



1111 Midland Avenue, Scarborough,

750 VAC OUTING


507-100-1010-1011-1012-1826-1

Reference: 03/01/20

Doc: (416) 291-6678
E-mail: ArNo@Kunwarschigen.com

CUSTOMER	CLIENT
PROJECT	SPLENDID CHINA
LOCATION	LOCATION
ADDRESS	4675 STEELES AVE. E.
PROJECT NO.	PROJECT
DRAWN BY	SIGN BOX
CHECKED BY	JACK
DATE	FILE NAME
SCALE	OUTDOOR SIGN-S3
APPROVED / DATE	DATE OF DRAWING
SIGNATURE	OCT 2, 2006
REMARKS	SCALE
	APPROVED / DATE
	SALESMAN
	REMARKS

DRAWING NO. 01

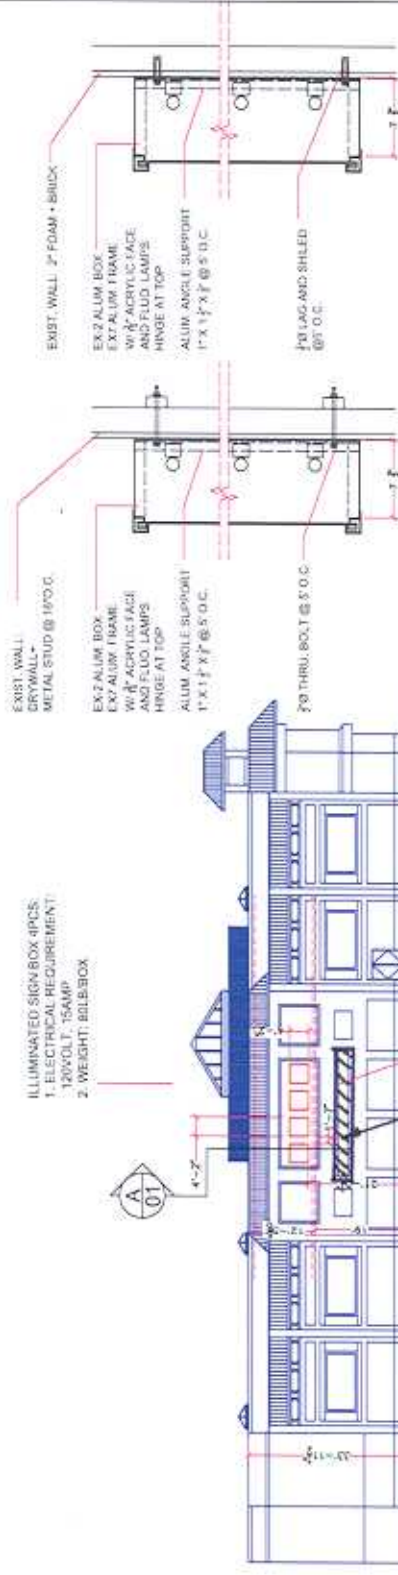


1 NORTH ELEVATION
01 SCALE: N.T.S.

A
 01
 TYP. SECTION
 SCALE: N.T.S.

B
01

PROPOSED SIGN

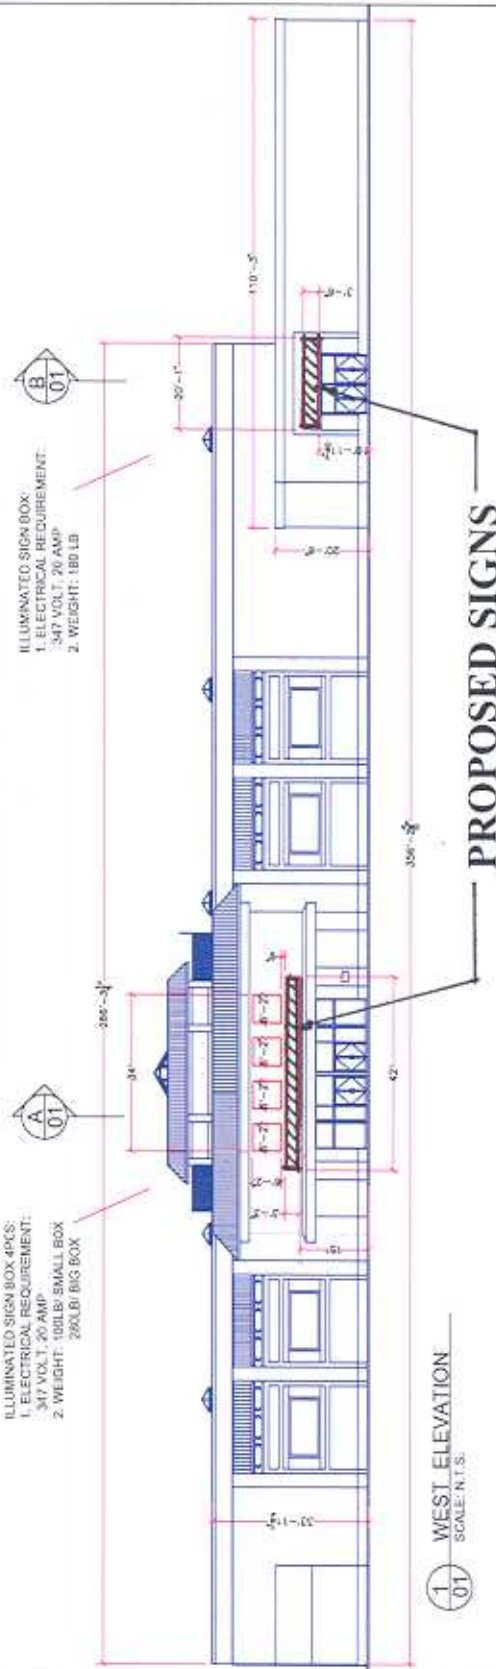

1 WEST ELEVATION
01 SCALE: N.T.S.

PROPOSED SIGNS

mate: FOR OUTDOOR SIGN, MAKE $\frac{1}{4}$ " Ø DRAIN HOLES AT BOTTOM OF SIGN

ATTACHMENT 3 - WALL ELEVATIONS