


PROPOSED DEVELOPMENT PLAN: 570 KING STREET WEST ATTACHMENT NO. 4


Plans Depicting Proposed Alterations for 570 King Street West:

Drawing By:	Description:	Dated:
Climans Green Laing Architects Inc.	Ground Floor Plan	April 12, 2006
Climans Green Laing Architects Inc.	Second Floor Plan	April 12, 2006
Climans Green Laing Architects Inc.	Third Floor Plan	April 12, 2006
Climans Green Laing Architects Inc.	Fourth Floor Plan	April 12, 2006
Climans Green Laing Architects Inc.	Fifth and Sixth Floor Plan	April 12, 2006
Climans Green Laing Architects Inc.	Seventh and Eighth Floor Plan	April 12, 2006
Climans Green Laing Architects Inc.	Ninth Floor Plan	April 12, 2006
Climans Green Laing Architects Inc.	Tenth Floor Plan	March 1, 2006
Climans Green Laing Architects Inc.	Eleventh Floor Plan	March 1, 2006
Climans Green Laing Architects Inc.	Twelfth and Thirteenth Floor Plan	March 1, 2006
Climans Green Laing Architects Inc.	South Elevation	March 31, 2006
Climans Green Laing Architects Inc.	West Elevation	March 31, 2006

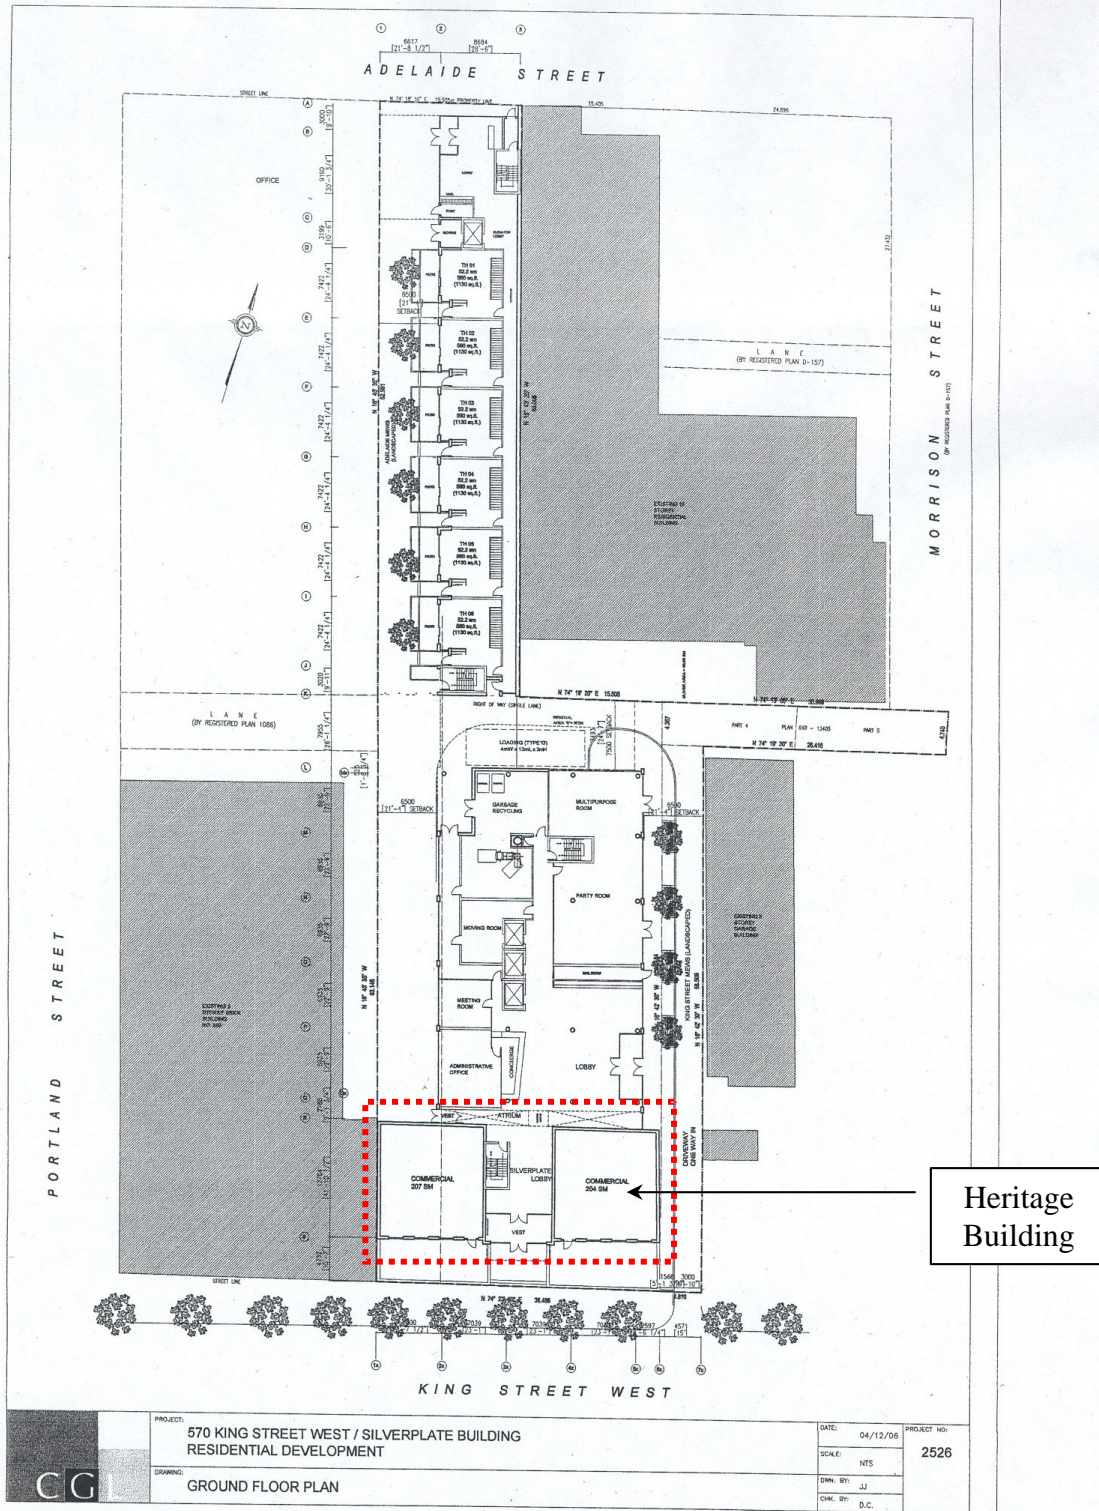


Ground Floor Plan

as shown in the plans by Climans Green Laing Architects Inc. dated April 12, 2006

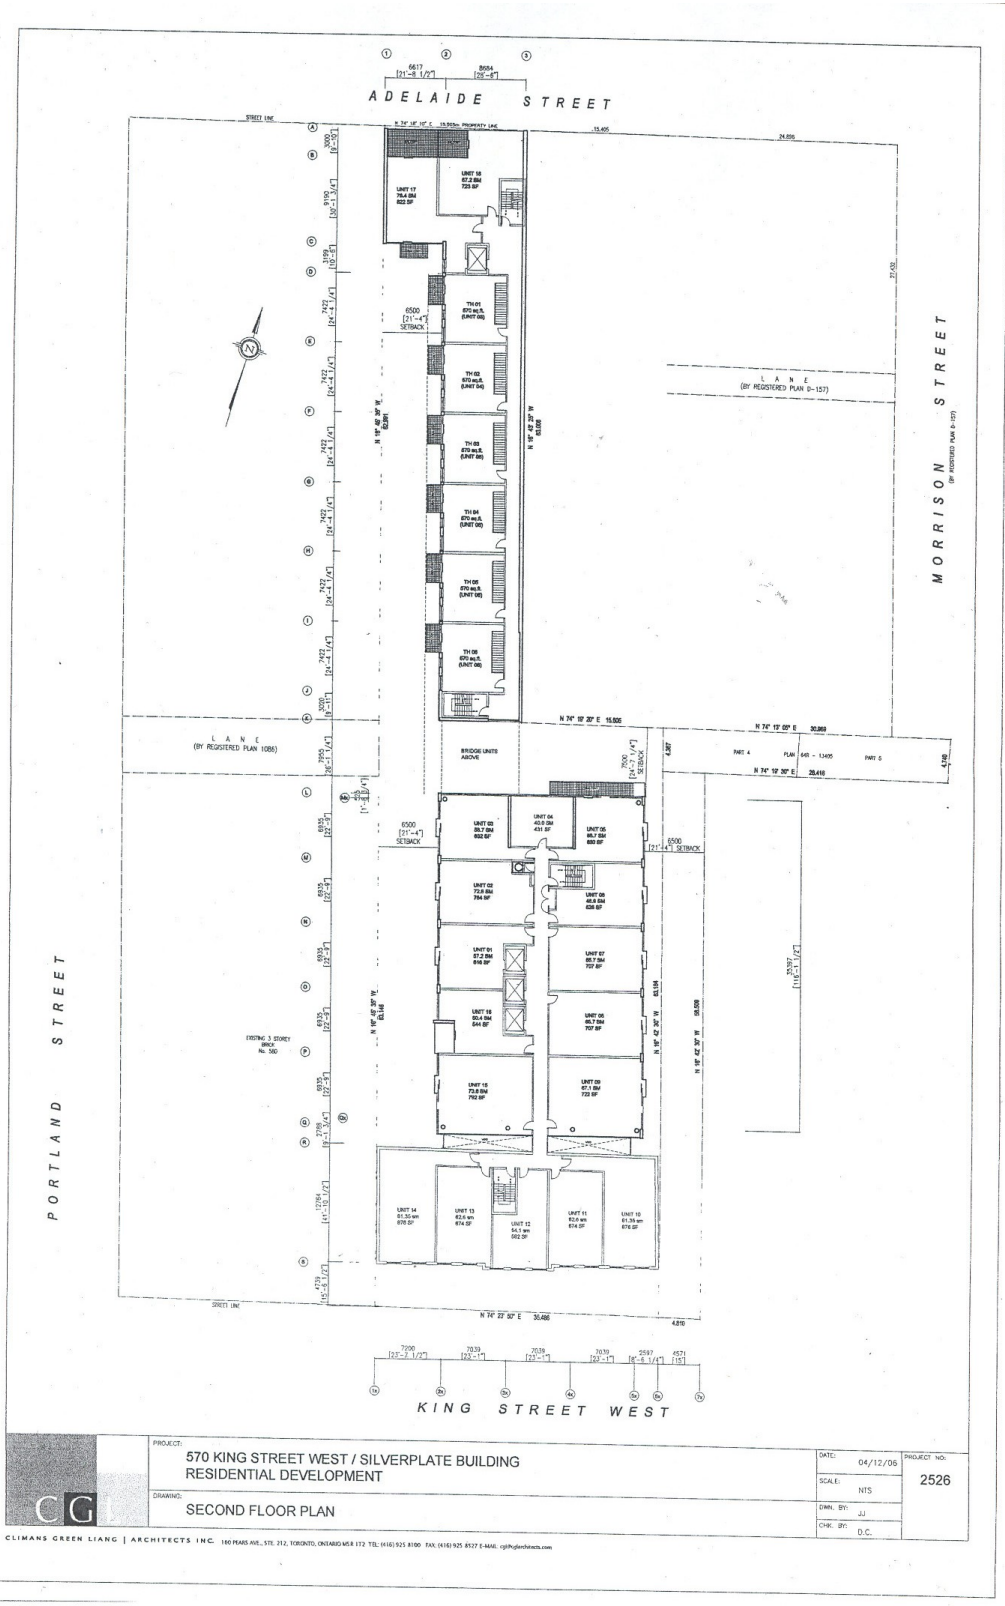


Second Floor Plan

as shown in the plans by Climans Green Laing Architects Inc. dated April 12, 2006

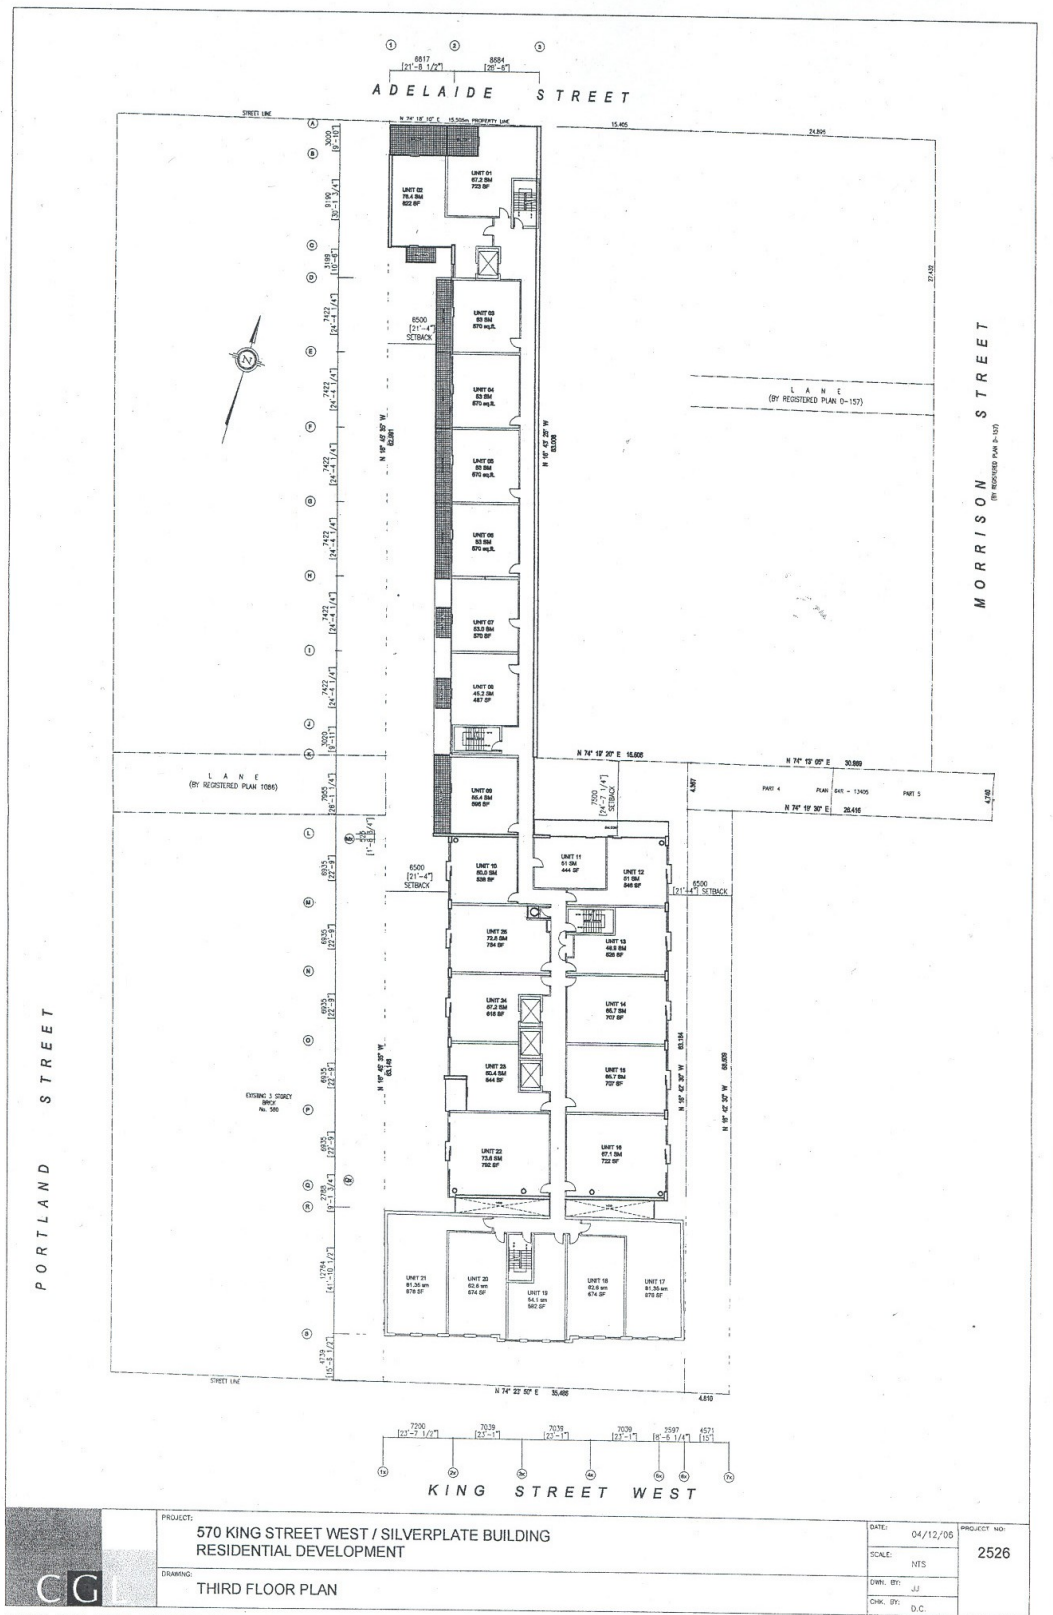


Third Floor Plan


as shown in the plans by Climans Green Laing Architects Inc. dated April 12, 2006

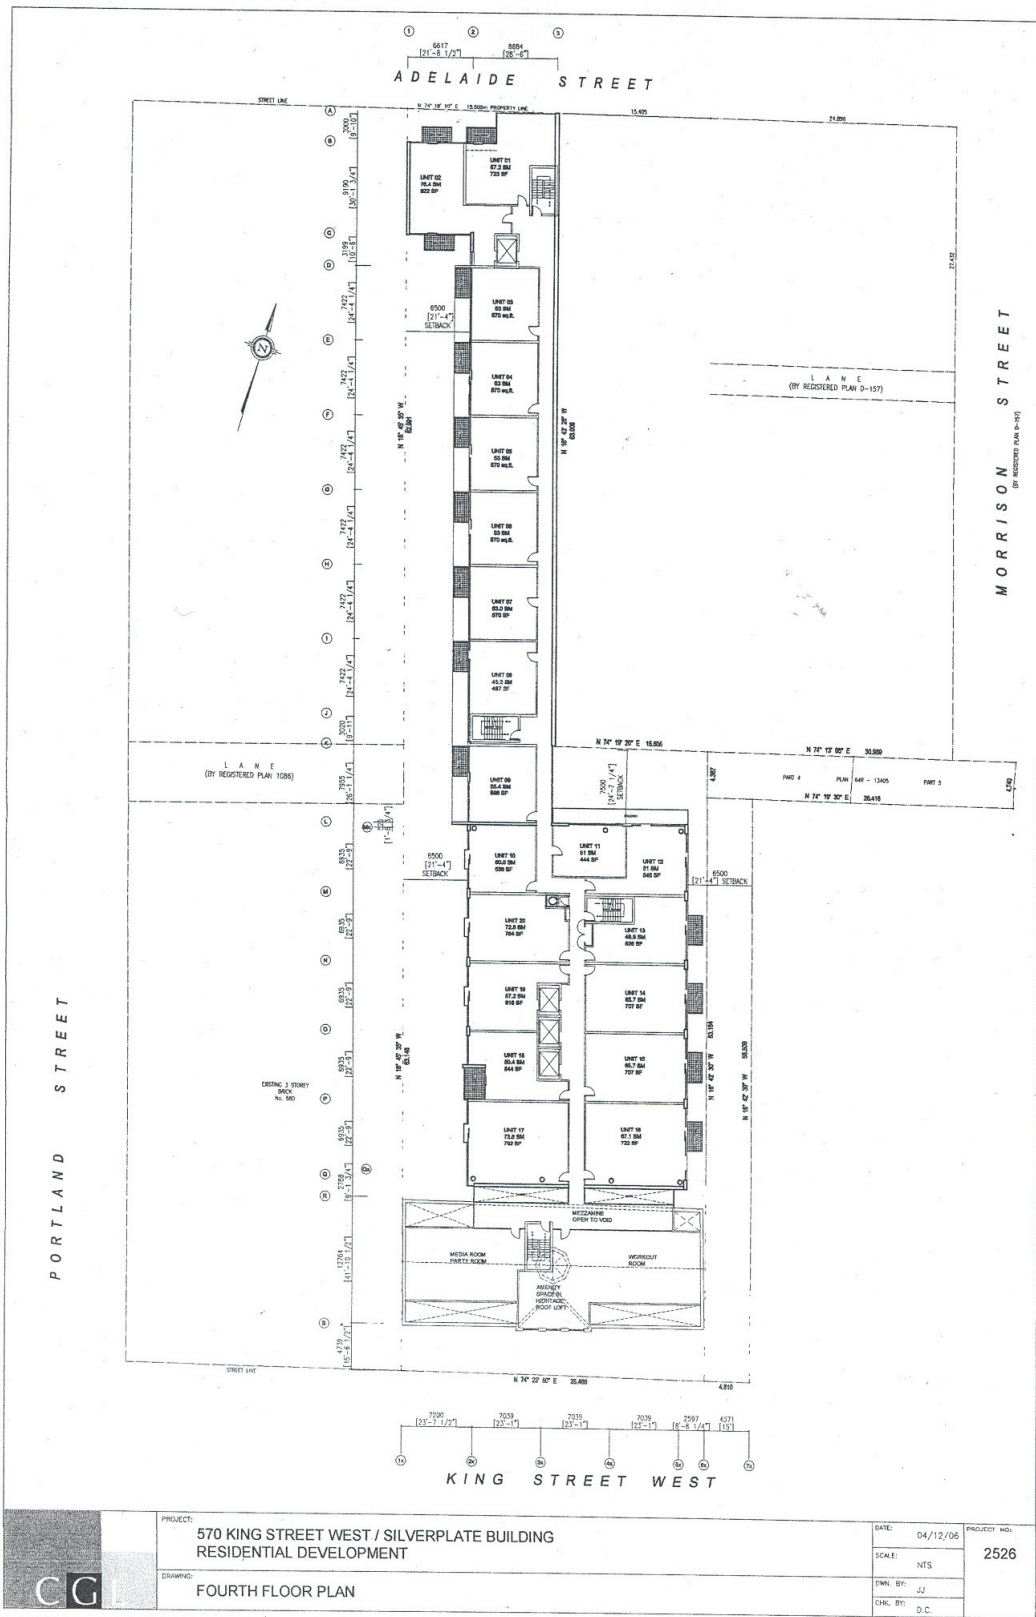

Fourth Floor Plan

as shown in the plans by Climans Green Laing Architects Inc. dated April 12, 2006

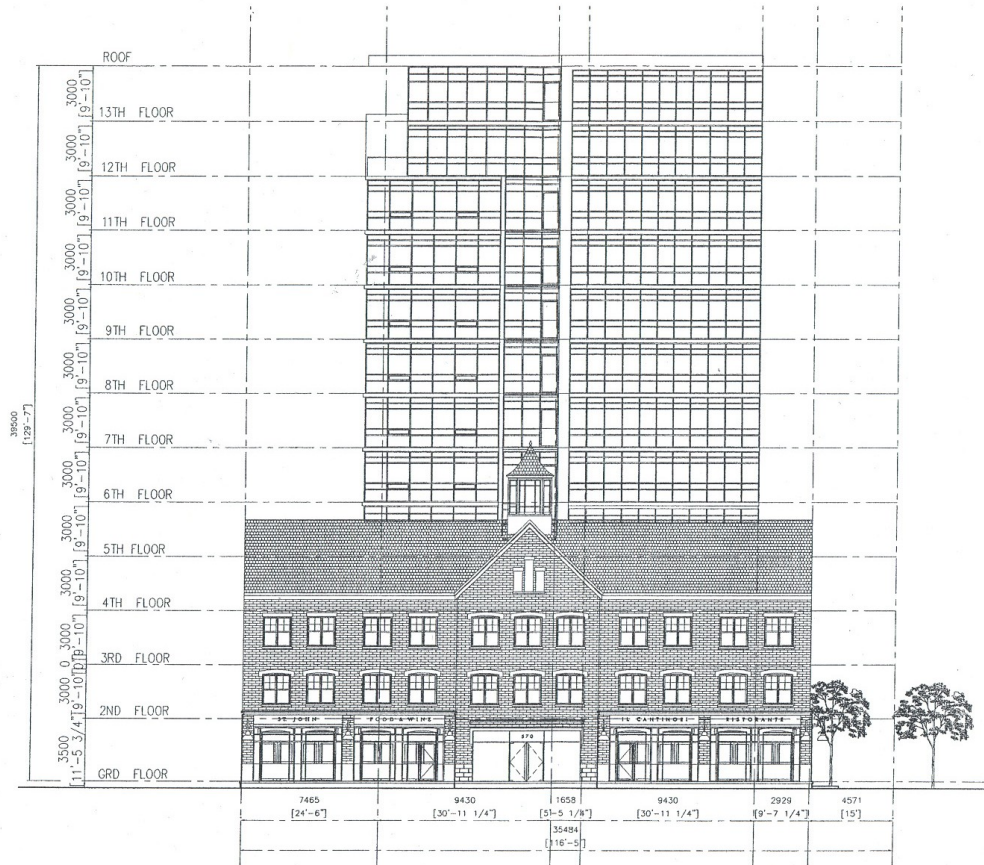

	PROJECT: 570 KING STREET WEST / SILVERPLATE BUILDING RESIDENTIAL DEVELOPMENT	DATE: 31/03/06	PROJECT NO.: 2526
	DRAWING: SOUTH ELEVATION	SCALE: NTS	DWN. BY: JJ

CLIMANS GREEN LIANG | ARCHITECTS INC. 140 HURON AVE., STE. 212, TORONTO, ONTARIO M5E 1T2 TEL: (416) 933 8100 FAX: (416) 933 8127 E-MAIL: cgl@climansgreenliang.com

South Elevation
 as shown in the plans by Climans Green Laing Architects Inc. dated March 31, 2006

