



**1**  
**10TH FLOOR PLAN**

A203  
SCALE: 1/16"=1'-0"

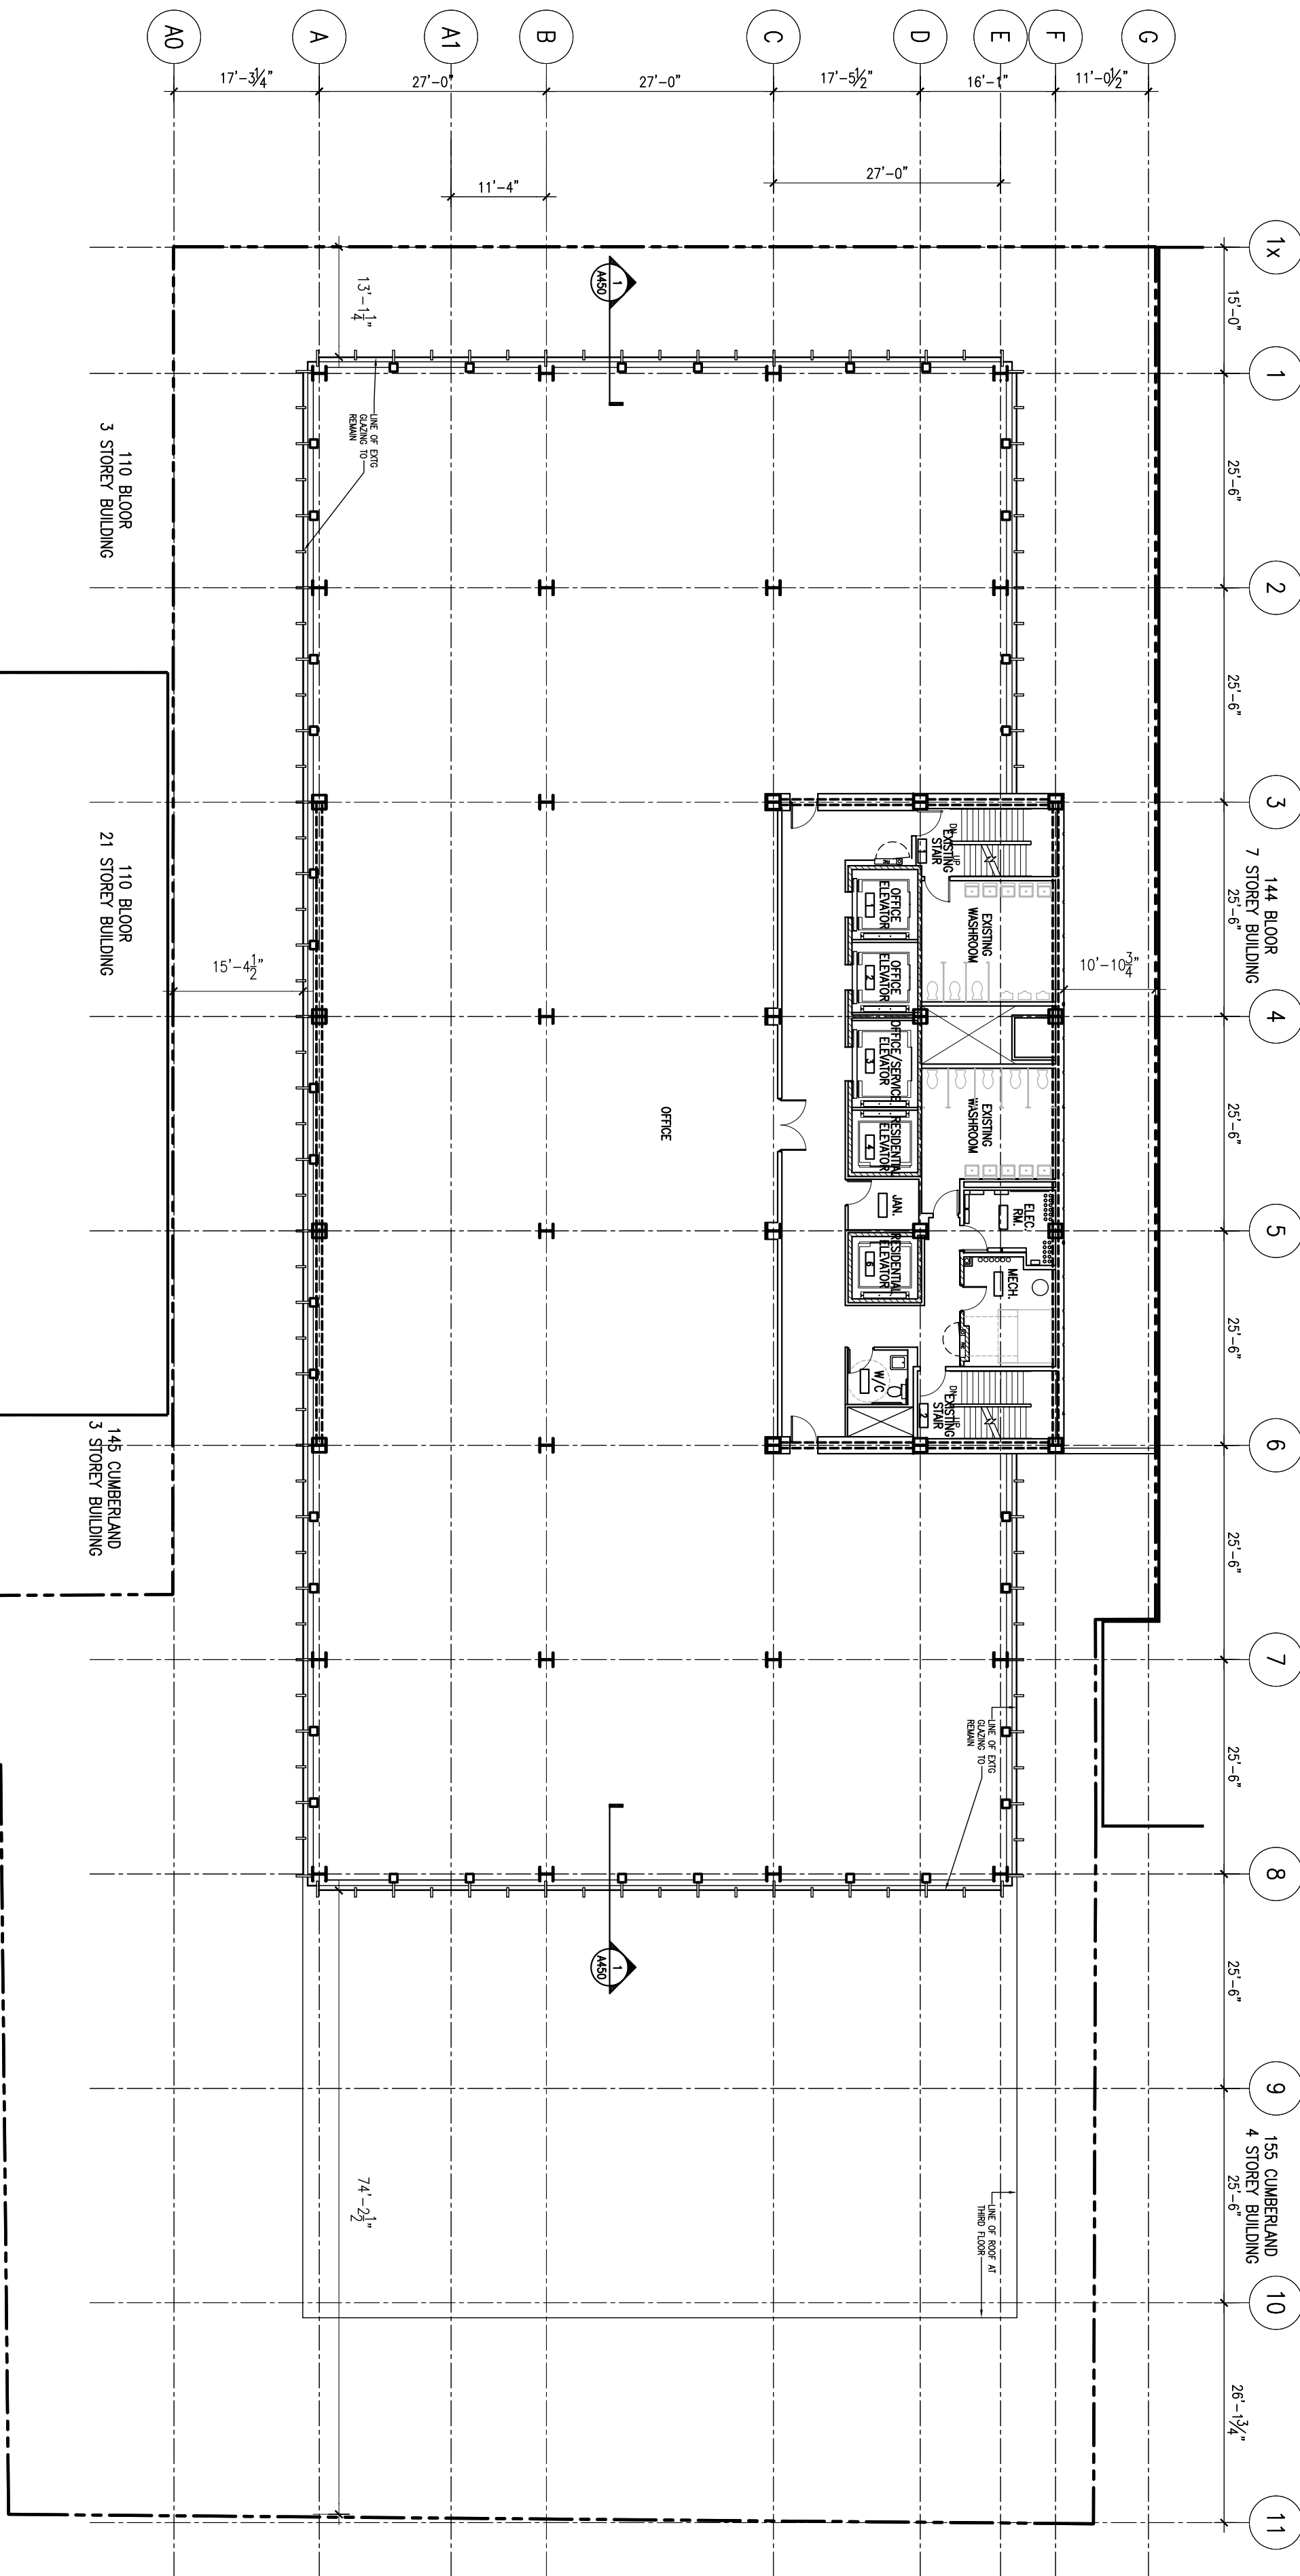

**2**  
**TYPICAL FLOOR PLAN (5TH - 9TH)**

A203  
SCALE: 1/16"=1'-0"

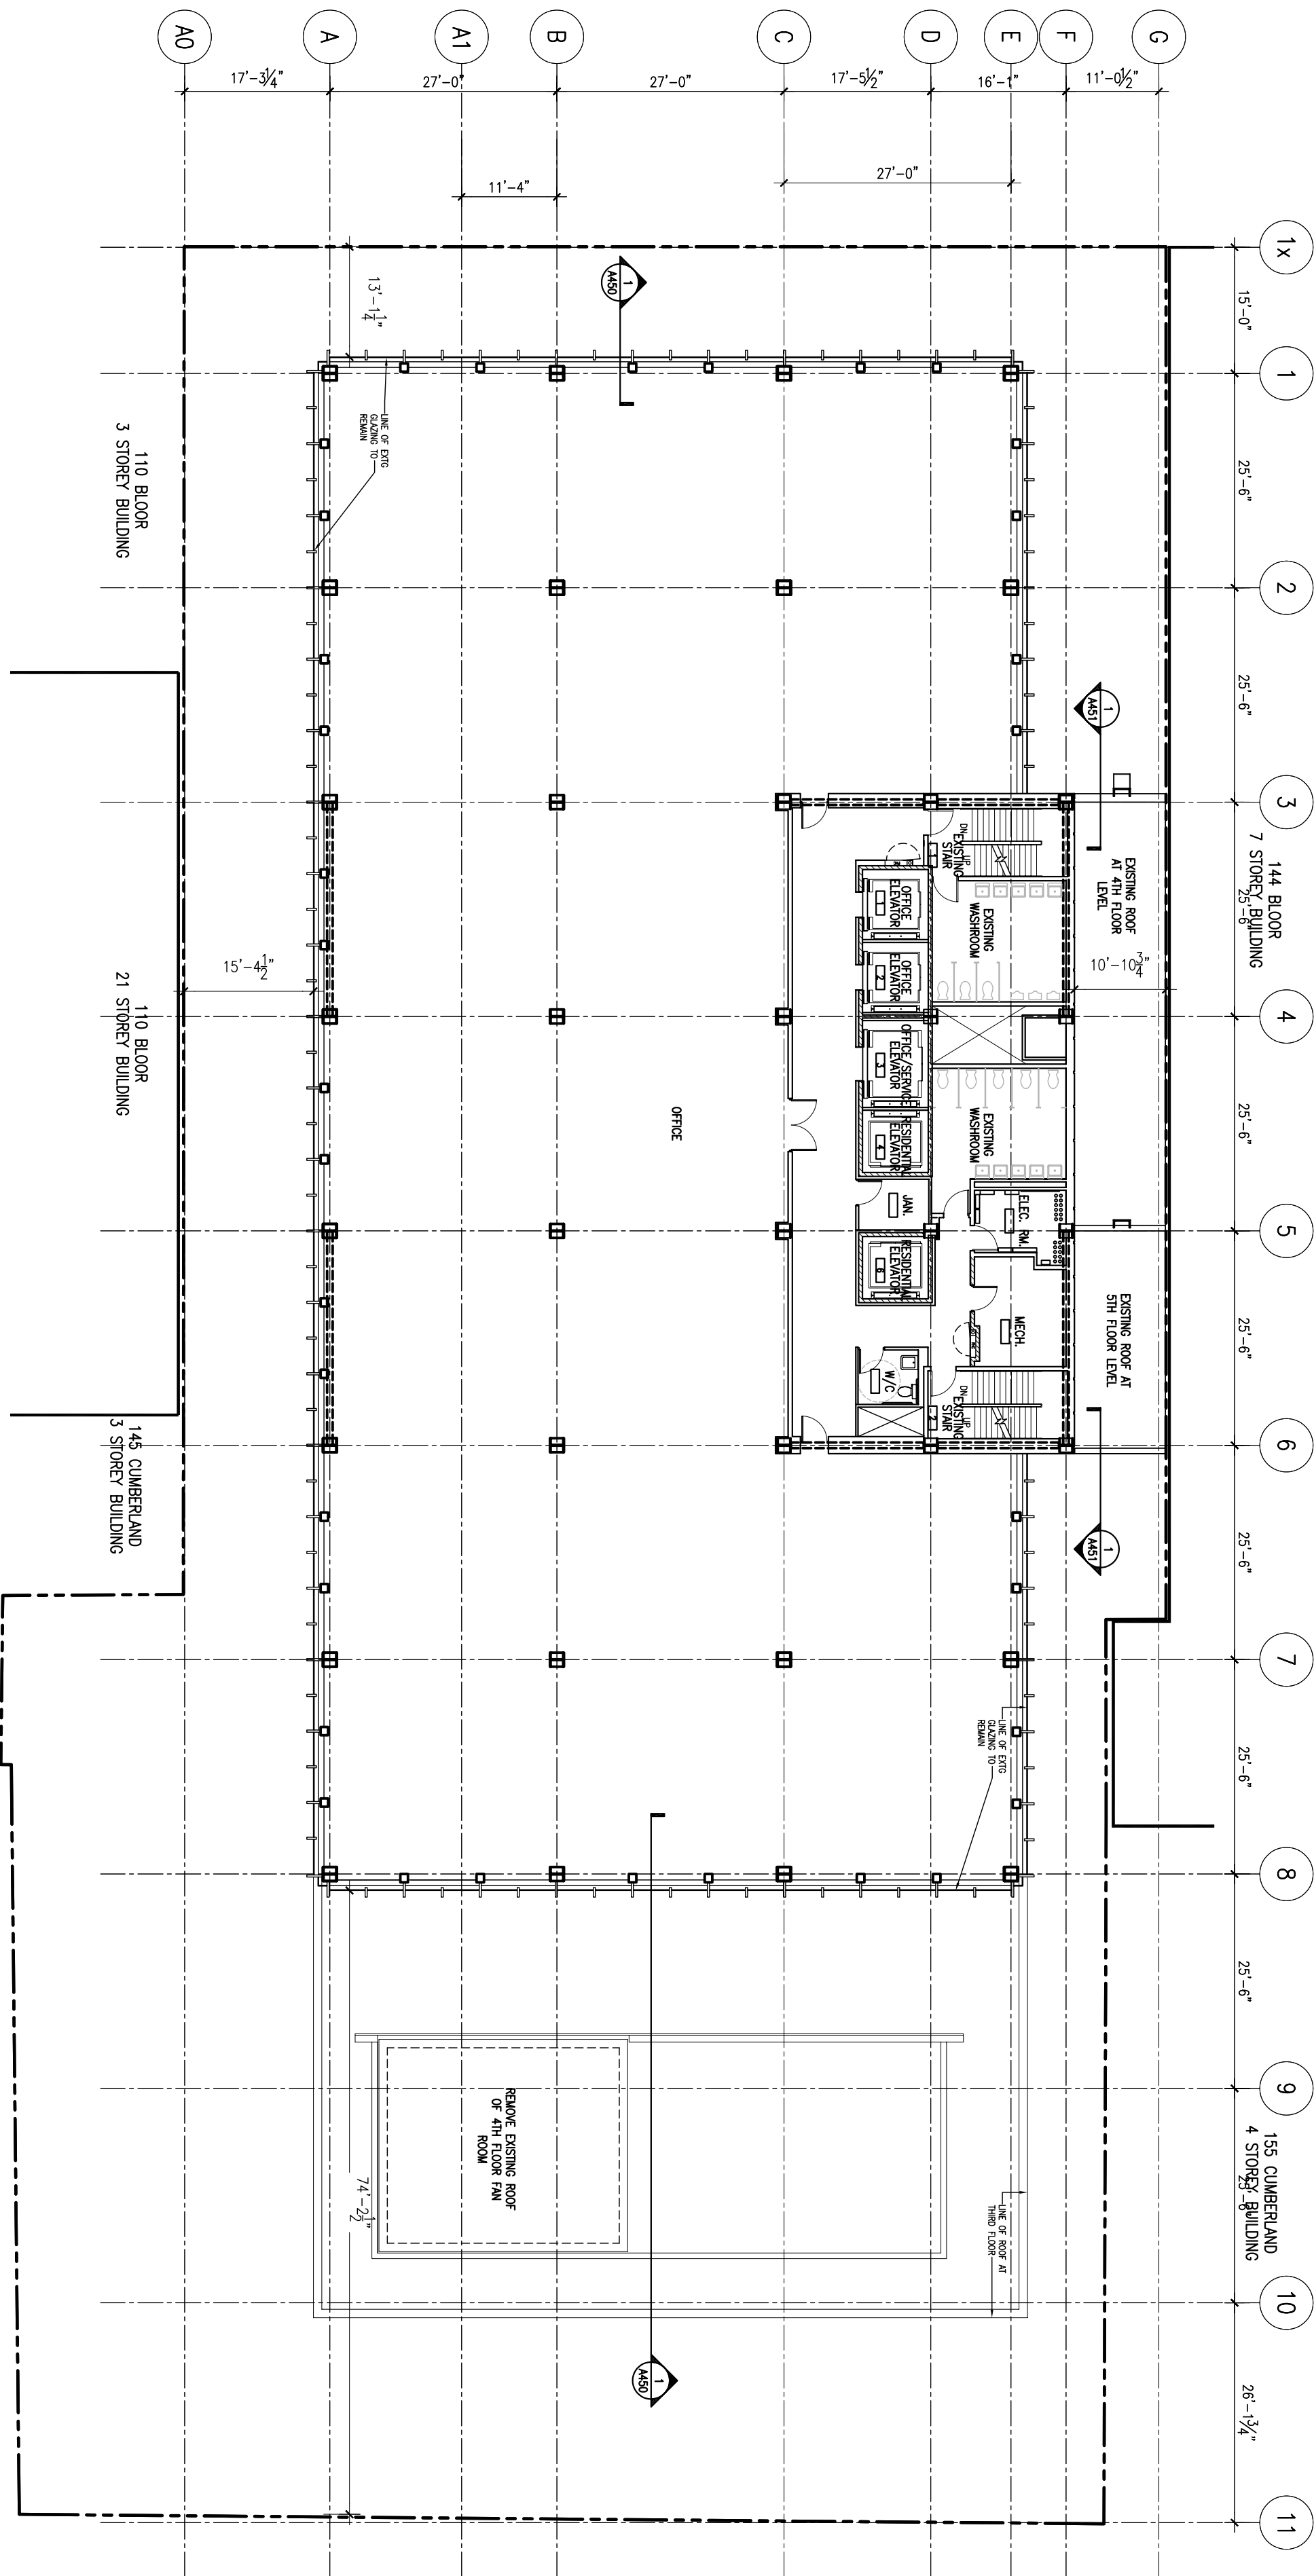

**PHA** Project Management Inc.


**LEGEND:**

STRUCTURAL BEARING

**REVISION RECORD**

2006-04-18	REISSUED FOR SITE PLAN APPROVAL
2005-12-22	SITE PLAN APPROVAL
2005-12-13	REISSUED FOR C.O.F.A
2005-09-22	ISSUED FOR C.O.A
2005-09-09	REVISED P.P.R
2005-07-15	PRELIMINARY PROJECT REVIEW
2005-07-07	REVIEW

**ISSUE RECORD**

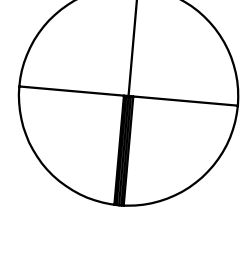

**quadrangle**  
ARCHITECTS LIMITED

350 Wellington Street West Toronto, Ontario M5V 1E3 416.598.1240 F:416.598.9123

130 Bloor Street West  
Toronto, Ontario

05028 1/16"=1'-0" CF BLC  
PROJECT SCALE DRAWN REVIEWED

TYPICAL (5TH-10TH)  
FLOOR PLAN

**A203**

Note: This drawing is the property of the architect and may not be reproduced or used in any way without the written consent of the architect. The architect is responsible for checking and verifying all levels and dimensions and shall report all discrepancies to the architect and obtain clarification prior to commencing work.