



**1** ELEVENTH FLOOR PLAN  
A204 SCALE: 1/16"=1'-0"

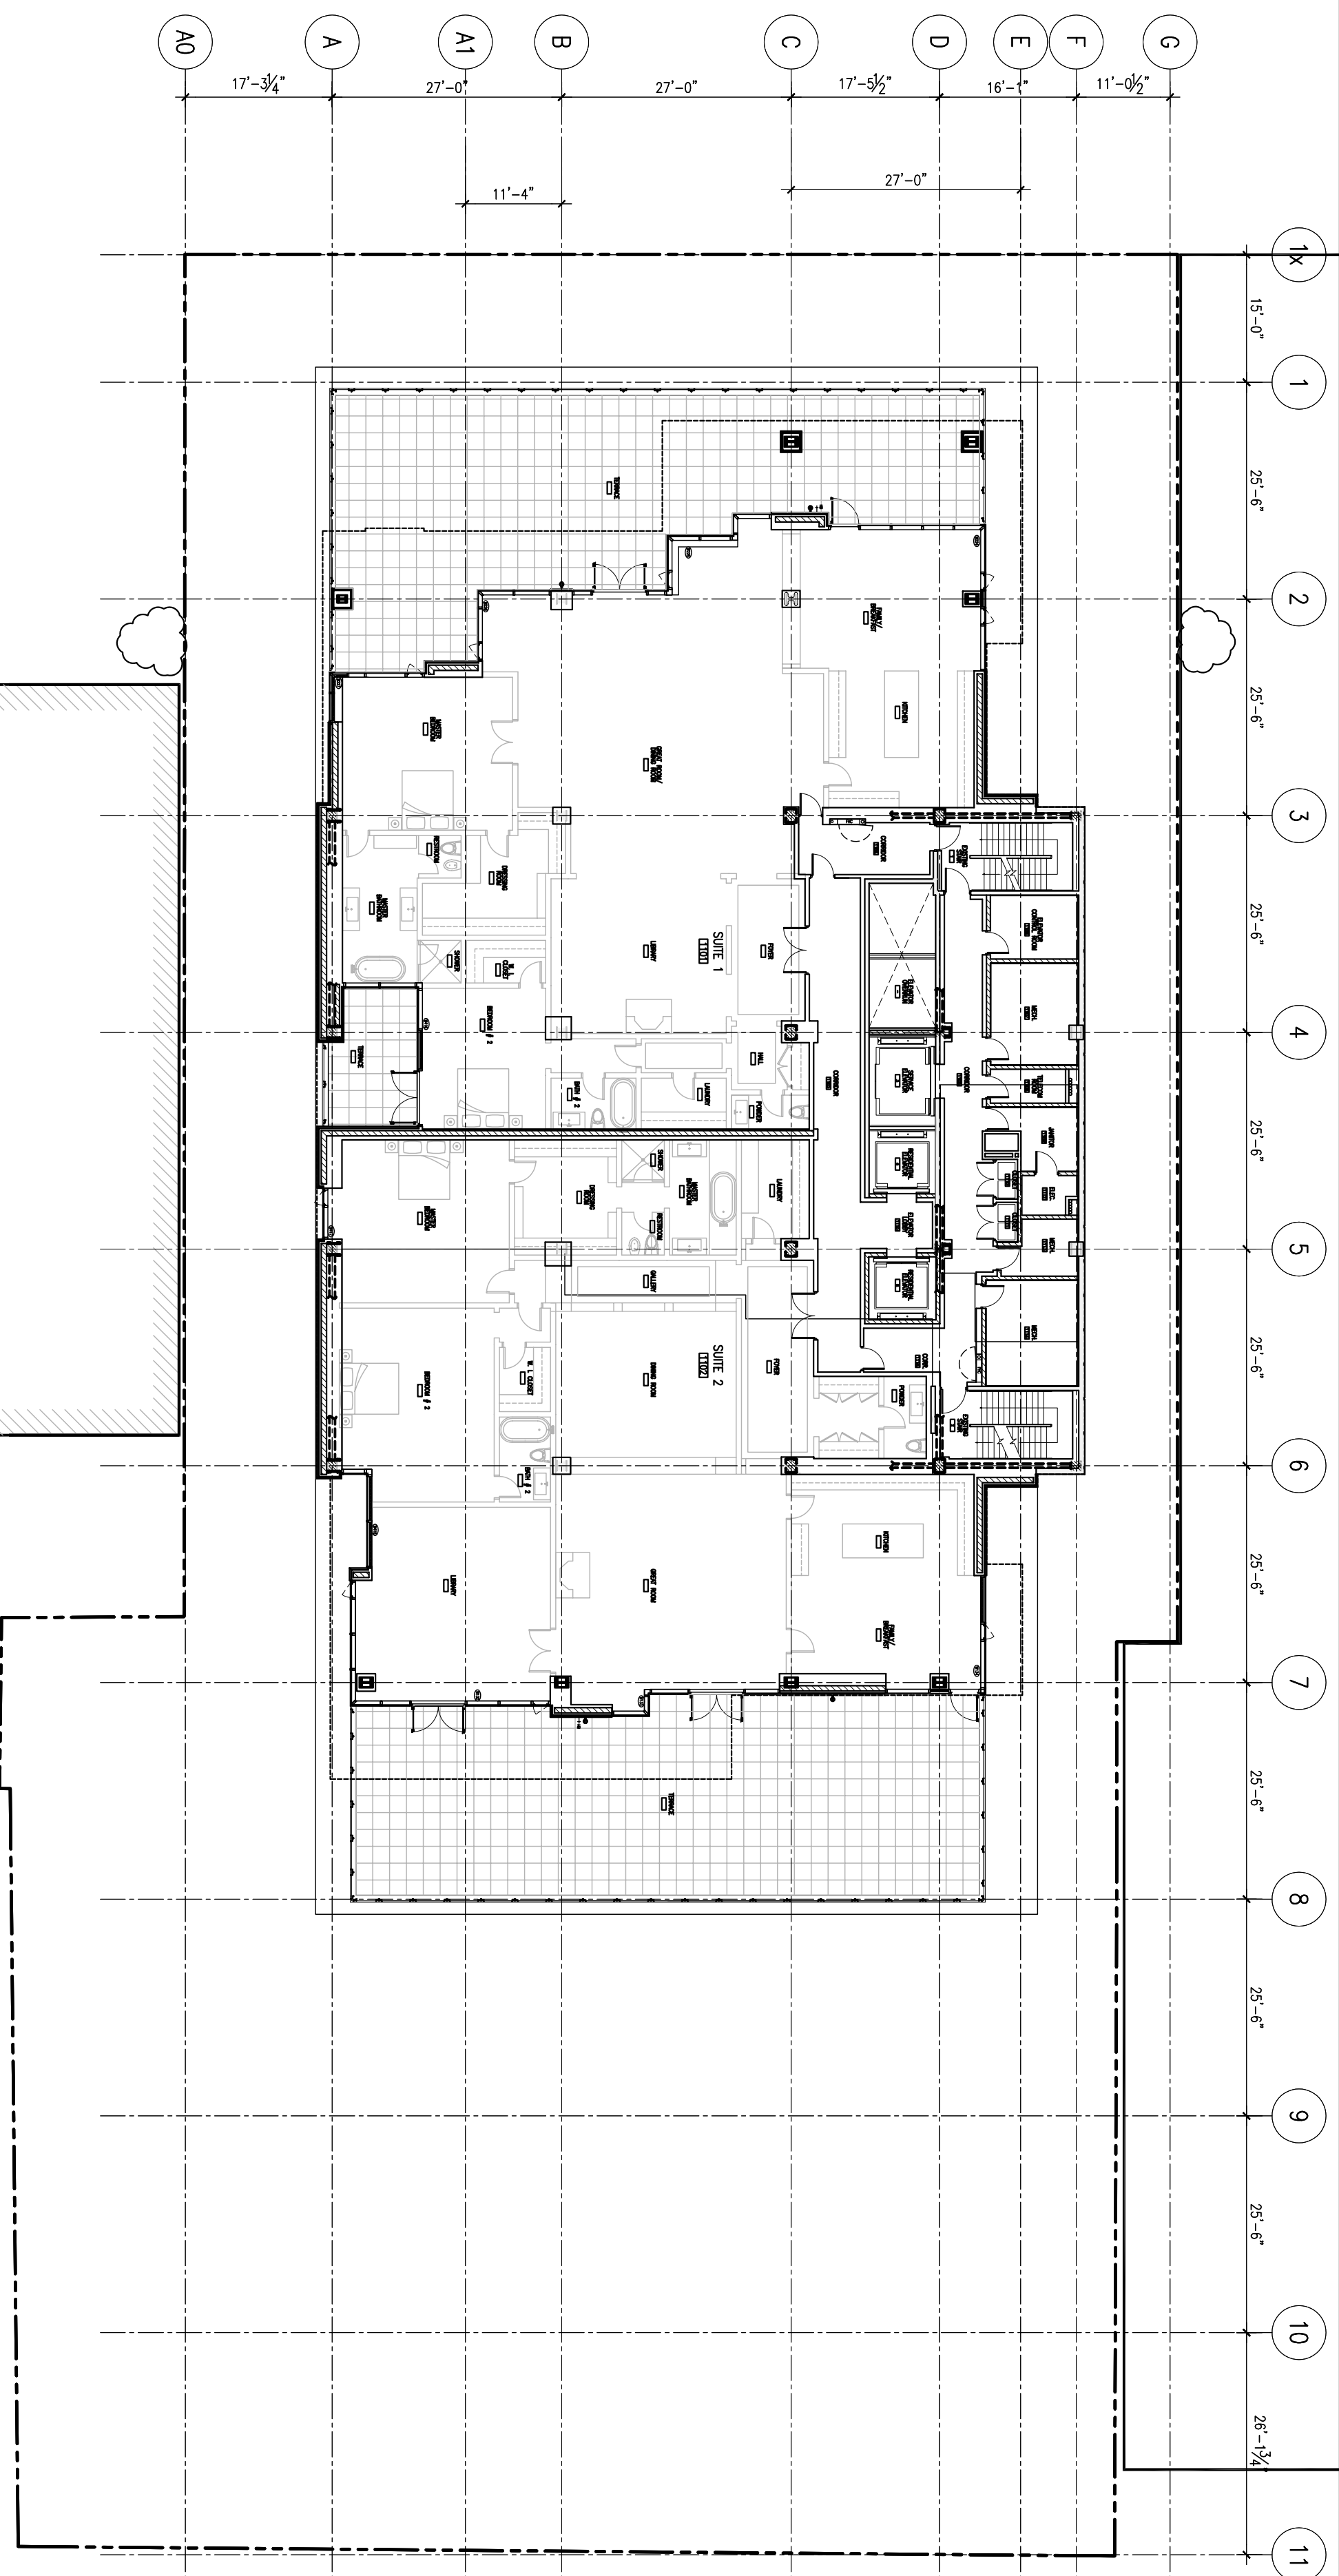

**2** TWELFTH FLOOR PLAN  
A204 SCALE: 1/16"=1'-0"

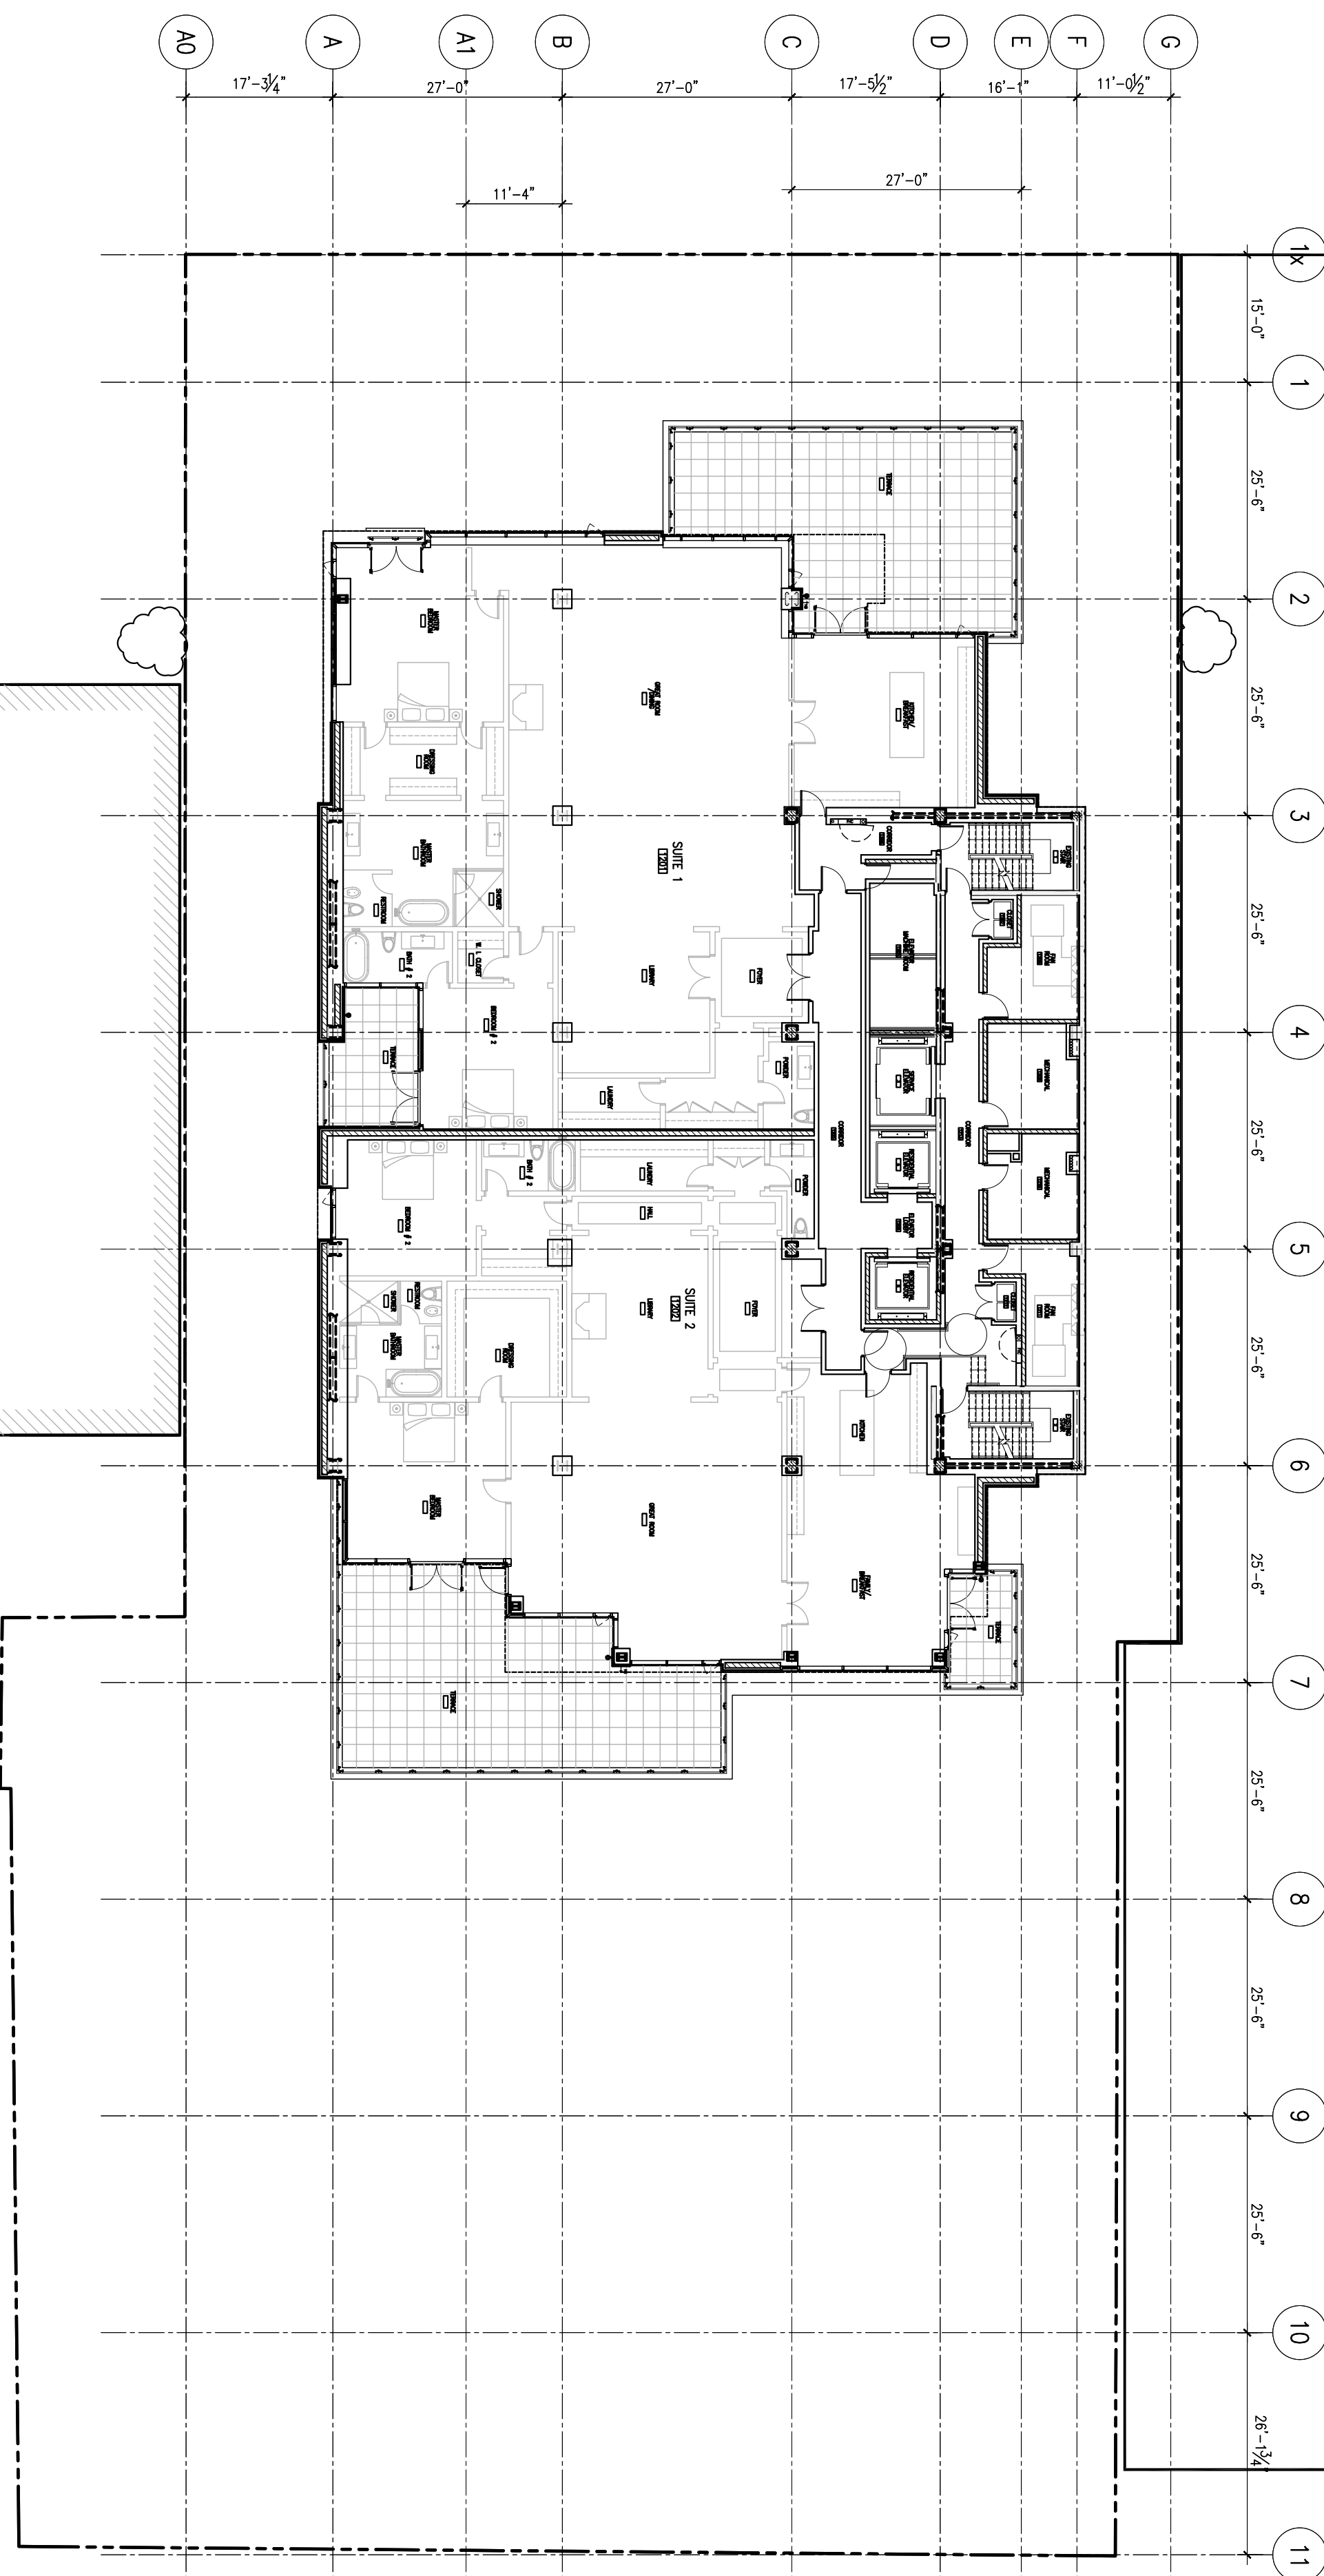


**PHA** Project Management Inc.

**LEGEND:**  
STRUCTURAL BRACING

**REVISION RECORD**

2006-10-19	REISSUED FOR SITE PLAN APPROVAL
2006-04-18	REISSUED FOR SITE PLAN APPROVAL
2005-12-22	SITE PLAN APPROVAL
2005-12-13	REISSUED FOR C OF A
2005-09-22	ISSUED FOR C.O.A.
2005-09-09	REVISED P.P.R.
2005-07-15	PRELIMINARY PROJECT REVIEW
2005-01-07	REVIEW

**ISSUE RECORD**

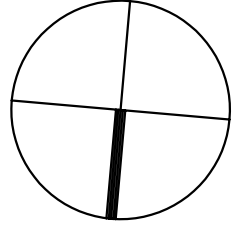

**quadrangle**  
ARCHITECTS LIMITED  
380 Wellington Street West Toronto, Ontario M5V 1E3 1-416-598-1240 P:416-598-3123  
Toronto, Ontario

05028 1/16"=1'-0" CF BLC  
PROJECT SCALE DRAWN REVIEWED  
ELEVENTH & TWELFTH  
FLOOR PLAN

**A204**

Note: This drawing is the property of the architect and may not be reproduced or used for any other project without the written consent of the architect. The architect shall not be responsible for checking and verifying all levels and dimensions and shall report all discrepancies to the architect and obtain clarification prior to commencing work.