



1 THIRTEENTH FLOOR PLAN
A205 SCALE: 1/16"=1'-0"

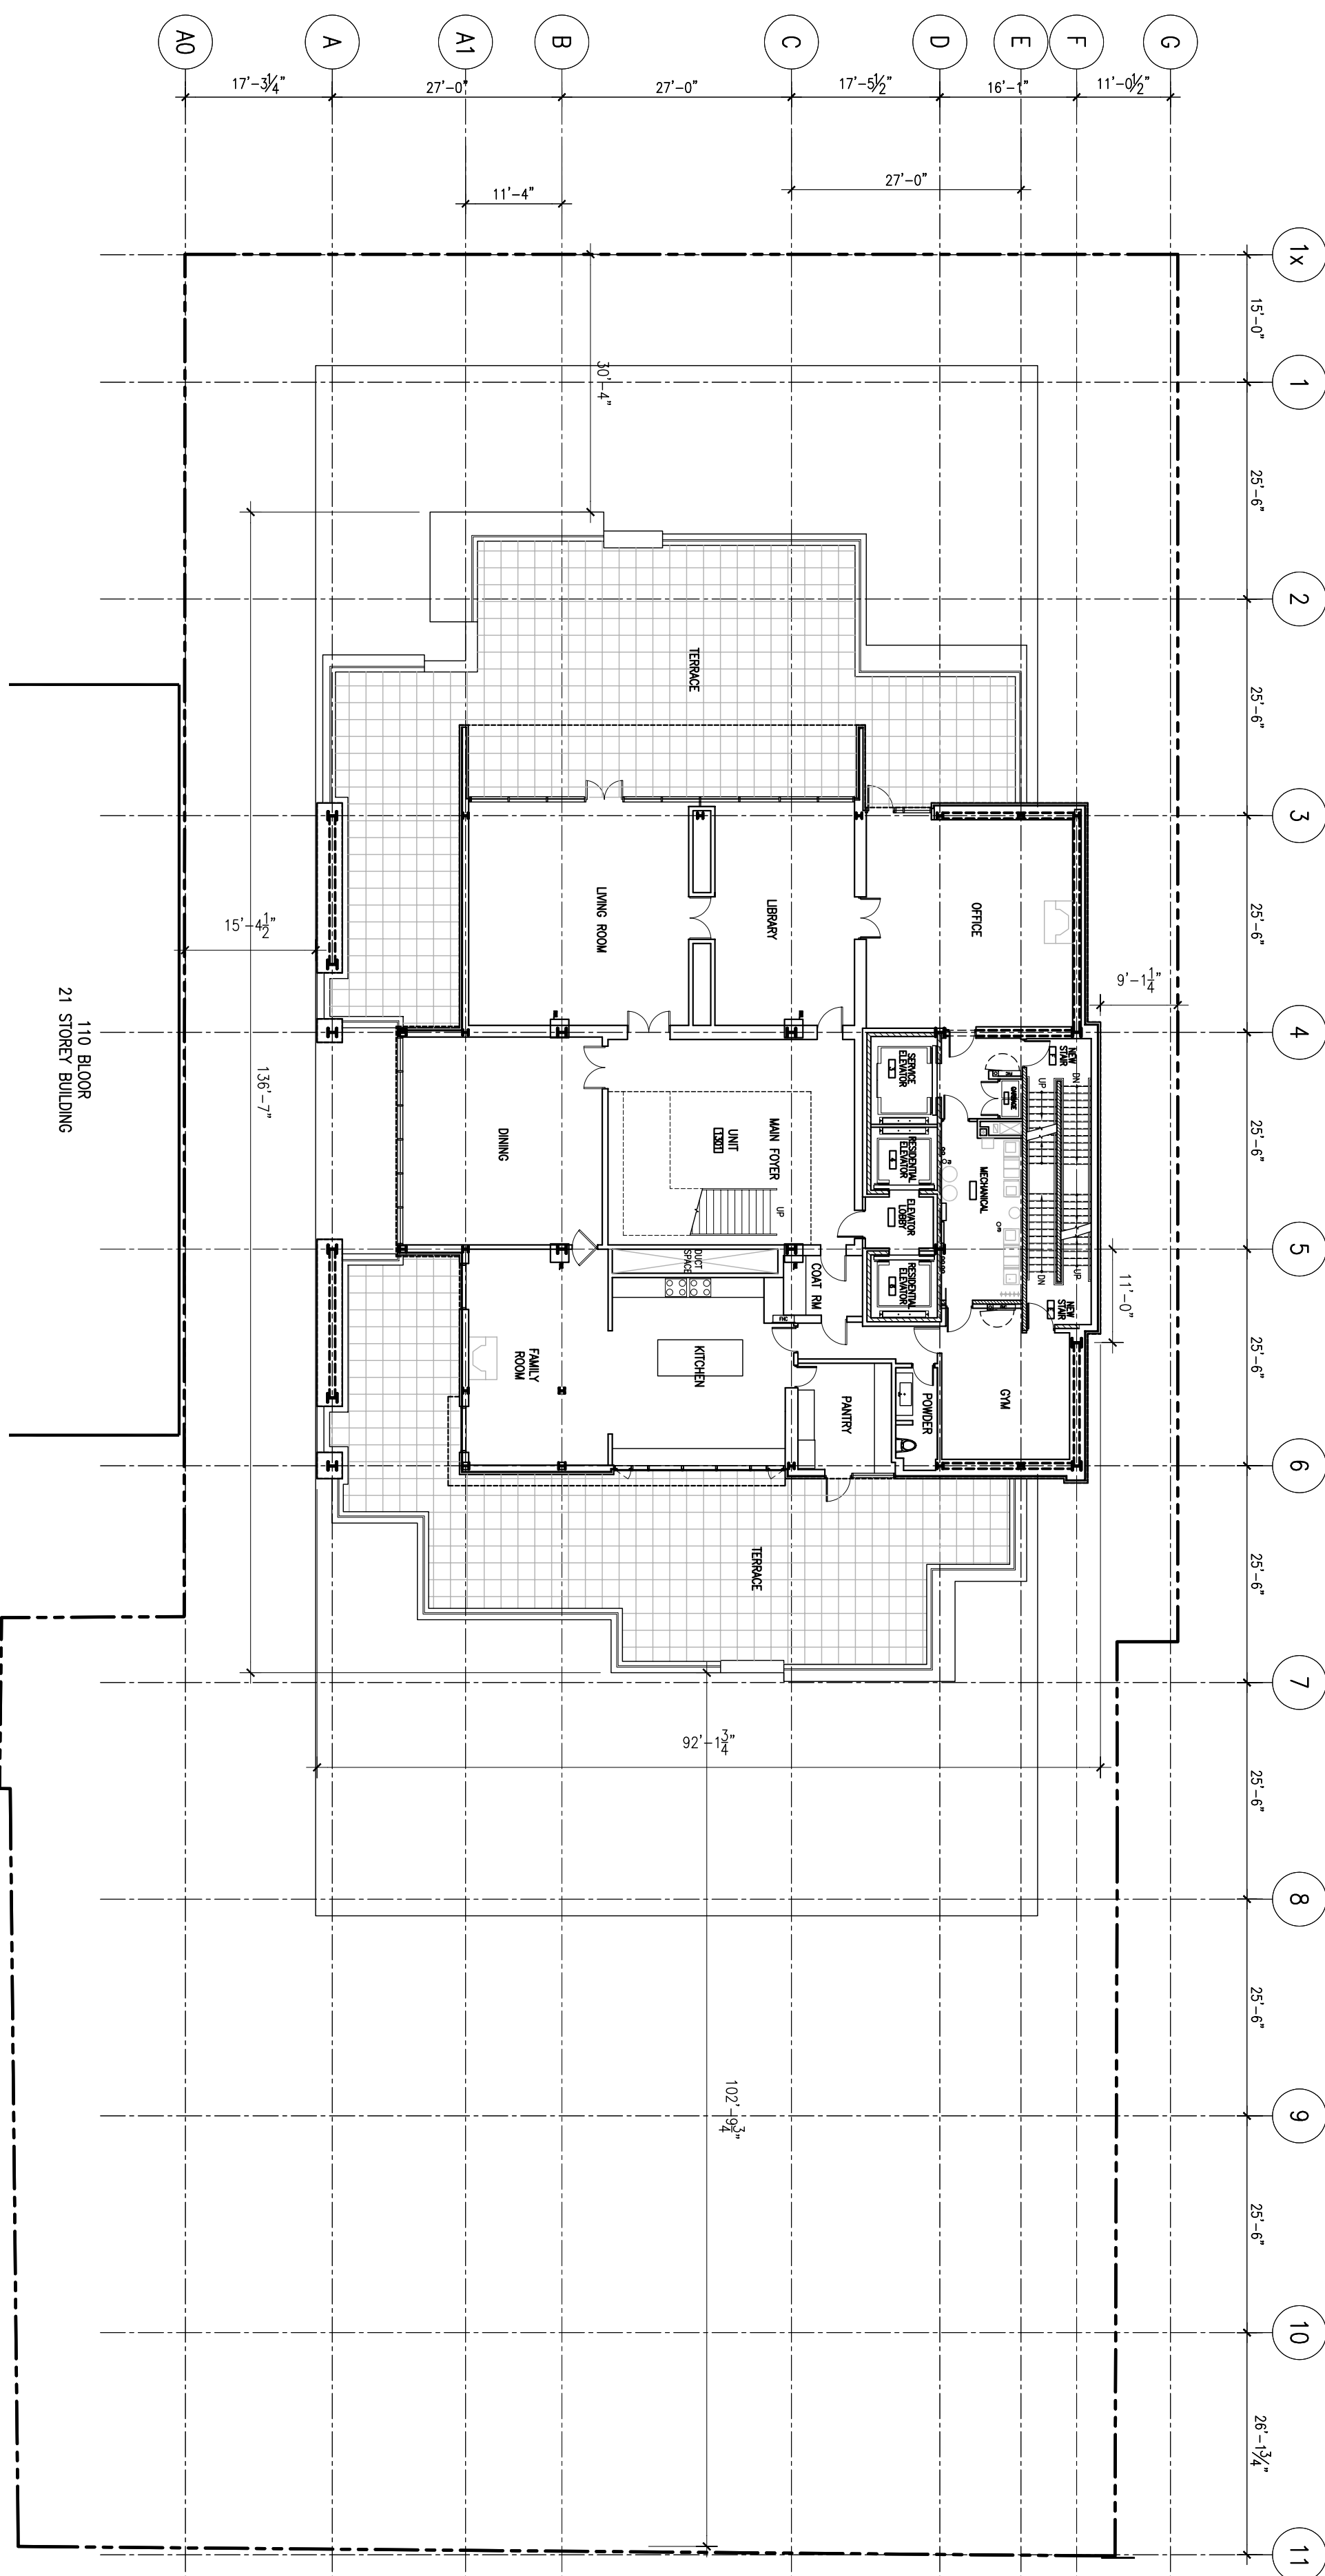

REVISION RECORD

2006-04-18	REISSUED FOR SITE PLAN APPROVAL
2005-12-22	SITE PLAN APPROVAL
2005-12-13	REISSUED FOR C.O.F.A
2005-09-22	ISSUED FOR C.O.A.
2005-08-09	REVISED P.P.R.
2005-07-15	PRELIMINARY PROJECT REVIEW
2005-01-07	REVIEW

ISSUE RECORD

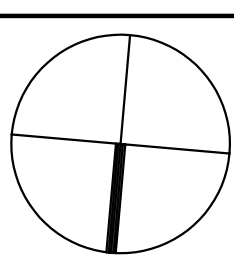


quadrangle
ARCHITECTS LIMITED
380 Wellington Street West Toronto, Ontario M5V 1E3 1-416-598-1240 P:416-598-3123
Toronto, Ontario

130 Bloor Street West
Toronto, Ontario

05028 1/16"=1'-0" CF BLC
PROJECT SCALE DRAWN REVIEWED
THIRTEENTH & FOURTEENTH
FLOOR PLAN

A205

2 FOURTEENTH FLOOR PLAN
A205 SCALE: 1/16"=1'-0"

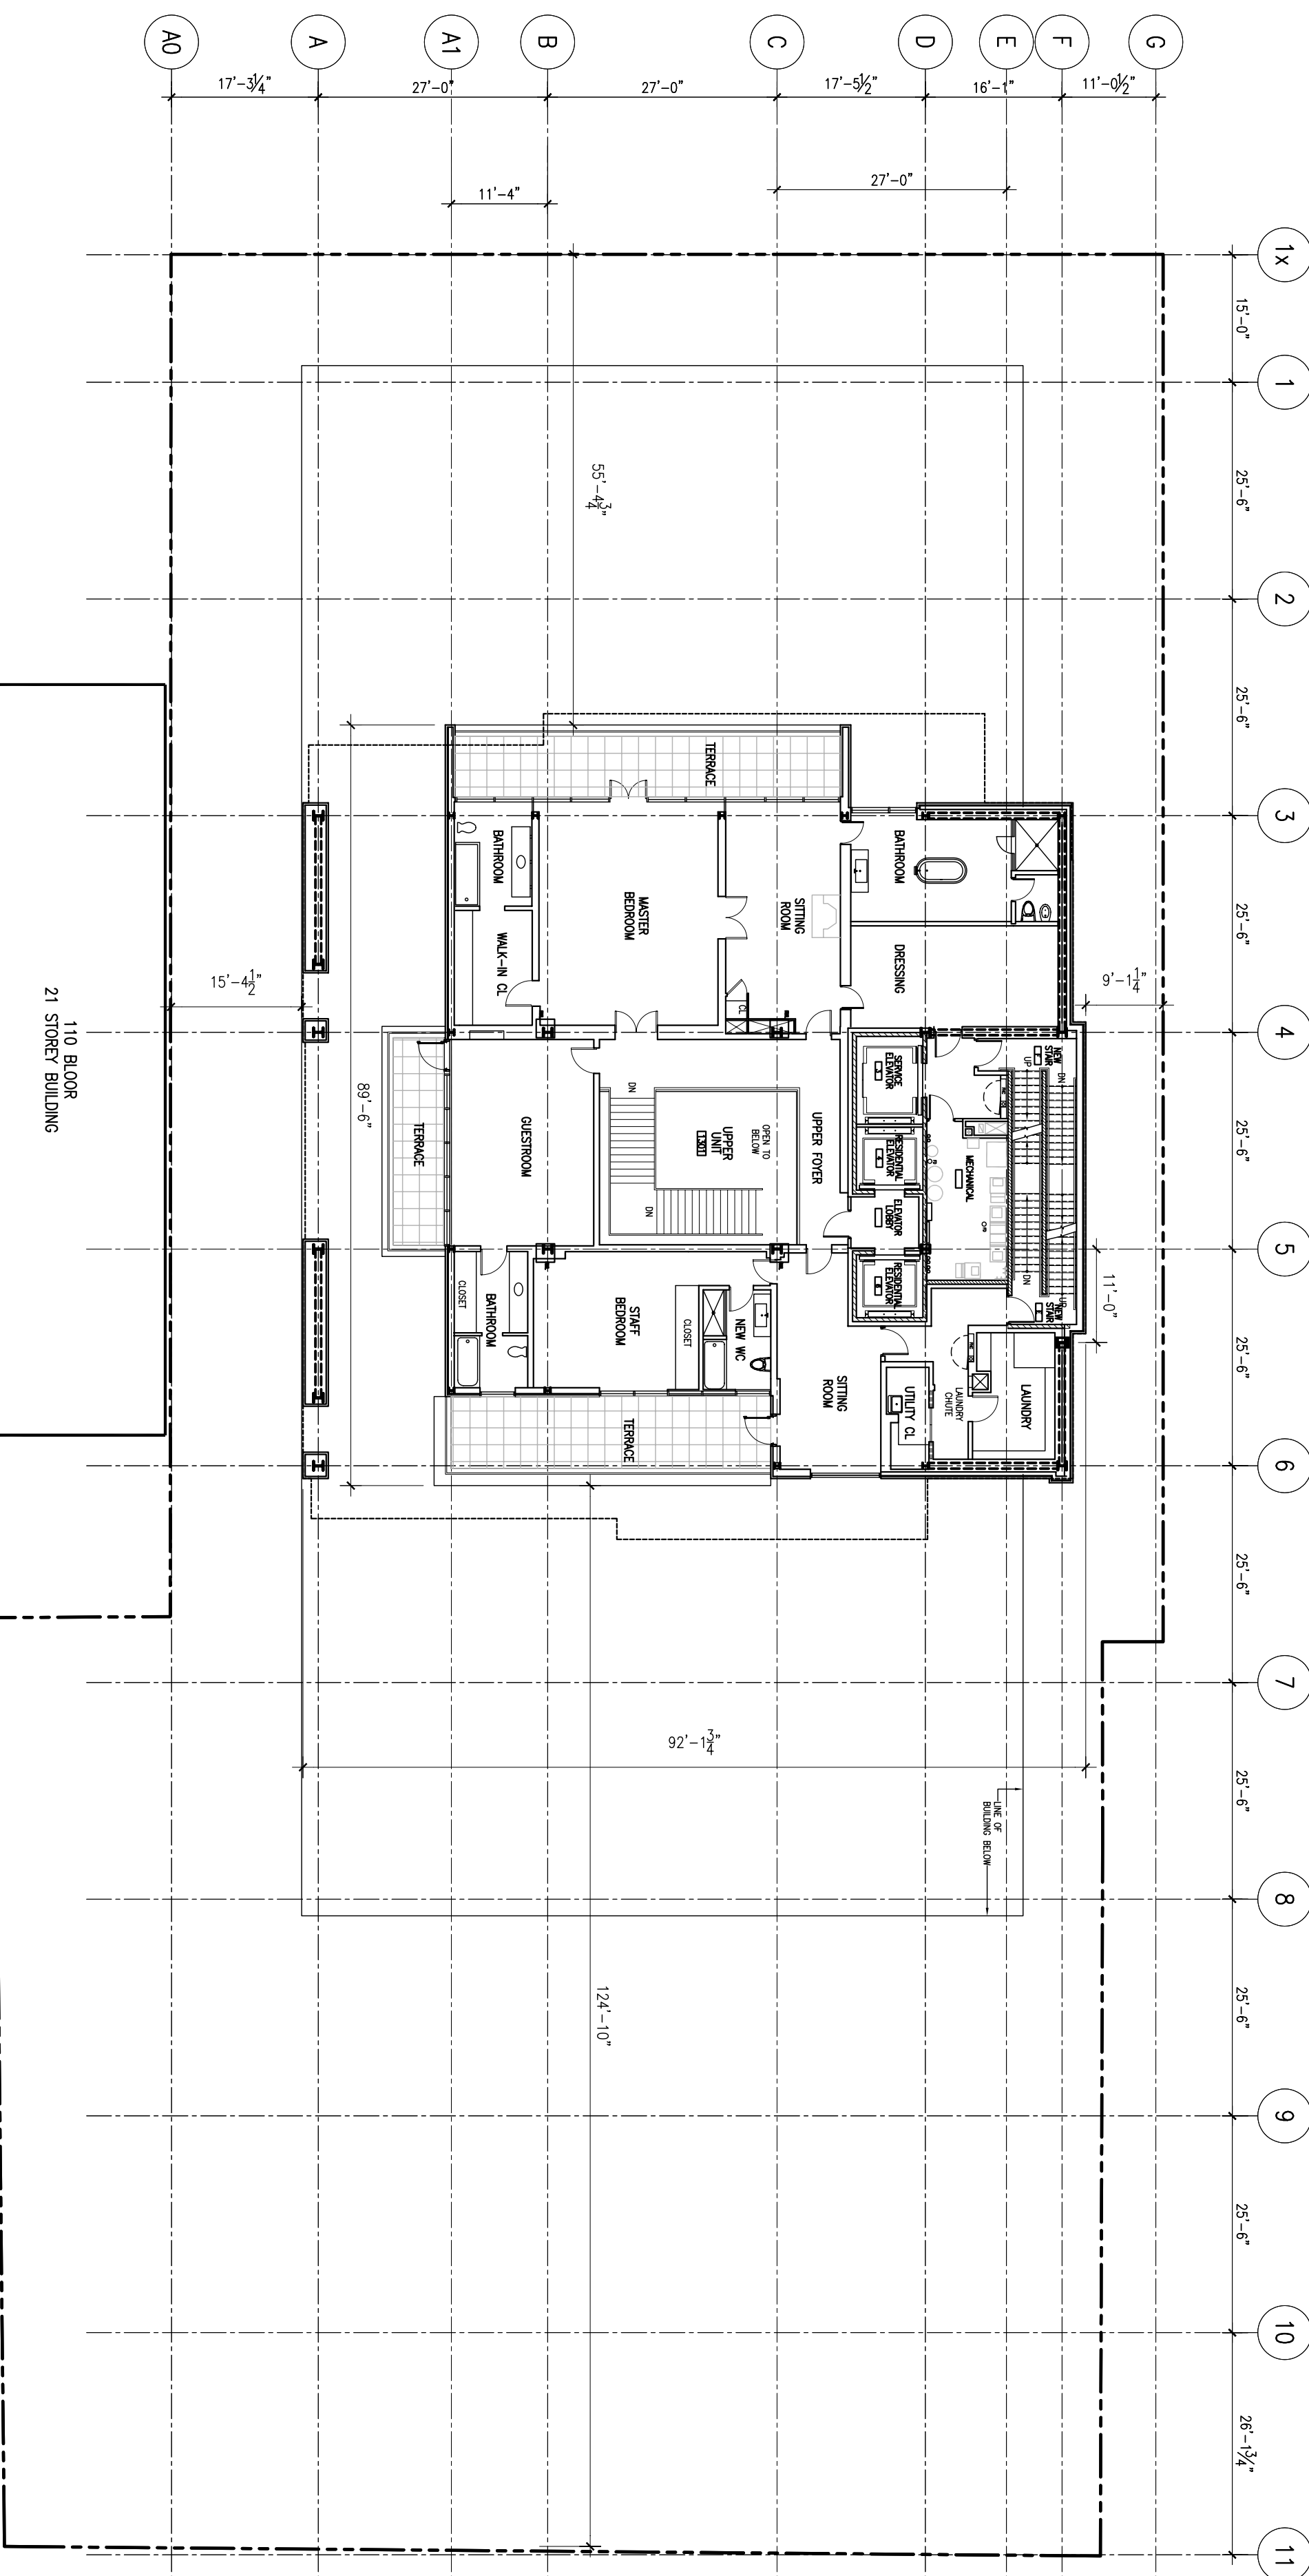

Note: This drawing is the property of the Architect and may not be reproduced or used in any way without the written consent of the Architect. The Architect shall not be responsible for checking and verifying all levels and dimensions and shall report all discrepancies to the Architect and obtain clarification prior to commencing work.