


LEGEND:

REVISION RECORD

2006-10-19	ISSUED FOR SITE PLAN APPROVAL
2006-04-18	REISSUED FOR SITE PLAN APPROVAL
2005-12-22	SITE PLAN APPROVAL

ISSUE RECORD

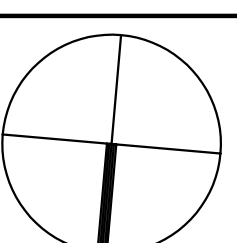

quadrangle
ARCHITECTS LIMITED

380 Wellington Street West Toronto, Ontario M5V 1E3 T 416 598 1240 F 416 598 3123


130 Bloor Street West
Toronto, Ontario

05028 1/16"=1'-0" CF BLC
PROJECT SCALE DRAWN REVIEWED


ELEVATOR MACHINE RM. PLAN
& ROOF PLAN

A209

Note: This drawing is the property of the Architect and may not be reproduced or used for any other project without the written consent of the Architect. The Architect shall not be responsible for checking and verifying all levels and dimensions and shall not be responsible for discrepancies to the Architect and obtain clarification prior to commencing work.

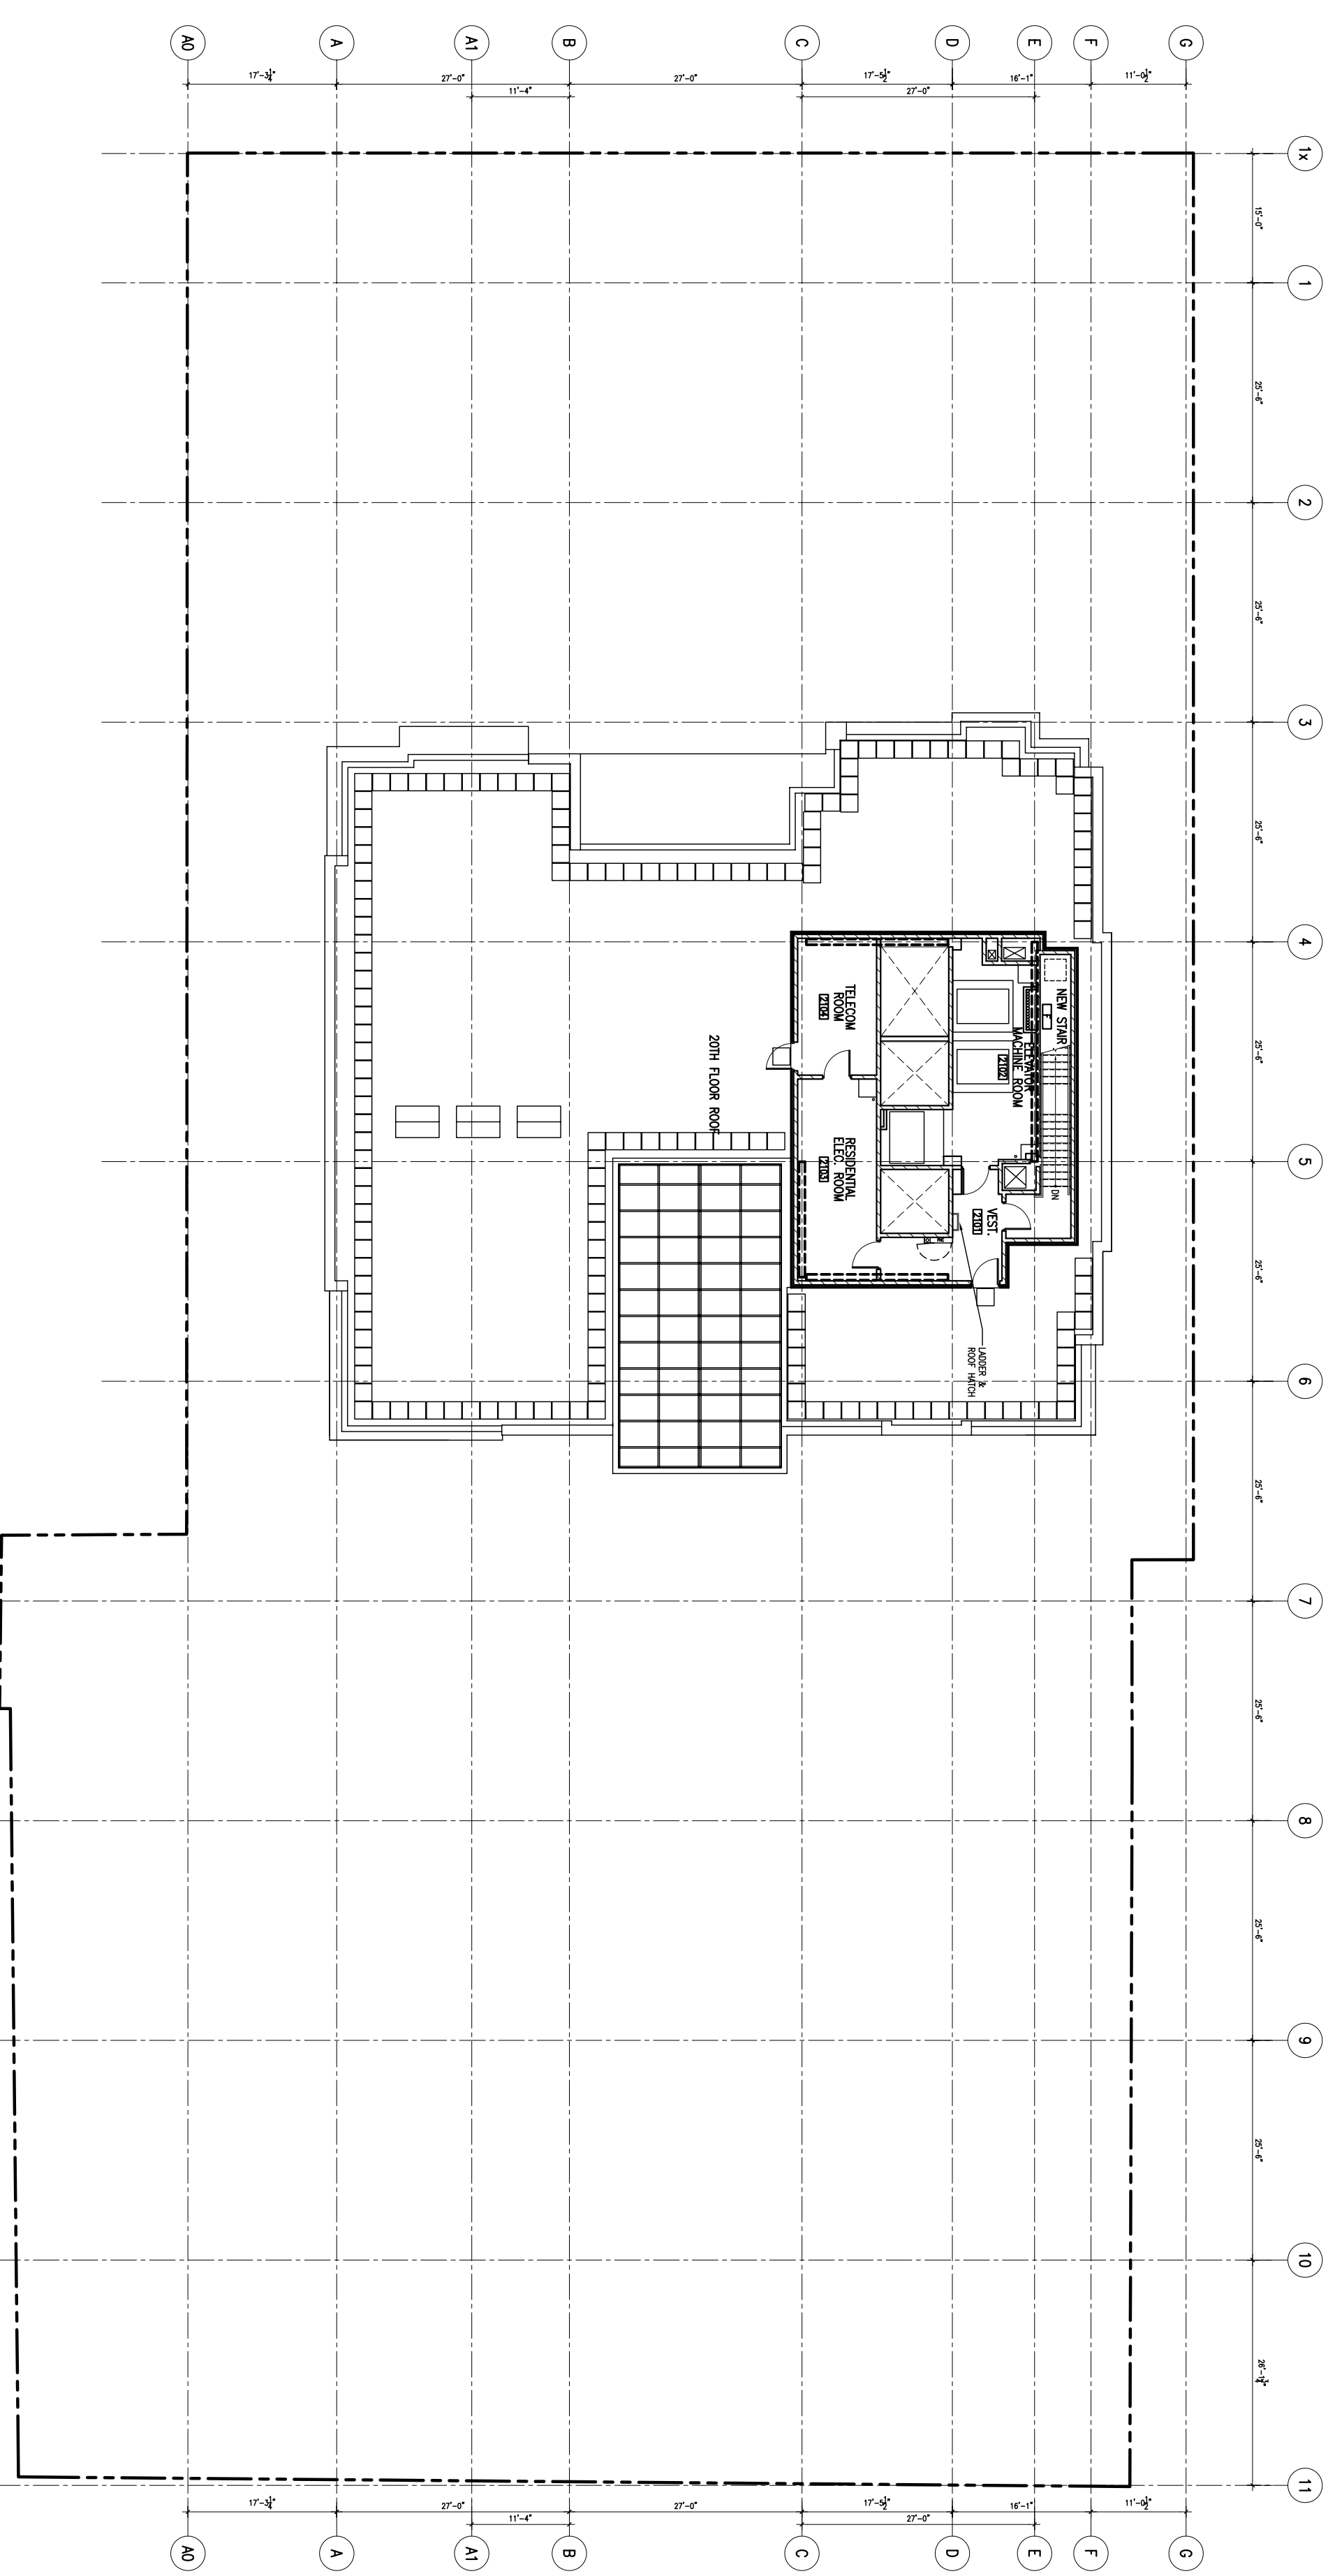

2 ELEVATOR MACHINE ROOM PLAN
SCALE: 1/16"=1'-0"

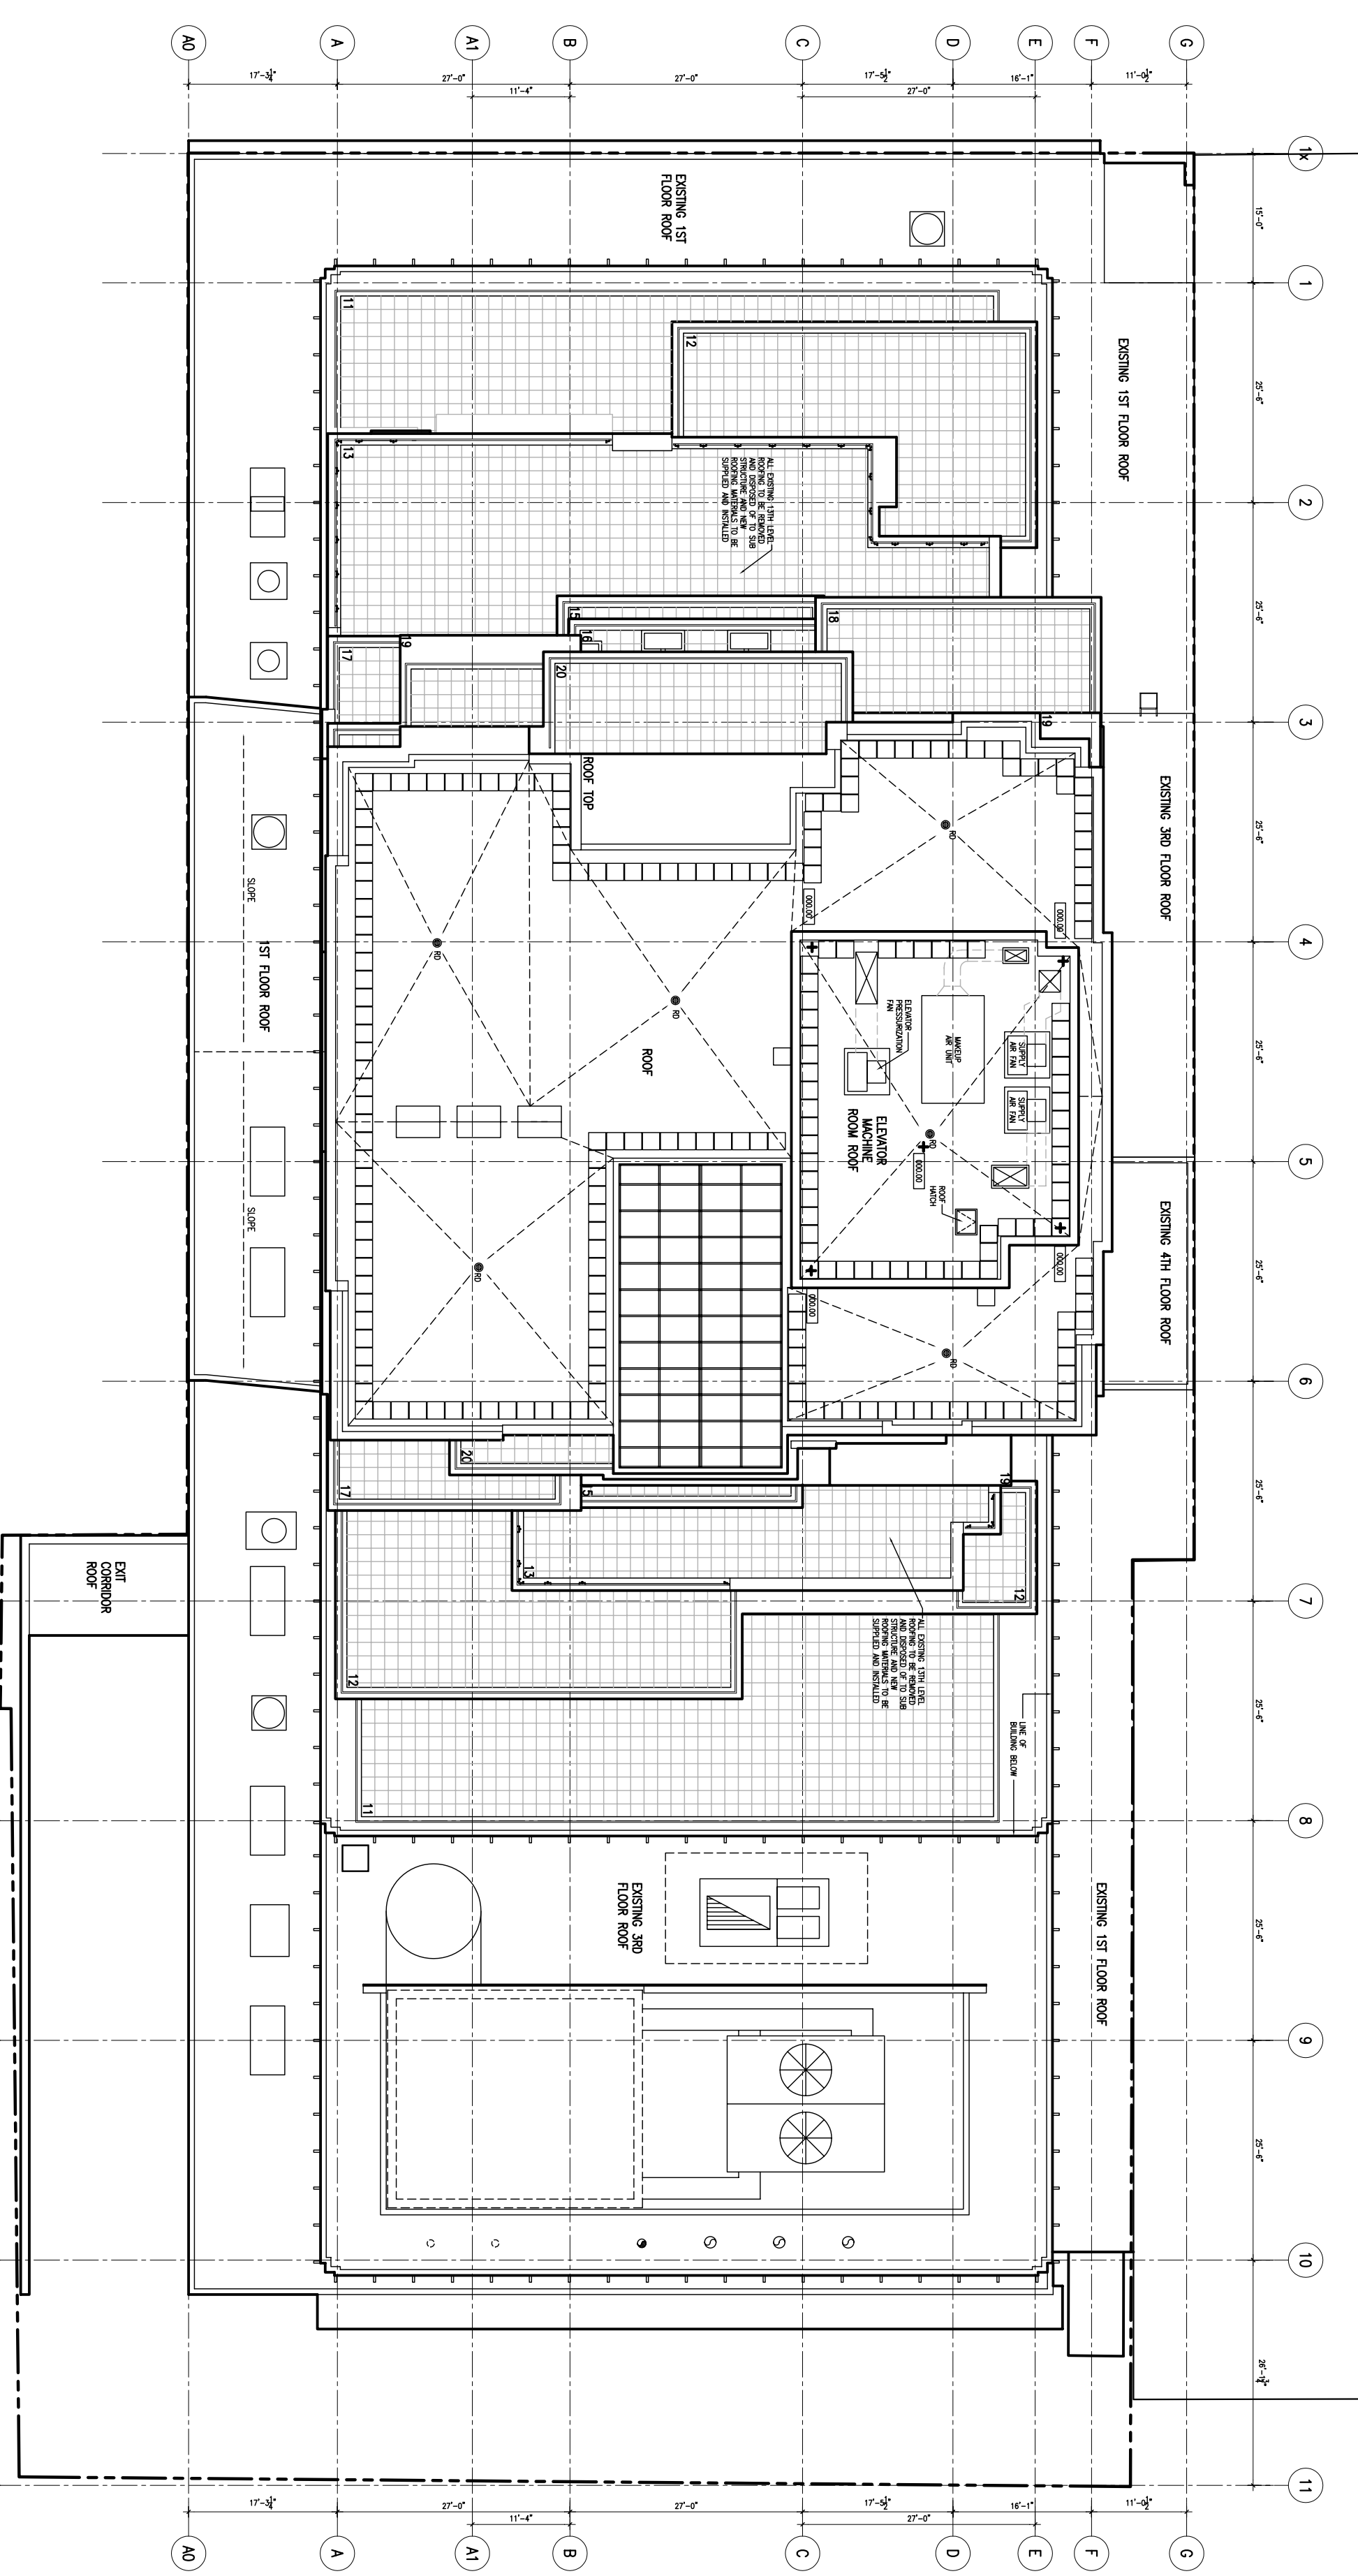

1 ROOF PLAN
SCALE: 1/16"=1'-0"