
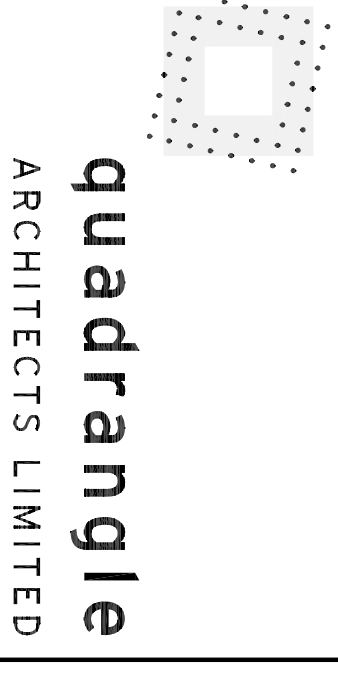


LEGEND:
 STRUCTURAL BRONZE

REVISION RECORD

2006-04-18	REISSUED FOR SITE PLAN APPROVAL
2005-12-22	SITE PLAN APPROVAL
2005-12-13	REISSUED FOR C.O.F.A
2005-09-22	ISSUED FOR C.O.A.
2005-08-09	REVISED P.P.R.
2005-07-15	PRELIMINARY PROJECT REVIEW
2005-01-07	REVIEW

ISSUE RECORD

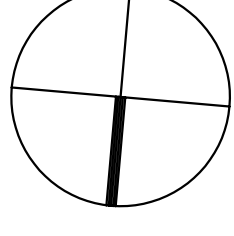


quadrangle
 ARCHITECTS LIMITED
 380 Wellington Street West Toronto, Ontario M5V 1E3 T 416 598 1240 F 416 598 3123
 Toronto, Ontario

05028 1/16"=1'-0" CF BLC
 PROJECT SCALE DRAWN REVIEWED


FIFTEENTH & SIXTEENTH
 FLOOR PLAN

A206

Note: This drawing is the property of the architect and may not be reproduced or used in any way without the written consent of the architect. The architect shall be responsible for checking and verifying all levels and dimensions and shall report all discrepancies to the architect and obtain clarification prior to commencing work.

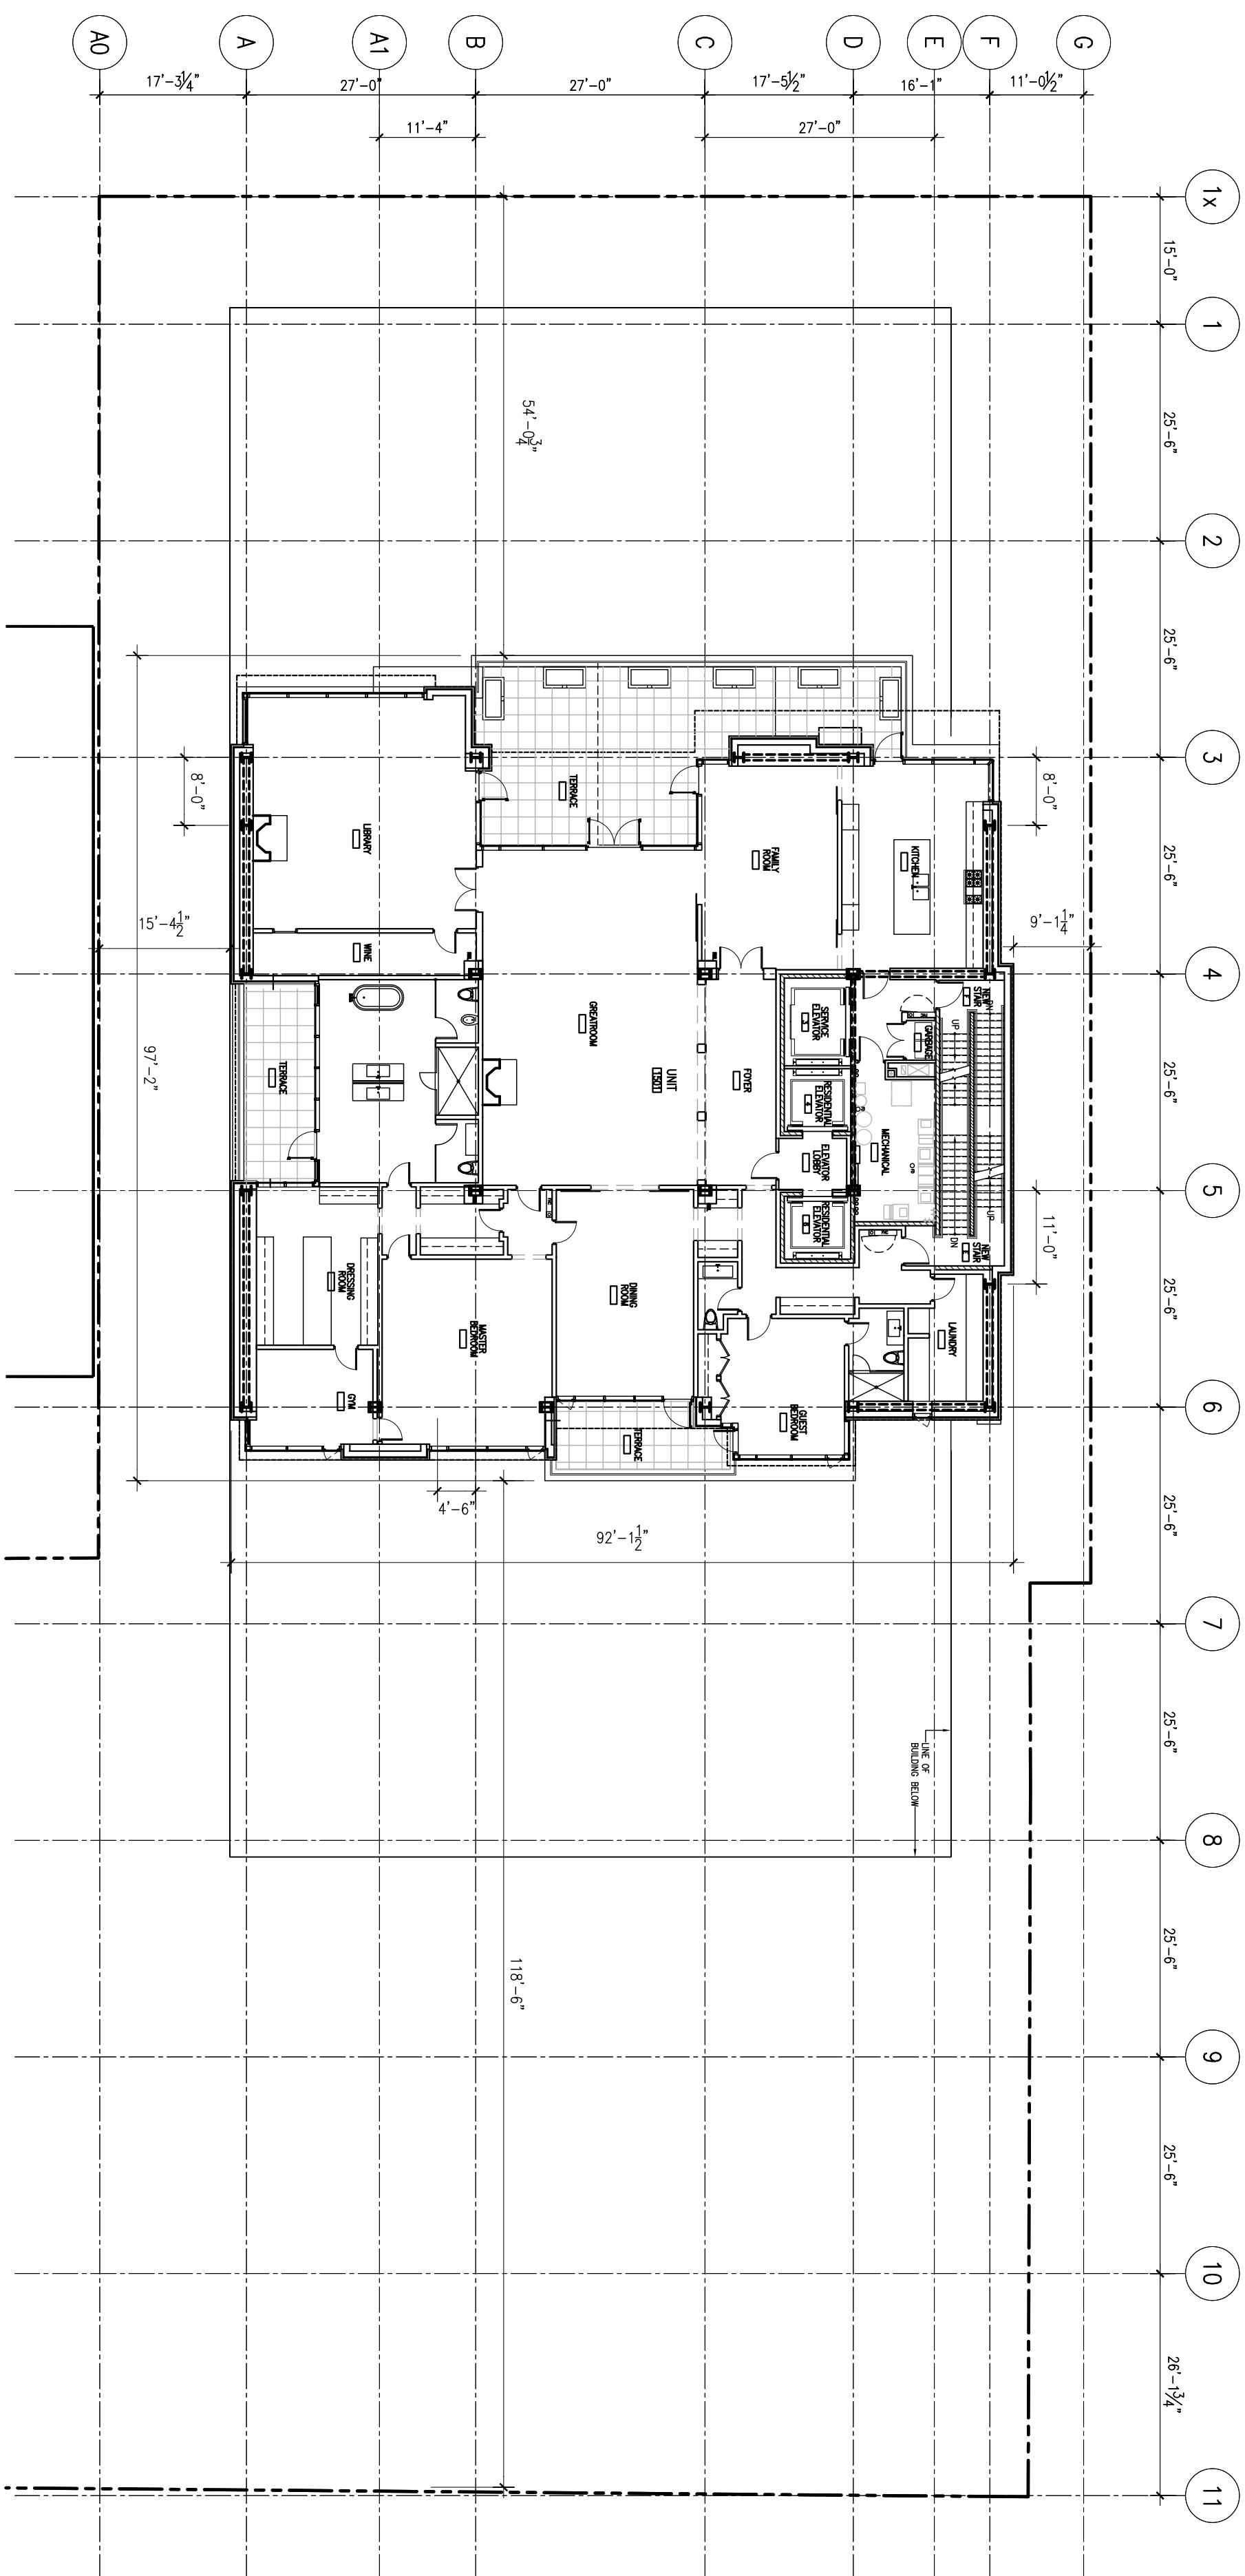

1 FIFTEENTH FLOOR PLAN
 A206 SCALE: 1/16"=1'-0"

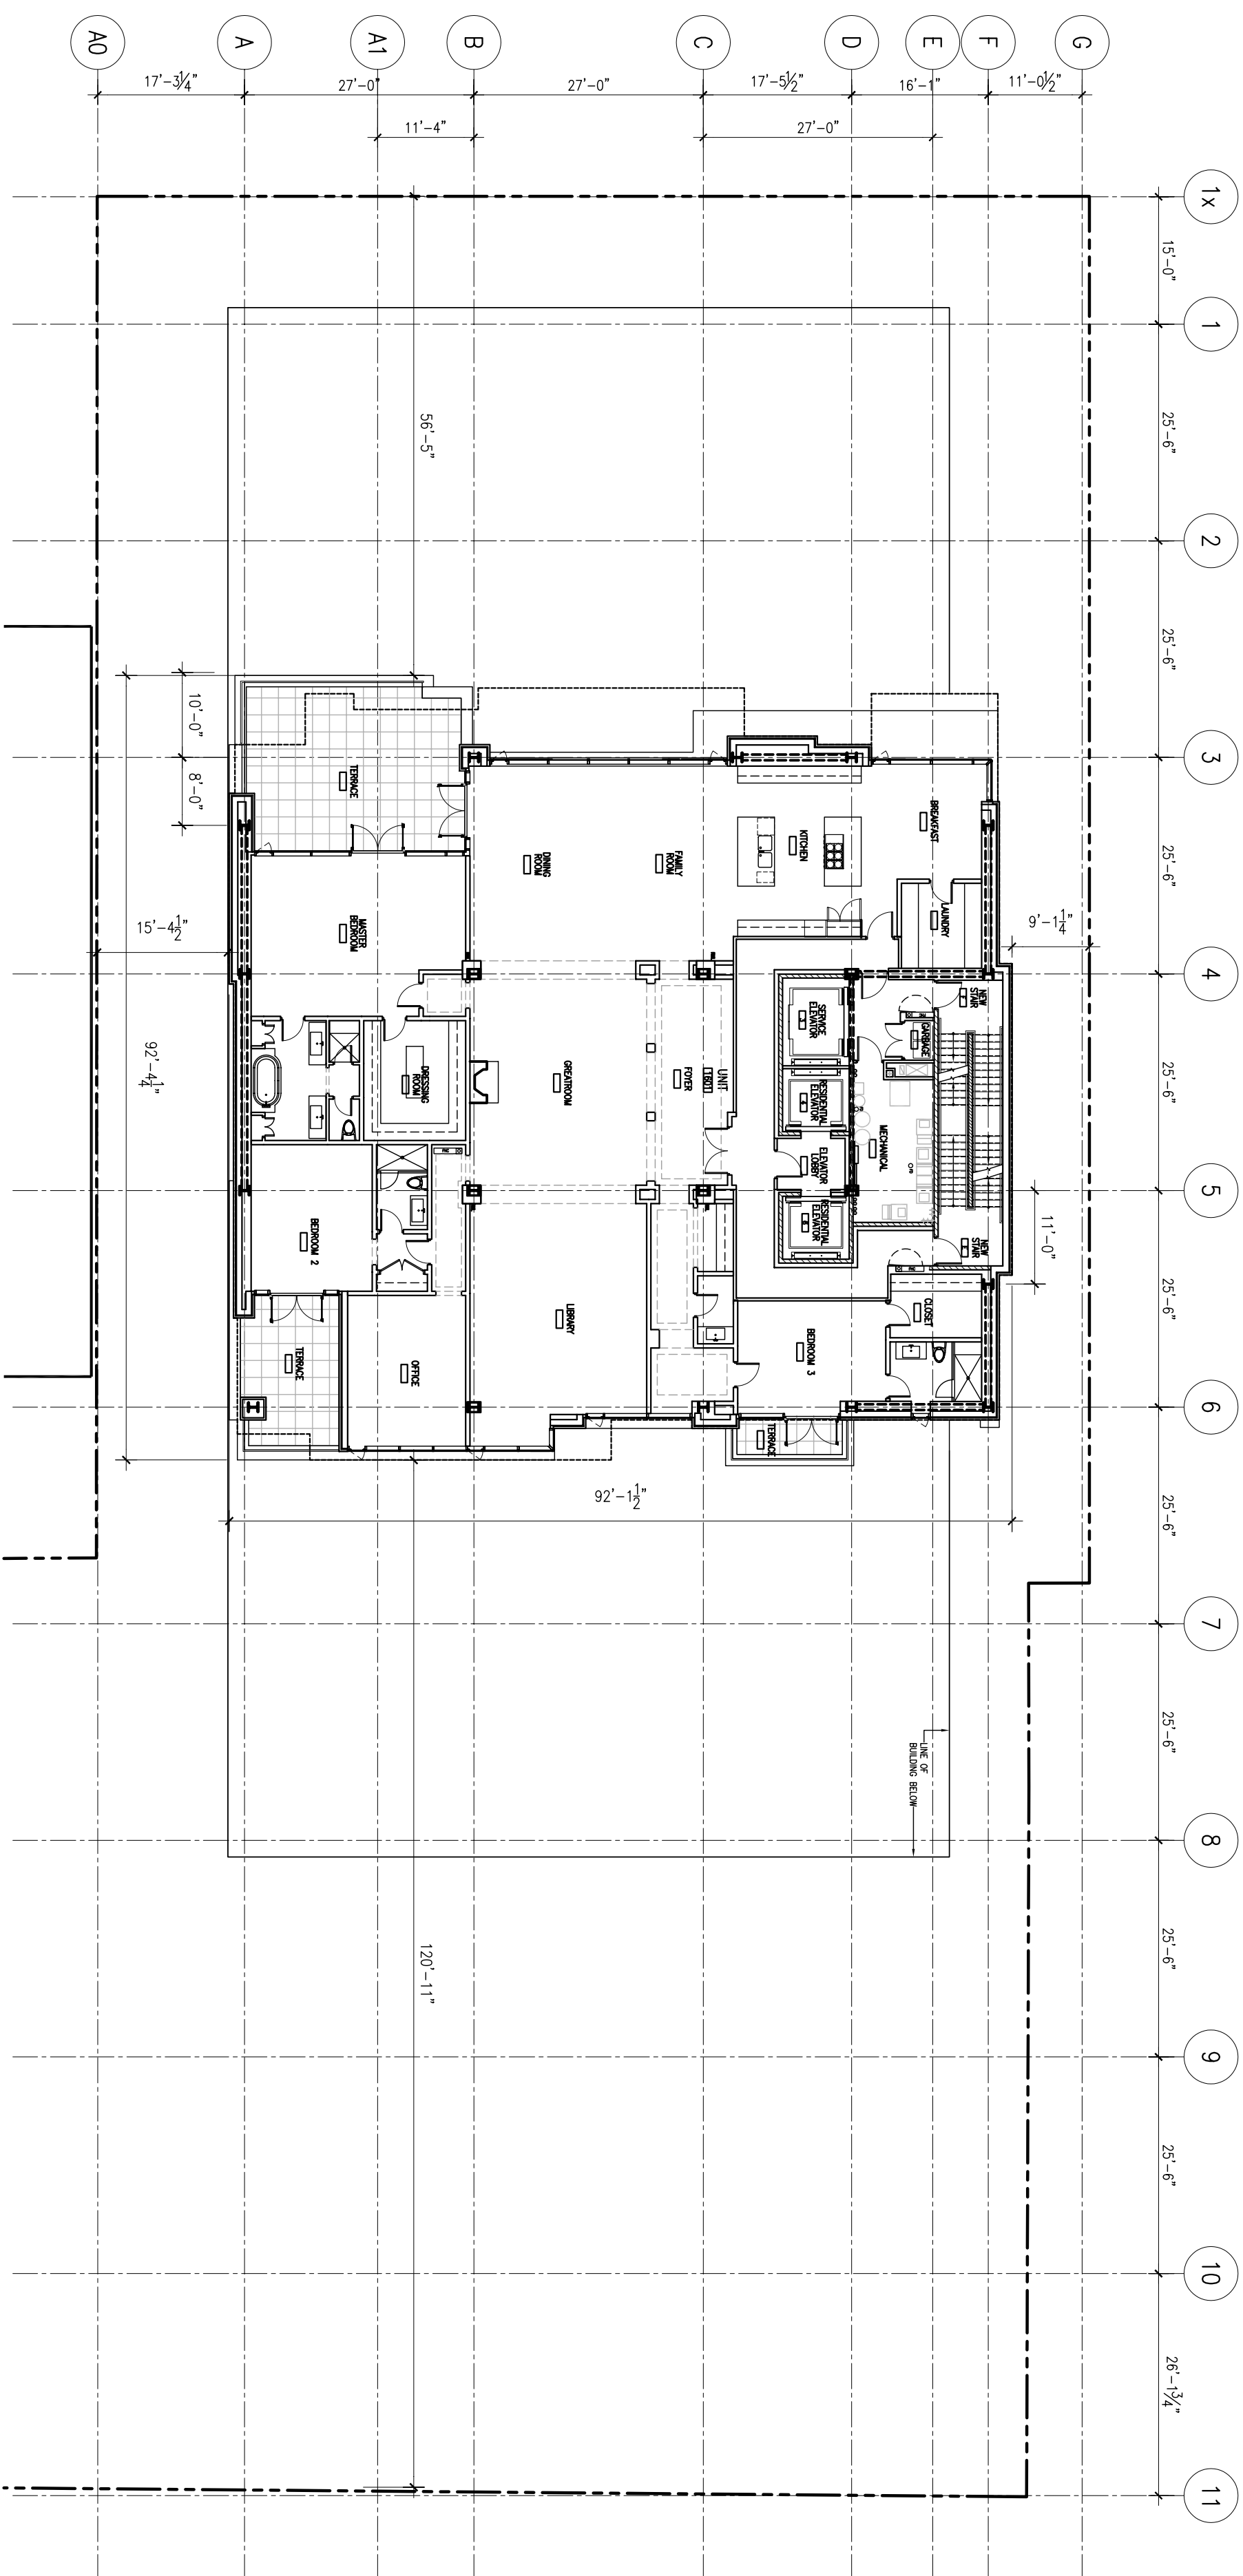

2 SIXTEENTH FLOOR PLAN
 A206 SCALE: 1/16"=1'-0"