



2 EIGHTEENTH FLOOR PLAN
SCALE: 1/8"=1'-0"

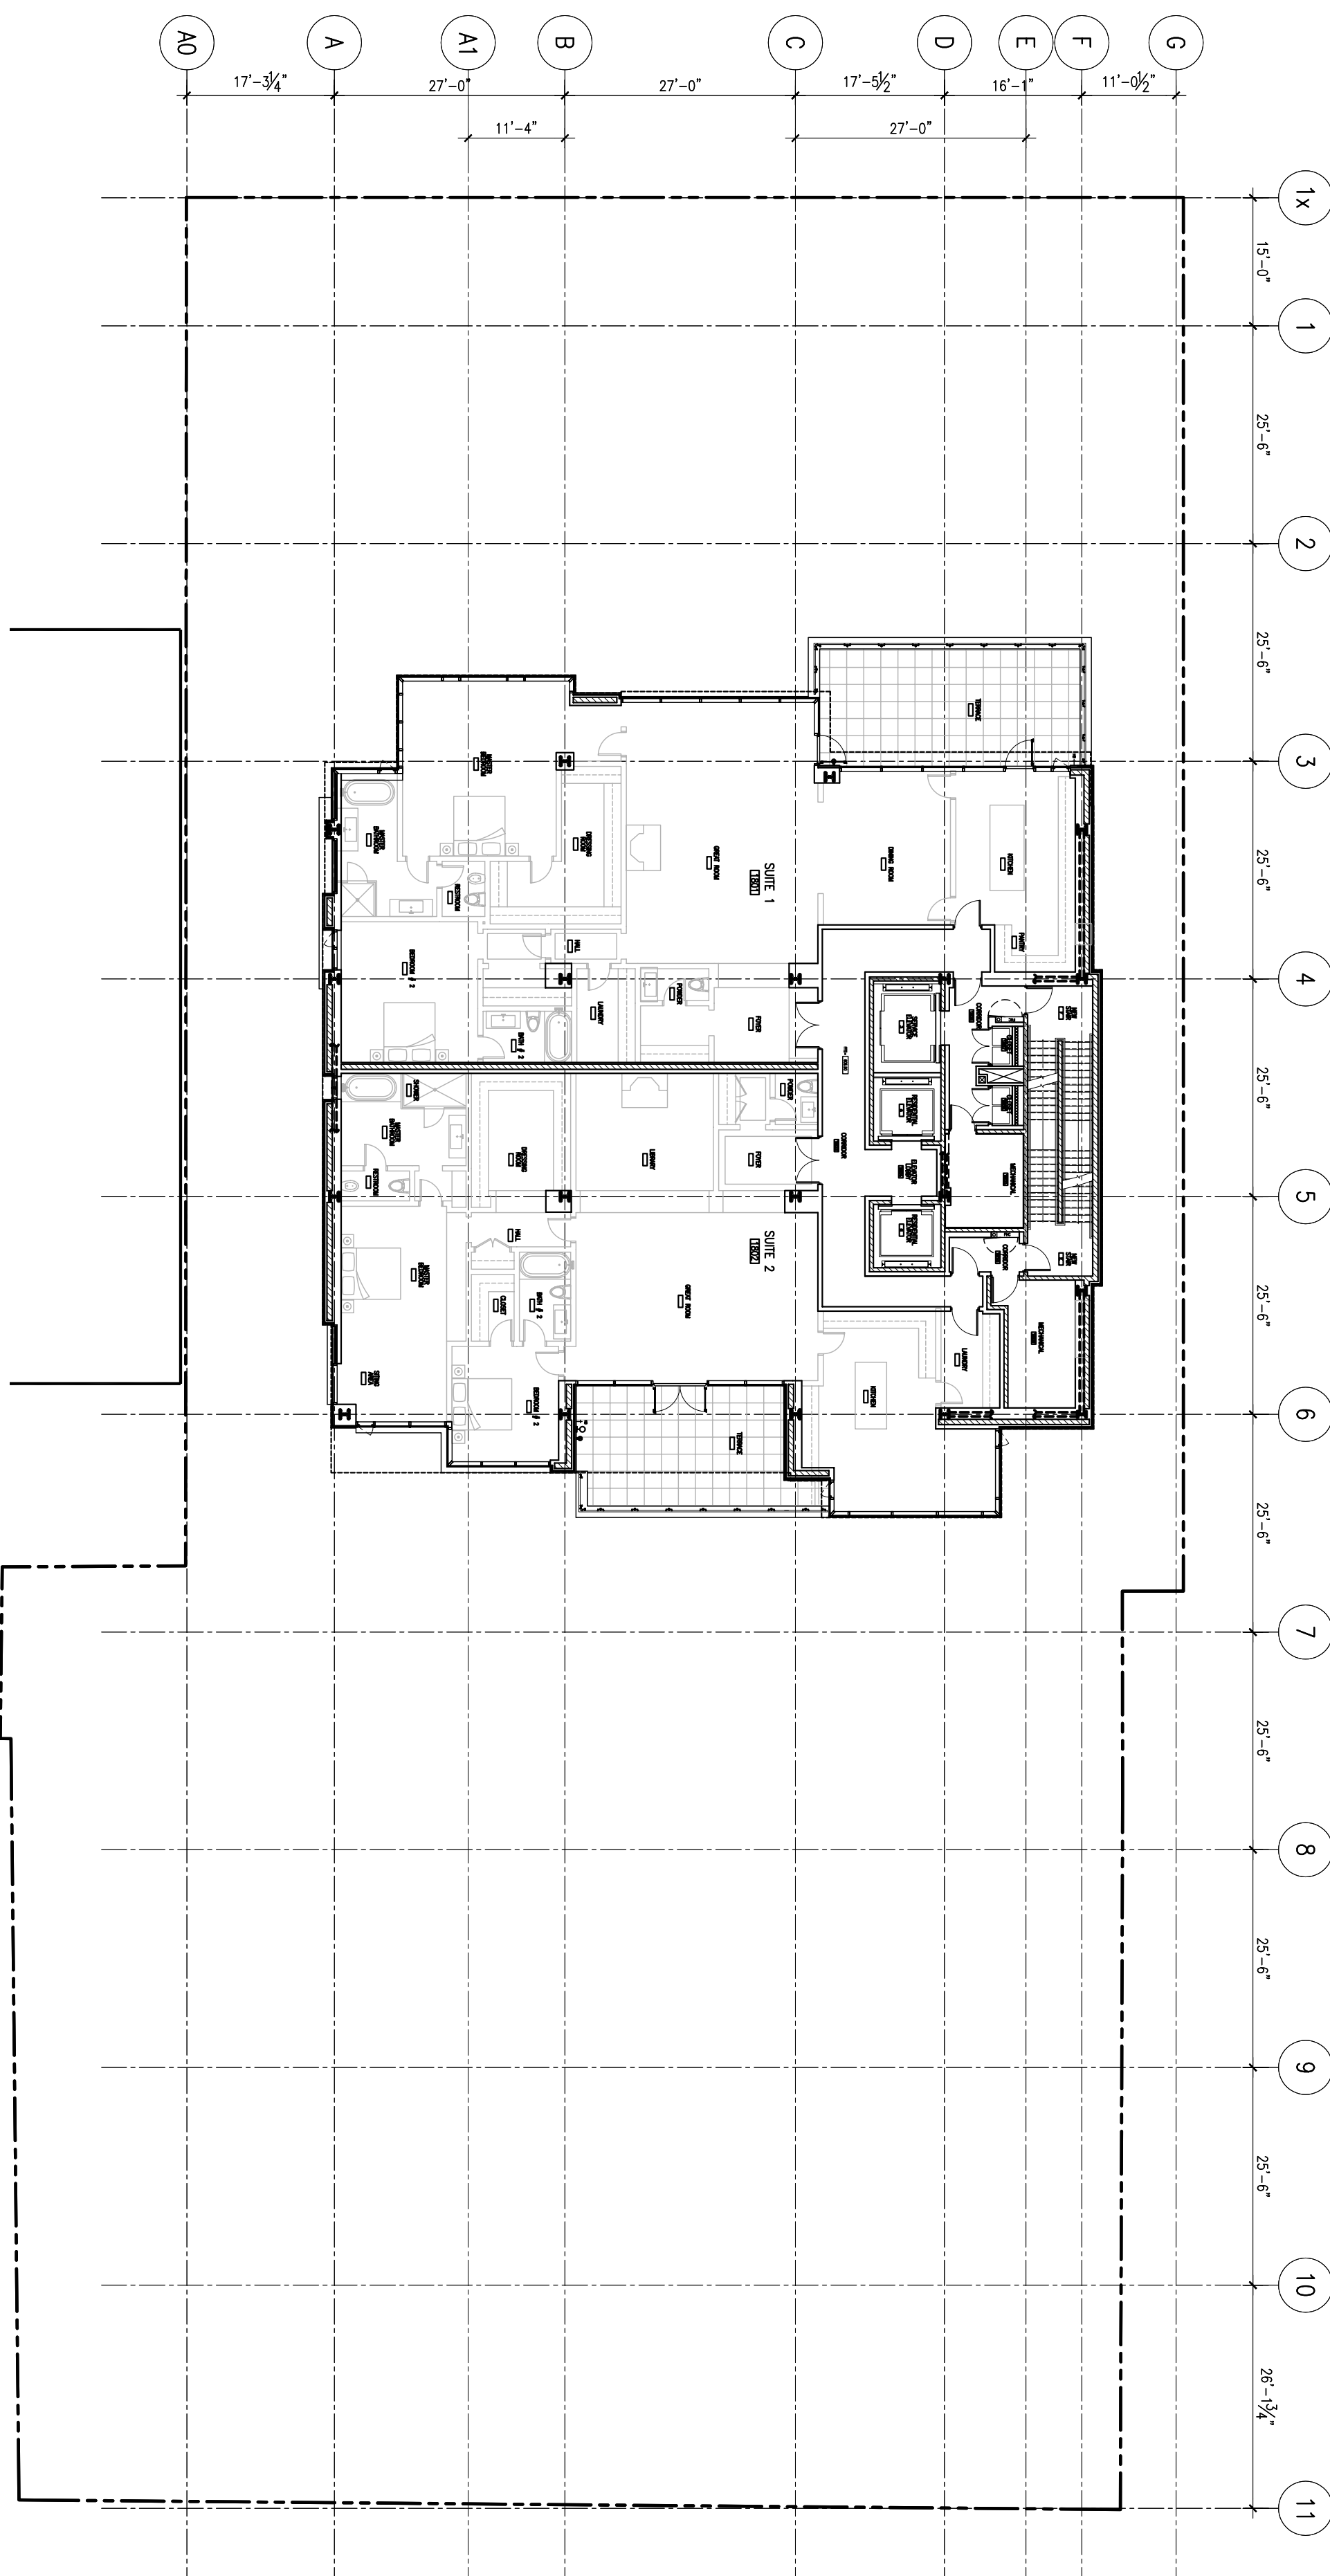

1 SEVENTEENTH FLOOR PLAN
SCALE: 1/8"=1'-0"

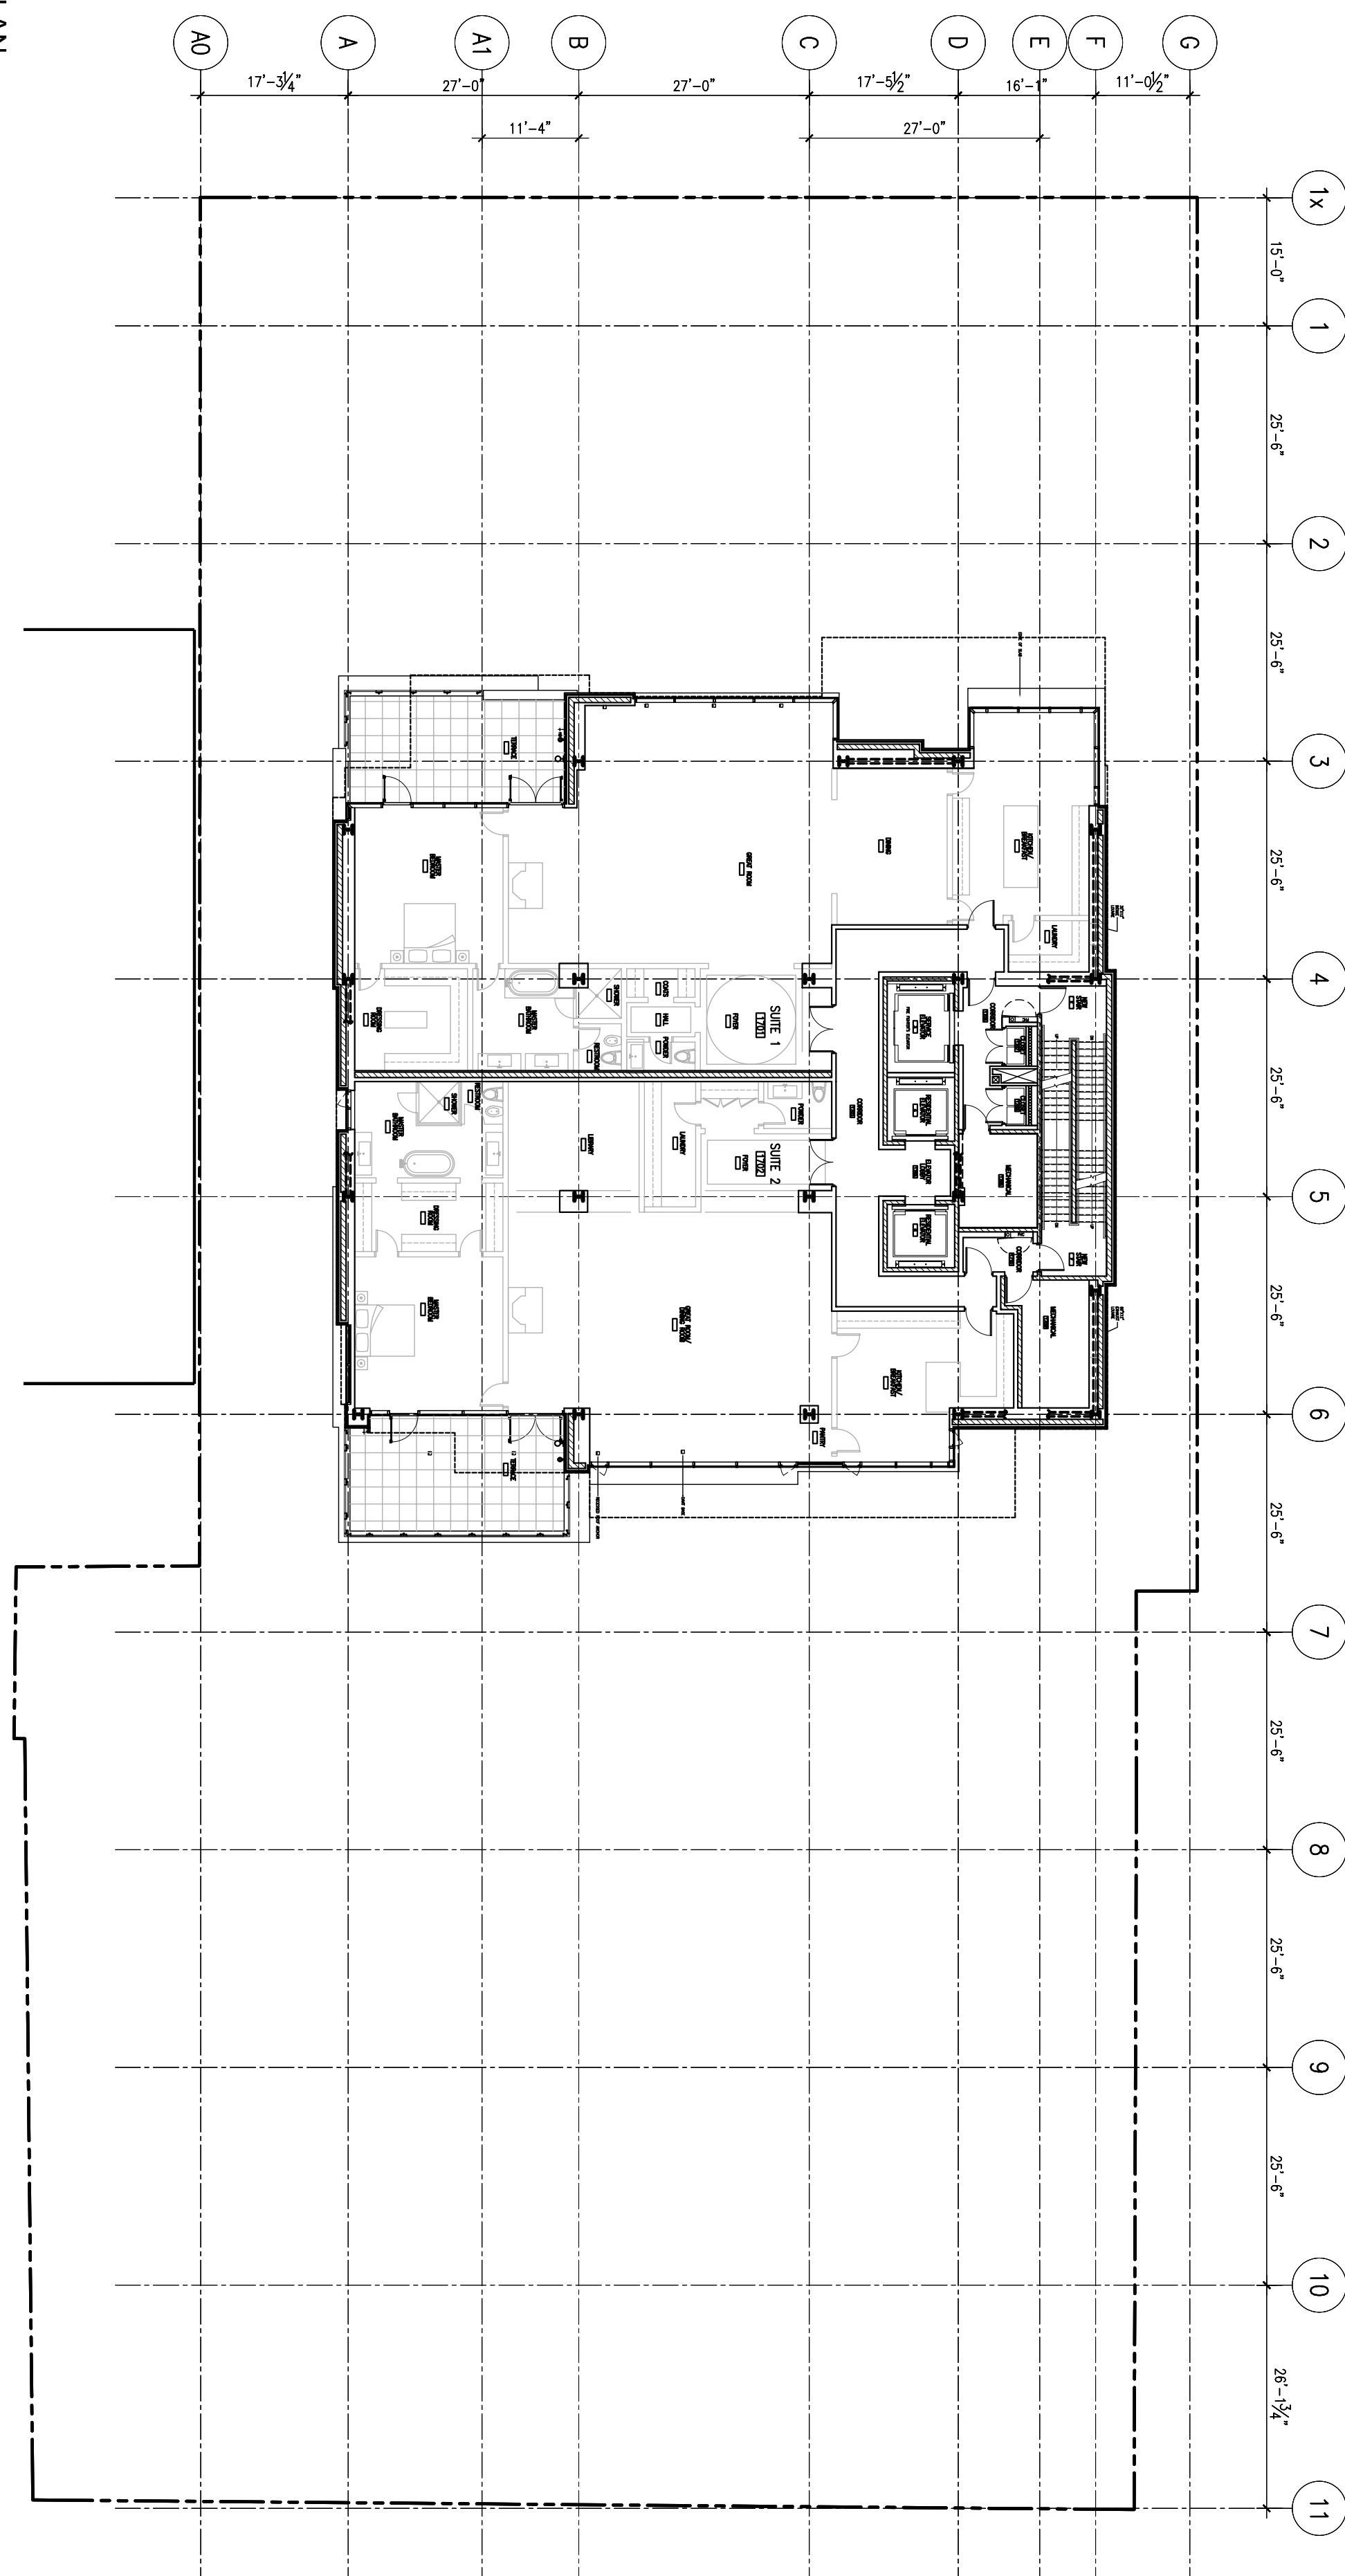

PHA Project Management Inc.


LEGEND:

STRUCTURAL BRACING

REVISION RECORD

2006-10-19	REISSUED FOR SITE PLAN APPROVAL
2006-04-18	REISSUED FOR SITE PLAN APPROVAL
2005-12-22	SITE PLAN APPROVAL
2005-12-13	REISSUED FOR C.O.F.A
2005-09-22	ISSUED FOR C.O.A.
2005-08-09	REVISED P.P.R.
2005-07-15	PRELIMINARY PROJECT REVIEW
2005-01-07	REVIEW

ISSUE RECORD

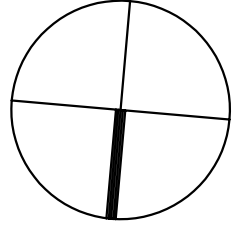

quadrangle
ARCHITECTS LIMITED
380 Wellington Street West Toronto, Ontario M5V 1E3 1-416-598-1240 P:416-598-3123
Toronto, Ontario

05028 1/16"=1'-0" CF BLC
PROJECT SCALE DRAWN REVIEWED
SEVENTEENTH & EIGHTEENTH FLOOR PLAN

A207

Note: This drawing is the property of the architect and may not be reproduced or used for any other project without the written consent of the architect. The architect shall not be responsible for checking and verifying all levels and dimensions and shall report all discrepancies to the architect and obtain clarification prior to commencing work.