


550 GERRARD STREET EAST (OLD DON JAIL)
 Proposed Locations for Reinstatement of Bars

ATTACHMENT NO. 3a

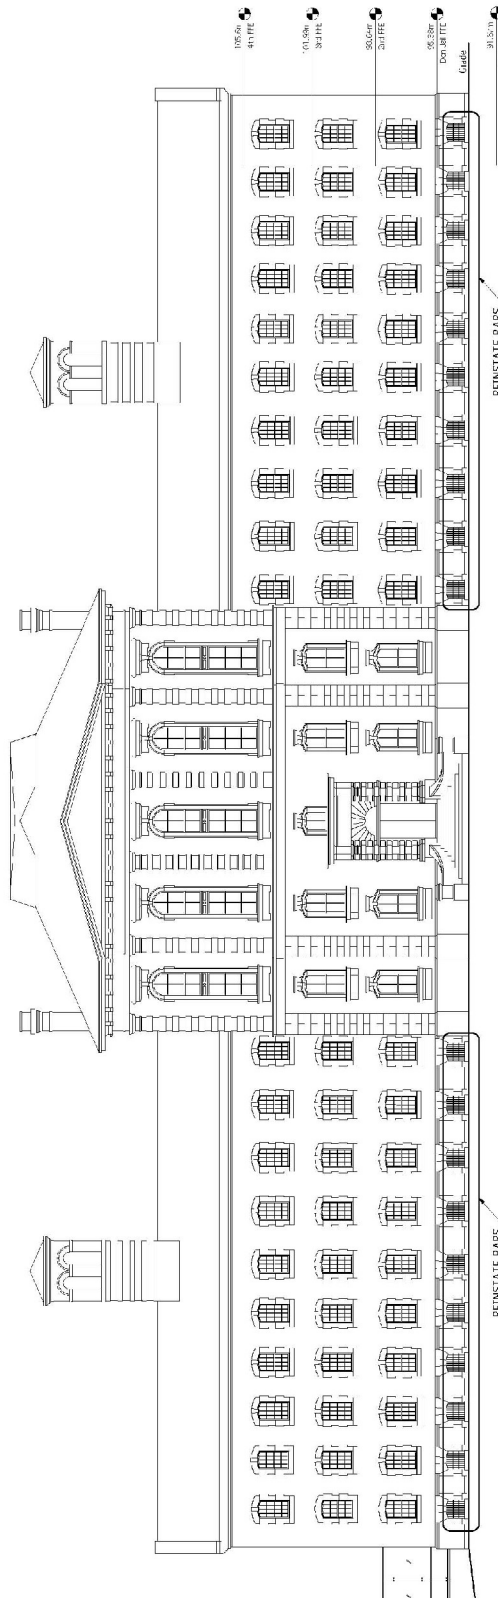

Bridgepoint Health
 Don Jail South Elevation

Proposed Window Bar Reinstatement

650 GERRARD ST. E
 TORONTO, ON
 BRIDGEPOINT HEALTH

100 St. Patrick St. Suite 101
 Toronto, Ontario M5V 1P2
 416.593.4077
 416.593.4077

Drawn by: HLM Date: 6/20/2018
 Project: Don Jail South Elevation
 Project No: 03-092-2

AP
 AP
 ERA-1