


550 GERRARD STREET EAST (OLD DON JAIL)  
Proposed Location for Reinstatement of Bars

ATTACHMENT NO. 3c

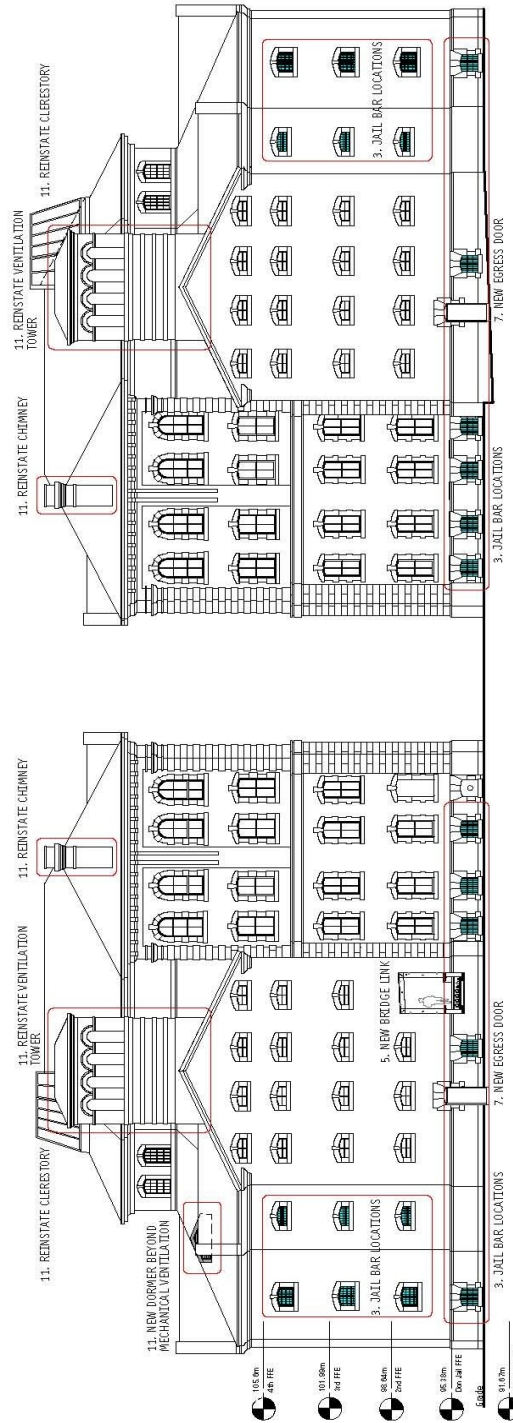

22. REPAIR AND CLEAN MASONRY WALLS

10. REPAIR EXISTING AND RESTORE MISSING WINDOWS

<b>The Don Jail</b> <b>East and West Elevations</b>	No. 01 Date 08 OCT 08	Revised No. 01 Date 08 OCT 08	Scale: NTS Drawn by: AP Checked by: AP Project No.: 02-099-01
	This drawing is the property of E.L.A. Architects Inc. and shall remain the confidential and proprietary information of E.L.A. Architects Inc. The Contractor shall verify all levels and dimensions on existing work. Do not scale the drawings. Use E-mail if there are any questions. The Contractor shall be responsible for any changes made to the drawings during the project.		
Conservation Plan Compendium	650 GERRARD ST. E TORONTO, ON prepared for: BRIDGHEONT HEALTH		
<b>E.L.A. Architects Inc.</b> 10 St. Mary St., Suite 801 Toronto, Canada M4Y 1P9 416 363 4697 T 416 363 8761 F 08 Oct. 2008 Sheet No.: <b>DJAH-9</b>			