


Re: TE 14.16



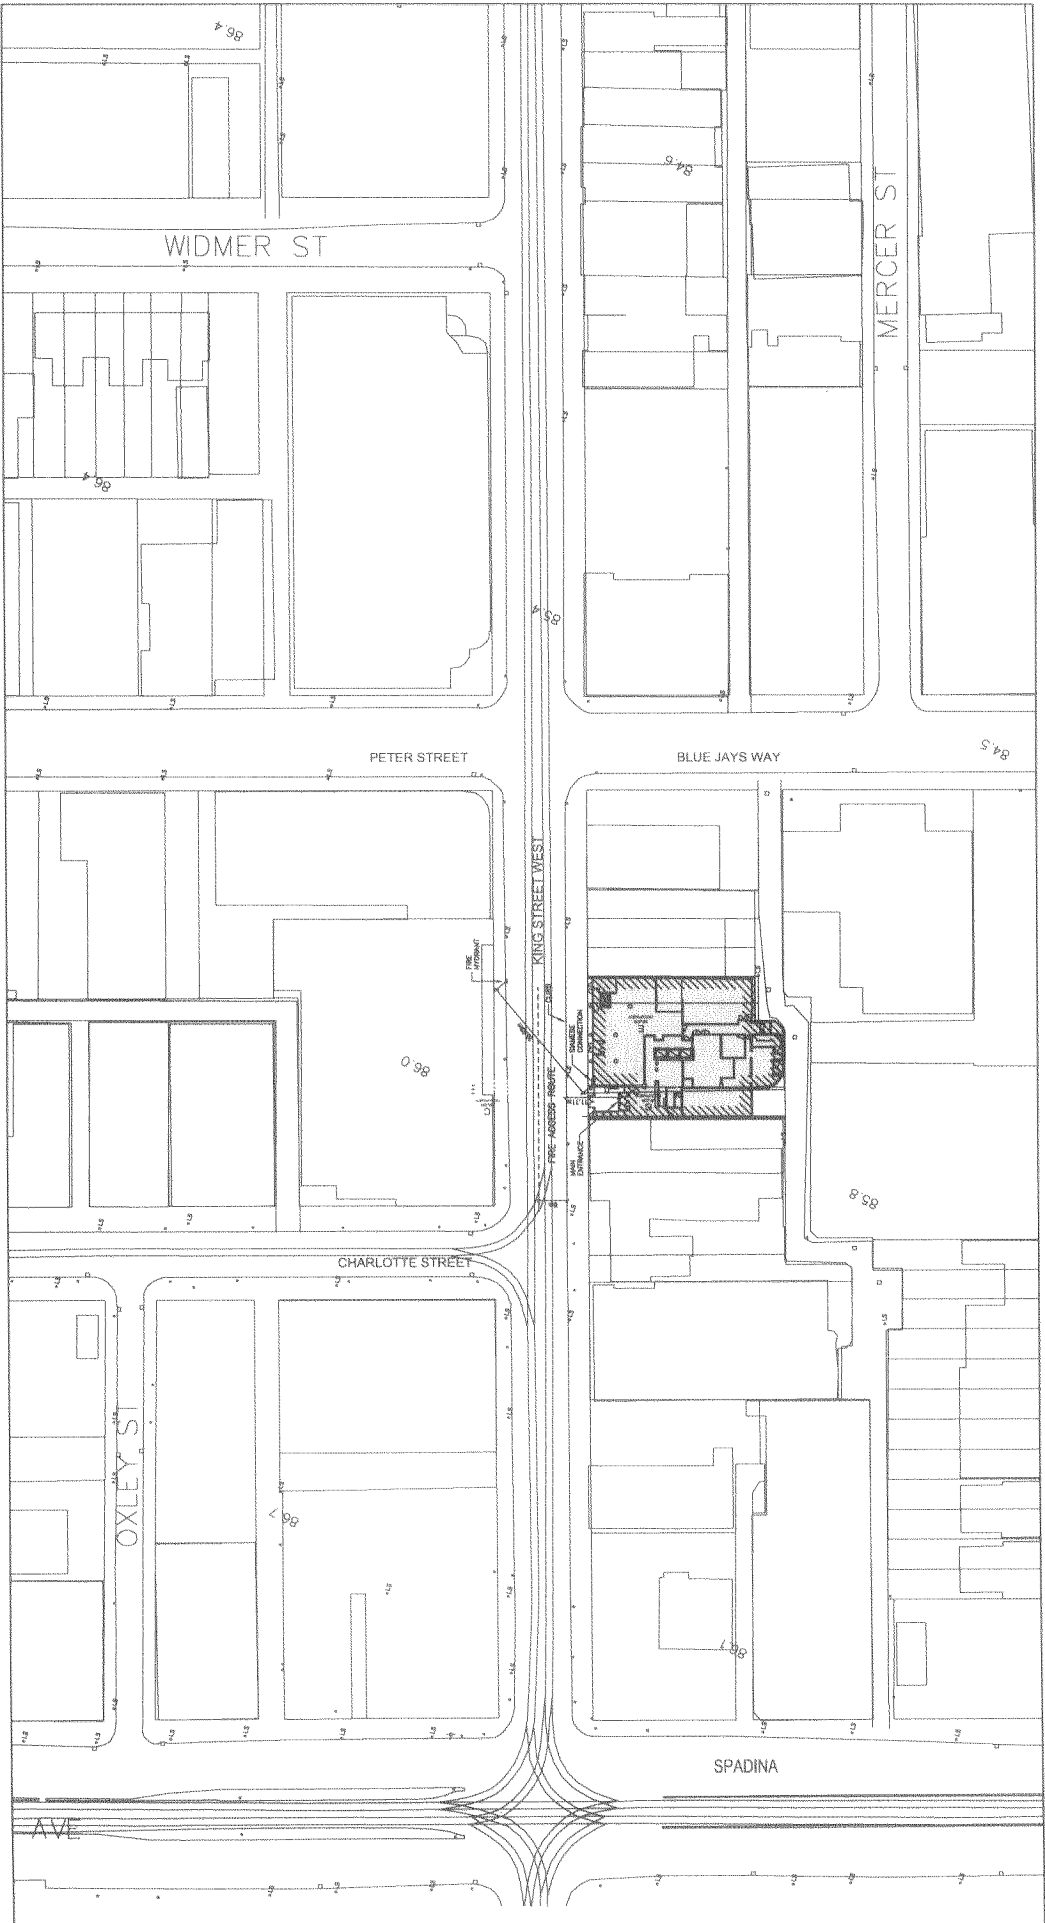


07-129

MSV CONDOMINIUMS - 375 KING ST. WEST  
TORONTO, ONTARIO

**Teepie Architects**  
5 CAMDEN STREET, TORONTO, ONTARIO CANADA M5V 1Y2

|                                                                                     |                  |      |
|-------------------------------------------------------------------------------------|------------------|------|
|  | SCALE: 1:1000    | A101 |
|                                                                                     | DRAWN BY: GB     |      |
|                                                                                     | DATE: 2008/02/26 |      |

CONTEXT PLAN

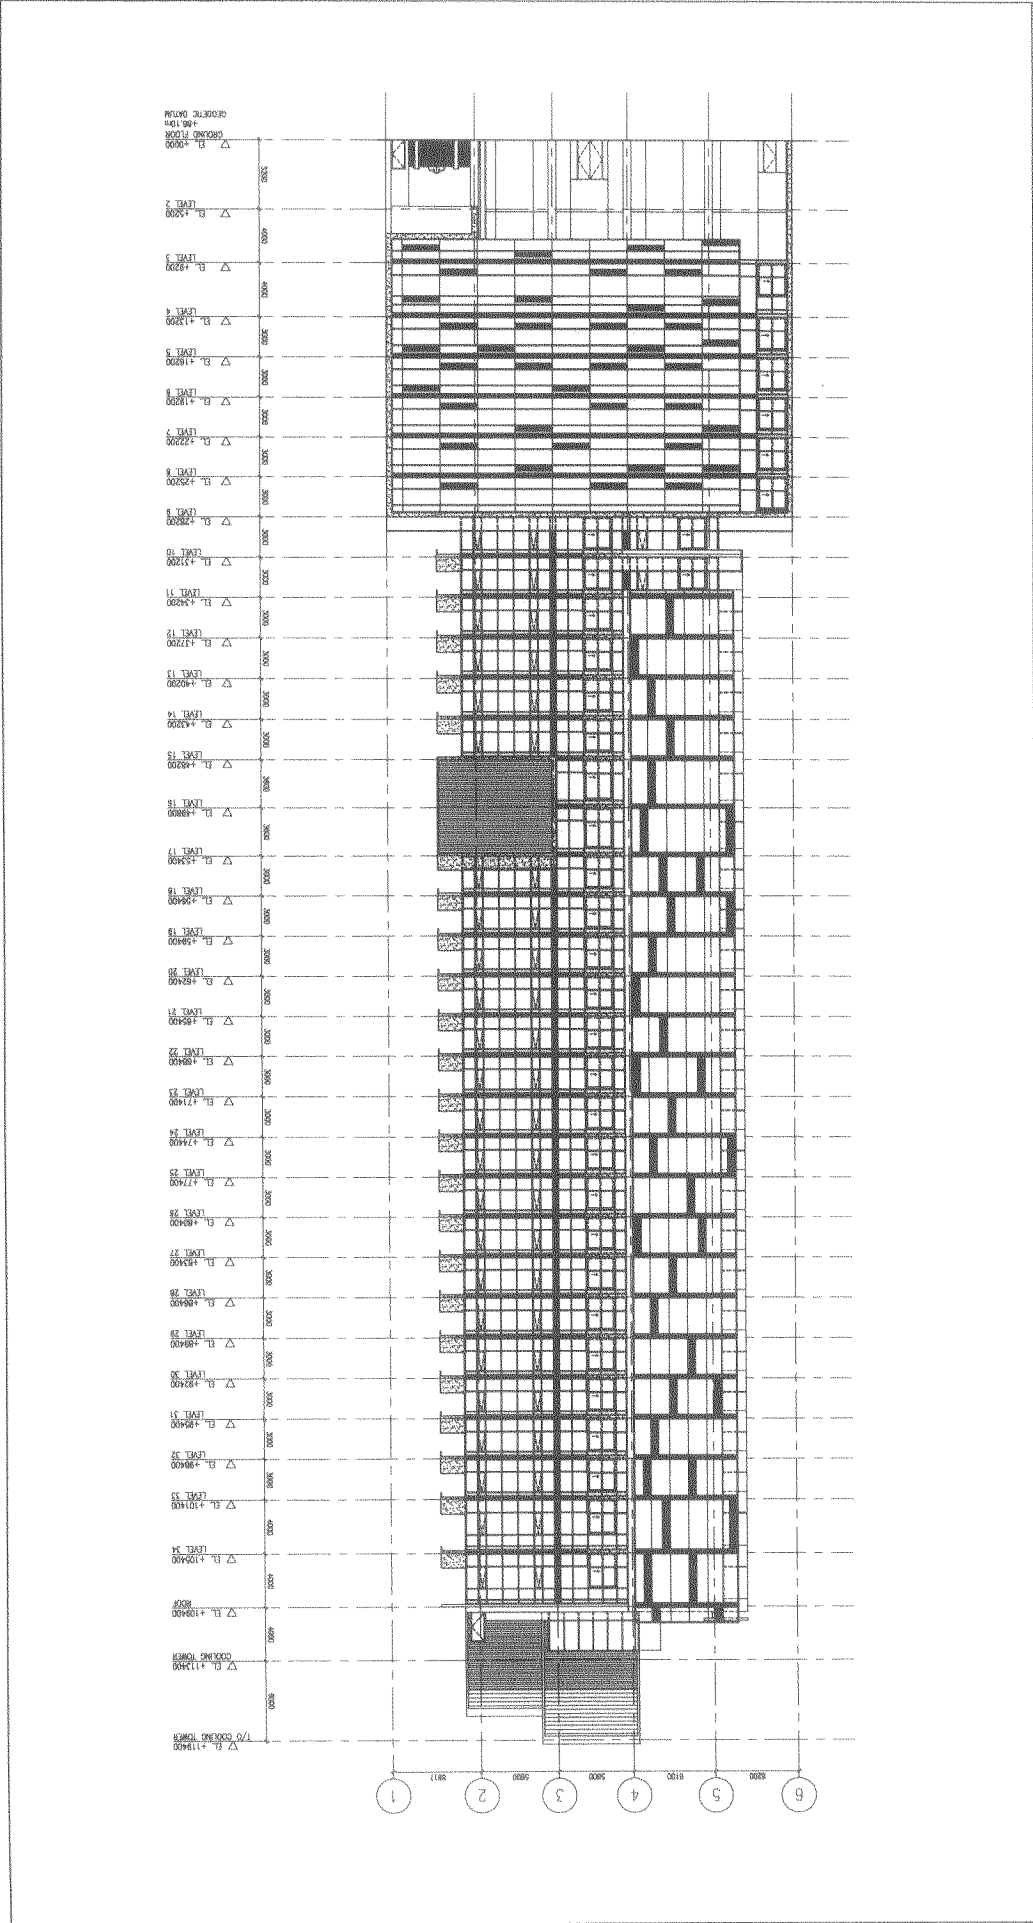


07-129

M5V CONDOMINIUMS - 375 KING ST. WEST  
TORONTO, ONTARIO

**Teepie Architects**™

5 CAMDEN STREET, TORONTO, ONTARIO CANADA M5V 1Y2

|           |            |      |
|-----------|------------|------|
| SCALE:    | 1:350      | A301 |
| DRAWN BY: | GB         |      |
| DATE:     | 2008/02/26 |      |

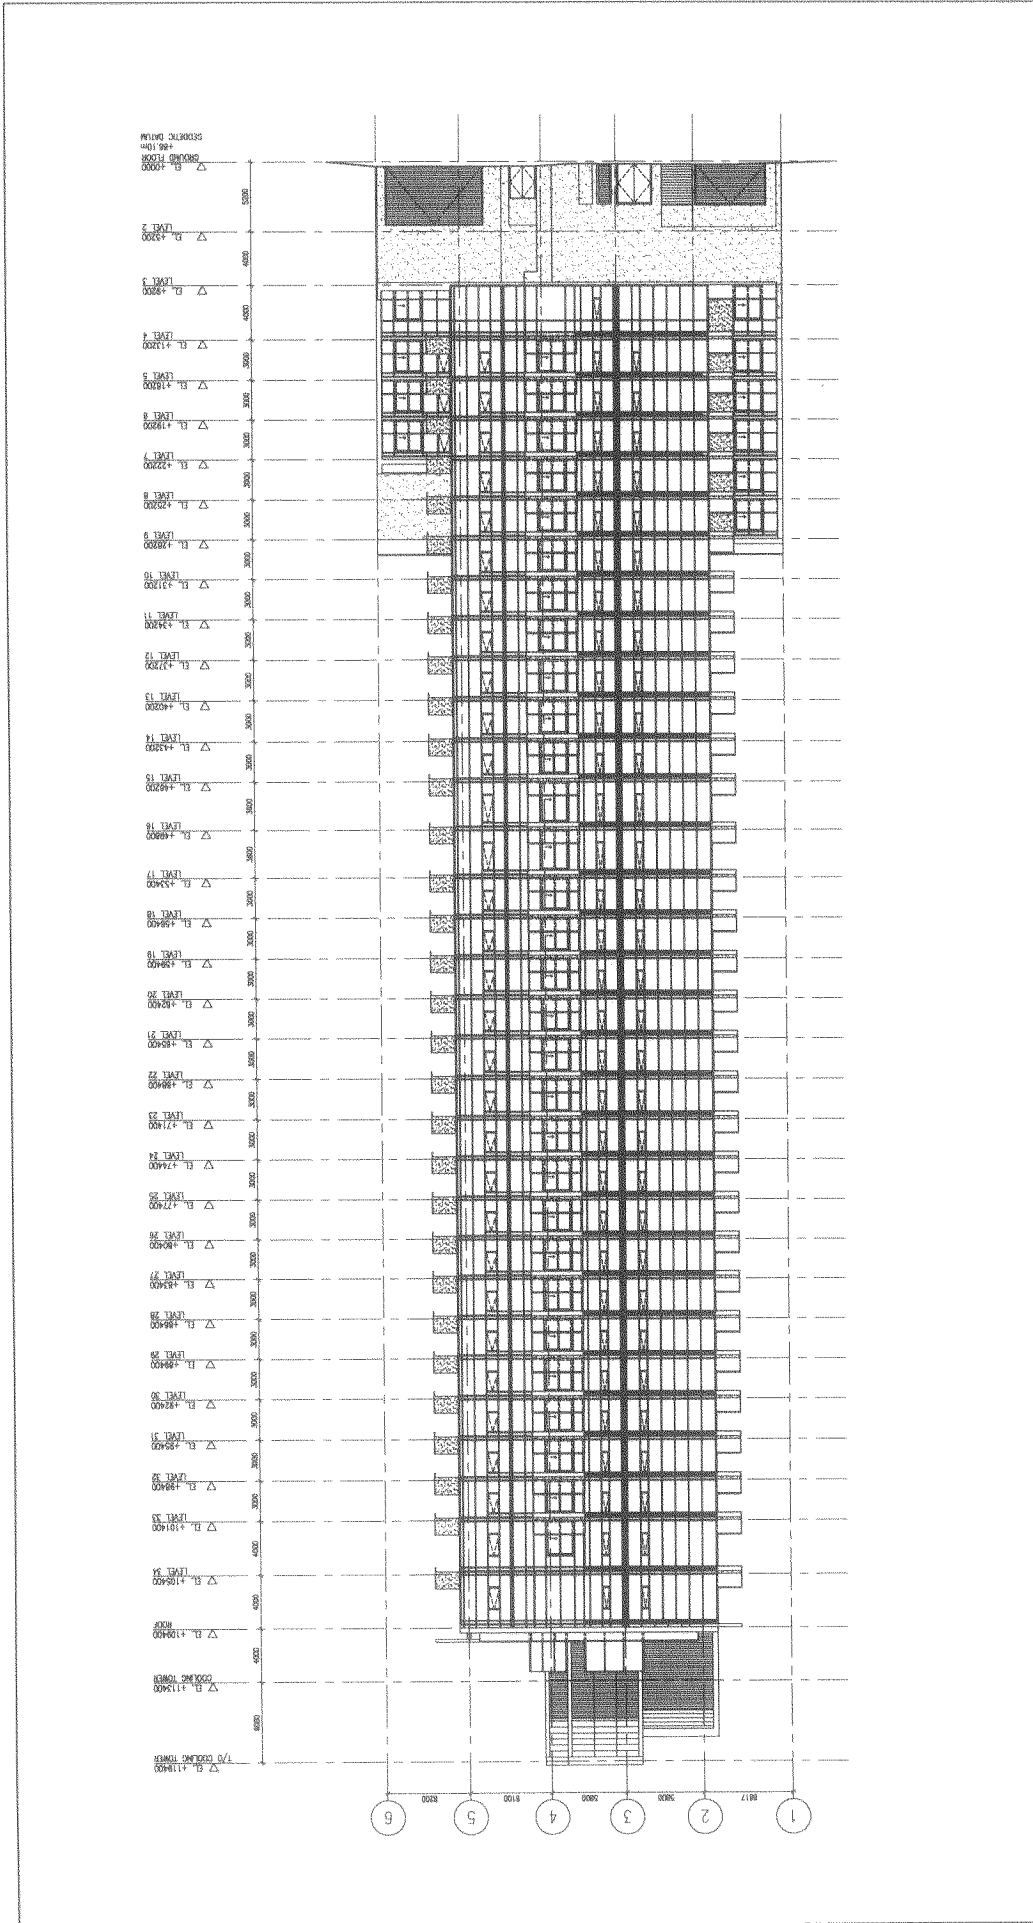


07-129

MSV CONDOMINIUMS - 375 KING ST. WEST  
TORONTO, ONTARIO

**Teeple Architects**  
5 CAMDEN STREET, TORONTO, ONTARIO CANADA M5V 1V2

SCALE: 1:350  
DRAWN BY: GB  
DATE: 2006/02/26

A303  
SOUTH ELEVATION

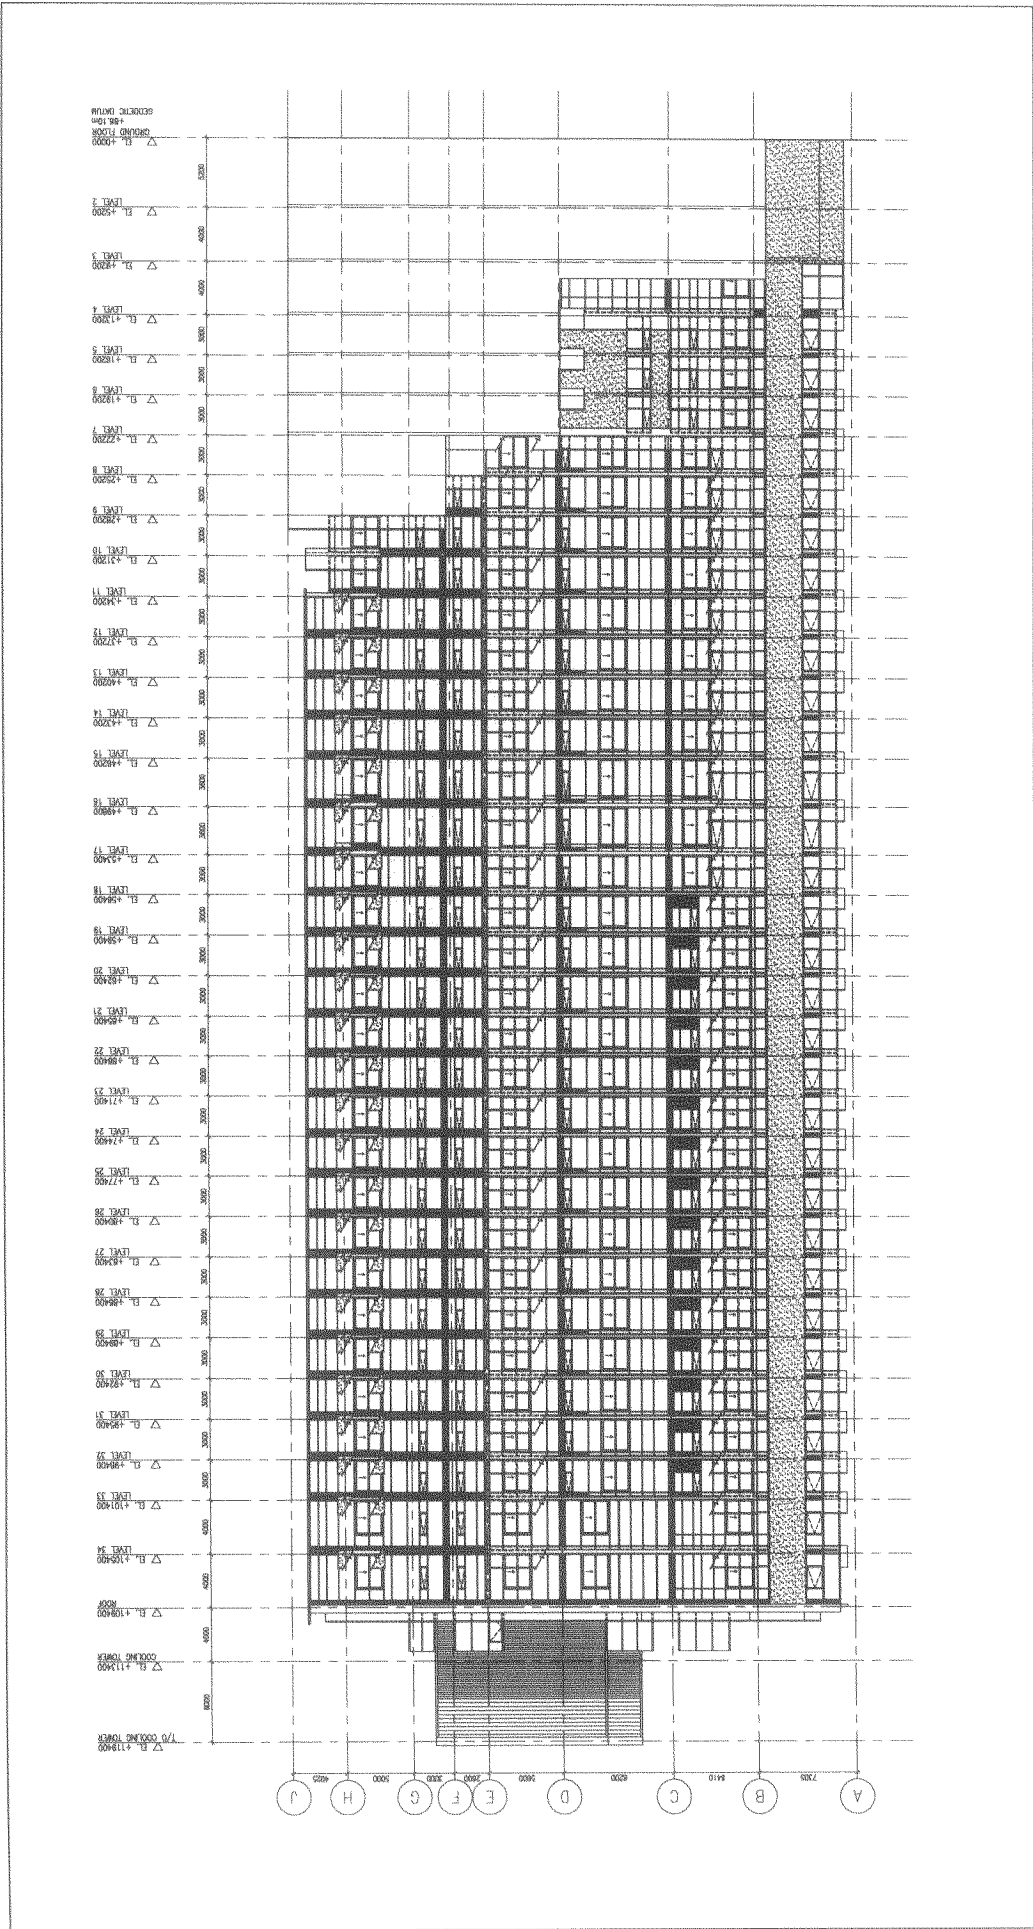

07-129


M5V CONDOMINIUMS - 375 KING ST. WEST  
TORONTO, ONTARIO

**Teple Architects** <sup>INC.</sup>

5 CAMDEN STREET, TORONTO, ONTARIO CANADA M5V 1Y2

SCALE: 1:350  
DRAWN BY: GB  
DATE: 2008/02/26

A302  
EAST ELEVATION

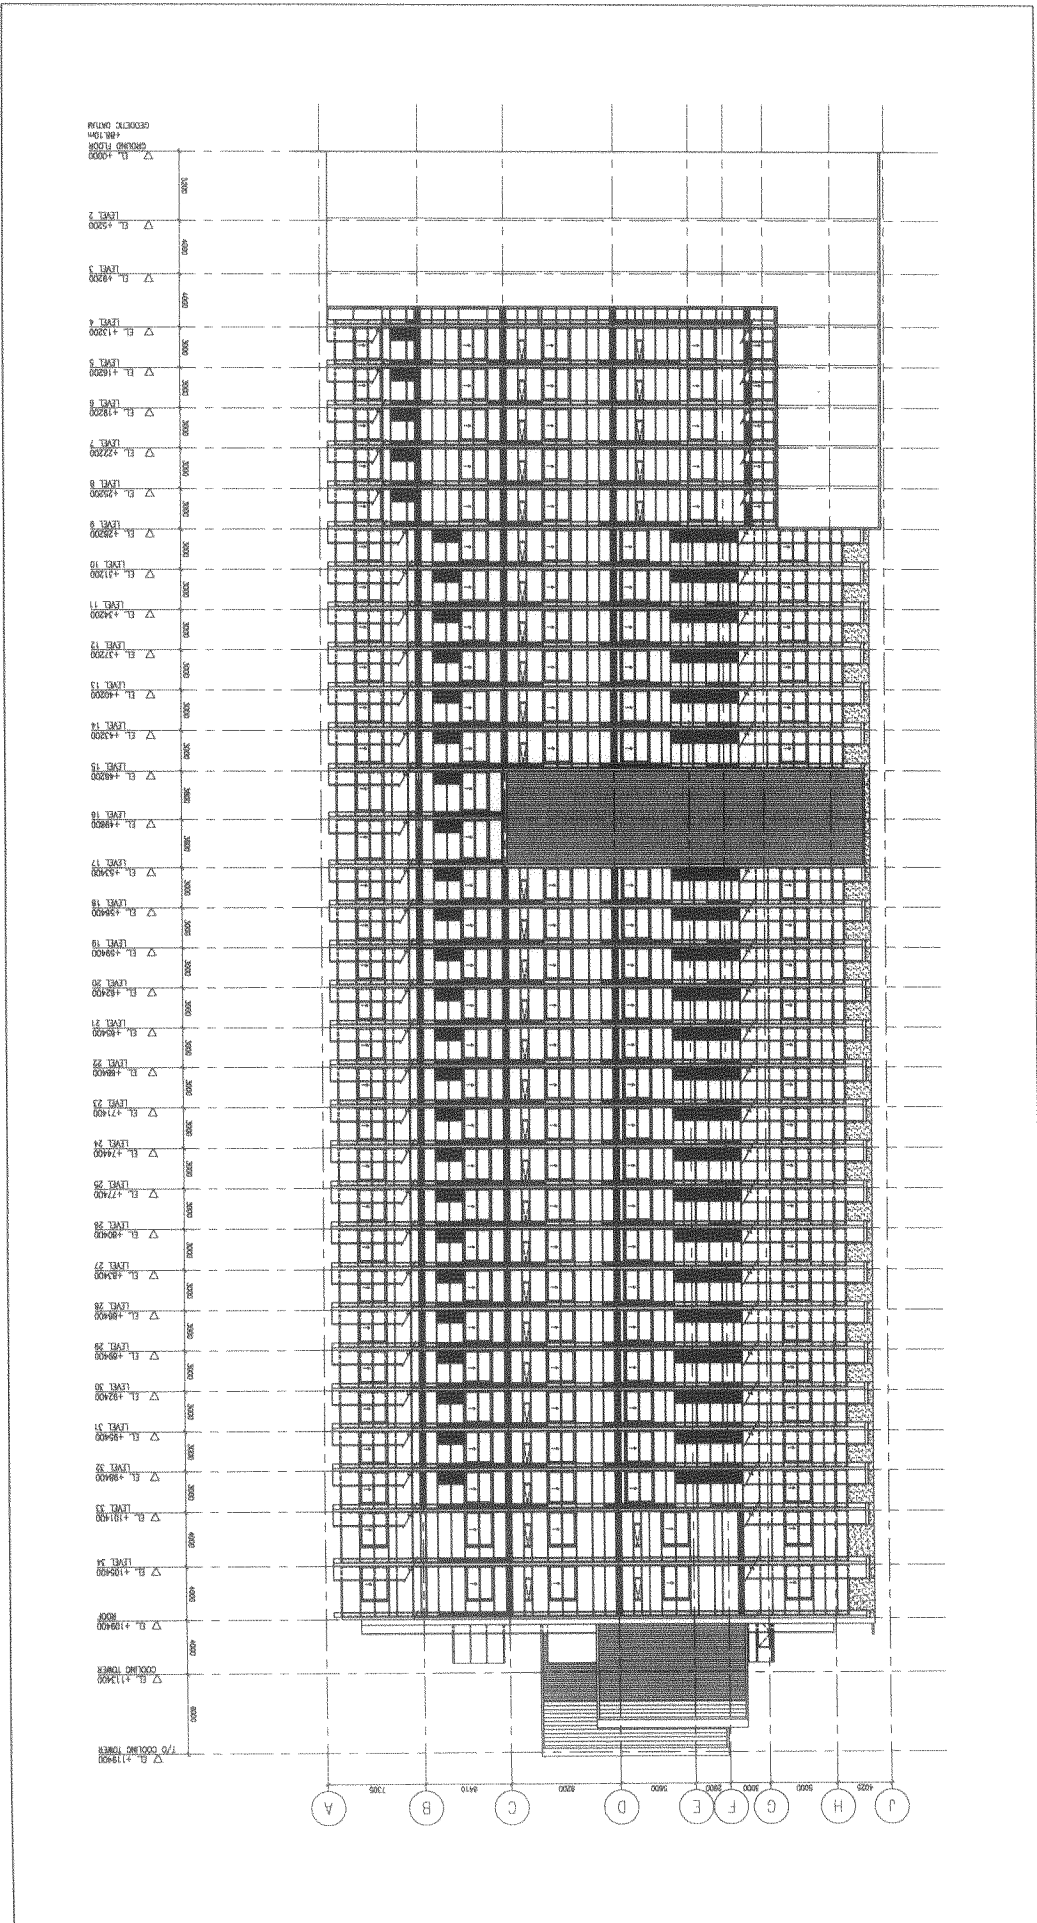

07-129

MSV CONDOMINIUMS - 375 KING ST. WEST  
TORONTO, ONTARIO

**Teeple Architects**  
5 CAMDEN STREET, TORONTO, ONTARIO CANADA M5V 1V2

|           |            |      |
|-----------|------------|------|
| SCALE:    | 1:350      | A304 |
| DRAWN BY: | GB         |      |
| DATE:     | 2008/02/26 |      |

WEST ELEVATION