



107258667


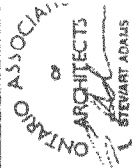


STEVART ADAMS
ARCHITECTS
LICENSED
REGISTERED ARCHITECT
107258666
107258667
107258668
107258669
107258670
107258671
107258672
107258673
107258674
107258675
107258676
107258677
107258678
107258679
107258680
107258681
107258682
107258683
107258684
107258685
107258686
107258687
107258688
107258689
107258690
107258691
107258692
107258693
107258694
107258695
107258696
107258697
107258698
107258699
107258700

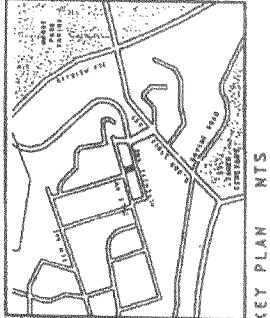

KEY PLAN NTS

SINGLE AND DOUBLE ENTRY DOORS TO GARAGE TO BE FITTED WITH SELF CLOSING SELF LATCHING MECHANISMS. ONE PANEL OF GARAGE DOOR TO BE FIXED.

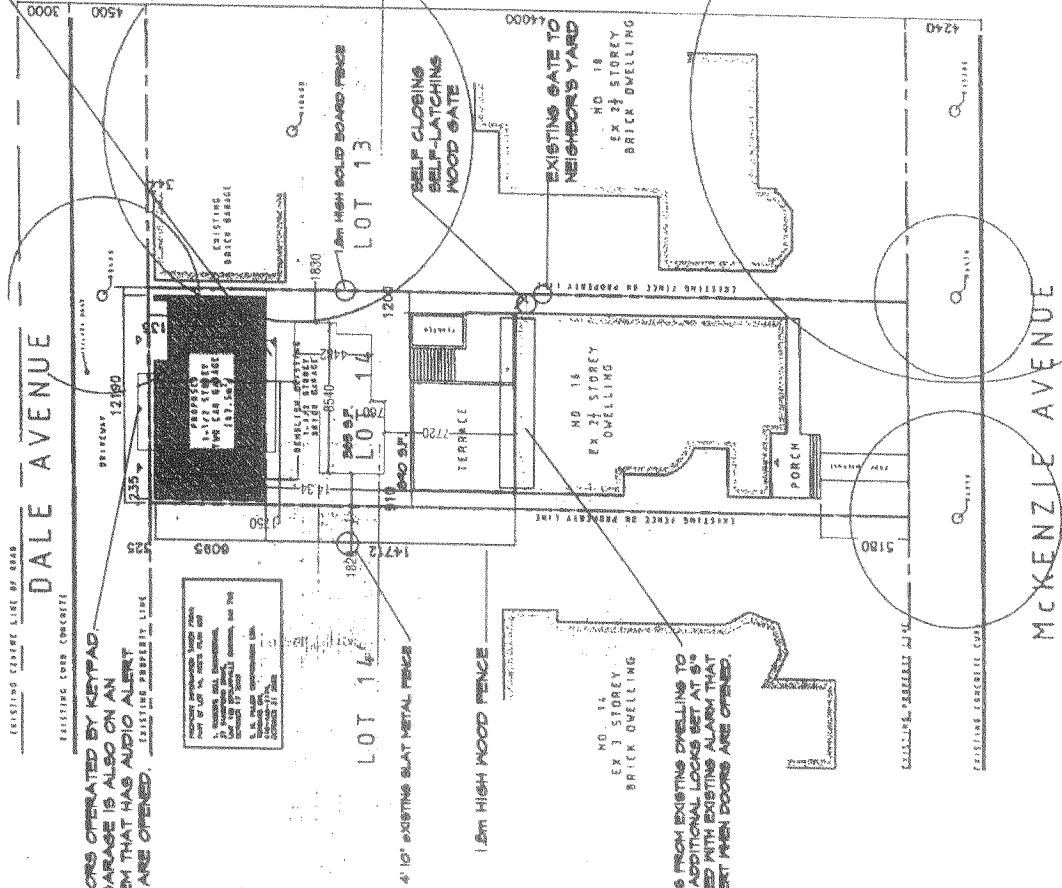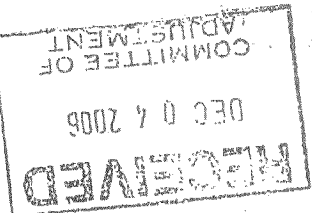

CARPORT DOORS OPERATED BY KEYPAD. NOTE THAT GARAGE IS ALSO ON AN ALARM SYSTEM THAT HAS AUDIO ALERT WHEN DOORS ARE OPENED.

ALL DOORS FROM EXISTING DWELLING TO BE FITTED WITH ADDITIONAL LOCKS SET AT 5'0" HOME ALSO FITTED WITH EXISTING ALARM THAT GIVES AUDIO ALERT WHEN DOORS ARE OPENED.

PROPOSED BUILDING PERMITS
107258666
107258667
107258668
107258669
107258670
107258671
107258672
107258673
107258674
107258675
107258676
107258677
107258678
107258679
107258680
107258681
107258682
107258683
107258684
107258685
107258686
107258687
107258688
107258689
107258690
107258691
107258692
107258693
107258694
107258695
107258696
107258697
107258698
107258699
107258700

PROPOSED BUILDING PERMITS
107258666
107258667
107258668
107258669
107258670
107258671
107258672
107258673
107258674
107258675
107258676
107258677
107258678
107258679
107258680
107258681
107258682
107258683
107258684
107258685
107258686
107258687
107258688
107258689
107258690
107258691
107258692
107258693
107258694
107258695
107258696
107258697
107258698
107258699
107258700

EXISTING	PROPOSED	COMMENTS
NO 14	NO 14	NO CHANGE
NO 15	NO 15	NO CHANGE
NO 16	NO 16	NO CHANGE
NO 100	NO 100	NO CHANGE

EXISTING	PROPOSED	COMMENTS
NO 14	NO 14	NO CHANGE
NO 15	NO 15	NO CHANGE
NO 16	NO 16	NO CHANGE
NO 100	NO 100	NO CHANGE

16 McKenzie Ave.
Toronto, Ont.
M4N 1J1

Adjacent Streets:
McKenzie Ave, Dale Ave

Major Intersection:
Bloor & Parliament

'Coutts Residence'
Mr. & Mrs. Gordon Coutts

Prepared By:
Ed-San Pools.
Mr. Ed Gibbs Sr.

Scale: 1:300



DRAWING NO
A1

DRAWING TITLE
SITE PLAN/
DATA

DRAWING SCALE
1:300

DRAWING DATE
MAY 17, 2006

PROJECT TITLE
McKENZIE GARAGE ADJUT
16 MCKENZIE AVE
TORONTO, ONTARIO
M4N 1J1
PROJECT NUMBER
48179



DATE OF ISSUE
MAY 17, 2006
DATE OF REVISION
MAY 17, 2006

SARAJEVO		
NO.	DATE	TITLE
12	17/06	ISSUED FOR C
13	17/06	ISSUED FOR P
14	17/06	ISSUED FOR P
