


550 GERRARD STREET EAST (OLD DON JAIL)
Proposed Locations for Reinstatement of Bars

ATTACHMENT NO. 3a

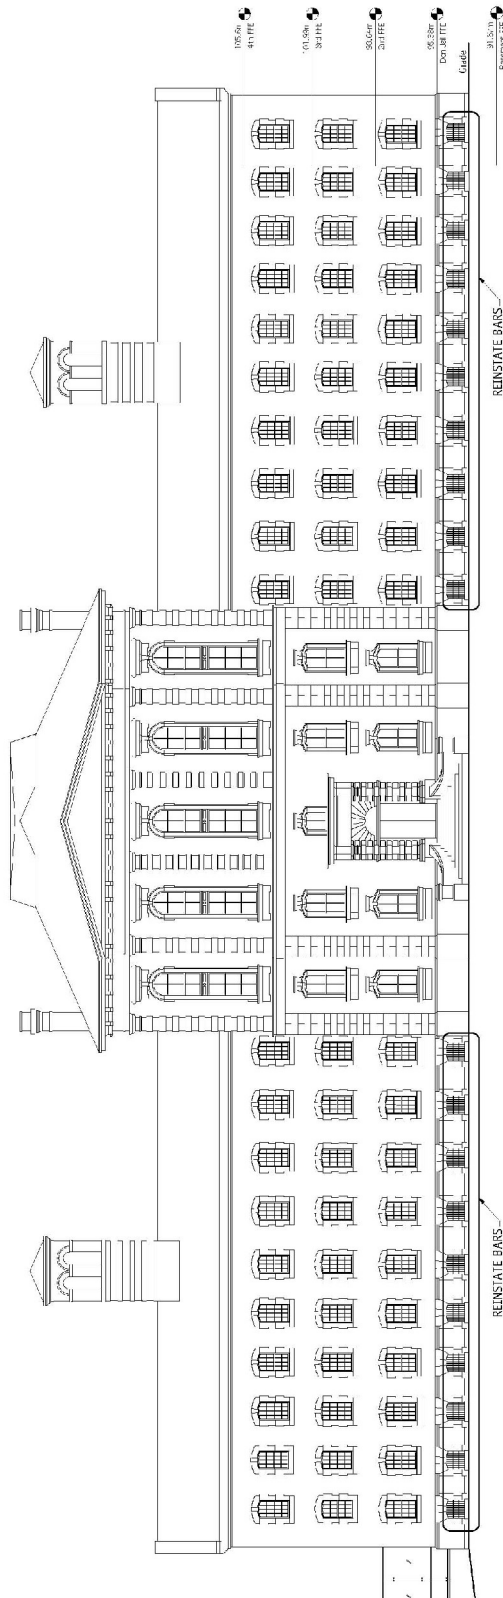

Bridgepoint Health
Don Jail South Elevation

Proposed Window Bar Reinstatement
650 GERRARD ST. E
TORONTO, ON
BRIDGEPOINT HEALTH

10 St. Mary St. Suite 101
Toronto, Ontario M5T 1P2
416-593-6007
416-593-6111

Form No. H106
Rev. 03/2018

Project No. AP
Drawing No. AP
Scale: 0.5/0.25/2

ERA-1

6/20/2018