


550 GERRARD STREET EAST (OLD DON JAIL)  
Proposed Location for Reinstatement of Bars  
Ground Floor (typical)

ATTACHMENT NO. 3d

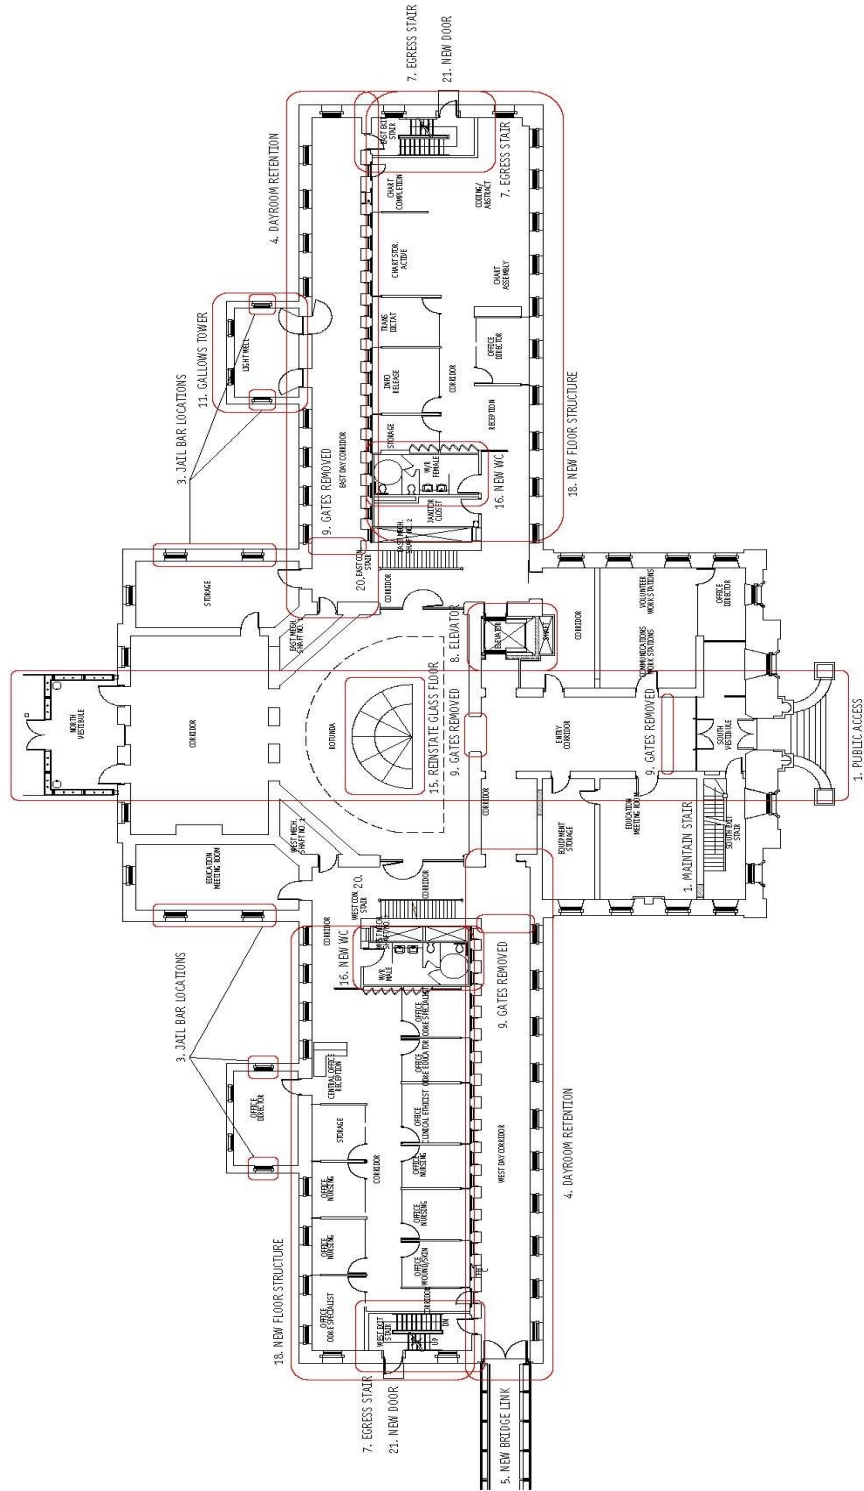

The Don Jail Ground Floor Plan		Conservation Plan Compendium		F.R.A. Architects Inc.	
No.	01	Date	10 OCT 06	Scale	NTS
Drawn by	RD/H/MB	Drawn by	AJF	Drawn by	NTS
Checked by		Checked by	AF	Checked by	AF
Project No.		Project No.	08-092-01	Project No.	08 Oct. 2008
<small>This drawing is the property of F.R.A. Architects Inc. and may not be used or reproduced without the express written consent of F.R.A. Architects Inc. The Company shall not be held liable for any errors or omissions appearing in this drawing to F.R.A. Architects Inc. No part of this drawing may be reproduced or transmitted in any form or by any means, electronic or mechanical, including photocopying, recording, or by any information storage and retrieval system, without the prior written permission of F.R.A. Architects Inc.</small>		Prepared for: <b>BRIDGES ON HEALTH</b>			