


Front Yard Parking Appeal
Appendix D
106 Enderby Road

AREA
Total front yard 30.99M²

Less
Stair 1.64 M²
Paving 4.06 M²
Part parking .94 M²
Pave Block .58 M²
7.22 M²

Landscaped Area
23.77 M²

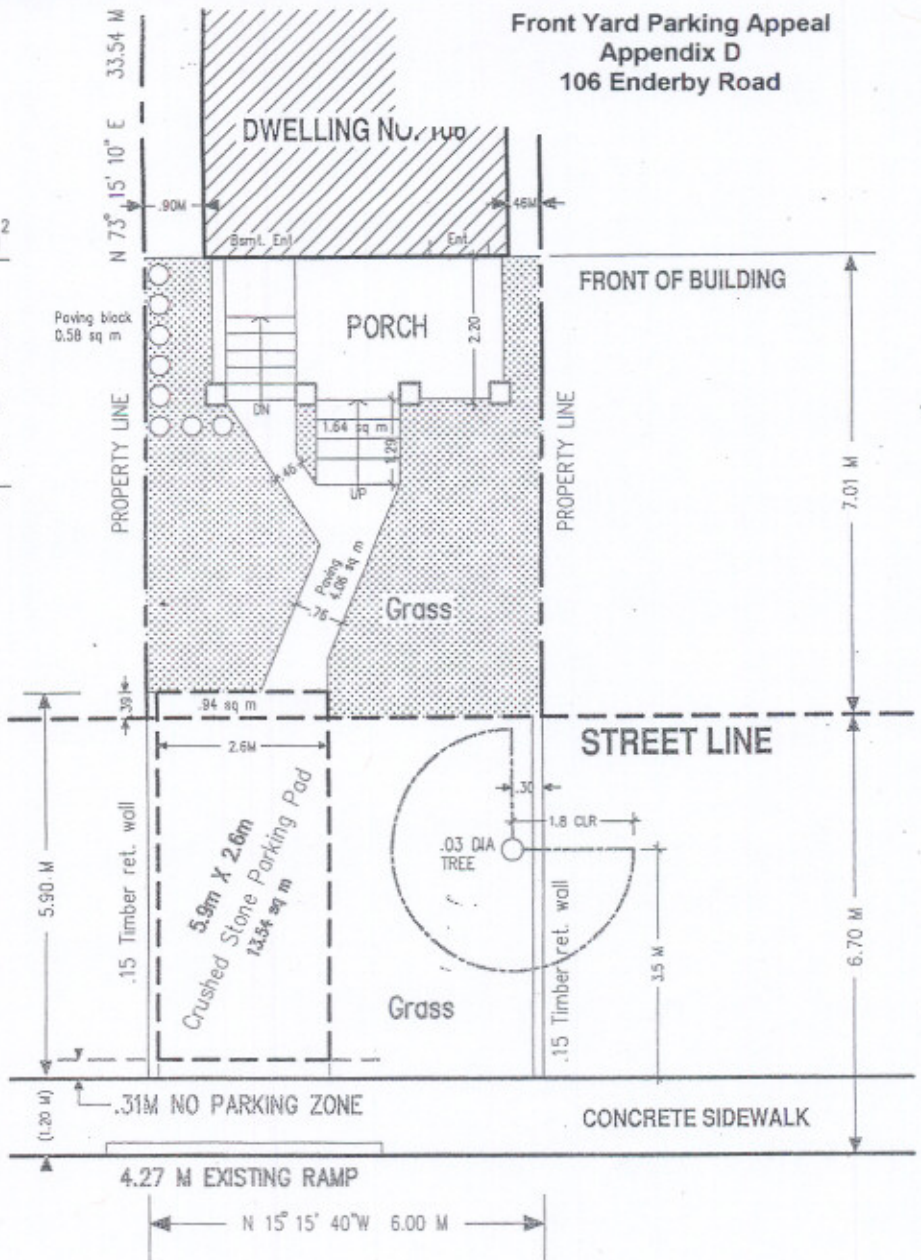

ENDERBY ROAD

FRONT YARD PARKING

106 ENDERBY ROAD, TORONTO, ONTARIO M4E 2S5

TOTAL PARKING AREA ON STREET ALLOWANCE	13.54 SQ M	
TOTAL FRONT AREA	30.99 SQ M	
PAVED AREA	7.22 SQ M	
LANDSCAPE OPEN SPACE	23.77 SQ M	76.70%

08-02-22A11:37 RCVD



SITE PLAN
SCALE : 1 : 100

Reg Levert Residence

NURUN NABI DESIGNS

68 Rosemount Drive Scarborough Ontario M1K 2K3
Phone - 416 759-6388

Date : 19 Feb 2001

Drawing no. **P- 1**