


REGISTERED PLAN M.370

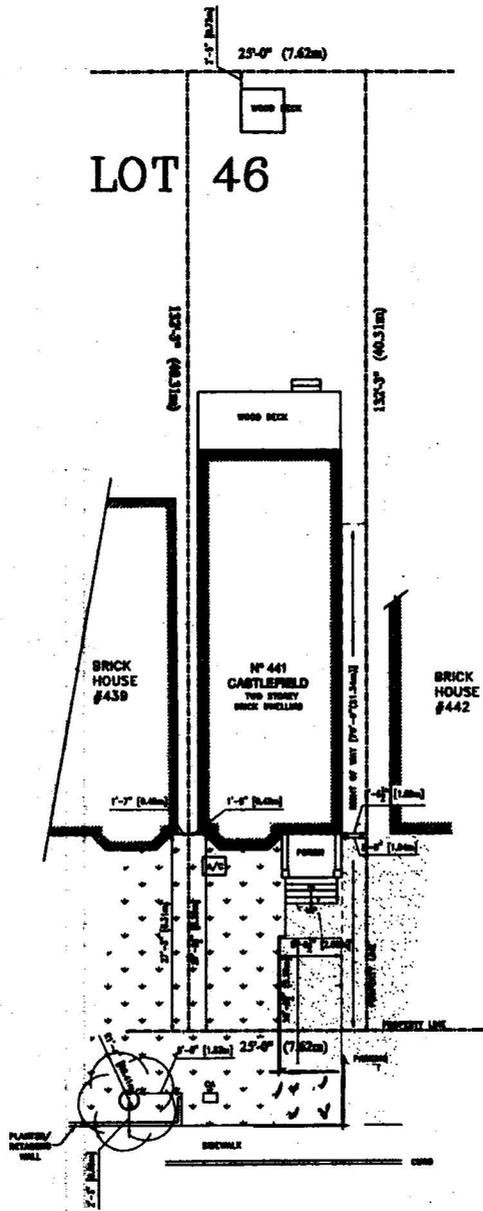

C A S T L E F I E L D A V E N U E

SITE PLAN		® ubinoff Design Group 467 Balfour Avenue West, Suite 201 Toronto, Ontario M5H 1A7 TEL: 416.867-0888 FAX: 416.867-2761 EMAIL: info@ubinoffdesign.com	
PROJECT: CASTLEFIELD AVE TORONTO, ONTARIO		PROJECT DESIGNER: G.R.	DRAWING NO. A
SITE STATISTICS:		DRAWN BY: N.V.	DATE: JUNE 2008
		CHECKED BY:	SCALE: 3/32" = 1'-0"