


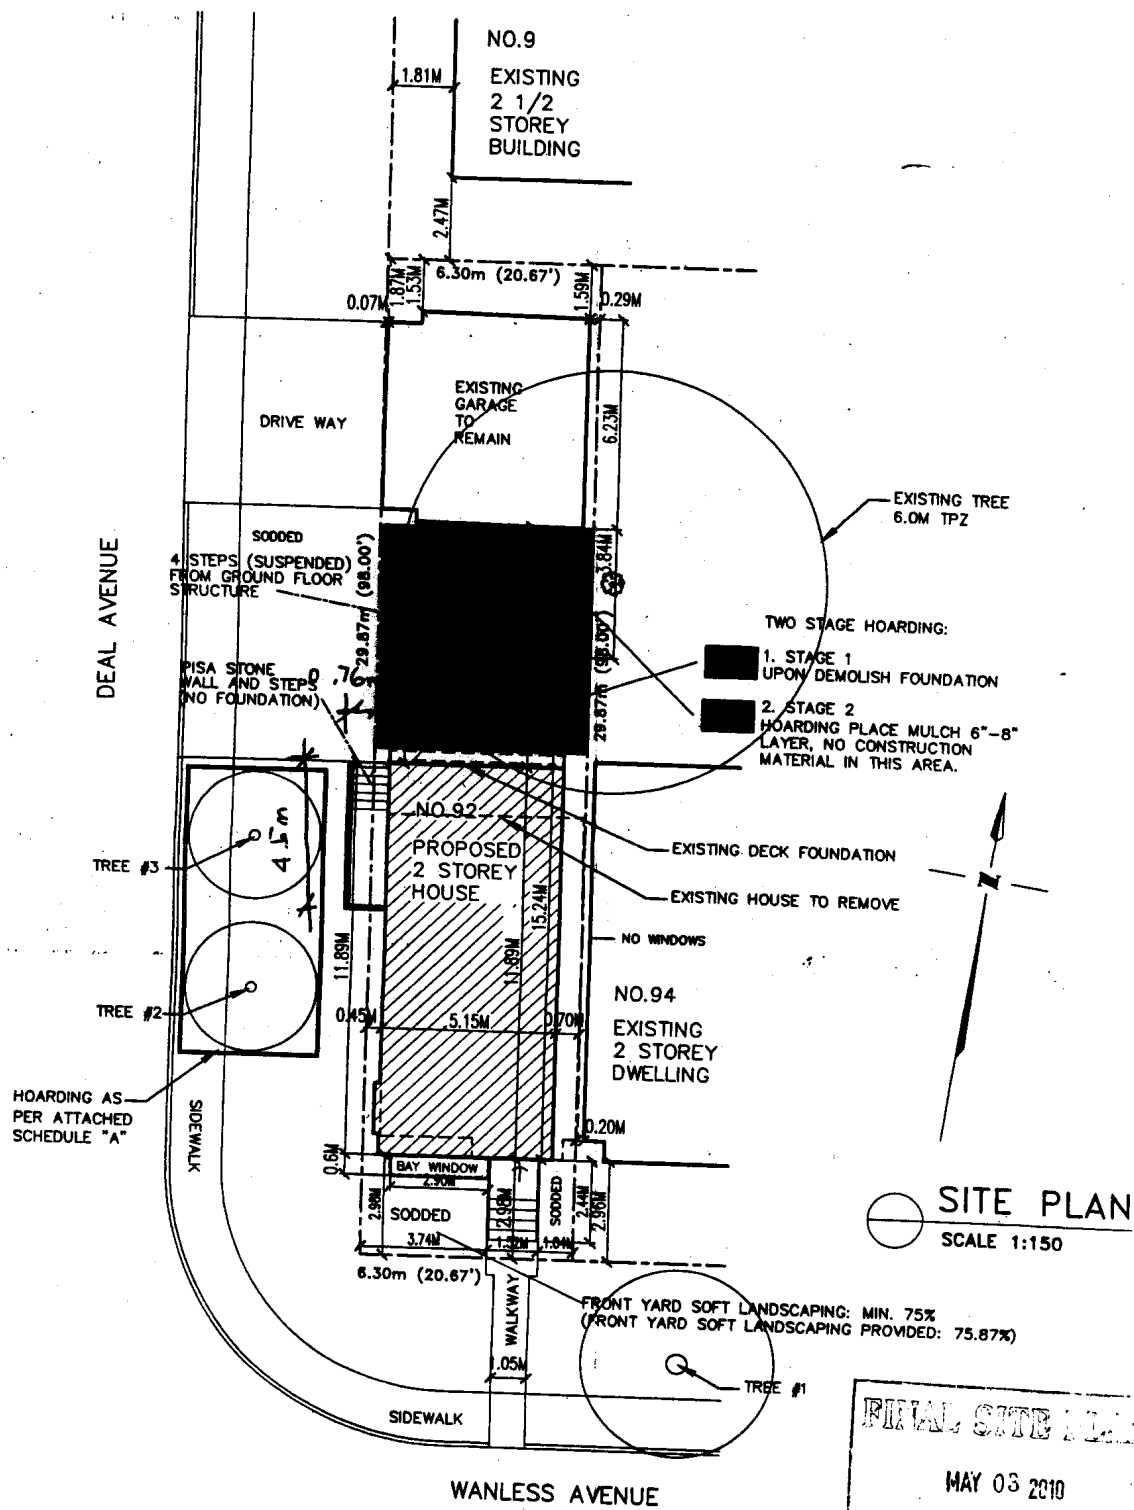

FINAL SITE PLAN

MAY 03 2010

B.O.W. Management
North York District

ALL WORK SHALL BE DONE BY A REGISTERED PROFESSIONAL ENGINEER AND ARCHITECT. THE ARCHITECT SHALL BE RESPONSIBLE FOR THE DESIGN AND CONSTRUCTION OF THE WORK. THE ENGINEER SHALL BE RESPONSIBLE FOR THE STRUCTURAL DESIGN AND CONSTRUCTION OF THE WORK. THE ARCHITECT AND ENGINEER SHALL BE JOINTLY RESPONSIBLE FOR THE DESIGN AND CONSTRUCTION OF THE WORK.
--

DATE	DATE	DATE
DATE	DATE	DATE
VILLA VILLA ARCHITECT INC.


28 SHANNON ST UNIT 4
TORONTO ONTARIO M6J 2E7
TEL: 416 533-7412 FAX: 416 533-0813
VILLA@PATHCOM.COM

DRAWING TITLE:
PROPOSED HOUSE AT
92 WANLESS AVENUE
TORONTO, ONTARIO

SCALE: N.T.S.

DRAWN:
J.A.
CHECKED:
A.B.
DATE:
FEB/25/2010

DRAWING NO.
A1

 

WEST SIDE ELEVATION

SCALE 3/16" = 1'-0"

DEEP
28 X64 X18
FOOTING PAD
MAY 03 2010
DOW Management
New York Div

28 SHANNON ST UNIT 4
TORONTO ONTARIO M6J 2E7
TEL: 416 533-7412 FAX: 416 533-0813
VILLA@PATHCOM.COM

DRAWING TITLE:
PROPOSED HOUSE AT
92 WANLESS AVENUE
TORONTO, ONTARIO

DRAWN: J.A.	DRAWING NO A8
CHECKED: A.B.	
DATE: FEB/25/2010	

A8