

TOPOGRAPHIC SURVEY OF  
WALKWAY ABOVE QUEEN STREET WEST  
AND STREET BELOW  
CITY OF TORONTO

SCALE 1 : 250



SPEIGHT, VAN NOSTRAND & GIBSON LIMITED  
ONTARIO LAND SURVEYORS  
2015

THE REPRODUCTION, ALTERATION OR USE OF THIS PLAN,  
IN WHOLE OR IN PART, WITHOUT THE EXPRESS PERMISSION OF  
SPEIGHT, VAN NOSTRAND & GIBSON LIMITED IS STRICTLY PROHIBITED.

ELEVATION NOTE

ELEVATIONS ARE GEODETIC AND ARE DERIVED FROM THE CITY OF  
TORONTO BENCHMARK No. 0011910U187, also known as 187.  
SAID ELEVATION BASED ON THE CANADIAN GEODETIC VERTICAL DATUM-1928 : PRE-1978.

LOCATION :  
OLD CITY HALL, EAST OF JAMES STREET WALL, 17.4 METRES FROM SOUTHEAST CORNER  
AND IN FIRST COURSE OF STONEMWORK ABOVE GROUND; BOLT SET HORIZONTALLY.

ELEVATION:  
PUBLISHED ELEVATION = 90.169 metres.

METRIC

DISTANCES SHOWN ON THIS PLAN ARE IN METRES  
AND CAN BE CONVERTED TO FEET BY DIVIDING BY 0.3048.

LEGEND

MH	DENOTES	MANHOLE
HMH	"	HYDRO MANHOLE
WMH	"	WATER MANHOLE
CB	"	CATCH BASIN
FH	"	FIRE HYDRANT
HW	"	HAND WELL
HB	"	HYDRO BOX
WV	"	WATER VALVE
GV	"	GAS VALVE
GM	"	GAS METER
MP	"	METAL POLE
BRP	"	BREATHER PIPE
SIA	"	SIAMESE CONNECTION
ATS	"	AUTOMATIC TRAFFIC SIGNAL
MLS	"	METAL LIGHT STANDARD
SL	"	SPOTLIGHT
DL	"	DECORATIVE LIGHT COLUMN
COL	"	COLUMN
B	"	BOLLARD
CR	"	CENTRE LINE OF ROAD
FF	"	FINISHED FLOOR
	"	DECIDUOUS TREE
	"	CONIFEROUS TREE
	"	CONCRETE
	"	BRICK
	"	TILES

SURVEYOR'S CERTIFICATE

I CERTIFY THAT:  
THE SURVEY WAS COMPLETED ON JUNE 08, 2009.  
DATE: JULY 17, 2015

D. A. WILTON  
ONTARIO LAND SURVEYOR

SPEIGHT, VAN NOSTRAND & GIBSON LIMITED  
ONTARIO LAND SURVEYORS  
750 OAKDALE ROAD, Units 65 & 66  
TORONTO, ONTARIO M3N 2Z4  
TEL. 416 749-SVNG (7864) FAX 416 749-7866  
E-MAIL: toronto@ng.on.ca

DRAWN :	A. T.	FILE NAME :	B1500097.DWG
CHECKED :	D. A. W.	PLOT SCALE :	MET.1=0.25
JOB No. :	150-0097	PLOTTED :	
REF. No. :	115-D282	UPDATED :	

A2 (420x594)

Rev	Date	Description	By	Chkd
1	2015.07.22	ISSUED TO TRANSPORTATION SERVICES		

Do not Scale. Use figured dimensions only. All dimensions to be checked on site  
All drawings to be read in conjunction with the Engineers' drawings. Any discrepancies between consultants drawings to be reported to the Architect before any work commences.  
The Contractor's attention is drawn to the Health & Safety matters identified in the Health & Safety plan as being potentially hazardous.  
These items should not be considered as a complete and final list. The Work Package Contractor's normal Health and Safety obligations still apply when undertaking constructional operations both on and off site.

**Zeidler Partnership**  
Architects  
315 Queen St. W.  
Toronto, ON  
M5V 2X2

**WilkinsonEyre.Architects**



33 Bowling Green Lane  
London  
EC1R 0BJ

+44 (0) 20 7668 7900 T  
+44 (0) 20 7668 7901 F  
www.wilkinsoneyre.com

Project: **Queen St Bridge**  
Title: **SURVEY**  
Scale @A1: 1:250  
Drawing and CAD File Number: A-001  
Rev:

# 01 SITE PLAN - EXISTING

SCALE @A1\_ 1:200

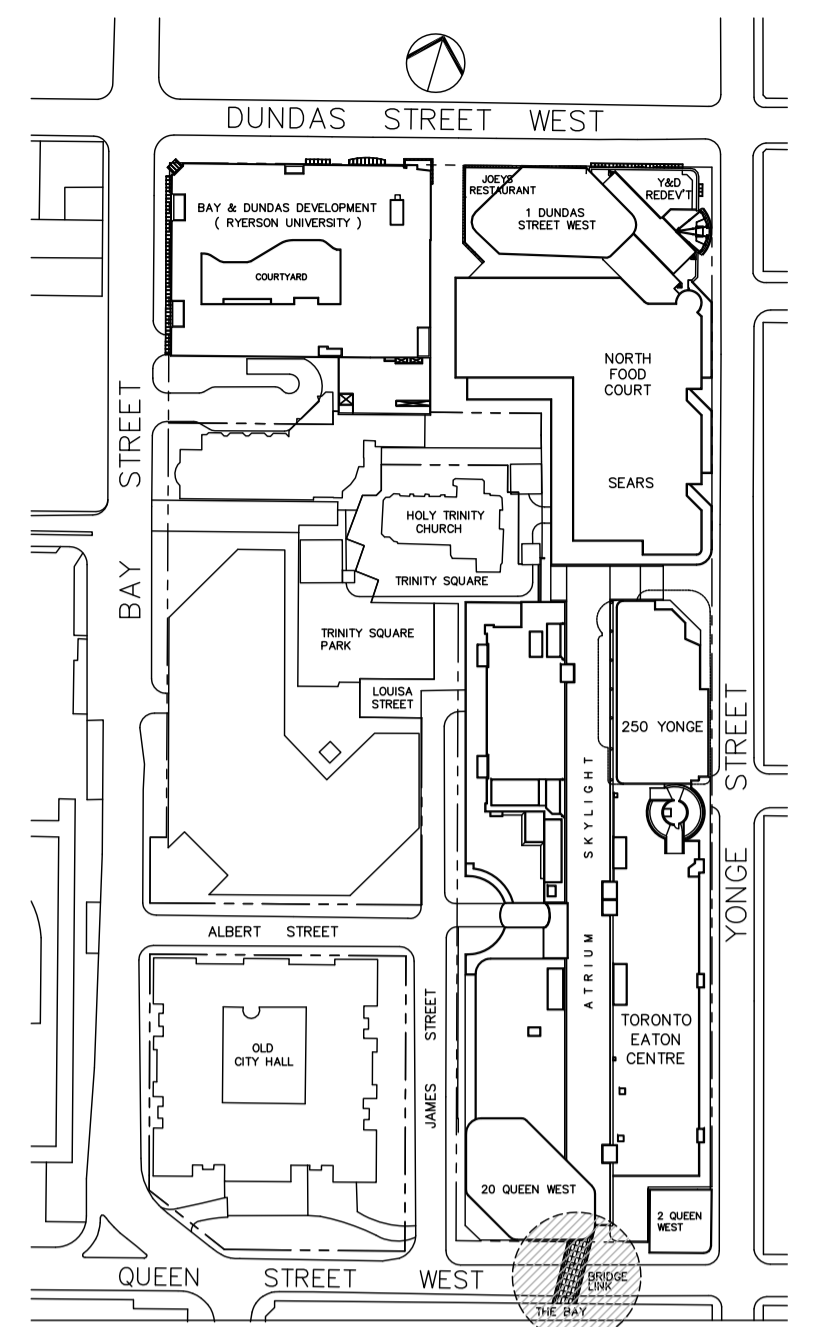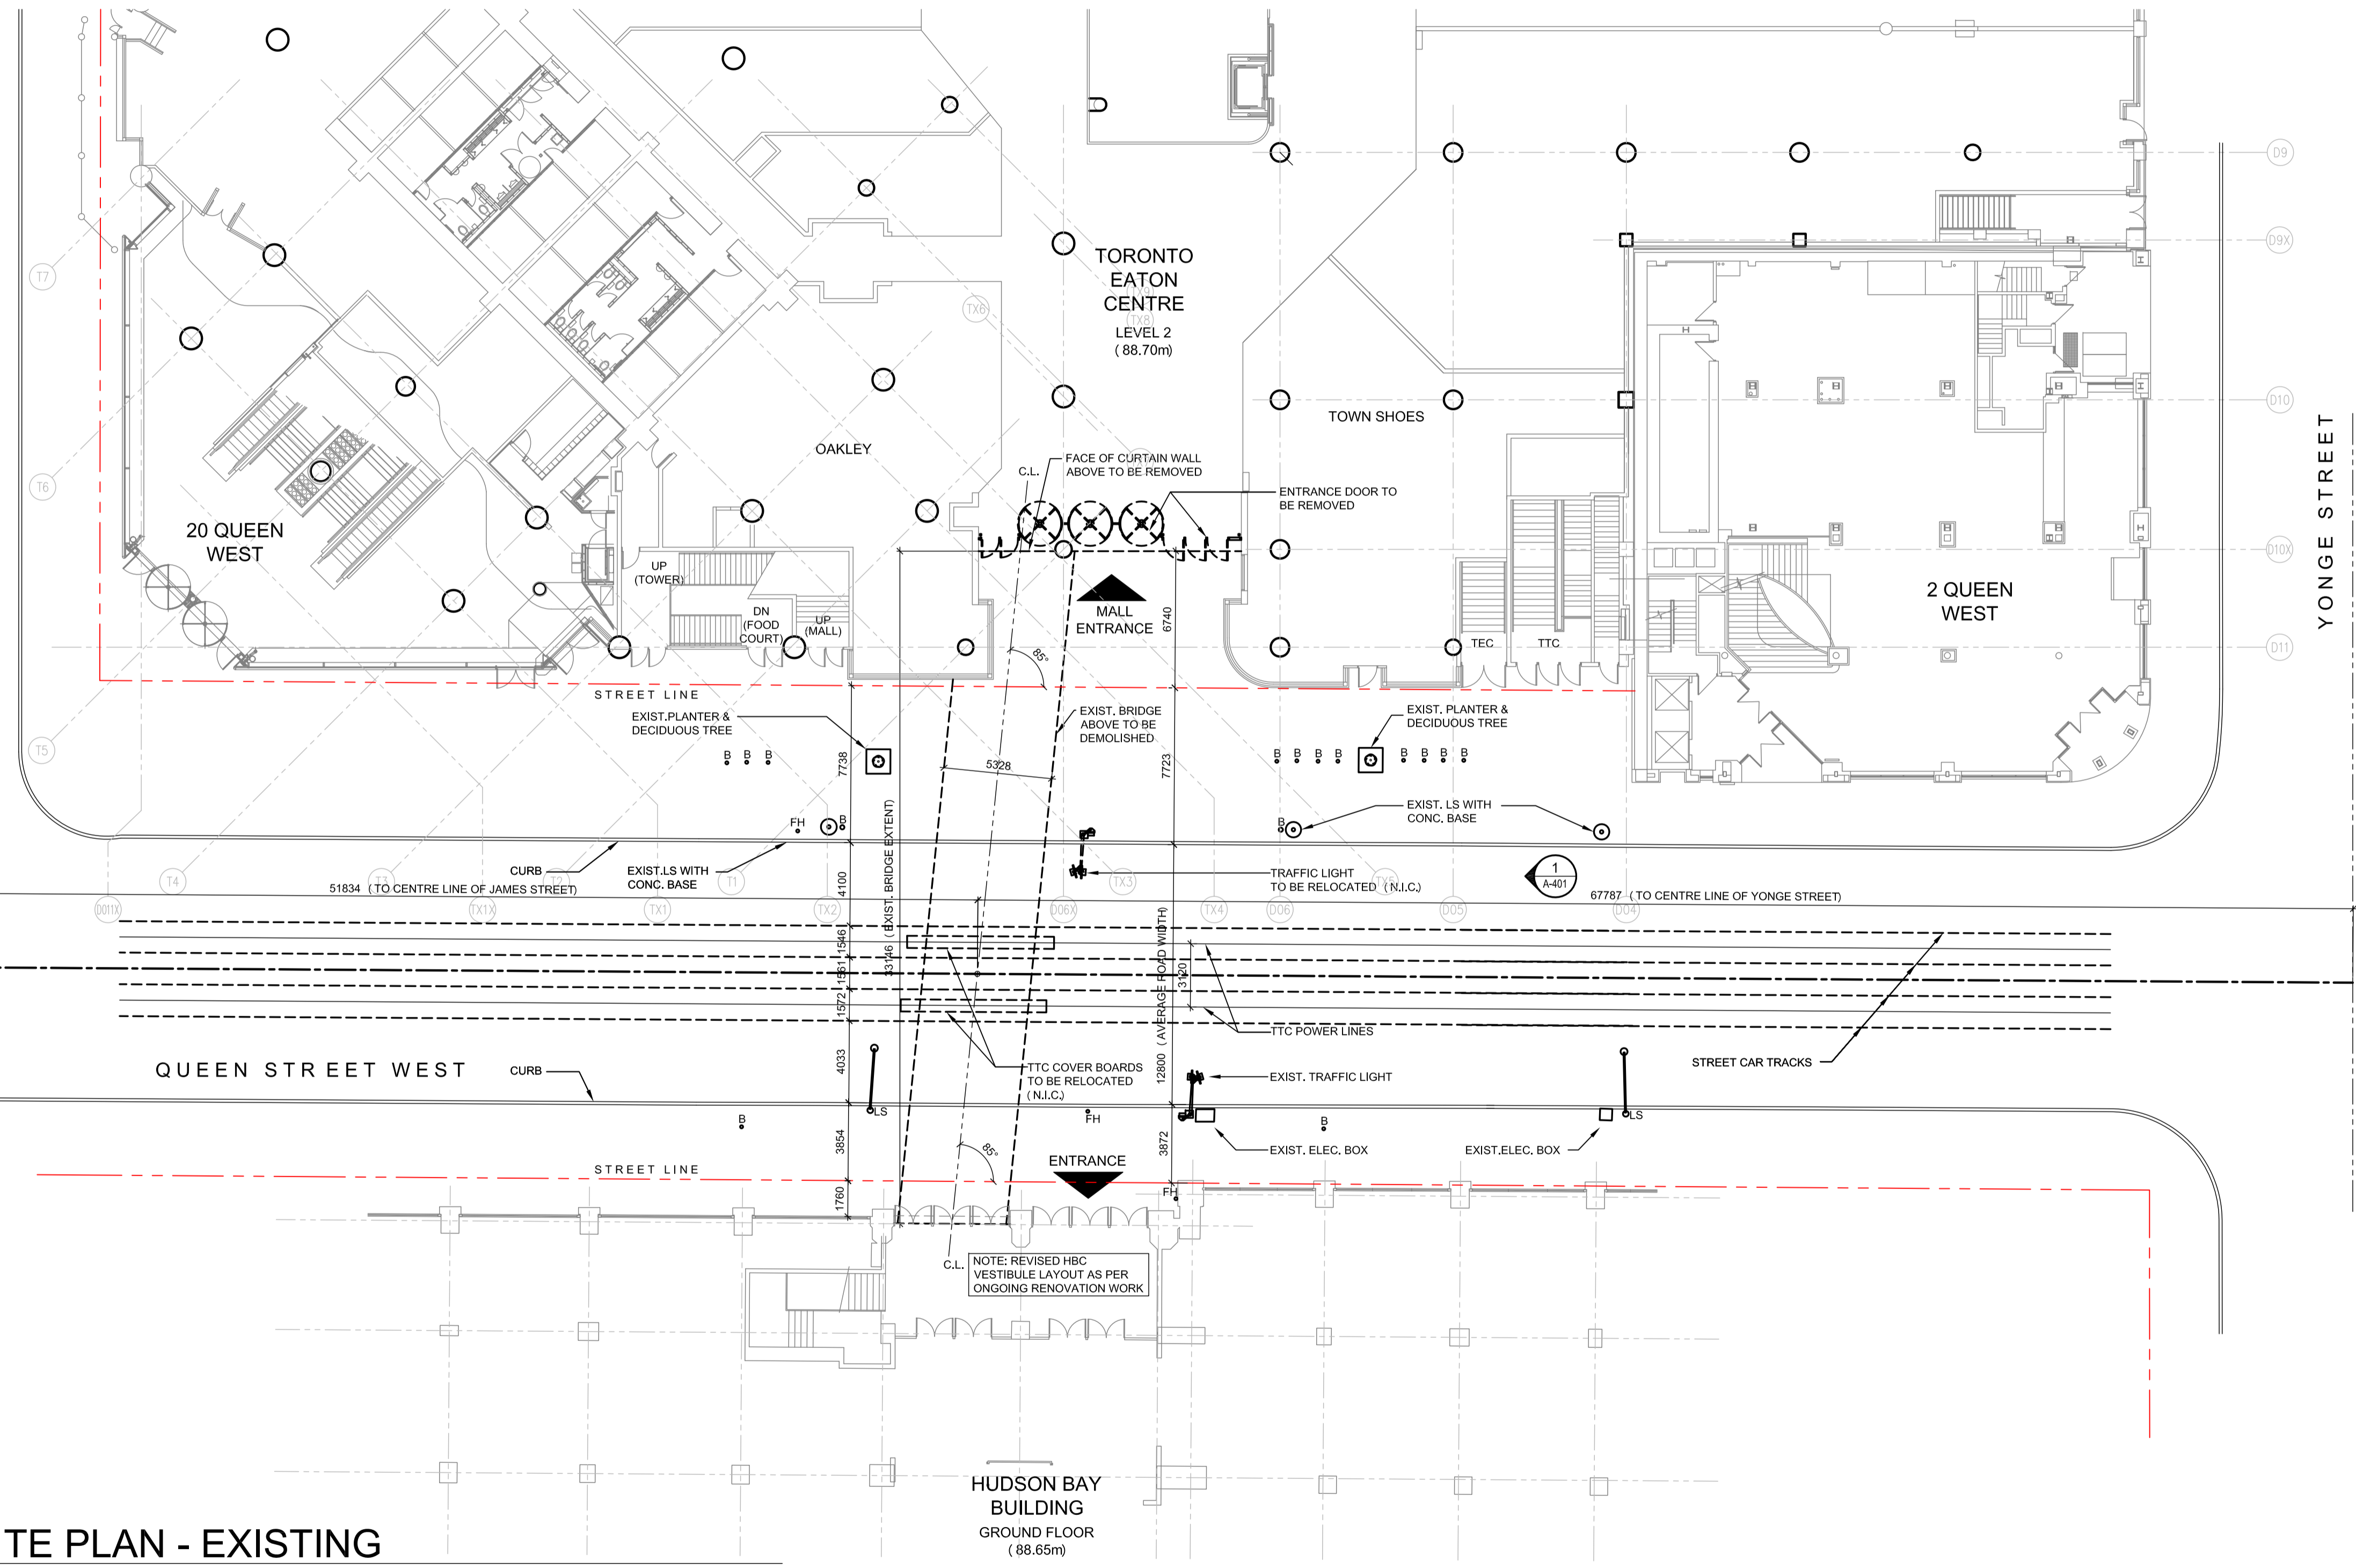

KEY PLAN


**STATISTICS**  
 PROPOSED BRIDGE AREA: 180 m<sup>2</sup>  
 PROPOSED BRIDGE VOLUME: 470 m<sup>3</sup>

**LEGEND:**  
 B BOLLARD  
 LS LIGHT STANDARD  
 FH FIRE HYDRANT

Rev	Date	Description	By	Chkd
1	2015.07.22	ISSUED TO TRANSPORTATION SERVICES		

Do not Scale. Use figured dimensions only. All dimensions to be checked on site.  
 All drawings to be read in conjunction with the Engineers' drawings. Any discrepancies between consultants drawings to be reported to the Architect before any work commences.  
 The Contractor's attention is drawn to the Health & Safety matters identified in the Health & Safety plan as being potentially hazardous.  
 These items should not be considered as a complete and final list. The Work Package Contractor's normal Health and Safety obligations still apply when undertaking constructional operations both on and off site.



**Zeidler Partnership**  
 Architects  
 315 Queen St. W.  
 Toronto, ON  
 M5V 2X2

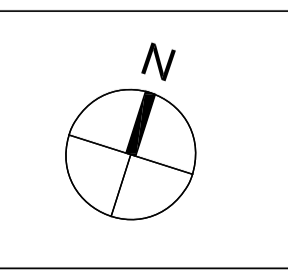

33 Bowling Green Lane  
 London  
 EC1R 0BJ  
 +44 (0) 20 7608 7900 T  
 +44 (0) 20 7608 7901 F  
 www.wilkinsonseyre.com

**WilkinsonEyre.Architects**

Project: **Queen St Bridge**  
 Title: **SITE PLAN - EXISTING**  
 Scale @A1: 1:200  
 Drawing and CAD File Number: A-101  
 Rev:

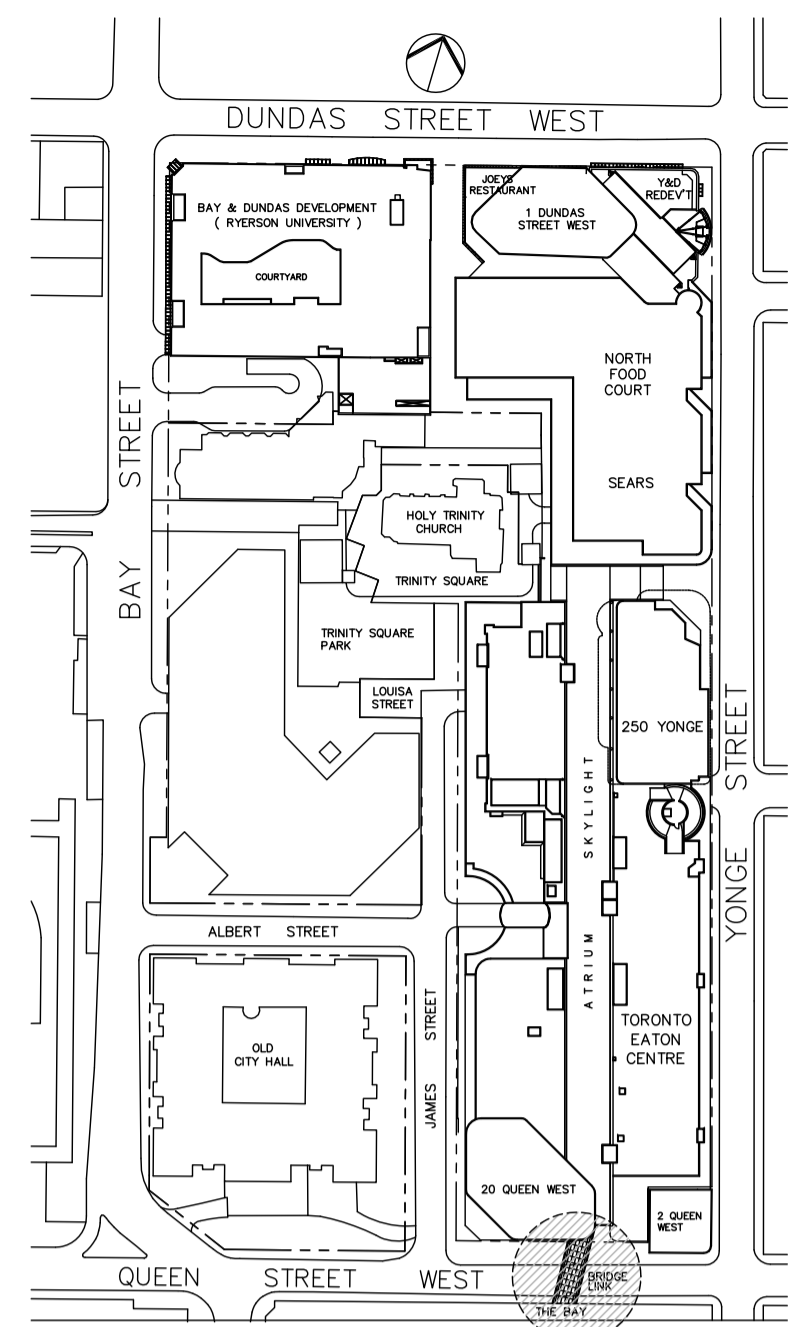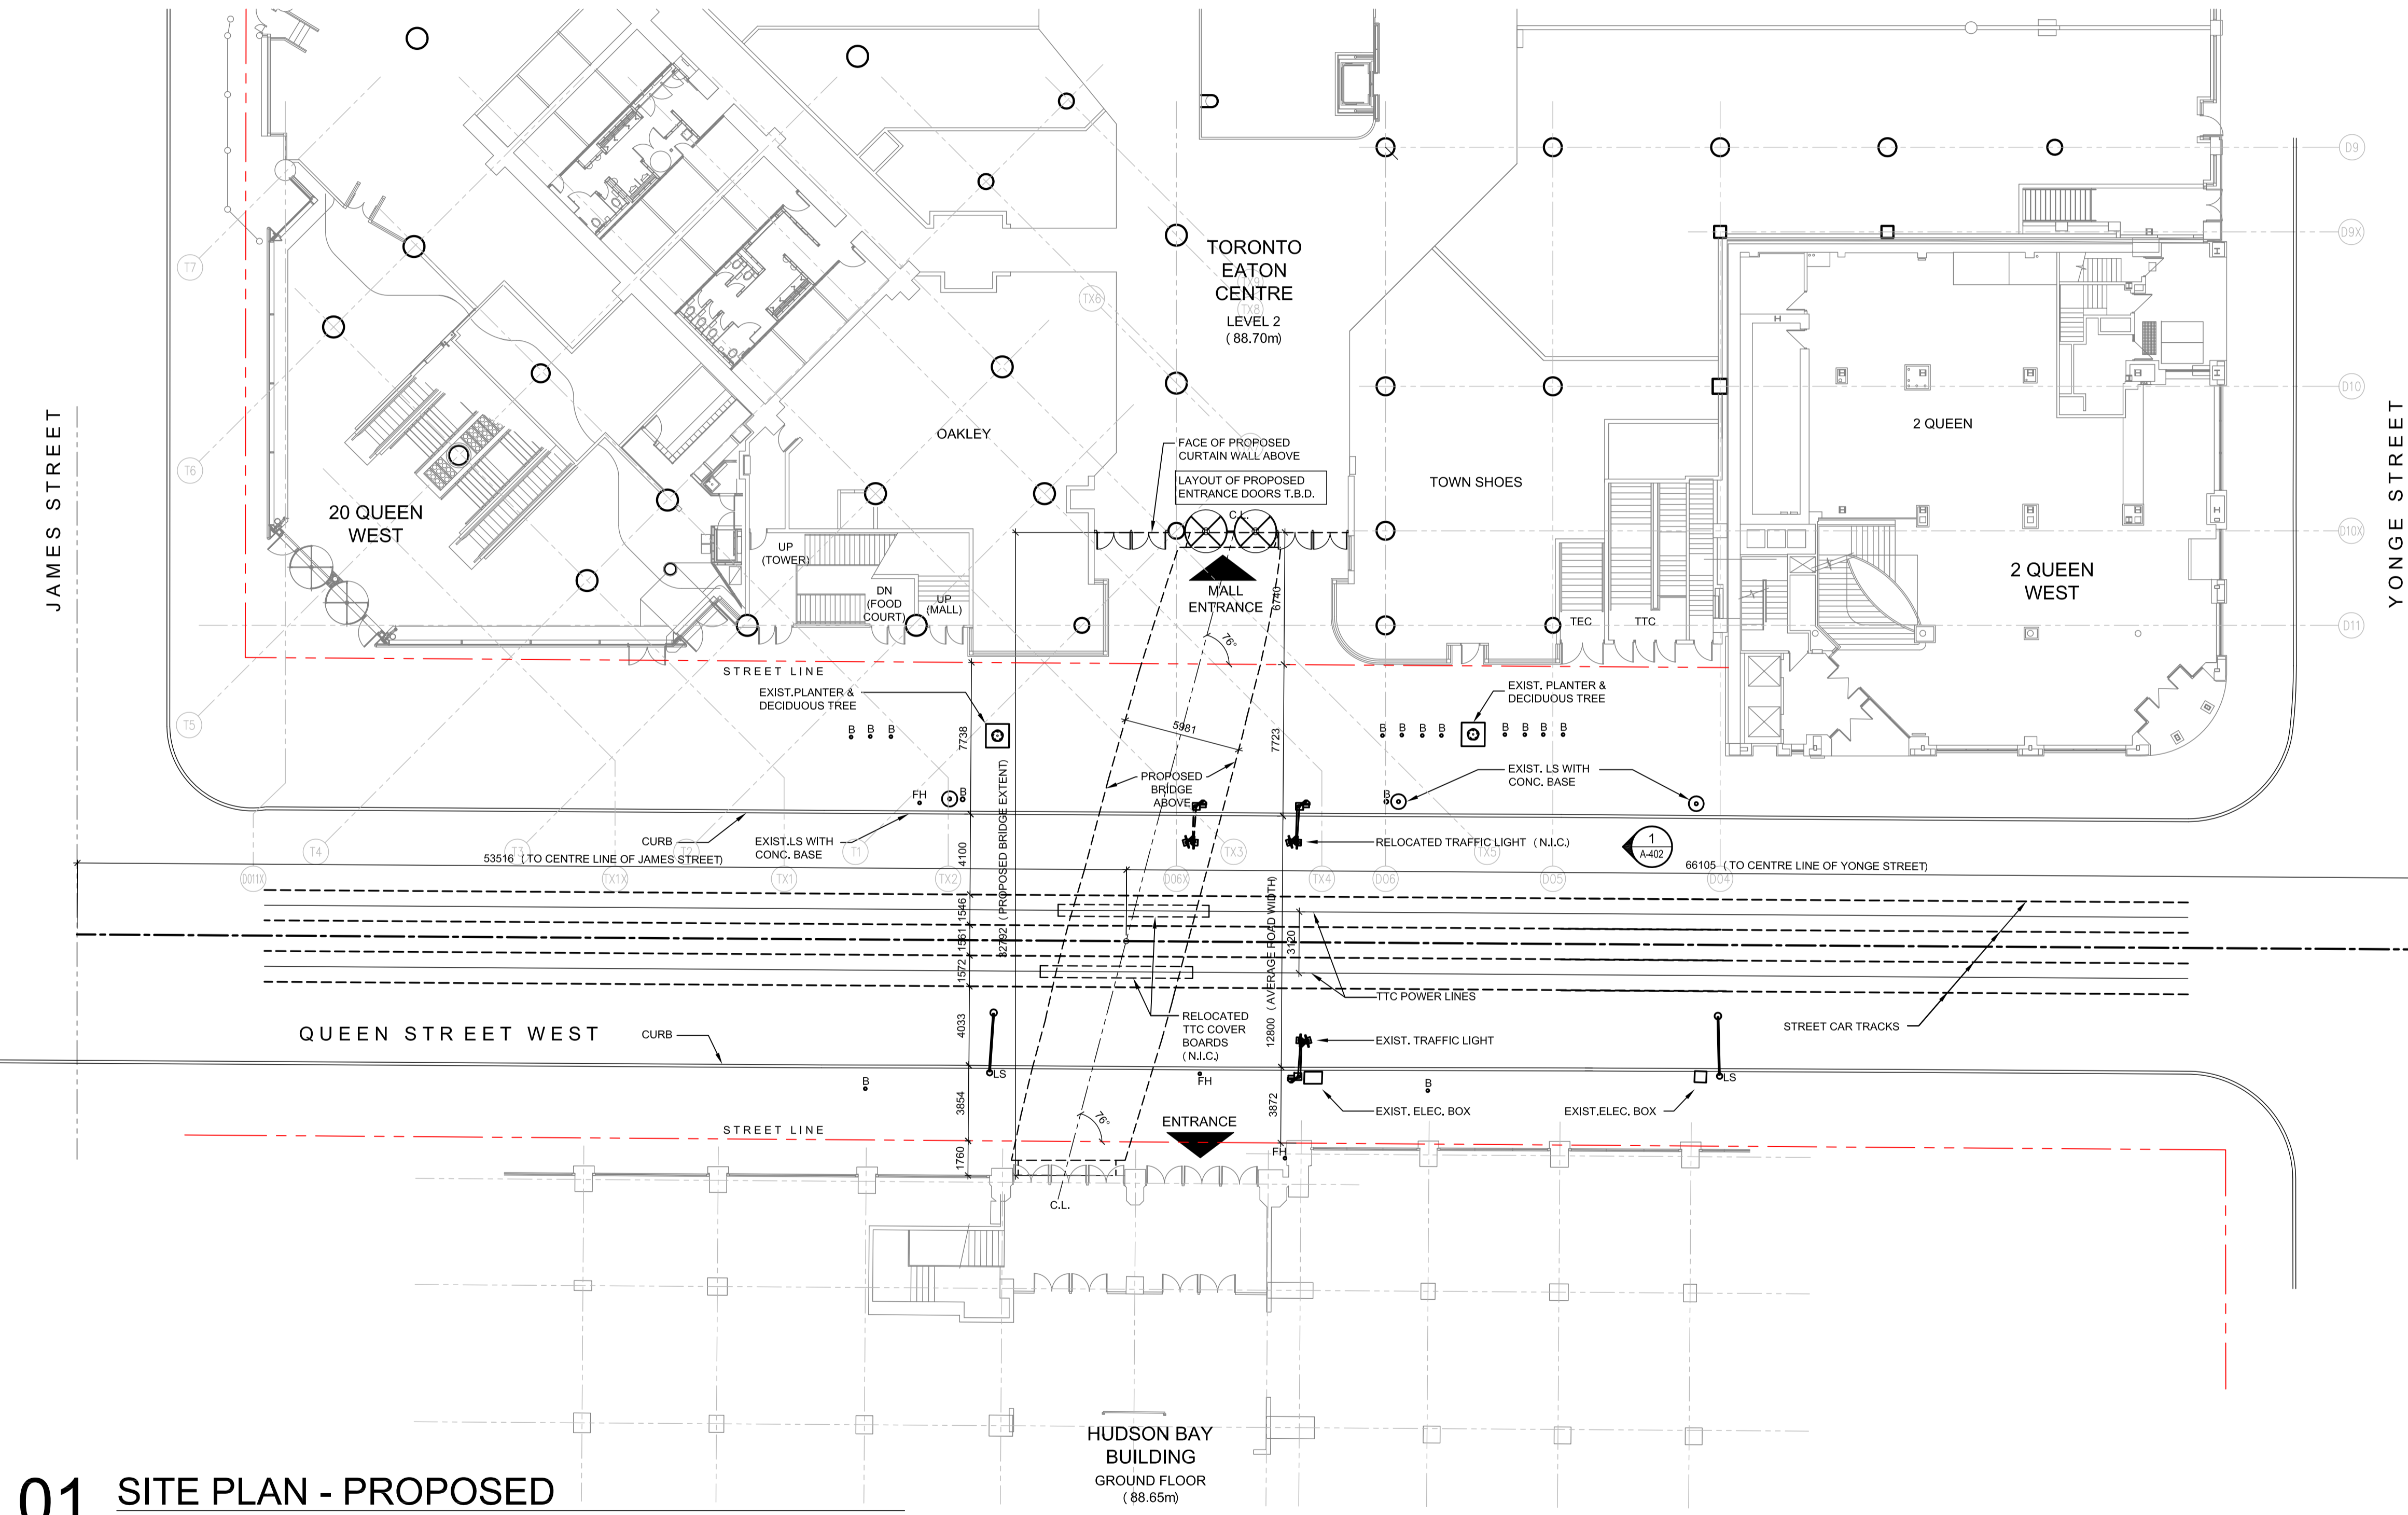

KEY PLAN

**STATISTICS**

PROPOSED BRIDGE AREA: 200 m2  
 PROPOSED BRIDGE VOLUME: 850 m3

**LEGEND:**


- B BOLLARD
- LS LIGHT STANDARD
- FH FIRE HYDRANT

**01 SITE PLAN - PROPOSED**  
 SCALE @A1\_ 1:200

Rev	Date	Description	By	Chkd
1	2015.07.22	ISSUED TO TRANSPORTATION SERVICES		


Do not Scale. Use figured dimensions only. All dimensions to be checked on site  
 All drawings to be read in conjunction with the Engineers' drawings. Any discrepancies between consultants drawings to be reported to the Architect before any work commences.  
 The Contractor's attention is drawn to the Health & Safety matters identified in the Health & Safety plan as being potentially hazardous.  
 These items should not be considered as a complete and final list. The Work Package Contractor's normal Health and Safety obligations still apply when undertaking constructional operations both on and off site.

**Zeidler Partnership**  
 Architects  
 315 Queen St. W.  
 Toronto, ON  
 M5V 2X2

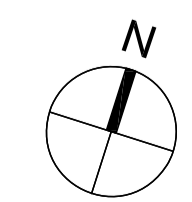


33 Bowling Green Lane  
 London  
 EC1R 0BJ  
 +44 (0) 20 7608 7900 T  
 +44 (0) 20 7608 7901 F  
 www.wilkinsoneye.com  
**WilkinsonEyre.Architects**

Project: **Queen St Bridge**  
 Title: **SITE PLAN - PROPOSED**  
 Scale @A1: 1:200  
 Drawing and CAD File Number: A102  
 Rev:

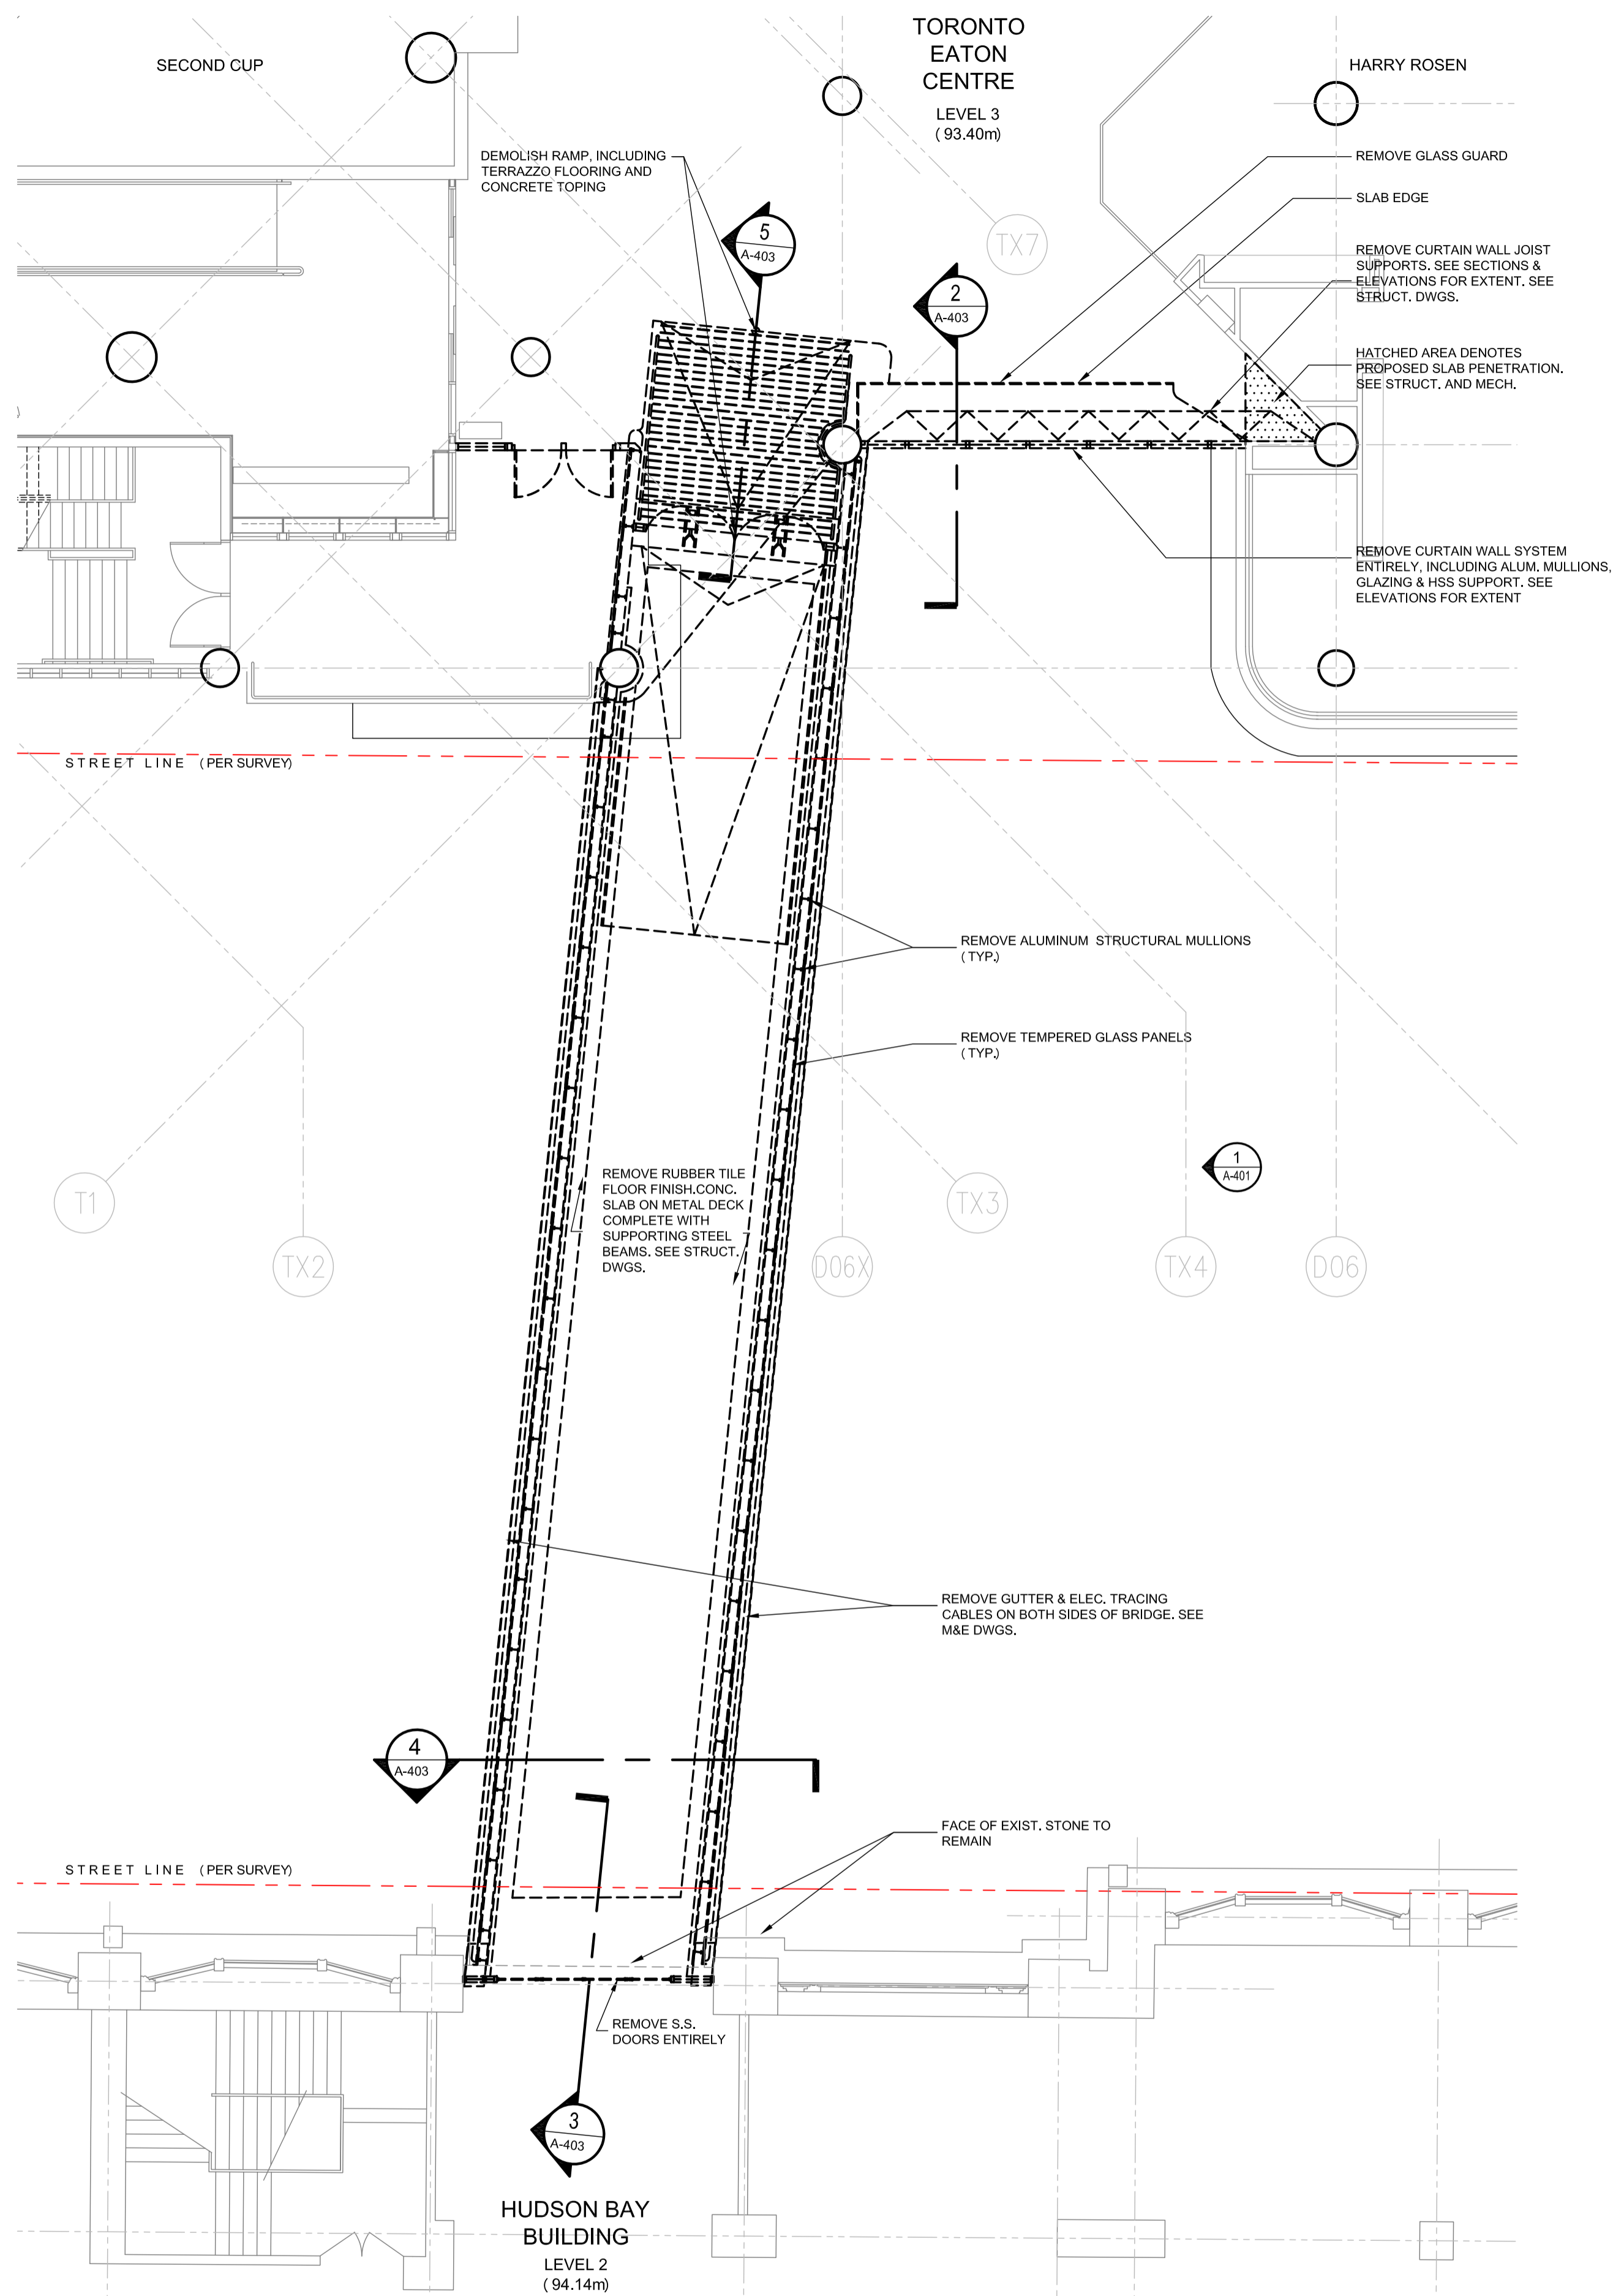

**01 LEVEL 3 TEC - FLOOR PLAN - DEMOLITION**  
SCALE @A1 \_ 1:100

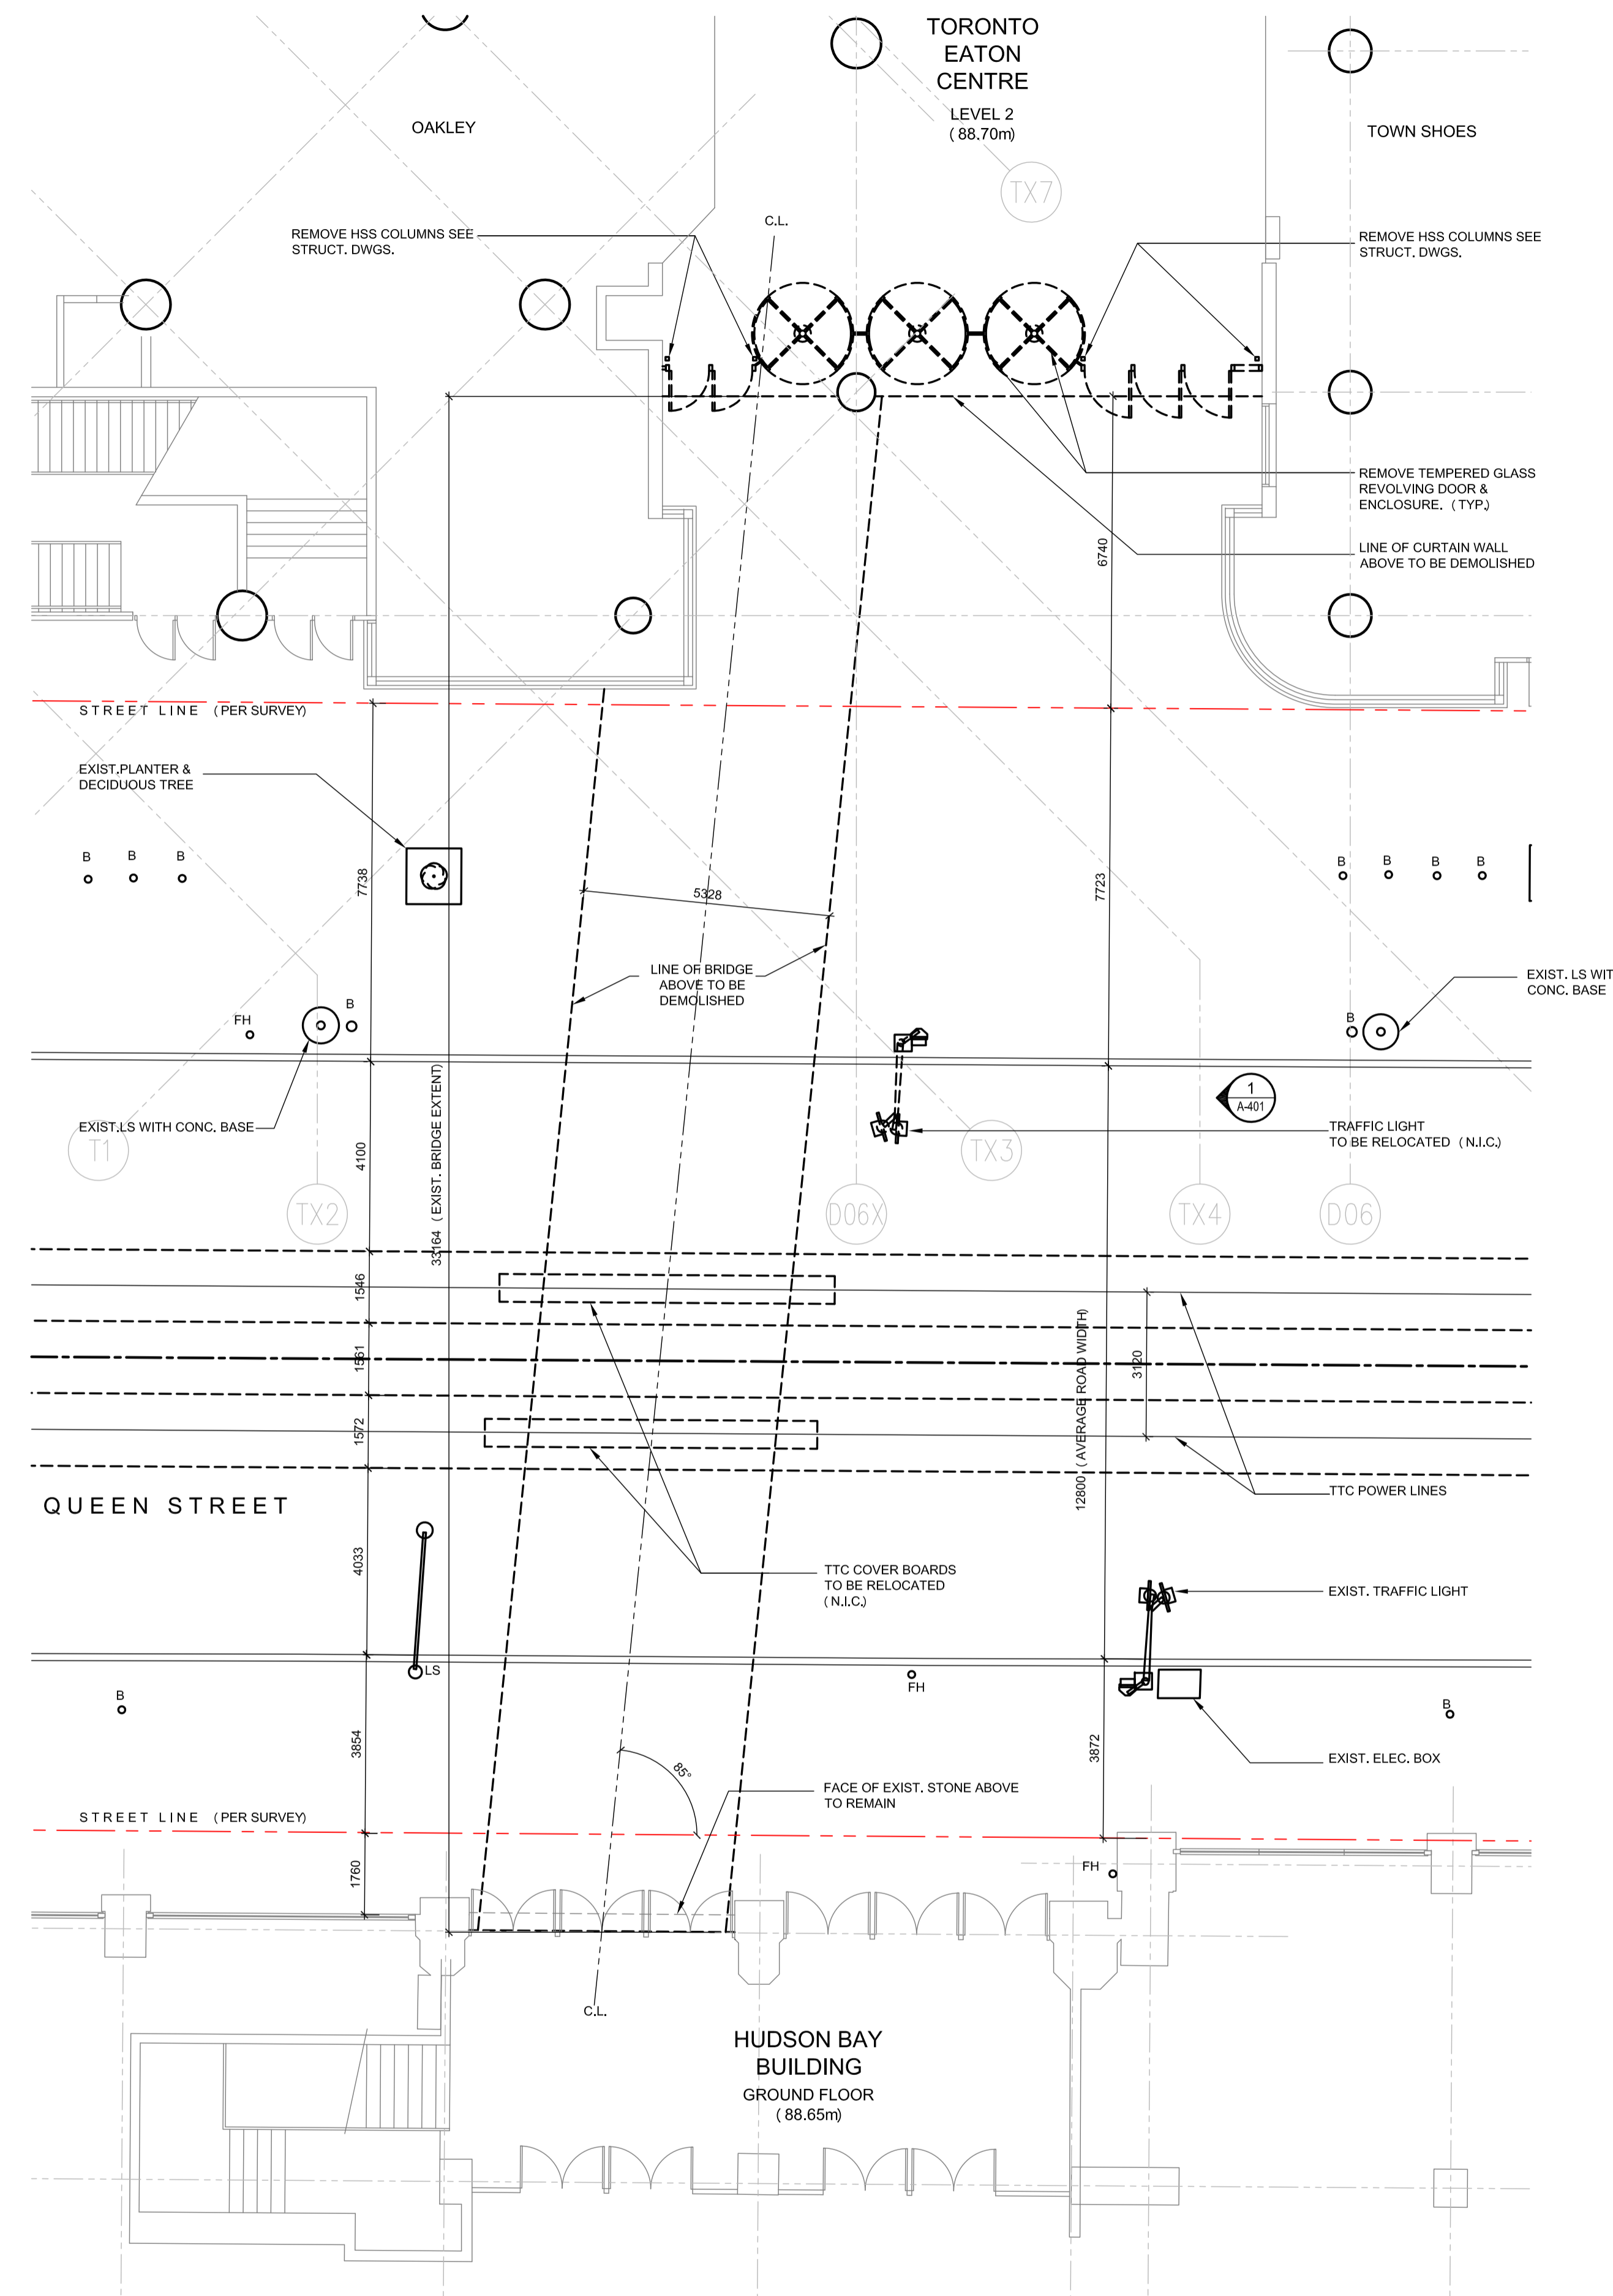


**02 LEVEL 2 TEC - FLOOR PLAN - DEMOLITION**  
SCALE @A1 \_ 1:100

- NOTES:
- DASHED LINES - - - - REPRESENT ITEMS TO BE DEMOLISHED/REMOVED
  - SITE VERIFY ALL DIMENSIONS.

Rev	Date	Description	By	Chkd
1	2015.07.22	ISSUED TO TRANSPORTATION SERVICES		


Do not Scale. Use figured dimensions only. All dimensions to be checked on site  
All drawings to be read in conjunction with the Engineers' drawings. Any discrepancies between consultants drawings to be reported to the Architect before any work commences.  
The Contractor's attention is drawn to the Health & Safety matters identified in the Health & Safety plan as being potentially hazardous.  
These items should not be considered as a complete and final list. The Work Package Contractor's normal Health and Safety obligations still apply when undertaking constructional operations both on and off site.

**Zeidler Partnership**  
Architects  
315 Queen St. W.  
Toronto, ON  
M5V 2X2

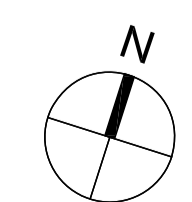


33 Bowling Green Lane  
London  
EC1R 0BJ  
**WilkinsonEyre.Architects**

Project: **Queen St Bridge**  
Title: **DEMOLITION FLOOR PLANS**  
Scale @A1: **1:100** Drawing and CAD File Number: **A-103** Rev:

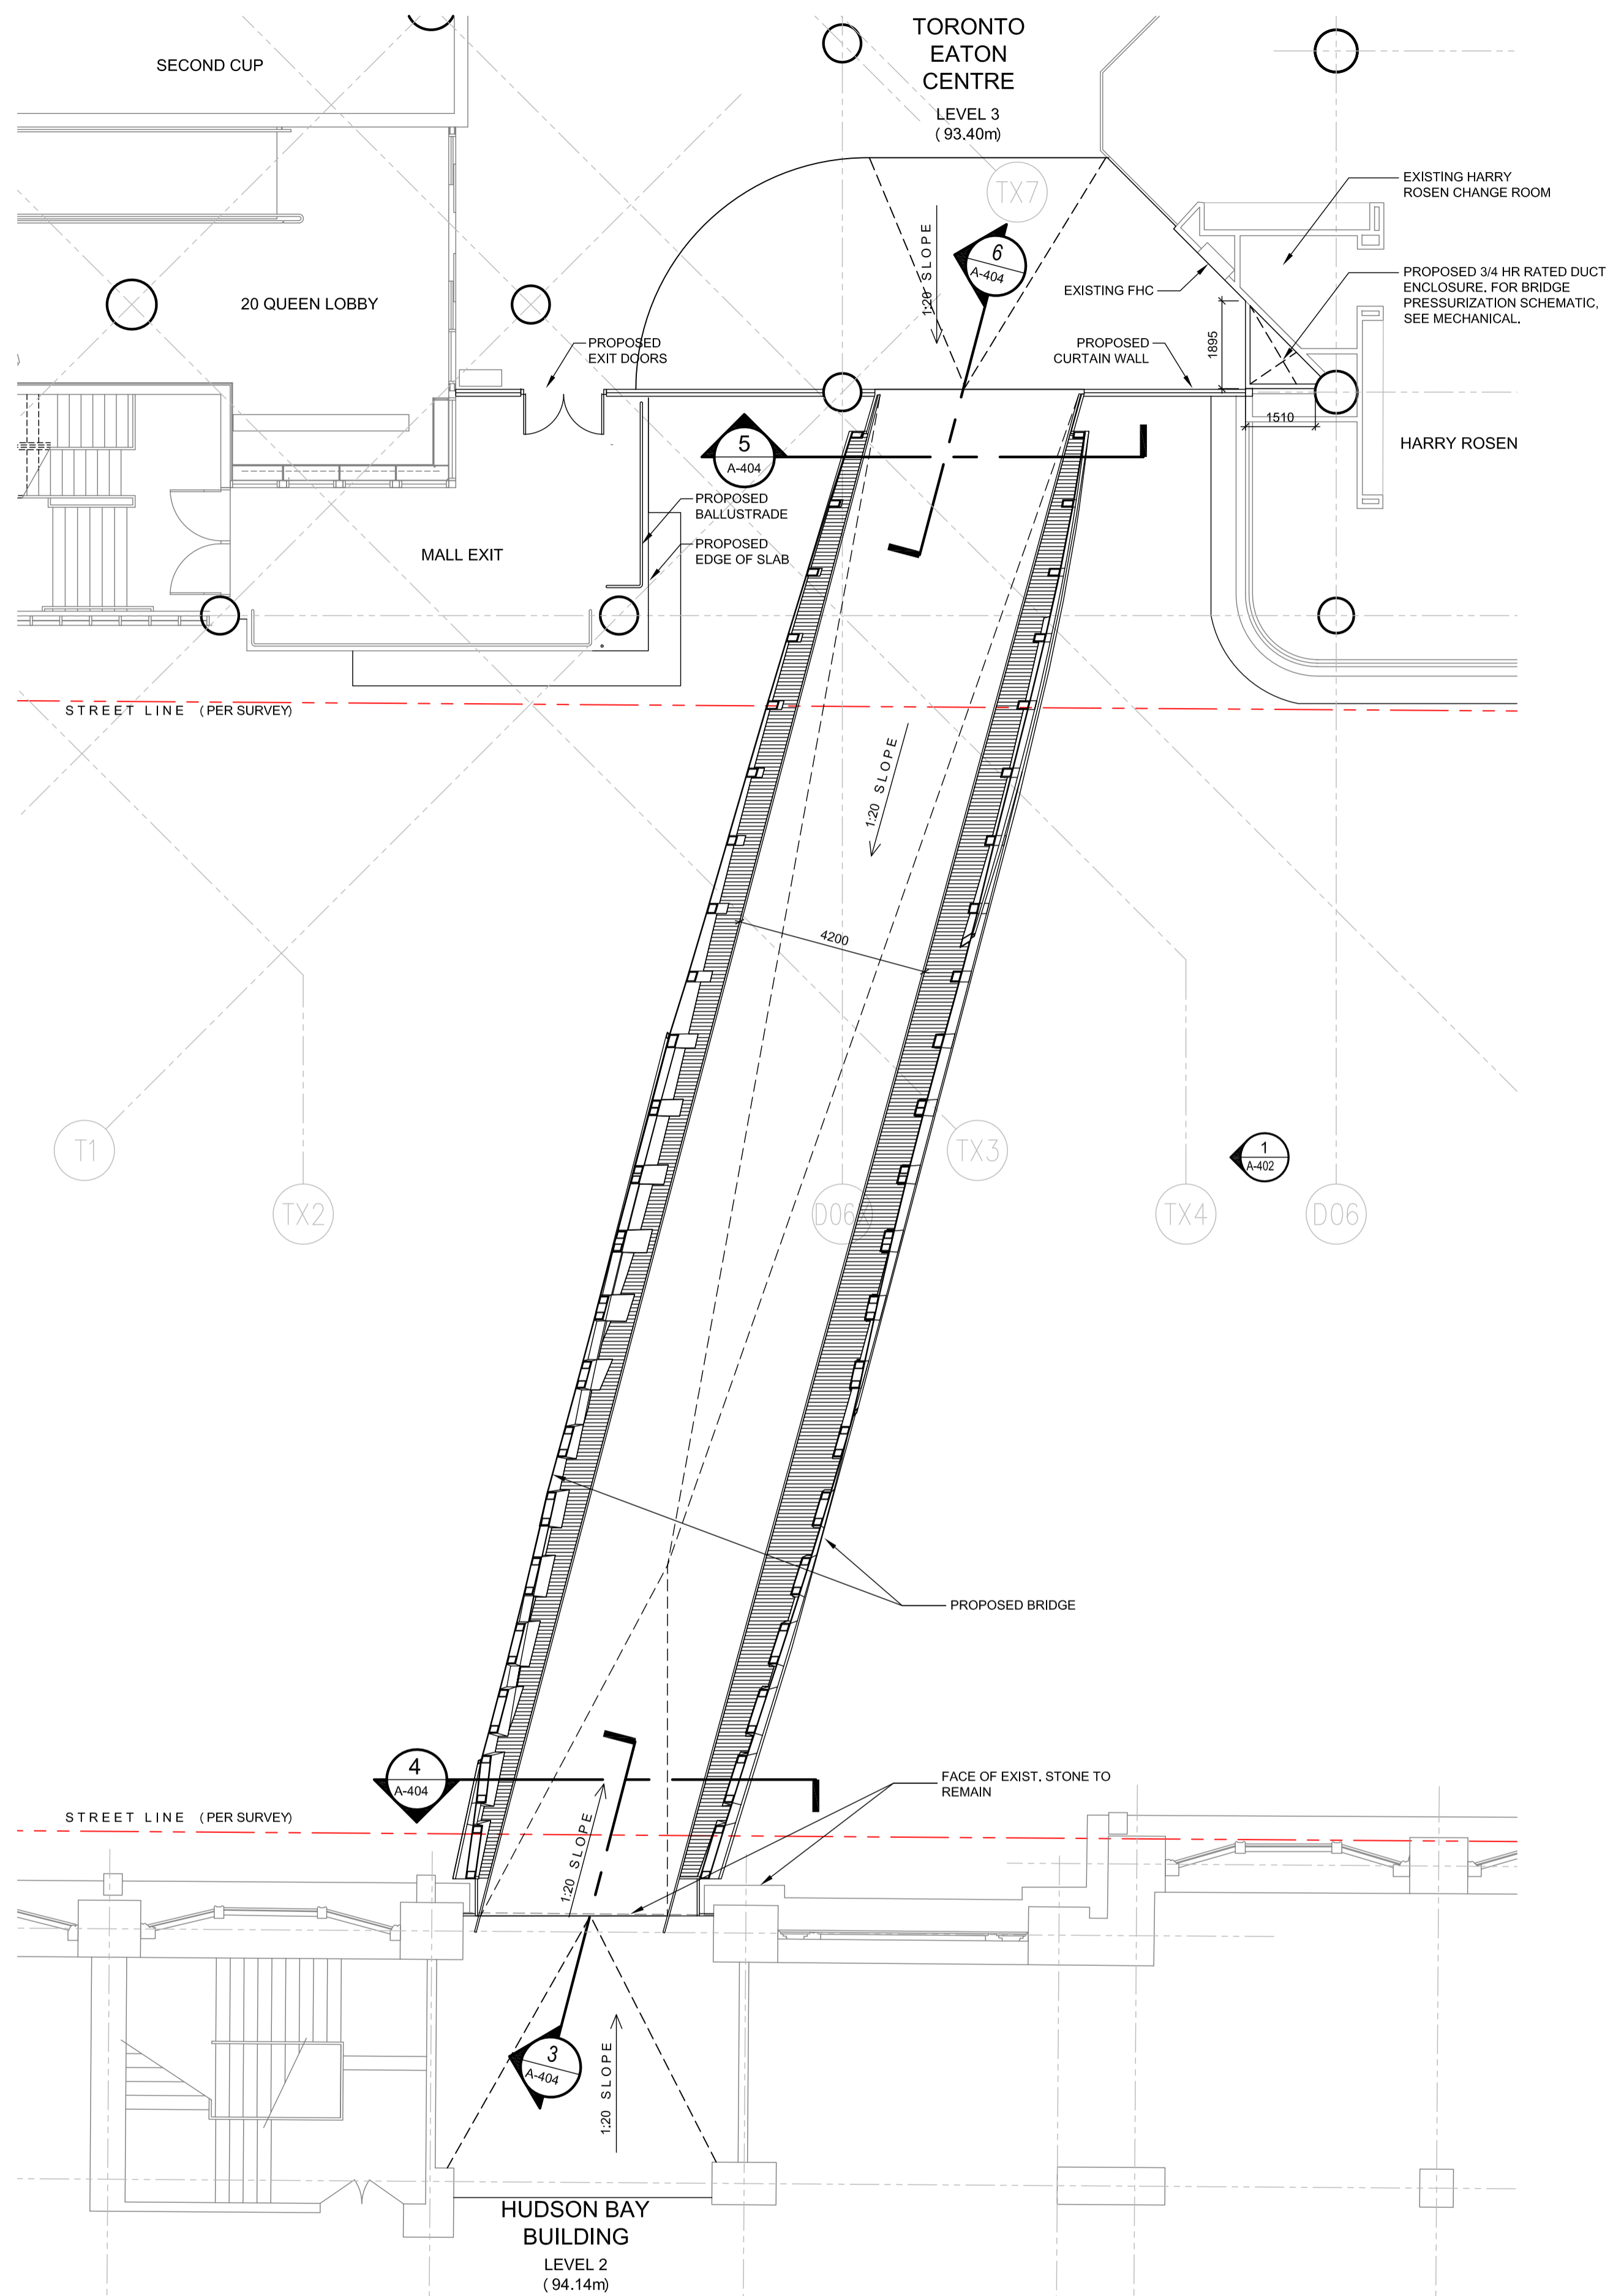

**01 LEVEL 3 TEC - FLOOR PLAN-PROPOSED**  
SCALE @A1 \_ 1:100

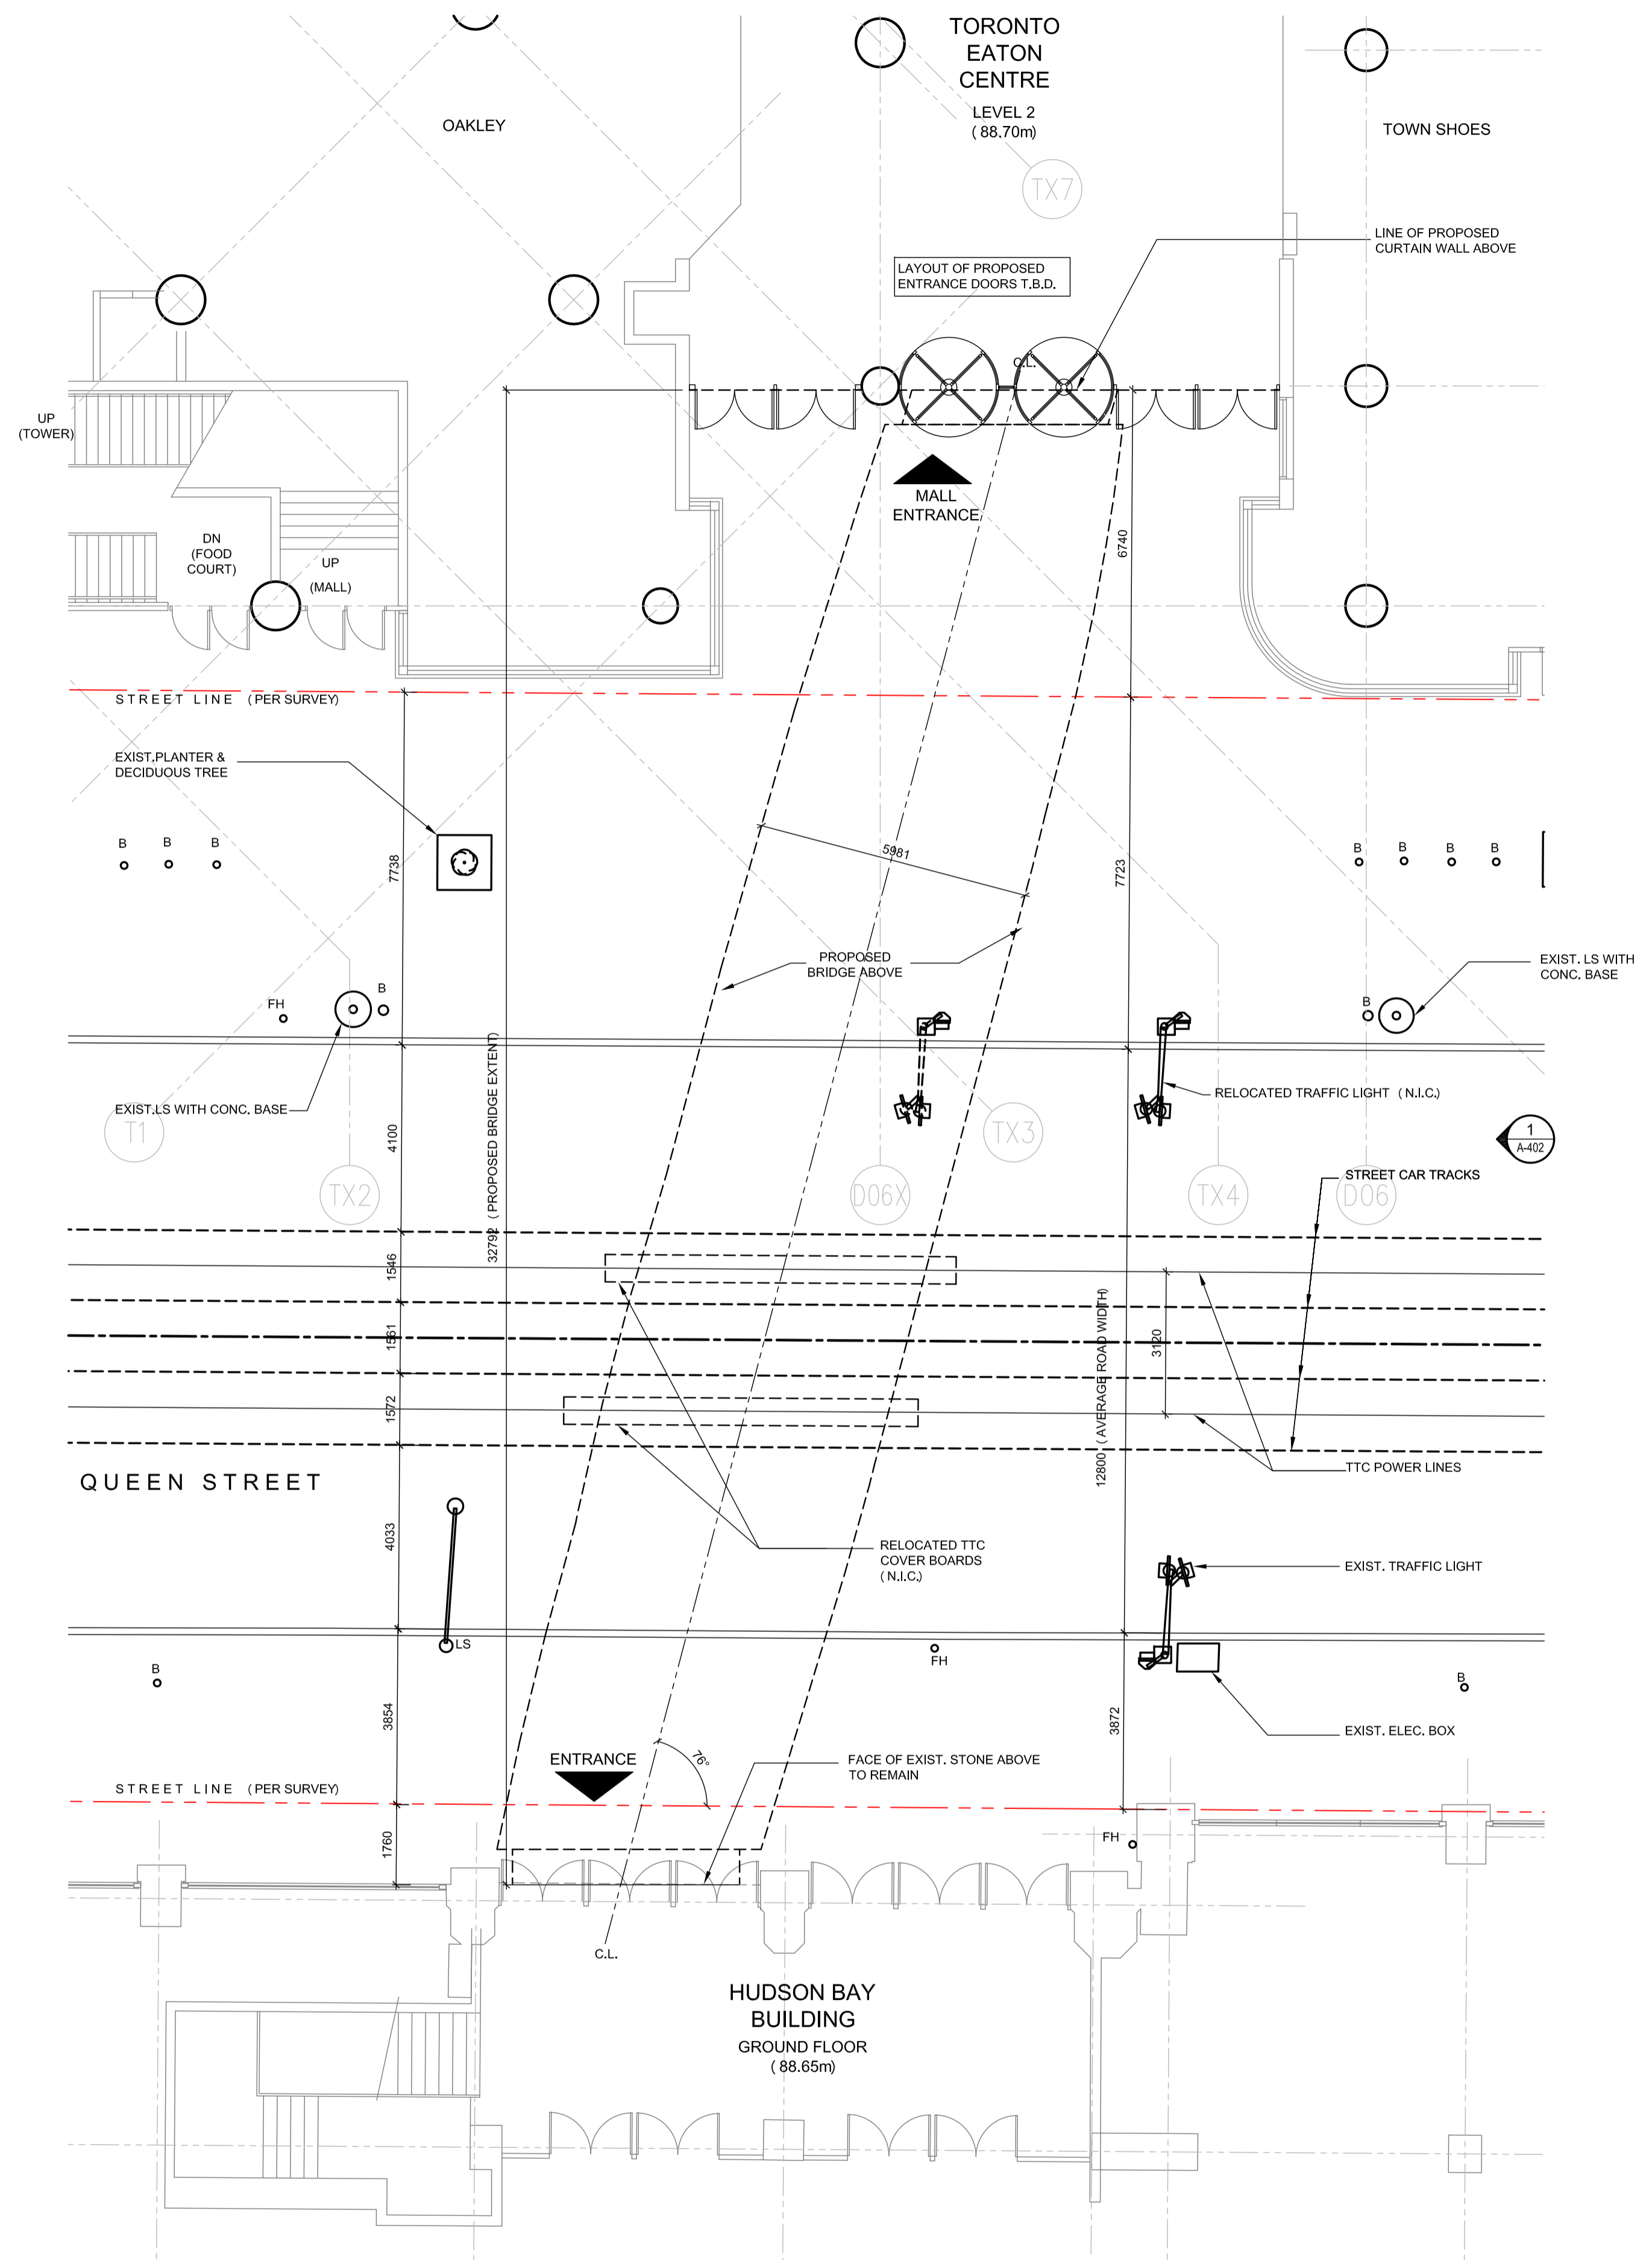


**02 LEVEL 2 TEC - FLOOR PLAN-PROPOSED**  
SCALE @A1 \_ 1:100

NOTES:  
1. SITE VERIFY ALL DIMENSIONS.

Rev	Date	Description	By	Chkd
1	2015.07.22	ISSUED TO TRANSPORTATION SERVICES		


Do not Scale. Use figured dimensions only. All dimensions to be checked on site.  
All drawings to be read in conjunction with the Engineers' drawings. Any discrepancies between consultants drawings to be reported to the Architect before any work commences.  
The Contractor's attention is drawn to the Health & Safety matters identified in the Health & Safety plan as being potentially hazardous.  
These items should not be considered as a complete and final list. The Work Package Contractor's normal Health and Safety obligations still apply when undertaking constructional operations both on and off site.

**Zeidler Partnership**  
Architects  
315 Queen St. W.  
Toronto, ON  
M5V 2X2

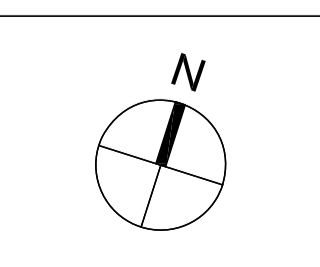

33 Bowling Green Lane  
London  
EC1R 0BJ  
**WilkinsonEyre.Architects**

Project: **Queen St Bridge**  
Title: **PROPOSED FLOOR PLANS**  
Scale @A1: **1:100**  
Drawing and CAD File Number: **A-104**  
Rev:

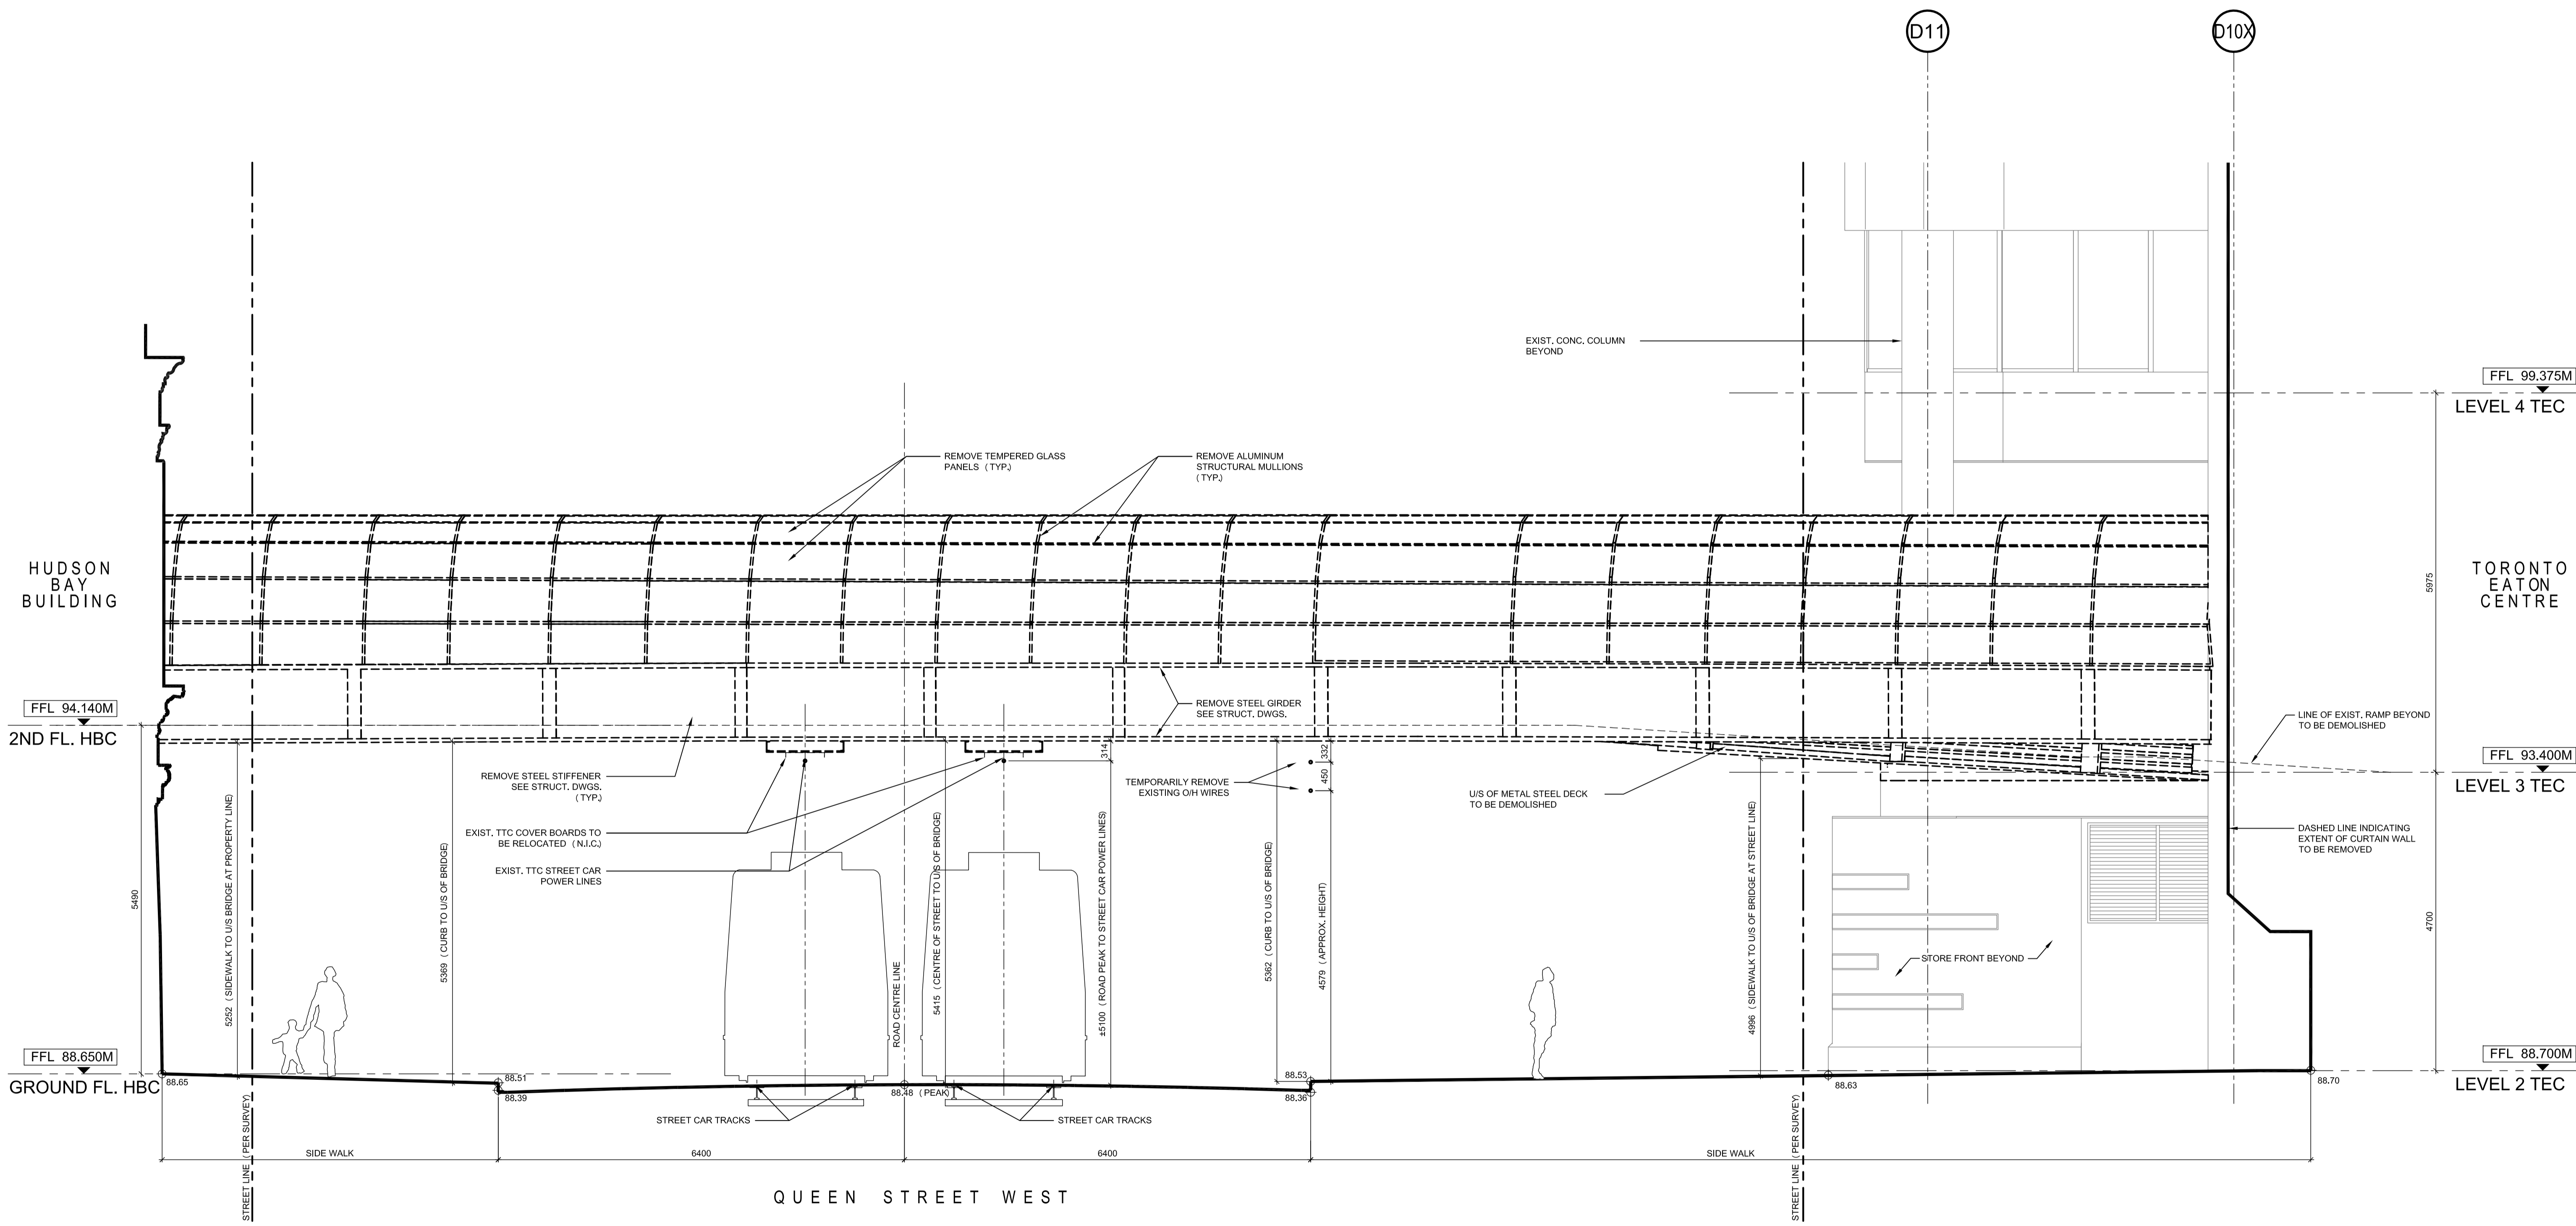

**01** EXISTING WEST ELEVATION  
SCALE @A1\_ 1:50

- NOTES:
1. DASHED LINES - - - - REPRESENT ITEMS TO BE DEMOLISHED/REMOVED
  2. SITE VERIFY ALL DIMENSIONS.

Rev	Date	Description	By	Chkd
1	2015.07.22	ISSUED TO TRANSPORTATION SERVICES		


Do not Scale. Use figured dimensions only. All dimensions to be checked on site  
 All drawings to be read in conjunction with the Engineers' drawings. Any discrepancies between consultants drawings to be reported to the Architect before any work commences.  
 The Contractor's attention is drawn to the Health & Safety matters identified in the Health & Safety plan as being potentially hazardous.  
 These items should not be considered as a complete and final list. The Work Package Contractor's normal Health and Safety obligations still apply when undertaking constructional operations both on and off site.

**Zeidler Partnership**  
 Architects  
 315 Queen St. W.  
 Toronto, ON  
 M5V 2X2


33 Bowling Green Lane  
 London  
 EC1R 0BJ  
 +44 (0) 20 7608 7900 T  
 +44 (0) 20 7608 7901 F  
 www.wilkinsonseyre.com

**WilkinsonEyre.Architects**


Project: **Queen St Bridge**  
 Title: **WEST ELEVATION - EXISTING**  
 Scale @A1: **1:50**  
 Drawing and CAD File Number: **A-401**  
 Rev:

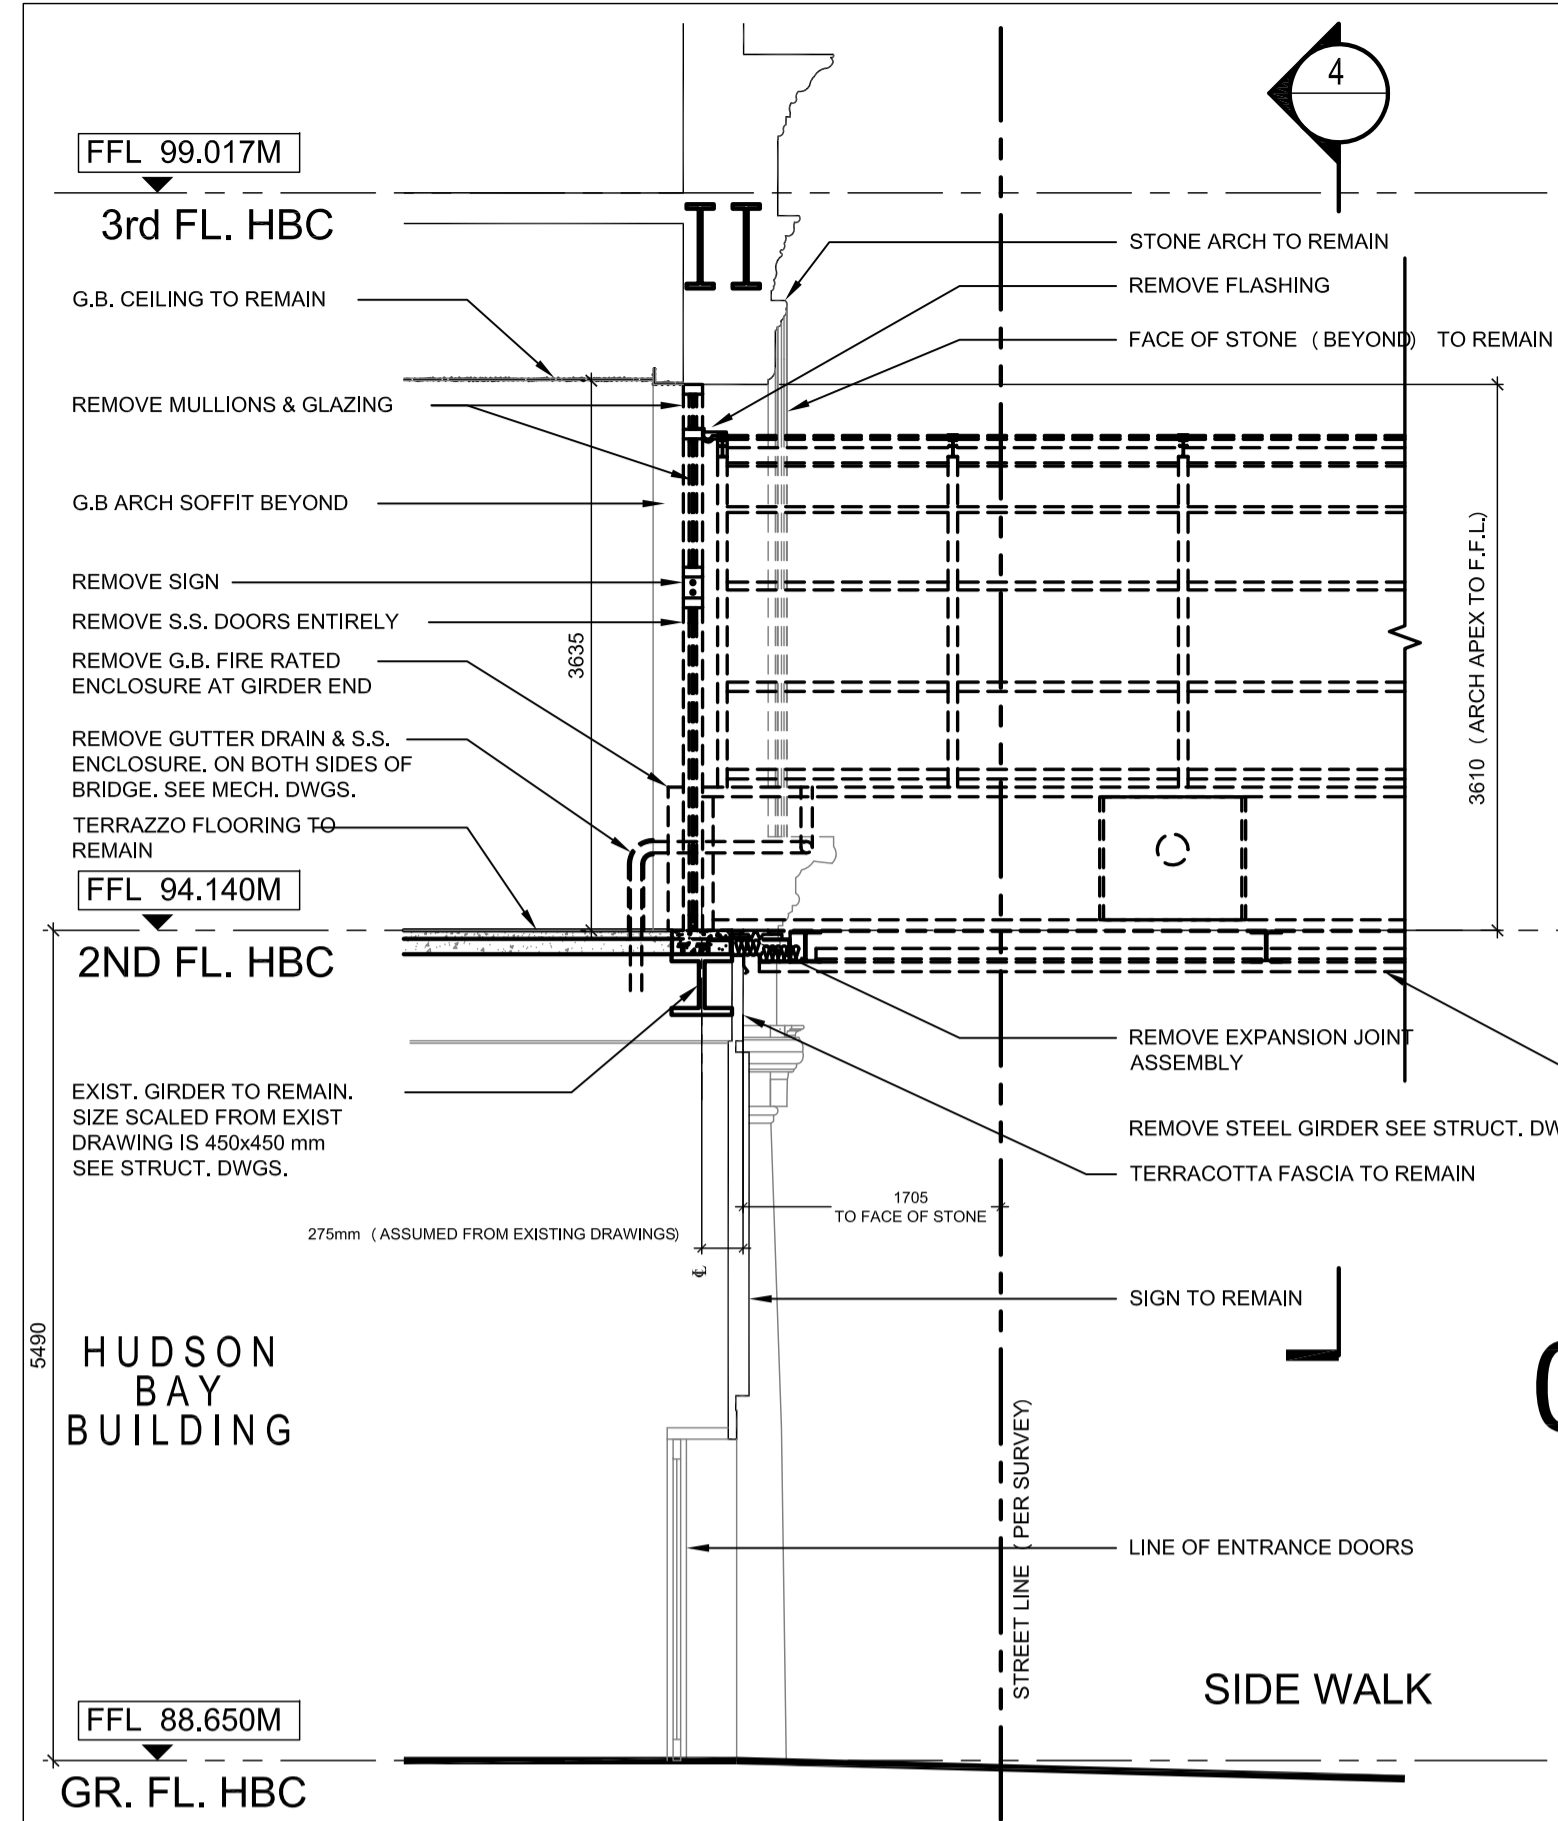


**03 SECTION - EXISTING BRIDGE TO HBC**  
SCALE @A1 \_ 1:50

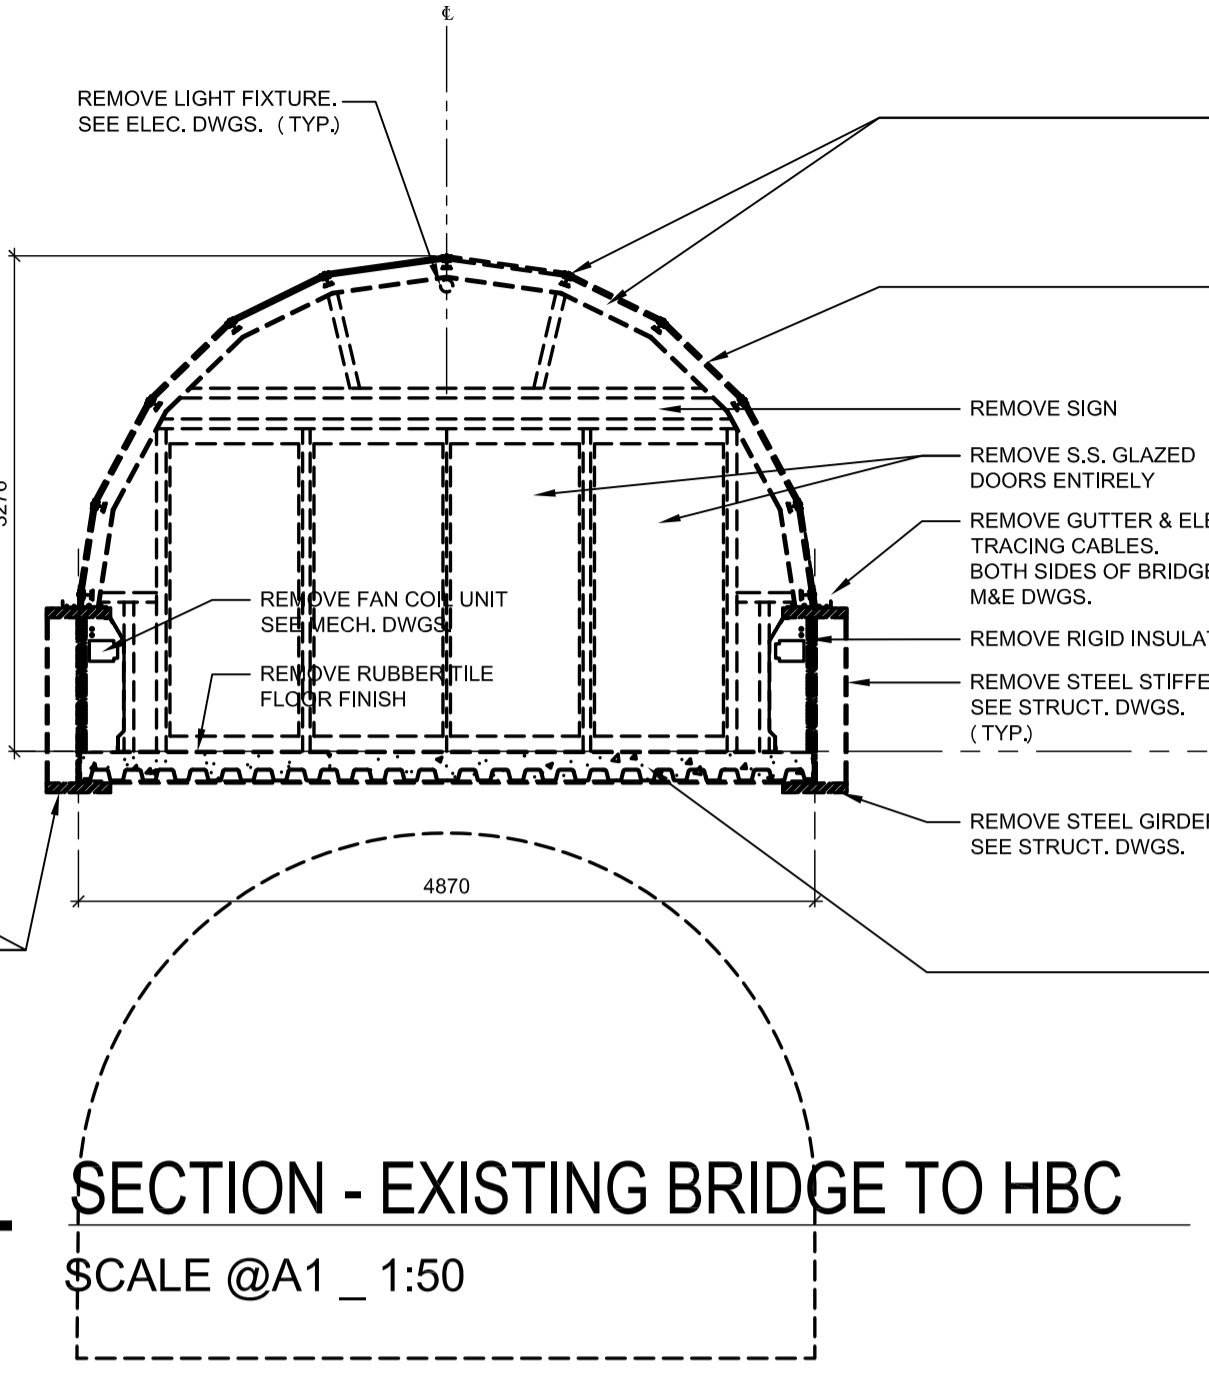

**04 SECTION - EXISTING BRIDGE TO HBC**  
SCALE @A1 \_ 1:50

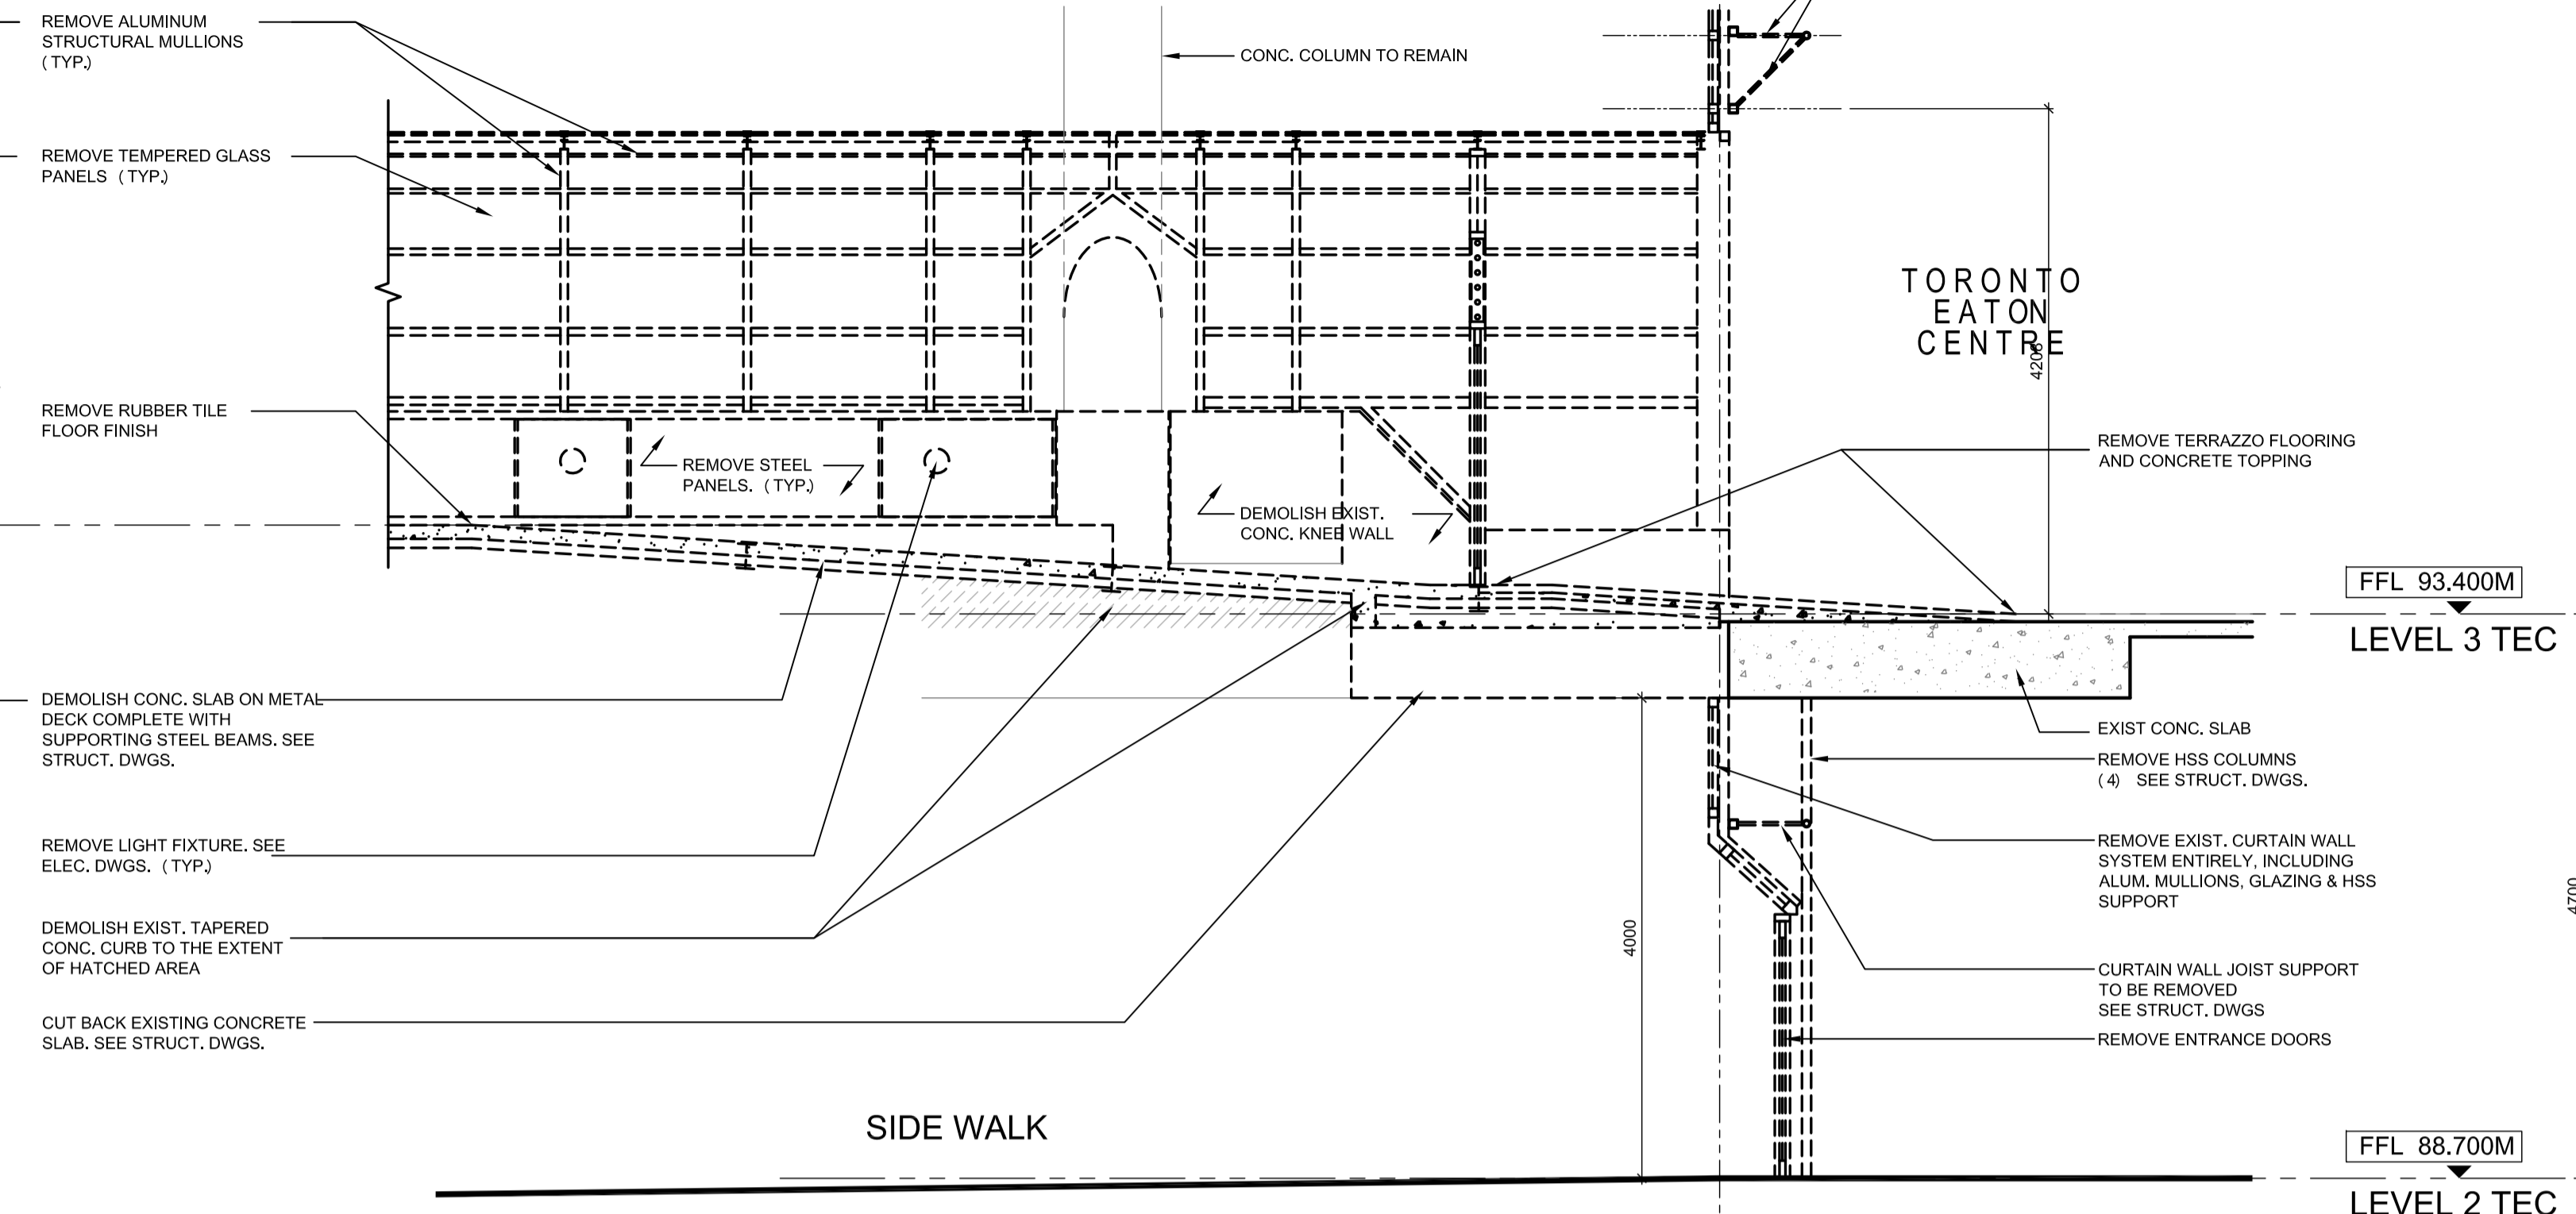

**05 SECTION-EXISTING BRIDGE TO TEC**  
SCALE @A1 \_ 1:50

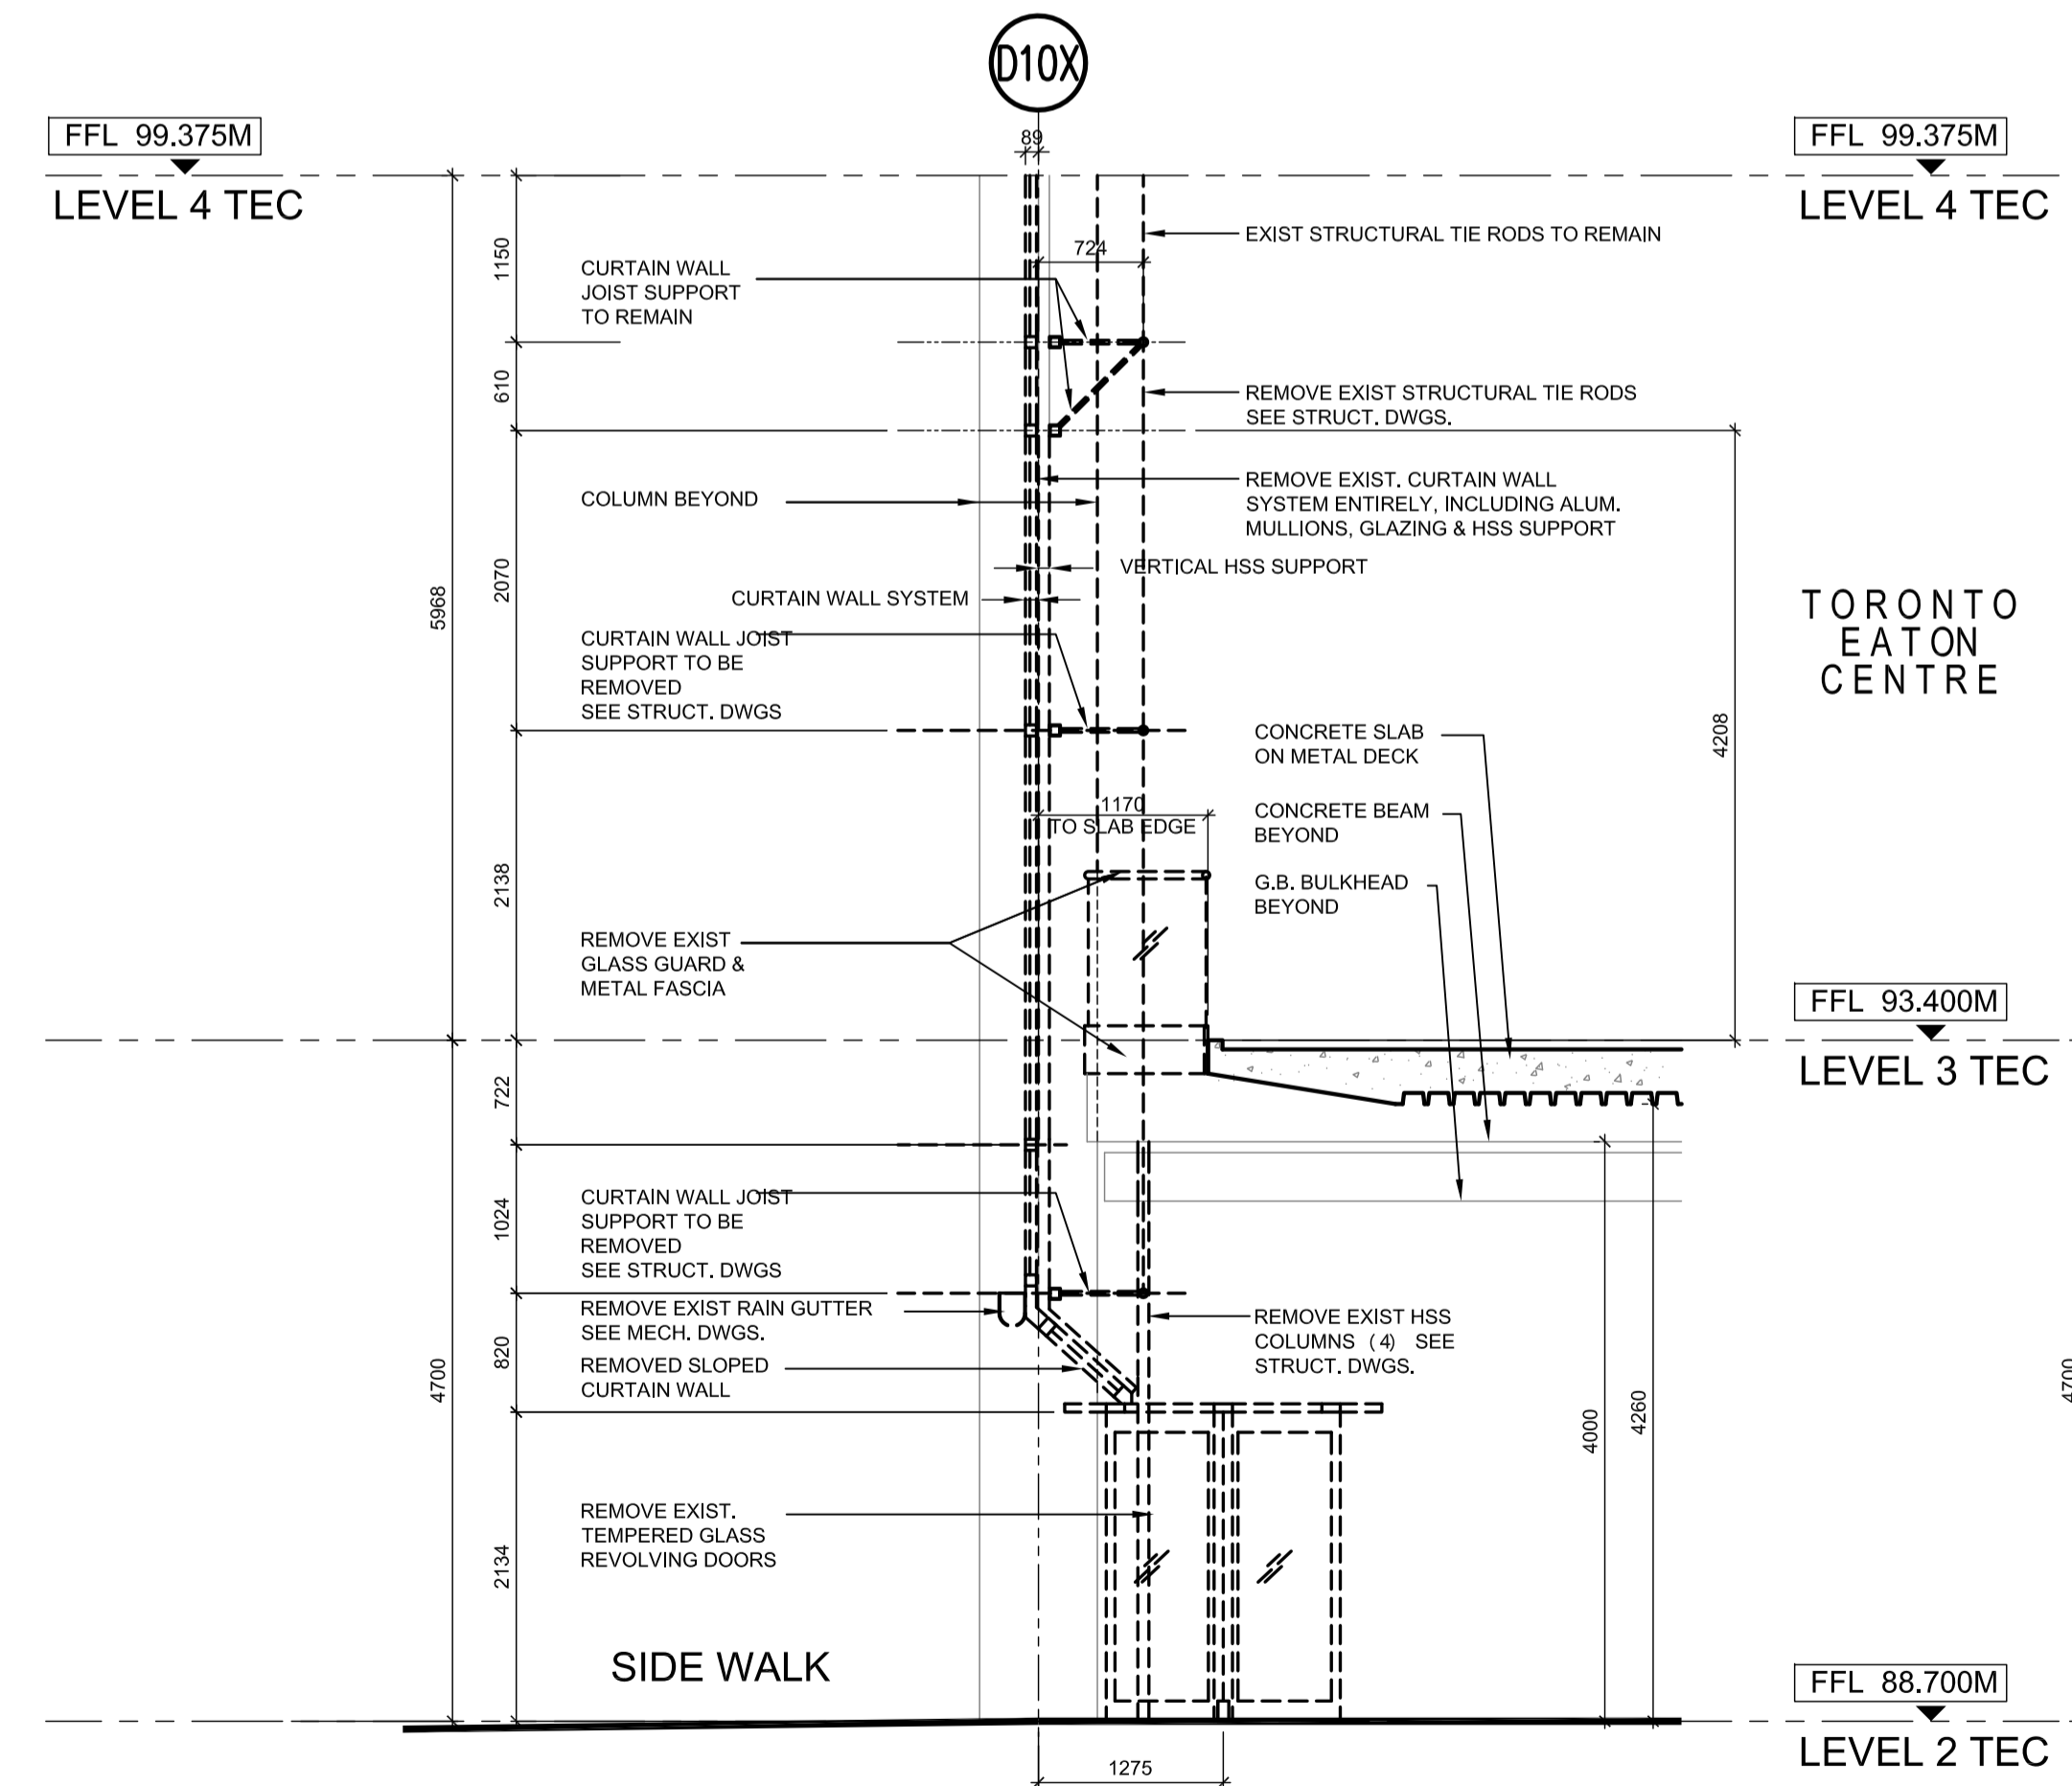

**02 SECTION @ EXISTING TEC CURTAIN WALL**  
SCALE @A1 \_ 1:50

- NOTES:
1. DASHED LINES - - - - REPRESENT ITEMS TO BE DEMOLISHED/REMOVED
  2. SITE VERIFY ALL DIMENSIONS.

Rev	Date	Description	By	Chkd
1	2015.07.22	ISSUED TO TRANSPORTATION SERVICES		

Do not Scale. Use figured dimensions only. All dimensions to be checked on site  
 All drawings to be read in conjunction with the Engineers' drawings. Any discrepancies between consultants drawings to be reported to the Architect before any work commences.  
 The Contractor's attention is drawn to the Health & Safety matters identified in the Health & Safety plan as being potentially hazardous.  
 These items should not be considered as a complete and final list. The Work Package Contractor's normal Health and Safety obligations still apply when undertaking constructional operations both on and off site.


**Zeidler Partnership**  
Architects  
315 Queen St. W.  
Toronto, ON  
M5V 2X2

33 Bowling Green Lane  
London  
EC1R 0BJ

+44 (0) 20 7608 7900 T  
+44 (0) 20 7608 7901 F  
www.wilkinsoneyre.com

**WilkinsonEyre.Architects**

Project: **Queen St Bridge**  
Title: **DEMOLITION SECTIONS**  
Scale @A1: **1:50**  
Drawing and CAD File Number: **A-402**  
Rev:

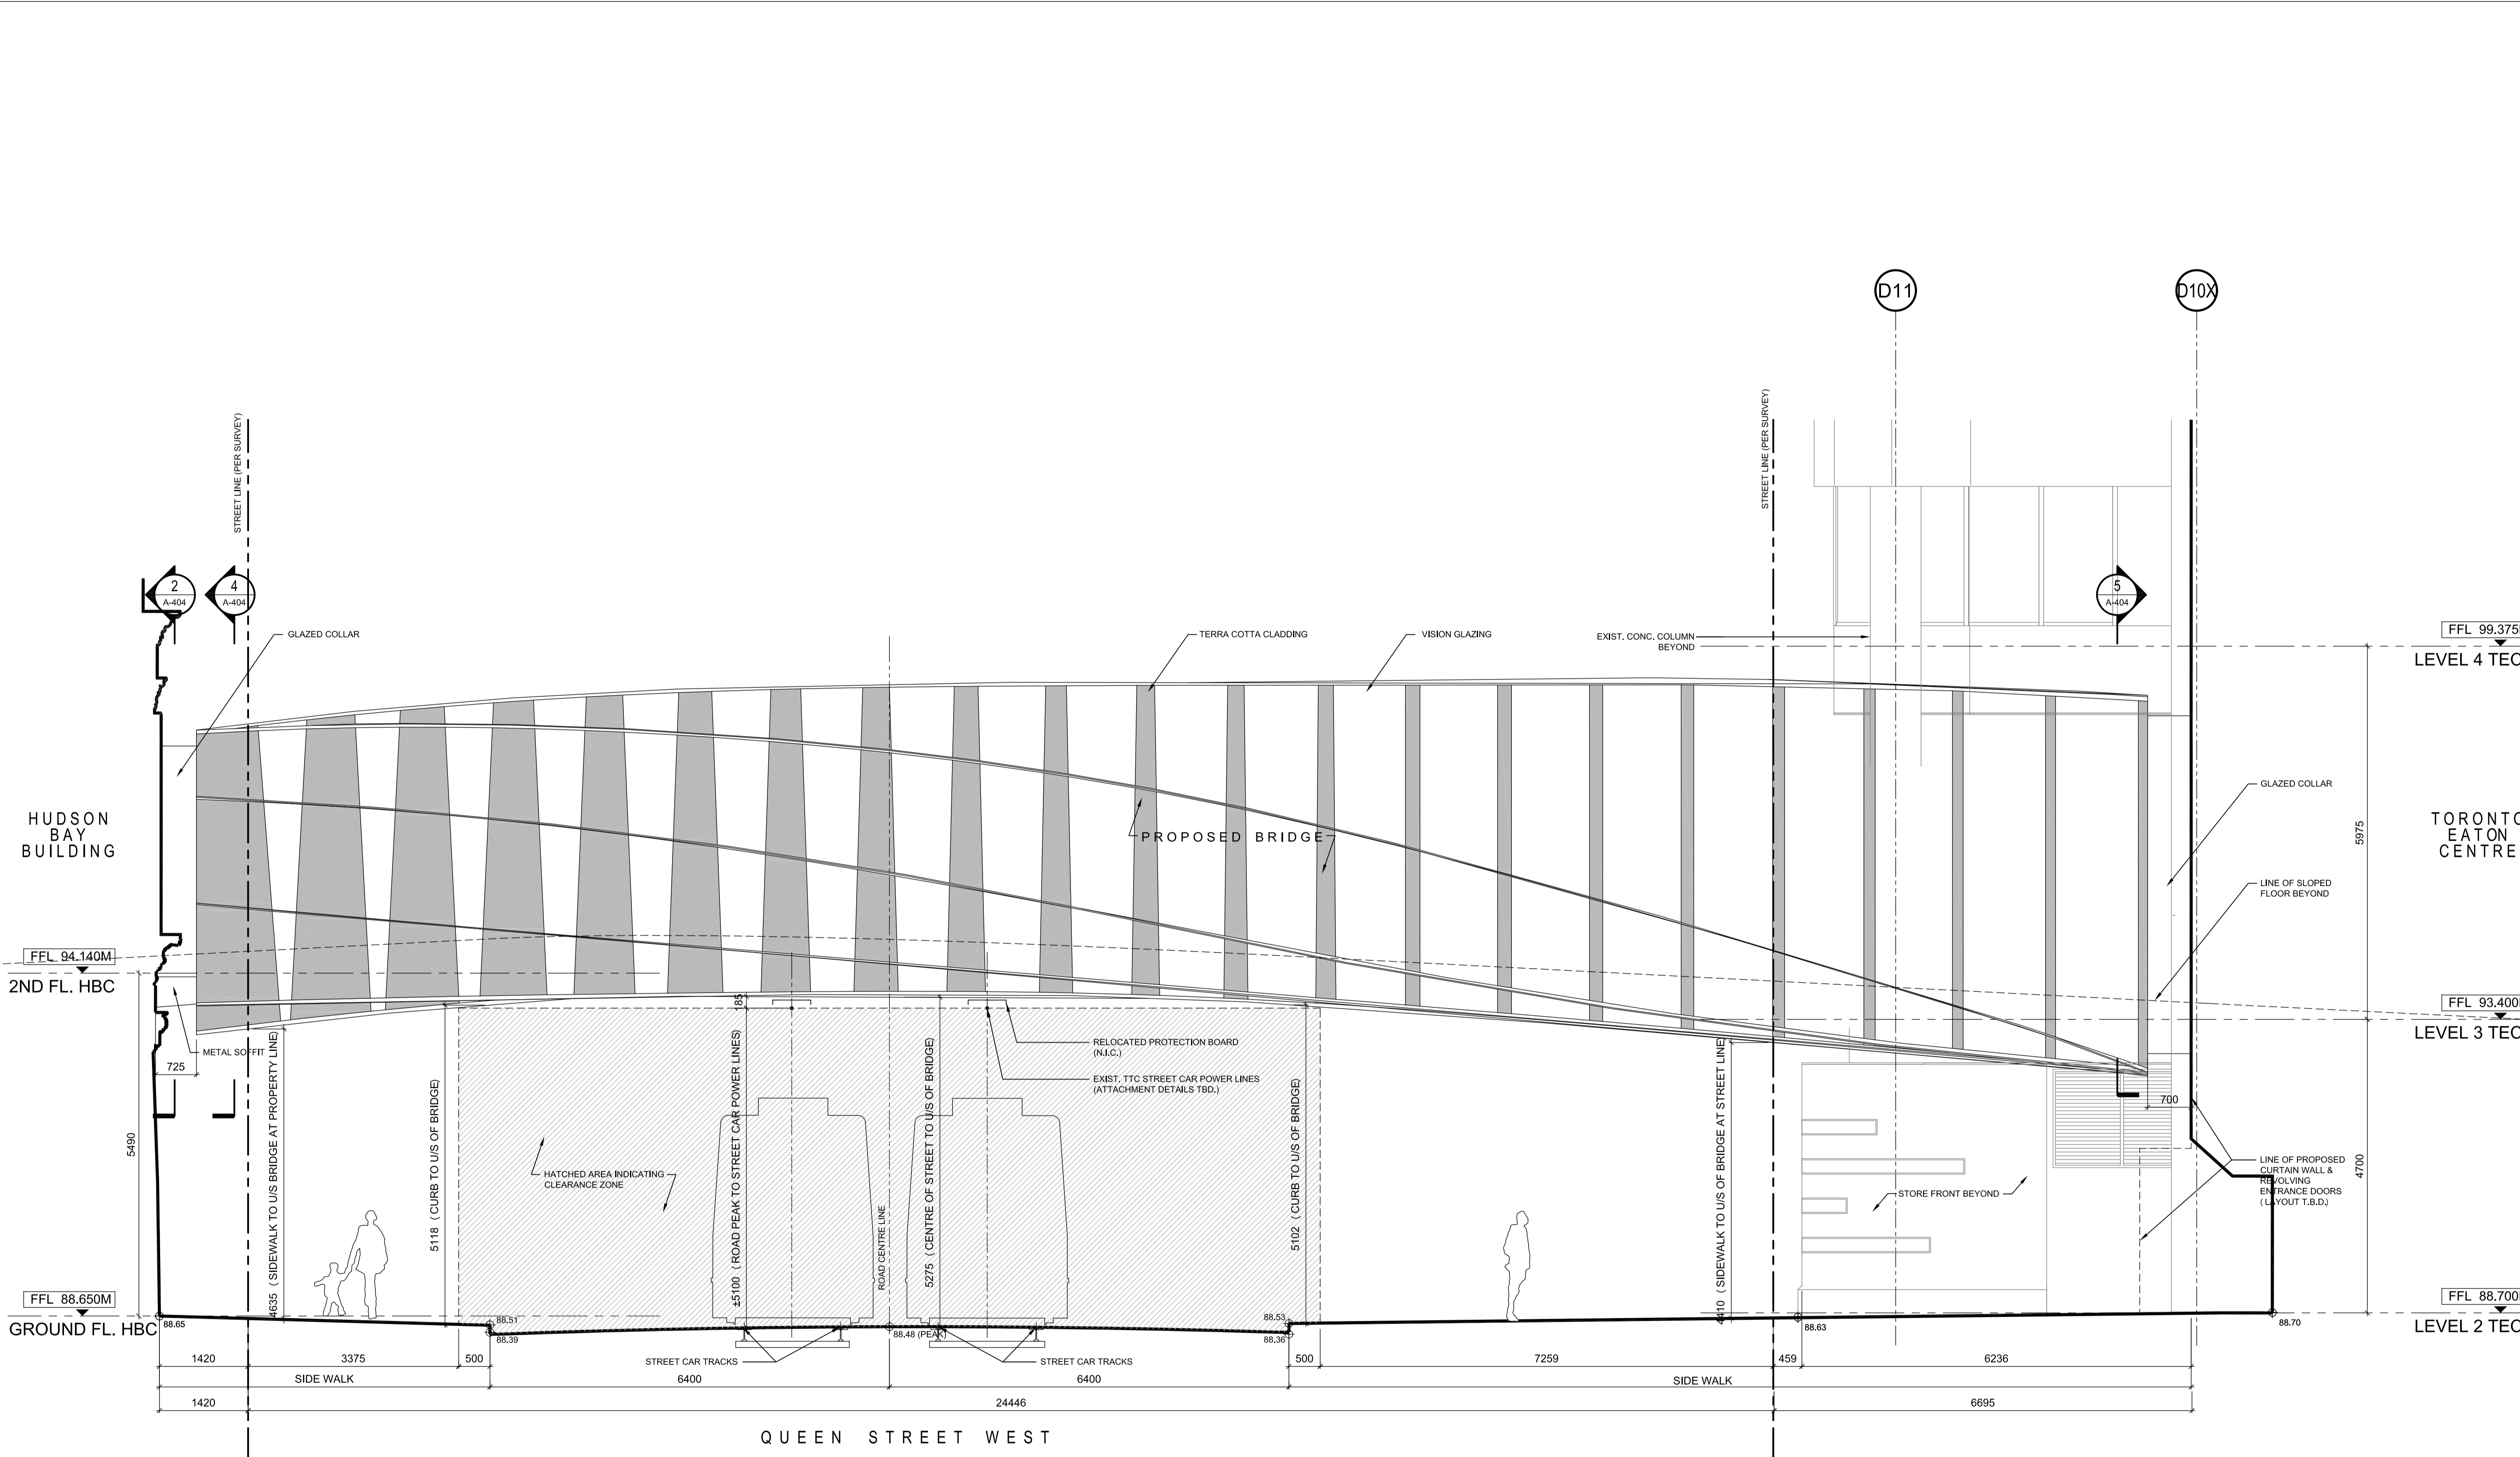

# 01 PROPOSED WEST ELEVATION

SCALE @A1\_ 1:50

Rev	Date	Description	By	Chkd
1	2015.07.22	ISSUED TO TRANSPORTATION SERVICES	DC	

Do not Scale. Use figured dimensions only. All dimensions to be checked on site.

All drawings to be read in conjunction with the Engineers' drawings. Any discrepancies between consultants drawings to be reported to the Architect before any work commences.

The Contractor's attention is drawn to the Health & Safety matters identified in the Health & Safety plan as being potentially hazardous.

These items should not be considered as a complete and final list. The Work Package Contractor's normal Health and Safety obligations still apply when undertaking constructional operations both on and off site.

**Zeidler Partnership**

Architects

315 Queen St. W.  
Toronto, ON  
M5V 2X2

33 Bowling Green Lane  
London  
EC1R 0BJ

+44 (0) 20 7608 7900 T  
+44 (0) 20 7608 7901 F  
www.wilkinsoneyre.com

**WilkinsonEyre.Architects**

Project: **Queen St Bridge**


Title: **WEST ELEVATION - EXISTING**

Scale @A1: 1:50


Drawing and CAD File Number: A-403

Rev: \_\_\_\_\_




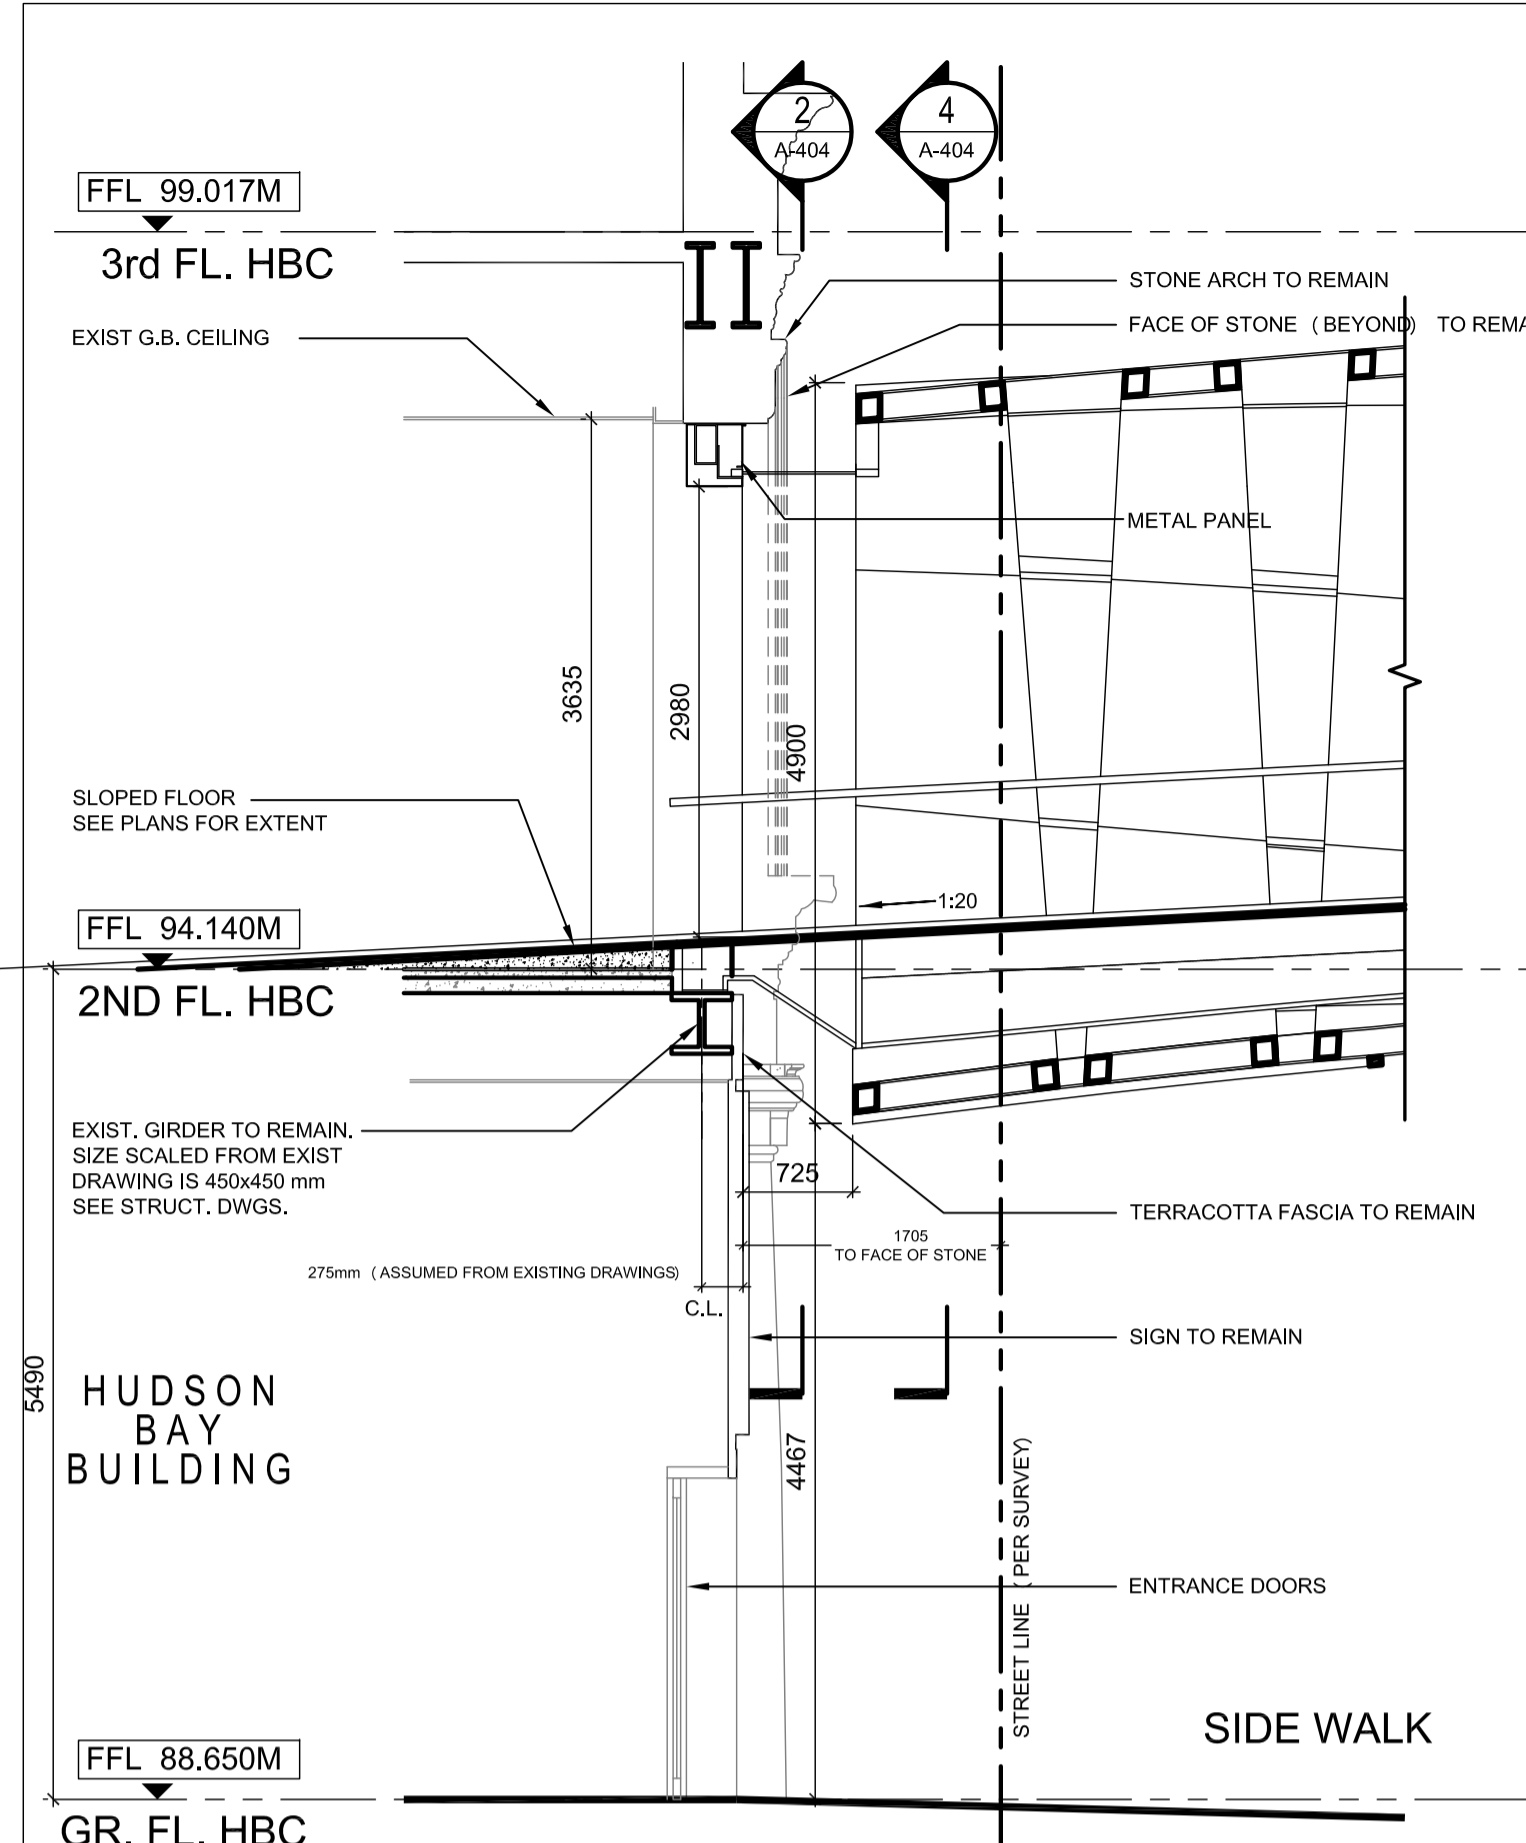


**03 SECTION - PROPOSED BRIDGE TO HBC**  
SCALE @A1 \_ 1:50

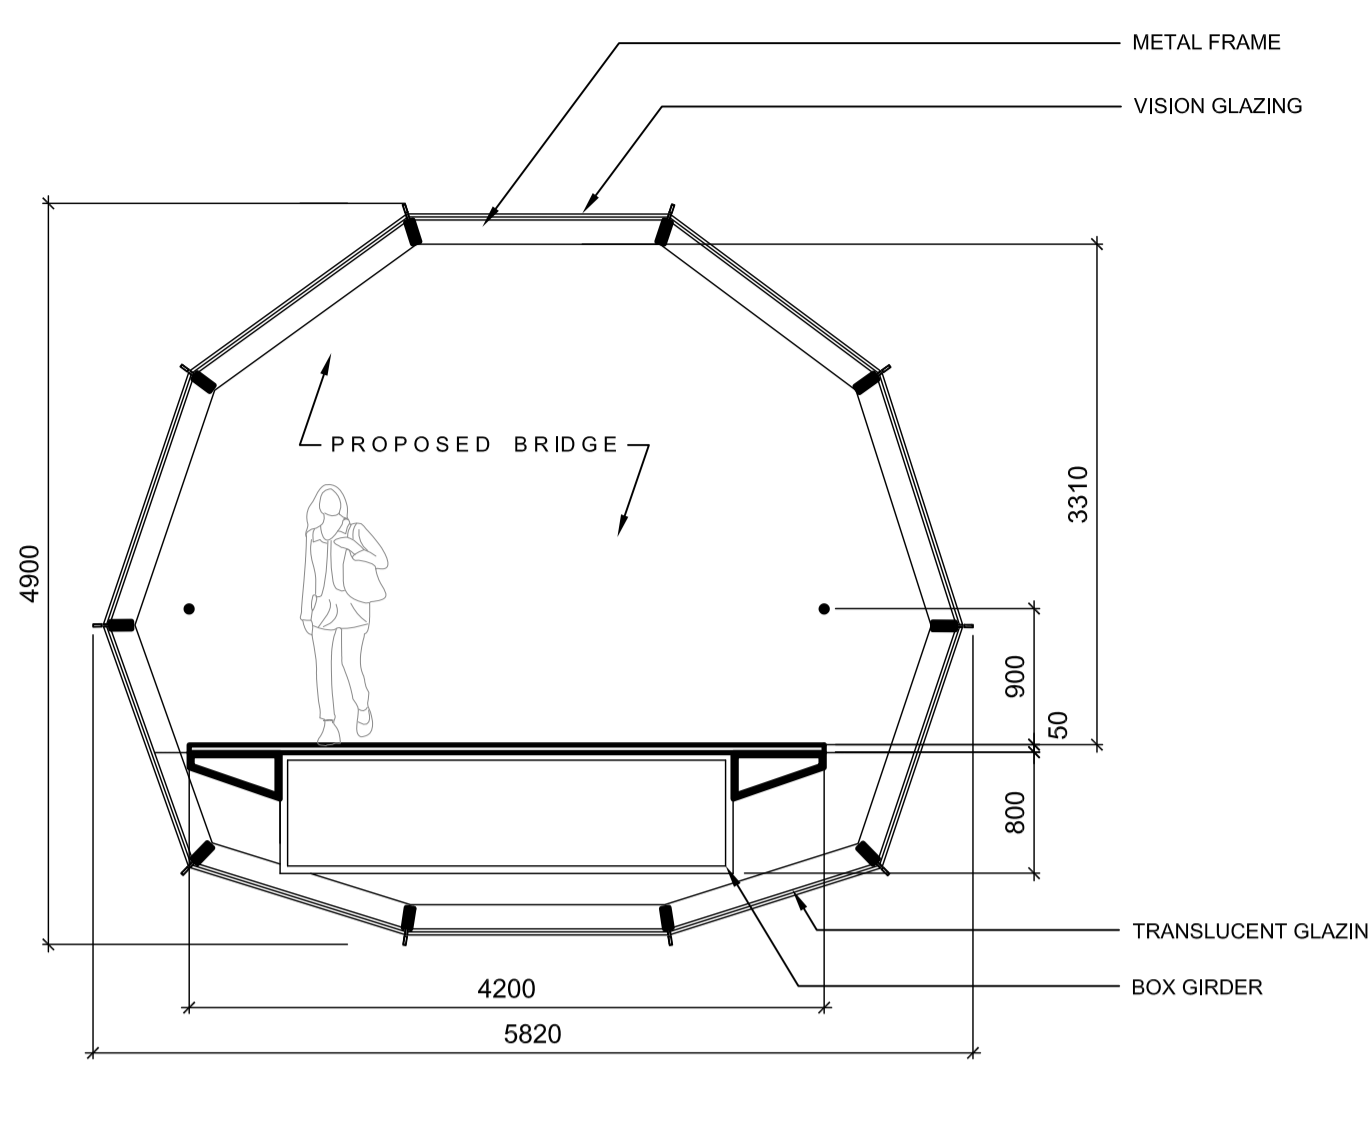


**04 SECTION - PROPOSED BRIDGE TO HBC**  
SCALE @A1 \_ 1:50

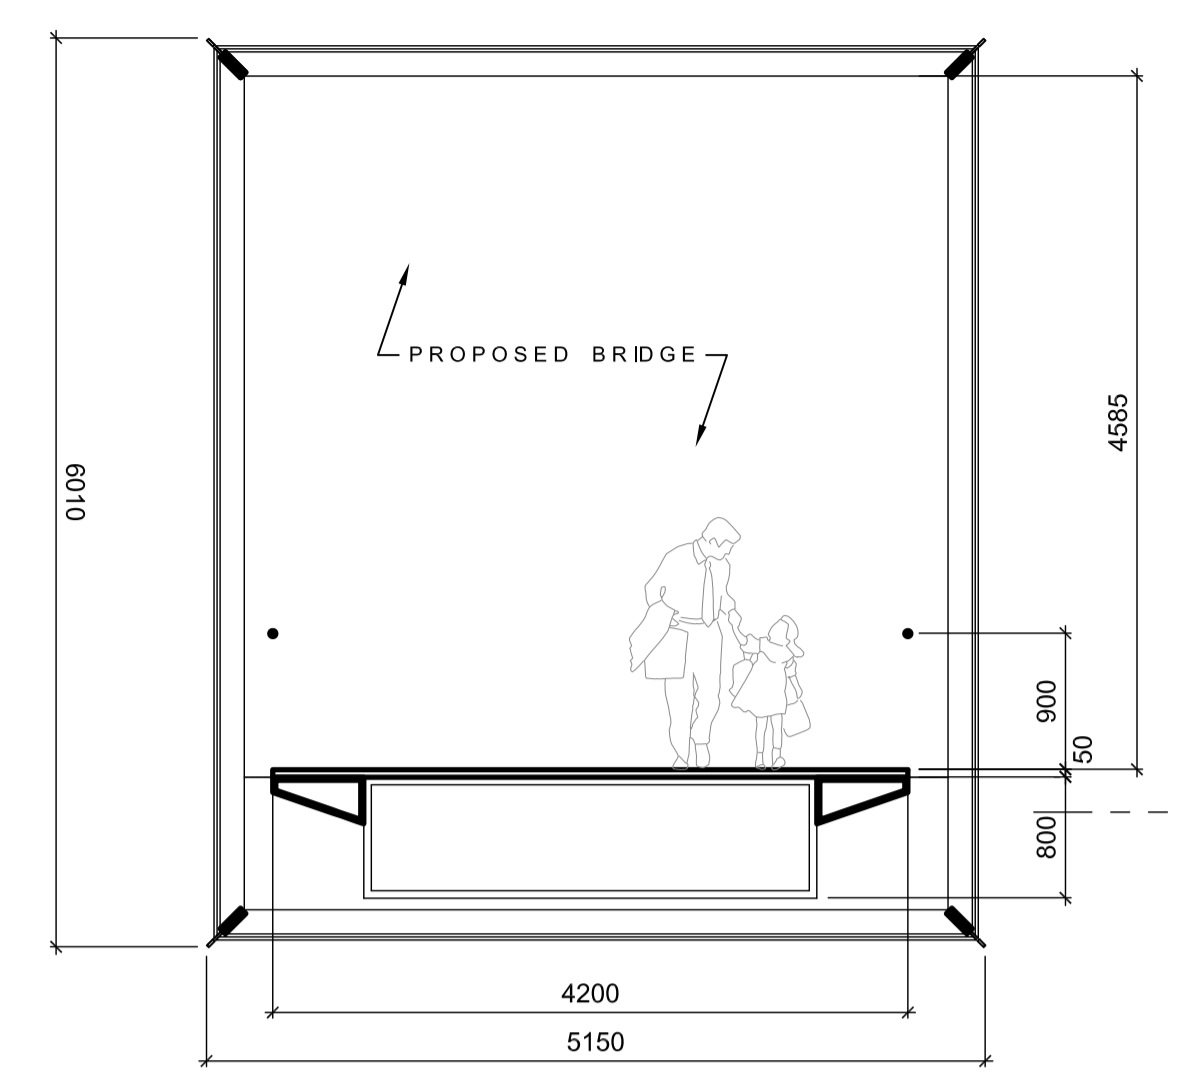

**05 SECTION - PROPOSED BRIDGE TO TEC**

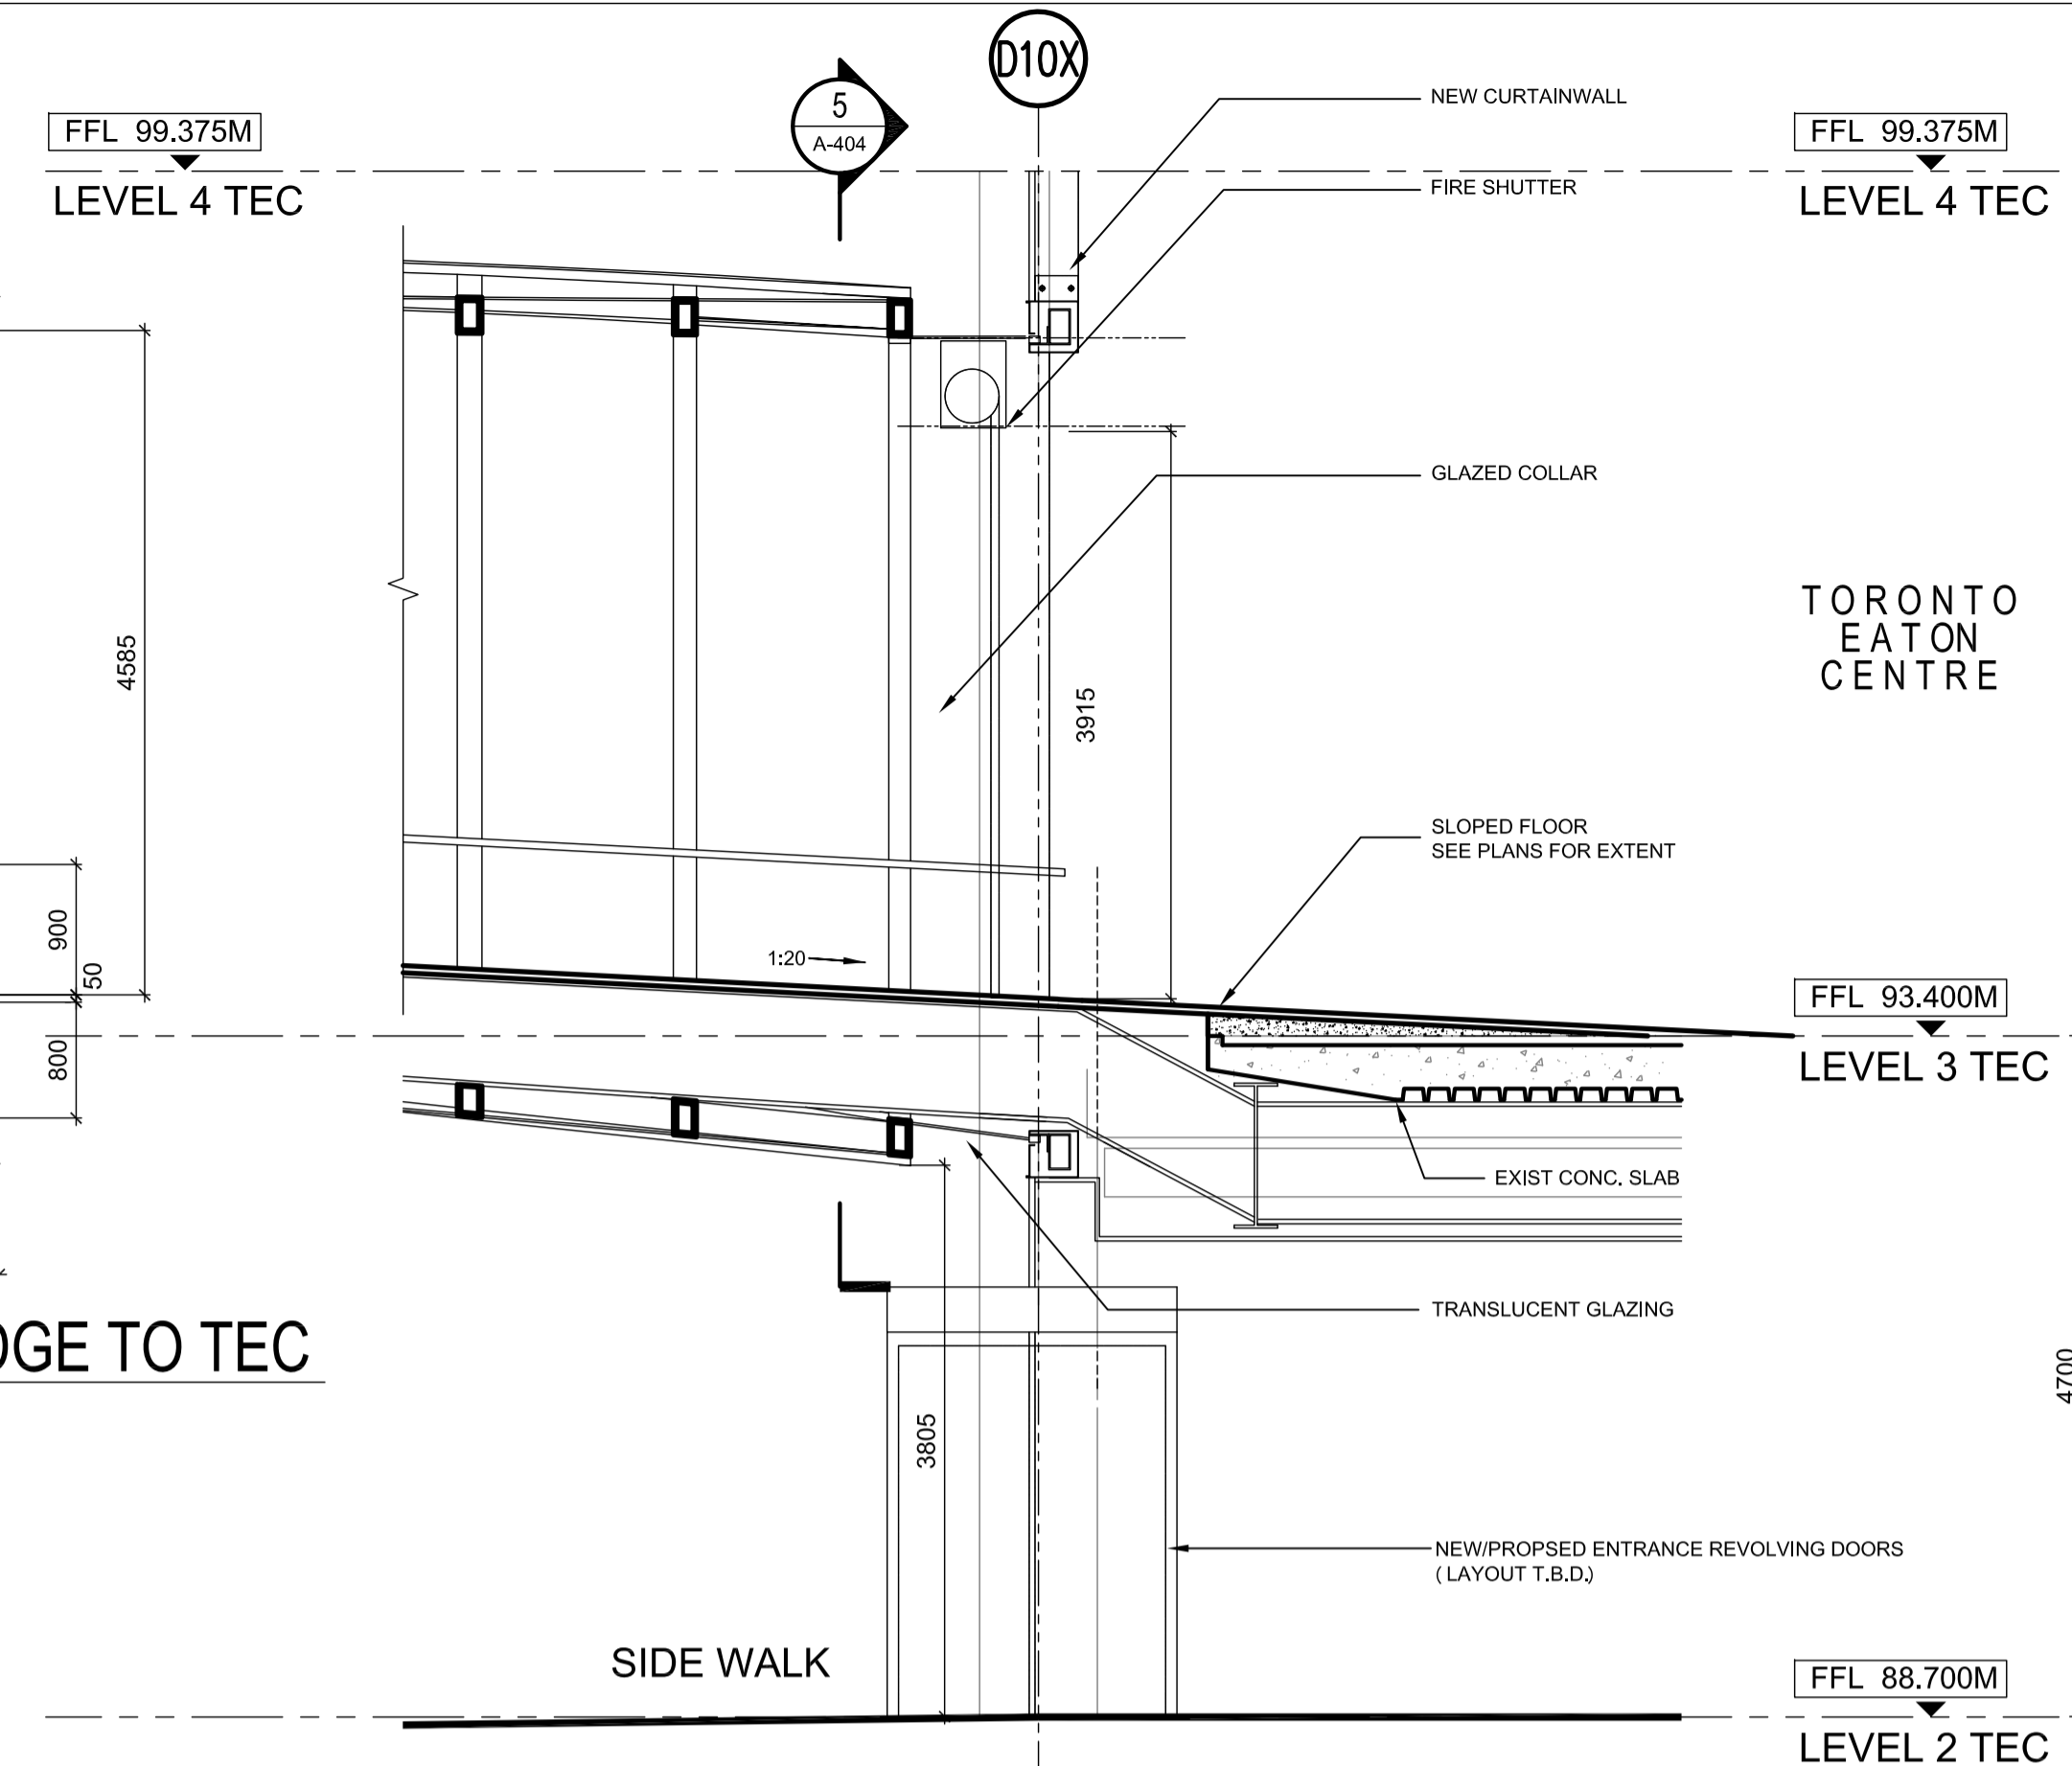

**06 SECTION-PROPOSED BRIDGE TO TEC**  
SCALE @A1 \_ 1:50

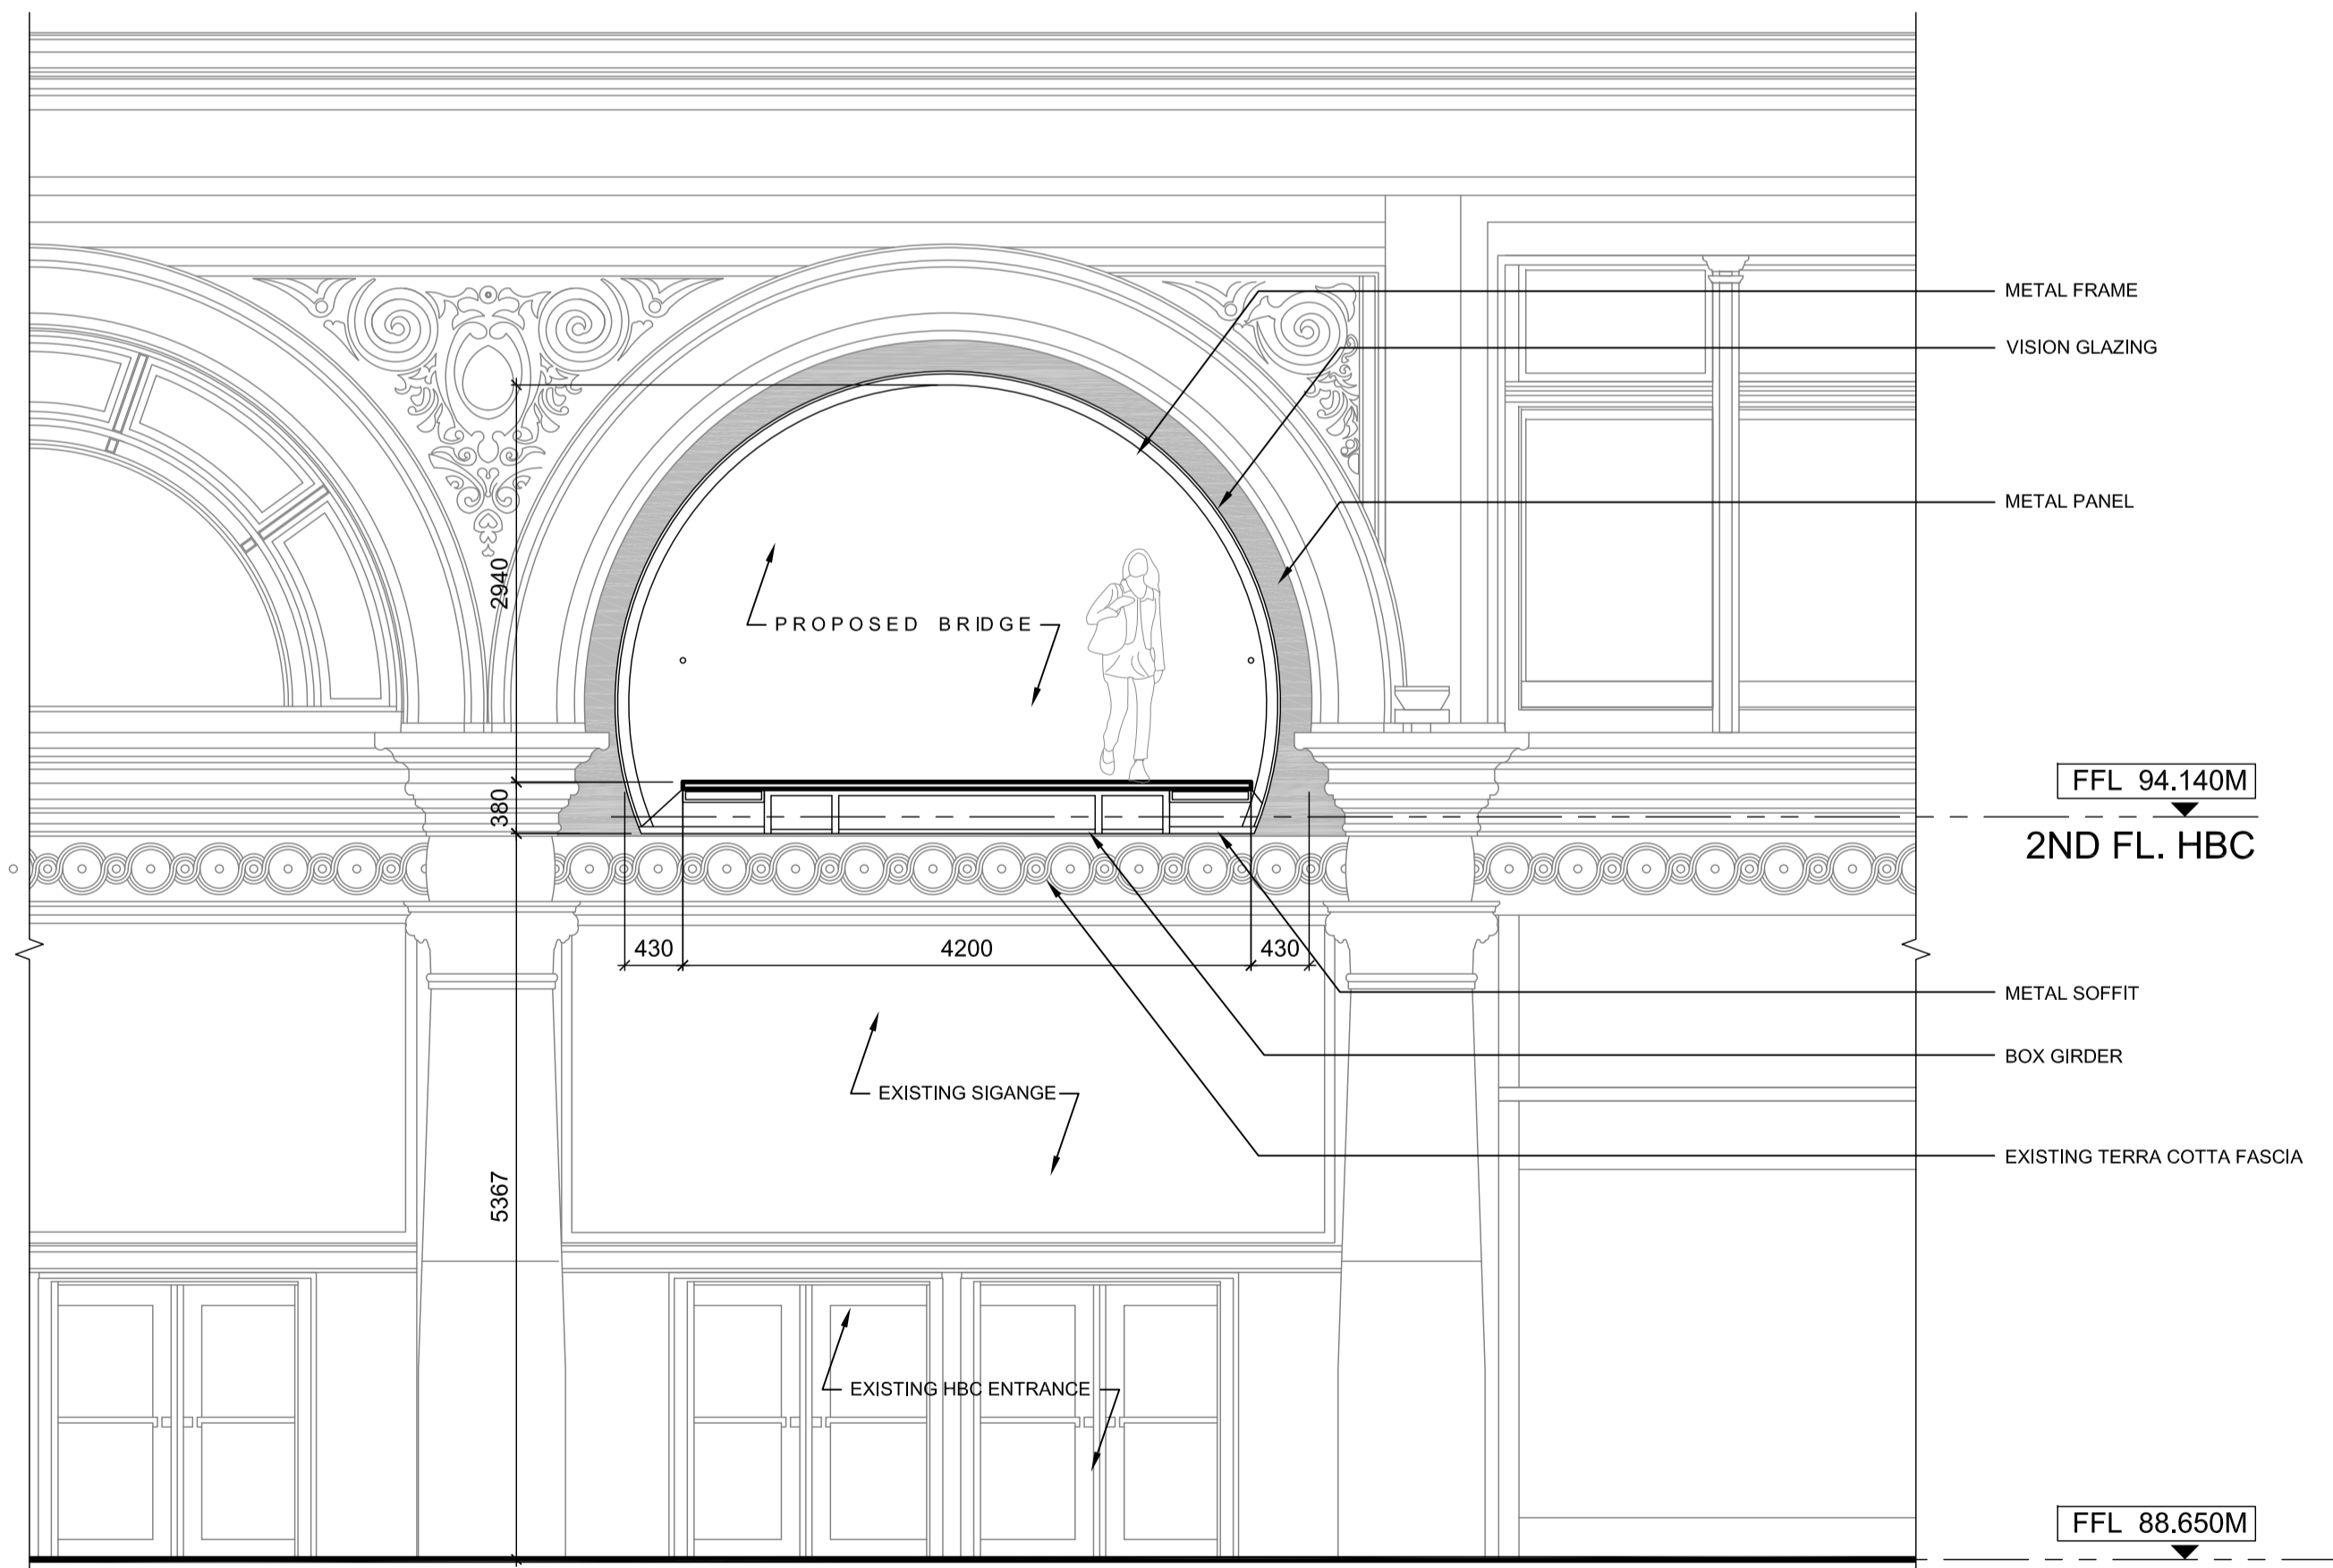

**02 SECTION THROUGH BRIDGE COLLAR AT HBC**  
SCALE @A1 \_ 1:50

Rev	Date	Description	By	Chkd
1	2015.07.22	ISSUED TO TRANSPORTATION SERVICES		

Do not Scale. Use figured dimensions only. All dimensions to be checked on site  
 All drawings to be read in conjunction with the Engineers' drawings. Any discrepancies between consultants drawings to be reported to the Architect before any work commences.  
 The Contractor's attention is drawn to the Health & Safety matters identified in the Health & Safety plan as being potentially hazardous.  
 These items should not be considered as a complete and final list. The Work Package Contractor's normal Health and Safety obligations still apply when undertaking constructional operations both on and off site.

**Zeidler Partnership**  
 Architects  
 315 Queen St. W.  
 Toronto, ON  
 M5V 2X2

33 Bowling Green Lane  
 London  
 EC1R 0BJ  
**WilkinsonEyre.Architects**

Project: **Queen St Bridge**  
 Title: **PROPOSED BRIDGE SECTIONS**  
 Scale @A1: **1:50**  
 Drawing and CAD File Number: **A-404**  
 Rev: