


All drawings are the property of the Architect and must be returned upon request.  
 Contractor shall check all dimensions and report any discrepancies to the Architect before proceeding with the work.  
 The contractor and/or engineer shall verify u/s footing elevations and soil bearing capacity prior to excavation and the commencement of work.  
**DO NOT SCALE DRAWINGS**

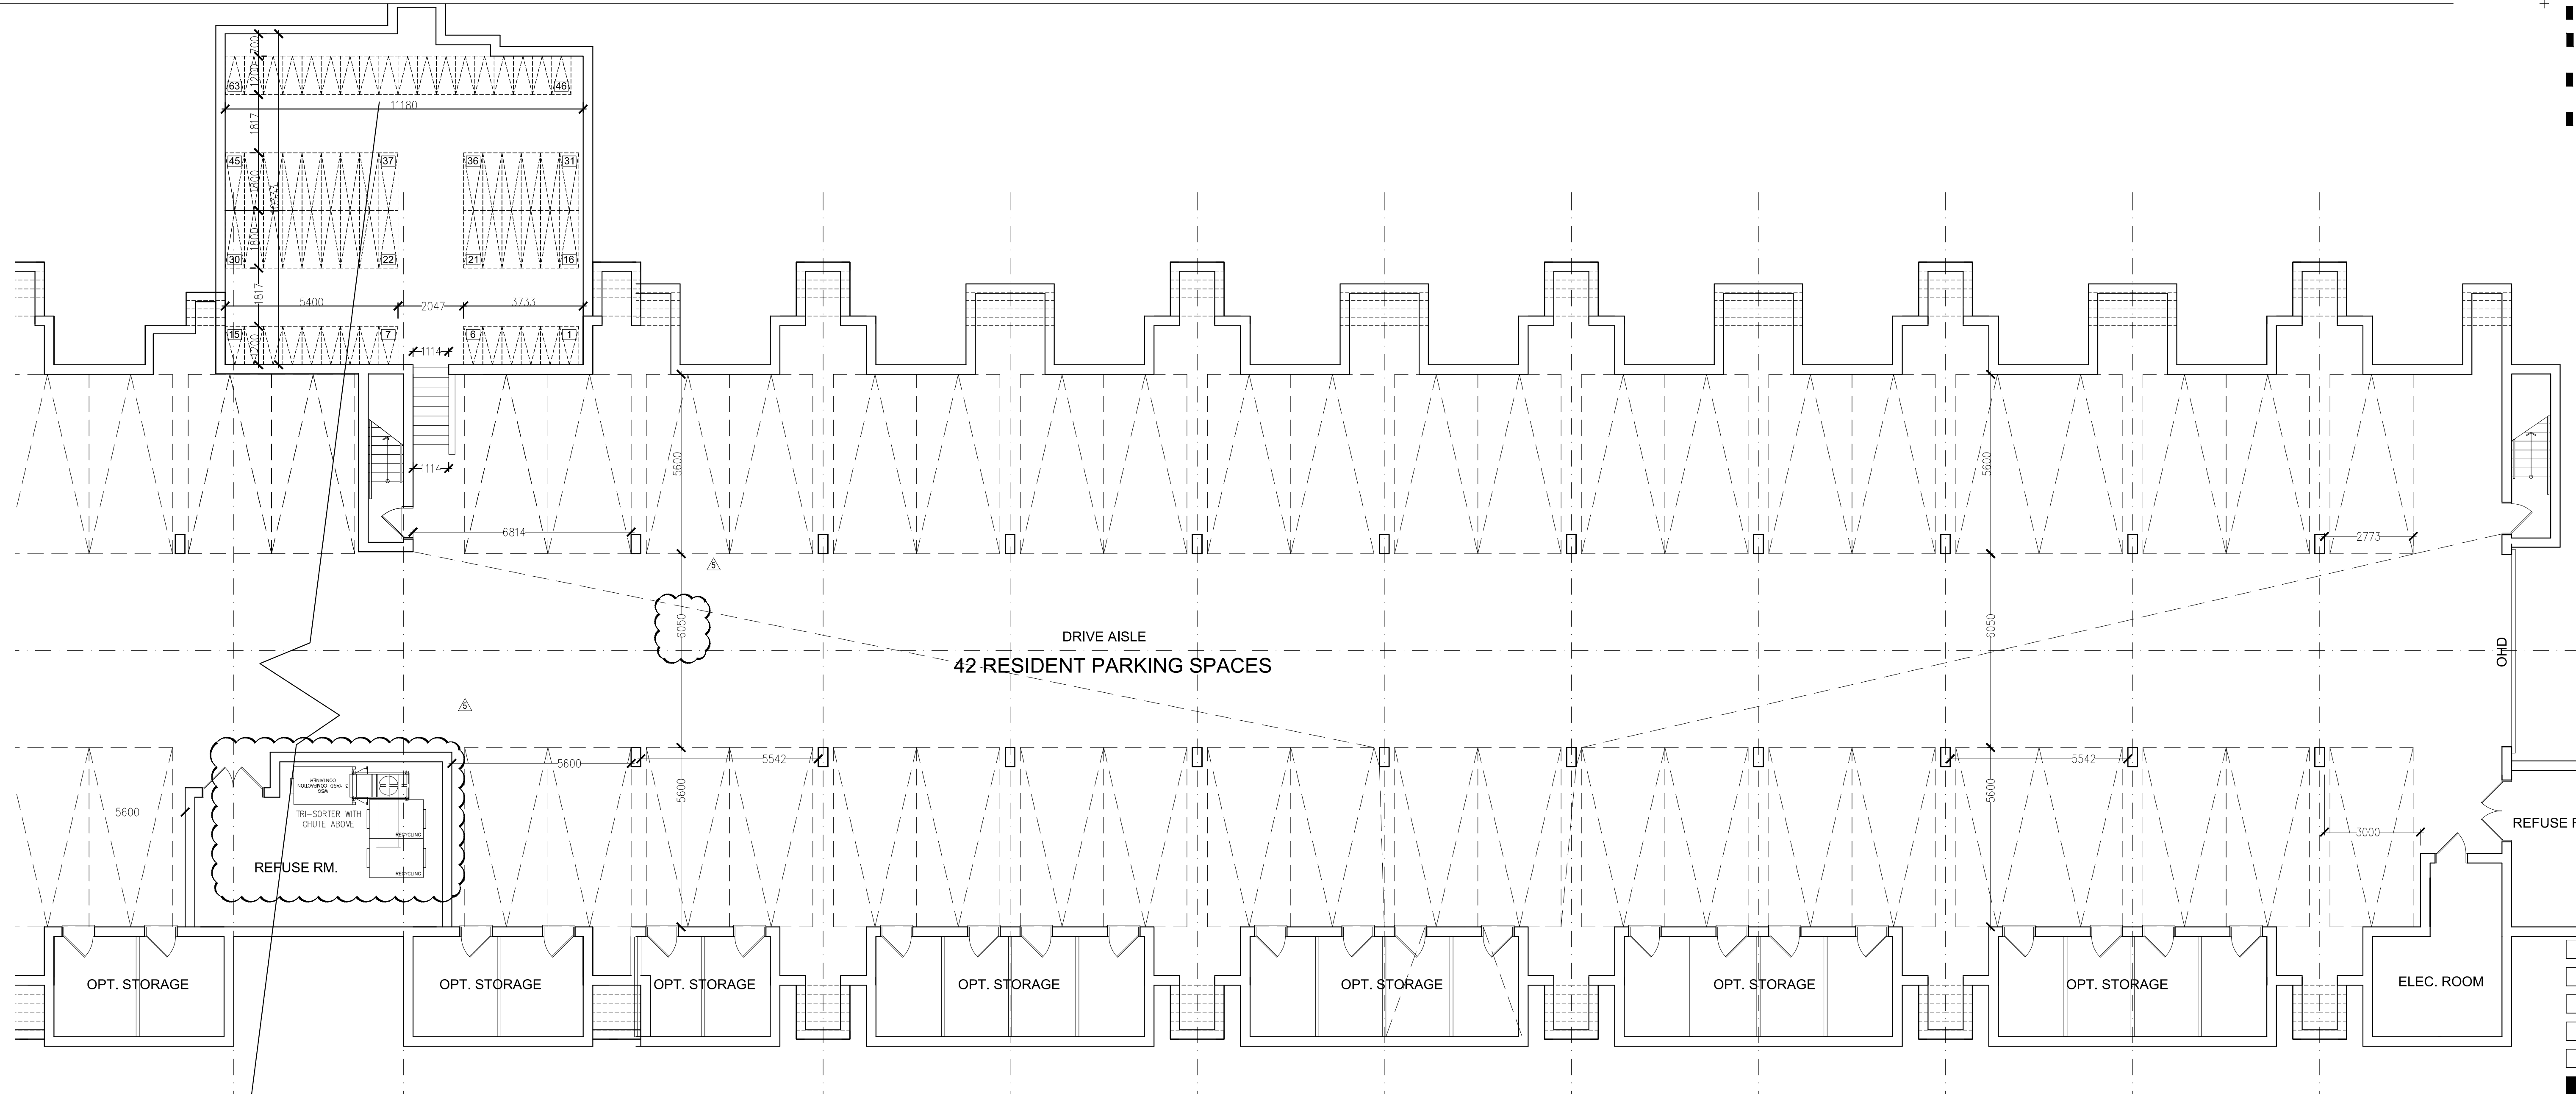

BLOCK 6 GARAGE LEVEL PLAN

BLOCK 7 GARAGE LEVEL PLAN

no.	date	revision
4	AUG 4 2017	ISSUED FOR PERMIT APPLICATION
	MAY 16 2015	RE-ISSUED FOR SITE PLAN APPLICATION



**GUTHRIE MUSCOVITCH**  
ARCHITECTS

Tel: (416) 252-5679 Fax: (416) 252-9637  
 770 Brown's Line, Toronto, Ontario M5W 3W2

owner  
**MINTO COMMUNITIES**  
 500-90 SHEPPARD AVE E  
 TORONTO, ONTARIO






project  
**3526 LAKESHORE BLVD**  
 TORONTO, ONTARIO  
 SPA APP. NO. 16 269688 WET 06 SA  
 ZBL/OPA APP. NO. 15 170337 WET 06 OZ

drawing  
**U-G GARAGE PLANS**  
 (BELOW BLOCK 7)

scale 1:100  
 date MAR 2015  
 drawn BB  
 ch'cd GMA  
 project number

**G-5**

All drawings are the property of the Architect and must be returned upon request.  
 Contractor shall check all dimensions and report any discrepancies to the Architect before proceeding with the work.  
 The contractor and/or engineer shall verify u/s footing elevations and soil bearing capacity prior to excavation and the commencement of work.  
**DO NOT SCALE DRAWINGS**

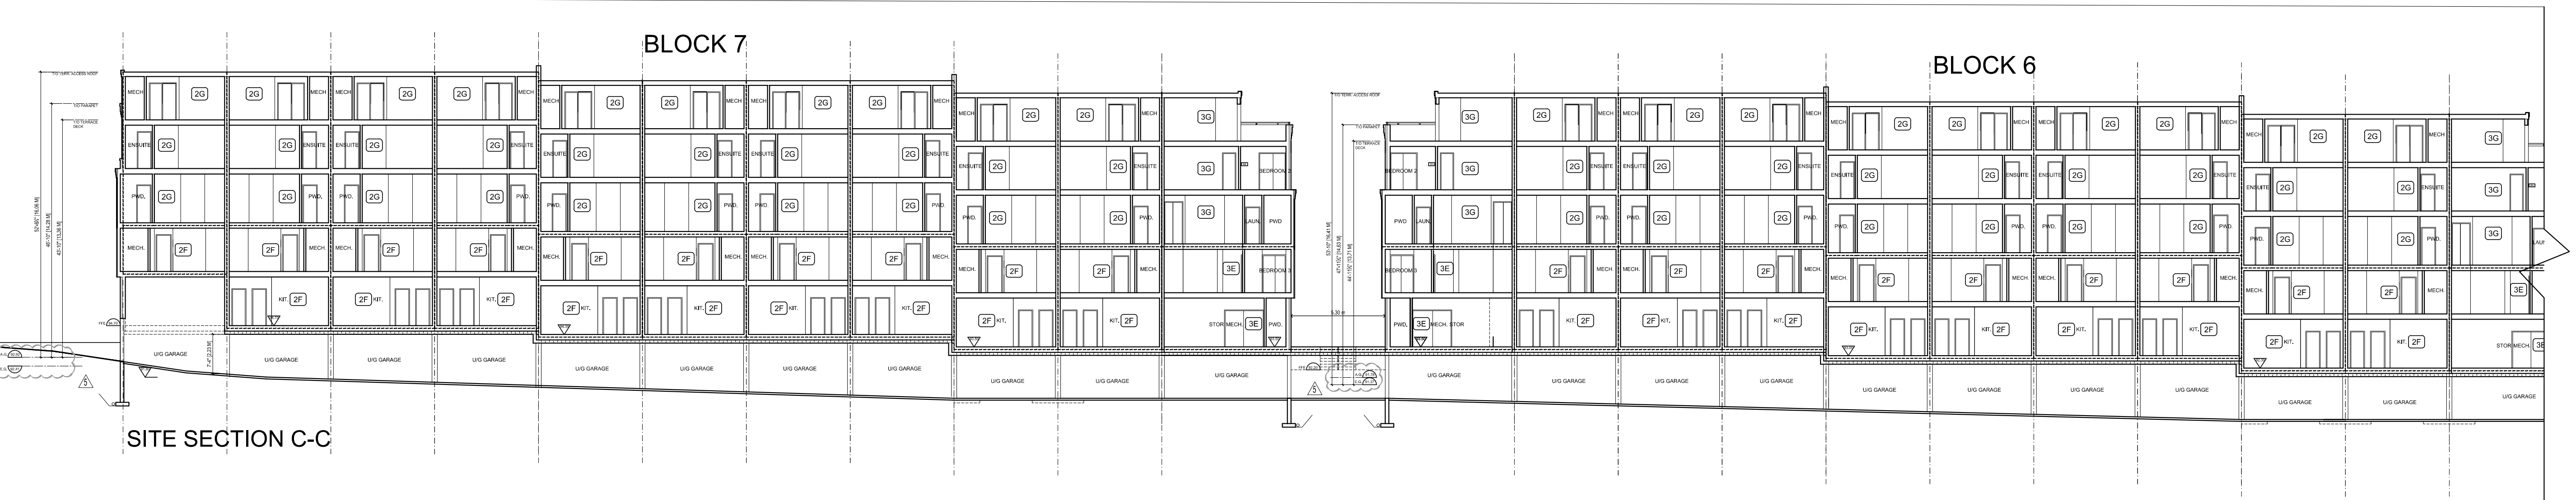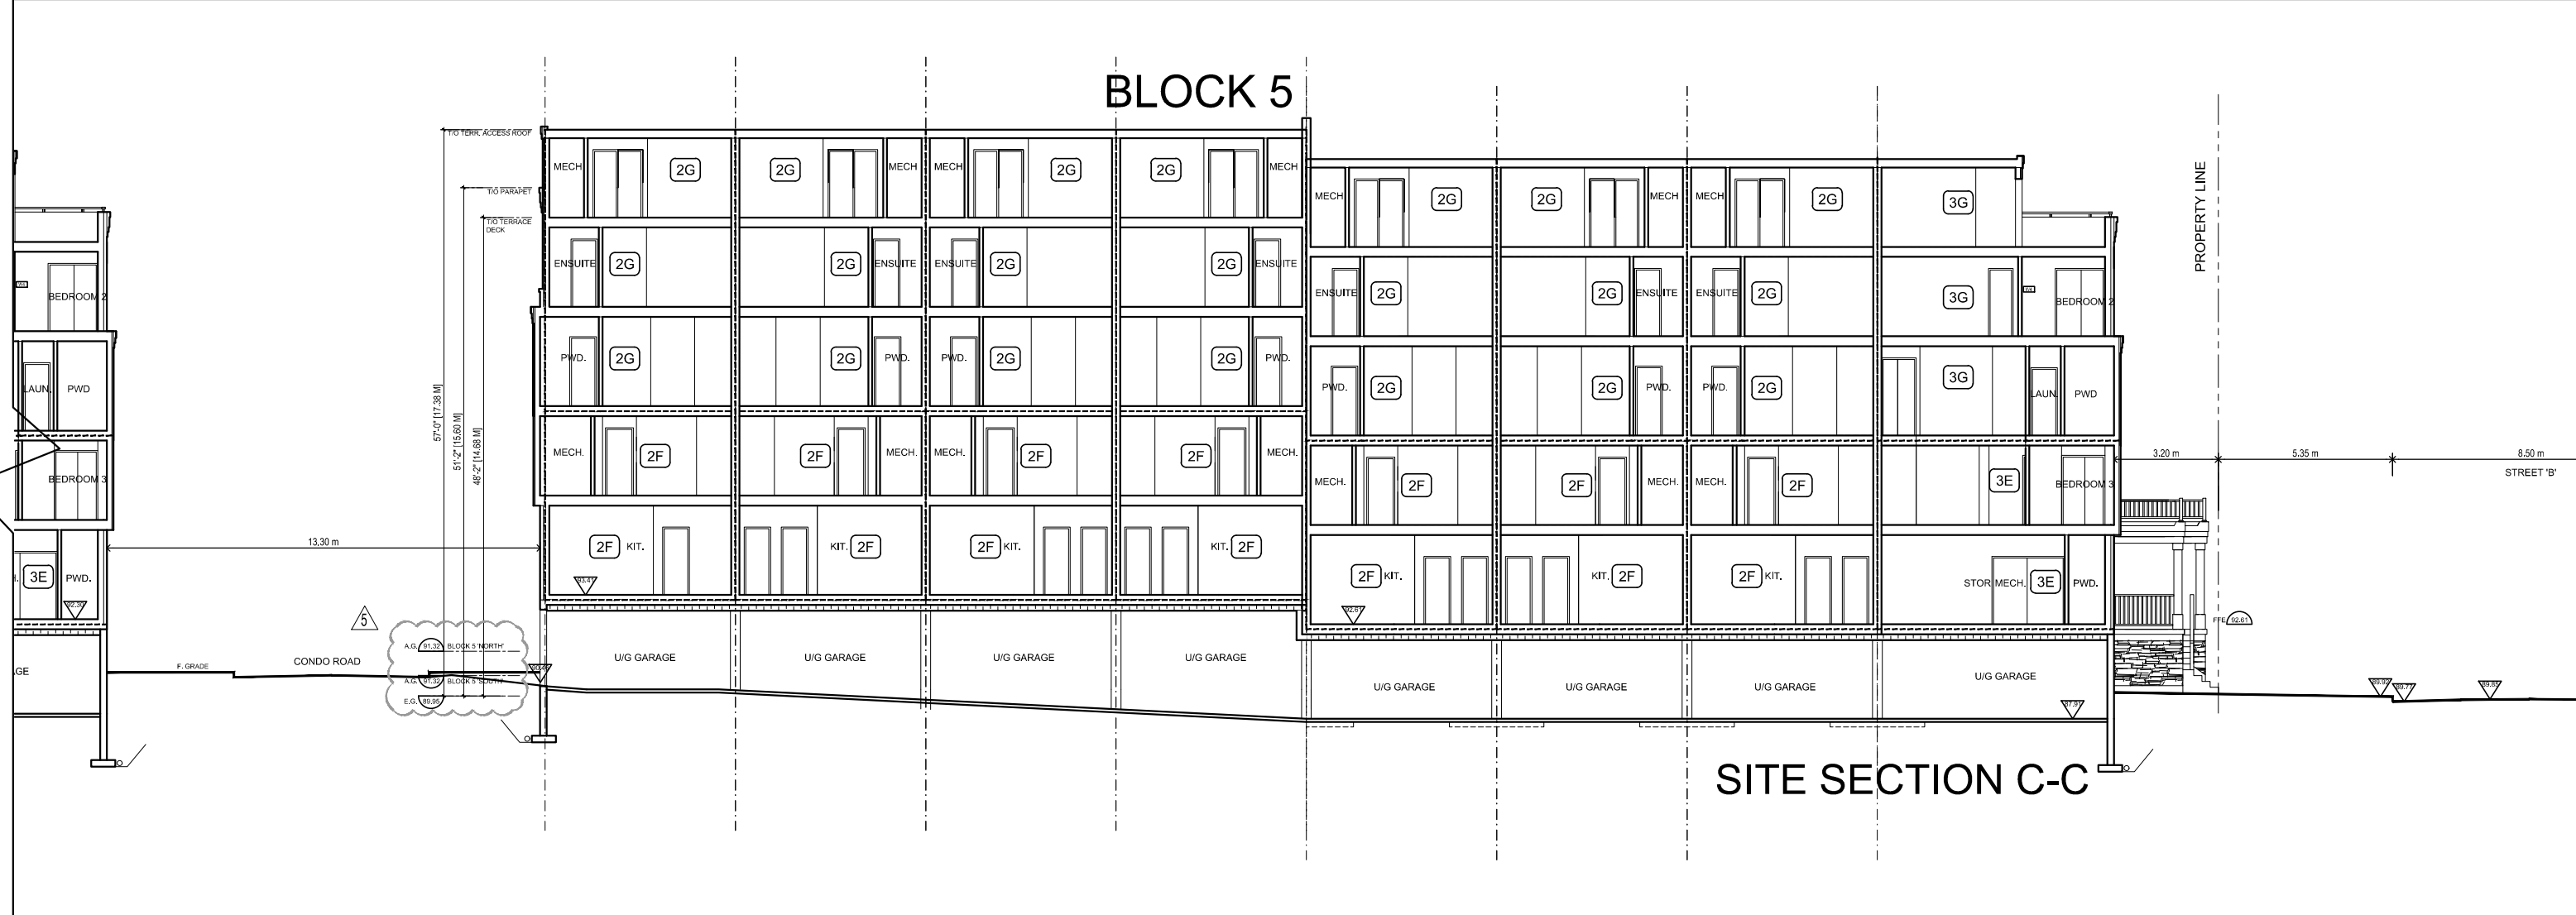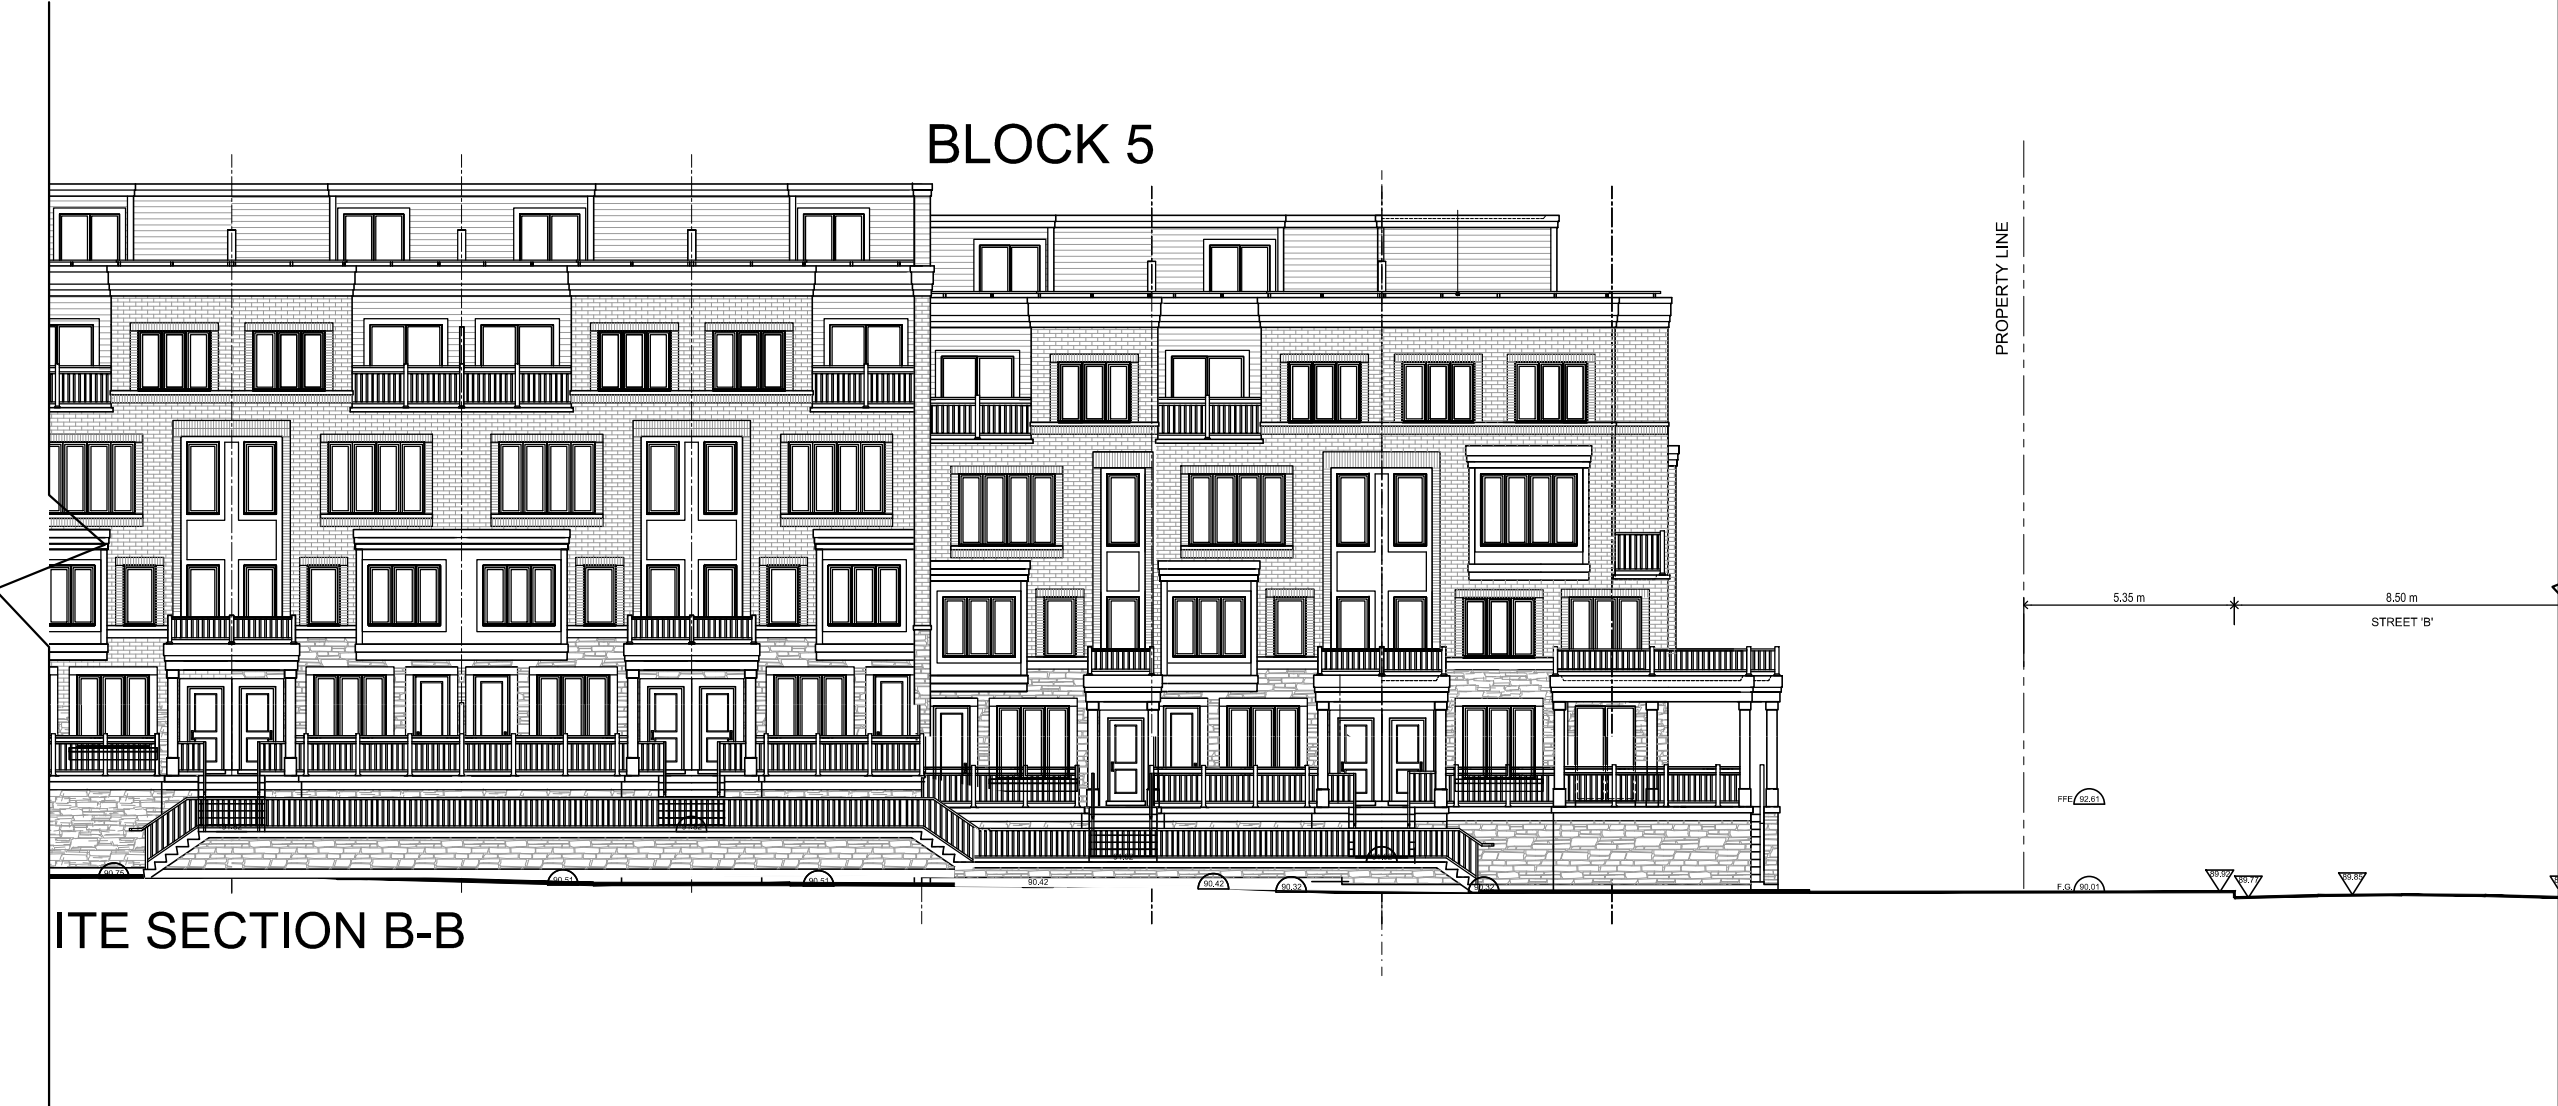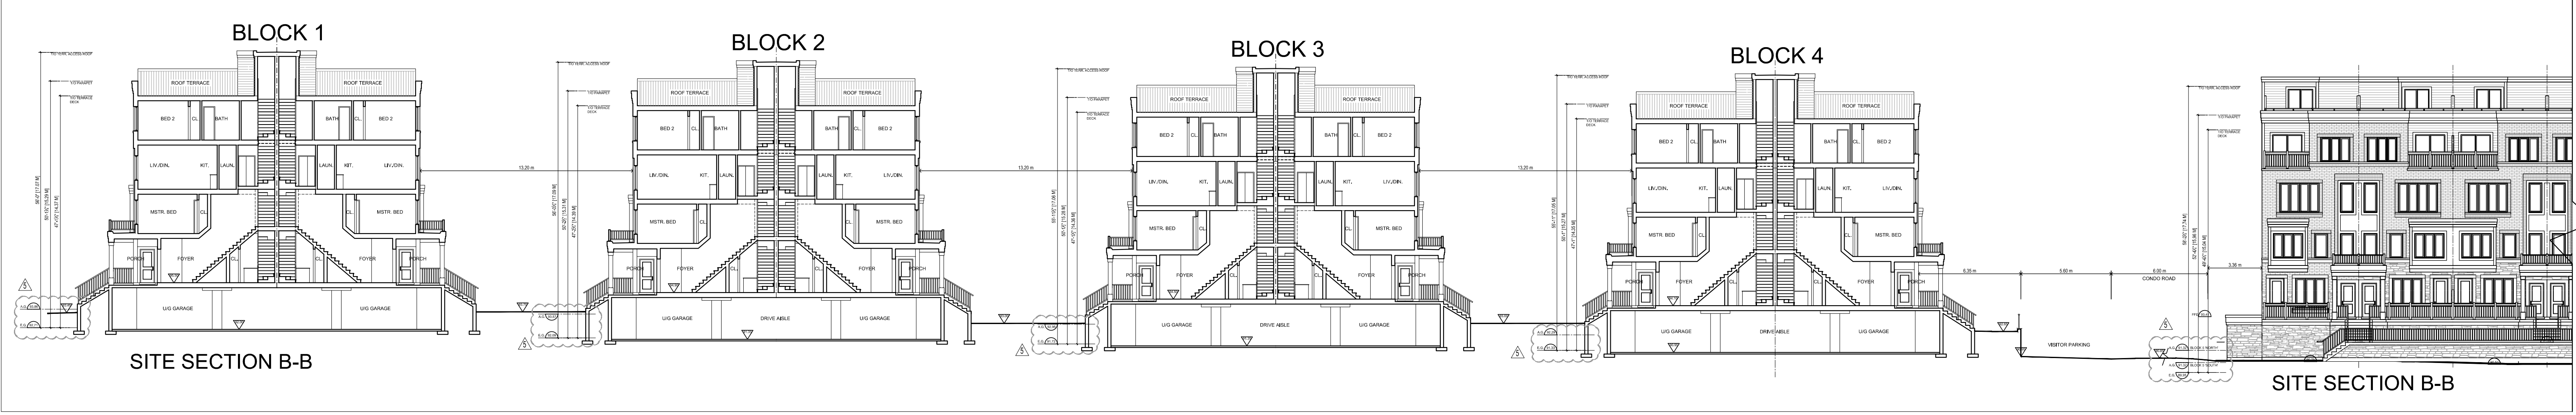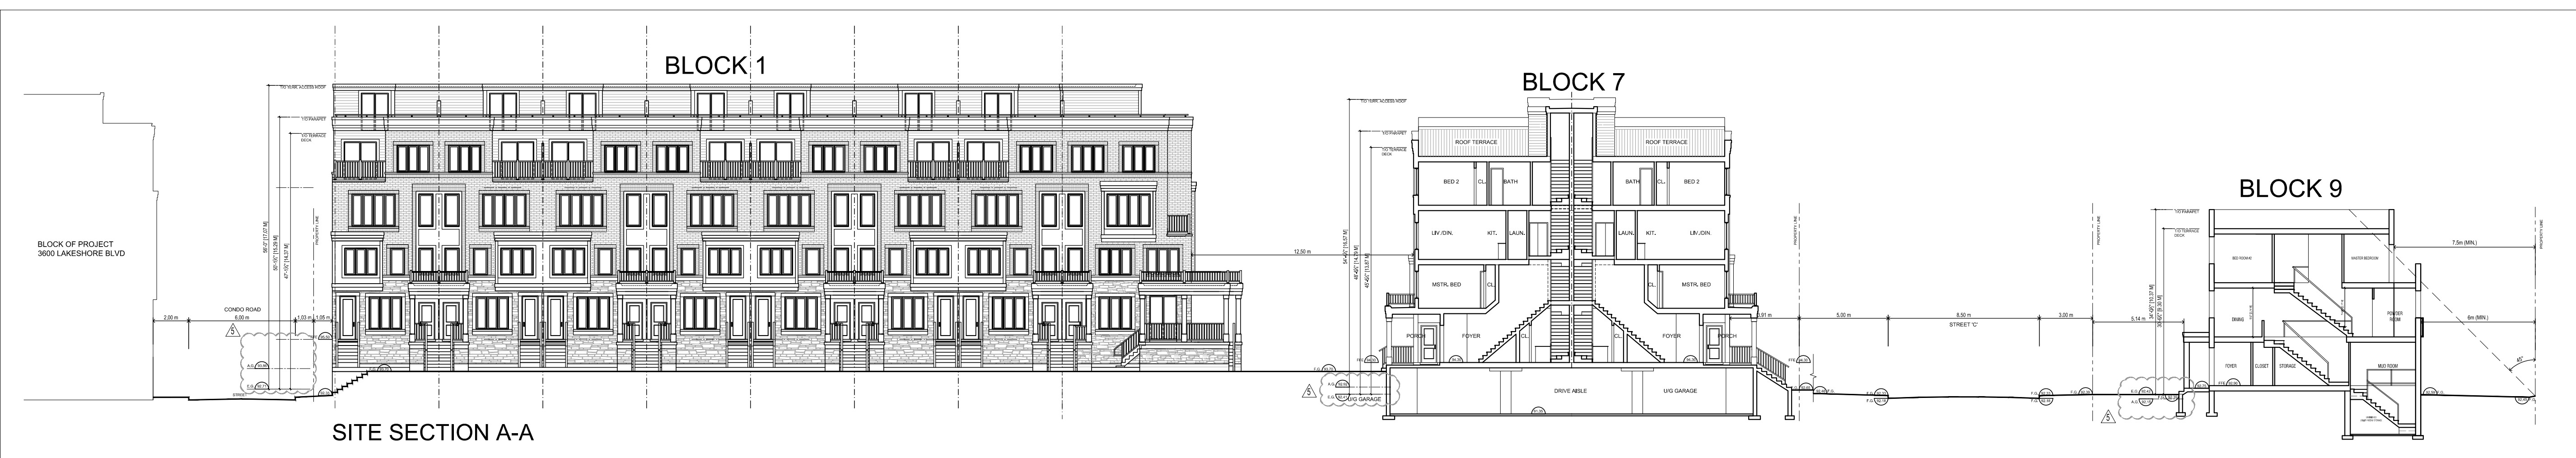

<input type="checkbox"/>		
<input type="checkbox"/>		
<input type="checkbox"/>	MAY 16, 2015	RE-ISSUED FOR SITE PLAN APPLICATION
<input type="checkbox"/>	AUG 4, 2017	RE-ISSUED FOR SITE PLAN APPLICATION
<input type="checkbox"/>	no.	date
<input type="checkbox"/>	revision	




**GUTHRIE MUSCOVITCH**  
 ARCHITECTS  
 Tel: (416) 252-5679 Fax: (416) 252-9637  
 770 Brown's Line, Toronto, Ontario M5W 3W2


<input type="checkbox"/>	owner	<b>MINTO</b>
<input type="checkbox"/>	project	<b>3526 LAKE SHORE BLVD. TORONTO, ONTARIO</b>
<input type="checkbox"/>	drawing	<b>SITE SECTIONS A-A, B-B &amp; C-C</b>
<input type="checkbox"/>	scale	1/16" = 1.0'
<input type="checkbox"/>	date	MAR 2015
<input type="checkbox"/>	drawn	BB, CW, AR
<input type="checkbox"/>	chk'd	AM
<input type="checkbox"/>	project number	14951

**SS1**

All drawings are the property of the Architect and must be returned upon request.  
 Contractor shall check all dimensions and report any discrepancies to the Architect before proceeding with the work.  
 The contractor and/or engineer shall verify all footing elevations and soil bearing capacity prior to excavation and the commencement of work.  
**DO NOT SCALE DRAWINGS**

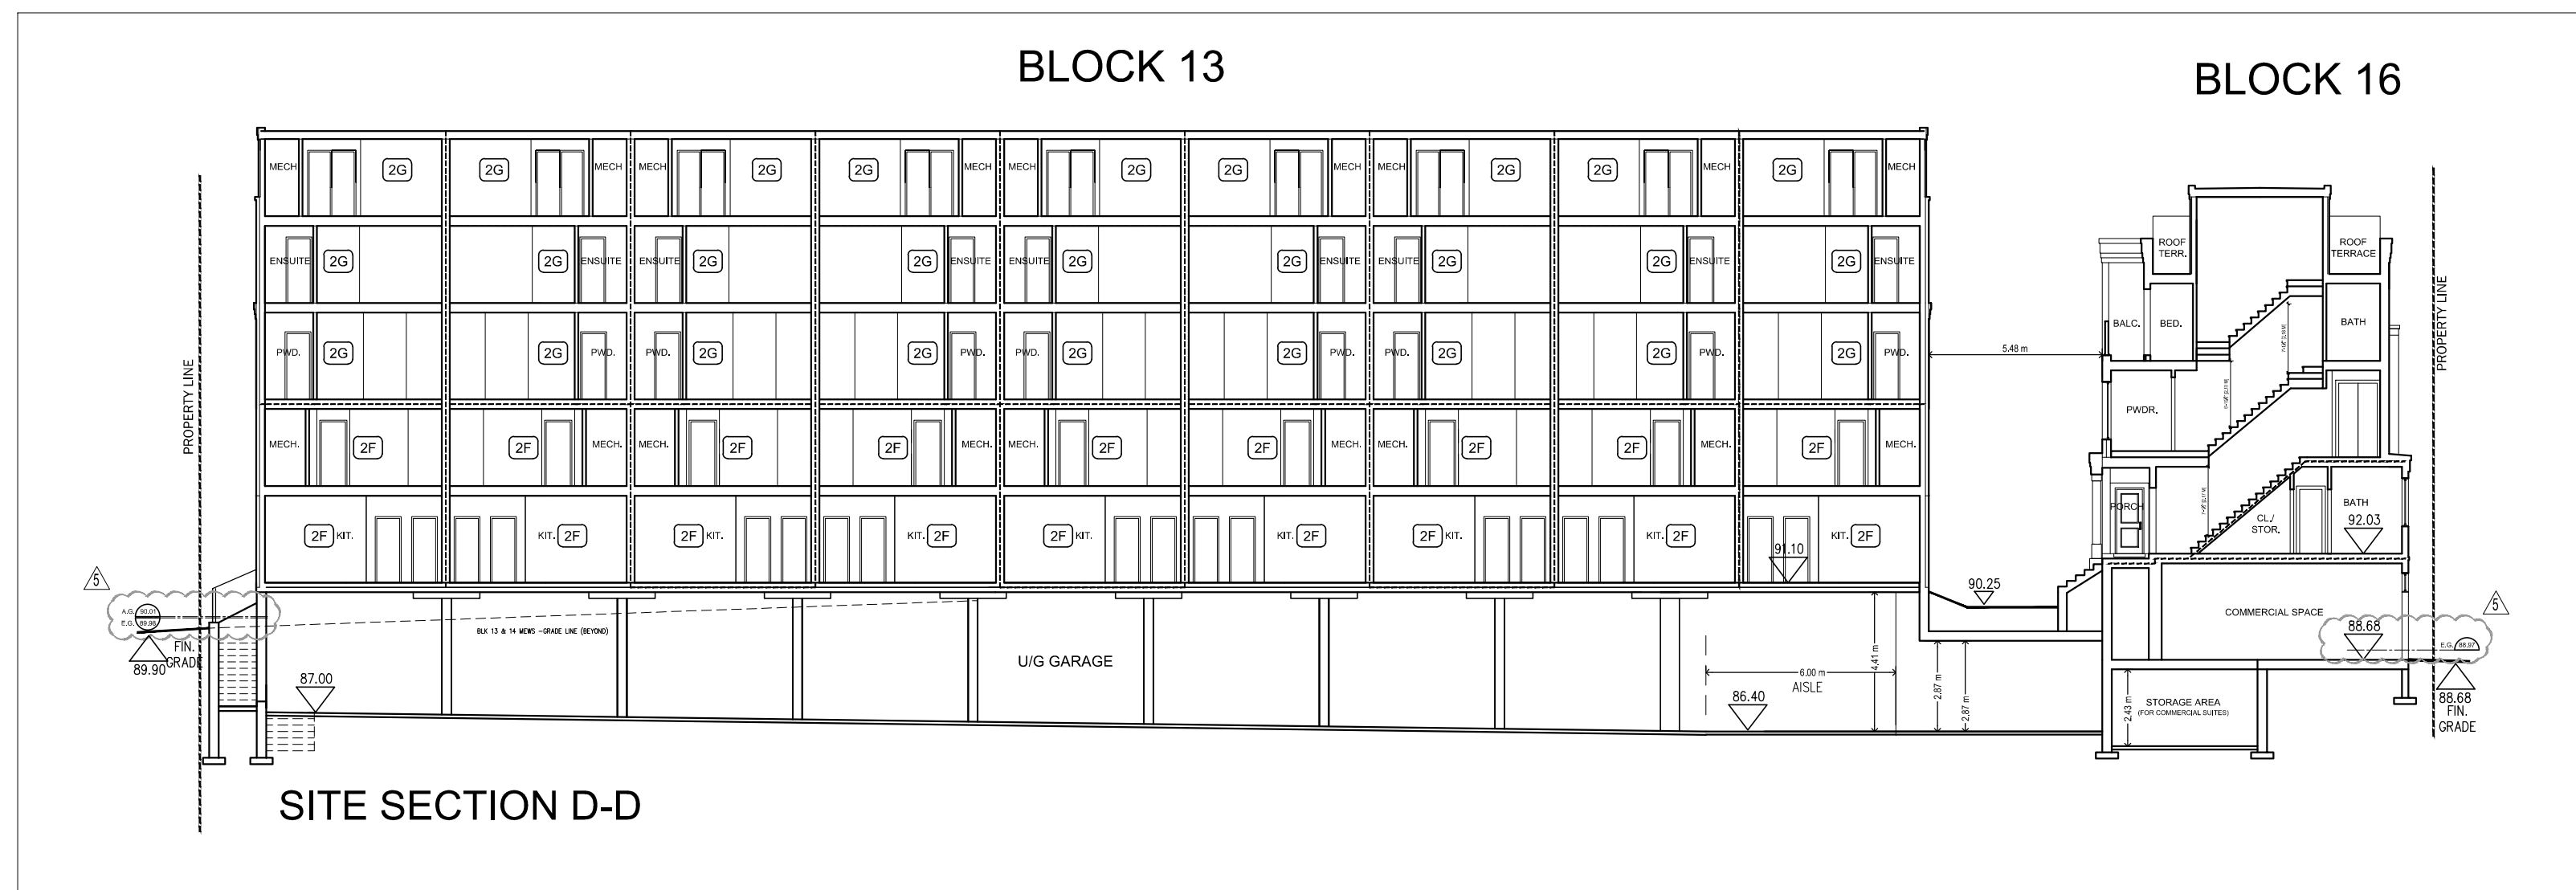

SITE SECTION D-D

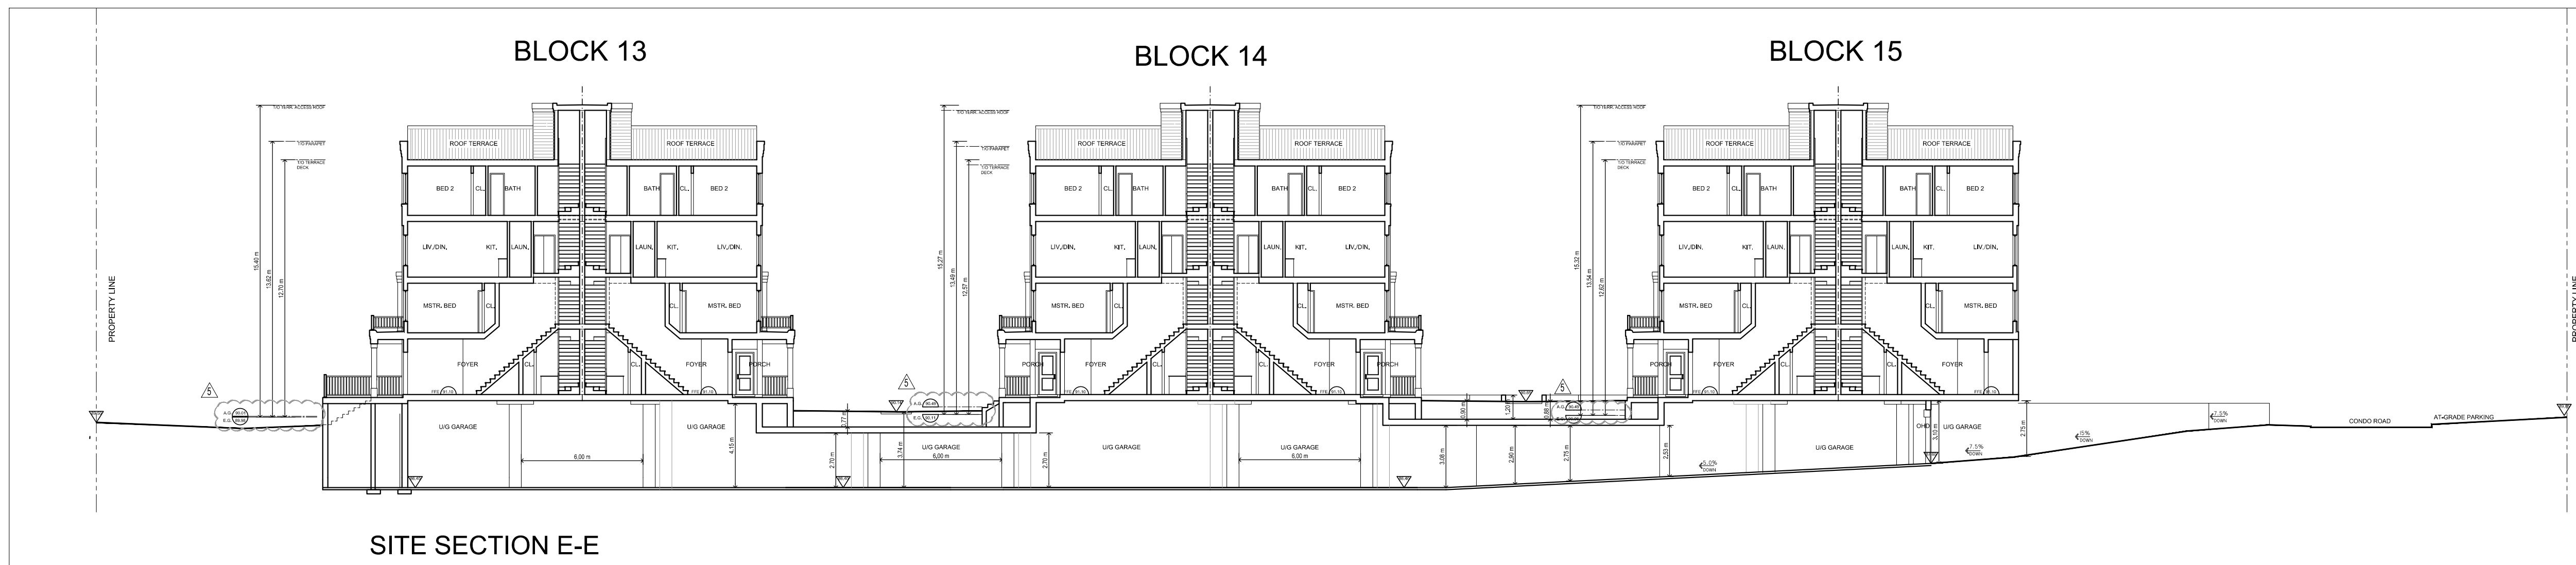

SITE SECTION E-E



SITE SECTION F-F (LAKE SHORE BLVD.)

1		
2		
3	MAY 16, 2015	RE-ISSUED FOR SITE PLAN APPLICATION
4	AUG 4, 2017	RE-ISSUED FOR SITE PLAN APPLICATION
no.	date	revision




**GUTHRIE MUSCOVITCH**  
 ARCHITECTS  
 Tel: (416) 252-5679 Fax: (416) 252-9637  
 770 Brown's Line, Toronto, Ontario M5W 3W2

owner  
**MINTO**  
 project  
**3526 LAKE SHORE BLVD.**  
 TORONTO, ONTARIO  
 drawing  
 SITE SECTIONS D-D, E-E AND F-F


scale 1/16" = 1.0'  
 date MAR 2015  
 drawn BB, CW, AR  
 ch'kd AM  
 project number 14951

**SS2**

- All drawings are the property of the Architect and must be returned upon request.
- Contractor shall check all dimensions and report any discrepancies to the Architect before proceeding with the work.
- The contractor and/or engineer shall verify all footing elevations and soil bearing capacity prior to excavation and the commencement of work.
- DO NOT SCALE DRAWINGS

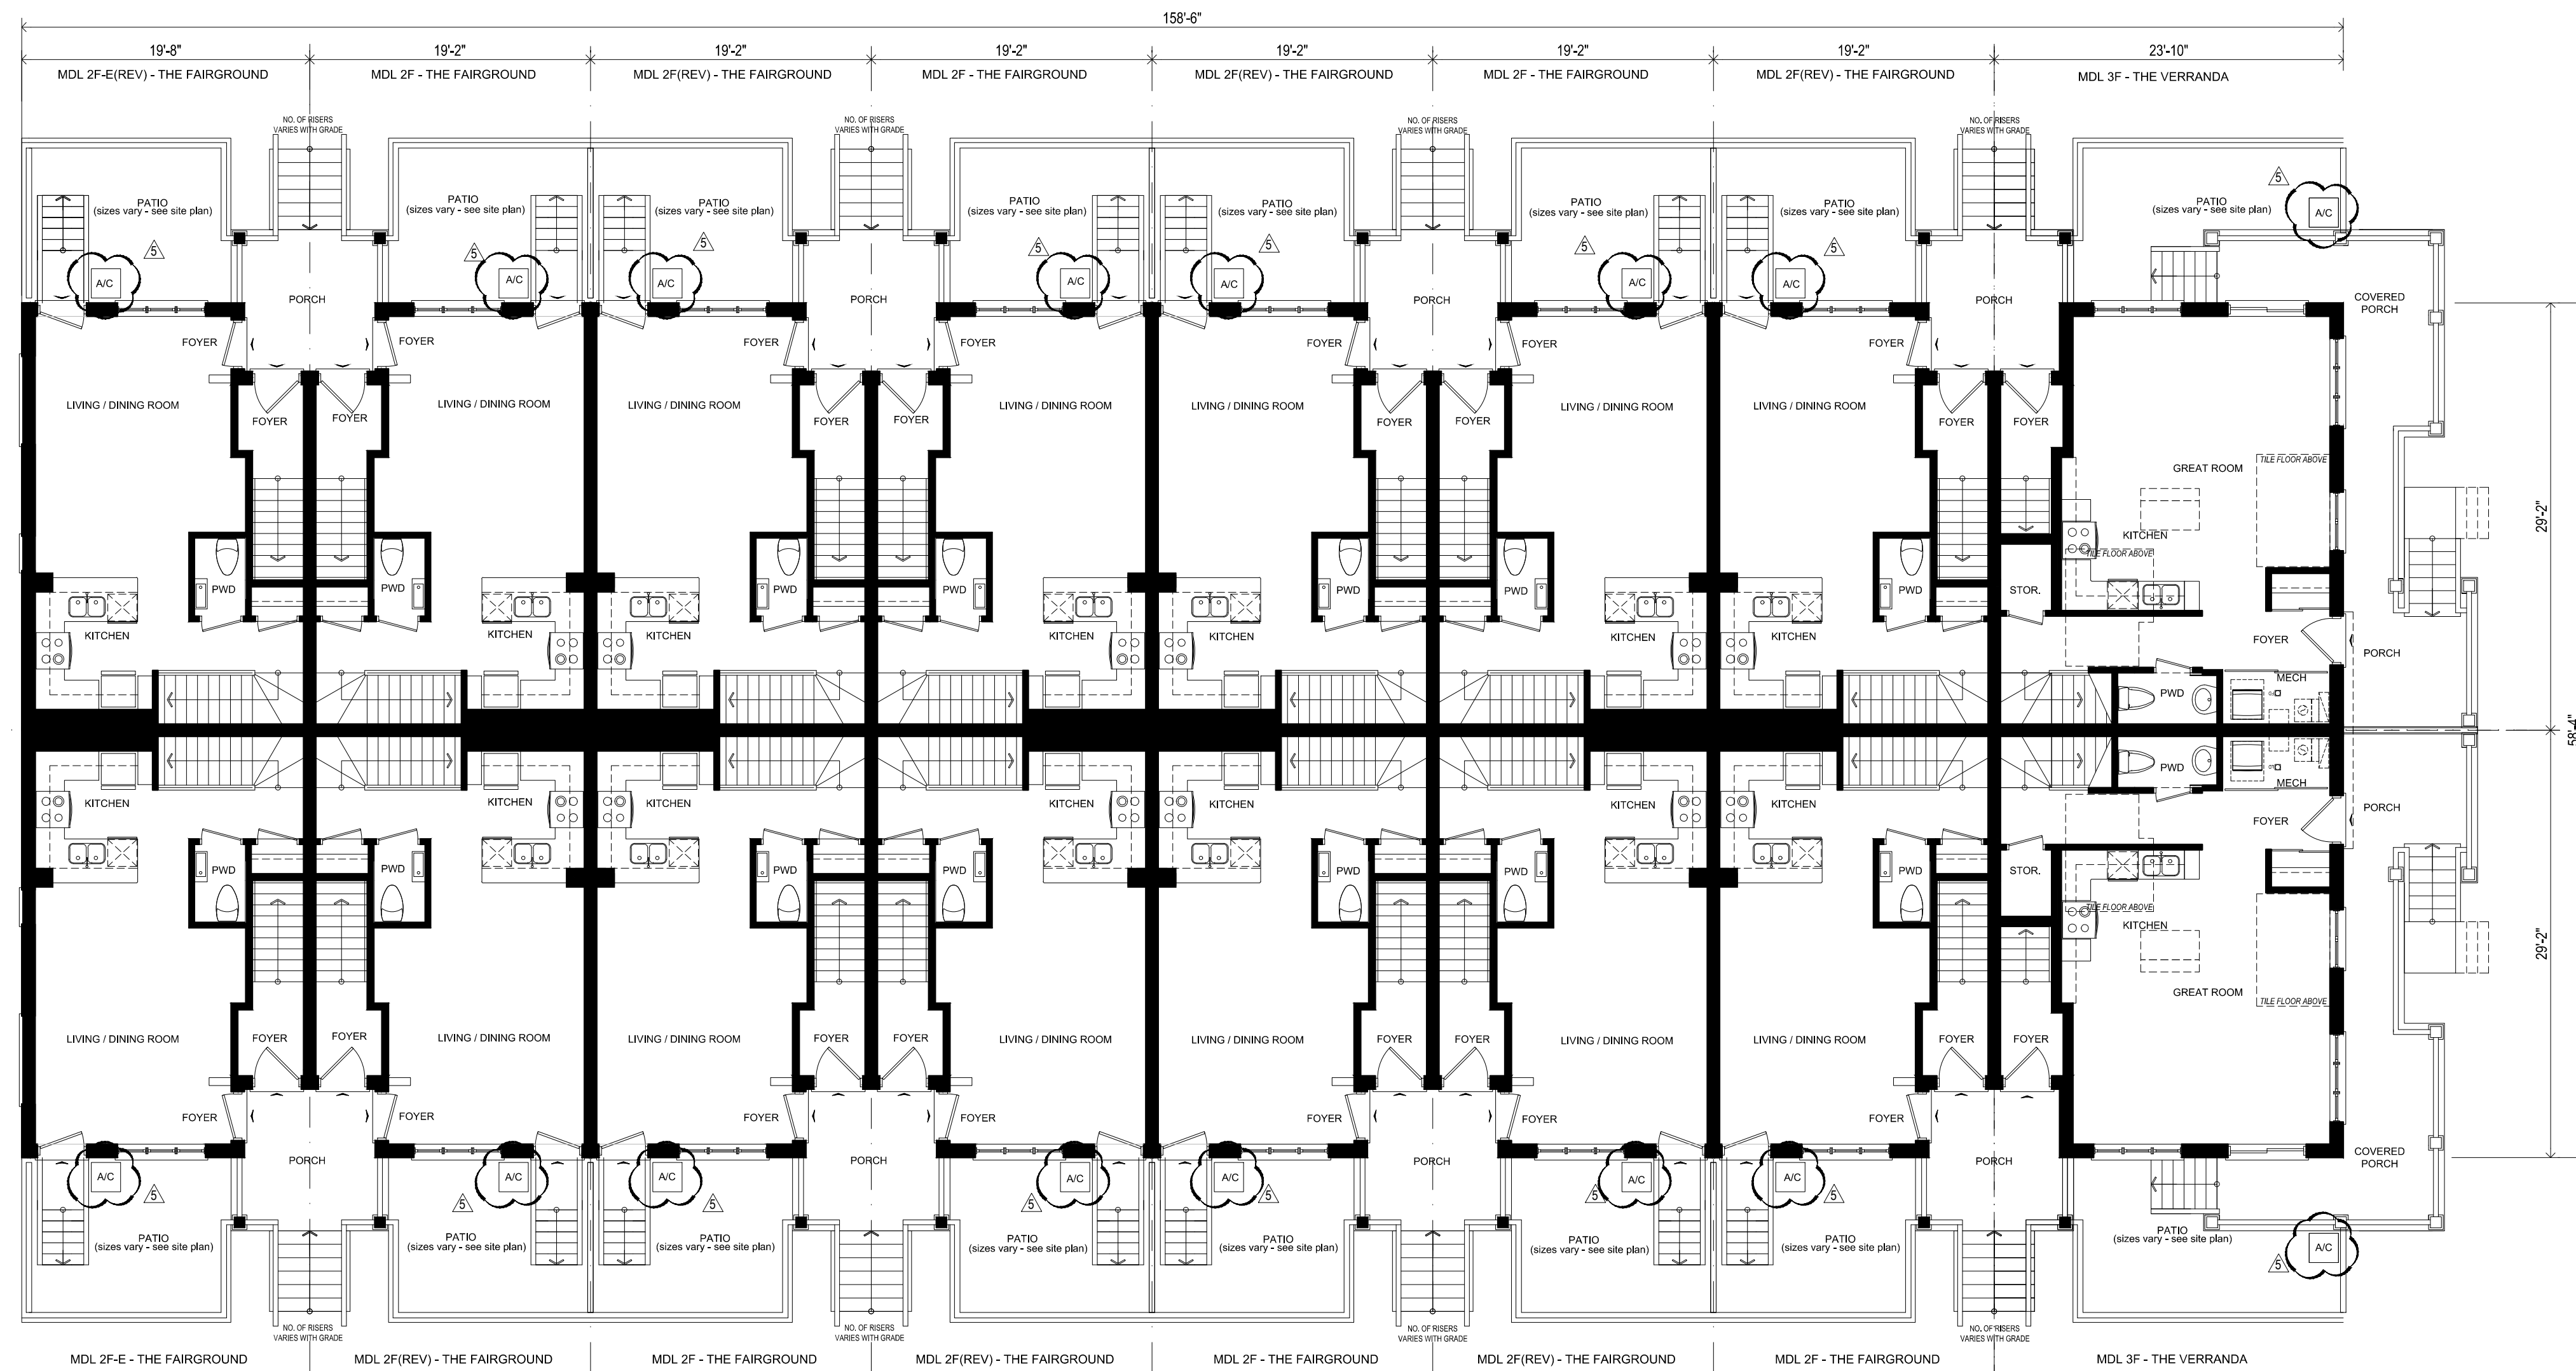

GROUND FLOOR PLAN  
BLOCK 1

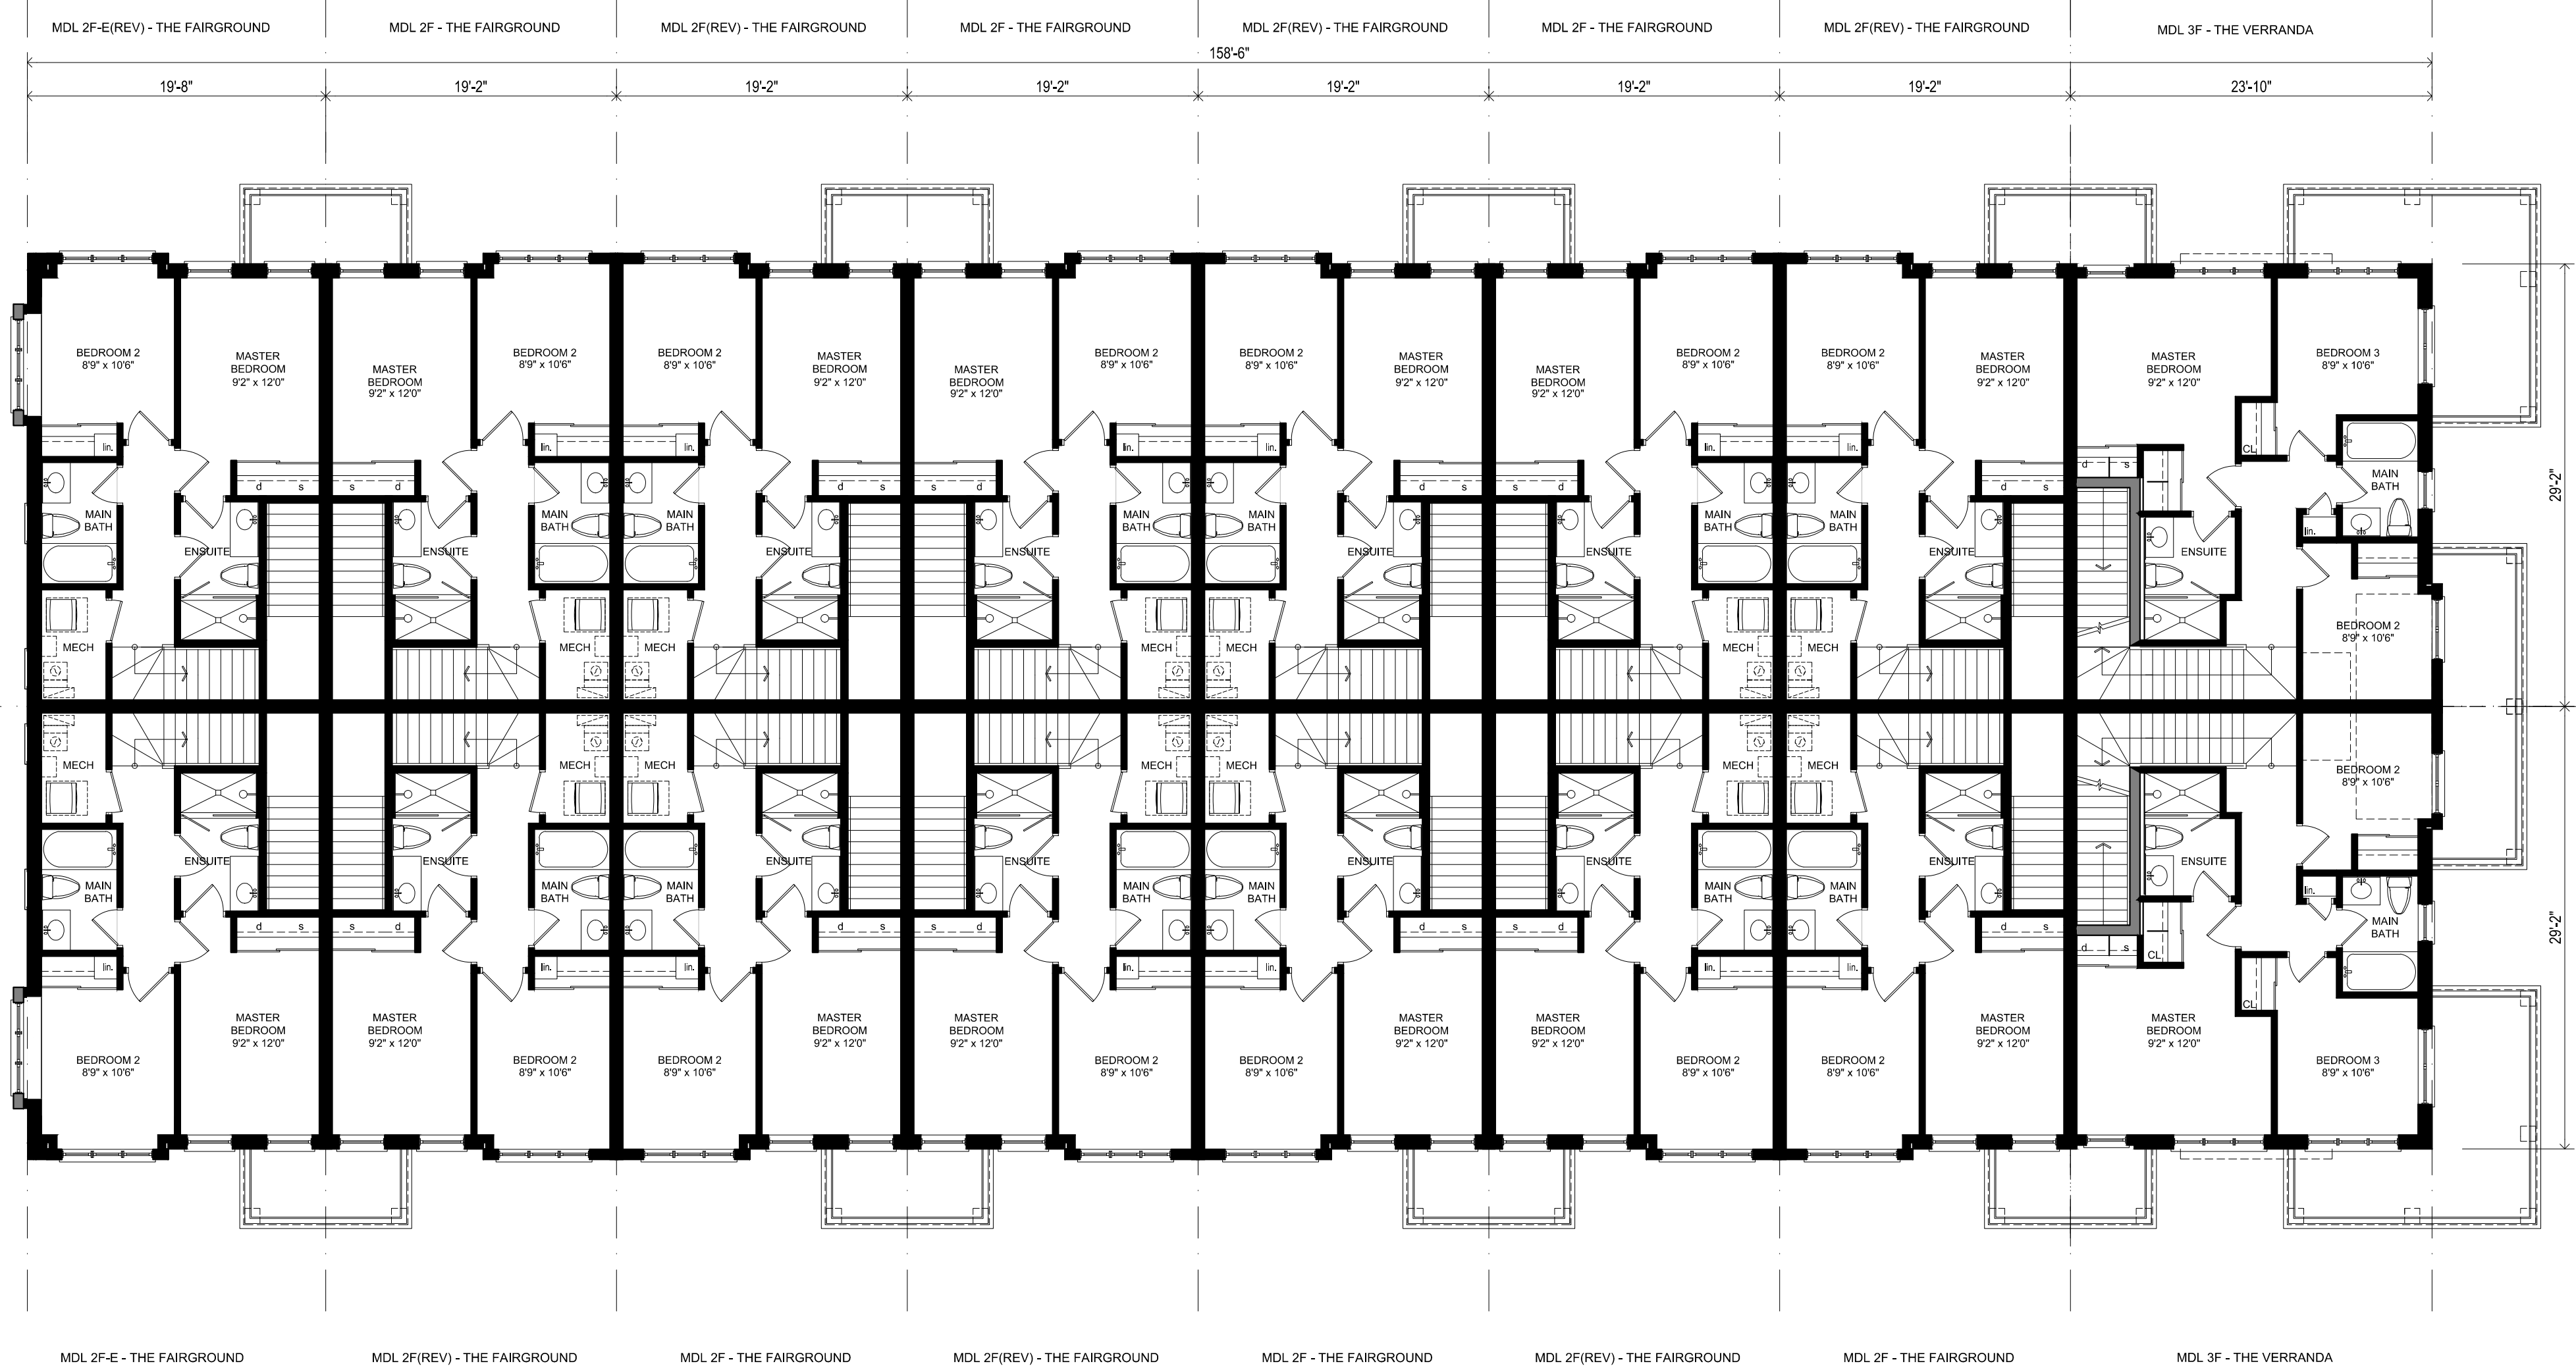

SECOND FLOOR PLAN  
BLOCK 1

1		
2		
3	MAY 16, 2018	RE-ISSUED FOR SITE PLAN APPLICATION
4	AUG 29, 2018	ISSUED FOR SITE PLAN APPLICATION
no.	date	revision



**GUTHRIE MUSCOVITCH**  
ARCHITECTS

Tel: (416) 252-5679 Fax: (416) 252-9637  
770 Brown's Line, Toronto, Ontario M8W 3W2

owner  
**MINTO**

project  
3526 LAKE SHORE BLVD.  
TORONTO, ONTARIO

drawing  
**BLOCK PLANS  
BLK 1 (LVLS 1 AND 2)**

scale 1/8" = 1.0'

date DEC 2016


drawn CR

chk'd BB


**BP-1**

project number 14951

- All drawings are the property of the Architect and must be returned upon request.
- Contractor shall check all dimensions and report any discrepancies to the Architect before proceeding with the work.
- The contractor and/or engineer shall verify all footing elevations and soil bearing capacity prior to excavation and the commencement of work.
- DO NOT SCALE DRAWINGS

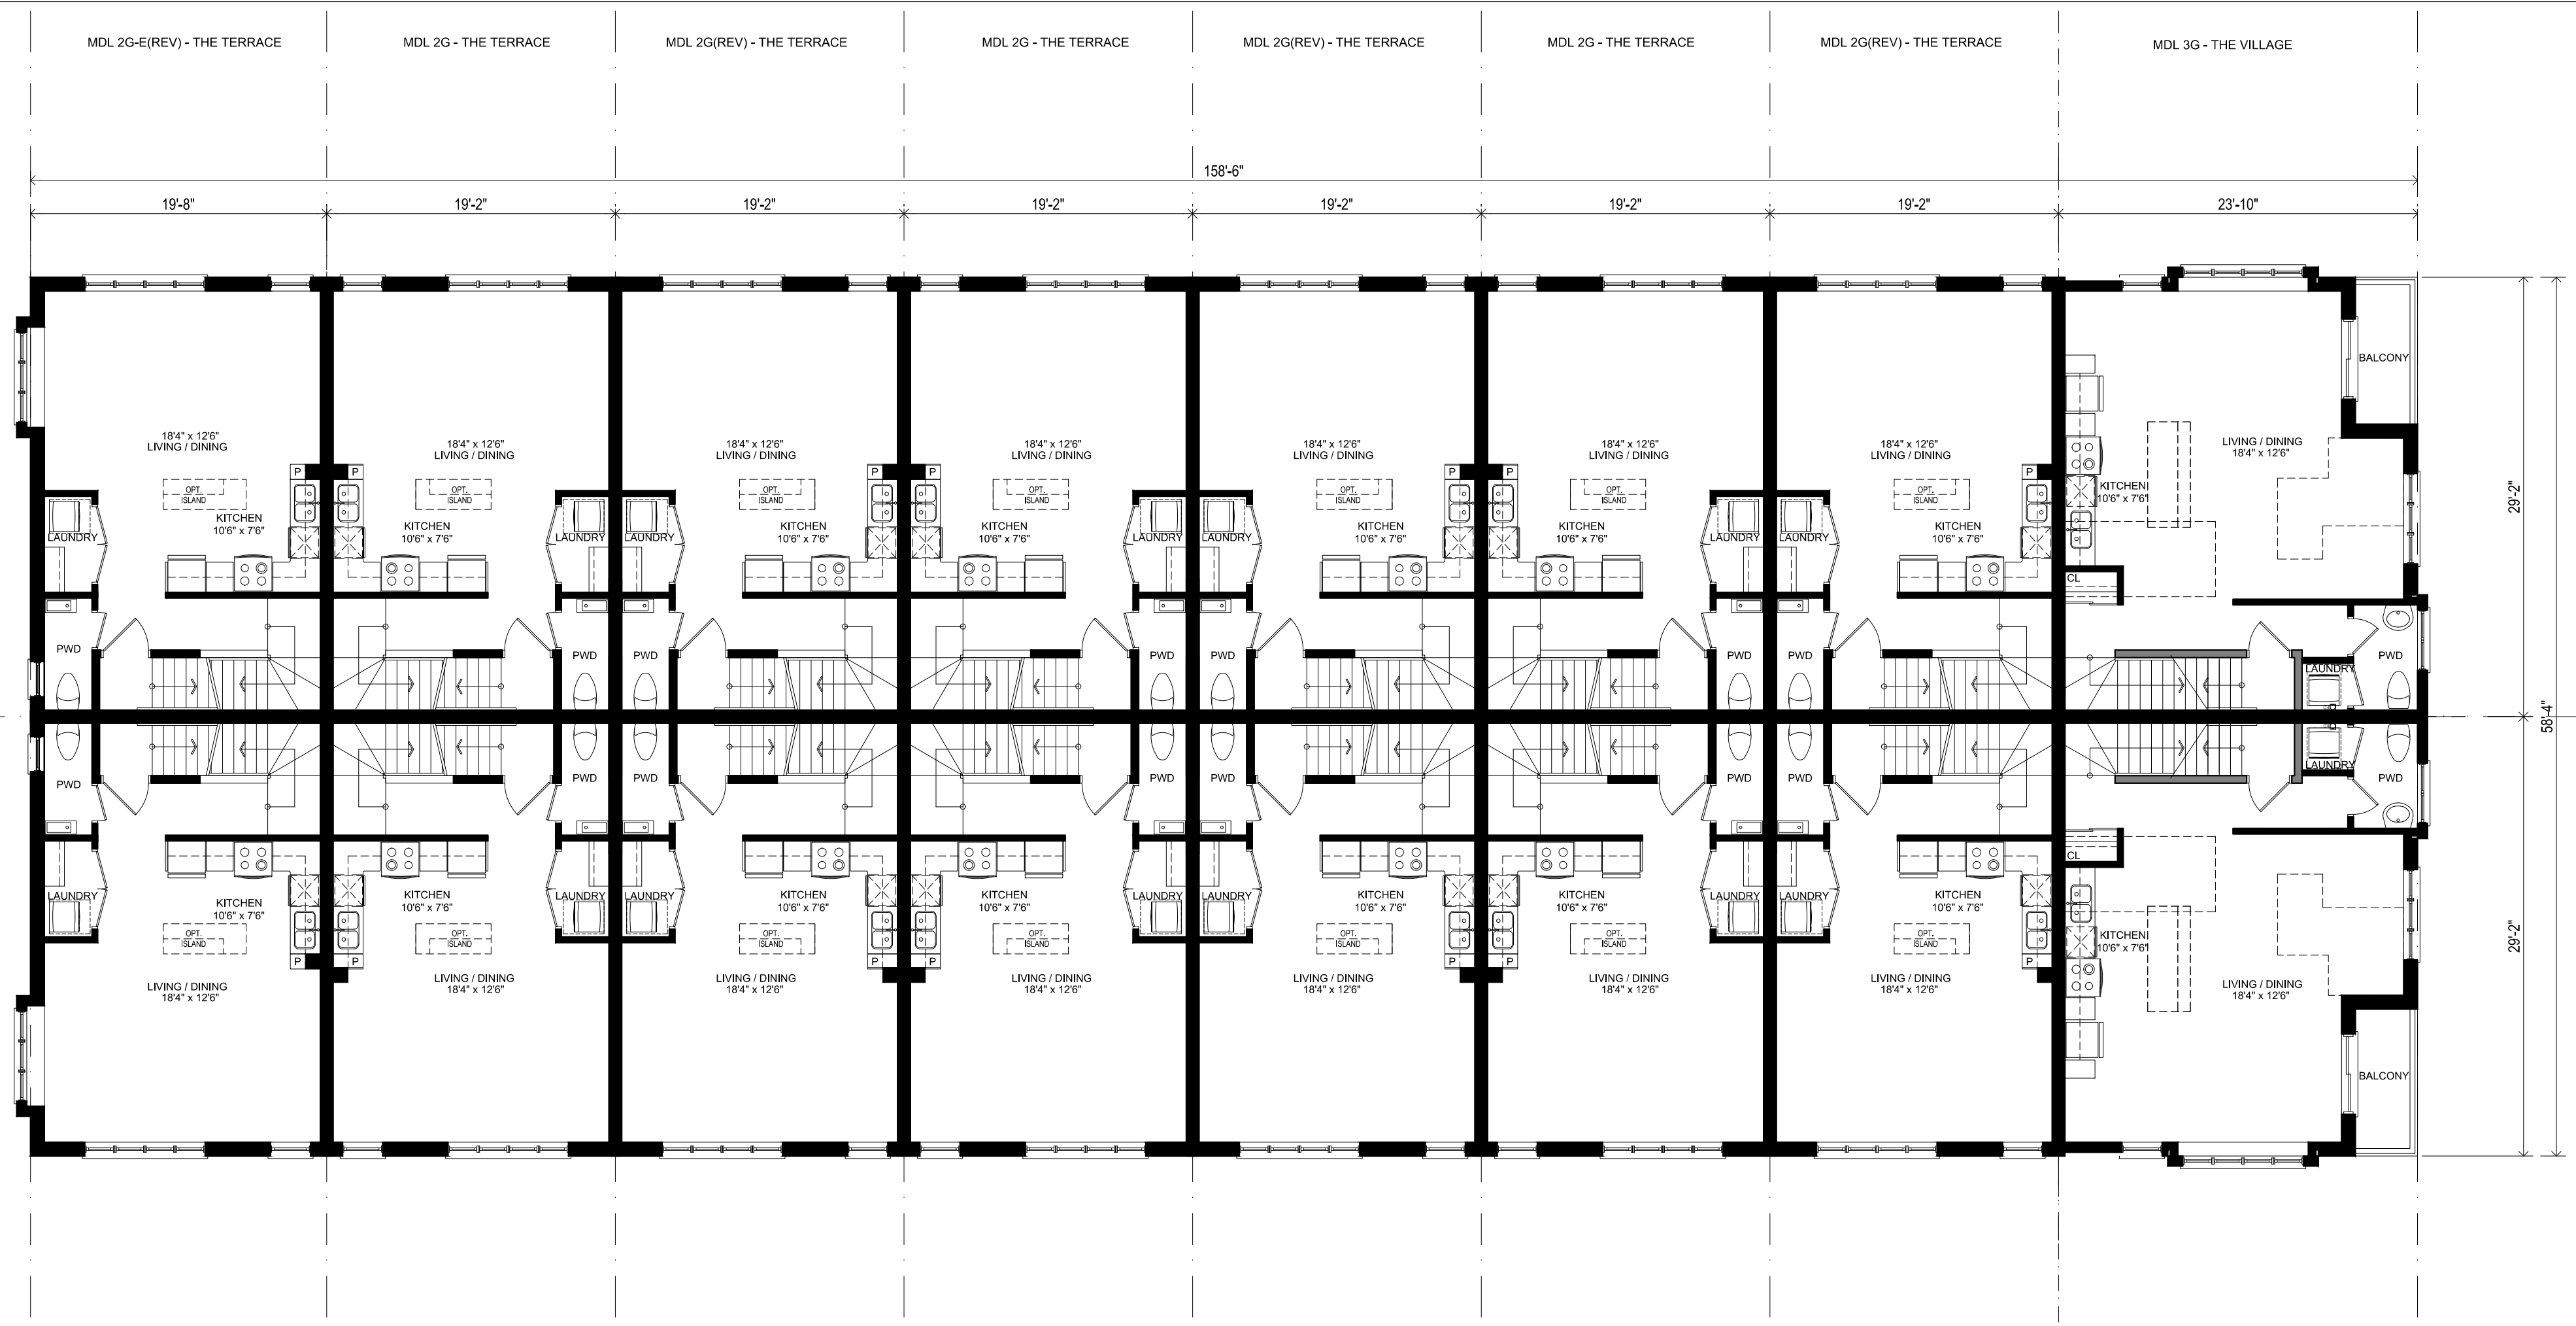

THIRD FLOOR PLAN  
BLOCK 1

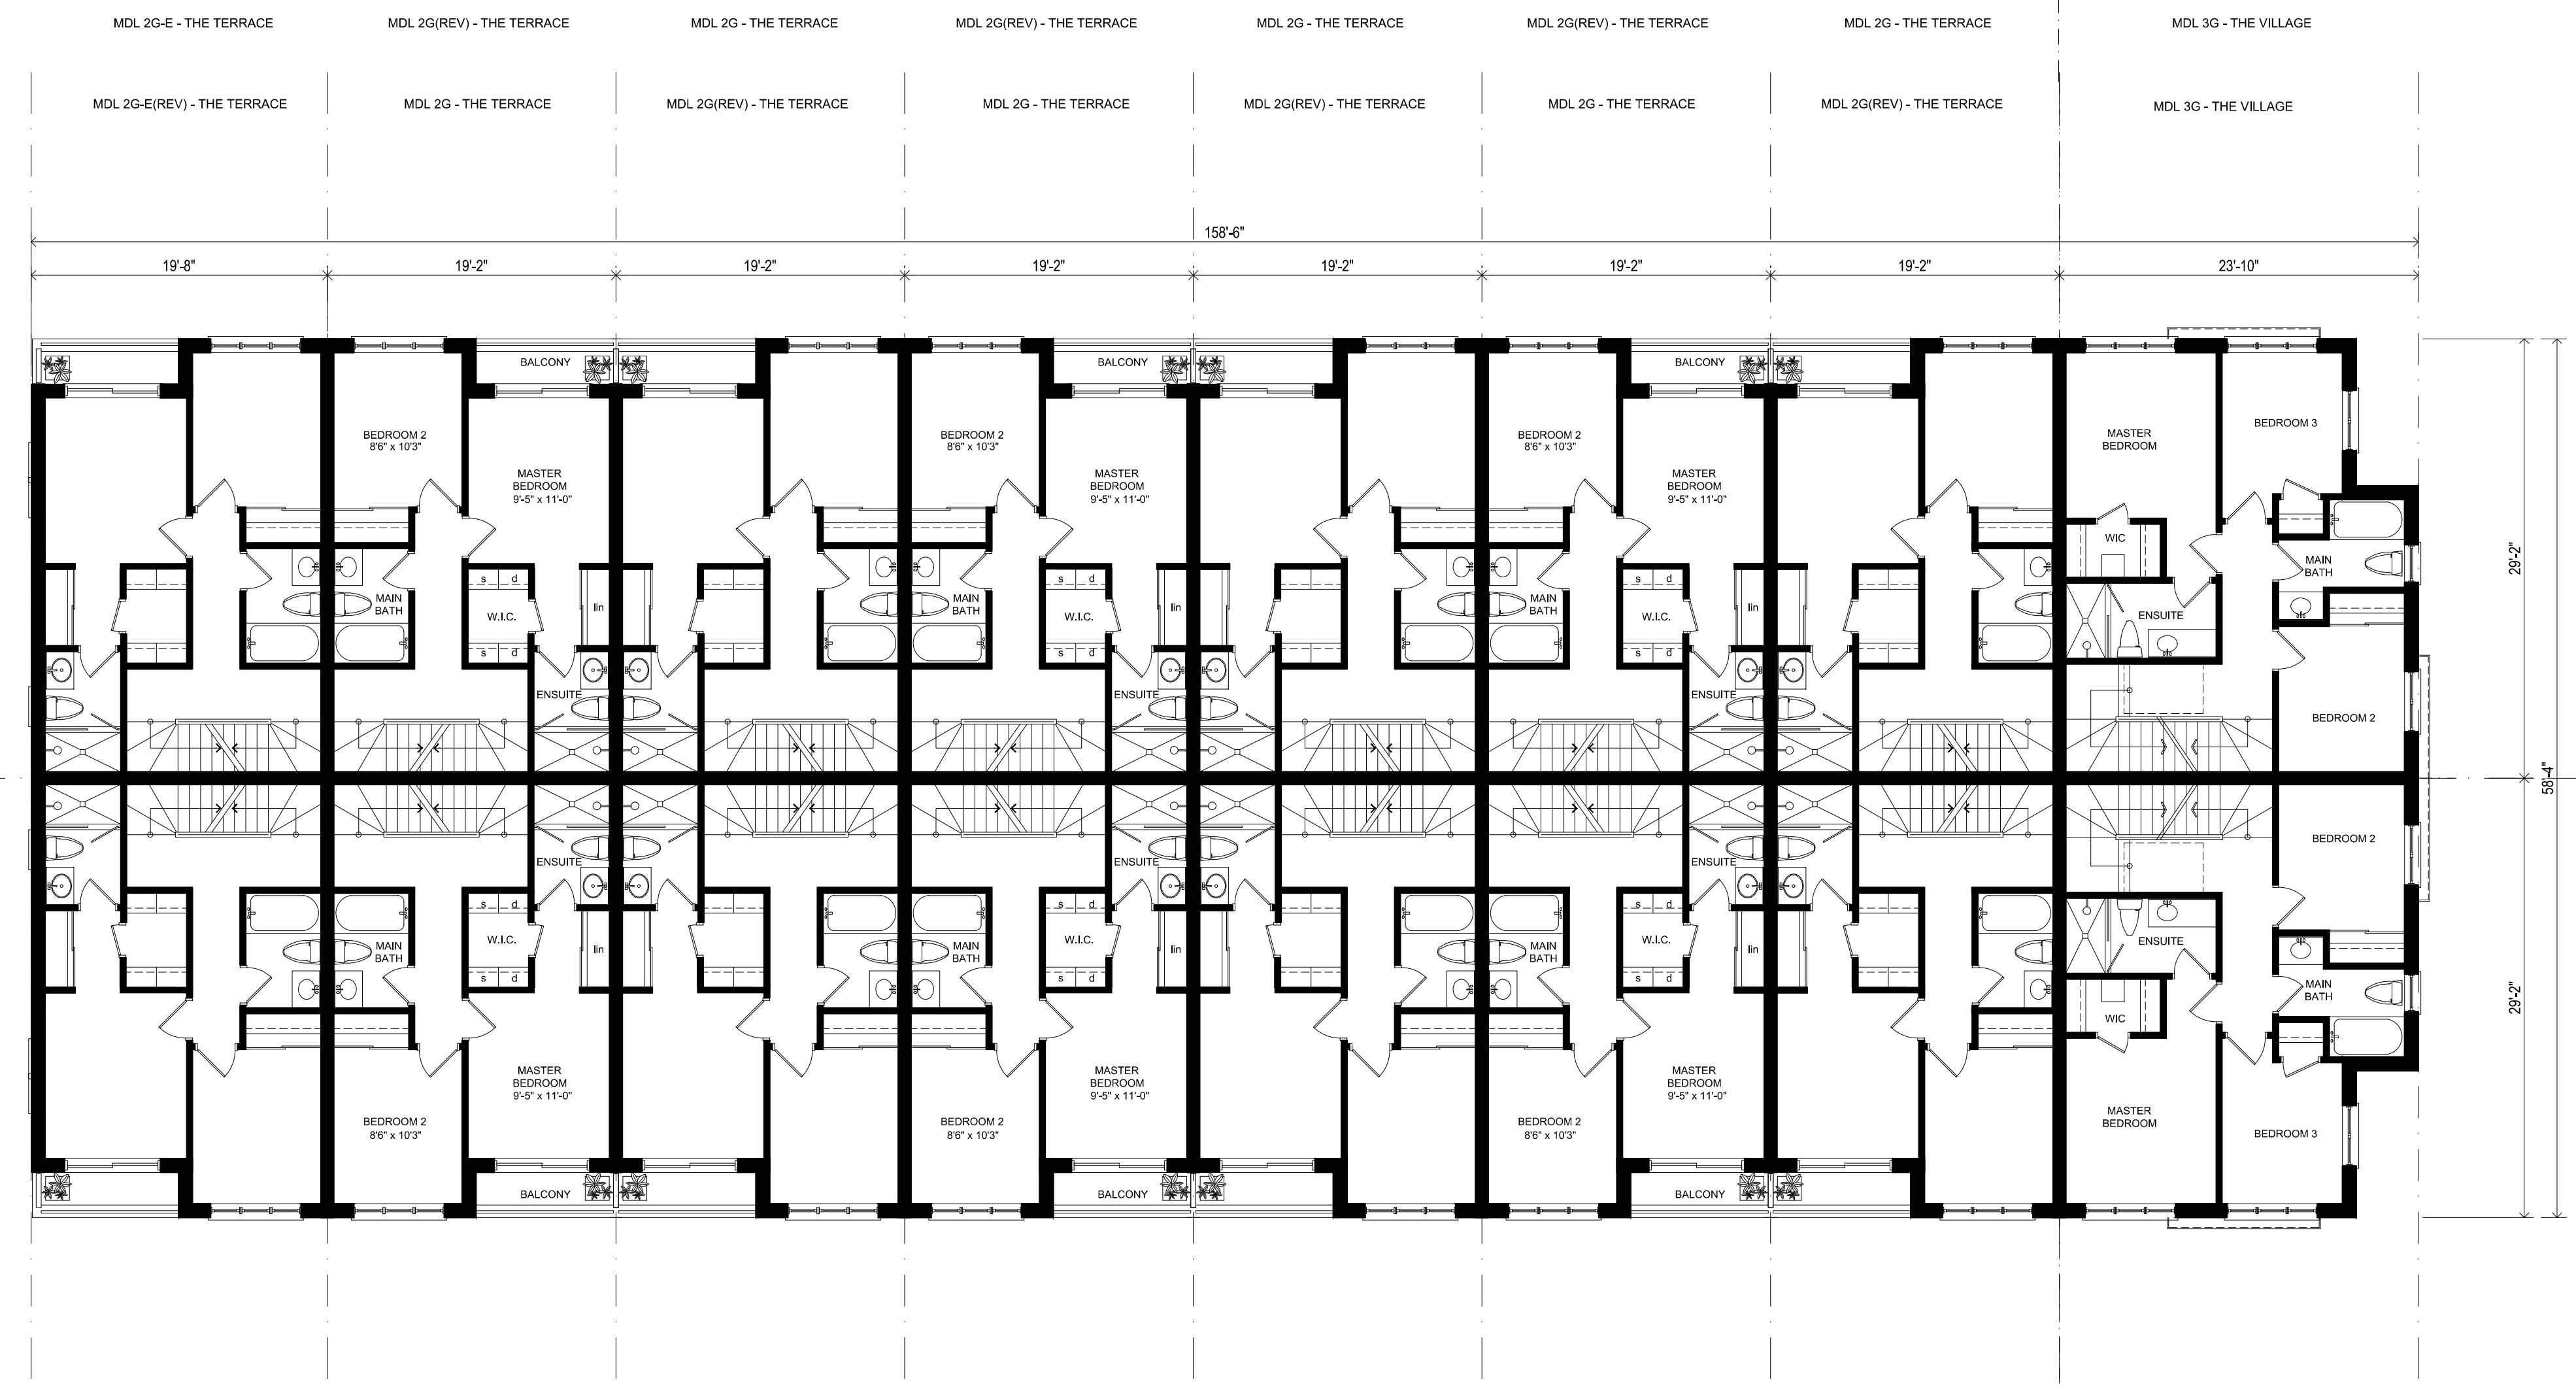

FORTH FLOOR PLAN  
BLOCK 1

no.	date	revision
1	MAY 16, 2018	RE-ISSUED FOR SITE PLAN APPLICATION
4	AUG 20, 2018	ISSUED FOR SITE PLAN APPLICATION



**GUTHRIE MUSCOVITCH**  
ARCHITECTS  
Tel: (416) 252-5679 Fax: (416) 252-9637  
770 Brown's Line, Toronto, Ontario M8W 3W2

owner  
**MINTO**

project  
3526 LAKE SHORE BLVD.  
TORONTO, ONTARIO

drawing  
**BLOCK PLANS  
BLK 1 (LVLS 3 AND 4)**

scale 1/8" = 1.0'

date DEC 2016


drawn CR

chk'd BB


project number 14951

**BP-2**

+ All drawings are the property of the Architect and must be returned upon request.  
 + Contractor shall check all dimensions and report any discrepancies to the Architect before proceeding with the work.  
 + The contractor and/or engineer shall verify all footing elevations and soil bearing capacity prior to excavation and the commencement of work.  
 + DO NOT SCALE DRAWINGS

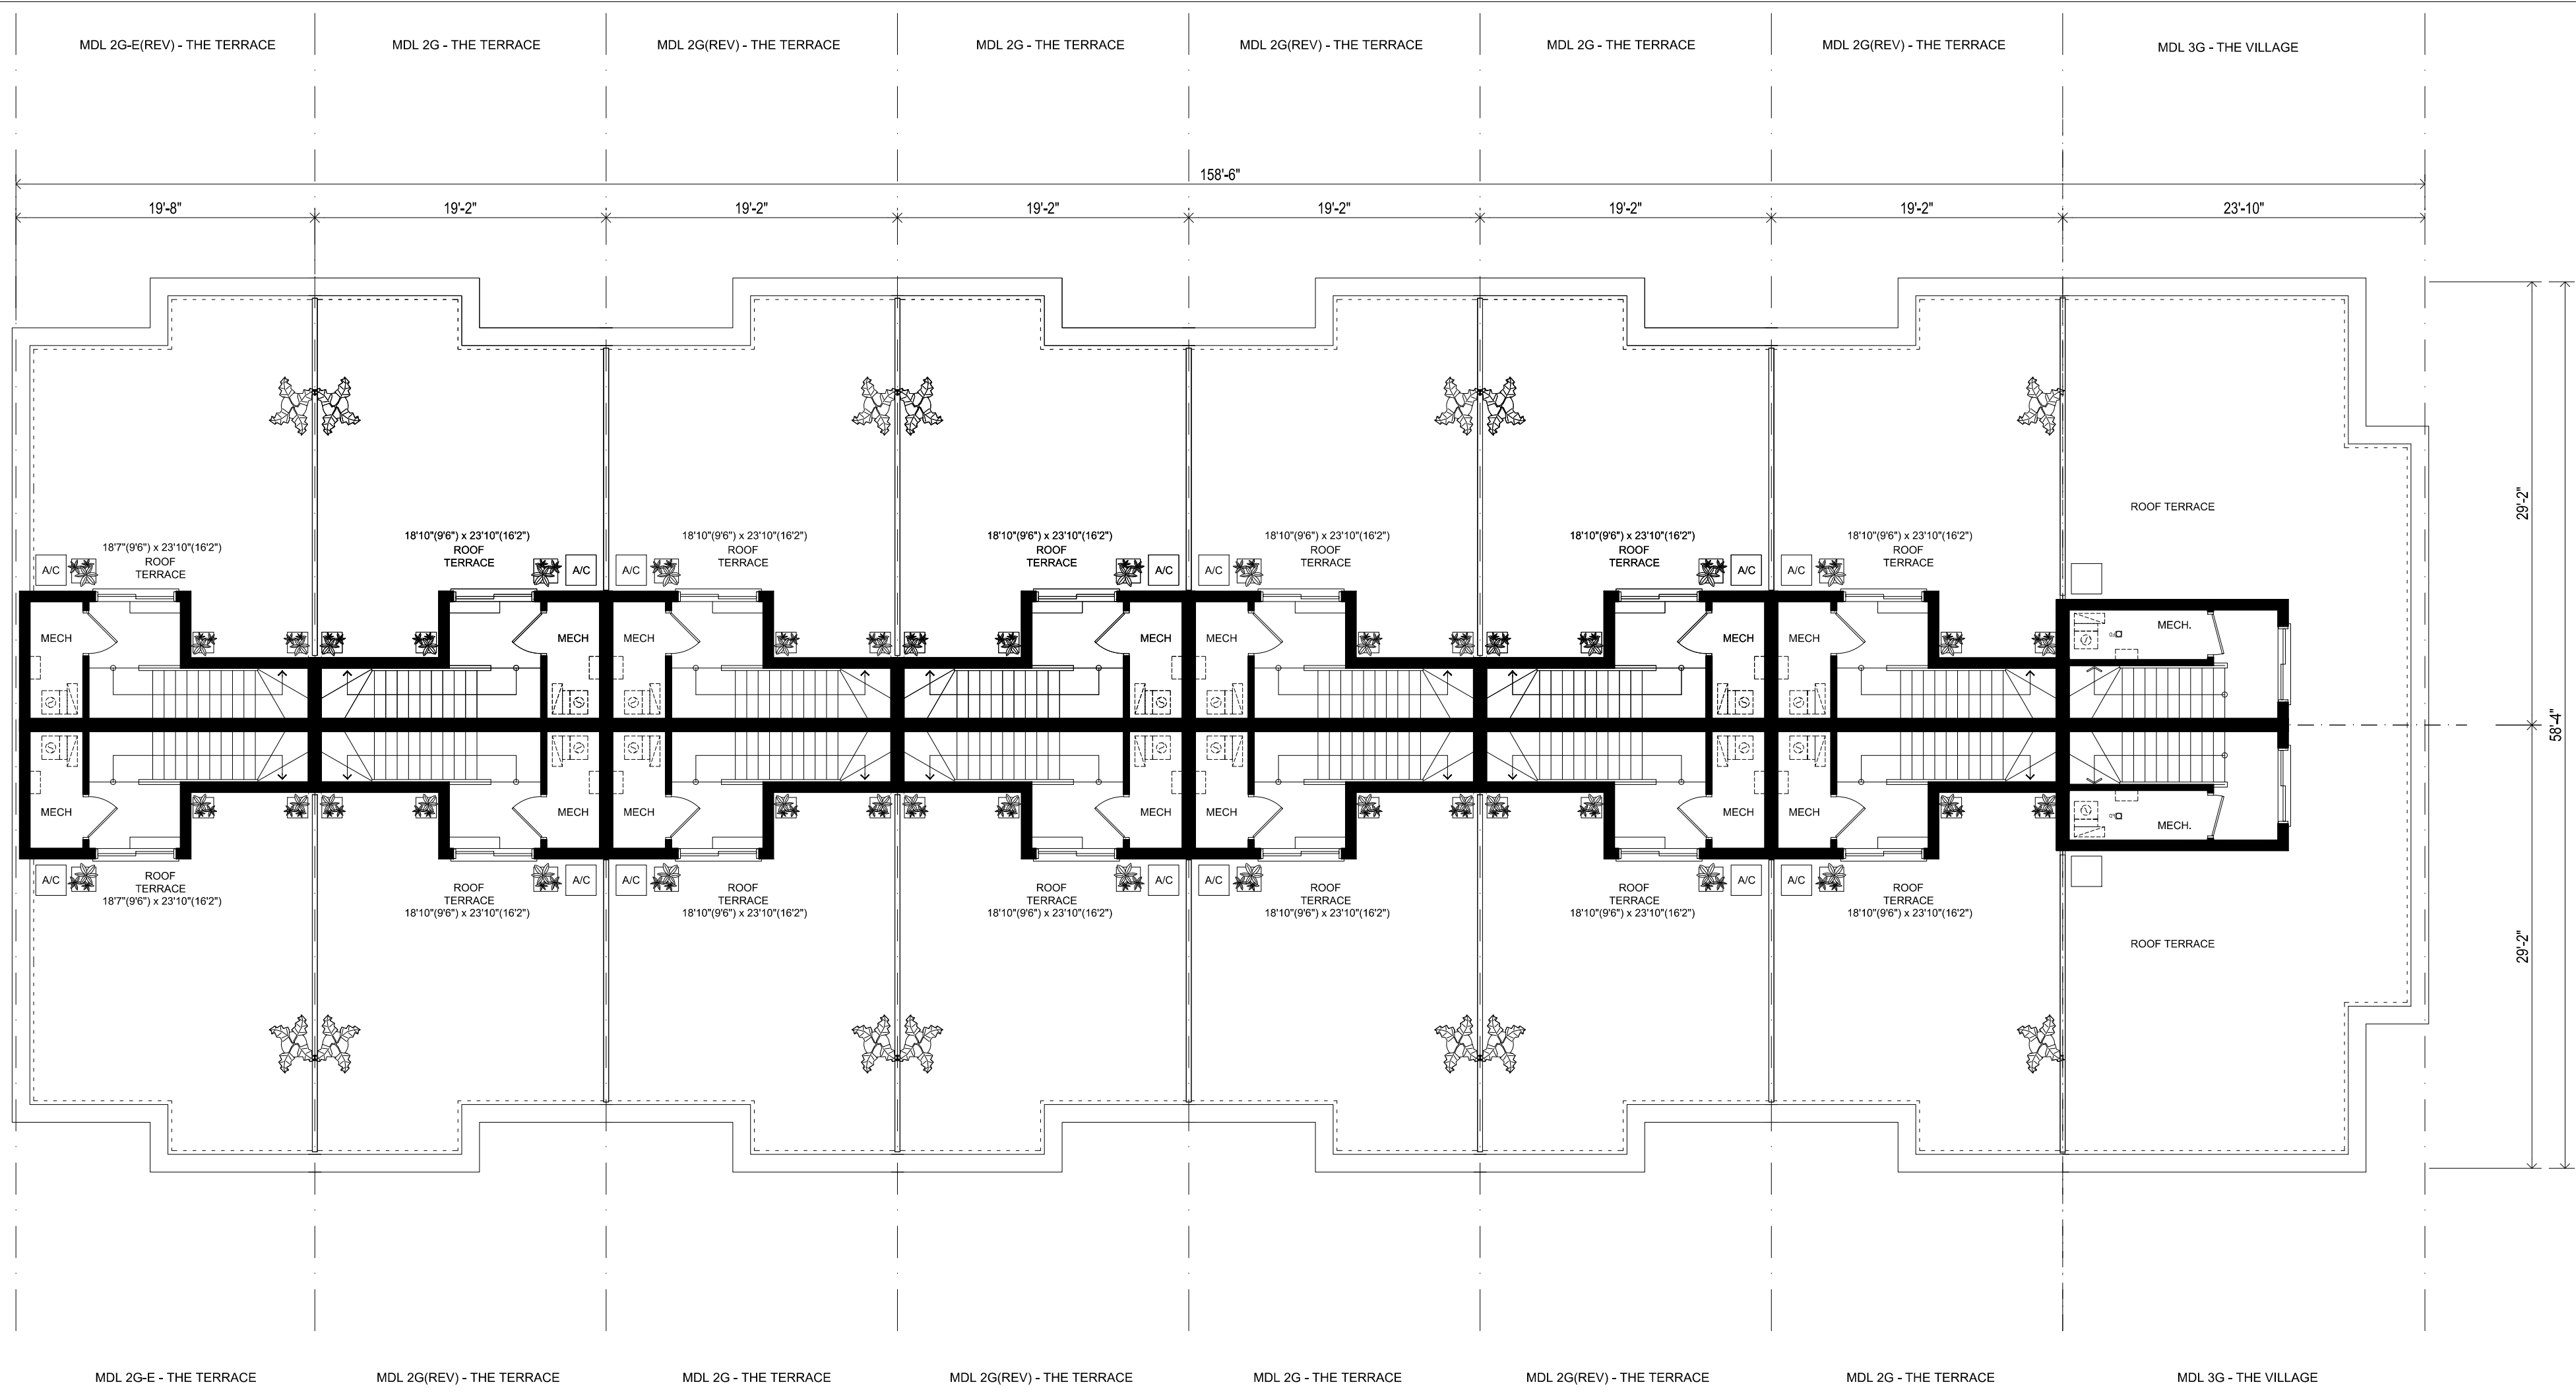

ROOF TERRACE PLAN  
BLOCK 1

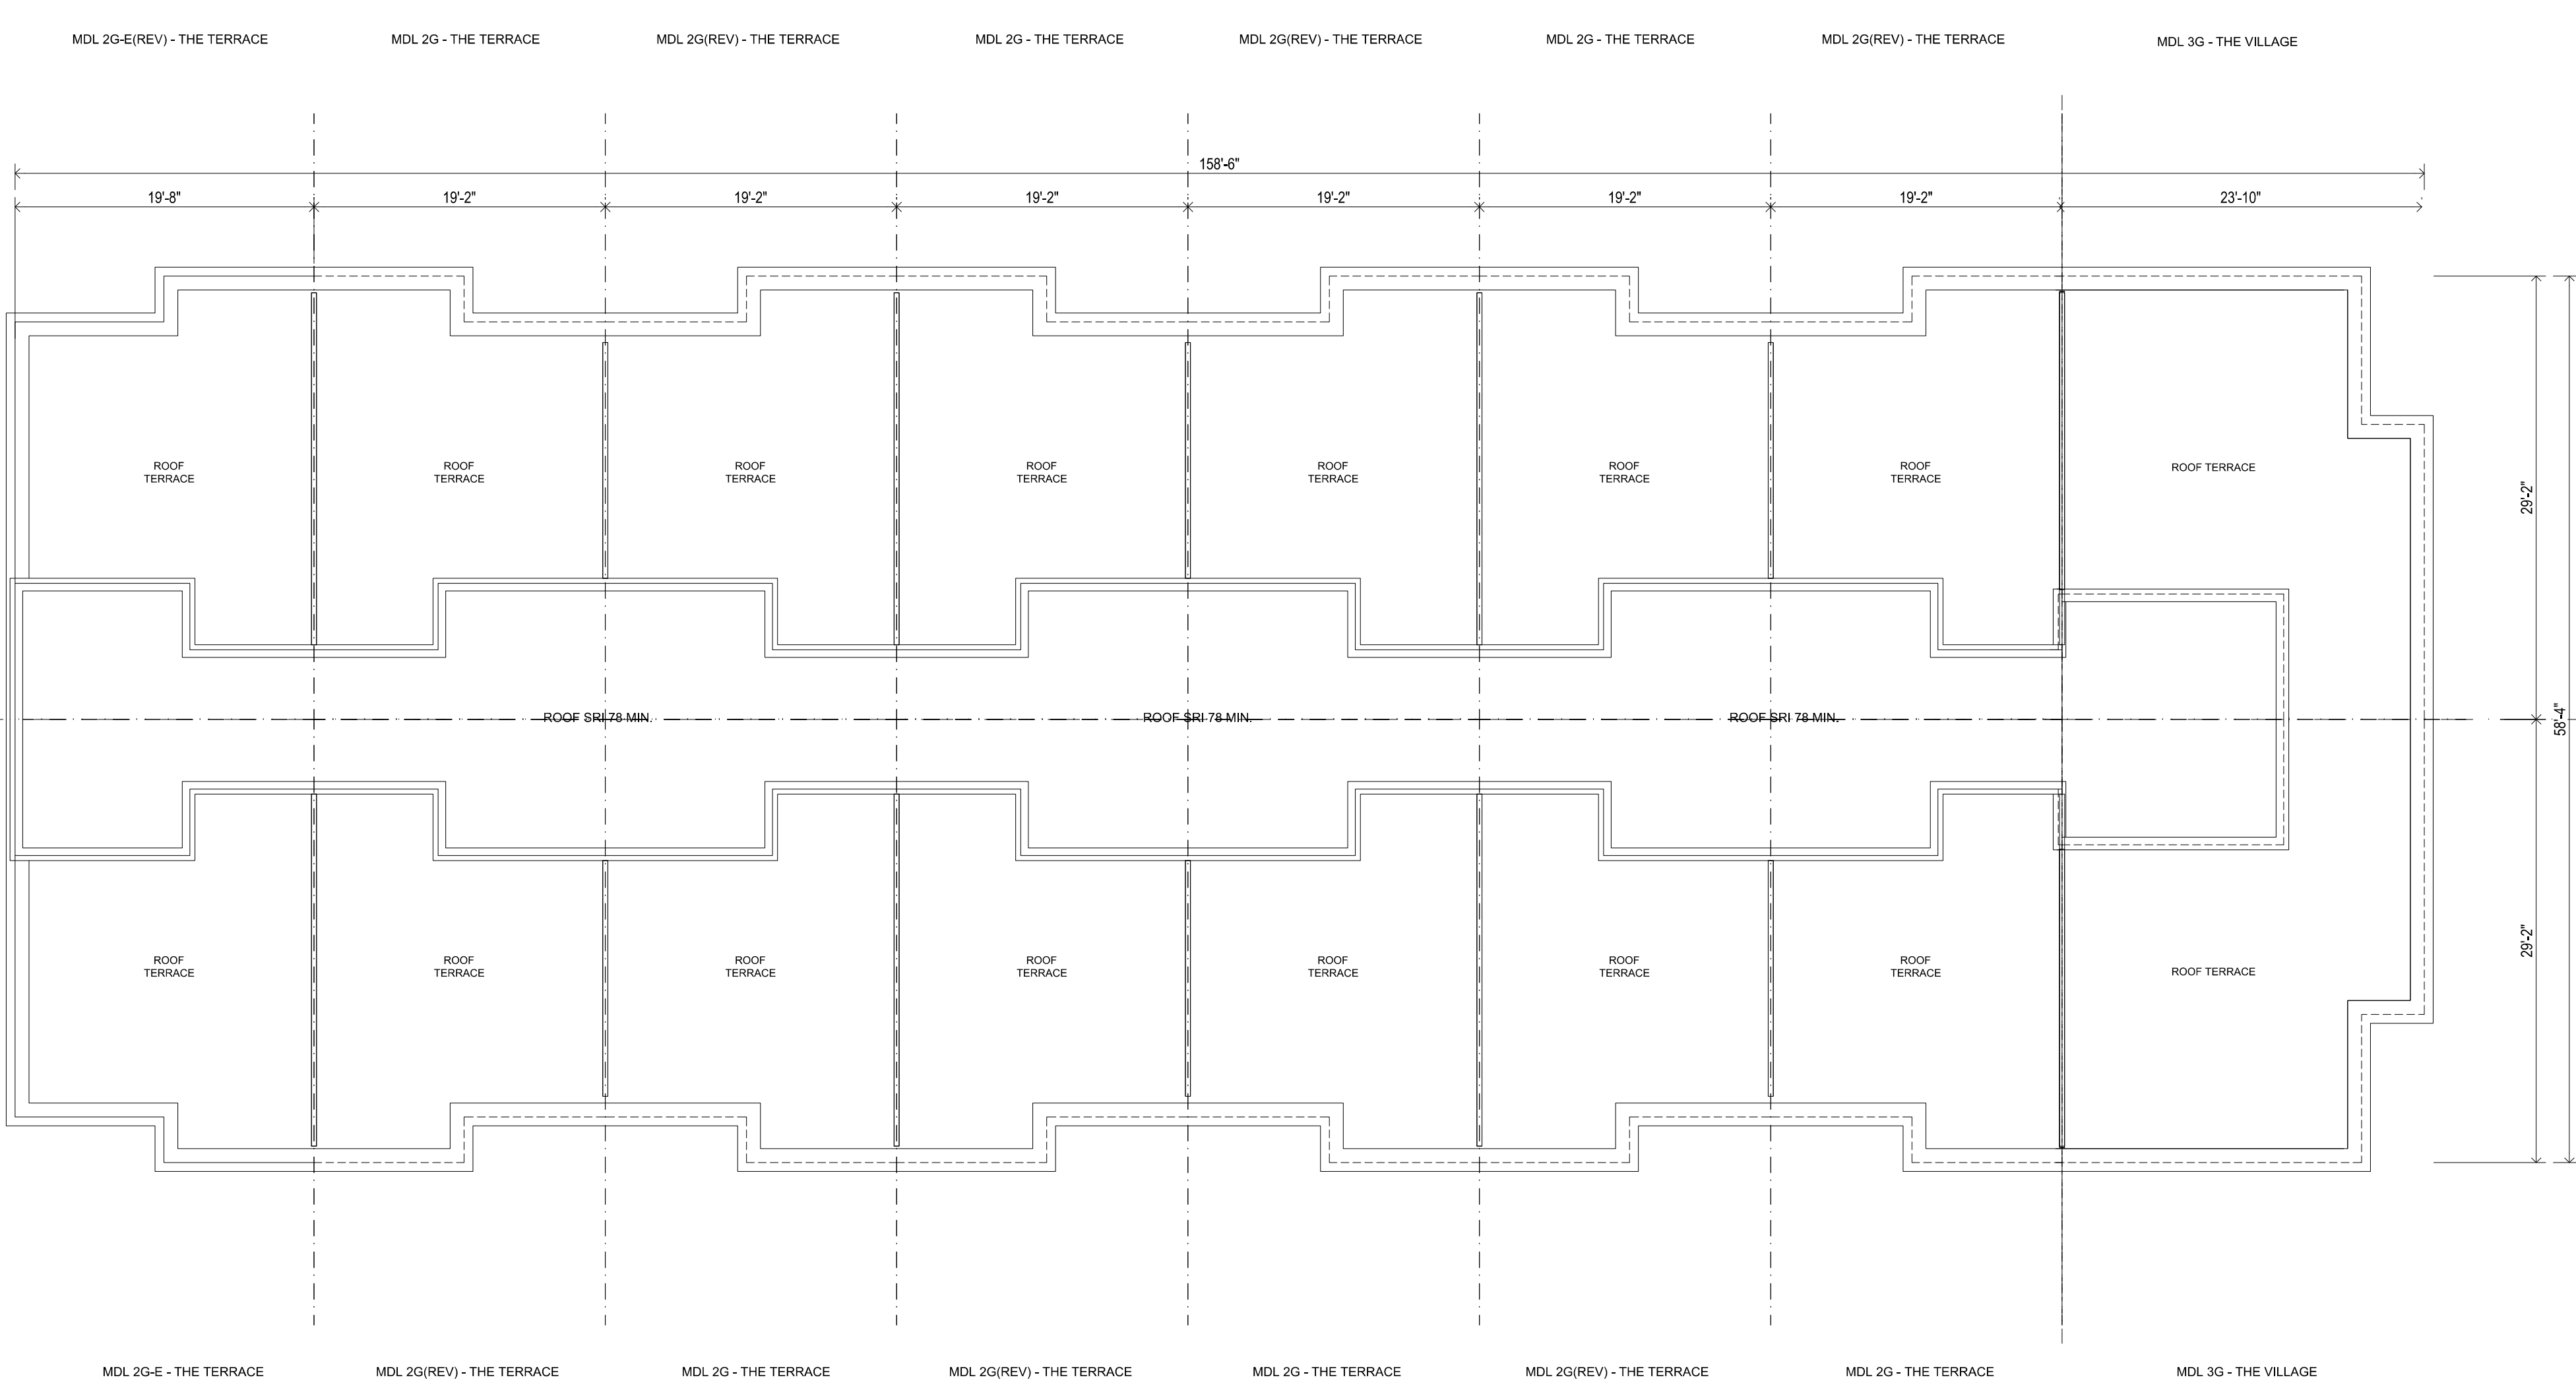

ROOF PLAN  
BLOCK 1

<input type="checkbox"/>			
<input type="checkbox"/>			
<input type="checkbox"/>			
<input checked="" type="checkbox"/>	MAY 16, 2018	RE-ISSUED FOR SITE PLAN APPLICATION	
<input type="checkbox"/>	41	AUG 29, 2018	ISSUED FOR SITE PLAN APPLICATION
<input type="checkbox"/>	no.	date	revision




**GUTHRIE MUSCOVITCH**  
 ARCHITECTS  
 Tel: (416) 252-5679 Fax: (416) 252-9637  
 770 Brown's Line, Toronto, Ontario M8W 3W2

owner  
**MINTO**  
 project  
 3526 LAKE SHORE BLVD.  
 TORONTO, ONTARIO  
 drawing  
**BLOCK PLANS  
 BLK 1  
 TERRACE / ROOF LVL**

scale 1/8" = 1.0'  
 date DEC 2016  
 drawn CR  
 chkd BB  
**BP-3**  
 project number 14951

- All drawings are the property of the Architect and must be returned upon request.
- Contractor shall check all dimensions and report any discrepancies to the Architect before proceeding with the work.
- The contractor and/or engineer shall verify all footing elevations and soil bearing capacity prior to excavation and the commencement of work.
- DO NOT SCALE DRAWINGS

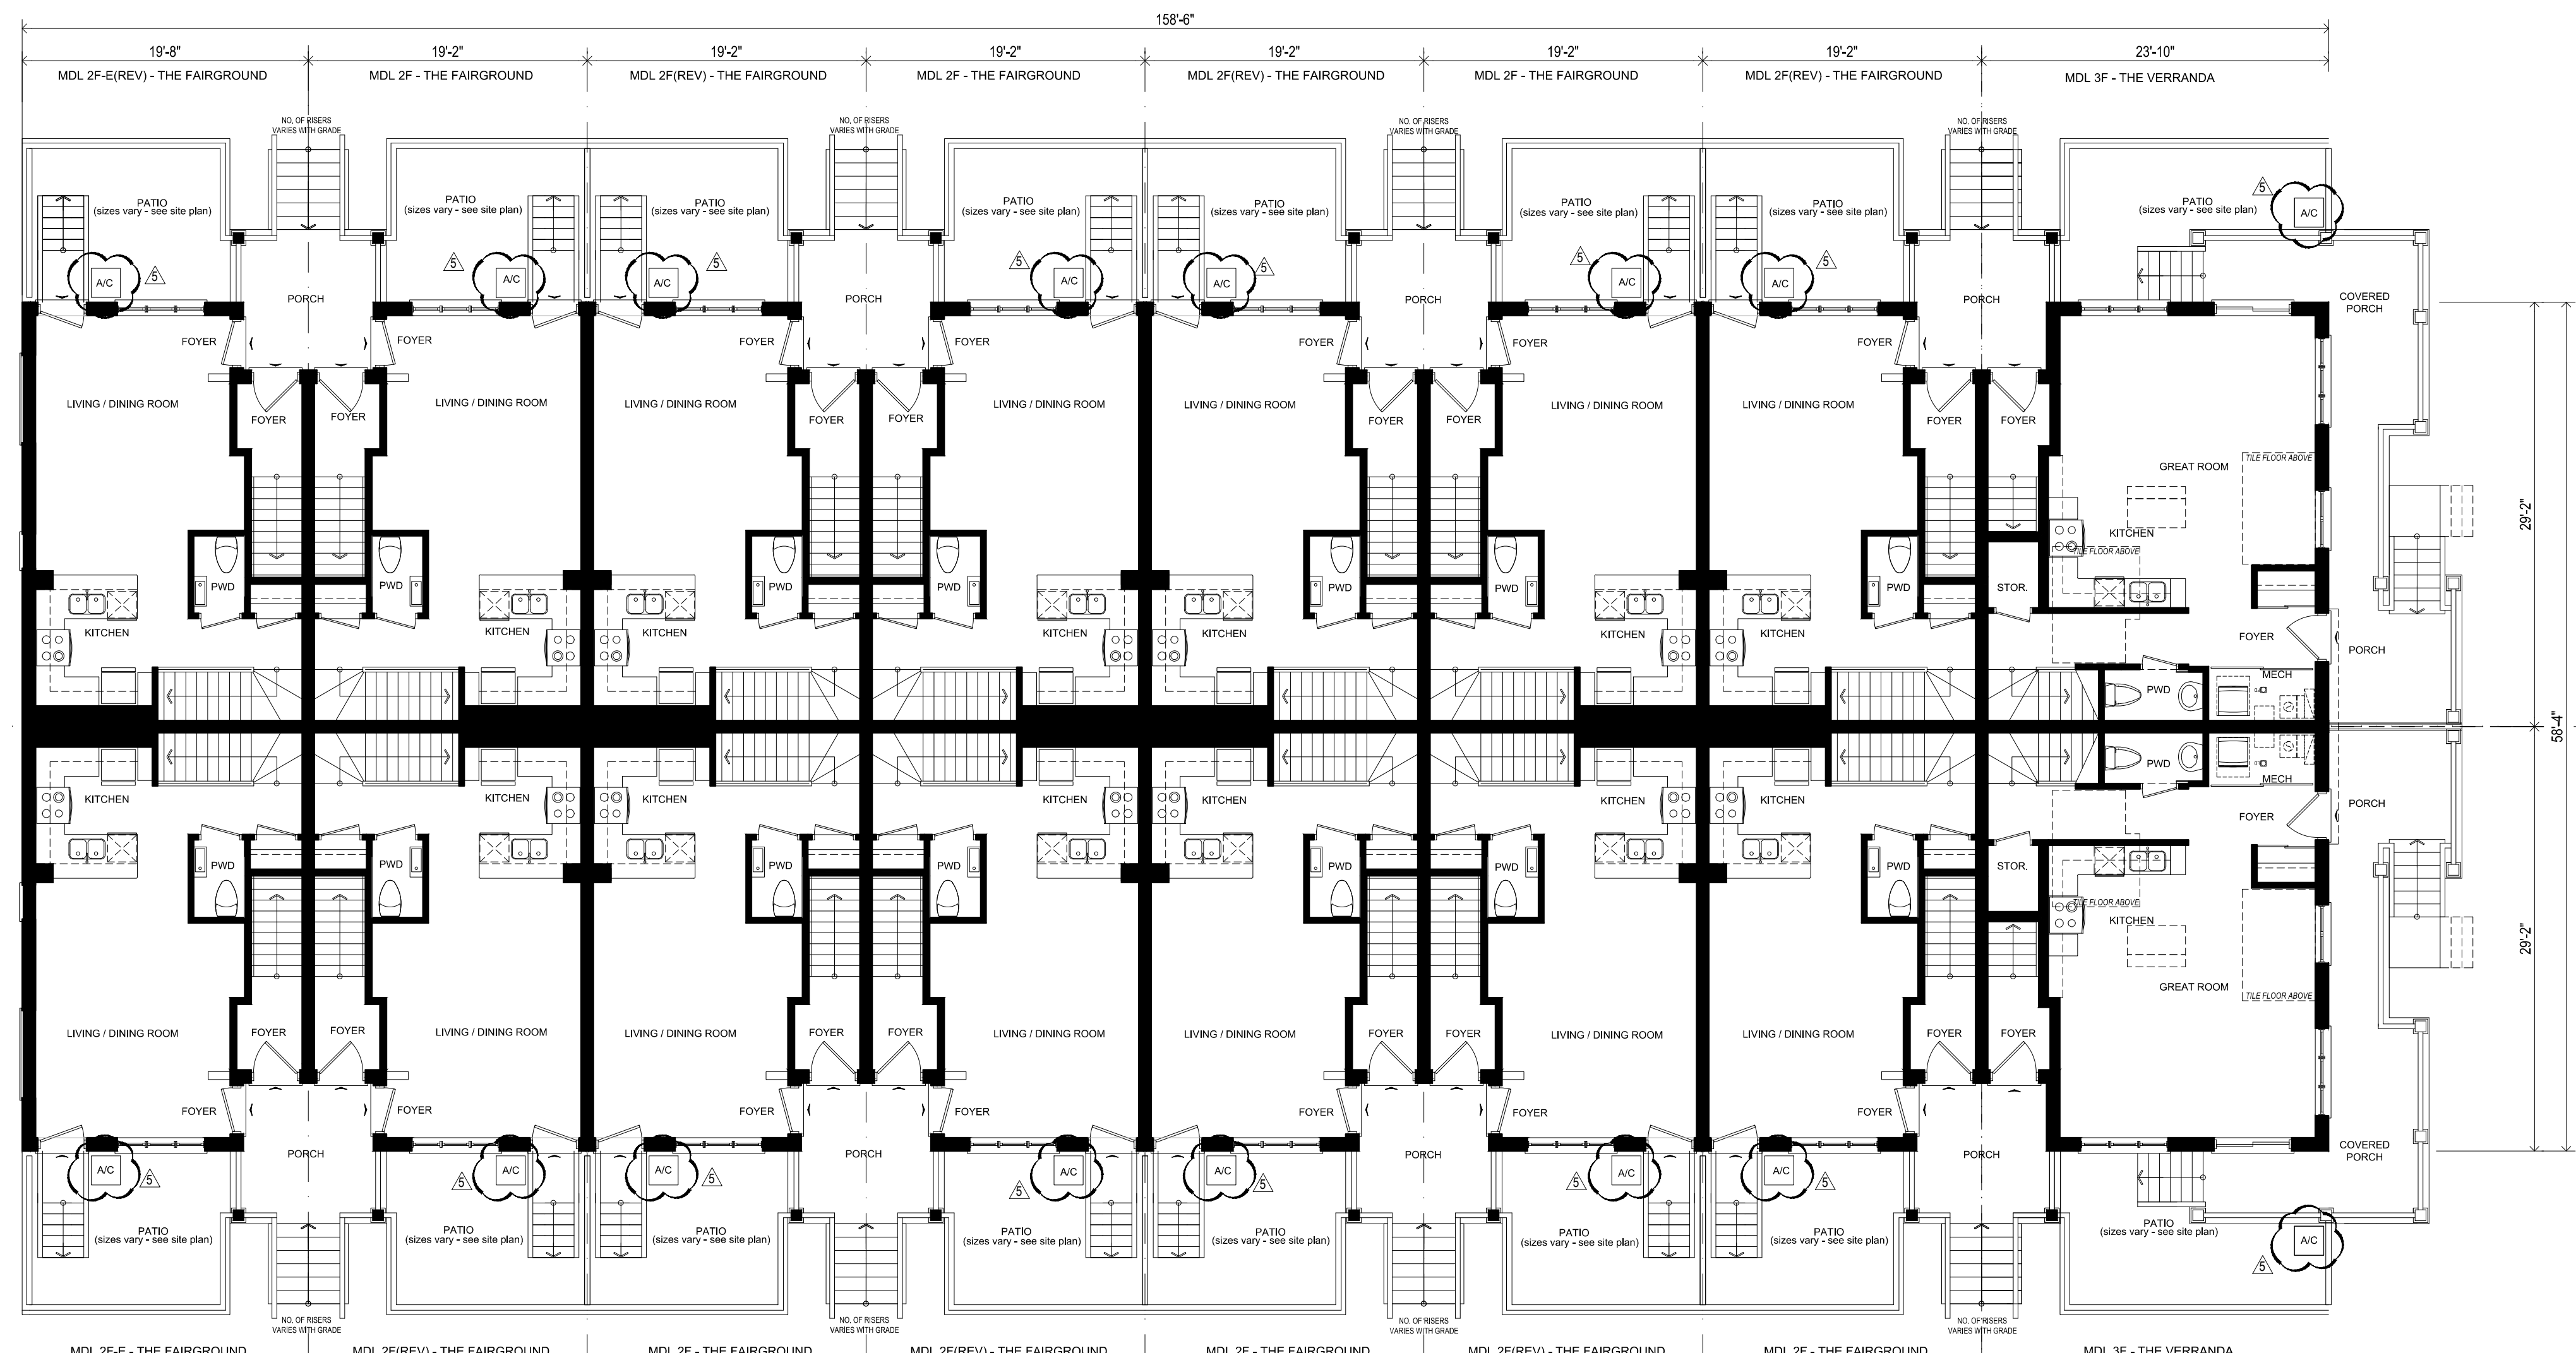

GROUND FLOOR PLAN  
BLOCK 2



SECOND FLOOR PLAN  
BLOCK 2

1			
2			
3			
4	1	1	1
no.	date	revision	




GUTHRIE MUSCOVITCH  
ARCHITECTS

Tel: (416) 252-5679 Fax: (416) 252-9637  
770 Brown's Line, Toronto, Ontario M8W 3W2


owner	MINTO
project	3526 LAKE SHORE BLVD. TORONTO, ONTARIO
drawing	BLOCK PLANS BLK 2 (LVLS 1 AND 2)
scale	1/8" = 1.0'
date	DEC 2016
drawn	CR
chk'd	BB
project number	14951

BP-4

- All drawings are the property of the Architect and must be returned upon request.
- Contractor shall check all dimensions and report any discrepancies to the Architect before proceeding with the work.
- The contractor and/or engineer shall verify all footing elevations and soil bearing capacity prior to excavation and the commencement of work.
- DO NOT SCALE DRAWINGS

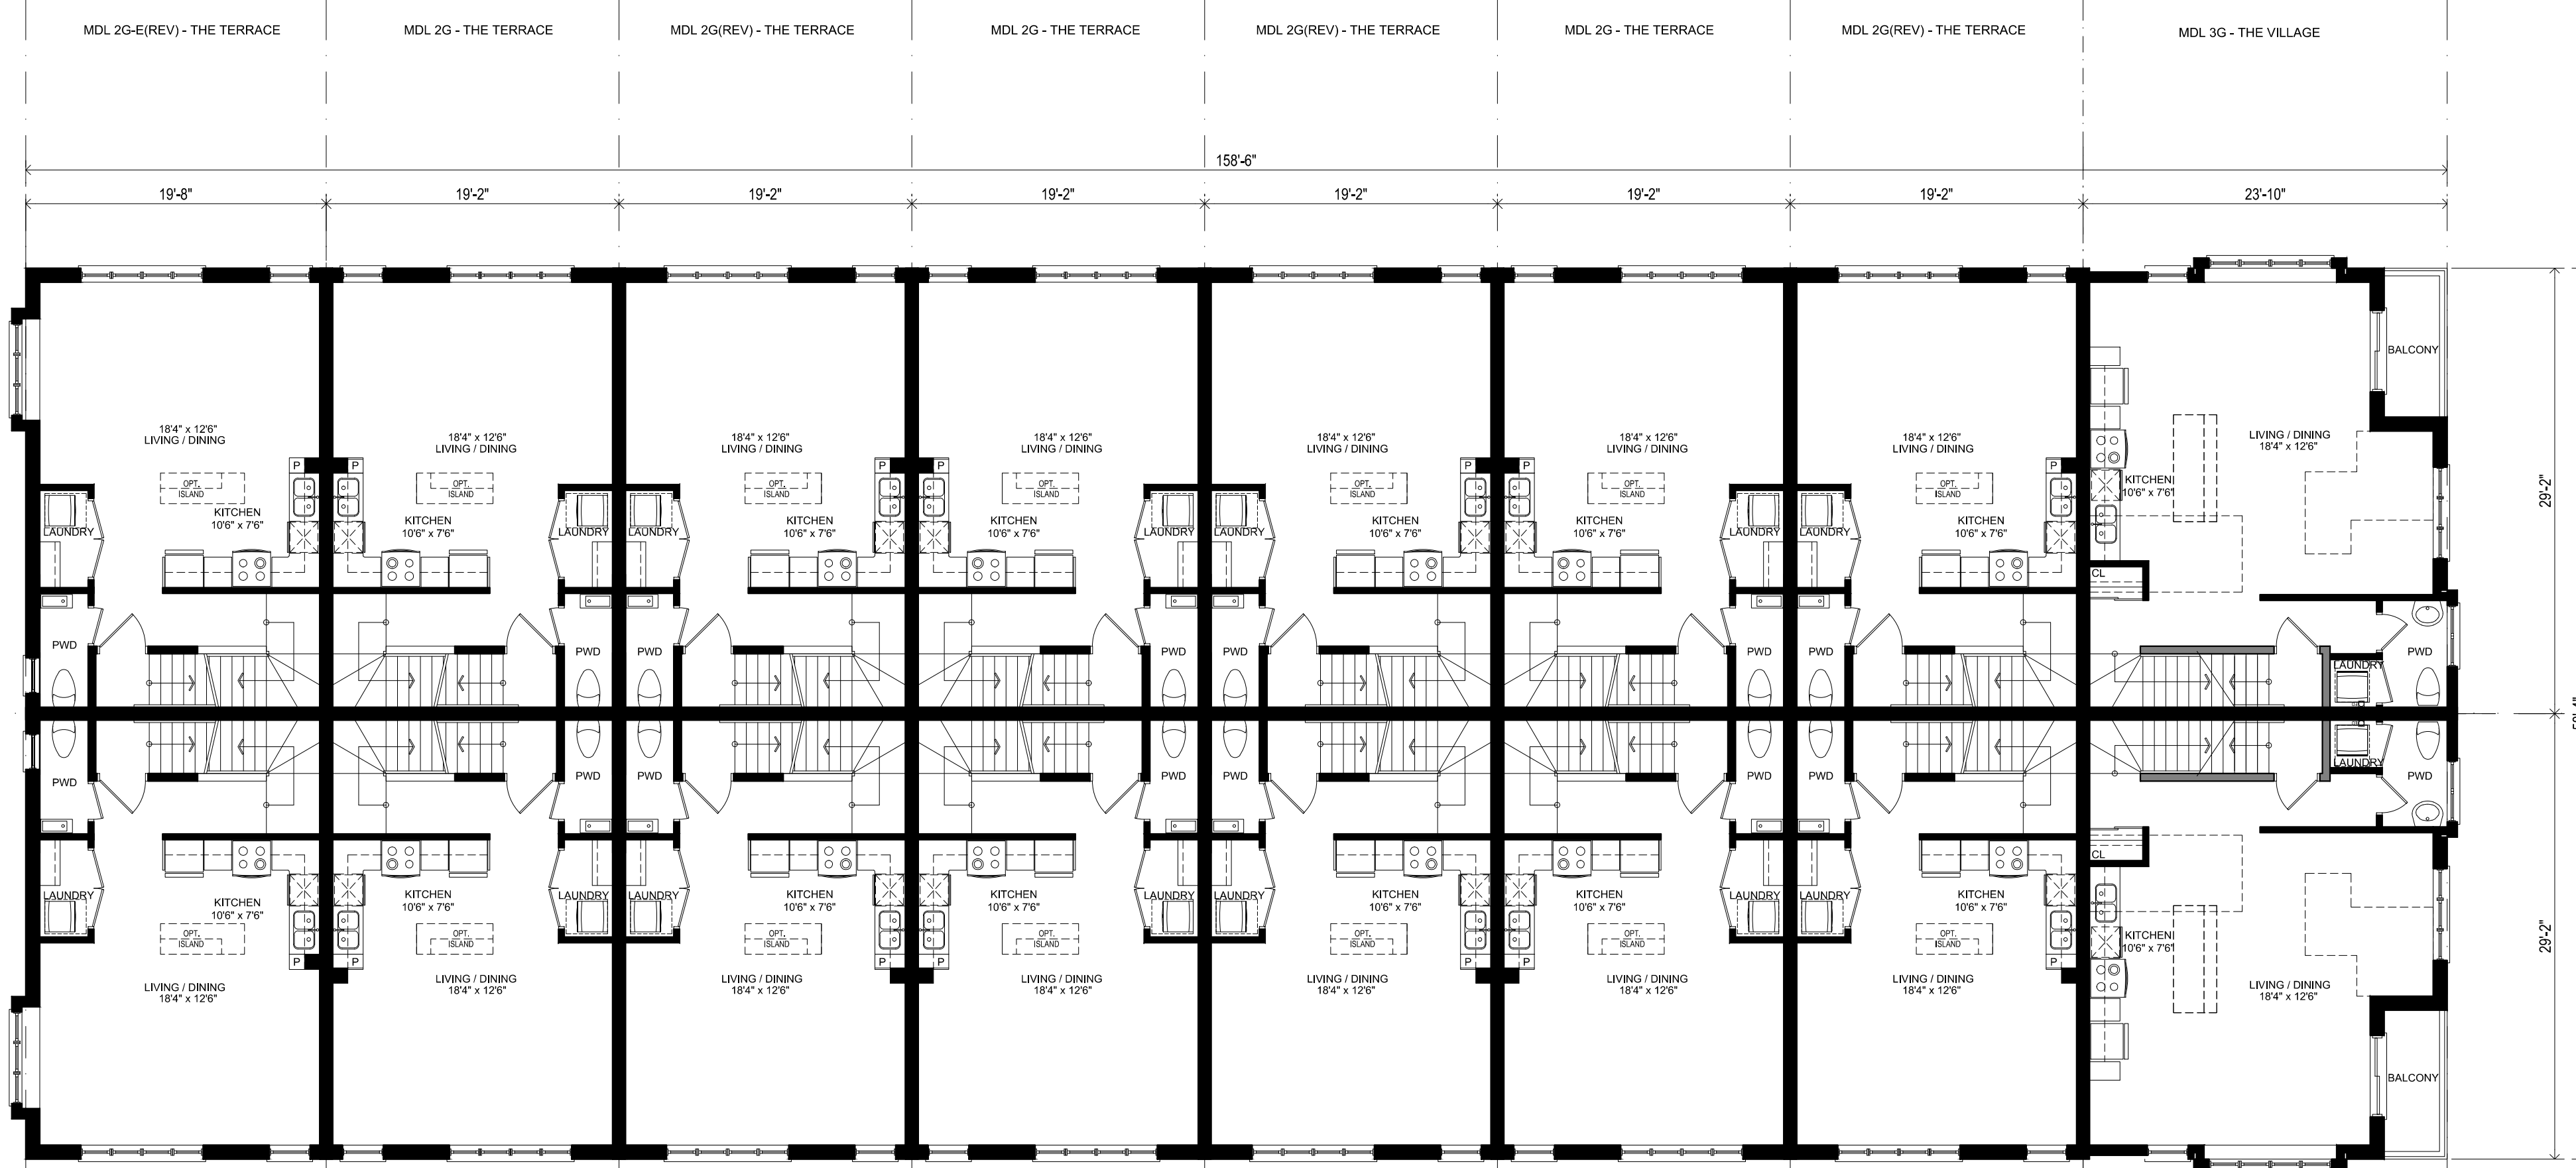

THIRD FLOOR PLAN  
BLOCK 2

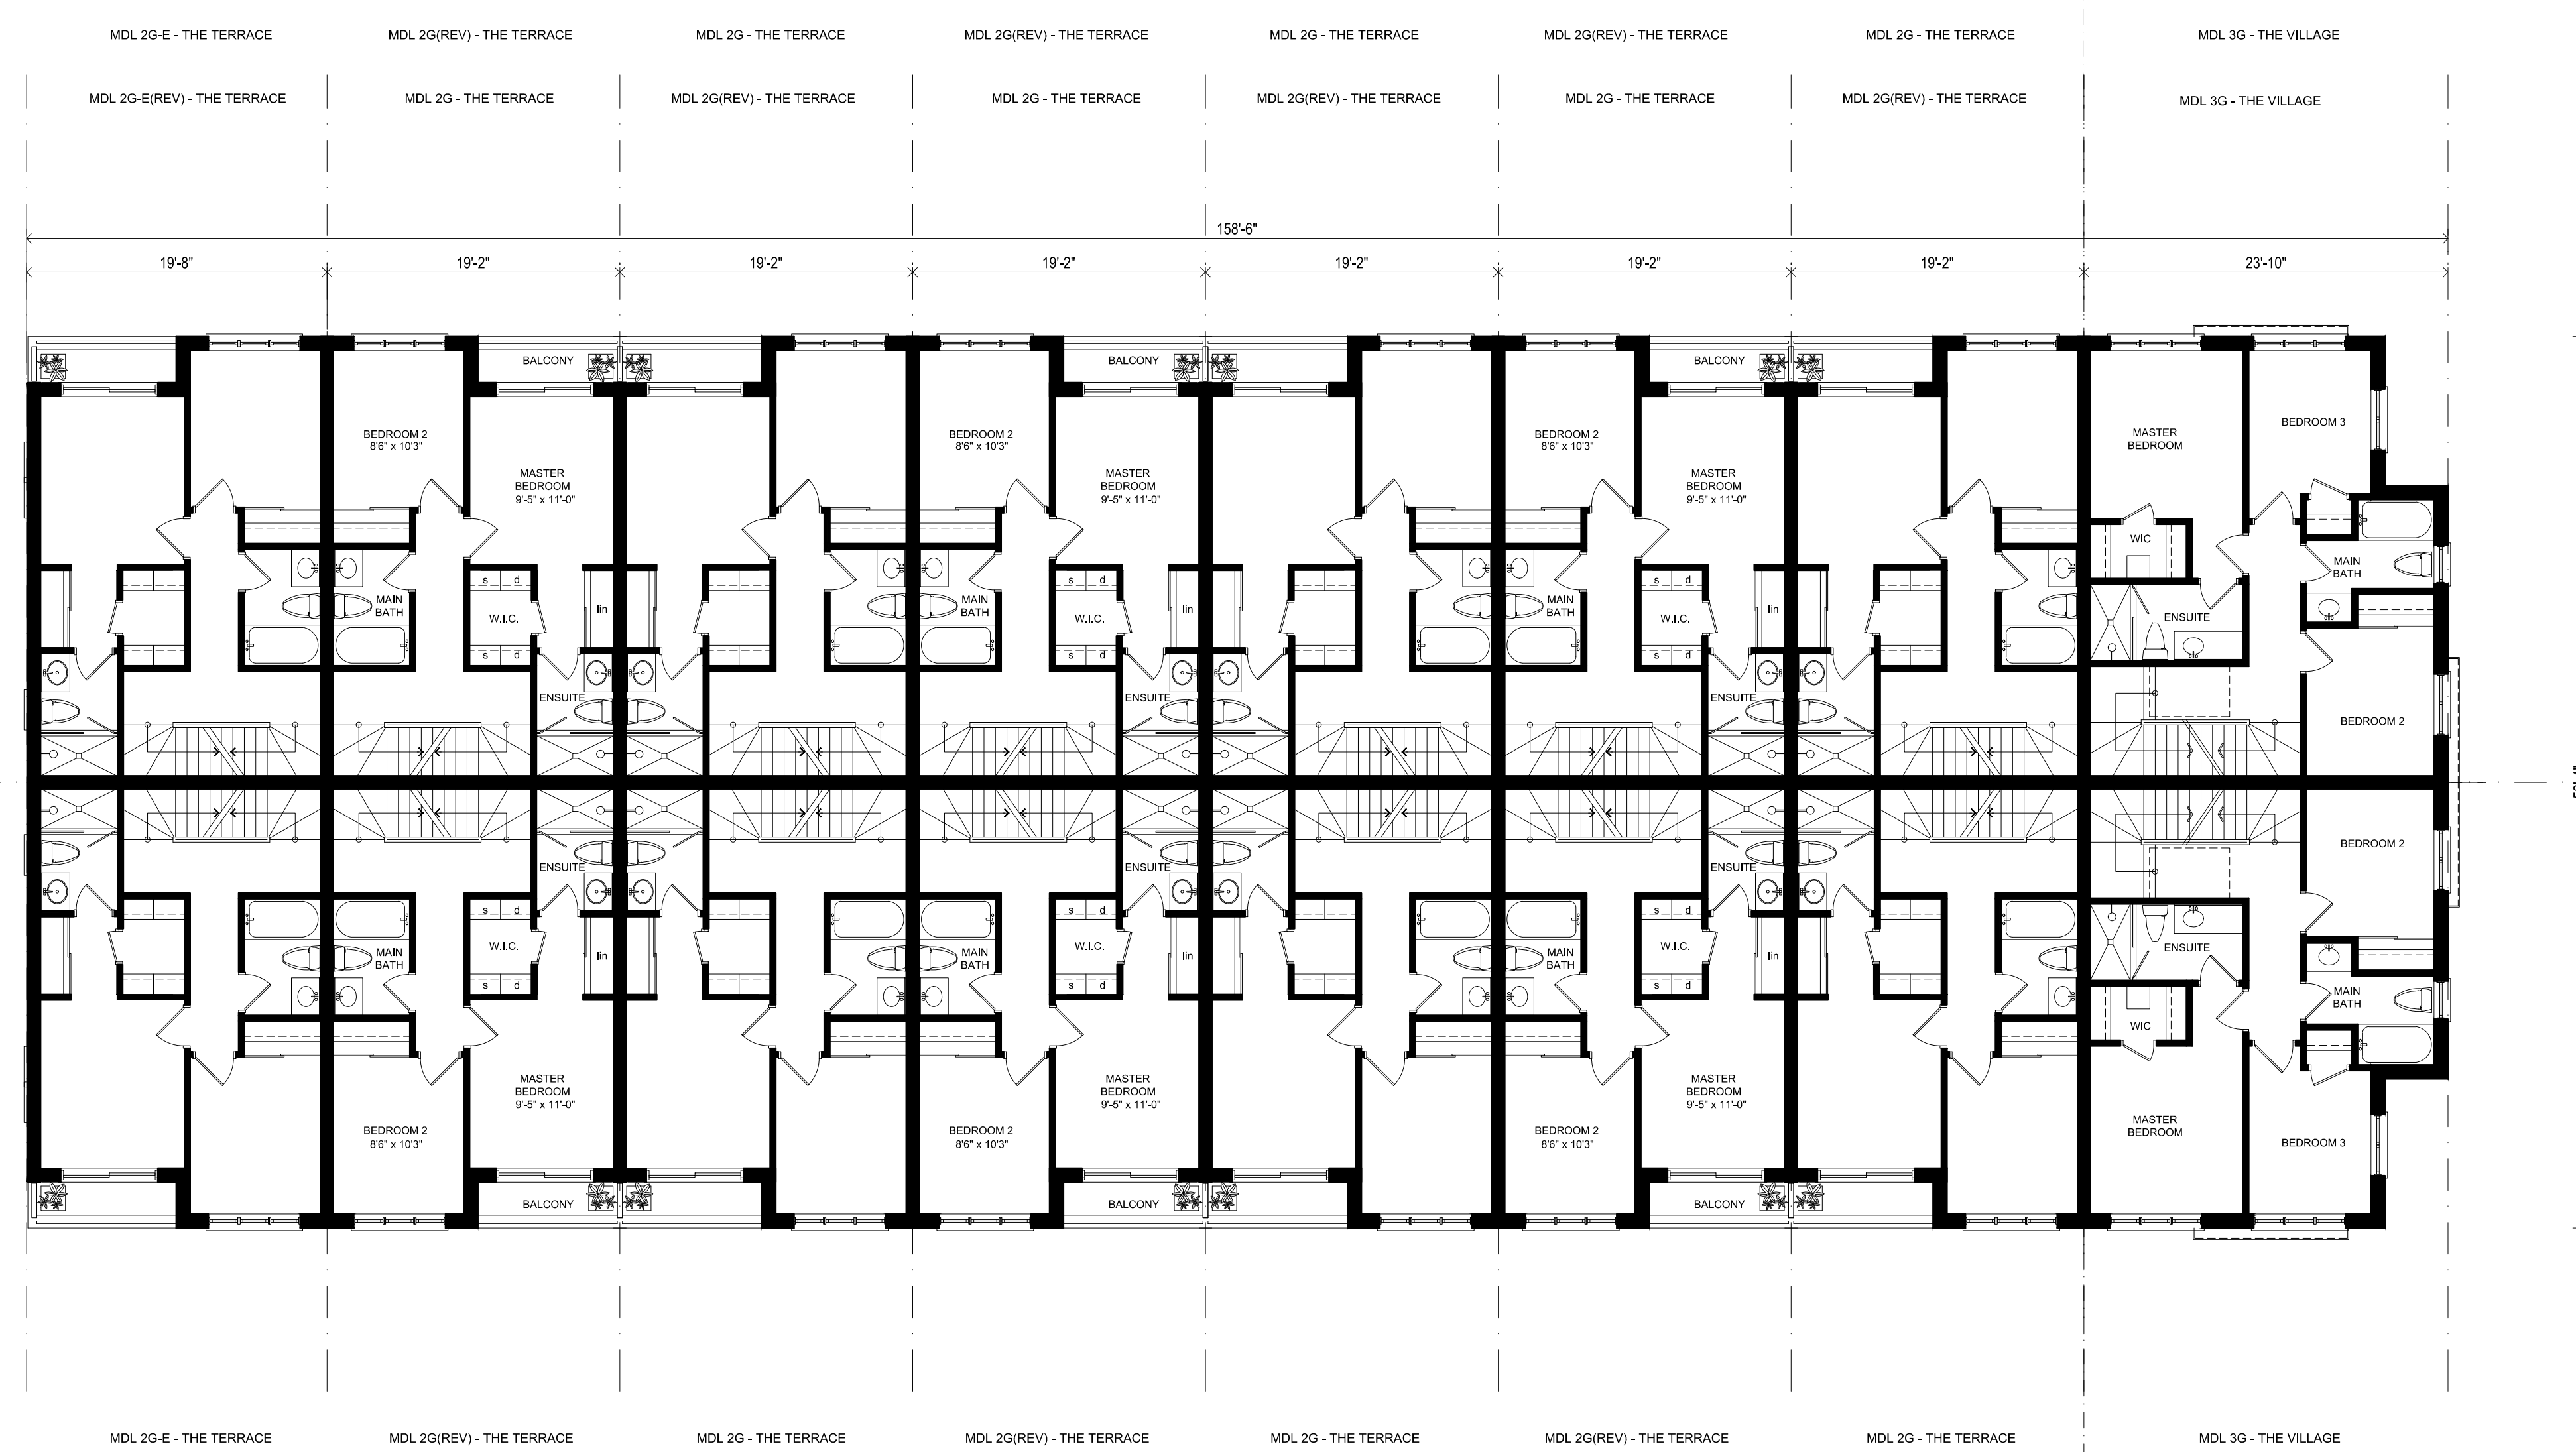

FORTH FLOOR PLAN  
BLOCK 2

no.	date	revision



**GUTHRIE MUSCOVITCH**  
ARCHITECTS  
Tel: (416) 252-5679 Fax: (416) 252-9637  
770 Brown's Line, Toronto, Ontario M8W 3W2

owner  
**MINTO**  
project  
3526 LAKE SHORE BLVD.  
TORONTO, ONTARIO

drawing  
**BLOCK PLANS  
BLK 2 (LVLS 3 AND 4)**


scale 1/8" = 1.0'  
date DEC 2016  
drawn CR  
chk'd BB

**BP-5**


project number 14951



- All drawings are the property of the Architect and must be returned upon request.
- Contractor shall check all dimensions and report any discrepancies to the Architect before proceeding with the work.
- The contractor and/or engineer shall verify all footing elevations and soil bearing capacity prior to excavation and the commencement of work.
- DO NOT SCALE DRAWINGS**

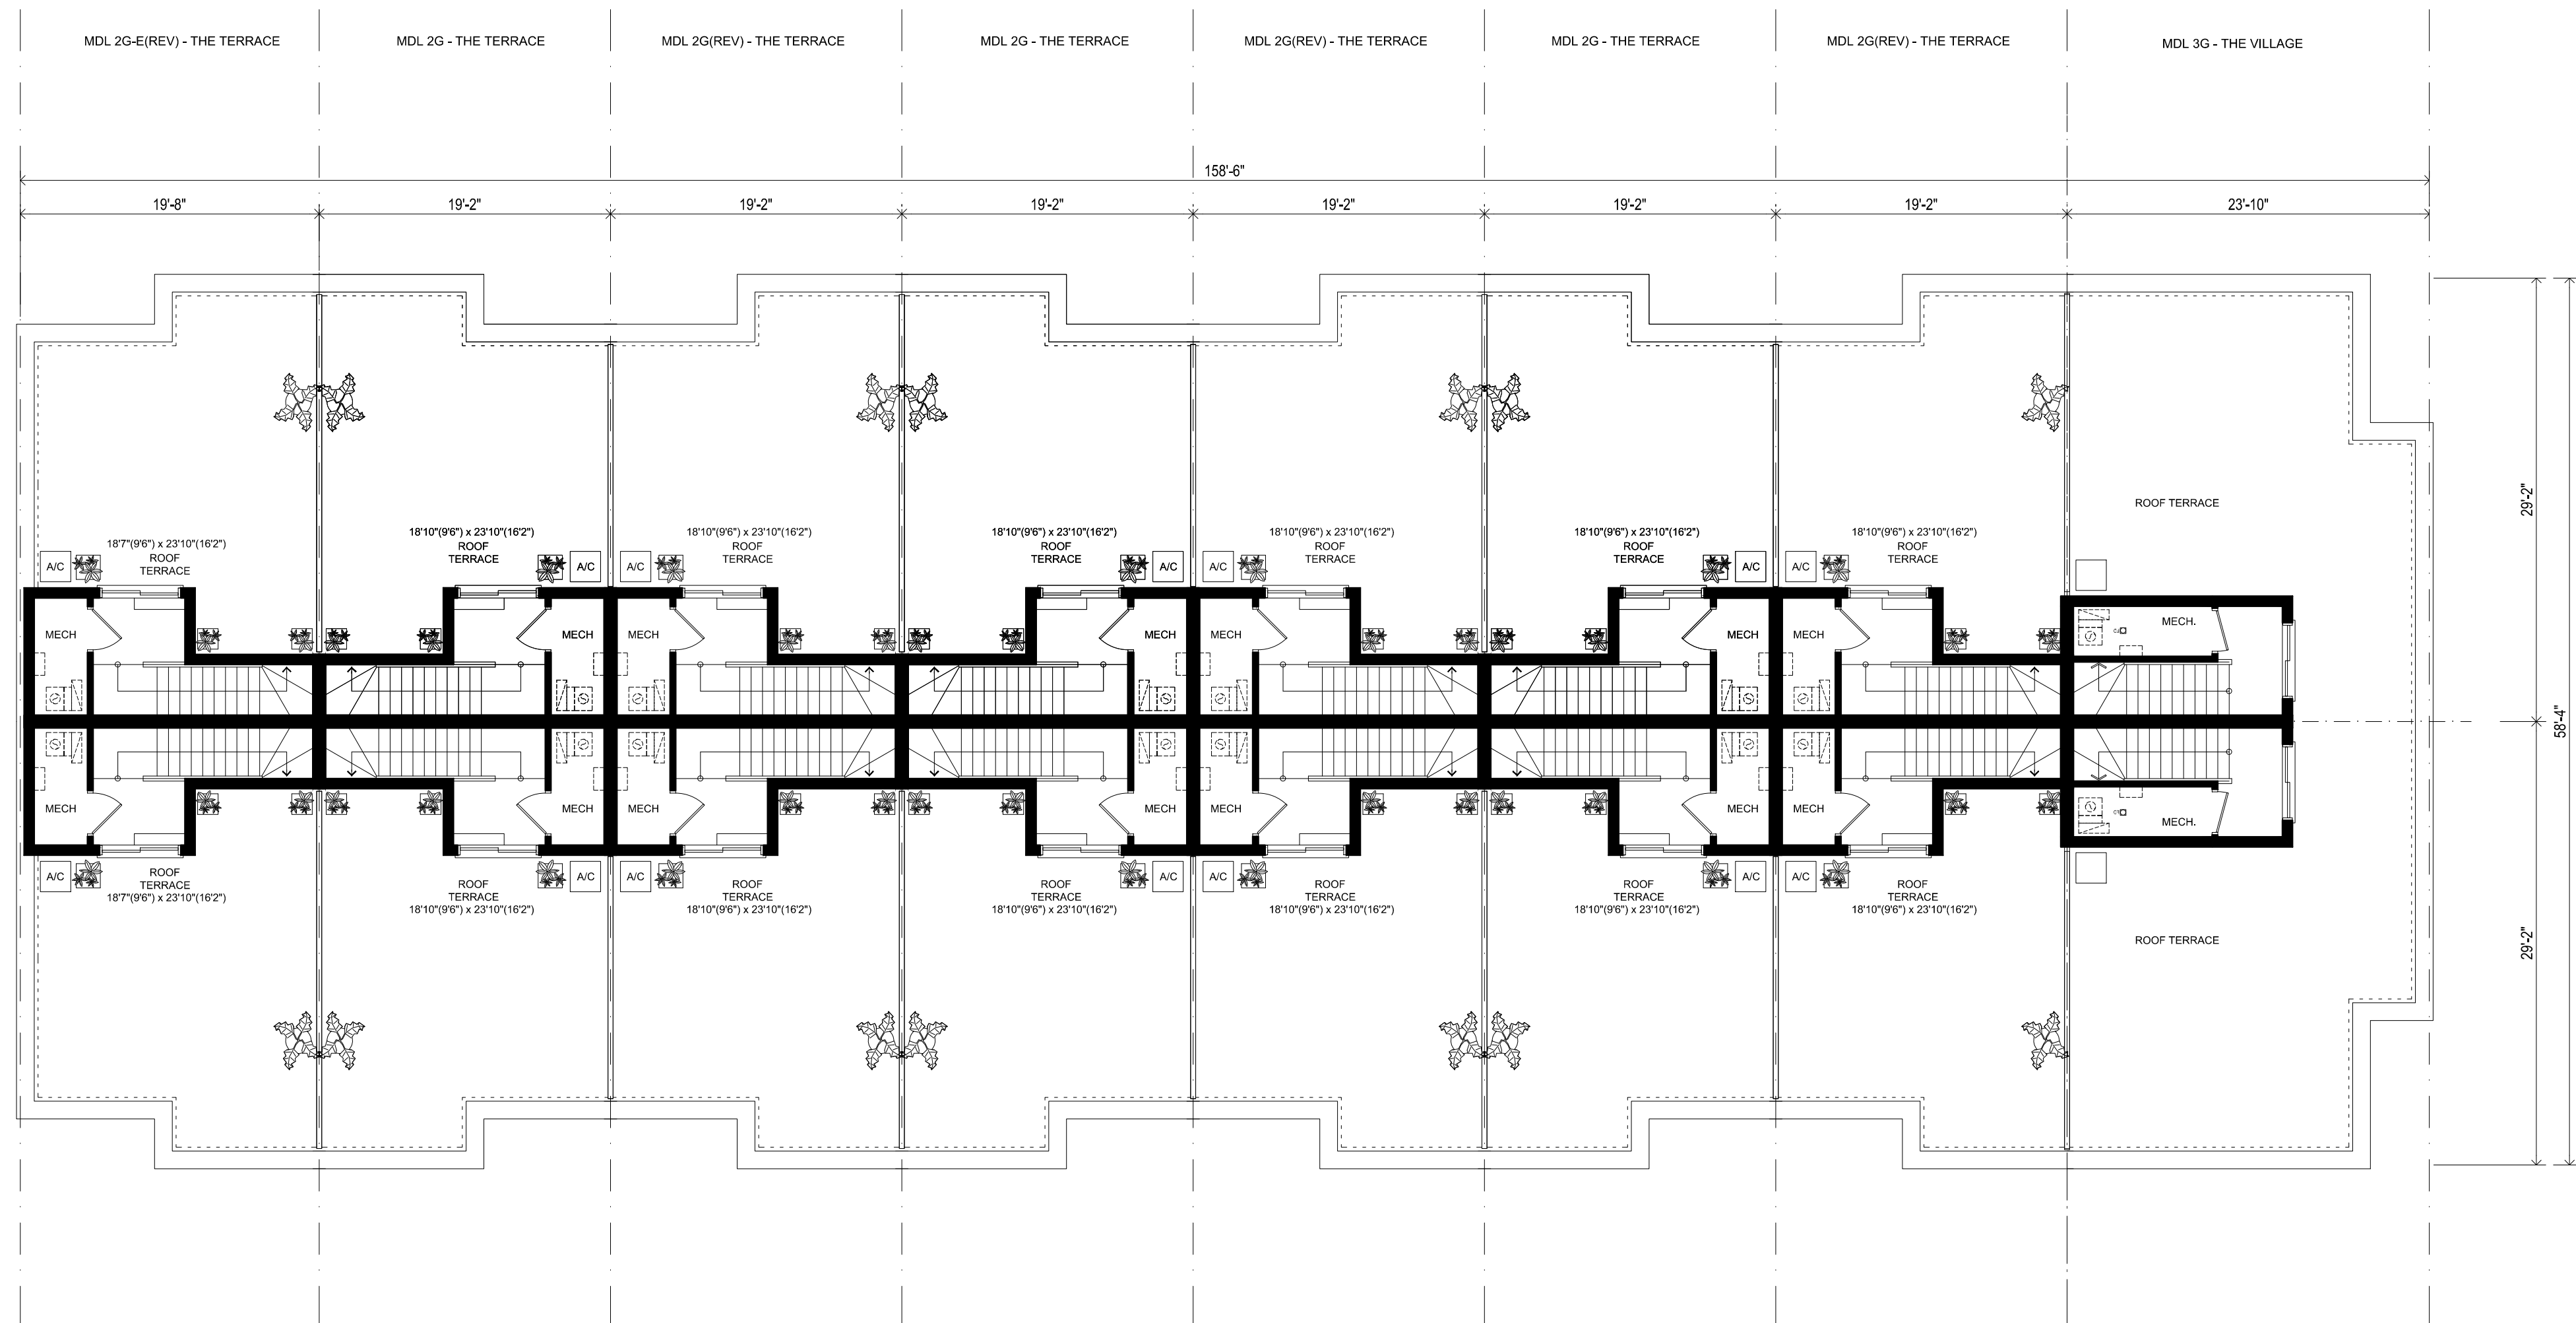

ROOF TERRACE PLAN  
BLOCK 2

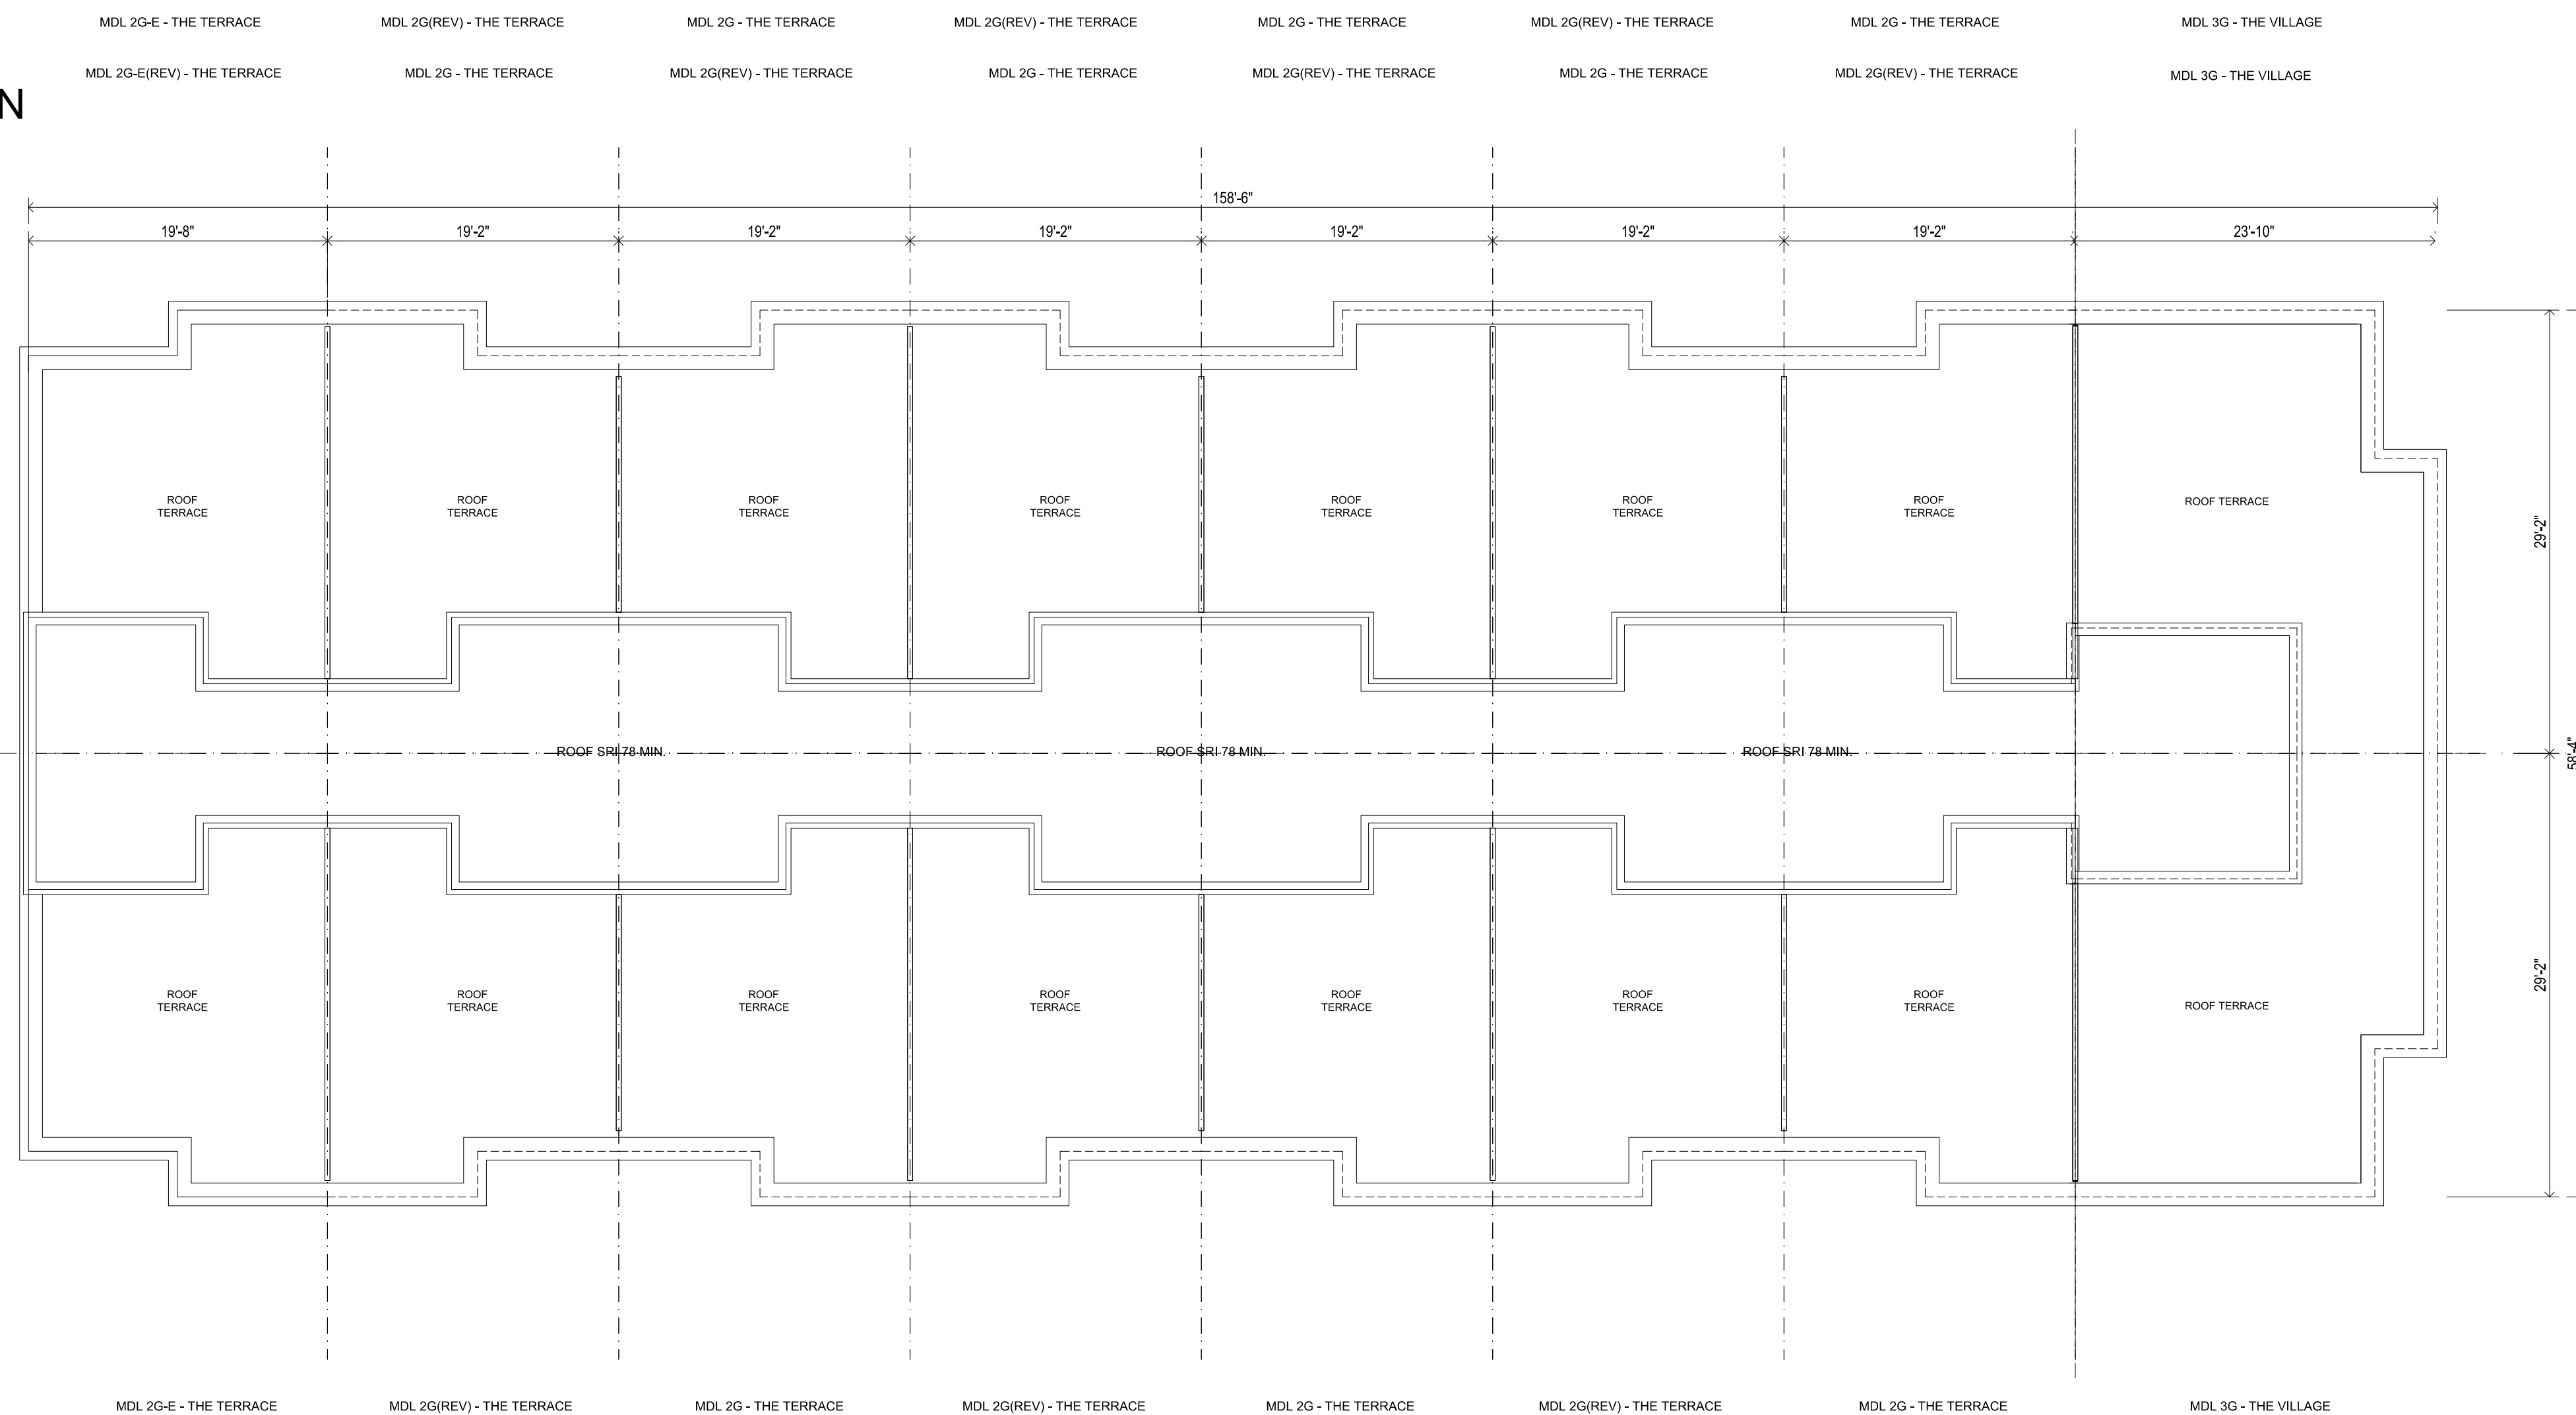

ROOF PLAN  
BLOCK 2

<input type="checkbox"/>			
<input type="checkbox"/>			
<input type="checkbox"/>			
<input checked="" type="checkbox"/>	MAY 16, 2018	RE-ISSUED FOR SITE PLAN APPLICATION	
<input type="checkbox"/>	AUG 29, 2018	ISSUED FOR SITE PLAN APPLICATION	
no.	date	revision	



**GUTHRIE MUSCOVITCH**  
ARCHITECTS

Tel: (416) 252-5679 Fax: (416) 252-9637  
770 Brown's Line, Toronto, Ontario M8W 3W2

owner  
**MINTO**

project  
3526 LAKE SHORE BLVD.  
TORONTO, ONTARIO

drawing  
**BLOCK PLANS  
BLK 2  
TERRACE / ROOF LVL**

scale 1/8" = 1.0'

date DEC 2016


drawn CR

chk'd BB


project number 14951

**BP-6**

- All drawings are the property of the Architect and must be returned upon request.
- Contractor shall check all dimensions and report any discrepancies to the Architect before proceeding with the work.
- The contractor and/or engineer shall verify all footing elevations and soil bearing capacity prior to excavation and the commencement of work.
- DO NOT SCALE DRAWINGS

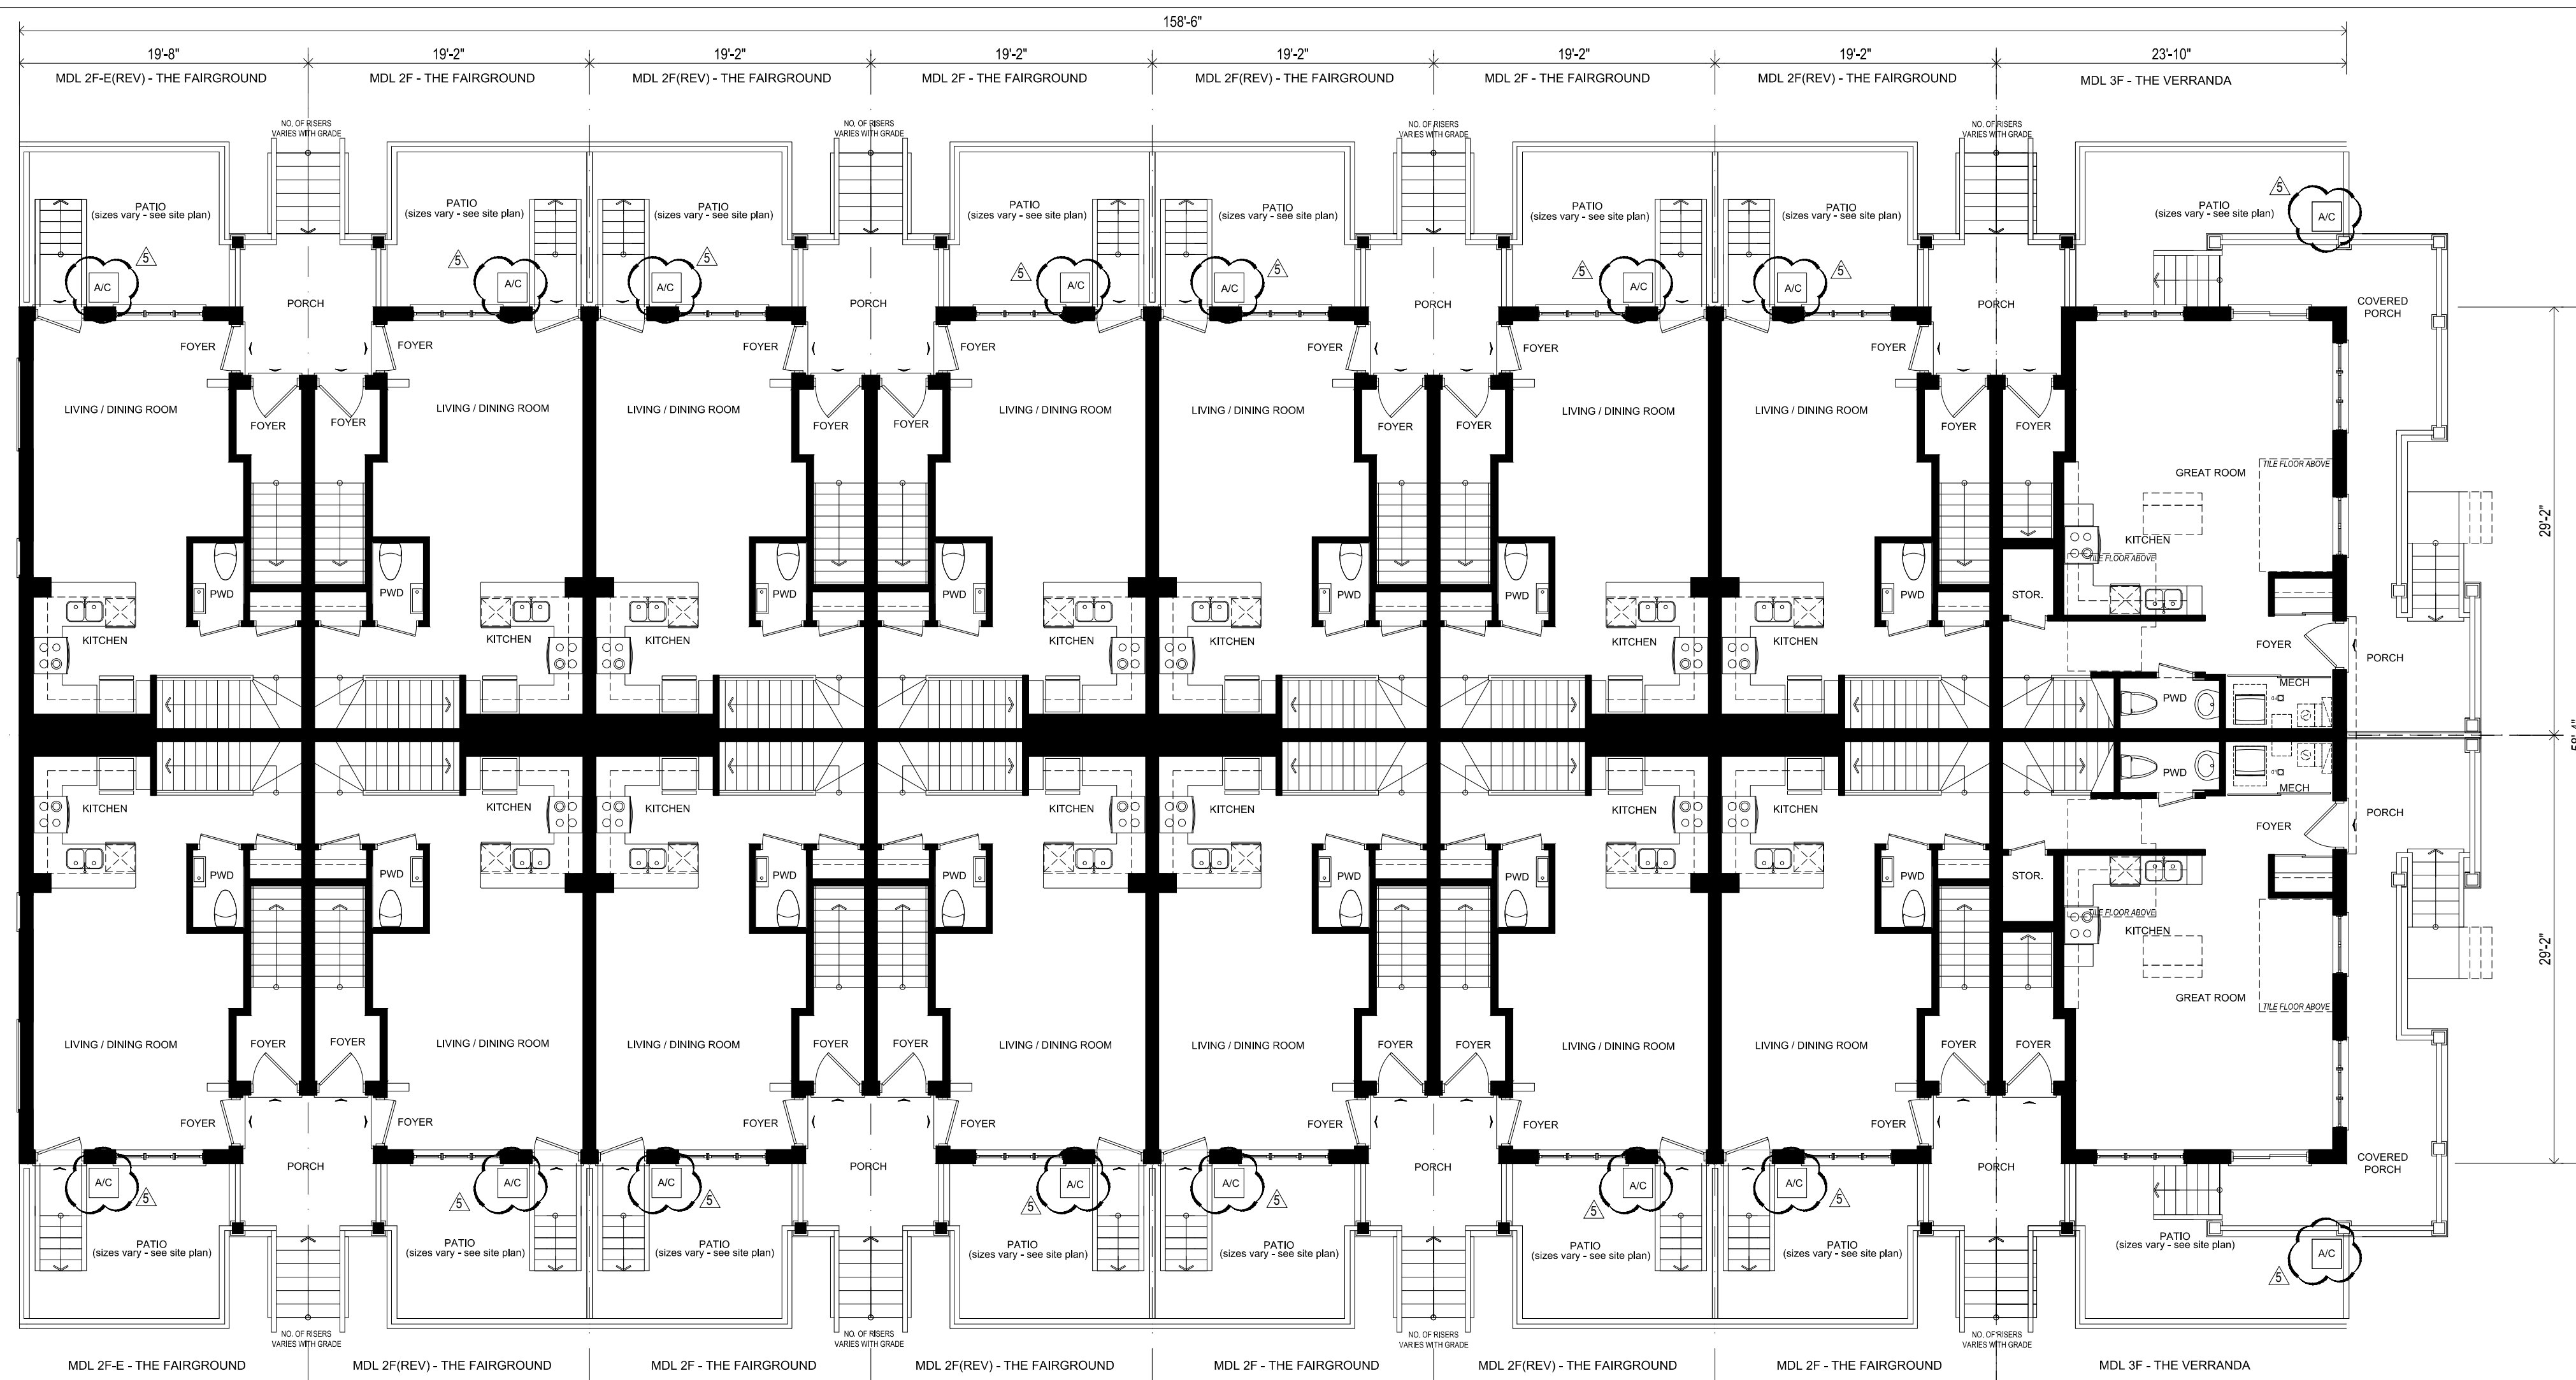

GROUND FLOOR PLAN  
BLOCK 3

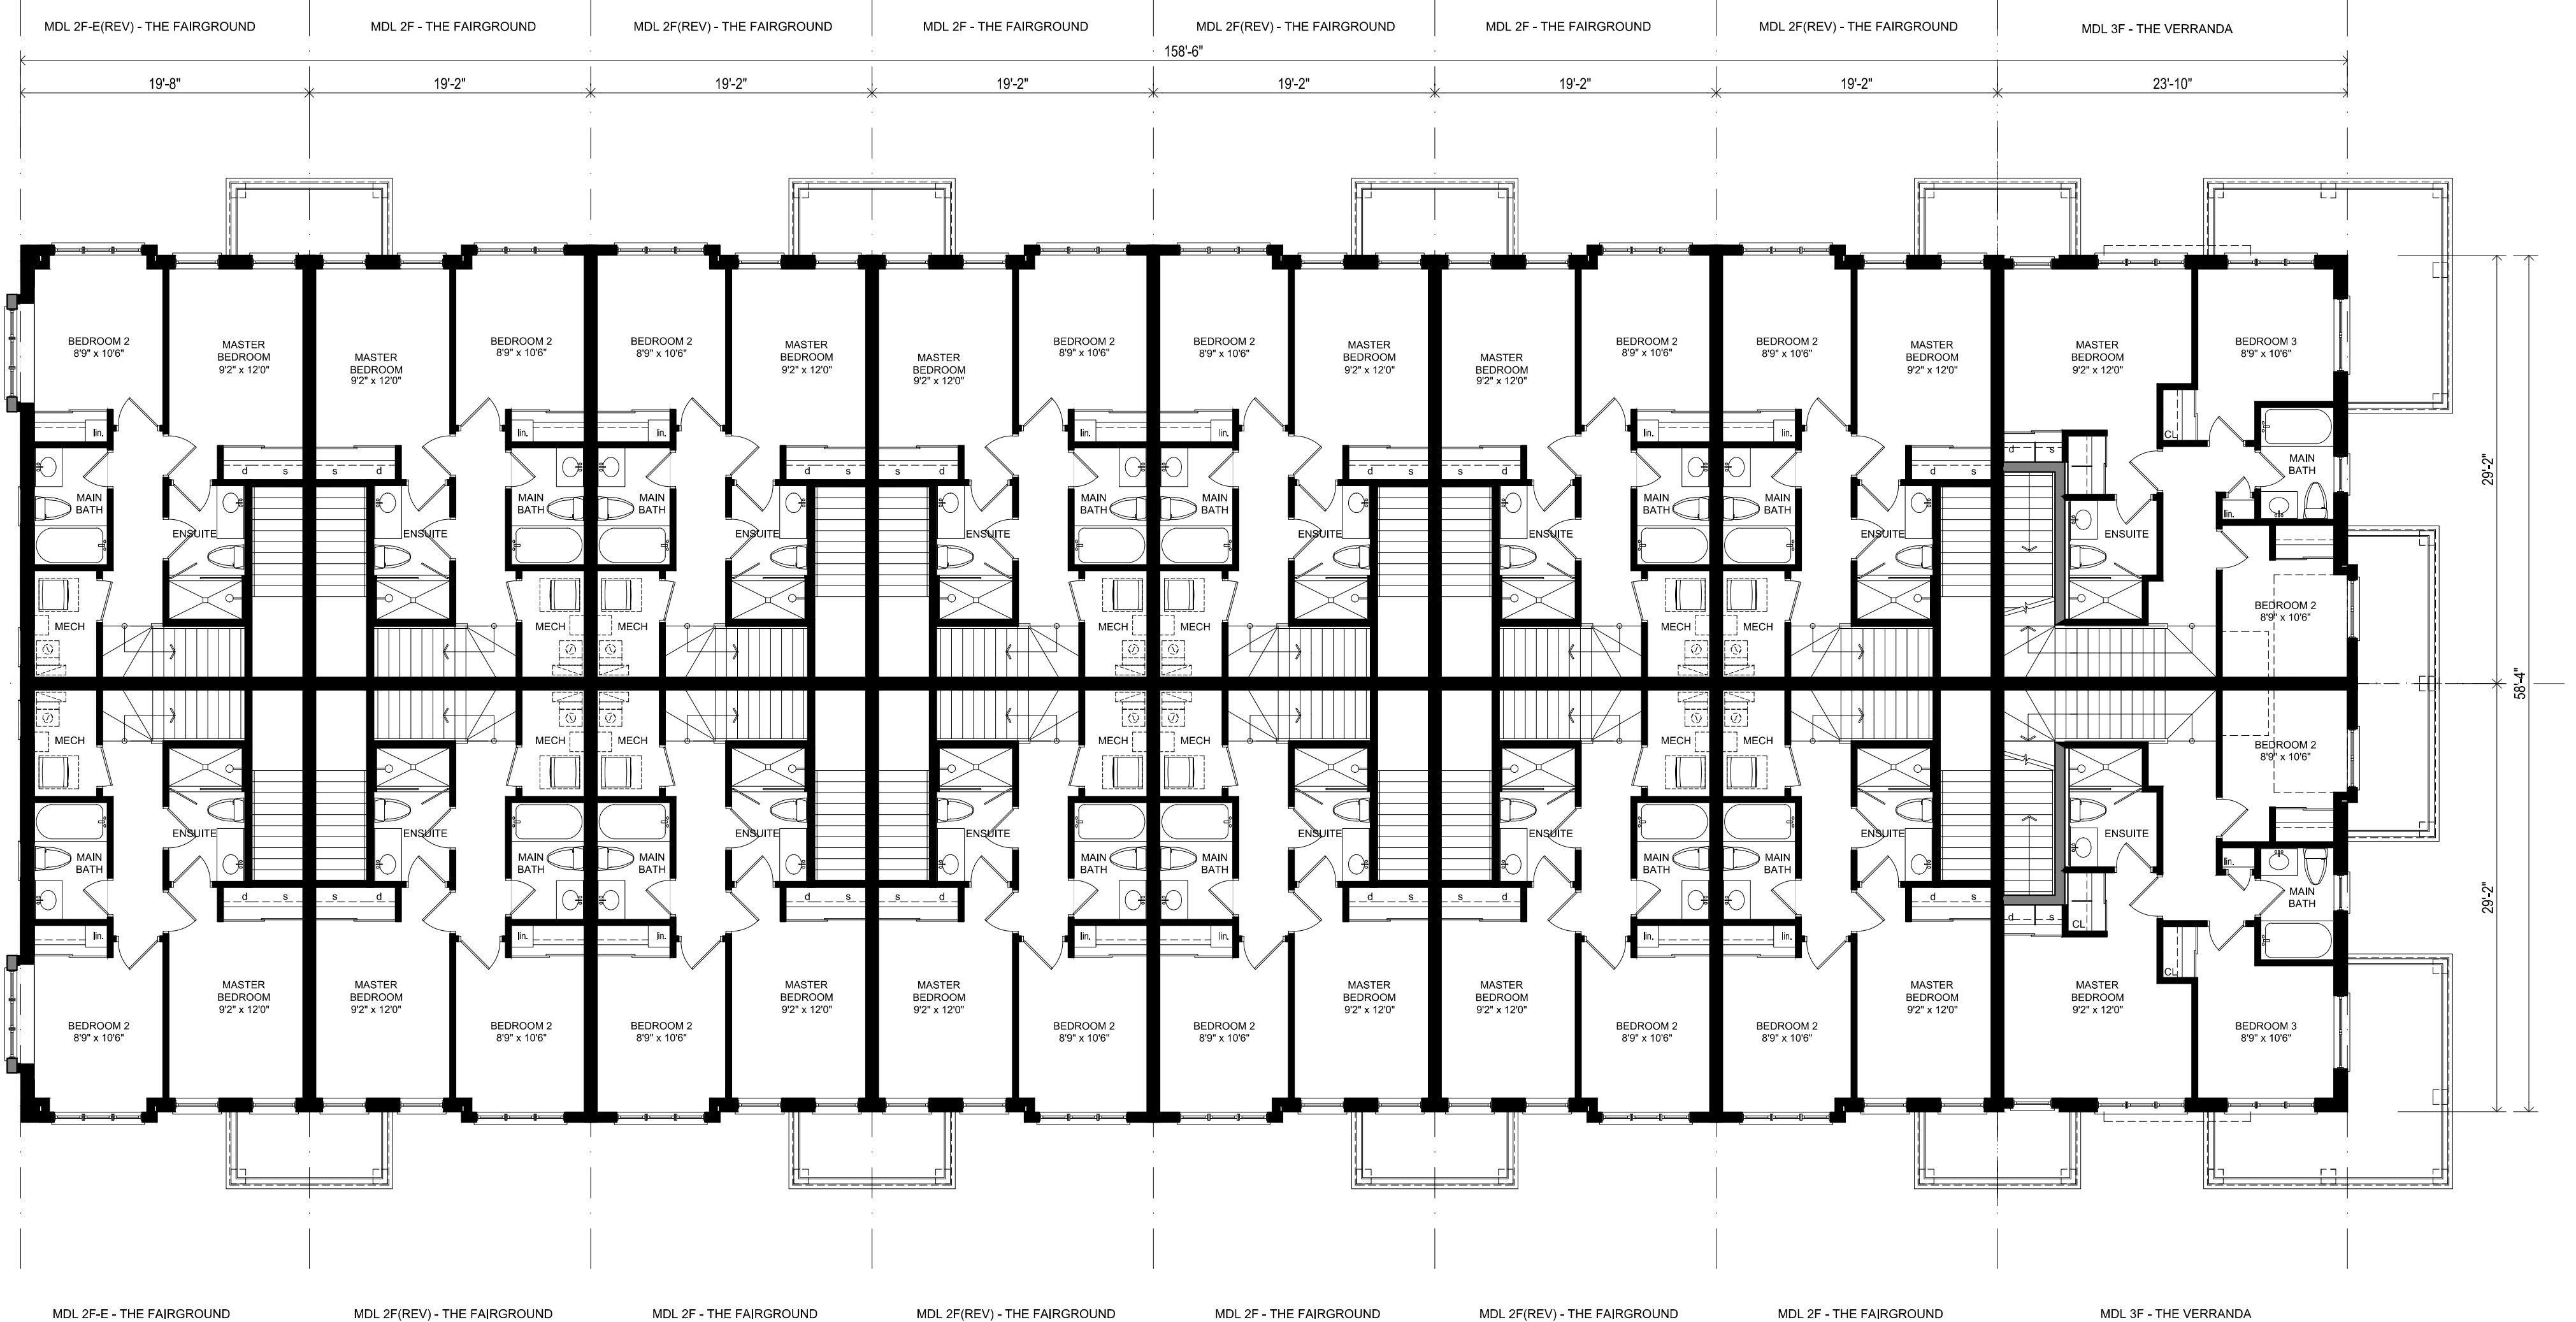

SECOND FLOOR PLAN  
BLOCK 3

1		
2		
3		
4	MAY 16, 2018	RE-ISSUED FOR SITE PLAN APPLICATION
5	AUGUST 2016	RE-ISSUED FOR SITE PLAN APPLICATION
no.	date	revision



**GUTHRIE MUSCOVITCH**  
ARCHITECTS

Tel: (416) 252-5679 Fax: (416) 252-9637  
770 Brown's Line, Toronto, Ontario M8W 3W2

owner  
**MINTO**

project  
3526 LAKE SHORE BLVD.  
TORONTO, ONTARIO

drawing  
**BLOCK PLANS  
BLK 3 (LVLS 1 AND 2)**

scale 1/8" = 1.0'

date DEC 2016


drawn CR

chk'd BB


**BP-7**

project number 14951

- All drawings are the property of the Architect and must be returned upon request.
- Contractor shall check all dimensions and report any discrepancies to the Architect before proceeding with the work.
- The contractor and/or engineer shall verify all footing elevations and soil bearing capacity prior to excavation and the commencement of work.
- DO NOT SCALE DRAWINGS

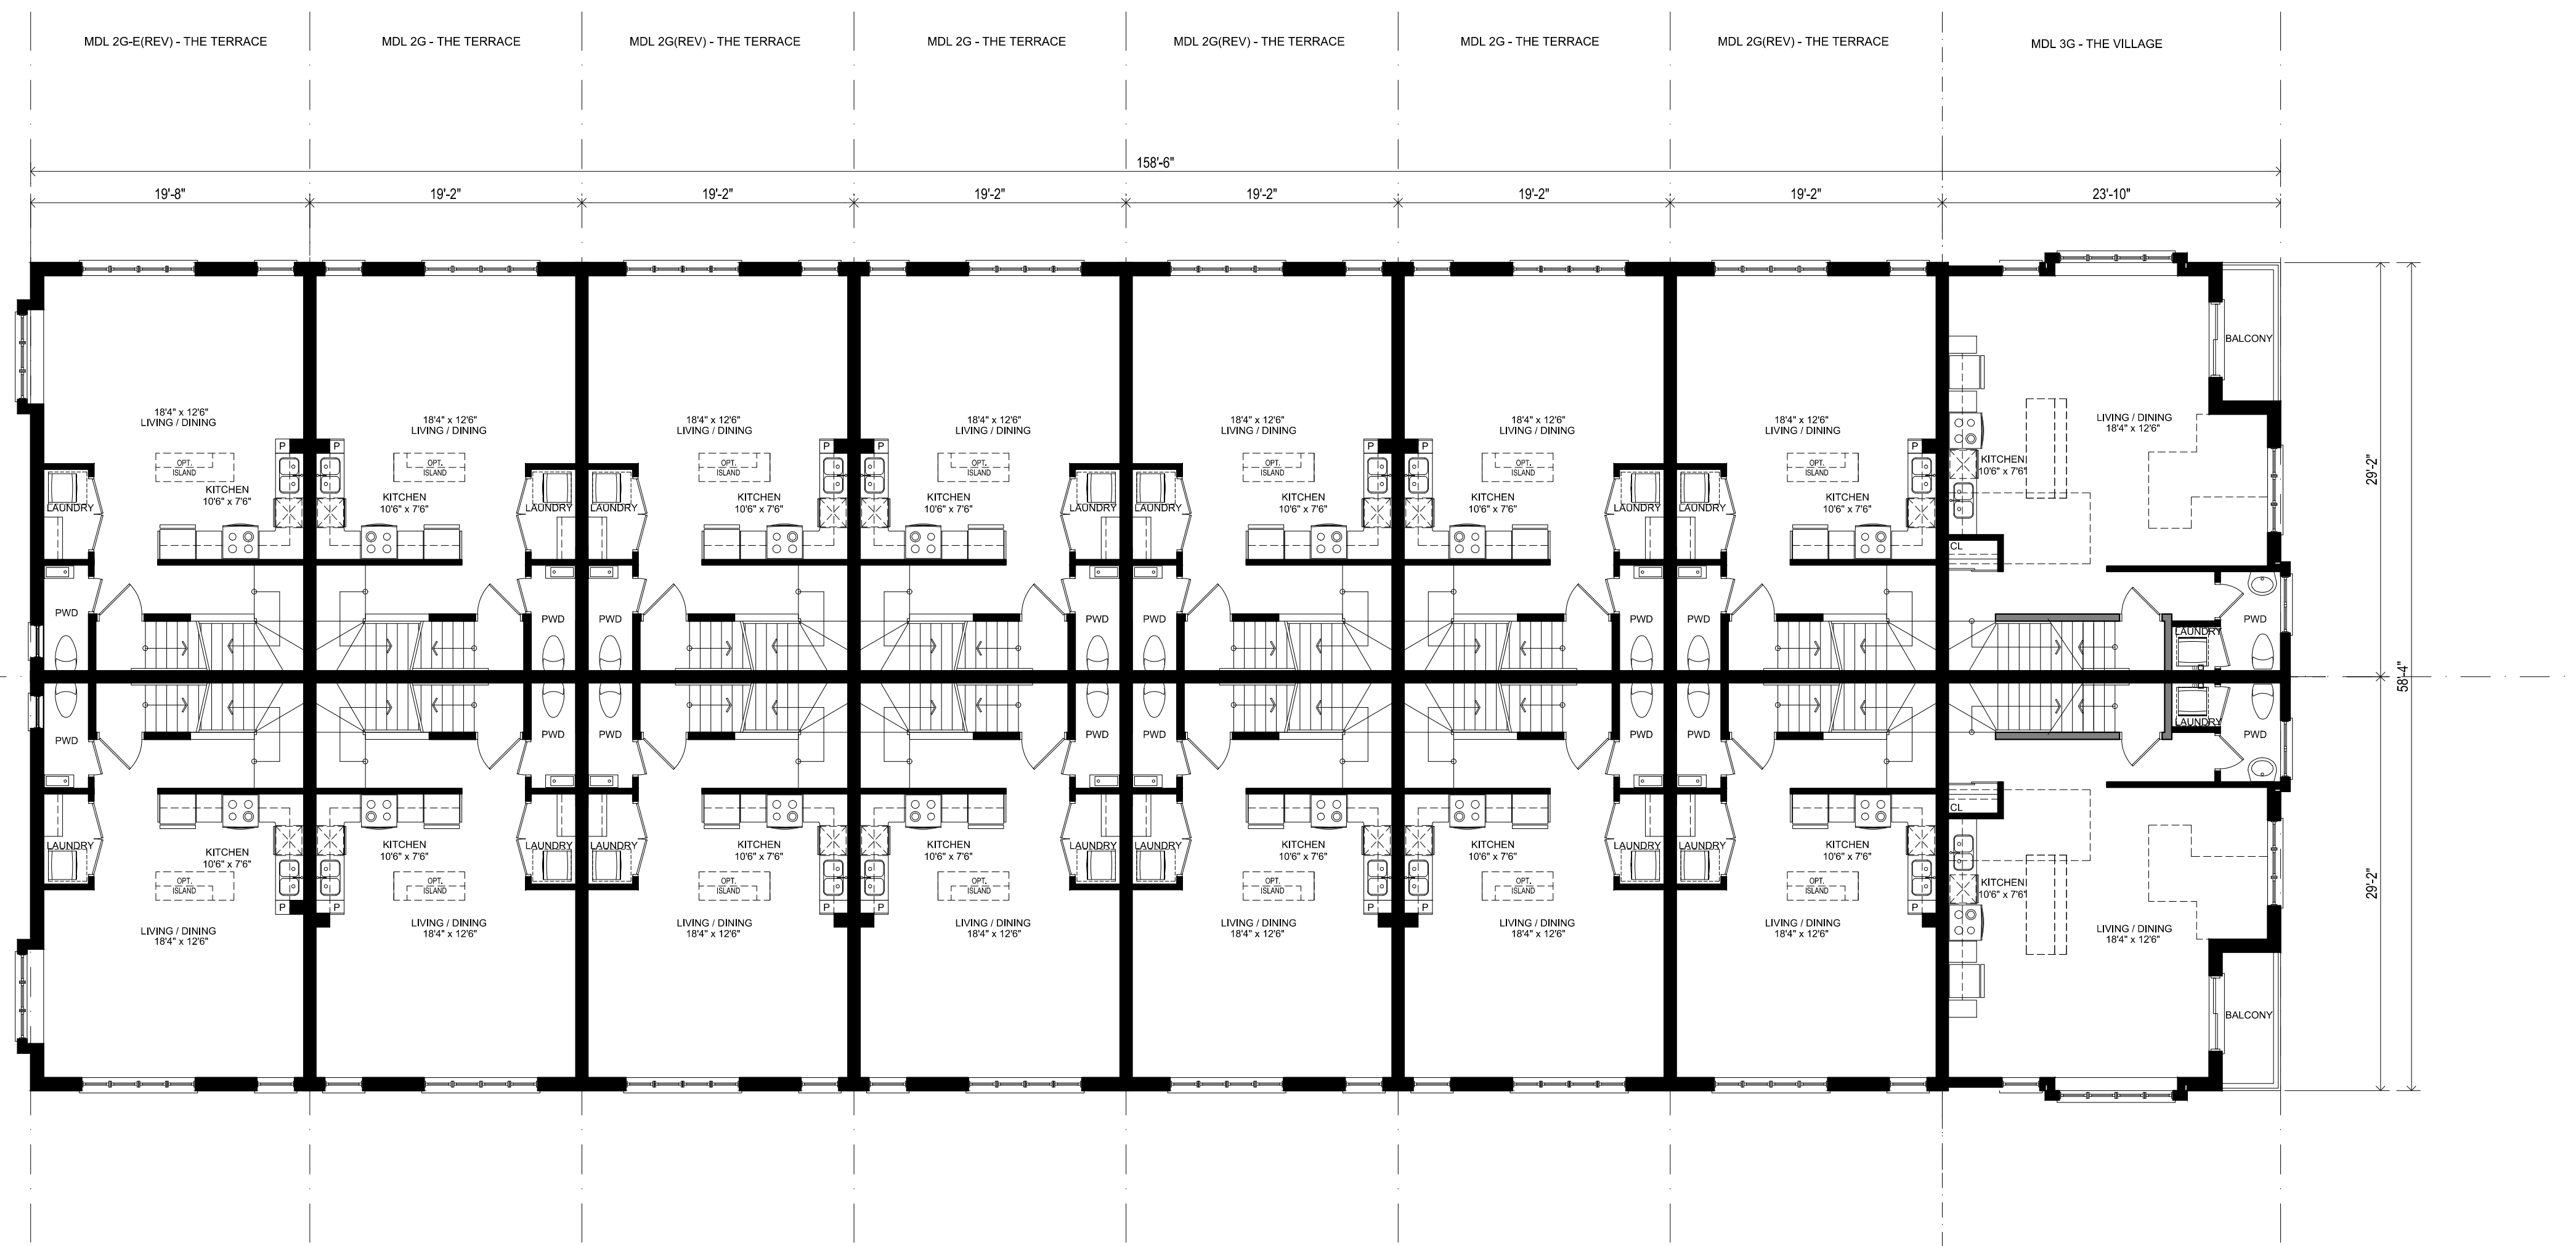

THIRD FLOOR PLAN  
BLOCK 3

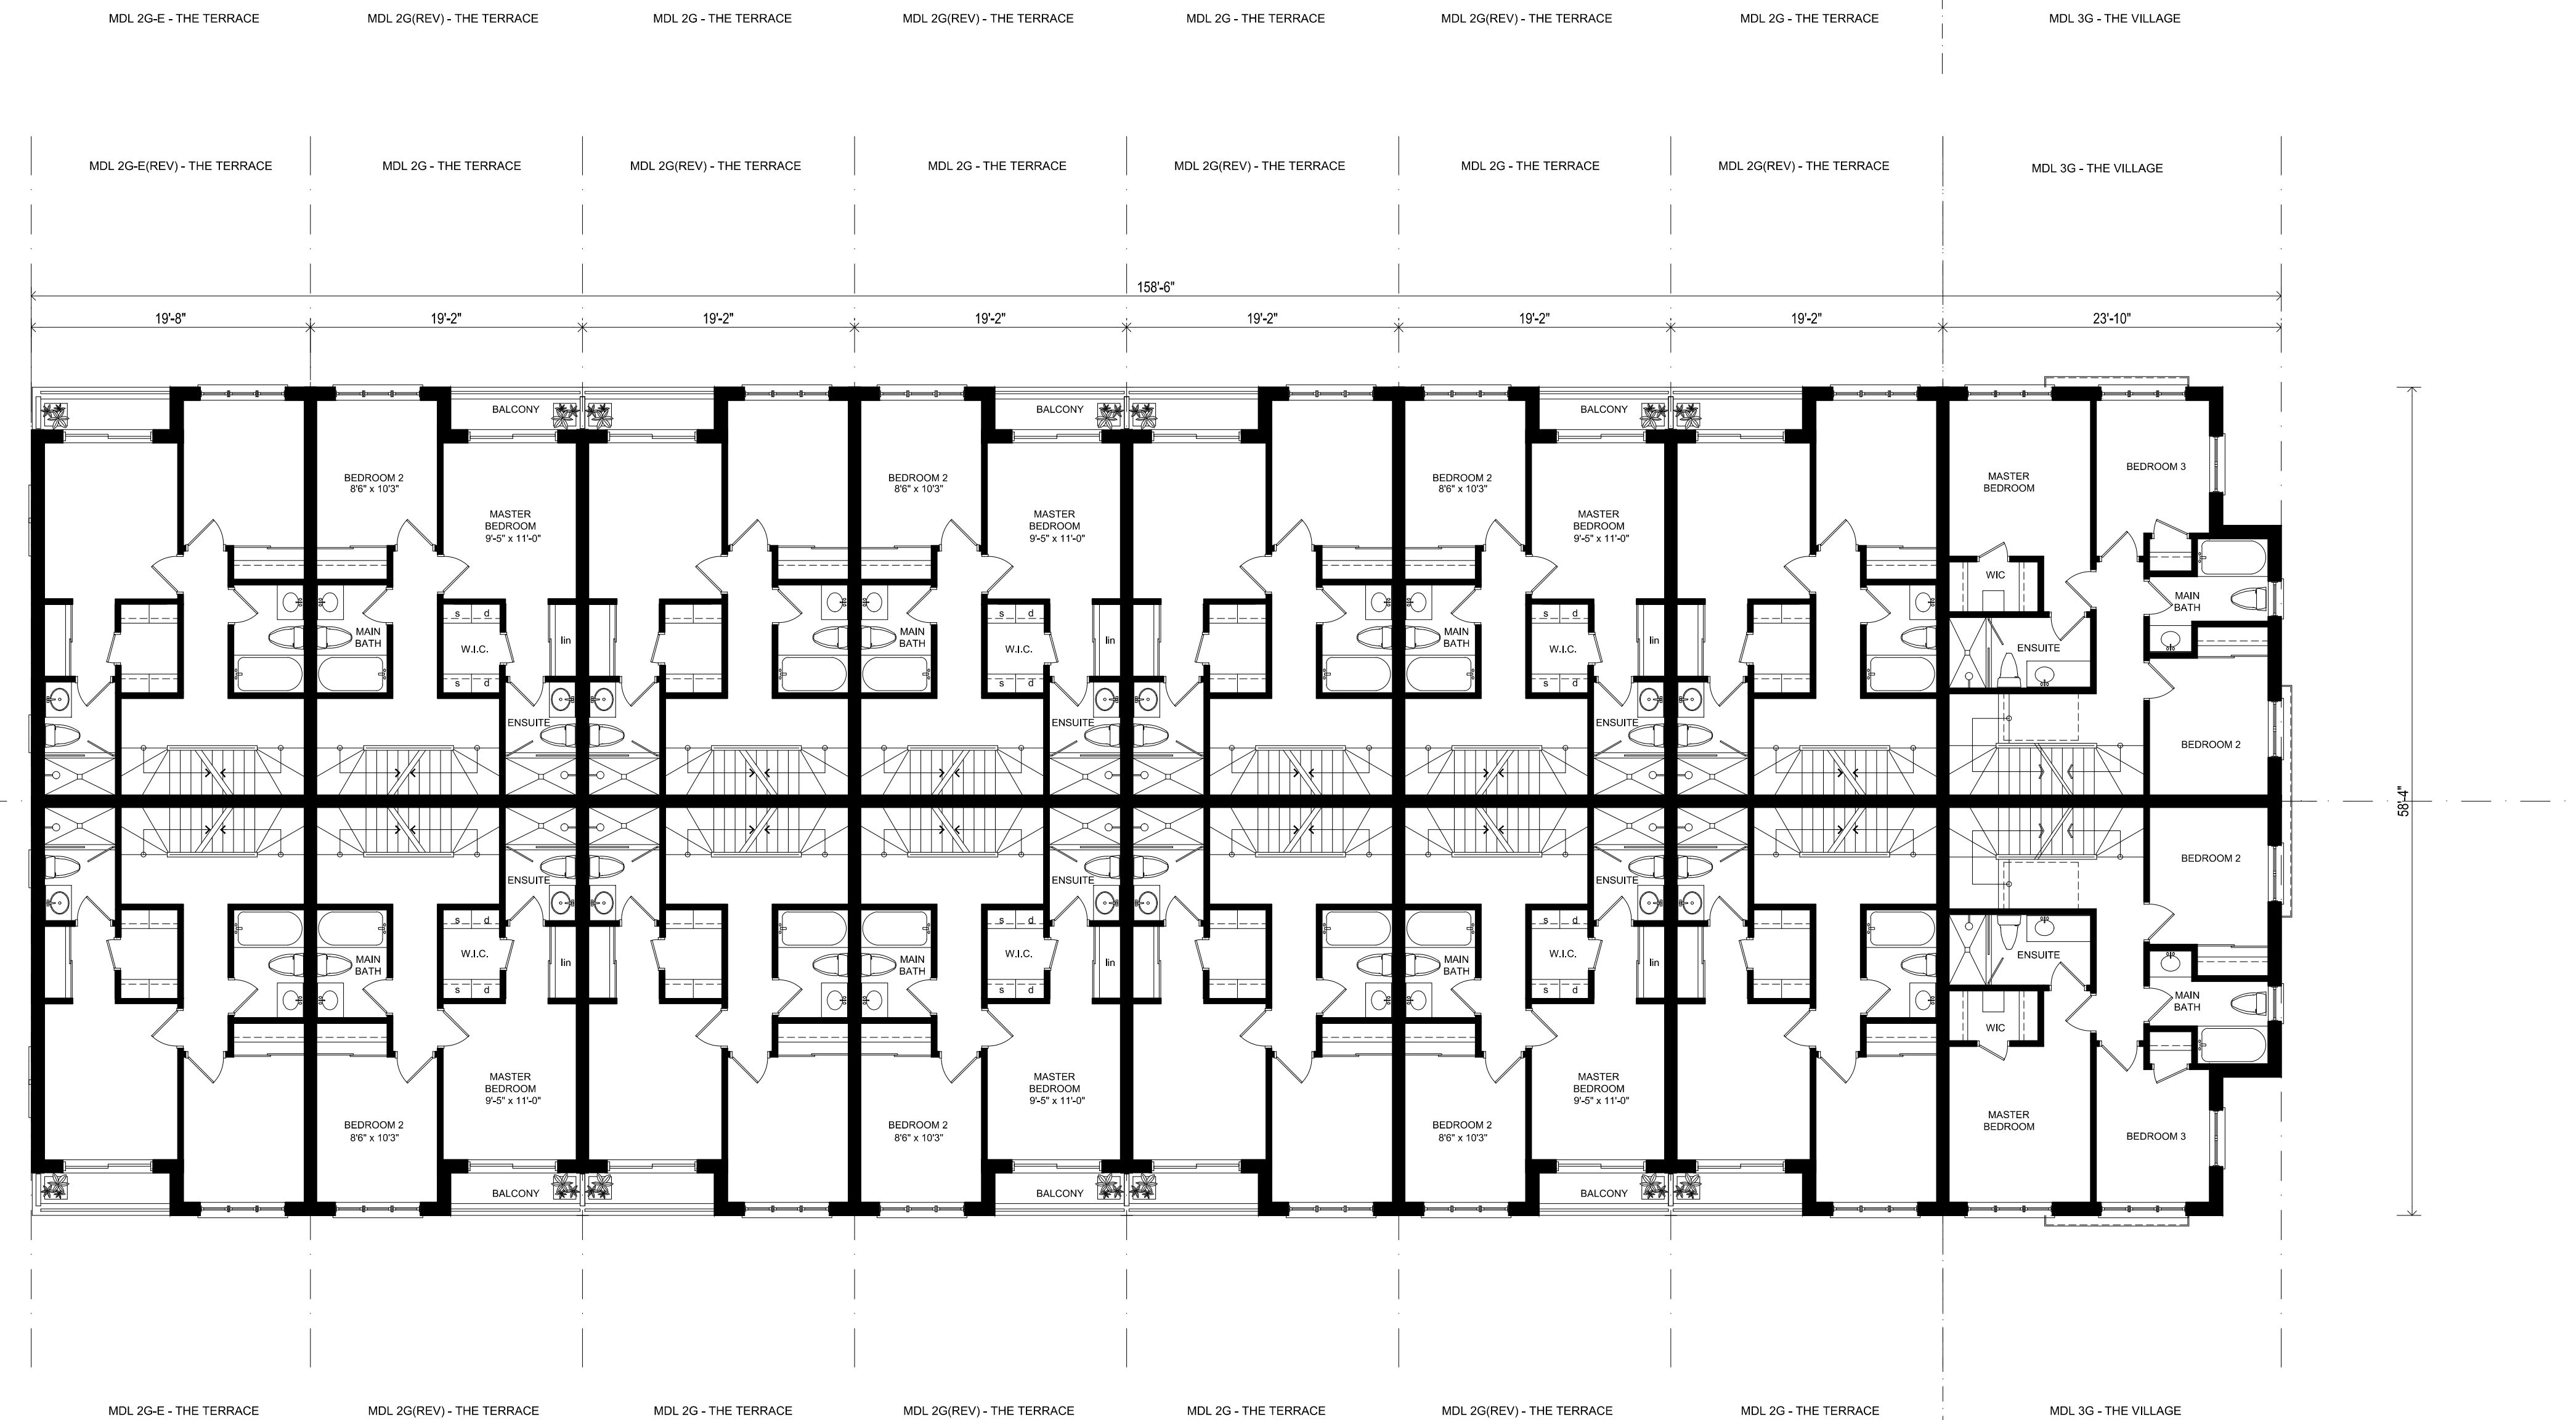

FORTH FLOOR PLAN  
BLOCK 3

<input type="checkbox"/>			
<input type="checkbox"/>			
<input type="checkbox"/>			
<input type="checkbox"/>	MAY 16, 2018	RE-ISSUED FOR SITE PLAN APPLICATION	
<input type="checkbox"/>	41	AUG 29, 2018	RE-ISSUED FOR SITE PLAN APPLICATION
no.	date	revision	




GUTHRIE MUSCOVITCH  
ARCHITECTS

Tel: (416) 252-5679 Fax: (416) 252-9637  
770 Brown's Line, Toronto, Ontario M8W 3W2


owner	MINTO
project	3526 LAKE SHORE BLVD. TORONTO, ONTARIO
drawing	BLOCK PLANS BLK 3 (LVLS 3 AND 4)
scale	1/8" = 1.0'
date	DEC 2016
drawn	CR
chk'd	BB
project number	14951

BP-8

- All drawings are the property of the Architect and must be returned upon request.
- Contractor shall check all dimensions and report any discrepancies to the Architect before proceeding with the work.
- The contractor and/or engineer shall verify all footing elevations and soil bearing capacity prior to excavation and the commencement of work.
- **DO NOT SCALE DRAWINGS**

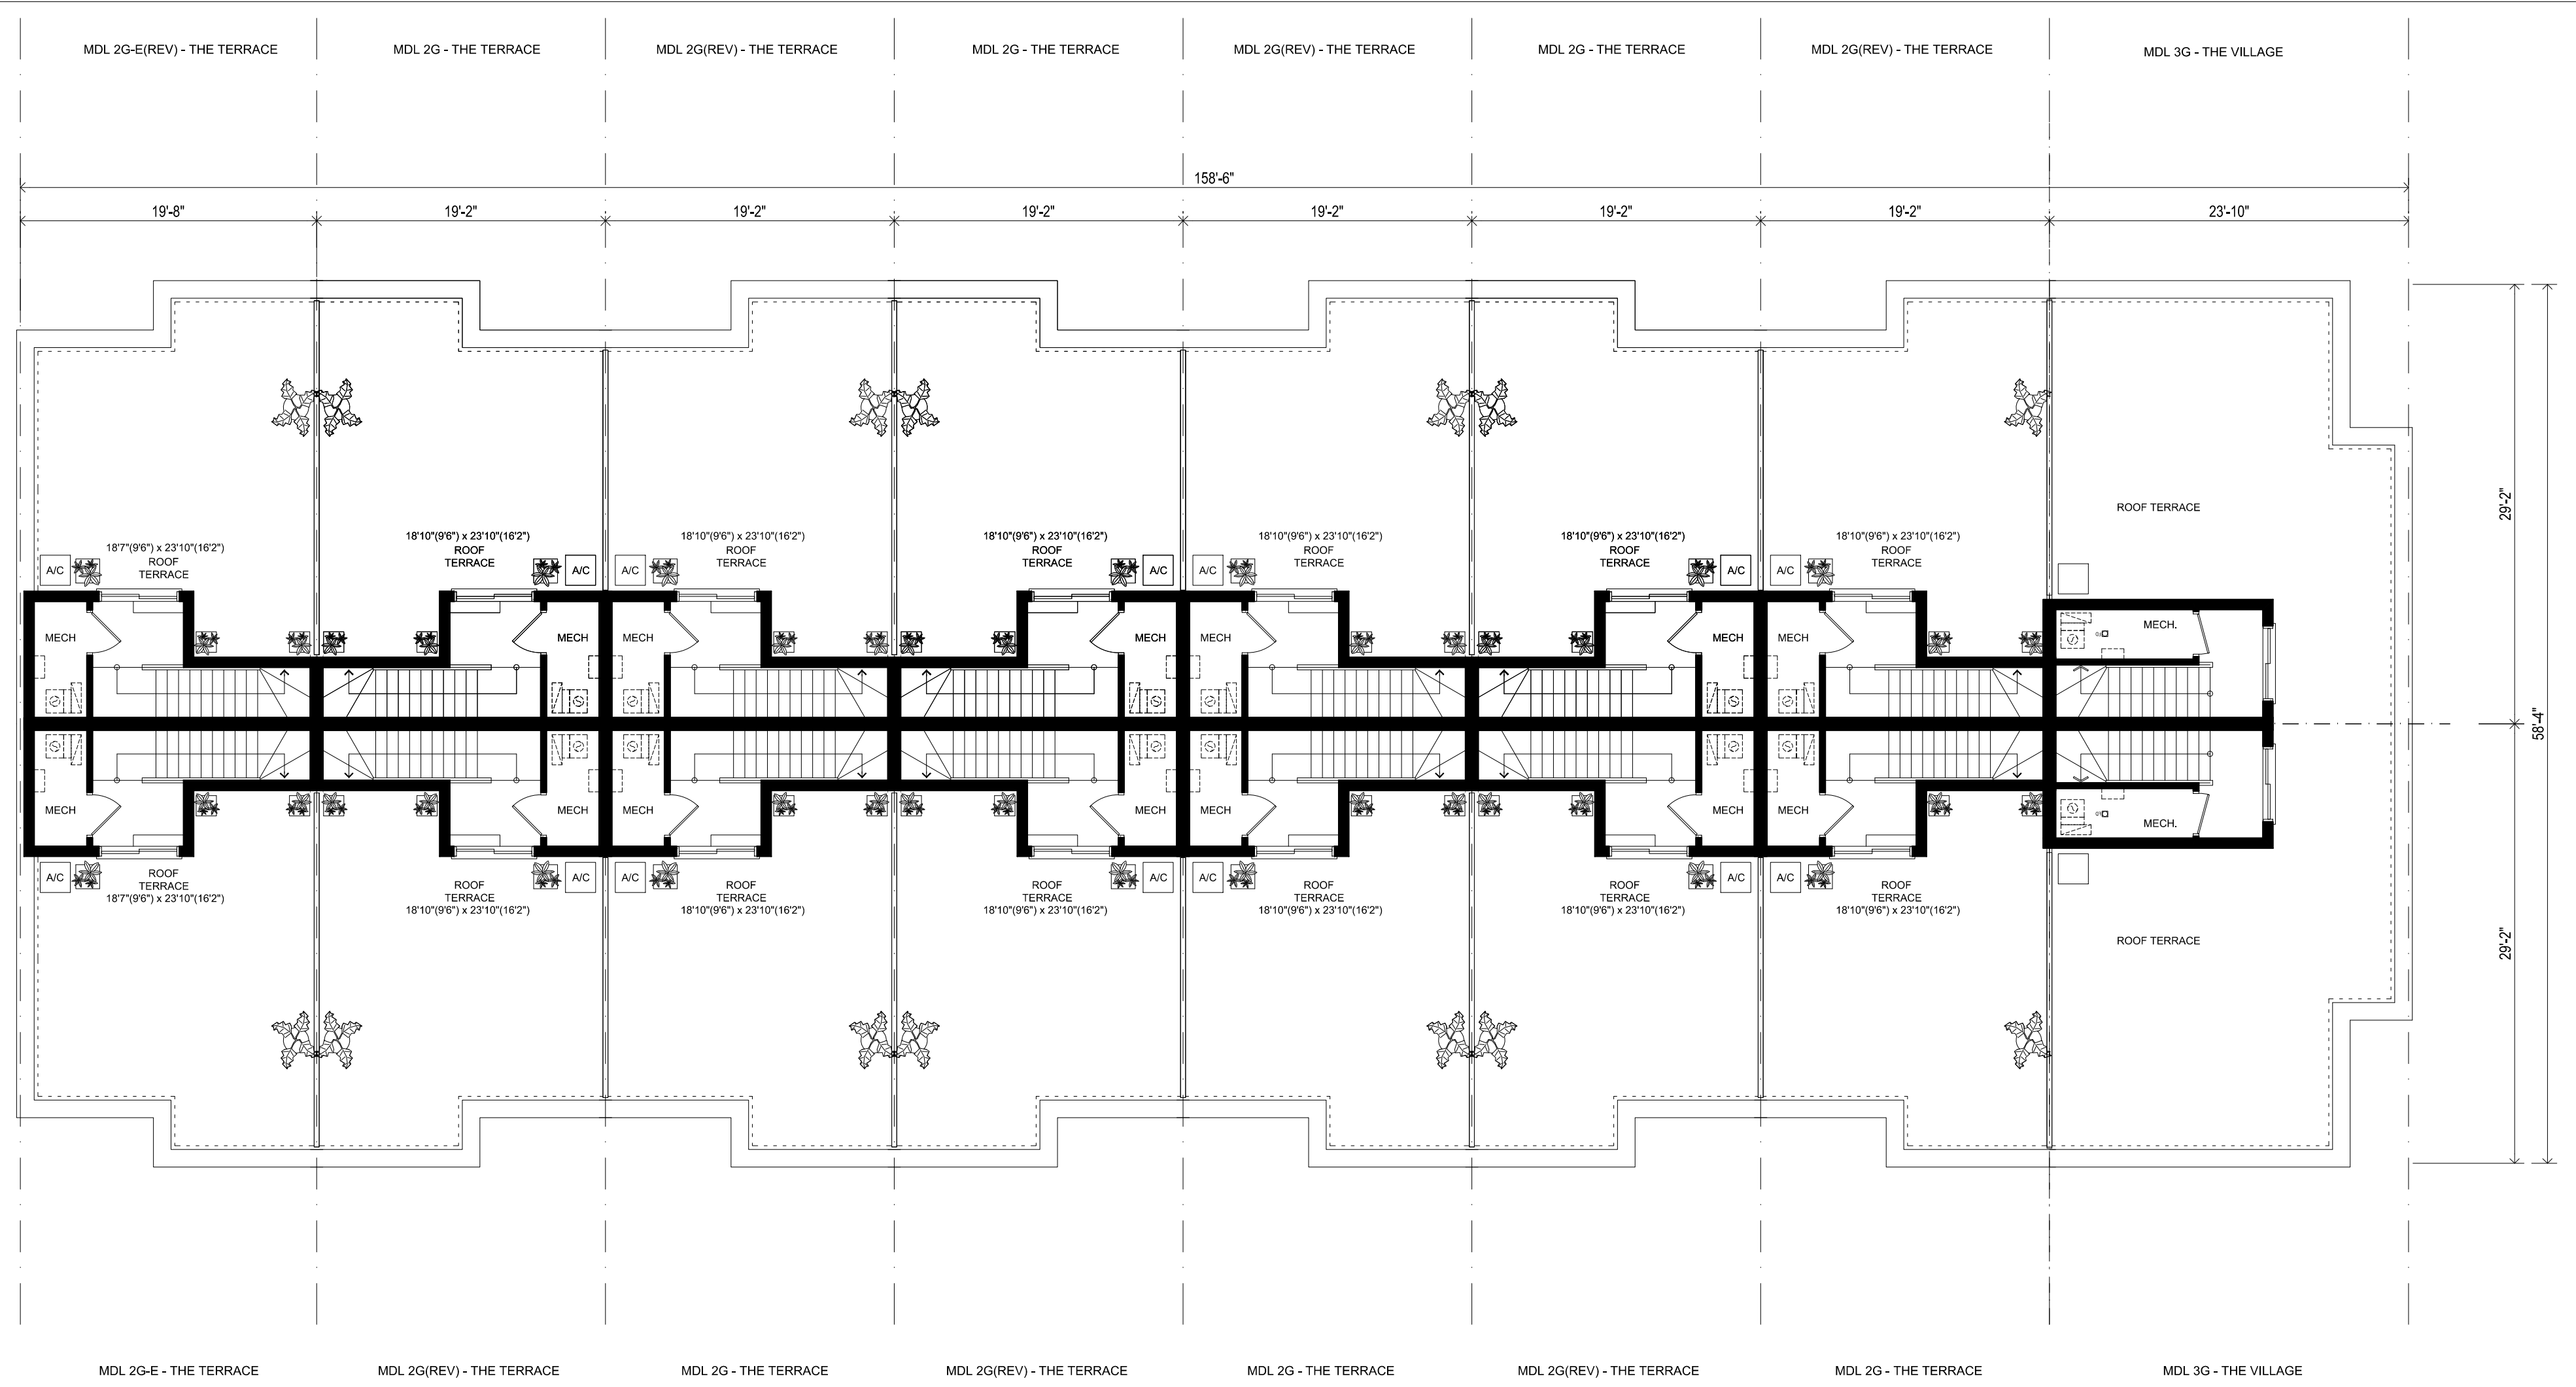

ROOF TERRACE PLAN  
BLOCK 3

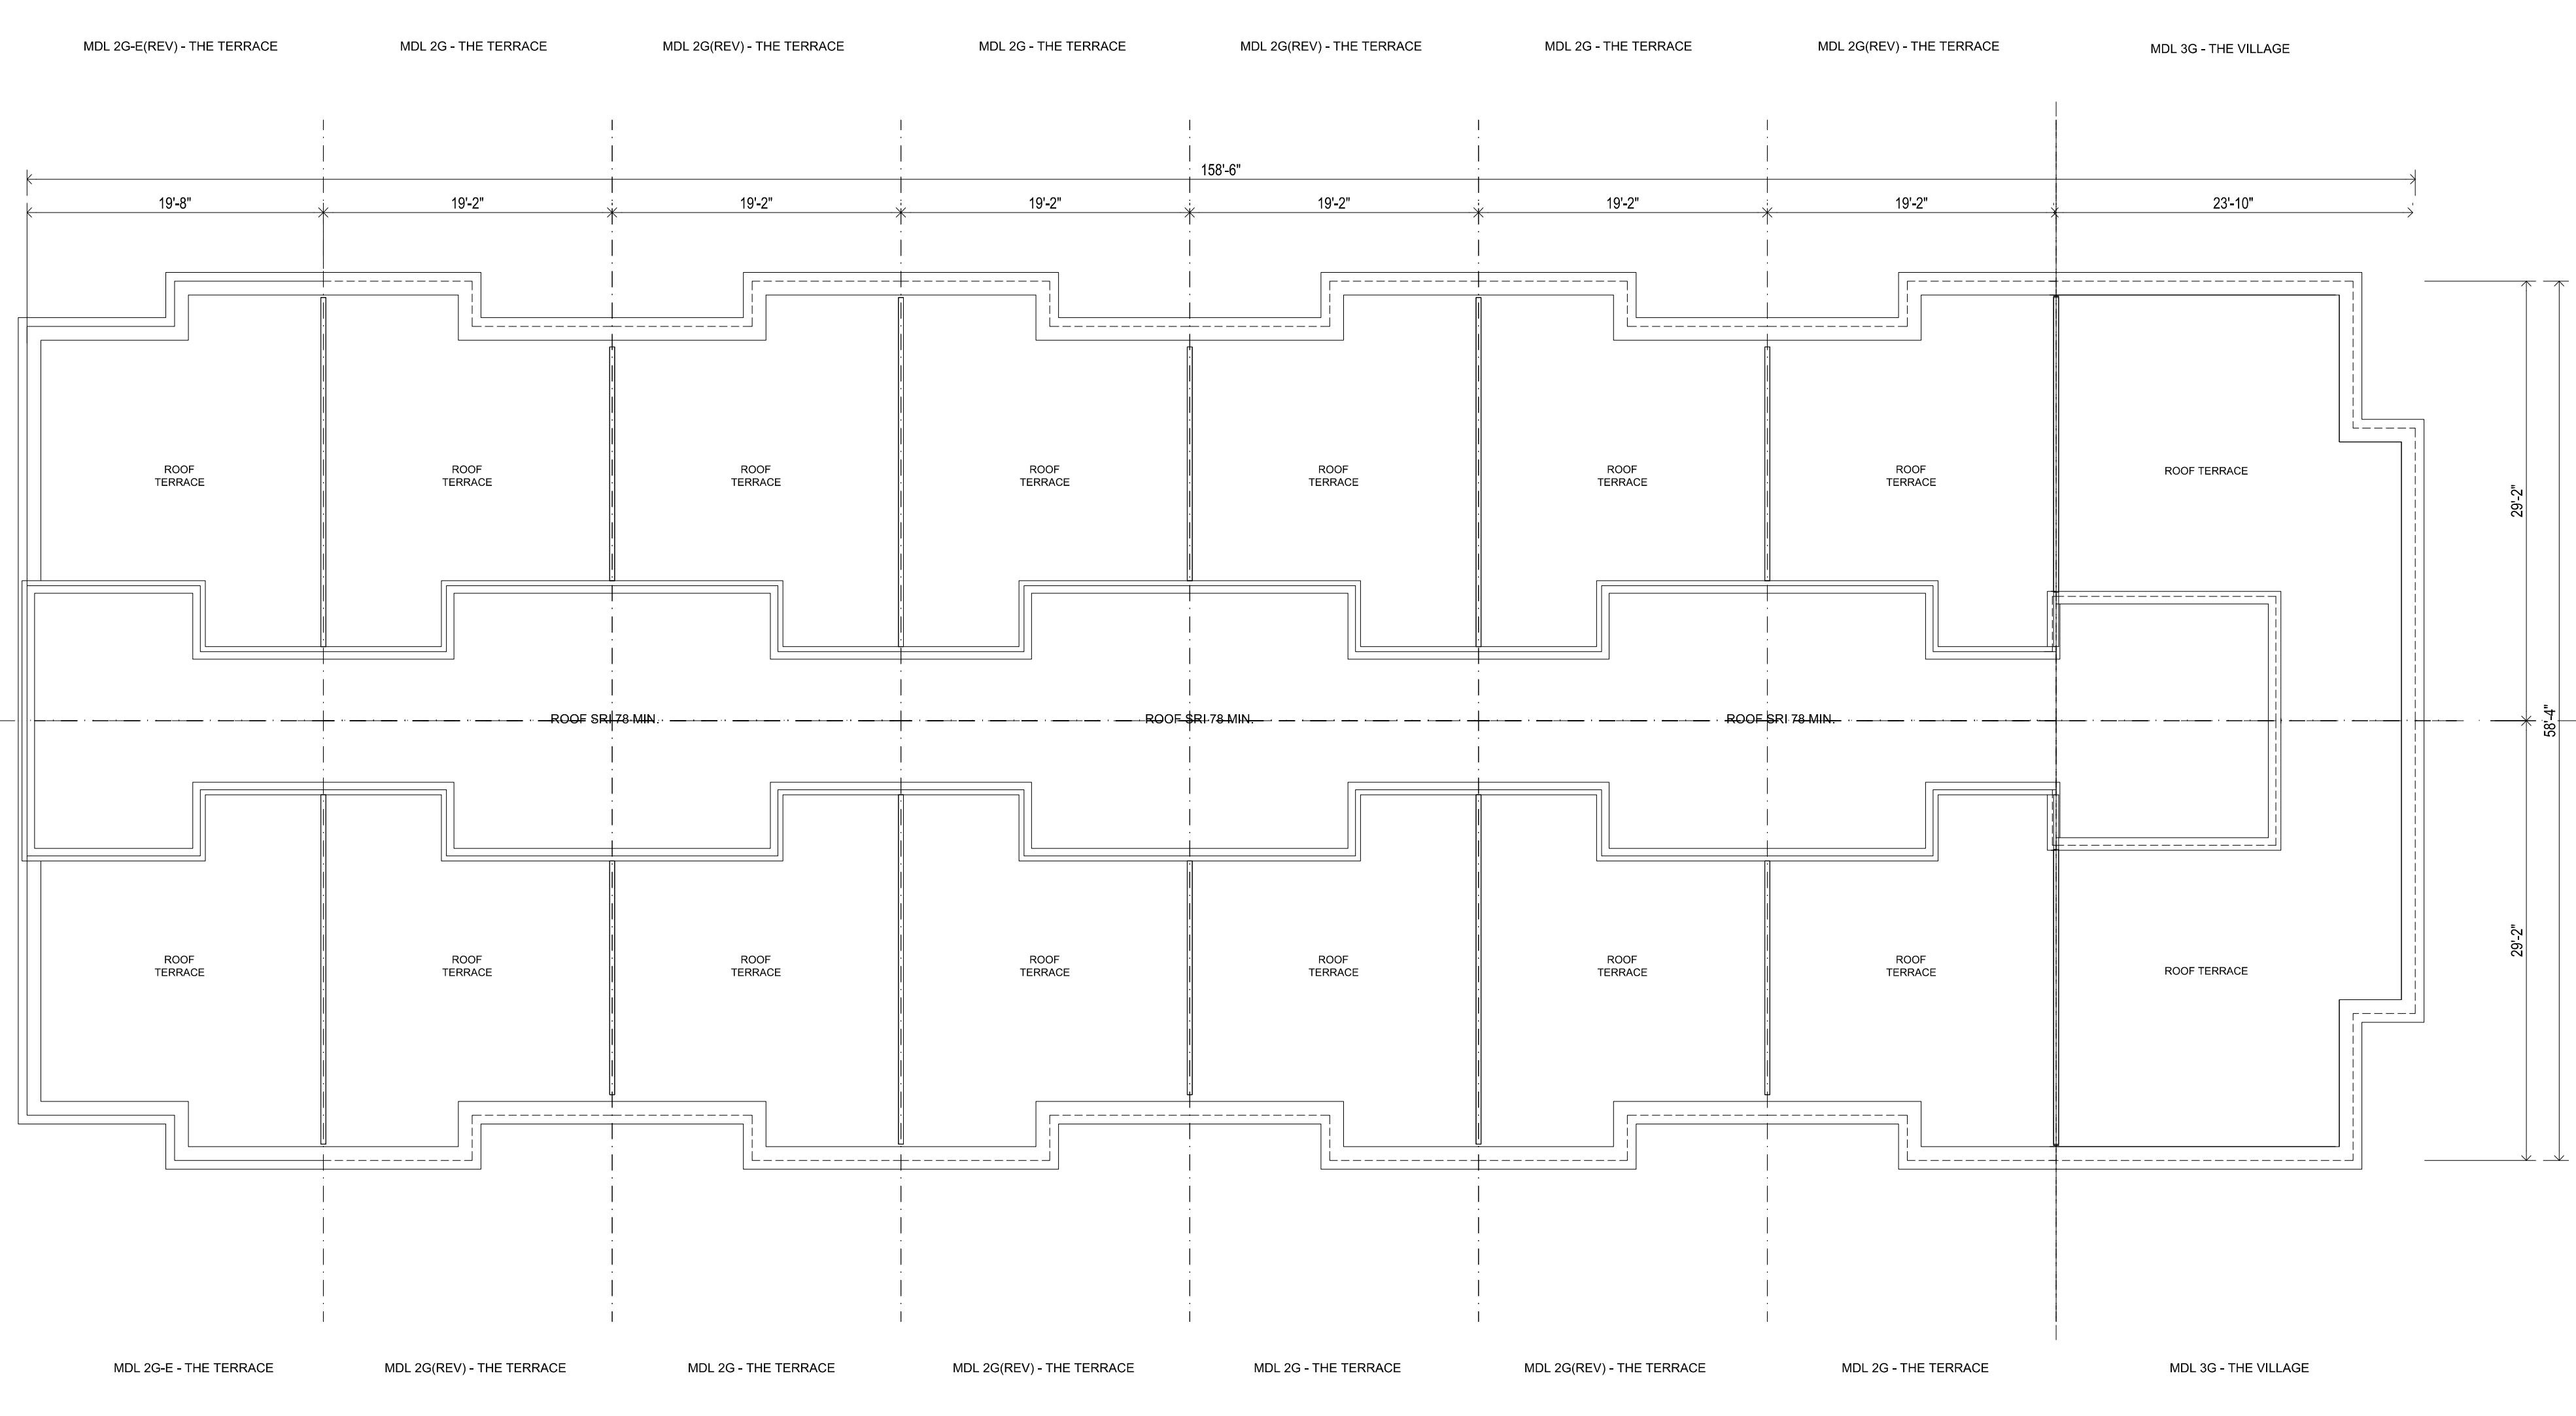

ROOF PLAN  
BLOCK 3

<input type="checkbox"/>	no.	<input type="checkbox"/>	date	<input type="checkbox"/>	revision
<input type="checkbox"/>	1	16-05-2018			

MAY 16, 2018 RE-ISSUED FOR SITE PLAN APPLICATION  
16-05-2018 RE-ISSUED FOR SITE PLAN APPLICATION

ONTARIO ASSOCIATION OF ARCHITECTS  
*Arthur & Muscovitch*  
ARTHUR & MUSCOVITCH  
LICENCE 2733

**GUTHRIE MUSCOVITCH**  
ARCHITECTS

Tel: (416) 252-5679 Fax: (416) 252-9637  
770 Brown's Line, Toronto, Ontario M8W 3W2

owner  
**MINTO**

project  
**3526 LAKE SHORE BLVD.  
TORONTO, ONTARIO**

drawing  
**BLOCK PLANS  
BLK 3  
TERRACE / ROOF LVL**

scale 1/8" = 1.0'


date DEC 2016

drawn CR


ch'k'd BB

project number 14951

**BP-9**

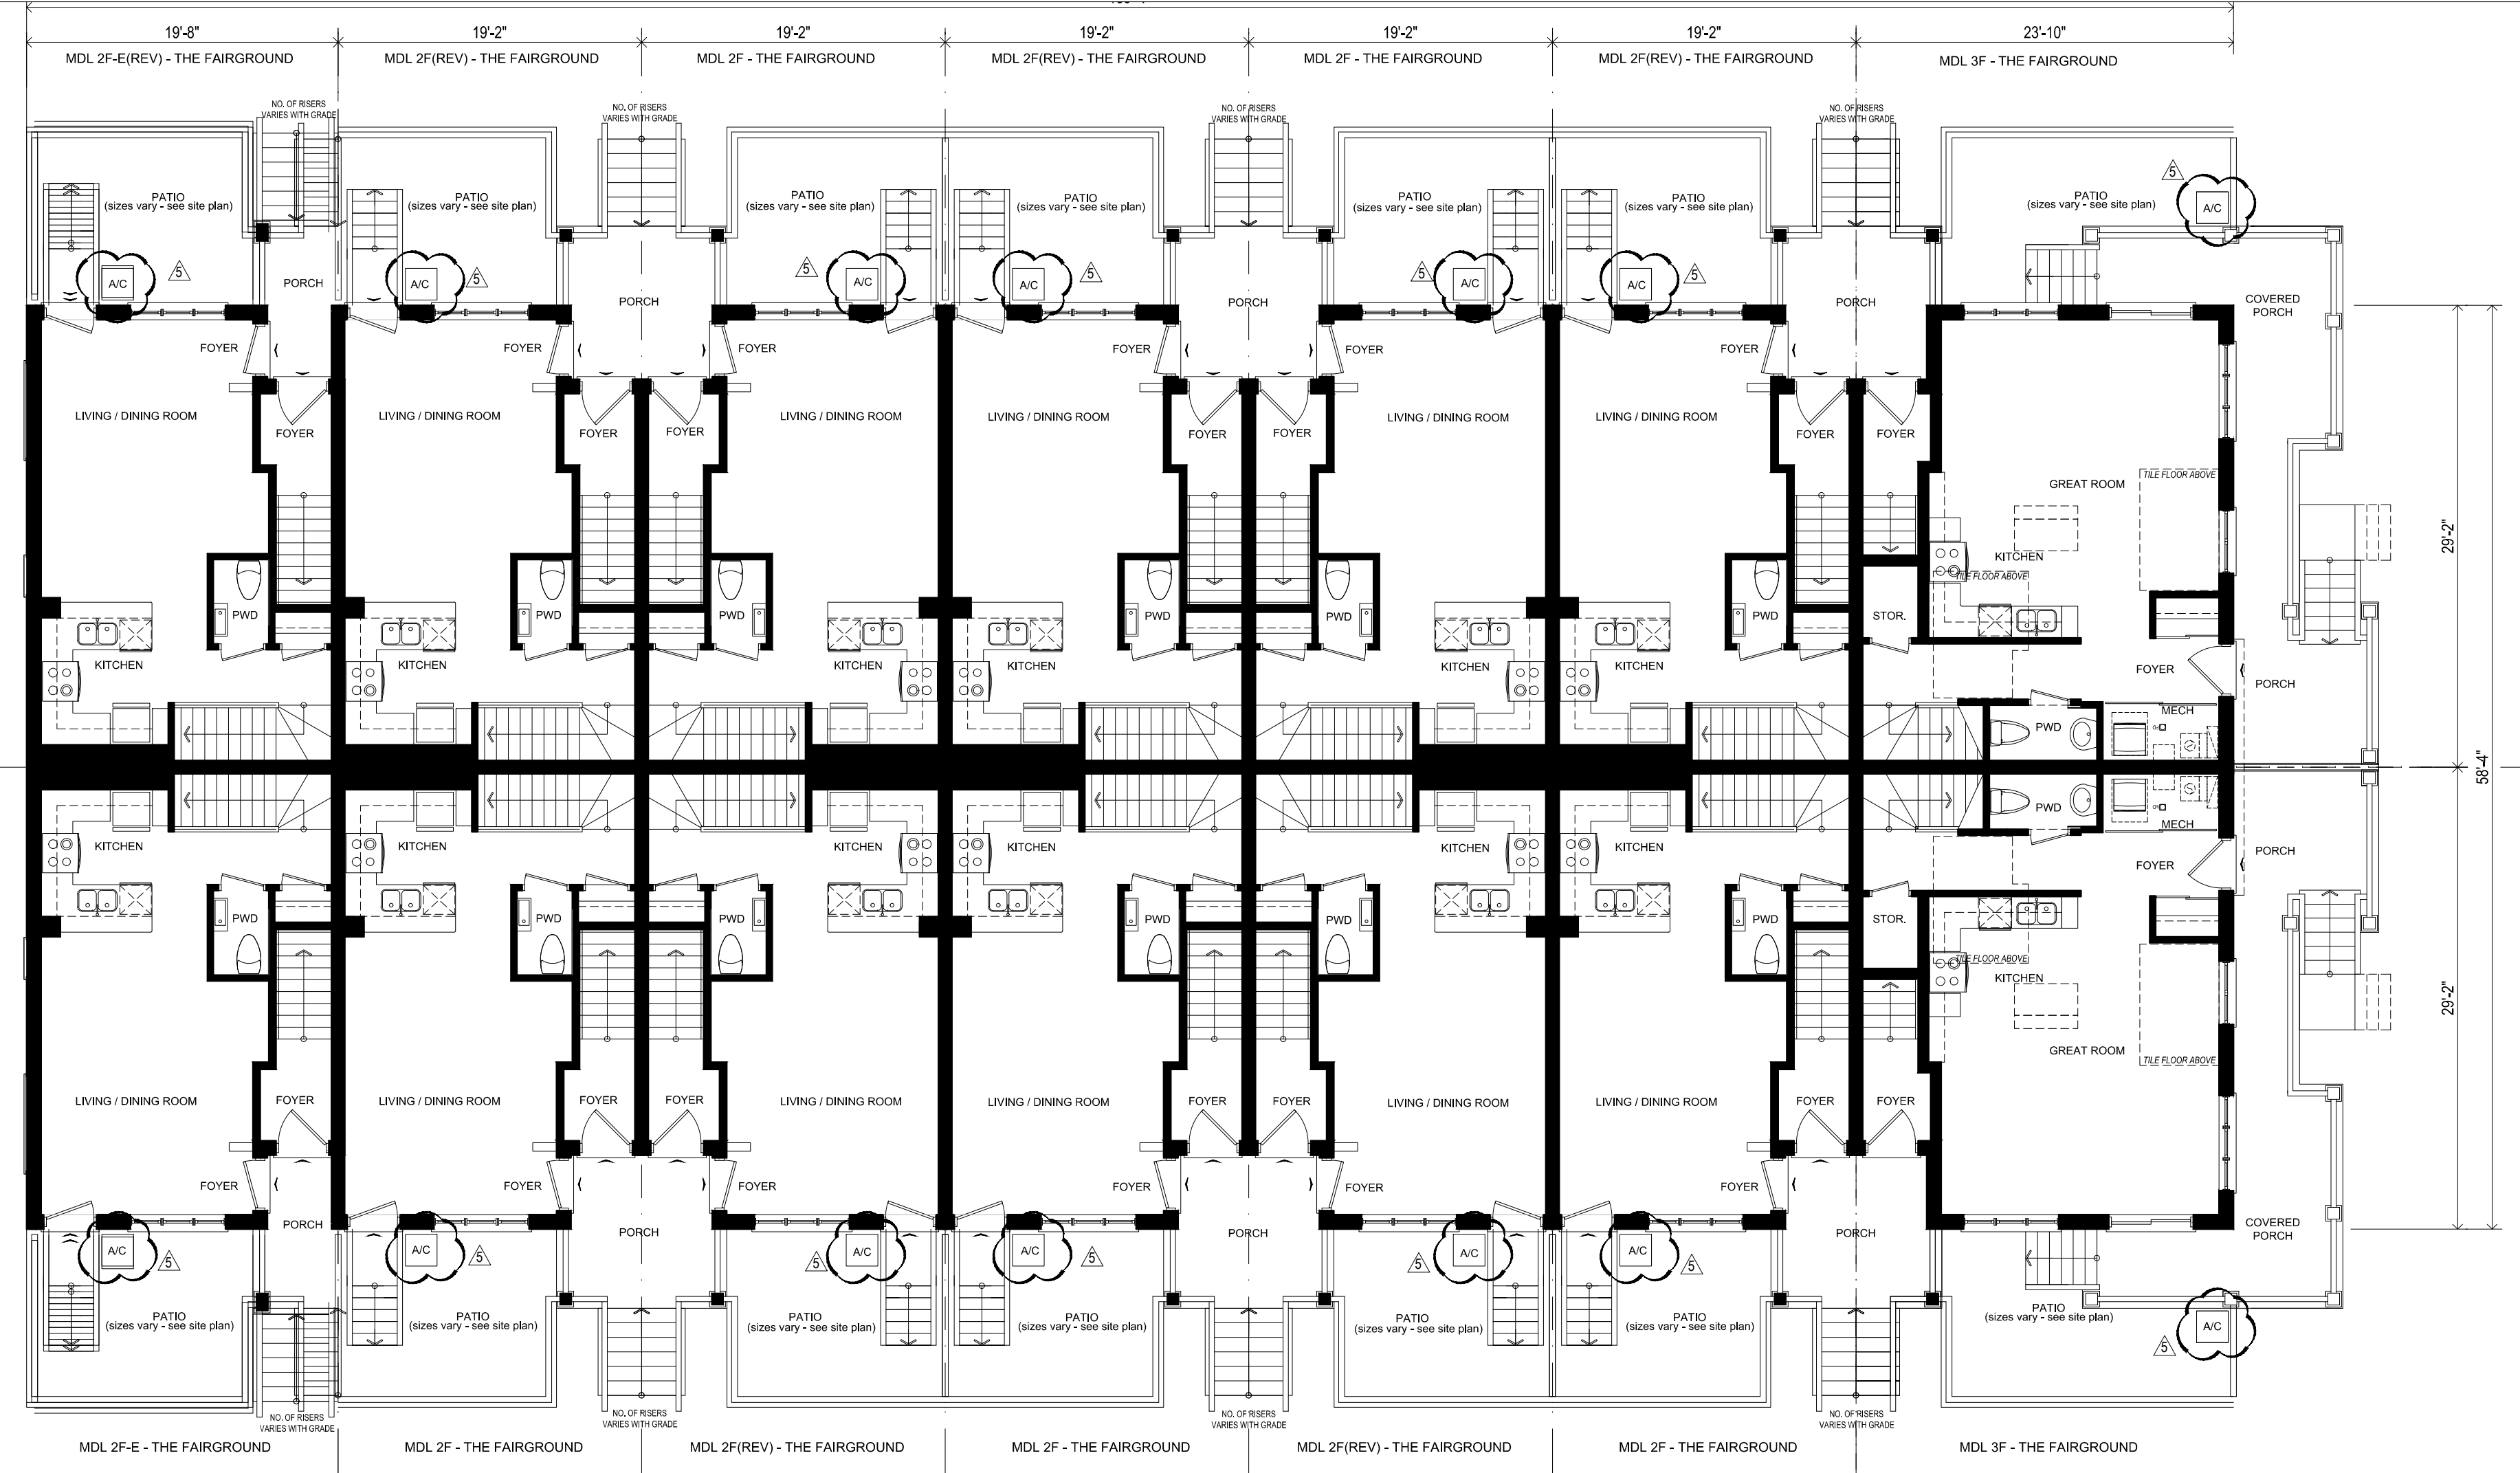

GROUND FLOOR PLAN  
BLOCK 4

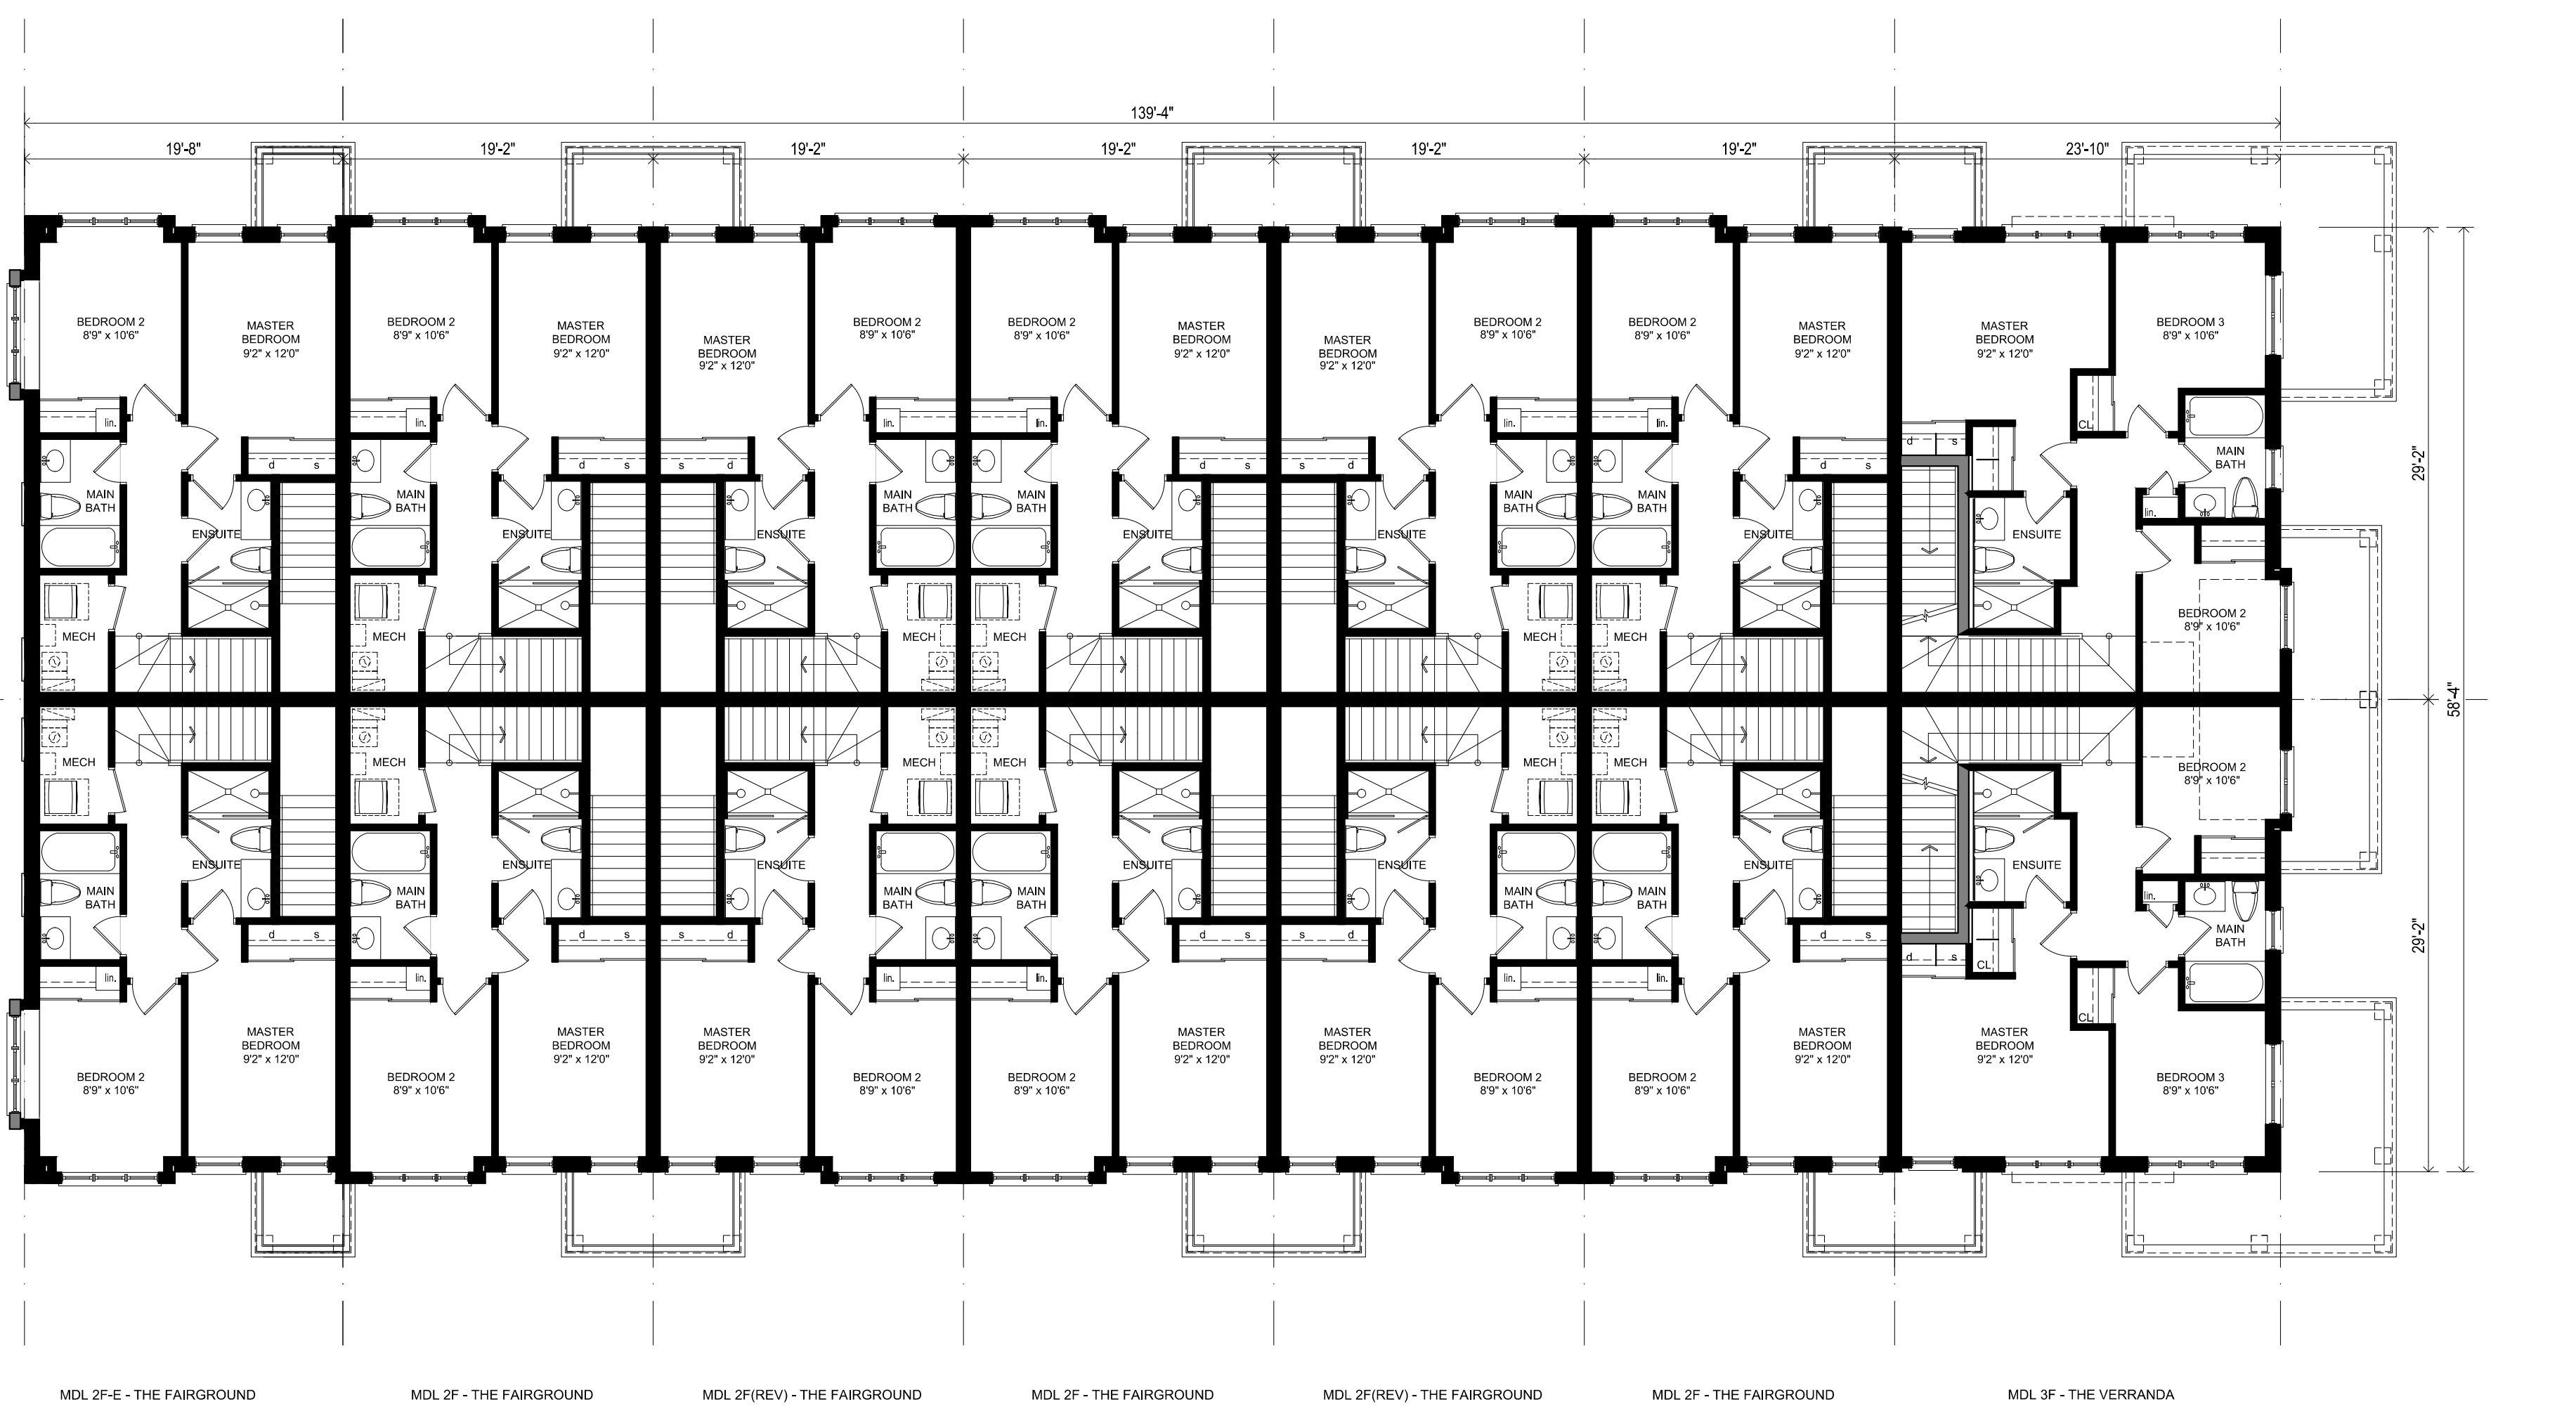

SECOND FLOOR PLAN  
BLOCK 4

All drawings are the property of the Architect and must be returned upon request.  
 Contractor shall check all dimensions and report any discrepancies to the Architect before proceeding with the work.  
 The contractor and/or engineer shall verify all footing elevations and soil bearing capacity prior to excavation and the commencement of work.  
**DO NOT SCALE DRAWINGS**

no.	date	revision



**GUTHRIE MUSCOVITCH**  
ARCHITECTS  
 Tel: (416) 252-5679 Fax: (416) 252-9637  
 770 Brown's Line, Toronto, Ontario M8W 3W2

owner  
**MINTO**

project  
**3526 LAKE SHORE BLVD.  
TORONTO, ONTARIO**

drawing  
**BLOCK PLANS  
BLK 4 (LVLS 1 AND 2)**

scale  
1/8" = 1.0'

date  
DEC 2016

drawn  
CR

chk'd  
BB

project number  
14951

**BP-10**