




- All drawings are the property of the Architect and must be returned upon request.
- Contractor shall check all dimensions and report any discrepancies to the Architect before proceeding with the work.
- The contractor and/or engineer shall verify u/s footing elevations and soil bearing capacity prior to excavation and the commencement of work.
- DO NOT SCALE DRAWINGS**

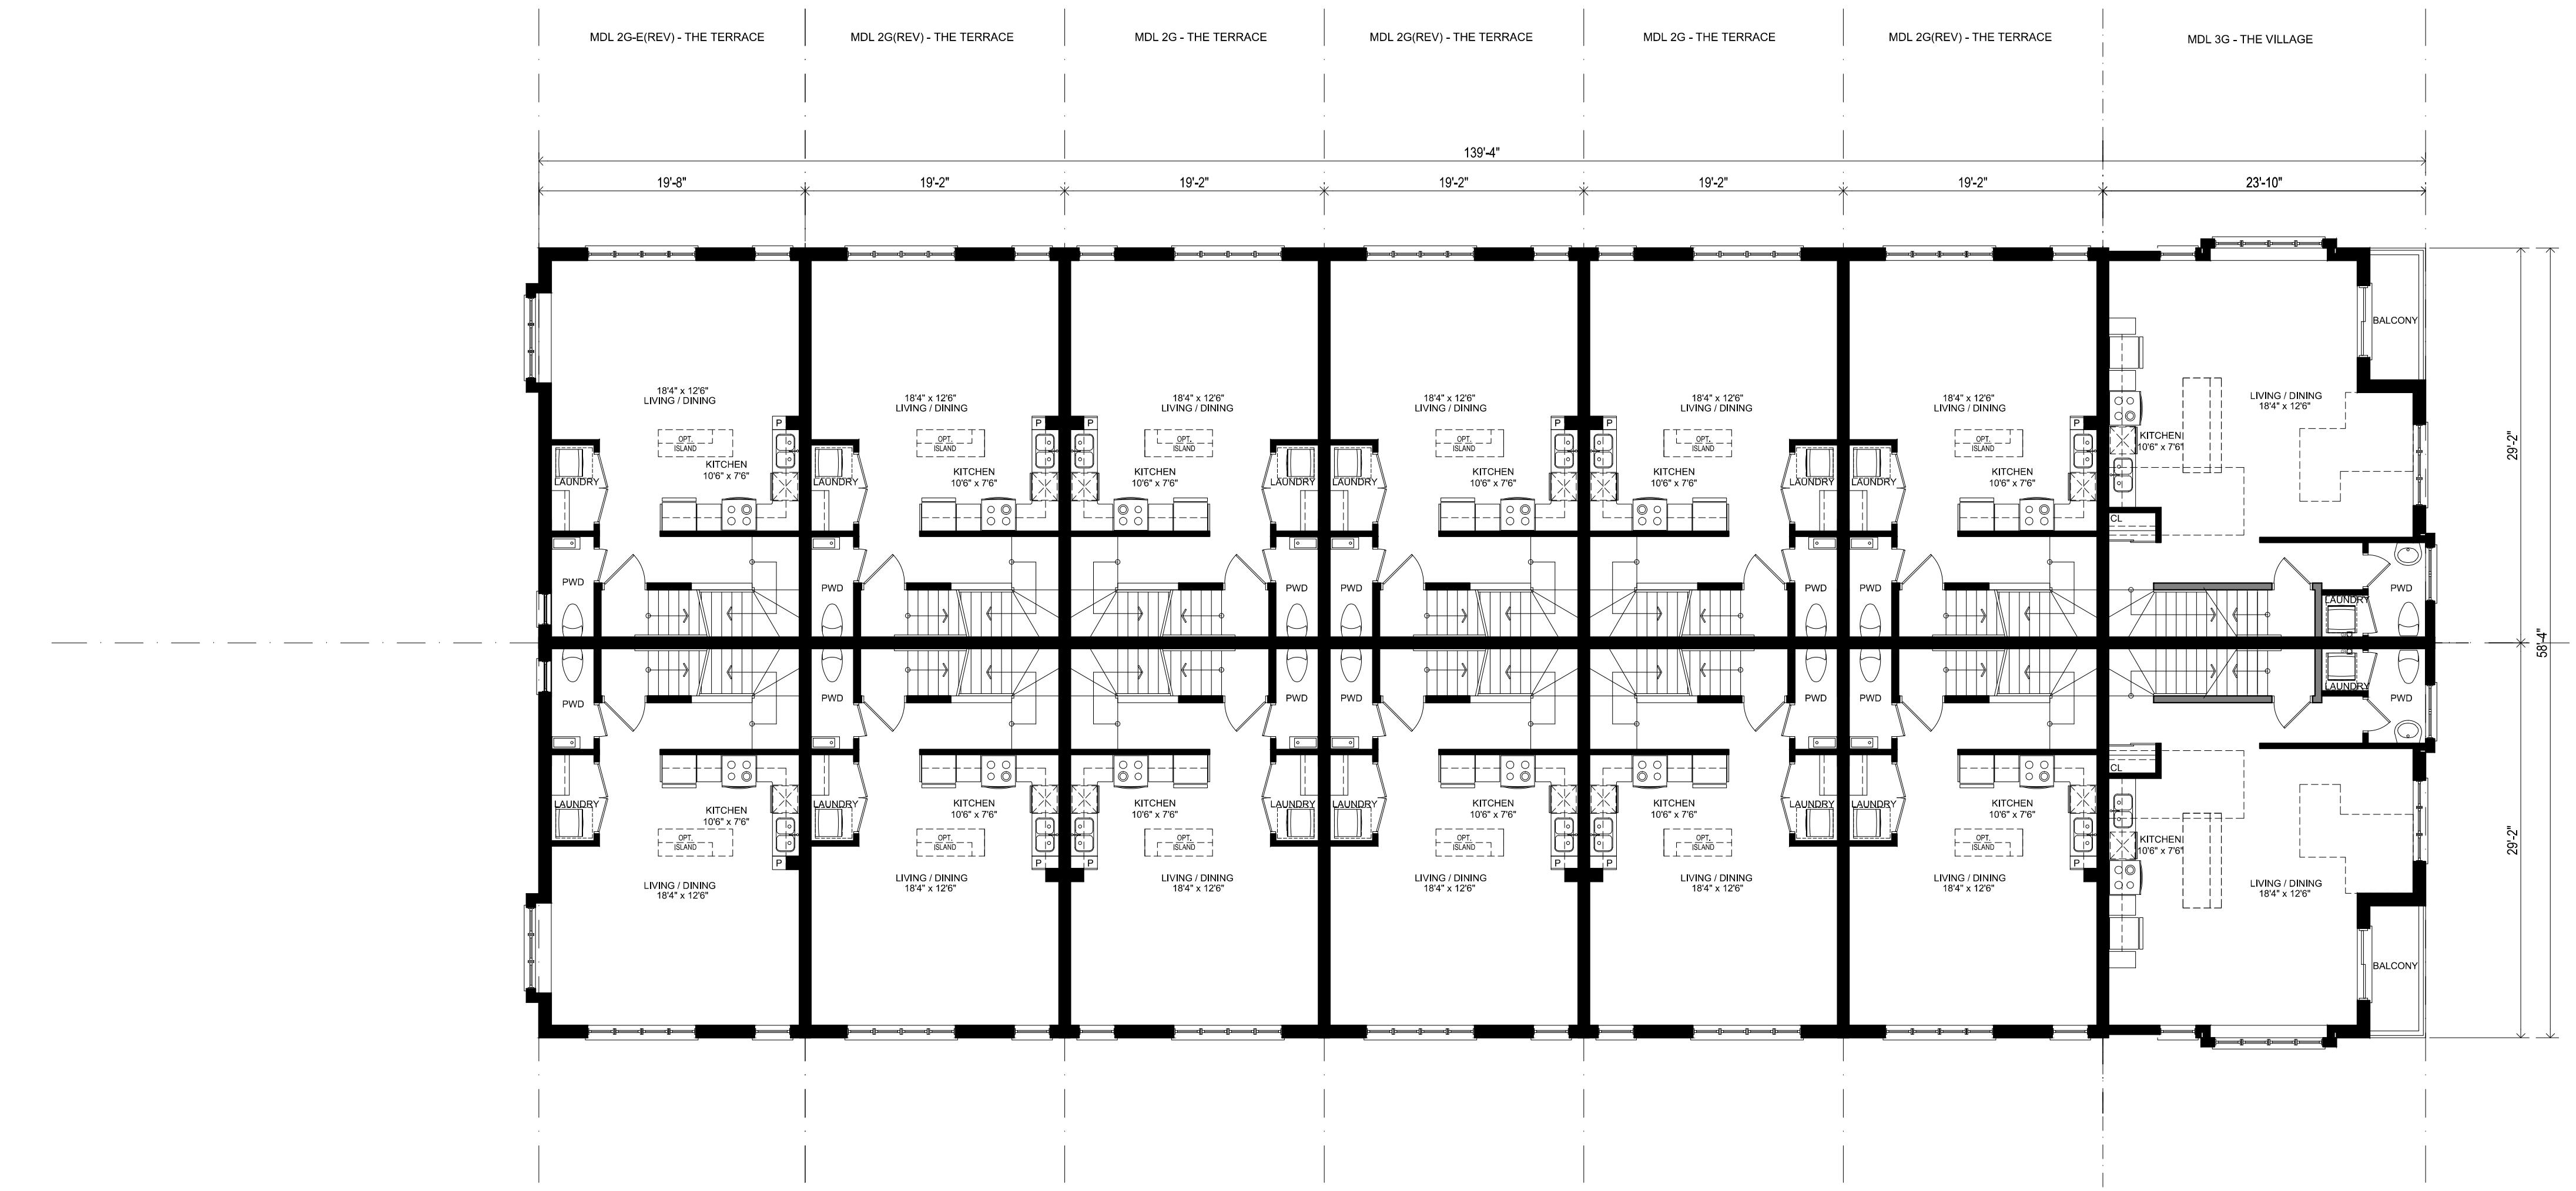

THIRD FLOOR PLAN BLOCK 4

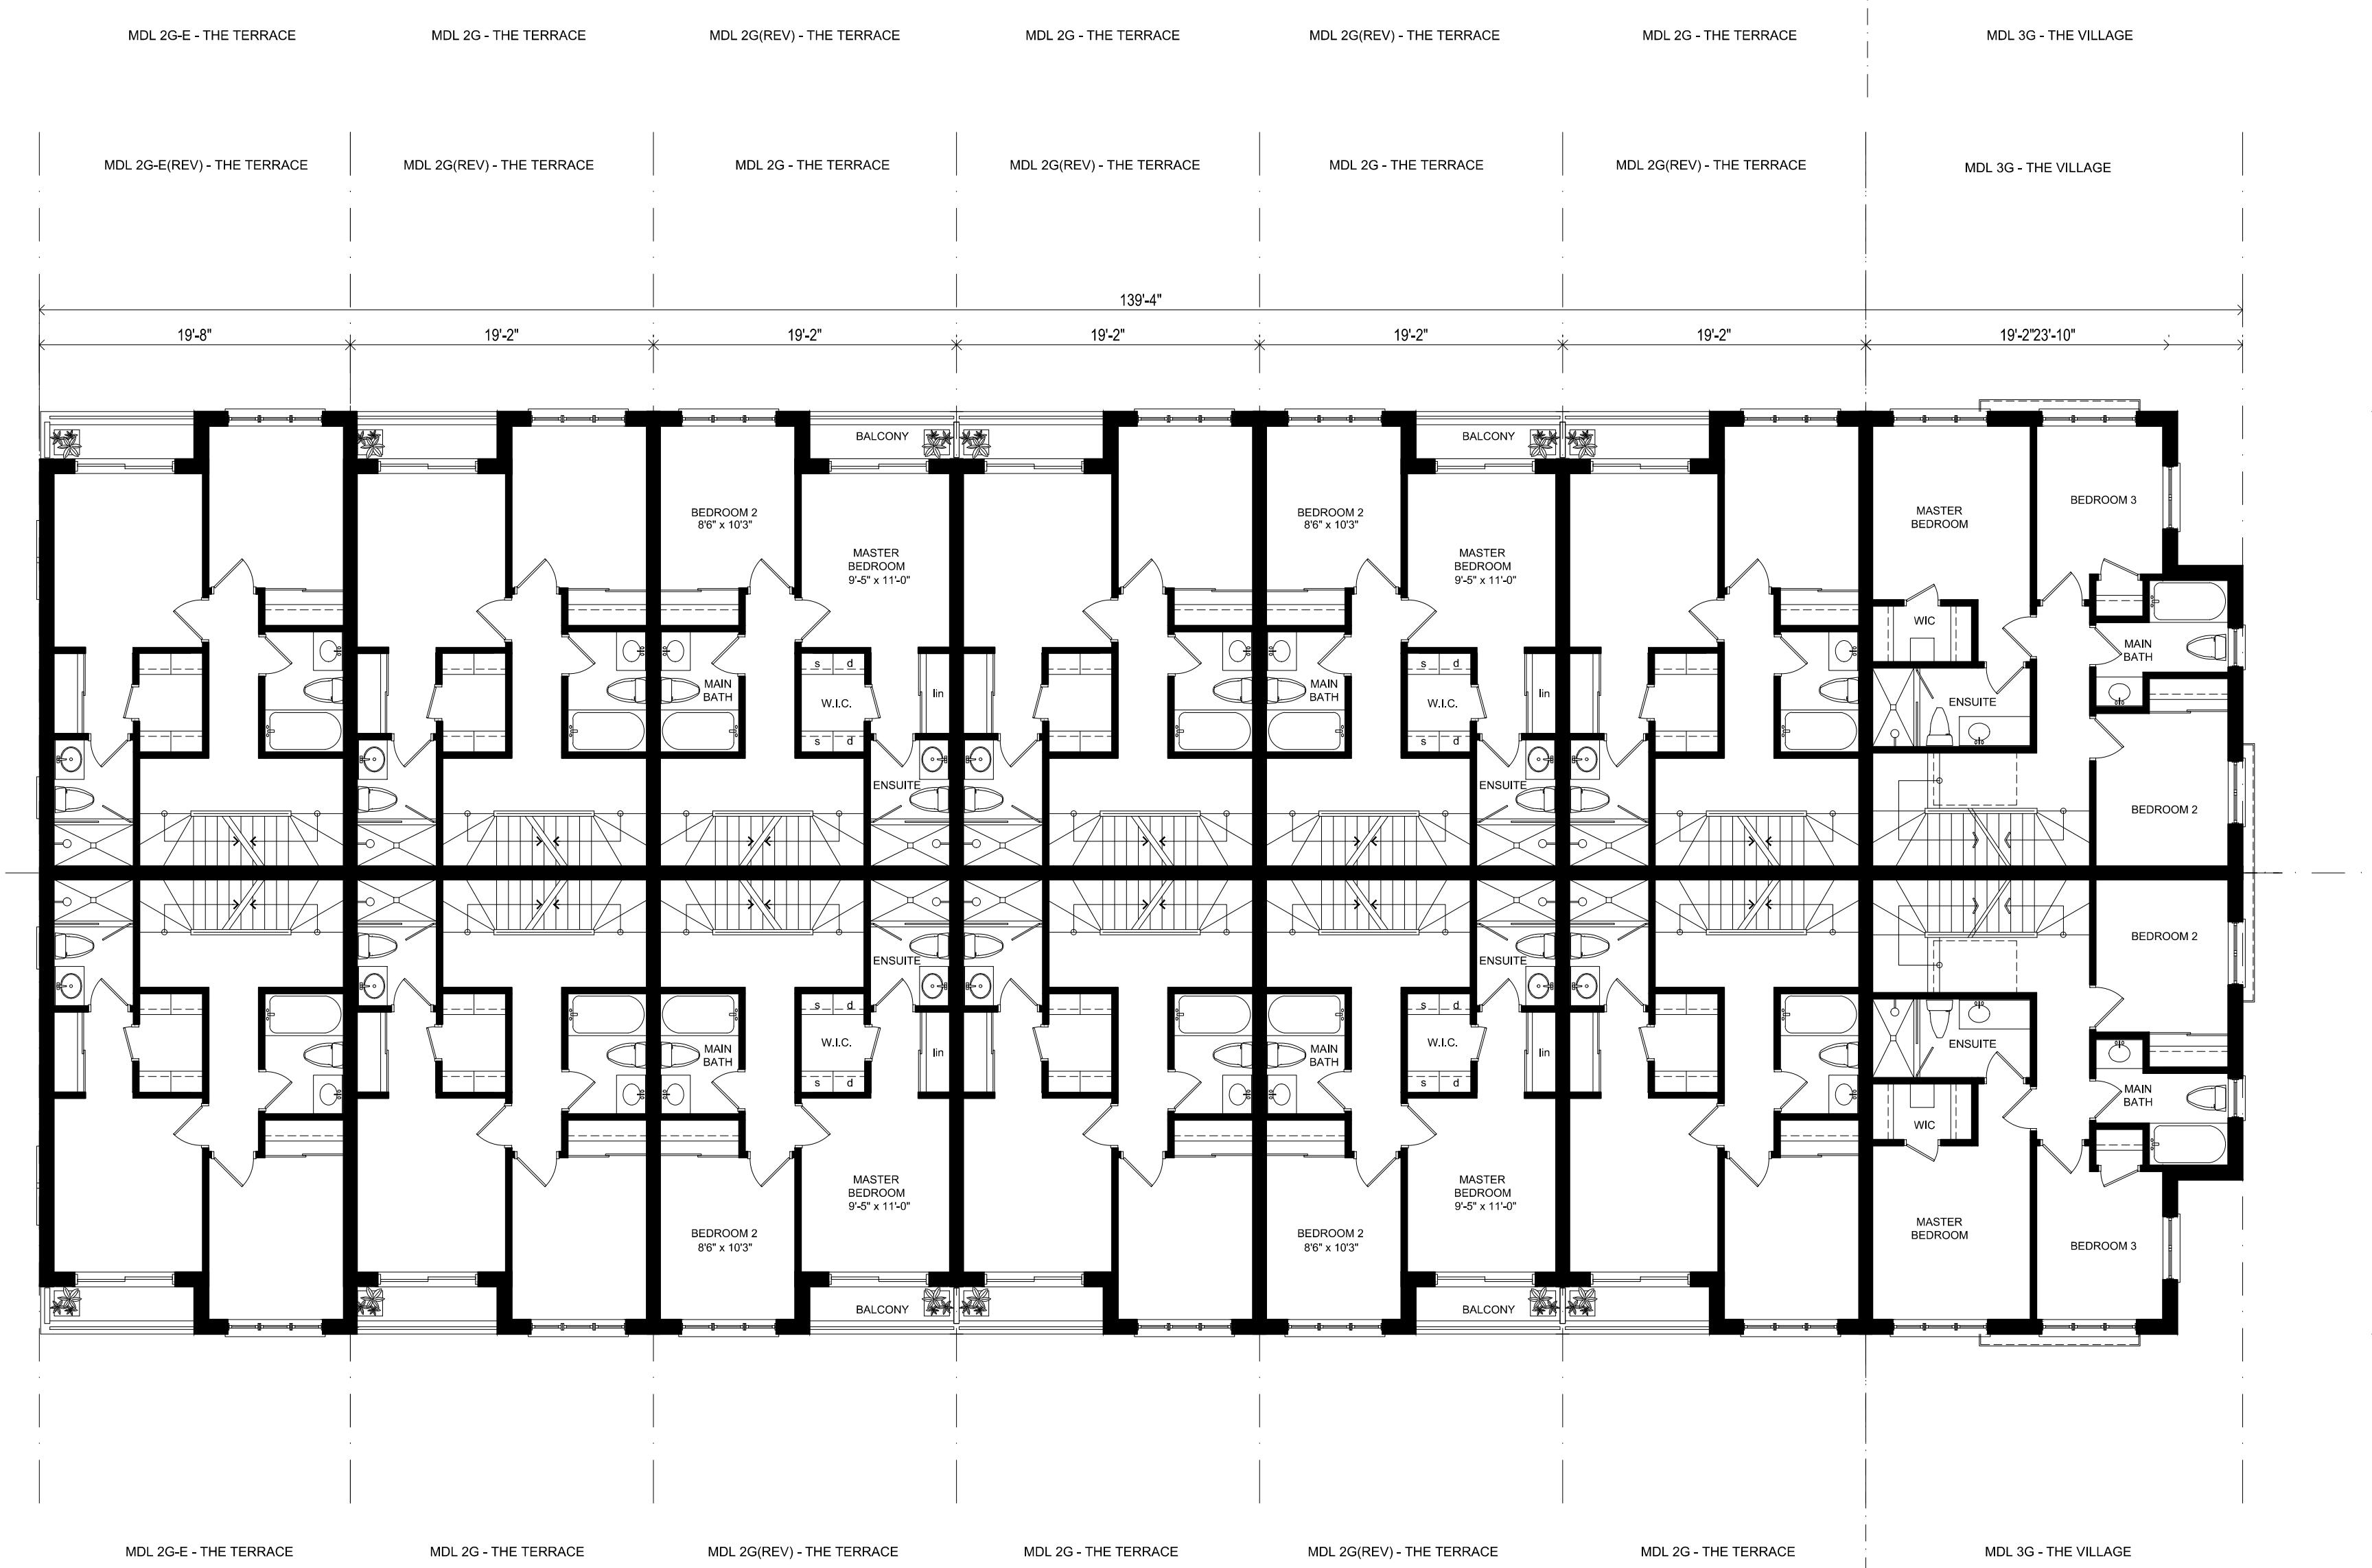

FOURTH FLOOR PLAN BLOCK 4

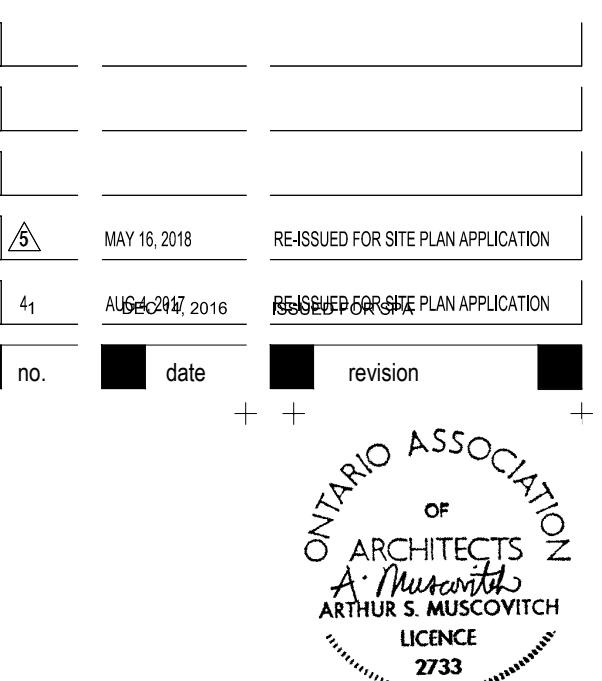

GUTHRIE MUSCOVITCH
A R C H I T E C T S

Tel: (416) 252-5679 Fax: (416) 252-9637
770 Brown's Line, Toronto, Ontario M8W 3W2

MINTO

3526 LAKE SHORE BLVD.
TORONTO, ONTARIO


BLOCK PLANS
BLK 4 (LVLS 3 AND 4)

scale 1/8" = 1.0'
date DEC 2016
drawn CR
chk'd BB


project number 14951

BP-11


- All drawings are the property of the Architect and must be returned upon request.
- Contractor shall check all dimensions and report any discrepancies to the Architect before proceeding with the work.
- The contractor and/or engineer shall verify u/s footing elevations and soil bearing capacity prior to excavation and the commencement of work.
- DO NOT SCALE DRAWINGS**

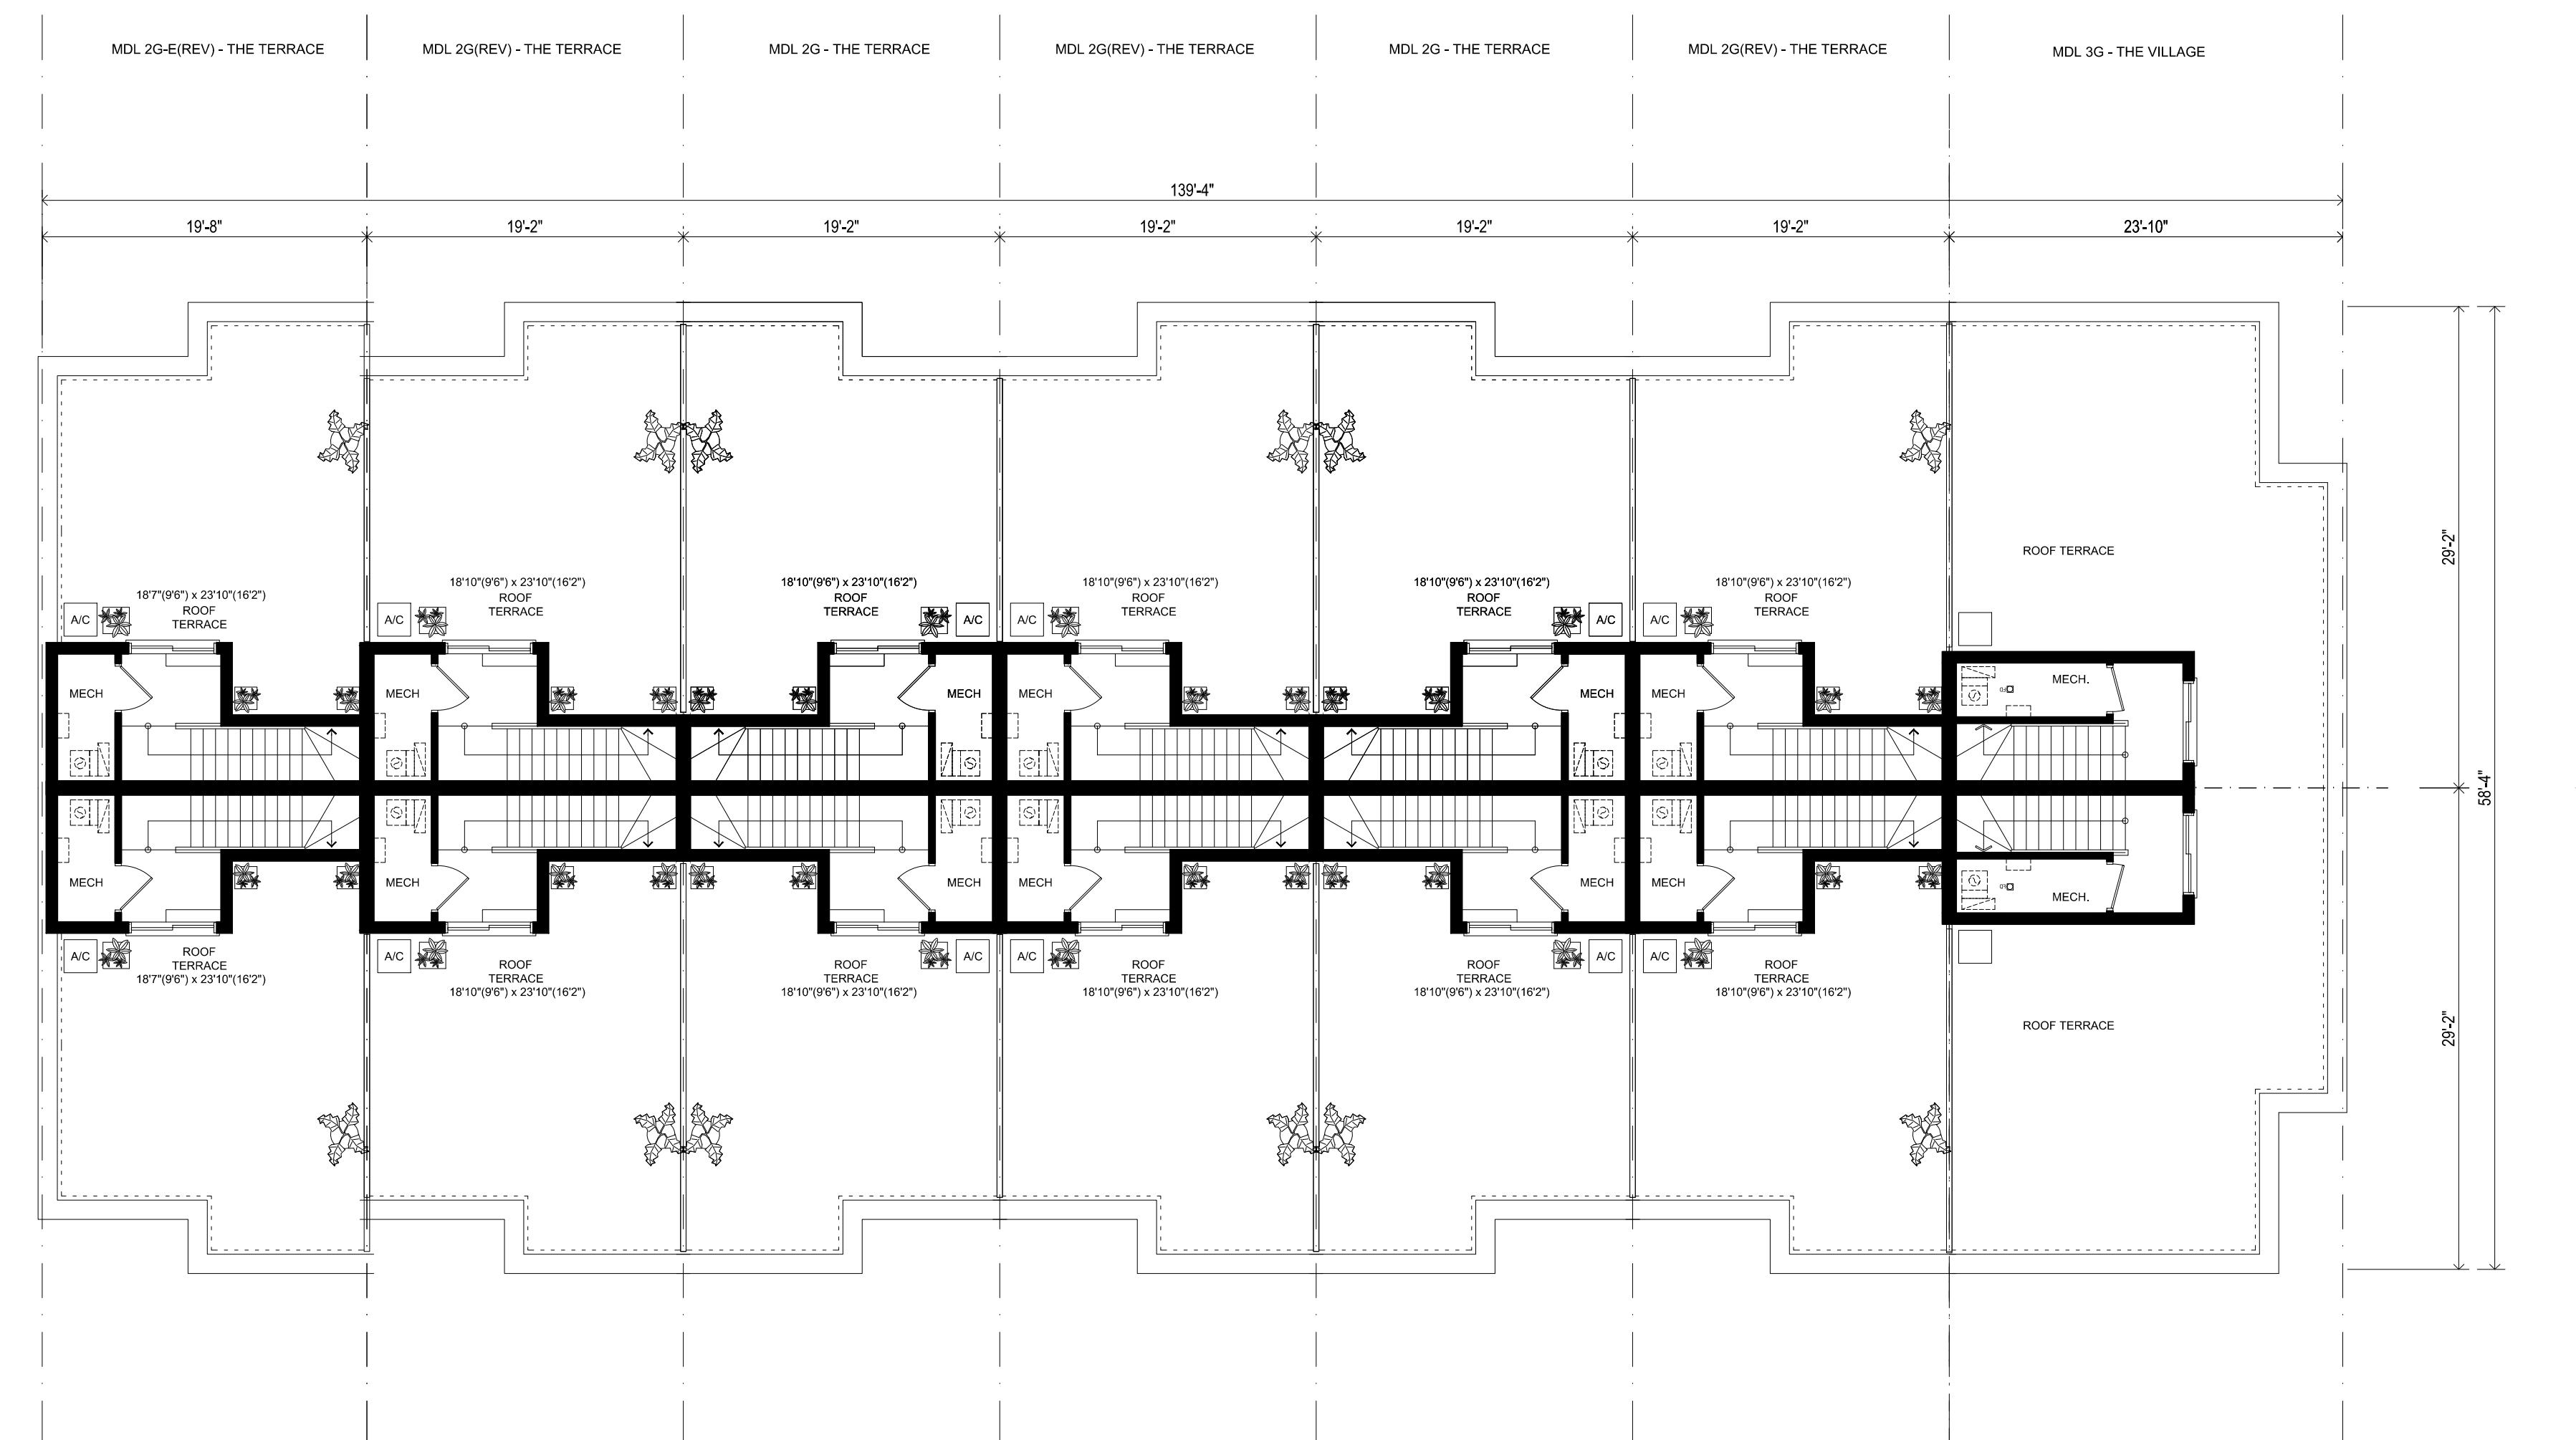

**ROOF TERRACE PLAN
BLOCK 4**

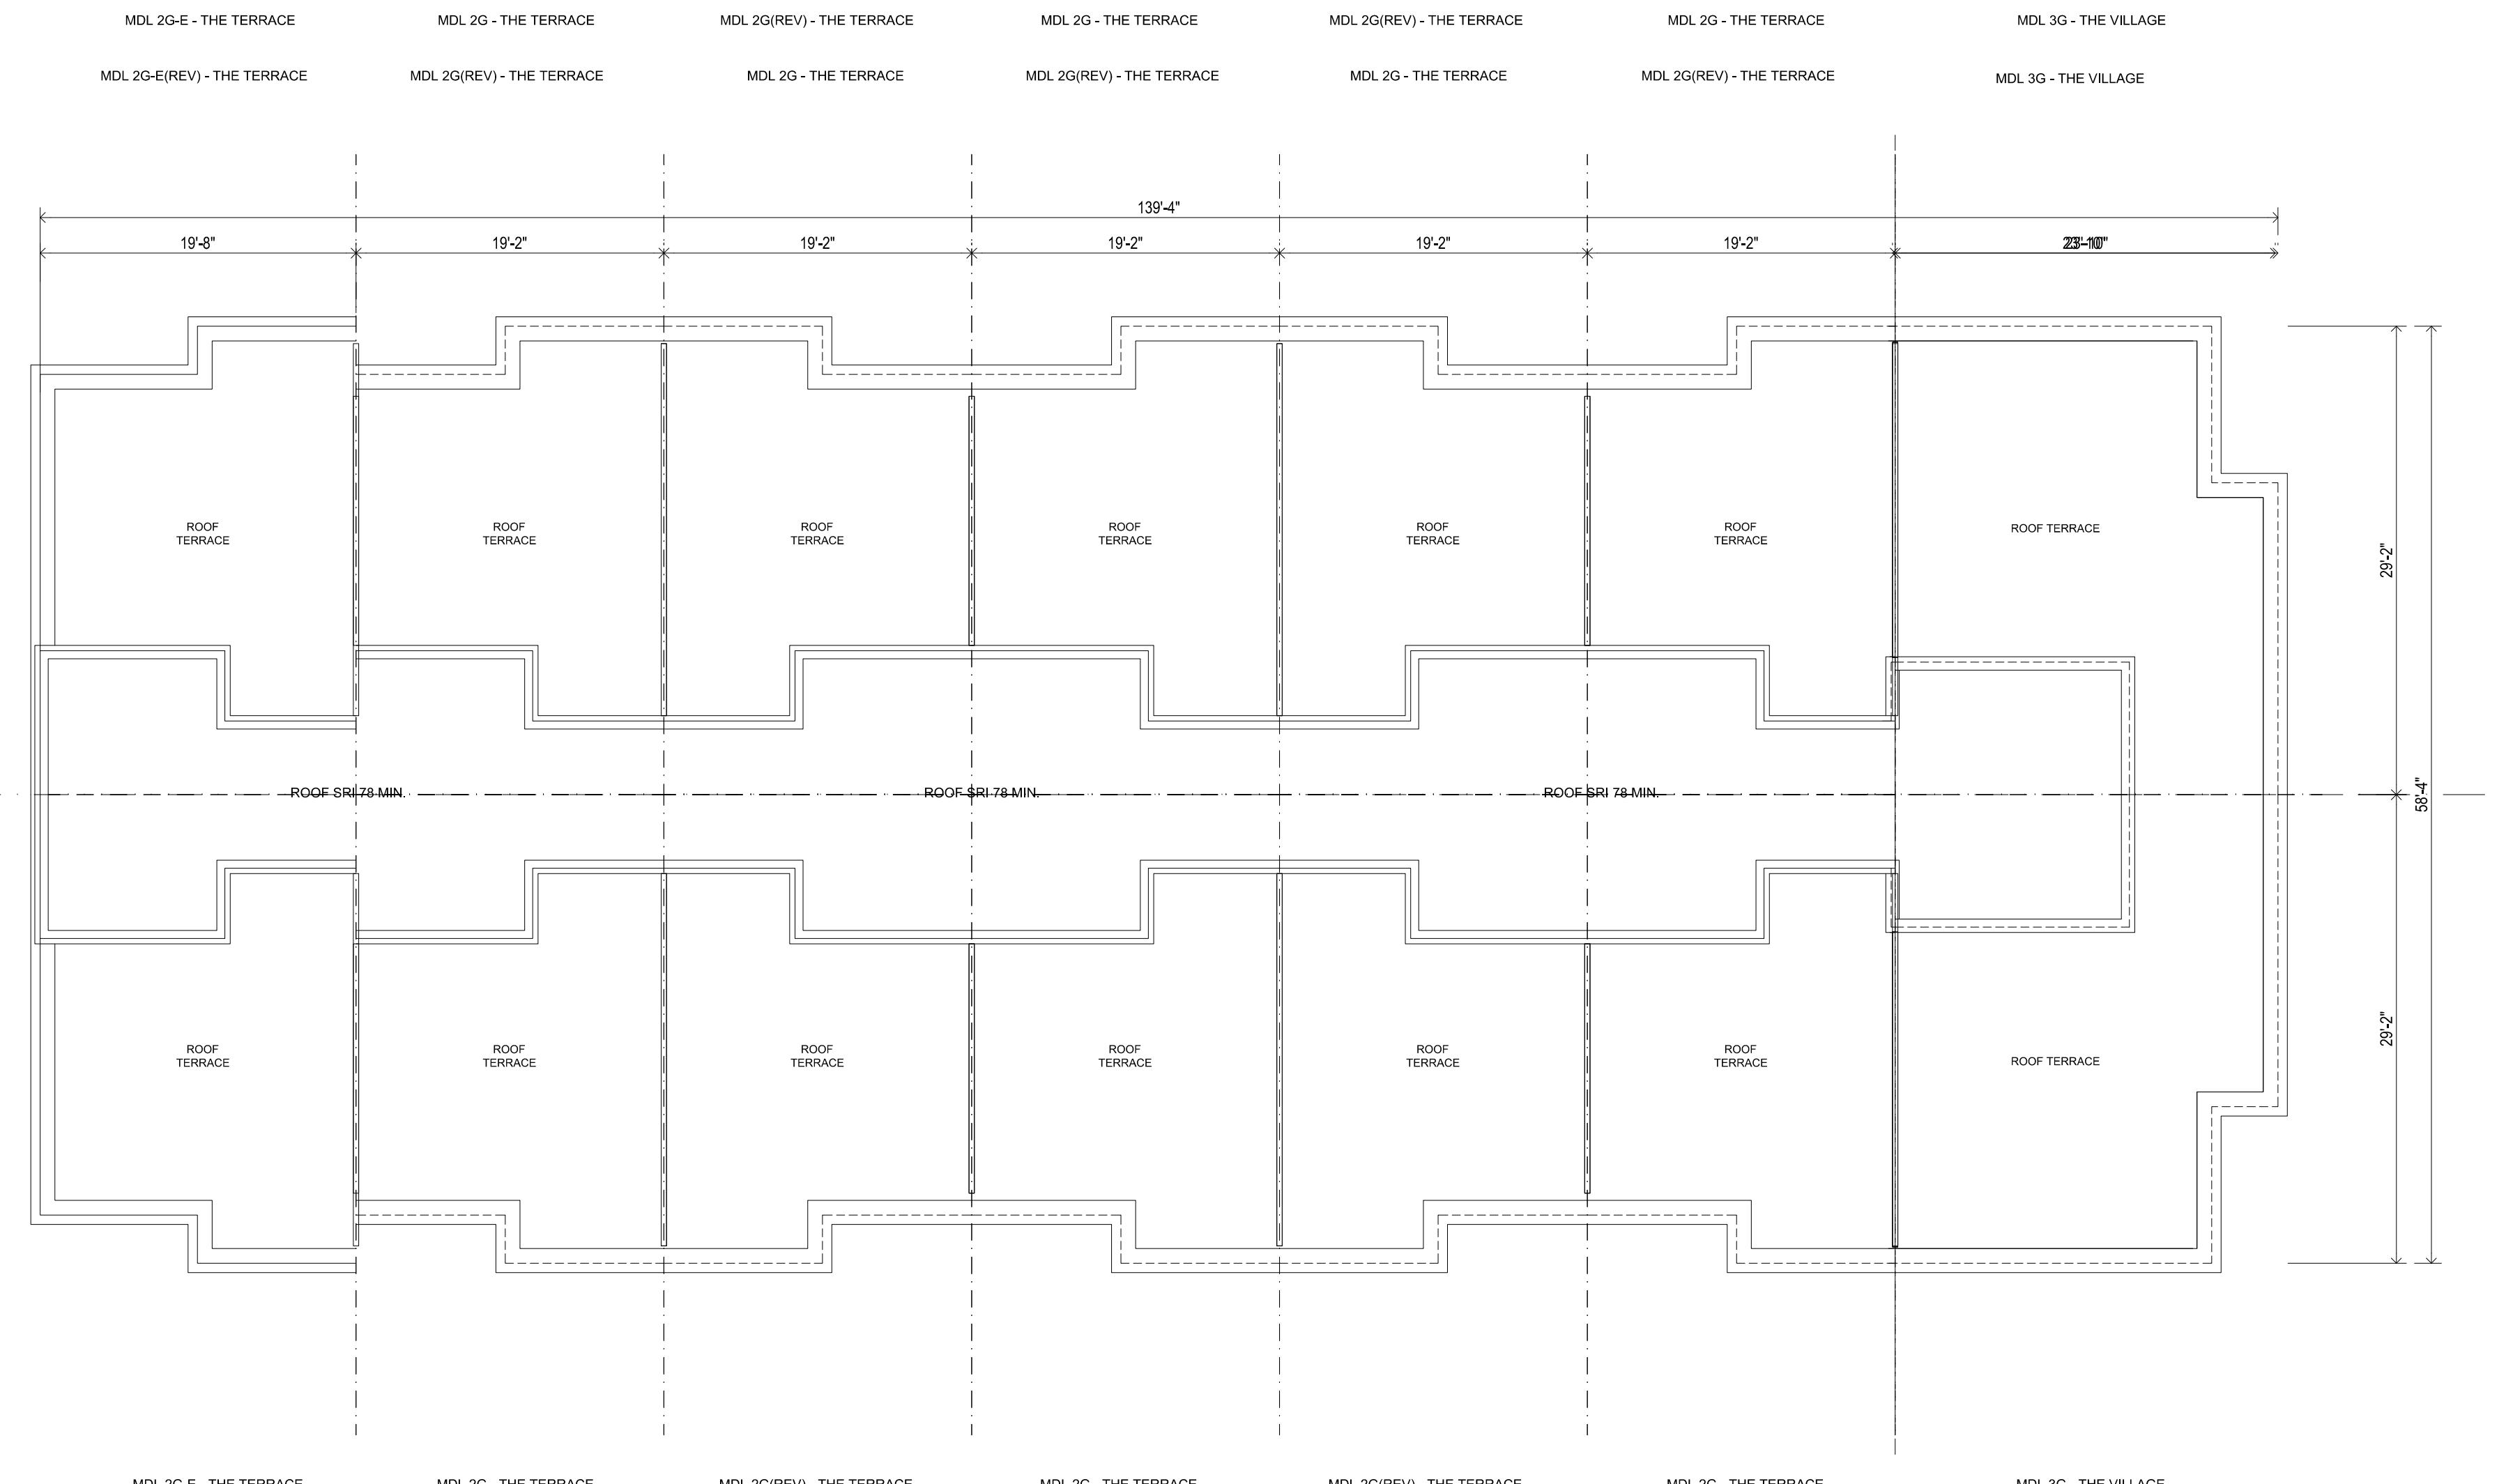

**ROOF PLAN
BLOCK 4**

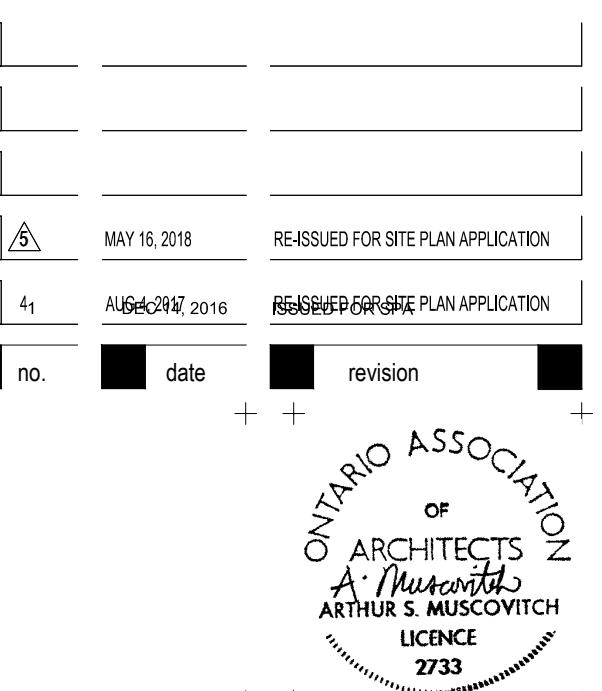

GUTHRIE MUSCOVITCH
A R C H I T E C T S

Tel: (416) 252-5679 Fax: (416) 252-9637
770 Brown's Line, Toronto, Ontario M8W 3W2


owner

MINTO


project
3526 LAKE SHORE BLVD.
TORONTO, ONTARIO

drawing
**BLOCK PLANS
BLK 4
TERRACE / ROOF LVL**

scale 1/8" = 1.0'
 date DEC 2016
 drawn CR
 chk'd BB
 project number 14951

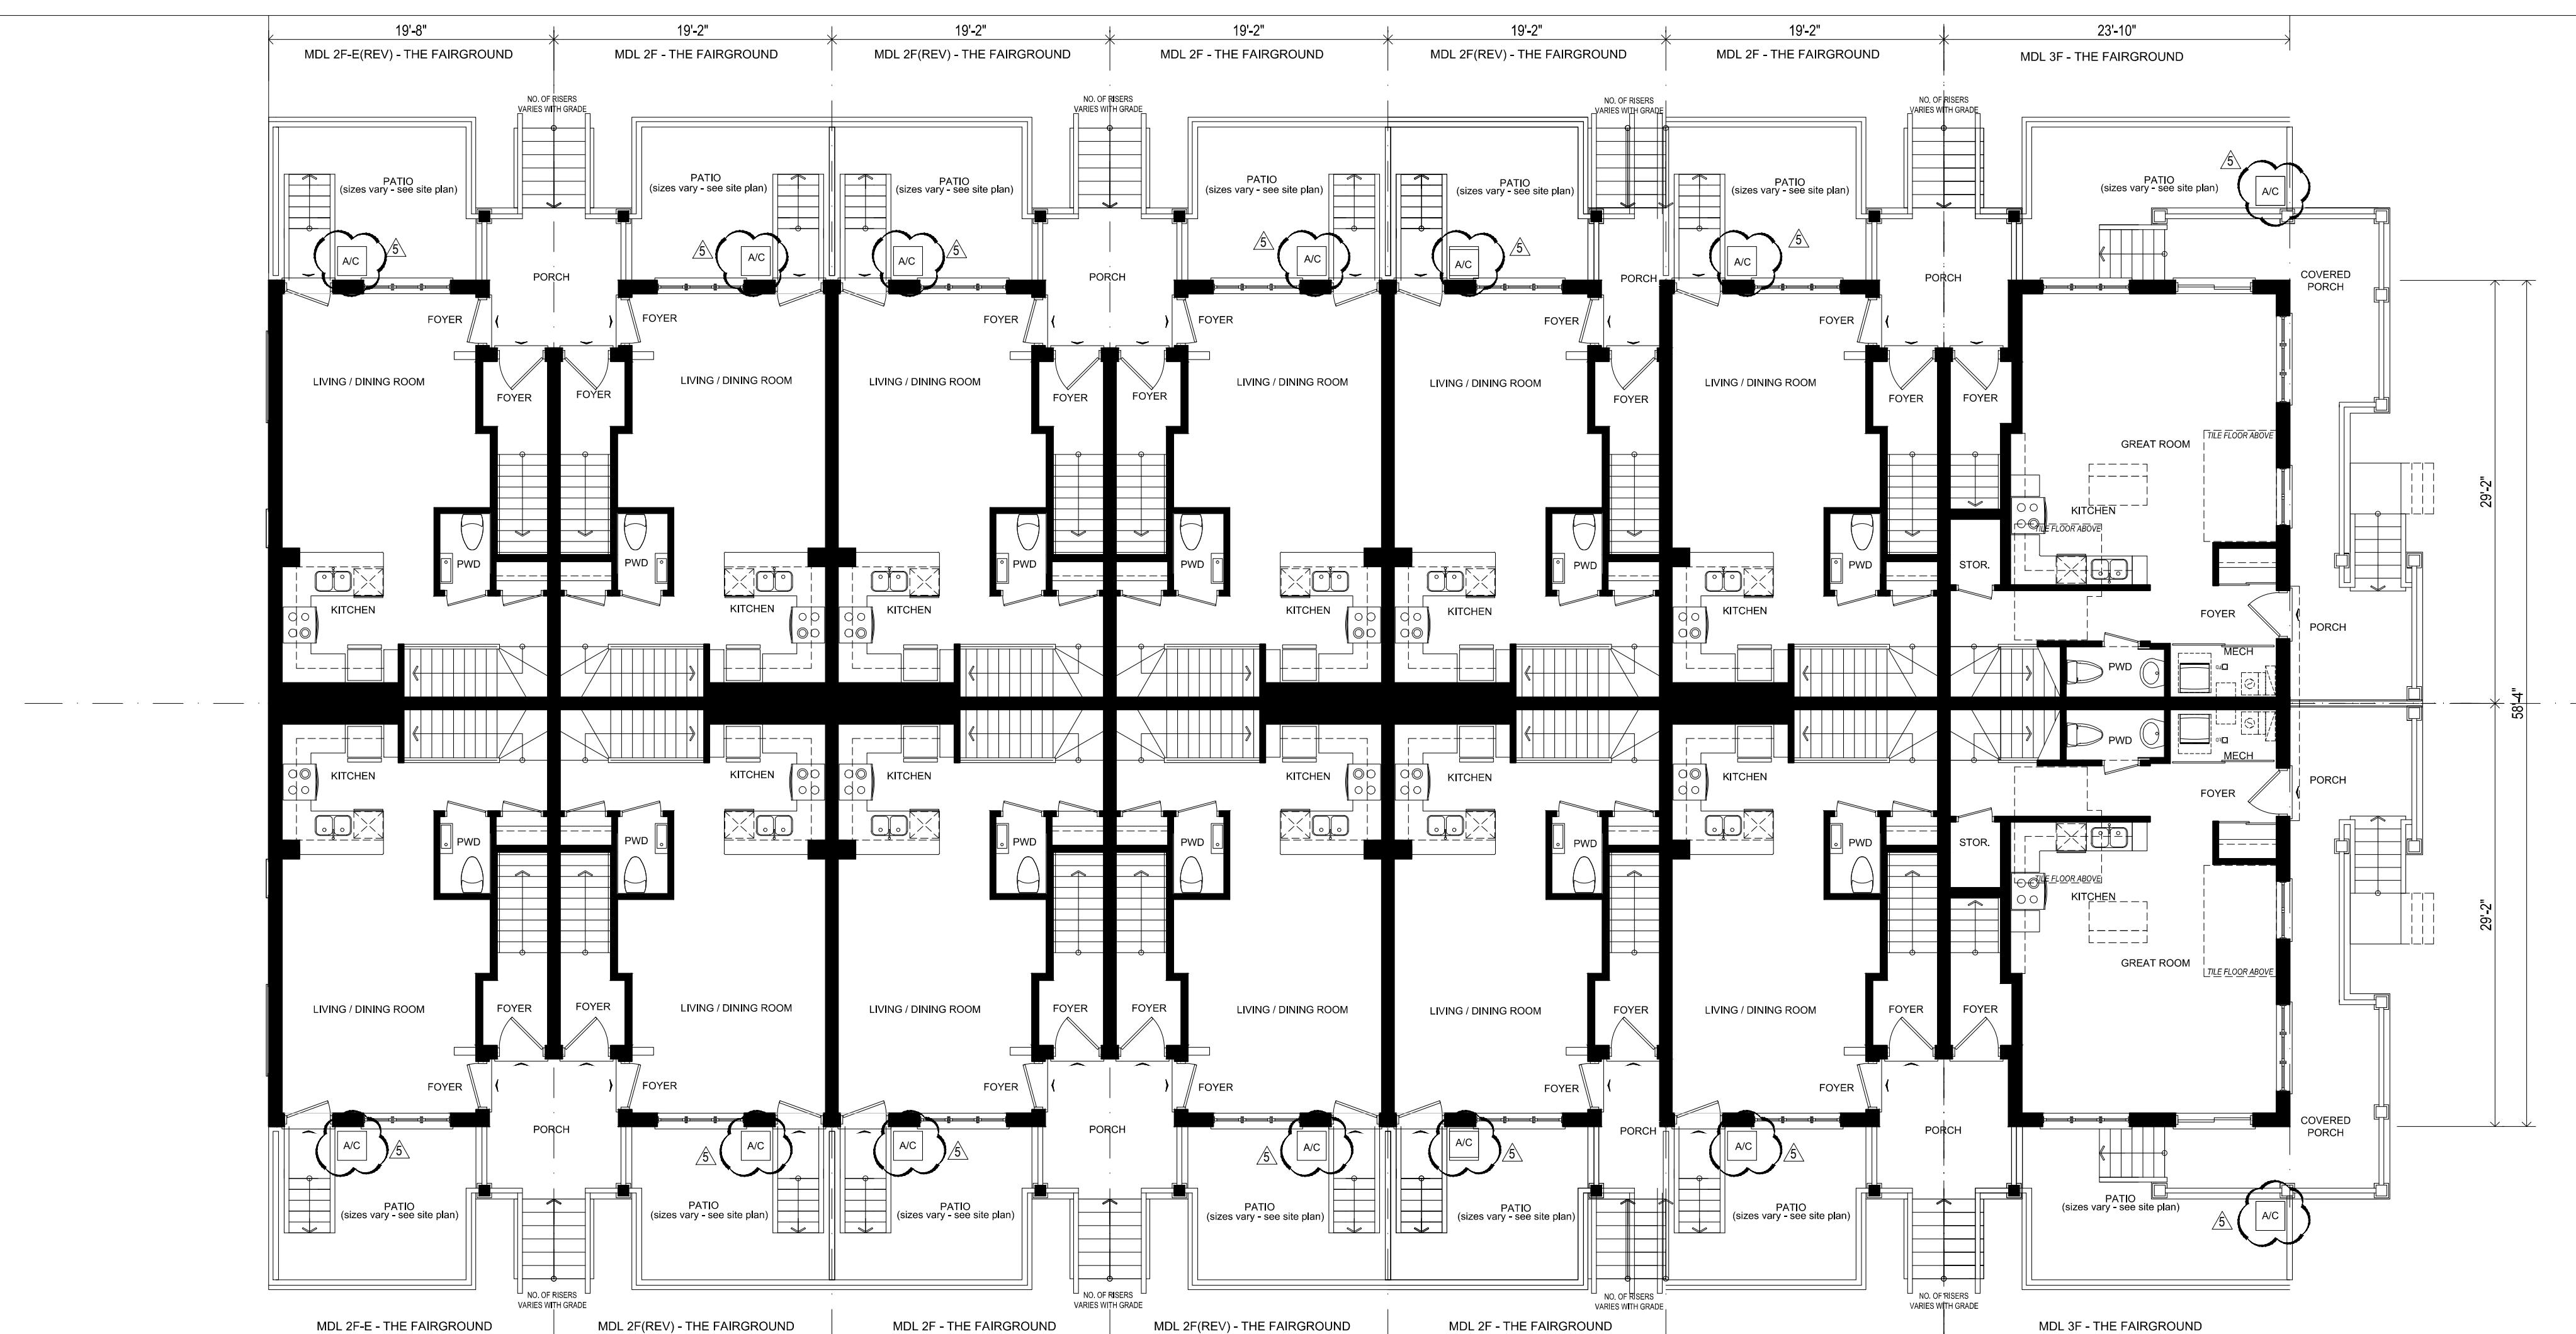


**GROUND FLOOR PLAN
BLOCK 5**

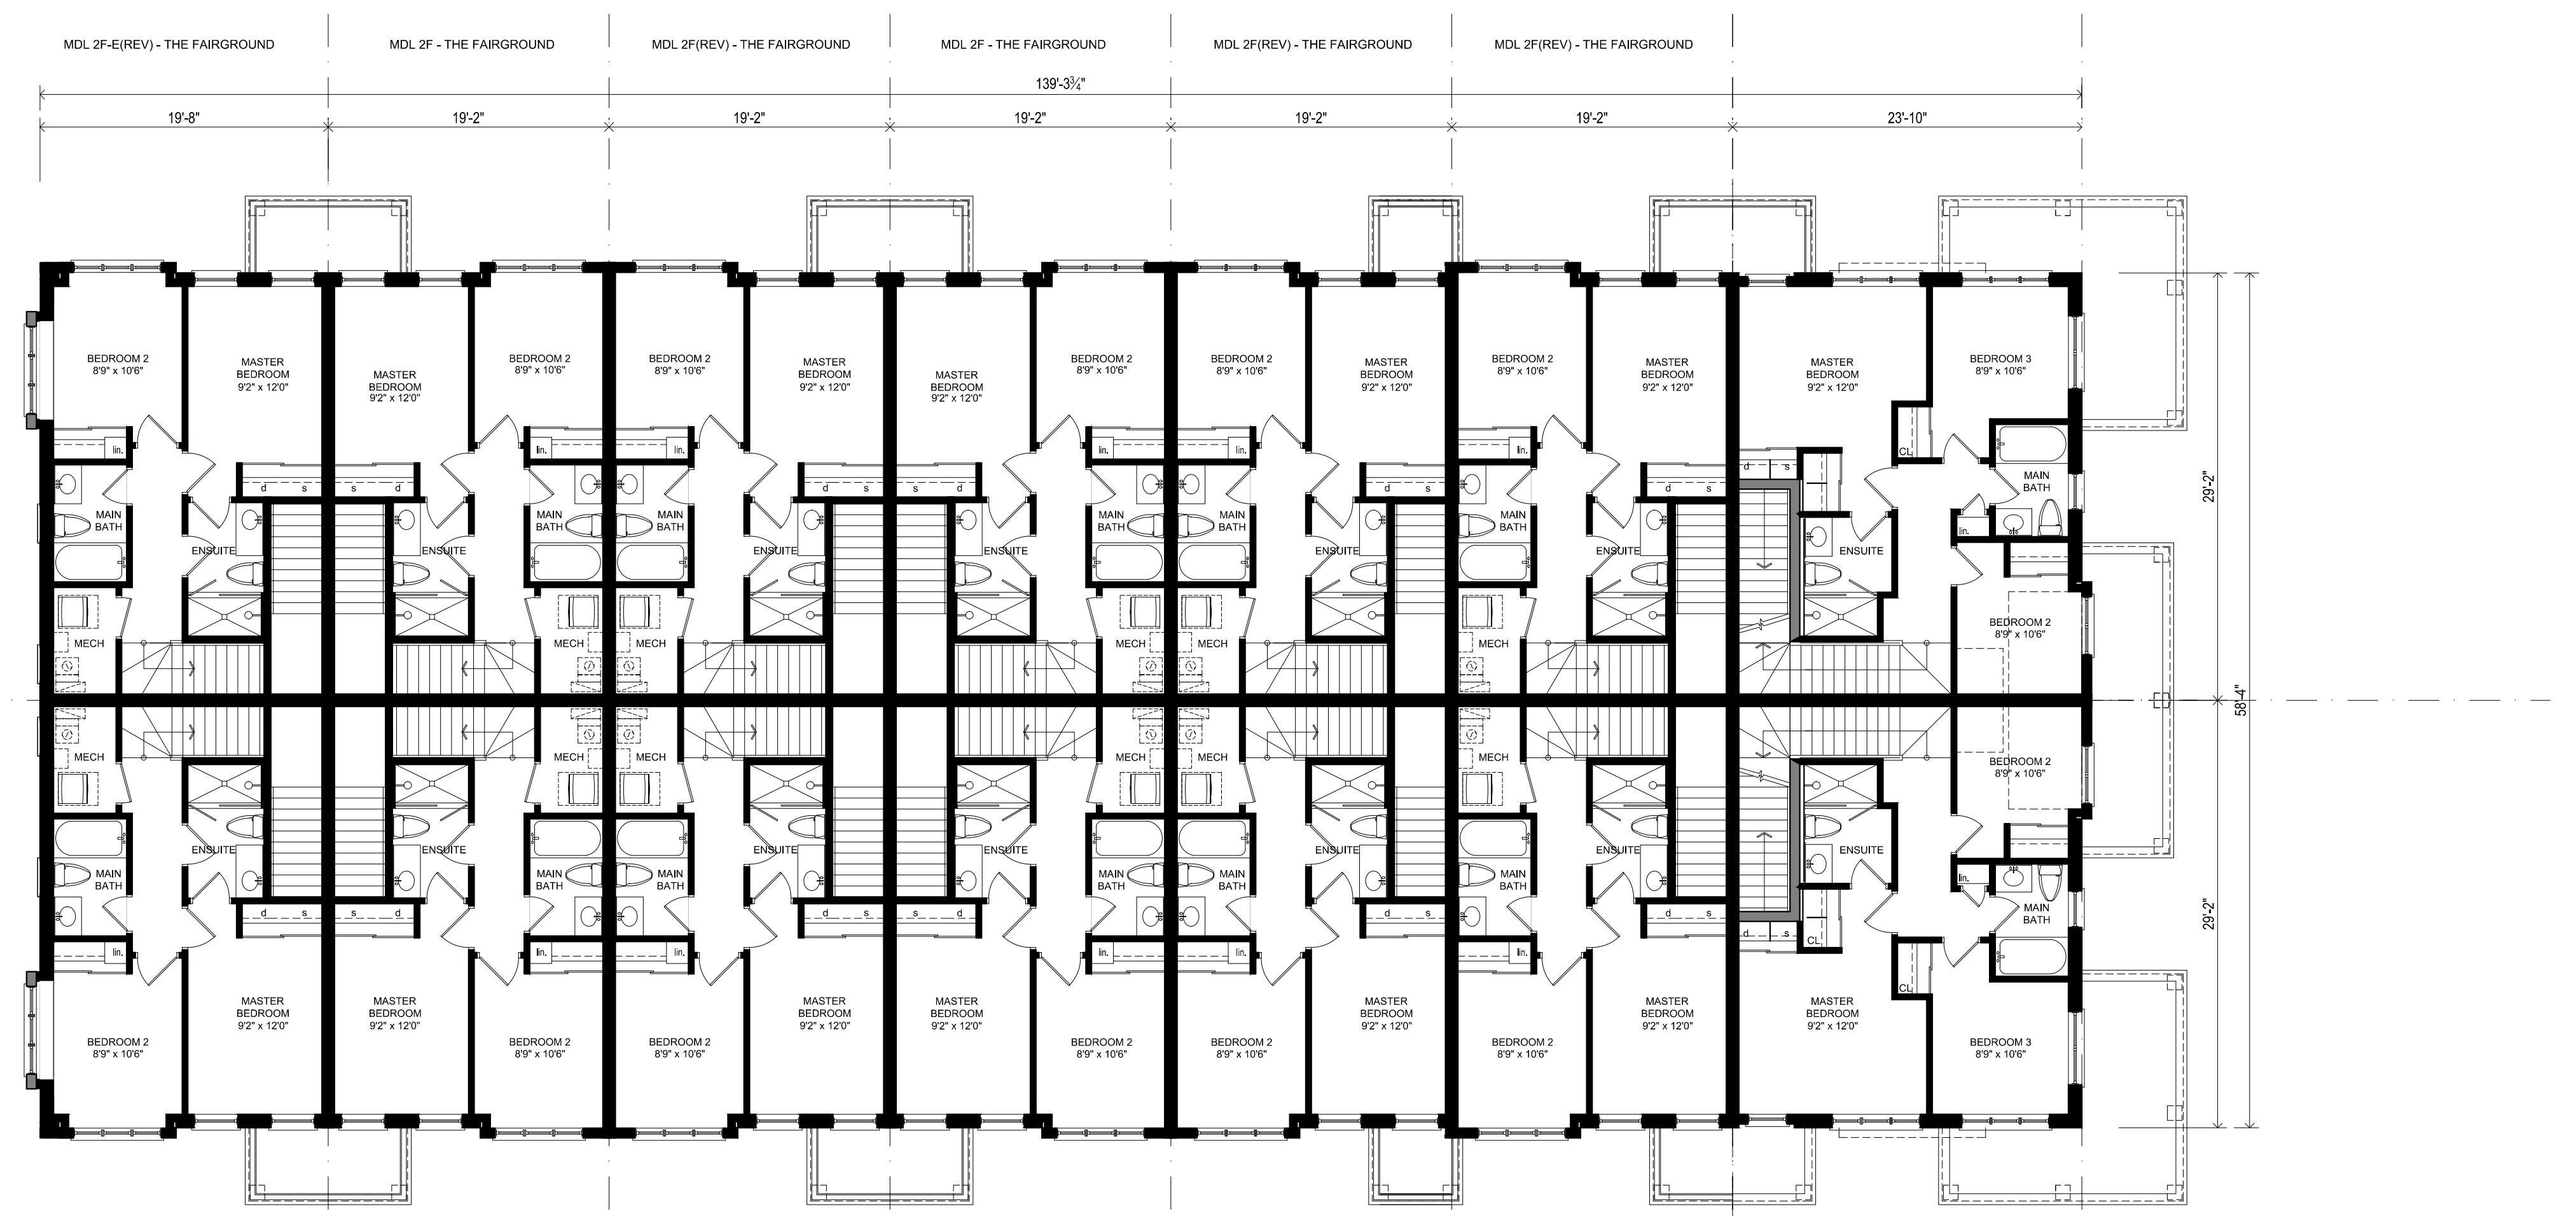

**SECOND FLOOR PLAN
BLOCK 5**

- All drawings are the property of the Architect and must be returned upon request.
- Contractor shall check all dimensions and report any discrepancies to the Architect before proceeding with the work.
- The contractor and/or engineer shall verify site elevations and soil bearing capacity prior to excavation and the commencement of work.
- DO NOT SCALE DRAWINGS**

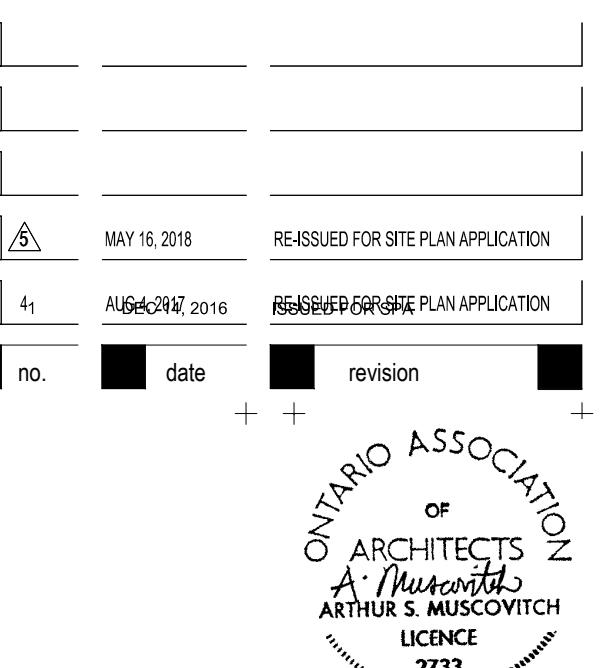

GUTHRIE MUSCOVITCH
A R C H I T E C T S

Tel: (416) 252-5679 Fax: (416) 252-9637
770 Brown's Line, Toronto, Ontario M8W 3W2


MINTO

3526 LAKE SHORE BLVD.
TORONTO, ONTARIO


**BLOCK PLANS
BLK 5 (LVLS 1 AND 2)**

scale 1/8" = 1.0'
date DEC 2016
drawn CR
chk'd BB
project number 14951


- All drawings are the property of the Architect and must be returned upon request.
- Contractor shall check all dimensions and report any discrepancies to the Architect before proceeding with the work.
- The contractor and/or engineer shall verify u/s footing elevations and soil bearing capacity prior to excavation and the commencement of work.
- DO NOT SCALE DRAWINGS**

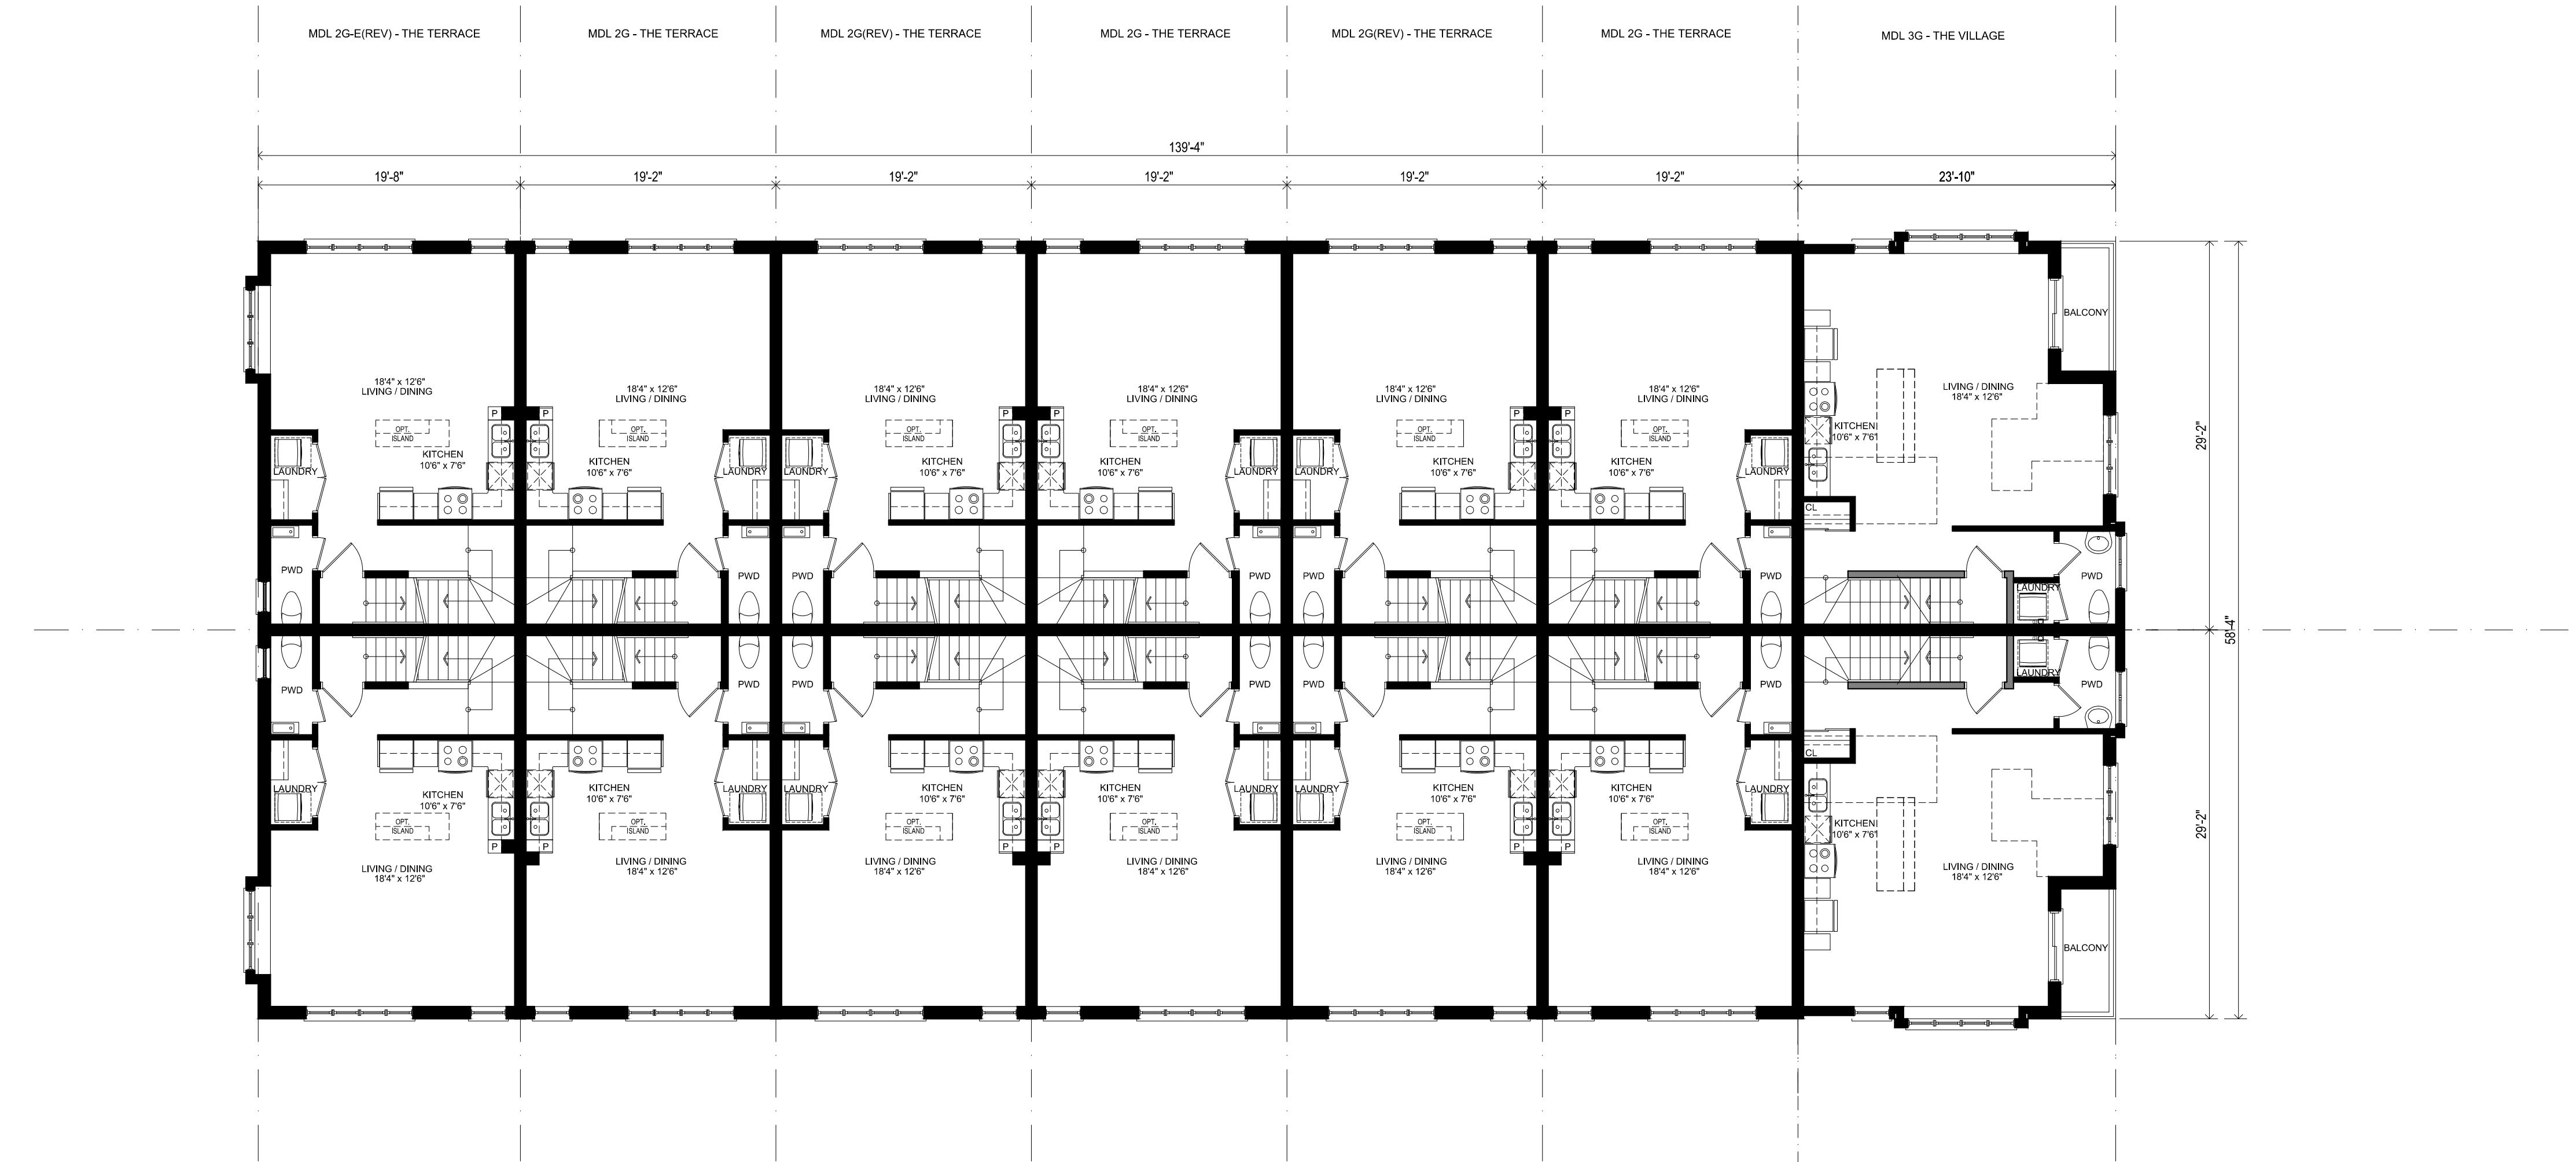

**THIRD FLOOR PLAN
BLOCK 5**

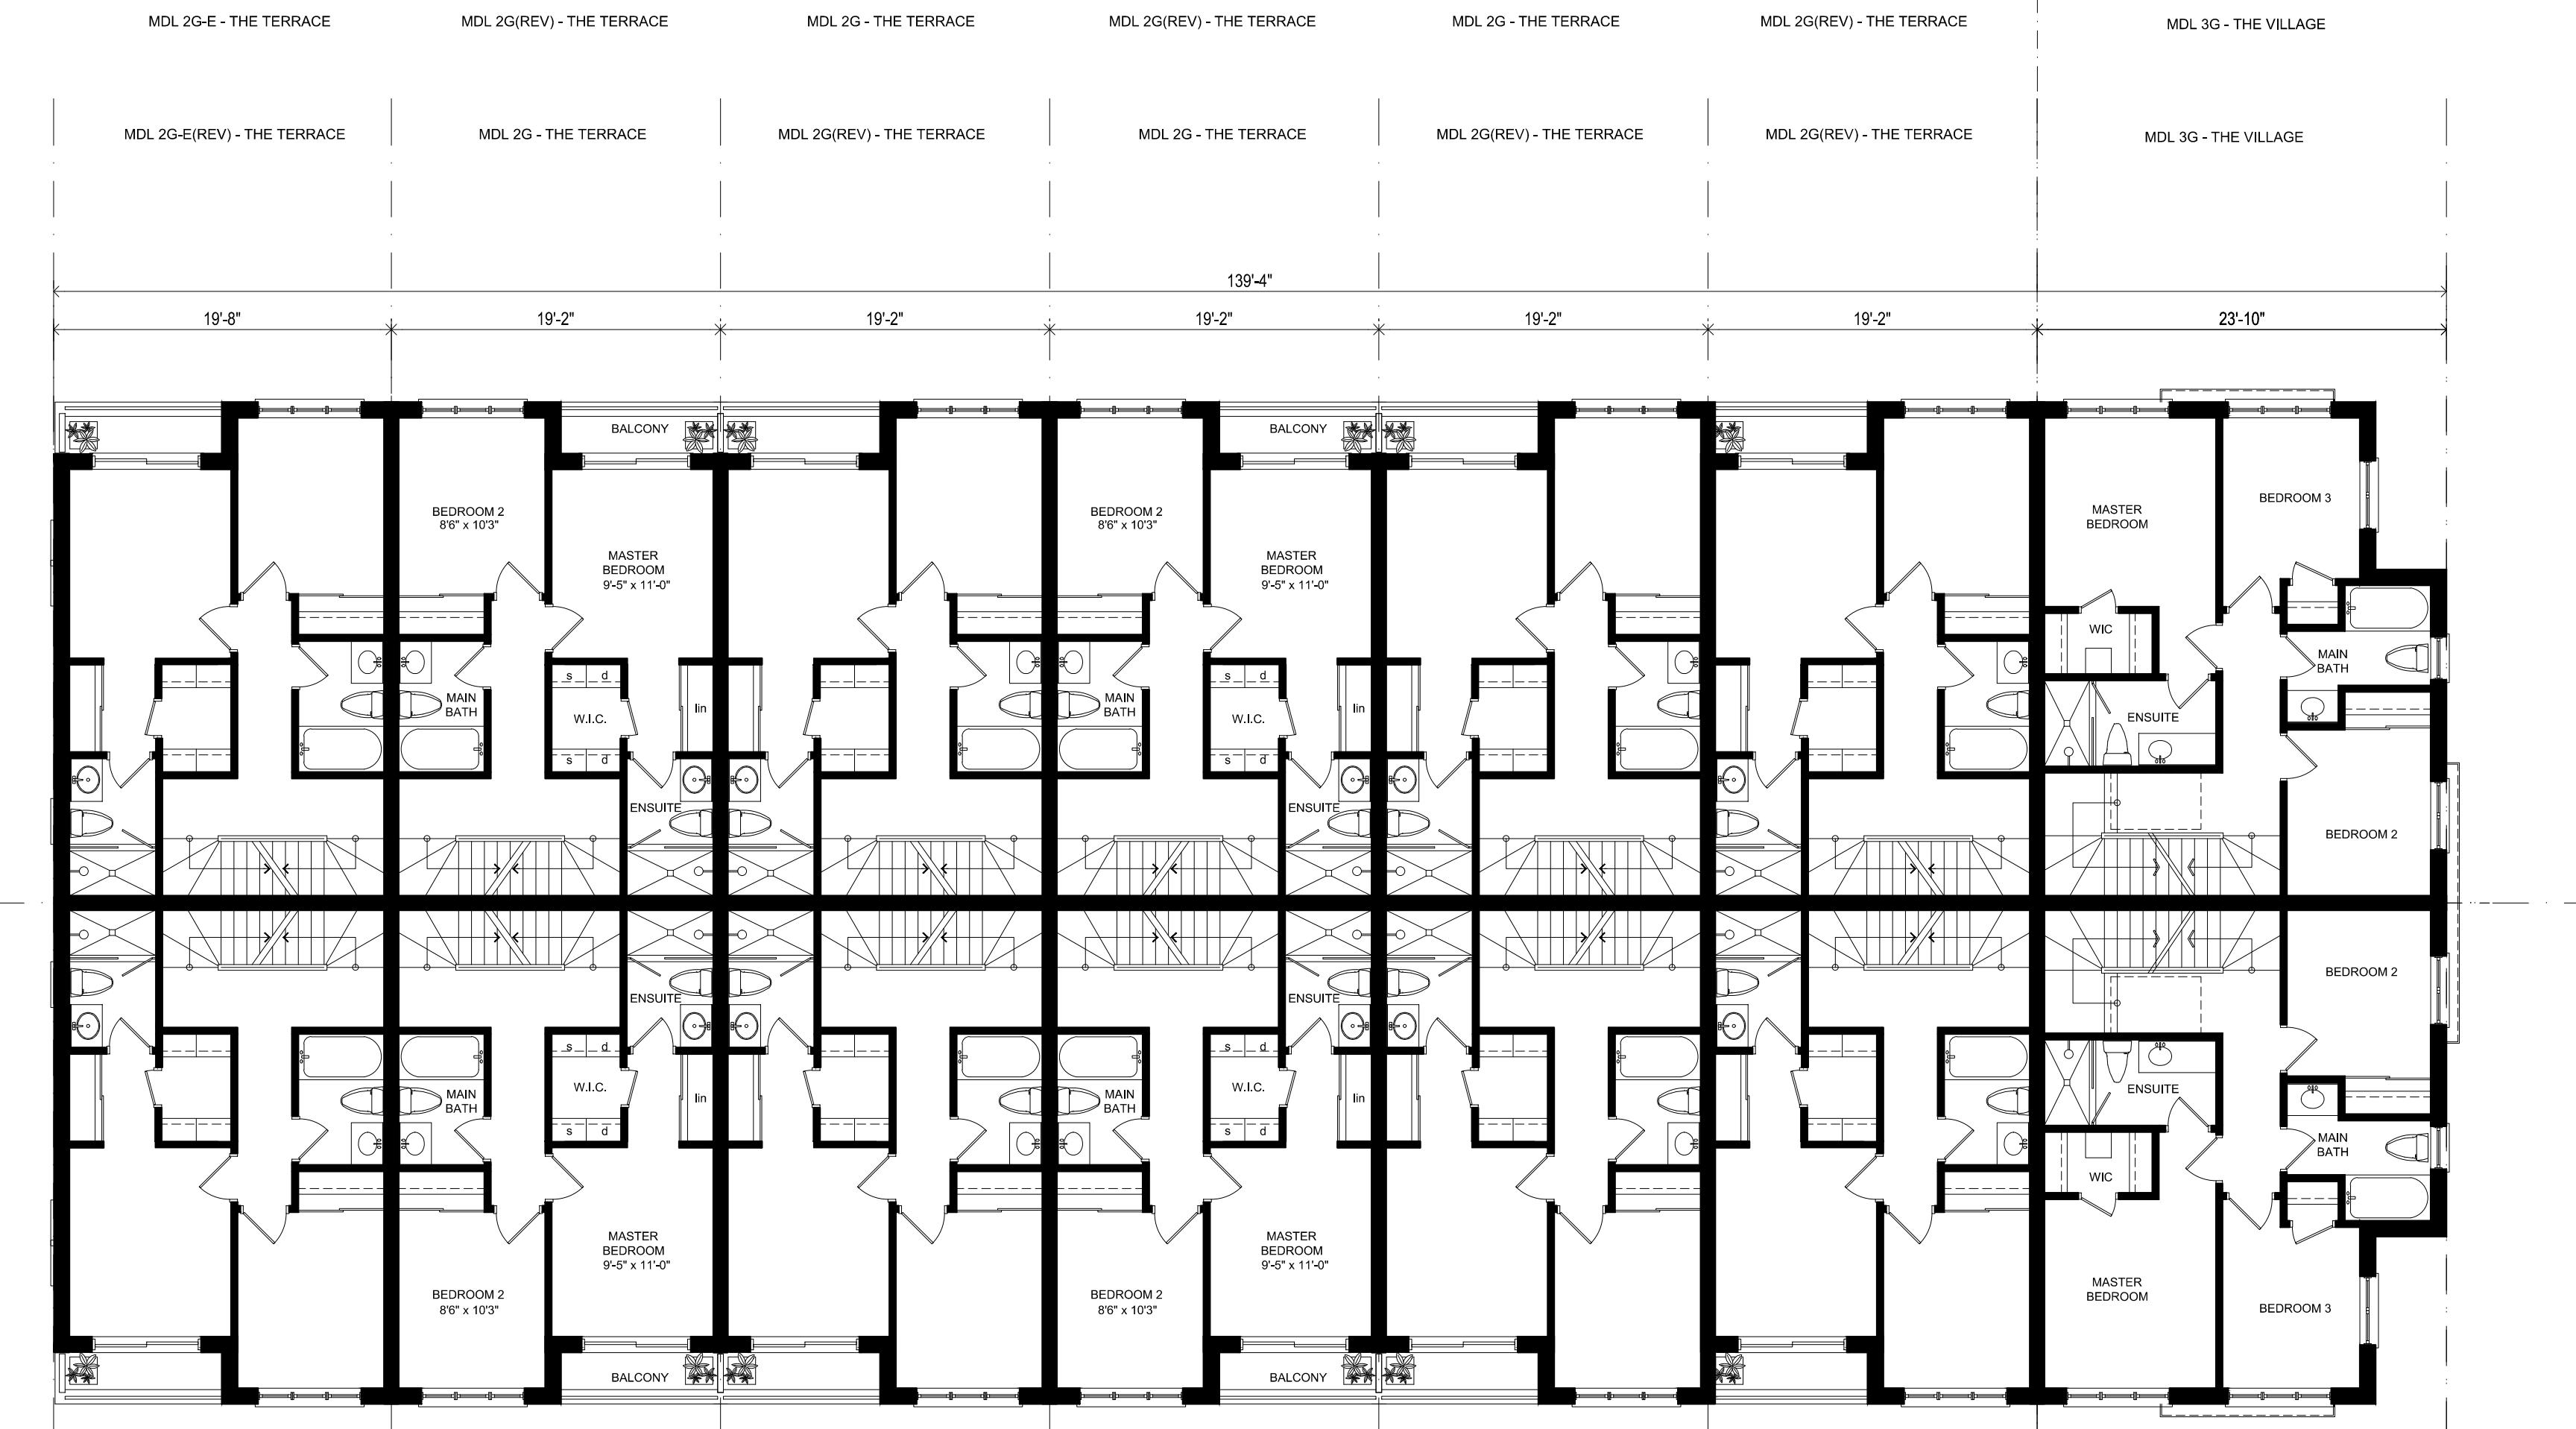

**FORTH FLOOR PLAN
BLOCK 5**

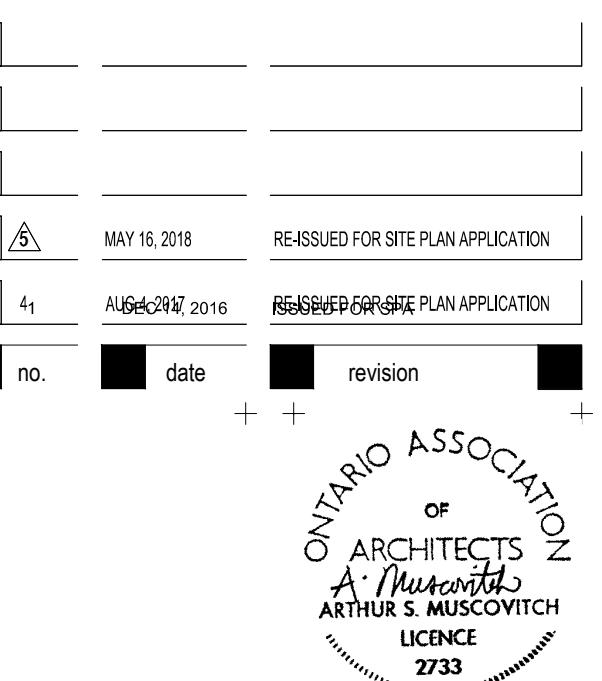

GUTHRIE MUSCOVITCH
A R C H I T E C T S

Tel: (416) 252-5679 Fax: (416) 252-9637
770 Brown's Line, Toronto, Ontario M8W 3W2

owner

MINTO


project
3526 LAKE SHORE BLVD.
TORONTO, ONTARIO

drawing
**BLOCK PLANS
BLK 5 (LVLS 3 AND 4)**


scale 1/8" = 1.0'
 date DEC 2016
 drawn CR
 chk'd BB
 project number 14951

BP-14


- All drawings are the property of the Architect and must be returned upon request.
- Contractor shall check all dimensions and report any discrepancies to the Architect before proceeding with the work.
- The contractor and/or engineer shall verify u/s footing elevations and soil bearing capacity prior to excavation and the commencement of work.
- DO NOT SCALE DRAWINGS**

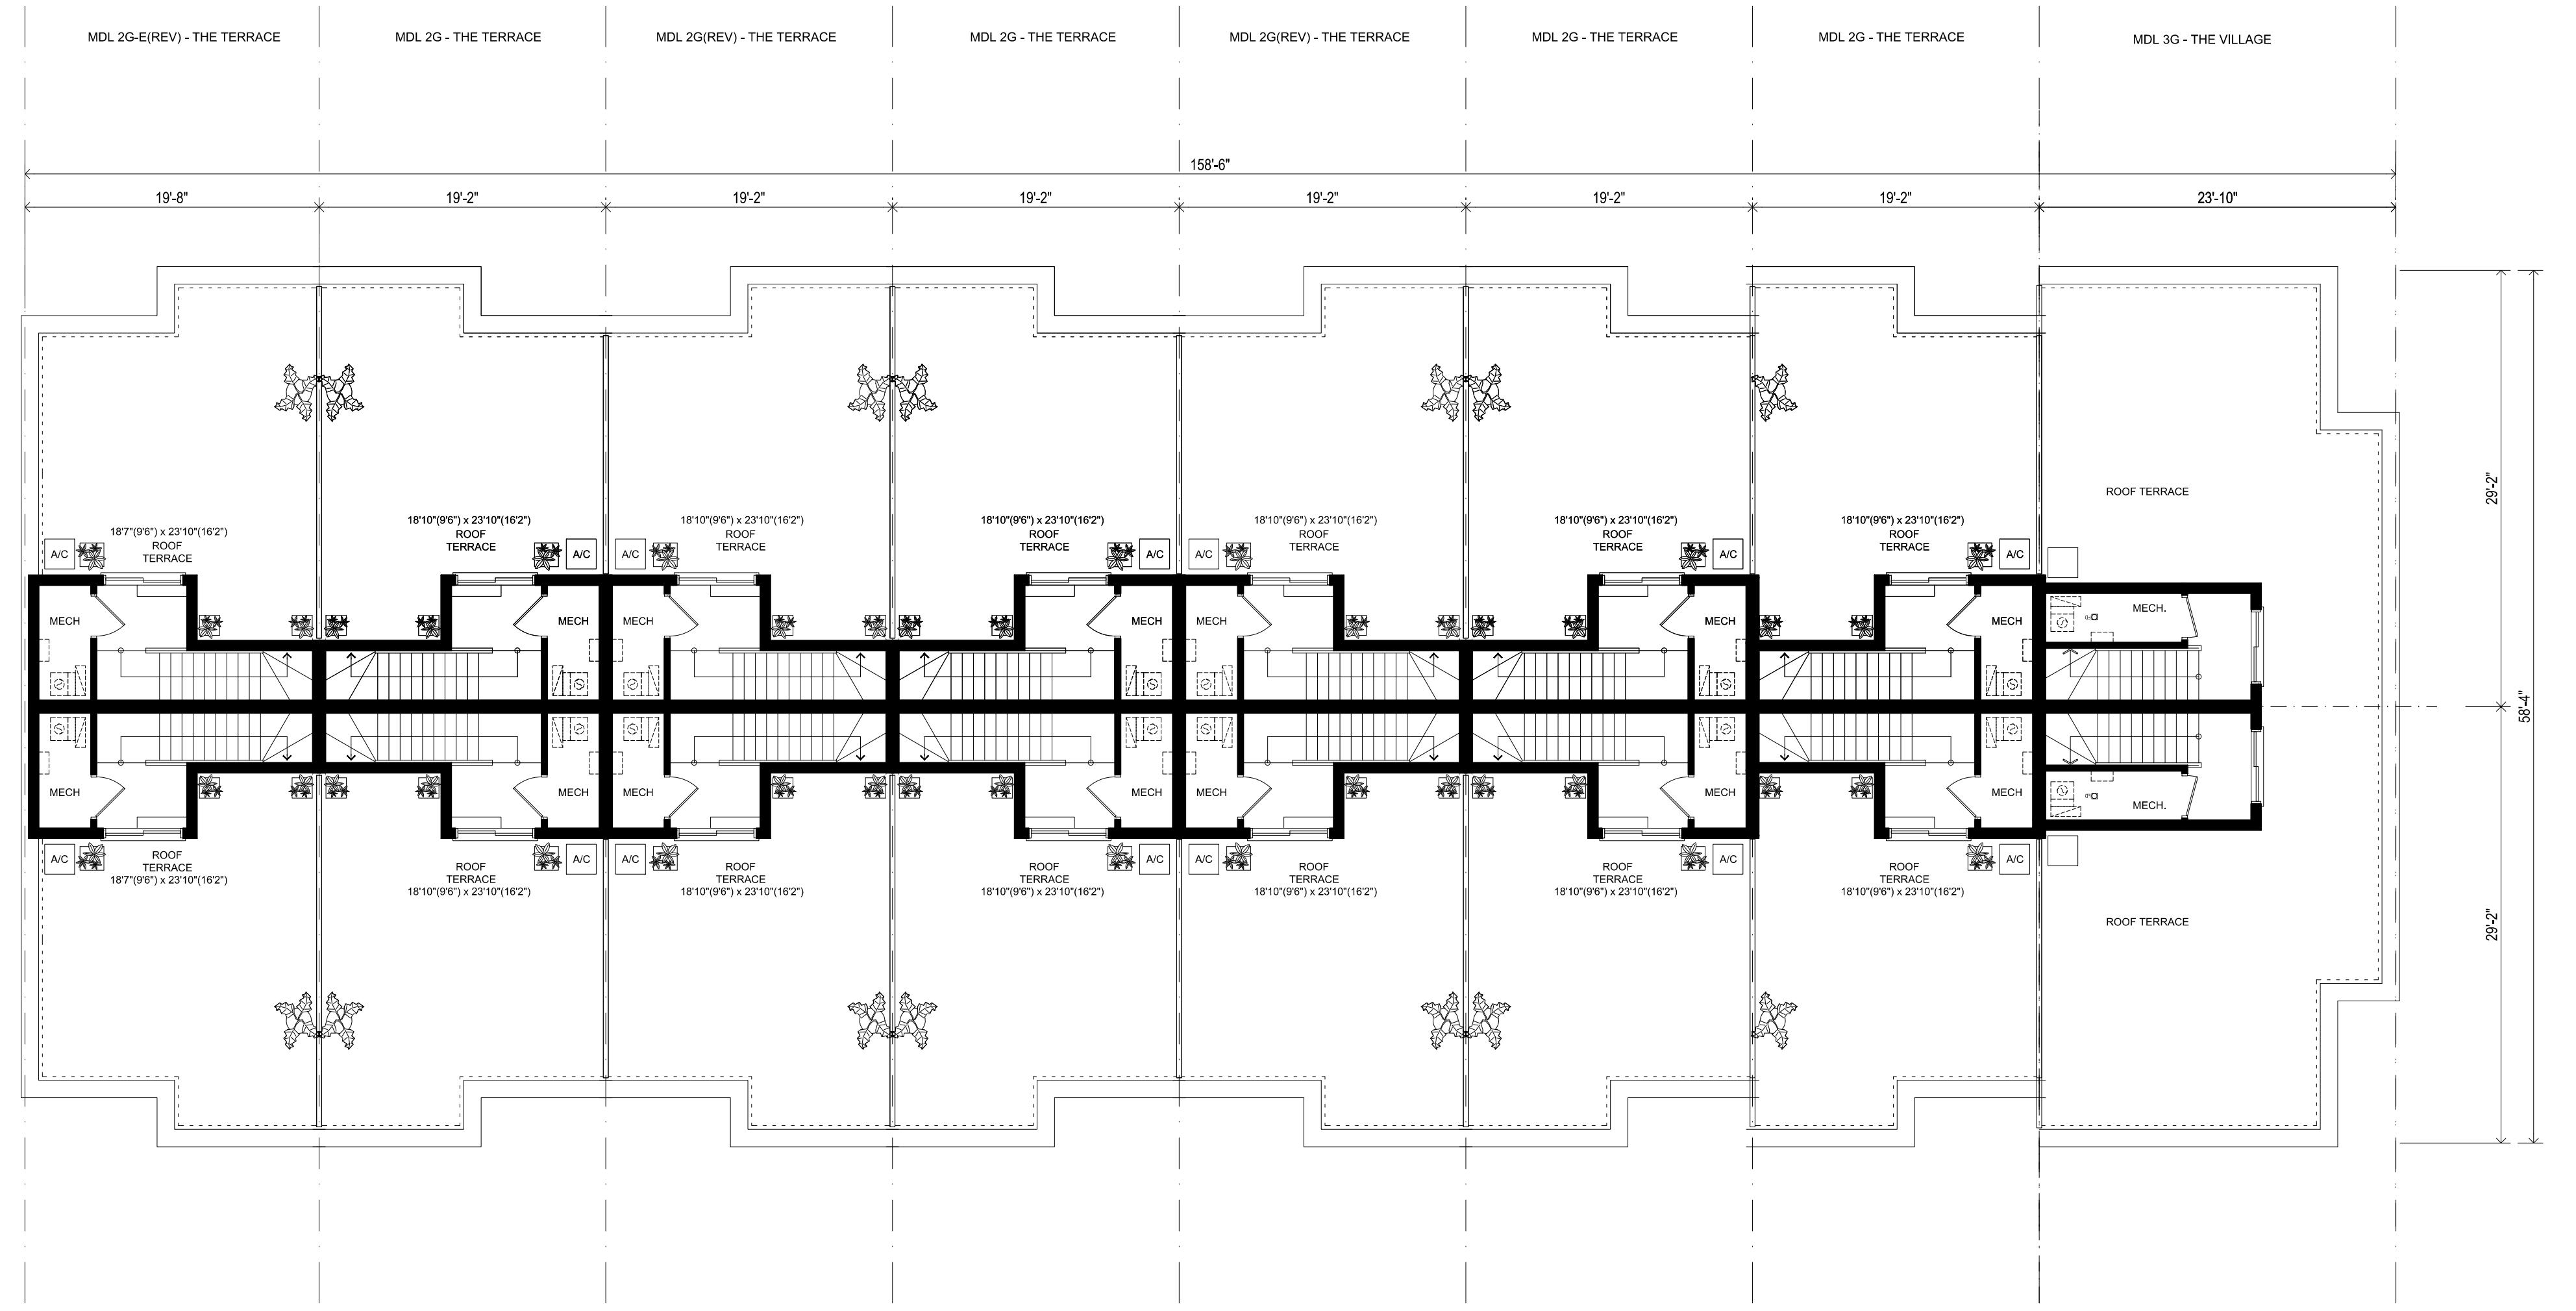

**ROOF TERRACE PLAN
BLOCK 5**

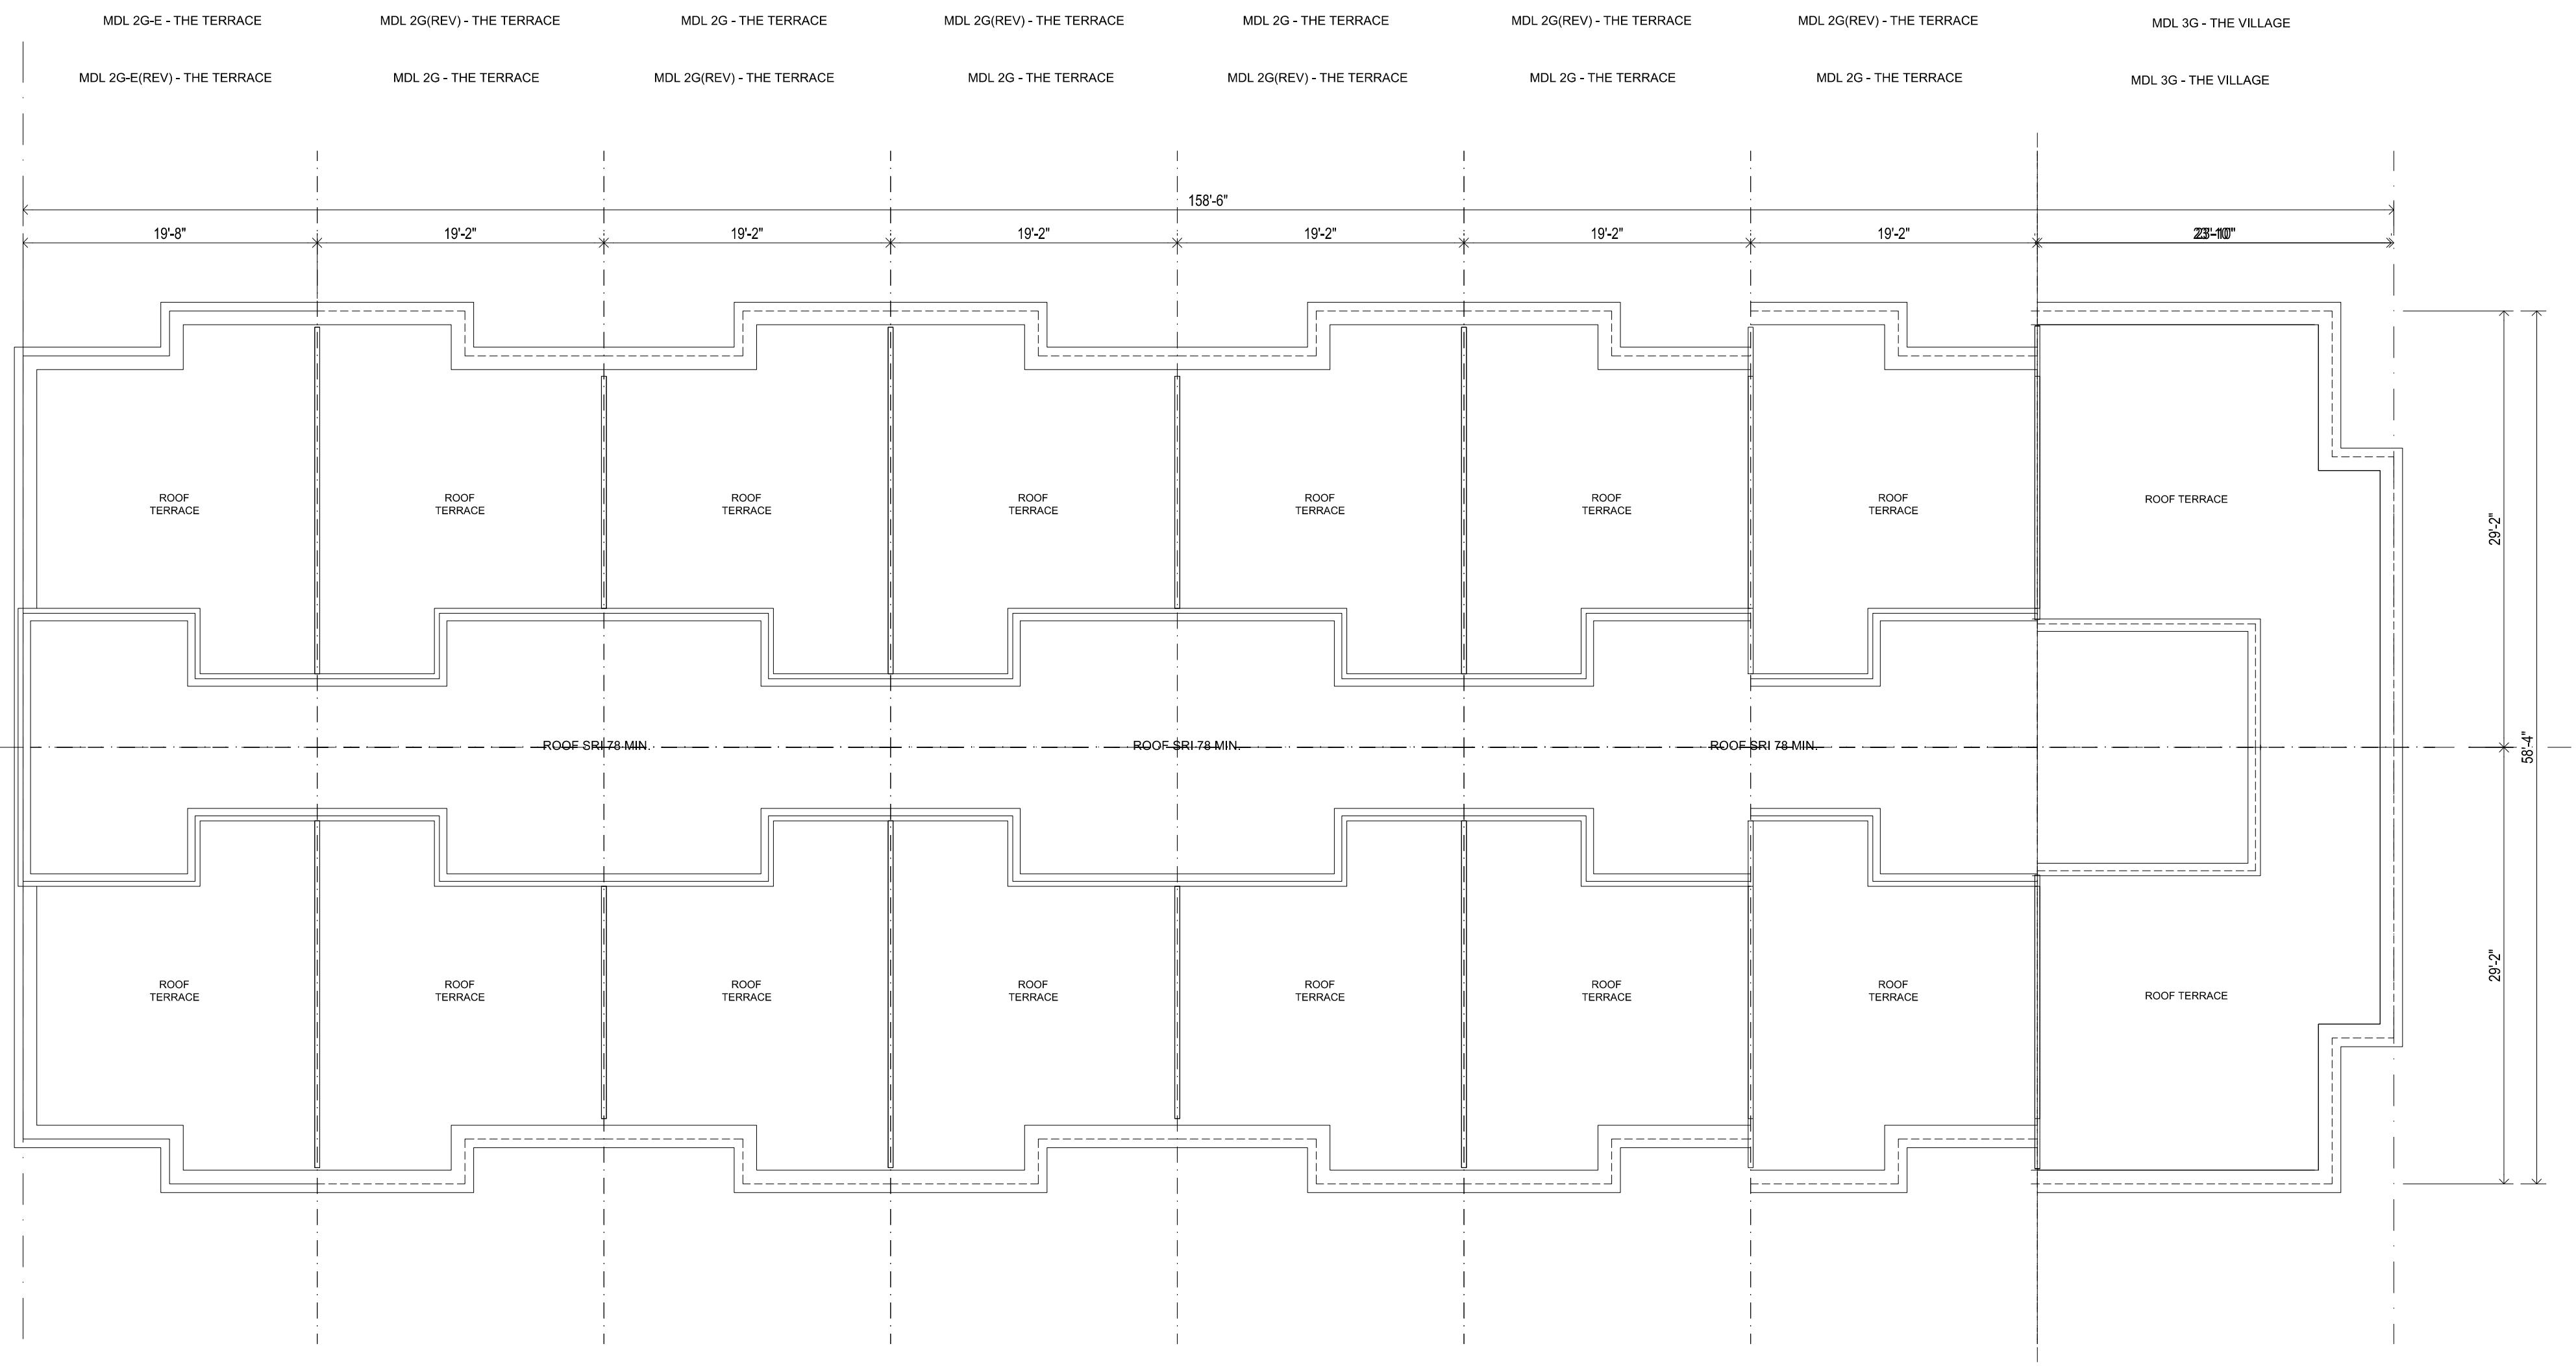

**ROOF PLAN
BLOCK 5**

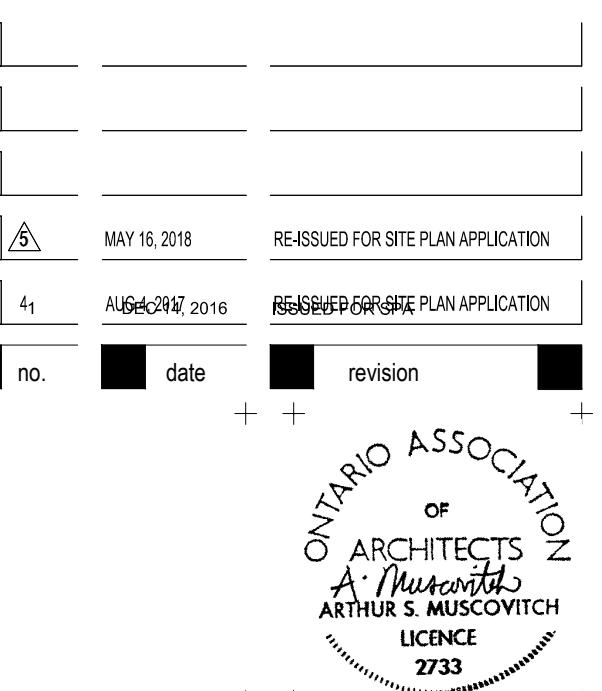

GUTHRIE MUSCOVITCH
A R C H I T E C T S

Tel: (416) 252-5679 Fax: (416) 252-9637
770 Brown's Line, Toronto, Ontario M8W 3W2


owner

MINTO

project
3526 LAKE SHORE BLVD.
TORONTO, ONTARIO

drawing
**BLOCK PLANS
BLK 5
TERRACE / ROOF LVL**

scale 1/8" = 1.0'
 date DEC 2016
 drawn CR
 chk'd BB
 project number 14951

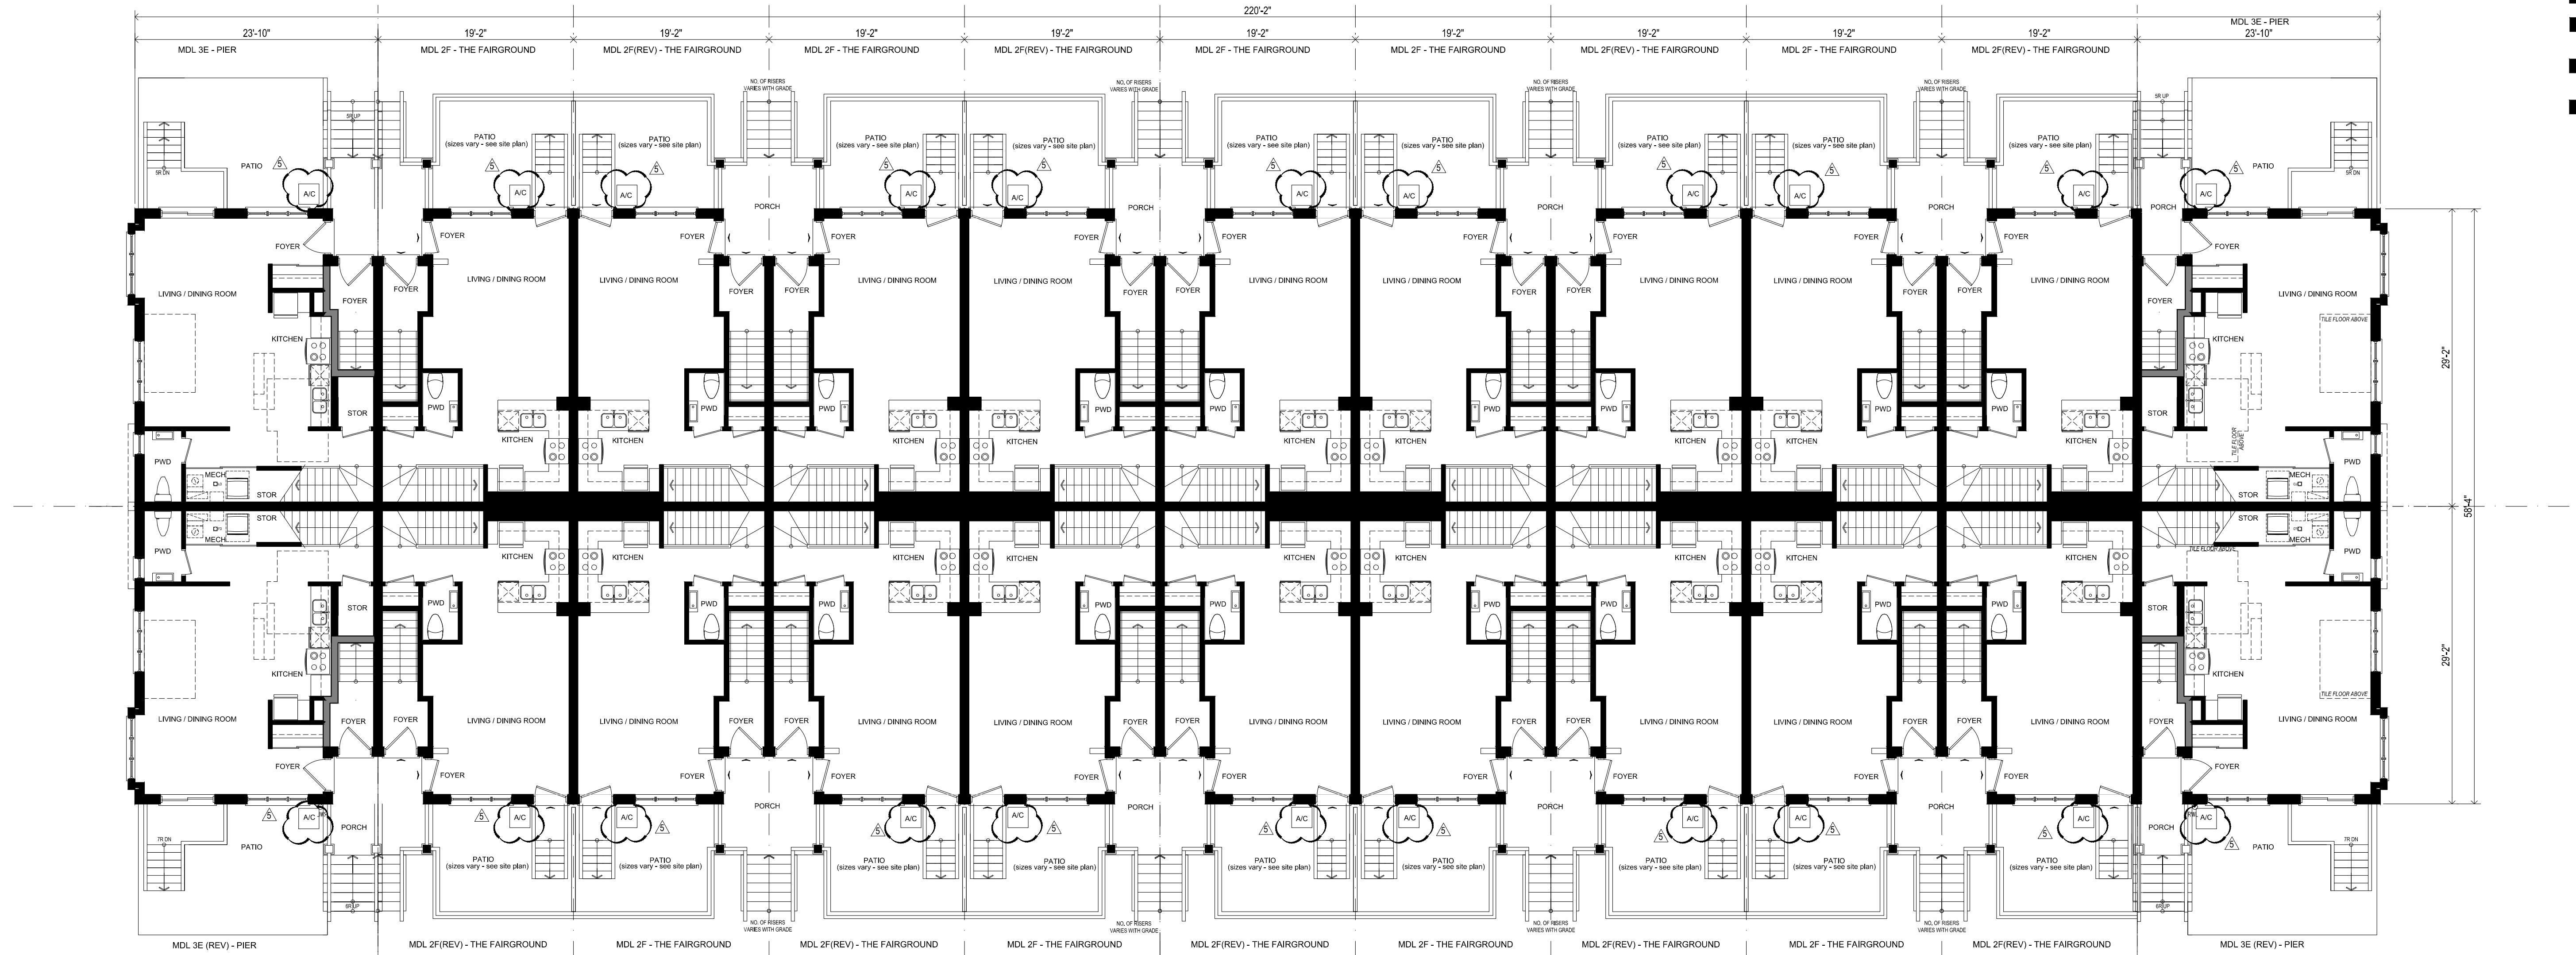

GROUND FLOOR PLAN

BLOCK 6



SECOND FLOOR PLAN

BLOCK 6

- All drawings are the property of the Architect and must be returned upon request.
- Contractor shall check all dimensions and report any discrepancies to the Architect before proceeding with the work.
- The contractor and/or engineer shall verify u/s footing elevations and soil bearing capacity prior to excavation and the commencement of work.

DO NOT SCALE DRAWINGS

	MAY 16, 2018	RE-ISSUED FOR SITE PLAN APPLICATION
41	AUG 14, 2017	RE-ISSUED FOR SITE PLAN APPLICATION
no.	[REDACTED]	[REDACTED]
	date	revision
	+	+

ONTARIO ASSOCIATION
 OF
 ARCHITECTS
A. Muscovitch
 ARTHUR S. MUSCOVITCH
 LICENCE
 2733

GUTHRIE MUSCOVITCH

16) 252-5679 Fax: (416) 252-9637
wn's Line, Toronto, Ontario M8W 3W2

26 LAKE SHORE BLVD.
TORONTO, ONTARIO


BLOCK PLANS LK 6 (LVLS 1 AND 2)

EC 2016
R


BP-16

14951

- All drawings are the property of the Architect and must be returned upon request.
- Contractor shall check all dimensions and report any discrepancies to the Architect before proceeding with the work.
- The contractor and/or engineer shall verify u/s footing elevations and soil bearing capacity prior to excavation and the commencement of work.
- **DO NOT SCALE DRAWINGS**

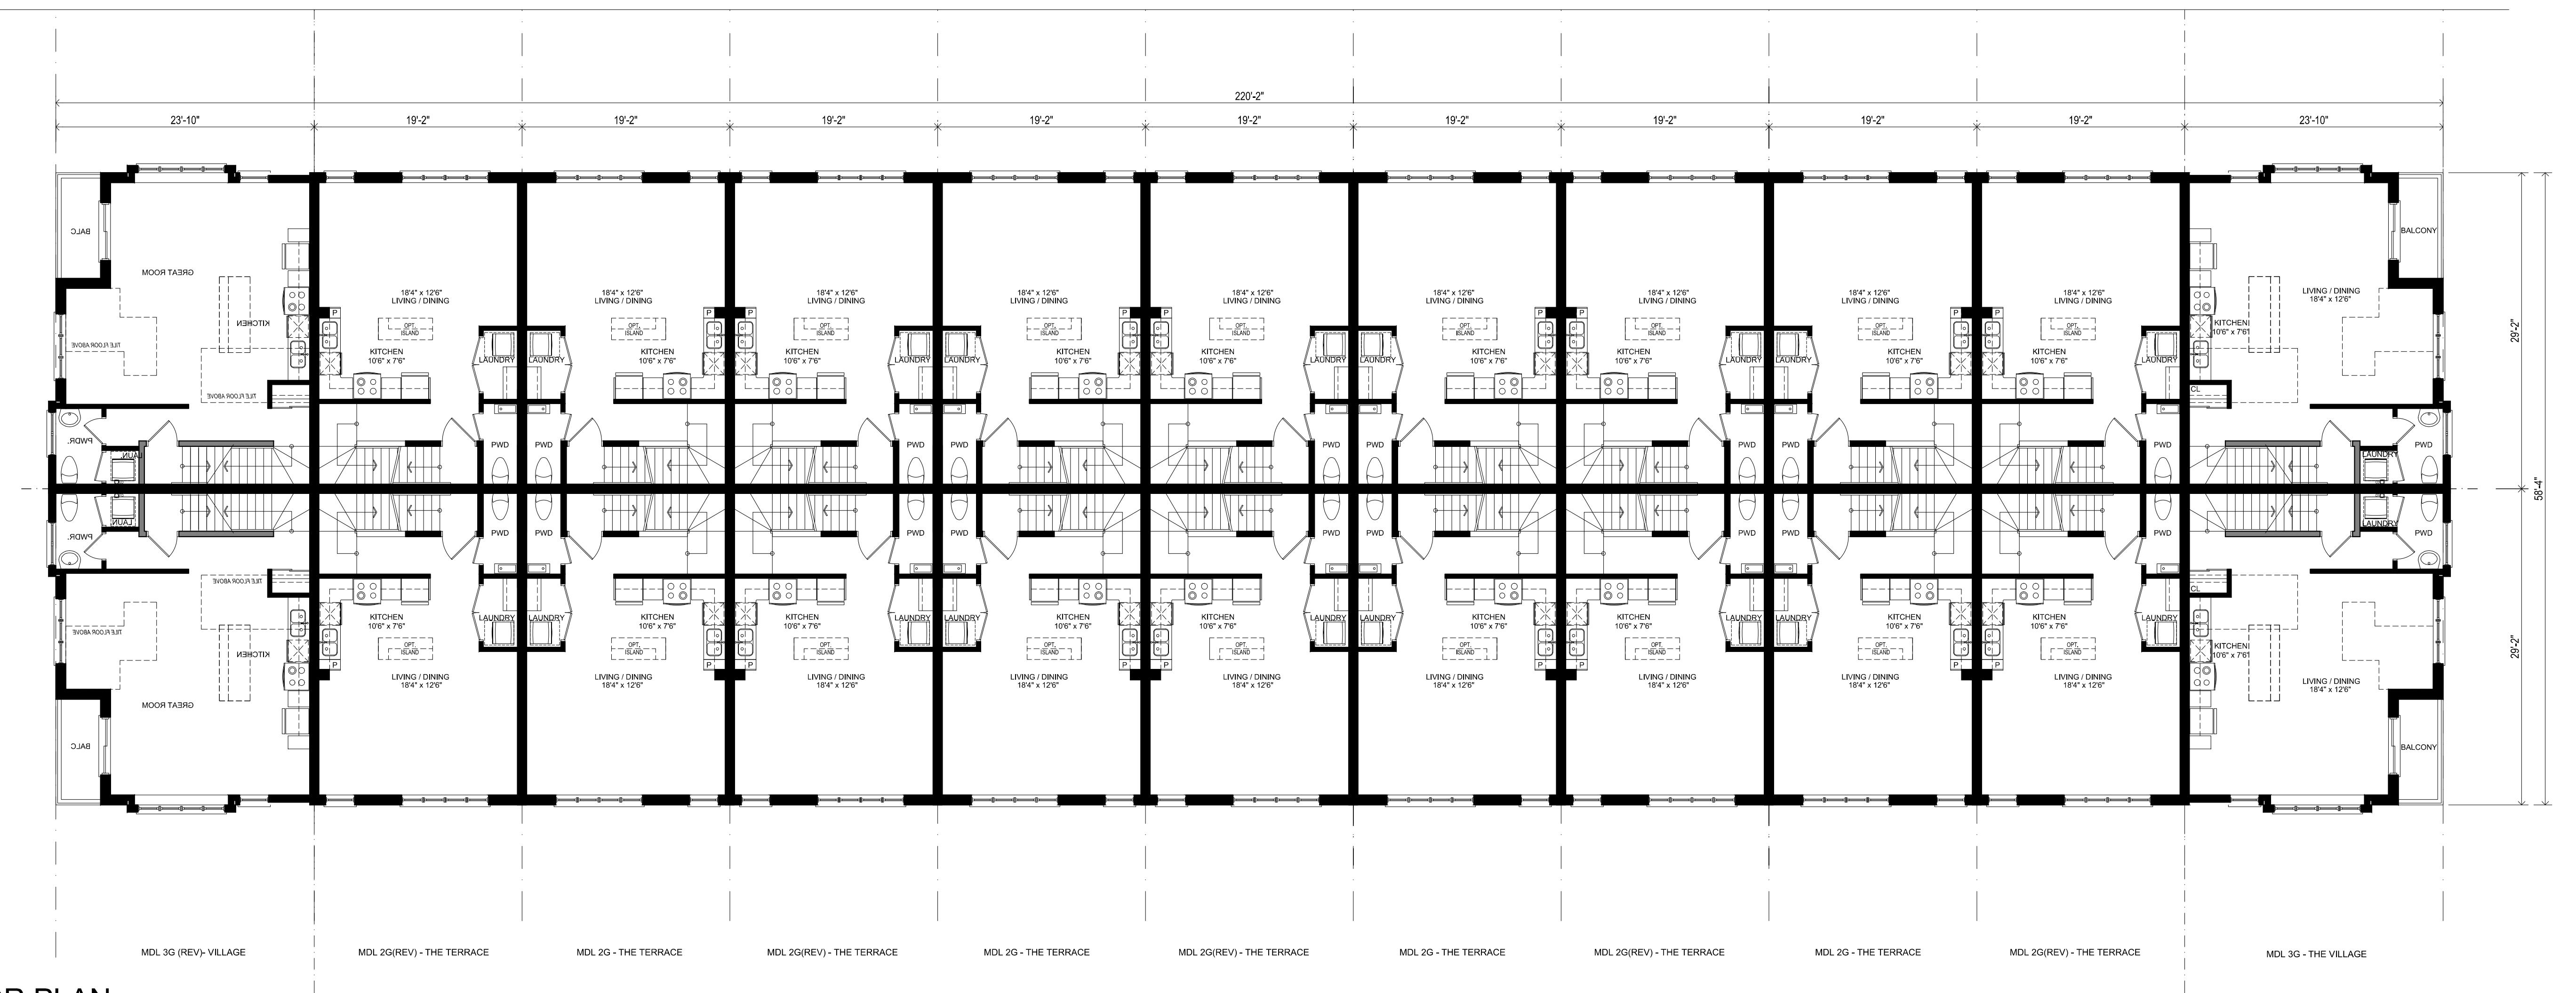


THIRD FLOOR PLAN BLOCK 6

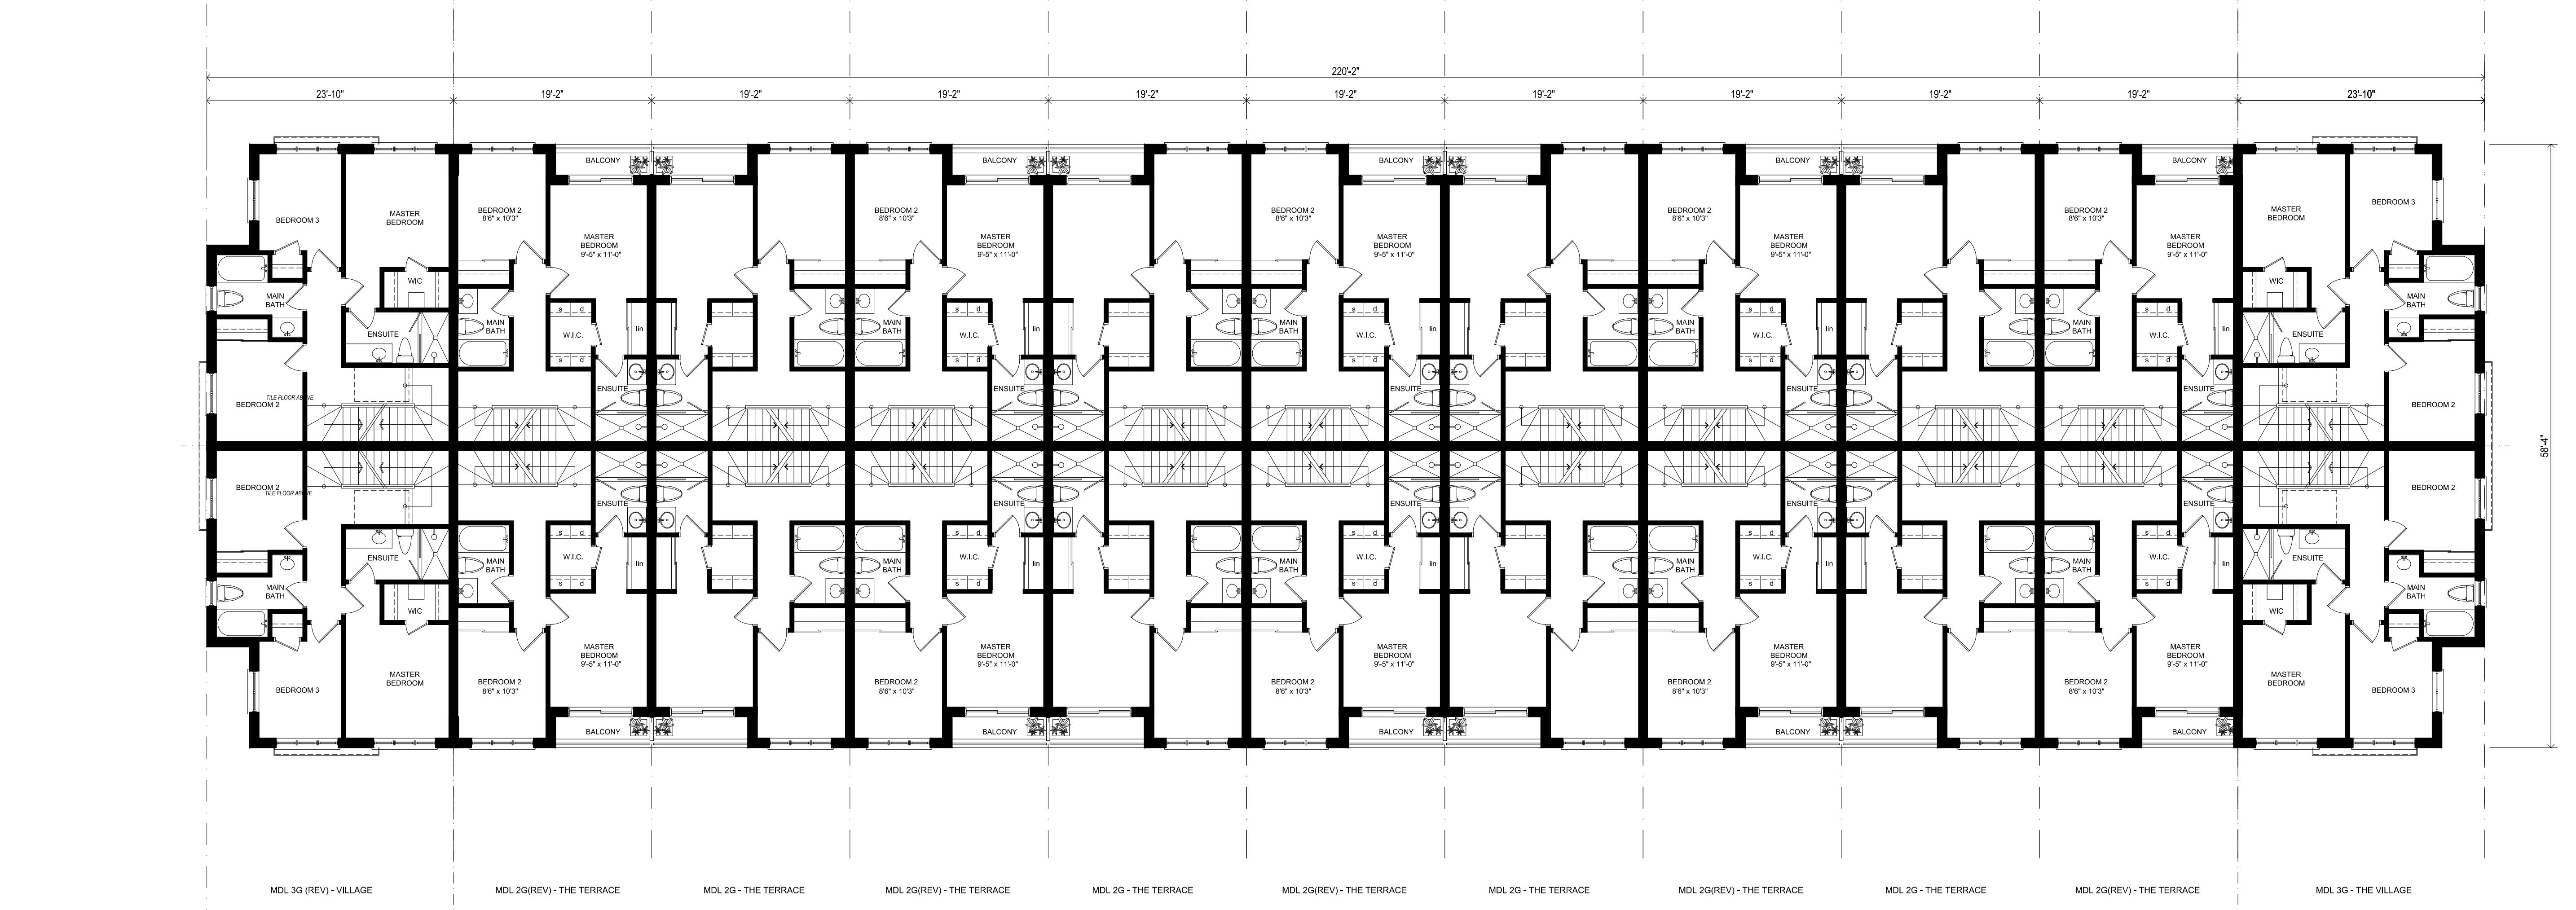

FORTH FLOOR PLAN

BLOCK 6

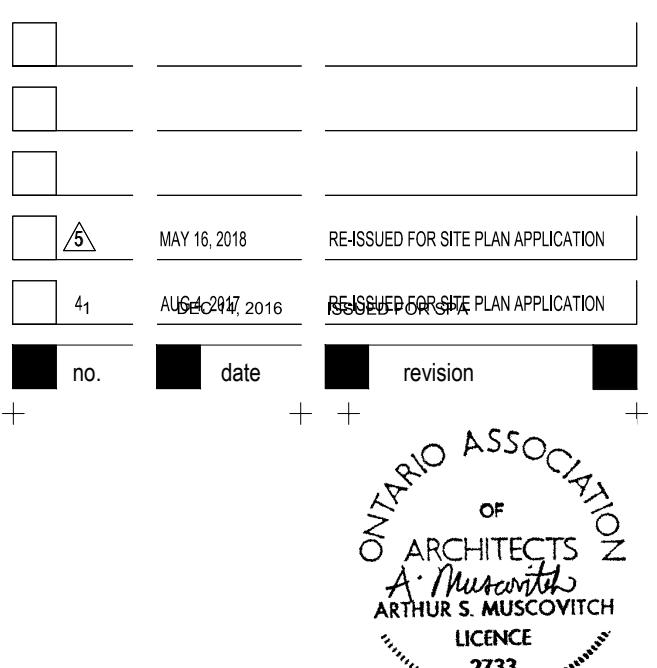

GUTHRIE MUSCOVITCH

A R C H I T E C T S

Tel:(416) 252-5679 Fax: (416) 252-9637
770 Brown's Line, Toronto, Ontario M8W 3W2

owner

MINTO

drawing

BLOCK PLANS


BLK 6 (LVLS 3 AND 4)

scale	1/8" = 1.0'
date	DEC 2016
drawn	CR
chk'd	BB
project number	


BP-17

14951


- All drawings are the property of the Architect and must be returned upon request.
- Contractor shall check all dimensions and report any discrepancies to the Architect before proceeding with the work.
- The contractor and/or engineer shall verify all footing elevations and soil bearing capacity prior to excavation and the commencement of work.
- DO NOT SCALE DRAWINGS**

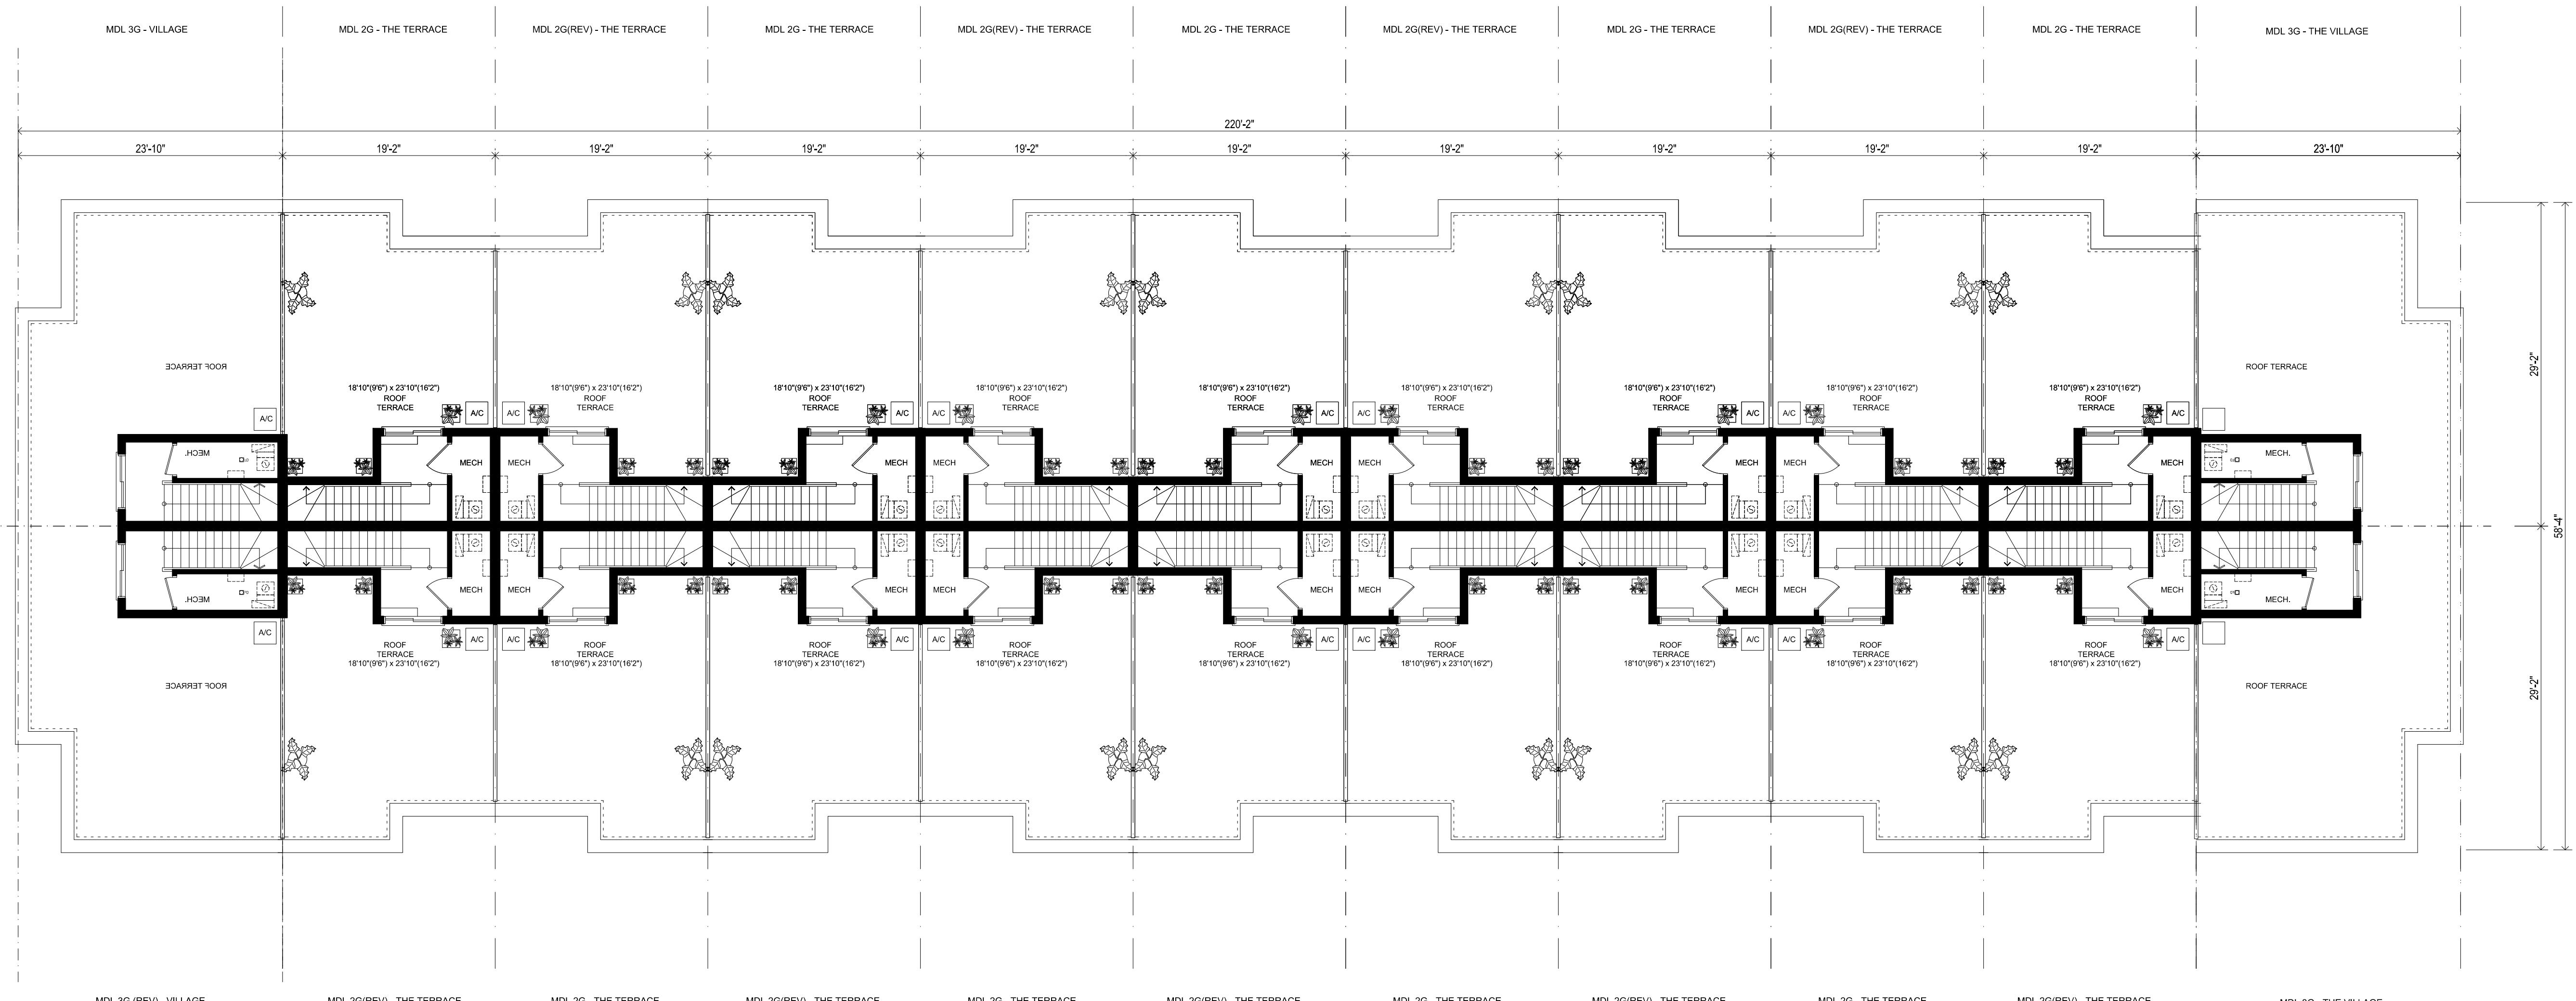

ROOF TERRACE PLAN BLOCK 6

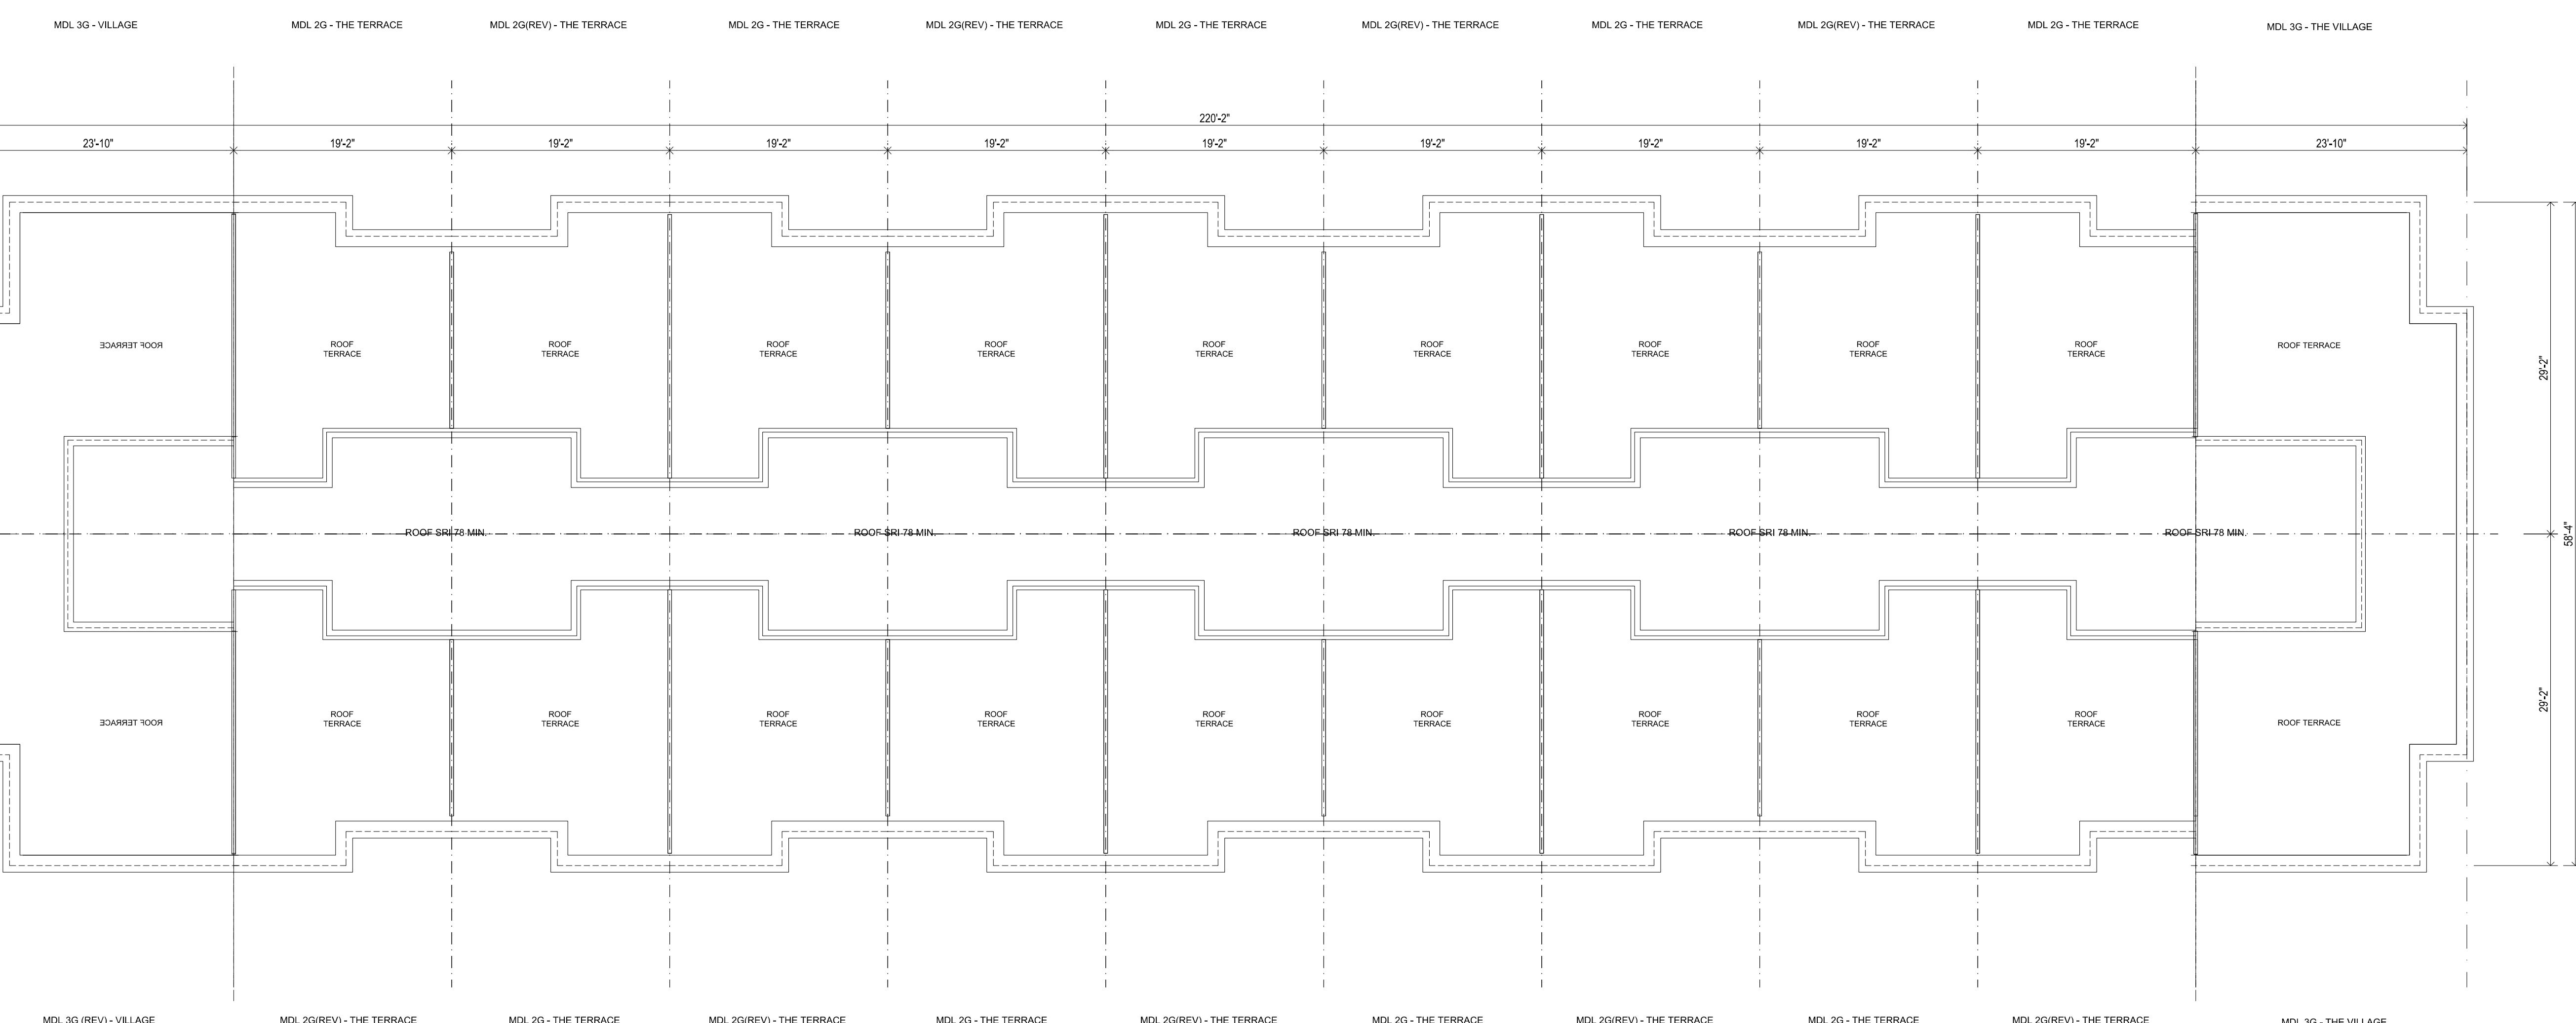

ROOF PLAN BLOCK 6

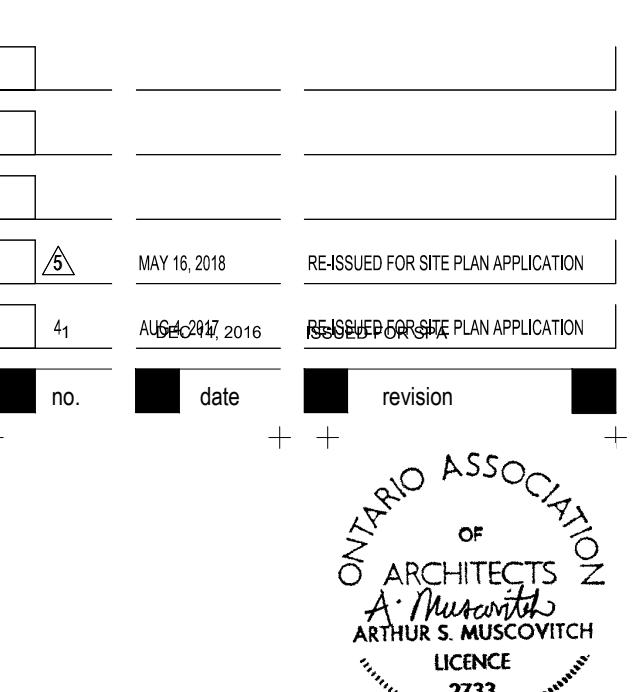

GUTHRIE MUSCOVITCH
A R C H I T E C T S

Tel: (416) 252-5679 Fax: (416) 252-9637
770 Brown's Line, Toronto, Ontario M8W 3W2


owner

MINTO

project
3526 LAKE SHORE BLVD.
TORONTO, ONTARIO


drawing
BLOCK PLANS
BLK 6
TERRACE / ROOF LVL

scale 1/8" = 1.0'
date DEC 2016
drawn CR
chk'd BB
project number 14951

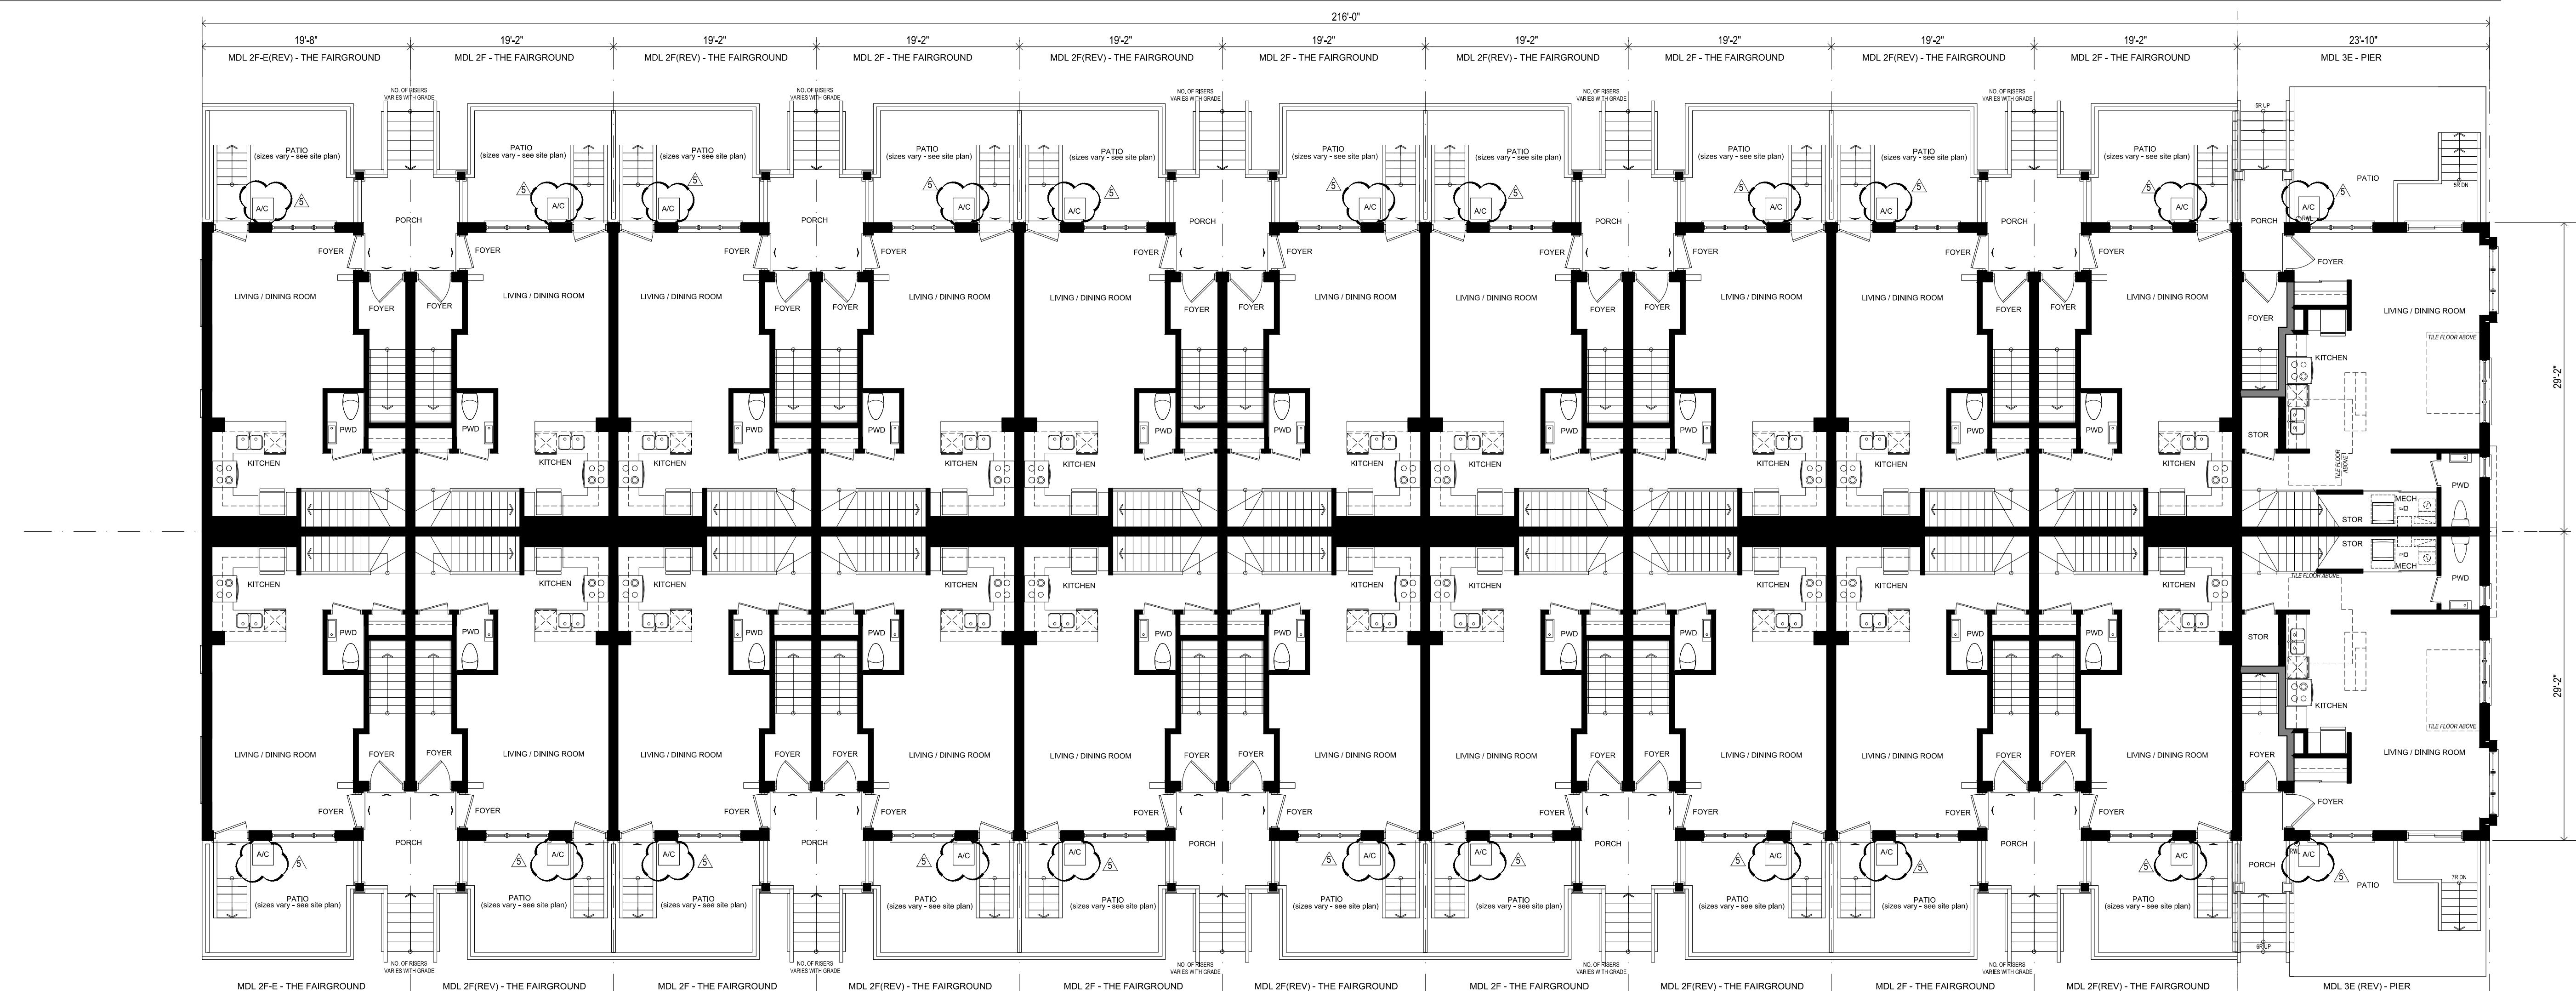

GROUND FLOOR PLAN

BLOCK 7

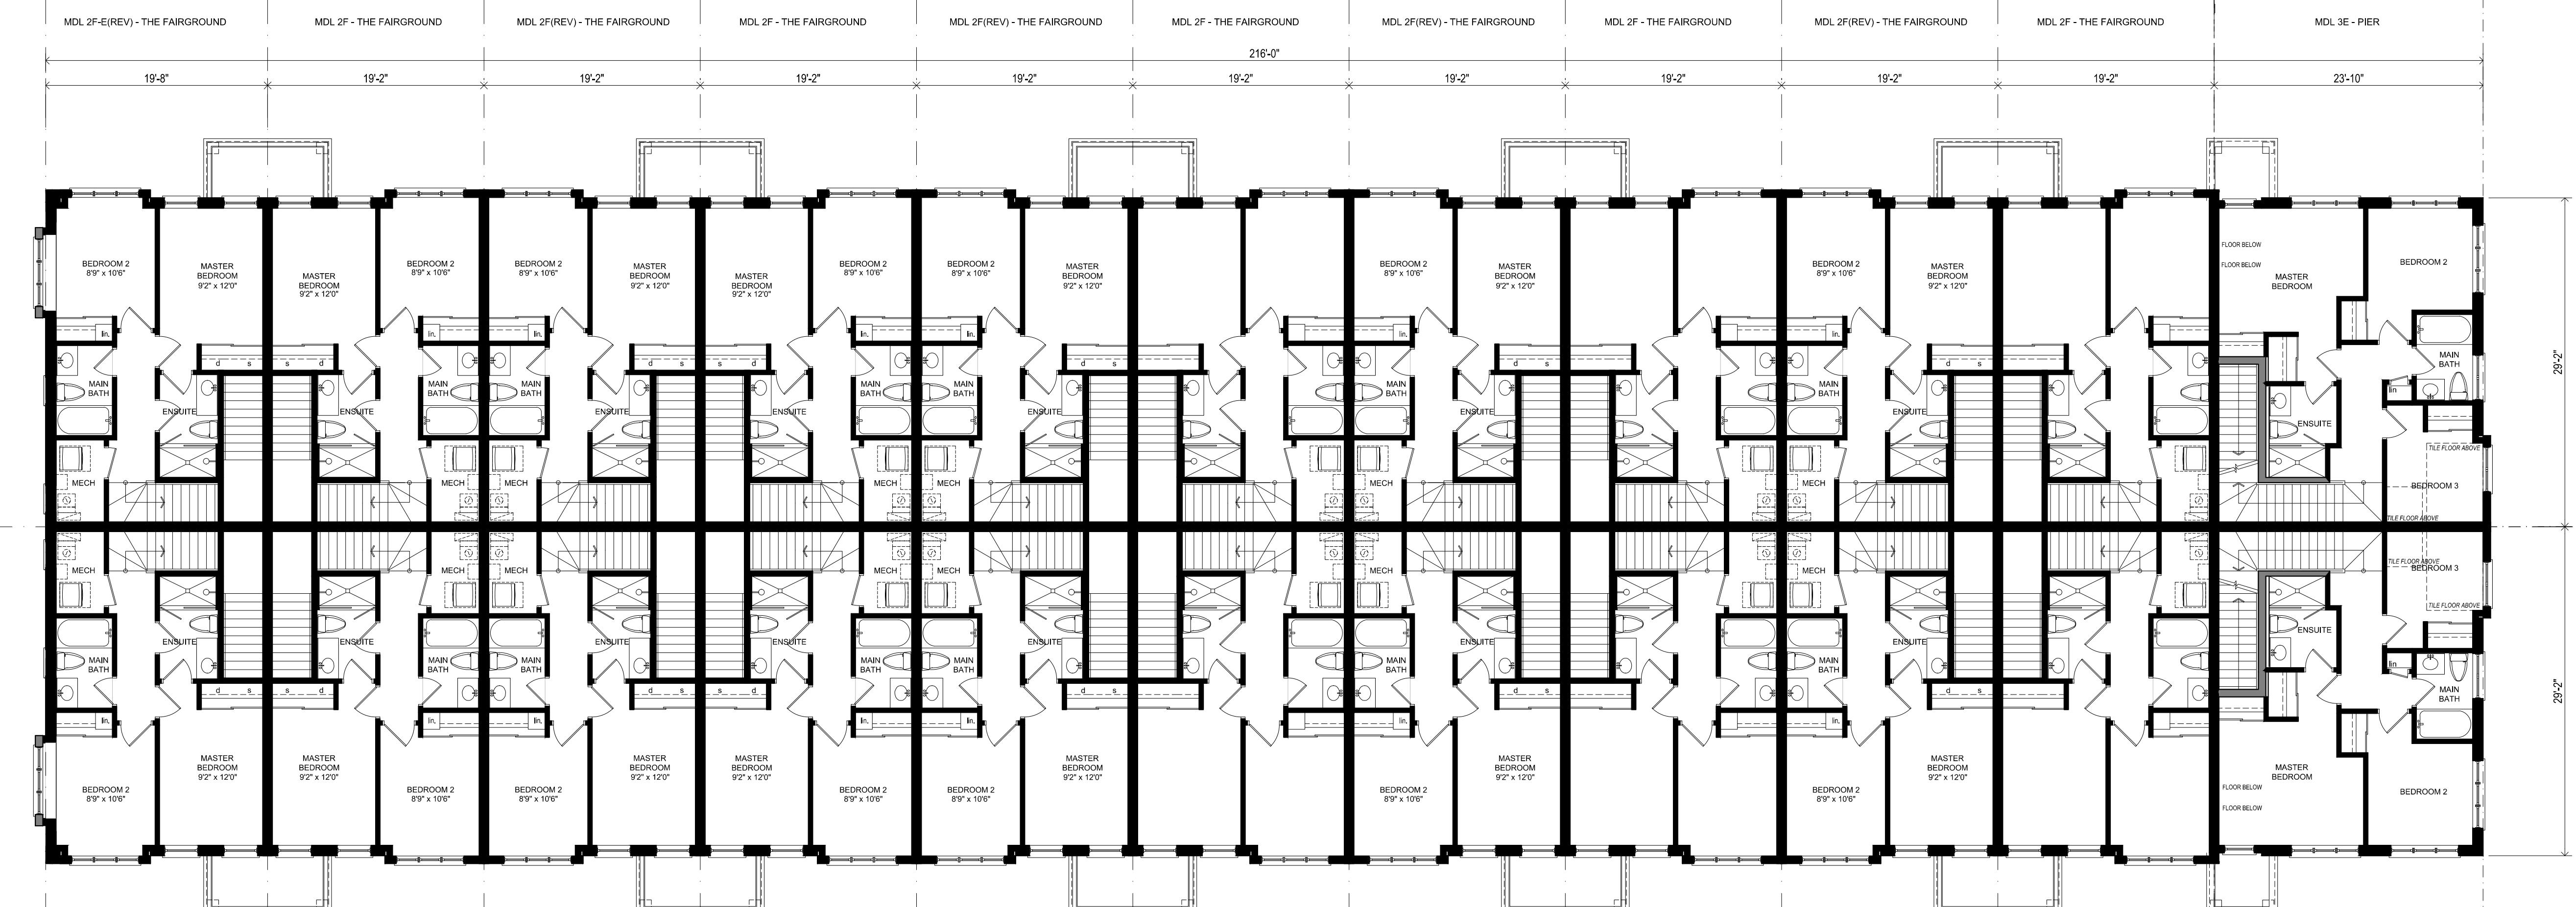


SECOND FLOOR PLAN

BLOCK 7

MDL 2F-E - THE FAIRGROUND MDL 2F(REV) - THE FAIRGROUND MDL 2F - THE FAIRGROUND MDL 2F(REV) - THE FAIRGROUND MDL 2F - THE FAIRGROUND MDL 2F(REV) - THE FAIRGROUND MDL 2F - THE FAIRGROUND MDL 2F(REV) - THE FAIRGROUND MDL 2F - THE FAIRGROUND MDL 2F(REV) - THE FAIRGROUND

- All drawings are the property of the Architect and must be returned upon request.
 - Contractor shall check all dimensions and report any discrepancies to the Architect before proceeding with the work.
 - The contractor and/or engineer shall verify u/s footing elevations and soil bearing capacity prior to excavation and the commencement of work.

■ **DO NOT SCALE DRAWINGS**

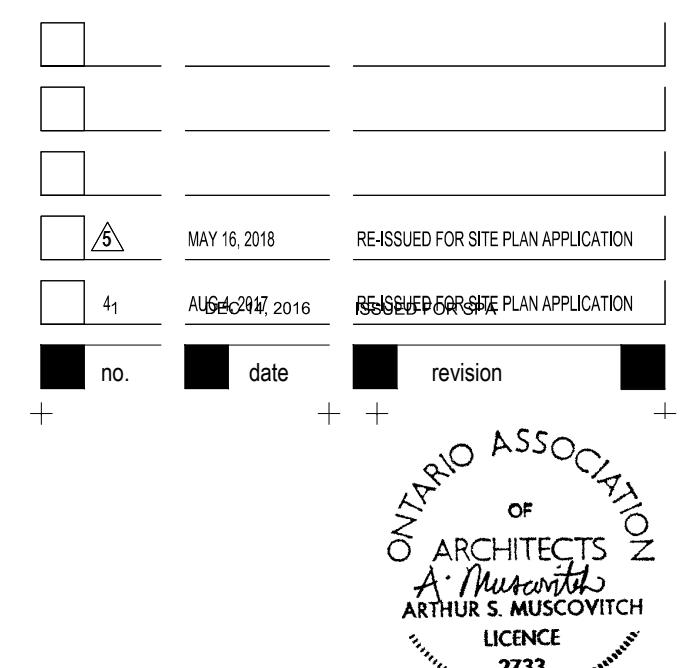

GUTHRIE MUSCOVITCH

Tel:(416) 252-5679 Fax: (416) 252-9637
770 Brown's Line, Toronto, Ontario M8W 3W2

© MINTO

**3526 LAKE SHORE BLVD.
TORONTO, ONTARIO**

drawing


BLOCK PLANS

BLK 7 (LVLS 1 AND 2)


BP-19

14951

All drawings are the property of the Architect and must be returned upon request.
 Contractor shall check all dimensions and report any discrepancies to the Architect before proceeding with the work.
 The contractor and/or engineer shall verify site footing elevations and soil bearing capacity prior to excavation and the commencement of work.
DO NOT SCALE DRAWINGS

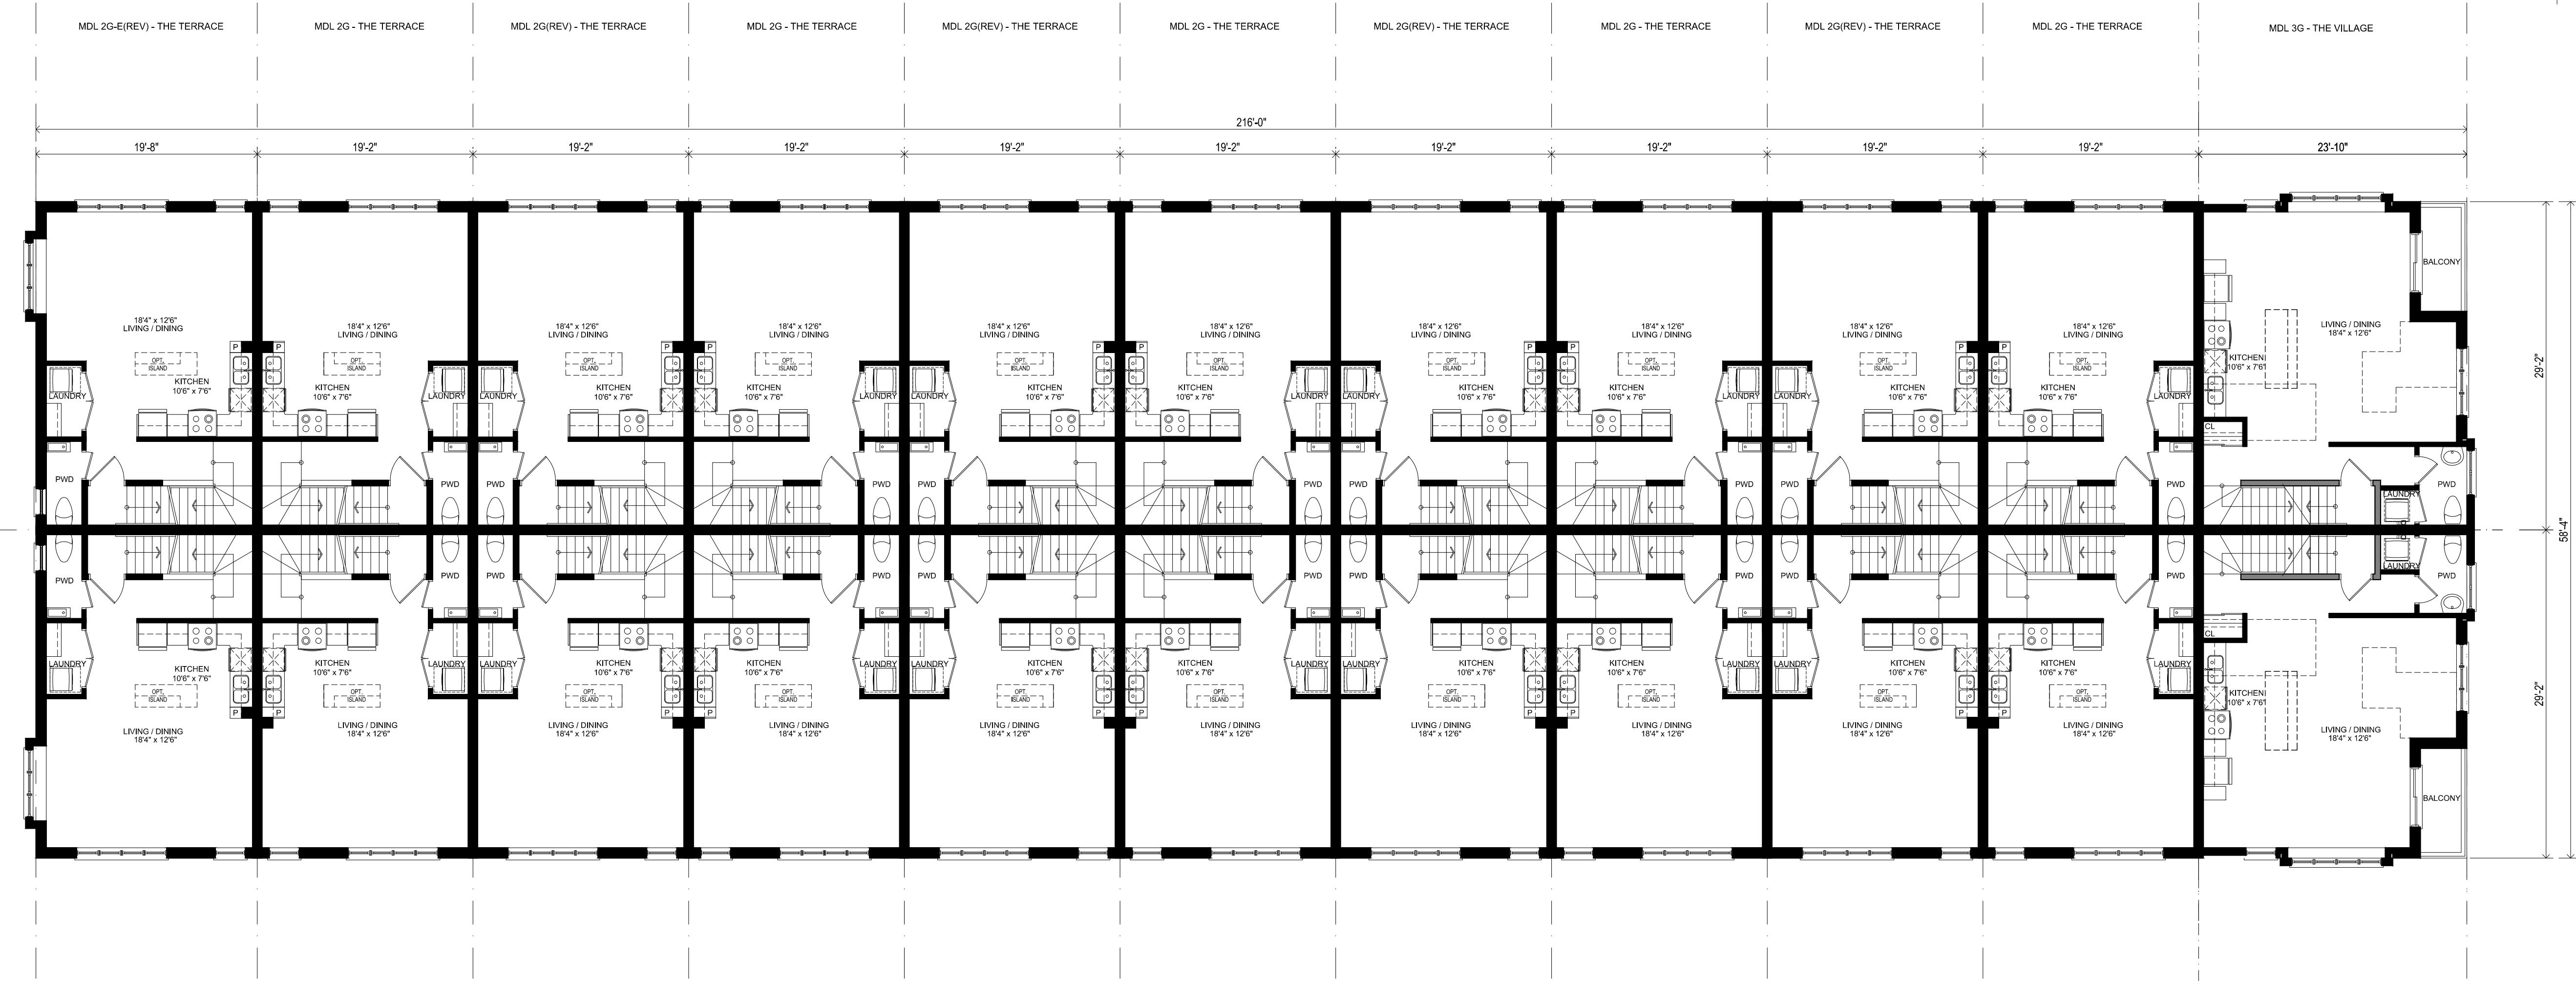

**THIRD FLOOR PLAN
BLOCK 7**

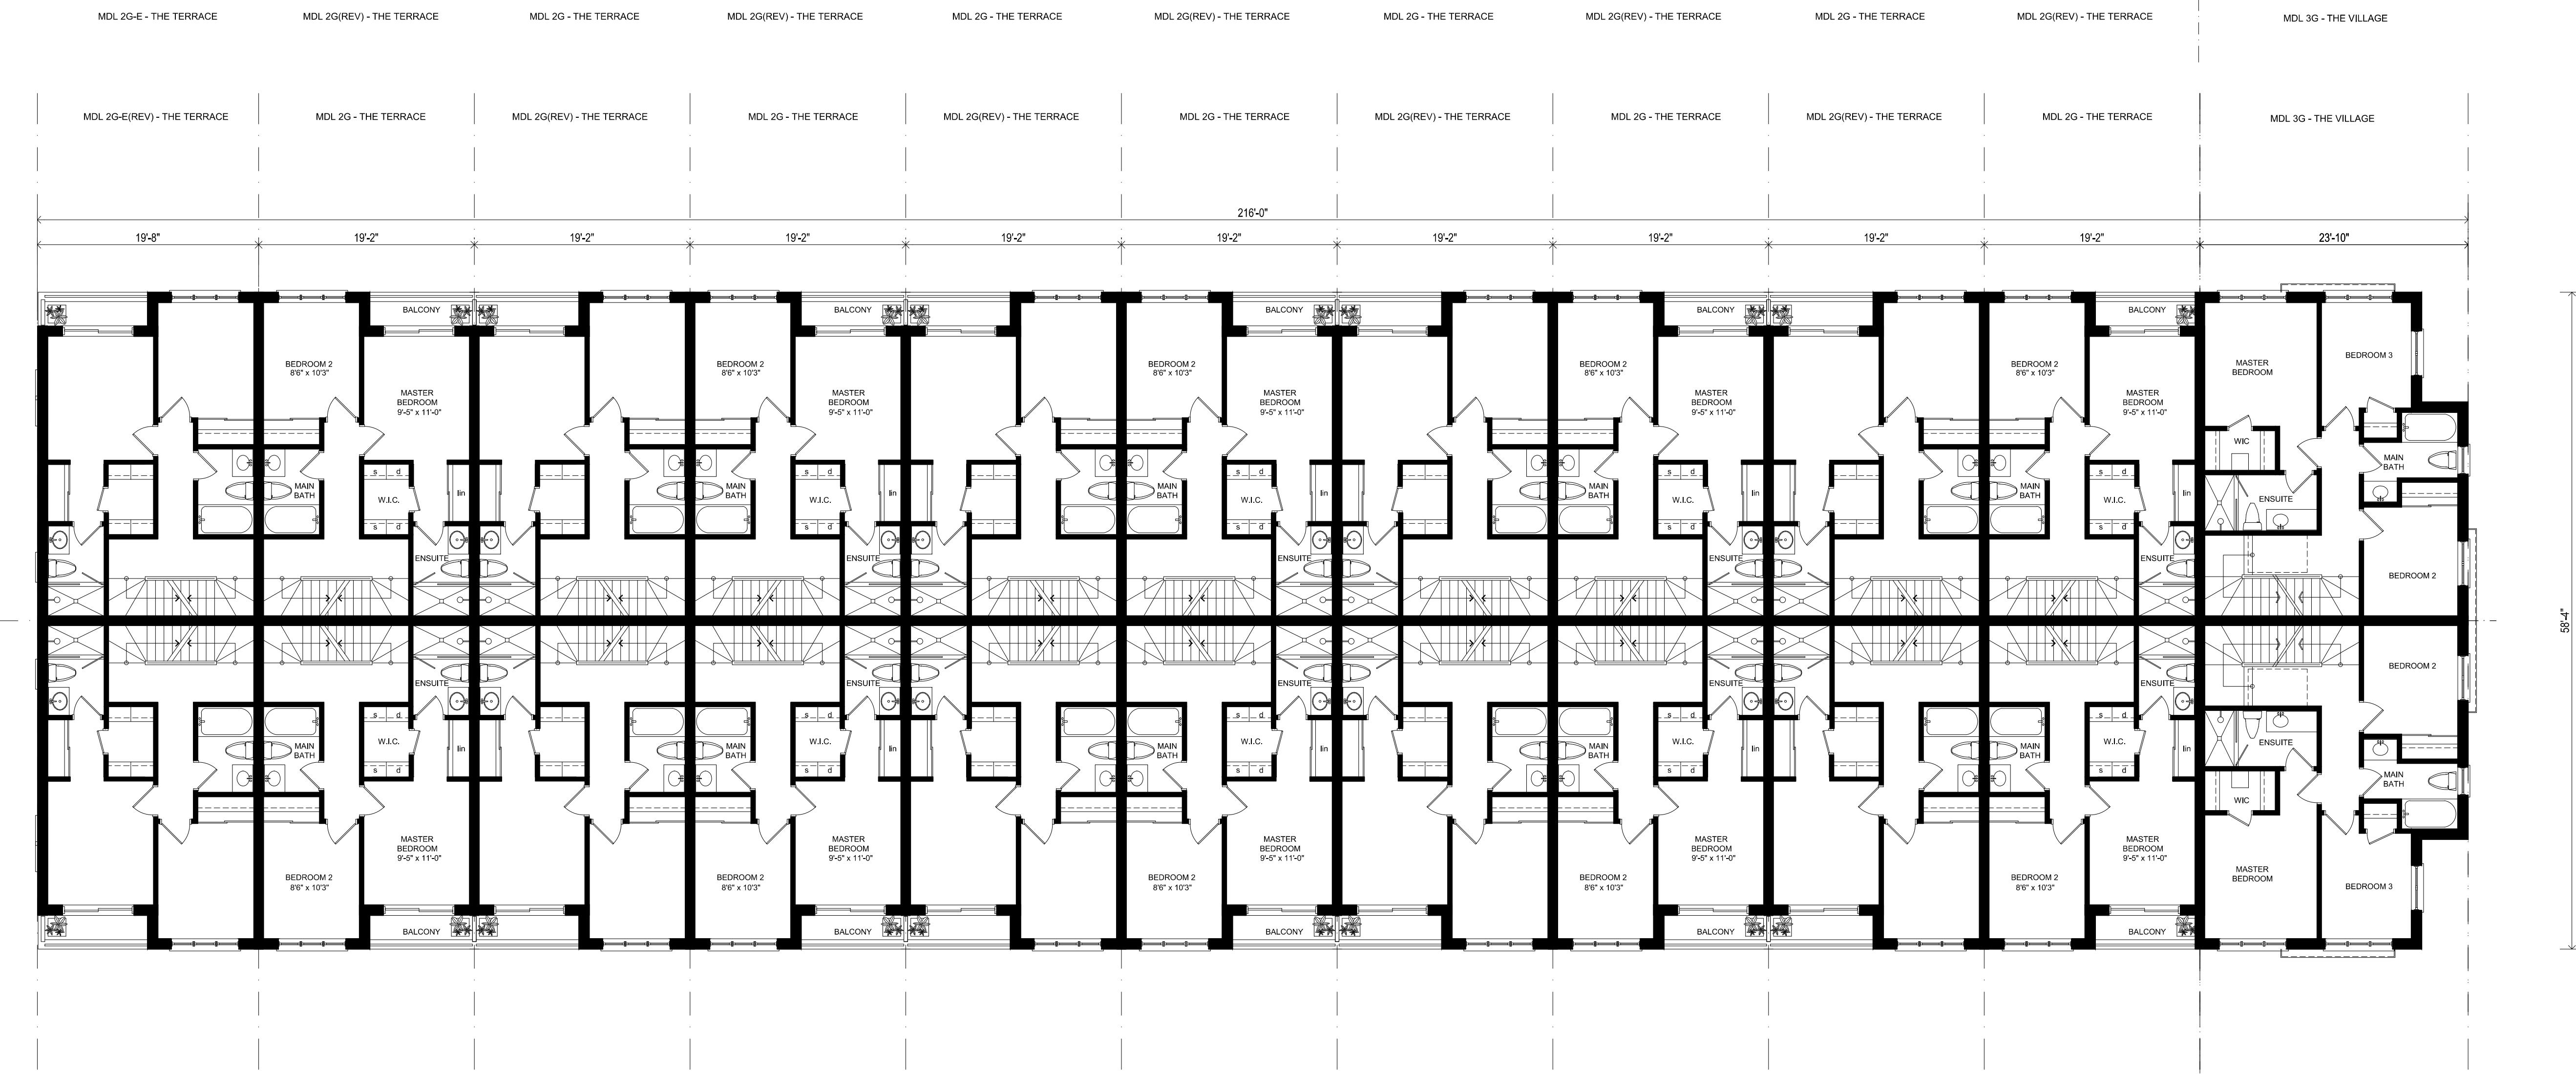

**FORTH FLOOR PLAN
BLOCK 7**

owner
 project
 drawing
 scale 1/8" = 1.0'
 date DEC 2016
 drawn CR
 chk'd BB
 project number 14951

MINTO
 3526 LAKE SHORE BLVD.
 TORONTO, ONTARIO


BLOCK PLANS
 BLK 7 (LVLS 3 AND 4)

BP-20

 Tel: (416) 252-5679 Fax: (416) 252-9637
 770 Brown's Line, Toronto, Ontario M8W 3W2


GUTHRIE MUSCOVITCH
 ARCHITECTS
 A. Muscovitch
 ARTHUR S. MUSCOVITCH
 LICENCE 2733

 ONTARIO ASSOCIATION
 OF
 ARCHITECTS
 A. Muscovitch
 ARTHUR S. MUSCOVITCH
 LICENCE 2733

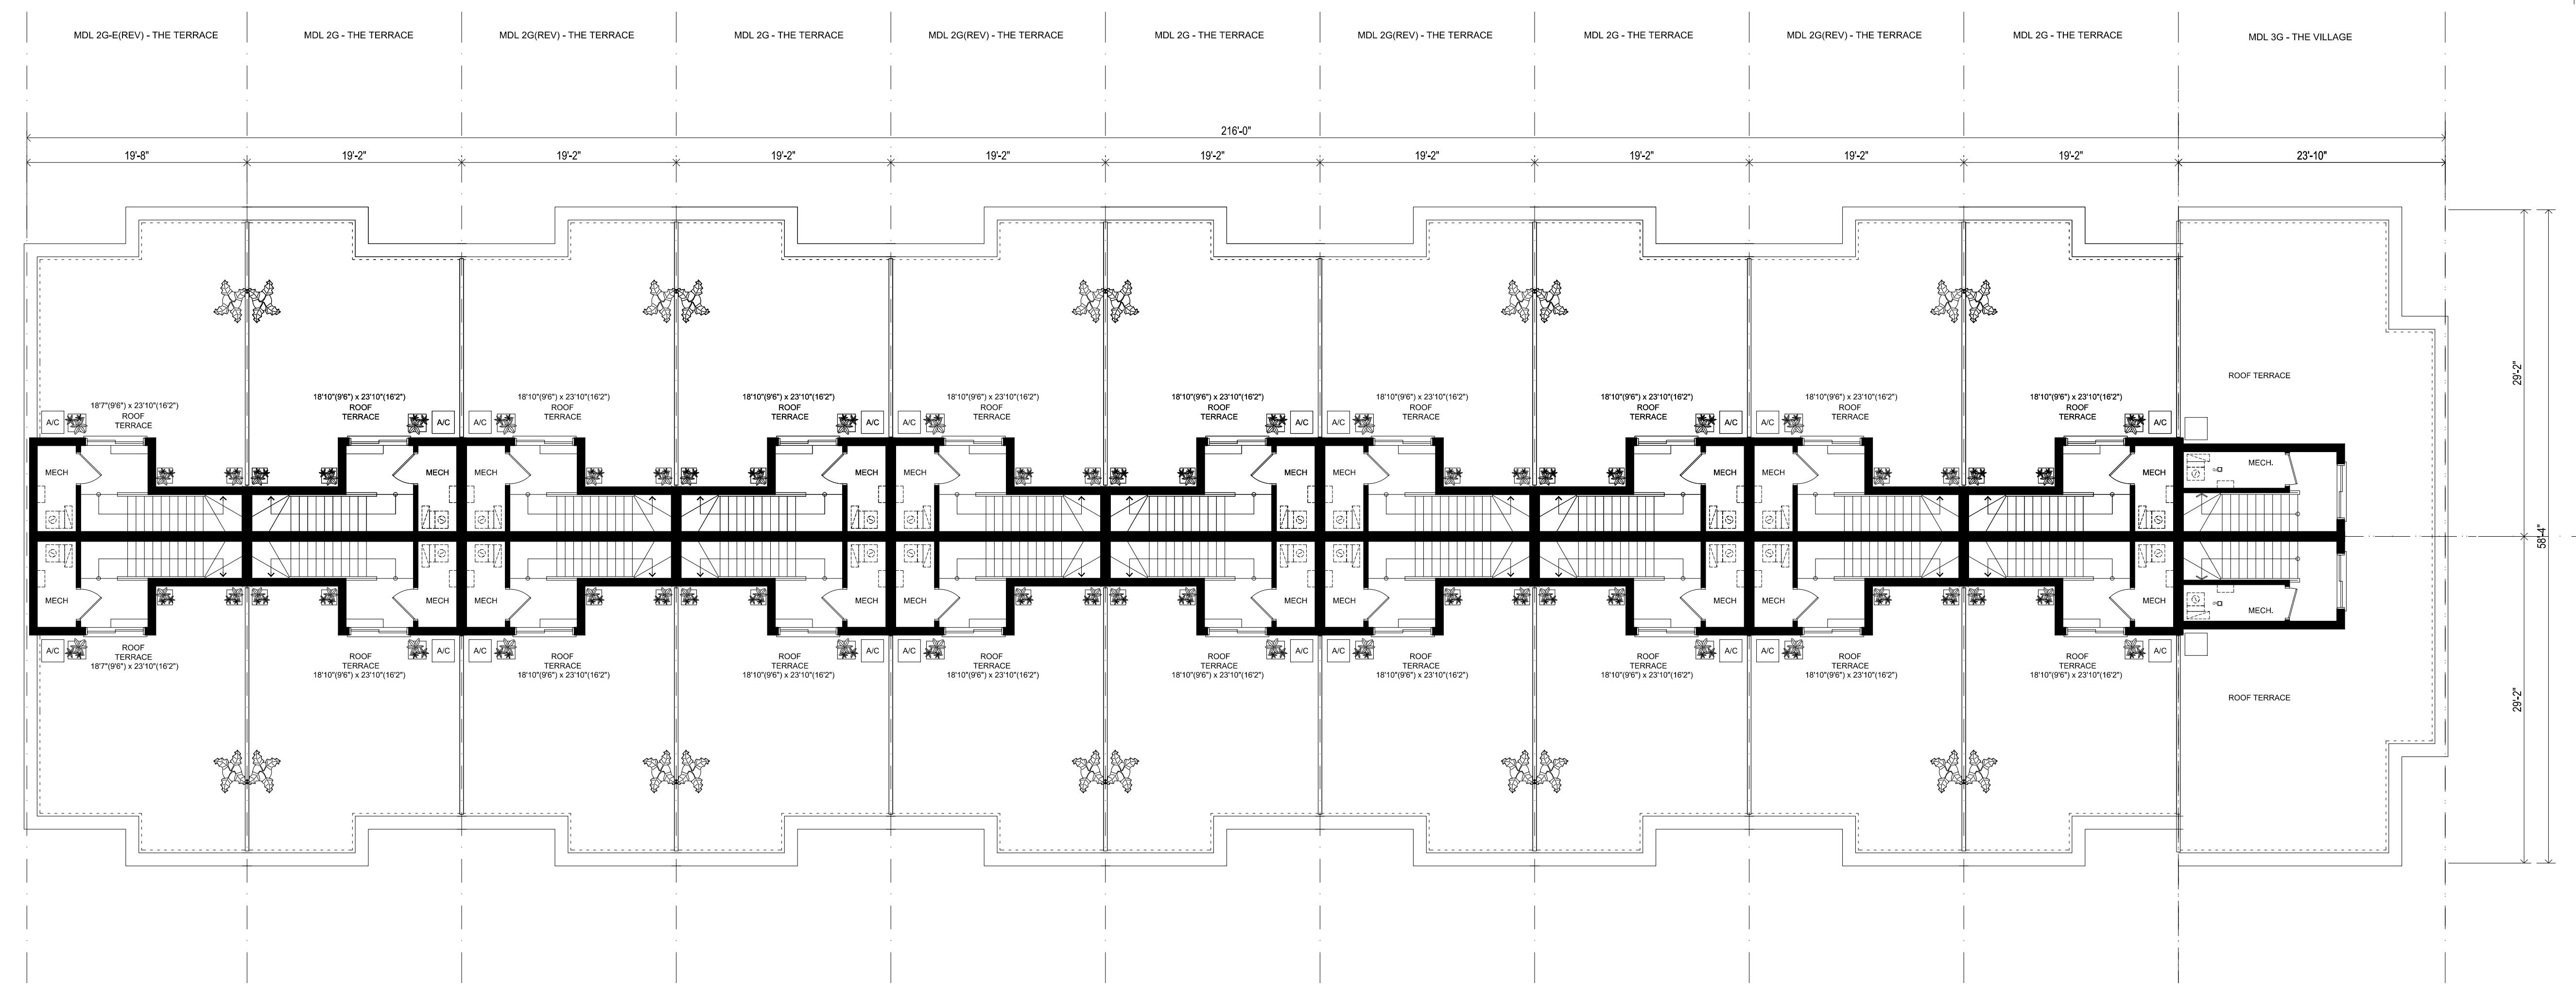


- All drawings are the property of the Architect and must be returned upon request.
- Contractor shall check all dimensions and report any discrepancies to the Architect before proceeding with the work.
- The contractor and/or engineer shall verify site elevations and soil bearing capacity prior to excavation and the commencement of work.
- DO NOT SCALE DRAWINGS**


ROOF TERRACE PLAN BLOCK 7

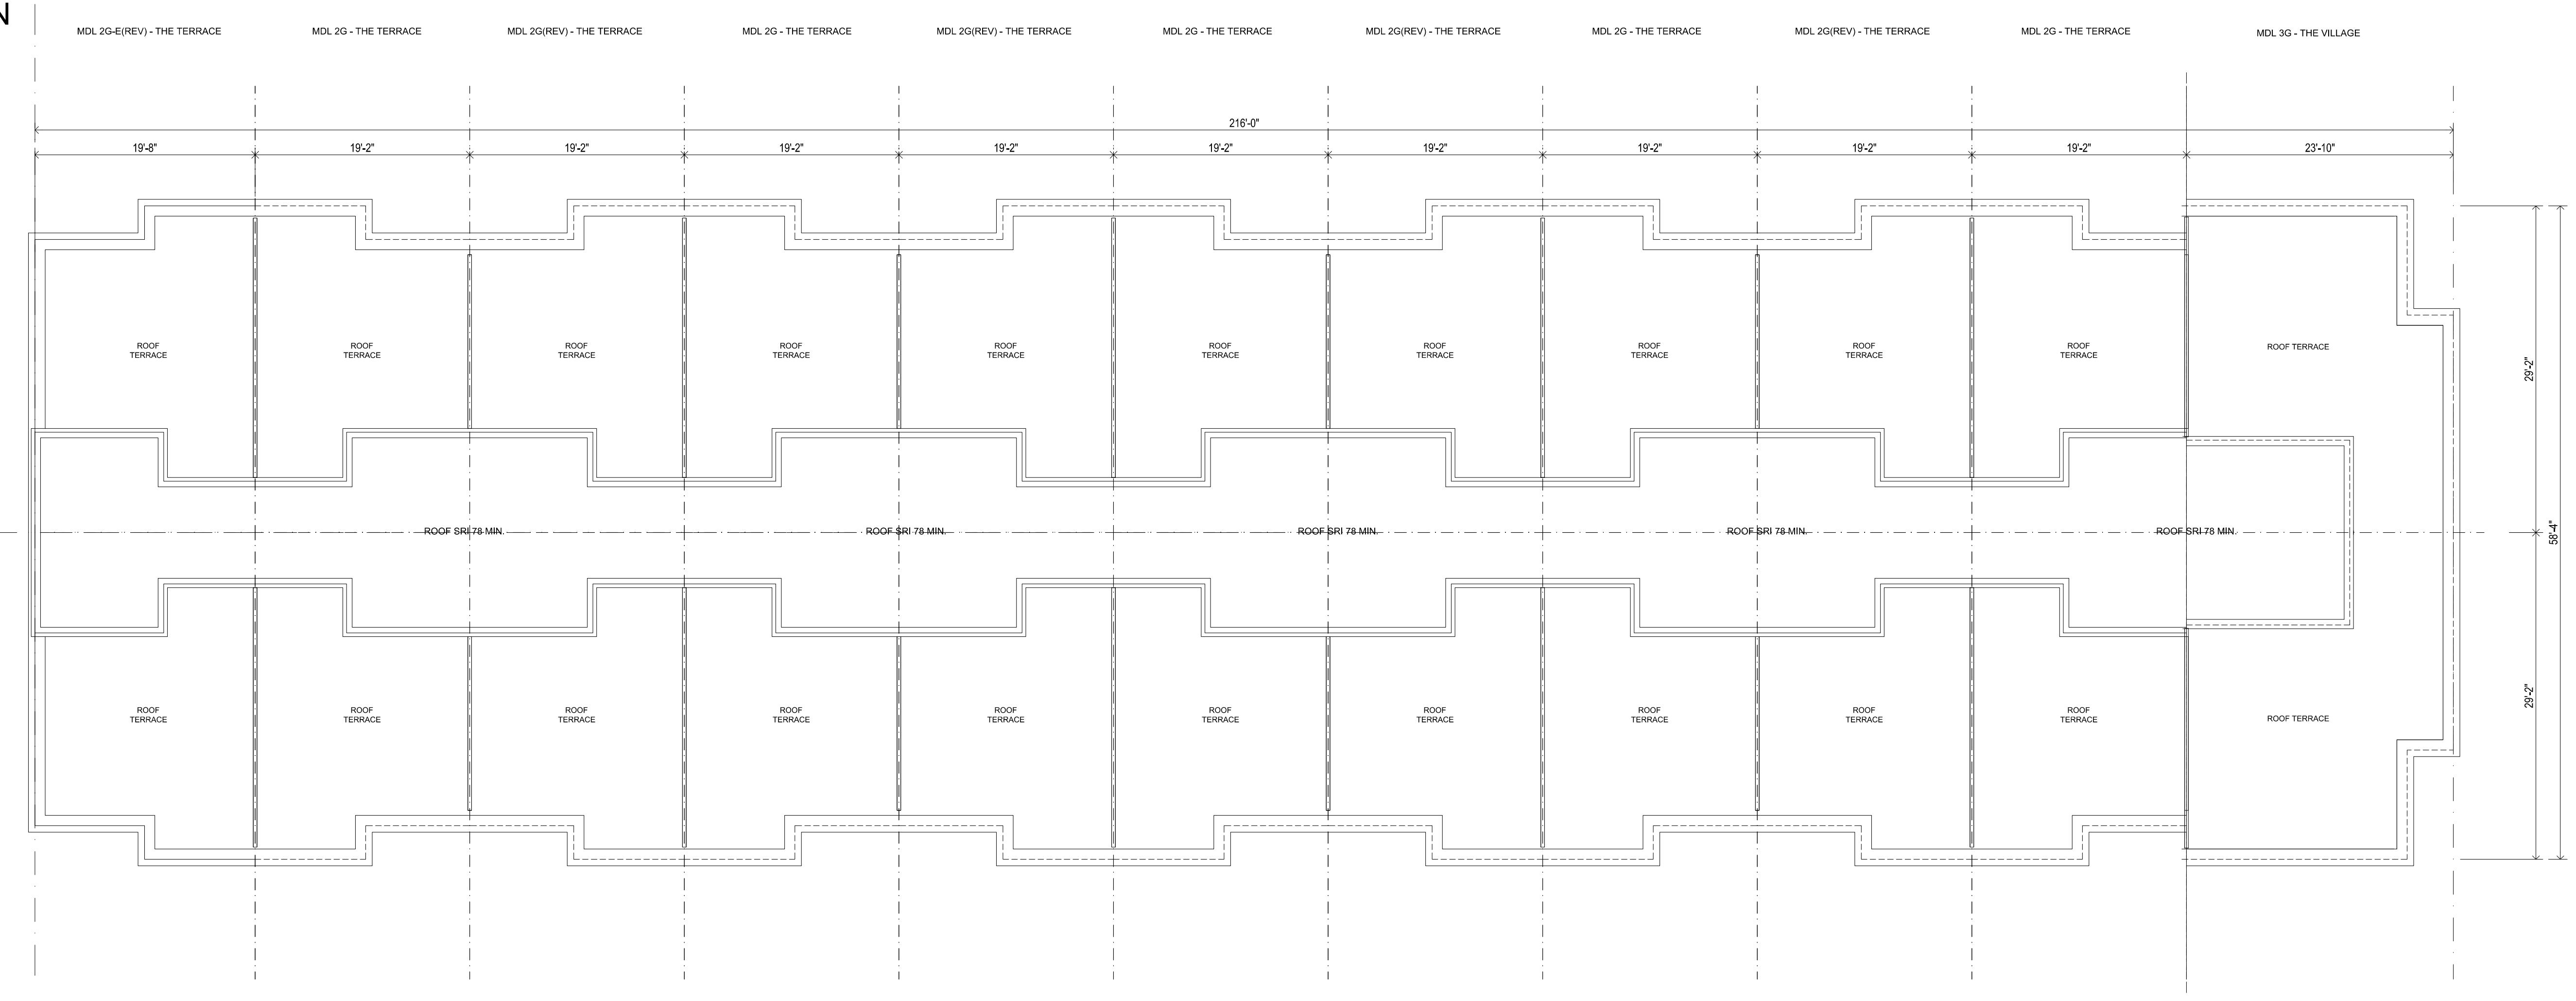


ROOF PLAN BLOCK 7

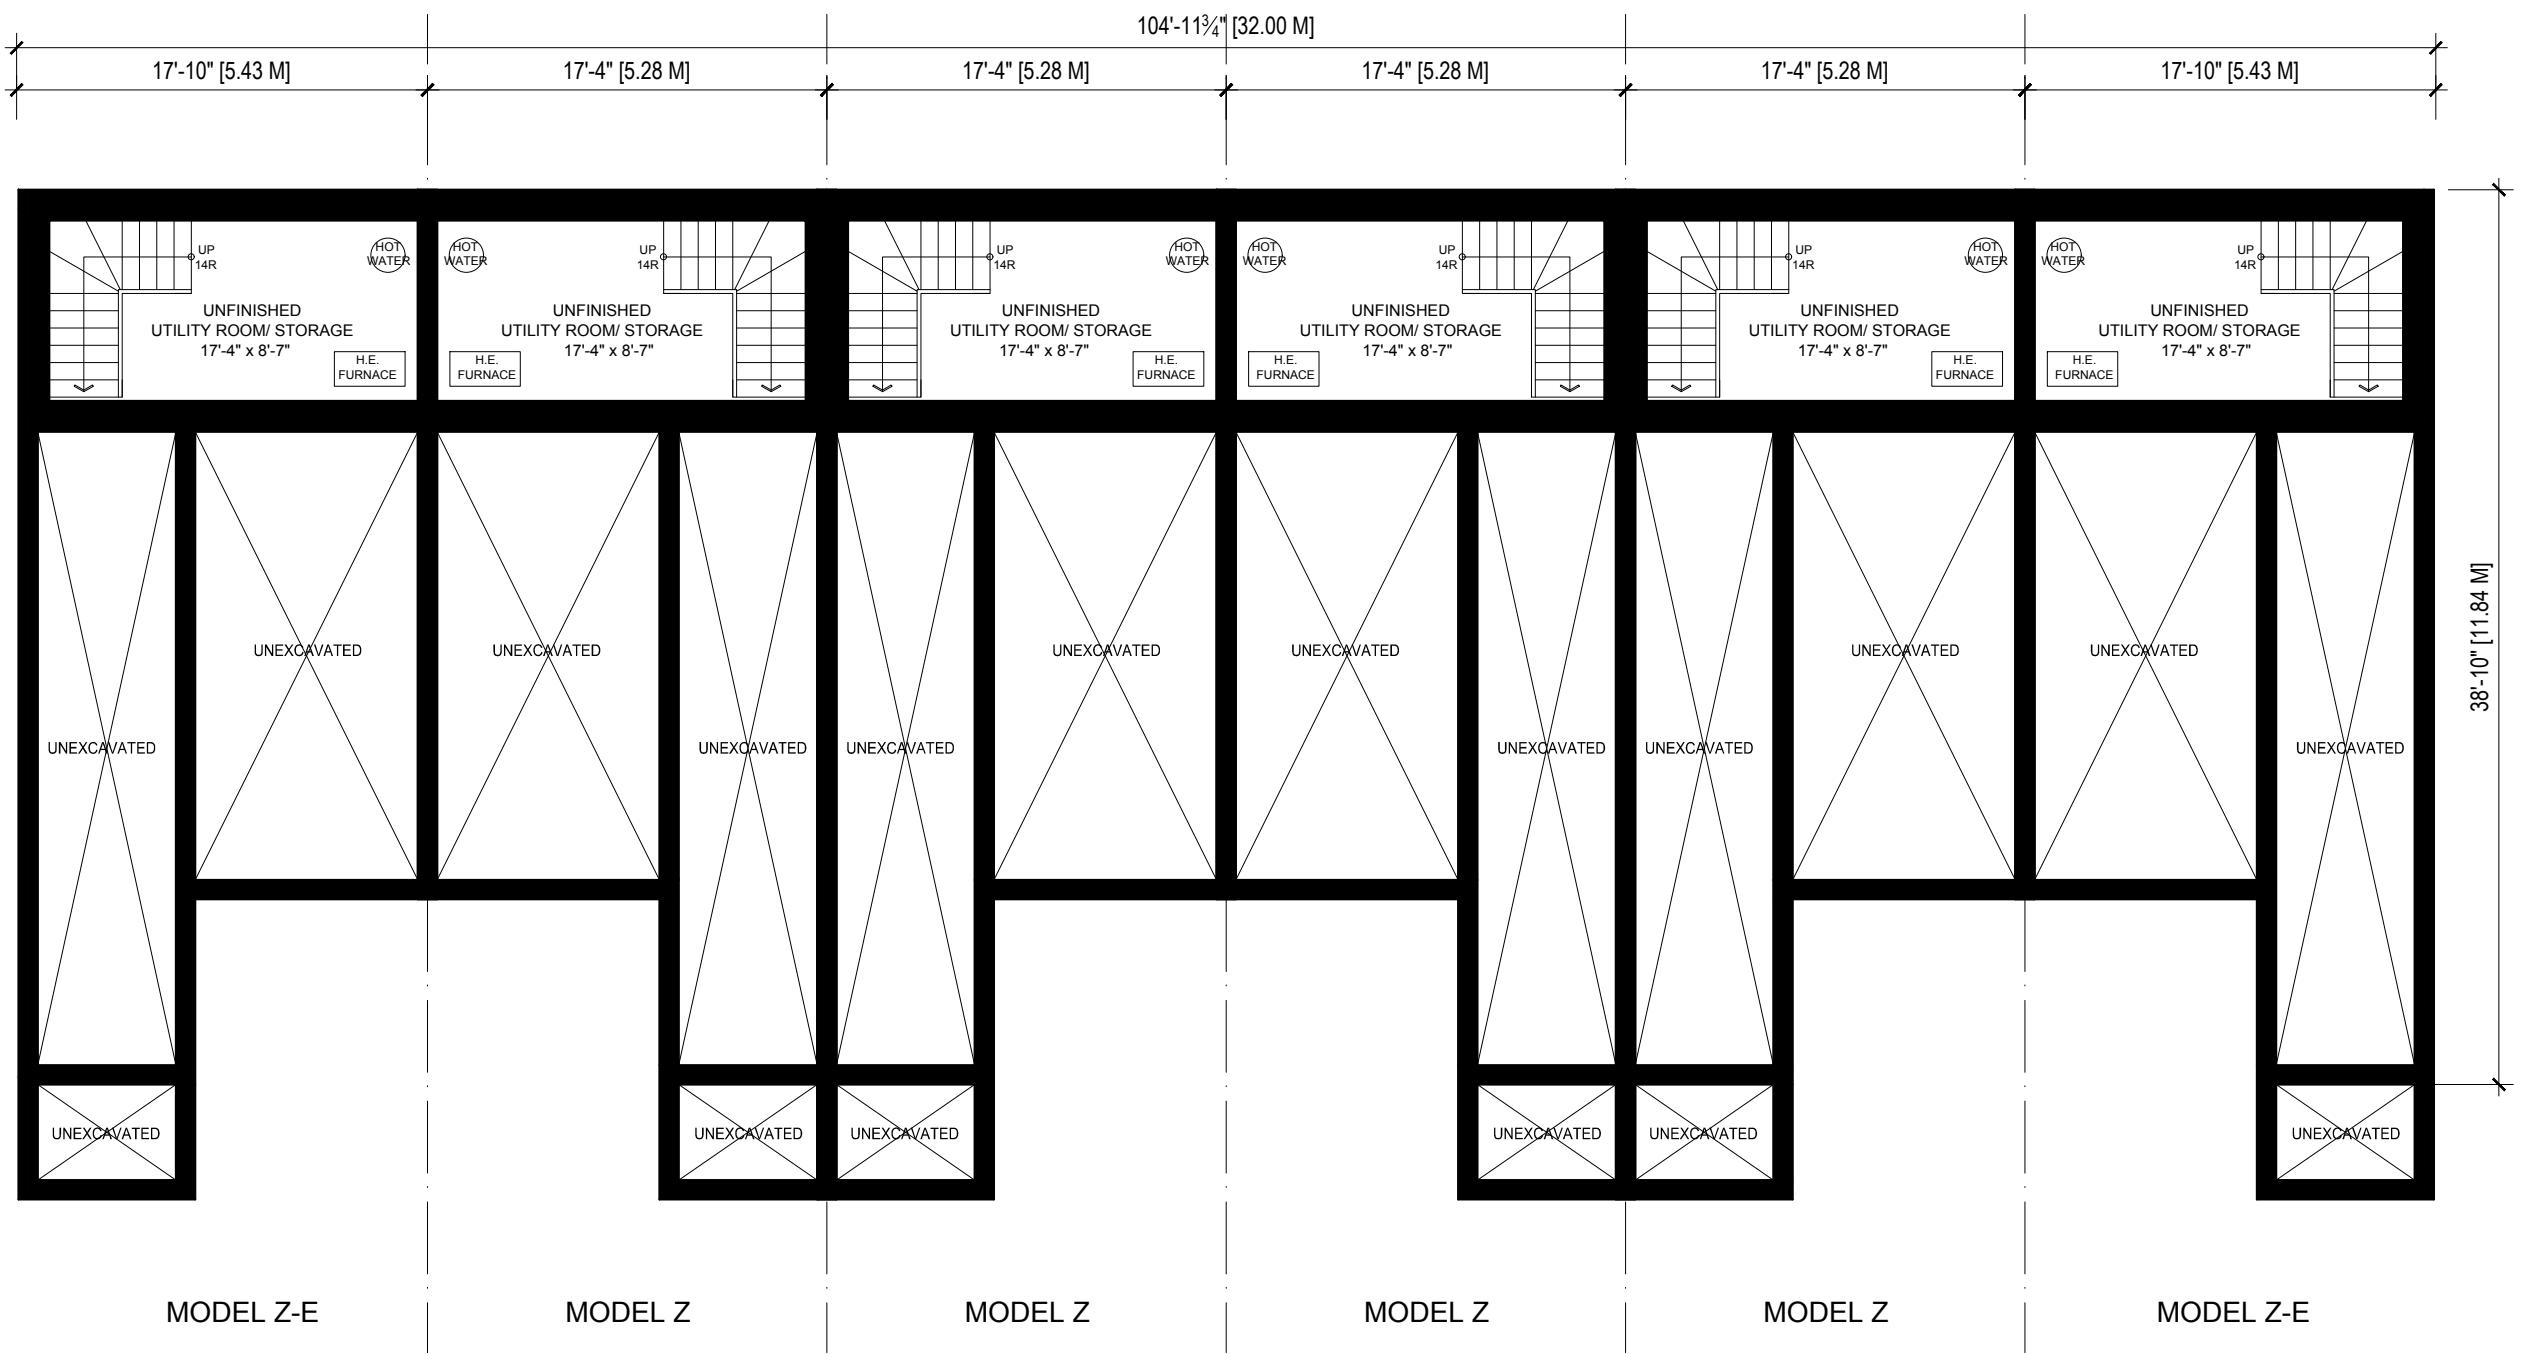


BASEMENT LEVEL BLOCK 8

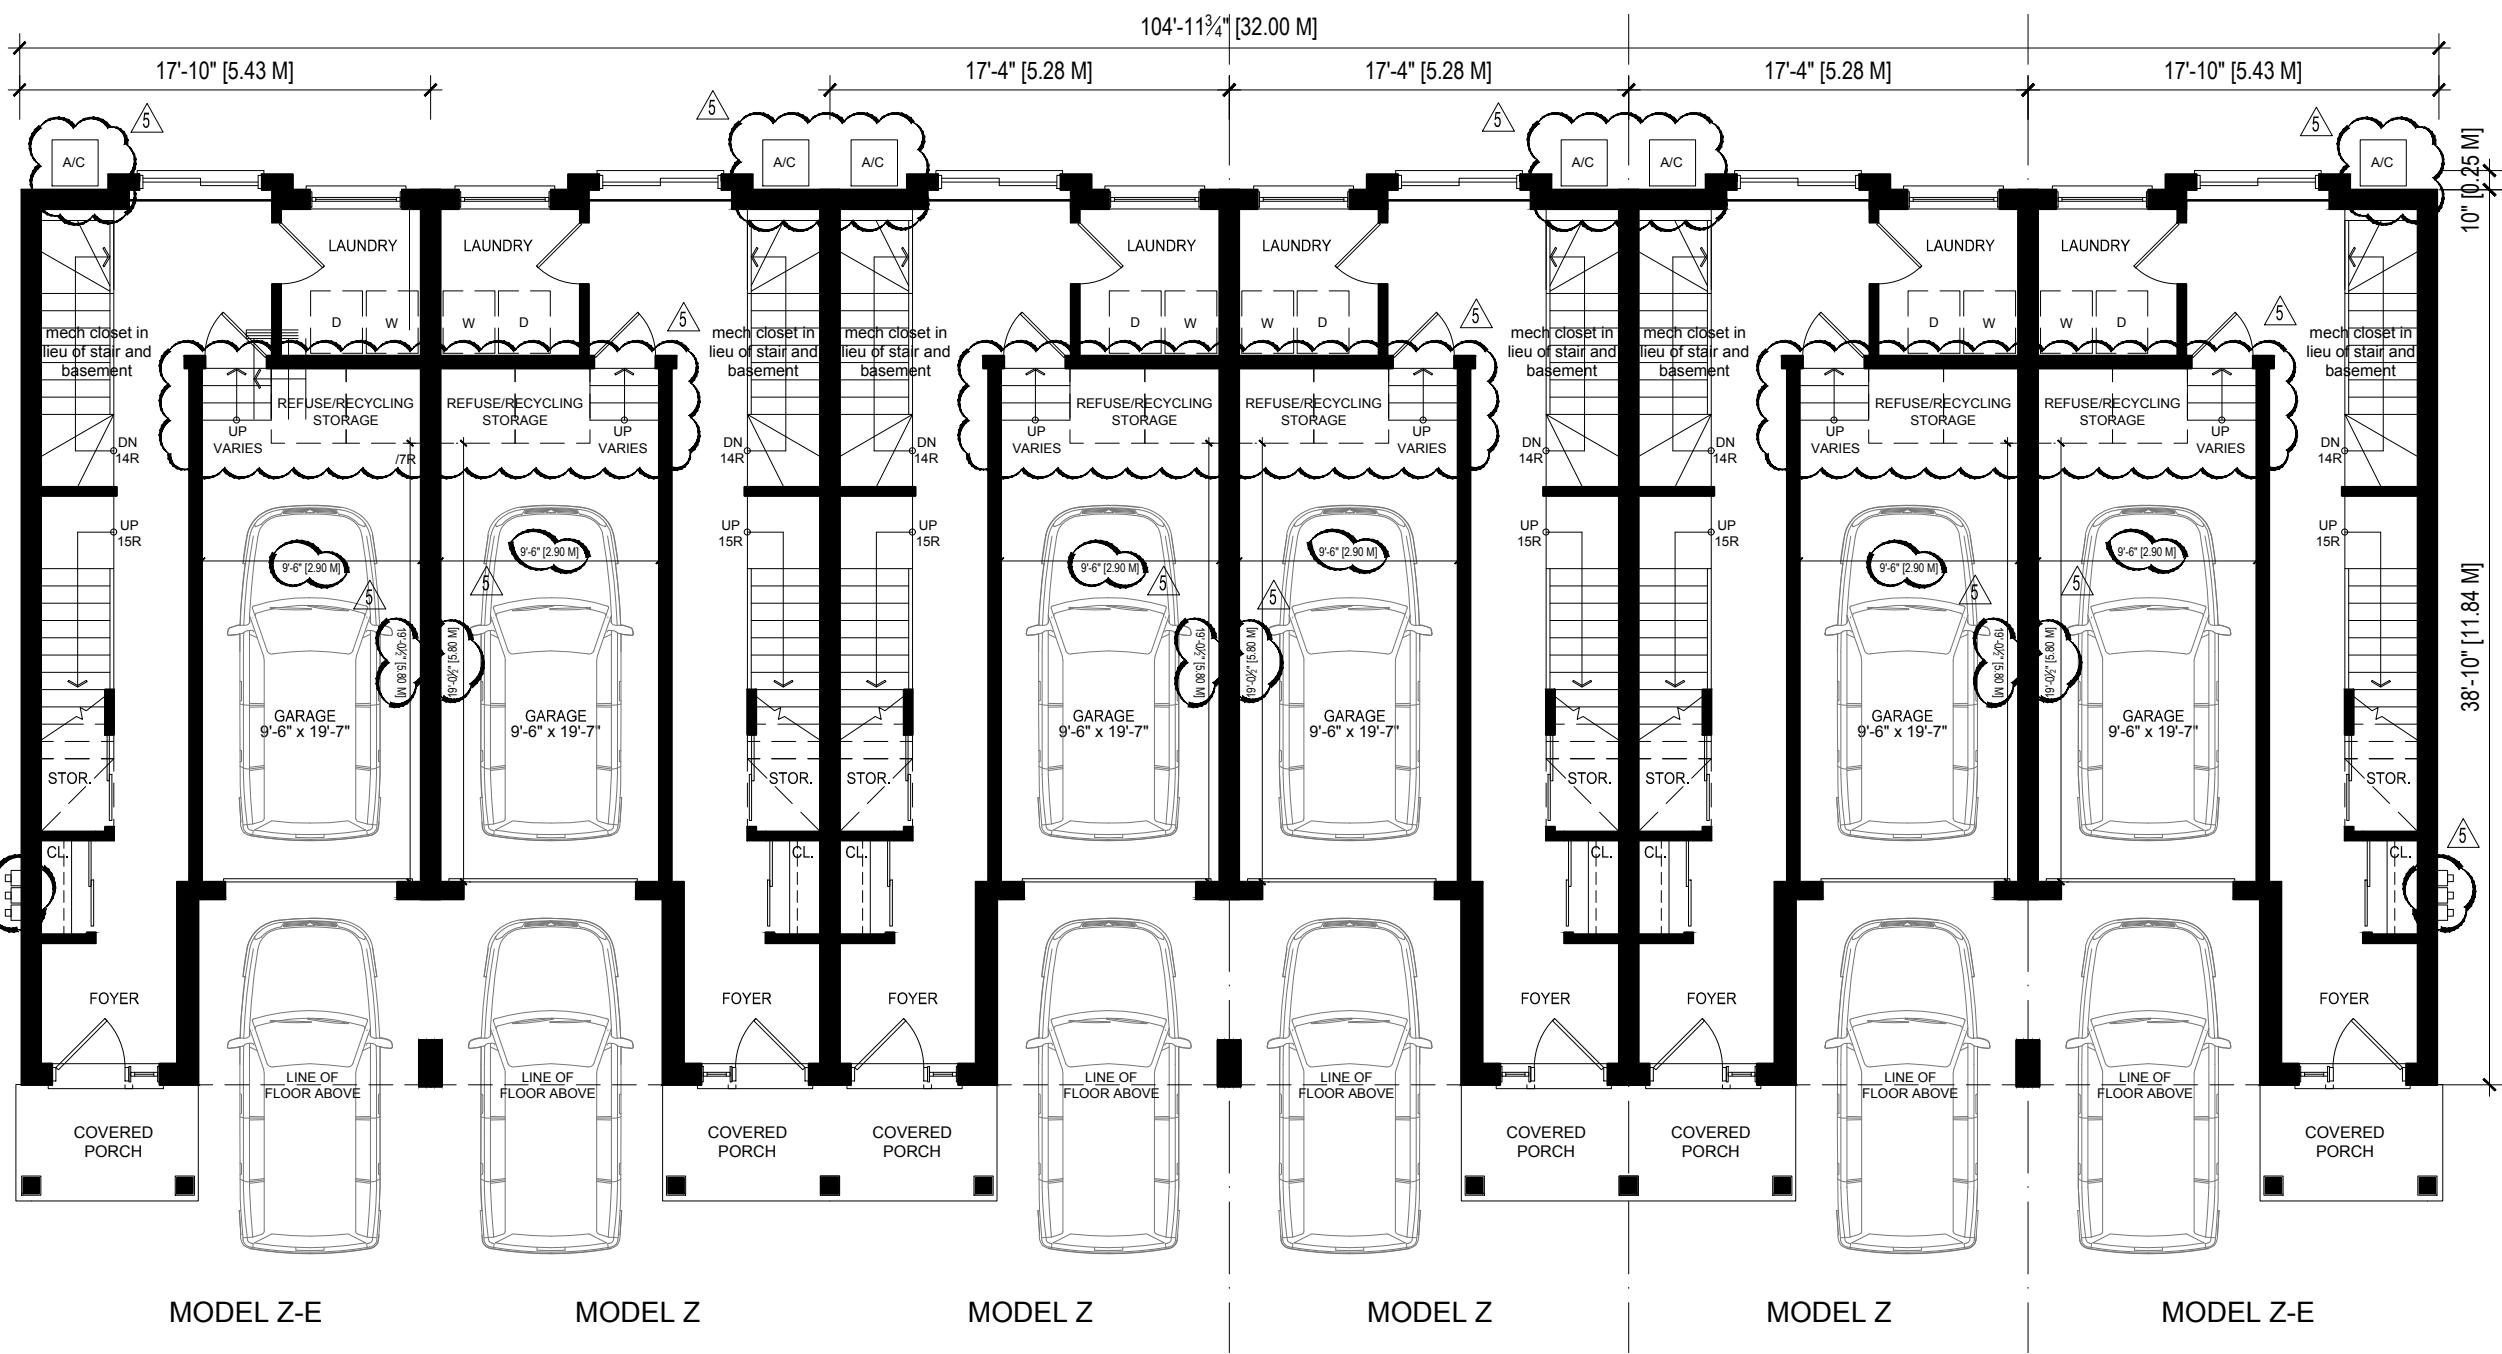

GROUND LEVEL BLOCK 8

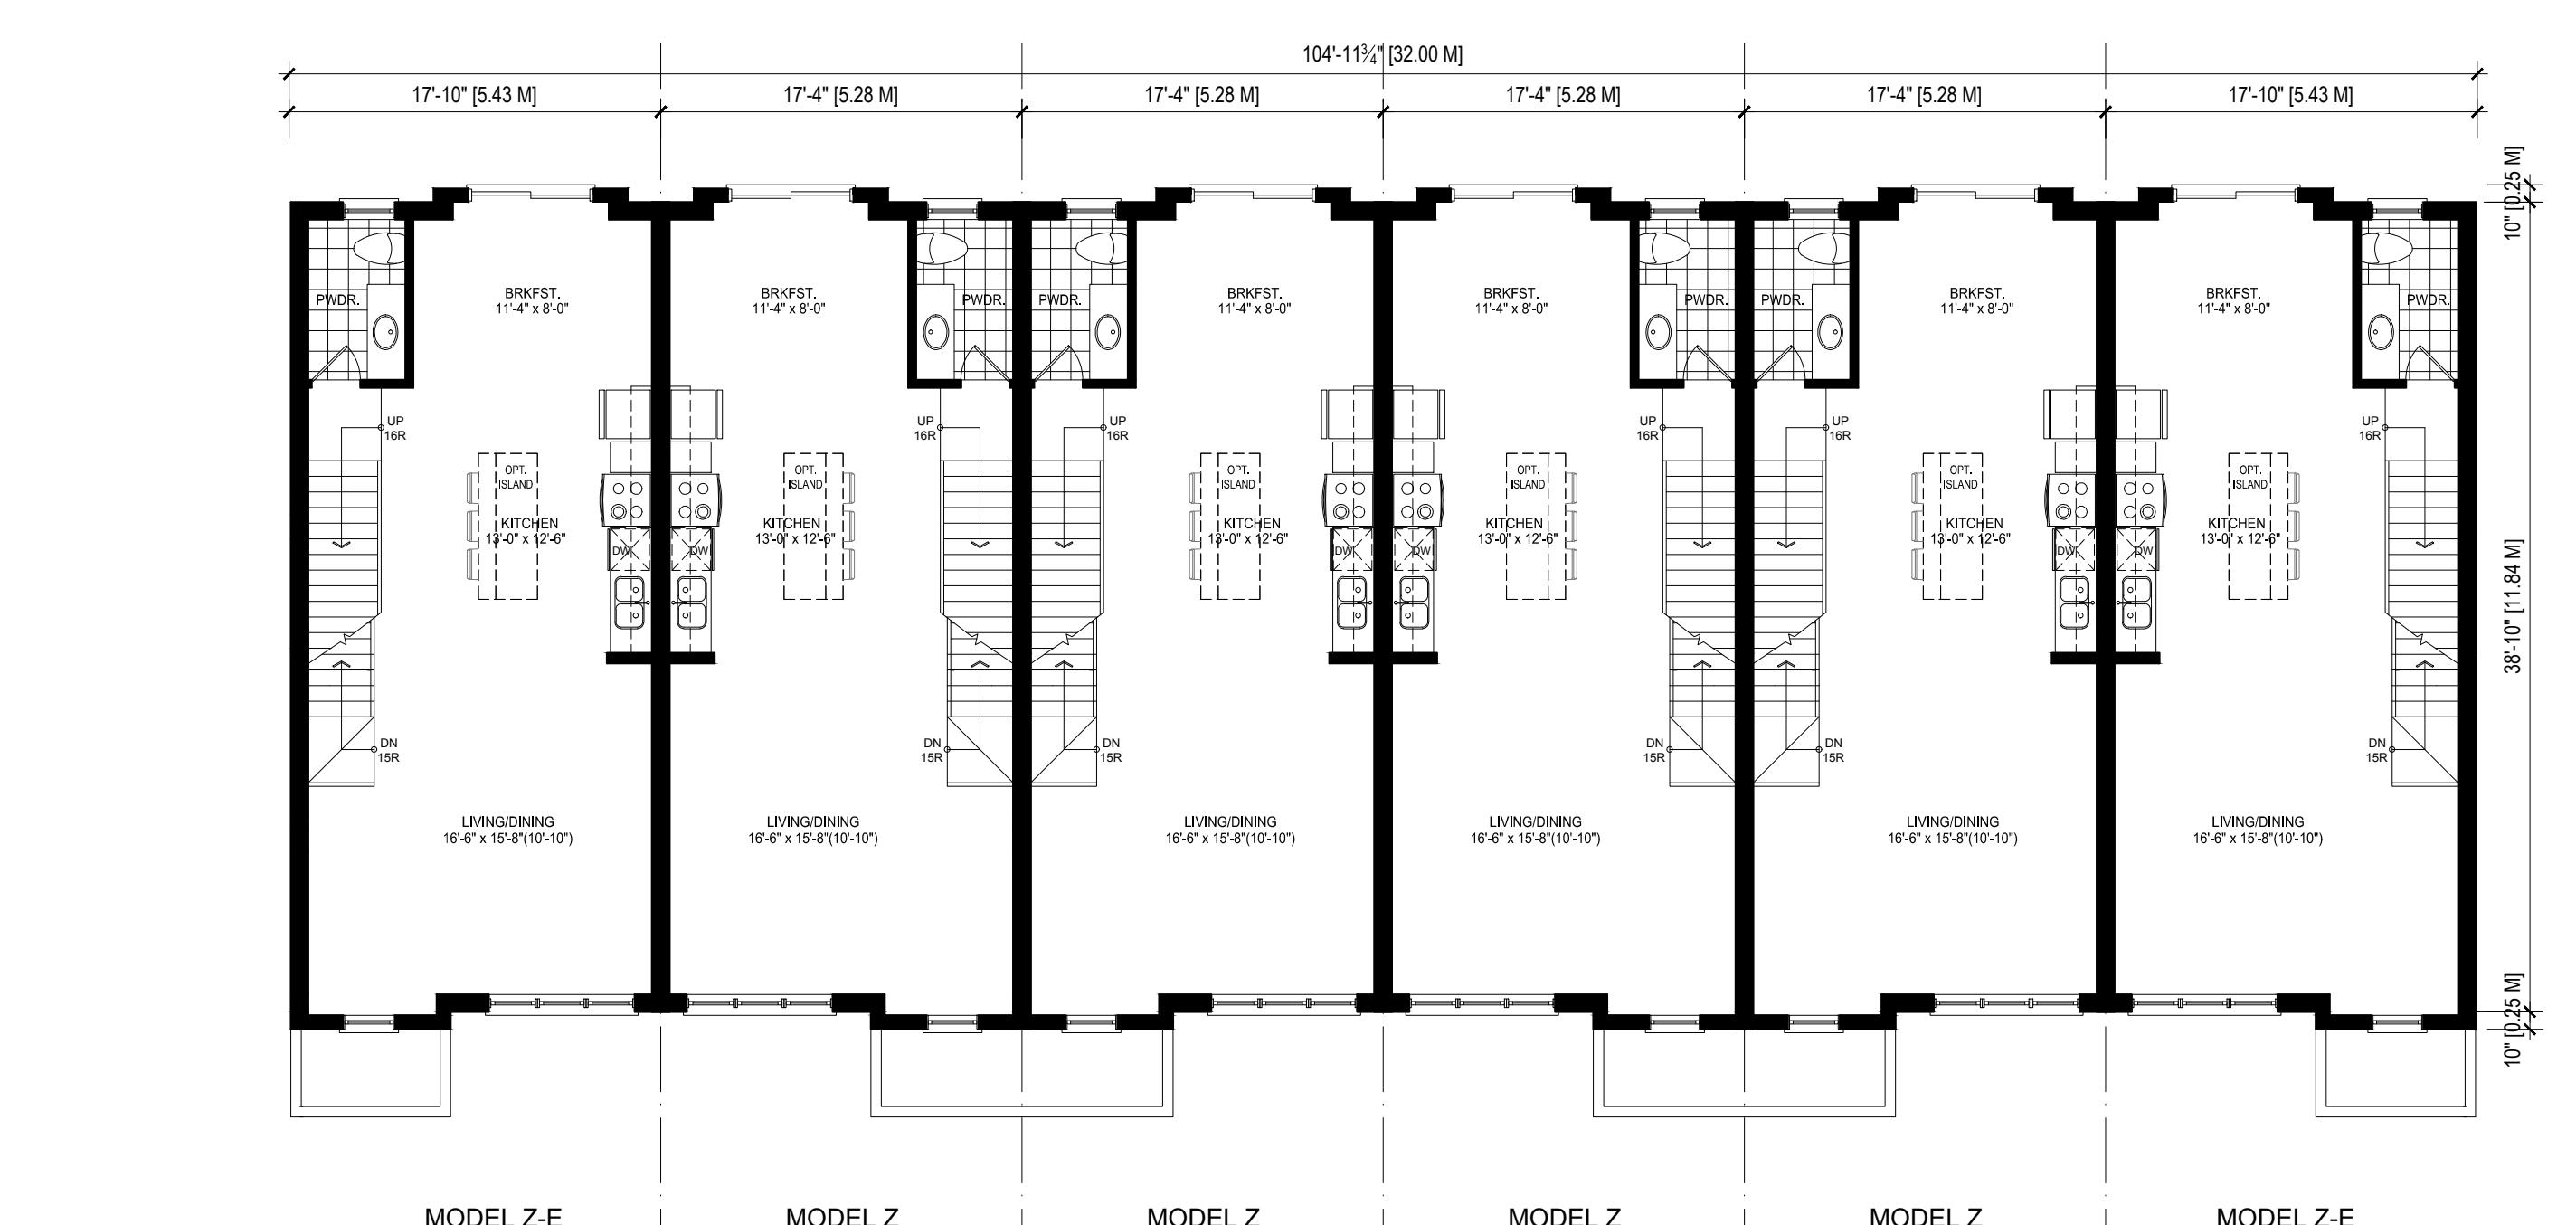


SECOND LEVEL BLOCK 8

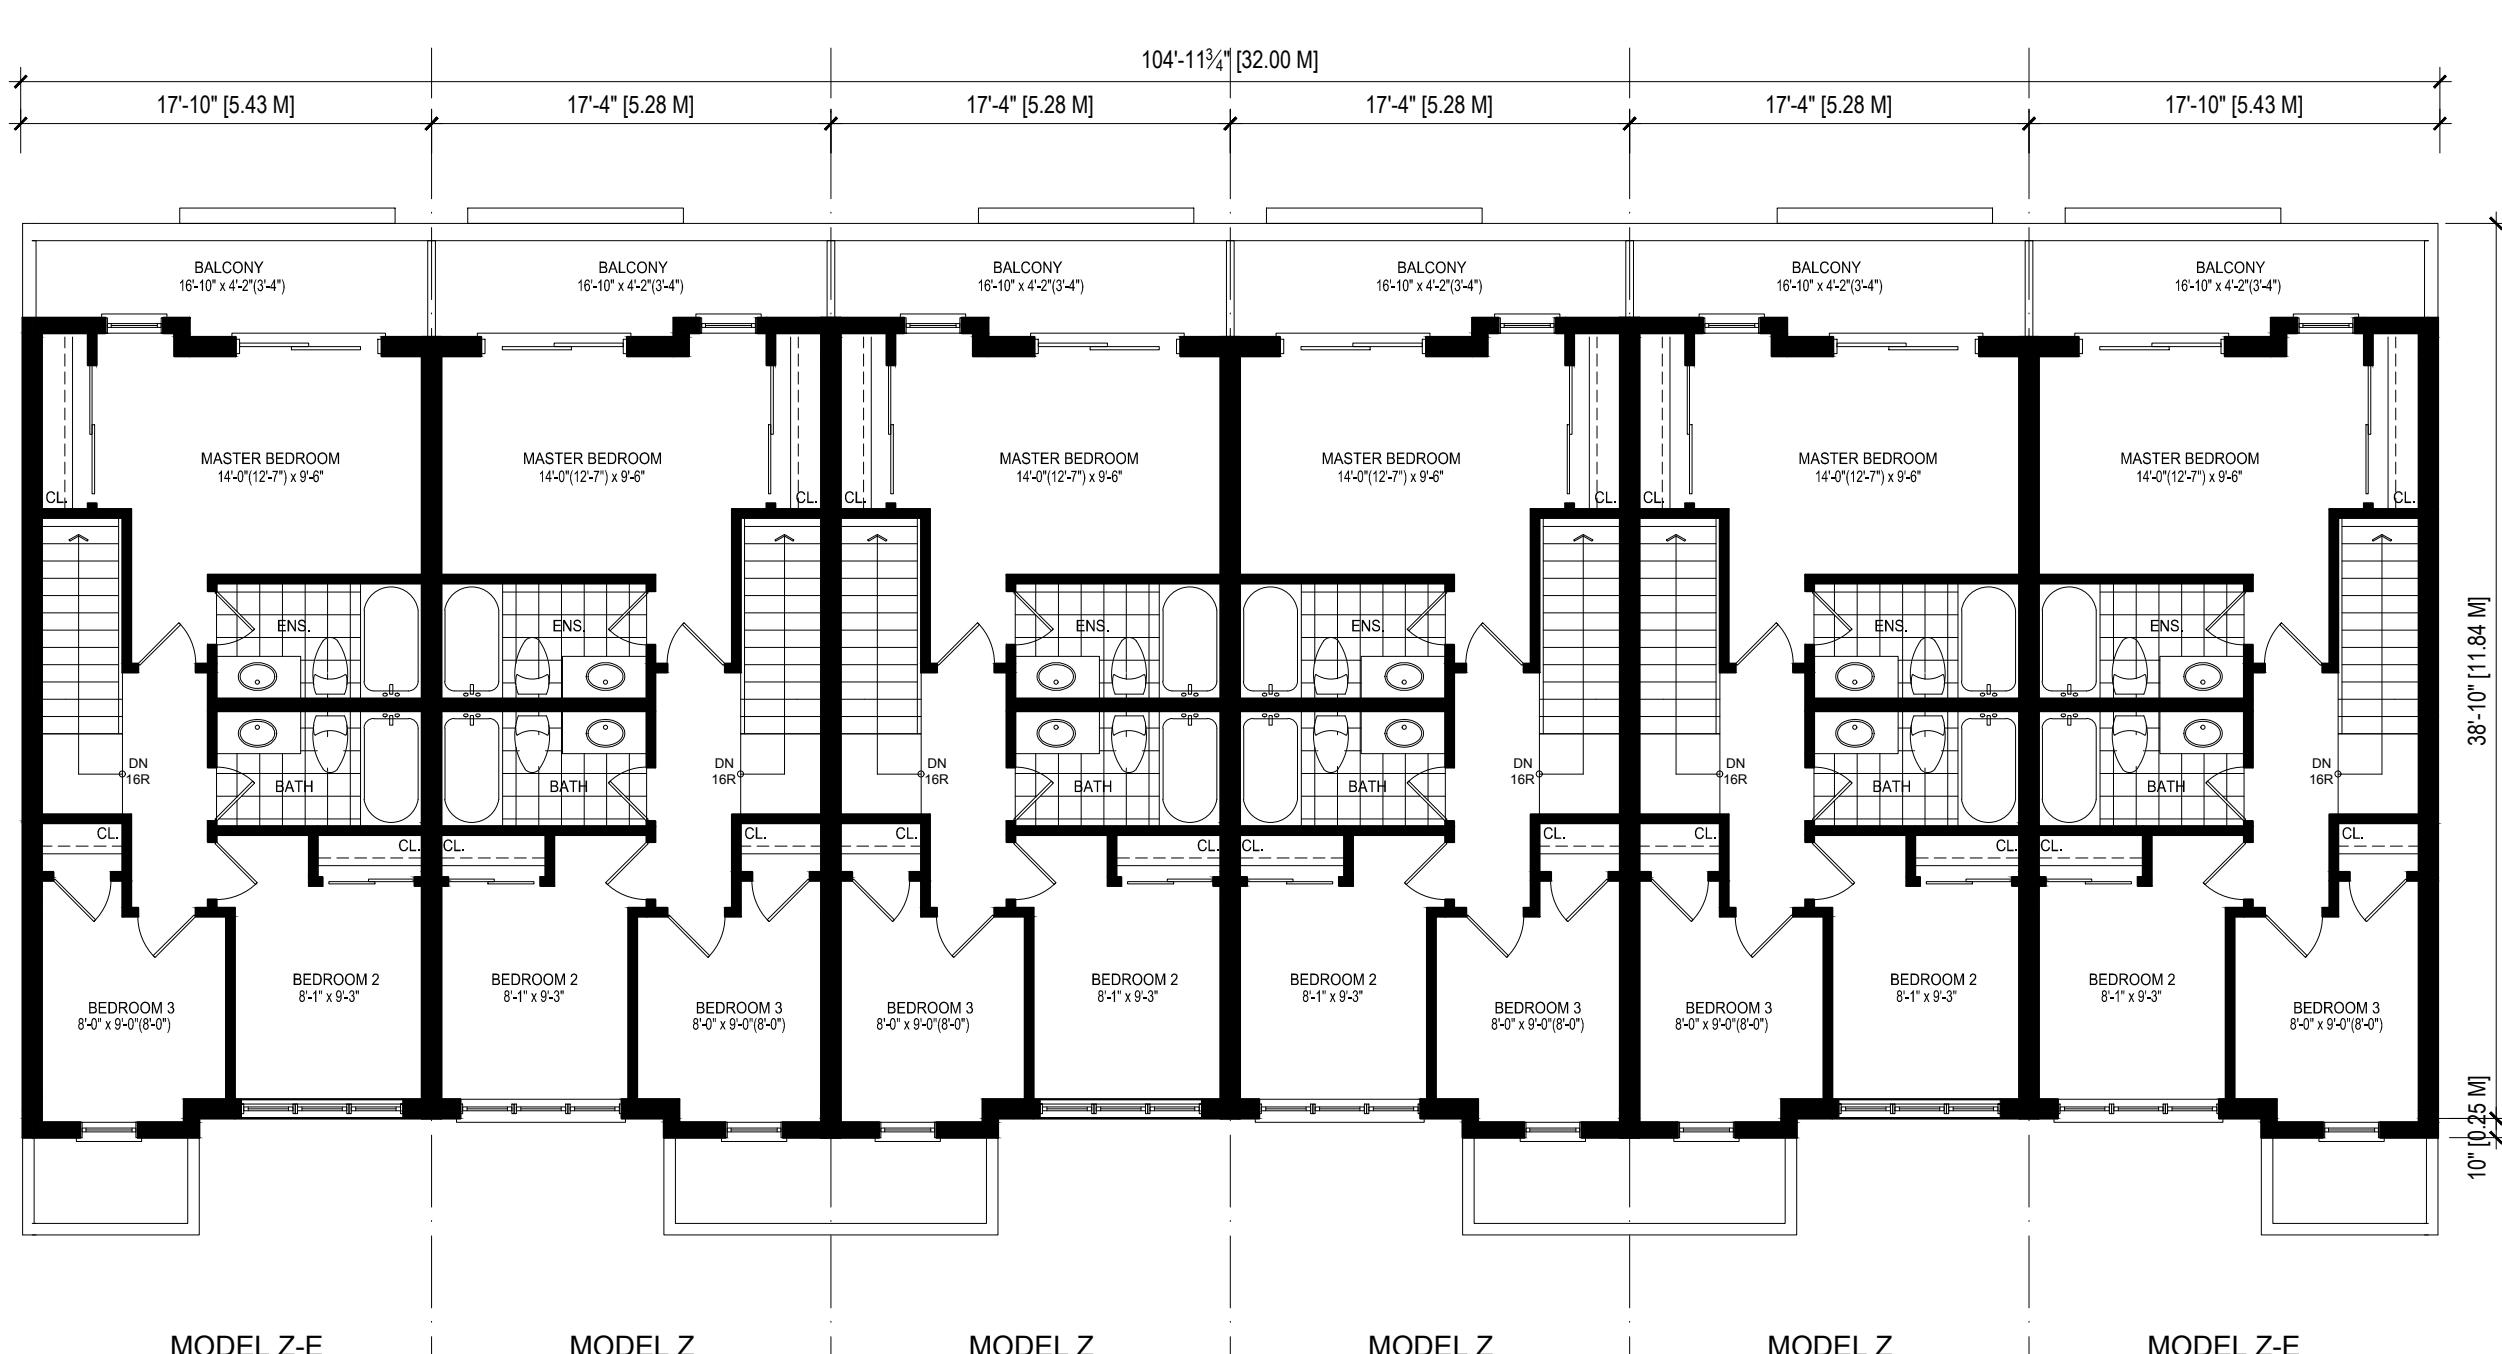


THIRD LEVEL BLOCK 8

<input type="checkbox"/>		
<input type="checkbox"/>		
<input type="checkbox"/>		
<input type="checkbox"/> 5	MAY 16, 2018	RE-ISSUED FOR SITE PLAN APPLICATION
<input type="checkbox"/> 4	AUG 4, 2017	RE-ISSUED FOR SITE PLAN APPLICATION
no.	date	revision
+	+	+
		
GUTHRIE MUSCOVITCH A R C H I T E C T S		
Tel:(416) 252-5679 Fax: (416) 252-9637 770 Brown's Line, Toronto, Ontario M8W 3W2		
<input type="checkbox"/>	owner	
MINTO 500-90 SHEPPARD AVE. E TORONTO, ONTARIO		
<input type="checkbox"/>	project	
3526 LAKESHORE BLVD TORONTO, ONTARIO		
<input type="checkbox"/>	drawing	
BLOCK 8 BLOCK PLANS		
<input type="checkbox"/>	scale 1:100	
date	DEC 2016	
drawn	BB, CR	
chk'd	GMA	
<input type="checkbox"/>	project number	
BP-22		
14.951		


- All drawings are the property of the Architect and must be returned upon request.
- Contractor shall check all dimensions and report any discrepancies to the Architect before proceeding with the work.
- The contractor and/or engineer shall verify u/s footing elevations and soil bearing capacity prior to excavation and the commencement of work.
- DO NOT SCALE DRAWINGS**

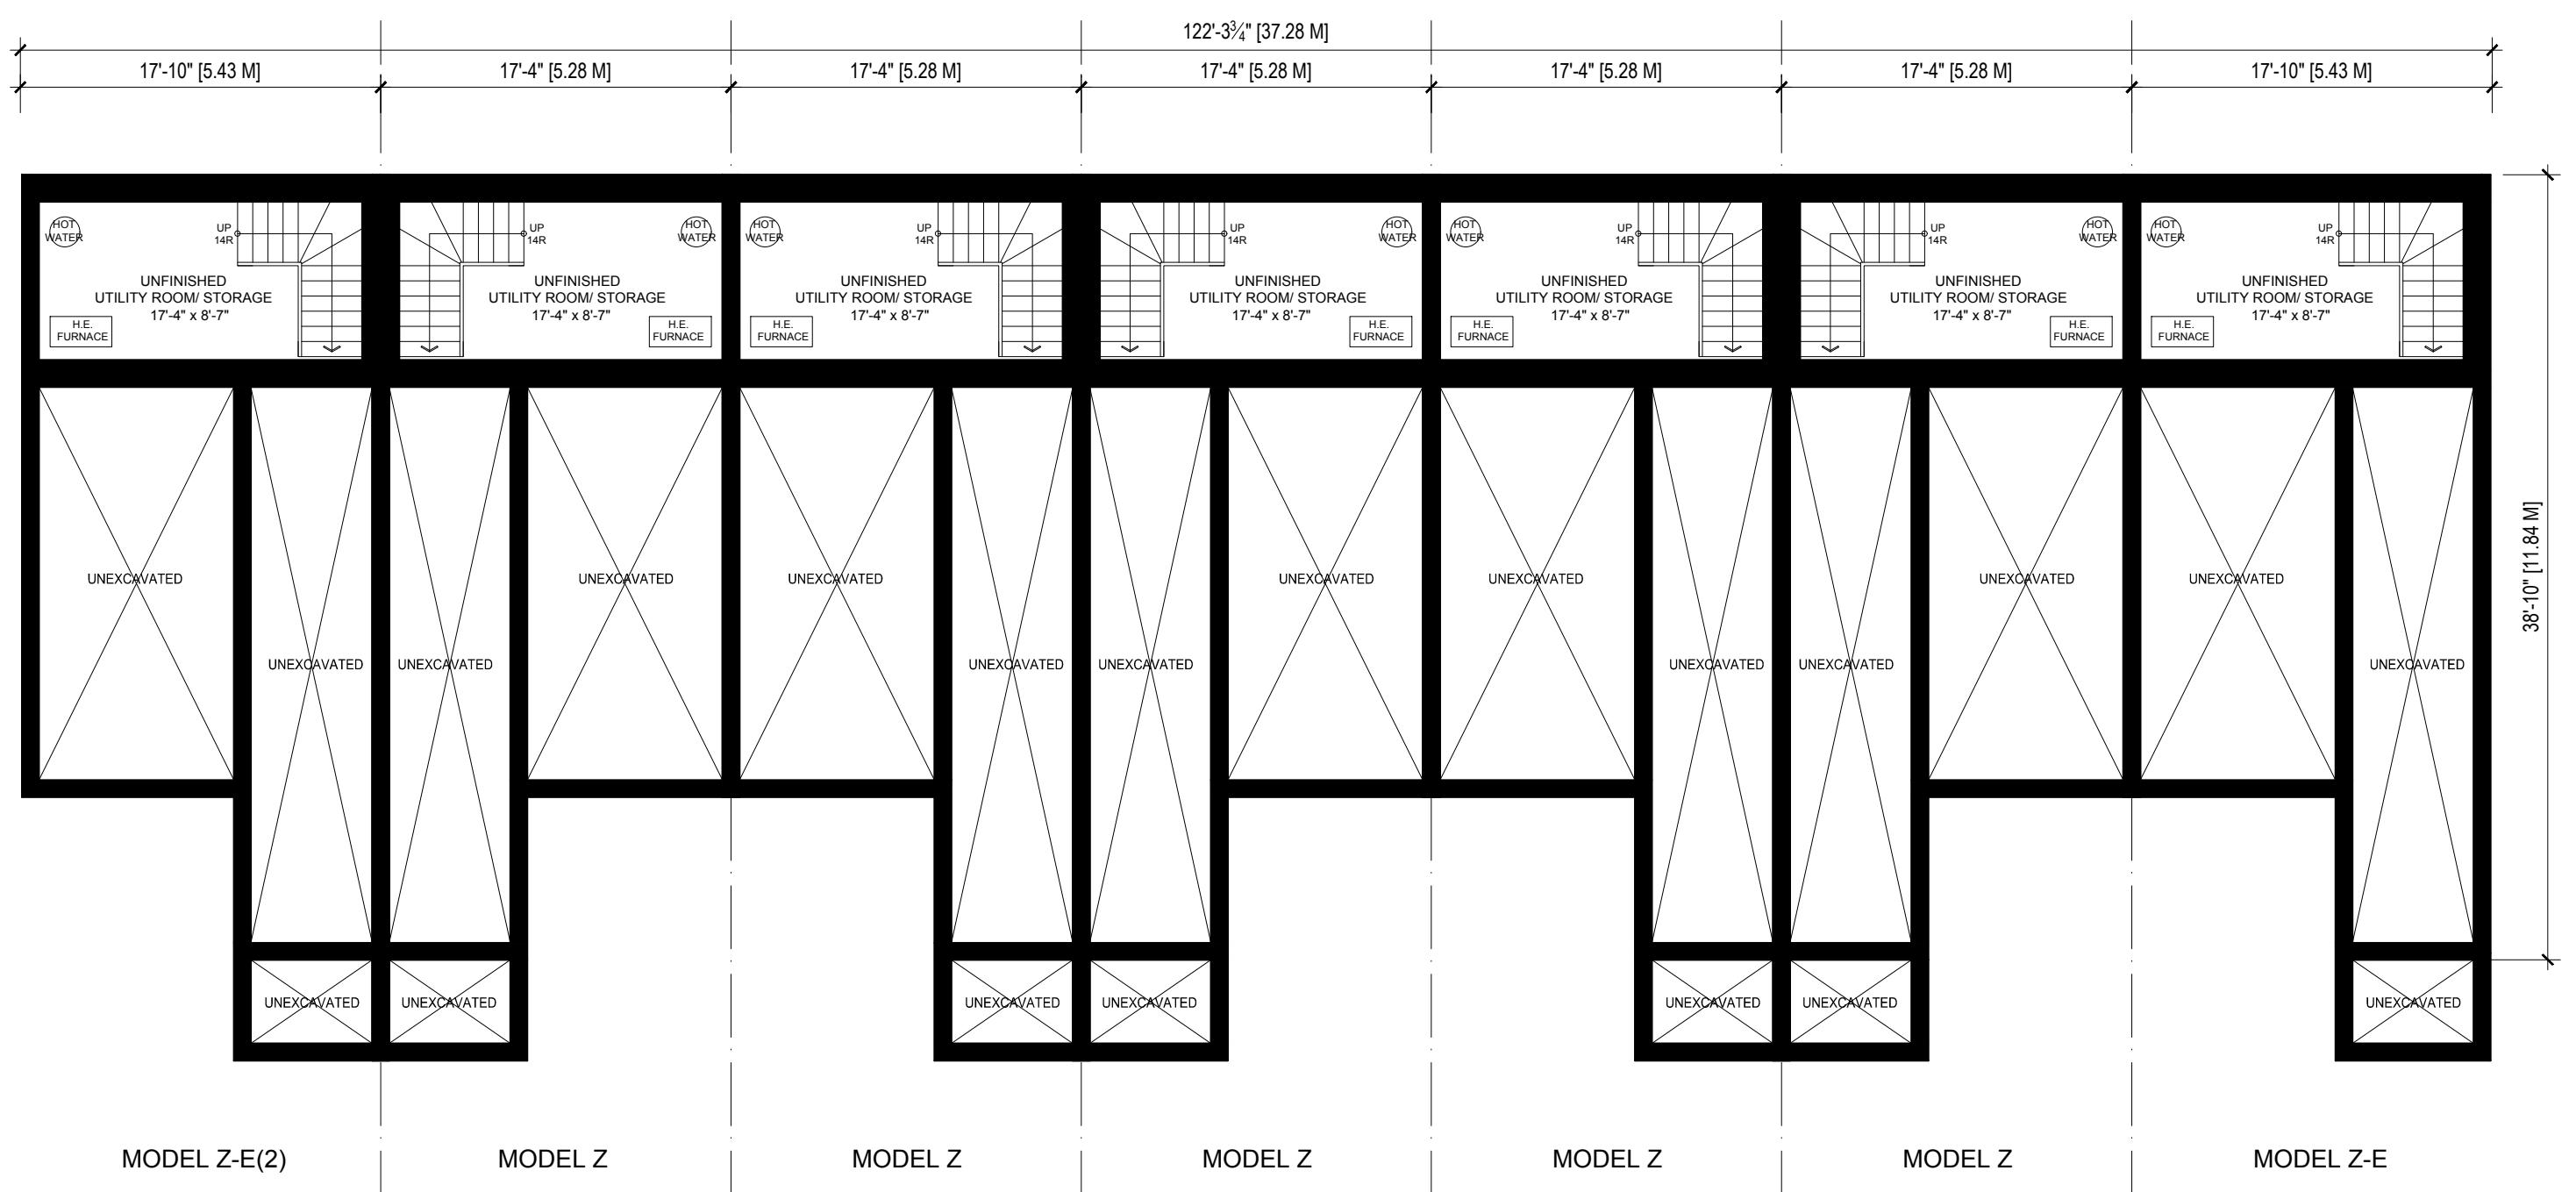


BASEMENT LEVEL
BLOCK 9

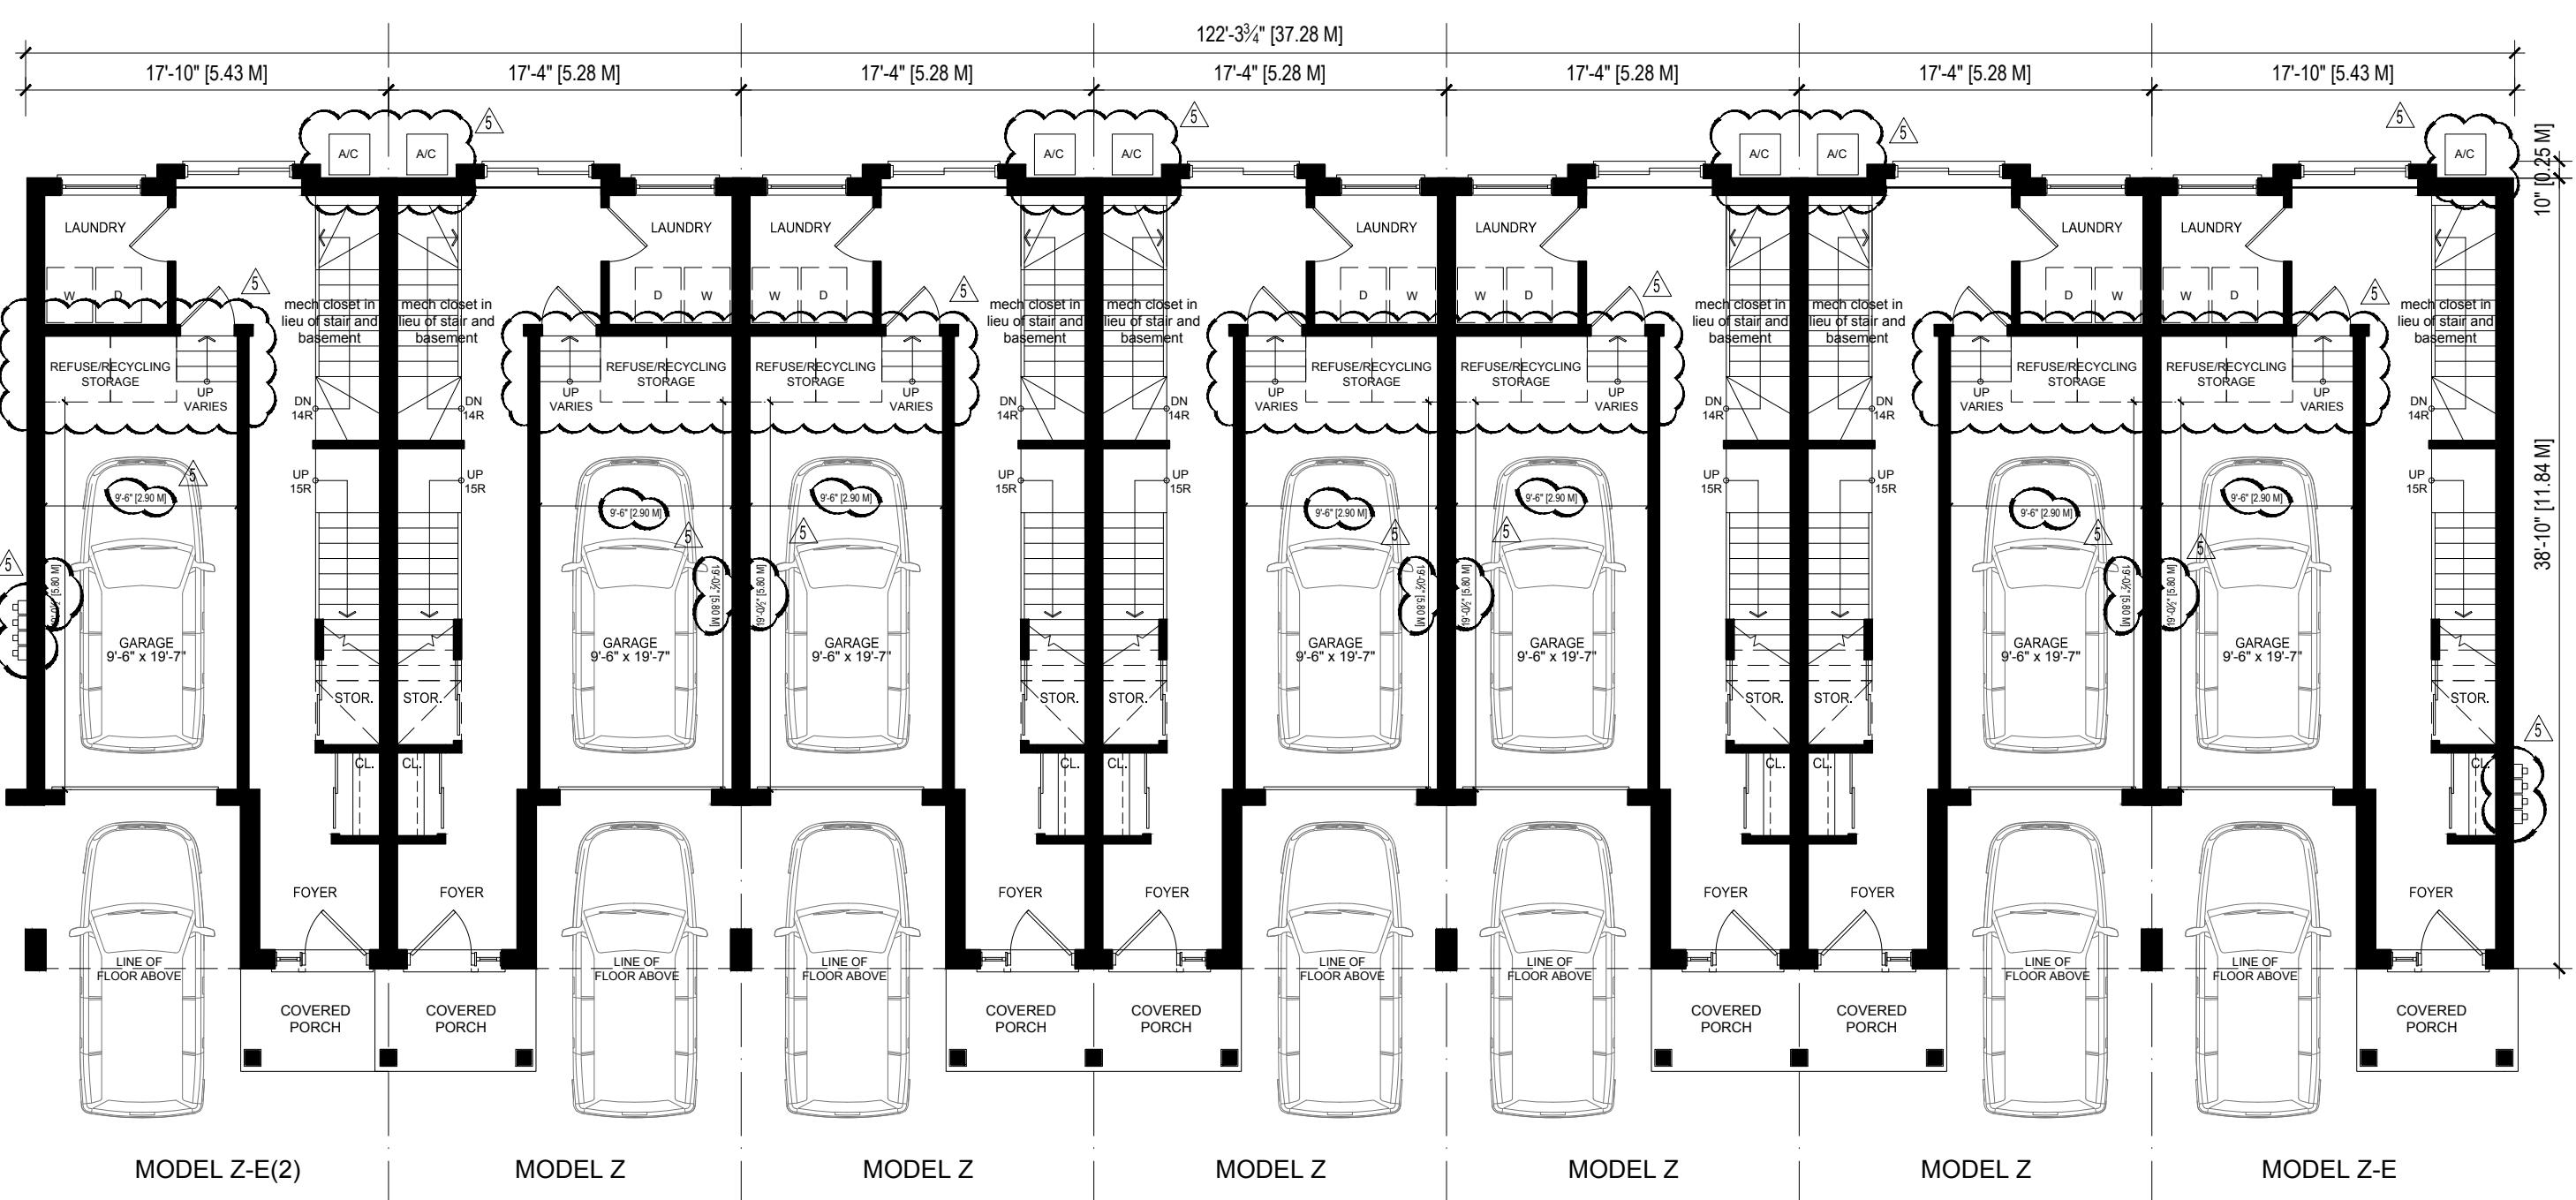

GROUND LEVEL
BLOCK 9

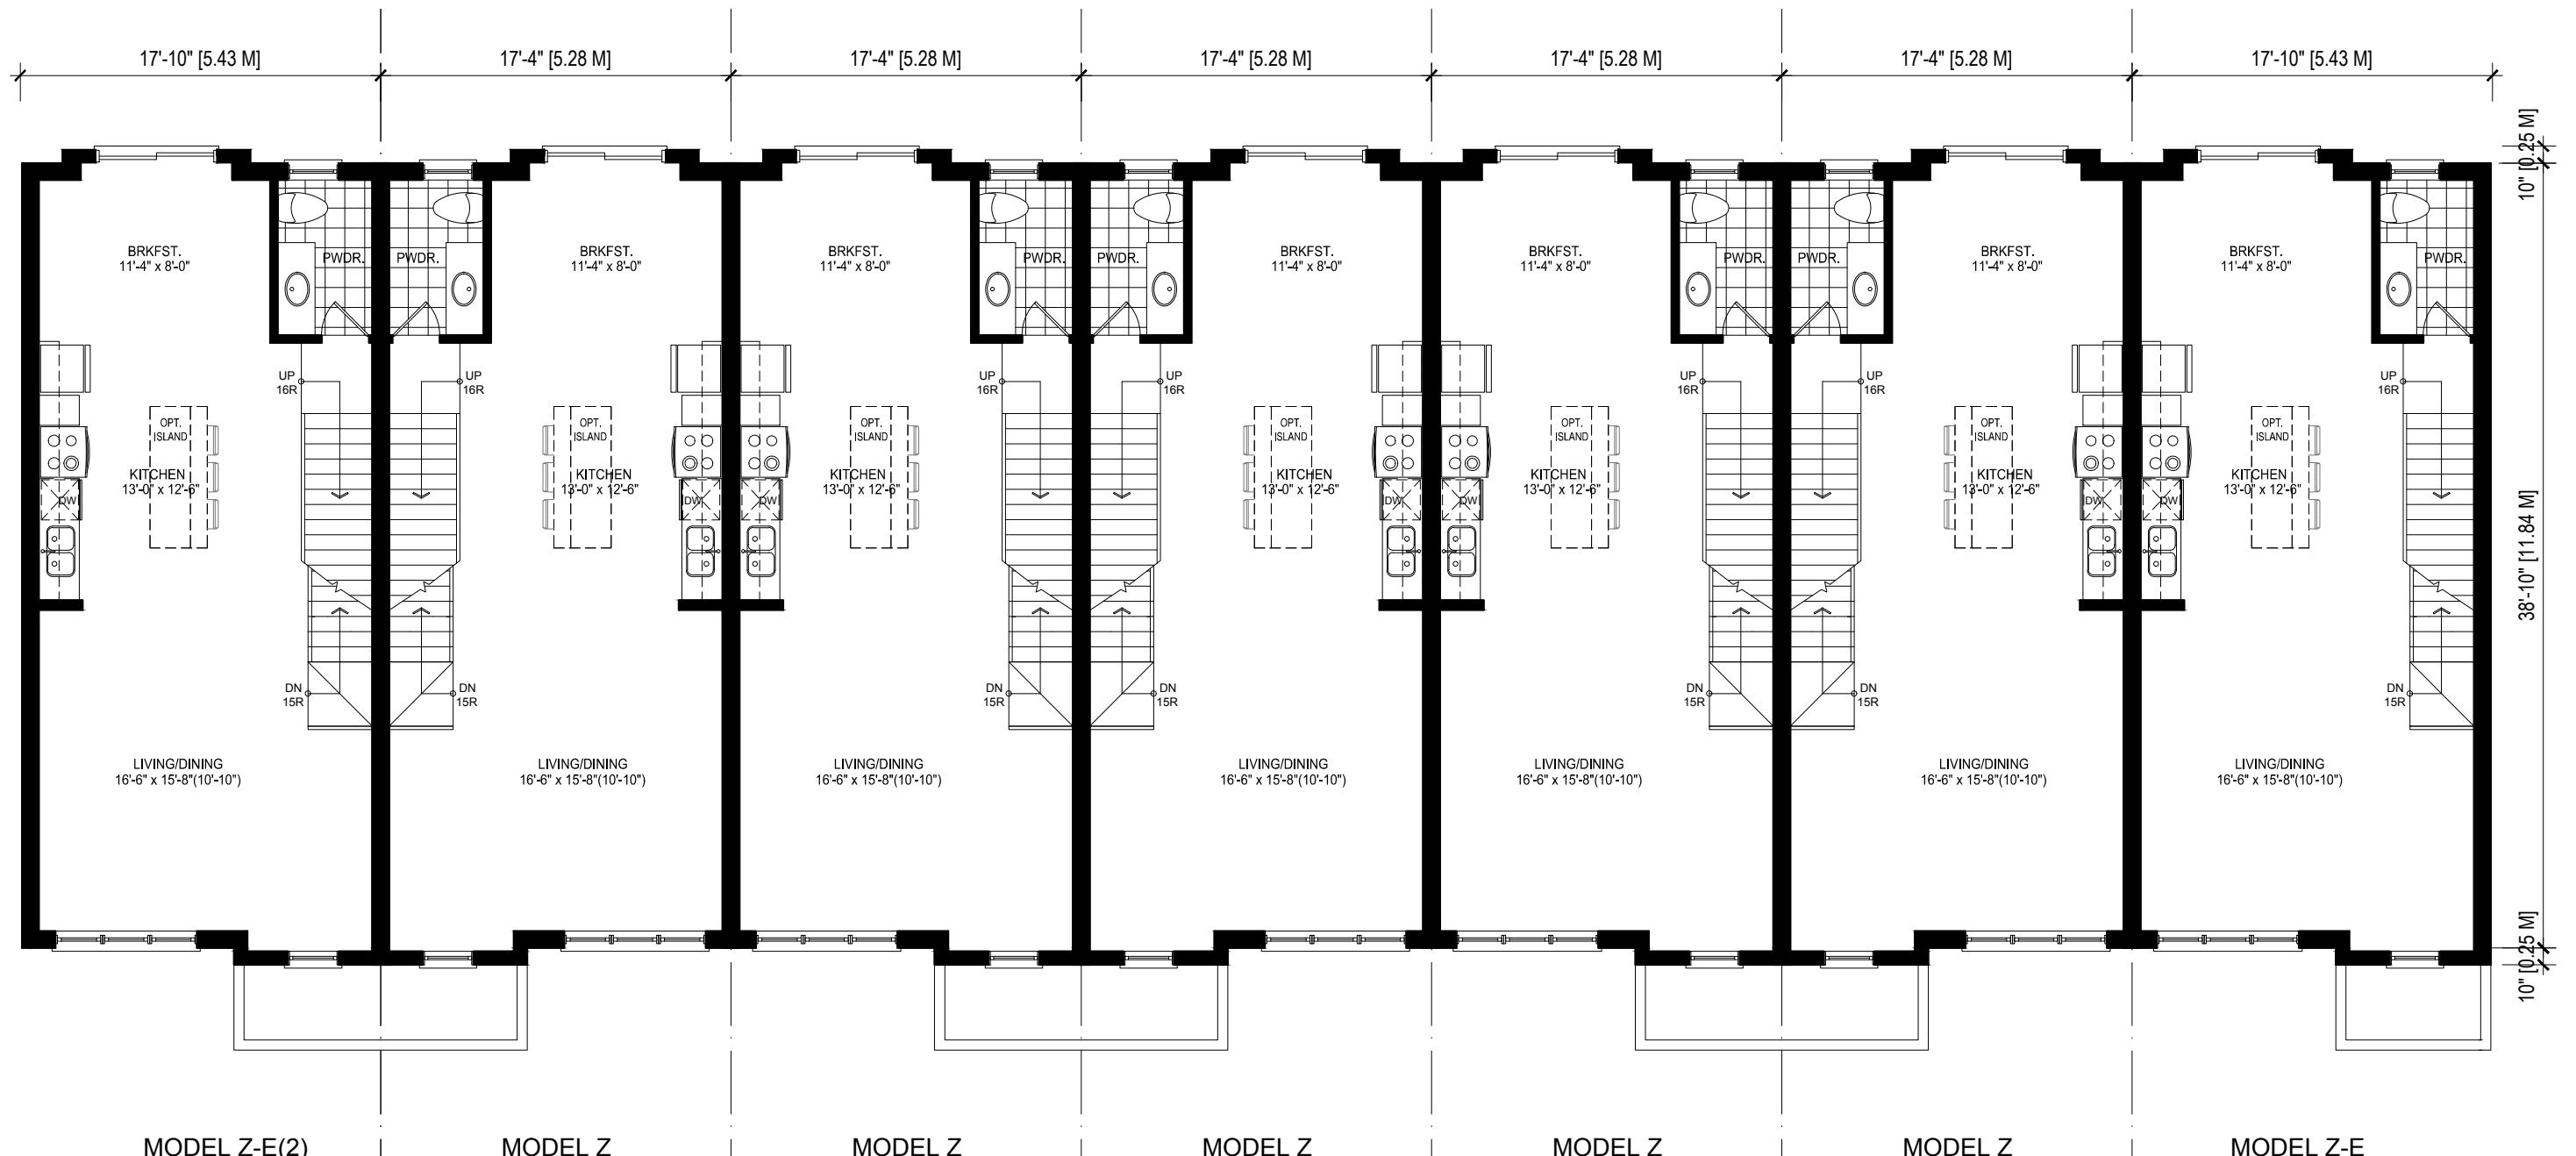

SECOND LEVEL
BLOCK 9

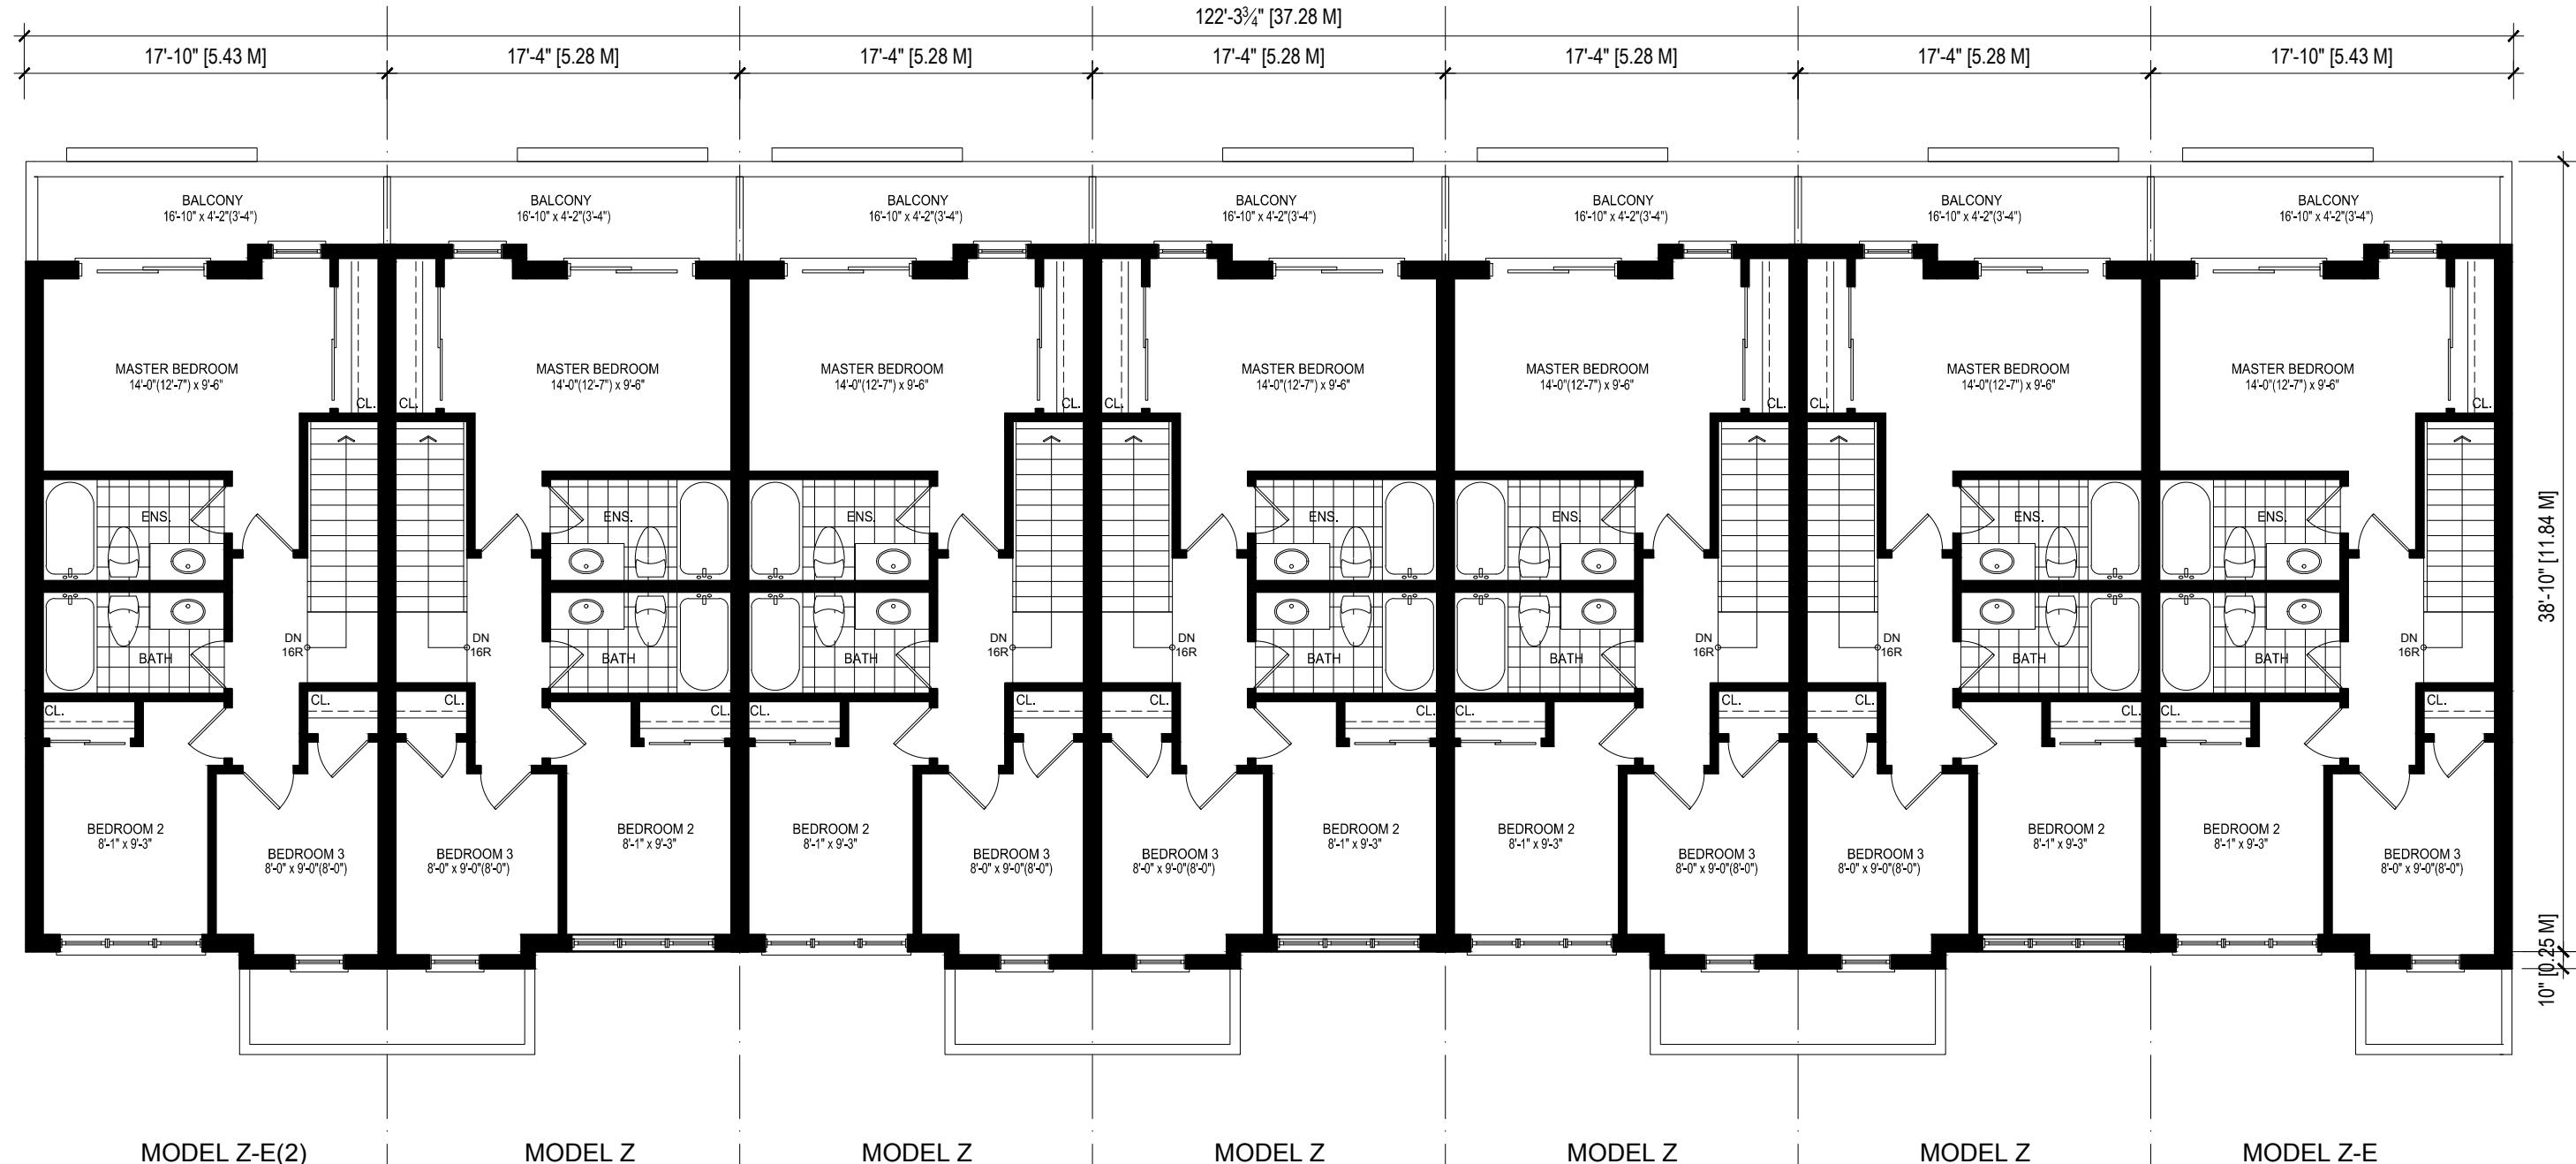

THIRD LEVEL
BLOCK 9

<input type="checkbox"/>	<input type="checkbox"/>	<input type="checkbox"/>	<input type="checkbox"/>	<input type="checkbox"/>
<input type="checkbox"/>	<input type="checkbox"/>	<input type="checkbox"/>	<input type="checkbox"/>	<input type="checkbox"/>
<input type="checkbox"/>	<input type="checkbox"/>	<input checked="" type="checkbox"/> MAY 16, 2018	RE-ISSUED FOR SITE PLAN APPLICATION	
<input type="checkbox"/>	<input type="checkbox"/>	<input type="checkbox"/> 4	RE-ISSUED FOR SITE PLAN APPLICATION	
<input type="checkbox"/>	<input type="checkbox"/>	<input type="checkbox"/> no. <input type="text"/>	<input type="checkbox"/> date <input type="text"/>	<input type="checkbox"/> revision <input type="text"/>
 GUTHRIE MUSCOVITCH ARCHITECTS				
Tel: (416) 567-5677 Fax: (416) 252-9637 770 Brown's Line, Toronto, Ontario M8W 3W2				
<input type="checkbox"/> owner <input type="checkbox"/> project <input type="checkbox"/> drawing BLOCK 9 BLOCK PLANS				
scale 1:100 date DEC 2016 drawn BB, CR chkd GMA BP-23 project number + 14.951				