




All drawings are the property of the Architect and must be returned upon request.
 Contractor shall check all dimensions and report any discrepancies to the Architect before proceeding with the work.
 The contractor and/or engineer shall verify all footing elevations and soil bearing capacity prior to excavation and the commencement of work.
DO NOT SCALE DRAWINGS

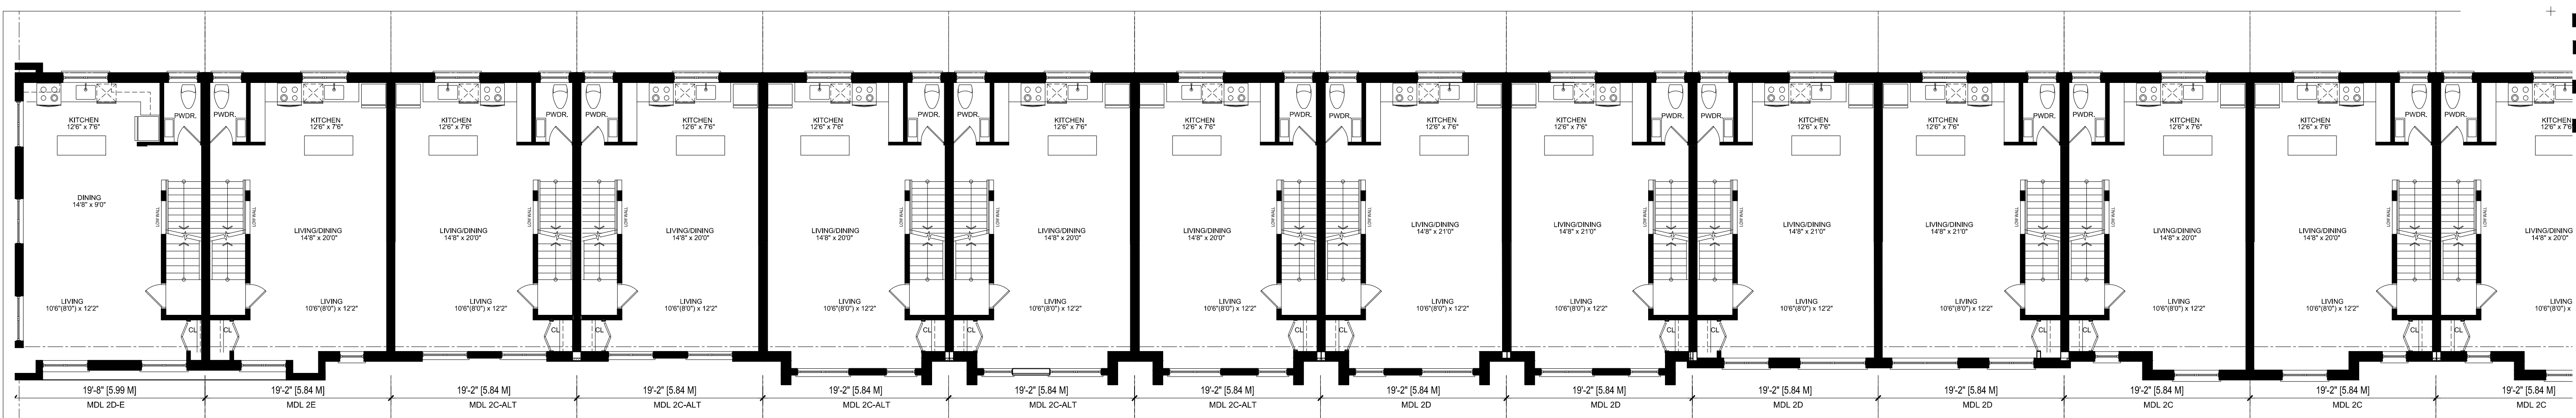


**BLOCK 16
THIRD LEVEL**

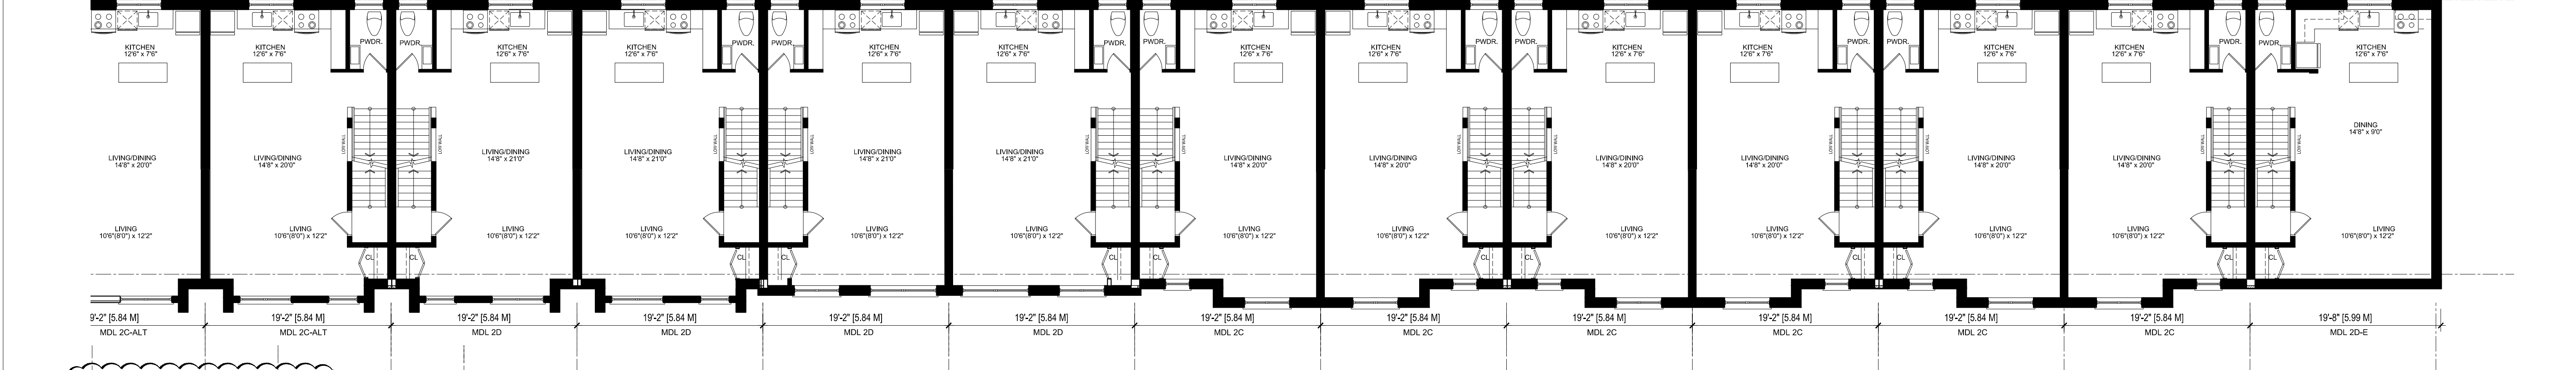

**BLOCK 16
THIRD LEVEL**

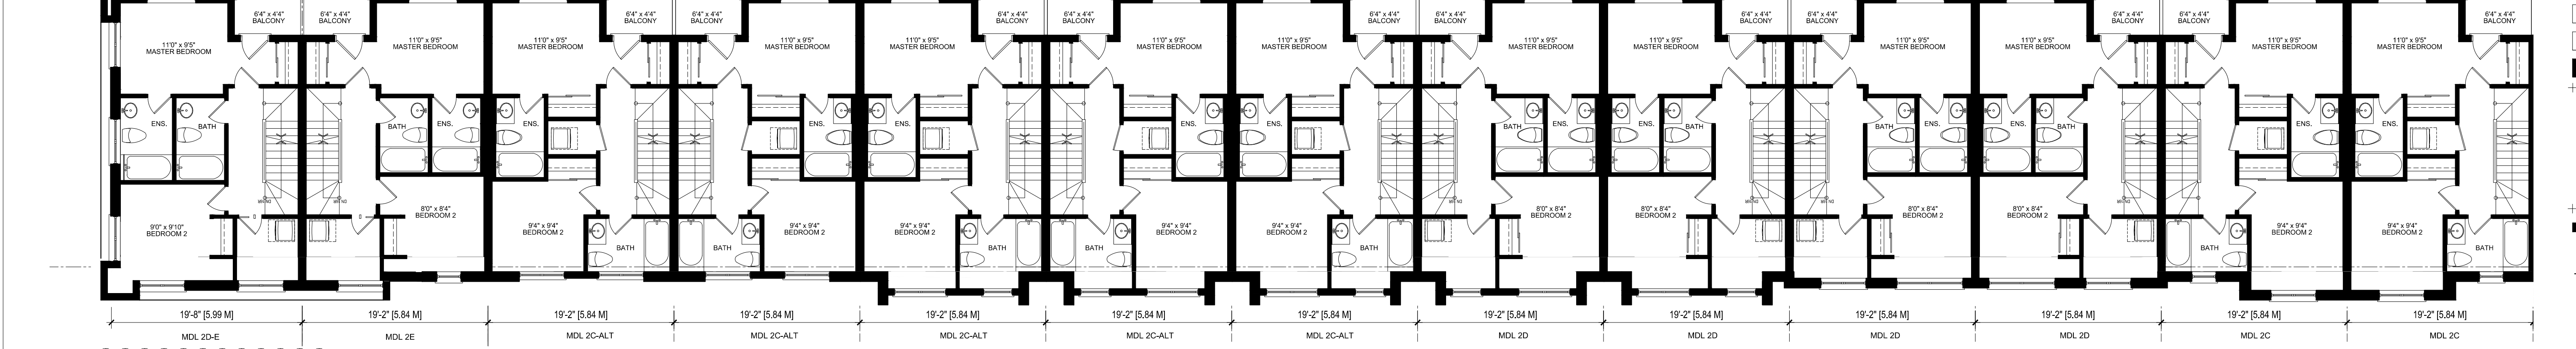

**BLOCK 16
FOURTH LEVEL**

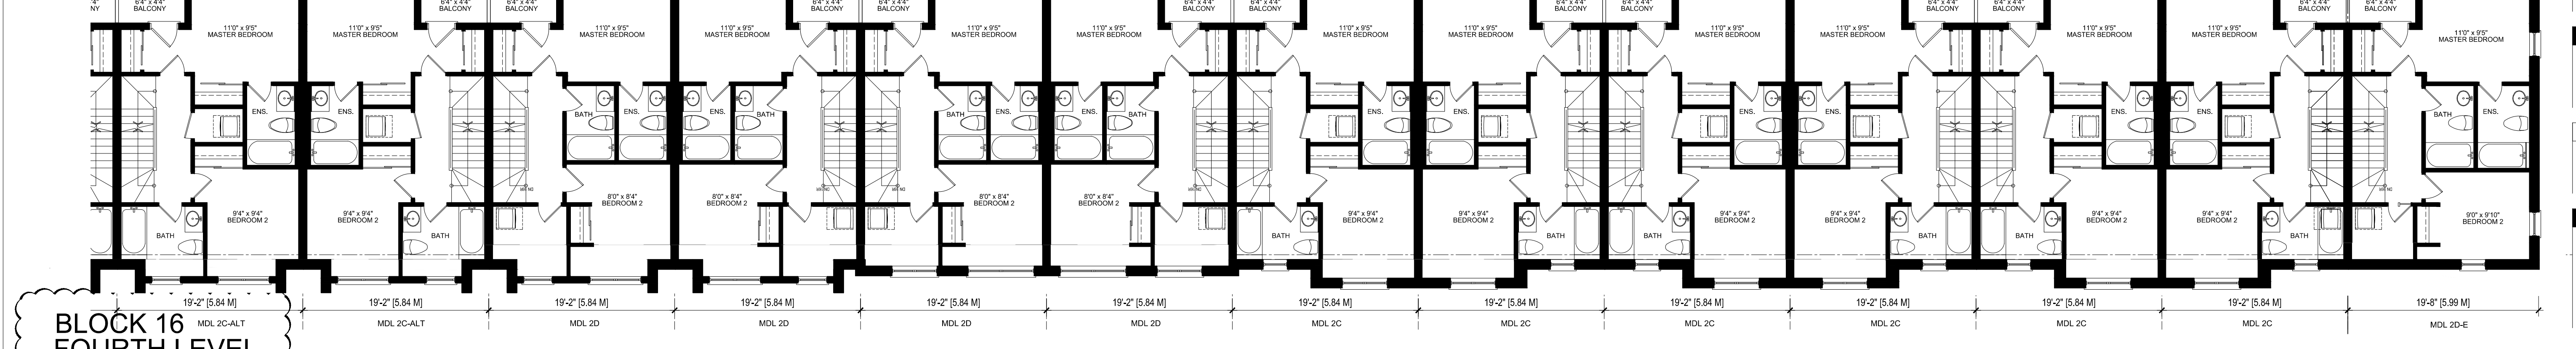

**BLOCK 16
FOURTH LEVEL**

1	DEC 14, 2016	ISSUED FOR SPA
no.	date	revision

ONTARIO ASSOCIATION OF ARCHITECTS
Arthur & Muscovitch
 ARTHUR & MUSCOVITCH
 LICENCE 2733

GUTHRIE MUSCOVITCH
 ARCHITECTS

Tel: (416) 252-5679 Fax: (416) 252-9637
 770 Brown's Line, Toronto, Ontario M8W 3W2

owner

MINTO

project
 3526 LAKE SHORE BLVD.
 TORONTO, ONTARIO

drawing
**BLOCK PLANS
 BLK 16 (LVLS 3 AND 4)**

scale
 1/8" = 1.0'

date
 DEC 2016

drawn
 CR

chk'd
 BB

project number
 14951

BP-47

**BLOCK 1
SOUTH ELEVATION**

1:100




**BLOCK 1
EAST ELEVATION**

1:100



**BLOCK 1
WEST ELEVATION**

1:100

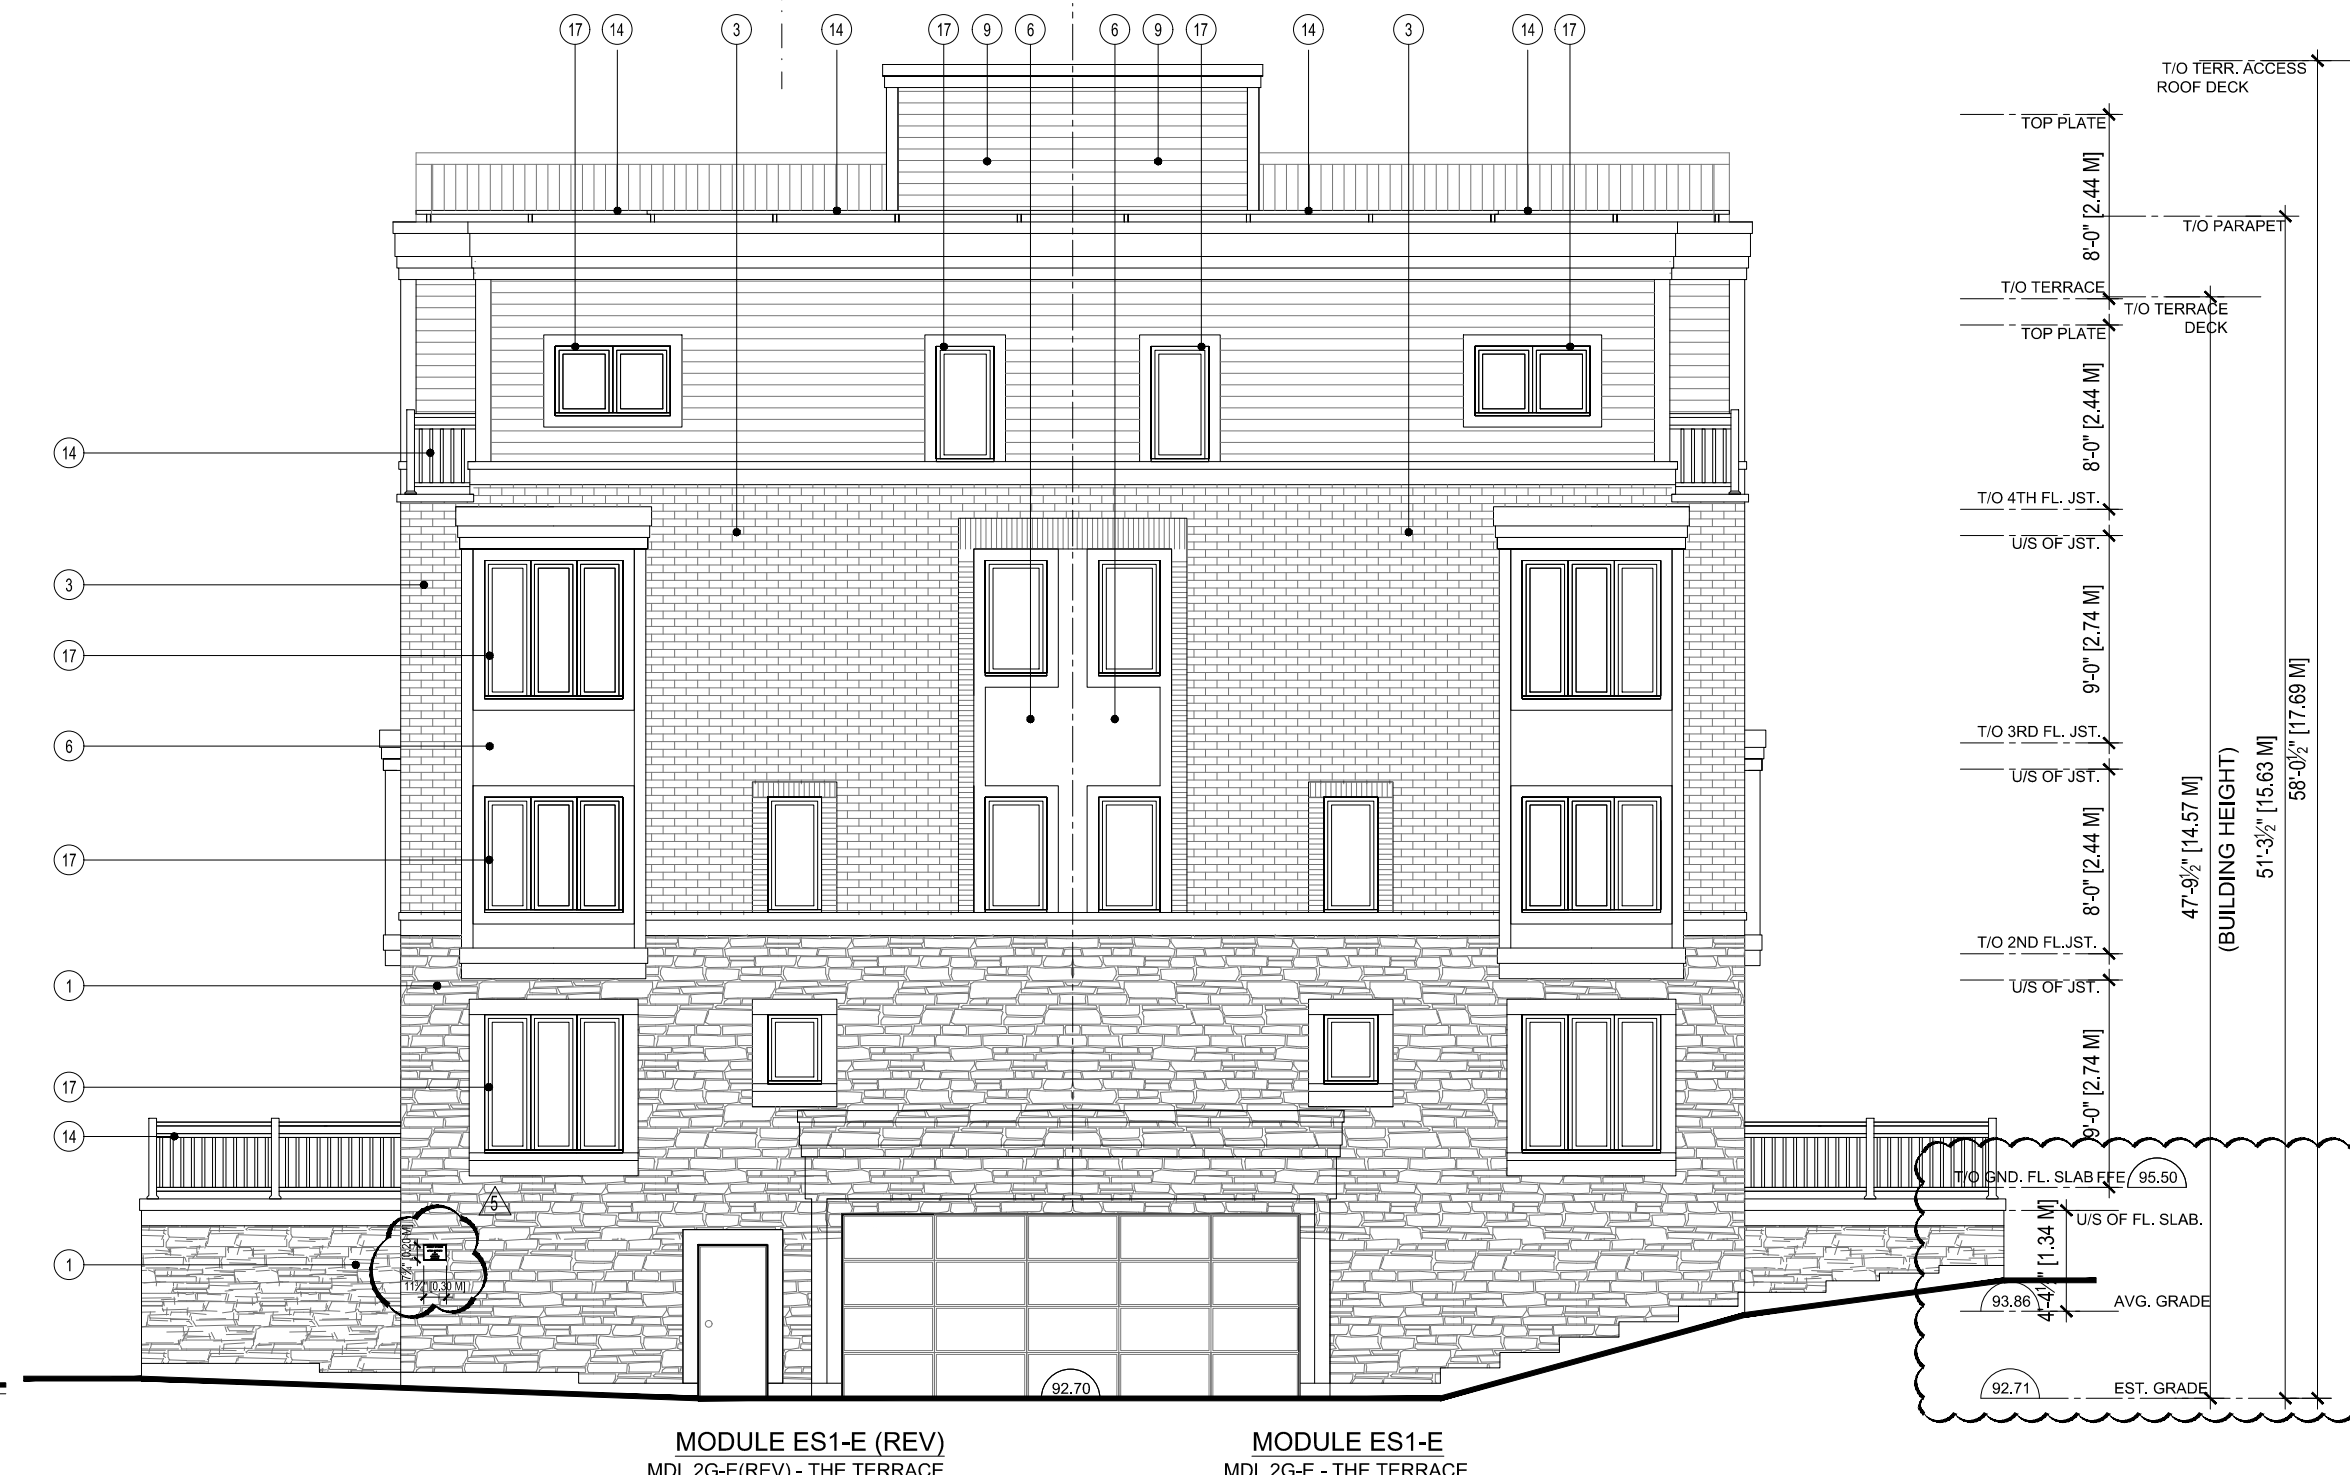

**BLOCK 1
NORTH ELEVATION**

1:100



All drawings are the property of the Architect and must be returned upon request.
Contractor shall check all dimensions and report any discrepancies to the Architect before proceeding with the work.

The contractor and/or engineer shall verify all footing elevations and soil bearing capacity prior to excavation and the commencement of work.

DO NOT SCALE DRAWINGS

EXTERIOR MATERIALS LEGEND	
1	MASONRY - STONE VENEER-1 COLOUR: MANUFACTURER: MORTAR:
2	MASONRY - STONE VENEER-2 COLOUR: MANUFACTURER: MORTAR:
3	MASONRY - BRICK VENEER-1 COLOUR: MANUFACTURER: MORTAR:
4	MASONRY - BRICK VENEER-2 COLOUR: MANUFACTURER: MORTAR:
5	MASONRY - BRICK VENEER-3 COLOUR: MANUFACTURER: MORTAR:
6	FIBRE-CEMENT PANEL-1 COLOUR: MANUFACTURER:
7	FIBRE-CEMENT PANEL-2 COLOUR: MANUFACTURER:
8	VINYL SIDING-1 COLOUR: MANUFACTURER:
9	VINYL SIDING-2 COLOUR: MANUFACTURER:
10	VINYL SIDING-3 COLOUR: MANUFACTURER:
11	PRECAST CONCRETE (FLUSH) COLOUR: MANUFACTURER: MORTAR:
12	PRECAST SLAB/ANDING (PROJECTION) COLOUR: MANUFACTURER: MORTAR:
13	PRECAST CONCRETE CAP COLOUR: MANUFACTURER: MORTAR:
14	PREFINISHED ALUMINUM RAILING COLOUR: MANUFACTURER:
15	PREFINISHED ALUMINUM RAILING COLOUR: MANUFACTURER:
16	EXTERIOR WINDOW/DOOR FRAMES-1 COLOUR: MANUFACTURER:
17	EXTERIOR WINDOW/DOOR FRAMES-2 COLOUR: MANUFACTURER:
18	EXTERIOR HOLLOW METAL DOOR-1 COLOUR: MANUFACTURER:
19	EXTERIOR HOLLOW METAL DOOR-2 COLOUR: MANUFACTURER:

no.	date	revision
1	MAY 16, 2018	REISSUED FOR SITE PLAN APPLICATION
4	AUG 29, 2018	REISSUED FOR SITE PLAN APPLICATION

ONTARIO ASSOCIATION OF ARCHITECTS
ARTHUR & MUSCOVITCH
LICENCE 2733

GUTHRIE MUSCOVITCH
ARCHITECTS
Tel: (416) 252-5679 Fax: (416) 252-9637
770 Brown's Line, Toronto, Ontario M8W 3W2

owner
MINTO

project
3526 LAKE SHORE BLVD.
TORONTO, ONTARIO

drawing
**BLOCK ELEVATIONS
BLOCK 1**

scale
1/8" = 1.0'

date
DEC 2016

drawn
CR

chk'd
BB

project number
14951

BE-1



BLOCK 2 SOUTH ELEVATION

1:100




BLOCK 2 EAST ELEVATION

1:100

BLOCK 2 WEST ELEVATION

1:100

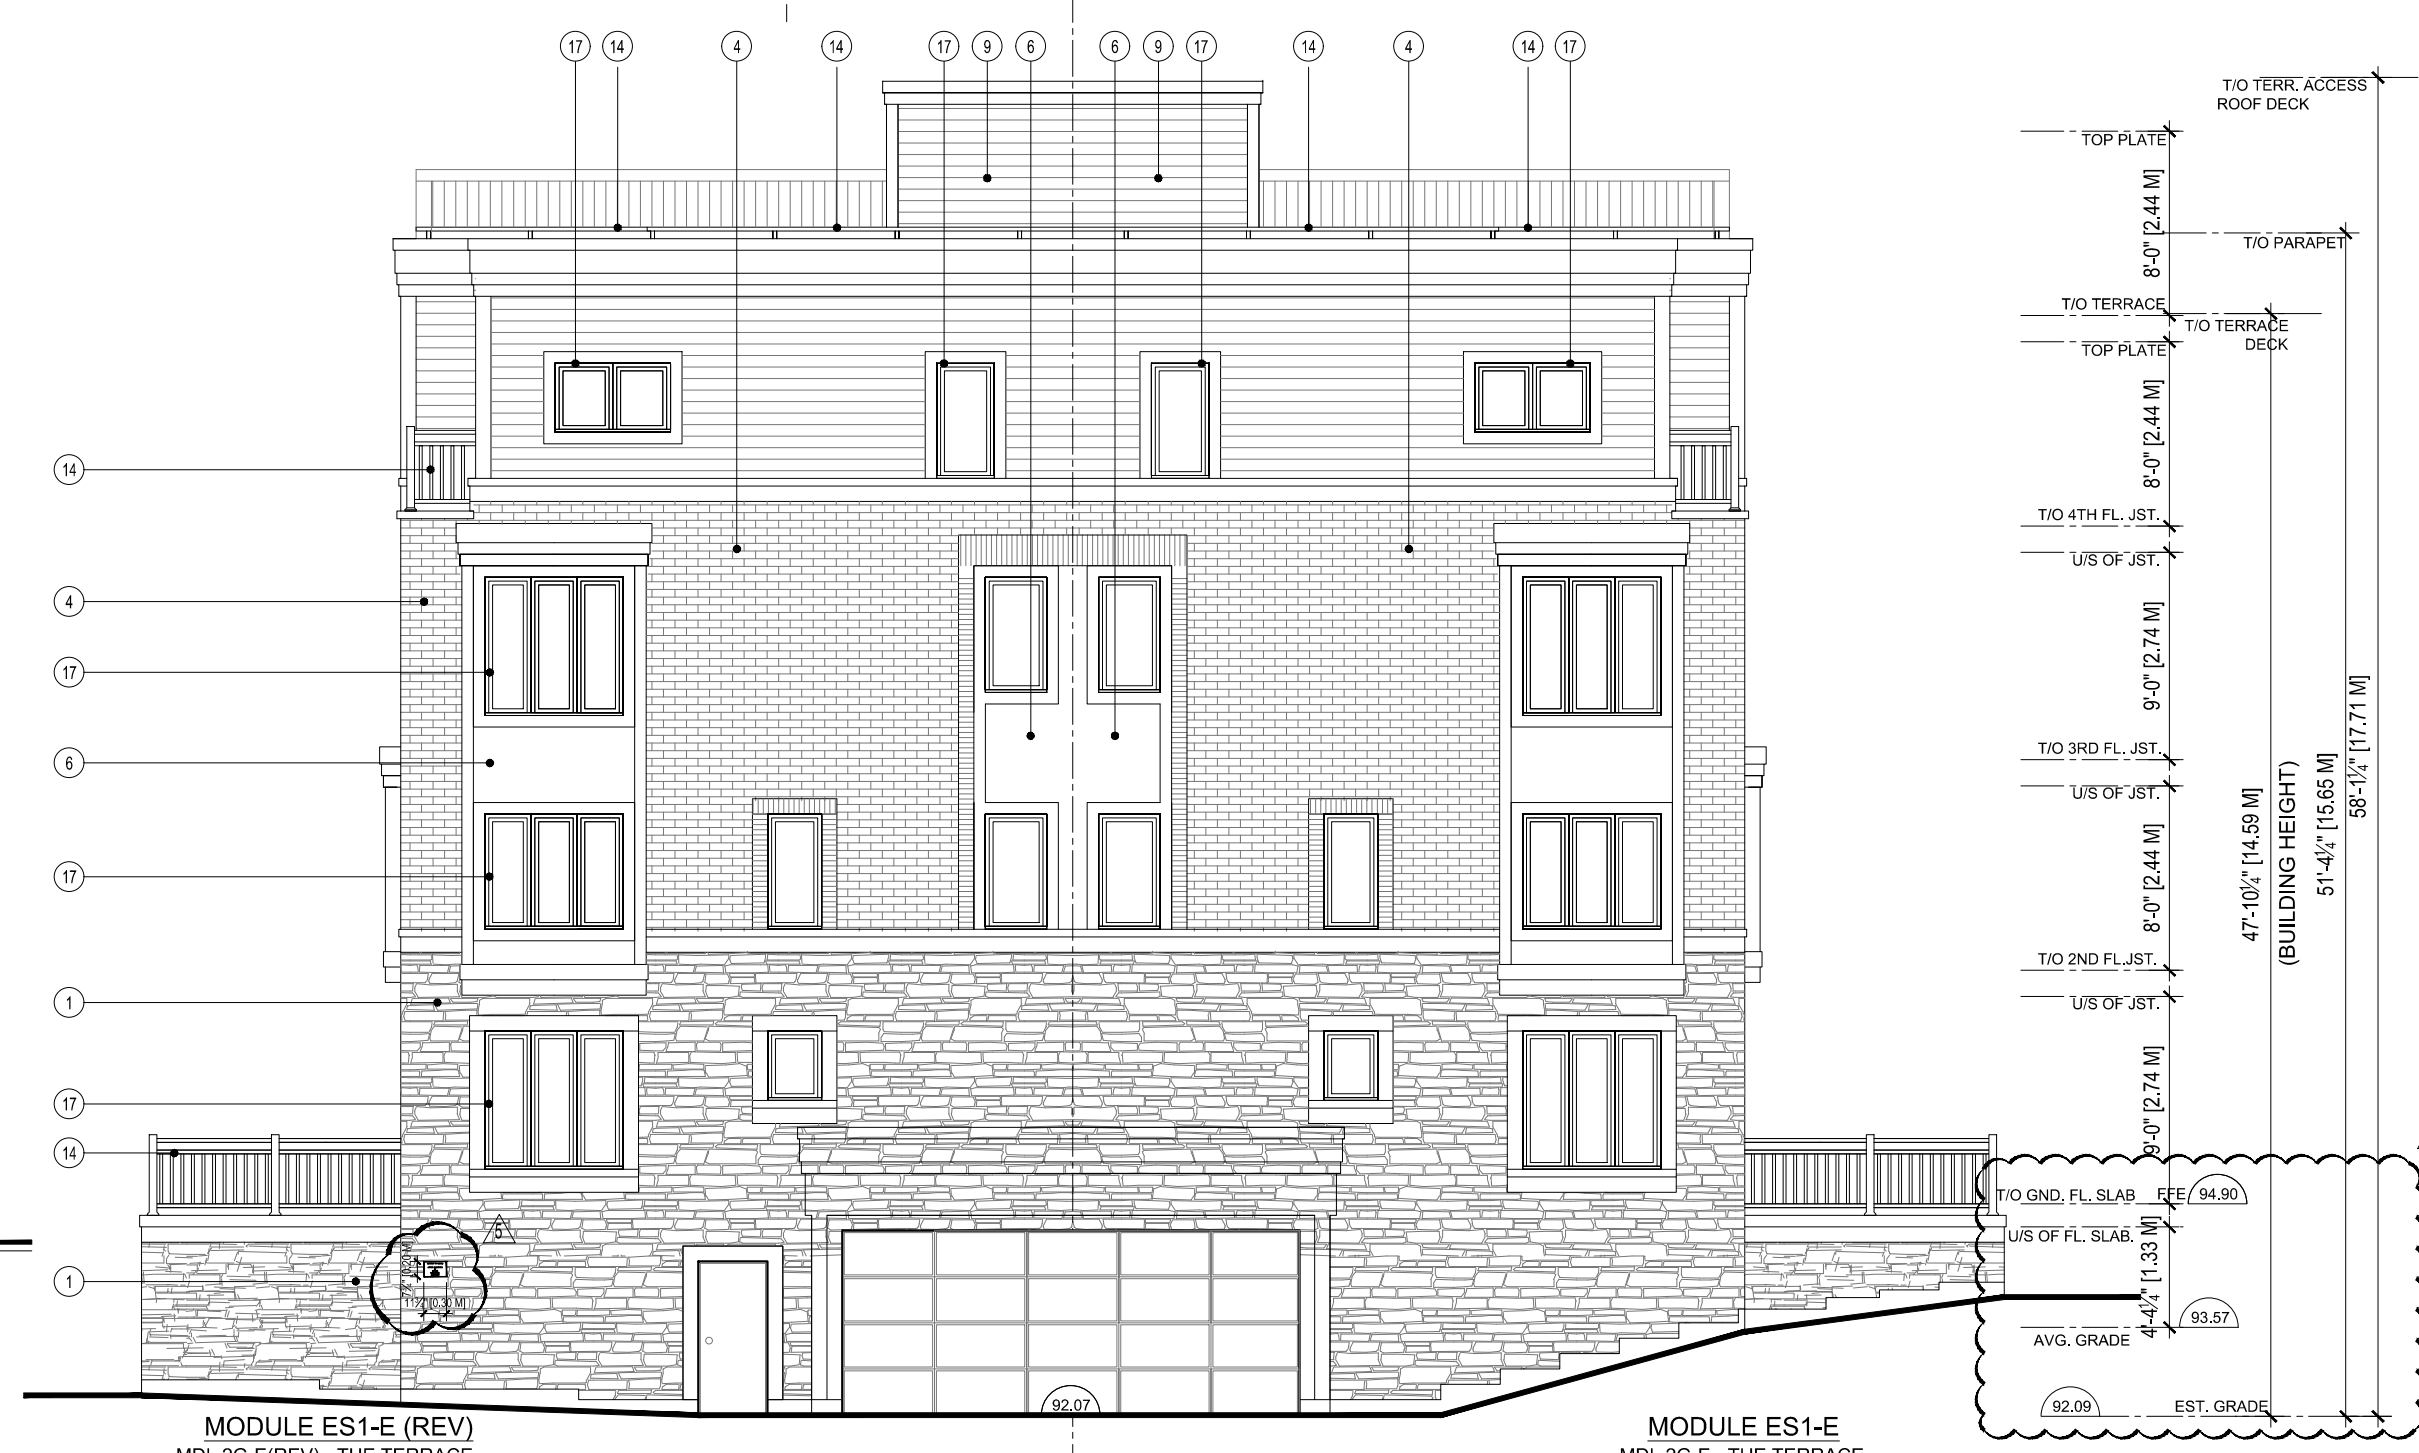

BLOCK 2 NORTH ELEVATION

1:100

All drawings are the property of the Architect and must be returned upon request.
 Contractor shall check all dimensions and report any discrepancies to the Architect before proceeding with the work.
 The contractor and/or engineer shall verify all footing elevations and soil bearing capacity prior to excavation and the commencement of work.
DO NOT SCALE DRAWINGS

EXTERIOR MATERIALS LEGEND

- MASONRY - STONE VENEER-1
COLOUR: MANUFACTURER: MORTAR:
- MASONRY - STONE VENEER-2
COLOUR: MANUFACTURER: MORTAR:
- MASONRY - BRICK VENEER-1
COLOUR: MANUFACTURER: MORTAR:
- MASONRY - BRICK VENEER-2
COLOUR: MANUFACTURER: MORTAR:
- MASONRY - BRICK VENEER-3
COLOUR: MANUFACTURER: MORTAR:
- FIBRE-CEMENT PANEL-1
COLOUR: MANUFACTURER:
- FIBRE-CEMENT PANEL-2
COLOUR: MANUFACTURER:
- VINYL SIDING-1
COLOUR: MANUFACTURER:
- VINYL SIDING-2
COLOUR: MANUFACTURER:
- VINYL SIDING-3
COLOUR: MANUFACTURER:
- PRECAST CONCRETE (FLUSH)
COLOUR: MANUFACTURER: MORTAR:
- PRECAST SLAB/BANDING (PROJECTION)
COLOUR: MANUFACTURER: MORTAR:
- PRECAST CONCRETE CAP
COLOUR: MANUFACTURER: MORTAR:
- REFINISHED ALUMINUM RAILING
COLOUR: MANUFACTURER:
- REFINISHED ALUMINUM RAILING
COLOUR: MANUFACTURER:
- EXTERIOR WINDOW/DOOR FRAMES-1
COLOUR: MANUFACTURER:
- EXTERIOR WINDOW/DOOR FRAMES-2
COLOUR: MANUFACTURER:
- EXTERIOR HOLLOW METAL DOOR-1
COLOUR: MANUFACTURER:
- EXTERIOR HOLLOW METAL DOOR-2
COLOUR: MANUFACTURER:

no.	date	revision
1	MAY 16, 2018	ISSUED FOR SITE PLAN APPLICATION
4	AUG 29, 2018	ISSUED FOR SITE PLAN APPLICATION

ONTARIO ASSOCIATION OF ARCHITECTS
 Arthur S. Muscovitch
 LICENCE 2733

GUTHRIE MUSCOVITCH ARCHITECTS
 Tel: (416) 252-5679 Fax: (416) 252-9637
 770 Brown's Line, Toronto, Ontario M8W 3W2

owner: **MINTO**

project: **3526 LAKE SHORE BLVD. TORONTO, ONTARIO**

drawing: **BLOCK ELEVATIONS BLOCK 2**

scale: 1/8" = 1.0'

date: DEC 2016

drawn: CR

chk'd: BB

project number: **14951**

BE-2

**BLOCK 3
SOUTH ELEVATION**

1:100



**BLOCK 3
EAST ELEVATION**

1:100



**BLOCK 3
NORTH ELEVATION**

1:100



**BLOCK 3
WEST ELEVATION**

1:100



- All drawings are the property of the Architect and must be returned upon request.
- Contractor shall check all dimensions and report any discrepancies to the Architect before proceeding with the work.
- The contractor and/or engineer shall verify all footing elevations and soil bearing capacity prior to excavation and the commencement of work.
- DO NOT SCALE DRAWINGS**

EXTERIOR MATERIALS LEGEND	
1	MASONRY - STONE VENEER-1 COLOUR: MANUFACTURER; MORTAR:
2	MASONRY - STONE VENEER-2 COLOUR: MANUFACTURER; MORTAR:
3	MASONRY - BRICK VENEER-1 COLOUR: MANUFACTURER; MORTAR:
4	MASONRY - BRICK VENEER-2 COLOUR: MANUFACTURER; MORTAR:
5	MASONRY - BRICK VENEER-3 COLOUR: MANUFACTURER; MORTAR:
6	FIBRE-CEMENT PANEL-1 COLOUR: MANUFACTURER;
7	FIBRE-CEMENT PANEL-2 COLOUR: MANUFACTURER;
8	VINYL SIDING-1 COLOUR: MANUFACTURER;
9	VINYL SIDING-2 COLOUR: MANUFACTURER;
10	VINYL SIDING-3 COLOUR: MANUFACTURER;
11	PRECAST CONCRETE (FLUSH) COLOUR: MANUFACTURER; MORTAR:
12	PRECAST SILL/BLINDING (PROJECTION) COLOUR: MANUFACTURER; MORTAR:
13	PRECAST CONCRETE CAP COLOUR: MANUFACTURER; MORTAR:
14	PREFINISHED ALUMINUM RAILING COLOUR: MANUFACTURER;
15	PREFINISHED ALUMINUM RAILING COLOUR: MANUFACTURER;
16	EXTERIOR WINDOW/DOOR FRAMES-1 COLOUR: MANUFACTURER;
17	EXTERIOR WINDOW/DOOR FRAMES-2 COLOUR: MANUFACTURER;
18	EXTERIOR HOLLOW METAL DOOR-1 COLOUR: MANUFACTURER;
19	EXTERIOR HOLLOW METAL DOOR-2 COLOUR: MANUFACTURER;

MAY 16, 2018 REISSUED FOR SITE PLAN APPLICATION
 41 AUG 6, 2018 REISSUED FOR SITE PLAN APPLICATION

no.	date	revision

ONTARIO ASSOCIATION
 OF ARCHITECTS
Arthur & Muscovitch
 ARTHUR & MUSCOVITCH
 LICENCE 2733

**GUTHRIE MUSCOVITCH
ARCHITECTS**

Tel: (416) 252-5679 Fax: (416) 252-9637
770 Brown's Line, Toronto, Ontario M8W 3W2

owner

MINTO

project

3526 LAKE SHORE BLVD.
TORONTO, ONTARIO

drawing

**BLOCK ELEVATIONS
BLOCK 3**

scale 1/8" = 1.0'

date DEC 2016

drawn CR

chk'd BB

project number 14951

BE-3

**BLOCK 4
NORTH ELEVATION**

1:100



MODULE ES1-E MDL 20-E - THE TERRACE MDL 2F-E - THE FAIRGROUND
 MODULE ES1 MDL 20 - THE TERRACE MDL 2F - THE FAIRGROUND
 MODULE ES1(REV) MDL 20(REV) - THE TERRACE MDL 2F(REV) - THE FAIRGROUND
 MODULE ES1 MDL 20 - THE TERRACE MDL 2F - THE FAIRGROUND
 MODULE ES1(REV) MDL 20(REV) - THE TERRACE MDL 2F(REV) - THE FAIRGROUND
 MODULE ES1 MDL 20 - THE TERRACE MDL 2F - THE FAIRGROUND
 MODULE ES2 MDL 30 - THE TERRACE MDL 3F - THE FAIRGROUND

**BLOCK 4
WEST ELEVATION**

1:100



MODULE ES2(REV) MDL 30(REV) - THE VILLAGE MDL 3F(REV) - THE VERANDA
 MODULE ES2 MDL 30 - THE VILLAGE MDL 3F - THE VERANDA

**BLOCK 4
EAST ELEVATION**

1:100



MODULE ES1-E (REV) MDL 20-E (REV) - THE TERRACE MDL 2F-E (REV) - THE FAIRGROUND
 MODULE ES1-E MDL 20-E - THE TERRACE MDL 2F-E - THE FAIRGROUND

**BLOCK 4
SOUTH ELEVATION**

1:100




MODULE ES2 MDL 30 - THE TERRACE MDL 3F - THE FAIRGROUND
 MODULE ES1 MDL 20 - THE TERRACE MDL 2F - THE FAIRGROUND
 MODULE ES1(REV) MDL 20(REV) - THE TERRACE MDL 2F(REV) - THE FAIRGROUND
 MODULE ES1 MDL 20 - THE TERRACE MDL 2F - THE FAIRGROUND
 MODULE ES1(REV) MDL 20(REV) - THE TERRACE MDL 2F(REV) - THE FAIRGROUND
 MODULE ES1 MDL 20 - THE TERRACE MDL 2F - THE FAIRGROUND
 MODULE ES1-E MDL 20-E - THE TERRACE MDL 2F-E - THE FAIRGROUND

- All drawings are the property of the Architect and must be returned upon request.
- Contractor shall check all dimensions and report any discrepancies to the Architect before proceeding with the work.
- The contractor and/or engineer shall verify all footing elevations and soil bearing capacity prior to excavation and the commencement of work.
- DO NOT SCALE DRAWINGS**

EXTERIOR MATERIALS LEGEND

- MASONRY - STONE VENEER-1
COLOUR: MANUFACTURER:
MORTAR:
- MASONRY - STONE VENEER-2
COLOUR: MANUFACTURER:
MORTAR:
- MASONRY - BRICK VENEER-1
COLOUR: MANUFACTURER:
MORTAR:
- MASONRY - BRICK VENEER-2
COLOUR: MANUFACTURER:
MORTAR:
- MASONRY - BRICK VENEER-3
COLOUR: MANUFACTURER:
MORTAR:
- FIBRE-CEMENT PANEL-1
COLOUR: MANUFACTURER:
- FIBRE-CEMENT PANEL-2
COLOUR: MANUFACTURER:
- VINYL SIDING-1
COLOUR: MANUFACTURER:
- VINYL SIDING-2
COLOUR: MANUFACTURER:
- VINYL SIDING-3
COLOUR: MANUFACTURER:
- PRECAST CONCRETE (FLUSH)
COLOUR: MANUFACTURER:
MORTAR:
- PRECAST SILLBANDING (PROJECTION)
COLOUR: MANUFACTURER:
MORTAR:
- PRECAST CONCRETE CAP
COLOUR: MANUFACTURER:
MORTAR:
- REFINISHED ALUMINUM RAILING
COLOUR: MANUFACTURER:
- REFINISHED ALUMINUM RAILING
COLOUR: MANUFACTURER:
- EXTERIOR WINDOW/DOOR FRAMES-1
COLOUR: MANUFACTURER:
- EXTERIOR WINDOW/DOOR FRAMES-2
COLOUR: MANUFACTURER:
- EXTERIOR HOLLOW METAL DOOR-1
COLOUR: MANUFACTURER:
- EXTERIOR HOLLOW METAL DOOR-2
COLOUR: MANUFACTURER:

no.	date	revision
1	MAY 16, 2018	RE-ISSUED FOR SITE PLAN APPLICATION
4	AUG 29, 2018	ISSUED FOR SITE PLAN APPLICATION

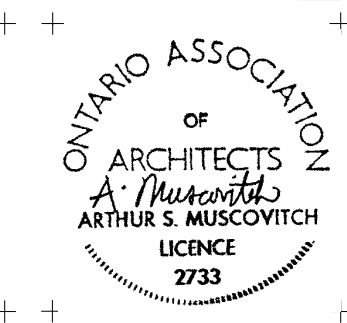

**GUTHRIE MUSCOVITCH
ARCHITECTS**

Tel: (416) 252-5679 Fax: (416) 252-9637
 770 Brown's Line, Toronto, Ontario M8W 3W2

owner	MINTO
project	3526 LAKE SHORE BLVD. TORONTO, ONTARIO
drawing	BLOCK ELEVATIONS BLOCK 4
scale	1/8" = 1.0'
date	DEC 2016
drawn	CR
chk'd	BB
project number	14951

BE-4

**BLOCK 5
WEST ELEVATION**

1:100




**BLOCK 5
SOUTH ELEVATION**

1:100



**BLOCK 5
NORTH ELEVATION**

1:100

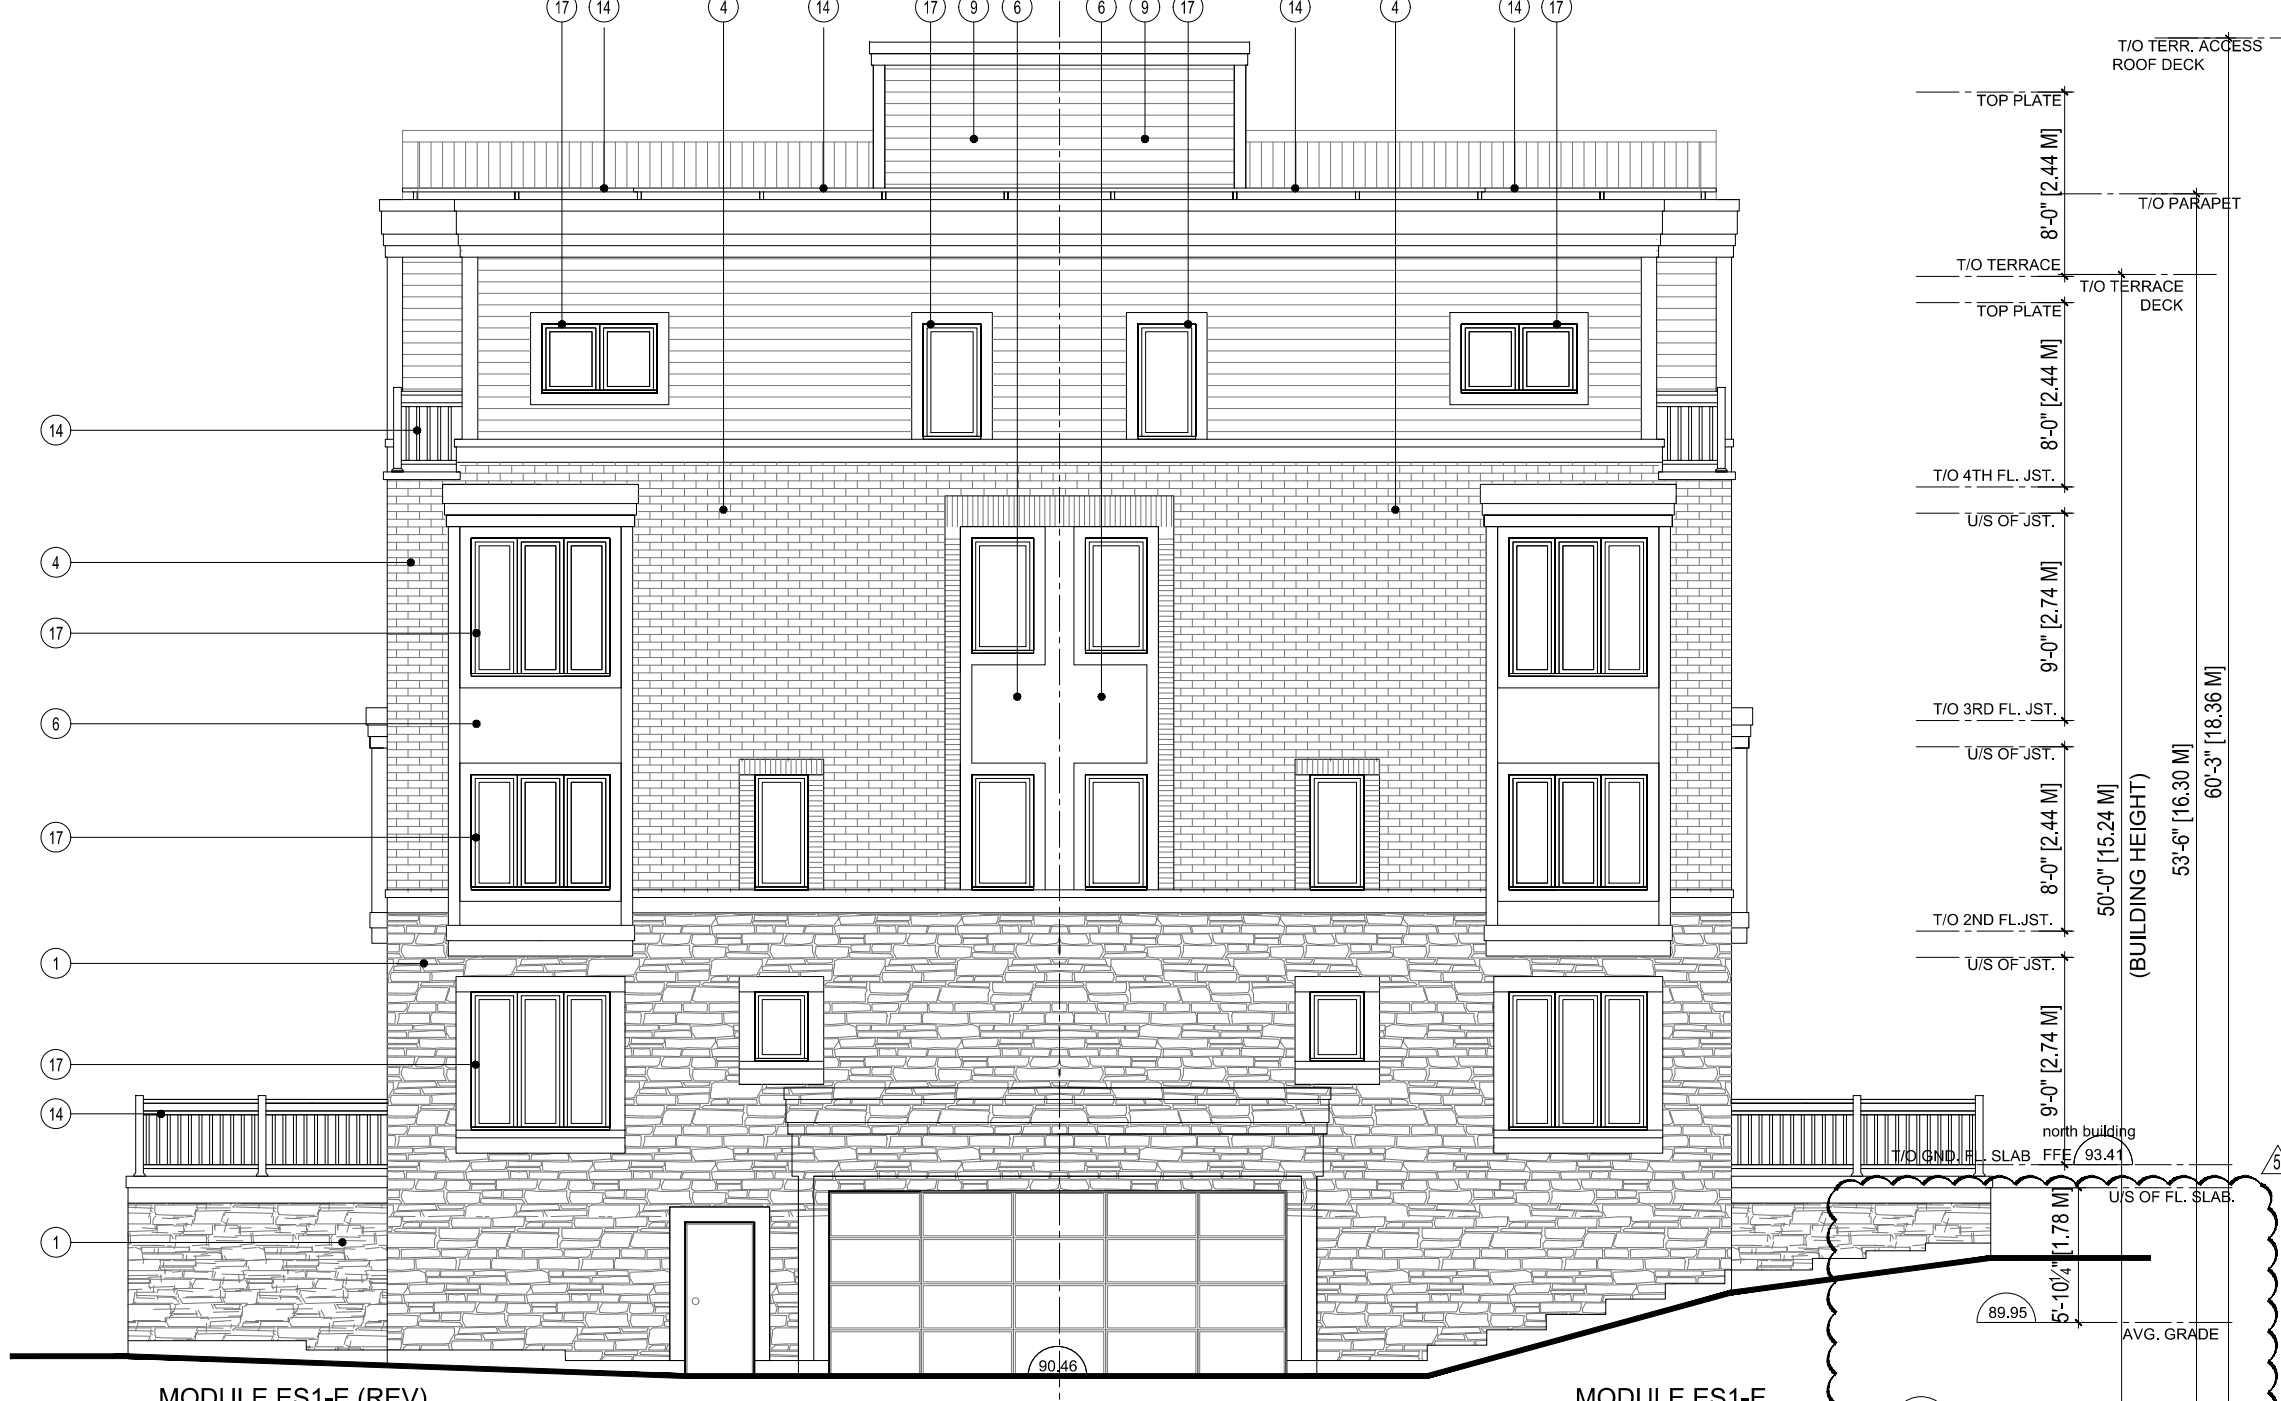

**BLOCK 5
EAST ELEVATION**

1:100



- All drawings are the property of the Architect and must be returned upon request.
- Contractor shall check all dimensions and report any discrepancies to the Architect before proceeding with the work.
- The contractor and/or engineer shall verify all footing elevations and soil bearing capacity prior to excavation and the commencement of work.
- DO NOT SCALE DRAWINGS**

EXTERIOR MATERIALS LEGEND	
1	MASONRY - STONE VENEER-1 COLOUR: MANUFACTURER: MORTAR:
2	MASONRY - STONE VENEER-2 COLOUR: MANUFACTURER: MORTAR:
3	MASONRY - BRICK VENEER-1 COLOUR: MANUFACTURER: MORTAR:
4	MASONRY - BRICK VENEER-2 COLOUR: MANUFACTURER: MORTAR:
5	MASONRY - BRICK VENEER-3 COLOUR: MANUFACTURER: MORTAR:
6	FIBRE-CEMENT PANEL-1 COLOUR: MANUFACTURER:
7	FIBRE-CEMENT PANEL-2 COLOUR: MANUFACTURER:
8	VINYL SIDING-1 COLOUR: MANUFACTURER:
9	VINYL SIDING-2 COLOUR: MANUFACTURER:
10	VINYL SIDING-3 COLOUR: MANUFACTURER:
11	PRECAST CONCRETE (FLUSH) COLOUR: MANUFACTURER: MORTAR:
12	PRECAST SUB-IRREGULAR (PROJECTION) COLOUR: MANUFACTURER: MORTAR:
13	PRECAST CONCRETE CAP COLOUR: MANUFACTURER: MORTAR:
14	PRE-FINISHED ALUMINUM RAILING COLOUR: MANUFACTURER:
15	PRE-FINISHED ALUMINUM RAILING COLOUR: MANUFACTURER:
16	EXTERIOR WINDOW/DOOR FRAMES-1 COLOUR: MANUFACTURER:
17	EXTERIOR WINDOW/DOOR FRAMES-2 COLOUR: MANUFACTURER:
18	EXTERIOR HOLLOW METAL DOOR-1 COLOUR: MANUFACTURER:
19	EXTERIOR HOLLOW METAL DOOR-2 COLOUR: MANUFACTURER:

no.	date	revision
1	MAY 16, 2018	RE-ISSUED FOR SITE PLAN APPLICATION
4	AUG 29, 2018	RE-ISSUED FOR SITE PLAN APPLICATION



GUTHRIE MUSCOVITCH
ARCHITECTS
Tel: (416) 252-5679 Fax: (416) 252-9637
770 Brown's Line, Toronto, Ontario M8W 3W2

owner	MINTO
project	3526 LAKE SHORE BLVD. TORONTO, ONTARIO
drawing	BLOCK ELEVATIONS BLOCK 5
scale	1/8" = 1.0'
date	DEC 2016
dwn	CR
chk'd	BB
project number	14951

BE-5