

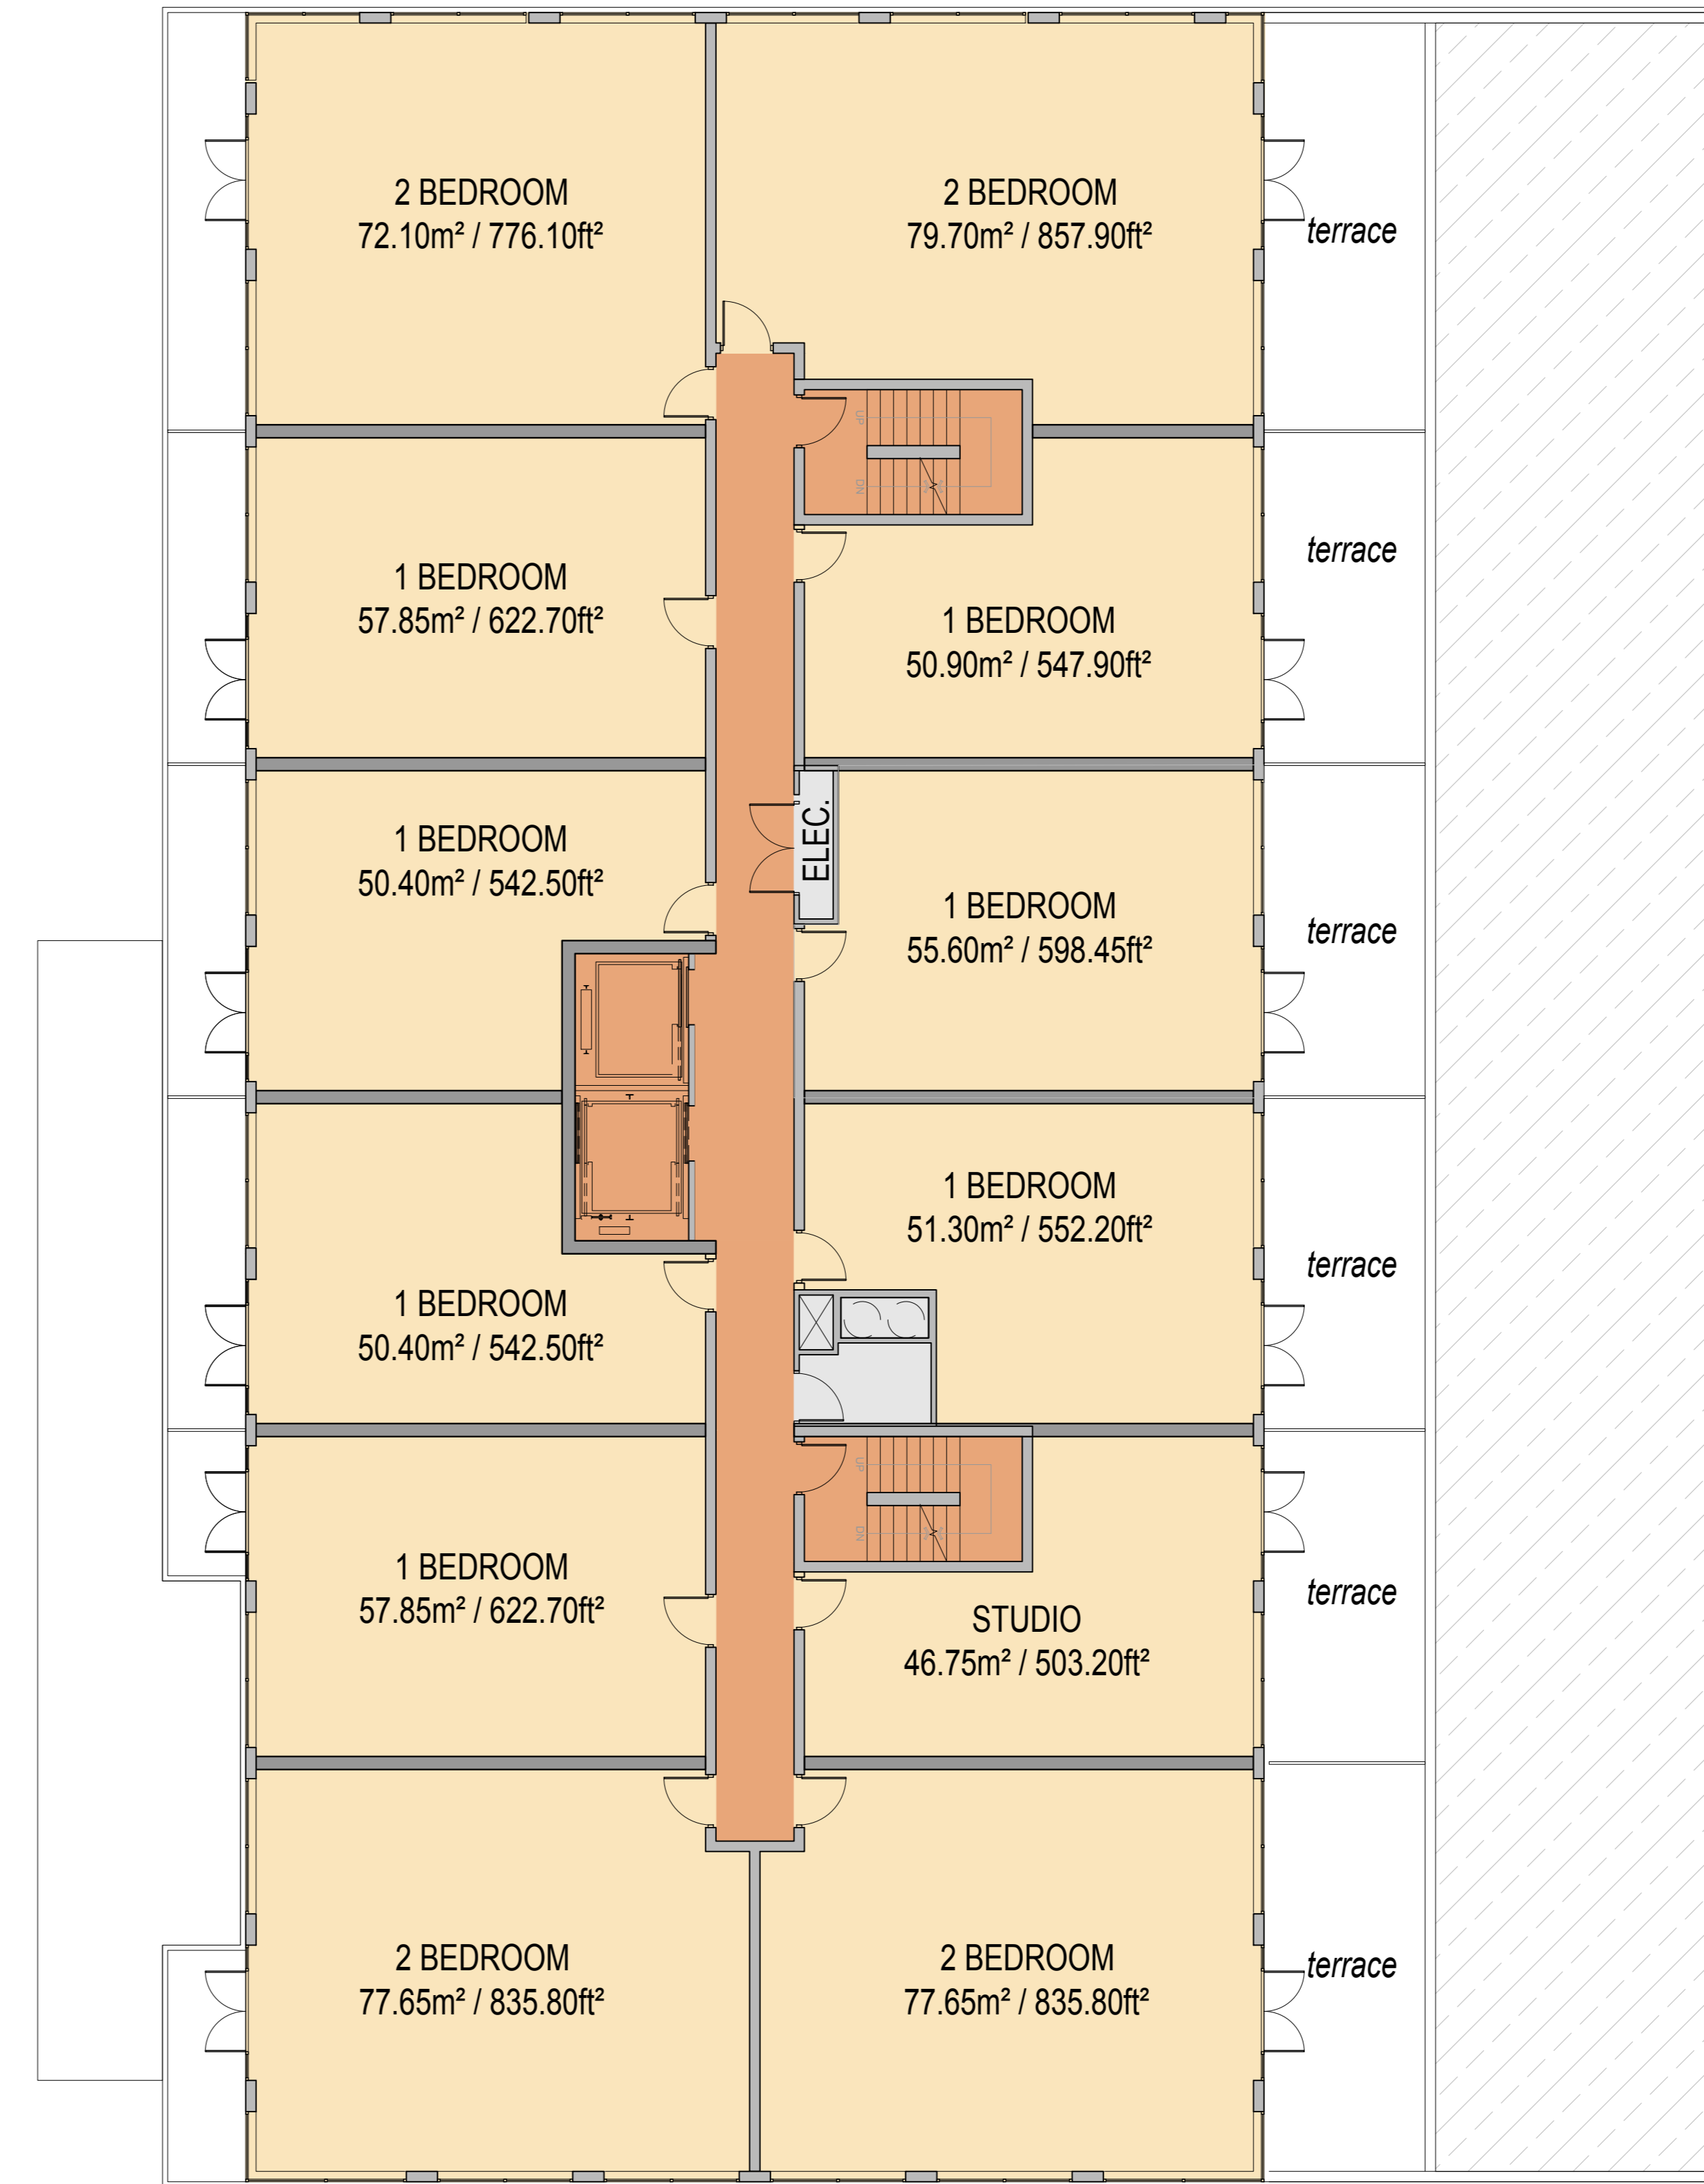


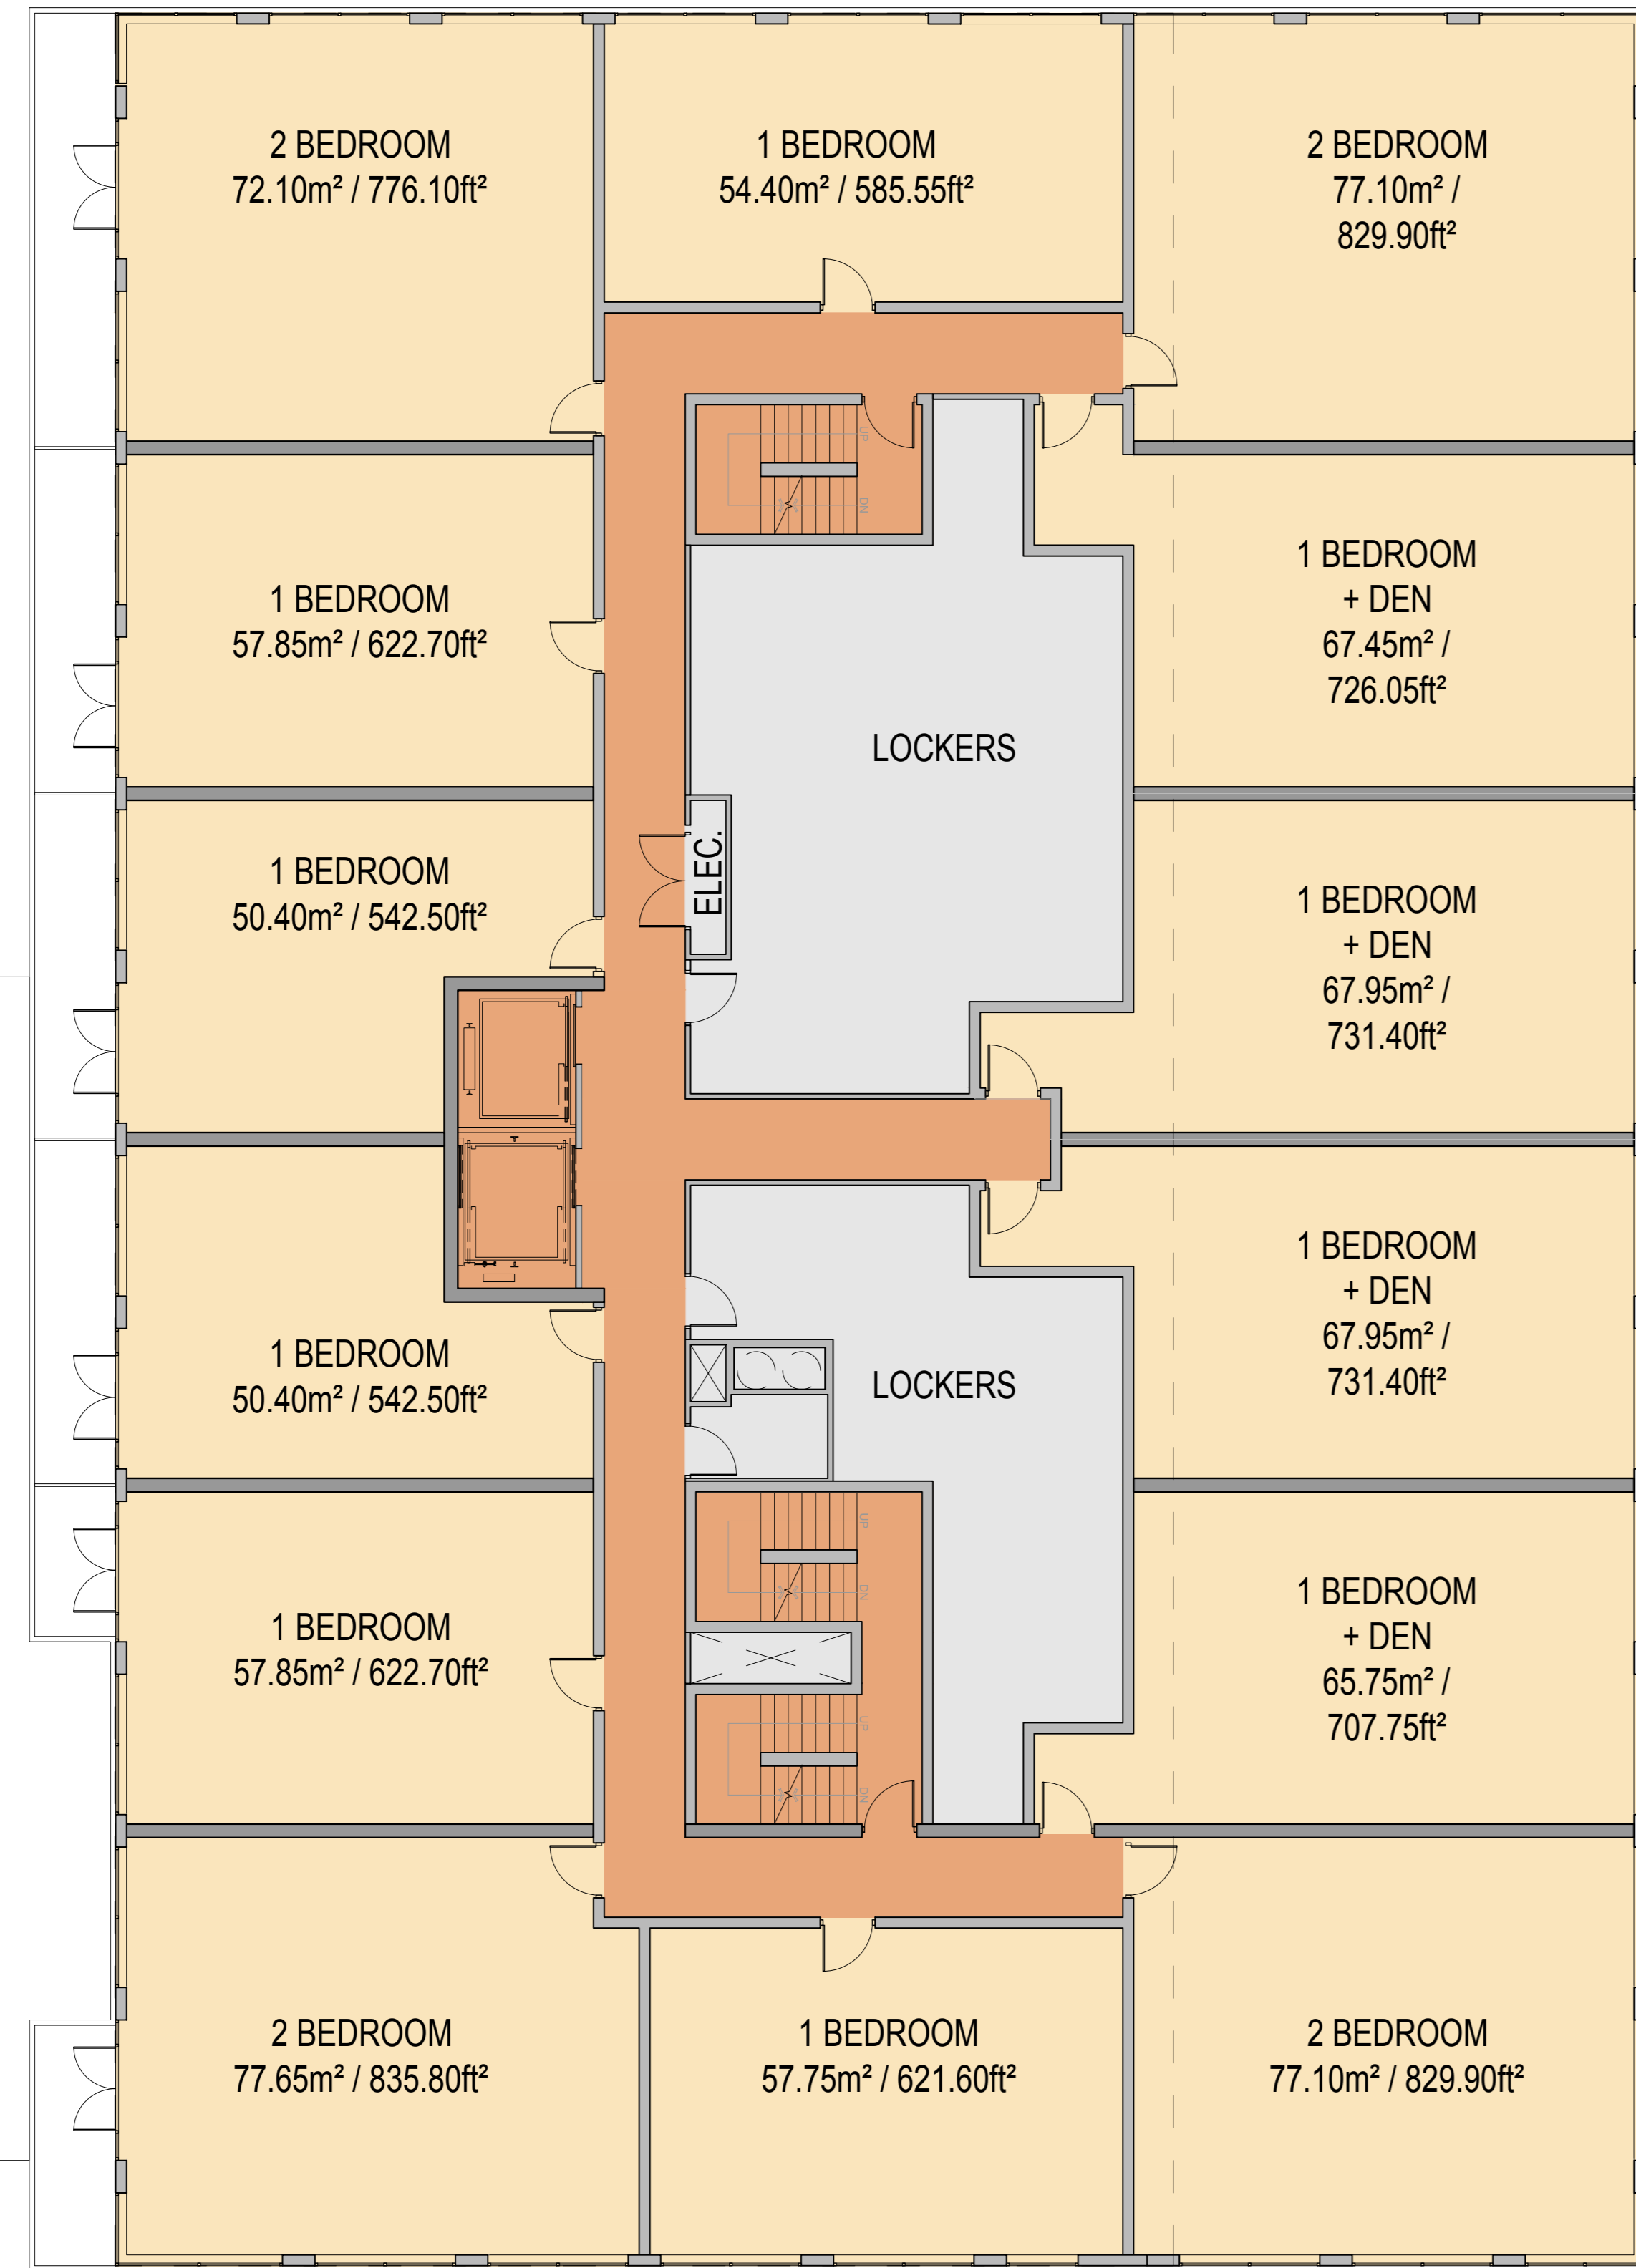

NOT FOR CONSTRUCTION

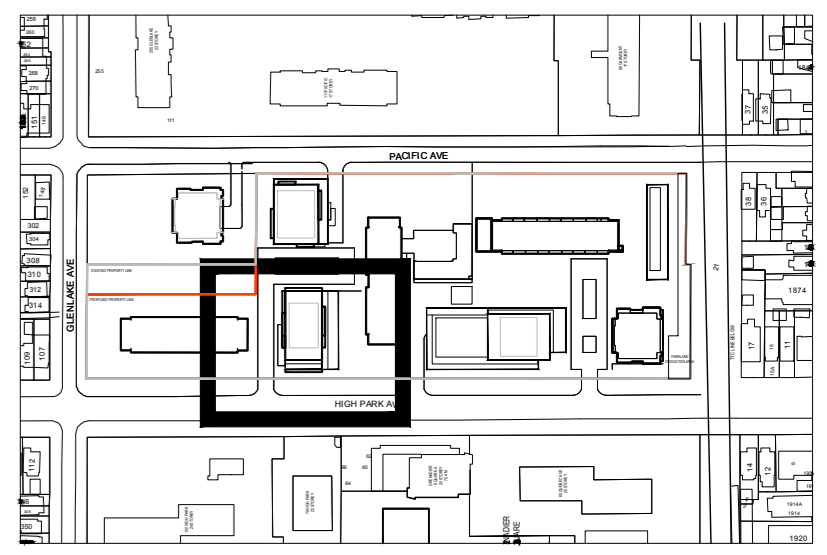

NO.	ISSUE/REVISION	DATE
02	RE ISSUED FOR REZONING	2019/09/16
01	ISSUED FOR REZONING	2016/12/22

# HIGH PARK VILLAGE


HIGH PARK, TORONTO

\*ALL DRAWINGS, SPECIFICATIONS AND RELATED DOCUMENTS ARE THE COPYRIGHT PROPERTY OF THE ARCHITECT AND MUST BE RETURNED UPON REQUEST. REPRODUCTION OF DRAWINGS, SPECIFICATIONS AND RELATED DOCUMENTS IN PART OR WHOLE IS FORBIDDEN WITHOUT THE ARCHITECT'S WRITTEN PERMISSION.

CONTRACTOR MUST CHECK AND VERIFY ALL DIMENSIONS ON THE JOB. ANY DISCREPANCY OR CONTRADICTIONARY INFORMATION WITHIN THIS SET OF DRAWINGS AND/OR OTHER CONSULTANTS' DRAWINGS MUST BE BROUGHT TO THE ATTENTION OF THE ARCHITECT BEFORE PROCEEDING.

THIS DRAWING SHALL NOT BE USED FOR CONSTRUCTION PURPOSES UNLESS COUNTERSIGNED BY:

NAME \_\_\_\_\_

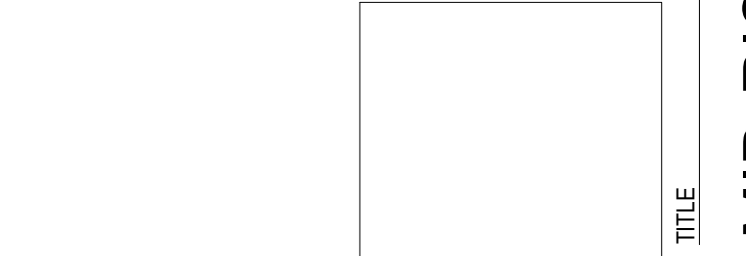

DRAWN: ML  
 CHECKED: VB  
 DATE: 2019-09-16  
 SCALE: 1:100

PROJECT NO: 15-1-026

1 MID-RISE B LEVEL 3  
 SCALE 1:100




2 MID-RISE B LEVEL 4  
 SCALE 1:100

A-207 MID-RISE B LEVEL 3, LEVEL 4

A-207

01

NOT FOR CONSTRUCTION

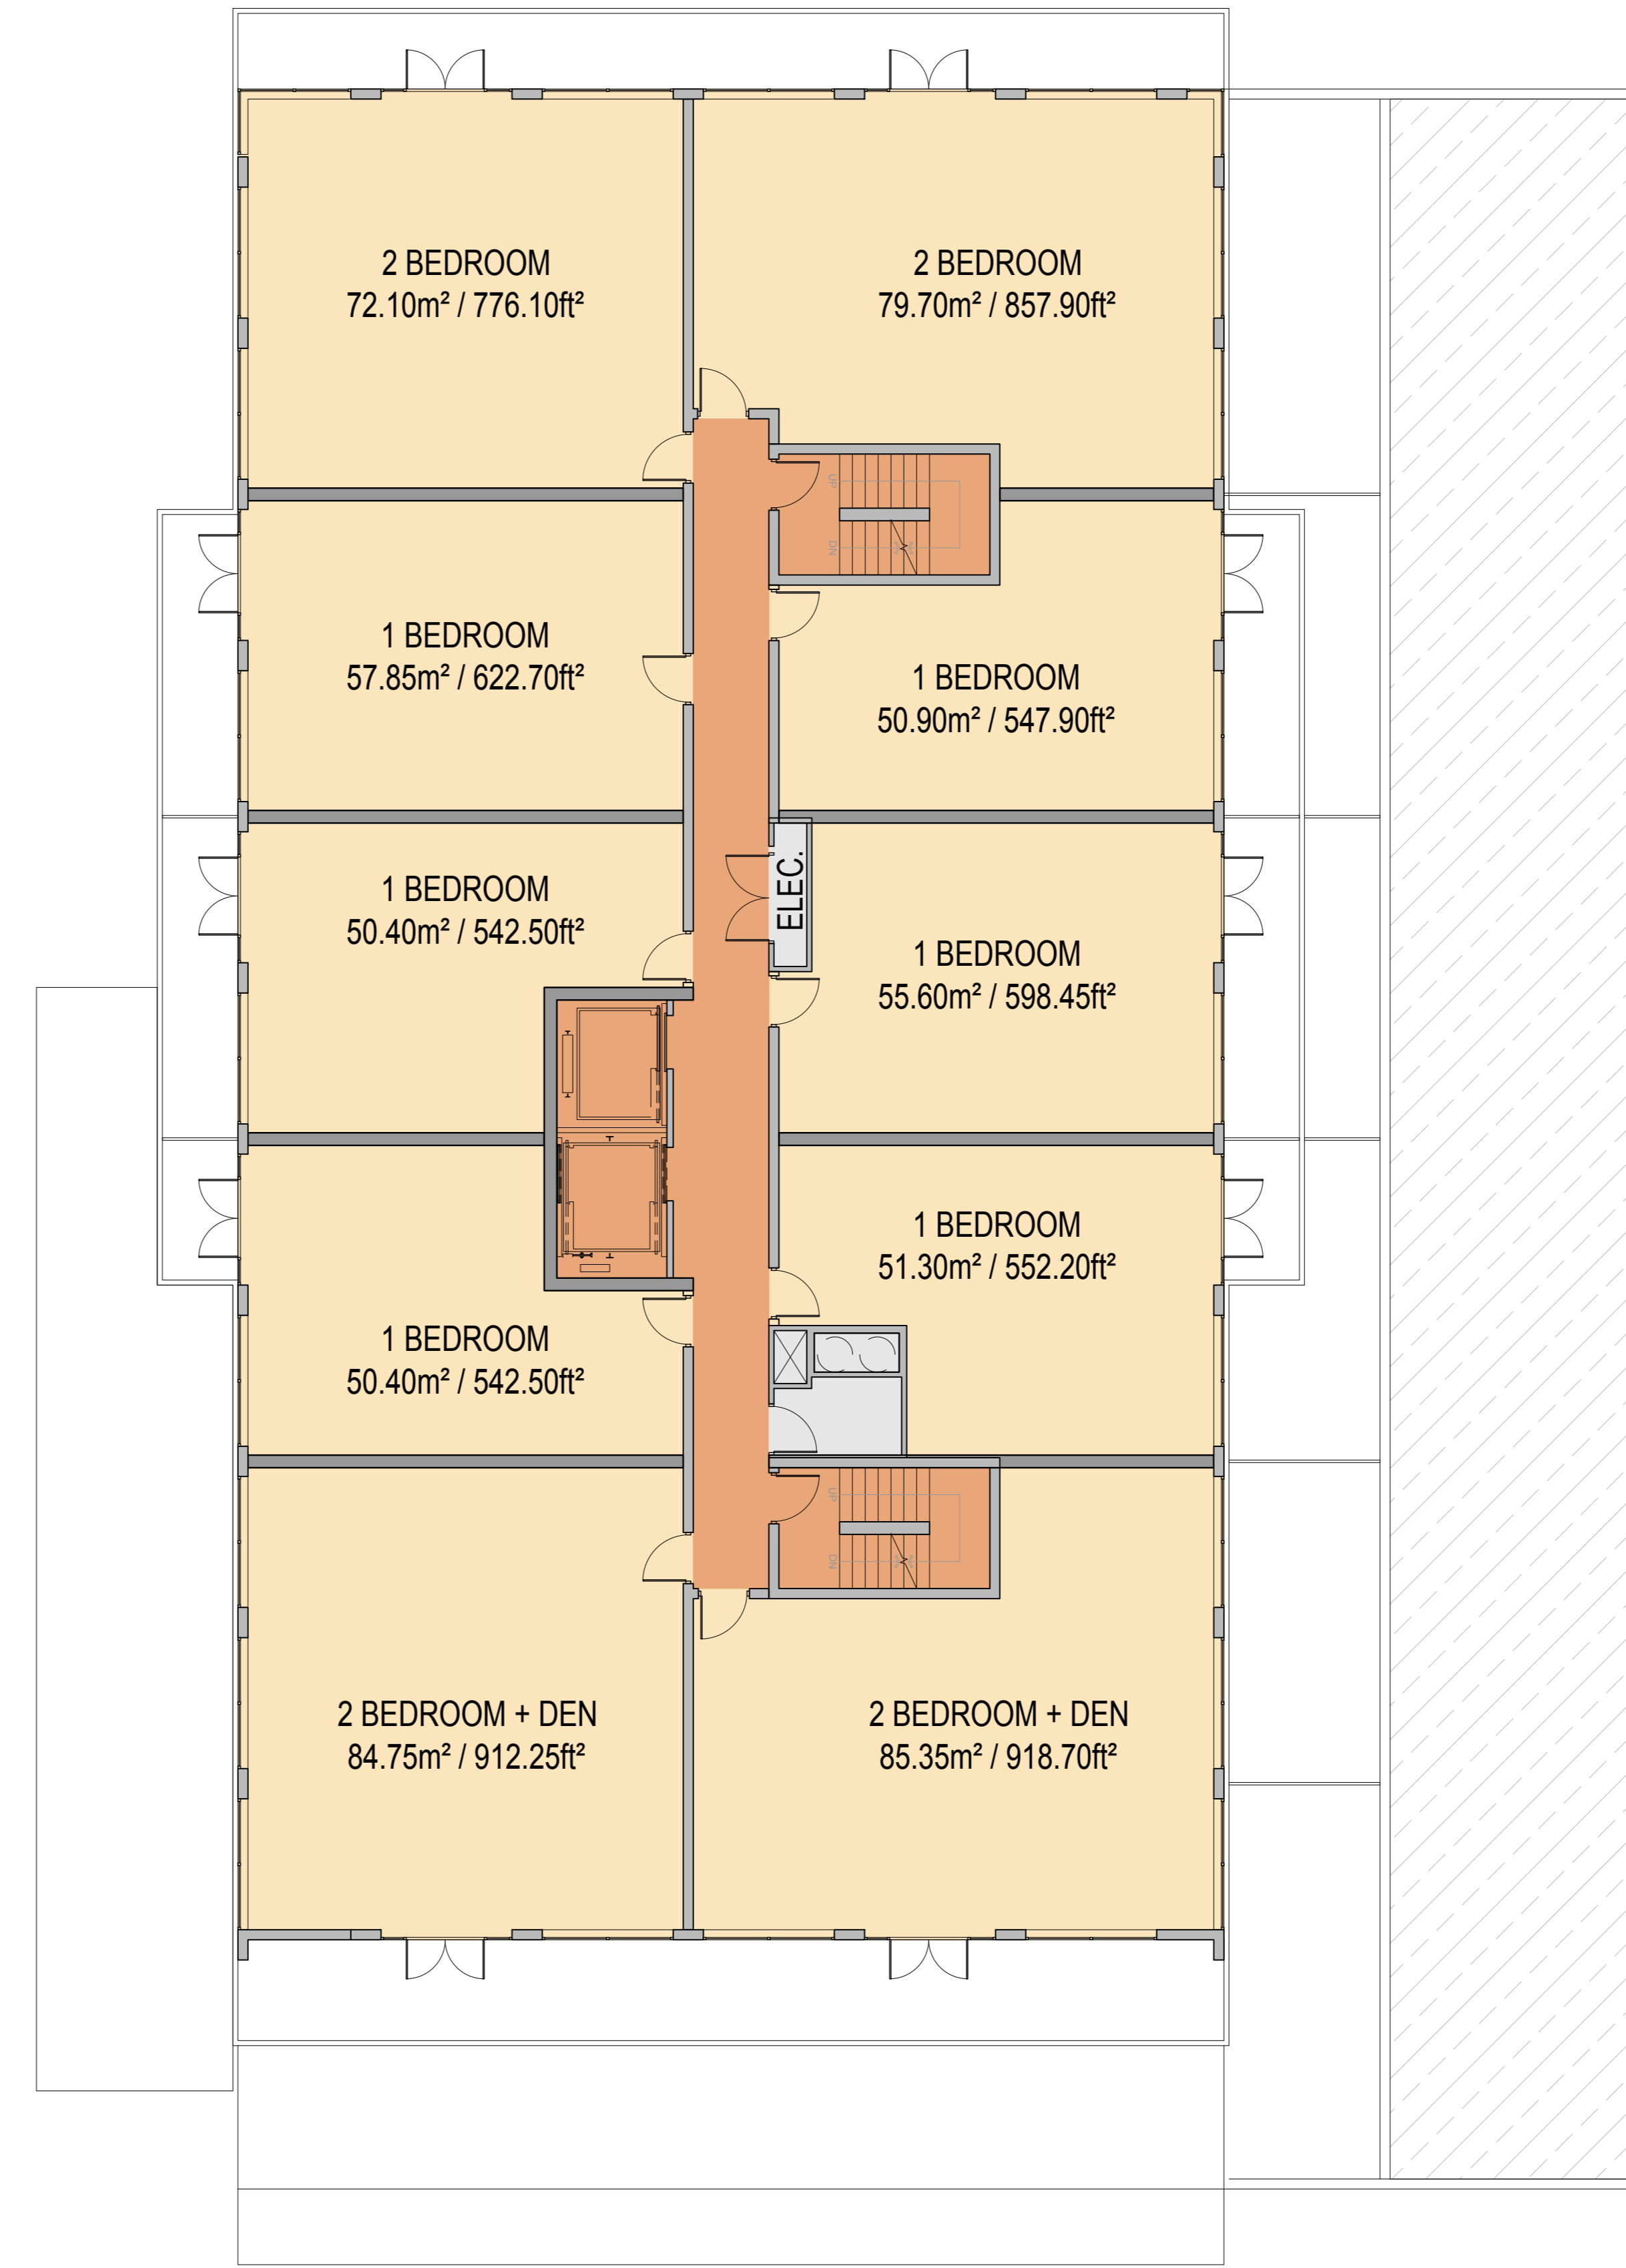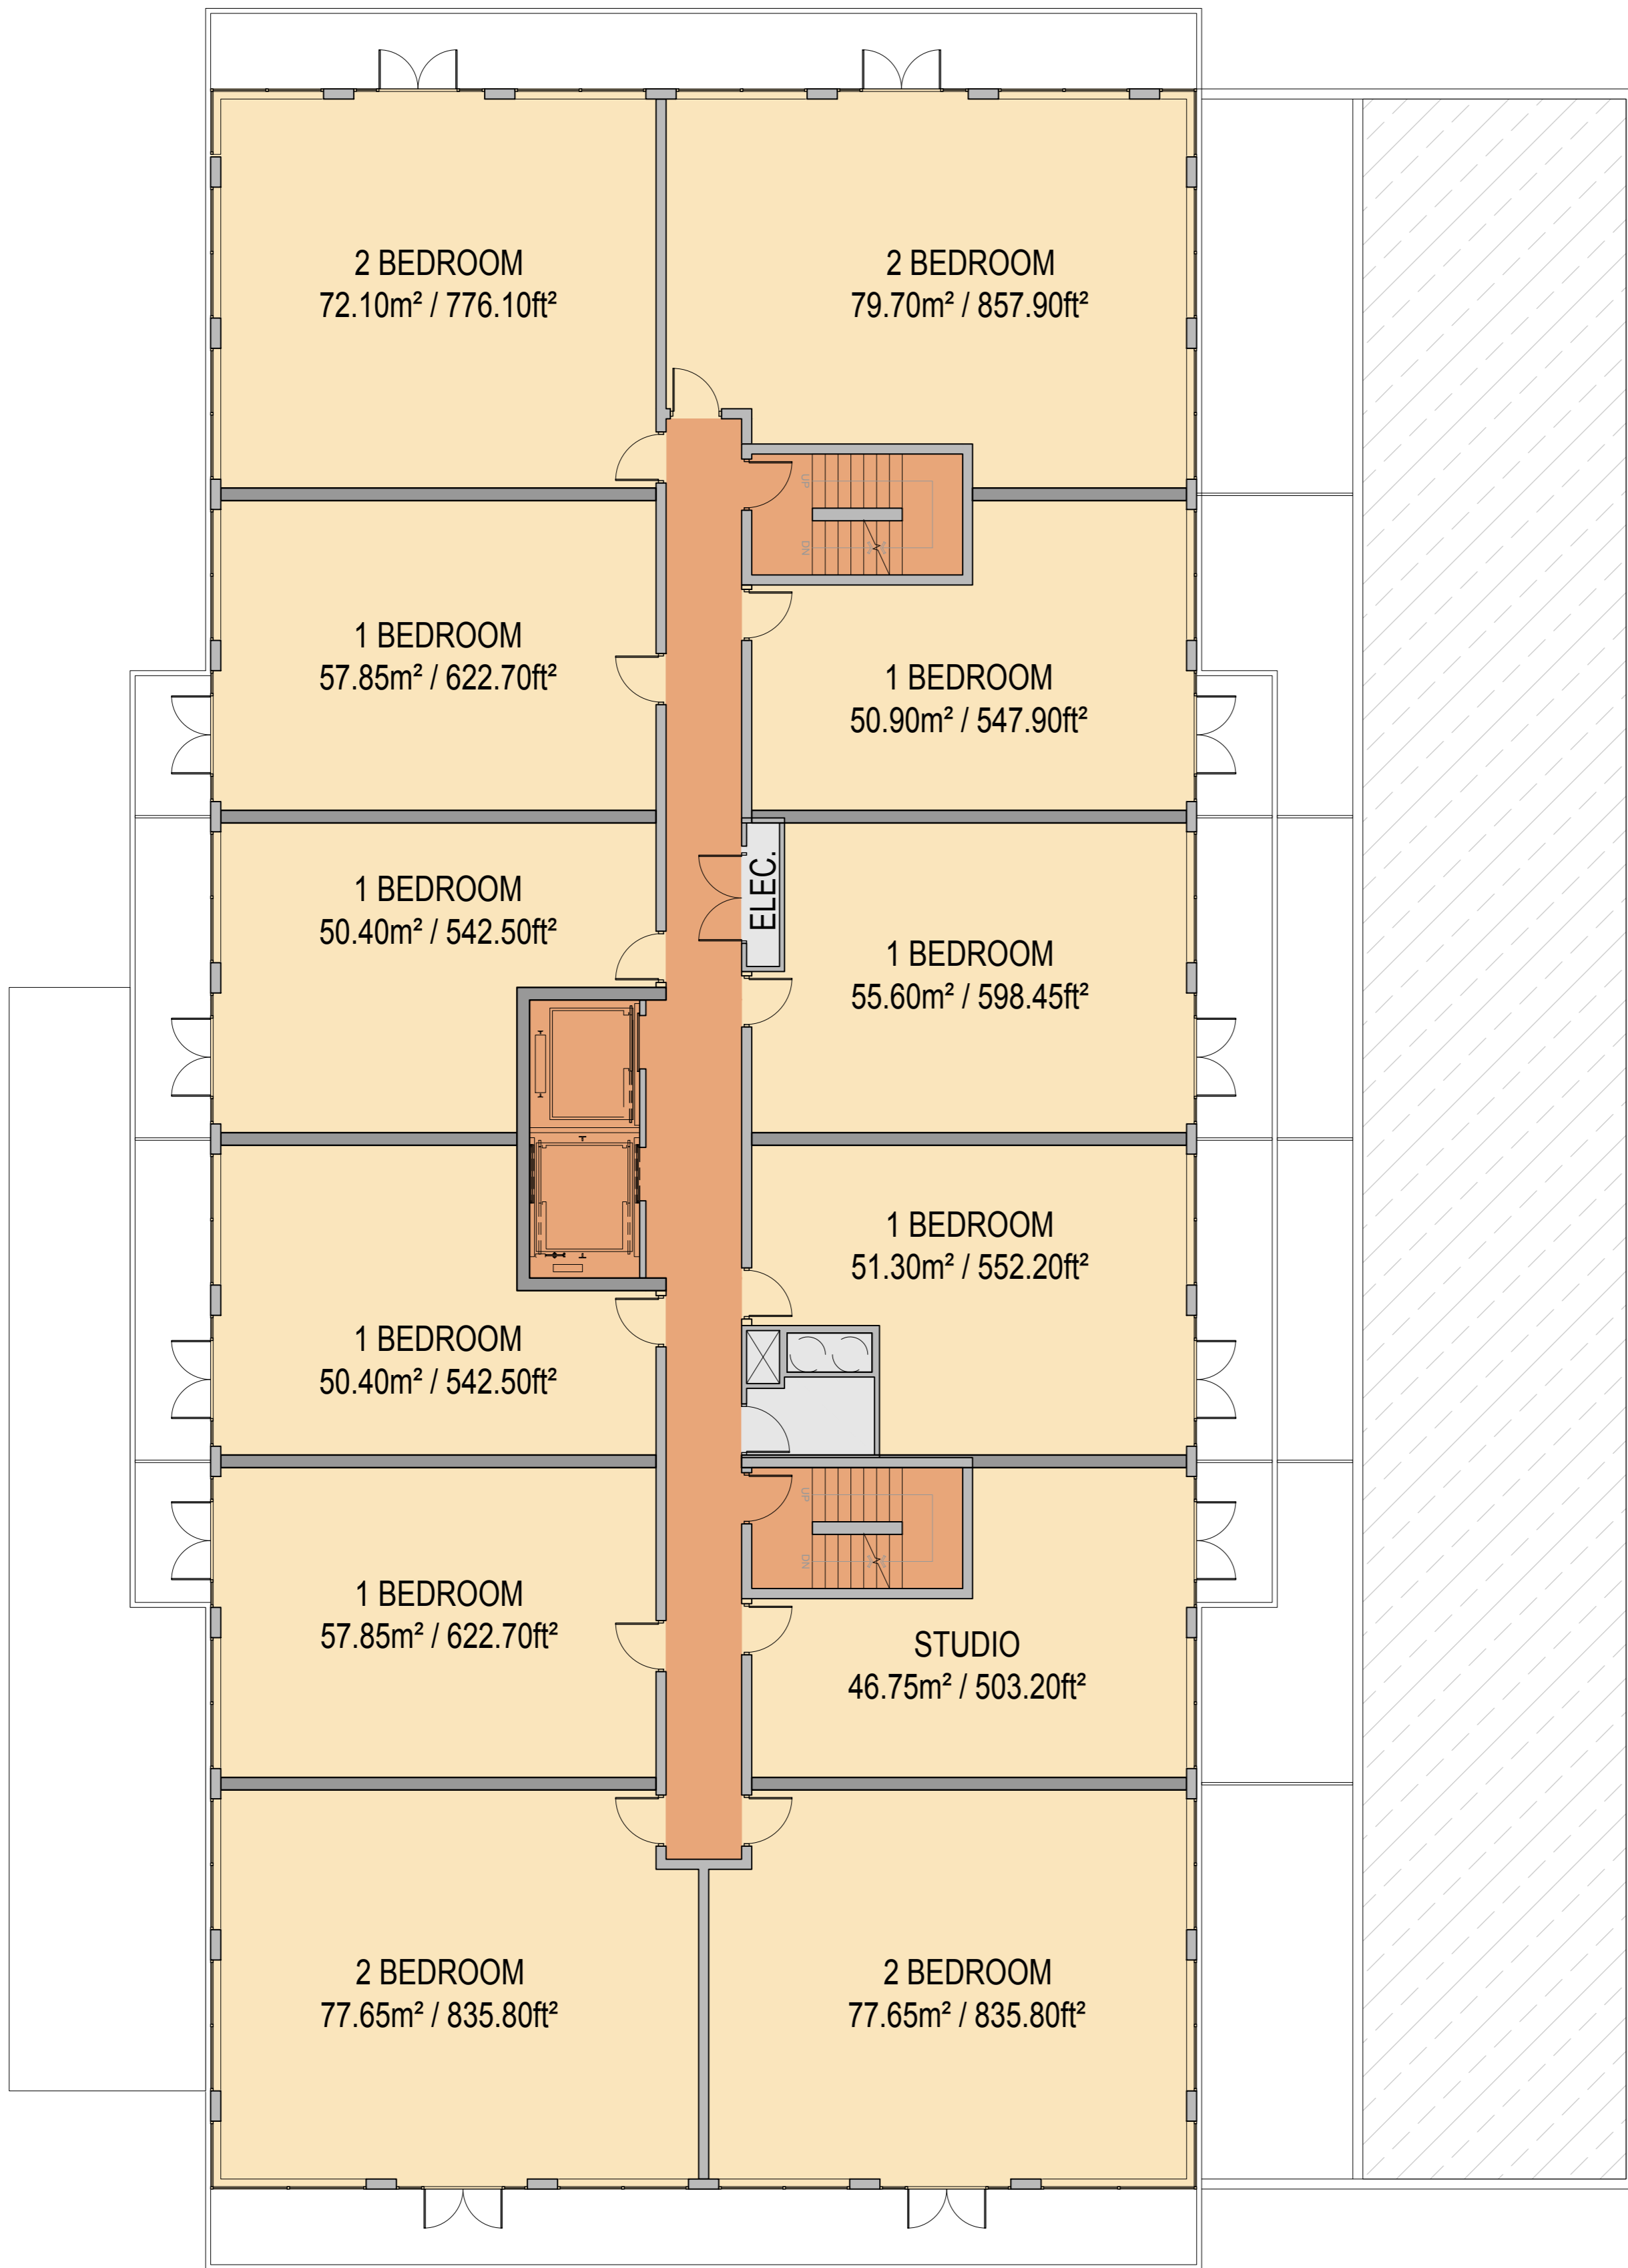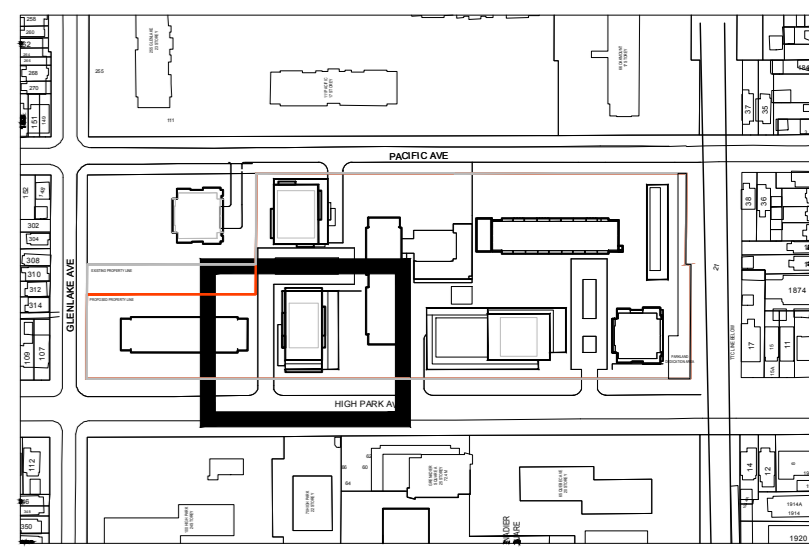

**1** MID-RISE B TYP. LEVELS 5-8  
 SCALE 1:100

**2** MID-RISE B TYP. LEVELS 9-11  
 SCALE 1:100

NO.	ISSUE/REVISION	DATE
02	RE ISSUED FOR REZONING	2019/09/16
01	ISSUED FOR REZONING	2016/12/22

# HIGH PARK VILLAGE

HIGH PARK, TORONTO

\*ALL DRAWINGS, SPECIFICATIONS AND RELATED DOCUMENTS ARE THE COPYRIGHT PROPERTY OF THE ARCHITECT AND MUST BE RETURNED UPON REQUEST. REPRODUCTION OF DRAWINGS, SPECIFICATIONS AND RELATED DOCUMENTS IN PART OR WHOLE IS FORBIDDEN WITHOUT THE ARCHITECT'S WRITTEN PERMISSION.

CONTRACTOR MUST CHECK AND VERIFY ALL DIMENSIONS ON THE JOB. ANY DISCREPANCY OR CONTRADICTIONARY INFORMATION WITHIN THIS SET OF DRAWINGS AND/OR OTHER CONSULTANT'S DRAWINGS MUST BE BROUGHT TO THE ATTENTION OF THE ARCHITECT BEFORE PROCEEDING.

THIS DRAWING SHALL NOT BE USED FOR CONSTRUCTION PURPOSES UNLESS COUNTERSIGNED BY:

NAME


DRAWN  
ML

CHECKED  
VB

DATE  
2019-09-16



SCALE  
1:100

PROJECT NO.  
15-1-026

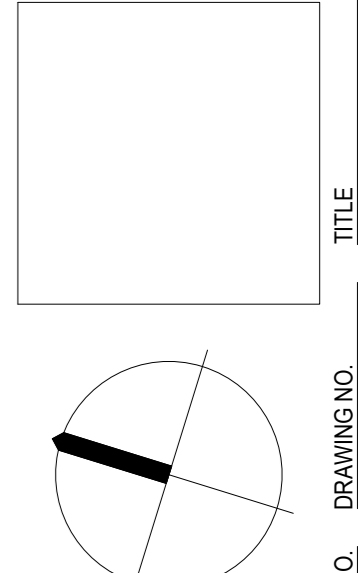


A-208 MID-RISE B TYPICAL FLOORS (LEVELS 5-8 AND 9-11)

NOT FOR CONSTRUCTION

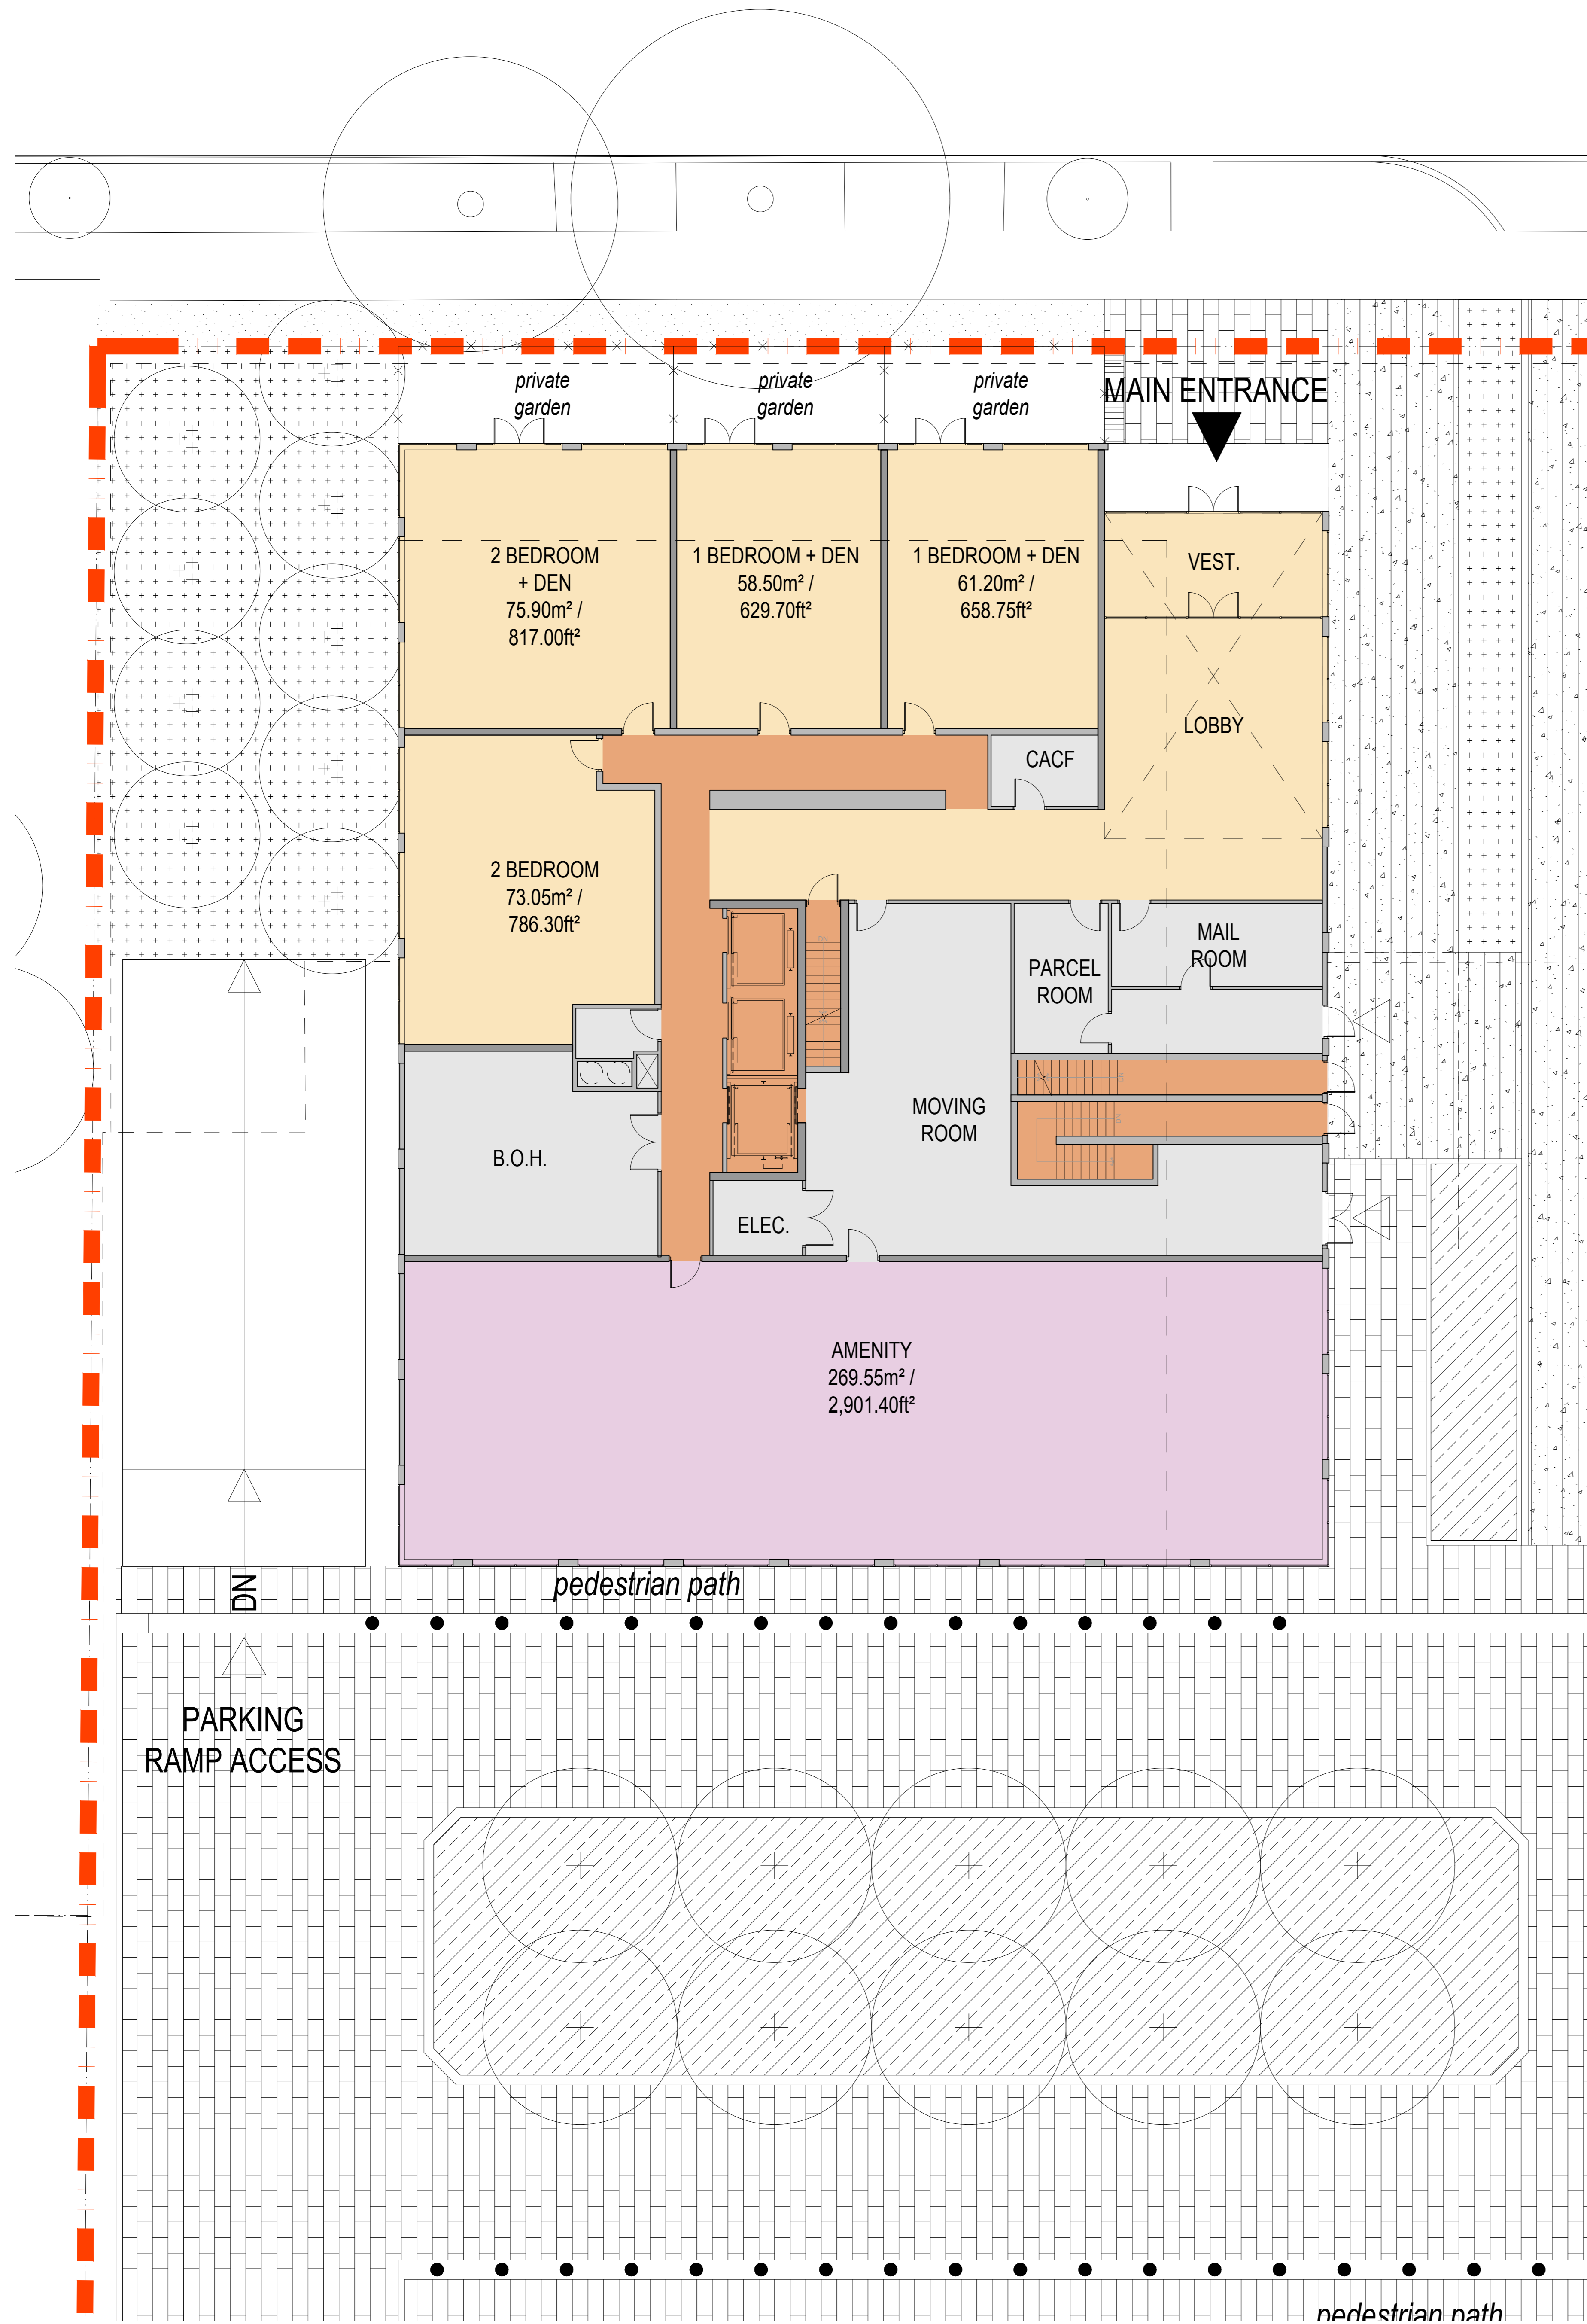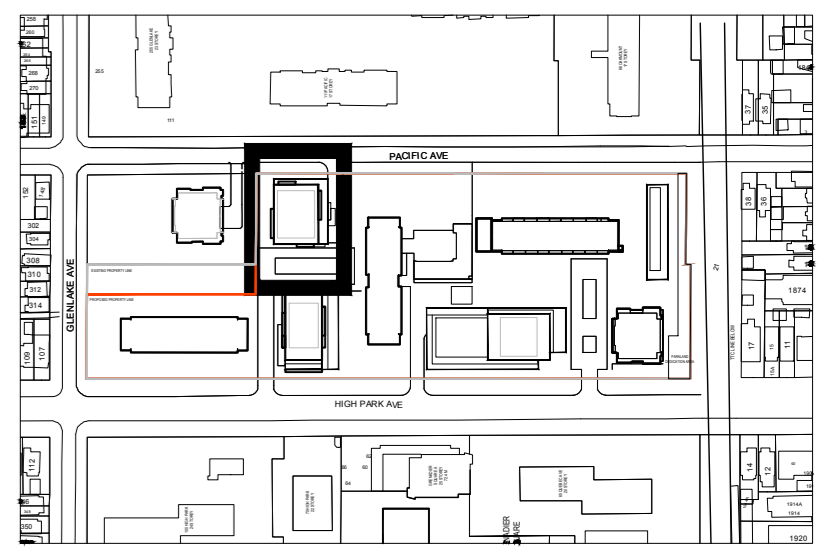

**1 TOWER C LEVEL 1**  
 SCALE 1:100

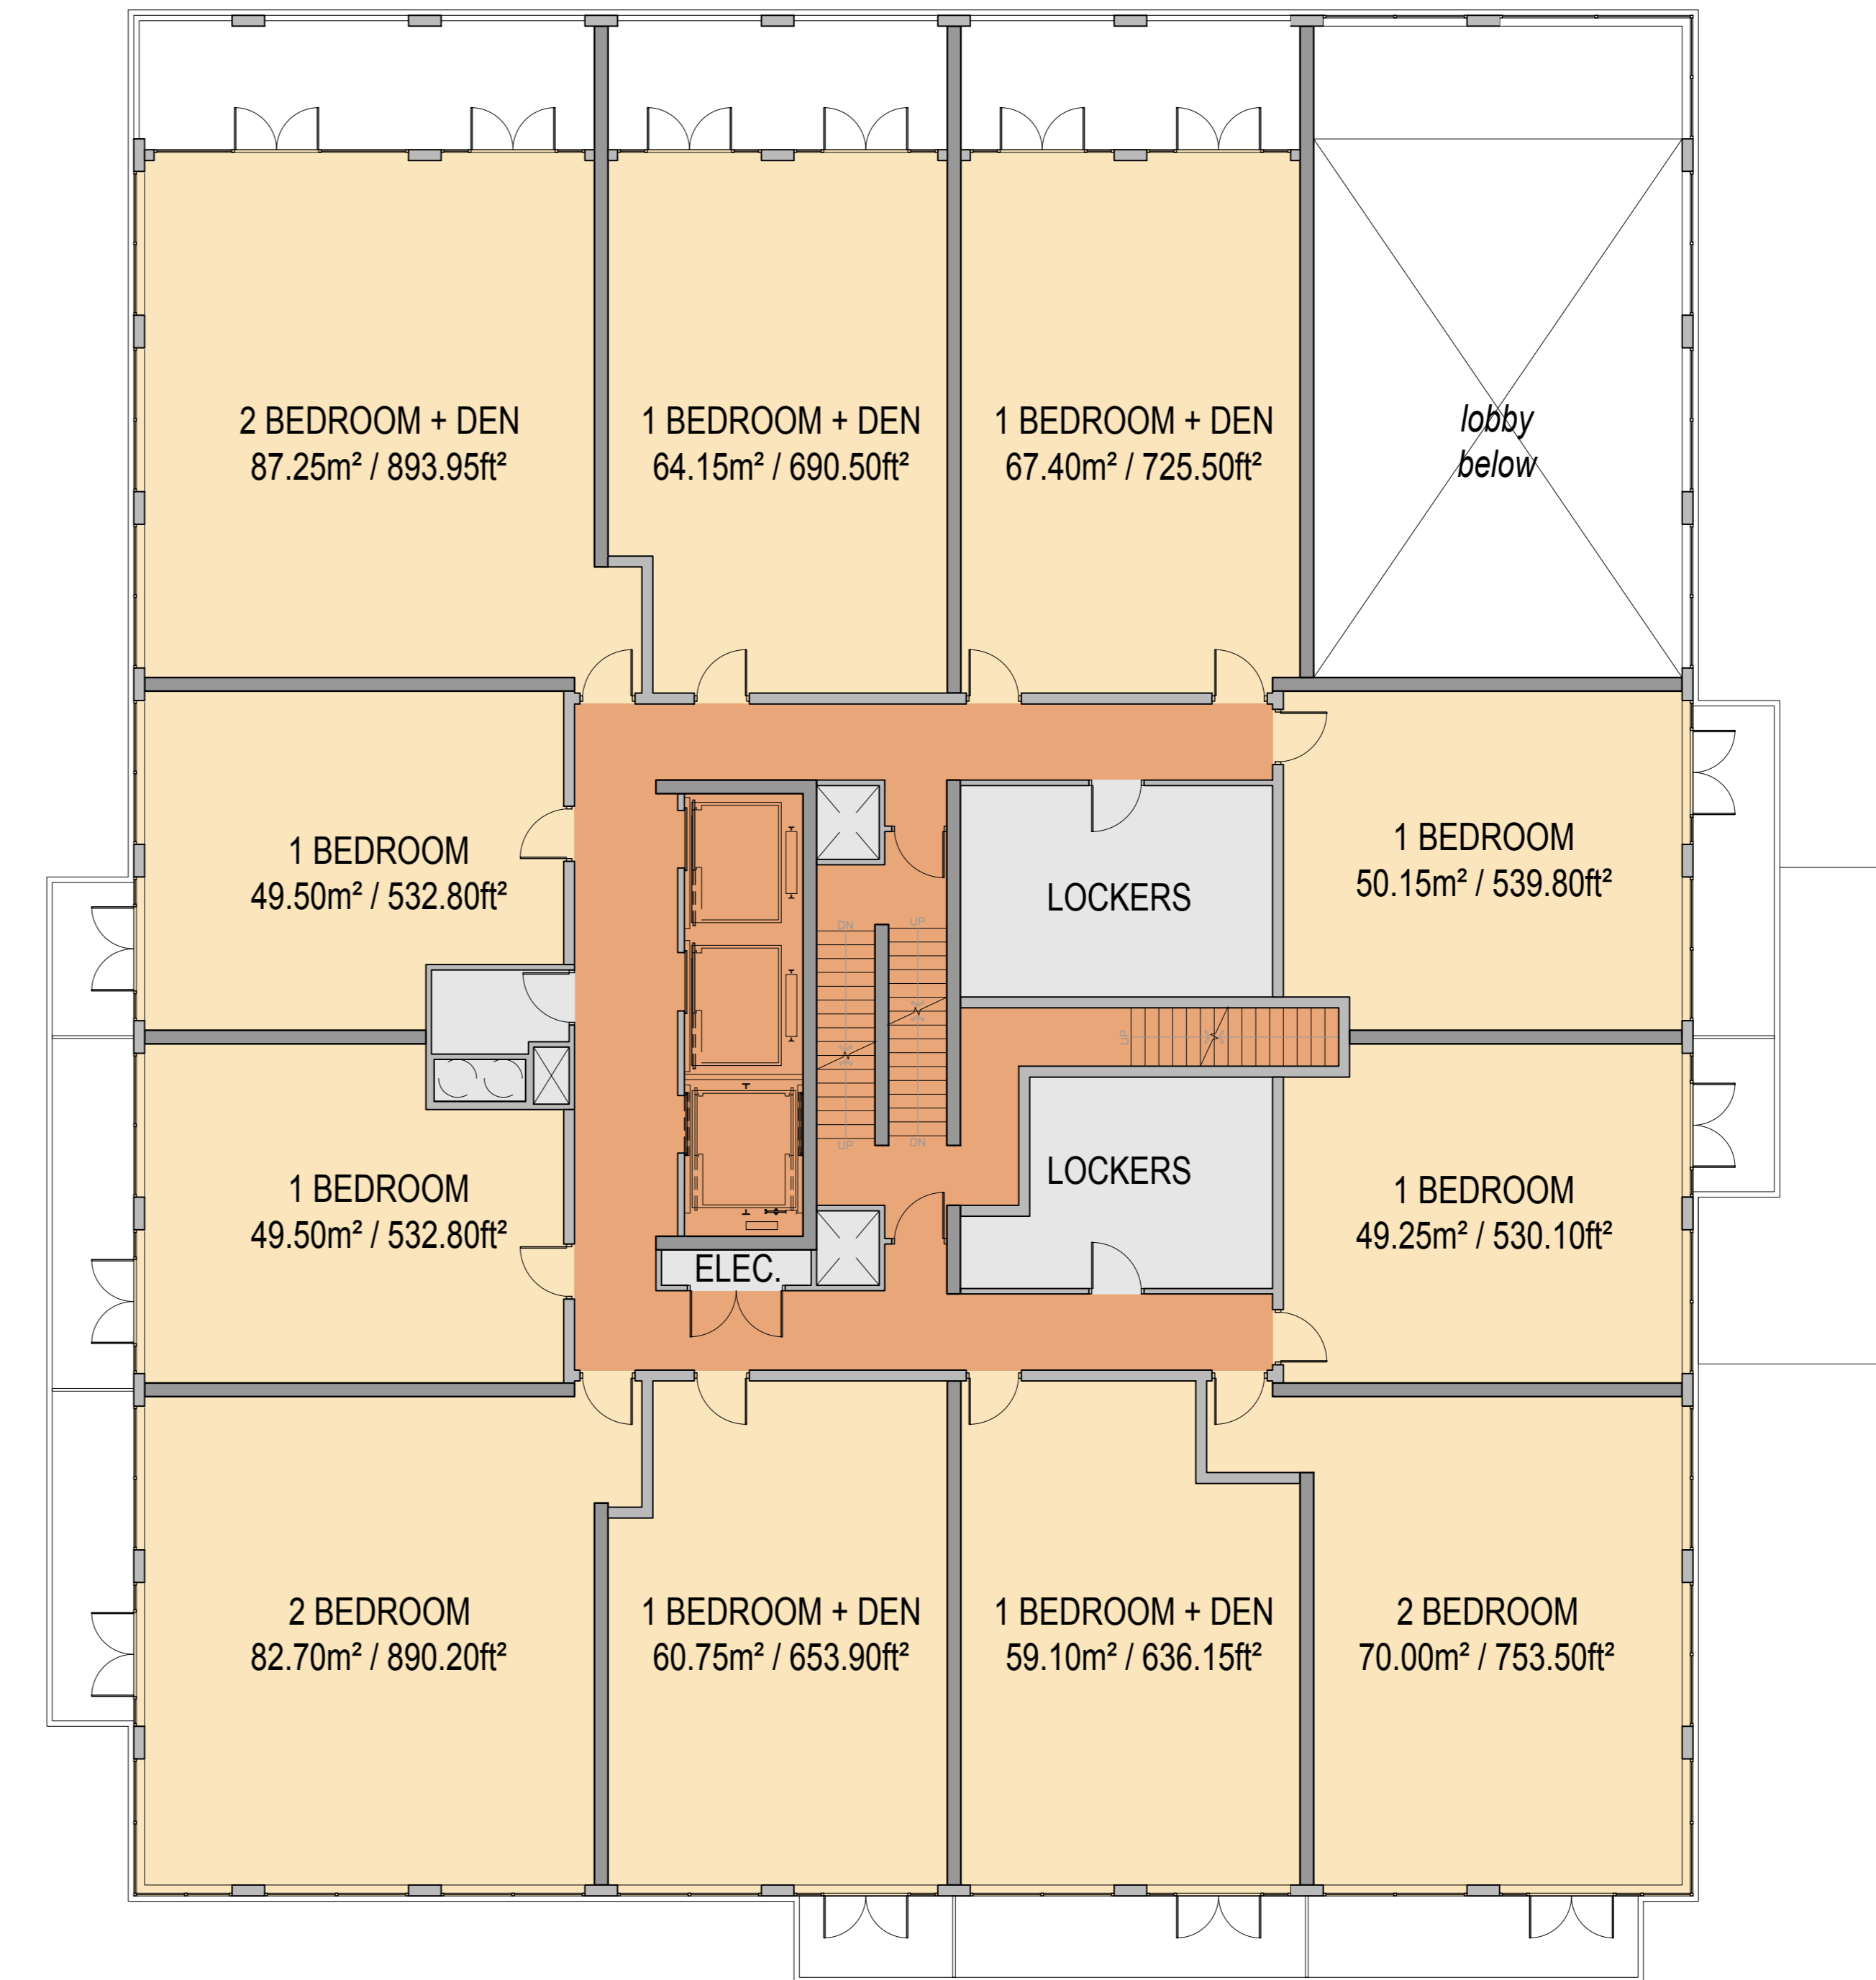

**2 TOWER C LEVEL 2**  
 SCALE 1:100

02	RE ISSUED FOR REZONING	2019/09/16
01	ISSUED FOR REZONING	2018/12/22
NO.	ISSUE/REVISION	DATE

**HIGH PARK VILLAGE**


HIGH PARK, TORONTO

ALL DRAWINGS, SPECIFICATIONS AND RELATED DOCUMENTS ARE THE COPYRIGHT PROPERTY OF THE ARCHITECT AND MUST BE RETURNED UPON REQUEST. REPRODUCTION OF DRAWINGS, SPECIFICATIONS AND RELATED DOCUMENTS IN PART OR WHOLE IS FORBIDDEN WITHOUT THE ARCHITECT'S WRITTEN PERMISSION.

CONTRACTOR MUST CHECK AND VERIFY ALL DIMENSIONS ON THE JOB. ANY DISCREPANCY OR CONTRADICTORY INFORMATION WITHIN THIS SET OF DRAWINGS AND/OR OTHER CONSULTANTS' DRAWINGS MUST BE BROUGHT TO THE ATTENTION OF THE ARCHITECT BEFORE PROCEEDING.

THIS DRAWING SHALL NOT BE USED FOR CONSTRUCTION PURPOSES UNLESS COUNTERSIGNED BY:


NAME

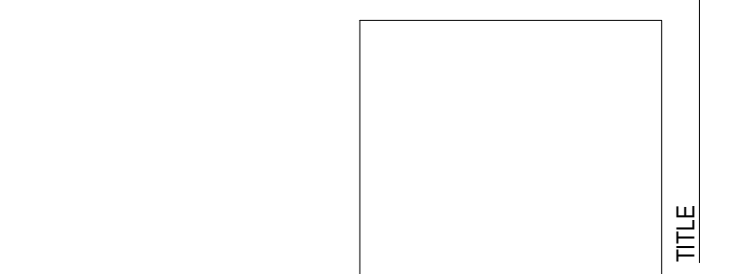

DRAWN	ML
CHECKED	VB
DATE	2019-09-16
SCALE	1:100
PROJECT NO.	15-1-026

A-209 TOWER C LEVEL 1, LEVEL 2

NOT FOR CONSTRUCTION

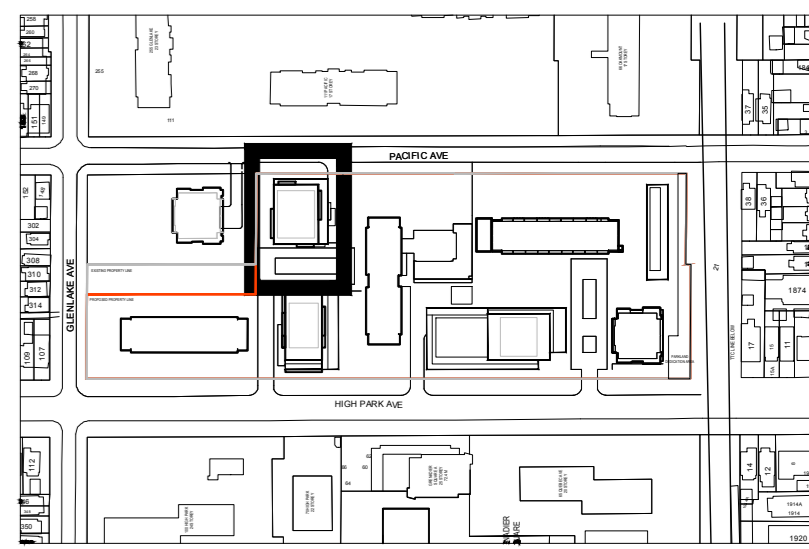

1 TOWER C LEVEL 3  
 A-210 SCALE 1:100



2 TOWER C LEVEL 4  
 A-210 SCALE 1:100

NO.	ISSUE/REVISION	DATE
02	RE ISSUED FOR REZONING	2019/09/16
01	ISSUED FOR REZONING	2016/12/22

# HIGH PARK VILLAGE

HIGH PARK, TORONTO


\*ALL DRAWINGS, SPECIFICATIONS AND RELATED DOCUMENTS ARE THE COPYRIGHT PROPERTY OF THE ARCHITECT AND MUST BE RETURNED UPON REQUEST. REPRODUCTION OF DRAWINGS, SPECIFICATIONS AND RELATED DOCUMENTS IN PART OR WHOLE IS FORBIDDEN WITHOUT THE ARCHITECT'S WRITTEN PERMISSION.

CONTRACTOR MUST CHECK AND VERIFY ALL DIMENSIONS ON THE JOB. ANY DISCREPANCY OR CONTRADICTIONARY INFORMATION WITHIN THIS SET OF DRAWINGS AND/OR OTHER CONSULTANTS' DRAWINGS MUST BE BROUGHT TO THE ATTENTION OF THE ARCHITECT BEFORE PROCEEDING.

THIS DRAWING SHALL NOT BE USED FOR CONSTRUCTION PURPOSES UNLESS COUNTERSIGNED BY:

NAME \_\_\_\_\_

DRAWN \_\_\_\_\_  
 ML  
 CHECKED \_\_\_\_\_  
 VB  
 DATE 2019-09-16  
 SCALE 1:100

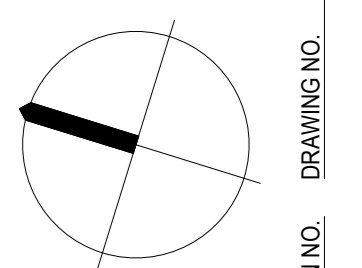


PROJECT NO. 15-1-026

A-210 TOWER C LEVEL 3, LEVEL 4

01

NOT FOR CONSTRUCTION

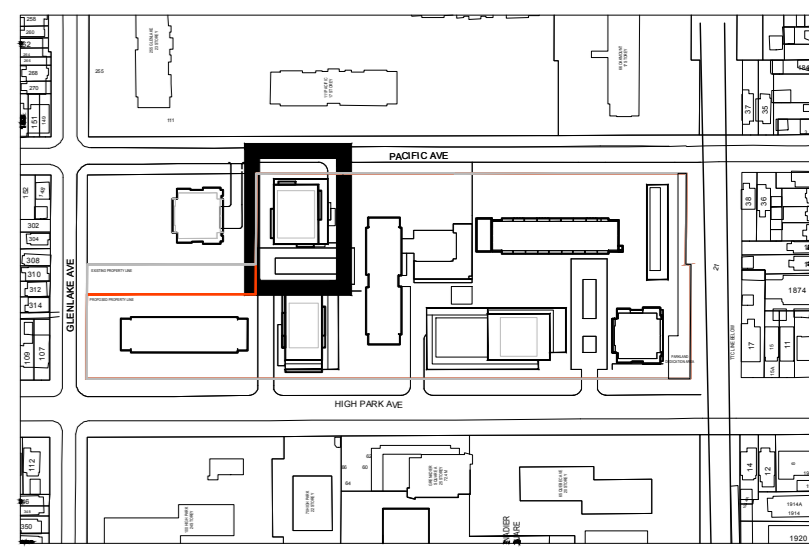

NO.	ISSUE/REVISION	DATE
02	RE ISSUED FOR REZONING	2019/09/16
01	ISSUED FOR REZONING	2016/12/22

# HIGH PARK VILLAGE

HIGH PARK, TORONTO

\*ALL DRAWINGS, SPECIFICATIONS AND RELATED DOCUMENTS ARE THE COPYRIGHT PROPERTY OF THE ARCHITECT AND MUST BE RETURNED UPON REQUEST. REPRODUCTION OF DRAWINGS, SPECIFICATIONS AND RELATED DOCUMENTS IN PART OR WHOLE IS FORBIDDEN WITHOUT THE ARCHITECT'S WRITTEN PERMISSION.

CONTRACTOR MUST CHECK AND VERIFY ALL DIMENSIONS ON THE JOB. ANY DISCREPANCY OR CONTRADICTIONARY INFORMATION WITHIN THIS SET OF DRAWINGS AND/OR OTHER CONSULTANTS' DRAWINGS MUST BE BROUGHT TO THE ATTENTION OF THE ARCHITECT BEFORE PROCEEDING.

THIS DRAWING SHALL NOT BE USED FOR CONSTRUCTION PURPOSES UNLESS COUNTERSIGNED BY:

NAME

DRAWN

ML

CHECKED

VB

DATE

2019-09-16

SCALE

1:100

PROJECT NO.

15-1-026



TOWER C TYPICAL FLOOR (LEVELS 5-30)




DRAWING NO.

A-211

REVISION NO.

01

NOT FOR CONSTRUCTION

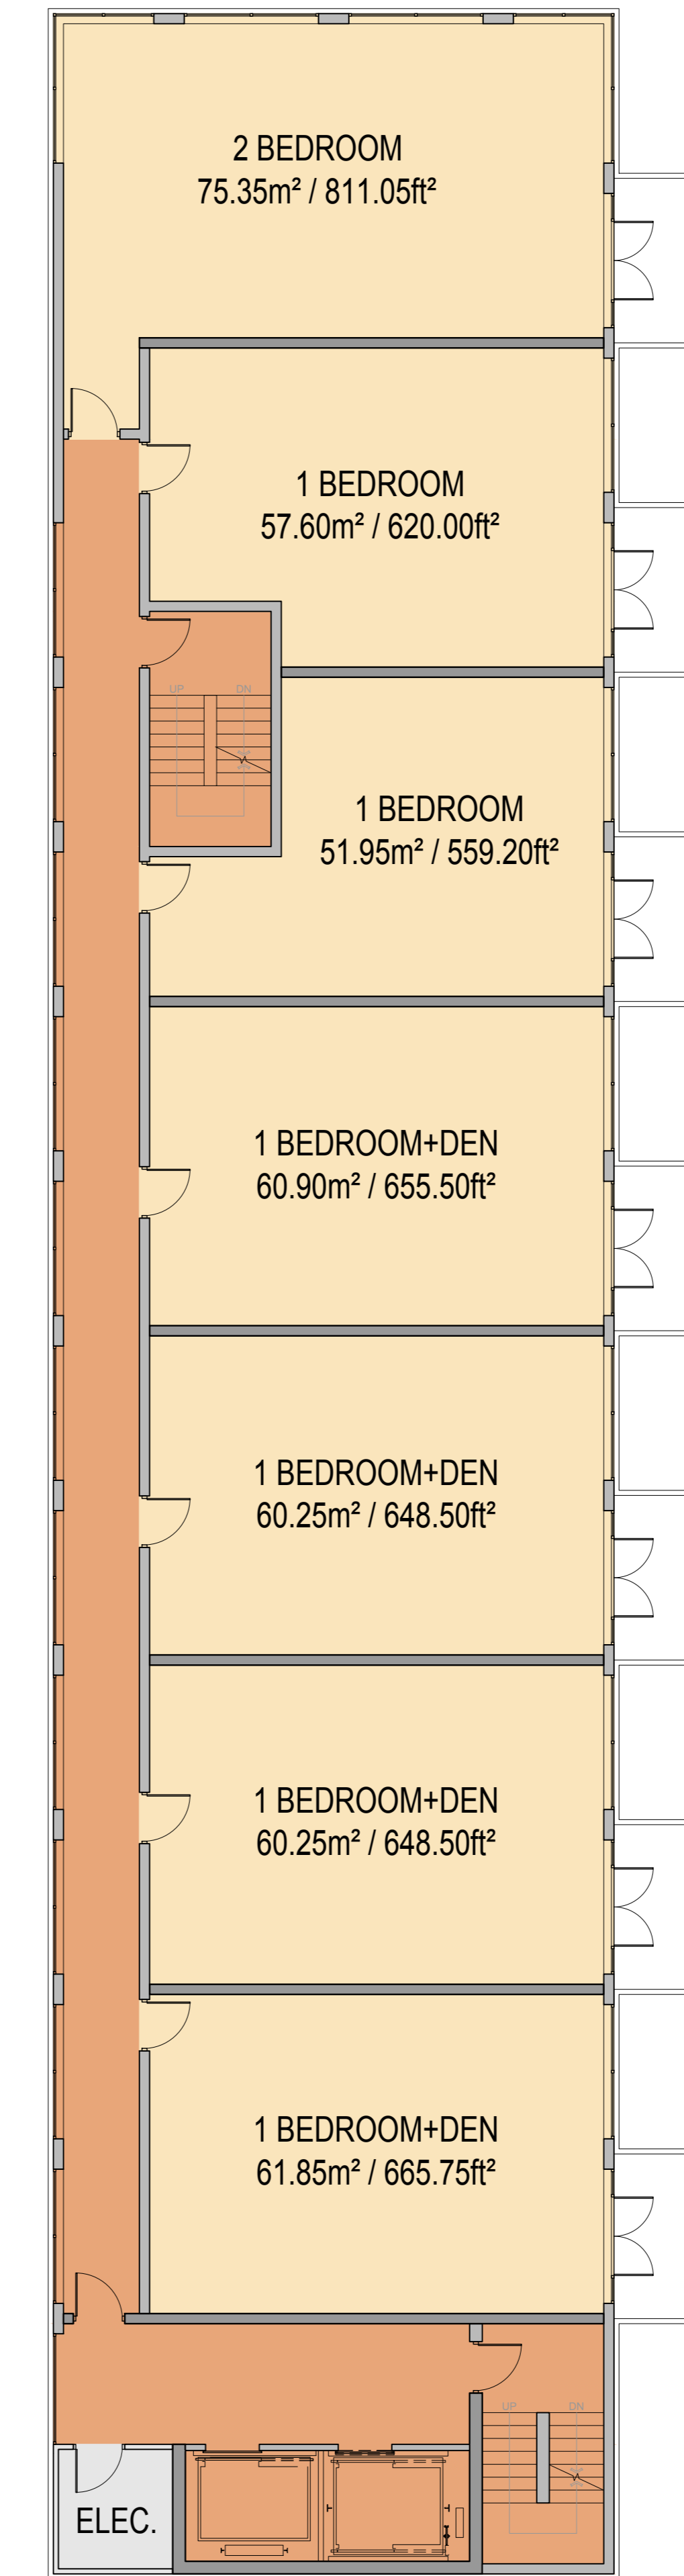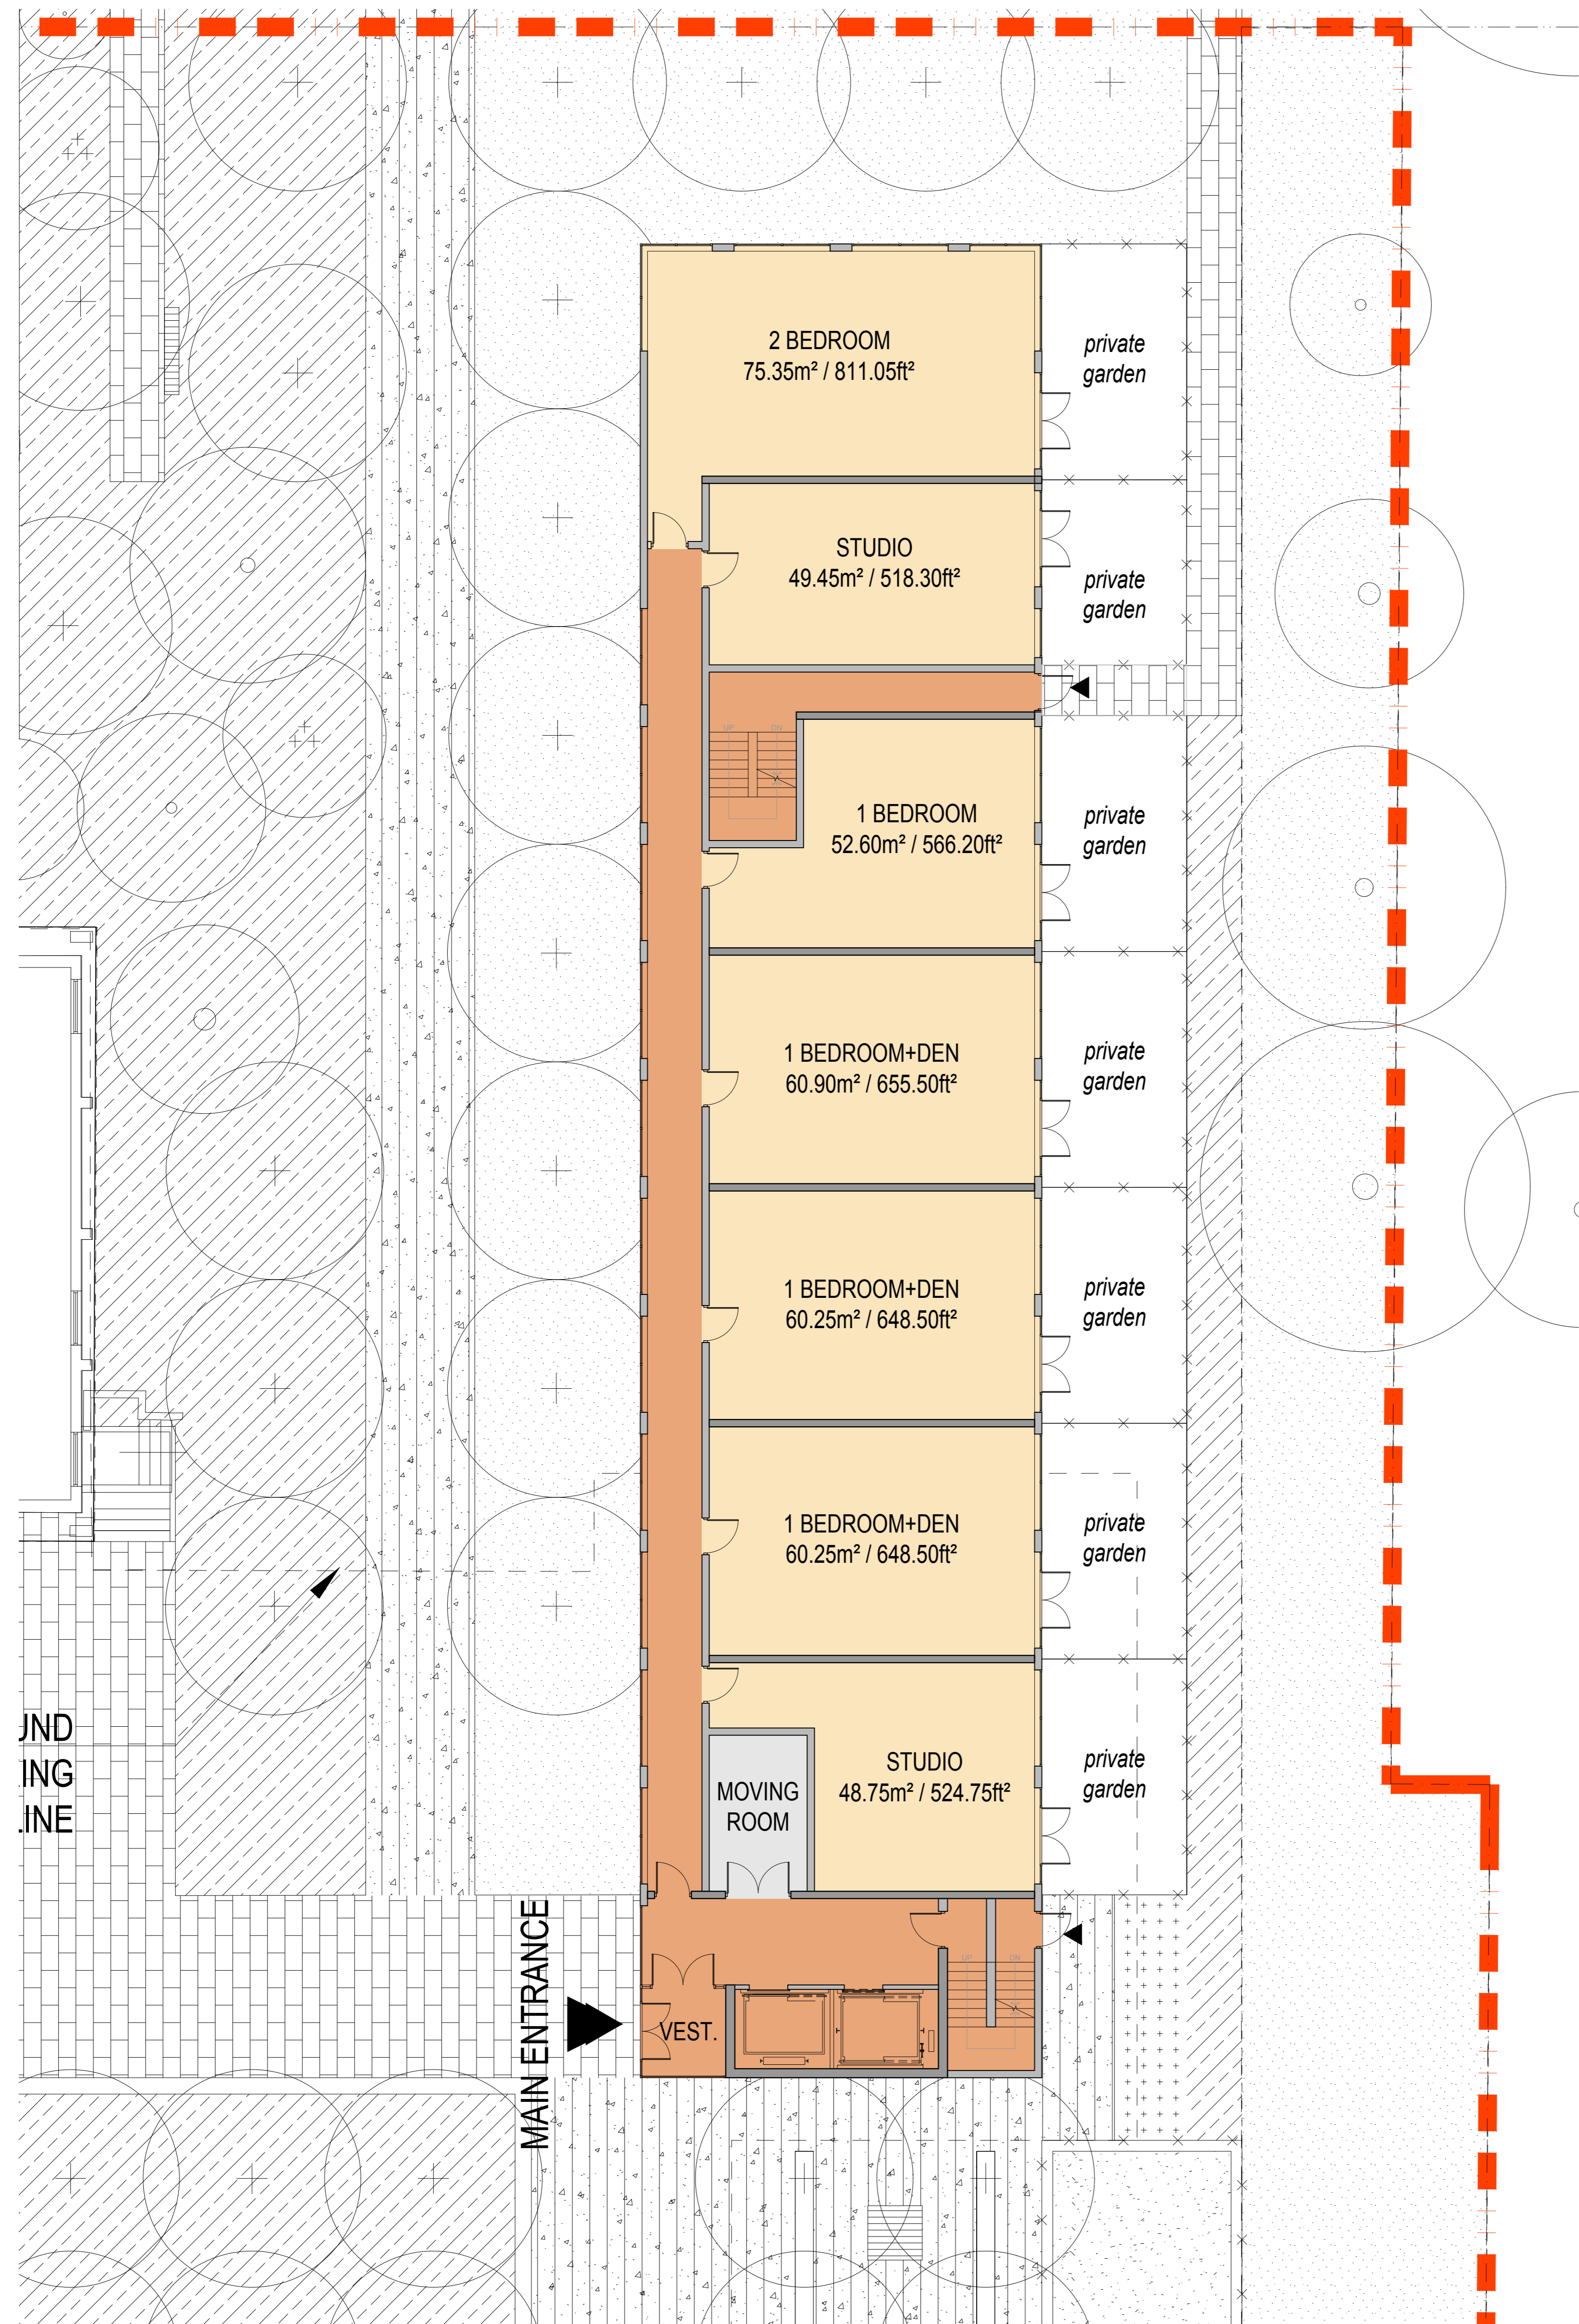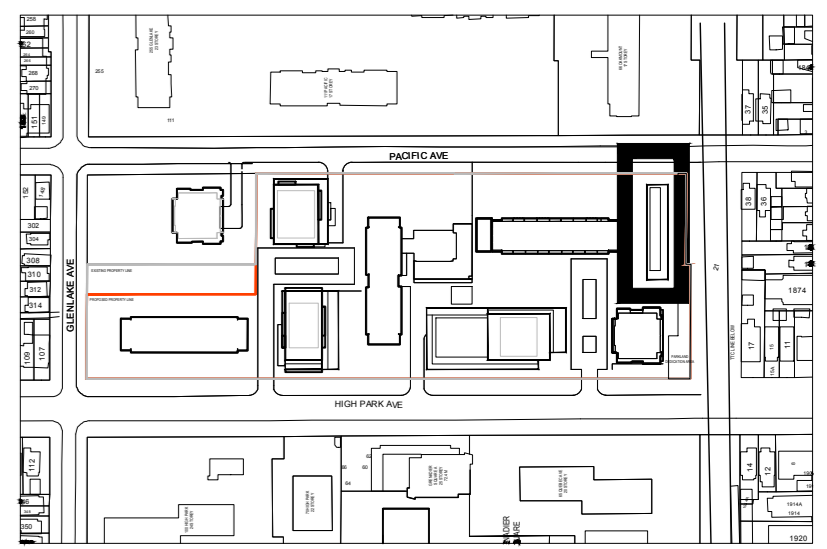

1 LOW-RISE D LEVEL 1  
 A-212 SCALE 1:100

2 LOW-RISE D LEVELS 2-3  
 A-212 SCALE 1:100

NO.	ISSUE/REVISION	DATE
02	RE ISSUED FOR REZONING	2019/09/16
01	ISSUED FOR REZONING	2016/12/22

## HIGH PARK VILLAGE

HIGH PARK, TORONTO

\*ALL DRAWINGS, SPECIFICATIONS AND RELATED DOCUMENTS ARE THE COPYRIGHT PROPERTY OF THE ARCHITECT AND MUST BE RETURNED UPON REQUEST. REPRODUCTION OF DRAWINGS, SPECIFICATIONS AND RELATED DOCUMENTS IN PART OR WHOLE IS FORBIDDEN WITHOUT THE ARCHITECT'S WRITTEN PERMISSION.

CONTRACTOR MUST CHECK AND VERIFY ALL DIMENSIONS ON THE JOB. ANY DISCREPANCY OR CONTRADICTORY INFORMATION WITHIN THIS SET OF DRAWINGS AND/OR OTHER CONSULTANTS' DRAWINGS MUST BE BROUGHT TO THE ATTENTION OF THE ARCHITECT BEFORE PROCEEDING.

THIS DRAWING SHALL NOT BE USED FOR CONSTRUCTION PURPOSES UNLESS COUNTERSIGNED BY:

NAME


DRAWN  
 ML

CHECKED  
 VB

DATE  
 2019-09-16

SCALE  
 1:100

PROJECT NO.  
 15-1-026


 


A-212 LOW-RISE D LEVEL 1, LEVELS 2-3


01

B:\2019\15-1-026\_HighPark03\_DWG\1\_Schematic\_Design\_CAD\20191016-0917\_ARCHIVING-BET-FINAL.dwg

NOT FOR CONSTRUCTION

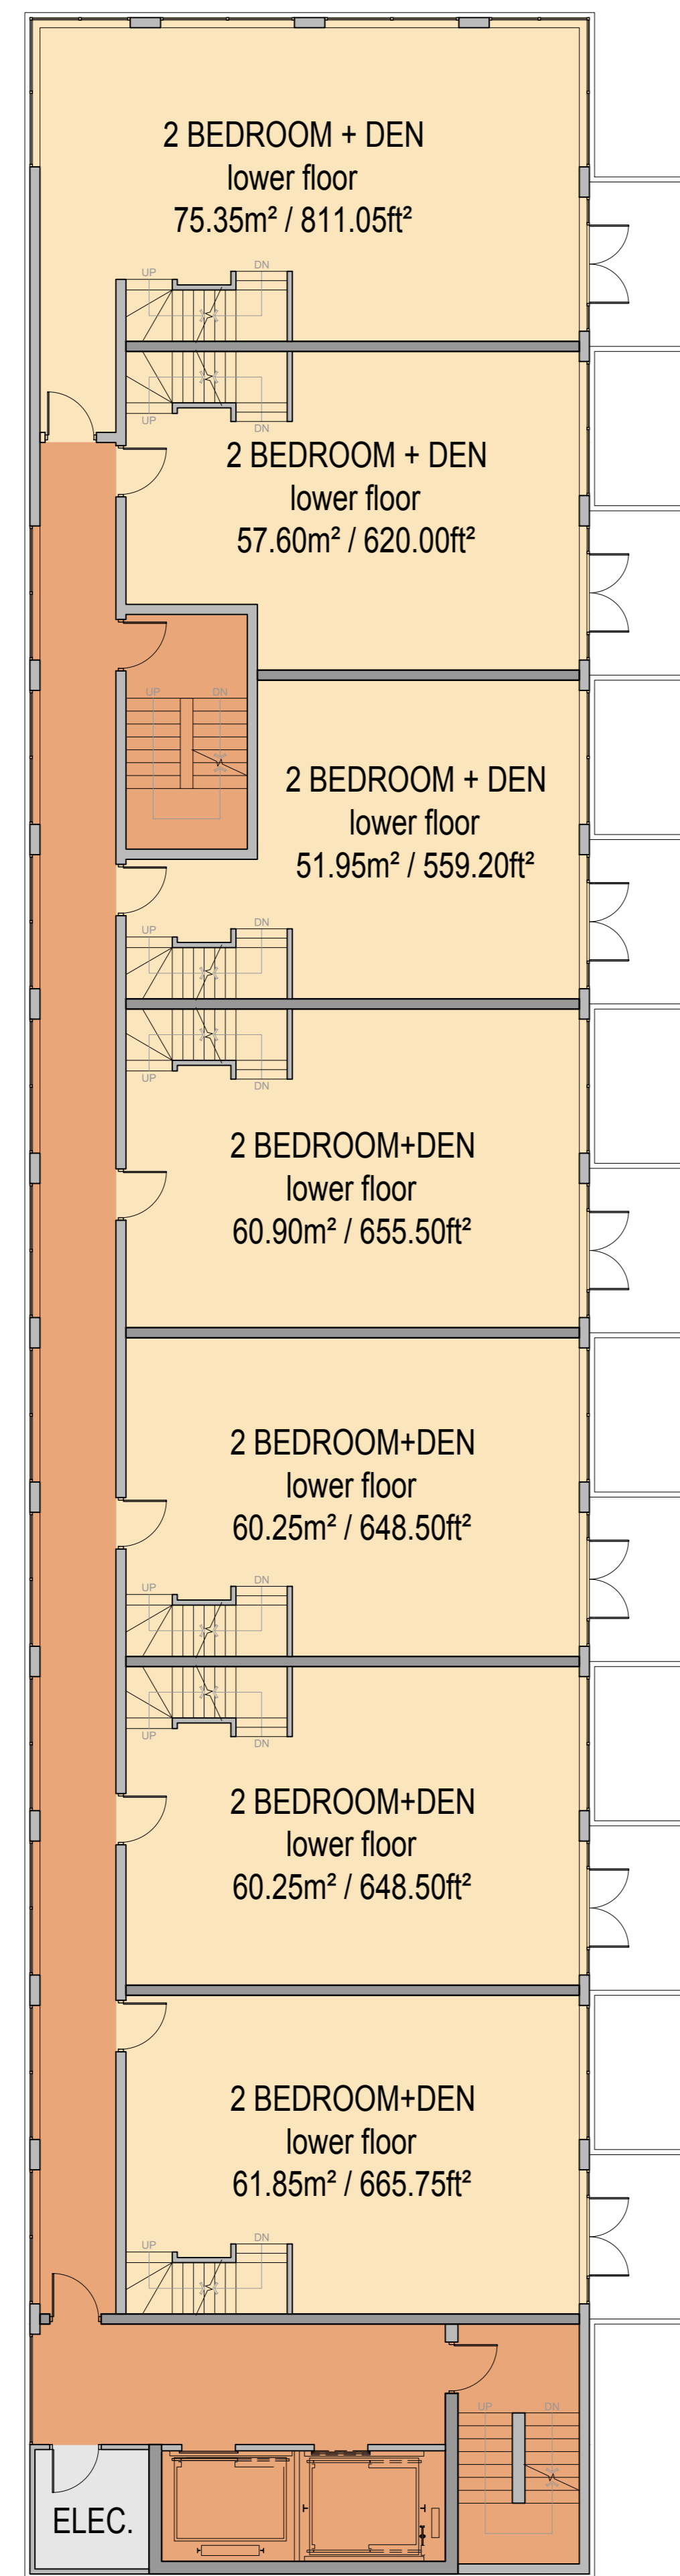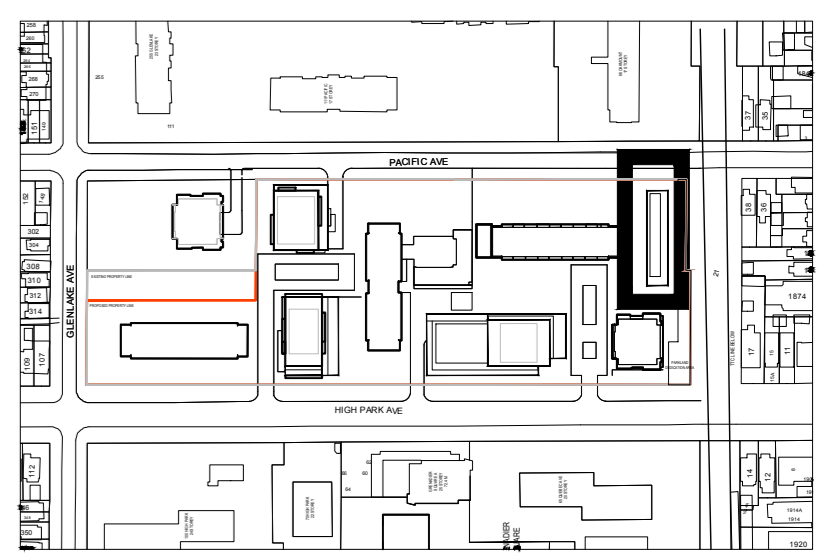

**1** LOW-RISE D LEVEL 4  
 A-213 SCALE 1:100

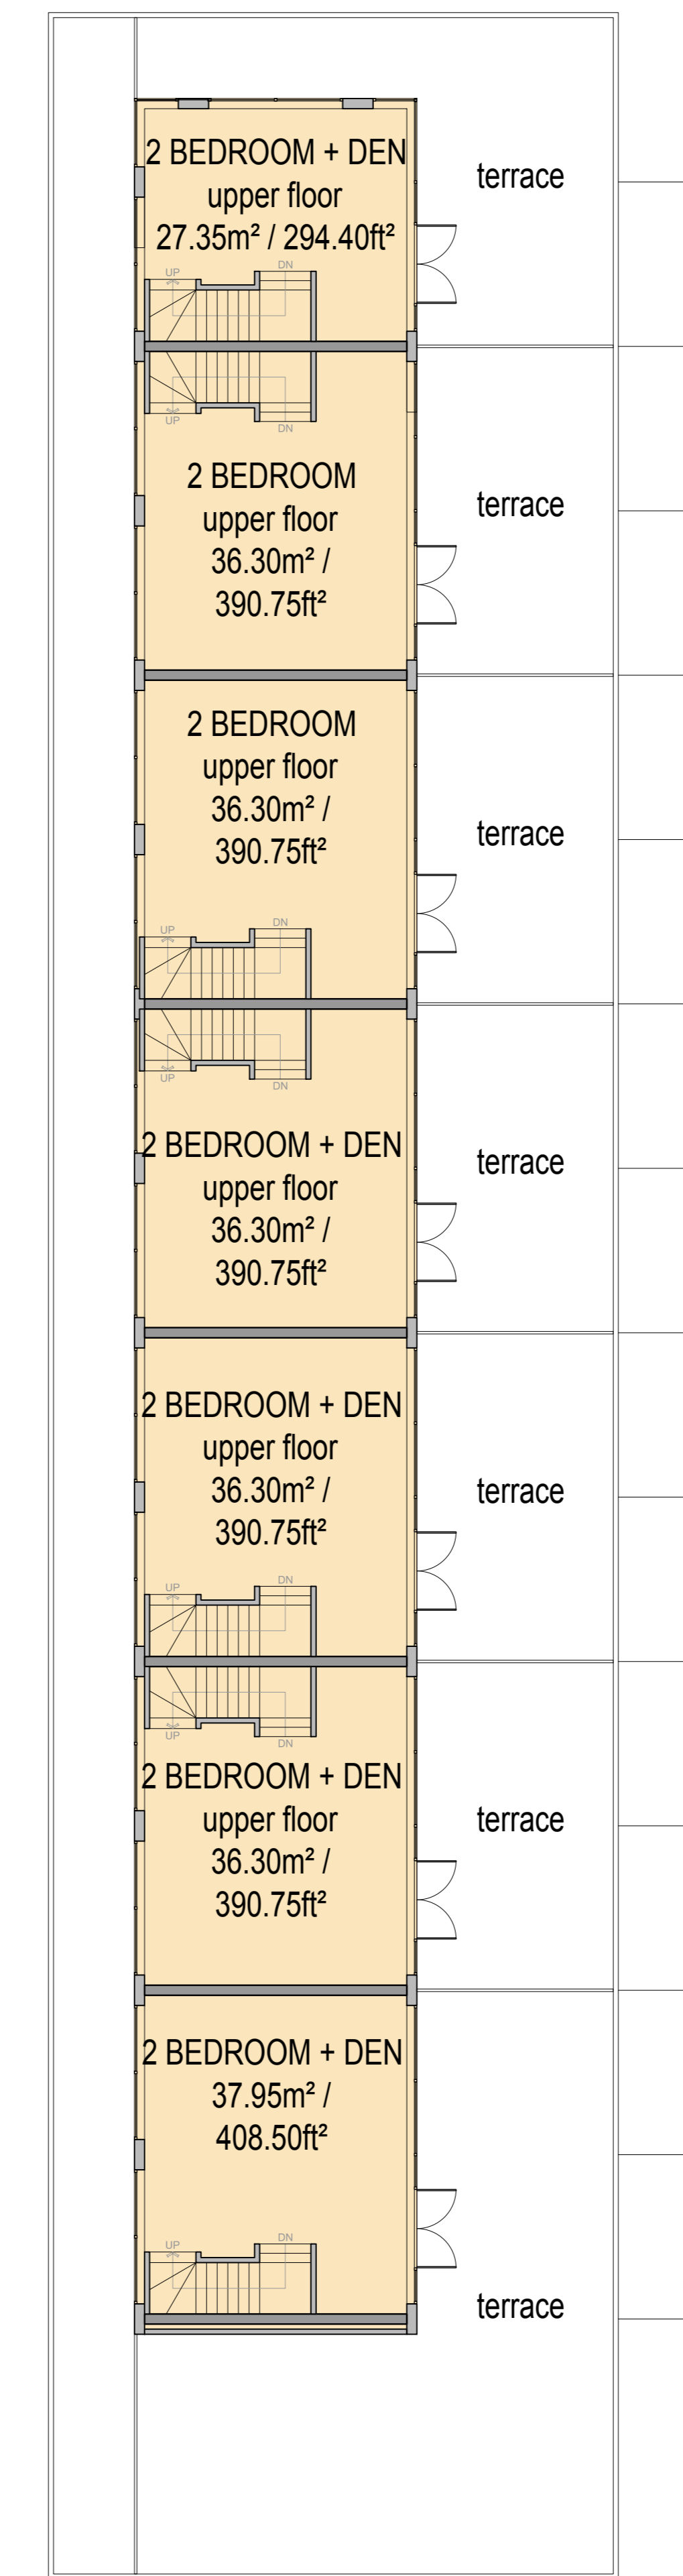

**2** LOW-RISE D PENTHOUSE LEVEL  
 A-213 SCALE 1:100

NO.	ISSUE/REVISION	DATE
02	RE ISSUED FOR REZONING	2019/09/16
01	ISSUED FOR REZONING	2016/12/22

# HIGH PARK VILLAGE


HIGH PARK, TORONTO

\*ALL DRAWINGS, SPECIFICATIONS AND RELATED DOCUMENTS ARE THE COPYRIGHT PROPERTY OF THE ARCHITECT AND MUST BE RETURNED UPON REQUEST. REPRODUCTION OF DRAWINGS, SPECIFICATIONS AND RELATED DOCUMENTS IN PART OR WHOLE IS FORBIDDEN WITHOUT THE ARCHITECT'S WRITTEN PERMISSION.

CONTRACTOR MUST CHECK AND VERIFY ALL DIMENSIONS ON THE JOB. ANY DISCREPANCY OR CONTRADICTIONARY INFORMATION WITHIN THIS SET OF DRAWINGS AND / OR OTHER CONSULTANTS' DRAWINGS MUST BE BROUGHT TO THE ATTENTION OF THE ARCHITECT BEFORE PROCEEDING.

THIS DRAWING SHALL NOT BE USED FOR CONSTRUCTION PURPOSES UNLESS COUNTERSIGNED BY:

NAME

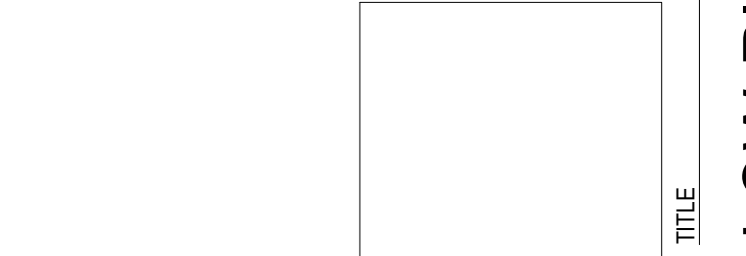

DRAWN: ML  
 CHECKED: VB  
 DATE: 2019-09-16  
 SCALE: 1:100


PROJECT NO: 15-1-026

A-213 LOW-RISE D LEVEL 4 AND PENTHOUSE LEVEL

01



NOT FOR CONSTRUCTION

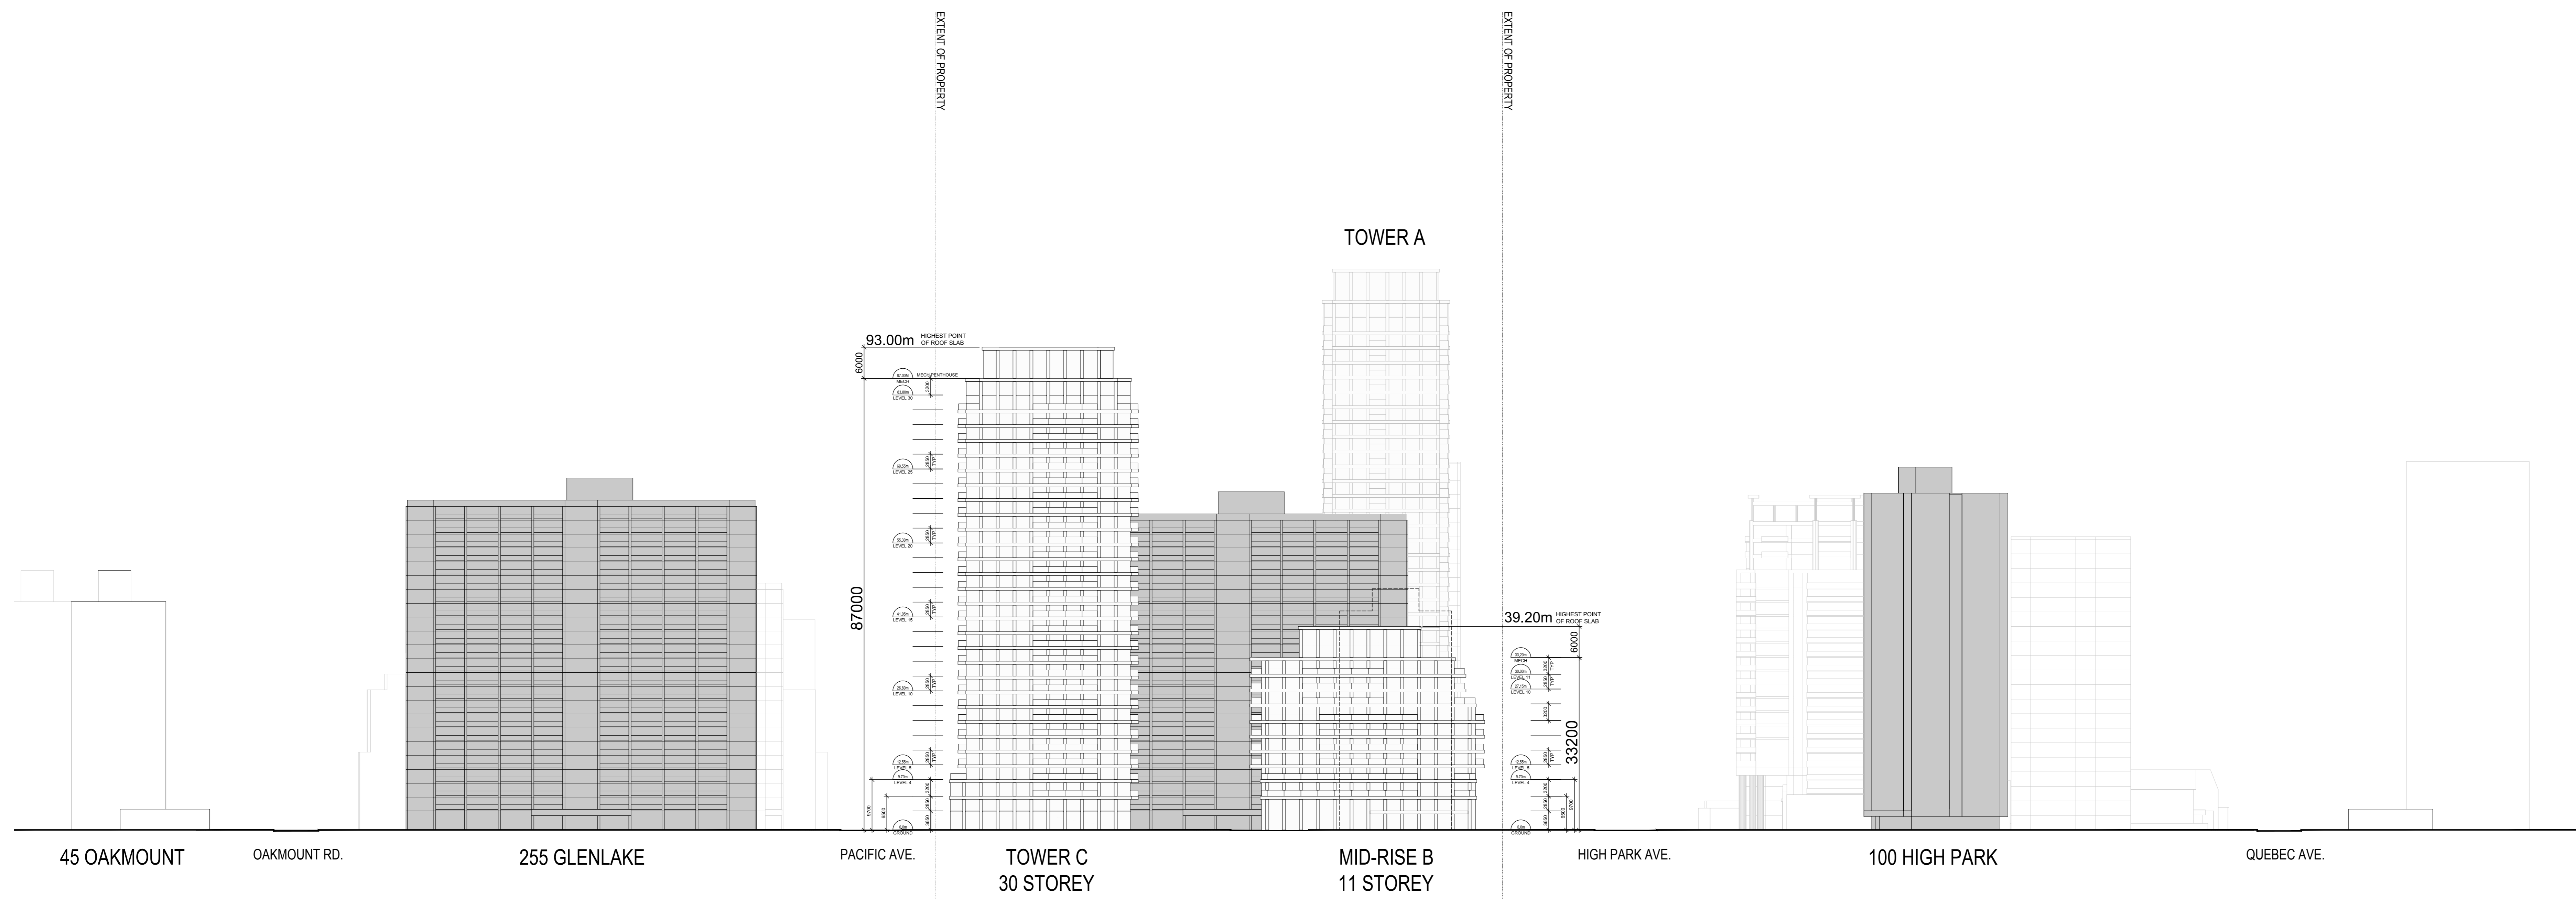

NO.	ISSUE/REVISION	DATE
02	RE ISSUED FOR REZONING	2019/09/16
01	ISSUED FOR REZONING	2016/12/22

# HIGH PARK VILLAGE

HIGH PARK, TORONTO

ALL DRAWINGS, SPECIFICATIONS AND RELATED DOCUMENTS ARE THE COPYRIGHT PROPERTY OF THE ARCHITECT AND MUST BE RETURNED UPON REQUEST. REPRODUCTION OF DRAWINGS, SPECIFICATIONS AND RELATED DOCUMENTS IN PART OR WHOLE IS FORBIDDEN WITHOUT THE ARCHITECT'S WRITTEN PERMISSION.

CONTRACTOR MUST CHECK AND VERIFY ALL DIMENSIONS ON THE JOB. ANY DISCREPANCY OR CONTRADICTIONARY INFORMATION WITHIN THIS SET OF DRAWINGS AND/OR OTHER CONSULTANTS' DRAWINGS MUST BE BROUGHT TO THE ATTENTION OF THE ARCHITECT BEFORE PROCEEDING.

THIS DRAWING SHALL NOT BE USED FOR CONSTRUCTION PURPOSES UNLESS COUNTERSIGNED BY:

NAME \_\_\_\_\_

DRAWN \_\_\_\_\_

ML \_\_\_\_\_

CHECKED \_\_\_\_\_

VB \_\_\_\_\_


DATE 2019-09-16

SCALE 1:500

PROJECT NO. 15-1-026

REVISION NO. DRAWING NO. A-400 NORTH ELEVATION 01

NOT FOR CONSTRUCTION

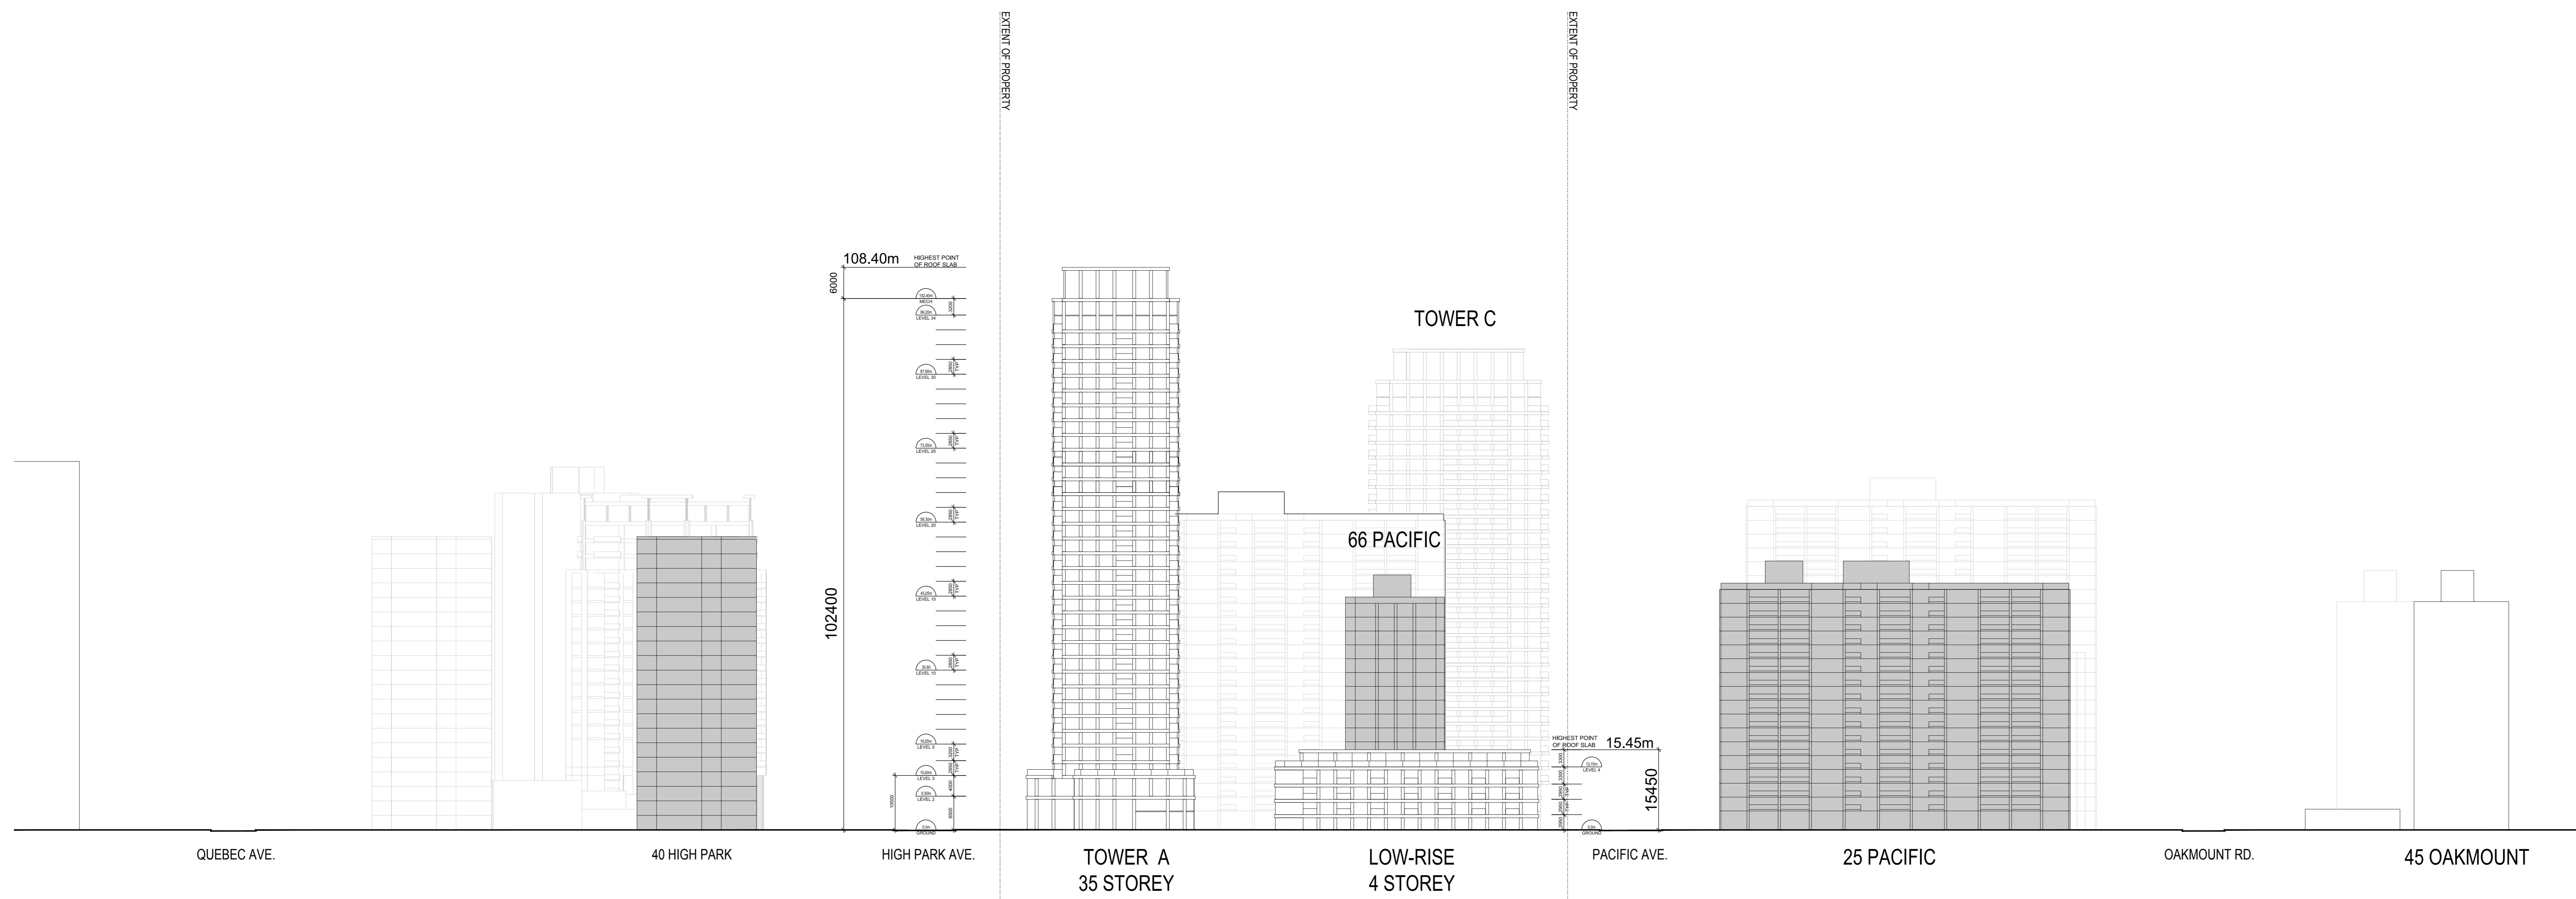

02	RE ISSUED FOR REZONING	2019/09/16
01	ISSUED FOR REZONING	2016/12/22
NO.	ISSUE/REVISION	DATE

# HIGH PARK VILLAGE

HIGH PARK, TORONTO

\*ALL DRAWINGS, SPECIFICATIONS AND RELATED DOCUMENTS ARE THE COPYRIGHT PROPERTY OF THE ARCHITECT AND MUST BE RETURNED UPON REQUEST. REPRODUCTION OF DRAWINGS, SPECIFICATIONS AND RELATED DOCUMENTS IN PART OR WHOLE IS FORBIDDEN WITHOUT THE ARCHITECT'S WRITTEN PERMISSION.

CONTRACTOR MUST CHECK AND VERIFY ALL DIMENSIONS ON THE JOB. ANY DISCREPANCY OR CONTRADICTORY INFORMATION WITHIN THIS SET OF DRAWINGS AND/OR OTHER CONSULTANTS' DRAWINGS MUST BE BROUGHT TO THE ATTENTION OF THE ARCHITECT BEFORE PROCEEDING.

THIS DRAWING SHALL NOT BE USED FOR CONSTRUCTION PURPOSES UNLESS COUNTERSIGNED BY:

NAME \_\_\_\_\_

DRAWN \_\_\_\_\_  
 ML  
 CHECKED \_\_\_\_\_  
 VB  
 DATE 2019-09-16  
 SCALE 1:500  
 PROJECT NO. 15-1-026

REVISION NO. DRAWING NO. TITLE  
 A-401 SOUTH ELEVATION  
 01