


NOT FOR CONSTRUCTION

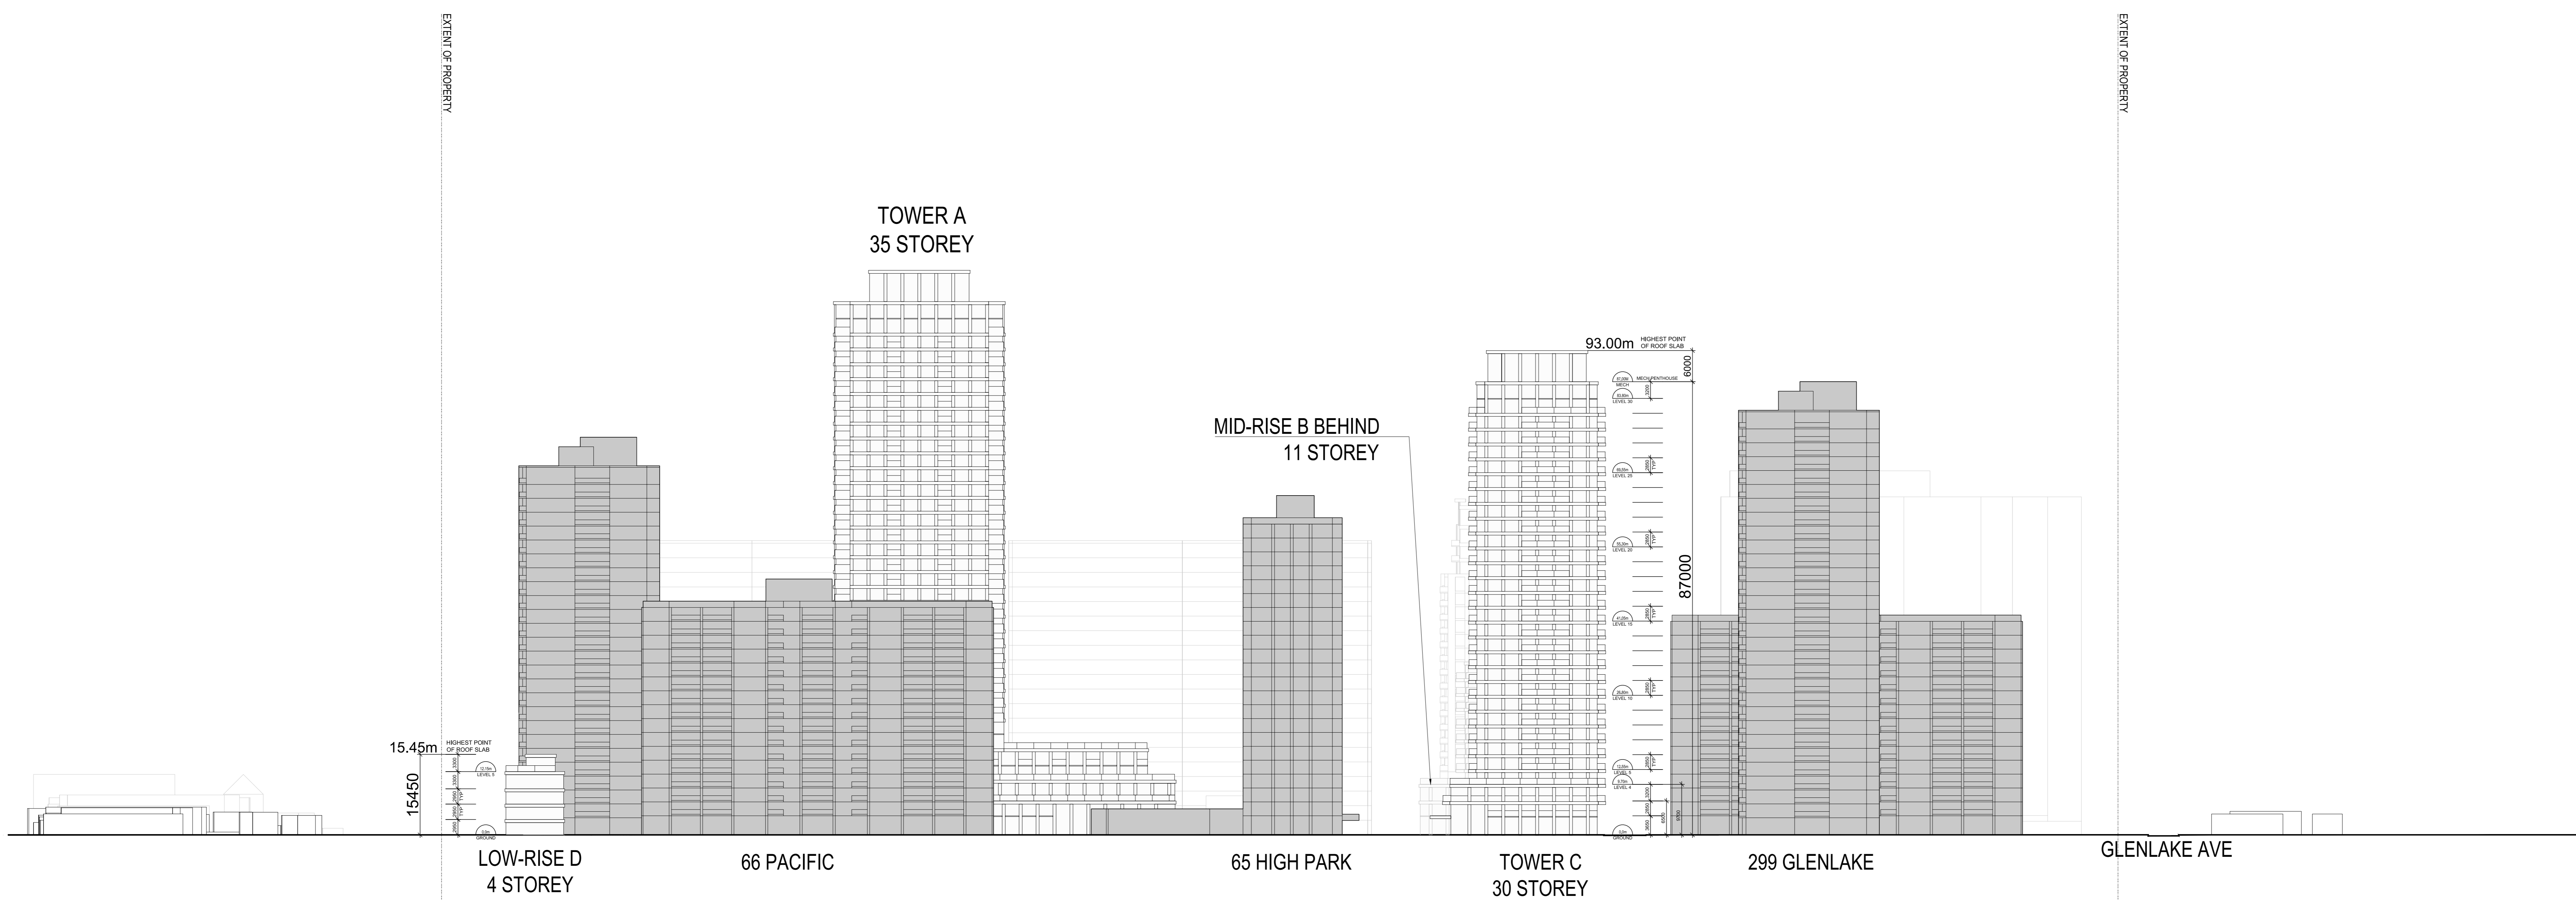

02	RE ISSUED FOR REZONING	2019/09/16
01	ISSUED FOR REZONING	2016/12/22
NO.	ISSUE/REVISION	DATE

HIGH PARK VILLAGE

HIGH PARK, TORONTO

*ALL DRAWINGS, SPECIFICATIONS AND RELATED DOCUMENTS ARE THE COPYRIGHT PROPERTY OF THE ARCHITECT AND MUST BE RETURNED UPON REQUEST. REPRODUCTION OF DRAWINGS, SPECIFICATIONS AND RELATED DOCUMENTS IN PART OR WHOLE IS FORBIDDEN WITHOUT THE ARCHITECT'S WRITTEN PERMISSION.

CONTRACTOR MUST CHECK AND VERIFY ALL DIMENSIONS ON THE JOB. ANY DISCREPANCY OR CONTRADICTIONARY INFORMATION WITHIN THIS SET OF DRAWINGS AND/OR OTHER CONSULTANTS' DRAWINGS MUST BE BROUGHT TO THE ATTENTION OF THE ARCHITECT BEFORE PROCEEDING.

THIS DRAWING SHALL NOT BE USED FOR CONSTRUCTION PURPOSES UNLESS COUNTERSIGNED BY:

NAME _____


DRAWN _____
 ML _____
 CHECKED _____
 VB _____
 DATE 2019-09-16
 SCALE 1:500

REVISION NO. _____
 DRAWING NO. _____
 PROJECT NO. 15-1-026

TITLE EAST ELEVATION
 A-402
 01

8/13/2019 8:57:14 PM Z:\Projects\2015-1-026_HighPark03_Dwg\1_Schematic_Design\CAD\2019\09-16\DRAWING-BEST-FINAL.dwg

NOT FOR CONSTRUCTION

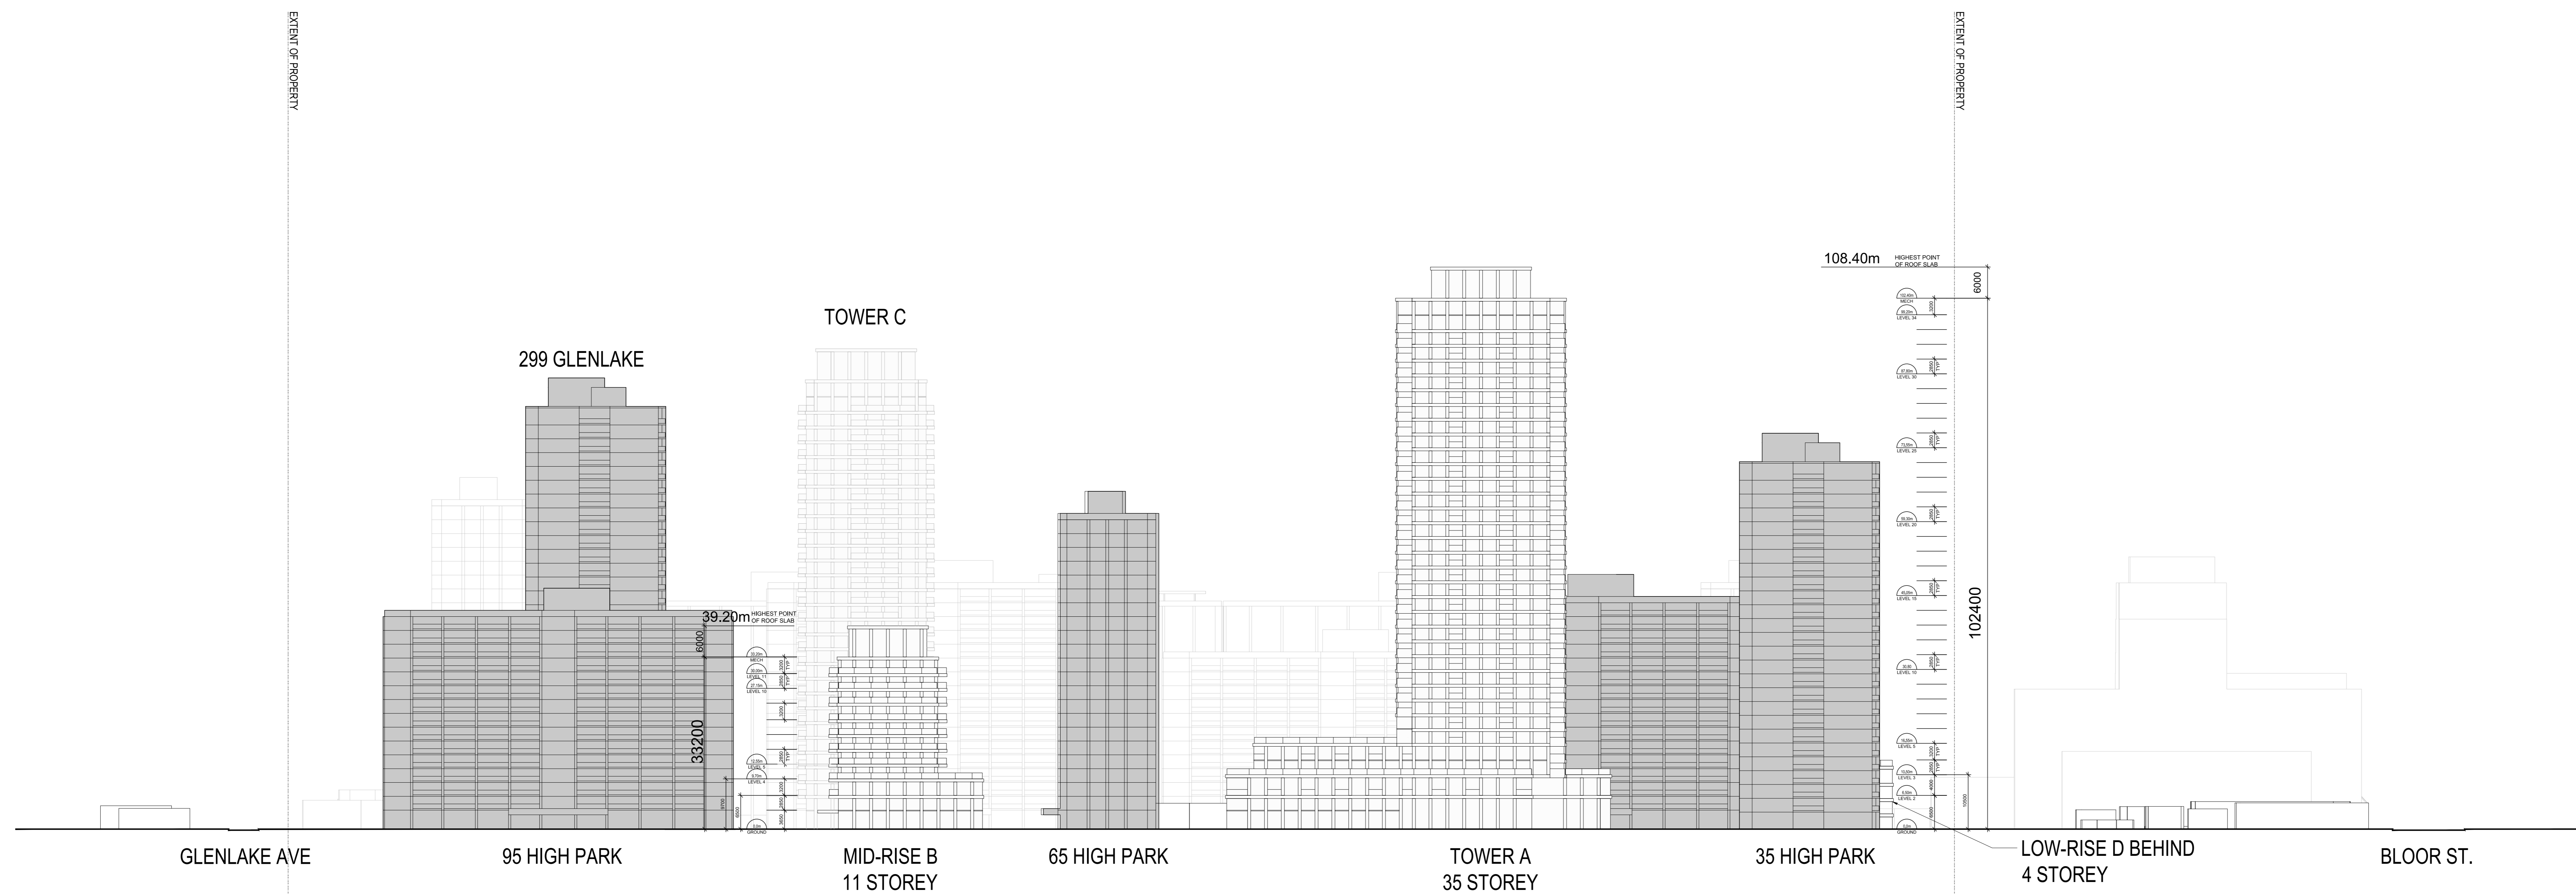

NO.	ISSUE/REVISION	DATE
02	RE ISSUED FOR REZONING	2019/09/16
01	ISSUED FOR REZONING	2016/12/22

HIGH PARK VILLAGE

HIGH PARK, TORONTO

*ALL DRAWINGS, SPECIFICATIONS AND RELATED DOCUMENTS ARE THE COPYRIGHT PROPERTY OF THE ARCHITECT AND MUST BE RETURNED UPON REQUEST. REPRODUCTION OF DRAWINGS, SPECIFICATIONS AND RELATED DOCUMENTS IN PART OR WHOLE IS FORBIDDEN WITHOUT THE ARCHITECT'S WRITTEN PERMISSION.

CONTRACTOR MUST CHECK AND VERIFY ALL DIMENSIONS ON THE JOB. ANY DISCREPANCY OR CONTRADICTIONARY INFORMATION WITHIN THIS SET OF DRAWINGS AND/OR OTHER CONSULTANTS' DRAWINGS MUST BE BROUGHT TO THE ATTENTION OF THE ARCHITECT BEFORE PROCEEDING.

THIS DRAWING SHALL NOT BE USED FOR CONSTRUCTION PURPOSES UNLESS COUNTERSIGNED BY:


NAME _____

DRAWN _____
 ML _____
 CHECKED _____
 VB _____
 DATE 2019-09-16
 SCALE 1:500
 PROJECT NO. 15-1-026

TITLE
A-403 WEST ELEVATION
 REVISION NO. DRAWING NO.

01

NOT FOR CONSTRUCTION

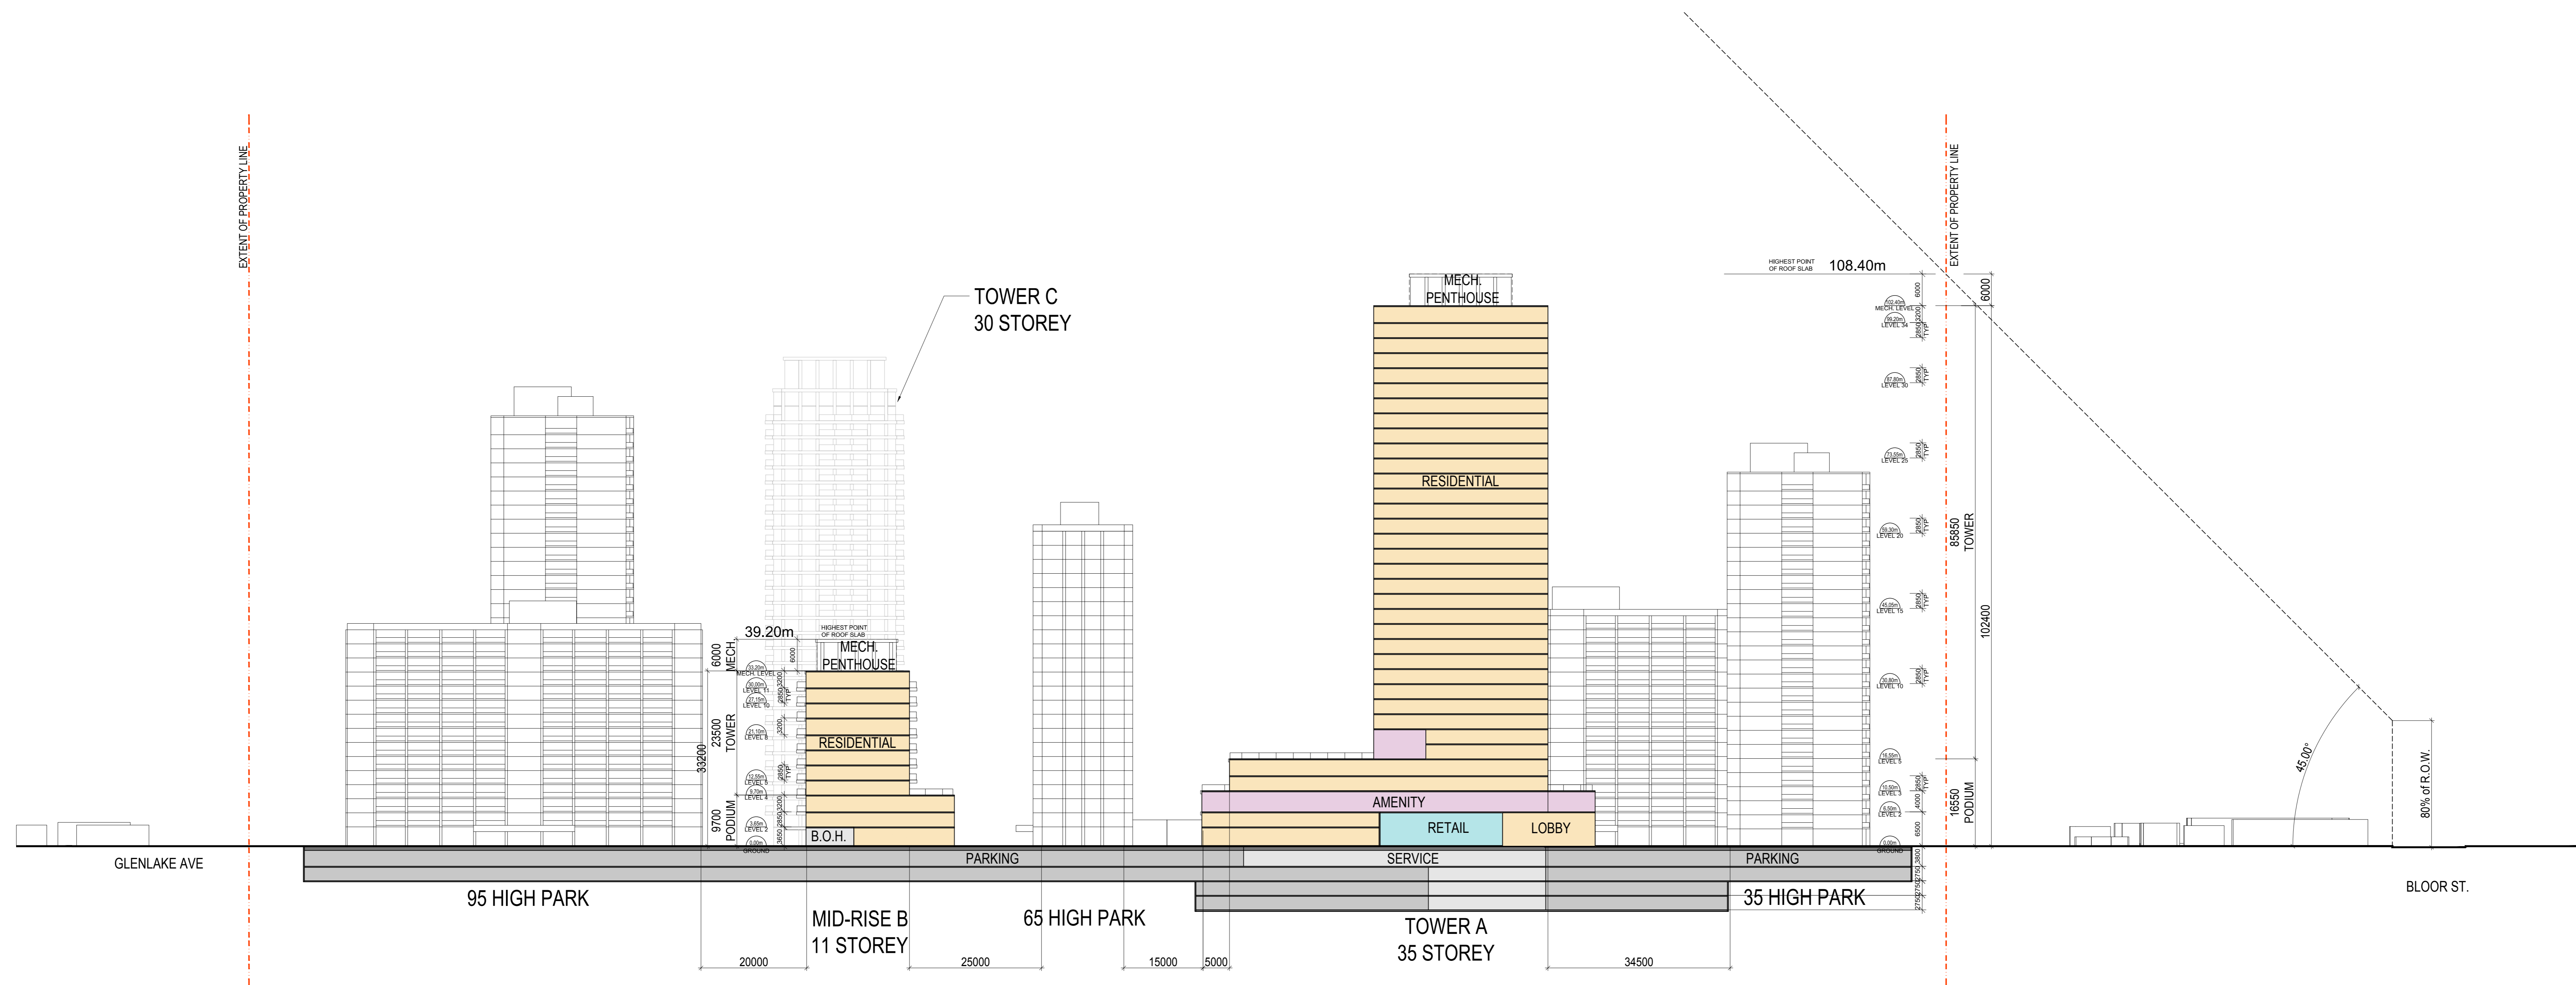

NO.	ISSUE/REVISION	DATE
02	RE ISSUED FOR REZONING	2019/09/16
01	ISSUED FOR REZONING	2016/12/22

HIGH PARK VILLAGE

HIGH PARK, TORONTO

*ALL DRAWINGS, SPECIFICATIONS AND RELATED DOCUMENTS ARE THE COPYRIGHT PROPERTY OF THE ARCHITECT AND MUST BE RETURNED UPON REQUEST. REPRODUCTION OF DRAWINGS, SPECIFICATIONS AND RELATED DOCUMENTS IN PART OR WHOLE IS FORBIDDEN WITHOUT THE ARCHITECT'S WRITTEN PERMISSION.

CONTRACTOR MUST CHECK AND VERIFY ALL DIMENSIONS ON THE JOB. ANY DISCREPANCY OR CONTRADICTIONARY INFORMATION WITHIN THIS SET OF DRAWINGS AND/OR OTHER CONSULTANTS' DRAWINGS MUST BE BROUGHT TO THE ATTENTION OF THE ARCHITECT BEFORE PROCEEDING.

THIS DRAWING SHALL NOT BE USED FOR CONSTRUCTION PURPOSES UNLESS COUNTERSIGNED BY:

NAME _____

DRAWN _____
 ML
 CHECKED _____
 VB
 DATE 2019-09-16
 SCALE 1:500

PROJECT NO.
 15-1-026

REVISION NO. DRAWING NO. TITLE
 A-500 SECTION
 01


GENERAL NOTES

Drawings and specifications, as instruments of service, are the property of PMA Landscape Architects Ltd. the copyright in the same being reserved to them. No reproduction may be made without the permission of PMA Landscape Architects Ltd.


The contractor is to verify dimensions and data noted herein with conditions on the site and is held responsible for reporting discrepancies to PMA Landscape Architects Ltd for adjustment. No variations or modifications to work shown shall be implemented without prior written approval from PMA Landscape Architects Ltd.

Do not scale drawings.


1 TREE PLANTING

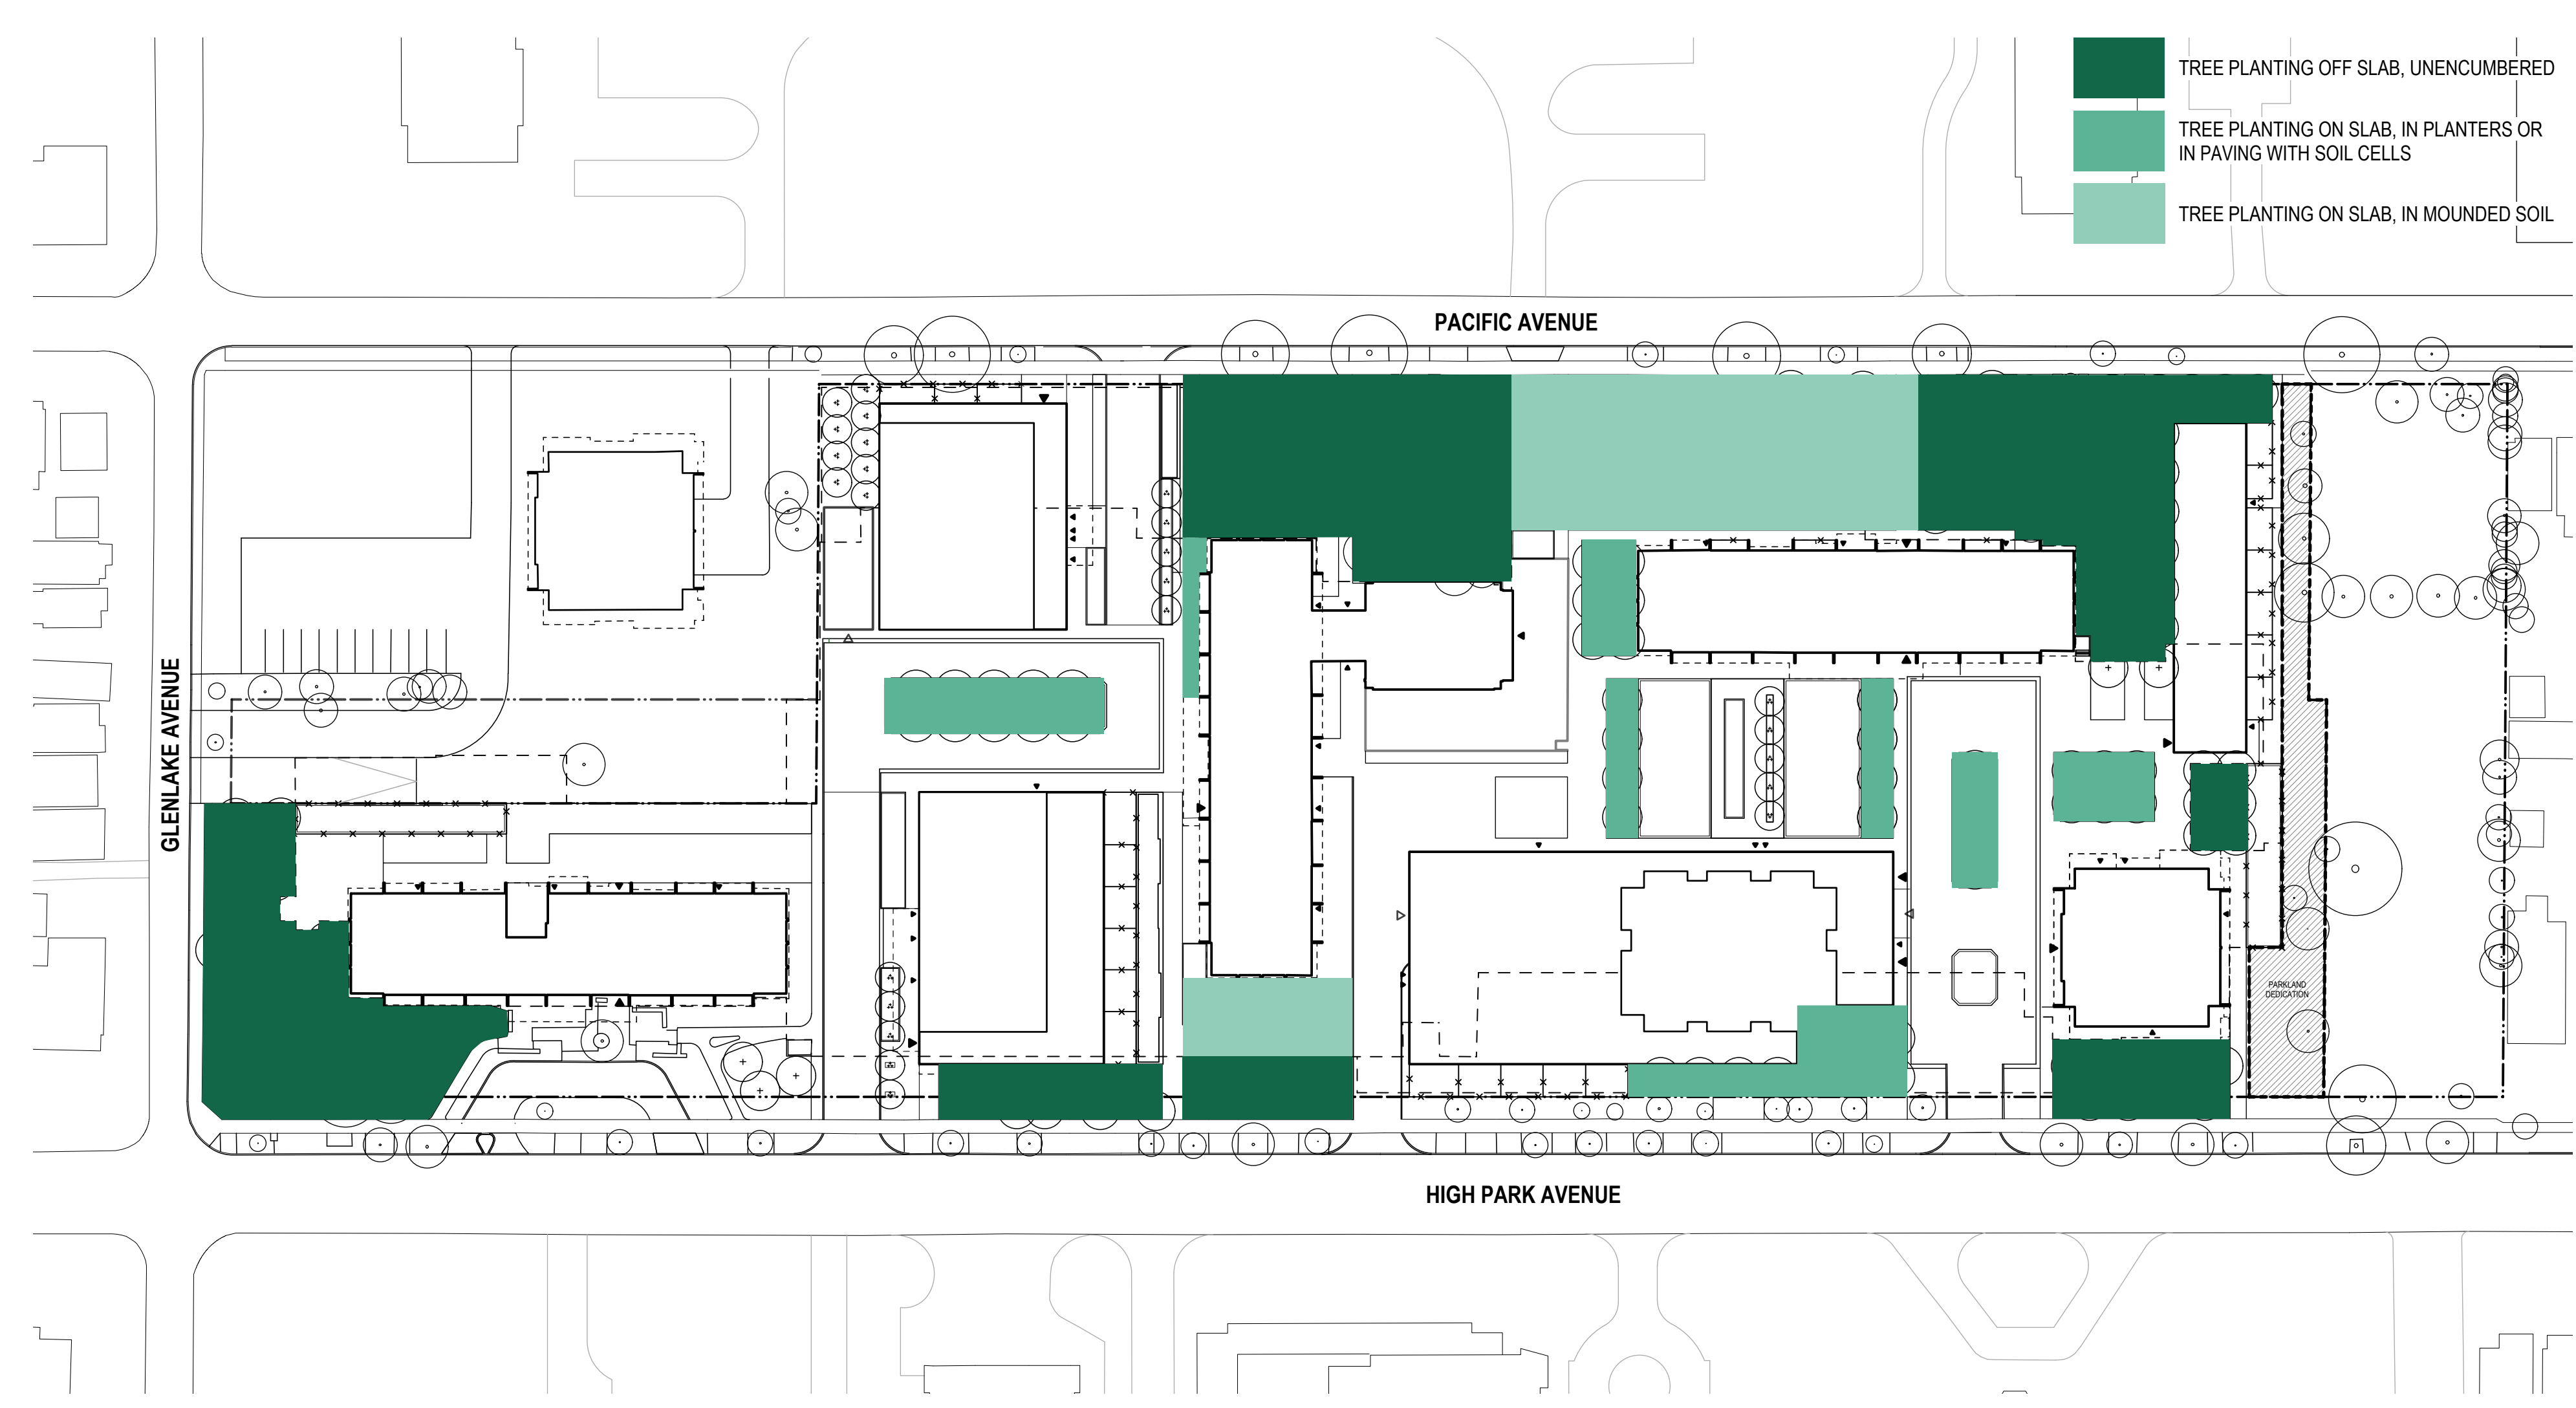

2 SITE CIRCULATION

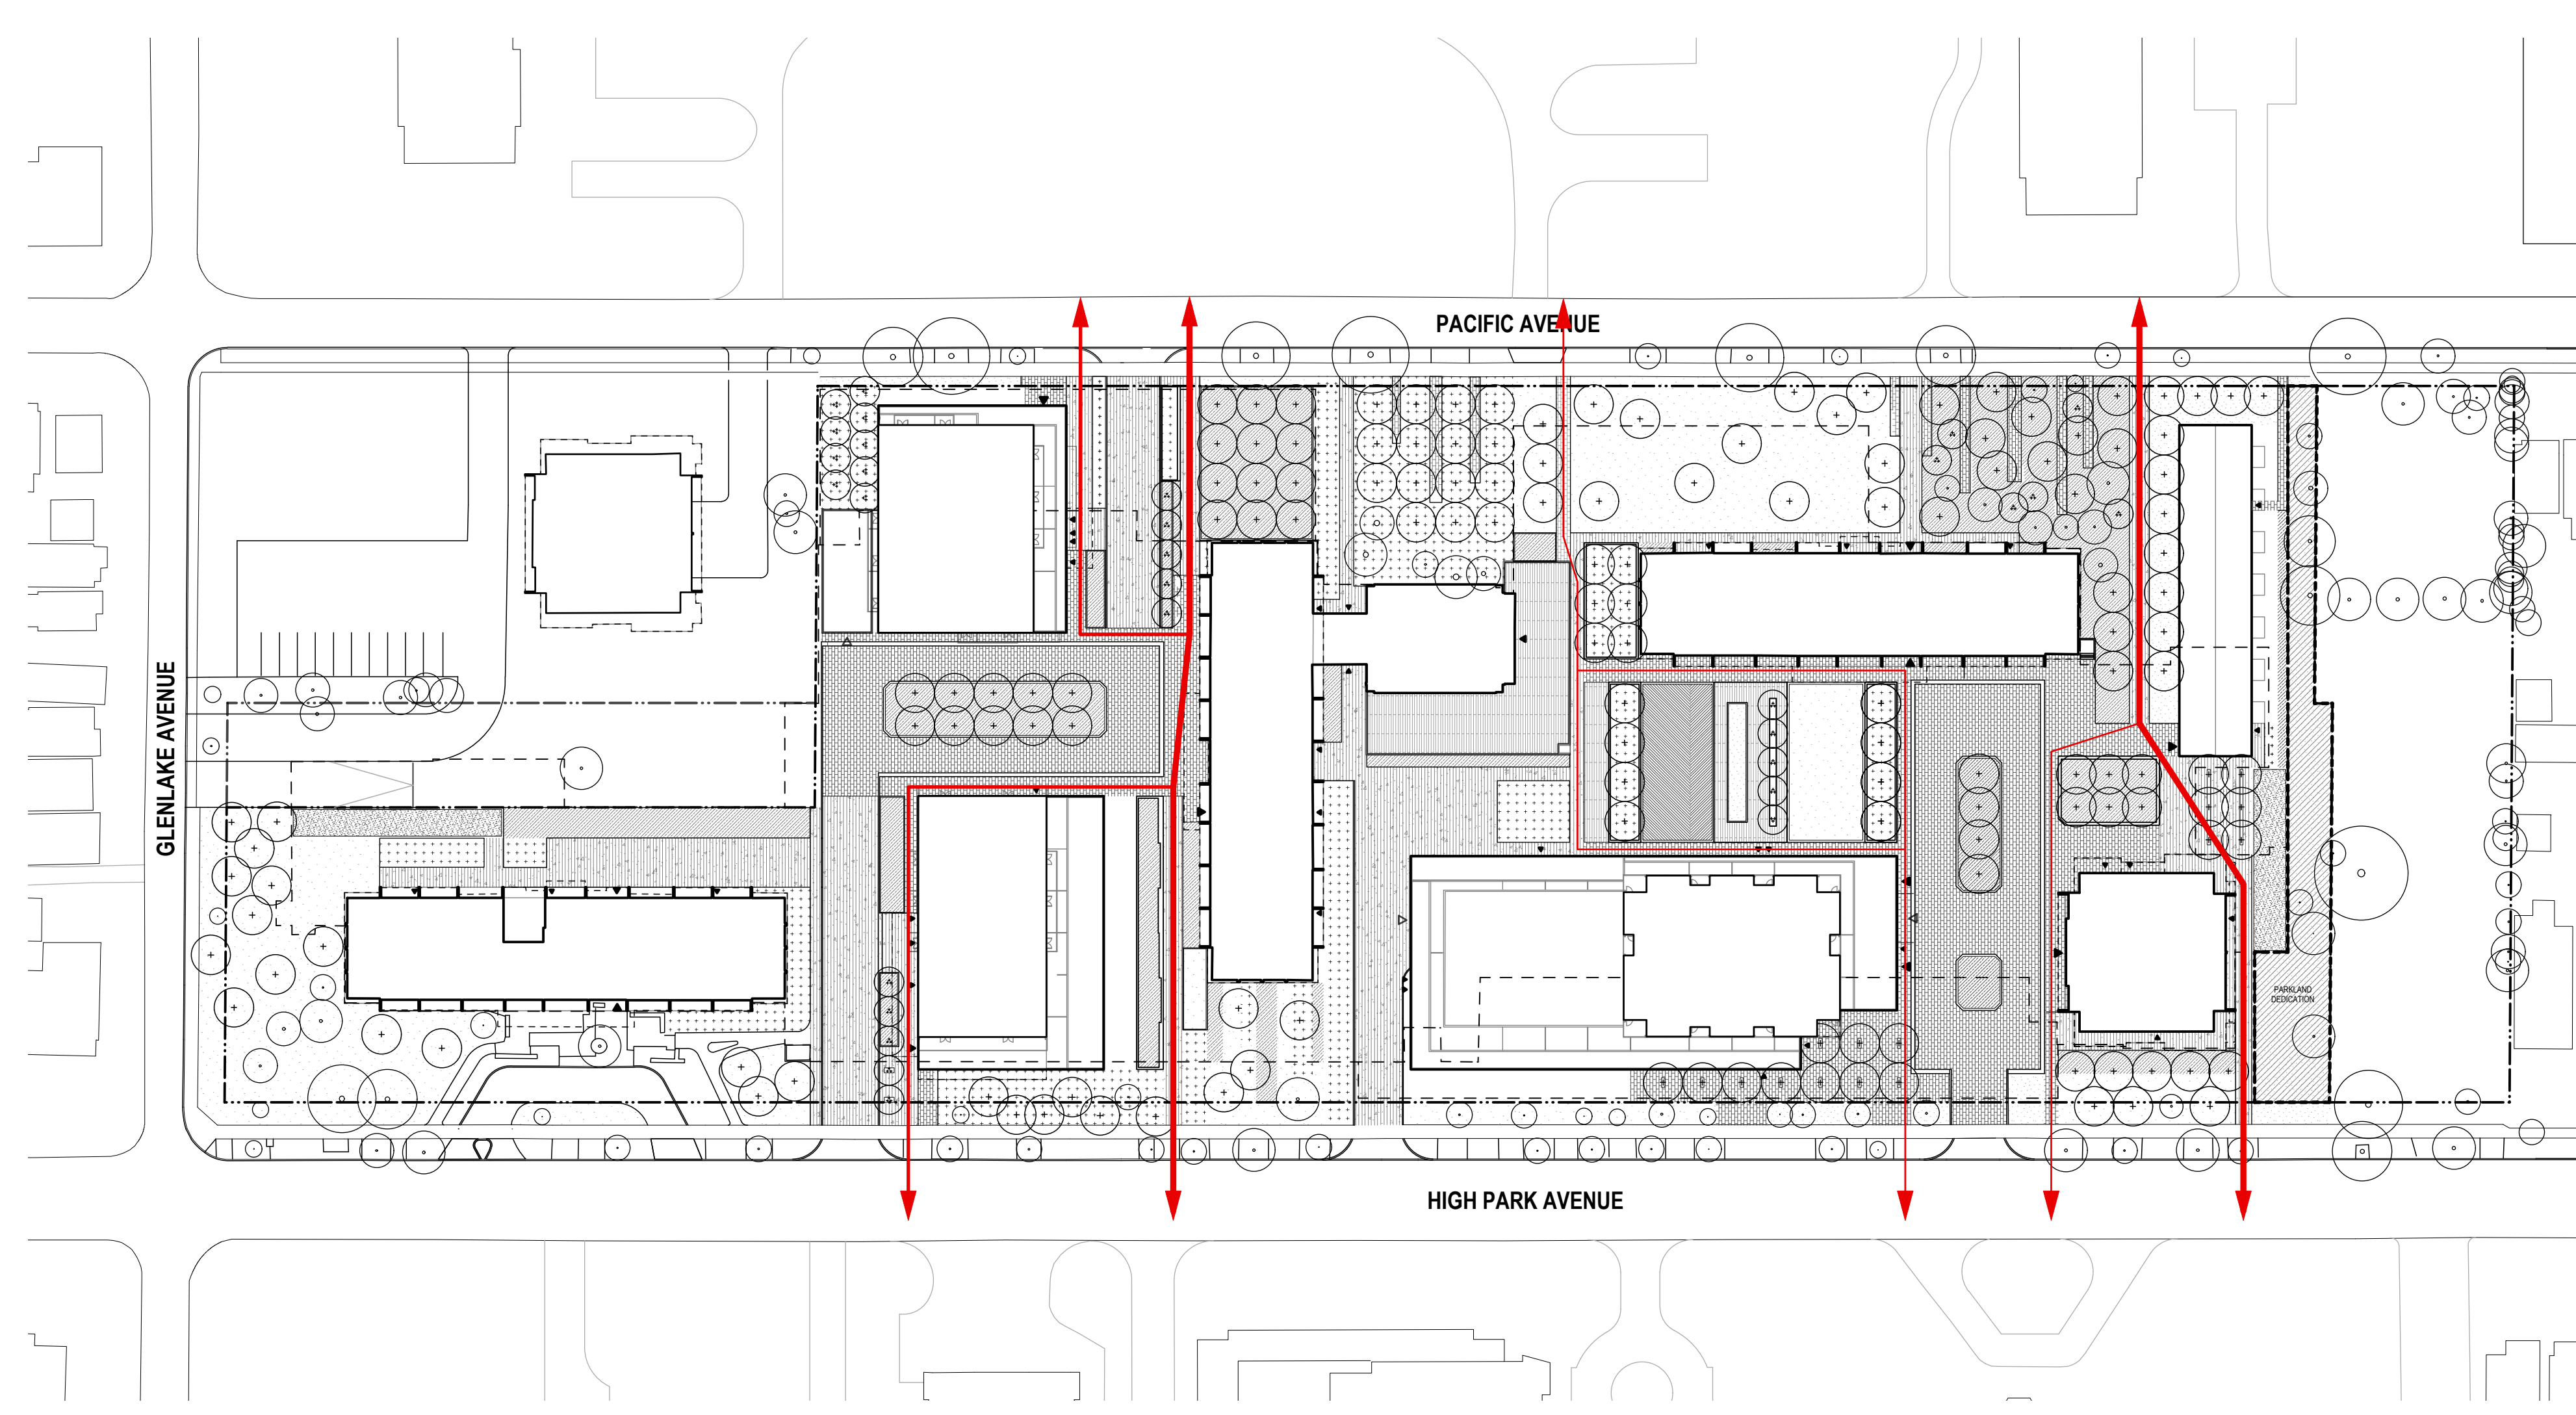


3 PROGRAM AND SITE DIVISION

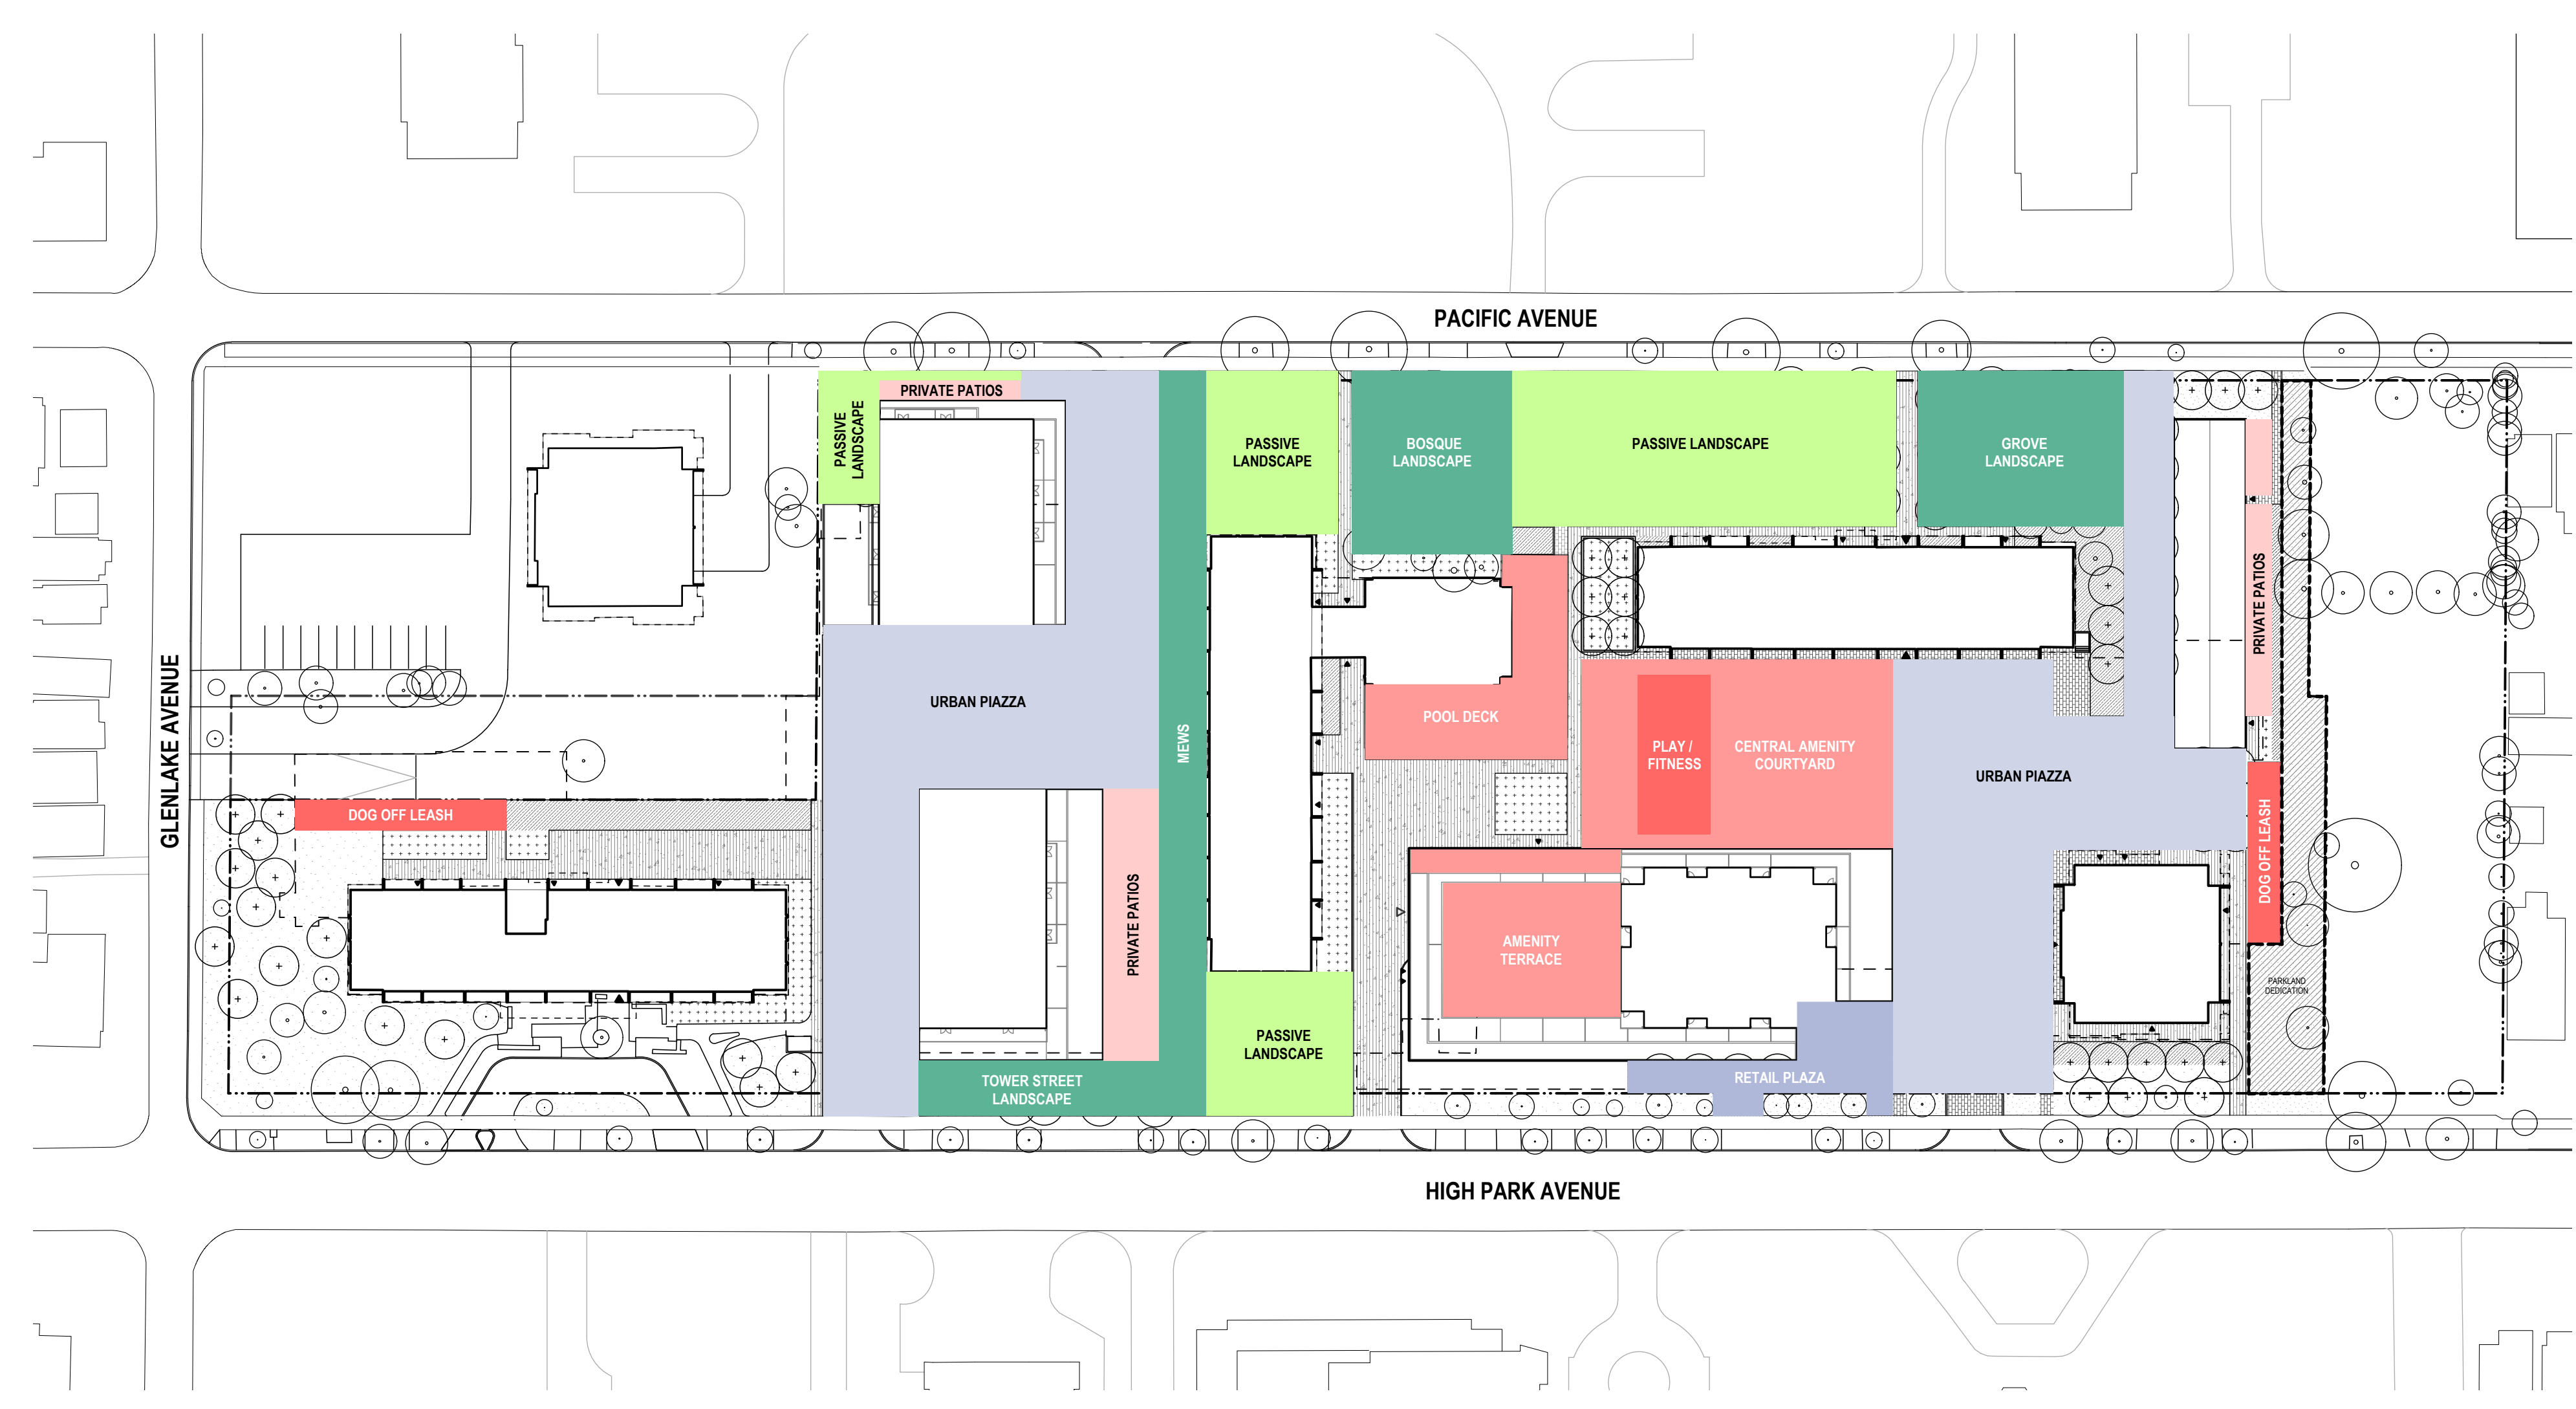

NO	DATE	REMARKS
1	17.09.2016	ISSUED FOR REZONING
2	13.09.2019	ISSUED FOR REZONING


Zeidler Partnership
Architects
315 Queen St. W.
Toronto, ON
M5V 2X2
Landscape Architects

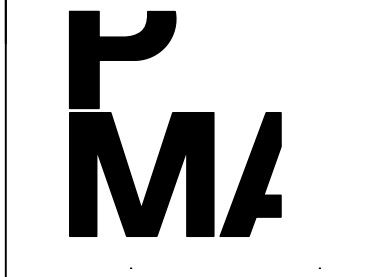

CONTRACTOR MUST VERIFY ALL DIMENSIONS AND BE RESPONSIBLE FOR SAME REPORTING ANY DISCREPANCIES TO THE ARCHITECT BEFORE COMMENCING THE WORK.
PRINTS ARE NOT TO BE SCALED.


Job Title:
HIGH PARK VILLAGE REDEVELOPMENT
(TORONTO)
1213763 Ontario Inc.

Sheet Title:
LANDSCAPE DIAGRAMS

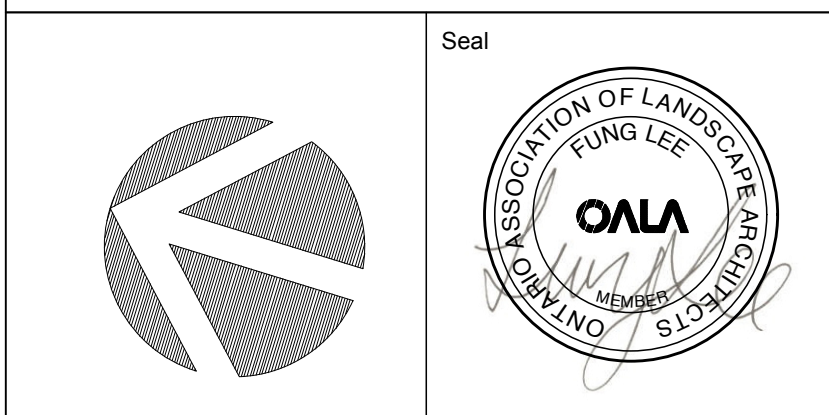

Date Plotted:	Date:	10.06.2015
Drawn By:	Scale:	NTS
Checked By:	Revision Number:	
Job No:	Sheet No:	15035 LO

LEGEND	
	EXISTING TREES
	PROPOSED TALL SHADE TREES
	PROPOSED SMALL MULTI-STEM TREES
	PROPOSED BLACK OAK SAVANNA BASED UNDERSTORY SHRUB PLANTING
	PROPOSED BLACK OAK SAVANNA BASED MEADOW PLANTING
	SOD
	GREEN ROOF
	CIP CONCRETE PAVING WITH FREQUENT SAWCUTS
	WOOD DECK
	HIGH ALBEDO PRECAST CONC. PAVERS
	RUBBER PLAY SURFACING
	MULCH
	EXISTING ELEVATION
	PROPOSED ELEVATION
	MEADOW, SHRUB, AND VINEYARD PLANTING (CONTOUR)
	WOOD BENCH / PLATFORM
	MOVABLE FURNITURE
	PICNIC TABLES
	PLAY ELEMENTS
	BOLLARD
	ORNAMENTAL METAL FENCE

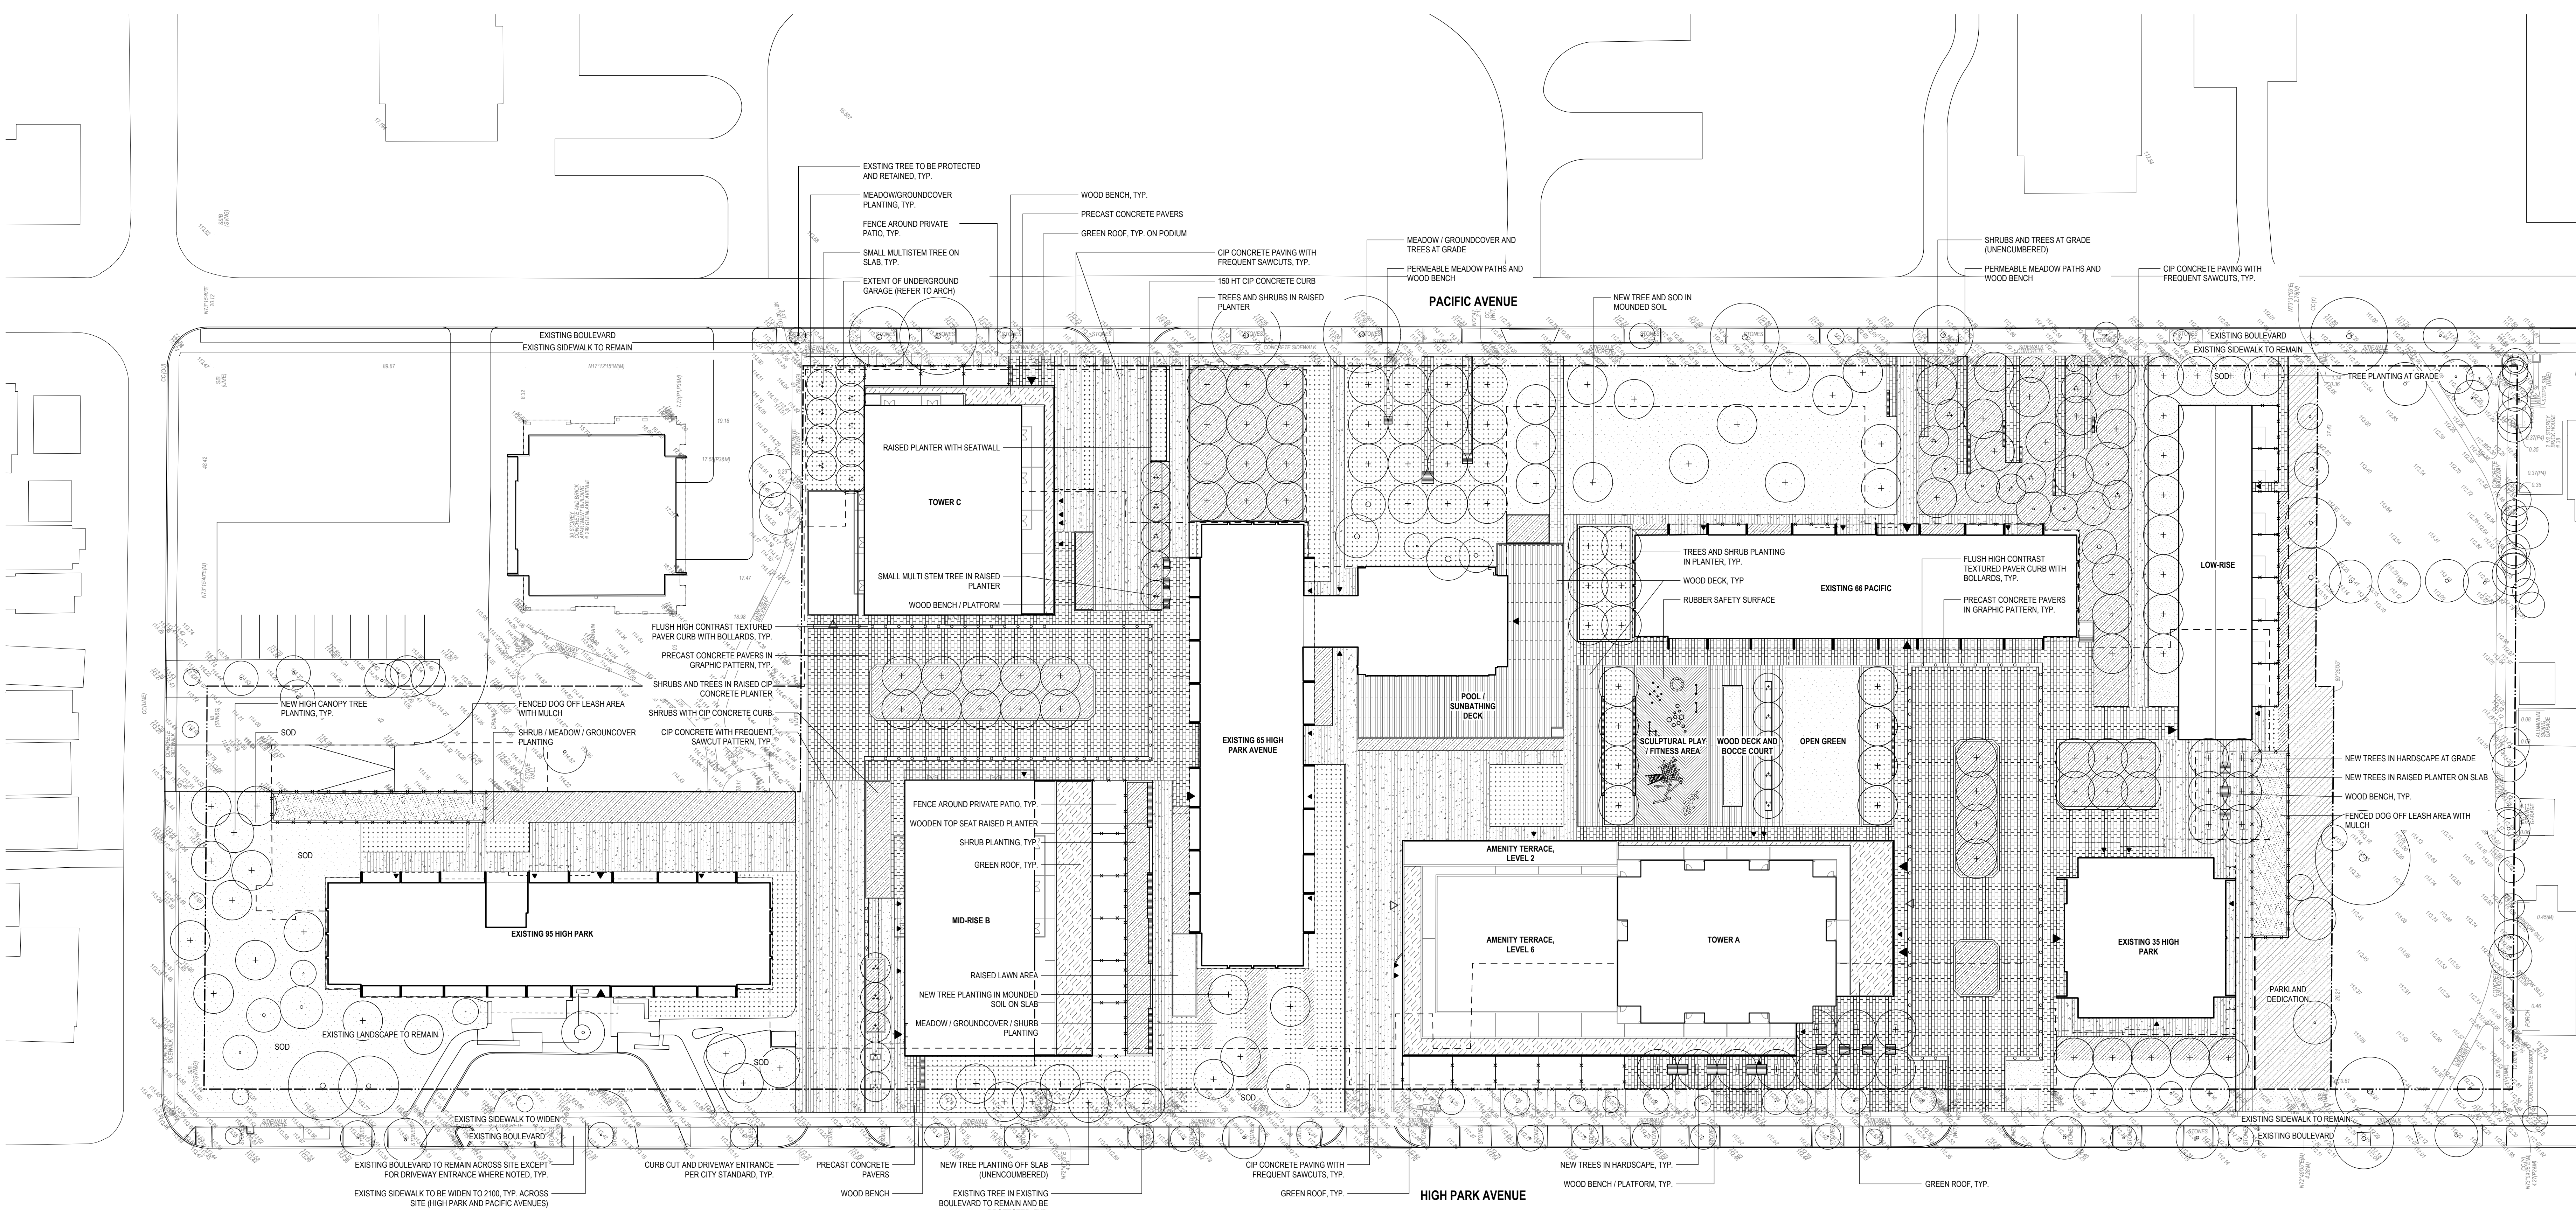

GENERAL NOTES


Drawings and specifications, as instruments of service, are the property of PMA Landscape Architects Ltd. the copyright in the same being reserved to them. No reproduction may be made without the permission of PMA Landscape Architects Ltd.

The contractor is to verify dimensions and data noted herein with conditions on the site and is held responsible for reporting discrepancies to PMA Landscape Architects Ltd for adjustment. No variations or modifications to work shown shall be implemented without prior written approval from PMA Landscape Architects Ltd.

Do not scale drawings.

NO	DATE	REMARKS
1	17.09.2016	ISSUED FOR REZONING
2	13.09.2019	ISSUED FOR REZONING

Zeidler Partnership
Architects
318 Green St. W.
Toronto, ON
M5V 2X2
Landscape Architects

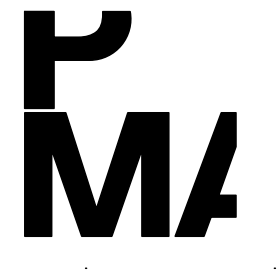

CONTRACTOR MUST VERIFY ALL DIMENSIONS AND BE RESPONSIBLE FOR SAME REPORTING ANY DISCREPANCIES TO THE ARCHITECT BEFORE COMMENCING THE WORK.
PRINTS ARE NOT TO BE SCALED.


Job Title:
HIGH PARK VILLAGE REDEVELOPMENT
(TORONTO)
1213763 Ontario Inc.

Sheet Title:
LANDSCAPE PLAN

Seal

Date Plotted:	Date:	10.06.2015
Drawn By:	Scale:	1:400
Checked By:	Revision Number:	
Job No:	Sheet No:	15035 L1

LEGEND	
	EXISTING TREES
	PROPOSED TALL SHADE TREES
	PROPOSED SMALL MULTI-STEM TREES
	PROPOSED BLACK OAK SAVANNA BASED UNDERSTORY / SHRUB PLANTING
	PROPOSED BLACK OAK SAVANNA BASED MEADOW PLANTING
	SOD
	GREEN ROOF
	CIP CONCRETE PAVING WITH FREQUENT SAWCUTS
	WOOD DECK
	HIGH ALBEDO PRECAST CONC. PAVERS
	RUBBER PLAY SURFACING
	MULCH
	EXISTING ELEVATION
	PROPOSED ELEVATION
	MAJOR, MINOR, AND VEHICULAR BUILDING ENTRANCES
	WOOD BENCH / PLATFORM
	MOVEABLE FURNITURE
	PICNIC TABLES
	PLAY ELEMENTS
	BOLLARD
	ORNAMENTAL METAL FENCE

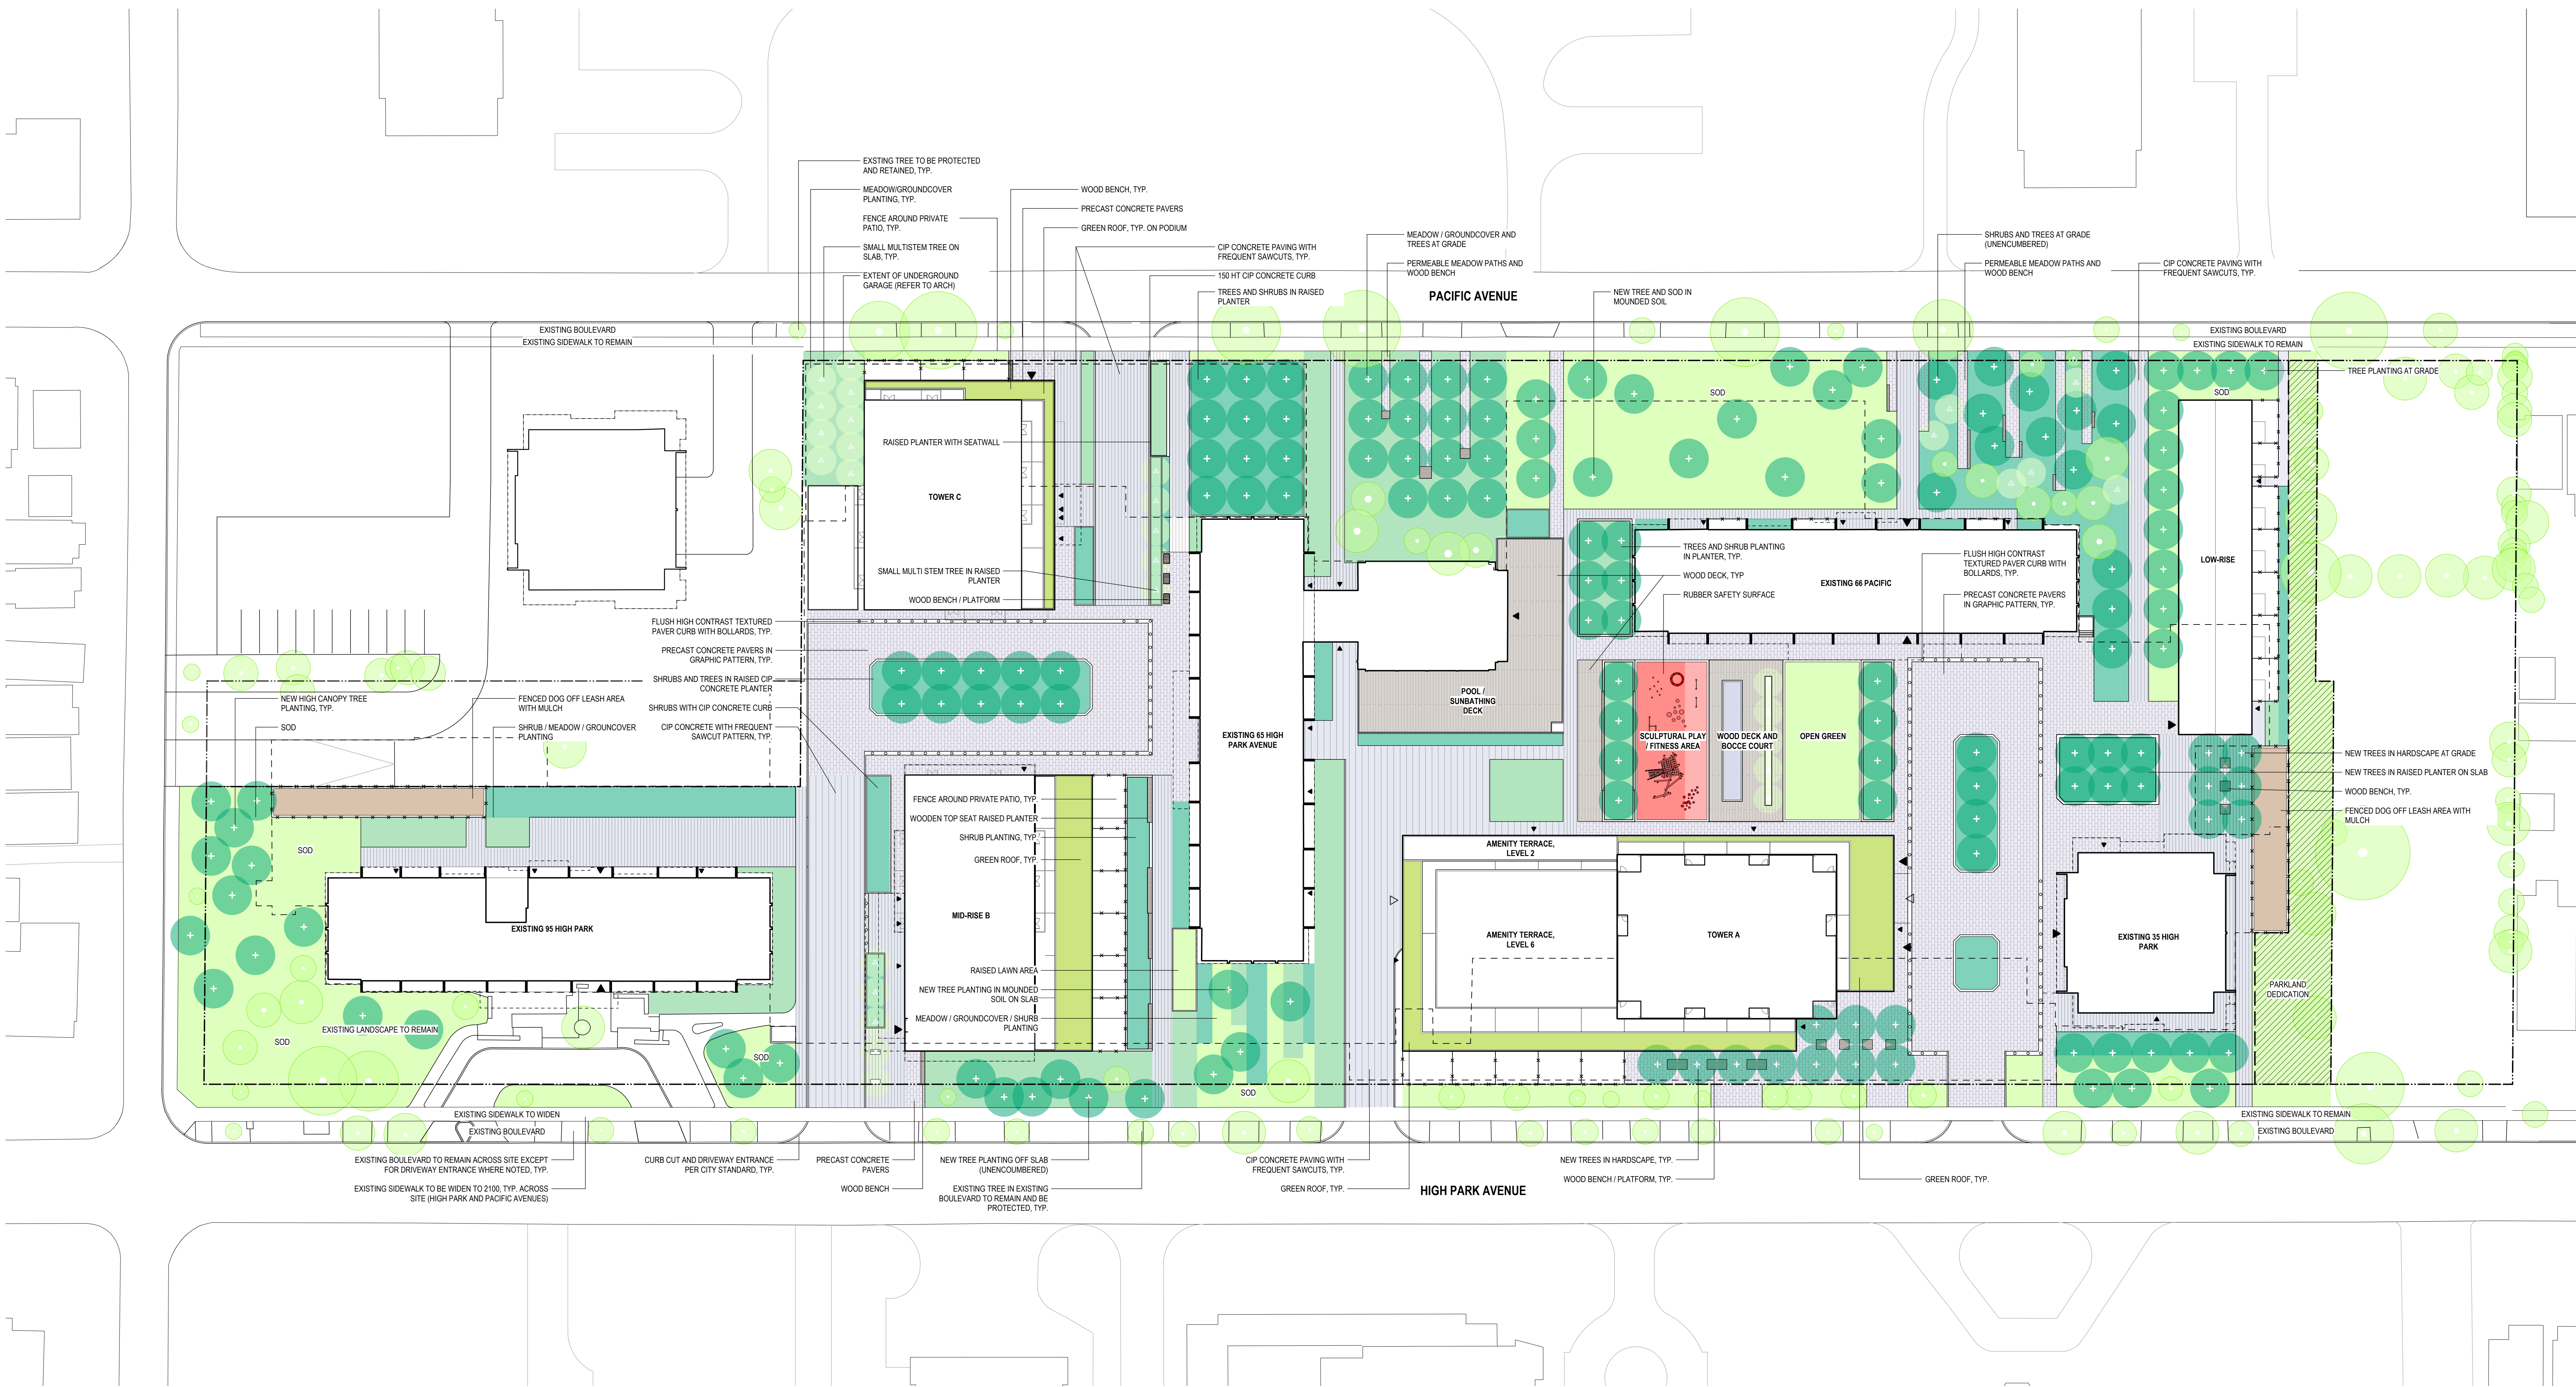

GENERAL NOTES
 Drawings and specifications, as instruments of service, are the property of PMA Landscape Architects Ltd. the copyright in the same being reserved to them. No reproduction may be made without the permission of PMA Landscape Architects Ltd.
 The contractor is to verify dimensions and data noted herein with conditions on the site and is held responsible for reporting discrepancies to PMA Landscape Architects Ltd for adjustment. No variations or modifications to work shown shall be implemented without prior written approval from PMA Landscape Architects Ltd.
 Do not scale drawings.

NO	DATE	REMARKS
1	17.09.2016	ISSUED FOR REZONING
2	13.09.2019	ISSUED FOR REZONING


Zeidler Partnership Architects
 315 Green St. W.
 Toronto, ON
 M5V 2X2
 Landscape Architects



CONTRACTOR MUST VERIFY ALL DIMENSIONS AND BE RESPONSIBLE FOR SAME REPORTING ANY DISCREPANCIES TO THE ARCHITECT BEFORE COMMENCING THE WORK.
 PRINTS ARE NOT TO BE SCALED.

Job Title:
HIGH PARK VILLAGE REDEVELOPMENT
 (TORONTO)
 1213763 Ontario Inc.

Sheet Title:
COLOURED LANDSCAPE PLAN

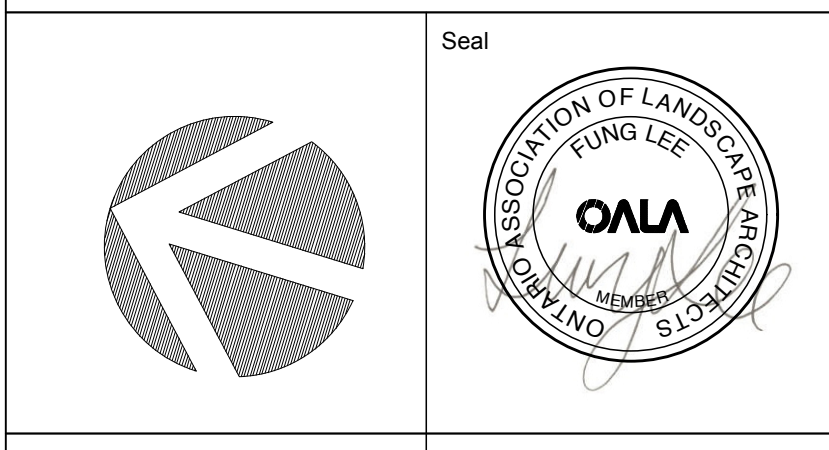

Date Plotted:	Date:	10.06.2015
Drawn By:	Scale:	1:400
Checked By:	Revision Number:	
Job No:	Sheet No:	15035 L2