
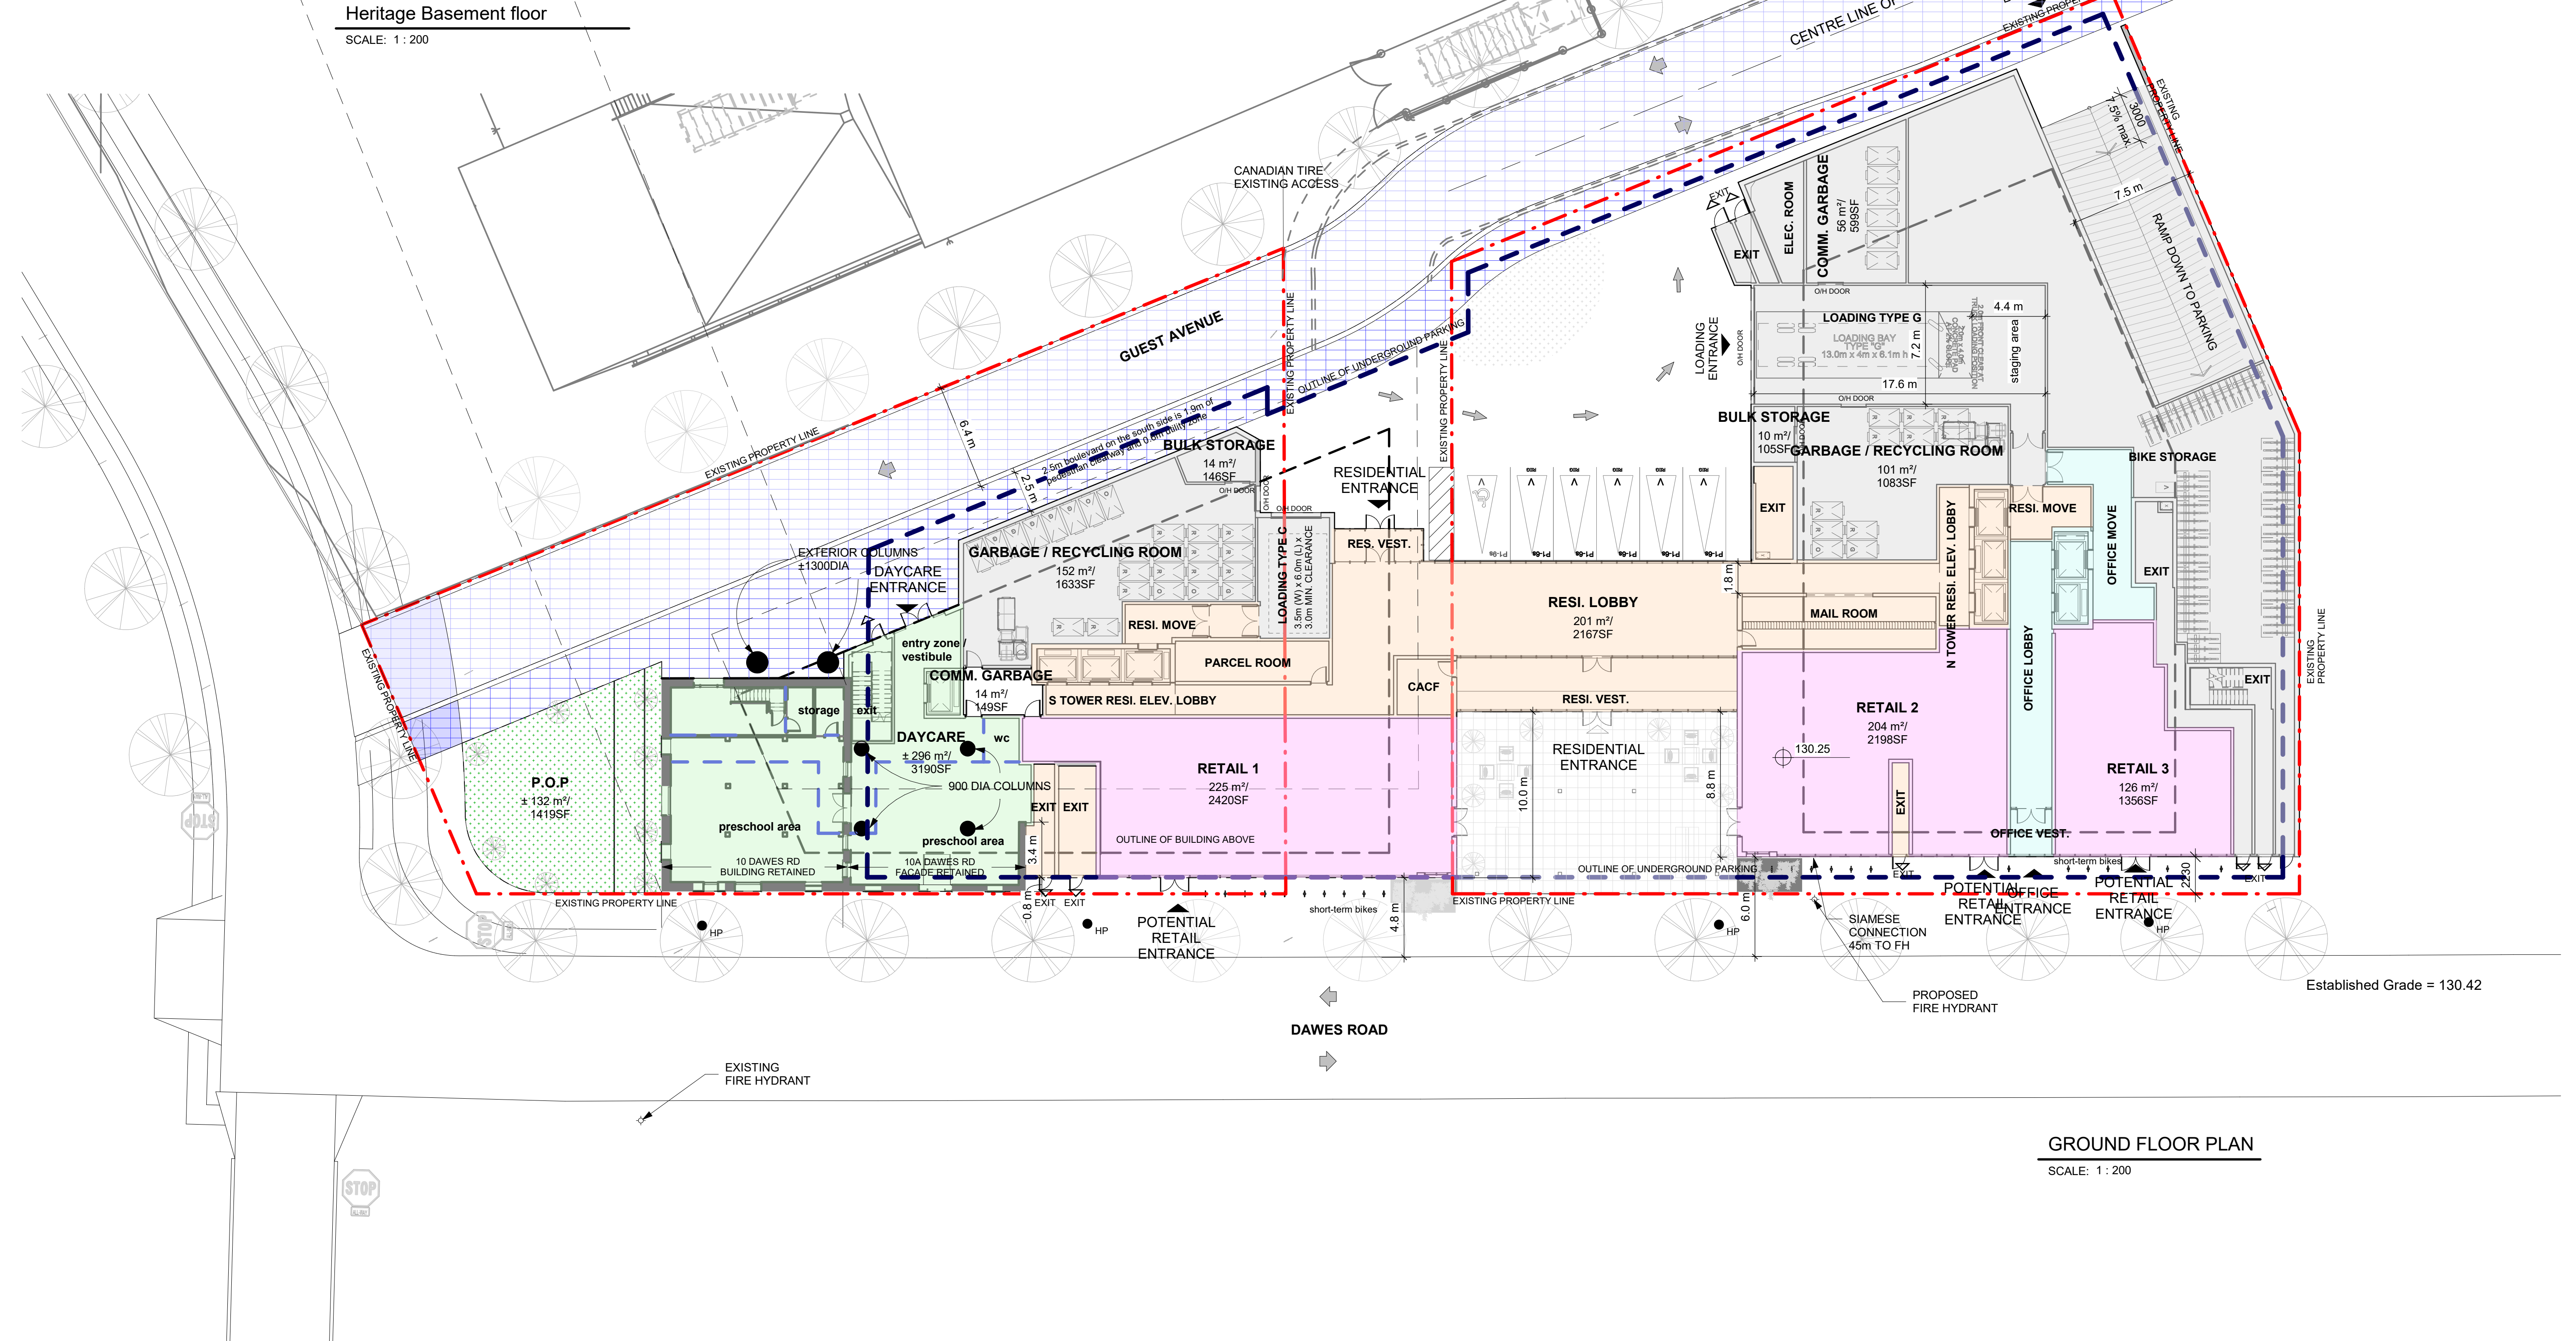


Confidential Appendix B(1)(a) DM35.1 - Confidential Appendix B(1)(a) - Made Public on January 7, 2022

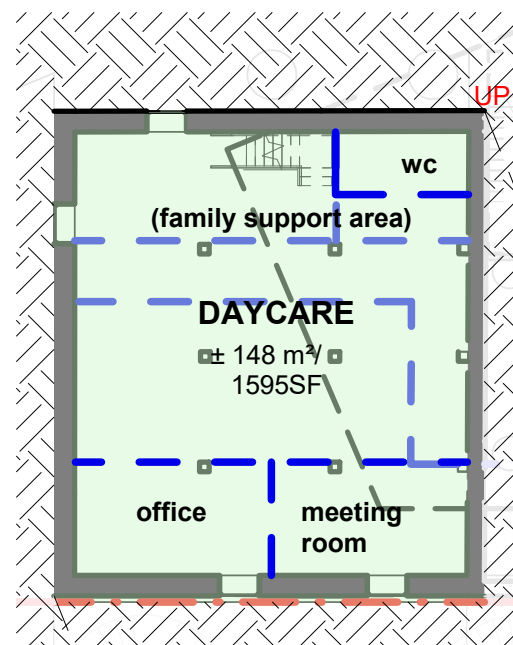

IBI GROUP ARCHITECTS (CANADA) INC.
7TH FLOOR - 55 ST. CLAIR AVE. W.
TORONTO, ONTARIO M4V 2Y7
tel (416) 596-1930 fax (416) 596-0644
ibigroup.com

SEAL	
------	--


ISSUED		
No.	DATE	DESCRIPTION

ALL DIMENSIONS ARE TO BE CHECKED ON SITE BY THE CONTRACTOR. ANY DISCREPANCIES ARE TO BE REPORTED TO THE ARCHITECT BEFORE PROCEEDING WITH THE WORK.
DRAWINGS ARE NOT TO BE SCALED.
© COPYRIGHT IBI GROUP ARCHITECTS (CANADA) INC. ALL RIGHTS RESERVED. NO PART OF THIS DOCUMENT WHETHER IN PRINTED FORM OR SUPPLIED AS DIGITAL DATA MAY BE REPRODUCED, STORED IN A RETRIEVAL SYSTEM OR TRANSMITTED IN ANY FORM OR BY ANY MEANS, MECHANICAL PHOTOCOPYING, RECORDING OR OTHERWISE WITHOUT THE PRIOR WRITTEN PERMISSION OF IBI GROUP ARCHITECTS (CANADA) INC.

PROJECT
10-30 DAWES RD.
10-30 DAWES ROAD
CITY OF TORONTO,

SHEET TITLE
GROUND AND BASEMENT FLOOR PLAN

DRAWN BY: Author	CHKD' BY: Checker	DATE: 12/04/21	SCALE: 1 : 200
PROJECT NO: 119029	DWG NO. ASK 00		

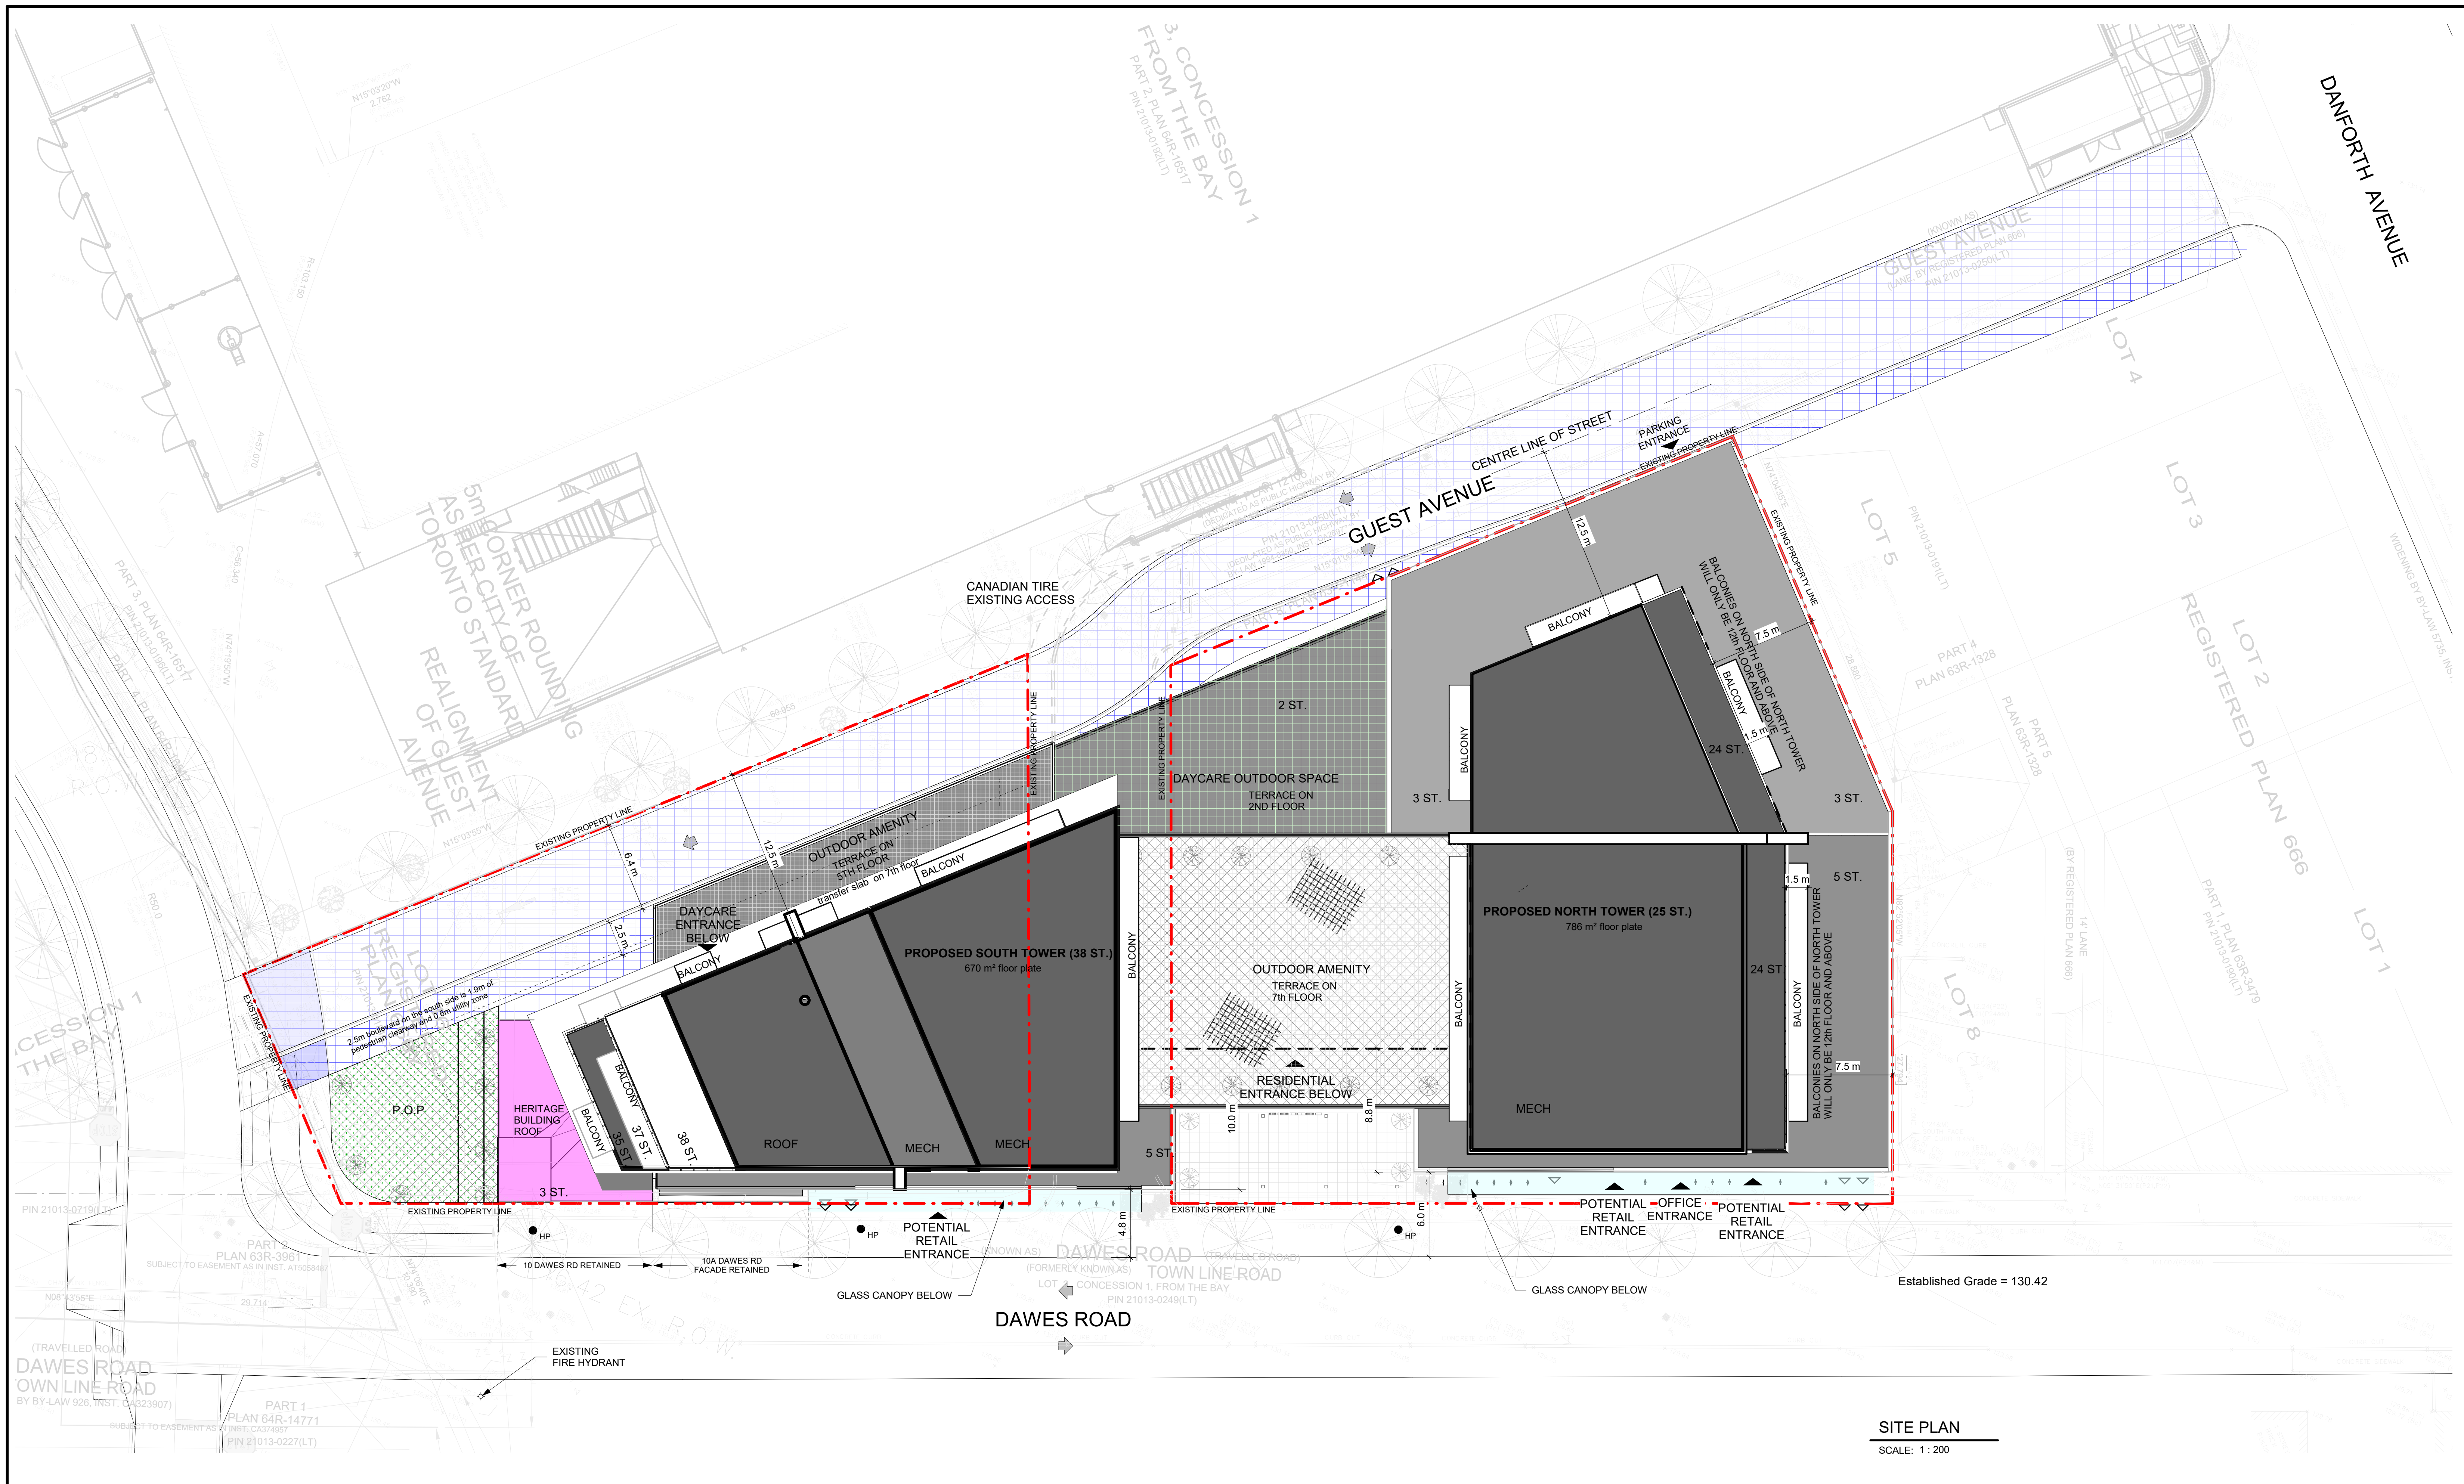

SITE PLAN
SCALE: 1 : 200

IBI GROUP ARCHITECTS (CANADA) INC.
7TH FLOOR - 55 ST. CLAIR AVE. W.
TORONTO, ONTARIO M4V 2Y7
tel (416) 596-1930 fax (416) 596-0644
ibigroup.com


ISSUED		DESCRIPTION
No.	DATE	

ALL DIMENSIONS ARE TO BE CHECKED ON SITE BY THE CONTRACTOR. ANY DISCREPANCIES ARE TO BE REPORTED TO THE ARCHITECT BEFORE PROCEEDING WITH THE WORK.
DRAWINGS ARE NOT TO BE SCALED.
© COPYRIGHT IBI GROUP ARCHITECTS (CANADA) INC. ALL RIGHTS RESERVED. NO PART OF THIS DOCUMENT WHETHER IN PRINTED FORM OR SUPPLIED AS DIGITAL DATA MAY BE REPRODUCED, STORED IN A RETRIEVAL SYSTEM OR TRANSMITTED IN ANY FORM OR BY ANY MEANS, MECHANICAL PHOTOCOPYING, RECORDING OR OTHERWISE WITHOUT THE PRIOR WRITTEN PERMISSION OF IBI GROUP ARCHITECTS (CANADA) INC.

PROJECT
10-30 DAWES RD.
10-30 DAWES ROAD
CITY OF TORONTO,

SHEET TITLE
SITE PLAN

Author: [Signature] Checker: [Signature] DATE: 04/01/21 SCALE: 1:200
PROJECT NO: 119029 DWG NO: ASK 01

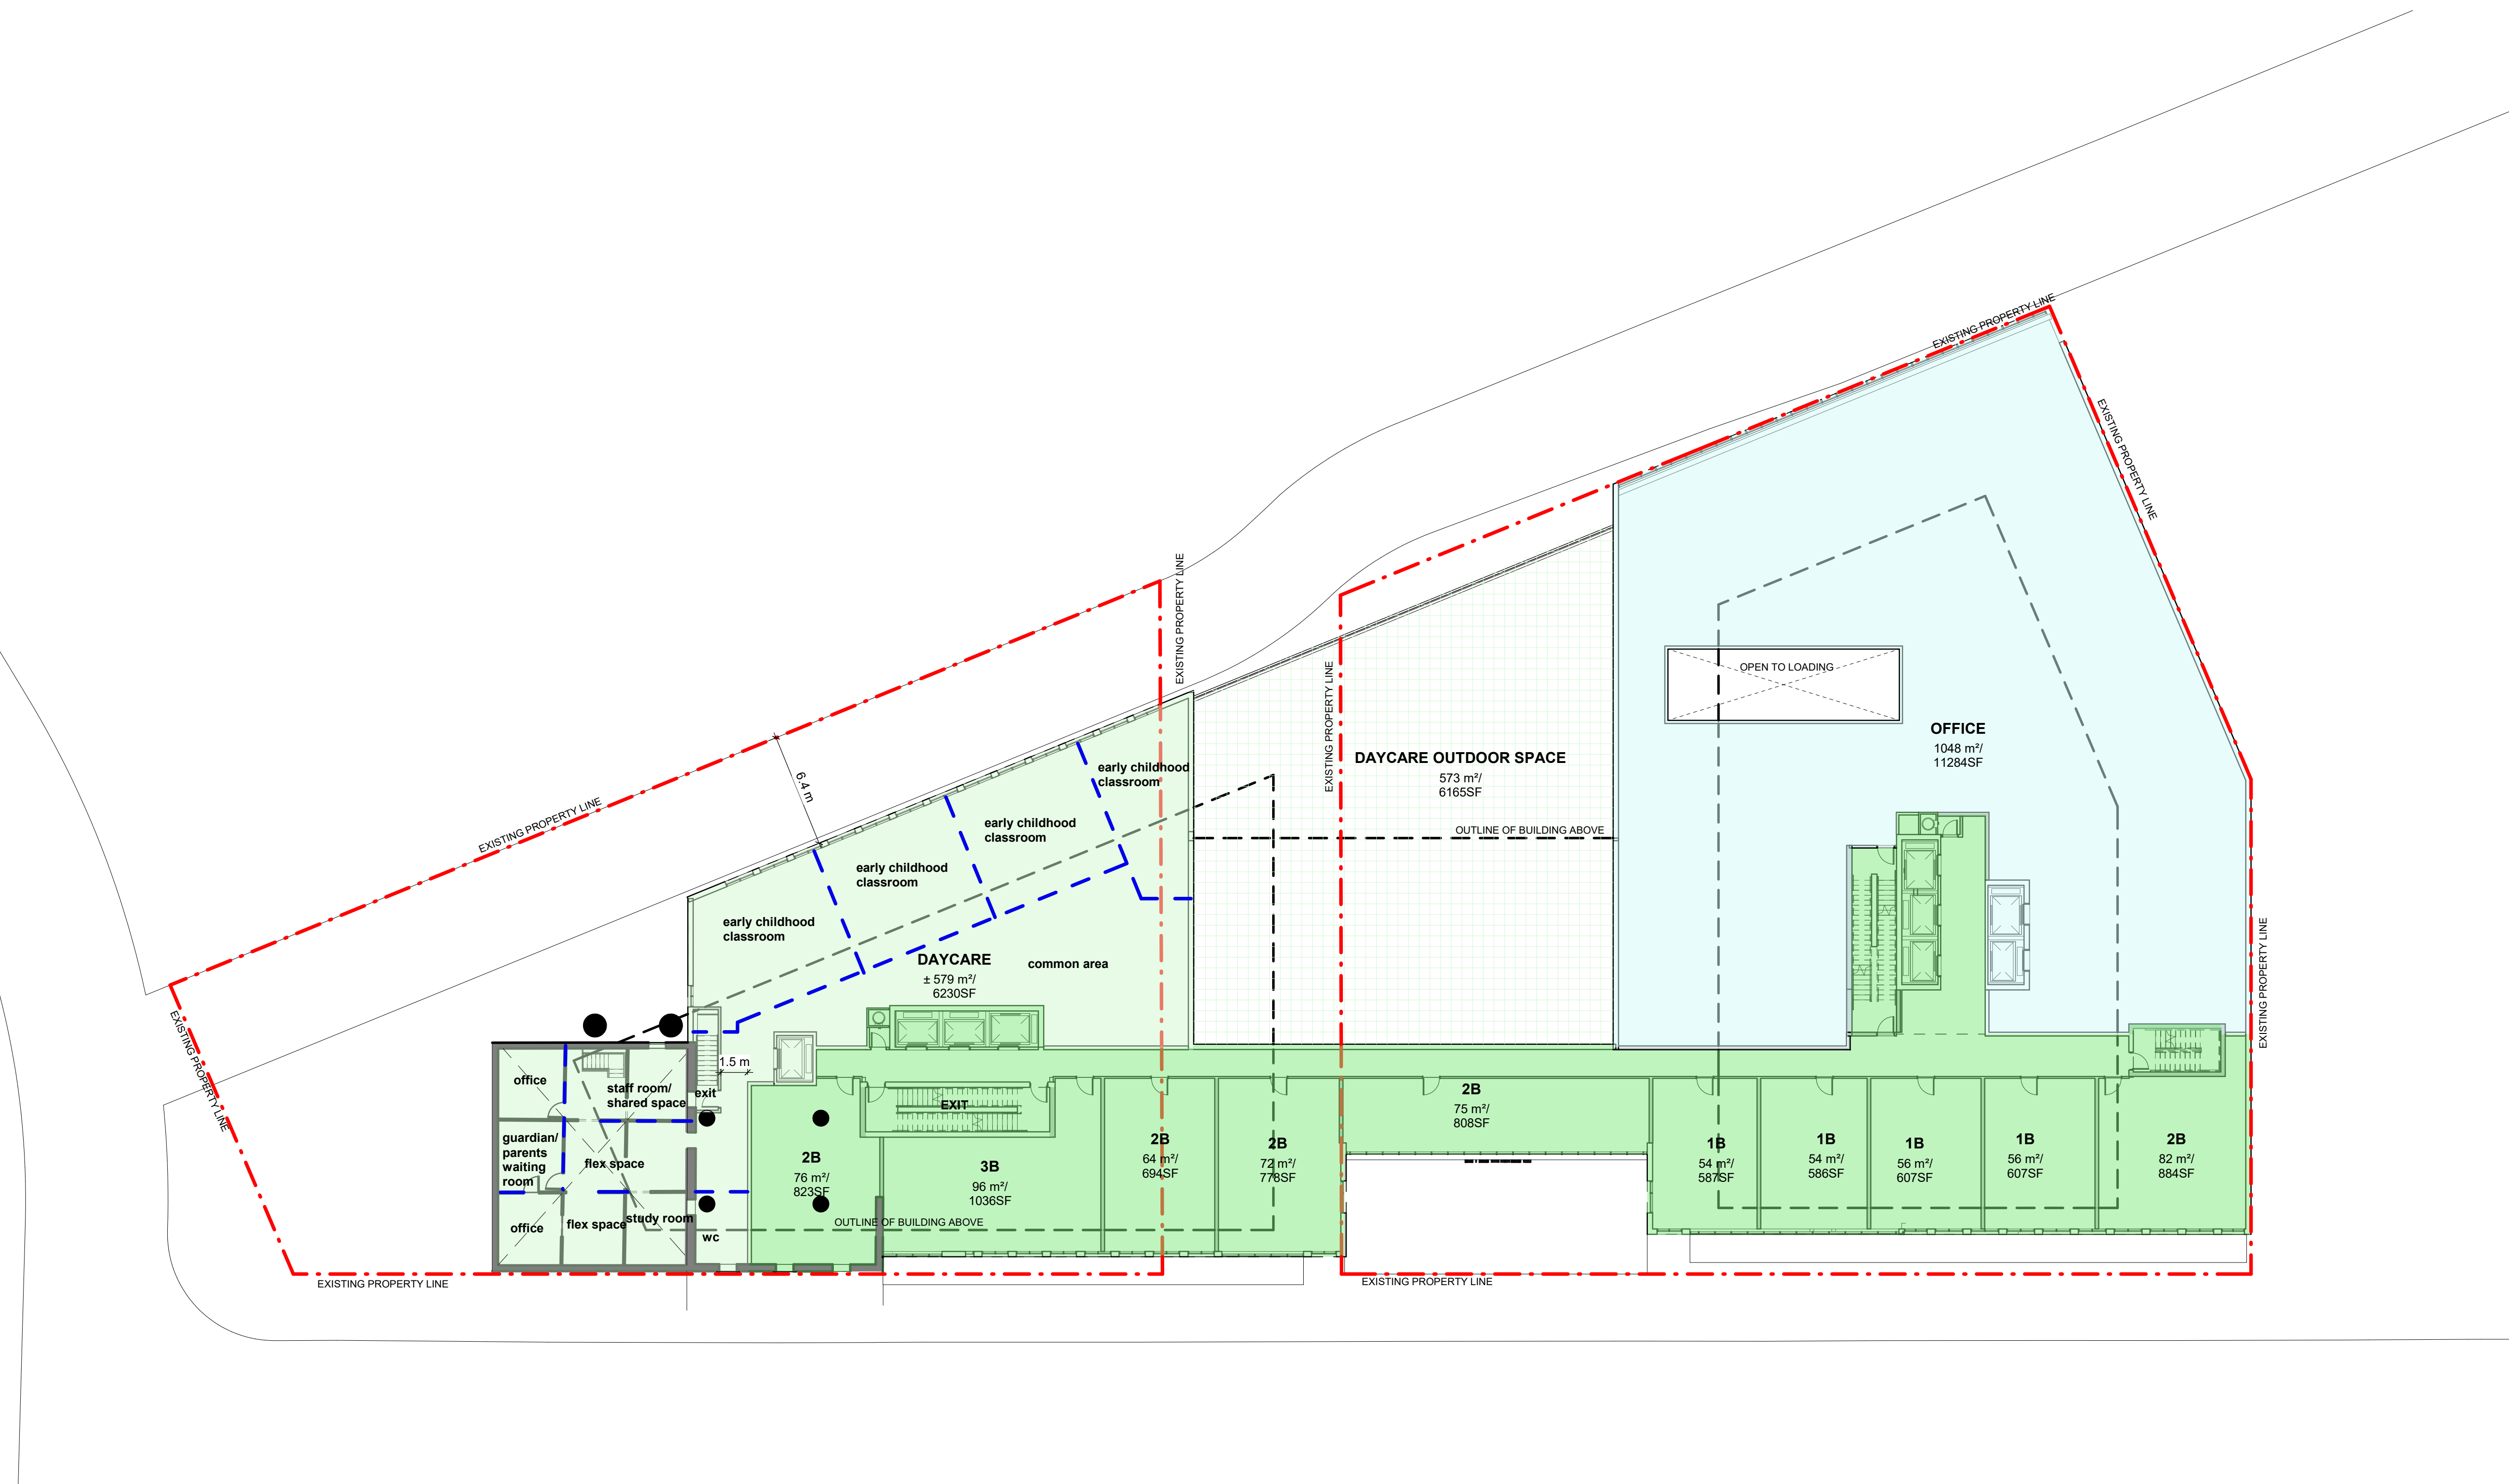

2nd FLOOR PLAN

SCALE: 1 : 200

IBI GROUP ARCHITECTS (CANADA) INC.
 7TH FLOOR - 55 ST. CLAIR AVE. W.
 TORONTO, ONTARIO M4V 2Y7
 tel (416) 596-1930 fax (416) 596-0644
 ibigroup.com

SEAL


ISSUED		
No.	DATE	DESCRIPTION

ALL DIMENSIONS ARE TO BE CHECKED ON SITE BY THE CONTRACTOR. ANY DISCREPANCIES ARE TO BE REPORTED TO THE ARCHITECT BEFORE PROCEEDING WITH THE WORK.
 DRAWINGS ARE NOT TO BE SCALED.
 © COPYRIGHT IBI GROUP ARCHITECTS (CANADA) INC. ALL RIGHTS RESERVED. NO PART OF THIS DOCUMENT WHETHER IN PRINTED FORM OR SUPPLIED AS DIGITAL DATA MAY BE REPRODUCED, STORED IN A RETRIEVAL SYSTEM OR TRANSMITTED IN ANY FORM OR BY ANY MEANS, MECHANICAL PHOTOCOPYING, RECORDING OR OTHERWISE WITHOUT THE PRIOR WRITTEN PERMISSION OF IBI GROUP ARCHITECTS (CANADA) INC.

PROJECT
10-30 DAWES RD.
 10-30 DAWES ROAD
 CITY OF TORONTO,

SHEET TITLE
2nd FLOOR PLAN

DRAWN BY: Author	CHKD' BY: Checker	DATE: 12/04/21	SCALE: 1: 200
PROJECT NO: 119029		DWG NO. ASK 02	

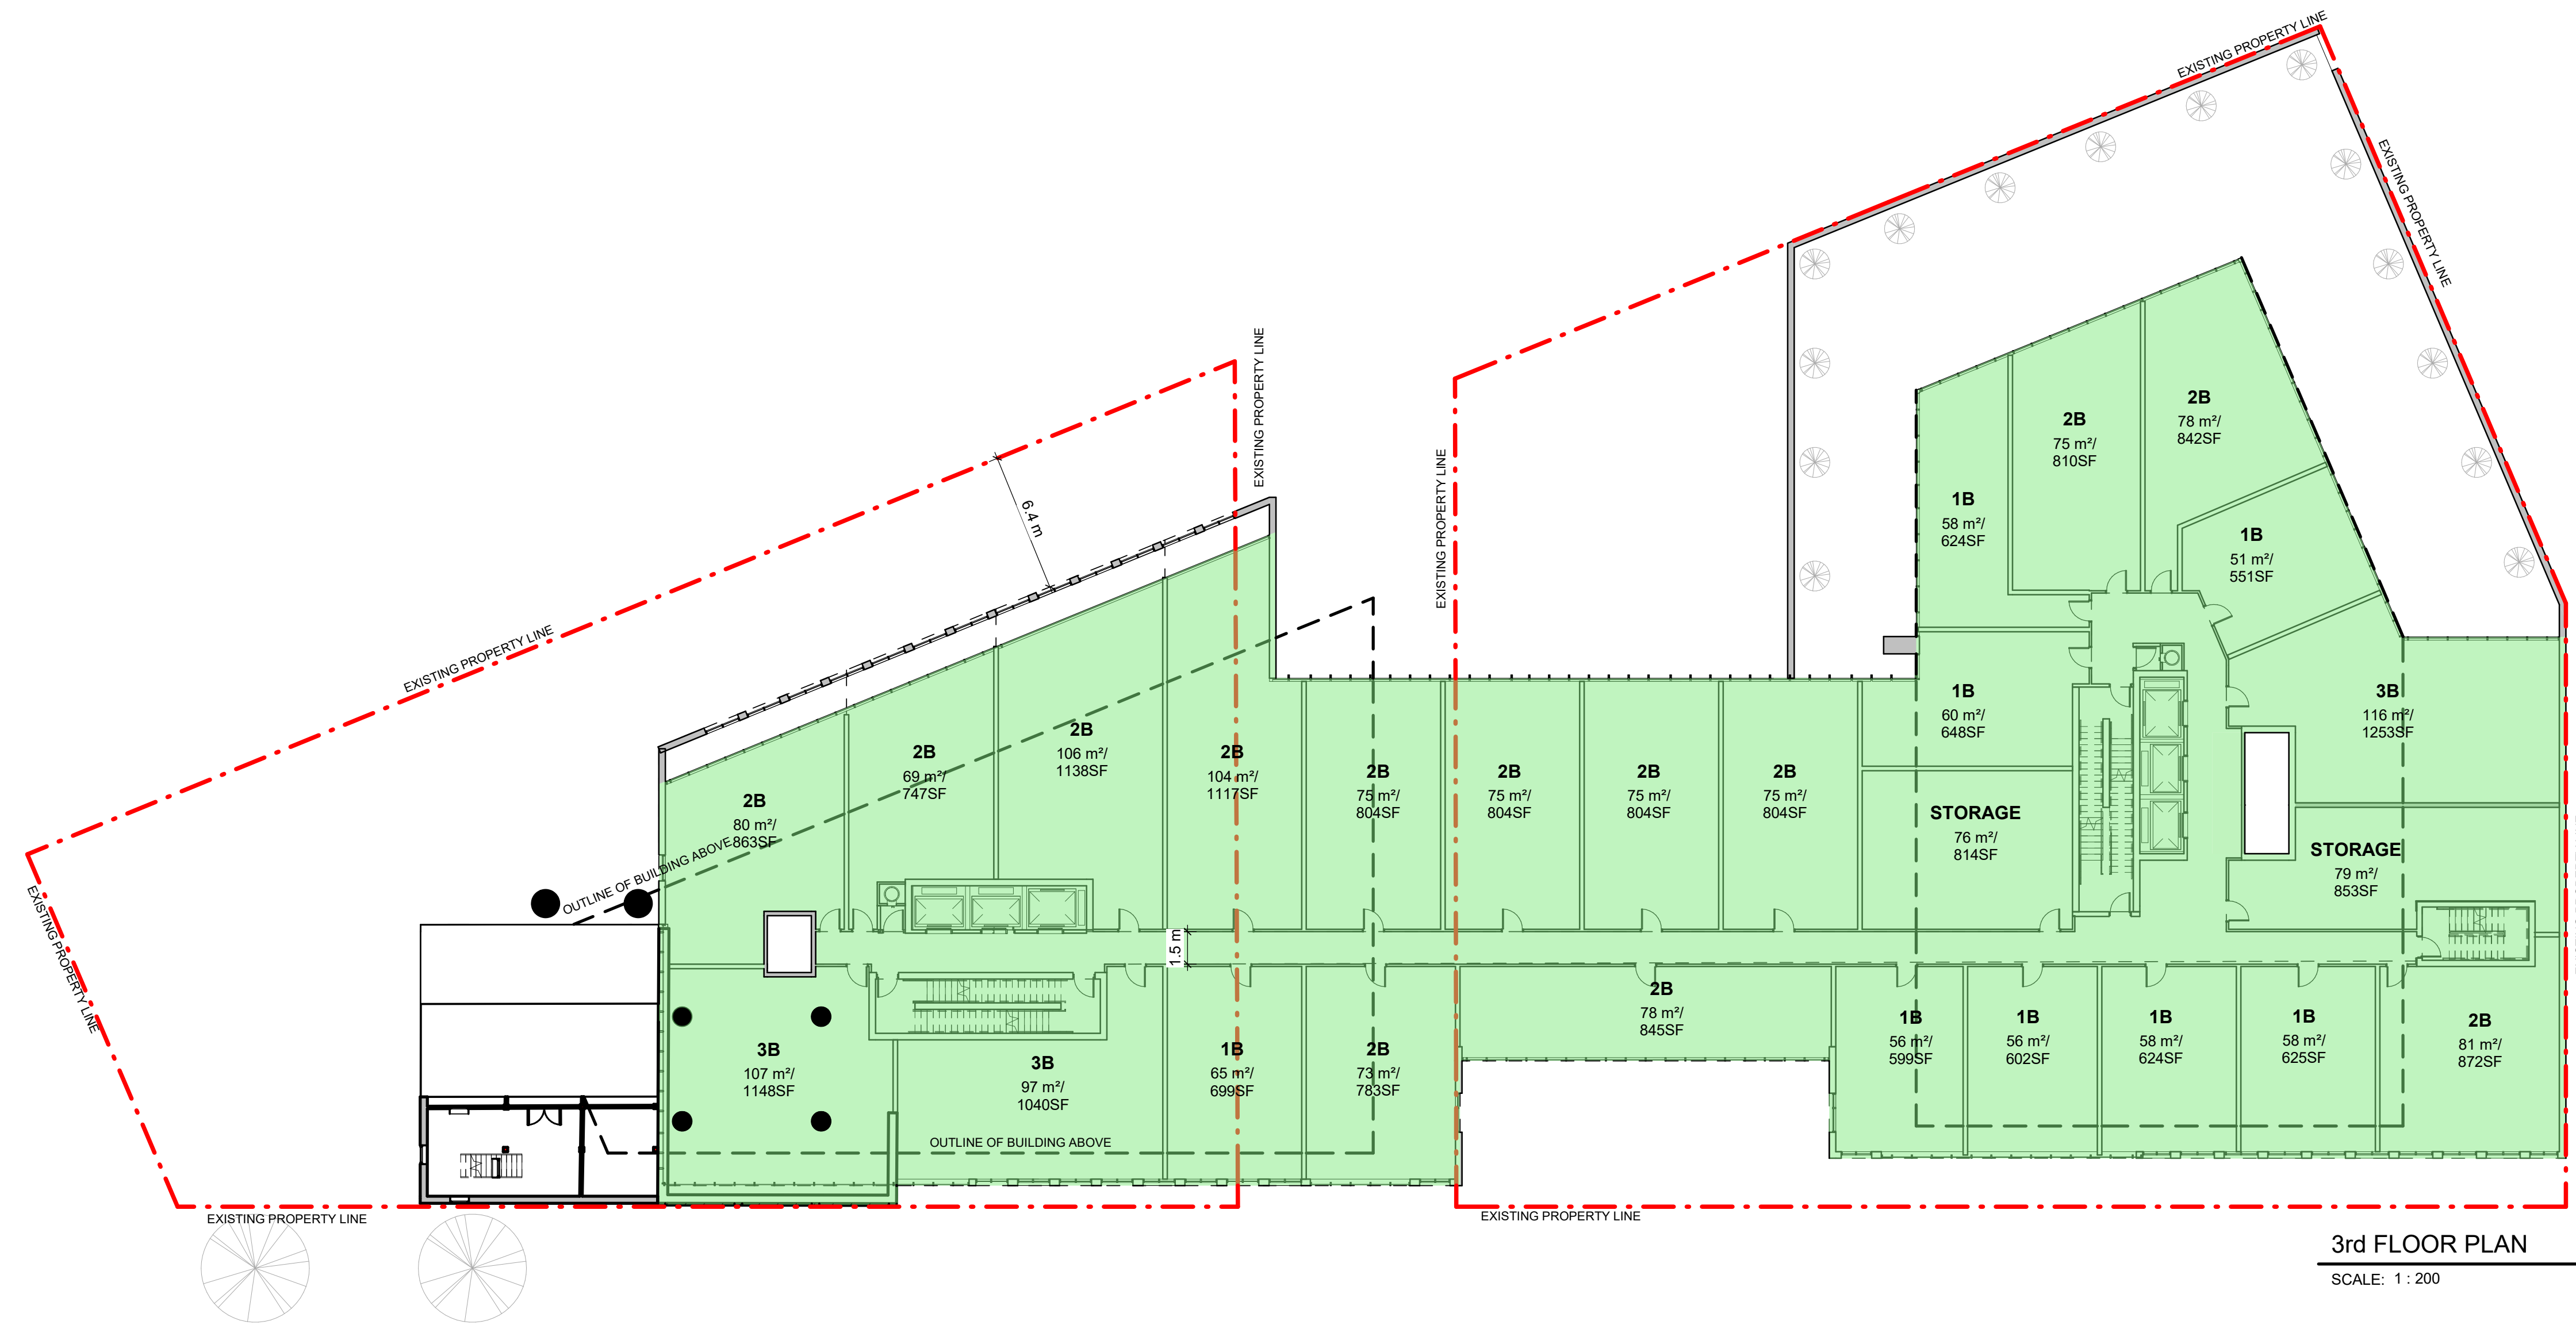

IBI GROUP ARCHITECTS (CANADA) INC.
 7TH FLOOR - 55 ST. CLAIR AVE. W.
 TORONTO, ONTARIO M4V 2Y7
 tel (416) 596-1930 fax (416) 596-0644
 ibigroup.com

SEAL


ISSUED		
No.	DATE	DESCRIPTION

ALL DIMENSIONS ARE TO BE CHECKED ON SITE BY THE CONTRACTOR. ANY DISCREPANCIES ARE TO BE REPORTED TO THE ARCHITECT BEFORE PROCEEDING WITH THE WORK.
 DRAWINGS ARE NOT TO BE SCALED.
 © COPYRIGHT IBI GROUP ARCHITECTS (CANADA) INC. ALL RIGHTS RESERVED. NO PART OF THIS DOCUMENT WHETHER IN PRINTED FORM OR SUPPLIED AS DIGITAL DATA MAY BE REPRODUCED, STORED IN A RETRIEVAL SYSTEM OR TRANSMITTED IN ANY FORM OR BY ANY MEANS, MECHANICAL PHOTOCOPYING, RECORDING OR OTHERWISE WITHOUT THE PRIOR WRITTEN PERMISSION OF IBI GROUP ARCHITECTS (CANADA) INC.

PROJECT
10-30 DAWES RD.
 10-30 DAWES ROAD
 CITY OF TORONTO,

SHEET TITLE
3rd FLOOR PLAN

DRAWN BY: Author	CHKD' BY: Checker	DATE: 12/04/21	SCALE: 1 : 200
PROJECT NO: 119029		DWG NO. ASK 03	

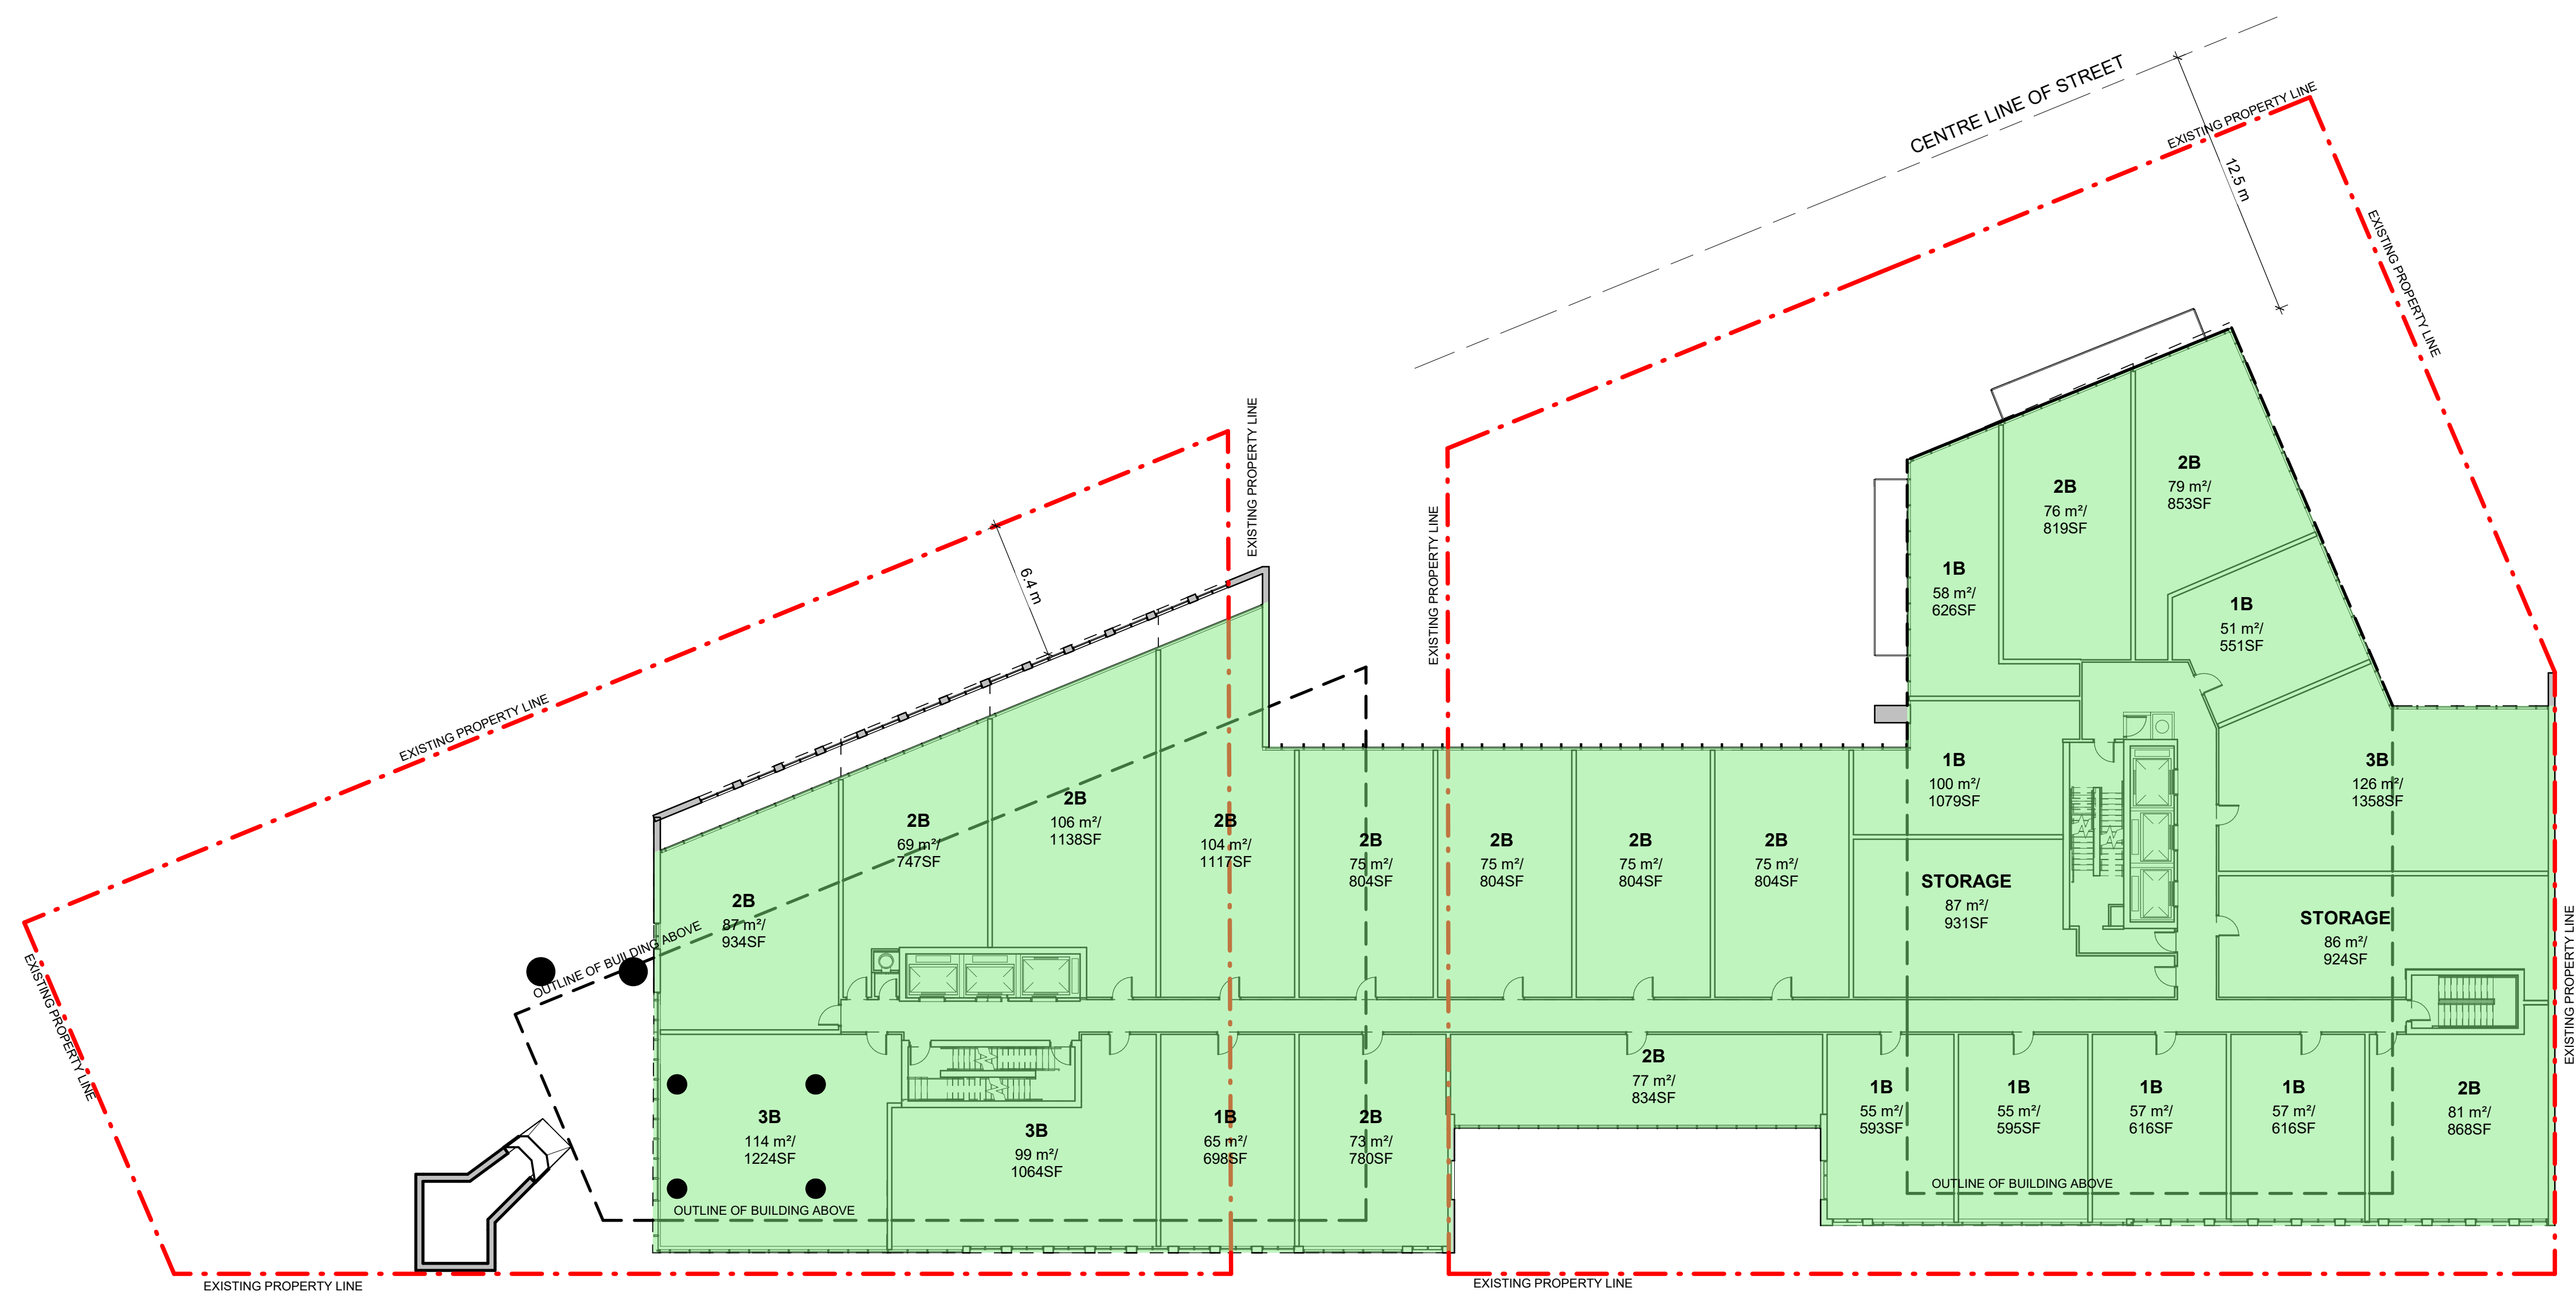

4th FLOOR PLAN
SCALE: 1 : 200

IBI GROUP ARCHITECTS (CANADA) INC.
 7TH FLOOR - 55 ST. CLAIR AVE. W.
 TORONTO, ONTARIO M4V 2Y7
 tel (416) 596-1930 fax (416) 596-0644
 ibigroup.com

SEAL

ISSUED		
No.	DATE	DESCRIPTION

ALL DIMENSIONS ARE TO BE CHECKED ON SITE BY THE CONTRACTOR. ANY DISCREPANCIES ARE TO BE REPORTED TO THE ARCHITECT BEFORE PROCEEDING WITH THE WORK.

DRAWINGS ARE NOT TO BE SCALED.

© COPYRIGHT IBI GROUP ARCHITECTS (CANADA) INC. ALL RIGHTS RESERVED. NO PART OF THIS DOCUMENT WHETHER IN PRINTED FORM OR SUPPLIED AS DIGITAL DATA MAY BE REPRODUCED, STORED IN A RETRIEVAL SYSTEM OR TRANSMITTED IN ANY FORM OR BY ANY MEANS, MECHANICAL PHOTOCOPYING, RECORDING OR OTHERWISE WITHOUT THE PRIOR WRITTEN PERMISSION OF IBI GROUP ARCHITECTS (CANADA) INC.


PROJECT

10-30 DAWES RD.
 10-30 DAWES ROAD
 CITY OF TORONTO,

SHEET TITLE

4th FLOOR PLAN

DRAWN BY: Author	CHKD' BY: Checker	DATE: 12/04/21	SCALE: 1:200
PROJECT NO: 119029		DWG NO. ASK 04	

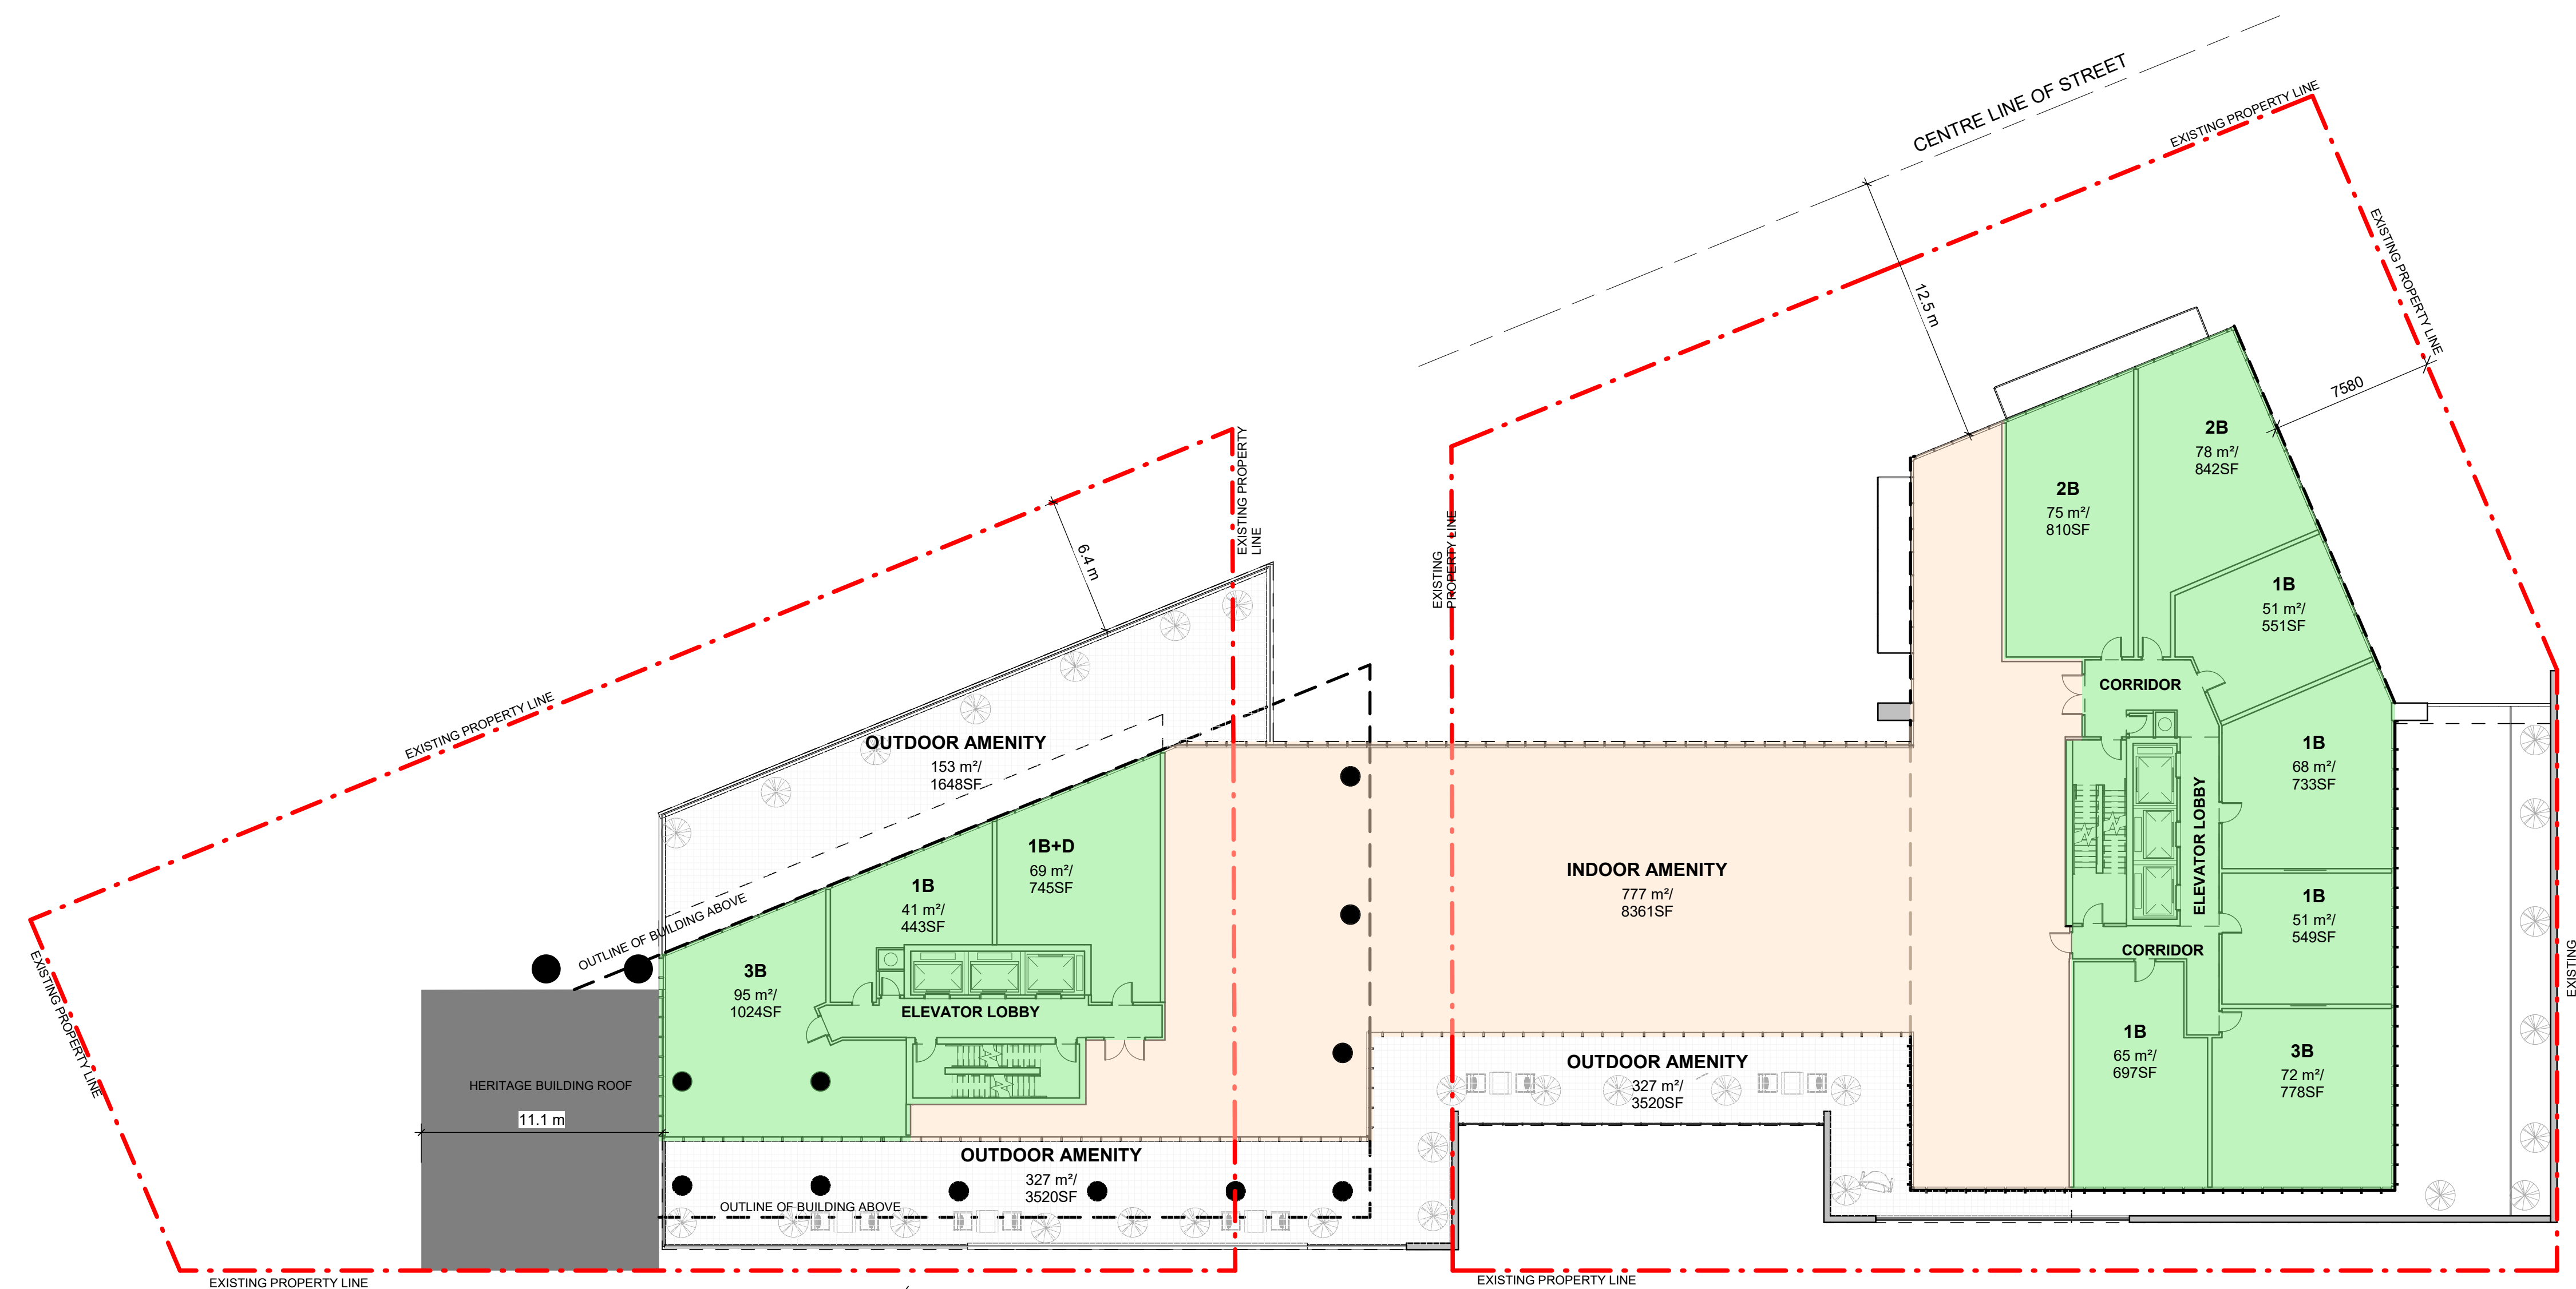

5th FLOOR PLAN

SCALE: 1 : 200

IBI GROUP ARCHITECTS (CANADA) INC.
 7TH FLOOR - 55 ST. CLAIR AVE. W.
 TORONTO, ONTARIO M4V 2Y7
 tel (416) 596-1930 fax (416) 596-0644
 ibigroup.com


SEAL

ISSUED		
No.	DATE	DESCRIPTION


ALL DIMENSIONS ARE TO BE CHECKED ON SITE BY THE CONTRACTOR. ANY DISCREPANCIES ARE TO BE REPORTED TO THE ARCHITECT BEFORE PROCEEDING WITH THE WORK.
 DRAWINGS ARE NOT TO BE SCALED.
 © COPYRIGHT IBI GROUP ARCHITECTS (CANADA) INC. ALL RIGHTS RESERVED. NO PART OF THIS DOCUMENT WHETHER IN PRINTED FORM OR SUPPLIED AS DIGITAL DATA MAY BE REPRODUCED, STORED IN A RETRIEVAL SYSTEM OR TRANSMITTED IN ANY FORM OR BY ANY MEANS, MECHANICAL PHOTOCOPYING, RECORDING OR OTHERWISE WITHOUT THE PRIOR WRITTEN PERMISSION OF IBI GROUP ARCHITECTS (CANADA) INC.

PROJECT
10-30 DAWES RD.
 10-30 DAWES ROAD
 CITY OF TORONTO,

SHEET TITLE
5th FLOOR PLAN

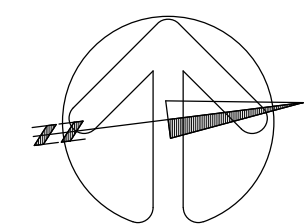

DRAWN BY: Author	CHKD' BY: Checker	DATE: 12/04/21	SCALE: 1 : 200
PROJECT NO: 119029		DWG NO. ASK 05	

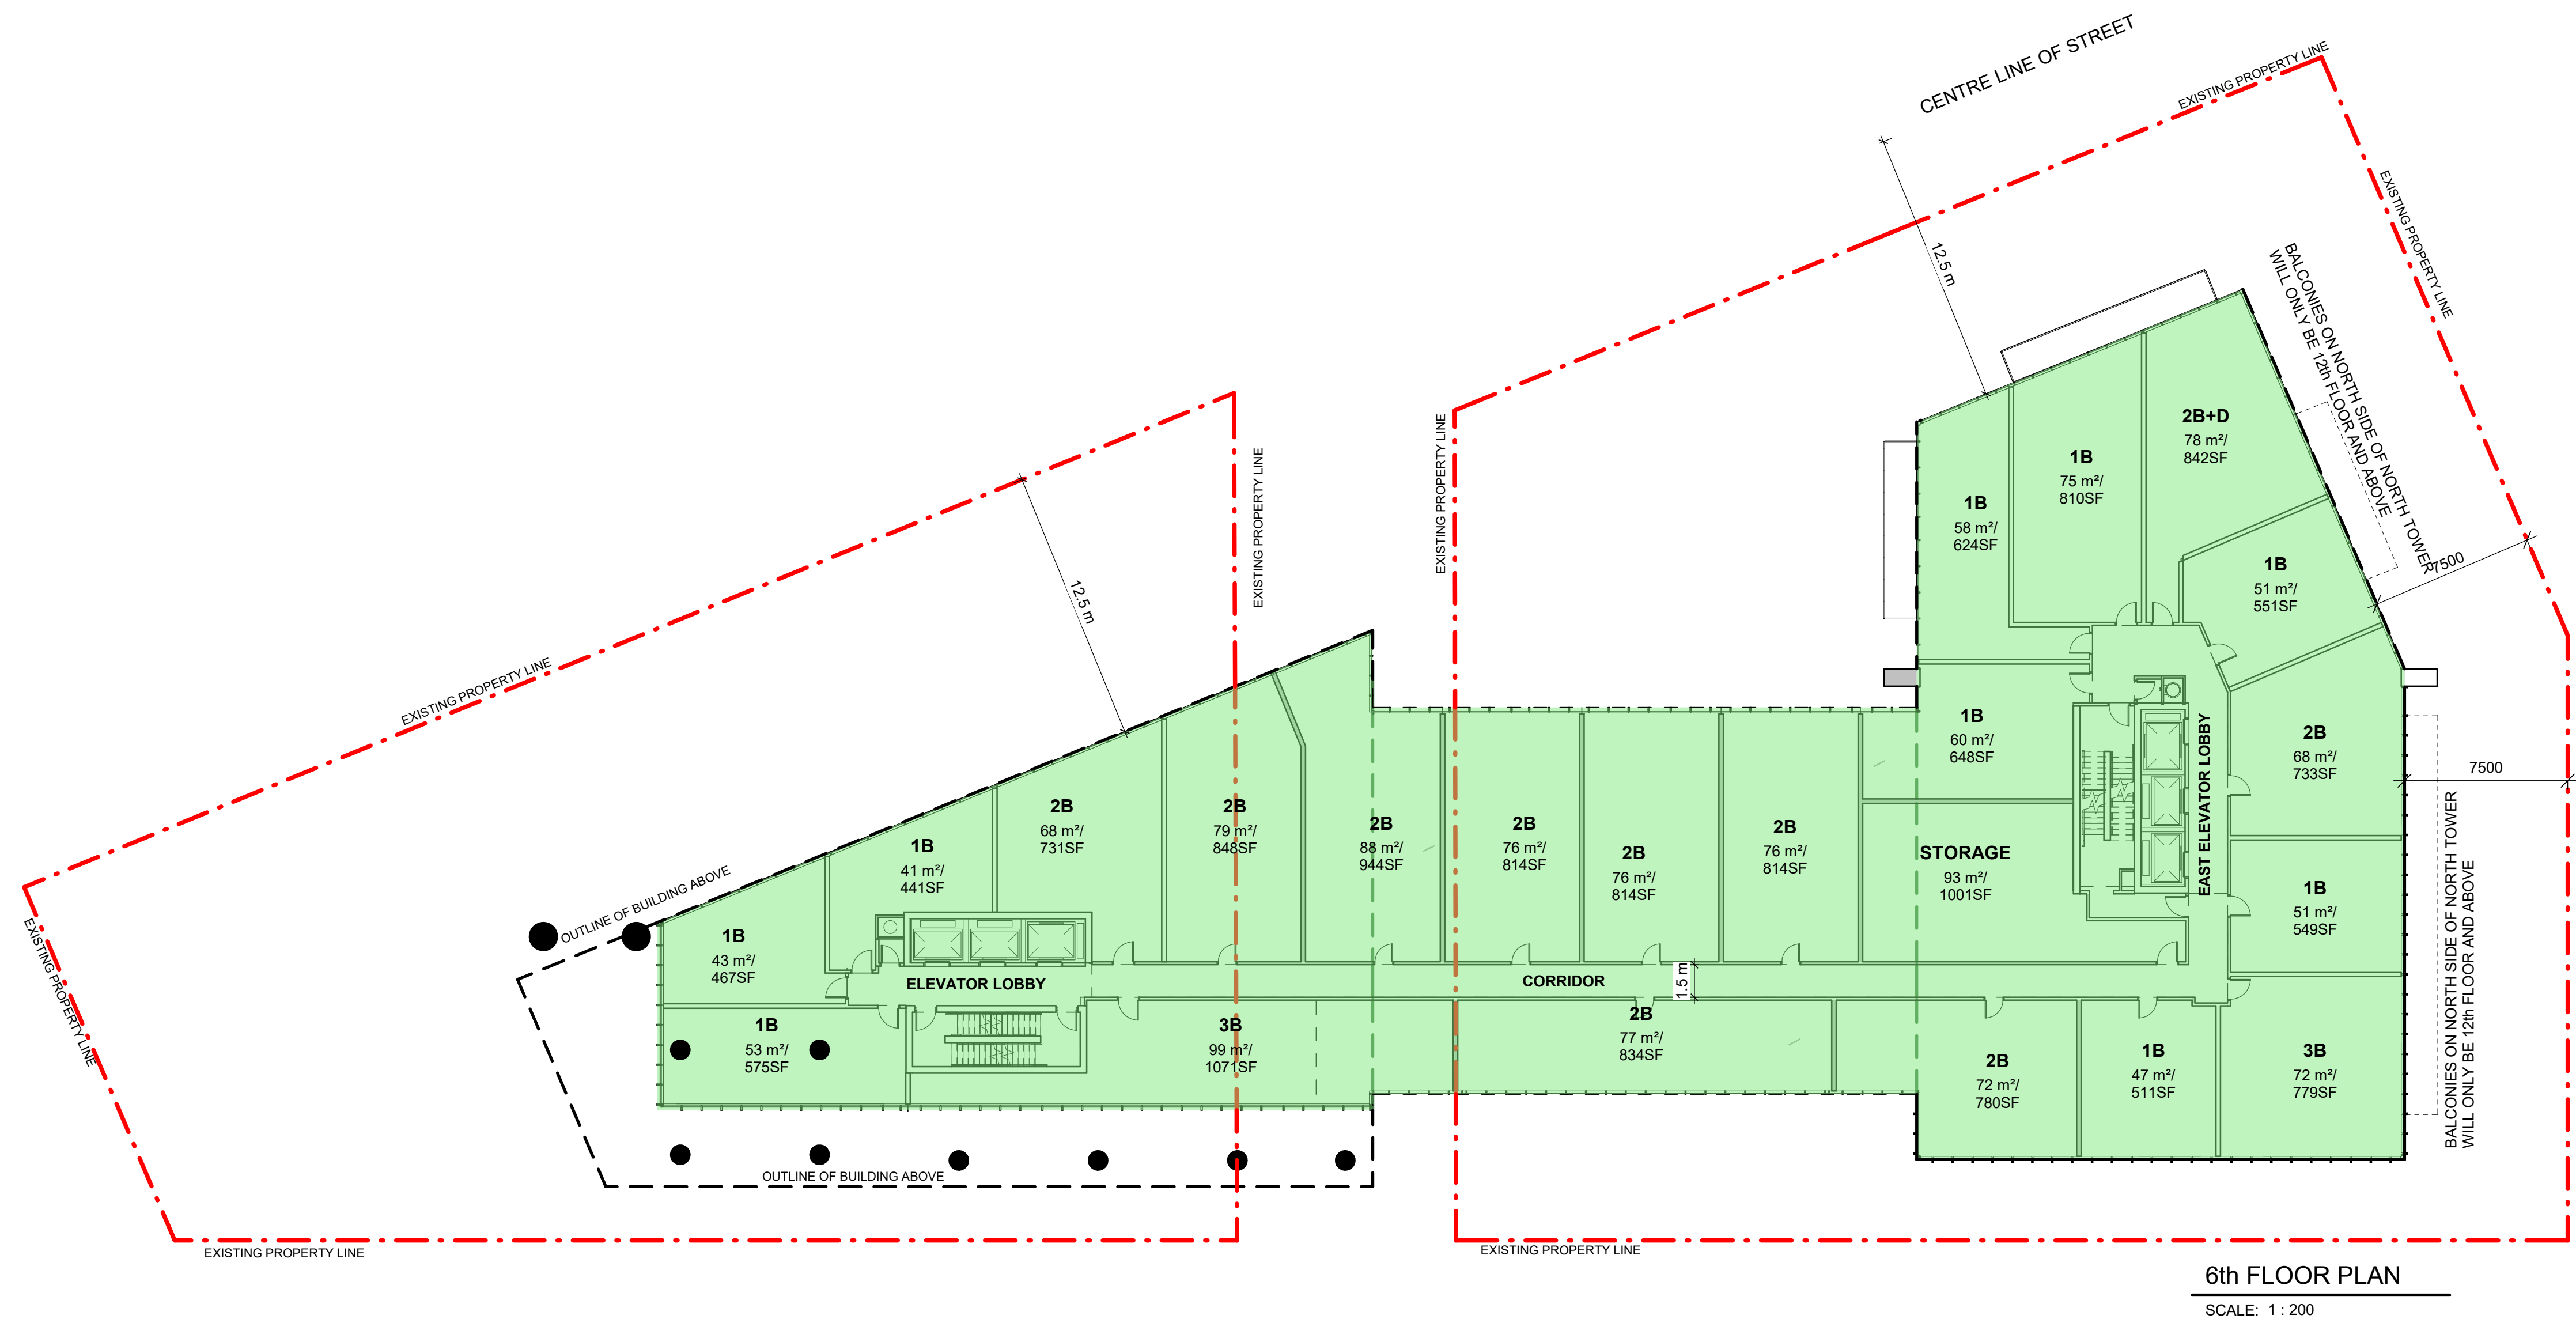

SEAL

ISSUED		
No.	DATE	DESCRIPTION

ALL DIMENSIONS ARE TO BE CHECKED ON SITE BY THE CONTRACTOR. ANY DISCREPANCIES ARE TO BE REPORTED TO THE ARCHITECT BEFORE PROCEEDING WITH THE WORK.
 DRAWINGS ARE NOT TO BE SCALED.
 © COPYRIGHT IBI GROUP ARCHITECTS (CANADA) INC. ALL RIGHTS RESERVED. NO PART OF THIS DOCUMENT WHETHER IN PRINTED FORM OR SUPPLIED AS DIGITAL DATA MAY BE REPRODUCED, STORED IN A RETRIEVAL SYSTEM OR TRANSMITTED IN ANY FORM OR BY ANY MEANS, MECHANICAL PHOTOCOPIING, RECORDING OR OTHERWISE WITHOUT THE PRIOR WRITTEN PERMISSION OF IBI GROUP ARCHITECTS (CANADA) INC.

PROJECT
10-30 DAWES RD.
 10-30 DAWES ROAD
 CITY OF TORONTO,

SHEET TITLE
6th FLOOR PLAN

DRAWN BY: Author	CHKD' BY: Checker	DATE: 12/04/21	SCALE: 1: 200
PROJECT NO: 119029		DWG NO. ASK 06	