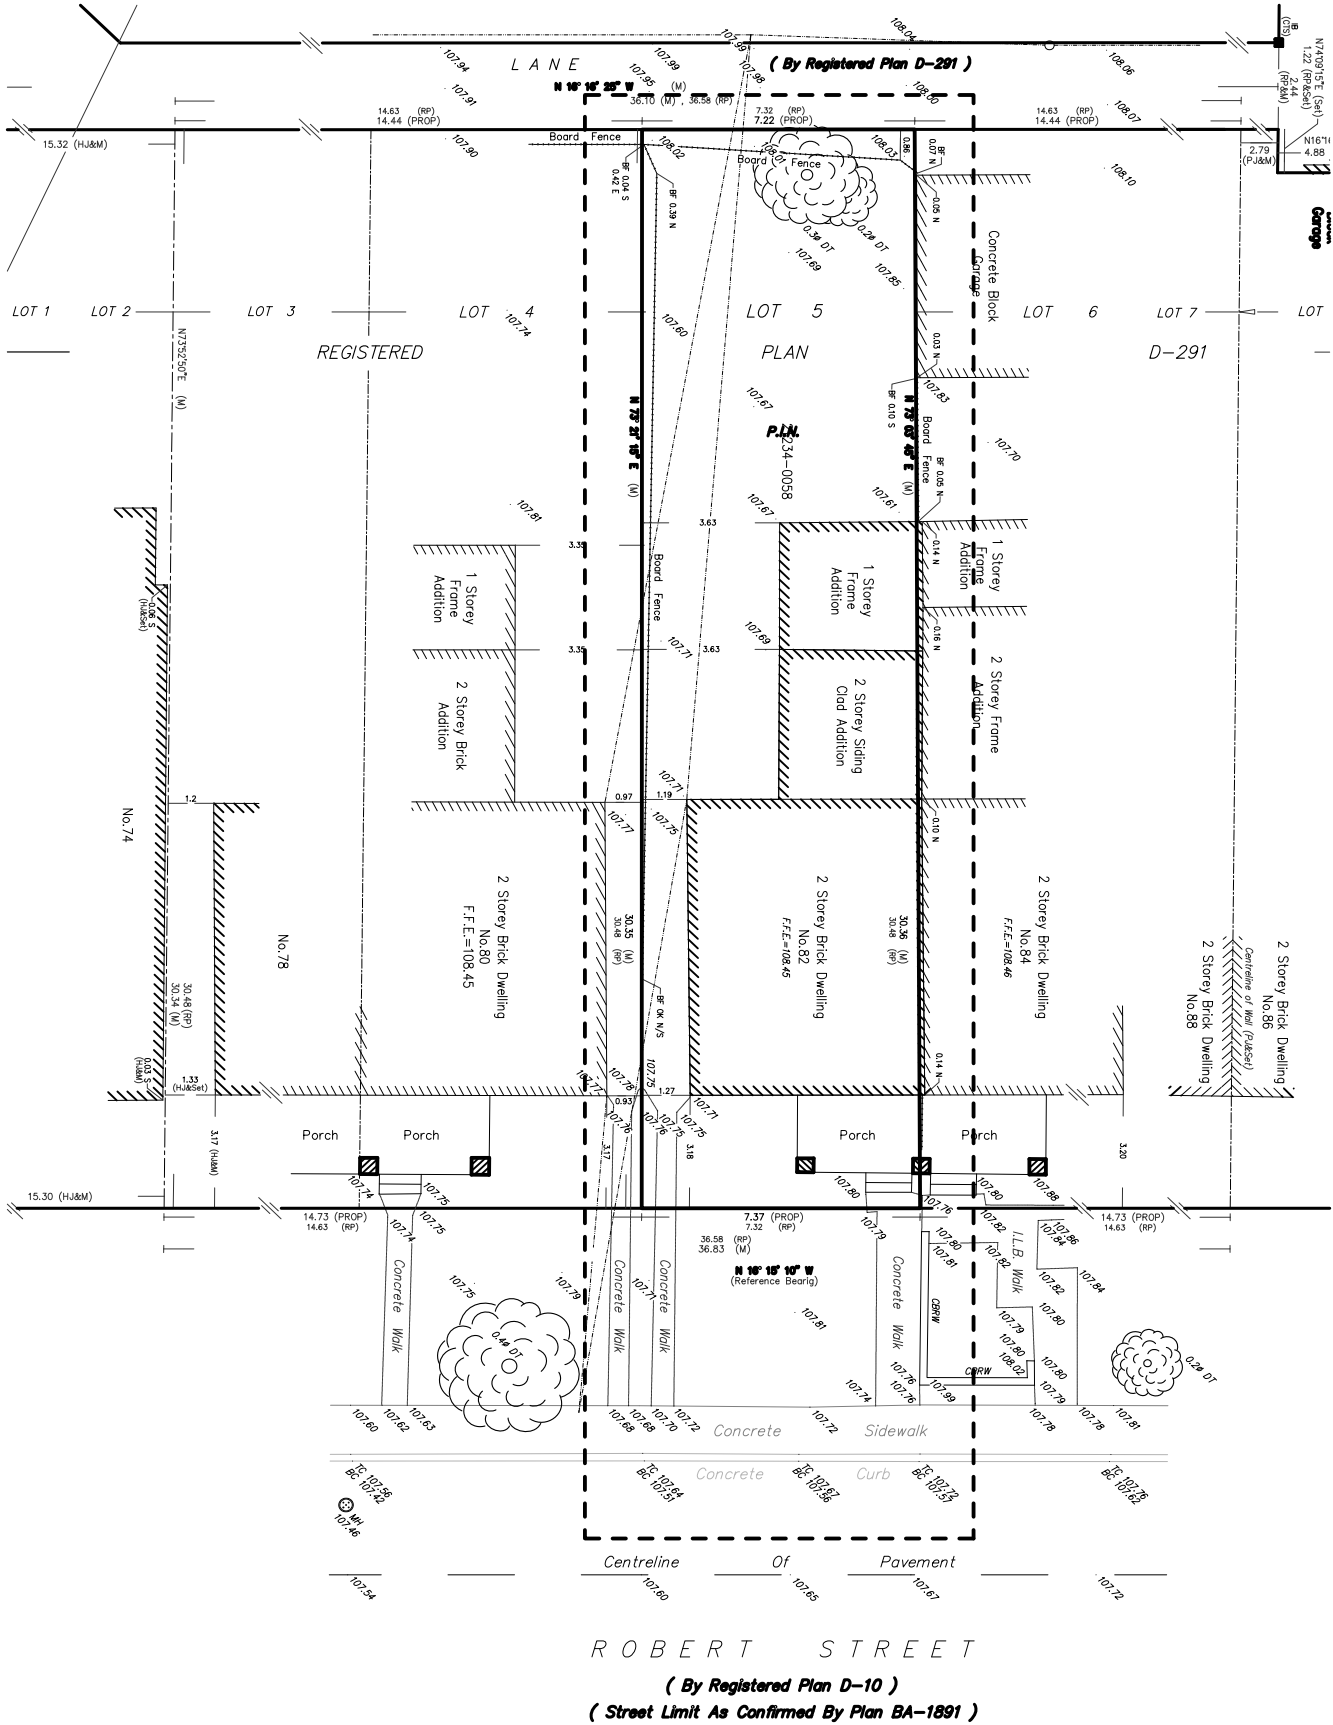


METRIC
DISTANCES SHOWN ON THIS PLAN ARE IN METERS AND CAN BE CONVERTED TO FEET BY DIVIDING BY 0.3048.

Final Design Project: 20090505 AS 'Robert Street' Development: Measurement of adjustment factor

DRAWING LIST

- A001 EXISTING SURVEY
- A002 PROPOSED SITE PLAN
- A003 PROPOSED LANDSCAPE PLAN
- A100 EXISTING PLANS
- A101 PROPOSED GROUND FLOOR
- A102 PROPOSED SECOND/THIRD FLOOR
- A103 PROPOSED BASEMENT PLAN
- A200 EXISTING SECTIONS
- A201 PROPOSED SECTIONS
- A300 EXISTING ELEVATIONS
- A301 PROPOSED WEST ELEVATION
- A302 PROPOSED EAST ELEVATION
- A303 PROPOSED NORTH ELEVATION

PROJECT STATISTICS	
Existing	Proposed

ZONING	R3 Z1.0 Residential	R3 Z1.0 Residential
LOT FRONTAGE	24'-2" (736.6 mm)	24'-2" (736.6 mm)
LOT AREA	2,383 sf (222sm)	2,383 (222sm)

SET BACKS (REFER TO SITEPLAN & SURVEY)

WEST	11.0m (36'-2")	10.7m (35'-0")
EAST	3.2m (10'-4")	3.2m (10'-4")
NORTH	N/A (semi detached)	N/A (semi detached)
SOUTH	1.2m(4'-1") - 3.7m(12'-0")	1.2m(4'-1") - 0.5m (1'-6")

PROJECT STATISTICS	
Existing	Proposed

HOUSE LENGTH	50'-11" (15.5m)	52'-11" (16m)
HEIGHT	24'-0" (7.3m)	32'-2" (9.8m)
HOUSE FLOOR AREA		

GROUND FLOOR	872sf (54sm)	1,122sf (104.2sm)
SECOND FLOOR	728sf (54.2sm)	1,053sf (97.8sm)
THIRD FLOOR	n/a	512sf (47.6sm)
BASEMENT	584sf (54sm)	1,116sf (104sm)

TOTAL (excluding basement)	1,600sf (148.6sm)	2,686sf (249.6sm)
PARKING SPACE	1	1


COVERAGE

1,126

gh3

383A Markham Street
Toronto Canada
M6G 2K8

82 ROBERT STREET
CITY OF TORONTO
Ontario, Canada

 

TITLE EXISTING
SURVEY

DATE revised: 20 DEC 2008

SCALE 1:200


DRWG No. A 001
Rev No.

82 ROBERT STREET

revised and resubmitted to committee
of adjustment December 22, 2009.

'PLAN B'


ROBERT STREET
(By Registered Plan D-10)
(Street Limit As Confirmed By Plan BA-1891)

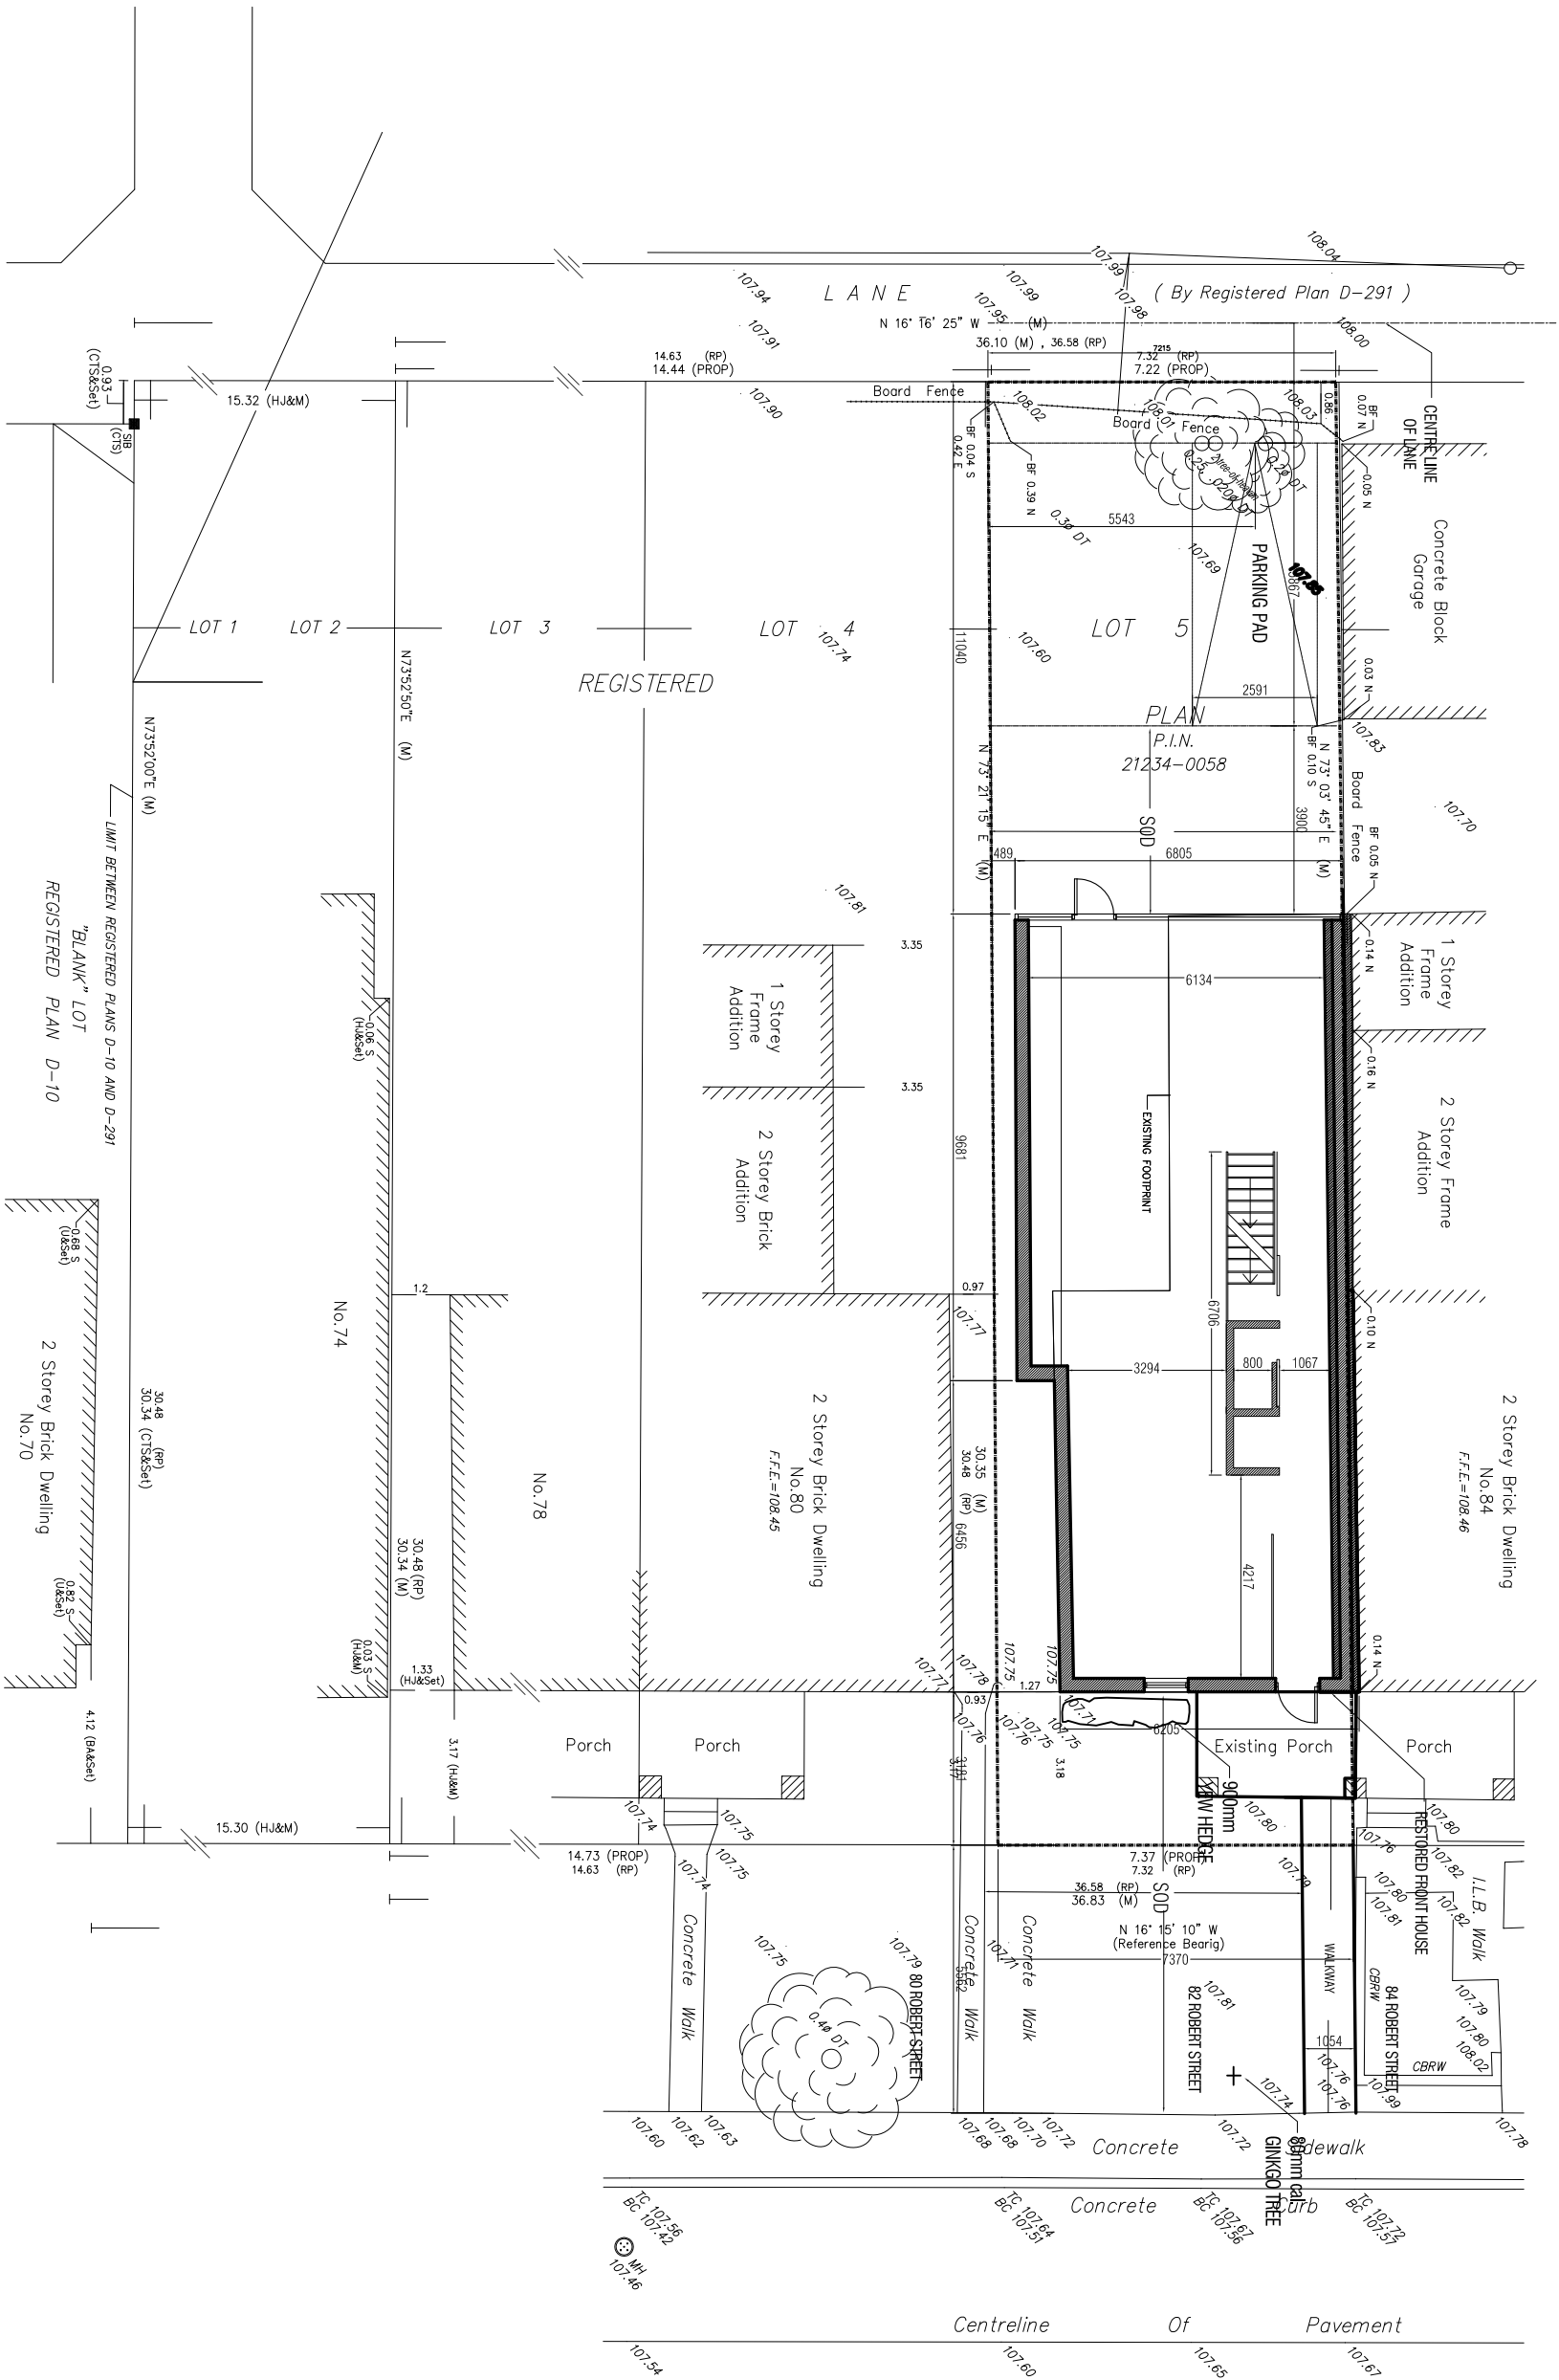

82 ROBERT STREET
CITY OF TORONTO
Ontario, Canada

383A Markham Street
Toronto Canada
M6G 2K8

ghn3

 

PROPOSED
SITE PLAN


DATE revised: 20 DEC 2008

SCALE 1:150

DRWG No. A002

Rev No.

82 ROBERT STREET

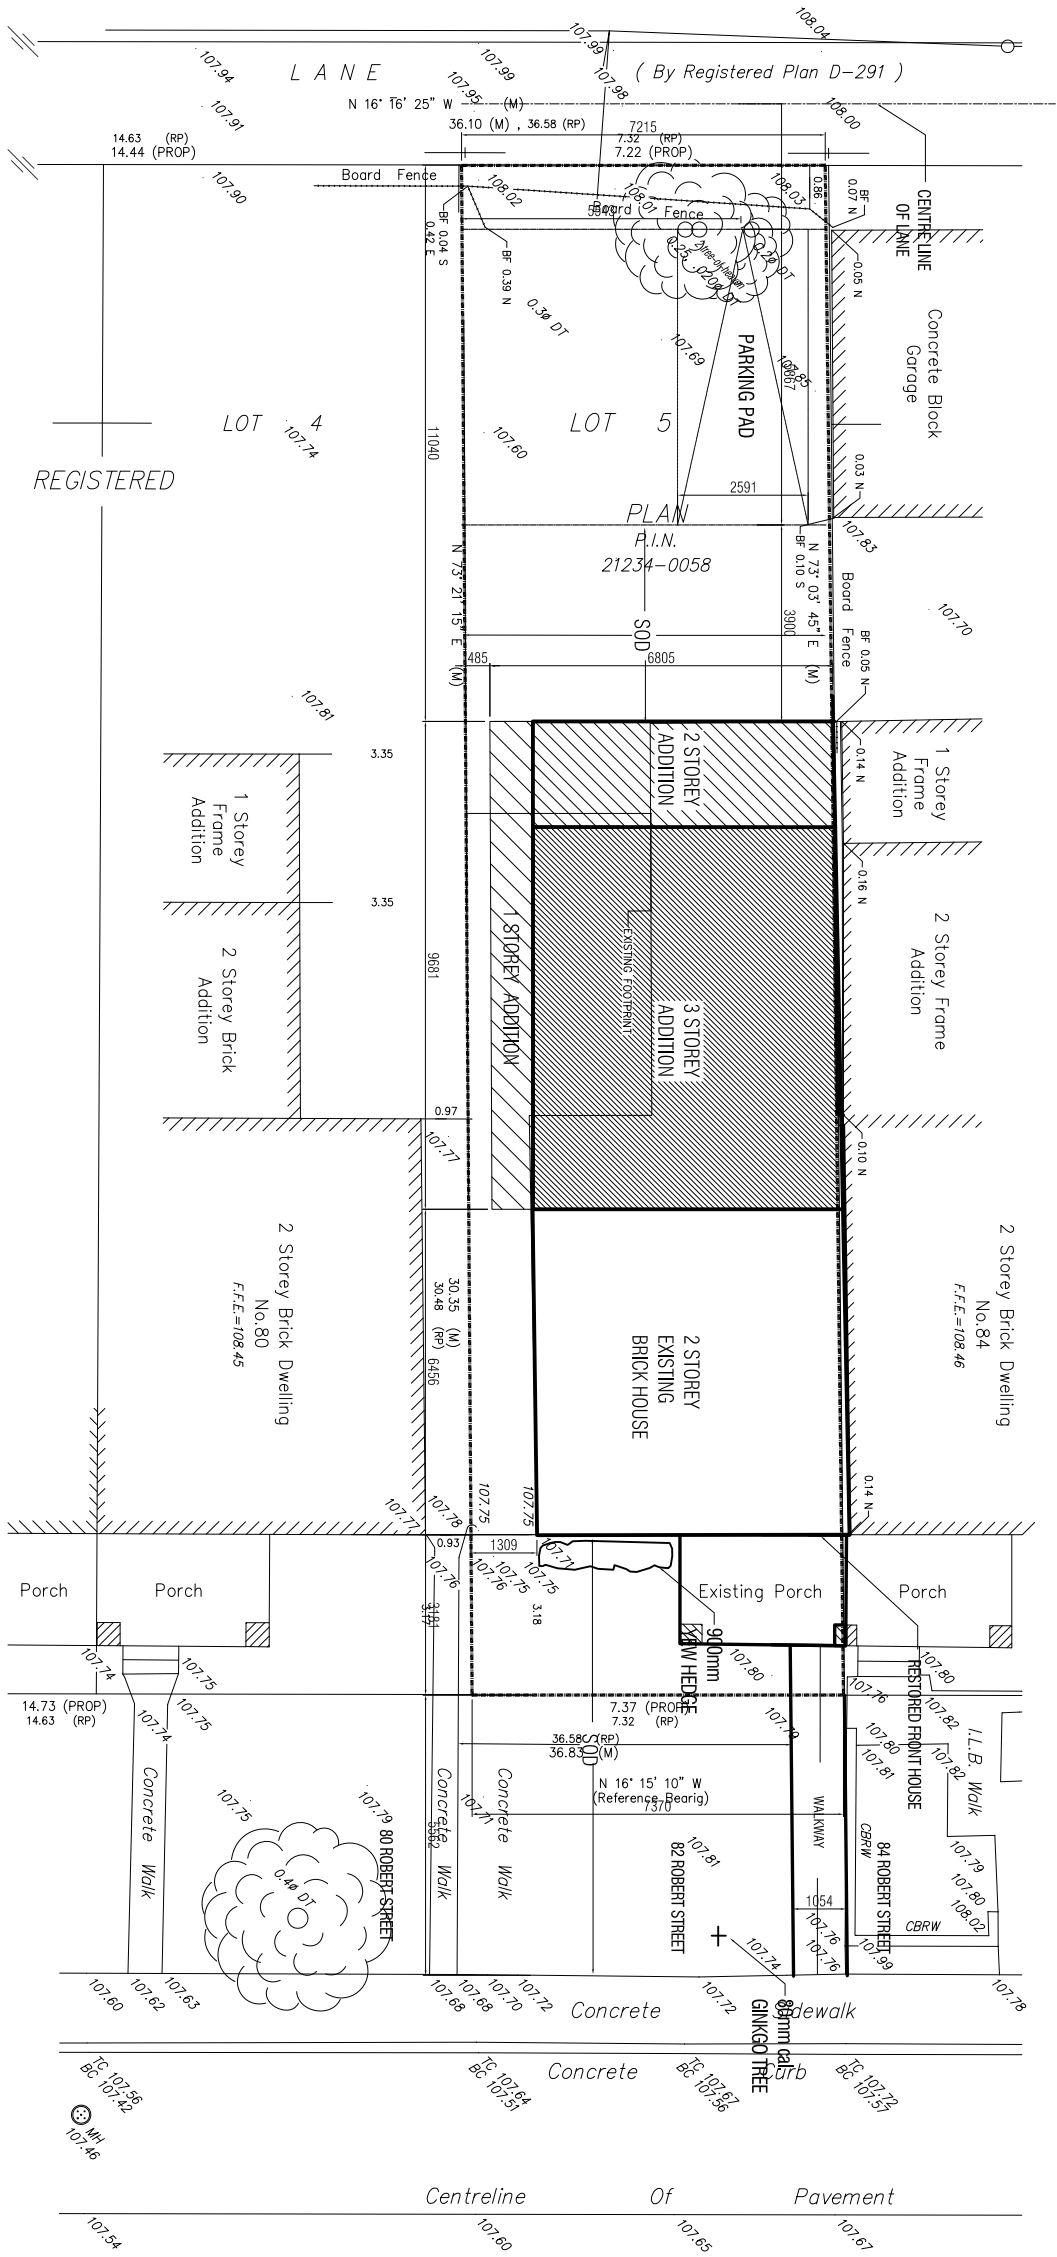

ROBERT STREET

(By Registered Plan D-10)
(Street Limit As Confirmed By Plan BA-1891)



gh3

383A Markham Street
Toronto Canada
M6G 2K8

82 ROBERT STREET
CITY OF TORONTO
Ontario, Canada

NORTH




PROPOSED
LANDSCAPE PLAN

DATE revised: 20 DEC 2008

SCALE 1:150

DRWG No. A003

Rev No.

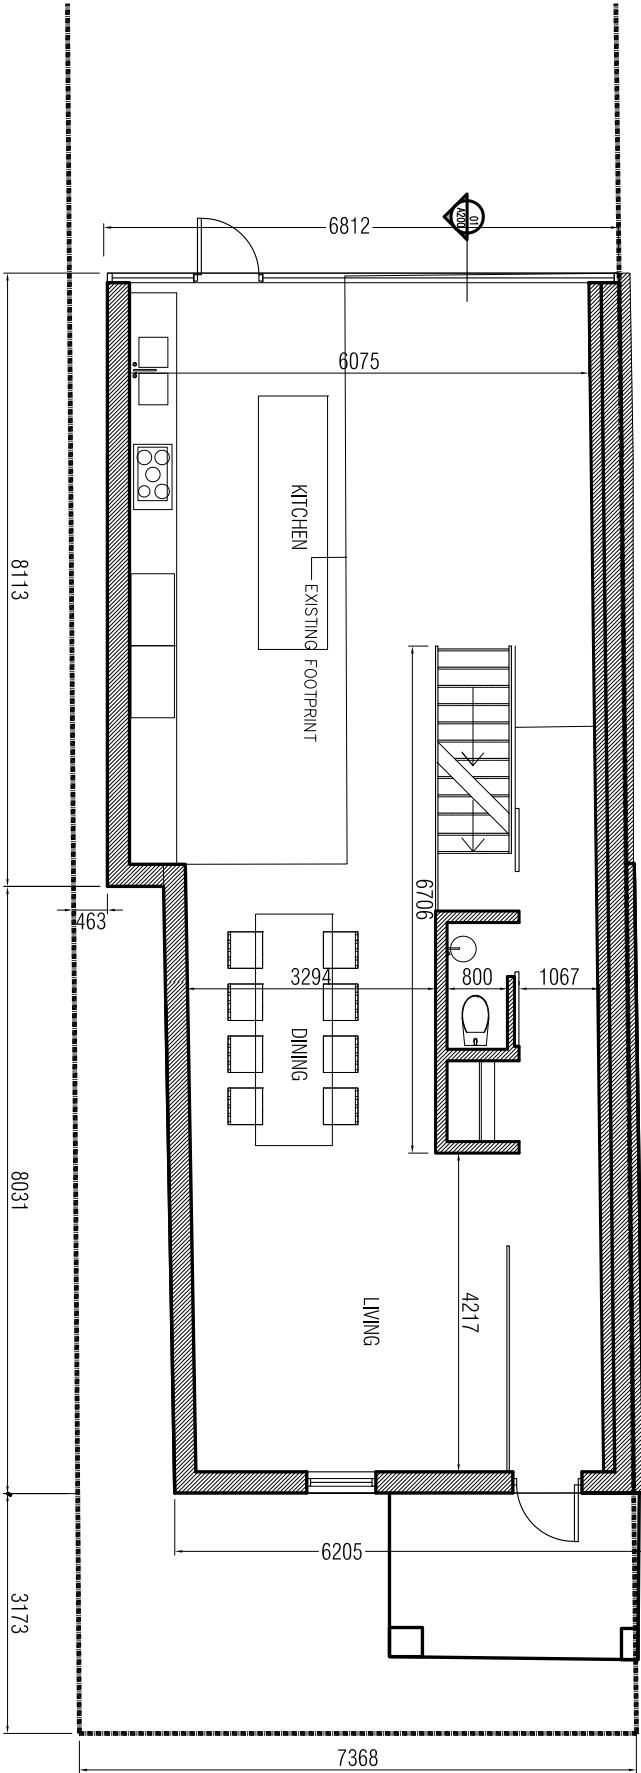

GROUND GFA: 1122sf (104.2 sm)

383A Markham Street
Toronto Canada
M6G 2K8

ghn3

82 ROBERT STREET
CITY OF TORONTO
Ontario, Canada

NORTH




PROPOSED
GROUND FLOOR

DATE revised: 20 DEC 2008


SCALE 1:100

DRWG No. A101
Rev No.

82 ROBERT STREET

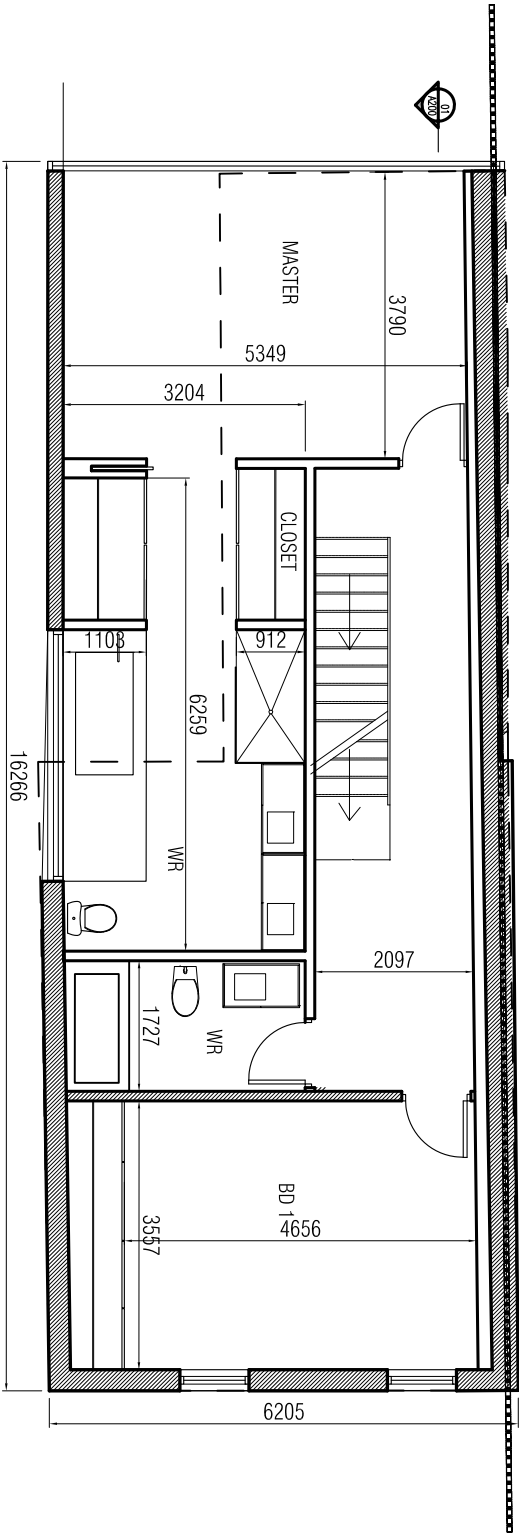

SECOND GFA: 1053sf (97.8 sm)

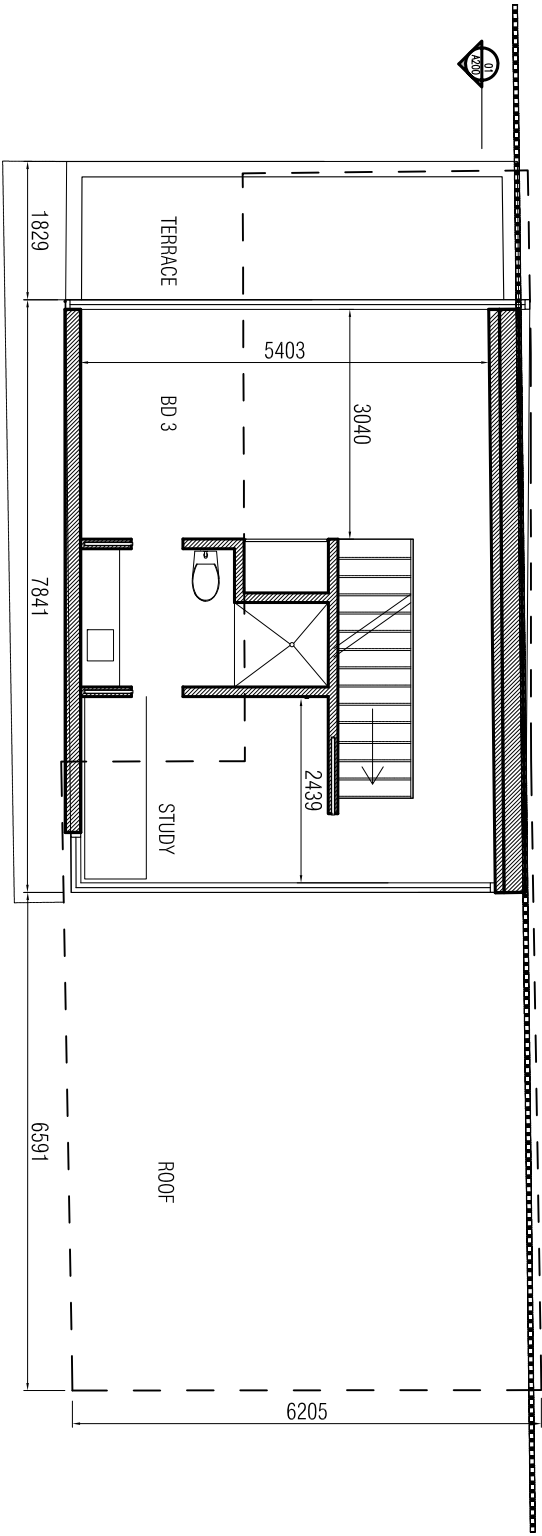


THIRD GFA: 512sf (47.6sm)

ghn3

383A Markham Street
Toronto Canada
M6G 2K8

82 ROBERT STREET
CITY OF TORONTO
Ontario, Canada

NORTH

 


PROPOSED
TITLE SECOND + THIRD

DATE revised: 20 DEC 2008

SCALE 1:100

DRWG No. A102
Rev No.

82 ROBERT STREET

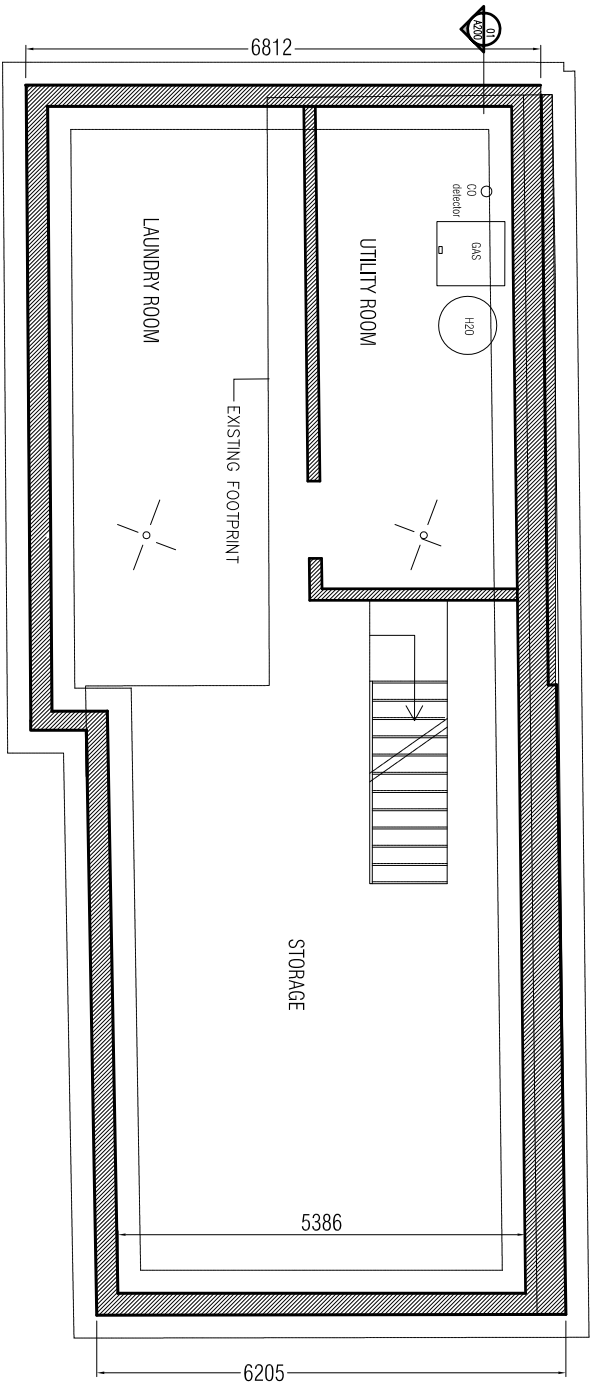

BASEMENT GFA: 1158sf (107.5m)

383A Markham Street
Toronto Canada
M6G 2K8

gh3

82 ROBERT STREET
CITY OF TORONTO
Ontario, Canada

NORTH




PROPOSED
TITLE BASEMENT

DATE 22 OCTOBER 08

SCALE 1:100

DRWG No. A103
Rev No.

82 ROBERT STREET

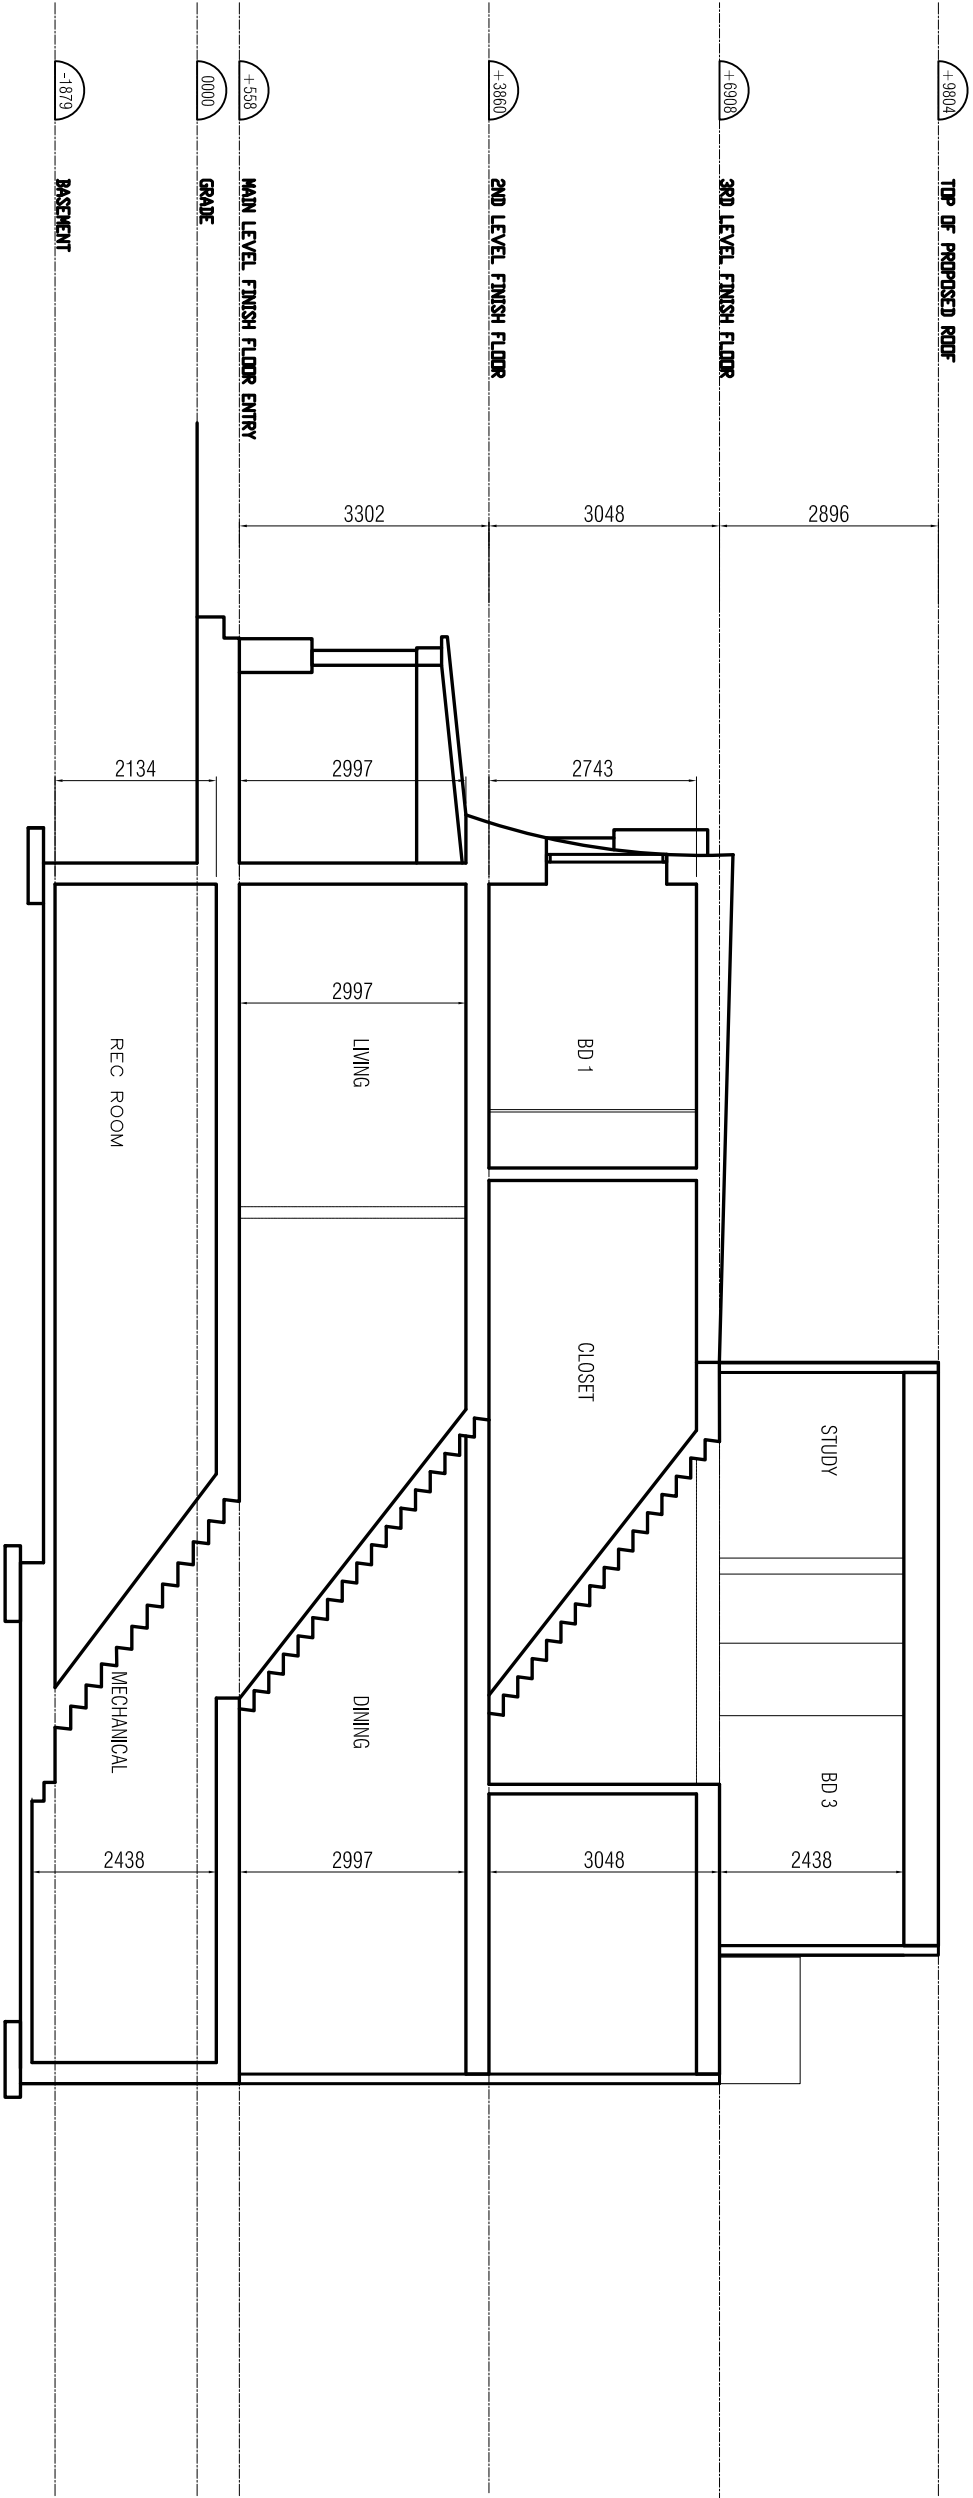

gh3

3834 Markham Street
Toronto Canada
M6G 2K8

82 ROBERT STREET
CITY OF TORONTO
Ontario, Canada


TITLE PROPOSED SECTION

DATE 22 OCTOBER 2008

SCALE 1:100

DRWG No. A201
Rev No.

82 ROBERT STREET

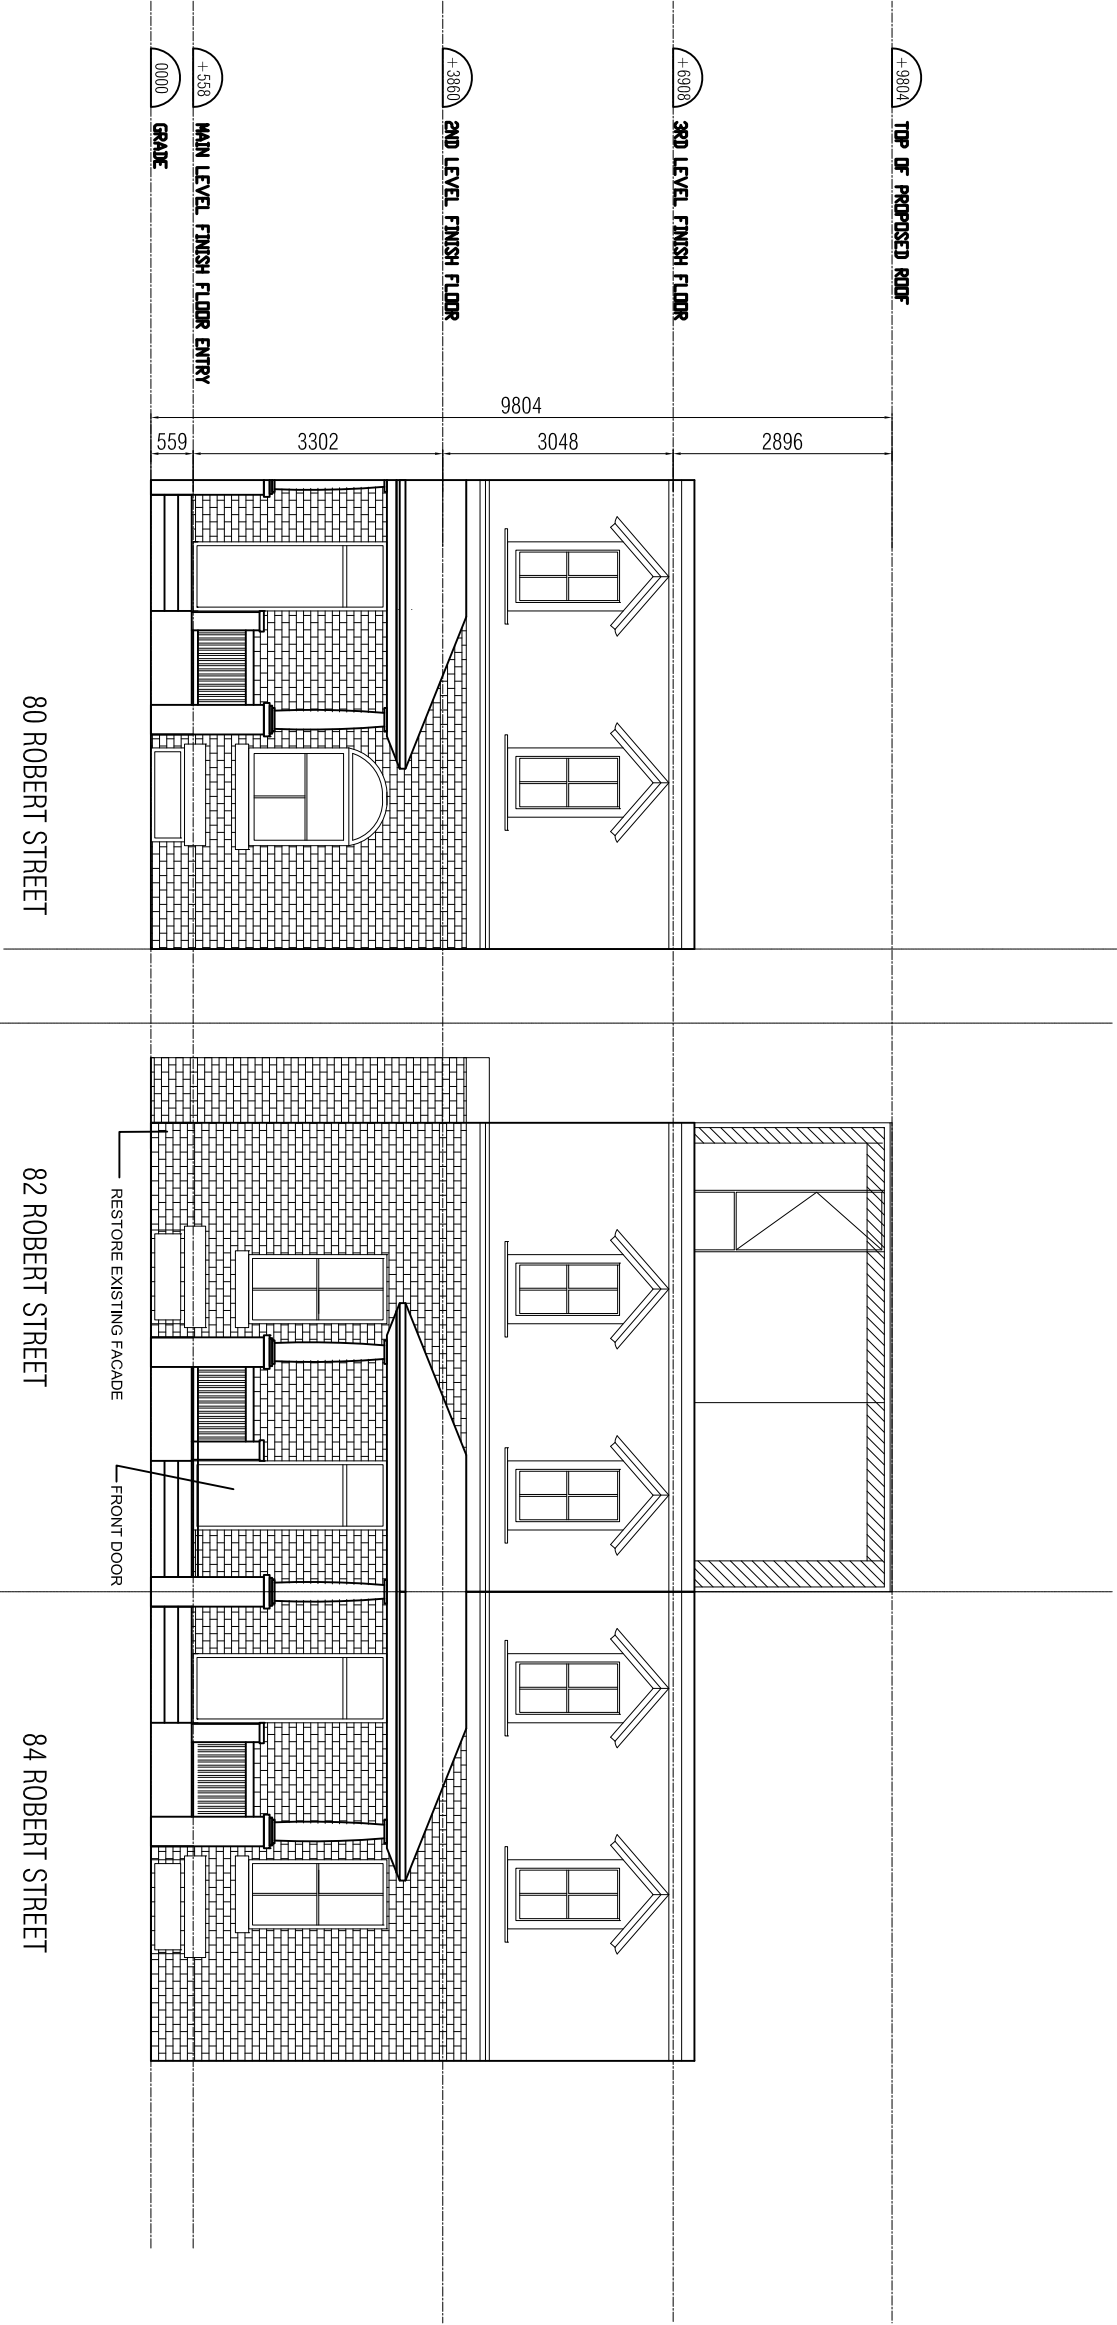


383A Markham Street
Toronto Canada
M6G 2K8

ghn3

82 ROBERT STREET
CITY OF TORONTO
Ontario, Canada

TITLE PROPOSED
WEST ELEVATION
DATE revised: 20 DEC 2008
SCALE 1:100
DRWG No. A301
Rev No.

82 ROBERT STREET

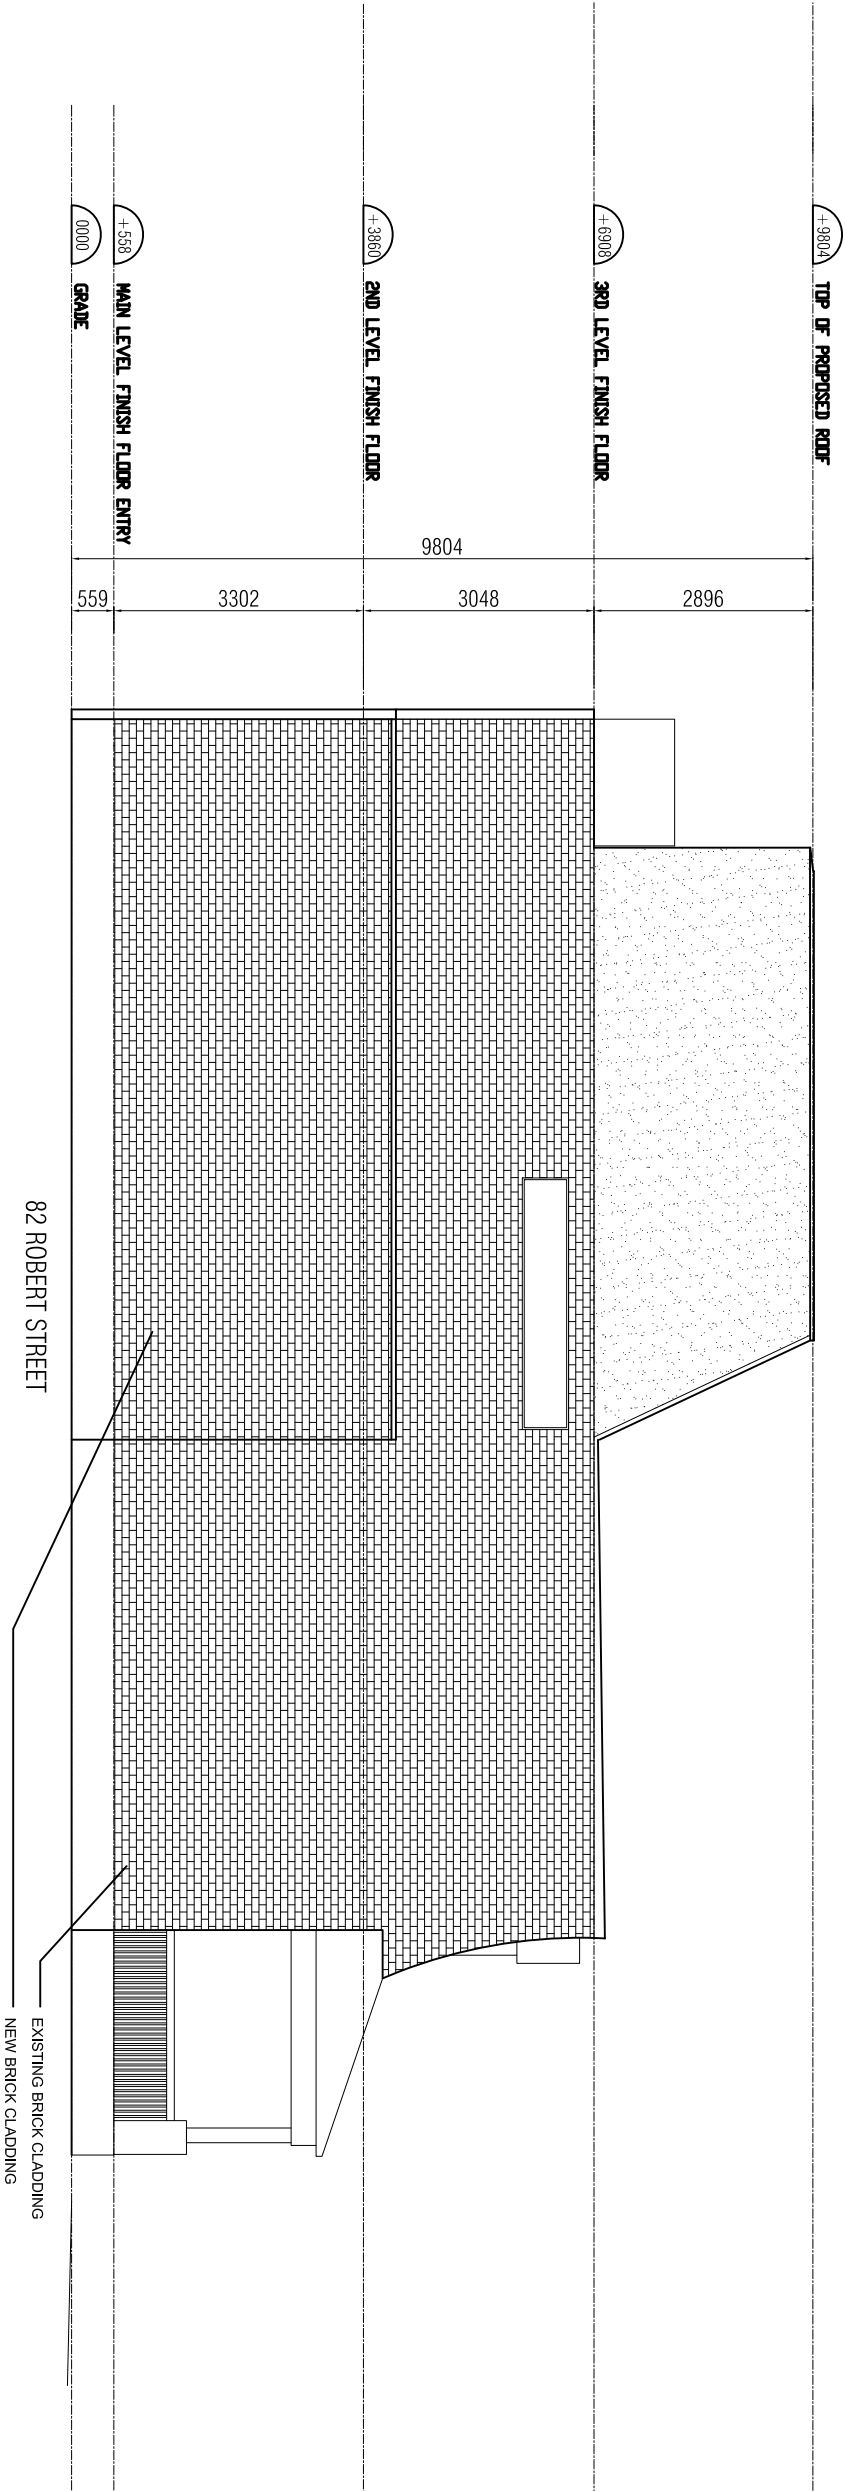

383A Markham Street
Toronto Canada
M6G 2K8

82 ROBERT STREET
CITY OF TORONTO
Ontario, Canada

gh3


TITLE PROPOSED
 EAST ELEVATION

DATE revised: 20 DEC 2008

SCALE 1:100

DRWG No. A302
Rev No.

82 ROBERT STREET

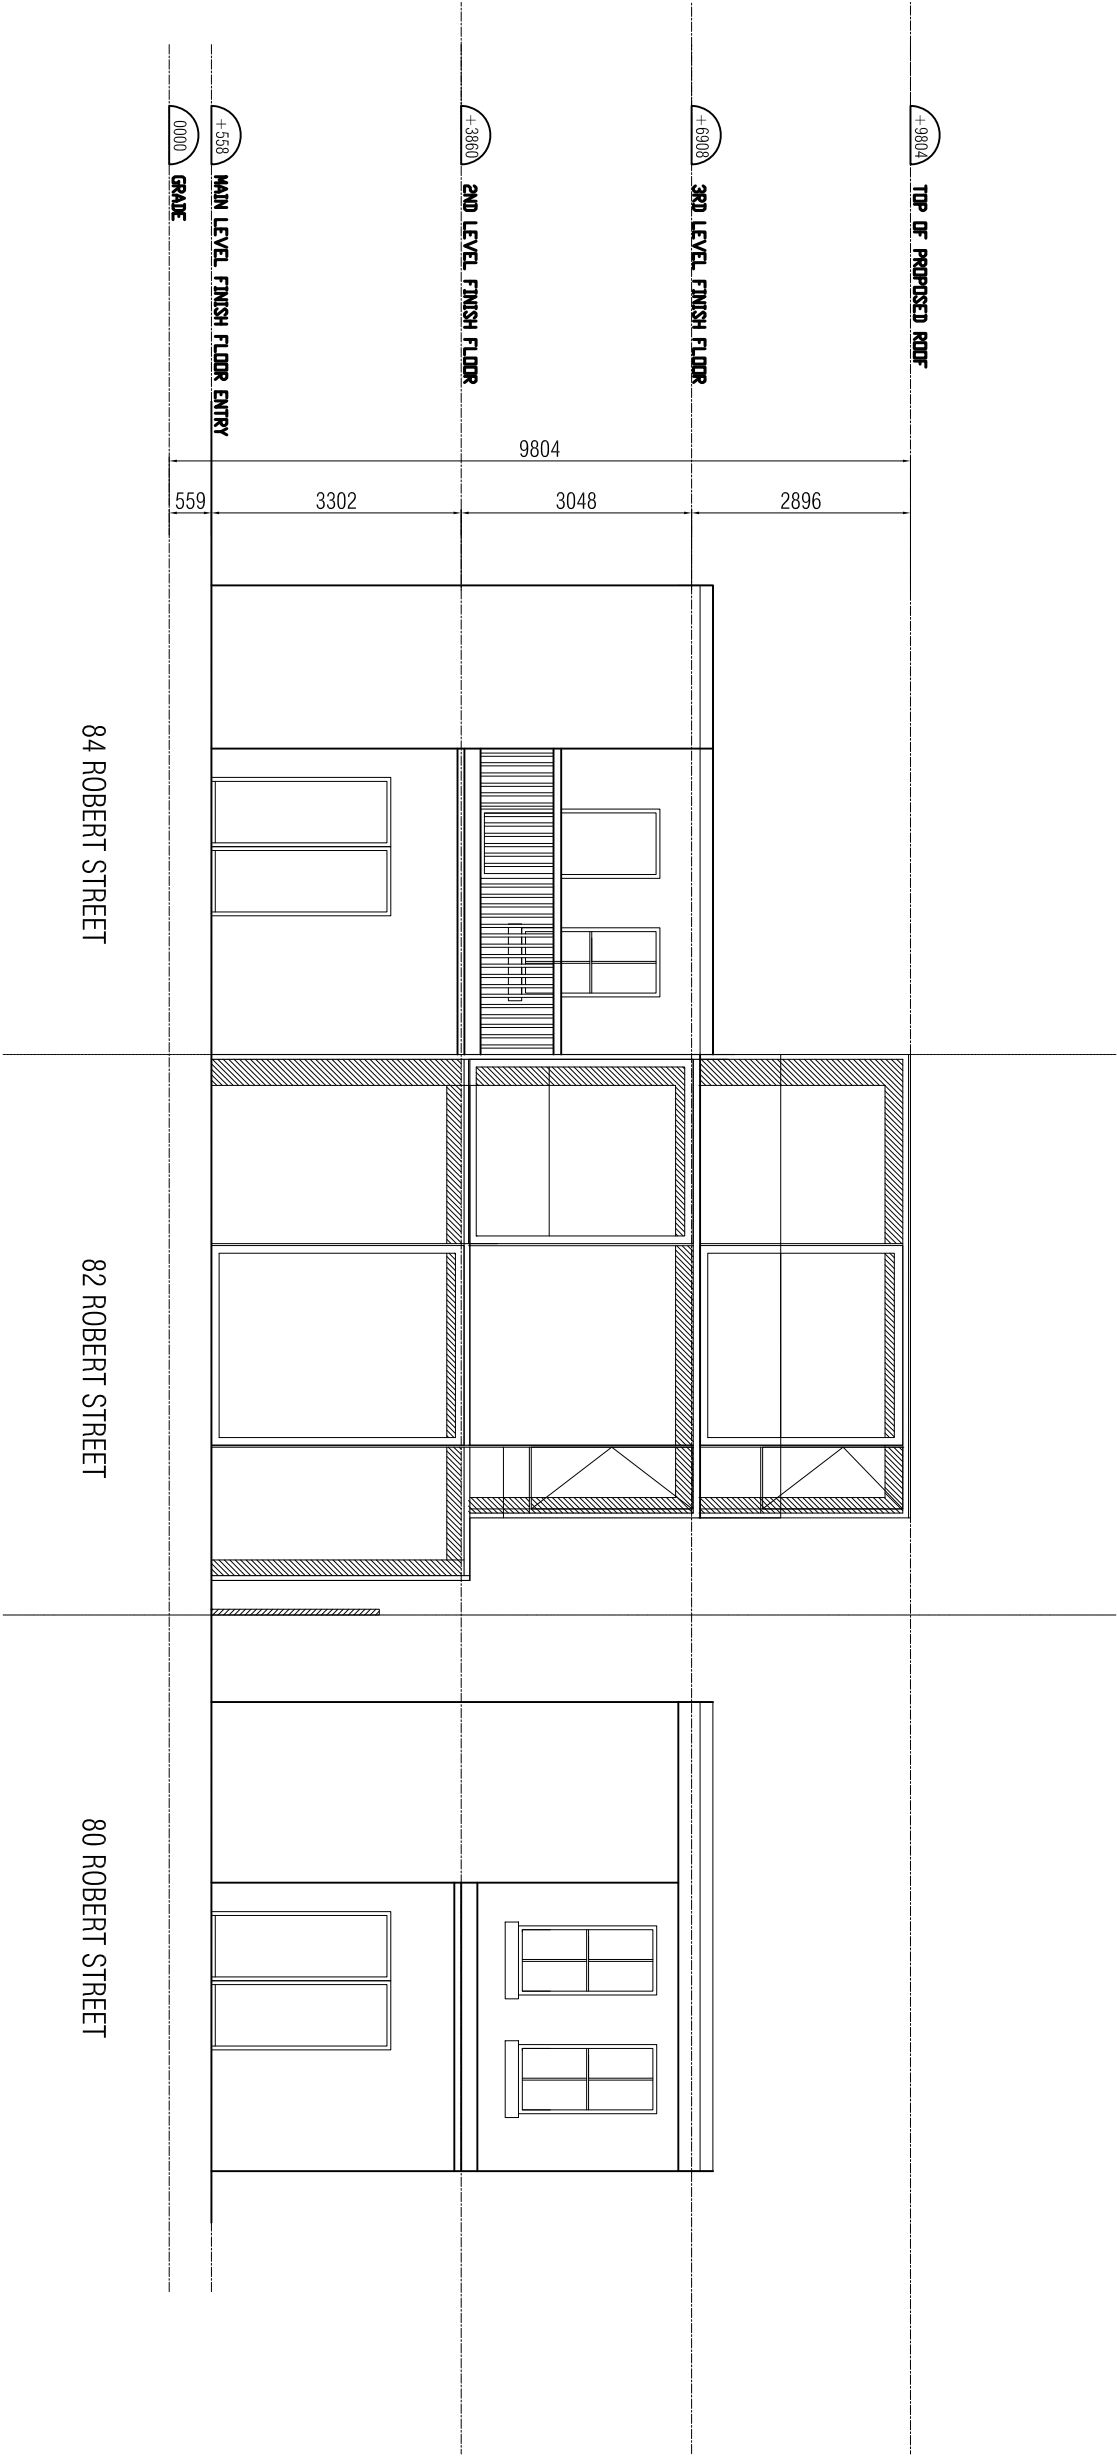


gh3
3834 Markham Street
Toronto, Canada
M6G 2K8


82 ROBERT STREET
CITY OF TORONTO
Ontario, Canada

TITLE PROPOSED
 SOUTH ELEVATION
DATE rev'd set: 20 DEC 2008
SCALE 1:100
DRWG No. A303
Rev No.

82 ROBERT STREET

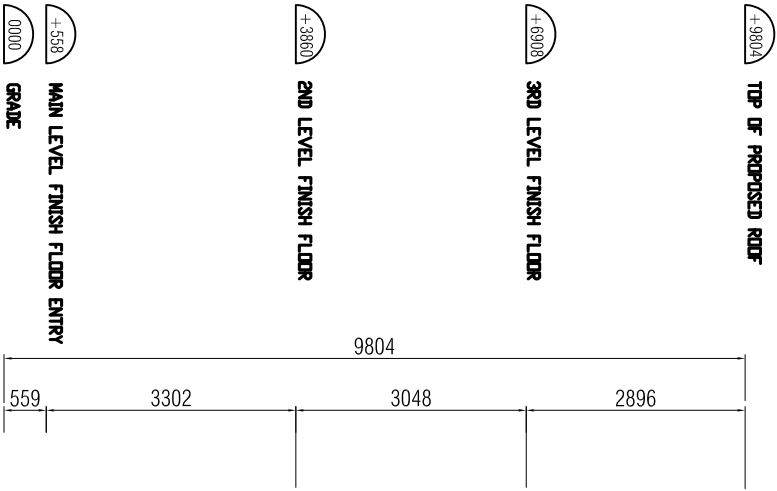

GROUND GFA: 1137sf (105.6 sm)

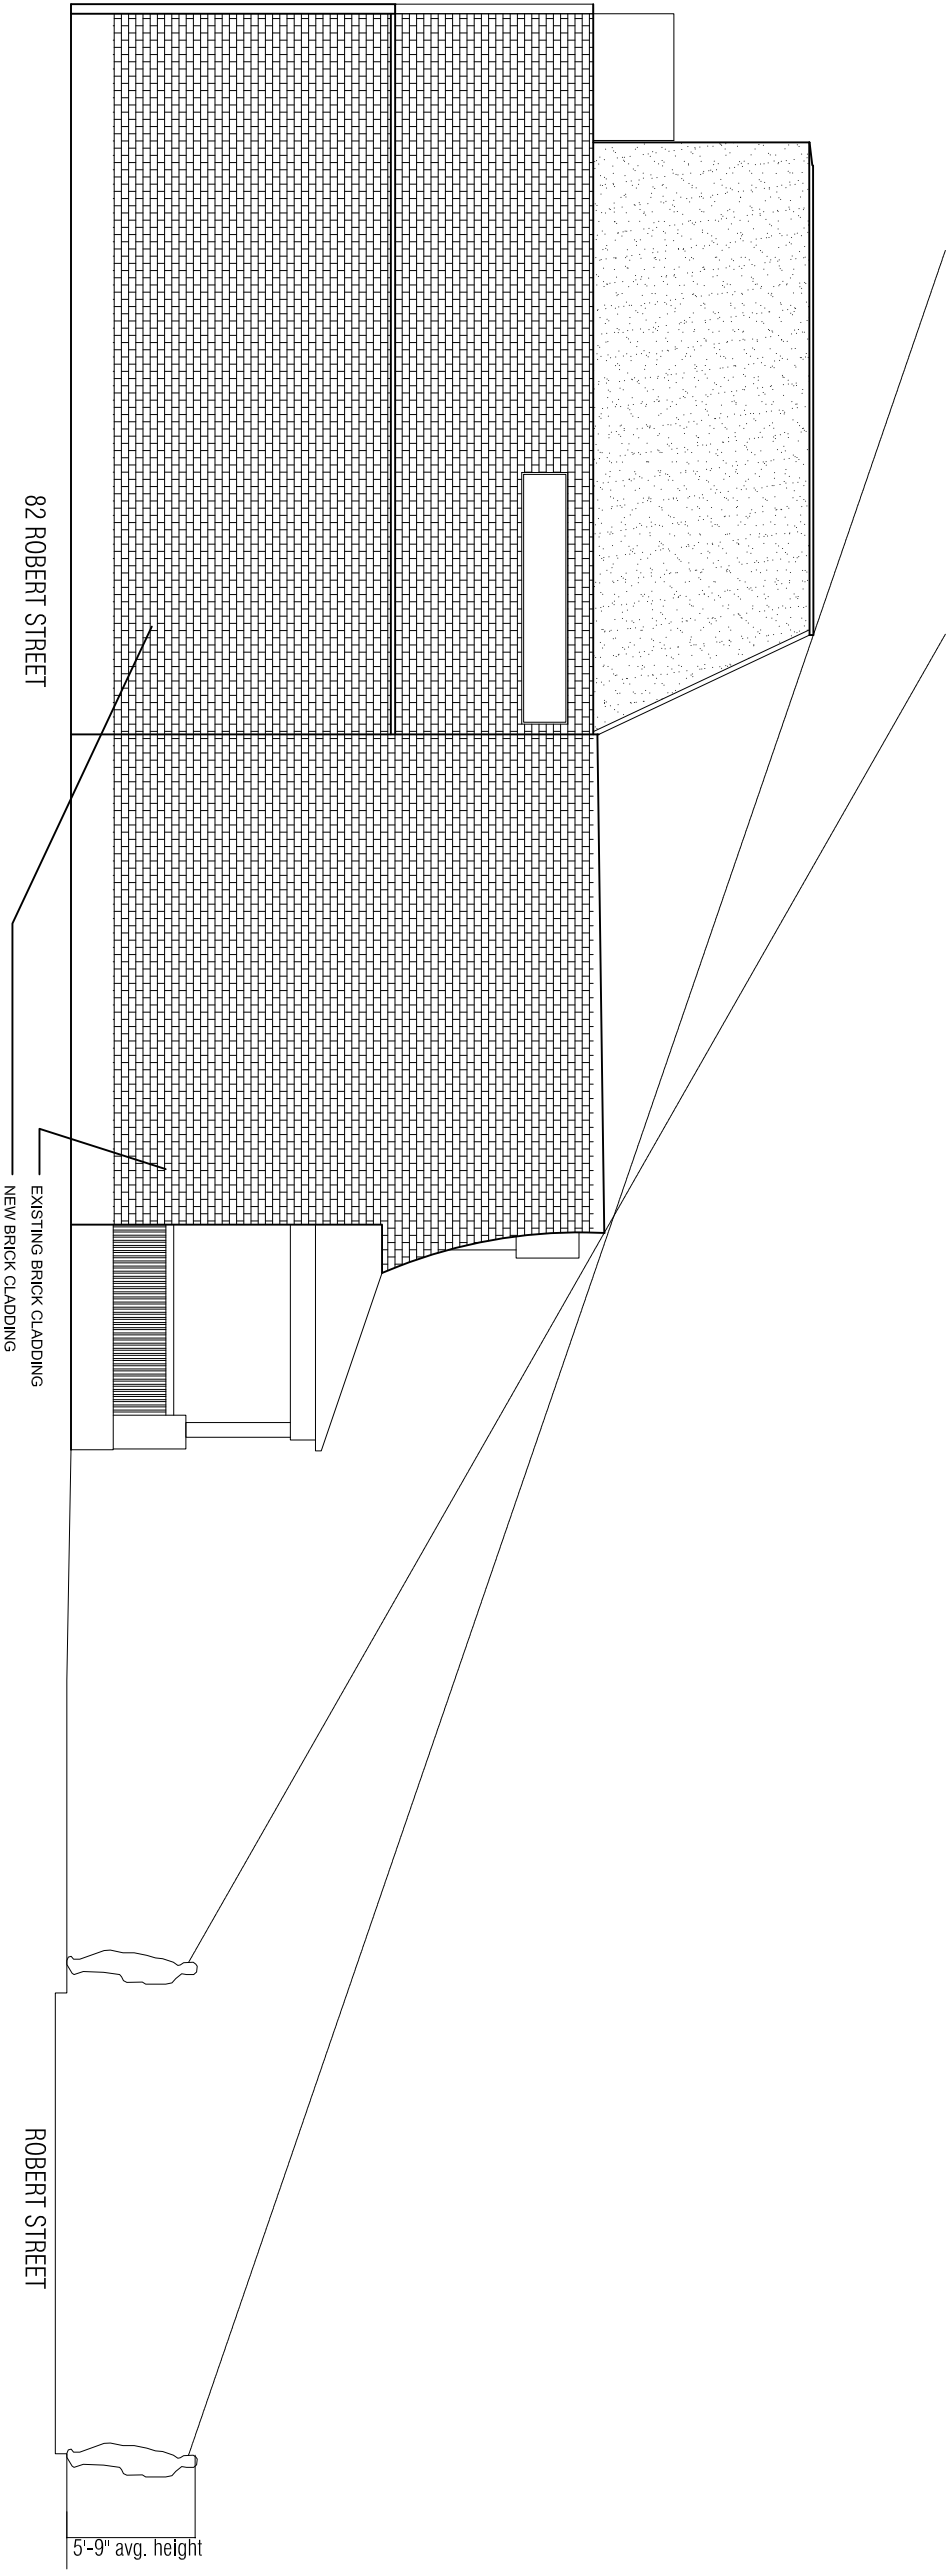

383A Markham Street
Toronto Canada
M6G 2K8

ghn3

82 ROBERT STREET
CITY OF TORONTO
Ontario, Canada

TITLE PROPOSED
 SOUTH ELEVATION
DATE revised: 20 DEC 2008
SCALE 1:100
DRAWG No. A304
Rev No.
82 ROBERT STREET