

M.A. ARCHITECTS
 905 803 9024
 m.a.architects@gmail.com

**311 Sumach street
 Patio Addition**

This drawing is the property of M.A. Architects and is intended for the specific project and site shown. It is not to be used for any other project or site without the written consent of M.A. Architects. All dimensions are in feet and inches unless otherwise specified. The client is responsible for obtaining all necessary permits and approvals from the relevant authorities. M.A. Architects is not responsible for any errors or omissions in this drawing.


No.	Description	Date

Project number: 16-001
 Date: February 2016
 Drawn by: Author
 Checked by: Checker

Site Plan
A1
 Scale 1/8" = 1'-0"

Refer to Official Survey for
 more information

Site Plan

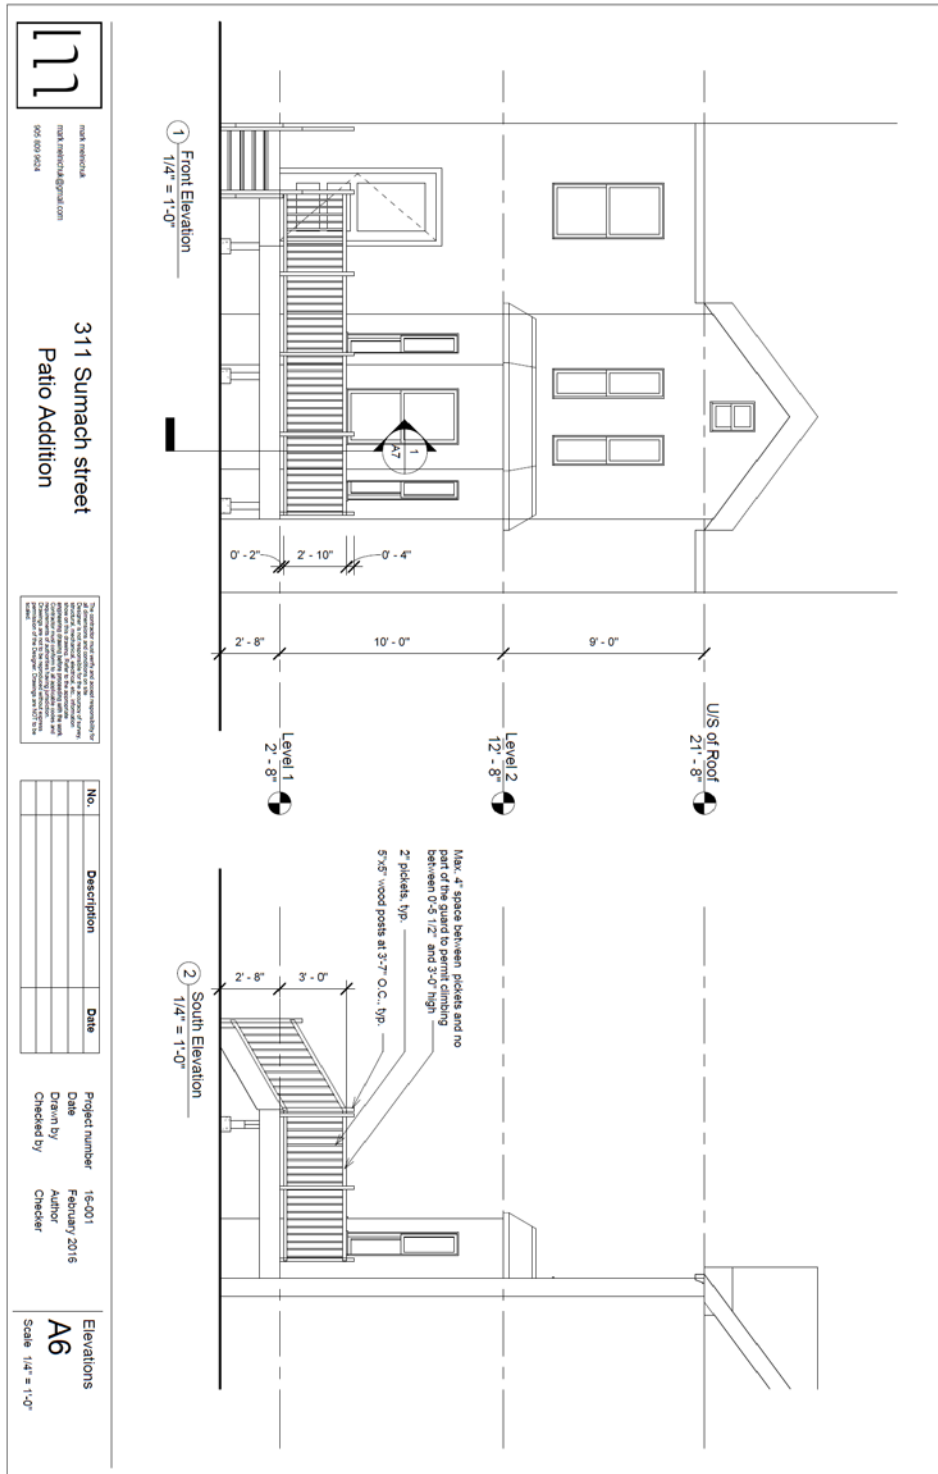

Elevations