


# SITE PLAN

## LAWRENCE HEIGHTS PHASE ONE

CD22.9  
Attachment 1

TACT

Attachment 1: Lawrence Heights Block 1B

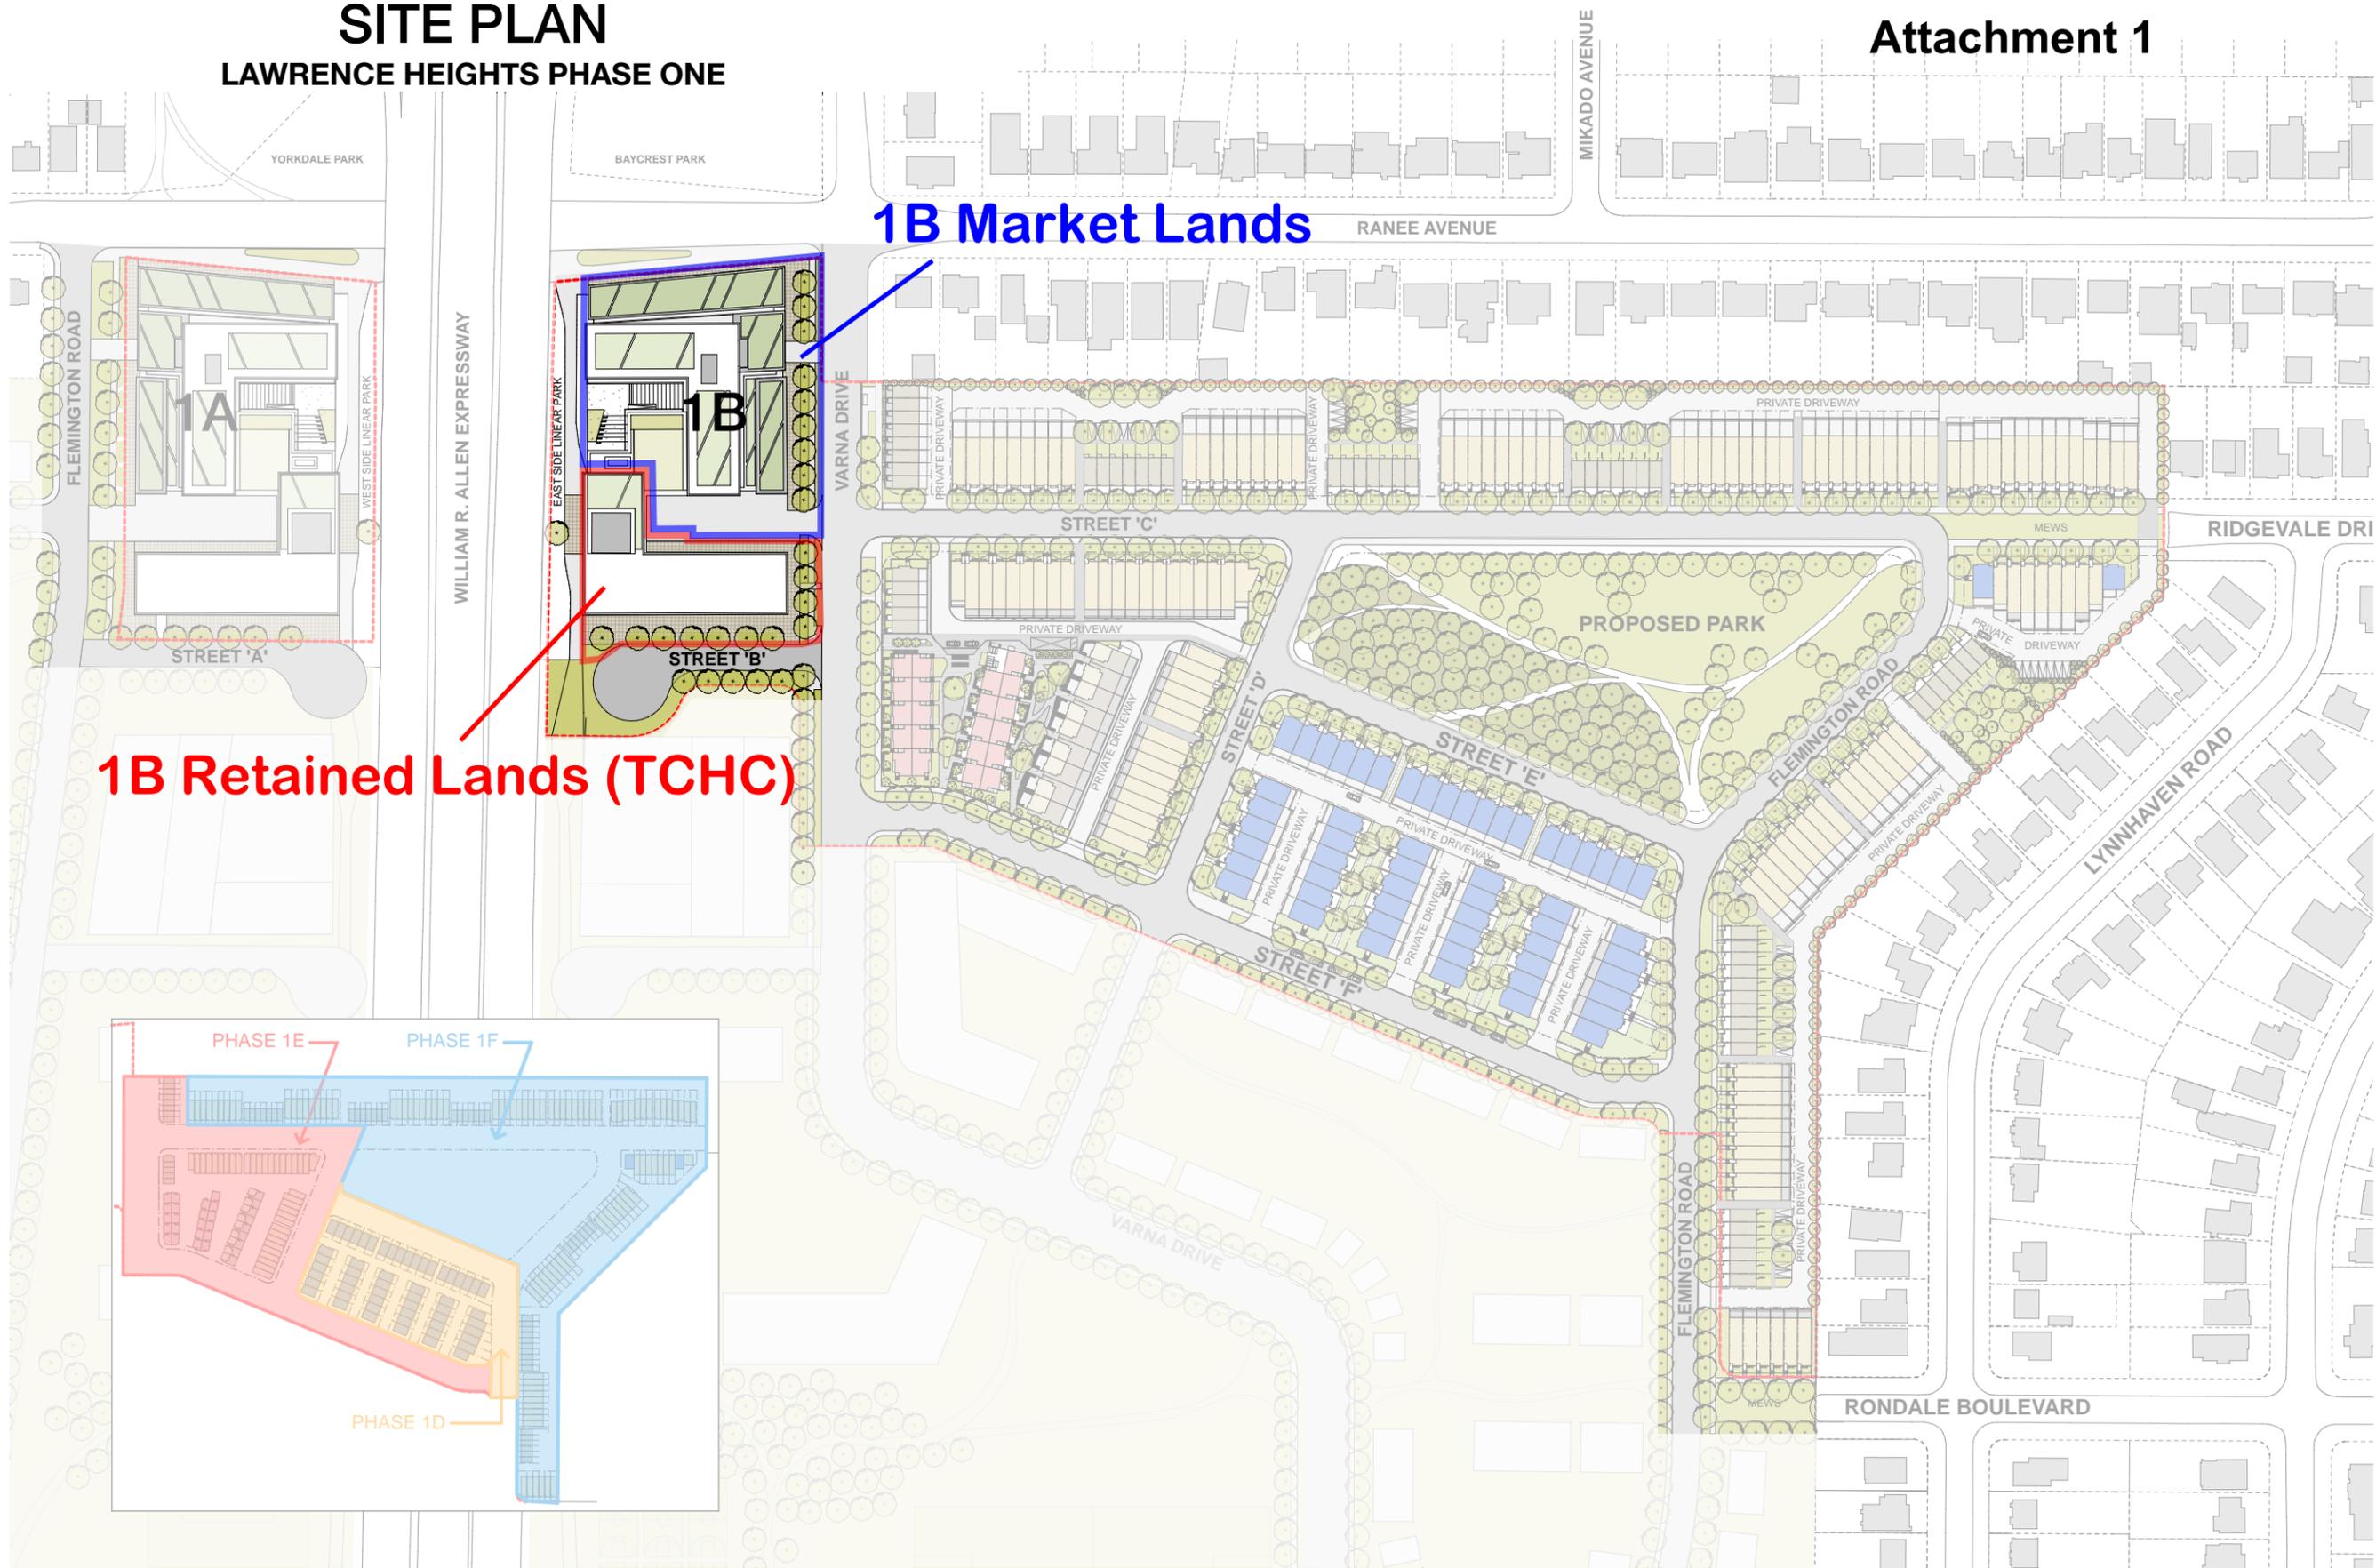

TACT Architecture Inc.  
1800 College Street (near West)  
Toronto Ontario M5G 1B8  
416-593-1940  
info@tactdesign.ca

Note: This drawing and all copyright herein are the sole and exclusive property of TACT Architecture Inc. Reproduction or use of this drawing in whole or in part by any means or in any way whatsoever without the prior written consent of TACT Architecture Inc. is strictly prohibited. Do not scale this drawing.

No. 1620 Lawrence Heights v.24 - Jordan  
Lynch  
job title  
Lawrence Heights 1F

client  
Heights Development Inc.

sheet title  
PHASE I MASTERPLAN

designed by  
ML  
checked by  
PJ  
issue date  
June 14 2017  
scale  
job number  
1620

PHASE I MASTERPLAN