

REVISIONS/ISSUES		
NO.	DESCRIPTION	DATE
2	RE ISSUED FOR REZONING	10-APR-19
1	RE ISSUED FOR REZONING	09-MAR-18

CONTRACTOR SHALL CHECK AND VERIFY ALL DIMENSIONS AND REPORT ANY CHANGES OR DISCREPANCIES TO THE ARCHITECT BEFORE PROCEEDING WITH THE WORK.
DO NOT SCALE THE DRAWINGS

PRELIMINARY
NOT FOR CONSTRUCTION


**PEARS
CONDOMINIUMS**
111 Pears Avenue
Toronto, Ontario



DRAWN TITLE
FLOOR PLANS - PARKING LEVEL 3

DRAWN	EA
CHECKED	MS
DATE ESTIMATED	01/26/18
DATE PLOTTED	2019-04-10 2:48:19 PM
PROJ. NO.	1606
SCALE	1:50

A2-01

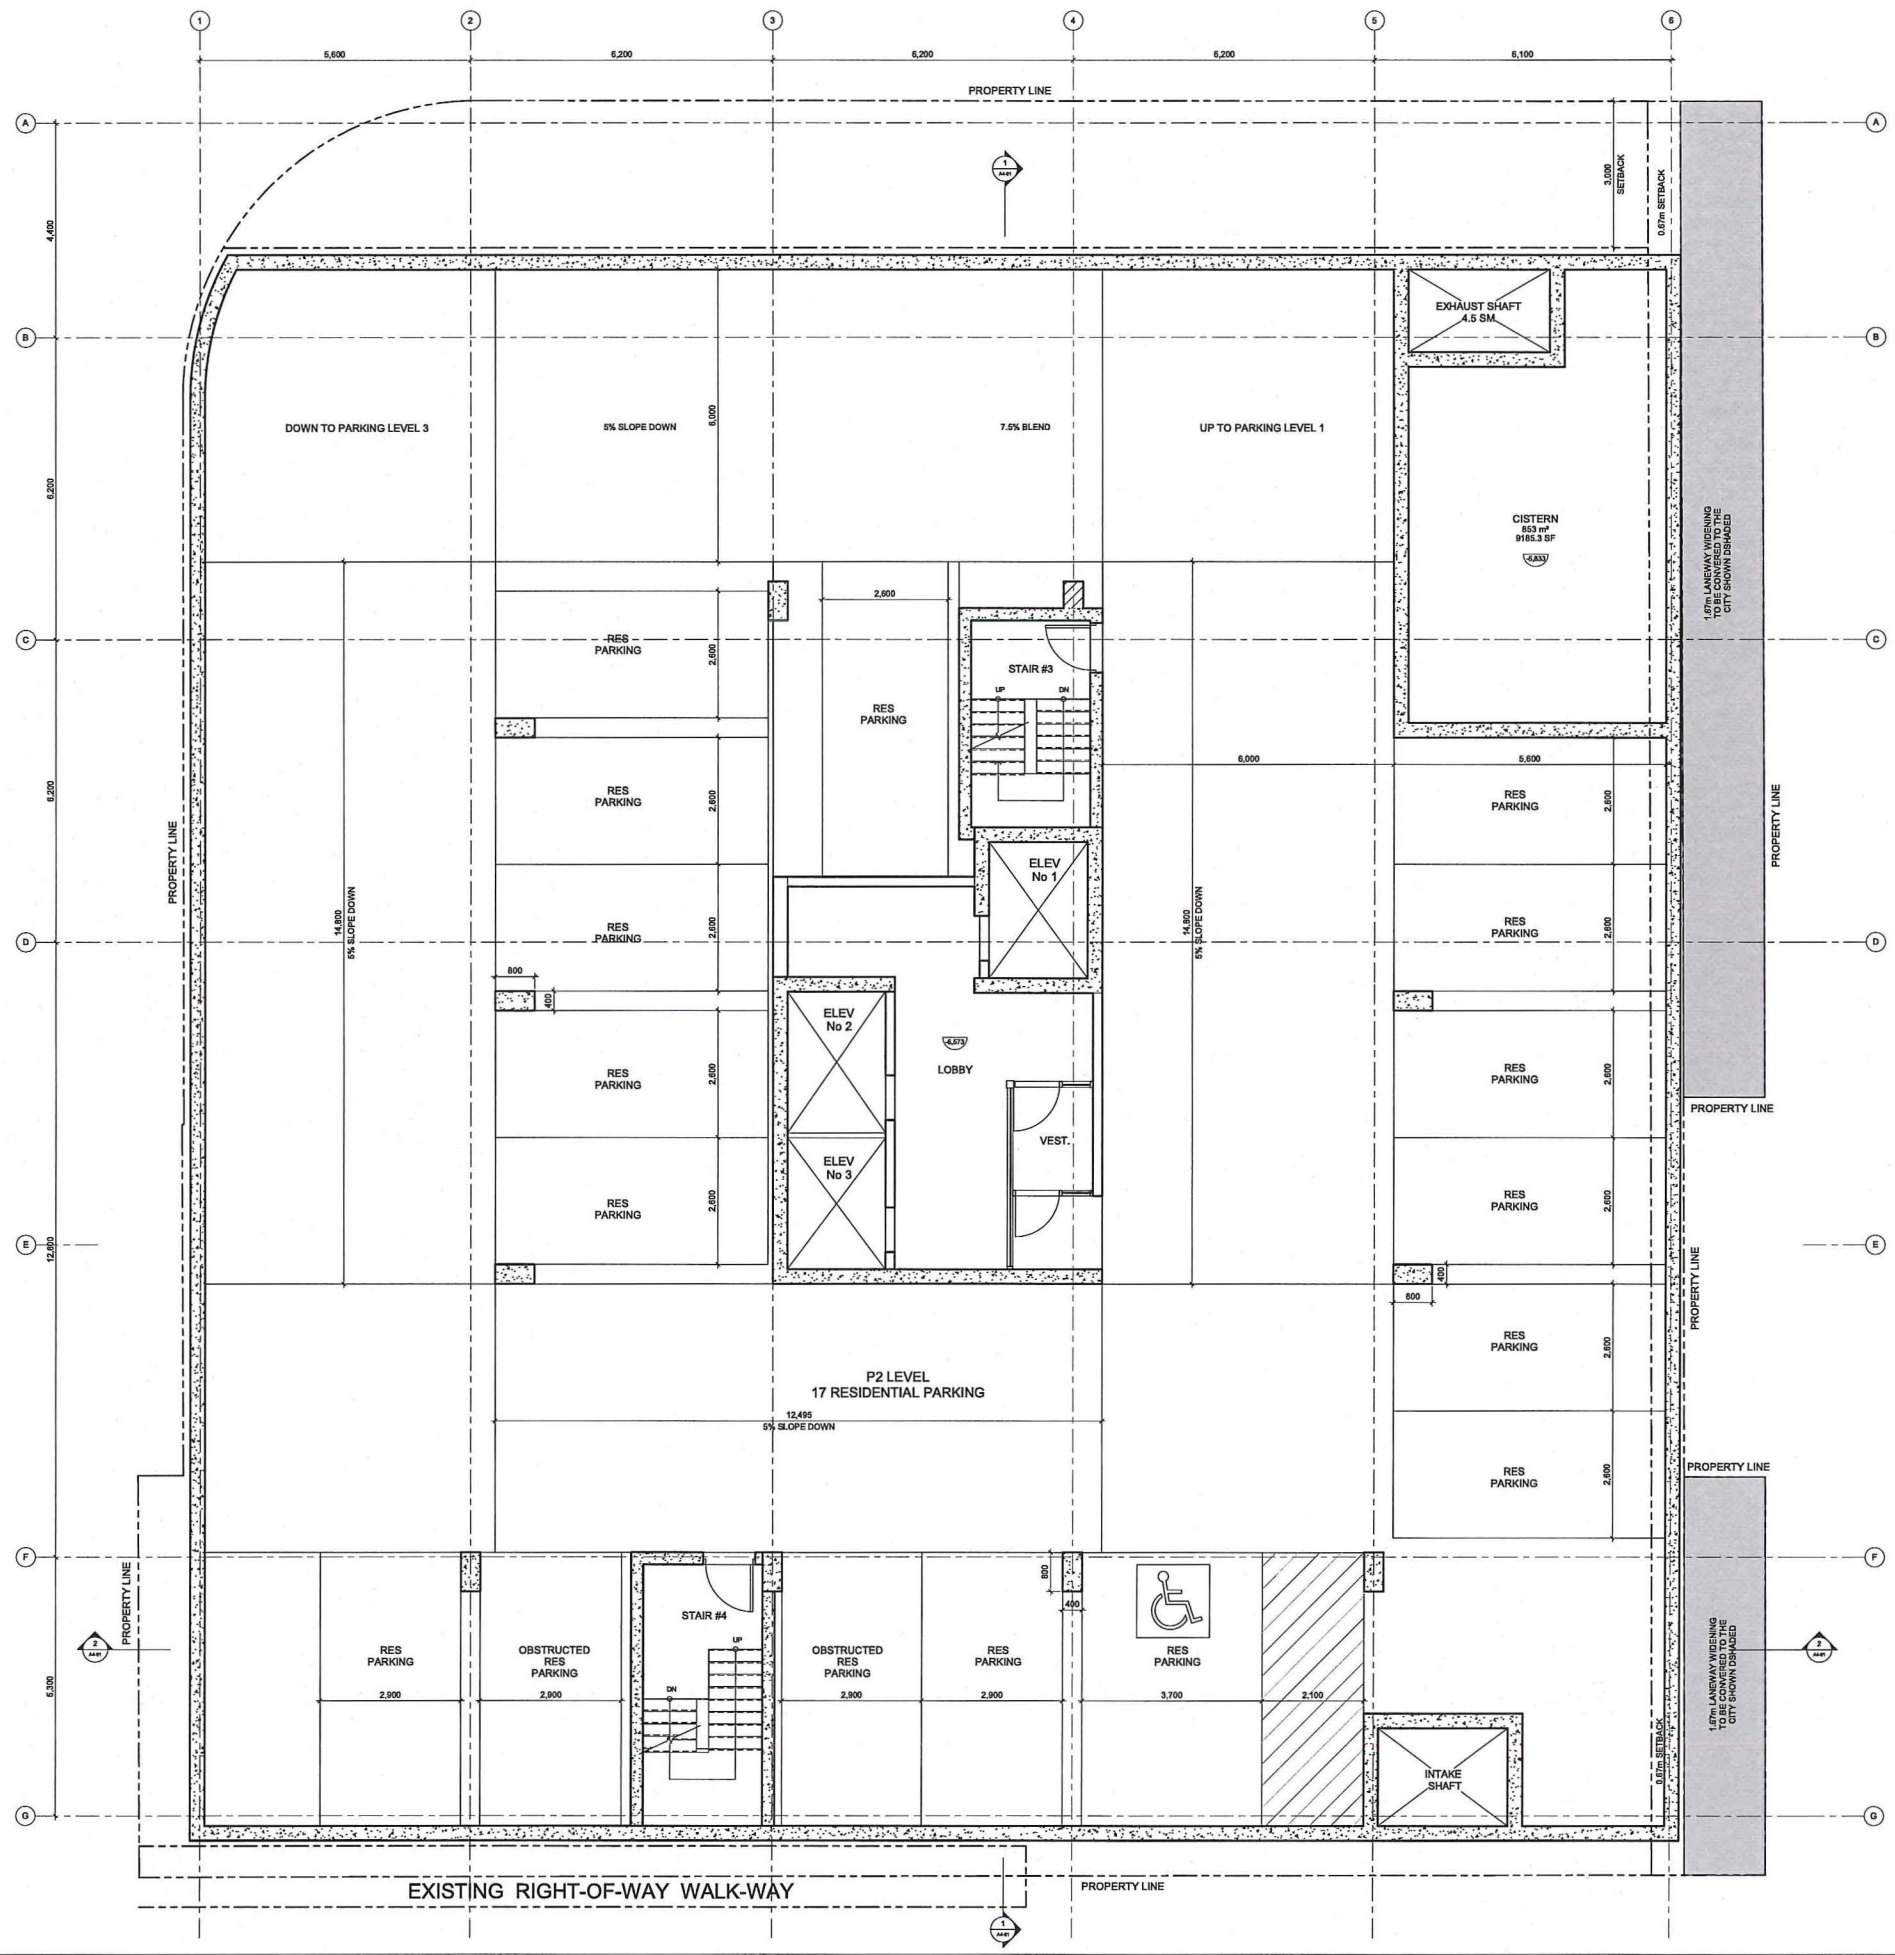

NO.	DISCUSSION	DATE
1	RE-ISSUED FOR REZONING	10-APR-19
2	RE-ISSUED FOR REZONING	08-MAR-18

REVISIONS/ISSUES
CONTRACTOR SHALL CHECK AND VERIFY ALL DIMENSIONS AND REPORT ANY DISCREPANCIES OR DISCREPANCIES TO THE ARCHITECT BEFORE PROCEEDING WITH THE WORK.
DO NOT SCALE THE DRAWINGS

PRELIMINARY
NOT FOR CONSTRUCTION

**PEARS
CONDOMINIUMS**
111 Pears Avenue
Toronto, Ontario




DWG. TITLE
FLOOR PLANS - PARKING LEVEL 2

DRAWN	EA
CHECKED	MS
DATE PREPARED	11-MAY-16
DATE PLOTTED	2019-04-10 2:48:20 PM
PROJ. NO.	1606
SCALE	1:50

A2-01A

SHADED AREA IS
BELOW GRADE
(UNEXCAVATED)

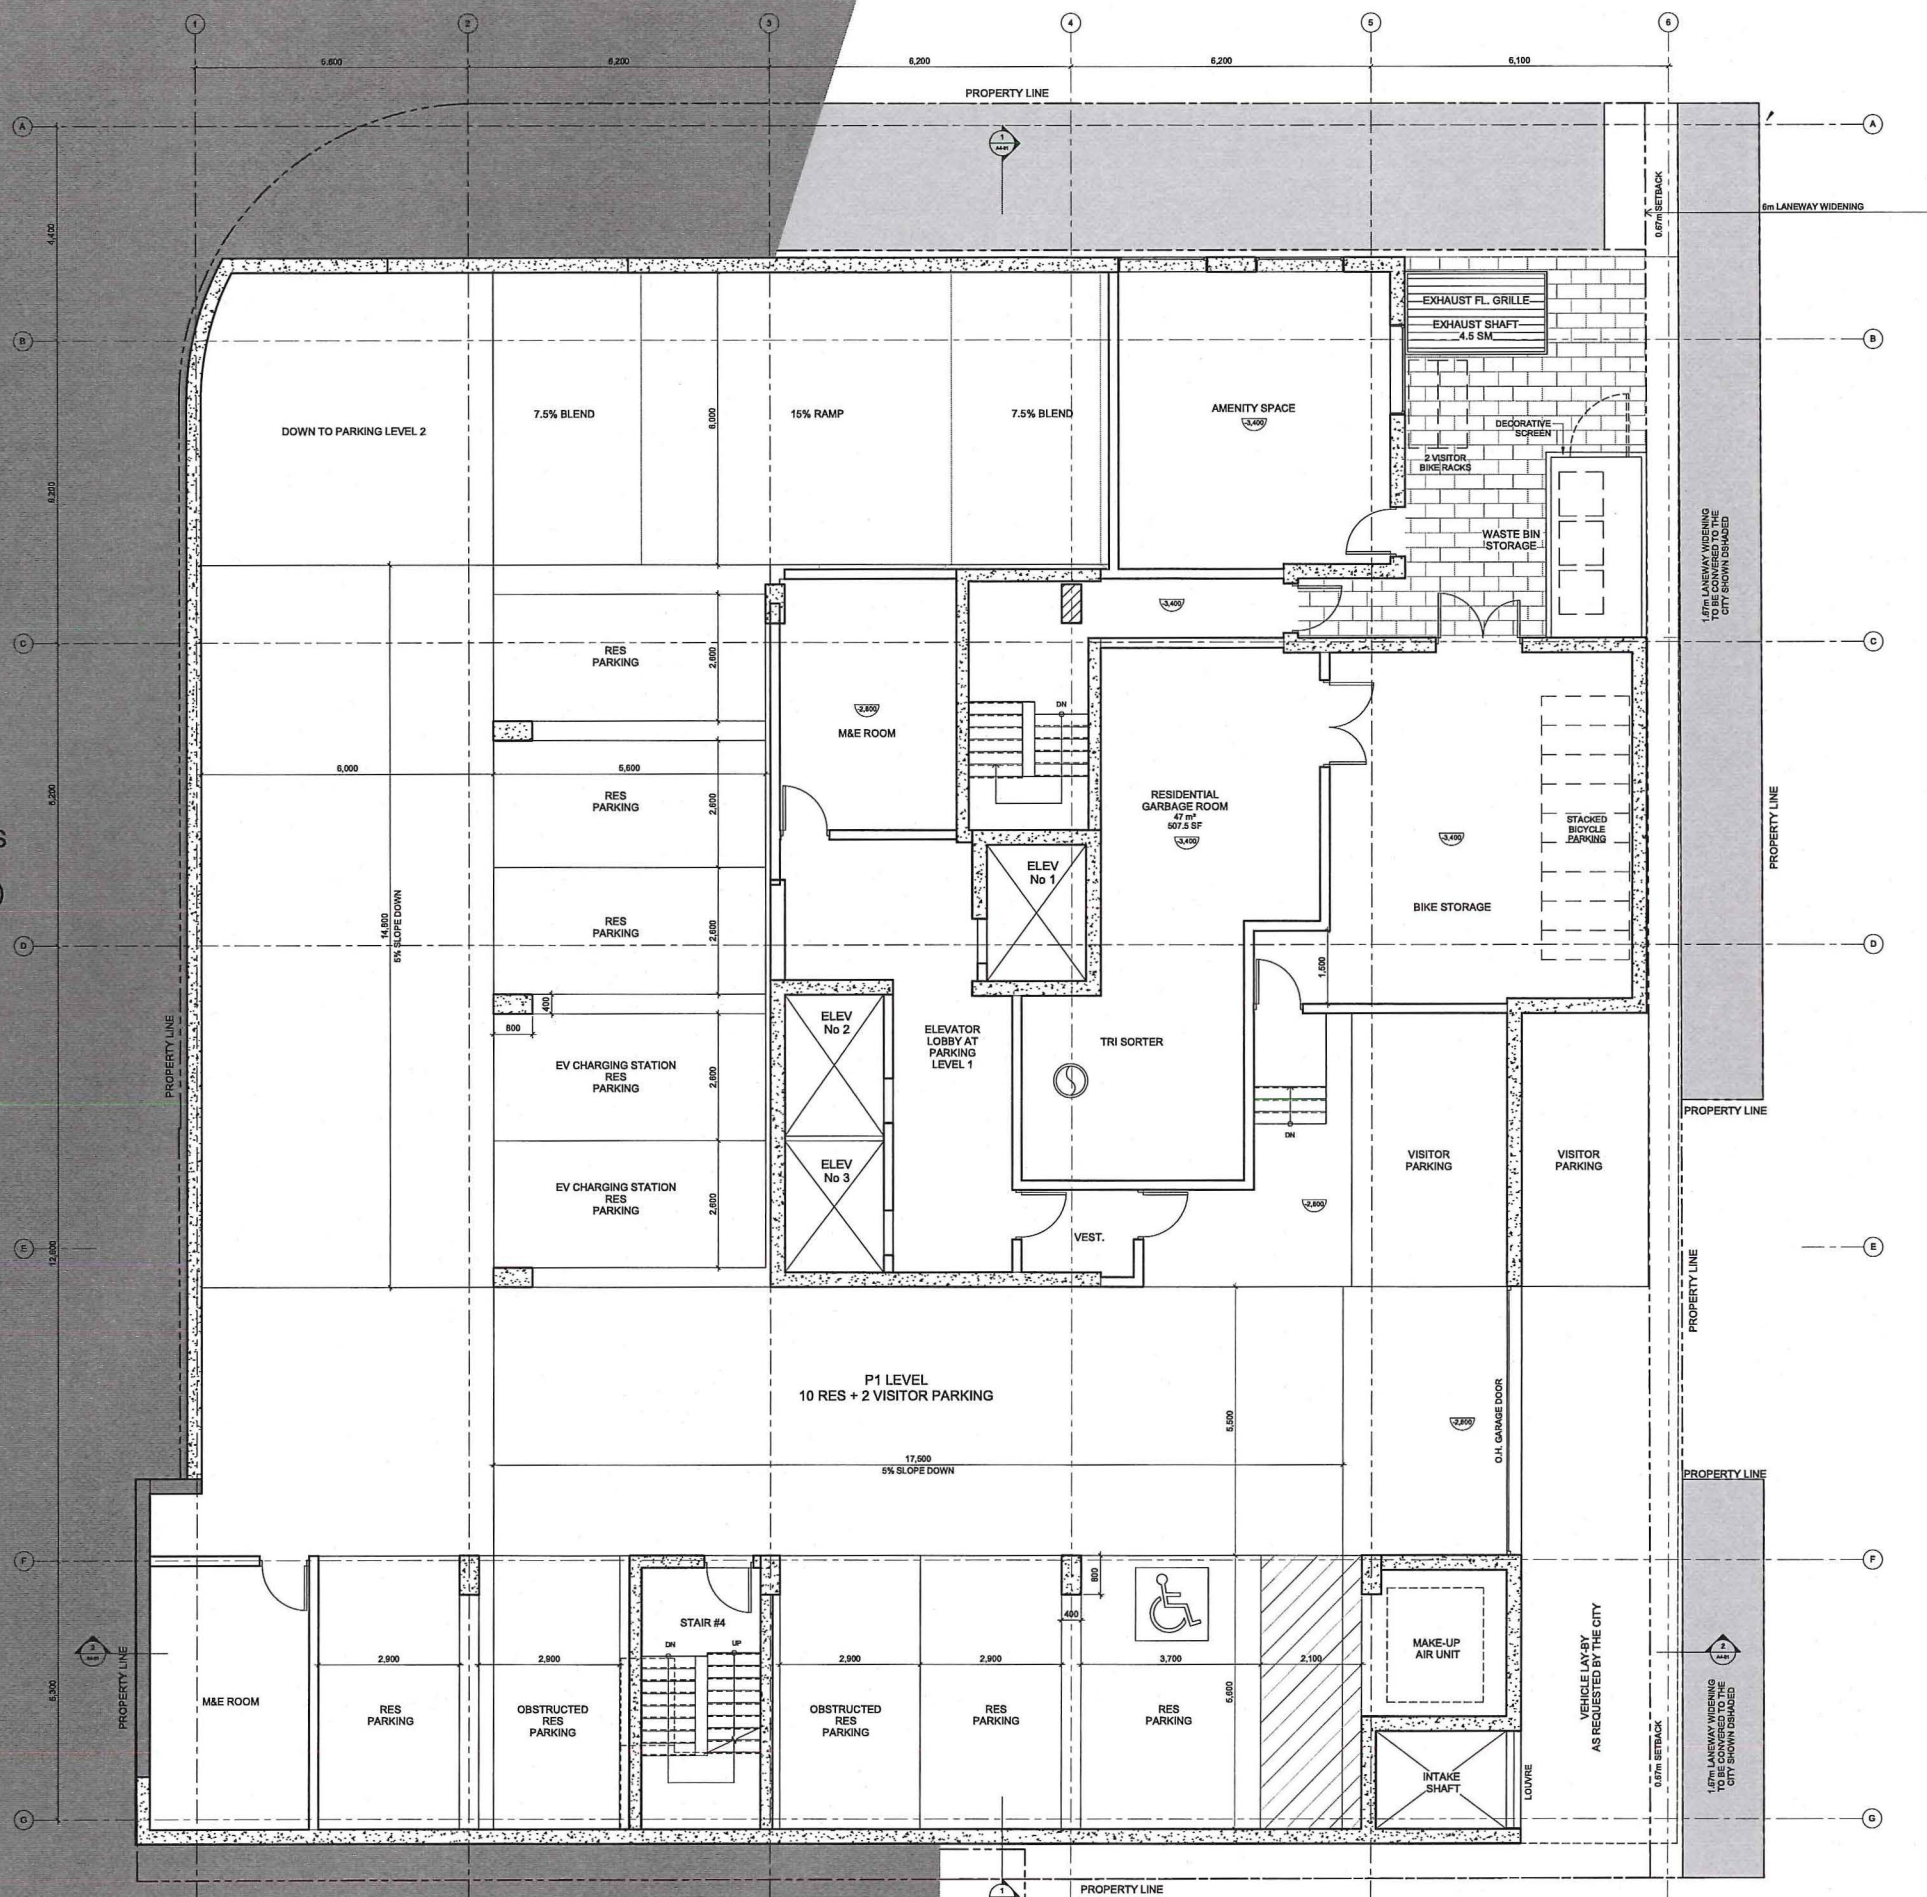

NO.	DISCUSSION	DATE
1	RE-DESIGNED FOR REZONING	10-APR-19
2	RE-DESIGNED FOR REZONING	09-MAR-18

REVISIONS/ISSUES


CONTRACTOR SHALL CHECK AND VERIFY ALL DIMENSIONS AND REPORT ANY OMISSIONS OR DISCREPANCIES TO THE ARCHITECT BEFORE PROCEEDING WITH THE WORK.
DO NOT SCALE THE DRAWINGS

PRELIMINARY
NOT FOR CONSTRUCTION

**PEARS
CONDOMINIUMS**
111 Pears Avenue
Toronto, Ontario



DRAWN: EA
CHECKED: MS
DATE PRINTED: 11-MAY-16
DATE PLOTTED: 2019-04-10 2:48:21 PM
PROJ. NO.: 1606
DWG. NO.: A2-02
SCALE: 1:50

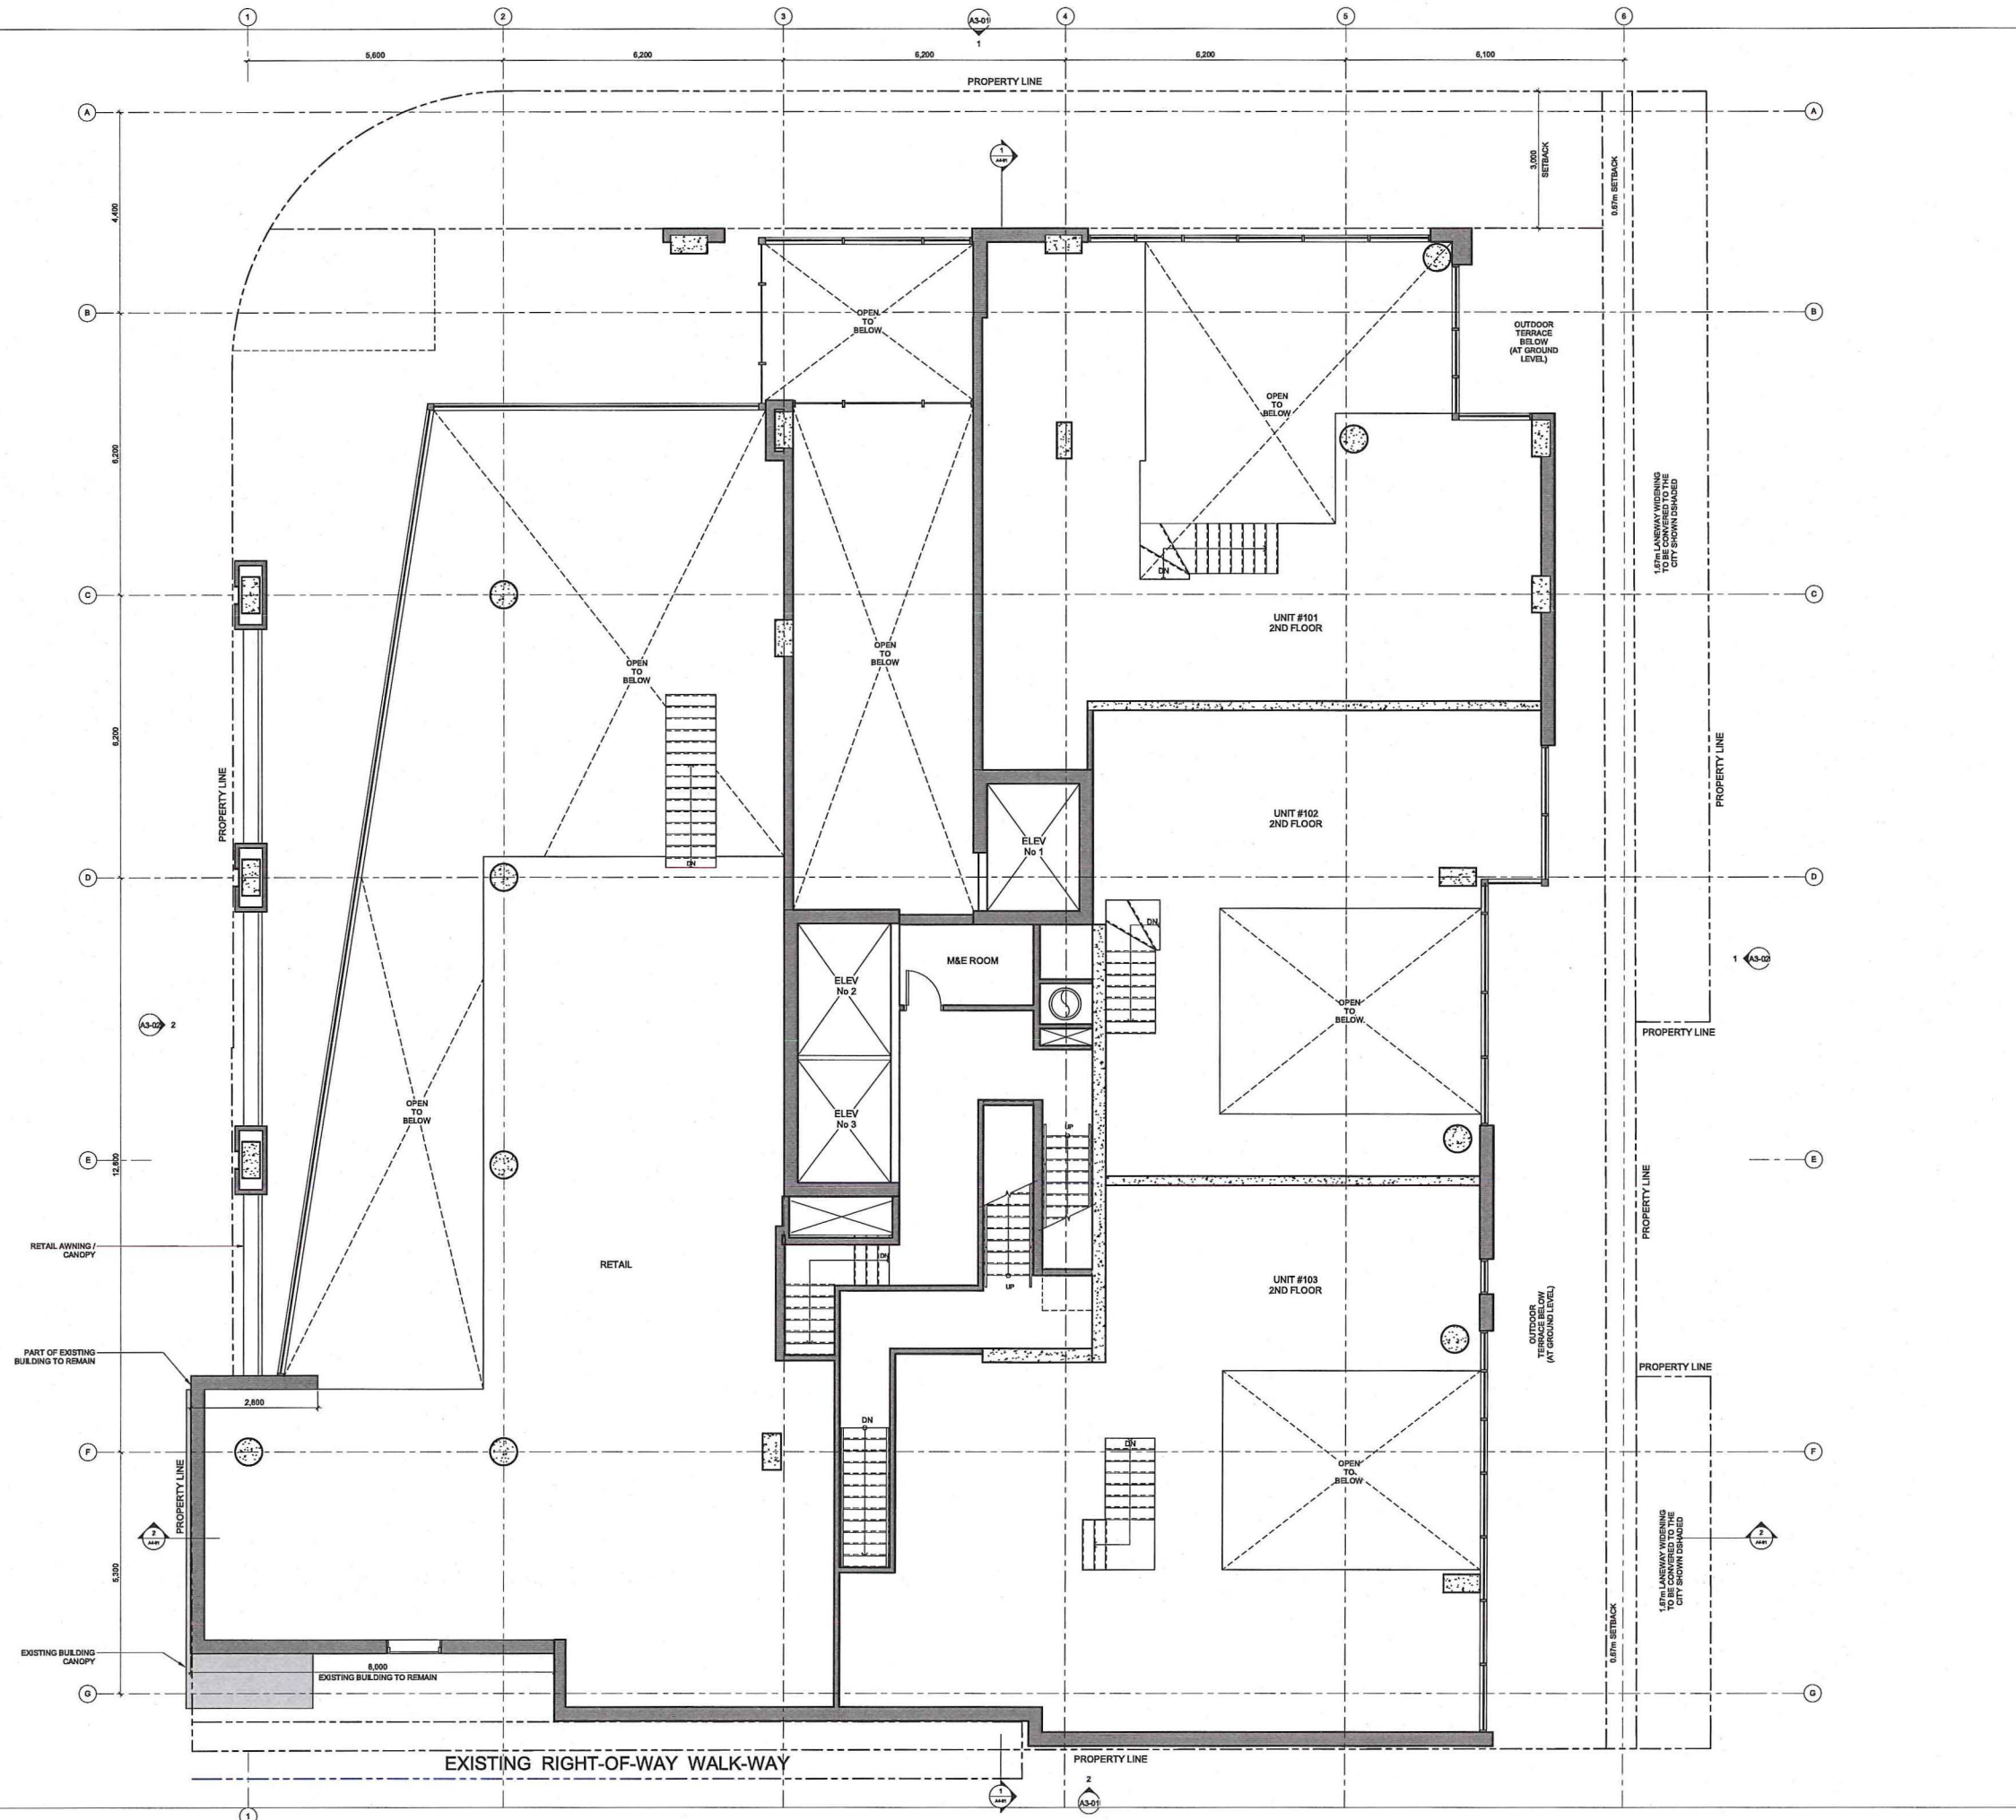

NO.	DESCRIPTION	DATE
1	RE ISSUED FOR REZONING	10-APR-19
2	RE ISSUED FOR REZONING	09-MAR-18

REVISIONS/ISSUES
CONTRACTOR SHALL CHECK AND VERIFY ALL DIMENSIONS AND REPORT ANY OMISSIONS OR DISCREPANCIES TO THE ARCHITECT BEFORE PROCEEDING WITH THE WORK.
DO NOT SCALE THE DRAWINGS

PRELIMINARY
NOT FOR CONSTRUCTION


**PEARS
CONDOMINIUMS**
111 Pears Avenue
Toronto, Ontario



DWG. TITLE: **FLOOR PLANS - 1ST MEZZANINE**

DRAWN	EA
CHECKED	MS
DATE ISSUED	11-MAY-16
DATE PLOTTED	2019-04-10 2:48:24 PM
PROJ. NO.	1606
DWG. NO.	2
SCALE	1:48

A2-04

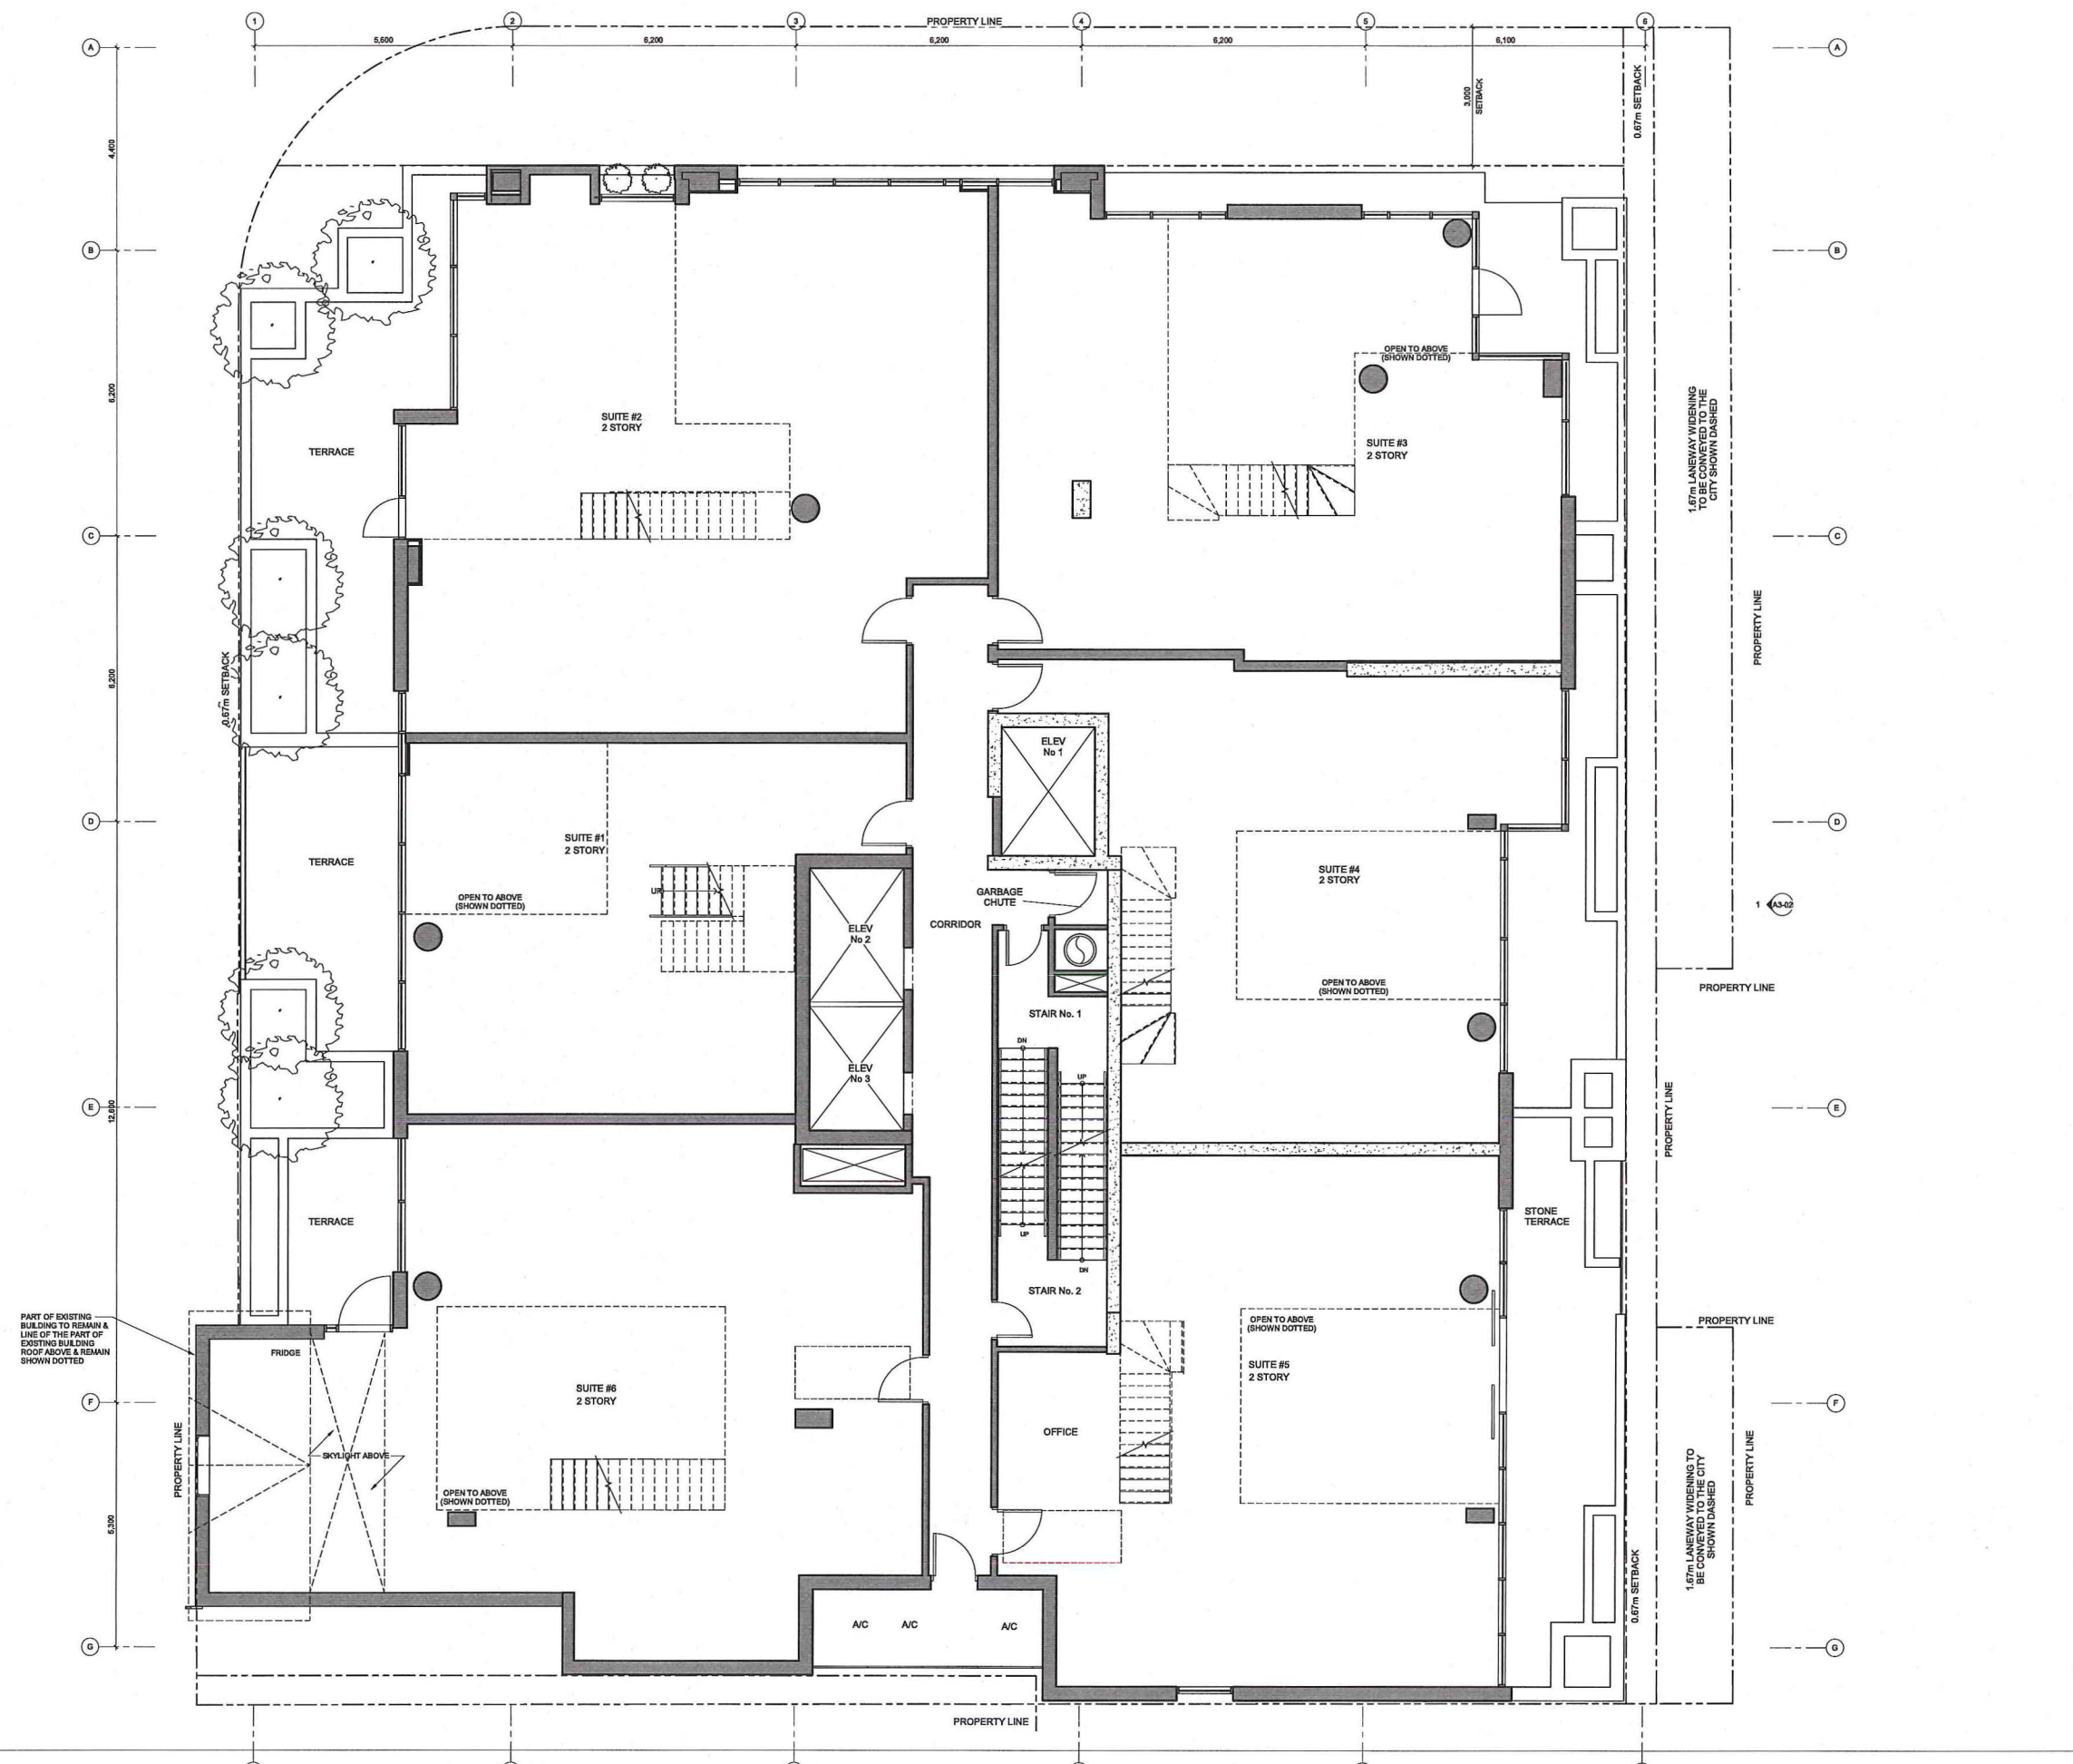

NO.	DESCRIPTION	DATE
1	AS-02	

REVISIONS/ISSUES

CONTRACTOR SHALL CHECK AND VERIFY ALL DIMENSIONS AND REPORT ANY DIMENSIONS OR DISCREPANCIES TO THE ARCHITECT BEFORE PROCEEDING WITH THE WORK.
DO NOT SCALE THE DRAWINGS

PRELIMINARY
NOT FOR CONSTRUCTION


**PEARS
CONDOMINIUMS**
111 Pears Avenue
Toronto, Ontario



DWG. TITLE
FLOOR PLANS - 2ND FLOOR

DRAWN	EA
CHECKED	MS
DATE INITIATED	11-MAY-16
DATE PLOTTED	2016-04-10 2:48:25 PM
DRAWING NO.	1606
SCALE	1:48

A2-05

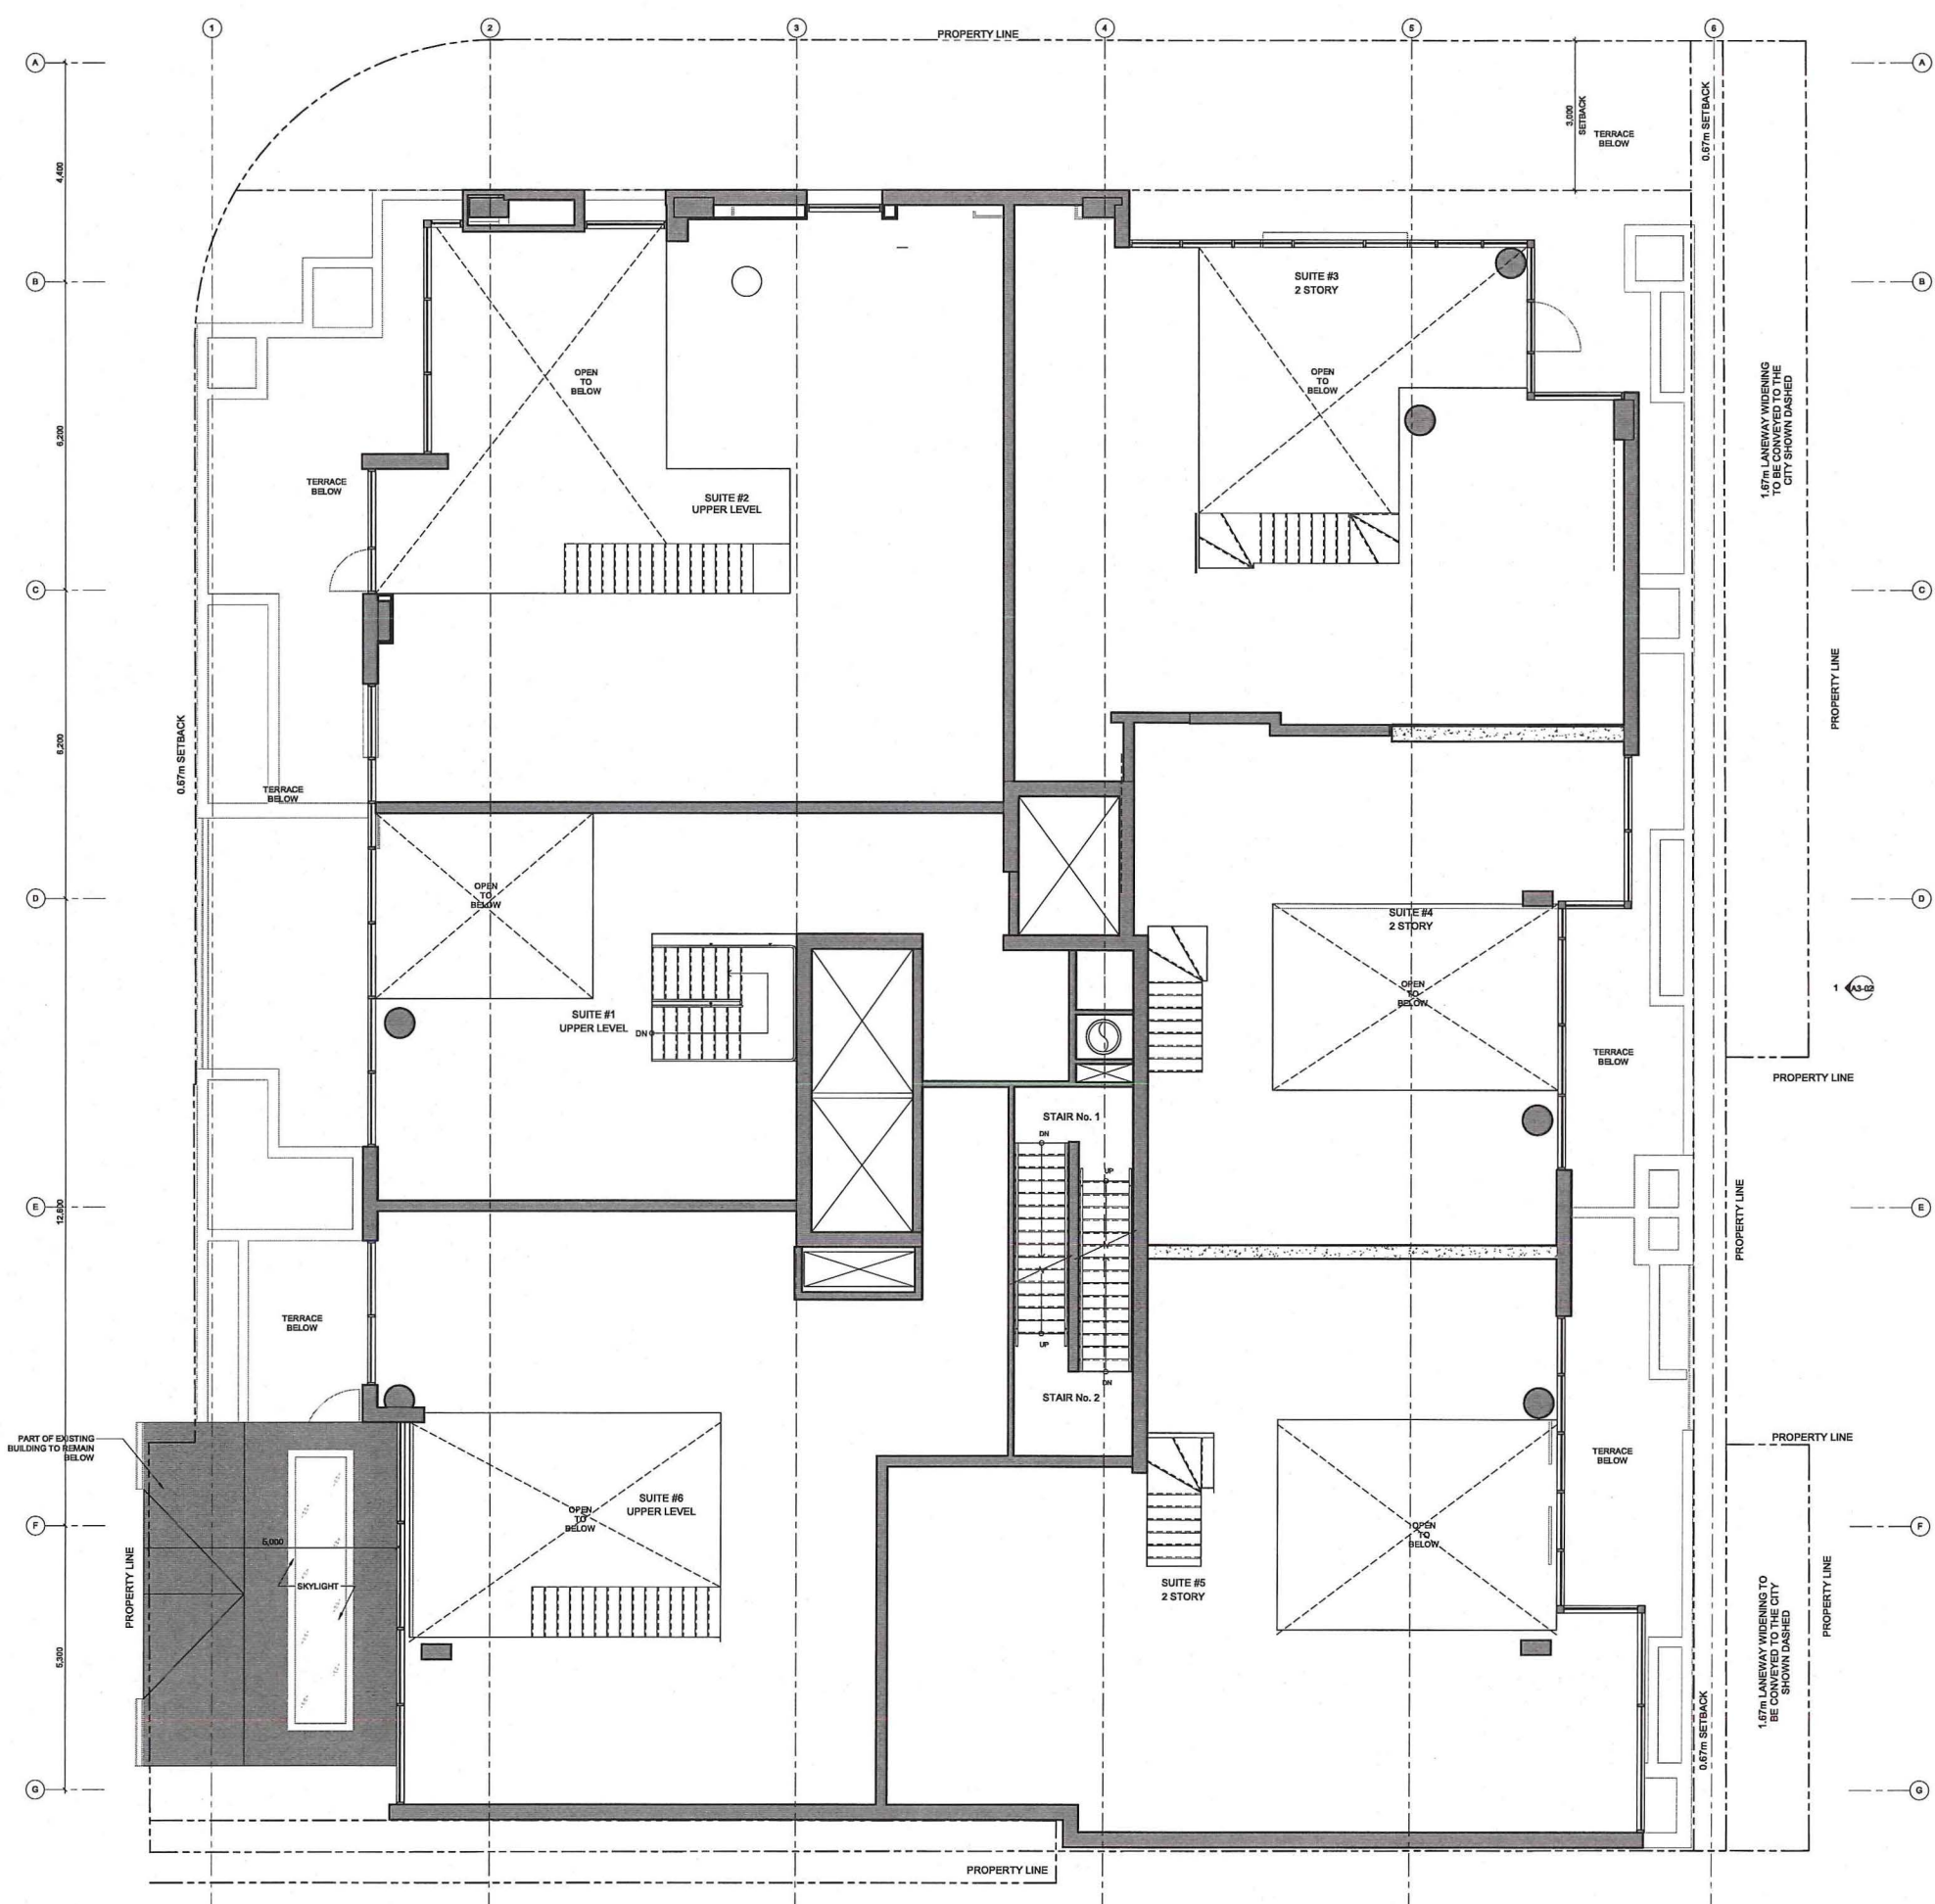

NO.	DESCRIPTION	DATE
1	AS-02	10-APR-19
2		09-MAR-18

REVISIONS/ISSUES
CONTRACTOR SHALL CHECK AND VERIFY ALL DIMENSIONS AND REPORT ANY OMISSIONS OR DISCREPANCIES TO THE ARCHITECT BEFORE PROCEEDING WITH THE WORK.
DO NOT SCALE THE DRAWINGS

PRELIMINARY
NOT FOR CONSTRUCTION


**PEARS
CONDOMINIUMS**
111 Pears Avenue
Toronto, Ontario



DWG. TITLE
FLOOR PLANS - 3RD FLOOR

DRAWN	EA
CHECKED	MS
DATE ESTIMATED	11-MAY-16
DATE PLOTTED	2019-04-11 4:42:01 PM
DWG. NO.	1606
SCALE	1:48

A2-06

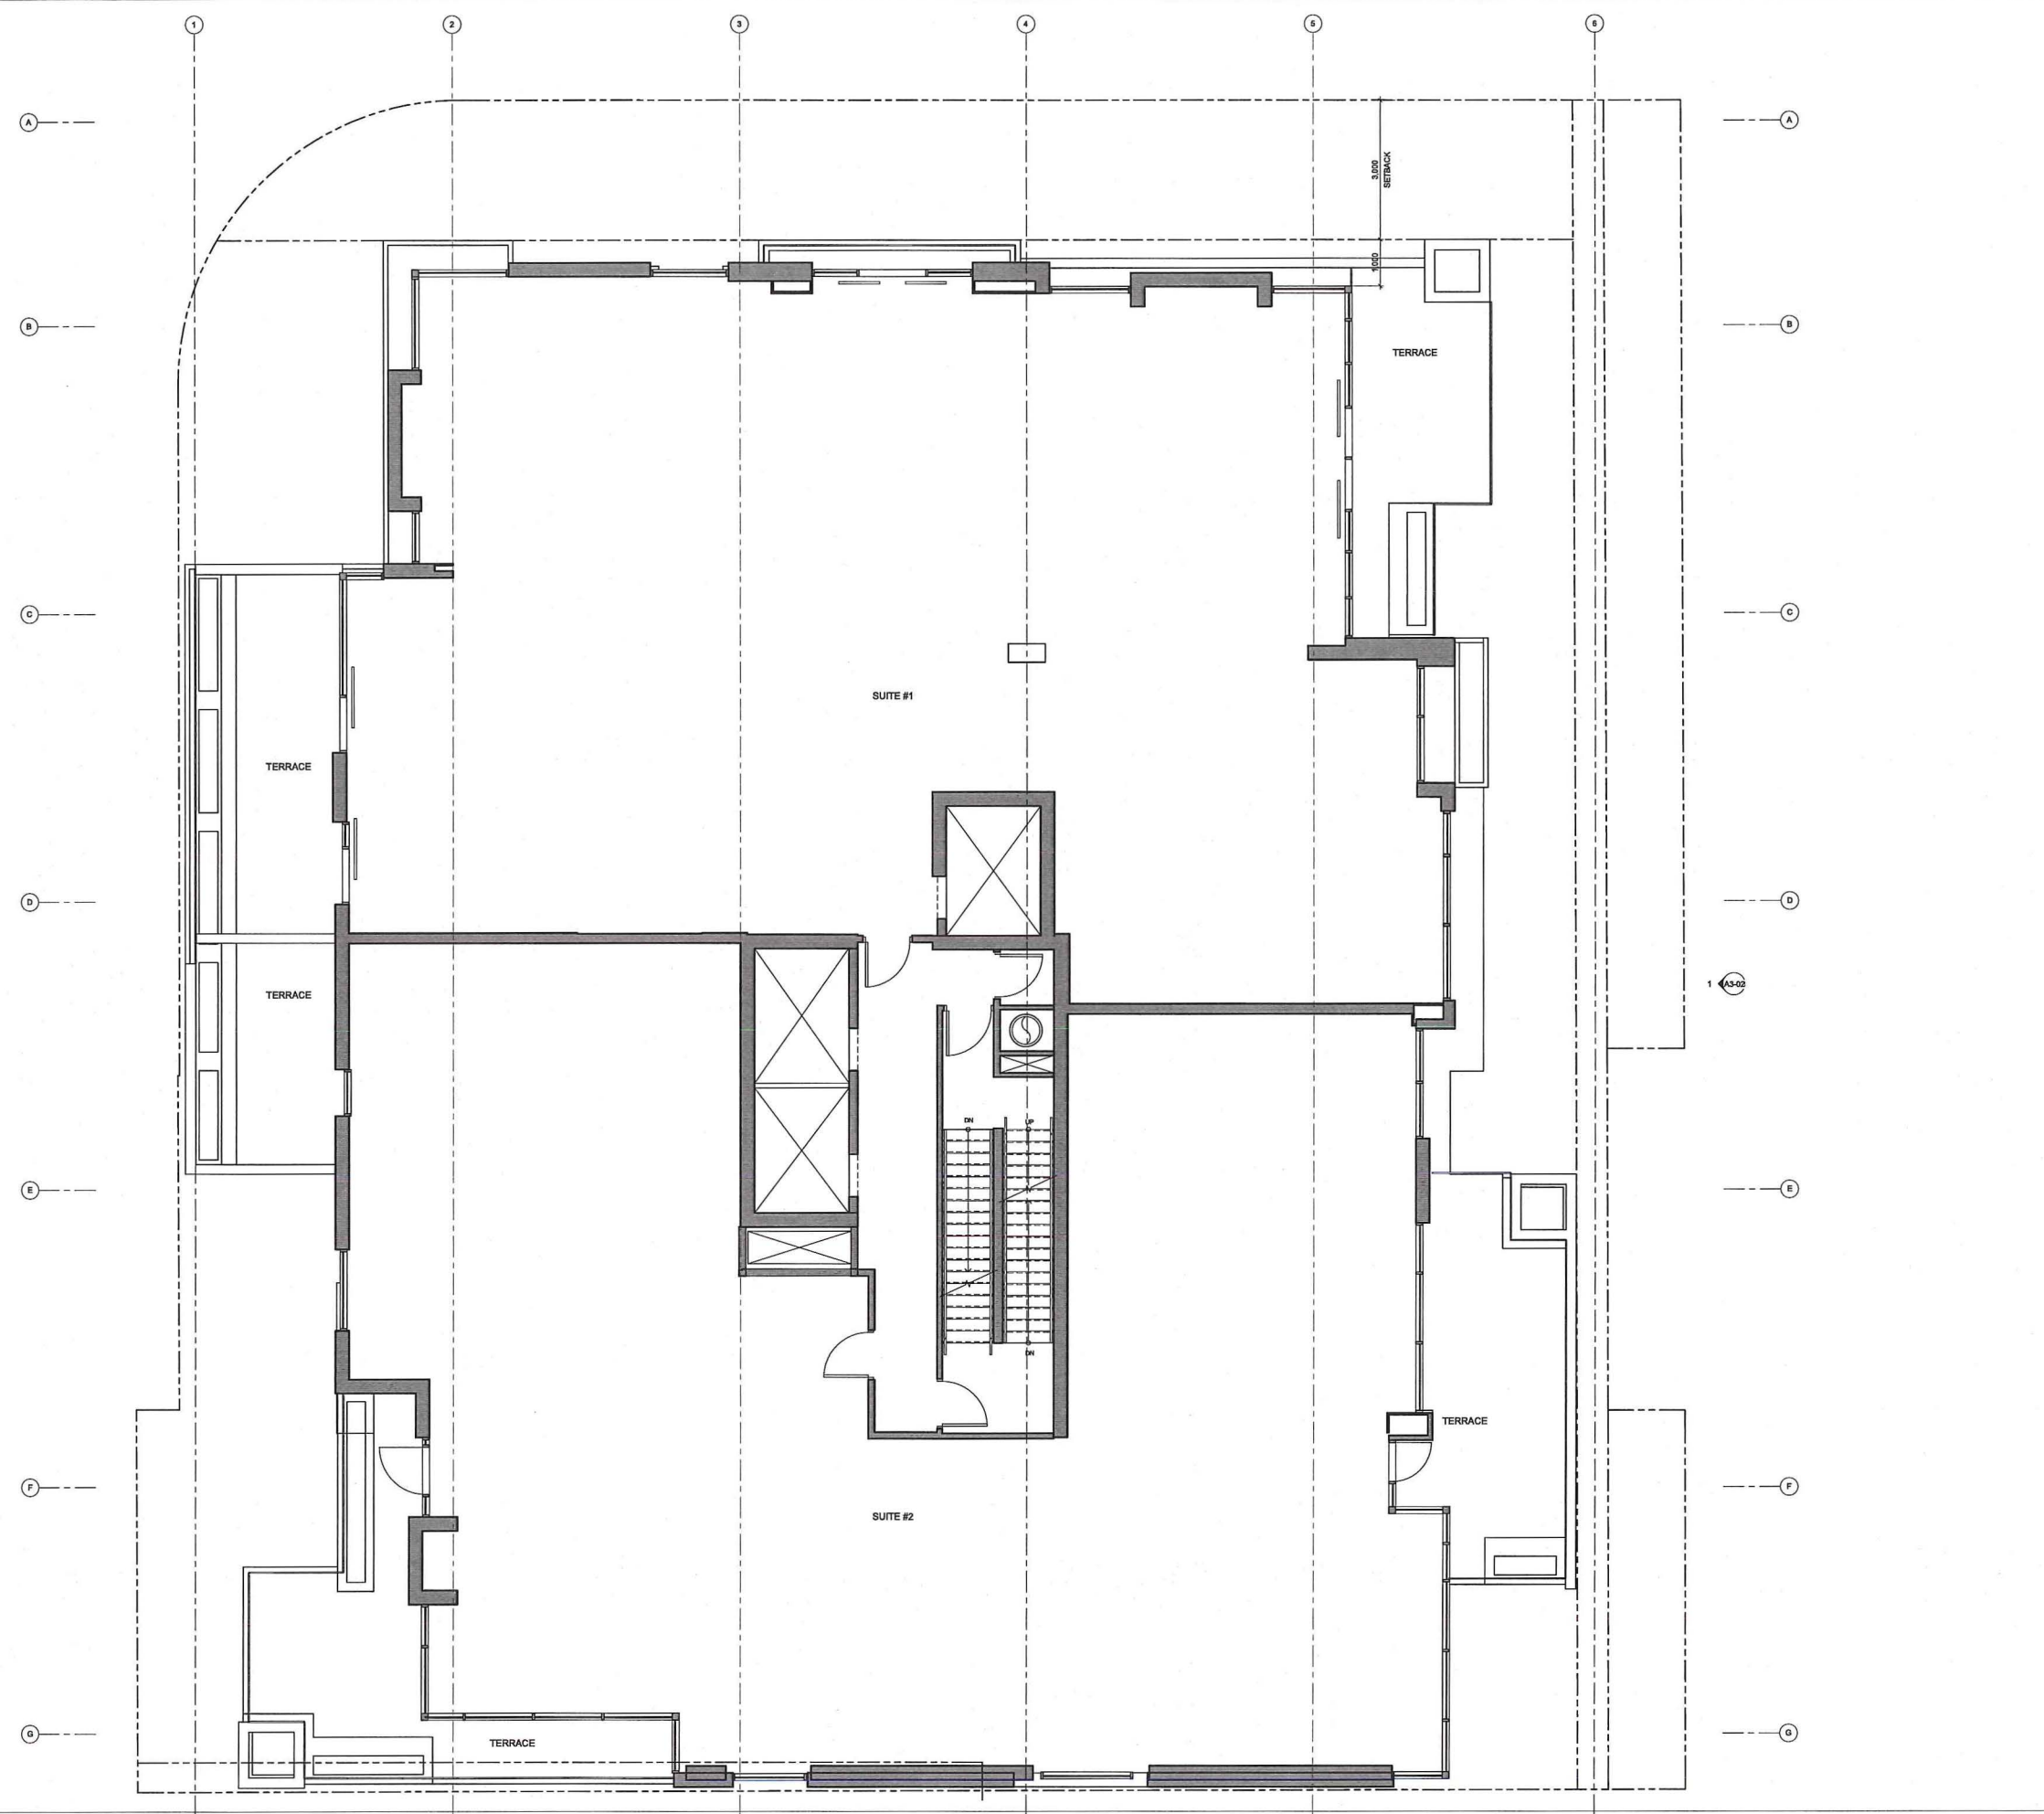

NO.	DESCRIPTION	DATE
3	RE ISSUED FOR REZONING	19-APR-19
2	RE ISSUED FOR REZONING	08-NOV-18
1	AS02	

REVISIONS/ ISSUES

CONTRACTOR SHALL CHECK AND VERIFY ALL DIMENSIONS AND REPORT ANY OMISSIONS OR DISCREPANCIES TO THE ARCHITECT BEFORE PROCEEDING WITH THE WORK.
DO NOT SCALE THE DRAWINGS

PRELIMINARY
NOT FOR CONSTRUCTION

**PEARS
CONDOMINIUMS**


111 Pears Avenue
Toronto, Ontario



DWG. TITLE
**FLOOR PLANS - 5TH & 7TH
FLOOR**

DRAWN	EA
CHECKED	MS
DATE INITIATED	11-MAY-16
DATE PLOTTED	2019-04-10 2:48:28 PM
PROJ. NO.	1605
SCALE	1:48

DWG. NO.
A2-08

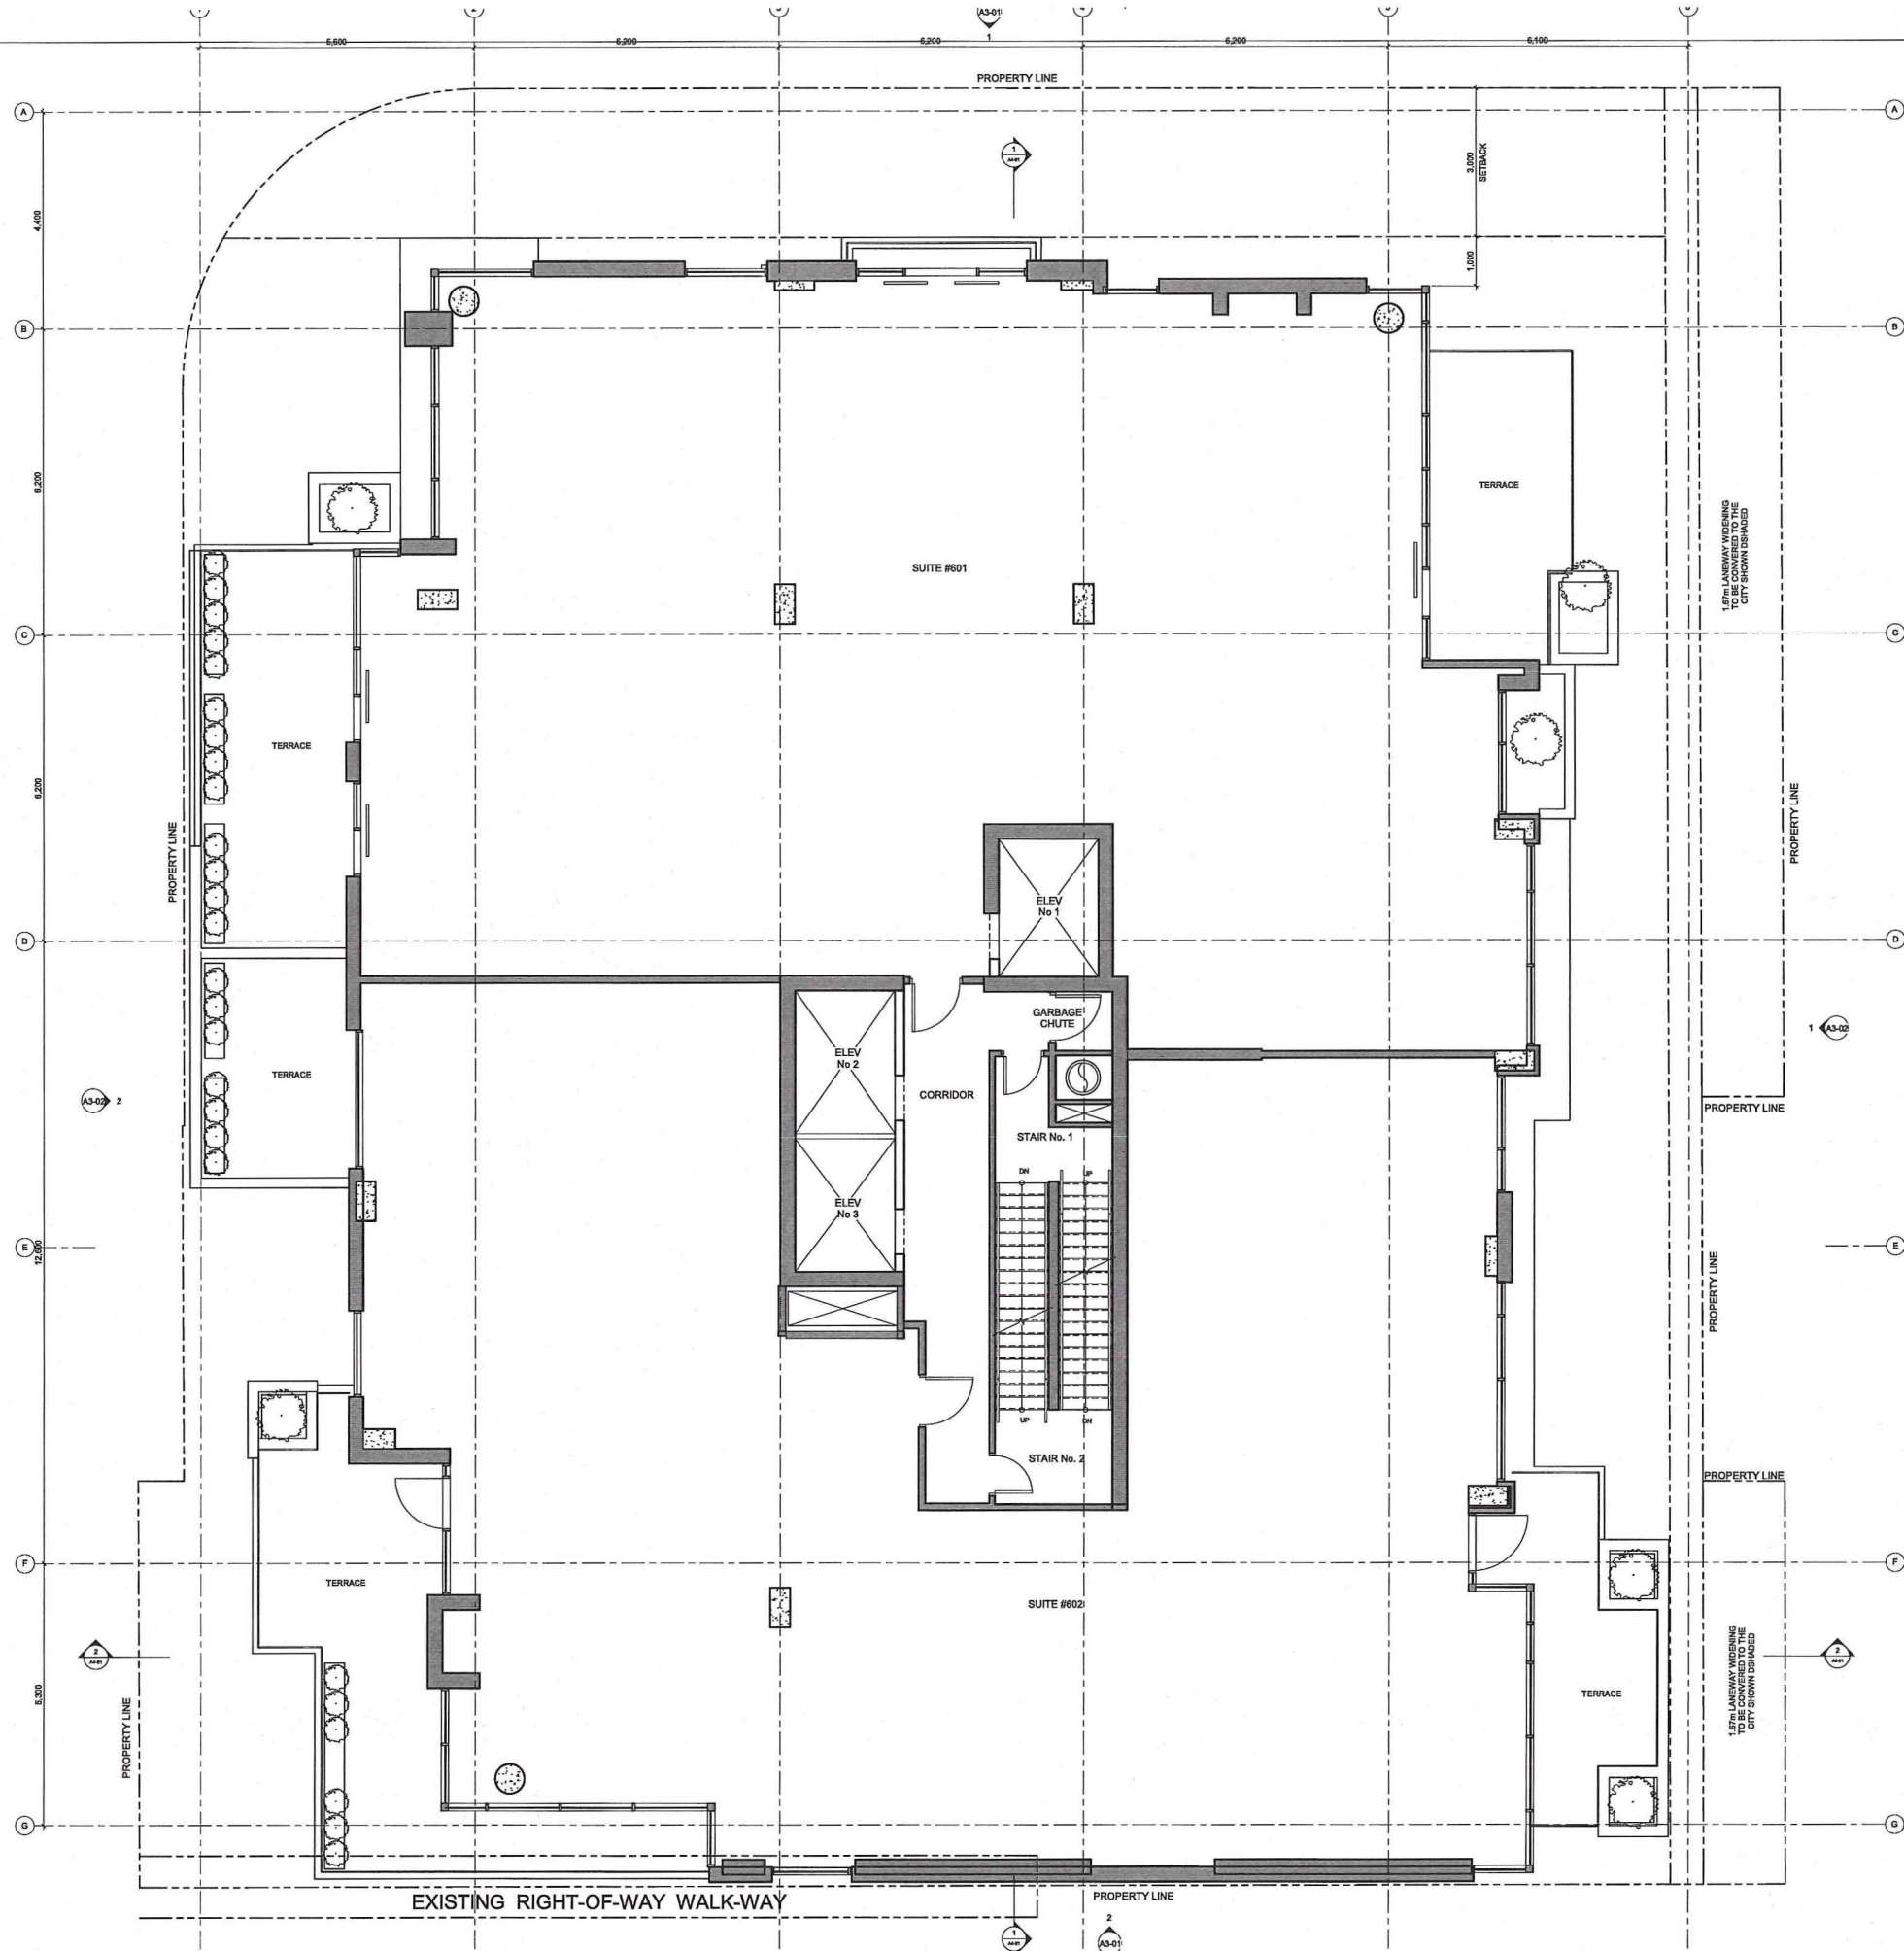

NO.	DESCRIPTION	DATE
1	RE ISSUED FOR REZONING	19-APR-19
2	RE ISSUED FOR REZONING	09-NOV-18
3	RE ISSUED FOR REZONING	19-APR-19

REVISIONS/ ISSUES
CONTRACTOR SHALL CHECK AND VERIFY ALL DIMENSIONS AND REPORT ANY OMISSIONS OR DISCREPANCIES TO THE ARCHITECT BEFORE PROCEEDING WITH THE WORK.
DO NOT SCALE THIS DRAWING

PRELIMINARY
NOT FOR CONSTRUCTION


**PEARS
CONDOMINIUMS**
111 Pears Avenue
Toronto, Ontario



DRAWN TITLE
FLOOR PLANS - 6TH FLOOR

DRAWN	EA
CHECKED	MS
DATE INITIATED	11-MAY-16
DATE PLOTTED	2019-04-10 2:48:30 PM
PROJ. NO.	1605
DWG. NO.	A2-09
SCALE	1:48



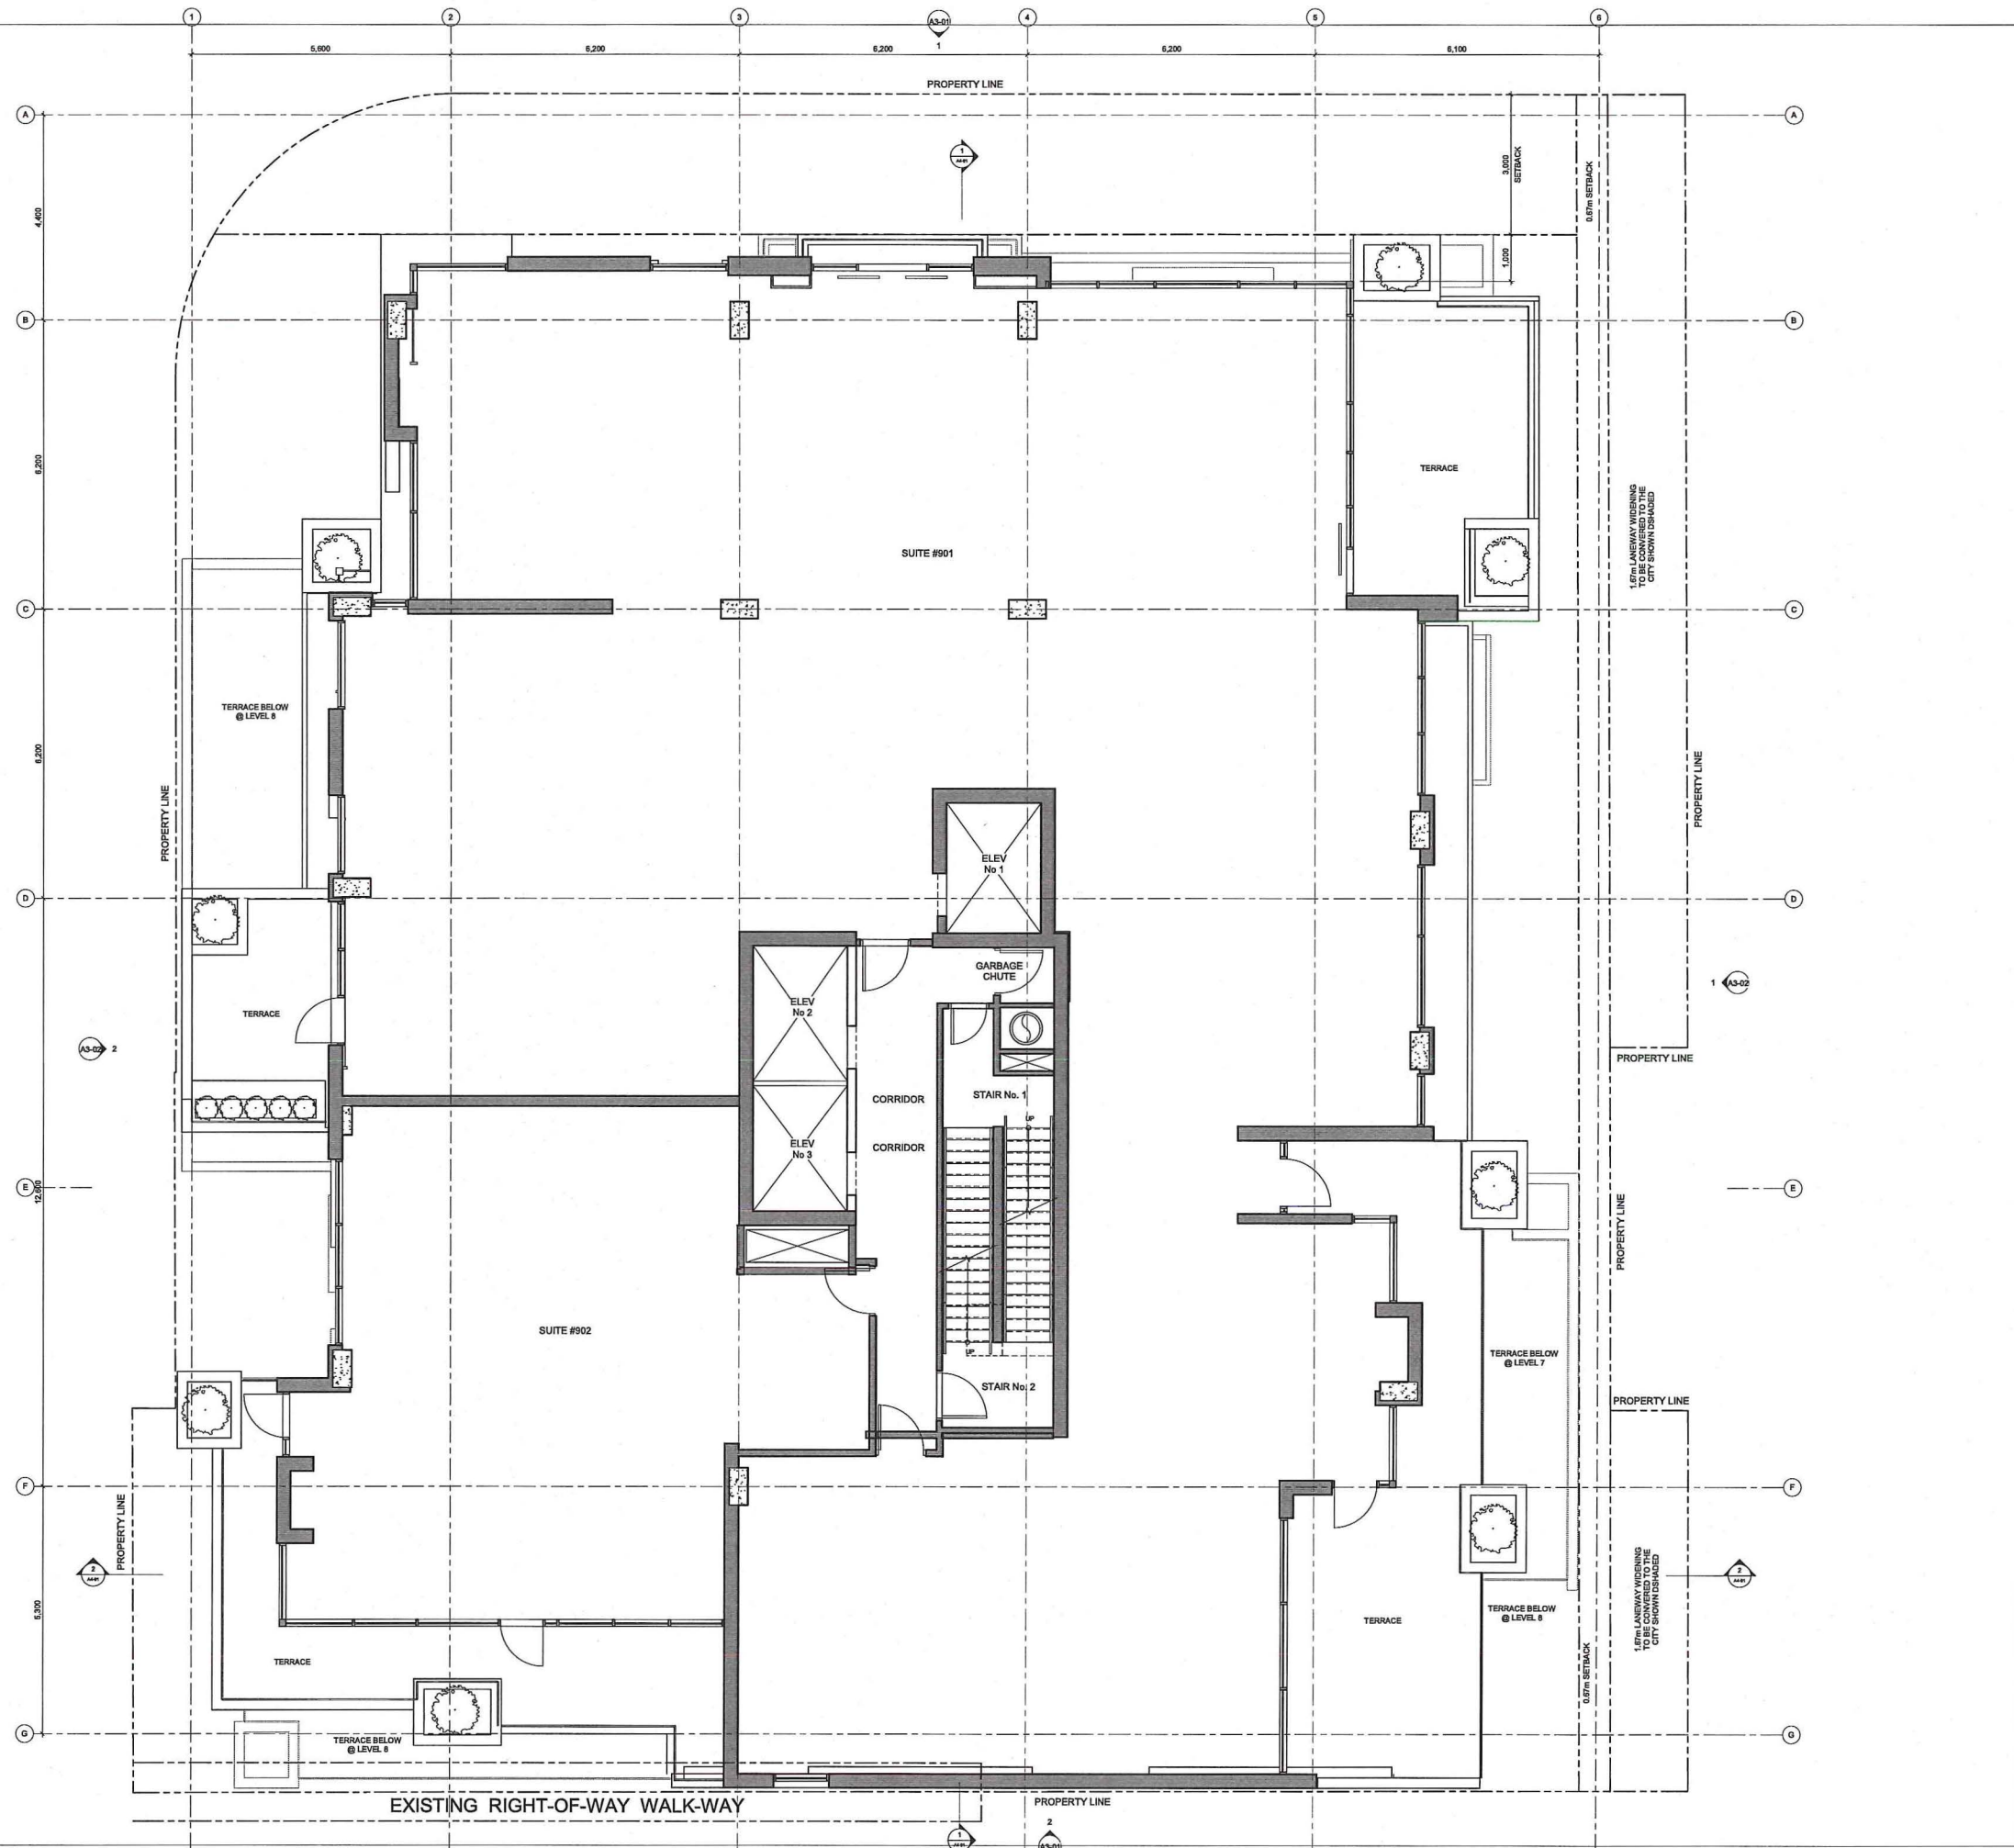

NO.	DESCRIPTION	DATE
1	AS-02	10-APR-19
2	AS-02	09-MAR-18

REVISIONS/ISSUES
CONTRACTOR SHALL CHECK AND VERIFY ALL DIMENSIONS AND REPORT ANY OMISSIONS OR DISCREPANCIES TO THE ARCHITECT BEFORE PROCEEDING WITH THE WORK.
DO NOT SCALE THE DRAWINGS

PRELIMINARY
NOT FOR CONSTRUCTION


**PEARS
CONDOMINIUMS**
111 Pears Avenue
Toronto, Ontario



DRAWN TITLE
FLOOR PLANS - 8TH FLOOR

DRAWN	EA
CHECKED	MS
DATE INITIATED	11-MAY-16
DATE PLOTTED	2015-04-10 2:48:31 PM
PROJ. NO.	1606
SCALE	1:48

A2-10

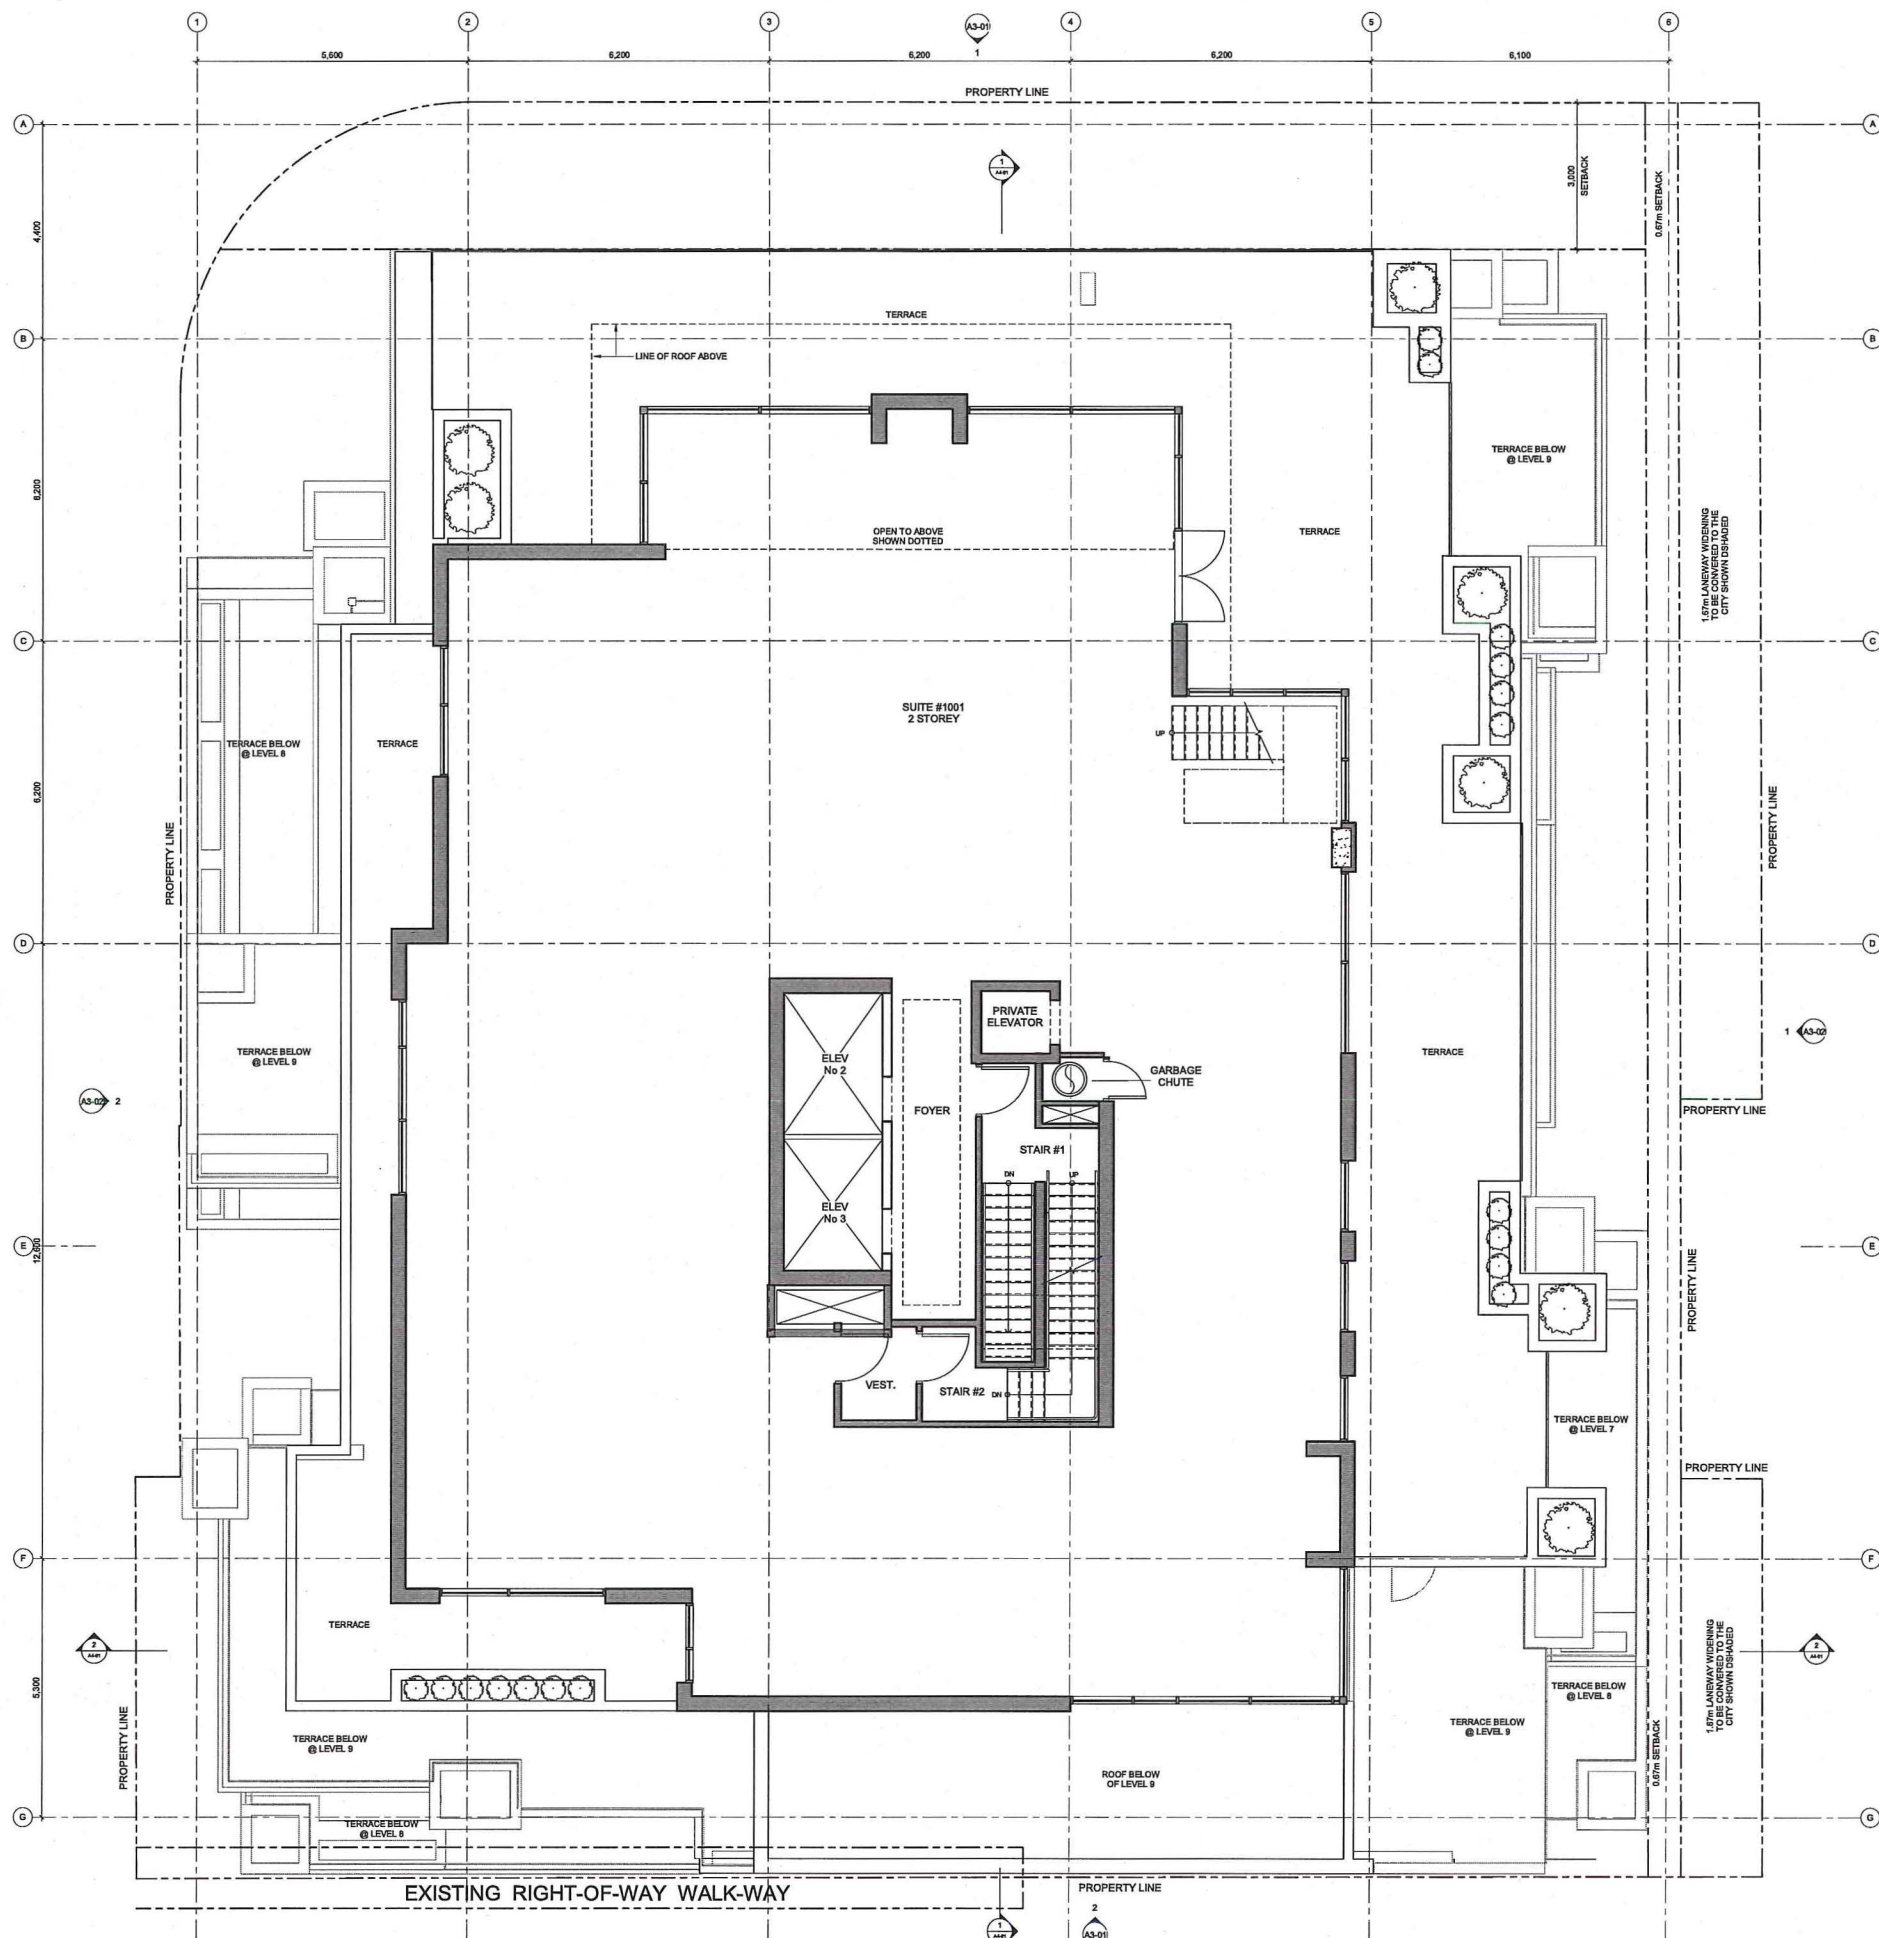

NOL	DISCUSSION	DATE
3	RE-DESIGNED FOR REZONING	19-APR-19
2	RE-DESIGNED FOR REZONING	09-NOV-18

REVISIONS/ISSUES

CONTRACTOR SHALL CHECK AND VERIFY ALL DIMENSIONS AND REPORT ANY DIMENSIONS OR DISCREPANCIES TO THE ARCHITECT BEFORE PROCEEDING WITH THE WORK.
DO NOT SCALE THE DRAWINGS

PRELIMINARY
NOT FOR CONSTRUCTION

**PEARS
CONDOMINIUMS**
111 Pears Avenue
Toronto, Ontario



DWG TITLE
FLOOR PLANS - 9TH FLOOR

DRAWN	EA
CHECKED	MS
DATE INITIATED	11-MAY-16
DATE PLOTTED	2019-04-10 2:48:32 PM
PROJ. NO.	1606
SCALE	1:50

A2-11