


EXISTING WALL TO REMAIN
 NEW WALLS

WITHOUT
 PREJUDICE

No.	Date	Issue/Revision
5	Jul 12, 2019	Issued for Discussion
4	May 8, 2019	Issued for ZAA
3	Feb 20, 2019	LPAT Mediation
2	Feb 19, 2019	Team Discussion
1	April 25, 2018	For Discussion

No. Date Issue/Revision




421
 Roncesvalles
 Avenue
 Toronto

Title:
 Section AA

Project No. 1222 Scale 1:75

Drawing No.
A300

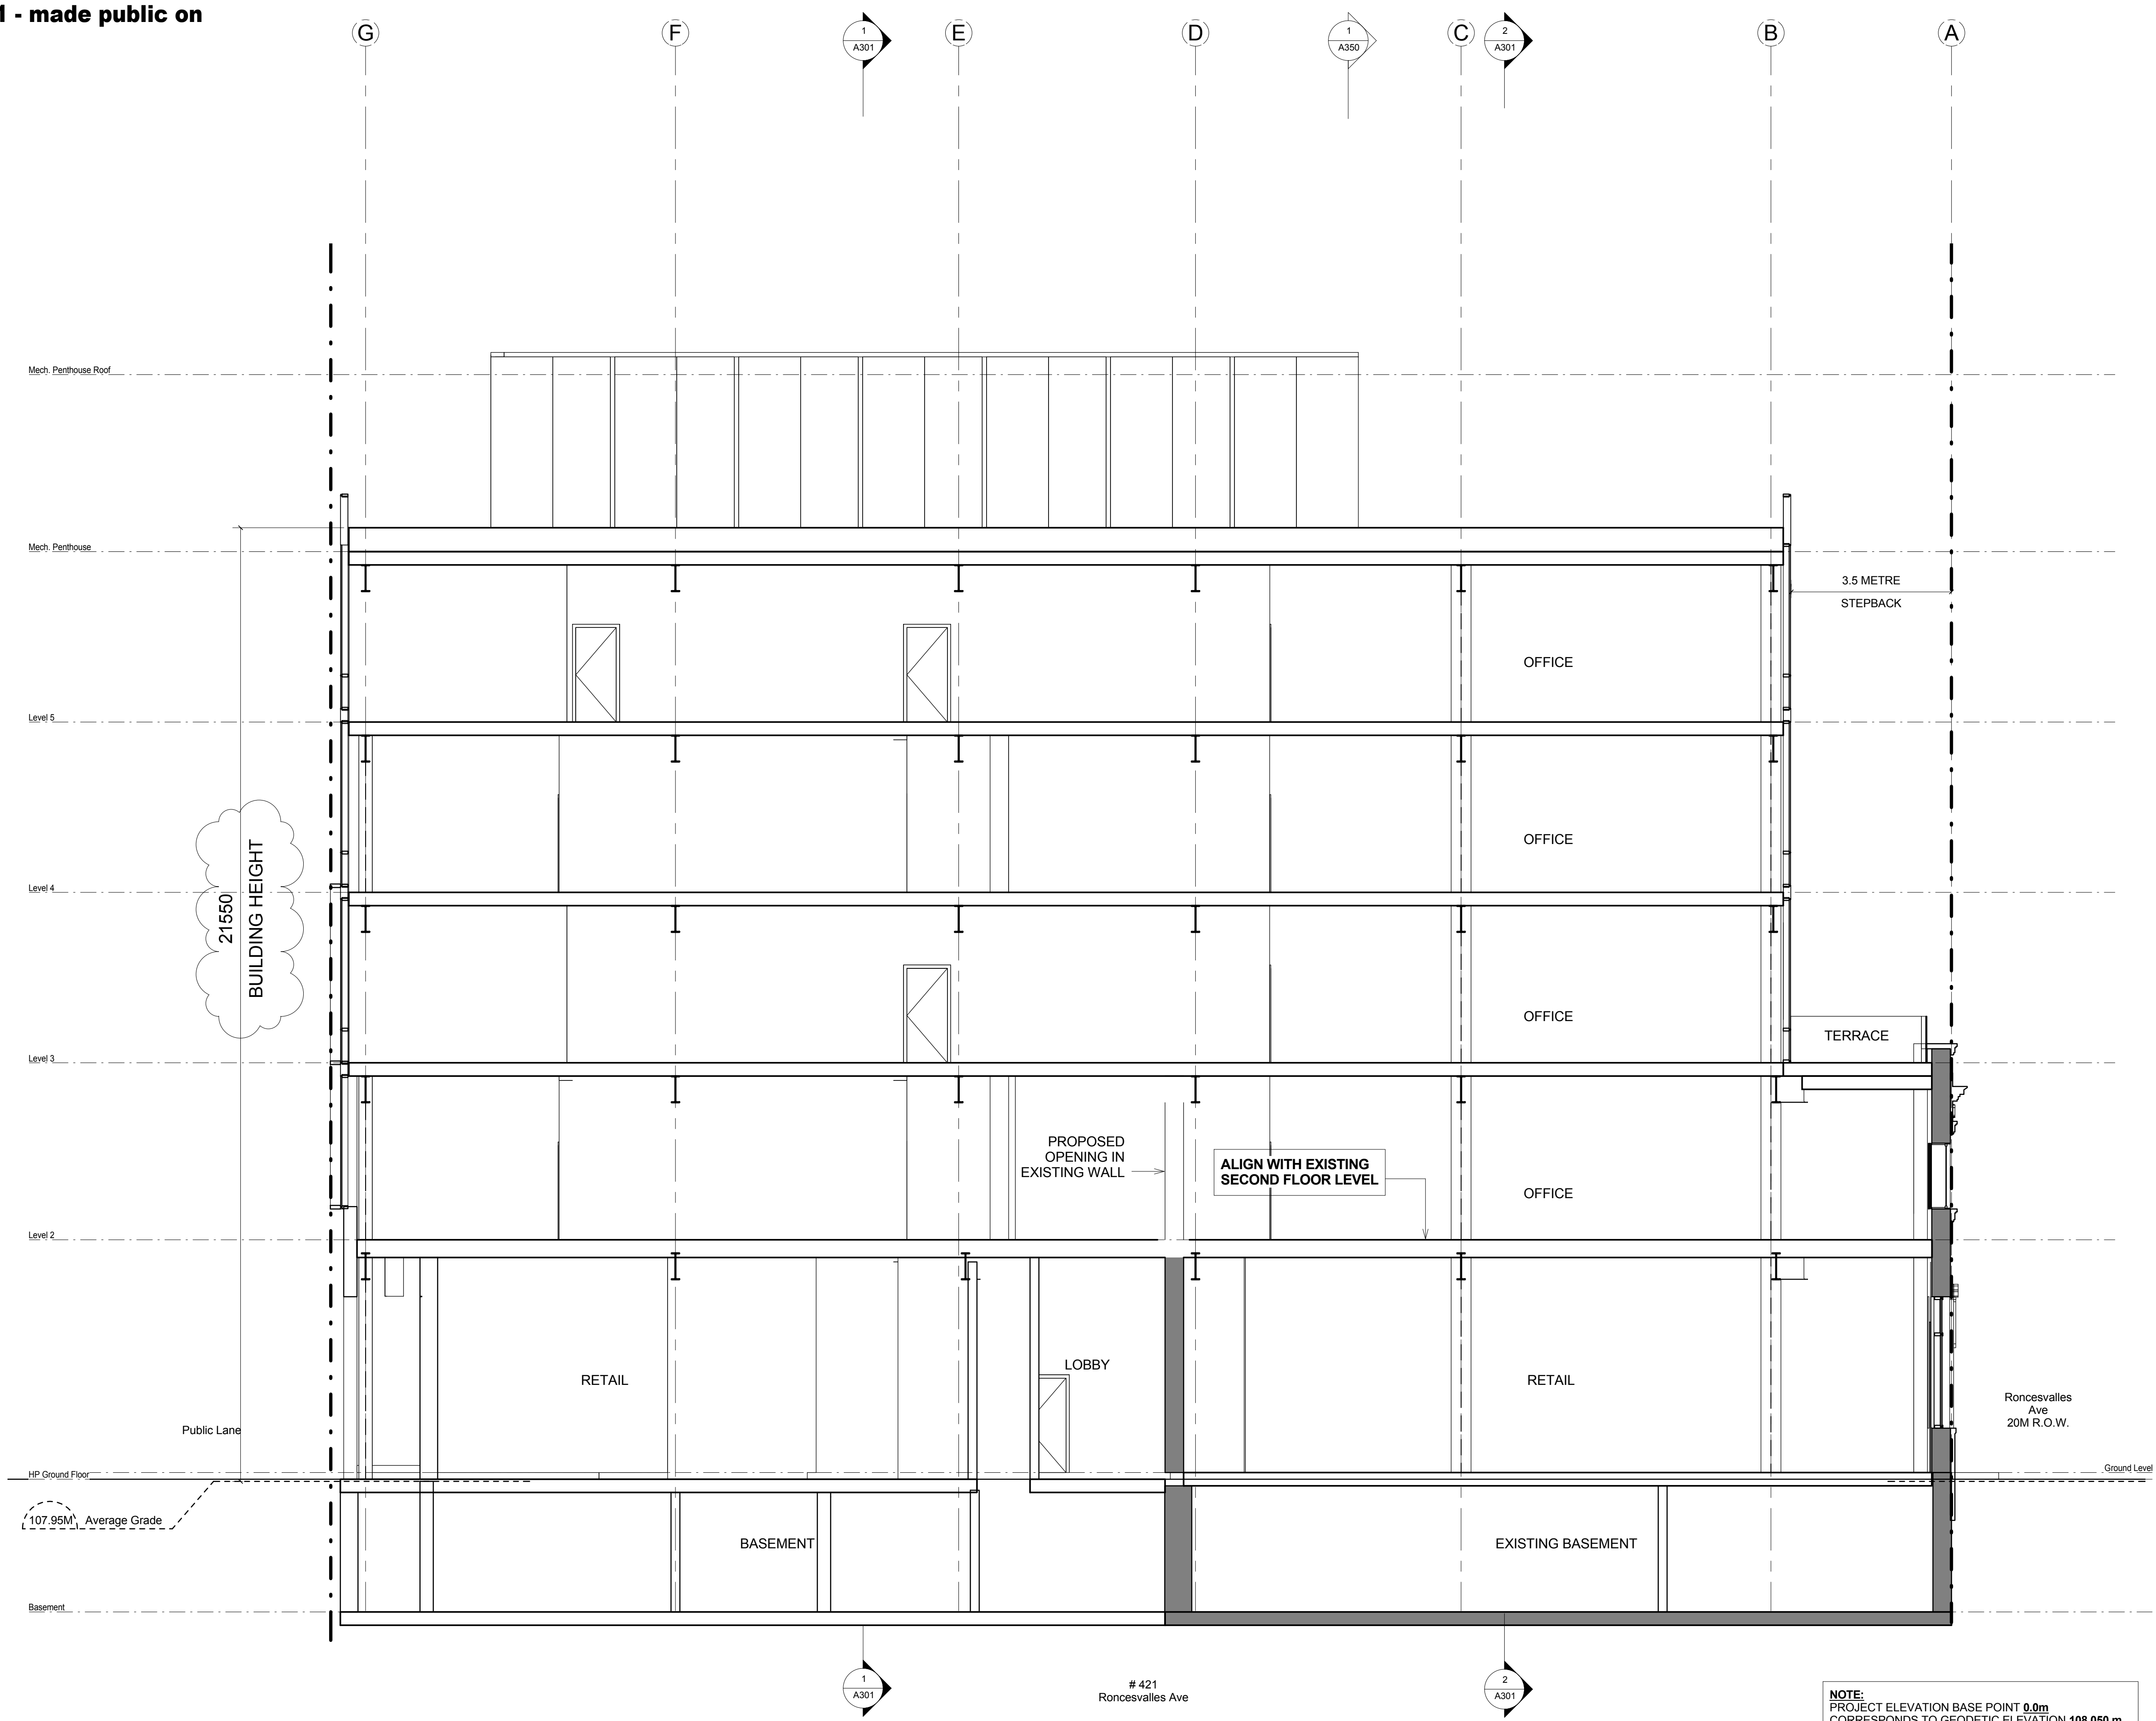

NOTE:
 PROJECT ELEVATION BASE POINT 0.0m
 CORRESPONDS TO GEODETIC ELEVATION 108.050 m
 REFER TO SURVEY AND GRADING PLAN REGARDING
 GEODETIC ELEVATION INFORMATION

AVERAGE GRADE = 107.95 m
 RESULTANT OF THE AVERAGE OF GRADE ELEVATIONS
 ALONG LOT LINES ABUTTING A STREET.