


Attachment 2

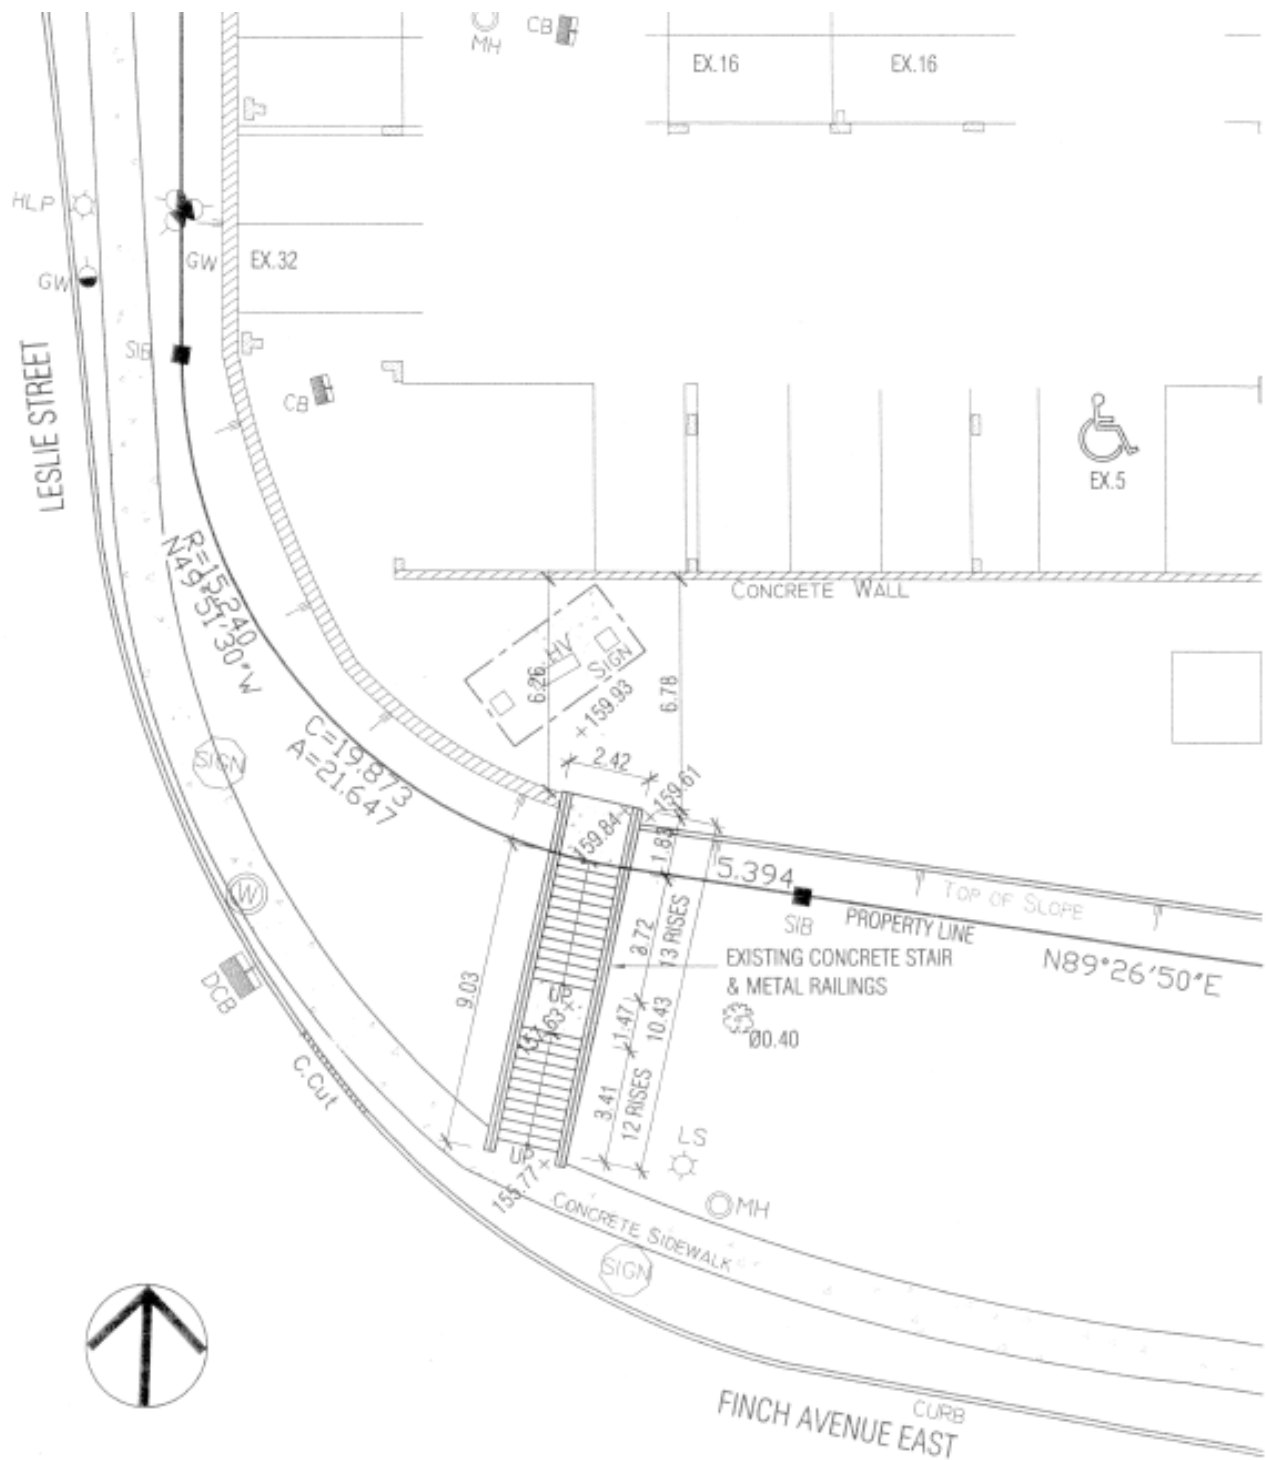

Job Title: LESLIE & FINCH PLAZA 101 RAVEL ROAD, TORONTO, ONTARIO	Scale 1:200	Sheet No. A1
	Date May 2005	
Sheet Title: PARTIAL SITE PLAN - STAIR	Job No. 402B	Drawn KT