


CLIENT ODC Holdings (V) Limited	COPYRIGHT This drawing has been prepared solely for the intended use, thus any reproduction or distribution for any purpose other than authorized by IBI Group is forbidden. Written dimensions shall have precedence over scaled dimensions. Contractors shall verify and be responsible for all dimensions and conditions on the job, and IBI Group shall be informed of any variations from the dimensions and conditions shown on the drawing. Shop drawings shall be submitted to IBI Group for general conformance before proceeding with fabrication.	ISSUE :	CONSULTANTS	SEAL	PROJECT 260 King Street East	PRIME CONSULTANT IBI IBI GROUP ARCHITECTS 7th Floor-55 St. Clair Avenue West Toronto ON M4V 2Y7 Canada tel 416 596 1930 fax 416 596 0644 ibigroup.com
KEYPLAN	COPYRIGHT is a member of the IBI Group of companies				PROJECT NO: 103102	SHEET TITLE GROUND FLOOR PLAN
					DRAWN BY: A.C.	CHECKED BY: C.C.
					PROJECT MGR:	APPROVED BY:
					SCALE: 1:200	DATE:
						SHEET NUMBER A201
						ISSUE



45300

ADELAIDE STREET EAST

PRINCESS STREET

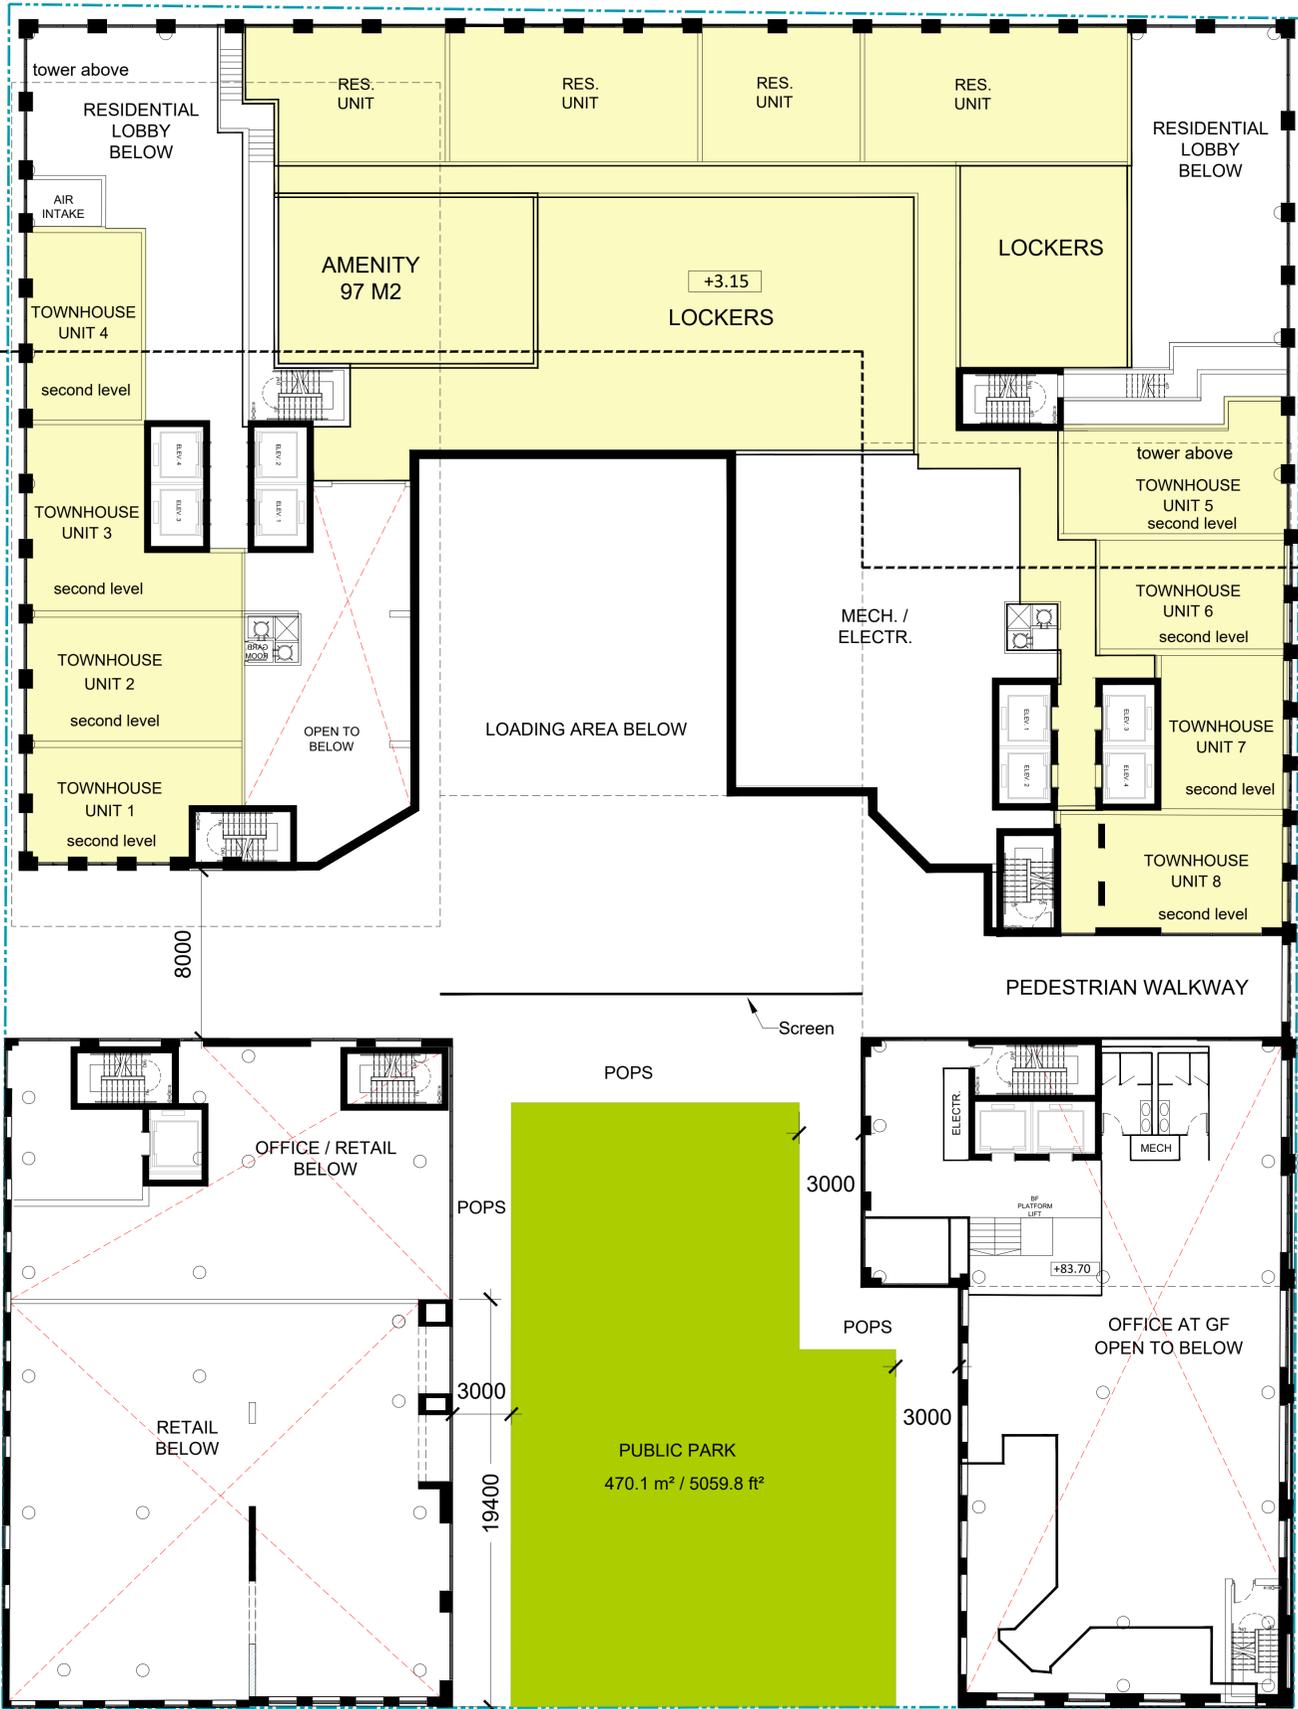

ONTARIO STREET


KING STREET EAST

<p>CLIENT ODC Holdings (V) Limited</p>	<p>COPYRIGHT This drawing has been prepared solely for the intended use, thus any reproduction or distribution for any purpose other than authorized by IBI Group is forbidden. Written dimensions shall have precedence over scaled dimensions. Contractors shall verify and be responsible for all dimensions and conditions on the job, and IBI Group shall be informed of any variations from the dimensions and conditions shown on the drawing. Shop drawings shall be submitted to IBI Group for general conformance before proceeding with fabrication.</p> <p>COPYRIGHT is a member of the IBI Group of companies</p> <p>KEYPLAN</p>	<p>ISSUE :</p>	<p>CONSULTANTS</p>	<p>SEAL</p>	<p>PROJECT 260 King Street East</p> <p>PROJECT NO: 103102</p> <p>DRAWN BY: A.C.</p> <p>PROJECT MGR: -</p> <p>SCALE: 1:150</p>	<p>PRIME CONSULTANT IBI GROUP ARCHITECTS 7th Floor-55 St. Clair Avenue West Toronto ON M4V 2Y7 Canada tel 416 596 1930 fax 416 596 0644 Ibigroup.com</p> <p>SHEET TITLE 2nd FLOOR PLAN</p> <p>SHEET NUMBER A202</p> <p>ISSUE</p>
--	---	----------------	--------------------	-------------	---	---

SCALE CHECK
1/16



ADELAIDE STREET EAST

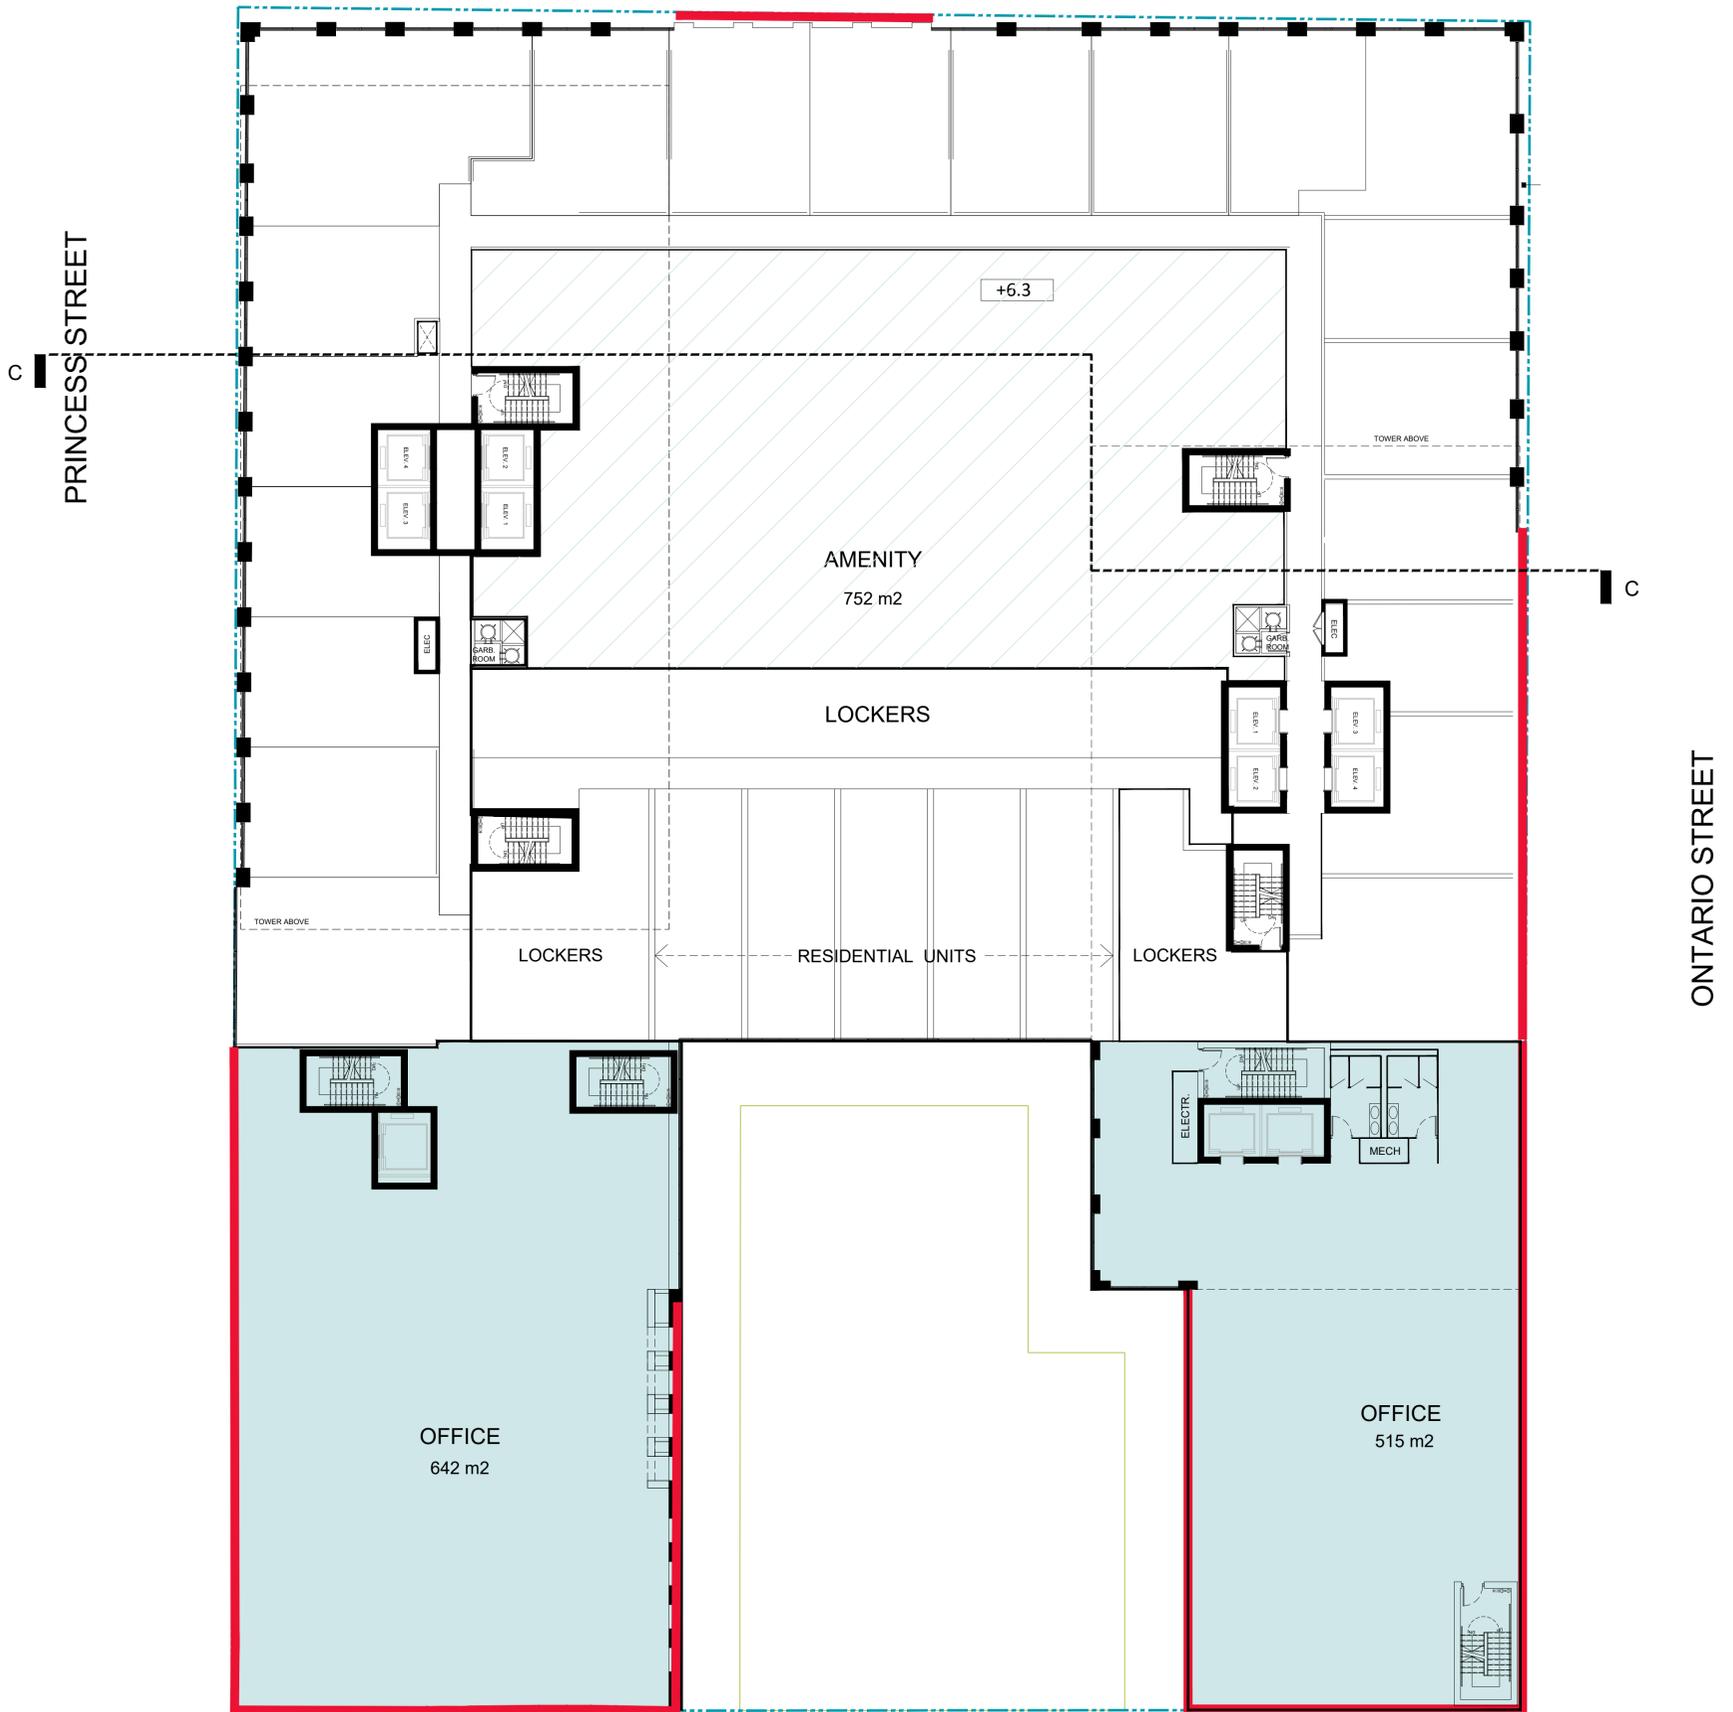

KING STREET EAST

CLIENT
ODC Holdings (V) Limited

COPYRIGHT
This drawing has been prepared solely for the intended use, thus any reproduction or distribution for any purpose other than authorized by IBI Group is forbidden. Written dimensions shall take precedence over scaled dimensions. Contractors shall verify and be responsible for all dimensions and conditions on the job, and IBI Group shall be informed of any variations from the dimensions and conditions shown on the drawing. Shop drawings shall be submitted to IBI Group for general conformance before proceeding with fabrication.

COPYRIGHT
is a member of the IBI Group of companies

KEYPLAN

ISSUE :

CONSULTANTS

SEAL

PROJECT
260 King Street East

PROJECT NO:
103102

DRAWN BY:

CHECKED BY:

PROJECT MGR:

APPROVED BY:

SCALE:
1:150

DATE:


PRIME CONSULTANT
IBI GROUP ARCHITECTS
7th Floor-55 St. Clair Avenue West
Toronto ON M4V 2Y7 Canada
tel 416 596 1930 fax 416 596 0644
ibigroup.com

SHEET TITLE
LEVEL 3 FLOOR PLAN


SHEET NUMBER
A203

ISSUE

SCALE CHECK
1/16" = 1/8" = 1/4" = 1/2" = 1" = 2" = 4" = 8" = 16" = 32" = 64" = 128" = 256" = 512" = 1024" = 2048" = 4096" = 8192" = 16384" = 32768" = 65536" = 131072" = 262144" = 524288" = 1048576" = 2097152" = 4194304" = 8388608" = 16777216" = 33554432" = 67108864" = 134217728" = 268435456" = 536870912" = 1073741824" = 2147483648" = 4294967296" = 8589934592" = 17179869184" = 34359738368" = 68719476736" = 137438953472" = 274877906944" = 549755813888" = 1099511627776" = 2199023255552" = 4398046511104" = 8796093022208" = 17592186044416" = 35184372088832" = 70368744177664" = 140737488355328" = 281474976710656" = 562949953421312" = 1125899906842624" = 2251799813685248" = 4503599627370496" = 9007199254740992" = 18014398509481984" = 36028797018963968" = 72057594037927936" = 144115188075855872" = 288230376151711744" = 576460752303423488" = 1152921504606846976" = 2305843009213693952" = 4611686018427387904" = 9223372036854775808" = 18446744073709551616" = 36893488147419103232" = 73786976294838206464" = 147573952589676412928" = 295147905179352825856" = 590295810358705651712" = 1180591620717411303424" = 2361183241434822606848" = 4722366482869645213696" = 9444732965739290427392" = 18889465931478580854784" = 37778931862957161709568" = 75557863725914323419136" = 151115727451828646838272" = 302231454903657293676544" = 604462909807314587353088" = 1208925819614629174706176" = 2417851639229258349412352" = 4835703278458516698824704" = 9671406556917033397649408" = 19342813113834066795298816" = 38685626227668133590597632" = 77371252455336267181195264" = 154742504910672534362390528" = 309485009821345068724781056" = 618970019642690137449562112" = 1237940039285380274899124224" = 2475880078570760549798248448" = 4951760157141521099596496896" = 9903520314283042199192993792" = 19807040628566084398385987584" = 39614081257132168796771975168" = 79228162514264337593543950336" = 158456325028528675187087900672" = 316912650057057350374175801344" = 633825300114114700748351602688" = 1267650600228229401496703205376" = 2535301200456458802993406410752" = 5070602400912917605986812821504" = 10141204801825835211973625643008" = 20282409603651670423947251286016" = 40564819207303340847894502572032" = 81129638414606681695789005144064" = 162259276829213363391578010288128" = 324518553658426726783156020576256" = 649037107316853453566312041152512" = 1298074214633706907132624082305024" = 2596148429267413814265248164610048" = 5192296858534827628530496329220096" = 10384593717069655257060992658440192" = 20769187434139310514121985316880384" = 41538374868278621028243970633760768" = 83076749736557242056487941267521536" = 166153499473114484112975882535042672" = 332306998946228968225951765070085344" = 664613997892457936451903530140170688" = 1329227995784915872903807060280341376" = 2658455991569831745807614120560682752" = 5316911983139663491615228241121365504" = 10633823966279326983230456482242731008" = 21267647932558653966460912964485462016" = 42535295865117307932921825928970924032" = 85070591730234615865843651857941848064" = 170141183460469231731687303715883696128" = 340282366920938463463374607431767392256" = 680564733841876926926749214863534784512" = 1361129467683753853853498429727069570024" = 2722258935367507707706996859454139140048" = 544451787073501541541399371890827880096" = 1088903574147003083082798743781655760192" = 2177807148294006166165597487563311520384" = 4355614296588012332331194975126623040768" = 8711228593176024664662389950253246081536" = 17422457186352049329324779900506492063072" = 34844914372704098658649559801012984126144" = 69689828745408197317299119602025968252288" = 139379657490816394634598239204051936505728" = 278759314981632789269196478408103873011456" = 557518629963265578538392956816207746022912" = 111503725992653115707678591363241544045824" = 223007451985306231415357182726483088091648" = 446014903970612462830714365452966172183296" = 892029807941224925661428730905932344366592" = 1784059615882449851322857461811864688733184" = 3568119231764899702645714923623729377466368" = 7136238463529799405291429847247458754932736" = 14272476927059598810582859694494917089865472" = 28544953854119197621165719388989834179730848" = 5708990770823839524233143877797966835946176" = 11417981541647679048466287755595933671892352" = 22835963083295358096932575511191867343784704" = 45671926166590716193865151022383734875687392" = 91343852333181432387730302044767469751374784" = 18268770466636286477546060408953493950274968" = 3653754093327257295509212081790698790054976" = 7307508186654514591018424163581397580109952" = 14615016373309029182036848327162795160219984" = 29230032746618058364073696654325590320439776" = 58460065493236116728147393308651180640879552" = 116920130986472233456294786617302361281775104" = 23384026197294446691258957323460472256355008" = 46768052394588893382517914646920944512710016" = 9353610478917778676503582929384188902542032" = 18707220957835557353007165858768377805084064" = 37414441915671114706014331717536755610168128" = 74828883831342229412028663435073511220336256" = 149657767662684458824057326870147022440673024" = 29931553532536891764811465374029404488134648" = 59863107065073783529622930748058808976269296" = 119726214130147567059245861496117617952538592" = 239452428260295134118491722992235235905077184" = 478904856520590268236983445984470471810154368" = 957809713041180536473966891968940943620308736" = 1915619426082361072947933783937881872440617472" = 3831238852164722145895867567875763744881234448" = 7662477704329444291791735135751527489762468992" = 15324955408658888583583470271503054979524937984" = 30649910817317777167166940543006109598449879872" = 61299821634635554334333881086012219196899759744" = 122599643269271108668667762172024438393799519488" = 245199286538542217337335524344048876787599038976" = 490398573077084434674671048688097753575198077952" = 980797146154168869349342097376195507150396155904" = 1961594292288337738698684194752391014300792311808" = 3923188584576675477397368389504782028601584623616" = 7846377169153350954794736779009564057203169247232" = 15692754338306701909589473558019128114406384944448" = 31385508676613403819178947116038256228812768888896" = 62771017353226807638357894232076512457625537777792" = 125542034606453615276715788464153024915251075555584" = 251084069212907230553431576928306049830502151111168" = 50216813842581446110686315385661209966100422222336" = 100433627685162892221372630771324199322000844444672" = 200867255370325784442745261542648398644001688889344" = 401734510740651568885490523085296797288003377778688" = 803469021481303137770981046170593594576006755557376" = 16069380429626062755419620923411871891520135111146752" = 3213876085925212551083924184682374378304027022228128" = 6427752171850425102167848369364748756608054044456256" = 12855504343700850204335696738729495133216108088912512" = 25711008687401700408671393477458990266432216177825224" = 51422017374803400817342786954917980532864333555650448" = 102844034749606801634685573909835961065728667111300992" = 205688069499213603269371147819671922131453342222601984" = 411376138998427206538742295639343844262806684445203968" = 822752277996854413077484591278687688525613368890407936" = 1645504555993708826154969182557375377051227377780815872" = 329100911198741765230993836511475075410245475556163144" = 65820182239748353046198767302295015082048951111228288" = 131640364479496706092397534604590030164097902222456576" = 263280728958993412184795069209180060328195804444913152" = 526561457917986824369590138418360120656391608889826304" = 105312291583597364873918027683672024131278321777966608" = 210624583167194729747836055367344048262556643555933312" = 421249166334389459495672110734688096525113287111866624" = 842498332668778918991344221469376193050226574223733248" = 1684996665337557837982688442938752386100453148447466496" = 3369993330675115675965376885877504772200906968894932992" = 6739986661350231351930753771755009544401813937789865984" = 13479973322700462703861507543510019088803627875579731968" = 26959946645400925407723015087020038177607255751159463936" = 53919893290801850815446030174040076355214511502319887872" = 10783978658160370163089206034808014671042902300463975664" = 21567957316320740326178412069616029342085804600927949328" = 43135914632641480652356824139232058684171609201855898656" = 86271829265282961304713648278464117368343218403711717312" = 172543658530565922609427296556928334736686436807423434624" = 345087317061131845218854593113856674473372873614846869248" = 690174634122263690437709186227713488946745747229693738496" = 138034926824452738087541837245542697789349148459398756992" = 276069853648905476175083674491085395788698296918797513984" = 552139707297810952350167348982171191577396593837595027968" = 1104279414595621904700334697964342383154793187675190155936" = 2208558829191243809400669395928684766309586375350380311872" = 4417117658382487618801338791857369532619172750700760623744" = 8834235316764975237602677583714739065238345501401521447488" = 17668470633529950475205355167429478130476710022803042974976" = 3533694126705990095041071033485895626095342004560608594992" = 7067388253411980190082142066971791252190684009121217189984" = 14134776506823960380164284133943582504381368018242434379968" = 2826955301364792076032856826788716508762673603644486879936" = 565391060272958415206571365357743301752534720728897399672" = 1130782120545916830413142730715486603505069441457957799344" = 2261564241091833660826285461430973207010138882915995588688" = 4523128482183667321652570922861946414020277757831991177376" = 9046256964367334643305141845723892828040555115663983544752" = 18092513928734669286610283691447785656081110231327967109504" = 3618502785746933857322056738289571311216222046265593421008" = 7237005571493867714644113476579142622432444092531186842016" = 14474011142987735429288226953158285244864888185062372832" = 289480222859754708585764539063165704897297763701247456448" = 5789604457195094171715290781263314097945955274024949128976" = 1157920891439018834343058156252662819589191054804999857952" = 2315841782878037668686116324505325631178382109609999715904" = 4631683565756075337372232649010651262356764219219999438008" = 926336713151215067474446529802130252471352843843999886016" = 1852673426302430134948893059604260504942705687687999772032" = 3705346852604860269897786119208521009885411375375999544064" = 7410693705209720539795572238417042019770822750751999088128" = 14821387410419441079591144476834084039541645501503998176256" = 29642774820838882159182288953668168079082891003007996352512" = 59285549641677764318364577907336336158165782006015992705024" = 118571099283355528636729155814672672316331564012031995410048" = 237142198566711057273458311629345344632663128024063990820096" = 474284397133422114546916623258690693265326256048127981640192" = 948568794266844229093833246517381386530652512096255833280384" = 1897137588533688458187666493034762773061305024192511665660768" = 3794275177067376916375332986069525466122610048385023331321536" = 7588550354134753832750665972139050932245220096770046662643072" = 15177100708269507665501331944278101864490440193540093325286144" = 30354201416539015331002663888556203728980880387080186650572288" = 60708402833078030662005327777112407457961760774160373301144576" = 12141680566615606132401065555422481511592352154832074660229152" = 24283361133231212264802131110844963023184703096644149320458304" = 4856672226646242452960426222168992604636840619328

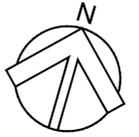

ADELAIDE STREET EAST

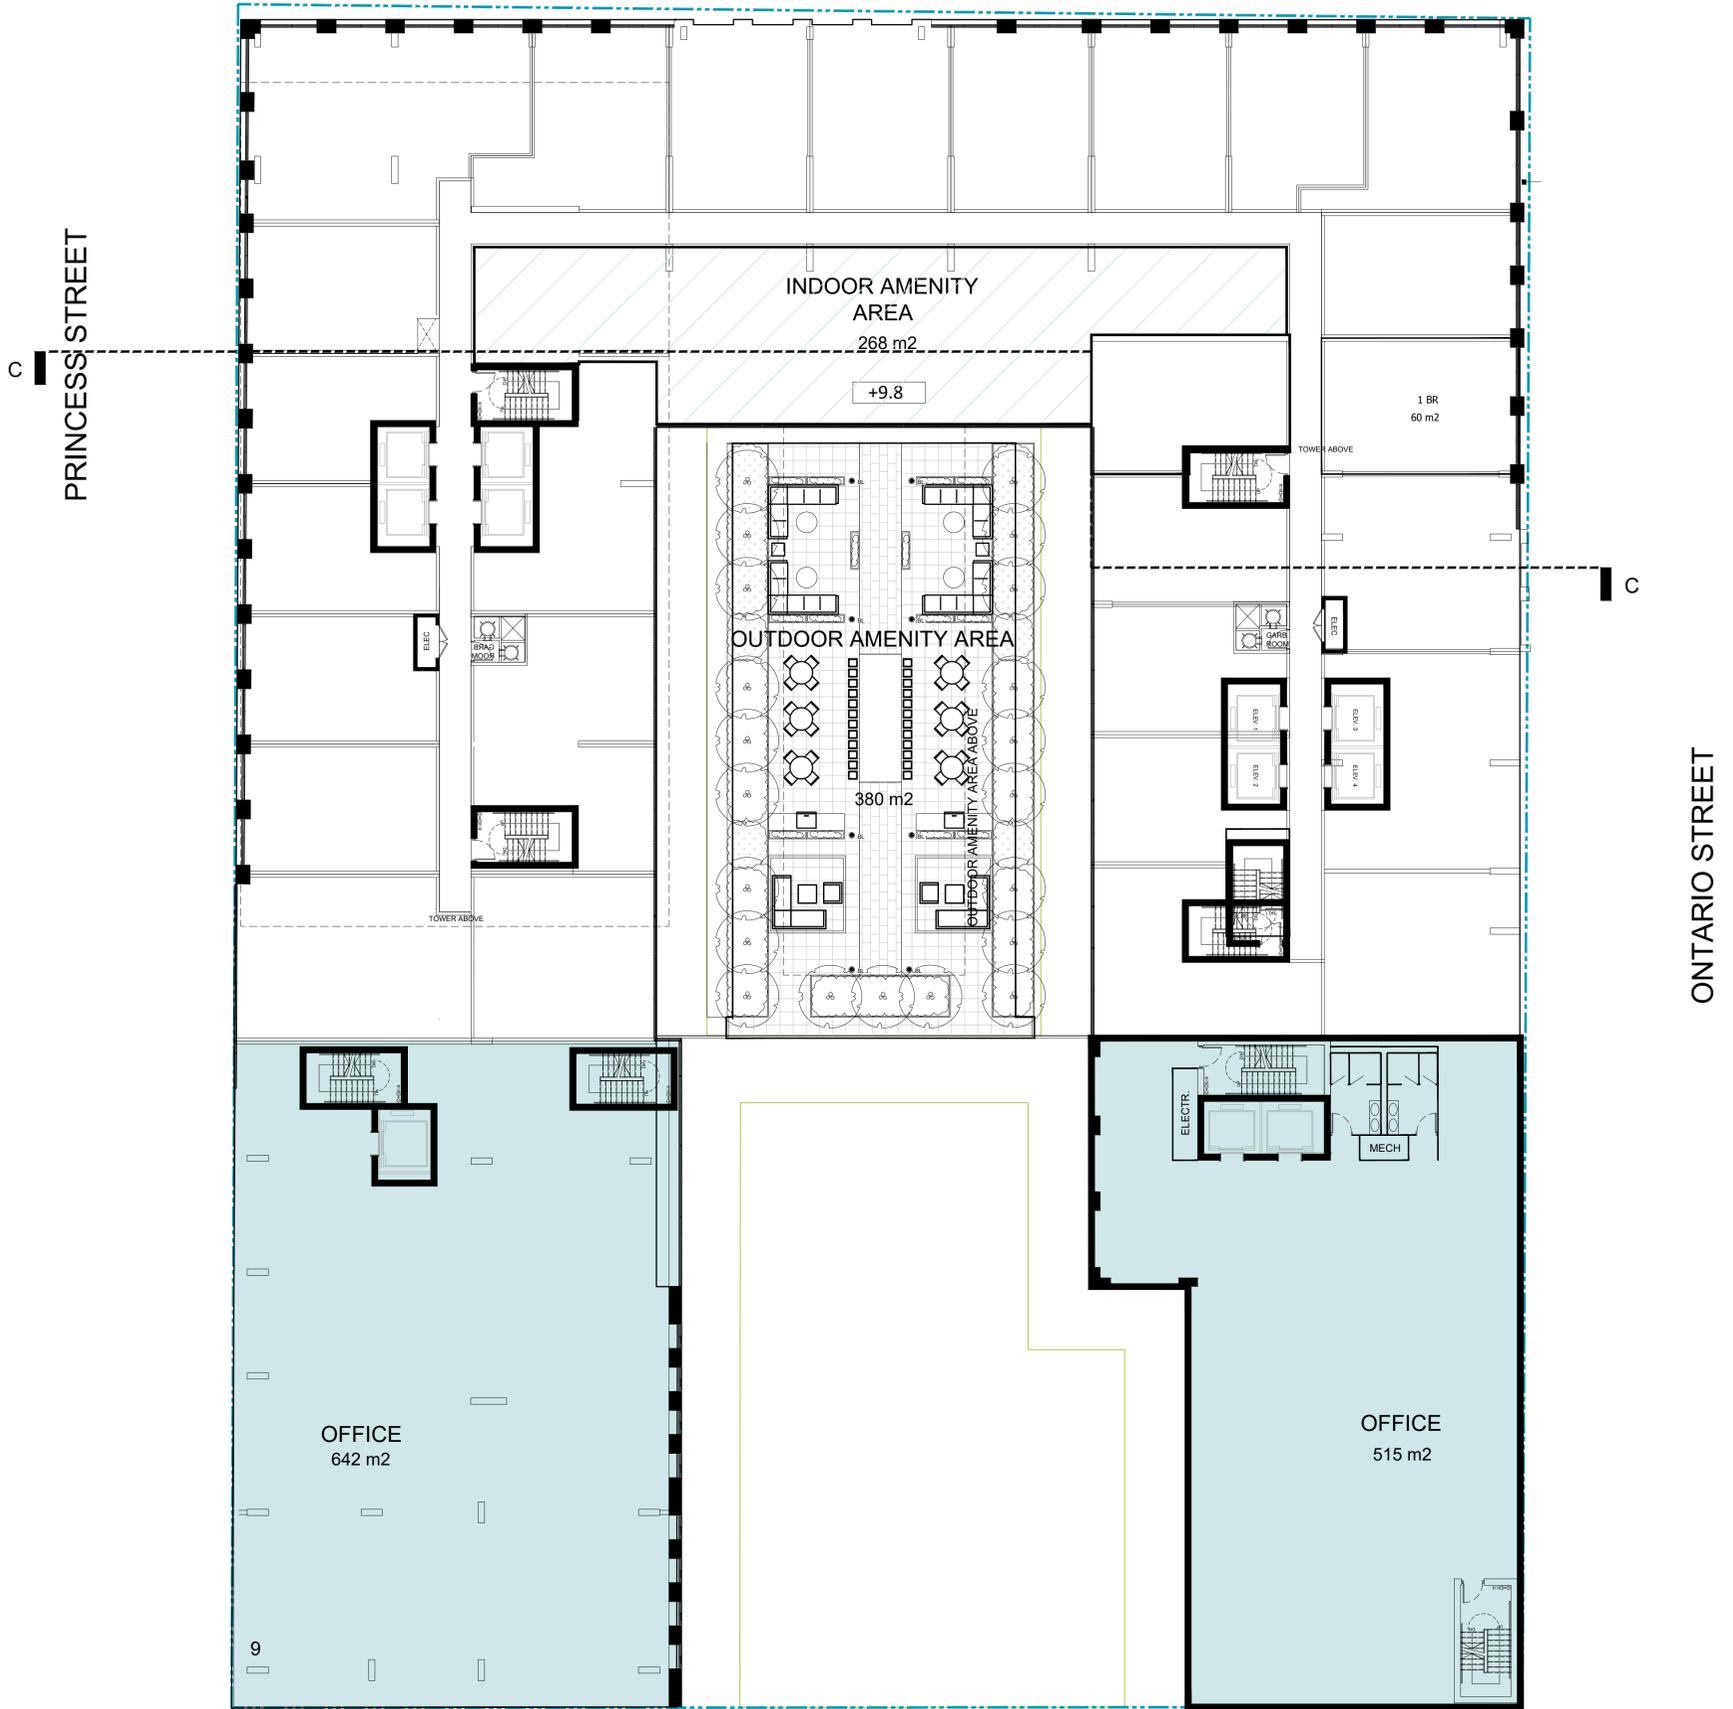

KING STREET EAST

CLIENT
ODC Holdings (V) Limited

COPYRIGHT
This drawing has been prepared solely for the intended use, thus any reproduction or distribution for any purpose other than authorized by IBI Group is forbidden. Written dimensions shall have precedence over scaled dimensions. Contractors shall verify and be responsible for all dimensions and conditions on the job, and IBI Group shall be informed of any variations from the dimensions and conditions shown on the drawing. Shop drawings shall be submitted to IBI Group for general conformance before proceeding with fabrication.

COPYRIGHT
is a member of the IBI Group of companies

KEYPLAN

ISSUE :

CONSULTANTS

SEAL

PROJECT
260 King Street East

PROJECT NO:
103102

DRAWN BY:
A.C.

PROJECT MGR:
-

SCALE:
1:150

CHECKED BY:
C.C.

APPROVED BY:
-

DATE:
-

PRIME CONSULTANT
IBI GROUP ARCHITECTS
7th Floor-55 St. Clair Avenue West
Toronto ON M4V 2Y7 Canada
tel 416 596 1930 fax 416 596 0644
ibigroup.com

SHEET TITLE
LEVEL 4 FLOOR PLAN


SHEET NUMBER
A204

ISSUE

SCALE CHECK
1/16



ADELAIDE STREET EAST

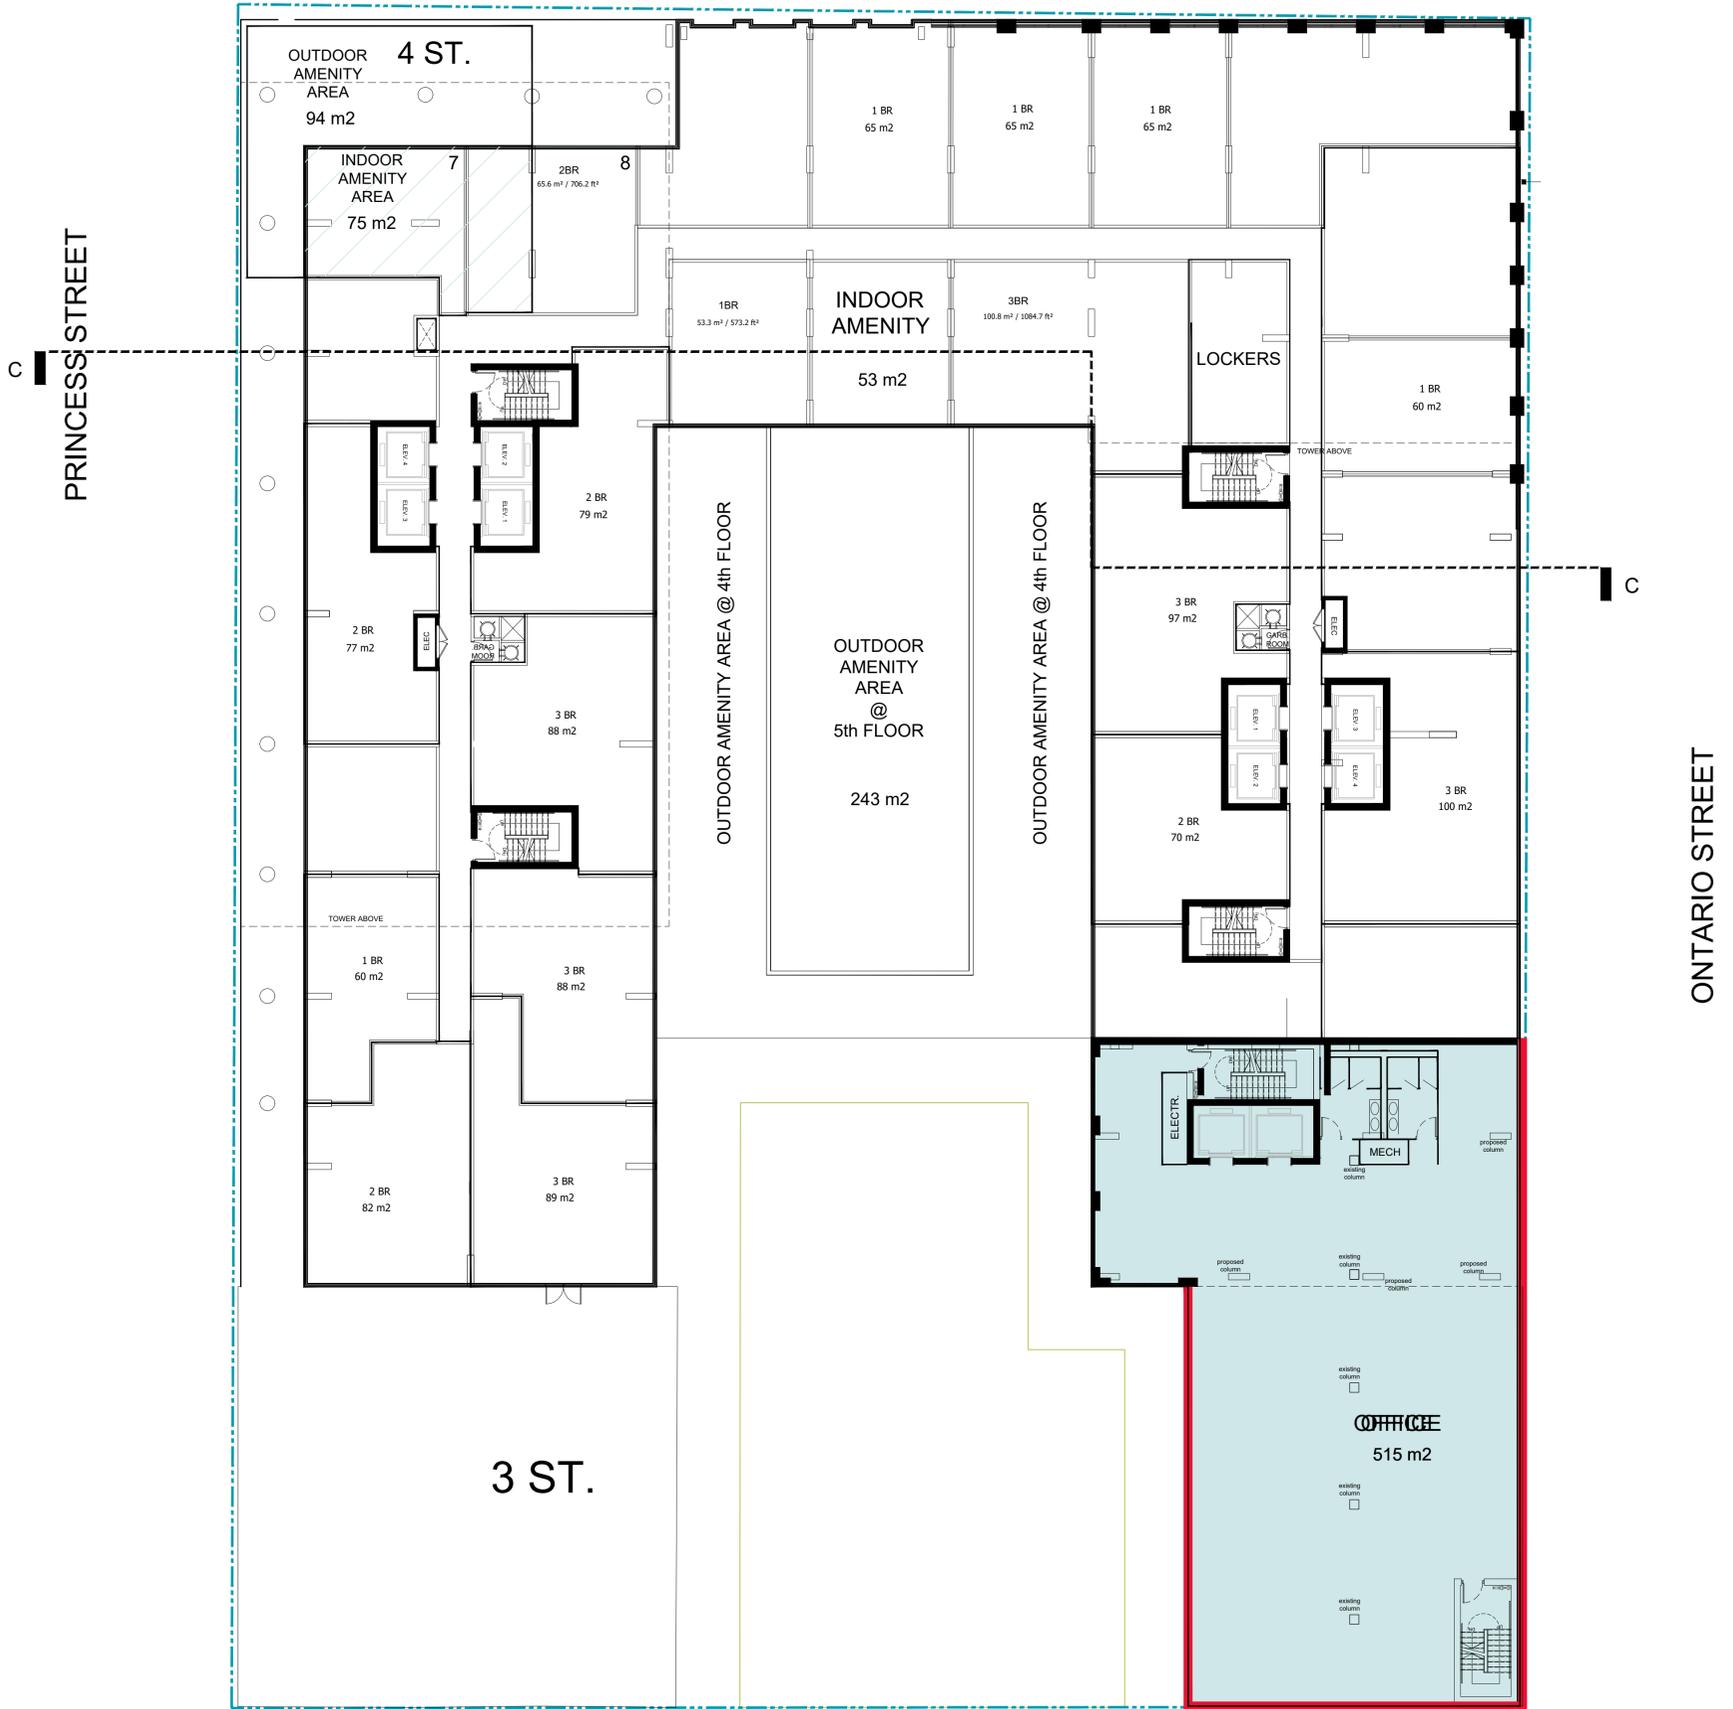

KING STREET EAST

CLIENT
ODC Holdings (V) Limited

COPYRIGHT
This drawing has been prepared solely for the intended use, thus any reproduction or distribution for any purpose other than authorized by IBI Group is forbidden. Written dimensions shall take precedence over scaled dimensions. Contractors shall verify and be responsible for all dimensions and conditions on the job, and IBI Group shall be informed of any variations from the dimensions and conditions shown on the drawing. Shop drawings shall be submitted to IBI Group for general conformance before proceeding with fabrication.

COPYRIGHT
is a member of the IBI Group of companies

KEYPLAN

ISSUE :

CONSULTANTS

SEAL

PROJECT
260 King Street East

PRIME CONSULTANT
IBI GROUP ARCHITECTS
7th Floor-55 St. Clair Avenue West
Toronto ON M4V 2Y7 Canada
tel 416 596 1930 fax 416 596 0644
ibigroup.com

SHEET TITLE
LEVEL 5 FLOOR PLAN

PROJECT NO:
103102

DRAWN BY:
A.C.

CHECKED BY:
C.C.

PROJECT MGR:
-

APPROVED BY:

SCALE:
1:150

DATE:

SHEET NUMBER


A205

ISSUE

SCALE CHECK
1/16



ADELAIDE STREET EAST

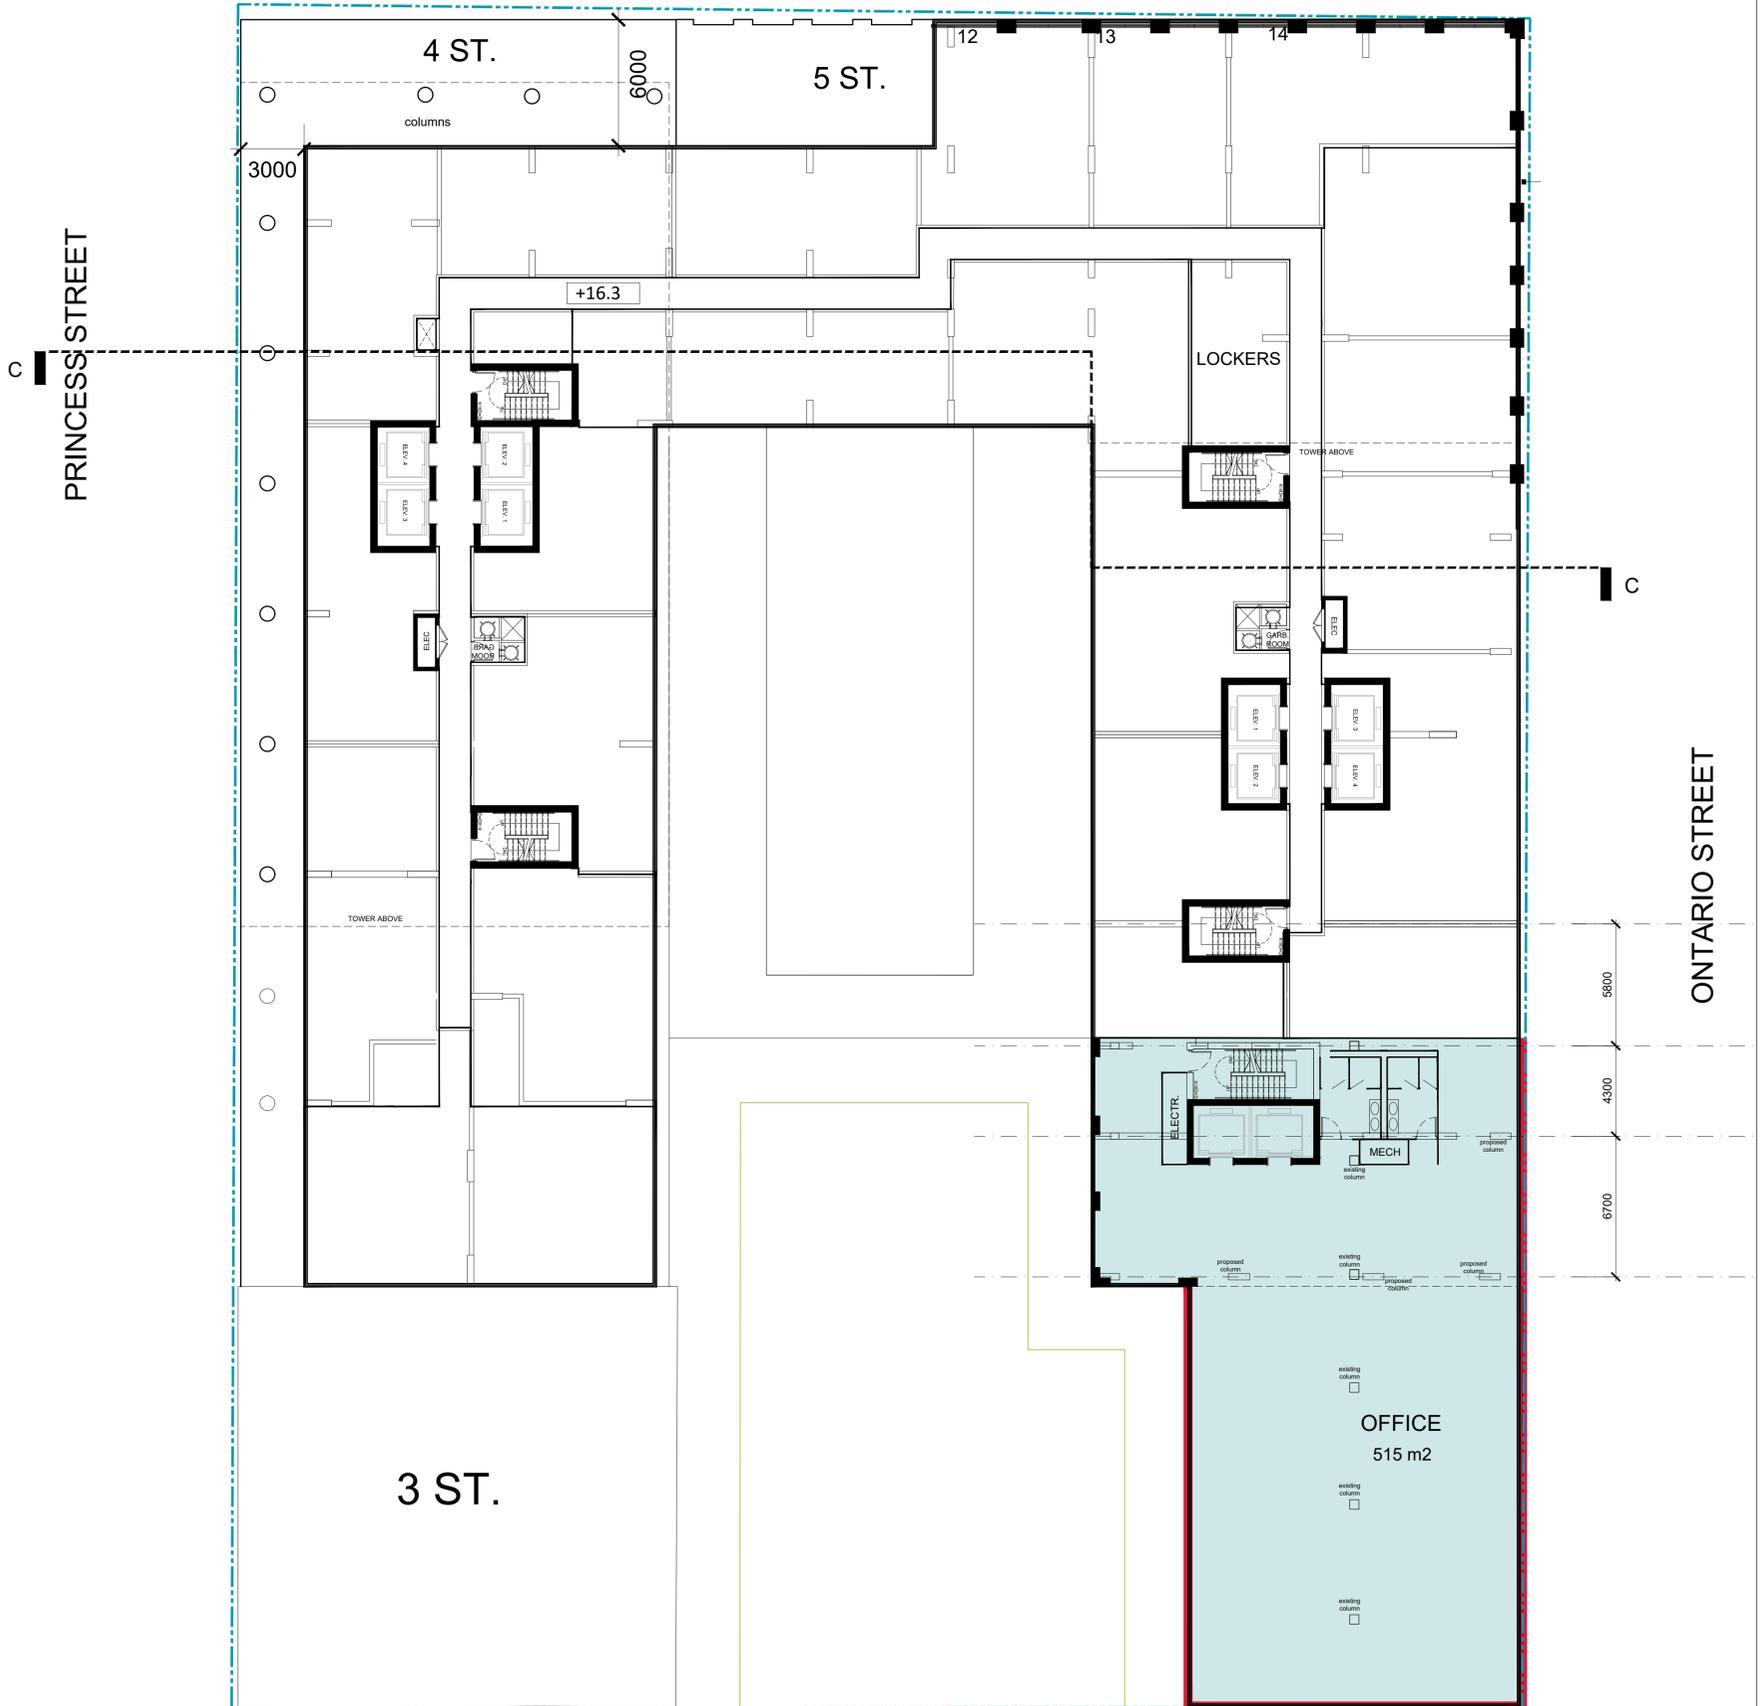


KING STREET EAST

<p>CLIENT ODC Holdings (V) Limited</p>	<p>COPYRIGHT This drawing has been prepared solely for the intended use, thus any reproduction or distribution for any purpose other than authorized by IBI Group is forbidden. Written dimensions shall take precedence over scaled dimensions. Contractors shall verify and be responsible for all dimensions and conditions on the job, and IBI Group shall be informed of any variations from the dimensions and conditions shown on the drawing. Shop drawings shall be submitted to IBI Group for general conformance before proceeding with fabrication.</p> <p>COPYRIGHT is a member of the IBI Group of companies</p>	<p>ISSUE :</p>	<p>CONSULTANTS</p>	<p>SEAL</p>	<p>PROJECT 260 King Street East</p>	<p>PRIME CONSULTANT IBI IBI GROUP ARCHITECTS 7th Floor-55 St. Clair Avenue West Toronto ON M4V 2Y7 Canada tel 416 596 1930 fax 416 596 0644 ibigroup.com</p> <p>SHEET TITLE LEVEL 6 FLOOR PLAN</p> <p>SHEET NUMBER A206</p> <p>ISSUE</p>
<p>KEYPLAN</p>				<p>PROJECT NO: 103102</p> <p>DRAWN BY: A.C.</p> <p>PROJECT MGR: -</p> <p>SCALE: 1:150</p>		<p>CHECKED BY: C.C.</p> <p>APPROVED BY:</p> <p>DATE:</p>

SCALE CHECK
1/16



ADELAIDE STREET EAST

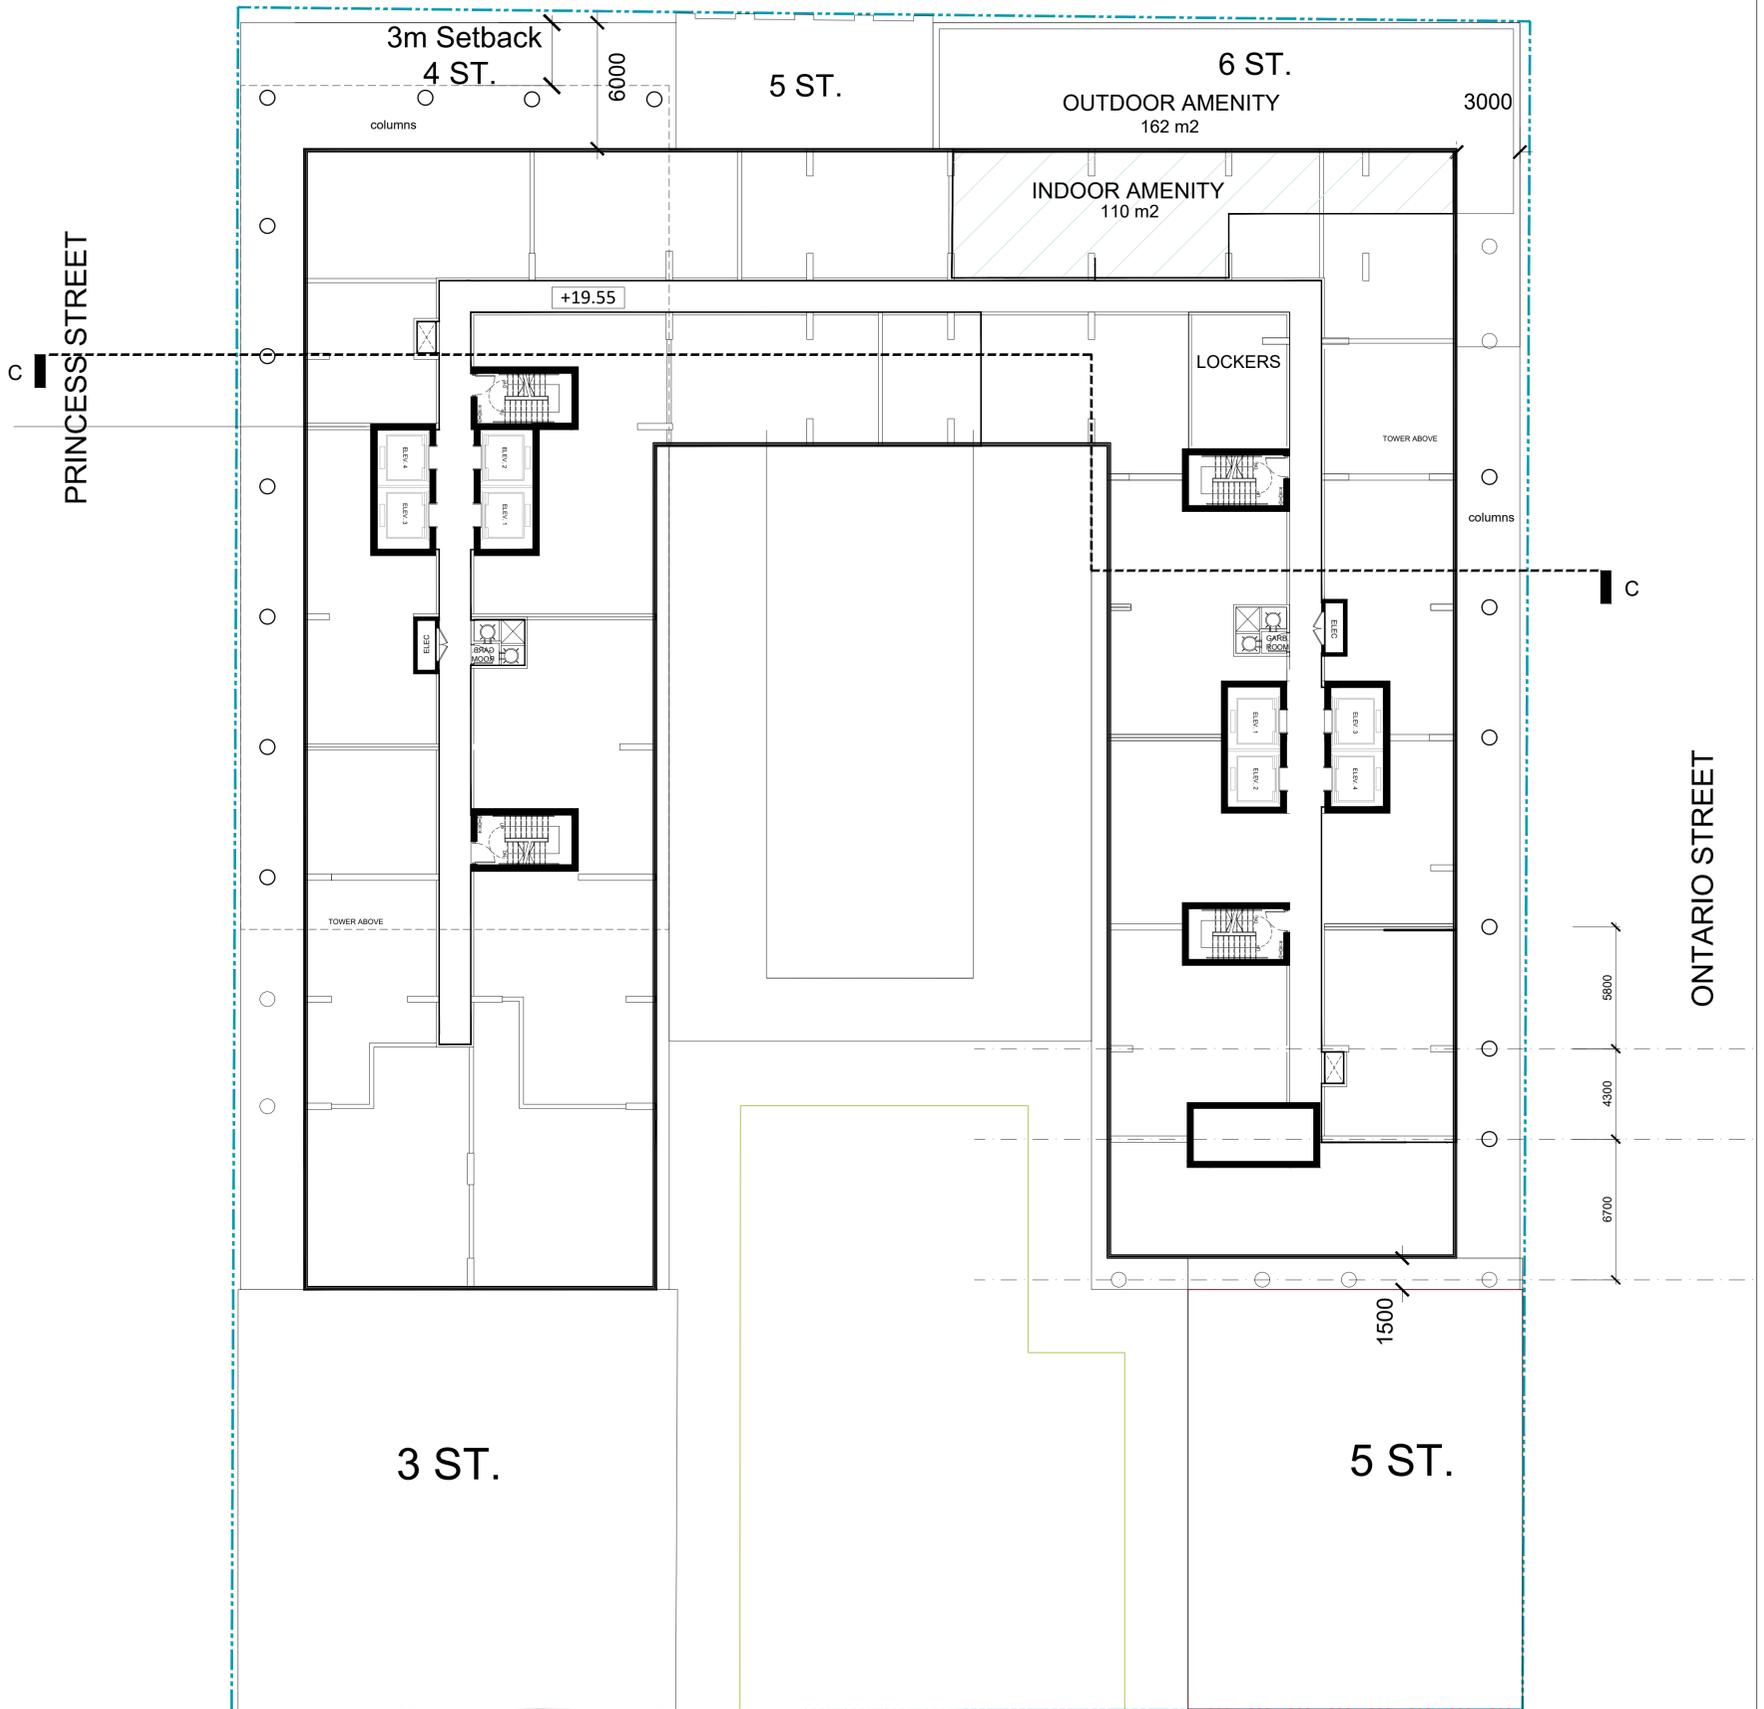


KING STREET EAST

<p>CLIENT ODC Holdings (V) Limited</p>	<p>COPYRIGHT This drawing has been prepared solely for the intended use, thus any reproduction or distribution for any purpose other than authorized by IBI Group is forbidden. Written dimensions shall take precedence over scaled dimensions. Contractors shall verify and be responsible for all dimensions and conditions on the job, and IBI Group shall be informed of any variations from the dimensions and conditions shown on the drawing. Shop drawings shall be submitted to IBI Group for general conformance before proceeding with fabrication.</p> <p>COPYRIGHT is a member of the IBI Group of companies</p> <p>KEYPLAN</p>	<p>ISSUE :</p>	<p>CONSULTANTS</p>	<p>SEAL</p>	<p>PROJECT 260 King Street East</p>	<p>PRIME CONSULTANT IBI IBI GROUP ARCHITECTS 7th Floor-55 St. Clair Avenue West Toronto ON M4V 2Y7 Canada tel 416 596 1930 fax 416 596 0644 ibigroup.com</p> <p>SHEET TITLE LEVEL 7 FLOOR PLAN</p> <p>SHEET NUMBER A207</p> <p>ISSUE</p>	
<p>PROJECT NO: 103102</p> <p>DRAWN BY: A.C.</p> <p>PROJECT MGR: -</p> <p>SCALE: 1:150</p>						<p>CHECKED BY: C.C.</p> <p>APPROVED BY: -</p> <p>DATE:</p>	



ADELAIDE STREET EAST

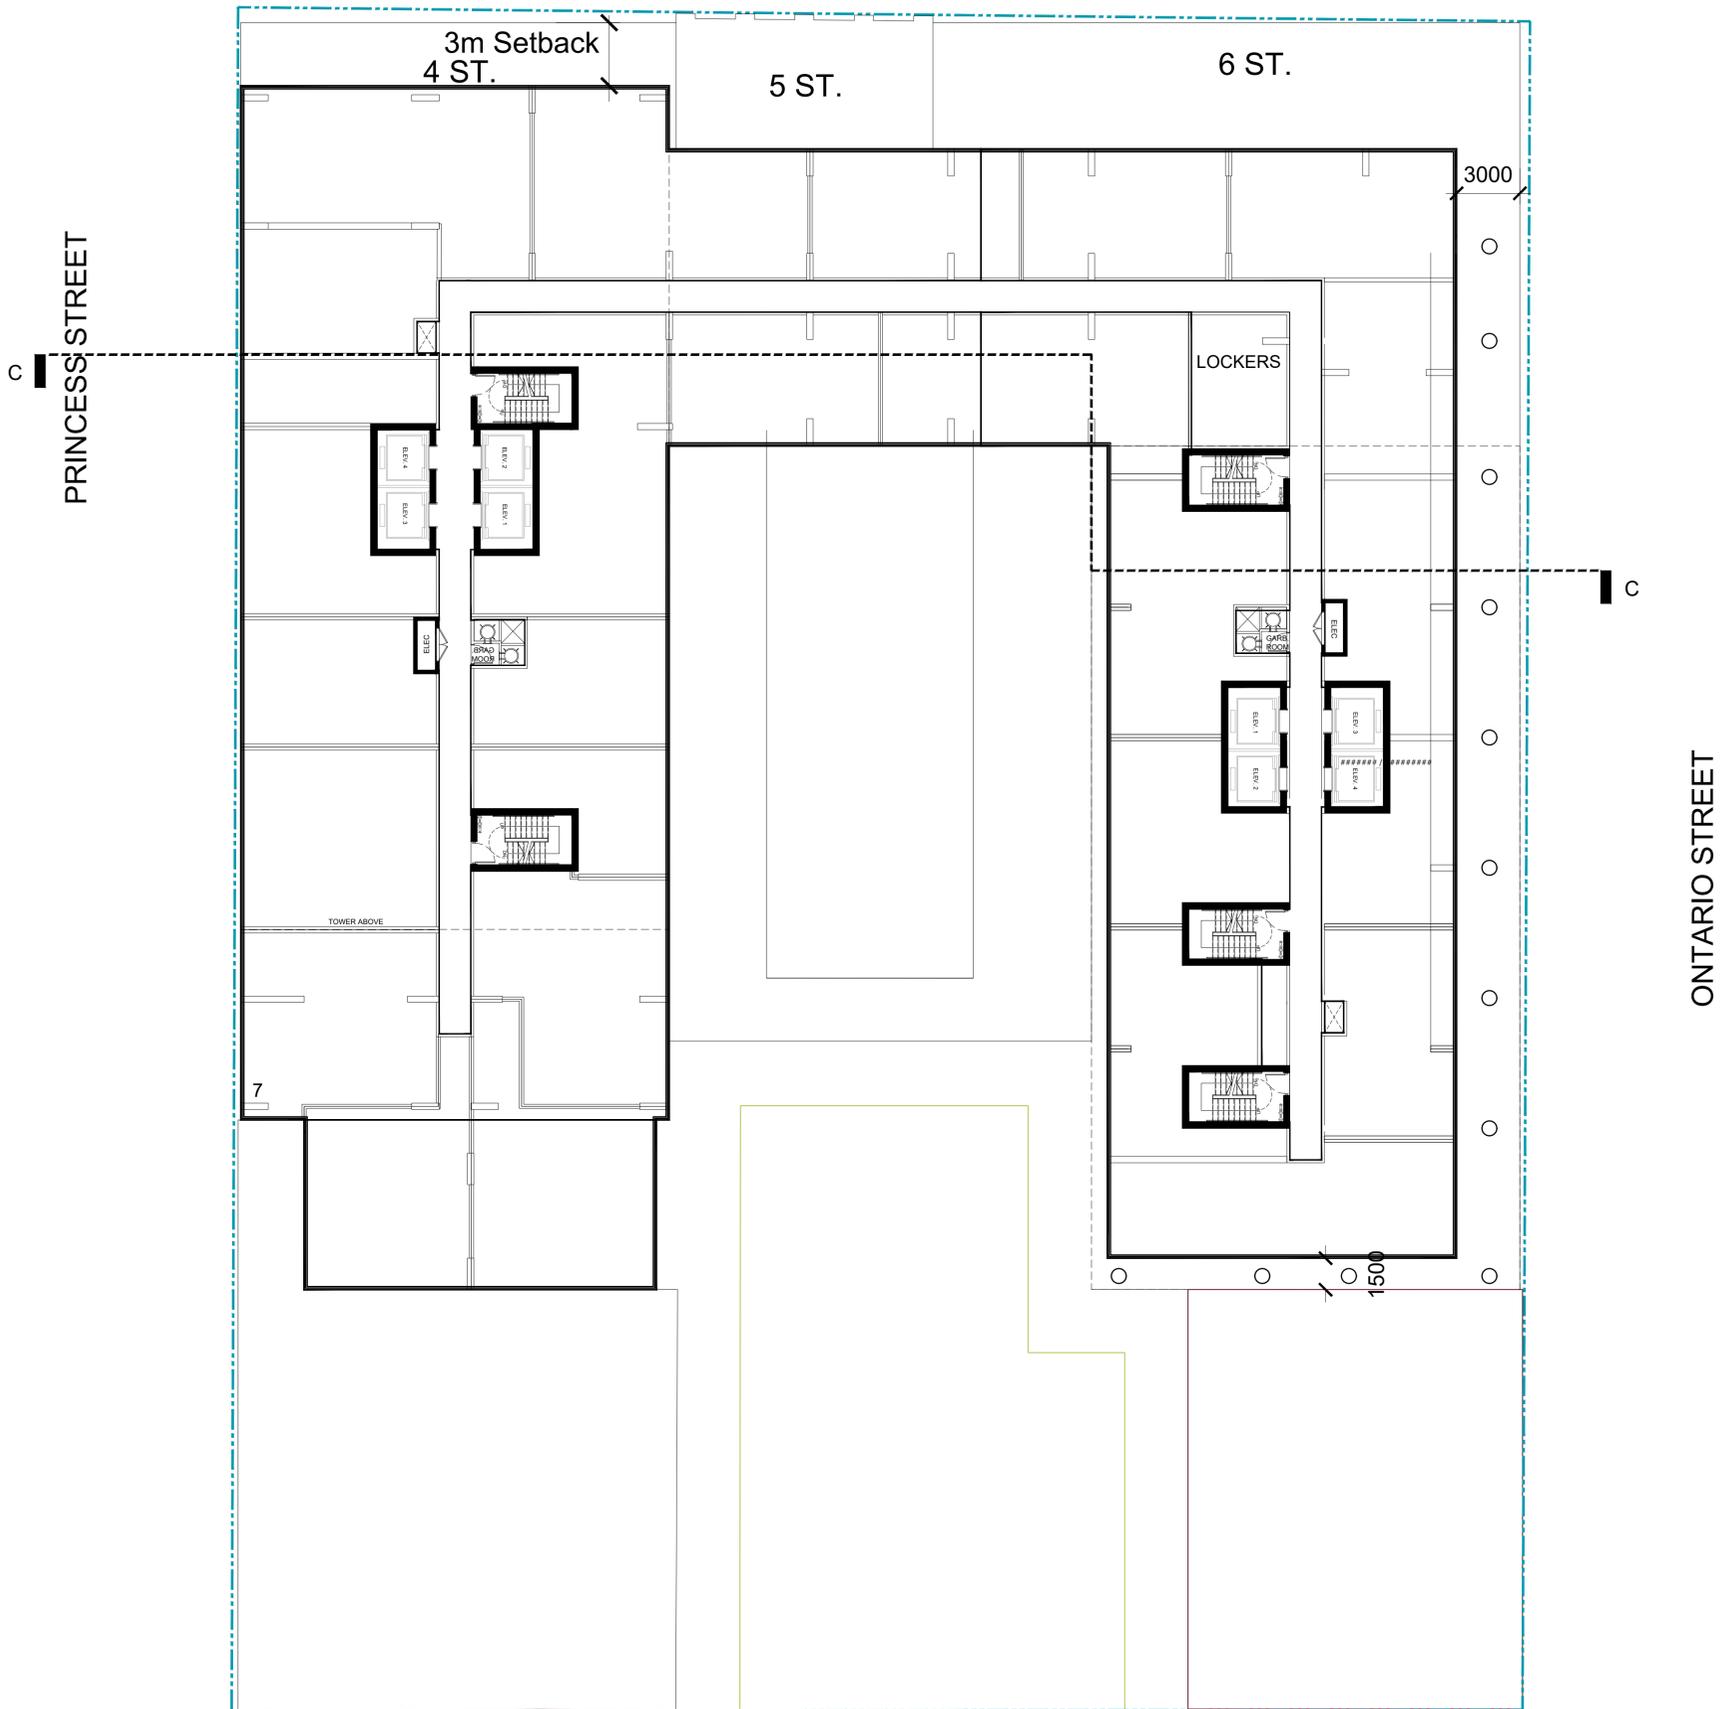

KING STREET EAST

CLIENT
ODC Holdings (V) Limited

COPYRIGHT
This drawing has been prepared solely for the intended use, thus any reproduction or distribution for any purpose other than authorized by IBI Group is forbidden. Written dimensions shall take precedence over scaled dimensions. Contractors shall verify and be responsible for all dimensions and conditions on the job, and IBI Group shall be informed of any variations from the dimensions and conditions shown on the drawing. Shop drawings shall be submitted to IBI Group for general conformance before proceeding with fabrication.

COPYRIGHT
is a member of the IBI Group of companies

KEYPLAN

ISSUE :

CONSULTANTS

SEAL

PROJECT
260 King Street East

PROJECT NO:
103102

DRAWN BY:
A.C.

PROJECT MGR:
-

SCALE:
1:150

CHECKED BY:
C.C.

APPROVED BY:
-

DATE:
-

PRIME CONSULTANT
IBI GROUP ARCHITECTS
7th Floor-55 St. Clair Avenue West
Toronto ON M4V 2Y7 Canada
tel 416 596 1930 fax 416 596 0644
ibigroup.com

SHEET TITLE
LEVEL 8 FLOOR PLAN


SHEET NUMBER
A208

ISSUE

SCALE CHECK
1/8" = 10mm



ADELAIDE STREET EAST

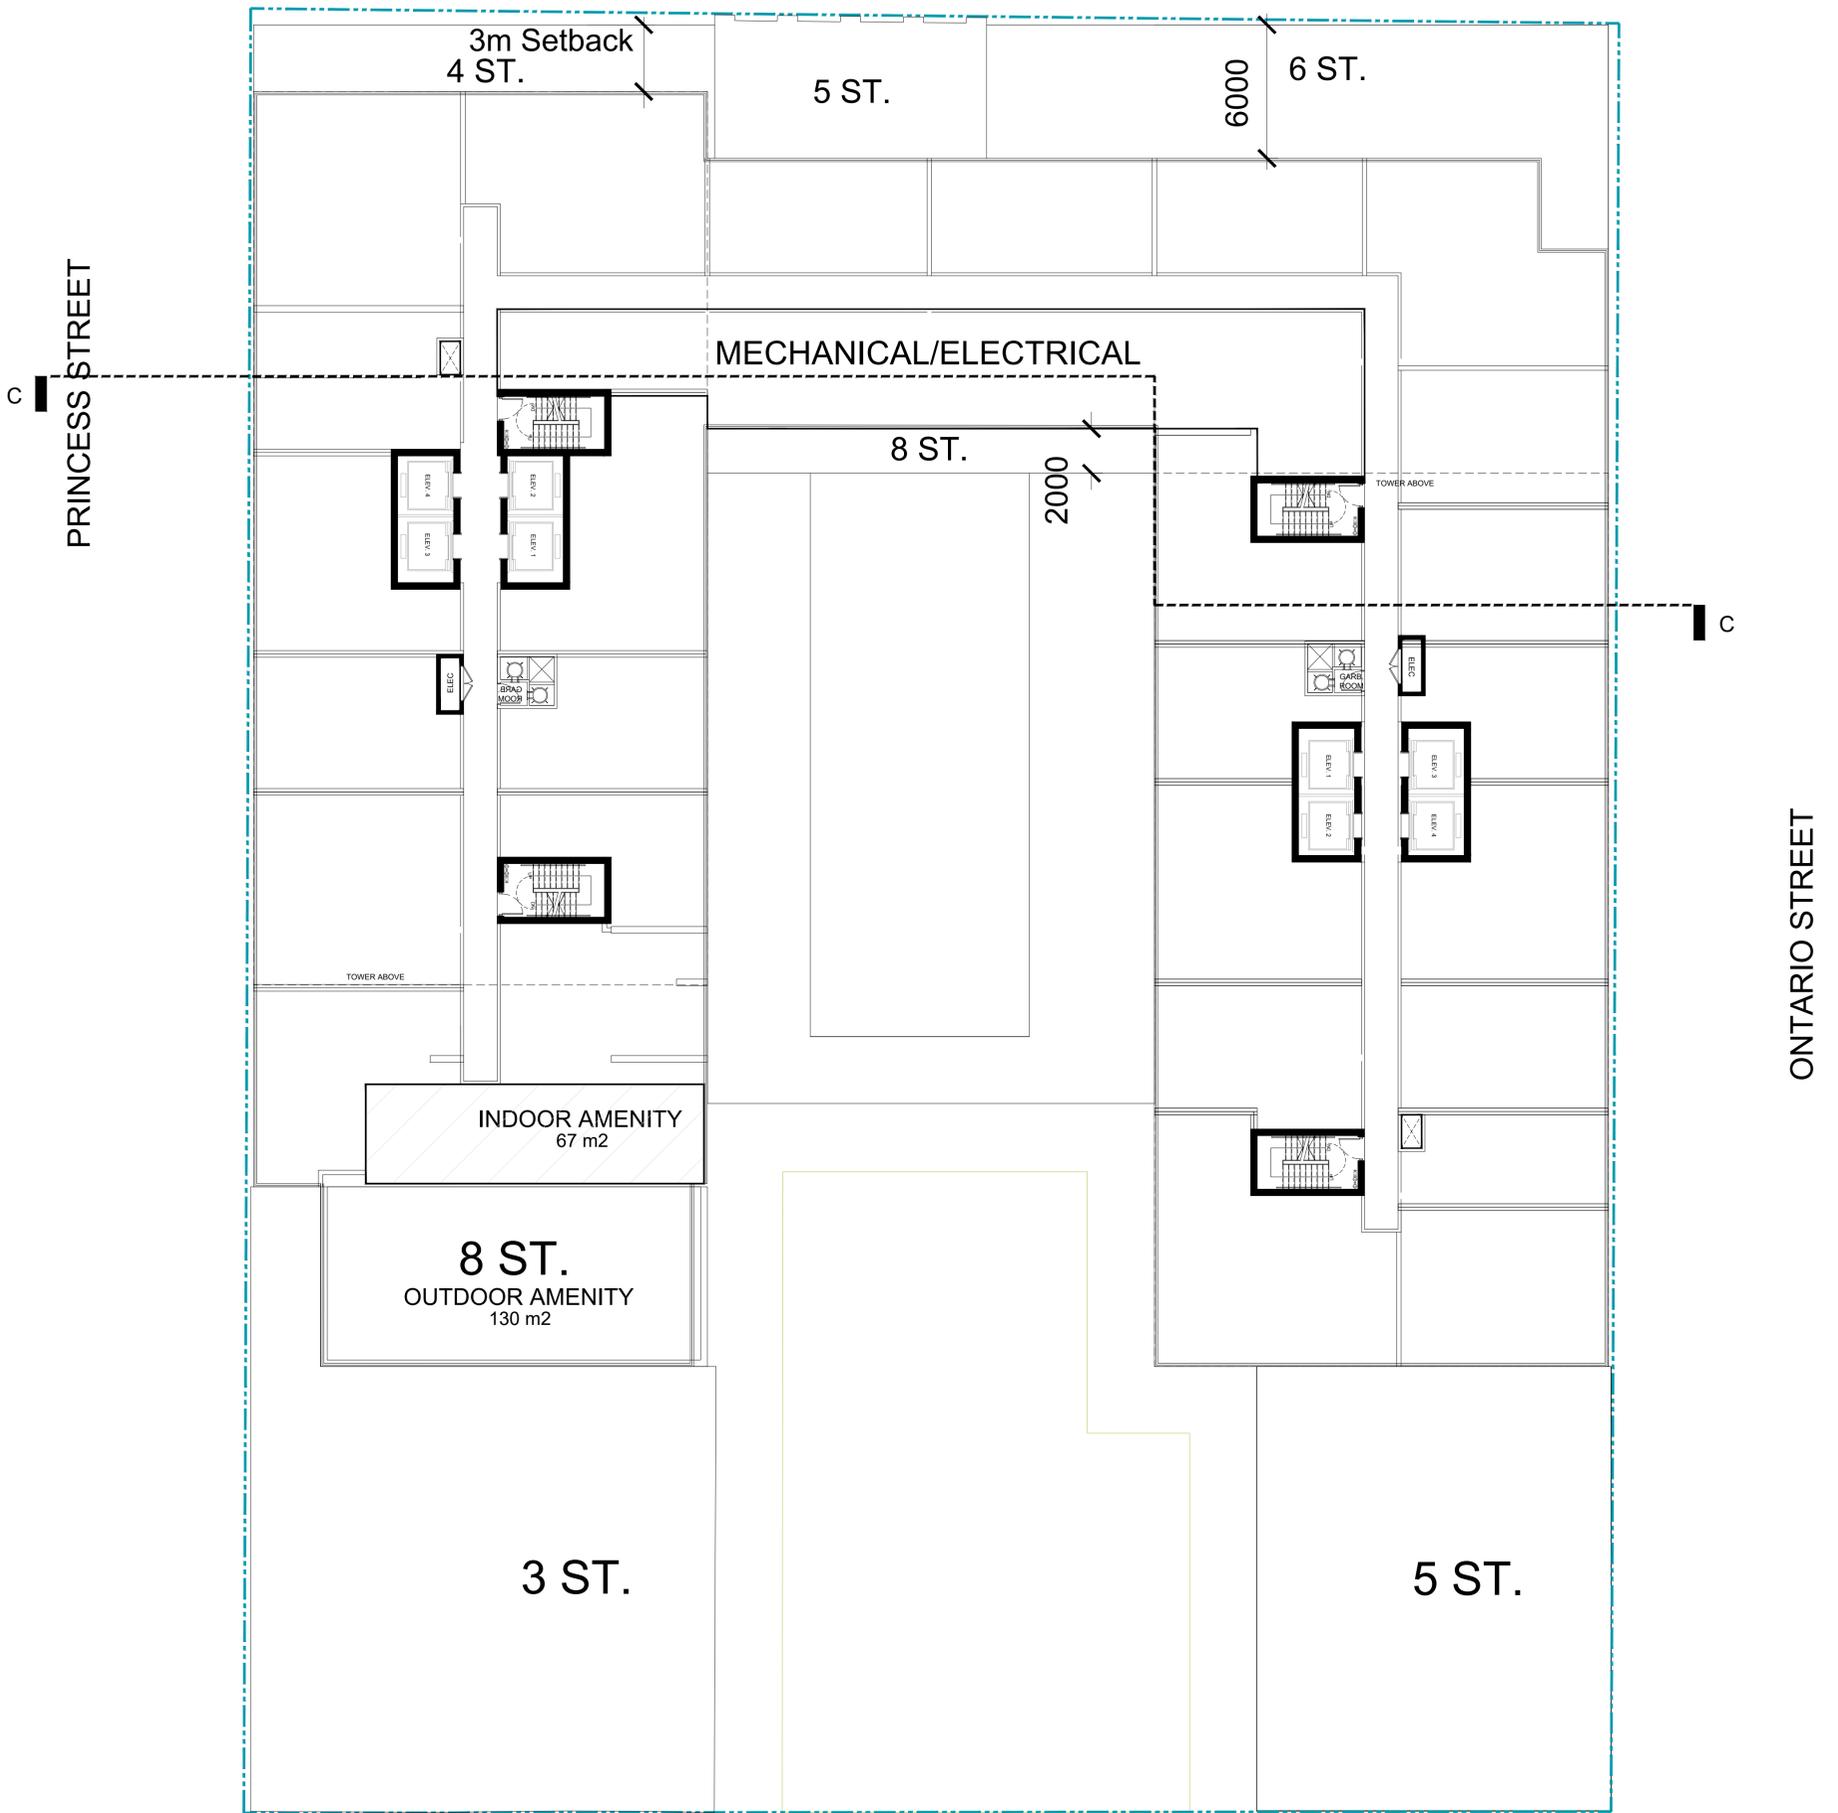

KING STREET EAST

CLIENT
ODC Holdings (V) Limited

COPYRIGHT
This drawing has been prepared solely for the intended use, thus any reproduction or distribution for any purpose other than authorized by IBI Group is forbidden. Written dimensions shall have precedence over scaled dimensions. Contractors shall verify and be responsible for all dimensions and conditions on the job, and IBI Group shall be informed of any variations from the dimensions and conditions shown on the drawing. Shop drawings shall be submitted to IBI Group for general conformance before proceeding with fabrication.

ISSUE :

CONSULTANTS

SEAL

PROJECT

260 King Street East

PRIME CONSULTANT

IBI IBI GROUP ARCHITECTS
7th Floor-55 St. Clair Avenue West
Toronto ON M4V 2Y7, Canada
tel: 416 596 1950 fax: 416 596 0644
ibigroup.com

SHEET TITLE

LEVEL 9 FLOOR PLAN

PROJECT NO:
103102

DRAWN BY:

CHECKED BY:

PROJECT MGR:

APPROVED BY:

SCALE:
1:150


DATE:

SHEET NUMBER


A209

ISSUE

SCALE CHECK

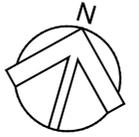

ADELAIDE STREET EAST

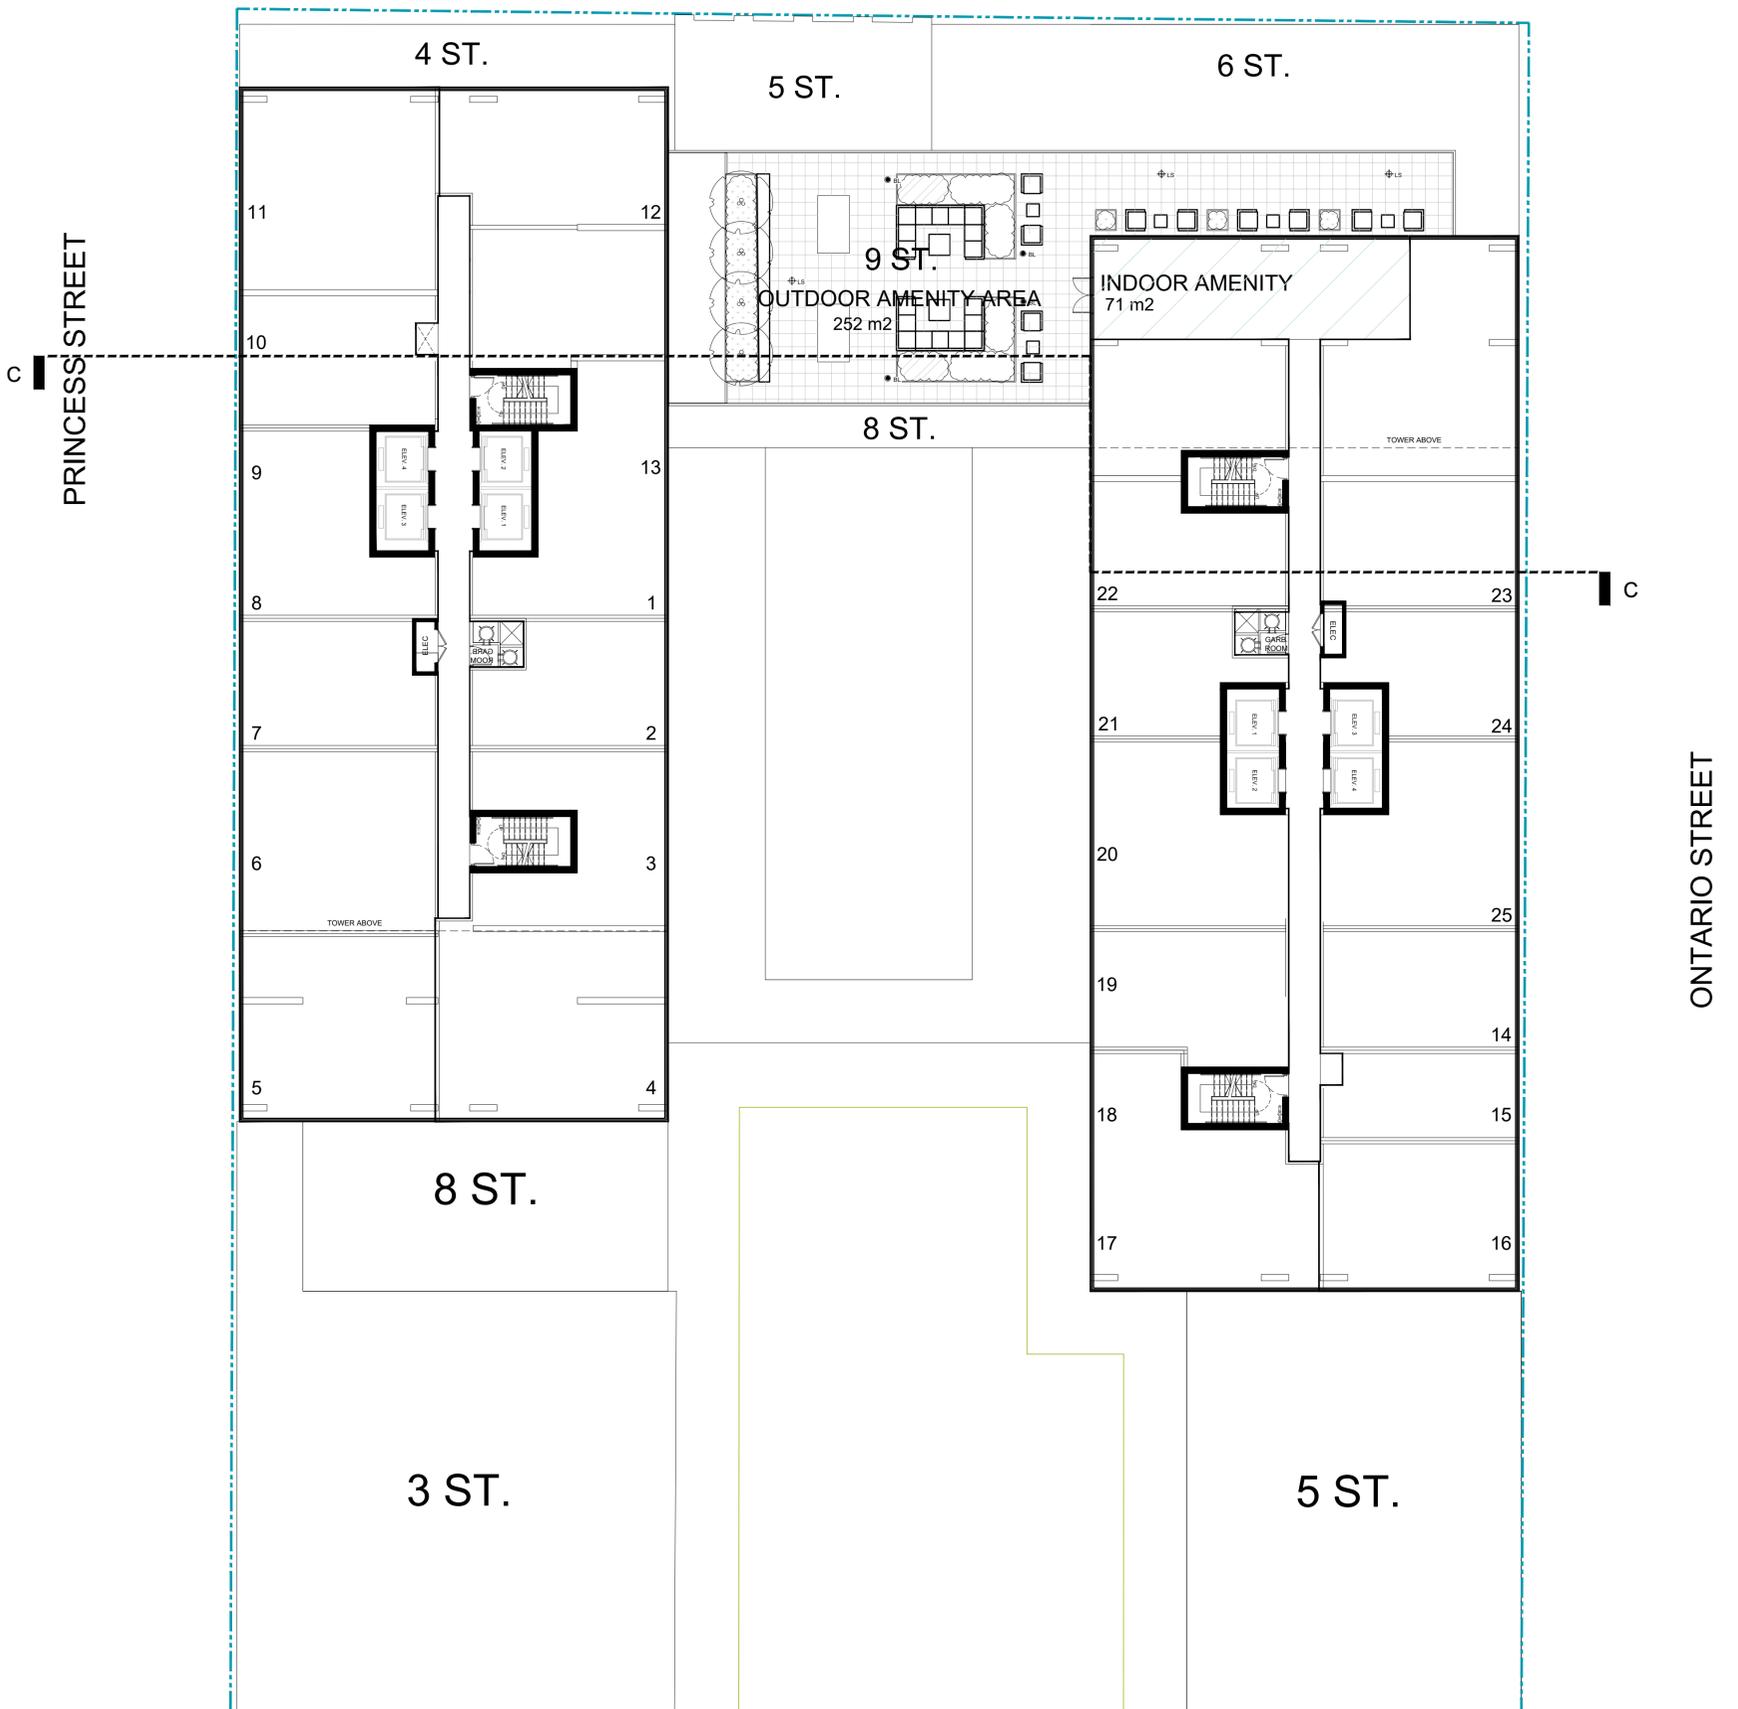


KING STREET EAST

<p>CLIENT ODC Holdings (V) Limited</p>	<p>COPYRIGHT This drawing has been prepared solely for the intended use, thus any reproduction or distribution for any purpose other than authorized by IBI Group is forbidden. Written dimensions shall take precedence over scaled dimensions. Contractors shall verify and be responsible for all dimensions and conditions on the job, and IBI Group shall be informed of any variations from the dimensions and conditions shown on the drawing. Shop drawings shall be submitted to IBI Group for general conformance before proceeding with fabrication.</p> <p>COPYRIGHT is a member of the IBI Group of companies</p> <p>KEYPLAN</p>	<p>ISSUE :</p>	<p>CONSULTANTS</p>	<p>SEAL</p>	<p>PROJECT 260 King Street East</p> <p>PROJECT NO: 103102</p> <p>DRAWN BY: A.C.</p> <p>PROJECT MGR: -</p> <p>SCALE: 1:150</p>	<p>PRIME CONSULTANT IBI GROUP ARCHITECTS 7th Floor-55 St. Clair Avenue West Toronto ON M4V 2Y7 Canada tel 416 596 1930 fax 416 596 0644 ibigroup.com</p> <p>SHEET TITLE LEVEL 10 FLOOR PLAN</p> <p>SHEET NUMBER A210</p> <p>ISSUE</p>
--	---	----------------	--------------------	-------------	---	--

SCALE CHECK
1/16



ADELAIDE STREET EAST

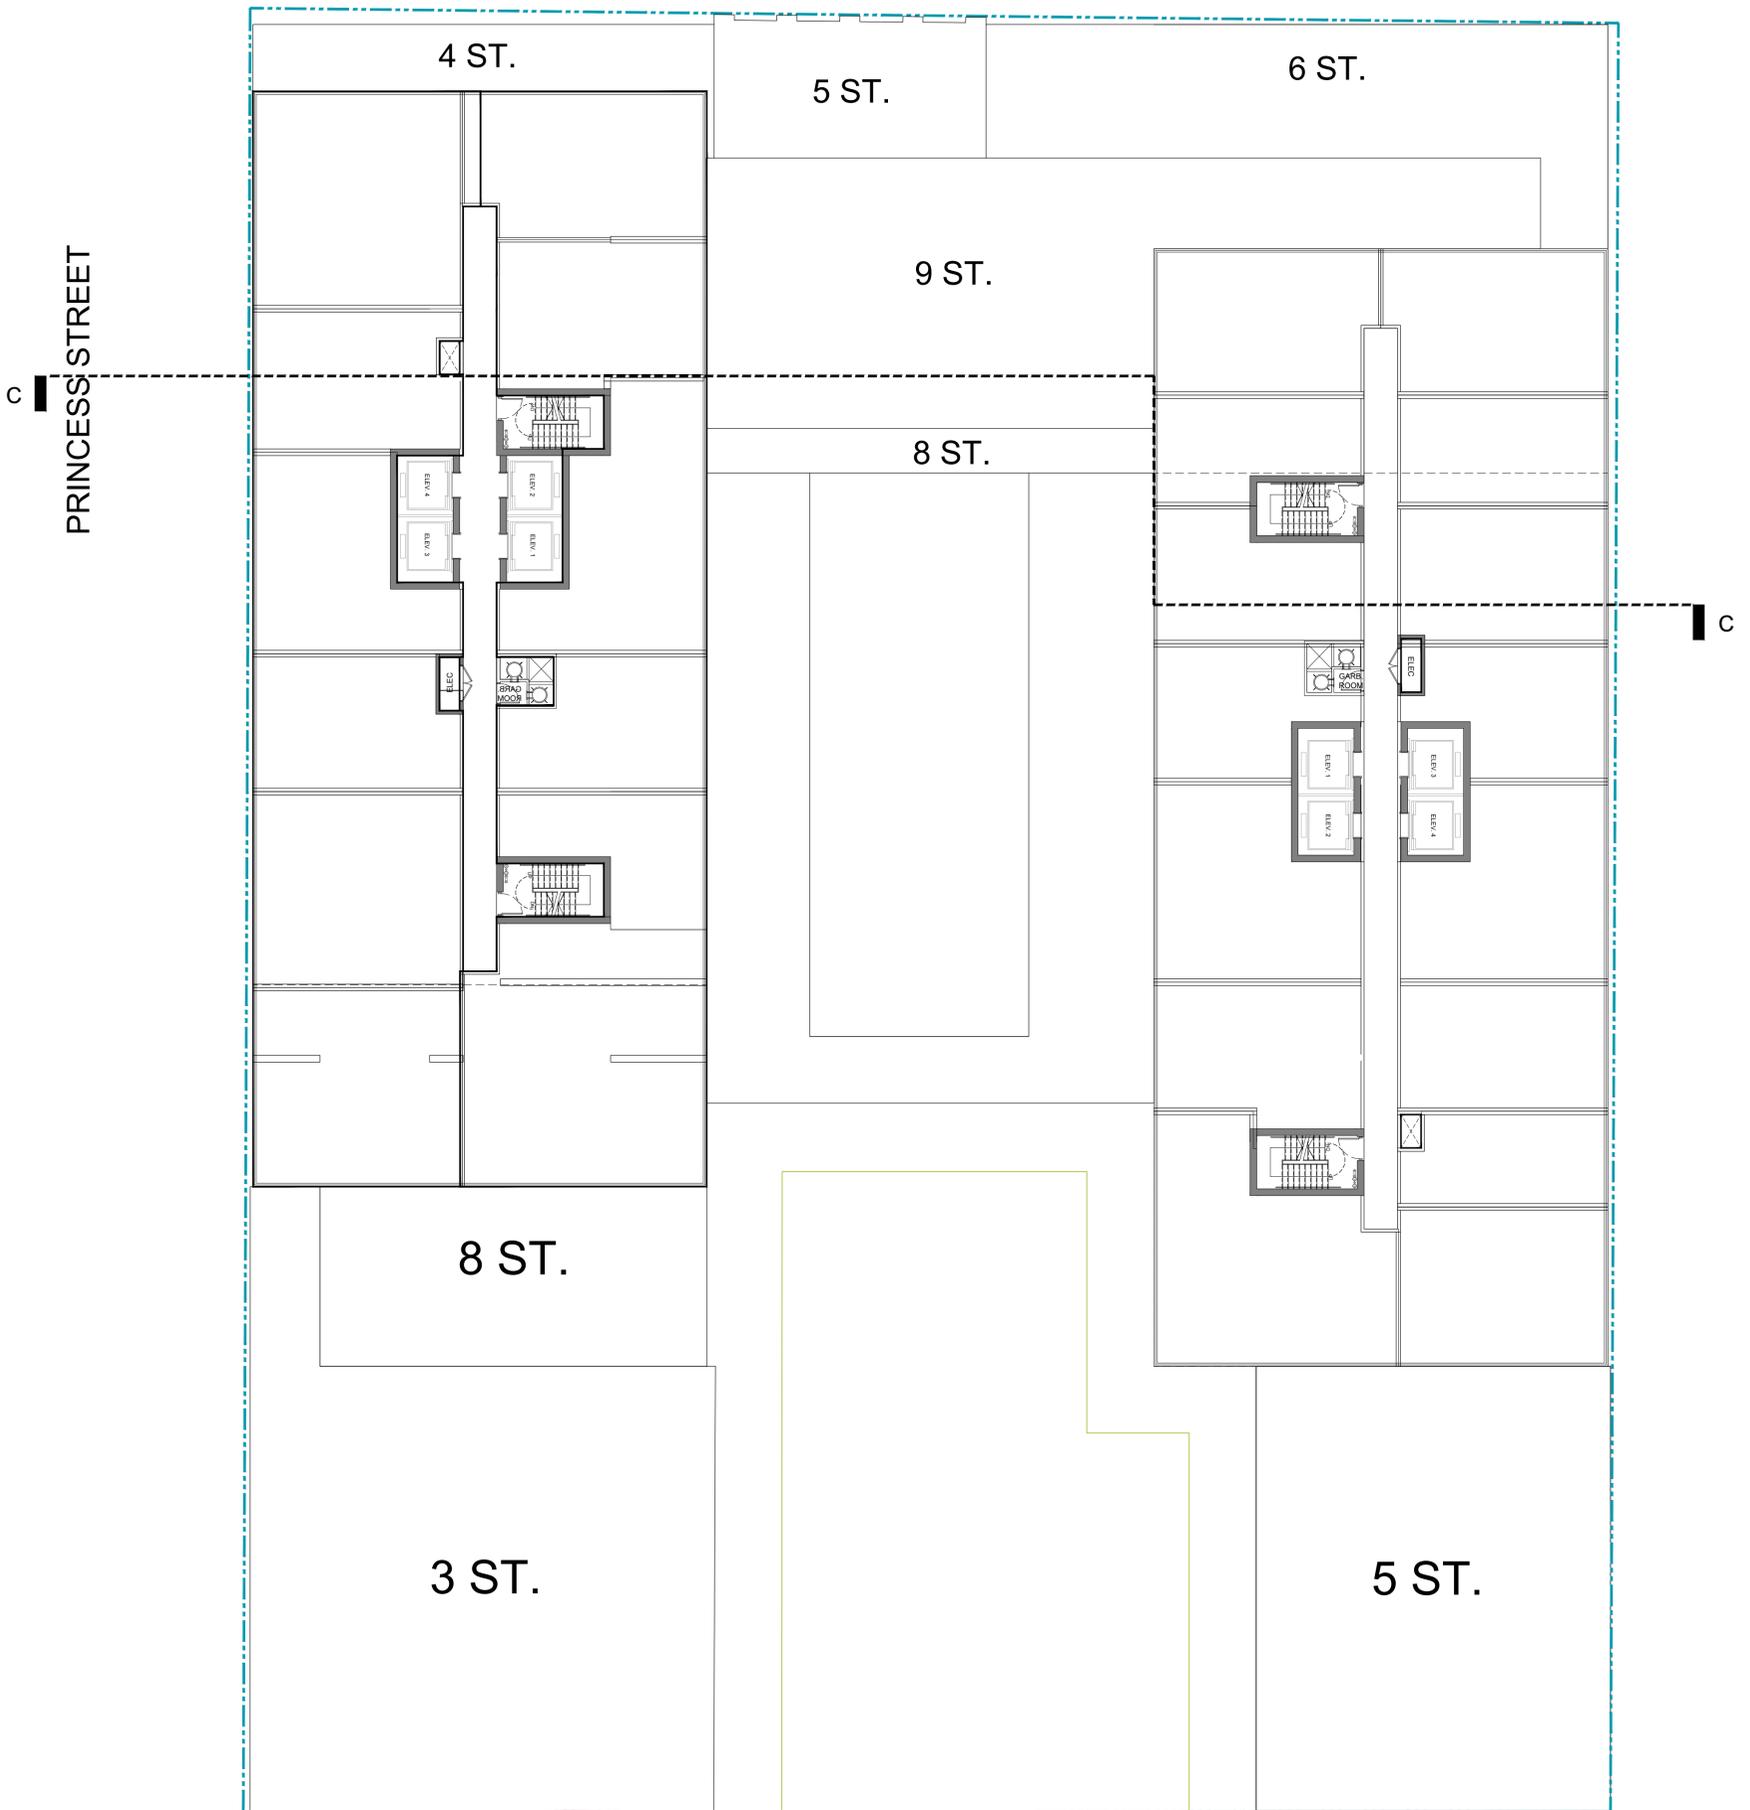

KING STREET EAST

CLIENT
ODC Holdings (V) Limited

COPYRIGHT
This drawing has been prepared solely for the intended use, thus any reproduction or distribution for any purpose other than authorized by IBI Group is forbidden. Written dimensions shall have precedence over scaled dimensions. Contractors shall verify and be responsible for all dimensions and conditions on the job, and IBI Group shall be informed of any variations from the dimensions and conditions shown on the drawing. Shop drawings shall be submitted to IBI Group for general conformance before proceeding with fabrication.

ISSUE:

CONSULTANTS

SEAL

PROJECT
260 King Street East

PRIME CONSULTANT
IBI IBI GROUP ARCHITECTS
7th Floor-55 St. Clair Avenue West
Toronto ON M4V 2T7 Canada
tel: 416 596 1330 fax: 416 596 0644
ibigroup.com

COPYRIGHT
is a member of the IBI Group of companies

KEYPLAN


PROJECT NO: 103102	
DRAWN BY: A.C.	CHECKED BY: C.C.
PROJECT MGR: -	APPROVED BY: -
SCALE: 1:150	DATE:

SHEET TITLE TYPICAL LOWER TOWER FLOOR	
SHEET NUMBER A211	ISSUE

SCALE CHECK
1/16



ADELAIDE STREET EAST

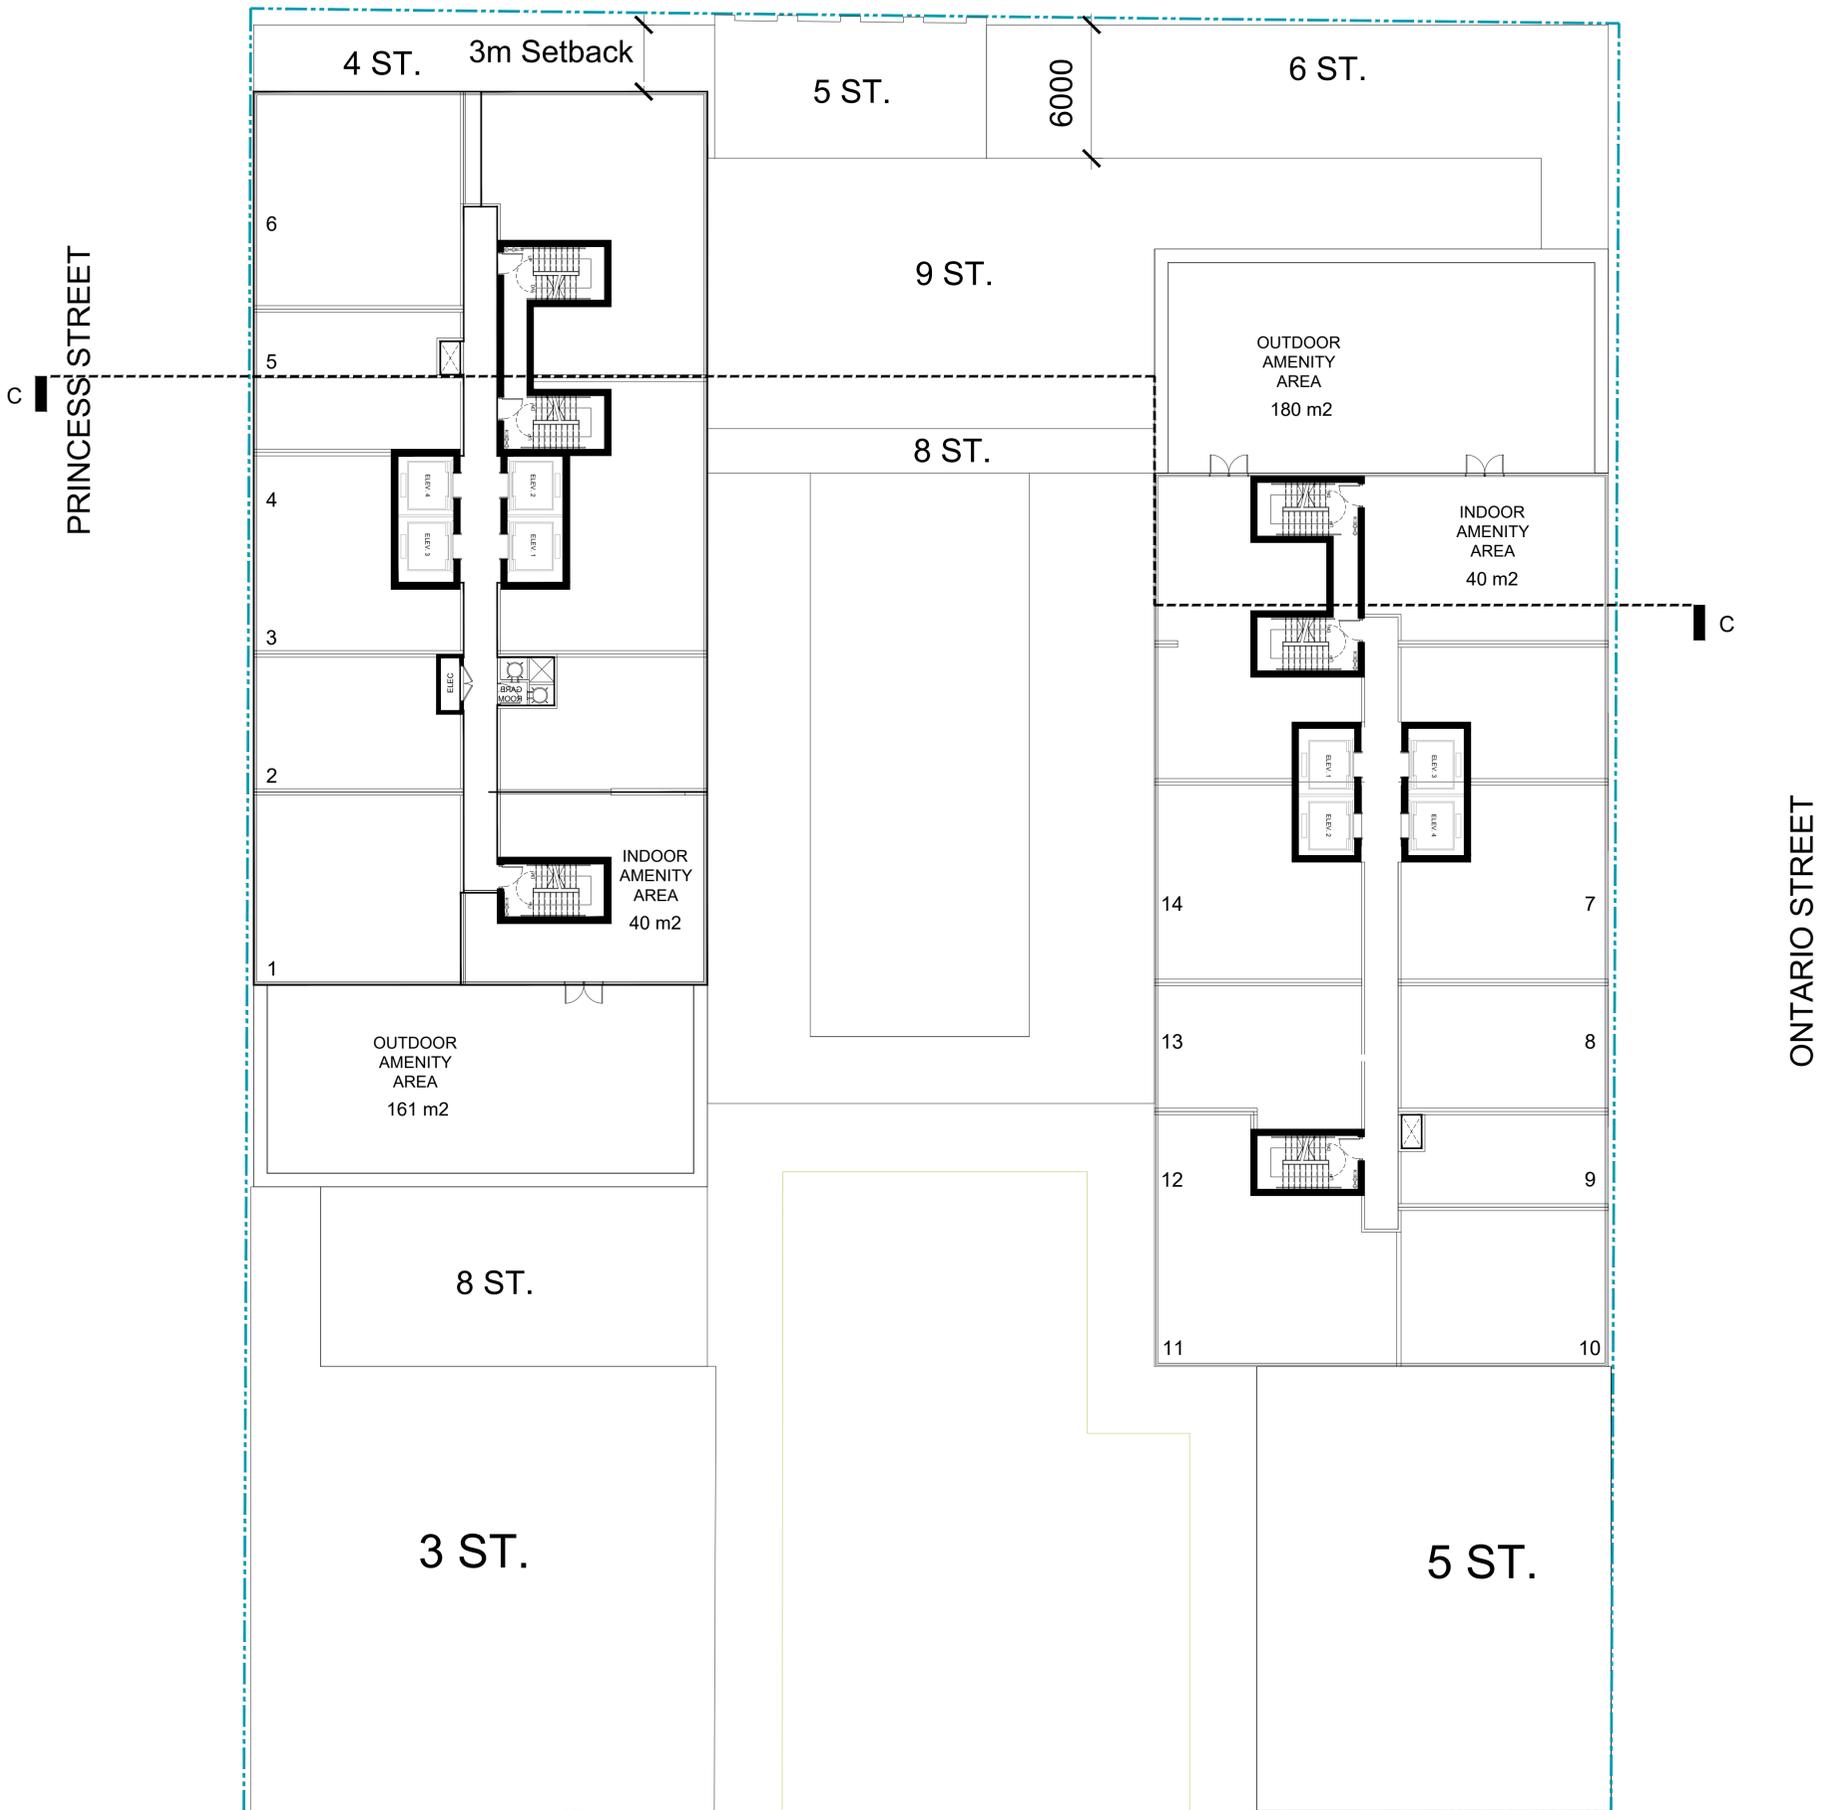

KING STREET EAST

CLIENT
ODC Holdings (V) Limited

COPYRIGHT
This drawing has been prepared solely for the intended use, thus any reproduction or distribution for any purpose other than authorized by IBI Group is forbidden. Written dimensions shall have precedence over scaled dimensions. Contractors shall verify and be responsible for all dimensions and conditions on the job, and IBI Group shall be informed of any variations from the dimensions and conditions shown on the drawing. Shop drawings shall be submitted to IBI Group for general conformance before proceeding with fabrication.

COPYRIGHT
is a member of the IBI Group of companies

KEYPLAN

ISSUE :

CONSULTANTS

SEAL

PROJECT
260 King Street East

PROJECT NO:
103102

DRAWN BY:
A.C.

PROJECT MGR:
-

SCALE:
1:150

CHECKED BY:
C.C.

APPROVED BY:
-

DATE:

PRIME CONSULTANT
IBI IBI GROUP ARCHITECTS
7th Floor-55 St. Clair Avenue West
Toronto ON M4V 2T7, Canada
tel: 416 596 1950 fax: 416 596 0644
ibigroup.com

SHEET TITLE
21st FLOOR


SHEET NUMBER
A212

ISSUE

SCALE CHECK



ADELAIDE STREET EAST

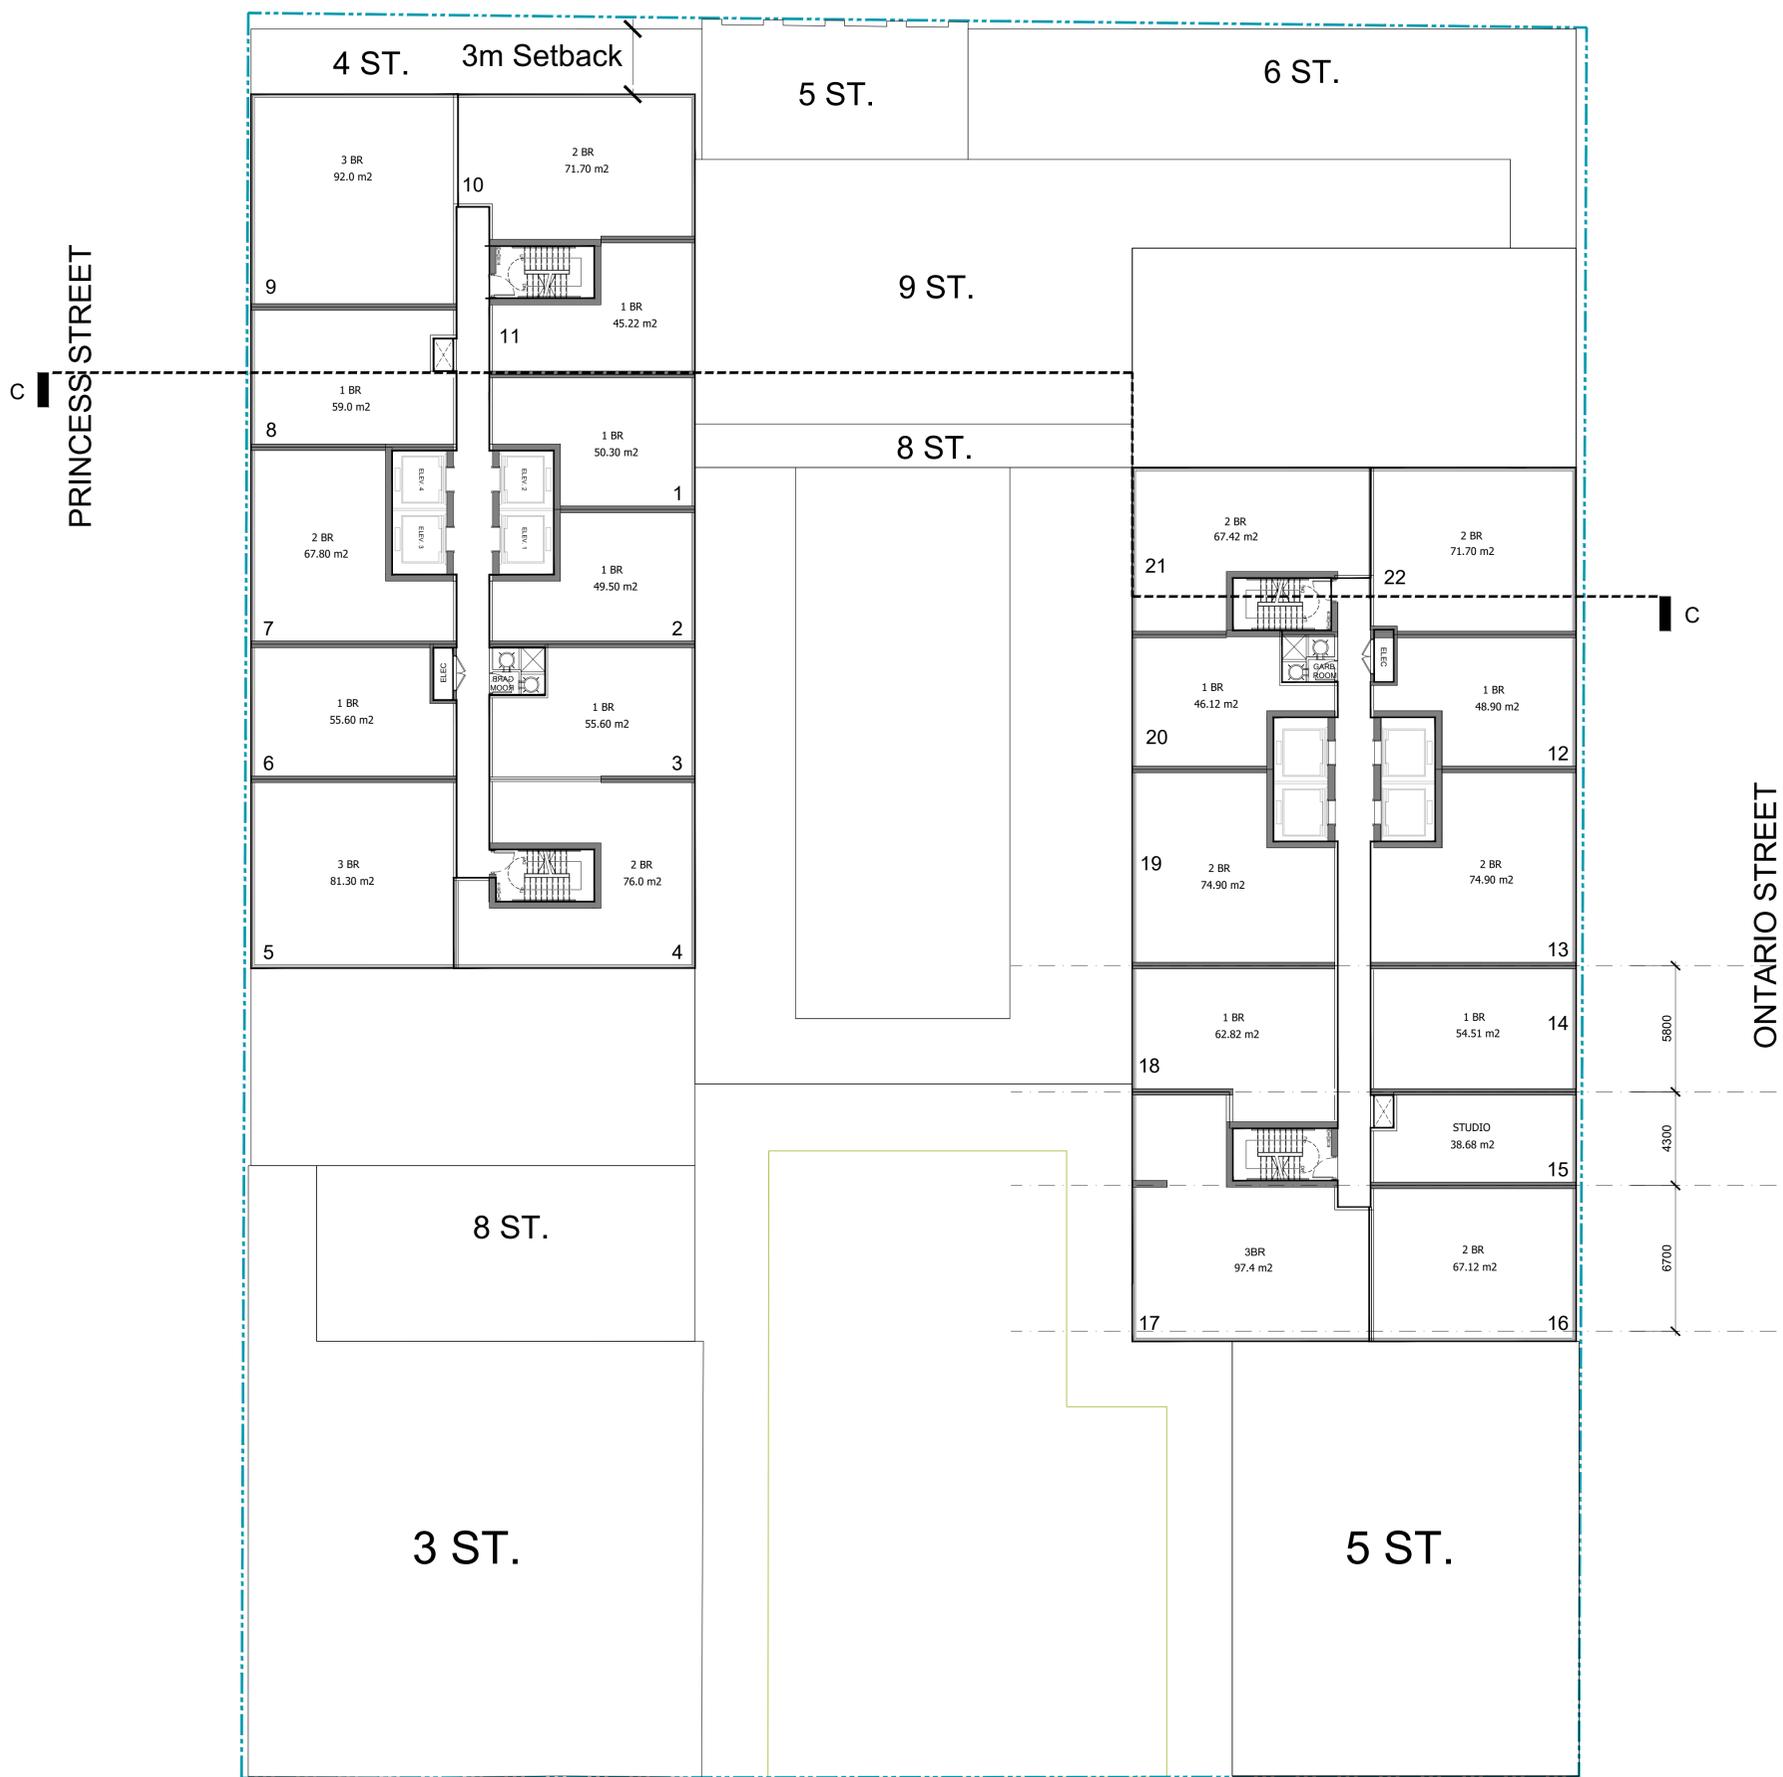

KING STREET EAST

CLIENT
ODC Holdings (V) Limited

COPYRIGHT
This drawing has been prepared solely for the intended use, thus any reproduction or distribution for any purpose other than authorized by IBI Group is forbidden. Written dimensions shall have precedence over scaled dimensions. Contractors shall verify and be responsible for all dimensions and conditions on the job, and IBI Group shall be informed of any variations from the dimensions and conditions shown on the drawing. Shop drawings shall be submitted to IBI Group for general conformance before proceeding with fabrication.

ISSUE :

CONSULTANTS

SEAL

PROJECT
260 King Street East

PRIME CONSULTANT
IBI IBI GROUP ARCHITECTS
7th Floor-55 St. Clair Avenue West
Toronto ON M4V 2Y7 Canada
tel 416 596 1930 fax 416 596 0644
ibigroup.com

COPYRIGHT
is a member of the IBI Group of companies

KEYPLAN

PROJECT NO:
103102
DRAWN BY:
A.C.
PROJECT MGR:
•
SCALE:
1:150

CHECKED BY:
C.C.
APPROVED BY:
•
DATE:


SHEET TITLE
TYPICAL UPPER
TOWER FLOOR

SHEET NUMBER
A213

ISSUE

SCALE CHECK
1/10mm

ADELAIDE STREET EAST

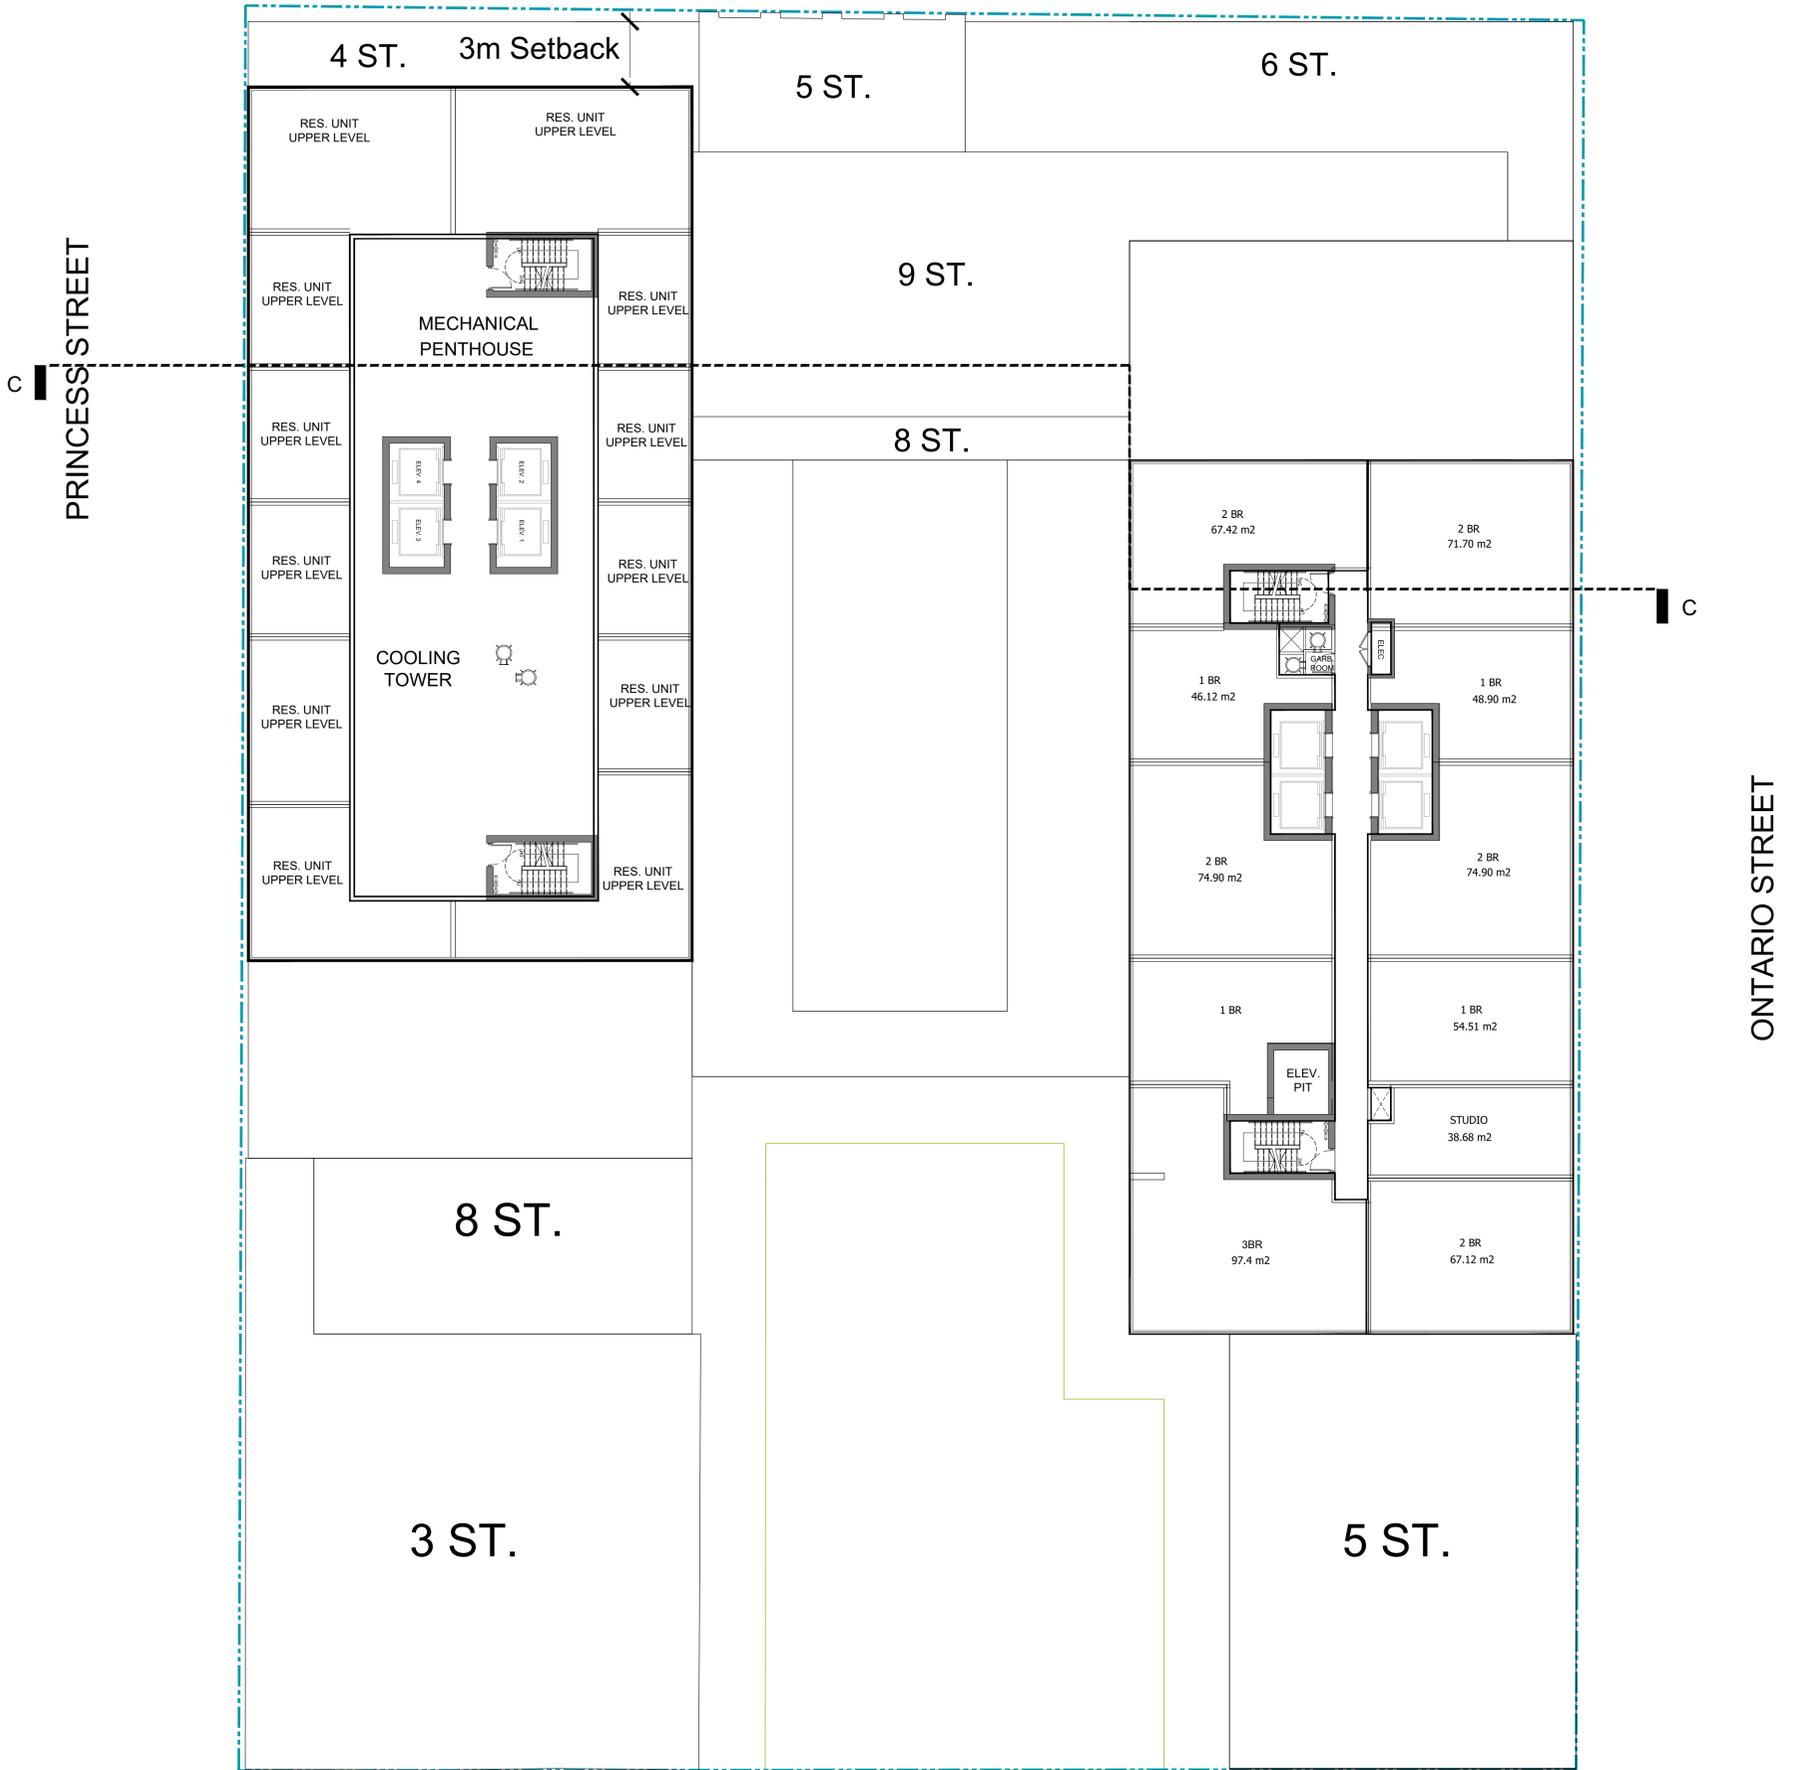


KING STREET EAST

CLIENT ODC Holdings (V) Limited	COPYRIGHT This drawing has been prepared solely for the intended use, thus any reproduction or distribution for any purpose other than authorized by IBI Group is forbidden. Written dimensions shall have precedence over scaled dimensions. Contractors shall verify and be responsible for all dimensions and conditions on the job, and IBI Group shall be informed of any variations from the dimensions and conditions shown on the drawings. Shop drawings shall be submitted to IBI Group for general conformance before proceeding with fabrication.	ISSUE :	CONSULTANTS	SEAL	PROJECT 260 King Street East	PRIME CONSULTANT IBI IBI GROUP ARCHITECTS 7th Floor-55 St. Clair Avenue West Toronto ON M4V 2Y7 Canada tel 416 596 1930 fax 416 596 0644 ibigroup.com
	COPYRIGHT is a member of the IBI Group of companies				PROJECT NO: 103102	SHEET TITLE TOP WEST TOWER RESIDENTIAL FLOOR
KEYPLAN					DRAWN BY: A.C.	CHECKED BY: C.C.
					PROJECT MGR: .	APPROVED BY: .
					SCALE:	DATE:
						SHEET NUMBER A214
						ISSUE

SCALE CHECK
1/8" = 1'-0"


ADELAIDE STREET EAST

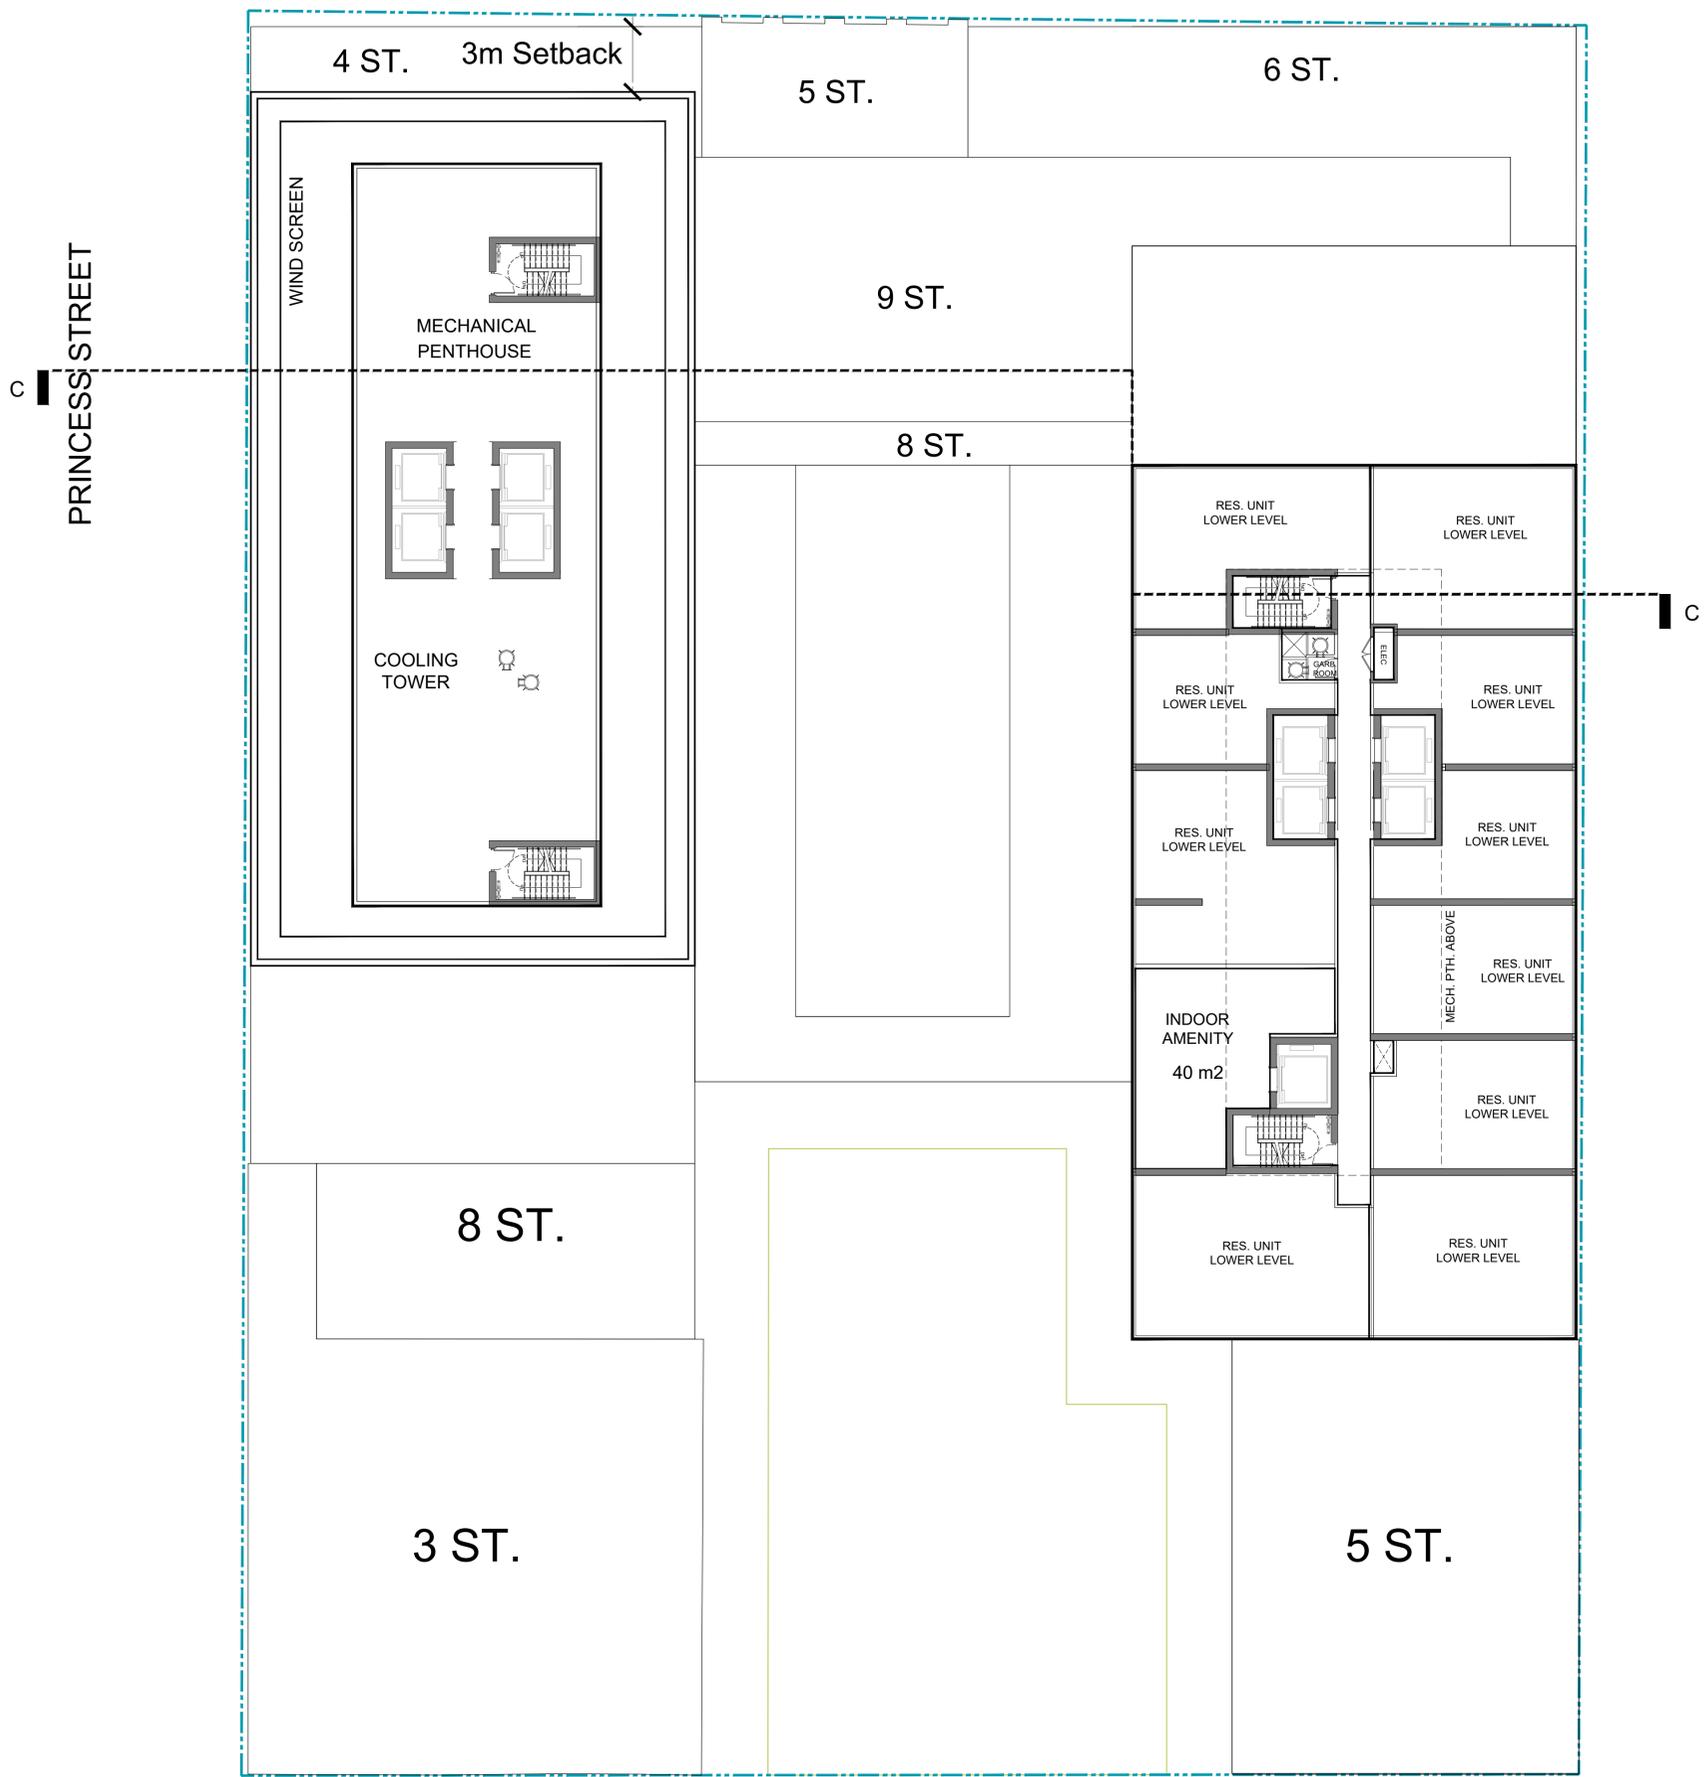

KING STREET EAST

CLIENT ODC Holdings (V) Limited	COPYRIGHT This drawing has been prepared solely for the intended use, thus any reproduction or distribution for any purpose other than authorized by IBI Group is forbidden. Written dimensions shall have precedence over scaled dimensions. Contractors shall verify and be responsible for all dimensions and conditions on the job, and IBI Group shall be informed of any variations from the dimensions and conditions shown on the drawings. Shop drawings shall be submitted to IBI Group for general conformance before proceeding with fabrication.	ISSUE :	CONSULTANTS	SEAL	PROJECT 260 King Street East	PRIME CONSULTANT IBI IBI GROUP ARCHITECTS 7th Floor-55 St. Clair Avenue West Toronto ON M4V 2Y7 Canada tel 416 596 1930 fax 416 596 0644 ibigroup.com
	COPYRIGHT is a member of the IBI Group of companies				PROJECT NO: 103102	SHEET TITLE EAST TOWER LOWER PENTHOUSE FLOOR
KEYPLAN					DRAWN BY: A.C.	CHECKED BY: C.C.
					PROJECT MGR:	APPROVED BY:
					SCALE:	DATE:
						SHEET NUMBER A215
						ISSUE

ADELAIDE STREET EAST

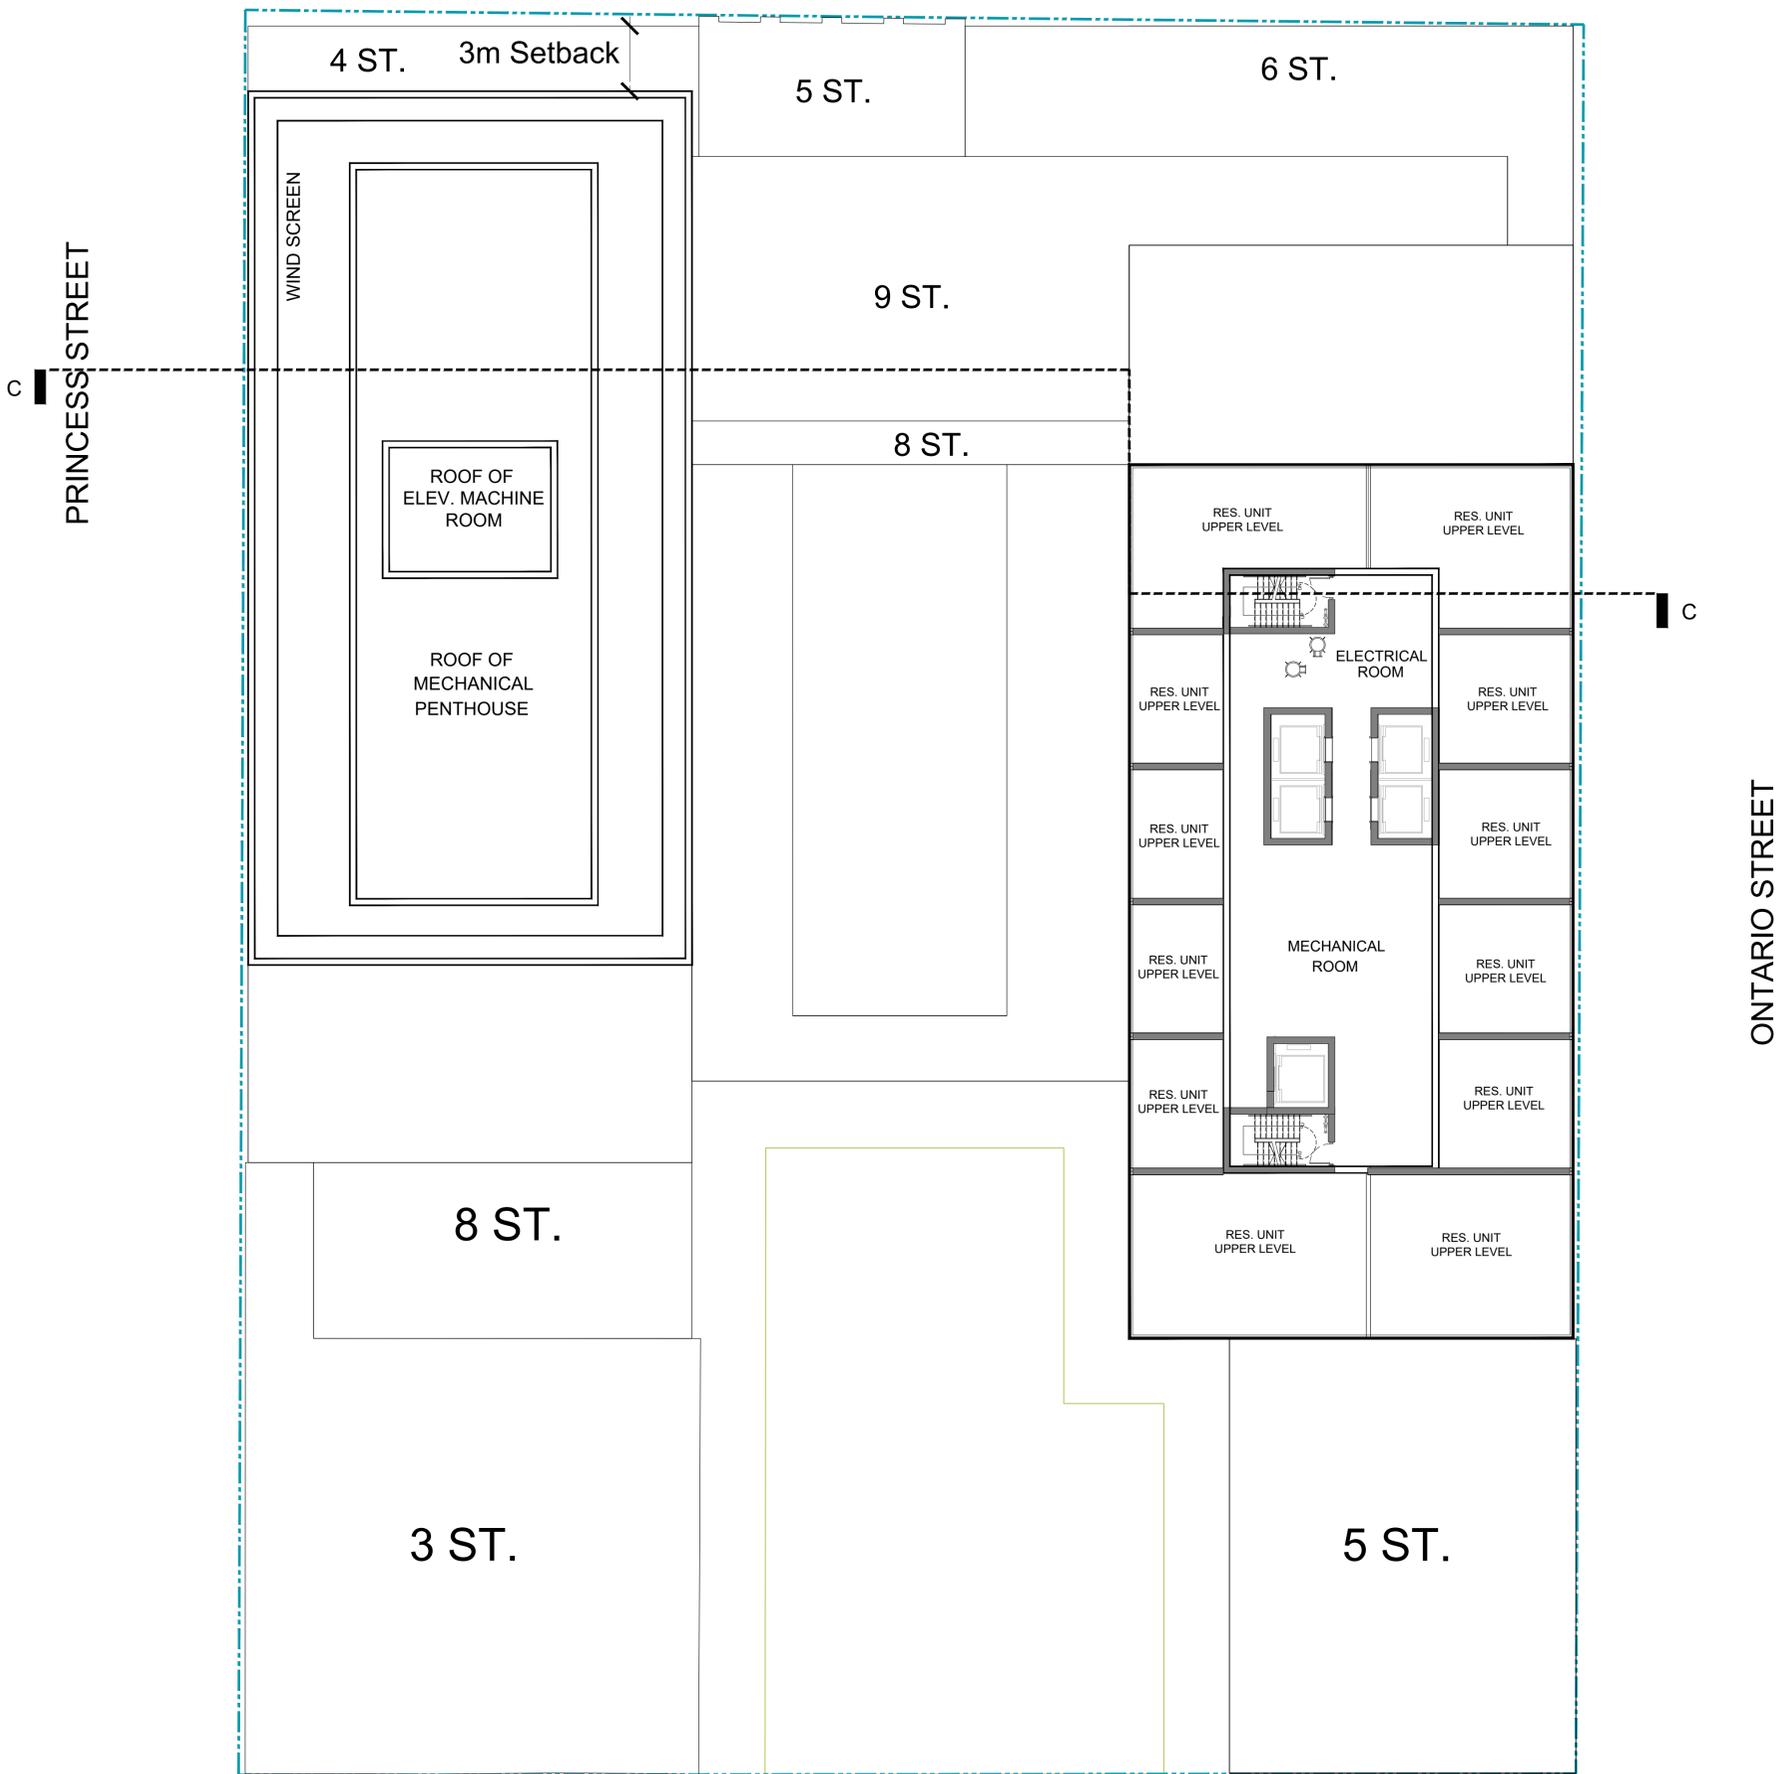


KING STREET EAST

<p>CLIENT ODC Holdings (V) Limited</p>	<p>COPYRIGHT This drawing has been prepared solely for the intended use, thus any reproduction or distribution for any purpose other than authorized by IBI Group is forbidden. Written dimensions shall have precedence over scaled dimensions. Contractors shall verify and be responsible for all dimensions and conditions on the job, and IBI Group shall be informed of any variations from the dimensions and conditions shown on the drawing. Shop drawings shall be submitted to IBI Group for general conformance before proceeding with fabrication.</p> <p>COPYRIGHT is a member of the IBI Group of companies</p> <p>KEYPLAN</p>	<p>ISSUE :</p>	<p>CONSULTANTS</p>	<p>SEAL</p>	<p>PROJECT 260 King Street East</p> <p>PROJECT NO: 103102</p> <p>DRAWN BY: A.C.</p> <p>PROJECT MGR: •</p> <p>SCALE:</p>	<p>PRIME CONSULTANT IBI IBI GROUP ARCHITECTS 7th Floor-55 St. Clair Avenue West Toronto ON M4V 2Y7 Canada tel 416 596 1930 fax 416 596 0644 ibigroup.com</p> <p>SHEET TITLE EAST TOWER TOP RESIDENTIAL FLOOR</p> <p>SHEET NUMBER A216</p> <p>ISSUE</p>
--	---	----------------	--------------------	-------------	---	---

SCALE CHECK
1/8" = 1'-0"

ADELAIDE STREET EAST

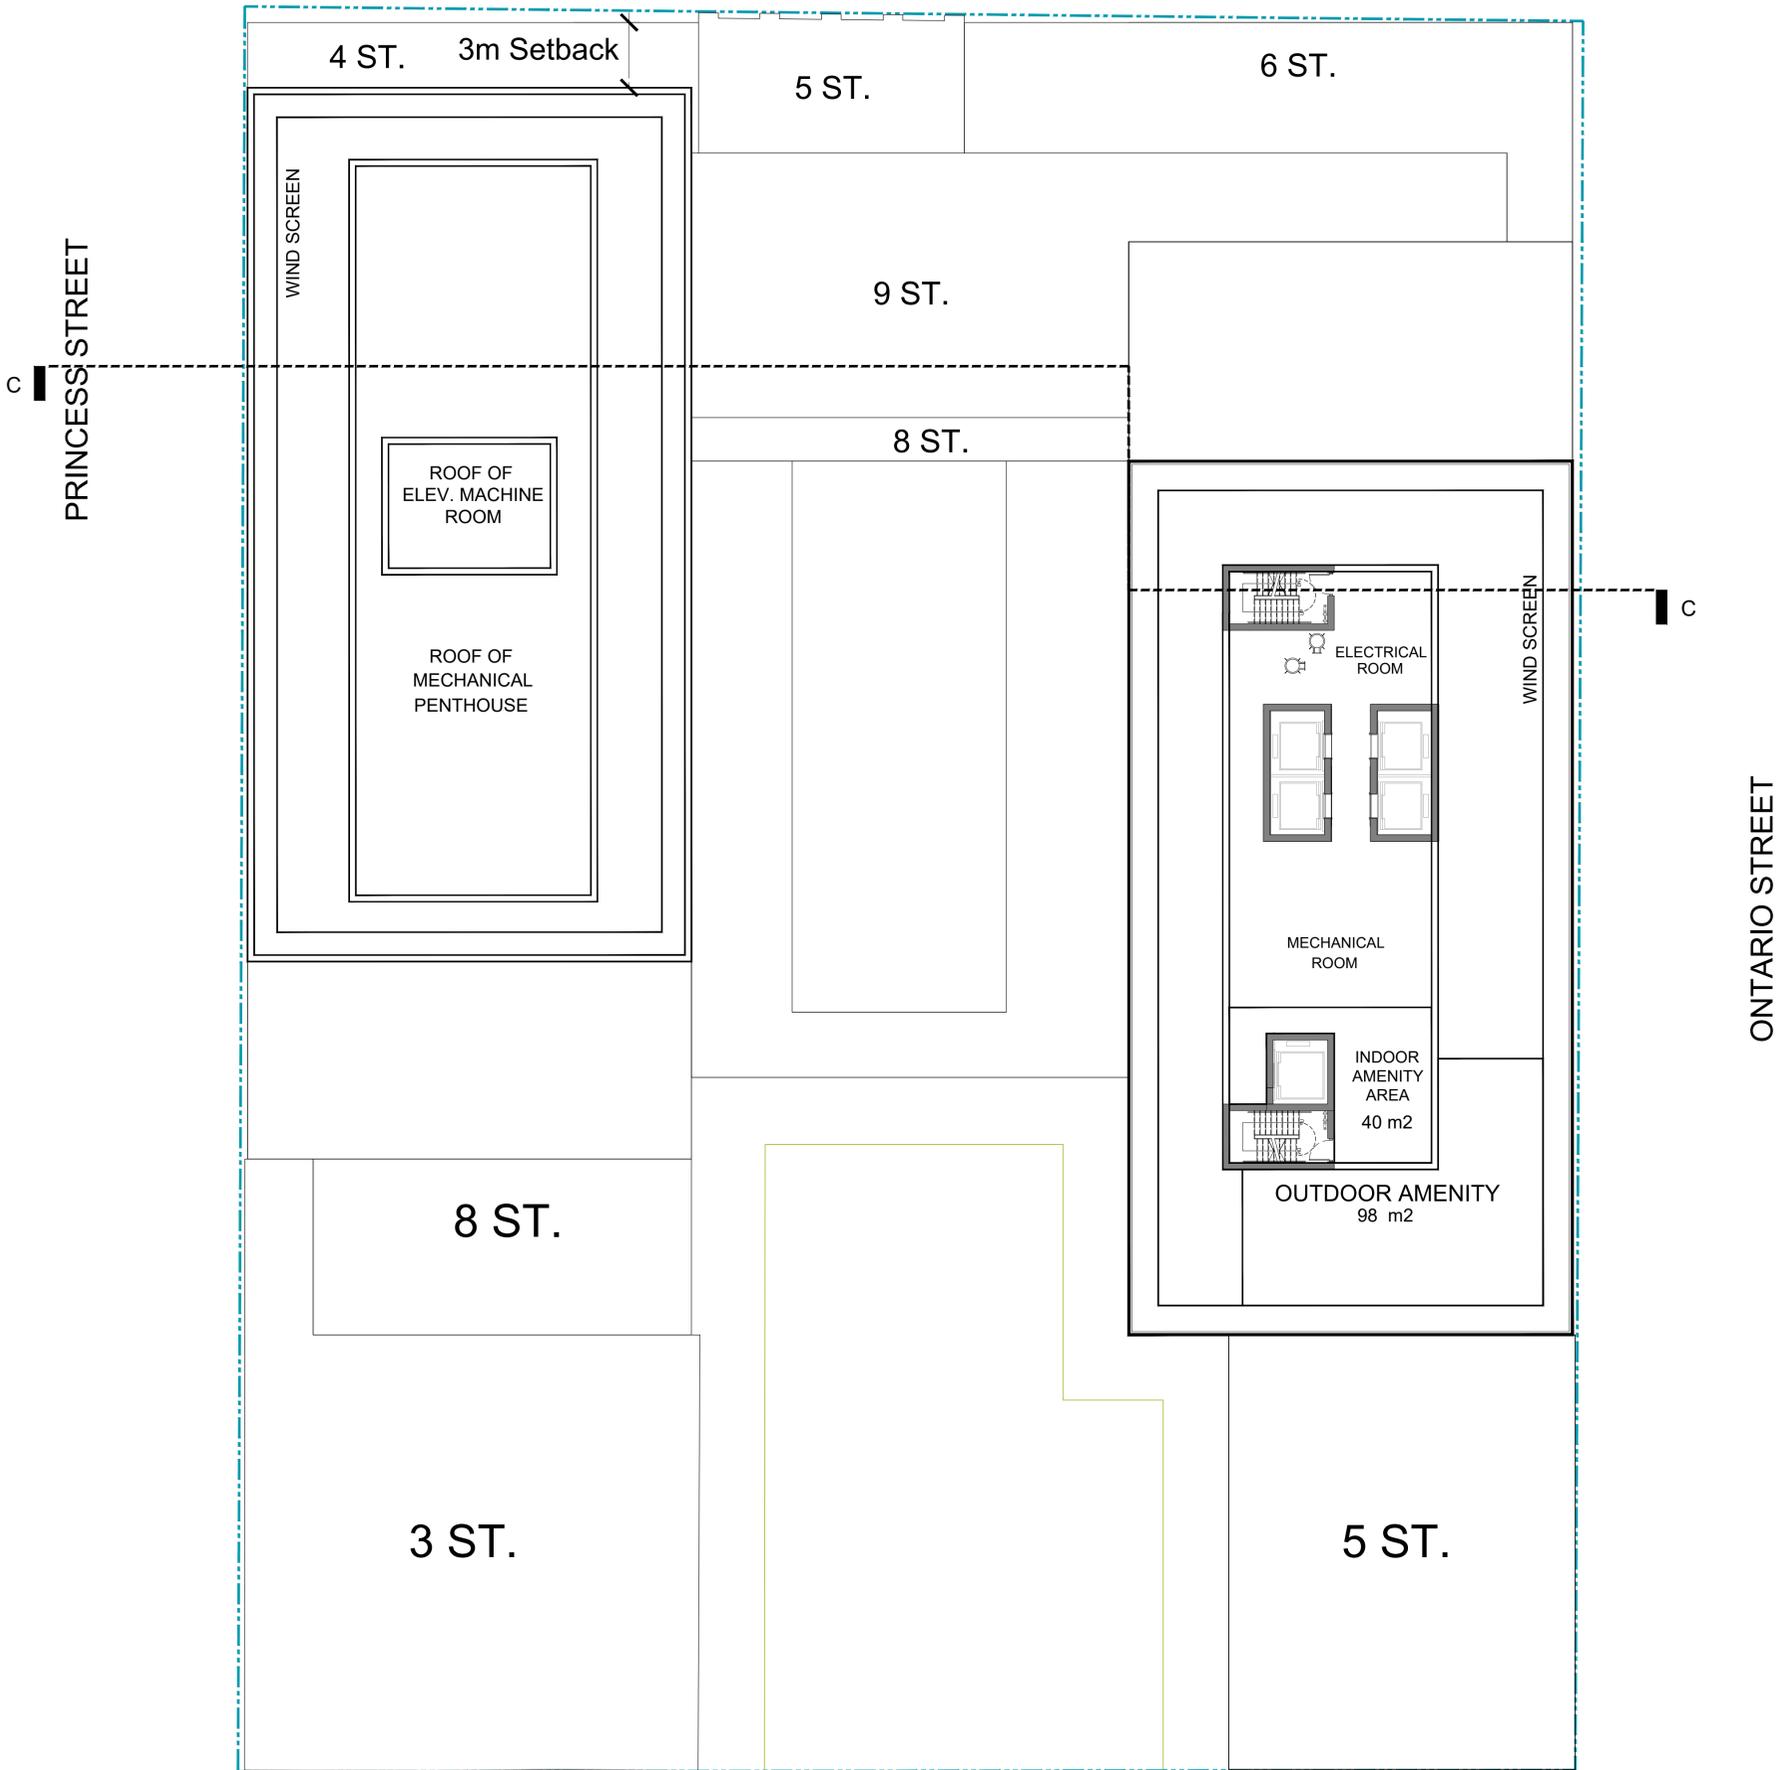


KING STREET EAST

CLIENT ODC Holdings (V) Limited	COPYRIGHT This drawing has been prepared solely for the intended use, thus any reproduction or distribution for any purpose other than authorized by IBI Group is forbidden. Written dimensions shall have precedence over scaled dimensions. Contractors shall verify and be responsible for all dimensions and conditions on the job, and IBI Group shall be informed of any variations from the dimensions and conditions shown on the drawing. Shop drawings shall be submitted to IBI Group for general conformance before proceeding with fabrication.	ISSUE :	CONSULTANTS	SEAL	PROJECT 260 King Street East	PRIME CONSULTANT IBI IBI GROUP ARCHITECTS 7th Floor-55 St. Clair Avenue West Toronto ON M4V 2Y7 Canada tel 416 596 1930 fax 416 596 0644 ibigroup.com	
	COPYRIGHT is a member of the IBI Group of companies				PROJECT NO: 103102	SHEET TITLE EAST TOWER ROOF FLOOR	
KEYPLAN					DRAWN BY: A.C.	CHECKED BY: C.C.	
					PROJECT MGR: •	APPROVED BY: •	
					SCALE:	DATE:	
						SHEET NUMBER A217	ISSUE

SCALE: 1/8" = 1'-0"

ADELAIDE STREET EAST

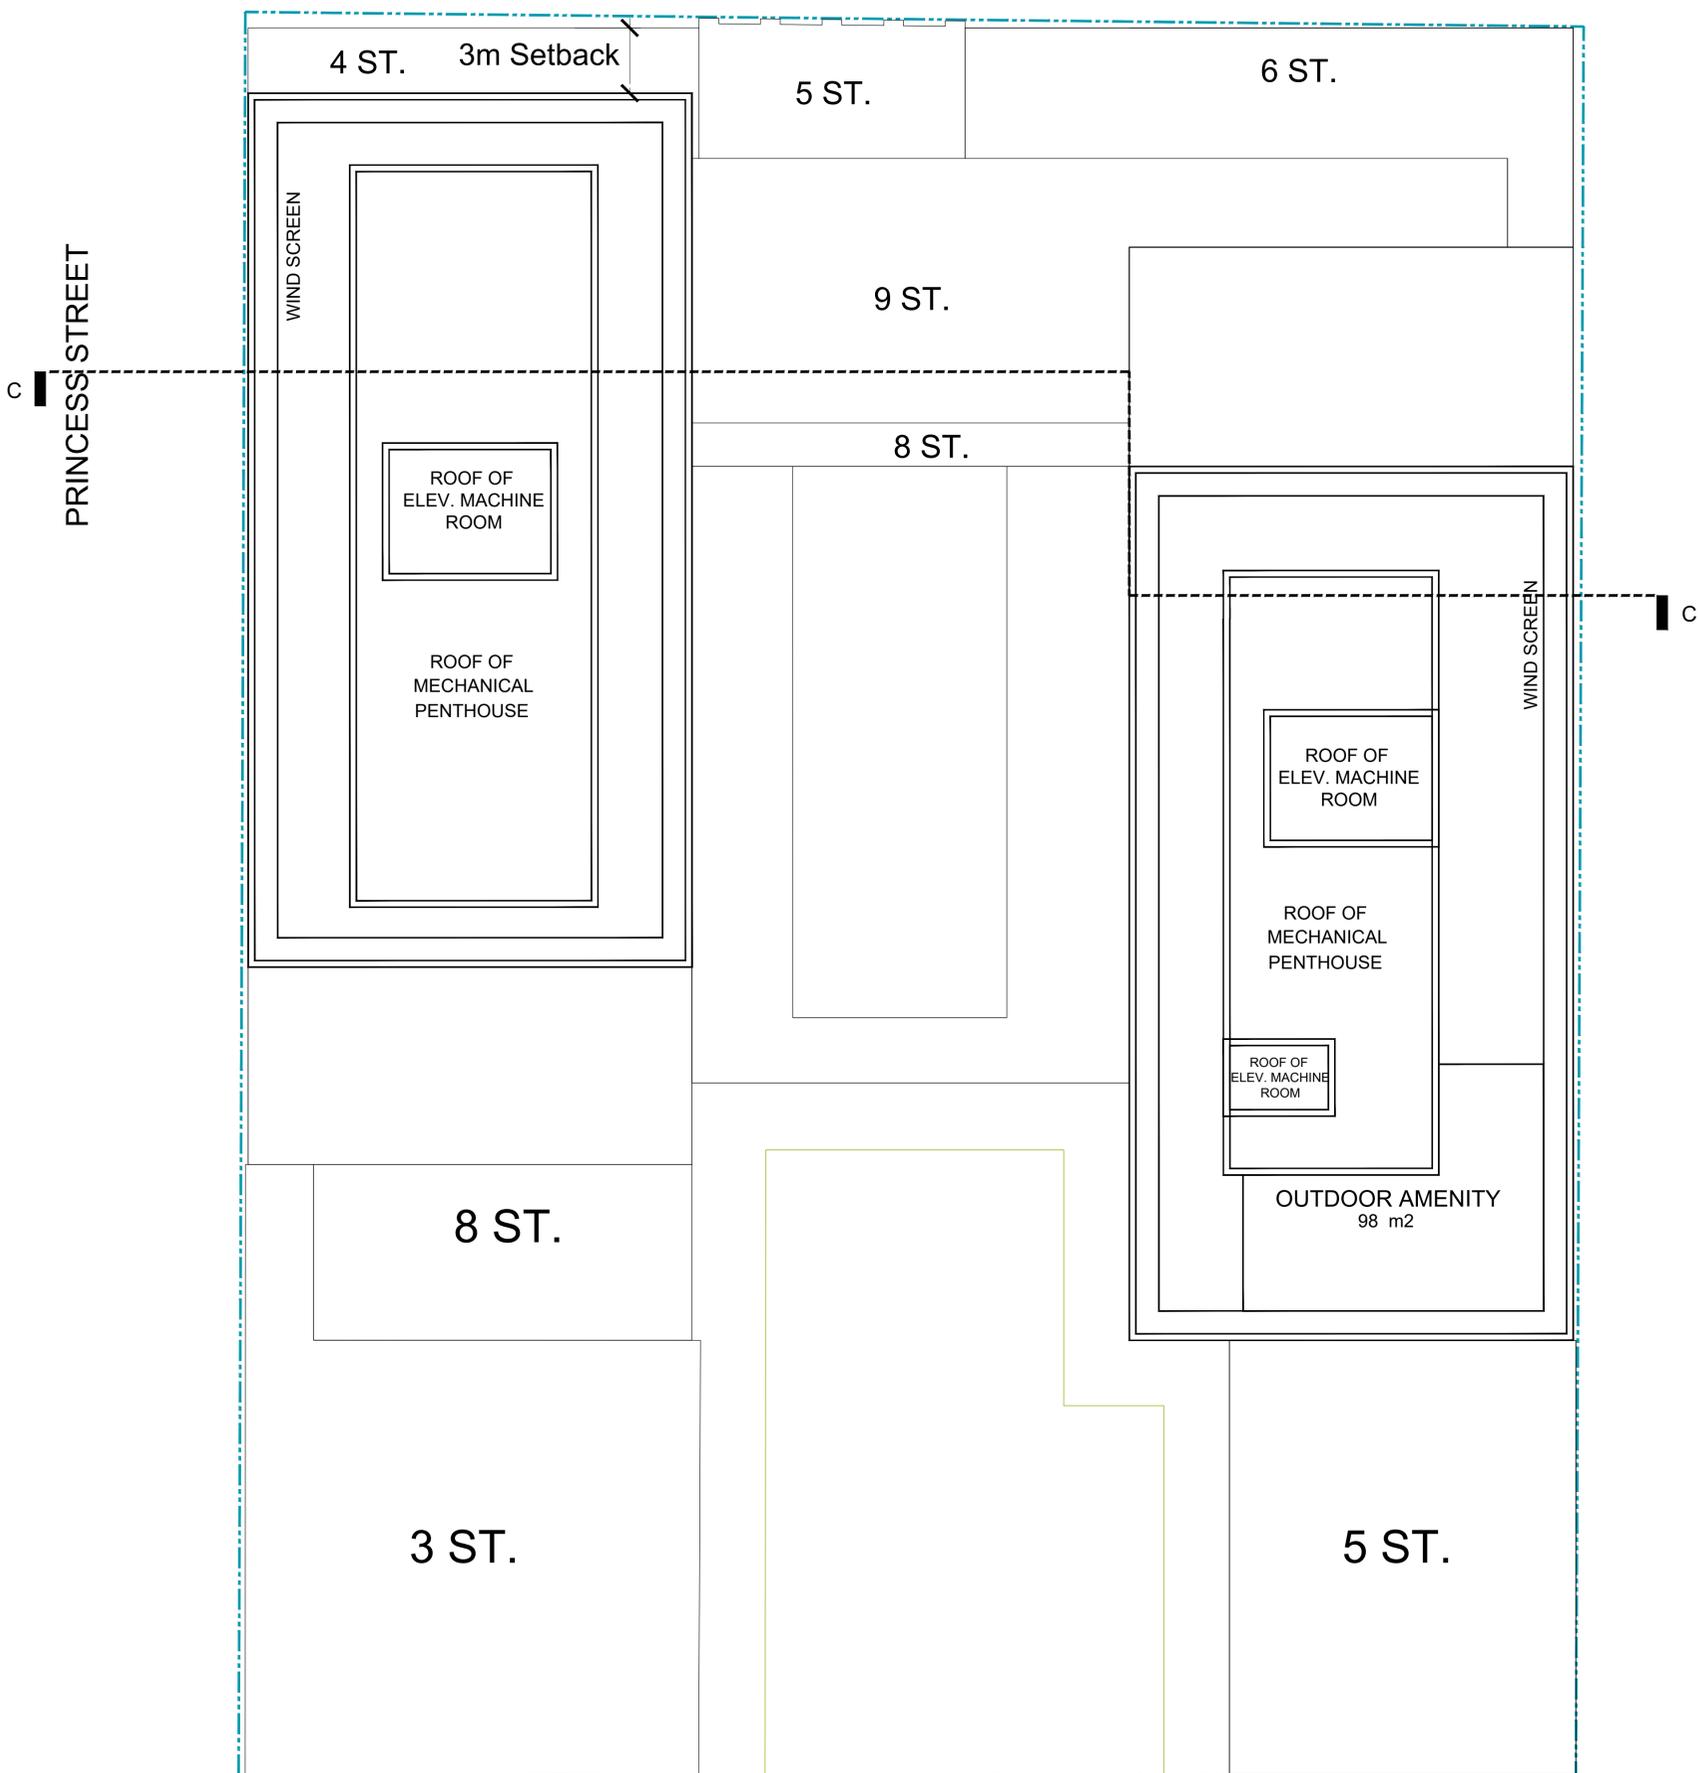

KING STREET EAST

CLIENT
ODC Holdings (V) Limited

COPYRIGHT
This drawing has been prepared solely for the intended use, thus any reproduction or distribution for any purpose other than authorized by IBI Group is forbidden. Written dimensions shall have precedence over scaled dimensions. Contractors shall verify and be responsible for all dimensions and conditions on the job, and IBI Group shall be informed of any variations from the dimensions and conditions shown on the drawings. Shop drawings shall be submitted to IBI Group for general conformance before proceeding with fabrication.

ISSUE :

CONSULTANTS

SEAL

PROJECT
260 King Street East

PRIME CONSULTANT
IBI IBI GROUP ARCHITECTS
7th Floor-55 St. Clair Avenue West
Toronto ON M4V 2Y7 Canada
tel 416 596 1930 fax 416 596 0644
ibigroup.com

COPYRIGHT
is a member of the IBI Group of companies

KEYPLAN

PROJECT NO:
103102
DRAWN BY:
A.C.
PROJECT MGR:
•
SCALE:

CHECKED BY:
C.C.
APPROVED BY:
•
DATE:

SHEET TITLE


ROOF PLAN

SHEET NUMBER

A218

ISSUE

SCALE CHECK
1/8" = 1'-0"

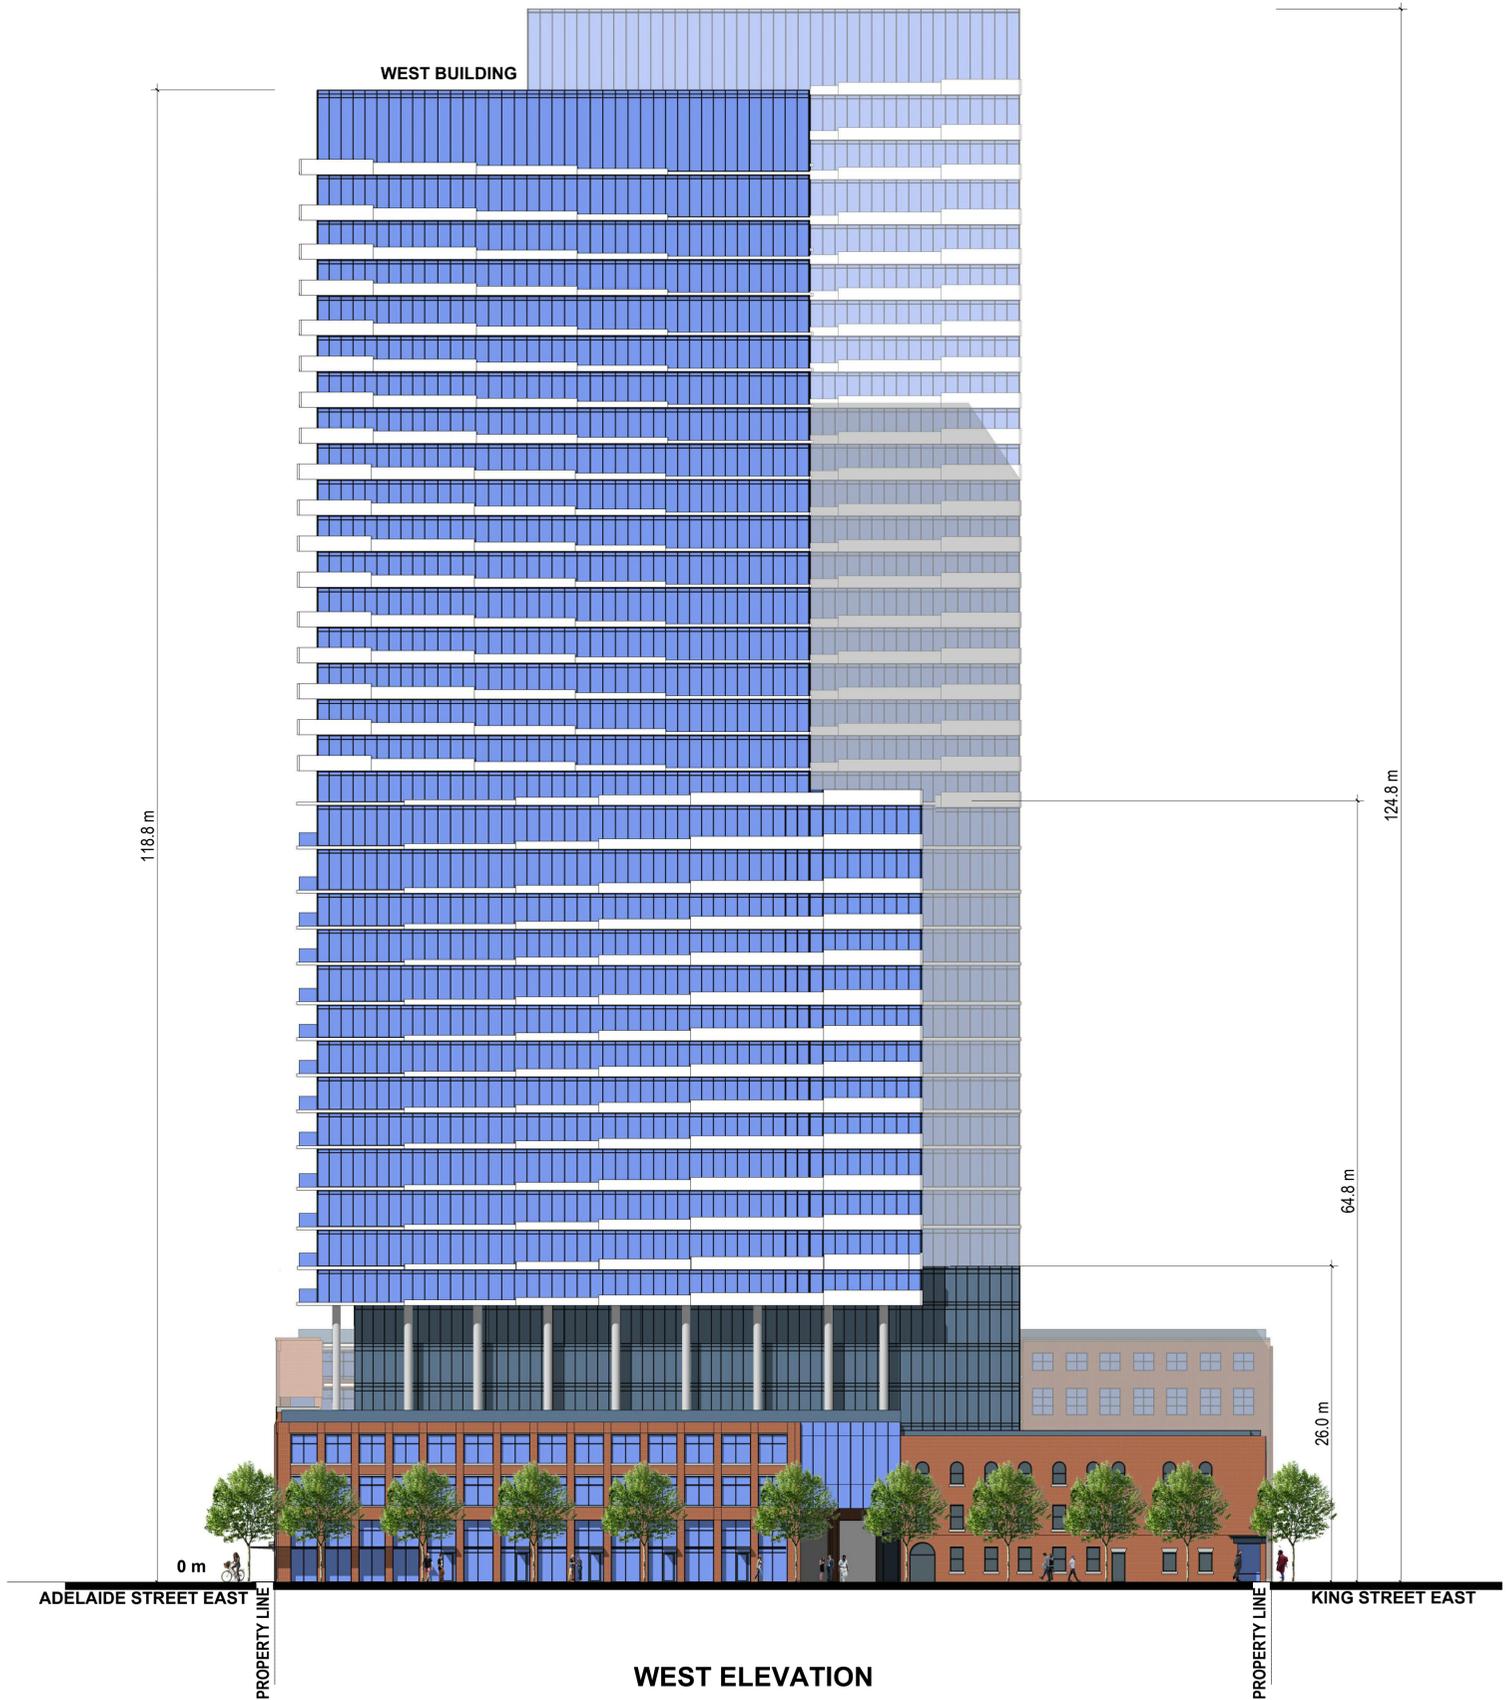

WEST ELEVATION

CLIENT
ODC Holdings (V) Limited

COPYRIGHT
This drawing has been prepared solely for the intended use, thus any reproduction or distribution for any purpose other than authorized by IBI Group is forbidden. Written dimensions shall take precedence over scaled dimensions. Contractors shall verify and be responsible for all dimensions and conditions on the job, and IBI Group shall be informed of any variations from the dimensions and conditions shown on the drawing. Shop drawings shall be submitted to IBI Group for general conformance before proceeding with fabrication.

COPYRIGHT
is a member of the IBI Group of companies

KEYPLAN

ISSUE :

CONSULTANTS

SEAL

PROJECT
260 King Street East

PRIME CONSULTANT
IBI IBI GROUP ARCHITECTS
7th Floor-55 St. Clair Avenue West
Toronto ON M4V 2Y7 Canada
tel 416 596 1930 fax 416 596 0644
ibigroup.com

PROJECT NO:
103102

DRAWN BY:
A.C.

PROJECT MGR:
-

SCALE:

CHECKED BY:
C.C.

APPROVED BY:
-

DATE:

SHEET TITLE
WEST ELEVATION

SHEET NUMBER
A302

ISSUE

SCALE CHECK
1/8" = 10mm

EAST BUILDING



EAST ELEVATION

CLIENT
ODC Holdings (V) Limited

COPYRIGHT
This drawing has been prepared solely for the intended use, thus any reproduction or distribution for any purpose other than authorized by IBI Group is forbidden. Written dimensions shall take precedence over scaled dimensions. Contractors shall verify and be responsible for all dimensions and conditions on the job, and IBI Group shall be informed of any variations from the dimensions and conditions shown on the drawing. Shop drawings shall be submitted to IBI Group for general conformance before proceeding with fabrication.

COPYRIGHT
is a member of the IBI Group of companies

KEYPLAN

ISSUE :

CONSULTANTS

SEAL

PROJECT
260 King Street East

PRIME CONSULTANT
IBI GROUP ARCHITECTS
7th Floor-55 St. Clair Avenue West
Toronto ON M4V 2Y7 Canada
tel 416 596 1930 fax 416 596 0644
ibigroup.com

SHEET TITLE
EAST ELEVATION

PROJECT NO:
103102

DRAWN BY:
A.C.

CHECKED BY:
C.C.

PROJECT MGR:
-

APPROVED BY:
-


SCALE:

DATE:

SHEET NUMBER
A303

ISSUE

SCALE CHECK
1/8" = 10mm

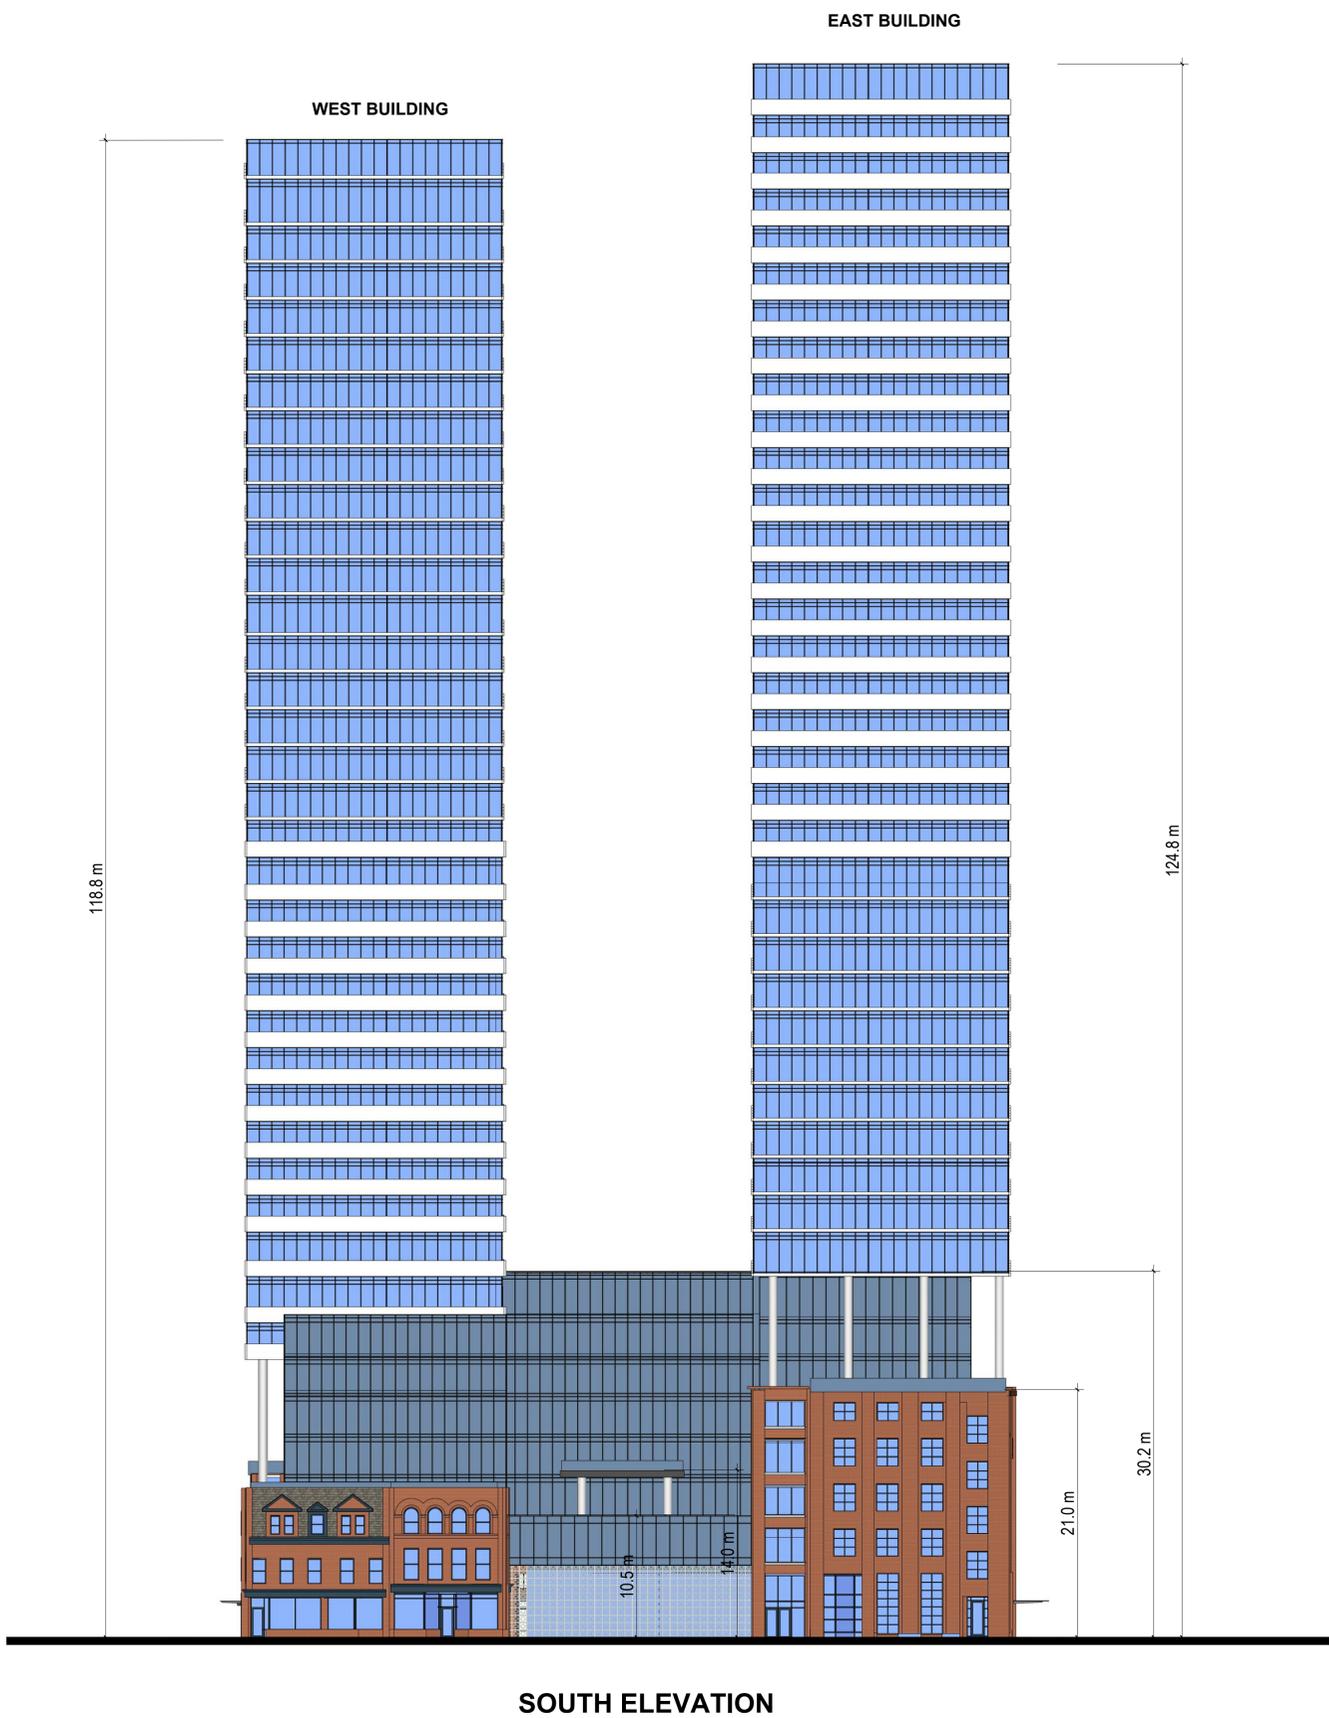

CLIENT
ODC Holdings (V) Limited

COPYRIGHT
This drawing has been prepared solely for the intended use, thus any reproduction or distribution for any purpose other than authorized by IBI Group is forbidden. Written dimensions shall take precedence over scaled dimensions. Contractors shall verify and be responsible for all dimensions and conditions on the job, and IBI Group shall be informed of any variations from the dimensions and conditions shown on the drawing. Shop drawings shall be submitted to IBI Group for general conformance before proceeding with fabrication.

COPYRIGHT
is a member of the IBI Group of companies

KEYPLAN

ISSUE :

CONSULTANTS

SEAL

PROJECT
260 King Street East

PRIME CONSULTANT
IBI GROUP ARCHITECTS
7th Floor-55 St. Clair Avenue West
Toronto ON M4V 2Y7 Canada
tel 416 596 1930 fax 416 596 0644
ibigroup.com

SHEET TITLE
SOUTH ELEVATION

PROJECT NO:
103102

DRAWN BY:
A.C.

PROJECT MGR:
-

SCALE:

CHECKED BY:
C.C.

APPROVED BY:
-

DATE:

SHEET NUMBER
A304

ISSUE

SCALE CHECK
1/8" = 10mm