




APPLICANT:
 EASTON'S GROUP OF COMPANIES
 GATEWAY CENTRE
 3100 STEELES AVE. EAST, SUITE 601
 MARKHAM, ONTARIO L3R 8T3

ISSUED		
No	DATE	DESCRIPTION
1	JANUARY 29, 2020	ISSUED FOR OPA, REZONING & SPA
2	DECEMBER 10, 2020	RE- ISSUED FOR OPA, REZONING & SPA
3	APRIL 12, 2021	RE- ISSUED FOR OPA, REZONING & SPA

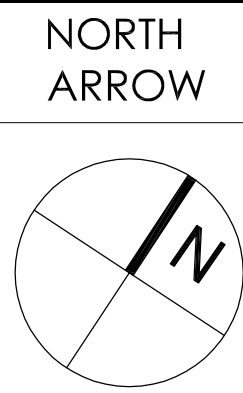

PROPOSED 21 STOREY HOTEL & CONDO
 AND 35 STOREY RESIDENTIAL BUILDINGS

3 FLOOR PLAN
 4050 YONGE STREET, TORONTO, ONTARIO

SCALE: 1:200
 DATE: APRIL 12, 2021
 JOB NO.: 37798
 DWG NO.: A.10




IBI GROUP
 7th Floor-55 St. Clair Avenue West
 Toronto ON M4V 2Y7 Canada
 tel: 416.596.1900 fax: 416.596.0644
 ibigroup.com




APPLICANT:
 EASTON'S GROUP OF COMPANIES
 GATEWAY CENTRE
 3100 STEELES AVE. EAST, SUITE 601
 MARKHAM, ONTARIO L3R 8T3

ISSUED		
No	DATE	DESCRIPTION
1	JANUARY 29, 2020	ISSUED FOR OPA, REZONING & SPA
2	DECEMBER 10, 2020	RE- ISSUED FOR OPA, REZONING & SPA
3	APRIL 12, 2021	RE- ISSUED FOR OPA, REZONING & SPA

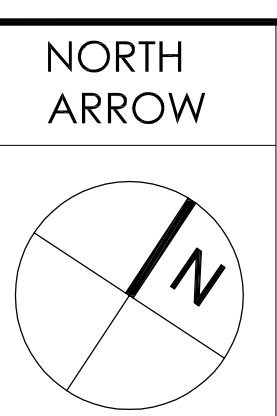

PROPOSED 21 STOREY HOTEL & CONDO
 AND 35 STOREY RESIDENTIAL BUILDINGS
 4 FLOOR PLAN - BANQUET &
 MEETING ROOMS
 4050 YONGE STREET, TORONTO, ONTARIO

SCALE: 1:200
 DATE: APRIL 12, 2021
 JOB NO.: 37798
 DWG NO.: A.12

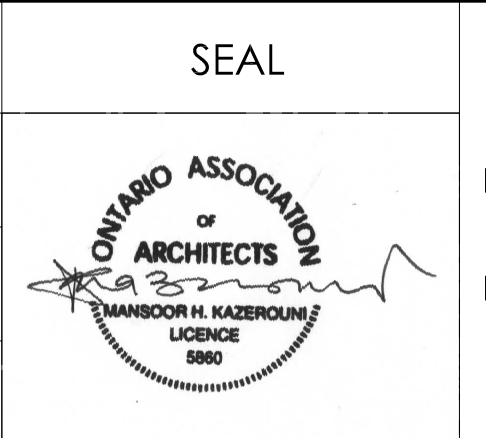


IBI GROUP
 7th Floor-55 St. Clair Avenue West
 Toronto ON M4V 2T7 Canada
 tel: 416 596 1900 fax: 416 596 0644
 ibigroup.com



APPLICANT:
 EASTON'S GROUP OF COMPANIES
 GATEWAY CENTRE
 3100 STEELES AVE. EAST, SUITE 601
 MARKHAM, ONTARIO L3R 8T3

ISSUED		
No	DATE	DESCRIPTION
1	JANUARY 29, 2020	ISSUED FOR OPA, REZONING & SPA
2	DECEMBER 10, 2020	RE- ISSUED FOR OPA, REZONING & SPA
3	APRIL 12, 2021	RE- ISSUED FOR OPA, REZONING & SPA

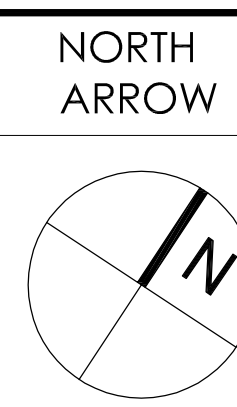


PROPOSED 21 STOREY HOTEL & CONDO
 AND 35 STOREY RESIDENTIAL BUILDINGS

 CONDO - 5 & 6 FLOOR PLAN
 HOTEL - 5 FLOOR PLAN
 4050 YONGE STREET, TORONTO, ONTARIO

SCALE: 1:200
 DATE: APRIL 12, 2021
 JOB NO.: 37798
 DWG NO.: A.13




IBI GROUP
 7th Floor-55 St. Clair Avenue West
 Toronto ON M4V 2Y7 Canada
 tel 416 596 1930 fax 416 596 0644
 ibigroup.com

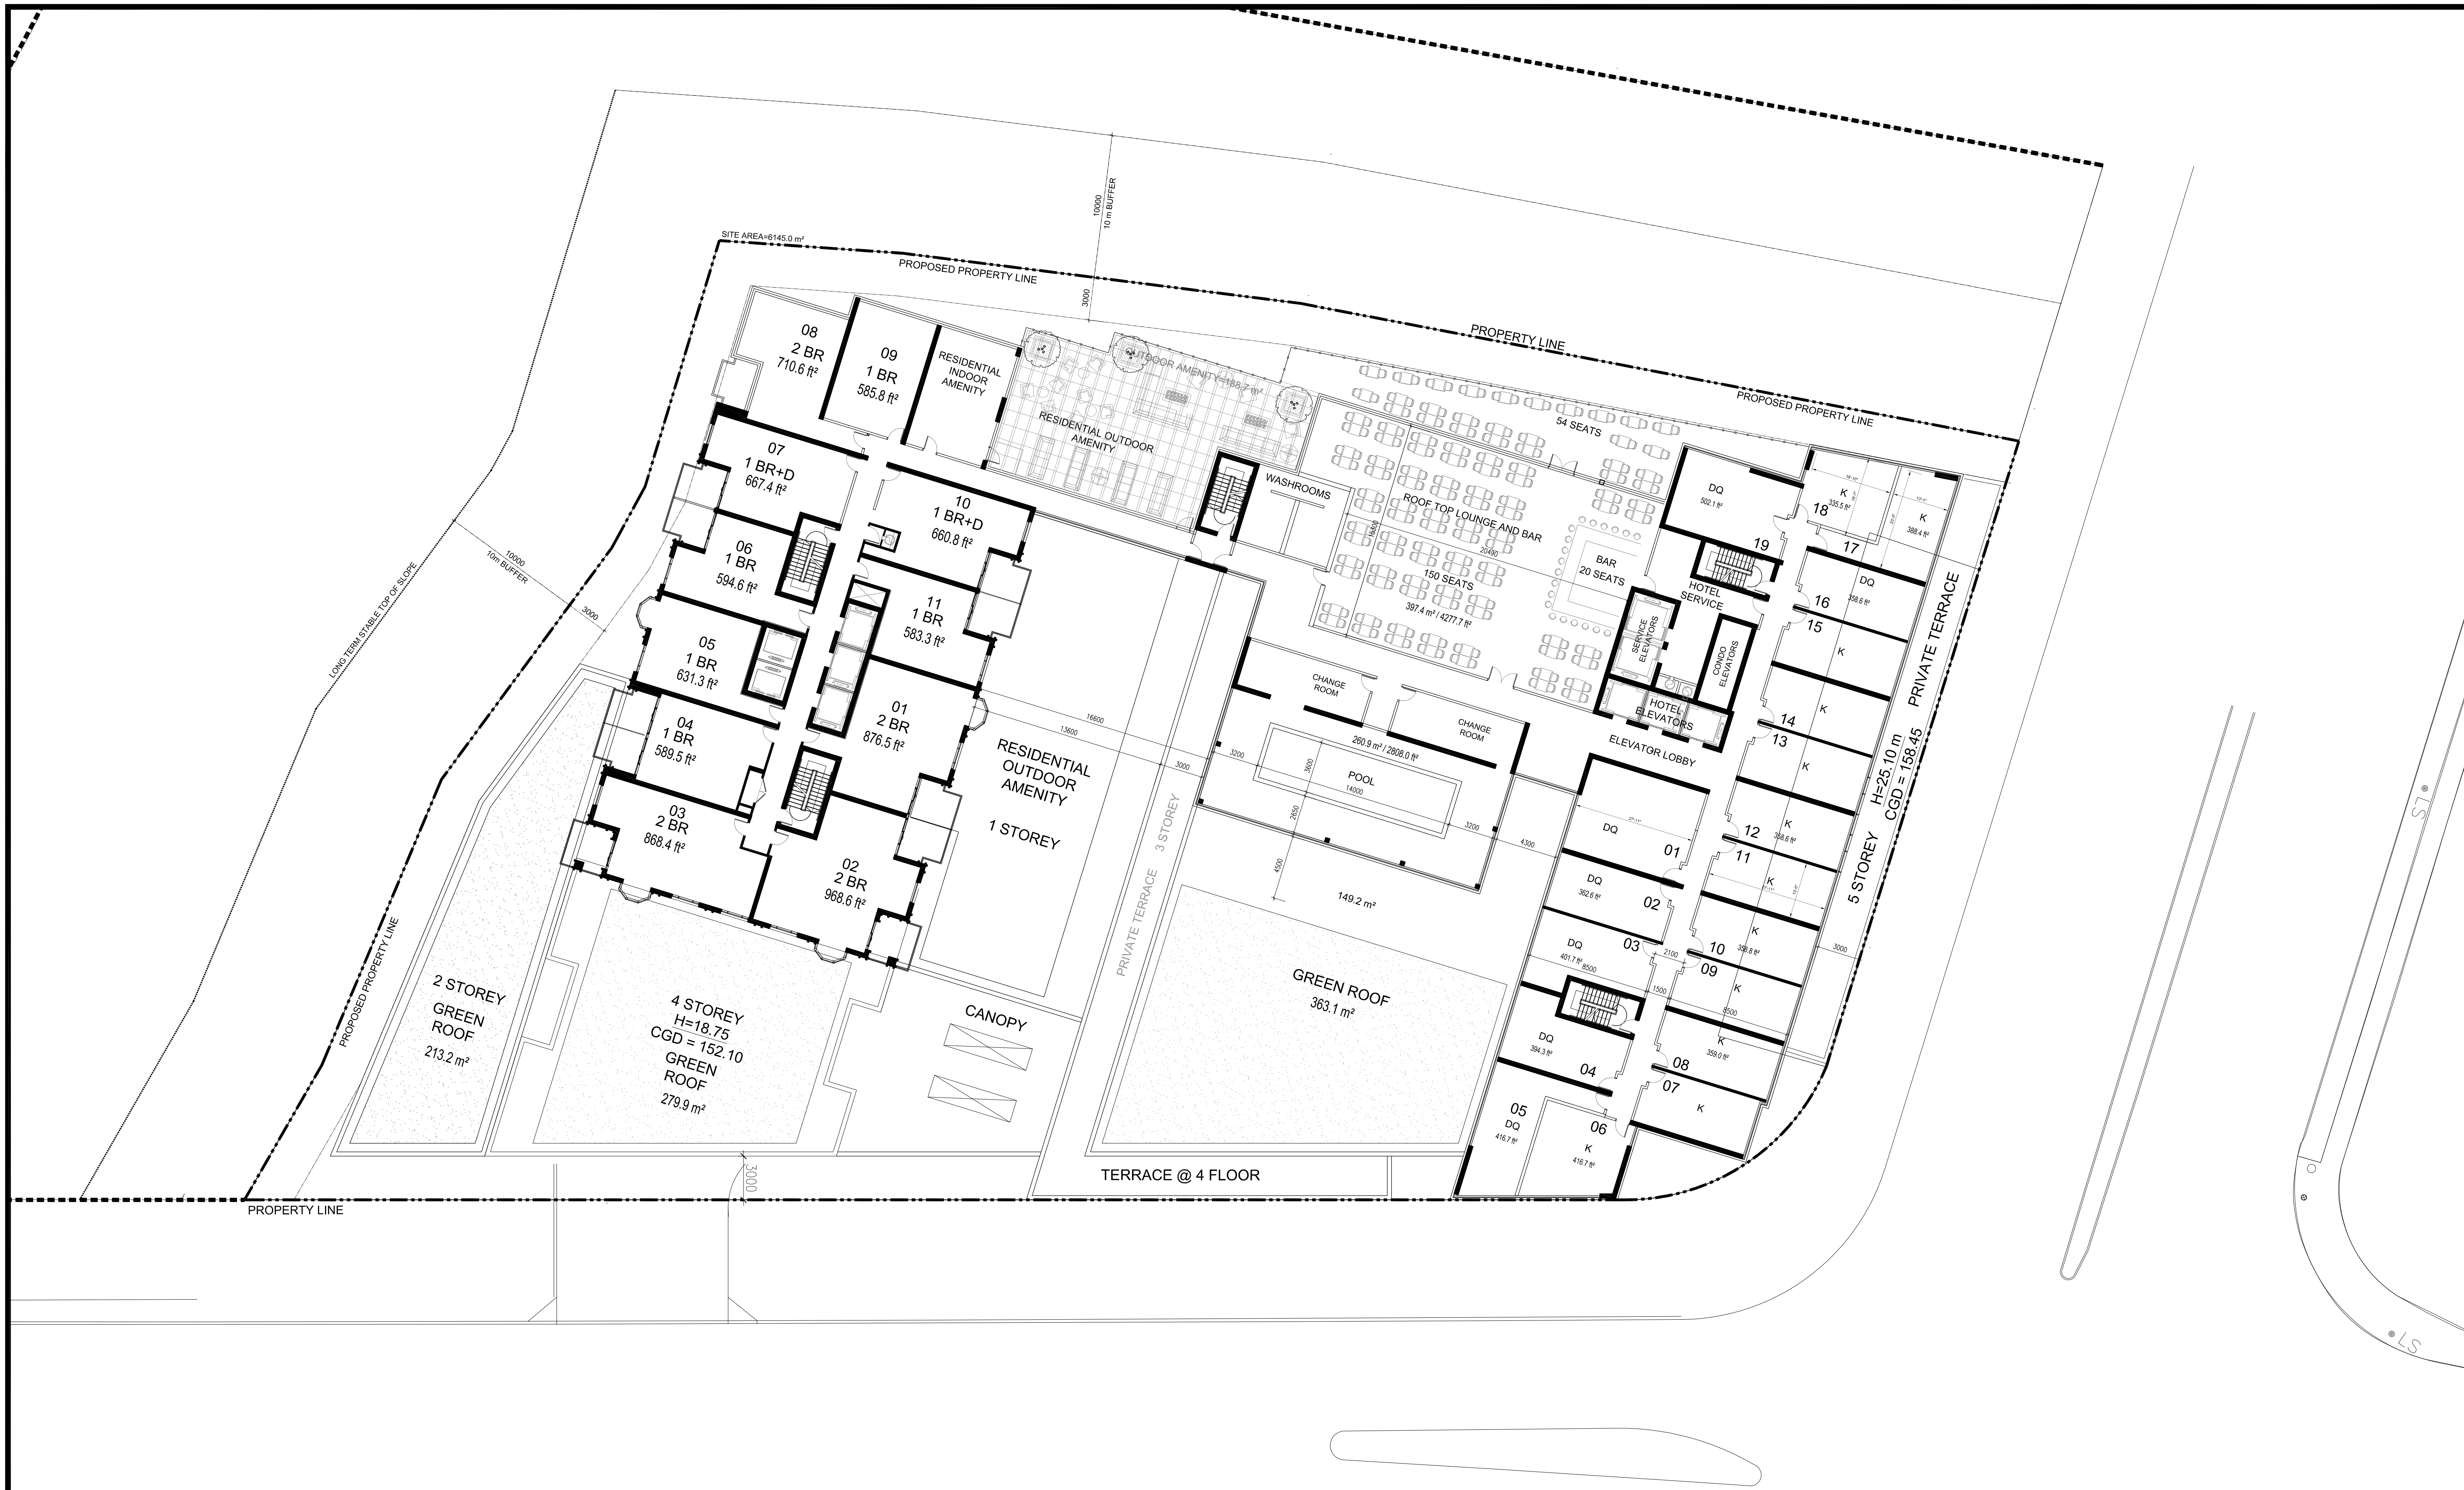

APPLICANT:
 EASTON'S GROUP OF COMPANIES
 GATEWAY CENTRE
 3100 STEELES AVE. EAST, SUITE 601
 MARKHAM, ONTARIO L3R 8T3

ISSUED		
No	DATE	DESCRIPTION
1	JANUARY 29, 2020	ISSUED FOR OPA, REZONING & SPA
2	DECEMBER 10, 2020	RE- ISSUED FOR OPA, REZONING & SPA
3	APRIL 12, 2021	RE- ISSUED FOR OPA, REZONING & SPA

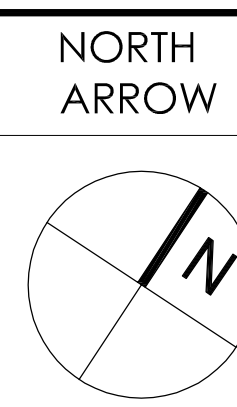


PROPOSED 21 STOREY HOTEL & CONDO
 AND 35 STOREY RESIDENTIAL BUILDINGS
 CONDO - 7 FLOOR PLAN - CLUB HOUSE
 HOTEL - 6 FLOOR PLAN - ROOF TERRACE
 4050 YONGE STREET, TORONTO, ONTARIO

SCALE: 1:200
 DATE: APRIL 12, 2021
 JOB NO.: 37798
 DWG NO.: A.14



IBI GROUP
 7th Floor-35 St. Clair Avenue West
 Toronto ON M4V 2Y7 Canada
 tel 416 596 1930 fax 416 596 0644
 ibigroup.com

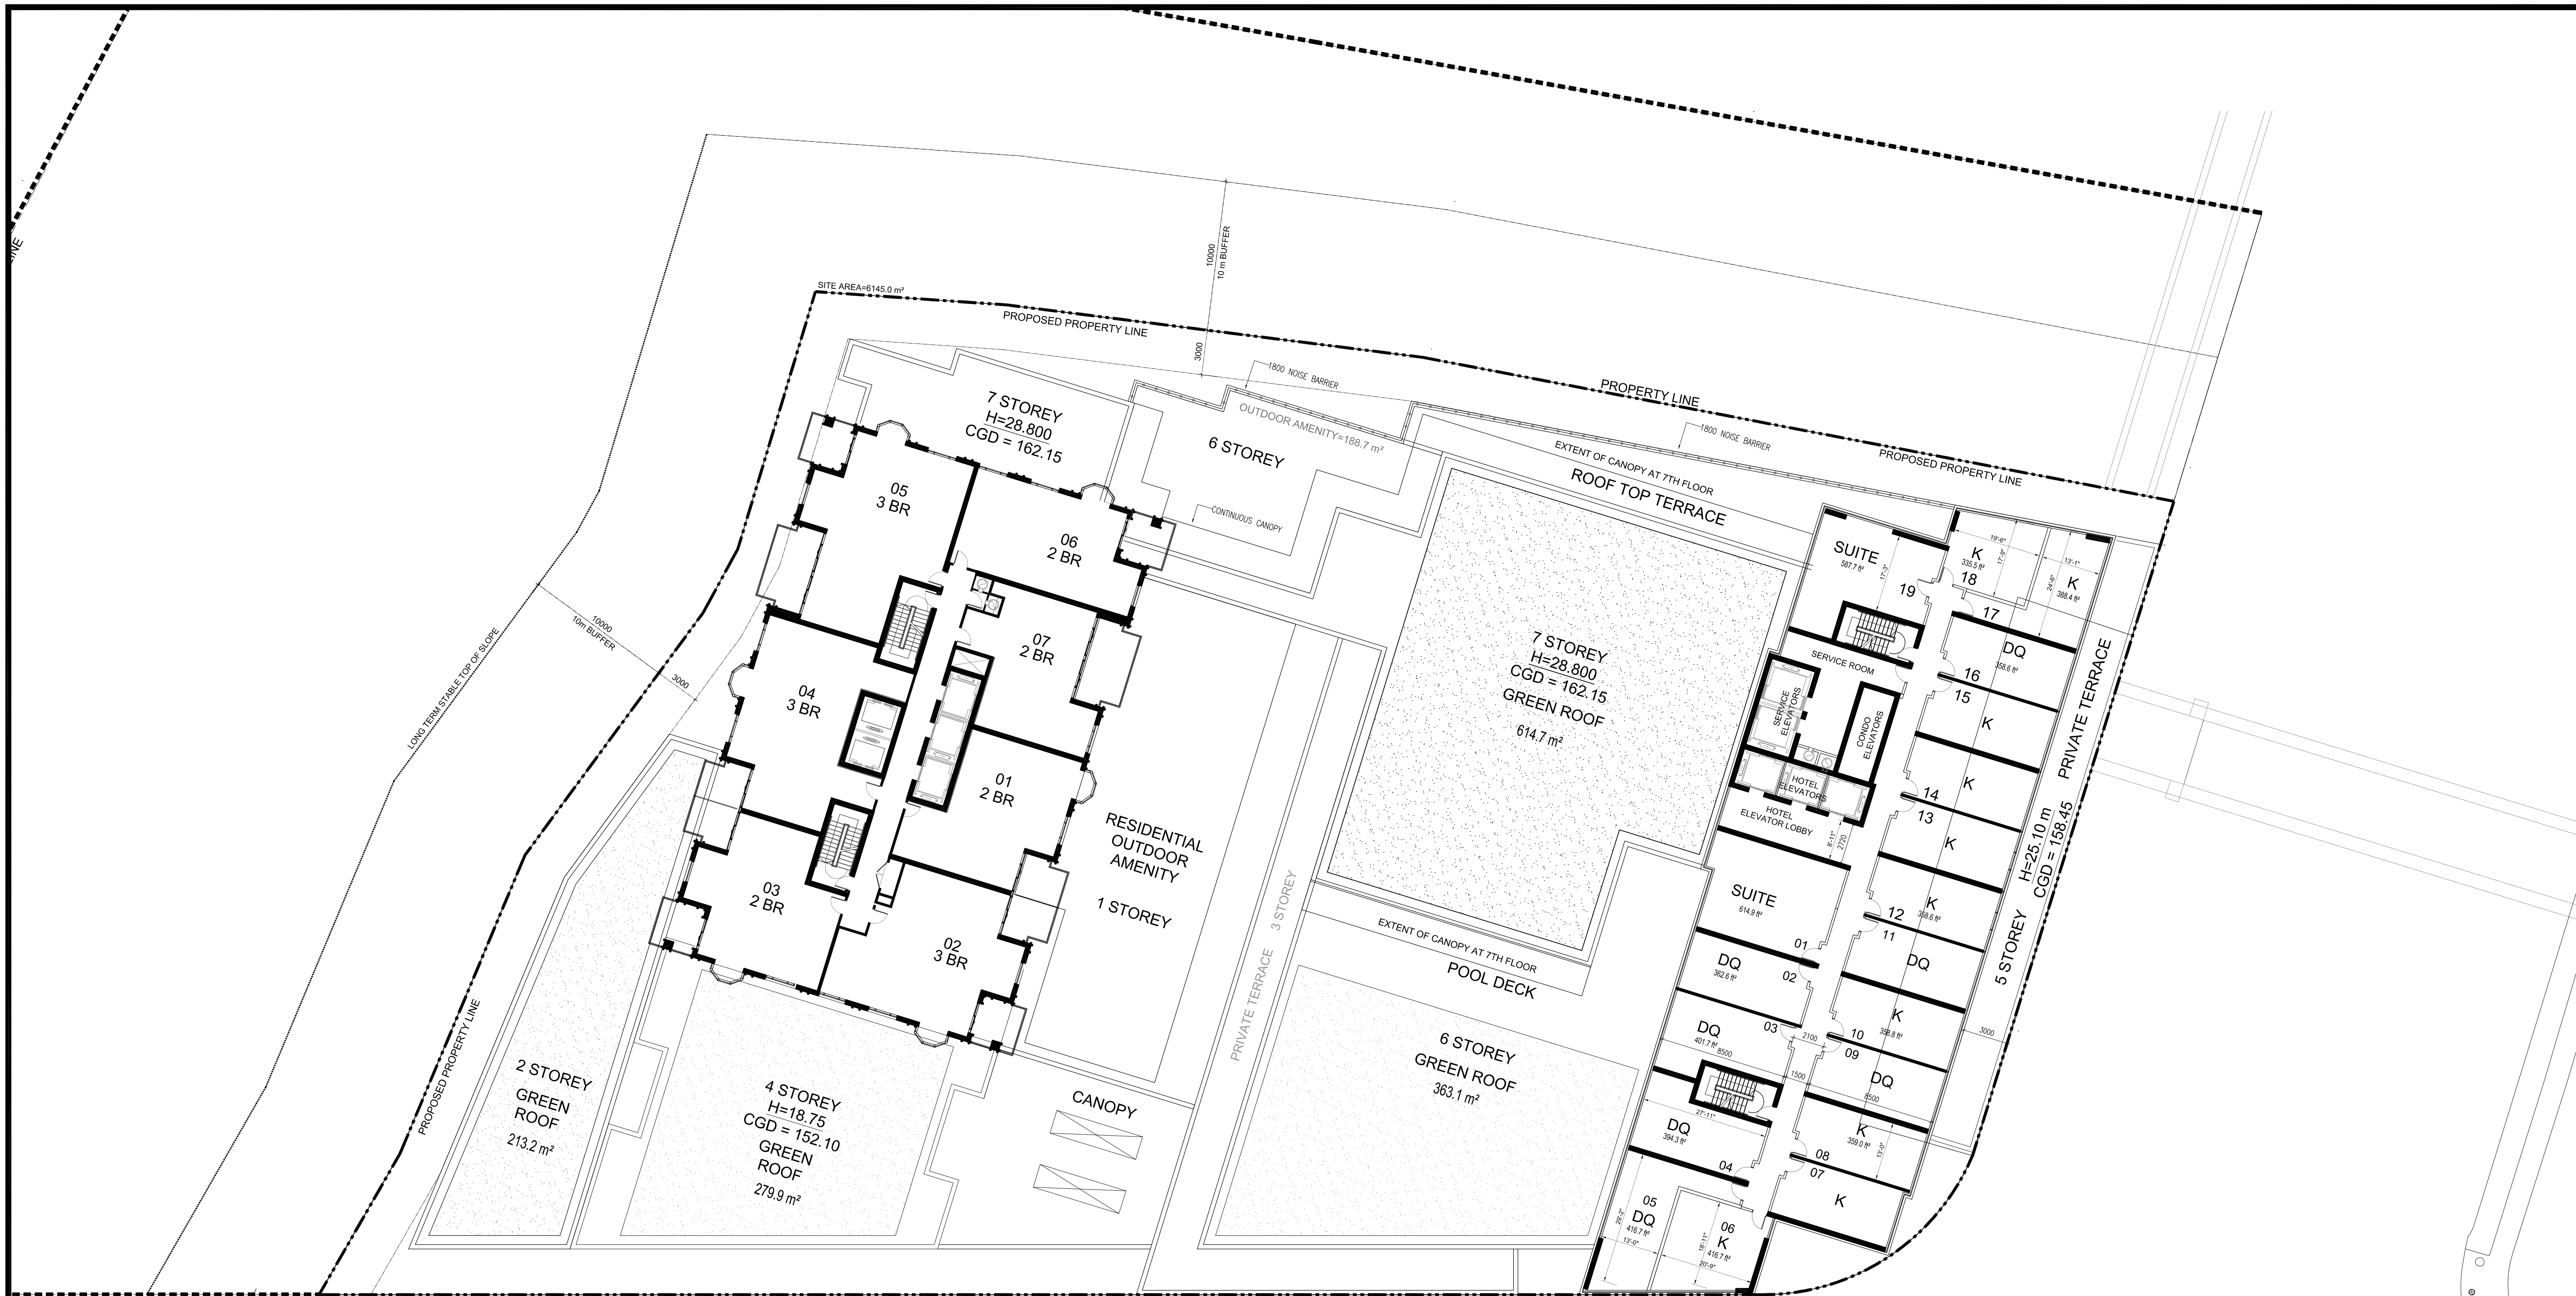

APPLICANT:
EASTON'S GROUP OF COMPANIES
 GATEWAY CENTRE
 3100 STEELES AVE. EAST, SUITE 601
 MARKHAM, ONTARIO L3R 8T3

ISSUED		
No	DATE	DESCRIPTION
1	JANUARY 29, 2020	ISSUED FOR OPA, REZONING & SPA
2	DECEMBER 10, 2020	RE- ISSUED FOR OPA, REZONING & SPA
3	APRIL 12, 2021	RE- ISSUED FOR OPA, REZONING & SPA




PROPOSED 21 STOREY HOTEL & CONDO AND 35 STOREY RESIDENTIAL BUILDINGS
TYPICAL CONDO FLOORS 8-25
& TYPICAL HOTEL FLOORS 7 - 16
 4050 YONGE STREET, TORONTO, ONTARIO

SCALE: 1:200
 DATE: APRIL 12, 2021
 JOB NO.: 37798
 DWG NO.: A.15

SEAL




IBI GROUP
 7th Floor-55 St. Clair Avenue West
 Toronto ON M4V 2Y7 Canada
 tel 416 596 1930 fax 416 596 0644
 ibigroup.com

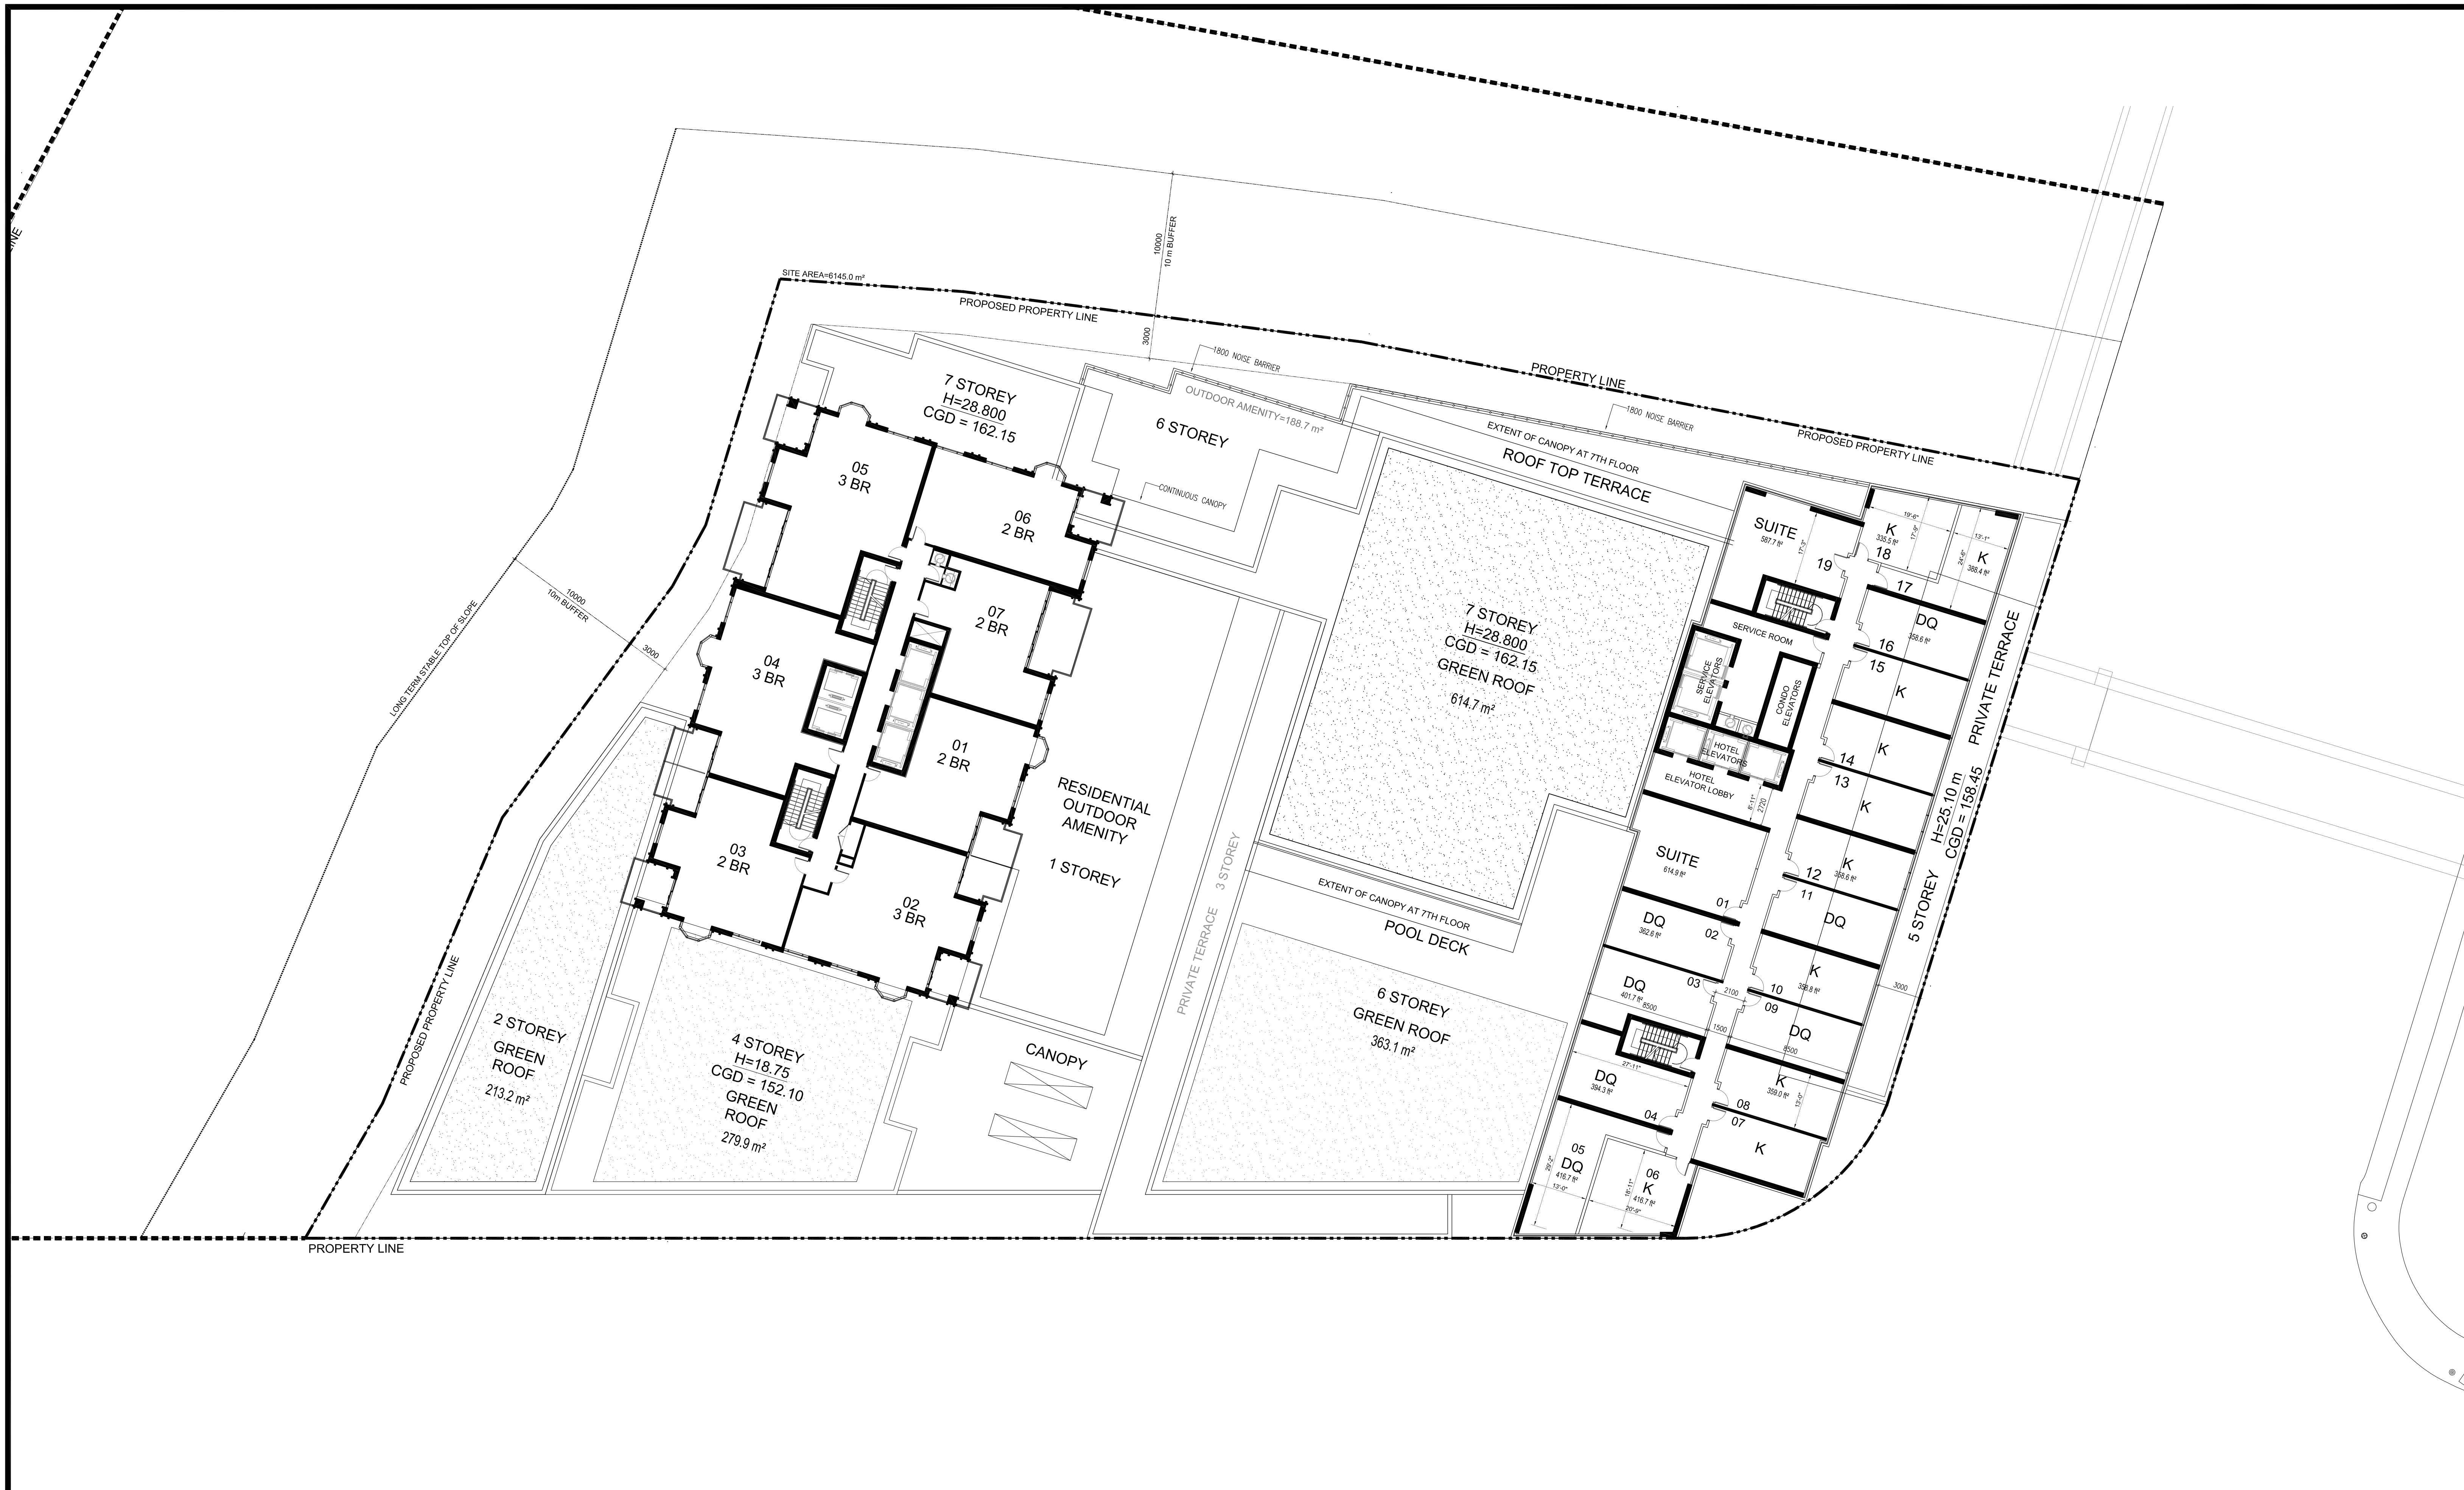


APPLICANT:
 EASTON'S GROUP OF COMPANIES
 GATEWAY CENTRE
 3100 STEELES AVE. EAST, SUITE 601
 MARKHAM, ONTARIO L3R 8T3

ISSUED		
No	DATE	DESCRIPTION
1	JANUARY 29, 2020	ISSUED FOR OPA, REZONING & SPA
2	DECEMBER 10, 2020	RE- ISSUED FOR OPA, REZONING & SPA
3	APRIL 12, 2021	RE- ISSUED FOR OPA, REZONING & SPA

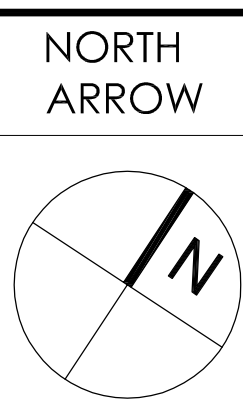

PROPOSED 21 STOREY HOTEL & CONDO
 AND 35 STOREY RESIDENTIAL BUILDINGS
 TYPICAL CONDO FLOORS 8-25
 & TYPICAL HOTEL FLOORS 7 - 16
 4050 YONGE STREET, TORONTO, ONTARIO

SCALE: 1:200
 DATE: APRIL 12, 2021
 JOB NO.: 37798
 DWG NO.: A.15

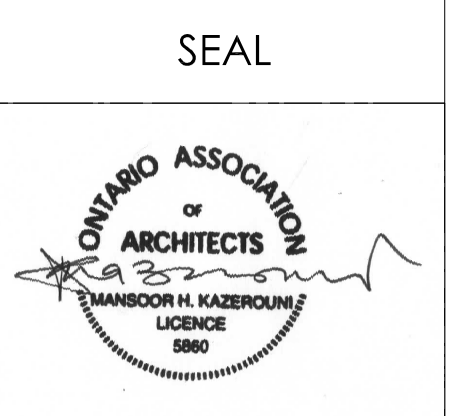

IBI GROUP
 7th Floor-55 St. Clair Avenue West
 Toronto ON M4V 2Y7 Canada
 tel 416 596 1930 fax 416 596 0644
 ibigroup.com