


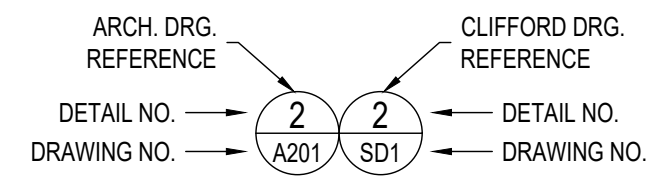




1 EAST ELEVATION (YONGE STREET)  
SD1 1:50


GENERAL NOTES:

1.



LEGEND:


-  PANELIZATION
-  CATALOGUE, DISMANTLE AND SALVAGE. SHOP RESTORATION AND PREPARE FOR REINSTALLATION
-  BRICK AND HERITAGE ELEMENTS TO BE CATALOGUED AND SALVAGED FOR REUSE.

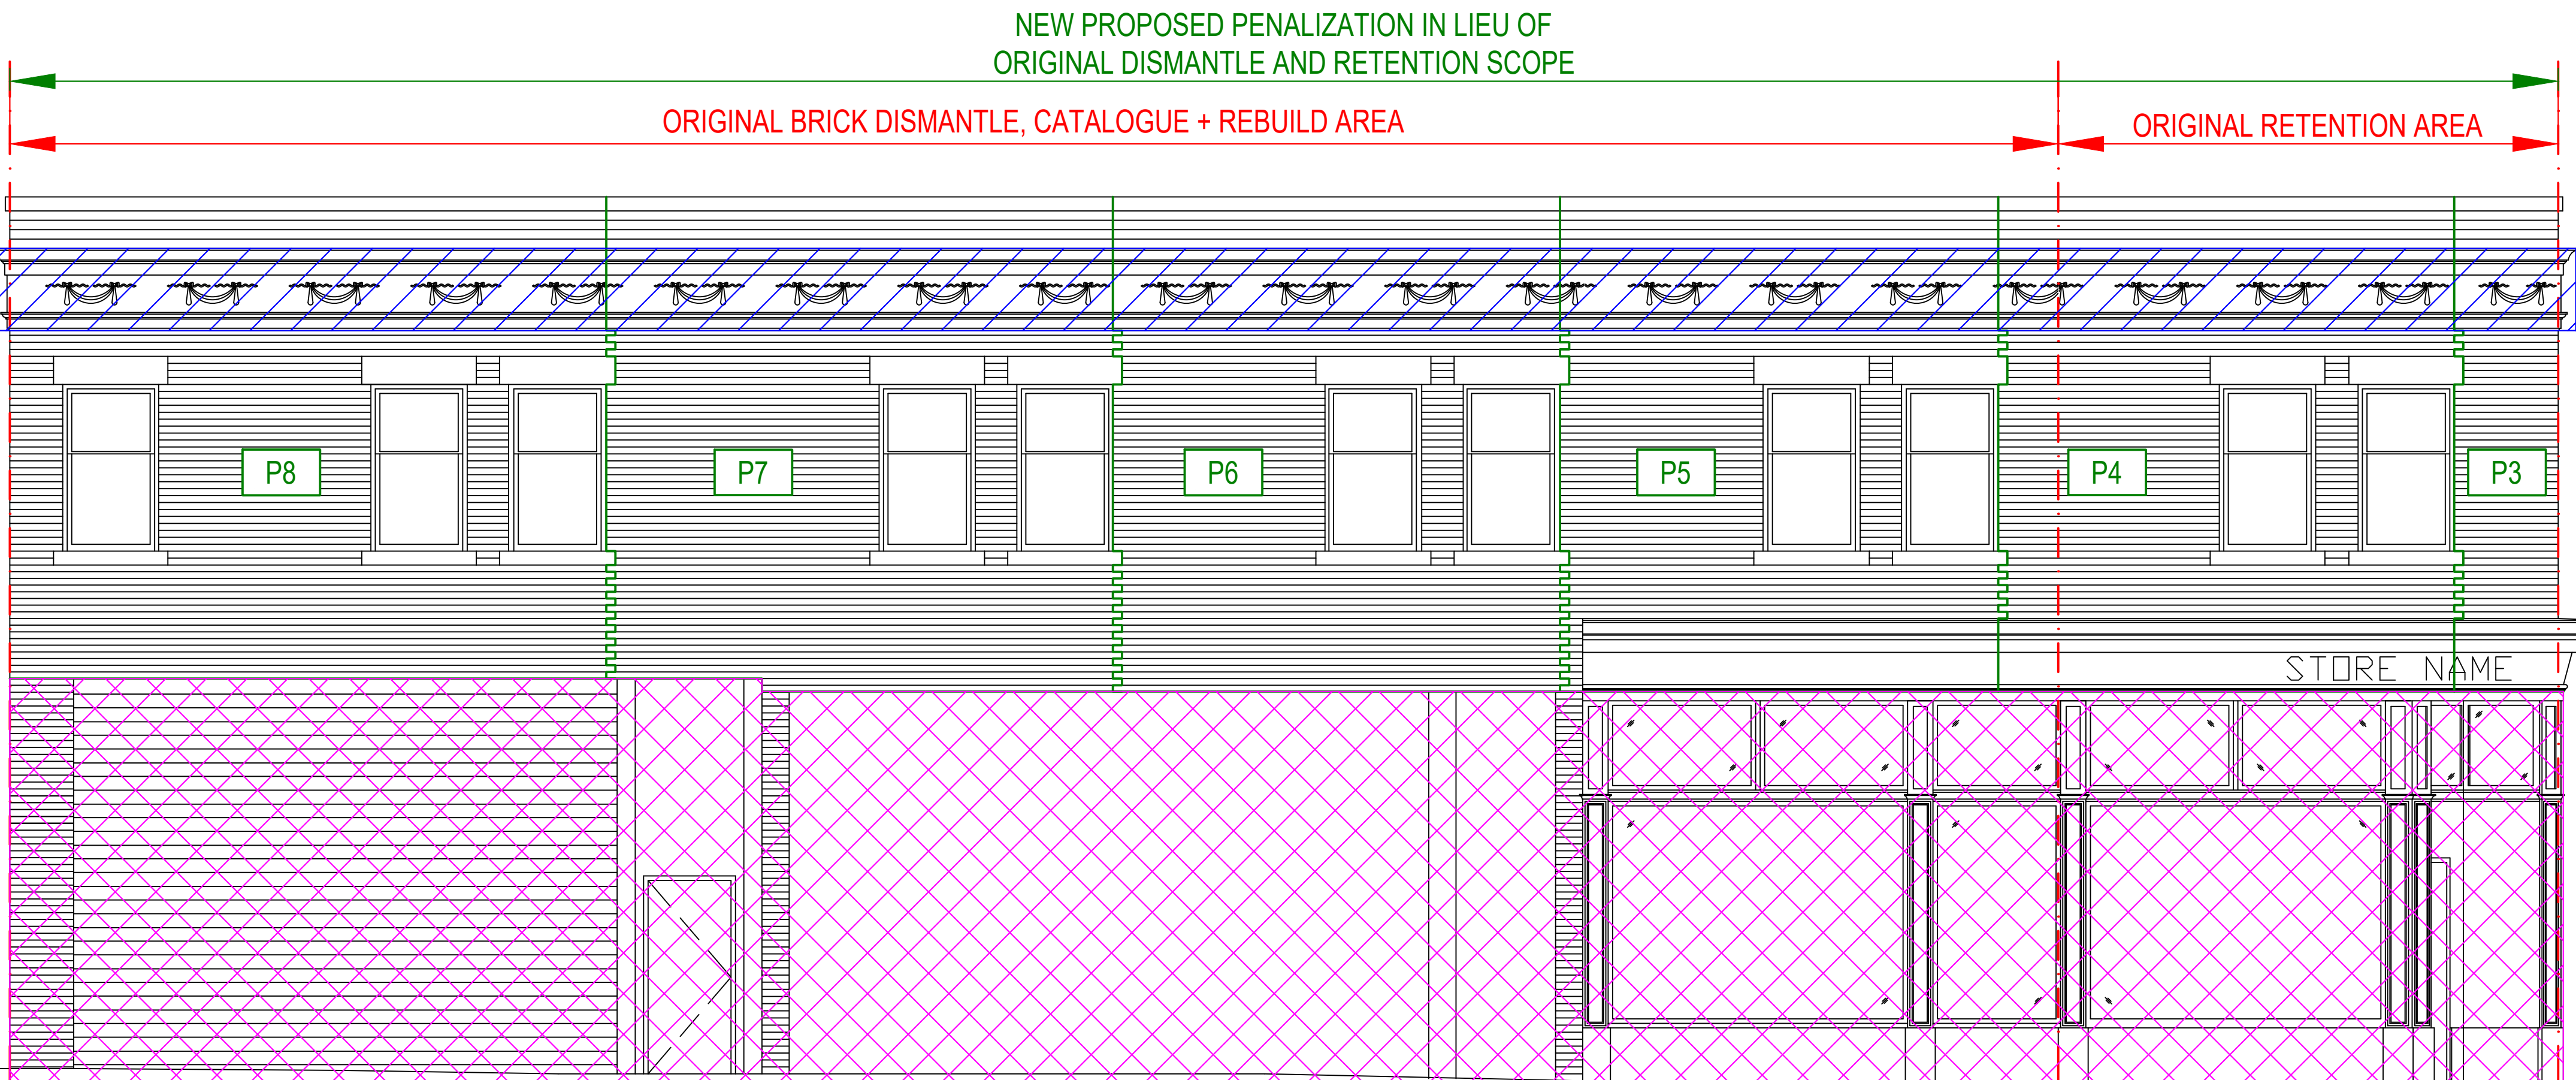

2 SOUTH ELEVATION (ELM STREET)  
SD1 1:50

R00	16 FEB 2021	FOR REVIEW
REV	DATE:	DESCRIPTION:

ORIENTATION:

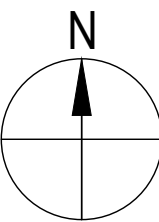

CLIFFORD RESTORATION LIMITED  
1190 BIRCHMOUNT ROAD, SCARBOROUGH, ON M1P 2B8  
TEL (416) 691 - 2341 FAX (416) 691 1329

PROJECT TITLE:  
**8 ELM STREET**  
  
8 ELM STREET  
TORONTO, ONTARIO  
  
PROJECT NO:

DRAWING TITLE:  
**PENALIZATION LAYOUT  
ELEVATIONS**

SCALE: AS NOTED  
DATE: 16 FEBRUARY 2021  
SHEET NO.  
**SD1**