



LEGEND

- PROPERTY LINE
- ⊗ EXISTING TREE
- PROPOSED TREE - ALL PROPOSED TREES WITHIN IRRIGATION AREA
- ROAD PAVERS
- POROUS ROAD PAVERS
- BOULEVARD PAVERS
- POROUS BOULEVARD PAVERS
- MIXED PLANTING AREA - 50% NATIVE SPECIES MIN. NO INVASIVE SPECIES

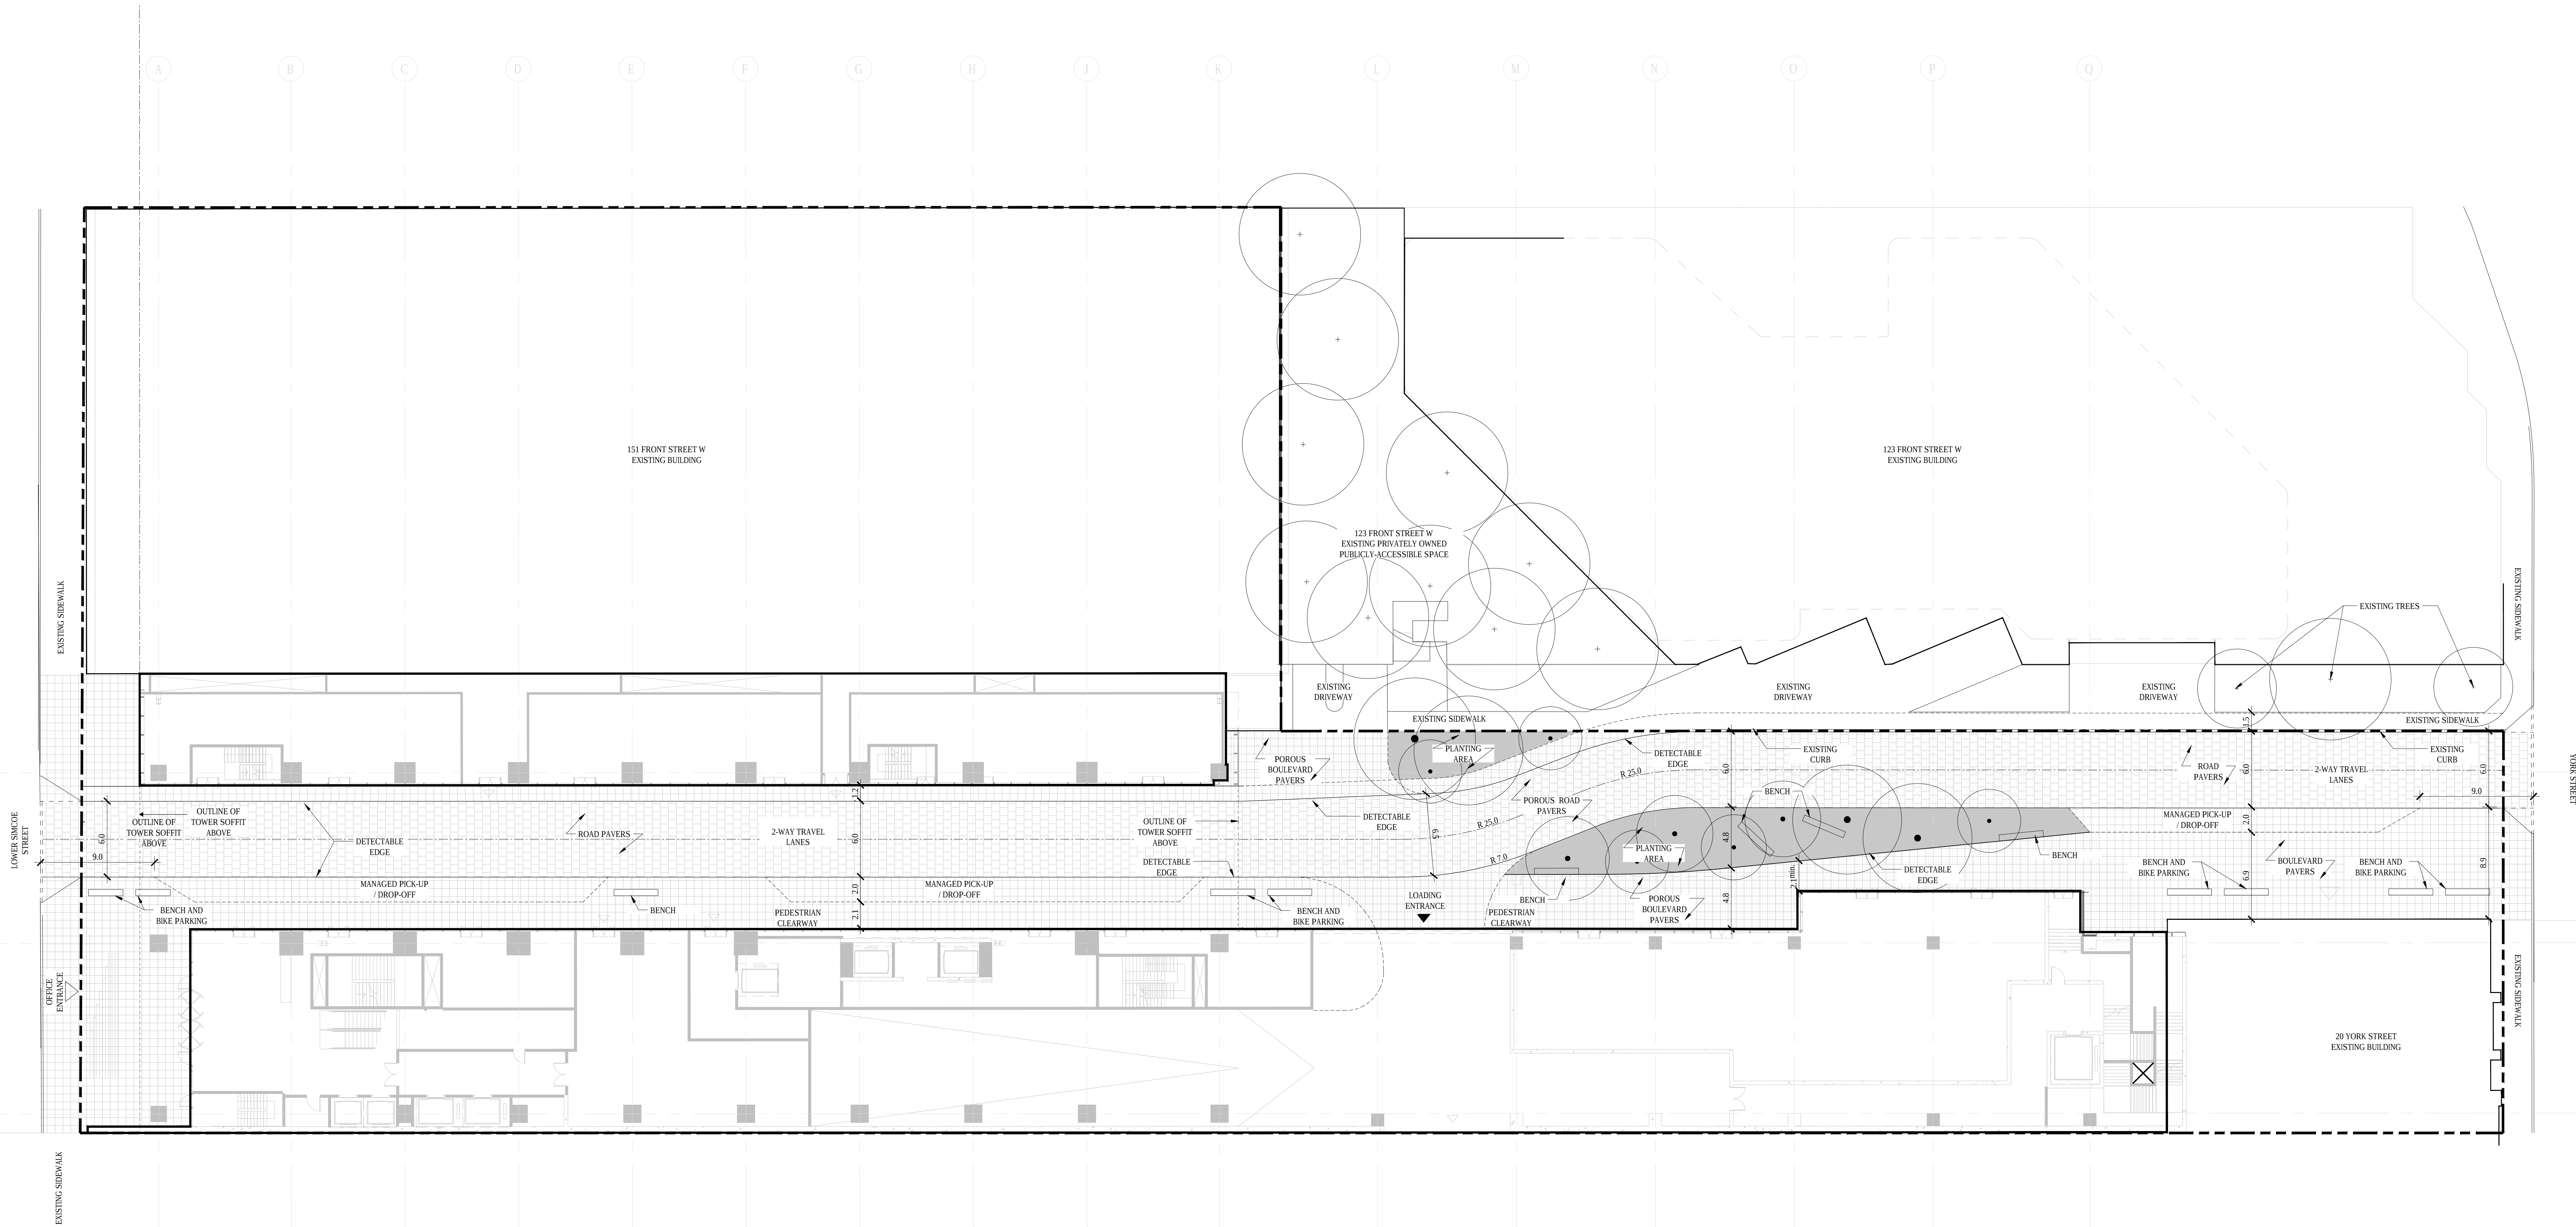

1 LANDSCAPE PLAN
Scale : 1 : 200

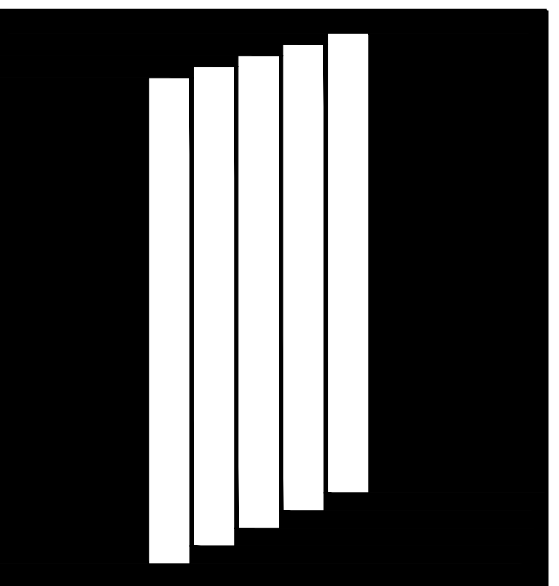

171 FRONT STREET WEST
TORONTO, ON M5E 2A1 CANADA

CLIENT
ALLIED PROPERTIES REIT
140 WEST STREET, SUITE 1900
TORONTO, ON M5E 2A1 CANADA
T: 416-977-8882

WESTBANK
400 WEST GERRARD STREET
EAST, SUITE 100
TORONTO, ON M4M 1B7 CANADA
T: 416-461-0000

ARCHITECT
BIG
400 WEST GERRARD STREET
EAST, SUITE 100
TORONTO, ON M4M 1B7 CANADA
T: 416-461-0000

ARCHITECT OF RECORD
ADAMSON ASSOCIATES ARCHITECTS
400 WEST GERRARD STREET
EAST, SUITE 100
TORONTO, ON M4M 1B7 CANADA
T: 416-461-0000

STRUCTURE
RJC READ JONES CHRISTOPHERSEN
180 UNIVERSITY AVE
TORONTO, ON M5G 1G6 CANADA
T: 416-593-0555

MECHANICAL
THE MITCHELL PARTNERSHIP INC.
285 DUNDAS STREET
WEST, SUITE 100
TORONTO, ON M5T 1G6 CANADA
T: 416-593-0555

ELECTRICAL
MULVEY & BARNUM INTERNATIONAL INC.
400 WEST GERRARD STREET
EAST, SUITE 100
TORONTO, ON M4M 1B7 CANADA
T: 416-461-0000

LANDSCAPE
PUBLIC WORKS
307 BELLAIR STREET WEST, SUITE 800
TORONTO, ON M5T 1G6 CANADA
T: 416-593-0555

CIVIL
COLE ENGINEERING GROUP LTD.
70 VALLEYWOOD DRIVE
BURNHAMTHORPE, ON L6B 1K5 CANADA
T: 416-461-0000

VEHICLE TRANSPORTATION
KIA CONSULTANTS
120 ADELAIDE ST W, SUITE 800
TORONTO, ON M5T 1G6 CANADA
T: 416-593-0555

TRAFFIC ENGINEER
BA CONSULTING GROUP LTD.
40 ST. ANDREW STREET, SUITE 300
TORONTO, ON M5T 1G6 CANADA
T: 416-461-0000

CODE
LMDC BUILDING CODE CONSULTANTS
200-300 NORTH QUEEN ST
TORONTO, ON M5G 1G6 CANADA
T: 416-593-0555

CIVIL ENGINEER
COLE ENGINEERING GROUP LTD.
70 VALLEYWOOD DRIVE
BURNHAMTHORPE, ON L6B 1K5 CANADA
T: 416-461-0000

ENERGY CONSULTANT
INTEGRAL GROUP
100 WEST GERRARD STREET
EAST, SUITE 100
TORONTO, ON M4M 1B7 CANADA
T: 416-461-0000

LANDSCAPE
URBAN STRATEGIES INC.
100 WEST GERRARD STREET
EAST, SUITE 100
TORONTO, ON M4M 1B7 CANADA
T: 416-461-0000

NOTE
RWC
100 WEST GERRARD STREET
EAST, SUITE 100
TORONTO, ON M4M 1B7 CANADA
T: 416-461-0000

NOT FOR CONSTRUCTION

NOT FOR CONSTRUCTION

WESTBANK
 57-1067 WEST CORDOVA STREET,
 VANCOUVER, BC V6C 1C7 CANADA
 +1 604-685-8886

ADAMSON ASSOCIATES ARCHITECTS
401 WELLINGTON STREET WEST, 3RD FLOOR
TORONTO, ON M5V 1E7 CANADA
T +1 416-967-1500

RJC READ JONES CHRISTOFFERSEN
100 UNIVERSITY AVE
TORONTO, ON M5S 1Y5 CANADA

MECHANICAL

MULVEY & BANANI INTERNATIONAL

44 MOBILE DRIVE
TORONTO, ON M3A 2P2 CANADA
T +1 416 751 2122

317 ADELAIDE STREET WEST, SUITE 802
TORONTO, ON M5V 1P9 CANADA
T +1 416-364-9610

COLE ENGINEERING GROUP, LTD
70 KILLEYWOOD DR.
MARKHAM, ON L3R 4T5 CANADA
T +1 416 987 6161

KJA CONSULTANTS
120 ADELAIDE ST W SUITE 1020
TORONTO, ONTARIO M5H 3A9 CANADA

BA CONSULTING GROUP LTD.

45 ST. JEROME WEST, SUITE 300
TORONTO, ON M4V 1K9 CANADA
T +1 416-965-7113

CODE

LMD3 BUILDING CODE CONSULTANT

206-300 NORTH QUEEN ST
TORONTO, ON M5C 5K4 CANADA
T +1 416-646-0162

COLE ENGINEERING GROUP LTD.
70 VALLEYWOOD DR
MADISON, ON L3R 4T5 CANADA
T +1 905-940-6161


INTEGRAL GROUP
380 WELLINGTON ST W
TORONTO, ON M5V 1E3 CANADA

URBAN STRATEGIES INC.
107 SPADINA AVE.

TORONTO, ON M5T 2C5 CANADA
T +1 416-340-9004

RNDI


600 SOUTHDALE DR.
QUELPH, ON N1O 4P6 CANADA
T +1 519-823-1311

 

PROJECT NO. _____ SHEET NO. _____
29
NO

FILE
200
MAT
E
08/2019

A094

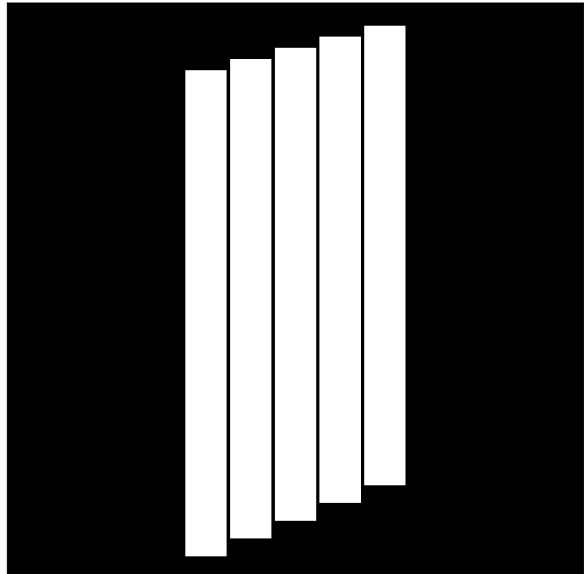

171 FRONT STREET WEST

CLIENT
ALLIED PROPERTIES REIT
124 PETER STREET, SUITE 100
TORONTO, ONTARIO M5H 2E4 CANADA
T: +1 416 593 7882

WESTBANK
301-100 WEST CORDOVA STREET
VANCOUVER, BC V6C 1C7 CANADA
T: +1 604 682 0885

ARCHITECT
BIG
ARCHITECT OF RECORD
45 MAIN STREET, SUITE 800
BROOKLYN, NY 11201 USA
T: +1 212 684 1411

ADAMSON ASSOCIATES ARCHITECTS
40 WELLINGTON STREET WEST, 3RD FLOOR
TORONTO, ON M5H 1E7 CANADA
T: +1 416 967 1500

STRUCTURE
RUC READ JONES CHRISTOFFERSEN
10 UNIVERSITY AVE
TORONTO, ON M5H 1K9 CANADA
T: +1 416 977 6291

MECHANICAL
THE MITCHELL PARTNERSHIP INC.
285 YORKLAND BLVD
TORONTO, ON M6J 1G6 CANADA
T: +1 416 469 8000

ELECTRICAL
MULVEY & BANIAN INTERNATIONAL INC.
44 MOBILE DRIVE
BARRINGTON, ON L4R 4T5 CANADA
T: +1 416 751 2122

LANDSCAPE
PUBLIC WORK
311 ADELARDE STREET WEST, SUITE 402
TORONTO, ON M5H 1P9 CANADA
T: +1 416 364 8070

CIVIL
COLE ENGINEERING GROUP, LTD
10 VALLEYWOOD DR
BARRINGTON, ON L4R 4T5 CANADA
T: +1 416 861 6161

VERTICAL TRANSPORTATION
AIA CONSULTANTS
10 VALLEYWOOD DR SUITE 1000
TORONTO, ON M5H 1T1 CANADA
T: +1 416 861 3285

TRAFFIC ENGINEER
BA CONSULTING GROUP LTD.
401 EAST AURORA WEST, SUITE 200
TORONTO, ON M1B 1Y1 CANADA
T: +1 416 363 1111

CODE
LAWO BUILDING CODE CONSULTANTS
500-360 NORTH QUEEN ST
TORONTO, ON M5C 3A4 CANADA
T: +1 416 593 6222

CIVIL ENGINEER
COLE ENGINEERING GROUP LTD.
10 VALLEYWOOD DR
BARRINGTON, ON L4R 4T5 CANADA
T: +1 416 861 6161

ENERGY CONSULTANT
INTEGRAL GROUP
300 WELLINGTON ST W
TORONTO, ON M5H 1E7 CANADA
T: +1 416 484 4433

URBAN PLANNER
URBAN STRATEGIES INC.
107 SPADINA AVE
TORONTO, ON M5S 2A9 CANADA
T: +1 416 363 0004

WIND
RWIND
800 DUNDAS ST. W.
TORONTO, ON M6H 1K9 CANADA
T: +1 416 463 5111

DATE
ISSUE

20210620 DRAFT ATTENDANT PLANS
20210622 REVISED 3RD SUBMISSION
20210915 3RD SPA SUBMISSION
DATE ISSUE

20210620 DRAFT ATTENDANT PLANS
20210622 REVISED 3RD SUBMISSION
20210915 3RD SPA SUBMISSION
DATE ISSUE

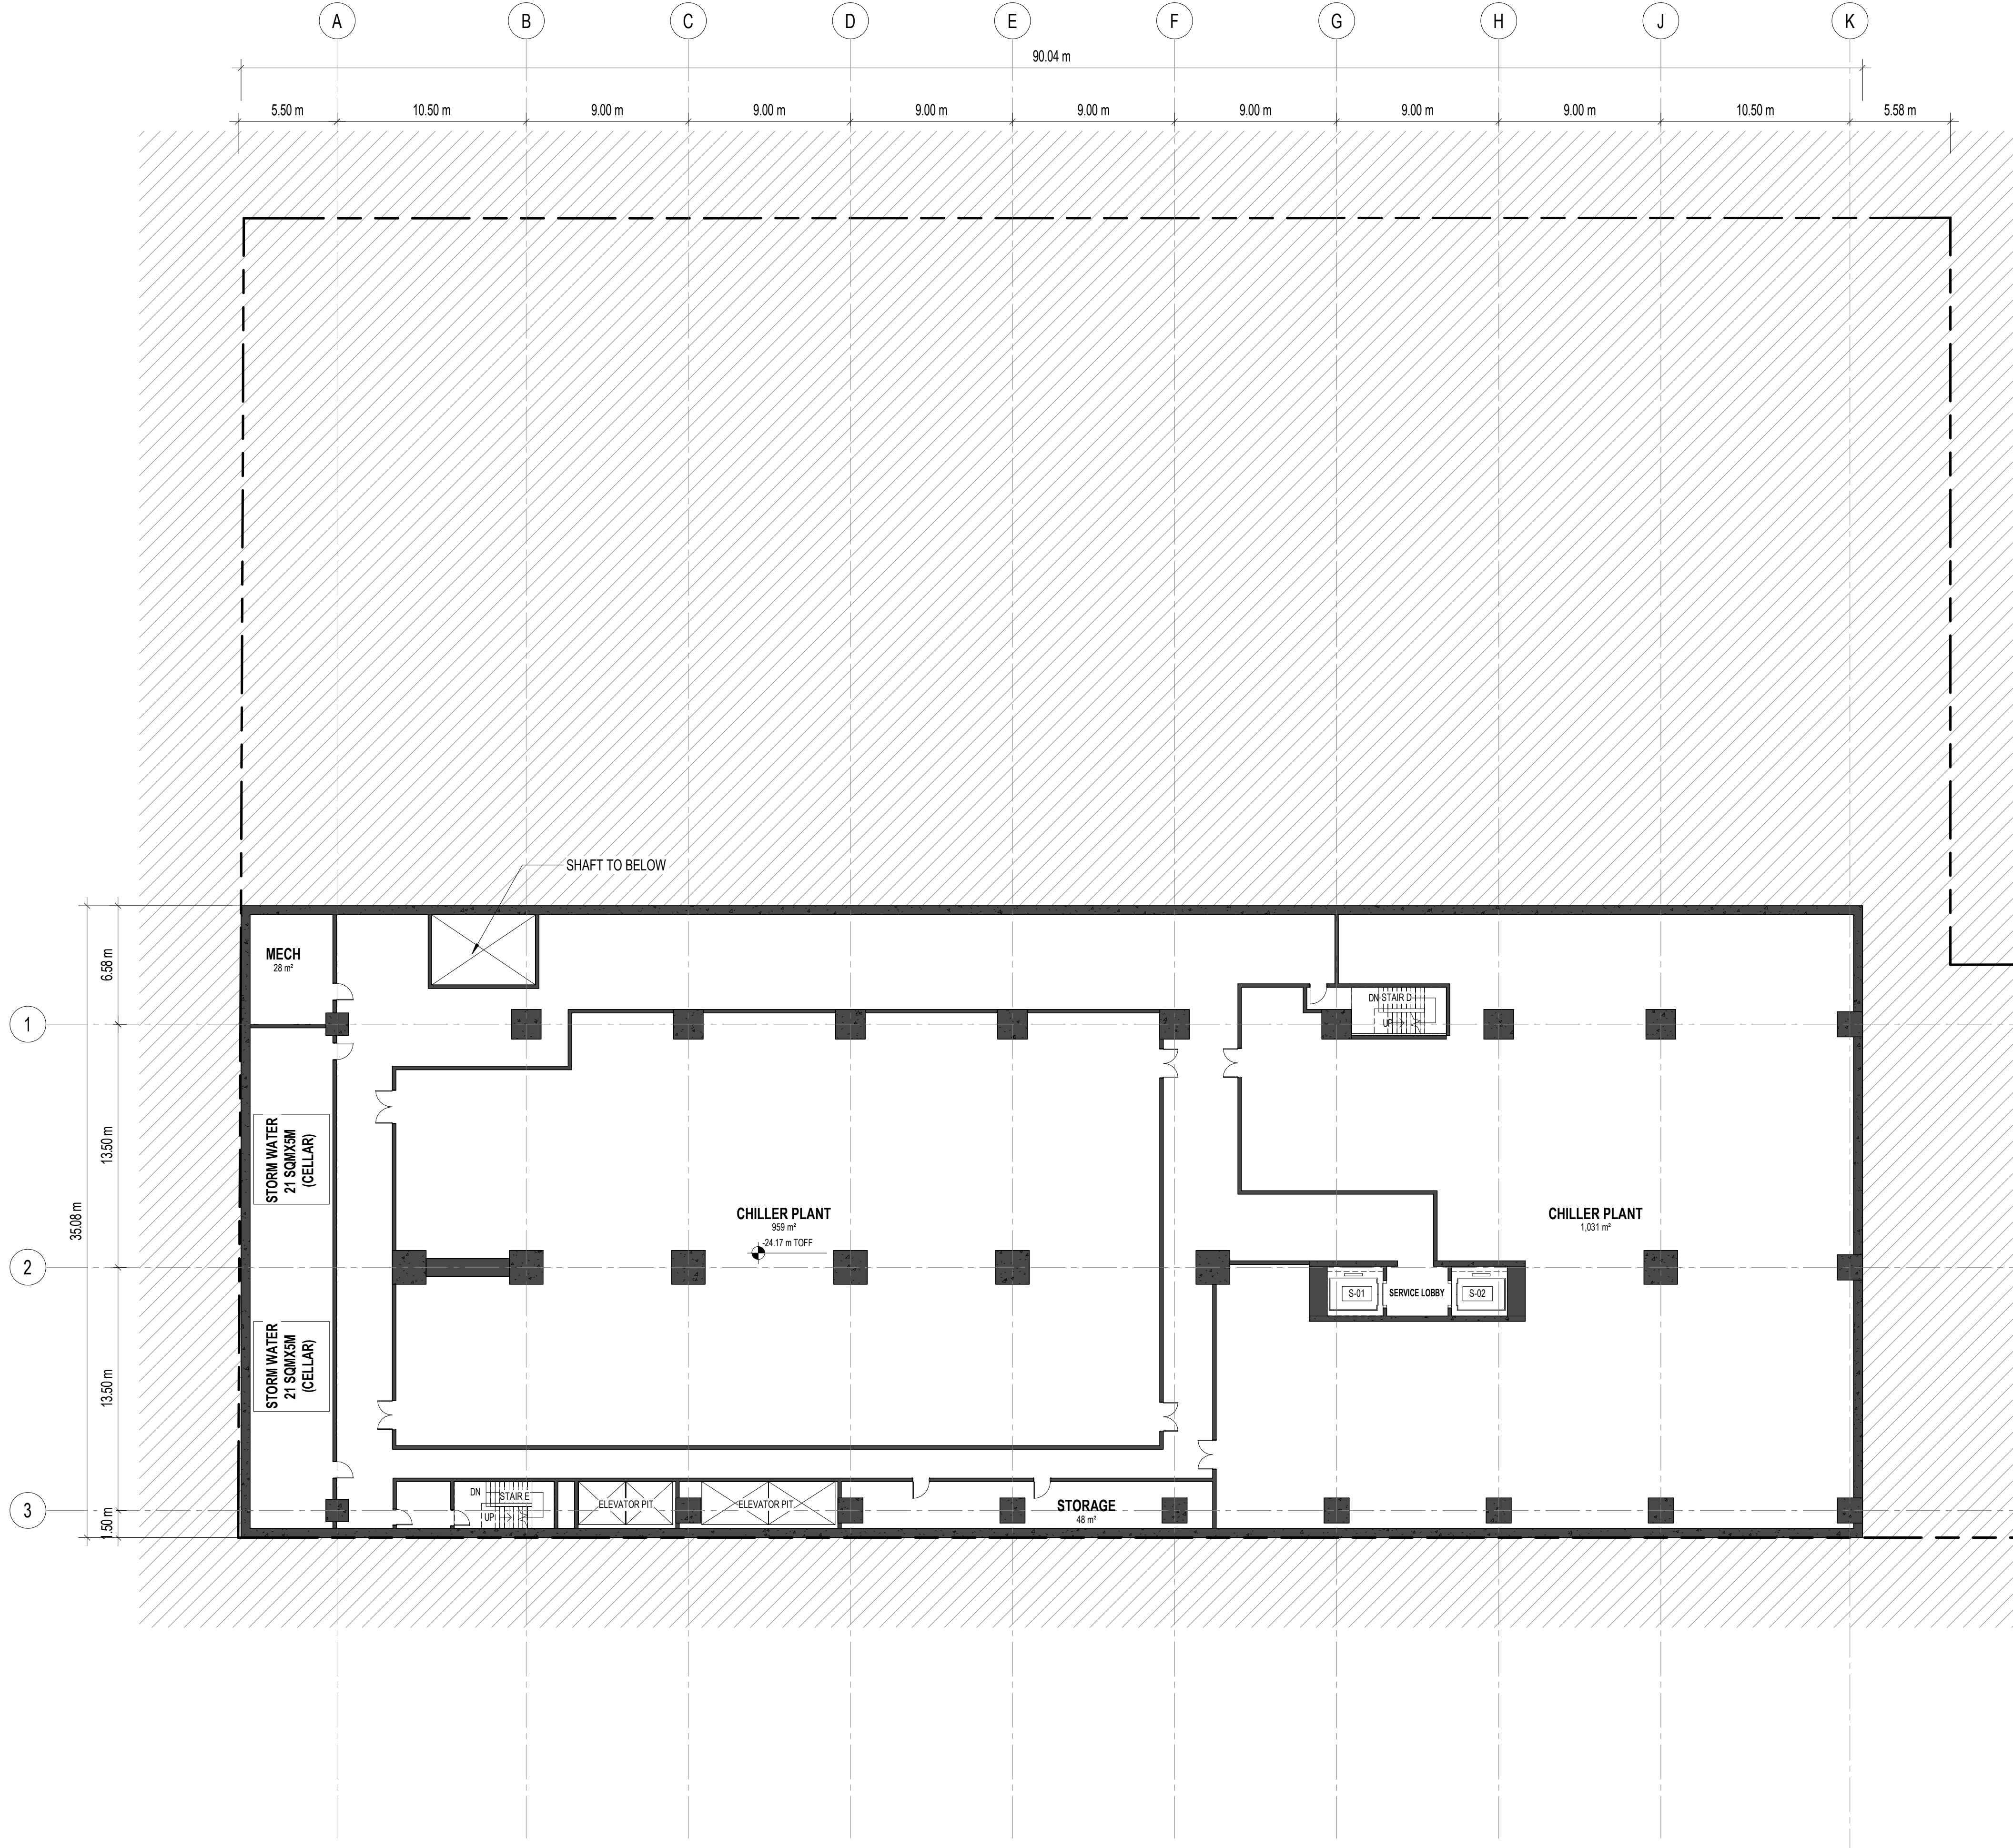

1 LVL B5 MECH
Scale: 1:200

KEY PLAN

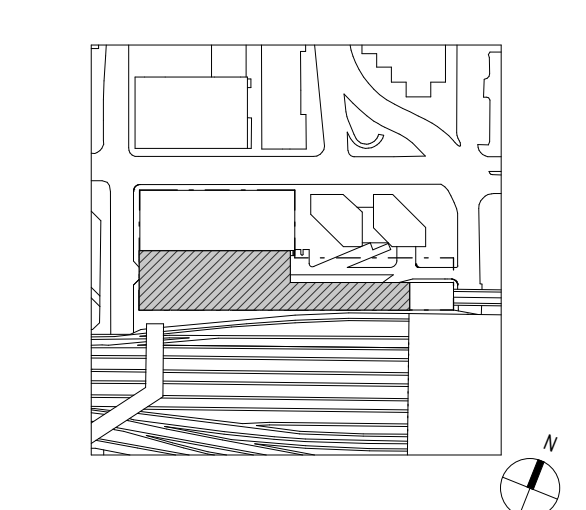

DATE SCALE

SHEET NAME

DATE SCALE

SHEET NAME

DATE SCALE

SHEET NAME

DATE SCALE

SHEET NAME

DATE SCALE

SHEET NAME


DATE SCALE

SHEET NAME

DATE SCALE

SHEET NAME

DATE SCALE

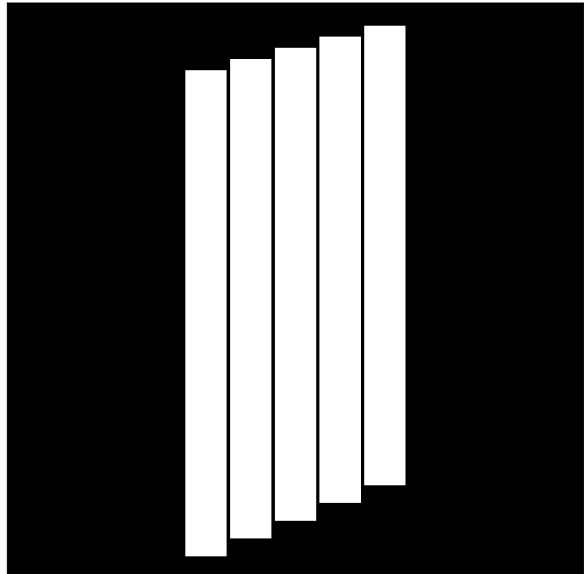

171 FRONT STREET WEST
TORONTO, ON M5S 1Z2 CANADA

CLIENT

ALLIED PROPERTIES REIT

124 PETER STREET, SUITE 1700
TORONTO, ONTARIO M5H 2E4 CANADA
T: +1 416 597 9882

WESTBANK

301-100 WEST CORDOVA STREET
VANCOUVER, BC V6C 1C7 CANADA
T: +1 604 682 5885

ARCHITECT

BIG

ARCHITECT OF RECORD

BLAIRS INSELS GROUP

45 MAIN STREET, SUITE 800
BROOKLYN, NY 11201 USA
T: +1 718 644 4411

ARCHITECT OF RECORD

ADAMSON ASSOCIATES ARCHITECTS

401 WELLINGTON STREET WEST, 3RD FLOOR
TORONTO, ON M5H 1Y4 CANADA
T: +1 416 961 1500

STRUCTURE

RUC READ JONES CHRISTOFFERSEN

10 UNIVERSITY AVE
TORONTO, ON M5H 1K6 CANADA
T: +1 416 977 6291

MECHANICAL

THE MITCHELL PARTNERSHIP INC.

28 YORKLAND BLVD
TORONTO, ON M6G 1G6 CANADA
T: +1 416 465 8200

ELECTRICAL

MULVEY & BANIAN INTERNATIONAL INC.

44 MOBILE DRIVE
TORONTO, ON M6G 1P7 CANADA
T: +1 416 751 2122

LANDSCAPE

PUBLIC WORK

311 ADELAIDE STREET WEST, SUITE 402
TORONTO, ON M5H 1P4 CANADA
T: +1 416 364 9770

CIVIL

COLE ENGINEERING GROUP, LTD.

10 VALLEYWOOD DR
BARROWAL, ON L4R 4T5 CANADA
T: +1 416 461 1611

VERTICAL TRANSPORTATION

AJA CONSULTANTS

10 ADELAIDE STREET WEST, 1000
TORONTO, ON M5H 1T1 CANADA
T: +1 416 961 3285

TRAFFIC ENGINEER

BA CONSULTING GROUP LTD.

4101 KENNEDY STREET, SUITE 200
TORONTO, ON M3J 1K5 CANADA
T: +1 416 363 1111

CODE

LAWO BUILDING CODE CONSULTANTS

250-300 NORTH QUEEN ST
TORONTO, ON M5C 3A4 CANADA
T: +1 416 593 6522

CIVIL ENGINEER

COLE ENGINEERING GROUP LTD.

10 VALLEYWOOD DR
BARROWAL, ON L4R 4T5 CANADA
T: +1 416 461 1611

ENERGY CONSULTANT

INTEGRAL GROUP

300 WELLINGTON ST W
TORONTO, ON M5H 1E5 CANADA
T: +1 416 465 4450

URBAN PLANNER

URBAN STRATEGIES INC.

107 SPADINA AVE
TORONTO, ON M5S 2A4 CANADA
T: +1 416 363 0004


WIND

RWDI

800 DUNDAS ST. W.
TORONTO, ON M6G 1K5 CANADA
T: +1 416 463 5111

20190620	CLIENT ATTENTION PLANS
20190622	REVISED 3D SUBMISSION
20190915	3D4 I/P4 SUBMISSION
DATE	ISSUE

KEY PLAN

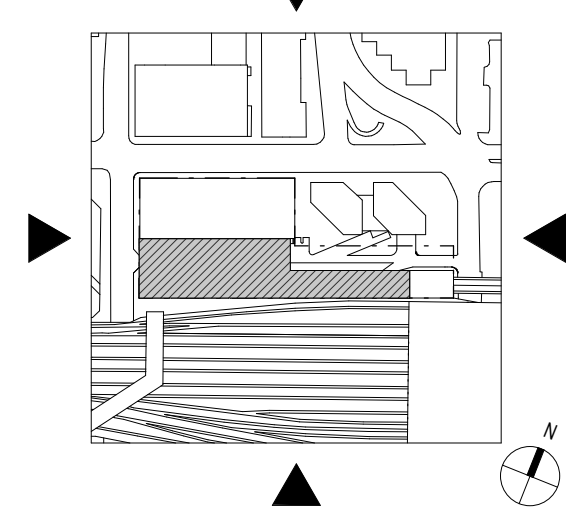

DATE SCALE

SHEET NAME

LVL B4 PARKING & BIKE PARKING

PROJECT NO.

1723

3D4 NO.

SCALE

1:200


CONTRACT

AD


DATE

03/09/2019

A096

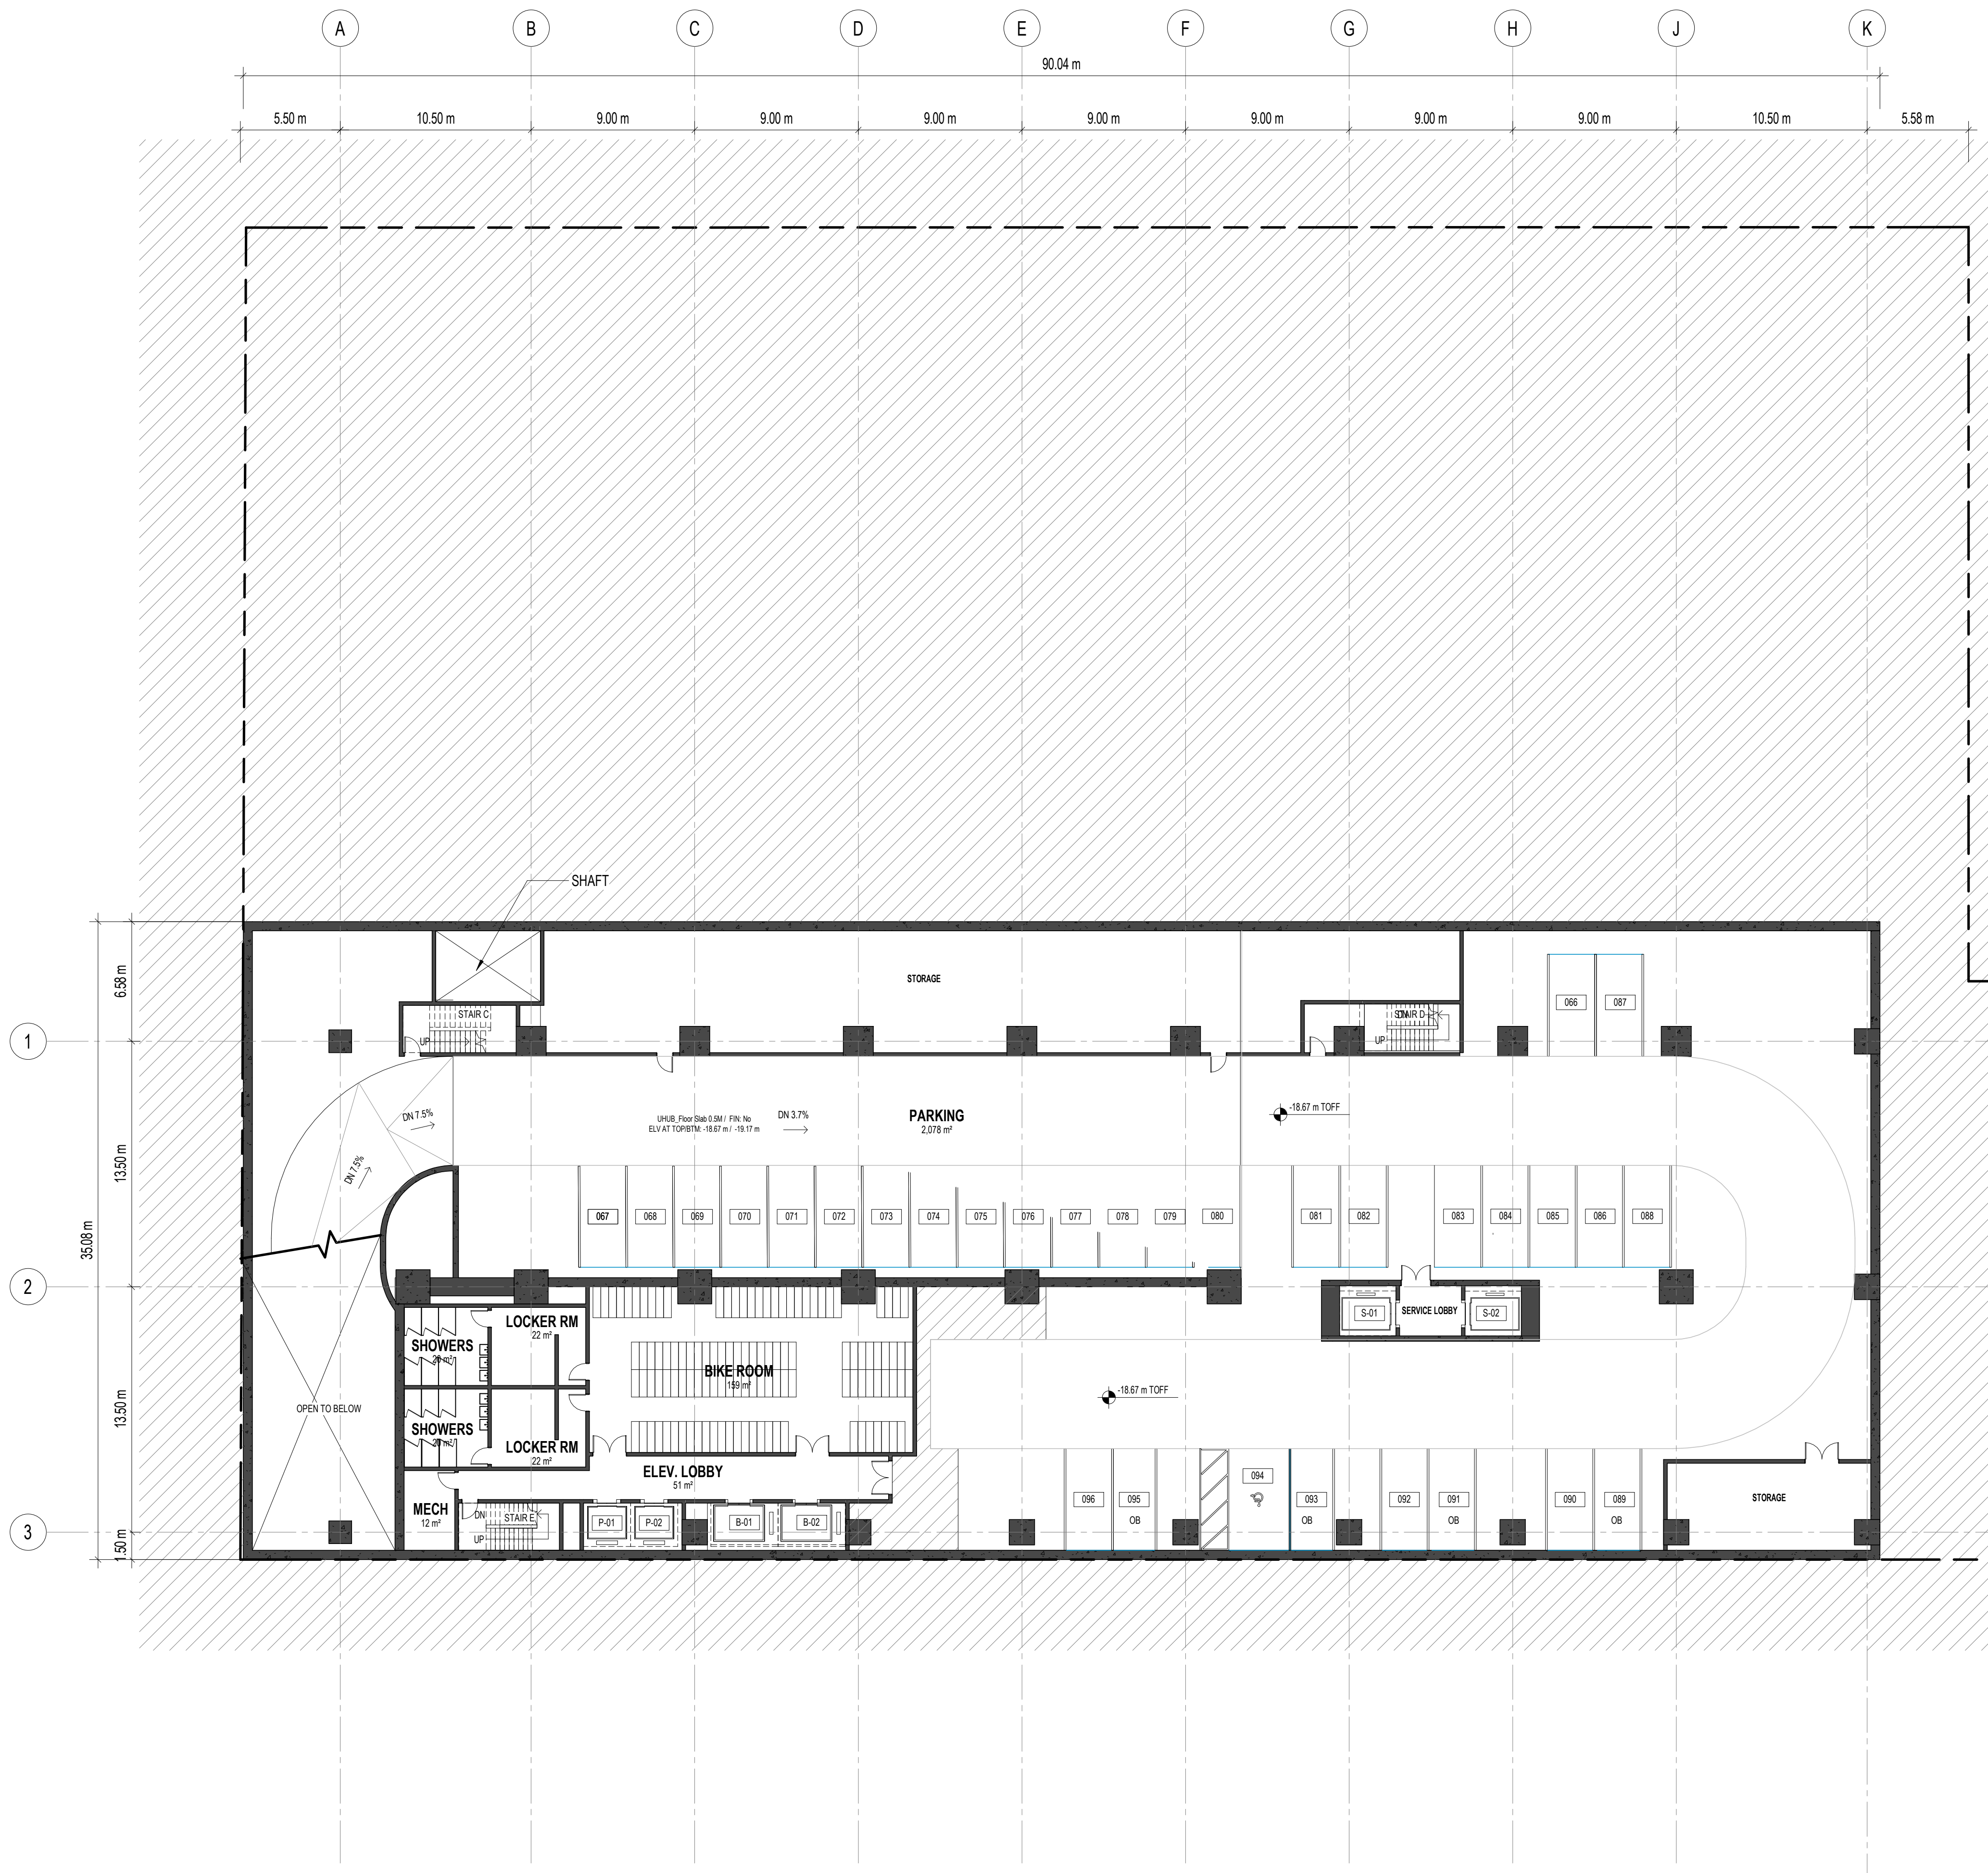


1 LVL B4 PARKING
Scale: 1:200

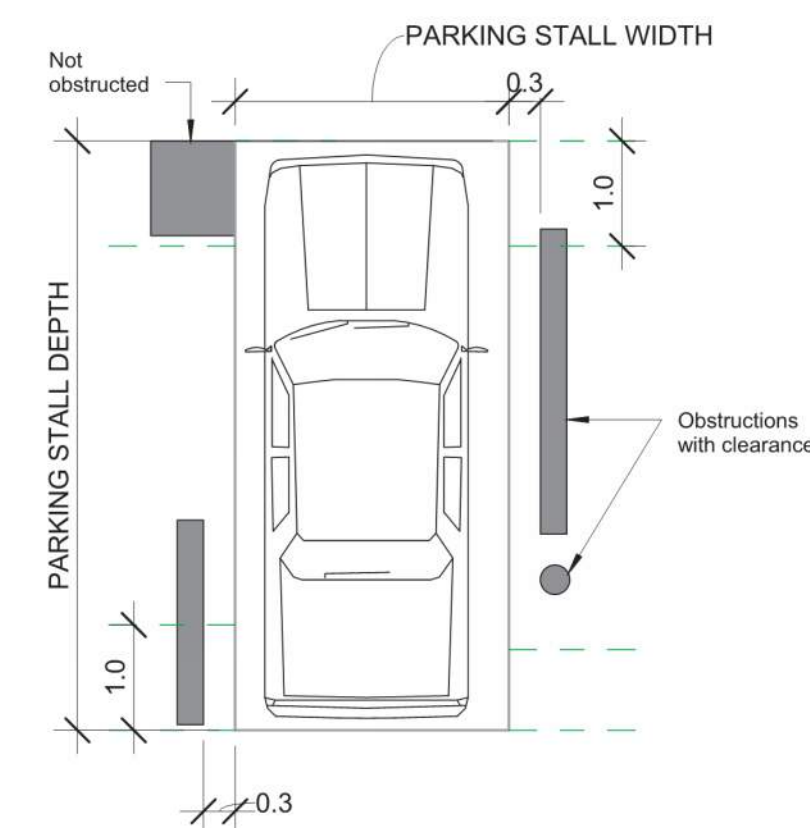

BIKE STORAGE SCHEDULE @ B4		
Type	Level	Count
Bike Room	B4 - PARKING	216

PARKING SCHEDULE @ B4		
Type	Level	Count
9' x 18' (5' Aisle)	B4 - PARKING	1
Regular Parking 2.6m x 5.6m	B4 - PARKING	26
Regular Parking 2.6m x 5.6m- OB	B4 - PARKING	4
Grand total:		31

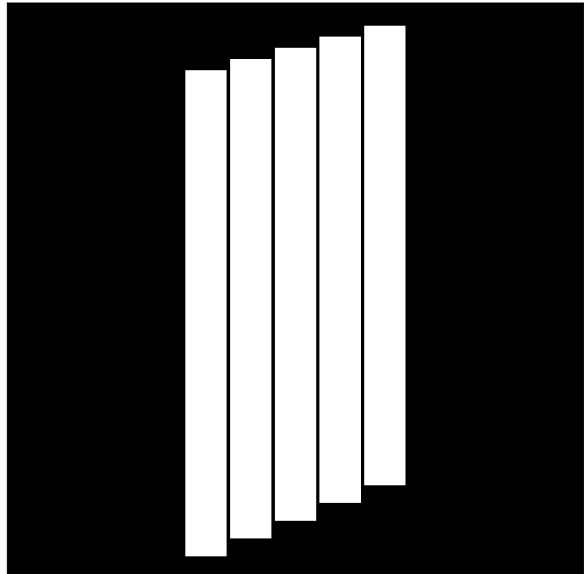

171 FRONT STREET WEST

TORONTO, ON M5G 1G2 CANADA

CLIENT

ALLIED PROPERTIES REIT
126 PETER STREET, SUITE 100
TORONTO, ONTARIO M5G 1G2 CANADA
T: +1 416 593 7882

WESTBANK

301-100 WEST CORDOVA STREET
VANCOUVER, BC V6C 1C7 CANADA
T: +1 604 682 0885

ARCHITECT

BIG
ARCHITECT OF RECORD

STRUCTURE

RUC READ JONES CHRISTOFFERSEN
10 UNIVERSITY AVE
TORONTO, ON M5G 1G2 CANADA
T: +1 416 977 6391

MECHANICAL

THE MITCHELL PARTNERSHIP INC.
28 YORKLAND BLVD
TORONTO, ON M6G 1G2 CANADA
T: +1 416 465 8500

ELECTRICAL

MULVEY & BANIAN INTERNATIONAL INC.
44 MOBILE DRIVE
TORONTO, ON M6G 1G2 CANADA
T: +1 416 751 2122

LANDSCAPE

PUBLIC WORK
311 ARLAND STREET WEST, SUITE 402
TORONTO, ON M5G 1G2 CANADA
T: +1 416 364 8070

CIVIL

COLE ENGINEERING GROUP, LTD.
10 VALLEYWOOD DR
BARROWTON, ON L4T 4T5 CANADA
T: +1 416 461 1611

VERTICAL TRANSPORTATION

AJA CONSULTANTS
10 ARLAND STREET WEST, SUITE 100
TORONTO, ON M5G 1G2 CANADA
T: +1 416 961 3285

TRAFFIC ENGINEER

BA CONSULTING GROUP LTD.
4101 KENNEDY STREET, SUITE 200
TORONTO, ON M3J 1K1 CANADA
T: +1 416 491 1111

CODE

LAW BUILDING CODE CONSULTANTS
250-300 NORTH QUEEN ST
TORONTO, ON M5C 3A4 CANADA
T: +1 416 593 6522

CIVIL ENGINEER

COLE ENGINEERING GROUP, LTD.
10 VALLEYWOOD DR
BARROWTON, ON L4T 4T5 CANADA
T: +1 416 461 1611

ENERGY CONSULTANT

INTEGRAL GROUP
300 WELLINGTON ST W
TORONTO, ON M5G 1G2 CANADA
T: +1 416 461 4433

URBAN PLANNER

URBAN STRATEGIES INC.
107 SPADINA AVE
TORONTO, ON M5S 2A4 CANADA
T: +1 416 363 0004

WIND

RWD
800 DUNDAS ST W
TORONTO, ON M6G 1G2 CANADA
T: +1 416 463 5111


20210620 DRAFT ATTENDANT PLANS

20210622 REVISION 30A SUBMISSION

20210915 30A SPA SUBMISSION

DATE ISSUE

KEY PLAN

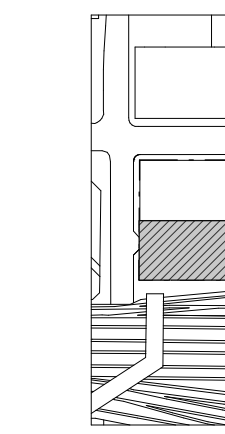

DATE SCALE

SHEET NAME

LVL B3 PARKING

PROJECT NO.

1723

SHEET NO.

30A70

SCALE

1:200


CONTRACT

AD

DATE


03/09/2019

A097

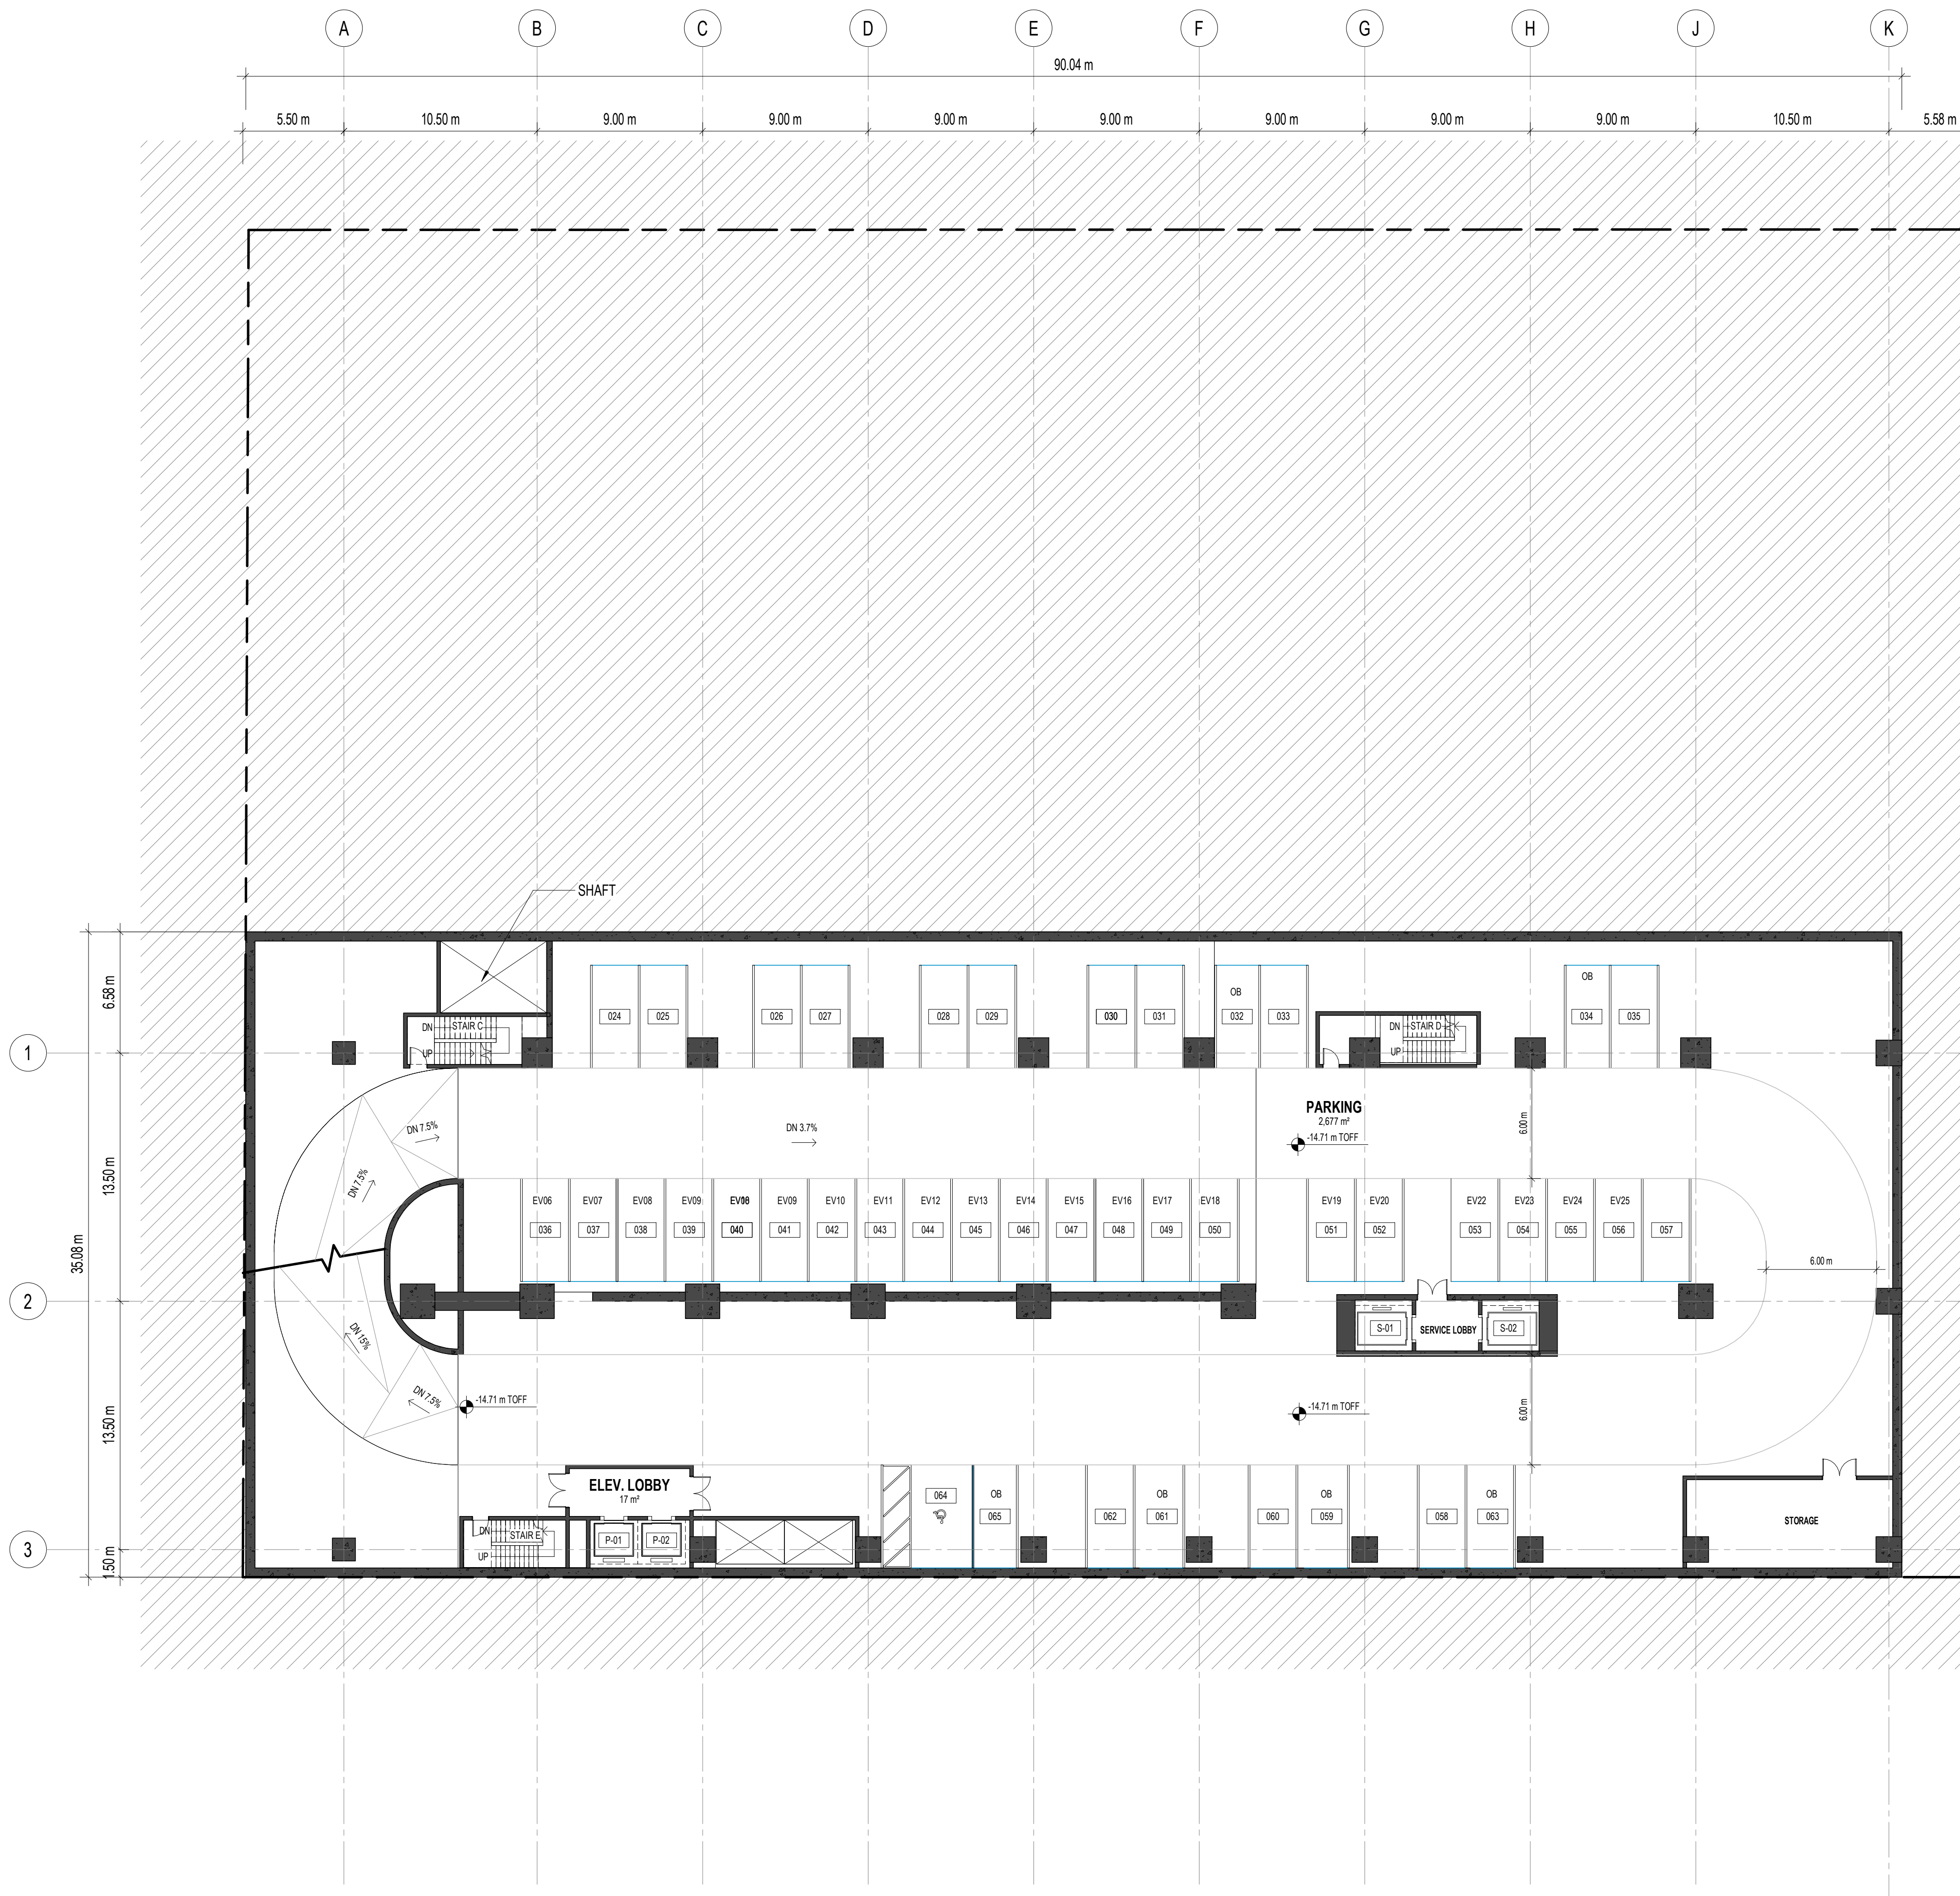

1 LVL B3 PARKING
Scale : 1 : 200

PARKING SCHEDULE @ B3		
Type	Level	Count
9' x 18' (5' Aisle)	B3 - PARKING	1
Regular Parking 2.6m x 5.6m	B3 - PARKING	35
Regular Parking 2.6m x 5.6m- OB	B3 - PARKING	6
Grand total: 42		

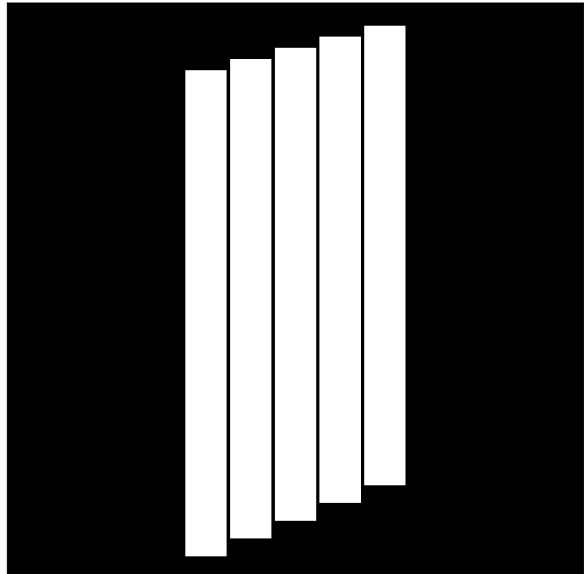

171 FRONT STREET WEST
TORONTO, ON M5S 1Z2 CANADA

CLIENT

ALLIED PROPERTIES REIT

126 PETER STREET, SUITE 100
TORONTO, ONTARIO M5H 2G6 CANADA
T: +1 416 593 7882

WESTBANK

301-100 WEST CORDOVA STREET
VANCOUVER, BC V6C 1C7 CANADA
T: +1 604 682 0885

ARCHITECT

BIG

ARCHITECT OF RECORD

ADAMSON ASSOCIATES ARCHITECTS

40 WELLINGTON STREET WEST, 3RD FLOOR
TORONTO, ON M5H 1G5 CANADA
T: +1 416 961 1500

STRUCTURE

RUC READ JONES CHRISTOFFERSEN

10 UNIVERSITY AVE
TORONTO, ON M5H 1H8 CANADA
T: +1 416 977 6391

MECHANICAL

THE MITCHELL PARTNERSHIP INC.

28 YORKLAND BLVD
TORONTO, ON M6J 1G6 CANADA
T: +1 416 465 8500

ELECTRICAL

MULVEY & BANIAN INTERNATIONAL INC.

44 MOBILE DRIVE
TORONTO, ON M6G 1P7 CANADA
T: +1 416 751 2122

LANDSCAPE

PUBLIC WORK

311 ADELARDE STREET WEST, SUITE 402
TORONTO, ON M5H 1P9 CANADA
T: +1 416 364 8710

CIVIL

COLE ENGINEERING GROUP, LTD.

10 VALLEYWOOD DR
BARROWAL, ON L4R 4T5 CANADA
T: +1 416 461 1611

VERTICAL TRANSPORTATION

AJA CONSULTANTS

10 ADELARDE ST W SUITE 1000
TORONTO, ON M5H 1T1 CANADA
T: +1 416 961 3355

TRAFFIC ENGINEER

BA CONSULTING GROUP LTD.

4101 KENNEDY STREET SUITE 200
TORONTO, ON M3J 1K1 CANADA
T: +1 416 463 1111

CODE

LAWO BUILDING CODE CONSULTANTS

250-300 NORTH QUEEN ST
TORONTO, ON M5C 3A4 CANADA
T: +1 416 593 6522

CIVIL ENGINEER

COLE ENGINEERING GROUP LTD.

10 VALLEYWOOD DR
BARROWAL, ON L4R 4T5 CANADA
T: +1 416 461 1611

ENERGY CONSULTANT

INTEGRAL GROUP

300 WELLINGTON ST W
TORONTO, ON M5H 1G5 CANADA
T: +1 416 461 4433

URBAN PLANNER

URBAN STRATEGIES INC.

107 SPADINA AVE
TORONTO, ON M5S 2A4 CANADA
T: +1 416 363 0004

WIND

RWDI

800 DUNDAS ST W
TORONTO, ON M6J 1K9 CANADA
T: +1 416 463 5111


20210620 DRAFT ATTENDANT PLANS

20220622 REVISED 3RD SUBMISSION

20190915 2ND IPI SUBMISSION

DATE ISSUE

KEY PLAN

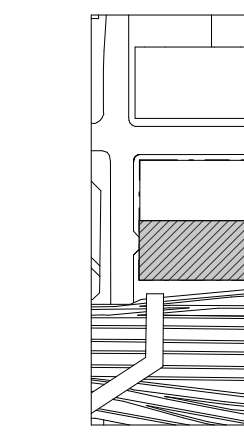

DATE SCALE

SHEET NAME

LVL B2 PARKING

PROJECT NO

1723

20A740

SCALE

1:200


CONTRACT

AD

DATE


03/09/2019

A098

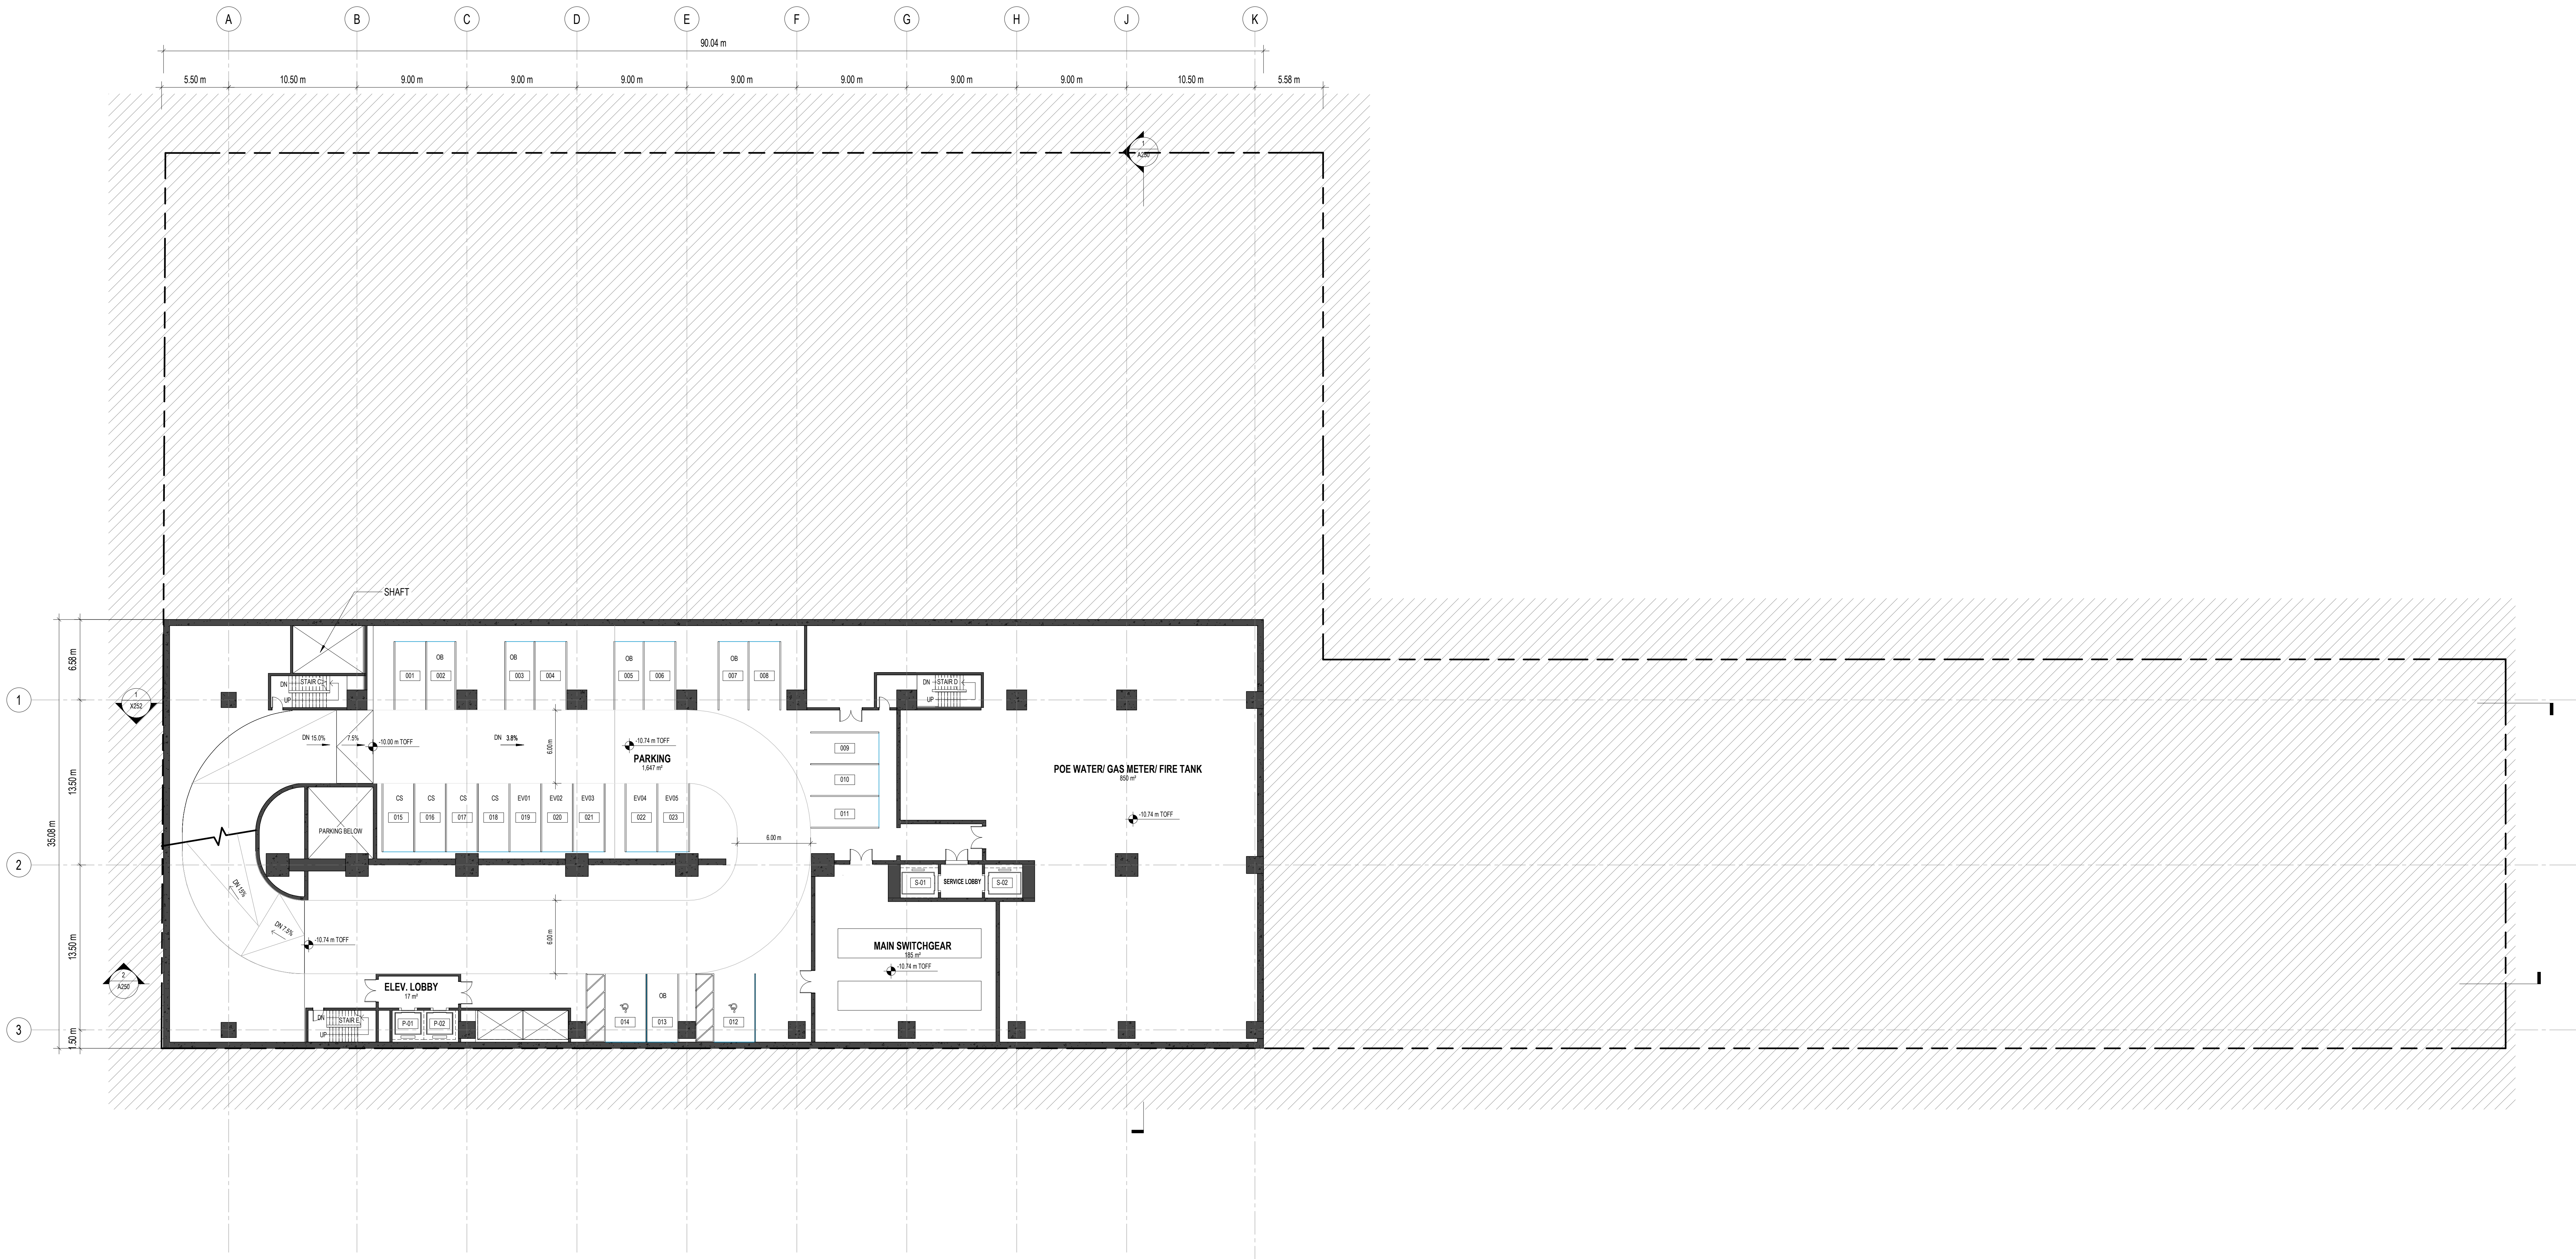

1 LVL B2 PARKING
Scale : 1:200

PARKING SCHEDULE @ B2		
Type	Level	Count
9' x 18' (5' Aisle)	B2 - PARKING	2
Regular Parking 2.6m x 5.6m	B2 - PARKING	13
Regular Parking 2.6m x 5.6m- Car Share	B2 - PARKING	4
Regular Parking 2.6m x 5.6m- OB	B2 - PARKING	4
Grand total: 23		

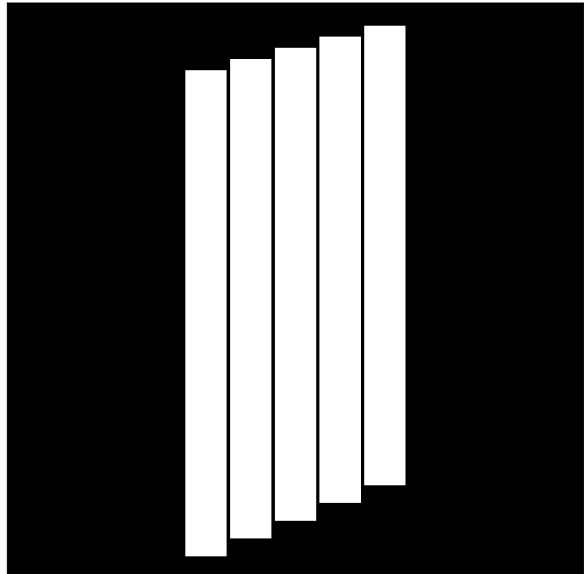

171 FRONT STREET WEST
TORONTO, ON M5S 1Z2 CANADA

CLIENT

ALLIED PROPERTIES REIT
126 PETER STREET, SUITE 1700
TORONTO, ONTARIO M5H 2E6 CANADA
T: +1 416 597 9802

WESTBANK

301-100 WEST CORDOVA STREET,
VANCOUVER, BC V6C 1C7 CANADA
T: +1 604 682 0885

ARCHITECT

BIG
ADAMSON ASSOCIATES ARCHITECTS
40 WELLINGTON STREET WEST, 3RD FLOOR
TORONTO, ON M5H 1E1 CANADA
T: +1 416 961 1500

ARCHITECT OF RECORD

ADAMSON ASSOCIATES ARCHITECTS

STRUCTURE

RUC READ JONES CHRISTOFFERSEN
10 UNIVERSITY AVE
TORONTO, ON M5H 1K9 CANADA
T: +1 416 977 6291

MECHANICAL

THE MITCHELL PARTNERSHIP INC.
285 YORKLAND BLVD
TORONTO, ON M6G 1G6 CANADA
T: +1 416 465 8500

ELECTRICAL

MULVEY & BANIAN INTERNATIONAL INC.
44 MOBILE DRIVE
TORONTO, ON M6G 1P7 CANADA
T: +1 416 751 2122

LANDSCAPE

PUBLIC WORK
311 ADELARDE STREET WEST, SUITE 402
TORONTO, ON M5H 1P9 CANADA
T: +1 416 364 8970

CIVIL

COLE ENGINEERING GROUP, LTD.
10 VALLEYWOOD DR
BARROWAL, ON L3R 4T5 CANADA
T: +1 416 481 1811

VERTICAL TRANSPORTATION

AJA CONSULTANTS
10 ADELARDE ST W SUITE 1000
TORONTO, ON M5H 1T1 CANADA
T: +1 416 961 3285

TRAFFIC ENGINEER

BA CONSULTING GROUP LTD.
4161 KENNEDY STREET SUITE 204
TORONTO, ON M3J 1K5 CANADA
T: +1 416 862 1111

CODE

LAWO BUILDING CODE CONSULTANTS
500-300 NORTH QUEEN ST
TORONTO, ON M5C 3A4 CANADA
T: +1 416 593 6522

CIVIL ENGINEER

COLE ENGINEERING GROUP LTD.
10 VALLEYWOOD DR
BARROWAL, ON L3R 4T5 CANADA
T: +1 416 481 1811

ENERGY CONSULTANT

INTEGRAL GROUP
380 WELLINGTON ST W
TORONTO, ON M5H 1E1 CANADA
T: +1 416 481 4450

URBAN PLANNER


URBAN STRATEGIES INC.
107 SPADINA AVE
TORONTO, ON M5S 2A4 CANADA
T: +1 416 363 0004

WIND

RWD
800 DUNDAS ST W
TORONTO, ON M6H 1K9 CANADA
T: +1 416 463 5111

20210620	DRAFT ATTENDANT PLANS
20210622	REVISED 3RD SUBMISSION
20210915	3RD / 3RD SUBMISSION
DATE	ISSUE

KEY PLAN

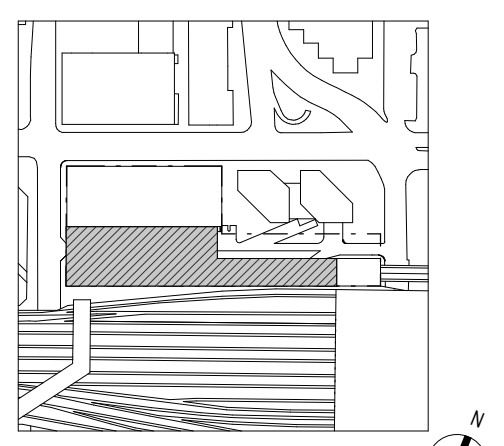

DATE SCALE

SHEET NAME

LVL B1 LOADING

PROJECT NO.

1723

DATE NO.

20A10

SCALE

1:200


CONTRACT

A0

DATE

03/09/2019


A099

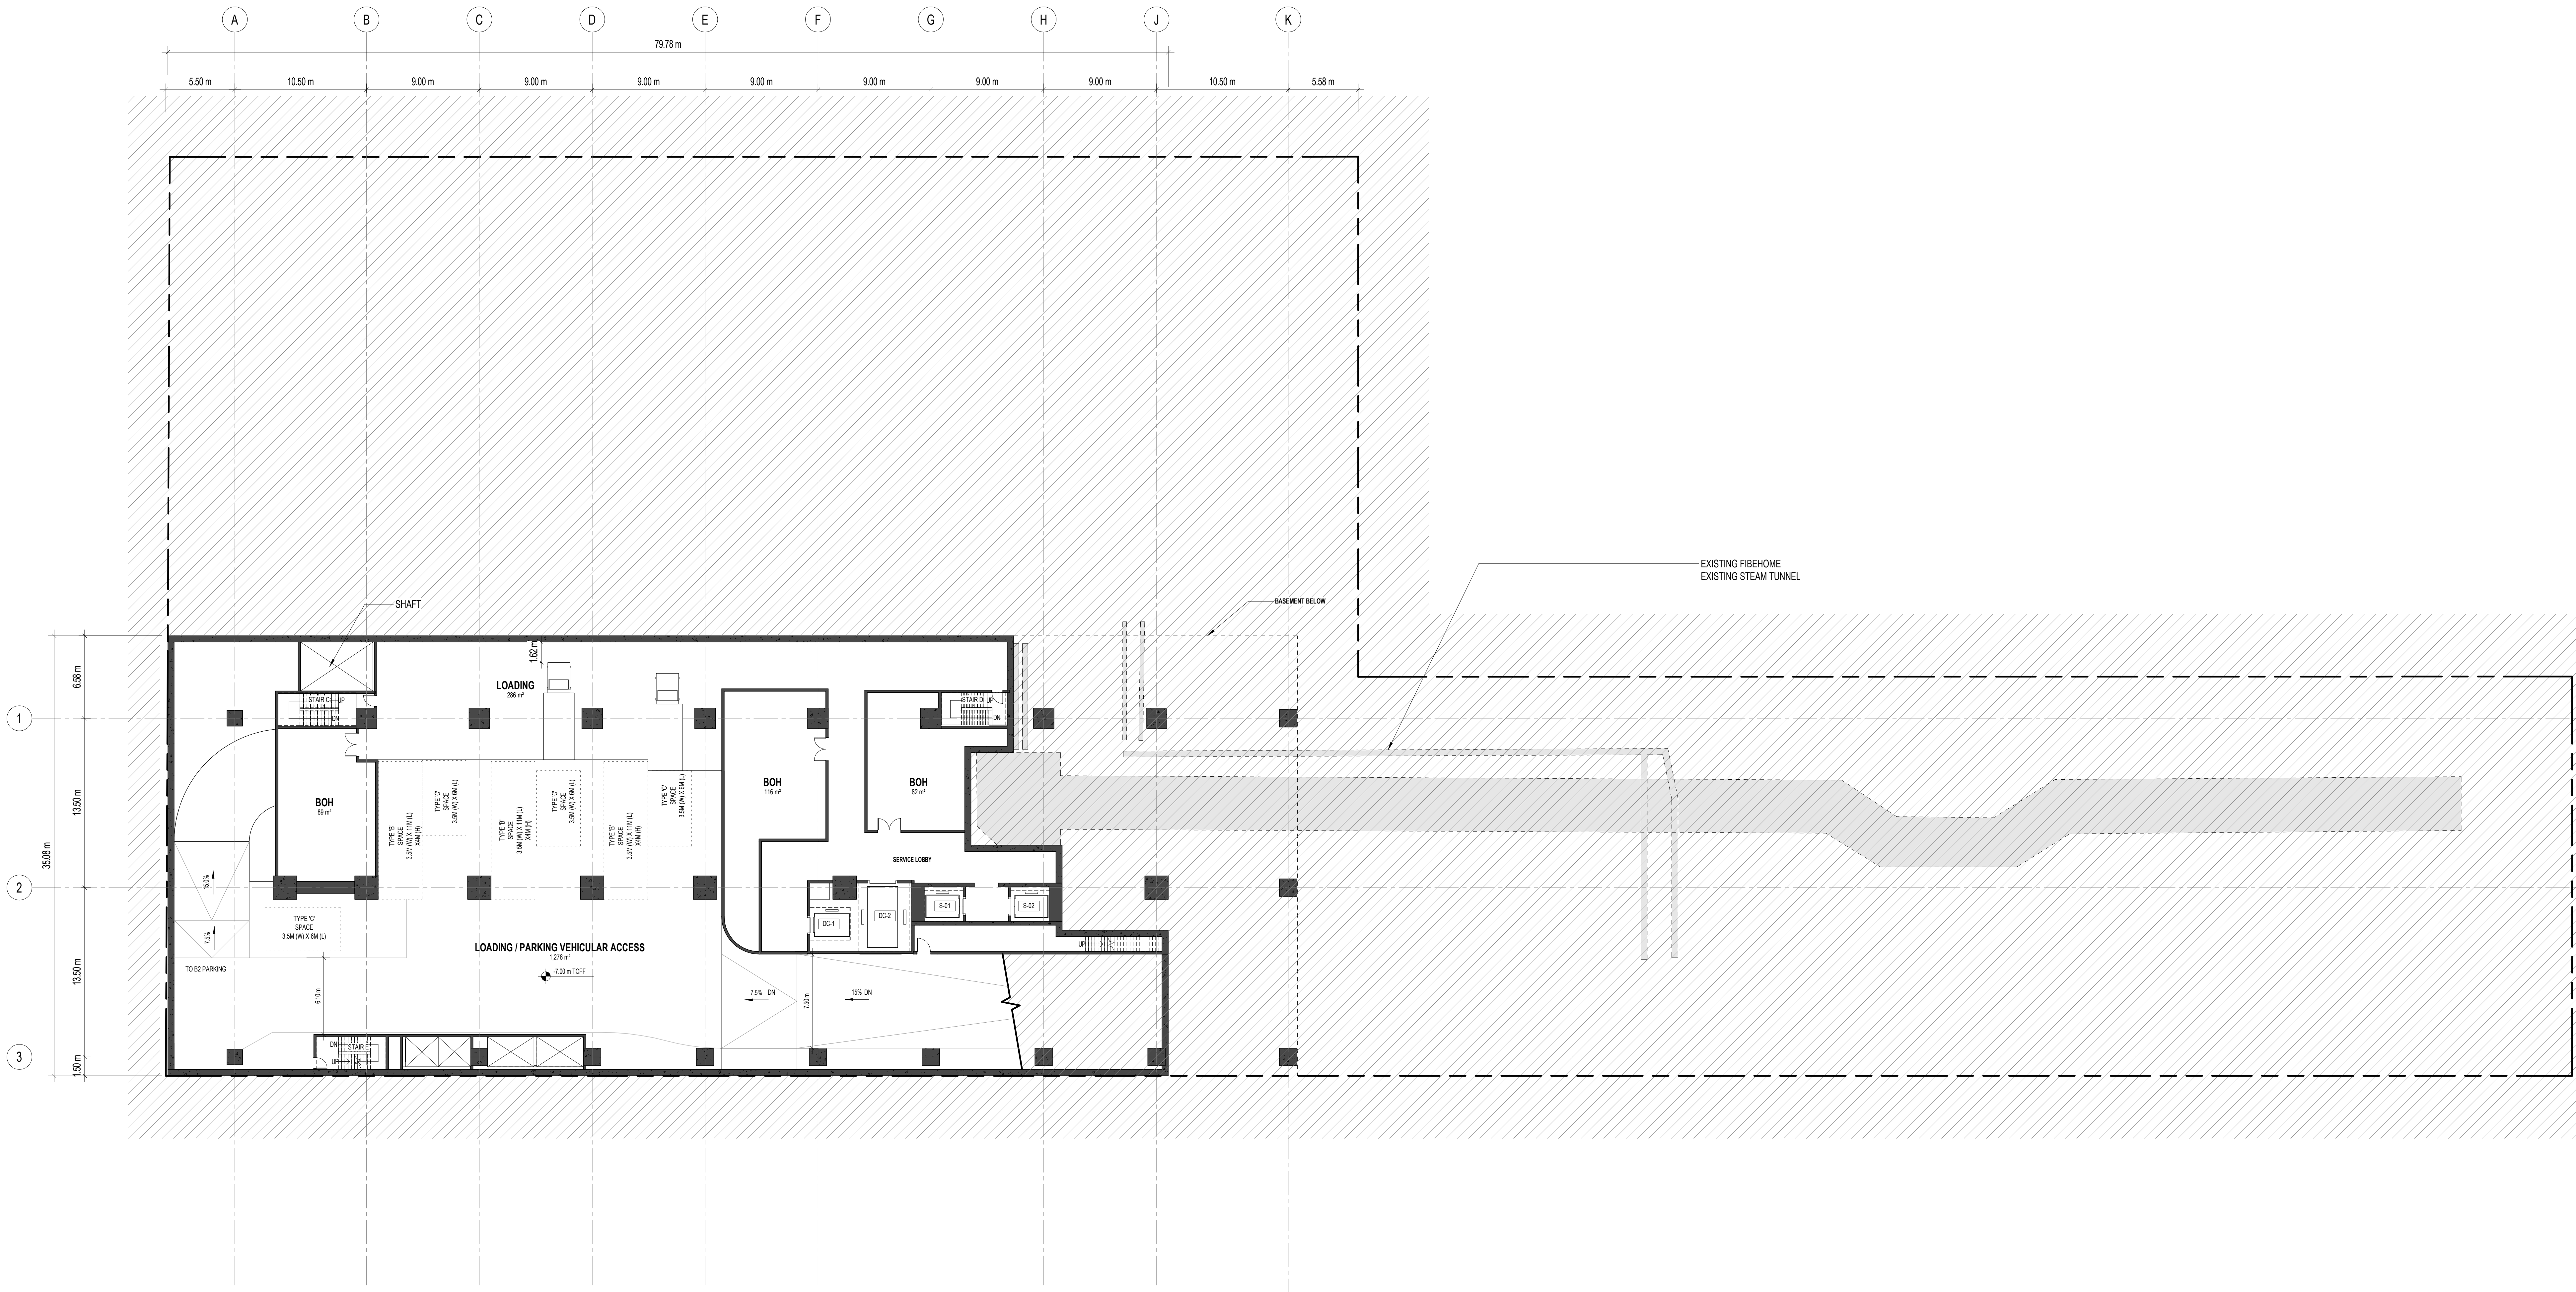

1 LVL B1 LOADING

Scale : 1:200

LOADING SCHEDULE BY-LAW No. 579-2007			
Type	Level	Proposed	Required By-Law
Type A	LVL B1 LOADING	0	0
Type B	LVL 1 & B1 LOADING	4	3
Type C	LVL B1 LOADING	4	4
Grand Total: 8		Grand Total: 7	

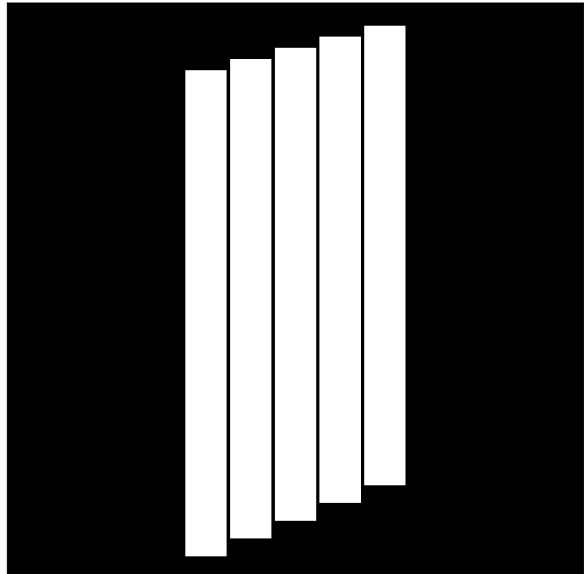

171 FRONT STREET WEST
TORONTO, ON M5S 1Z2 CANADA

CLIENT

ALLIED PROPERTIES REIT
184 PETER STREET, SUITE 1700
TORONTO, ONTARIO M5H 2E6 CANADA
T: +1 416 593 7882

WESTBANK

301-307 WEST CORDOVA STREET
VANCOUVER, BC V6C 1C7 CANADA
T: +1 604 682 0885

ARCHITECT

BIG
ARCHITECT OF RECORD

ADAMSON ASSOCIATES ARCHITECTS
401 WELLINGTON STREET WEST, 3RD FLOOR
TORONTO, ON M5W 1G5 CANADA
T: +1 416 961 1500

STRUCTURE

RUC READ JONES CHRISTOFFERSEN
10 UNIVERSITY AVE
TORONTO, ON M5S 1A6 CANADA
T: +1 416 977 6291

MECHANICAL

THE MITCHELL PARTNERSHIP INC.
28 YORKLAND BLVD
TORONTO, ON M6P 1G5 CANADA
T: +1 416 465 8500

ELECTRICAL

MULVEY & BANIAN INTERNATIONAL INC.
44 MOBILE DRIVE
TORONTO, ON M6P 1G5 CANADA
T: +1 416 331 2122

LANDSCAPE

PUBLIC WORK
317 ADELPHI STREET WEST, SUITE 402
TORONTO, ON M5W 1Y6 CANADA
T: +1 416 364 9710

CIVIL

COLE ENGINEERING GROUP, LTD.
10 VALLEYWOOD DR
BARROWTON, ON L4T 4T5 CANADA
T: +1 416 461 1811

VERTICAL TRANSPORTATION

AJA CONSULTANTS
100 ADELAIDE STREET WEST, 1805
TORONTO, ON M5H 1T1 CANADA
T: +1 416 961 3288

TRAFFIC ENGINEER

BA CONSULTING GROUP LTD.
416 ST. JEROME STREET, SUITE 204
TORONTO, ON M6P 1G5 CANADA
T: +1 416 963 1111

CODE

LAWO BUILDING CODE CONSULTANTS
500-300 NORTH QUEEN ST
TORONTO, ON M5C 3A4 CANADA
T: +1 416 963 6212

CIVIL ENGINEER

COLE ENGINEERING GROUP LTD.
10 VALLEYWOOD DR
BARROWTON, ON L4T 4T5 CANADA
T: +1 416 461 1811

ENERGY CONSULTANT

INTEGRAL GROUP
300 WELLINGTON ST W
TORONTO, ON M5W 1E5 CANADA
T: +1 416 465 4433

URBAN PLANNER

URBAN STRATEGIES INC.
107 SPADINA AVE
TORONTO, ON M5S 2A2 CANADA
T: +1 416 363 0004

WIND

RWD
800 DUNDAS ST. W.
TORONTO, ON M6H 1K5 CANADA
T: +1 416 963 5111

DATE

ISSUE

20190603

20190603

20190615

20190615

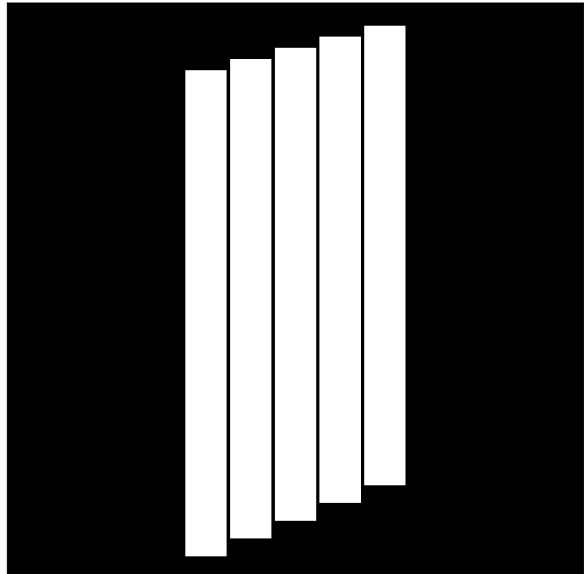

171 FRONT STREET WEST
TORONTO, ON M5E 1C2 CANADA

CLIENT
ALLEN PROPERTIES REIT
124 PETER STREET, SUITE 100
TORONTO, ONTARIO M5E 1C2 CANADA
T: +1 416 593 7882

WESTBANK
301-100 WEST CORDOVA STREET
VANCOUVER, BC V6C 1C7 CANADA
T: +1 604 682 0885

ARCHITECT
BIG
ARCHITECT OF RECORD
45 NASSAU STREET, SUITE 800
BROOKLYN, NY 11201 USA
T: +1 212 684 4411

ADAMSON ASSOCIATES ARCHITECTS
401 WELLINGTON STREET WEST, 3RD FLOOR
TORONTO, ON M5W 1G6 CANADA
T: +1 416 977 6291

STRUCTURE
RUC READ JONES CHRISTOFFERSEN
10 UNIVERSITY AVE
TORONTO, ON M5S 1A5 CANADA
T: +1 416 977 6291

MECHANICAL
THE MITCHELL PARTNERSHIP INC.
28 YORKLAND BLVD
TORONTO, ON M6J 1G6 CANADA
T: +1 416 465 8800

ELECTRICAL
MULVEY & BANIAN INTERNATIONAL INC.
44 MOBILE DRIVE
TORONTO, ON M6J 1G6 CANADA
T: +1 416 331 2122

LANDSCAPE
PUBLIC WORK
311 ADELAIDE STREET WEST, SUITE 402
TORONTO, ON M5H 1P6 CANADA
T: +1 416 364 8070

CIVIL
COLE ENGINEERING GROUP, LTD.
10 VALLEYWOOD DR
BARROW, ON L4R 4T5 CANADA
T: +1 416 461 1111

VERTICAL TRANSPORTATION
AJA CONSULTANTS
100 ADELAIDE ST W, SUITE 1000
TORONTO, ON M5H 1T1 CANADA
T: +1 416 461 3288

TRAFFIC ENGINEER
BA CONSULTING GROUP LTD.
401 EASTERN AVE, SUITE 200
TORONTO, ON M4M 1B1 CANADA
T: +1 416 963 1111

CODE
LAW BUILDING CODE CONSULTANTS
200 NORTH QUEEN ST
TORONTO, ON M5C 1A4 CANADA
T: +1 416 593 6212


CIVIL ENGINEER
COLE ENGINEERING GROUP LTD.
10 VALLEYWOOD DR
BARROW, ON L4R 4T5 CANADA
T: +1 416 461 1111

ENERGY CONSULTANT
INTEGRAL GROUP
300 WELLINGTON ST W
TORONTO, ON M5W 1E5 CANADA
T: +1 416 461 4433

URBAN PLANNER
URBAN STRATEGIES INC.
107 SPADINA AVE
TORONTO, ON M5S 2C4 CANADA
T: +1 416 363 0004

WIND
RWD
800 DUNDAS ST. W.
TORONTO, ON M6H 1K4 CANADA
T: +1 416 463 5111


20170620 DRAFT ATTENDANT PLANS
20180202 REVISED 3RD SUBMISSION
20180315 3RD SPA SUBMISSION
DATE 0502

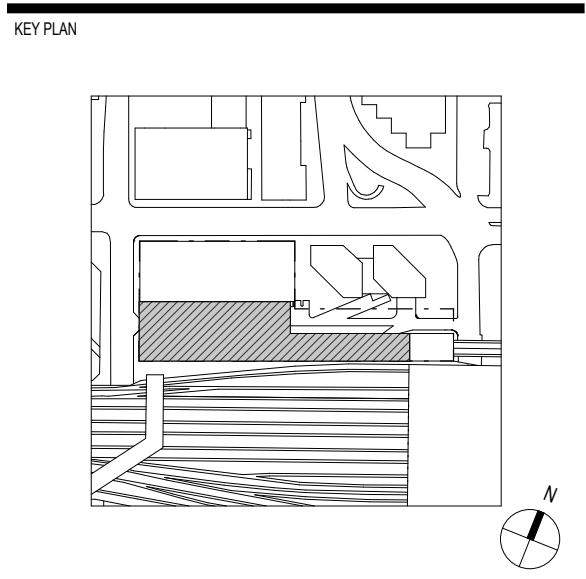


KEY PLAN
DATE SCALE
SHEET NAME

LVL 2 SKYWALK

PROJECT NO. 1723
SHEET NO. A101
SCALE 1:200
CONTRACT AD
DATE 03/09/2019

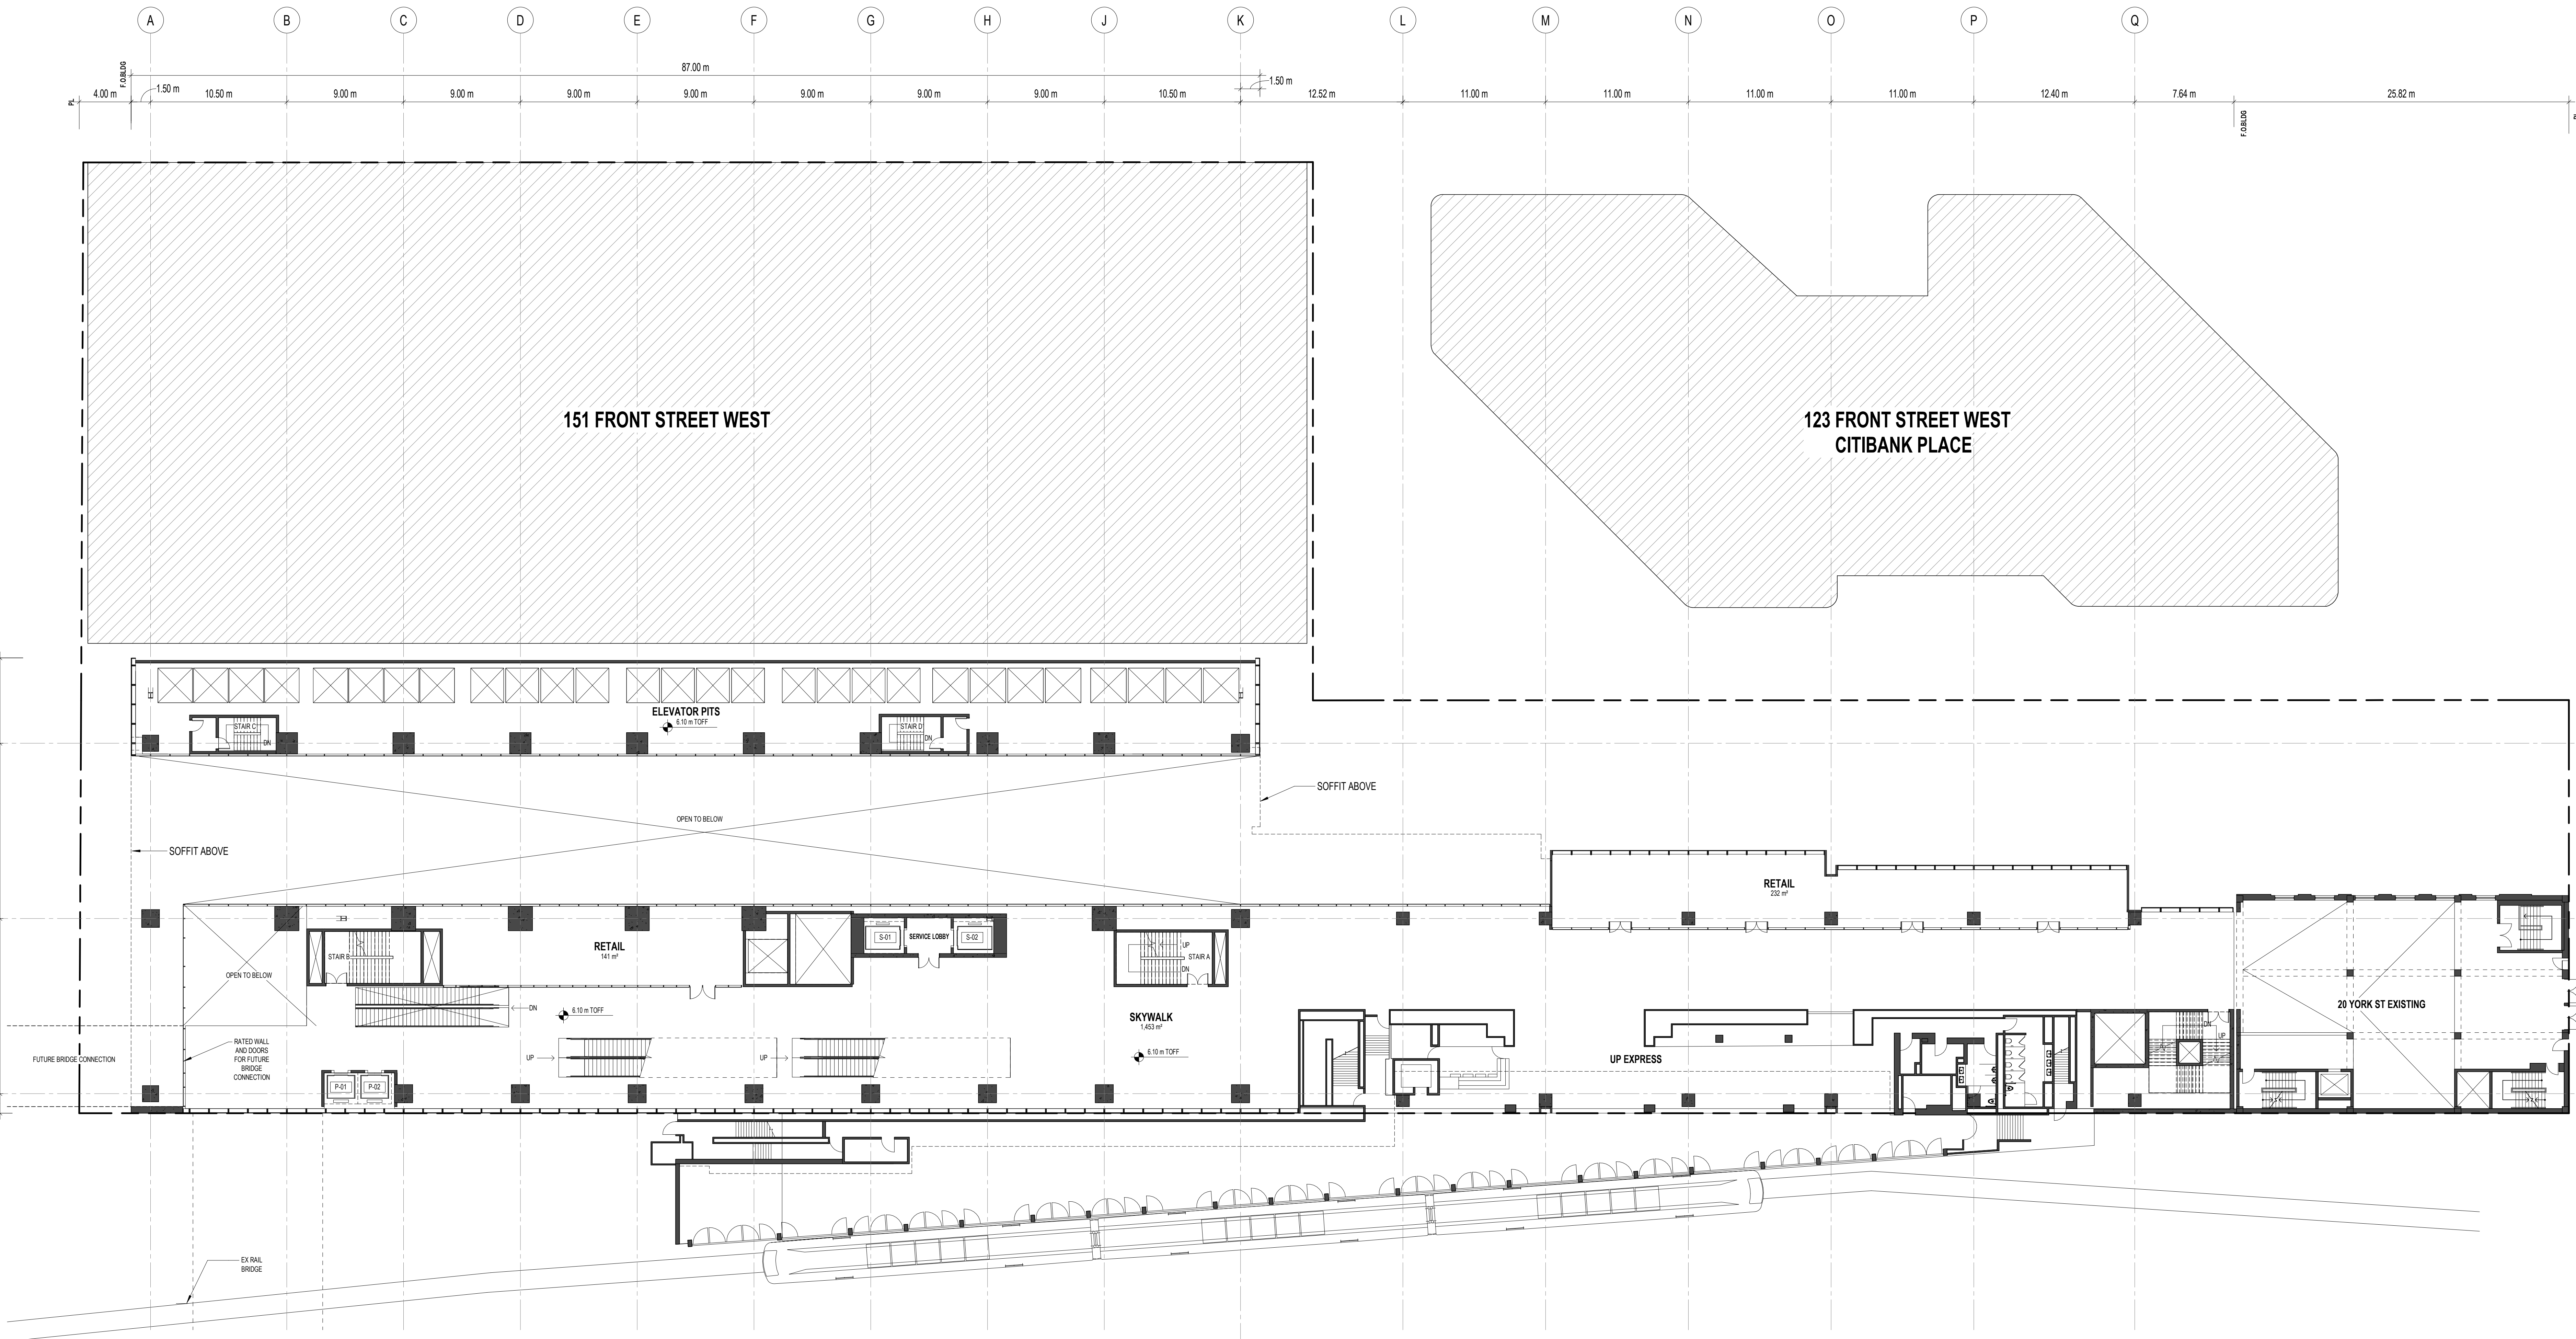

1 LVL 2 CONNECTOR
Scale : 1:200

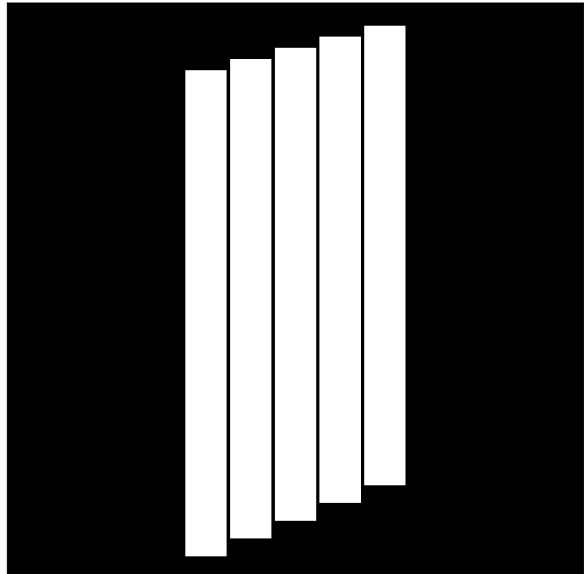

171 FRONT STREET WEST
TORONTO, ON M5S 1Z2 CANADA

CLIENT
ALLIED PROPERTIES REIT
126 PETER STREET, SUITE 1700
TORONTO, ONTARIO M5H 1E4 CANADA
T: +1 416 593 7882

WESTBANK
301-100 WEST CORDOVA STREET,
VANCOUVER, BC V6C 1C7 CANADA
T: +1 604 682 0885

ARCHITECT
BIG
ARCHITECT OF RECORD

ADAMSON ASSOCIATES ARCHITECTS
401 WELLINGTON STREET WEST, 3RD FLOOR
TORONTO, ON M5W 1G6 CANADA
T: +1 416 977 6391

STRUCTURE
RUC READ JONES CHRISTOFFERSEN
10 UNIVERSITY AVE
TORONTO, ON M5S 1A5 CANADA
T: +1 416 977 6391

MECHANICAL
THE MITCHELL PARTNERSHIP INC.
28 YORKLAND BLVD
TORONTO, ON M6J 1G6 CANADA
T: +1 416 465 8500

ELECTRICAL
MULVEY & BANIAN INTERNATIONAL INC.
44 MOBILE DRIVE
TORONTO, ON M6J 1G6 CANADA
T: +1 416 331 2122

LANDSCAPE
PUBLIC WORK
311 ADELAIDE STREET WEST, SUITE 402
TORONTO, ON M5H 1P6 CANADA
T: +1 416 364 8970

CIVIL
COLE ENGINEERING GROUP, LTD.
10 VALLEYWOOD DR
BARROW, ON L4R 4T5 CANADA
T: +1 416 461 1111

VERTICAL TRANSPORTATION
AJA CONSULTANTS
100 ADELAIDE STREET WEST, 10TH FLOOR
TORONTO, ON M5H 1T1 CANADA
T: +1 416 961 3281

TRAFFIC ENGINEER
BA CONSULTING GROUP LTD.
401 EAST ADELAIDE STREET, SUITE 200
TORONTO, ON M5H 1T1 CANADA
T: +1 416 961 1111

CODE
LAWO BUILDING CODE CONSULTANTS
250-300 NORTH QUEEN ST
TORONTO, ON M5C 3A4 CANADA
T: +1 416 593 6522

CIVIL ENGINEER
COLE ENGINEERING GROUP LTD.
10 VALLEYWOOD DR
BARROW, ON L4R 4T5 CANADA
T: +1 416 461 1111


ENERGY CONSULTANT
INTEGRAL GROUP
300 WELLINGTON ST W
TORONTO, ON M5W 1E5 CANADA
T: +1 416 461 4433

URBAN PLANNER
URBAN STRATEGIES INC.
107 SPADINA AVE
TORONTO, ON M5S 2C4 CANADA
T: +1 416 363 0004

WIND
RWD
800 DUNDAS ST. W.
TORONTO, ON M6H 1K4 CANADA
T: +1 416 463 5111

20170603 DRAFT ATTENDANCE PLANS
20180202 REVISED 3RD SUBMISSION
20180315 3RD ITP SUBMISSION
DATE ISSUE

KEY PLAN

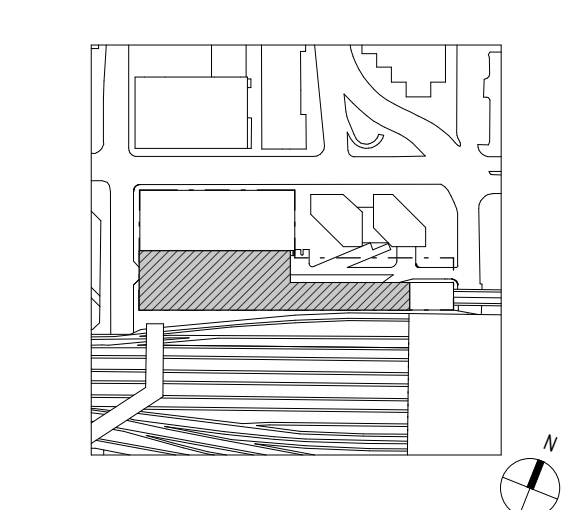


DATE SCALE


SHEET NAME

LVL 3 LOBBY

PROJECT NO. 1723
SHEET NO. 04/10
SCALE 1:200
CONTR. AD
DATE 03/09/2019
A102

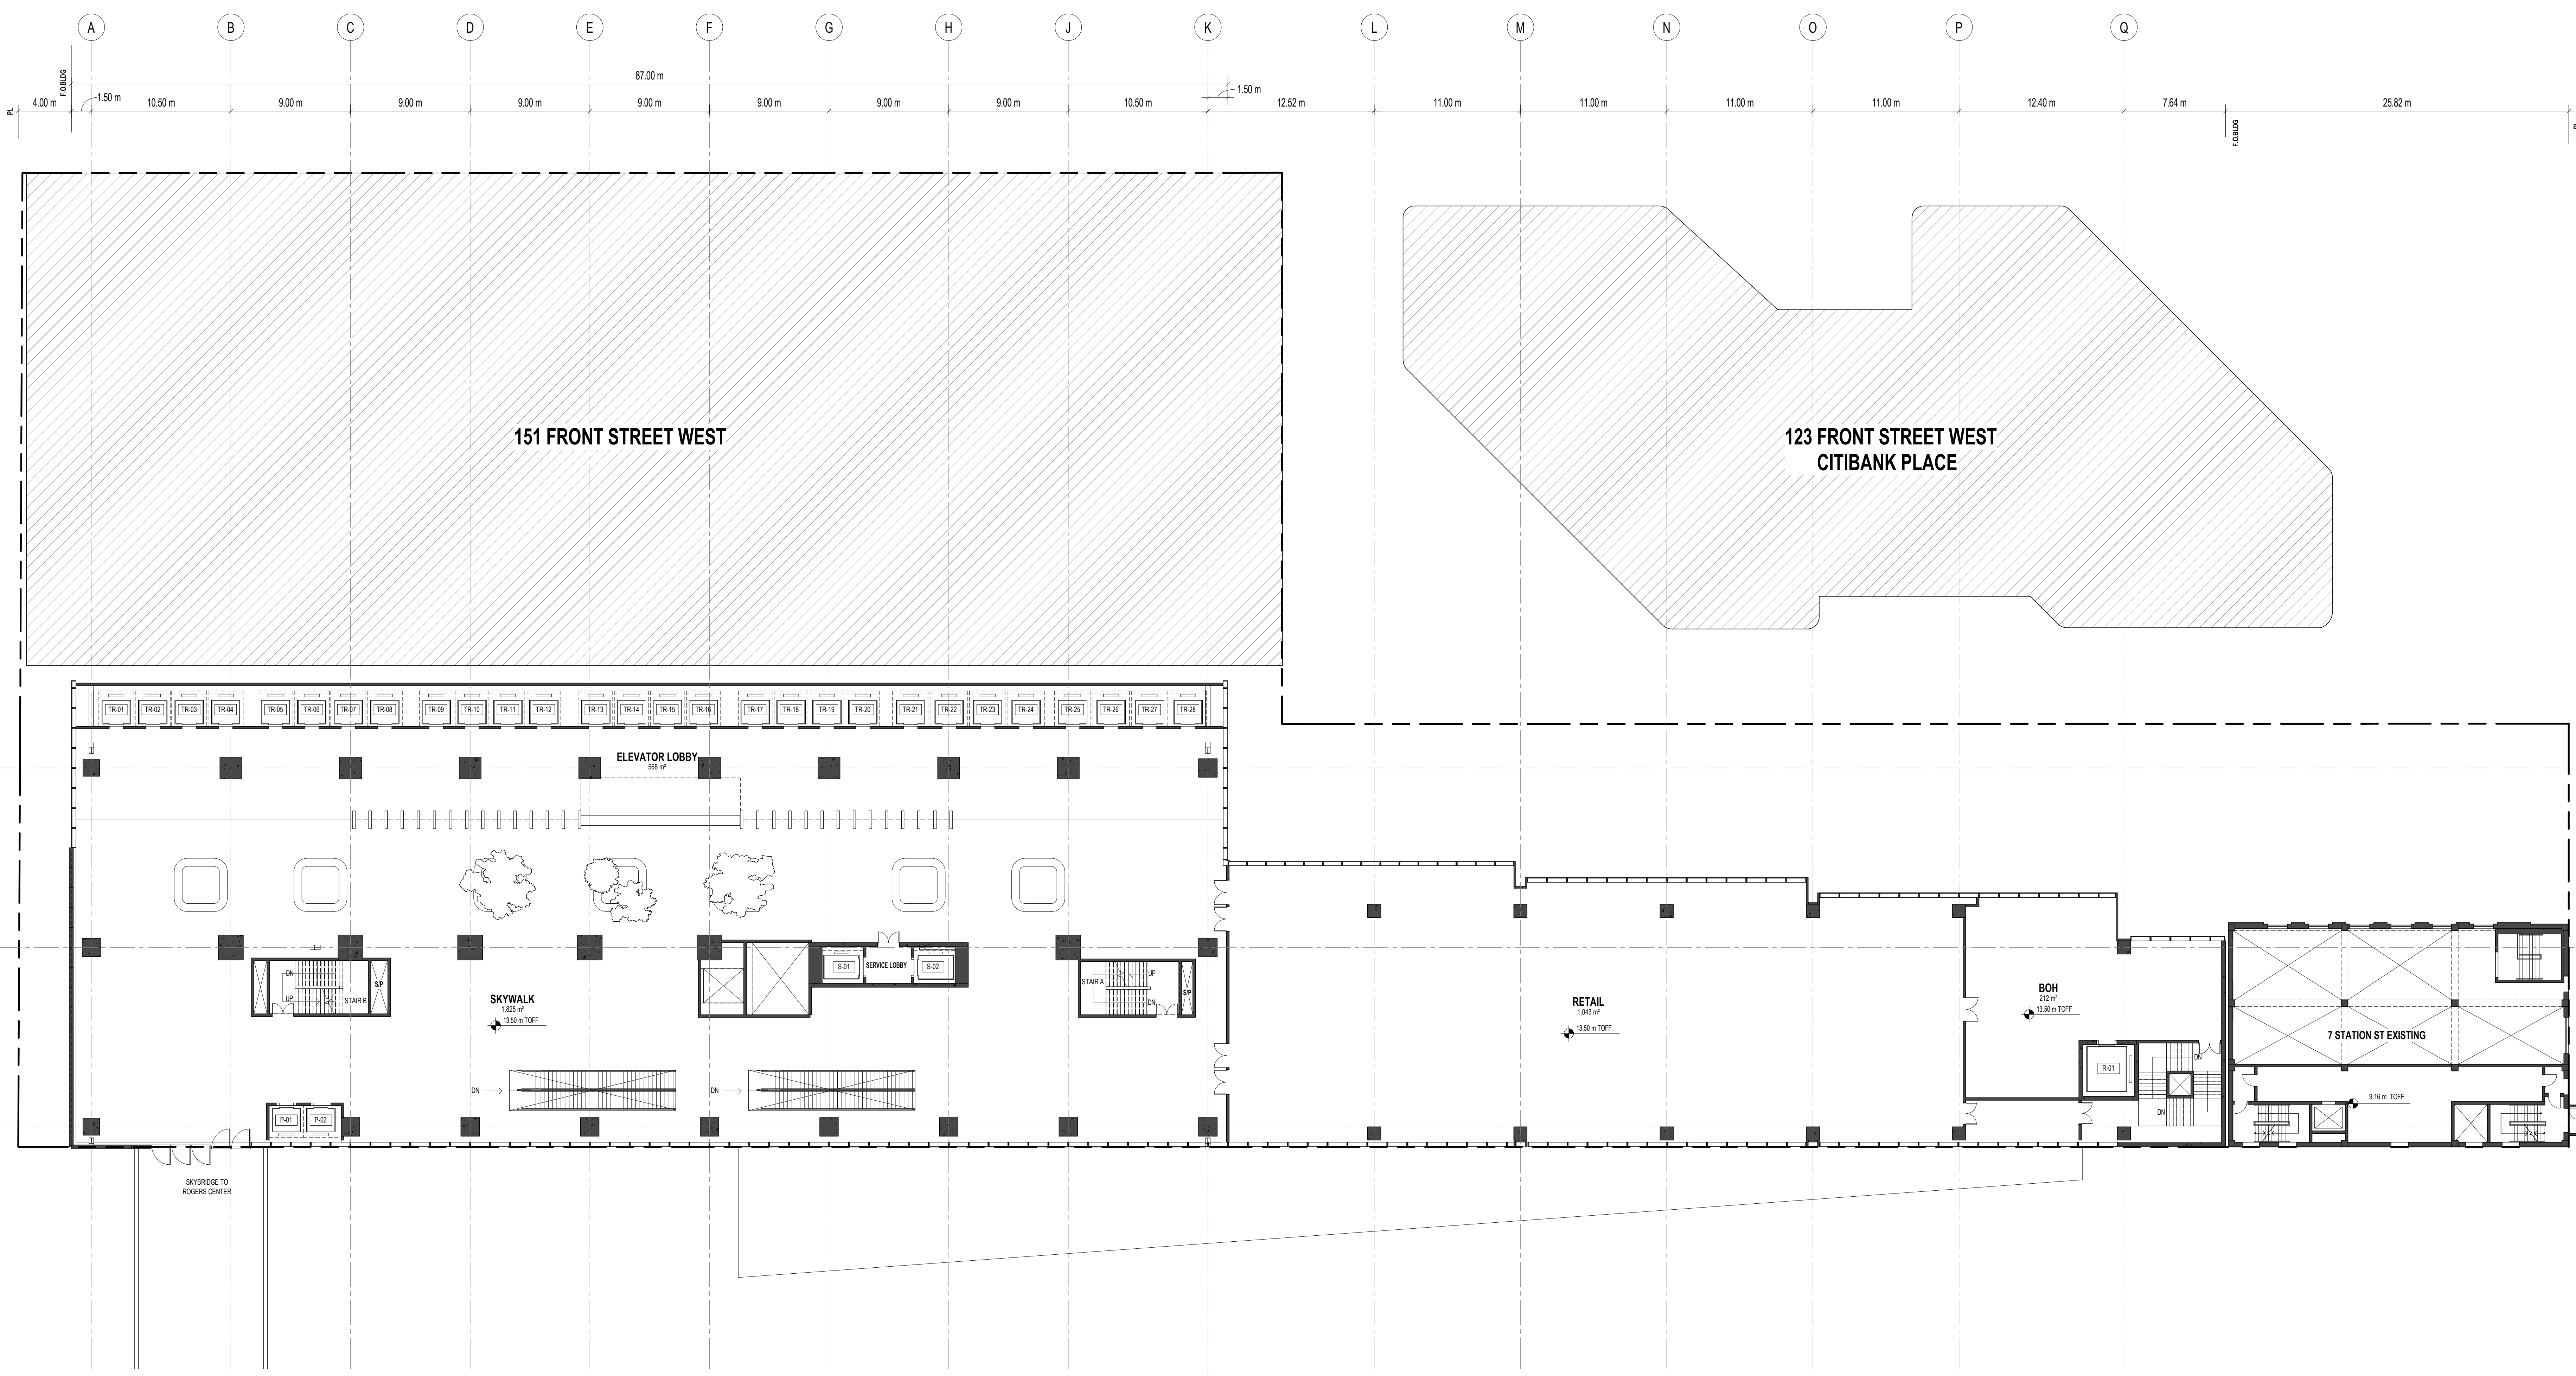

1 LVL 3 LOBBY
Scale : 1:200

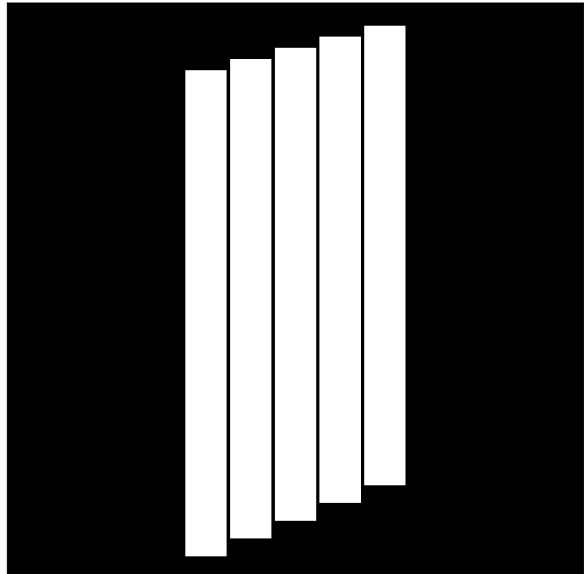

171 FRONT STREET WEST
TORONTO, ON M5S 1Z2 CANADA

CLIENT

ALLIED PROPERTIES REIT

124 PETER STREET, SUITE 1700
TORONTO, ONTARIO M5H 2E6 CANADA
T: +1 416 593 7882

WESTBANK

301-307 WEST CORDOVA STREET
VANCOUVER, BC V6C 1C7 CANADA
T: +1 604 682 0885

ARCHITECT

BIG

ARCHITECT OF RECORD

ADAMSON ASSOCIATES ARCHITECTS

40 WELLINGTON STREET WEST, 3RD FLOOR
TORONTO, ON M5H 1H5 CANADA
T: +1 416 977 6391

STRUCTURE

RUC READ JONES CHRISTOFFERSEN

10 UNIVERSITY AVE
TORONTO, ON M5H 1H5 CANADA
T: +1 416 977 6391

MECHANICAL

THE MITCHELL PARTNERSHIP INC.

28 YORKLAND BLVD
TORONTO, ON M6P 1G6 CANADA
T: +1 416 465 8500

ELECTRICAL

MULVEY & BANIAN INTERNATIONAL INC.

44 MOBILE DRIVE
BARRINGTON, ON L4T 1T5 CANADA
T: +1 416 751 2122

LANDSCAPE

PUBLIC WORK

311 ADELAIDE STREET WEST, SUITE 402
TORONTO, ON M5H 1P6 CANADA
T: +1 416 364 8070

CIVIL

COLE ENGINEERING GROUP LTD.

10 VALLEYWOOD DR
BARRINGTON, ON L4T 1T5 CANADA
T: +1 416 461 1811

VERTICAL TRANSPORTATION

AJA CONSULTANTS

100 ADELAIDE ST W, SUITE 1000
TORONTO, ON M5H 1T1 CANADA
T: +1 416 961 3285

TRAFFIC ENGINEER

BA CONSULTING GROUP LTD.

4101 KENNEDY STREET, SUITE 200
TORONTO, ON M3J 1K1 CANADA
T: +1 416 363 1111

CODE

LAWO BUILDING CODE CONSULTANTS

500 NORTH QUEEN ST
TORONTO, ON M5C 1A6 CANADA
T: +1 416 593 6522

CIVIL ENGINEER

COLE ENGINEERING GROUP LTD.

10 VALLEYWOOD DR
BARRINGTON, ON L4T 1T5 CANADA
T: +1 416 461 1811

ENERGY CONSULTANT

INTEGRAL GROUP

300 WELLINGTON ST W
TORONTO, ON M5H 1E5 CANADA
T: +1 416 465 4433

URBAN PLANNER

URBAN STRATEGIES INC.

107 SPADINA AVE
TORONTO, ON M5S 2C6 CANADA
T: +1 416 363 0004

WIND

RWDI

800 DUNDAS ST. W.
TORONTO, ON M6J 1K5 CANADA
T: +1 416 463 5111

DATE

ISSUE

2021/06/03

2021/06/03

2021/06/15

DATE

ISSUE

2021/06/03

2021/06/03

2021/06/15

DATE

ISSUE

2021/06/03

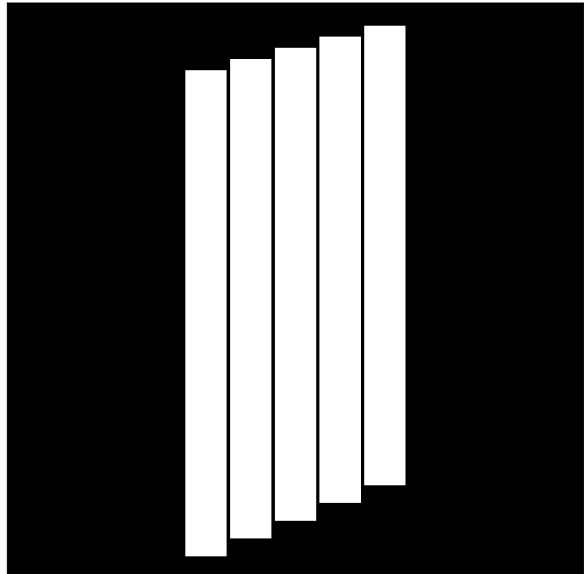

171 FRONT STREET WEST
TORONTO, ON M5G 1G2 CANADA

CLIENT

ALLIED PROPERTIES REIT
126 PETER STREET, SUITE 1700
TORONTO, ONTARIO M5G 1G2 CANADA
T: +1 416 593 7882

WESTBANK

301-307 WEST CORDOVA STREET
VANCOUVER, BC V6C 1C7 CANADA
T: +1 604 682 0885

ARCHITECT

BIG
45 NASSAU STREET, SUITE 800
BROOKLYN, NY 11201 USA
T: +1 212 684 4411

ARCHITECT OF RECORD

ADAMSON ASSOCIATES ARCHITECTS
401 WELLINGTON STREET WEST, 3RD FLOOR
TORONTO, ON M5W 1E7 CANADA
T: +1 416 967 1500

STRUCTURE

RUC READ JONES CHRISTOFFERSEN
10 UNIVERSITY AVE
TORONTO, ON M5W 1H6 CANADA
T: +1 416 977 6201

MECHANICAL

THE MITCHELL PARTNERSHIP INC.
285 VINCENLAND BLVD
TORONTO, ON M6G 1G6 CANADA
T: +1 416 465 8200

ELECTRICAL

MULVEY & BANIAN INTERNATIONAL INC.
44 MOBILE DRIVE
TORONTO, ON M6E 1P7 CANADA
T: +1 416 751 7122

LANDSCAPE

PUBLIC WORK
317 ADELAIDE STREET WEST, SUITE 402
TORONTO, ON M5H 1P6 CANADA
T: +1 416 364 8070

CIVIL

COLE ENGINEERING GROUP, LTD.
10 VALLEYWOOD DR
BARROWDALE, ON L4R 4T5 CANADA
T: +1 416 461 4141

VERTICAL TRANSPORTATION

AJA CONSULTANTS
100 ADELAIDE ST W, SUITE 1000
TORONTO, ON M5H 1T1 CANADA
T: +1 416 961 3281

TRAFFIC ENGINEER

BA CONSULTING GROUP LTD.
4161 KENNEDY STREET, SUITE 200
TORONTO, ON M3J 1K1 CANADA
T: +1 416 363 1111

CODE

LAWO BUILDING CODE CONSULTANTS
500-300 NORTH QUEEN ST
TORONTO, ON M5C 3A4 CANADA
T: +1 416 593-6522

CIVIL ENGINEER

COLE ENGINEERING GROUP LTD.
10 VALLEYWOOD DR
BARROWDALE, ON L4R 4T5 CANADA
T: +1 416 461 4141

ENERGY CONSULTANT

INTEGRAL GROUP
300 WELLINGTON ST W
TORONTO, ON M5W 1E7 CANADA
T: +1 416 465 4433

URBAN PLANNER

URBAN STRATEGIES INC.
107 SPADINA AVE
TORONTO, ON M5T 1C4 CANADA
T: +1 416 363 0044

WIND

RWDI
800 DUNDAS ST. W.
TORONTO, ON M6G 1K5 CANADA
T: +1 416 463 5111


20190620 DRAFT ATTENDANT PLANS

20190622 REVISION 204 SUBMISSION

20190915 204 / 01A SUBMISSION

DATE ISSUE

KEY PLAN

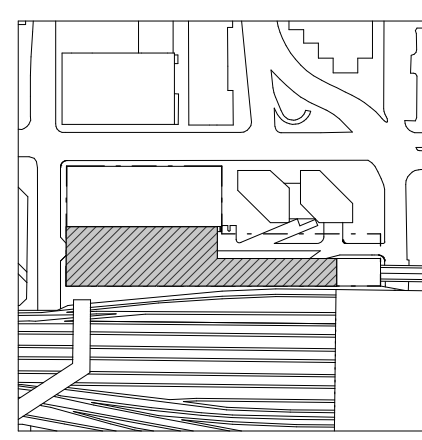

DATE SCALE

SHEET NAME

LVL 5 DATA CTR GENERATORS

PROJECT NO.

1723

204 NO.

SCALE

1:200


CONTR.

AD

DATE


03/09/2019

A104

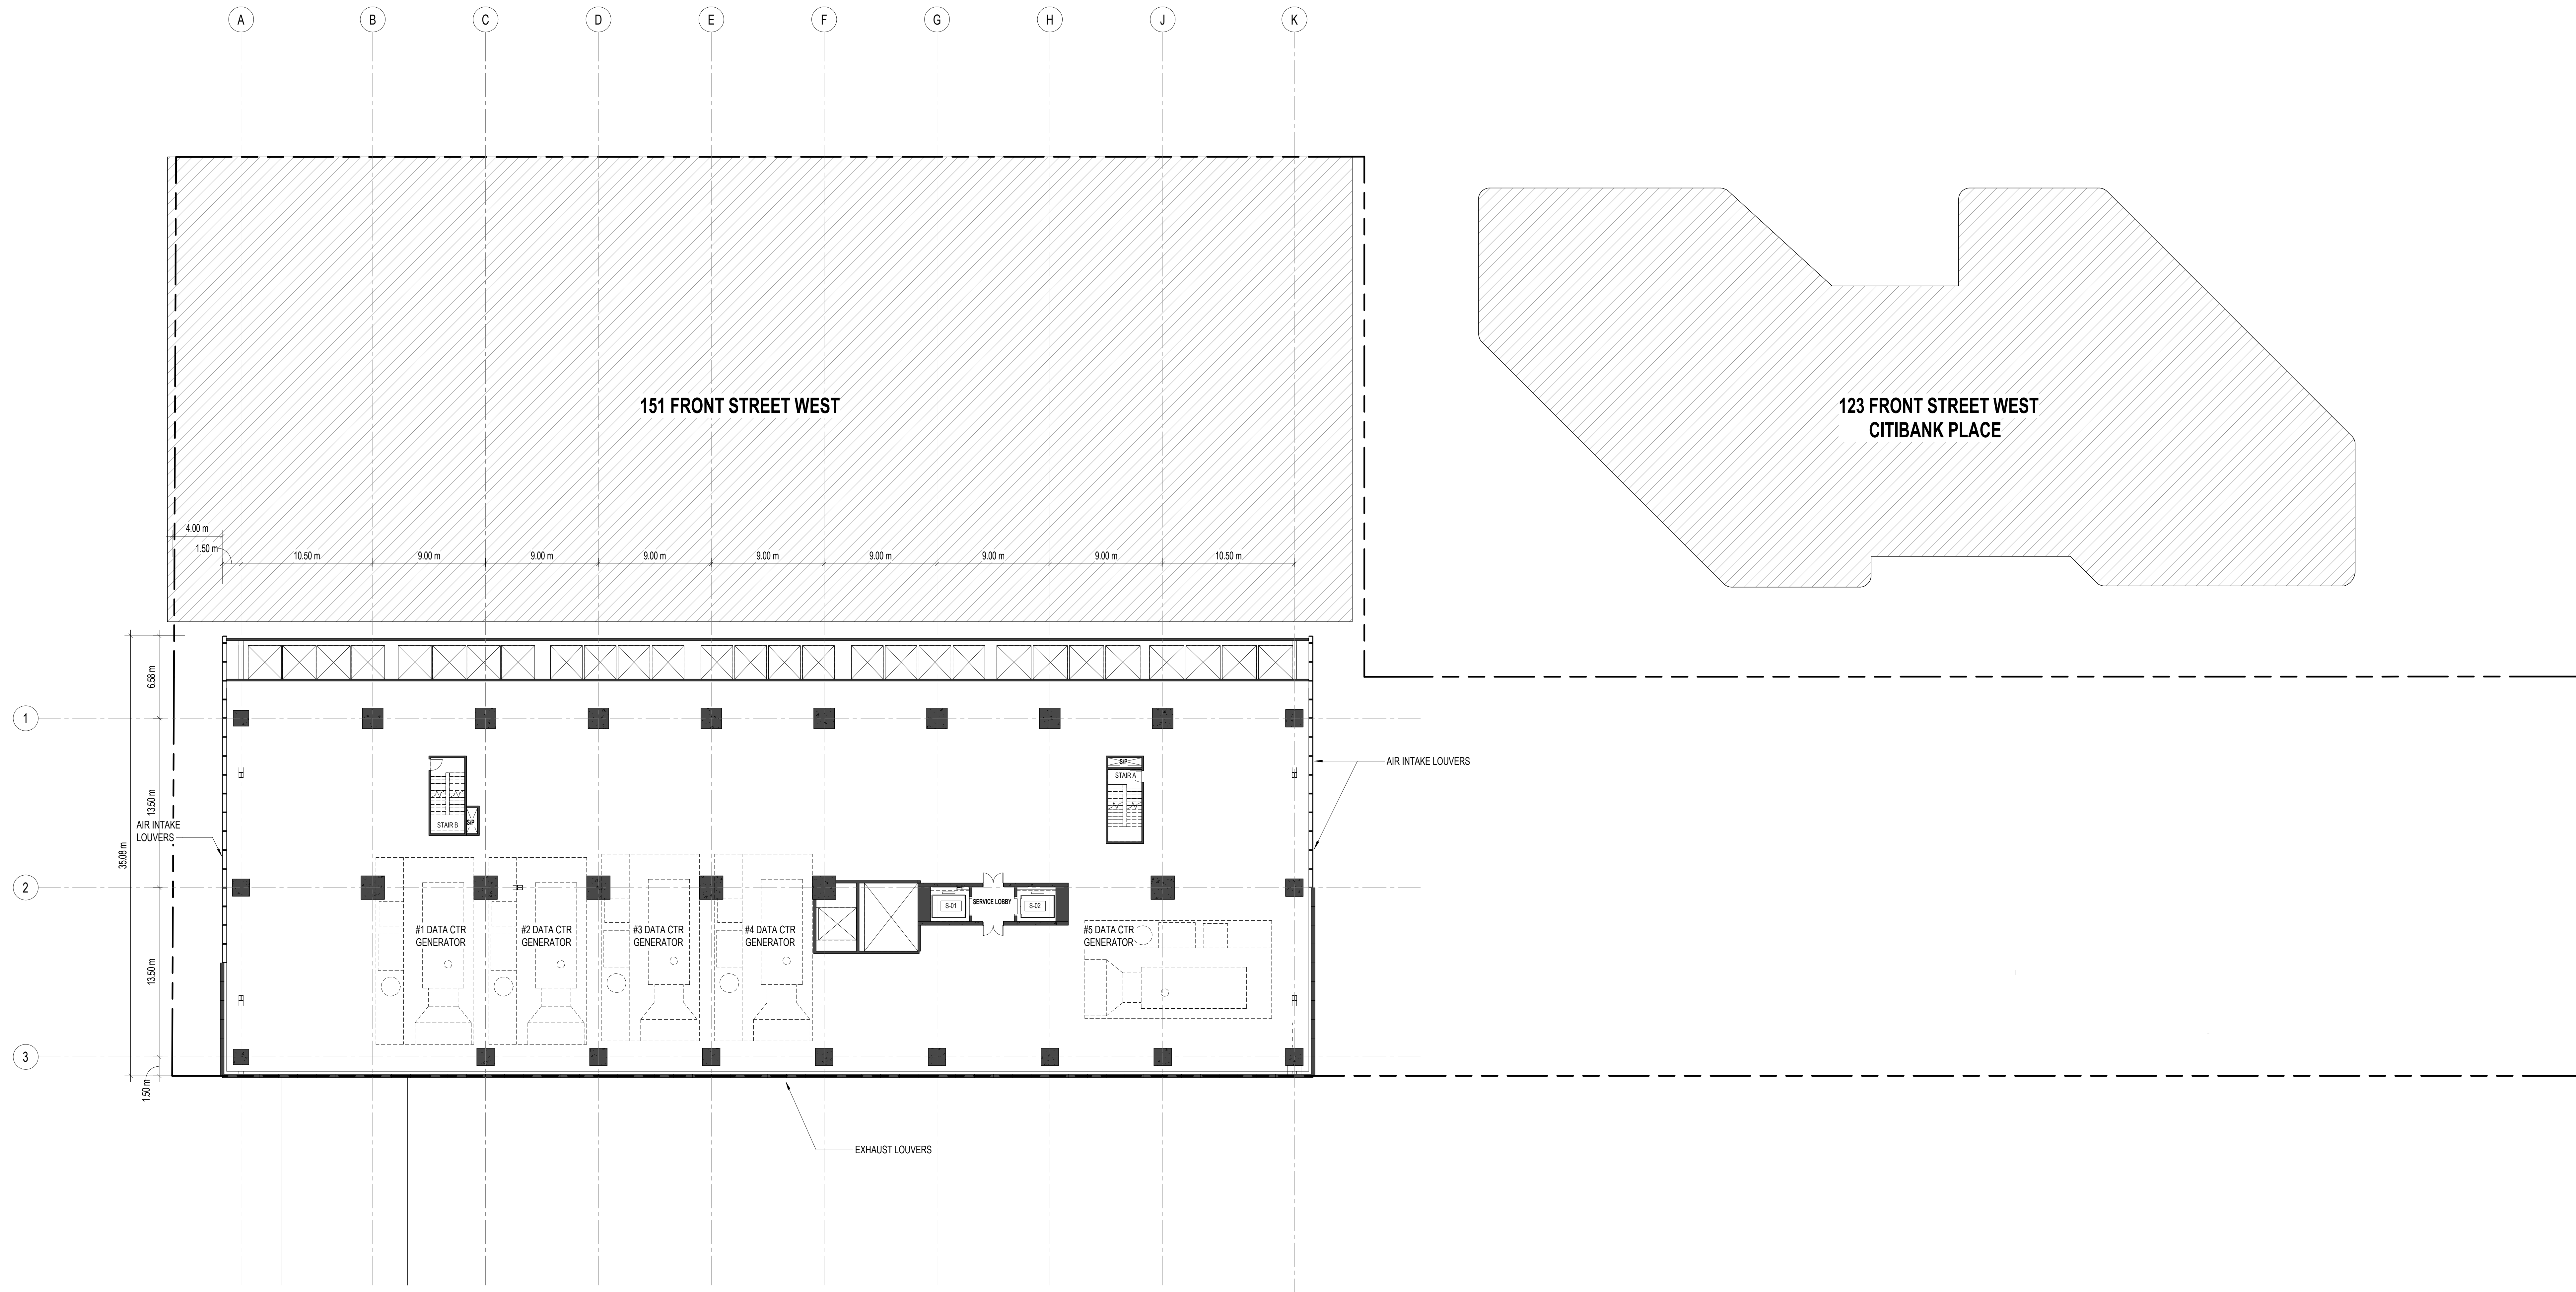

1 LVL 5 GENERATOR DATA CTR GENERATORS

Scale : 1 : 200

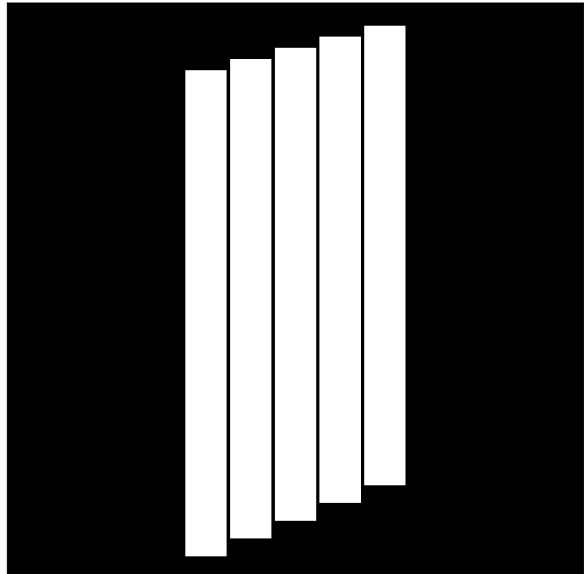

171 FRONT STREET WEST
TORONTO, ON M5G 1Z2 CANADA

CLIENT

ALLIED PROPERTIES REIT

124 PETER STREET, SUITE 1700
TORONTO, ONTARIO M5G 1Z2 CANADA
T: +1 416 597 9882

WESTRANK

301-100 WEST CORDOVA STREET,
VANCOUVER, BC V6C 1C7 CANADA
T: +1 604 682 0885

ARCHITECT

BLAKE WIGGLES GROUP

45 MARK STREET, SUITE 800
BROOKLYN, NY 11201 USA
T: +1 718 634 6411

ARCHITECT OF RECORD

ADAMSON ASSOCIATES ARCHITECTS

401 WELLINGTON STREET WEST, 3RD FLOOR
TORONTO, ON M5W 1E7 CANADA
T: +1 416 967 1500

STRUCTURE

RUC READ JONES CHRISTOFFERSEN

10 UNIVERSITY AVE
TORONTO, ON M5W 1H6 CANADA
T: +1 416 977 6201

MECHANICAL

THE MITCHELL PARTNERSHIP INC.

285 YORKLAND BLVD
TORONTO, ON M6J 1G6 CANADA
T: +1 416 465 8200

ELECTRICAL

MULVEY & BANIAN INTERNATIONAL INC.

44 MOBILE DRIVE
TORONTO, ON M6E 1P7 CANADA
T: +1 416 751 2122

LANDSCAPE

PUBLIC WORK

317 ADELAIDE STREET WEST, SUITE 402
TORONTO, ON M5H 1P4 CANADA
T: +1 416 364 9070

CIVIL

COLE ENGINEERING GROUP, LTD.

10 VALLEYWOOD DR
BARROWTON, ON L3R 4T5 CANADA
T: +1 416 461 1511

VERTICAL TRANSPORTATION

AJA CONSULTANTS

10 ADELAIDE STREET WEST, 1001
TORONTO, ON M5H 1T1 CANADA
T: +1 416 961 3005

TRAFFIC ENGINEER

BA CONSULTING GROUP LTD.

401 EAST ADELAIDE STREET, SUITE 200
TORONTO, ON M5H 1E1 CANADA
T: +1 416 963 1111

CODE

LINCO BUILDING CODE CONSULTANTS

250-300 NORTH QUEEN ST
TORONTO, ON M5C 3A4 CANADA
T: +1 416 593 6522

CIVIL ENGINEER

COLE ENGINEERING GROUP LTD.

10 VALLEYWOOD DR
BARROWTON, ON L3R 4T5 CANADA
T: +1 416 461 1511

ENERGY CONSULTANT

INTEGRAL GROUP

300 WELLINGTON ST W
TORONTO, ON M5W 1E7 CANADA
T: +1 416 465 4450

URBAN PLANNER

URBAN STRATEGIES INC.

107 SPADINA AVE
TORONTO, ON M5T 2A4 CANADA
T: +1 416 363 0004

WIND

RWDI

800 DUNDAS ST. E.
SCAR, ON M1V 4P4 CANADA
T: +1 516 423 5111


20210620 DRAFT ATTENDANT PLANS

20200822 REVISED 3RD SUBMISSION

20190315 2ND IFA SUBMISSION

DATE ISSUE

KEY PLAN

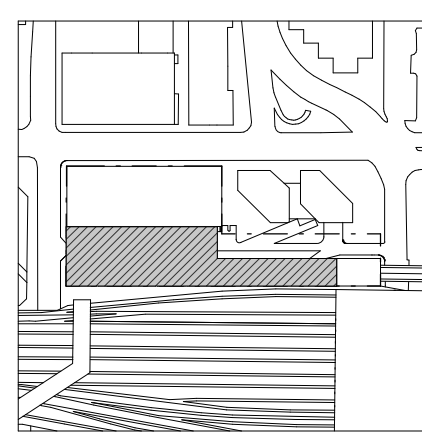

DATE SCALE

SHEET NAME

LVL 6 MECH
LVL 7-9 DATA CENTER

PROJECT NO

1723

2ND NO

SCALE

1:200


CONTRACT

AD

DATE


03/09/2019

A105

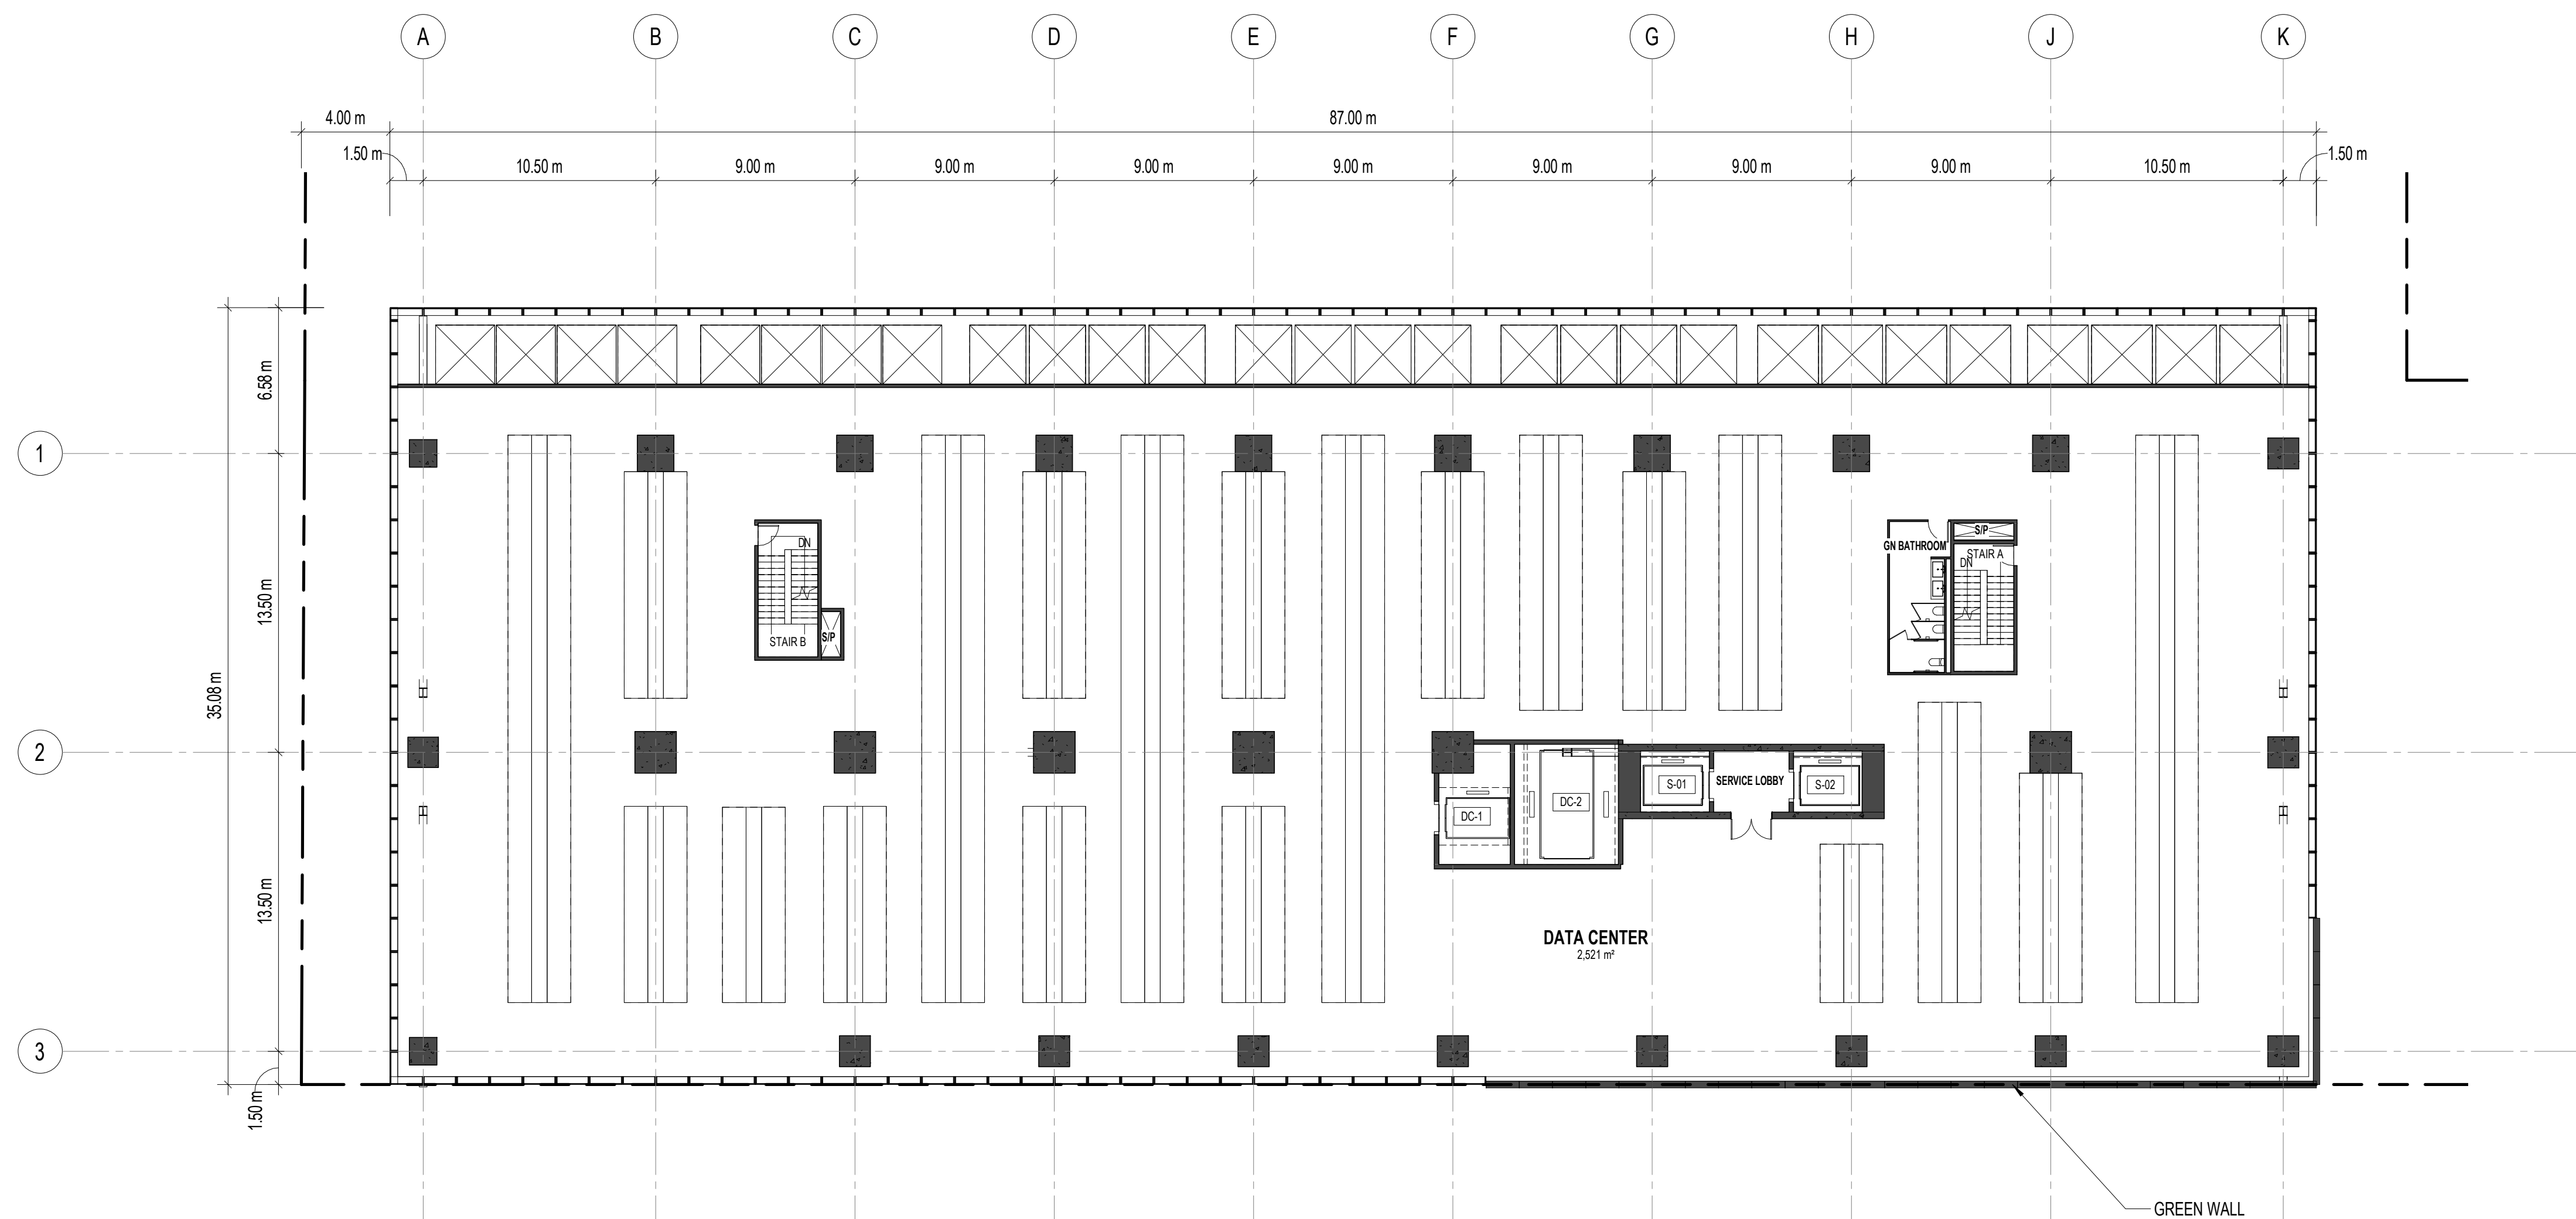

2 LVL 7-9 DATA CENTER

A105
1:200

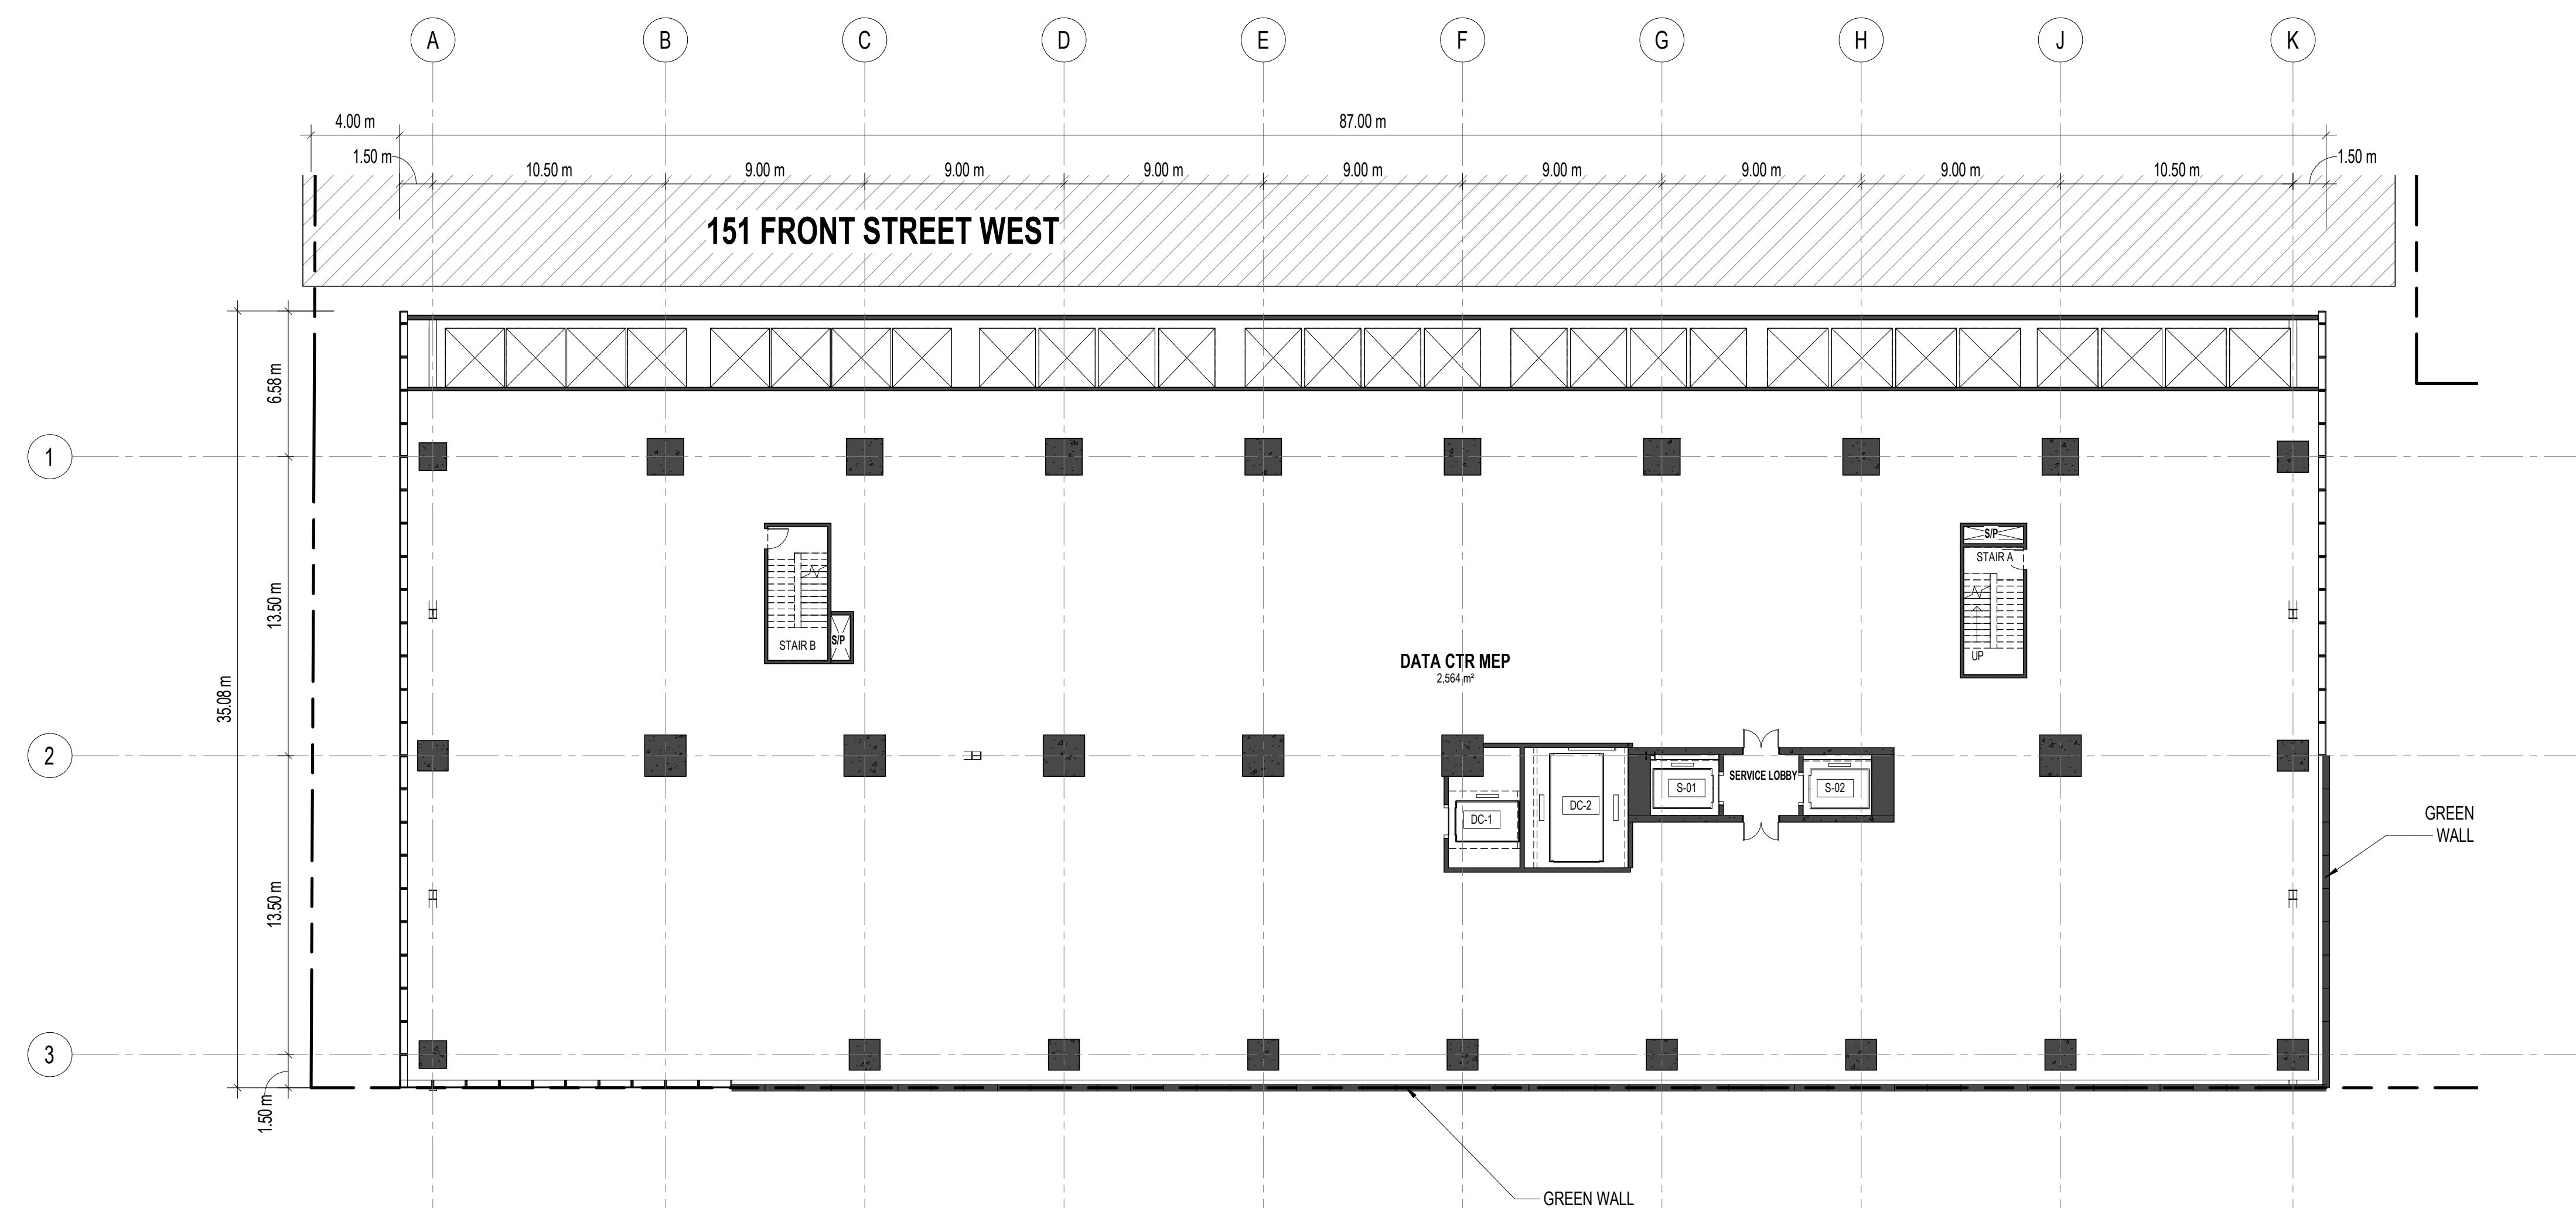

1 LVL 6 MECH

A105
1:200



WESTBANK
01-1067 WEST CORDOVA STREET,
VANCOUVER, BC V6C 1C7 CANADA
+1 604-685-8886

ADAMSON ASSOCIATES ARCHITECTS
401 WELLINGTON STREET WEST, 3RD FLOOR
TORONTO, ON M5V 1E7 CANADA
T +1 416-967-1500

THE MITCHELL PARTNERSHIP INC.
265 YORKLAND BLVD
TORONTO, ON M2J 1S5 CANADA
T +1 416-489-8000

ELECTRICAL

MIL VEV & RANANI INTERNATIONAL

217 ADELAIDE STREET WEST, SUITE 802
TORONTO, ON M5V 1P9 CANADA
T +1 416-364-9670

COLE ENGINEERING GROUP, LTD

BA CONSULTING GROUP LTD.

COLE ENGINEERING GROUP LTD.
70 VALLEYWOOD DR.
MARGARET, ON L3R 4T5 CANADA
T +1 416-646-6182

URBAN STRATEGIES INC.
101 SPADINA AVE
TORONTO, ON M5T 2C8 CANADA
T 416-593-9004

RINDI
600 SOUTHDALE DR.
QUELPH, ON N1G 4P6 CANADA
T +1 519-823-1311




ET SCALE

GET NAME

LVL 10 MECH

SHEET NO

A106

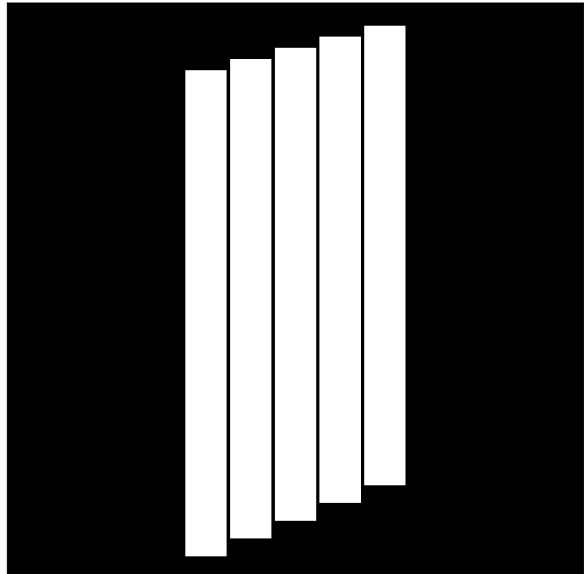

171 FRONT STREET WEST
TORONTO, ON M5E 1C2 CANADA

CLIENT

ALLIED PROPERTIES REIT
126 PETER STREET, SUITE 1700
TORONTO, ONTARIO M5H 2E4 CANADA
T: +1 416 597 9802

WESTBANK

301-100 WEST CORDOVA STREET,
VANCOUVER, BC V6C 1C7 CANADA
T: +1 604 682 0885

ARCHITECT

BIG
45 MAIN STREET, SUITE 800
BROOKLYN, NY 11201 USA
T: +1 212 684 1411

ARCHITECT OF RECORD

ADAMSON ASSOCIATES ARCHITECTS

40 WELLINGTON STREET WEST, 3RD FLOOR
TORONTO, ON M5H 1P4 CANADA
T: +1 416 967 1500

STRUCTURE

RUC READ JONES CHRISTOFFERSEN
10 UNIVERSITY AVE
TORONTO, ON M5H 1H6 CANADA
T: +1 416 977 6301

MECHANICAL

THE MITCHELL PARTNERSHIP INC.
285 YONGE AND BLDG
TORONTO, ON M5E 1G6 CANADA
T: +1 416 468 8000

ELECTRICAL

MULVEY & BANIAN INTERNATIONAL INC.
44 MOBILE DRIVE
TORONTO, ON M6H 1P7 CANADA
T: +1 416 751 2122

LANDSCAPE

PUBLIC WORK
311 ADELPHI STREET WEST, SUITE 402
TORONTO, ON M5H 1P4 CANADA
T: +1 416 364 8070

CIVIL

COLE ENGINEERING GROUP, LTD.
10 VALLEYWOOD DR
BARROWTON, ON L3R 4T5 CANADA
T: +1 416 481 1811

VERTICAL TRANSPORTATION

AJA CONSULTANTS
10 ADELAIDE STREET WEST, 10TH FLOOR
TORONTO, ON M5H 1T1 CANADA
T: +1 416 961 3008

TRAFFIC ENGINEER

BA CONSULTING GROUP LTD.
40 ETC AVENUE WEST, SUITE 300
TORONTO, ON M5H 1E1 CANADA
T: +1 416 963 1111

CODE

LHMS BUILDING CODE CONSULTANTS
200-300 NORTH QUEEN ST
TORONTO, ON M5C 3A4 CANADA
T: +1 416 593 6522

CIVIL ENGINEER

COLE ENGINEERING GROUP LTD.
10 VALLEYWOOD DR
BARROWTON, ON L3R 4T5 CANADA
T: +1 416 481 1811

ENERGY CONSULTANT


INTEGRAL GROUP
300 WELLINGTON ST W
TORONTO, ON M5H 1E1 CANADA
T: +1 416 484 4400

URBAN PLANNER


URBAN STRATEGIES INC.
107 SPADINA AVE
TORONTO, ON M5S 2A4 CANADA
T: +1 416 363 0004

WIND

RWD
800 DUNDAS ST. W.
TORONTO, ON M6H 1A4 CANADA
T: +1 516 483 5111

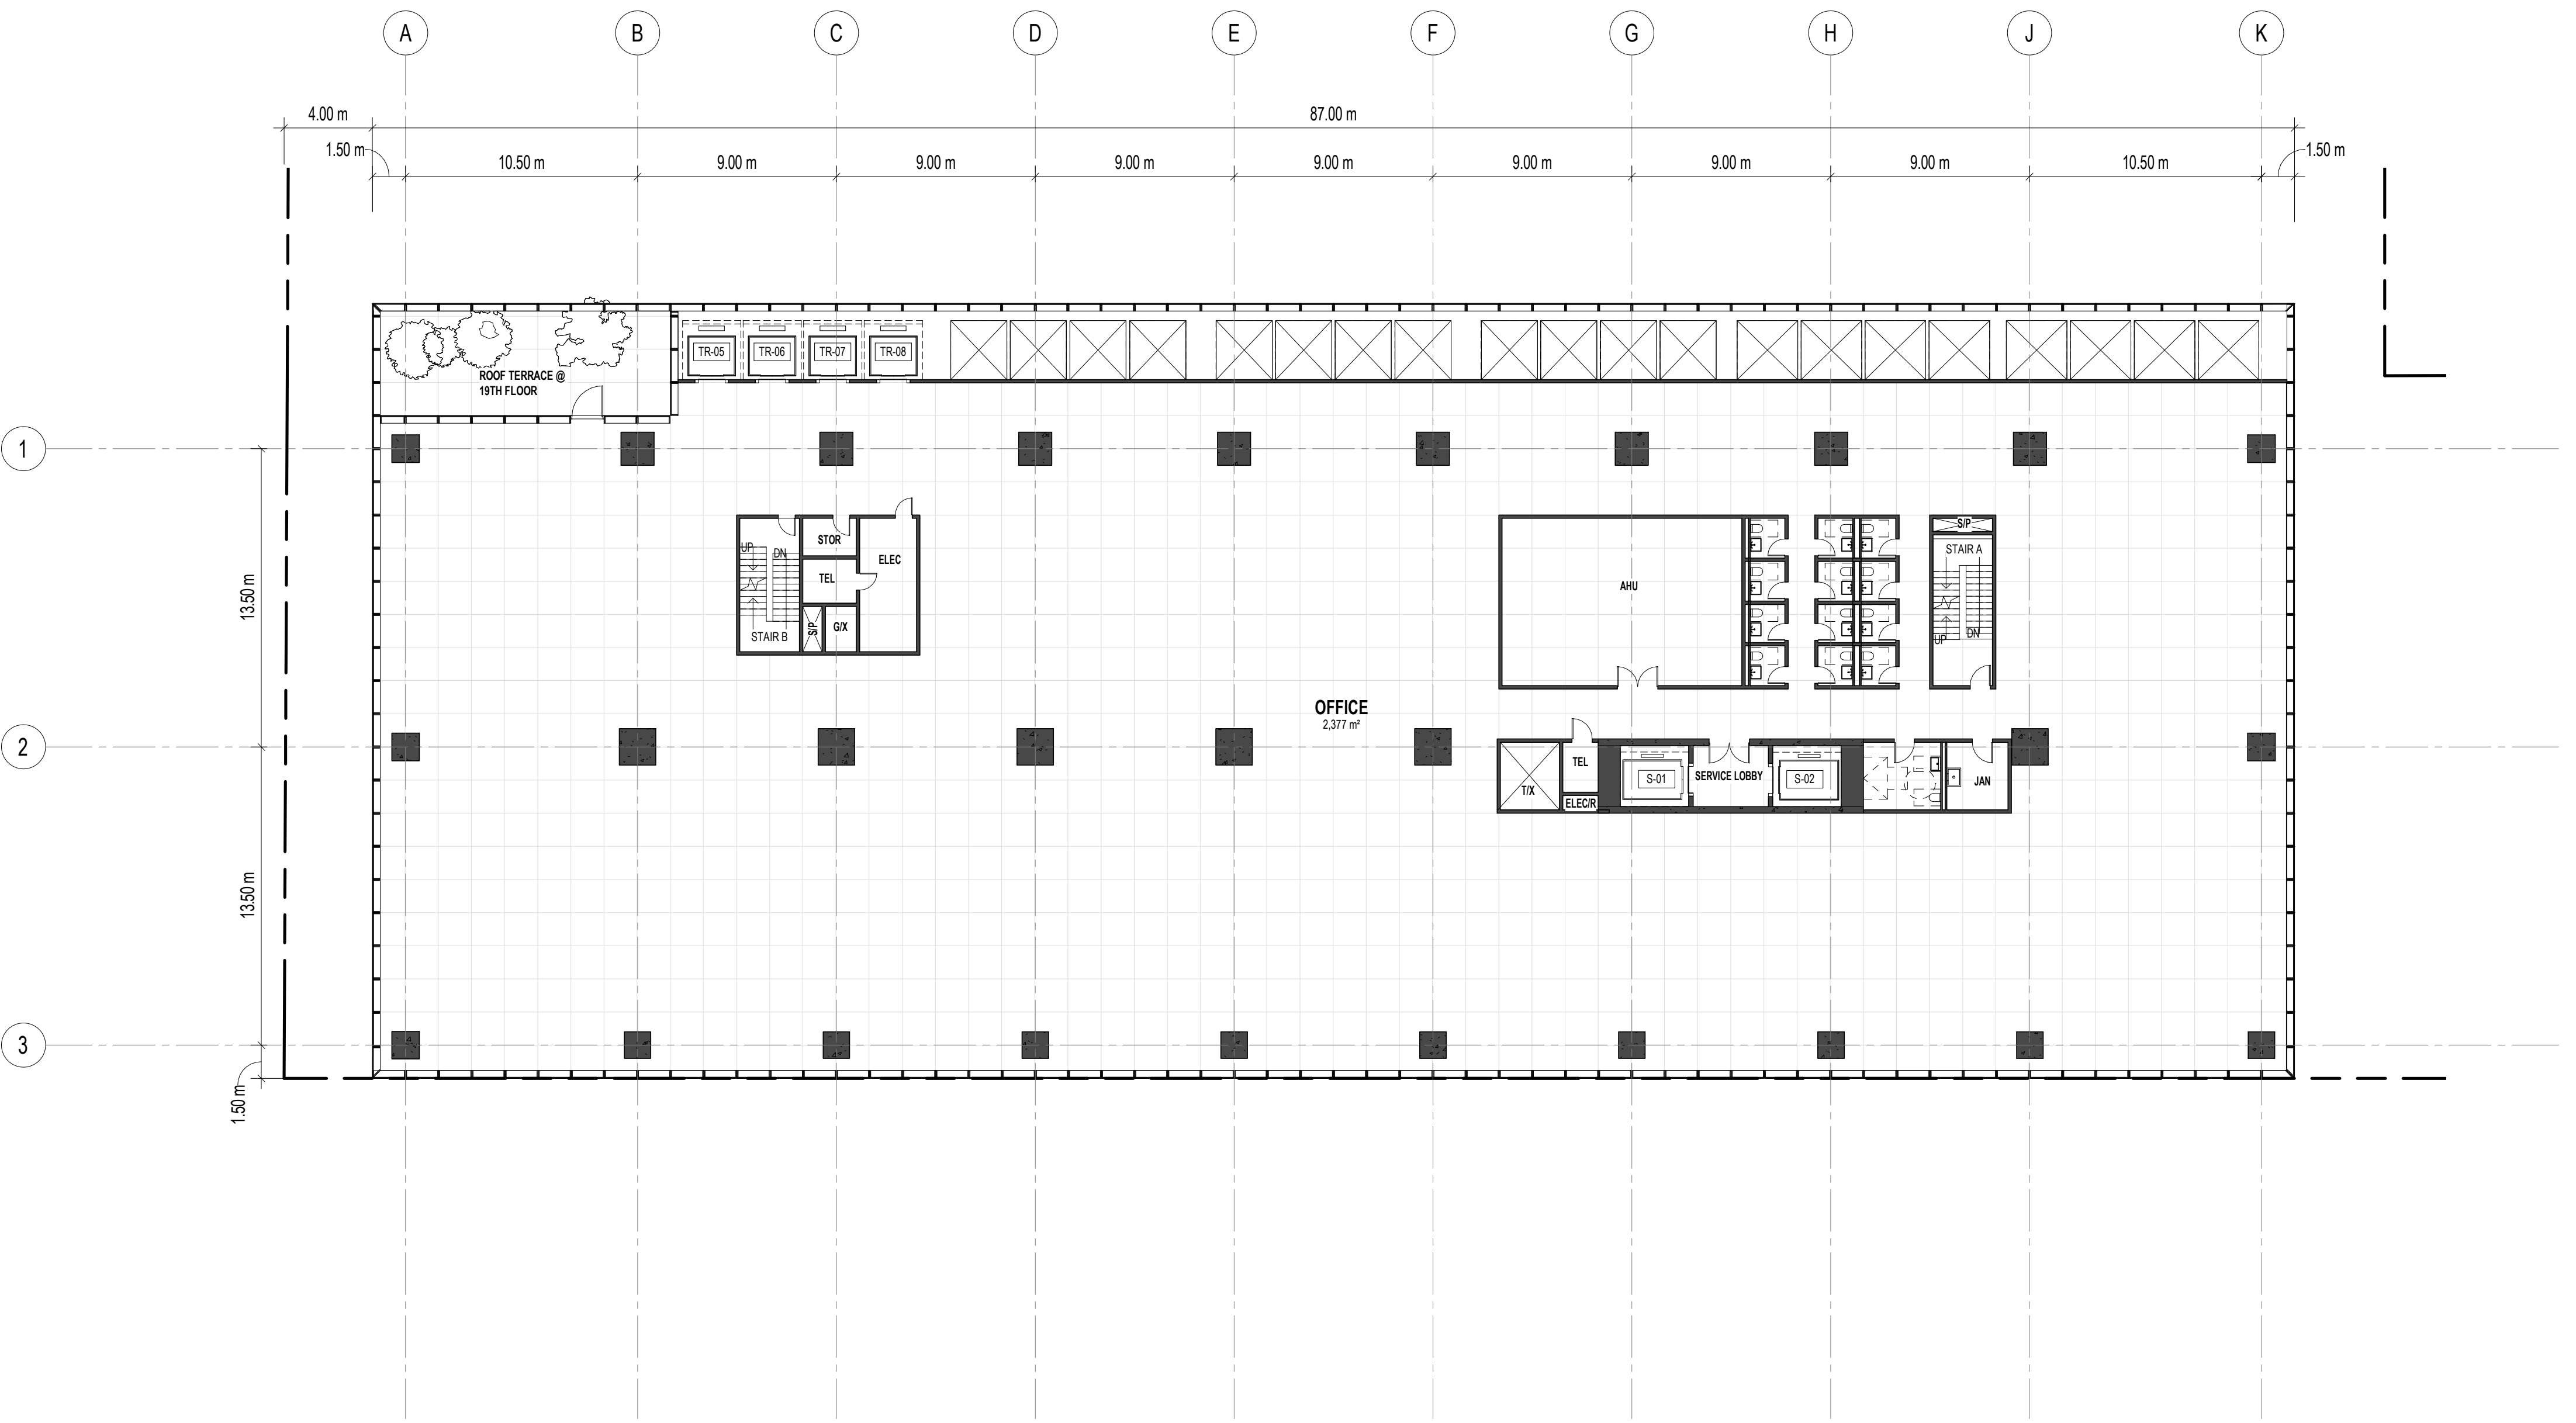


2 LVL 17-22 LOW MID
A101
1:200

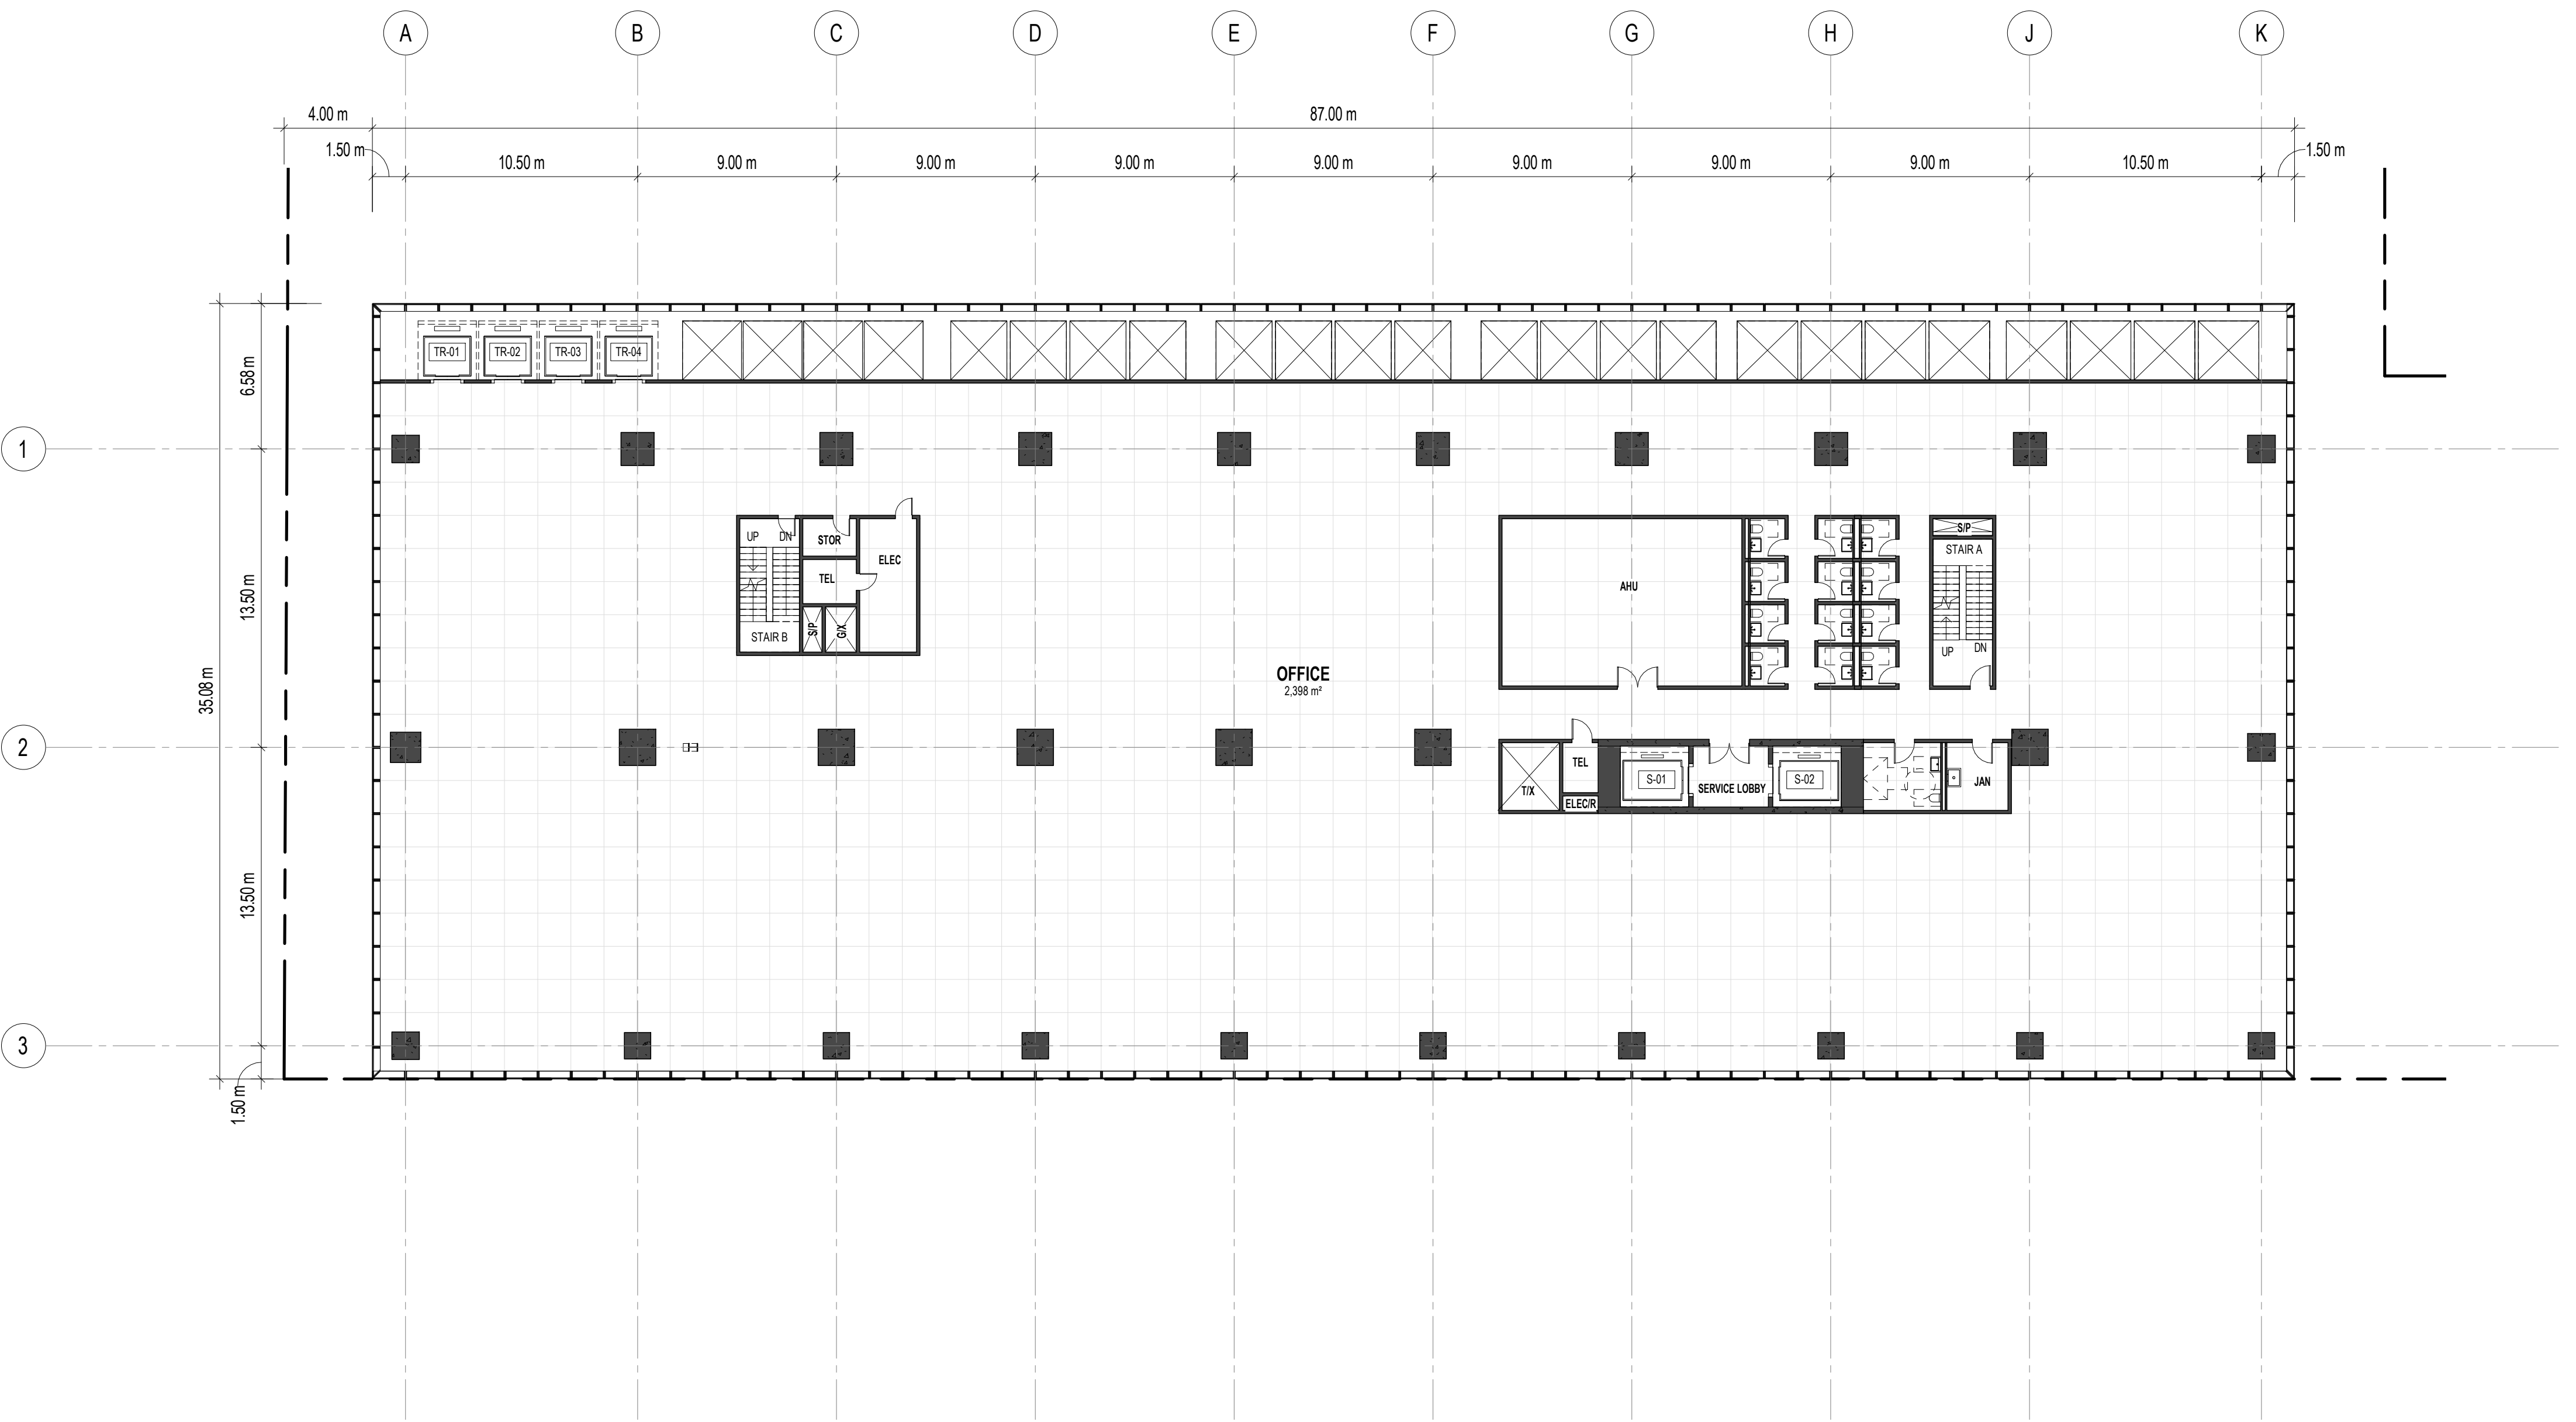

1 LVL 11-16 LOW
A101
1:200

KEY PLAN

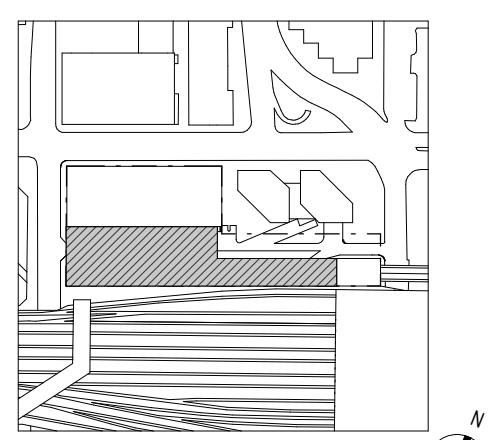

SWR SCALE

SHEET NAME

LVL 11-22
TYPICAL OFFICE
PLANS

PROJECT NO.

1723

DATE

2019/01/15

SCALE

1:200

CONTRACT

A0

DATE

2019/01/15

A107



14 PETER STREET, SUITE 1700,
TORONTO, ONTARIO M5V 2H2 CANADA
+1 416-877-6002

201-1067 WEST CORDOVA STREET,
VANCOUVER, BC V6C 1C7 CANADA



BJARKE INGELS GROUP
45 MAIN STREET, SUITE 900

BIG BROOKLYN, NY 11201 USA
T +1 347-549-4341

ADAMSON ASSOCIATES ARCHITECTS:
405 MILLINGTON STREET WEST, 3RD FLOOR

RJC READ JONES CHRISTOFFERSEN

MECHANICAL THE MITCHELL PARTNERSHIP INC.

MILVEY & BANANI INTERNATIONAL

LANDSCAPE

TORONTO, ON M8V 1P9 CANADA
T +1 416-354-9570

70 KILLEYWOOD DR.
MARKHAM, ON L3R 4T5 CANADA
T +1 416-987-4161

129 ADELAIDE ST W SUITE 1020
TORONTO, ON M5H 1T1 CANADA
T +1 416-981-3938

45 ST. AVENUE WEST, SUITE 300
TORONTO, ON M5V 1K9 CANADA
T: 416 462-6046 FAX: 416 462-6047

205-300 NORTH QUEEN ST
TORONTO, ON M5C 5K4 CANADA


COLE ENGINEERING GROUP LTD.
70 VALLEYWOOD DR.

INTEGRAL GROUP
320 MILLINGTON STREET


URBAN STRATEGIES INC.

RWDI

T +1 519-823-1311

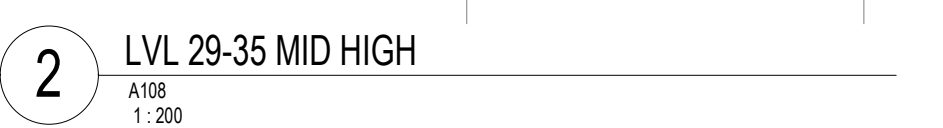[illegible]

09/30	DRAFT SETTLEMENT PLANS
09/22	REVISED ZBA SUBMISSION
09/15	ZBA / SPA SUEMSSION
TE	ISSUE

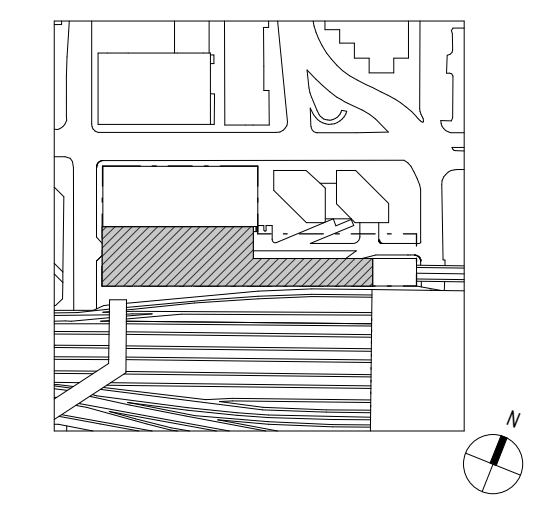

**LVL 23-35
TYPICAL OFFICE
PLANS**

PROJECT NO. _____
SHEET NO. _____
NO. _____
FILE NO. _____
DATE _____
BY _____
DATE _____

A108



ALLIED PROPERTIES REIT
14 PETER STREET, SUITE 1700,
TORONTO, ONTARIO M5V 2H2 CANADA
+1 416-977-6002

WESTBANK
01-1067 WEST CORDOVA STREET,
VANCOUVER, BC V6C 1C7 CANADA
+1 604-685-8886

ARCHITECT

BIG

BJARKE INGEL'S GROUP

45 MAIN STREET, SUITE 900
BROOKLYN, NY 11201 USA
T +1 262-563-4141

ARCHITECT OF RECORD

ADAMSON ASSOCIATES ARCHITECTS
405 WELLINGTON STREET WEST, 3RD FLOOR
TORONTO, ON M5V 1E7 CANADA
TEL: 416 593-1100

RJC READ JONES CHRISTOFFERSEN
100 UNIVERSITY AVE
TORONTO, ON M5S 1V5 CANADA
T +1 416-977-0795

THE MITCHELL PARTNERSHIP INC.
285 YORKLAND BLVD
TORONTO, ON M2J 1S5 CANADA
T +1 416-489-8000

MULVEY & BANANI INTERNATIONAL
44 MOBILE DRIVE
TORONTO, ON M5A 2P2 CANADA
T +1 416 751 2122

PUBLIC WORK
317 ADELAIDE STREET WEST, SUITE 802
TORONTO, ON M5V 1P9 CANADA
T +1 416-324-9670

COLE ENGINEERING GROUP, LTD
70 VALLEYWOOD DR.
MARKHAM, ON L3R 4T5 CANADA
T +1 416-987-6161

KJA CONSULTANTS
129 ADELAIDE ST W SUITE 900
TORONTO, ON M5H 1T1 CANADA
T +1 416-961-3938

45 ST. JAMES WEST, SUITE 300
TORONTO, ON M4W 1G0 CANADA
T +1 416-965-7110

206-300 NORTH GLEEN ST
TORONTO, ON M8C 5K4 CANADA
T +1 416-595-5182

70 VALLEYWOOD DR.
MARIEMONT, OH 43151 CANADA
T +1 605-940-6161

380 WELLINGTON ST W
TORONTO, ON M5V 1E3 CANADA
T +1 416-486-4425

URBAN PLANNER

URBAN STRATEGIES INC


101 SPADINA AVE.
TORONTO, ON M5T 2C8 CANADA
T 416-593-9004

800 SOUTHGATE DR.
QUELPH, ON N10 4P6 CANADA
T +1 519-823-1311



10/6/20	DRAFT SETTLEMENT PLANS
10/6/22	REVISED ZBA SUBMISSION
10/3/15	ZBA / SPA SUBMISSION
TE	ISSUE

PLAN

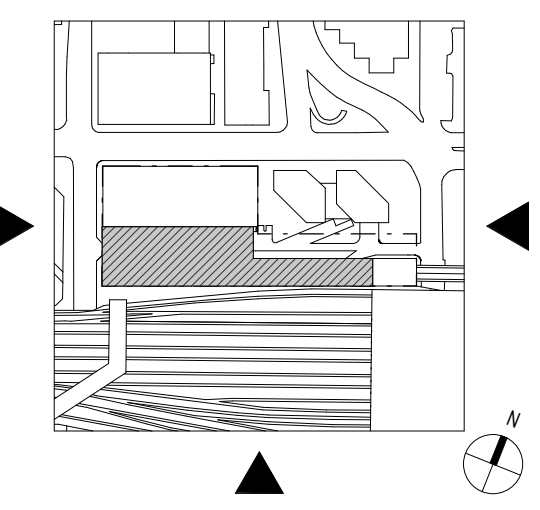


SCALE

OBJECT NAME _____

LVL 36-52
TYPICAL OFFICE
PLANS

PROJECT NO. _____
SHEET NO. _____
NO. _____
FILE NO. _____
DATE _____
BY _____
DATE _____

A109

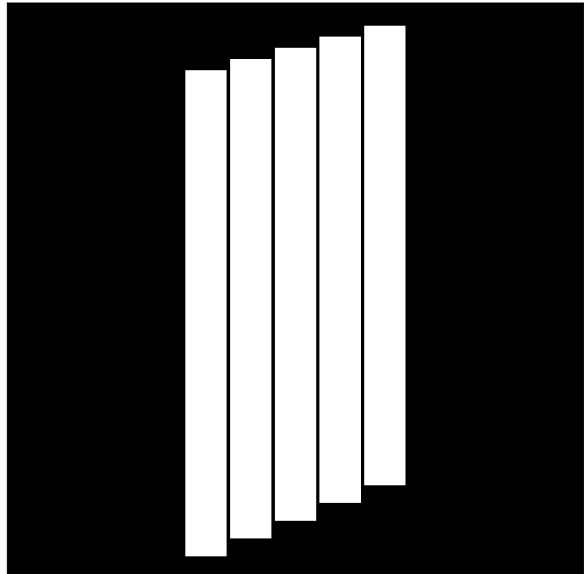

171 FRONT STREET WEST
TORONTO, ON M5E 1C2 CANADA

CLIENT
ALLEN PROPERTIES REIT
124 PETER STREET, SUITE 1700
TORONTO, ONTARIO M5H 2H6 CANADA
T: +1 416 593 7800

WESTBANK
301-100 WEST CORDOVA STREET,
VANCOUVER, BC V6C 1C7 CANADA
T: +1 604 682 5885

ARCHITECT
BIG
ARCHITECT OF RECORD
415 MAIN STREET, SUITE 800
BROOKLYN, NY 11201 USA
T: +1 212 684 4411

ADAMSON ASSOCIATES ARCHITECTS
40 WELLINGTON STREET WEST, 3RD FLOOR
TORONTO, ON M5H 1E7 CANADA
T: +1 416 967 1500

STRUCTURE
RUC READ JONES CHRISTOFFERSEN
10 UNIVERSITY AVE
TORONTO, ON M5H 1H9 CANADA
T: +1 416 977 6201

MECHANICAL
THE MITCHELL PARTNERSHIP INC.
285 YORKLAND BLVD
TORONTO, ON M6J 1G6 CANADA
T: +1 416 465 8001

ELECTRICAL
MULVEY & BANIAN INTERNATIONAL INC.
44 MOBILE DRIVE
TORONTO, ON M4P 1P7 CANADA
T: +1 416 351 2121

LANDSCAPE
PUBLIC WORK
311 ADELAIDE STREET WEST, SUITE 402
TORONTO, ON M5H 1P4 CANADA
T: +1 416 364 8710

CIVIL
COLE ENGINEERING GROUP LTD.
10 VALLEYWOOD DR
BARROWVILLE, ON L4T 4T5 CANADA
T: +1 416 461 6161

VERTICAL TRANSPORTATION
AJIA CONSULTANTS
10 ADELAIDE ST W SUITE 1000
TORONTO, ON M5H 1T1 CANADA
T: +1 416 961 3005

TRAFFIC ENGINEER
BA CONSULTING GROUP LTD.
4101 KENNEDY ROAD SUITE 200
TORONTO, ON M3J 1K1 CANADA
T: +1 416 363 1111

CODE
LMNO BUILDING CODE CONSULTANTS
250-300 NORTH QUEEN ST
TORONTO, ON M5C 3A4 CANADA
T: +1 416 593 6522

CIVIL ENGINEER
COLE ENGINEERING GROUP LTD.
10 VALLEYWOOD DR
BARROWVILLE, ON L4T 4T5 CANADA
T: +1 416 461 6161

ENERGY CONSULTANT
INTEGRAL GROUP
300 WELLINGTON ST W
TORONTO, ON M5H 1E7 CANADA
T: +1 416 465 4450


URBAN PLANNER
URBAN STRATEGIES INC.
107 SPADINA AVE
TORONTO, ON M5T 2A2 CANADA
T: +1 416 363 0004

WIND
RWIND
800 DUNDAS ST. W.
TORONTO, ON M6G 1K9 CANADA
T: +1 416 463 5111

DATE 05/06

20170620 DRAFT ATTENDANT PLANS
20180622 REVISED 3RD SUBMISSION
20190315 3RD IPA SUBMISSION
DATE 05/06

KEY PLAN

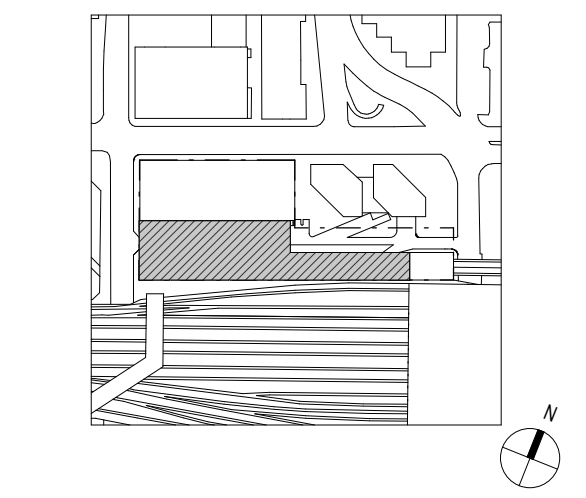


DATE SCALE


SHEET NAME

LVL 53-54
AMENITY


PROJECT NO 1723
SHEET NO 26A10
SCALE 1:200
CONTRACT AD
DATE 03/09/2019
A110

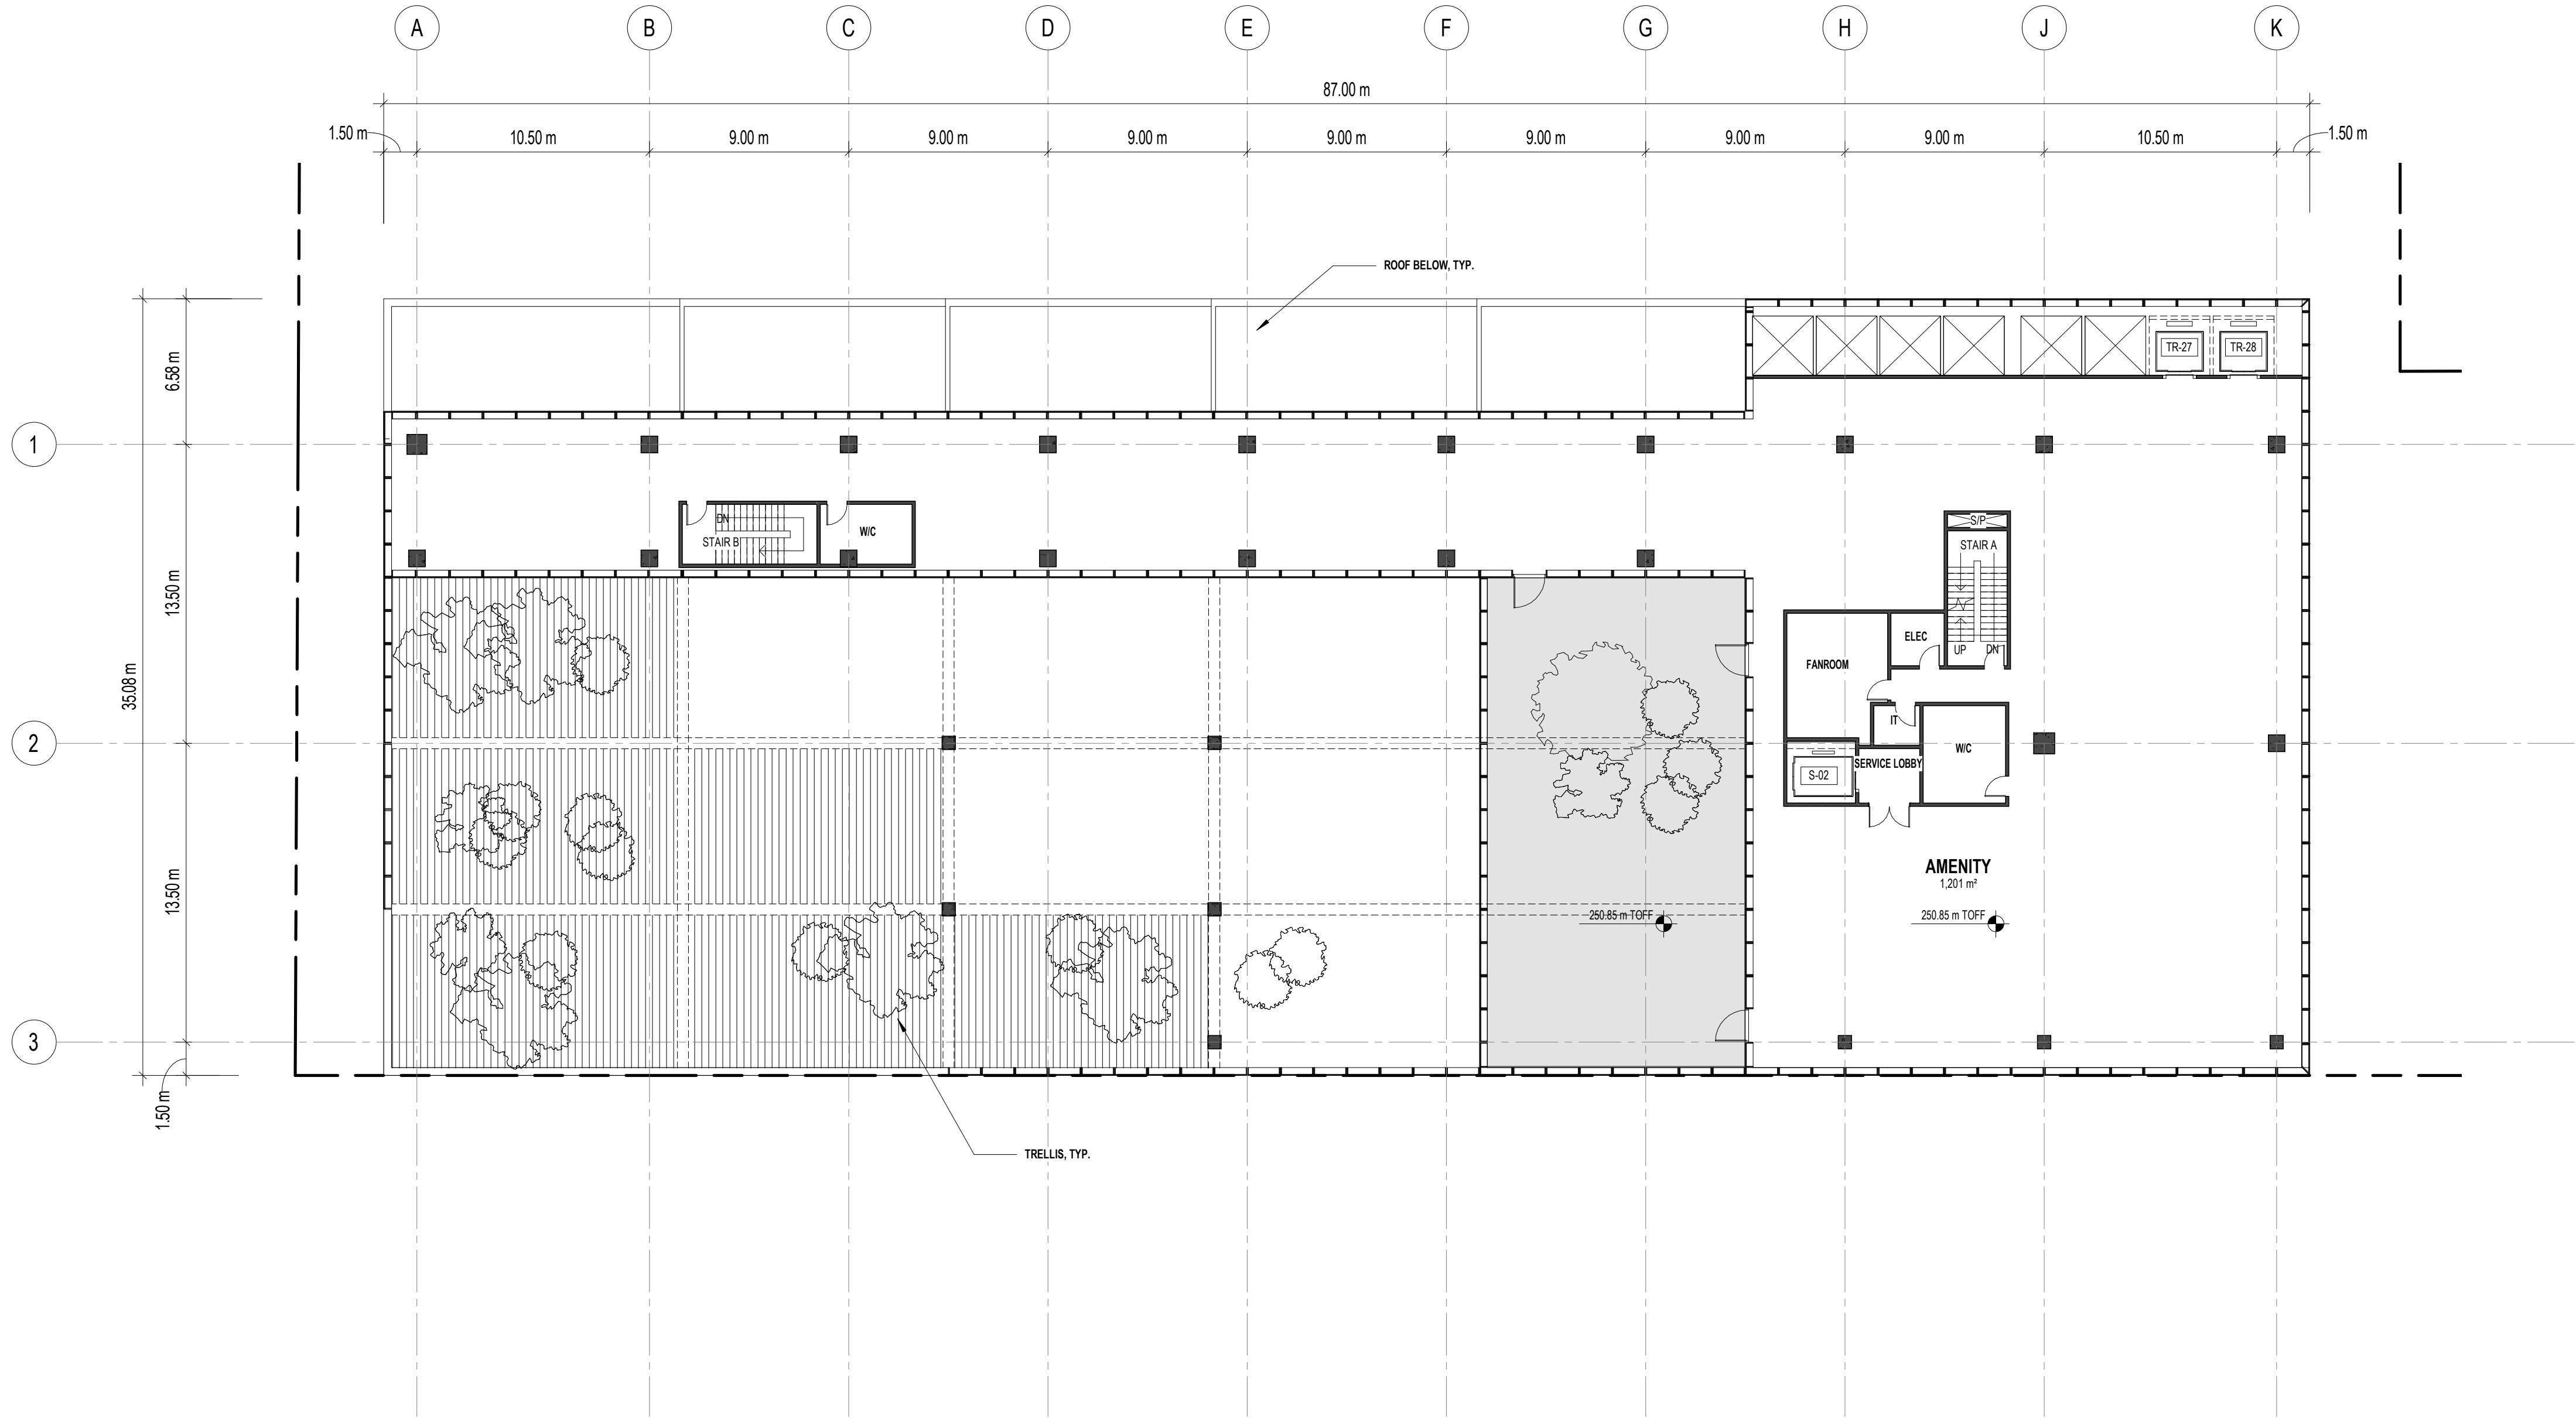

2 LVL 54 AMENITY
A110
1:200

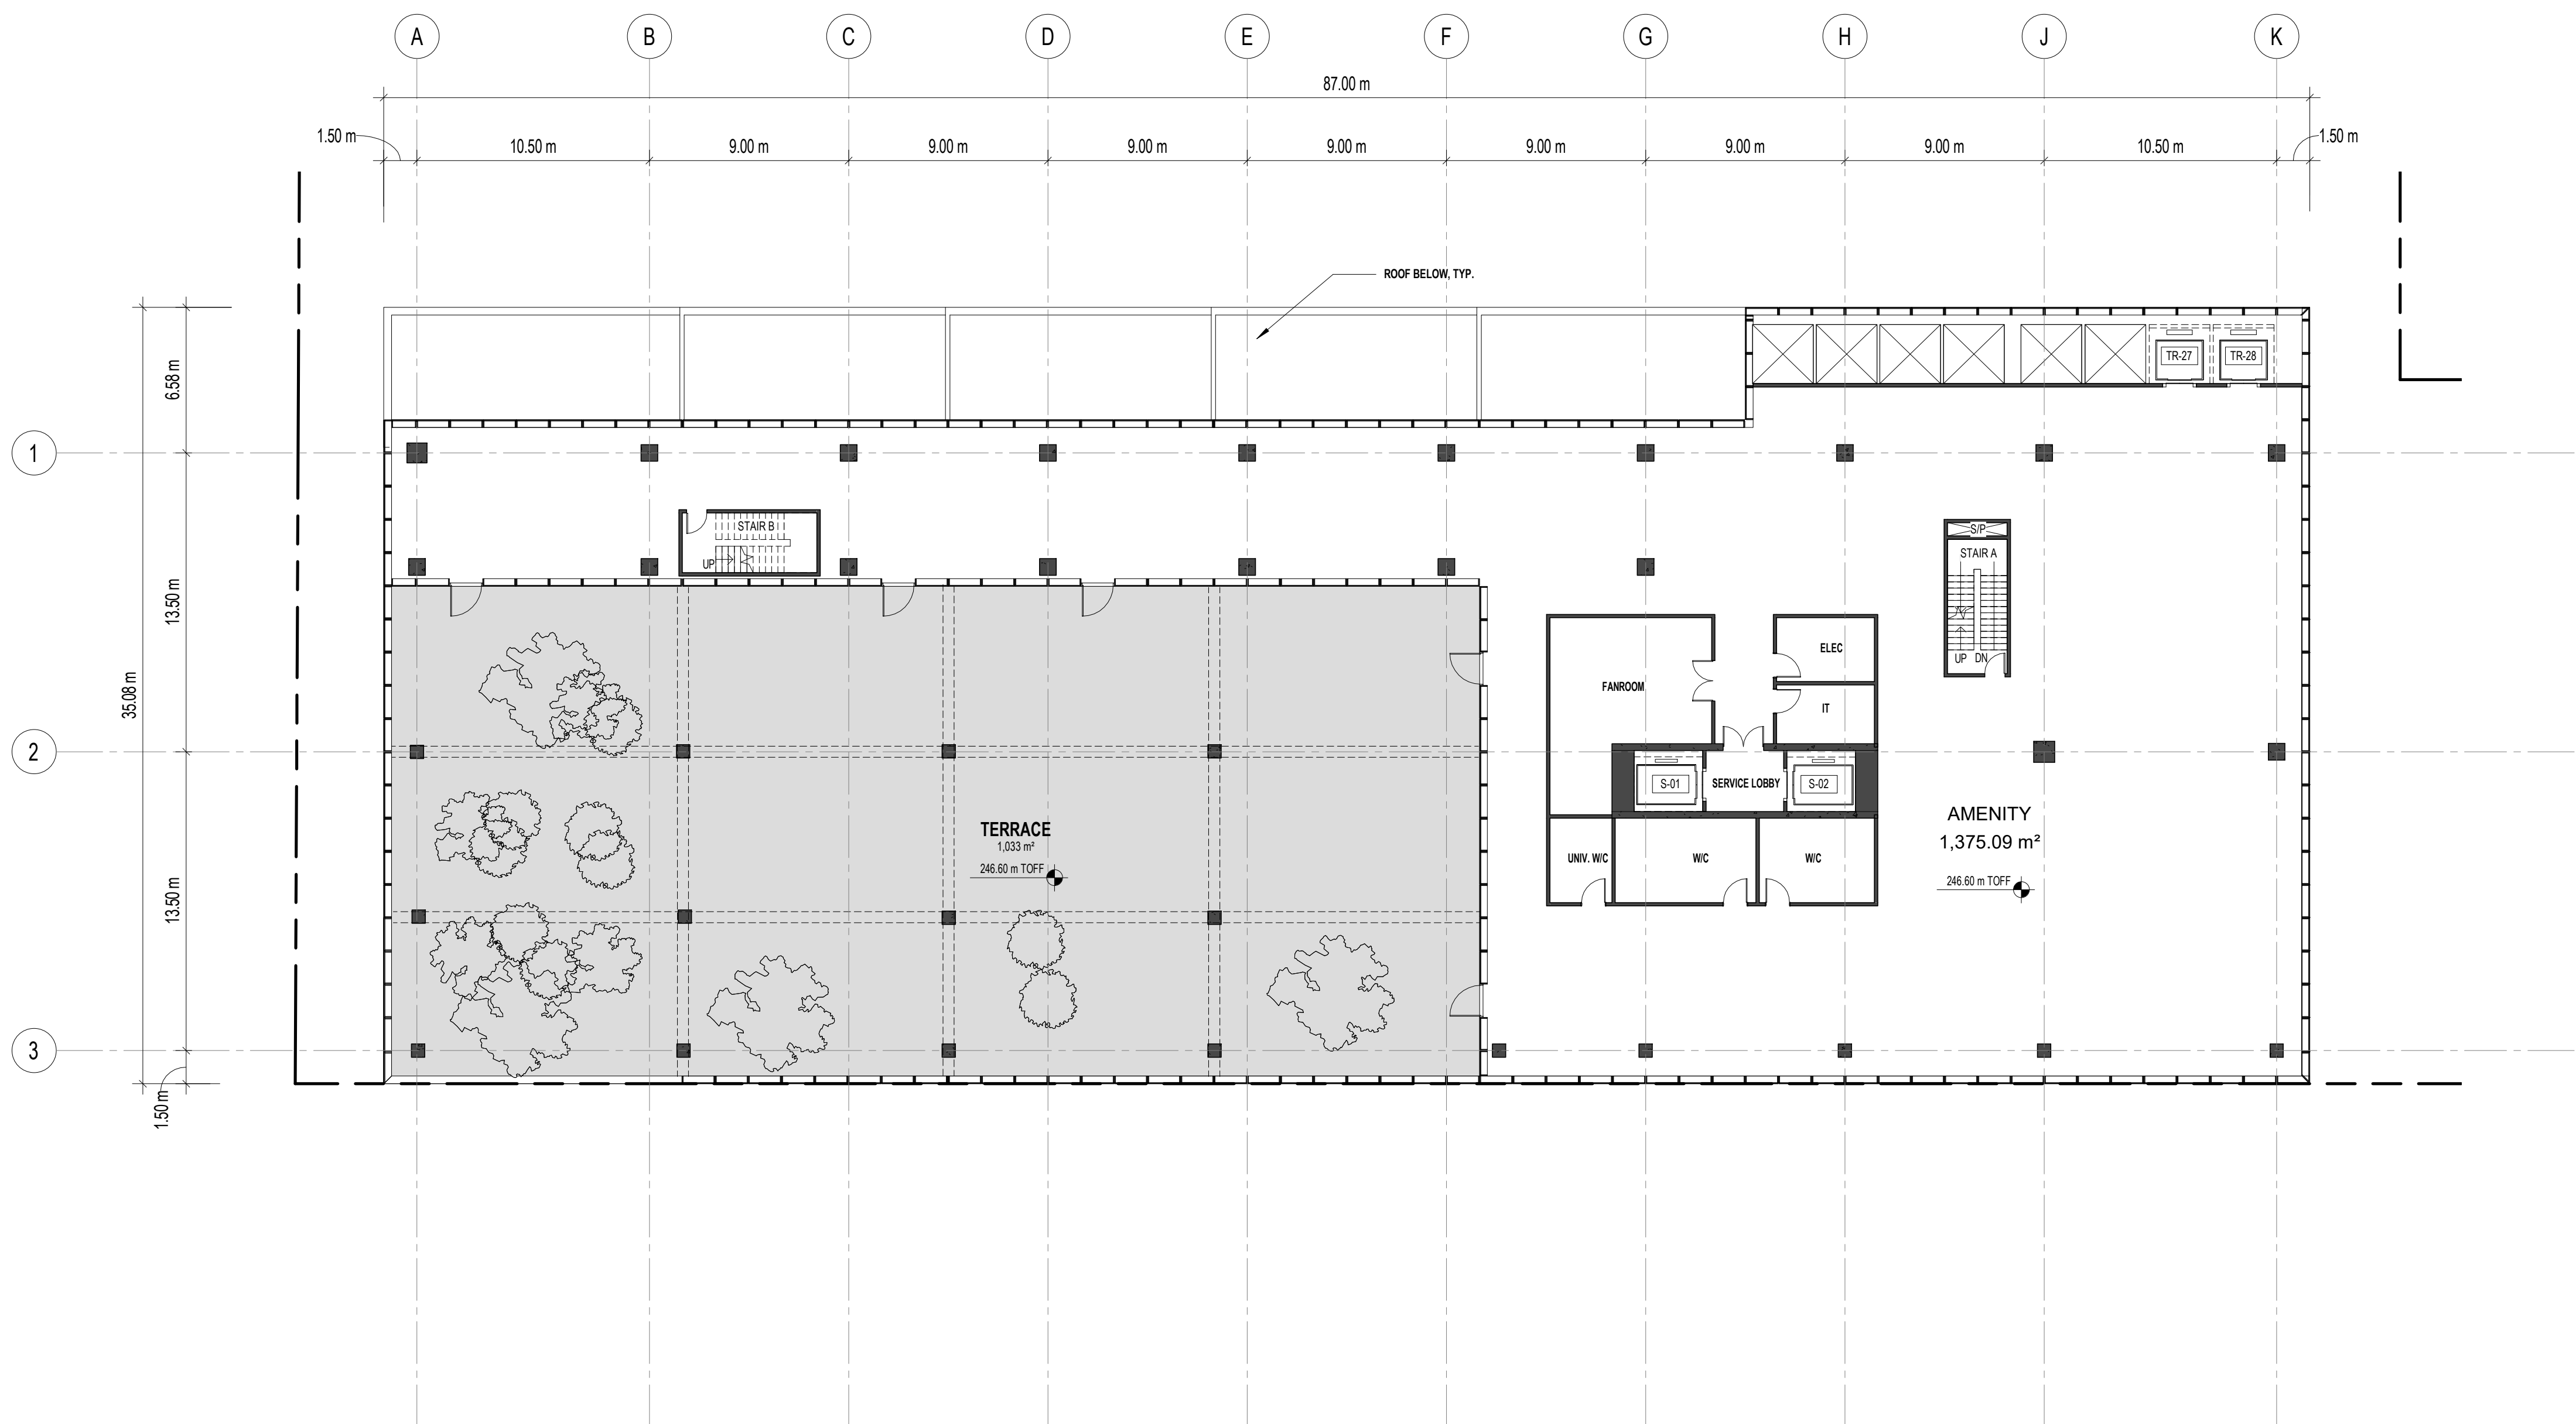

1 LVL 53 AMENITY
A110
1:200

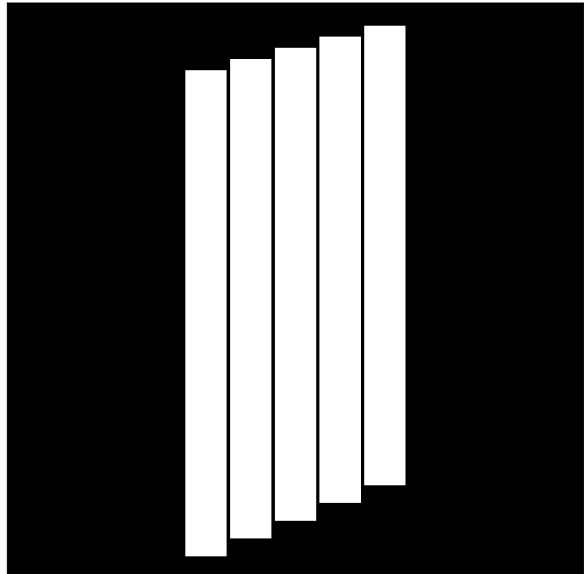

171 FRONT STREET WEST
TORONTO, ON M5S 1Z2 CANADA

CLIENT
ALLIED PROPERTIES REIT
126 PETER STREET, SUITE 1700
TORONTO, ONTARIO M5H 2H6 CANADA
T: +1 416 593 7882

WESTBANK
301-307 WEST CORDOVA STREET
VANCOUVER, BC V6C 1C7 CANADA
T: +1 604 682 0885

ARCHITECT
BIG
ARCHITECT OF RECORD
45 MAIN STREET, SUITE 800
BROOKLYN, NY 11201 USA
T: +1 212 684 4411

ADAMSON ASSOCIATES ARCHITECTS
401 WELLINGTON STREET WEST, 3RD FLOOR
TORONTO, ON M5H 1Y1 CANADA
T: +1 416 961 1500

STRUCTURE
RUC READ JONES CHRISTOFFERSEN
10 UNIVERSITY AVE
TORONTO, ON M5H 1H6 CANADA
T: +1 416 977 6201

MECHANICAL
THE MITCHELL PARTNERSHIP INC.
285 YORKLAND BLVD
TORONTO, ON M6J 1G6 CANADA
T: +1 416 465 8000

ELECTRICAL
MULVEY & BANIAN INTERNATIONAL INC.
44 MOBILE DRIVE
TORONTO, ON M6J 1P7 CANADA
T: +1 416 751 7122

LANDSCAPE
PUBLIC WORK
311 ADELARDE STREET WEST, SUITE 402
TORONTO, ON M5H 1P9 CANADA
T: +1 416 364 8710

CIVIL
COLE ENGINEERING GROUP, LTD.
10 VALLEYWOOD DR
BARROWAL, ON L3R 4T5 CANADA
T: +1 416 461 1811

VERTICAL TRANSPORTATION
AJA CONSULTANTS
10 ADELAIDE STREET WEST, 10TH FLOOR
TORONTO, ON M5H 1T1 CANADA
T: +1 416 961 3008

TRAFFIC ENGINEER
BA CONSULTING GROUP LTD.
401 EAST AURORA STREET, SUITE 200
TORONTO, ON M6J 1H1 CANADA
T: +1 416 961 1111

CODE
LMS BUILDING CODE CONSULTANTS
250-300 NORTH QUEEN ST
TORONTO, ON M5C 3A4 CANADA
T: +1 416 593 6512

CIVIL ENGINEER
COLE ENGINEERING GROUP LTD.
10 VALLEYWOOD DR
BARROWAL, ON L3R 4T5 CANADA
T: +1 416 461 1811


ENERGY CONSULTANT
INTEGRAL GROUP
300 WELLINGTON ST W
TORONTO, ON M5H 1E5 CANADA
T: +1 416 465 4450

URBAN PLANNER
URBAN STRATEGIES INC.
107 SPADINA AVE
TORONTO, ON M5S 2A4 CANADA
T: +1 416 363 0004

WIND
RWD
800 DUNDAS ST. E.
SCAR, ON M4W 1K9 CANADA
T: +1 416 463 5111

20170620 DRAFT ATTENDANT PLANS
20180622 REVISED 3RD SUBMISSION
20190315 3RD / 3RD SUBMISSION
DATE ISSUE

KEY PLAN

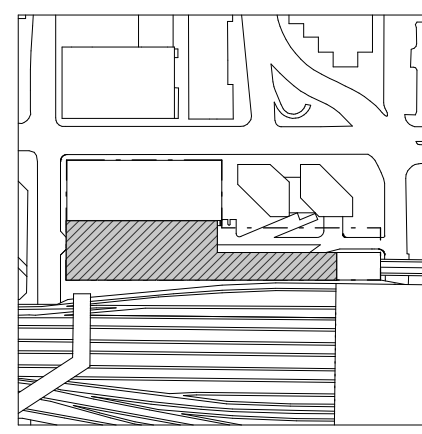


DATE SCALE


SHEET NAME

LVL 55-56 ROOF & MEP

PROJECT NO. 1723
SHEET NO. 25A10
SCALE 1:200
FORMAT A0
DATE 03/09/2019
A111

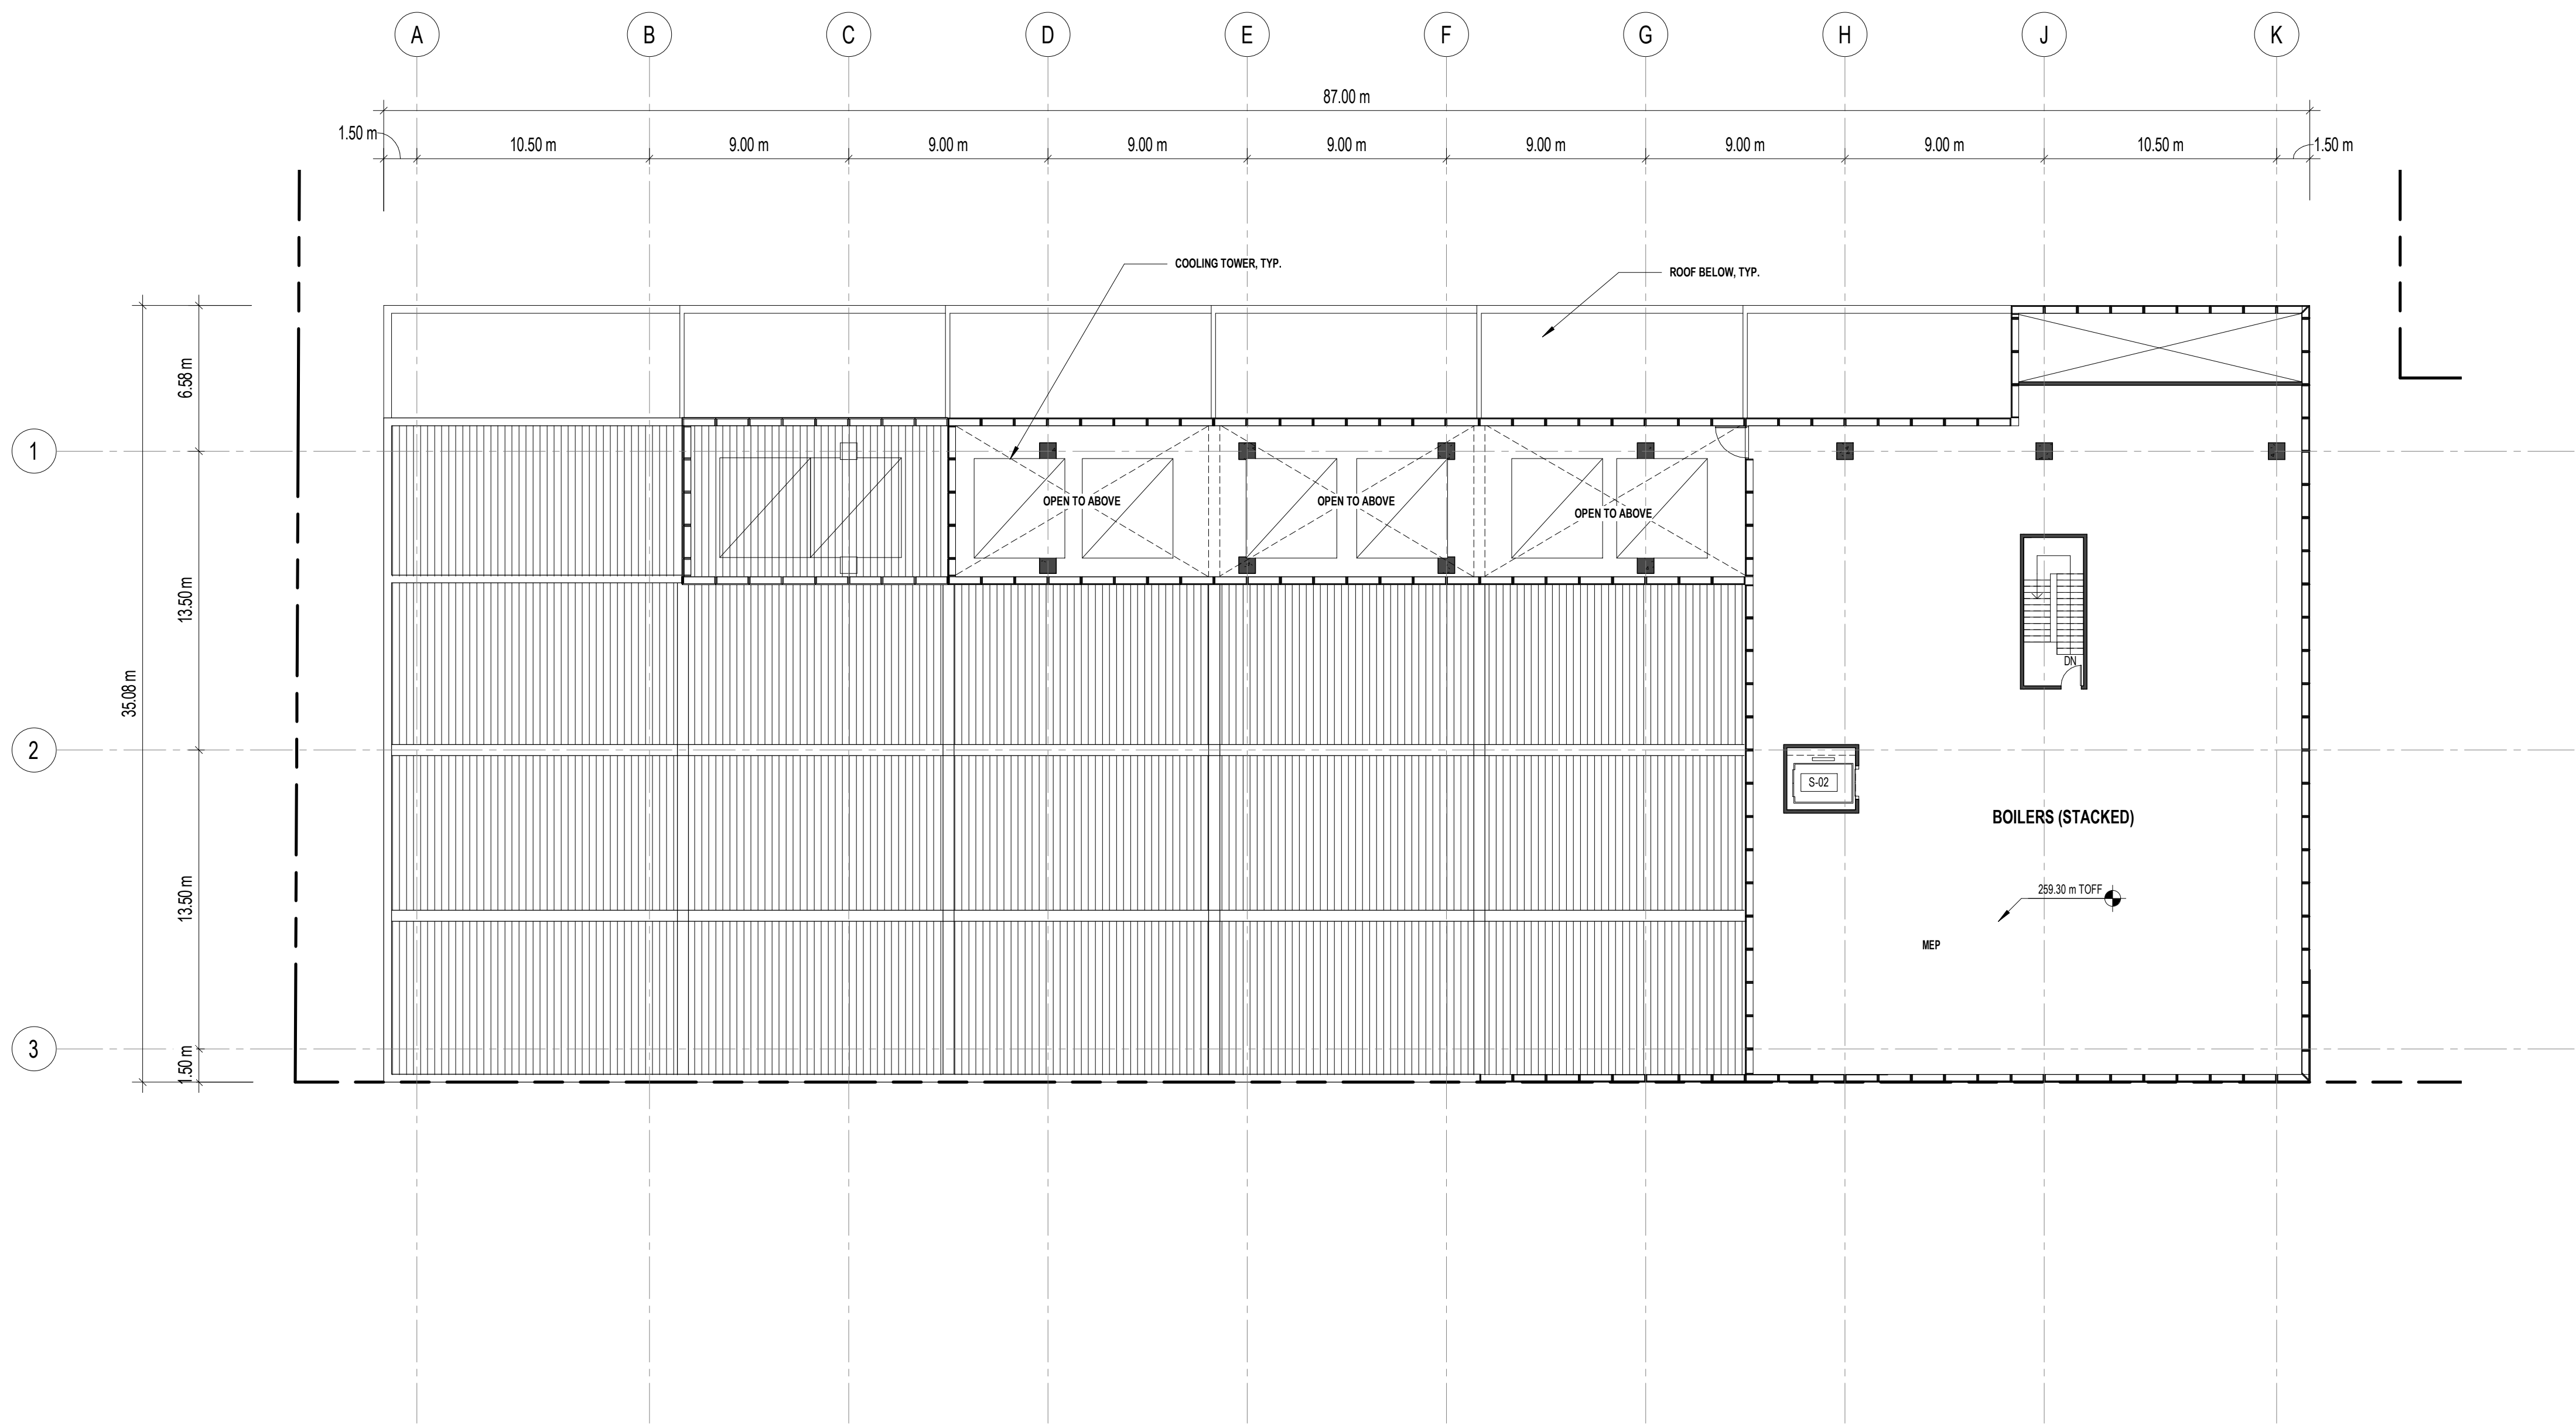

2 LVL 56 ROOF / MEP
DATE 11/1/200

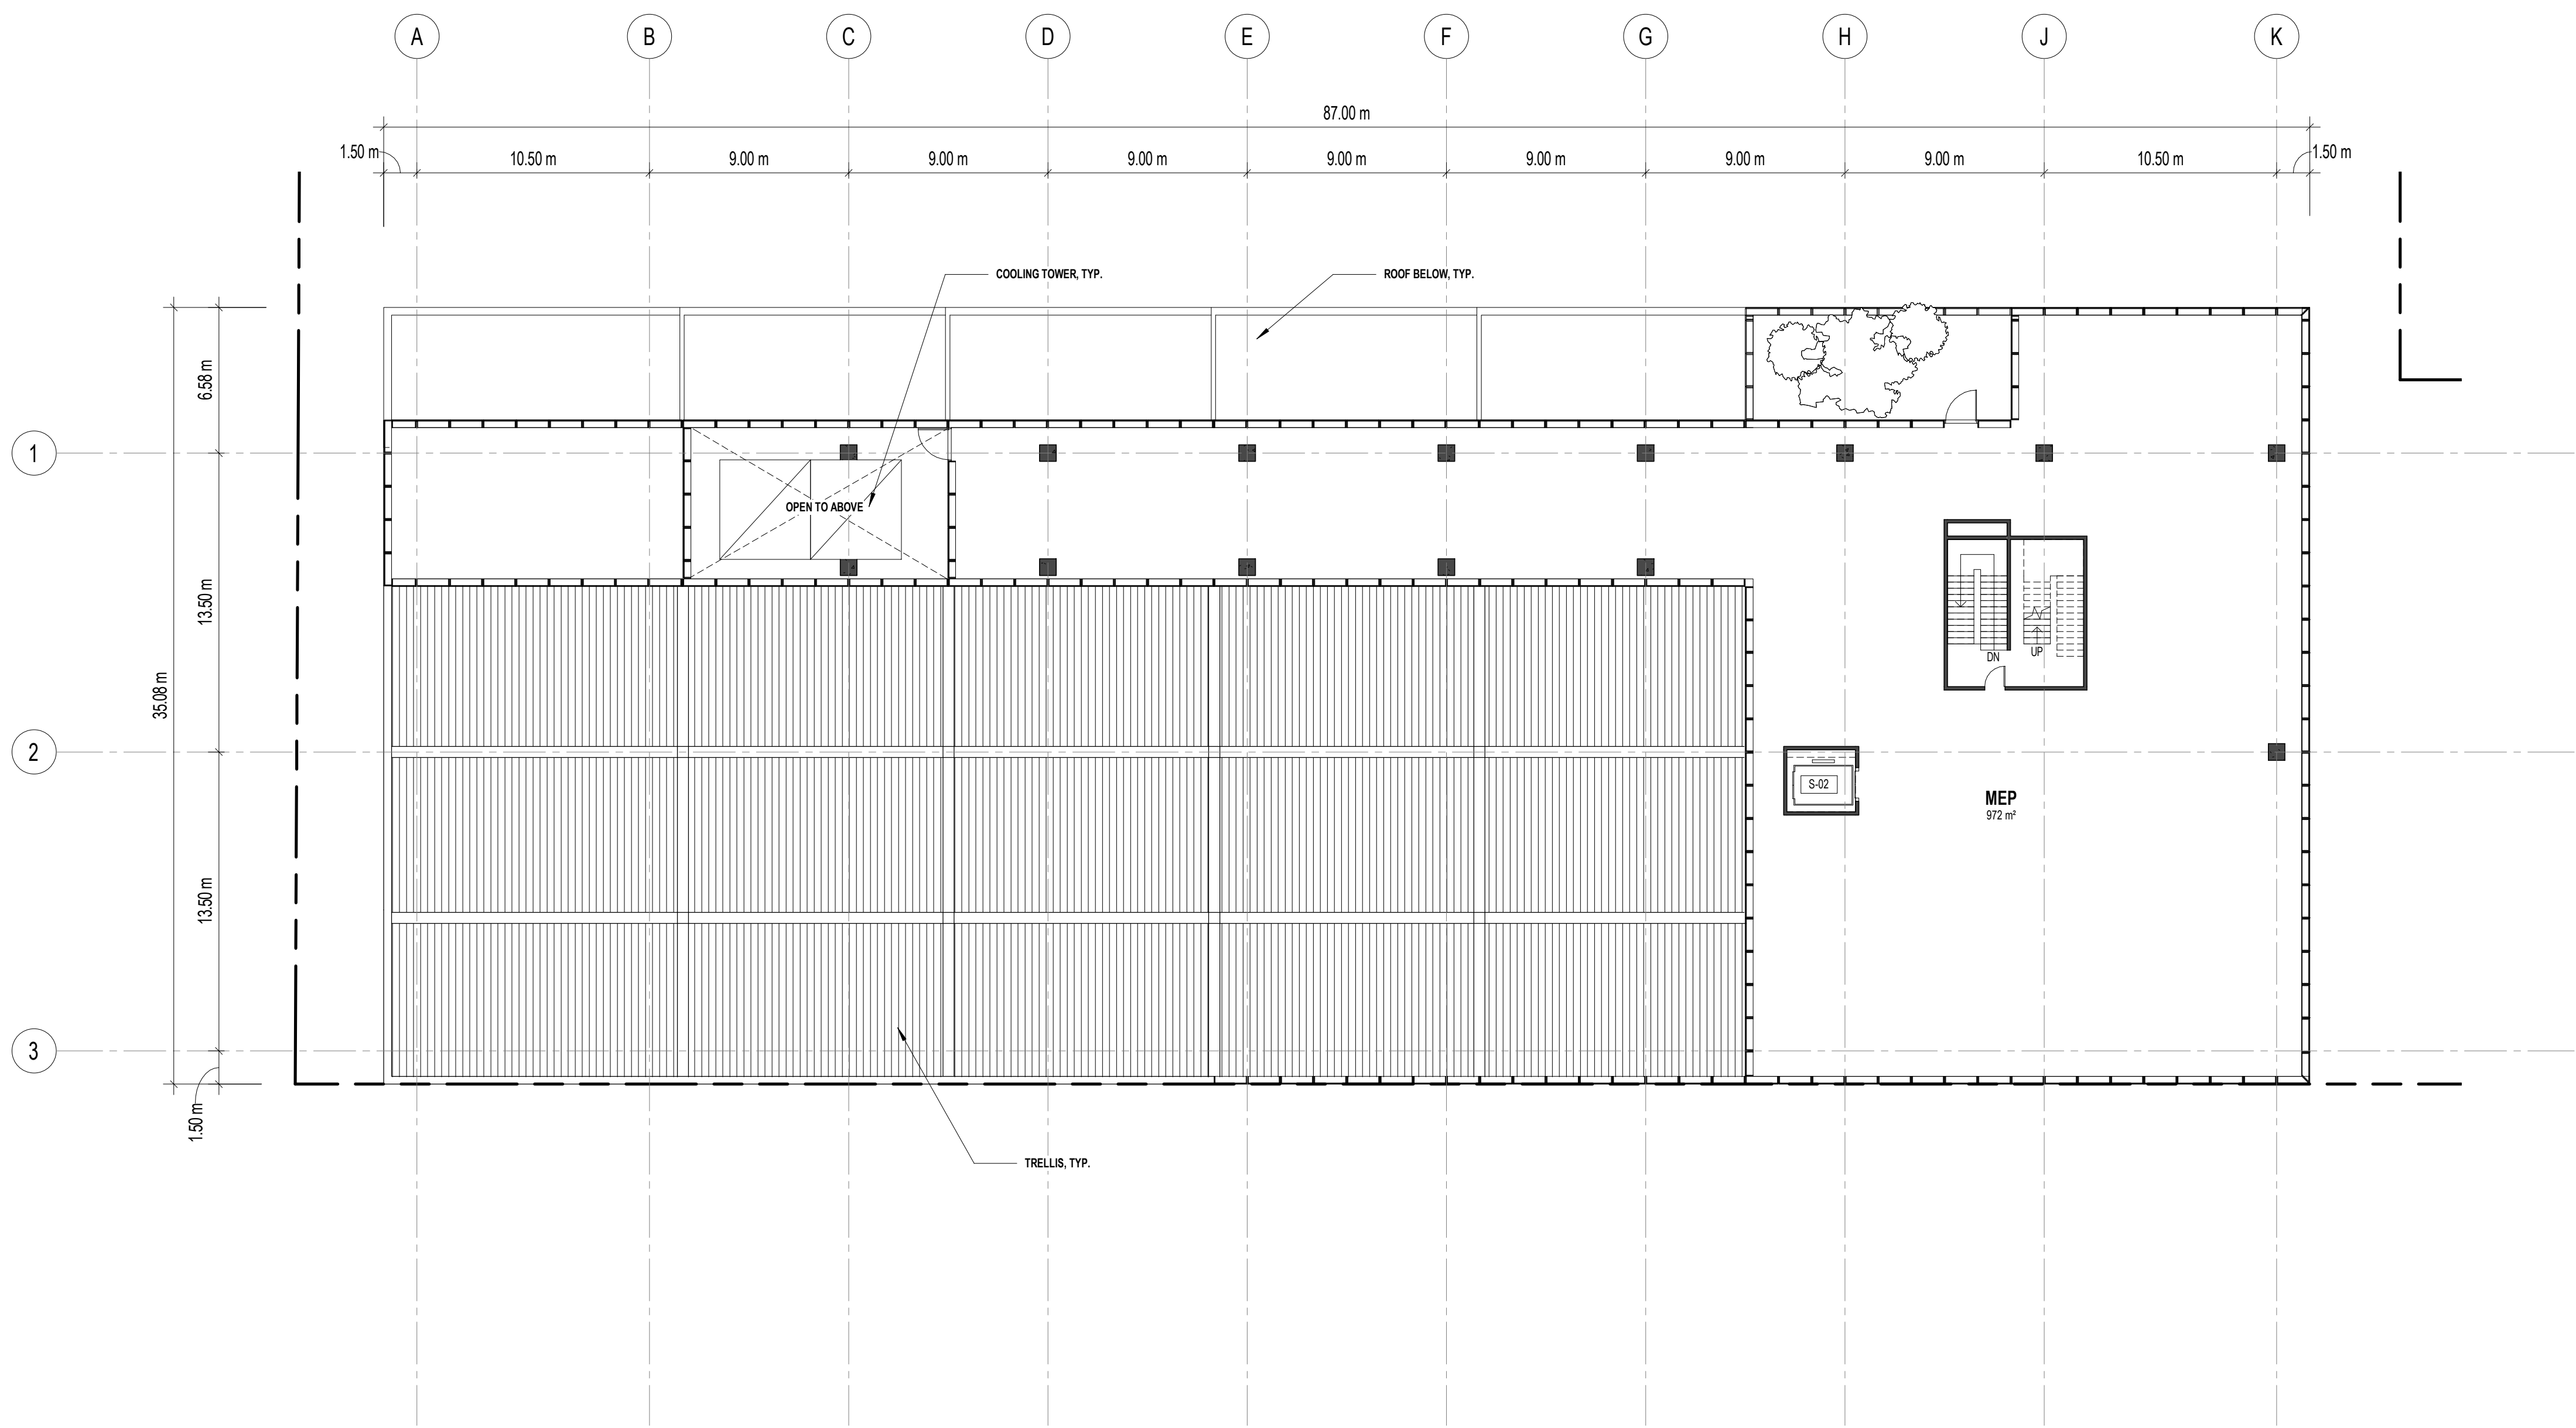

1 LVL 55 ROOF / MEP
DATE 11/1/200



WESTBANK
01-1067 WEST CORDOVA STREET,
VANCOUVER, BC V8C 1C7 CANADA
+1 604-685-8886

ADAMSON ASSOCIATES ARCHITECTS
401 WELLINGTON STREET WEST, 3RD FLOOR
TORONTO, ON M5V 1E7 CANADA
T +1 416-967-1500

THE MITCHELL PARTNERSHIP INC.

44 MOBILE DRIVE
TORONTO, ON M5A 2P2 CANADA
T +1 416 751 2122

COLE ENGINEERING GROUP, LTD
70 VALLEYWOOD DR

120 ADELAIDE ST W SUITE 1000
TORONTO, ON M5H 1T1 CANADA
T +1 416-961-3038

LMDG BUILDING CODE CONSULTANT
206-300 NORTH QUEEN ST
TORONTO, ONTARIO M5G 1G4

70 VALLEYWOOD DR.
MORRISVILLE, ON L3R 4T5 CANADA
T +1 905-940-6161


URBAN STRATEGIES INC.
101 SPADINA AVE
TORONTO, ON M5T 2C8 CANADA

QUELPH, ON N1G 4P6 CANADA
T: 1 519-823-1311


10/06/20 PIAZZA GETTI ELEMENT DI AUC

SCALE



A112

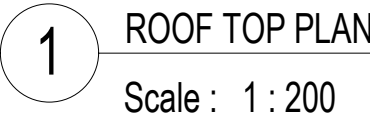

2 SOUTH ELEVATION
400
1:500

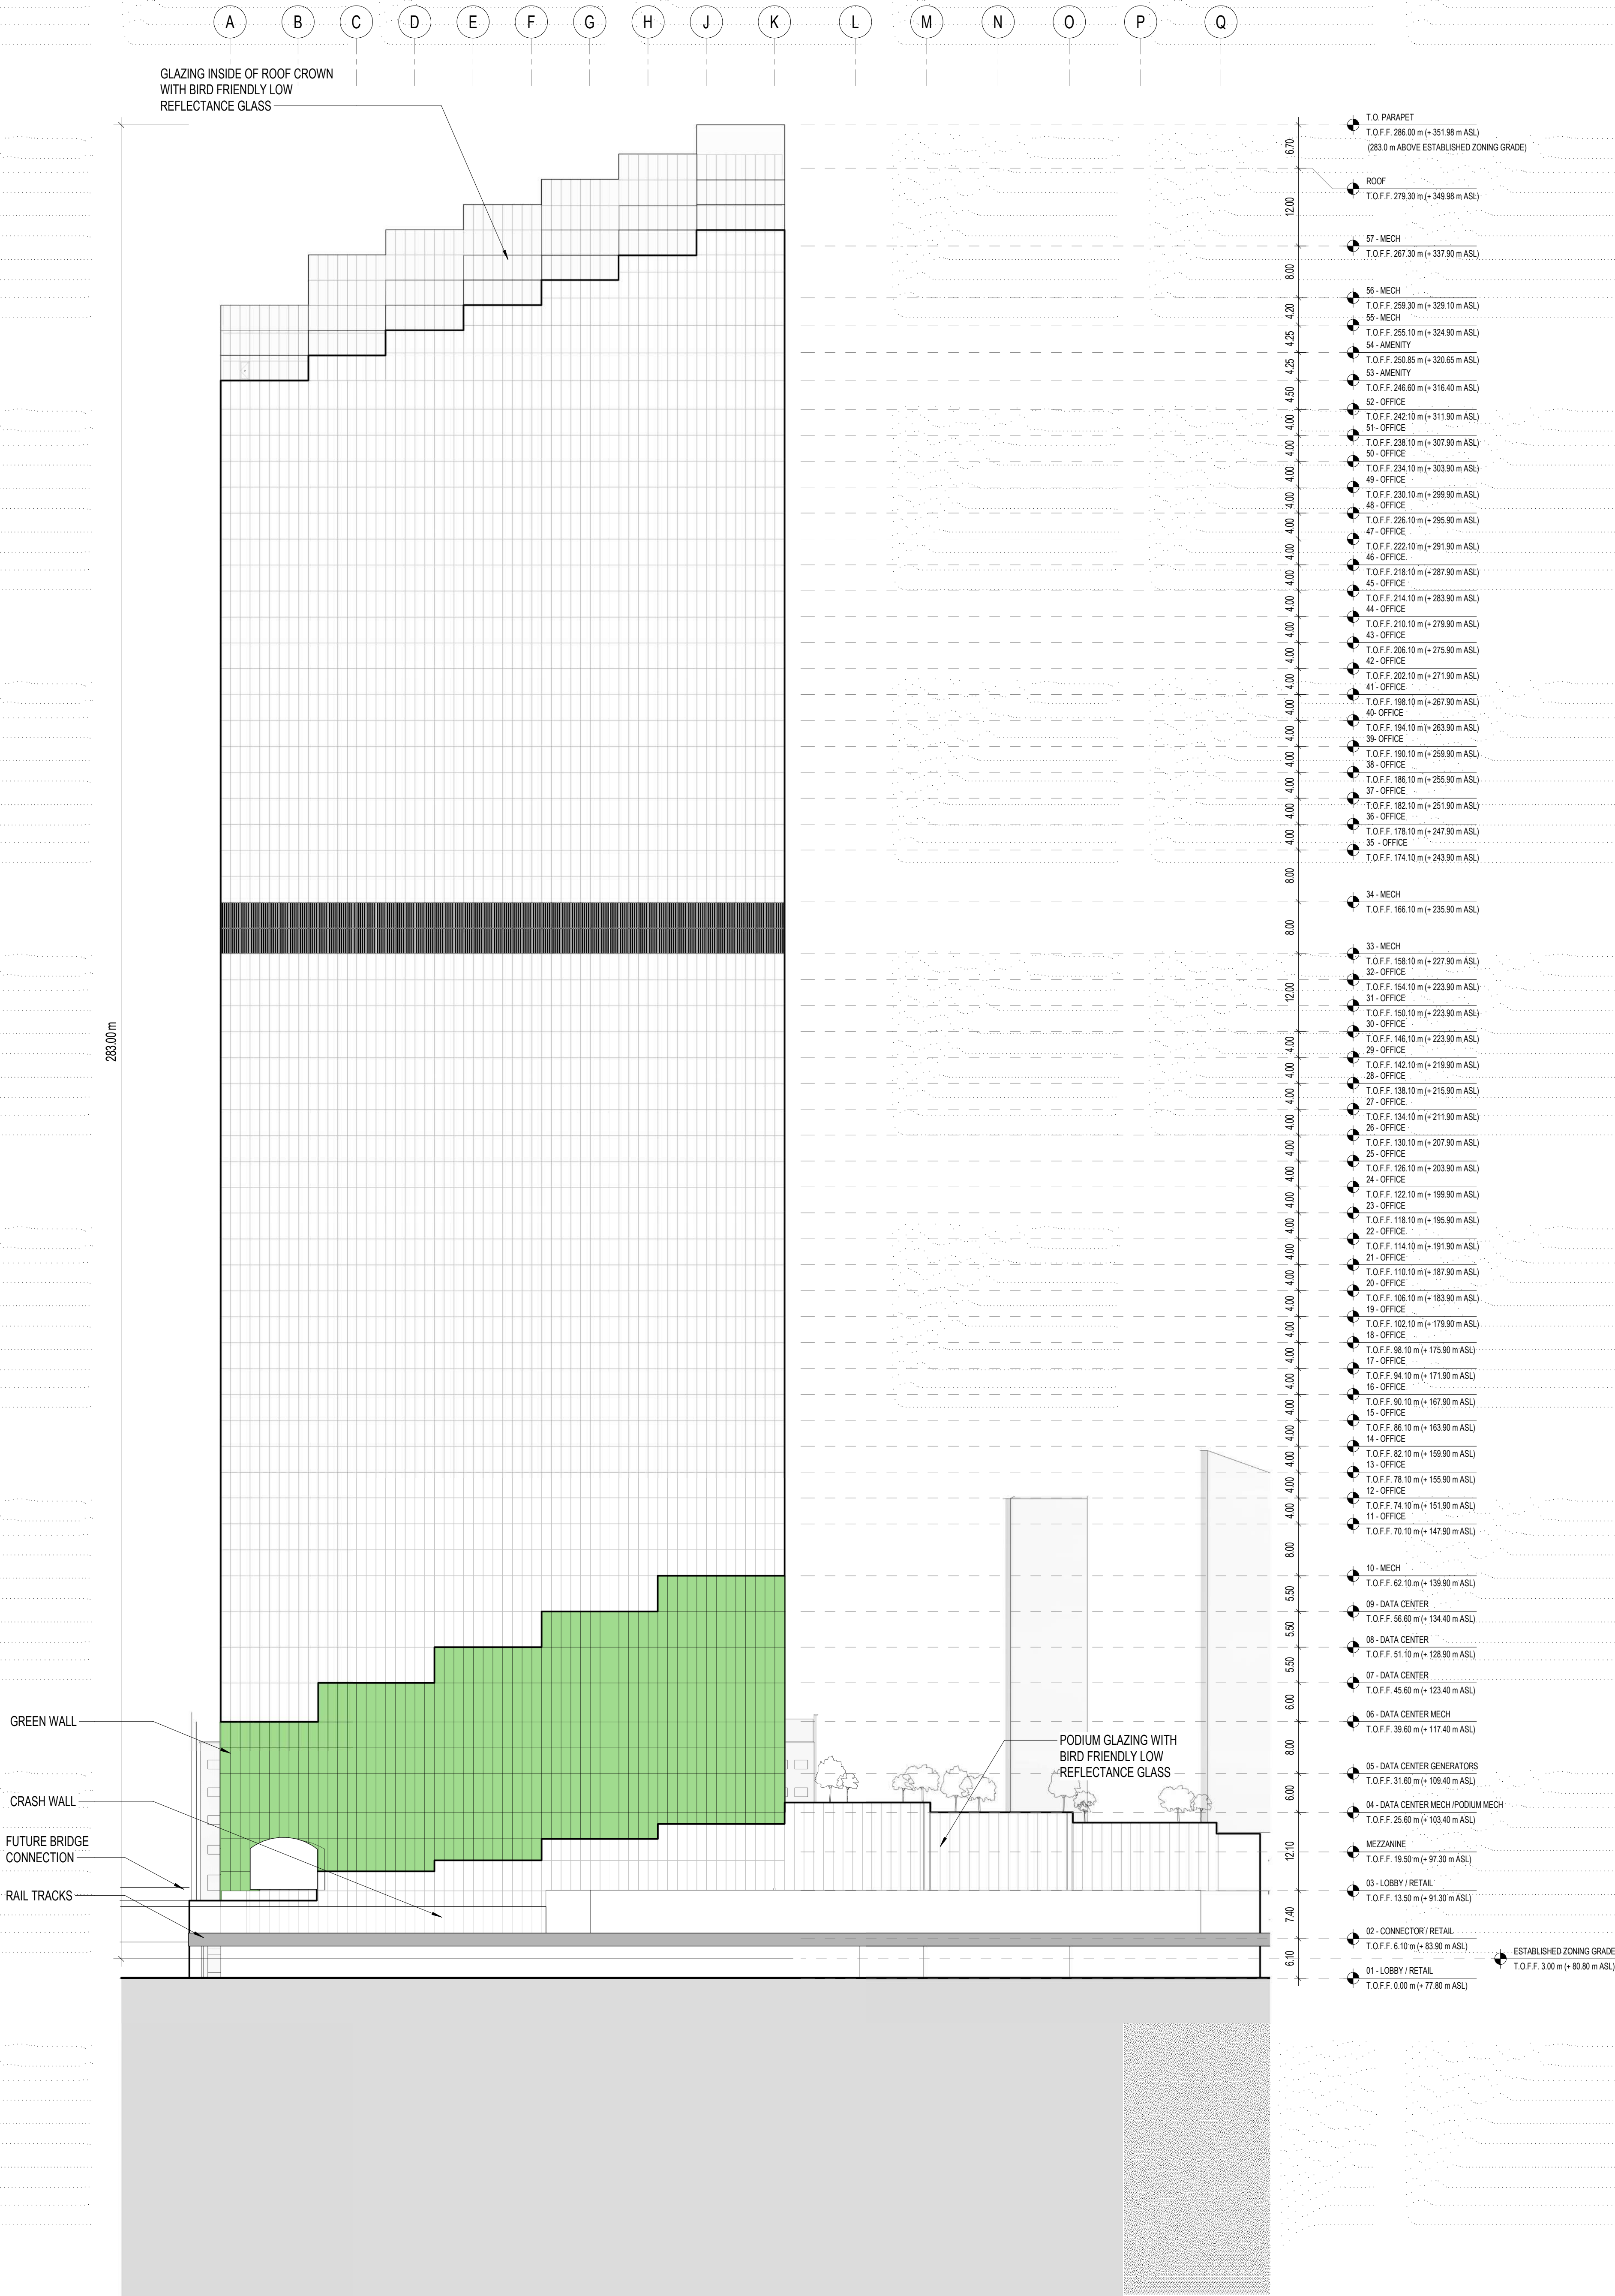

1 NORTH ELEVATION
400
1:500

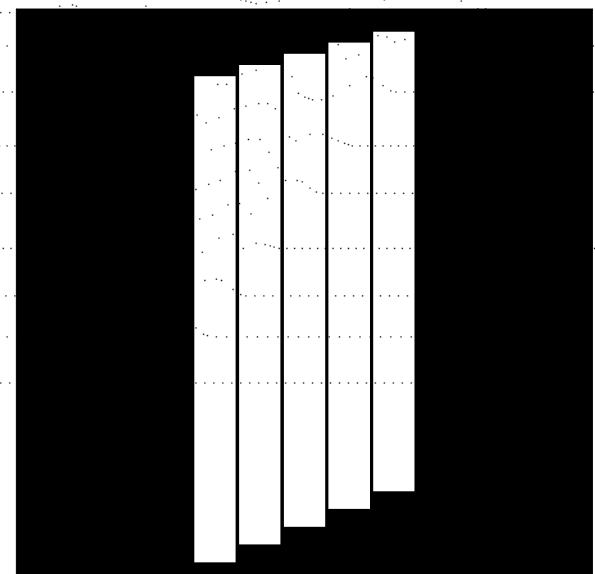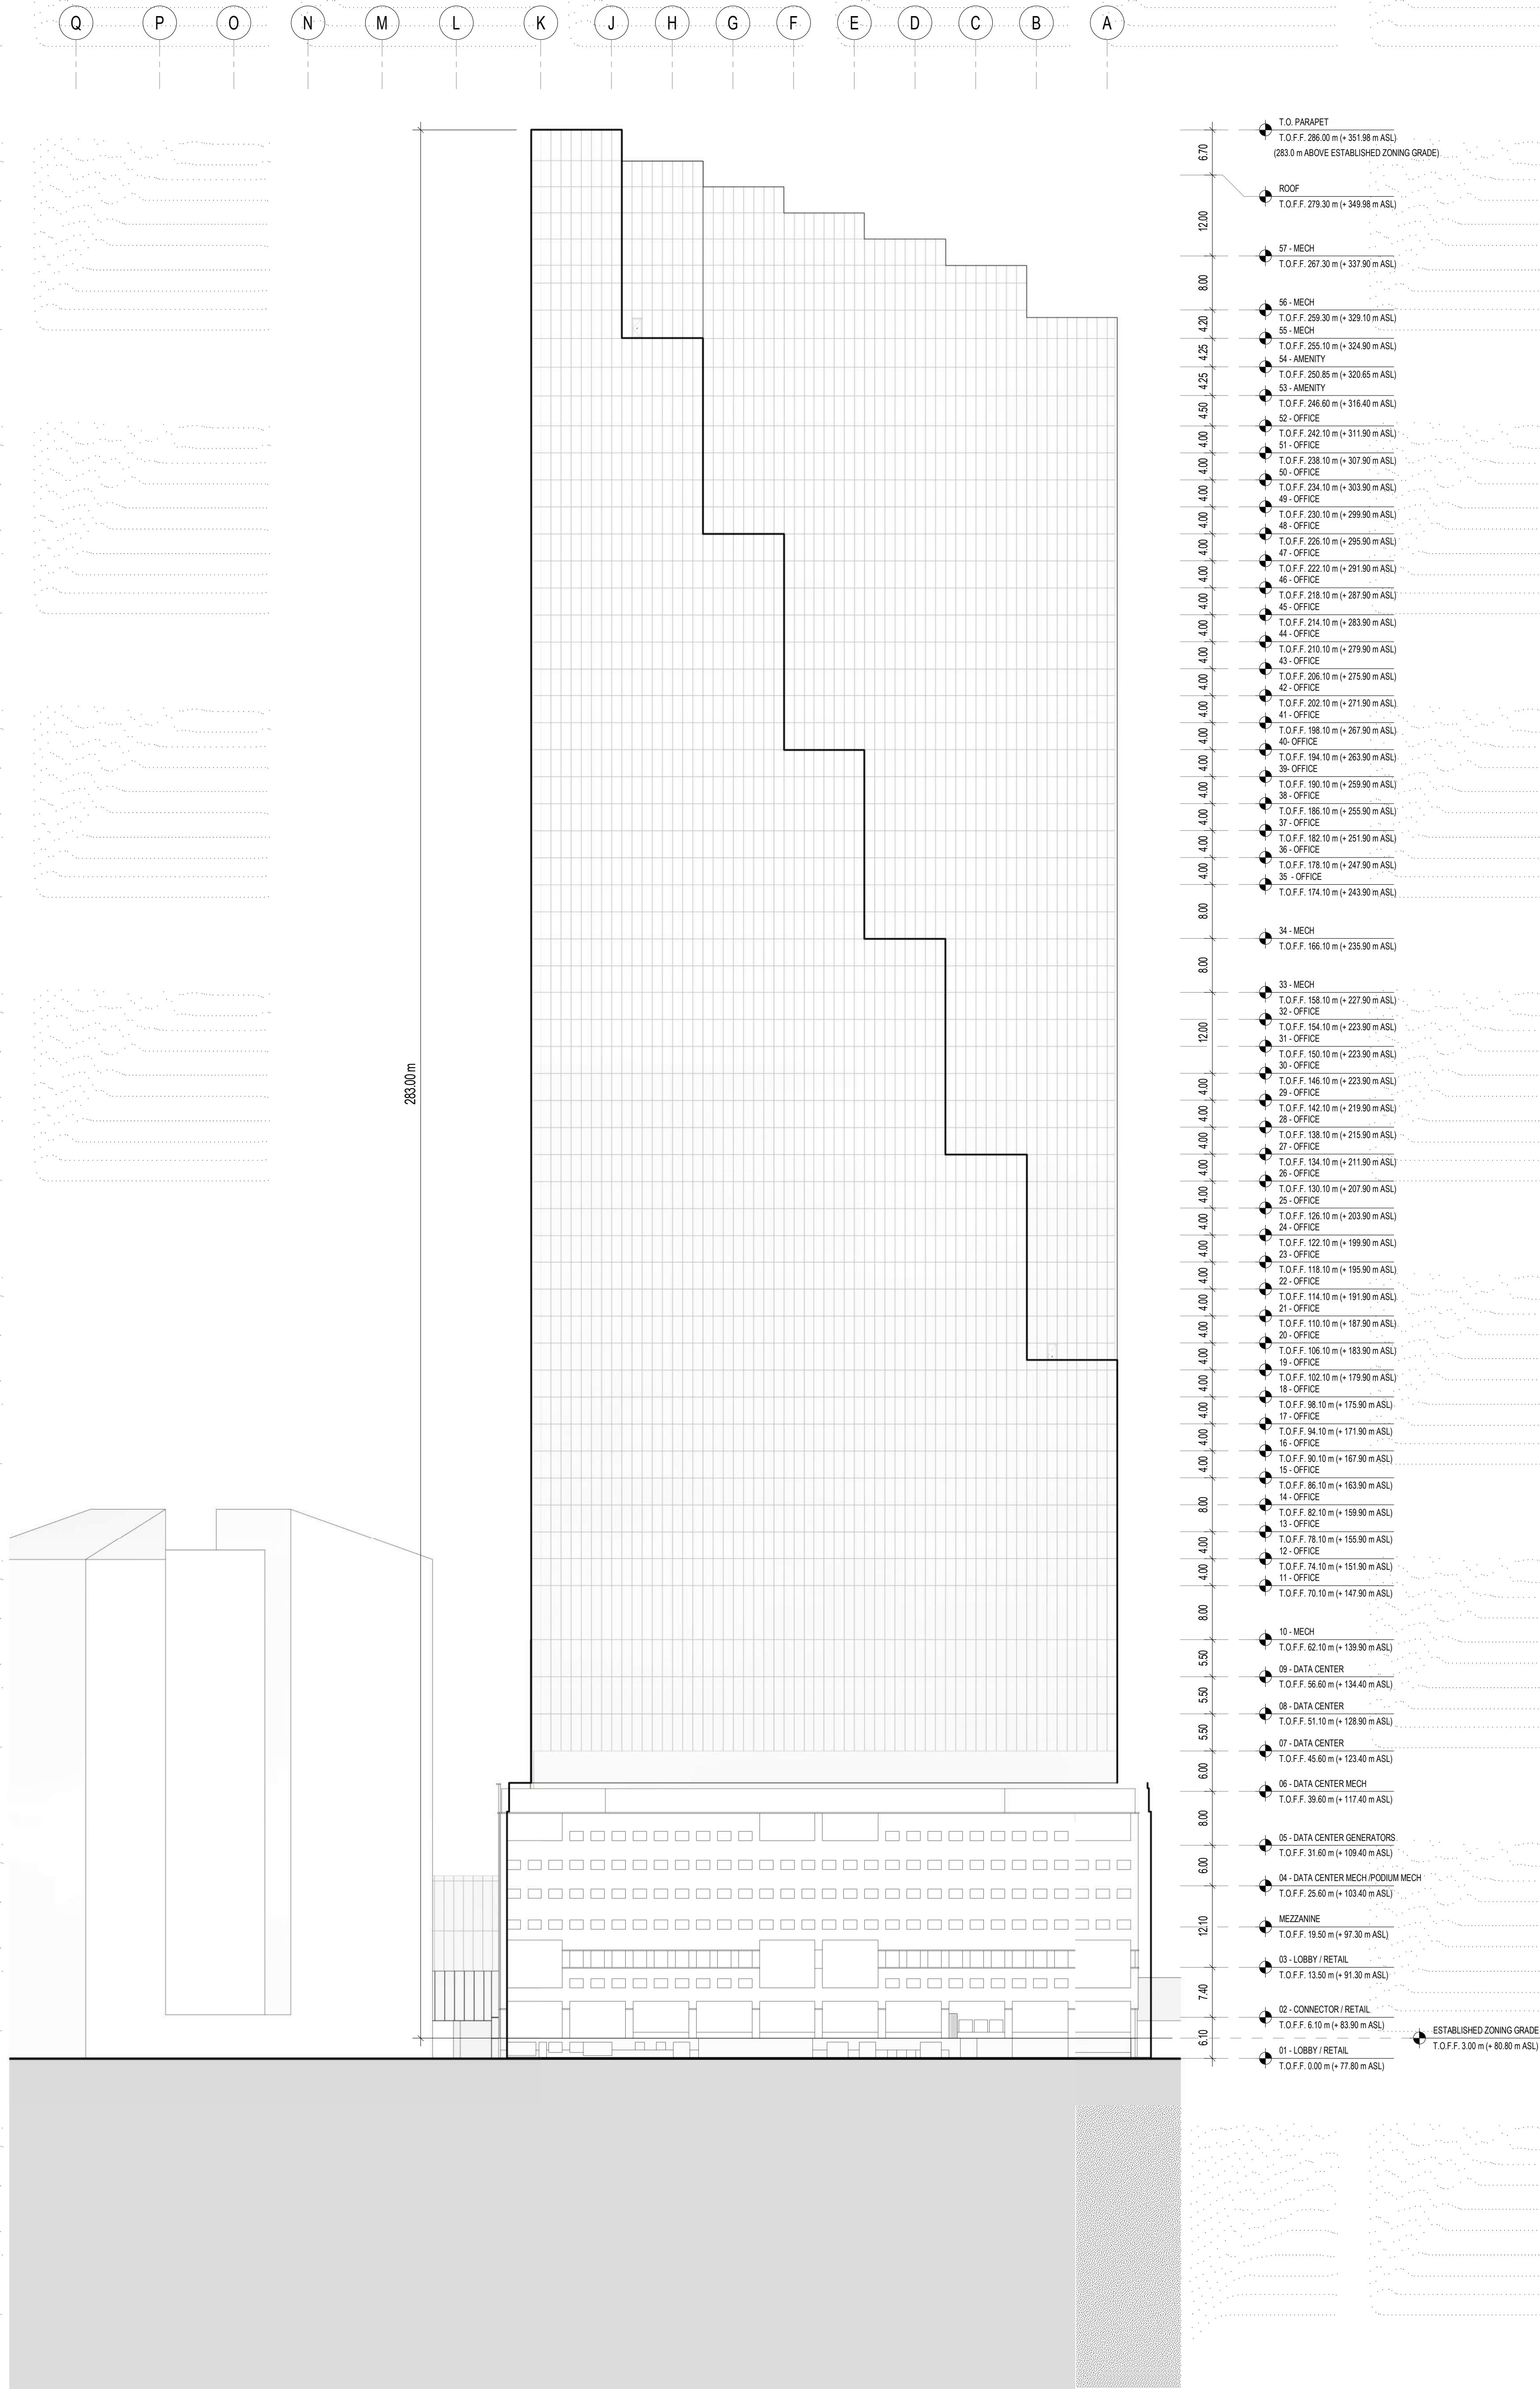

171 FRONT STREET WEST

CLIENT
ALLEN PROPERTIES INC.
150 PETER STREET, SUITE 100
TORONTO, ONTARIO M5H 2G6 CANADA
T: +1 (416) 593-1000

WESTBANK
301-100 WEST CORDOVA STREET
VANCOUVER, BC V6C 1C7 CANADA
T: +1 (604) 681-0885

ARCHITECT
BIG
ARCHITECT OF RECORD

STRUCTURE
RUC READ JONES CHRISTOFFERSEN
10 UNIVERSITY AVE
TORONTO, ON M5H 1H9 CANADA
T: +1 (416) 977-6291

MECHANICAL
THE MITCHELL PARTNERSHIP INC.
285 VINCENNES BLVD
TORONTO, ON M6H 1G2 CANADA
T: +1 (416) 468-8800

ELECTRICAL
MULVEY & BARNAN INTERNATIONAL INC.
44 MARBLE DRIVE
TORONTO, ON M6H 1G2 CANADA
T: +1 (416) 331-2323

LANDSCAPE
PUBLIC WORK
311 ADELAIDE STREET WEST, SUITE 402
TORONTO, ON M5H 1T1 CANADA
T: +1 (416) 341-8700

CIVIL
COLE ENGINEERING GROUP LTD.
10 VALLEYWOOD DR.
BARRINGTON, ON L4T 4T5 CANADA
T: +1 (416) 481-1811

VERTICAL TRANSPORTATION
AIA CONSULTANTS
100 KENNEDY STREET, SUITE 100
TORONTO, ON M3H 1T1 CANADA
T: +1 (416) 861-3281

TRAFFIC ENGINEER
BA CONSULTING GROUP LTD.
100 VICTORIA PARK
TORONTO, ON M2H 3B9 CANADA
T: +1 (416) 463-1111

CODE
MHS BUILDING CODE CONSULTANTS
300 NORTH QUEEN ST
TORONTO, ON M5C 1A4 CANADA
T: +1 (416) 593-6100

CIVIL ENGINEER
COLE ENGINEERING GROUP LTD.
10 VALLEYWOOD DR.
BARRINGTON, ON L4T 4T5 CANADA
T: +1 (416) 481-1811

ENERGY CONSULTANT
MATERIAL GROUP
300 VICTORIA PARK
TORONTO, ON M2H 3B9 CANADA
T: +1 (416) 463-1111

URBAN PLANNER
URBAN STRATEGIES INC.
10 SPADINA AVE
TORONTO, ON M5S 2S2 CANADA
T: +1 (416) 363-0094

WIND
RWIND
800 DUNDAS ST. W.
TORONTO, ON M6H 1H9 CANADA
T: +1 (416) 463-3111

2017/06/01
2018/02/01
2018/03/15
DATE
ISSUE

2017/06/01
2018/02/01
2018/03/15
DATE
ISSUE

