




PUBLIC APPENDIX 1

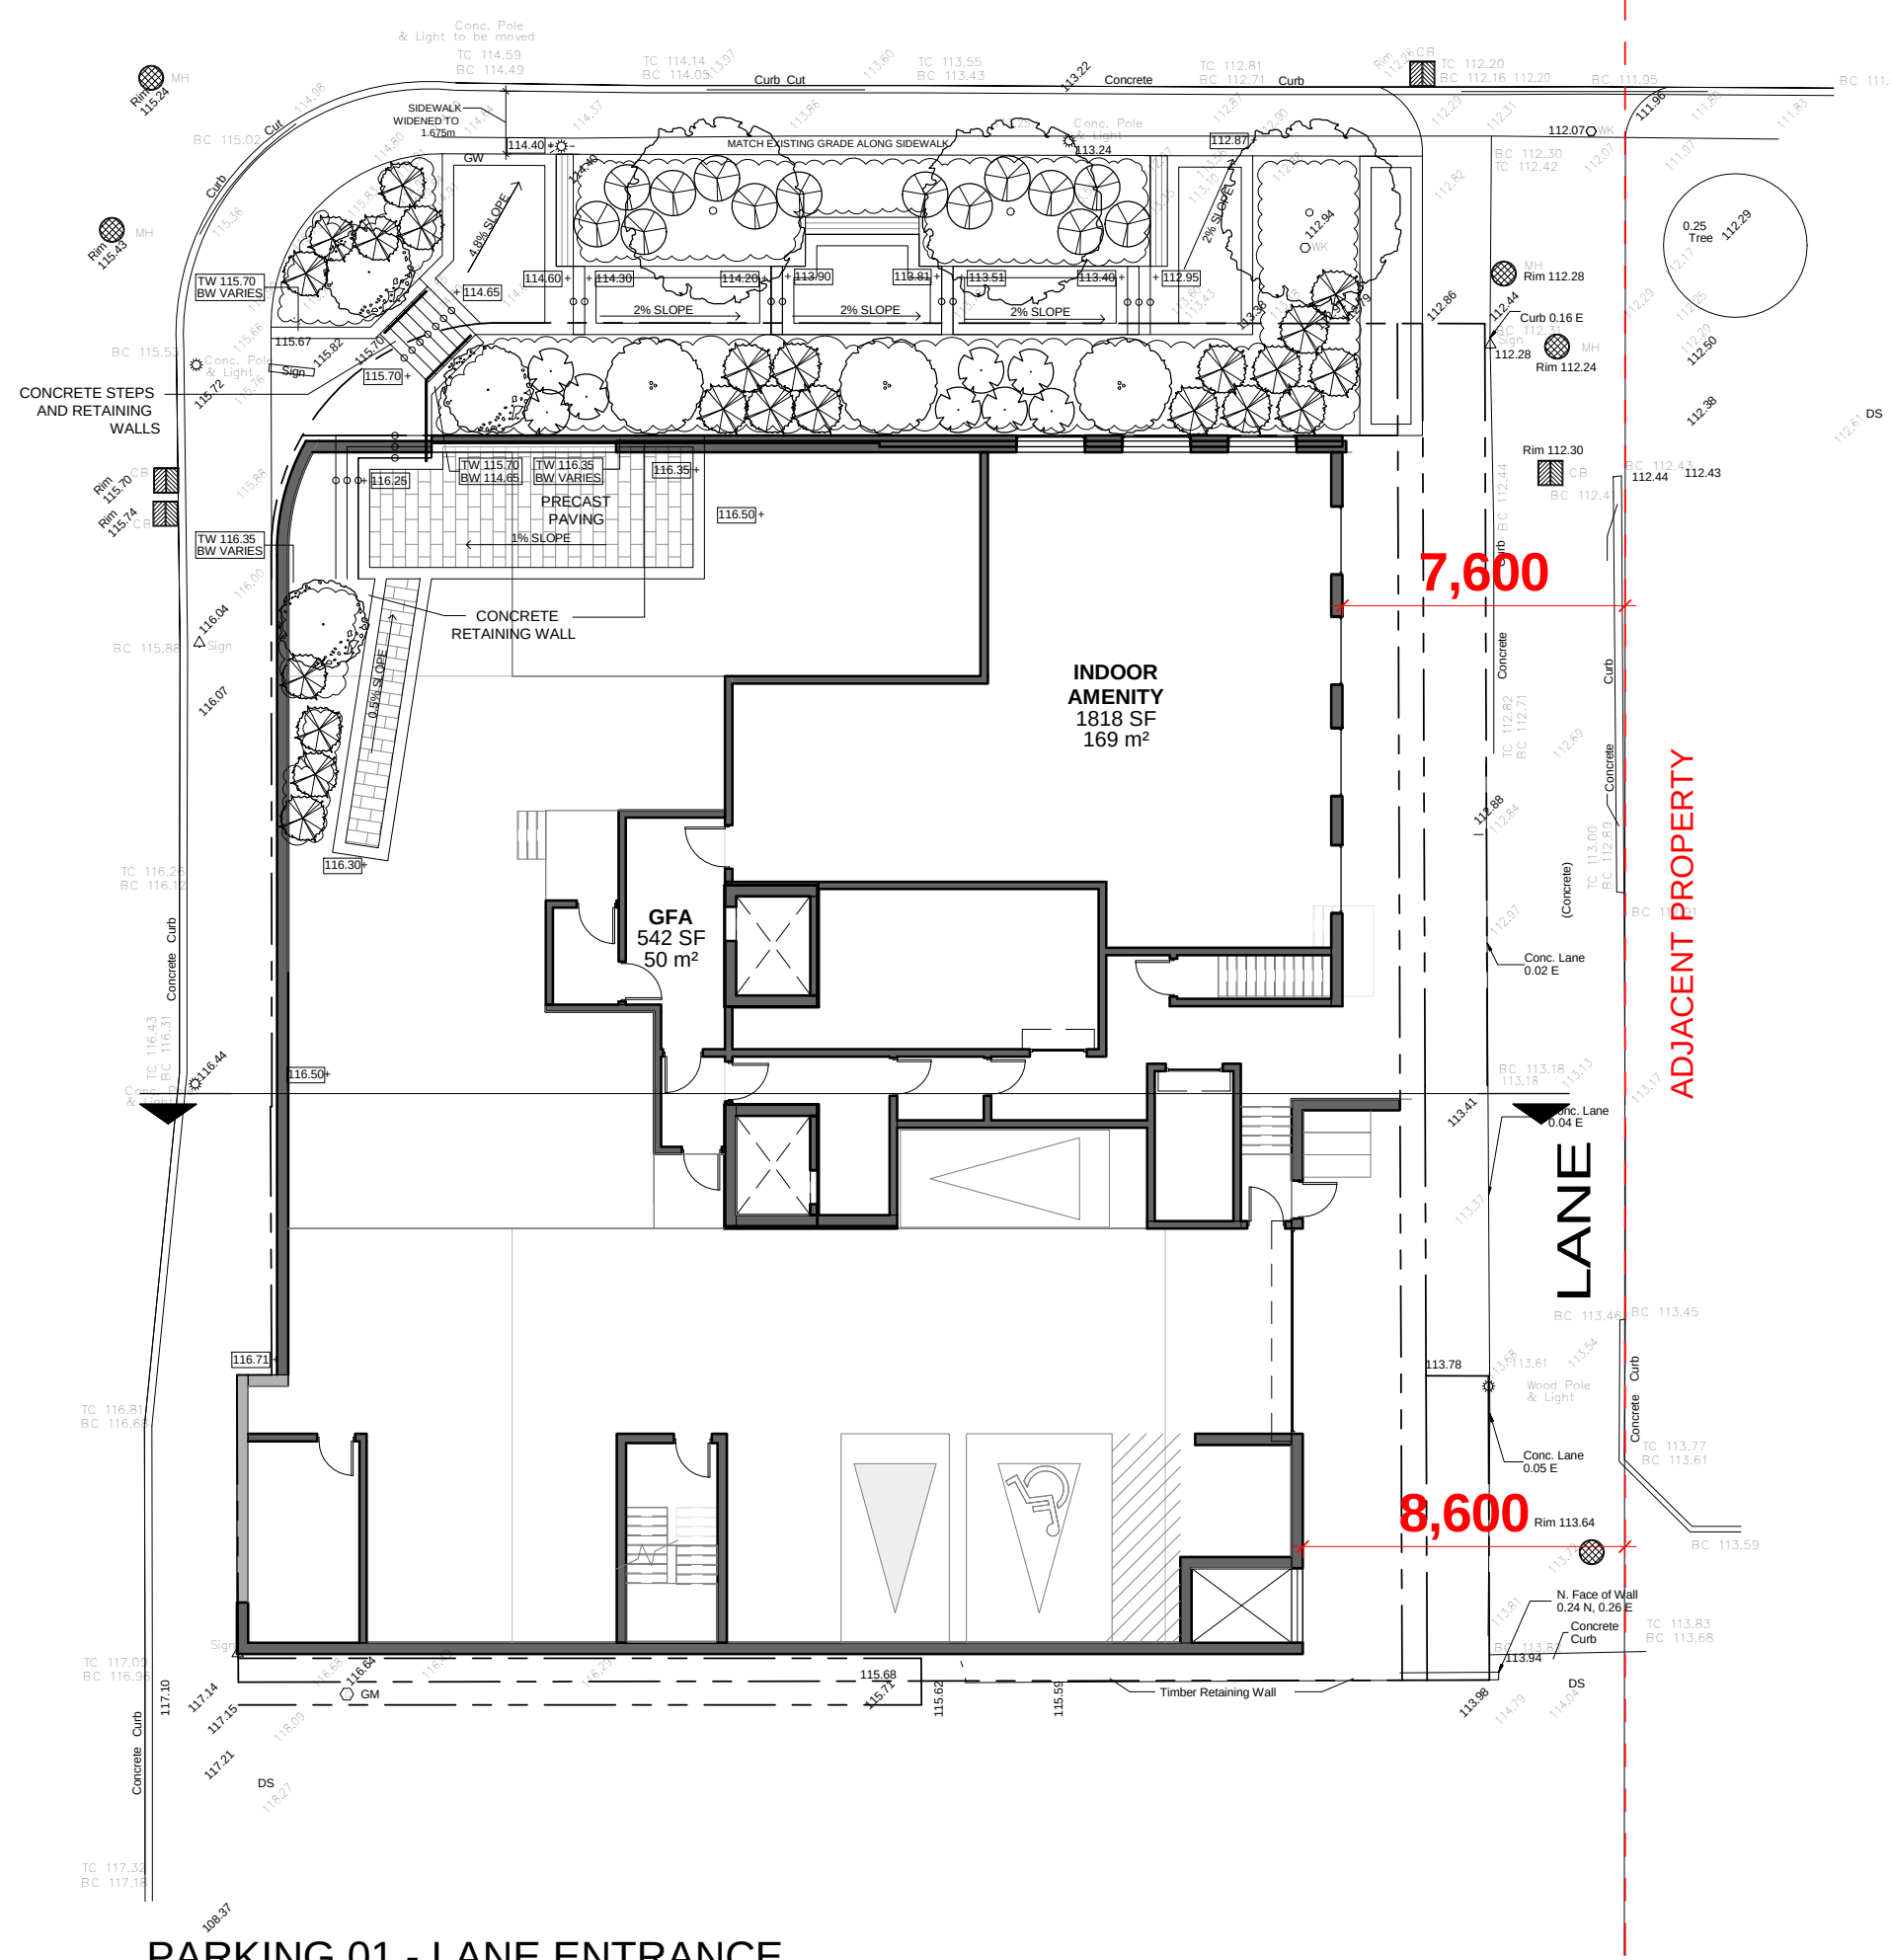


PARKING 01 - LANE ENTRANCE

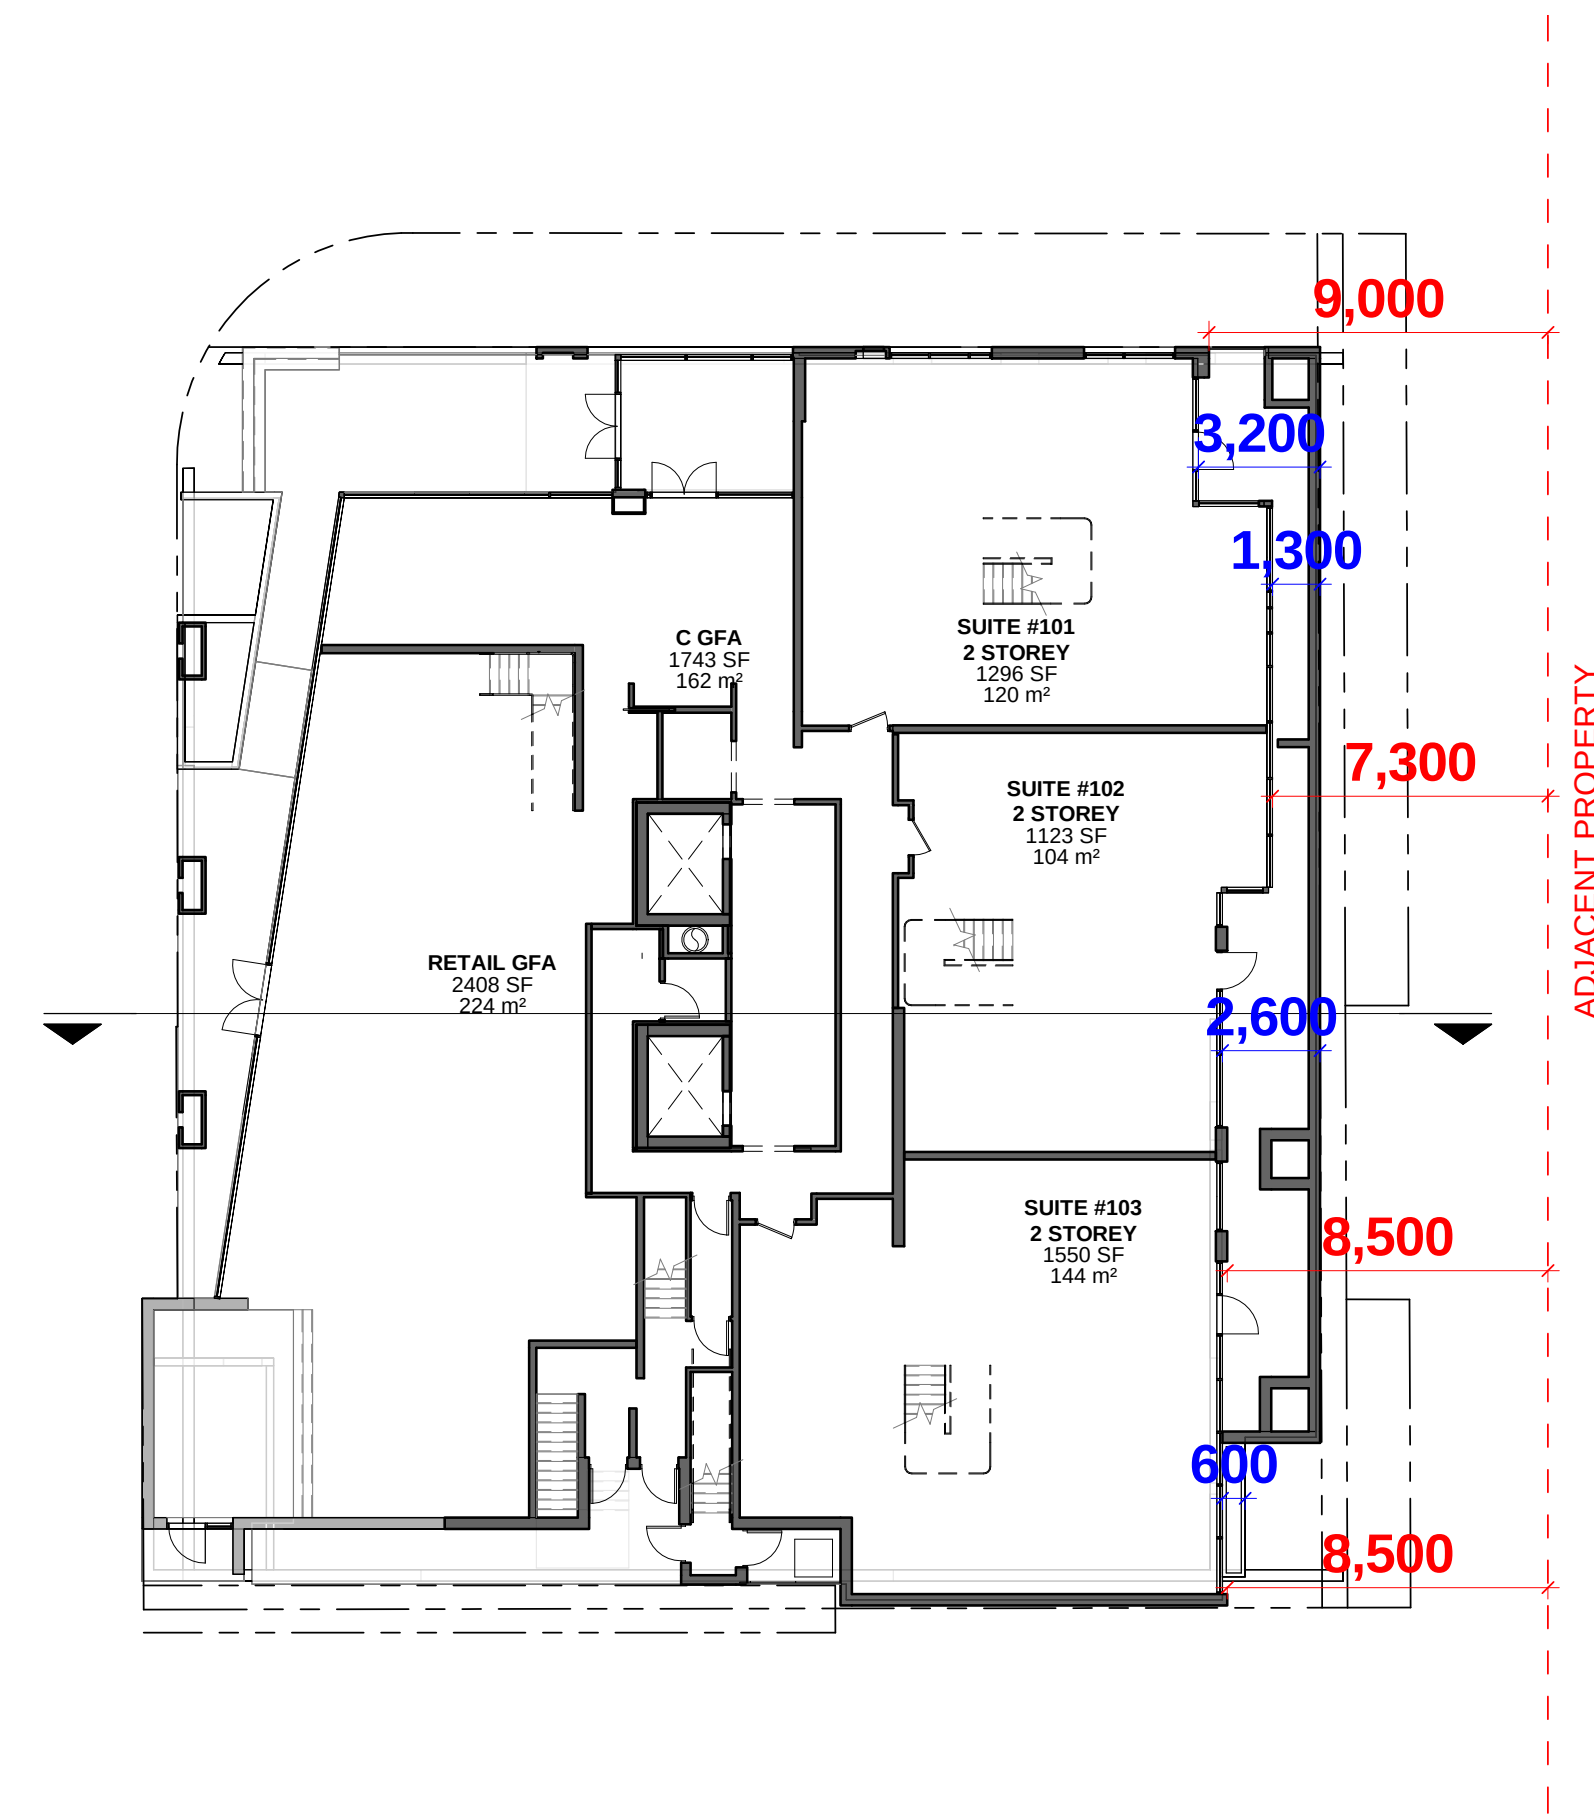


GROUND FLOOR

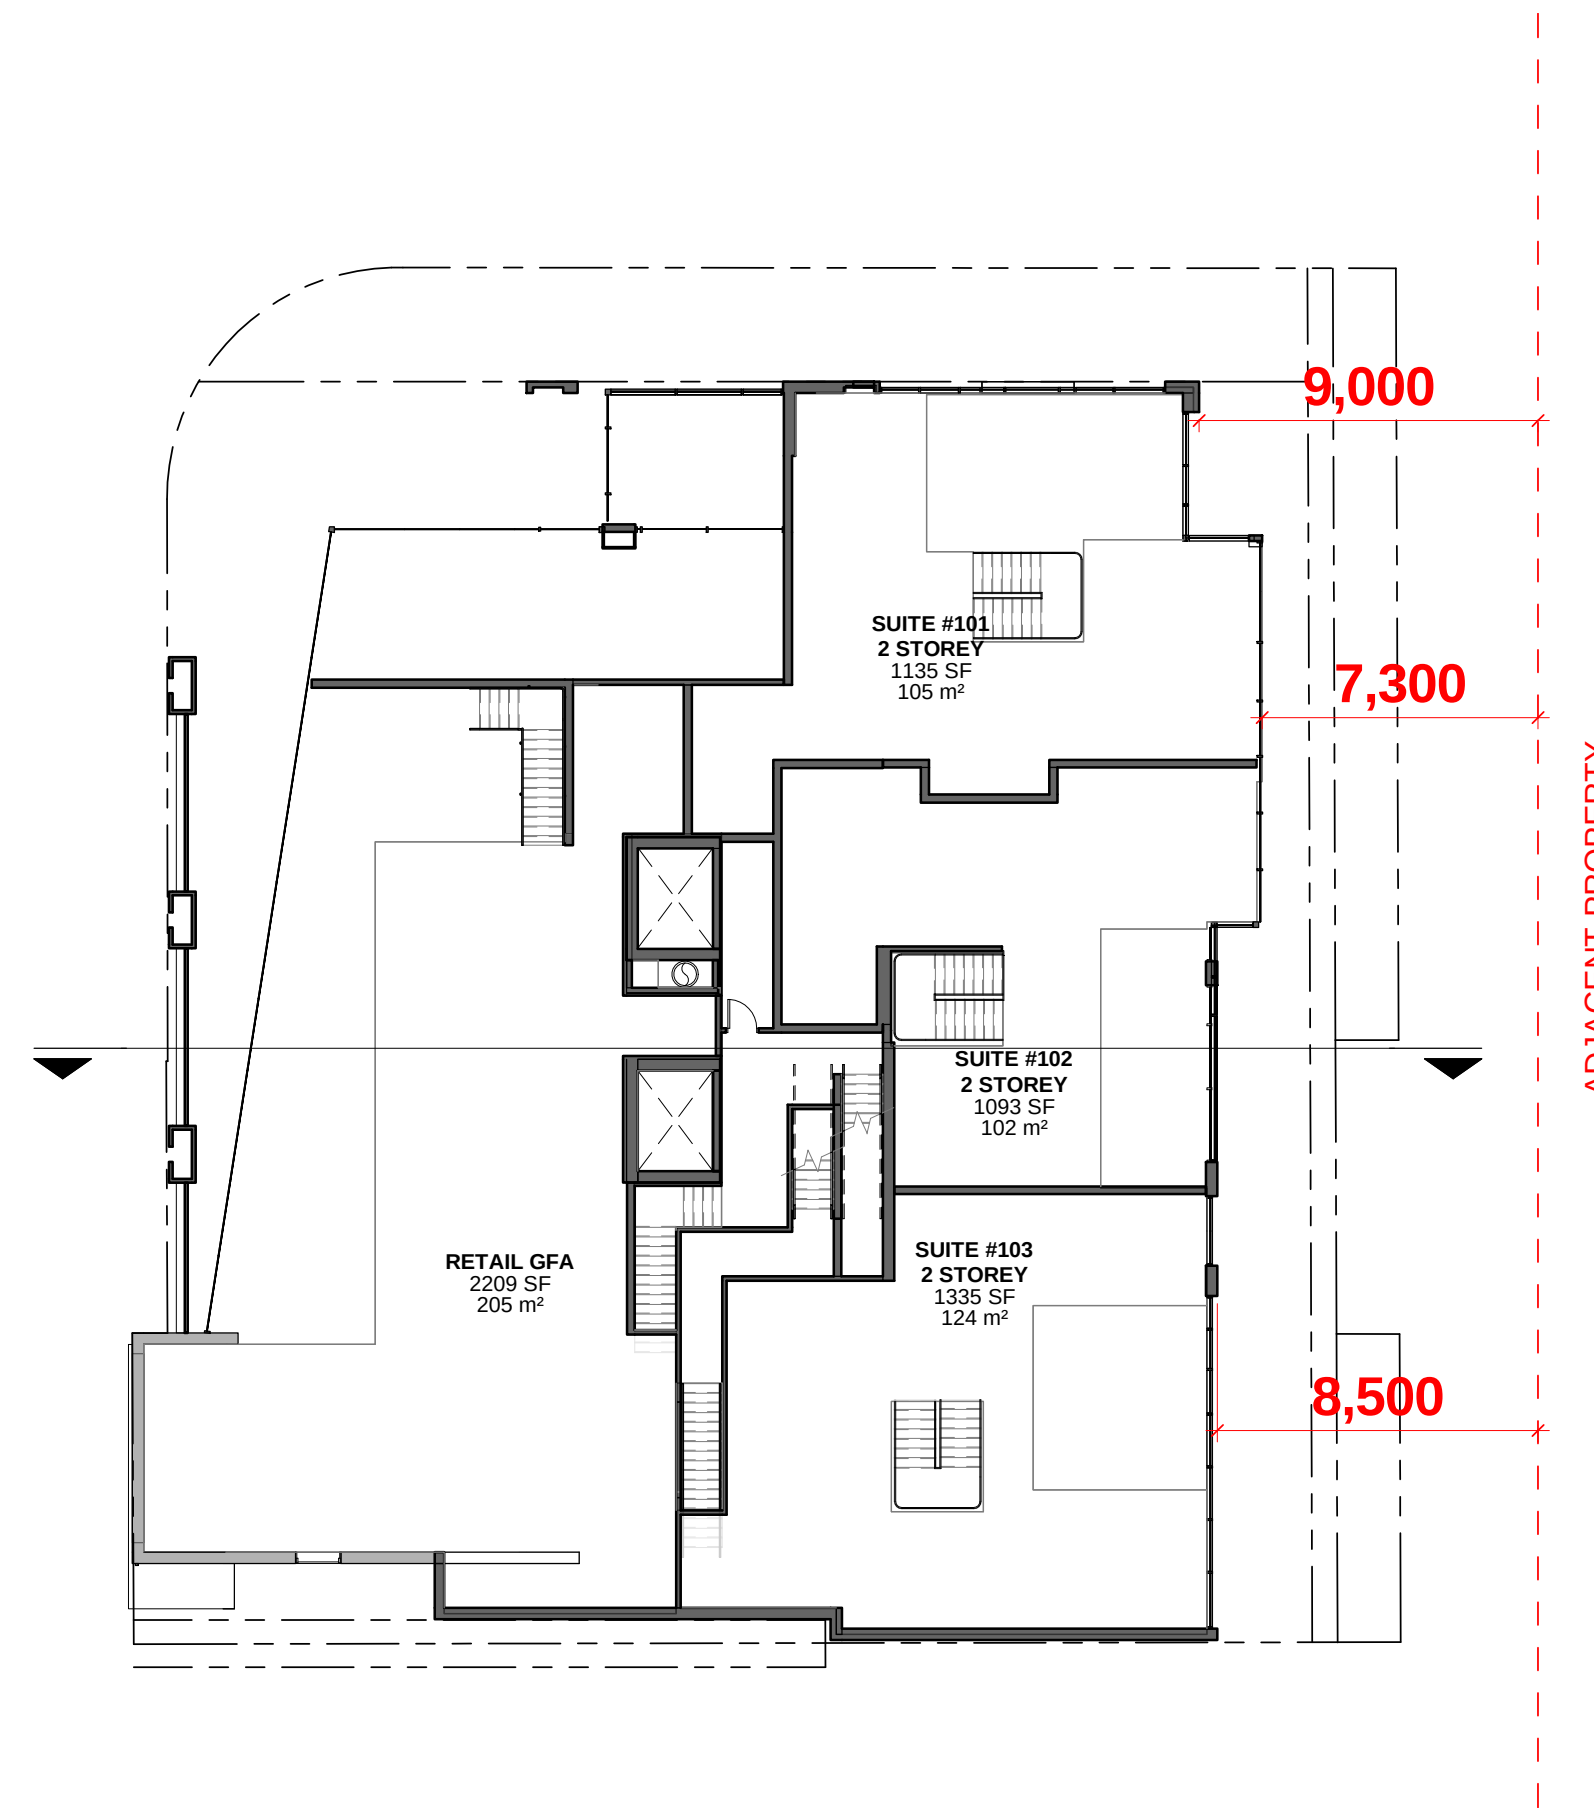


MEZZ(1)

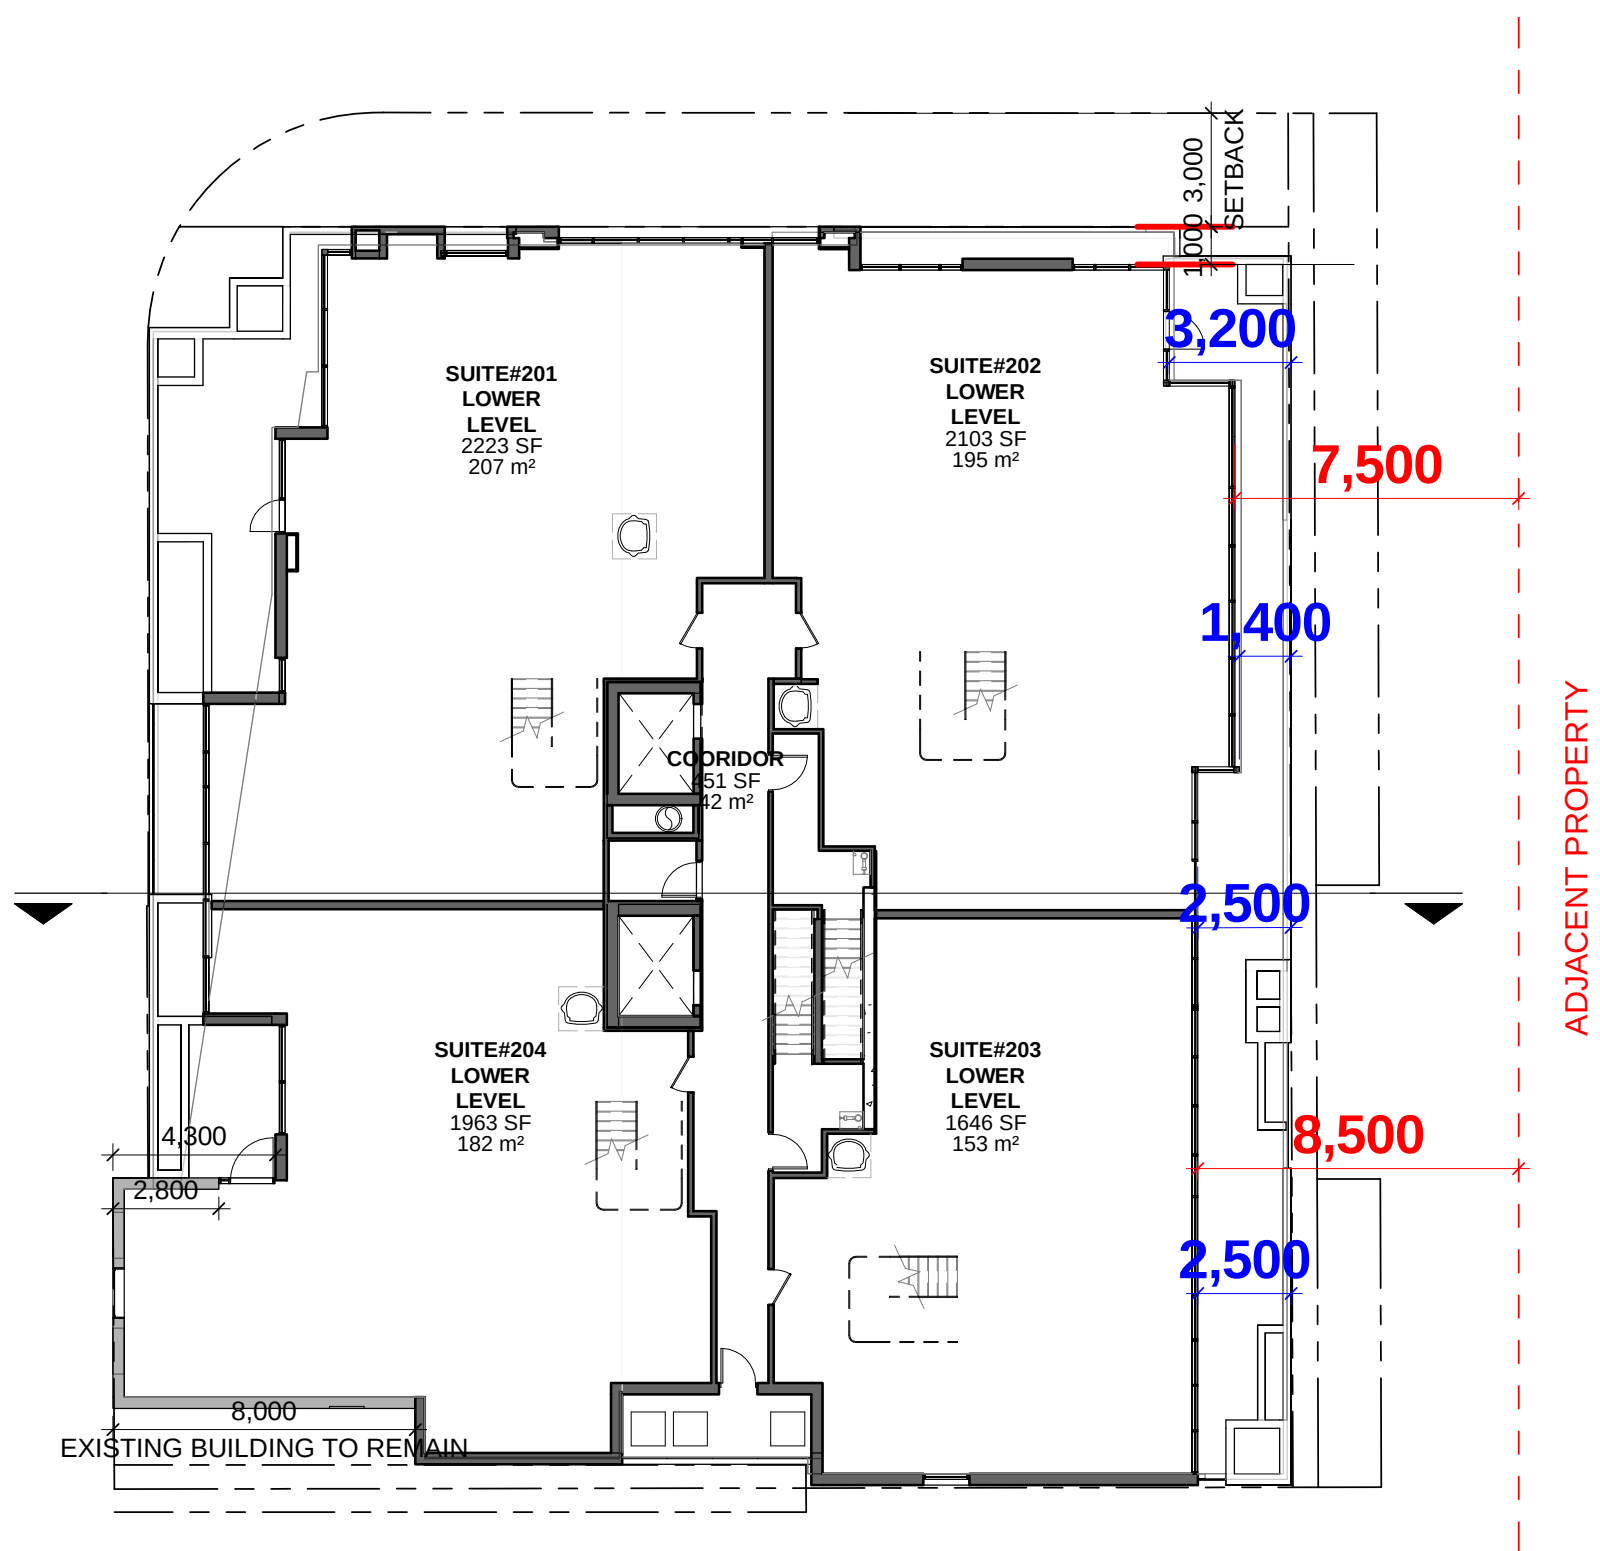


LEVEL 2

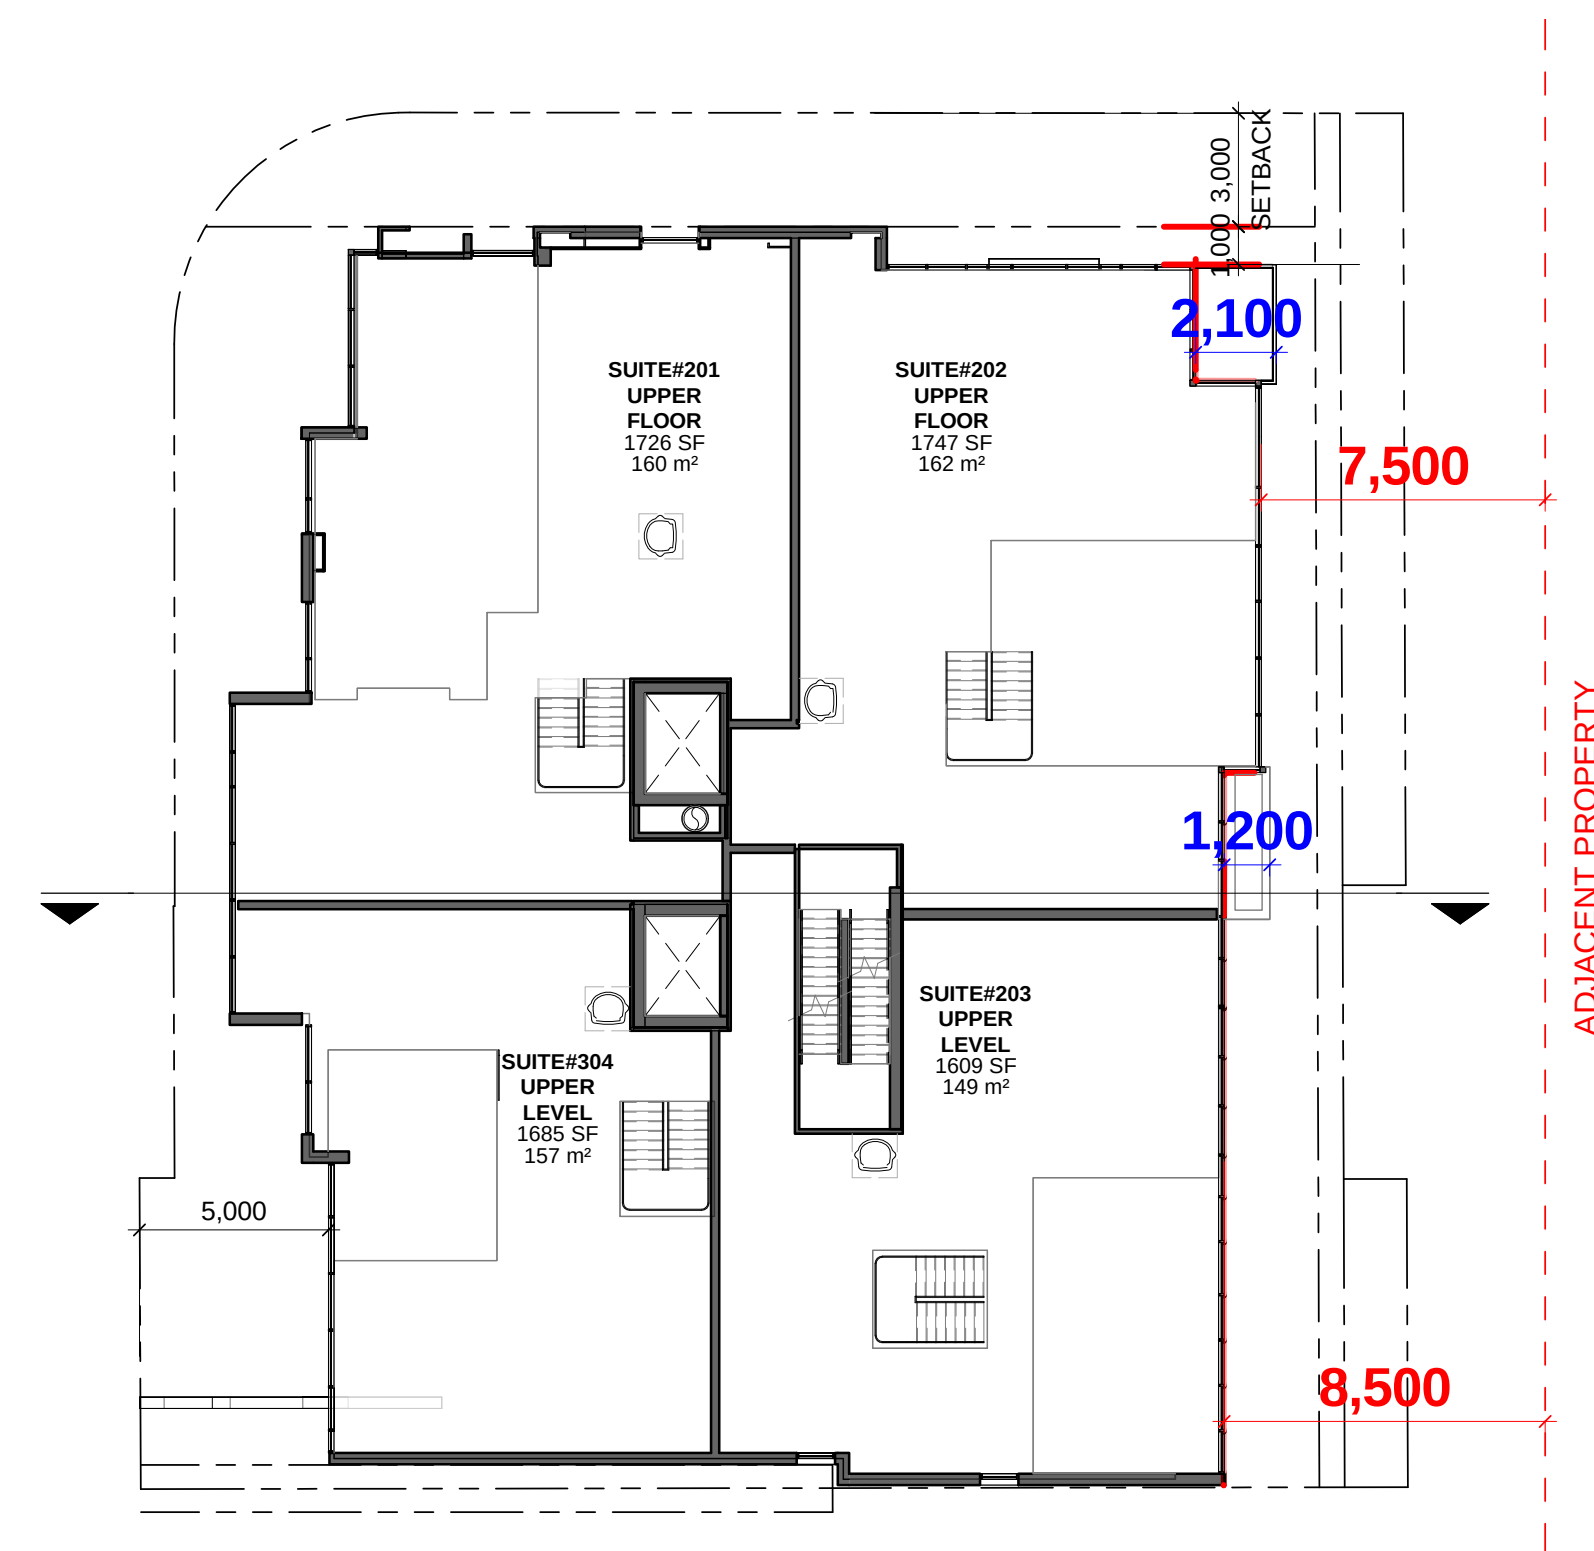


LEVEL 3

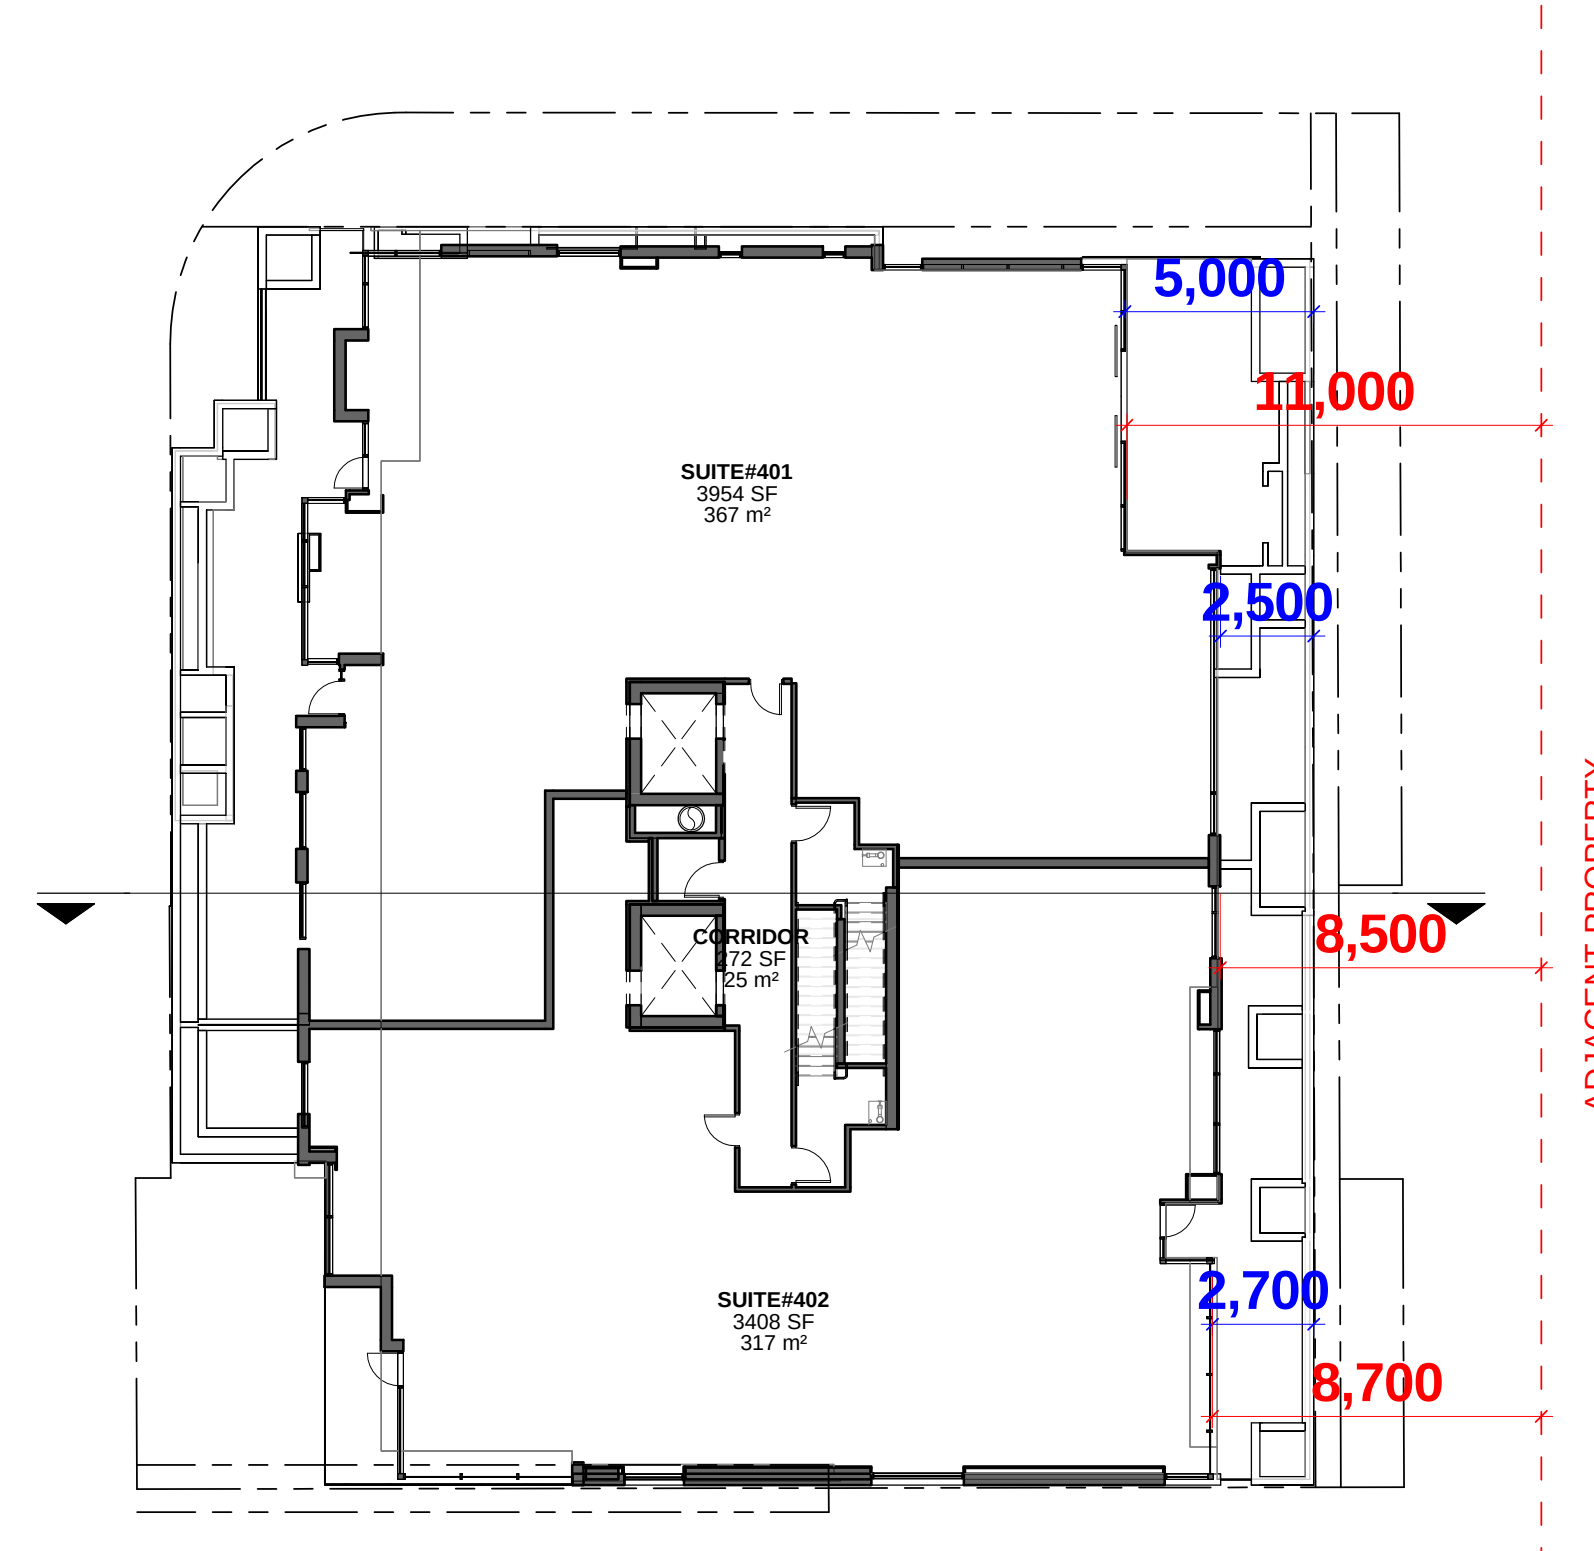


LEVEL 4(1)

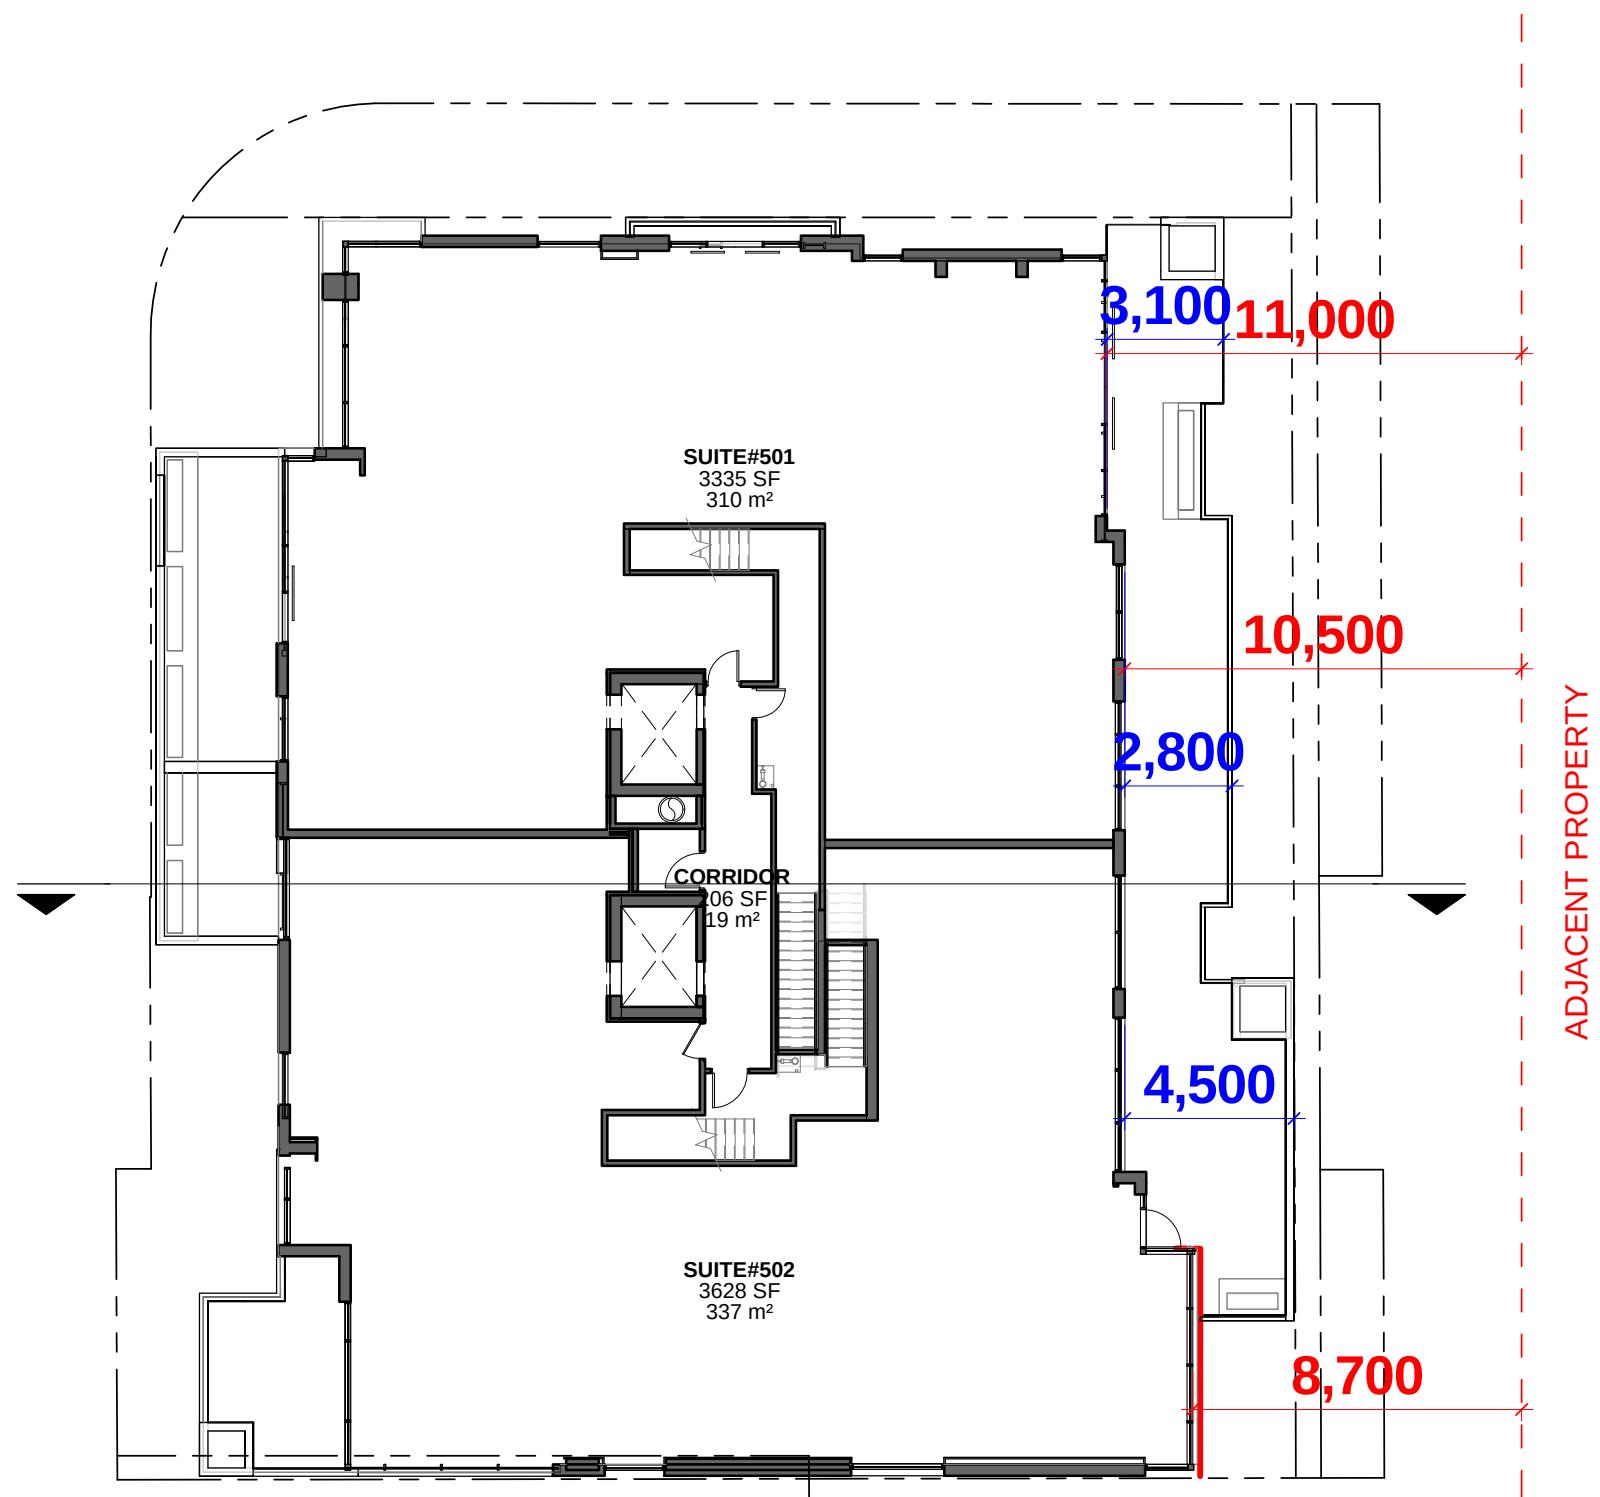

LEVEL 5

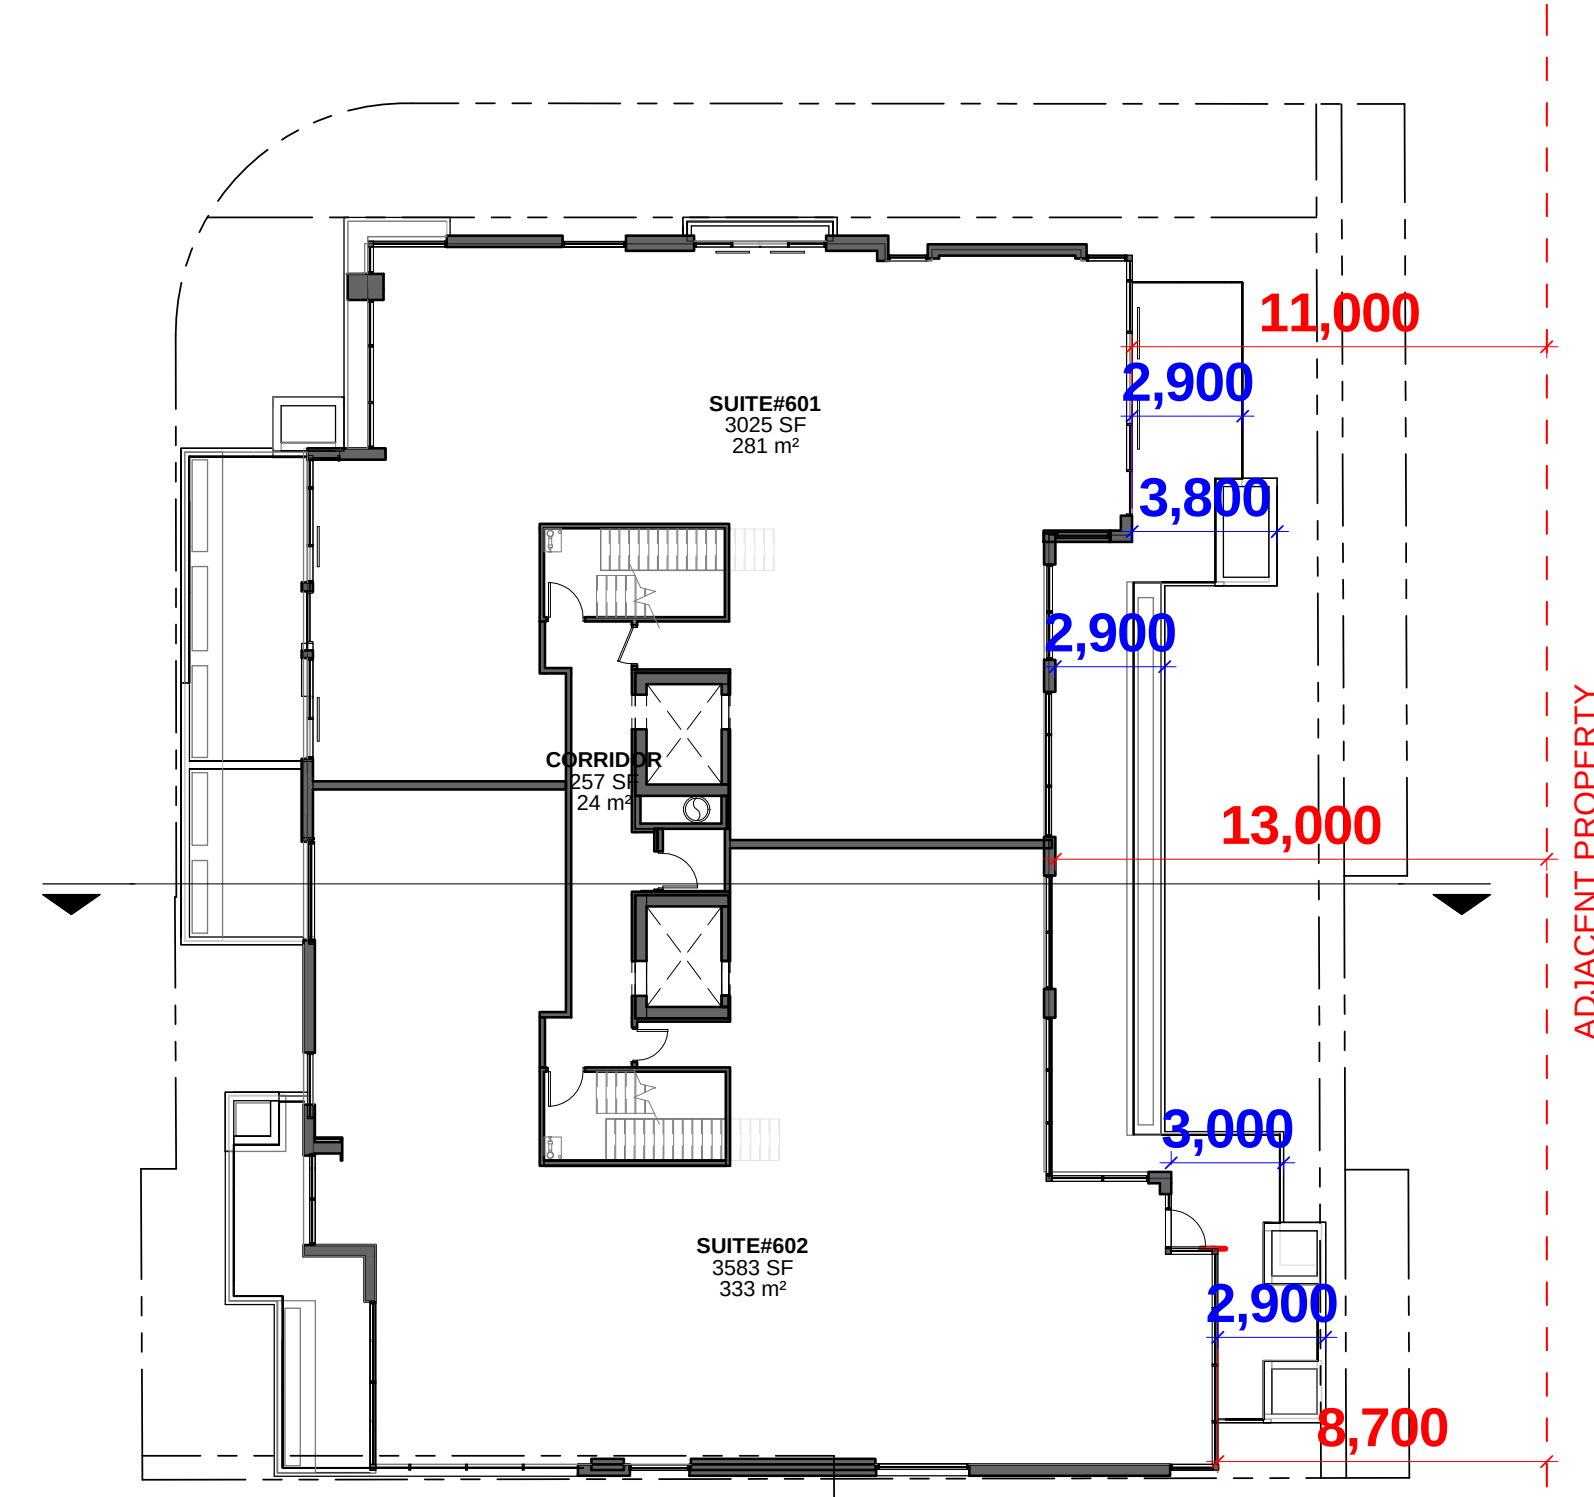

LEVEL 6

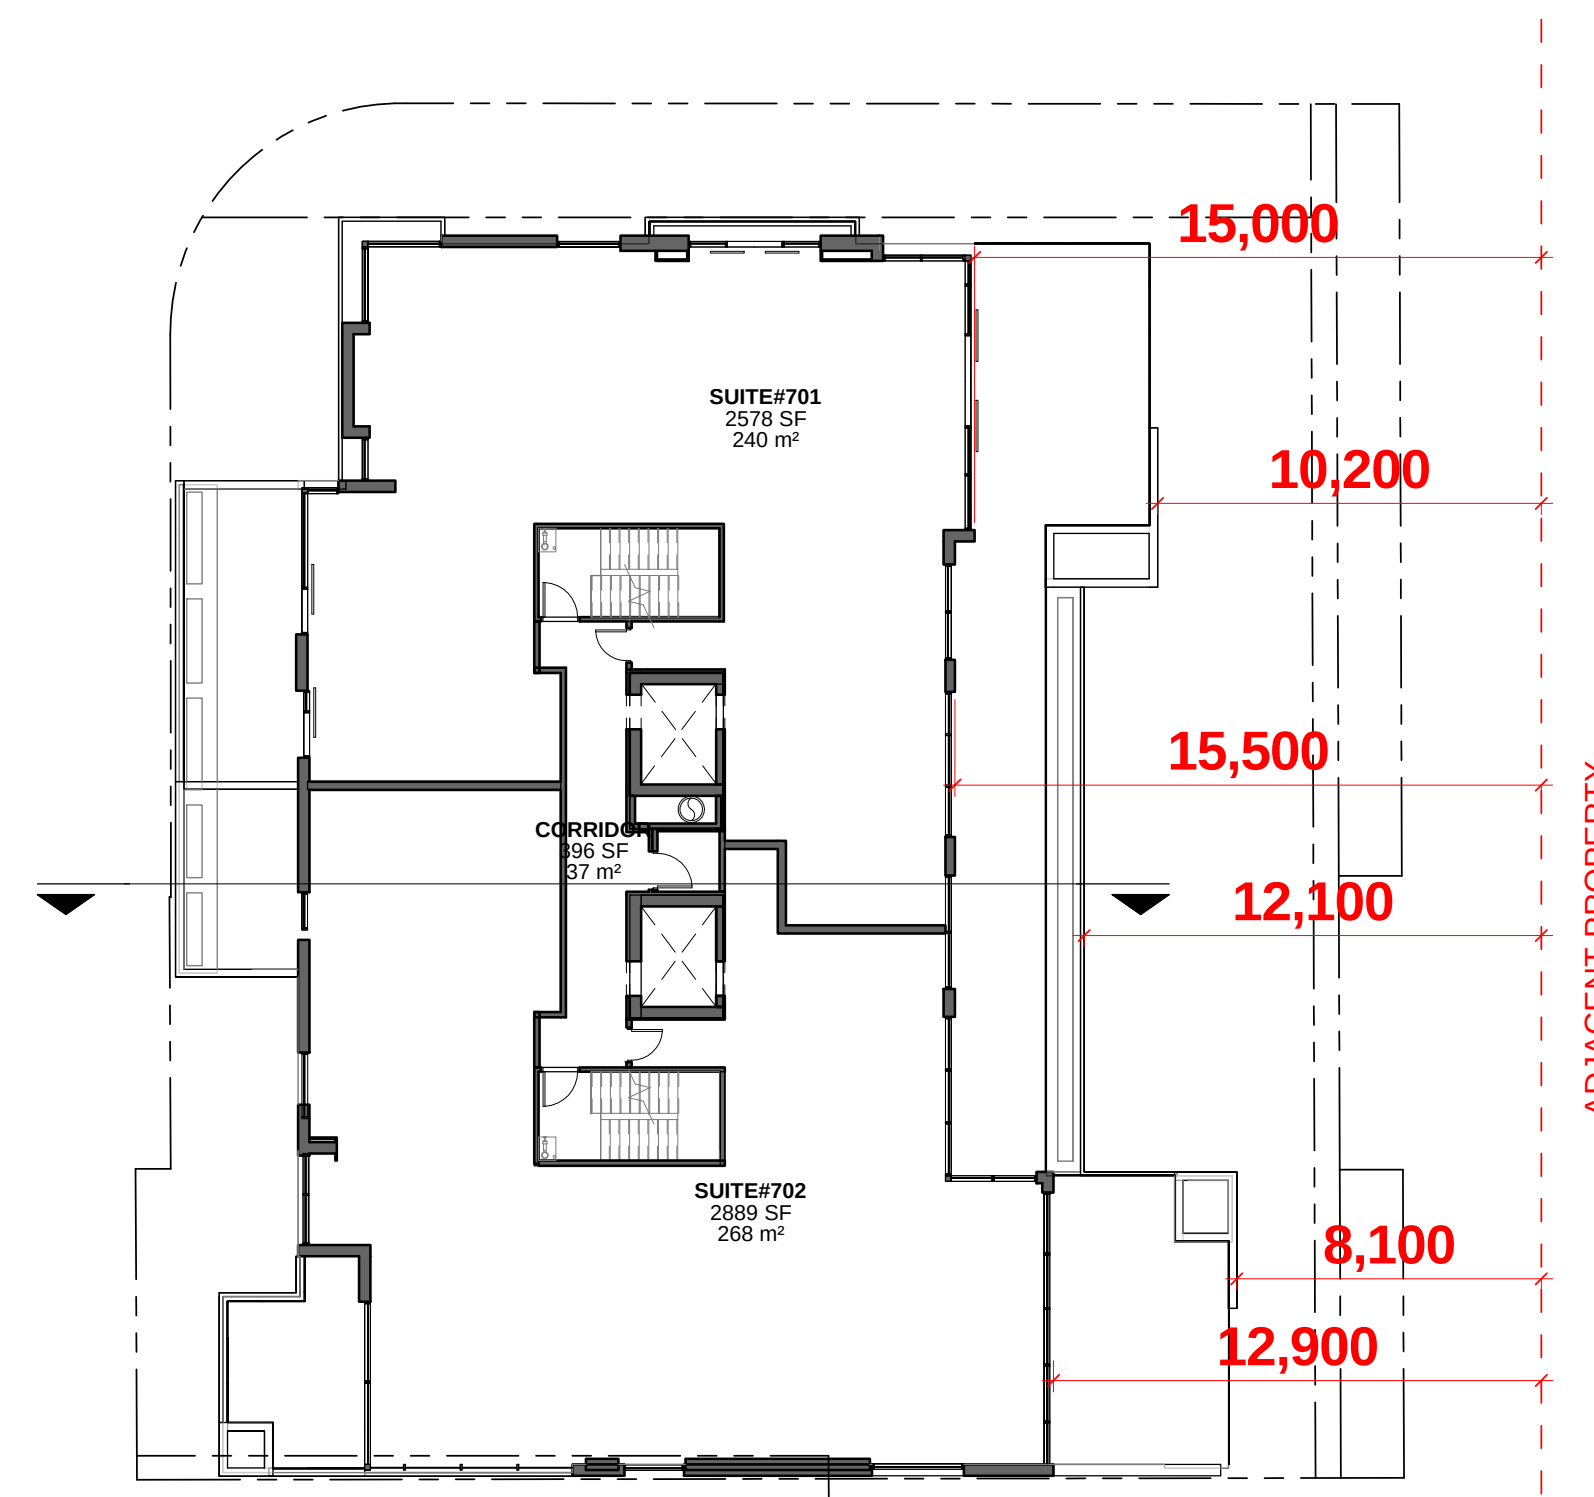

LEVEL 7

NO.	DESCRIPTION	DATE
REVISIONS/ISSUES		
CONTRACTOR SHALL CHECK AND VERIFY ALL DIMENSIONS AND REPORT ANY OMISSIONS OR DISCREPANCIES TO THE ARCHITECT BEFORE PROCEEDING WITH THE WORK. DO NOT SCALE THE DRAWINGS		

PRELIMINARY
NOT FOR CONSTRUCTION

PEARS
CONDOMINIUMS

111 Pears Avenue
Toronto, Ontario

SEAL

DWG. TITLE

Unnamed

DRAWN

Author

CHECKED

Checker

DATE INITIATED

07/01/21

DATE PLOTTED

2021-07-02 12:23:28 PM


PROJ. NO.

DWG. NO.


1606

SCALE


1 : 200

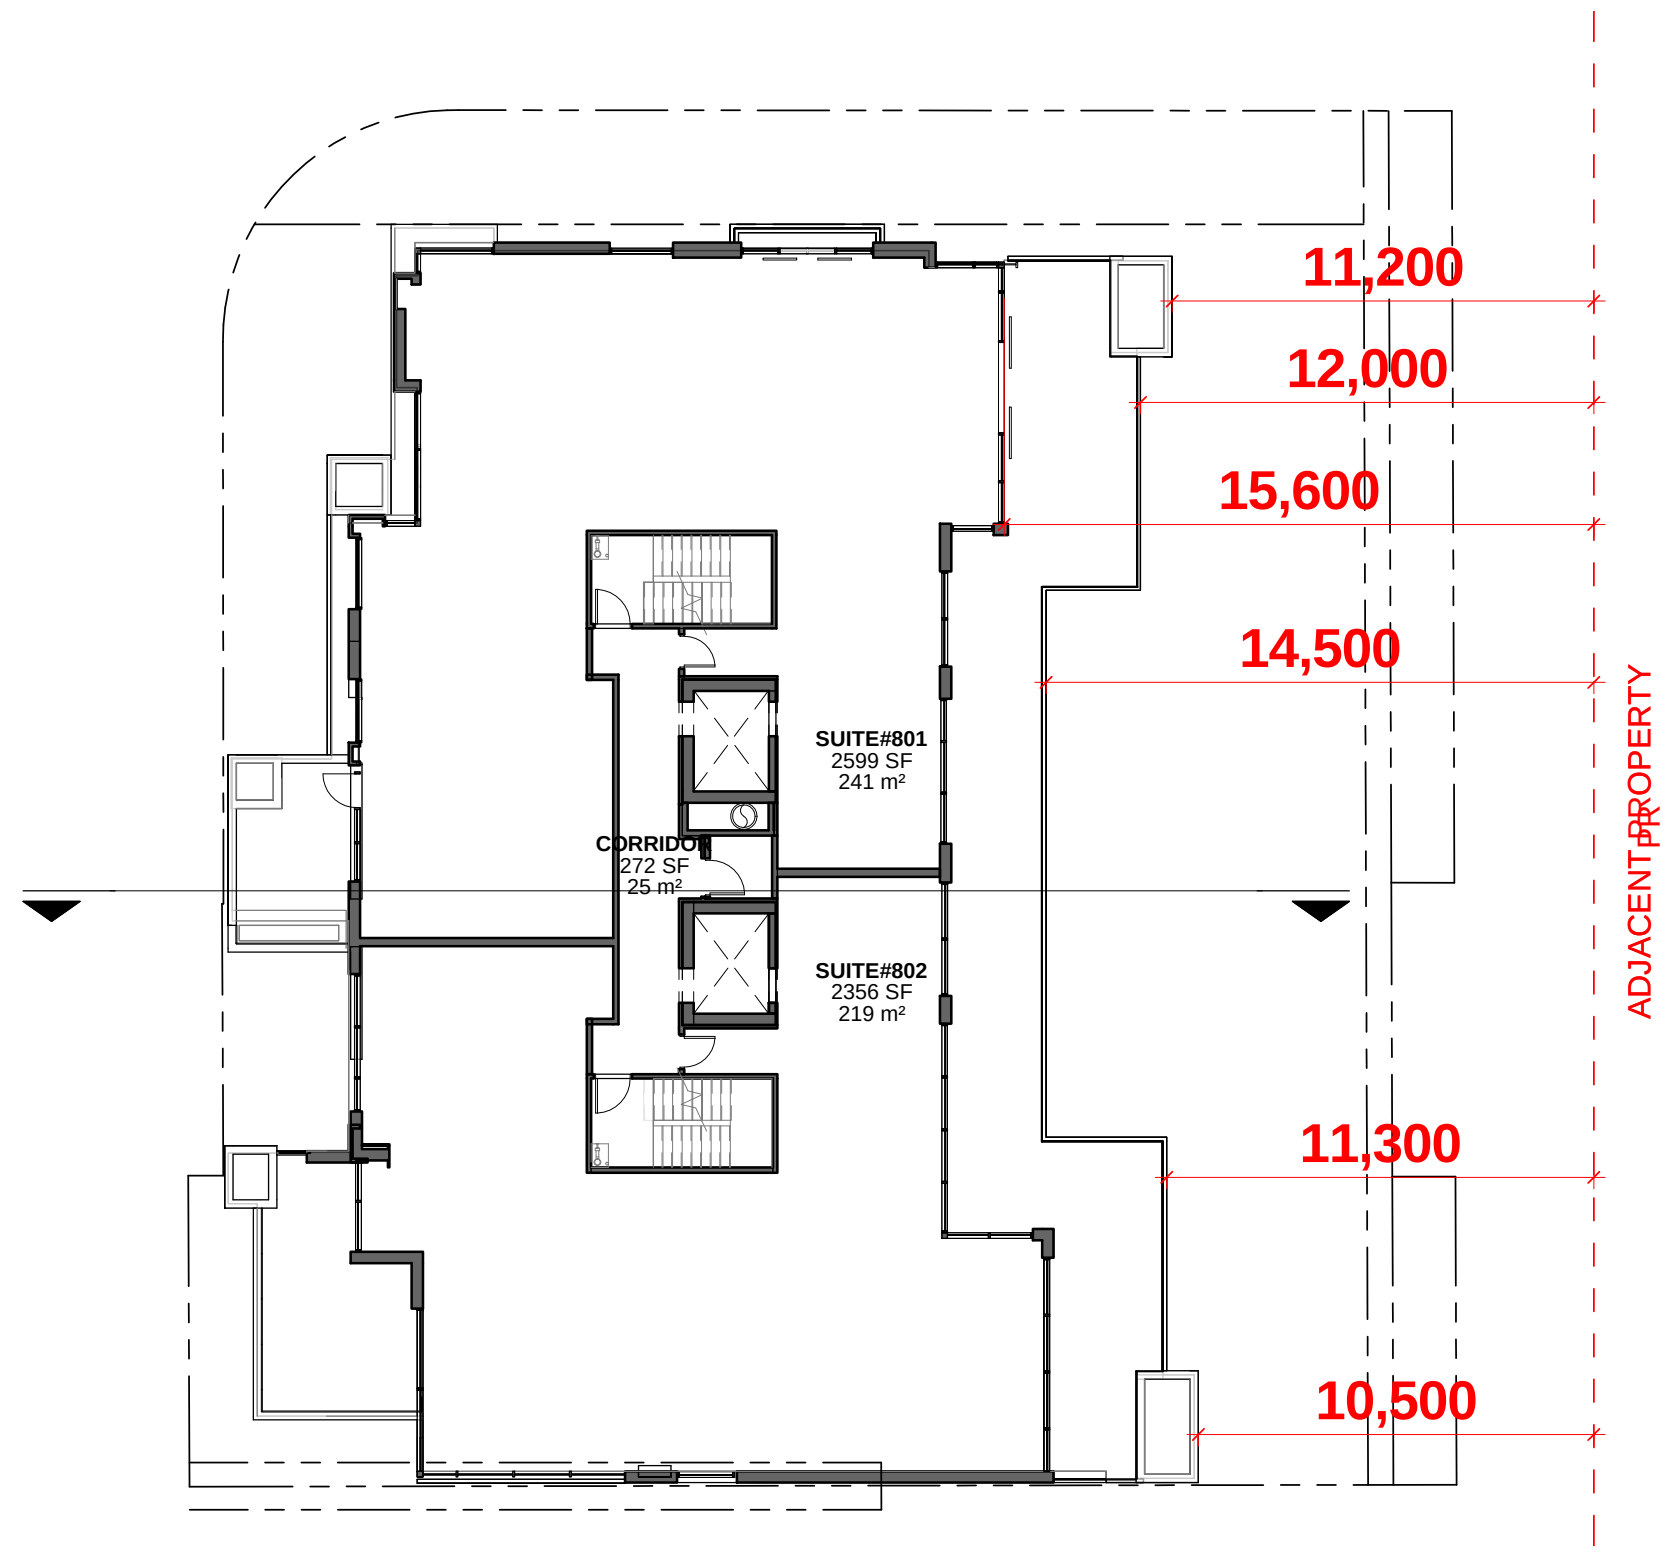

LEVEL 8

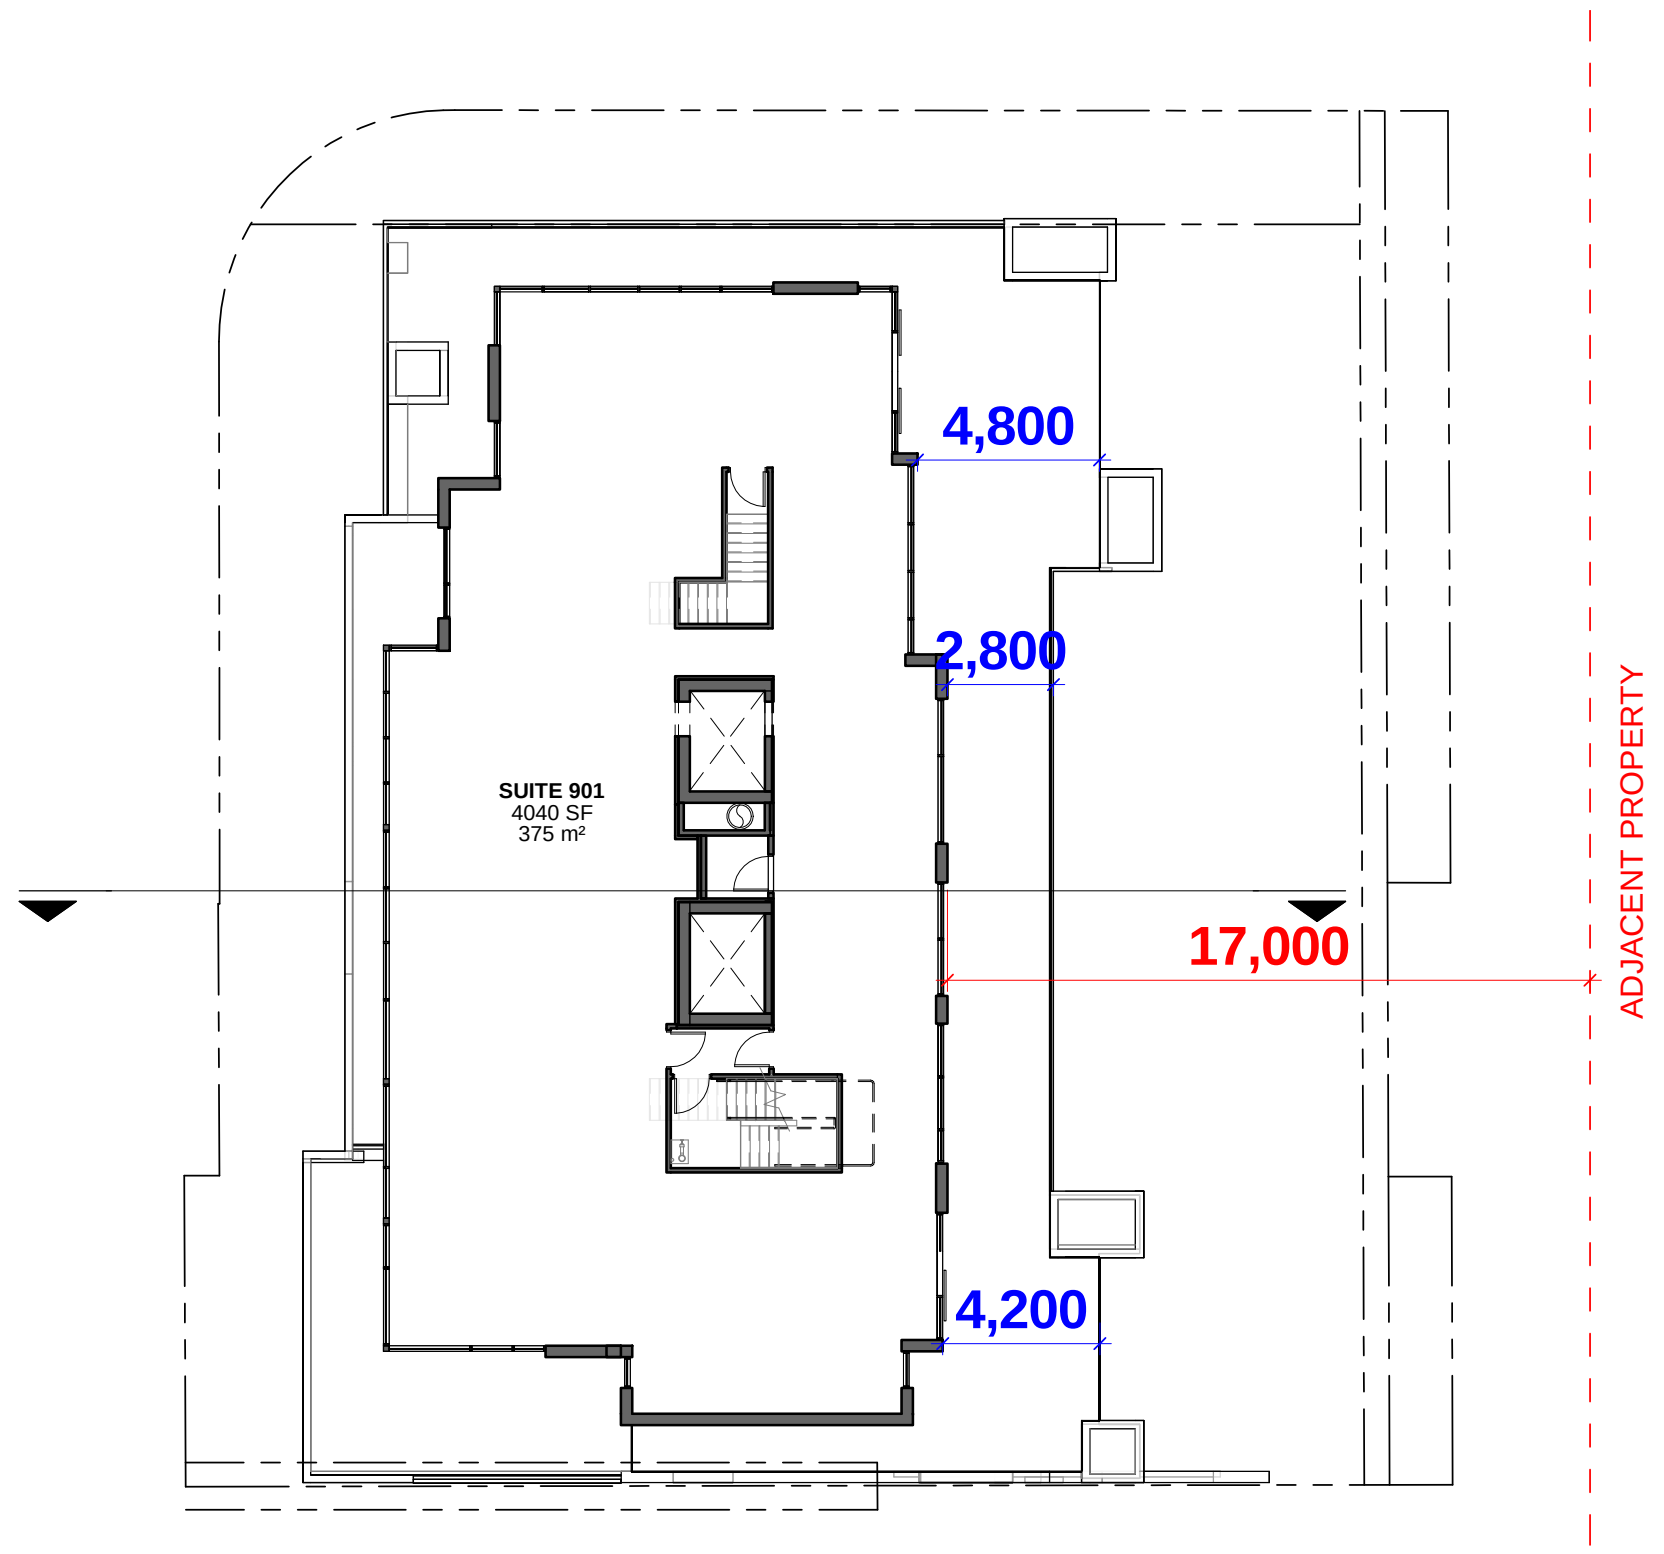

LEVEL 9

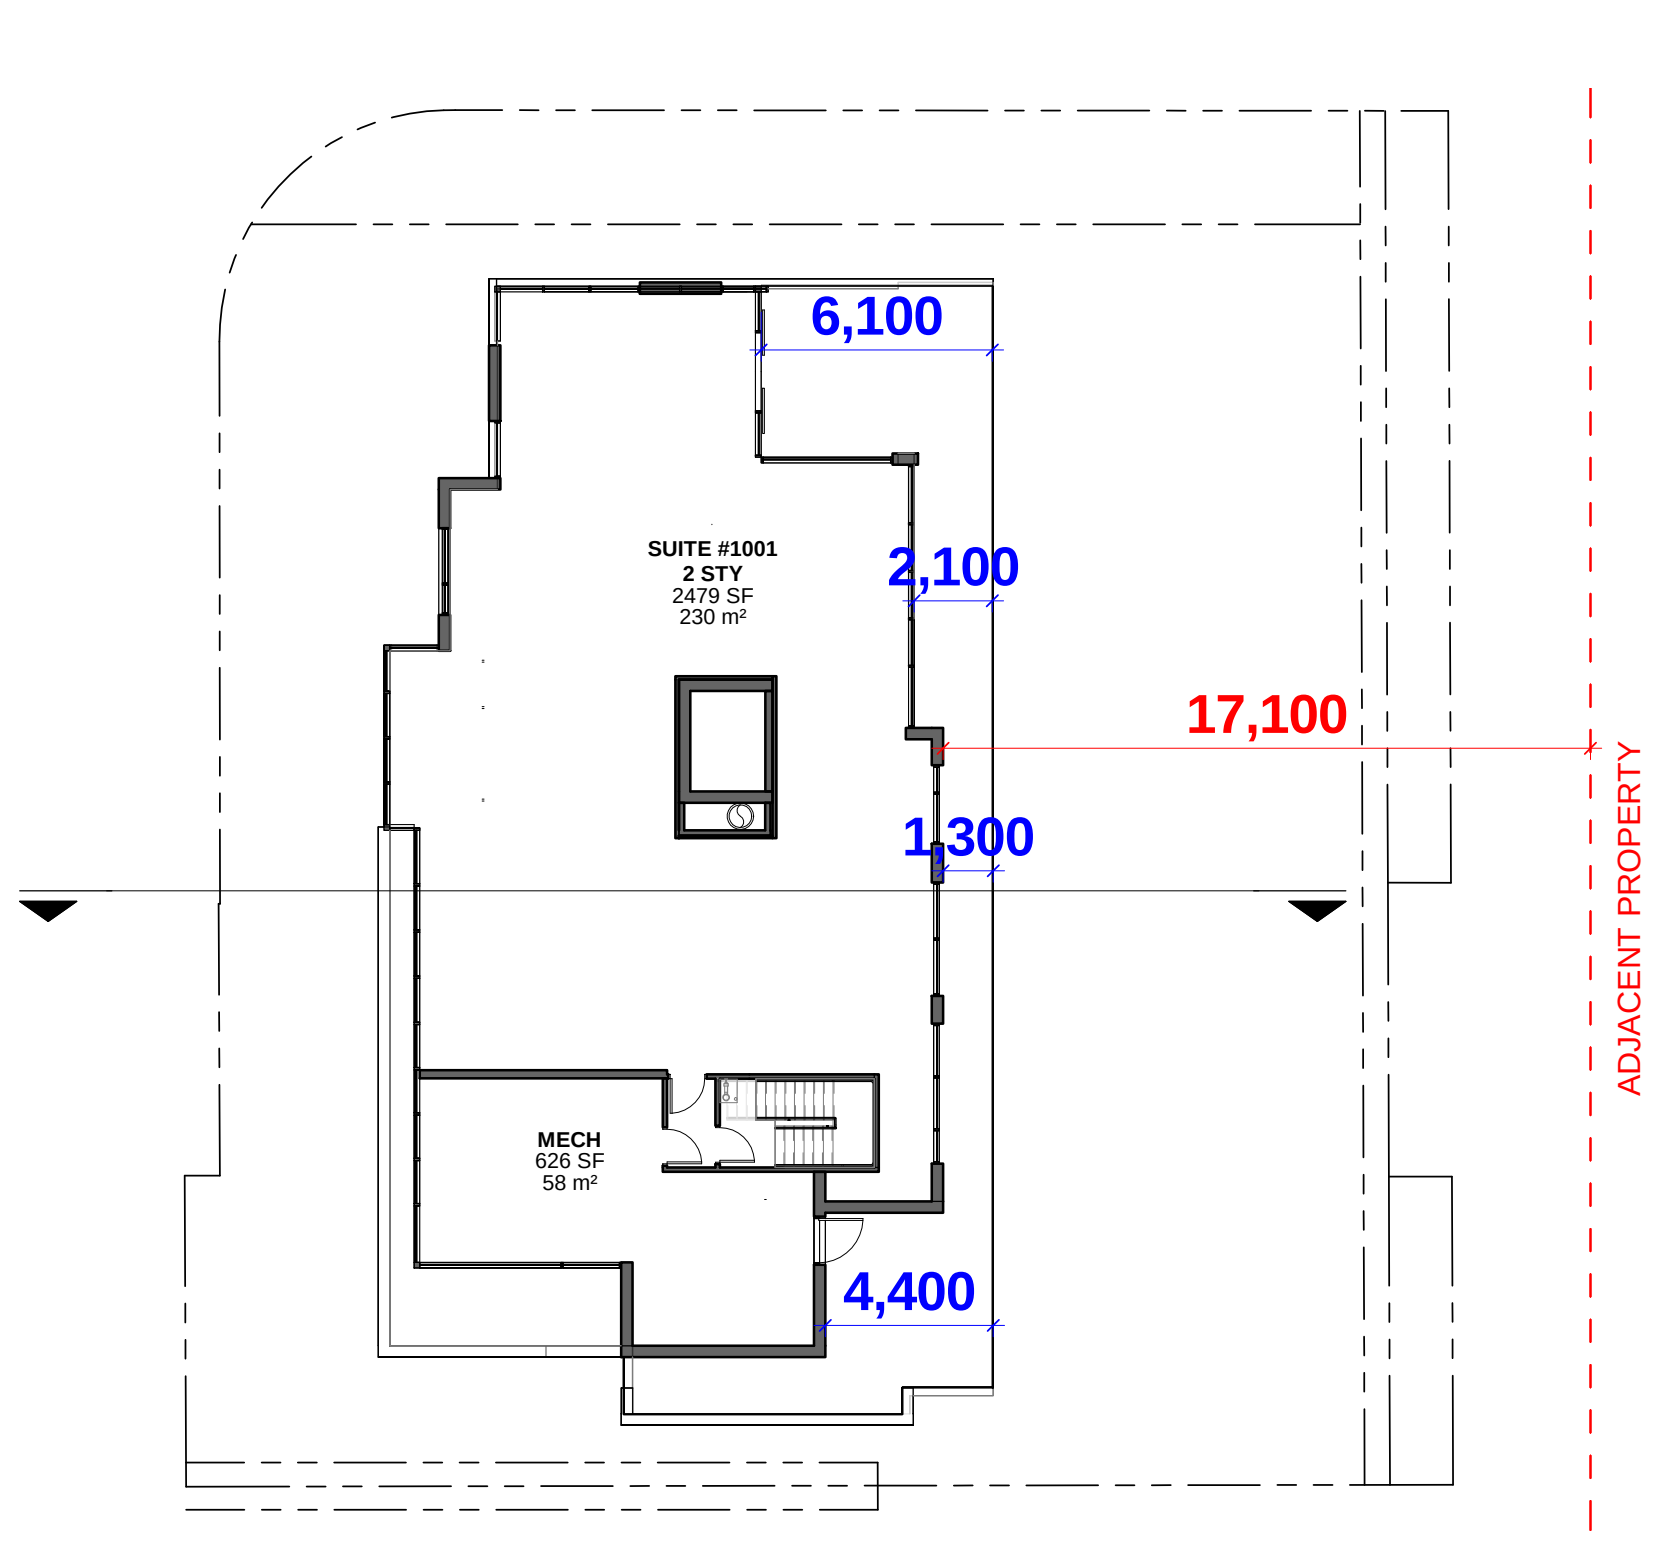


LEVEL 10 / M.P.H.



FILED



REVISED

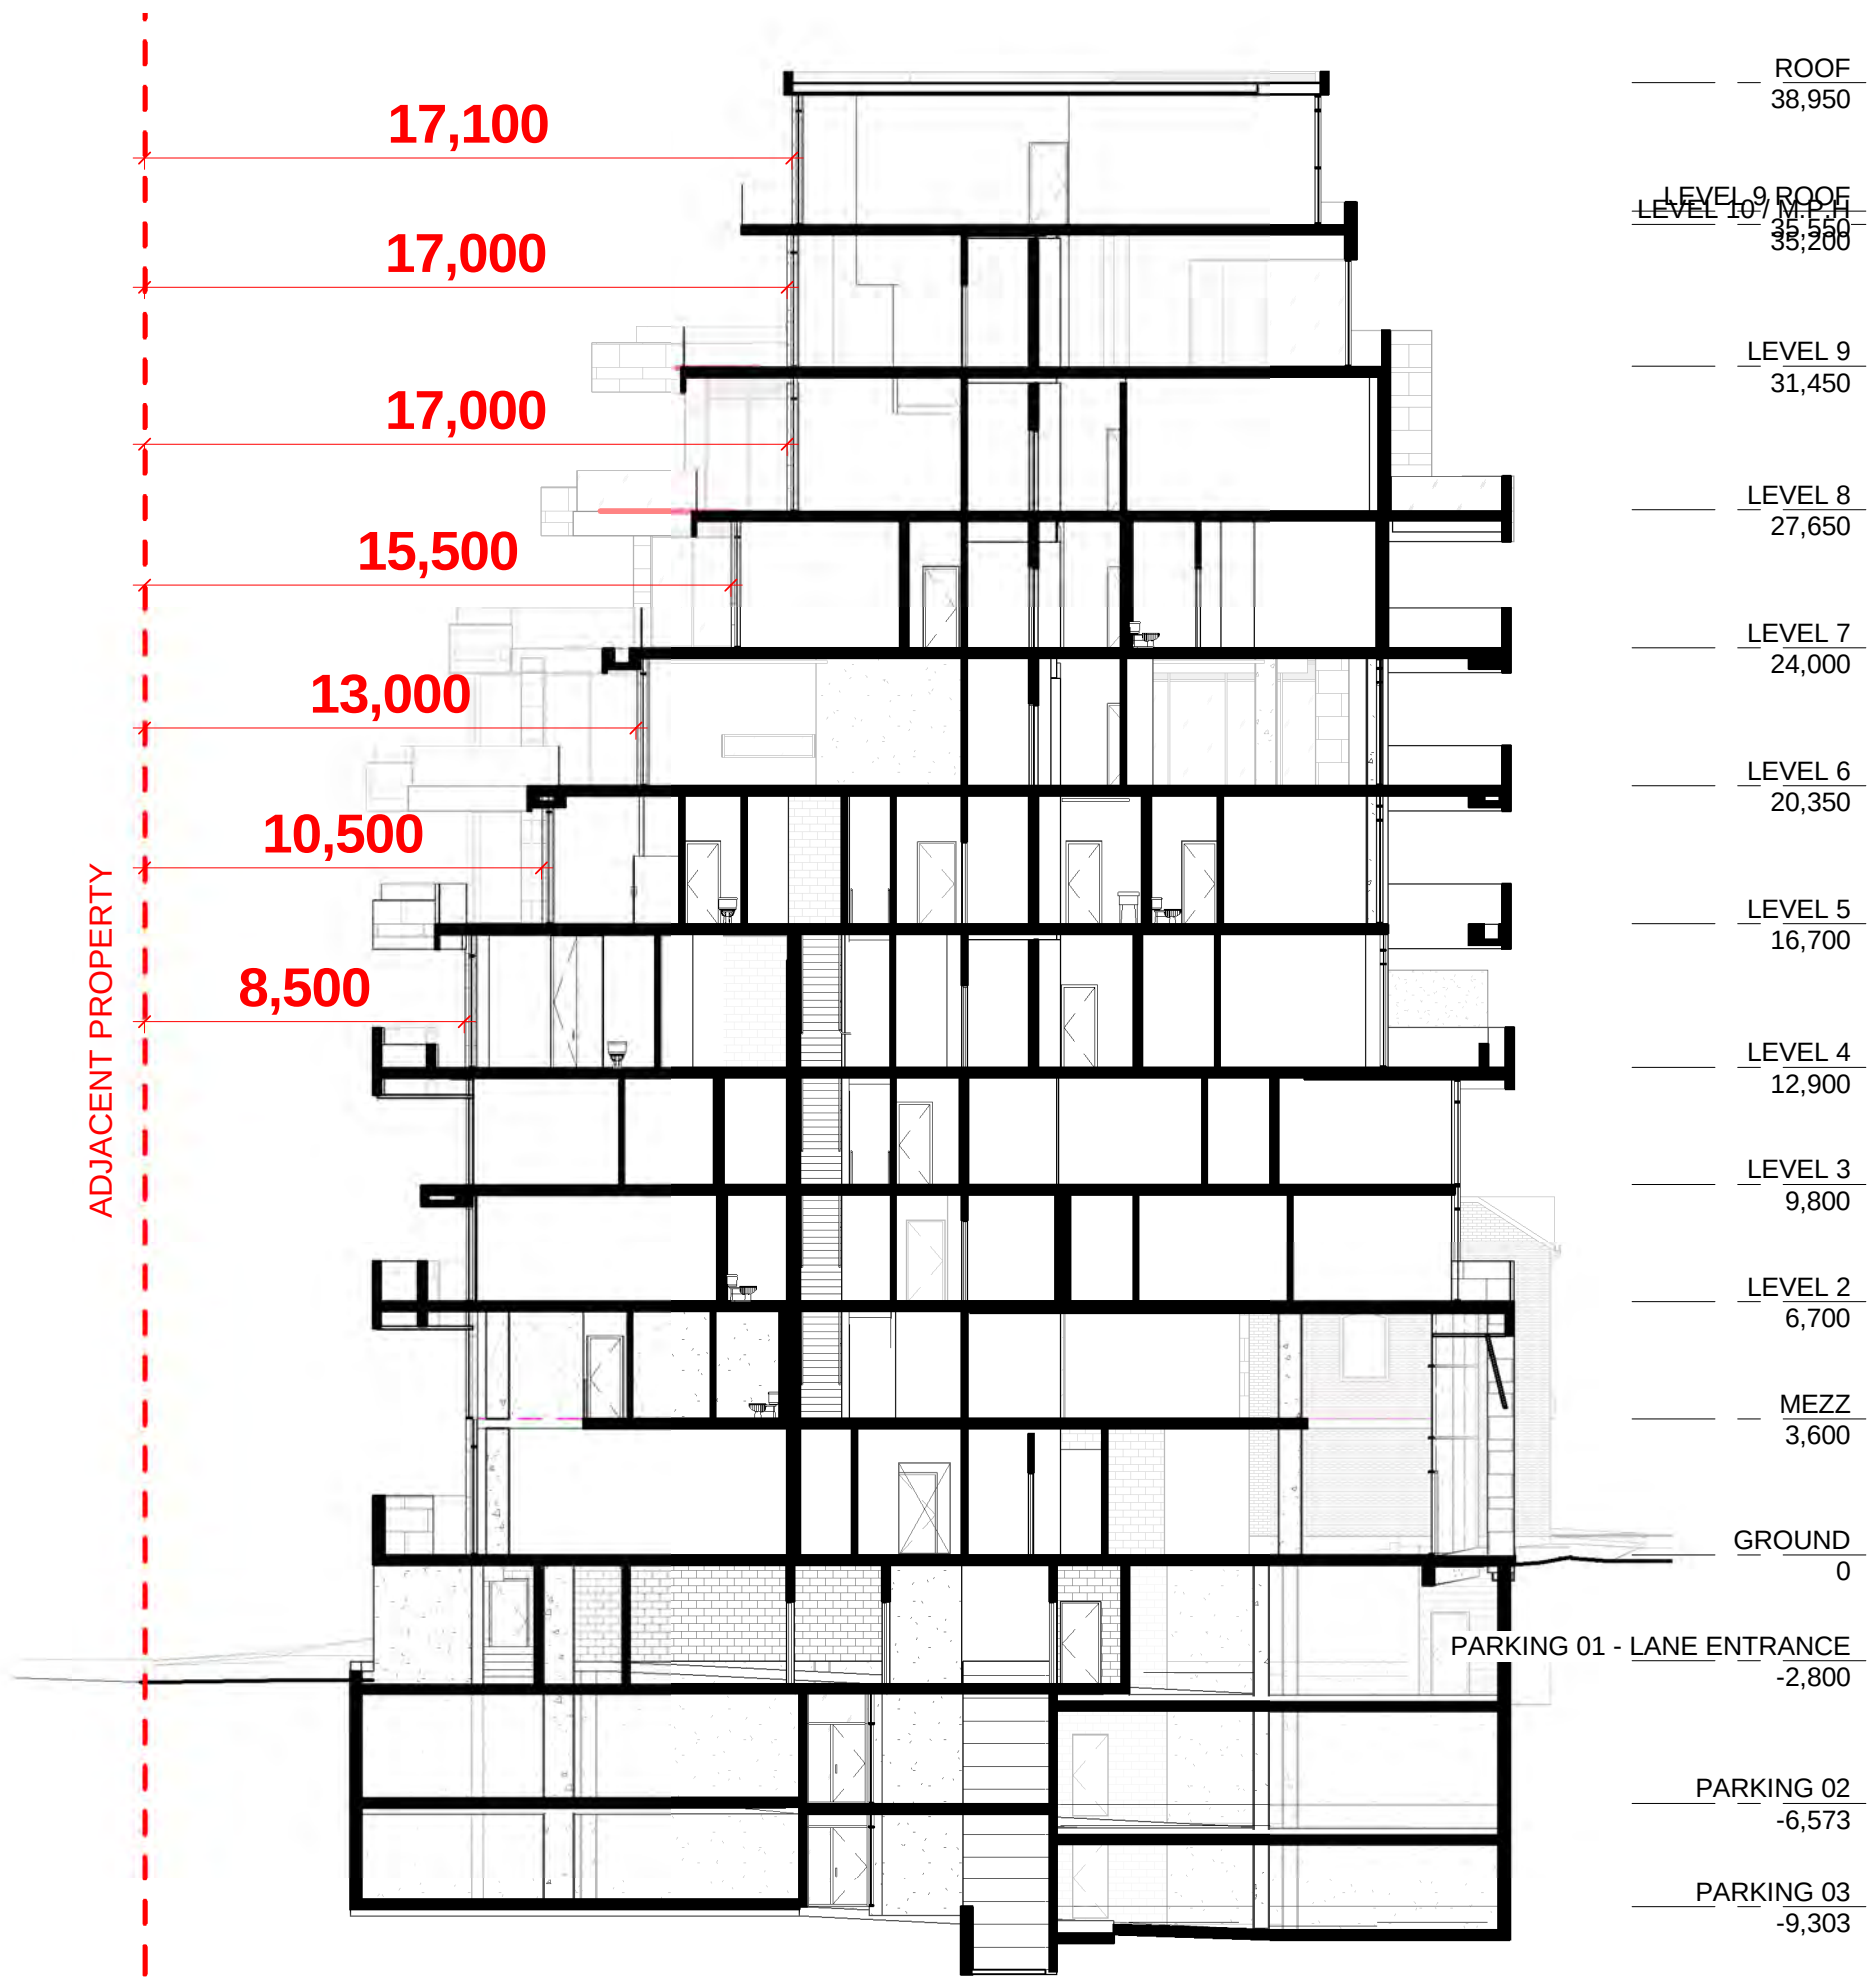


SECTION

NO.	DESCRIPTION	DATE
REVISIONS/ISSUES		
CONTRACTOR SHALL CHECK AND VERIFY ALL DIMENSIONS AND REPORT ANY OMISSIONS OR DISCREPANCIES TO THE ARCHITECT BEFORE PROCEEDING WITH THE WORK. DO NOT SCALE THE DRAWINGS		

PEARS
CONDOMINIUMS

111 Pears Avenue
Toronto, Ontario

SEAL

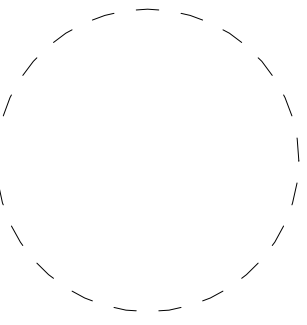

DWG. TITLE

Unnamed

DRAWN

Author

CHECKED

Checker

DATE INITIATED

07/02/21

DATE PLOTTED


2021-07-02 12:23:36 PM

PROJ. NO.

1606

SCALE

1 : 200

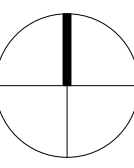

3	RE-ISSUED FOR REZONING	10 APR 19
2	RE-ISSUED FOR REZONING	09 MAR 18
NO.	DESCRIPTION	DATE
REVISIONS/ ISSUES		
CONTRACTOR SHALL CHECK AND VERIFY ALL DIMENSIONS AND REPORT ANY OMISSIONS OR DISCREPANCIES TO THE ARCHITECT BEFORE PROCEEDING WITH THE WORK. DO NOT SCALE THE DRAWINGS.		

PRELIMINARY
NOT FOR CONSTRUCTION

PEARS
CONDOMINIUMS


111 Pears Avenue
Toronto, Ontario



DWG. TITLE
FLOOR PLANS - PARKING LEVEL
1


DRAWN	EA
CHECKED	MS
DATE INITIATED	11-MAY-16
DATE PLOTTED	2019-04-10 4:41:09 PM
PROJ. NO.	1606
SCALE	1:50
DWG. NO.	A2-02

SHADED AREA IS
BELOW GRADE
(UNEXCAVATED)

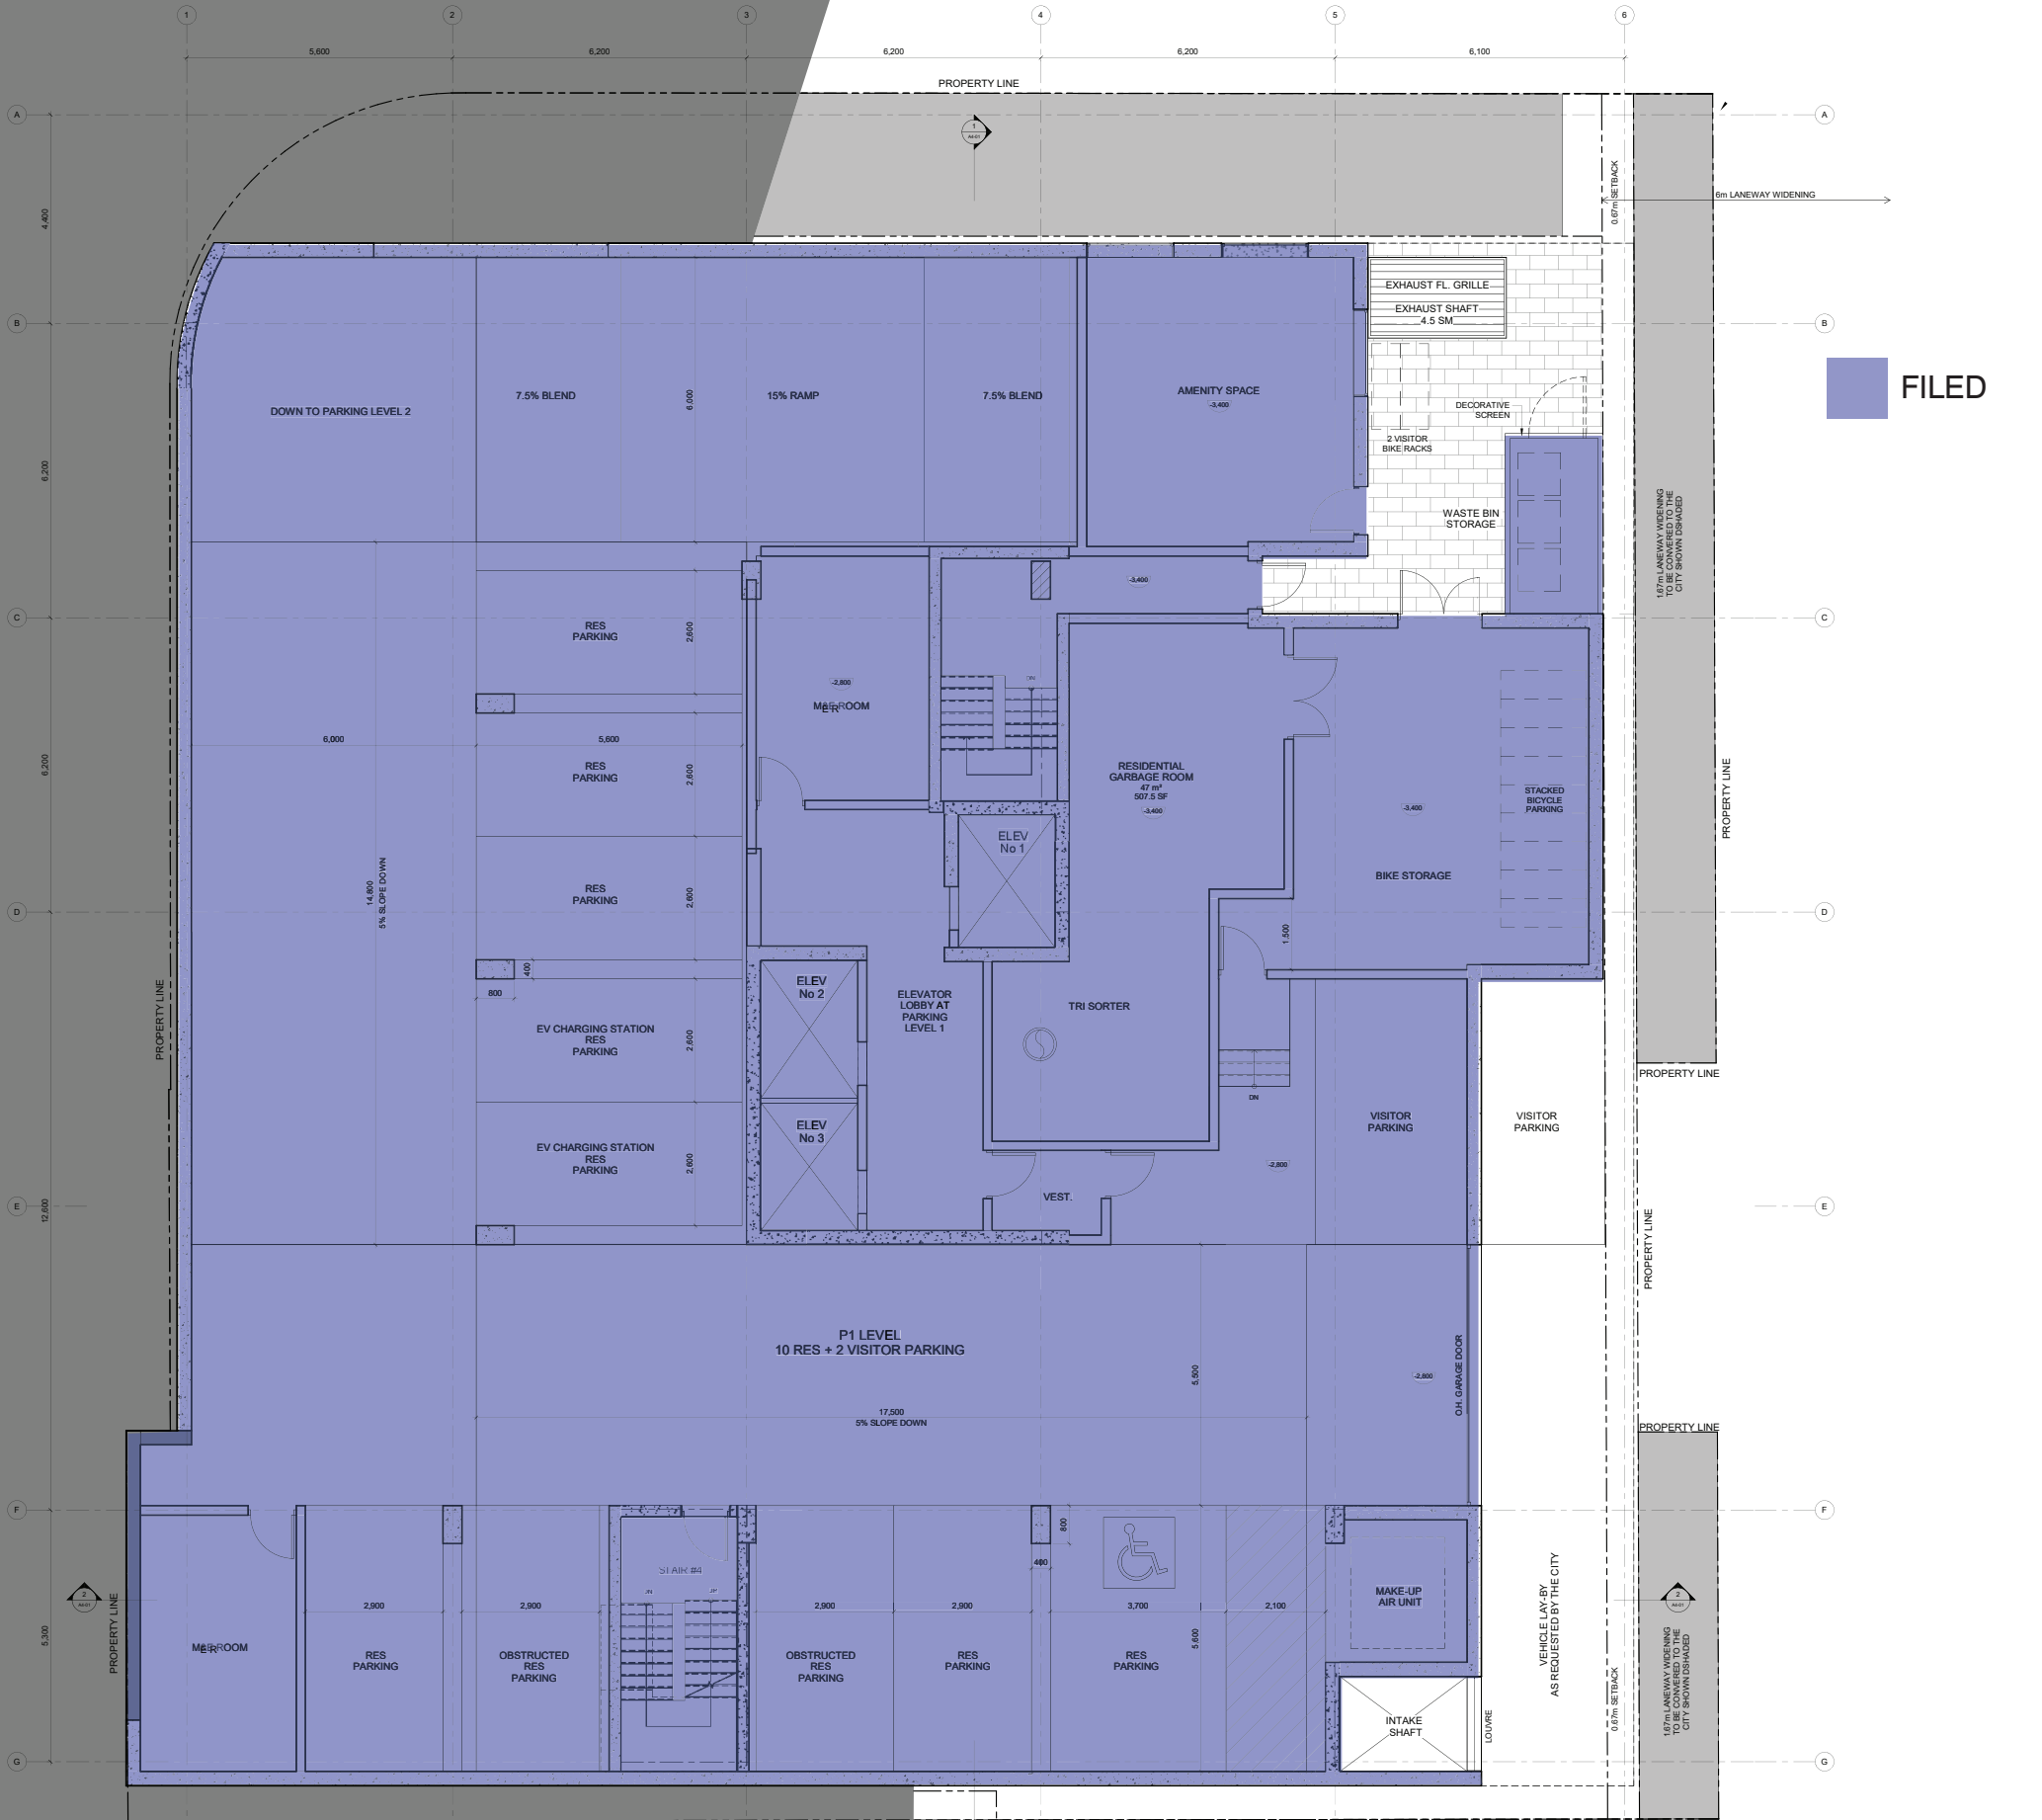

FILED PARKING LEVEL 1 PLAN

SHADED AREA IS
BELOW GRADE
(UNEXCAVATED)

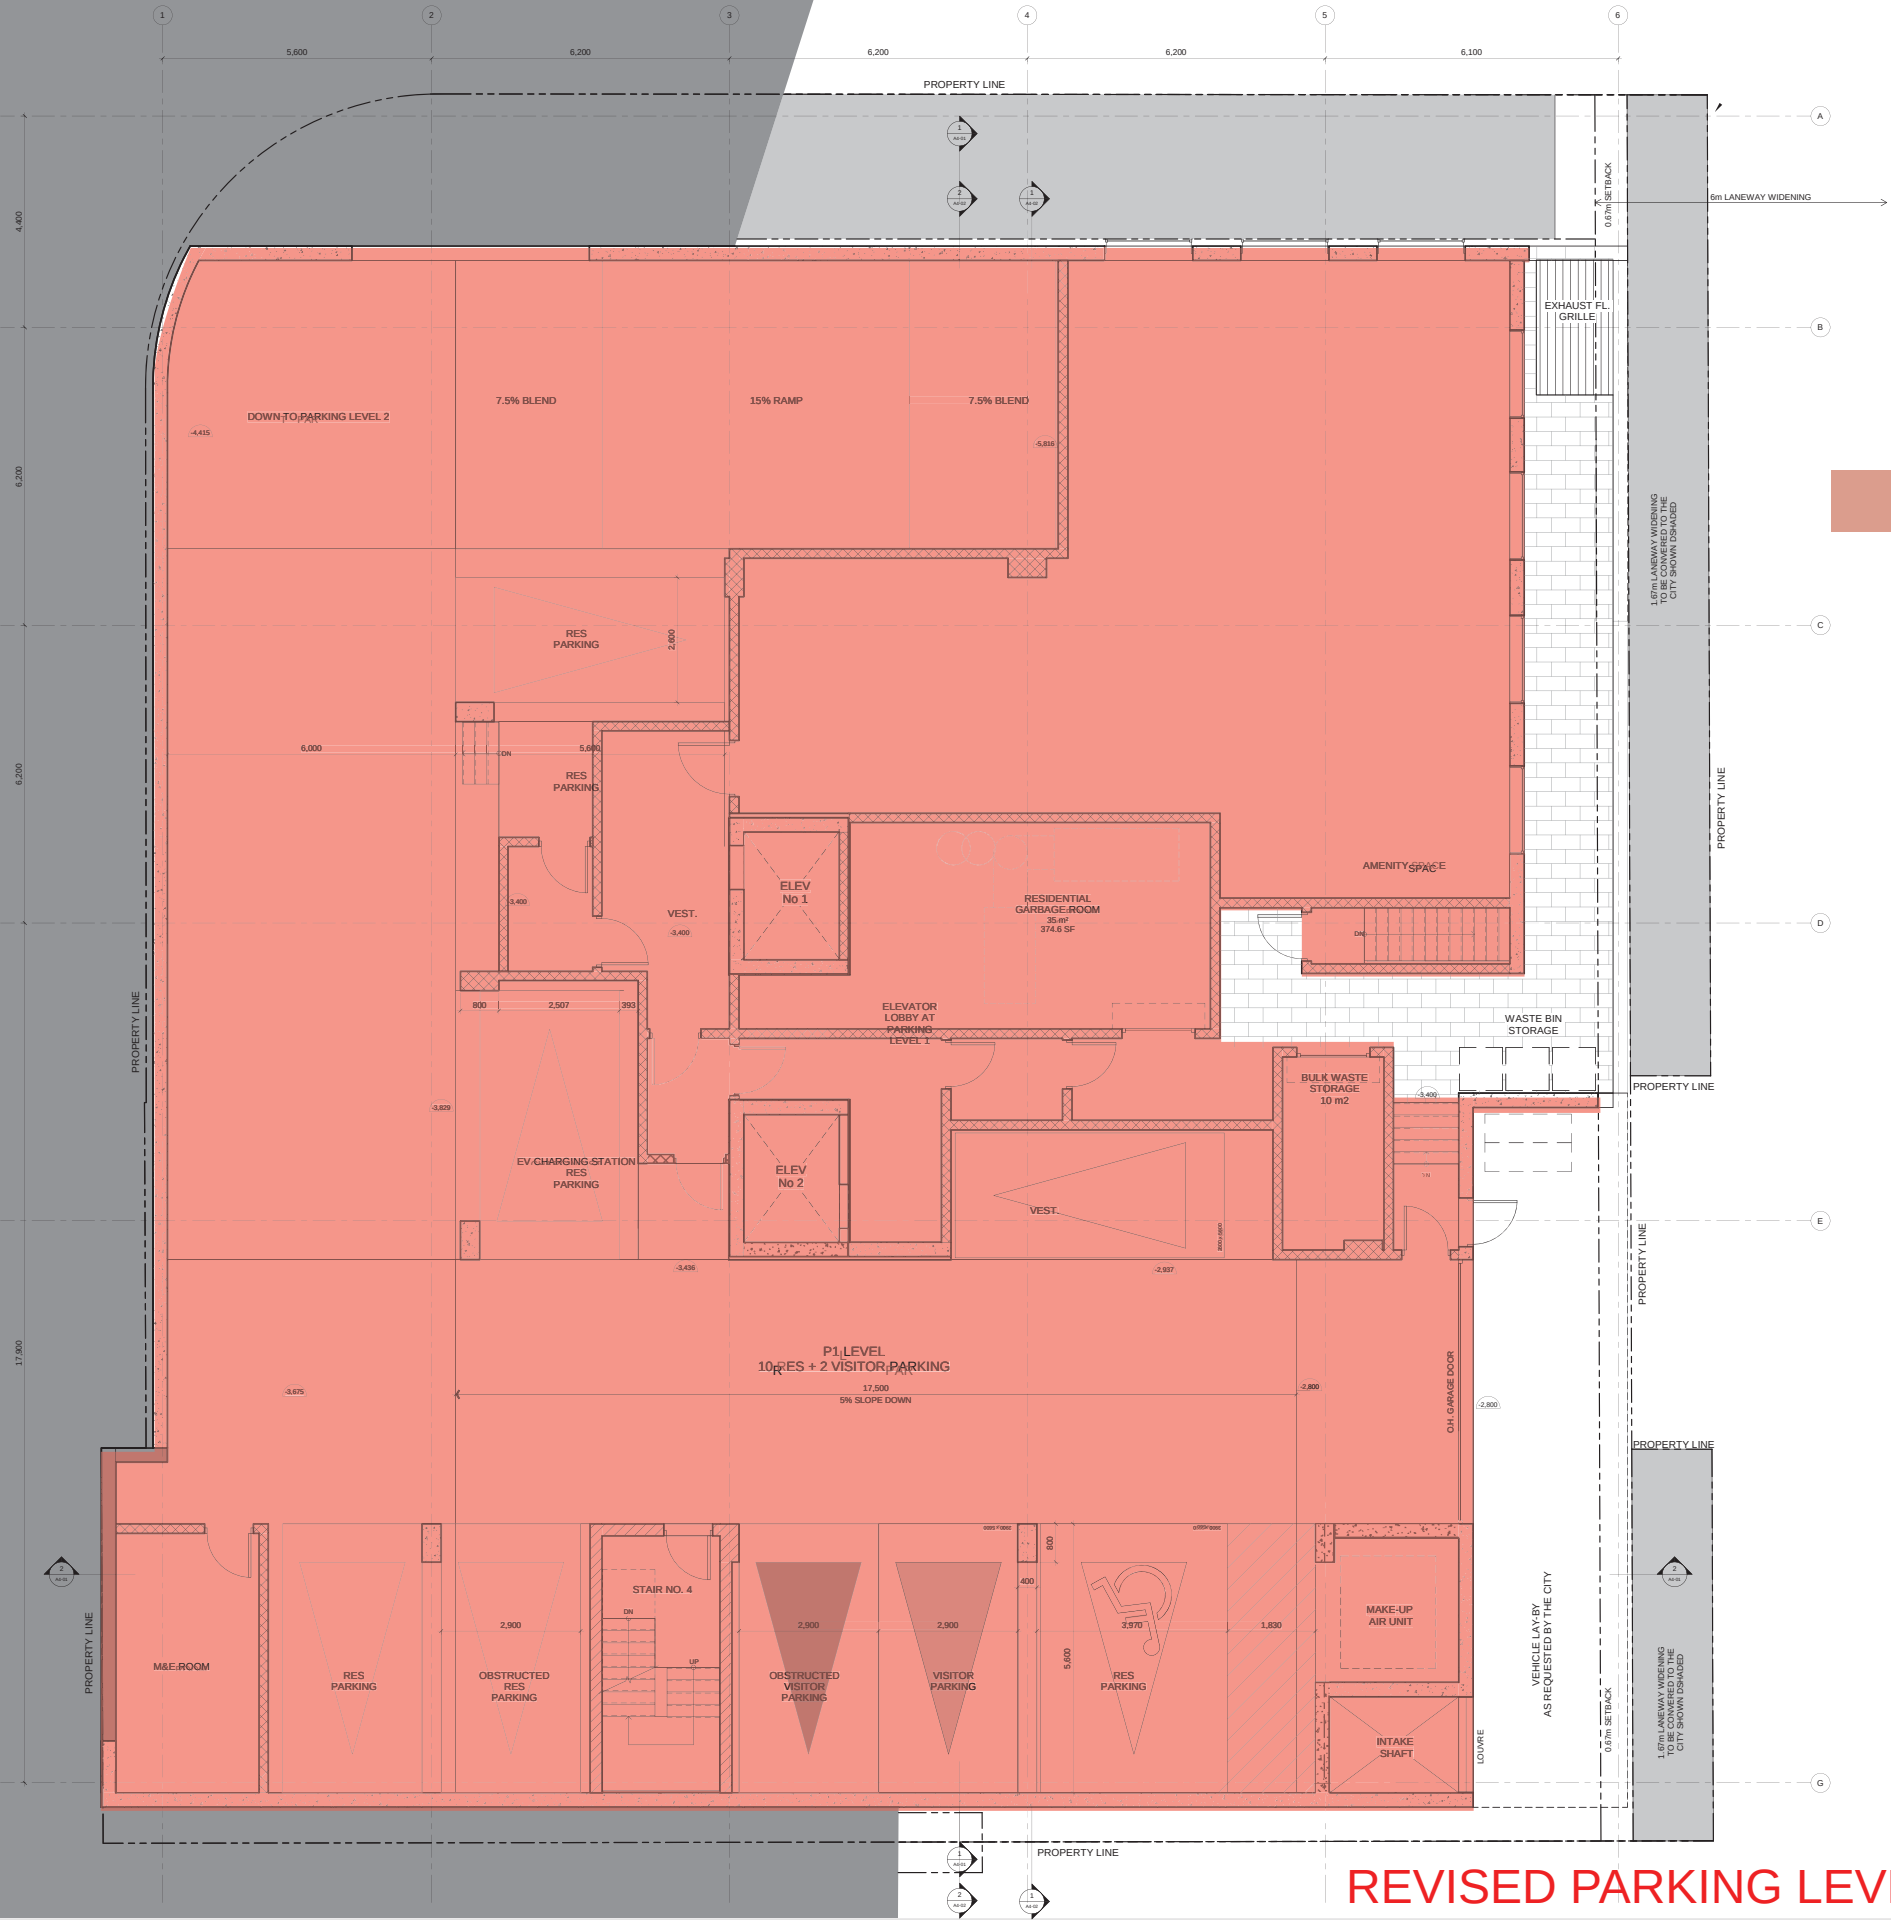

REVISED

NO.	DESCRIPTION	DATE
1	RE-ISSUED FOR REZONING	10-APR-19
2	RE-ISSUED FOR REZONING	09-MAR-18
REVISIONS/ ISSUES		
CONTRACTOR SHALL CHECK AND VERIFY ALL DIMENSIONS AND REPORT ANY OMISSIONS OR DISCREPANCIES TO THE ARCHITECT BEFORE PROCEEDING WITH THE WORK.		
DO NOT SCALE THE DRAWINGS		

PRELIMINARY
NOT FOR CONSTRUCTION

PEARS
CONDOMINIUMS

111 Pears Avenue
Toronto, Ontario

SEAL

DWG. TITLE
FLOOR PLANS - PARKING LEVEL
1

DRAWN
EA

CHECKED
MS

DATE INITIATED
11-MAY-16

DATE PLOTTED
2021-06-29 3:11:10 PM

PROJ. NO.
1606

SCALE
1:50



A2-02

REVISED PARKING LEVEL 1 PLAN

SHADED AREA IS
BELOW GRADE
(UNEXCAVATED)

FILED
REVISED

NO.	DESCRIPTION	DATE
1	RE-ISSUED FOR REZONING	10-APR-19
2	RE-ISSUED FOR REZONING	09-MAR-18
REVISIONS/ ISSUES		
CONTRACTOR SHALL CHECK AND VERIFY ALL DIMENSIONS AND REPORT ANY OMISSIONS OR DISCREPANCIES TO THE ARCHITECT BEFORE PROCEEDING WITH THE WORK.		
DO NOT SCALE THE DRAWINGS		

PRELIMINARY
NOT FOR CONSTRUCTION

PEARS
CONDOMINIUMS

111 Pears Avenue
Toronto, Ontario

DWG. TITLE
FLOOR PLANS - PARKING LEVEL
1

DRAWN
EA

CHECKED
MS

DATE INITIATED
11-MAY-16

DATE PLOTTED
2021-06-29 3:11:10 PM

PROJ. NO.
1606

SCALE
1:50

DWG. NO.
A2-02

REVISED PARKING LEVEL 1 PLAN

3	RE-ISSUED FOR REZONING	10 APR 19
2	RE-ISSUED FOR REZONING	09 MAR 18
NO.	DESCRIPTION	DATE
REVISIONS/ ISSUES		
CONTRACTOR SHALL CHECK AND VERIFY ALL DIMENSIONS AND REPORT ANY OMISSIONS OR DISCREPANCIES TO THE ARCHITECT BEFORE PROCEEDING WITH THE WORK. DO NOT SCALE THE DRAWINGS.		

PRELIMINARY
NOT FOR CONSTRUCTION

PEARS
CONDOMINIUMS


111 Pears Avenue
Toronto, Ontario





DWG. TITLE
FLOOR PLANS - PARKING LEVEL
1



DRAWN	EA
CHECKED	MS
DATE INITIATED	11-MAY-16
DATE PLOTTED	2019-04-10 4:41:09 PM
PROJ. NO.	DWG. NO.
1606	A2-02
SCALE	1:50

SHADED AREA IS
BELOW GRADE
(UNEXCAVATED)

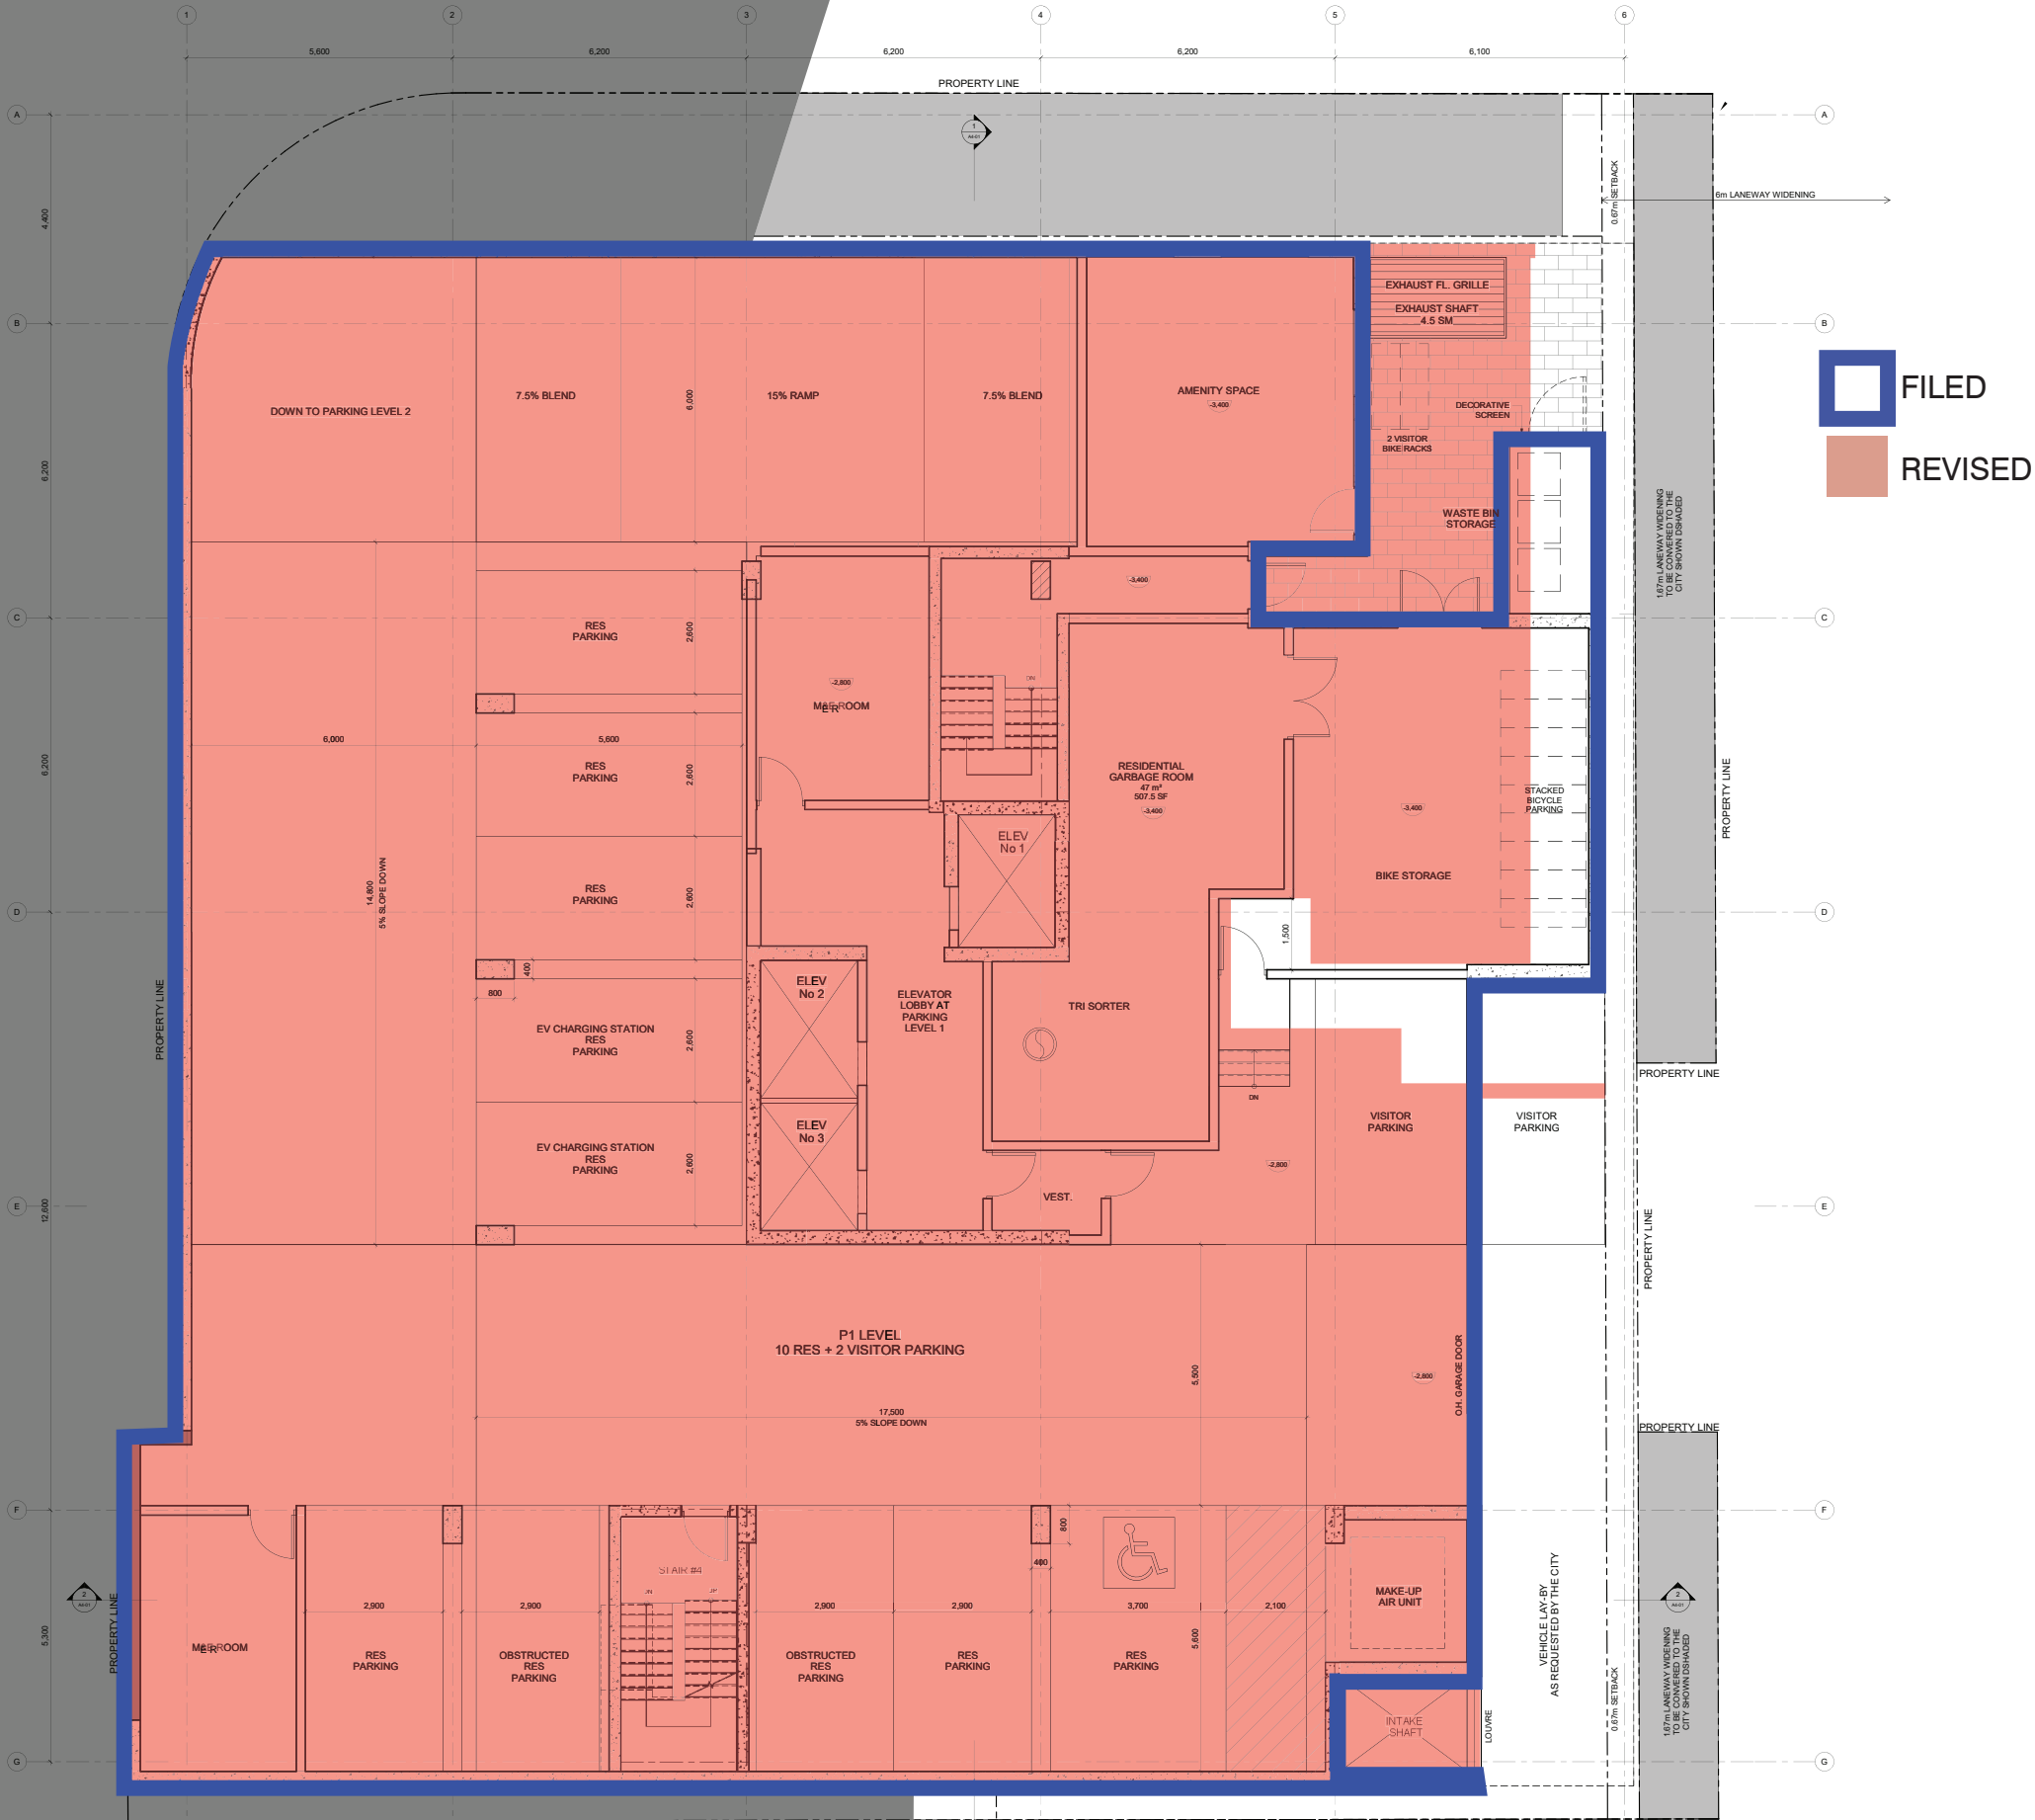

FILED PARKING LEVEL 1 PLAN

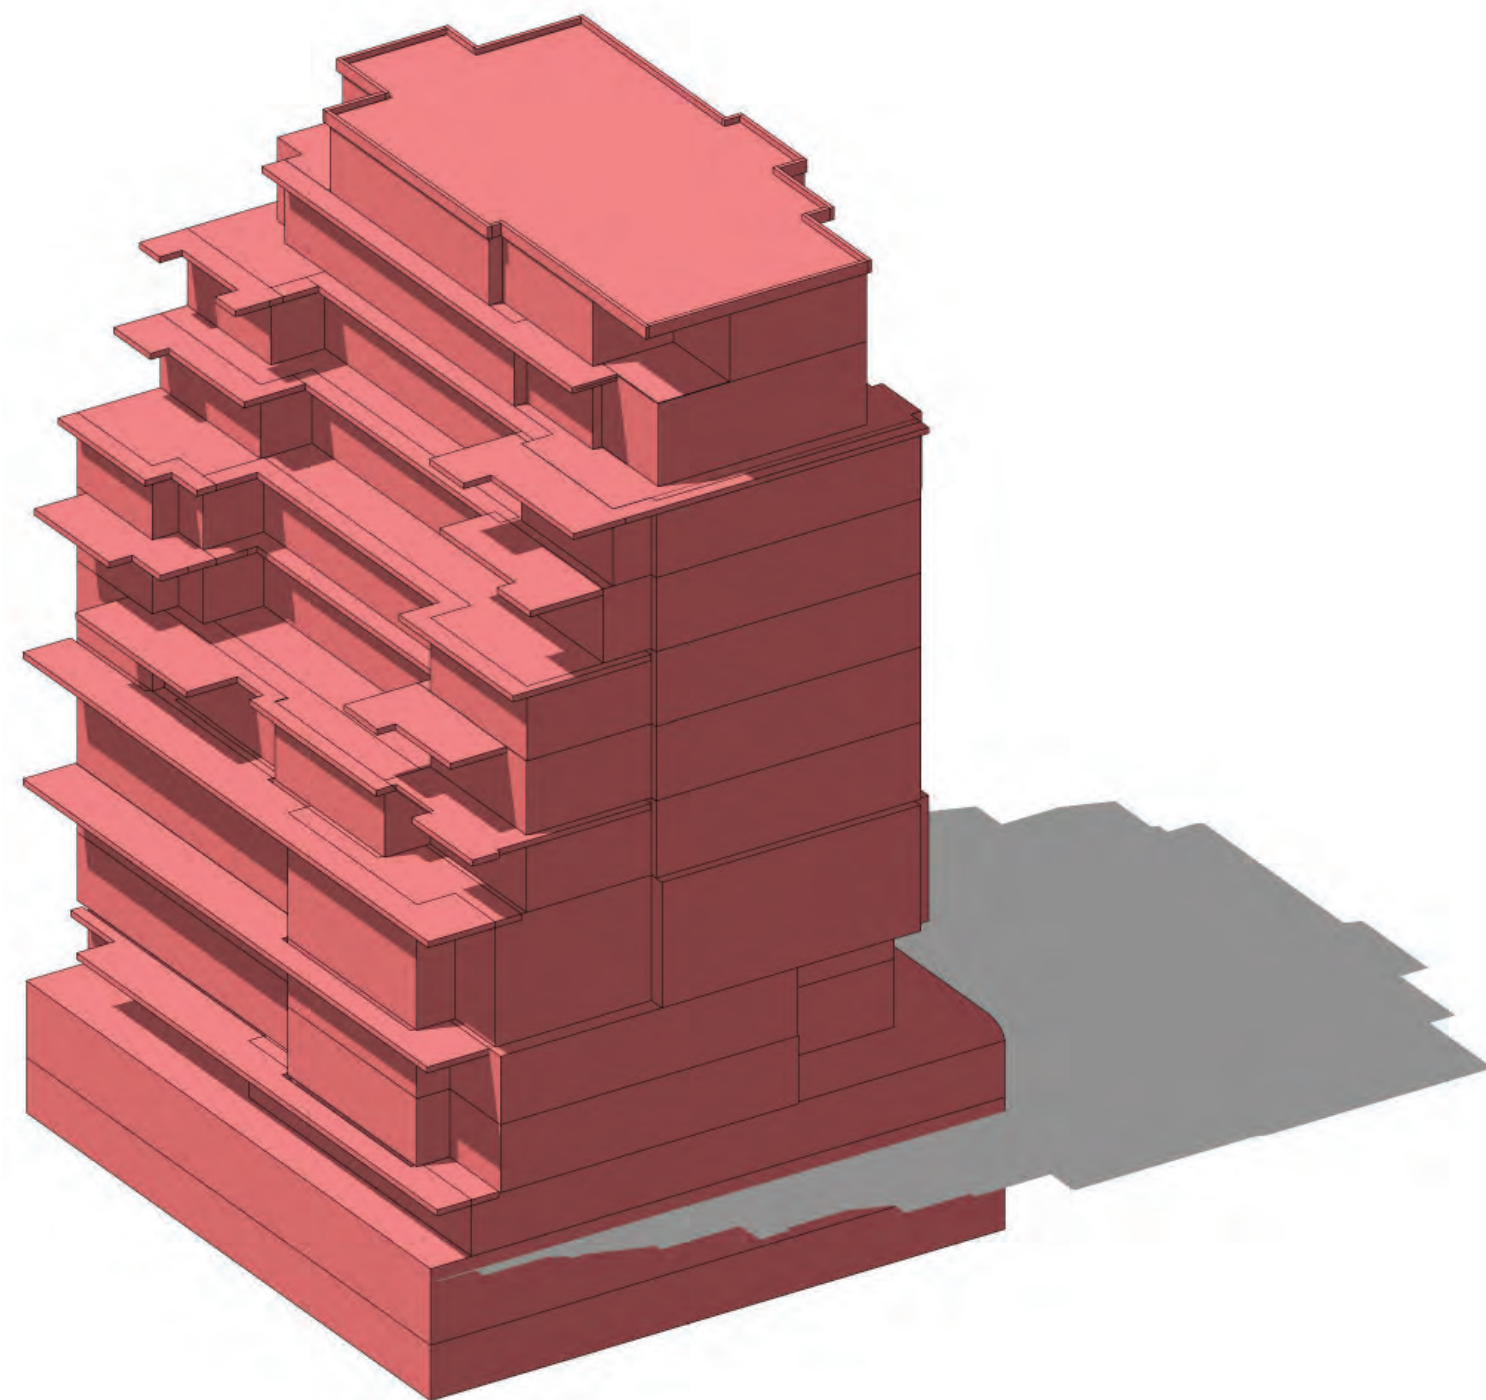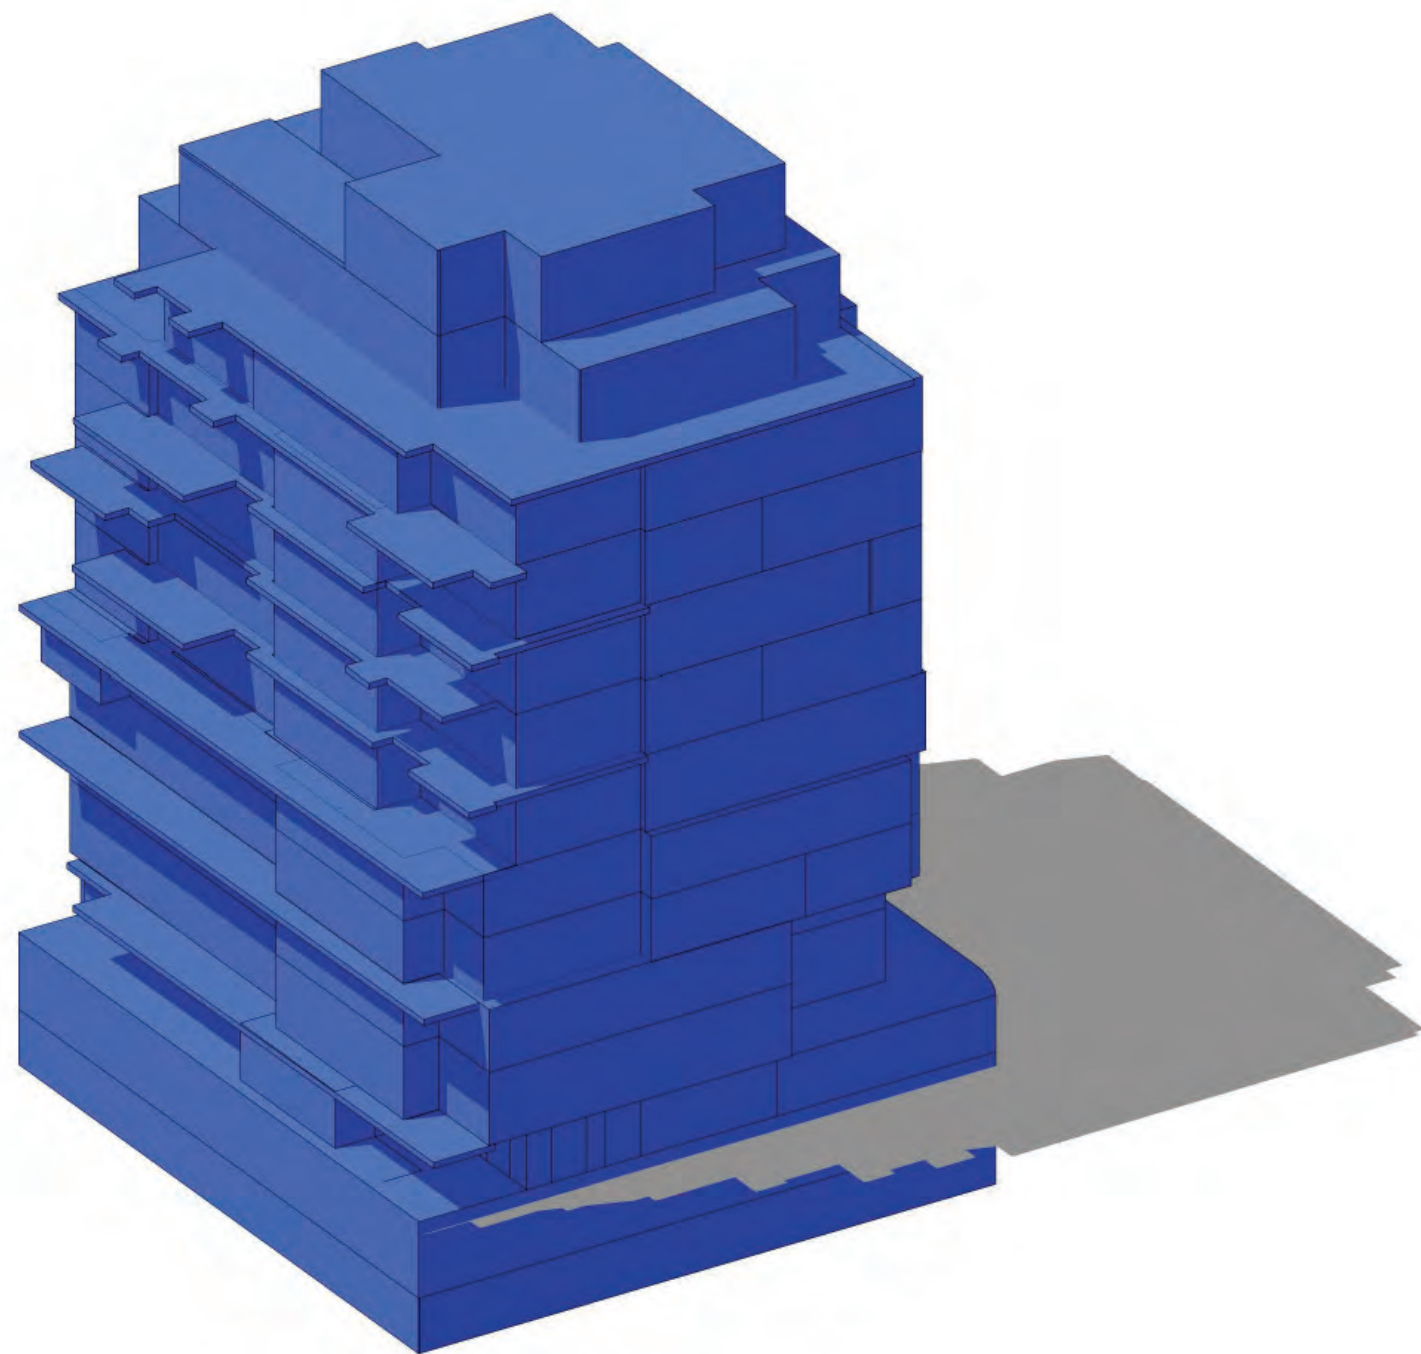

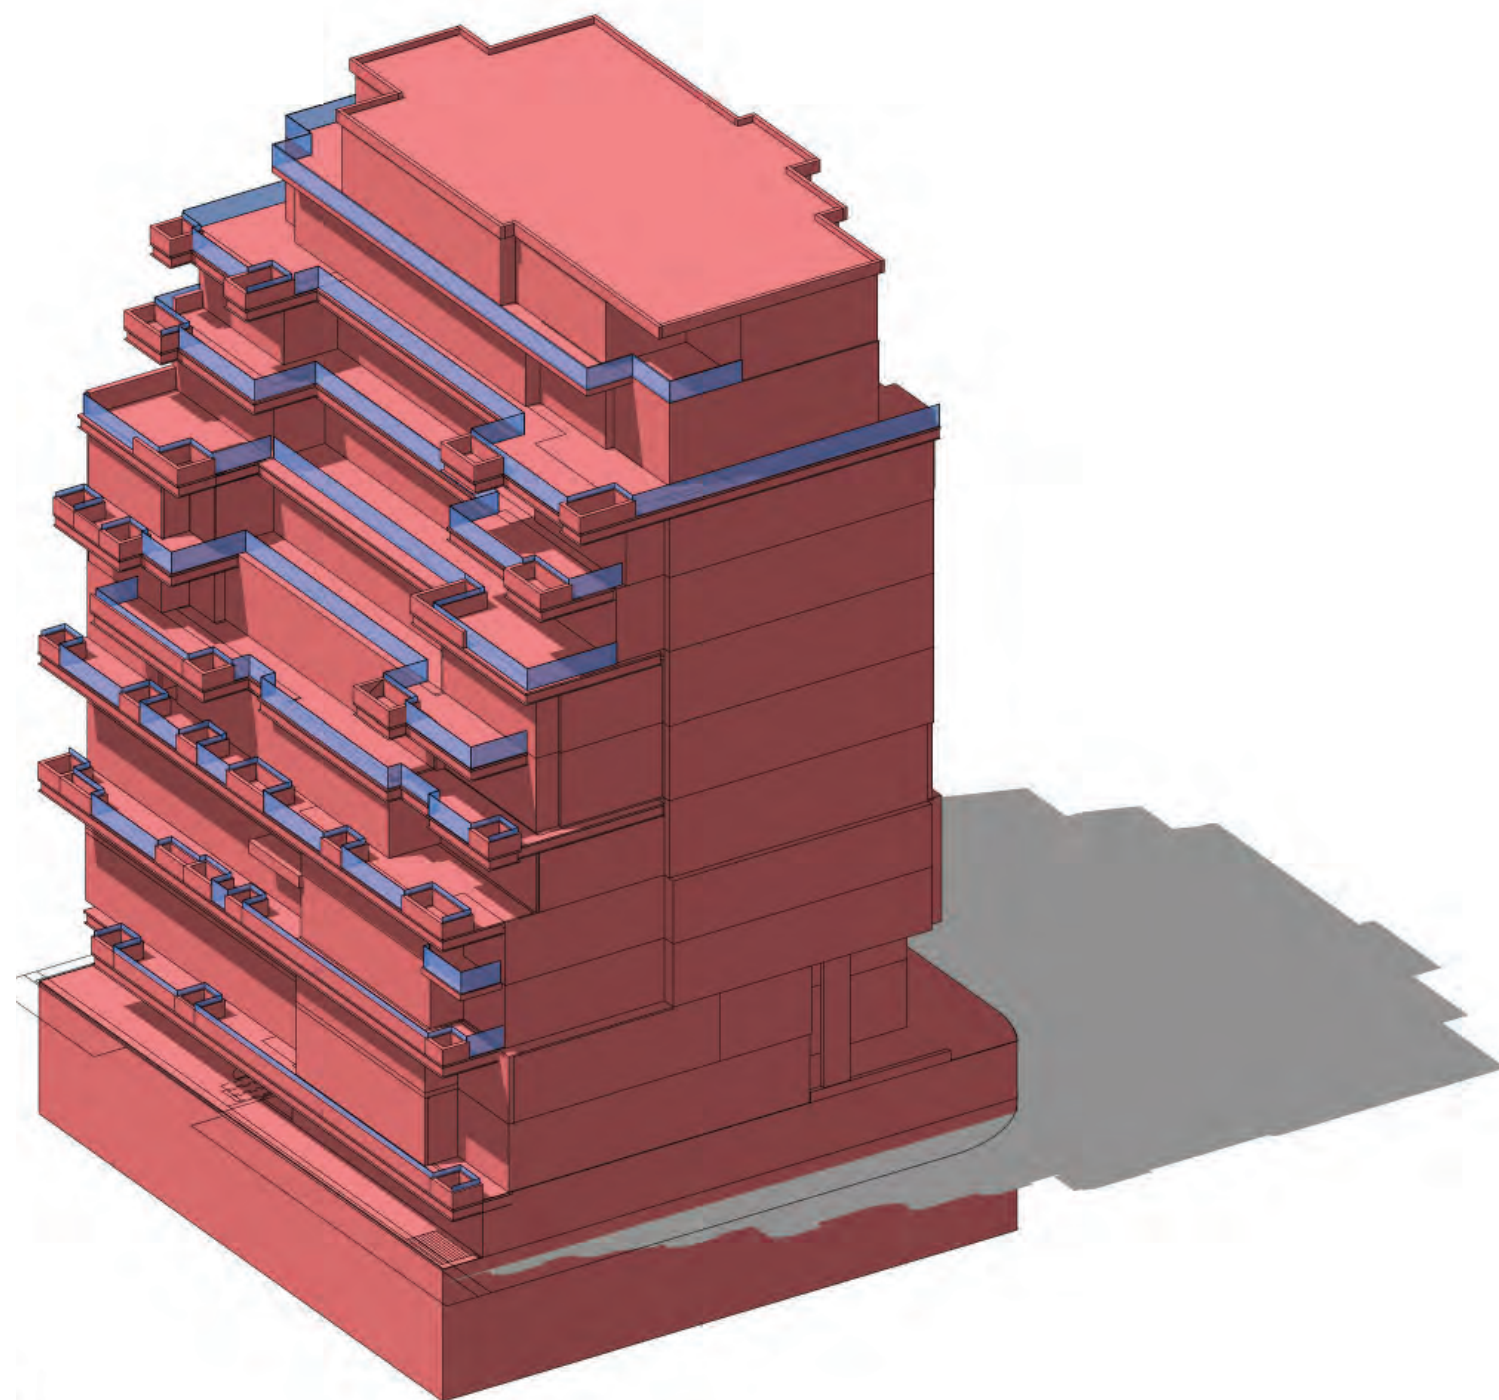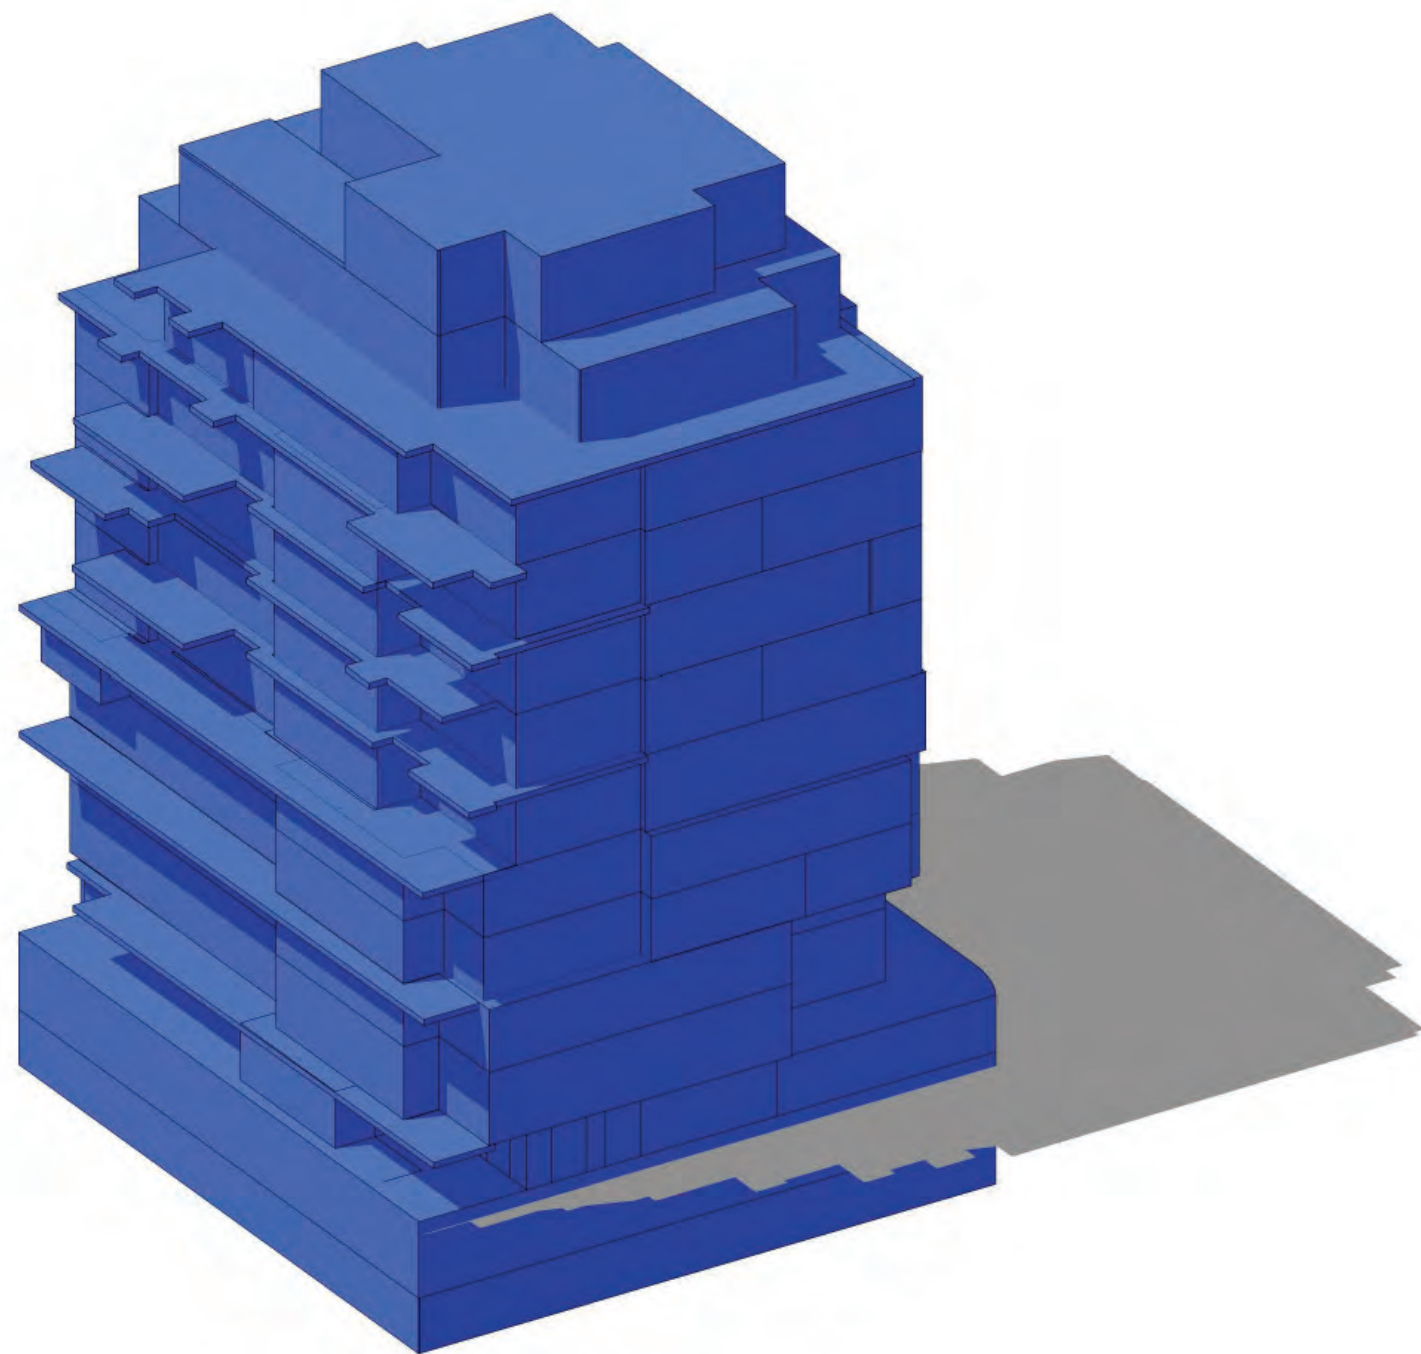



FILED



REVISED