

ALL GROUND LEVEL VENTILATION GRATES WILL HAVE A POROSITY OF LESS THAN 20 MM X 20 MM OR 40 MM X 10 MM.

All Drawings, Specifications, and Related Documents are the Copyright of the Architect. The Architect retains all rights to control all uses of these documents for the intended purpose as identified below. Reproduction of these Documents, without permission from the Architect, is strictly prohibited. The Authorities Having Jurisdiction are permitted to view, distribute, and reproduce these drawings for the intended purpose as noted and stated below, however the intended permission to the Authorities Having Jurisdiction in no way releases or limits the Copyright of the Architect, or control of use of these documents by the Architect.  
Do not scale the drawings.  
This Drawing is Not To Be Used For Construction Until Signed By the Architect.  
Date:



**KIRKOR ARCHITECTS AND PLANNERS**  
20 De Boers Dr. # 400 Toronto ON M3J 0H1  
TEL 416 665 6060 kirkorarchitects.com

No.: Revision: Date:

PROGRESS SET  
2022-07-04

3	SPA Resubmission	July 30, 2021
2	ZBA Submission	May 31, 2021
1	ZBA/SPA Submission	Oct. 15, 2019


No.: Issued For: Date:

Drawing Title:  
**Site Plan**

Project:  
Tribute

**680-688 Sheppard Ave. E.**  
680-688 Sheppard Ave. E.

Scale: 1 : 200  
Drawn by: D.S./E.R.  
Checked by: D.S.  
Project No.: 18-154  
Date: 2022-07-04  
Drawing No.:

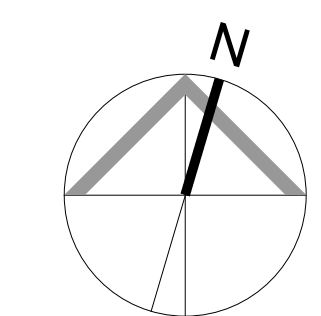

**dA1.3**

Site Plan 1  
Scale: 1 : 200 dA1.3

All Drawings, Specifications, and Related Documents are the Copyright of the Architect. The Architect retains all rights to control all uses of these documents for the intended purpose/uses as identified below. Reproduction of these Documents, without permission from the Architect, is strictly prohibited. The Authorities Having Jurisdiction are permitted to view, distribute, and reproduce these drawings for the intended purpose as noted and stated below, however the intended permission to the Authorities Having Jurisdiction in no way debases or limits the Copyright of the Architect, or control of use of these documents by the Architect.

Do not scale the drawings.  
This Drawing is Not To Be Used For Construction Until Signed By/for the Architect.  
Date:



**KIRKOR ARCHITECTS AND PLANNERS**  
20 De Boers Dr. # 400 Toronto ON M3J 0H1  
TEL 416 665 6060 kirkorarchitects.com

No.: Revision: Date:

PROGRESS SET  
2022-07-04

3	SPA Resubmission	July 30, 2021
2	ZBA Submission	May 31, 2021
1	ZBA/SPA Submission	Oct. 15, 2019

No.: Issued For: Date:

Drawing Title:

**East Elevation**

Project:  
Tribute

**680-688 Sheppard Ave. E.**

680-688 Sheppard Ave. E.

Scale:

1 : 200

D.S./E.R. Drawn by:


D.S. Checked by:

18-154 Project No.:

2022-07-04 Date:

Drawing No.:

**dA4.1**

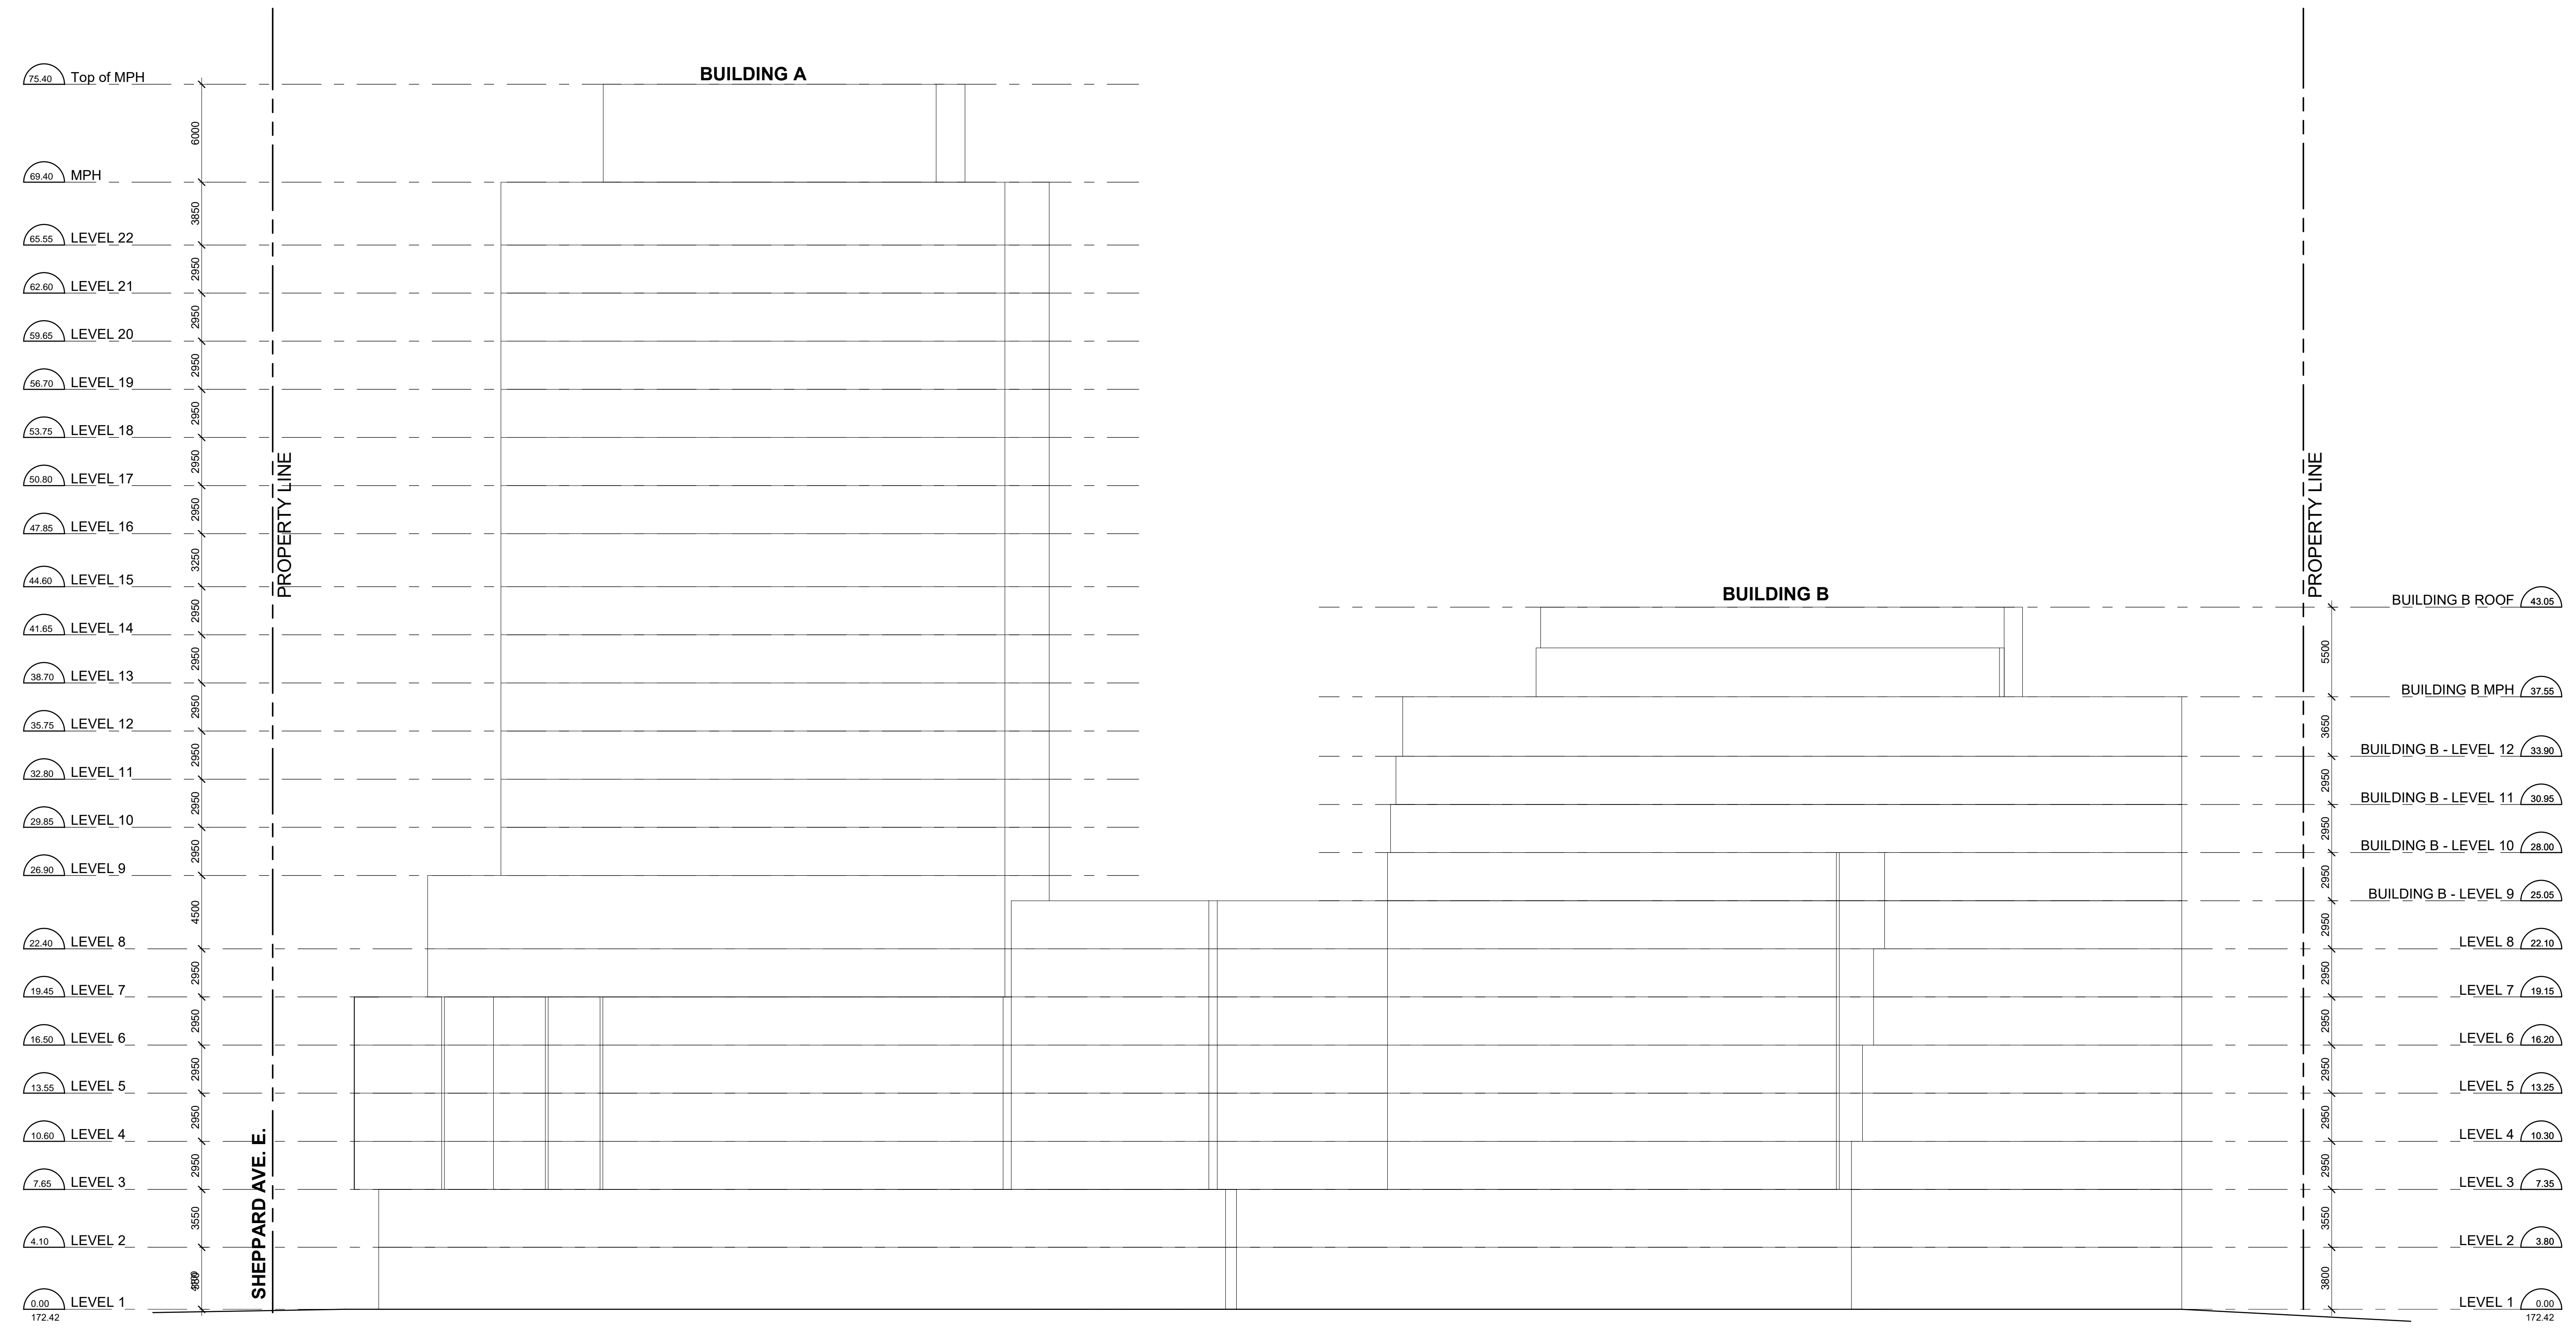

East Elevation 1  
Scale: 1 : 200 dA4.1







