

All Drawings, Specifications, and Related Documents are the Copyright of the Architect. The Architect retains all rights to control all uses of these documents for the intended purpose as identified below. Reproduction of these Documents, without permission from the Architect, is strictly prohibited. The Authorities Having Jurisdiction are permitted to view, distribute, and reproduce these drawings for the intended purpose as noted and stated below, however the intended permission to the Authorities Having Jurisdiction in no way releases or limits the Copyright of the Architect, or control of use of these documents by the Architect.
Do not scale the drawings.
This Drawing is Not To Be Used For Construction Until Signed By the Architect.
Date:



KIRKOR ARCHITECTS AND PLANNERS
20 De Boers Dr. # 400 Toronto ON M3J 0H1
TEL 416 665 6060 kirkorarchitects.com

No.: Revision: Date:

PROGRESS SET
2022-07-04

3	SPA Resubmission	July 30, 2021
2	ZBA Submission	May 31, 2021
1	ZBA/SPA Submission	Oct. 15, 2019


No.: Issued For: Date:

Drawing Title:
Site Plan

Project:
Tribute

680-688 Sheppard Ave. E.
680-688 Sheppard Ave. E.

Scale: 1 : 200
Drawn by: D.S./E.R.
Checked by: D.S.
Project No.: 18-154
Date: 2022-07-04
Drawing No.:

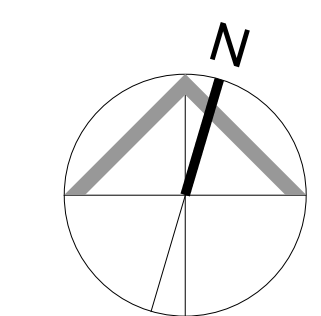

dA1.3

Site Plan 1
Scale: 1 : 200 dA1.3

All Drawings, Specifications, and Related Documents are the Copyright of the Architect. The Architect retains all rights to control all uses of these documents for the intended purpose/uses as identified below. Reproduction of these Documents, without permission from the Architect, is strictly prohibited. The Authorities Having Jurisdiction are permitted to view, distribute, and reproduce these drawings for the intended purpose as noted and stated below, however the intended permission to the Authorities Having Jurisdiction in no way debases or limits the Copyright of the Architect, or control of use of these documents by the Architect.

Do not scale the drawings.
This Drawing is Not To Be Used For Construction Until Signed By/for the Architect.
Date:



KIRKOR ARCHITECTS AND PLANNERS
20 De Boers Dr. # 400 Toronto ON M3J 0H1
TEL 416 665 6060 kirkorarchitects.com

No.: Revision: Date:

PROGRESS SET
2022-07-04

3	SPA Resubmission	July 30, 2021
2	ZBA Submission	May 31, 2021
1	ZBA/SPA Submission	Oct. 15, 2019

No.: Issued For: Date:

Drawing Title:

East Elevation

Project:
Tribute

680-688 Sheppard Ave. E.

680-688 Sheppard Ave. E.

Scale:

1 : 200

D.S./E.R. Drawn by:


D.S. Checked by:

18-154 Project No.:

2022-07-04 Date:


Drawing No.:

dA4.1

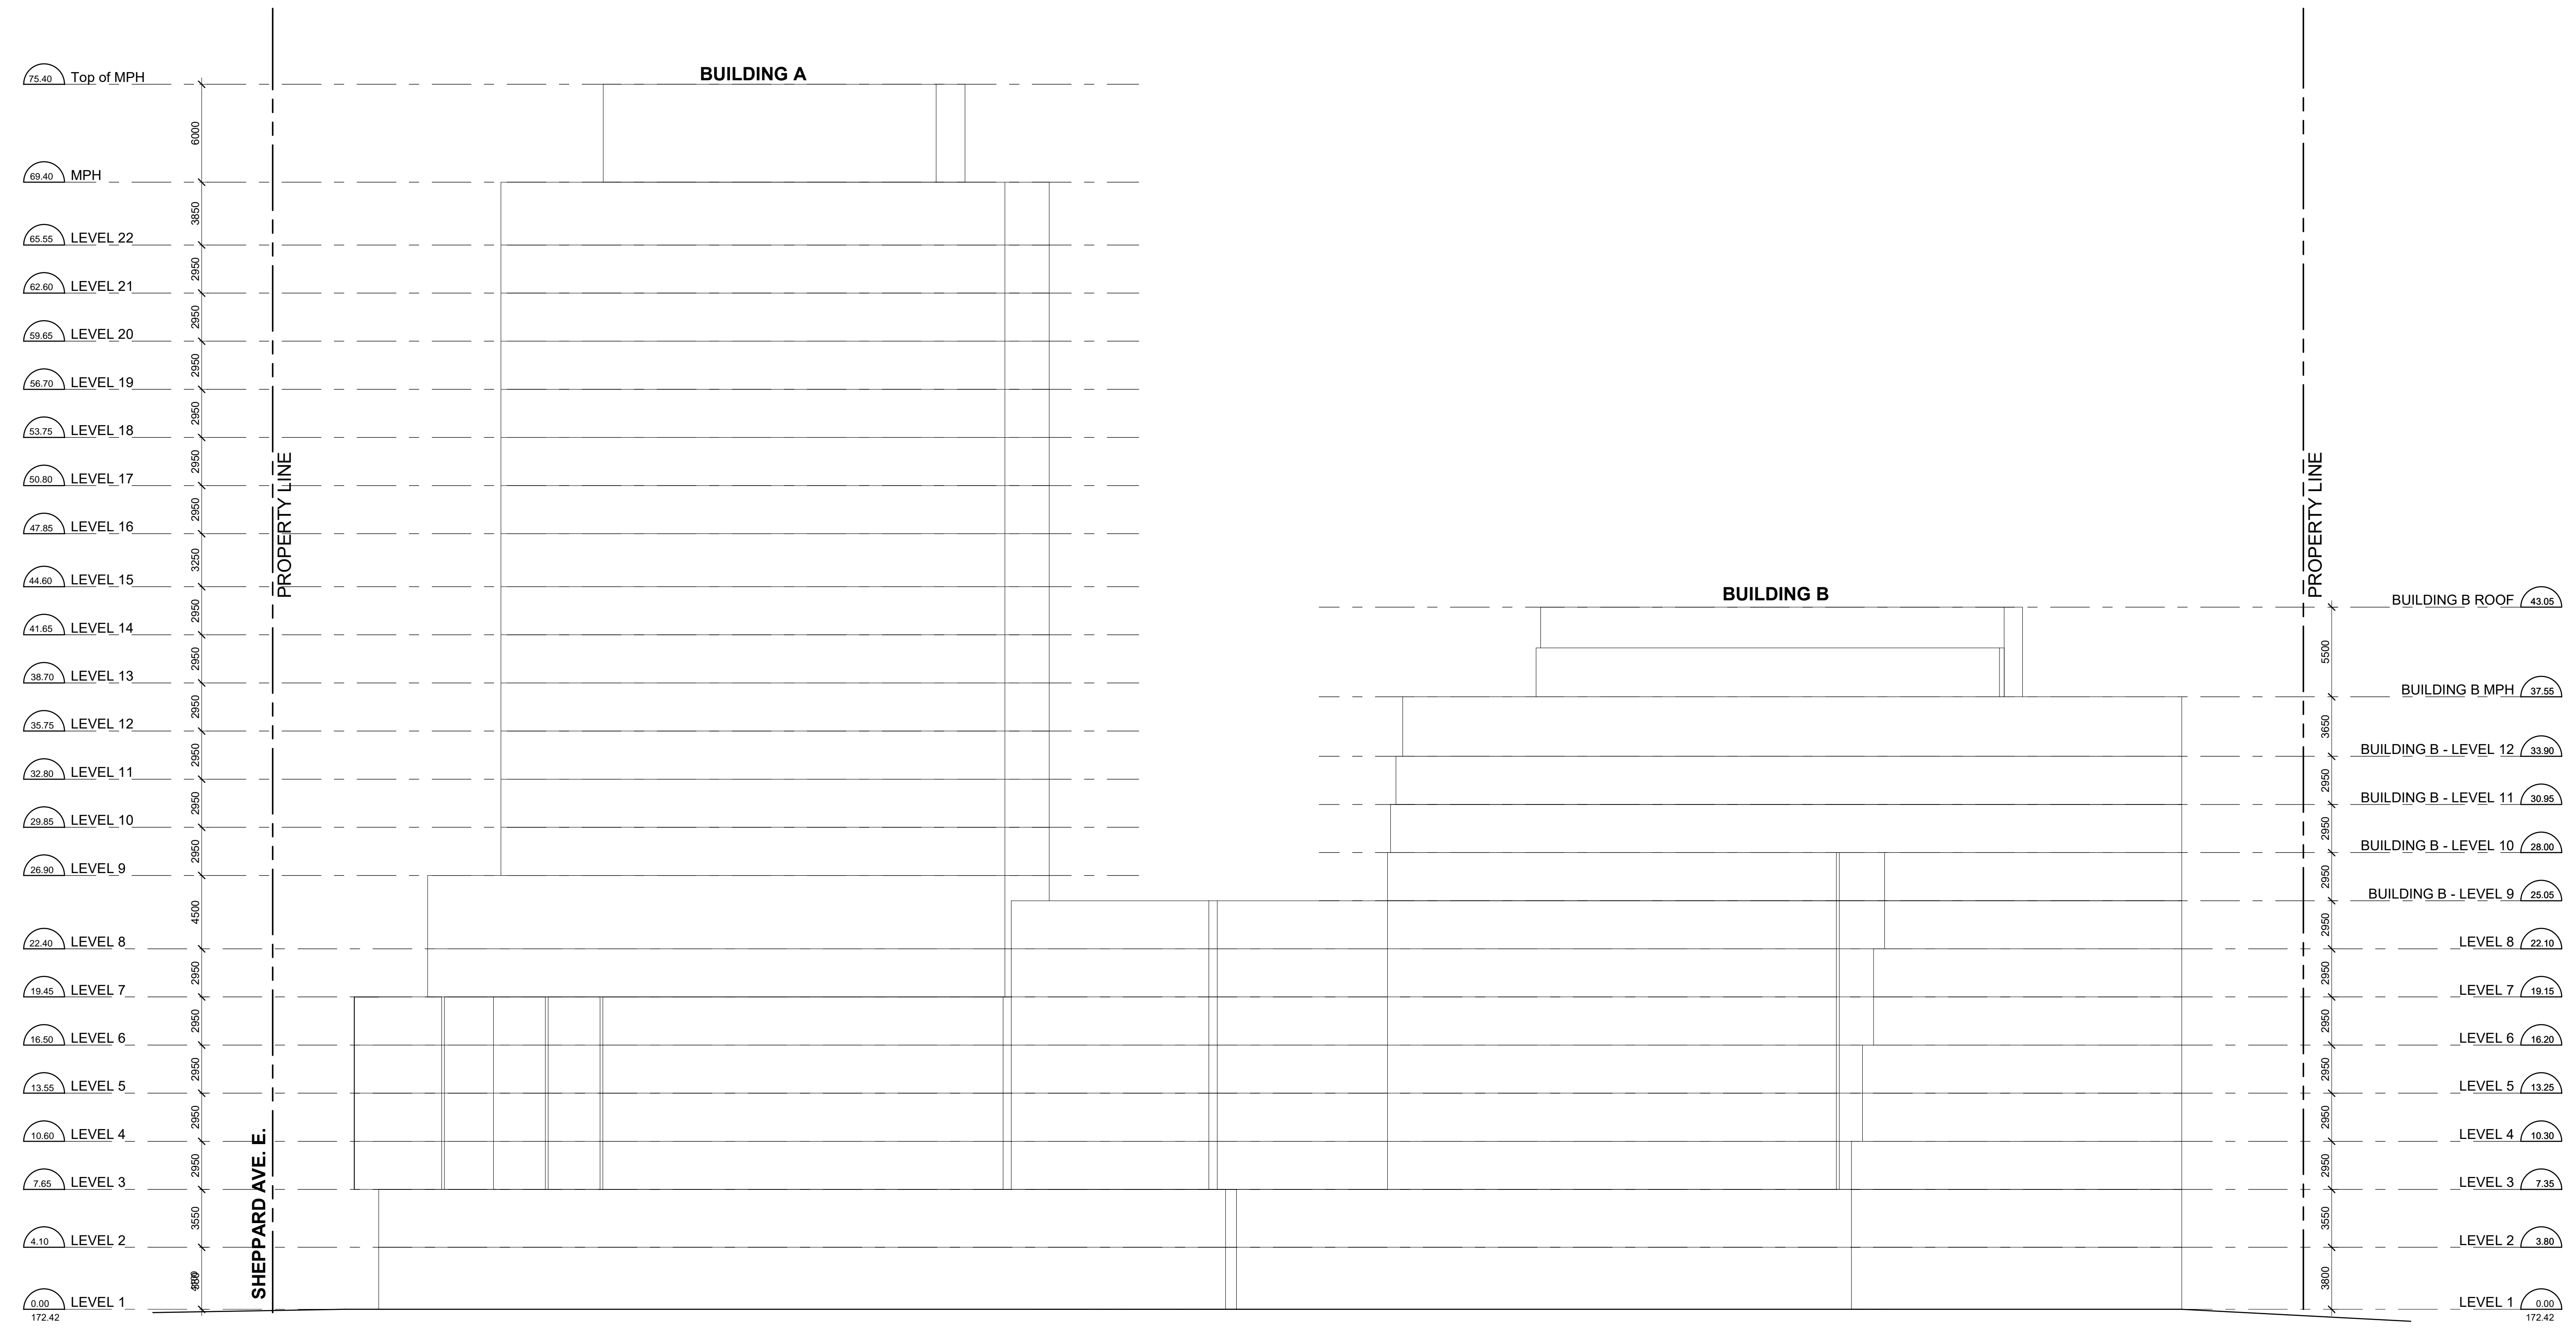

East Elevation
Scale: 1 : 200

1
dA4.1

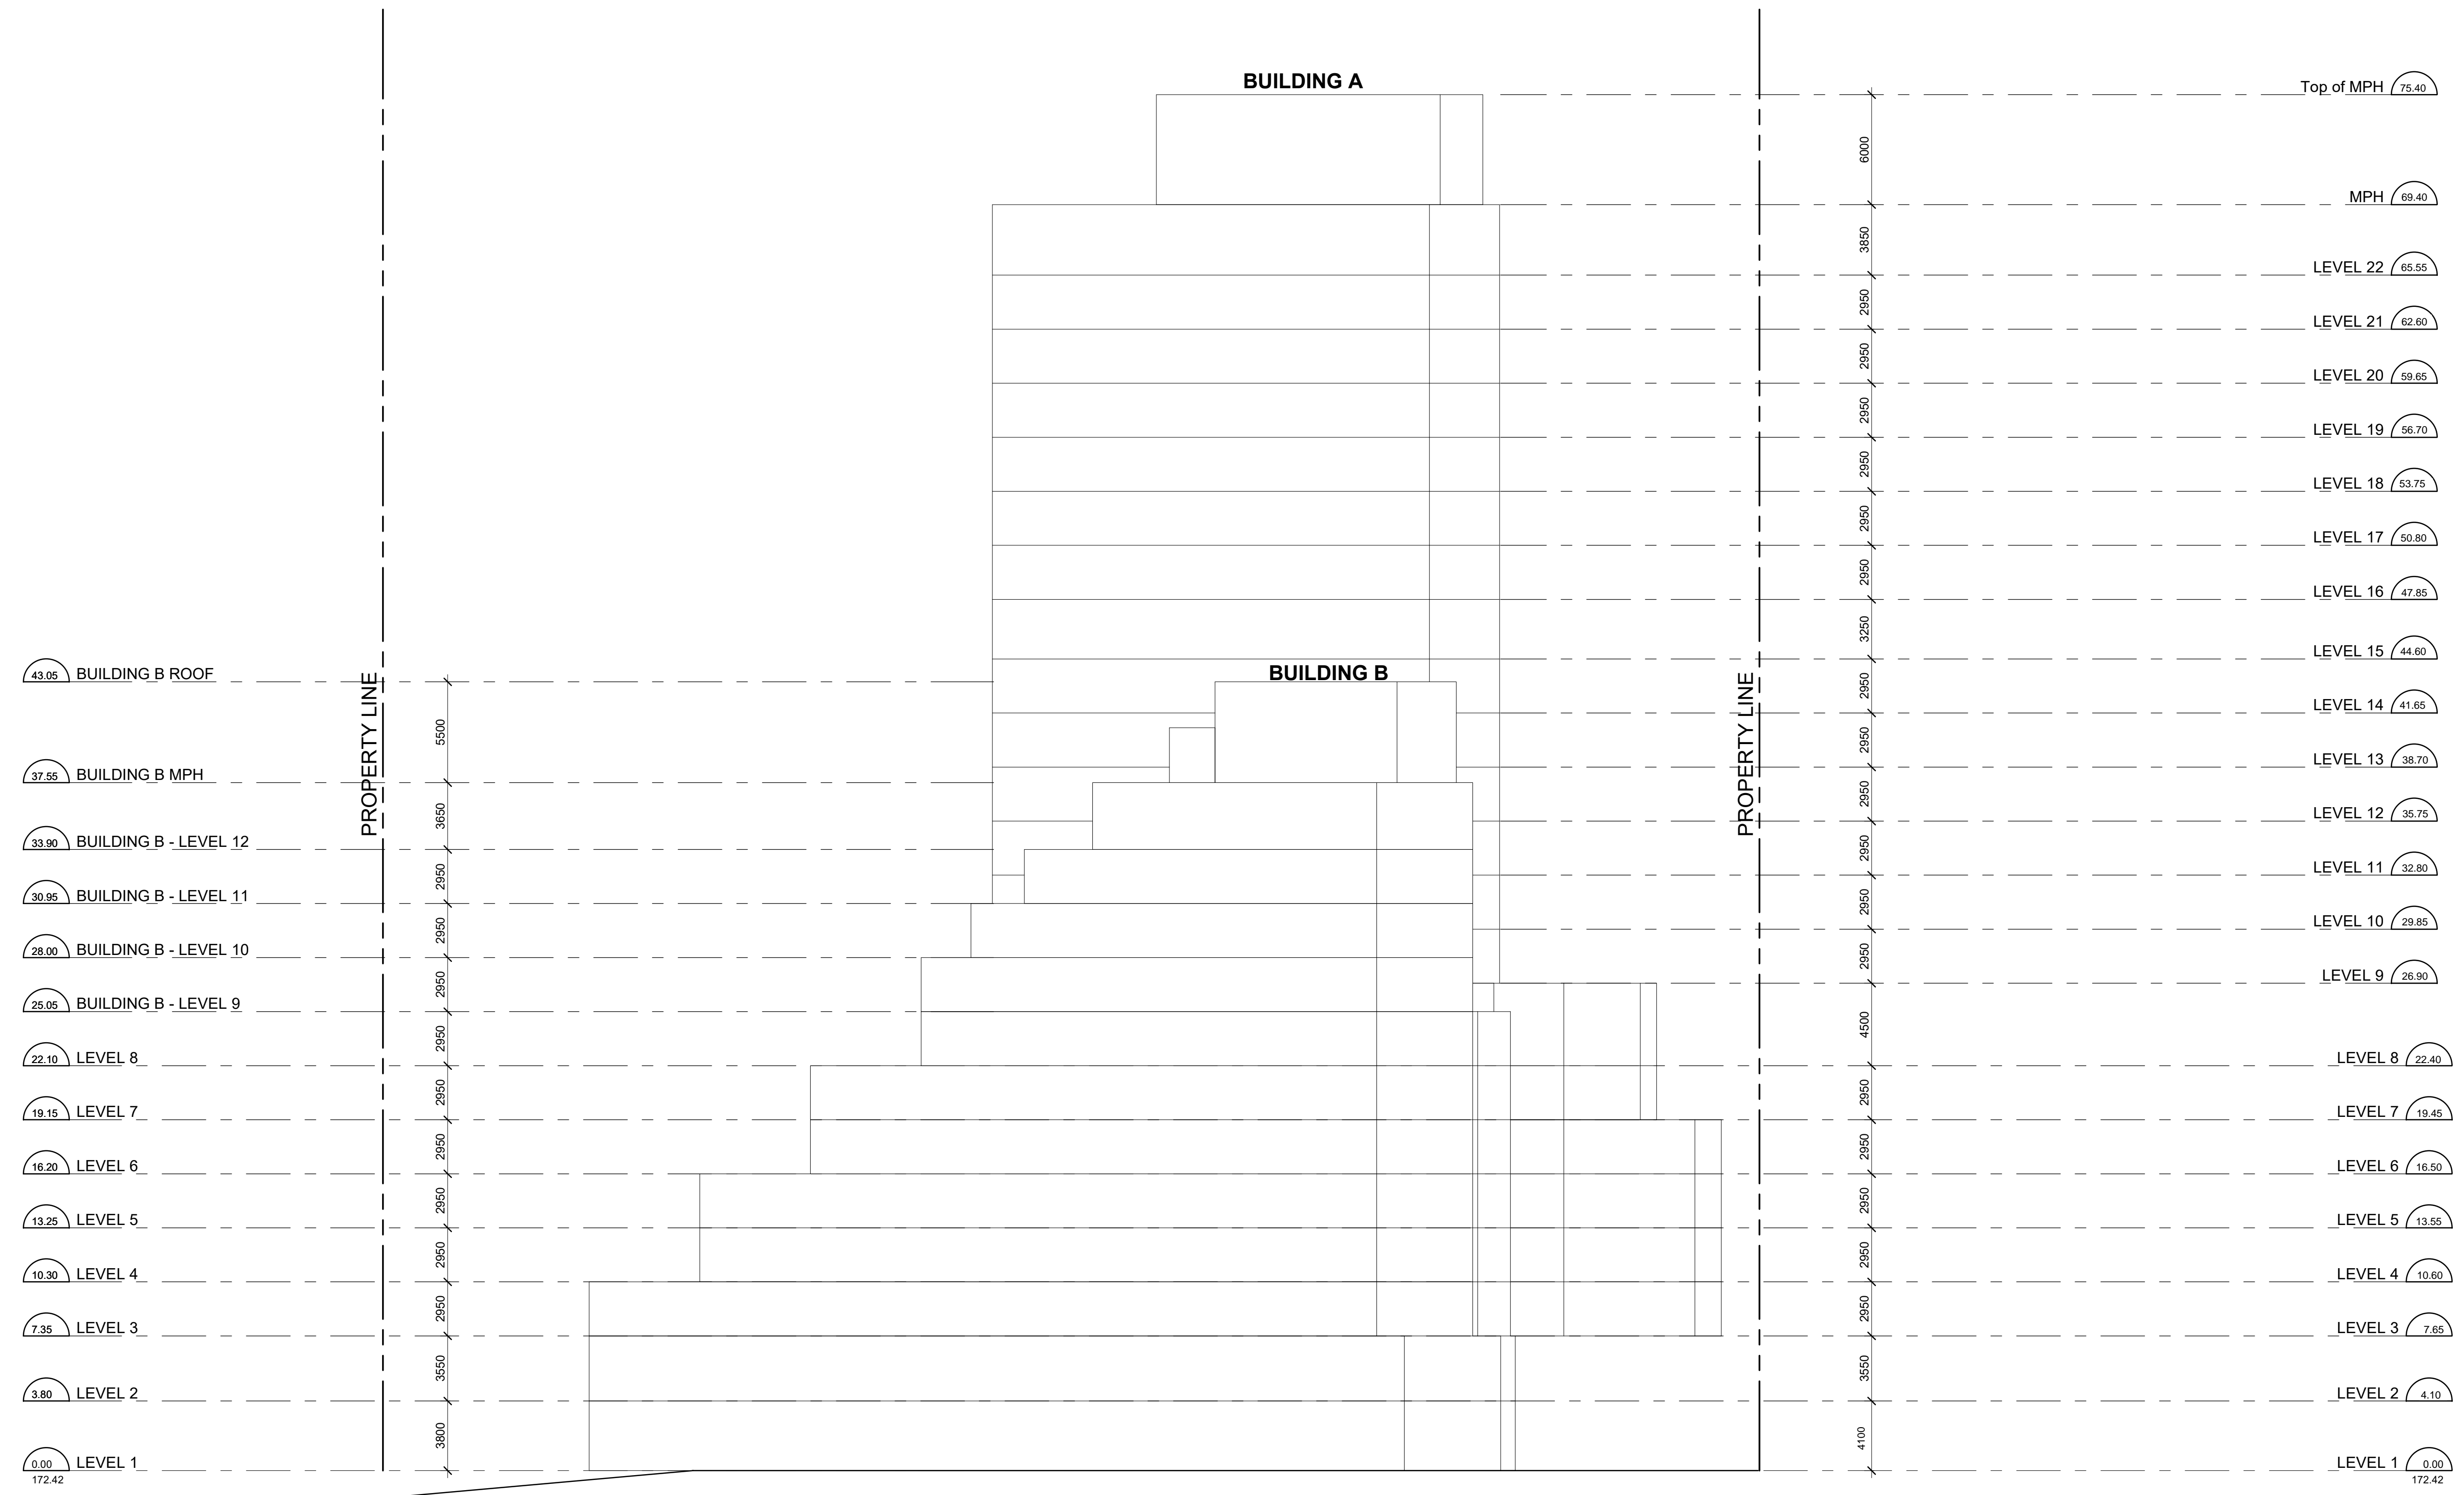

All Drawings, Specifications, and Related Documents are the Copyright of the Architect. The Architect retains all rights to control all uses of these documents for the intended purpose/uses as identified below. Reproduction of these Documents, without permission from the Architect, is strictly prohibited. The Authorities Having Jurisdiction are permitted to view, distribute, and reproduce these drawings for the intended purpose as noted and stated below, however the intended permission to the Authorities Having Jurisdiction in no way debases or limits the Copyright of the Architect, or control of use of these documents by the Architect.

Do not scale the drawings.
 This Drawing is Not To Be Used For Construction Until Signed By/for the Architect.
 Date:



KIRKOR ARCHITECTS AND PLANNERS
 20 De Boers Dr. # 400 Toronto ON M3J 0H1
 TEL 416 665 6060 kirkorarchitects.com

No.: Revision: Date:

PROGRESS SET
 2022-07-04

3	SPA Resubmission	July 30, 2021
2	ZBA Submission	May 31, 2021
1	ZBA/SPA Submission	Oct. 15, 2019
No.:	Issued For:	Date:

Drawing Title:

North Elevation

Project:
 Tribute

680-688 Sheppard Ave. E.

680-688 Sheppard Ave. E.

Scale: 1 : 200

Drawn by: D.S./E.R.

Checked by: D.S.

Project No.: 18-154


Date: 2022-07-04

Drawing No.: 1

dA4.2

North Elevation
 Scale: 1 : 200

1
 dA4.2

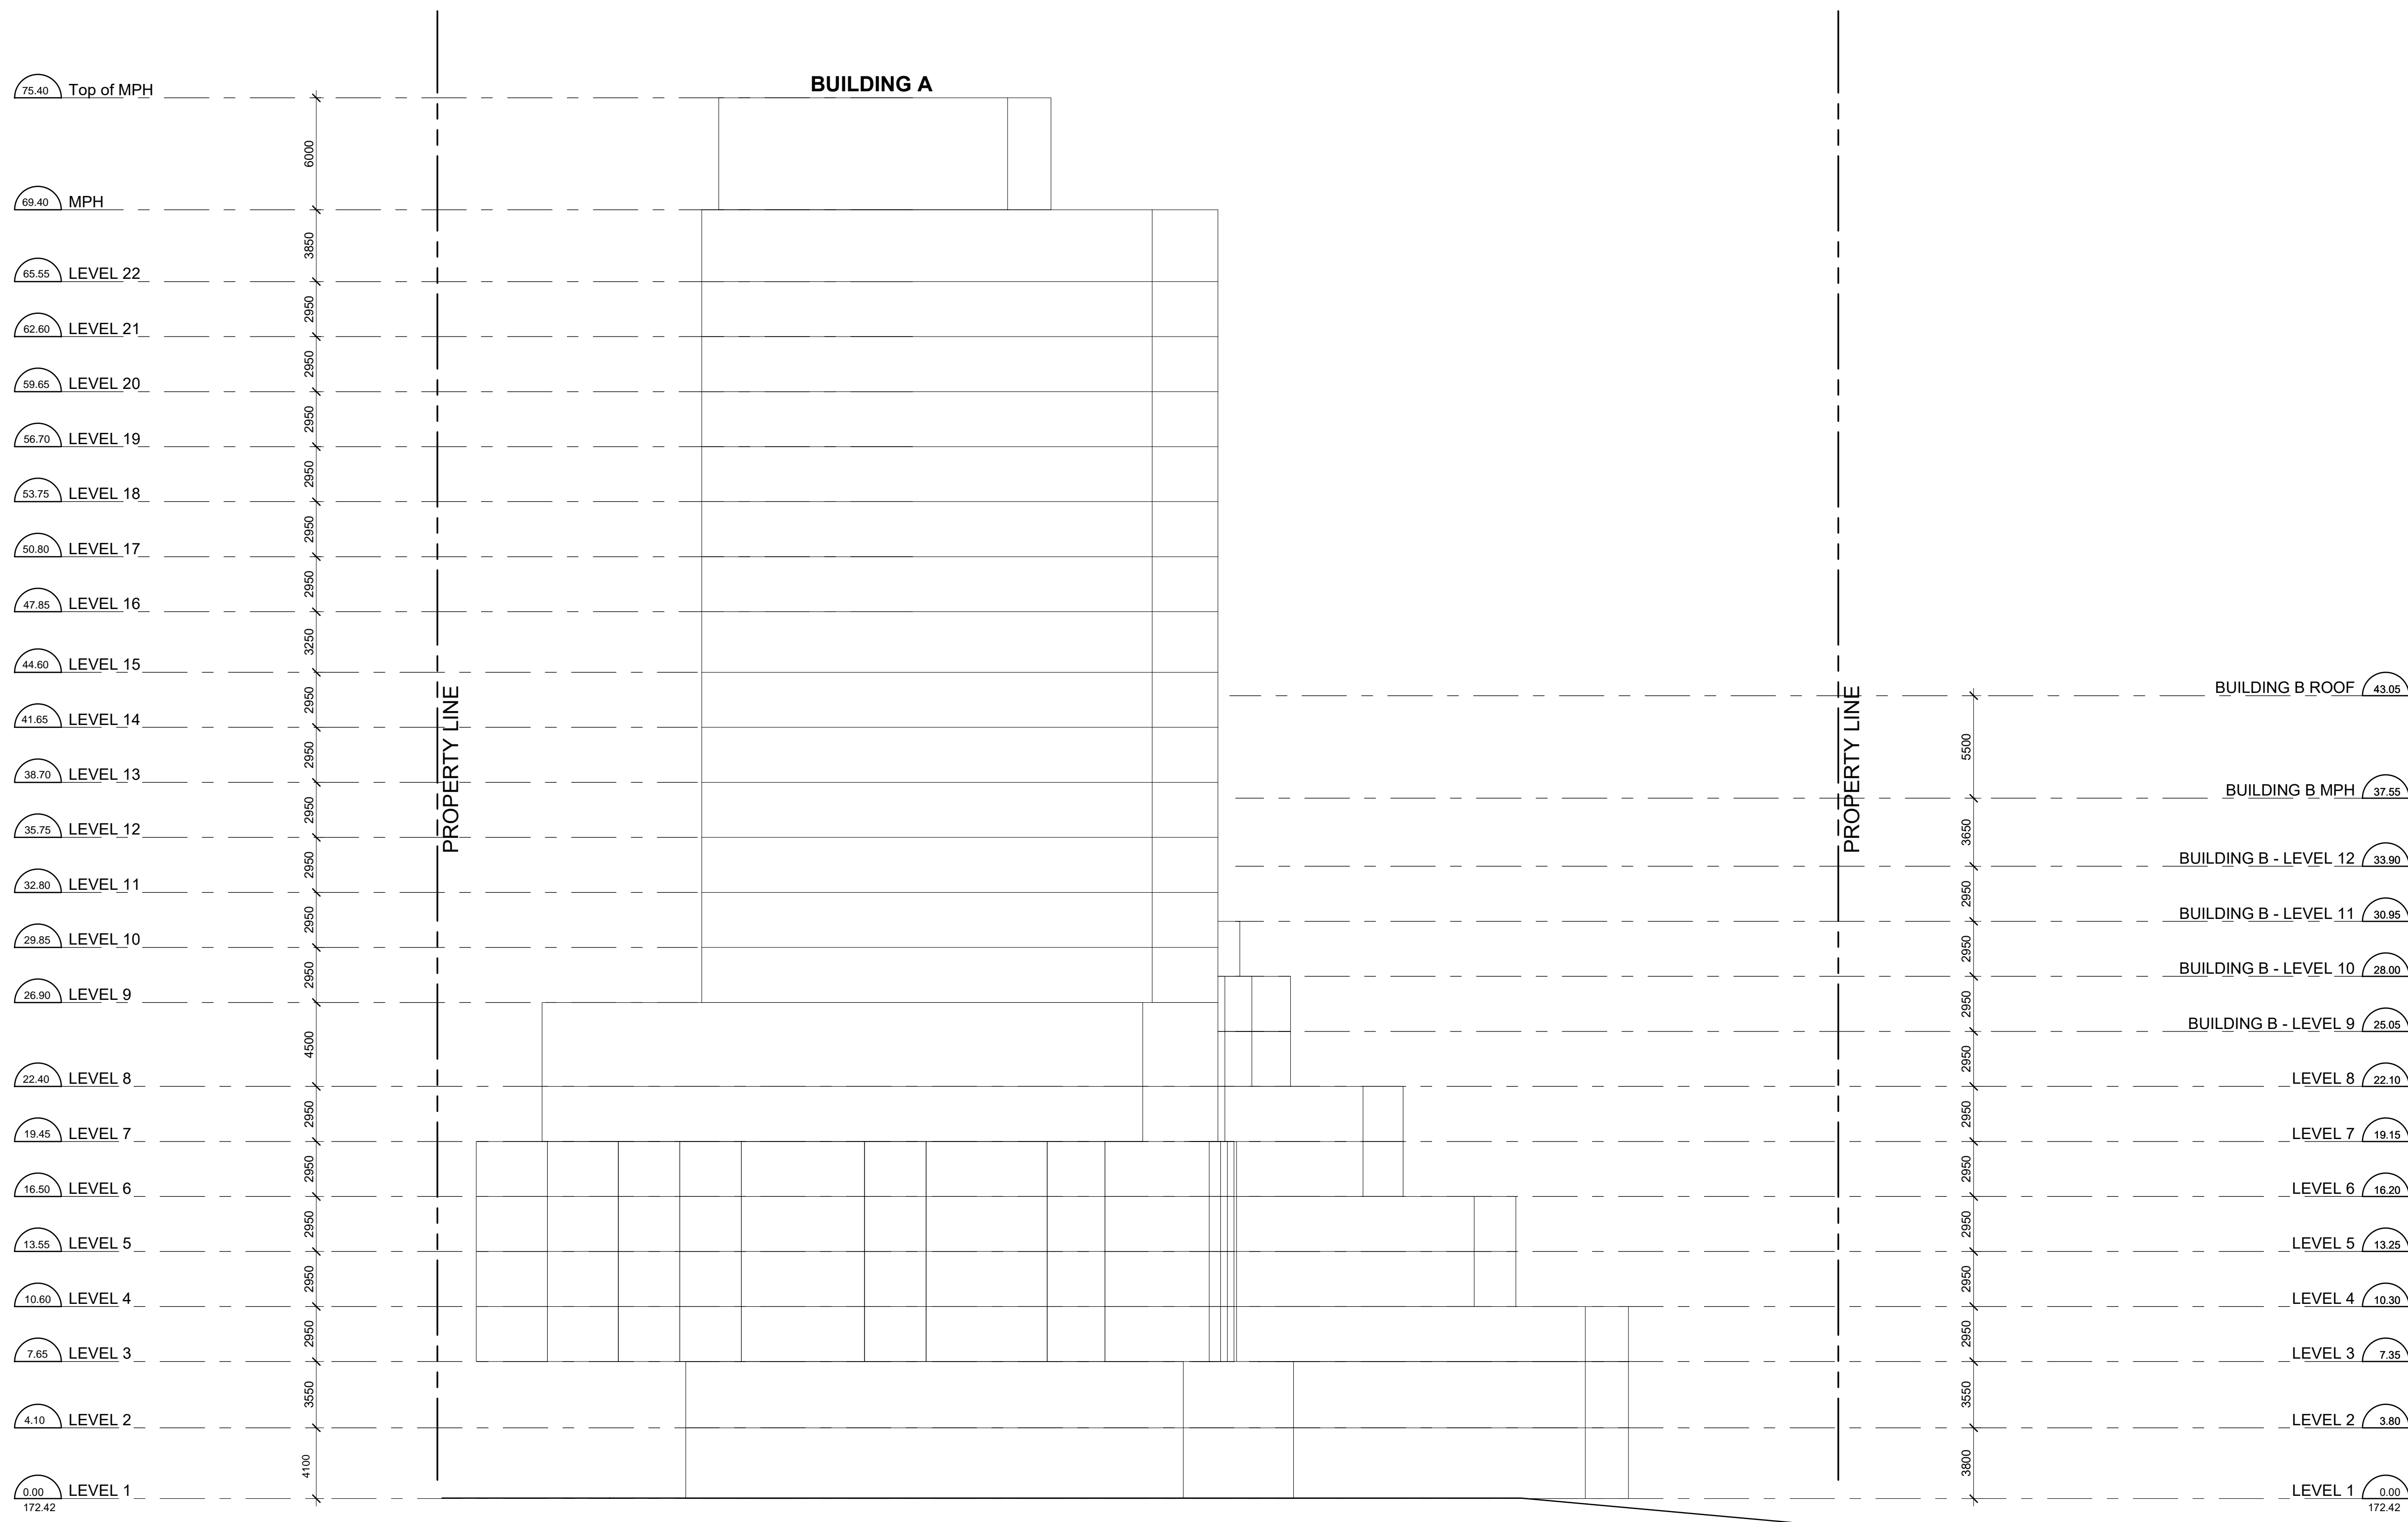

All Drawings, Specifications, and Related Documents are the Copyright of the Architect. The Architect retains all rights to control all uses of these documents for the intended purpose/uses as identified below. Reproduction of these Documents, without permission from the Architect, is strictly prohibited. The Authorities Having Jurisdiction are permitted to view, distribute, and reproduce these drawings for the intended purpose as noted and stated below, however the intended permission to the Authorities Having Jurisdiction in no way debases or limits the Copyright of the Architect, or control of use of these documents by the Architect.

Do not scale the drawings.
 This Drawing is Not To Be Used For Construction Until Signed By/for the Architect.
 Date:



KIRKOR ARCHITECTS AND PLANNERS
 20 De Boers Dr. # 400 Toronto ON M3J 0H1
 TEL 416 665 6060 kirkorarchitects.com

No.: Revision: Date:

PROGRESS SET
 2022-07-04

3	SPA Resubmission	July 30, 2021
2	ZBA Submission	May 31, 2021
1	ZBA/SPA Submission	Oct. 15, 2019
No.:	Issued For:	Date:

Drawing Title:

South Elevation

Project:
 Tribute

680-688 Sheppard Ave. E.

680-688 Sheppard Ave. E.

Scale:

1 : 200

Drawn by:

D.S./E.R

Checked by:

D.S

Project No.:

18-154

Date:

2022-07-04

Drawing No.:

dA4.3

South Elevation
 Scale: 1 : 200

1
 dA4.3

All Drawings, Specifications, and Related Documents are the Copyright of the Architect. The Architect retains all rights to control all uses of these documents for the intended purpose/uses as identified below. Reproduction of these Documents, without permission from the Architect, is strictly prohibited. The Authorities Having Jurisdiction are permitted to view, distribute, and reproduce these drawings for the intended purpose as noted and stated below, however the intended permission to the Authorities Having Jurisdiction in no way debases or limits the Copyright of the Architect, or control of use of these documents by the Architect.

Do not scale the drawings.
This Drawing is Not To Be Used For Construction Until Signed By/for Architect.
Date:



KIRKOR ARCHITECTS AND PLANNERS
20 De Boers Dr. # 400 Toronto ON M3J 0H1
TEL 416 665 6060 kirkorarchitects.com

No.: Revision: Date:

PROGRESS SET
2022-07-04

3	SPA Resubmission	July 30, 2021
2	ZBA Submission	May 31, 2021
1	ZBA/SPA Submission	Oct. 15, 2019

No.: Issued For: Date:

Drawing Title:

West Elevation

Project:
Tribute

680-688 Sheppard Ave. E.

680-688 Sheppard Ave. E.

Scale:

1 : 200

Drawn by:
D.S./E.R

Checked by:
D.S

Project No.:


18-154

Date:

2022-07-04

Drawing No.:

dA4.4

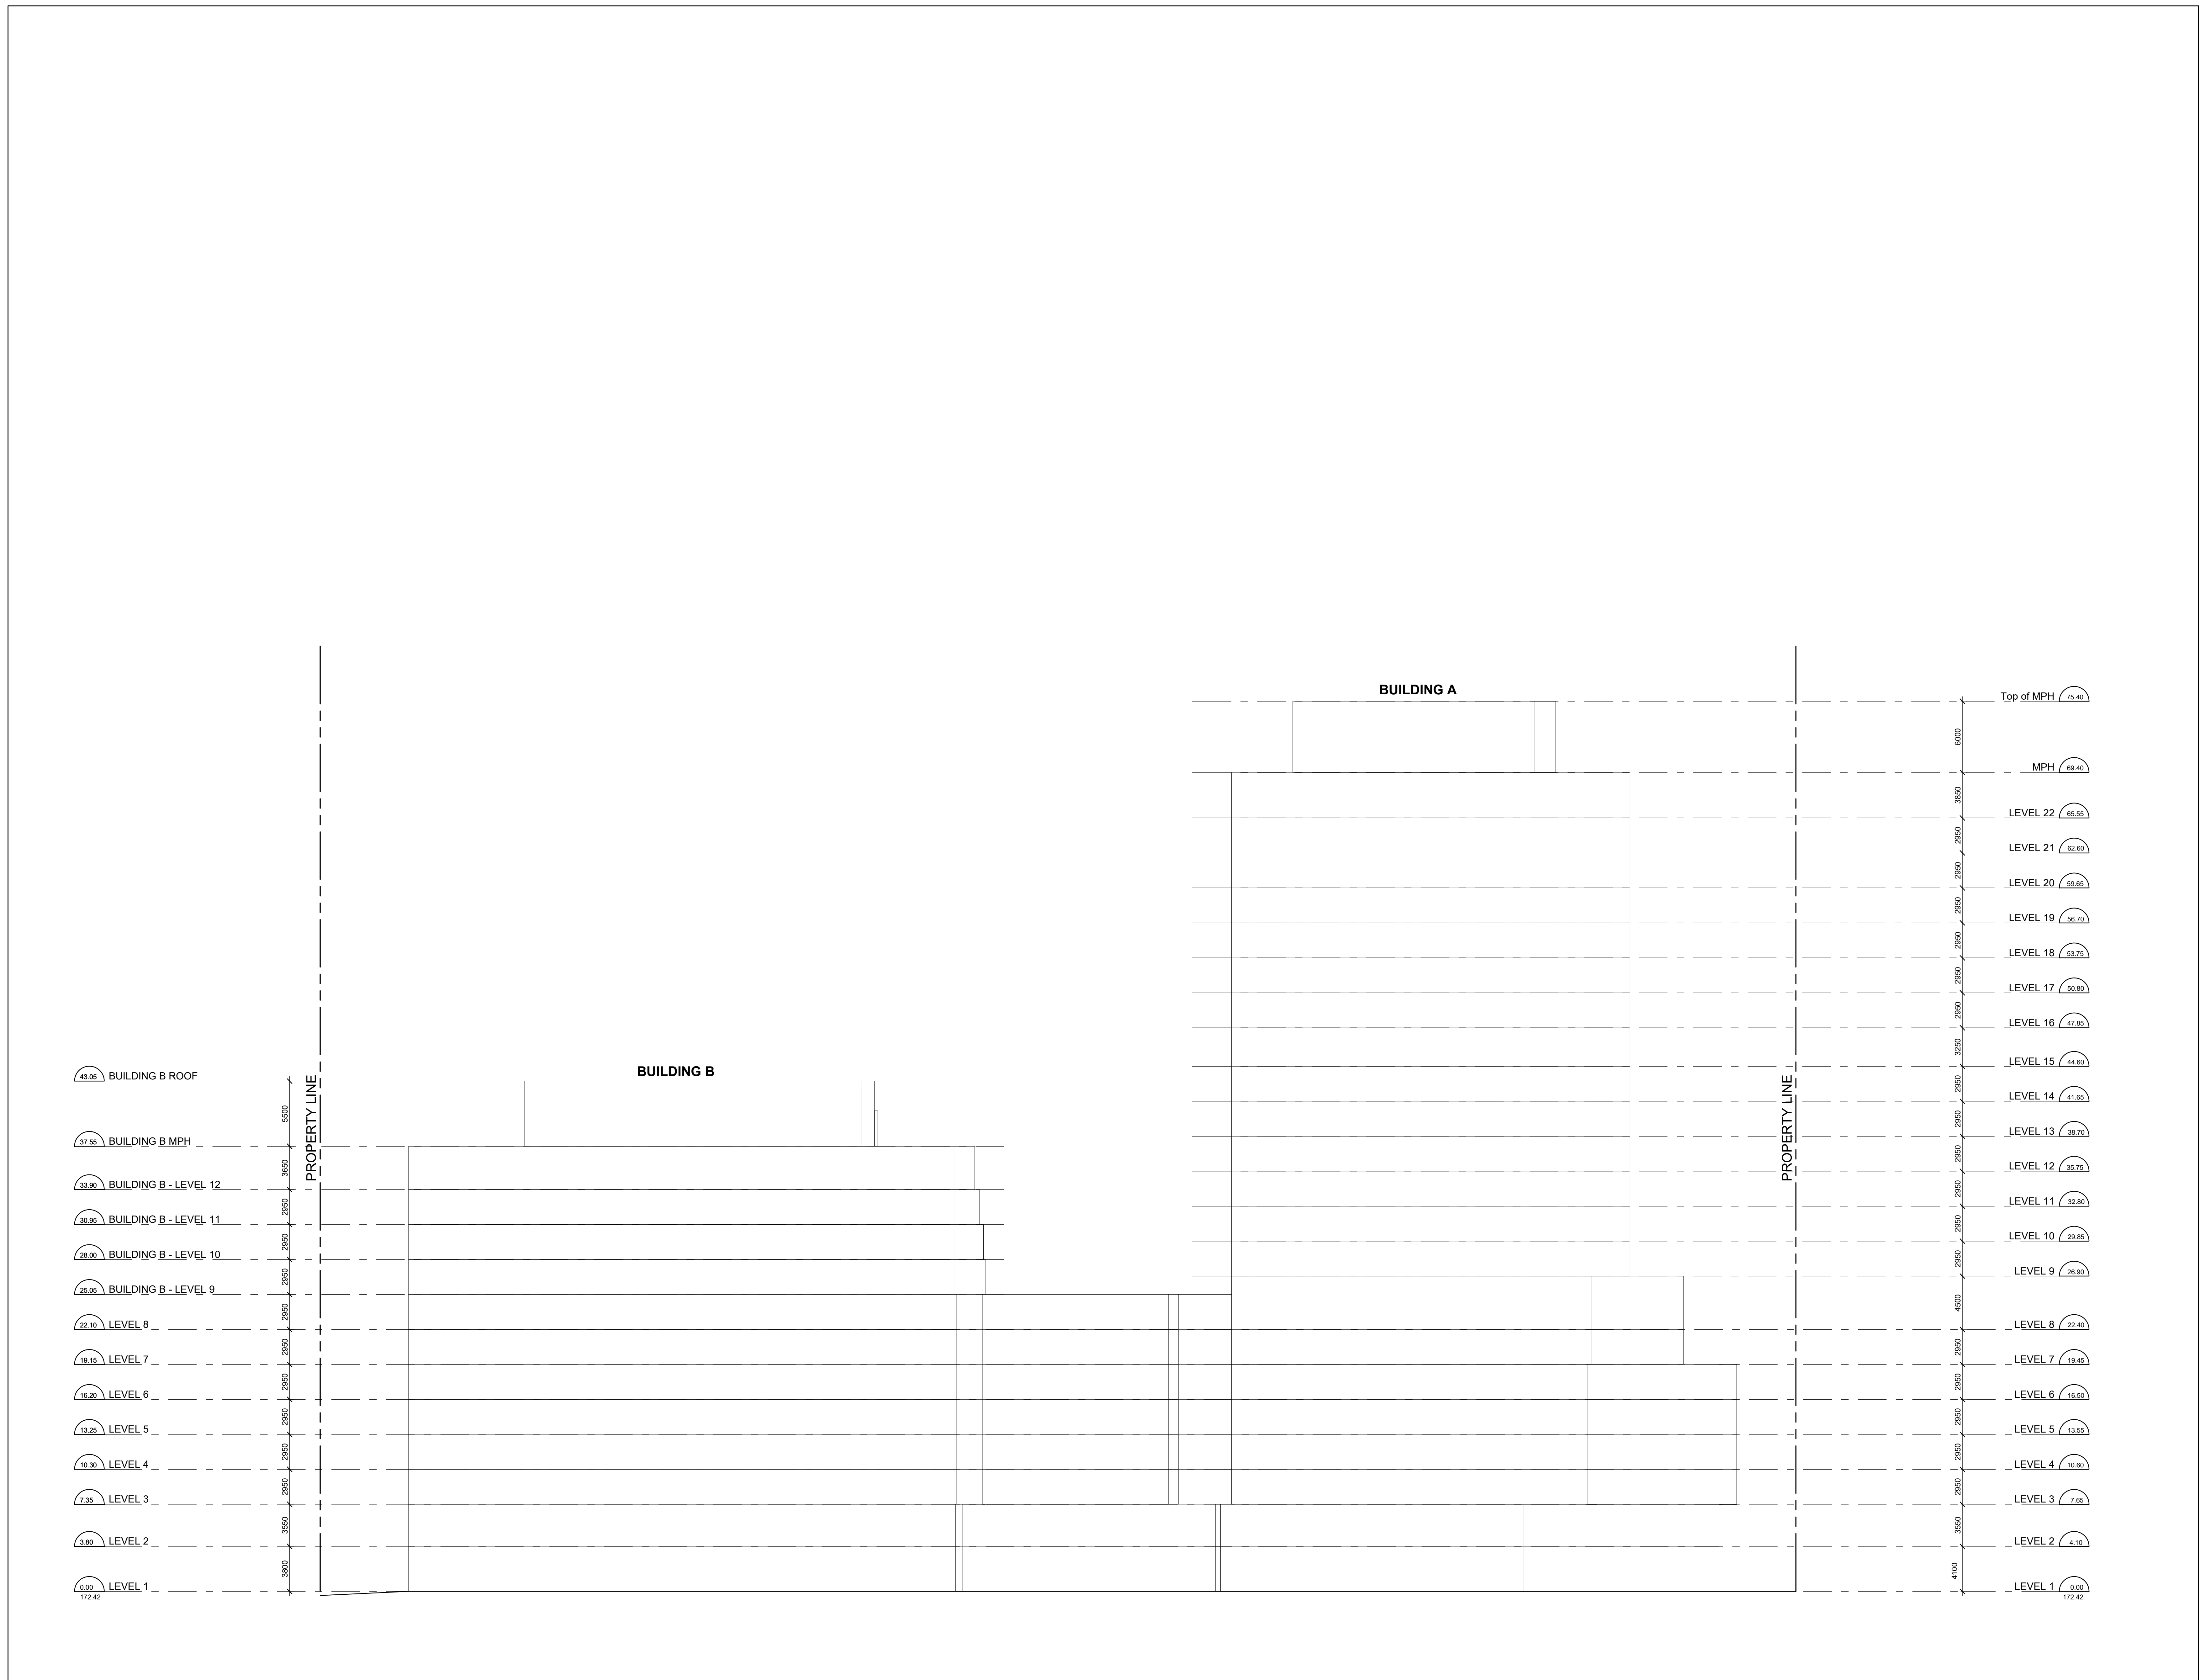

West Elevation 1
Scale: 1 : 200 dA4.4

