


STERLING + BLOOR

LAMB STERLING CORP.


ISSUED FOR REZONING JULY 31 2020
ISSUED FOR REZONING JANUARY 4 2023

a—A

No	Issued For	Date
1	Issued for Rezoning	07.31.2020
2	Issued for Rezoning	01.04.2023

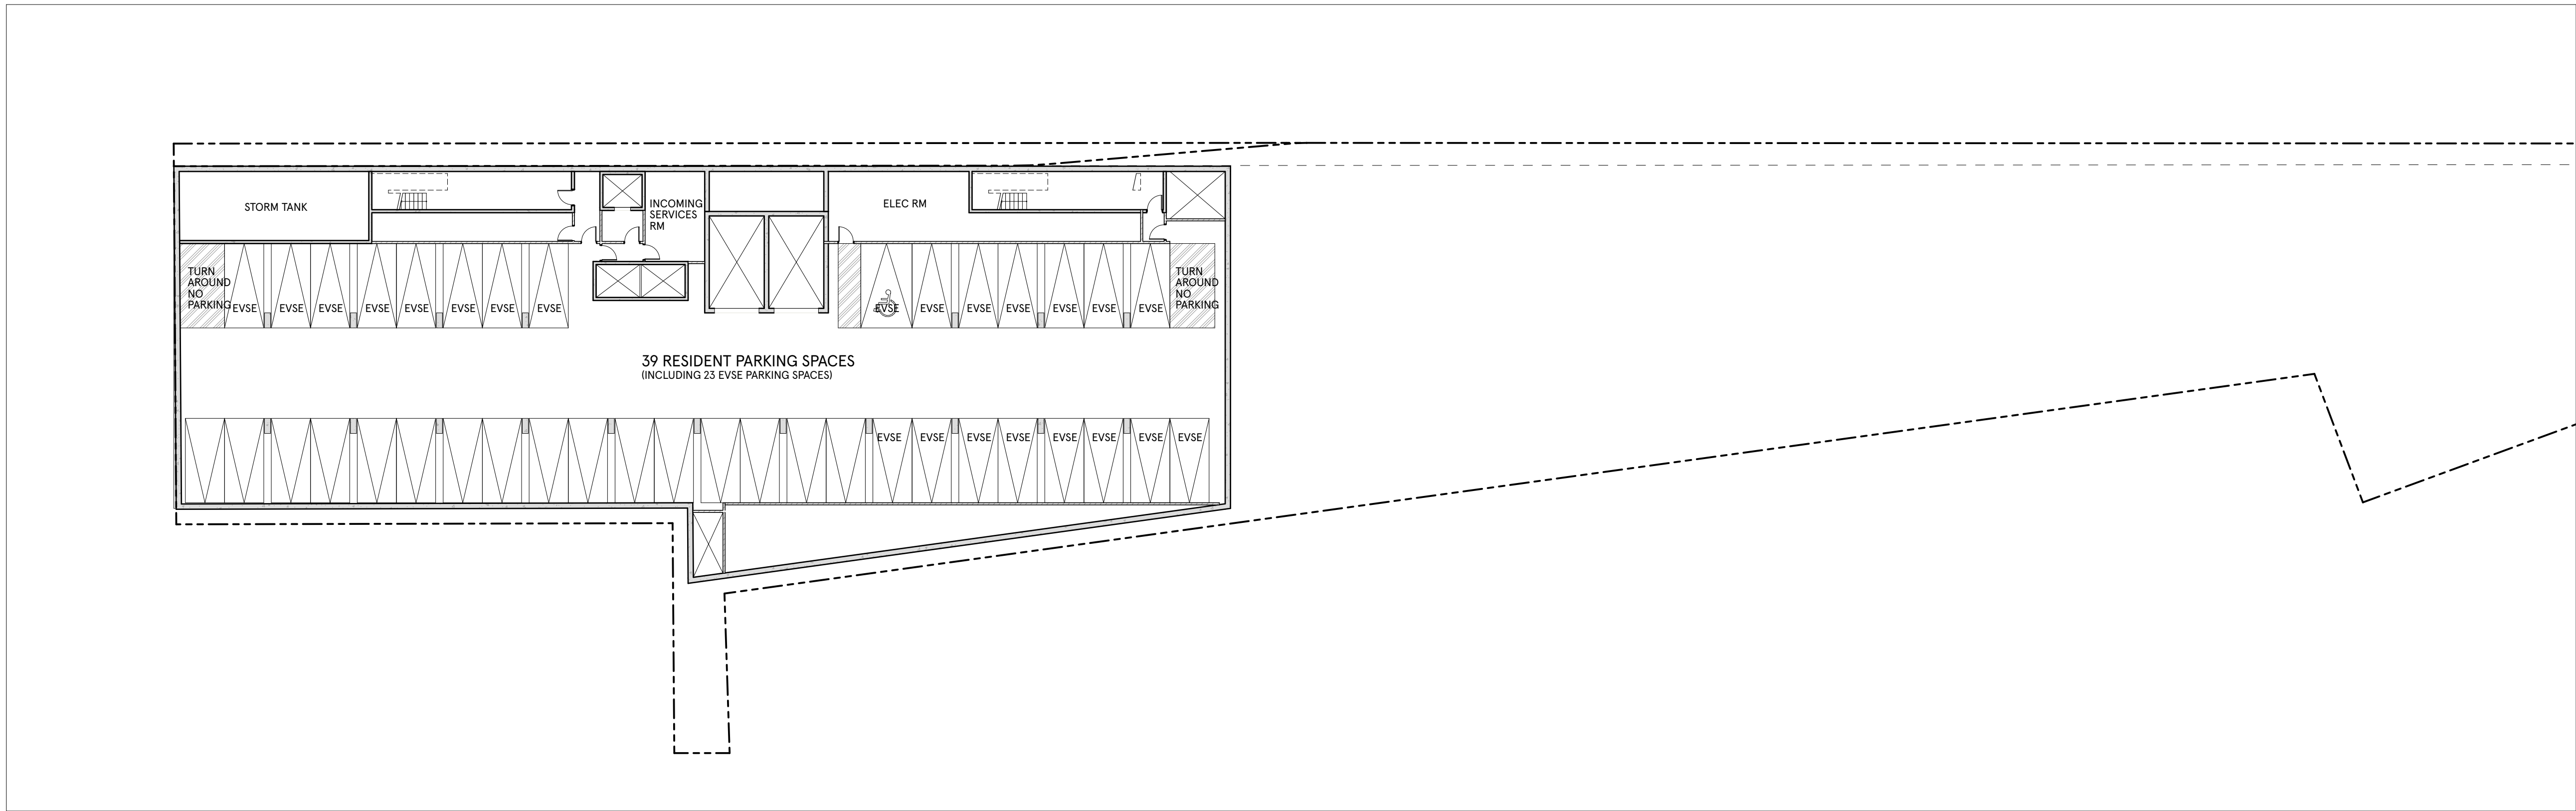


01 P1
SCALE: 1:250

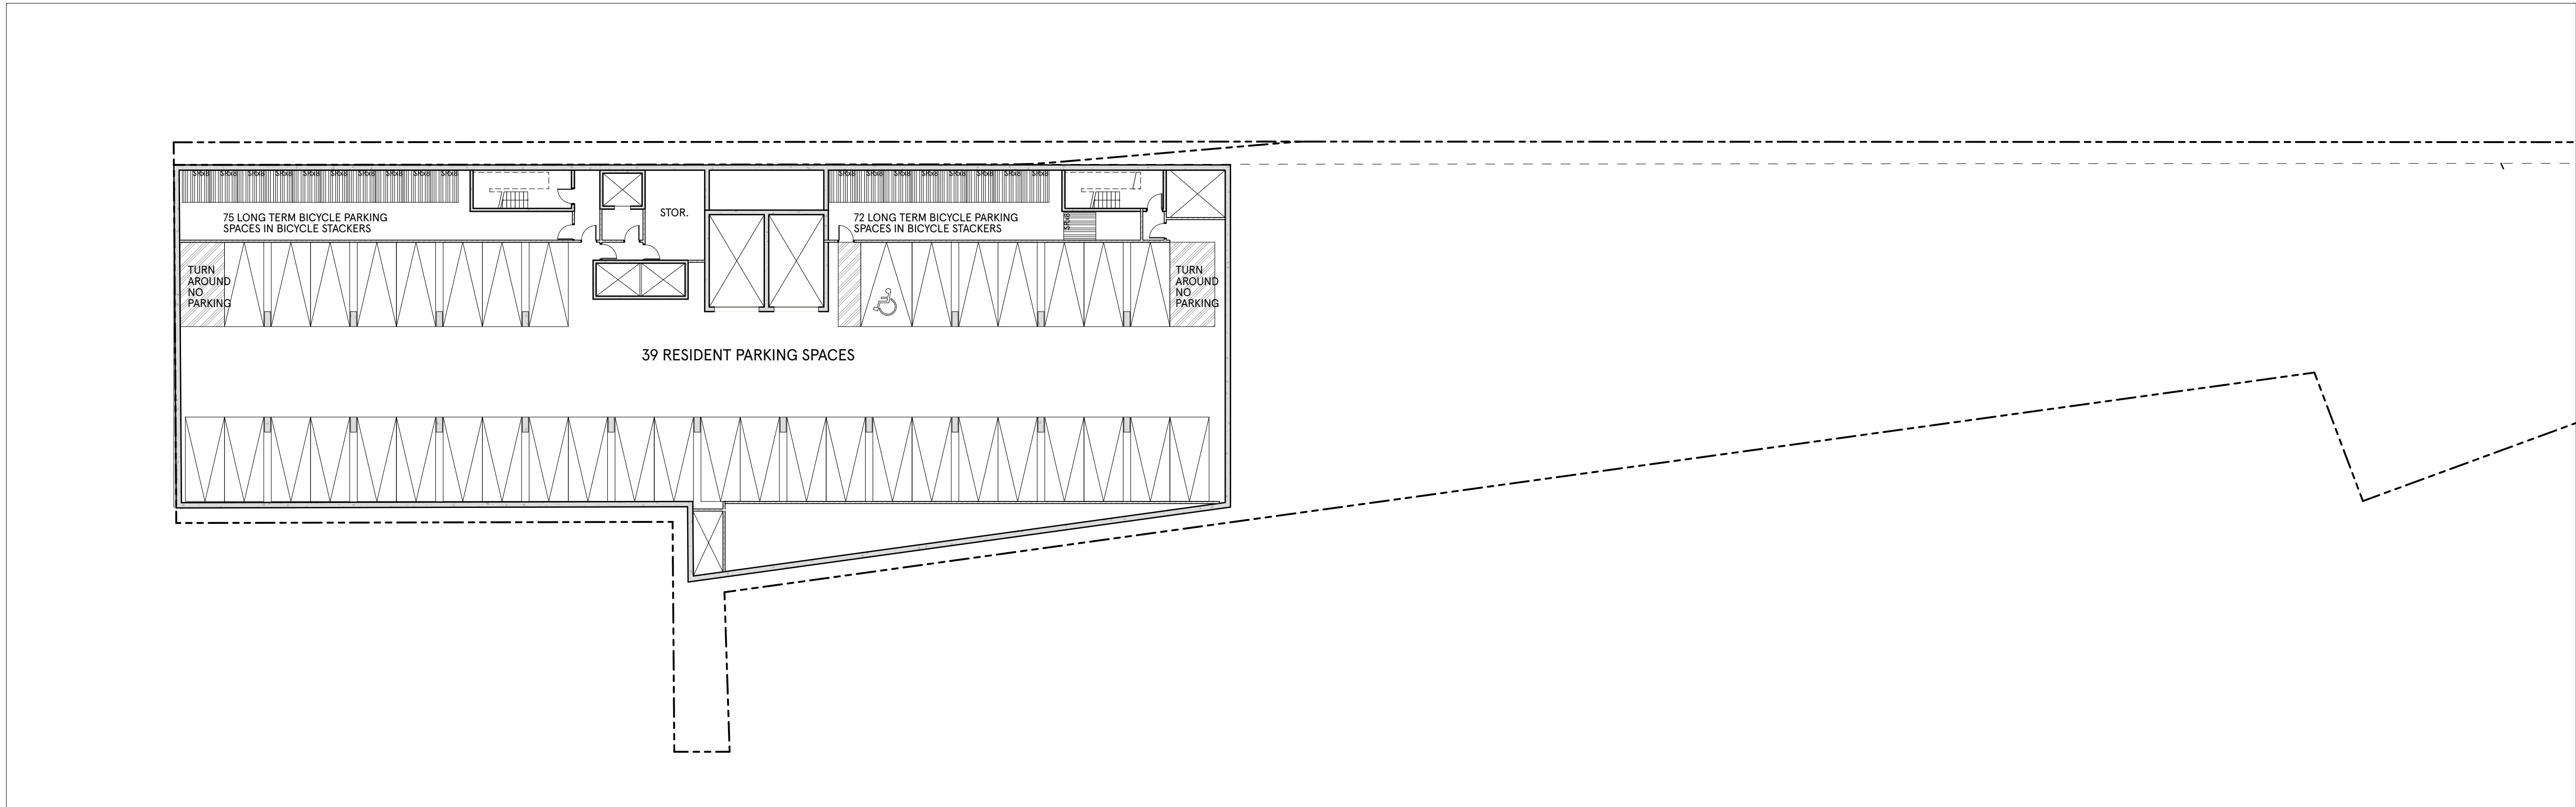

02 P3-P2 PLANS
SCALE: 1:250

a—A architects—Alliance
 317 Adelaide Street West, 2nd Flr
 Toronto ON, M5V 1P9, Canada
 www.architectsalliance.com
 +1. 416. 593. 6500

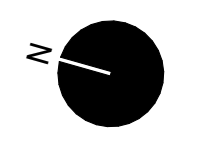

1405 BLOOR ST WEST
 Lamb Sterling Corp.

1405 Bloor St W. + 221-225 Sterling Rd.
 Toronto, Ontario.


P3-P1 PLANS

Scale: 1:250


Project No: 21909

2023-01-04

No	Issued For	Date
1	Issued for Rezoning	07.31.2020
2	Issued for Rezoning	01.04.2023

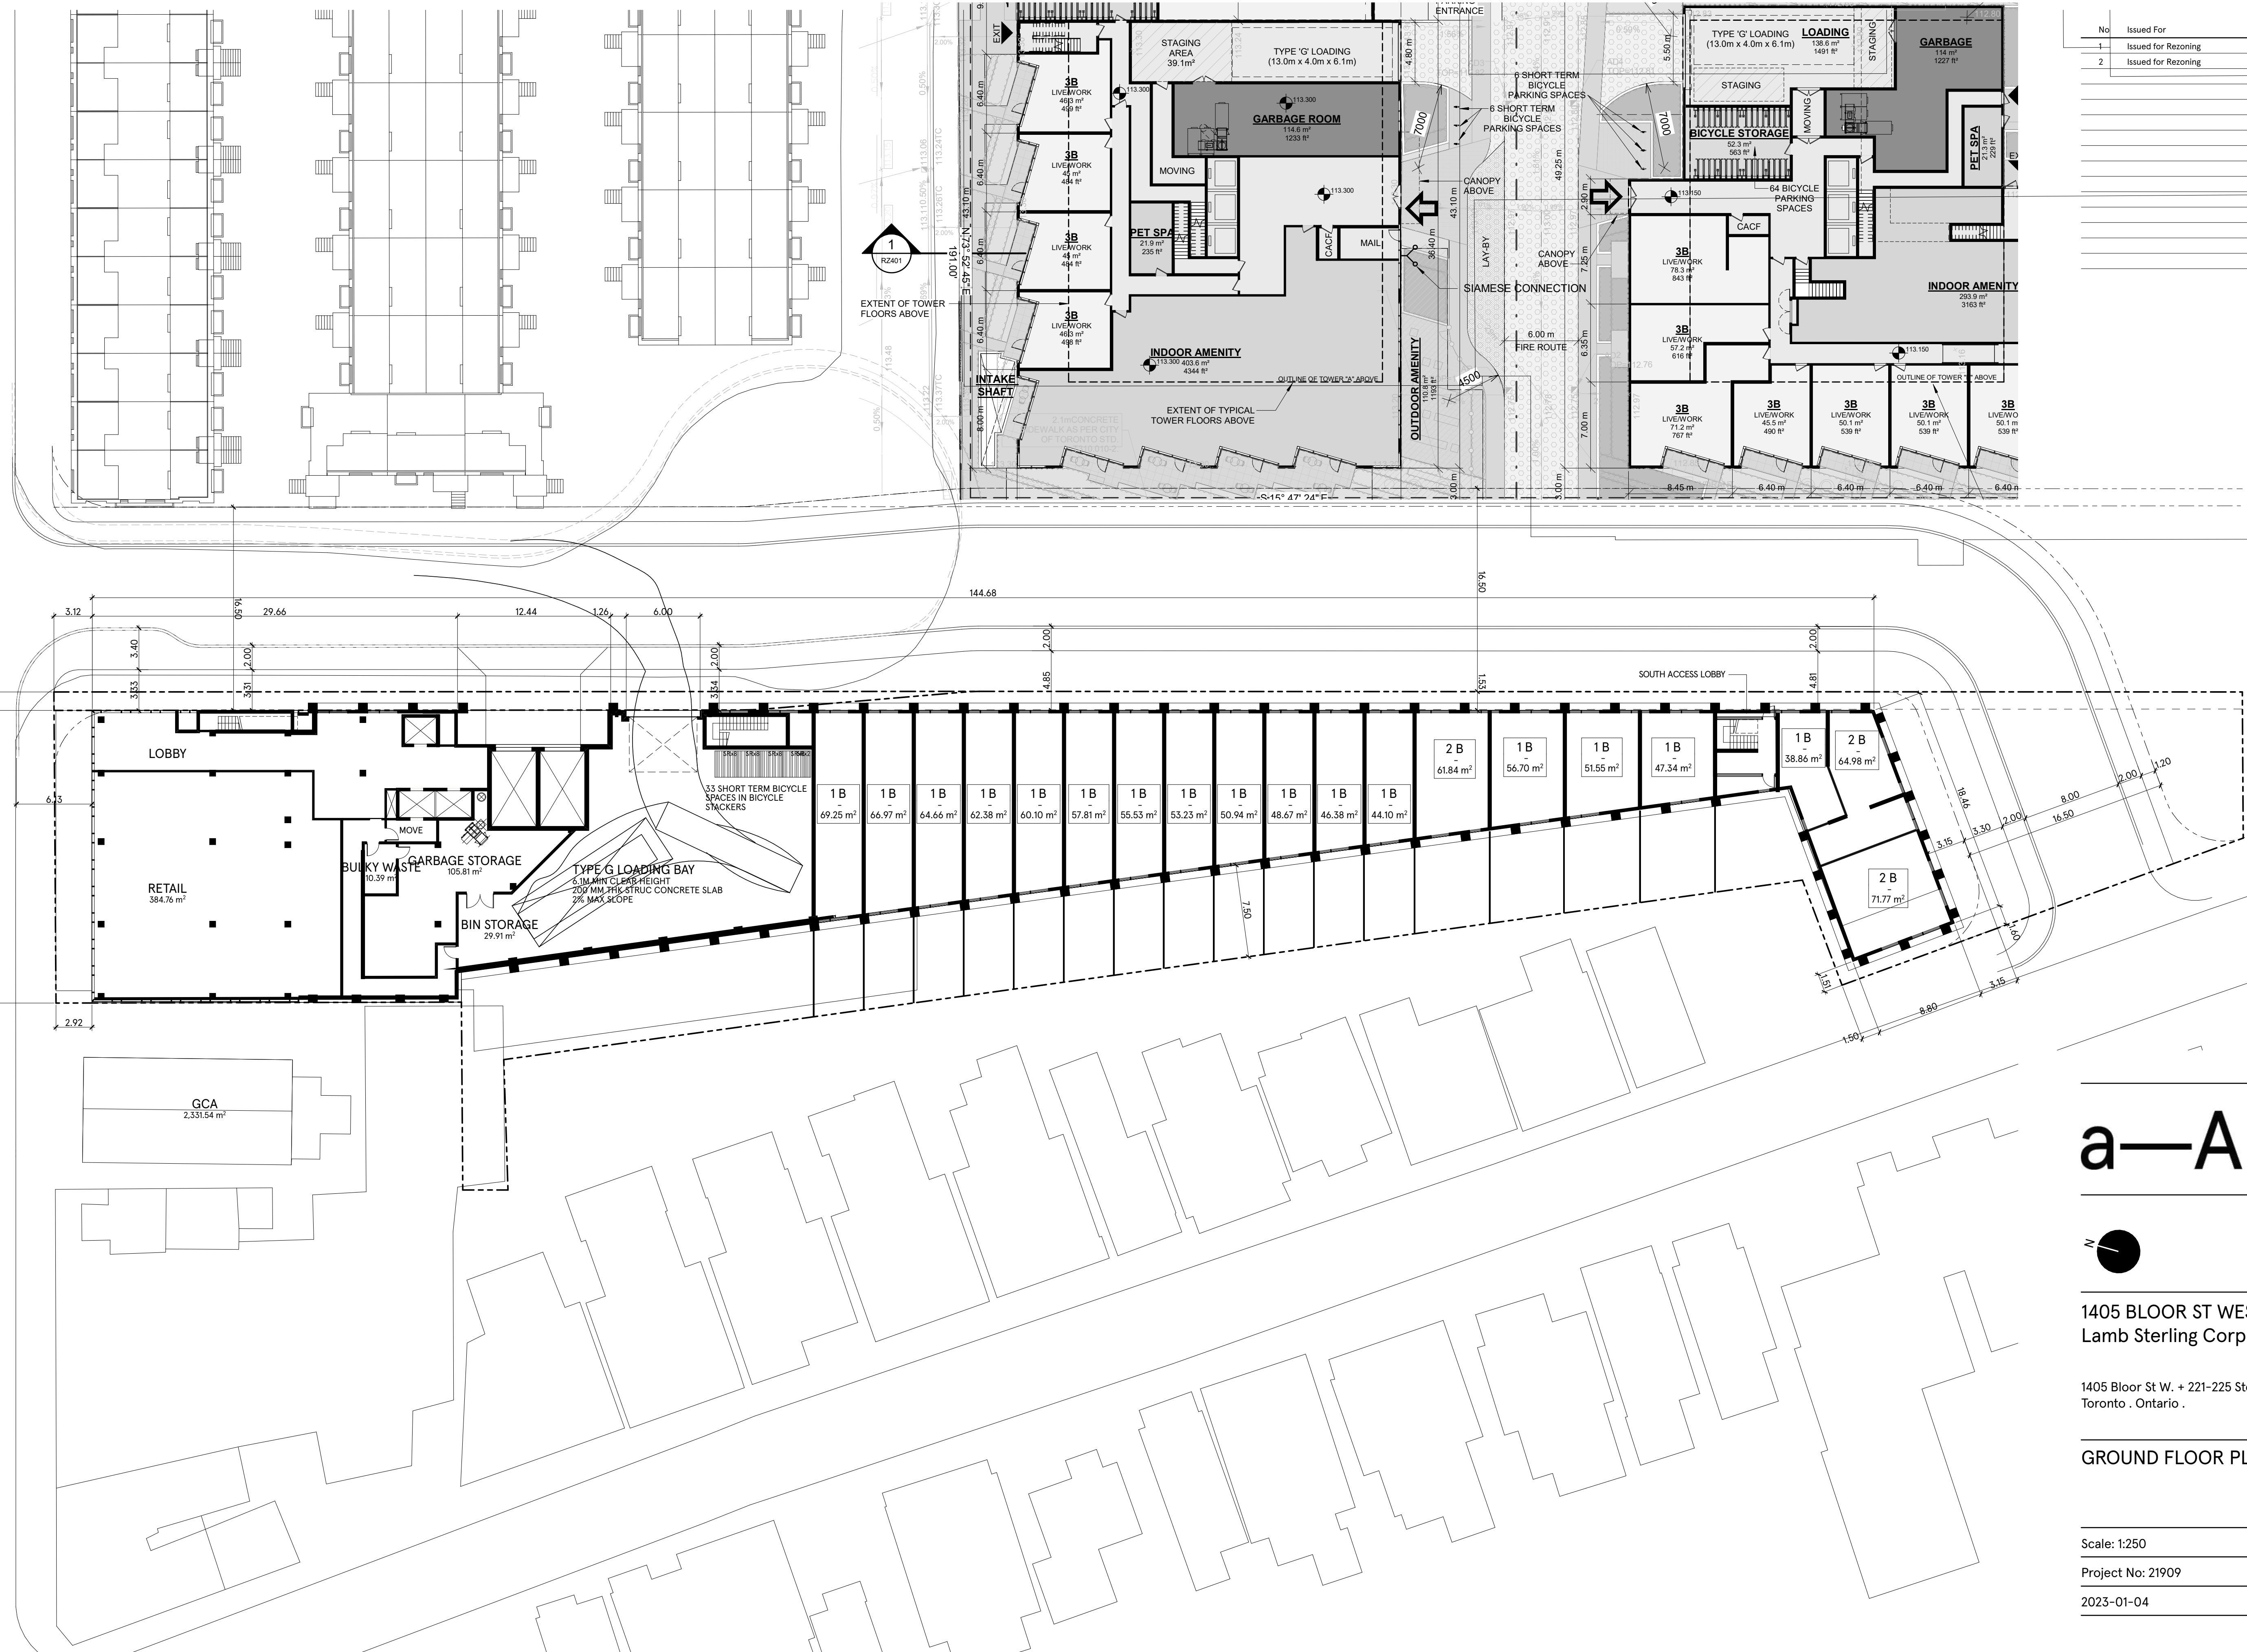

a—A architects—Alliance
 317 Adelaide Street West, 2nd Flr
 Toronto ON, M5V 1P9, Canada
 www.architectsalliance.com
 +1.416.593.6500

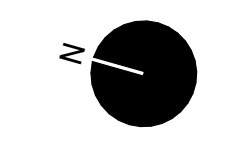

1405 BLOOR ST WEST
 Lamb Sterling Corp.

1405 Bloor St W. + 221-225 Sterling Rd.
 Toronto, Ontario.


GROUND FLOOR PLAN

Scale: 1:250


Project No: 21909

2023-01-04

No	Issued For	Date
1	Issued for Rezoning	07.31.2020
2	Issued for Rezoning	01.04.2023

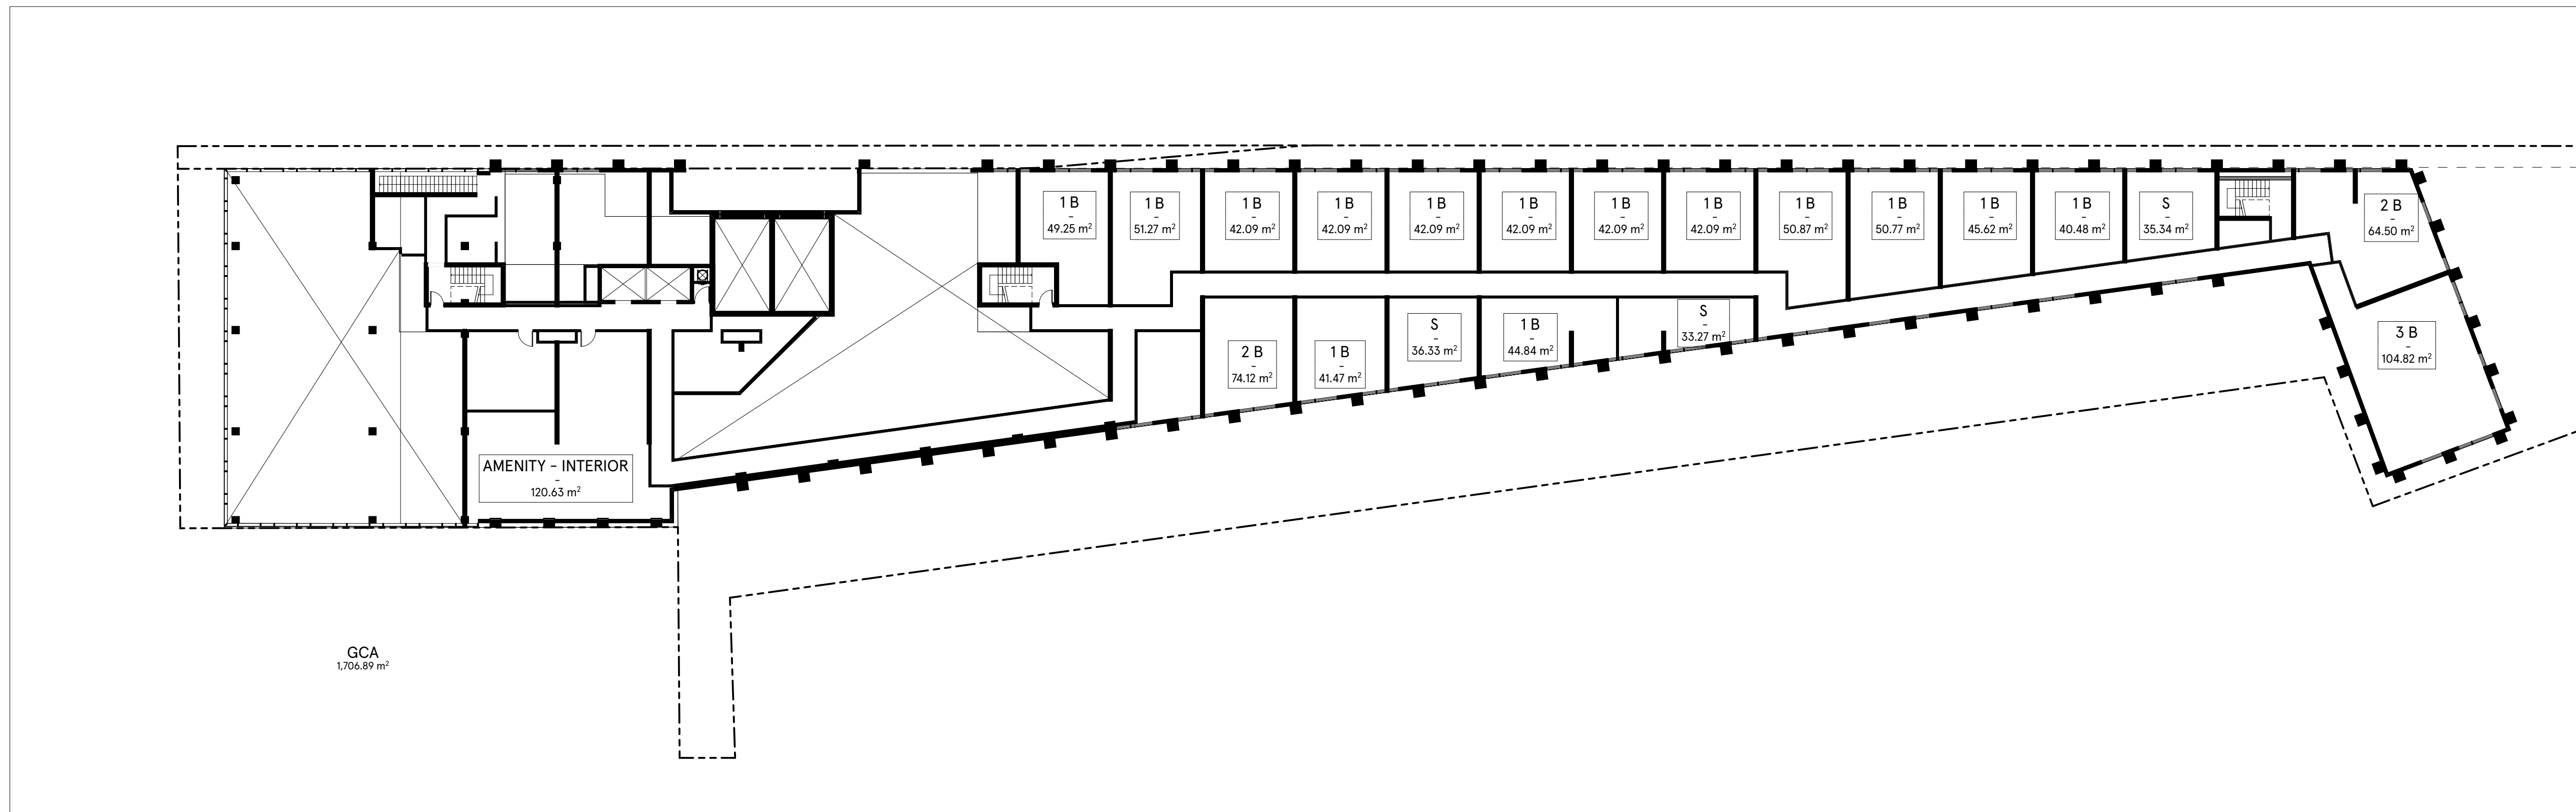


01 MEZZANINE
SCALE: 1:250

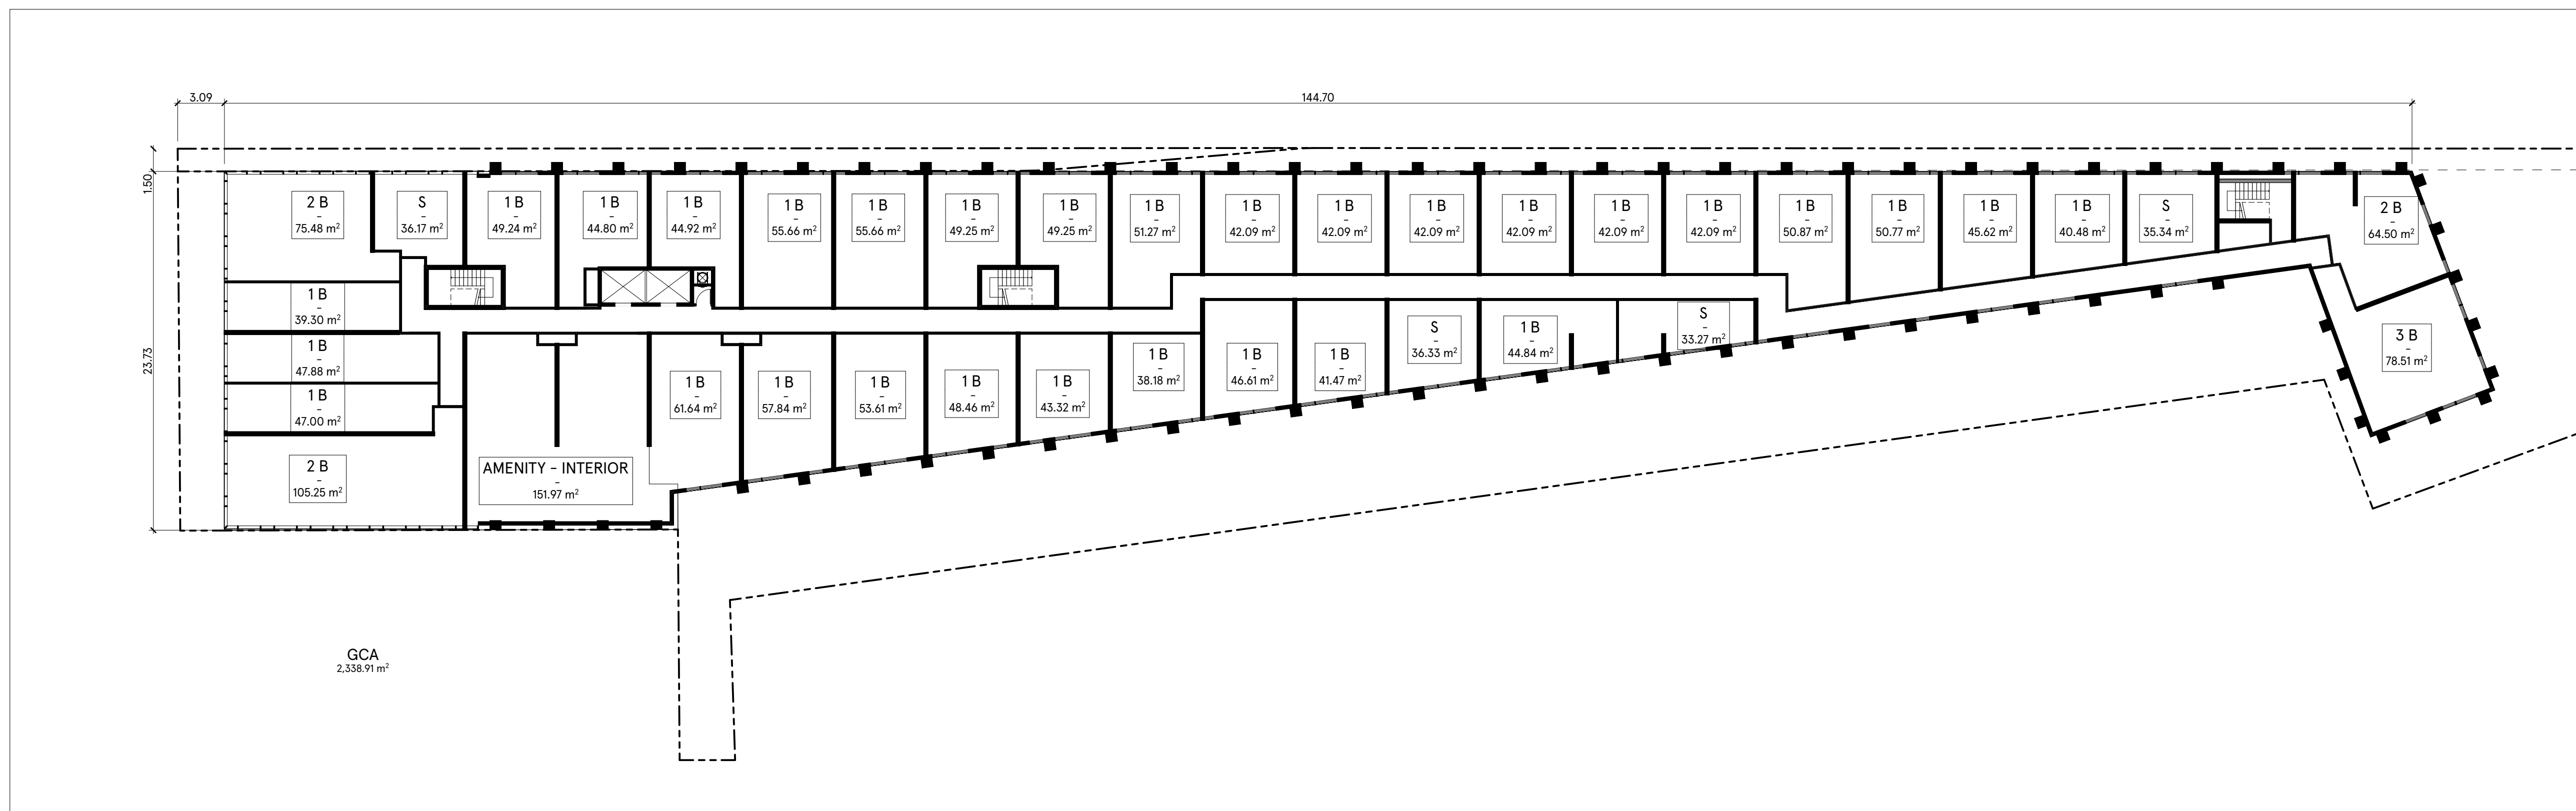

02 L2-L3
SCALE: 1:250

a—A architects—Alliance
317 Adelaide Street West, 2nd Flr
Toronto ON, M5V 1P9, Canada
www.architectsalliance.com
+1.416.593.6500

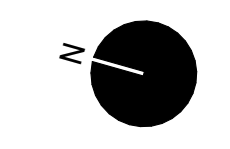


1405 BLOOR ST WEST
Lamb Sterling Corp.

1405 Bloor St W. + 221-225 Sterling Rd.
Toronto, Ontario.


MEZZ, L2, L3 PLANS

Scale: 1:250
Project No: 21909
2023-01-04

No	Issued For	Date
1	Issued for Rezoning	07.31.2020
2	Issued for Rezoning	01.04.2023

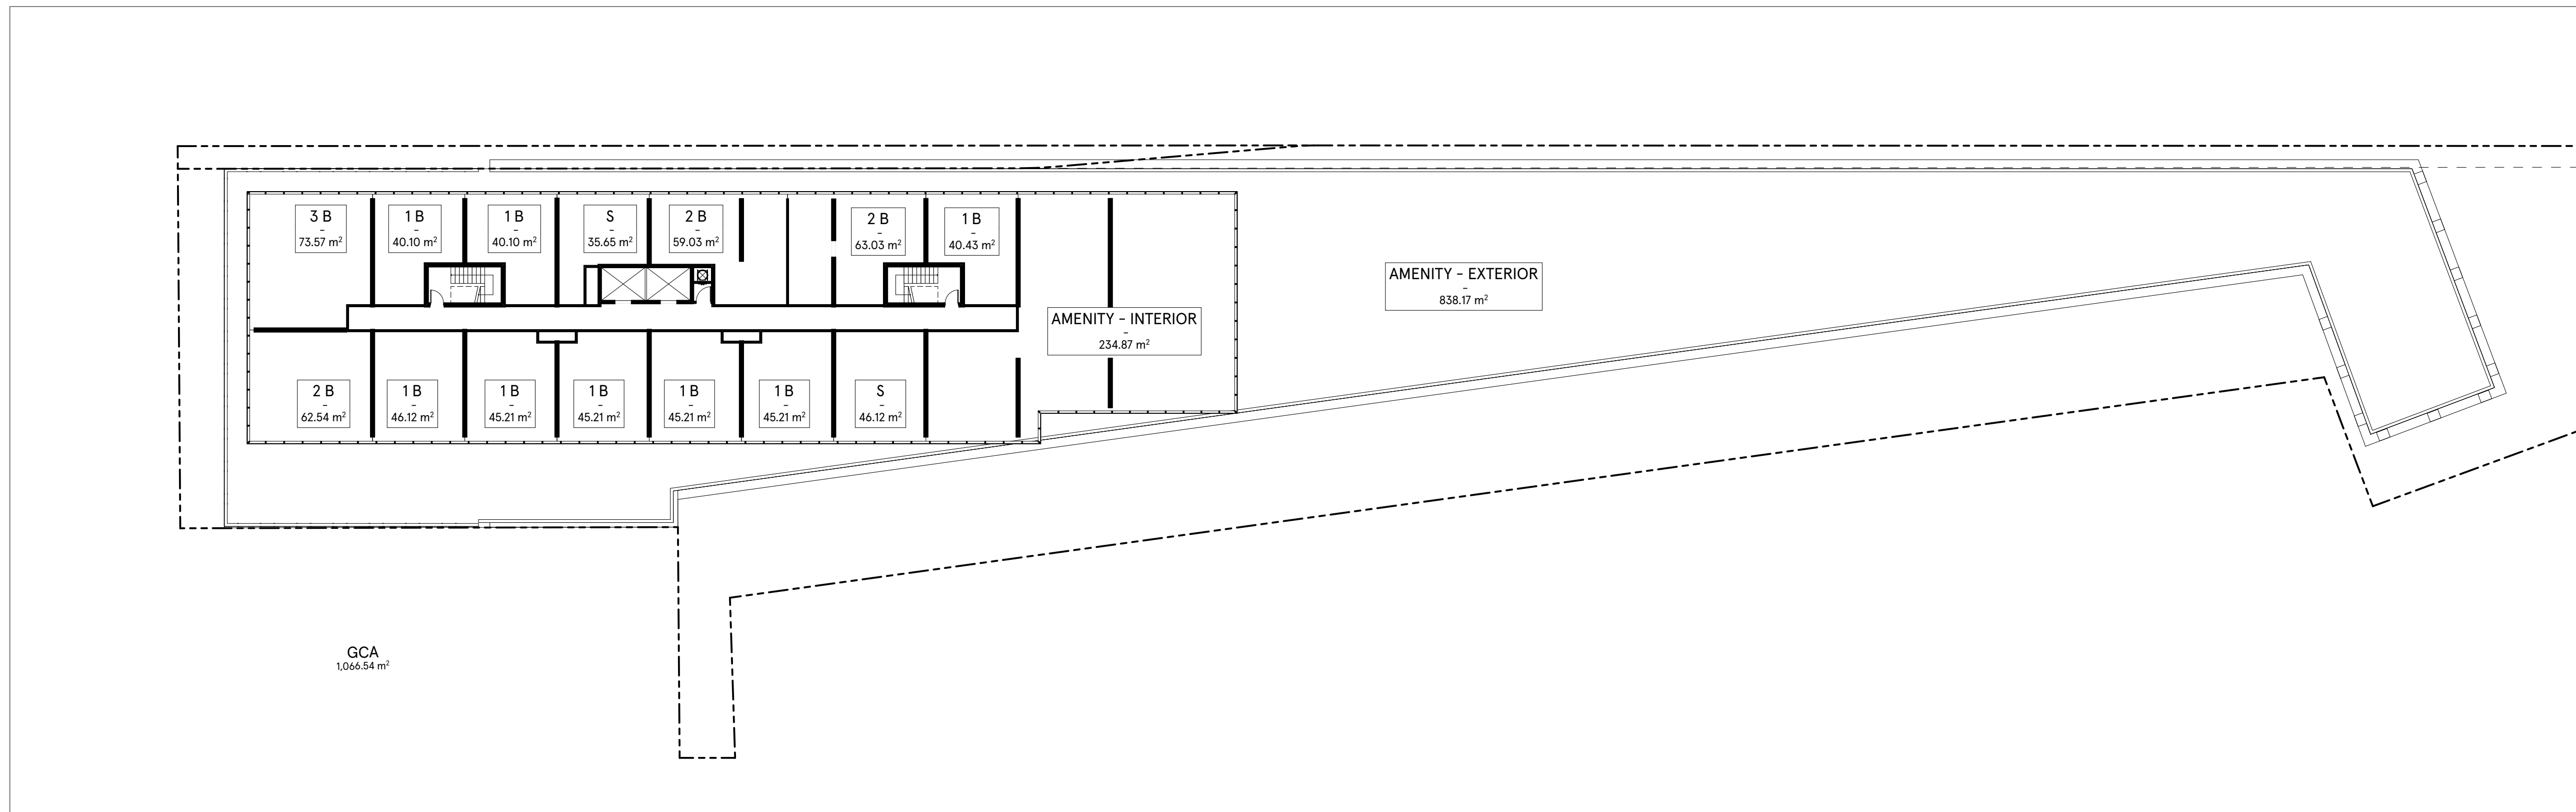


01 L4
SCALE: 1:250

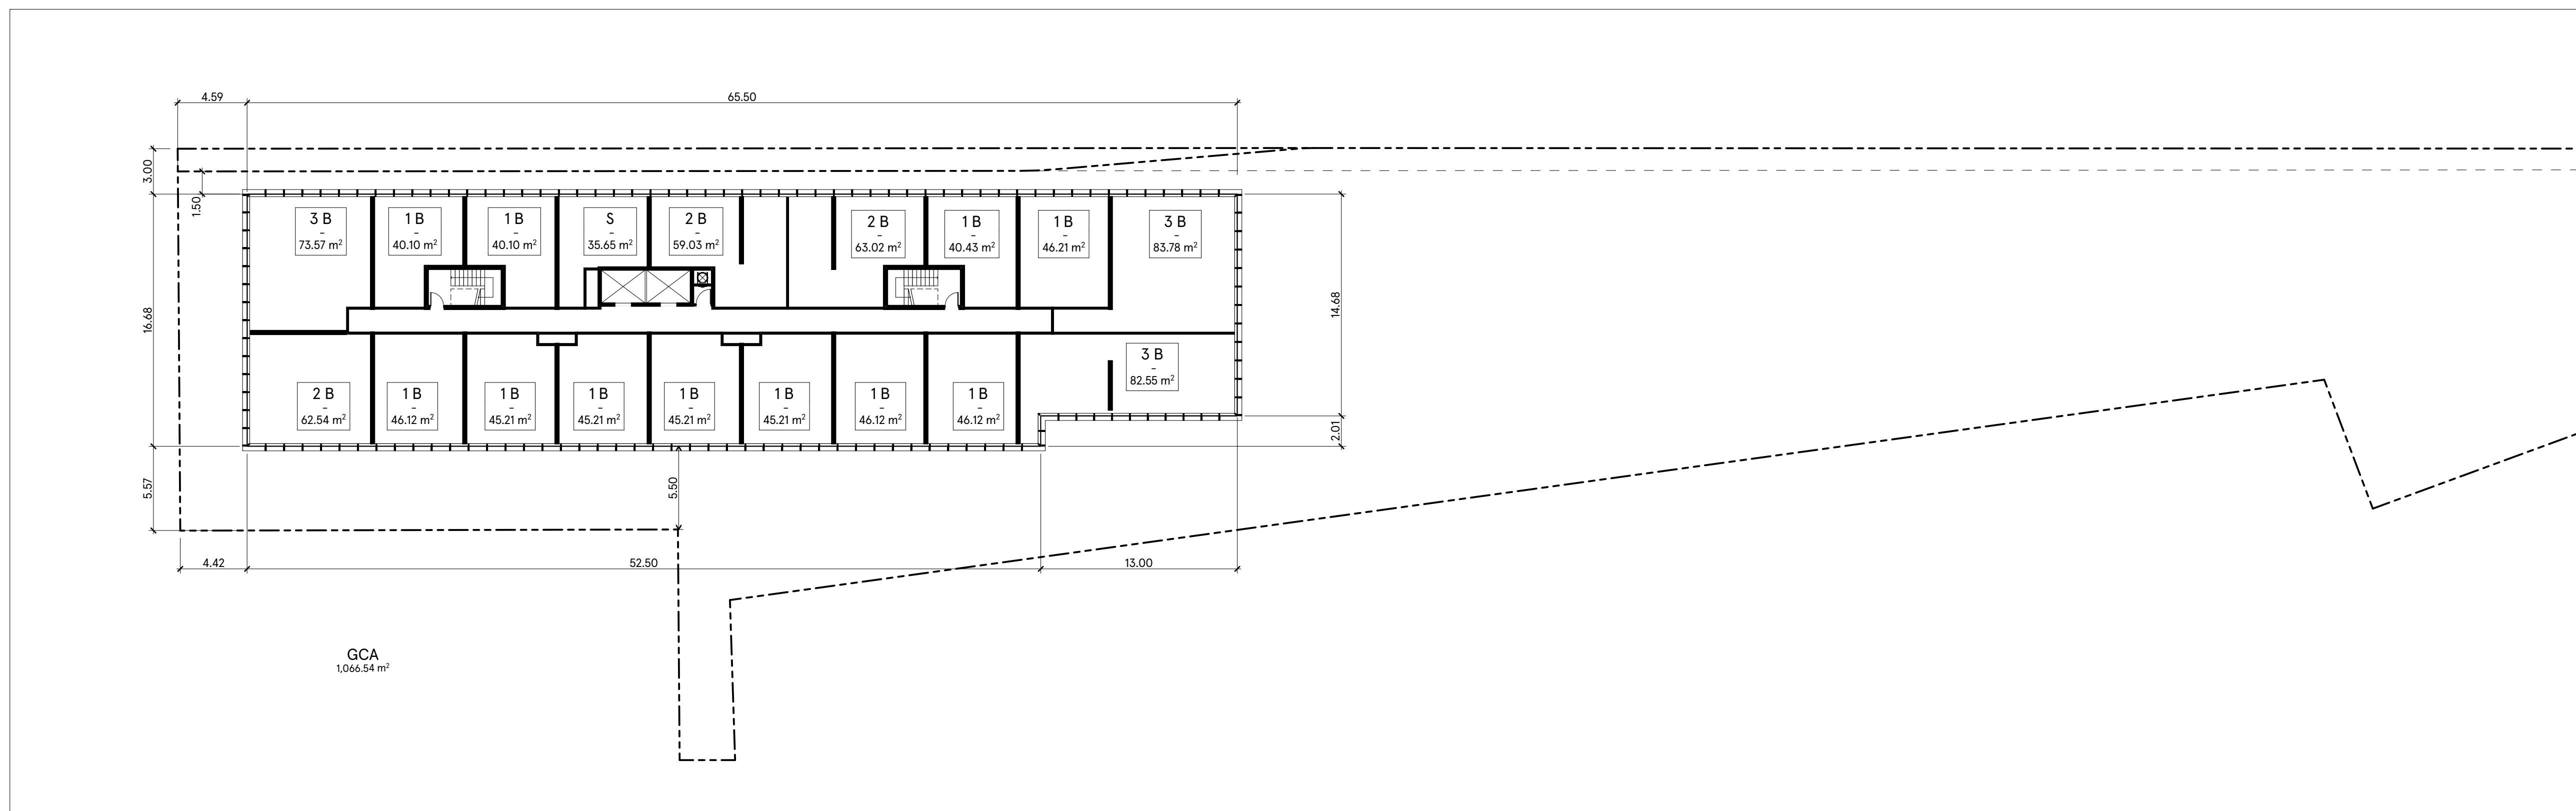

02 L5-L9 PLANS
SCALE: 1:250

a—A architects—Alliance
 317 Adelaide Street West, 2nd Flr
 Toronto ON, M5V 1P9, Canada
 www.architectsalliance.com
 +1.416.593.6500

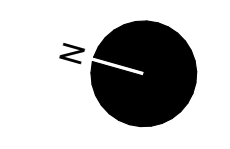

1405 BLOOR ST WEST
 Lamb Sterling Corp.

1405 Bloor St W. + 221-225 Sterling Rd.
 Toronto, Ontario.


L4-L9 PLANS

Scale: 1:250


Project No: 21909

2023-01-04

No	Issued For	Date
1	Issued for Rezoning	07.31.2020
2	Issued for Rezoning	01.04.2023

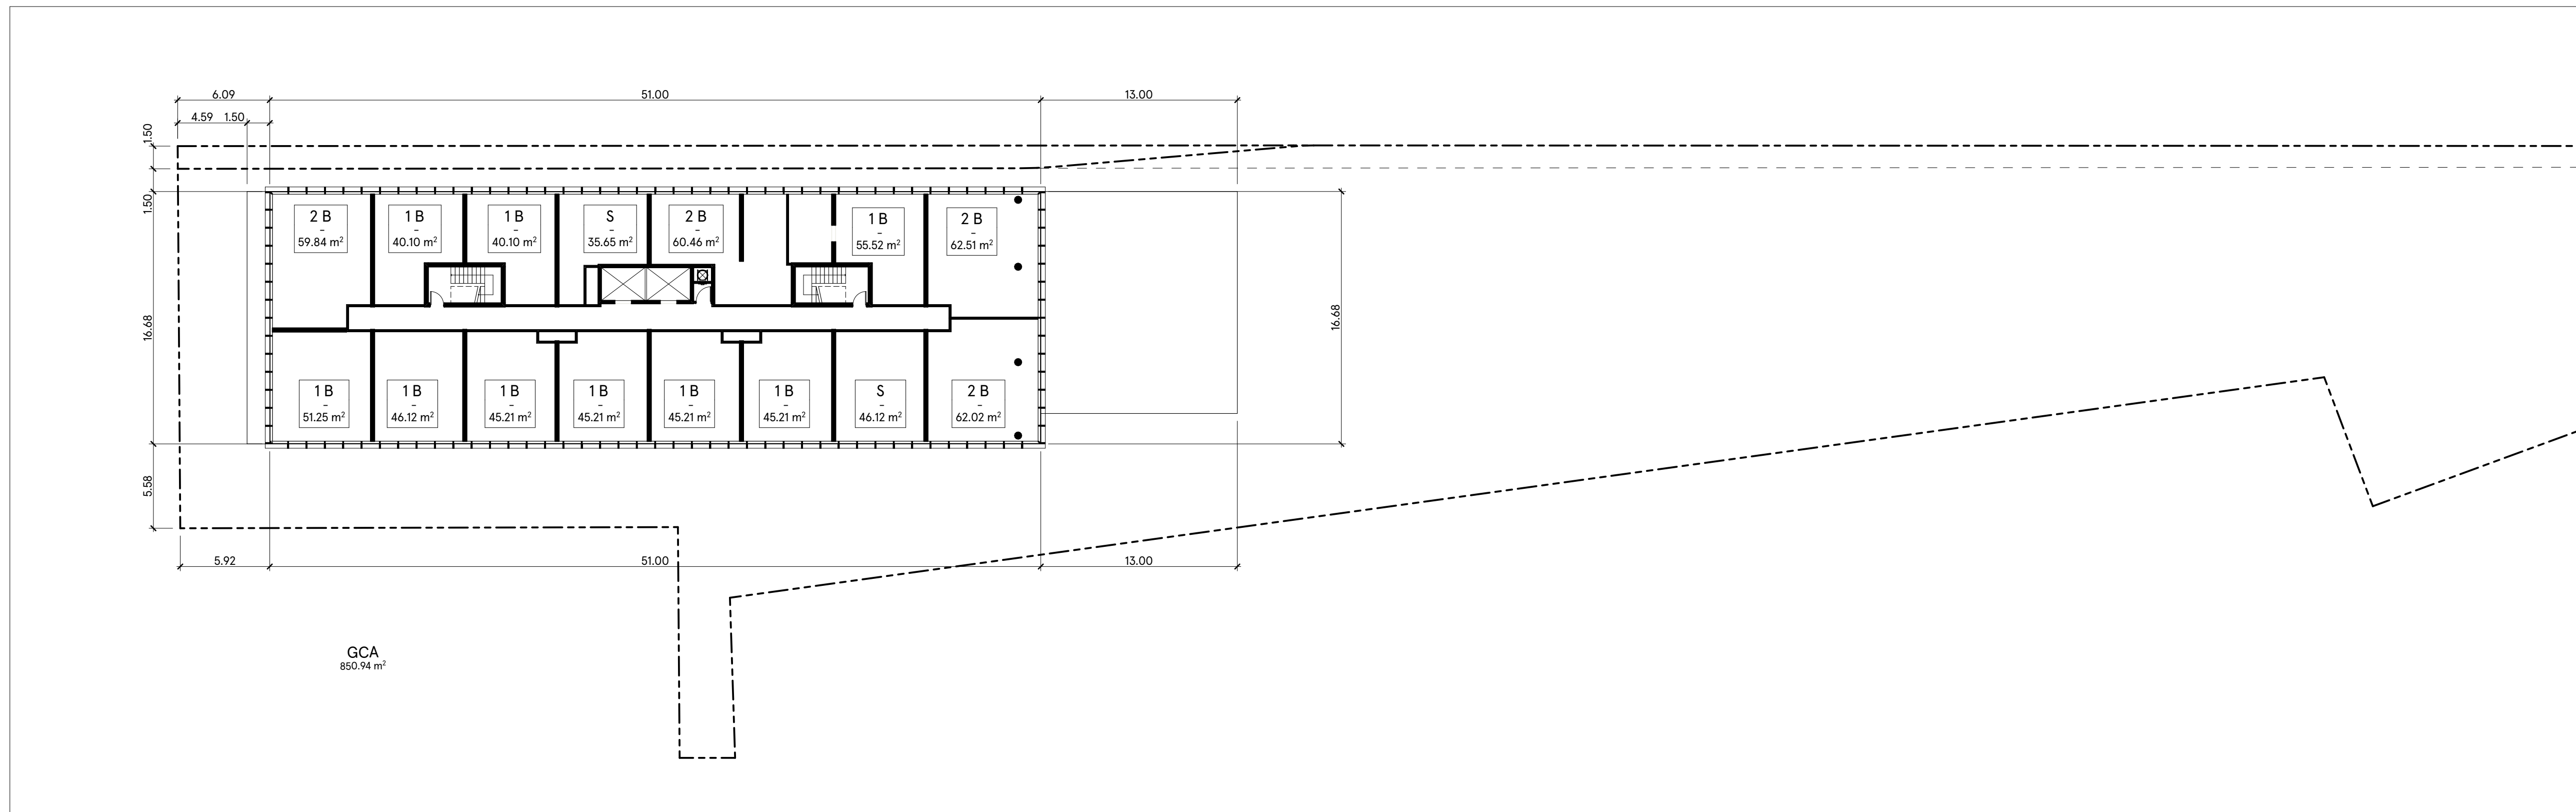


01 L10-L14 PLANS
SCALE: 1:250

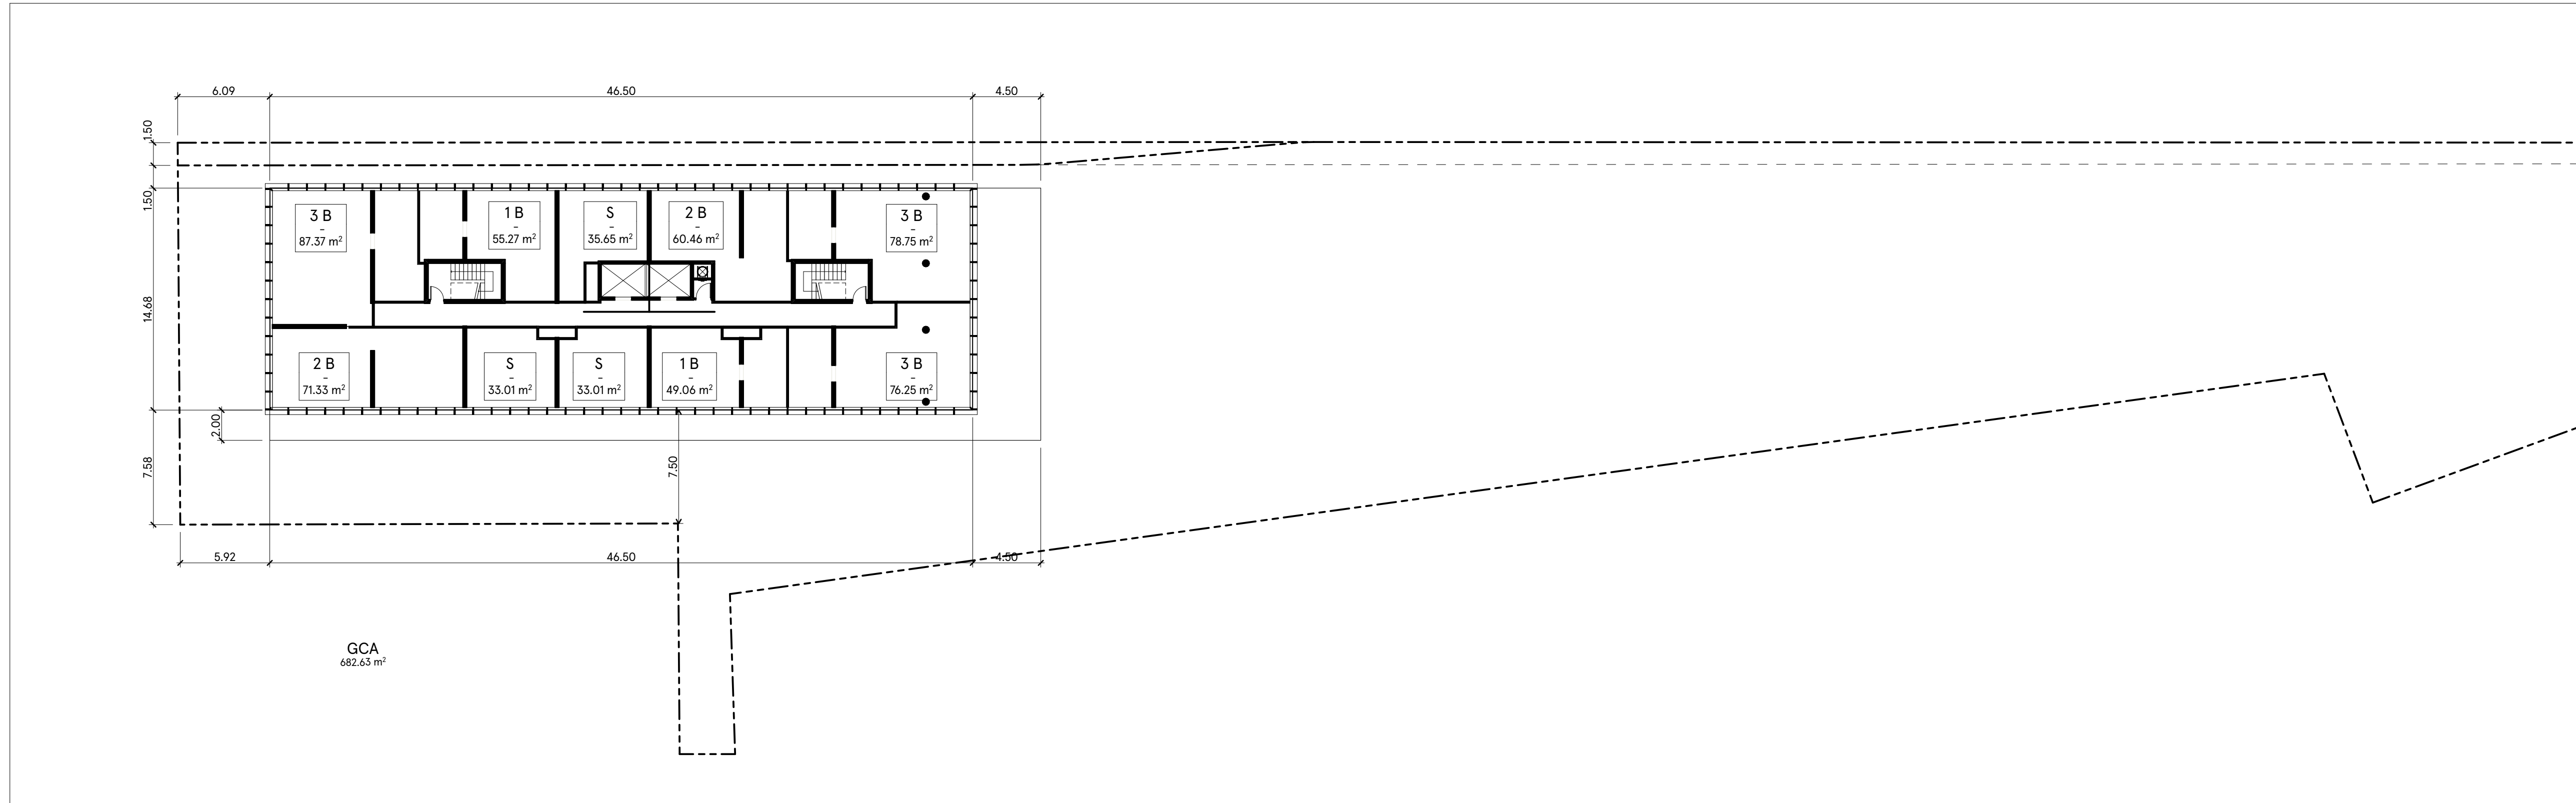

02 L15-L19 PLANS
SCALE: 1:250

a—A architects—Alliance
317 Adelaide Street West, 2nd Flr
Toronto ON, M5V 1P9, Canada
www.architectsalliance.com
+1.416.593.6500

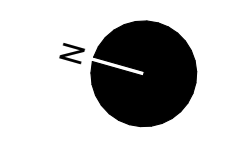

1405 BLOOR ST WEST
Lamb Sterling Corp.

1405 Bloor St W. + 221-225 Sterling Rd.
Toronto, Ontario.


L10-L19 PLANS

Scale: 1:250

Project No: 21909


2023-01-04

No	Issued For	Date
1	Issued for Rezoning	07.31.2020
2	Issued for Rezoning	01.04.2023

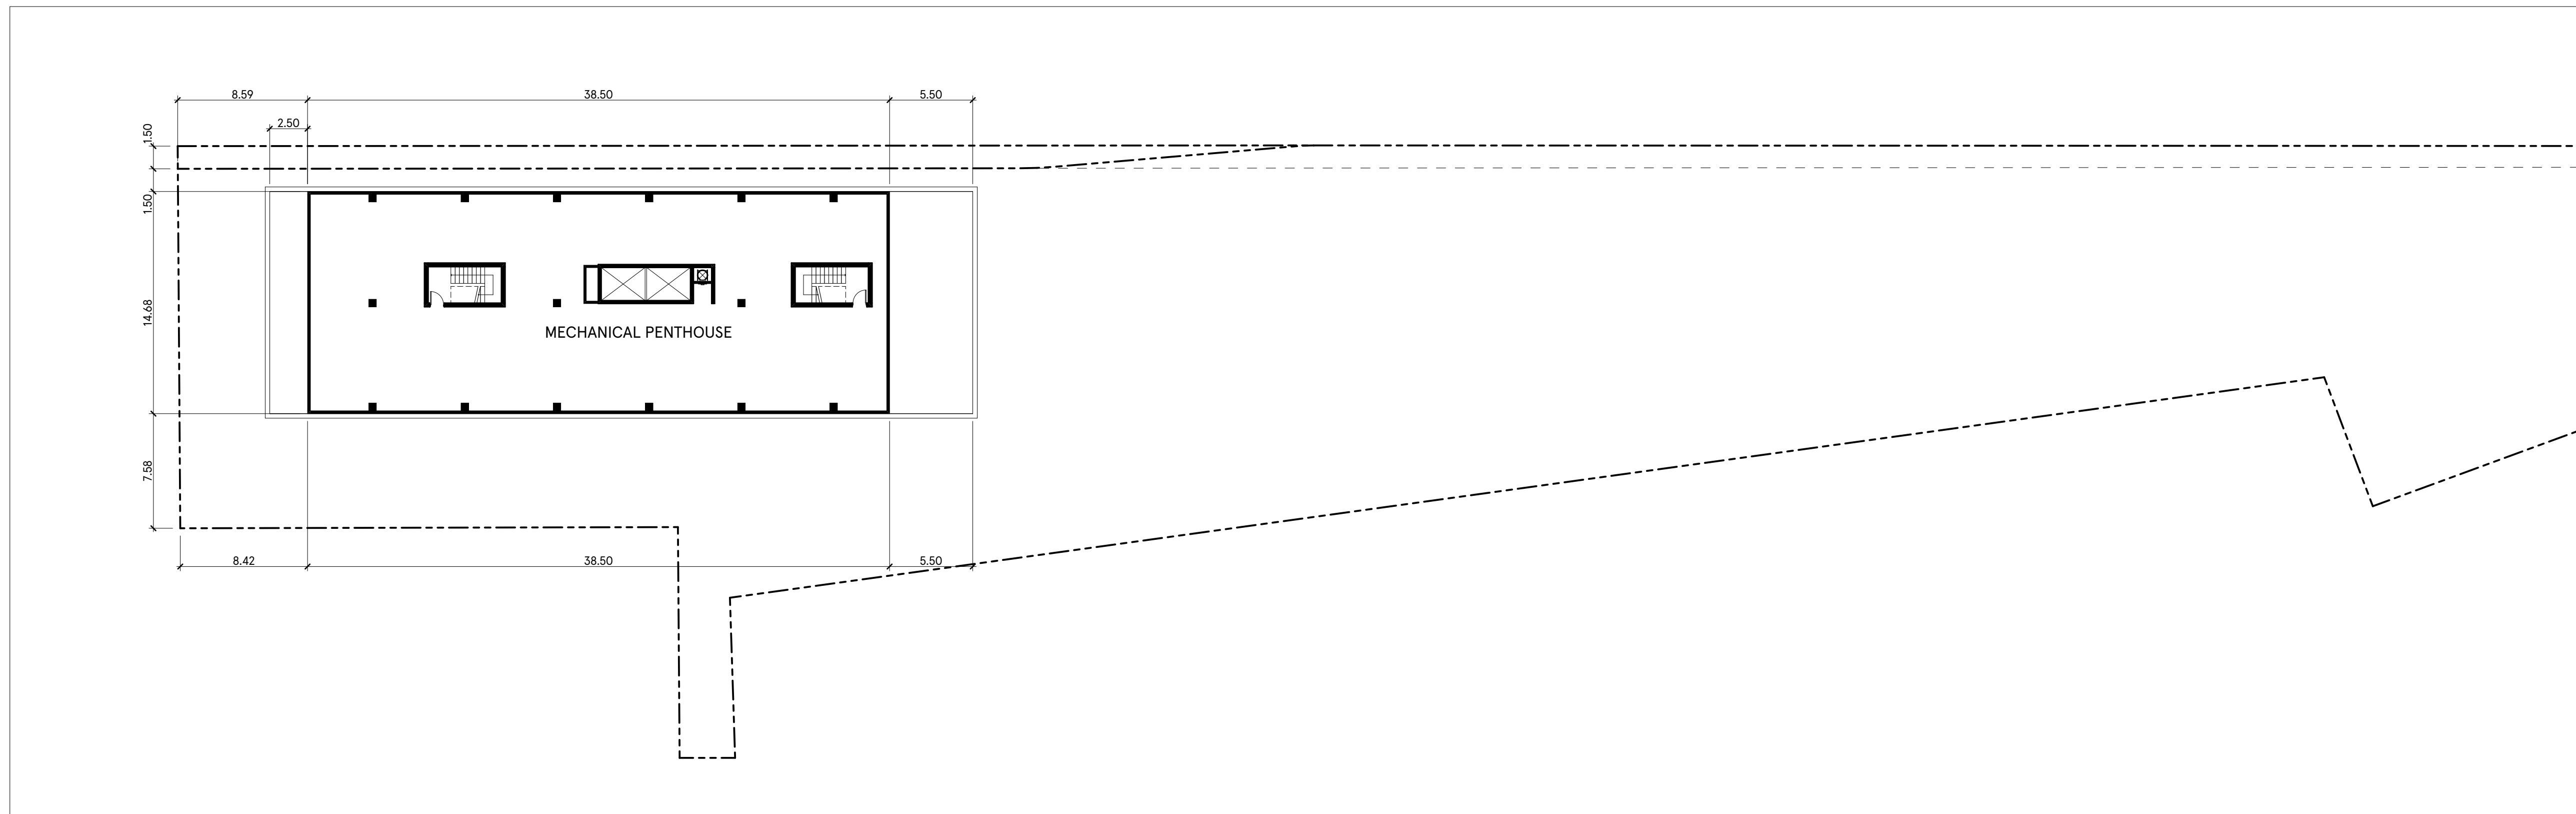

01 MP
SCALE: 1:250

a—A architects—Alliance
317 Adelaide Street West, 2nd Flr
Toronto ON, M5V 1P9, Canada
www.architectsalliance.com
+1. 416. 593. 6500

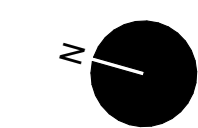

1405 BLOOR ST WEST
Lamb Sterling Corp.

1405 Bloor St W. + 221-225 Sterling Rd.
Toronto, Ontario.


MP PLAN

Scale: 1:250


Project No: 21909

2023-01-04

No	Issued For	Date
1	Issued for Rezoning	07.31.2020
2	Issued for Rezoning	01.04.2023

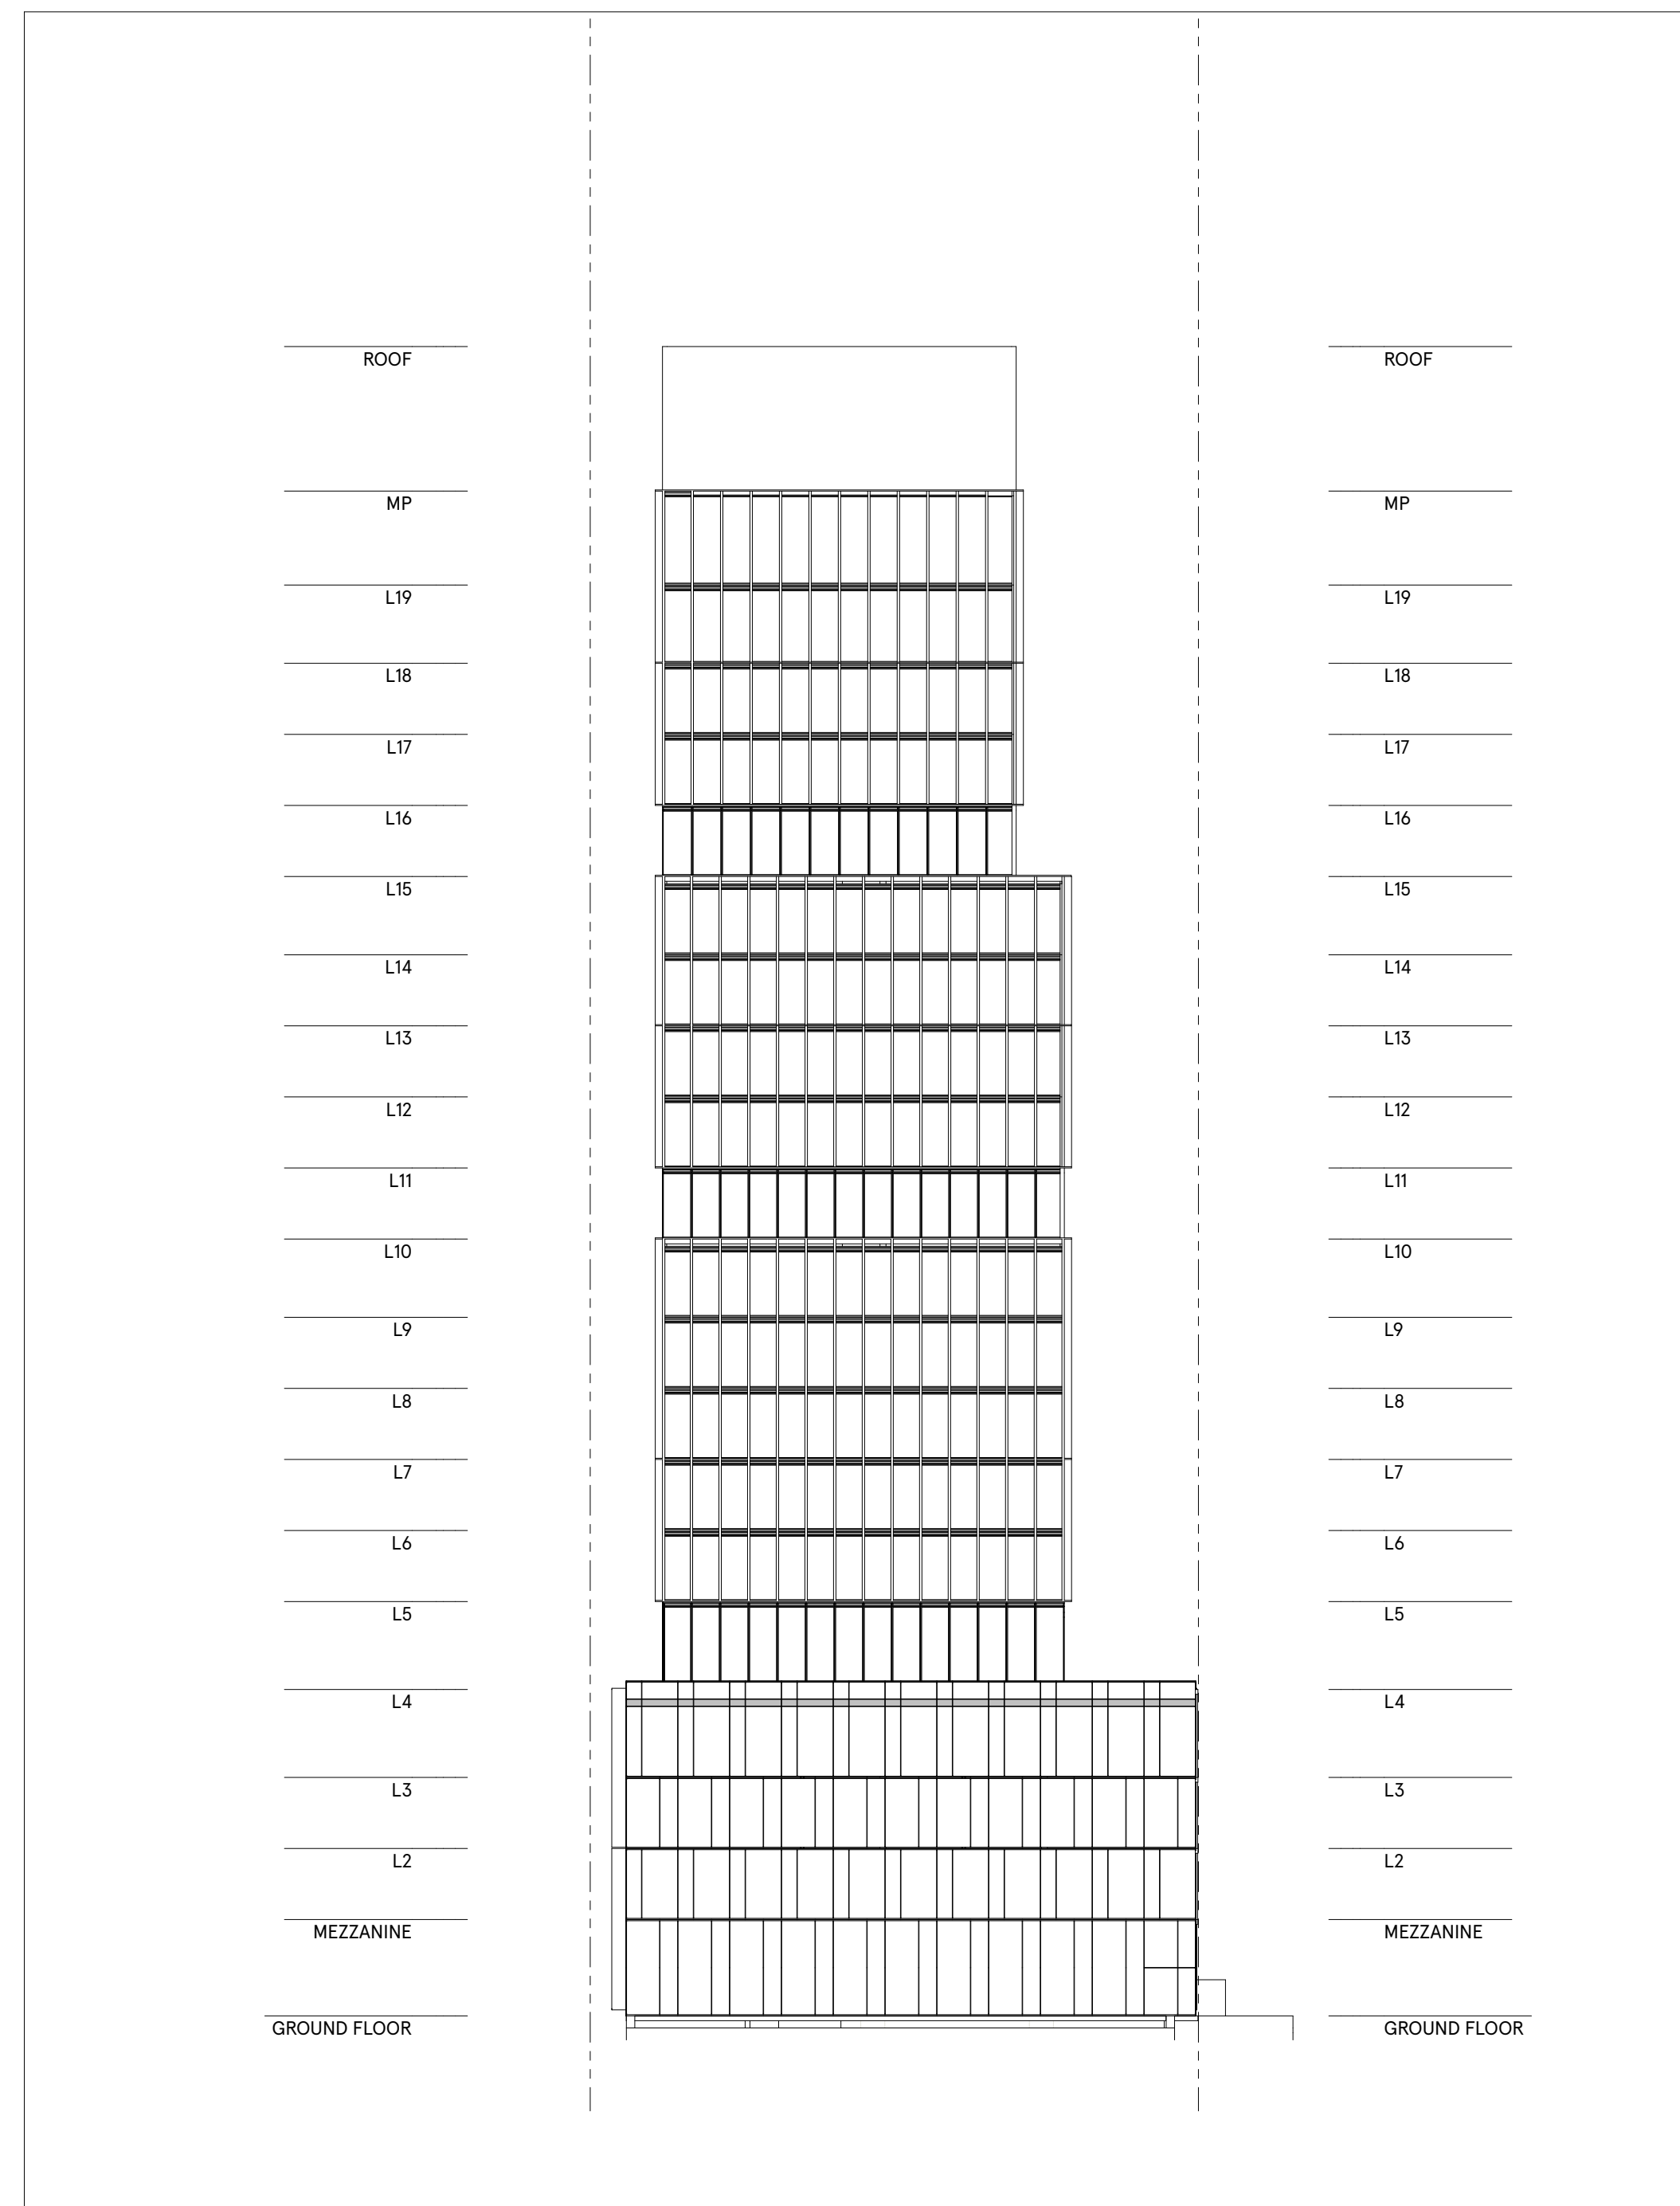

01 NORTH ELEVATION
SCALE: 1:250

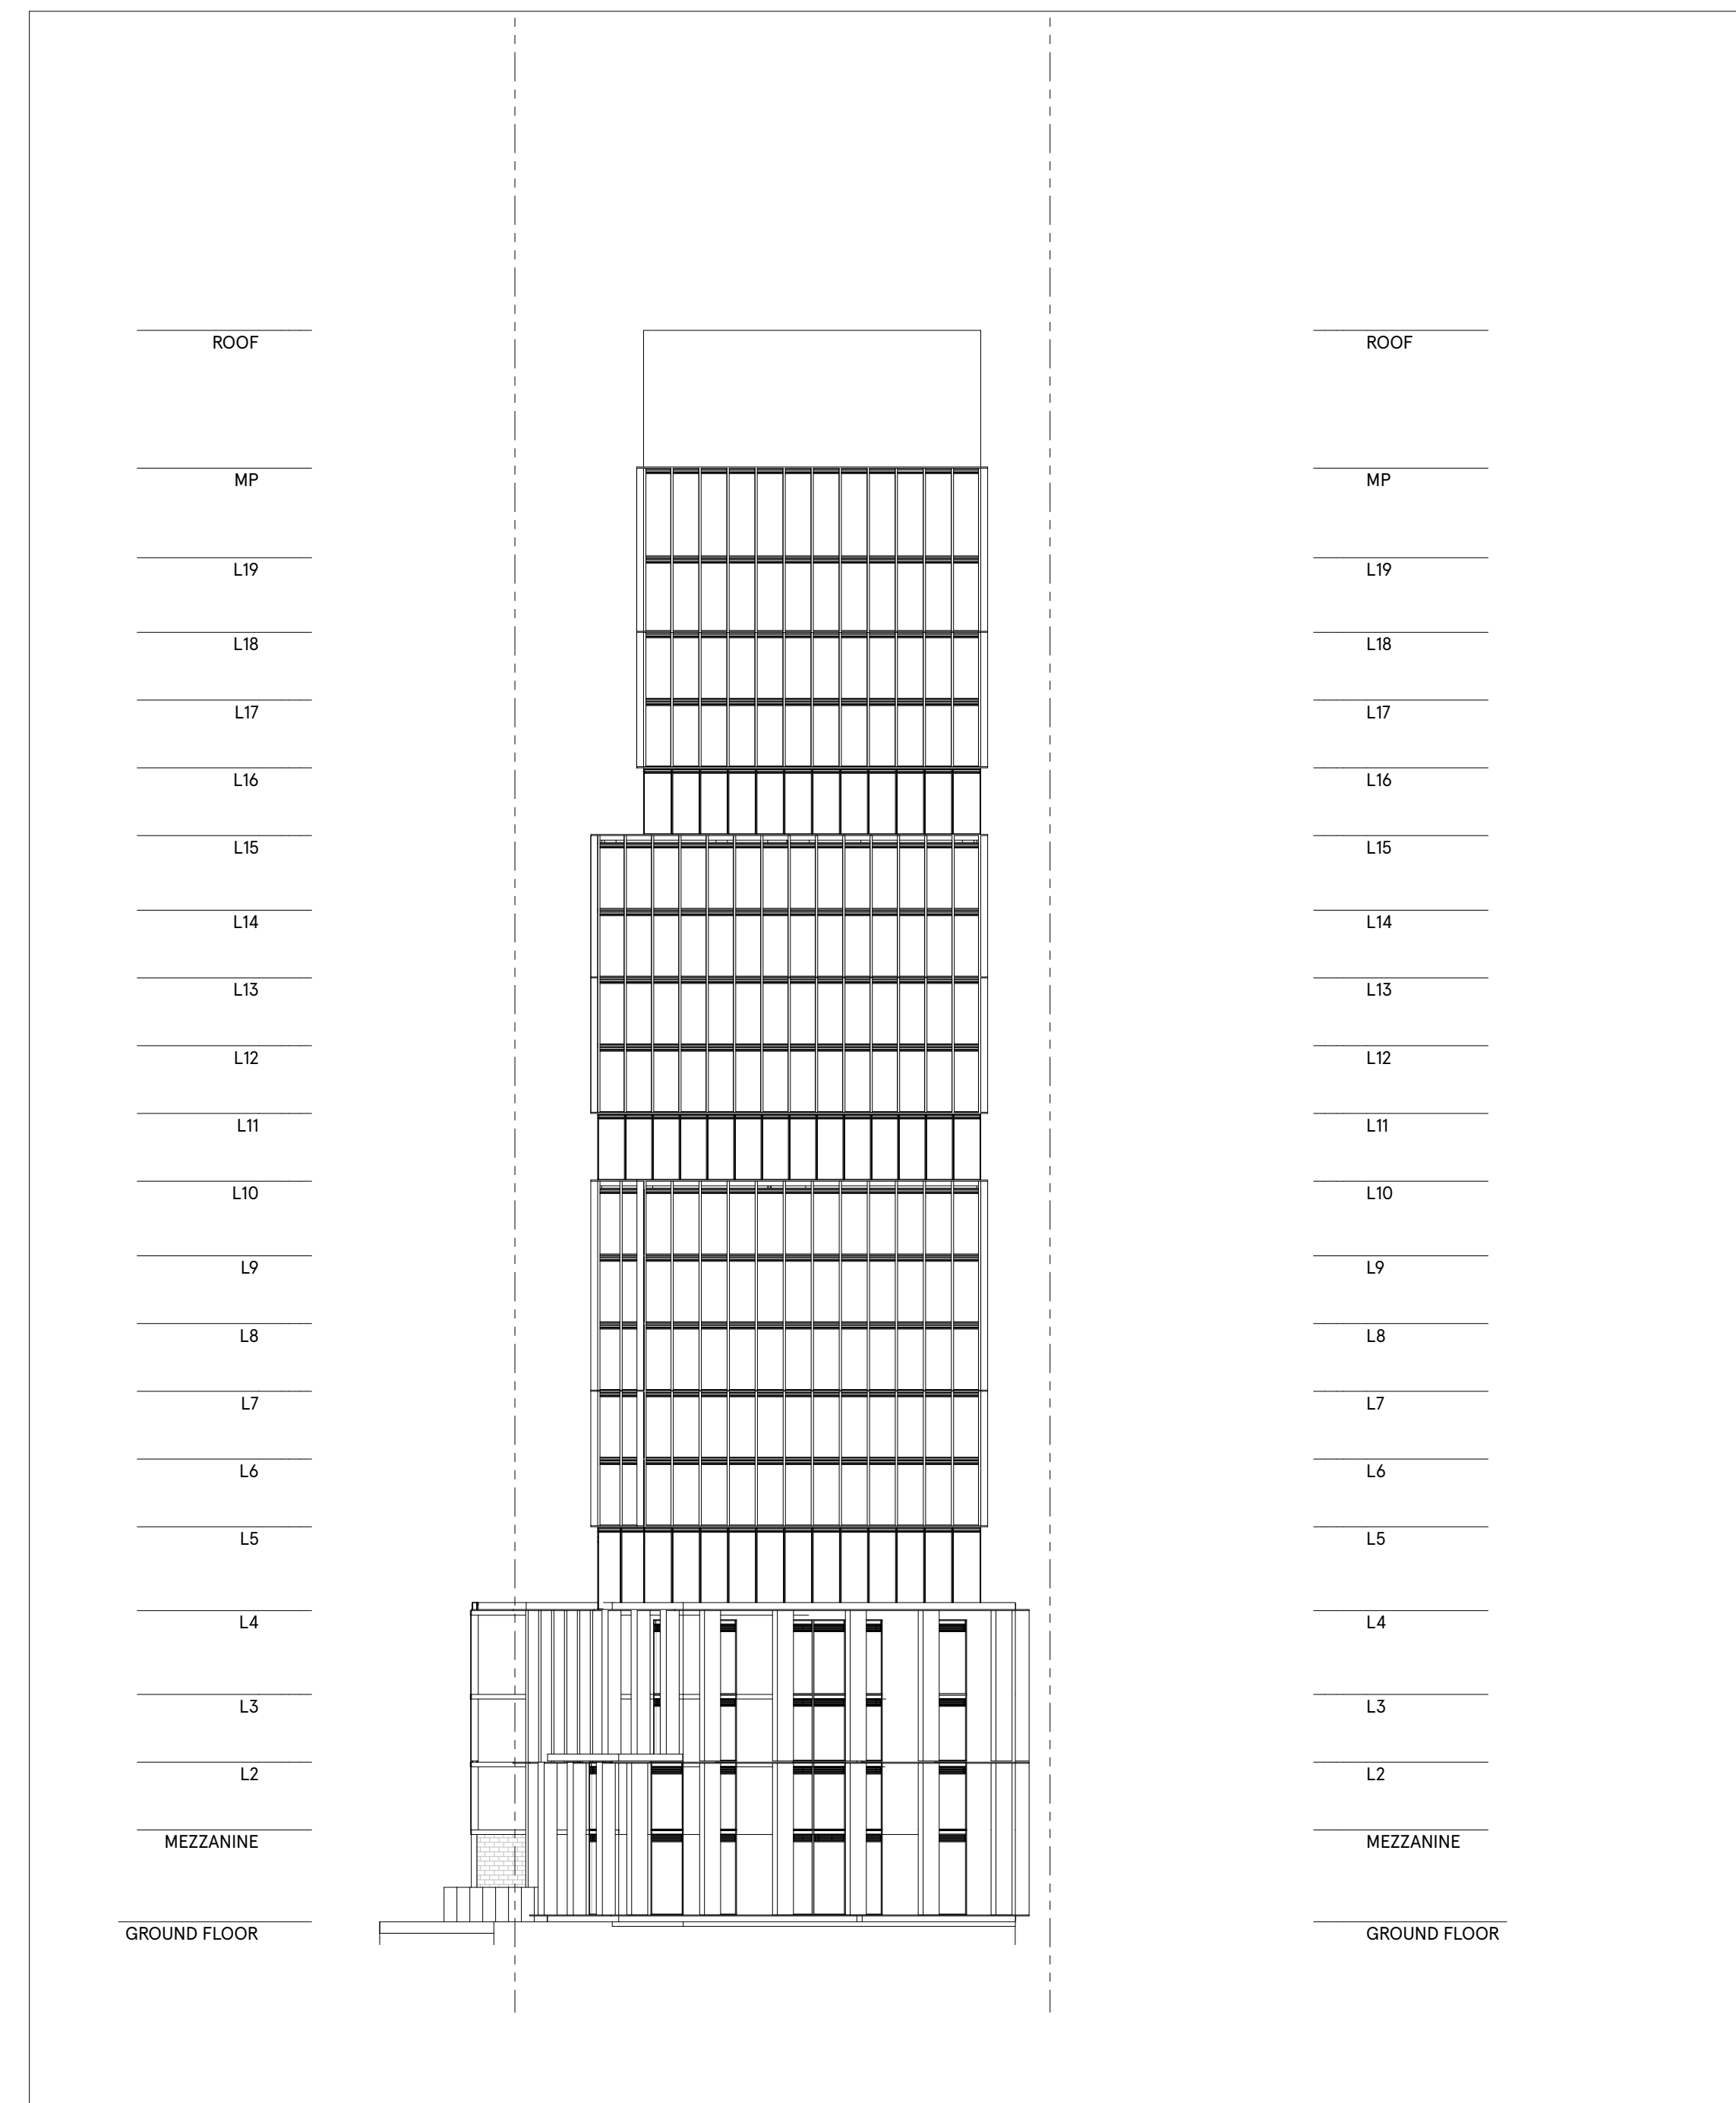

02 SOUTH ELEVATION
SCALE: 1:250

a—A architects—Alliance
317 Adelaide Street West, 2nd Flr
Toronto ON, M5V 1P9, Canada
www.architectsalliance.com
+1. 416. 593. 6500

1405 BLOOR ST WEST
Lamb Sterling Corp.

1405 Bloor St W. + 221-225 Sterling Rd.
Toronto, Ontario.


NORTH + SOUTH ELEVATIONS

Scale: 1:250

Project No: 21909

2023-01-04

No	Issued For	Date
1	Issued for Rezoning	07.31.2020
2	Issued for Rezoning	01.04.2023

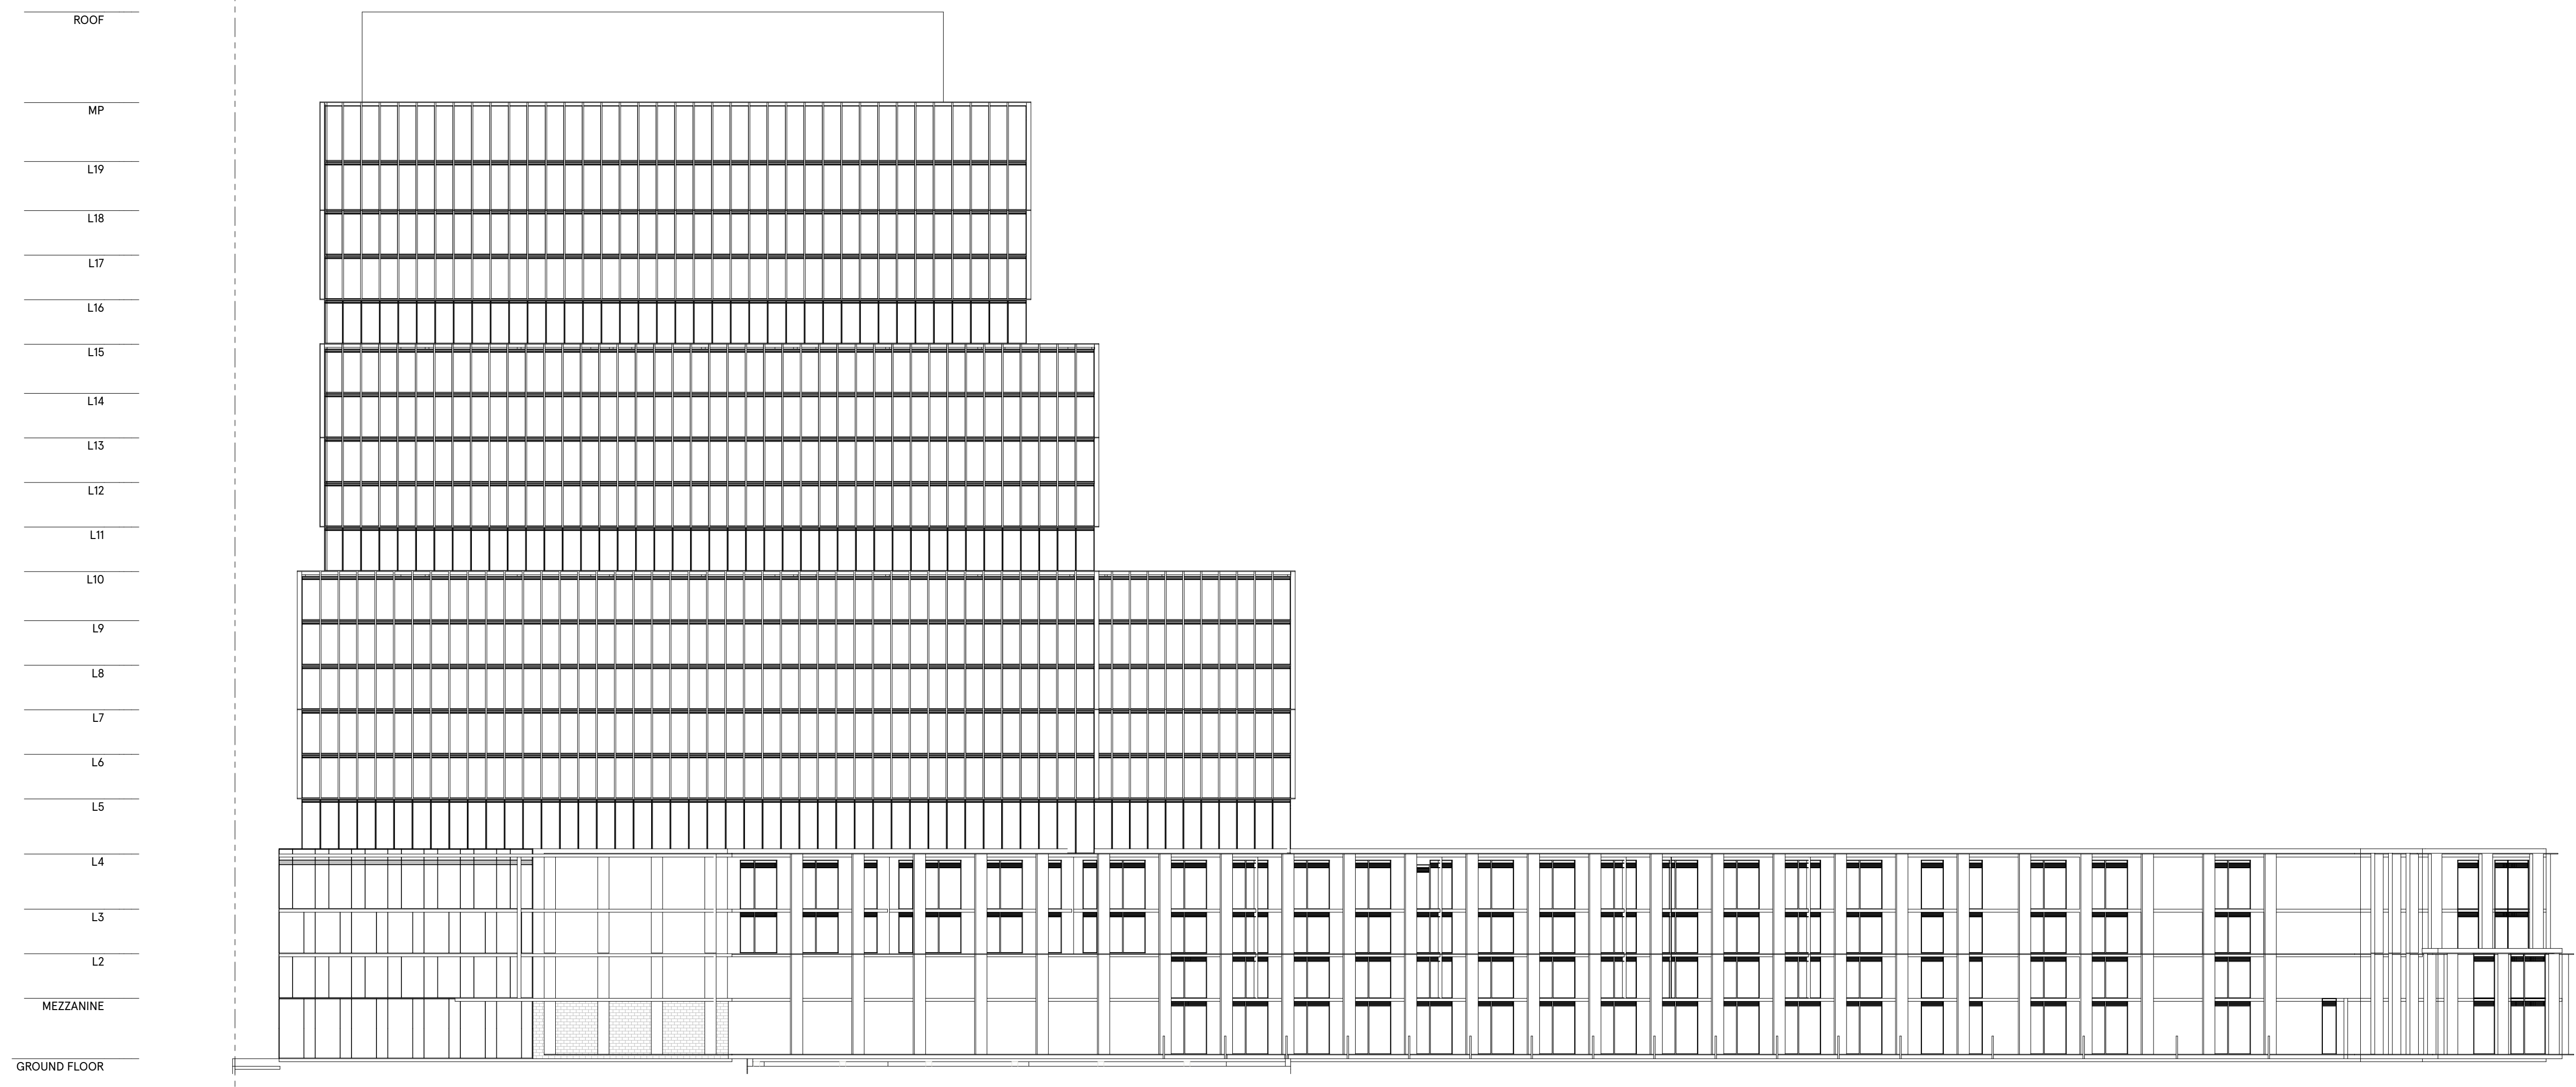

a—A architects—Alliance
 317 Adelaide Street West, 2nd Flr
 Toronto ON, M5V 1P9, Canada
 www.architectsalliance.com
 +1. 416. 593. 6500

1405 BLOOR ST WEST
Lamb Sterling Corp.

1405 Bloor St W. + 221-225 Sterling Rd.
 Toronto, Ontario.


WEST ELEVATION

Scale: 1:250

Project No: 21909

2023-01-04

No	Issued For	Date
1	Issued for Rezoning	07.31.2020
2	Issued for Rezoning	01.04.2023

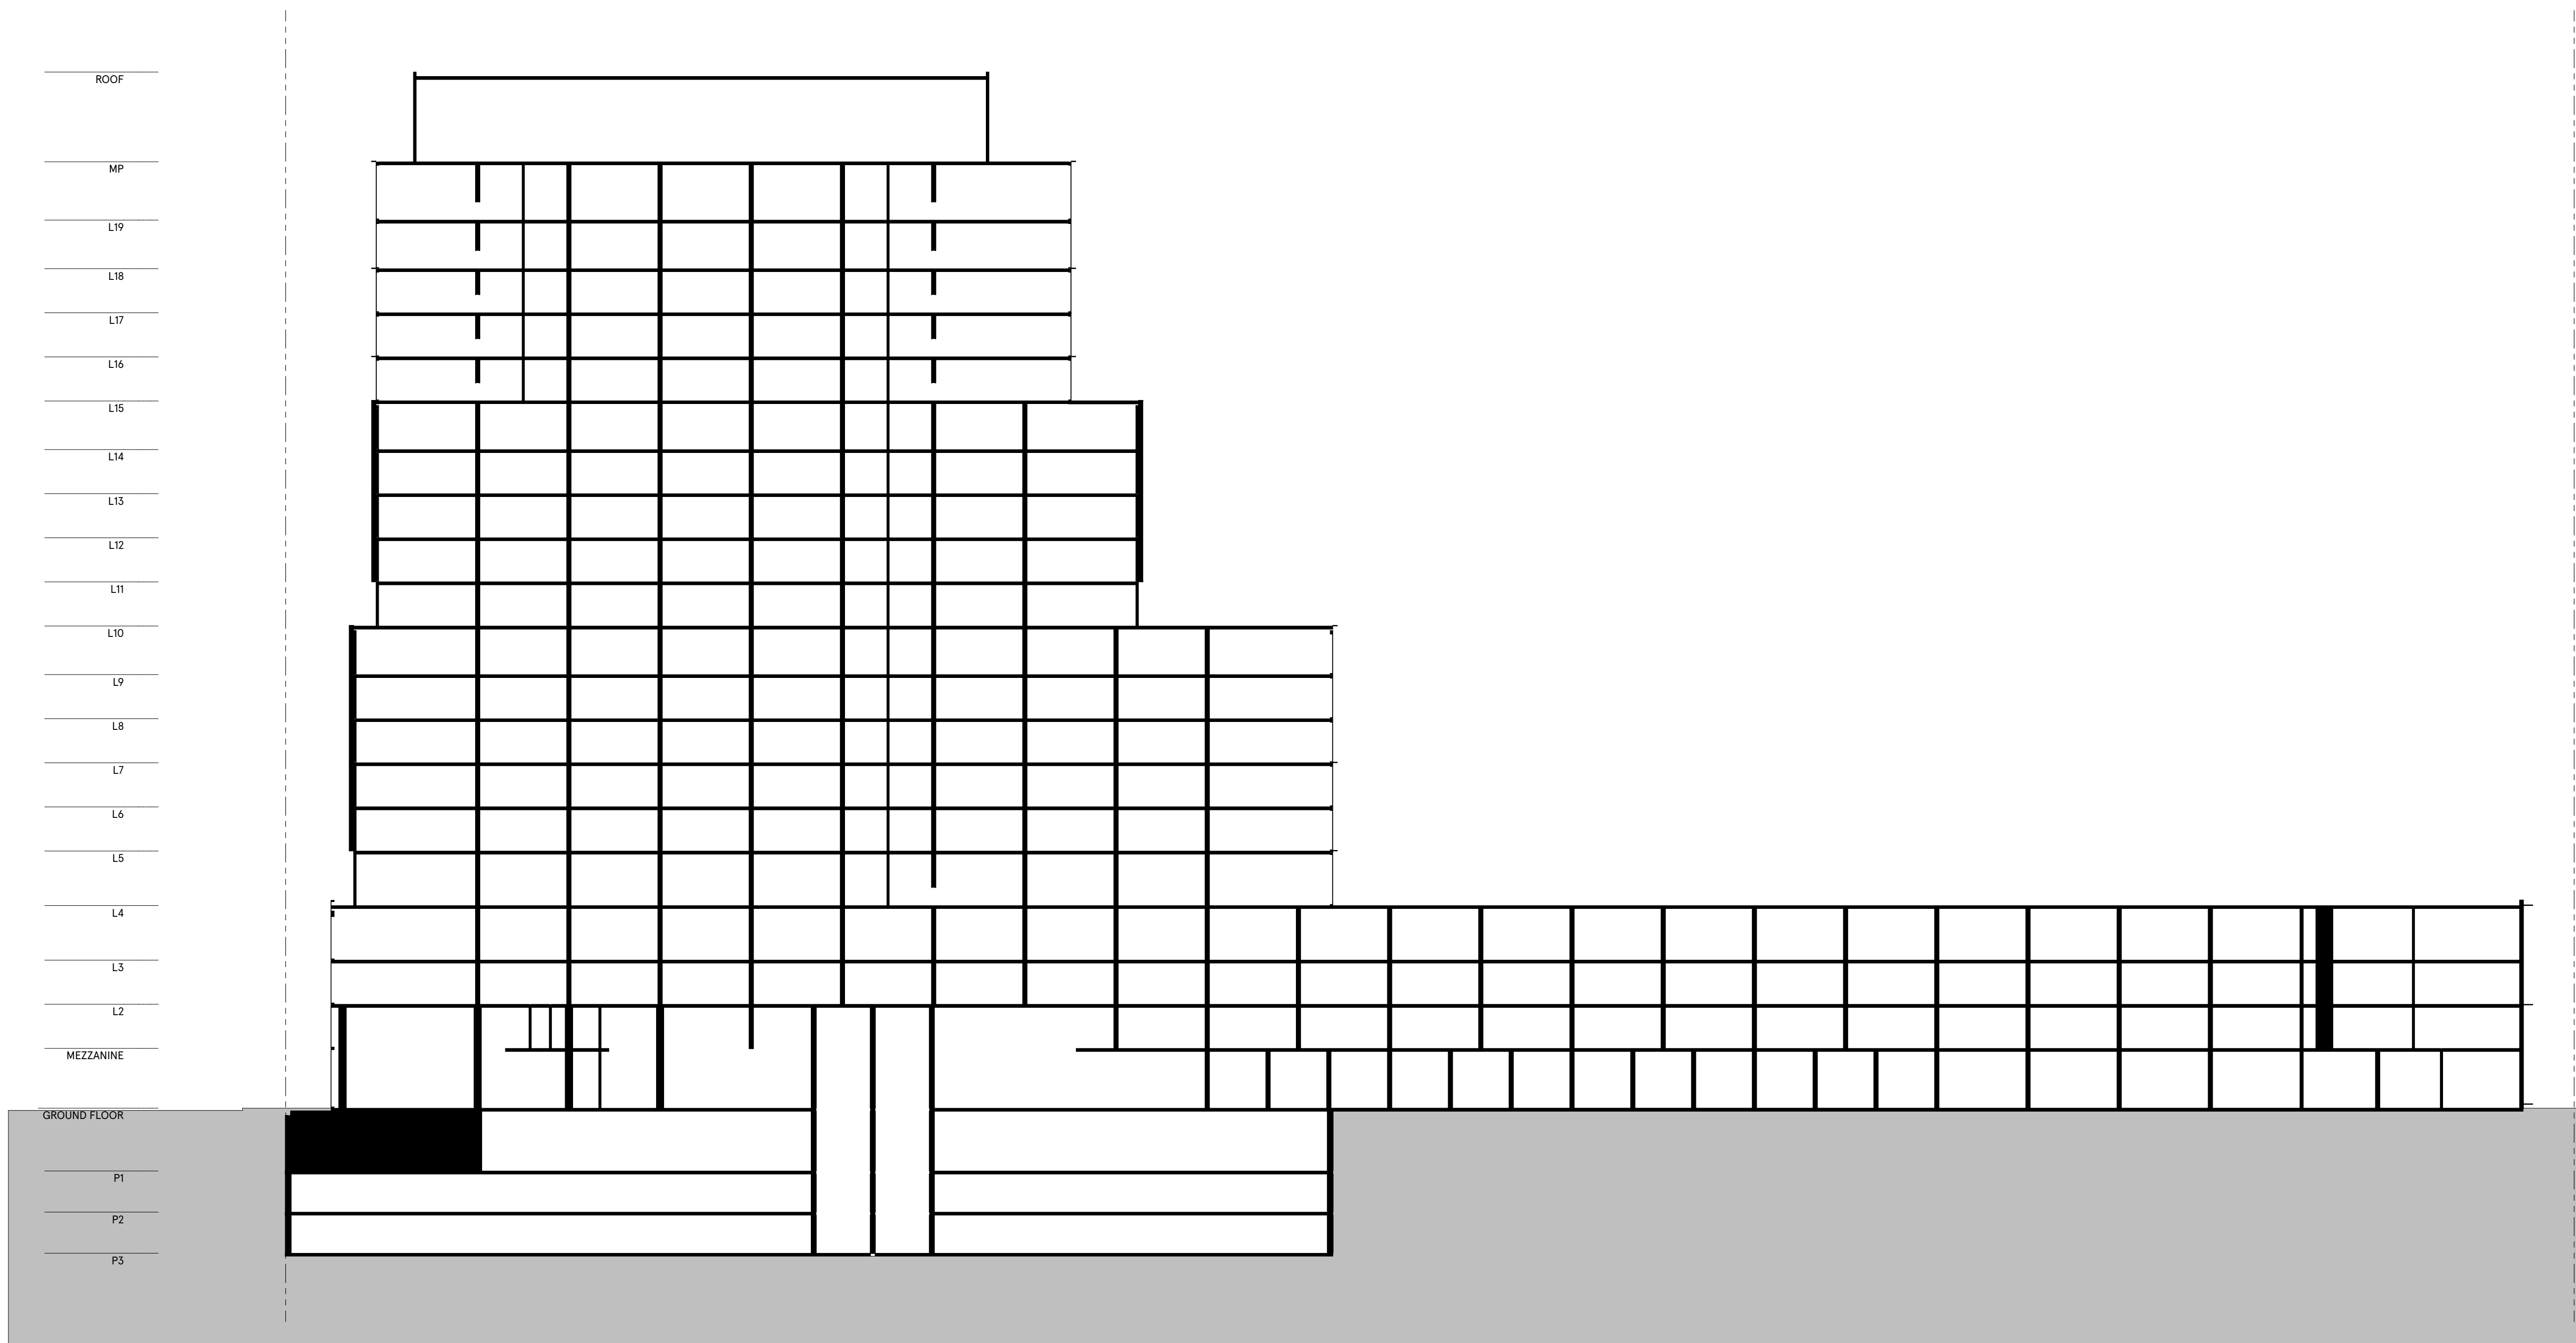

a—A architects---Alliance
 317 Adelaide Street West, 2nd Flr
 Toronto ON, M5V 1P9, Canada
 www.architectsalliance.com
 +1. 416. 593. 6500

1405 BLOOR ST WEST
 Lamb Sterling Corp.

1405 Bloor St W. + 221-225 Sterling Rd.
 Toronto, Ontario.

SECTION B

Scale: 1:250

Project No: 21909

2023-01-04