



2
A-201
THIRD FLOOR
SCALE: 1 : 100

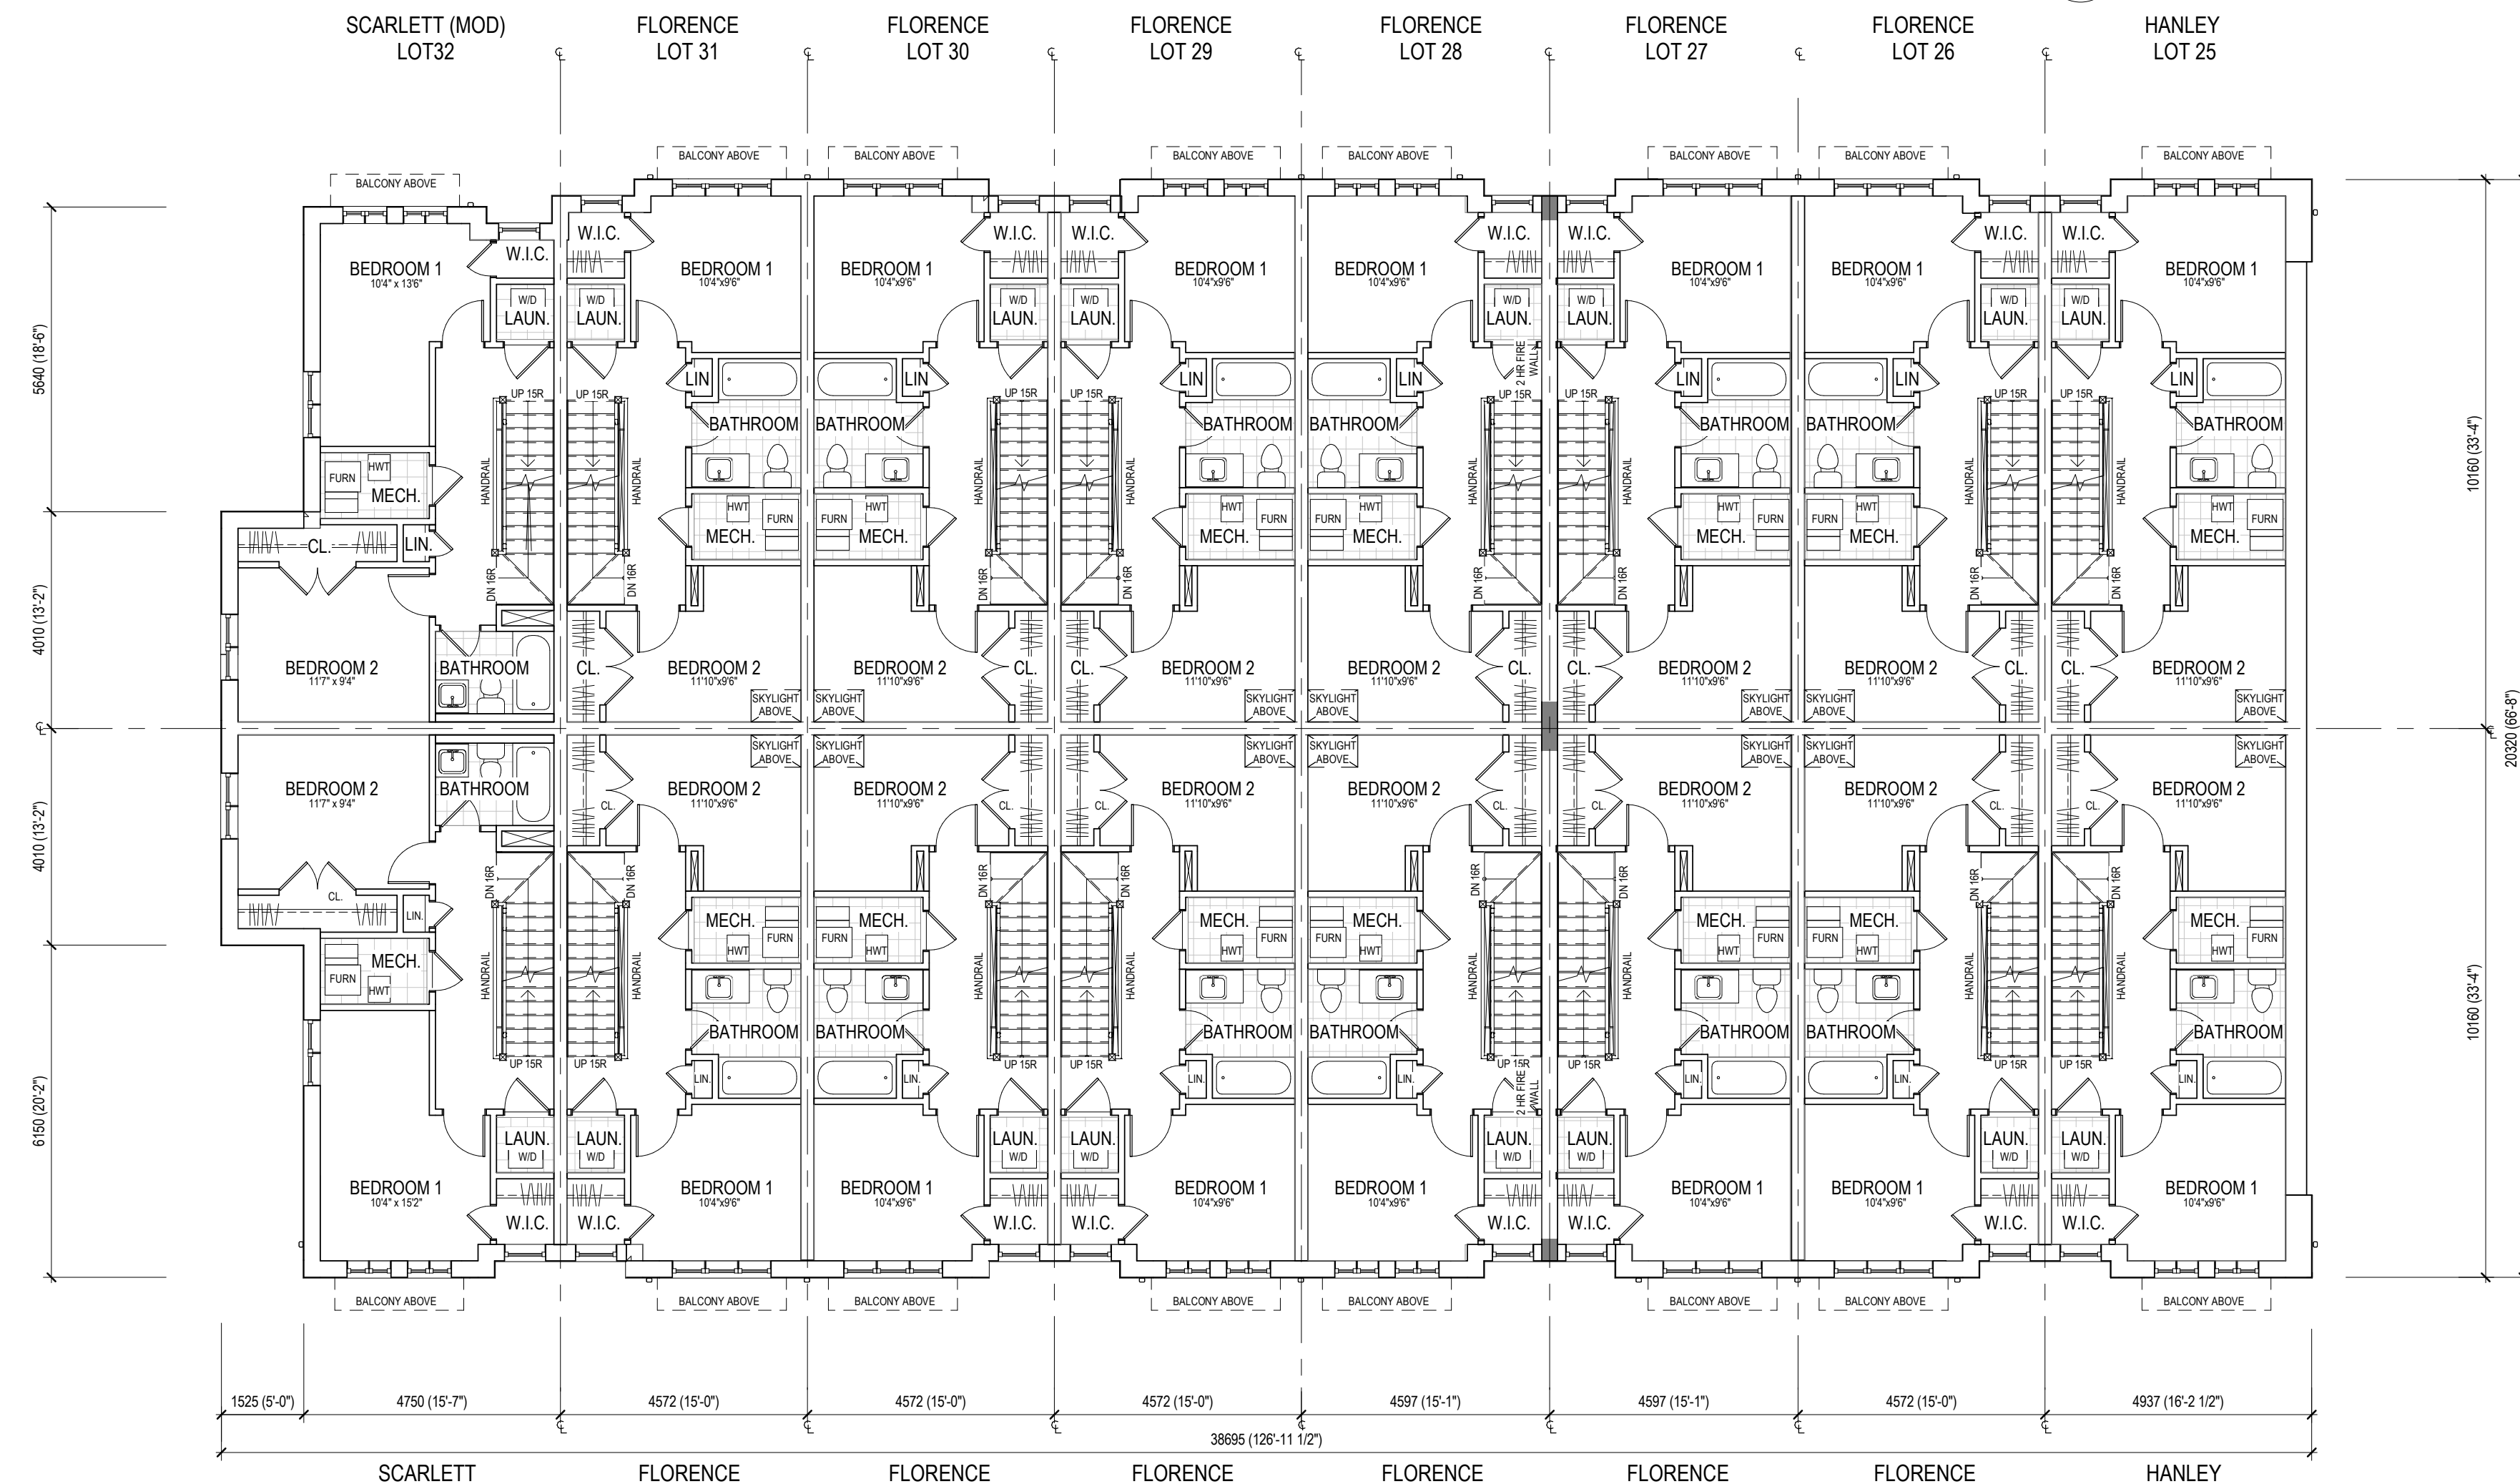

1
A-201
SECOND FLOOR
SCALE: 1 : 100

No.	DESCRIPTION	DATE
REVISION RECORD		
ISSUED RECORD		
ISSUED FOR SPA 1		2022-04-26
ISSUED FOR RE-ZONING		2021-11-26
D DUNPAR		
LAMBTON TOWNS 2650 ST. CLAIR AVE WEST CITY OF TORONTO, ON		
SCALE	1 : 100	NORTH
BLOCK A SECOND/ THIRD FLOOR PLANS		
CLIENT	1386073 - ONTARIO INC. 105 SIX POINT ROAD ETOBICOKE ON M9Z 2X3 TEL: 416 236 9800 FAX: 416 236 9590	
DRAWN	LS	PAGE NO.
CHECKED	AS	A-201
DATE	2022-04-26	

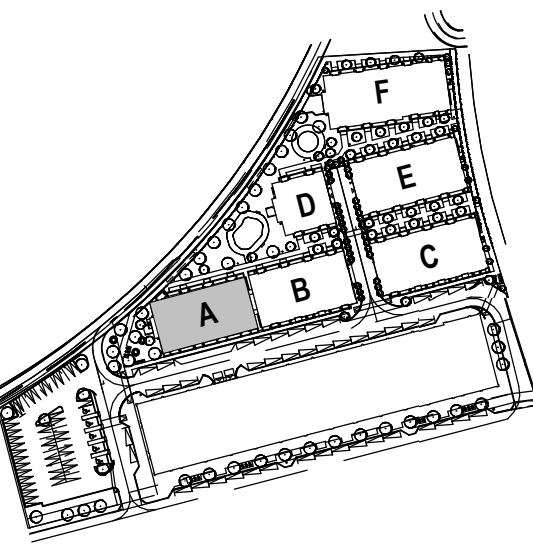

No.	DESCRIPTION	DATE
REVISION RECORD		

No.	DESCRIPTION	DATE
ISSUED FOR SPA 1		2022-04-26
ISSUED FOR RE-ZONING		2021-11-26
ISSUED RECORD		





LAMBTON TOWNS
2650 ST. CLAIR AVE WEST
CITY OF TORONTO, ON

SCALE: 1 : 100 NORTH


DRAWING TITLE
**BLOCK A
ROOFTOP
TERRACE/ ROOF
PLANS**

CLIENT
1386073 - ONTARIO INC.
105 SIX POINT ROAD ETOBICOKE ON M9Z 2X3 TEL: 416.236.9800
FAX: 416.236.9590

DRAWN: LS PAGE NO.
CHECKED: AS A-202
DATE: 2022-04-26

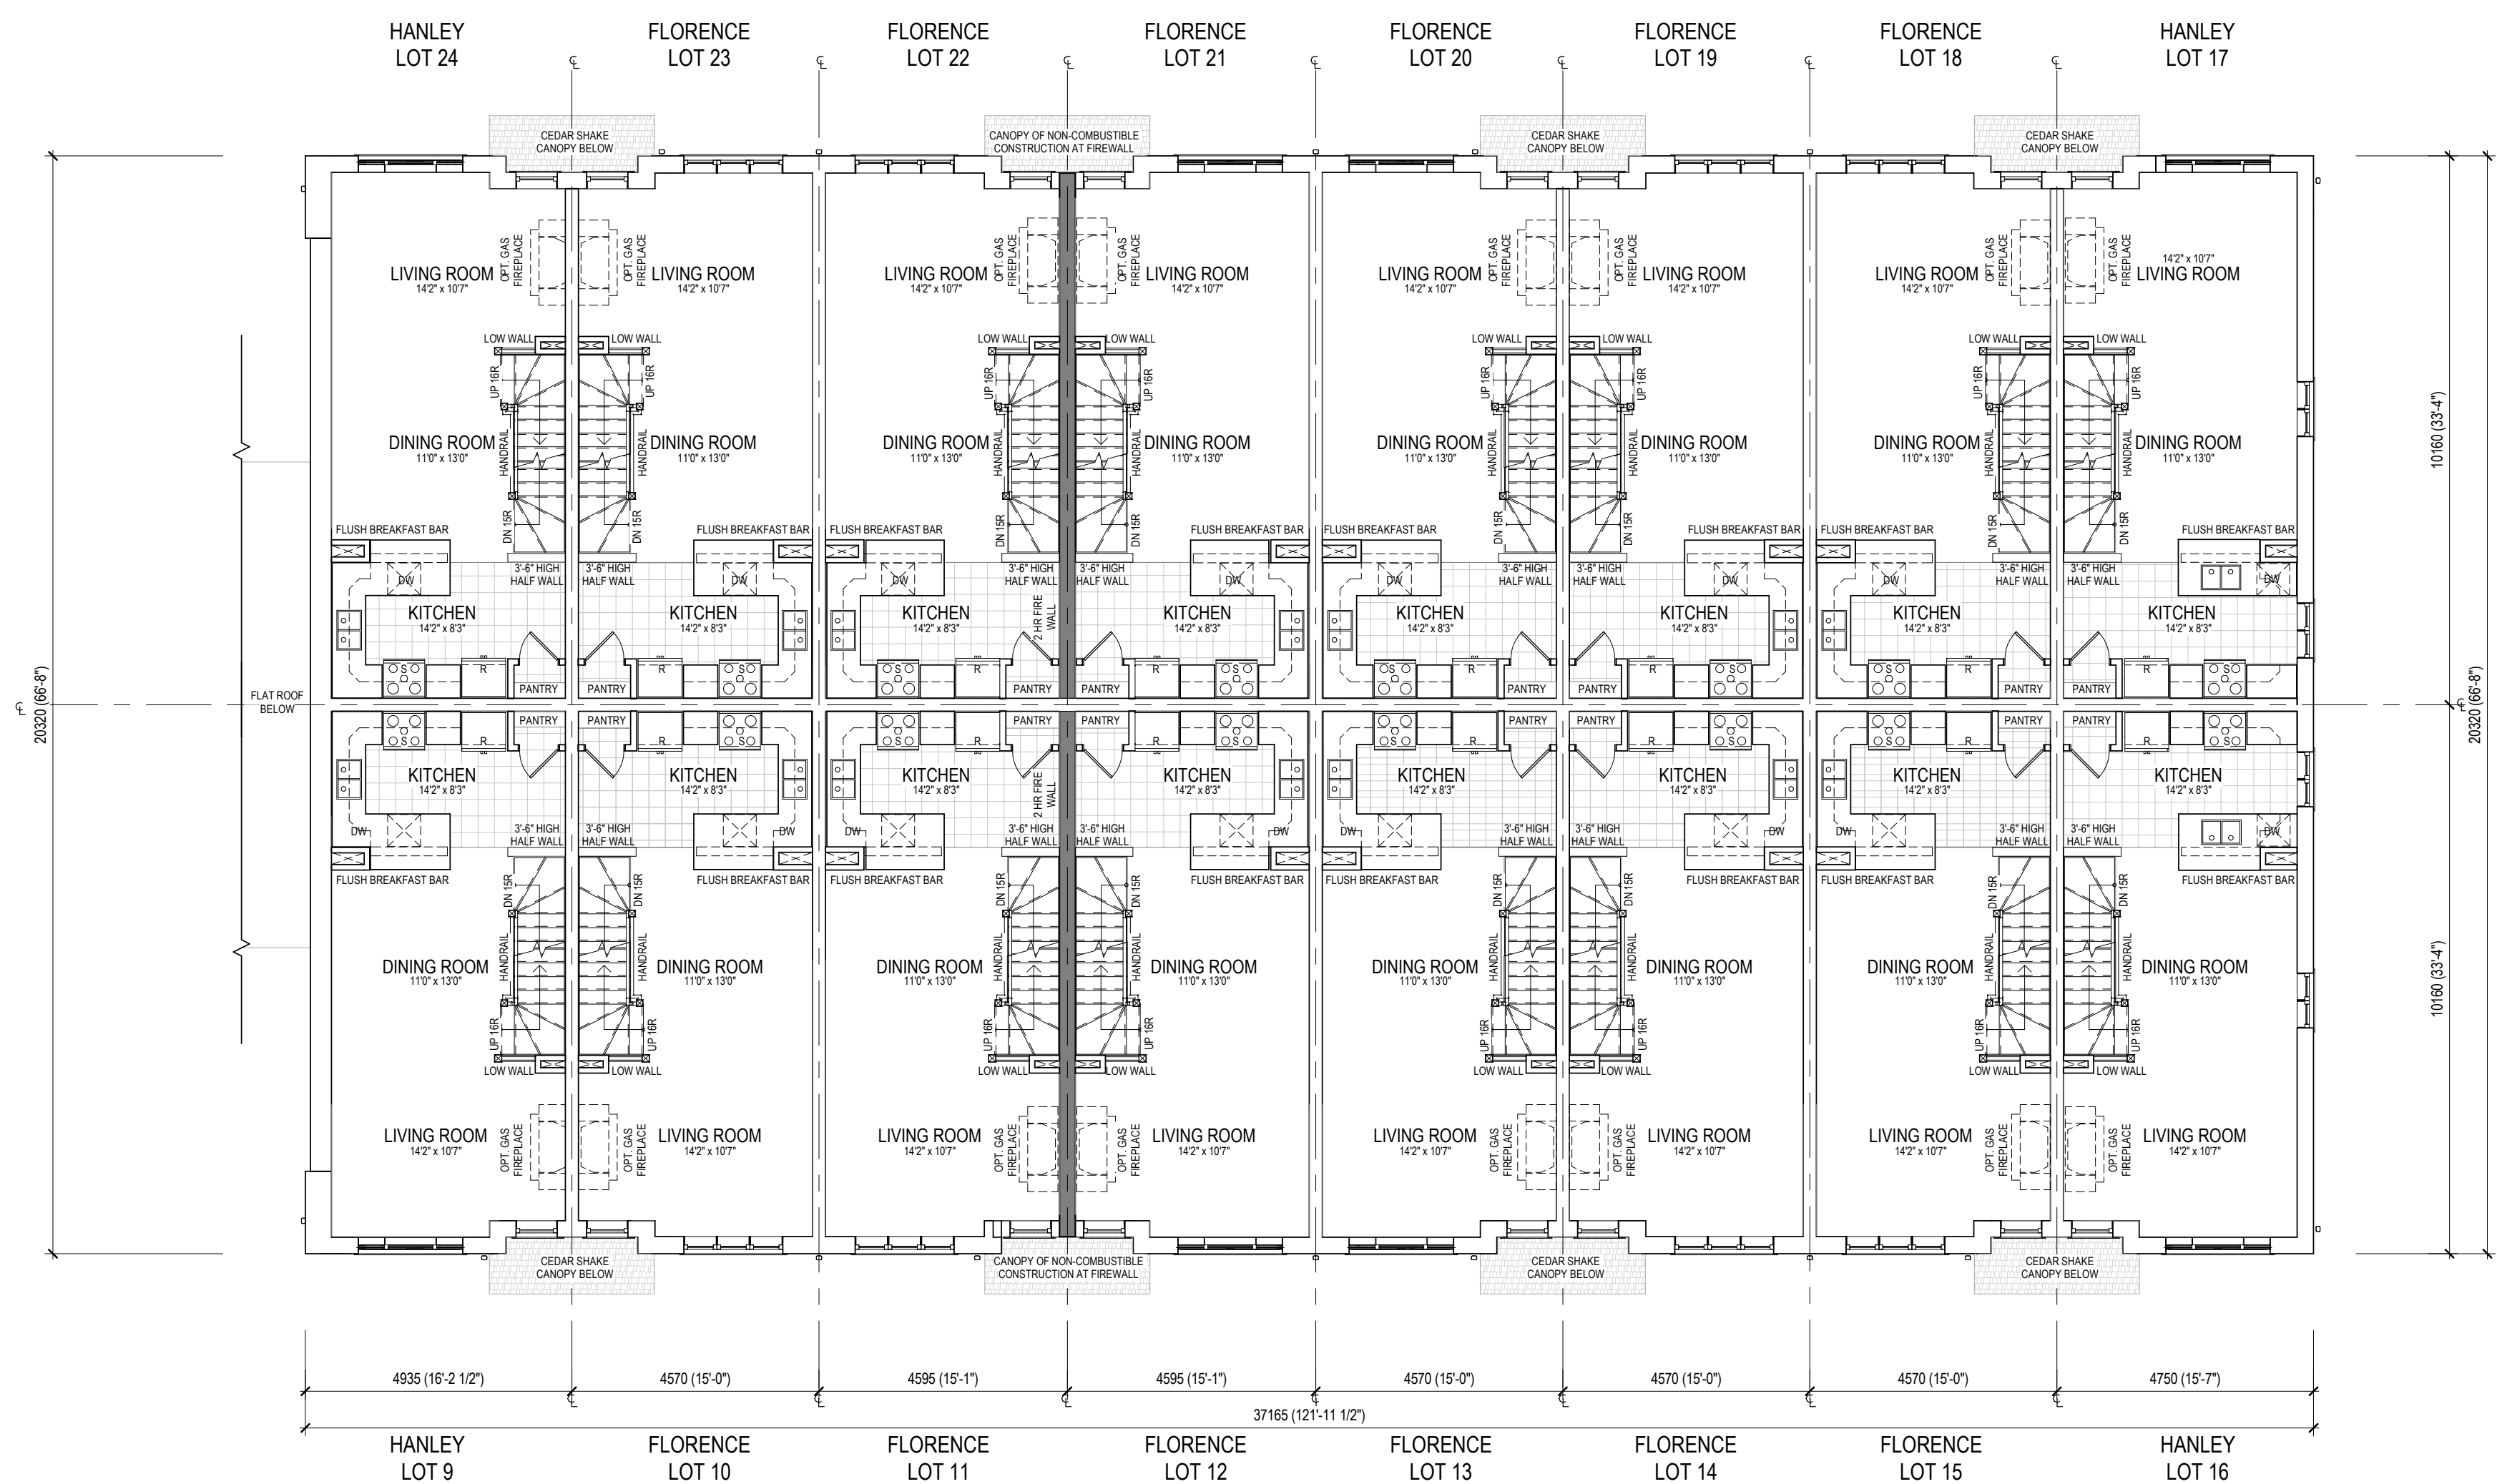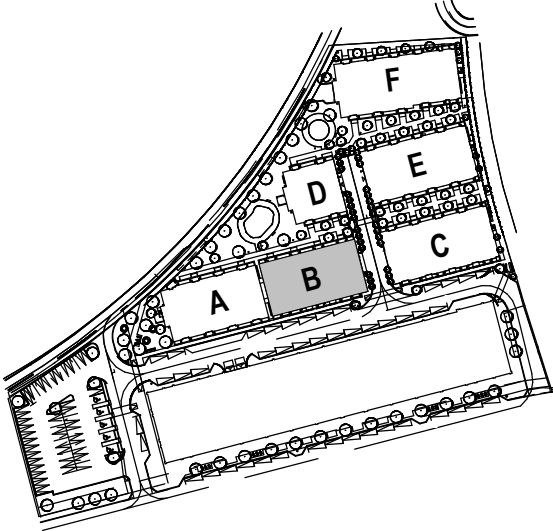

2
A-203
FIRST FLOOR
SCALE: 1:100

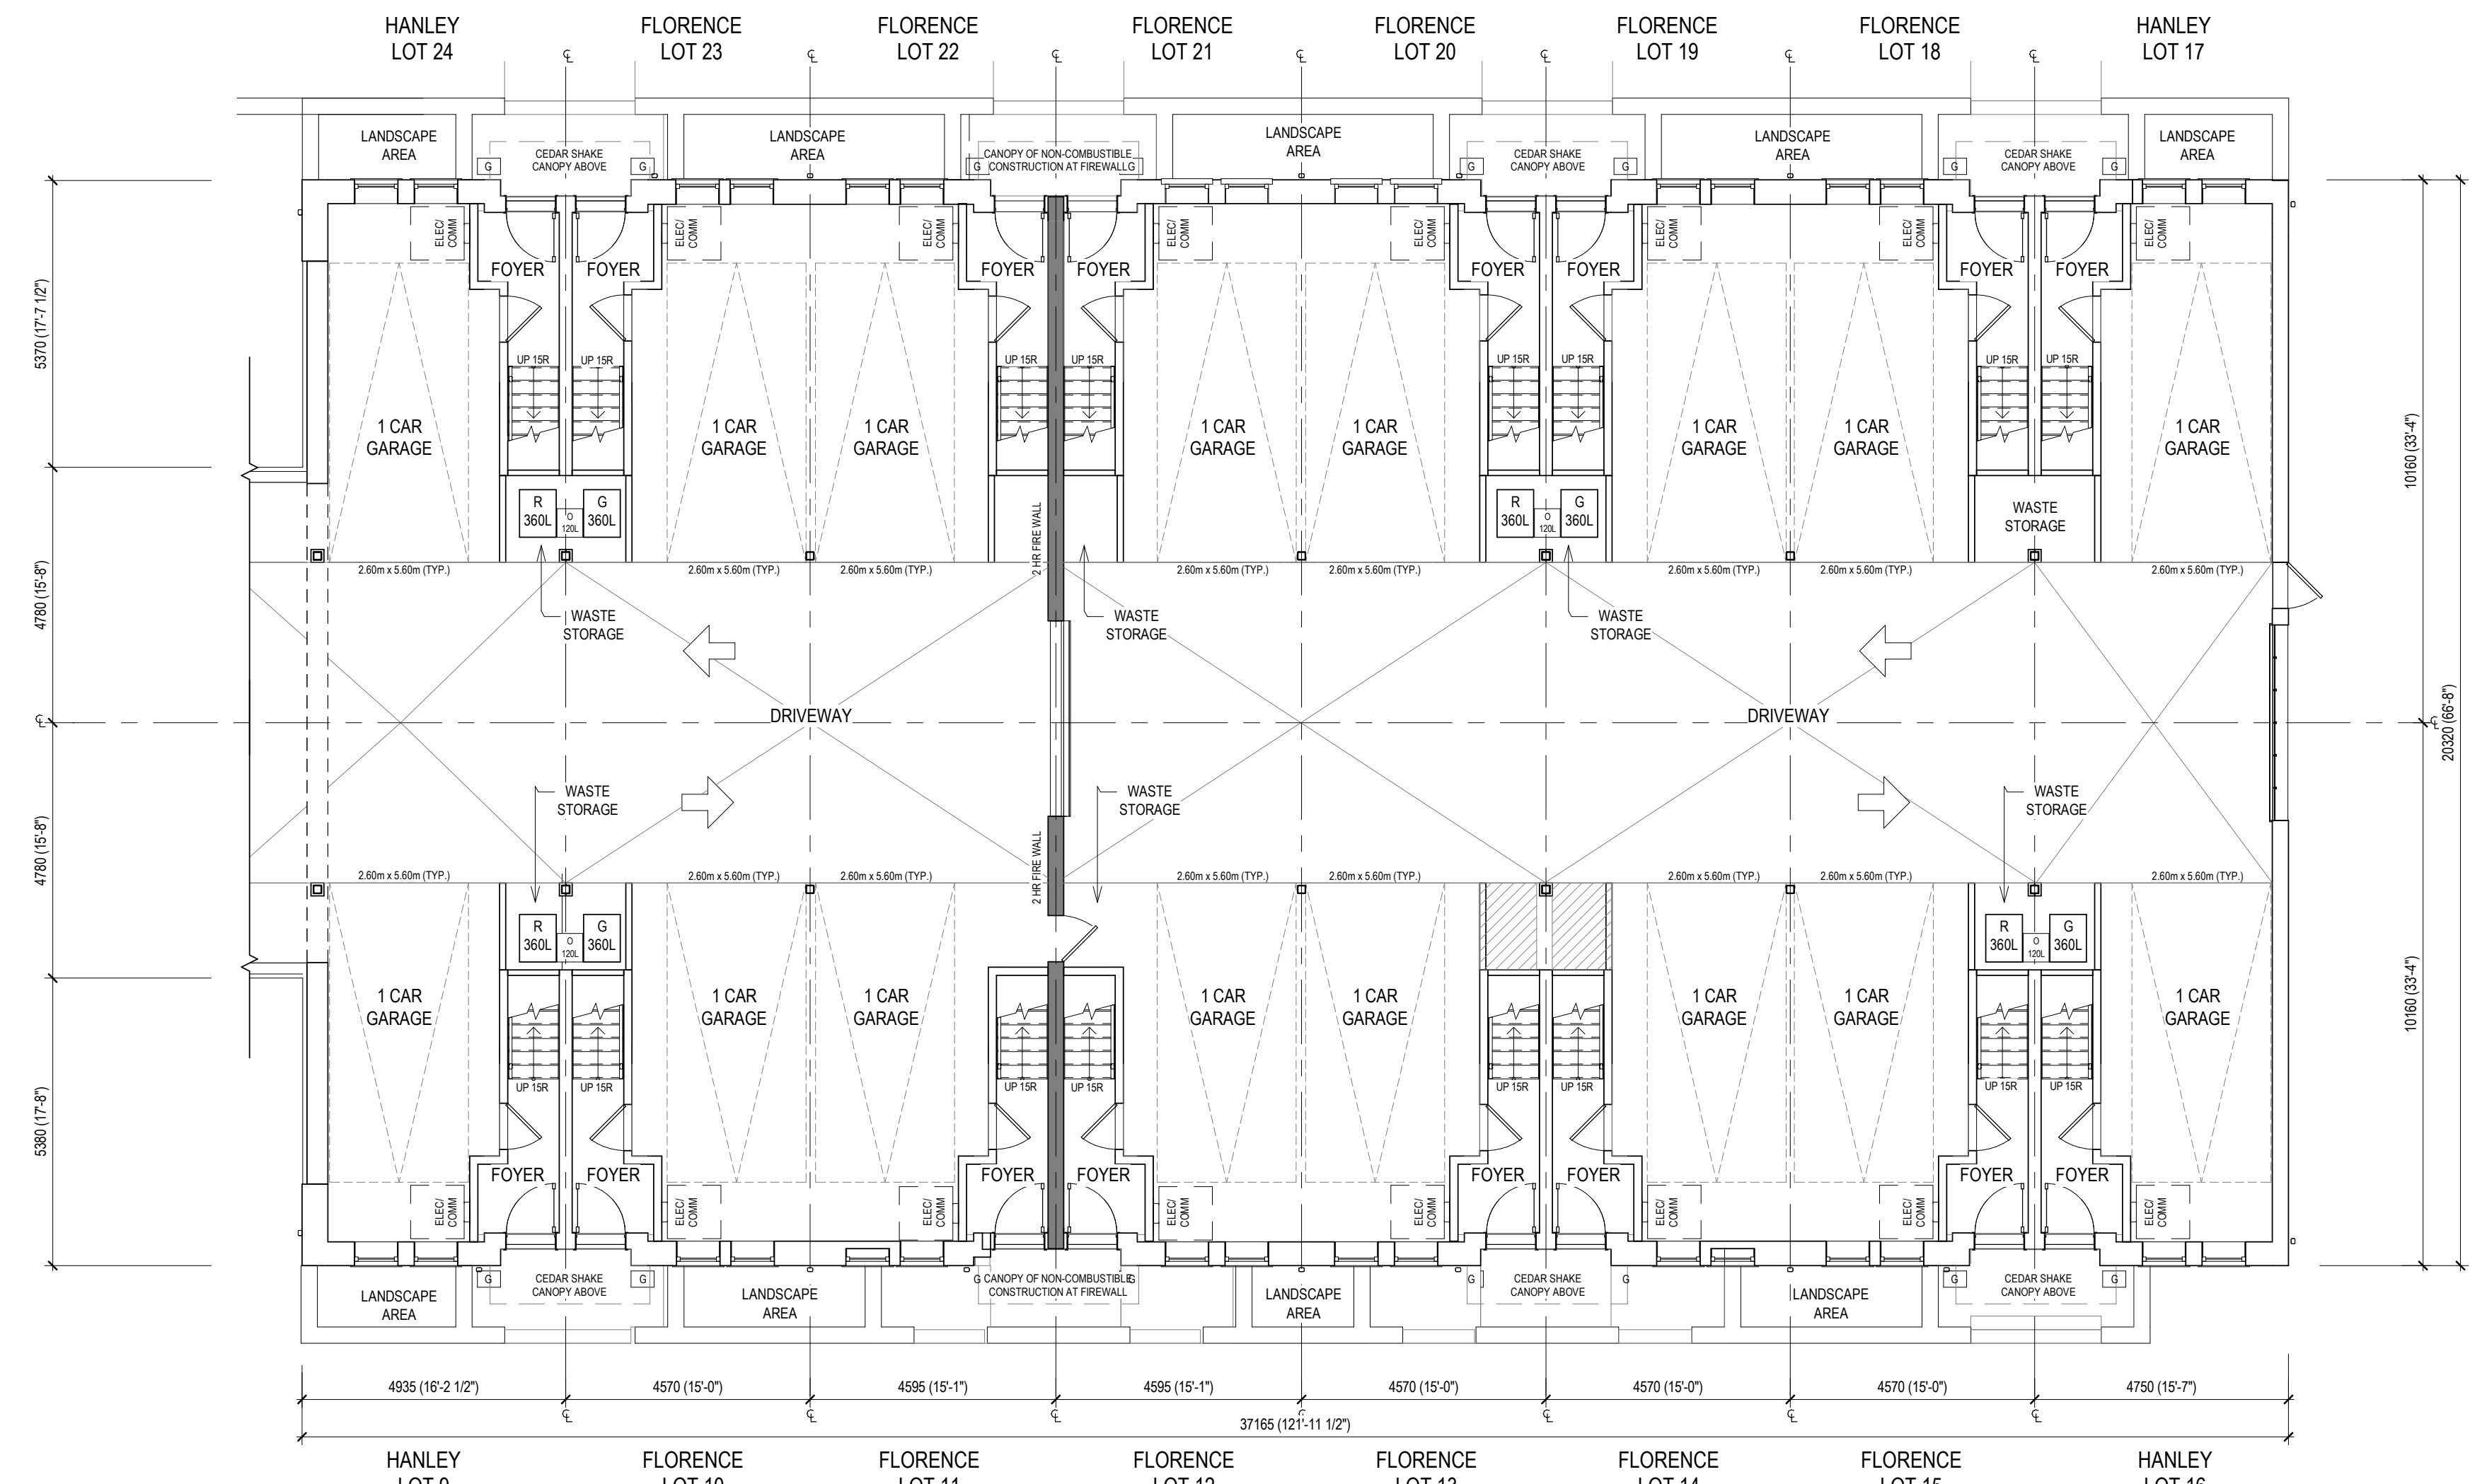

1
A-203
BASEMENT FLOOR
SCALE: 1:100

No.	DESCRIPTION	DATE
REVISION RECORD		

ISSUED RECORD

ISSUED FOR SPA 1	2022-04-26
ISSUED FOR RE-ZONING	2021-11-26
DESCRIPTION	DATE





LAMBTON TOWNS
2650 ST. CLAIR AVE WEST
CITY OF TORONTO, ON

SCALE: 1:100 NORTH


DRAWING TITLE
**BLOCK B
BASEMENT/ FIRST FLOOR
PLANS**

CLIENT	PAGE NO.
1386073 - ONTARIO INC. 105 SIX POINT ROAD ETOBICOKE ON M8Z 2X3 TEL: 416.236.9800 FAX: 416.236.9090	1
DRAWN	LS
CHECKED	AS
DATE	2022-04-26

A-203

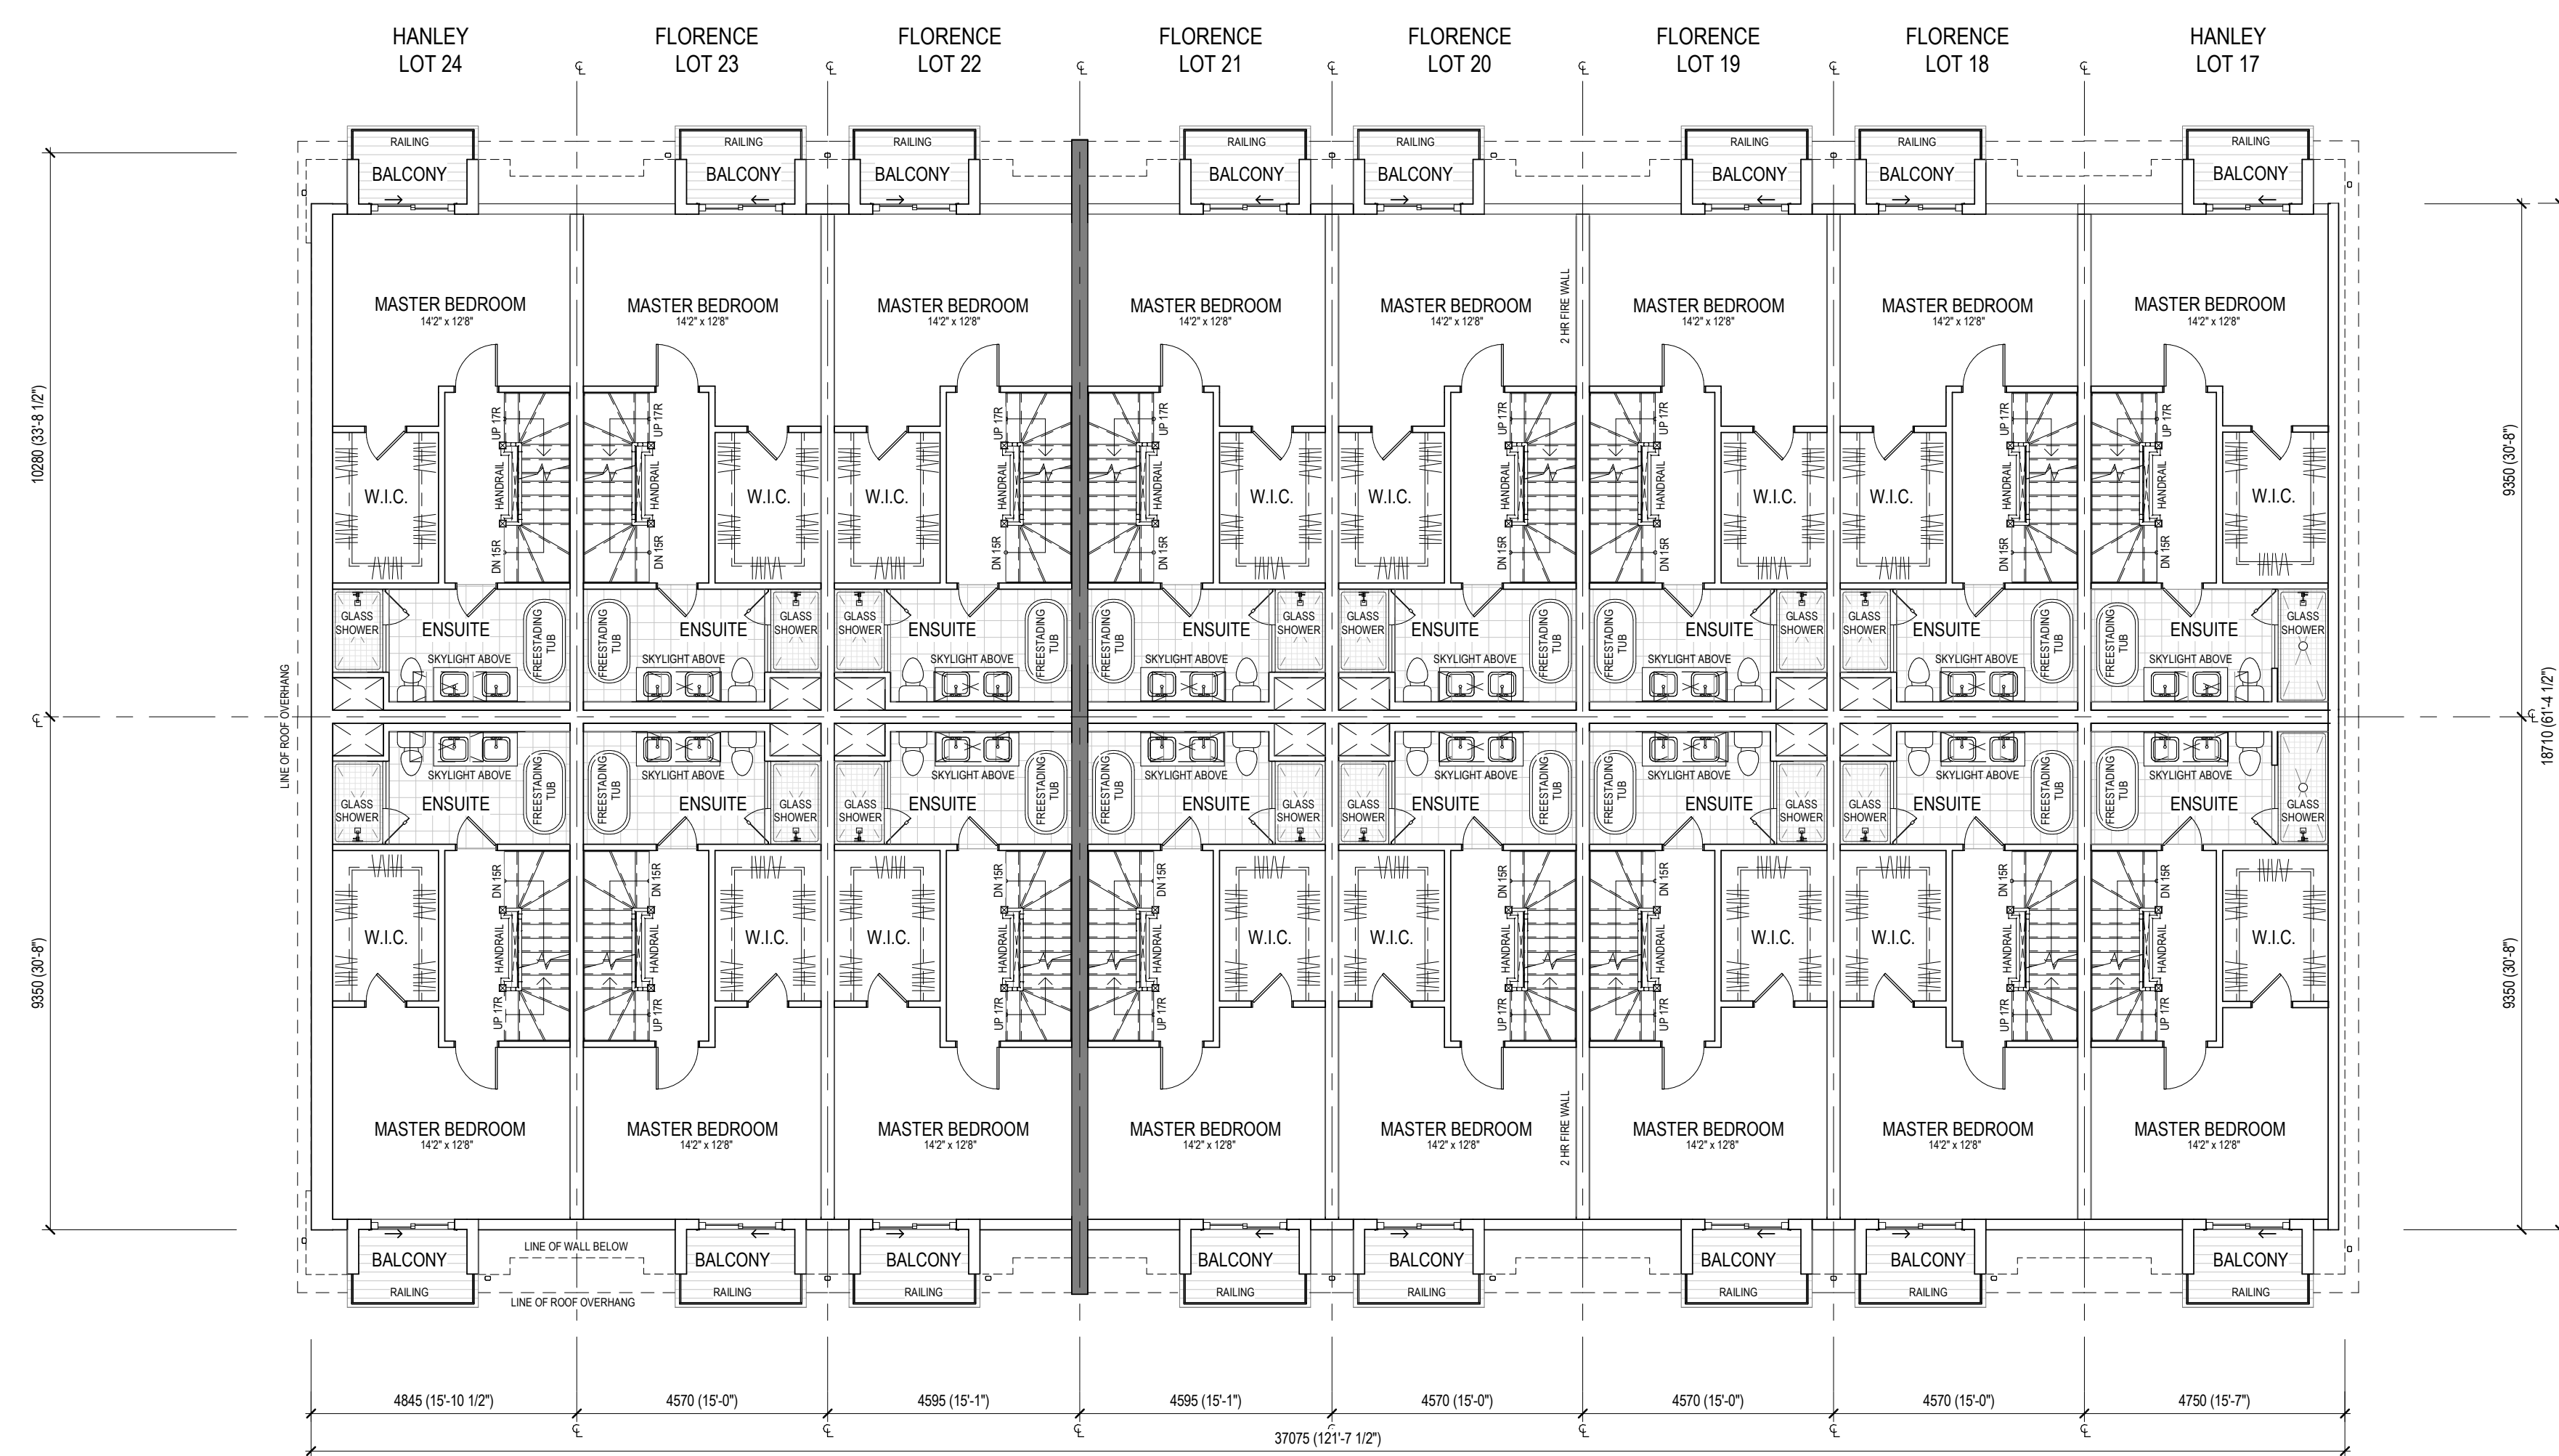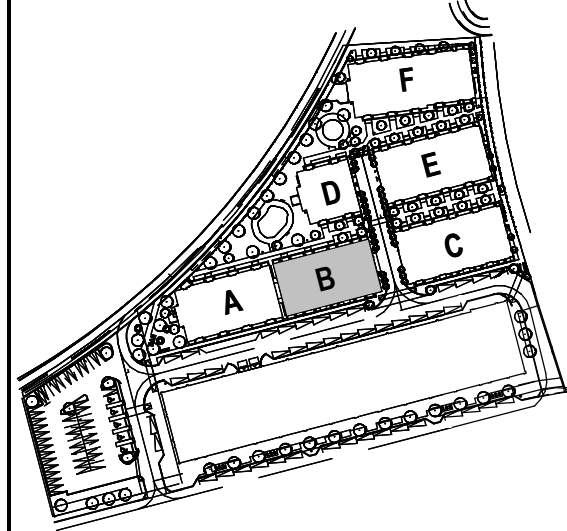

2
A-204
THIRD FLOOR
SCALE: 1:100

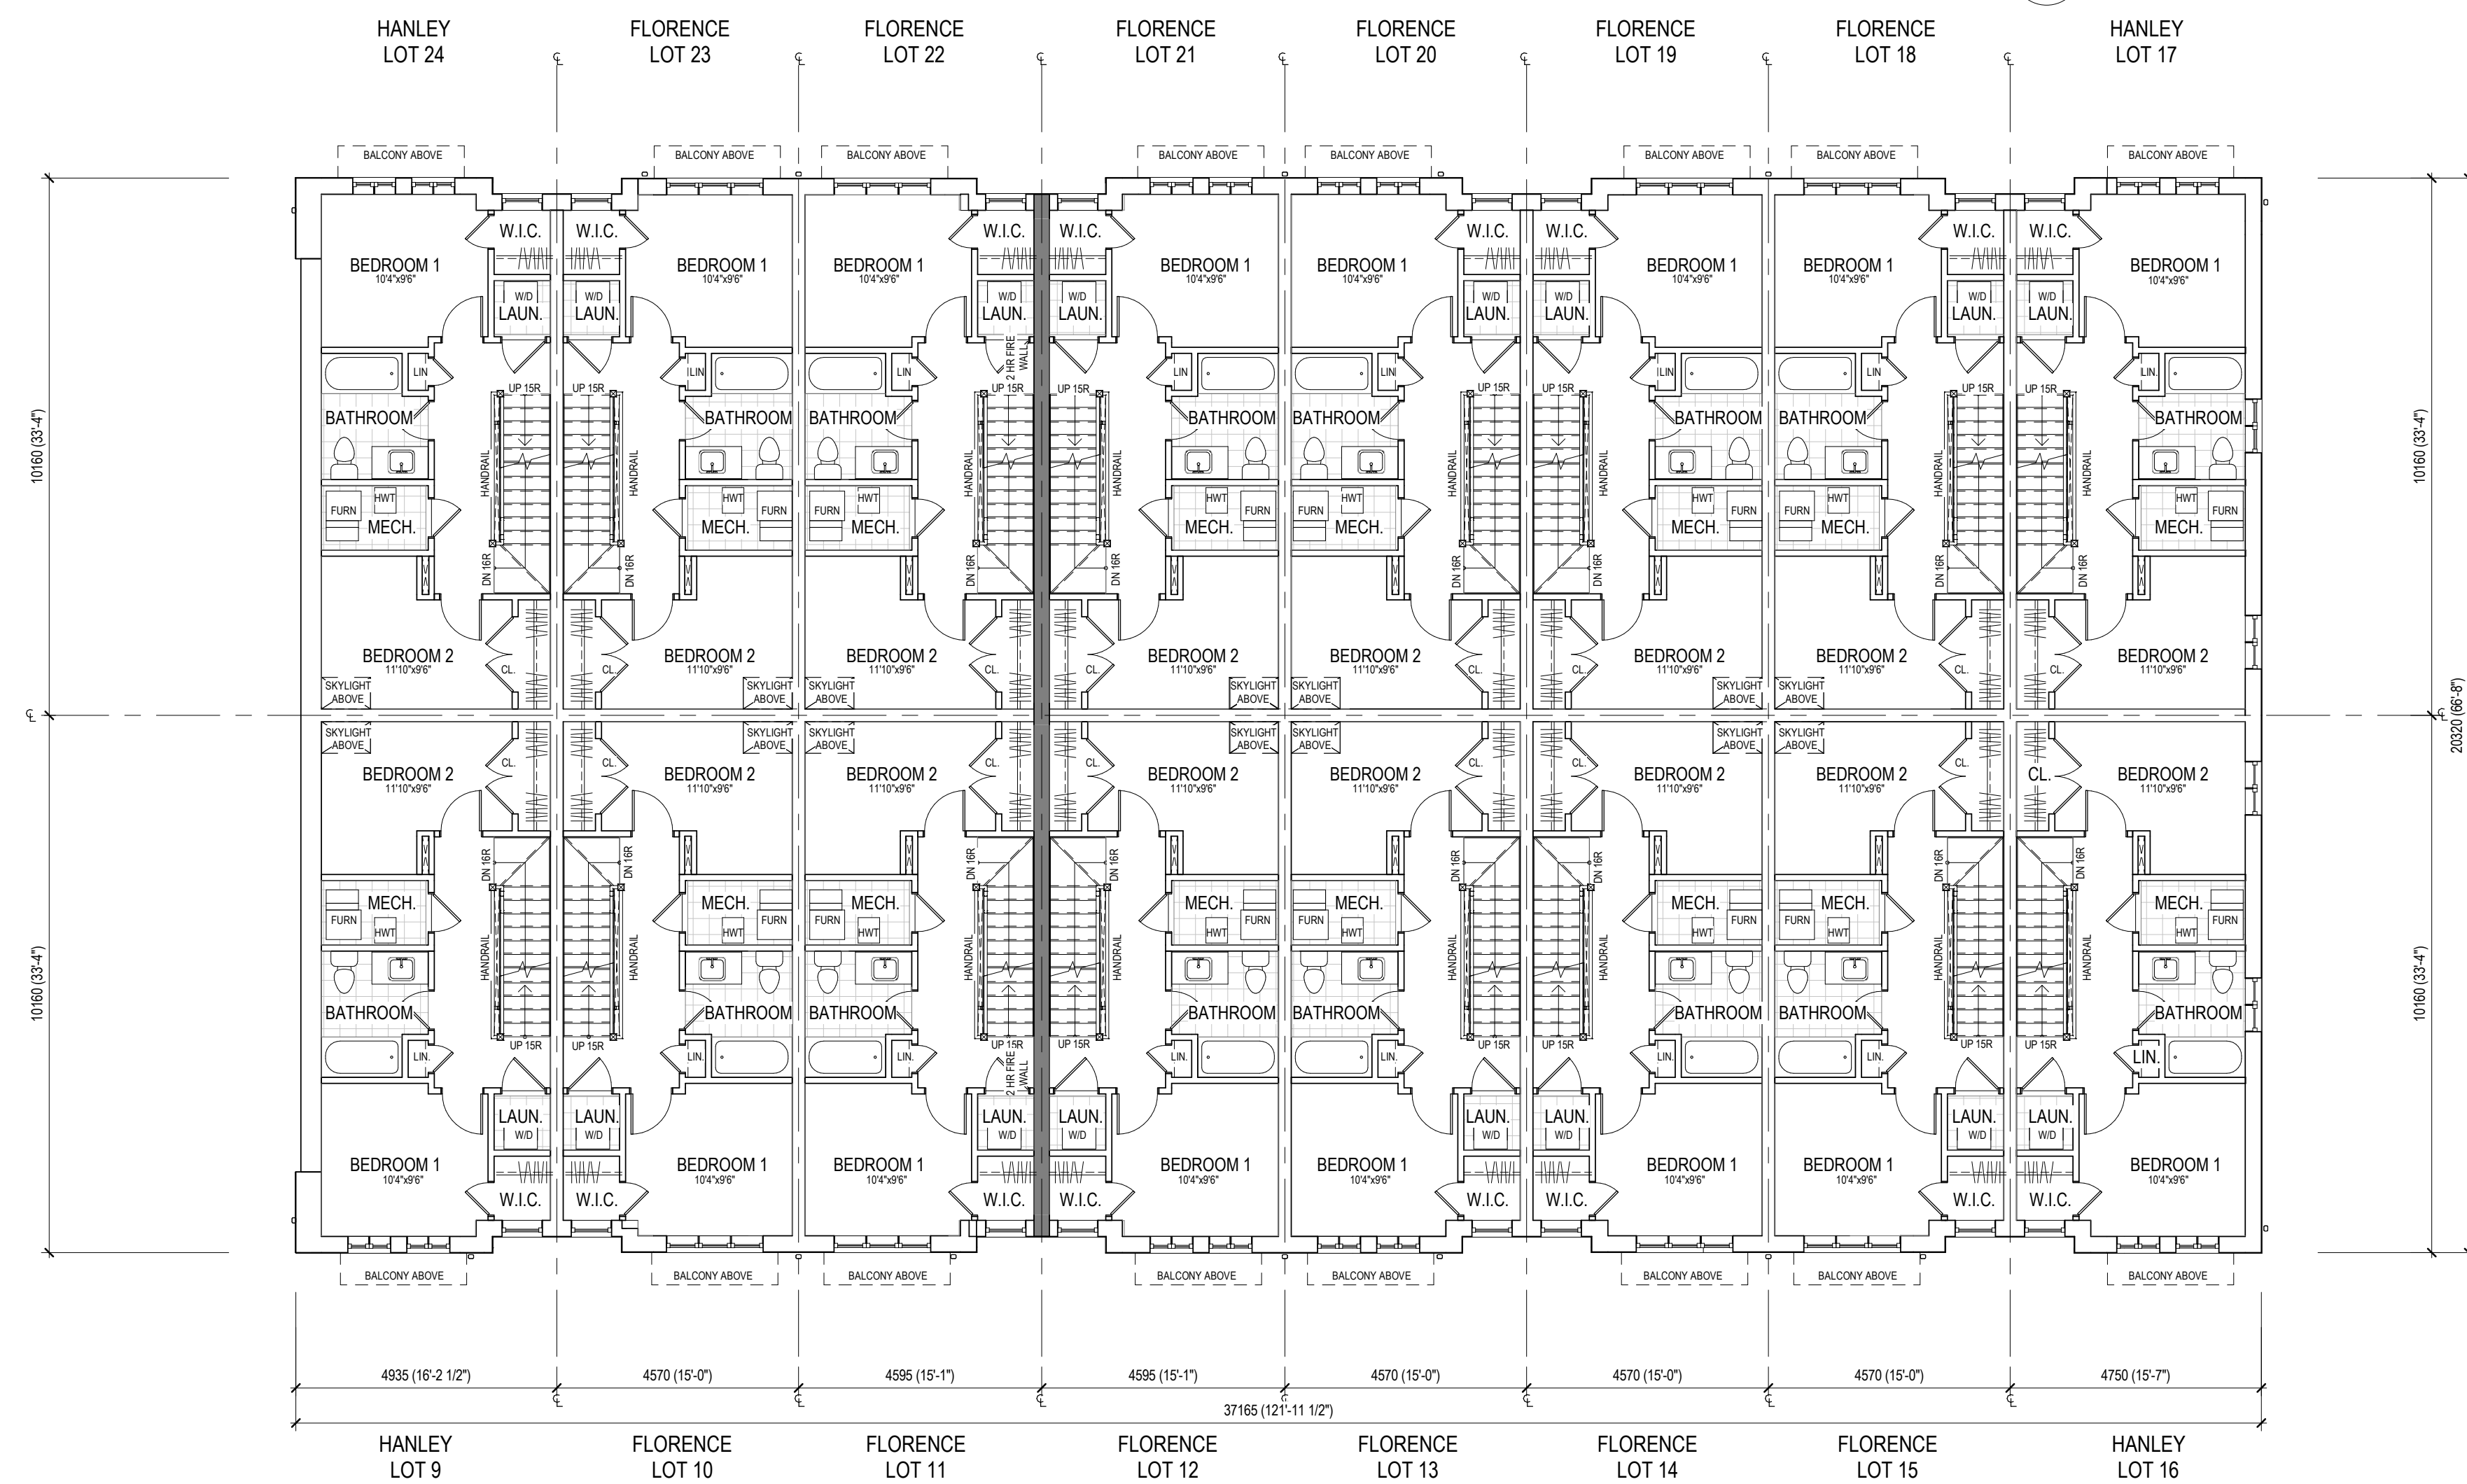

1
A-204
SECOND FLOOR
SCALE: 1:100

No.	DESCRIPTION	DATE
REVISION RECORD		

ISSUED FOR SPA 1	2022-04-26
ISSUED FOR RE-ZONING	2021-11-26
ISSUED	





LAMBTON TOWNS
2650 ST. CLAIR AVE WEST
CITY OF TORONTO, ON

SCALE: 1:100 NORTH

**BLOCK B
SECOND/ THIRD FLOOR PLANS**

CLIENT
1386073 - ONTARIO INC.
105 SIX POINT ROAD ETOBICOKE ON M8Z 2X3 TEL: 416.236.9800
FAX: 416.236.9090

DRAWN	LS	PAGE NO.
CHECKED	AS	A-204
DATE		2022-04-26

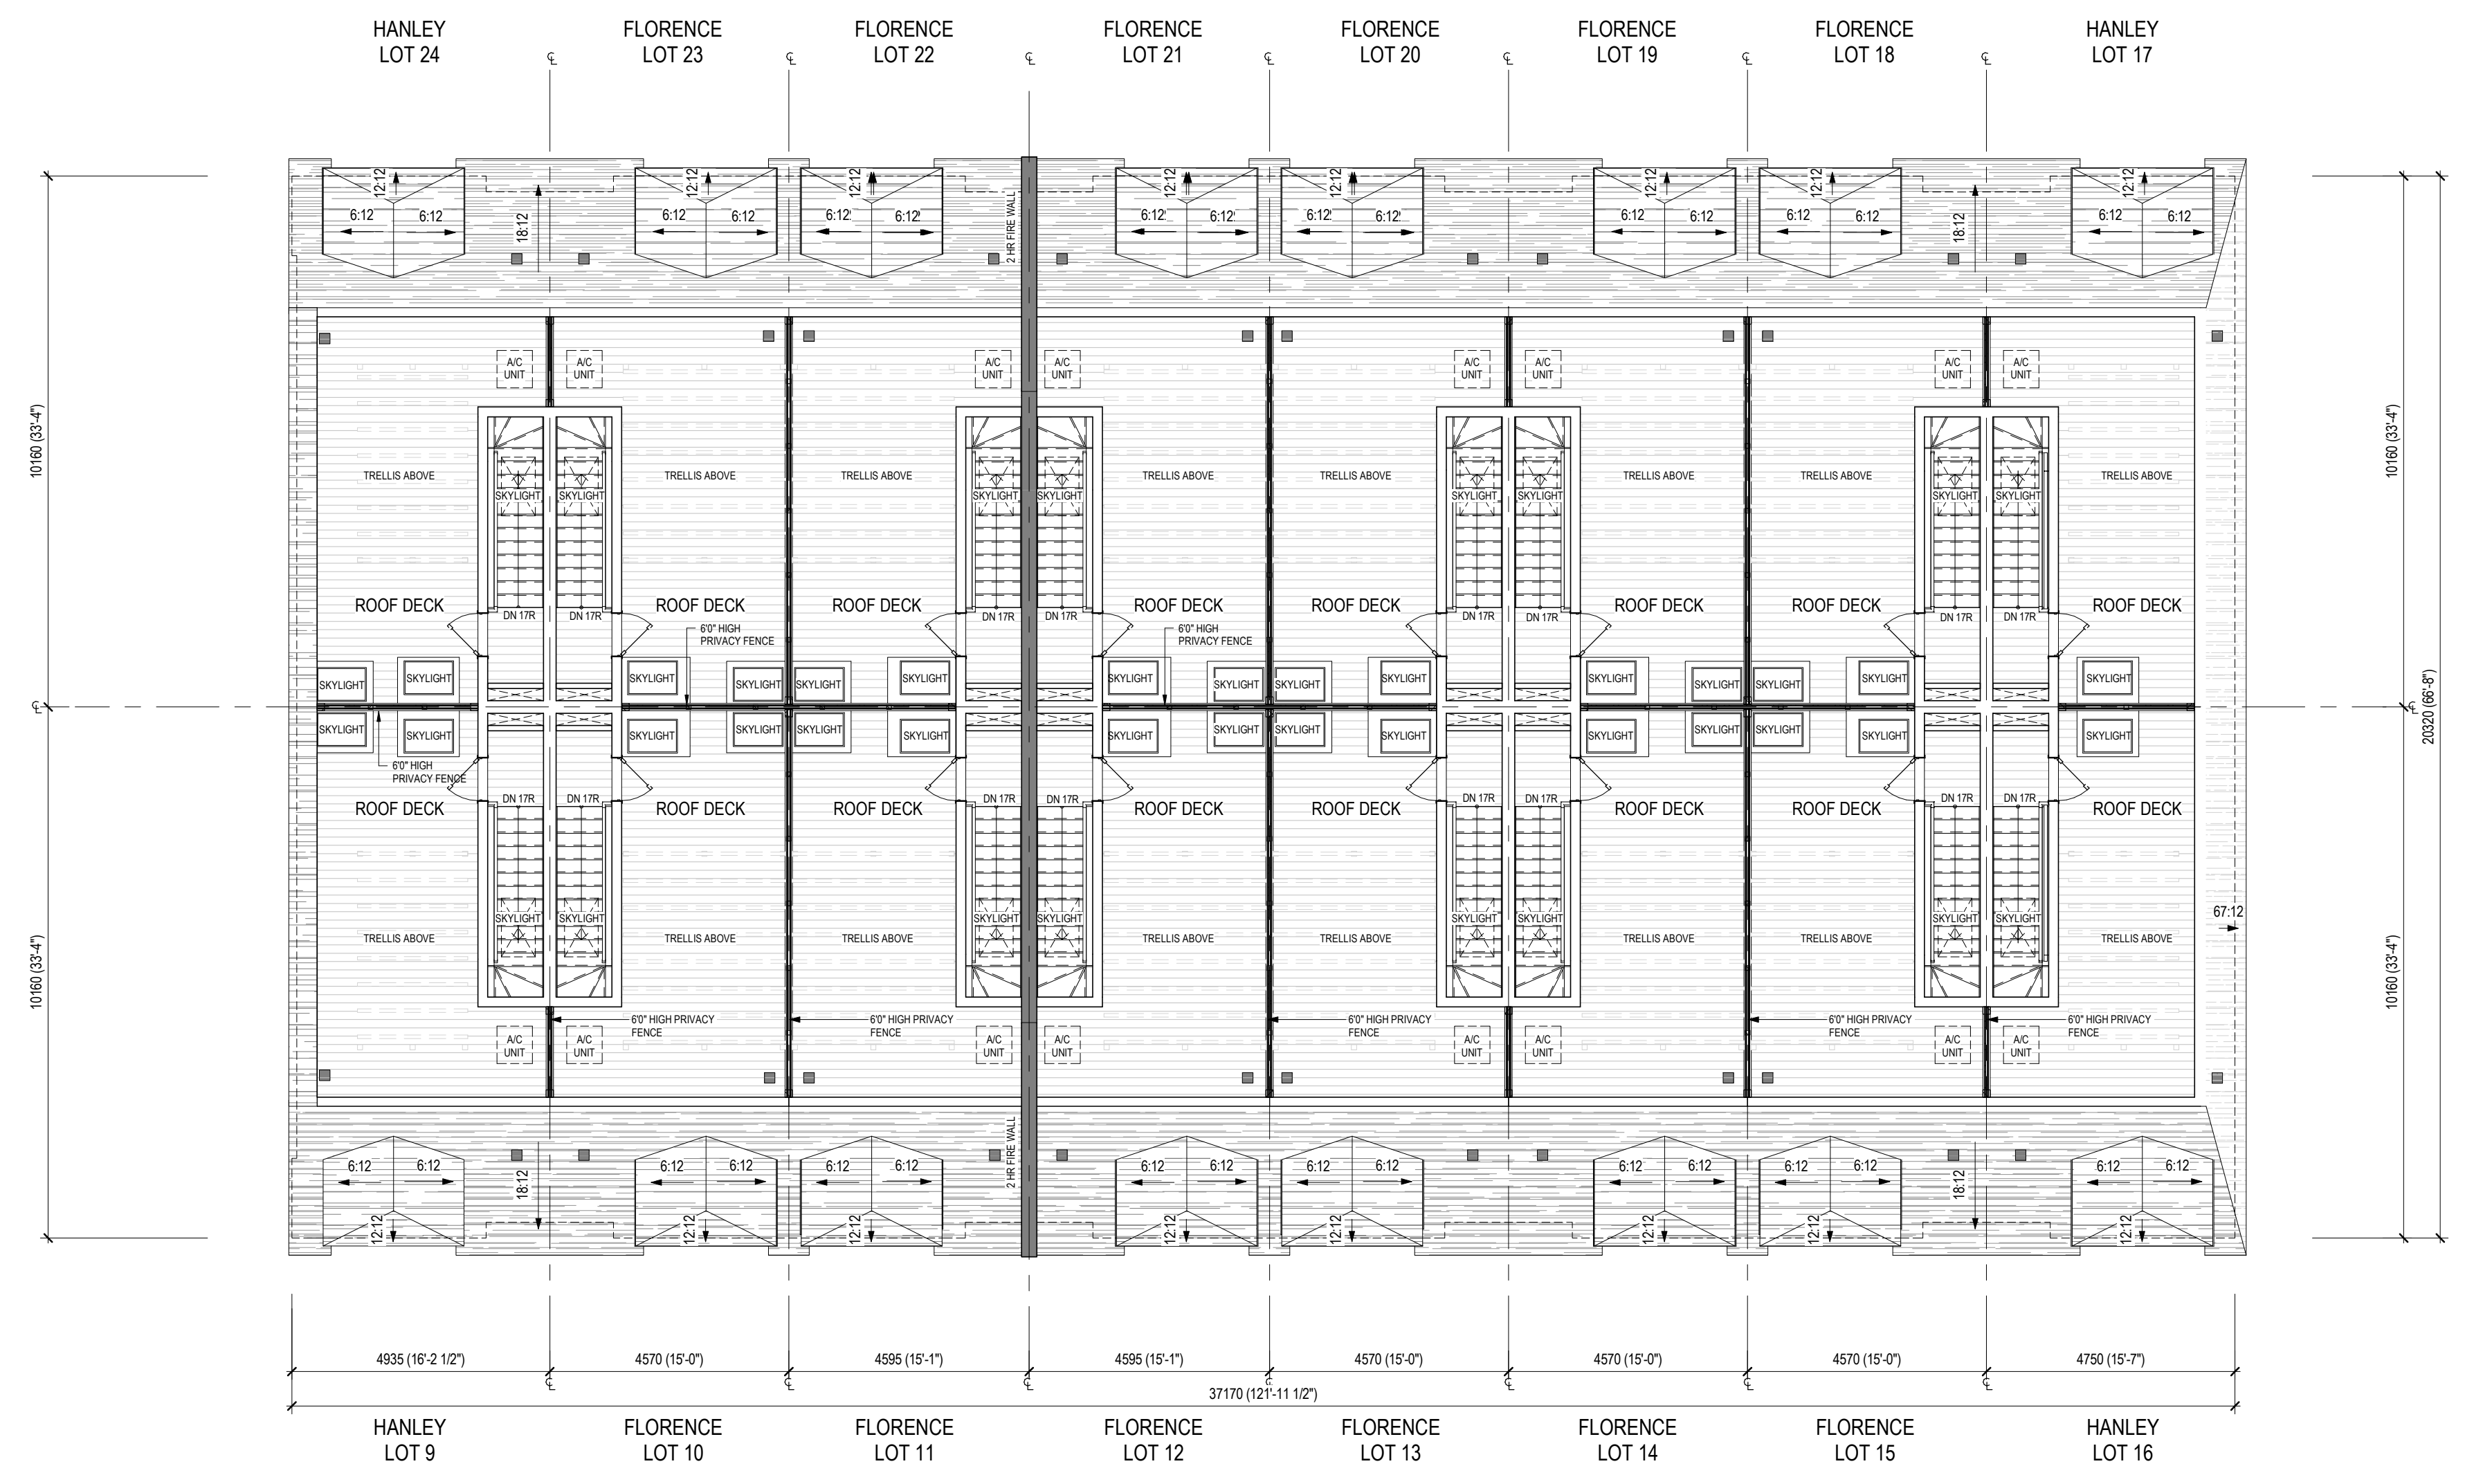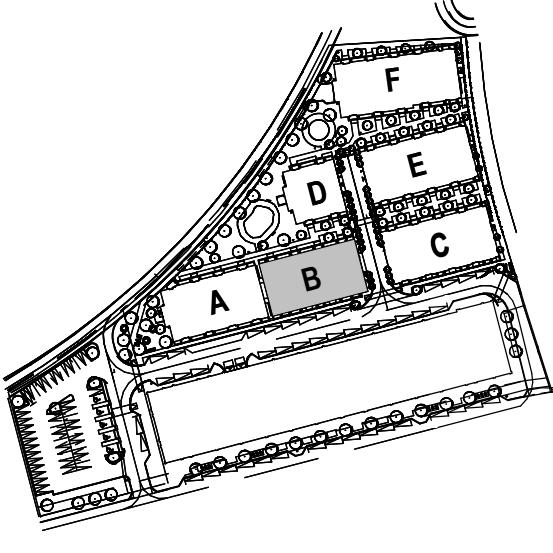

No.	DESCRIPTION	DATE
REVISION RECORD		

ISSUED FOR SPA 1	2022-04-26
ISSUED FOR RE-ZONING	2021-11-26
DESCRIPTION	DATE



LAMBTON TOWNS
 2850 ST. CLAIR AVE WEST
 CITY OF TORONTO, ON

SCALE: 1 : 100 NORTH

DRAWING TITLE:
**BLOCK B
 ROOFTOP TERRACE/ ROOF
 PLANS**

CLIENT:
1386073 - ONTARIO INC.
 105 SIX POINT ROAD, ETOBICOKE ON M8Z 2K3 TEL: 416.236.9800
 FAX: 416.236.9590

DRAWN	LS	PAGE NO.
CHECKED	AS	A-205
DATE	2022-04-26	