

CLIENT

COPYRIGHT
 This drawing has been prepared solely for the intended use. No reproduction or distribution for any purpose other than authorized by IBI Group is permitted. Written dimensions shall have precedence over scaled dimensions. Contractors shall verify and be responsible for all dimensions and conditions on the job, and IBI Group shall be informed of any variations from the dimensions and conditions shown on the drawing. Shop drawings shall be submitted to IBI Group for general conformance before proceeding with fabrication.

IBI Group Architects (Canada) Inc.
 is a member of the IBI Group of companies.

ISSUES

No.	DESCRIPTION	DATE
1	PROGRESS PLANS	13 OCT 2021
2	ISSUE FOR REZONING	27 OCT 2021
3	ISSUE FOR SPA	17 DEC 2021
4	ISSUE FOR SPA 2	04 OCT 2022
5	ISSUE FOR HEARING	JAN 2023
6	ISSUE FOR MEDIATION	JUNE 2023

REVISIONS

No.	DESCRIPTION	DATE
-----	-------------	------

CONSULTANTS

SEAL

PRIME CONSULTANT
ARCADIS | Design & Consultancy
 for natural and built assets.

PROJECT
 1837 - 1845 BAYVIEW AVENUE

PROJECT NO: 121865

DRAWN BY: _____ CHECKED BY: _____

PROJECT MGR: _____ APPROVED BY: _____

SHEET TITLE
 GROUND FLOOR


SCALE
 1:150

DATE
 JUNE 2023

SHEET NUMBER
 A200.1

ISSUE
 6


SCALE CHECK

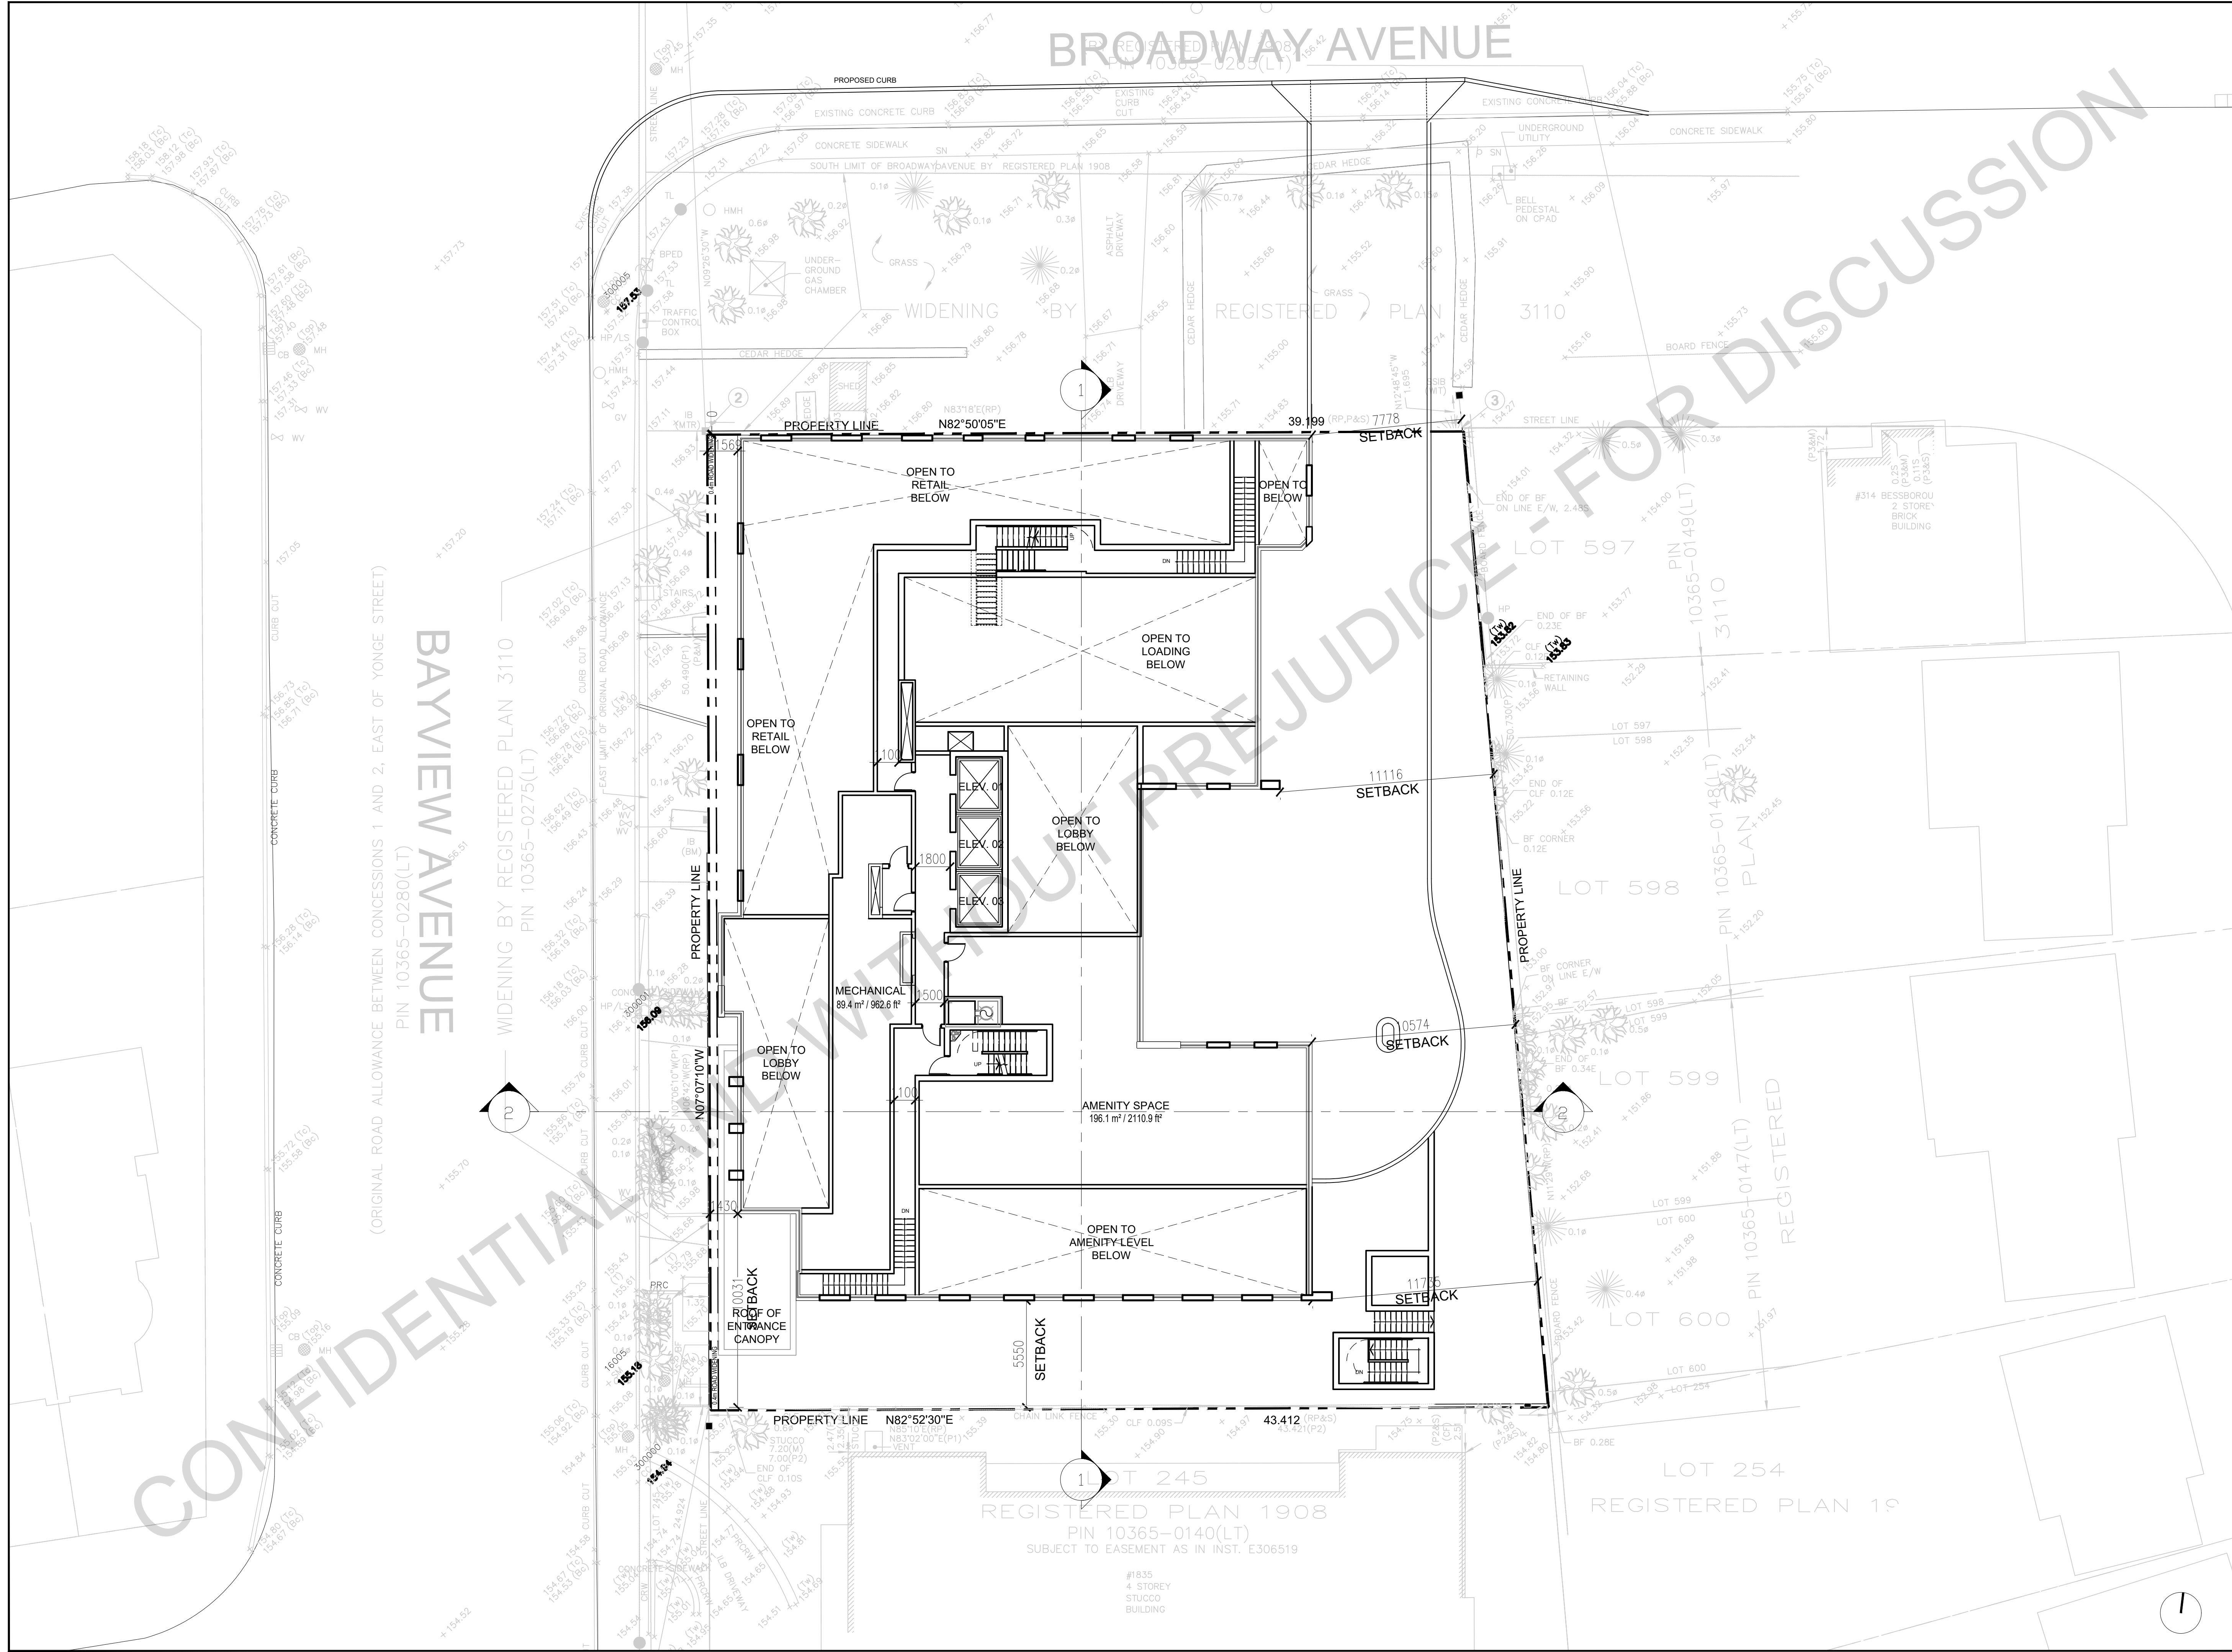

CLIENT																							
<p>COPYRIGHT</p> <p>This drawing has been prepared solely for the intended use, and any reproduction or distribution for any purpose other than that authorized by IBI Group is forbidden. Written dimensions shall have precedence over scaled dimensions. Contractors shall verify and be responsible for all dimensions and conditions on the job, and IBI Group shall be informed of any variations from the dimensions and conditions shown on the drawing. Shop drawings shall be submitted to IBI Group for general concurrence before proceeding with fabrication.</p> <p>IBI Group Architects (Canada) Inc. is a member of the IBI Group of companies.</p>																							
<p>ISSUES</p> <table border="1"> <thead> <tr> <th>No.</th> <th>DESCRIPTION</th> <th>DATE</th> </tr> </thead> <tbody> <tr> <td>1</td> <td>PROGRESS PLANS</td> <td>13 OCT 2021</td> </tr> <tr> <td>2</td> <td>ISSUE FOR REZONING</td> <td>27 OCT 2021</td> </tr> <tr> <td>3</td> <td>ISSUE FOR SPA</td> <td>17 DEC 2021</td> </tr> <tr> <td>4</td> <td>ISSUE FOR SPA 2</td> <td>04 OCT 2022</td> </tr> <tr> <td>5</td> <td>ISSUE FOR HEARING</td> <td>JAN 2023</td> </tr> <tr> <td>6</td> <td>ISSUE FOR MEDIATION</td> <td>JUNE 2023</td> </tr> </tbody> </table>			No.	DESCRIPTION	DATE	1	PROGRESS PLANS	13 OCT 2021	2	ISSUE FOR REZONING	27 OCT 2021	3	ISSUE FOR SPA	17 DEC 2021	4	ISSUE FOR SPA 2	04 OCT 2022	5	ISSUE FOR HEARING	JAN 2023	6	ISSUE FOR MEDIATION	JUNE 2023
No.	DESCRIPTION	DATE																					
1	PROGRESS PLANS	13 OCT 2021																					
2	ISSUE FOR REZONING	27 OCT 2021																					
3	ISSUE FOR SPA	17 DEC 2021																					
4	ISSUE FOR SPA 2	04 OCT 2022																					
5	ISSUE FOR HEARING	JAN 2023																					
6	ISSUE FOR MEDIATION	JUNE 2023																					
<p>REVISIONS</p> <table border="1"> <thead> <tr> <th>No.</th> <th>DESCRIPTION</th> <th>DATE</th> </tr> </thead> <tbody> </tbody> </table>			No.	DESCRIPTION	DATE																		
No.	DESCRIPTION	DATE																					
CONSULTANTS																							
SEAL																							
<p>PRIME CONSULTANT</p> <p>ARCADIS Design & Consultancy for natural and built assets.</p>																							
<p>PROJECT</p> <p>1837 - 1845 BAYVIEW AVENUE</p>																							
<p>PROJECT NO: 121865</p>																							
DRAWN BY:		CHECKED BY:																					
PROJECT MGR:		APPROVED BY:																					
<p>SHEET TITLE</p> <p>MEZZANINE</p>		<p>SCALE</p> <p>1:150</p>																					
<p>SHEET NUMBER</p> <p>A200.2</p>		<p>DATE</p> <p>JUNE 2023</p>																					
		<p>ISSUE</p> <p>6</p>																					

SCALE CHECK 1/16"

CONFIDENTIAL AND WITHOUT PREJUDICE - FOR DISCUSSION

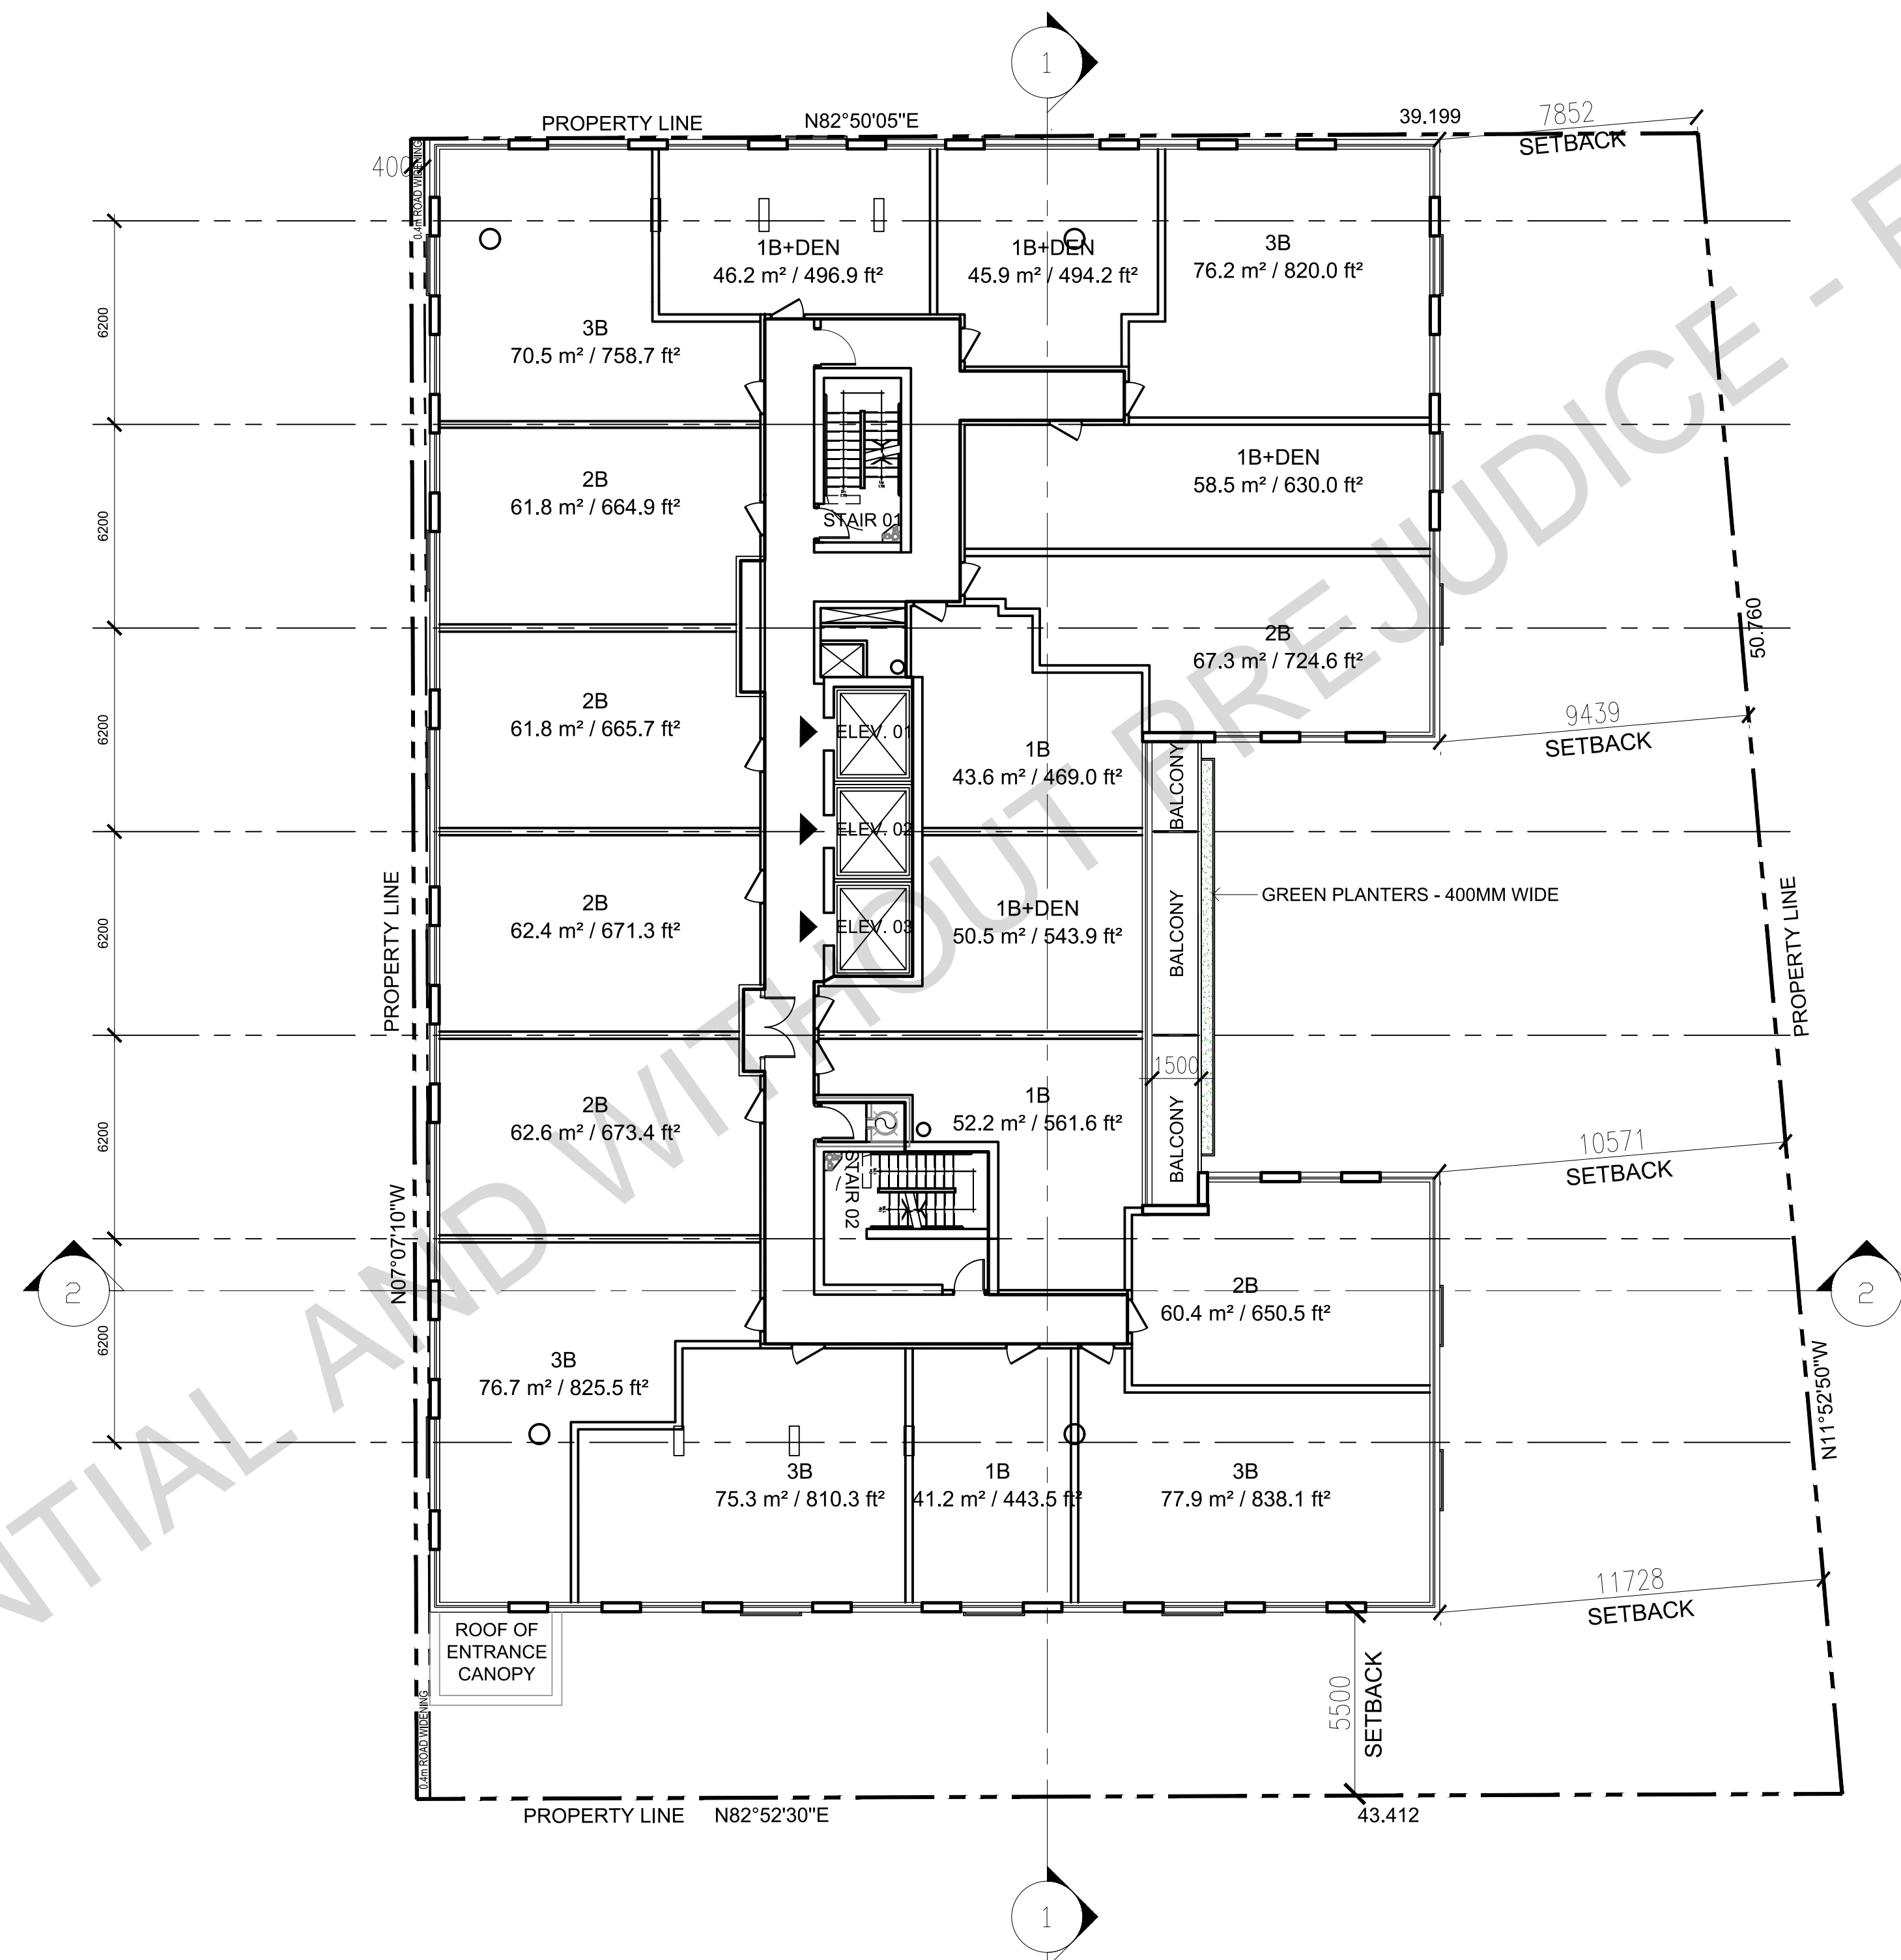


CLIENT																							
<p>COPYRIGHT</p> <p>This drawing has been prepared solely for the intended use, thus any reproduction or distribution for any purpose other than authorized by IBI Group is forbidden. Written dimensions shall have precedence over scaled dimensions. Contractors shall verify and be responsible for all dimensions and conditions on the job, and IBI Group shall be informed of any variations from the dimensions and conditions shown on the drawing. Shop drawings shall be submitted to IBI Group for general confirmation before proceeding with fabrication.</p> <p style="text-align: center;">IBI Group Architects (Canada) Inc. <small>is a member of the IBI Group of companies</small></p>																							
<p>ISSUES</p> <table border="1" style="width: 100%; border-collapse: collapse;"> <thead> <tr> <th>No.</th> <th>DESCRIPTION</th> <th>DATE</th> </tr> </thead> <tbody> <tr><td>1</td><td>PROGRESS PLANS</td><td>13 OCT 2021</td></tr> <tr><td>2</td><td>ISSUE FOR REZONING</td><td>27 OCT 2021</td></tr> <tr><td>3</td><td>ISSUE FOR SPA</td><td>17 DEC 2021</td></tr> <tr><td>4</td><td>ISSUE FOR SPA 2</td><td>04 OCT 2022</td></tr> <tr><td>5</td><td>ISSUE FOR HEARING</td><td>JAN 2023</td></tr> <tr><td>6</td><td>ISSUE FOR MEDIATION</td><td>JUNE 2023</td></tr> </tbody> </table>			No.	DESCRIPTION	DATE	1	PROGRESS PLANS	13 OCT 2021	2	ISSUE FOR REZONING	27 OCT 2021	3	ISSUE FOR SPA	17 DEC 2021	4	ISSUE FOR SPA 2	04 OCT 2022	5	ISSUE FOR HEARING	JAN 2023	6	ISSUE FOR MEDIATION	JUNE 2023
No.	DESCRIPTION	DATE																					
1	PROGRESS PLANS	13 OCT 2021																					
2	ISSUE FOR REZONING	27 OCT 2021																					
3	ISSUE FOR SPA	17 DEC 2021																					
4	ISSUE FOR SPA 2	04 OCT 2022																					
5	ISSUE FOR HEARING	JAN 2023																					
6	ISSUE FOR MEDIATION	JUNE 2023																					
<p>REVISIONS</p> <table border="1" style="width: 100%; border-collapse: collapse;"> <thead> <tr> <th>No.</th> <th>DESCRIPTION</th> <th>DATE</th> </tr> </thead> <tbody> <tr><td> </td><td> </td><td> </td></tr> <tr><td> </td><td> </td><td> </td></tr> <tr><td> </td><td> </td><td> </td></tr> </tbody> </table>			No.	DESCRIPTION	DATE																		
No.	DESCRIPTION	DATE																					
CONSULTANTS																							
SEAL																							
<p>PRIME CONSULTANT</p> <p>ARCADIS Design & Consultancy <small>for natural and built assets</small></p>																							
<p>PROJECT</p> <p>1837 - 1845 BAYVIEW AVENUE</p>																							
PROJECT NO: 121865																							
DRAWN BY:	CHECKED BY:																						
PROJECT MGR:	APPROVED BY:																						
SHEET TITLE		SCALE																					
LEVELS 2-4		1:150																					
		DATE																					
		JUNE 2023																					
SHEET NUMBER		ISSUE																					
A201		6																					

1

SCALE CHECK 1/10

CONFIDENTIAL AND WITHOUT PREJUDICE - FOR DISCUSSION

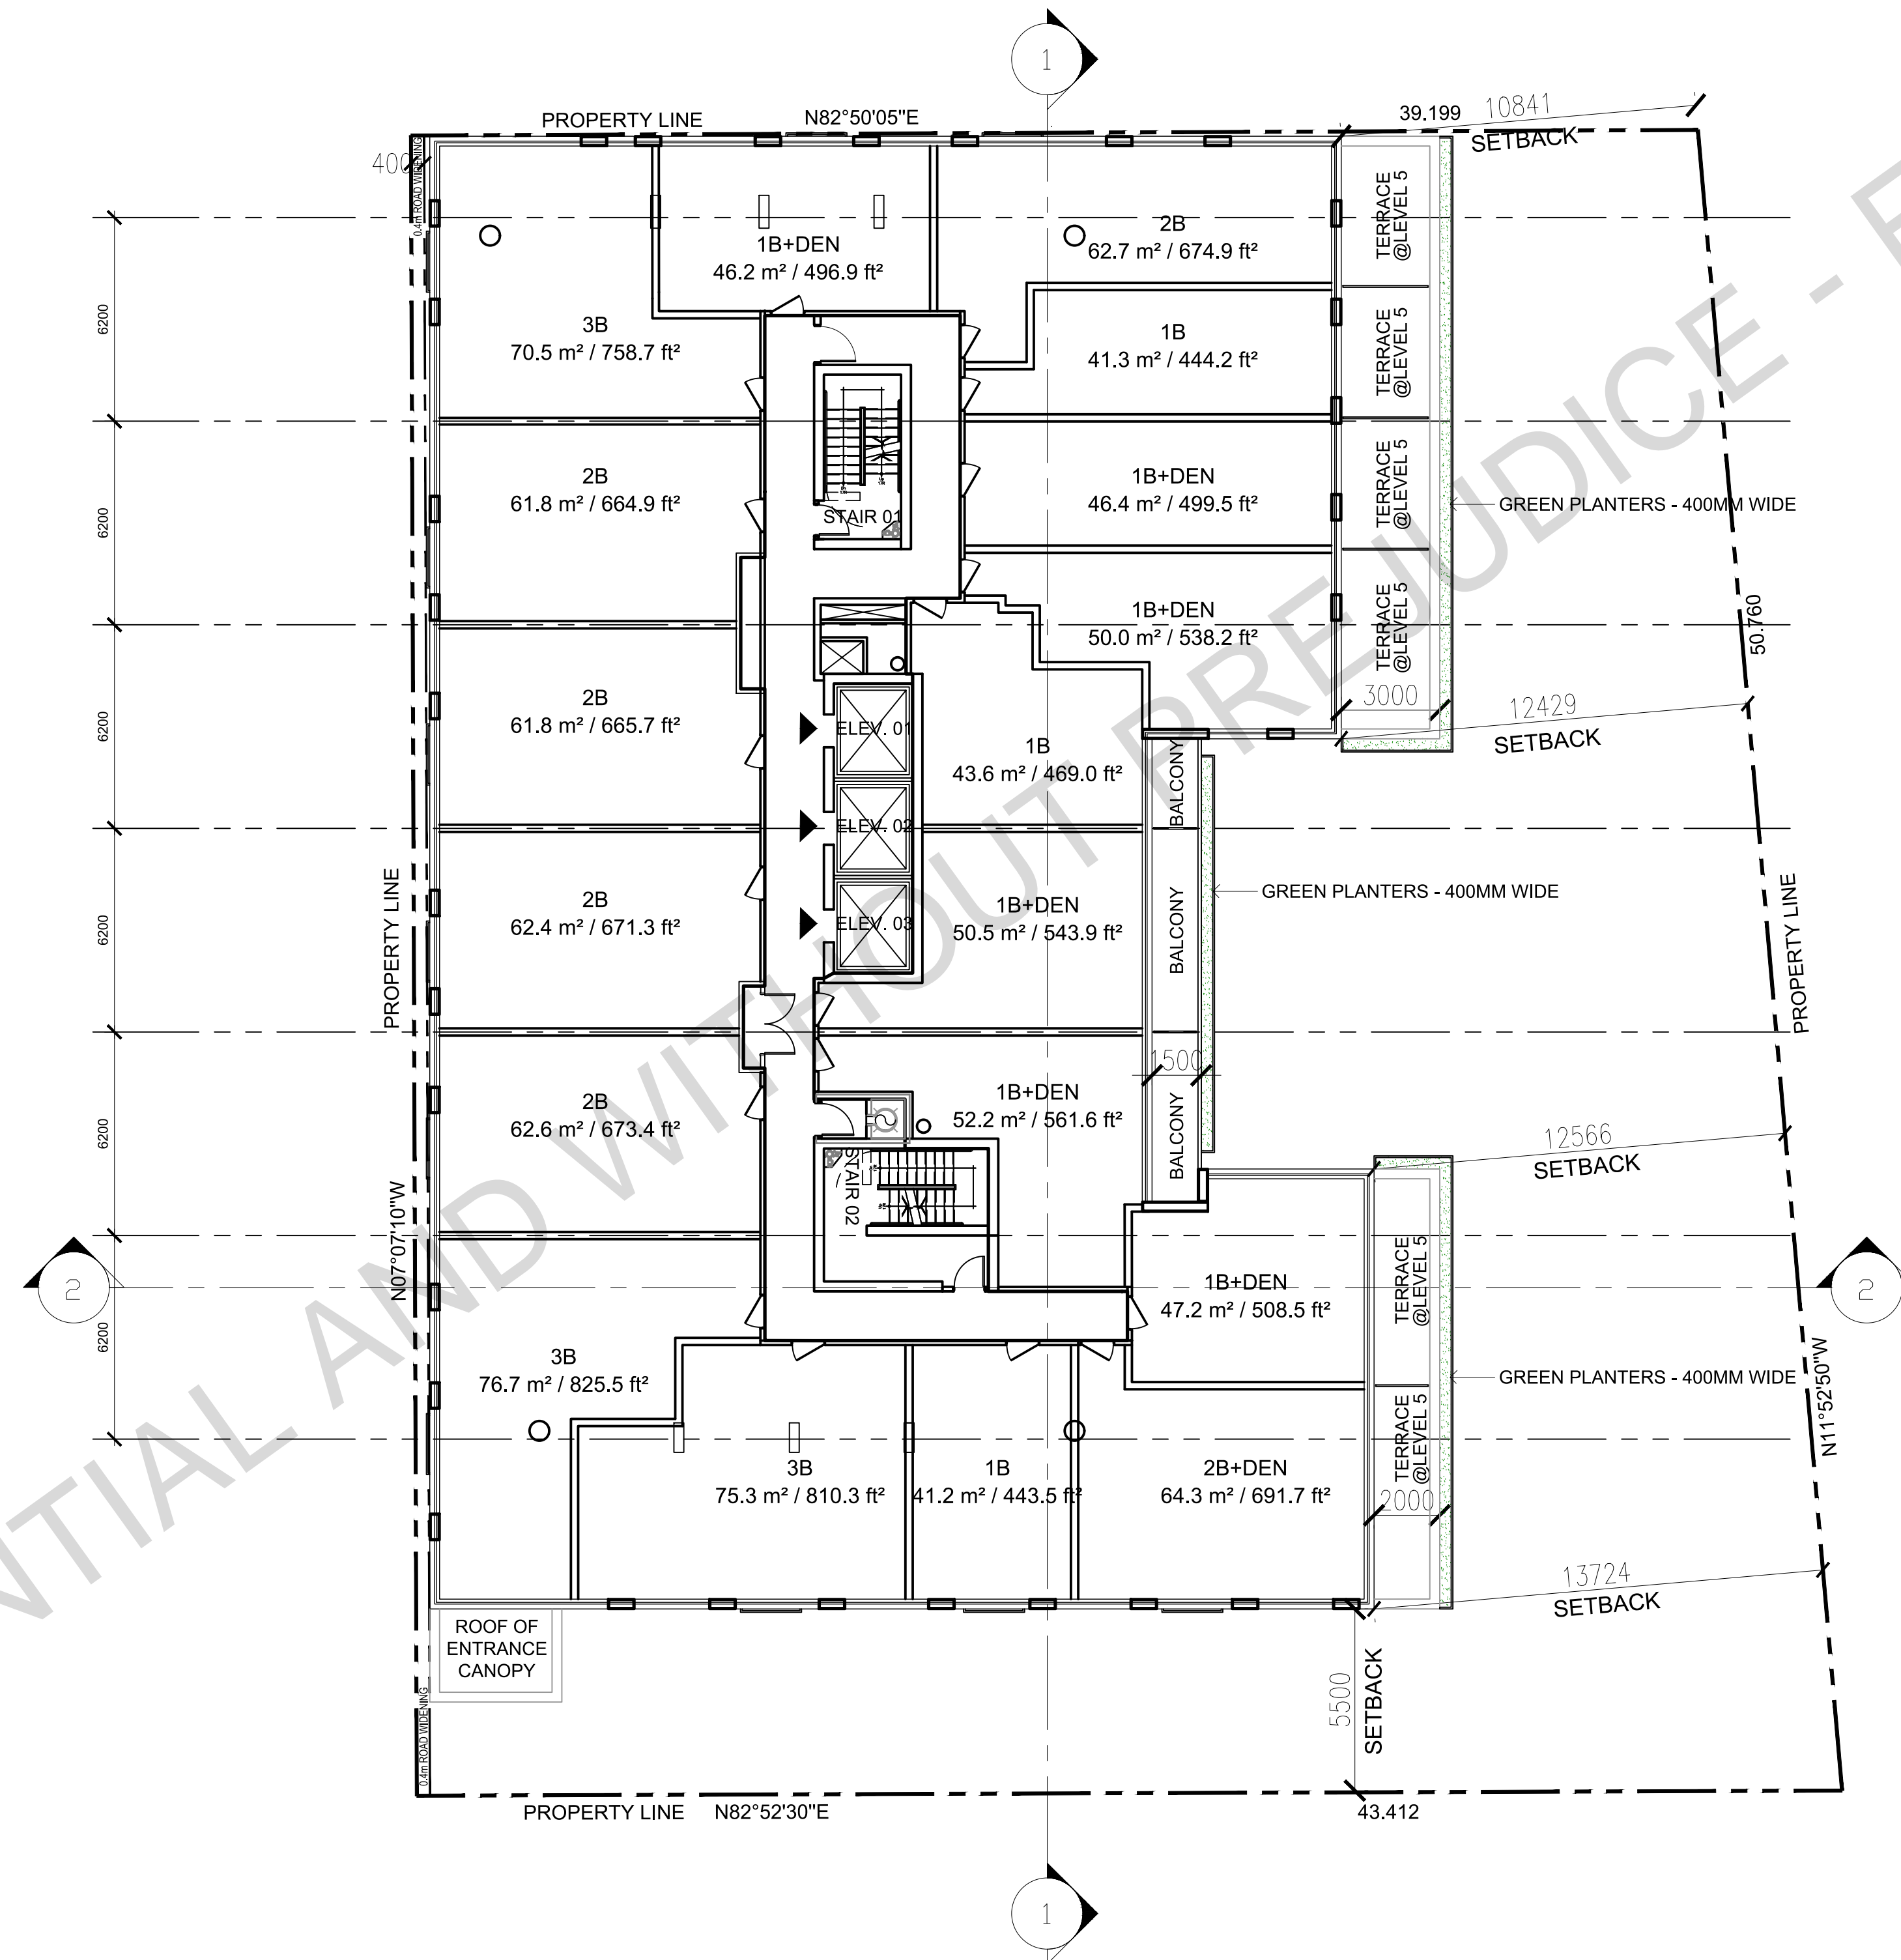


CLIENT																							
<p>COPYRIGHT</p> <p>This drawing has been prepared solely for the intended use, thus any reproduction or distribution for any purpose other than authorized by IBI Group is forbidden. Written dimensions shall have precedence over scaled dimensions. Contractors shall verify and be responsible for all dimensions and conditions on the job, and IBI Group shall be informed of any variations from the dimensions and conditions shown on the drawing. Shop drawings shall be submitted to IBI Group for general confirmation before proceeding with fabrication.</p> <p style="text-align: center;">IBI Group Architects (Canada) Inc. <small>is a member of the IBI Group of companies.</small></p>																							
<p>ISSUES</p> <table border="1" style="width: 100%; border-collapse: collapse;"> <thead> <tr> <th>No.</th> <th>DESCRIPTION</th> <th>DATE</th> </tr> </thead> <tbody> <tr> <td>1</td> <td>PROGRESS PLANS</td> <td>13 OCT 2021</td> </tr> <tr> <td>2</td> <td>ISSUE FOR REZONING</td> <td>27 OCT 2021</td> </tr> <tr> <td>3</td> <td>ISSUE FOR SPA</td> <td>17 DEC 2021</td> </tr> <tr> <td>4</td> <td>ISSUE FOR SPA 2</td> <td>04 OCT 2022</td> </tr> <tr> <td>5</td> <td>ISSUE FOR HEARING</td> <td>JAN 2023</td> </tr> <tr> <td>6</td> <td>ISSUE FOR MEDIATION</td> <td>JUNE 2023</td> </tr> </tbody> </table>			No.	DESCRIPTION	DATE	1	PROGRESS PLANS	13 OCT 2021	2	ISSUE FOR REZONING	27 OCT 2021	3	ISSUE FOR SPA	17 DEC 2021	4	ISSUE FOR SPA 2	04 OCT 2022	5	ISSUE FOR HEARING	JAN 2023	6	ISSUE FOR MEDIATION	JUNE 2023
No.	DESCRIPTION	DATE																					
1	PROGRESS PLANS	13 OCT 2021																					
2	ISSUE FOR REZONING	27 OCT 2021																					
3	ISSUE FOR SPA	17 DEC 2021																					
4	ISSUE FOR SPA 2	04 OCT 2022																					
5	ISSUE FOR HEARING	JAN 2023																					
6	ISSUE FOR MEDIATION	JUNE 2023																					
<p>REVISIONS</p> <table border="1" style="width: 100%; border-collapse: collapse;"> <thead> <tr> <th>No.</th> <th>DESCRIPTION</th> <th>DATE</th> </tr> </thead> <tbody> <tr> <td> </td> <td> </td> <td> </td> </tr> </tbody> </table>			No.	DESCRIPTION	DATE																		
No.	DESCRIPTION	DATE																					
CONSULTANTS																							
SEAL																							
<p>PRIME CONSULTANT</p> <p>ARCADIS Design & Consultancy <small>for natural and built assets</small></p>																							
<p>PROJECT</p> <p>1837 - 1845 BAYVIEW AVENUE</p>																							
PROJECT NO: 121865																							
DRAWN BY:	CHECKED BY:																						
PROJECT MGR:	APPROVED BY:																						
SHEET TITLE		SCALE																					
LEVEL 05-06		1:150																					
		DATE																					
		JUNE 2023																					
SHEET NUMBER		ISSUE																					
A202		6																					

1

SCALE CHECK 1/10

CONFIDENTIAL AND NOT FOR PRELIMINARY JUDICE - FOR DISCUSSION

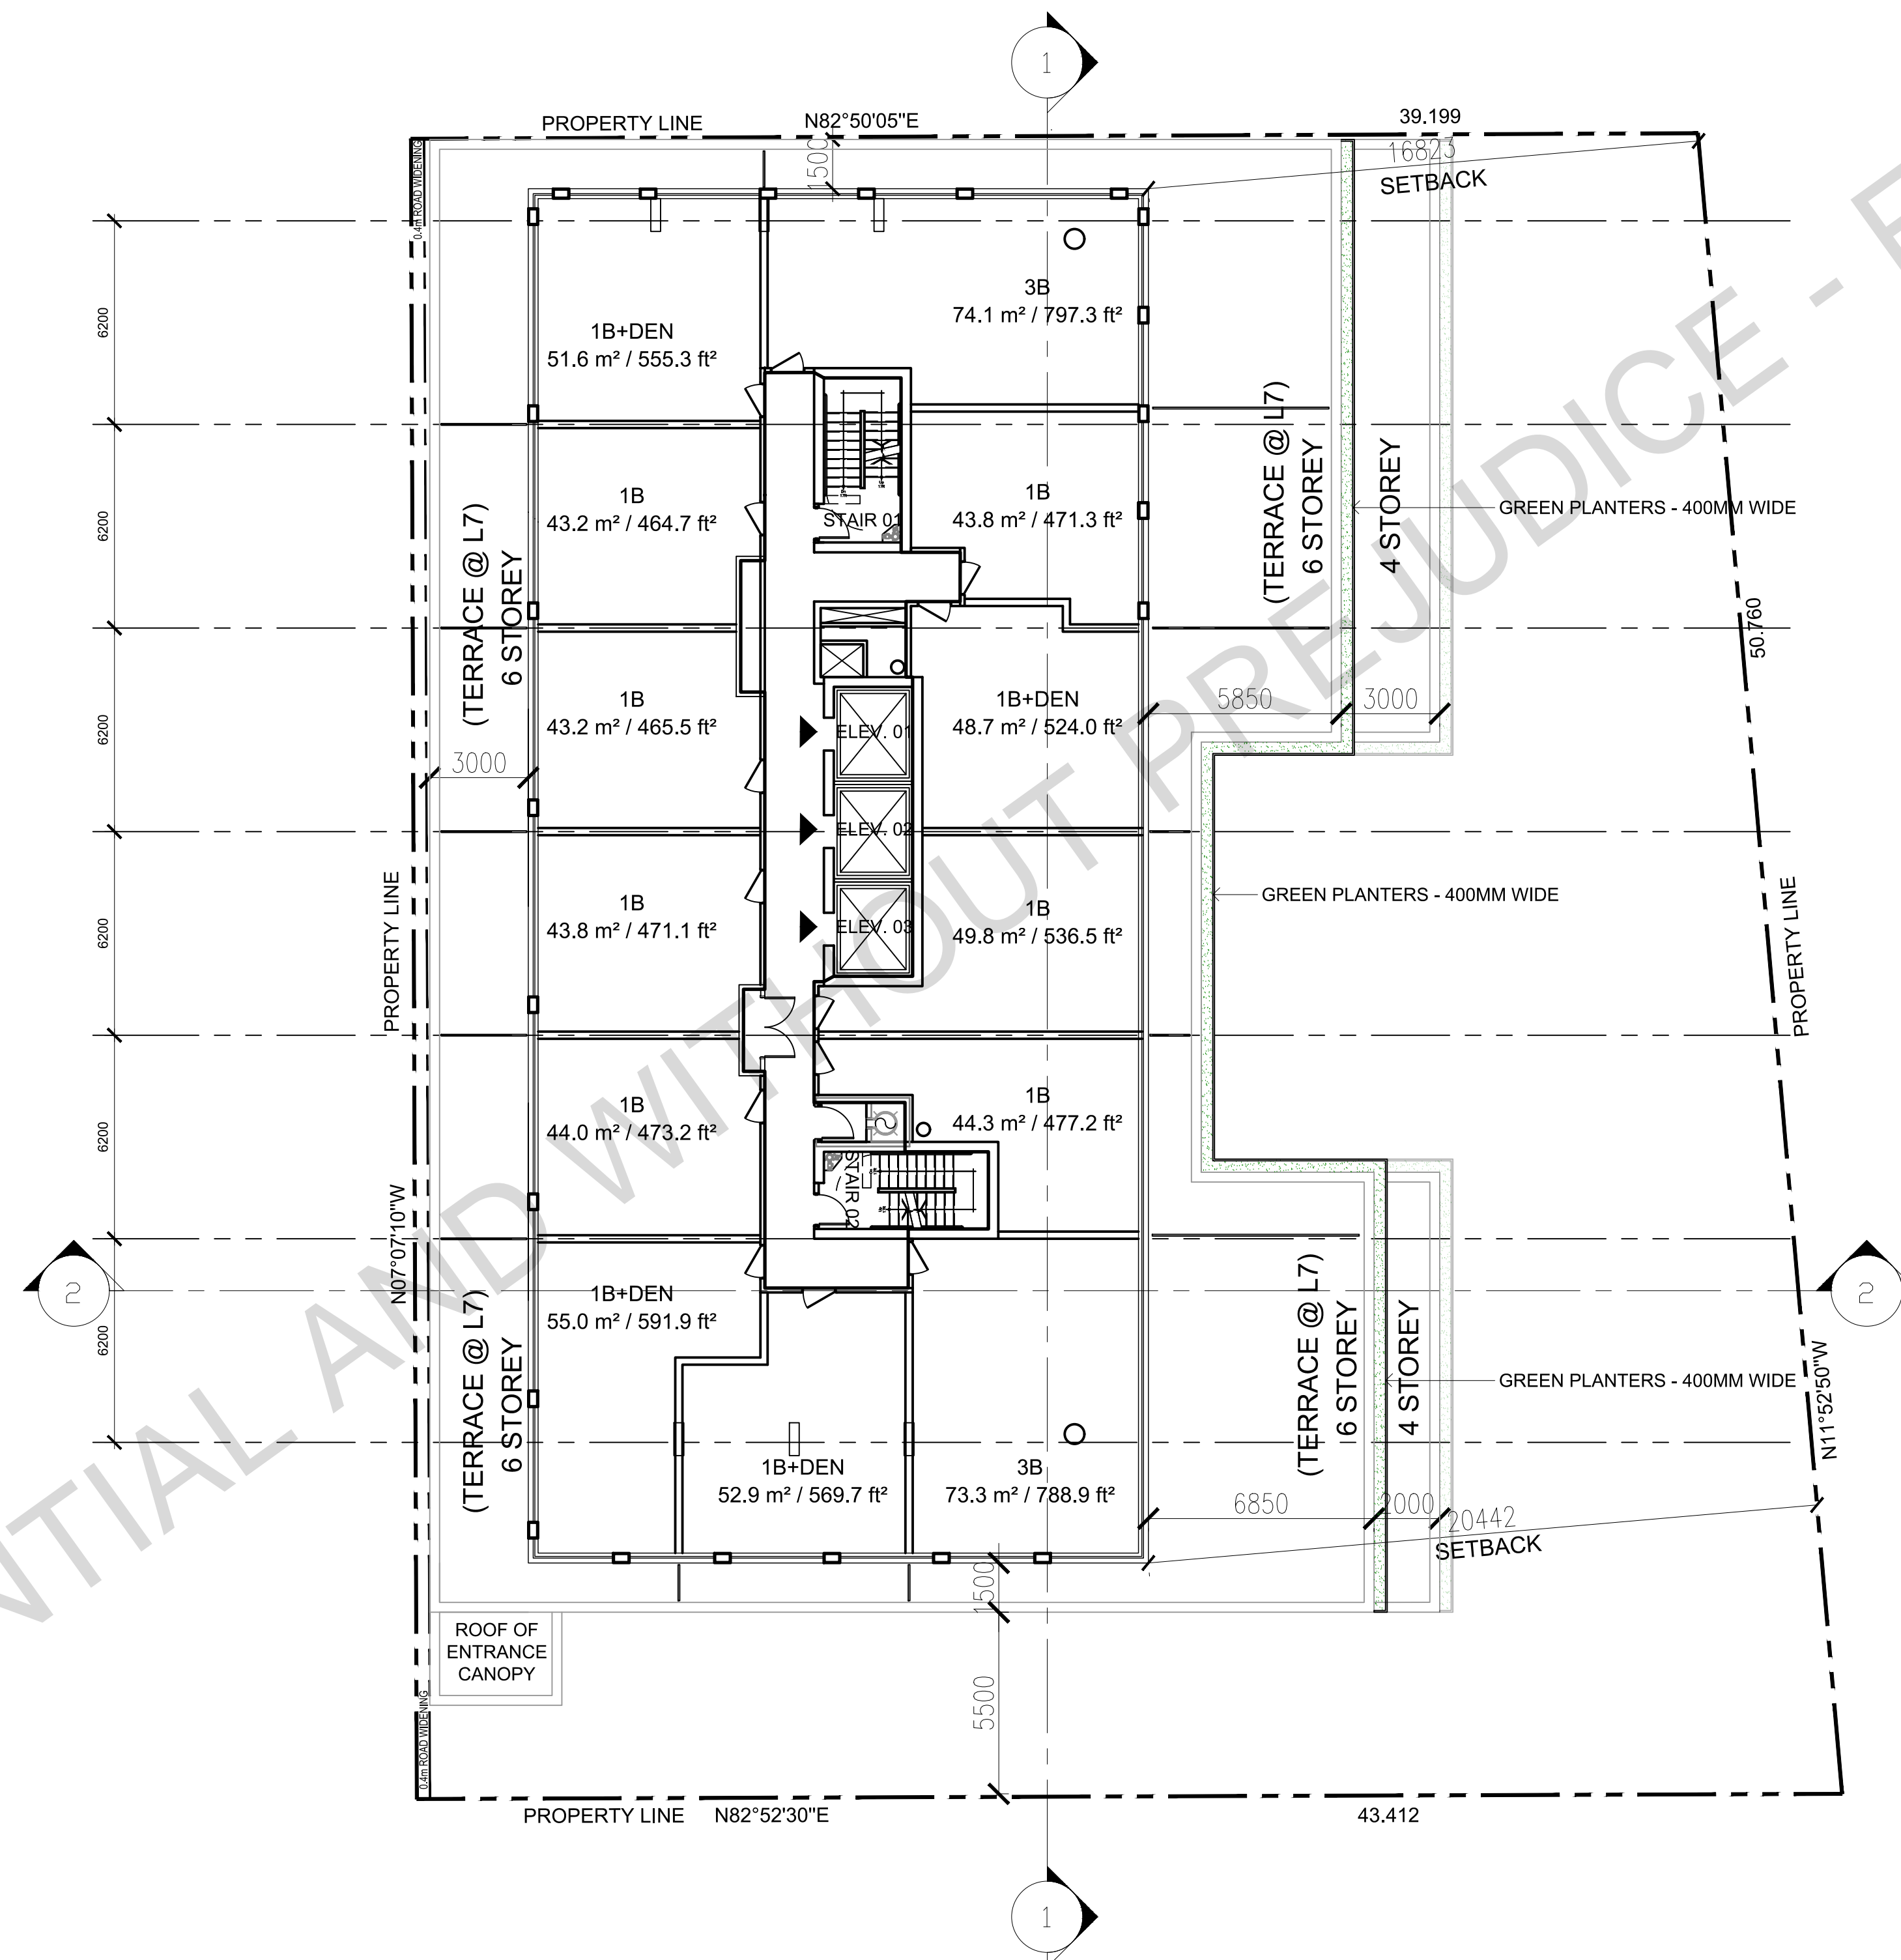


CLIENT																							
<p>COPYRIGHT</p> <p>This drawing has been prepared solely for the intended use, thus any reproduction or distribution for any purpose other than authorized by IBI Group is forbidden. Written dimensions shall have precedence over scaled dimensions. Contractors shall verify and be responsible for all dimensions and conditions on the job, and IBI Group shall be informed of any variations from the dimensions and conditions shown on the drawing. Shop drawings shall be submitted to IBI Group for general confirmation before proceeding with fabrication.</p> <p style="text-align: center;">IBI Group Architects (Canada) Inc. <small>is a member of the IBI Group of companies</small></p>																							
<p>ISSUES</p> <table border="1" style="width: 100%; border-collapse: collapse;"> <thead> <tr> <th>No.</th> <th>DESCRIPTION</th> <th>DATE</th> </tr> </thead> <tbody> <tr> <td>1</td> <td>PROGRESS PLANS</td> <td>13 OCT 2021</td> </tr> <tr> <td>2</td> <td>ISSUE FOR REZONING</td> <td>27 OCT 2021</td> </tr> <tr> <td>3</td> <td>ISSUE FOR SPA</td> <td>17 DEC 2021</td> </tr> <tr> <td>4</td> <td>ISSUE FOR SPA 2</td> <td>04 OCT 2022</td> </tr> <tr> <td>5</td> <td>ISSUE FOR HEARING</td> <td>JAN 2023</td> </tr> <tr> <td>6</td> <td>ISSUE FOR MEDIATION</td> <td>JUNE 2023</td> </tr> </tbody> </table>			No.	DESCRIPTION	DATE	1	PROGRESS PLANS	13 OCT 2021	2	ISSUE FOR REZONING	27 OCT 2021	3	ISSUE FOR SPA	17 DEC 2021	4	ISSUE FOR SPA 2	04 OCT 2022	5	ISSUE FOR HEARING	JAN 2023	6	ISSUE FOR MEDIATION	JUNE 2023
No.	DESCRIPTION	DATE																					
1	PROGRESS PLANS	13 OCT 2021																					
2	ISSUE FOR REZONING	27 OCT 2021																					
3	ISSUE FOR SPA	17 DEC 2021																					
4	ISSUE FOR SPA 2	04 OCT 2022																					
5	ISSUE FOR HEARING	JAN 2023																					
6	ISSUE FOR MEDIATION	JUNE 2023																					
<p>REVISIONS</p> <table border="1" style="width: 100%; border-collapse: collapse;"> <thead> <tr> <th>No.</th> <th>DESCRIPTION</th> <th>DATE</th> </tr> </thead> <tbody> <tr> <td> </td> <td> </td> <td> </td> </tr> </tbody> </table>			No.	DESCRIPTION	DATE																		
No.	DESCRIPTION	DATE																					
CONSULTANTS																							
SEAL																							
<p>PRIME CONSULTANT</p> <p>ARCADIS Design & Consultancy <small>for natural and built assets</small></p>																							
<p>PROJECT</p> <p>1837 - 1845 BAYVIEW AVENUE</p>																							
PROJECT NO: 121865																							
DRAWN BY:	CHECKED BY:																						
PROJECT MGR:	APPROVED BY:																						
SHEET TITLE		SCALE																					
LEVEL 07-08		1:150																					
		DATE																					
		JUNE 2023																					
SHEET NUMBER	ISSUE																						
A203	6																						

1

SCALE CHECK 1/16"

CONFIDENTIAL AND WITHOUT PREJUDICE - FOR DISCUSSION

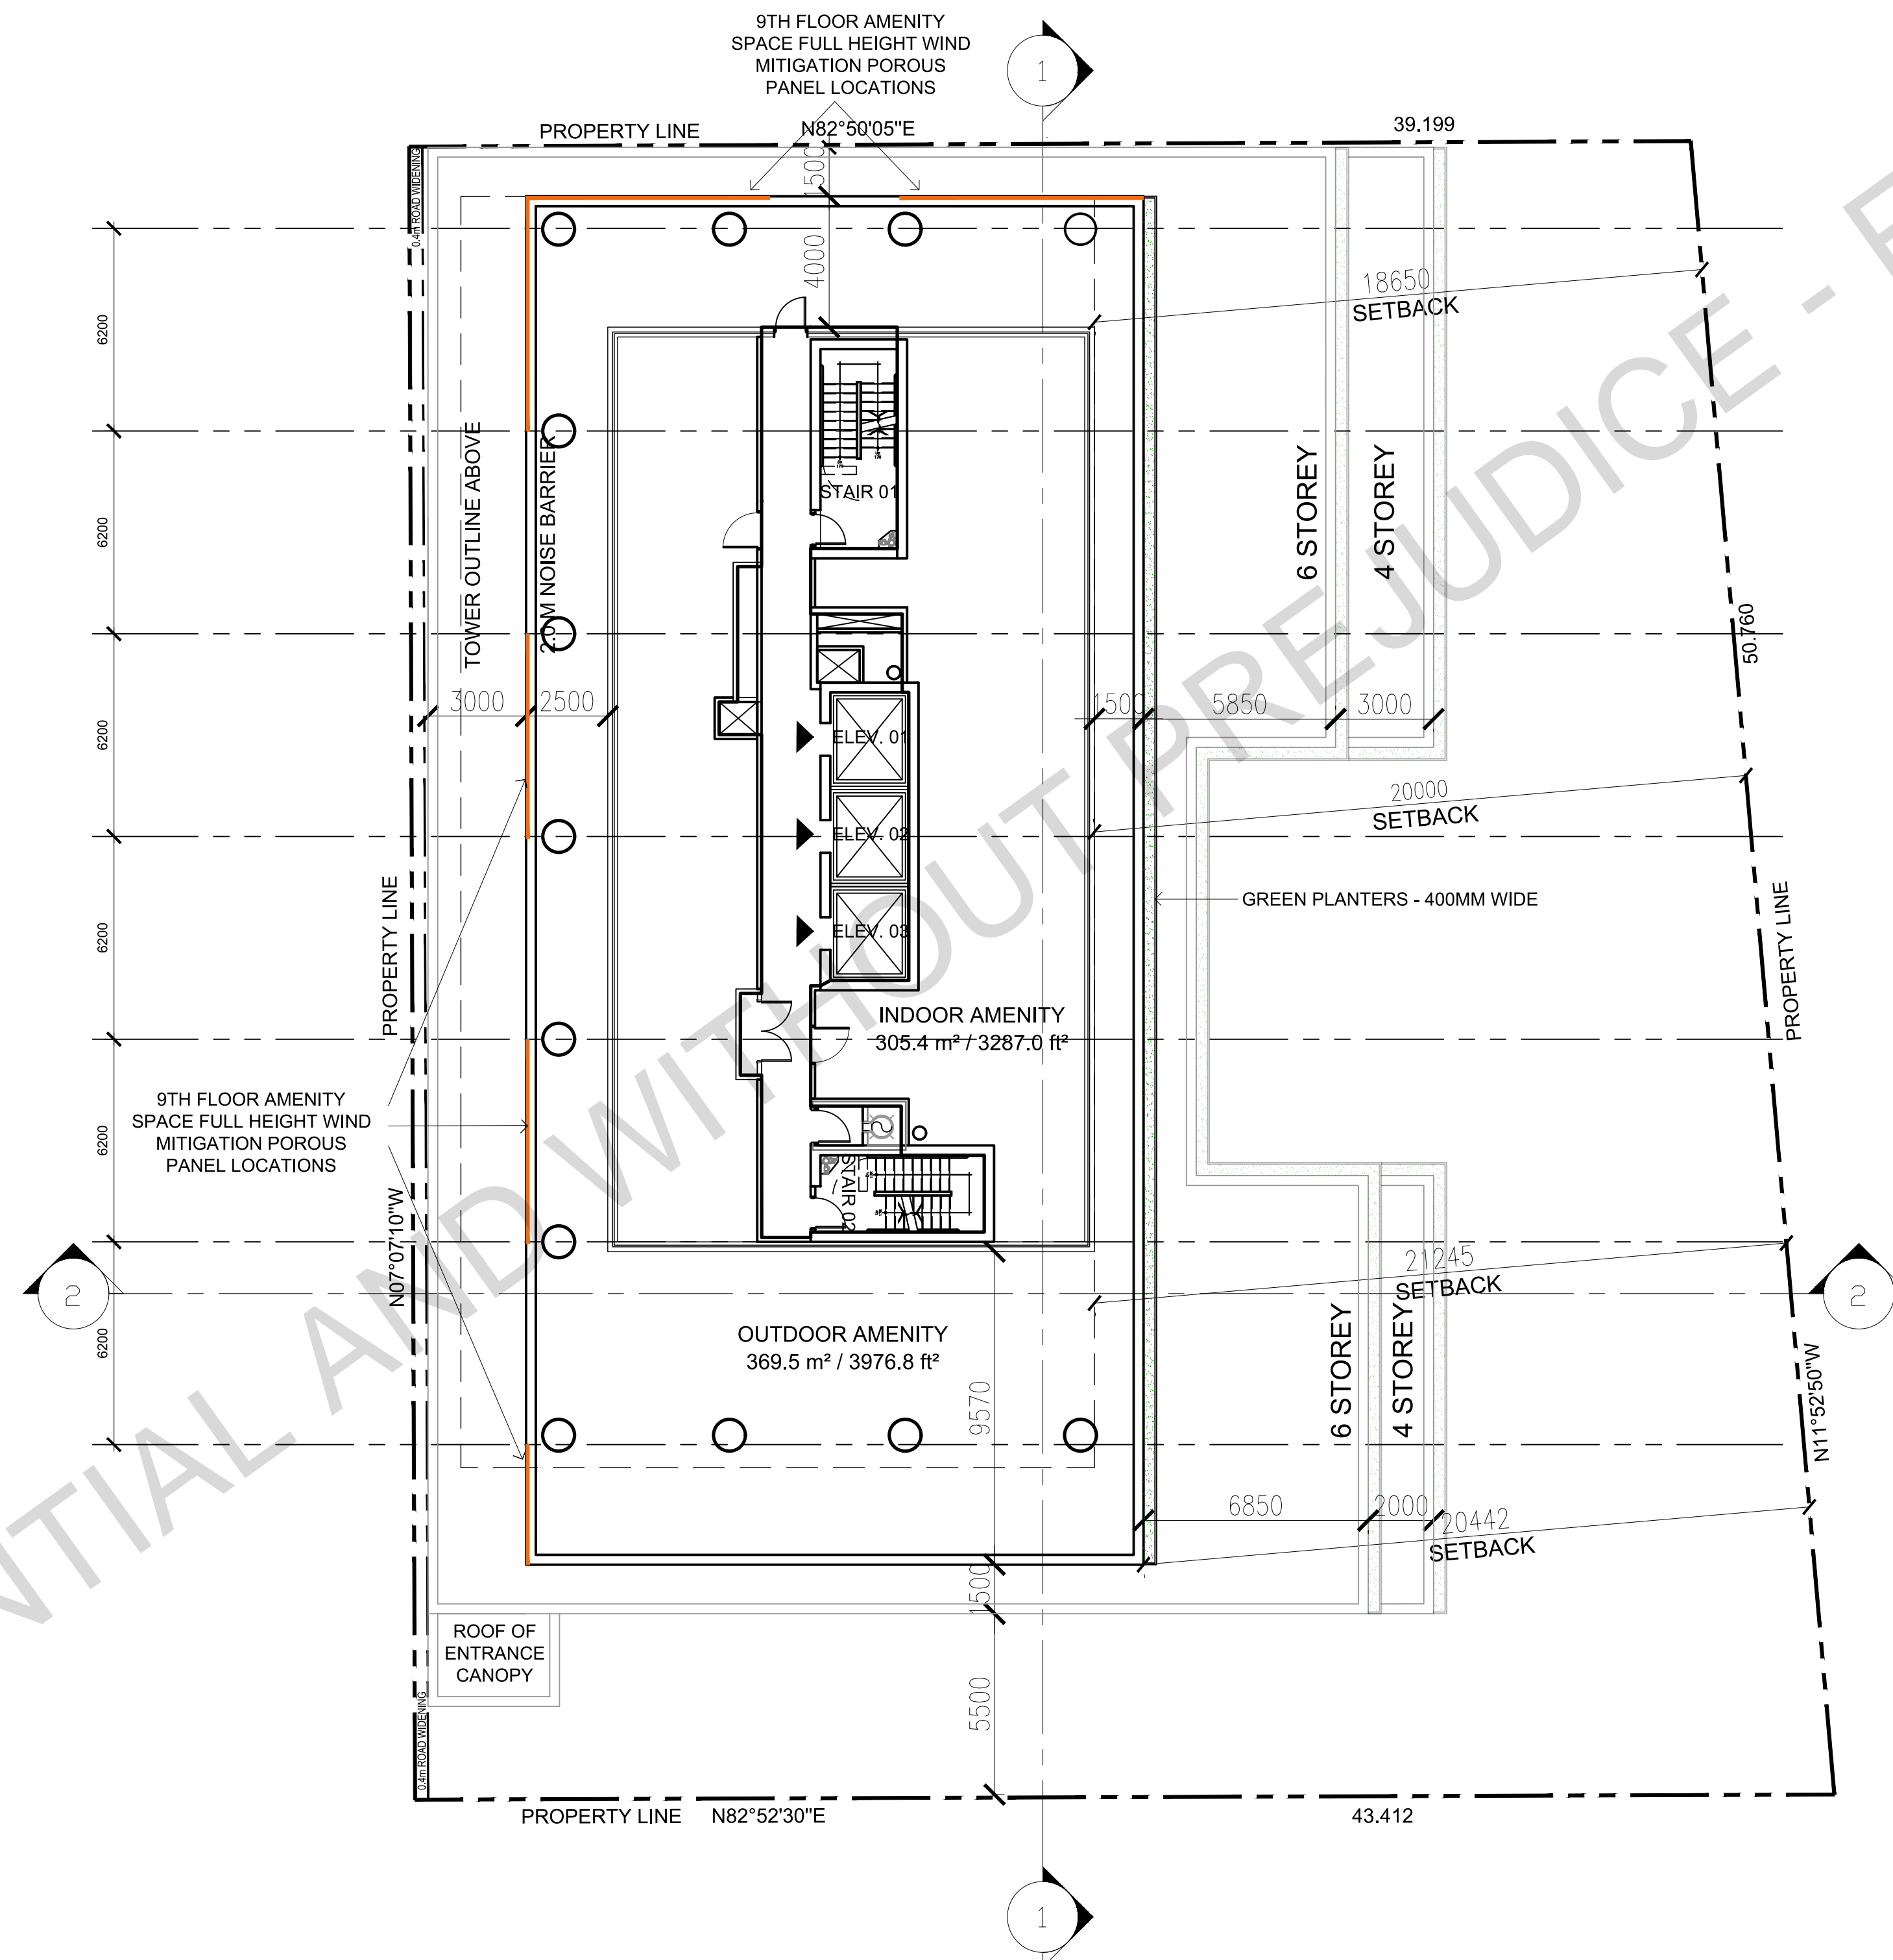


CLIENT																							
<p>COPYRIGHT</p> <p>This drawing has been prepared solely for the intended use, thus any reproduction or distribution for any purpose other than authorized by IBI Group is forbidden. Written dimensions shall have precedence over scaled dimensions. Contractors shall verify and be responsible for all dimensions and conditions on the job, and IBI Group shall be informed of any variations from the dimensions and conditions shown on the drawing. Shop drawings shall be submitted to IBI Group for general confirmation before proceeding with fabrication.</p> <p style="text-align: center;">IBI Group Architects (Canada) Inc. <small>is a member of the IBI Group of companies.</small></p>																							
<p>ISSUES</p> <table border="1" style="width: 100%; border-collapse: collapse;"> <thead> <tr> <th>No.</th> <th>DESCRIPTION</th> <th>DATE</th> </tr> </thead> <tbody> <tr> <td>1</td> <td>PROGRESS PLANS</td> <td>13 OCT 2021</td> </tr> <tr> <td>2</td> <td>ISSUE FOR REZONING</td> <td>27 OCT 2021</td> </tr> <tr> <td>3</td> <td>ISSUE FOR SPA</td> <td>17 DEC 2021</td> </tr> <tr> <td>4</td> <td>ISSUE FOR SPA 2</td> <td>04 OCT 2022</td> </tr> <tr> <td>5</td> <td>ISSUE FOR HEARING</td> <td>JAN 2023</td> </tr> <tr> <td>6</td> <td>ISSUE FOR MEDIATION</td> <td>JUNE 2023</td> </tr> </tbody> </table>			No.	DESCRIPTION	DATE	1	PROGRESS PLANS	13 OCT 2021	2	ISSUE FOR REZONING	27 OCT 2021	3	ISSUE FOR SPA	17 DEC 2021	4	ISSUE FOR SPA 2	04 OCT 2022	5	ISSUE FOR HEARING	JAN 2023	6	ISSUE FOR MEDIATION	JUNE 2023
No.	DESCRIPTION	DATE																					
1	PROGRESS PLANS	13 OCT 2021																					
2	ISSUE FOR REZONING	27 OCT 2021																					
3	ISSUE FOR SPA	17 DEC 2021																					
4	ISSUE FOR SPA 2	04 OCT 2022																					
5	ISSUE FOR HEARING	JAN 2023																					
6	ISSUE FOR MEDIATION	JUNE 2023																					
<p>REVISIONS</p> <table border="1" style="width: 100%; border-collapse: collapse;"> <thead> <tr> <th>No.</th> <th>DESCRIPTION</th> <th>DATE</th> </tr> </thead> <tbody> <tr> <td> </td> <td> </td> <td> </td> </tr> </tbody> </table>			No.	DESCRIPTION	DATE																		
No.	DESCRIPTION	DATE																					
CONSULTANTS																							
SEAL																							
<p>PRIME CONSULTANT</p> <p>ARCADIS Design & Consultancy <small>for natural and built assets</small></p>																							
<p>PROJECT</p> <p>1837 - 1845 BAYVIEW AVENUE</p>																							
PROJECT NO: 121865																							
DRAWN BY:	CHECKED BY:																						
PROJECT MGR:	APPROVED BY:																						
SHEET TITLE		SCALE																					
LEVEL 9		1:150																					
		DATE																					
		JUNE 2023																					
SHEET NUMBER		ISSUE																					
A204		6																					

1

SCALE CHECK 1/10

CONFIDENTIAL AND NOT FOR PREJUDICE - FOR DISCUSSION

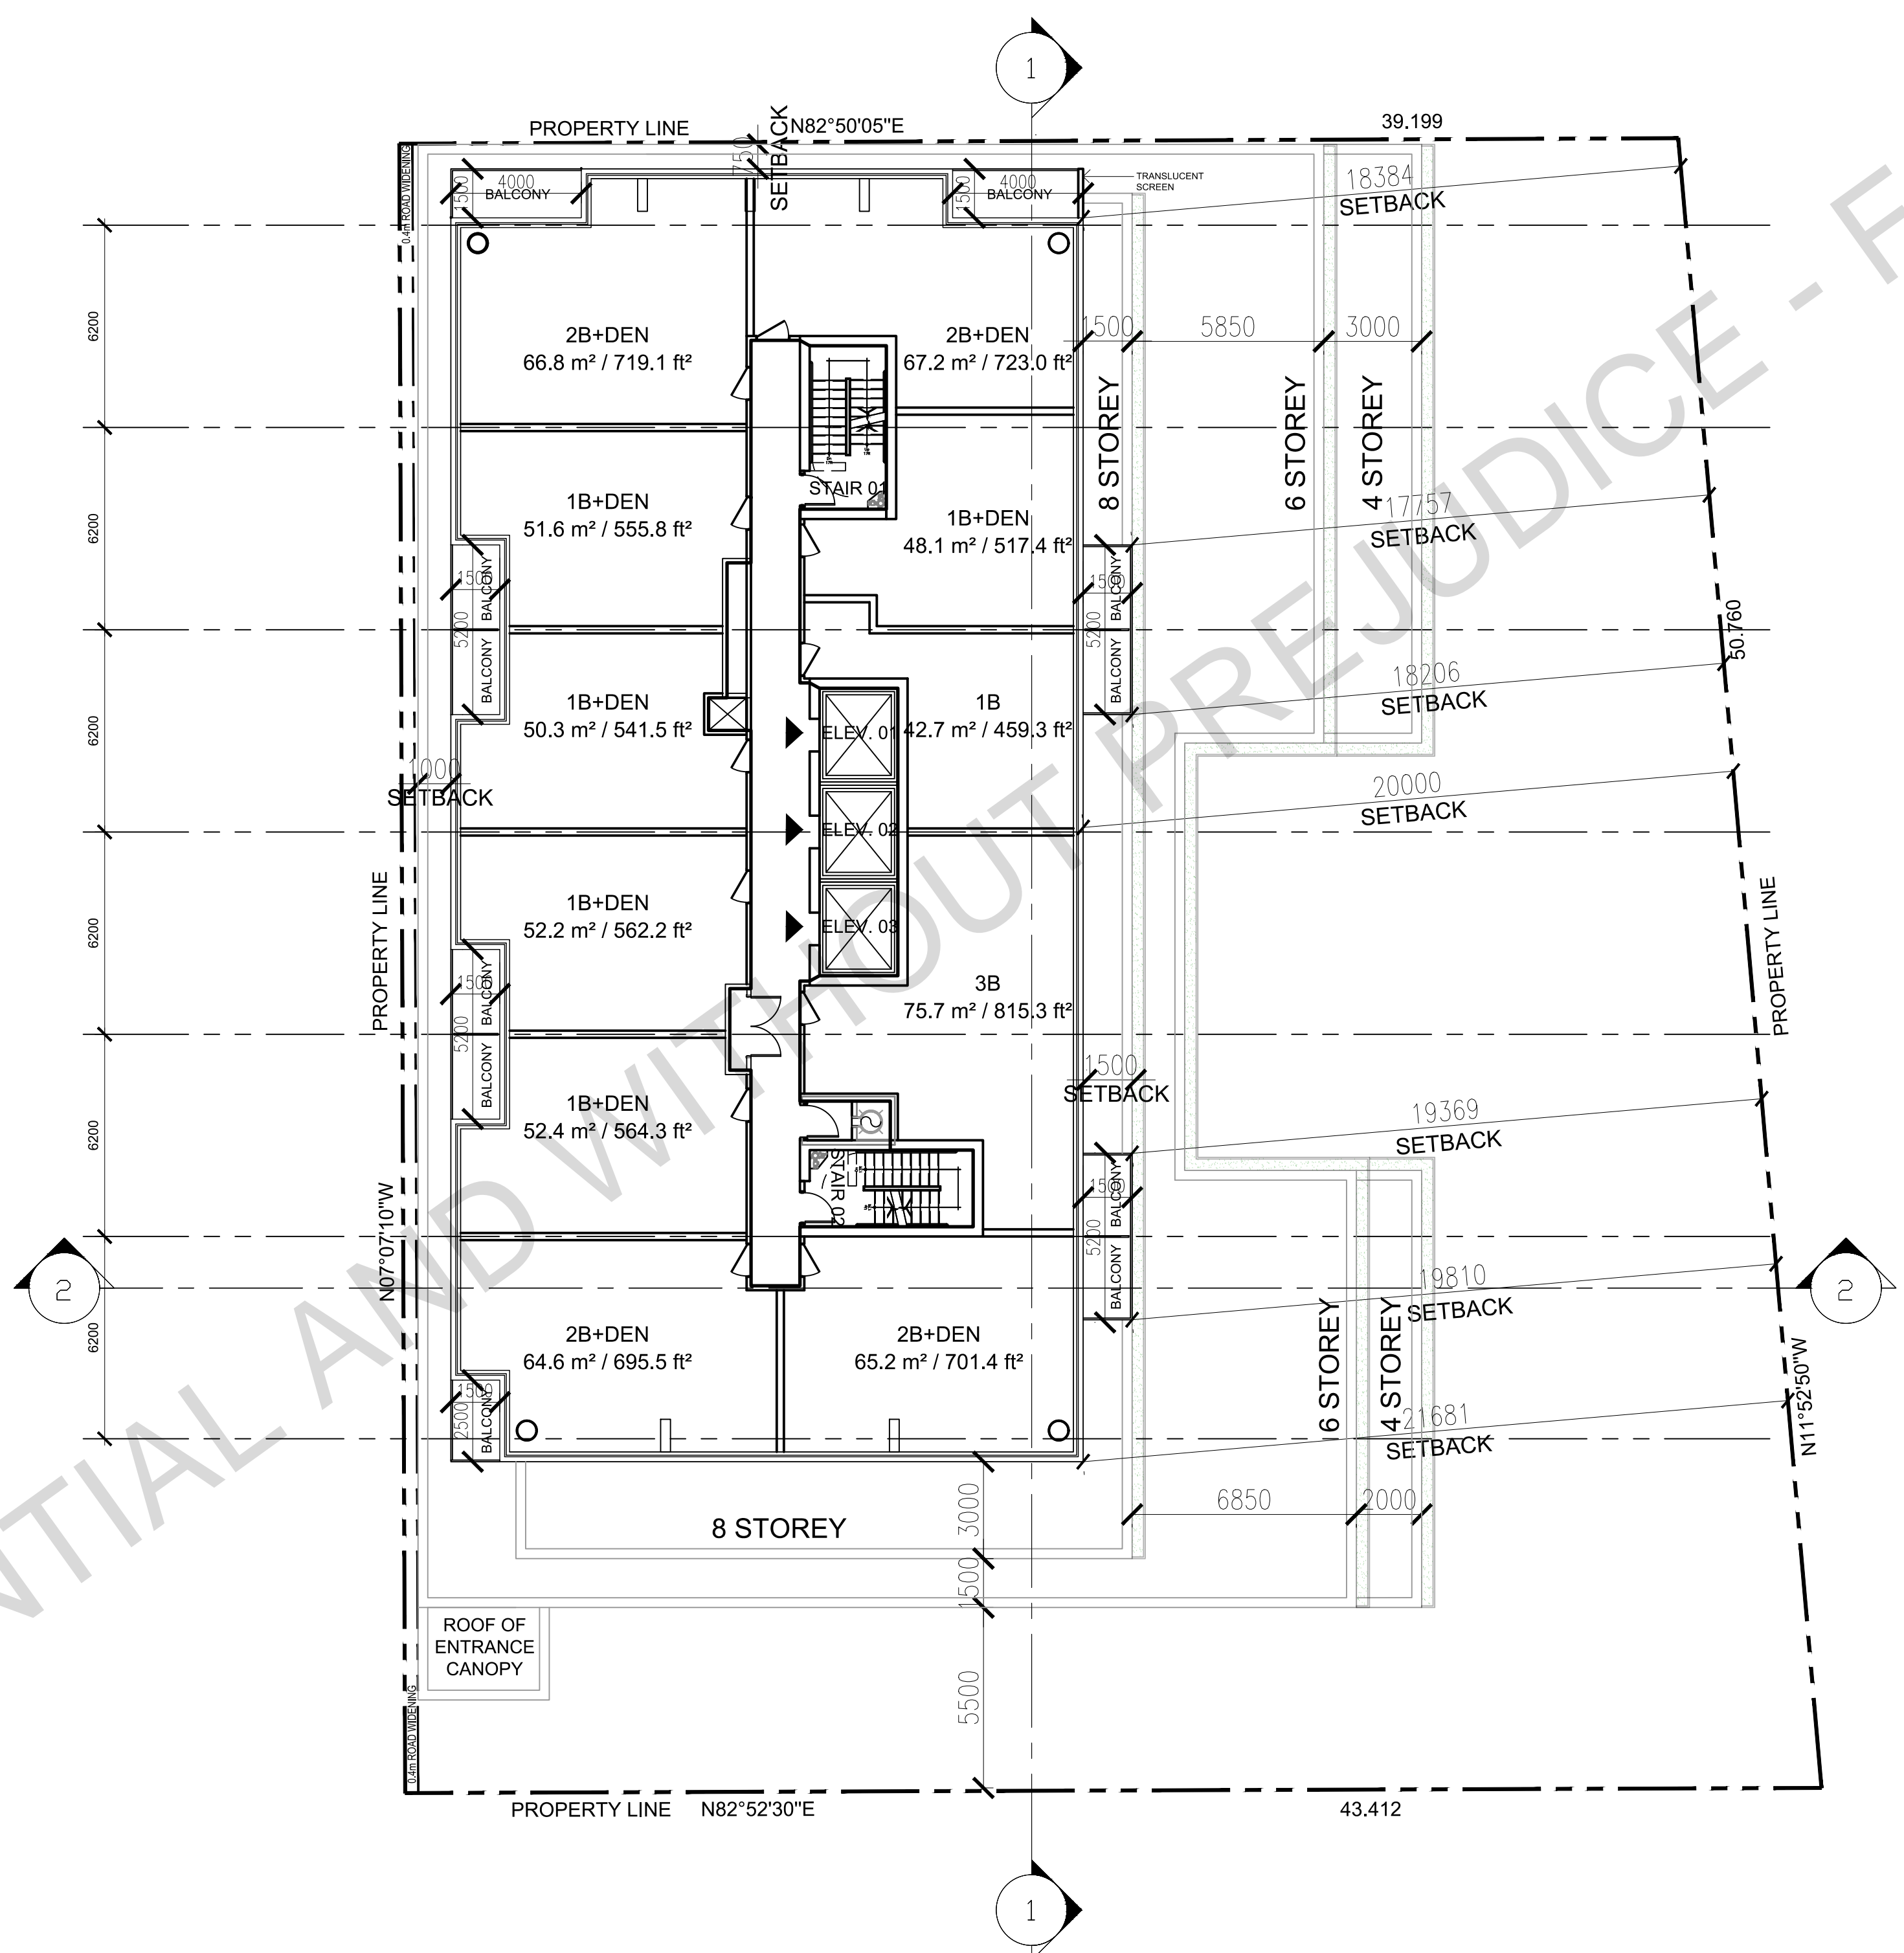


CLIENT																							
<p>COPYRIGHT</p> <p>This drawing has been prepared solely for the intended use, thus any reproduction or distribution for any purpose other than authorized by IBI Group is forbidden. Written dimensions shall have precedence over scaled dimensions. Contractors shall verify and be responsible for all dimensions and conditions on the job, and IBI Group shall be informed of any variations from the dimensions and conditions shown on the drawing. Shop drawings shall be submitted to IBI Group for general confirmation before proceeding with fabrication.</p> <p style="text-align: center;">IBI Group Architects (Canada) Inc. <small>is a member of the IBI Group of companies.</small></p>																							
<p>ISSUES</p> <table border="1" style="width: 100%; border-collapse: collapse;"> <thead> <tr> <th>No.</th> <th>DESCRIPTION</th> <th>DATE</th> </tr> </thead> <tbody> <tr> <td>1</td> <td>PROGRESS PLANS</td> <td>13 OCT 2021</td> </tr> <tr> <td>2</td> <td>ISSUE FOR REZONING</td> <td>27 OCT 2021</td> </tr> <tr> <td>3</td> <td>ISSUE FOR SPA</td> <td>17 DEC 2021</td> </tr> <tr> <td>4</td> <td>ISSUE FOR SPA 2</td> <td>04 OCT 2022</td> </tr> <tr> <td>5</td> <td>ISSUE FOR HEARING</td> <td>JAN 2023</td> </tr> <tr> <td>6</td> <td>ISSUE FOR MEDIATION</td> <td>JUNE 2023</td> </tr> </tbody> </table>			No.	DESCRIPTION	DATE	1	PROGRESS PLANS	13 OCT 2021	2	ISSUE FOR REZONING	27 OCT 2021	3	ISSUE FOR SPA	17 DEC 2021	4	ISSUE FOR SPA 2	04 OCT 2022	5	ISSUE FOR HEARING	JAN 2023	6	ISSUE FOR MEDIATION	JUNE 2023
No.	DESCRIPTION	DATE																					
1	PROGRESS PLANS	13 OCT 2021																					
2	ISSUE FOR REZONING	27 OCT 2021																					
3	ISSUE FOR SPA	17 DEC 2021																					
4	ISSUE FOR SPA 2	04 OCT 2022																					
5	ISSUE FOR HEARING	JAN 2023																					
6	ISSUE FOR MEDIATION	JUNE 2023																					
<p>REVISIONS</p> <table border="1" style="width: 100%; border-collapse: collapse;"> <thead> <tr> <th>No.</th> <th>DESCRIPTION</th> <th>DATE</th> </tr> </thead> <tbody> <tr> <td> </td> <td> </td> <td> </td> </tr> </tbody> </table>			No.	DESCRIPTION	DATE																		
No.	DESCRIPTION	DATE																					
CONSULTANTS																							
SEAL																							
<p>PRIME CONSULTANT</p> <p>ARCADIS Design & Consultancy <small>for natural and built assets</small></p>																							
<p>PROJECT</p> <p>1837 - 1845 BAYVIEW AVENUE</p>																							
<p>PROJECT NO: 121865</p>																							
DRAWN BY:	CHECKED BY:																						
PROJECT MGR:	APPROVED BY:																						
<p>SHEET TITLE</p> <p>LEVEL 10-22</p>		<p>SCALE</p> <p>1:150</p>																					
		<p>DATE</p> <p>JUNE 2023</p>																					
<p>SHEET NUMBER</p> <p>A205</p>		<p>ISSUE</p> <p>6</p>																					

1

SCALE CHECK 1/10

CONFIDENTIAL AND WITHOUT PREJUDICE - FOR DISCUSSION

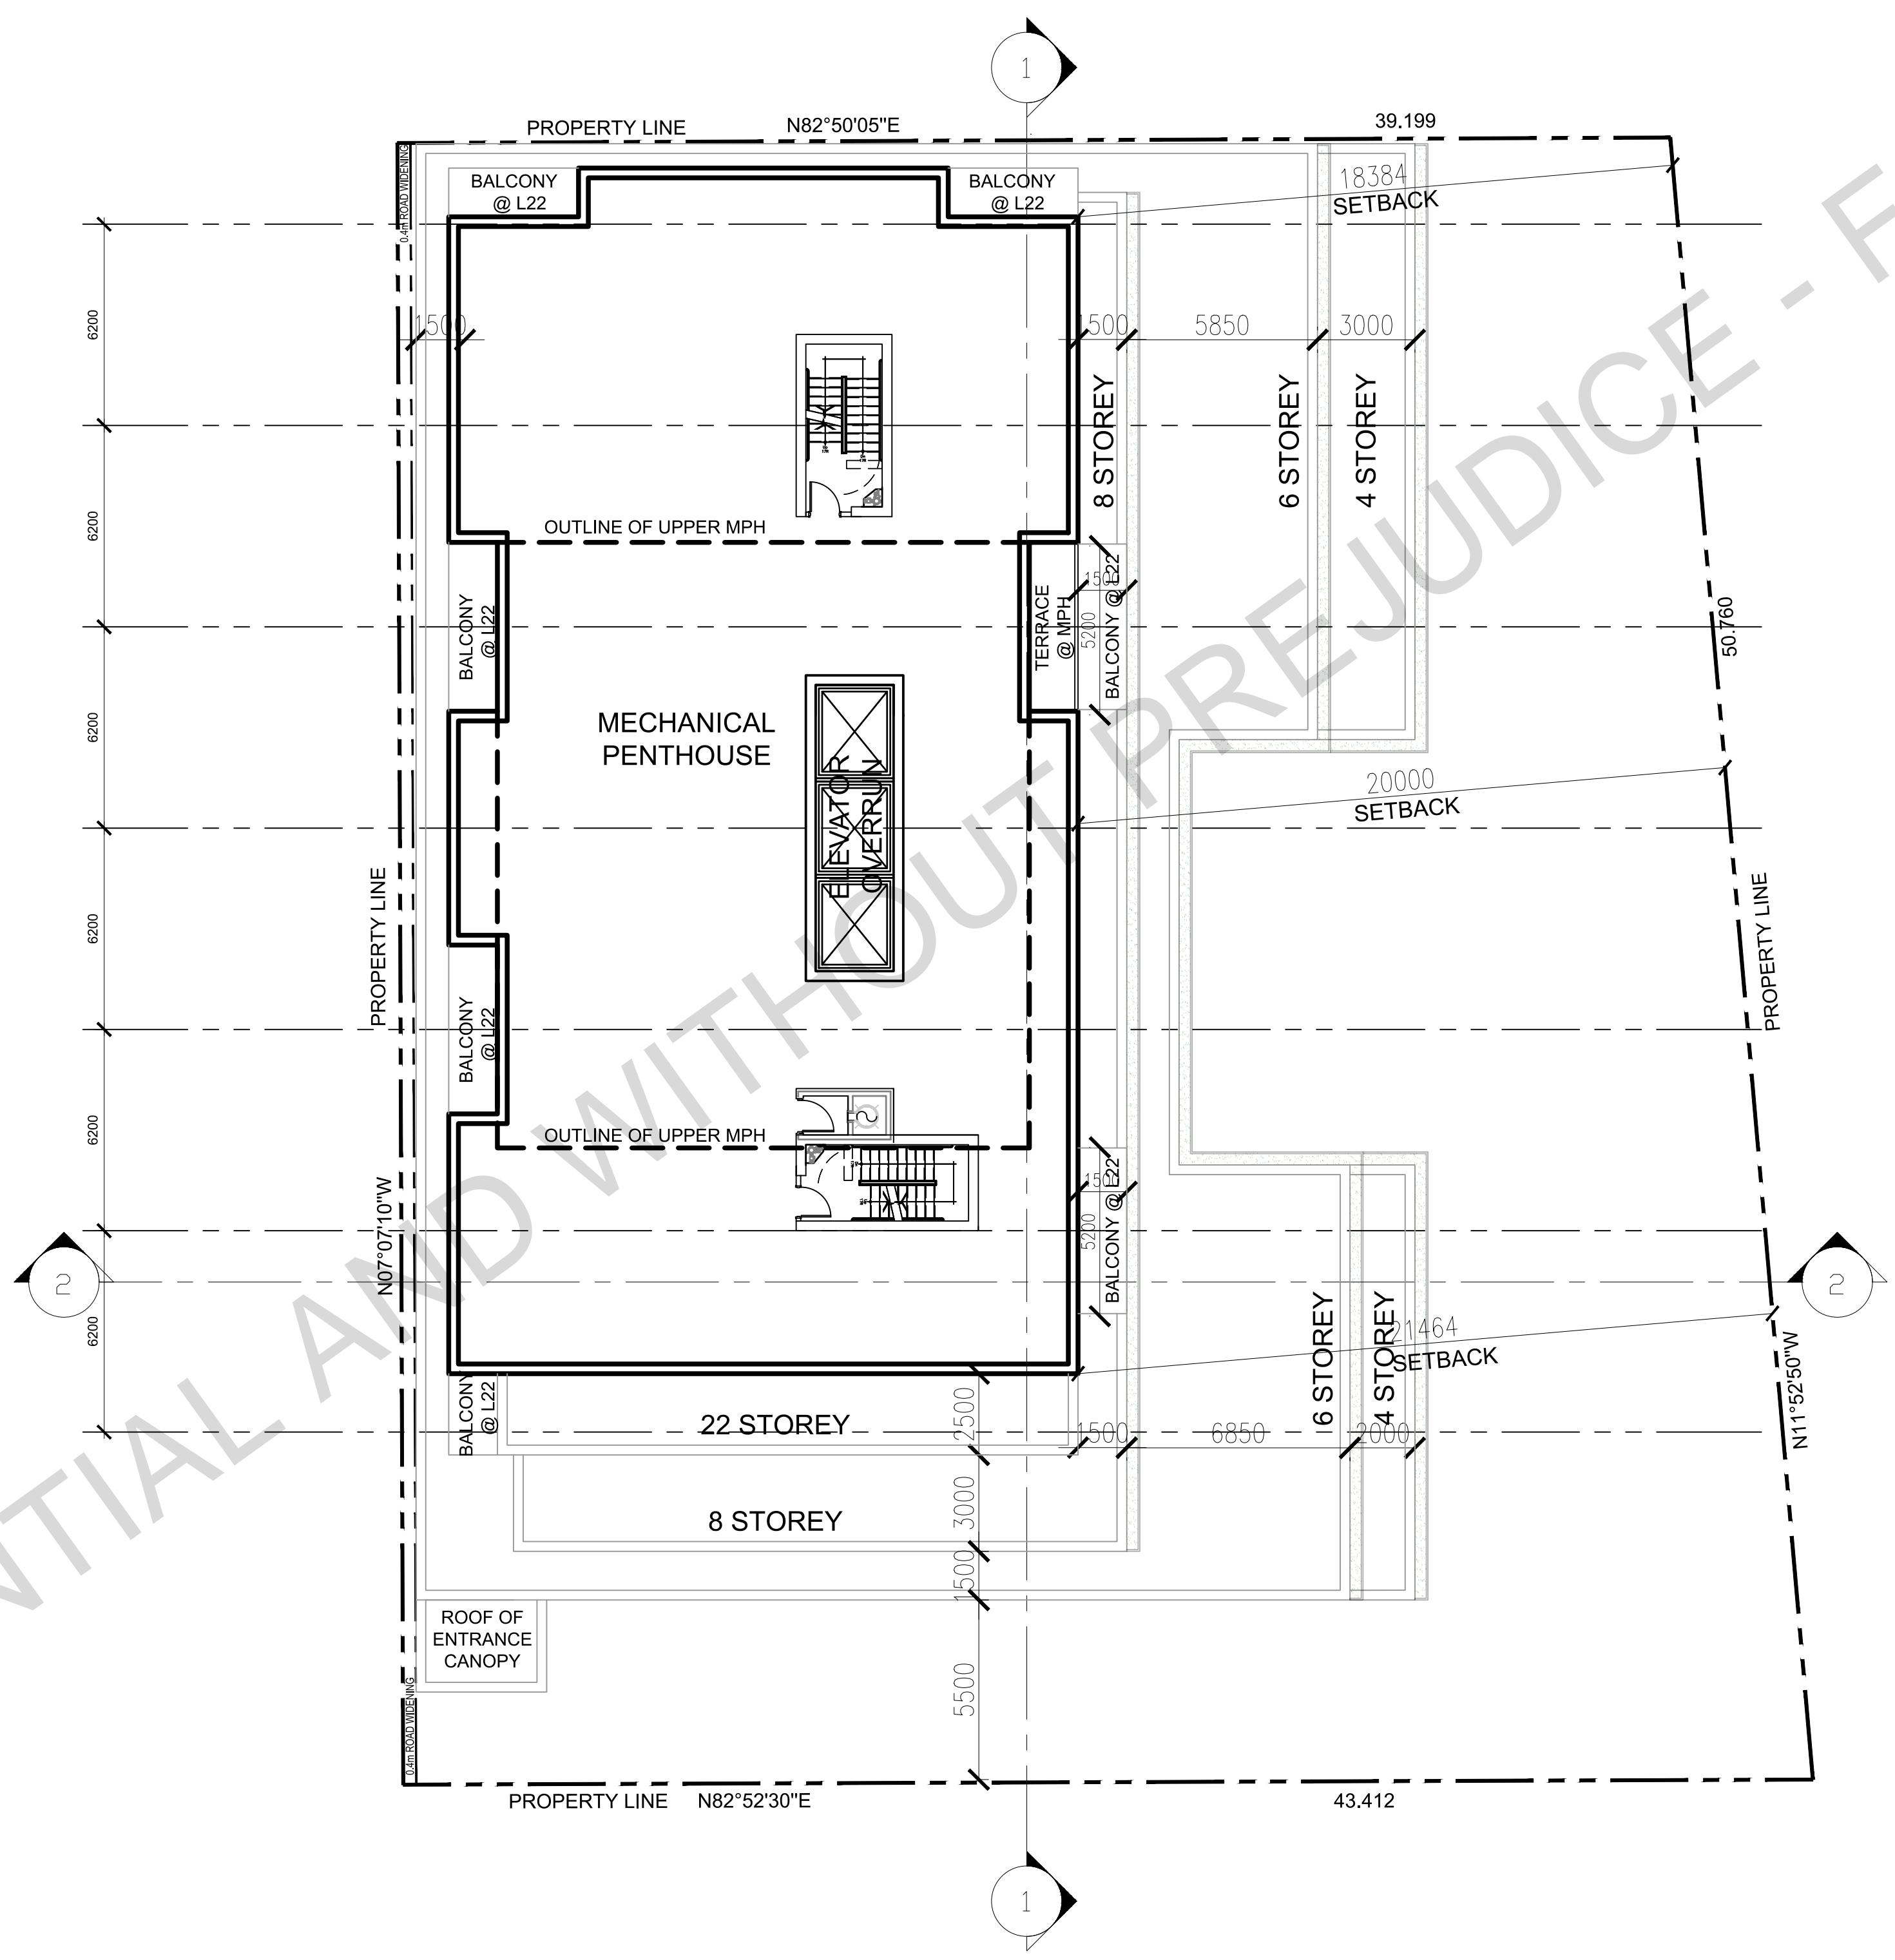


CLIENT																							
<p>COPYRIGHT</p> <p>This drawing has been prepared solely for the intended use, thus any reproduction or distribution for any purpose other than authorized by IBI Group is forbidden. Written dimensions shall have precedence over scaled dimensions. Contractors shall verify and be responsible for all dimensions and conditions on the job, and IBI Group shall be informed of any variations from the dimensions and conditions shown on the drawing. Shop drawings shall be submitted to IBI Group for general confirmation before proceeding with fabrication.</p> <p style="text-align: center;">IBI Group Architects (Canada) Inc. <small>is a member of the IBI Group of companies.</small></p>																							
<p>ISSUES</p> <table border="1" style="width: 100%; border-collapse: collapse;"> <thead> <tr> <th>No.</th> <th>DESCRIPTION</th> <th>DATE</th> </tr> </thead> <tbody> <tr> <td>1</td> <td>PROGRESS PLANS</td> <td>13 OCT 2021</td> </tr> <tr> <td>2</td> <td>ISSUE FOR REZONING</td> <td>27 OCT 2021</td> </tr> <tr> <td>3</td> <td>ISSUE FOR SPA</td> <td>17 DEC 2021</td> </tr> <tr> <td>4</td> <td>ISSUE FOR SPA 2</td> <td>04 OCT 2022</td> </tr> <tr> <td>5</td> <td>ISSUE FOR HEARING</td> <td>JAN 2023</td> </tr> <tr> <td>6</td> <td>ISSUE FOR MEDIATION</td> <td>JUNE 2023</td> </tr> </tbody> </table>			No.	DESCRIPTION	DATE	1	PROGRESS PLANS	13 OCT 2021	2	ISSUE FOR REZONING	27 OCT 2021	3	ISSUE FOR SPA	17 DEC 2021	4	ISSUE FOR SPA 2	04 OCT 2022	5	ISSUE FOR HEARING	JAN 2023	6	ISSUE FOR MEDIATION	JUNE 2023
No.	DESCRIPTION	DATE																					
1	PROGRESS PLANS	13 OCT 2021																					
2	ISSUE FOR REZONING	27 OCT 2021																					
3	ISSUE FOR SPA	17 DEC 2021																					
4	ISSUE FOR SPA 2	04 OCT 2022																					
5	ISSUE FOR HEARING	JAN 2023																					
6	ISSUE FOR MEDIATION	JUNE 2023																					
<p>REVISIONS</p> <table border="1" style="width: 100%; border-collapse: collapse;"> <thead> <tr> <th>No.</th> <th>DESCRIPTION</th> <th>DATE</th> </tr> </thead> <tbody> <tr> <td> </td> <td> </td> <td> </td> </tr> </tbody> </table>			No.	DESCRIPTION	DATE																		
No.	DESCRIPTION	DATE																					
CONSULTANTS																							
SEAL																							
<p>PRIME CONSULTANT</p> <p>ARCADIS Design & Consultancy <small>for natural and built assets</small></p>																							
<p>PROJECT</p> <p>1837 - 1845 BAYVIEW AVENUE</p>																							
PROJECT NO: 121865																							
DRAWN BY:	CHECKED BY:																						
PROJECT MGR:	APPROVED BY:																						
SHEET TITLE	SCALE	1/16" = 1'0"																					
MPH	1:150																						
	DATE	JUNE 2023																					
SHEET NUMBER	ISSUE																						
A207	6																						

1

SCALE CHECK 1/16" = 1'0"

CONFIDENTIAL AND WITHOUT PREJUDICE - FOR DISCUSSION

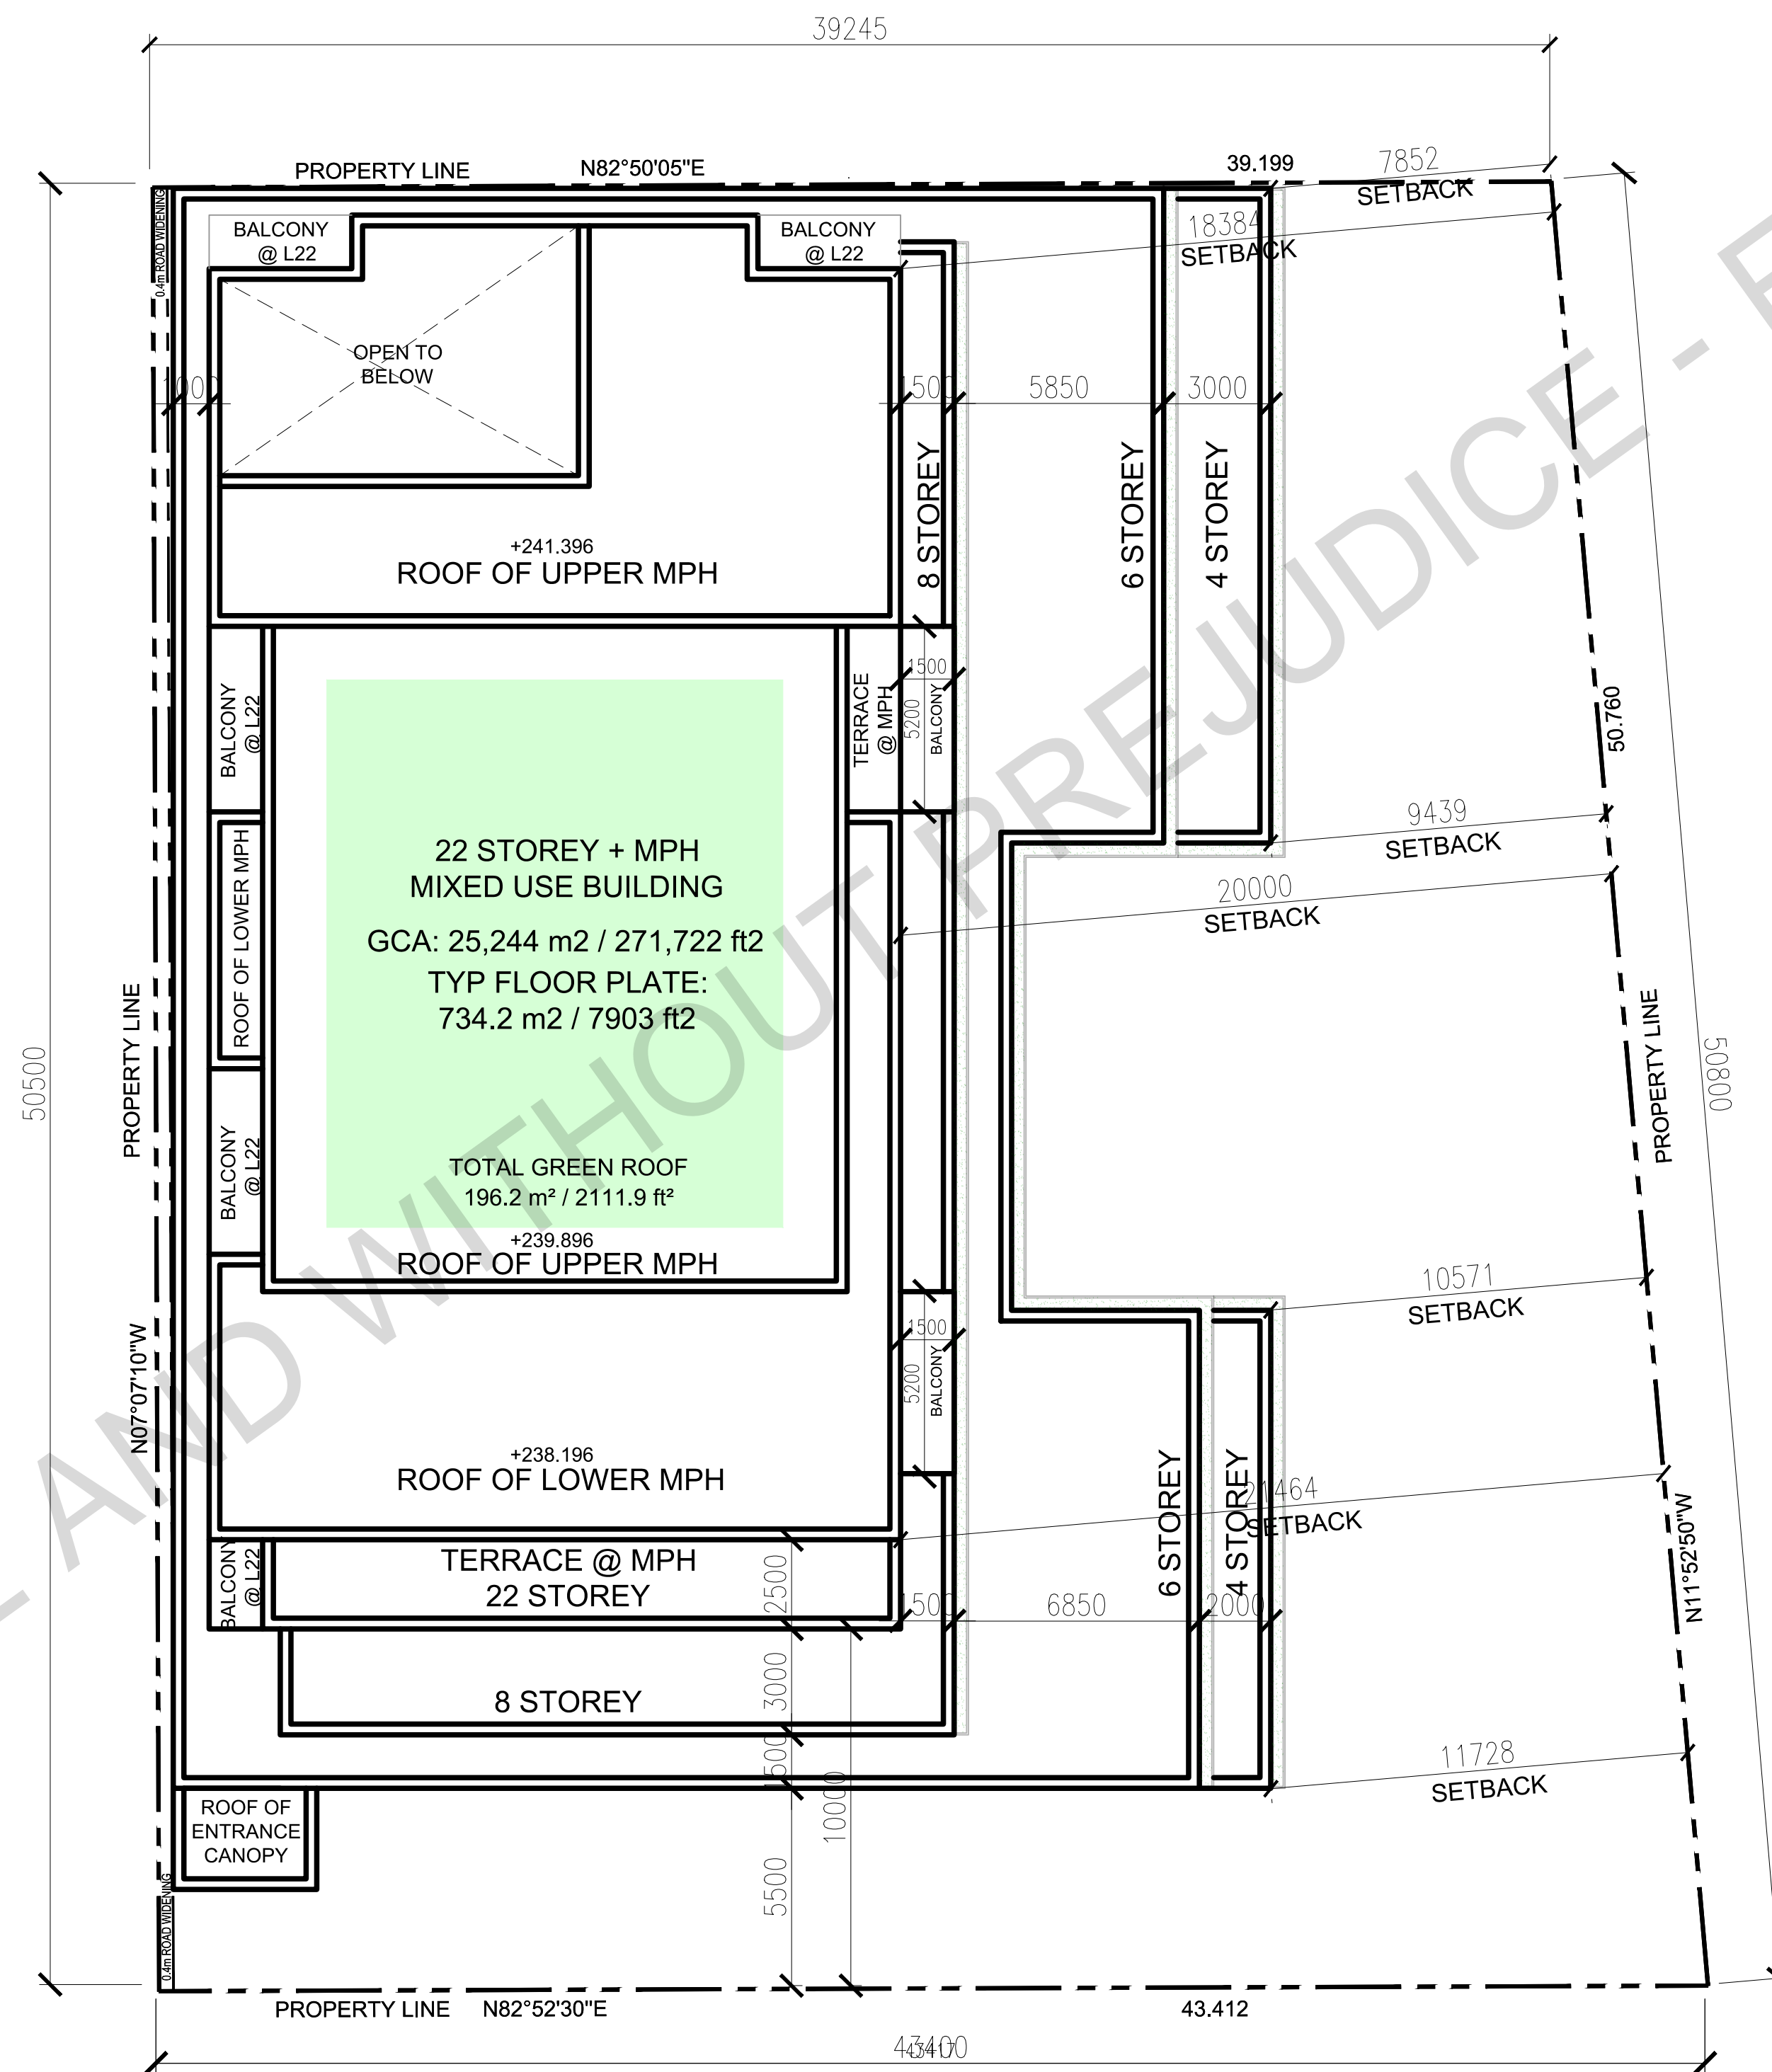

CLIENT

COPYRIGHT
 This drawing has been prepared solely for the intended use, and any reproduction or distribution for any purpose other than that authorized by IBI Group is prohibited. Written dimensions shall have precedence over scaled dimensions. Contractors shall verify and be responsible for all dimensions and conditions on the job, and IBI Group shall be informed of any variations from the dimensions and conditions shown on the drawing. Shop drawings shall be submitted to IBI Group for general confirmation before proceeding with fabrication.
IBI Group Architects (Canada) Inc.
 is a member of the IBI Group of companies.

ISSUES		
No.	DESCRIPTION	DATE
1	PROGRESS PLANS	13 OCT 2021
2	ISSUE FOR REZONING	27 OCT 2021
3	ISSUE FOR SPA	17 DEC 2021
4	ISSUE FOR SPA 2	04 OCT 2022
5	ISSUE FOR HEARING	JAN 2023
6	ISSUE FOR MEDIATION	JUNE 2023

REVISIONS

No.	DESCRIPTION	DATE

CONSULTANTS

SEAL

PRIME CONSULTANT
 **ARCADIS** | Design & Consultancy
 for natural and built assets.

PROJECT
 1837 - 1845 BAYVIEW AVENUE

PROJECT NO: 121865

DRAWN BY:	CHECKED BY:
PROJECT MGR:	APPROVED BY:

SHEET TITLE ROOF PLAN	SCALE 1:150
	DATE JUNE 2023

SHEET NUMBER A208	ISSUE 6
----------------------	------------

1

SCALE CHECK 1/16

CONFIDENTIAL AND WITHOUT PREJUDICE FOR DISCUSSION



CLIENT																							
<p>COPYRIGHT</p> <p>This drawing has been prepared solely for the intended use. Any reproduction or distribution for any purpose other than authorized by IBI Group is forbidden. Written dimensions shall have precedence over scaled dimensions. Contractors shall verify and be responsible for all dimensions and conditions on the job, and IBI Group shall be informed of any variations from the dimensions and conditions shown on the drawing. Shop drawings shall be submitted to IBI Group for general confirmation before proceeding with fabrication.</p> <p style="text-align: right;">IBI Group Architects (Canada) Inc. is a member of the IBI Group of companies.</p>																							
<p>ISSUES</p> <table border="1" style="width: 100%; border-collapse: collapse;"> <thead> <tr> <th>No.</th> <th>DESCRIPTION</th> <th>DATE</th> </tr> </thead> <tbody> <tr><td>1</td><td>PROGRESS PLANS</td><td>13 OCT 2021</td></tr> <tr><td>2</td><td>ISSUE FOR REZONING</td><td>27 OCT 2021</td></tr> <tr><td>3</td><td>ISSUE FOR SPA</td><td>17 DEC 2021</td></tr> <tr><td>4</td><td>ISSUE FOR SPA 2</td><td>04 OCT 2022</td></tr> <tr><td>5</td><td>ISSUE FOR HEARING</td><td>JAN 2023</td></tr> <tr><td>6</td><td>ISSUE FOR MEDIATION</td><td>JUNE 2023</td></tr> </tbody> </table>			No.	DESCRIPTION	DATE	1	PROGRESS PLANS	13 OCT 2021	2	ISSUE FOR REZONING	27 OCT 2021	3	ISSUE FOR SPA	17 DEC 2021	4	ISSUE FOR SPA 2	04 OCT 2022	5	ISSUE FOR HEARING	JAN 2023	6	ISSUE FOR MEDIATION	JUNE 2023
No.	DESCRIPTION	DATE																					
1	PROGRESS PLANS	13 OCT 2021																					
2	ISSUE FOR REZONING	27 OCT 2021																					
3	ISSUE FOR SPA	17 DEC 2021																					
4	ISSUE FOR SPA 2	04 OCT 2022																					
5	ISSUE FOR HEARING	JAN 2023																					
6	ISSUE FOR MEDIATION	JUNE 2023																					
<p>REVISIONS</p> <table border="1" style="width: 100%; border-collapse: collapse;"> <thead> <tr> <th>No.</th> <th>DESCRIPTION</th> <th>DATE</th> </tr> </thead> <tbody> <tr><td> </td><td> </td><td> </td></tr> <tr><td> </td><td> </td><td> </td></tr> <tr><td> </td><td> </td><td> </td></tr> </tbody> </table>			No.	DESCRIPTION	DATE																		
No.	DESCRIPTION	DATE																					
CONSULTANTS																							
SEAL																							
<p>PRIME CONSULTANT</p> <p style="text-align: right;">ARCADIS Design & Consultancy for natural and built assets</p>																							
<p>PROJECT</p> <p>1837 - 1845 BAYVIEW AVENUE</p>																							
<p>PROJECT NO: 121885</p>																							
DRAWN BY:		CHECKED BY:																					
PROJECT MGR:		APPROVED BY:																					
<p>SHEET TITLE</p> <p>SECTION 1</p>		<p>SCALE</p> <p>1:200</p>																					
<p>SHEET NUMBER</p> <p>A300</p>		<p>DATE</p> <p>JUNE 2023</p>																					
<p>ISSUE</p> <p>6</p>		<p>SCALE CHECK</p> <p>1/11</p>																					

