





"ALL DRAWINGS, SPECIFICATIONS AND RELATED DOCUMENTS ARE THE COPYRIGHT PROPERTY OF THE ARCHITECT AND MUST BE RETURNED UPON REQUEST. REPRODUCTION OF DRAWINGS, SPECIFICATIONS AND RELATED DOCUMENTS IN PART OR IN WHOLE IS FORBIDDEN WITHOUT THE WRITTEN PERMISSION OF THE ARCHITECT."

DO NOT SCALE DRAWINGS.

CONTRACTOR MUST CHECK & VERIFY ALL DIMENSIONS ON SITE.

THIS DRAWING IS NOT TO BE USED FOR CONSTRUCTION UNTIL SIGNED BY THE ARCHITECT.

No.	Issues	Date	By
1	Issued for Review	2023-06-23	SW
2	Issued for Review	2023-07-28	SW
3	Issued for Review	2023-08-29	SW

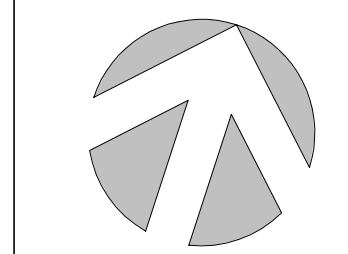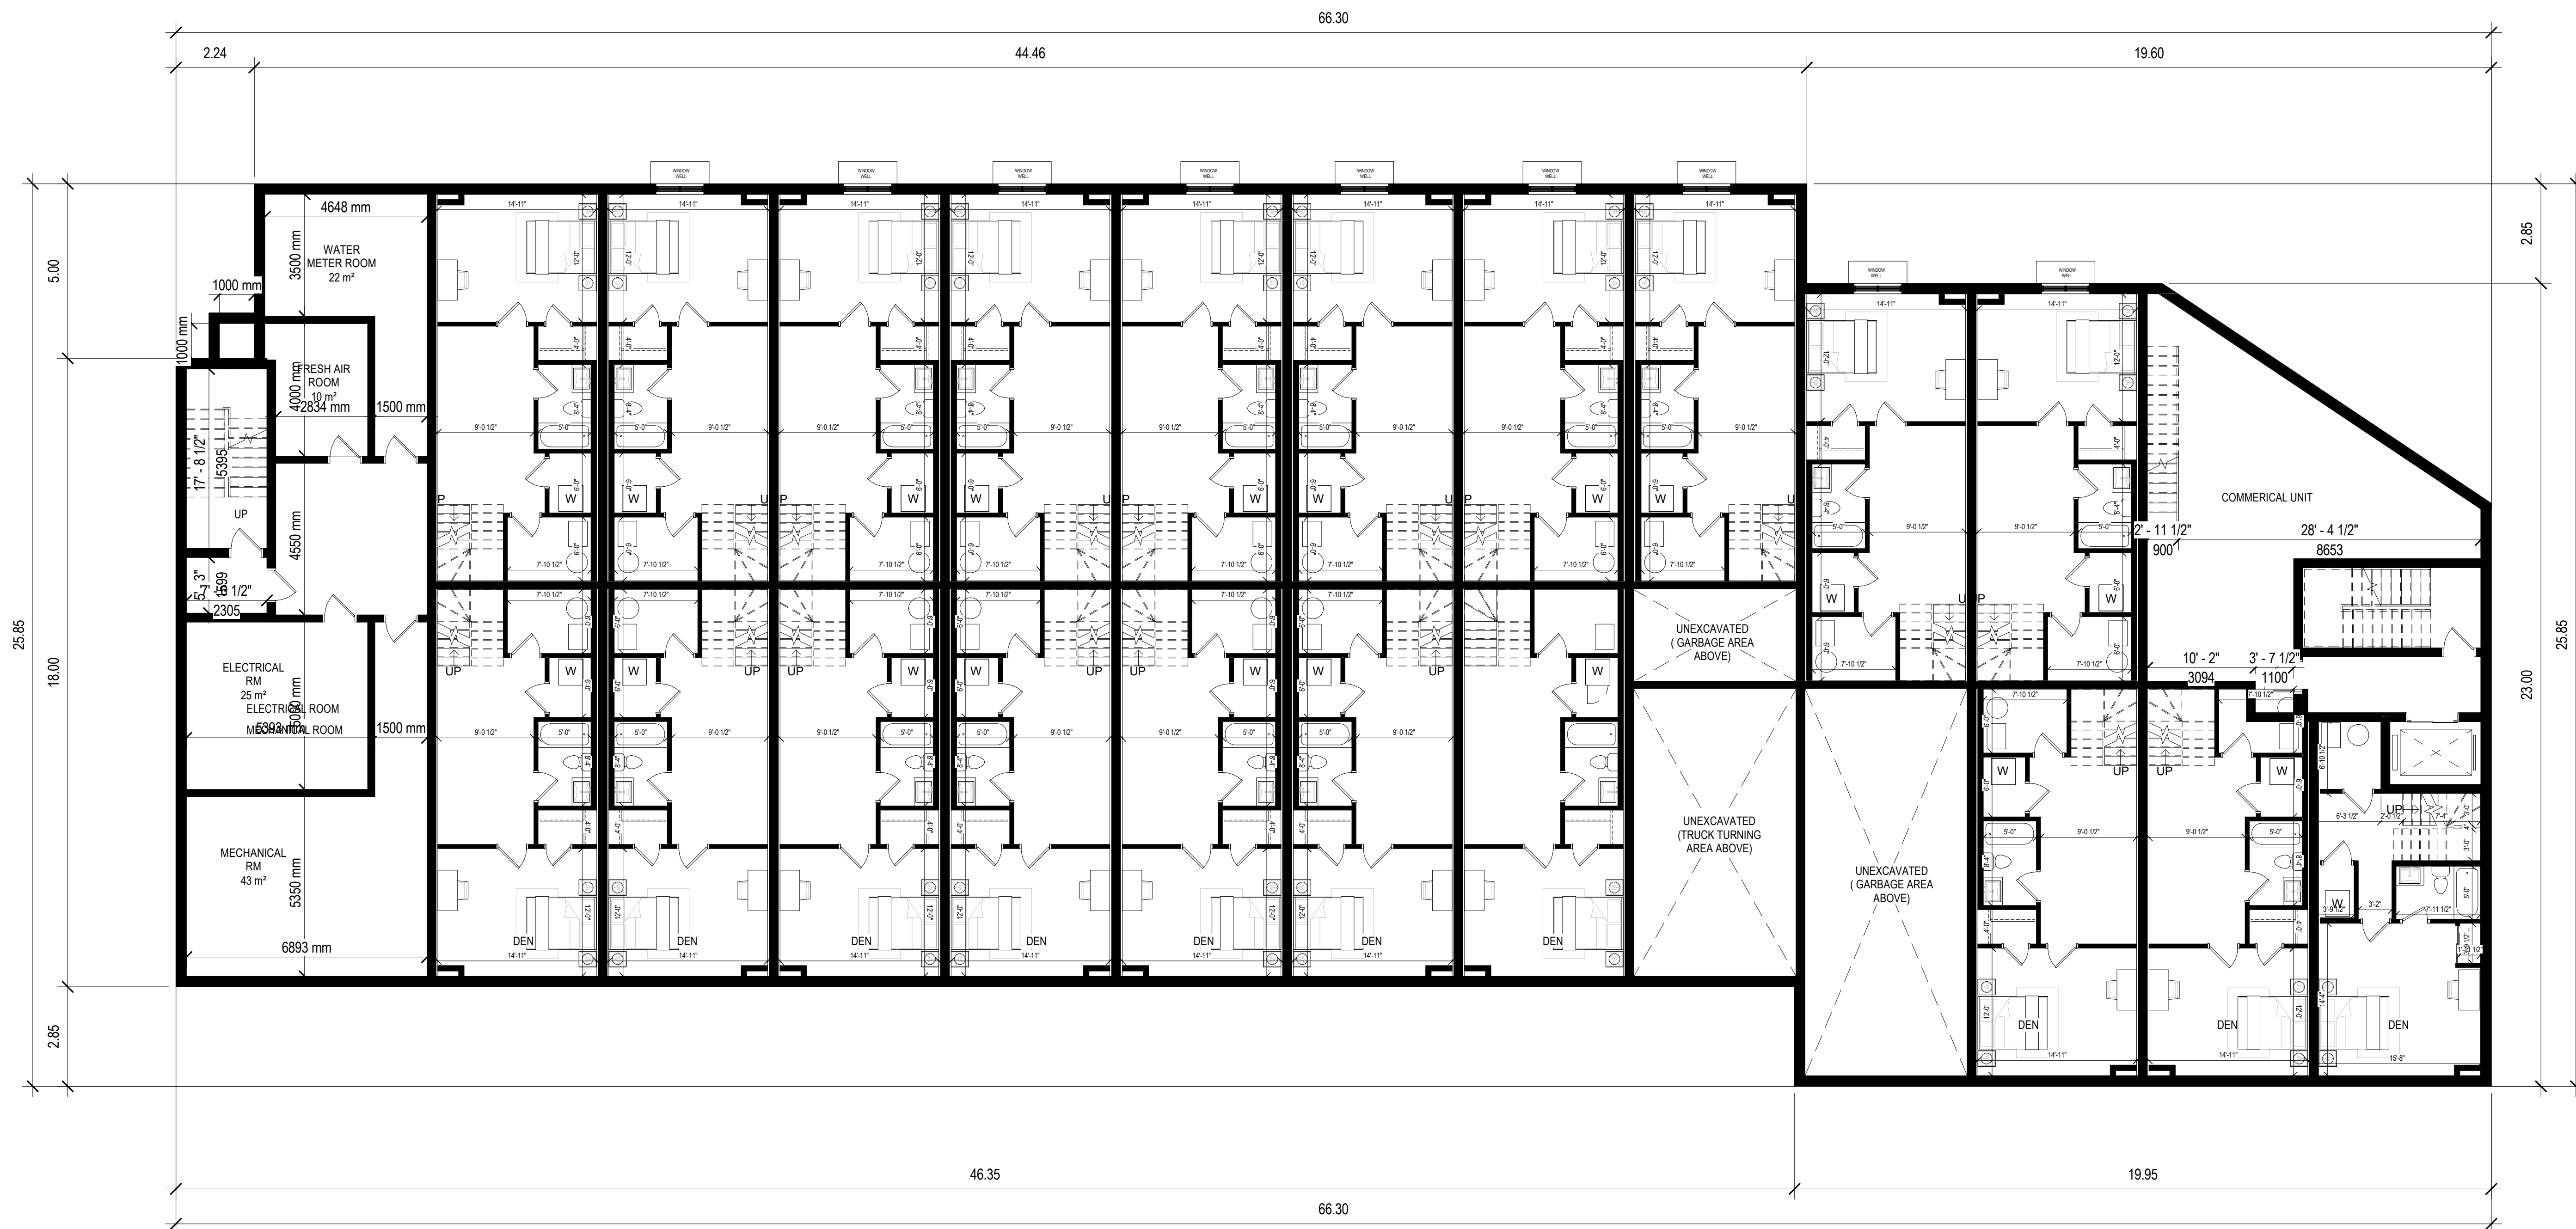

**TAES Architects Inc.**  
 98 SCARSDALE ROAD,  
 TORONTO, ONTARIO, M3B 2R7  
 T: 416 800 3284  
 F: 416 800 3485

**NEW DEVELOPMENT  
 STACKED TOWNHOUSES**

3351-3359 Ellesmere Road\_Scarborough

Project No.	T2022017
Drawn	Scale 1 : 100
Checked	Date 2023-08-01



**Overall Basement Plan**

Drawing No. **A-100**

"ALL DRAWINGS, SPECIFICATIONS AND RELATED DOCUMENTS ARE THE COPYRIGHT PROPERTY OF THE ARCHITECT AND MUST BE RETURNED UPON REQUEST. REPRODUCTION OF DRAWINGS, SPECIFICATIONS AND RELATED DOCUMENTS IN PART OR IN WHOLE IS FORBIDDEN WITHOUT THE WRITTEN PERMISSION OF THE ARCHITECT."

DO NOT SCALE DRAWINGS.  
 CONTRACTOR MUST CHECK & VERIFY ALL DIMENSIONS ON SITE.  
 THIS DRAWING IS NOT TO BE USED FOR CONSTRUCTION UNTIL SIGNED BY THE ARCHITECT.

No.	Issues	Date	By
1	Issued for Review	2023-06-23	SW
2	Issued for Review	2023-07-28	SW
3	Issued for Review	2023-08-29	SW

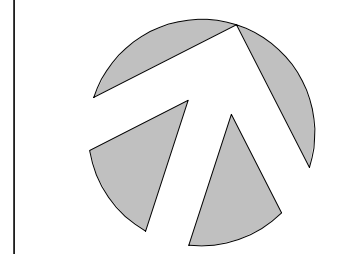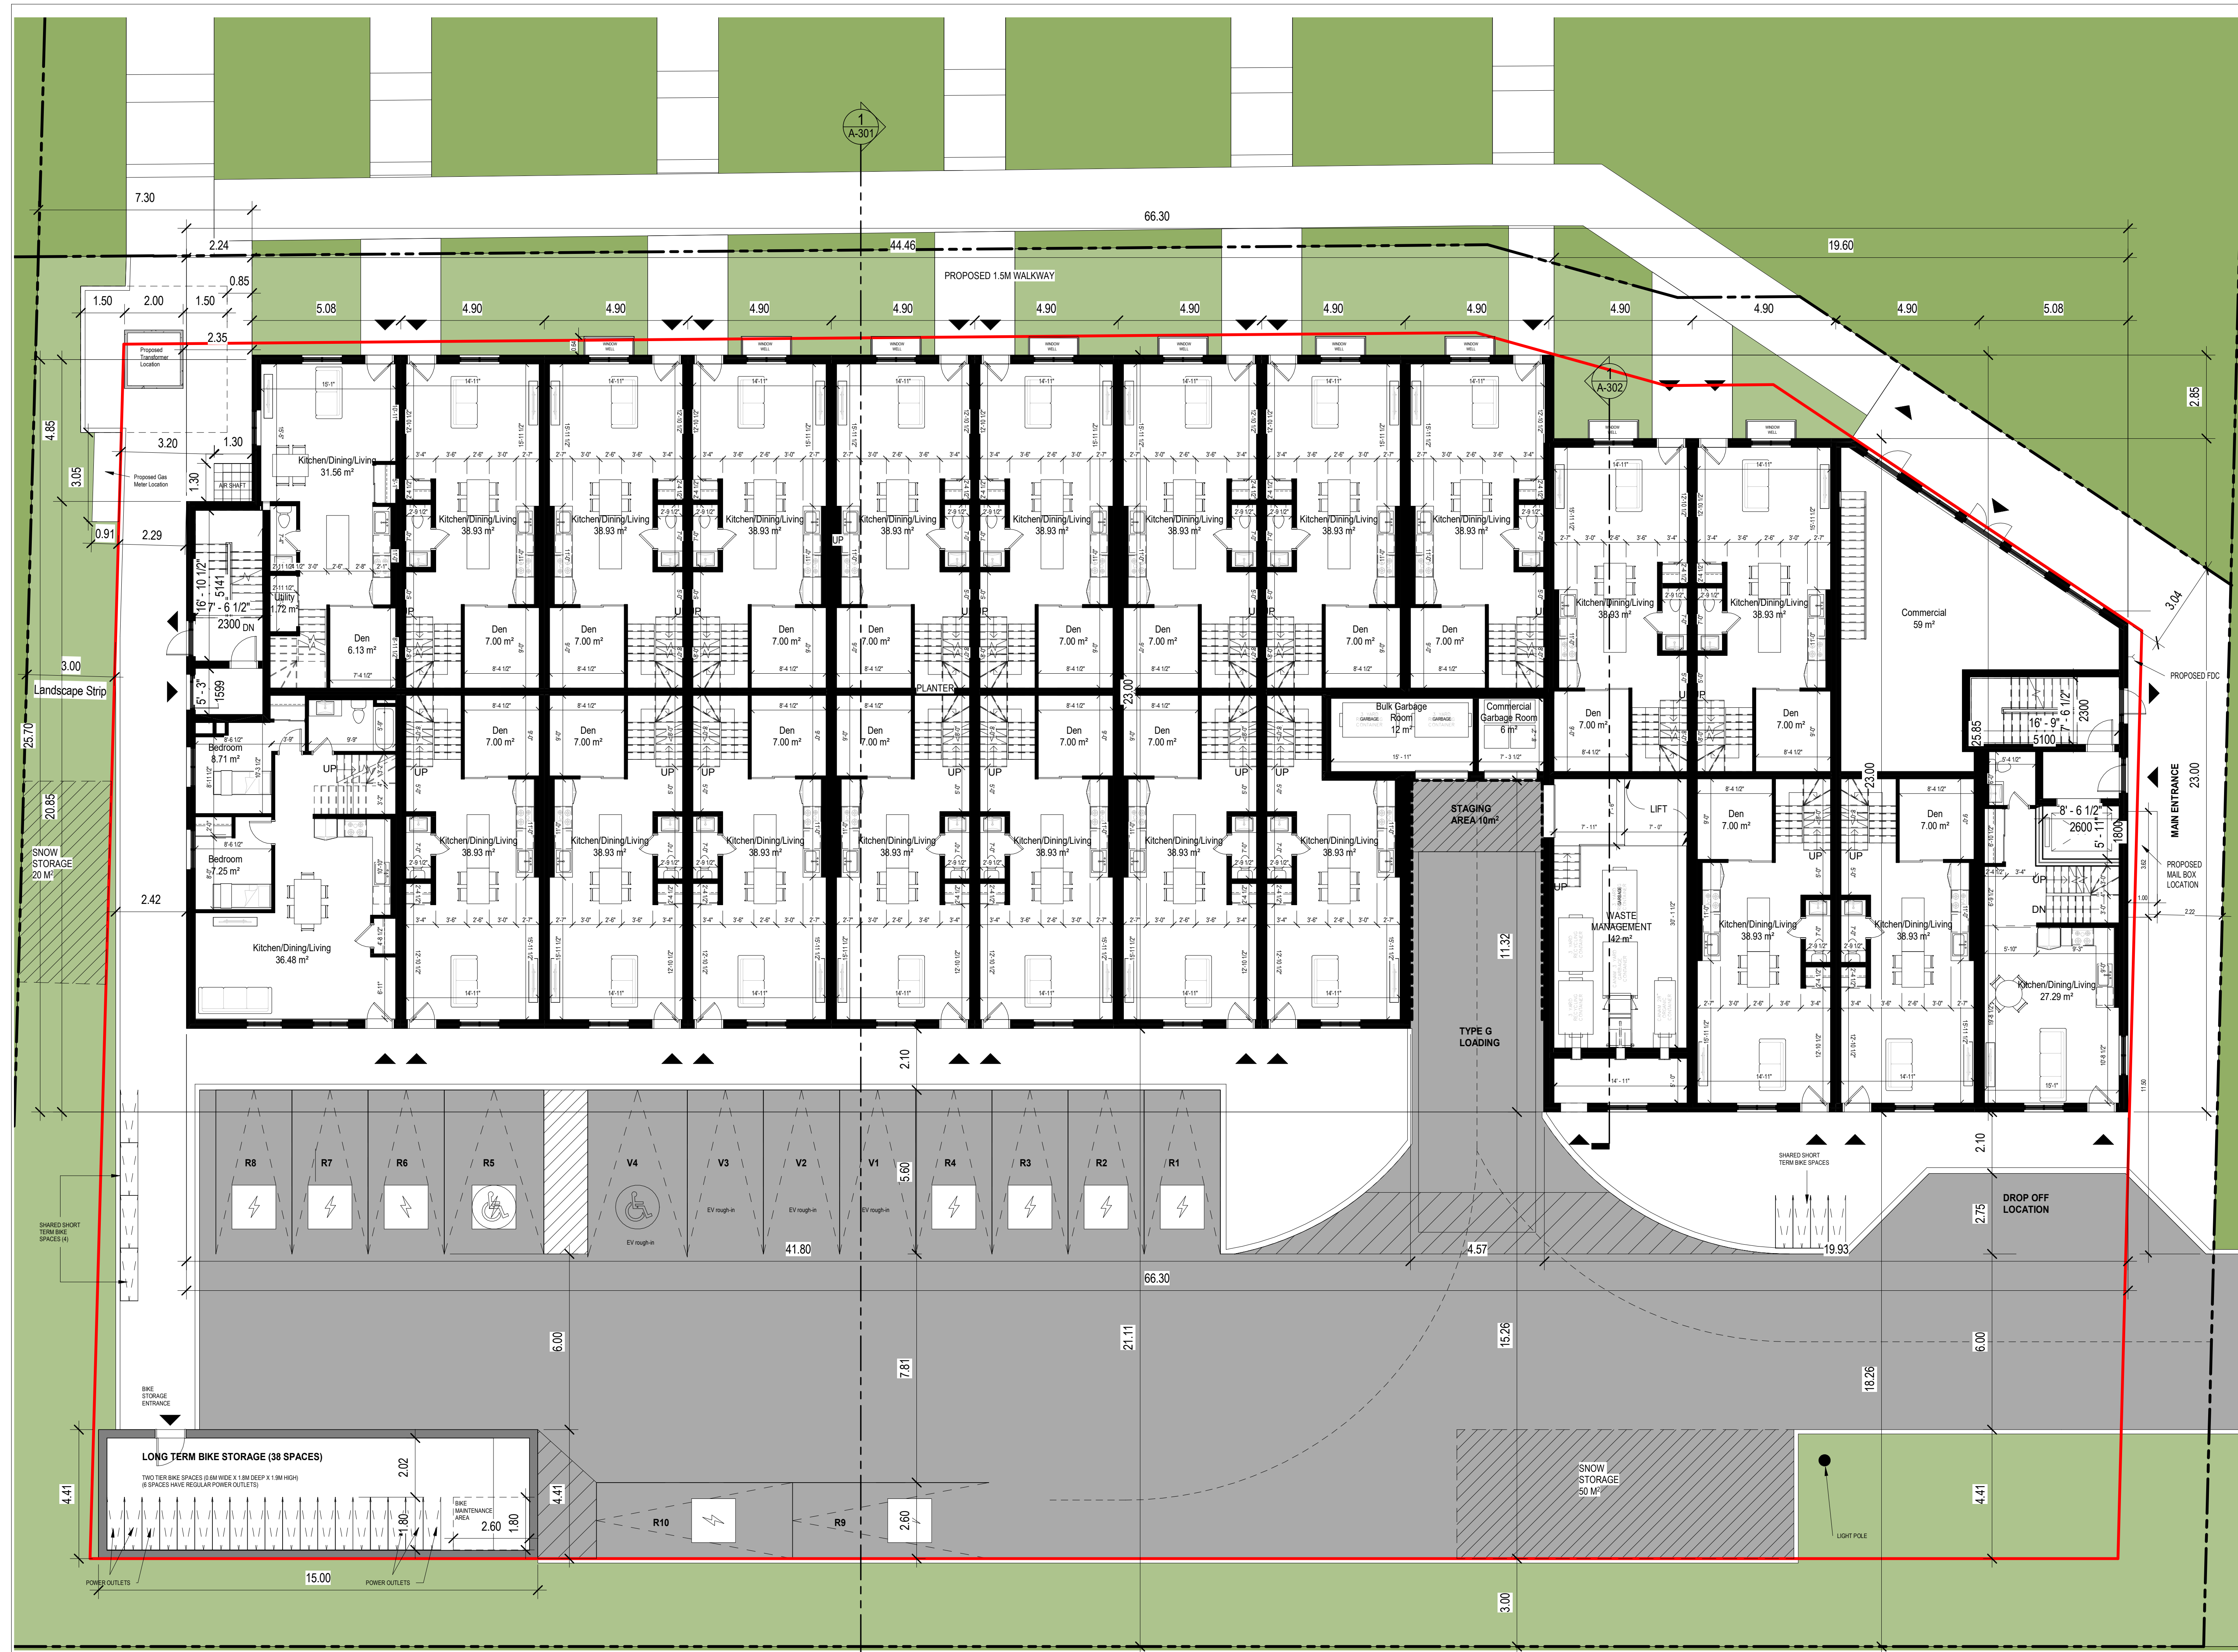

**TAES Architects Inc.**  
 98 SCARSDALE ROAD,  
 TORONTO, ONTARIO, M3B 2R7  
 T: 416 800 3284  
 F: 416 800 3485

**NEW DEVELOPMENT  
 STACKED TOWNHOUSES**

3351-3359 Ellesmere Road\_Scarborough

Project No. T2022017  
 Drawn Scale 1 : 100  
 Checked Date 2023-08-01

**Overall Ground Floor Plan**

Drawing No. A-101

1 Overall Ground Floor Plan  
 SCALE: 1 : 100




"ALL DRAWINGS, SPECIFICATIONS AND RELATED DOCUMENTS ARE THE COPYRIGHT PROPERTY OF THE ARCHITECT AND MUST BE RETURNED UPON REQUEST. REPRODUCTION OF DRAWINGS, SPECIFICATIONS AND RELATED DOCUMENTS IN PART OR IN WHOLE IS FORBIDDEN WITHOUT THE WRITTEN PERMISSION OF THE ARCHITECT."

DO NOT SCALE DRAWINGS.

CONTRACTOR MUST CHECK & VERIFY ALL DIMENSIONS ON SITE.

THIS DRAWING IS NOT TO BE USED FOR CONSTRUCTION UNTIL SIGNED BY THE ARCHITECT.

No.	Issues	Date	By
1	Issued for Review	2023-06-23	SW
2	Issued for Review	2023-07-28	SW
3	Issued for Review	2023-08-29	SW

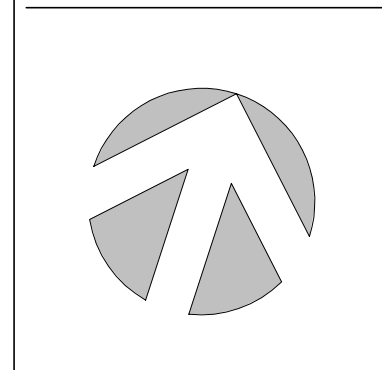

**TAES** Architects Inc.

98 SCARSDALE ROAD,  
TORONTO, ONTARIO, M3B 2R7  
T: 416 800 3284  
F: 416 800 3485

**NEW DEVELOPMENT  
STACKED TOWNHOUSES**

3351-3359 Ellesmere Road\_Scarborough

Project No.	T2022017
Drawn	Scale 1 : 100
Checked	Date 2023-08-01

**Overall Third Floor Plan**

Drawing No. **A-103**



"ALL DRAWINGS, SPECIFICATIONS AND RELATED DOCUMENTS ARE THE COPYRIGHT PROPERTY OF THE ARCHITECT AND MUST BE RETURNED UPON REQUEST. REPRODUCTION OF DRAWINGS, SPECIFICATIONS AND RELATED DOCUMENTS IN PART OR IN WHOLE IS FORBIDDEN WITHOUT THE WRITTEN PERMISSION OF THE ARCHITECT."

DO NOT SCALE DRAWINGS.

CONTRACTOR MUST CHECK & VERIFY ALL DIMENSIONS ON SITE.

THIS DRAWING IS NOT TO BE USED FOR CONSTRUCTION UNTIL SIGNED BY THE ARCHITECT.

No.	Issues	Date	By
1	Issued for Review	2023-06-23	SW
2	Issued for Review	2023-07-28	SW
3	Issued for Review	2023-08-29	SW

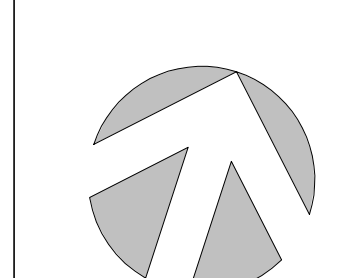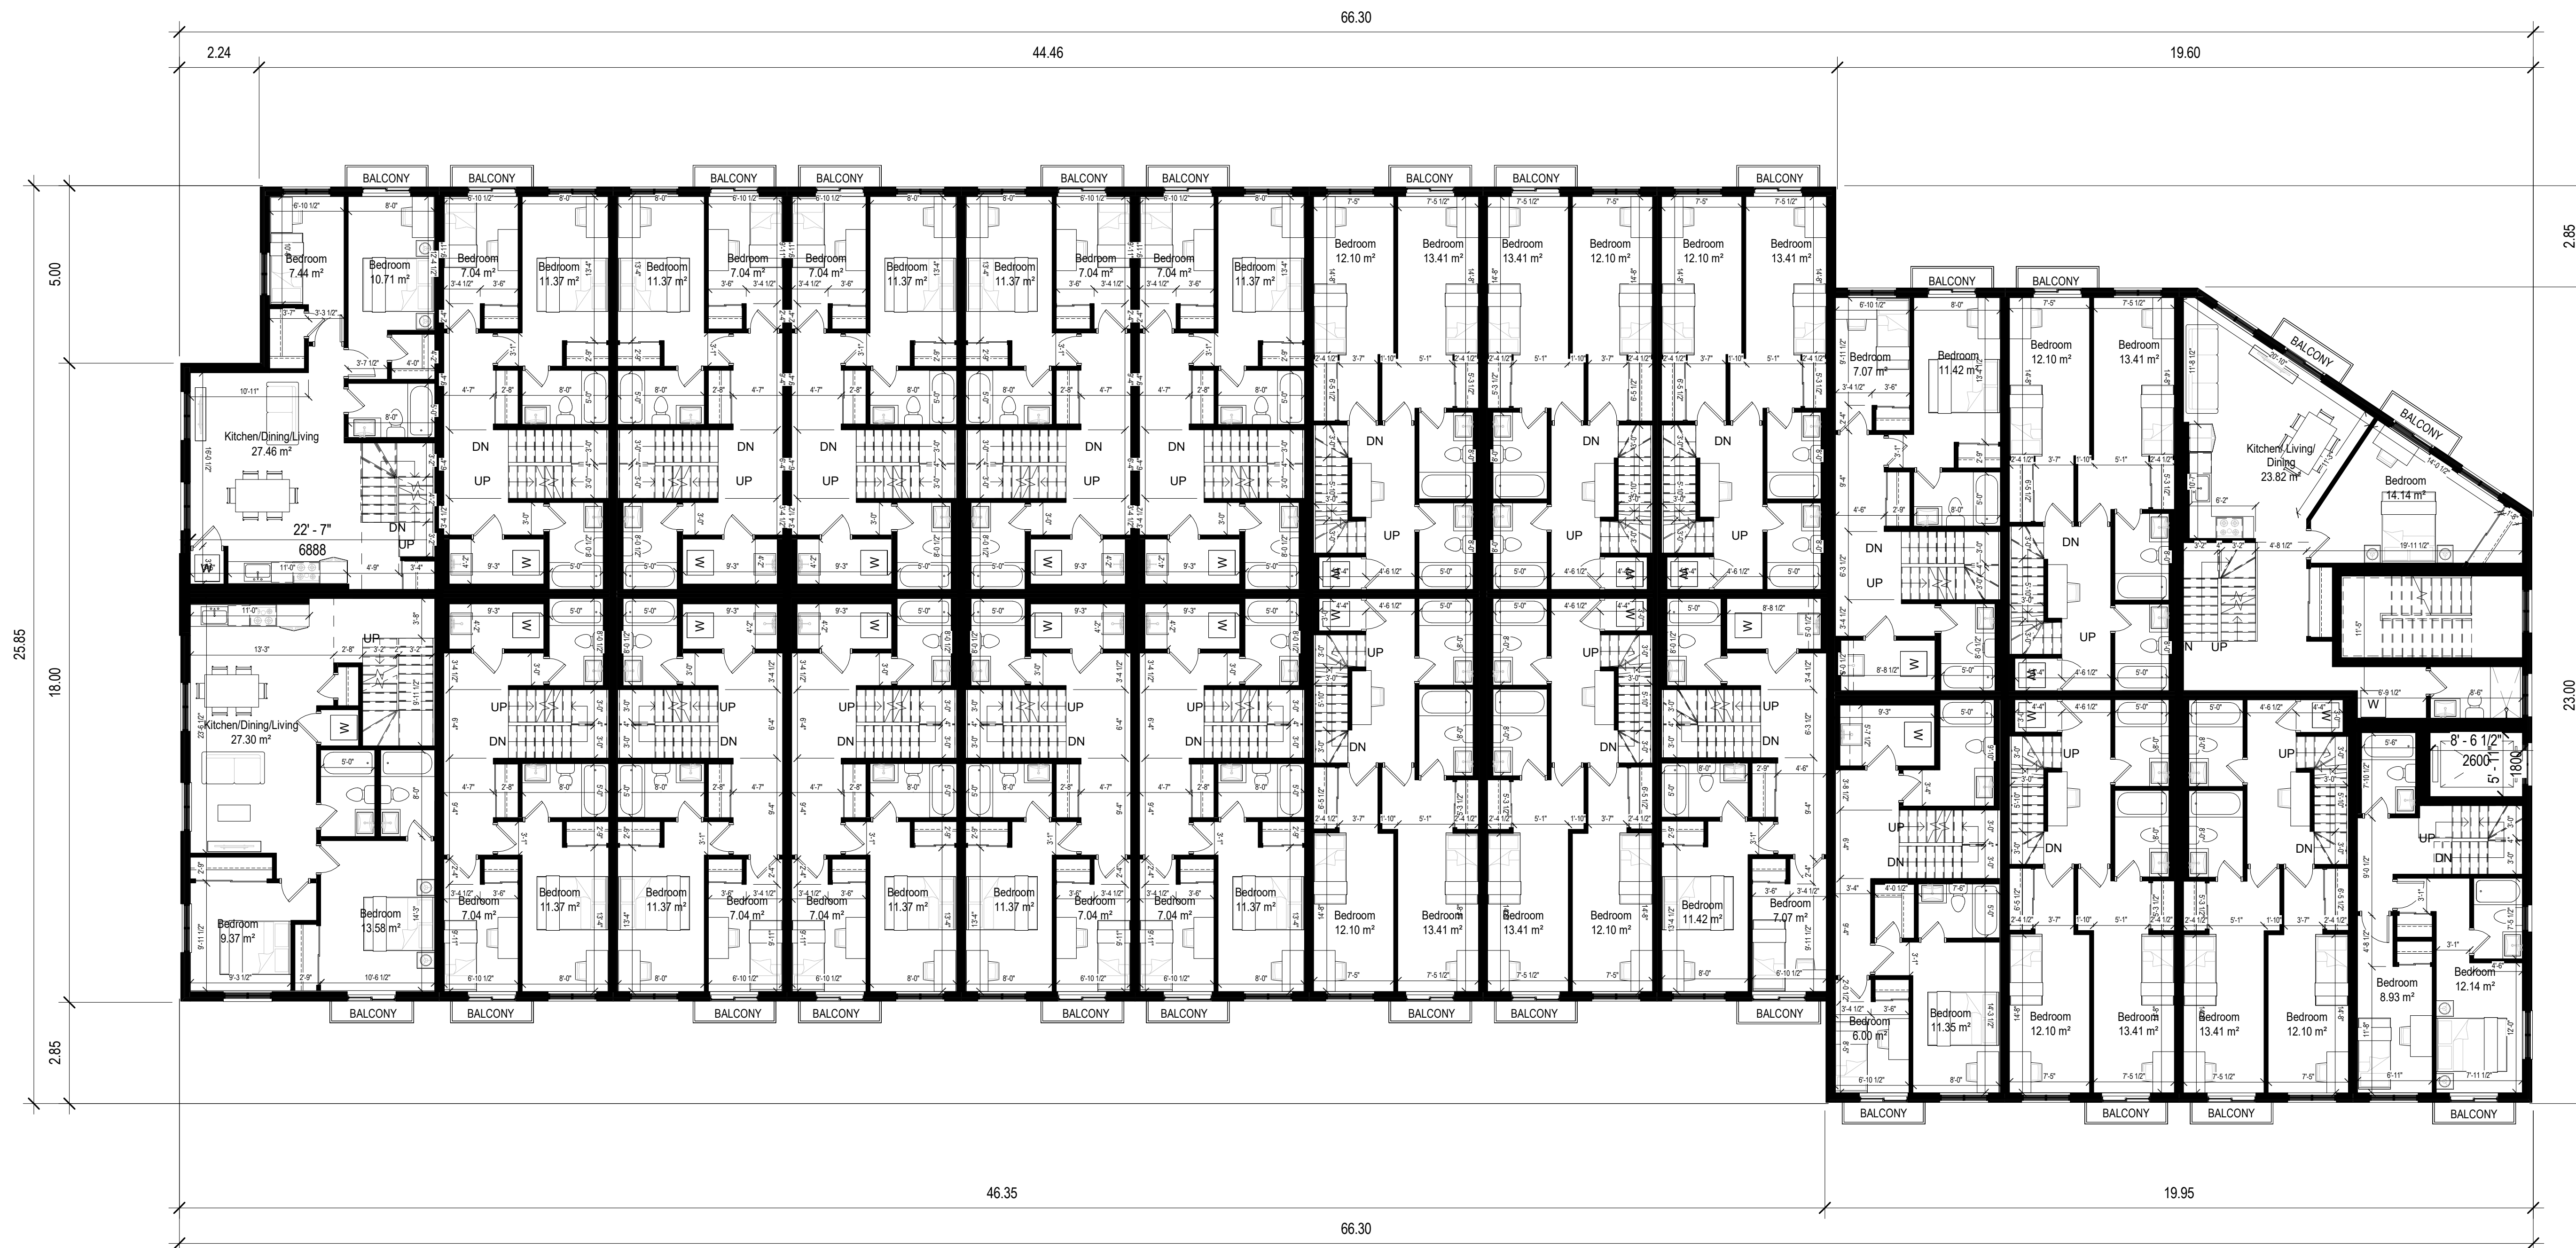

**TAES Architects Inc.**  
 98 SCARSDALE ROAD,  
 TORONTO, ONTARIO, M3B 2R7  
 T: 416 800 3284  
 F: 416 800 3485

**NEW DEVELOPMENT  
 STACKED TOWNHOUSES**

3351-3359 Ellesmere Road\_Scarborough

Project No.	T2022017
Drawn	Scale 1 : 100
Checked	Date 2023-08-01

**Overall Fourth Floor Plan**

Drawing No. **A-104**

