

ISSUED FOR

- 1 Feb 04, 2022 ISSUED FOR REZONING
- 2 Jan 31, 2023 ISSUED FOR REZONING RESUBMISSION
- 3 Oct 2, 2023 ISSUED FOR SETTLEMENT

METRIC
 THIS DRAWING IS COPYRIGHTED AND MUST NOT BE USED, REPRODUCED, OR REVISED WITHOUT WRITTEN PERMISSION.
 ALL DIMENSIONS ARE IN MILLIMETERS UNLESS OTHERWISE NOTED.
 VERIFY DIMENSIONS DO NOT SCALE THIS DRAWING.
 REPORT INCONSISTENCIES AND OMISSIONS TO THE CONSULTANT FOR CLARIFICATION BEFORE COMMENCING WITH THE WORK.
 DEVIATIONS FROM THE CONTRACT DOCUMENTS WITHOUT WRITTEN APPROVAL FROM THE CONSULTANT ARE SUBJECT TO CORRECTION AT THE CONTRACTOR'S EXPENSE.

ARCHITECT
 DIALOG
 35 JOHN STREET, SUITE 500
 TORONTO, ON M5V 3G5
 Tel: (416) 966-0220



CIVIL ENGINEER
 SCHAEFFERS CONSULTING ENGINEERS
 6 Roscoe Dr
 CONCORD, ON L4K4R3
 Tel: (905) 738-6100

LANDSCAPE ARCHITECT
 DIALOG
 35 JOHN STREET, SUITE 500
 TORONTO, ON M5V 3G5
 Tel: (416) 966-0220

URBAN DESIGN
 ACRONYM
 111 CLENDENAN AVE
 TORONTO, ON M5P 2W7
 Tel: (416) 966-6177

PLANNER
 GOLDBERG GROUP
 2088 AVENUE RD
 NORTH YORK, ON M2M 4A8
 Tel: 416-322-6364

TRAFFIC CONSULTANT
 VSP
 2300 YONGE STREET
 TORONTO, ON M4P 1E4
 Tel: 416-487-8296

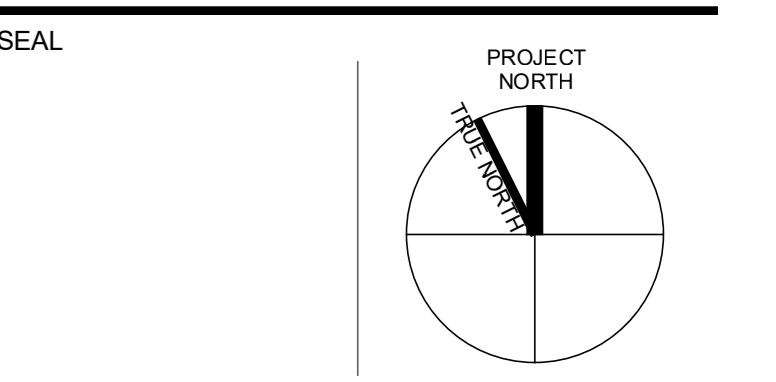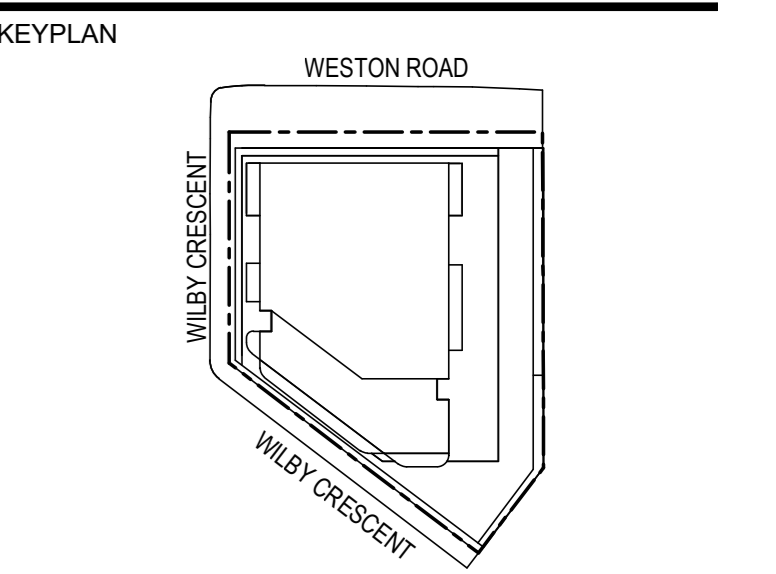

WESTON TOWER


1736 AND 1746 WESTON ROAD, TORONTO

LEVEL 1 FLOOR PLAN


DRAWN: PLOT DATE: 9/29/2023 3:41:37 PM CHECKED:

RZ-203

LEVEL 1 FLOOR PLAN
 SCALE: 1:100

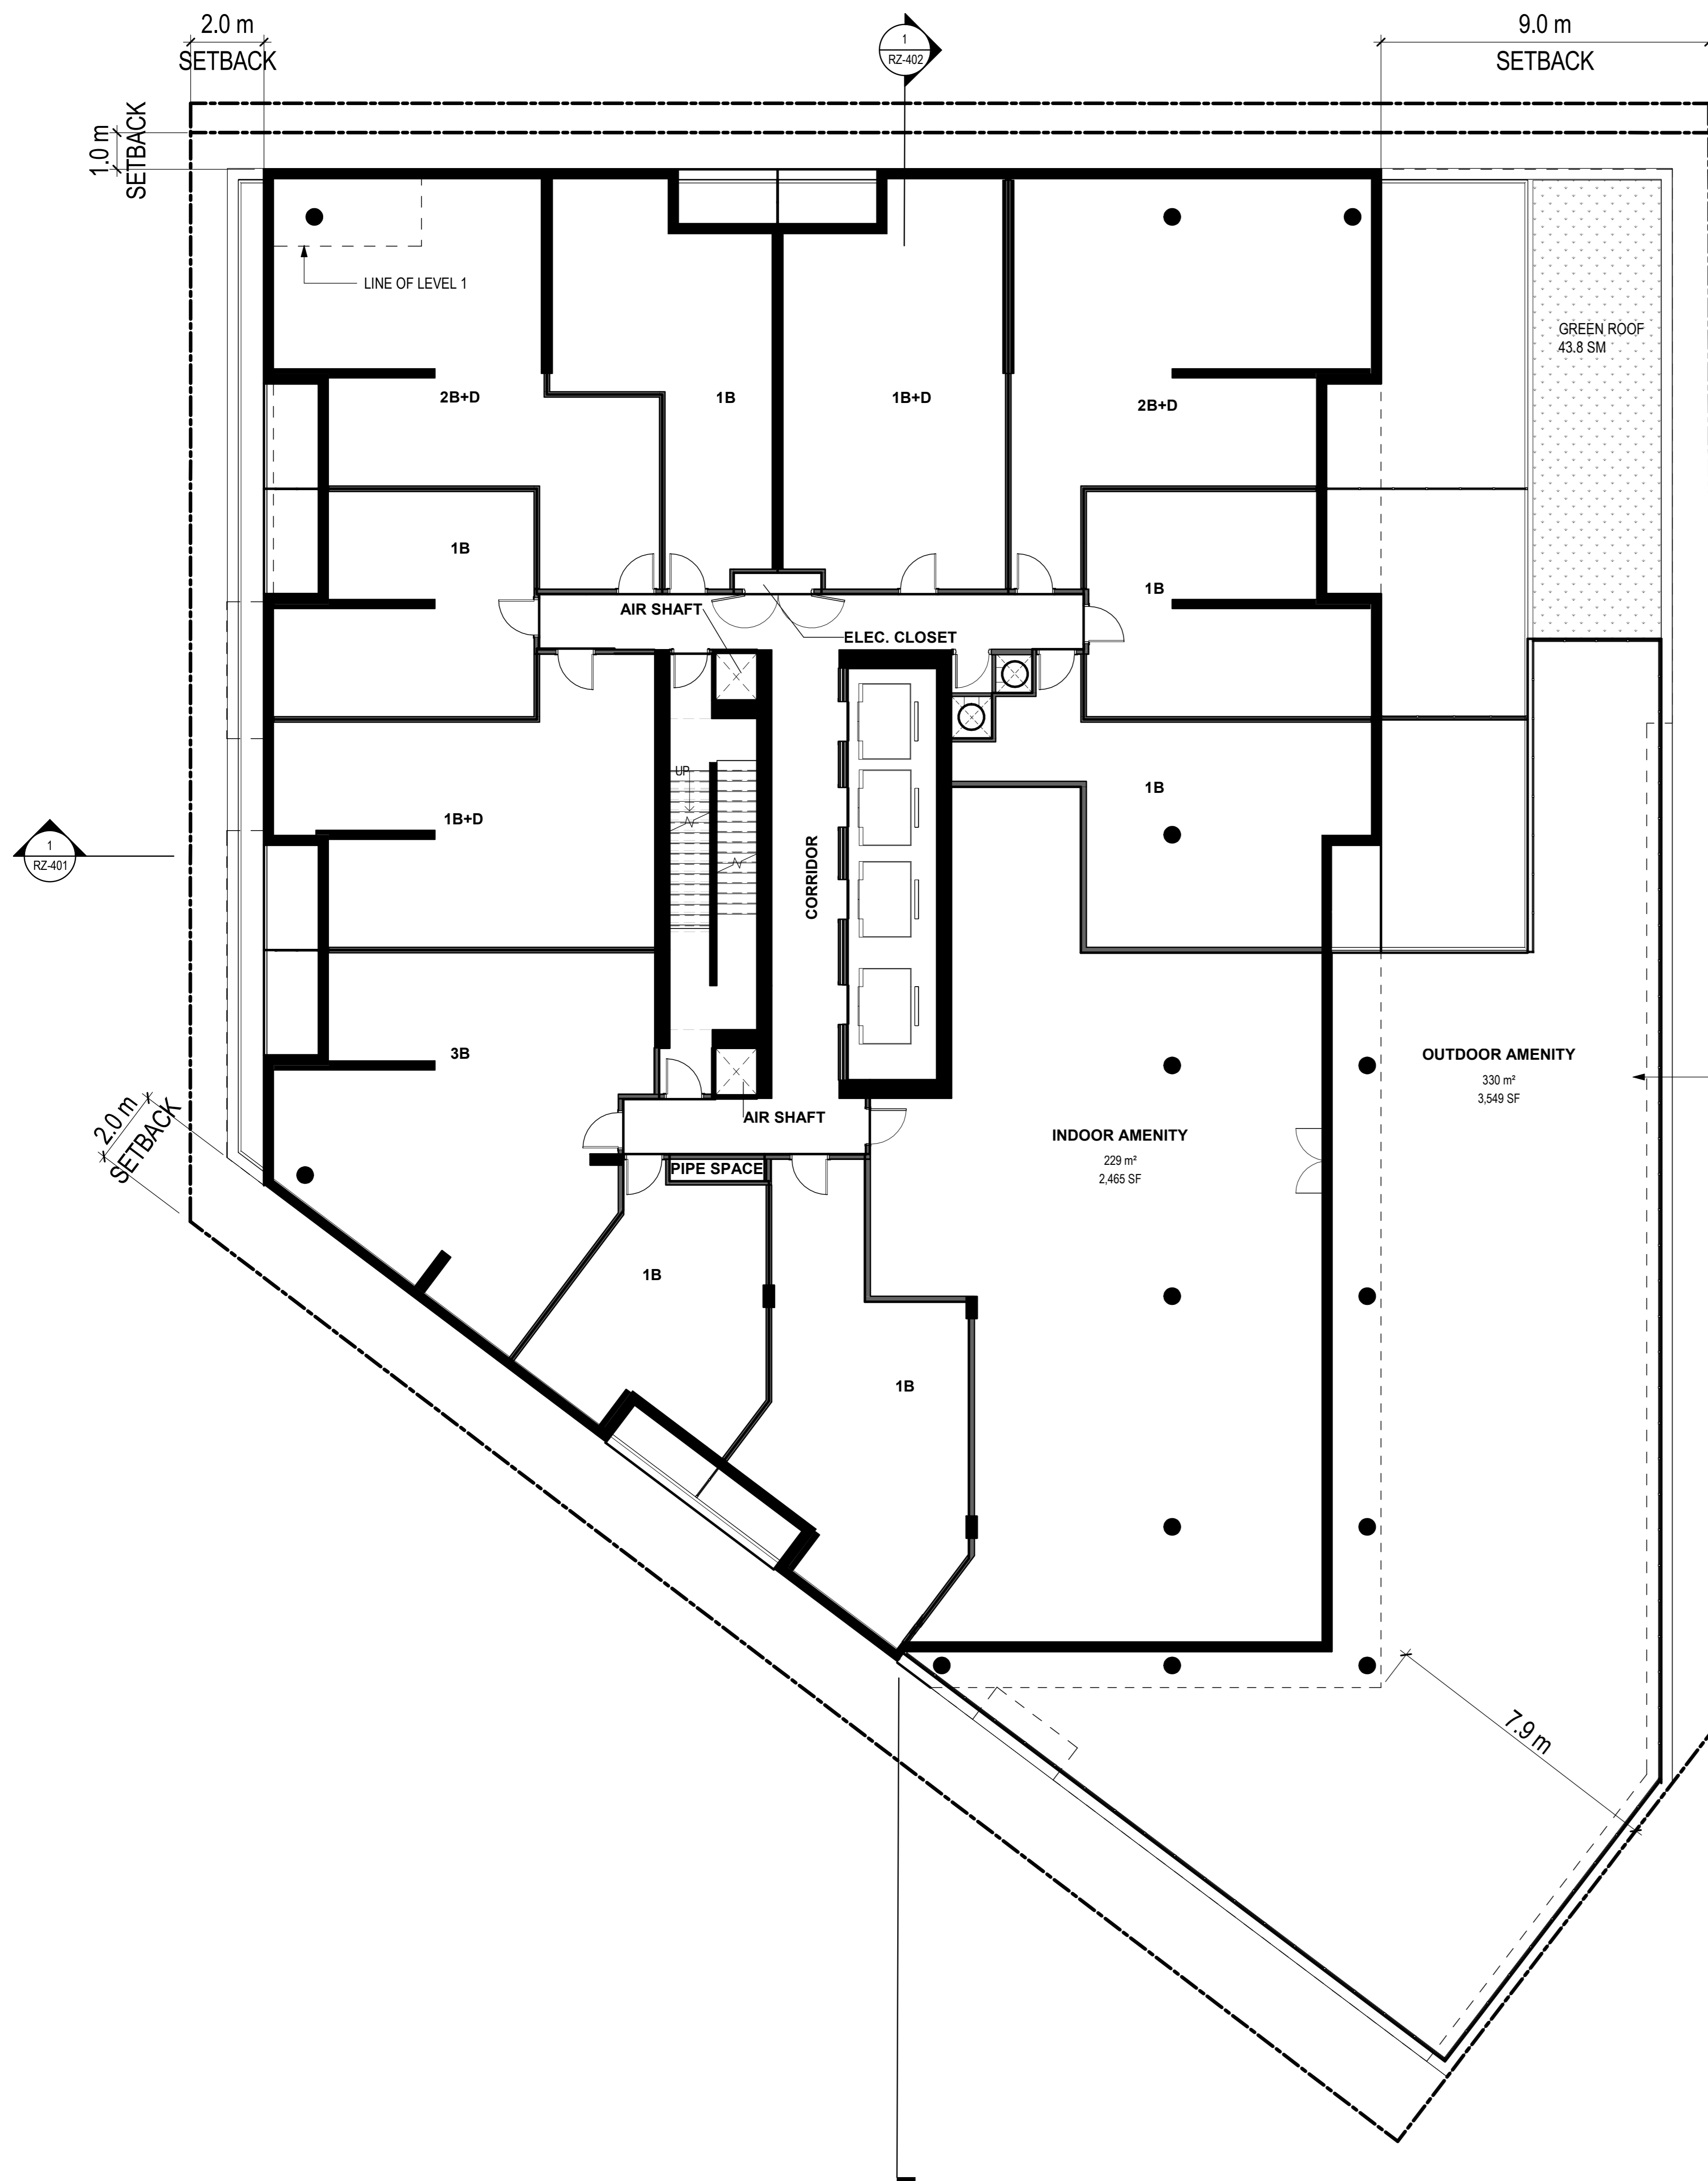

LEVEL 3 FLOOR PLAN
SCALE: 1:100

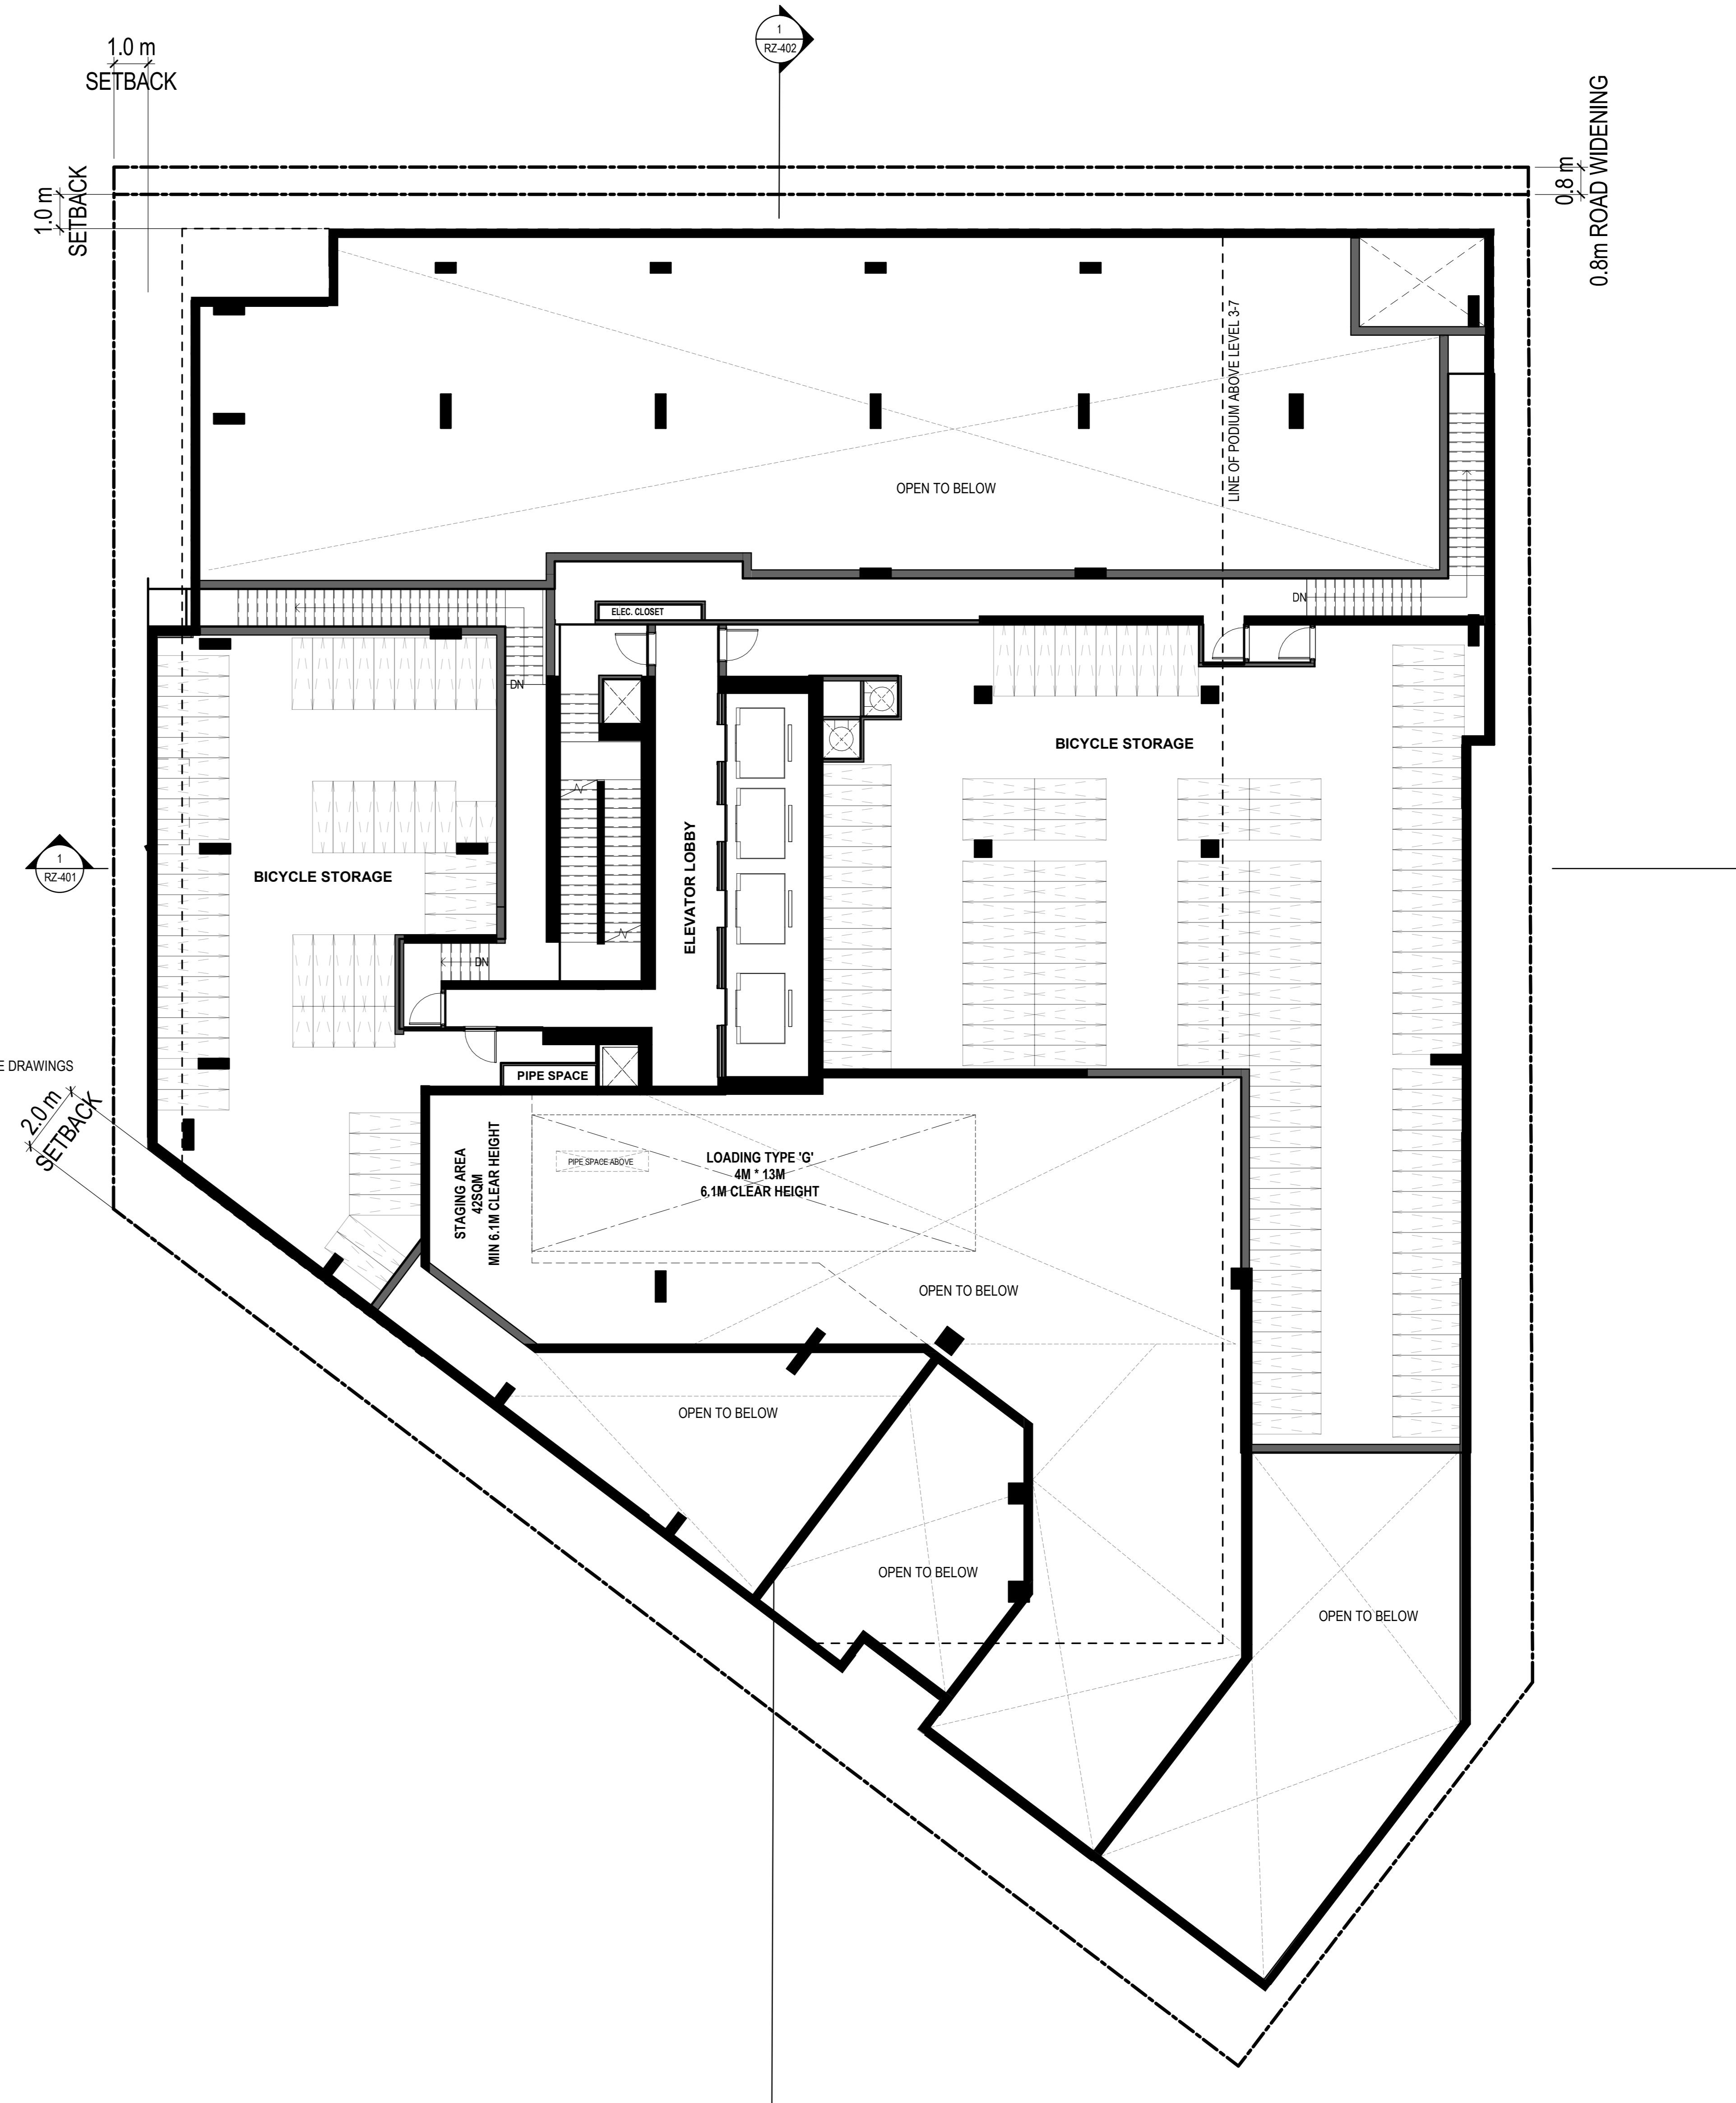

LEVEL 2 FLOOR PLAN
SCALE: 1:100

- ISSUED FOR
- 1 Feb 04, 2022 ISSUED FOR REZONING
 - 2 Jan 31, 2023 ISSUED FOR REZONING RESUBMISSION
 - 3 Oct 2, 2023 ISSUED FOR SETTLEMENT

METRIC
THIS DRAWING IS COPYRIGHTED AND MUST NOT BE USED, REPRODUCED, OR REVISED WITHOUT WRITTEN PERMISSION. ALL DIMENSIONS ARE IN MILLIMETERS UNLESS OTHERWISE NOTED. VERIFY DIMENSIONS. DO NOT SCALE THIS DRAWING. REPORT INCONSISTENCIES AND OMISSIONS TO THE CONSULTANT FOR CLARIFICATION BEFORE COMMENCING WITH THE WORK. DEVIATIONS FROM THE CONTRACT DOCUMENTS WITHOUT WRITTEN APPROVAL FROM THE CONSULTANT ARE SUBJECT TO CORRECTION AT THE CONTRACTOR'S EXPENSE.

ARCHITECT
DIALOG
35 JOHN STREET, SUITE 500
TORONTO, ON M5V 3G5
Tel: (416) 966-0220



CIVIL ENGINEER
SCHAEFFERS CONSULTING ENGINEERS
6 Roscoe Dr
CONCORD, ON L4K4R3
Tel: (905) 738-6100

LANDSCAPE ARCHITECT
DIALOG
35 JOHN STREET, SUITE 500
TORONTO, ON M5V 3G5
Tel: (416) 966-0220

URBAN DESIGN
ACRONYM
111 CLENDENAN AVE
TORONTO, ON M5P 2W7
Tel: (416) 966-6177

PLANNER
GOLDBERG GROUP
2088 AVENUE RD
NORTH YORK, ON M2M 4A8
Tel: 416-322-6364

TRAFFIC CONSULTANT
VSP
2300 YONGE STREET
TORONTO, ON M4P 1E4
Tel: 416-487-5295

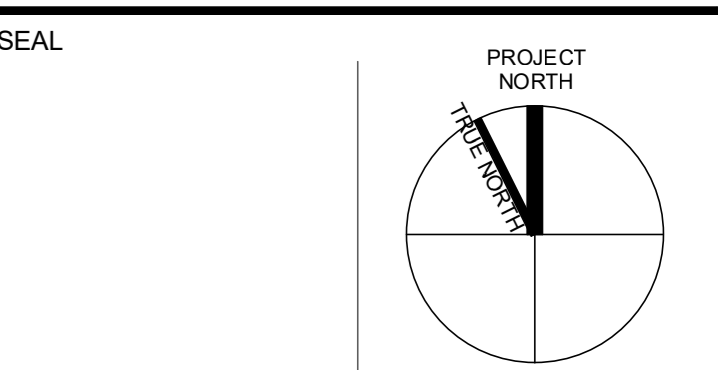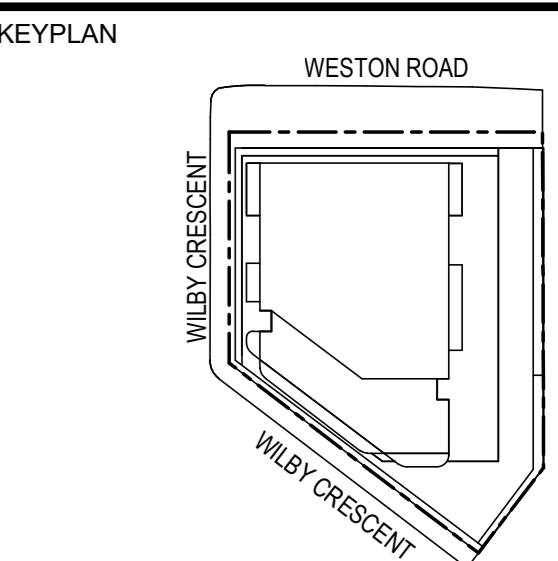



WESTON TOWER

1736 AND 1746 WESTON ROAD, TORONTO

LEVEL 2 & LEVEL 3 FLOOR PLAN

DRAWN: PLOT DATE: 9/29/2023 3:41:41 PM CHECKED:

RZ-204

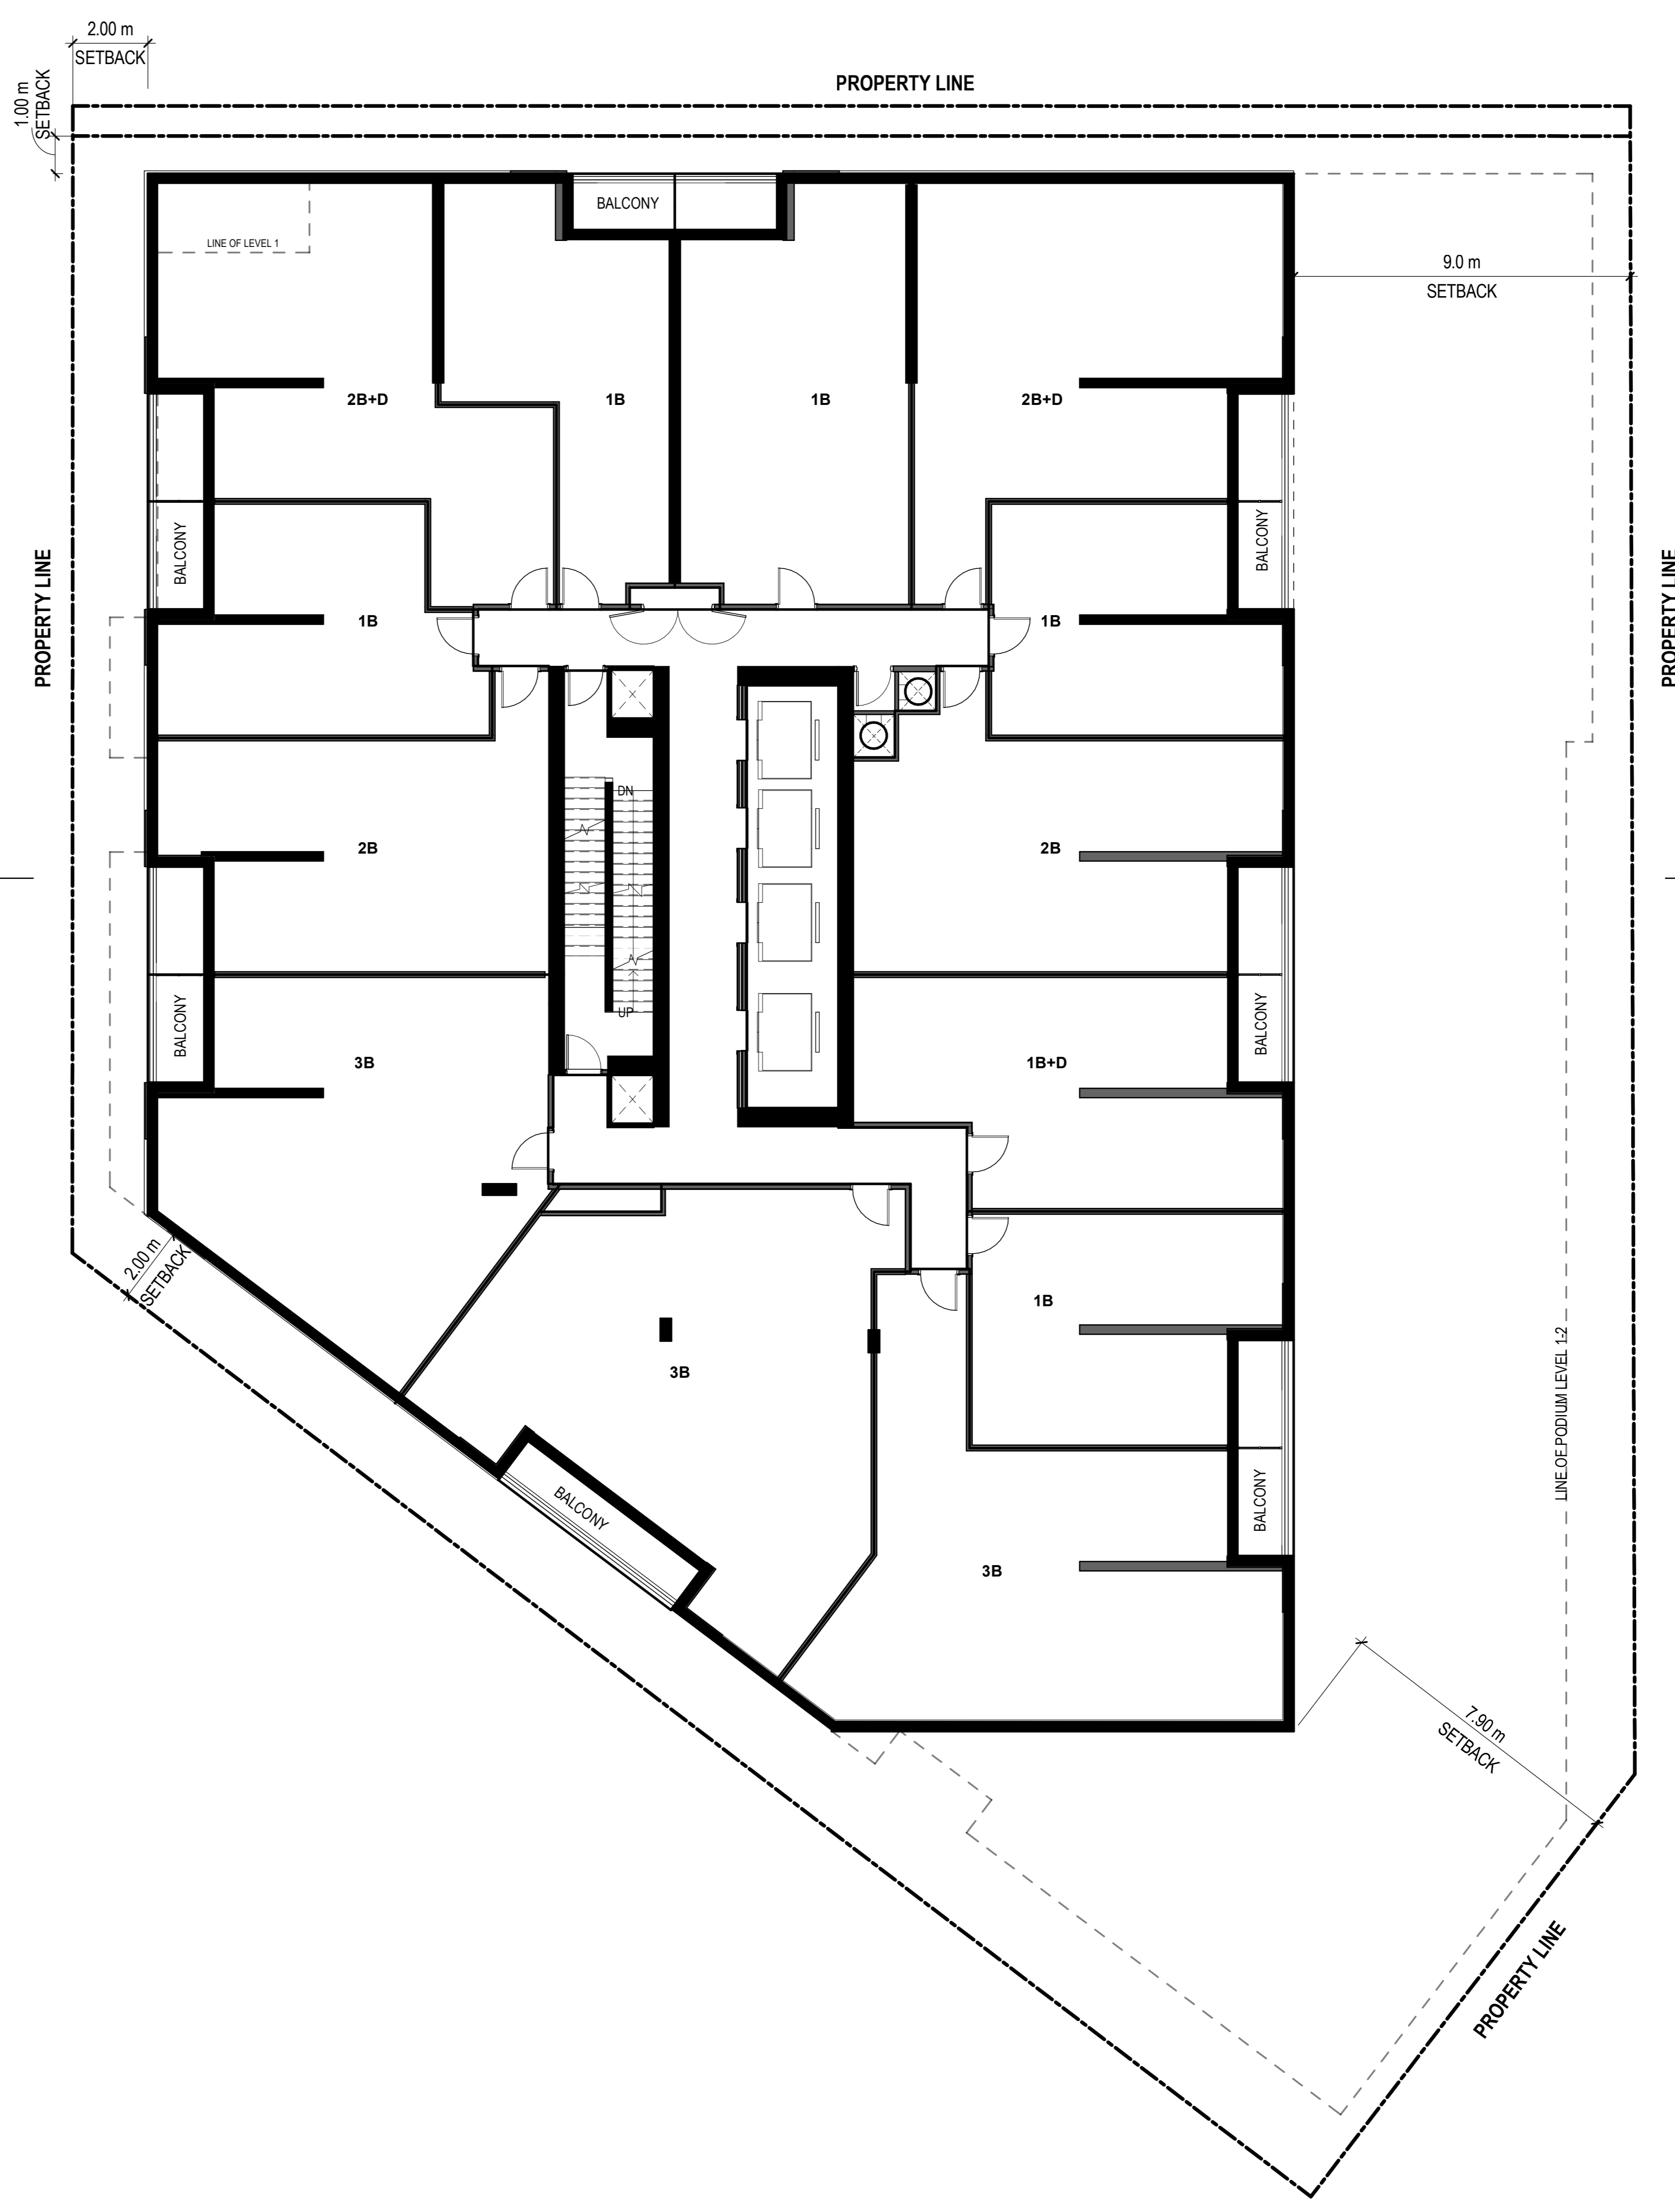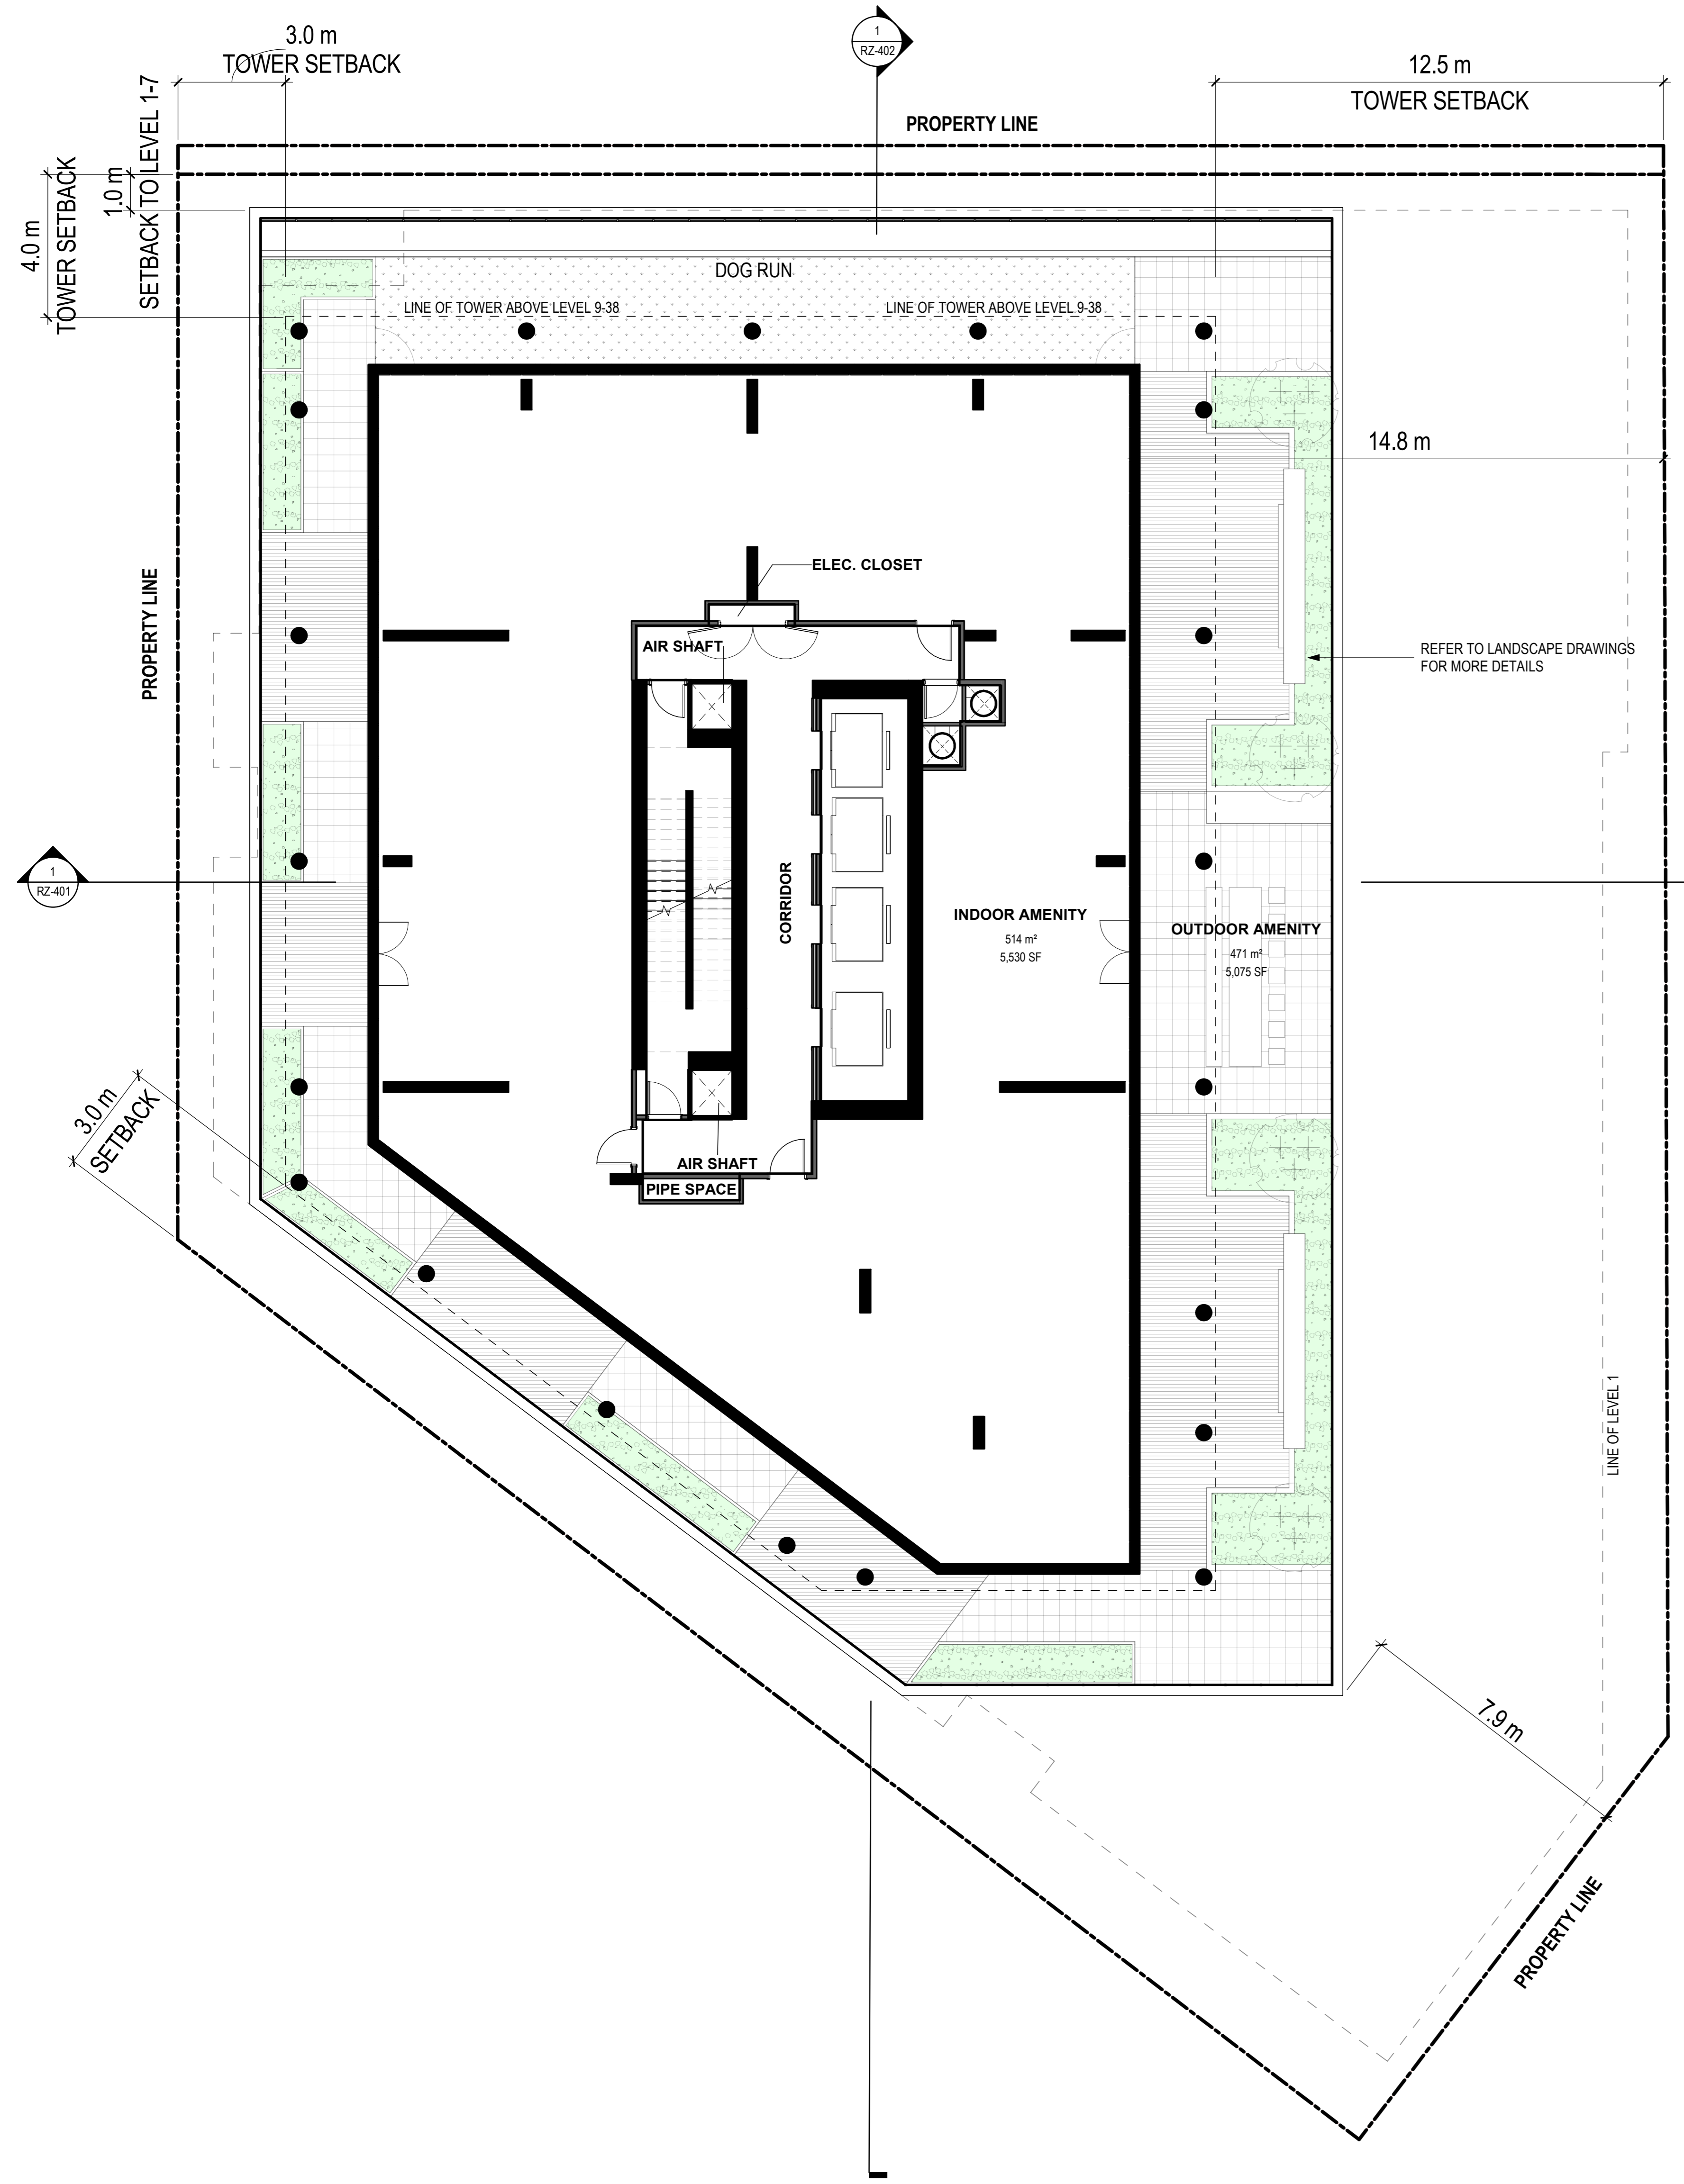

ISSUED FOR

- Feb 04, 2022 ISSUED FOR REZONING
- Jan 31, 2023 ISSUED FOR REZONING RESUBMISSION
- Oct 2, 2023 ISSUED FOR SETTLEMENT

METRIC
THIS DRAWING IS COPYRIGHTED AND MUST NOT BE USED, REPRODUCED, OR REVISED WITHOUT WRITTEN PERMISSION. ALL DIMENSIONS ARE IN MILLIMETERS UNLESS OTHERWISE NOTED. VERIFY DIMENSIONS DO NOT SCALE THIS DRAWING. REPORT INCONSISTENCIES AND OMISSIONS TO THE CONSULTANT FOR CLARIFICATION BEFORE COMMENCING WITH THE WORK. DEVIATIONS FROM THE CONTRACT DOCUMENTS WITHOUT WRITTEN APPROVAL FROM THE CONSULTANT ARE SUBJECT TO CORRECTION AT THE CONTRACTOR'S EXPENSE.

ARCHITECT
DIALOG
35 JOHN STREET, SUITE 500
TORONTO, ON M5V 3G6
Tel: (416) 966-0220



CIVIL ENGINEER
SCHAEFFERS CONSULTING ENGINEERS
6 Roxrose Dr
CONCORD, ON L4K4R3
Tel: (905) 738-6100

LANDSCAPE ARCHITECT
DIALOG
35 JOHN STREET, SUITE 500
TORONTO, ON M5V 3G6
Tel: (416) 966-0220

URBAN DESIGN
ACRONYM
111 CLENDENAN AVE
TORONTO, ON M5P 2W7
Tel: (416) 966-6177

PLANNER
GOLDBERG GROUP
2398 AVENUE RD
NORTH YORK, ON M2M 4A8
Tel: 416-322-6364

TRAFFIC CONSULTANT
VSP
2300 YONGE STREET
TORONTO, ON M4P 1E4
Tel: 416-487-5296

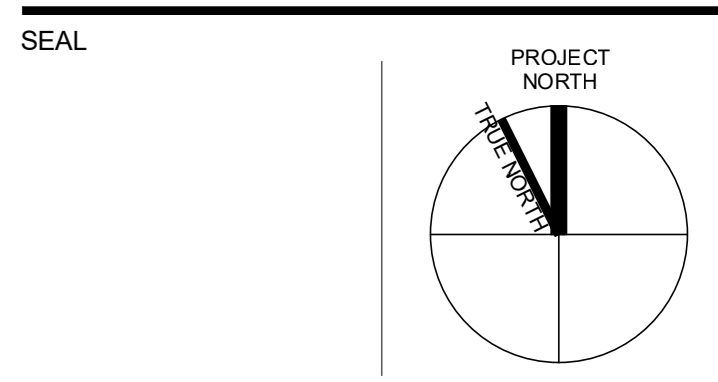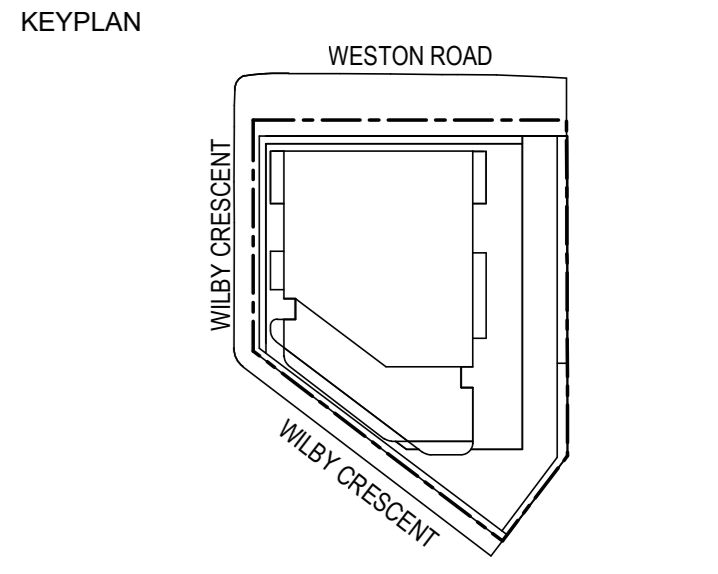


WESTON TOWER

1736 AND 1746 WESTON ROAD, TORONTO


LEVEL 4-7 & LEVEL 8 FLOOR PLAN

DRAWN: PLOT DATE: 9/27/2023 3:01:33 PM CHECKED:

RZ-205

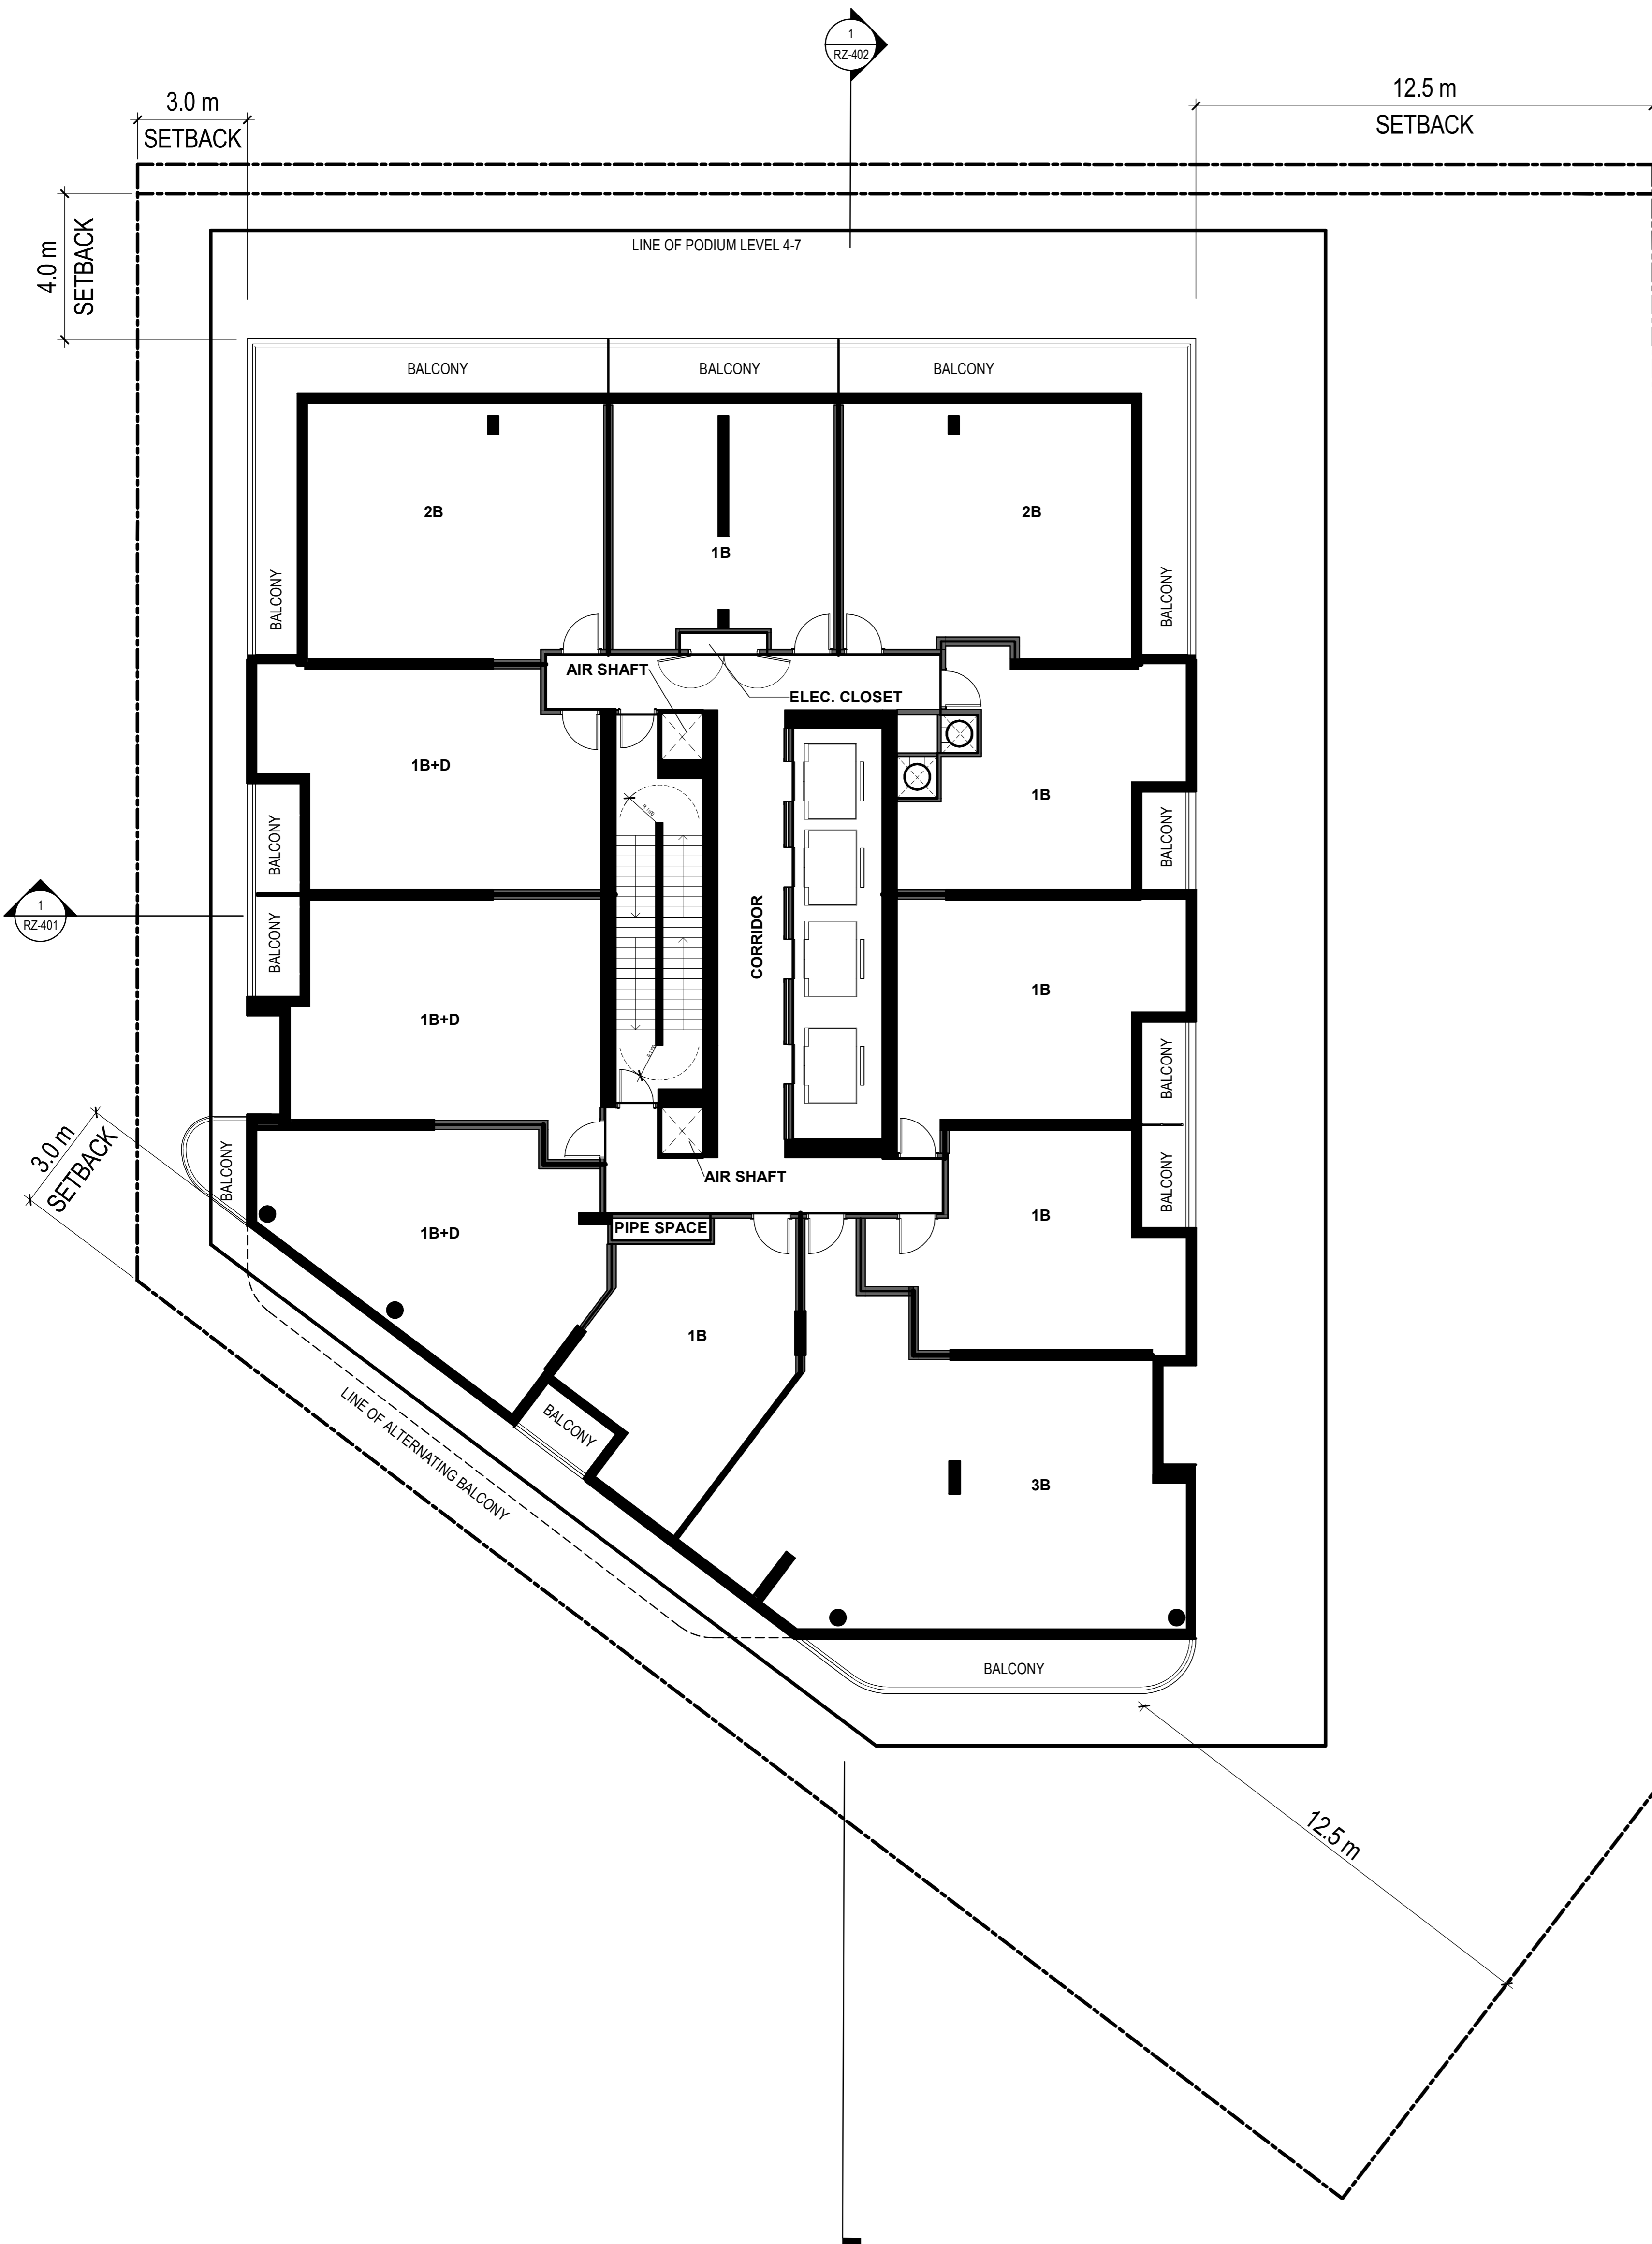

LEVEL 36-38 FLOOR PLAN
SCALE: 1:100 2
RZ-206

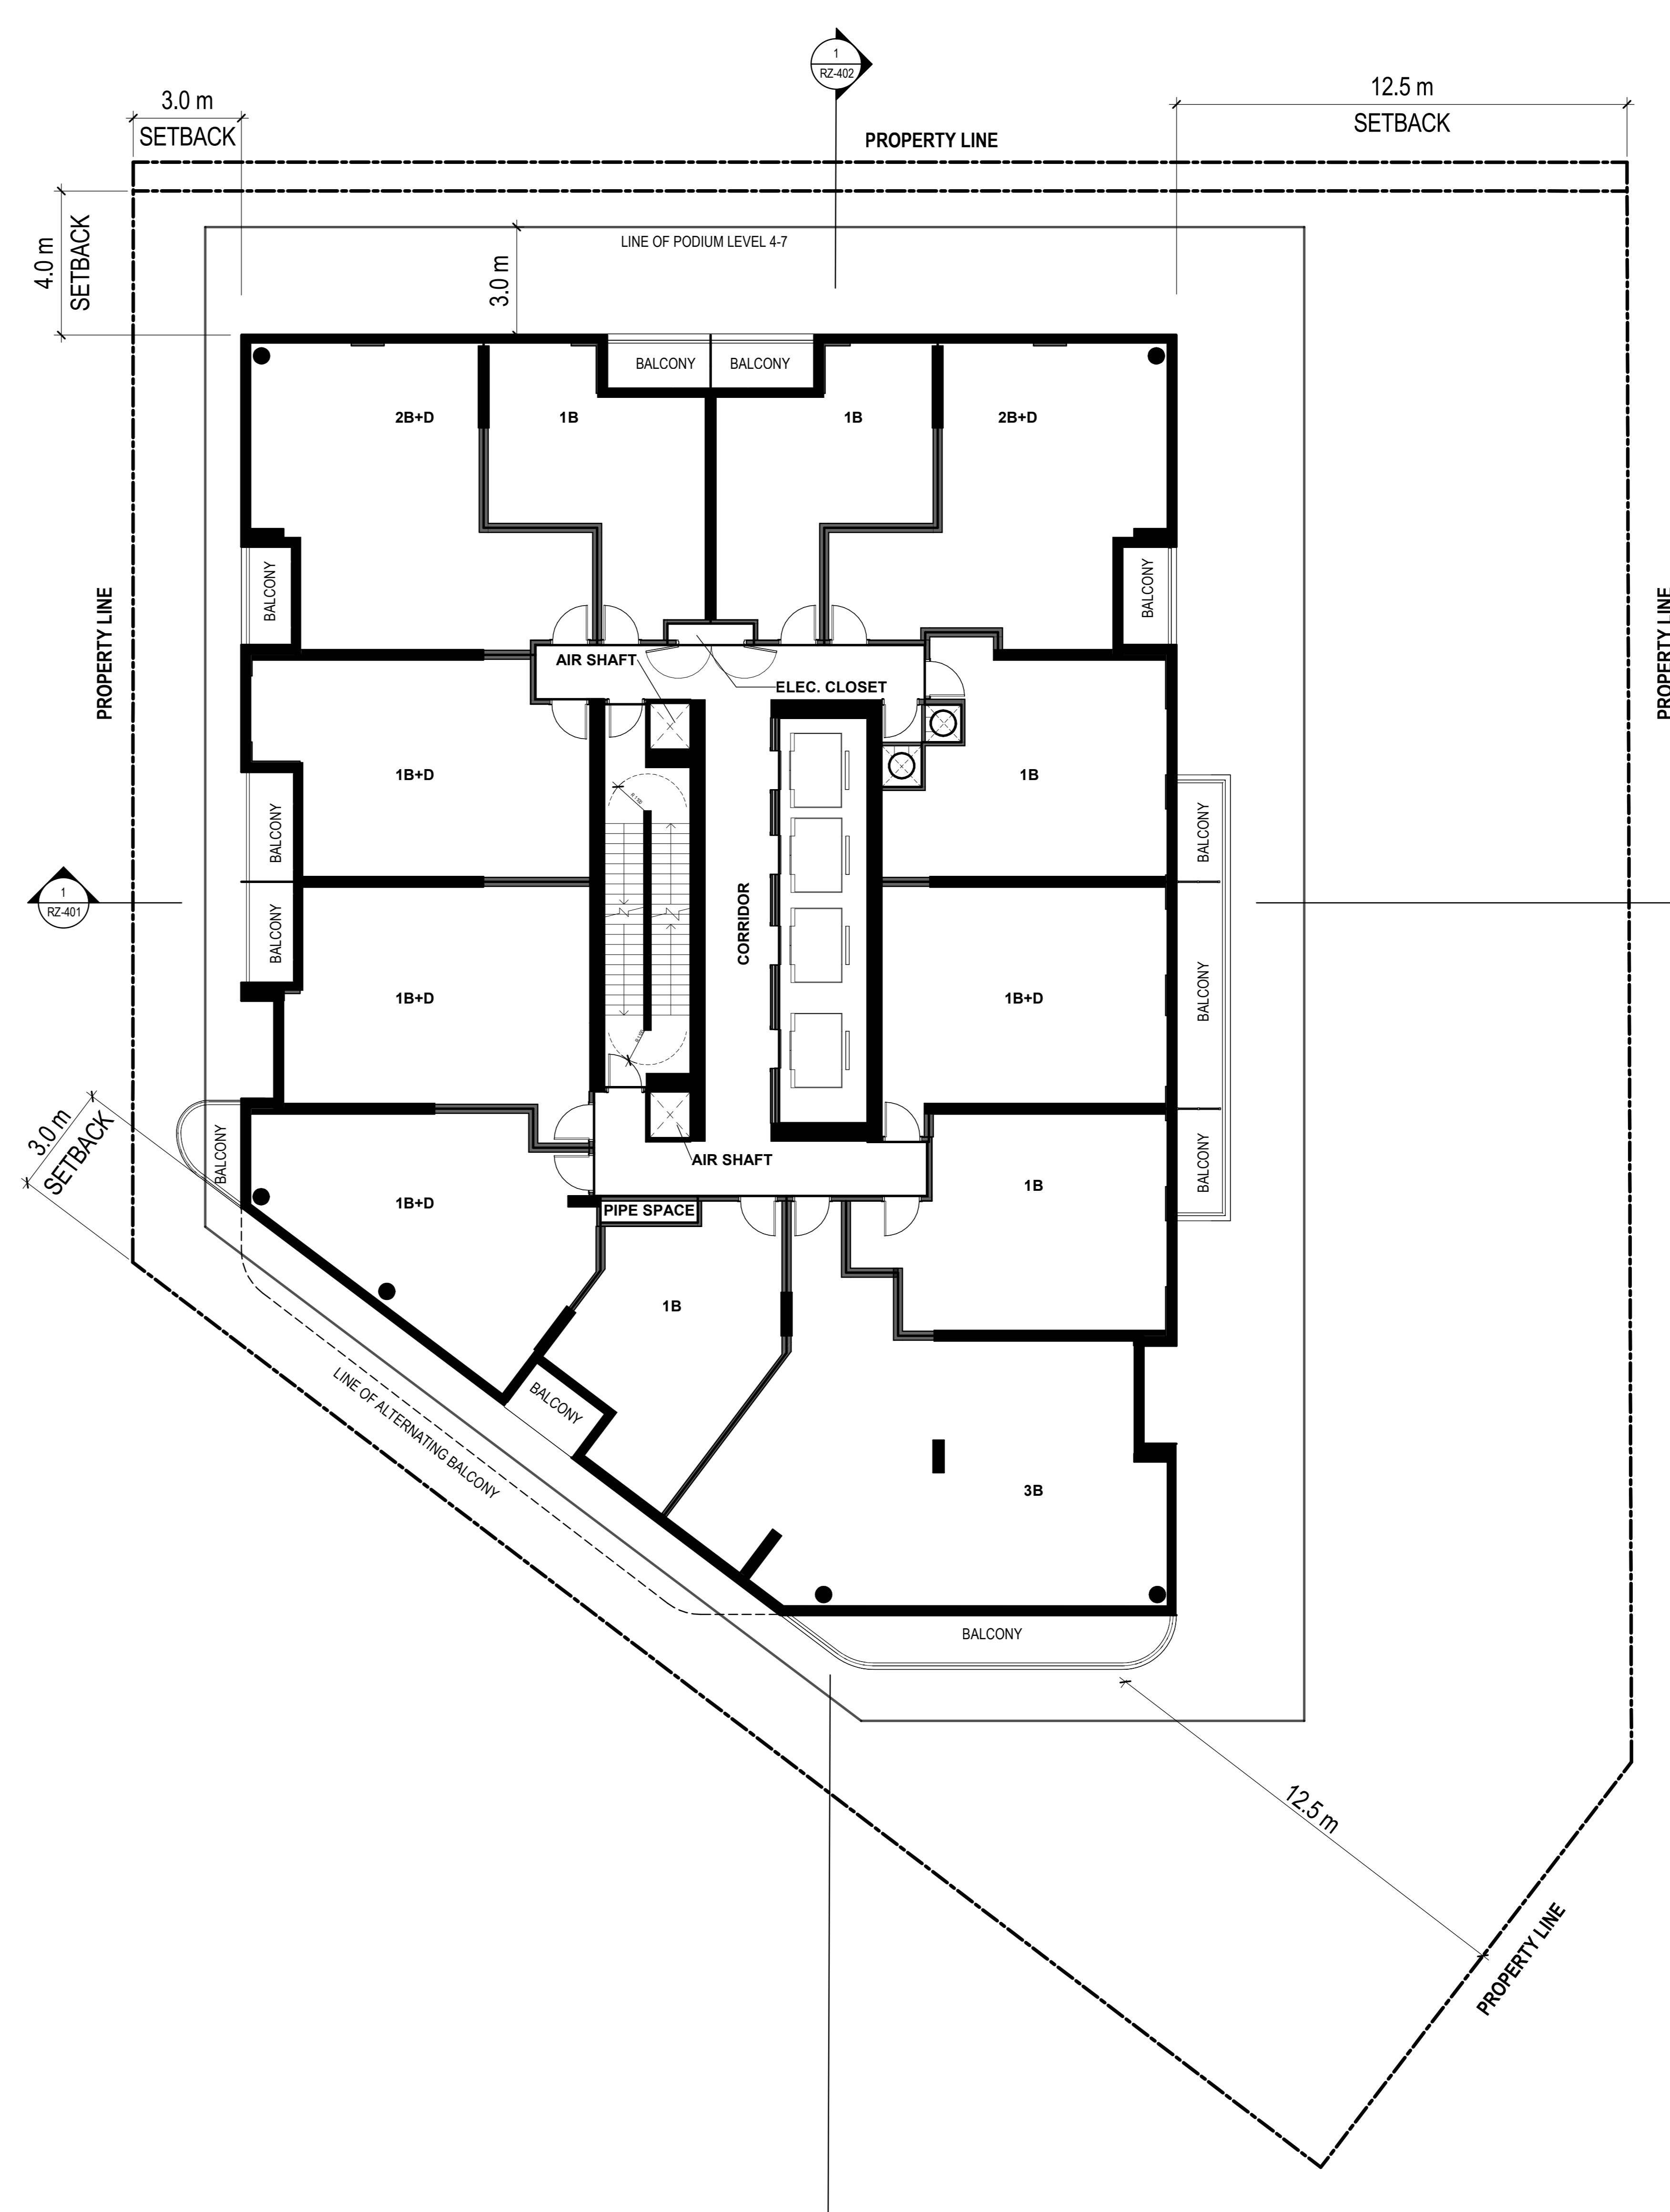

LEVEL 9 - 35 FLOOR PLAN
SCALE: 1:100 1
RZ-206

ISSUED FOR

- 1 Feb 04, 2022 ISSUED FOR REZONING
- 2 Jan 31, 2023 ISSUED FOR REZONING RESUBMISSION
- 3 Oct 2, 2023 ISSUED FOR SETTLEMENT

METRIC
THIS DRAWING IS COPYRIGHTED AND MUST NOT BE USED, REPRODUCED, OR REVISED WITHOUT WRITTEN PERMISSION. ALL DIMENSIONS ARE IN MILLIMETERS UNLESS OTHERWISE NOTED. VERIFY DIMENSIONS. DO NOT SCALE THIS DRAWING. REPORT INCONSISTENCIES AND OMISSIONS TO THE CONSULTANT FOR CLARIFICATION BEFORE COMMENCING WITH THE WORK. DEVIATIONS FROM THE CONTRACT DOCUMENTS WITHOUT WRITTEN APPROVAL FROM THE CONSULTANT ARE SUBJECT TO CORRECTION AT THE CONTRACTOR'S EXPENSE.

ARCHITECT
DIALOG
35 JOHN STREET, SUITE 500
TORONTO, ON M5V 3G6
Tel: (416) 966-0220



CIVIL ENGINEER
SCHAEFFERS CONSULTING ENGINEERS
6 Roscoe Dr
CONCORD, ON L4K4R3
Tel: (905) 738-6100

LANDSCAPE ARCHITECT
DIALOG
35 JOHN STREET, SUITE 500
TORONTO, ON M5V 3G6
Tel: (416) 966-0220

URBAN DESIGN
ACRONYM
111 CLENDENAN AVE
TORONTO, ON M5P 2W7
Tel: (416) 966-6177

PLANNER
GOLDBERG GROUP
2088 AVENUE RD
NORTH YORK, ON M2M 4A8
Tel: 416-322-6364

TRAFFIC CONSULTANT
VSP
2300 YONGE STREET
TORONTO, ON M4P 1E4
Tel: 416-487-5295

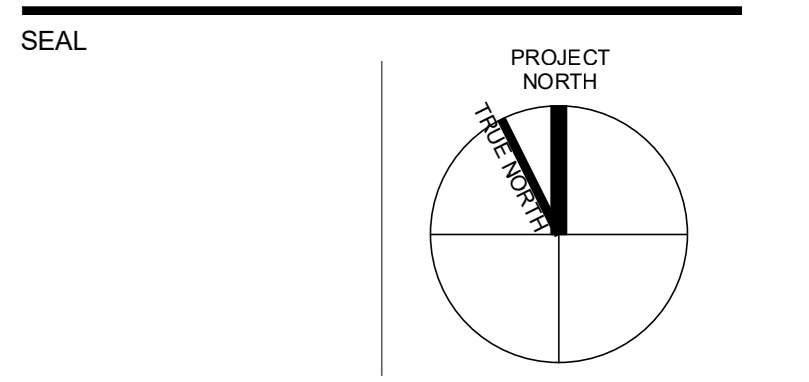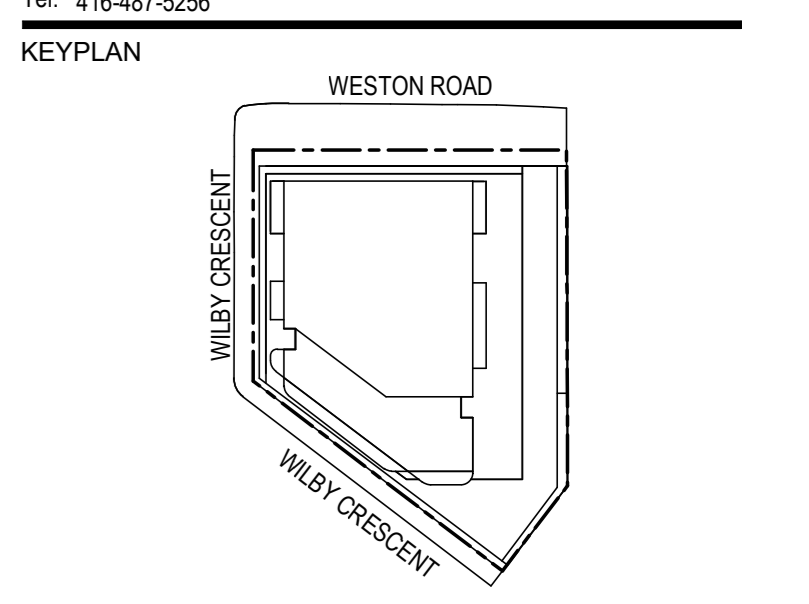


WESTON TOWER

1736 AND 1746 WESTON ROAD, TORONTO

LEVEL 9-38 FLOOR PLAN

DRAWN: PLOT DATE: 9/27/2023 3:01:37 PM CHECKED:

RZ-206

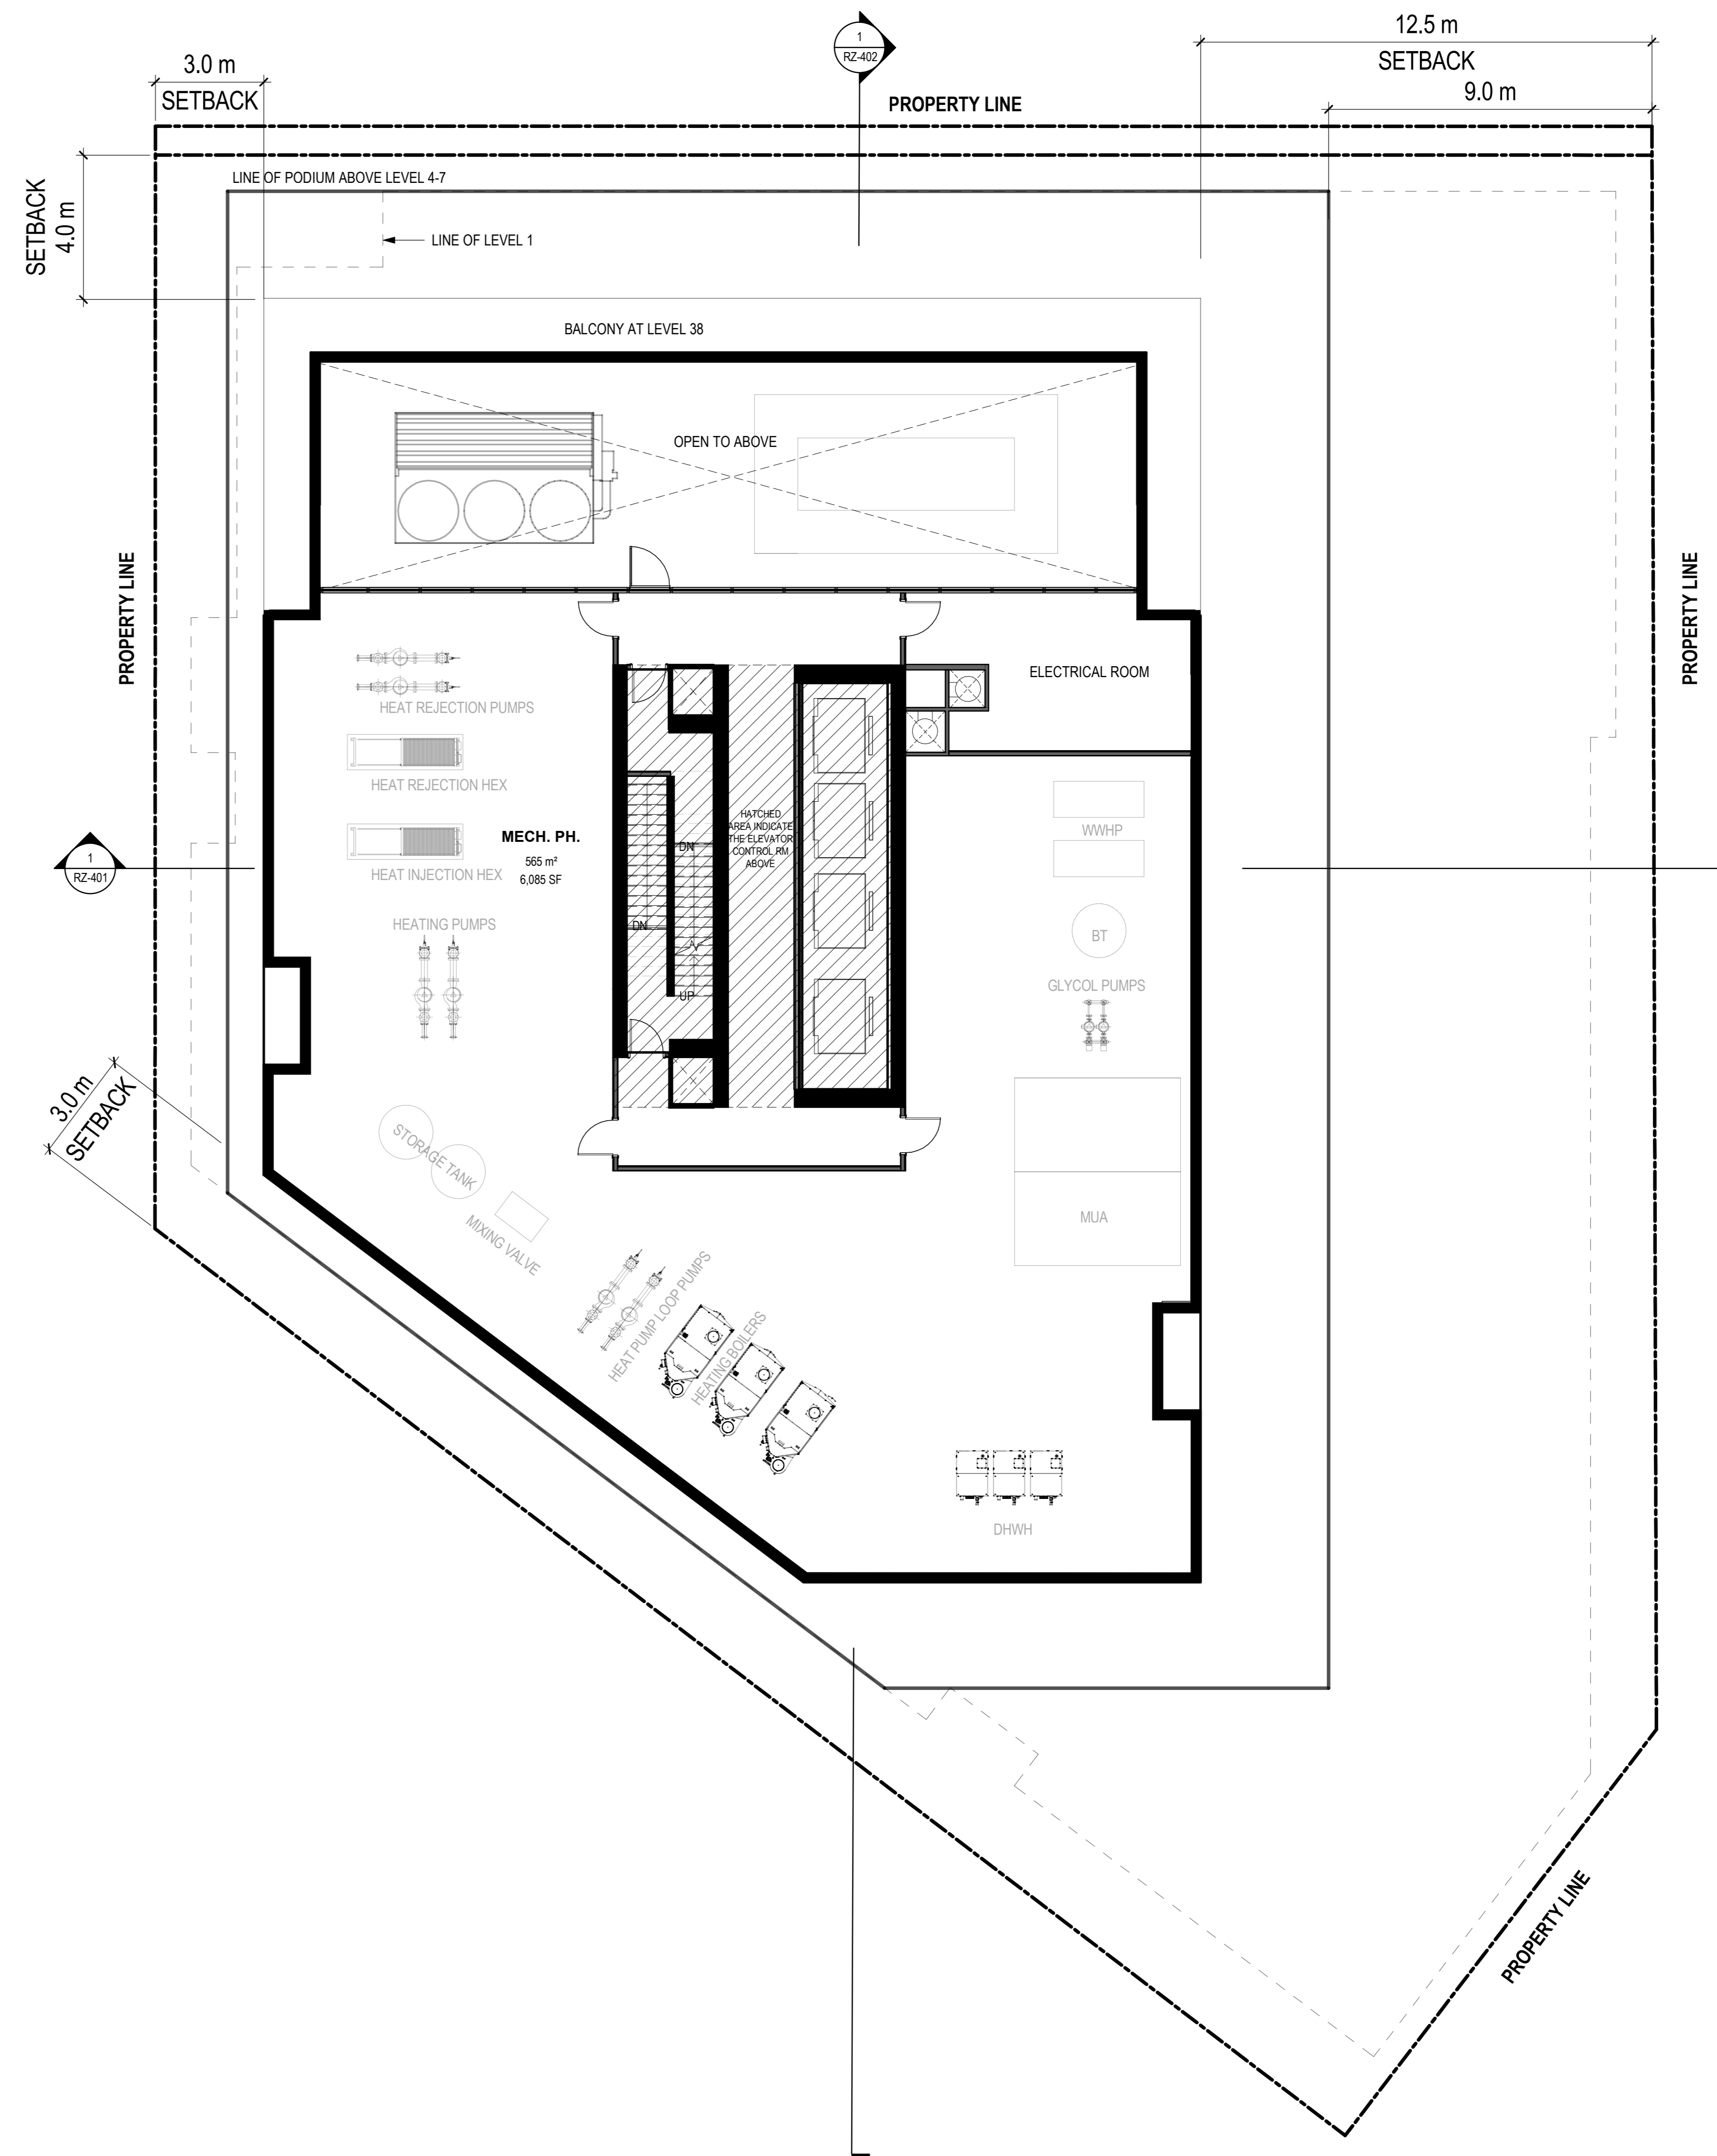

ISSUED FOR

- Sep 30, 2023 ISSUED FOR REZONING RESUBMISSION
- Oct 2, 2023 ISSUED FOR SETTLEMENT

METRIC
 THIS DRAWING IS COPYRIGHTED AND MUST NOT BE USED, REPRODUCED, OR REVISED WITHOUT WRITTEN PERMISSION.
 ALL DIMENSIONS ARE IN MILLIMETERS UNLESS OTHERWISE NOTED.
 VERIFY DIMENSIONS DO NOT SCALE THIS DRAWING.
 REPORT INCONSISTENCIES AND OMISSIONS TO THE CONSULTANT FOR CLARIFICATION BEFORE COMMENCING WITH THE WORK.
 DEVIATIONS FROM THE CONTRACT DOCUMENTS WITHOUT WRITTEN APPROVAL FROM THE CONSULTANT ARE SUBJECT TO CORRECTION AT THE CONTRACTOR'S EXPENSE.

ARCHITECT
 DIALOG
 35 JOHN STREET, SUITE 500
 TORONTO, ON M5V 3G5
 Tel: (416) 966-0220



CIVIL ENGINEER
 SCHAEFFERS CONSULTING ENGINEERS
 6 Rosrose Dr
 CONCORD, ON L4K4R3
 Tel: (905) 738-6100

LANDSCAPE ARCHITECT
 DIALOG
 35 JOHN STREET, SUITE 500
 TORONTO, ON M5V 3G5
 Tel: (416) 966-0220

URBAN DESIGN
 ACRONYM
 111 CLENDENAN AVE
 TORONTO, ON M5P 2W7
 Tel: (416) 966-6177

PLANNER
 GOLDBERG GROUP
 2088 AVENUE RD
 NORTH YORK, ON M2M 4A8
 Tel: 416-322-6364

TRAFFIC CONSULTANT
 VSP
 2300 YONGE STREET
 TORONTO, ON M4P 1E4
 Tel: 416-487-8296

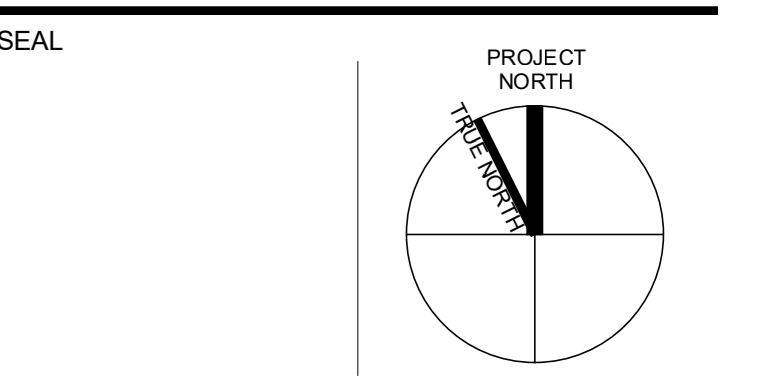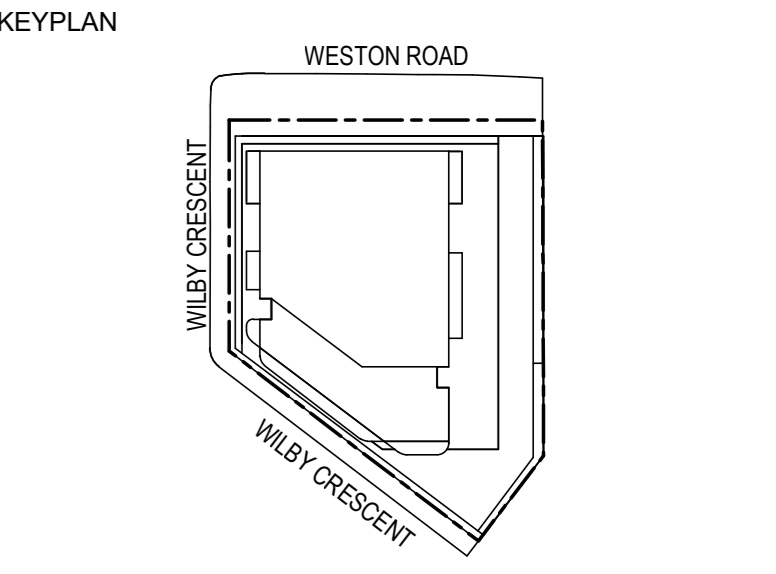

WESTON TOWER


1736 AND 1746 WESTON ROAD, TORONTO

LEVEL MPH FLOOR PLAN


DRAWN: PLOT DATE: 9/27/2023 3:01:40 PM CHECKED:

RZ-207

LEVEL MPH PLAN 1/100

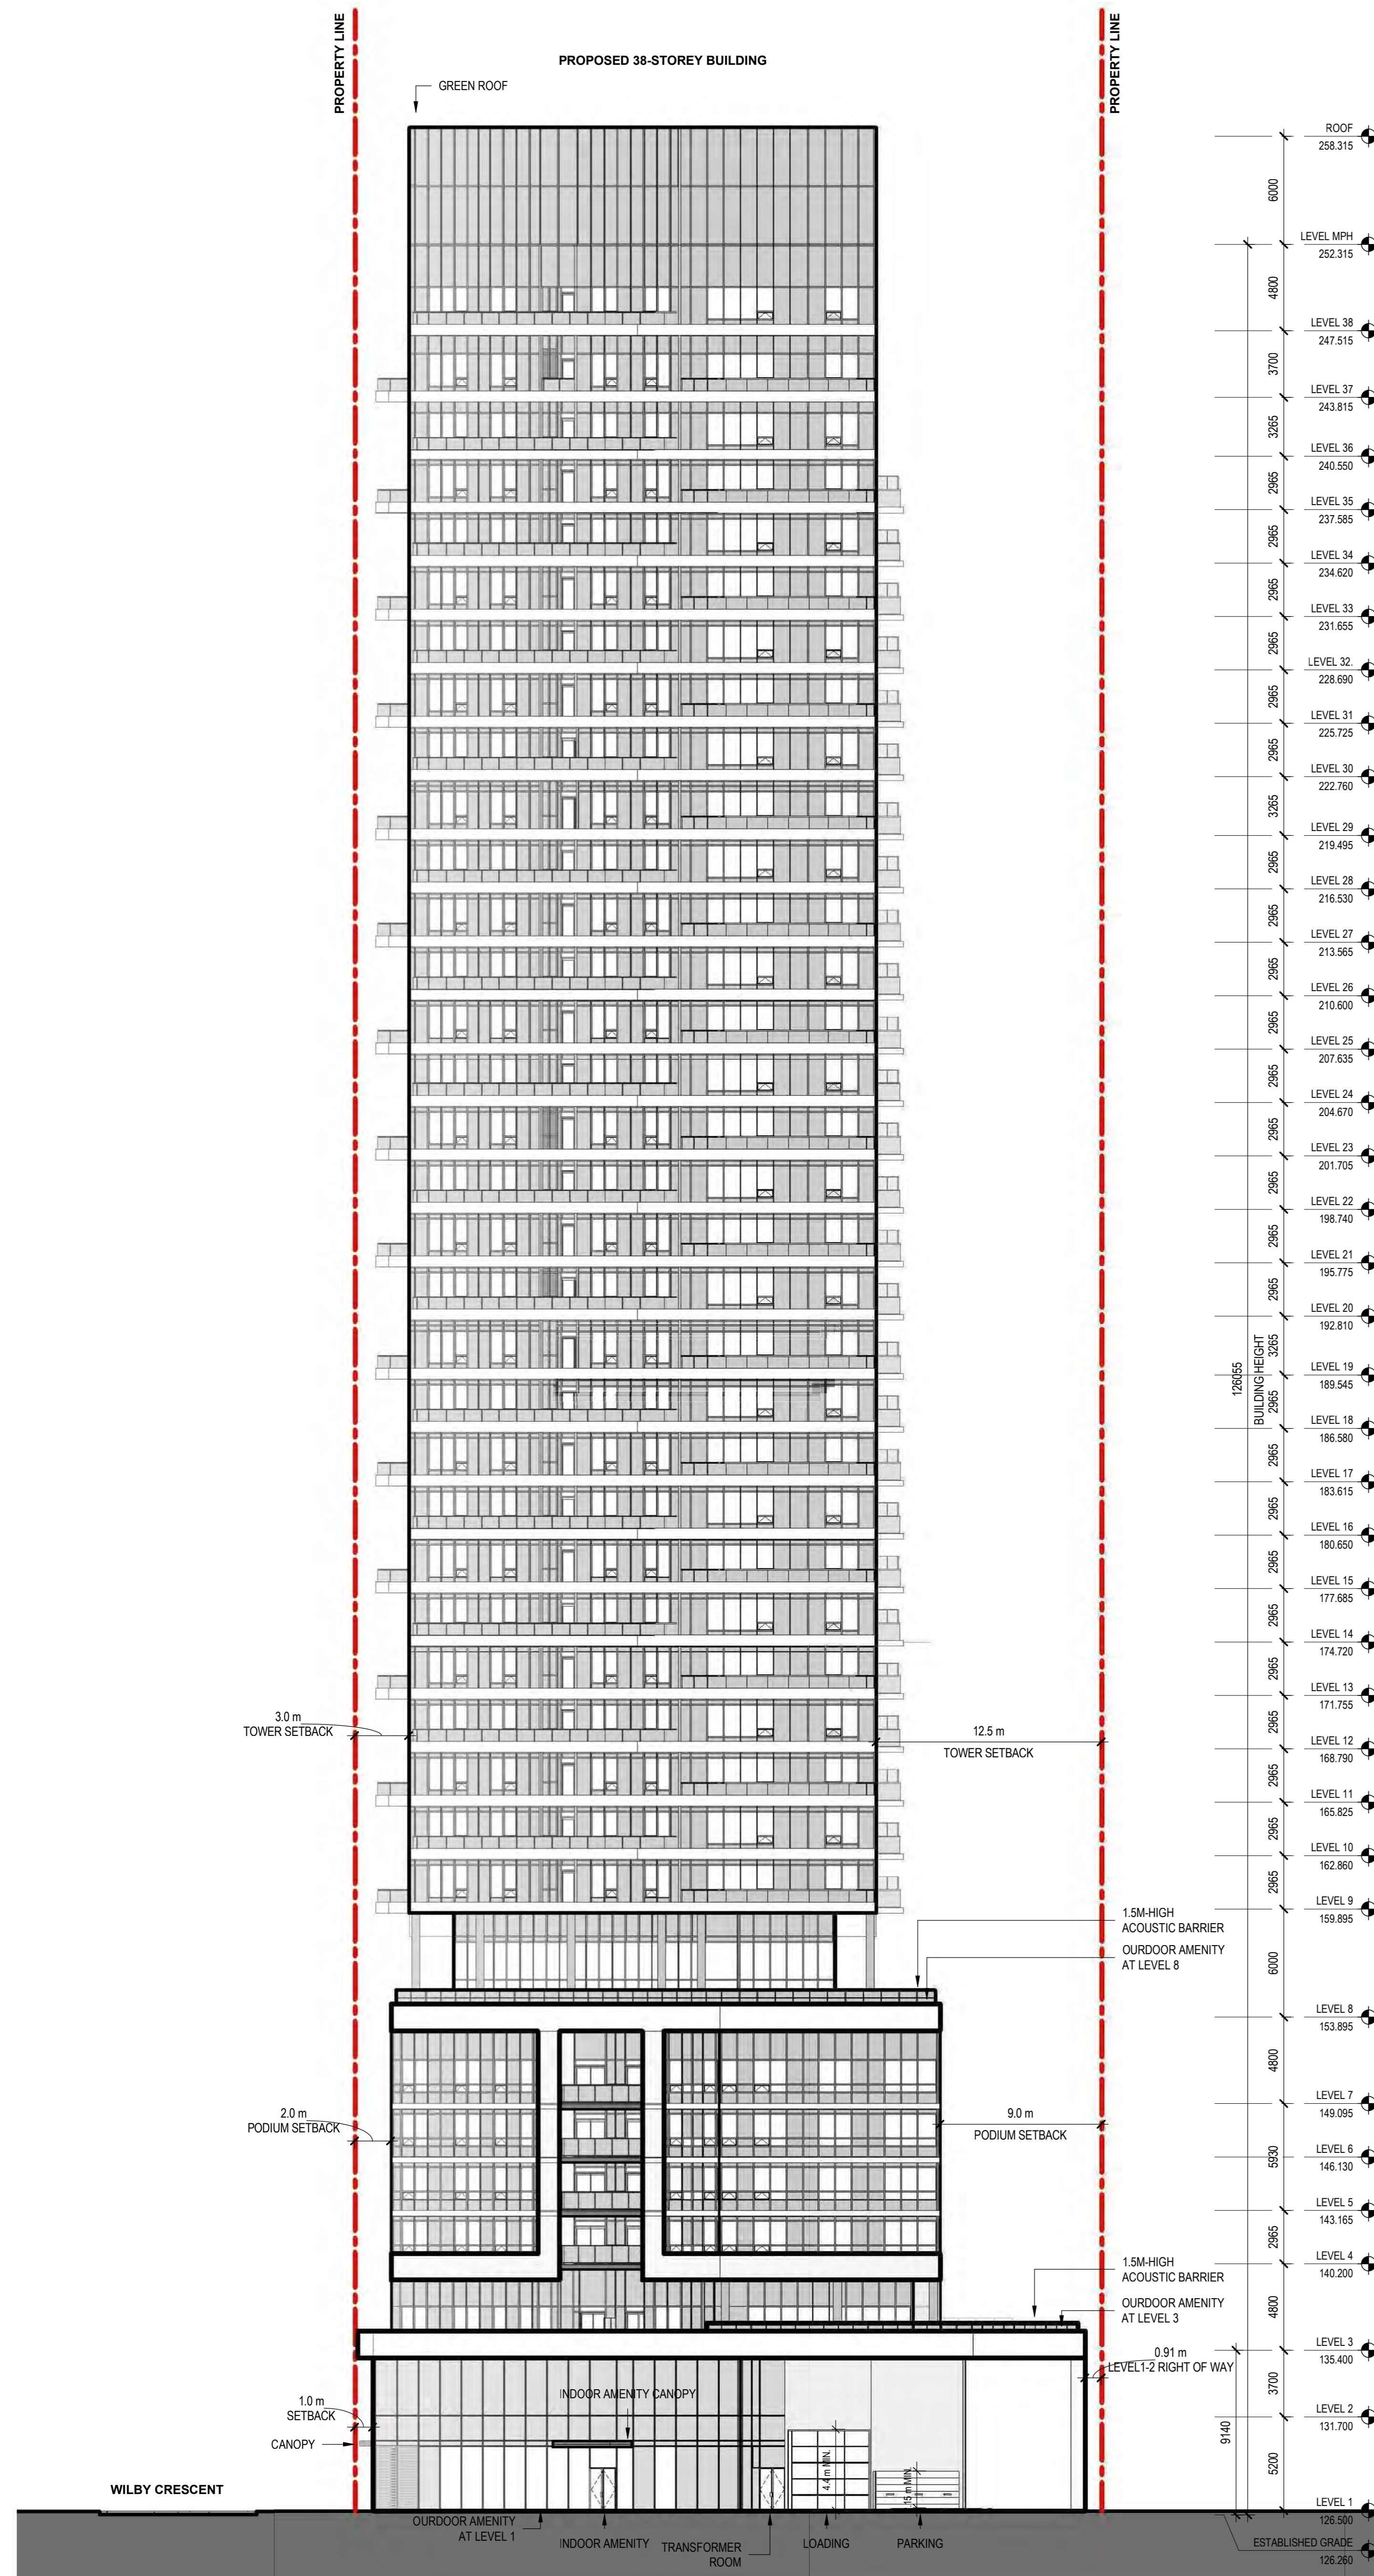

SOUTH ELEVATION
SCALE: 1:200

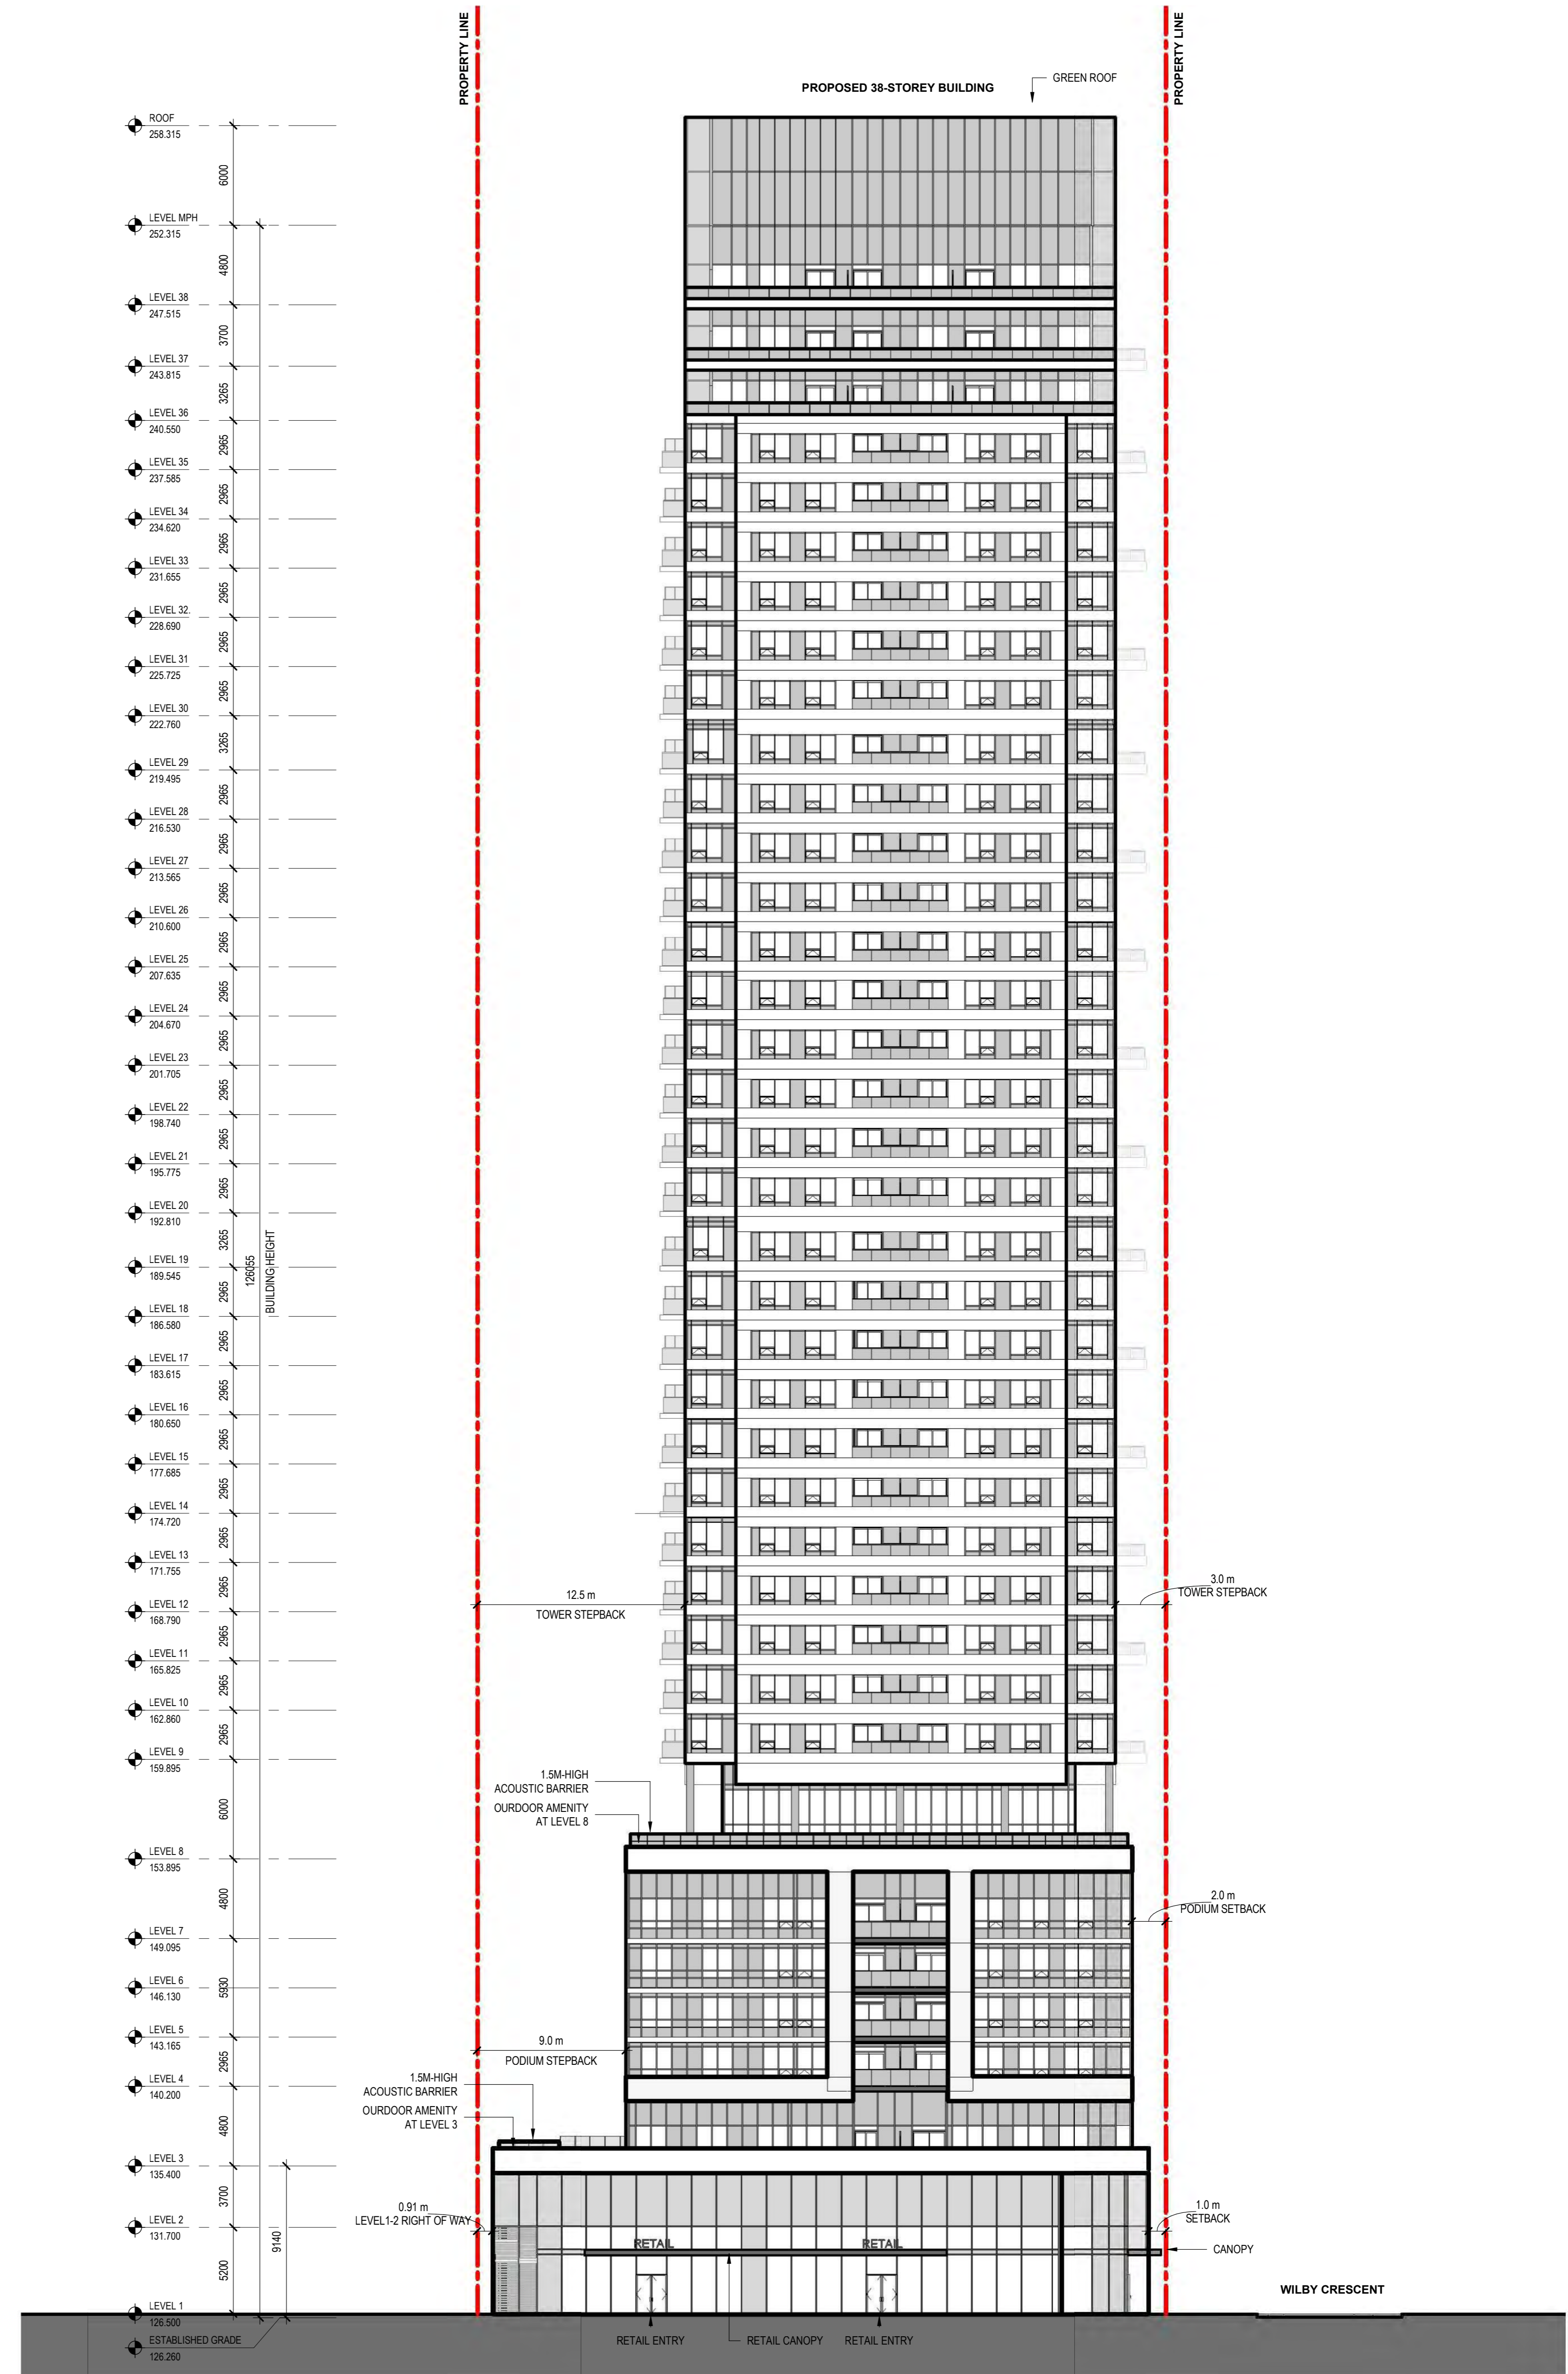

NORTH ELEVATION
SCALE: 1:200

ISSUED FOR

- Feb 04, 2022 ISSUED FOR REZONING
- Jan 31, 2023 ISSUED FOR REZONING RESUBMISSION
- Oct 2, 2023 ISSUED FOR SETTLEMENT

METRIC
THIS DRAWING IS COPYRIGHTED AND MUST NOT BE REPRODUCED OR REVISED WITHOUT WRITTEN PERMISSION.
ALL DIMENSIONS ARE IN MILLIMETERS UNLESS OTHERWISE NOTED.
VERIFY DIMENSIONS DO NOT SCALE THIS DRAWING.
REPORT INCONSISTENCIES AND OMISSIONS TO THE CONSULTANT FOR CLARIFICATION BEFORE COMMENCING WITH THE WORK.
DEVIATIONS FROM THE CONTRACT DOCUMENTS WITHOUT WRITTEN APPROVAL FROM THE CONSULTANT ARE SUBJECT TO CORRECTION AT THE CONTRACTOR'S EXPENSE.

ARCHITECT
DIALOG
35 JOHN STREET, SUITE 500
TORONTO, ON M5V 3G5
Tel: (416) 966-0220


CIVIL ENGINEER
SCHAEFFERS CONSULTING ENGINEERS
6 Roscoe Dr
CONCORD, ON L4K4R3
Tel: (905) 738-6100

LANDSCAPE ARCHITECT
DIALOG
35 JOHN STREET, SUITE 500
TORONTO, ON M5V 3G5
Tel: (416) 966-0220

URBAN DESIGN
ACRONYM
111 CLENDENAN AVE
TORONTO, ON M5P 2W7
Tel: (416) 955-8177

PLANNER
GOLDBERG GROUP
2388 AVENUE RD
NORTH YORK, ON M2M 4A8
Tel: 416-322-6364

TRAFFIC CONSULTANT
VSP
2300 YONGE STREET
TORONTO, ON M4P 1E4
Tel: 416-487-5256

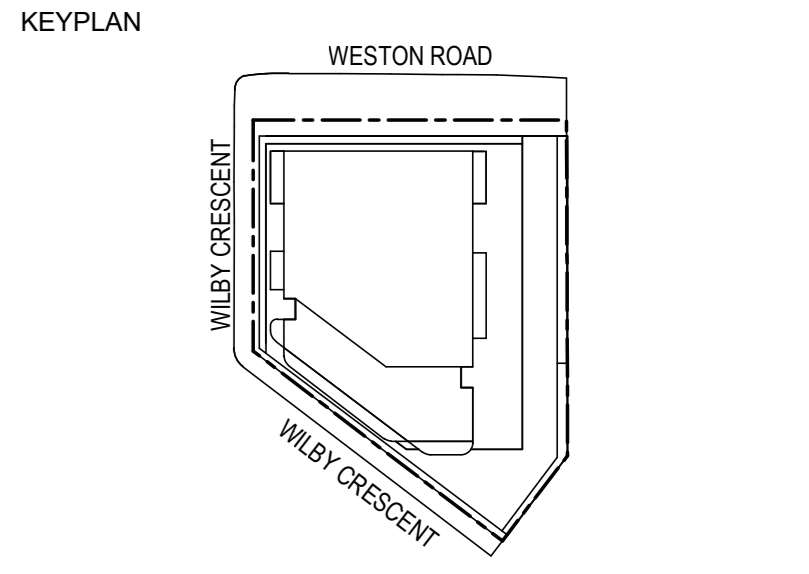

SEAL


WESTON TOWER
1736 AND 1746 WESTON ROAD, TORONTO
NORTH & SOUTH ELEVATIONS

DRAWN: PLOT DATE: 9/27/2023 3:01:50 PM CHECKED:


RZ-301

ISSUED FOR

- Feb 04, 2022 ISSUED FOR REZONING
- Jan 31, 2023 ISSUED FOR REZONING RESUBMISSION
- Oct 2, 2023 ISSUED FOR SETTLEMENT

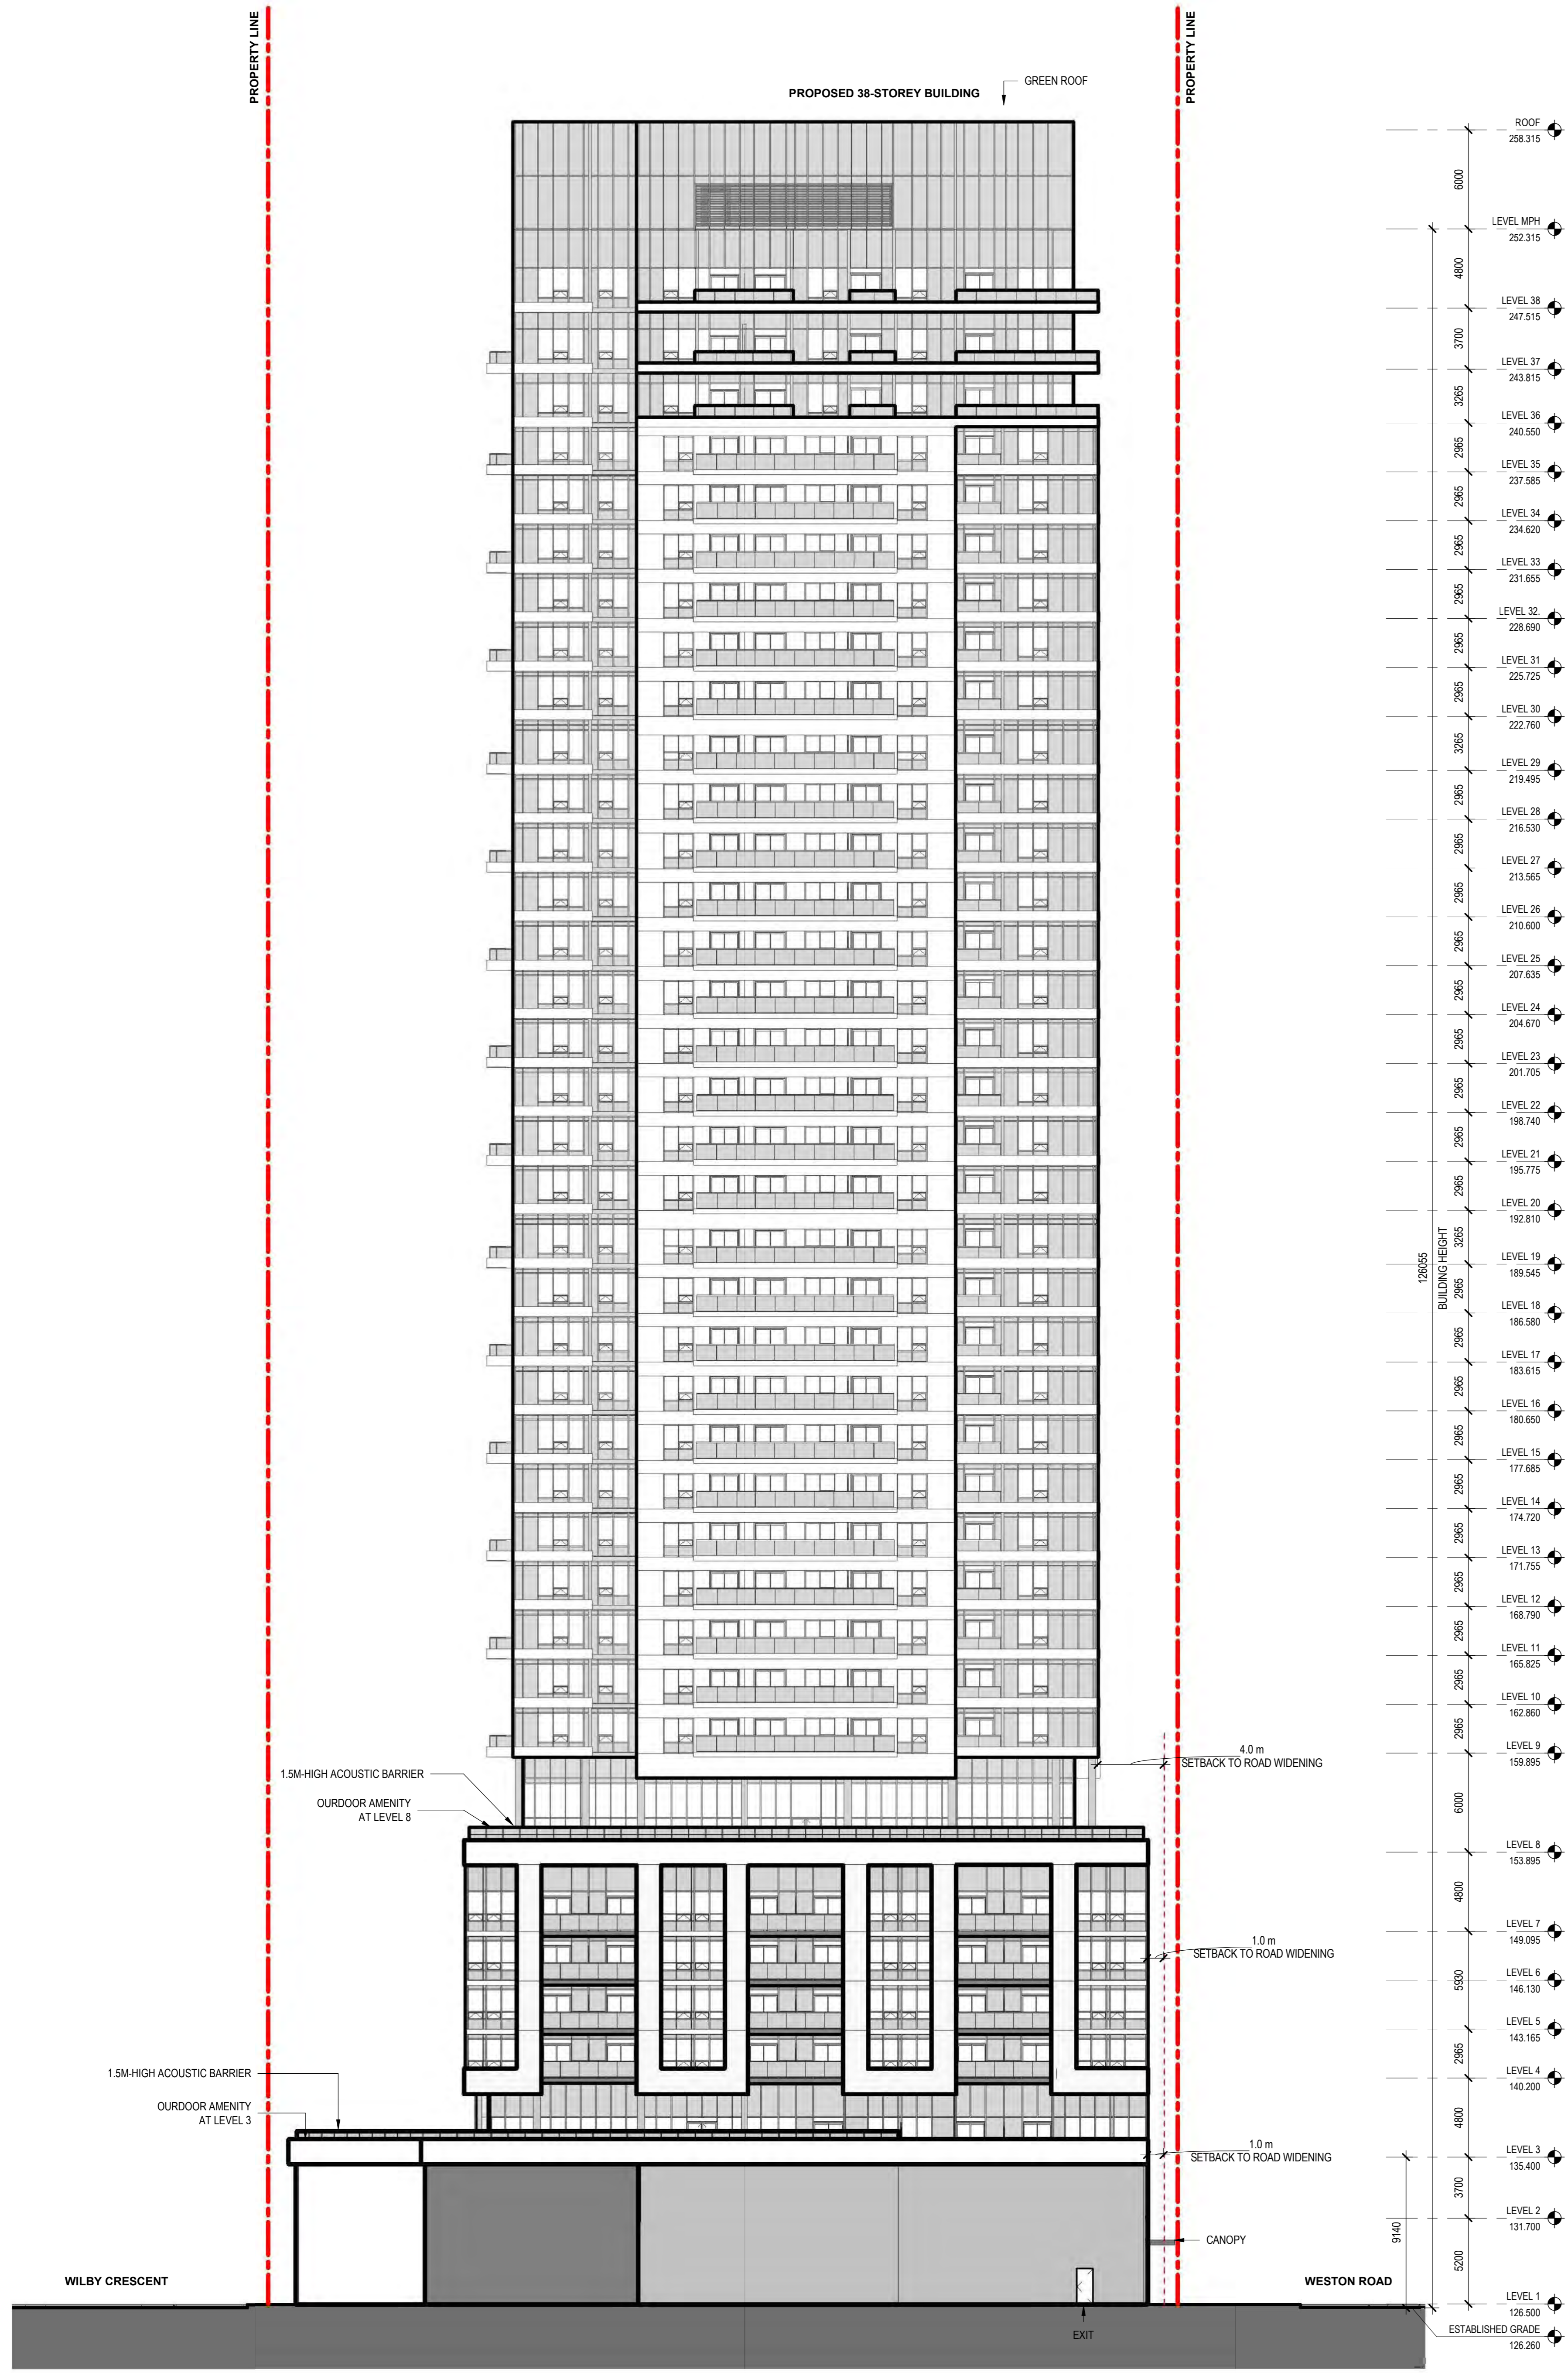

EAST ELEVATION
SCALE: 1:200

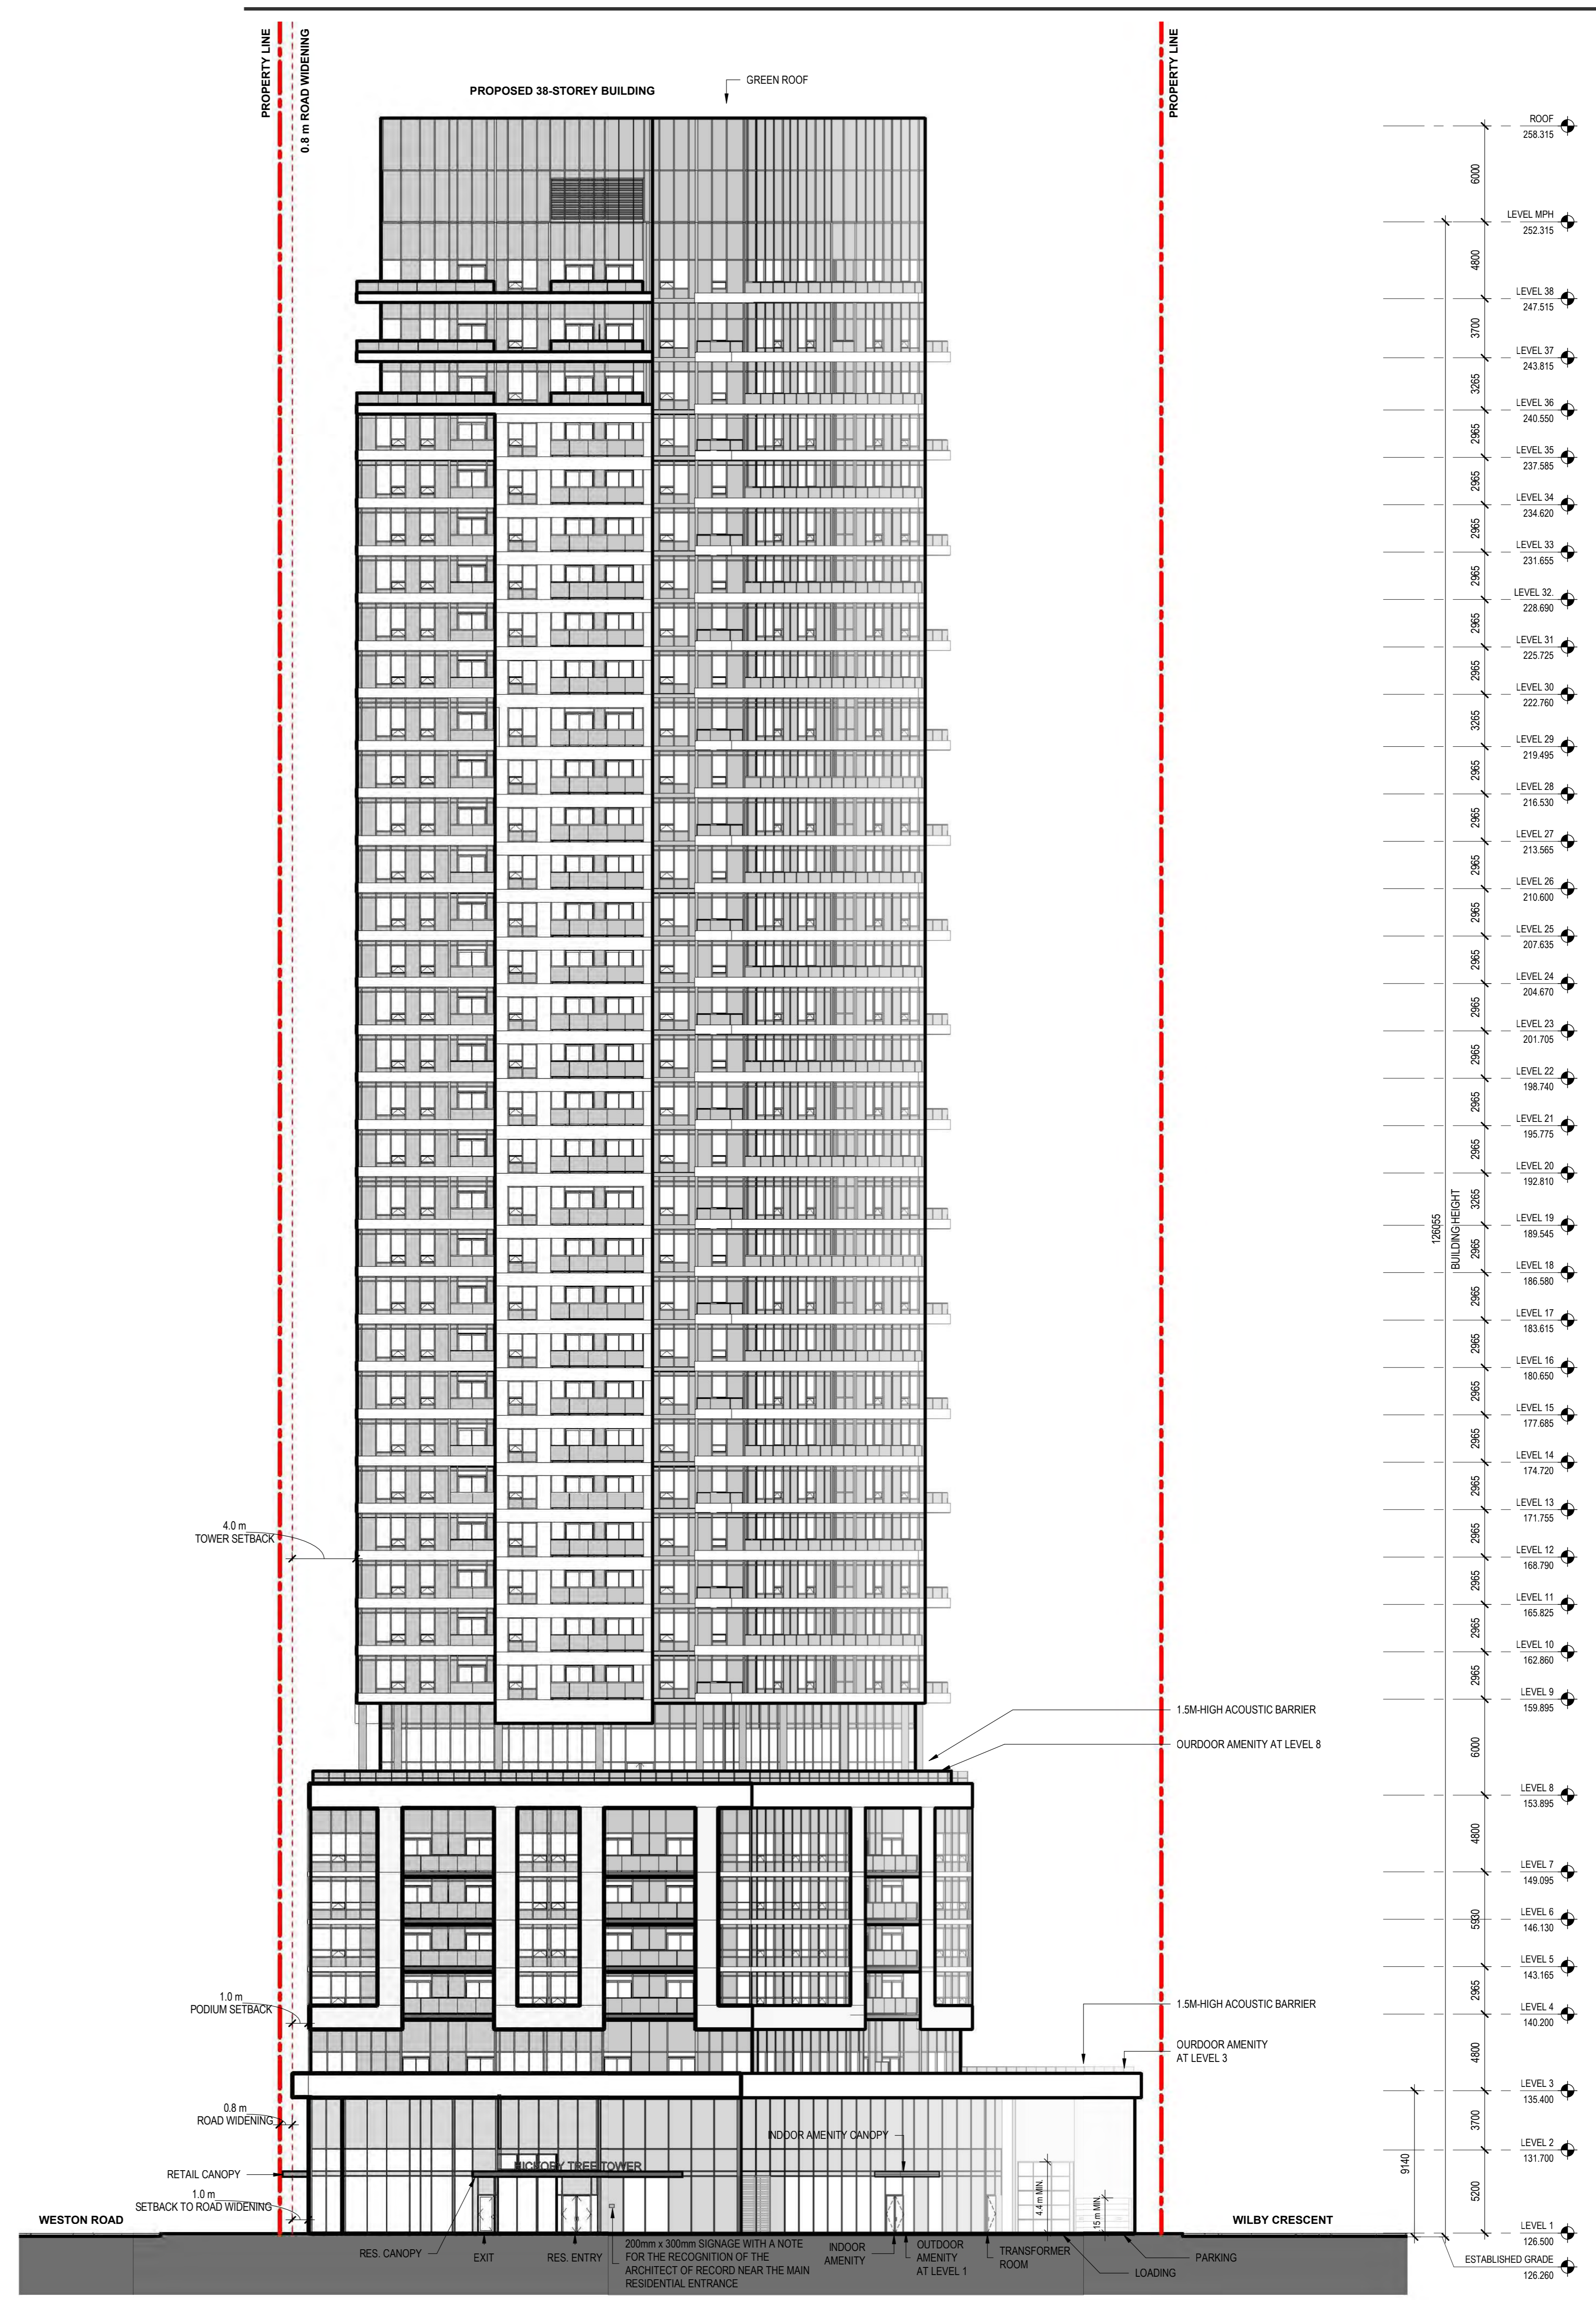

WEST ELEVATION
SCALE: 1:200

METRIC
THIS DRAWING IS COPYRIGHTED AND MUST NOT BE REPRODUCED OR REVISED WITHOUT WRITTEN PERMISSION. ALL DIMENSIONS ARE IN MILLIMETERS UNLESS OTHERWISE NOTED. VERIFY DIMENSIONS. DO NOT SCALE THIS DRAWING.

REPORT INCONSISTENCIES AND OMISSIONS TO THE CONSULTANT FOR CLARIFICATION BEFORE COMMENCING WITH THE WORK. DEVIATIONS FROM THE CONTRACT DOCUMENTS WITHOUT WRITTEN APPROVAL FROM THE CONSULTANT ARE SUBJECT TO CORRECTION AT THE CONTRACTOR'S EXPENSE.

ARCHITECT
DIALOG
35 JOHN STREET, SUITE 500
TORONTO, ON M5V 3G5
Tel: (416) 966-0220


CIVIL ENGINEER
SCHAEFFERS CONSULTING ENGINEERS
6 Roxrose Dr
CONCORD, ON L4K4R3
Tel: (905) 738-6100

LANDSCAPE ARCHITECT
DIALOG
35 JOHN STREET, SUITE 500
TORONTO, ON M5V 3G5
Tel: (416) 966-0220

URBAN DESIGN
ACRONYM
111 CLENDENAN AVE
TORONTO, ON M6P 2W7
Tel: (416) 955-6177

PLANNER
GOLDBERG GROUP
2088 AVENUE RD
NORTH YORK, ON M2M 4A8
Tel: 416-322-6364

TRAFFIC CONSULTANT
VSP
2300 YONGE STREET
TORONTO, ON M4P 1E4
Tel: 416-587-5256

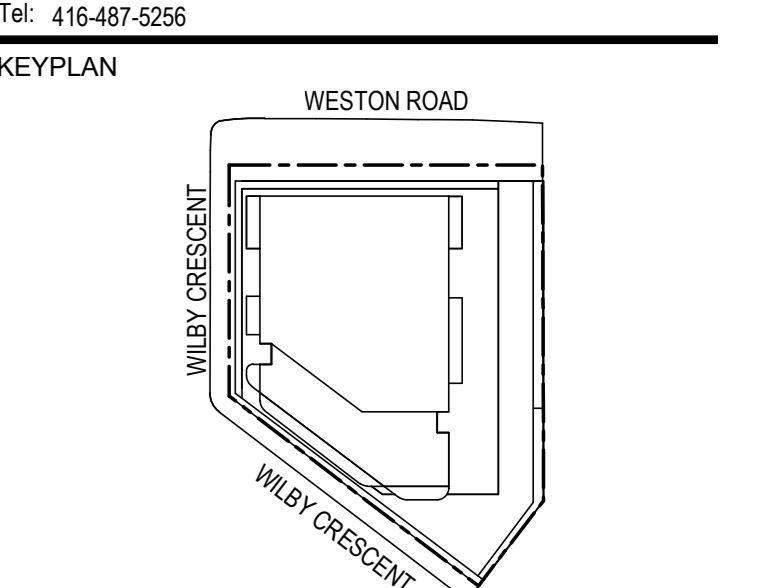

SEAL

WESTON TOWER


1736 AND 1746 WESTON ROAD, TORONTO

EAST & WEST ELEVATIONS

DRAWN: PLOT DATE: 9/27/2023 3:02:04 PM CHECKED:

RZ-302

ON100140

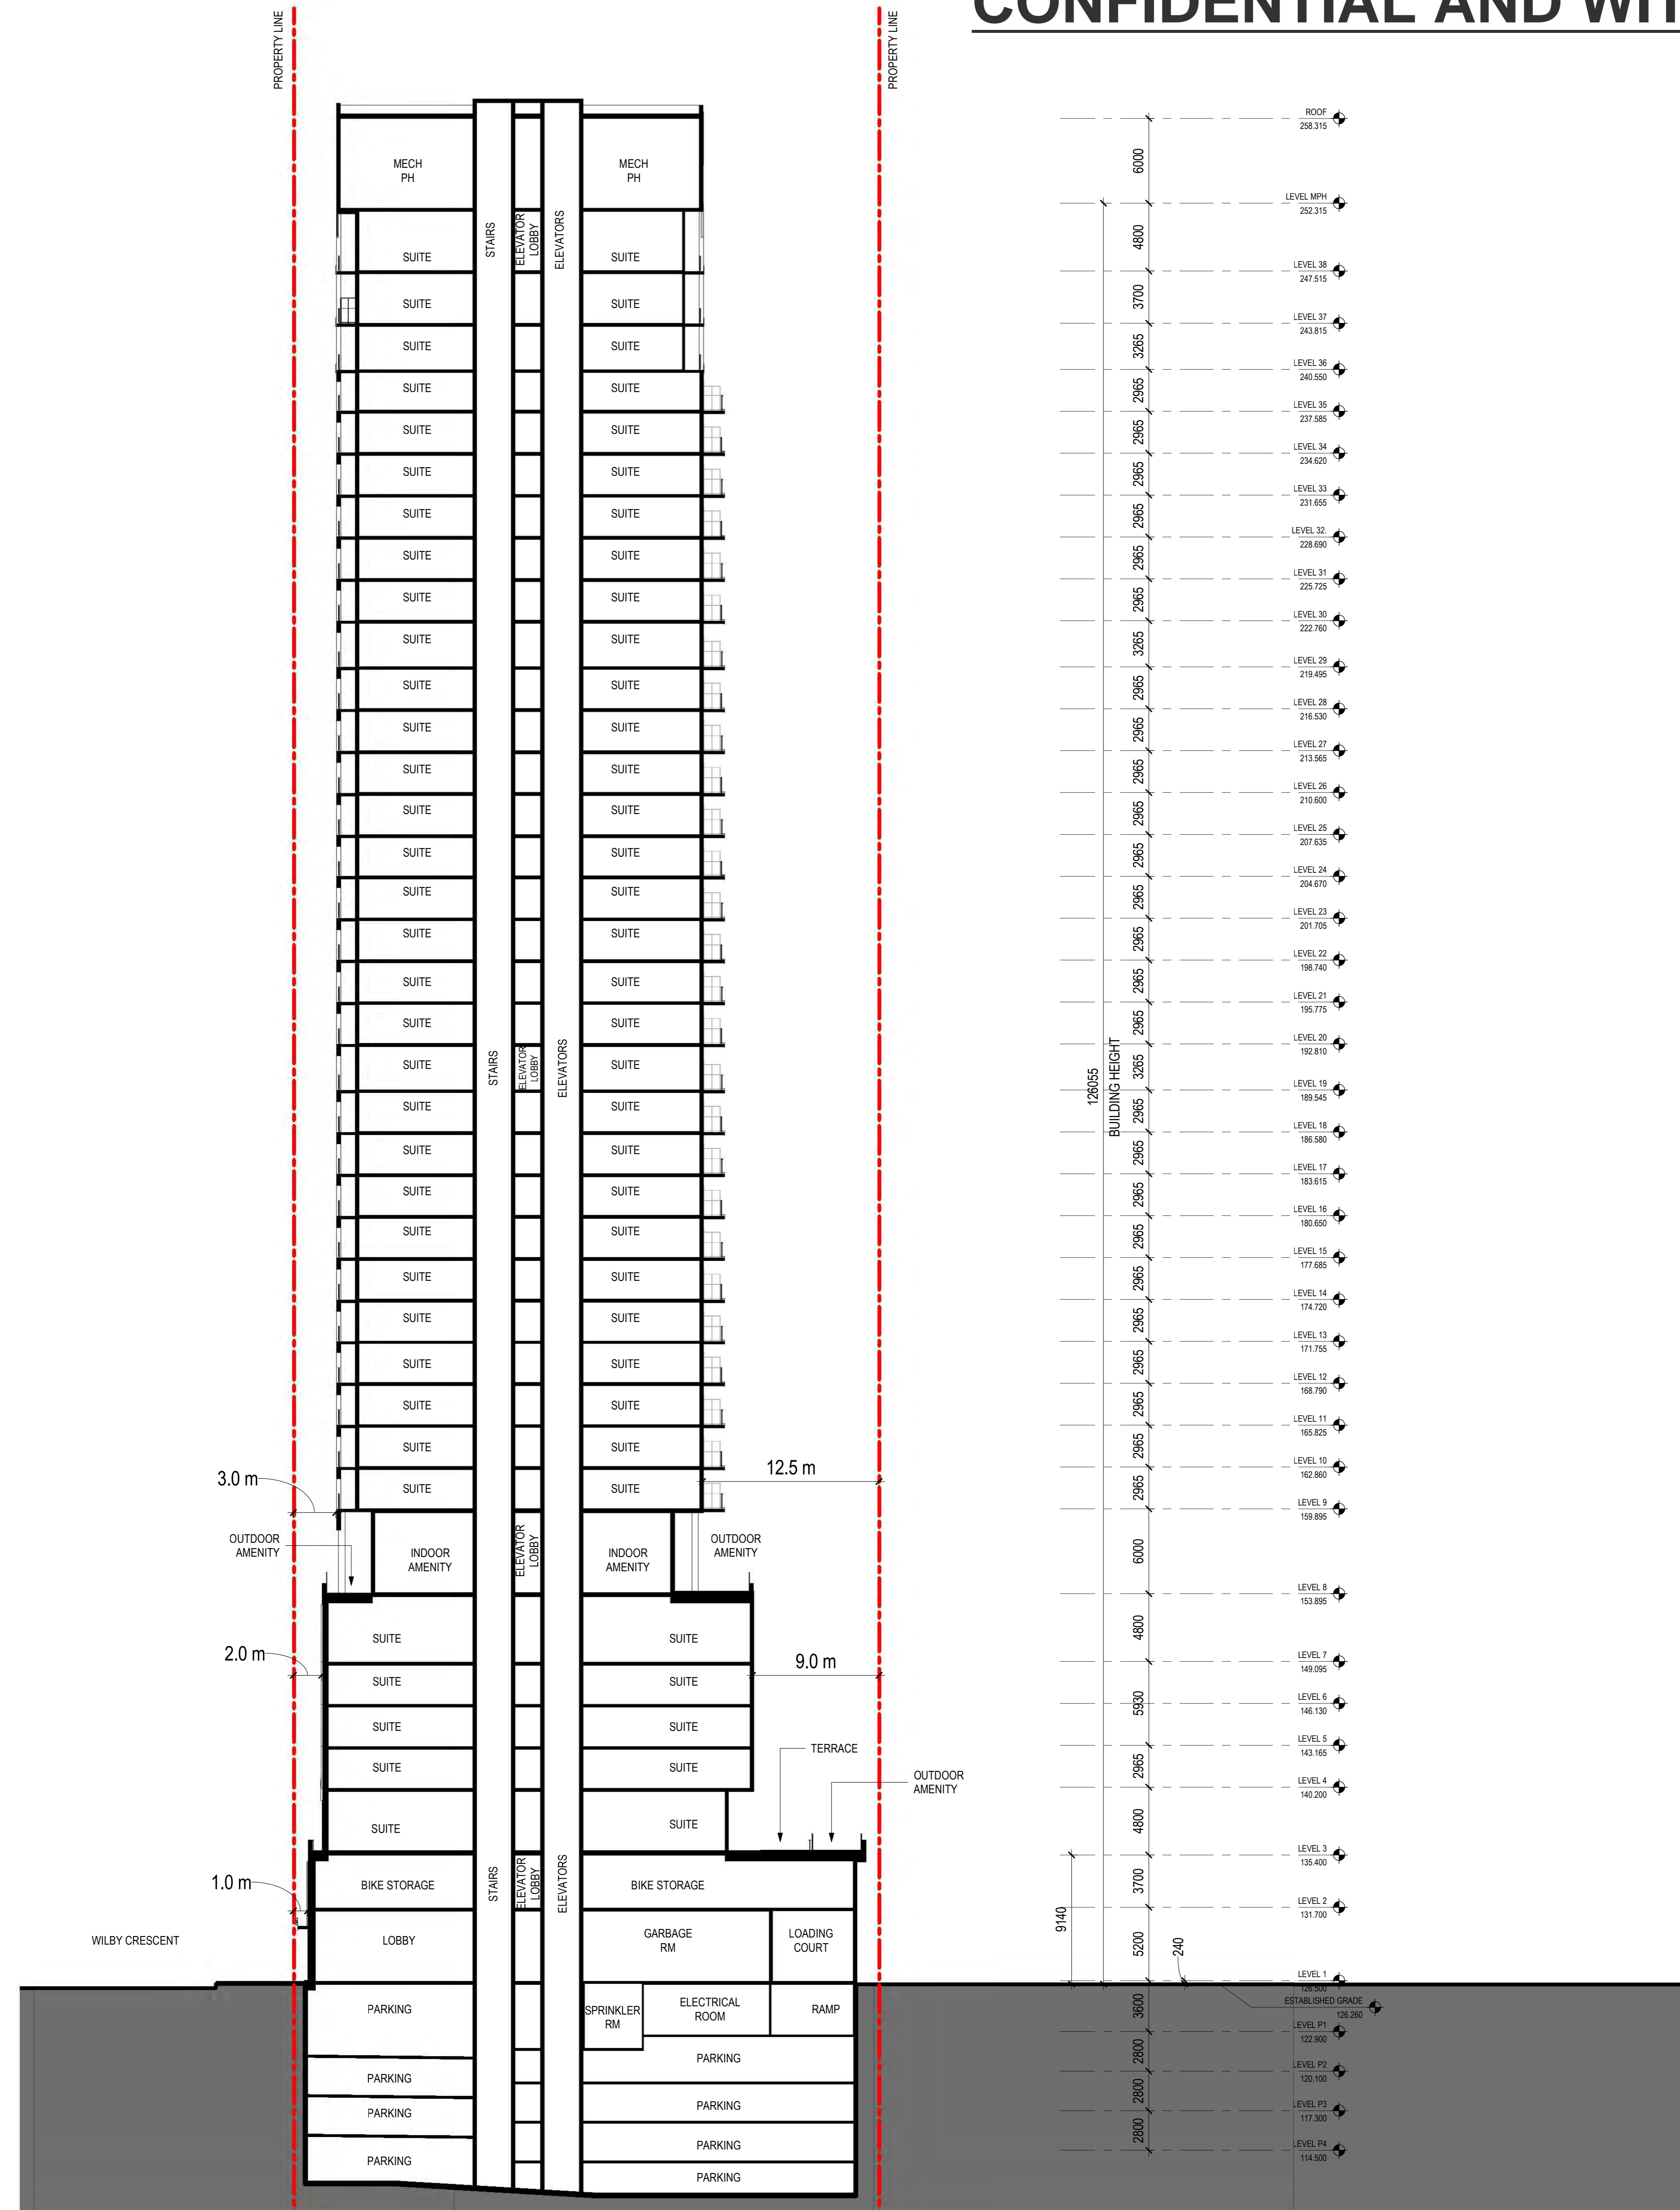

- ISSUED FOR
- 1 Feb 04, 2022 ISSUED FOR REZONING
 - 2 Jan 31, 2023 ISSUED FOR REZONING RESUBMISSION
 - 3 Oct 2, 2023 ISSUED FOR SETTLEMENT

METRIC
 THIS DRAWING IS COPYRIGHTED AND MUST NOT BE REPRODUCED OR REVISED WITHOUT WRITTEN PERMISSION.
 ALL DIMENSIONS ARE IN MILLIMETERS UNLESS OTHERWISE NOTED.
 VERIFY DIMENSIONS DO NOT SCALE THIS DRAWING.
 REPORT INCONSISTENCIES AND OMISSIONS TO THE CONSULTANT FOR CLARIFICATION BEFORE COMMENCING WITH THE WORK.
 DEVIATIONS FROM THE CONTRACT DOCUMENTS WITHOUT WRITTEN APPROVAL FROM THE CONSULTANT ARE SUBJECT TO CORRECTION AT THE CONTRACTOR'S EXPENSE.

ARCHITECT
 DIALOG
 35 JOHN STREET, SUITE 500
 TORONTO, ON M5V 3G5
 Tel: (416) 966-0220



CIVIL ENGINEER
 SCHAEFFERS CONSULTING ENGINEERS
 6 Roxrose Dr
 CONCORD, ON L4K4R3
 Tel: (905) 738-6100

LANDSCAPE ARCHITECT
 DIALOG
 35 JOHN STREET, SUITE 500
 TORONTO, ON M5V 3G5
 Tel: (416) 966-0220

URBAN DESIGN
 ACRONYM
 111 CLENDENAN AVE
 TORONTO, ON M5P 2W7
 Tel: (416) 966-8177

PLANNER
 GOLDBERG GROUP
 2388 AVENUE RD
 NORTH YORK, ON M2M 4A8
 Tel: 416-322-6364

TRAFFIC CONSULTANT
 WSP
 2300 YONGE STREET
 TORONTO, ON M4P 1E4
 Tel: 416-481-5256

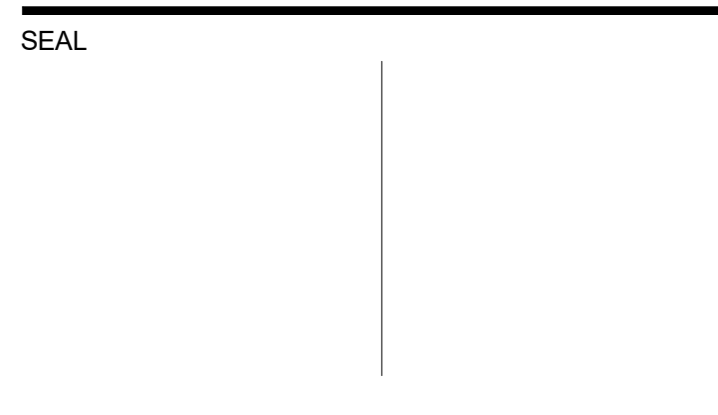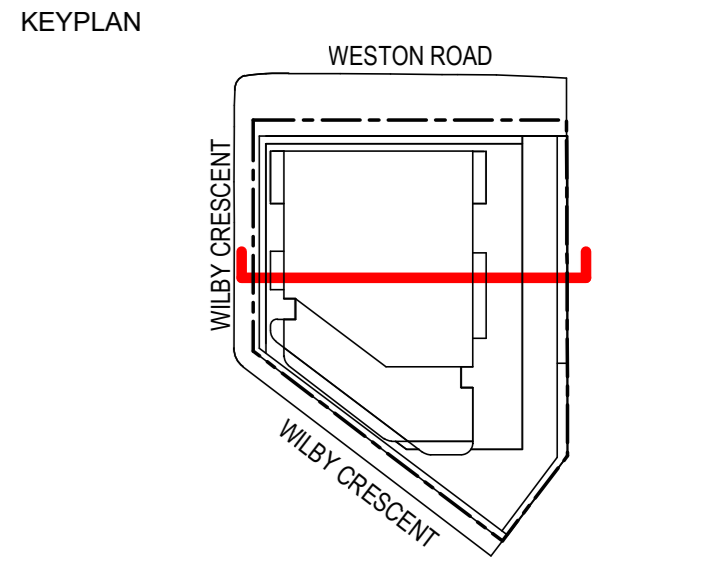

WESTON TOWER

1736 AND 1746 WESTON ROAD, TORONTO

SECTION - W-E

DRAWN: PLOT DATE: 9/27/2023 3:02:07 PM CHECKED:

RZ-401

