

ISSUED FOR

- 1 2020-05-11 ISSUED FOR ZBA
- 2 2021-09-08 REISSUED FOR ZBA
- 3 2021-09-08 ISSUED FOR SPA
- 4 2022-10-12 REISSUED FOR ZBA
- 5 2023-01-23 REISSUED FOR ZBA
- 6 2023-10-26 REISSUED FOR ZBA

**METRIC**

THIS DRAWING IS COPYRIGHTED AND MUST NOT BE REPRODUCED OR REVISED WITHOUT WRITTEN PERMISSION. ALL DIMENSIONS ARE IN MILLIMETERS UNLESS OTHERWISE NOTED. VERIFY DIMENSIONS DO NOT SCALE THIS DRAWING.

REPORT INCONSISTENCIES AND OMISSIONS TO THE CONSULTANT FOR CLARIFICATION BEFORE COMMENCING WITH THE WORK. DEVIATIONS FROM THE CONTRACT DOCUMENTS WITHOUT WRITTEN APPROVAL FROM THE CONSULTANT ARE SUBJECT TO CORRECTION AT THE CONTRACTOR'S EXPENSE.

**ARCHITECT & PRIME CONSULTANT**

DIALOG  
25 John St #200  
Toronto, ON M5V 3G6  
Tel: (416) 966-0220 Fax:

**CIVIL ENGINEER**  
Courtyard Engineering Inc.  
8395 Jane St, Suite 100  
Vaughan, ON L4K 5T2  
Tel: (905) 526-1644 Fax:

**LANDSCAPE ARCHITECT**  
Ferns & Associates Inc  
11 Church St  
Toronto, ON M5E 1W1  
Tel: (416) 366-8800 Fax:

**STRUCTURAL ENGINEER**  
Jardine, Ash and Partners International  
400-3 Concorde Gate  
Toronto, ON M2C 3N7  
Tel: (416) 447-7405 Fax:

**MECHANICAL ENGINEER**  
Smith + Anderson  
100 Sheppard Ave E  
North York, ON M2N 6N5  
Tel: (416) 487-8151 Fax:

**ELECTRICAL ENGINEER**

Tel: Fax:

**KEYPLAN**

SEAL

**YONGE & GERRARD**





**BUILDING SECTIONS**

DRAWN: Author CHECKED: Checker  
PLOT DATE: 2023-10-27 15:28:22

**DP4.2**

ABXXXXX - 11161T

Autodesk Docs 0111161T - YONGE GERRARD MIX  
USE11161T\_YONGEGERRARD.rvt

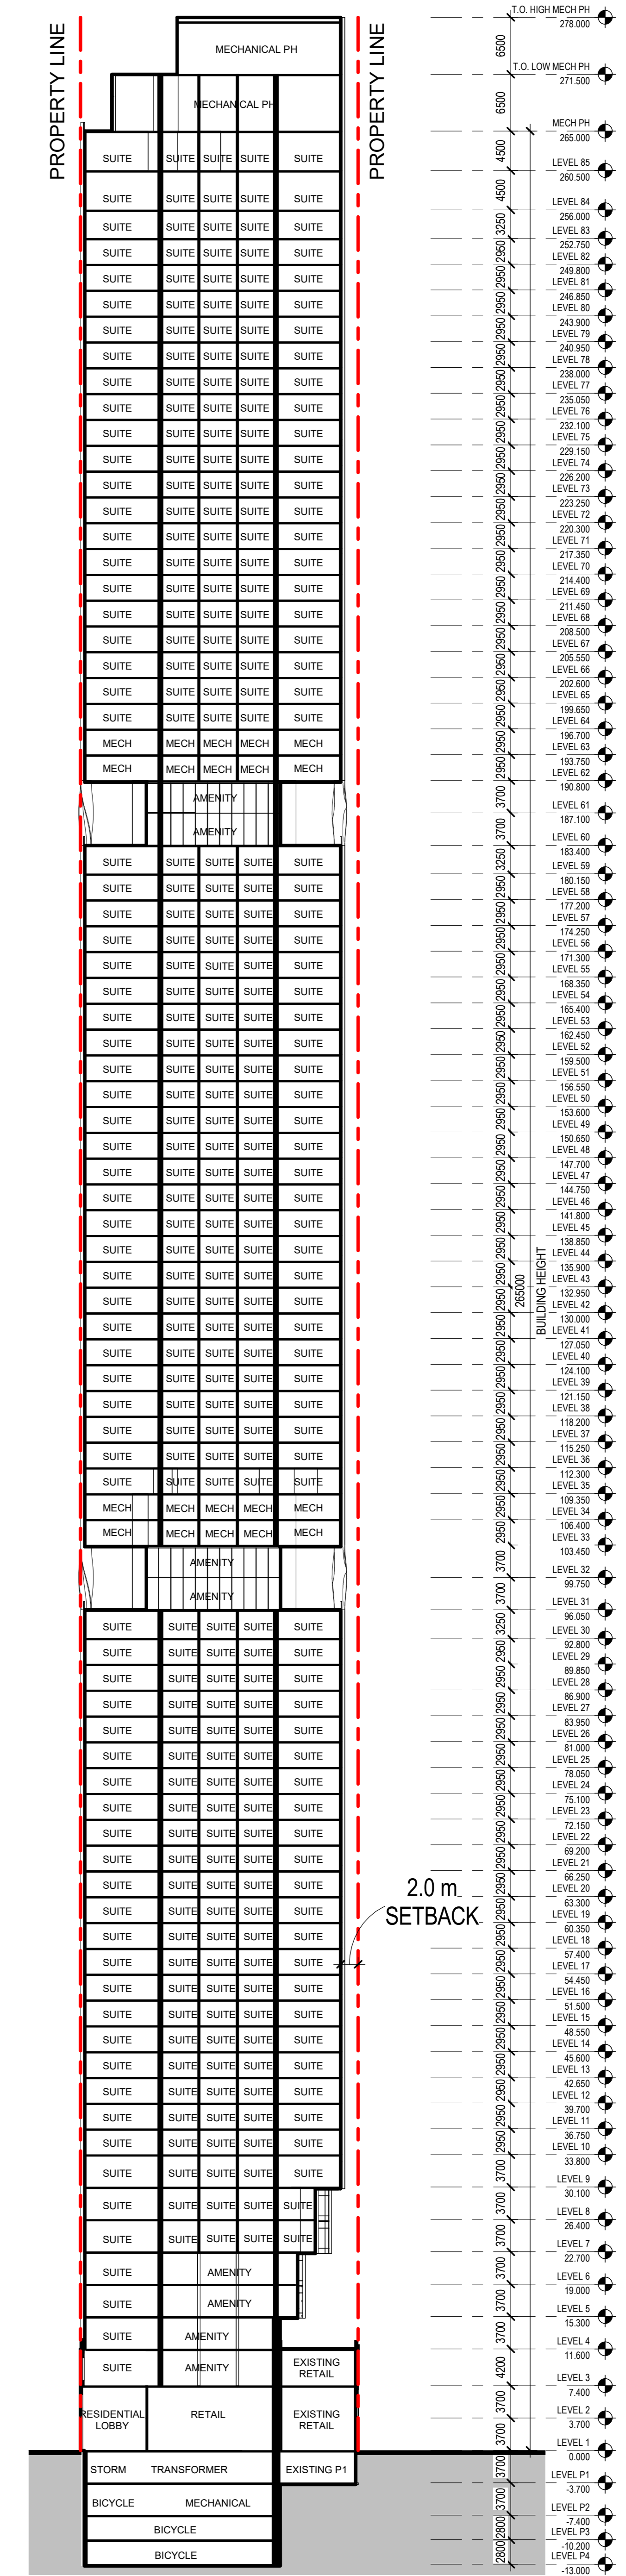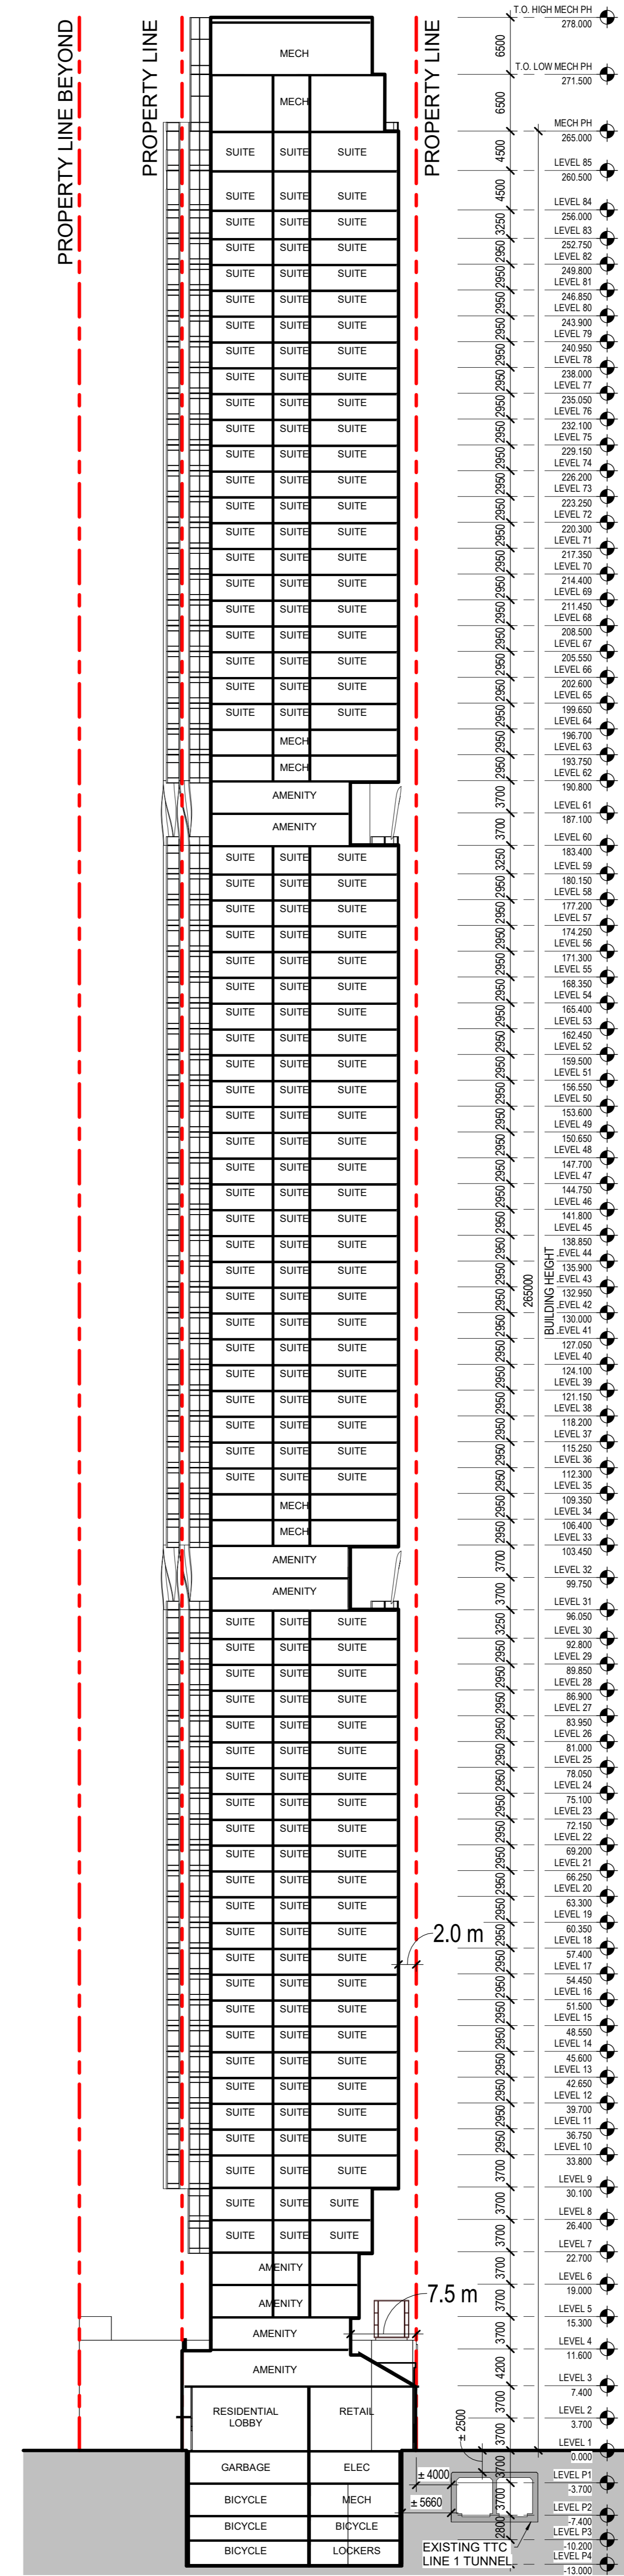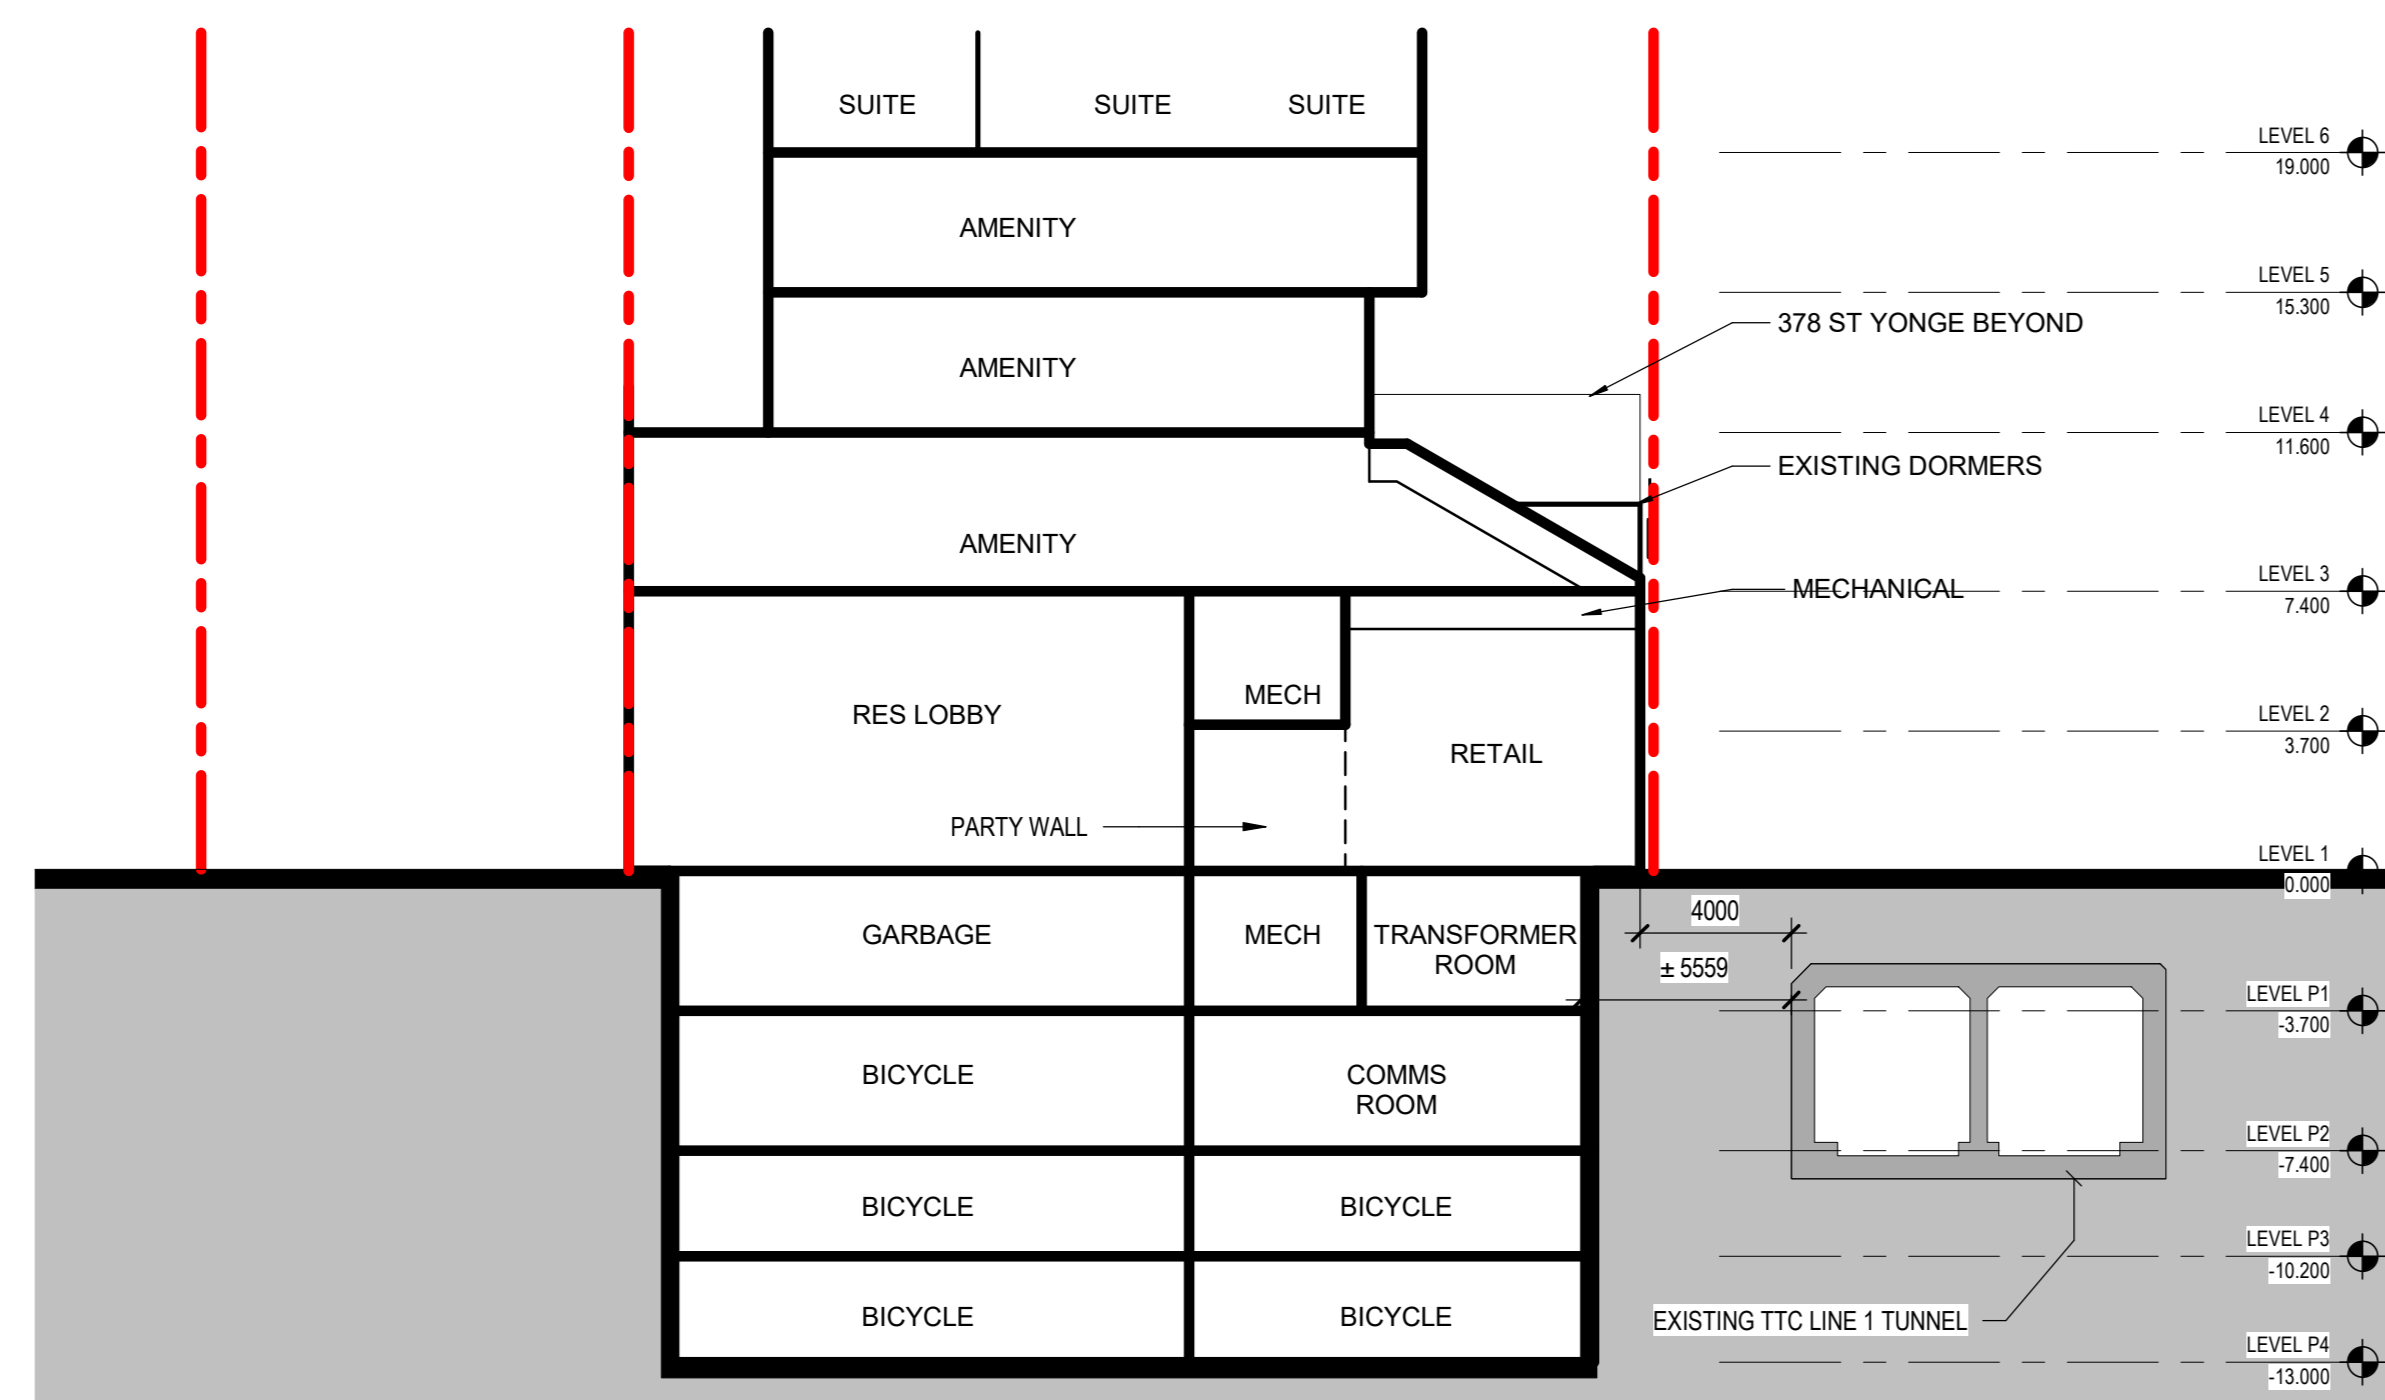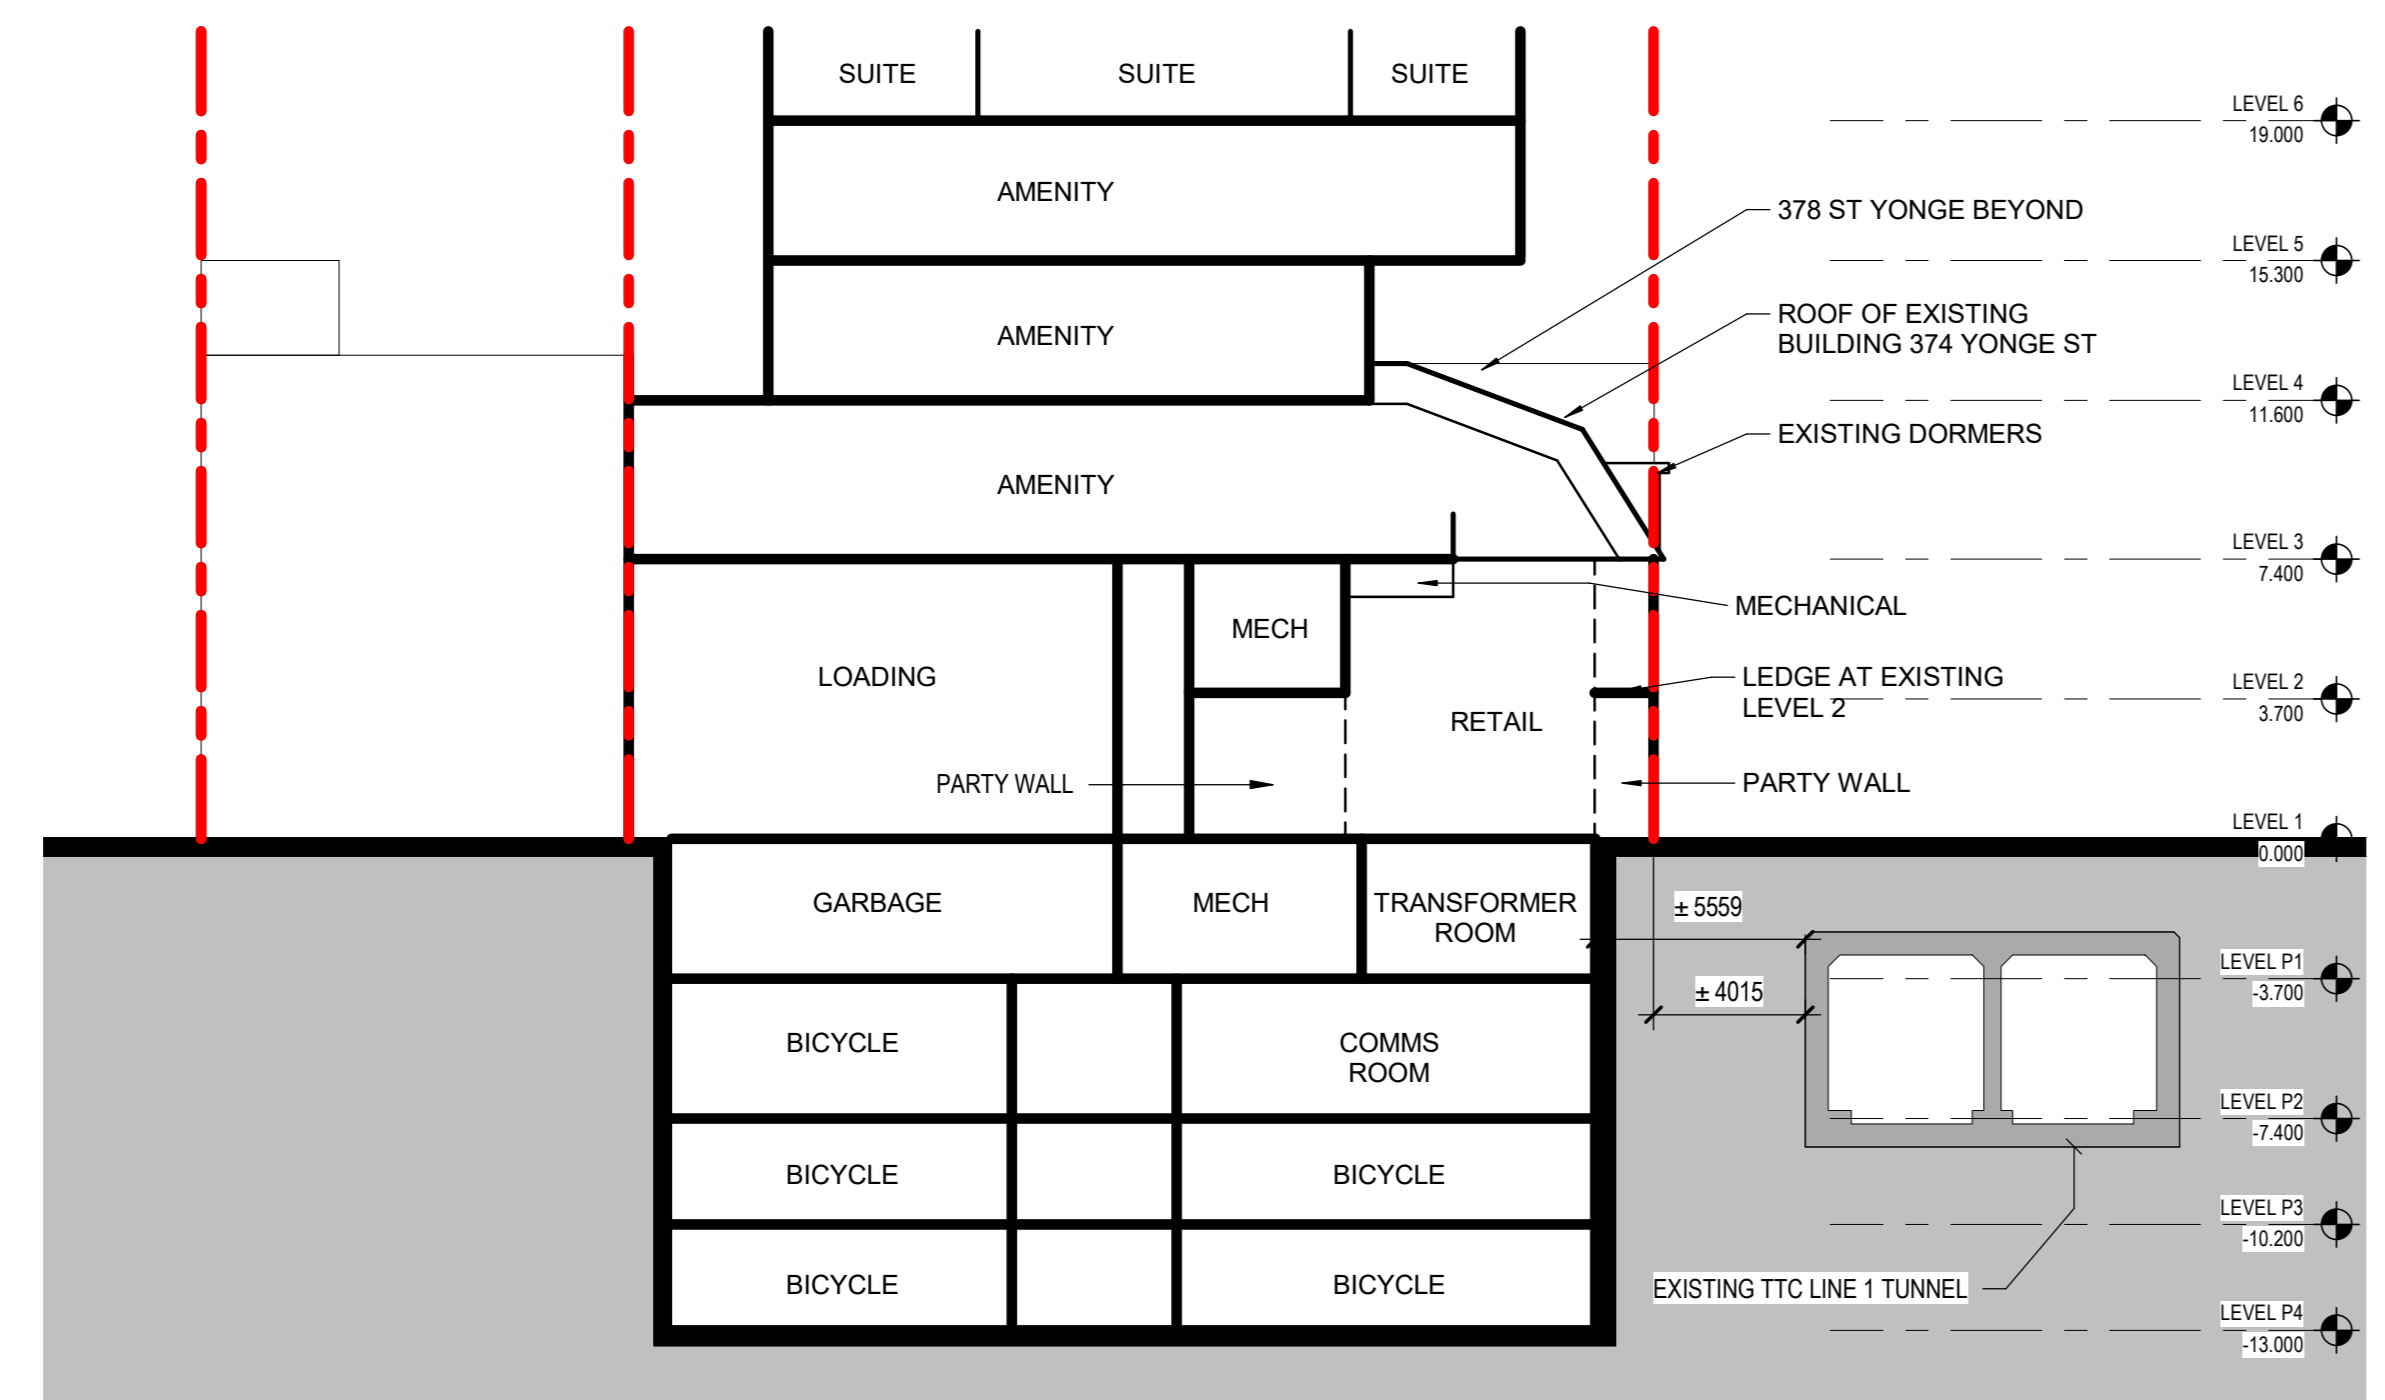

2.0 m SETBACK

2.0 m

7.5 m

ISSUED FOR

- 1 2021-09-08 ISSUED FOR SPA
- 2 2022-10-12 REISSUED FOR ZBA
- 3 2023-01-23 REISSUED FOR ZBA
- 4 2023-10-26 REISSUED FOR ZBA

**METRIC**

THIS DRAWING IS COPYRIGHTED AND MUST NOT BE USED, REPRODUCED, OR REISED WITHOUT WRITTEN PERMISSION. ALL DIMENSIONS ARE IN MILLIMETERS UNLESS OTHERWISE NOTED. VERIFY DIMENSIONS. DO NOT SCALE THIS DRAWING. REPORT INCONSISTENCIES AND OMISSIONS TO THE CONSULTANT FOR CLARIFICATION BEFORE COMMENCING WITH THE WORK. DEVIATIONS FROM THE CONTRACT DOCUMENTS WITHOUT WRITTEN APPROVAL FROM THE CONSULTANT ARE SUBJECT TO CORRECTION AT THE CONTRACTOR'S EXPENSE.

**ARCHITECT & PRIME CONSULTANT**

DIALOG  
35 John St #200  
Toronto, ON M5V 3G6  
Tel: (416) 966-0220 Fax:

**CIVIL ENGINEER**  
Courtesport Engineering Inc.  
8395 Jane St, Suite 100  
Vaughan, ON L4K 5Y2  
Tel: (905) 526-1424 Fax:

**LANDSCAPE ARCHITECT**  
Ferra & Associates Inc  
11 Church St  
Toronto, ON M5E 1W1  
Tel: (416) 366-6800 Fax:

**STRUCTURAL ENGINEER**  
Jaborovsky, Ash and Partners International  
400-3 Concorde Gate  
Toronto, ON M2C 3N7  
Tel: (416) 447-7405 Fax:

**MECHANICAL ENGINEER**  
Smith + Anderson  
100 Sheppard Ave E  
North York, ON M2N 6N5  
Tel: (416) 487-8151 Fax:

**ELECTRICAL ENGINEER**

Tel: Fax:

**KEYPLAN**


**SEAL**

**YONGE & GERRARD**

**PODIUM EAST ELEVATION**

DRAWN: Author CHECKED: Checker  
PLOT DATE: 2023-10-24 13:56:44

**DP4.3**

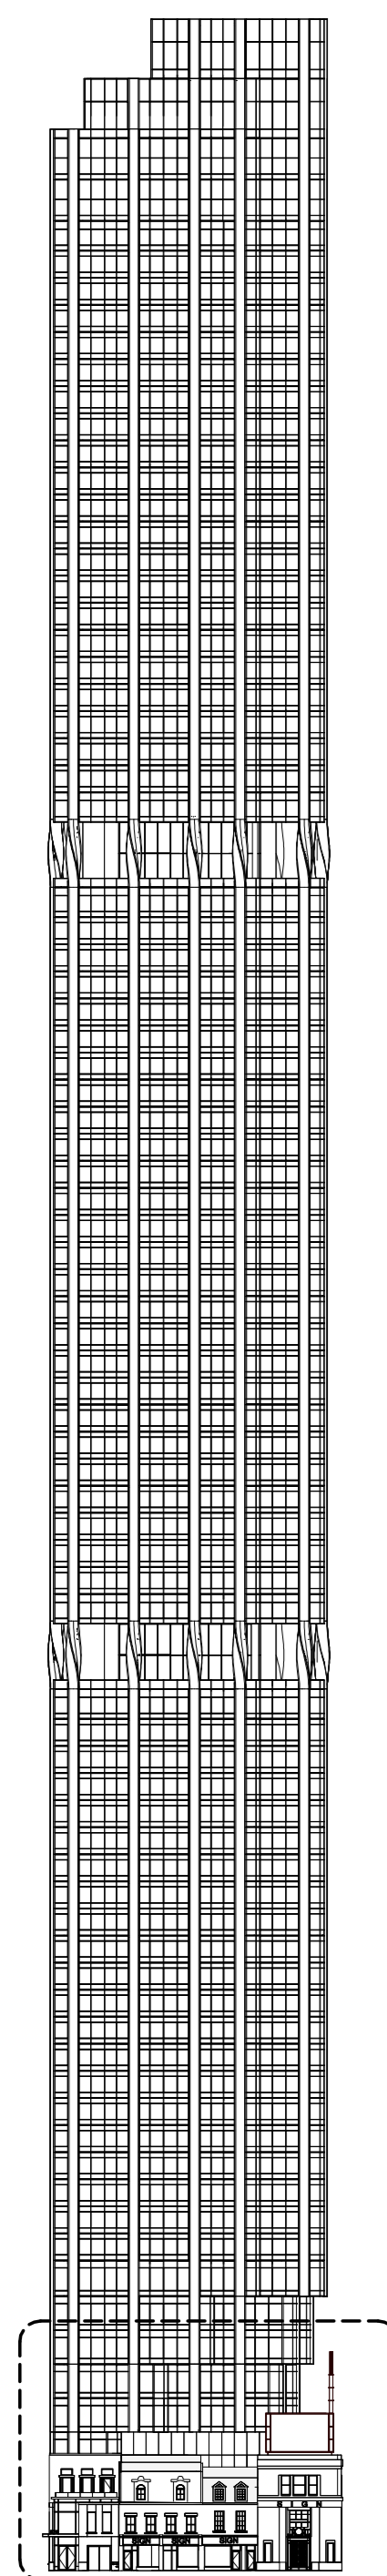

2 EAST ELEVATION  
DP4.3 SCALE: 1:750

1 EAST ELEVATION - Callout 1  
DP4.3 SCALE: 1:50

ISSUED FOR

- 1 2021-09-08 ISSUED FOR SPA
- 2 2022-10-12 REISSUED FOR ZBA
- 3 2023-01-23 REISSUED FOR ZBA
- 4 2023-10-26 REISSUED FOR ZBA

**METRIC**

THIS DRAWING IS COPYRIGHTED AND MUST NOT BE USED, REPRODUCED, OR REVISED WITHOUT WRITTEN PERMISSION. ALL DIMENSIONS ARE IN MILLIMETERS UNLESS OTHERWISE NOTED. VERIFY DIMENSIONS. DO NOT SCALE THIS DRAWING. REPORT INCONSISTENCIES AND OMISSIONS TO THE CONSULTANT FOR CLARIFICATION BEFORE COMMENCING WITH THE WORK. DEVIATIONS FROM THE CONTRACT DOCUMENTS WITHOUT WRITTEN APPROVAL FROM THE CONSULTANT ARE SUBJECT TO CORRECTION AT THE CONTRACTOR'S EXPENSE.

**ARCHITECT & PRIME CONSULTANT**

DIALOG  
35 John St #200  
Toronto, ON M5V 3G6  
Tel: (416) 966-0220 Fax:

**CIVIL ENGINEER**  
Courtesport Engineering Inc.  
8395 Jane St, Suite 100  
Vaughan, ON L4K 5Y2  
Tel: (905) 526-1424 Fax:

**LANDSCAPE ARCHITECT**  
Ferra & Associates Inc  
11 Church St  
Toronto, ON M5E 1W1  
Tel: (416) 366-6800 Fax:

**STRUCTURAL ENGINEER**  
Johnson, Hill and Partners International  
400-3 Concorde Gate  
Toronto, ON M5C 3N7  
Tel: (416) 447-7405 Fax:

**MECHANICAL ENGINEER**  
Smith + Anderson  
100 Sheppard Ave E  
North York, ON M2N 6N5  
Tel: (416) 487-8151 Fax:

**ELECTRICAL ENGINEER**

Tel: Fax:

**KEYPLAN**


**SEAL**

**YONGE & GERRARD**

**PODIUM NORTH ELEVATION**

DRAWN: Author CHECKED: Checker  
PLOT DATE: 2023-10-24 13:58:45

**DP4.4**

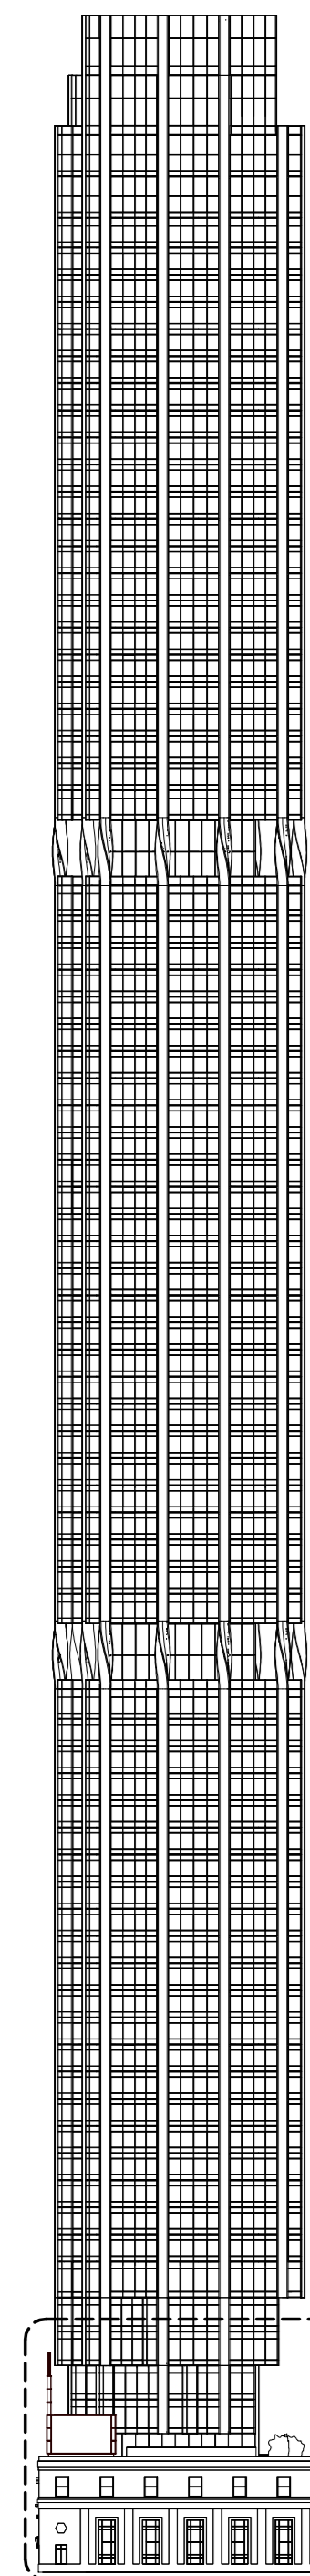

2 NORTH ELEVATION  
DP4.4 SCALE: 1:750

1 NORTH ELEVATION - Callout 1  
DP4.4 SCALE: 1:50

ISSUED FOR

- 1 2021-09-08 ISSUED FOR SPA
- 2 2022-10-12 REISSUED FOR ZBA
- 3 2023-01-23 REISSUED FOR ZBA
- 4 2023-10-26 REISSUED FOR ZBA

**METRIC**

THIS DRAWING IS COPYRIGHTED AND MUST NOT BE USED, REPRODUCED, OR REUSED WITHOUT WRITTEN PERMISSION. ALL DIMENSIONS ARE IN MILLIMETERS UNLESS OTHERWISE NOTED. VERIFY DIMENSIONS. DO NOT SCALE THIS DRAWING. REPORT INCONSISTENCIES AND OMISSIONS TO THE CONSULTANT FOR CLARIFICATION BEFORE COMMENCING WITH THE WORK. DEVIATIONS FROM THE CONTRACT DOCUMENTS WITHOUT WRITTEN APPROVAL FROM THE CONSULTANT ARE SUBJECT TO CORRECTION AT THE CONTRACTOR'S EXPENSE.

**ARCHITECT & PRIME CONSULTANT**

DIALOG  
35 John St #200  
Toronto, ON M5V 3G6  
Tel: (416) 966-0220 Fax:

**CIVIL ENGINEER**  
Courtesport Engineering Inc.  
8395 Jane St, Suite 100  
Vaughan, ON L4K 5Y2  
Tel: (905) 526-1424 Fax:

**LANDSCAPE ARCHITECT**  
Ferra & Associates Inc  
11 Church St  
Toronto, ON M5E 1W1  
Tel: (416) 366-6800 Fax:

**STRUCTURAL ENGINEER**  
Jadlovsky, Ash and Partners International  
400-3 Concorde Gate  
Toronto, ON M5C 3K7  
Tel: (416) 447-7405 Fax:

**MECHANICAL ENGINEER**  
Smith + Anderson  
100 Sheppard Ave E  
North York, ON M2N 6N5  
Tel: (416) 487-8151 Fax:

**ELECTRICAL ENGINEER**

Tel: Fax:

**KEYPLAN**

**SEAL**

**YONGE & GERRARD**


**PODIUM SOUTH ELEVATION**

DRAWN: Author CHECKED: Checker  
PLOT DATE: 2023-10-24 14:30:08

**DP4.5**



1 DP4.5 SOUTH ELEVATION - Callout 1  
SCALE: 1:50

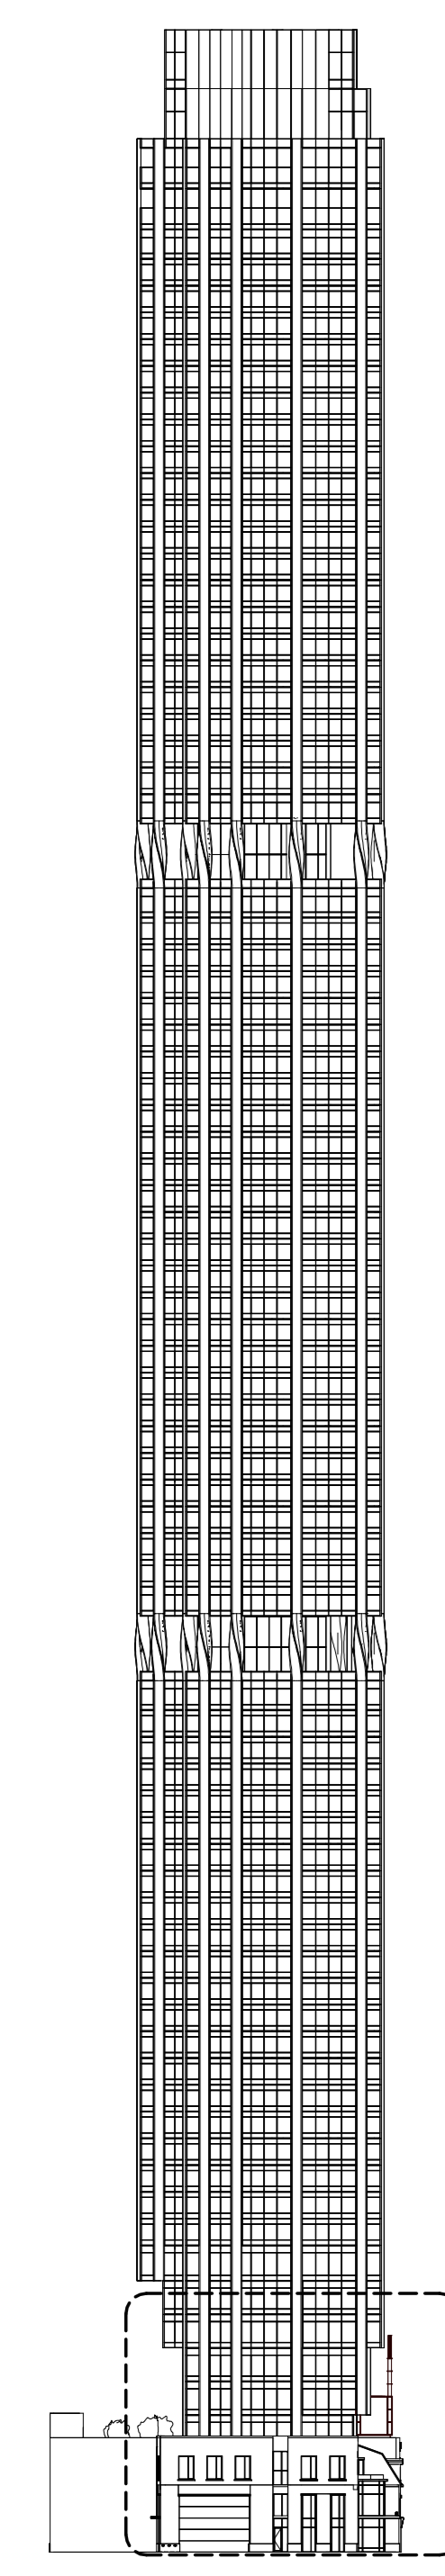

2 DP4.5 SOUTH ELEVATION  
SCALE: 1:750

ISSUED FOR

- 1 2021-09-08 ISSUED FOR SPA
- 2 2022-10-12 REISSUED FOR ZBA
- 3 2023-01-23 REISSUED FOR ZBA
- 4 2023-10-26 REISSUED FOR ZBA

**METRIC**

THIS DRAWING IS COPYRIGHTED AND MUST NOT BE USED, REPRODUCED, OR REISED WITHOUT WRITTEN PERMISSION. ALL DIMENSIONS ARE IN MILLIMETERS UNLESS OTHERWISE NOTED. VERIFY DIMENSIONS. DO NOT SCALE THIS DRAWING.

REPORT INCONSISTENCIES AND OMISSIONS TO THE CONSULTANT FOR CLARIFICATION BEFORE COMMENCING WITH THE WORK. DEVIATIONS FROM THE CONTRACT DOCUMENTS WITHOUT WRITTEN APPROVAL FROM THE CONSULTANT ARE SUBJECT TO CORRECTION AT THE CONTRACTOR'S EXPENSE.

**ARCHITECT & PRIME CONSULTANT**

DIALOG  
35 John St #200  
Toronto, ON M5V 3G6  
Tel: (416) 966-0220 Fax:

**CIVIL ENGINEER**  
Courtesport Engineering Inc.  
8395 Jane St, Suite 100  
Vaughan, ON L4K 5Y2  
Tel: (905) 305-1404 Fax:

**LANDSCAPE ARCHITECT**  
Ferra & Associates Inc  
11 Church St  
Toronto, ON M5E 1W1  
Tel: (416) 366-6800 Fax:

**STRUCTURAL ENGINEER**  
Jalowsky, Ash and Partners International  
400-3 Concorde Gate  
Toronto, ON M5C 3N7  
Tel: (416) 447-7405 Fax:

**MECHANICAL ENGINEER**  
Smith + Anderson  
100 Sheppard Ave E  
North York, ON M2N 6N5  
Tel: (416) 487-8151 Fax:

**ELECTRICAL ENGINEER**

Tel: Fax:

**KEYPLAN**

**SEAL**

**YONGE & GERRARD**

**PODIUM WEST ELEVATION**

DRAWN: Author CHECKED: Checker  
PLOT DATE: 2023-10-24 14:26:03


**DP4.6**

ABXXXXX - 11161T

Autodesk Docs 011161T - YONGE GERRARD MIX  
USE11161T\_YONGEGERRARD.rvt



1 WEST ELEVATION - Callout 1  
SCALE: 1:50

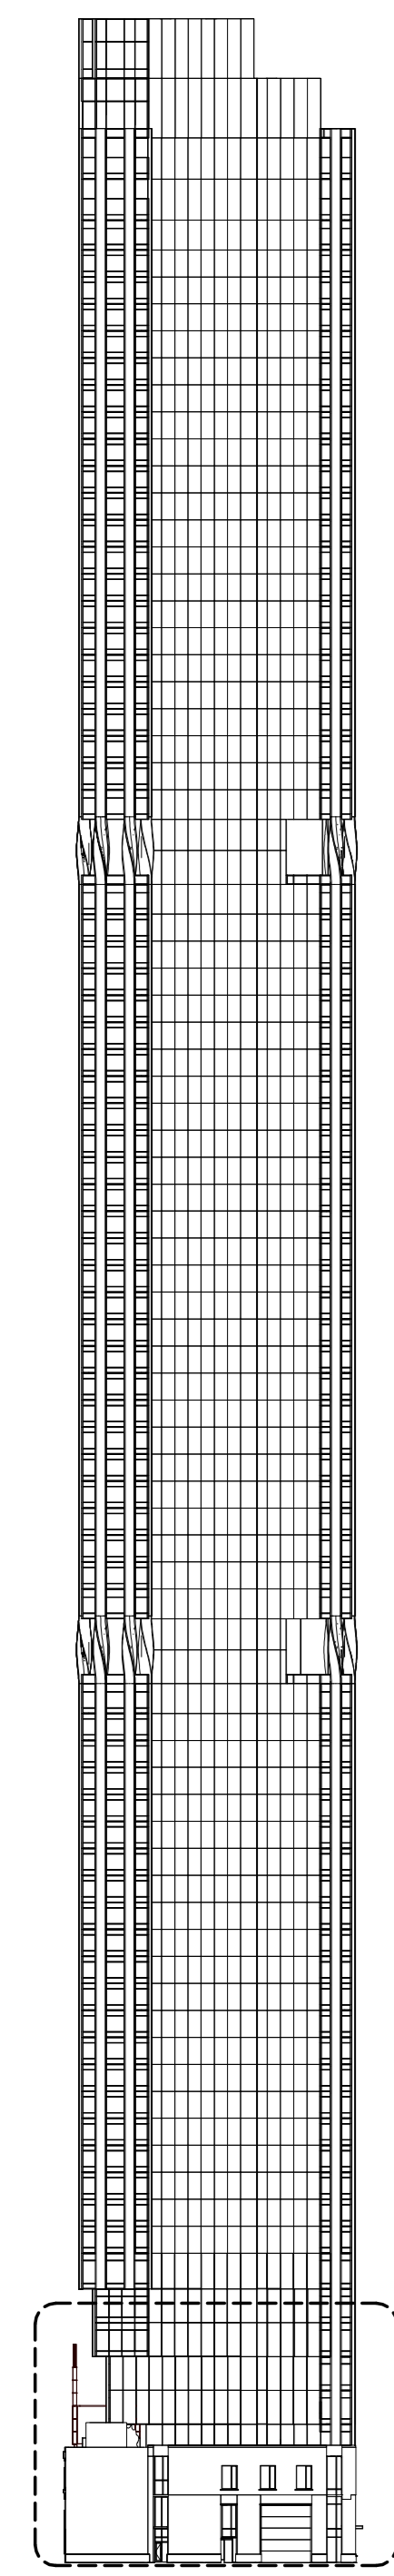

2 WEST ELEVATION  
SCALE: 1:750