
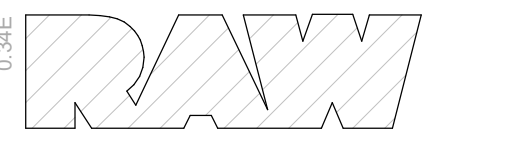


THIS DRAWING IS THE PROPERTY OF THE ARCHITECT AND MAY NOT BE REPRODUCED OR USED WITHOUT THE EXPRESS CONSENT OF THE ARCHITECT. THE CONTRACTOR IS RESPONSIBLE FOR CHECKING AND VERIFYING ALL LEVELS AND DIMENSIONS AND SHALL REPORT ALL DISCREPANCIES TO THE ARCHITECT AND OBTAIN CLARIFICATION PRIOR TO COMMENCING WORK.

ISSUE RECORD

REVISION RECORD

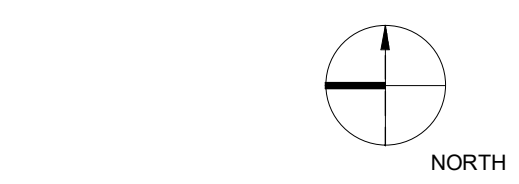

405-317 ADELAIDE STREET WEST
 TORONTO CANADA M5V 1P9
 +1 416 599 9729
 WWW.RAWDESIGN.CA

20059
 774-782 Marlee Ave.
 Toronto, ON
 774-782 MARLEE
 URBAN CAPITAL-
 HARBOUR (MARLEE)
 INC.
 SITE PLAN




SCALE: 1 : 150

A100

THIS DRAWING IS THE PROPERTY OF THE ARCHITECT AND MAY NOT BE REPRODUCED OR USED WITHOUT THE EXPRESS CONSENT OF THE ARCHITECT. THE CONTRACTOR IS RESPONSIBLE FOR CHECKING AND VERIFYING ALL LEVELS AND DIMENSIONS AND SHALL REPORT ALL DISCREPANCIES TO THE ARCHITECT AND OBTAIN CLARIFICATION PRIOR TO COMMENCING WORK.

ISSUE RECORD

REVISION RECORD

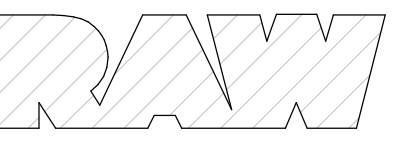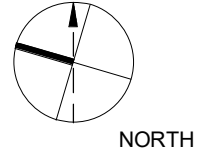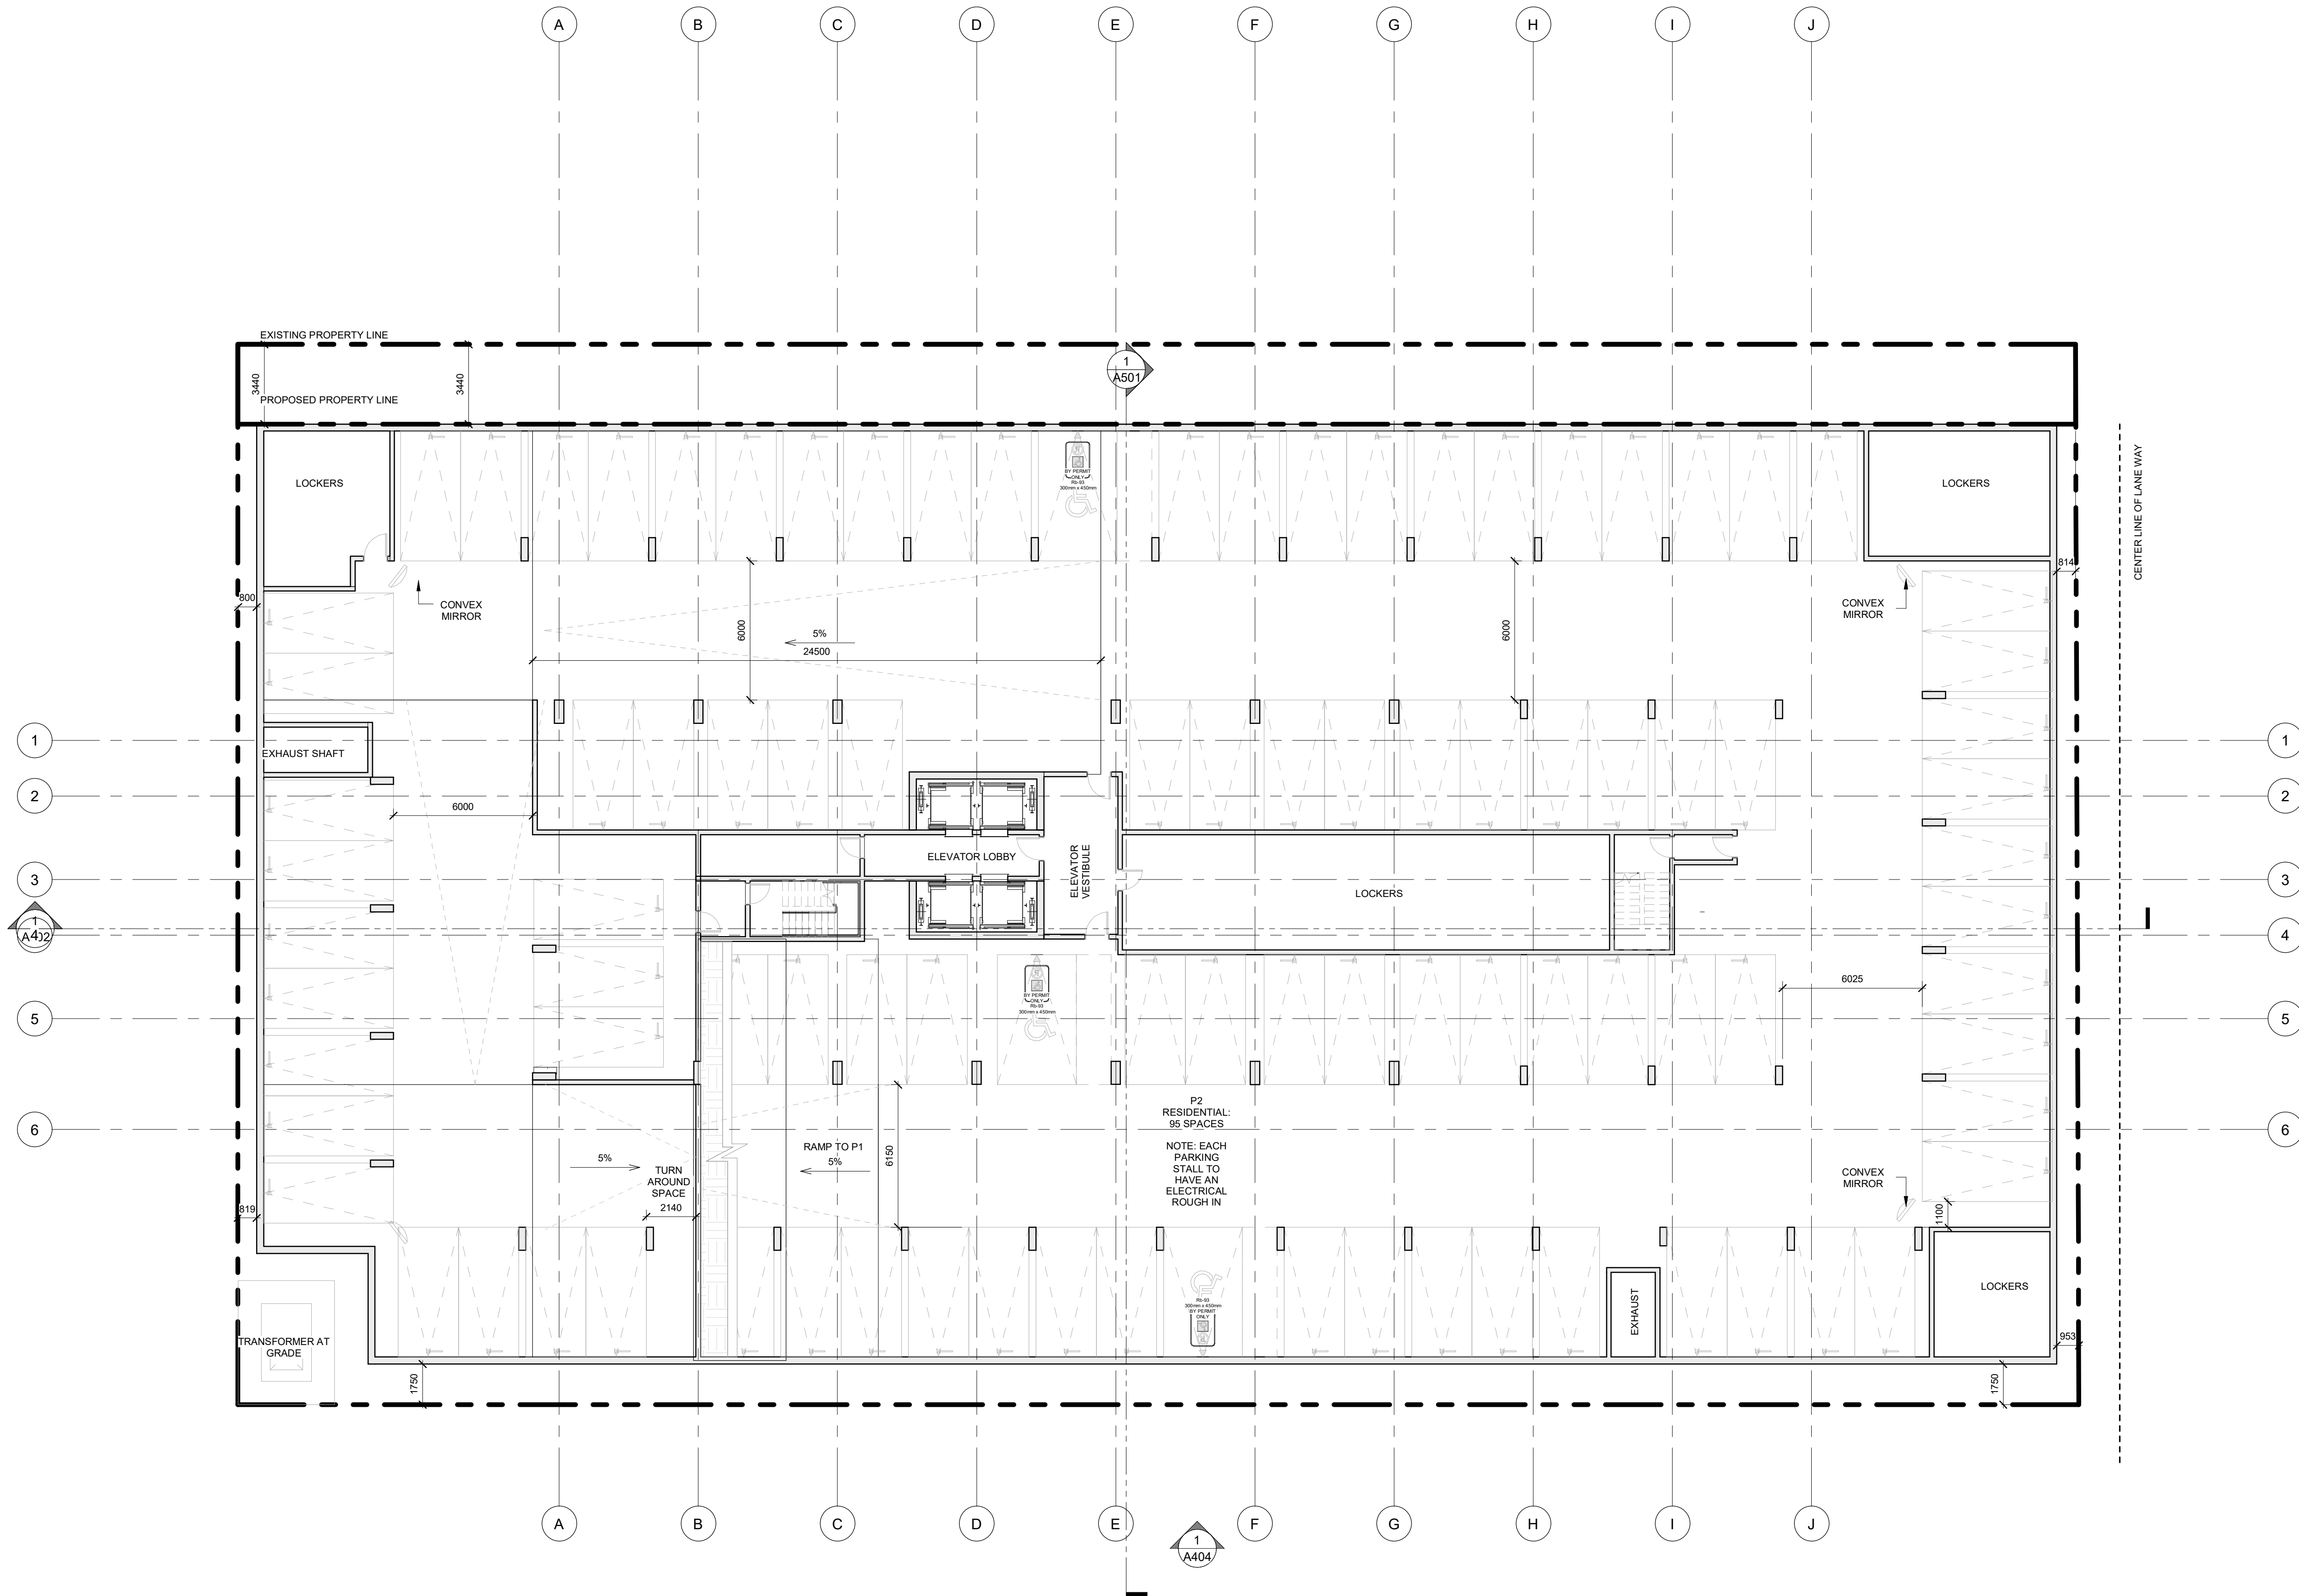

405-317 ADELAIDE STREET WEST
 TORONTO CANADA M5V 1P9
 +1 416 599 9729
 WWW.RAWDESIGN.CA

20059

774-782 Marlee Ave.
 Toronto, ON

774-782 MARLEE

URBAN CAPITAL-
 HARBOUR (MARLEE)
 INC.

P2 PARKING PLAN




SCALE: As indicated

A102

THIS DRAWING IS THE PROPERTY OF THE ARCHITECT AND MAY NOT BE REPRODUCED OR USED WITHOUT THE EXPRESS CONSENT OF THE ARCHITECT. THE CONTRACTOR IS RESPONSIBLE FOR CHECKING AND VERIFYING ALL LEVELS AND DIMENSIONS AND SHALL REPORT ALL DISCREPANCIES TO THE ARCHITECT AND OBTAIN CLARIFICATION PRIOR TO COMMENCING WORK.

ISSUE RECORD

REVISION RECORD

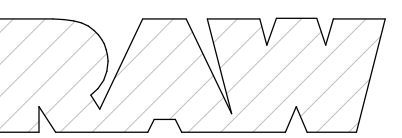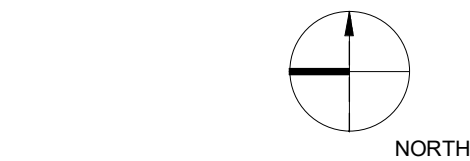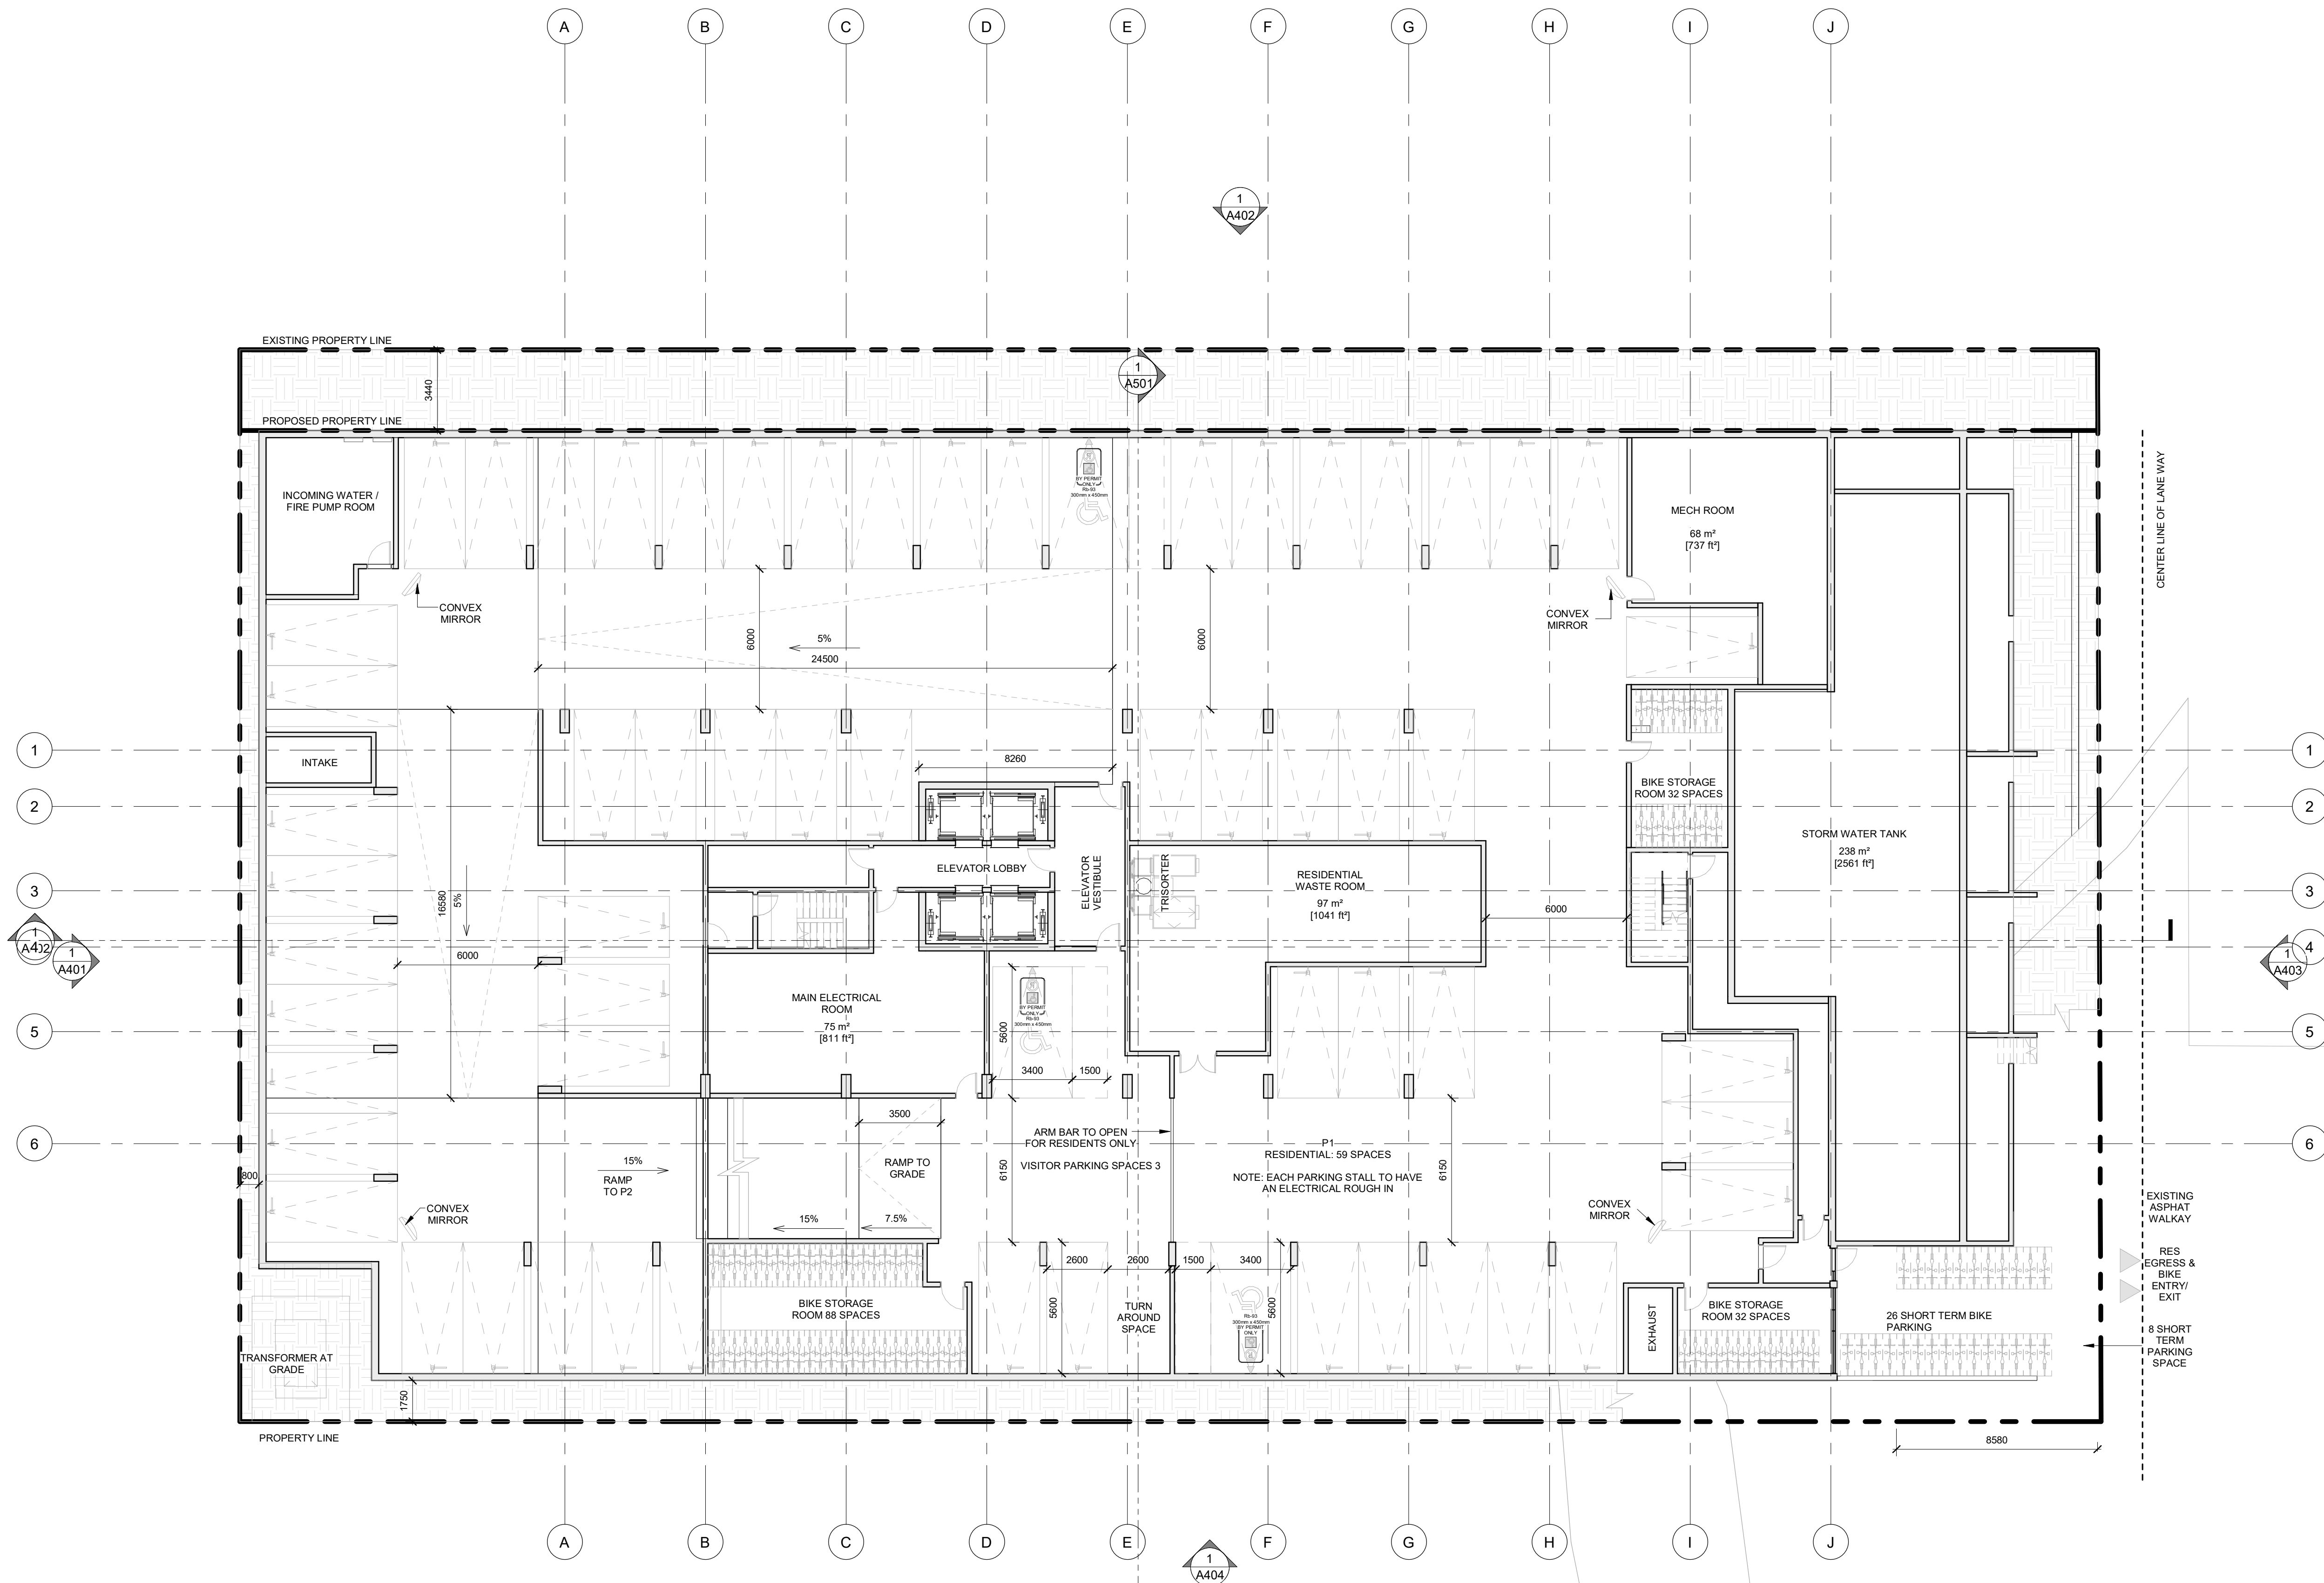

405-317 ADELAIDE STREET WEST
TORONTO CANADA M5V 1P9
+1 416 599 9729
WWW.RAWDESIGN.CA

20059

774-782 Marlee Ave.
Toronto, ON

774-782 MARLEE

URBAN CAPITAL-
HARBOUR (MARLEE)
INC.

P1 PARKING PLAN

SCALE: As indicated

A101

THIS DRAWING IS THE PROPERTY OF THE ARCHITECT AND MAY NOT BE REPRODUCED OR USED WITHOUT THE EXPRESS CONSENT OF THE ARCHITECT. THE CONTRACTOR IS RESPONSIBLE FOR CHECKING AND VERIFYING ALL LEVELS AND DIMENSIONS AND SHALL REPORT ALL DISCREPANCIES TO THE ARCHITECT AND OBTAIN CLARIFICATION PRIOR TO COMMENCING WORK.

ISSUE RECORD


REVISION RECORD


405-317 ADELAIDE STREET WEST
 TORONTO CANADA M5V 1P9
 +1 416 599 9729
 WWW.RAWDESIGN.CA

20059
 774-782 Marlee Ave.
 Toronto, ON
 774-782 MARLEE
 URBAN CAPITAL-
 HARBOUR (MARLEE)
 INC.
 GROUND FLOOR
 PLAN

SCALE: As indicated

A201


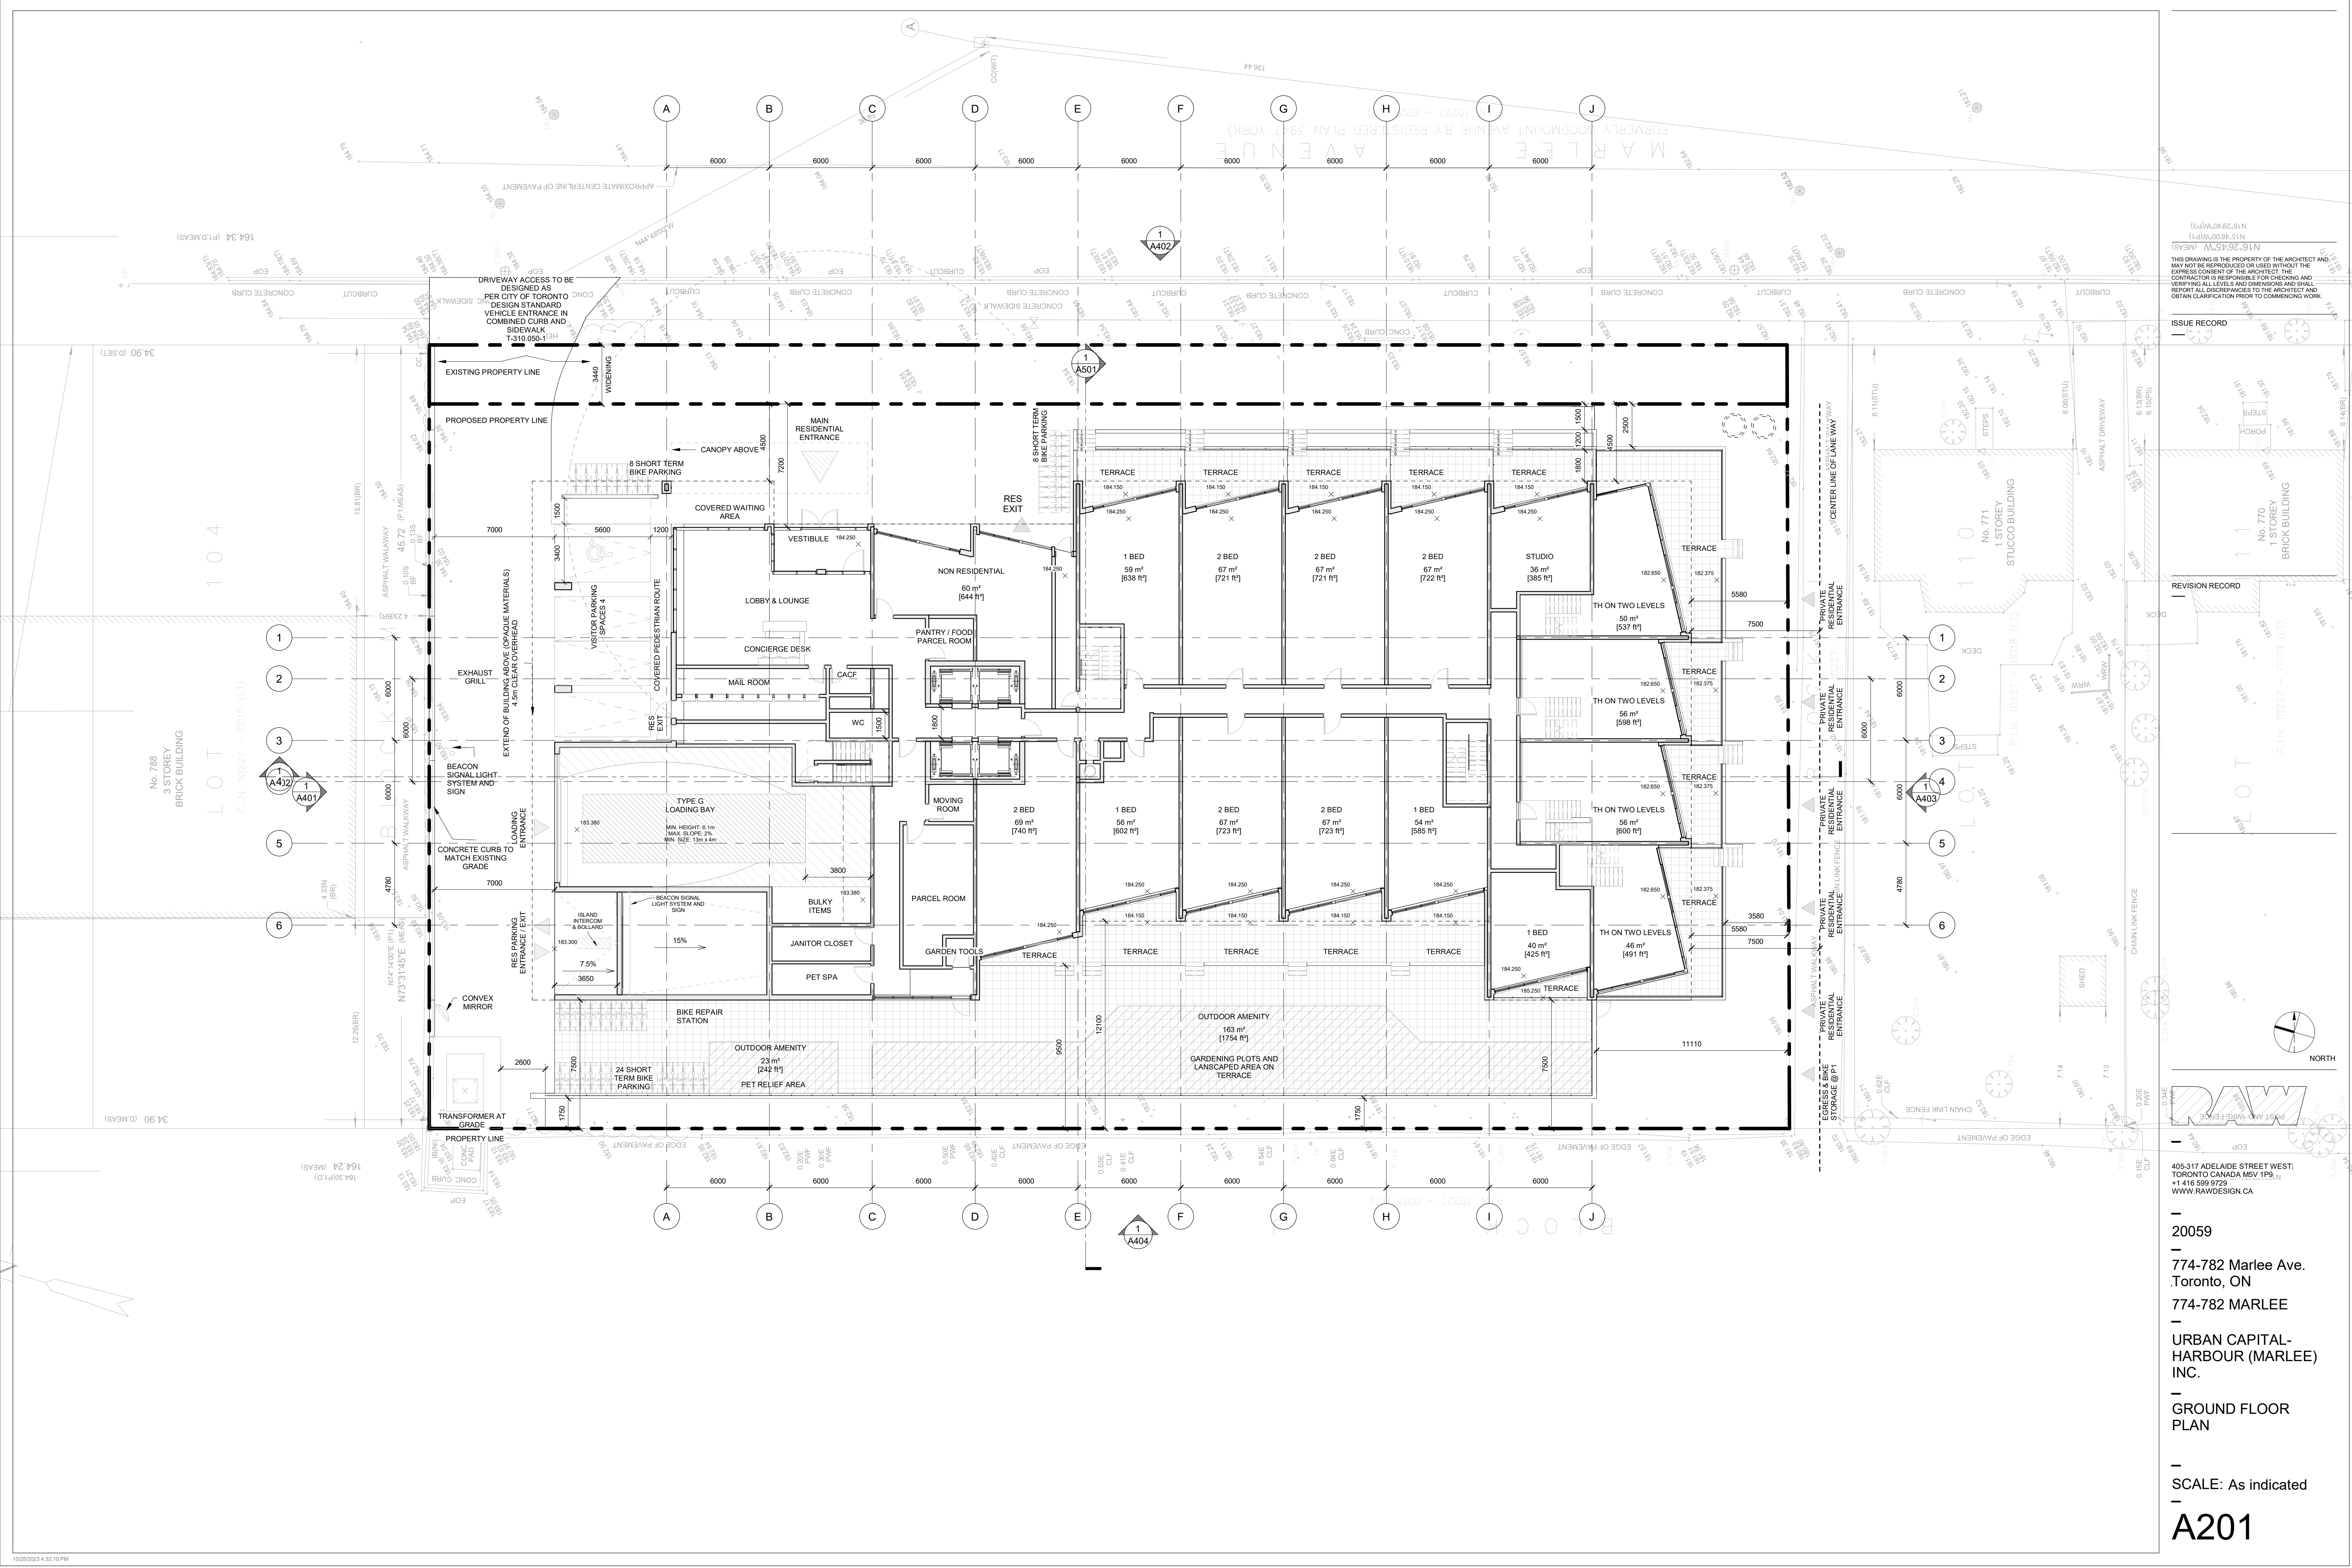


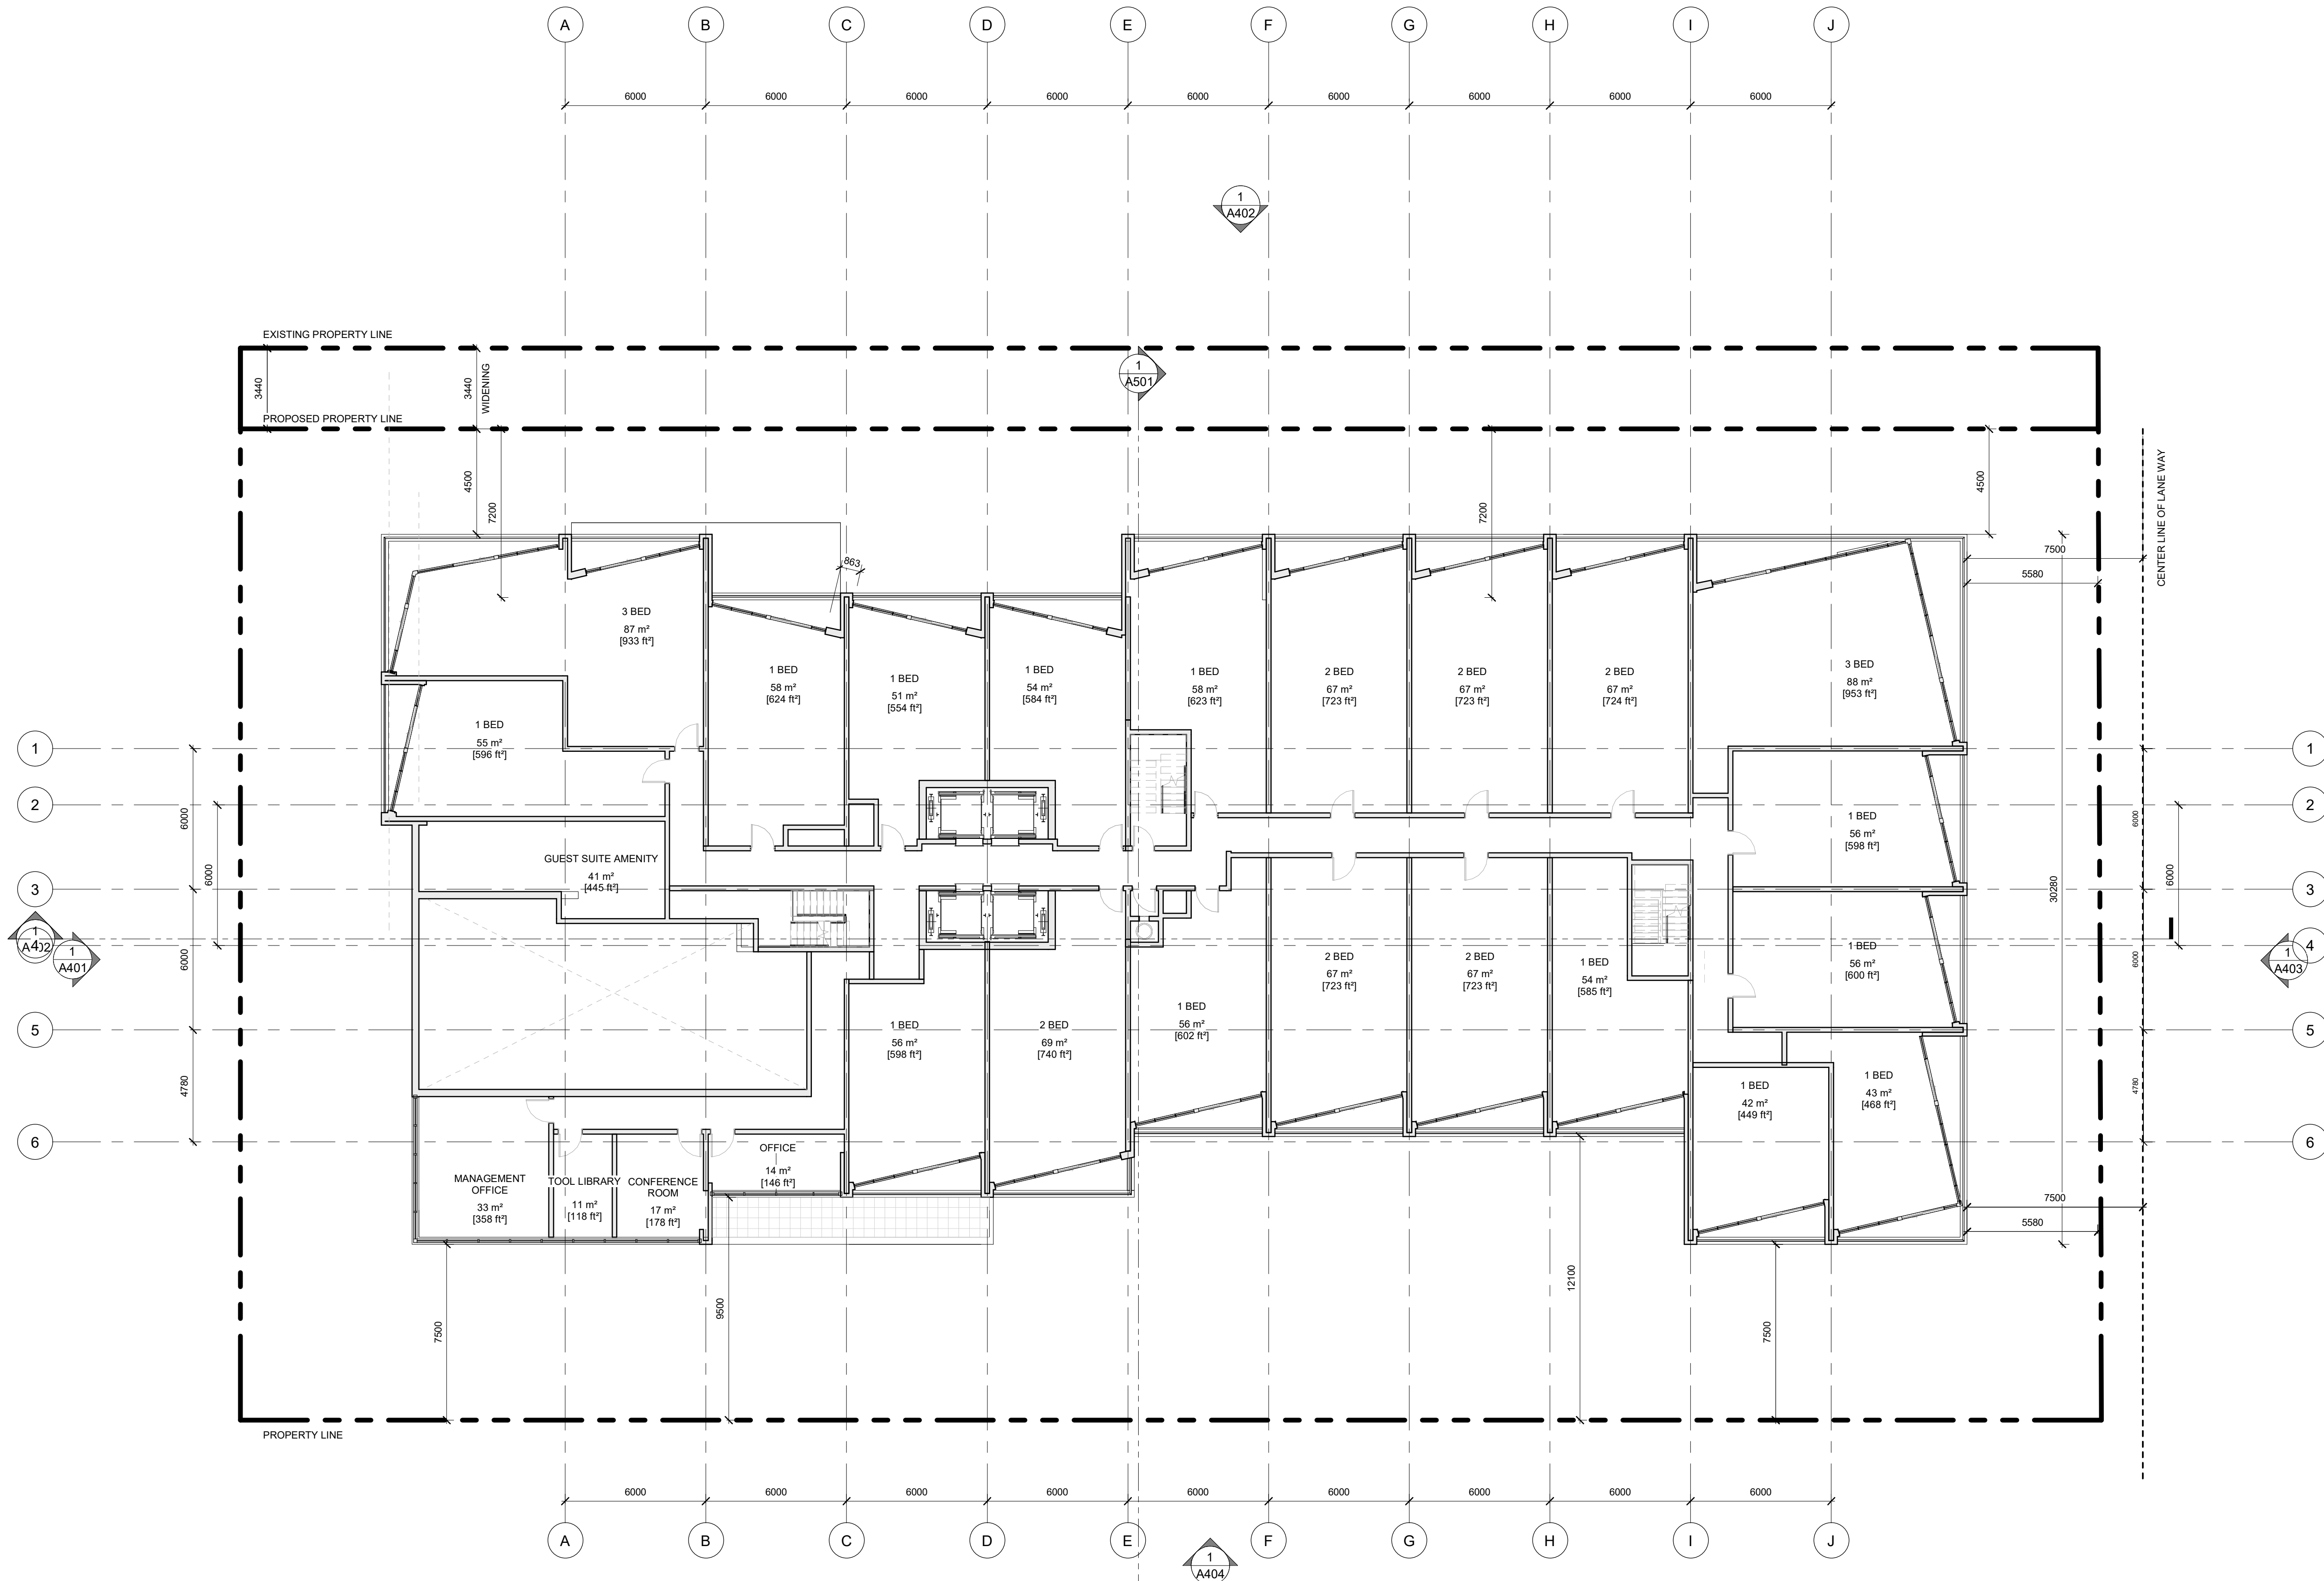

THIS DRAWING IS THE PROPERTY OF THE ARCHITECT AND MAY NOT BE REPRODUCED OR USED WITHOUT THE EXPRESS CONSENT OF THE ARCHITECT. THE CONTRACTOR IS RESPONSIBLE FOR CHECKING AND VERIFYING ALL LEVELS AND DIMENSIONS AND SHALL REPORT ALL DISCREPANCIES TO THE ARCHITECT AND OBTAIN CLARIFICATION PRIOR TO COMMENCING WORK.

ISSUE RECORD

REVISION RECORD

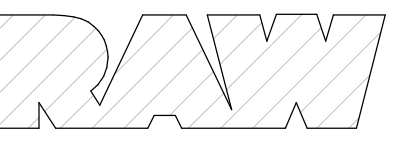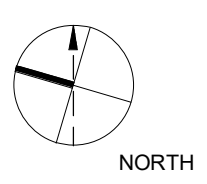

405-317 ADELAIDE STREET WEST
 TORONTO CANADA M5V 1P9
 +1 416 599 9729
 WWW.RAWDESIGN.CA

20059

774-782 Marlee Ave.
 Toronto, ON

774-782 MARLEE

URBAN CAPITAL-
 HARBOUR (MARLEE)
 INC.

2ND FLOOR PLAN




SCALE: 1 : 150

A202

THIS DRAWING IS THE PROPERTY OF THE ARCHITECT AND MAY NOT BE REPRODUCED OR USED WITHOUT THE EXPRESS CONSENT OF THE ARCHITECT. THE CONTRACTOR IS RESPONSIBLE FOR CHECKING AND VERIFYING ALL LEVELS AND DIMENSIONS AND SHALL REPORT ALL DISCREPANCIES TO THE ARCHITECT AND OBTAIN CLARIFICATION PRIOR TO COMMENCING WORK.

ISSUE RECORD

REVISION RECORD

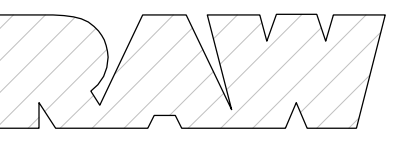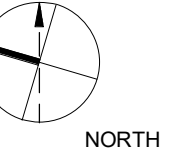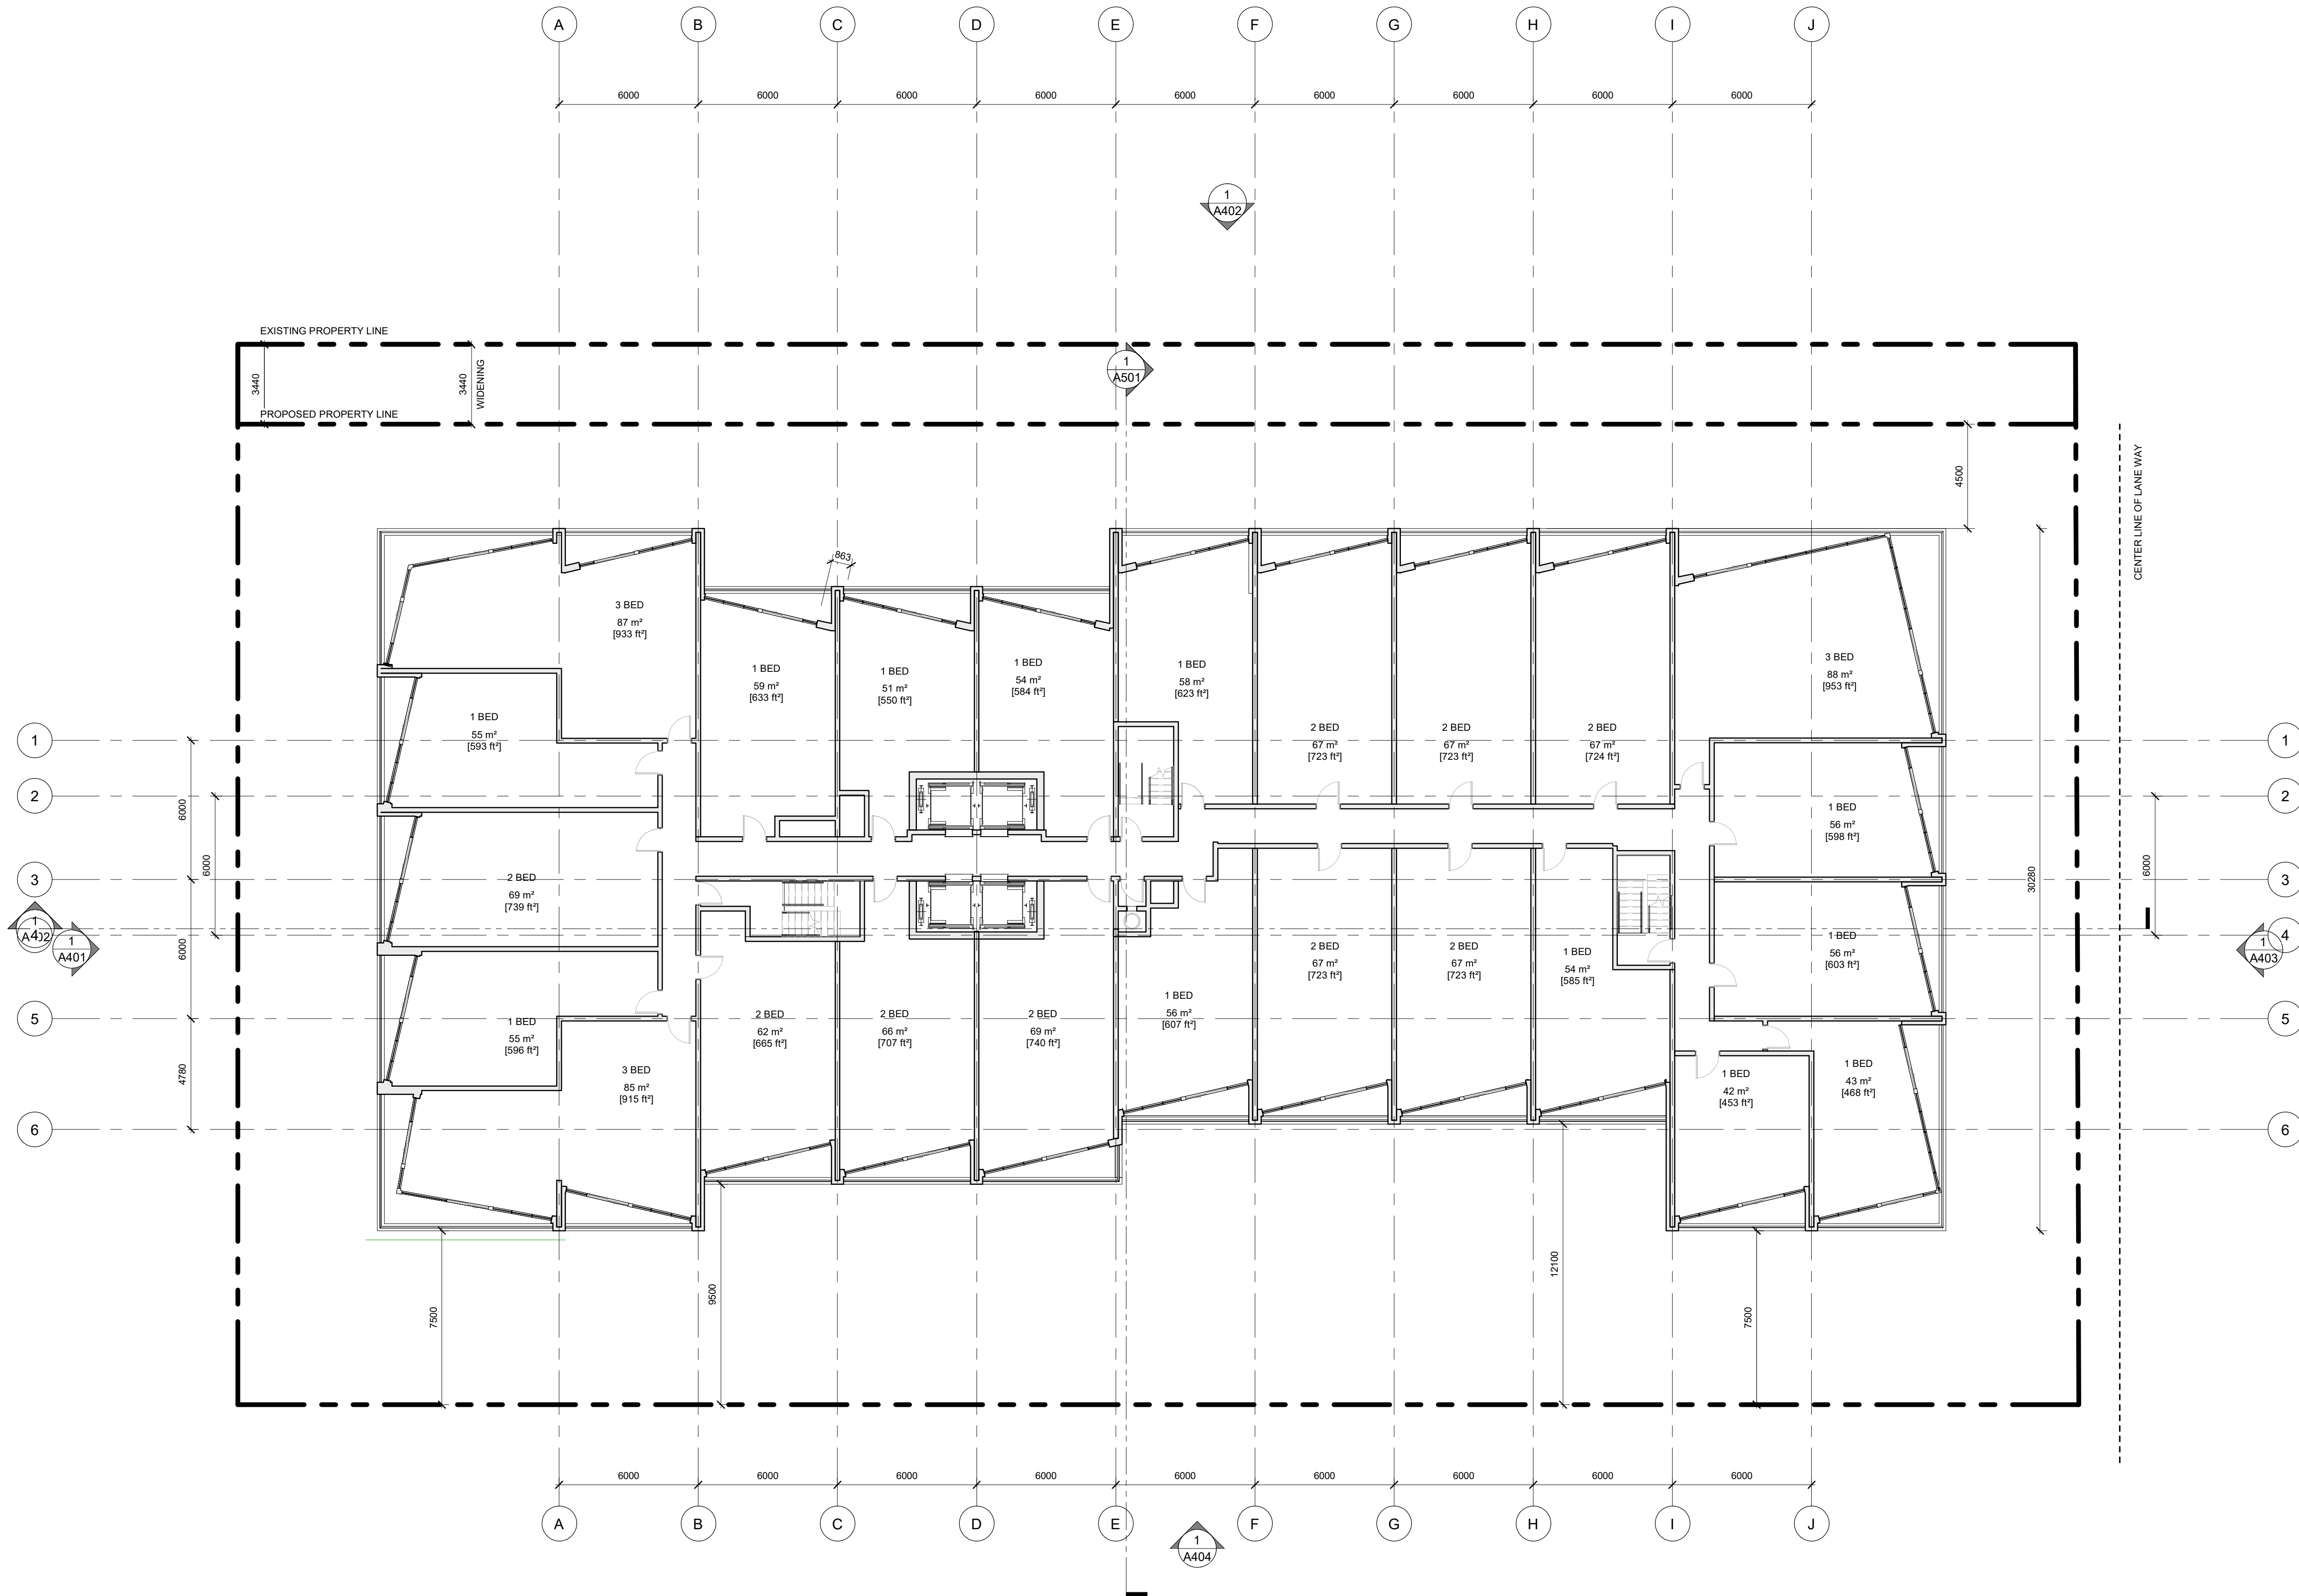

405-317 ADELAIDE STREET WEST
TORONTO CANADA M5V 1P9
+1 416 599 9729
WWW.RAWDESIGN.CA

20059

774-782 Marlee Ave.
Toronto, ON

774-782 MARLEE

URBAN CAPITAL-
HARBOUR (MARLEE)
INC.

3RD & 4TH FLOOR
PLAN




SCALE: 1 : 150

A203

THIS DRAWING IS THE PROPERTY OF THE ARCHITECT AND MAY NOT BE REPRODUCED OR USED WITHOUT THE EXPRESS CONSENT OF THE ARCHITECT. THE CONTRACTOR IS RESPONSIBLE FOR CHECKING AND VERIFYING ALL LEVELS AND DIMENSIONS AND SHALL REPORT ALL DISCREPANCIES TO THE ARCHITECT AND OBTAIN CLARIFICATION PRIOR TO COMMENCING WORK.

ISSUE RECORD

REVISION RECORD

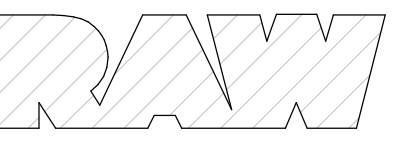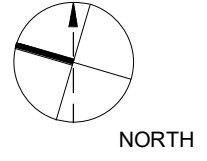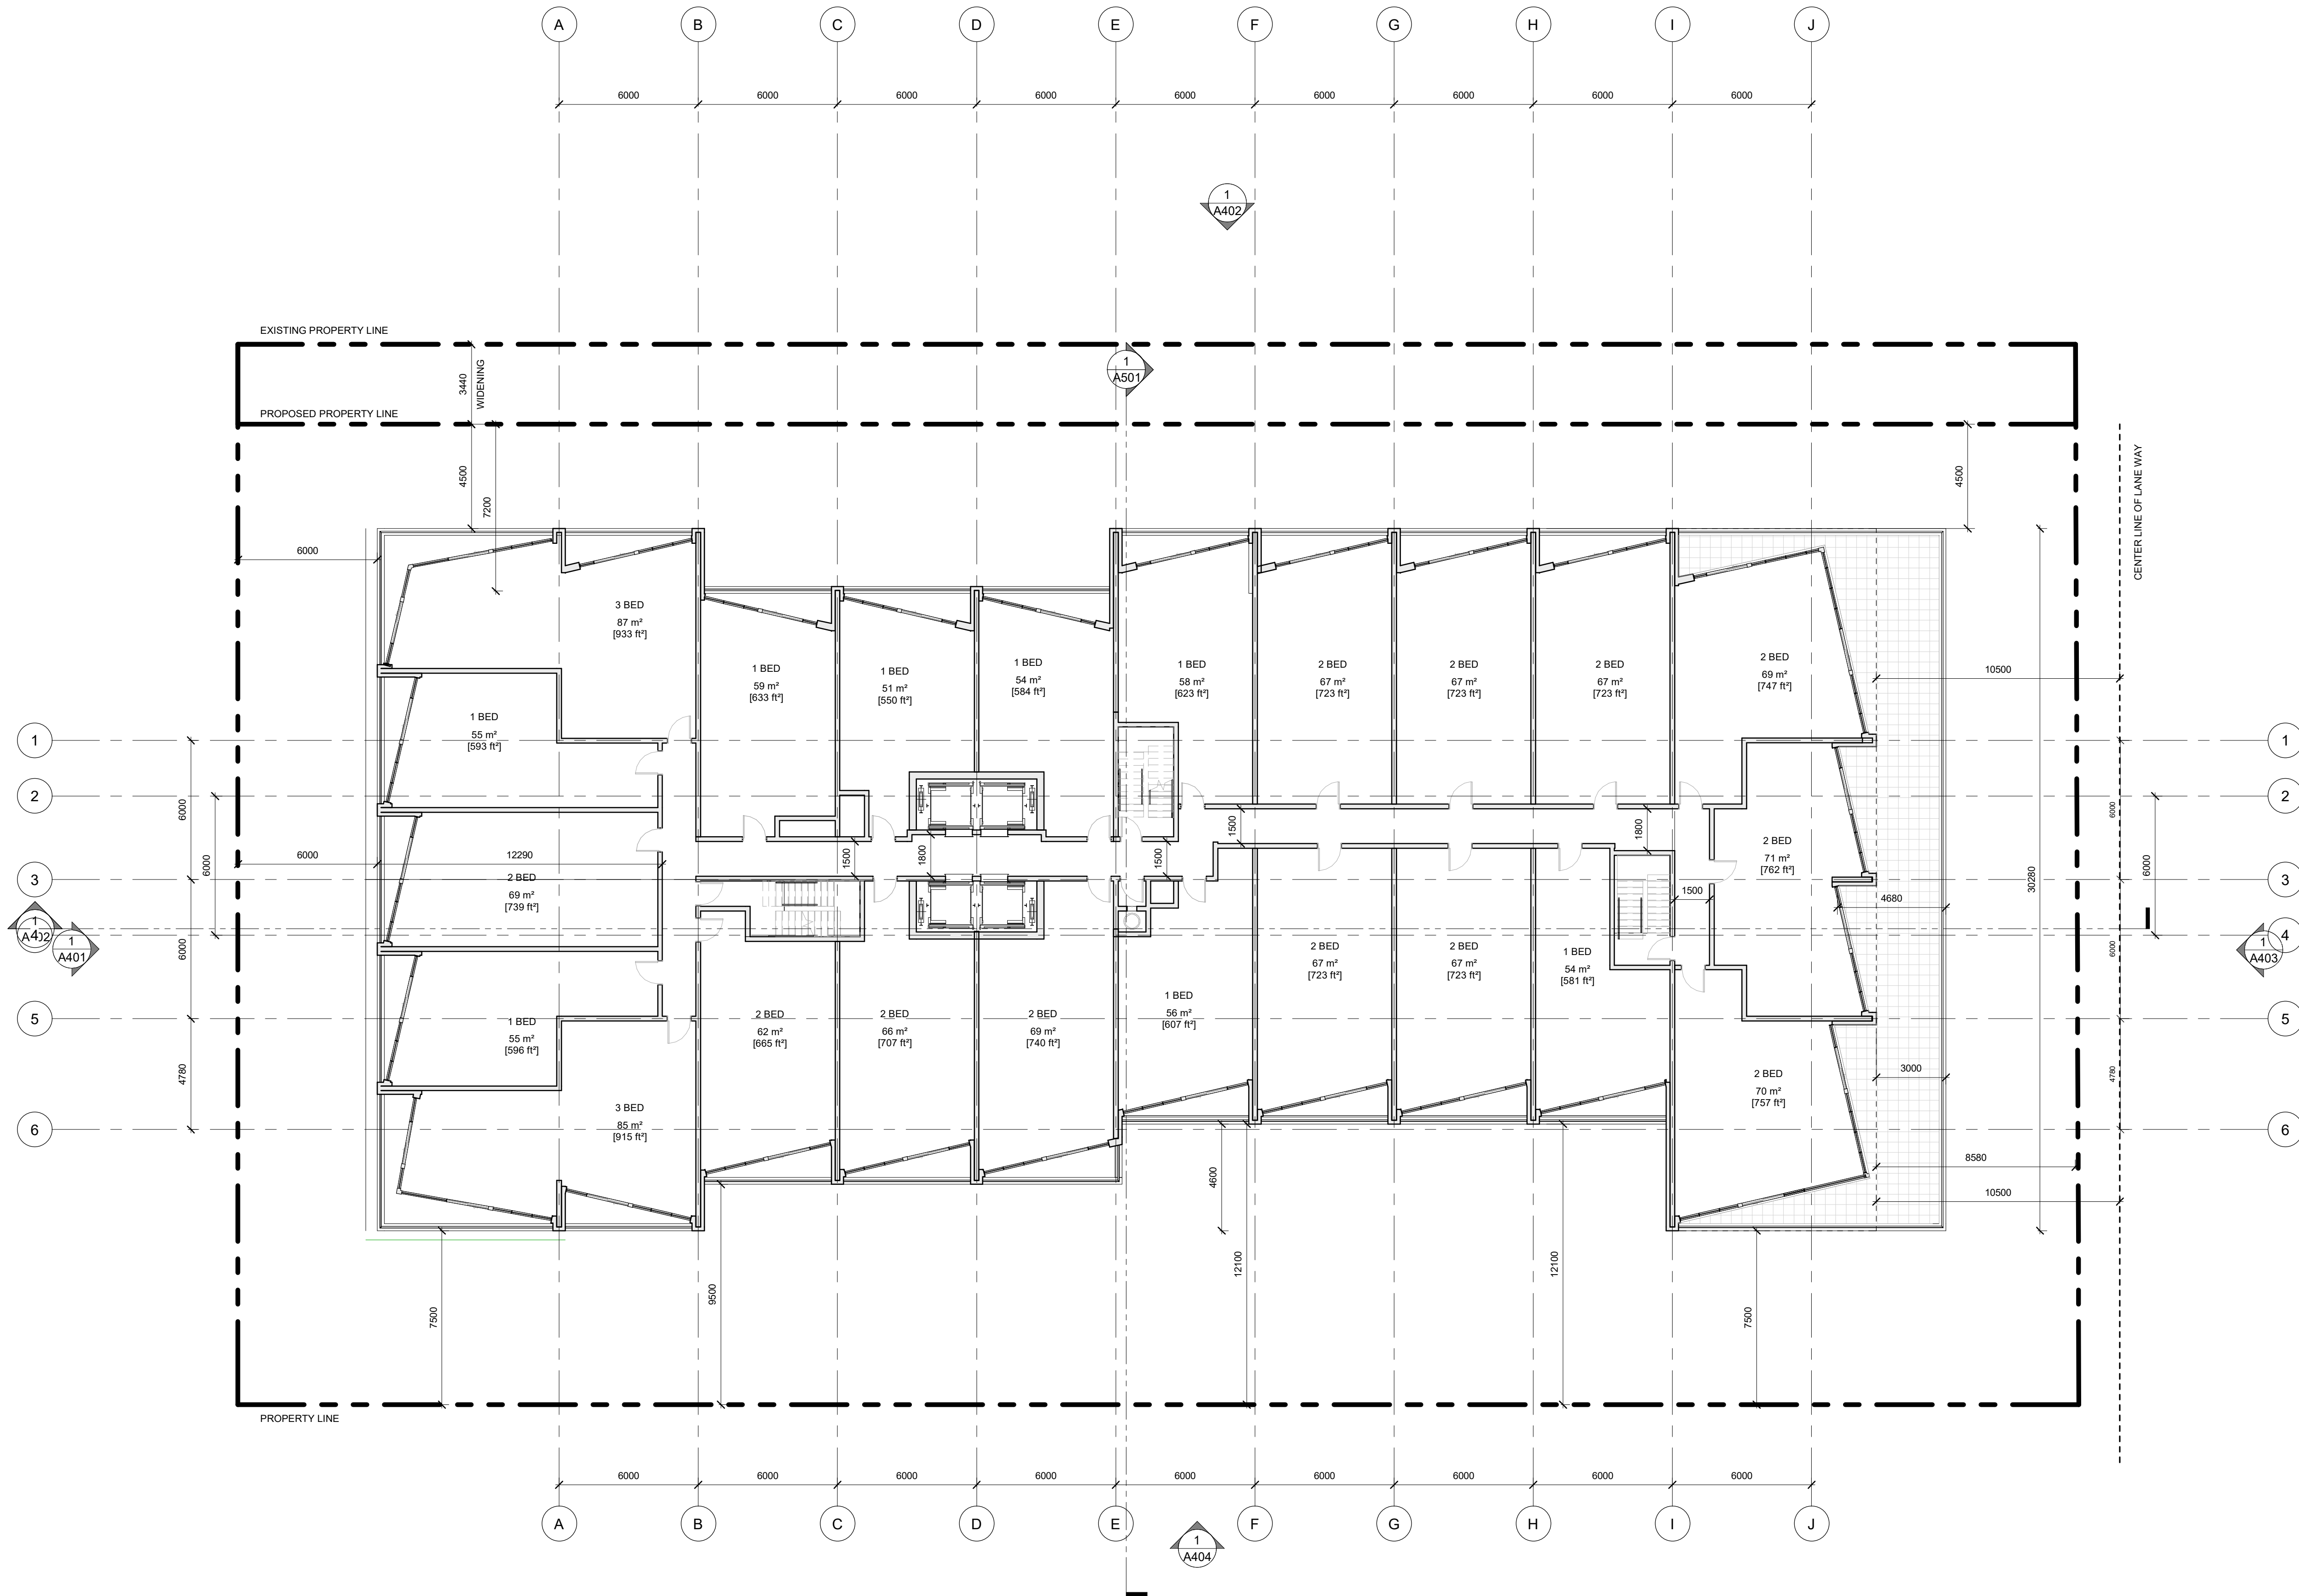

405-317 ADELAIDE STREET WEST
TORONTO CANADA M5V 1P9
+1 416 599 9729
WWW.RAWDESIGN.CA

20059

774-782 Marlee Ave.
Toronto, ON


774-782 MARLEE

URBAN CAPITAL-
HARBOUR (MARLEE)
INC.

5TH FLOOR PLAN

SCALE: 1 : 150



A205

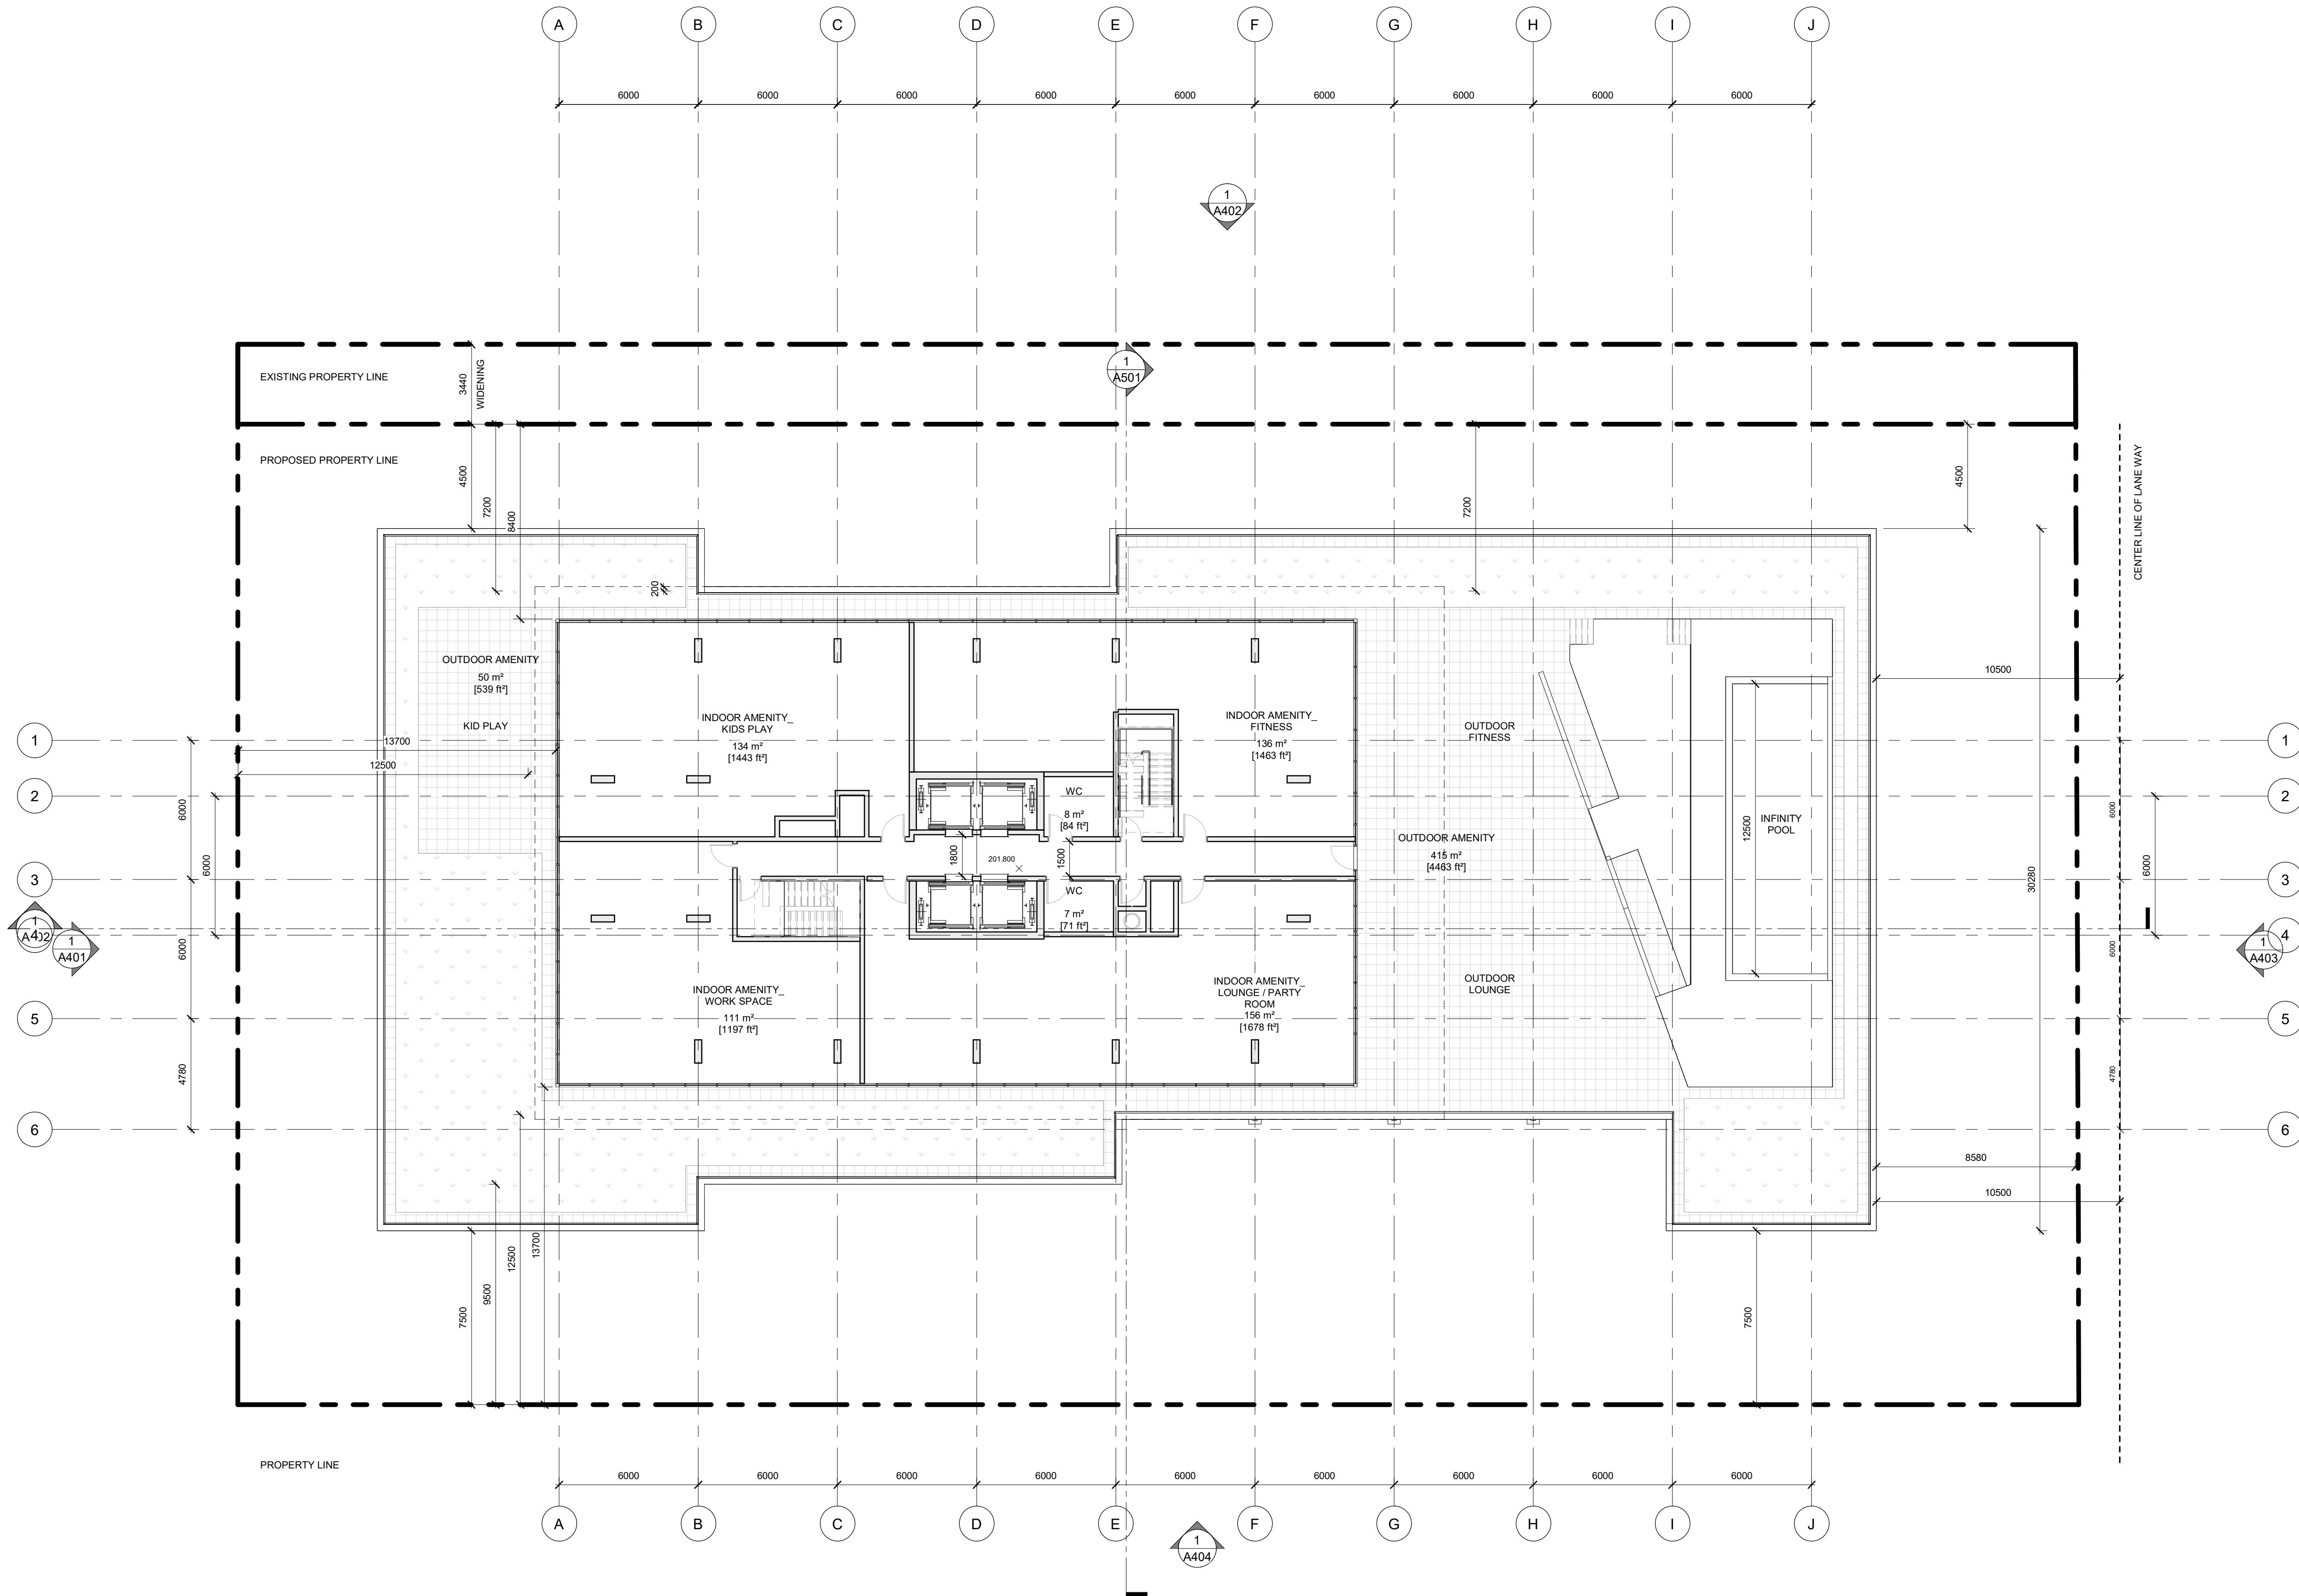

THIS DRAWING IS THE PROPERTY OF THE ARCHITECT AND MAY NOT BE REPRODUCED OR USED WITHOUT THE EXPRESS CONSENT OF THE ARCHITECT. THE CONTRACTOR IS RESPONSIBLE FOR CHECKING AND VERIFYING ALL LEVELS AND DIMENSIONS AND SHALL REPORT ALL DISCREPANCIES TO THE ARCHITECT AND OBTAIN CLARIFICATION PRIOR TO COMMENCING WORK.

ISSUE RECORD

REVISION RECORD

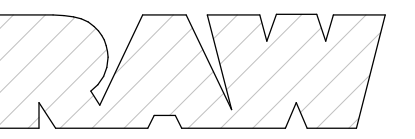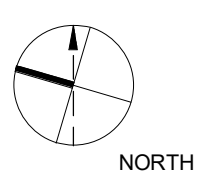

405-317 ADELAIDE STREET WEST
 TORONTO CANADA M5V 1P9
 +1 416 599 9729
 WWW.RAWDESIGN.CA

20059

774-782 Marlee Ave.
 Toronto, ON


774-782 MARLEE

URBAN CAPITAL-
 HARBOUR (MARLEE)
 INC.

6TH FLOOR PLAN

SCALE: 1 : 150



A206

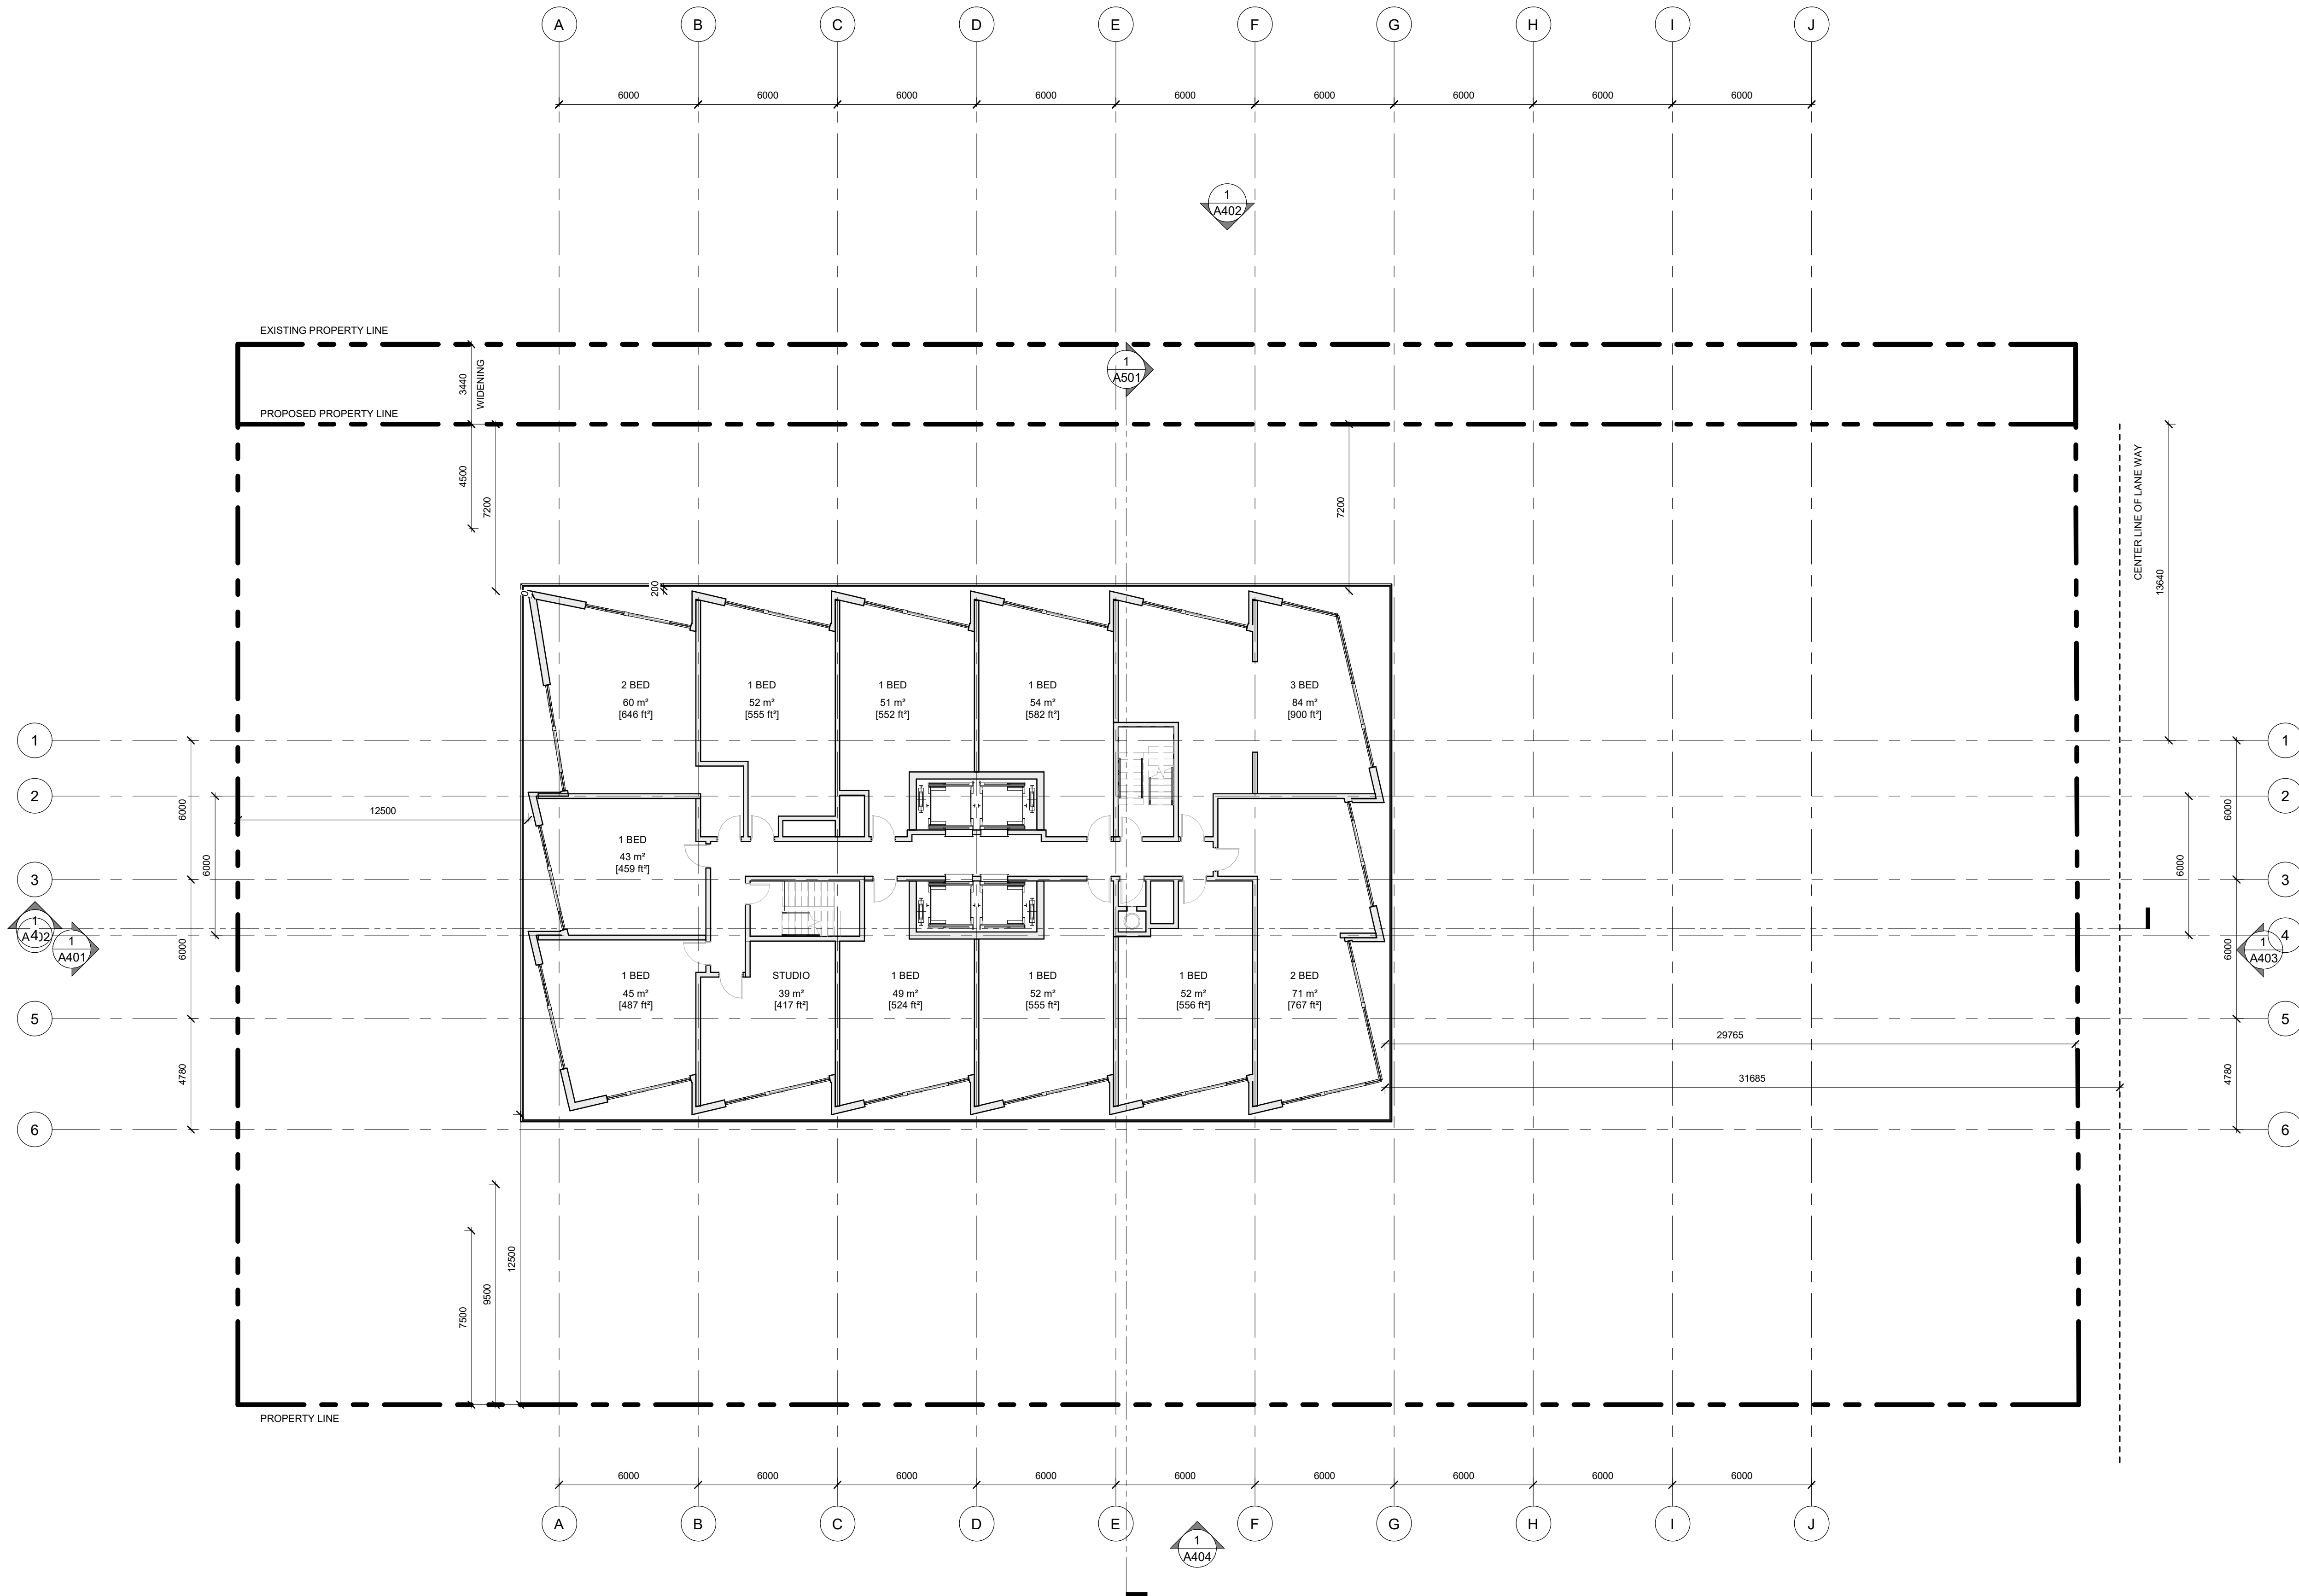

THIS DRAWING IS THE PROPERTY OF THE ARCHITECT AND MAY NOT BE REPRODUCED OR USED WITHOUT THE EXPRESS CONSENT OF THE ARCHITECT. THE CONTRACTOR IS RESPONSIBLE FOR CHECKING AND VERIFYING ALL LEVELS AND DIMENSIONS AND SHALL REPORT ALL DISCREPANCIES TO THE ARCHITECT AND OBTAIN CLARIFICATION PRIOR TO COMMENCING WORK.

ISSUE RECORD

REVISION RECORD

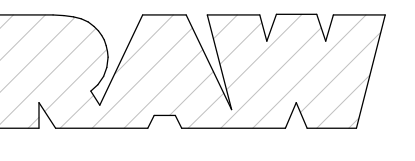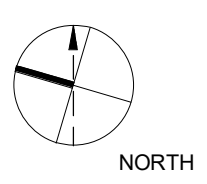

405-317 ADELAIDE STREET WEST
 TORONTO CANADA M5V 1P9
 +1 416 599 9729
 WWW.RAWDESIGN.CA

20059

774-782 Marlee Ave.
 Toronto, ON


774-782 MARLEE

URBAN CAPITAL-
 HARBOUR (MARLEE)
 INC.

7TH -24TH FLOOR
 PLAN

SCALE: 1 : 150



A207

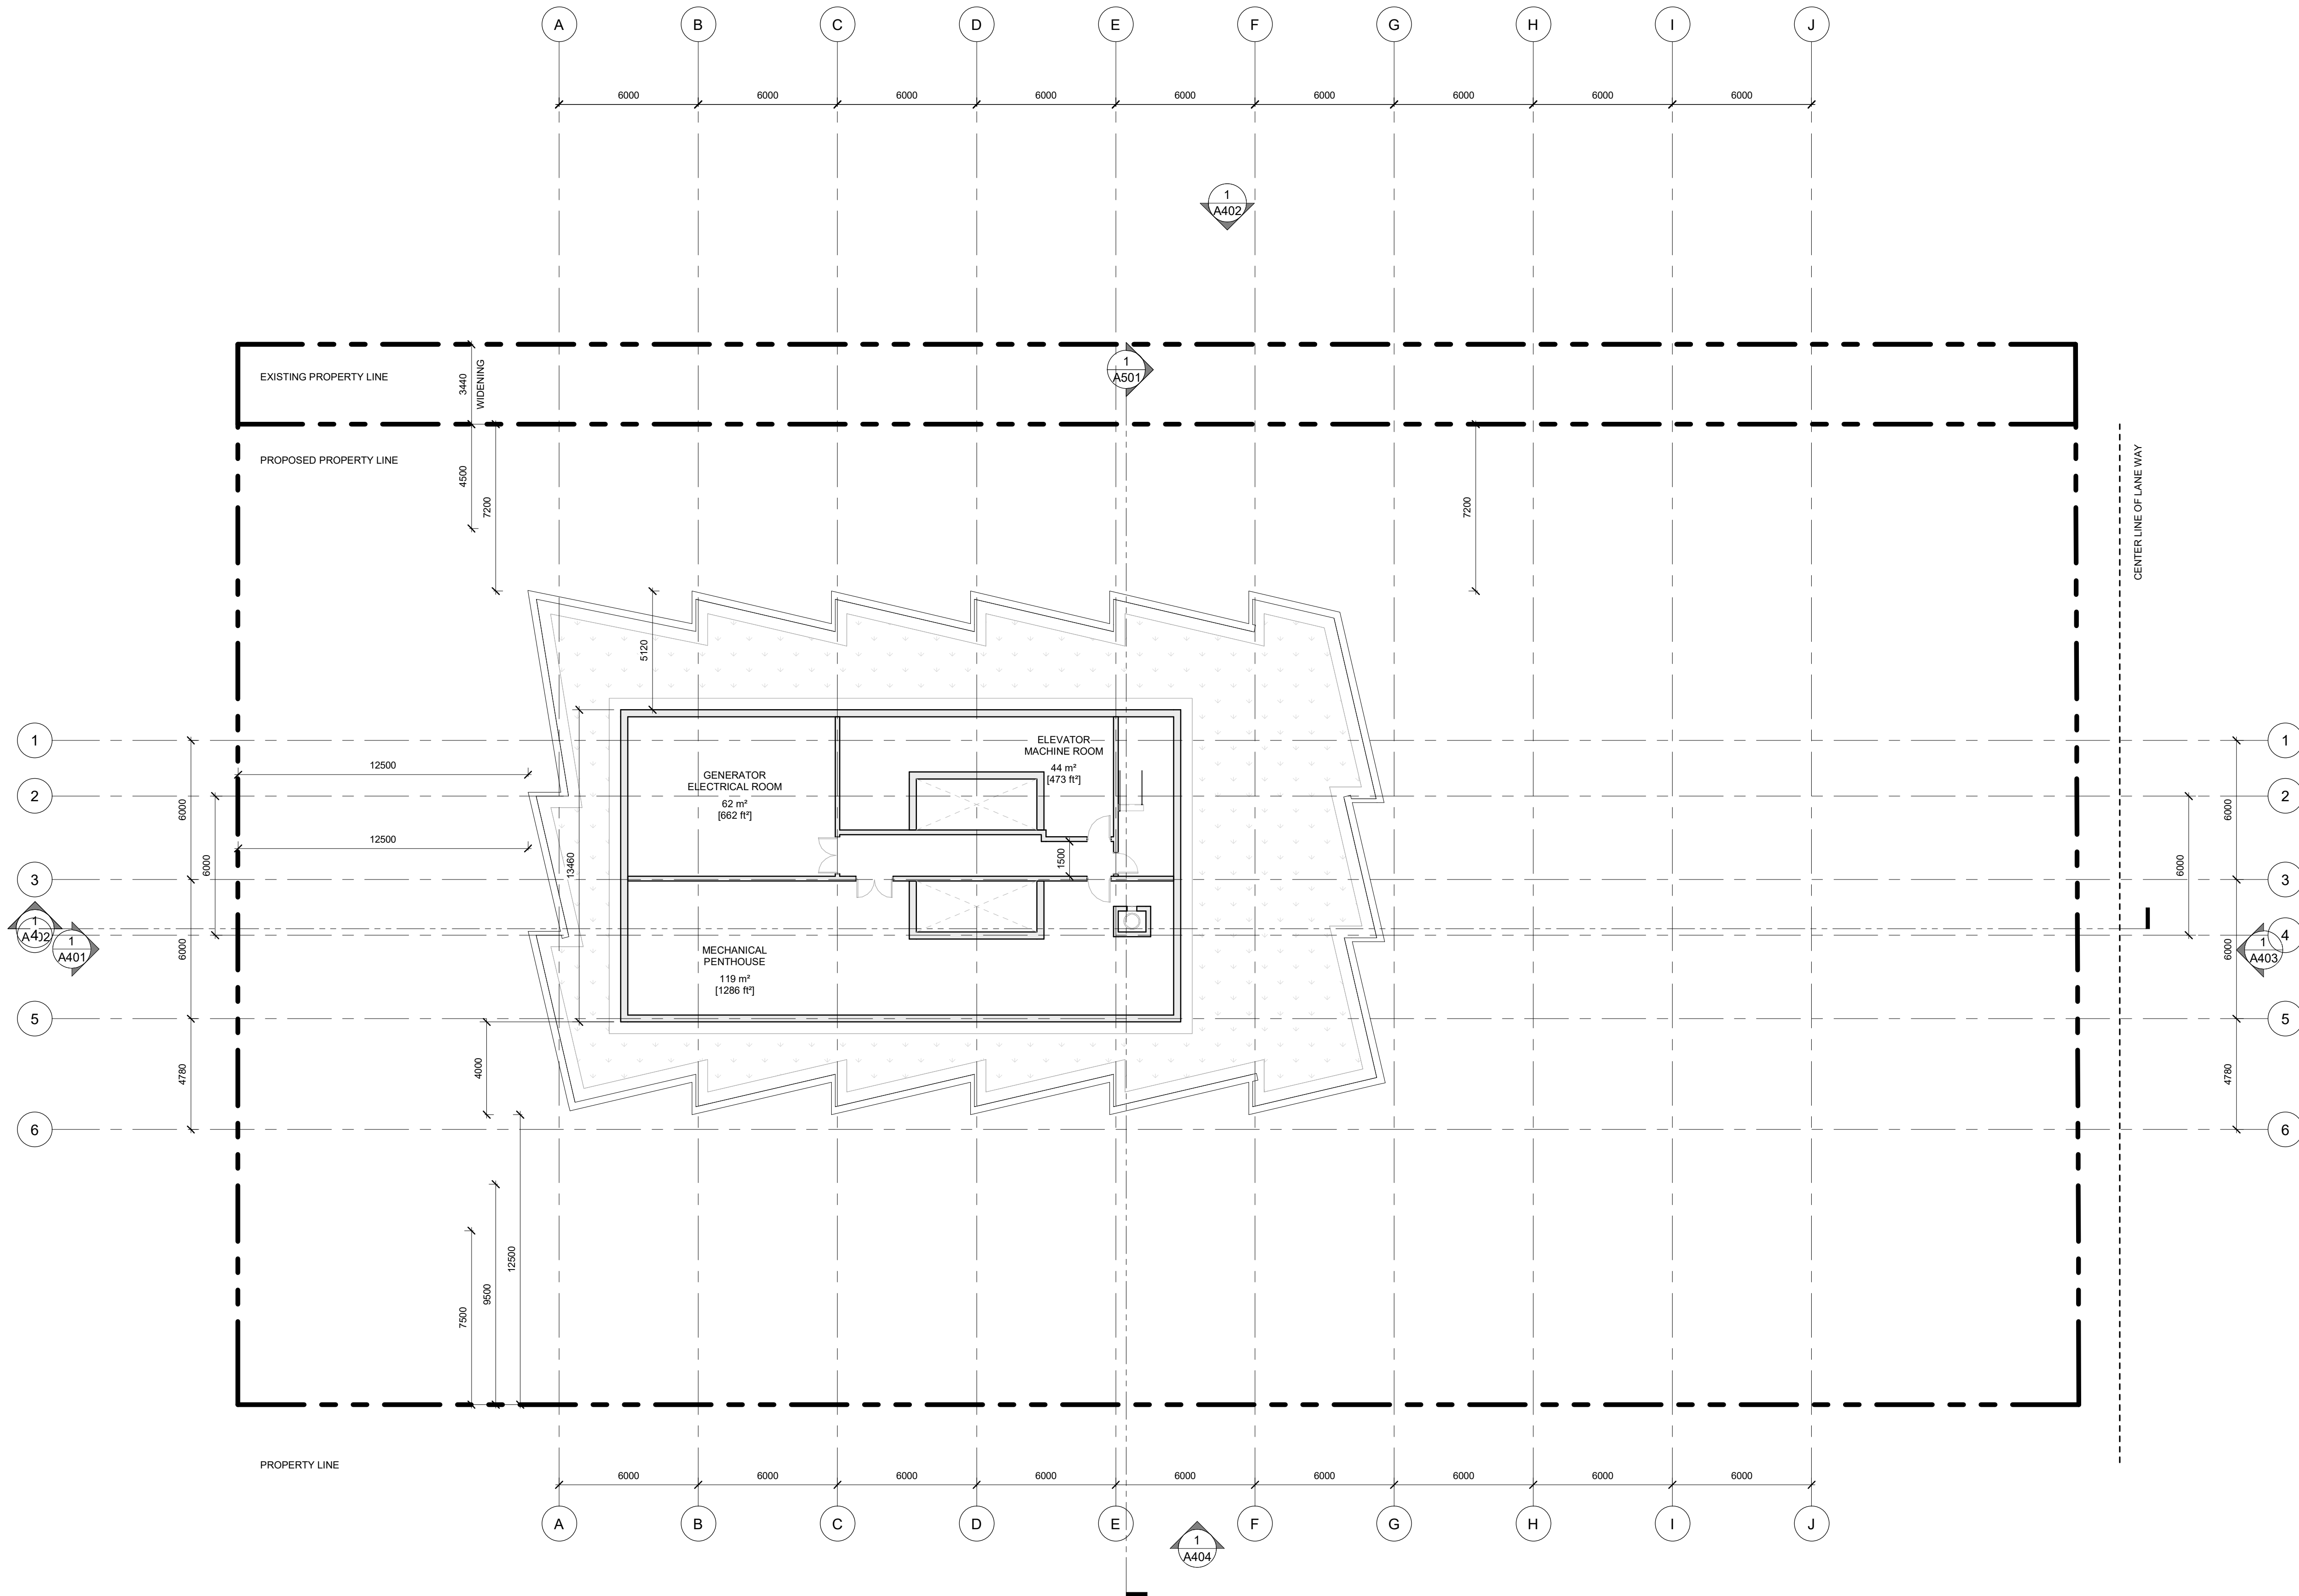

THIS DRAWING IS THE PROPERTY OF THE ARCHITECT AND MAY NOT BE REPRODUCED OR USED WITHOUT THE EXPRESS CONSENT OF THE ARCHITECT. THE CONTRACTOR IS RESPONSIBLE FOR CHECKING AND VERIFYING ALL LEVELS AND DIMENSIONS AND SHALL REPORT ALL DISCREPANCIES TO THE ARCHITECT AND OBTAIN CLARIFICATION PRIOR TO COMMENCING WORK.

ISSUE RECORD

REVISION RECORD

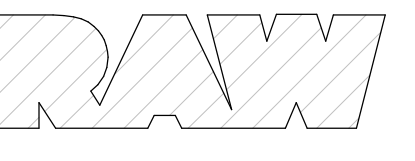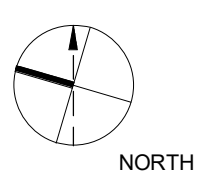

405-317 ADELAIDE STREET WEST
 TORONTO CANADA M5V 1P9
 +1 416 599 9729
 WWW.RAWDESIGN.CA

20059



774-782 Marlee Ave.
 Toronto, ON
 774-782 MARLEE

URBAN CAPITAL-
 HARBOUR (MARLEE)
 INC.

MECHANICAL
 PENTHOUSE FLOOR
 PLAN

SCALE: 1 : 150


A225

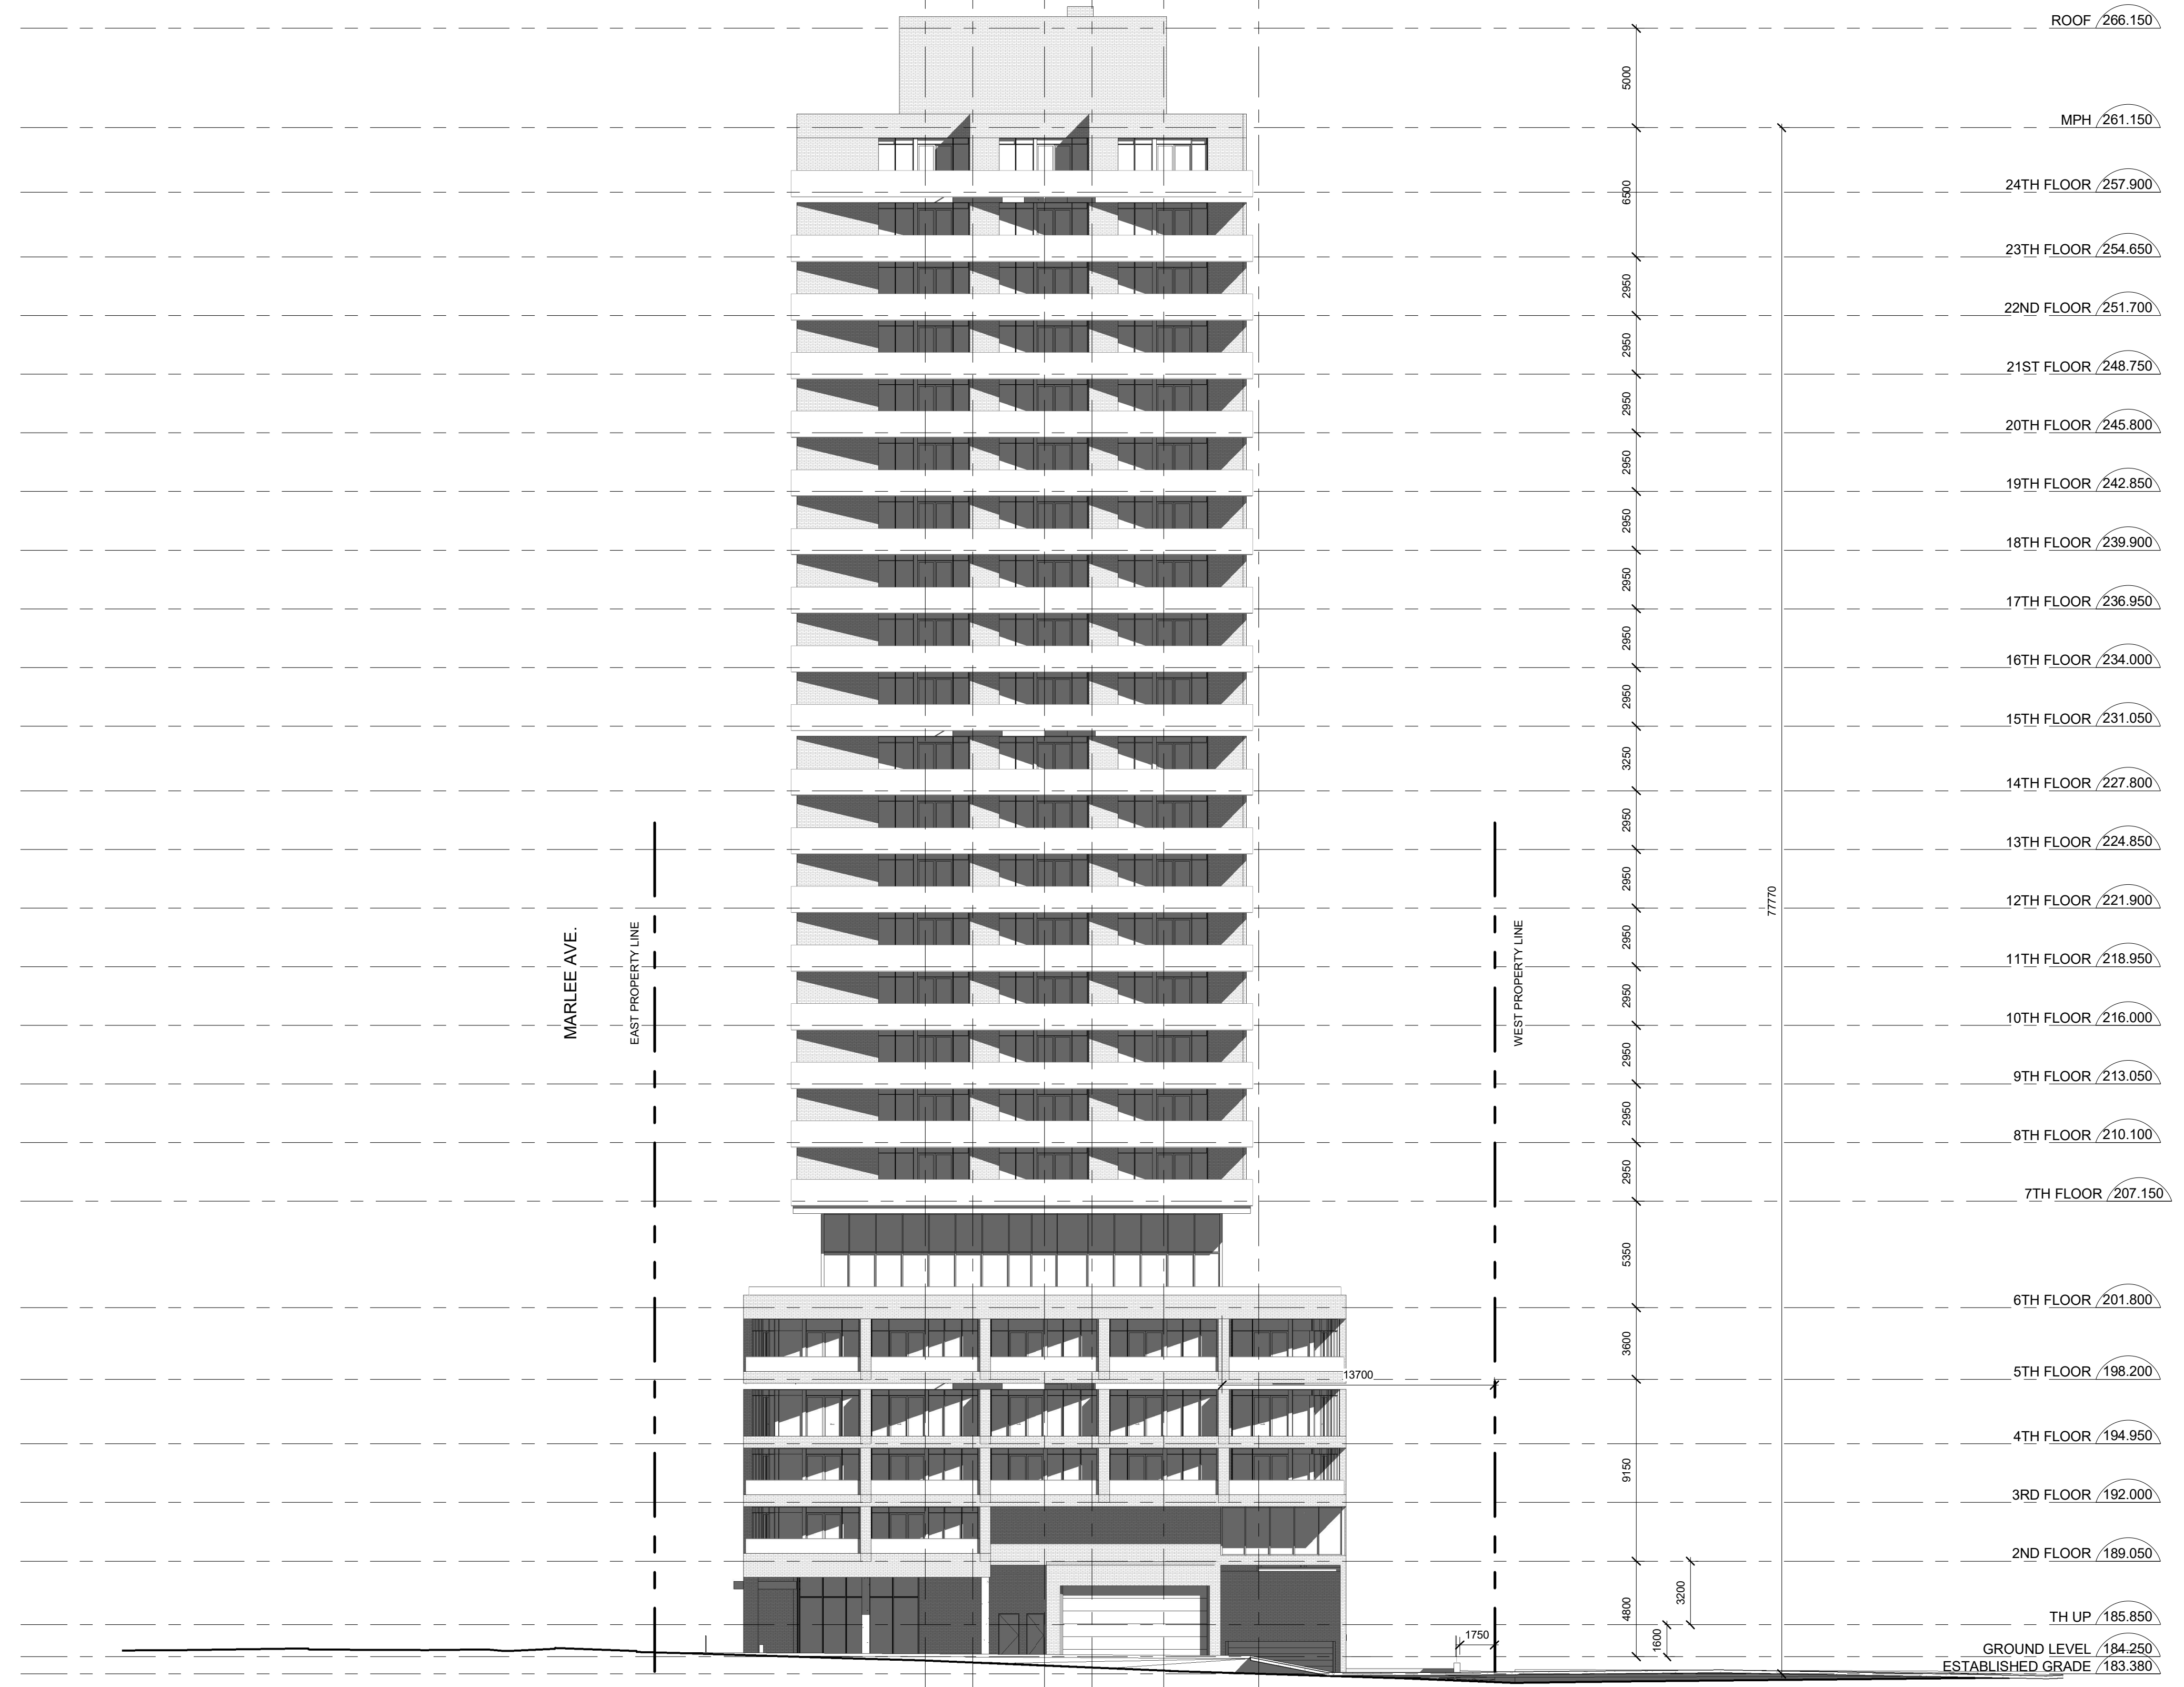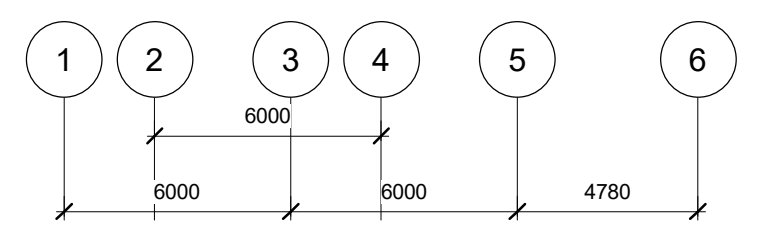

THIS DRAWING IS THE PROPERTY OF THE ARCHITECT AND MAY NOT BE REPRODUCED OR USED WITHOUT THE EXPRESS CONSENT OF THE ARCHITECT. THE CONTRACTOR IS RESPONSIBLE FOR CHECKING AND VERIFYING ALL LEVELS AND DIMENSIONS AND SHALL REPORT ALL DISCREPANCIES TO THE ARCHITECT AND OBTAIN CLARIFICATION PRIOR TO COMMENCING WORK.

ISSUE RECORD

REVISION RECORD

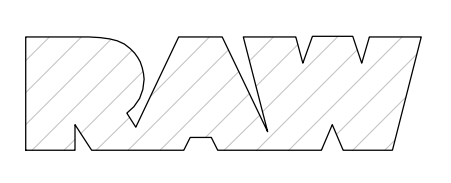

405-317 ADELAIDE STREET WEST
TORONTO CANADA M5V 1P9
+1 416 599 9729
WWW.RAWDESIGN.CA

20059

774-782 Marlee Ave.
Toronto, ON
774-782 MARLEE

URBAN CAPITAL-
HARBOUR (MARLEE)
INC.


BUILDING ELEVATION
- NORTH

SCALE: 1 : 200

A401

6 5 4 3 2 1


4780 6000 6000

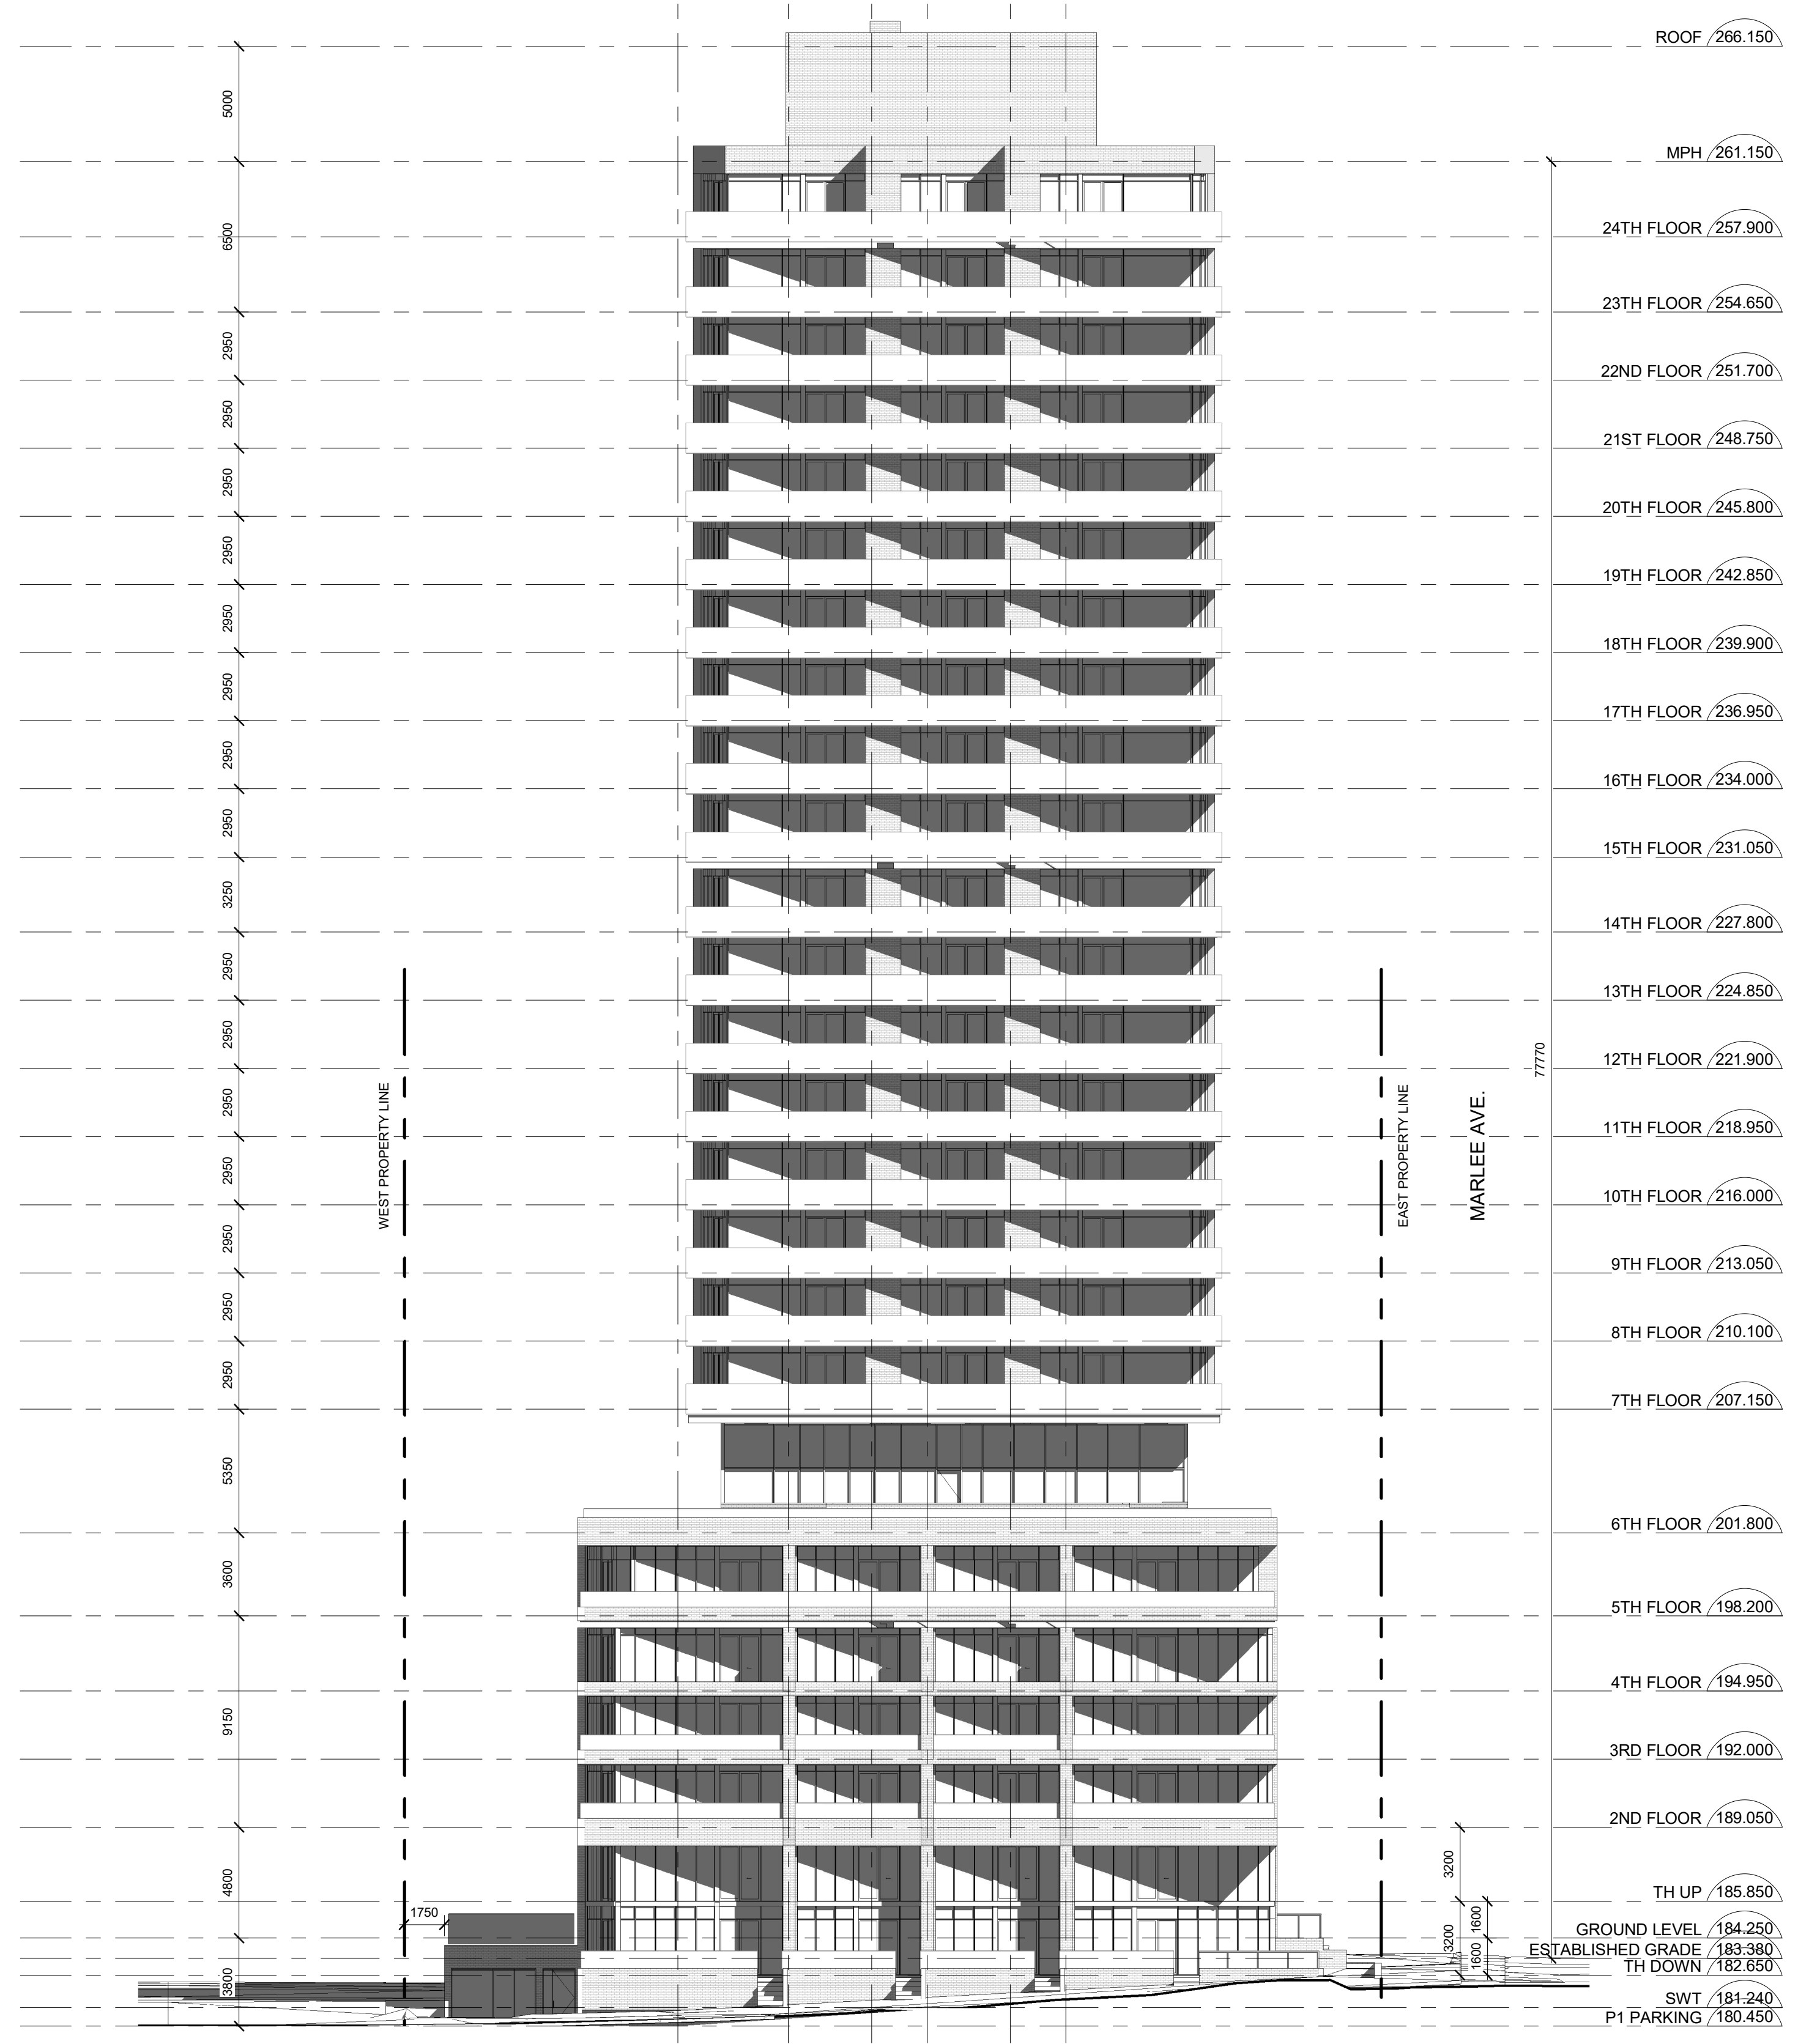

THIS DRAWING IS THE PROPERTY OF THE ARCHITECT AND MAY NOT BE REPRODUCED OR USED WITHOUT THE EXPRESS CONSENT OF THE ARCHITECT. THE CONTRACTOR IS RESPONSIBLE FOR CHECKING AND VERIFYING ALL LEVELS AND DIMENSIONS AND SHALL REPORT ALL DISCREPANCIES TO THE ARCHITECT AND OBTAIN CLARIFICATION PRIOR TO COMMENCING WORK.

ISSUE RECORD

REVISION RECORD

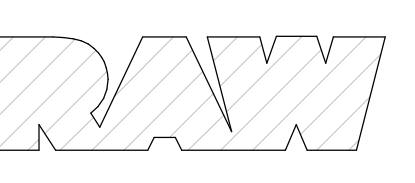

405-317 ADELAIDE STREET WEST
TORONTO CANADA M5V 1P9
+1 416 599 9729
WWW.RAWDESIGN.CA

20059


774-782 Marlee Ave.
Toronto, ON
774-782 MARLEE

URBAN CAPITAL-
HARBOUR (MARLEE)
INC.

BUILDING ELEVATION
- SOUTH

SCALE: 1 : 200


A403

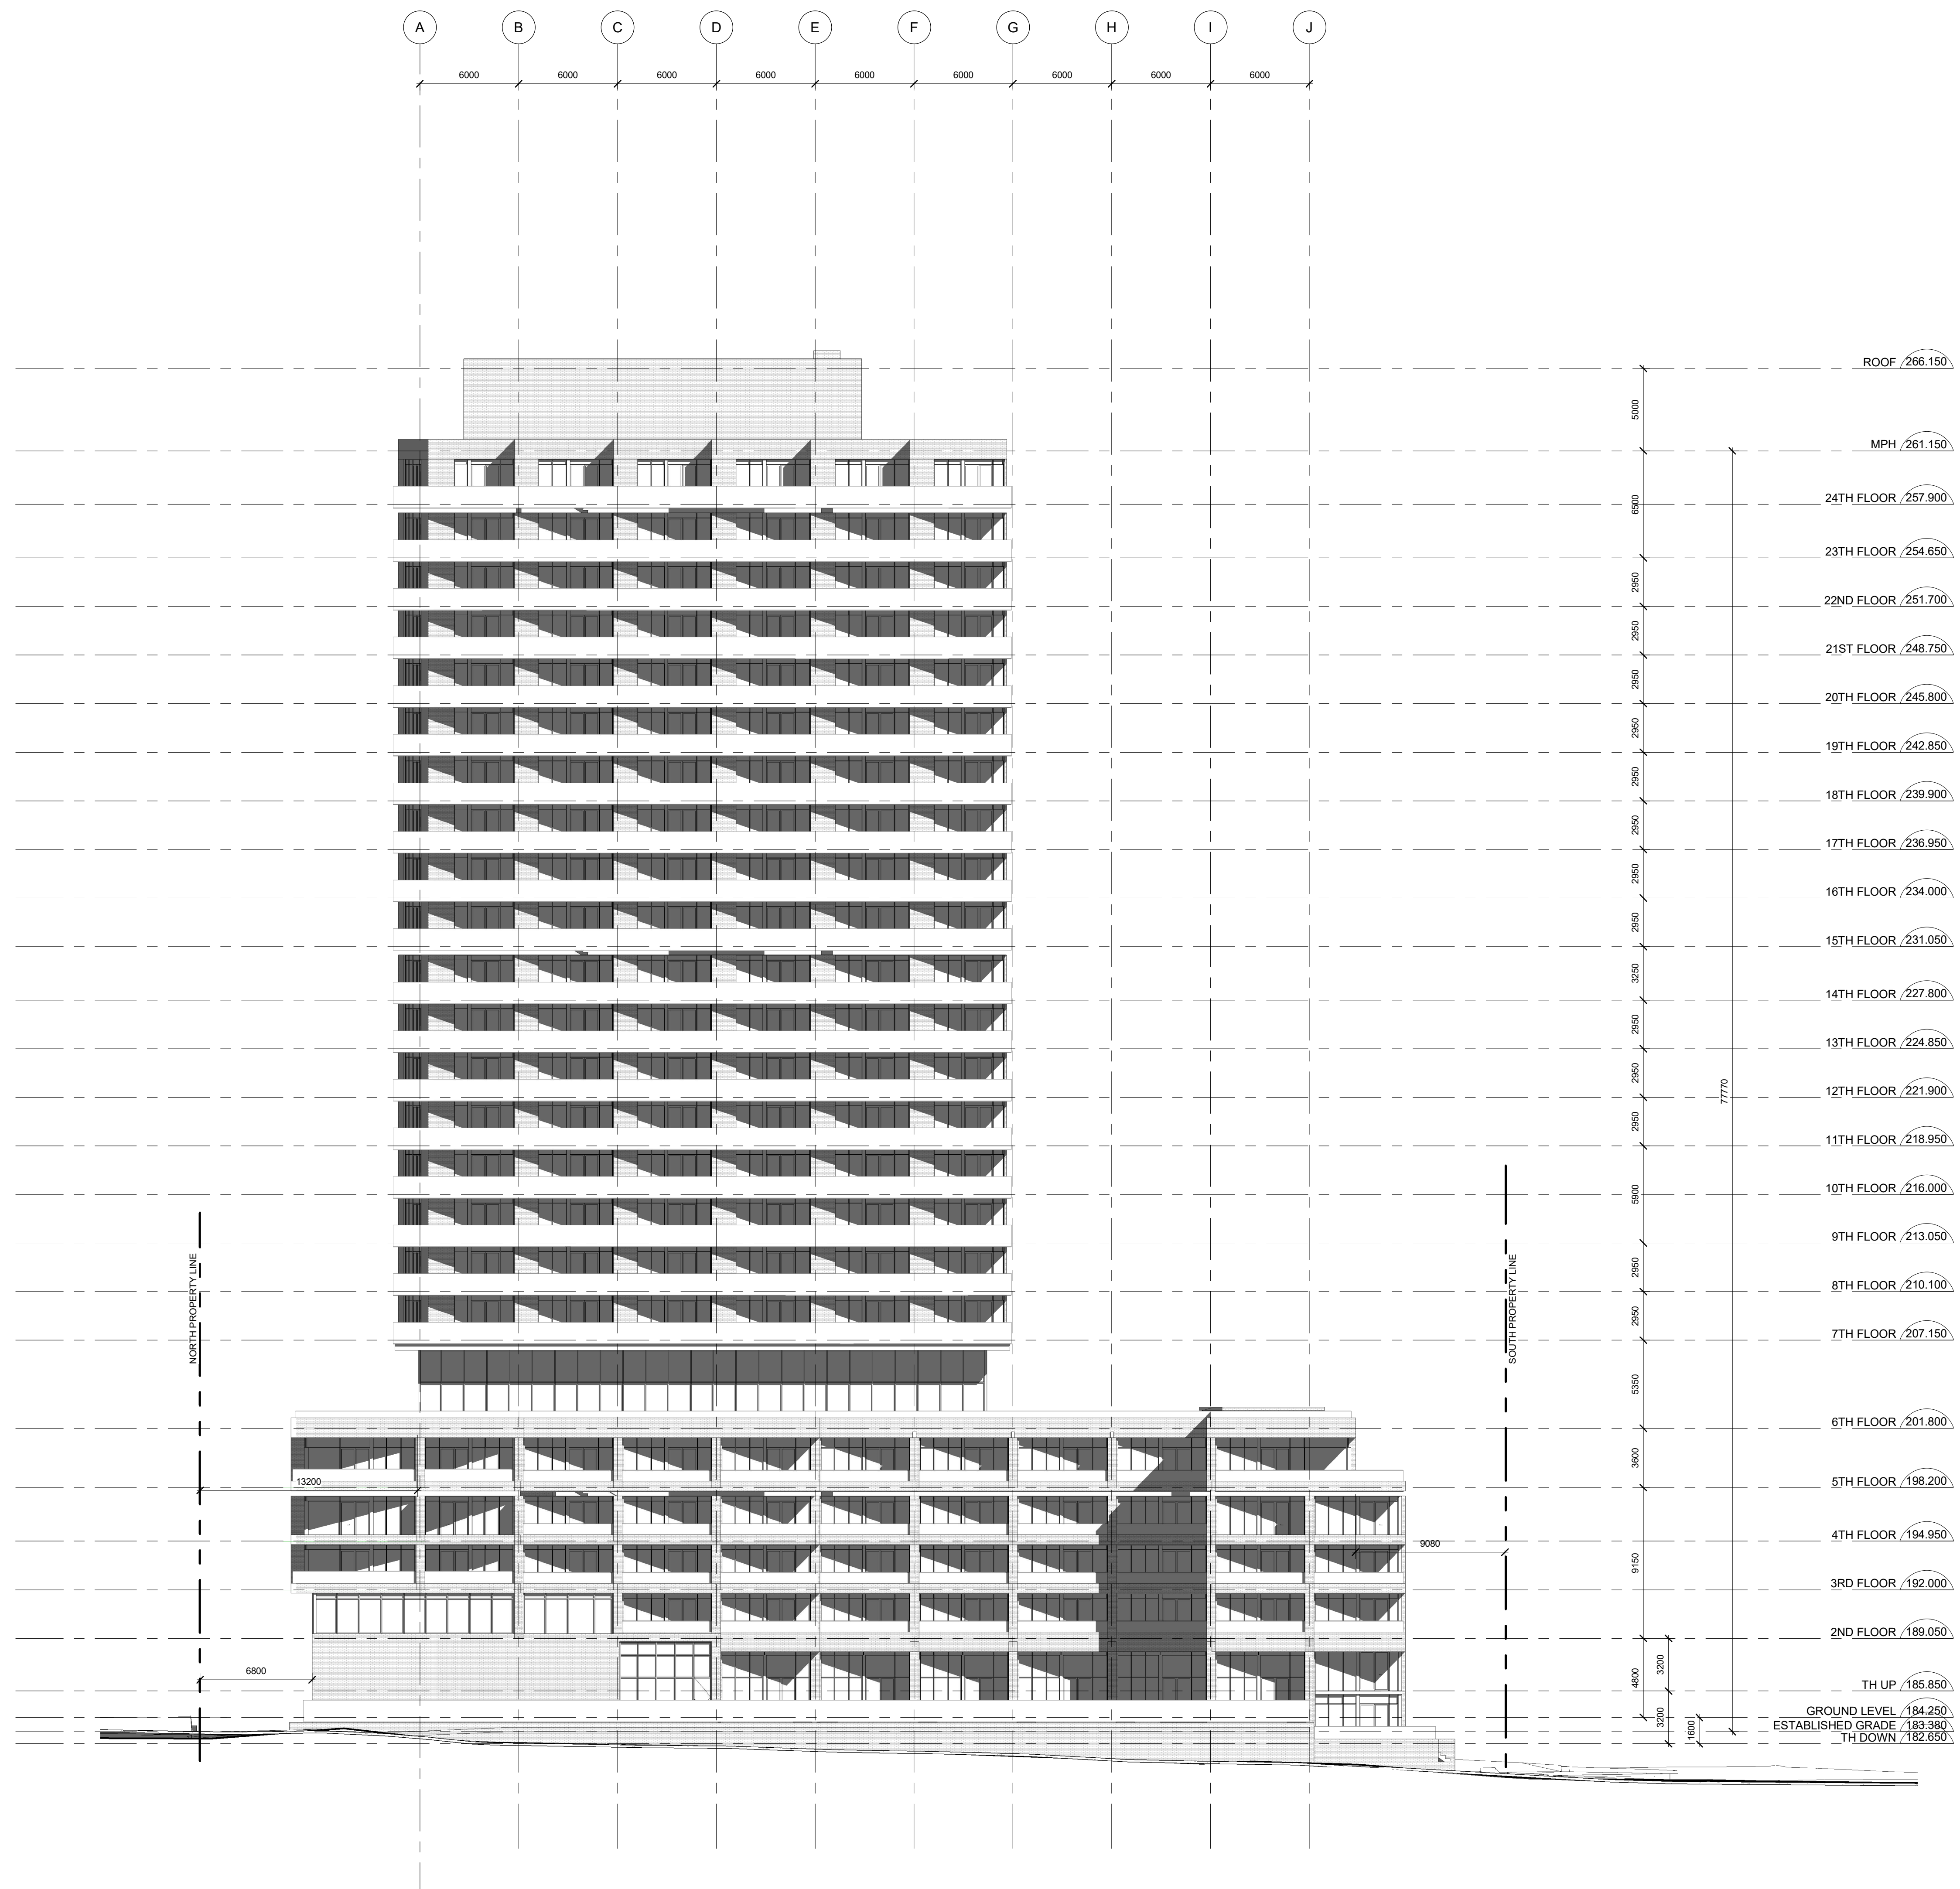

THIS DRAWING IS THE PROPERTY OF THE ARCHITECT AND MAY NOT BE REPRODUCED OR USED WITHOUT THE EXPRESS CONSENT OF THE ARCHITECT. THE CONTRACTOR IS RESPONSIBLE FOR CHECKING AND VERIFYING ALL LEVELS AND DIMENSIONS AND SHALL REPORT ALL DISCREPANCIES TO THE ARCHITECT AND OBTAIN CLARIFICATION PRIOR TO COMMENCING WORK.

ISSUE RECORD

REVISION RECORD

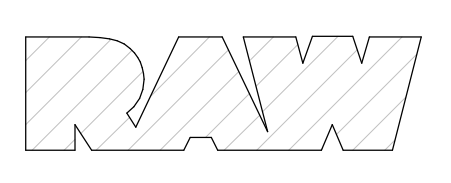

405-317 ADELAIDE STREET WEST
TORONTO CANADA M5V 1P9
+1 416 599 9729
WWW.RAWDESIGN.CA

20059

774-782 Marlee Ave.
Toronto, ON
774-782 MARLEE

URBAN CAPITAL-
HARBOUR (MARLEE)
INC.

BUILDING ELEVATION
- WEST

SCALE: 1 : 200


A404



THIS DRAWING IS THE PROPERTY OF THE ARCHITECT AND MAY NOT BE REPRODUCED OR USED WITHOUT THE EXPRESS CONSENT OF THE ARCHITECT. THE CONTRACTOR IS RESPONSIBLE FOR CHECKING AND VERIFYING ALL LEVELS AND DIMENSIONS AND SHALL REPORT ALL DISCREPANCIES TO THE ARCHITECT AND OBTAIN CLARIFICATION PRIOR TO COMMENCING WORK.

ISSUE RECORD

REVISION RECORD

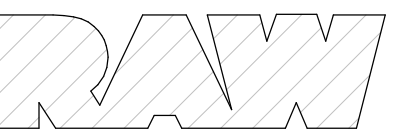

405-317 ADELAIDE STREET WEST
 TORONTO CANADA M5V 1P9
 +1 416 599 9729
 WWW.RAWDESIGN.CA

20059

774-782 Marlee Ave.
 Toronto, ON


774-782 MARLEE

URBAN CAPITAL-
 HARBOUR (MARLEE)
 INC.

BUILDING SECTION

SCALE: 1 : 200


A501

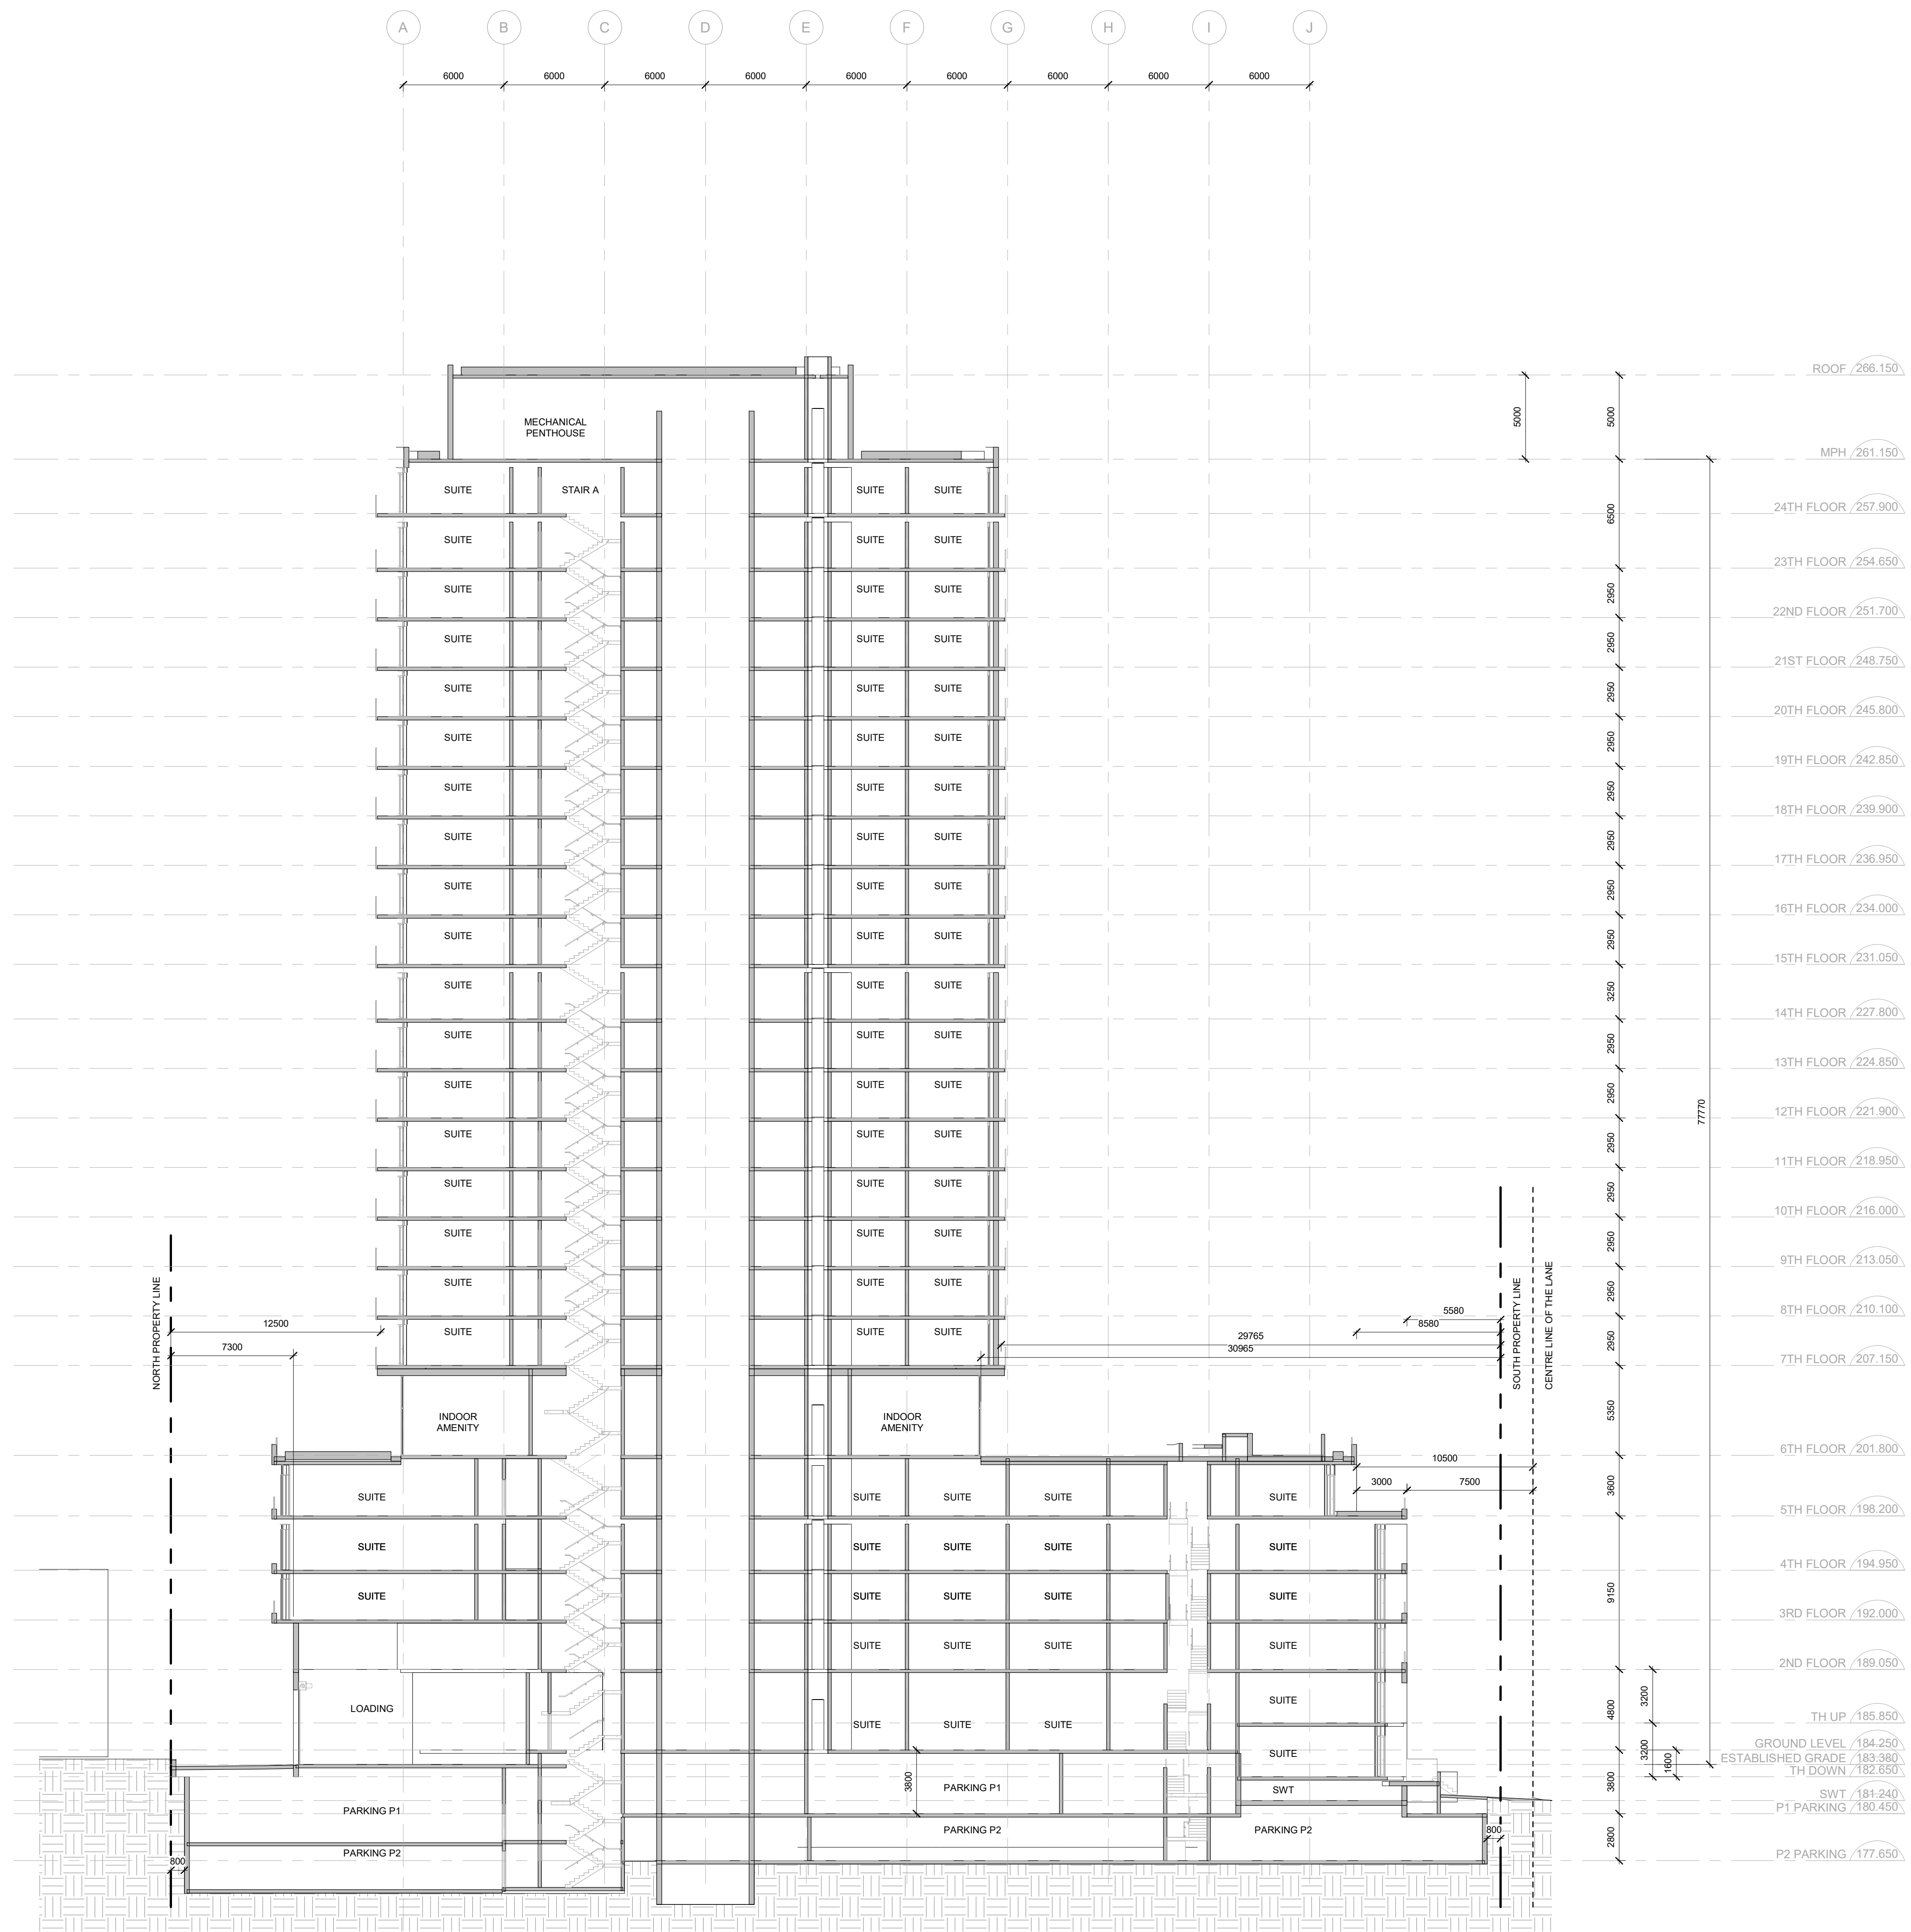

THIS DRAWING IS THE PROPERTY OF THE ARCHITECT AND MAY NOT BE REPRODUCED OR USED WITHOUT THE EXPRESS CONSENT OF THE ARCHITECT. THE CONTRACTOR IS RESPONSIBLE FOR CHECKING AND VERIFYING ALL LEVELS AND DIMENSIONS AND SHALL REPORT ALL DISCREPANCIES TO THE ARCHITECT AND OBTAIN CLARIFICATION PRIOR TO COMMENCING WORK.

ISSUE RECORD

REVISION RECORD

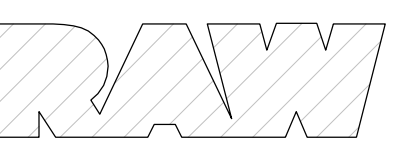

405-317 ADELAIDE STREET WEST
TORONTO CANADA M5V 1P9
+1 416 599 9729
WWW.RAWDESIGN.CA

20059

774-782 Marlee Ave.
Toronto, ON

774-782 MARLEE

URBAN CAPITAL-
HARBOUR (MARLEE)
INC.

BUILDING SECTION

SCALE: 1 : 200

A502