


1 GND FLOOR
SCALE: 1:75

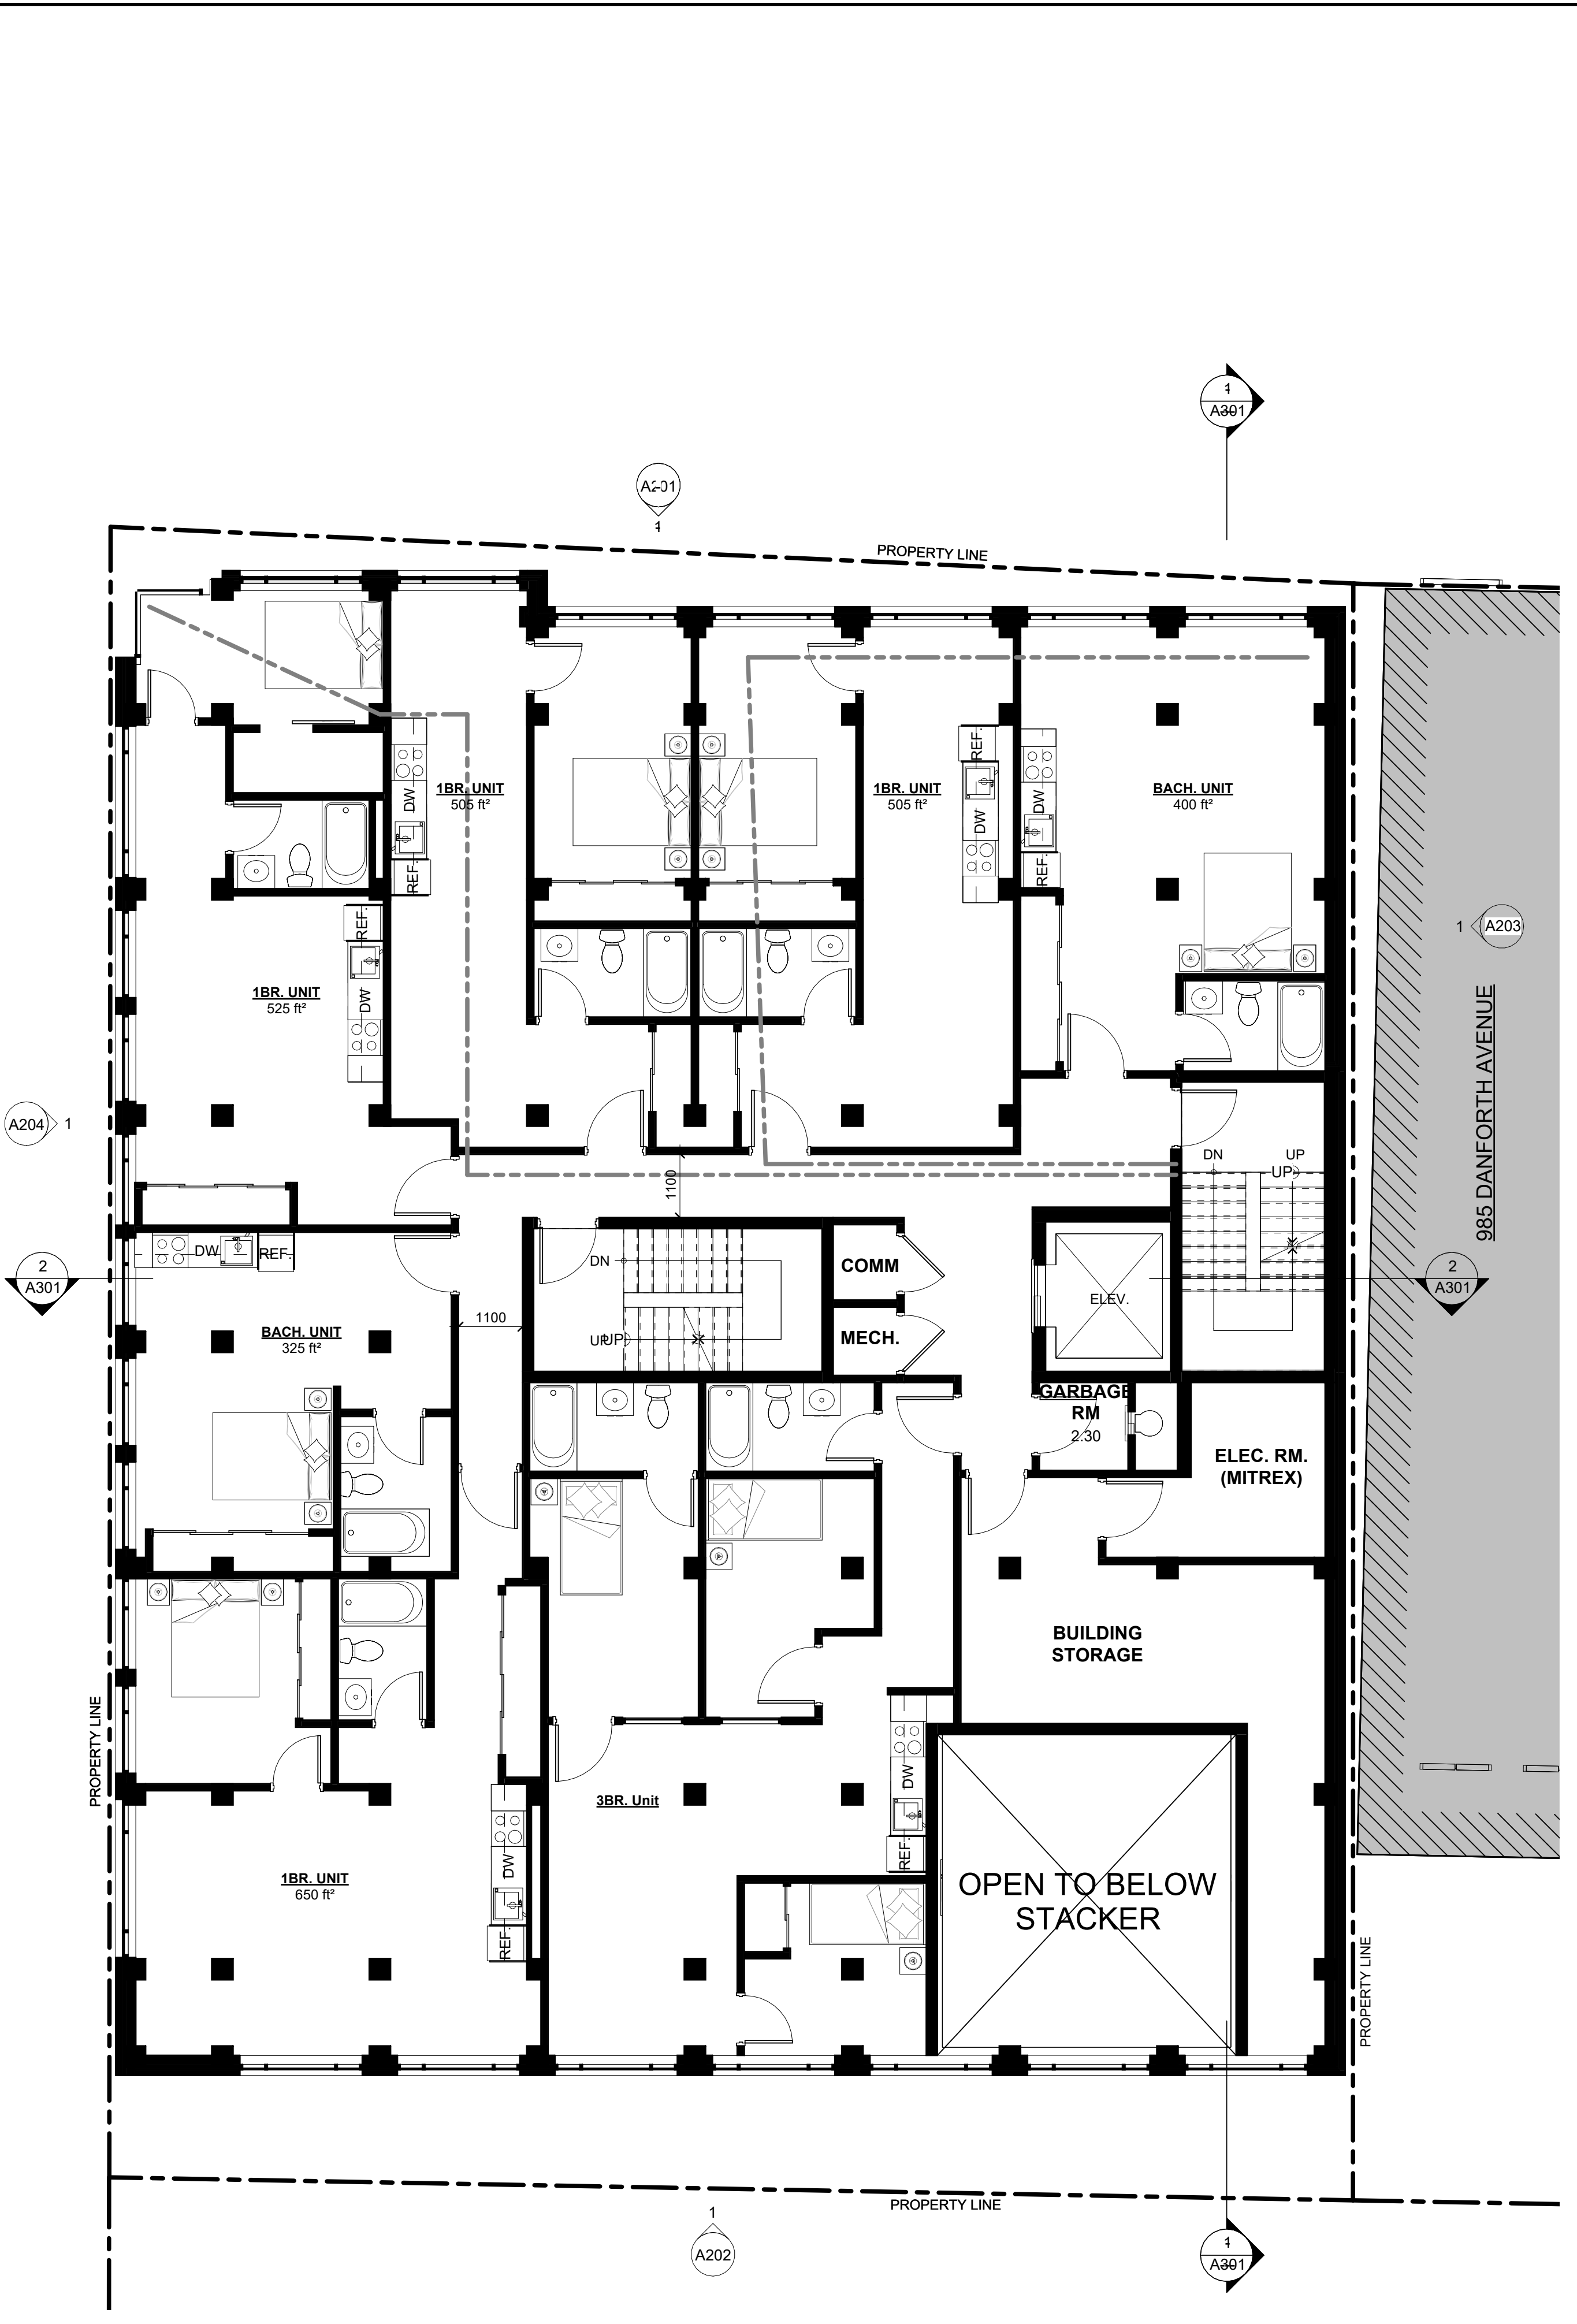

2 2ND FLOOR
SCALE: 1:75

NO.	DATE	DESCRIPTION
1	2021-07-15	PAC MEETING
2	2022-04-26	ZBU/SPA COORDINATION
3	2022-04-27	ZBU/SPA COORDINATION
4	2023-08-24	RE-ISSUED FOR MEDIATION
5	2023-11-21	ISSUED FOR SETTLEMENT

REVISION

DISCLAIMER:
CONTRACTOR IS RESPONSIBLE FOR FIELD VERIFYING ALL DIMENSIONS. ANY DISCREPANCIES SHALL BE REPORTED TO THE ARCHITECT PRIOR TO PROCEEDING WITH THE WORK. DRAWINGS ARE NOT TO BE SCALED.
ALL DRAWINGS, SPECIFICATIONS AND RELATED DOCUMENTS ARE THE COPYRIGHT PROPERTY OF THE ARCHITECT AND MUST BE RETURNED UPON REQUEST. REPRODUCTION OF DRAWINGS, SPECIFICATIONS AND RELATED DOCUMENTS IN PART OR WHOLE IS FORBIDDEN WITHOUT THE ARCHITECT'S WRITTEN PERMISSION.
NOTIFY ARCHITECT OF ANY DISCREPANCIES AND WAIT FOR INSTRUCTION PRIOR TO PROCEEDING WITH WORK.



paradigm
architecture+design
2198 Gerrard St E Toronto ON M4E 2C7
416.686.3624 www.paradigm-ad.com

PROJECT NAME (LOCATION)
PROPOSED MIXED-USE DEVELOPMENT



975 DANFORTH AVE.
TORONTO, ON M4J 1M1

DRAWING TITLE
FLOOR PLANS

DRAWN BY: RLM PROJECT NO: 1189
CHECKED BY: MC SCALE: 1:75
DATE: 11/21/23
DRAWING NO:



C:\Users\jgunderson\Documents\PROJECTS\LOCAL\REVIT\PROJECTS\LOCAL\975 Danforth 022\0202_Arch\975 Danforth.rvt

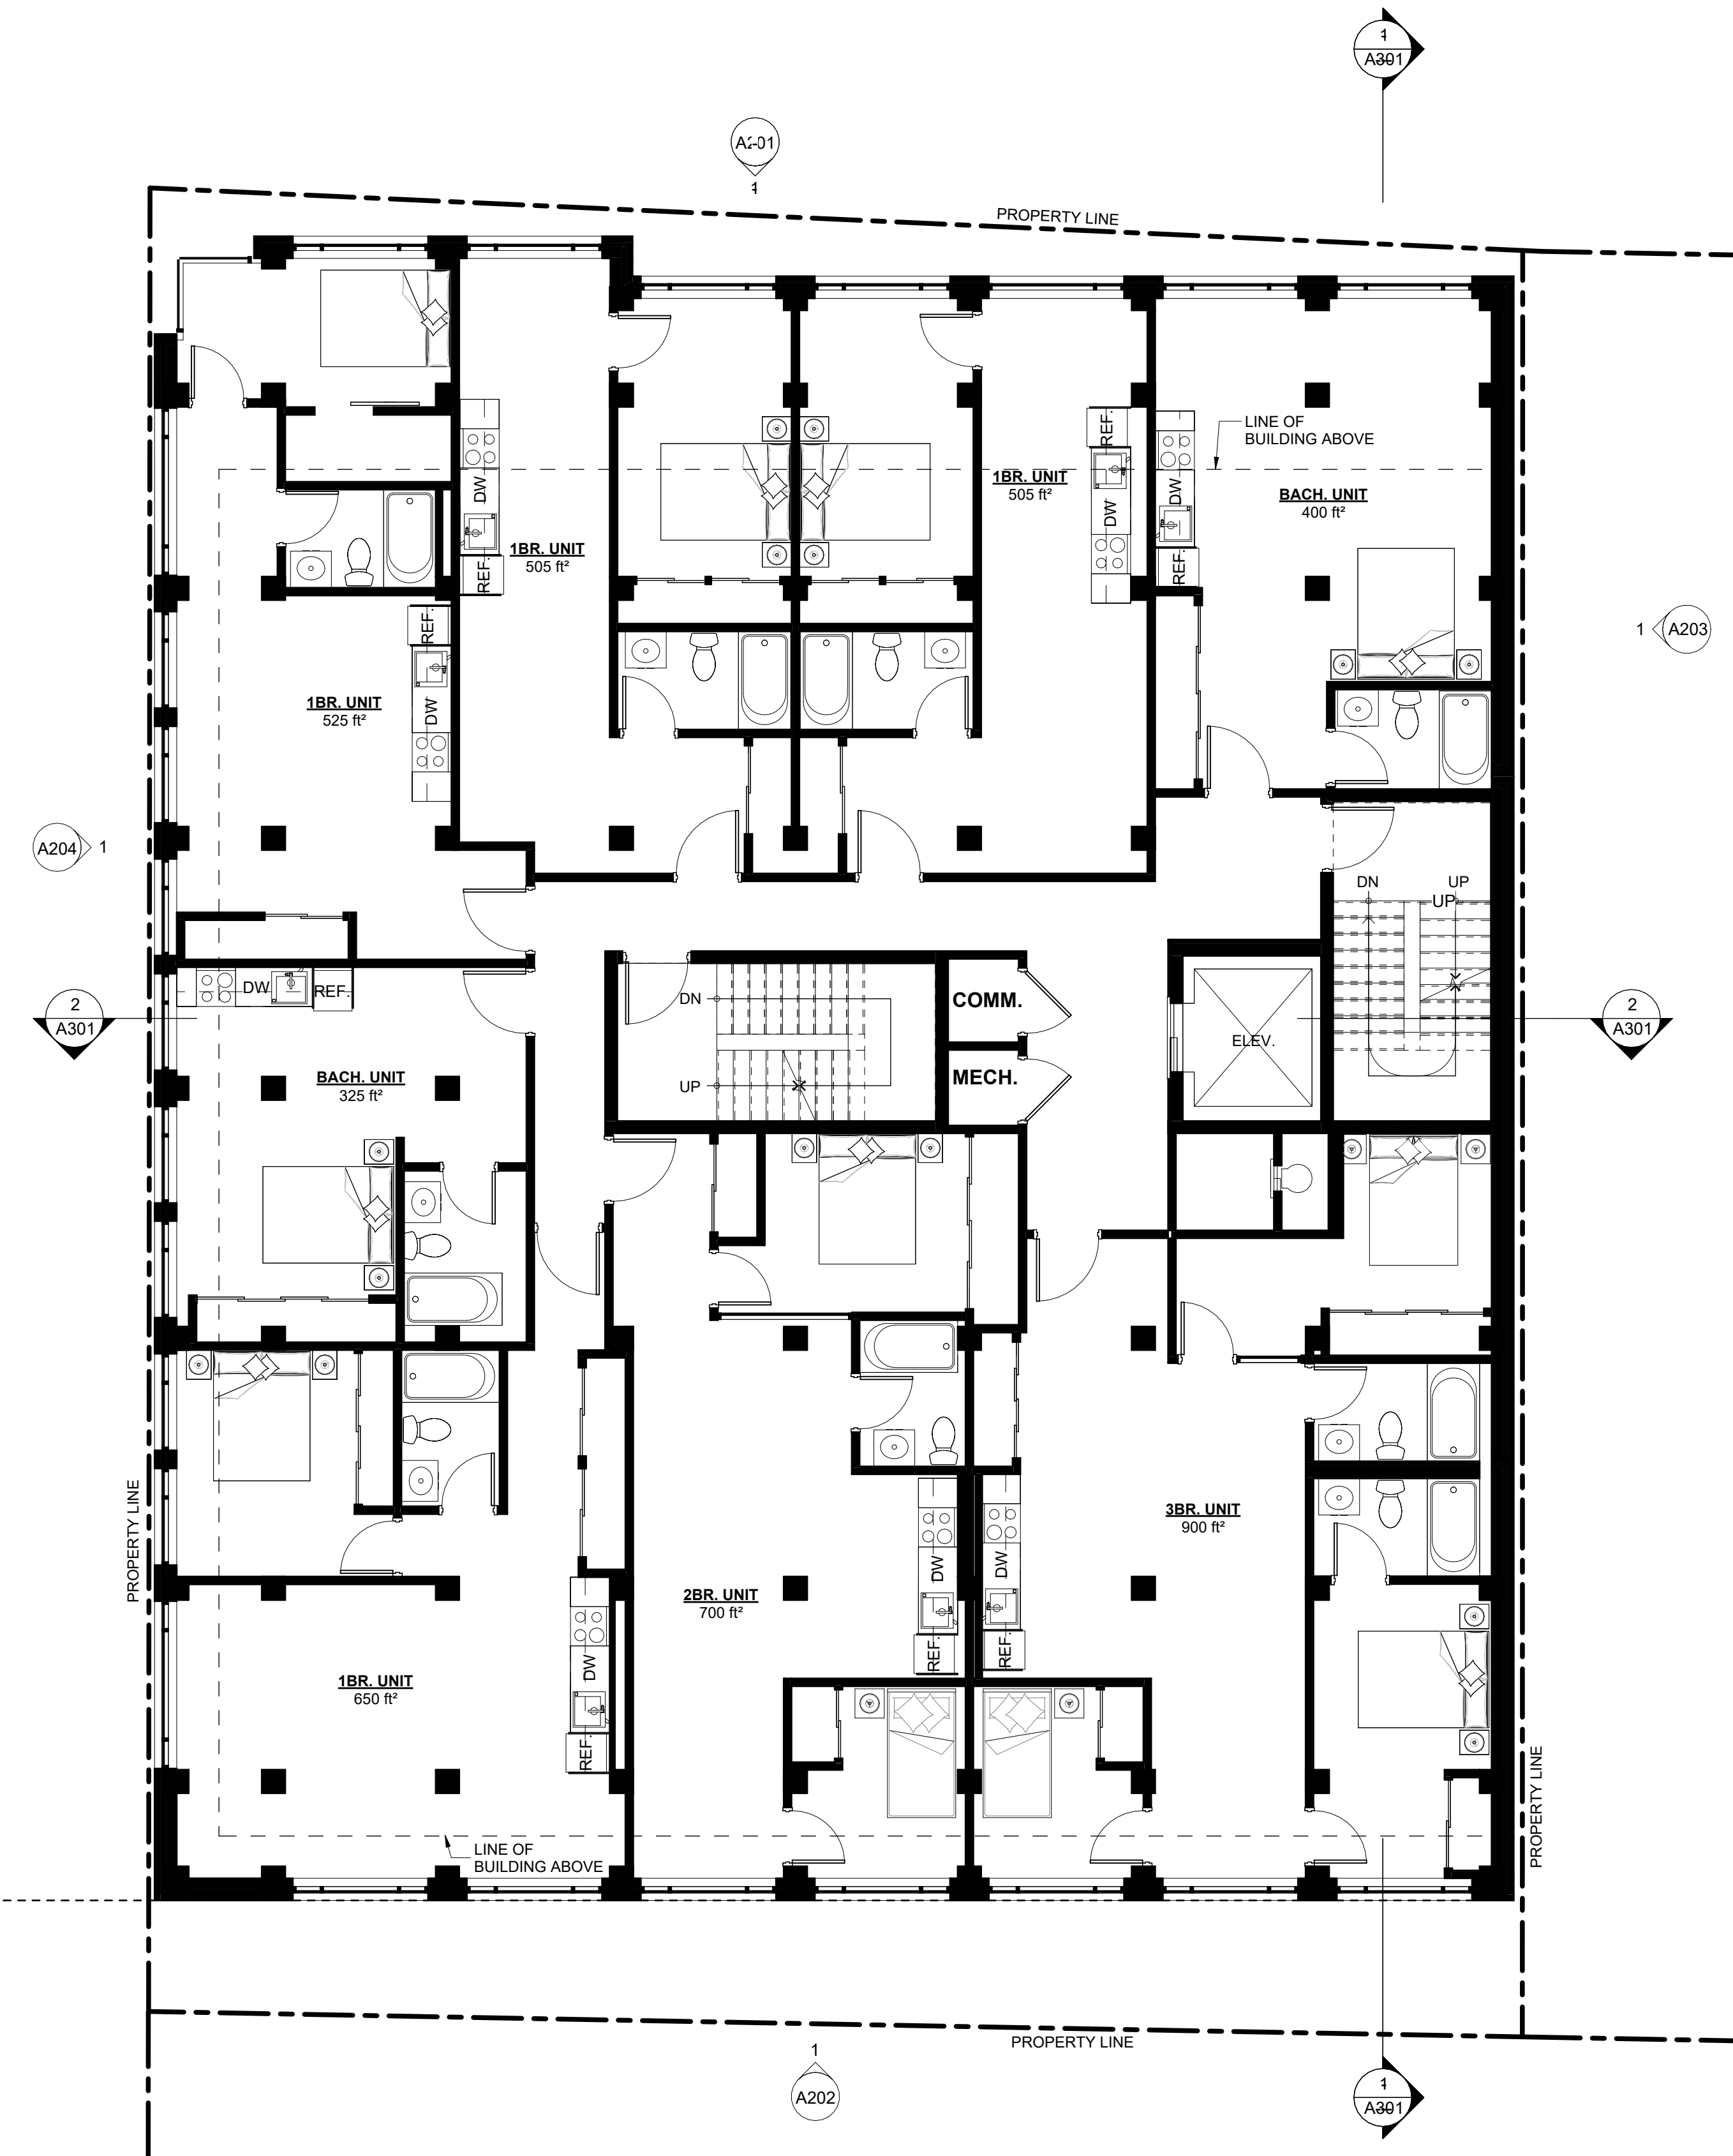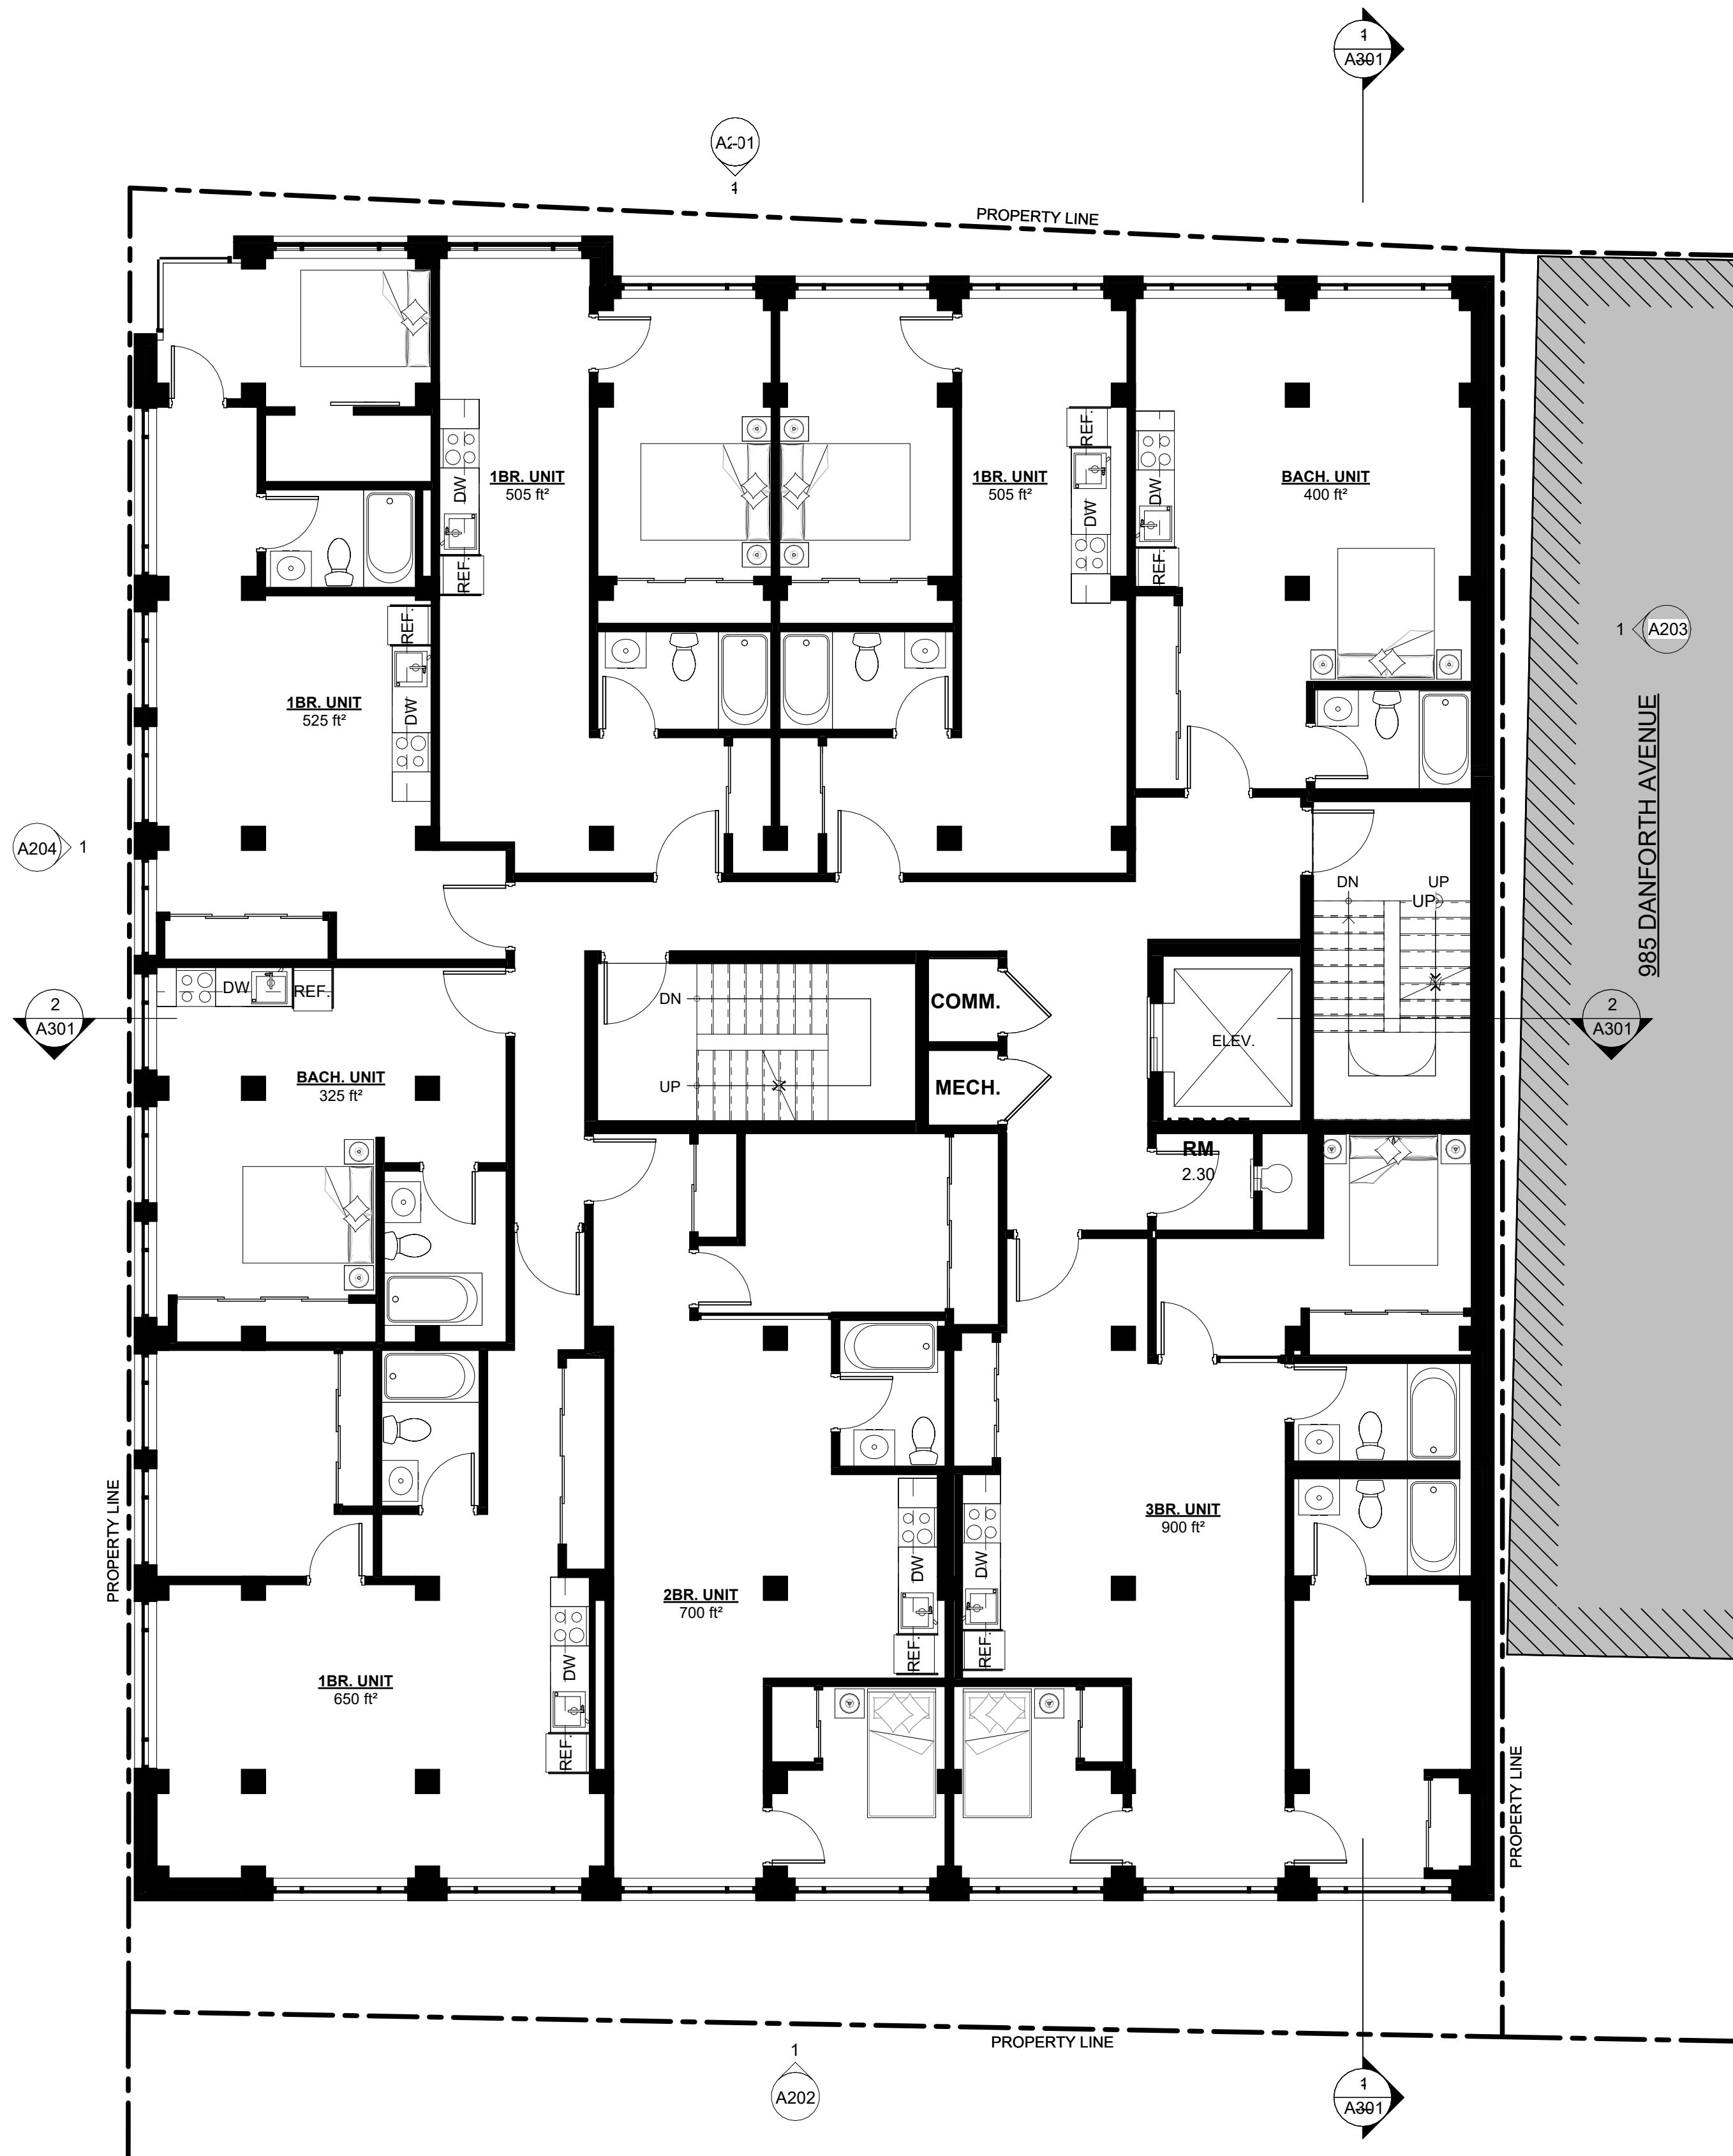

NO.	DATE	DESCRIPTION
1	2021-07-15	PAC MEETING
2	2022-04-26	ZBU/SPA COORDINATION
3	2022-04-27	ZBU/SPA COORDINATION
4	2023-08-24	RE-ISSUED FOR MEDIATION
5	2023-11-21	ISSUED FOR SETTLEMENT

NO.	DATE	DESCRIPTION
-----	------	-------------

DISCLAIMER:
CONTRACTOR IS RESPONSIBLE FOR FIELD VERIFYING ALL DIMENSIONS. ANY DISCREPANCIES SHALL BE REPORTED TO THE ARCHITECT PRIOR TO PROCEEDING WITH THE WORK. DRAWINGS ARE NOT TO BE SCALED.
ALL DRAWINGS, SPECIFICATIONS AND RELATED DOCUMENTS ARE THE COPYRIGHT PROPERTY OF THE ARCHITECT AND MUST BE RETURNED UPON REQUEST. REPRODUCTION OF DRAWINGS, SPECIFICATIONS AND RELATED DOCUMENTS IN PART OR WHOLE IS FORBIDDEN WITHOUT THE ARCHITECT'S WRITTEN PERMISSION.
NOTIFY ARCHITECT OF ANY DISCREPANCIES AND WAIT FOR INSTRUCTION PRIOR TO PROCEEDING WITH WORK.



paradigm
architecture+design
2198 Gerrard St E Toronto ON M4E 2C7
416.686.3624 www.paradigm-ad.com

STAMP

PROJECT NAME / LOCATION
PROPOSED MIXED-USE DEVELOPMENT

975 DANFORTH AVE.
TORONTO, ON M4J 1M1

DRAWING TITLE
FLOOR PLANS

DRAWN BY: **RLM** PROJECT NO: **1189**
CHECKED BY: **MC** SCALE: **1:75**

DATE: **11/21/23**

DRAWING NO: **A103**

C:\Users\jordan\Documents\PROJECTS\LOCAL\RYM\PROJECTS\LOCAL\975 Danforth\02\0103_A103.dwg

NO.	DATE	DESCRIPTION
1	2021-07-15	PAC MEETING
2	2022-04-26	ZBU/SPA COORDINATION
3	2022-04-27	ZBU/SPA COORDINATION
4	2023-08-24	RE-ISSUED FOR MEDIATION
5	2023-11-21	ISSUED FOR SETTLEMENT

NO.	DATE	DESCRIPTION
REVISION		

DISCLAIMER:
CONTRACTOR IS RESPONSIBLE FOR FIELD VERIFYING ALL DIMENSIONS. ANY DISCREPANCIES SHALL BE REPORTED TO THE ARCHITECT PRIOR TO PROCEEDING WITH THE WORK. DRAWINGS ARE NOT TO BE SCALED.
ALL DRAWINGS, SPECIFICATIONS AND RELATED DOCUMENTS ARE THE COPYRIGHT PROPERTY OF THE ARCHITECT AND MUST BE RETURNED UPON REQUEST. REPRODUCTION OF DRAWINGS, SPECIFICATIONS AND RELATED DOCUMENTS IN PART OR WHOLE IS FORBIDDEN WITHOUT THE ARCHITECT'S WRITTEN PERMISSION.
NOTIFY ARCHITECT OF ANY DISCREPANCIES AND WAIT FOR INSTRUCTION PRIOR TO PROCEEDING WITH WORK.



paradigm
architecture+design
2198 Gerrard St E Toronto ON M4E 2C7
416.686.3624 www.paradigm-ad.com

STAMP

PROJECT NAME / LOCATION
PROPOSED MIXED-USE DEVELOPMENT

975 DANFORTH AVE.
TORONTO, ON M4J 1M1



DRAWING TITLE
FLOOR PLANS

DRAWN BY: **RLM** PROJECT NO: **1189**


CHECKED BY: **MC** SCALE: **1:75**

DATE: **11/21/23**



DRAWING NO: **A104**

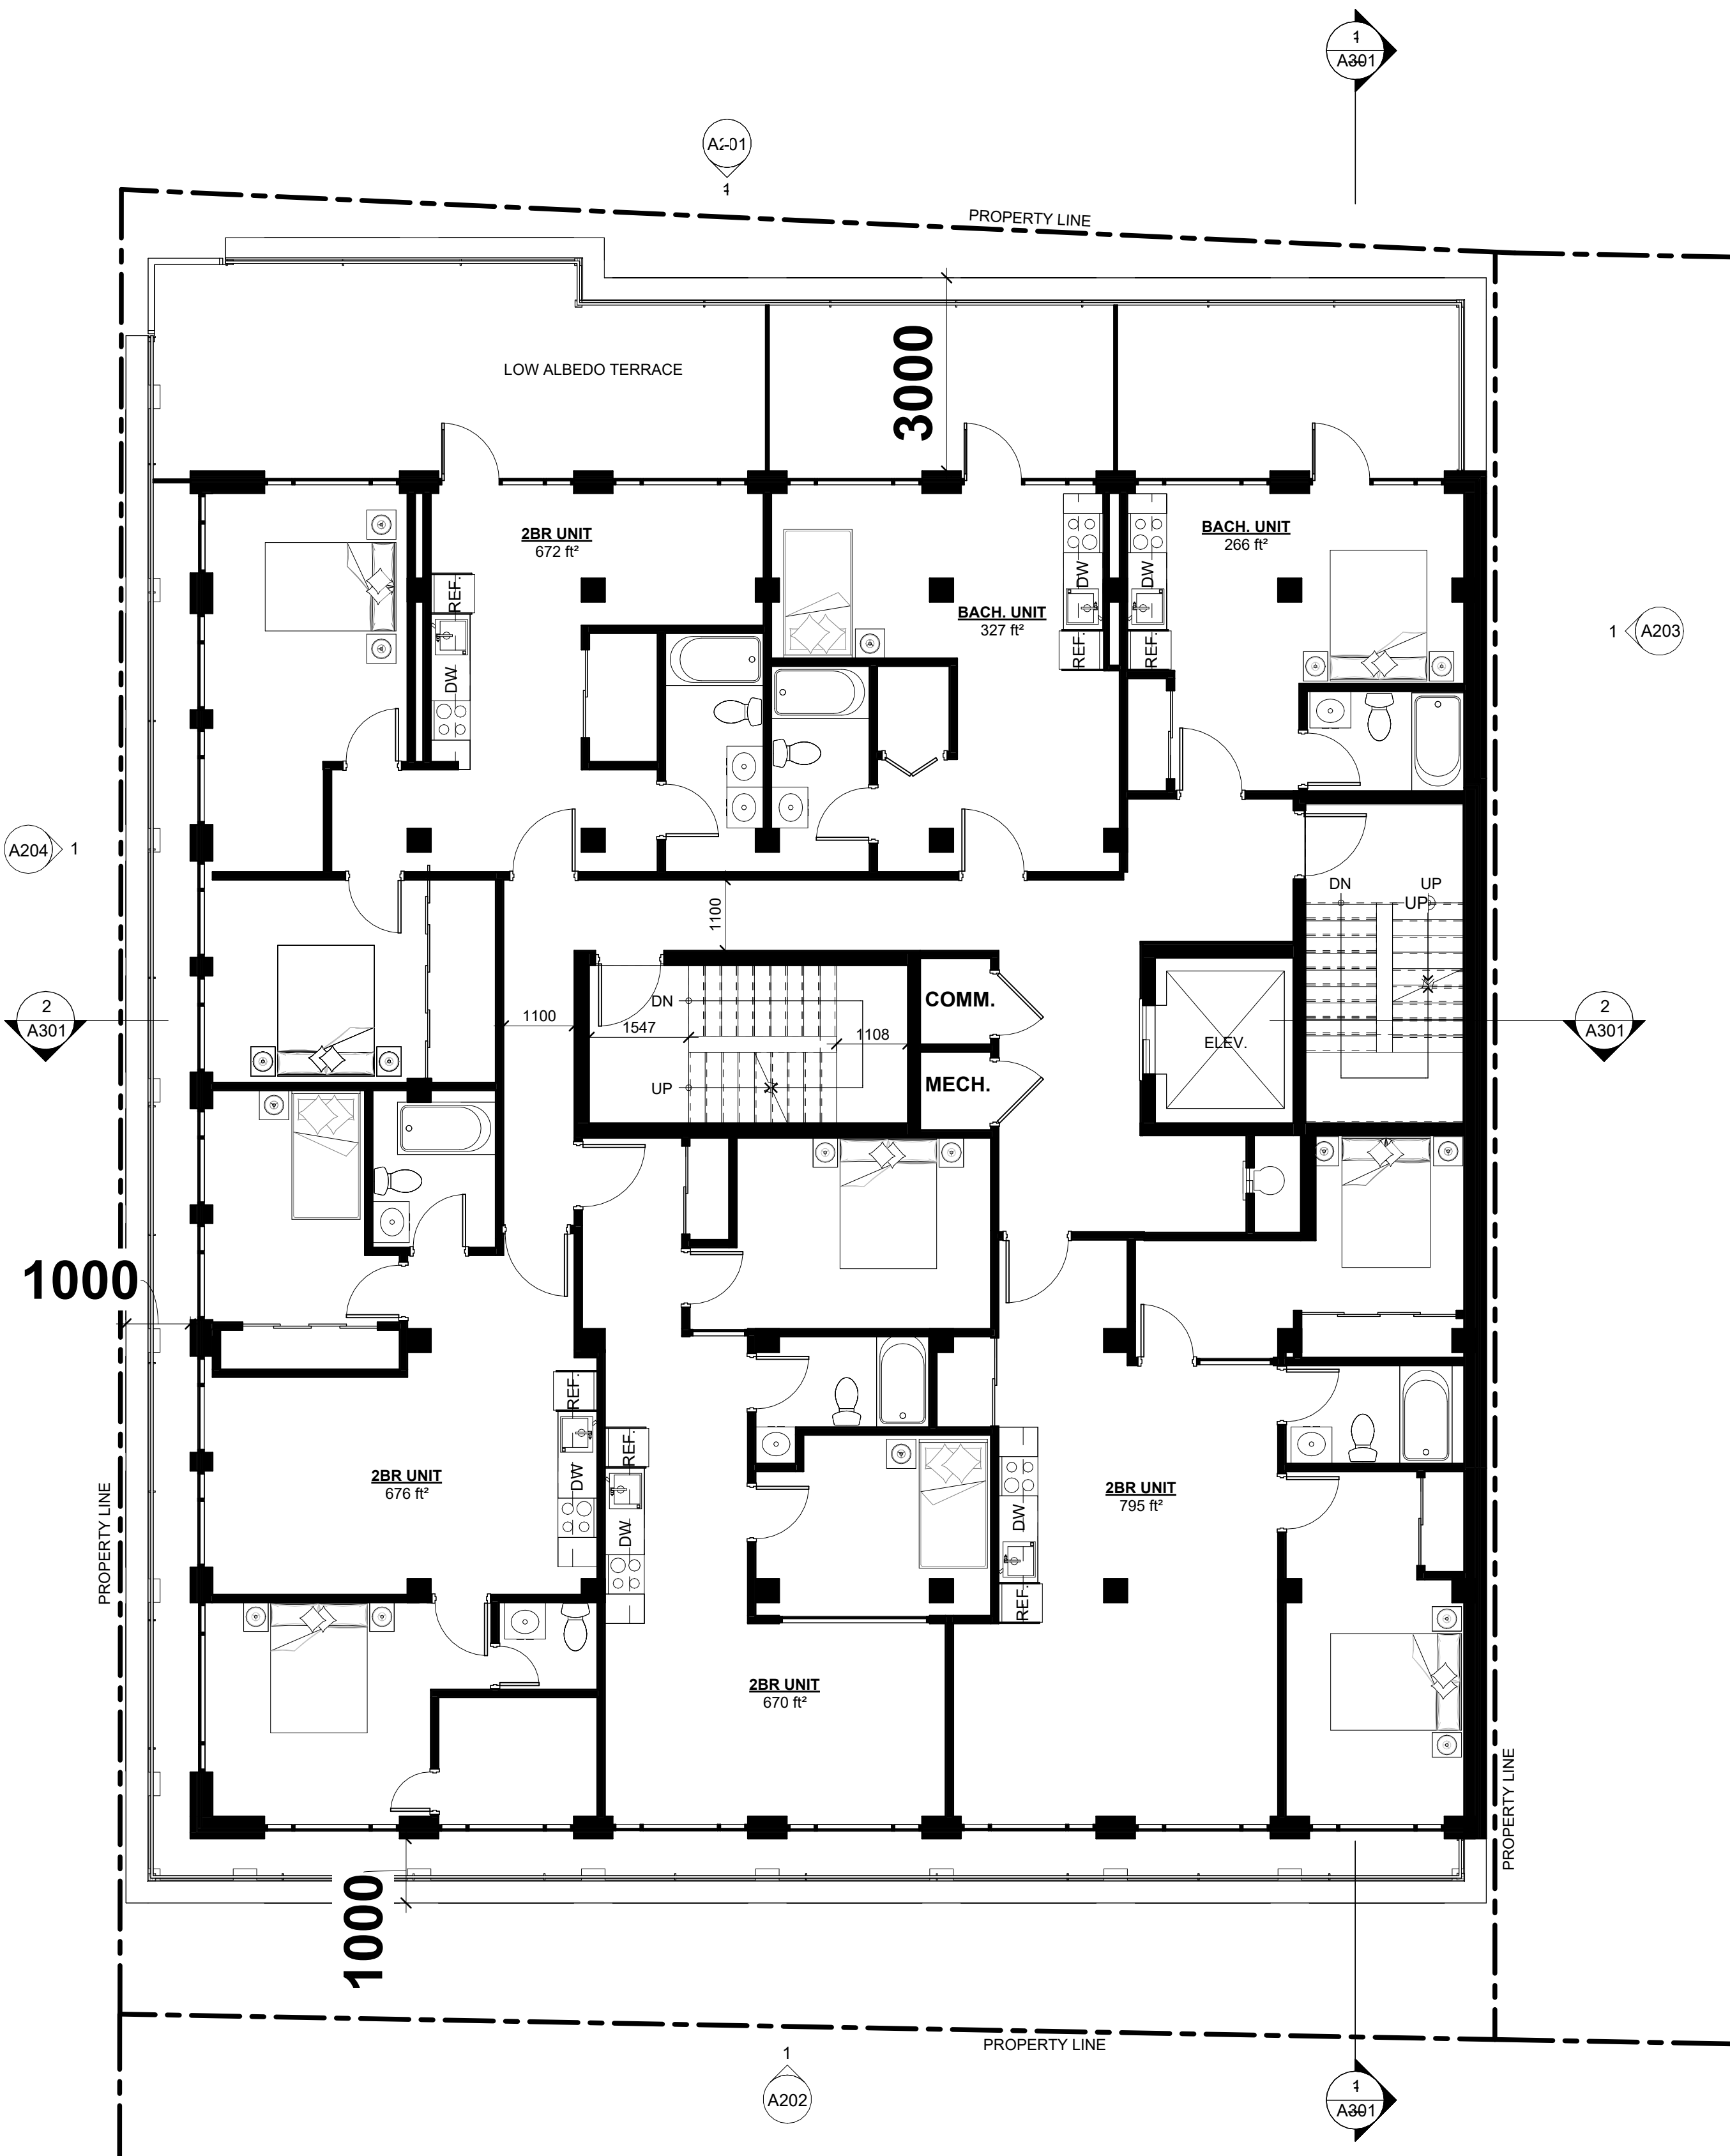 

1 **5TH FLOOR**
SCALE: 1:75

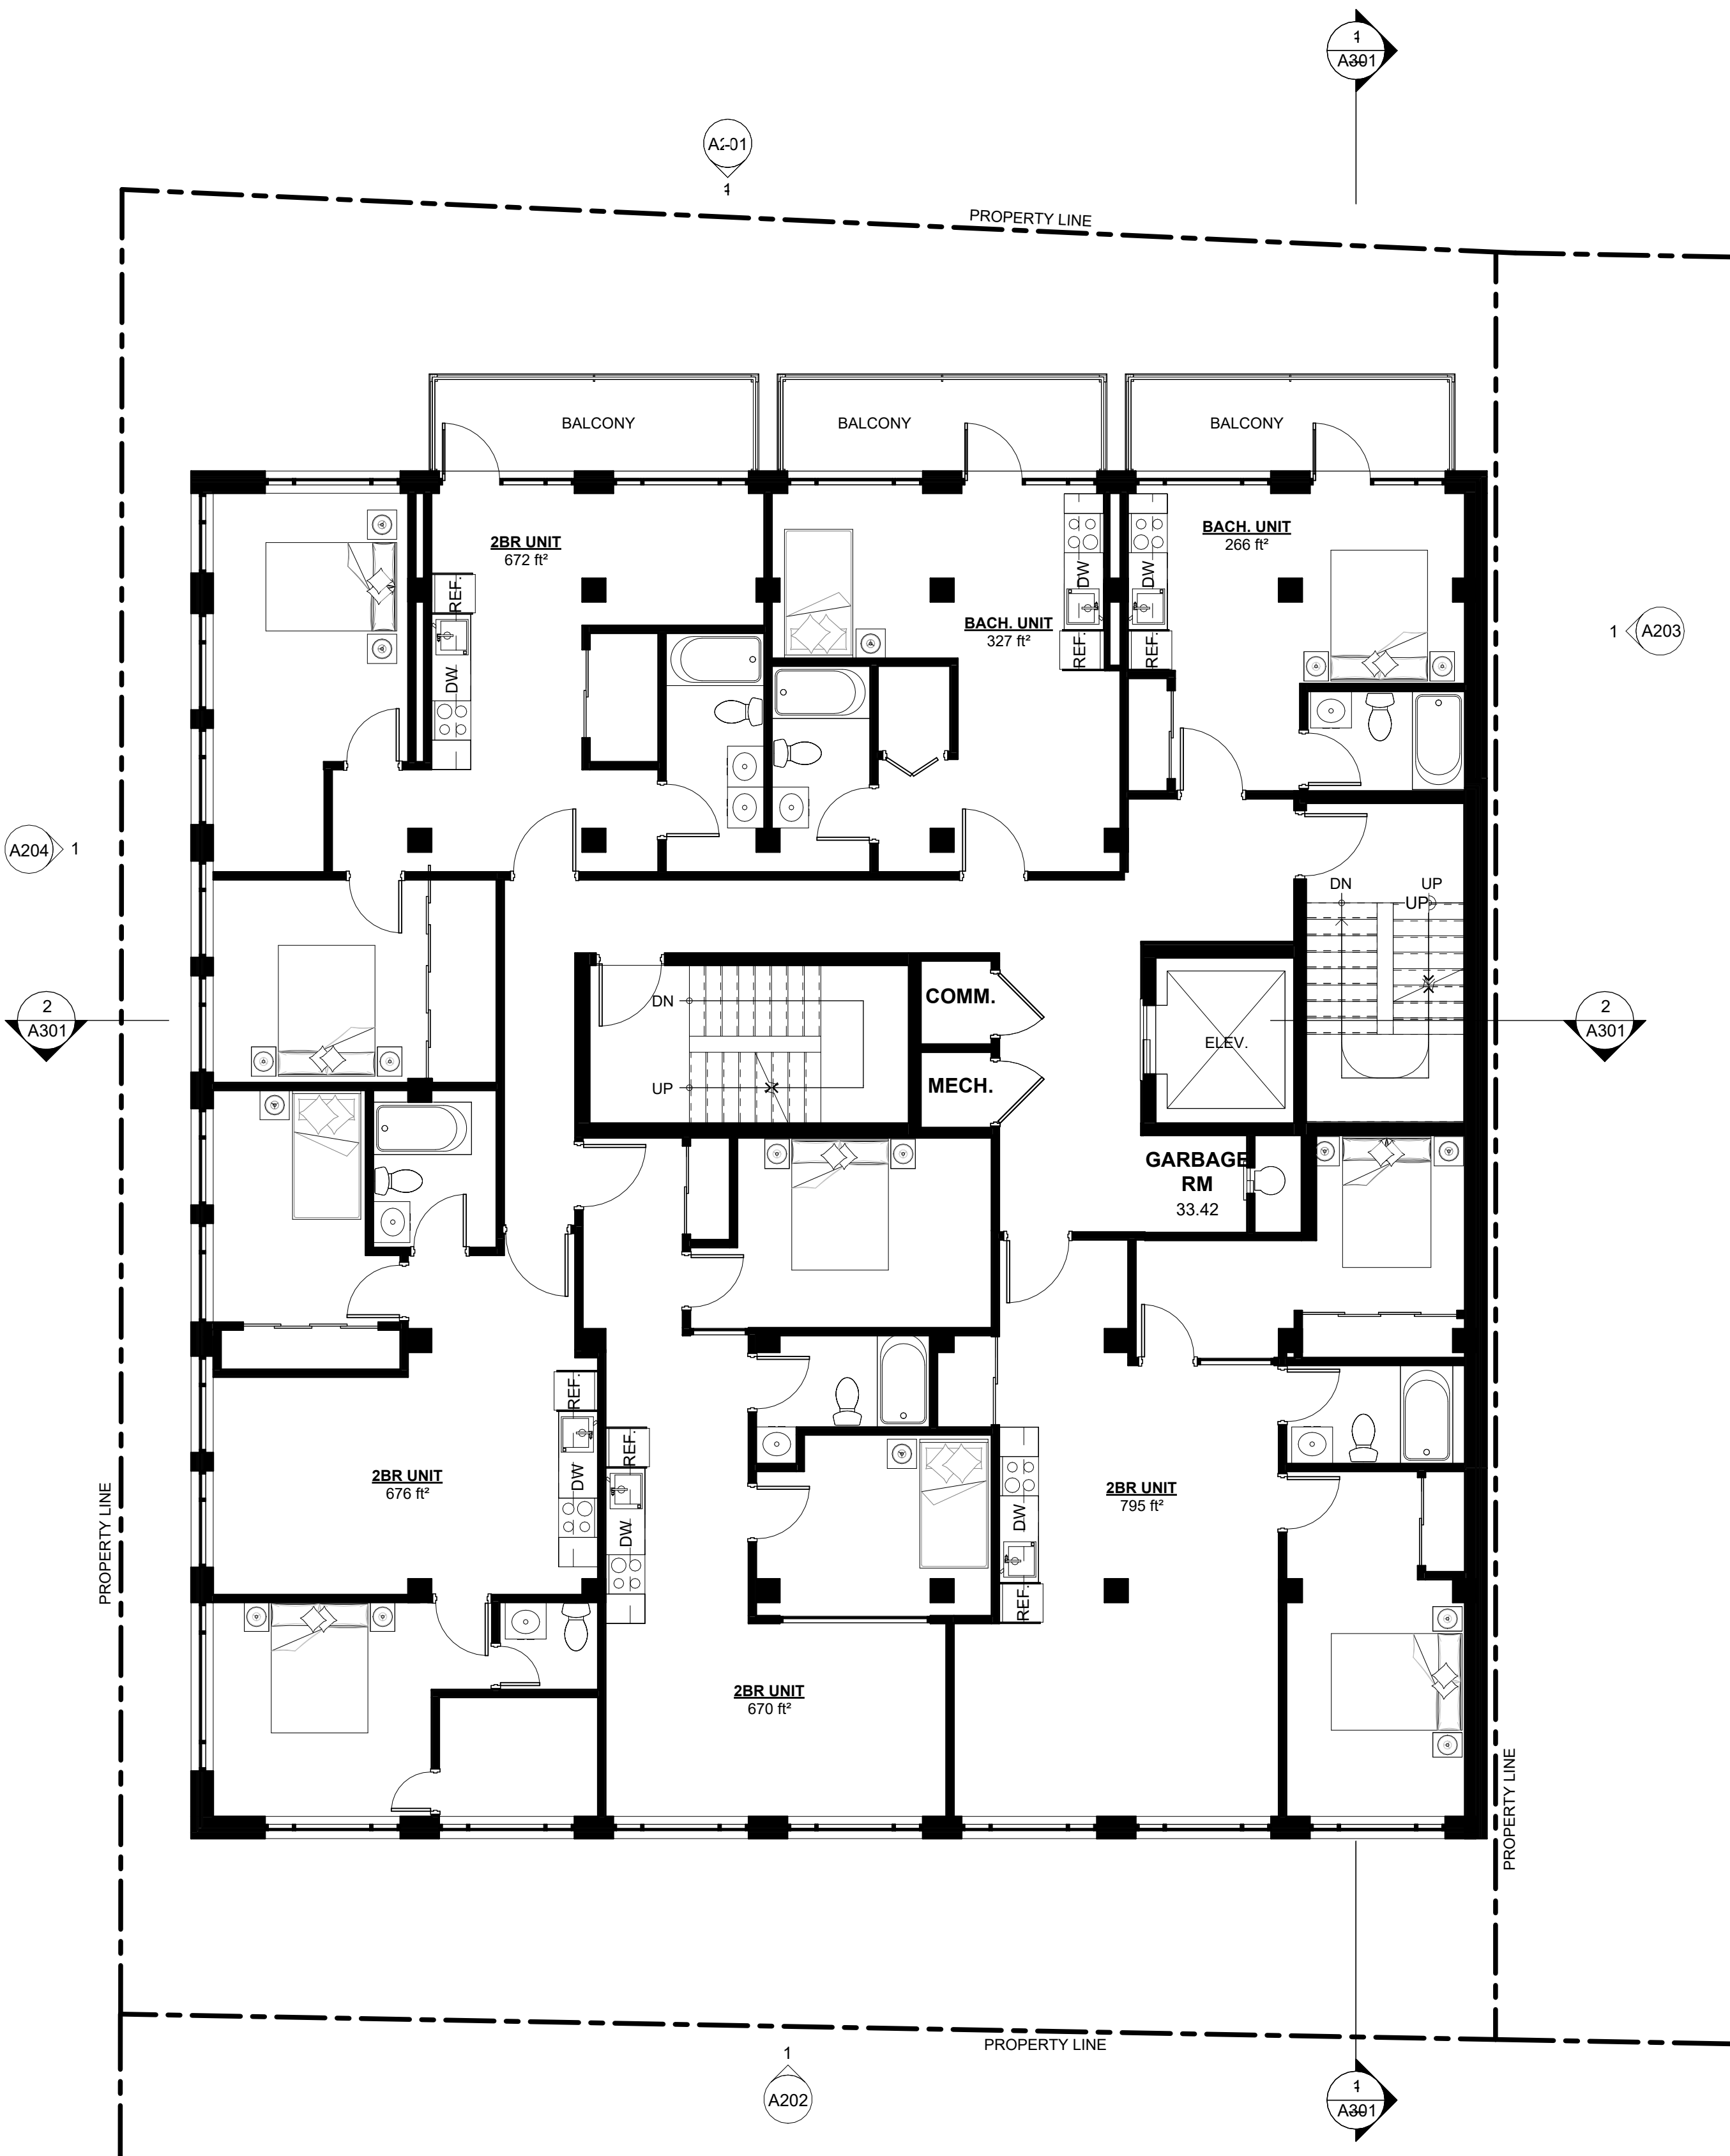

2 **6TH FLOOR**
SCALE: 1:75

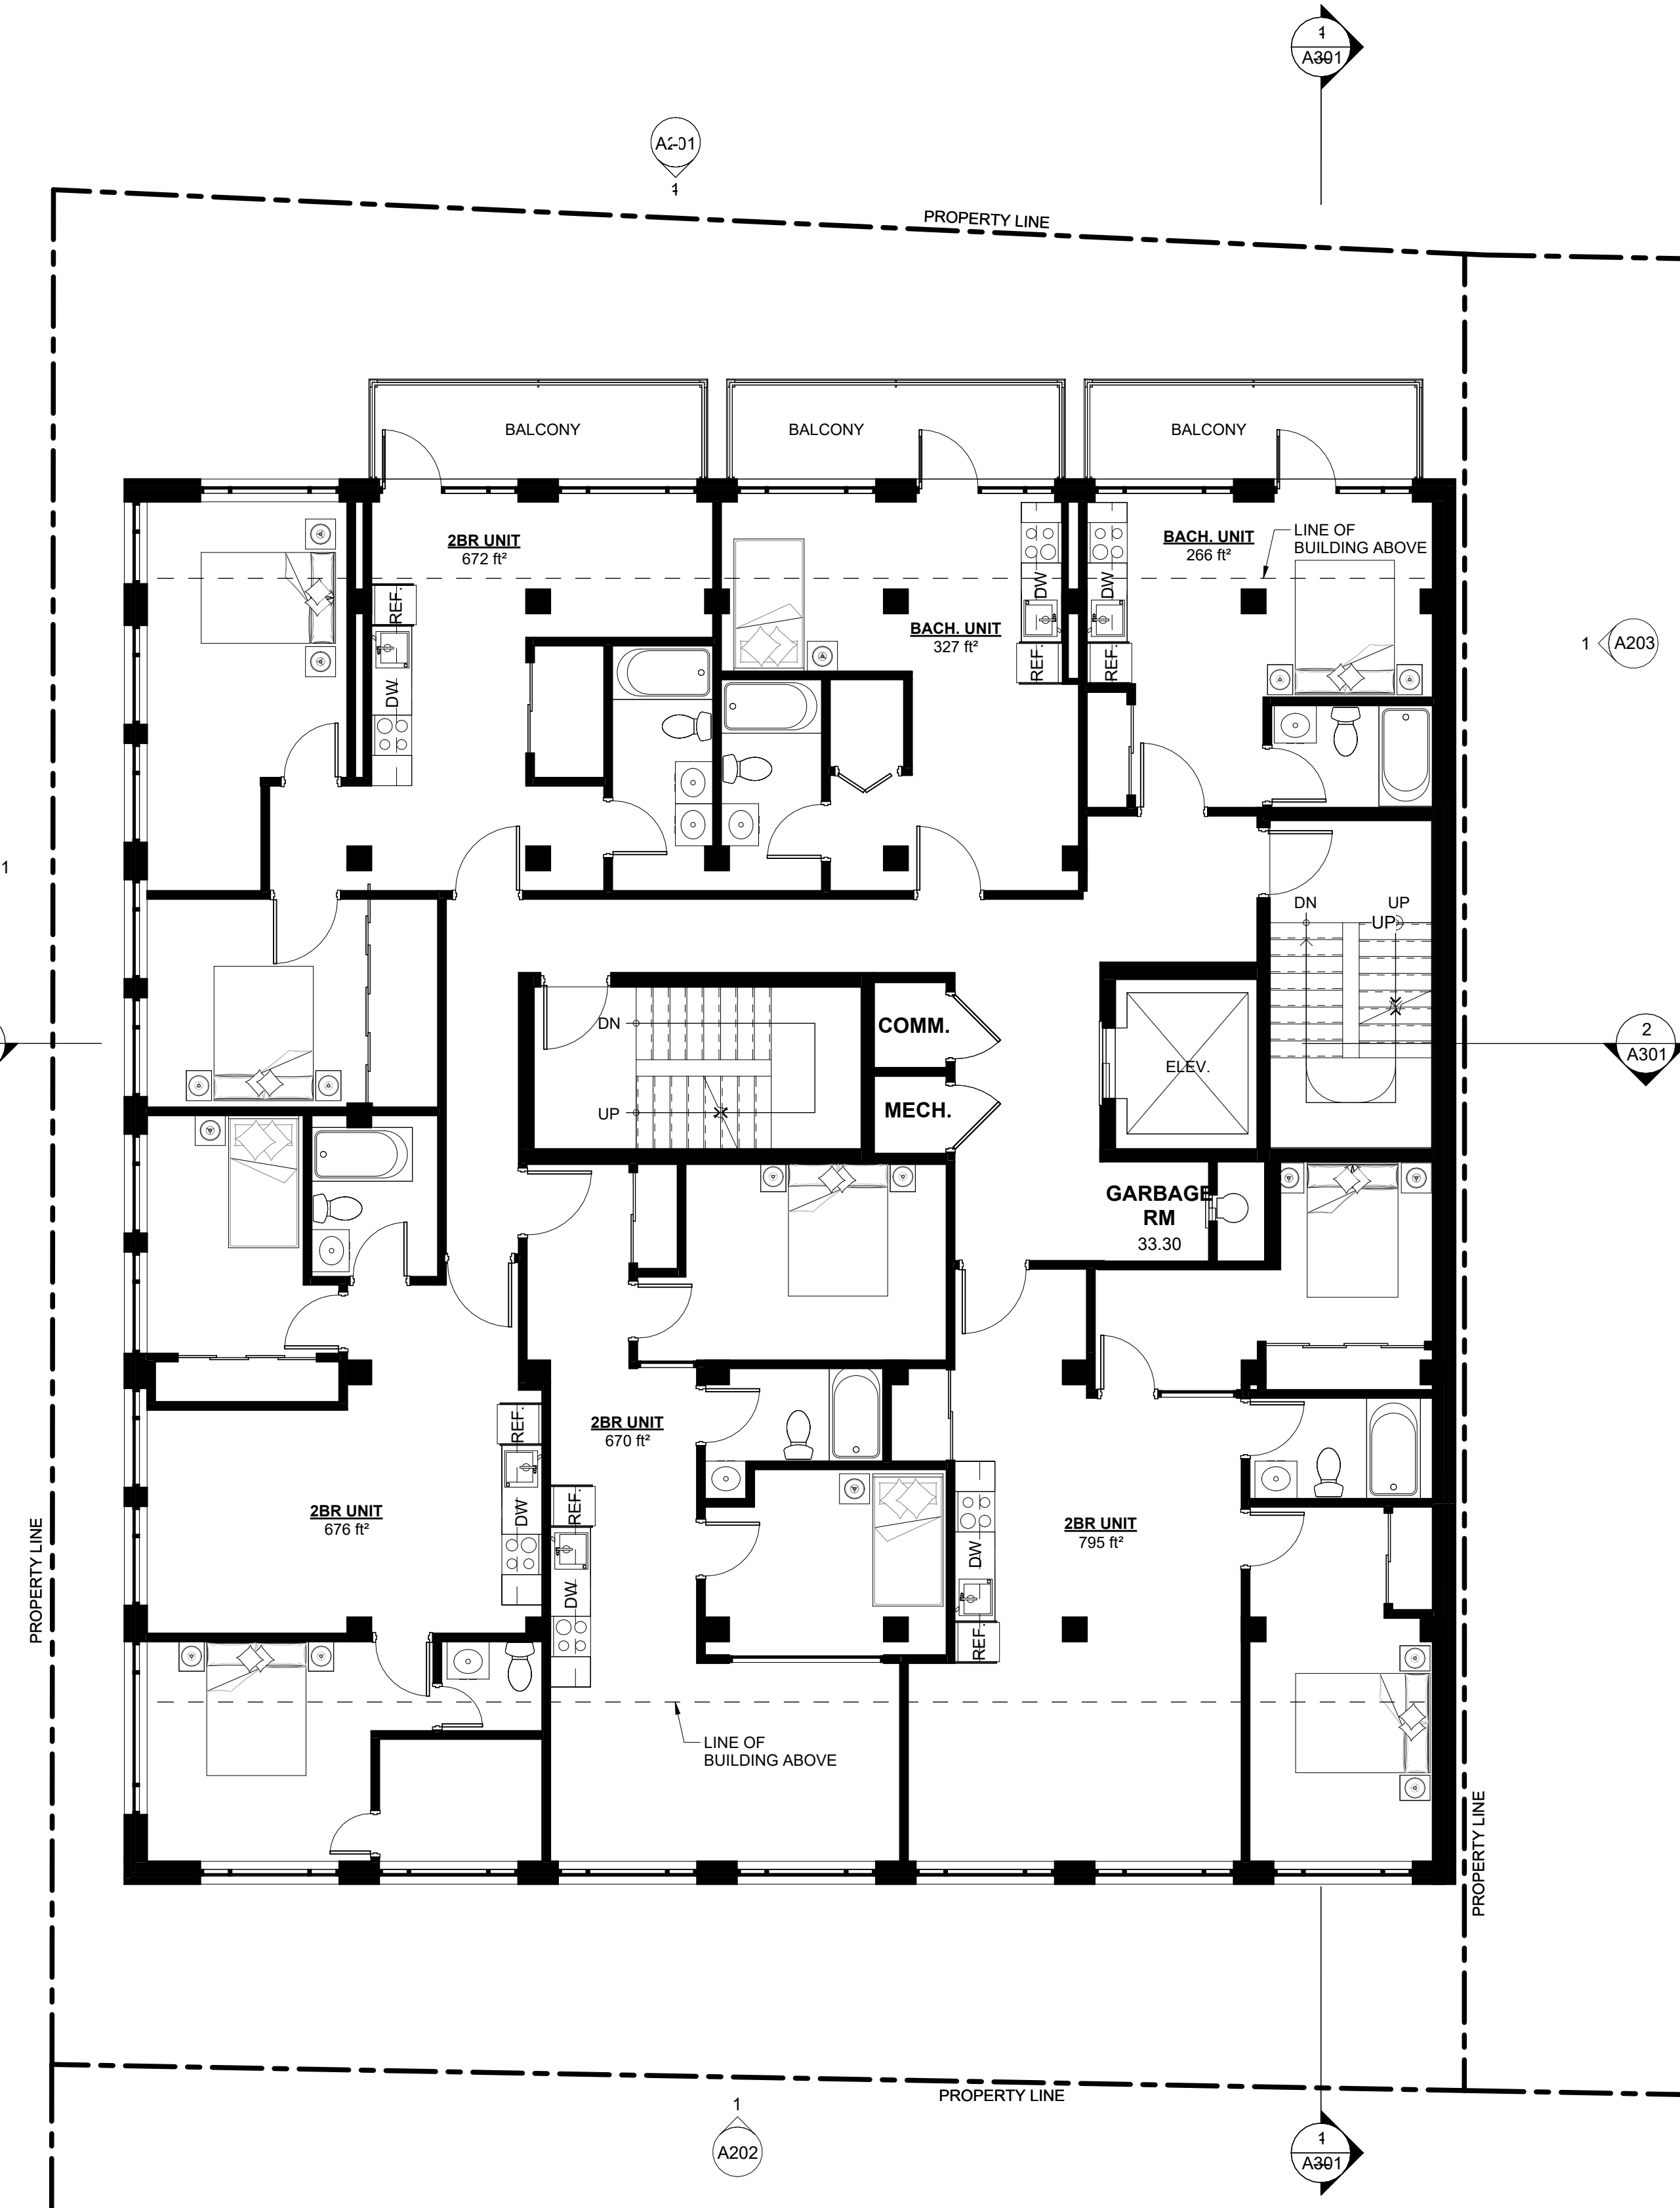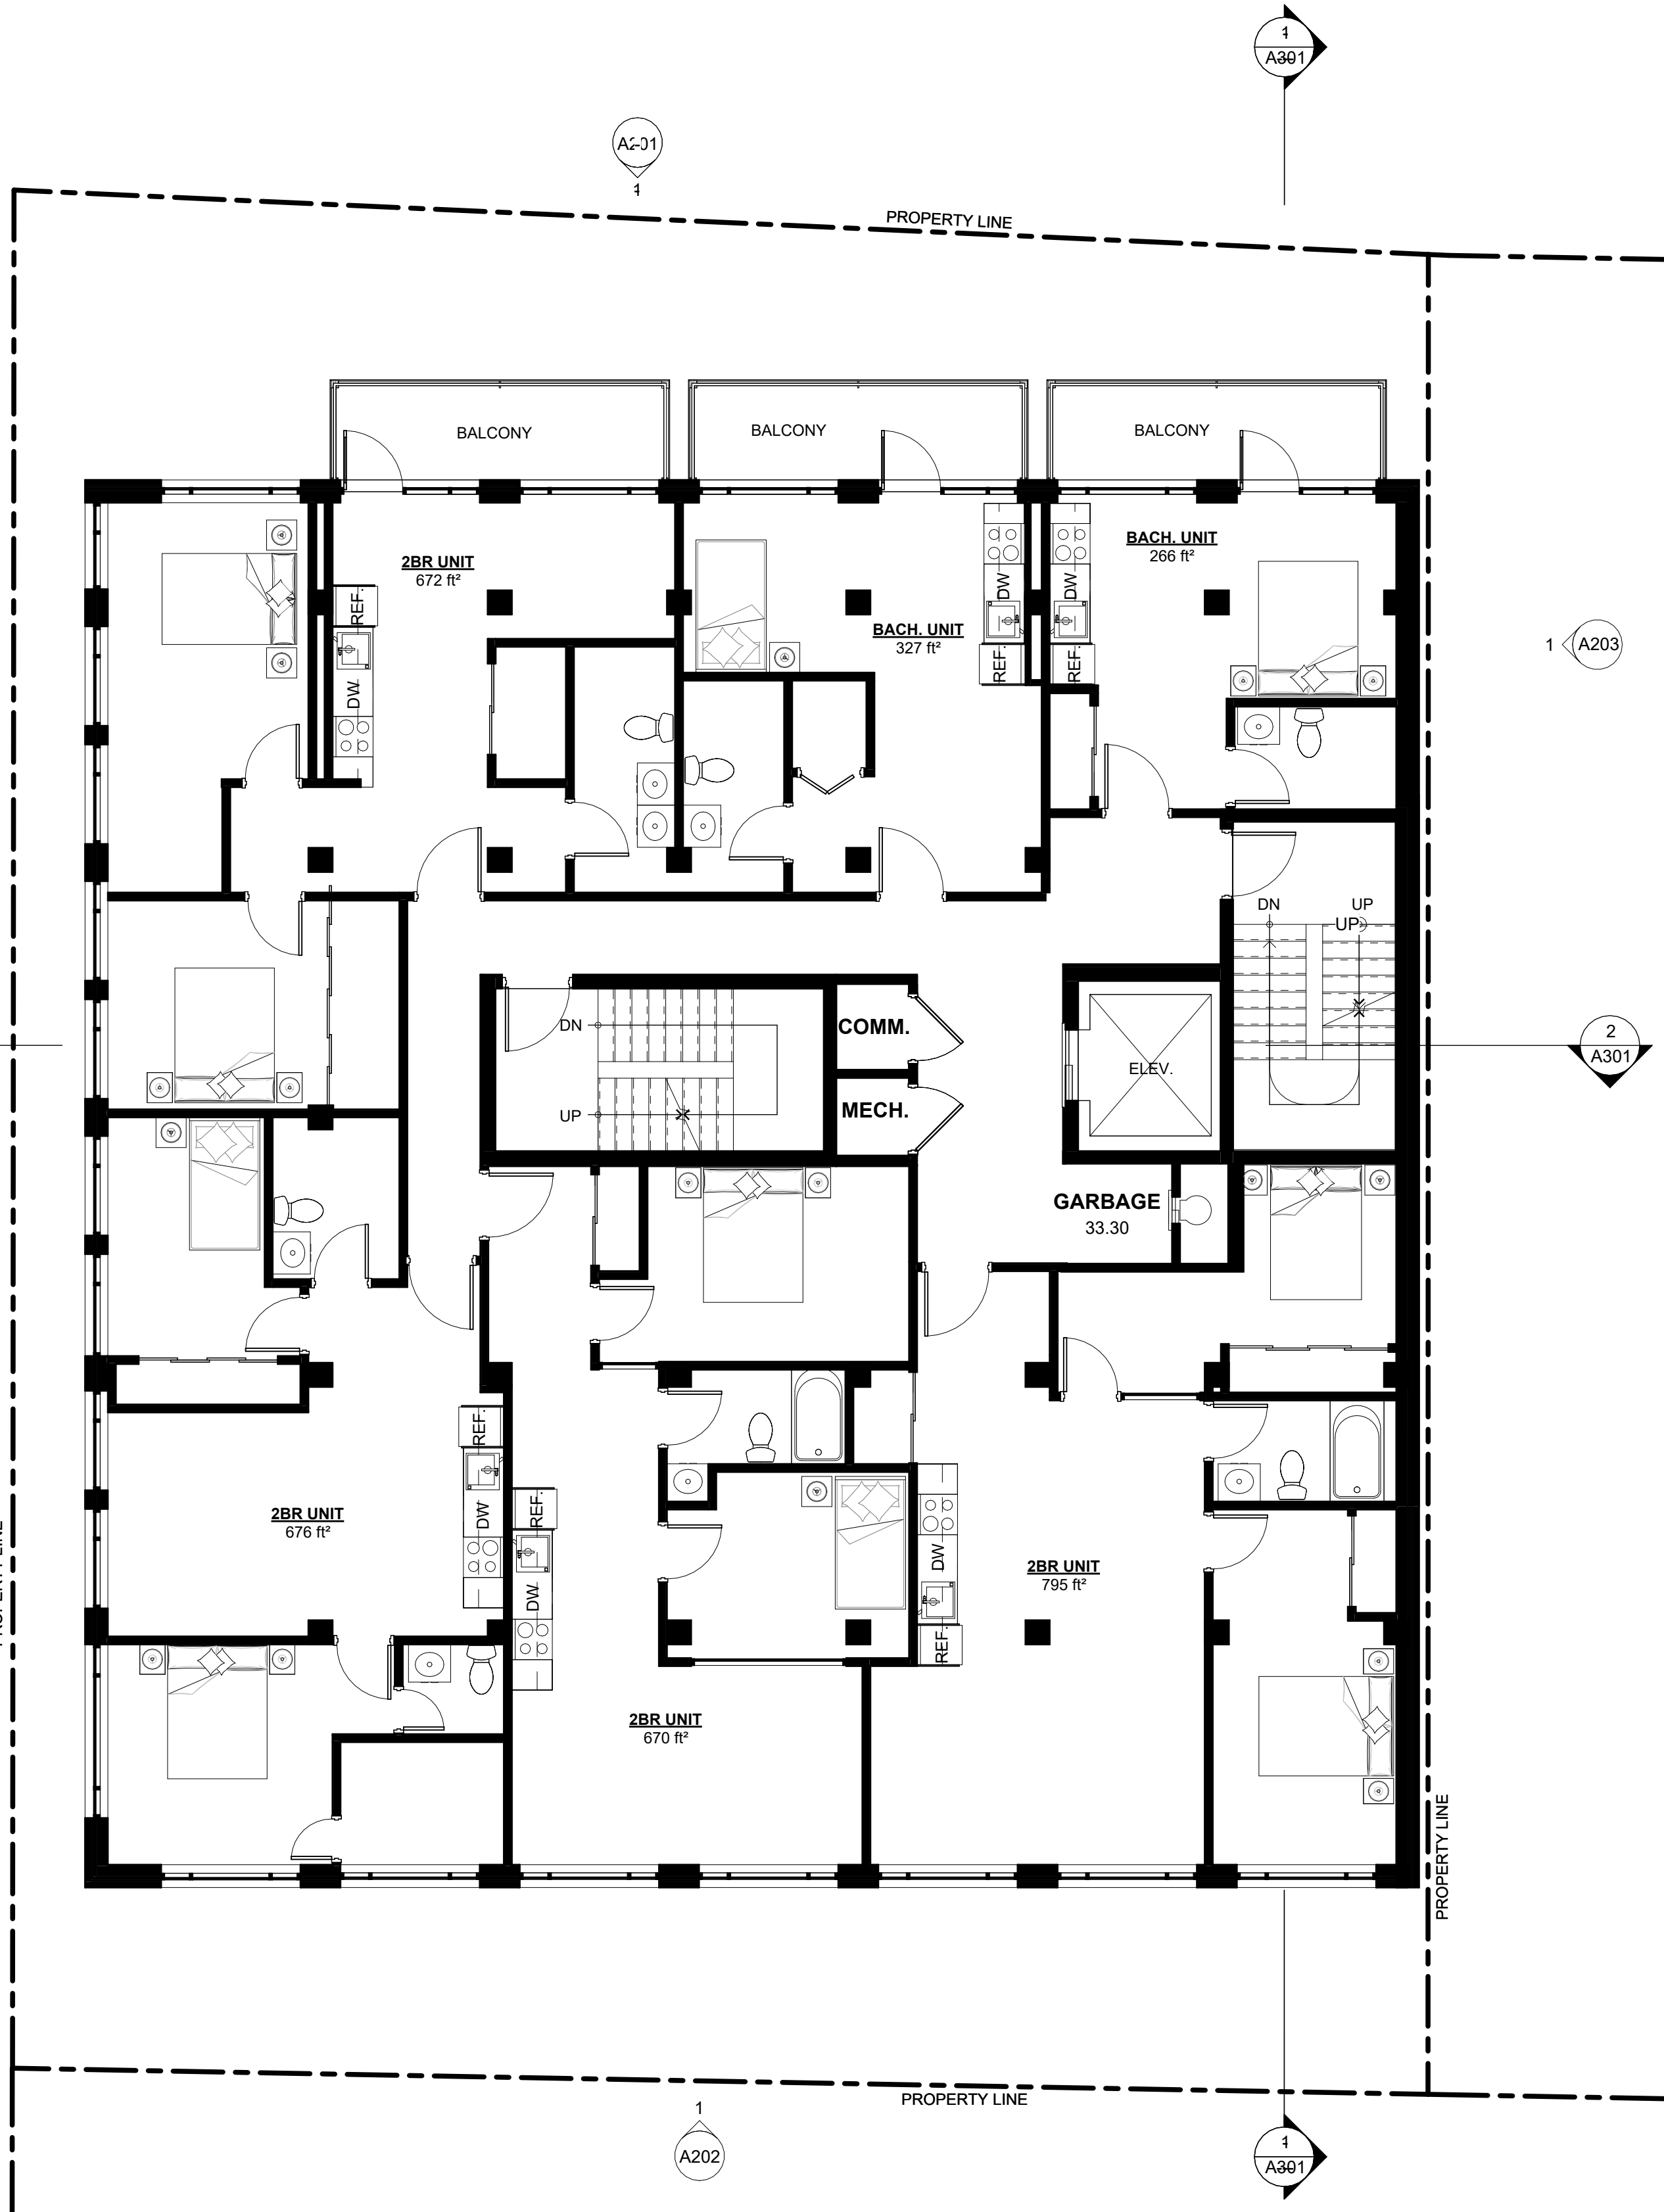

NO.	DATE	DESCRIPTION
1	2021-07-15	PAC MEETING
2	2022-04-26	ZBL/SPA COORDINATION
3	2022-04-27	ZBL/SPA COORDINATION
4	2023-08-24	RE-ISSUED FOR MEDIATION
5	2023-11-21	ISSUED FOR SETTLEMENT

NO.	DATE	DESCRIPTION

DISCLAIMER:
CONTRACTOR IS RESPONSIBLE FOR FIELD VERIFYING ALL DIMENSIONS. ANY DISCREPANCIES SHALL BE REPORTED TO THE ARCHITECT PRIOR TO PROCEEDING WITH THE WORK. DRAWINGS ARE NOT TO BE SCALED.
ALL DRAWINGS, SPECIFICATIONS AND RELATED DOCUMENTS ARE THE COPYRIGHT PROPERTY OF THE ARCHITECT AND MUST BE RETURNED UPON REQUEST. REPRODUCTION OF DRAWINGS, SPECIFICATIONS AND RELATED DOCUMENTS IN PART OR WHOLE IS FORBIDDEN WITHOUT THE ARCHITECT'S WRITTEN PERMISSION.
NOTIFY ARCHITECT OF ANY DISCREPANCIES AND WAIT FOR INSTRUCTION PRIOR TO PROCEEDING WITH WORK.



paradigm
architecture+design
2198 Gerrard St E Toronto ON M4E 2C7
416.686.3624 www.paradigm-ad.com


STAMP

PROJECT NAME / LOCATION
PROPOSED MIXED-USE DEVELOPMENT



975 DANFORTH AVE.
TORONTO, ON M4J 1M1

DRAWING TITLE
FLOOR PLANS

DRAWN BY:	Author	PROJECT NO.:	1189
CHECKED BY:	Checker	SCALE:	1:75
		DATE:	11/21/23

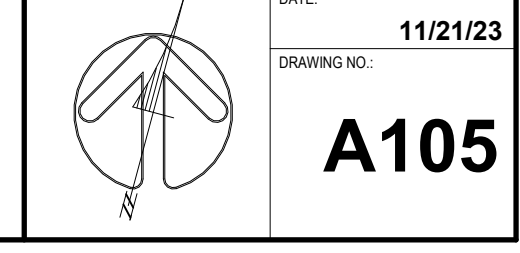

C:\Users\jgordon\Documents\PROJECTS\LOCAL\1189\1189_02\FLOOR PLANS\1189_02_FLOOR PLANS.rvt

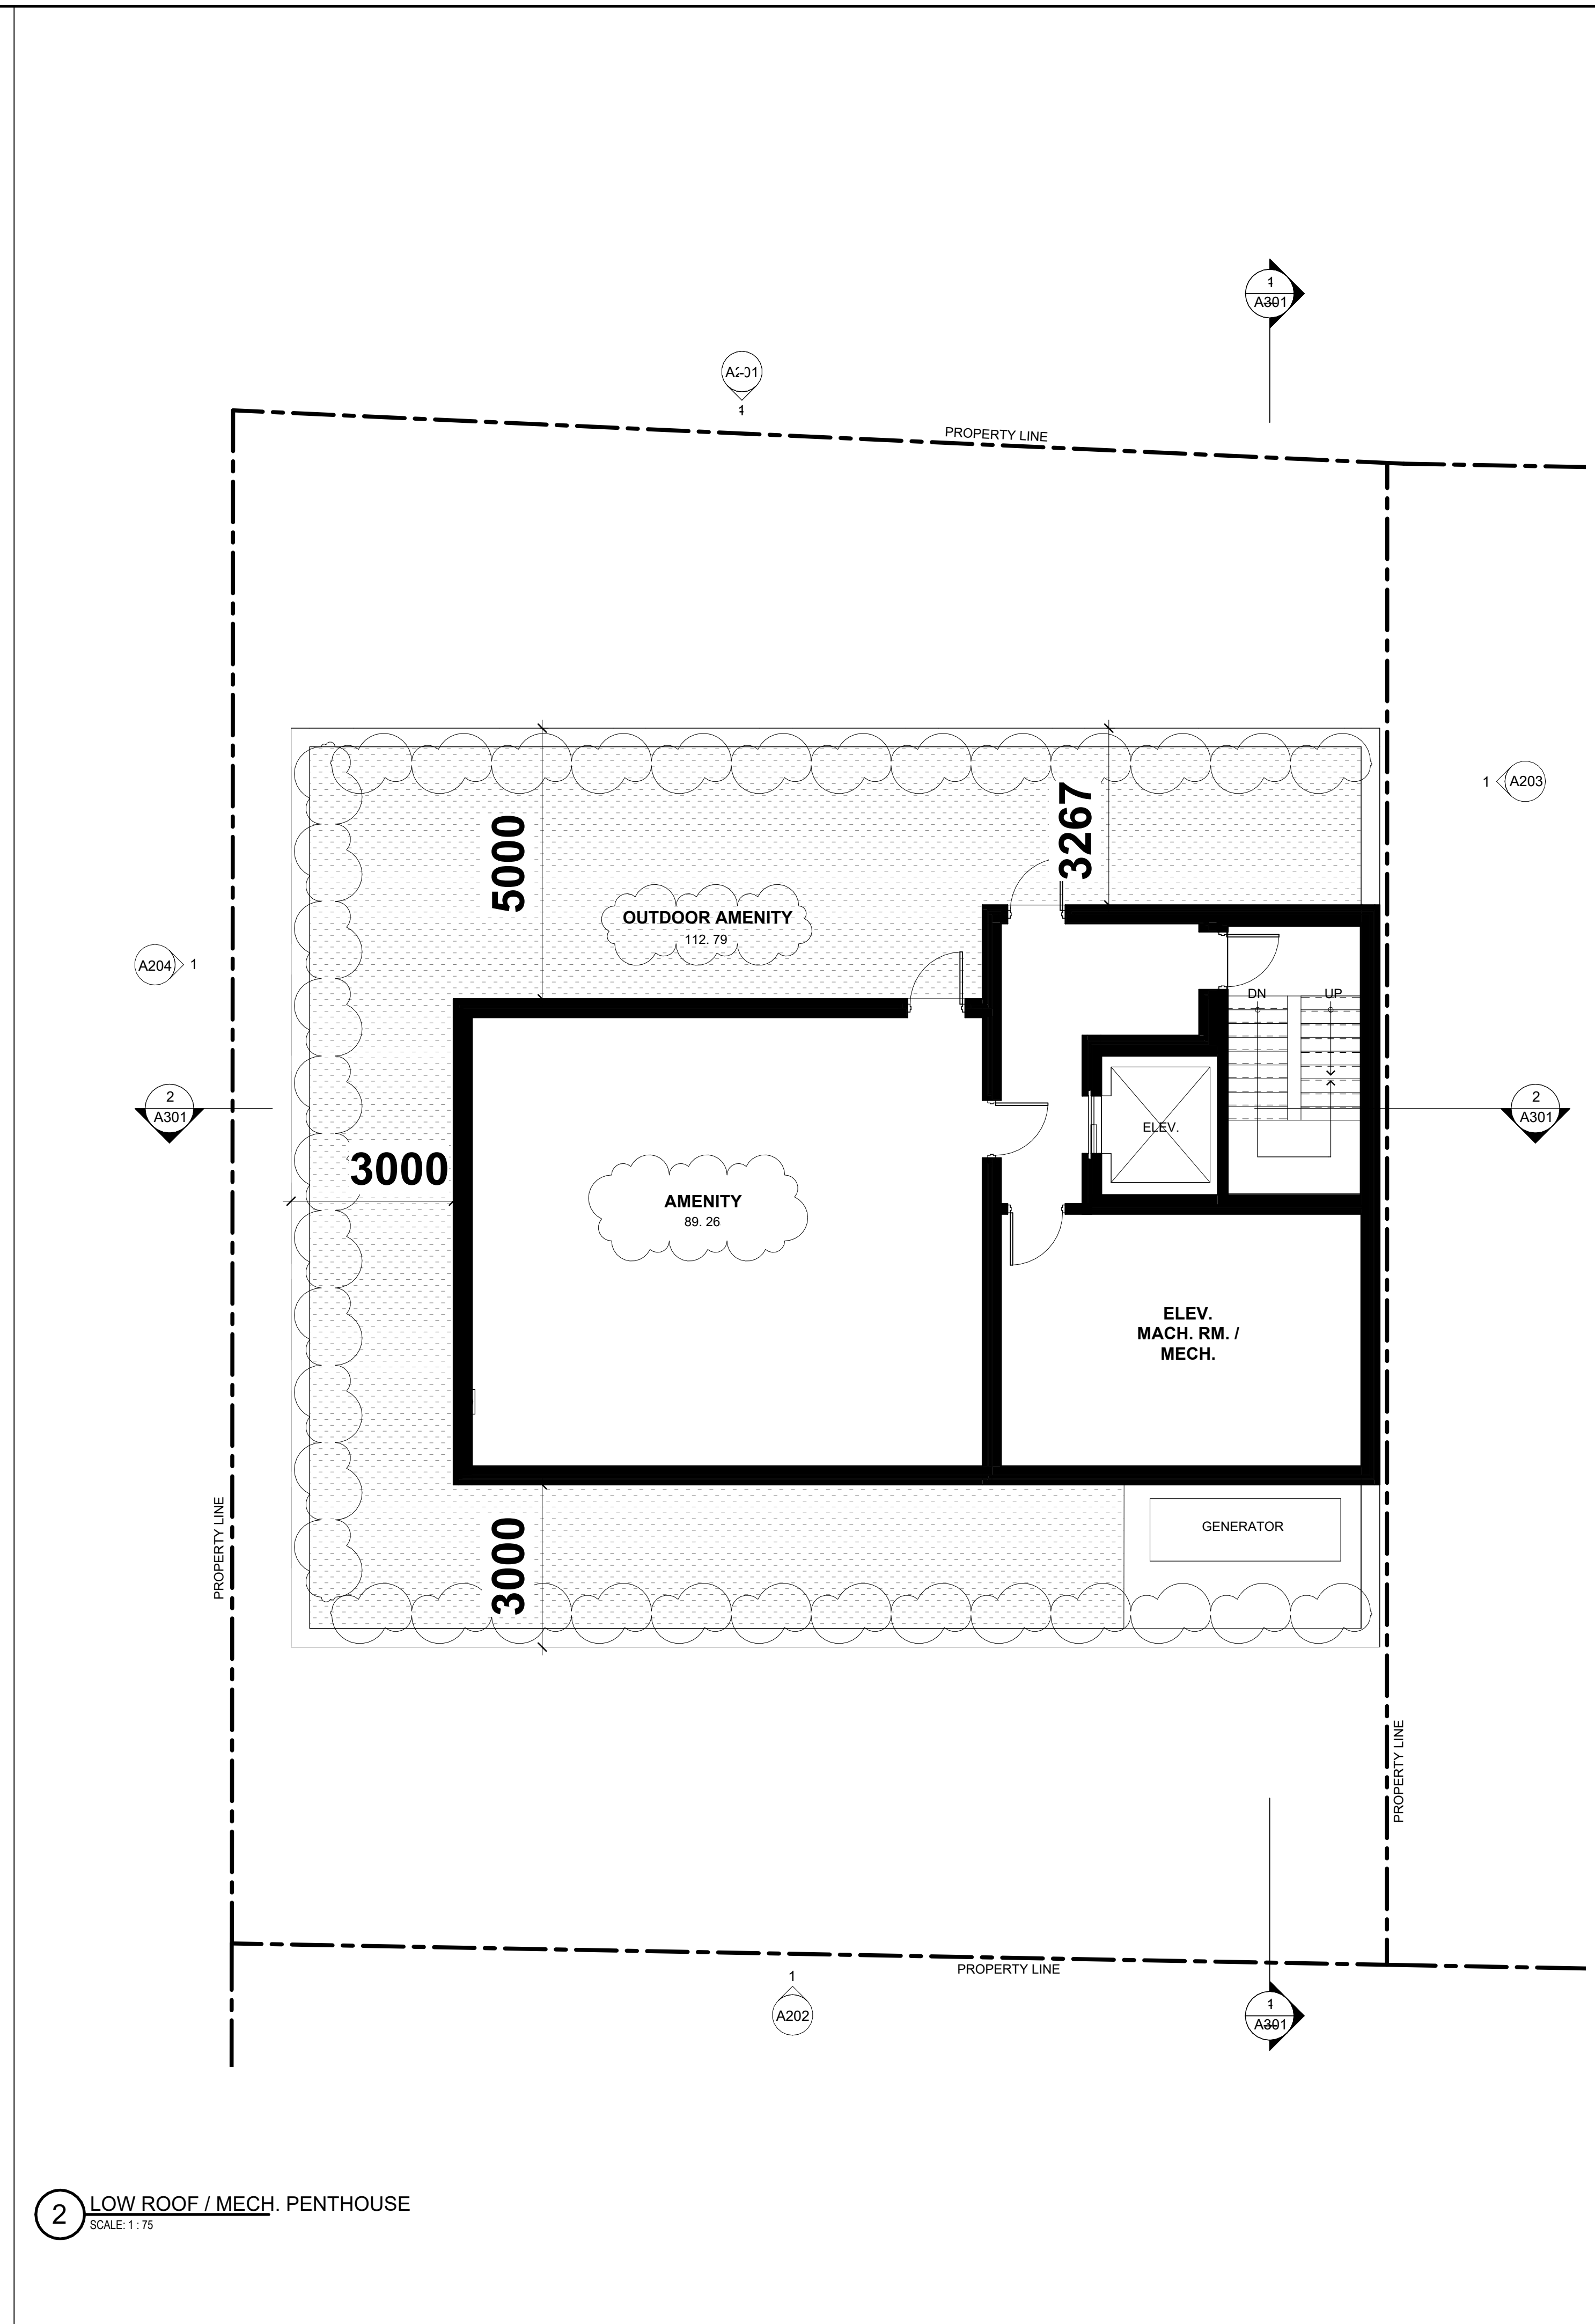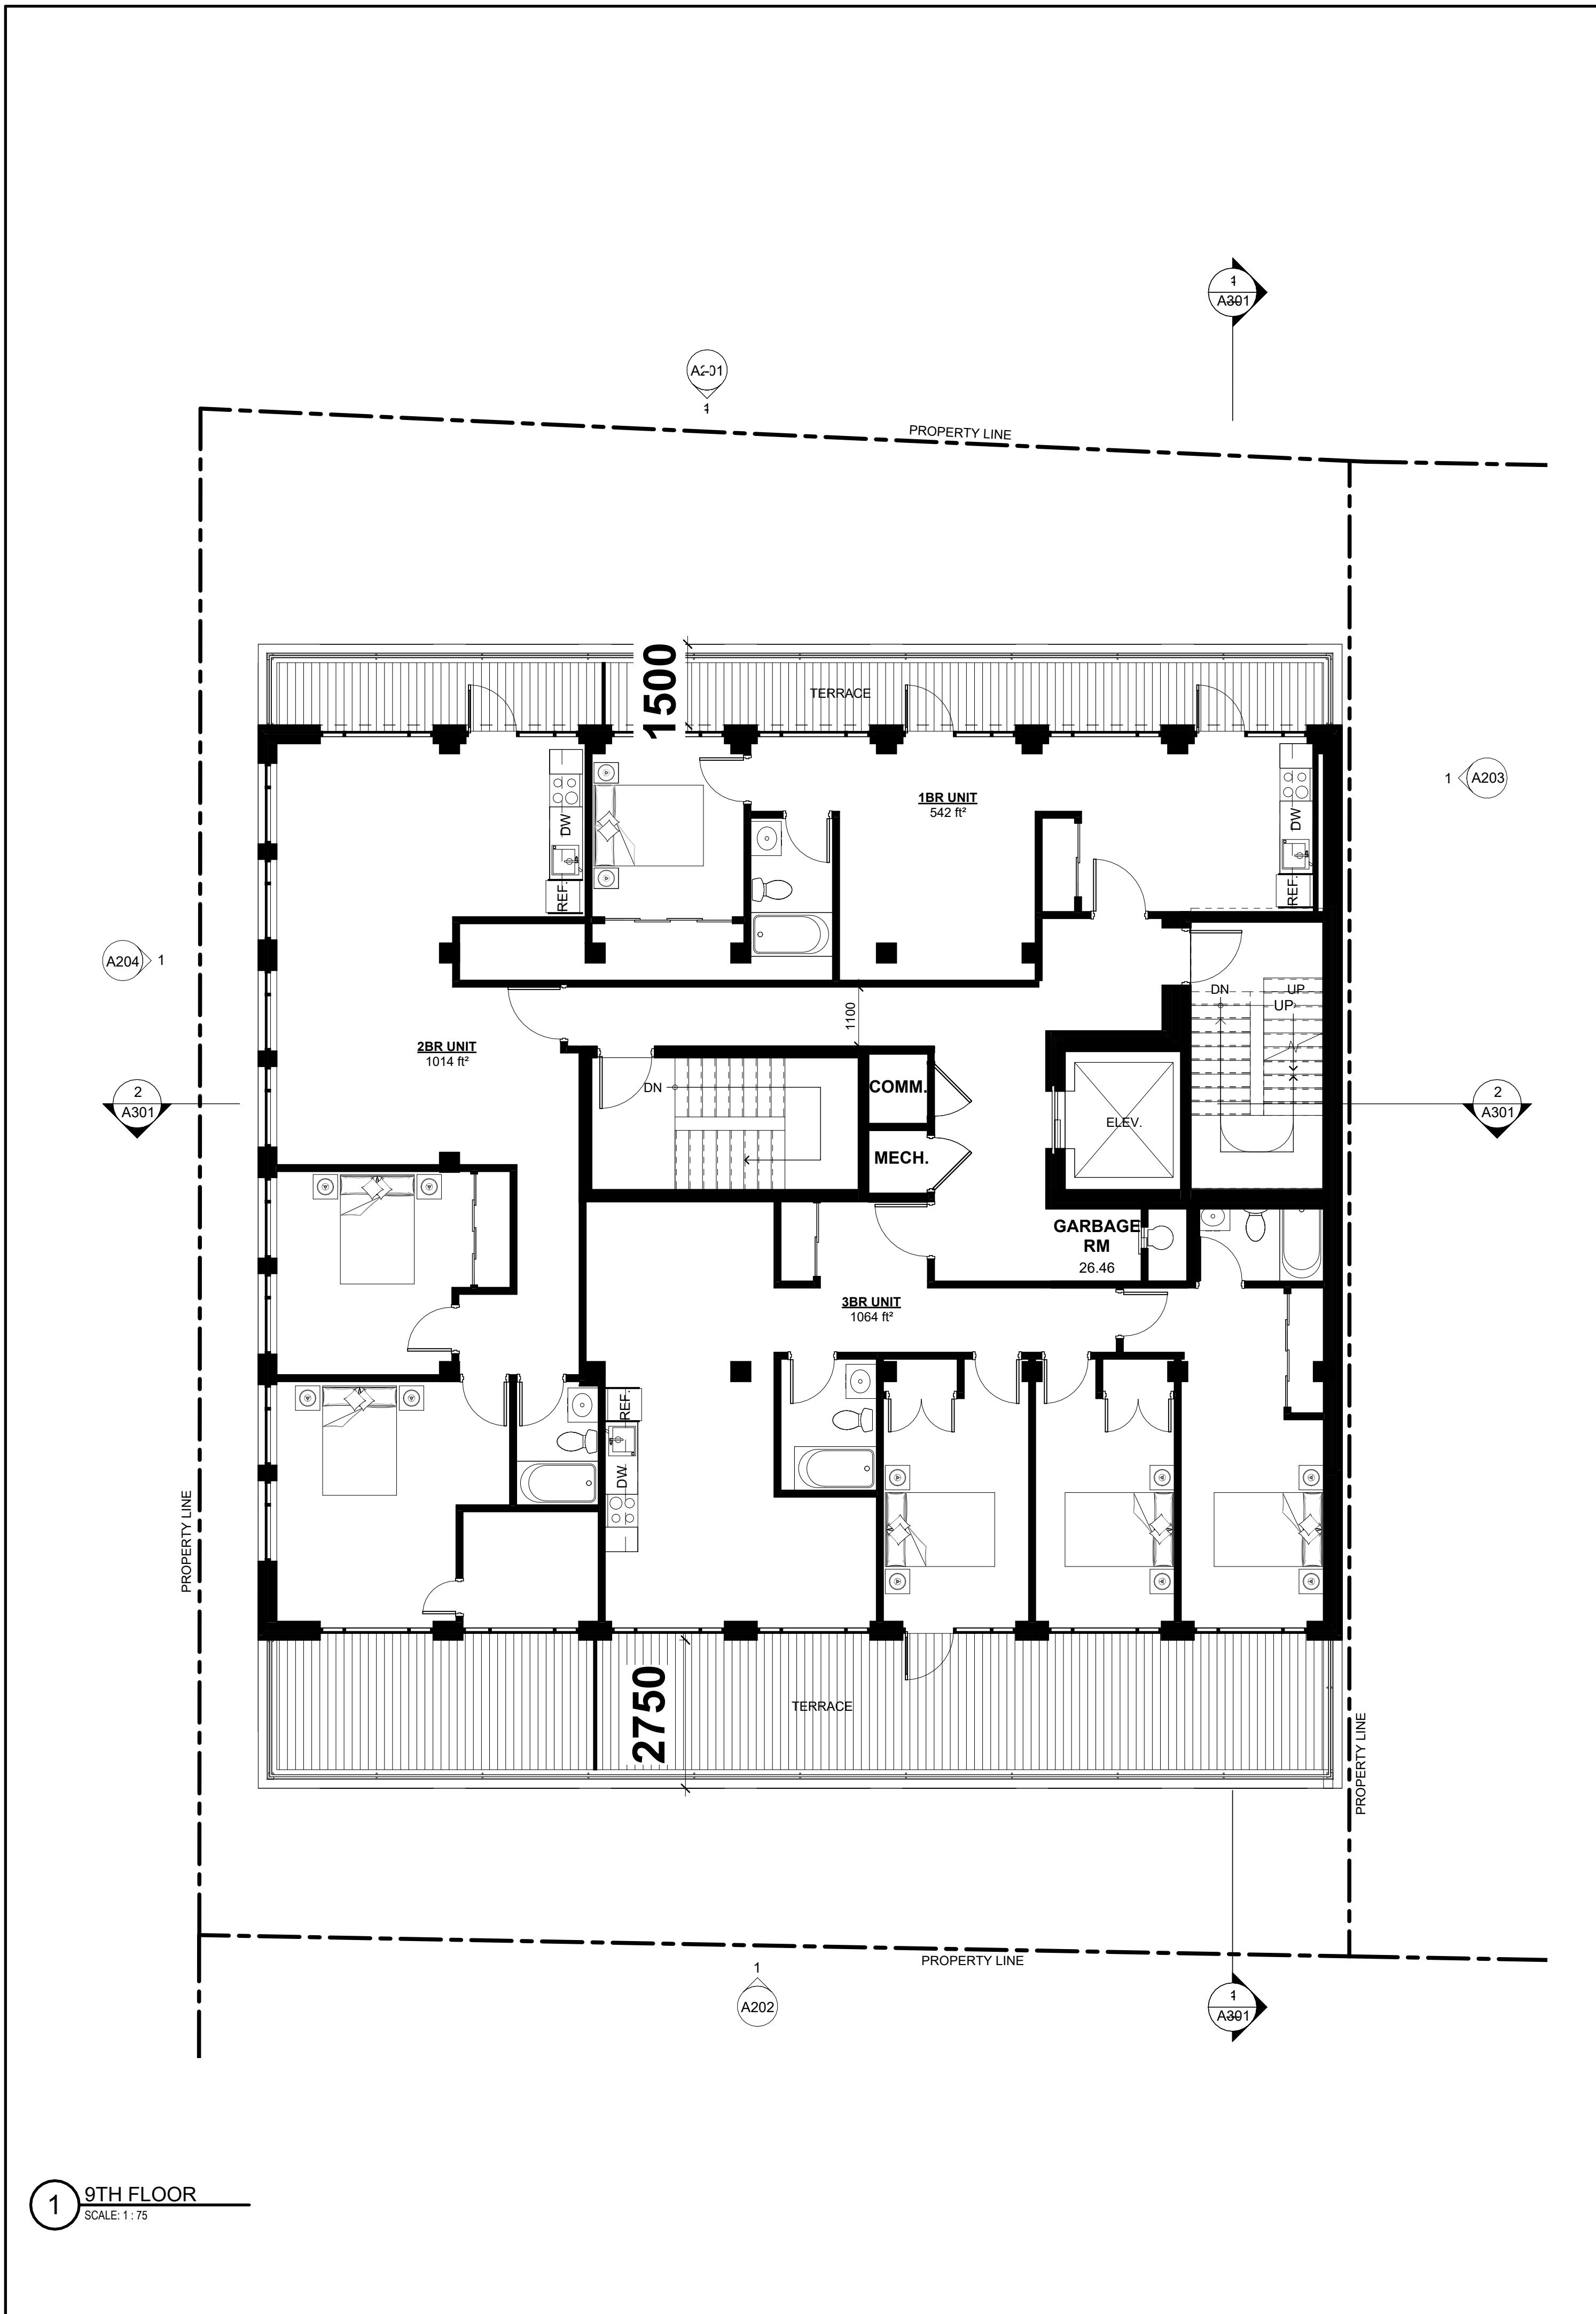

ISSUE		
NO.	DATE	DESCRIPTION
1	2021-07-15	PAC MEETING
2	2022-04-26	ZBL/SPA COORDINATION
3	2022-04-27	ZBL/SPA COORDINATION
4	2023-08-24	RE-ISSUED FOR MEDIATION
5	2023-11-21	ISSUED FOR SETTLEMENT

REVISION		
NO.	DATE	DESCRIPTION
1	YYYYMMDD	REVISION NO. 1

DISCLAIMER:
CONTRACTOR IS RESPONSIBLE FOR FIELD VERIFYING ALL DIMENSIONS. ANY DISCREPANCIES SHALL BE REPORTED TO THE ARCHITECT PRIOR TO PROCEEDING WITH THE WORK. DRAWINGS ARE NOT TO BE SCALED.

"ALL DRAWINGS, SPECIFICATIONS AND RELATED DOCUMENTS ARE THE COPYRIGHT PROPERTY OF THE ARCHITECT AND MUST BE RETURNED UPON REQUEST. REPRODUCTION OF DRAWINGS, SPECIFICATIONS AND RELATED DOCUMENTS IN PART OR WHOLE IS FORBIDDEN WITHOUT THE ARCHITECT'S WRITTEN PERMISSION."

NOTIFY ARCHITECT OF ANY DISCREPANCIES AND WAIT FOR INSTRUCTION PRIOR TO PROCEEDING WITH WORK.

2198 Gerrard St E Toronto ON M4E 2C7
416.686.3624 www.paradigm-ad.com


PROJECT NAME / LOCATION:
PROPOSED MIXED-USE DEVELOPMENT

975 DANFORTH AVE.
TORONTO, ON M4J 1M1

DRAWING TITLE:
FLOOR PLANS

DRAWN BY:	RLM	PROJECT NO.:	1189
CHECKED BY:	MC	SCALE:	1:75
		DATE:	11/23/21

A106

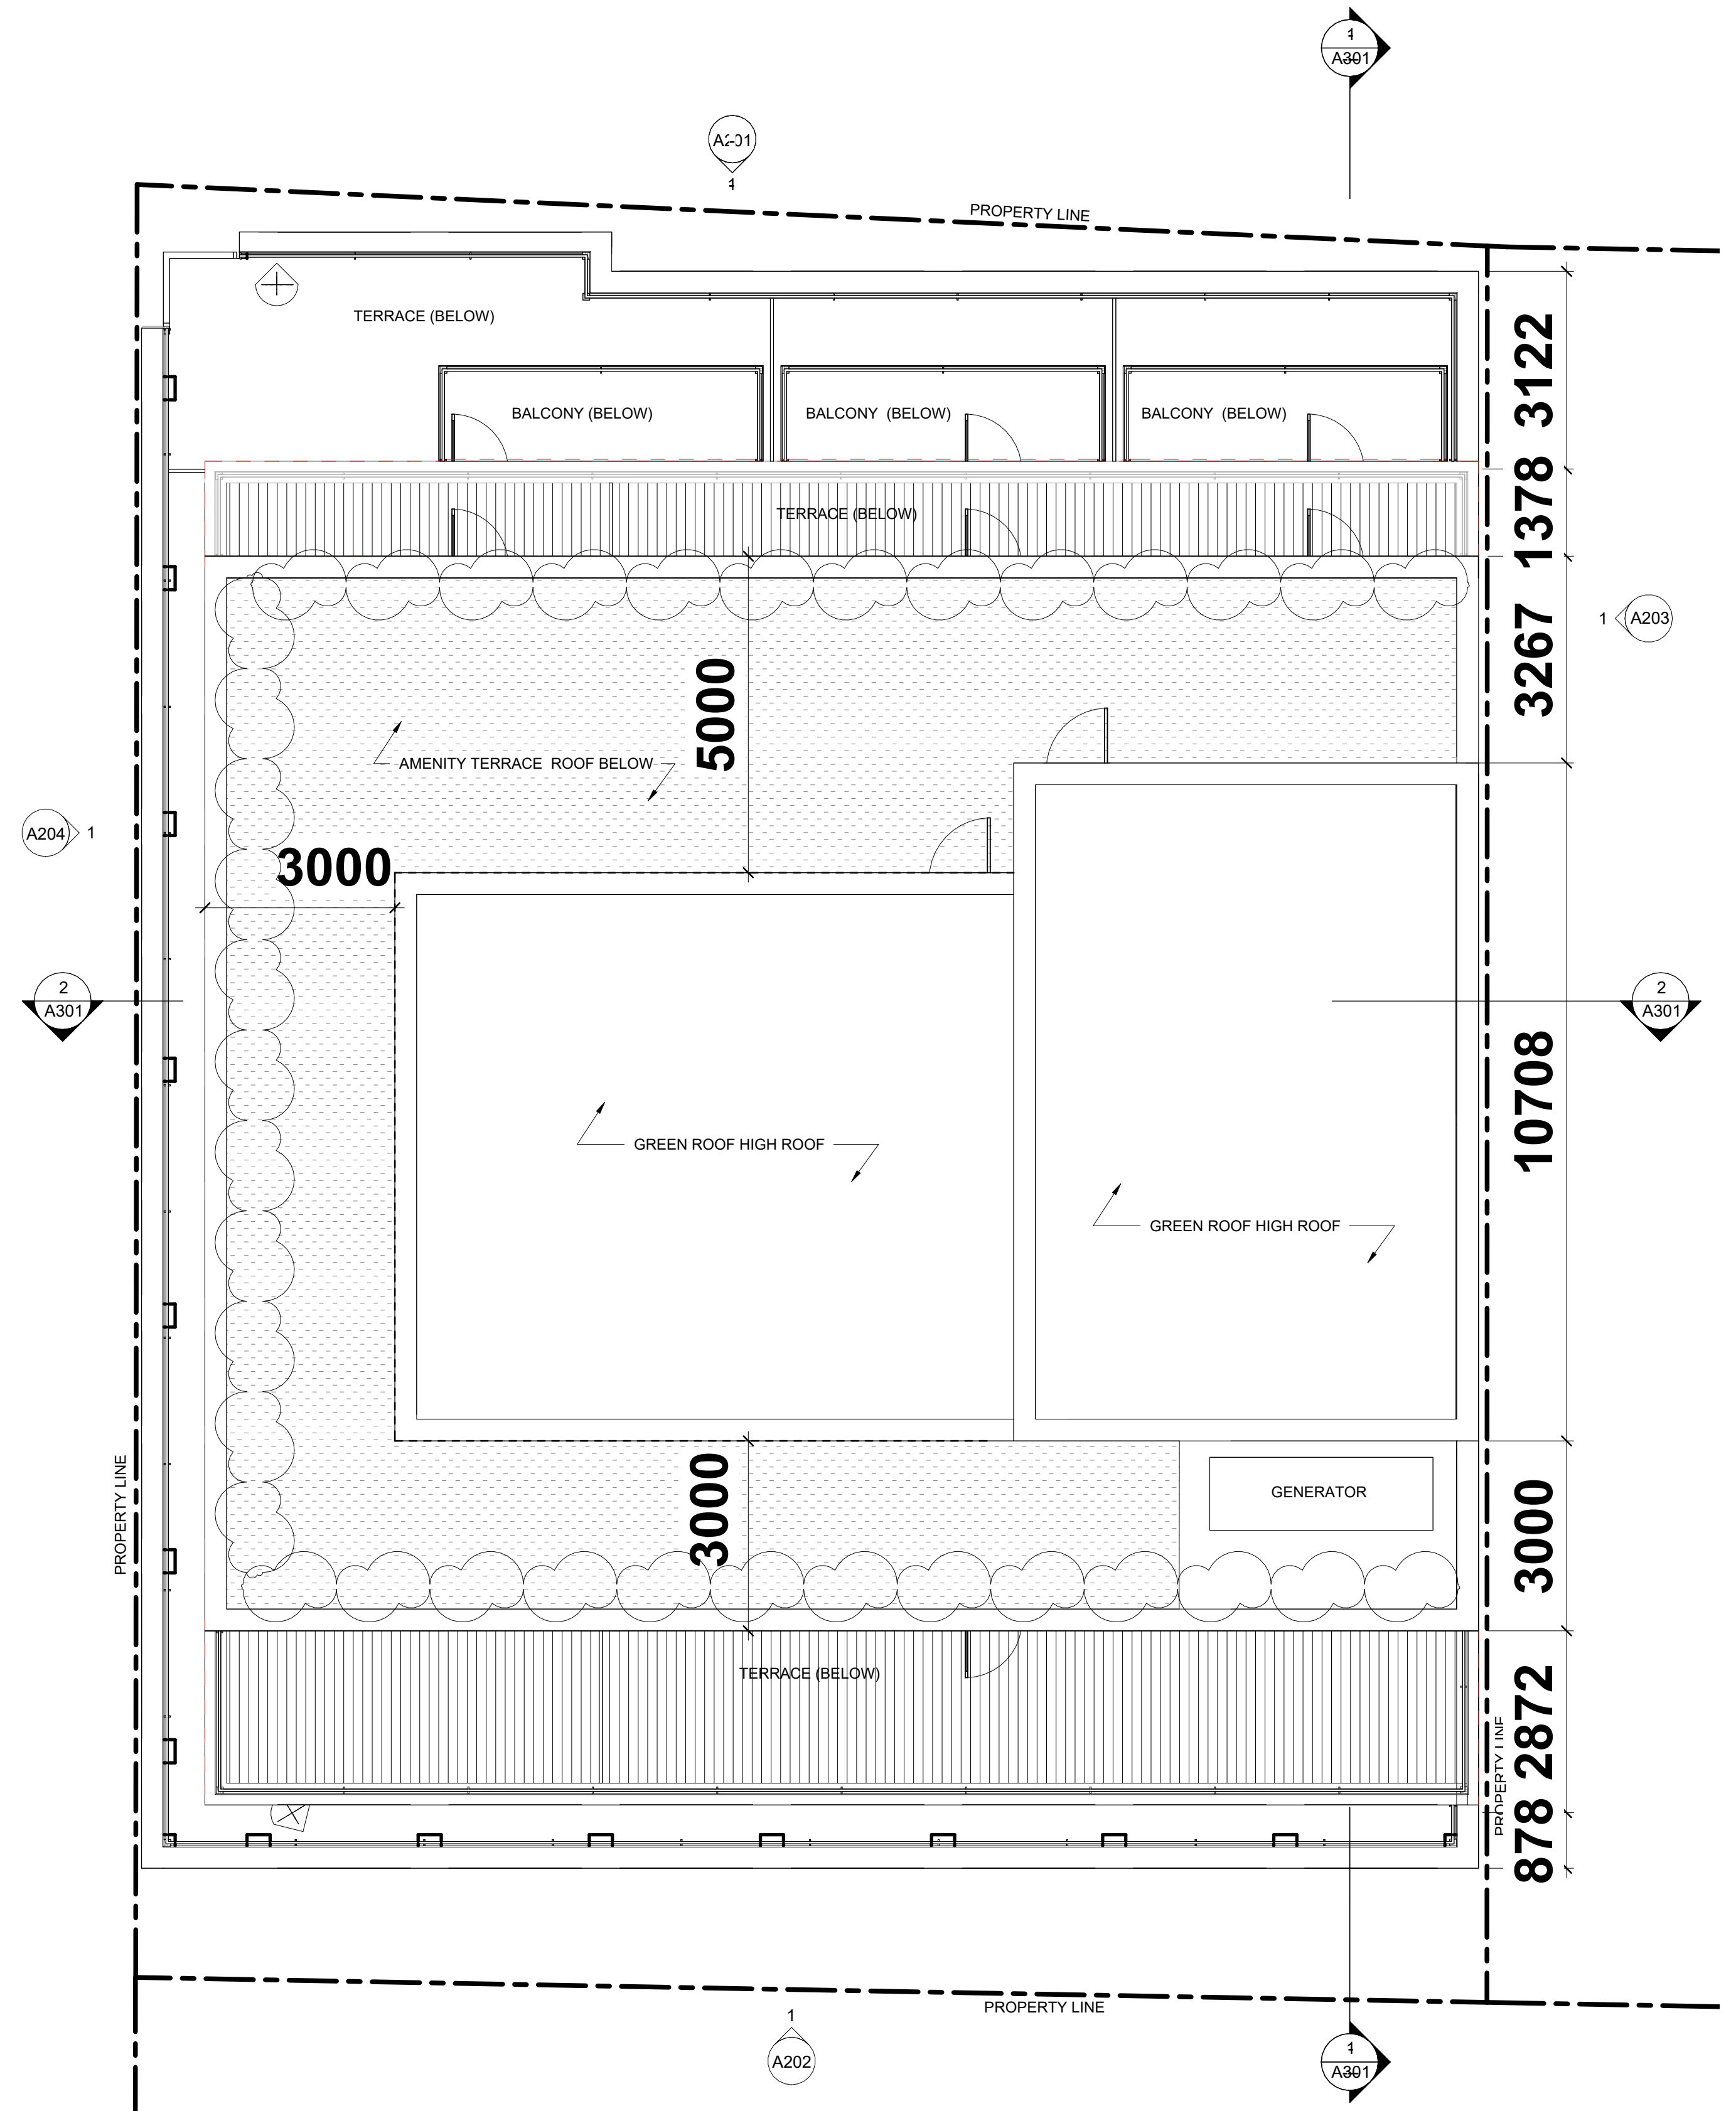

1 HIGH ROOF
SCALE: 1:75

ISSUE	
NO.	DATE DESCRIPTION
1	2021-07-15 PAC MEETING
2	2022-04-26 ZBL/SPA COORDINATION
3	2022-04-27 ZBL/SPA COORDINATION
4	2023-08-24 RE-ISSUED FOR MEDIATION
5	2023-11-21 ISSUED FOR SETTLEMENT
REVISION	
NO.	DATE DESCRIPTION
1	YYYYMMDD REVISION NO. 1

DISCLAIMER:
CONTRACTOR IS RESPONSIBLE FOR FIELD VERIFYING ALL DIMENSIONS. ANY DISCREPANCIES SHALL BE REPORTED TO THE ARCHITECT PRIOR TO PROCEEDING WITH THE WORK. DRAWINGS ARE NOT TO BE SCALED.
"ALL DRAWINGS, SPECIFICATIONS AND RELATED DOCUMENTS ARE THE COPYRIGHT PROPERTY OF THE ARCHITECT AND MUST BE RETURNED UPON REQUEST. REPRODUCTION OF DRAWINGS, SPECIFICATIONS AND RELATED DOCUMENTS IN PART OR WHOLE IS FORBIDDEN WITHOUT THE ARCHITECT'S WRITTEN PERMISSION."
NOTIFY ARCHITECT OF ANY DISCREPANCIES AND WAIT FOR INSTRUCTION PRIOR TO PROCEEDING WITH WORK.

2198 Gerrard St E. Toronto, ON M4E 2C7
 416.686.3624 www.paradigm-ad.com

STAMP

PROJECT NAME / LOCATION
PROPOSED MIXED-USE DEVELOPMENT

975 DANFORTH AVE.
TORONTO, ON M4J 1M1

DRAWING TITLE
FLOOR PLANS

DRAWN BY:	RLM	PROJECT NO.:	1189
CHECKED BY:	MC	SCALE:	1:75
DRAWING NO.:		DATE:	11/21/23

A107

2023-11-24 7:02:39 AM
C:\Users\jgustone\Documents\PROJECTS\LOCAL\REVIT PROJECTS\LOCAL\REVIT PROJECTS LOCAL\022_V0204_1\design\CA107.rvt



1 NORTH
SCALE: 1 : 75

1
A206

NO.	DATE	DESCRIPTION
1	2021-07-15	PAC MEETING
2	2022-04-26	ZBU/SPA COORDINATION
3	2022-04-27	ZBU/SPA COORDINATION
4	2023-08-24	RE-ISSUED FOR MEDIATION
5	2023-11-21	ISSUED FOR SETTLEMENT

NO.	DATE	DESCRIPTION
REVISION		

DISCLAIMER:
CONTRACTOR IS RESPONSIBLE FOR FIELD VERIFYING ALL DIMENSIONS. ANY DISCREPANCIES SHALL BE REPORTED TO THE ARCHITECT PRIOR TO PROCEEDING WITH THE WORK. DRAWINGS ARE NOT TO BE SCALED.
"ALL DRAWINGS, SPECIFICATIONS AND RELATED DOCUMENTS ARE THE COPYRIGHT PROPERTY OF THE ARCHITECT AND MUST BE RETURNED UPON REQUEST. REPRODUCTION OF DRAWINGS, SPECIFICATIONS AND RELATED DOCUMENTS IN PART OR WHOLE IS FORBIDDEN WITHOUT THE ARCHITECT'S WRITTEN PERMISSION."
NOTIFY ARCHITECT OF ANY DISCREPANCIES AND WAIT FOR INSTRUCTION PRIOR TO PROCEEDING WITH WORK.



paradigm
architecture+design
2198 Gerrard St E. Toronto, ON M4E 2C7
416.686.3624 www.paradigm-ad.com

STAMP

PROJECT NAME / LOCATION
PROPOSED MIXED-USE DEVELOPMENT


975 DANFORTH AVE.
TORONTO, ON M4J 1M1

DRAWING TITLE
NORTH ELEVATION

DRAWN BY:	RLM	PROJECT NO.:	1189
CHECKED BY:	MC	SCALE:	1 : 75
		DATE:	11/21/23

A201

2023/11/24 7:03:53 AM C:\Users\jgordon\Documents\PROJECTS\LOCAL\REVIT\PROJECTS\LOCAL\975 Danforth\022_V0104_Magnus\Chairs.rvt

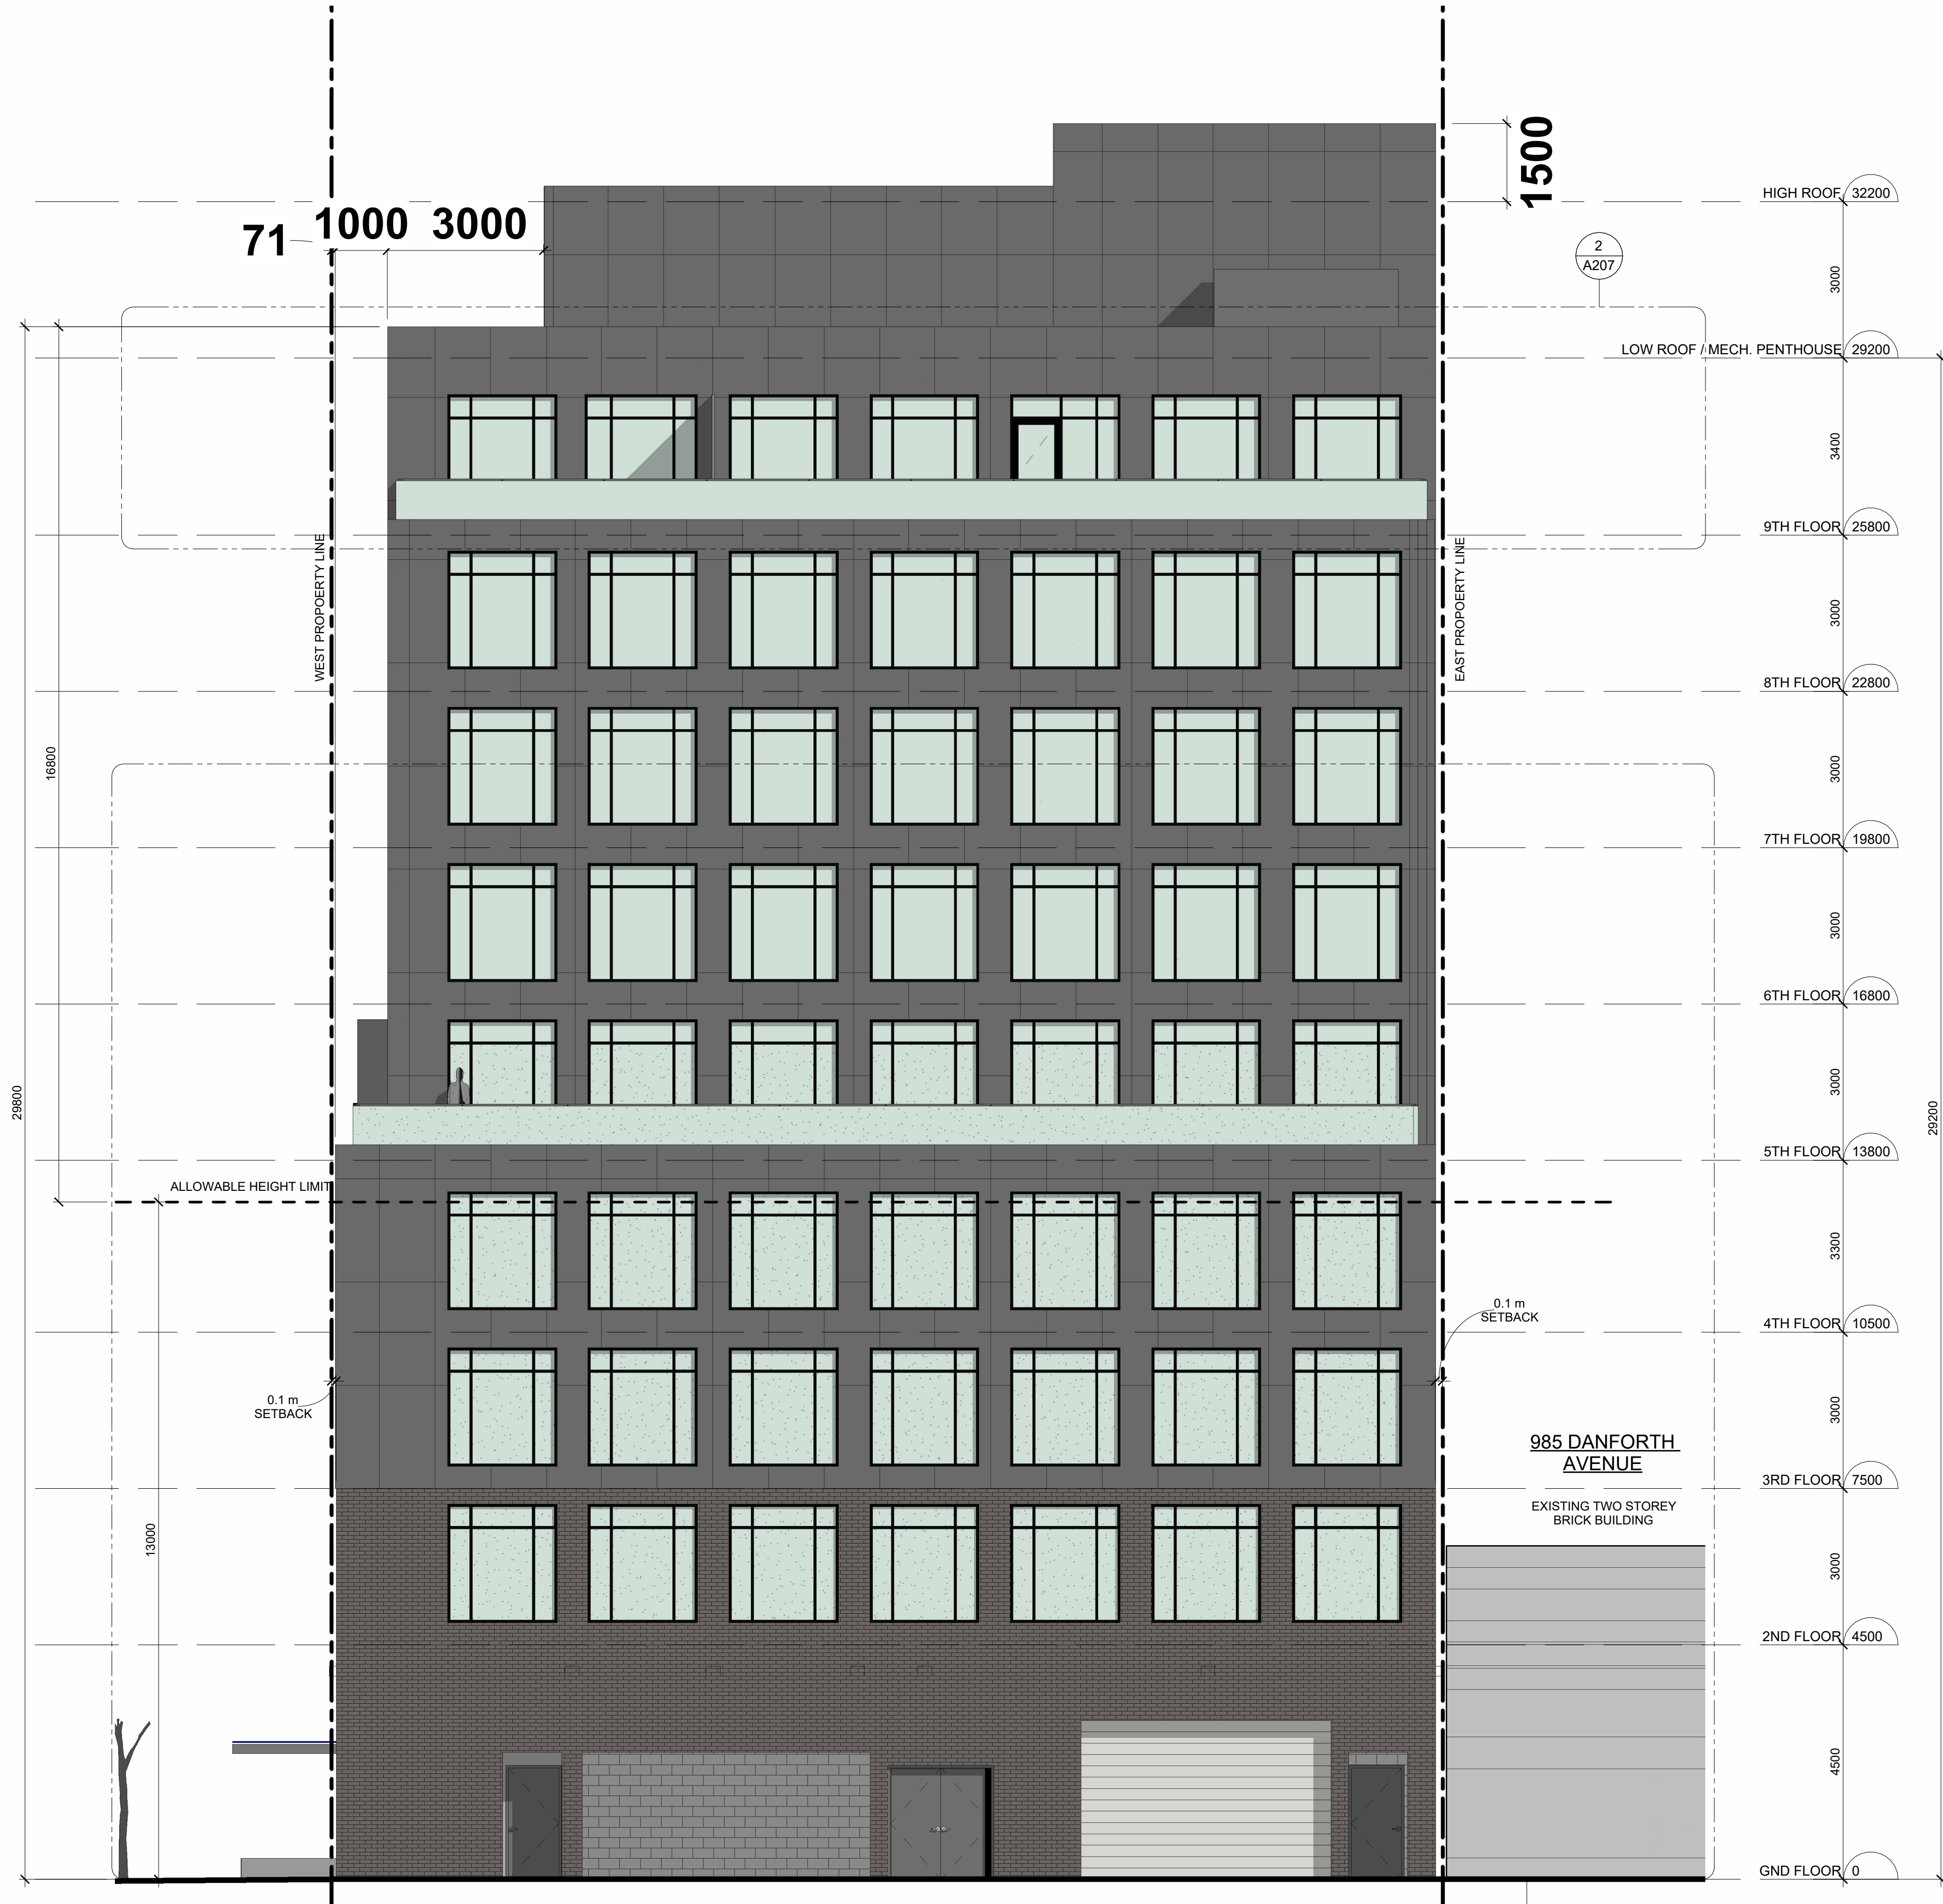

1 SOUTH
SCALE: 1 : 75

1
A207

NO.	DATE	DESCRIPTION
1	2021-07-15	PAC MEETING
2	2022-04-26	ZBU/SPA COORDINATION
3	2022-04-27	ZBU/SPA COORDINATION
4	2023-08-24	RE-ISSUED FOR MEDIATION
5	2023-11-21	ISSUED FOR SETTLEMENT

NO.	DATE	DESCRIPTION
REVISION		

DISCLAIMER:
CONTRACTOR IS RESPONSIBLE FOR FIELD VERIFYING ALL DIMENSIONS. ANY DISCREPANCIES SHALL BE REPORTED TO THE ARCHITECT PRIOR TO PROCEEDING WITH THE WORK. DRAWINGS ARE NOT TO BE SCALED.
ALL DRAWINGS, SPECIFICATIONS AND RELATED DOCUMENTS ARE THE COPYRIGHT PROPERTY OF THE ARCHITECT AND MUST BE RETURNED UPON REQUEST. REPRODUCTION OF DRAWINGS, SPECIFICATIONS AND RELATED DOCUMENTS IN PART OR WHOLE IS FORBIDDEN WITHOUT THE ARCHITECT'S WRITTEN PERMISSION.
NOTIFY ARCHITECT OF ANY DISCREPANCIES AND WAIT FOR INSTRUCTION PRIOR TO PROCEEDING WITH WORK.



paradigm
architecture+design
2198 Gerrard St E. Toronto, ON M4E 2C7
416.686.3624 www.paradigm-ad.com

STAMP


PROJECT NAME / LOCATION
PROPOSED MIXED-USE DEVELOPMENT

975 DANFORTH AVE.
TORONTO, ON M4J 1M1

DRAWING TITLE
SOUTH ELEVATION

DRAWN BY:	RLM	PROJECT NO.:	1189
CHECKED BY:	MC	SCALE:	1 : 75
		DATE:	11/21/23

A202

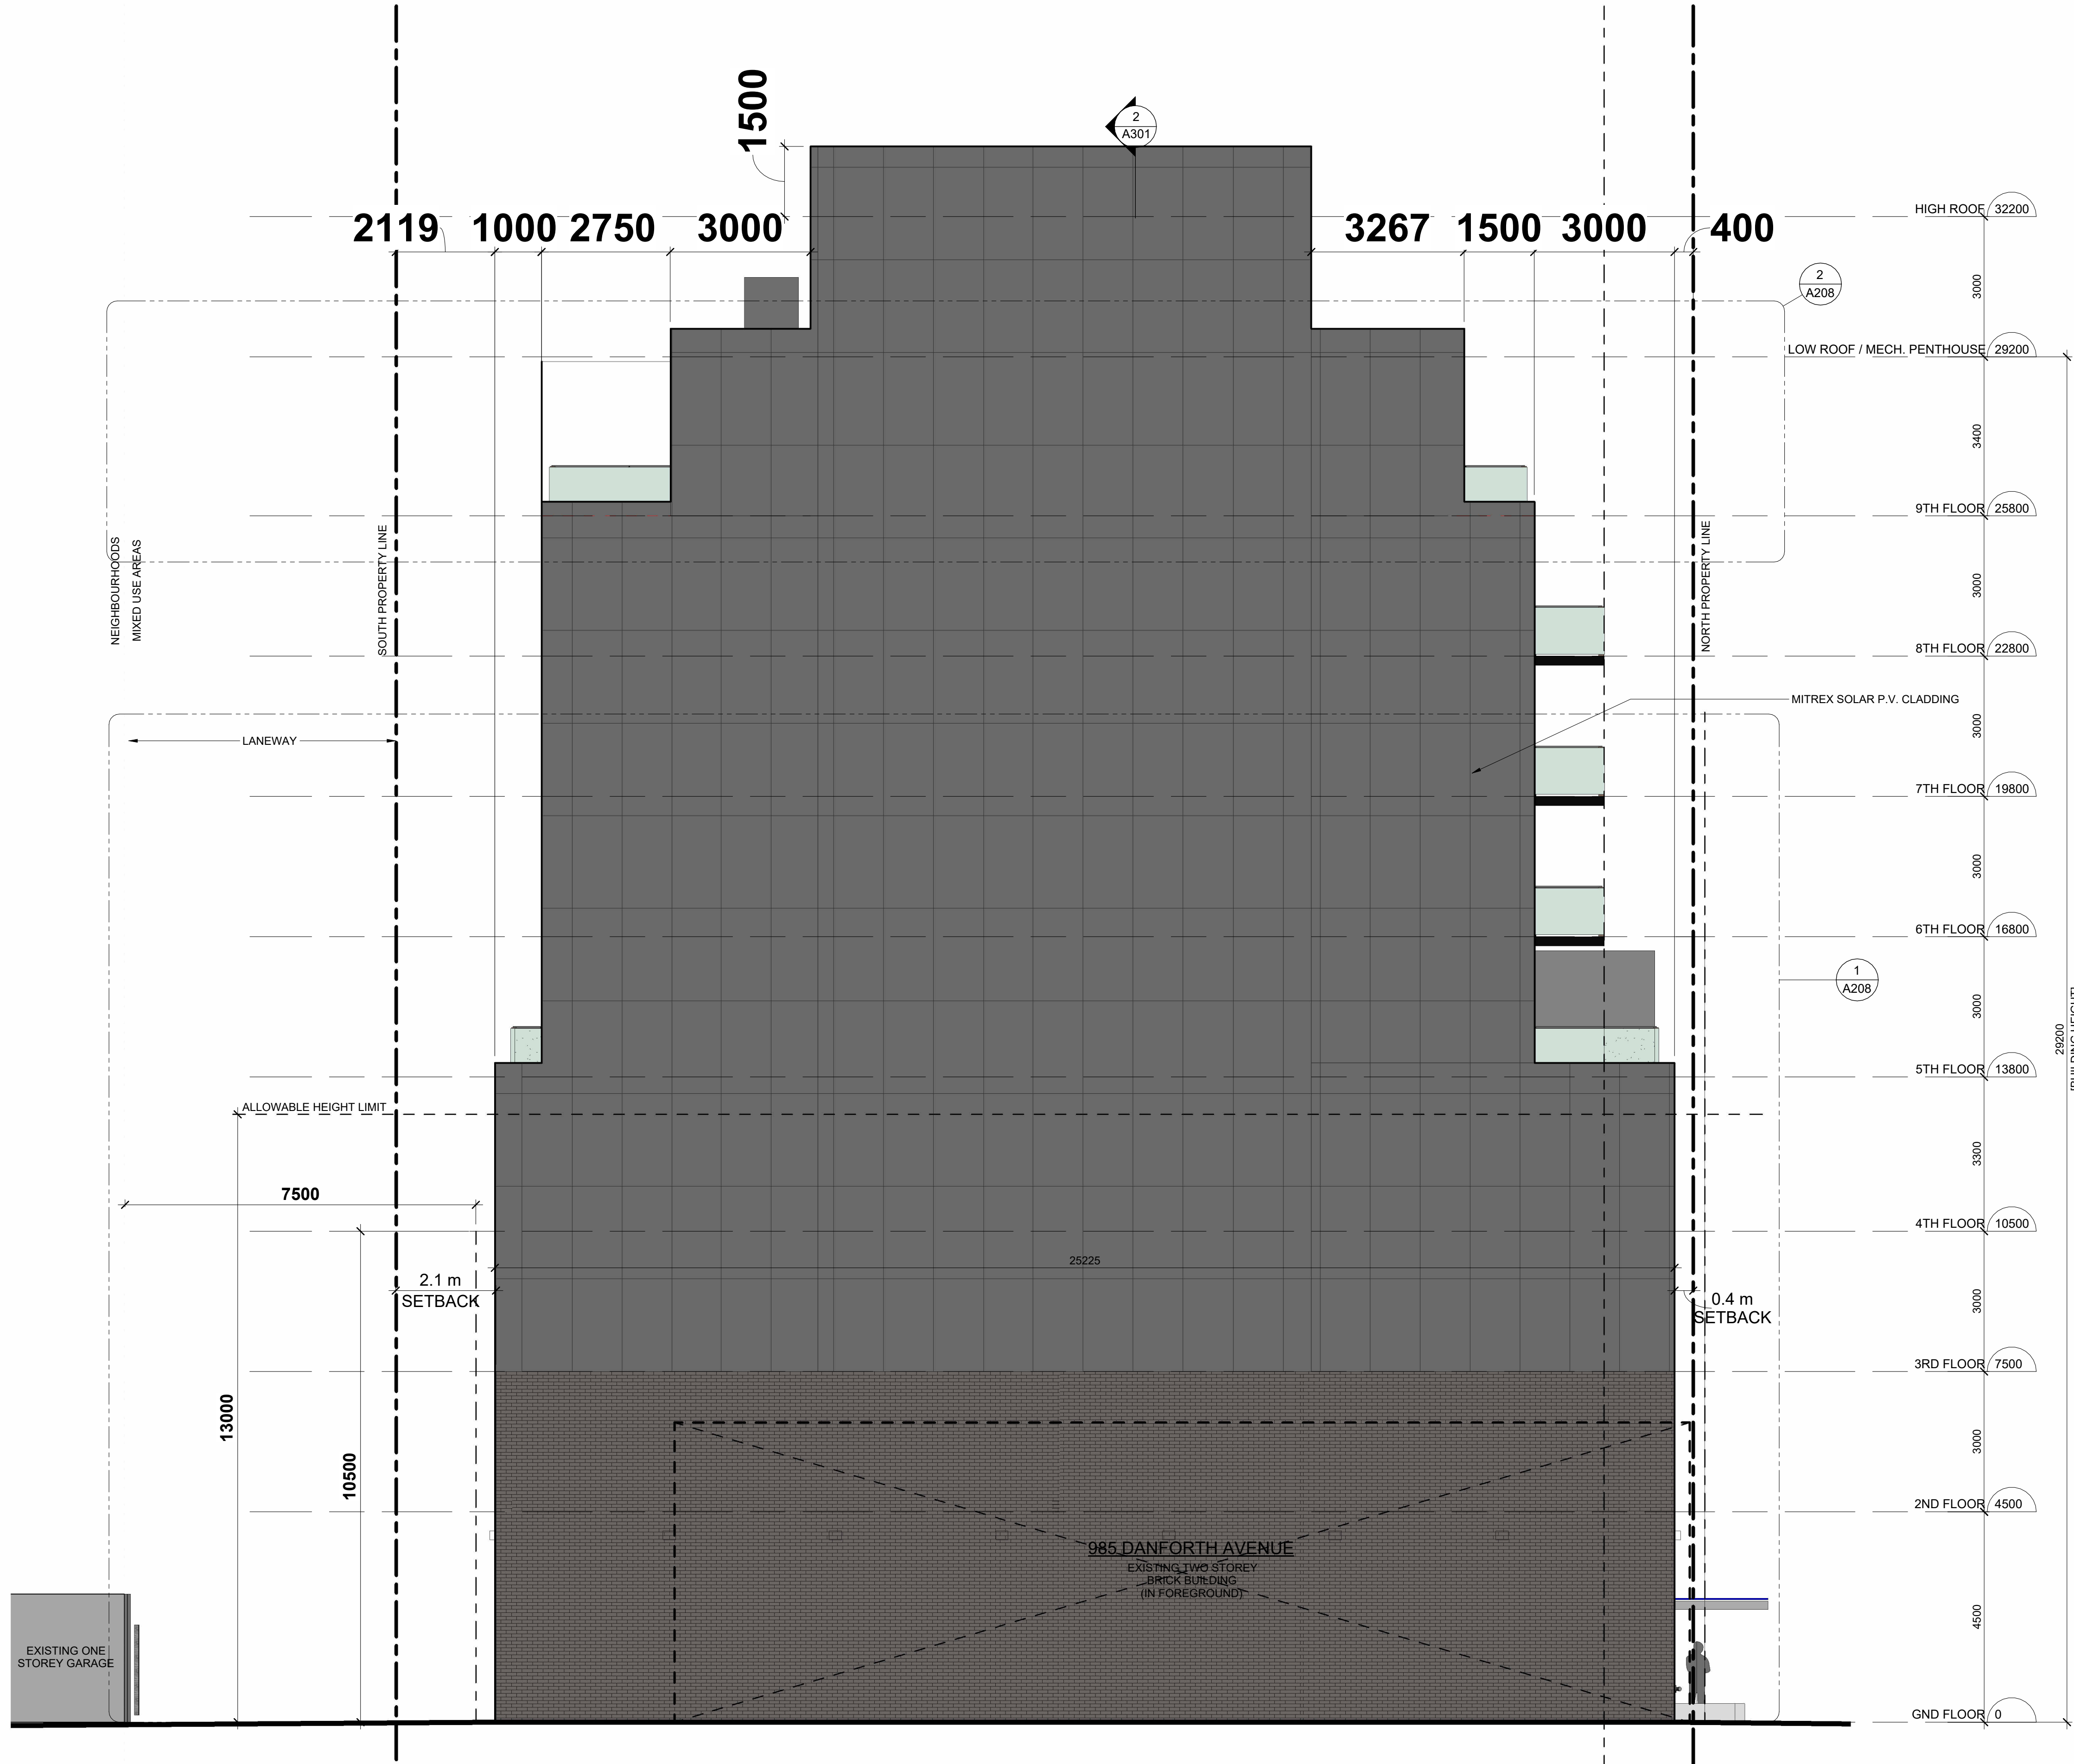

1 EAST
SCALE: 1:75

NO.	DATE	DESCRIPTION
1	2021-07-15	PAC MEETING
2	2022-04-26	ZBU/SPA COORDINATION
3	2022-04-27	ZBU/SPA COORDINATION
4	2023-08-24	RE-ISSUED FOR MEDIATION
5	2023-11-21	ISSUED FOR SETTLEMENT

NO.	DATE	DESCRIPTION
REVISION		

DISCLAIMER:
CONTRACTOR IS RESPONSIBLE FOR FIELD VERIFYING ALL DIMENSIONS. ANY DISCREPANCIES SHALL BE REPORTED TO THE ARCHITECT PRIOR TO PROCEEDING WITH THE WORK. DRAWINGS ARE NOT TO BE SCALED.
"ALL DRAWINGS, SPECIFICATIONS AND RELATED DOCUMENTS ARE THE COPYRIGHT PROPERTY OF THE ARCHITECT AND MUST BE RETURNED UPON REQUEST. REPRODUCTION OF DRAWINGS, SPECIFICATIONS AND RELATED DOCUMENTS IN PART OR WHOLE IS FORBIDDEN WITHOUT THE ARCHITECT'S WRITTEN PERMISSION."
NOTIFY ARCHITECT OF ANY DISCREPANCIES AND WAIT FOR INSTRUCTION PRIOR TO PROCEEDING WITH WORK.



paradigm
architecture+design
2198 Gerrard St E. Toronto, ON M4E 2C7
416.686.3624 www.paradigm-ad.com

STAMP

PROJECT NAME / LOCATION
PROPOSED MIXED-USE DEVELOPMENT


975 DANFORTH AVE.
TORONTO, ON M4J 1M1

DRAWING TITLE
EAST ELEVATION


DRAWN BY:	RLM	PROJECT NO.:	1189
CHECKED BY:	MC	SCALE:	1:75
		DATE:	11/21/23

A203

2023/11/24 7:04:28 AM C:\Users\jgarcia\Documents\PROJECTS\LOCAL\REVIT\PROJECTS\LOCAL\175\Danforth_022_V03A_1\main.dwg

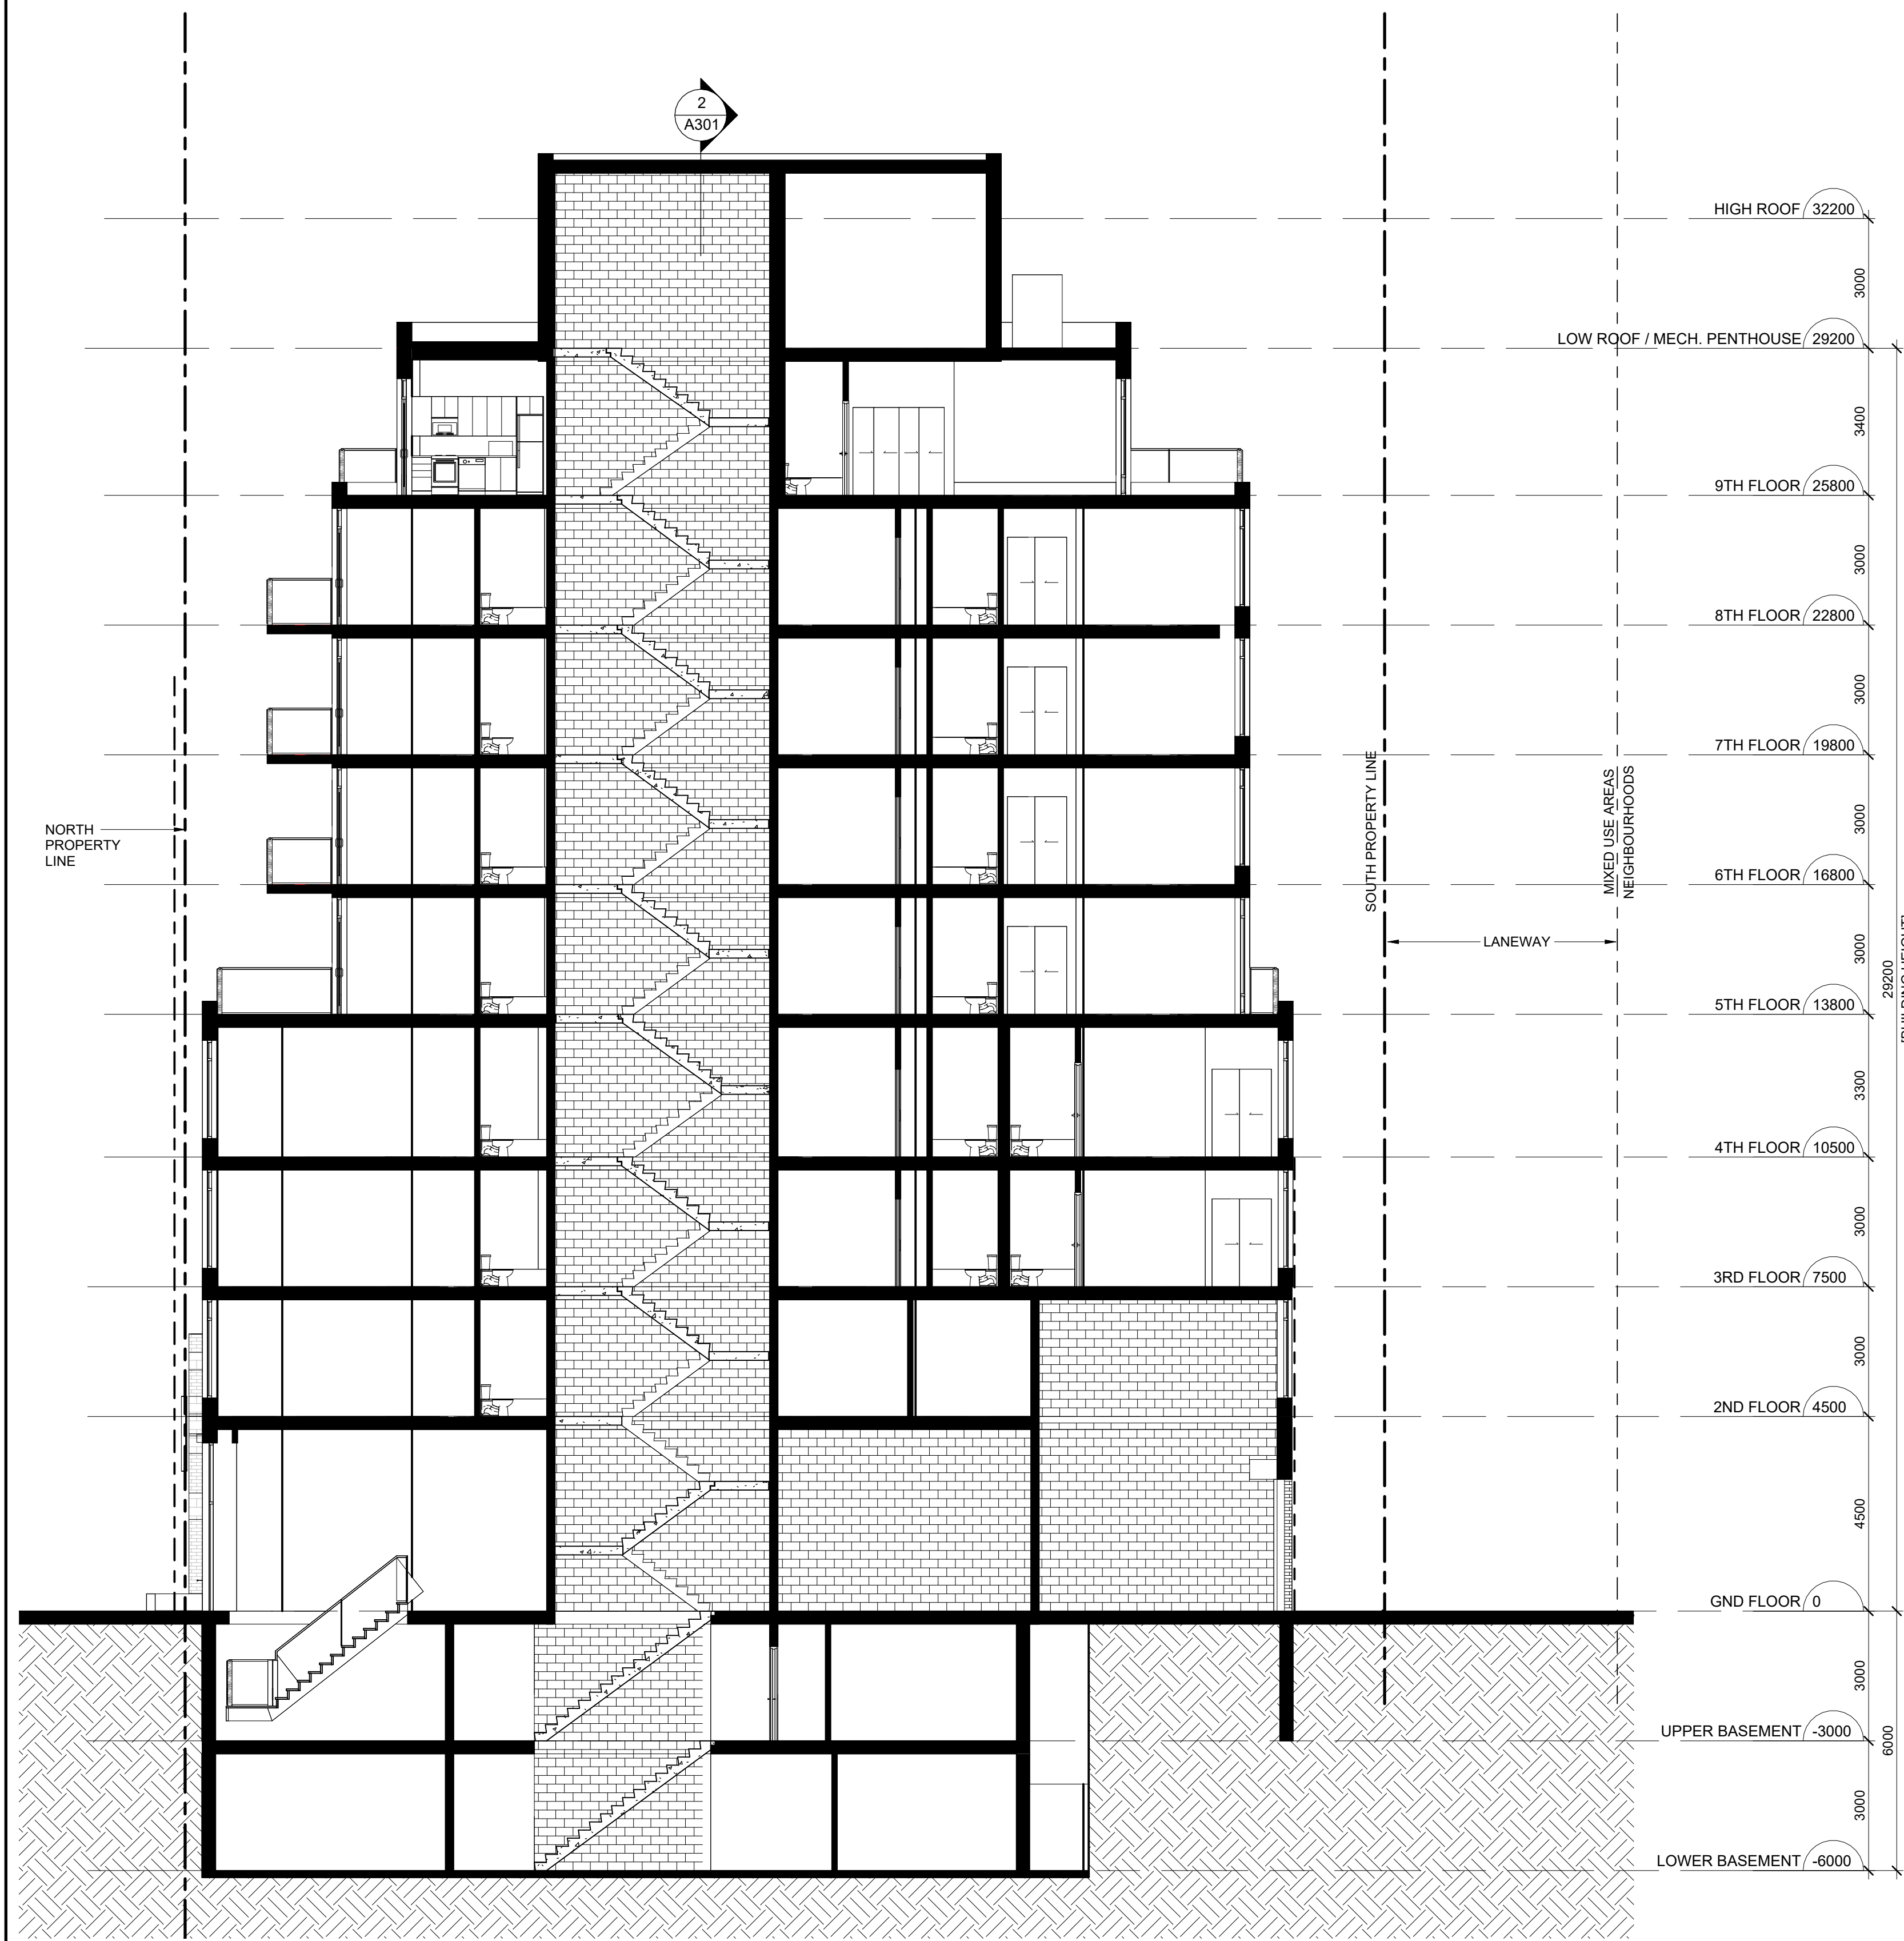

1 LONGITUDINAL - SECTION
SCALE: 1:100

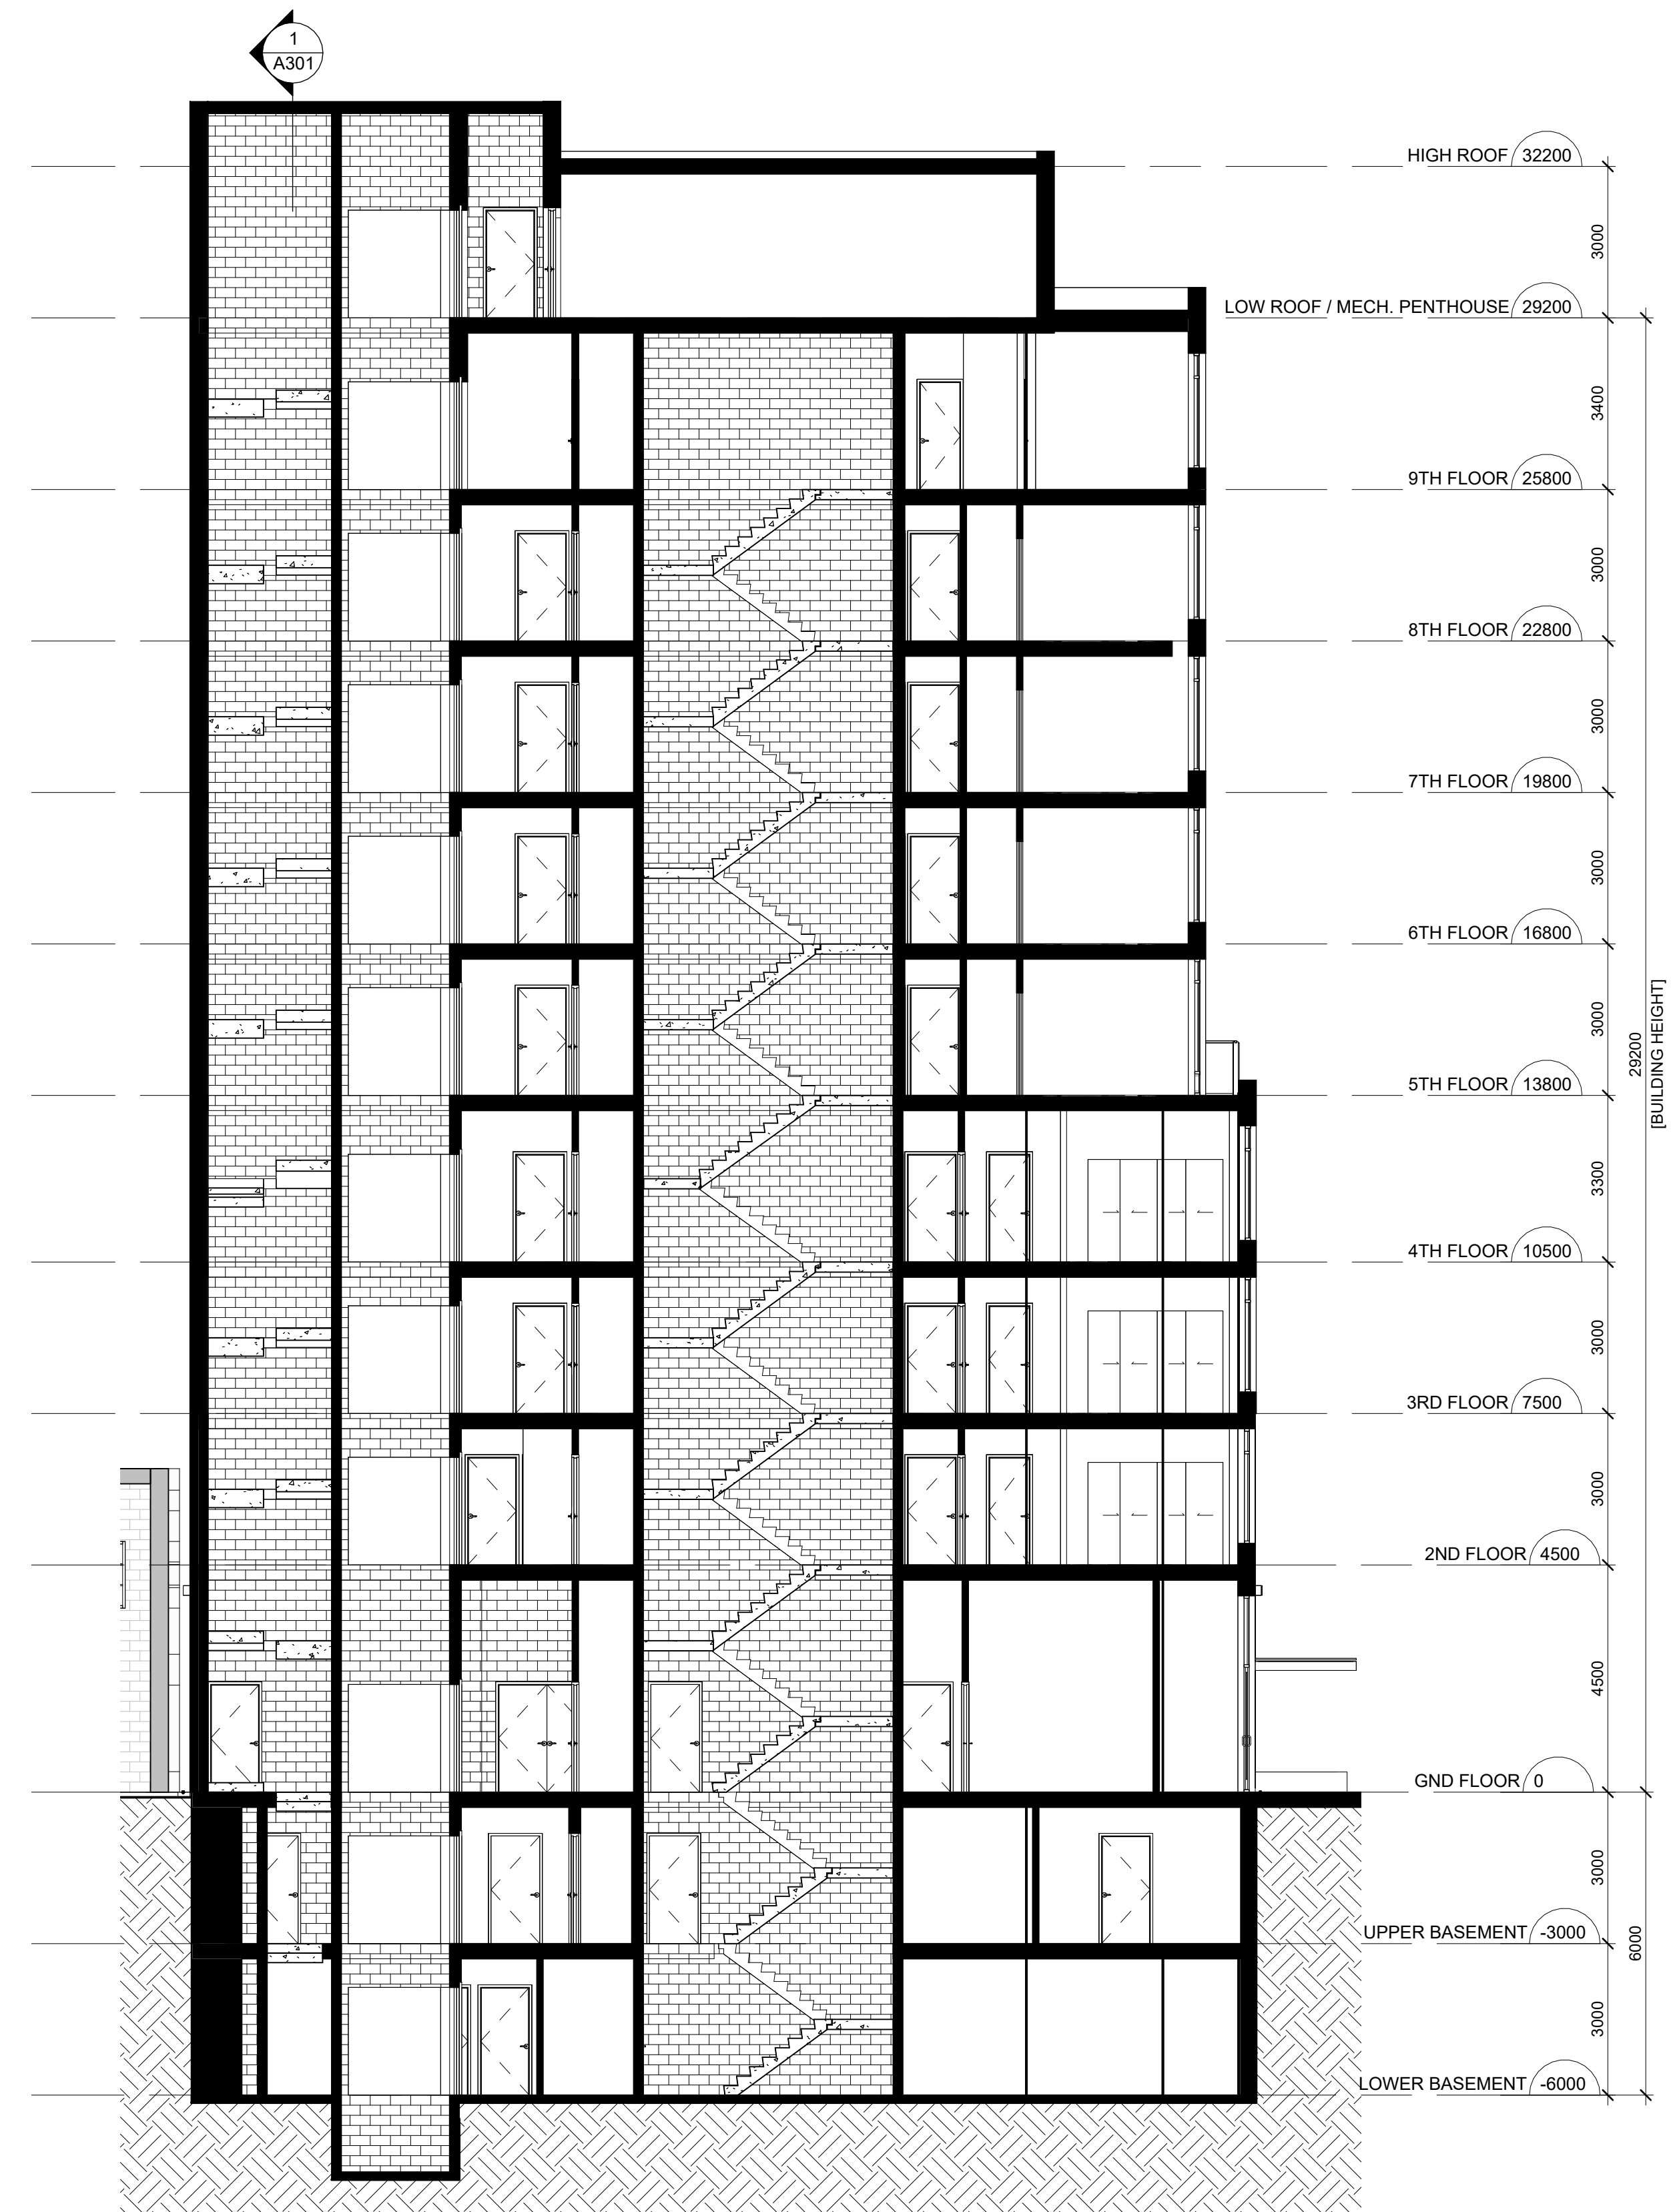

2 CROSS SECTION
SCALE: 1:100

NO.	DATE	DESCRIPTION
1	2021-07-15	PAC MEETING
2	2022-04-26	ZBL/SPA COORDINATION
3	2022-04-27	ZBL/SPA COORDINATION
4	2023-08-24	RE-ISSUED FOR MEDIATION
5	2023-11-21	ISSUED FOR SETTLEMENT

NO.	DATE	DESCRIPTION
REVISION		

DISCLAIMER:
CONTRACTOR IS RESPONSIBLE FOR FIELD VERIFYING ALL DIMENSIONS. ANY DISCREPANCIES SHALL BE REPORTED TO THE ARCHITECT PRIOR TO PROCEEDING WITH THE WORK. DRAWINGS ARE NOT TO BE SCALED.
"ALL DRAWINGS, SPECIFICATIONS AND RELATED DOCUMENTS ARE THE COPYRIGHT PROPERTY OF THE ARCHITECT AND MUST BE RETURNED UPON REQUEST. REPRODUCTION OF DRAWINGS, SPECIFICATIONS AND RELATED DOCUMENTS IN PART OR WHOLE IS FORBIDDEN WITHOUT THE ARCHITECT'S WRITTEN PERMISSION."
NOTIFY ARCHITECT OF ANY DISCREPANCIES AND WAIT FOR INSTRUCTION PRIOR TO PROCEEDING WITH WORK.



paradigm
architecture+design
2198 Gerrard St E Toronto ON M4E 2C7
416.686.3624 www.paradigm-ad.com

STAMP

PROJECT NAME / LOCATION
PROPOSED MIXED-USE DEVELOPMENT

975 DANFORTH AVE.
TORONTO, ON M4J 1M1

DRAWING TITLE
SECTIONS

DRAWN BY:	RLM	PROJECT NO.:	1189
CHECKED BY:	MC	SCALE:	1:100
		DATE:	11/21/23

A301