




ISSUES

No.	DESCRIPTION	DATE
01	REZONING 1 SUBMISSION	2019/12/04
02	REZONING 2 SUBMISSION	2021/10/20
03	SPA SUBMISSION_BLOCK 1 AND 2	2021/12/24
04	REZONING 3 SUBMISSION	2022/10/26
05	REZONING 4 SUBMISSION	2024/02/06

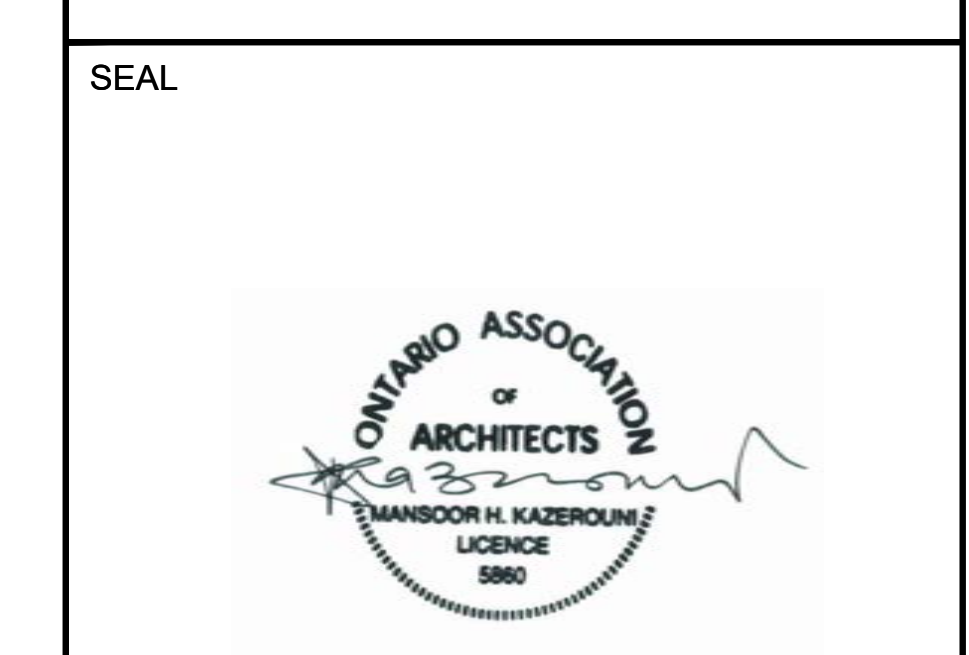

PROJECT

670-690  
PROGRESS AVE.

PROJECT NO: 121606

DRAWN BY: DATE: 06 FEB. 2024


SCALE: 1:300 APPROVED BY:

ARCADIS  
ARCADIS ARCHITECTS (CANADA) INC.  
55 St. Clair Avenue West  
Suite 700 Toronto, ON  
M5V 2Y7  
Tel 416 596 1930

SHEET TITLE

SITE PLAN  
PHASE 3

SHEET NUMBER	ISSUE
A.101C	

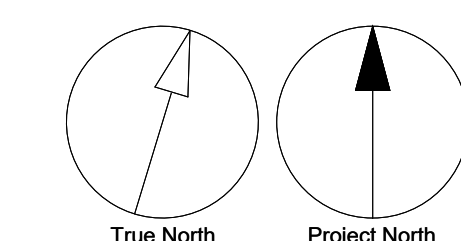

SCALE CHECK  
1:300  
750mm



POPS

No.	DESCRIPTION	DATE
01	REZONING 1 SUBMISSION	2019/12/04
02	REZONING 2 SUBMISSION	2021/10/20
03	SPA SUBMISSION_BLOCK 1 AND 2	2021/12/24
04	REZONING 3 SUBMISSION	2022/10/26
05	REZONING 4 SUBMISSION	2024/02/06




PROJECT	
670-690 PROGRESS AVE.	
PROJECT NO:	121606
DRAWN BY:	DATE: 06 FEB. 2024
SCALE: 1:300	APPROVED BY:

**ARCADIS**  
 ARCADIS ARCHITECTS (CANADA) INC.  
 55 St. Clair Avenue West  
 Suite 700 Toronto, ON  
 M5V 2Y7  
 Tel 416 596 1930

SHEET TITLE  
**SITE PLAN PHASE 4**

SHEET NUMBER	ISSUE
A.101D	

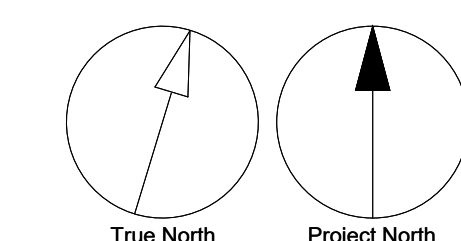

SCALE CHECK  
 1:50mm



POPS

No.	DESCRIPTION	DATE
01	REZONING 1 SUBMISSION	2019/12/04
02	REZONING 2 SUBMISSION	2021/10/20
03	SPA SUBMISSION_BLOCK 1 AND 2	2021/12/24
04	REZONING 3 SUBMISSION	2022/10/26
05	REZONING 4 SUBMISSION	2024/02/06




PROJECT	
670-690 PROGRESS AVE.	
PROJECT NO:	121606
DRAWN BY:	DATE: 06 FEB. 2024
SCALE: 1:300	APPROVED BY:


**ARCADIS**  
 ARCADIS ARCHITECTS (CANADA) INC.  
 55 St. Clair Avenue West  
 Suite 700 Toronto, ON  
 M5V 2Y7  
 Tel: 416 596 1930

SHEET TITLE  
**SITE PLAN  
 PHASE 5**

SHEET NUMBER	ISSUE
A.101E	

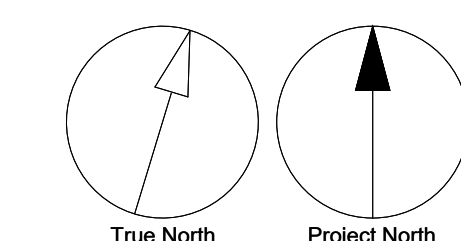

SCALE: 1:300

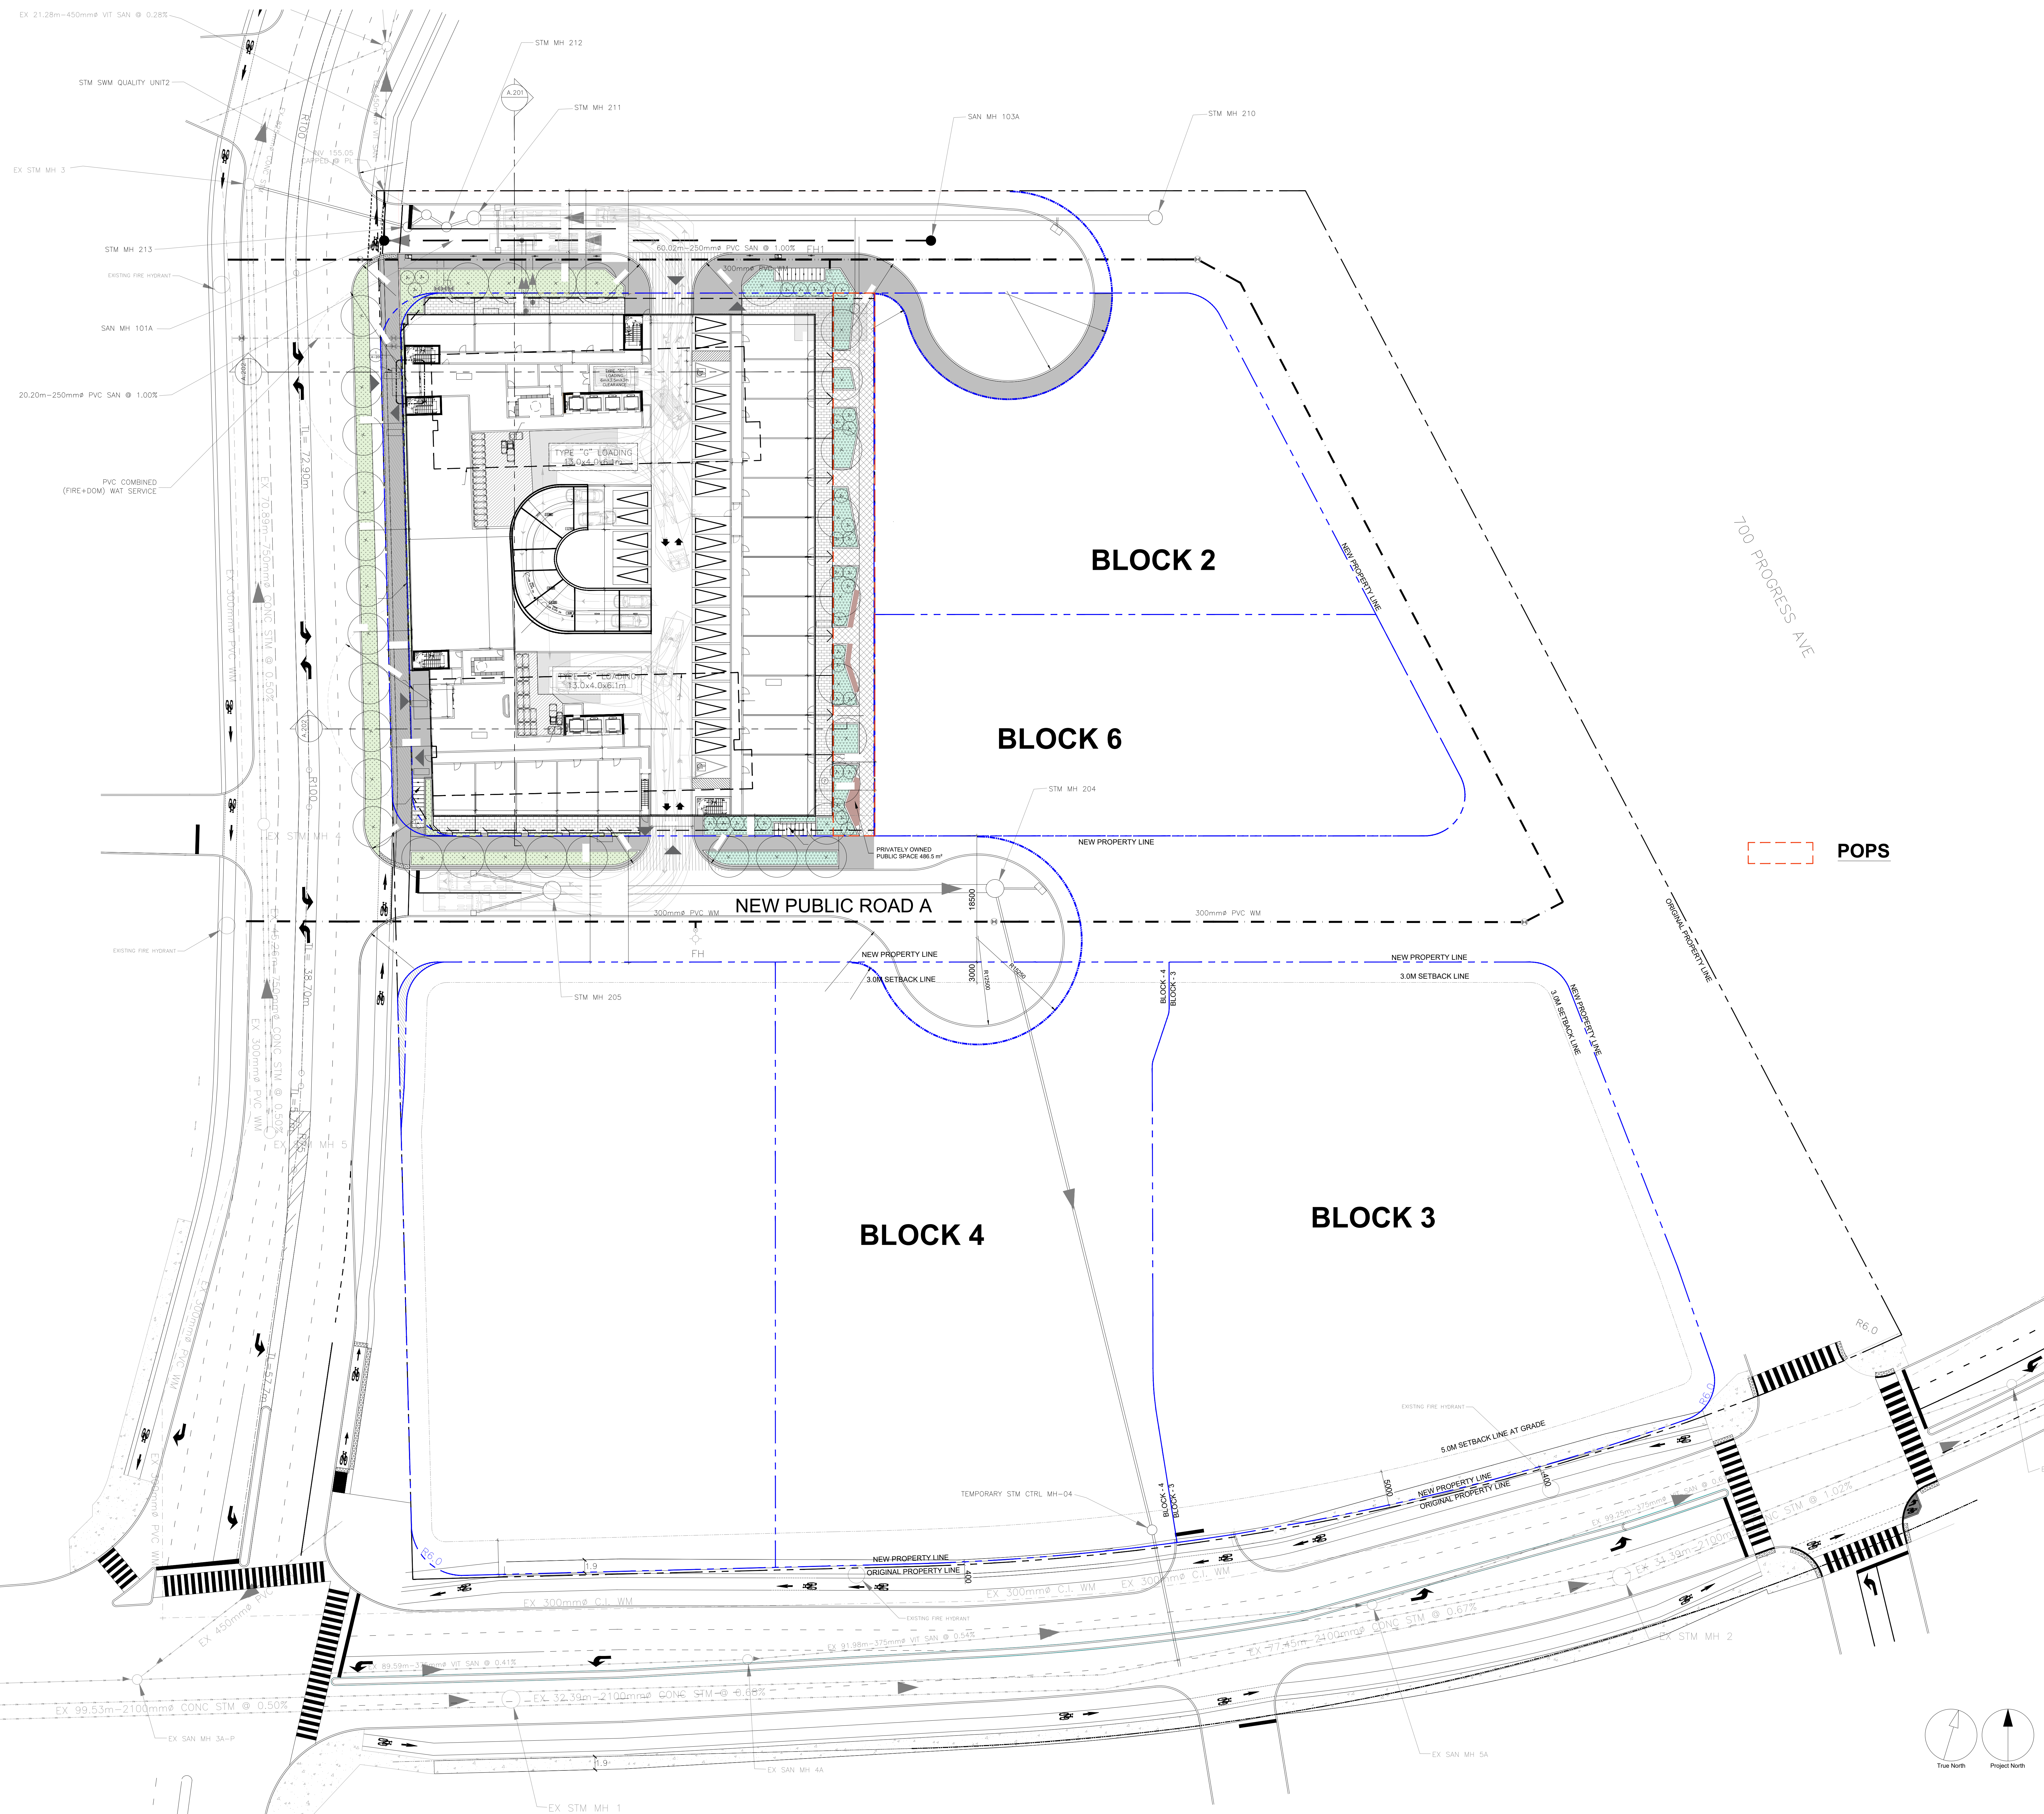

ISSUES		
No.	DESCRIPTION	DATE
01	REZONING 1 SUBMISSION	2019/12/04
02	REZONING 2 SUBMISSION	2021/10/20
03	SPA SUBMISSION_BLOCK 1 AND 2	2021/12/24
04	REZONING 3 SUBMISSION	2022/10/26
05	REZONING 4 SUBMISSION	2024/02/06




PROJECT  
670-690  
PROGRESS AVE.

PROJECT NO: 121606  
DRAWN BY: DATE: 06 FEB. 2024  
SCALE: 1:300 APPROVED BY:


ARCADIS  
ARCADIS ARCHITECTS (CANADA) INC.  
55 St. Clair Avenue West  
Suite 700 Toronto, ON  
M4V 2Y7  
Tel: 416 596 1930

SHEET TITLE  
GROUND FLOOR PLAN  
PHASE 1

SHEET NUMBER A.102A ISSUE

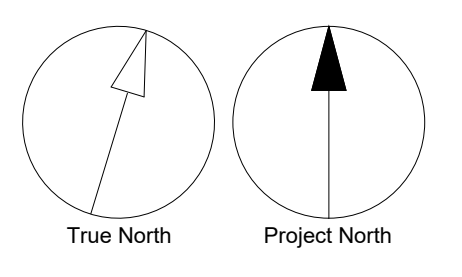


SCALE CHECK  
1:300

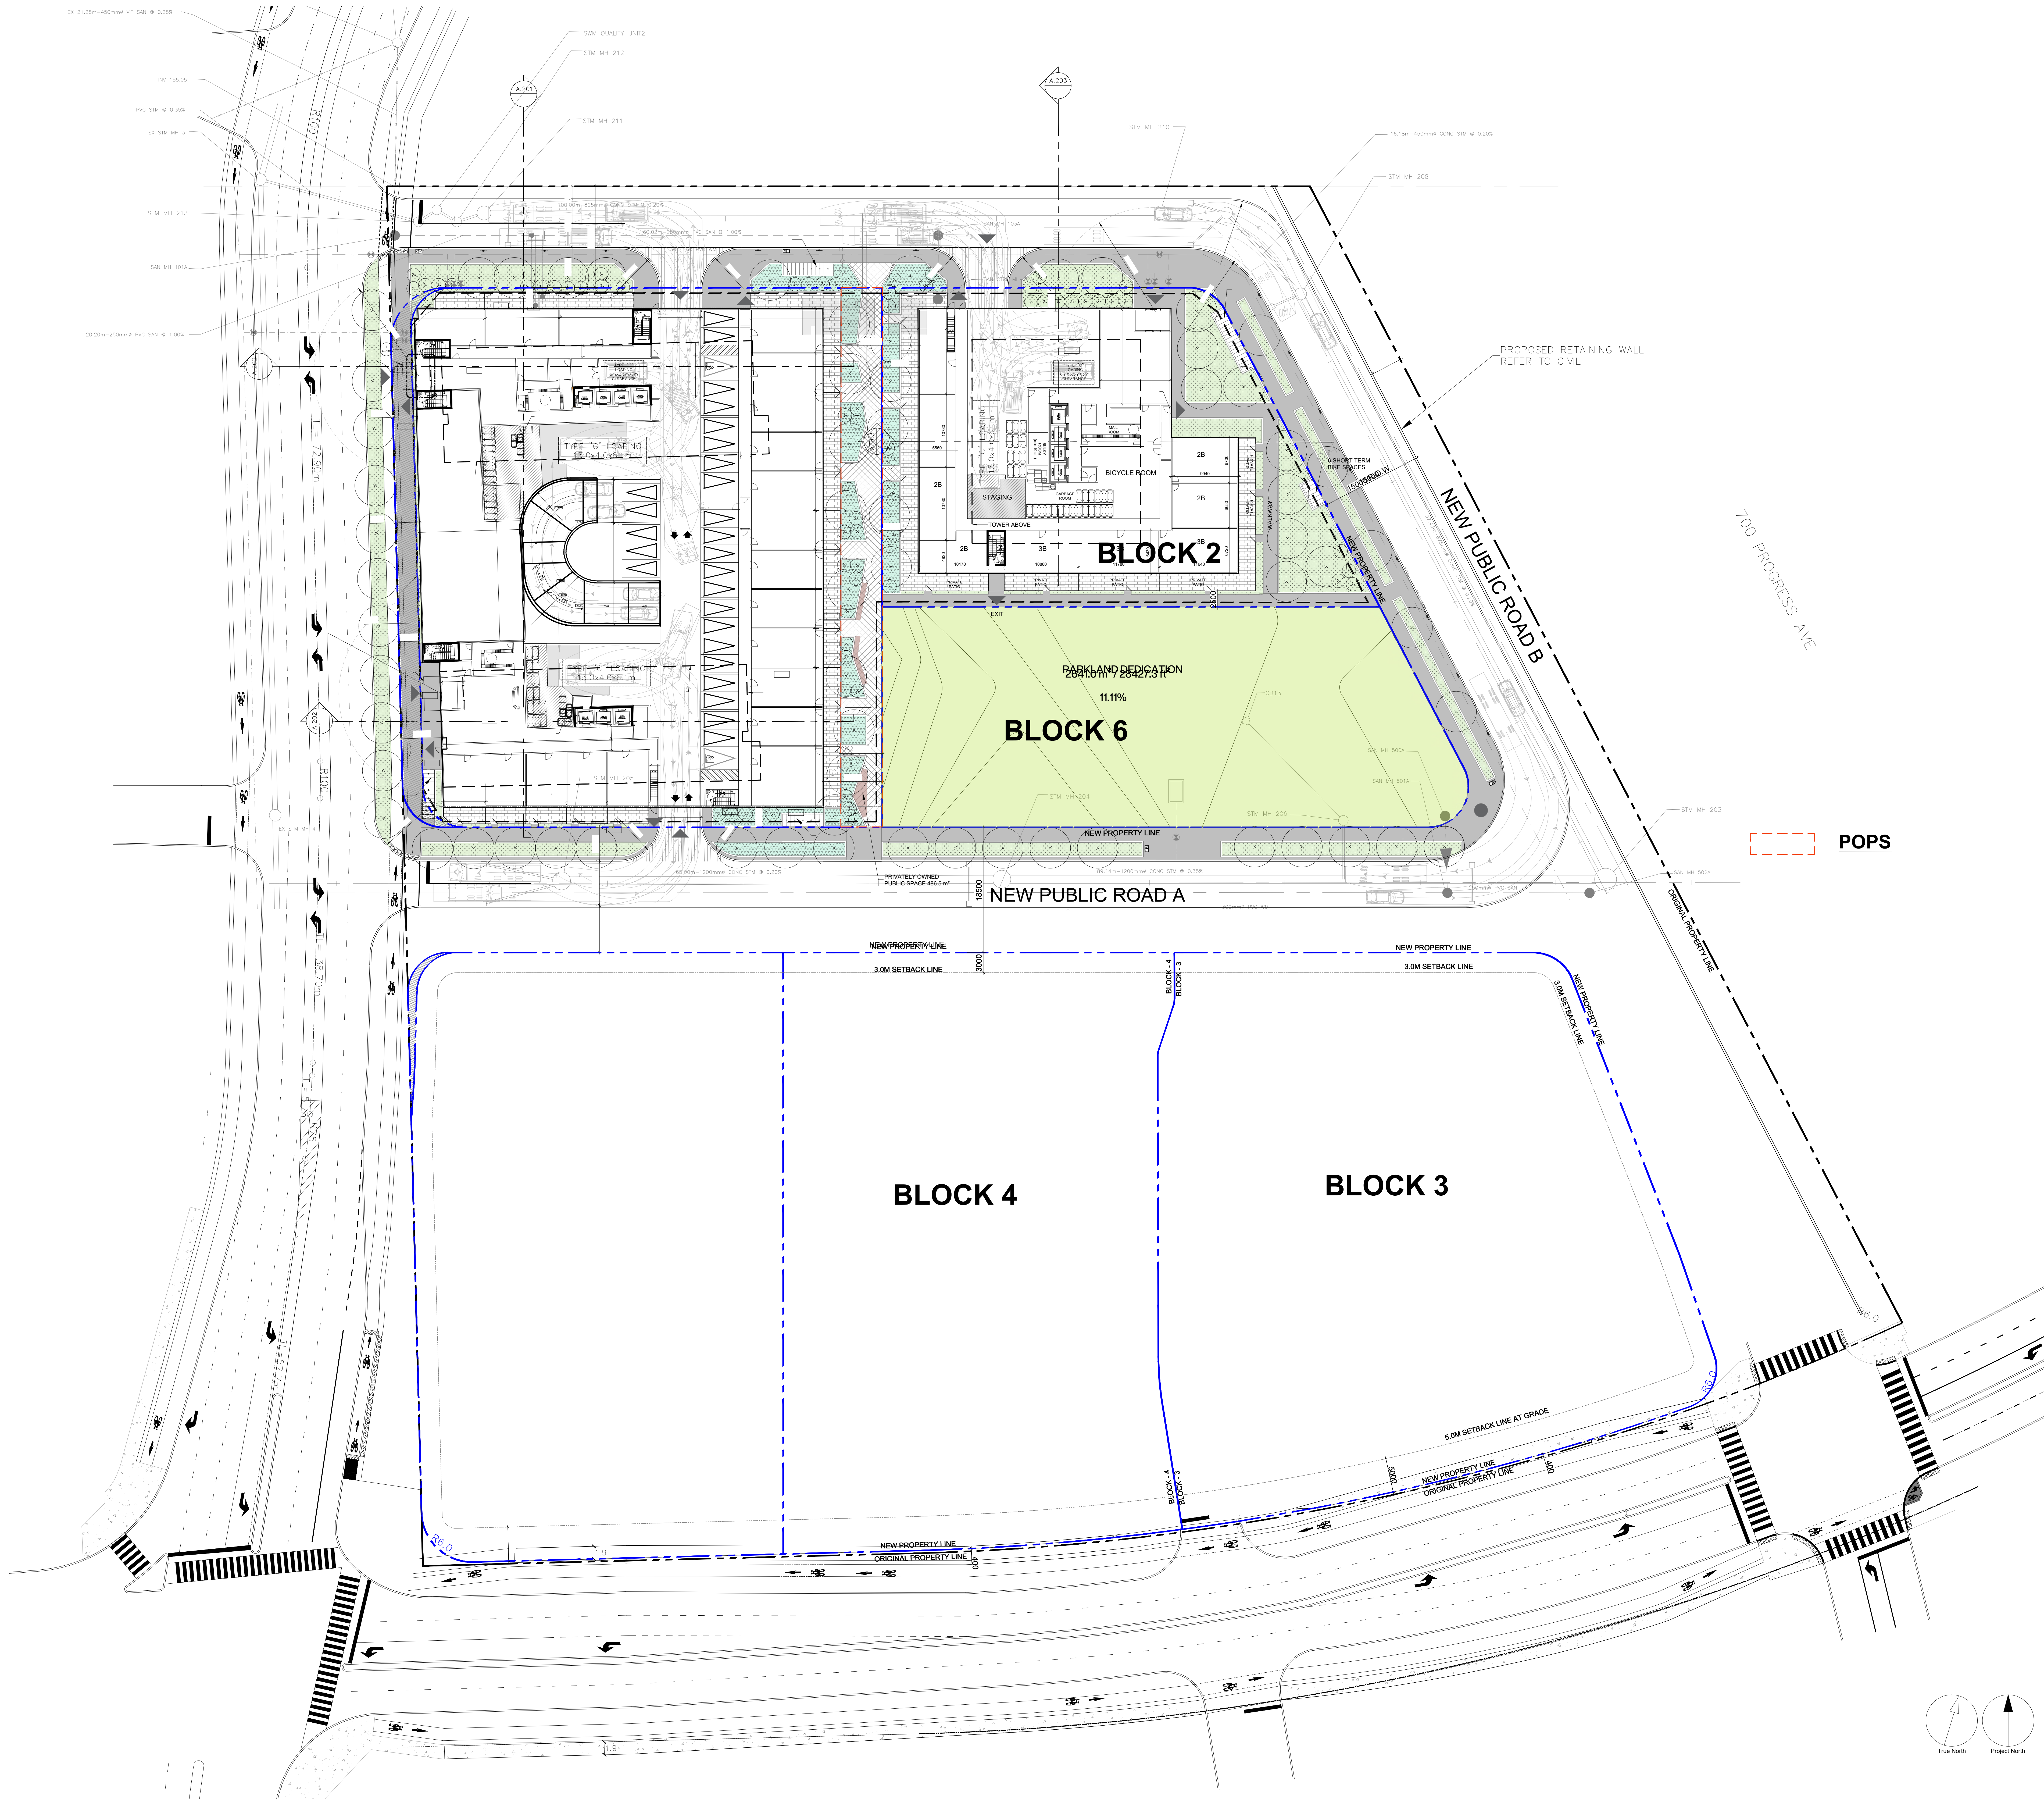

ISSUES

No.	DESCRIPTION	DATE
01	REZONING 1 SUBMISSION	2019/12/04
02	REZONING 2 SUBMISSION	2021/10/20
03	SPA SUBMISSION_BLOCK 1 AND 2	2021/12/24
04	REZONING 3 SUBMISSION	2022/10/26
05	REZONING 4 SUBMISSION	2024/02/06

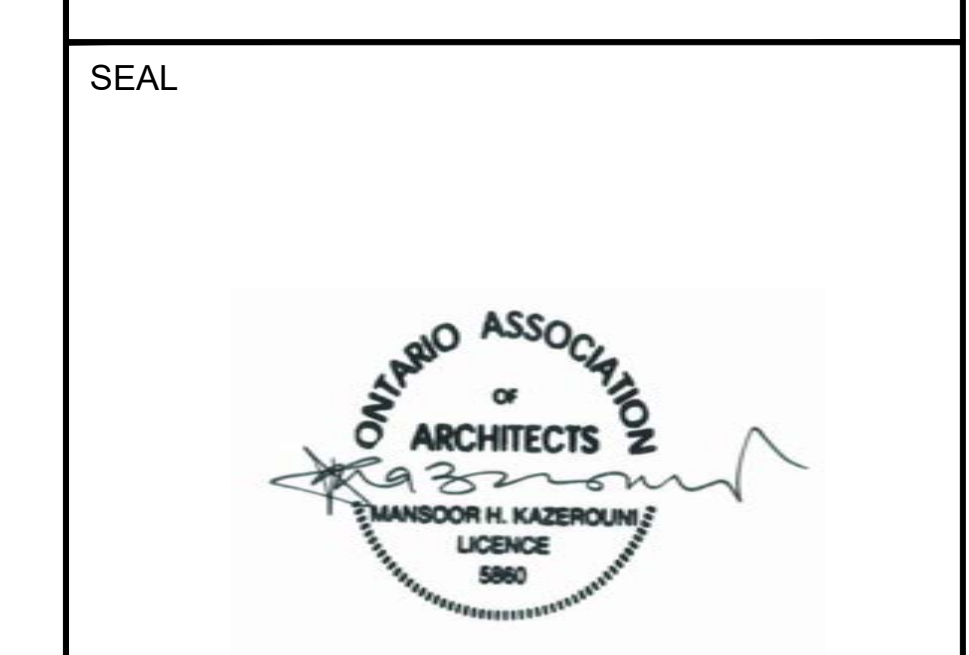

PROJECT

670-690  
PROGRESS AVE.

PROJECT NO: 121606

DRAWN BY: DATE: 06 FEB. 2024

SCALE: 1:300 APPROVED BY:


ARCADIS  
ARCADIS ARCHITECTS (CANADA) INC.  
55 St. Clair Avenue West  
Suite 700 Toronto, ON  
M4V 2Y7  
Tel: 416-596-1930

SHEET TITLE

GROUND FLOOR PLAN  
PHASE 2

SHEET NUMBER A.102B

ISSUE

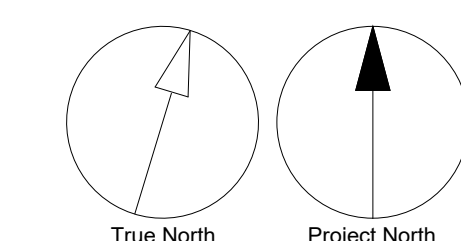

SCALE CHECK  
1:300