

ISSUES

No.	DESCRIPTION	DATE
01	REZONING 1 SUBMISSION	2019/12/04
02	REZONING 2 SUBMISSION	2021/10/20
03	SPA SUBMISSION_BLOCK 1 AND 2	2021/12/24
04	REZONING 3 SUBMISSION	2022/10/26
05	REZONING 4 SUBMISSION	2024/02/06



PROJECT

670-690
PROGRESS AVE.

PROJECT NO: 121606

DRAWN BY: DATE: 06 FEB. 2024


SCALE: 1:300 APPROVED BY:

ARCADIS
ARCADIS ARCHITECTS (CANADA) INC.
55 St. Clair Avenue West
Suite 700 Toronto, ON
M4V 2Y7
Tel: 416-596-1930


SHEET TITLE

GROUND FLOOR PLAN
PHASE 3

SHEET NUMBER	ISSUE
A.102C	

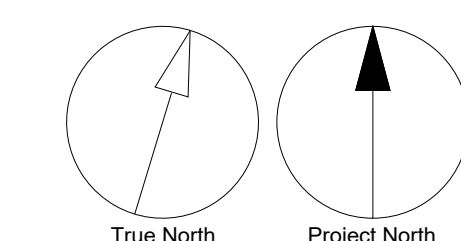


SCALE CHECK
1:300

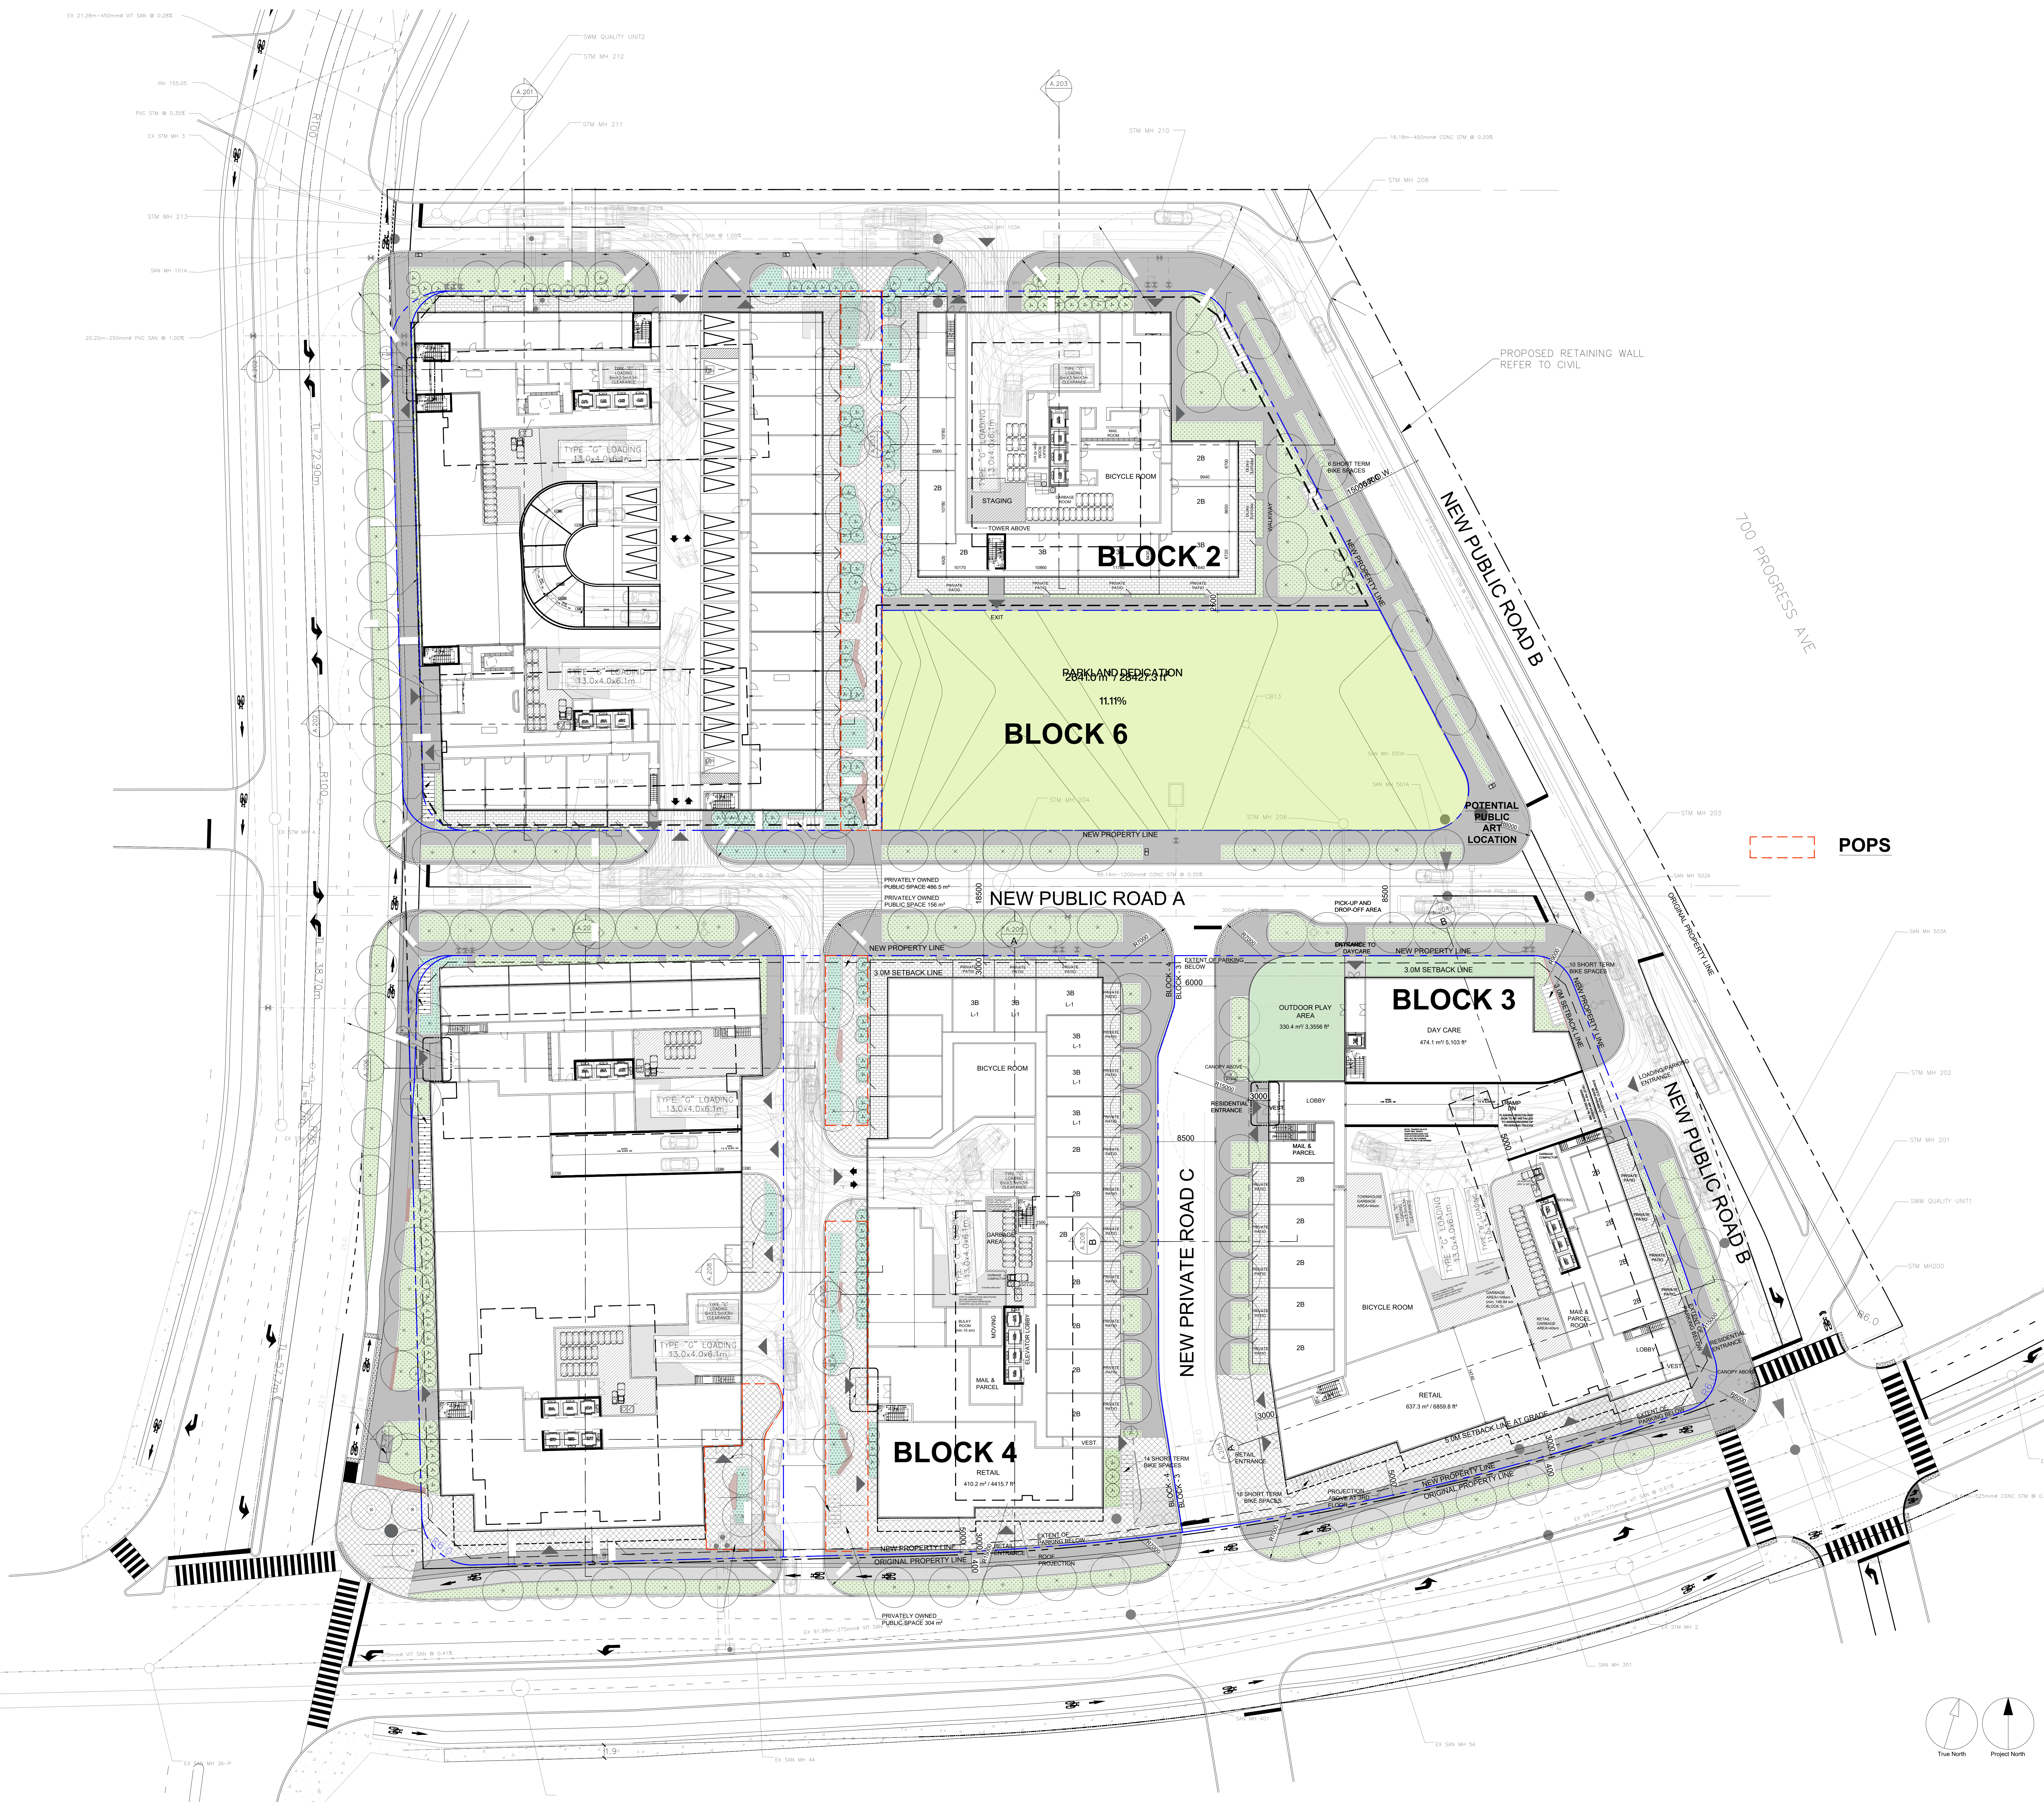

POPS

ISSUES	No.	DESCRIPTION	DATE
	01	REZONING 1 SUBMISSION	2019/12/04
	02	REZONING 2 SUBMISSION	2021/10/20
	03	SPA SUBMISSION_BLOCK 1 AND 2	2021/12/24
	04	REZONING 3 SUBMISSION	2022/10/28
	05	REZONING 4 SUBMISSION	2024/02/06

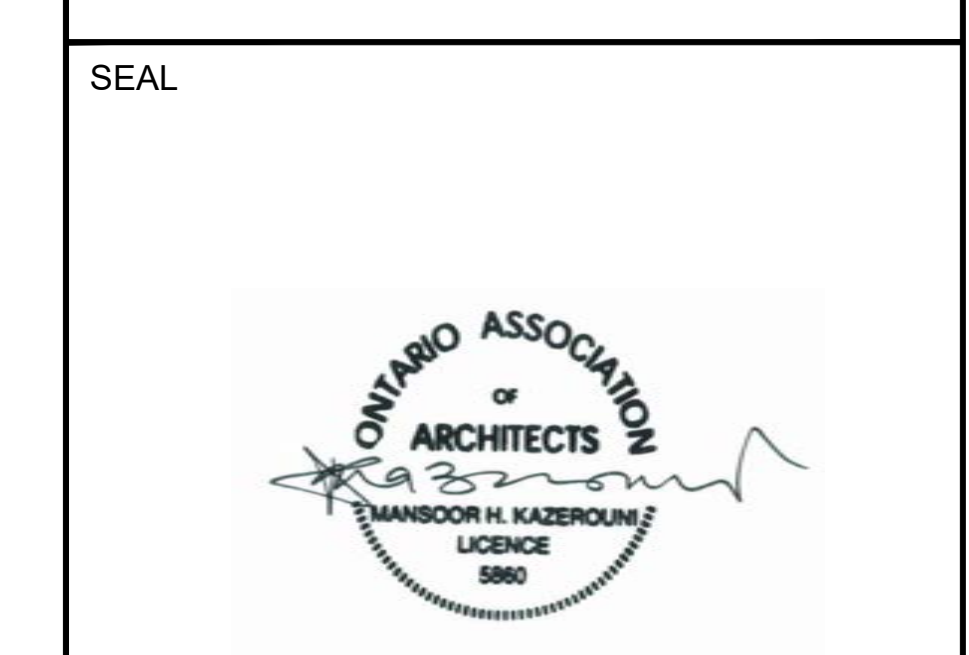

PROJECT

670-690
PROGRESS AVE.

PROJECT NO: 121606

DRAWN BY: DATE: 06 FEB. 2024

SCALE: 1:300 APPROVED BY:


ARCADIS
ARCADIS ARCHITECTS (CANADA) INC.
55 St. Clair Avenue West
Suite 700 Toronto, ON
M4V 2Y7
Tel: 416-596-1930

SHEET TITLE

GROUND FLOOR PLAN
PHASE 5

SHEET NUMBER ISSUE

A.102E

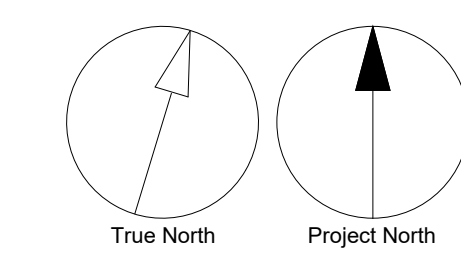

SCALE CHECK
1:300