





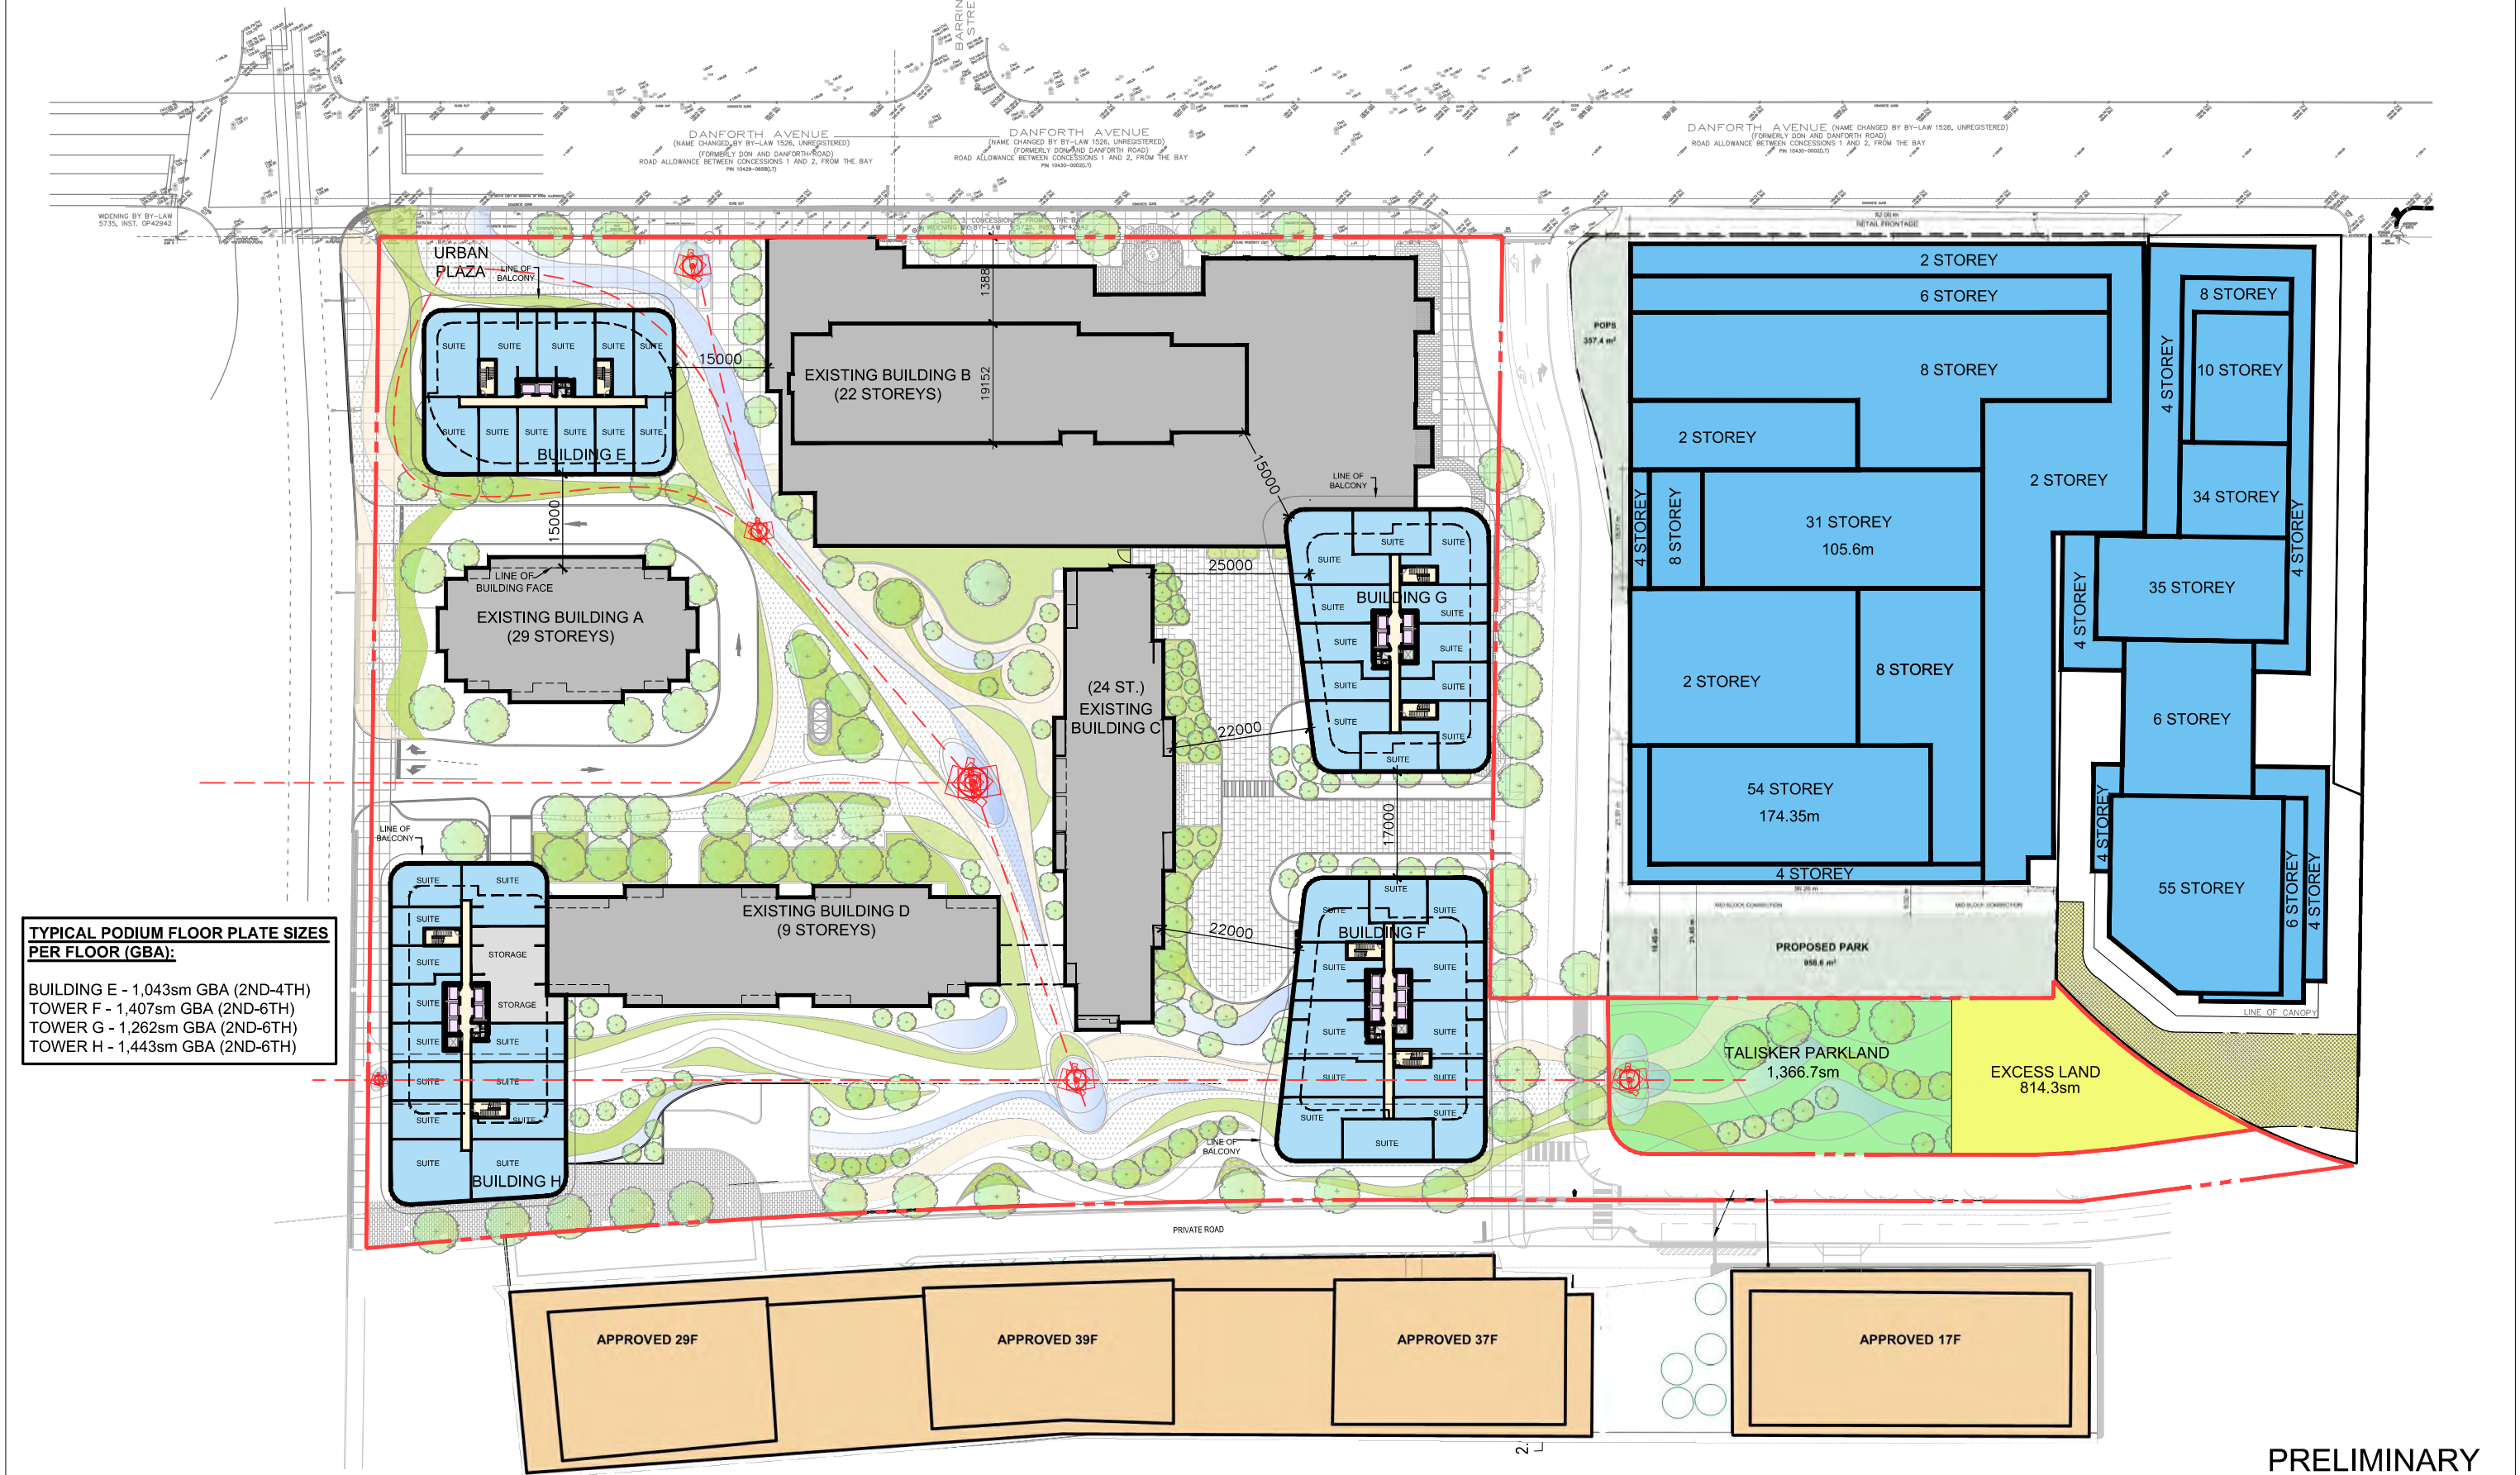


PRELIMINARY

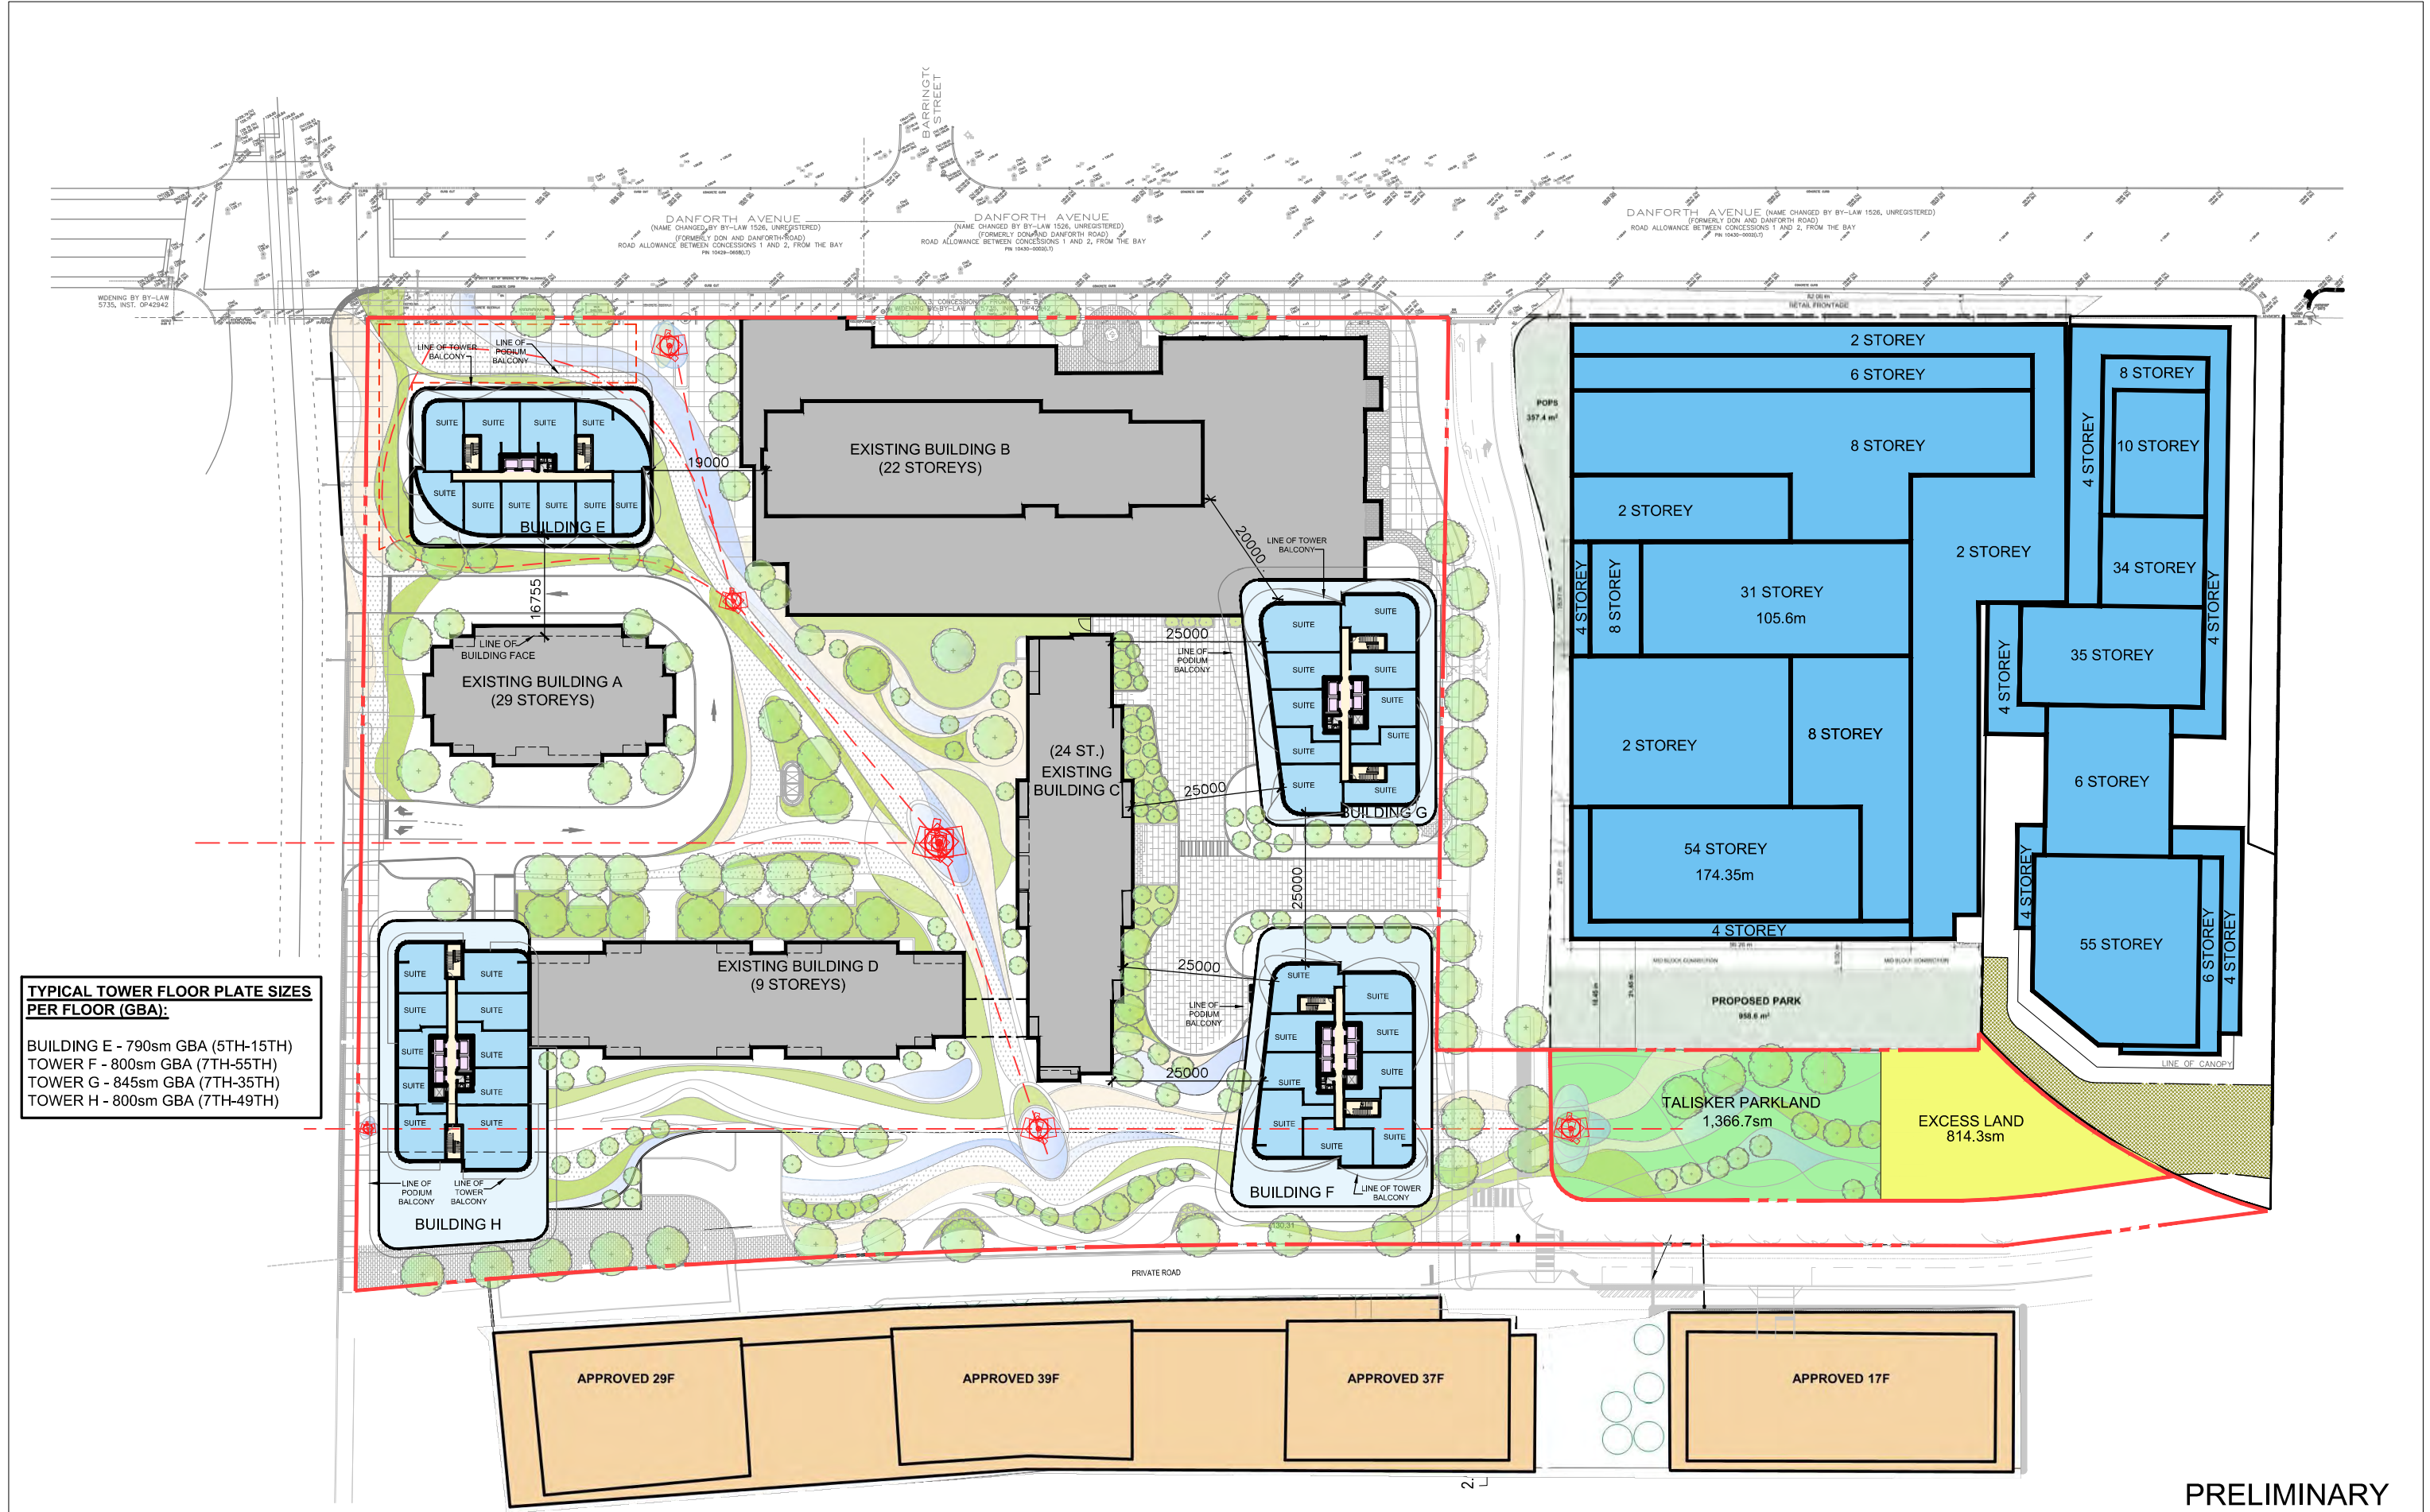

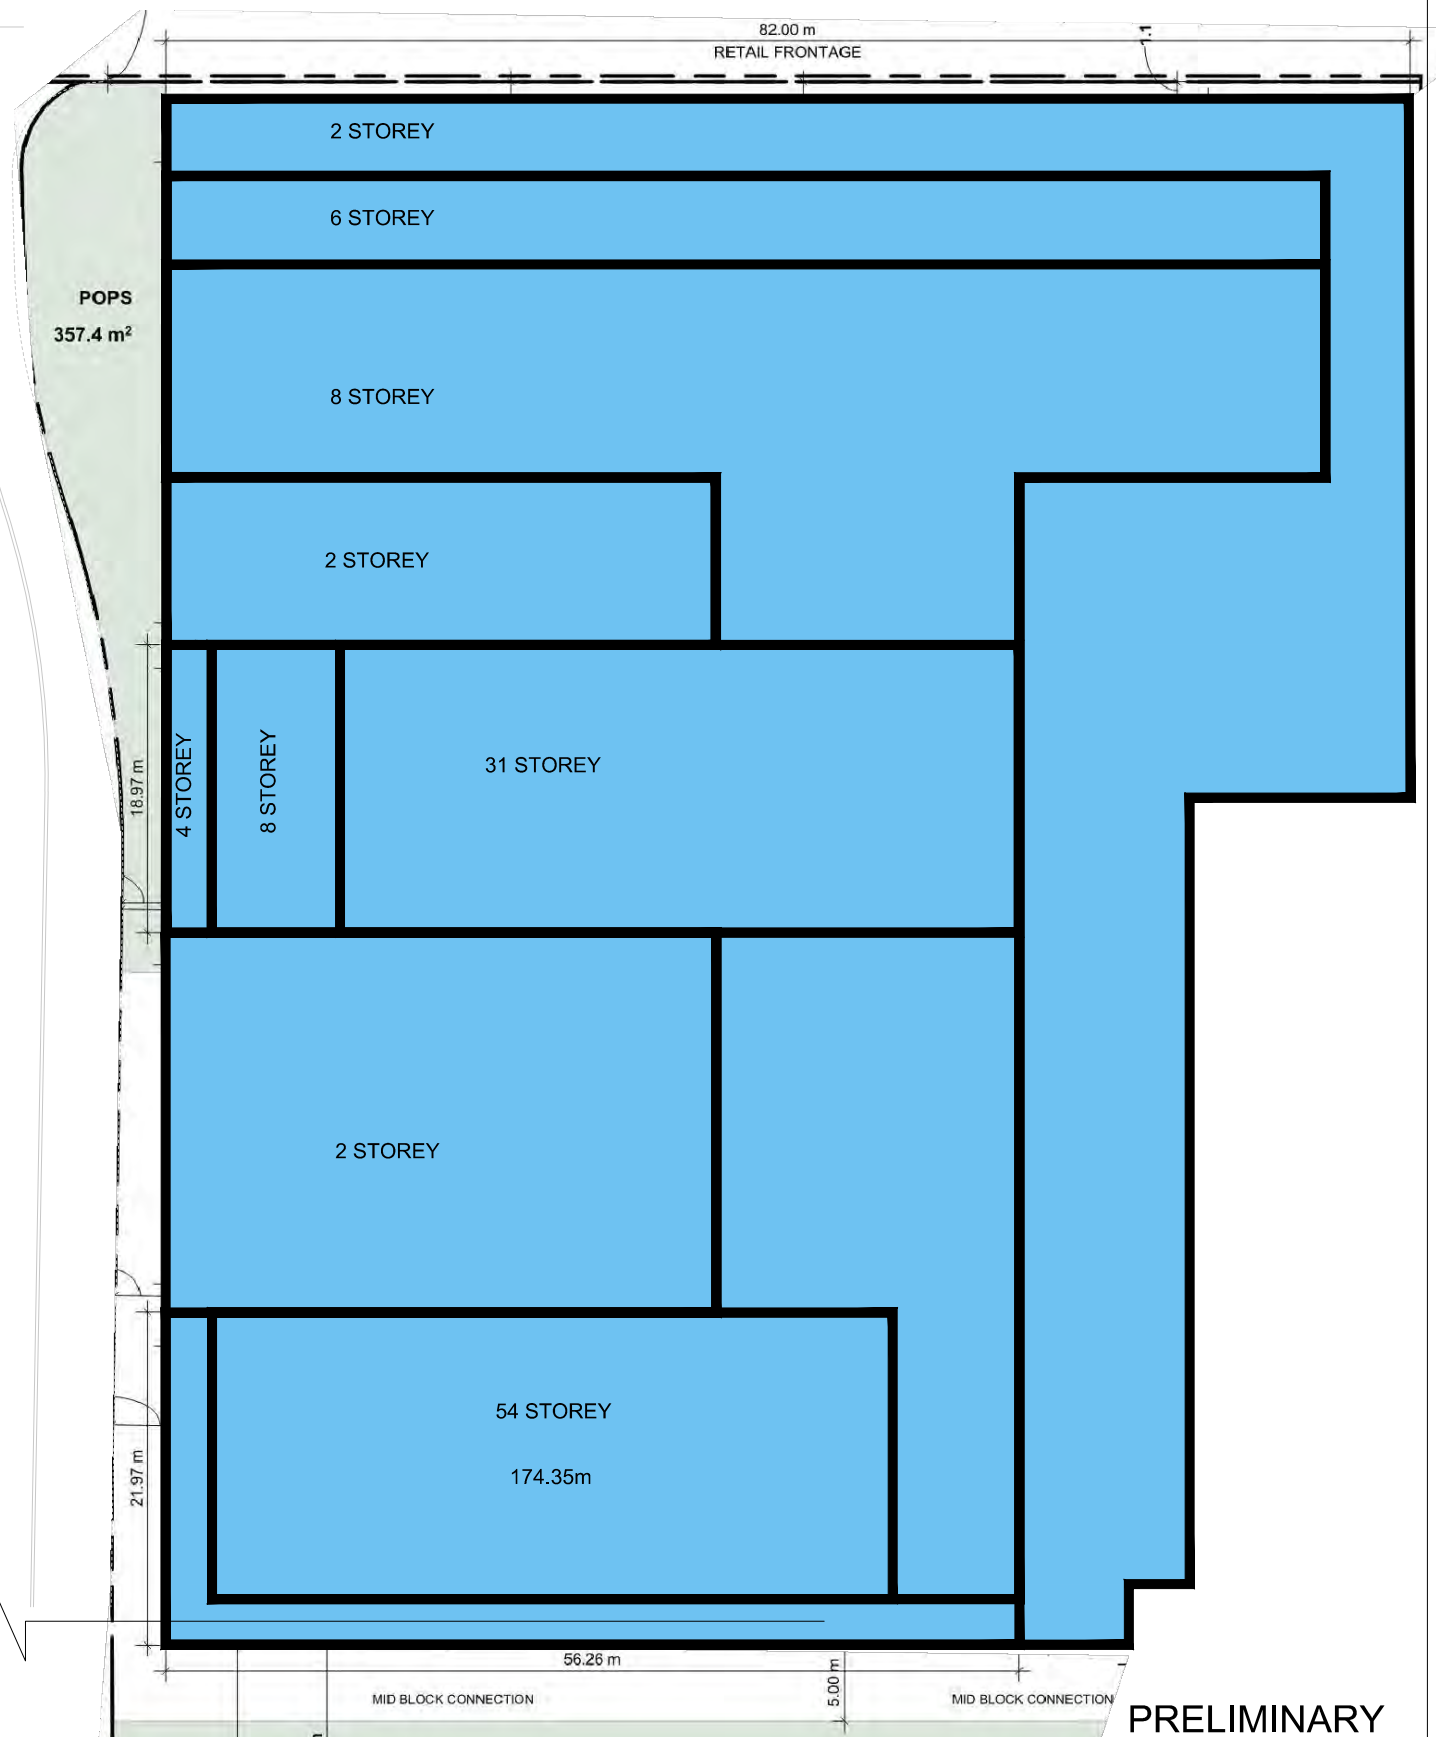

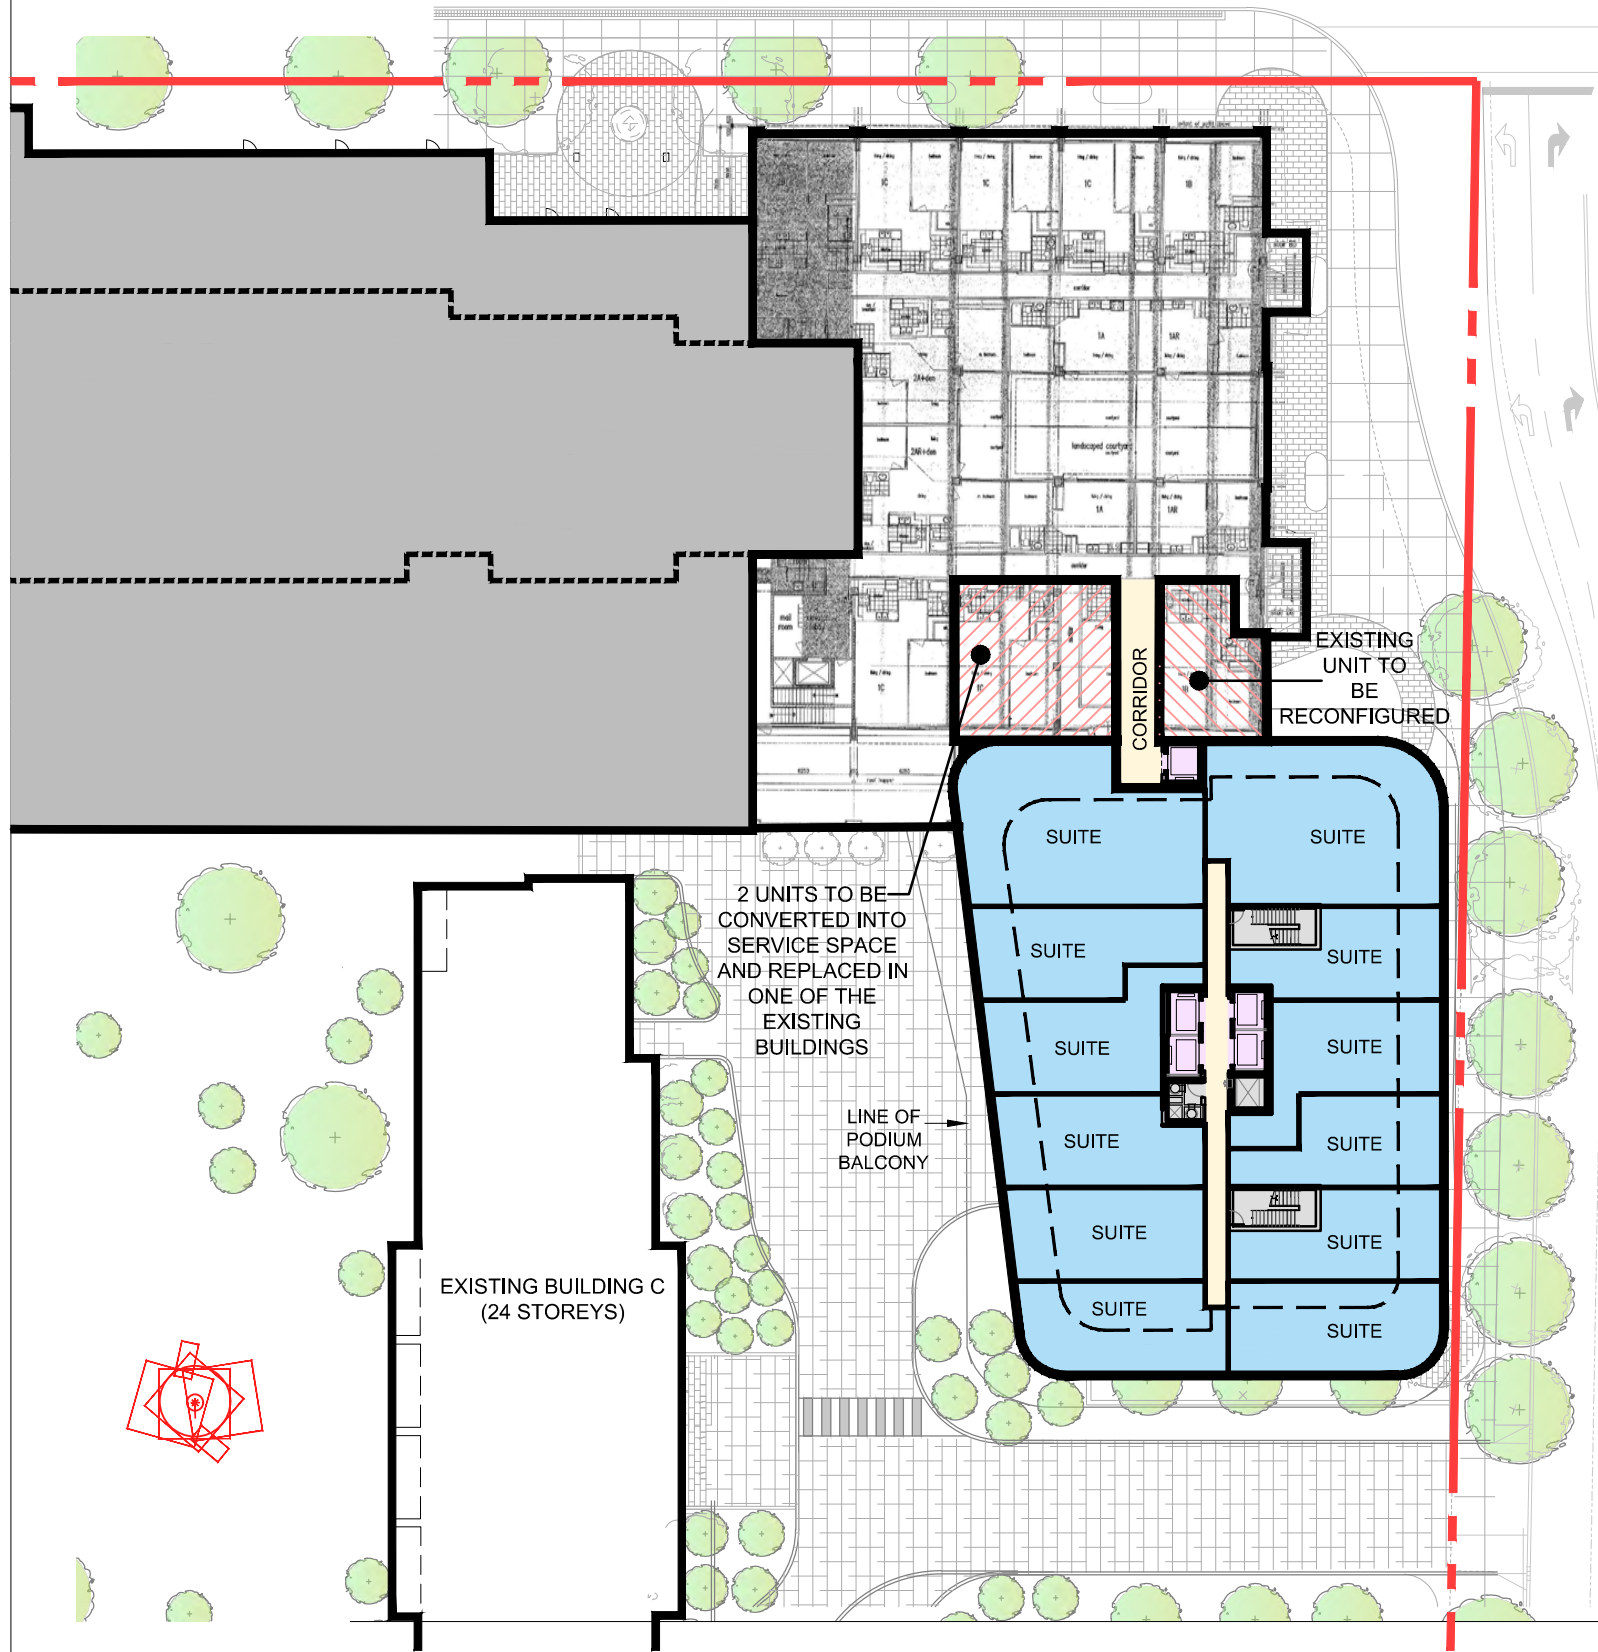

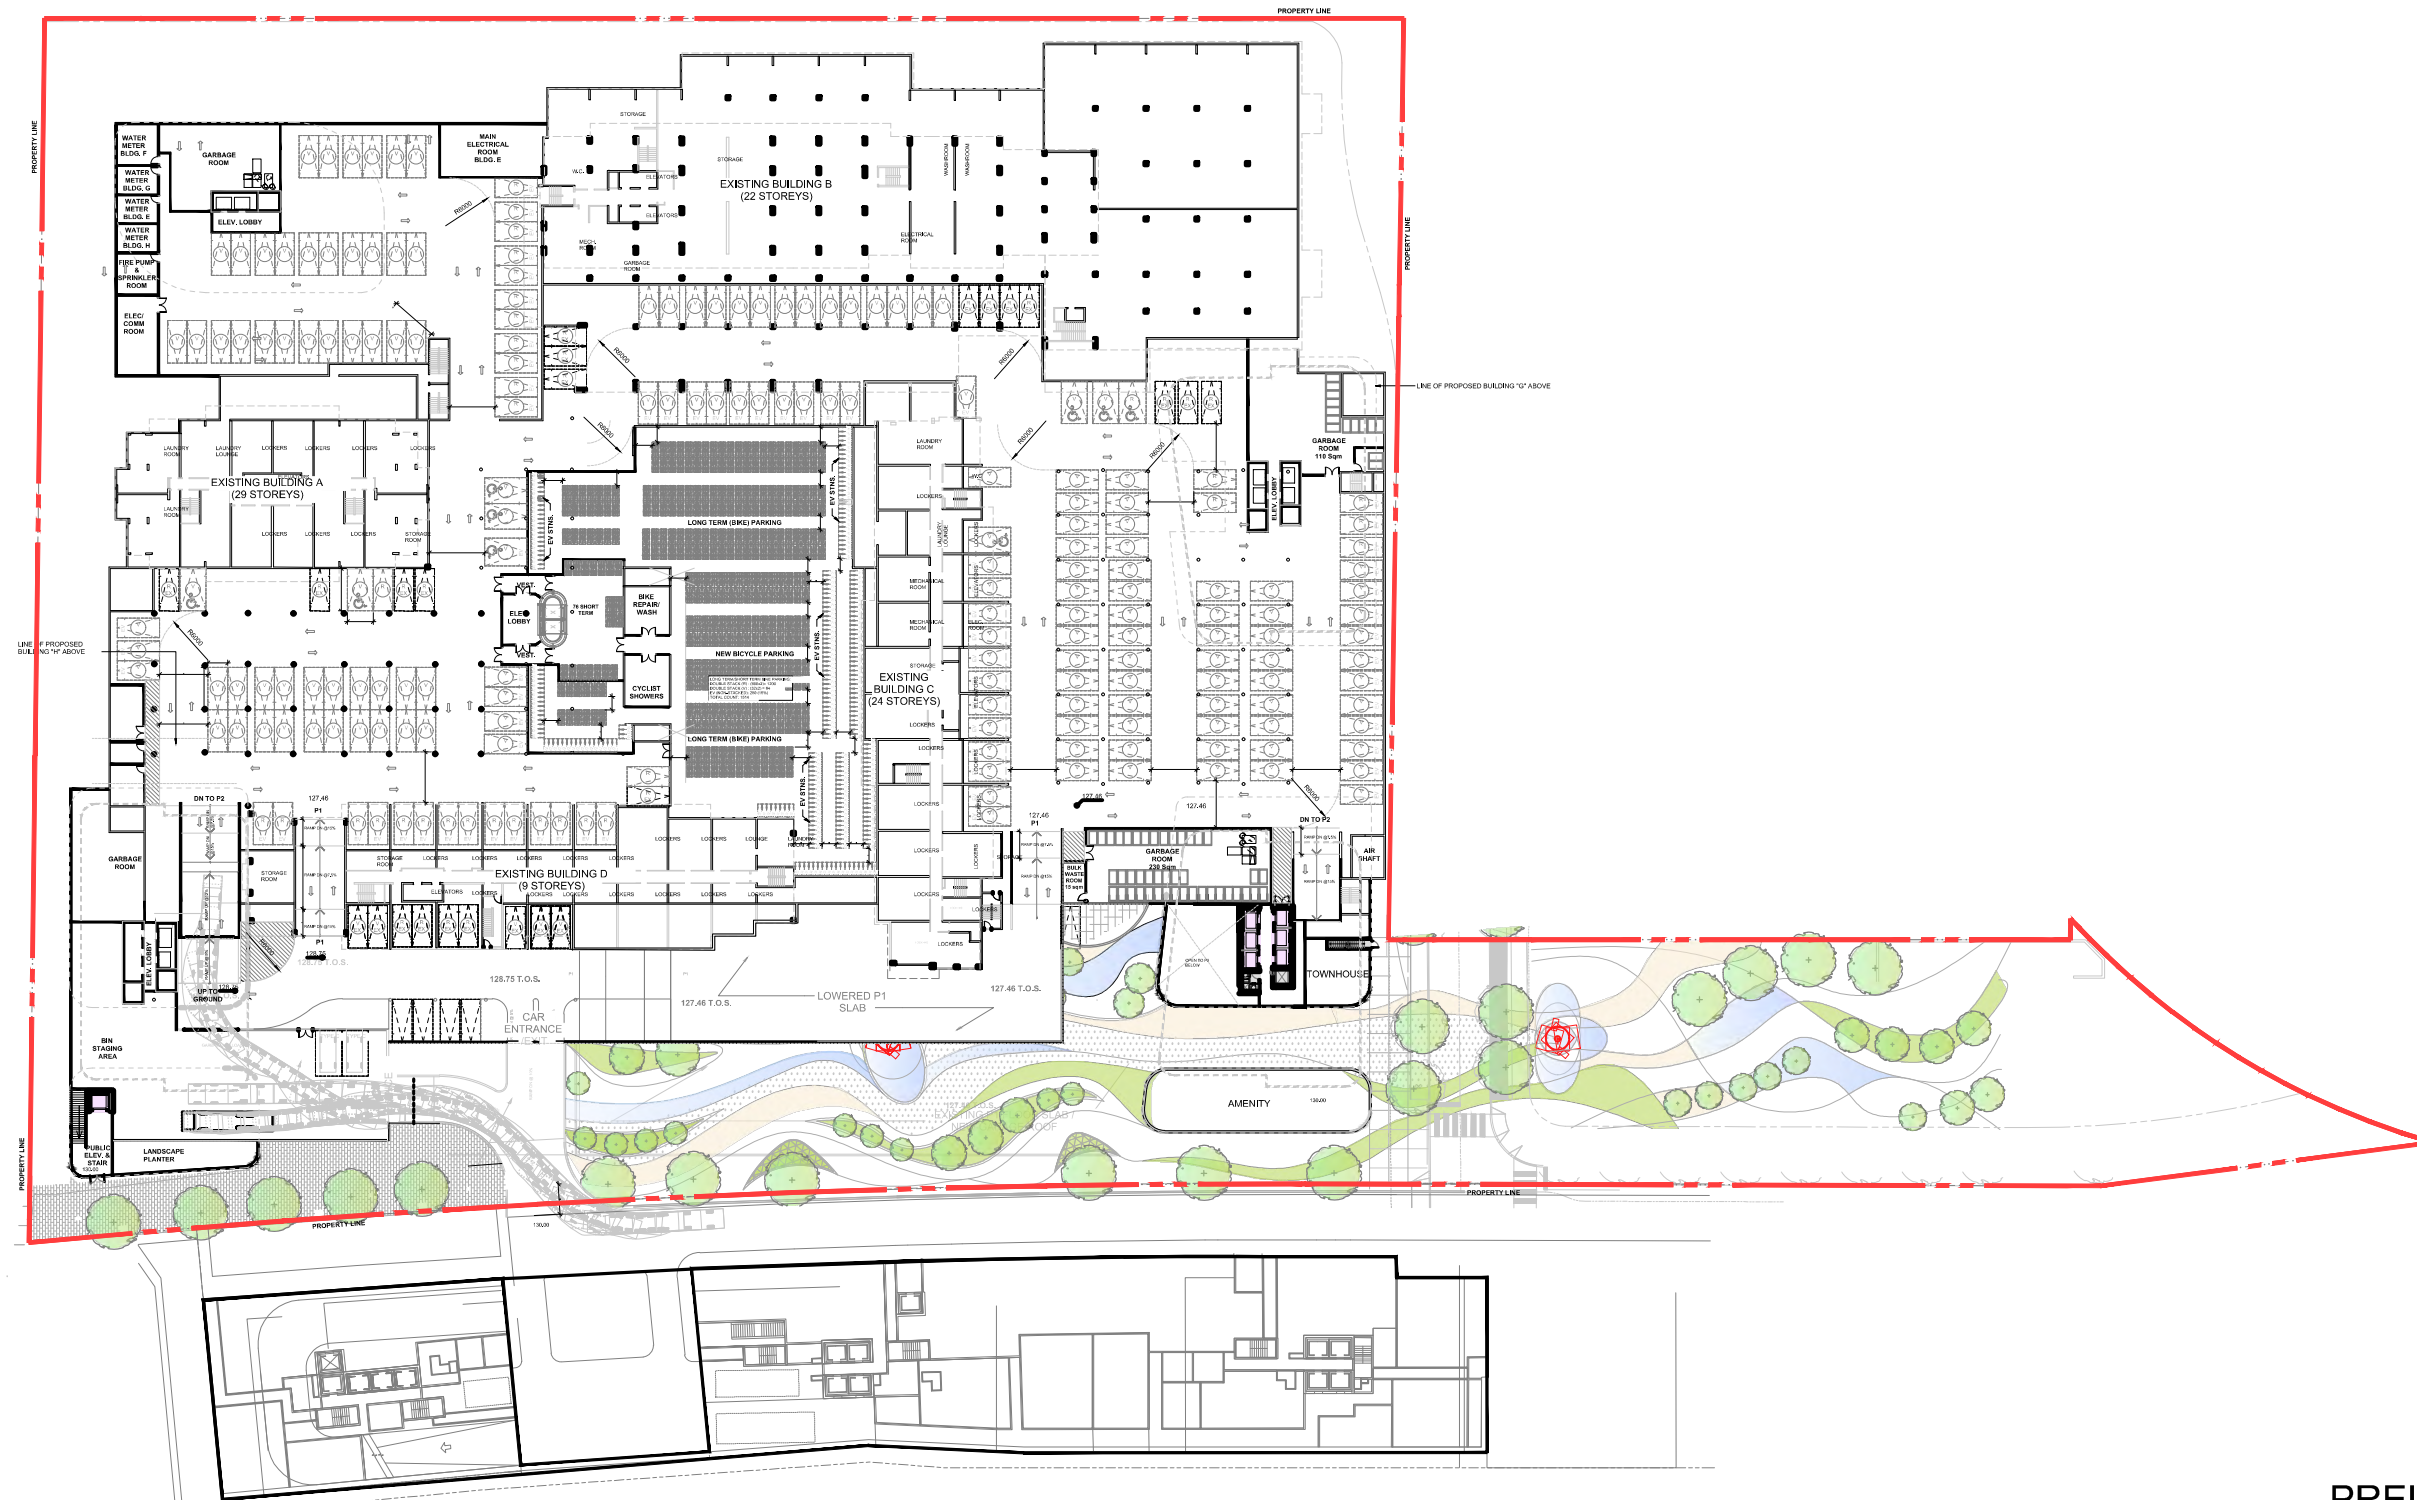

WZMH ARCHITECTS

MAIN SQUARE
TORONTO, ON

P1 FLOOR PLAN



Project No:
8184



Scale:
1:1000

PRELIMINARY

Date
2024-05-10

Drawing No:

NOTE: FINAL LOCATION OF TREES TO BE
COORDINATED WITH LANDSCAPE ARCHITECT

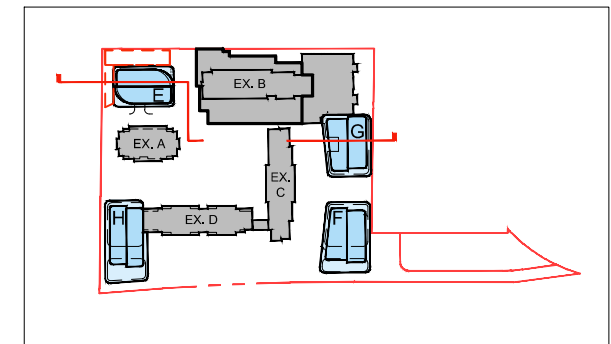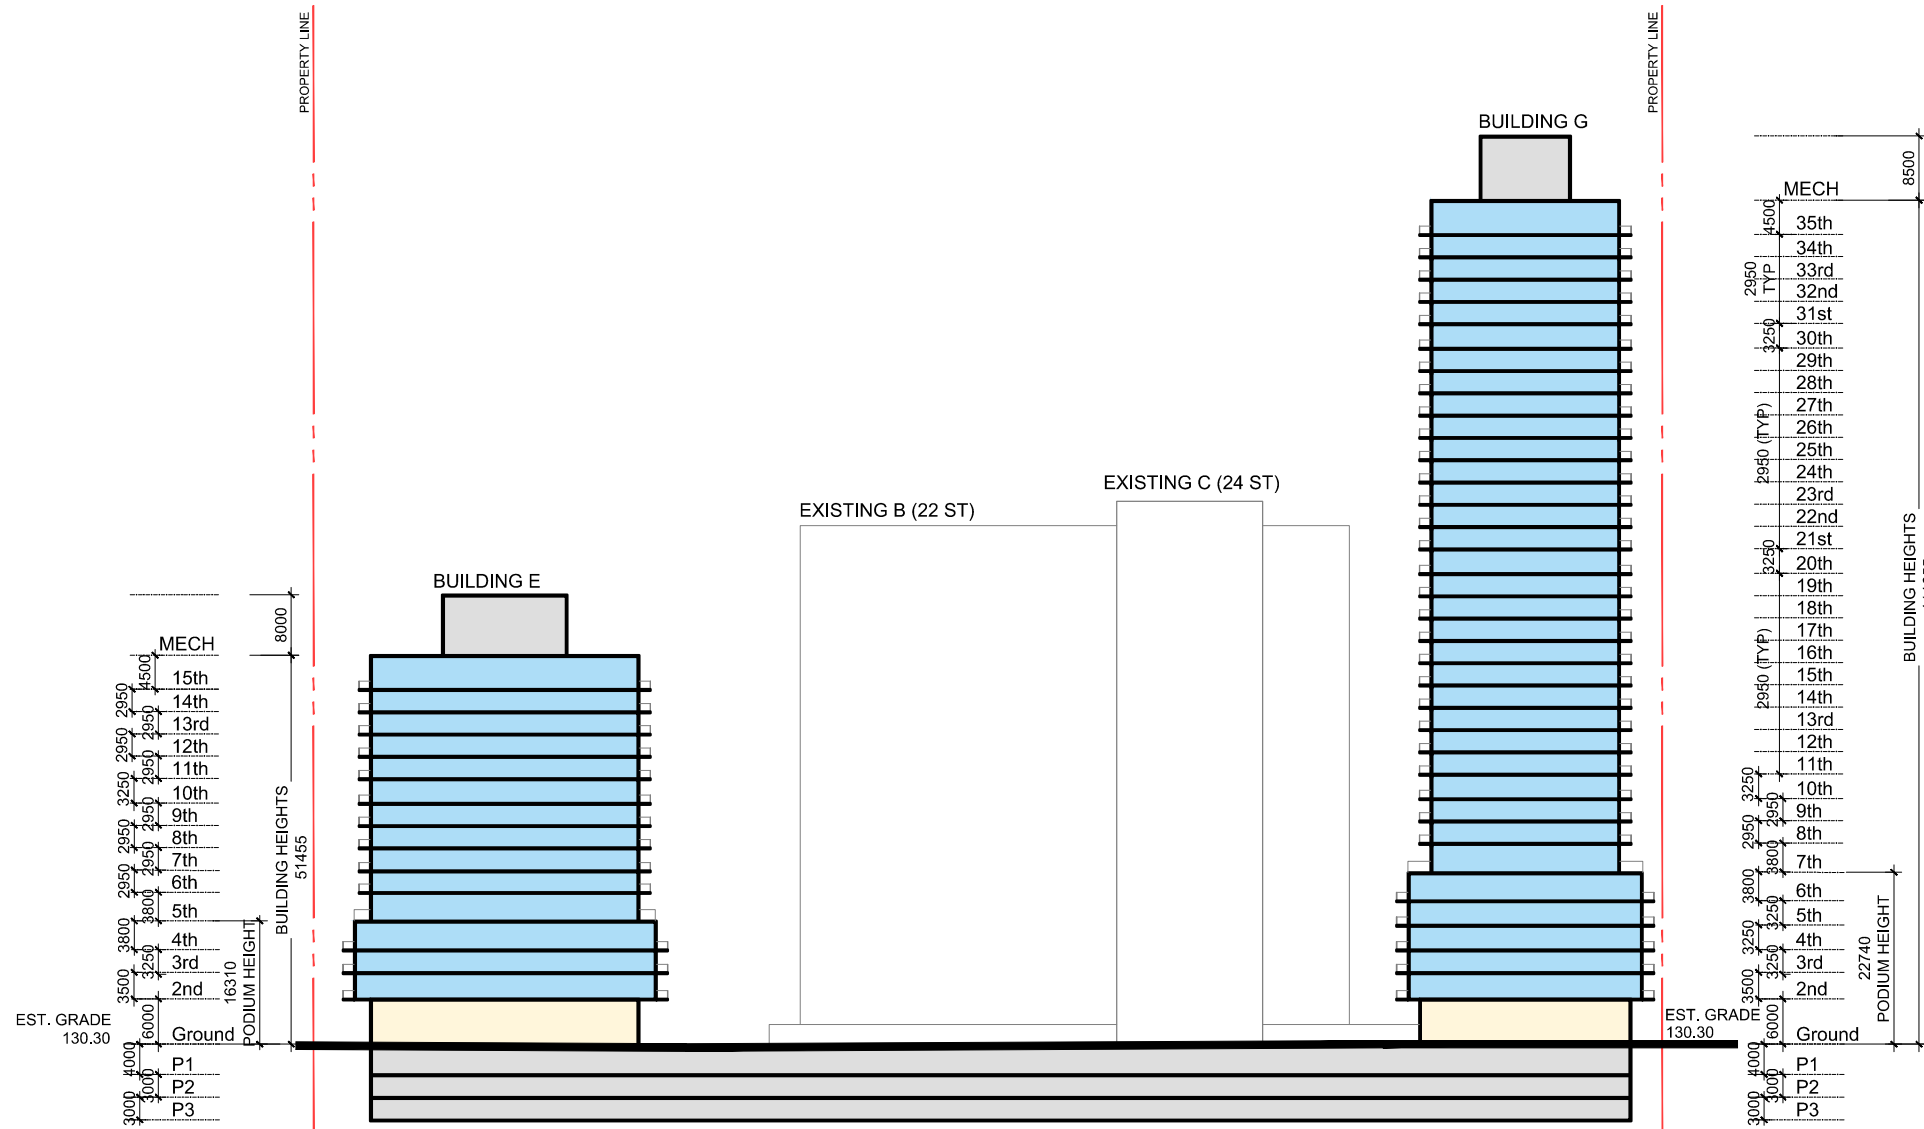

PRELIMINARY

WZMH ARCHITECTS

MAIN SQUARE
TORONTO, ON

SECTION THROUGH BUILDINGS E AND G LOOKING NORTH



NOTE: FINAL LOCATION OF TREES TO BE
COORDINATED WITH LANDSCAPE ARCHITECT

Project No:
8184

Scale:
1:1000

Date
2024-05-10

Drawing No:

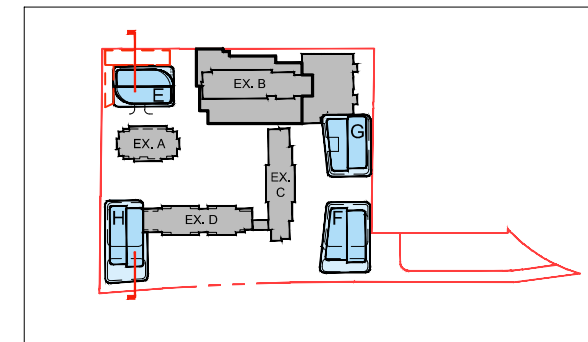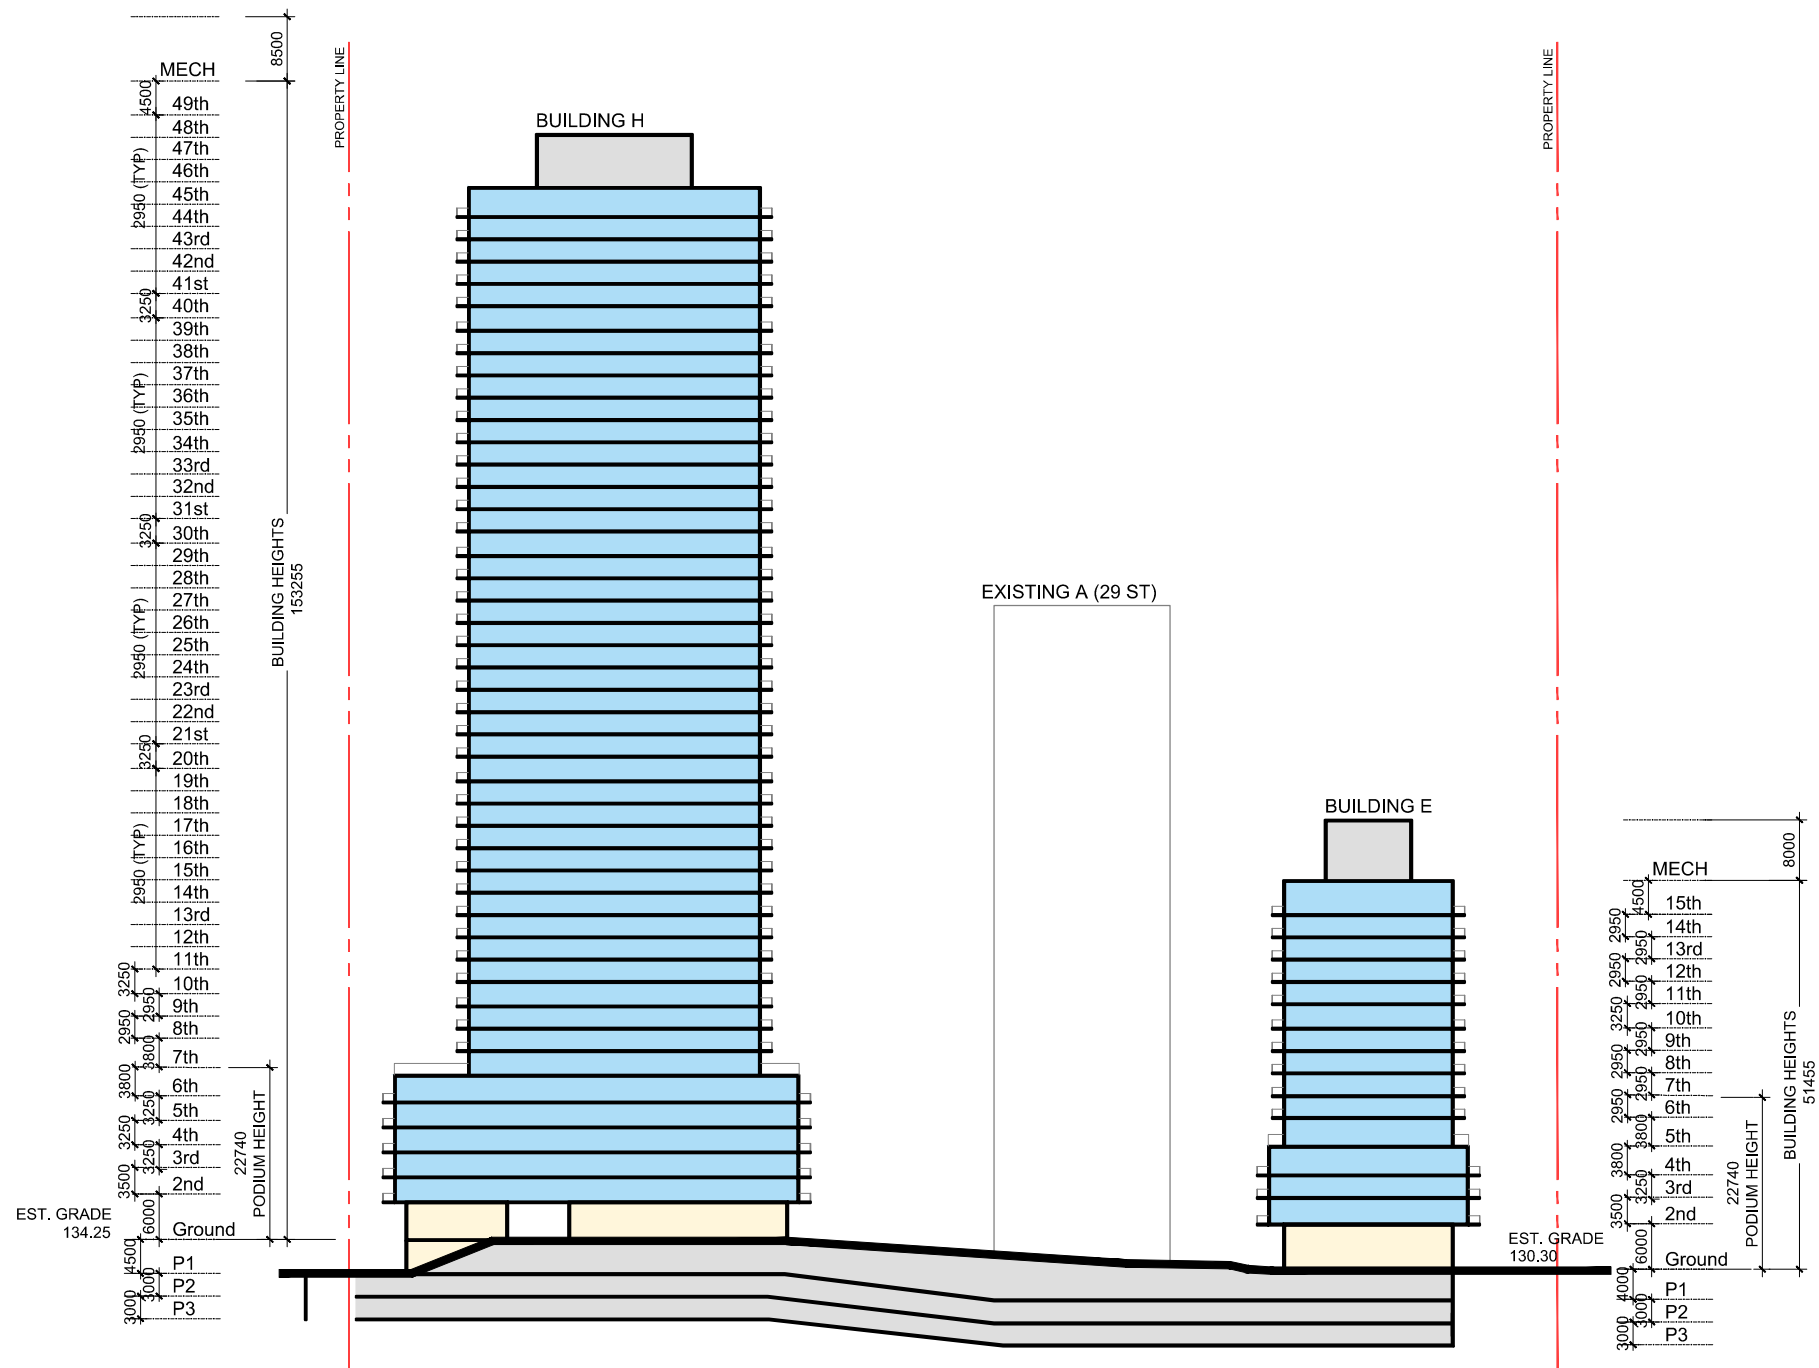

PRELIMINARY

WZMH ARCHITECTS

MAIN SQUARE
TORONTO, ON

SECTION THROUGH BUILDINGS H AND E LOOKING WEST



NOTE: FINAL LOCATION OF TREES TO BE
COORDINATED WITH LANDSCAPE ARCHITECT

Project No:
8184

Scale:
1:1000

Date
2024-05-10

Drawing No:

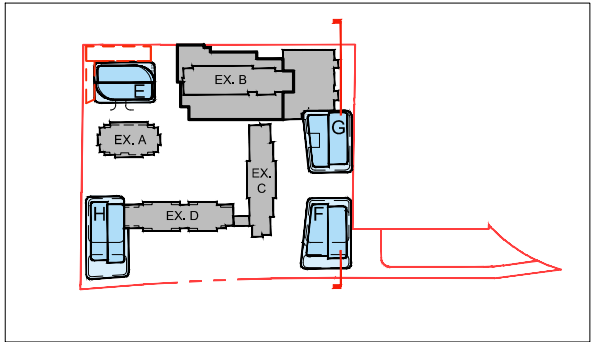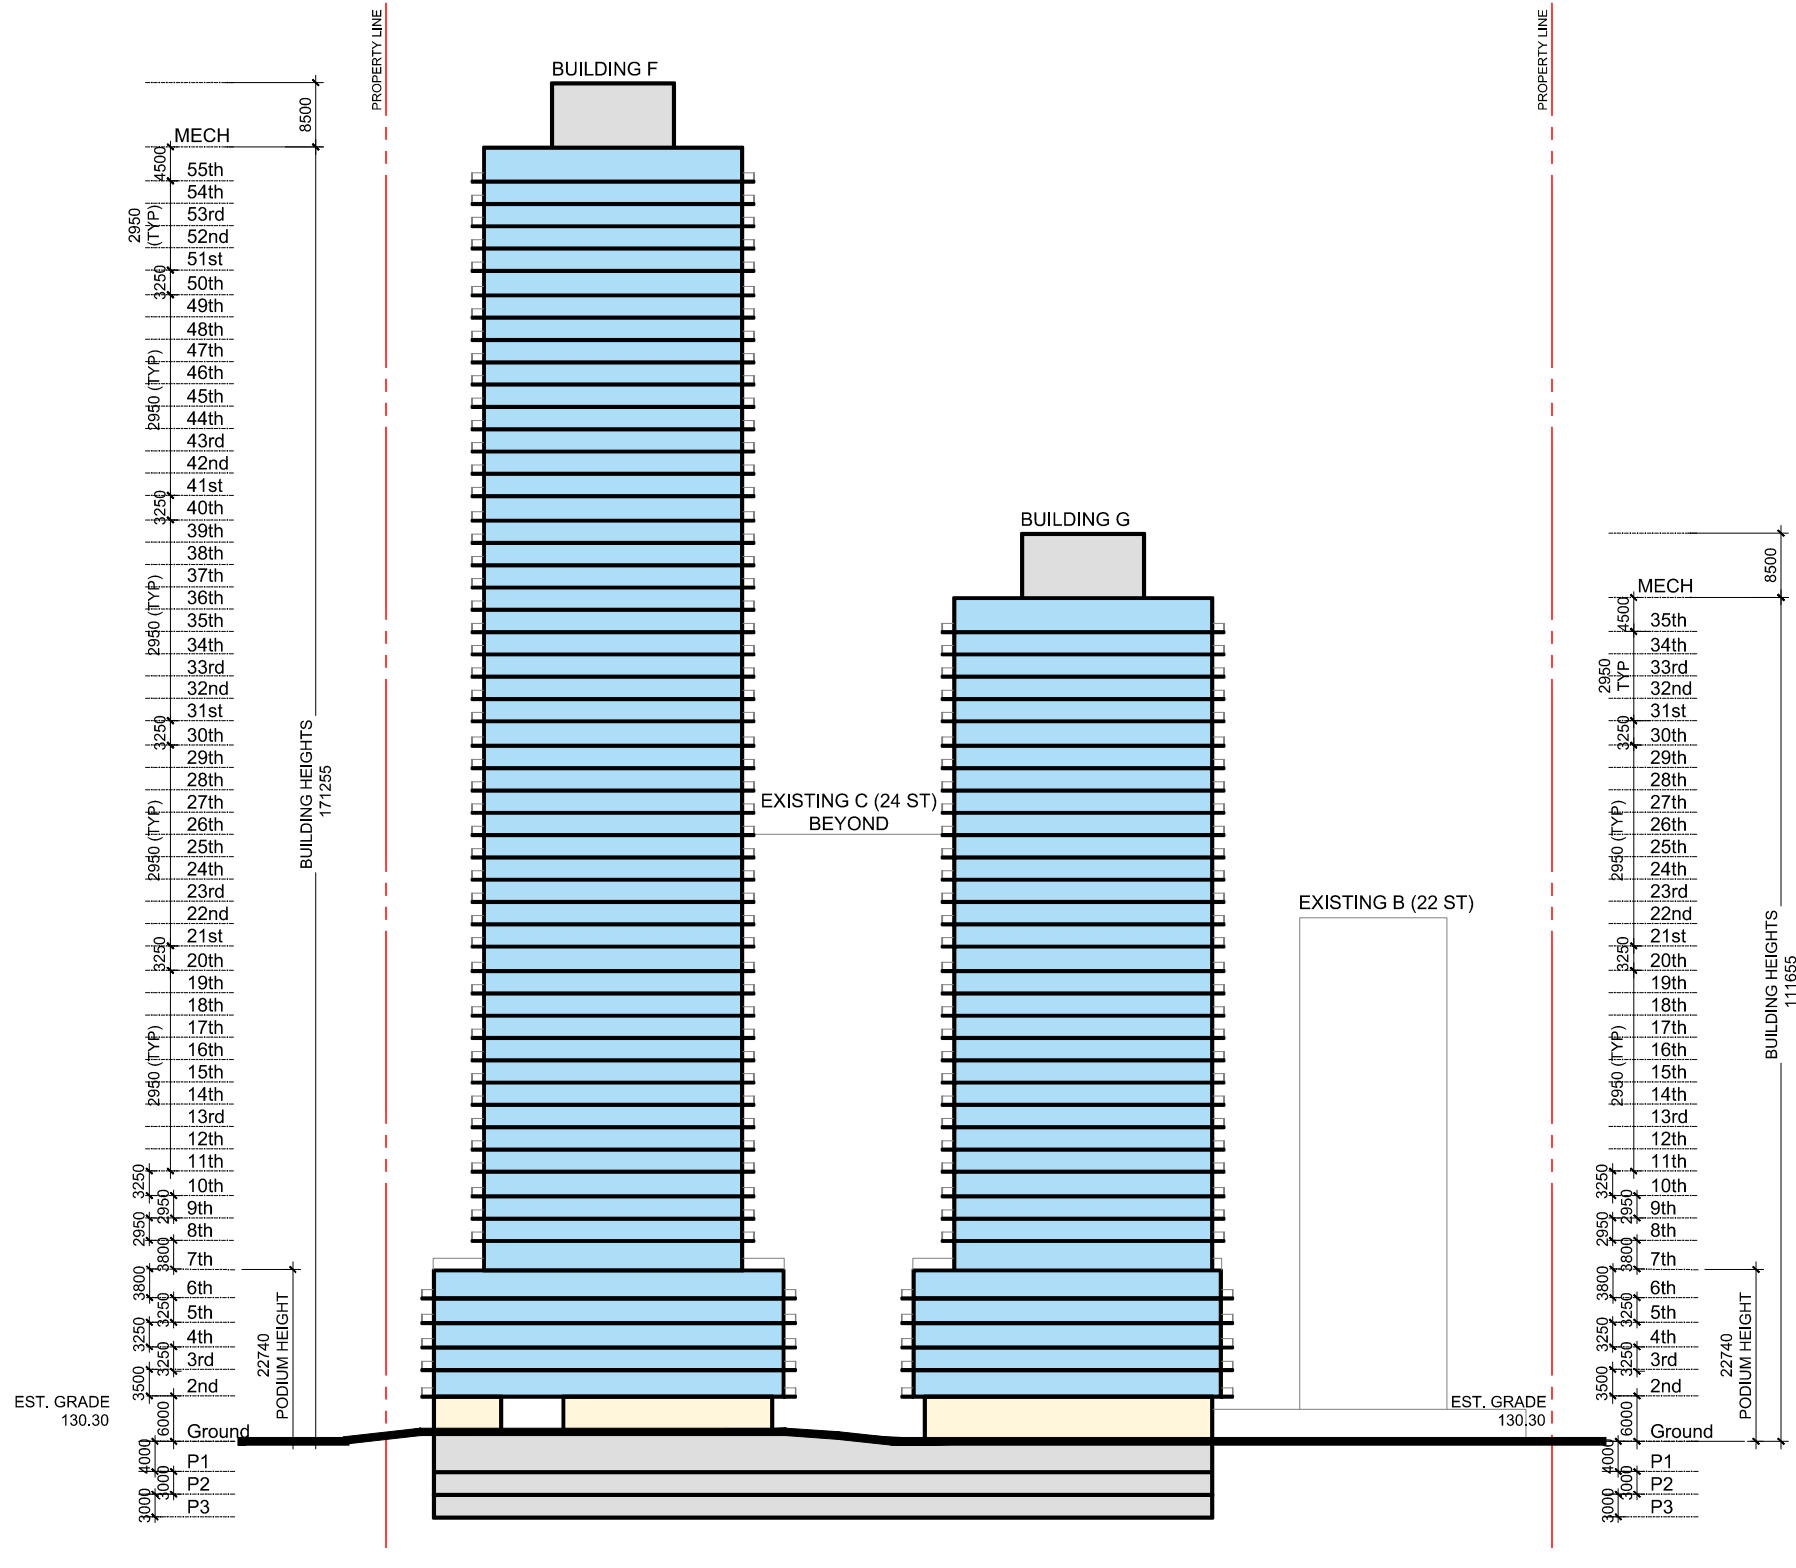

PRELIMINARY

WZMH ARCHITECTS

MAIN SQUARE
TORONTO, ON

SECTION THROUGH BUILDINGS F AND G LOOKING WEST

NOTE: FINAL LOCATION OF TREES TO BE
COORDINATED WITH LANDSCAPE ARCHITECT

Project No:
8184

Scale:
1:1000

Date
2024-05-10

Drawing No: