



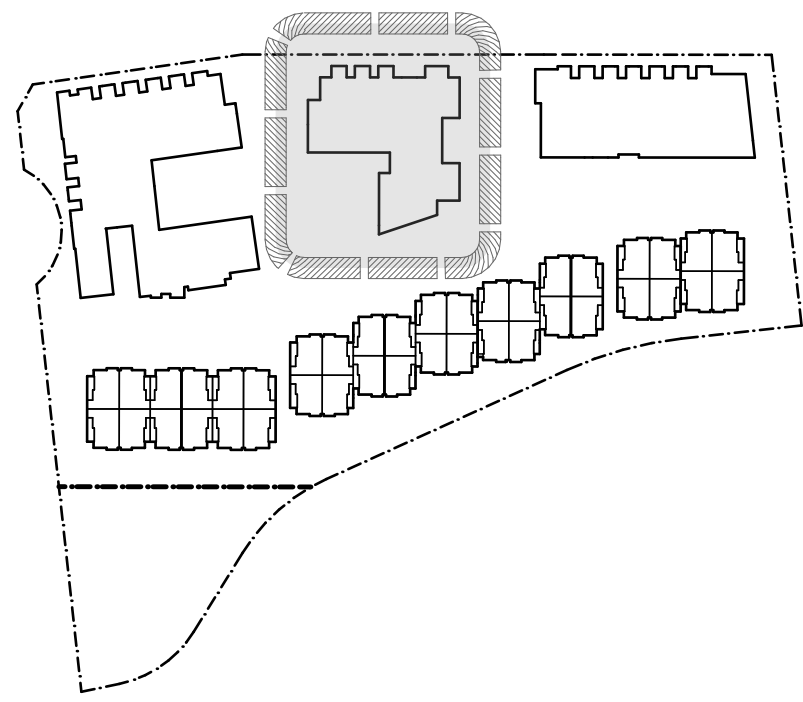


Revision:		
No.	Date	Revision
01	2021.09.07	ZBA / OPA / SPA
02	2023.08.11	ZBA / OPA / SPA
03		
04		
05		

CC24.7 - CONFIDENTIAL APPENDIX "B" Part 3 - made public on December 23, 2024

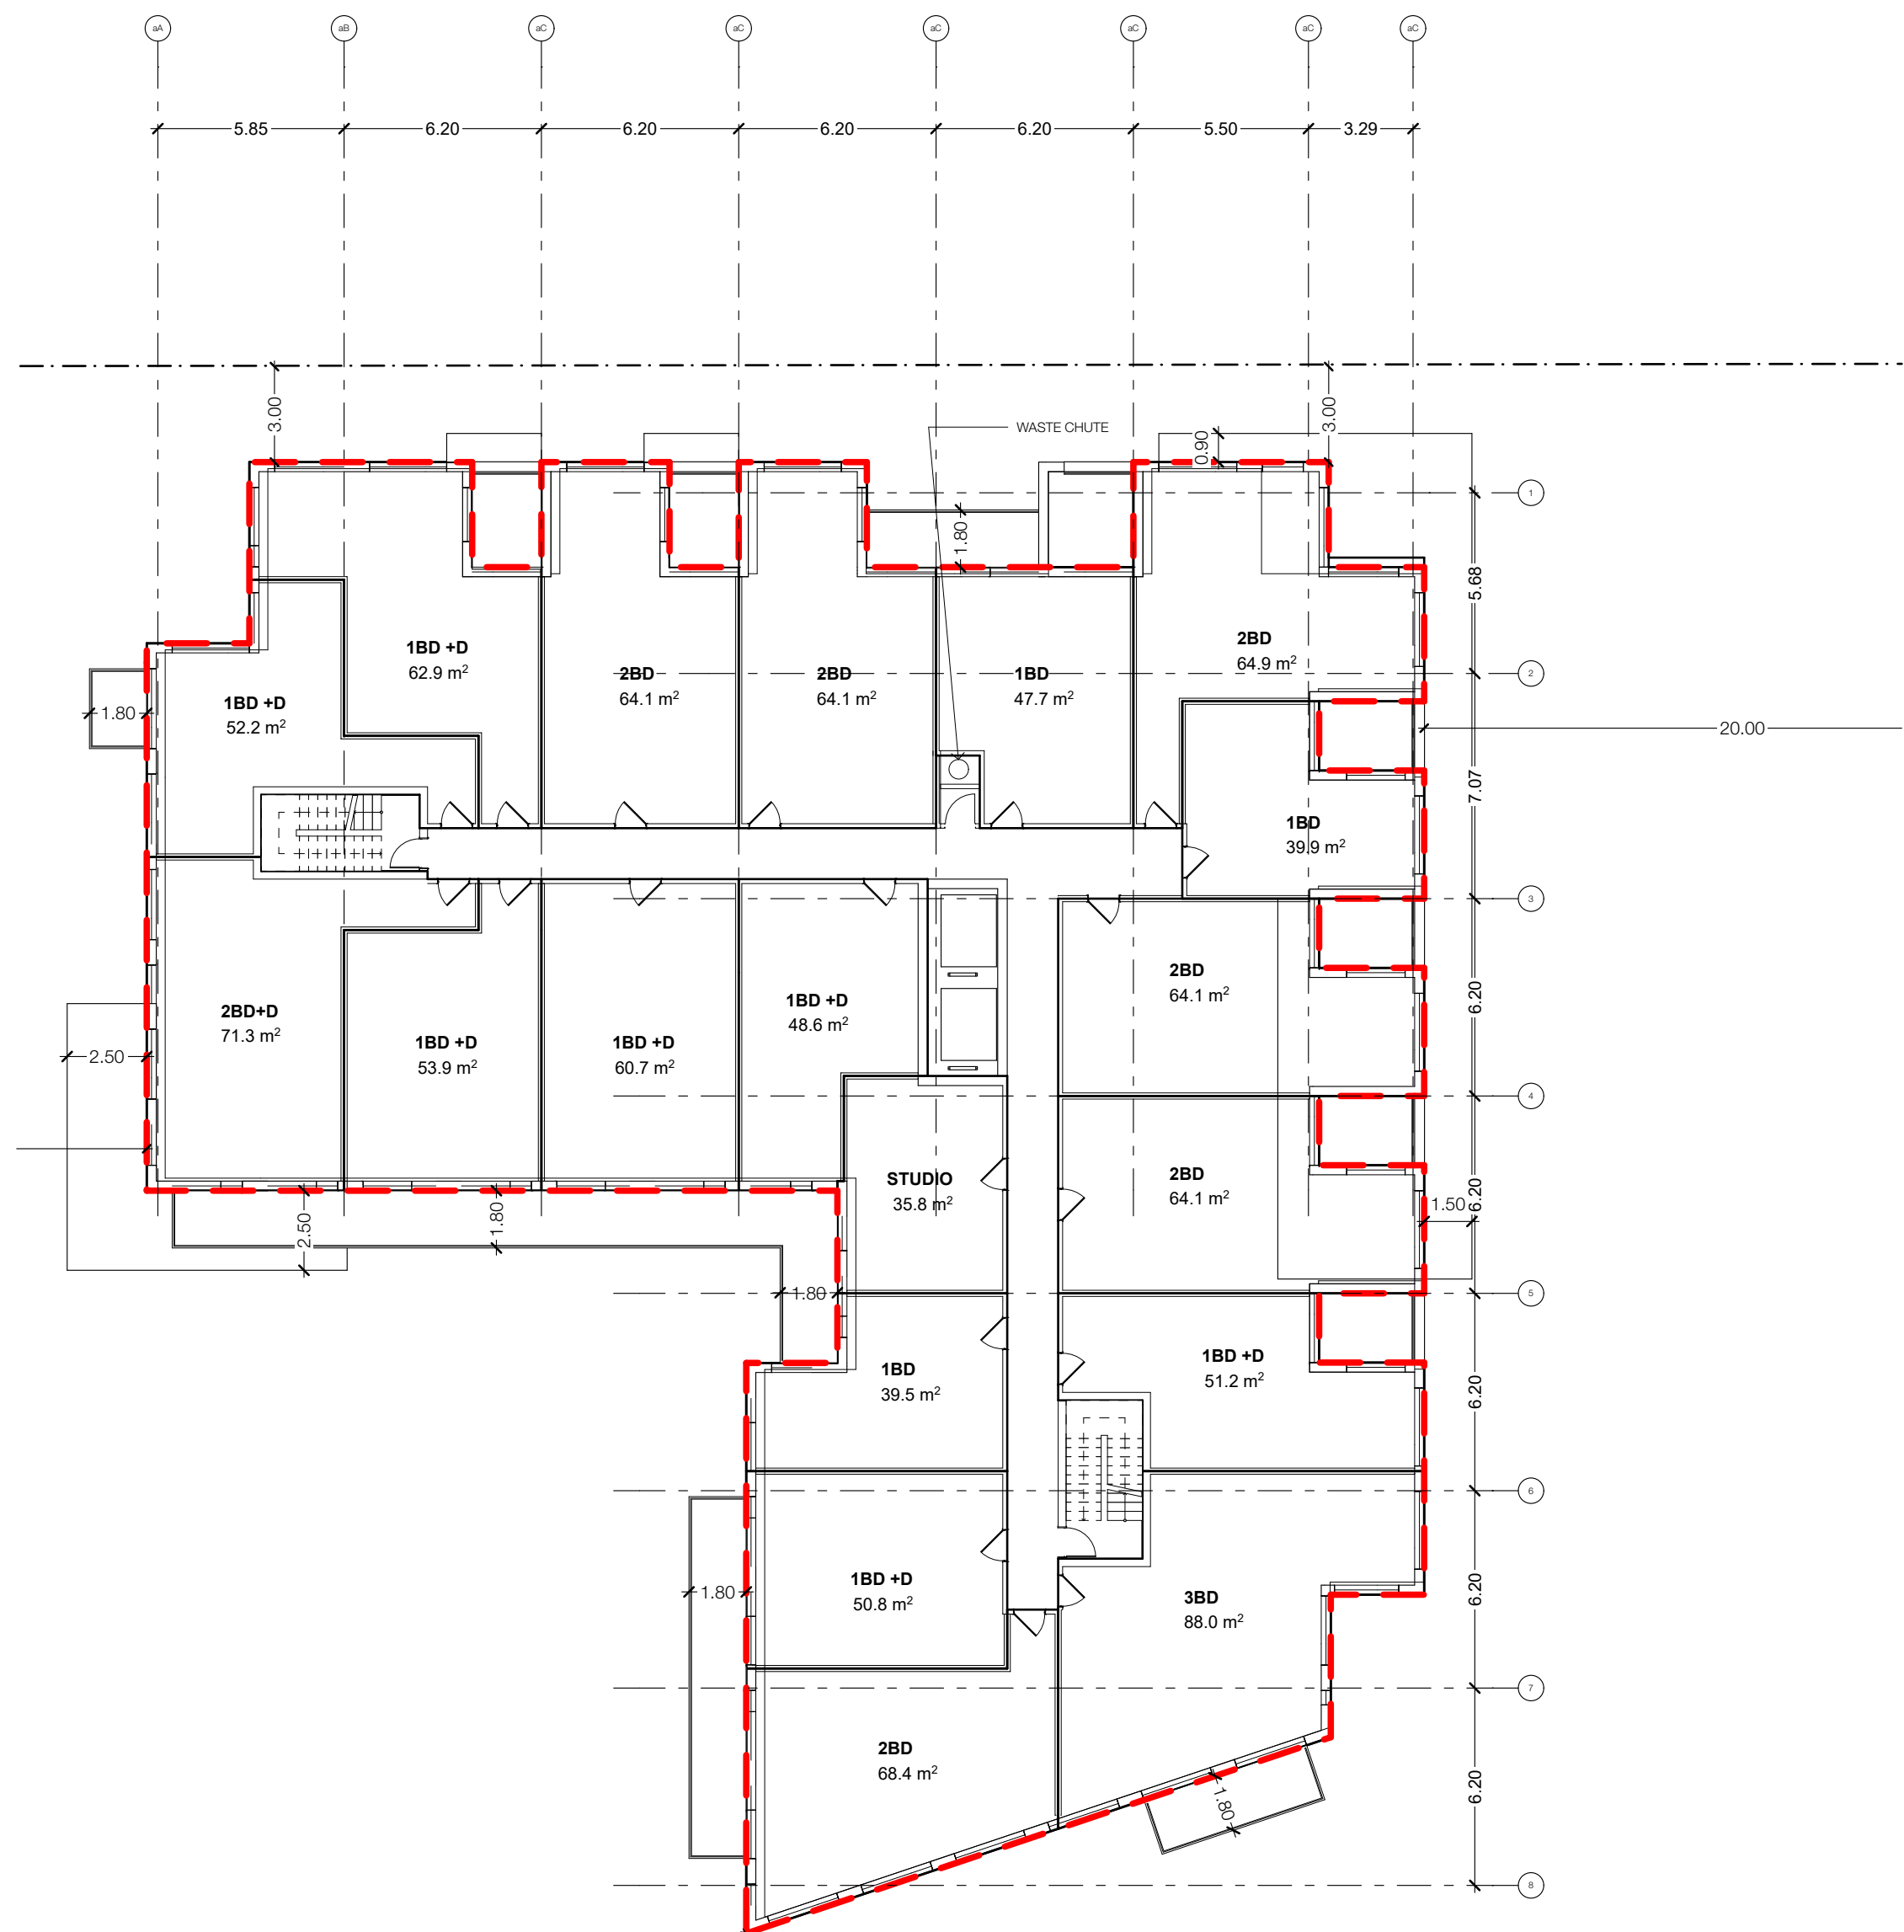

1 2F
SCALE: 1:200

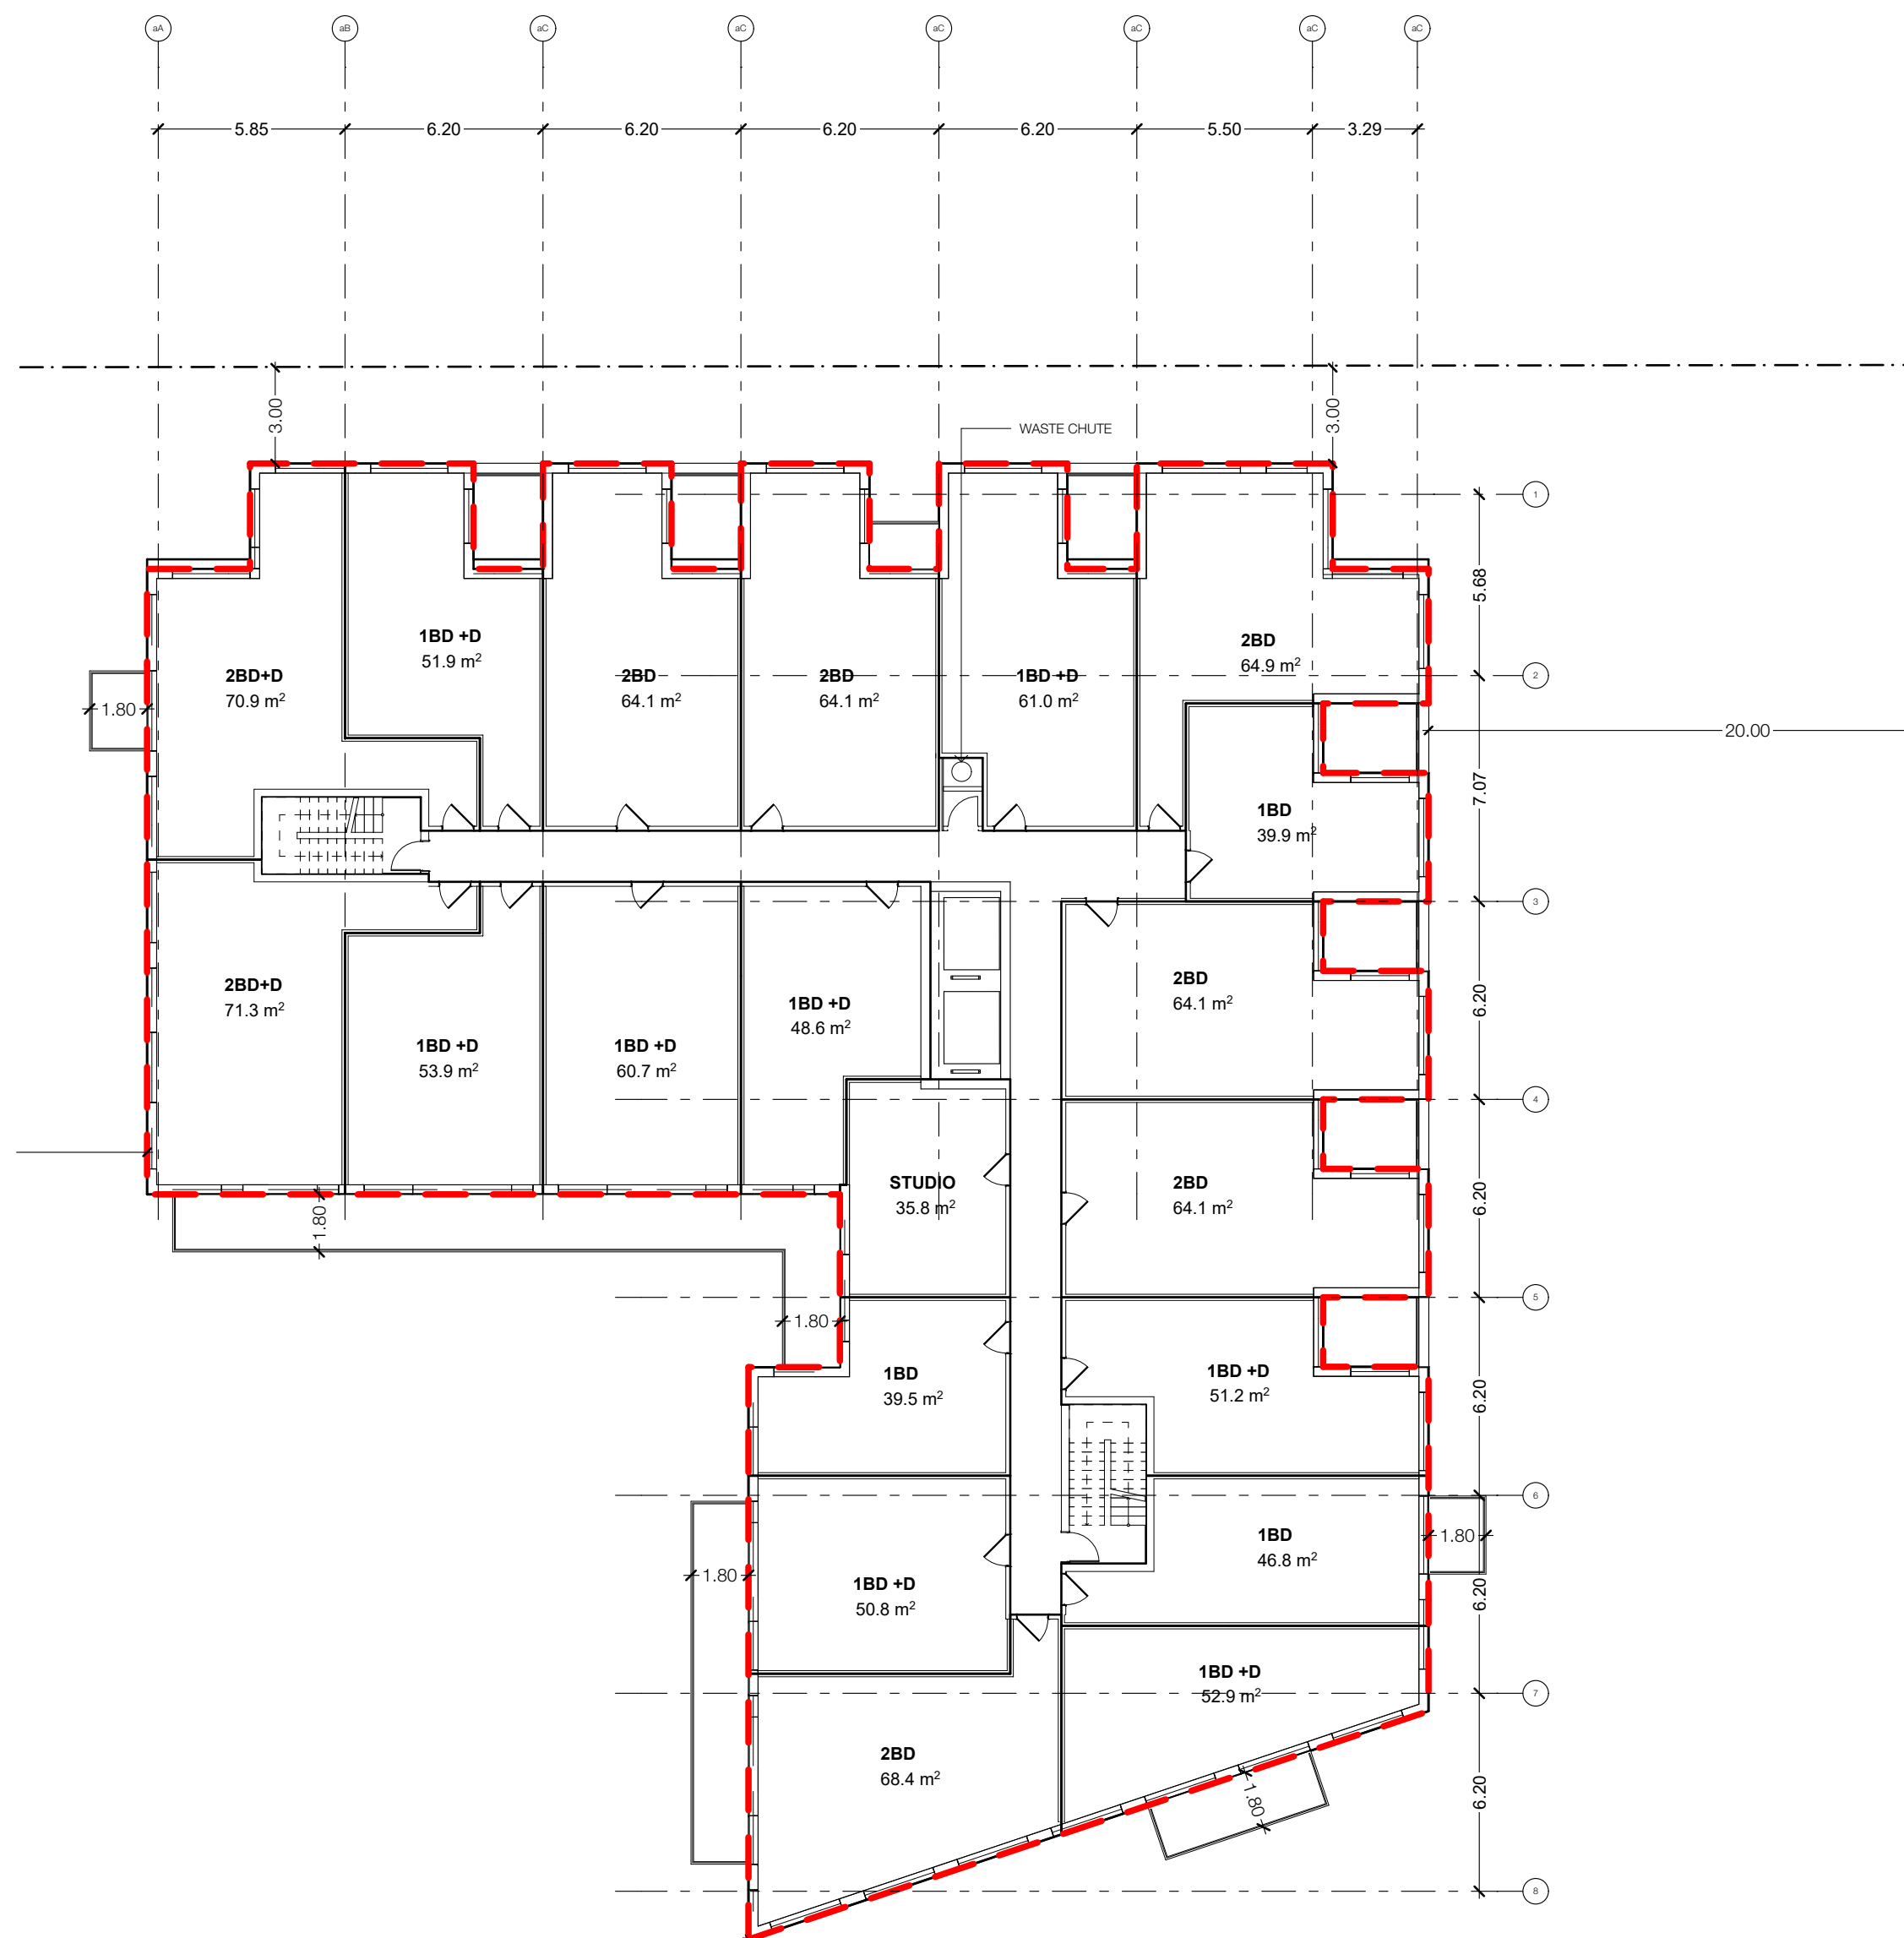

2 3F
SCALE: 1:200

--- LINE OF PREVIOUS SUBMISSION BUILDING ENVELOPE

OP & ZBA # 21 228471 NNY 15 02
SPA # 21 228472 NNY 15 SA
TACT Architecture Inc.
6607 College Street (near King)
Toronto, Ontario M6G 1B8
416-535-1569
info@tactdesign.ca

Note: This drawing and all copyright therein are the sole and exclusive property of TACT Architecture Inc. Reproduction or use of this drawing in whole or in part by any means or in any way whatsoever without the prior written consent of TACT Architecture Inc. is strictly prohibited. Do not scale this drawing.

file: sbl Woodsworth v.34.pdf

job title
390-400 Woodsworth

client
Windfield Estates Corporation

sheet title
BLDG B - 2F, 3F


drawn by
ML

checked by
PJ

issue date
Tuesday, November 26, 2024



scale

job number
2011

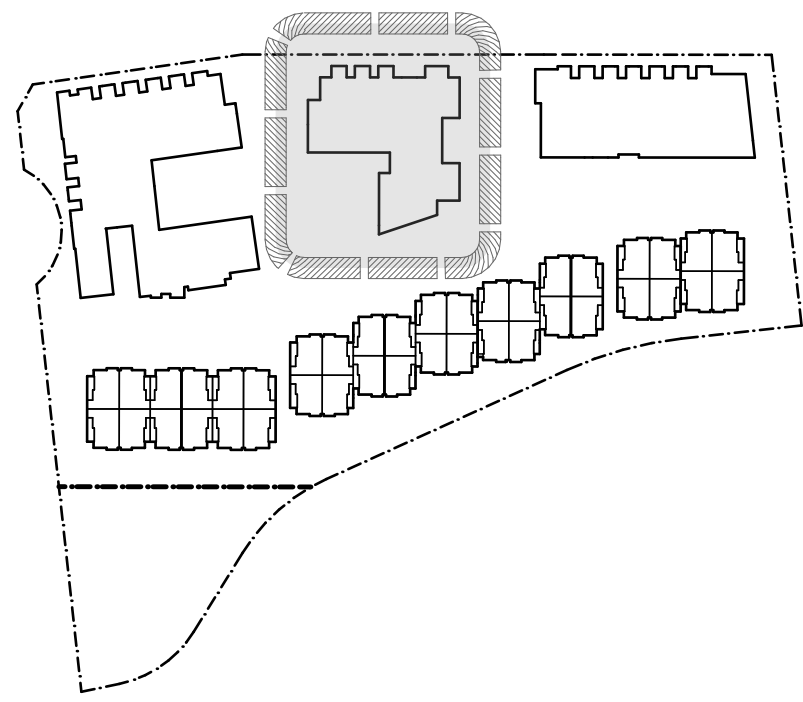

WITHOUT PREJUDICE

Revision:		
No.	Date	Revision
01	2021.09.07	ZBA / OPA / SPA
02	2023.08.11	ZBA / OPA / SPA
03		
04		
05		

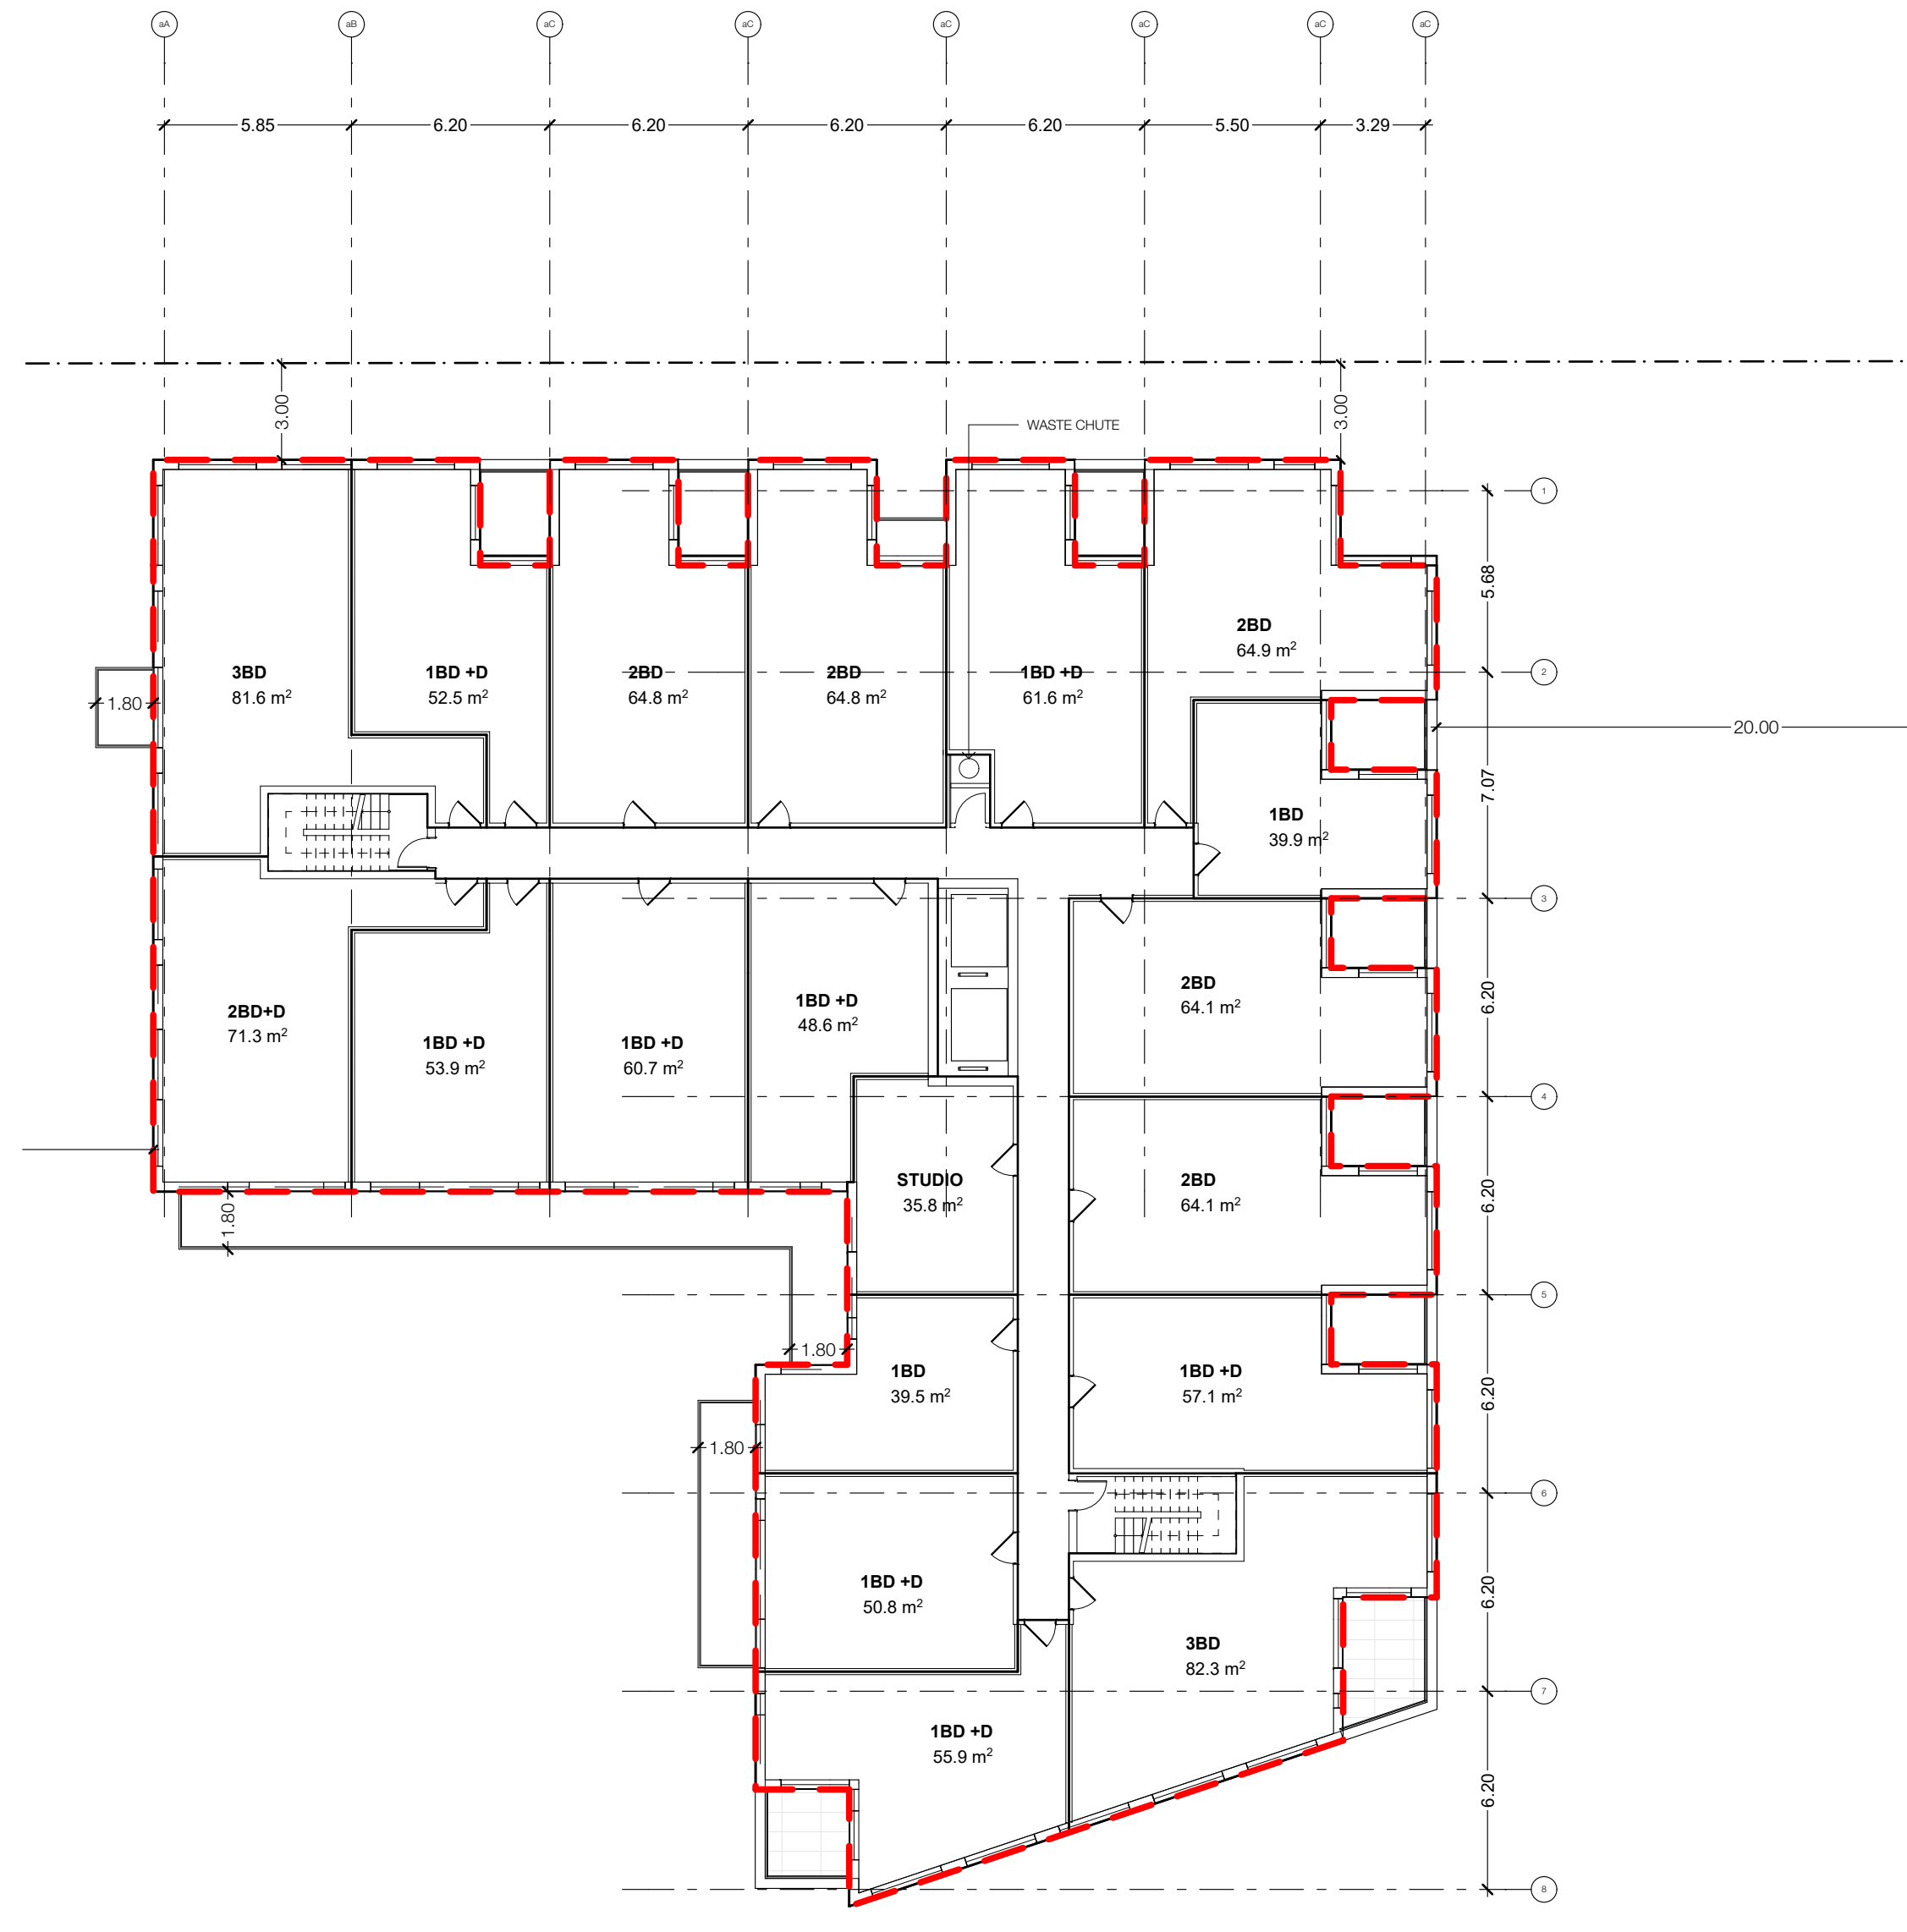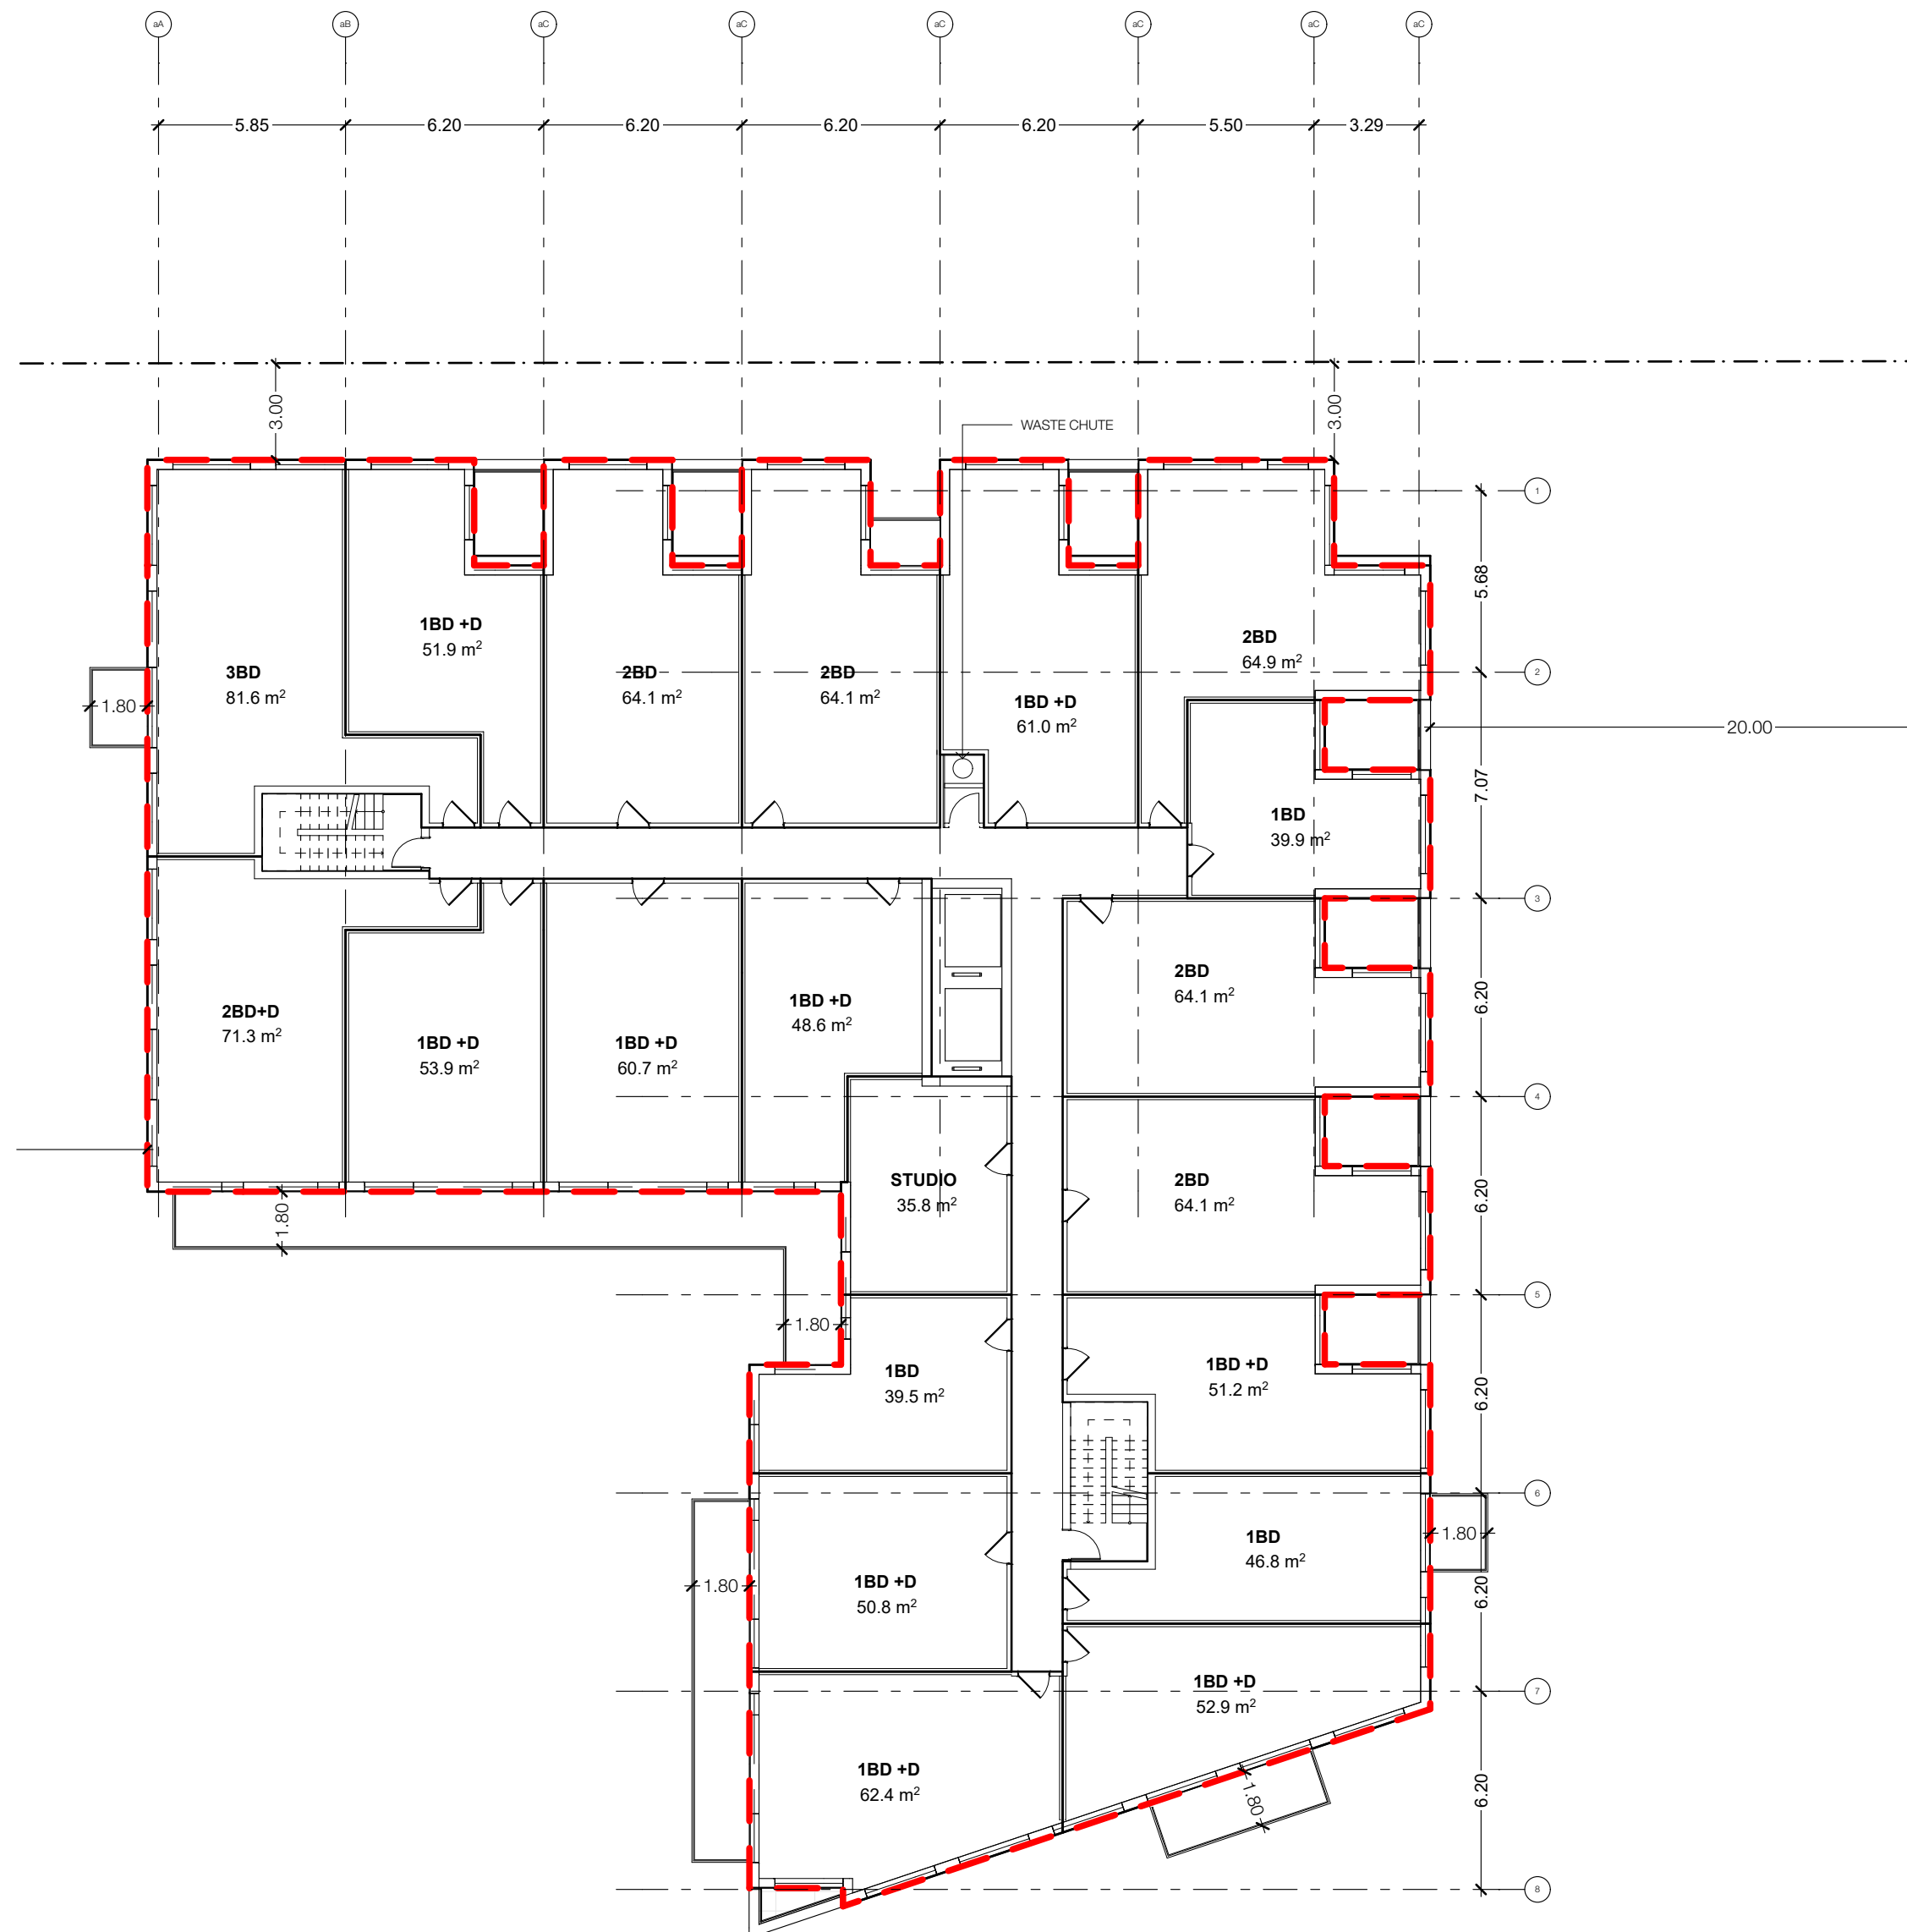

--- LINE OF PREVIOUS SUBMISSION BUILDING ENVELOPE

OP & ZBA # 21 228471 NNY 15 02
SPA # 21 228472 NNY 15 SA
TACT Architecture Inc.
6007 College Street (near King)
Toronto, Ontario M6G 1B8
416-535-1569
info@tactdesign.ca

Note: This drawing and all copyright therein are the sole and exclusive property of TACT Architecture Inc. Reproduction or use of this drawing in whole or in part by any means or in any way whatsoever without the prior written consent of TACT Architecture Inc. is strictly prohibited. Do not scale this drawing.

file: site Woodsworth v.34.pdf

job title
390-400 Woodsworth

client
Windfield Estates Corporation

sheet title
BLDG B - 4F, 5F

drawn by
ML

checked by
PJ


issue date
Tuesday, November 26, 2024

scale


job number
2011



Revision:		
No.	Date	Revision
01	2021.09.07	ZBA / OPA / SPA
02	2023.08.11	ZBA / OPA / SPA
03		
04		
05		

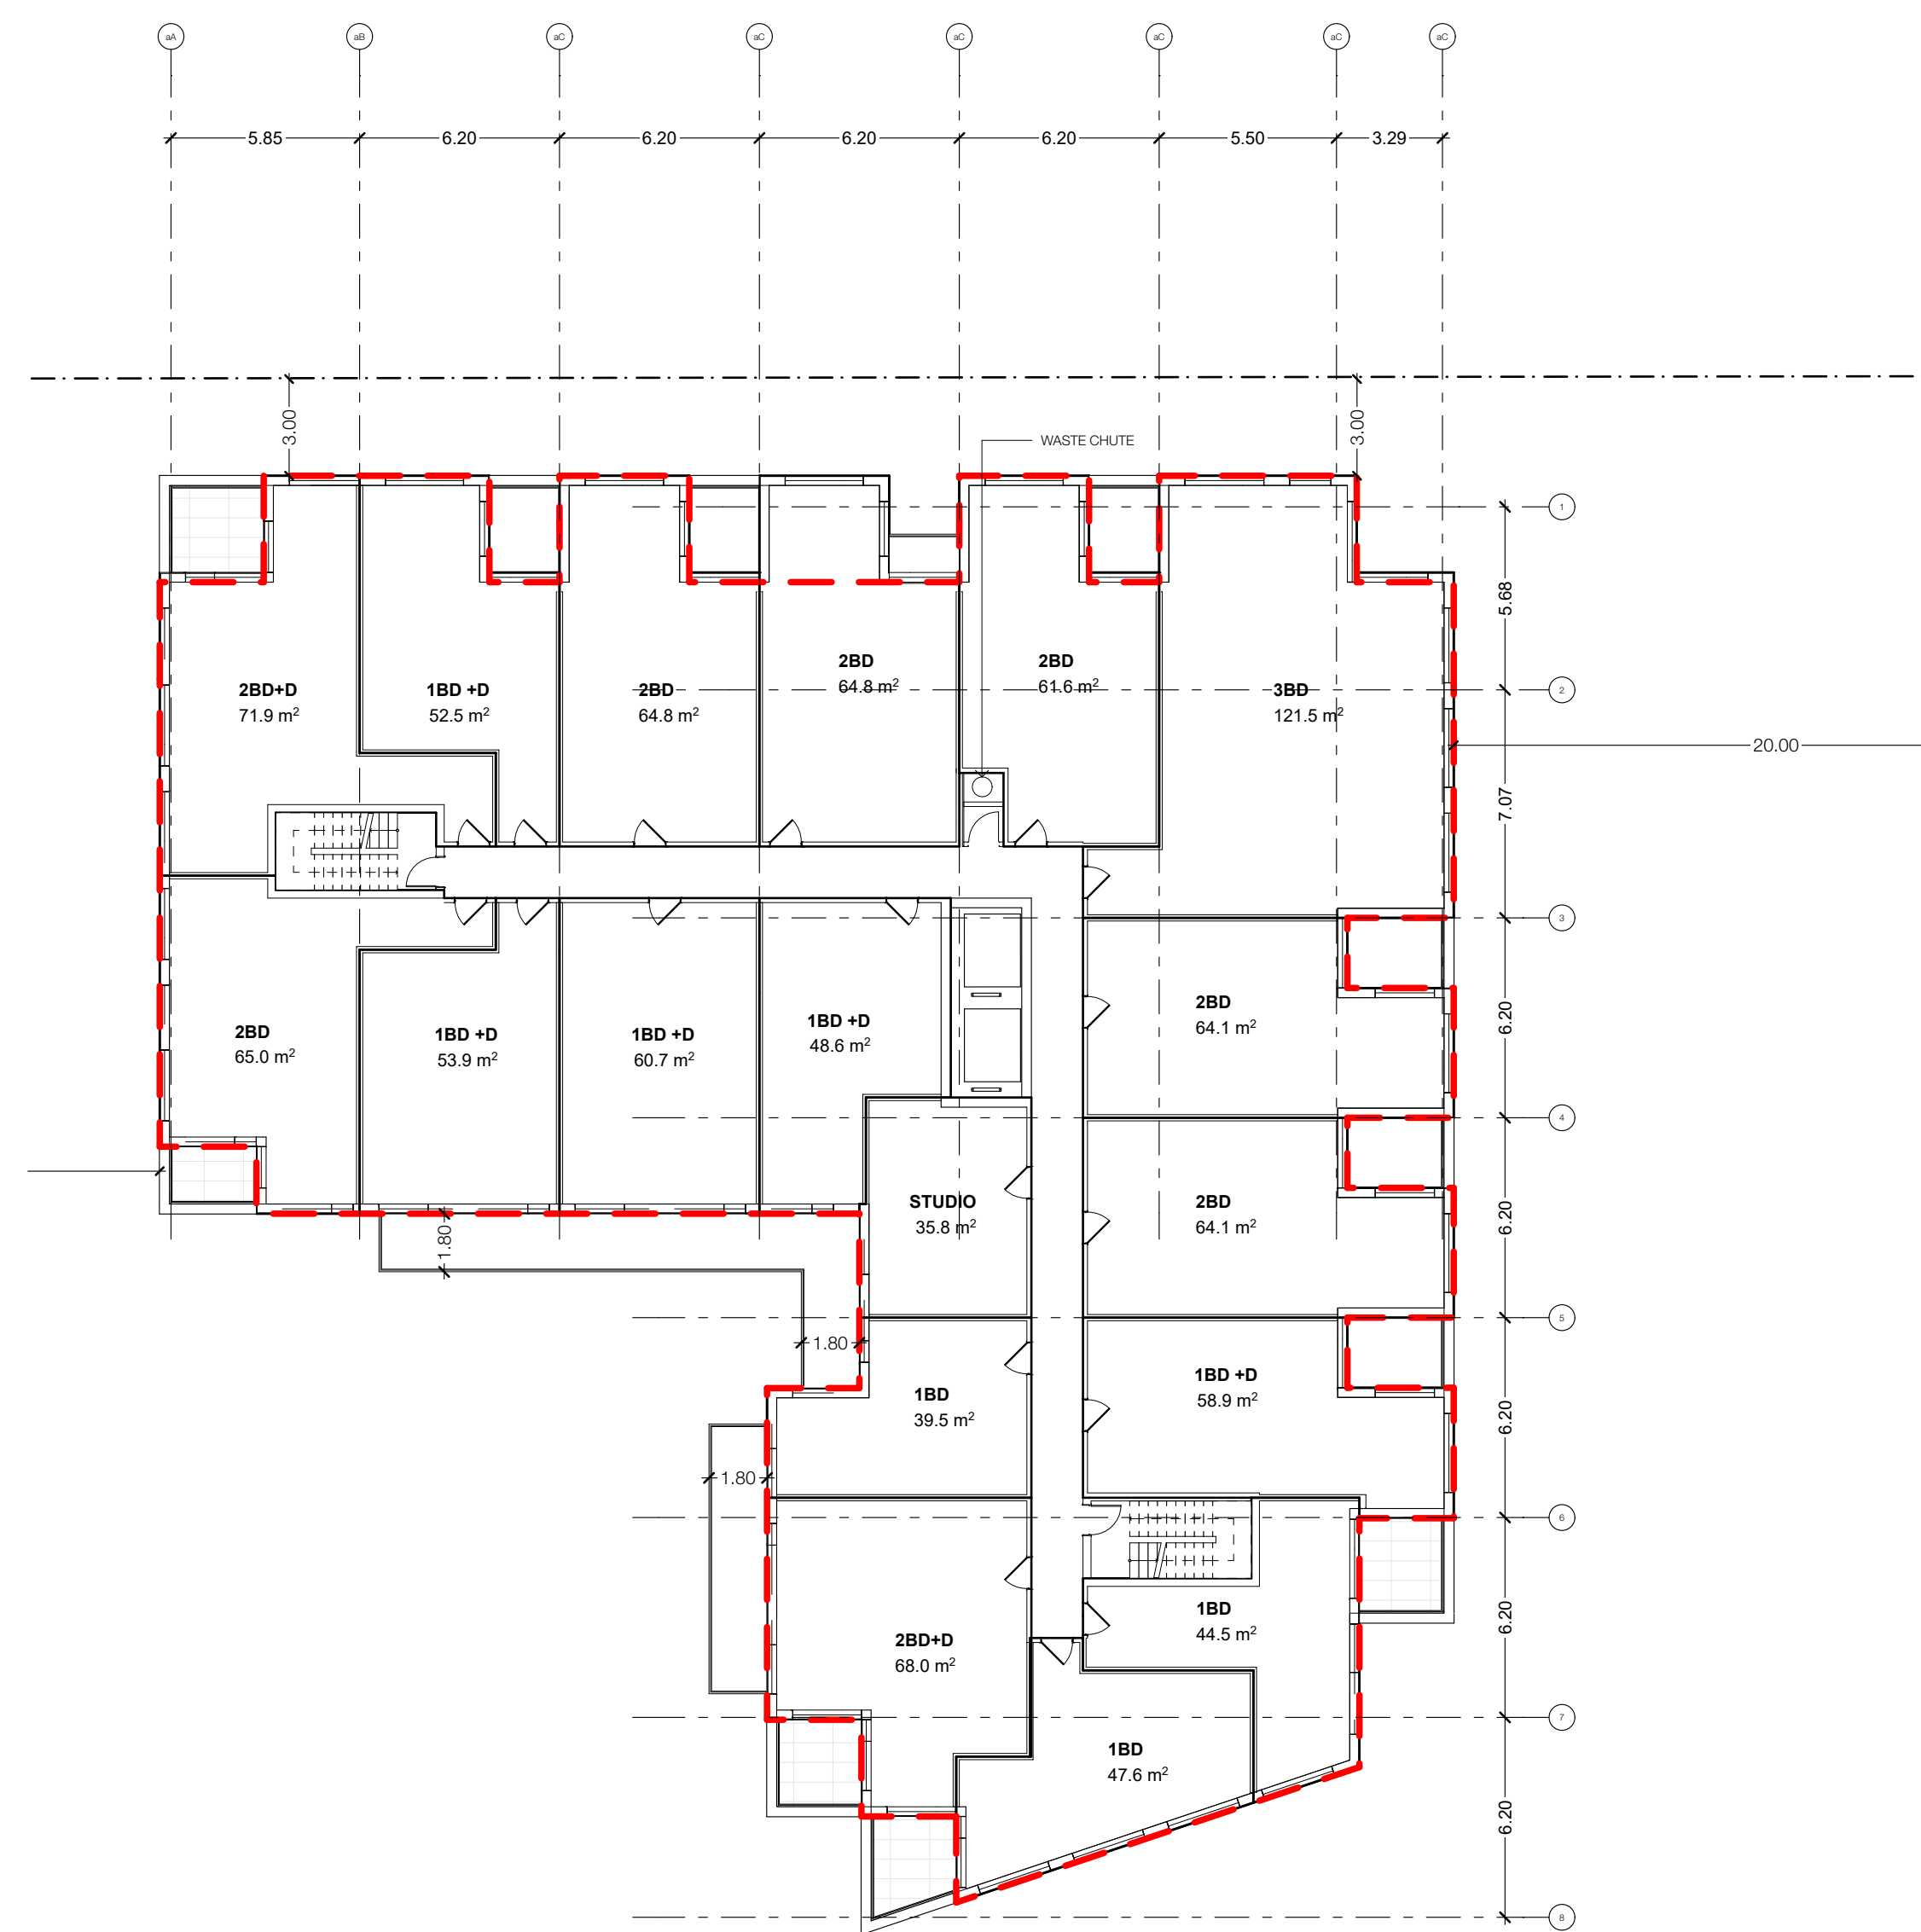

1 6F
SCALE: 1:200

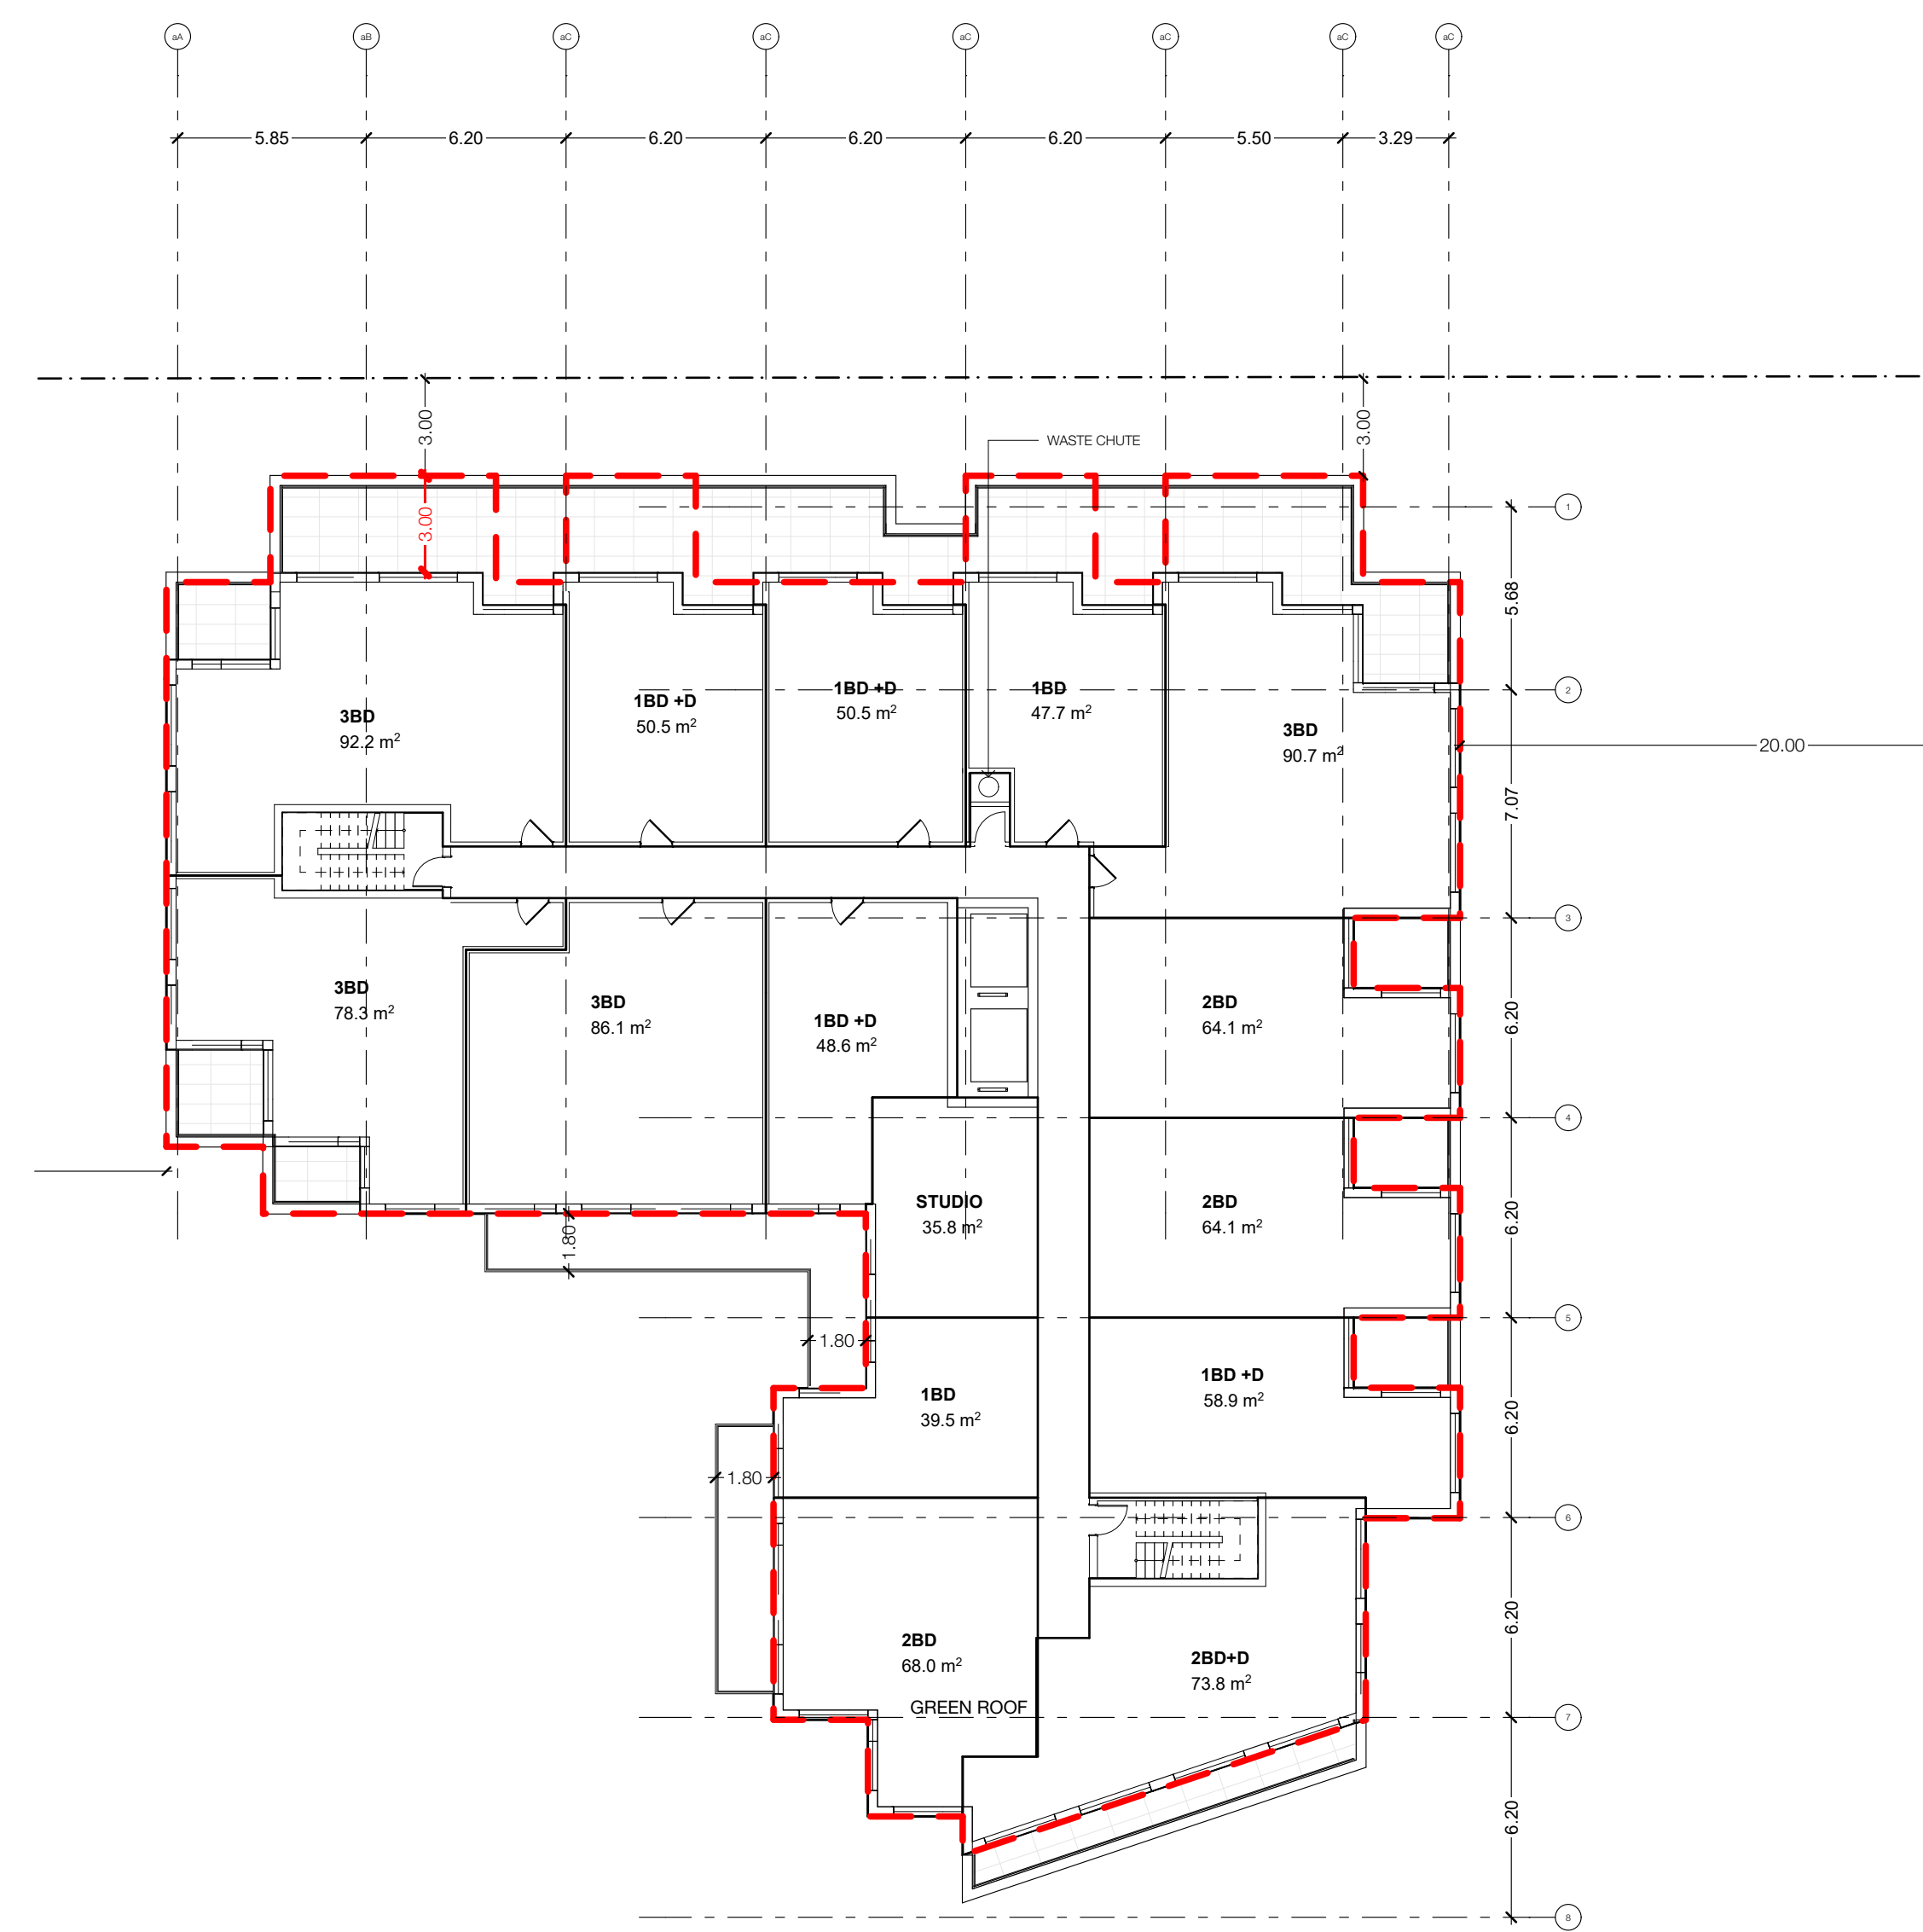

2 7F
SCALE: 1:200

LINE OF PREVIOUS
SUBMISSION BUILDING
ENVELOPE



OP & ZBA # 21 229471 NNY 15 OZ
SPA # 21 229475 NNY 15 SA

TACT Architecture Inc.

660R College Street (rear lane)
Toronto Ontario M6G 1B8
416-518-1949
info@factdesign.ca

Note: This drawing and all copyright therein are the sole and exclusive property of TACT Architecture Inc. Reproduction or use of this drawing in whole or in part by any means or in any way whatsoever without the prior written consent of TACT Architecture is strictly prohibited. Do not scale this drawing.

file: site Woodsworth v_34.pr

job title
390-400 Woodsworth

client
**Windfield Estates
Corporation**

sheet title
BLDG B - 6F, 7F

drawn by **ML** checked by **P.J.**


issue date

Tuesday, November 26, 2024

scale


job number
2011

A214

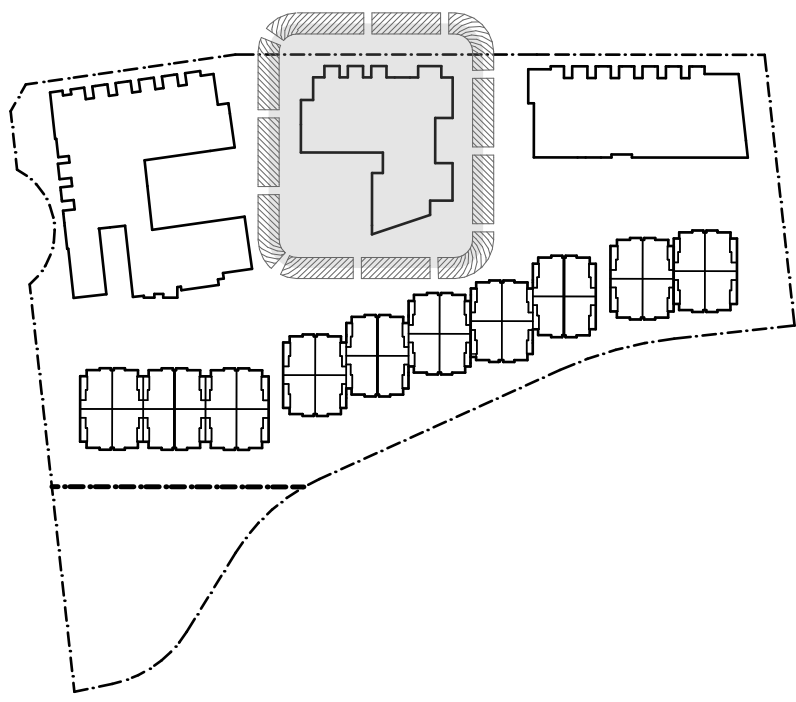


WITHOUT PREJUDICE

Revision:		
No.	Date	Revision
01	2021.09.07	ZBA / OPA / SPA
02	2023.08.11	ZBA / OPA / SPA
03		
04		
05		

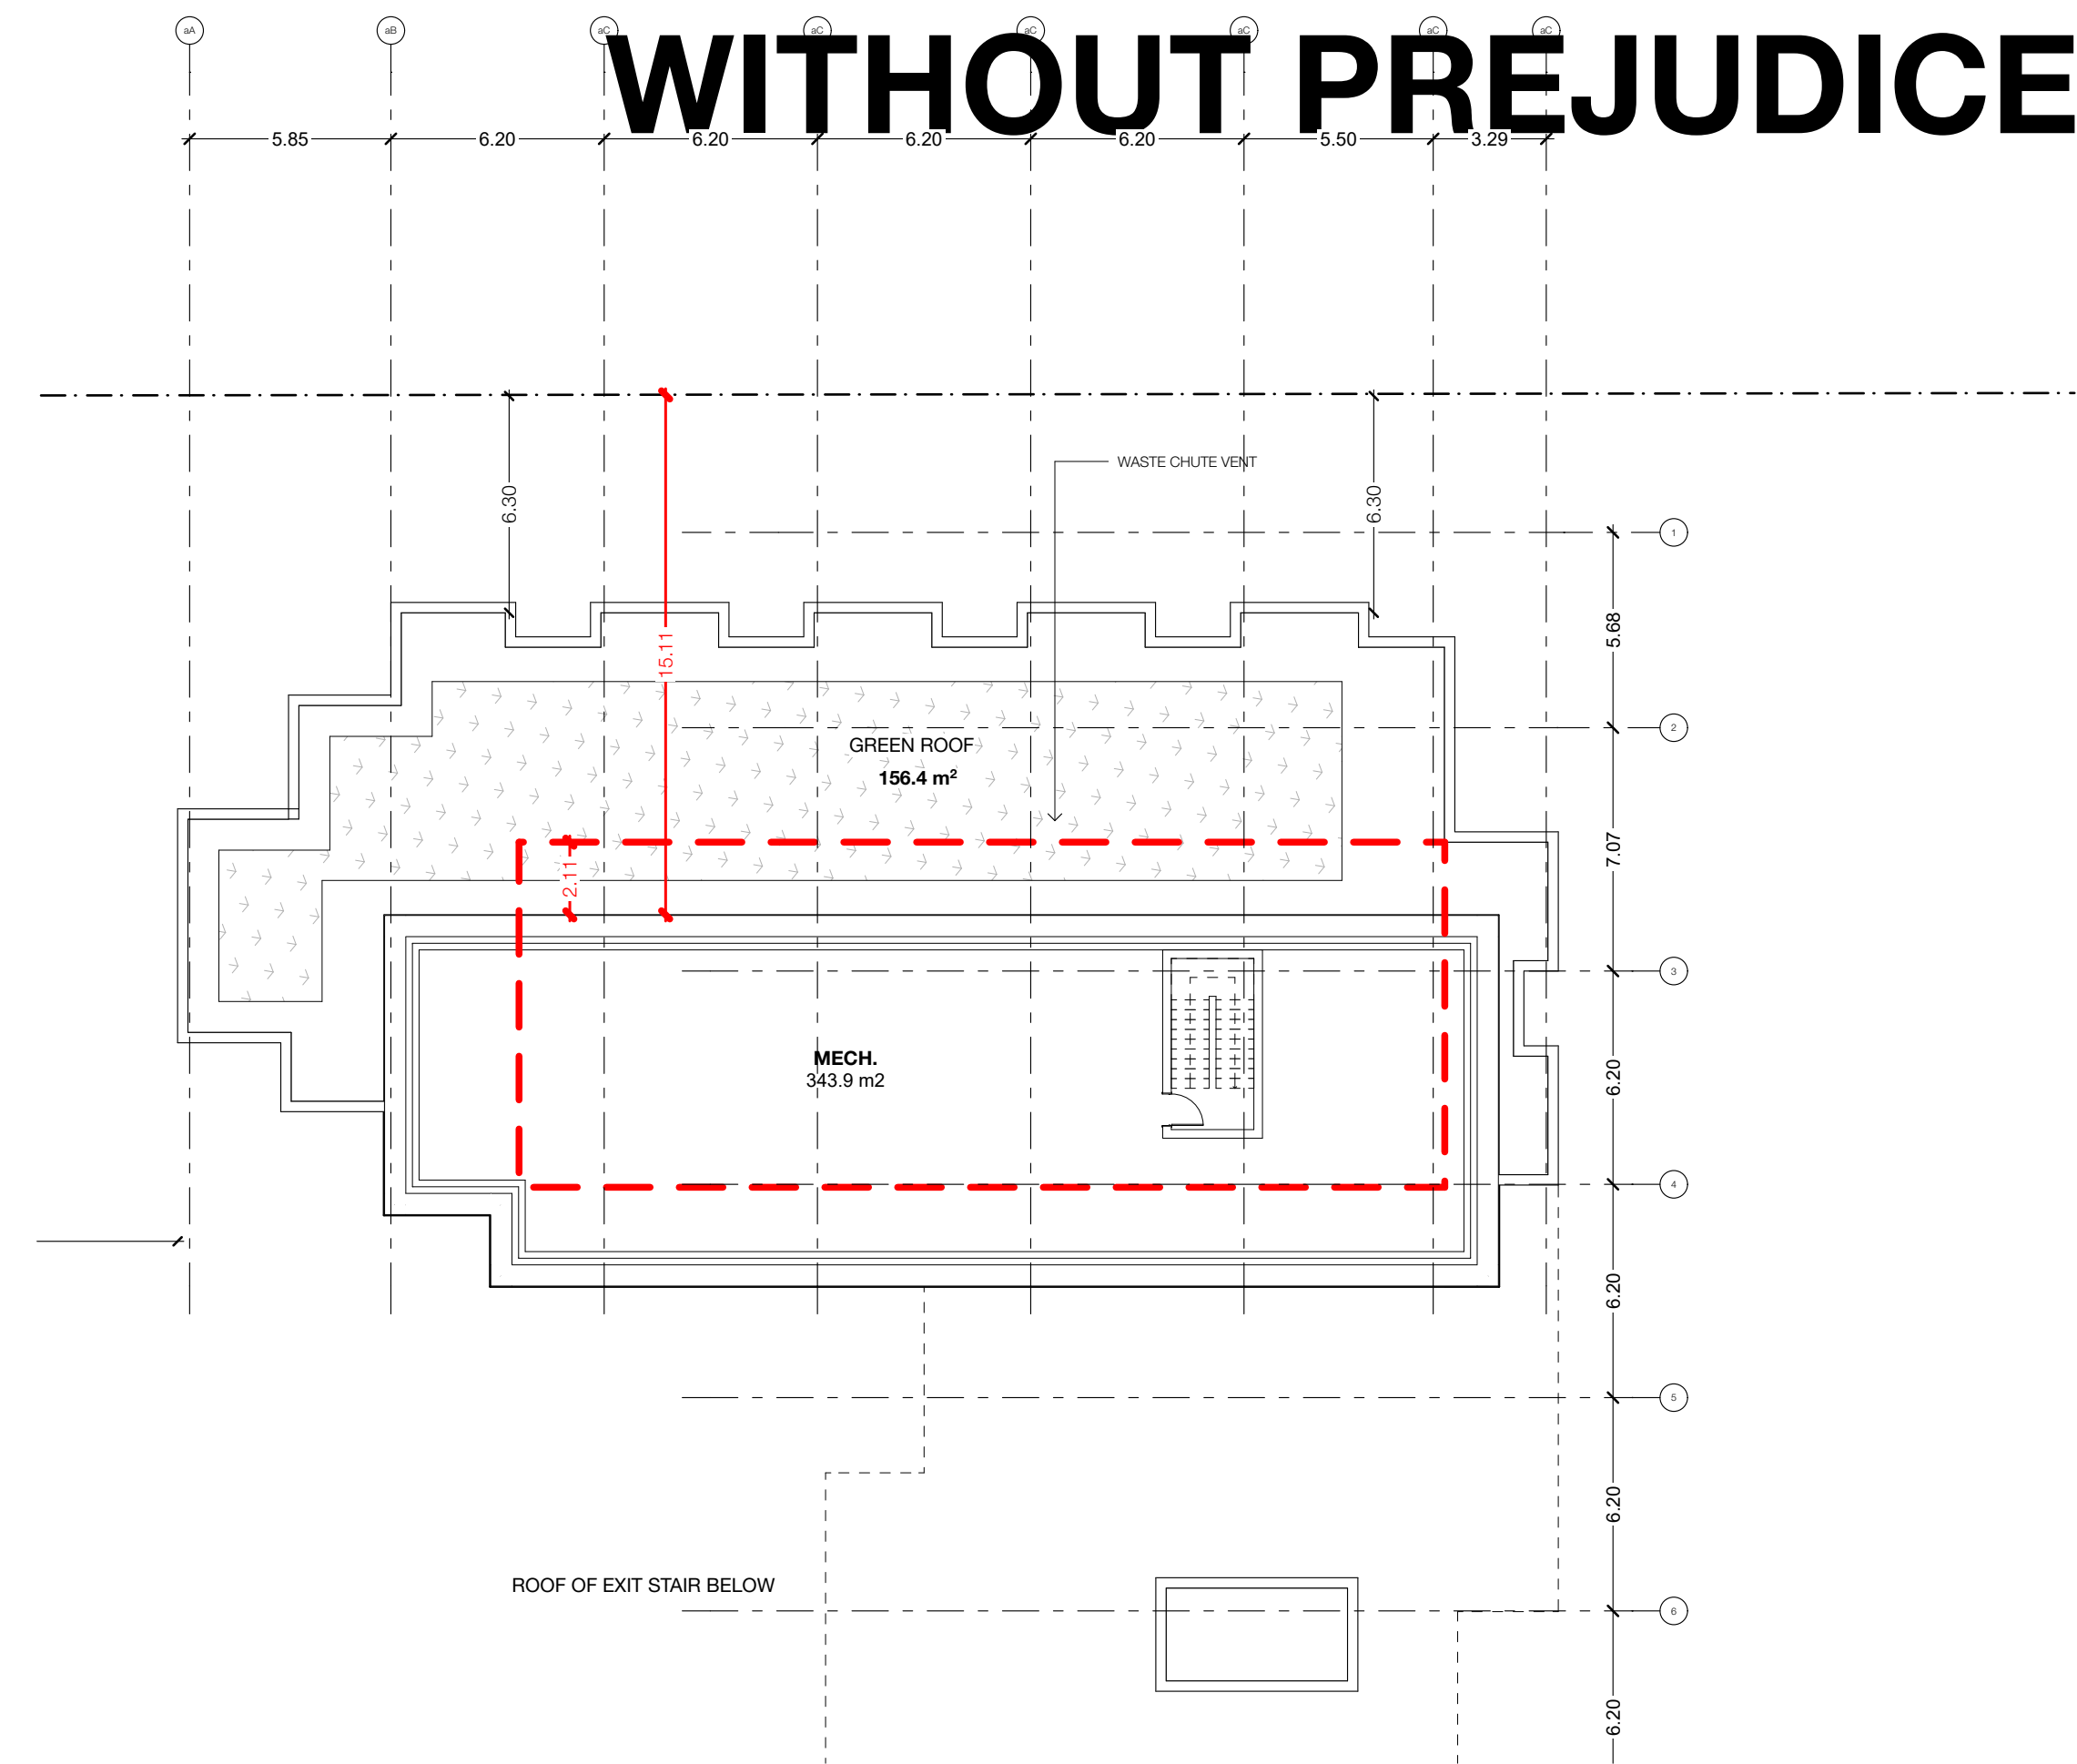

3 10F
SCALE: 1:200

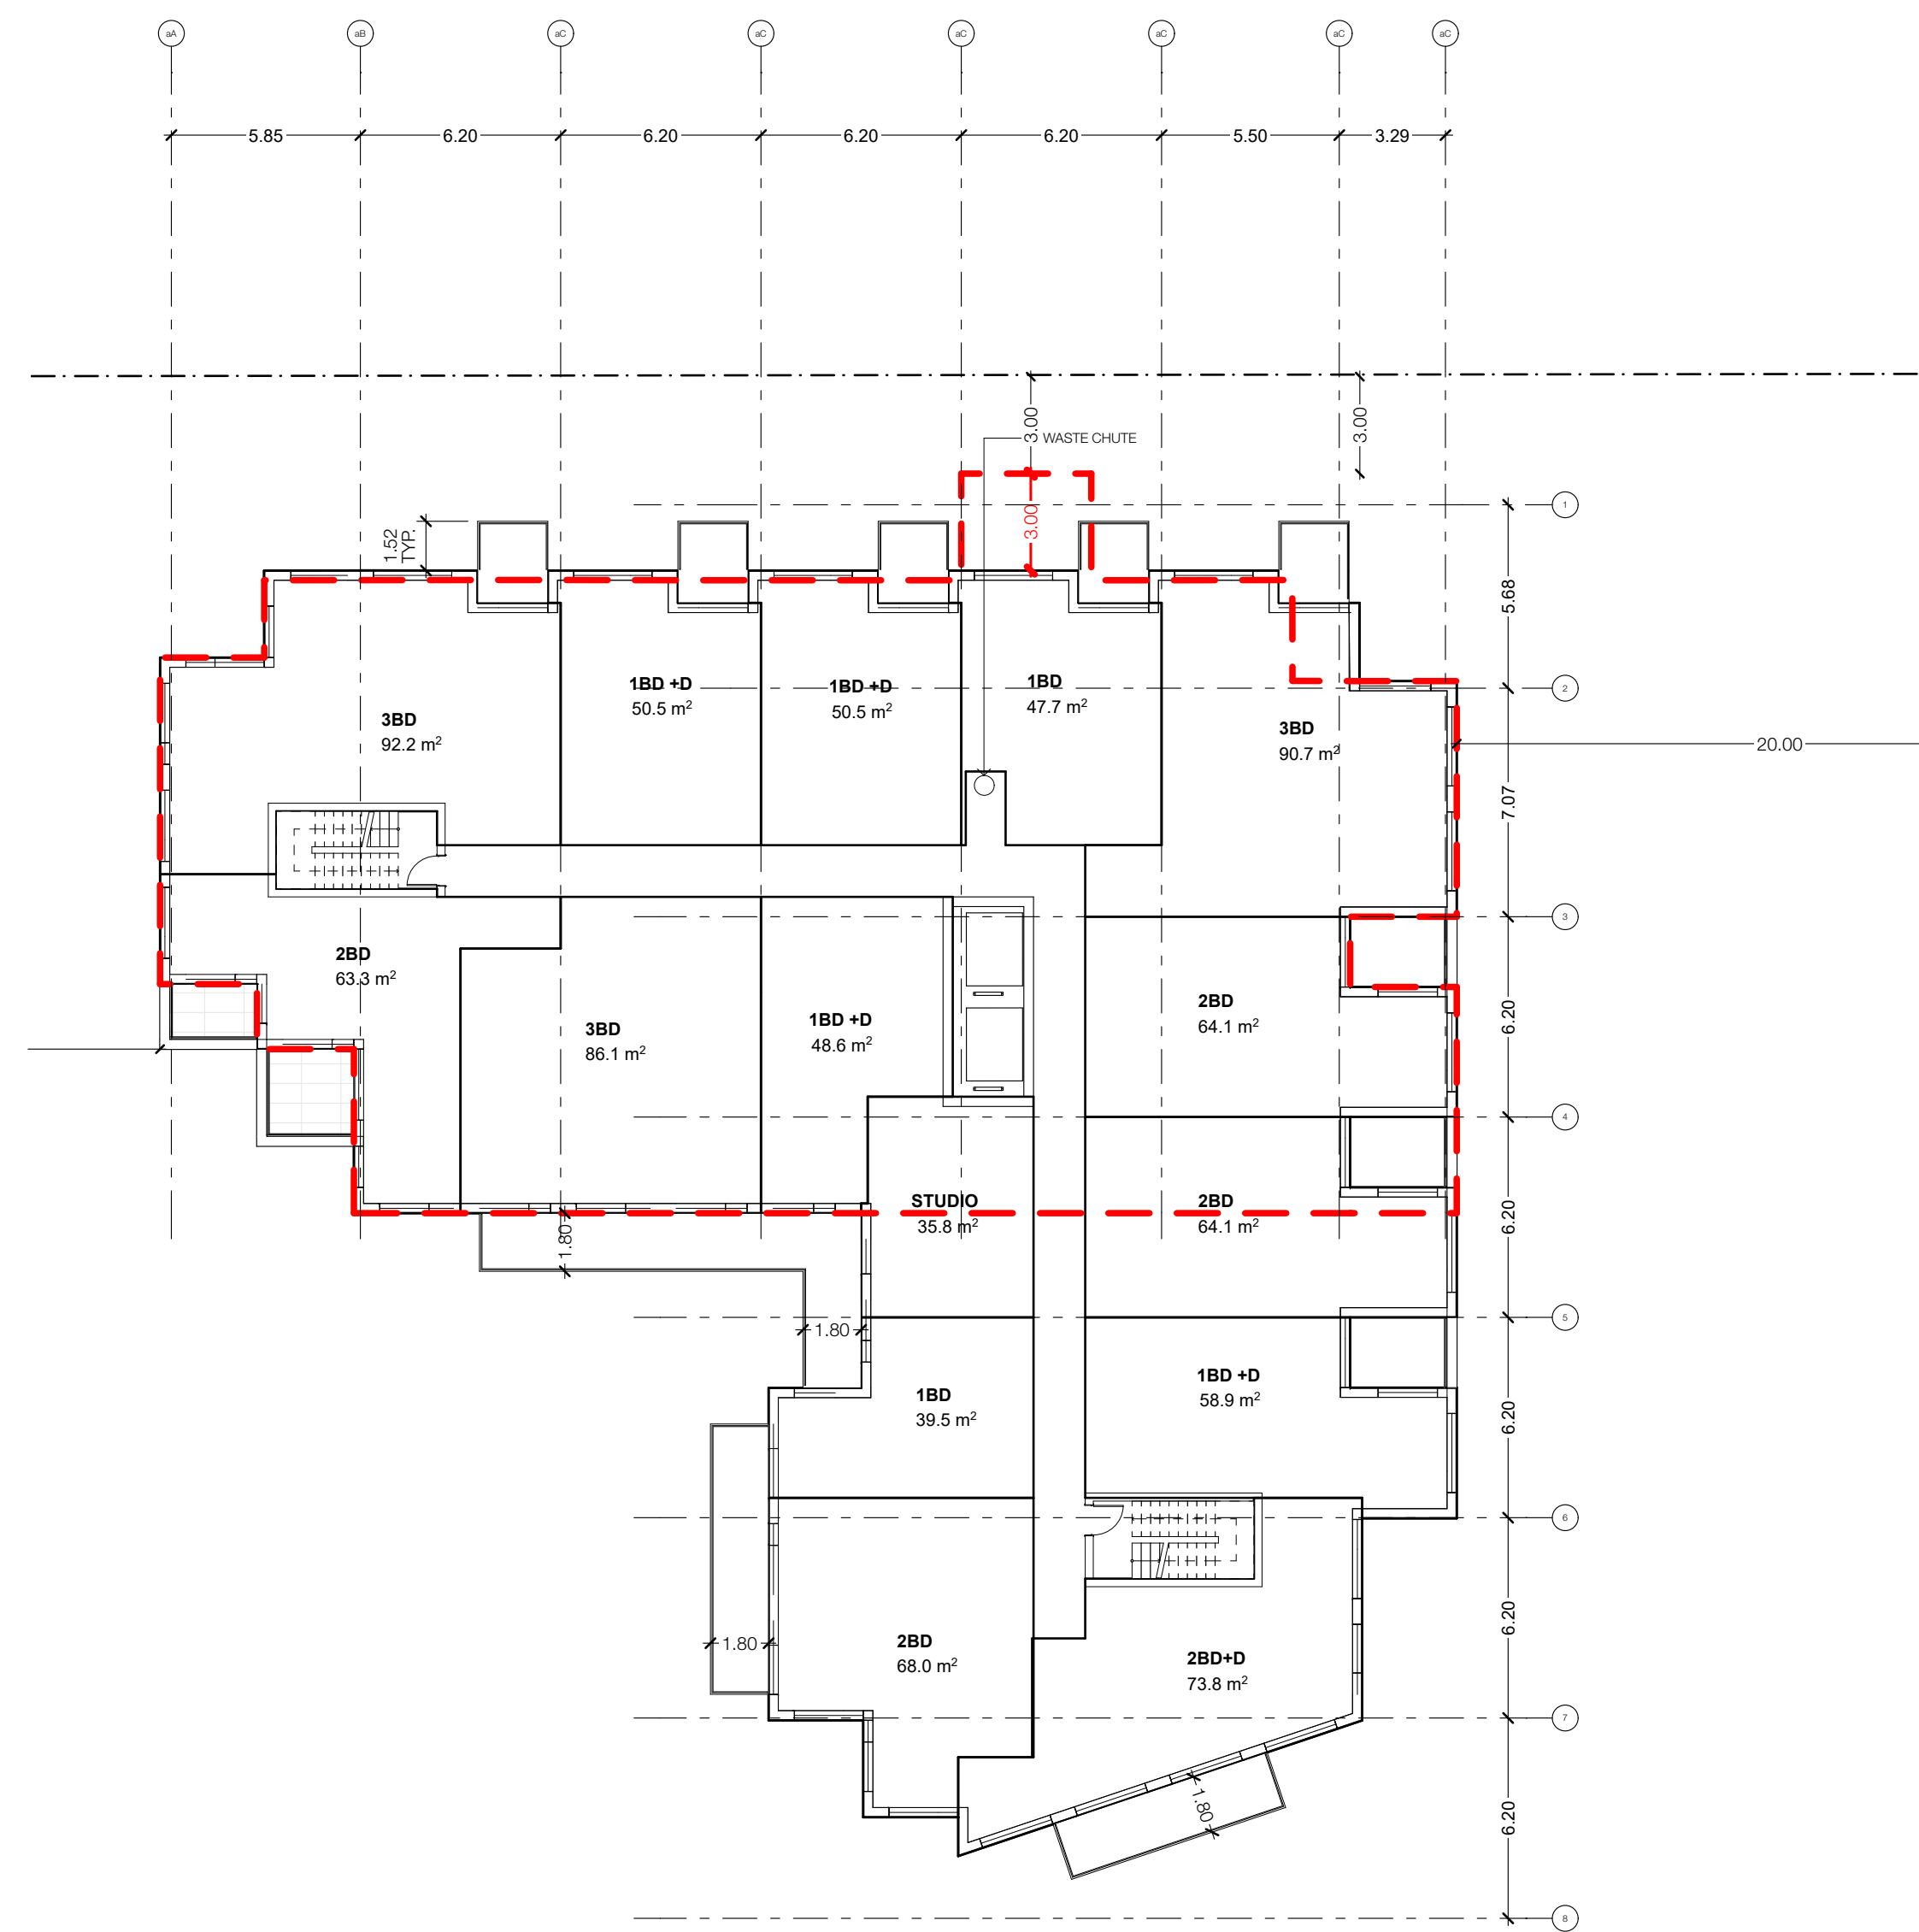

1 8F
SCALE: 1:200



2 9F
SCALE: 1:200

--- LINE OF PREVIOUS SUBMISSION BUILDING ENVELOPE

TACT Architecture Inc.
600 College Street (near bank)
Toronto, Ontario M5G 1B8
416-516-1569
info@tactdesign.ca

Note: This drawing and all copyright therein are the sole and exclusive property of TACT Architecture Inc. Reproduction or use of this drawing in whole or in part by any means or in any way whatsoever without the prior written consent of TACT Architecture is strictly prohibited. Do not scale this drawing.

file: site Woodsworth v.34.pdf
job title
390-400 Woodsworth

client
Windfield Estates Corporation

sheet title
BLDG B - 8F, 9F, MECH PH



drawn by
ML

checked by
PJ


issue date
Tuesday, November 26, 2024

scale
job number
2011


Revision:	No.	Date	Revision
01	2021.09.07	ZBA / OPA / SPA	
02	2023.08.11	ZBA / OPA / SPA	
03			
04			
05			

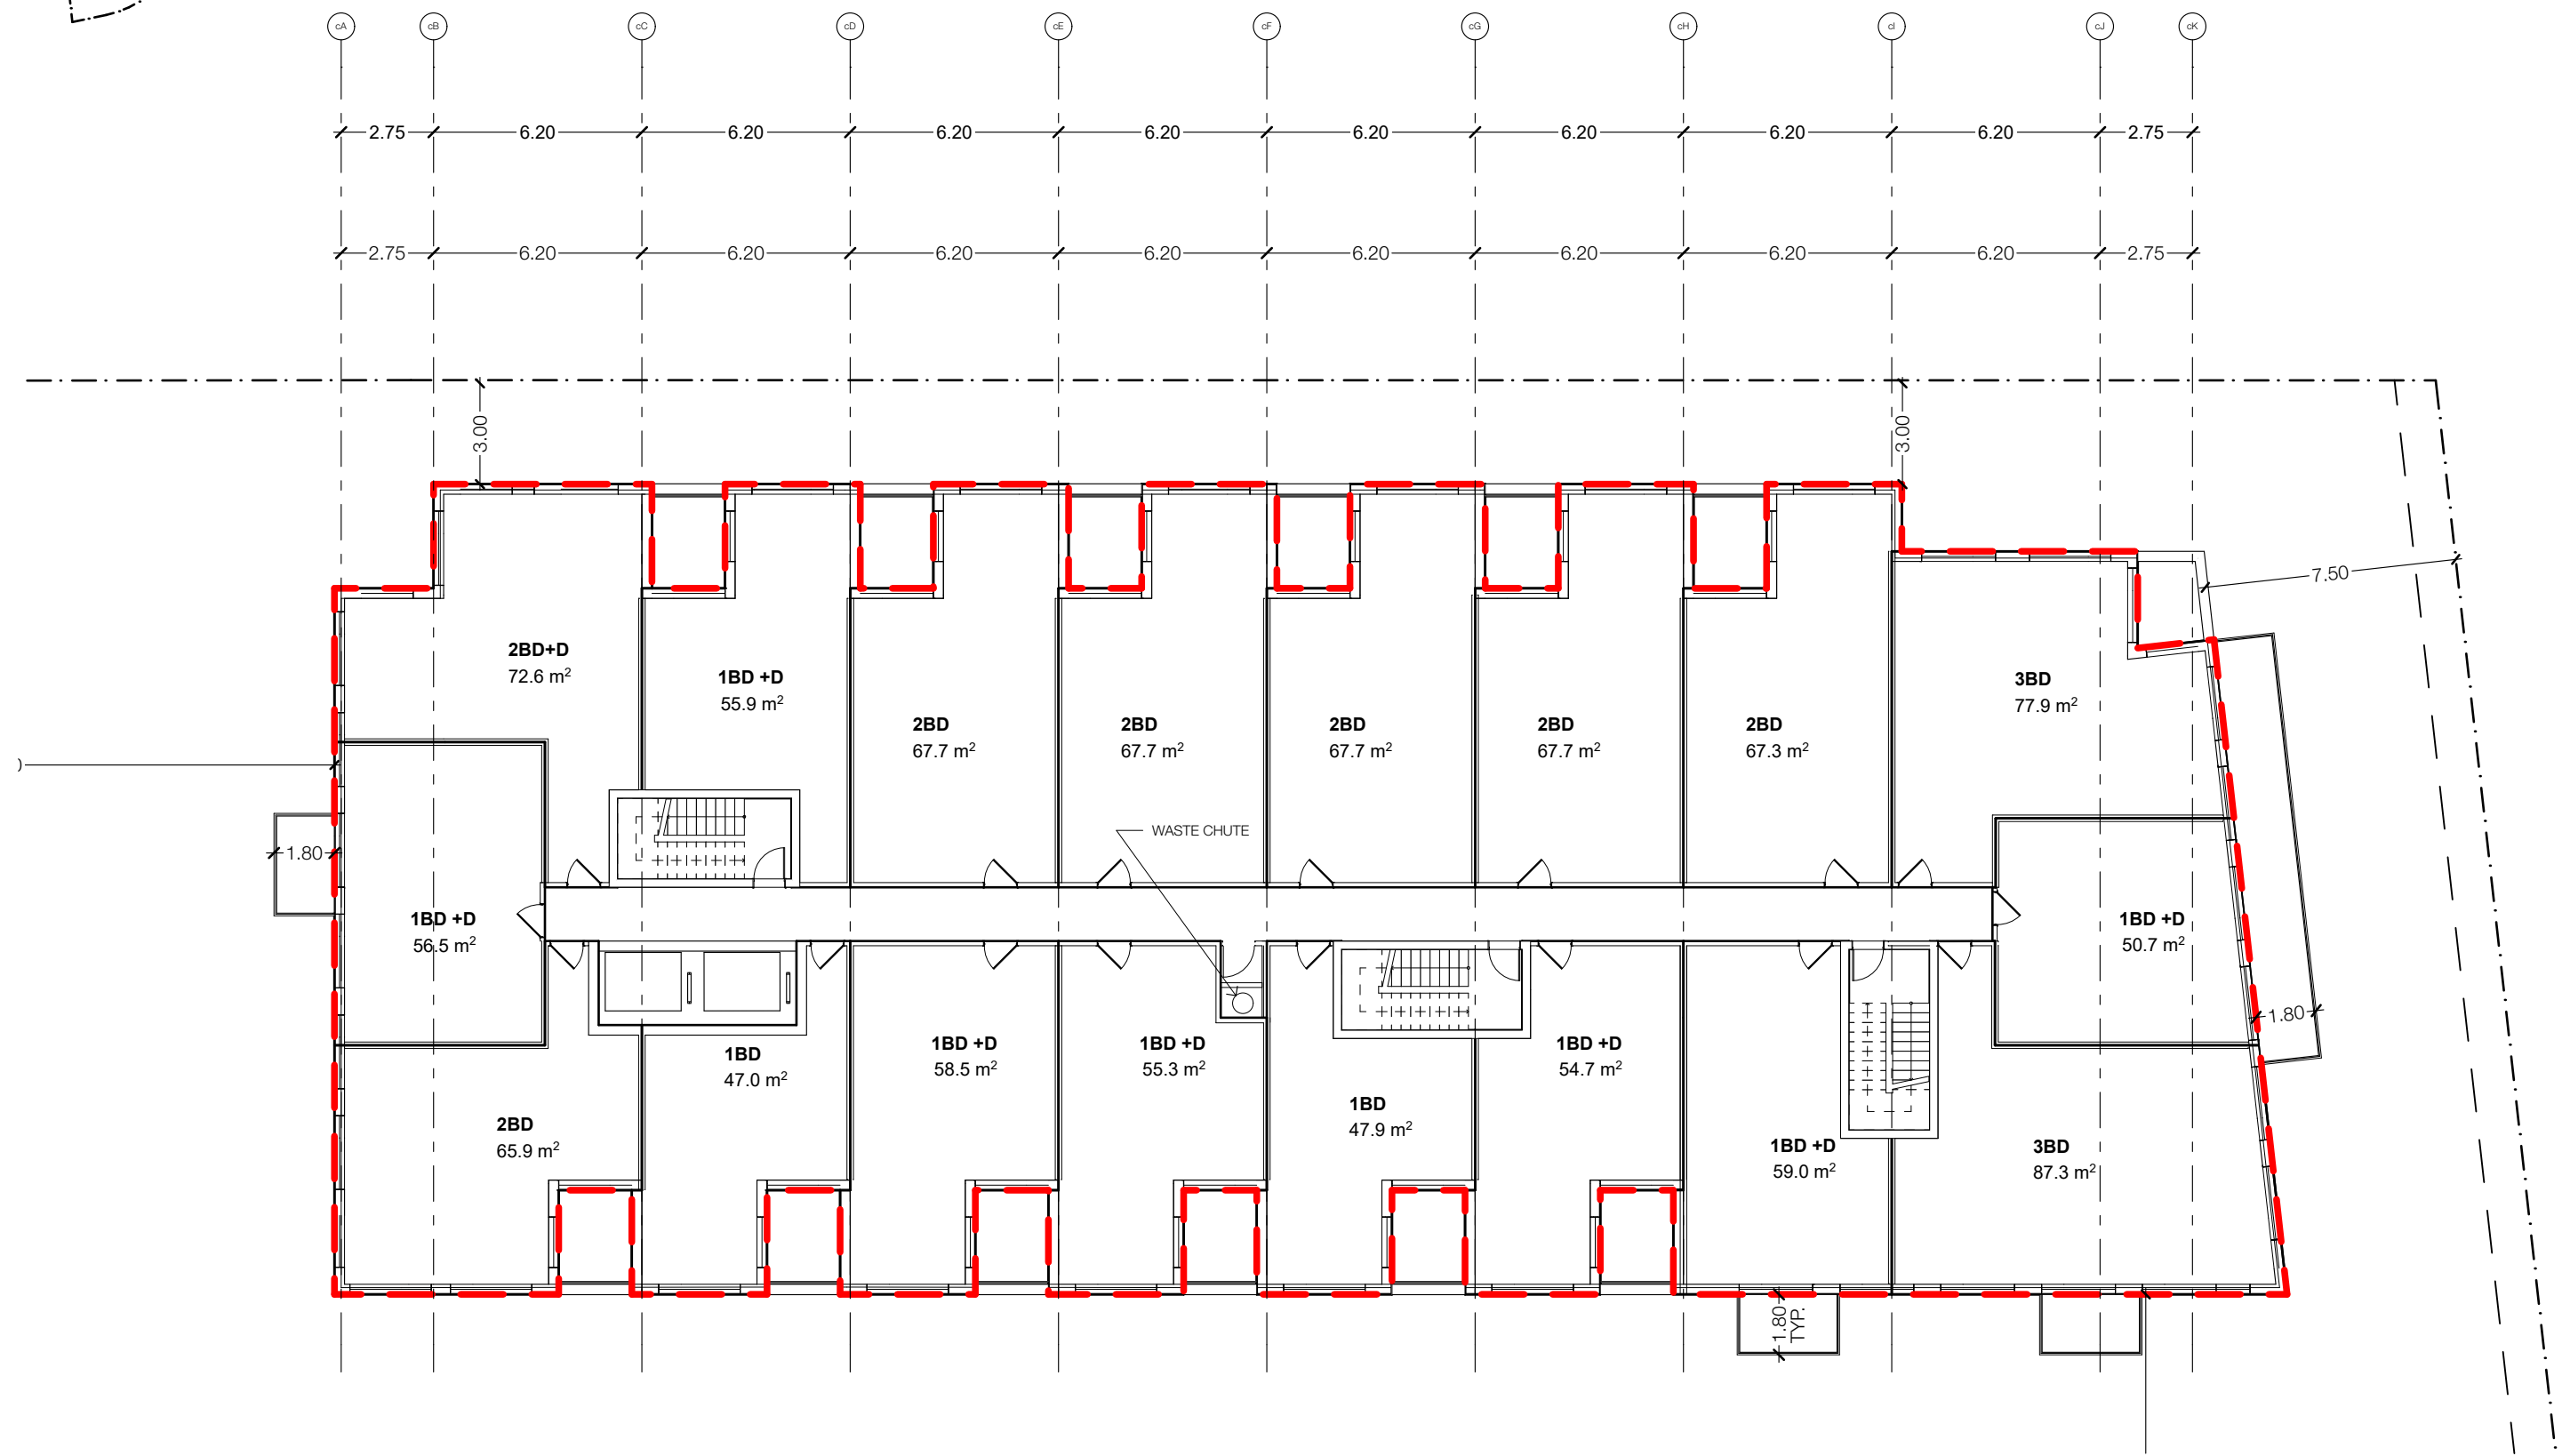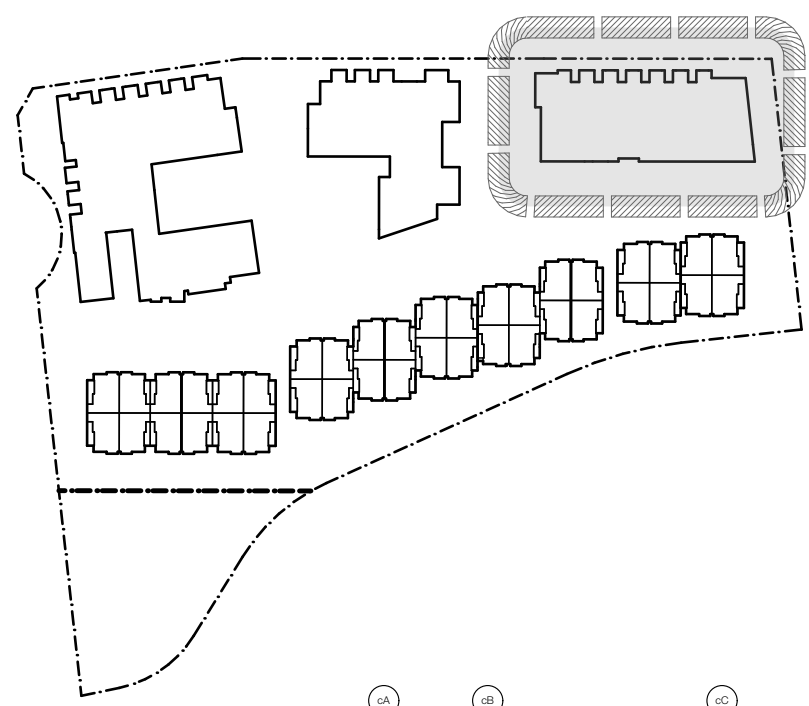


3 4F
SCALE: 1:200

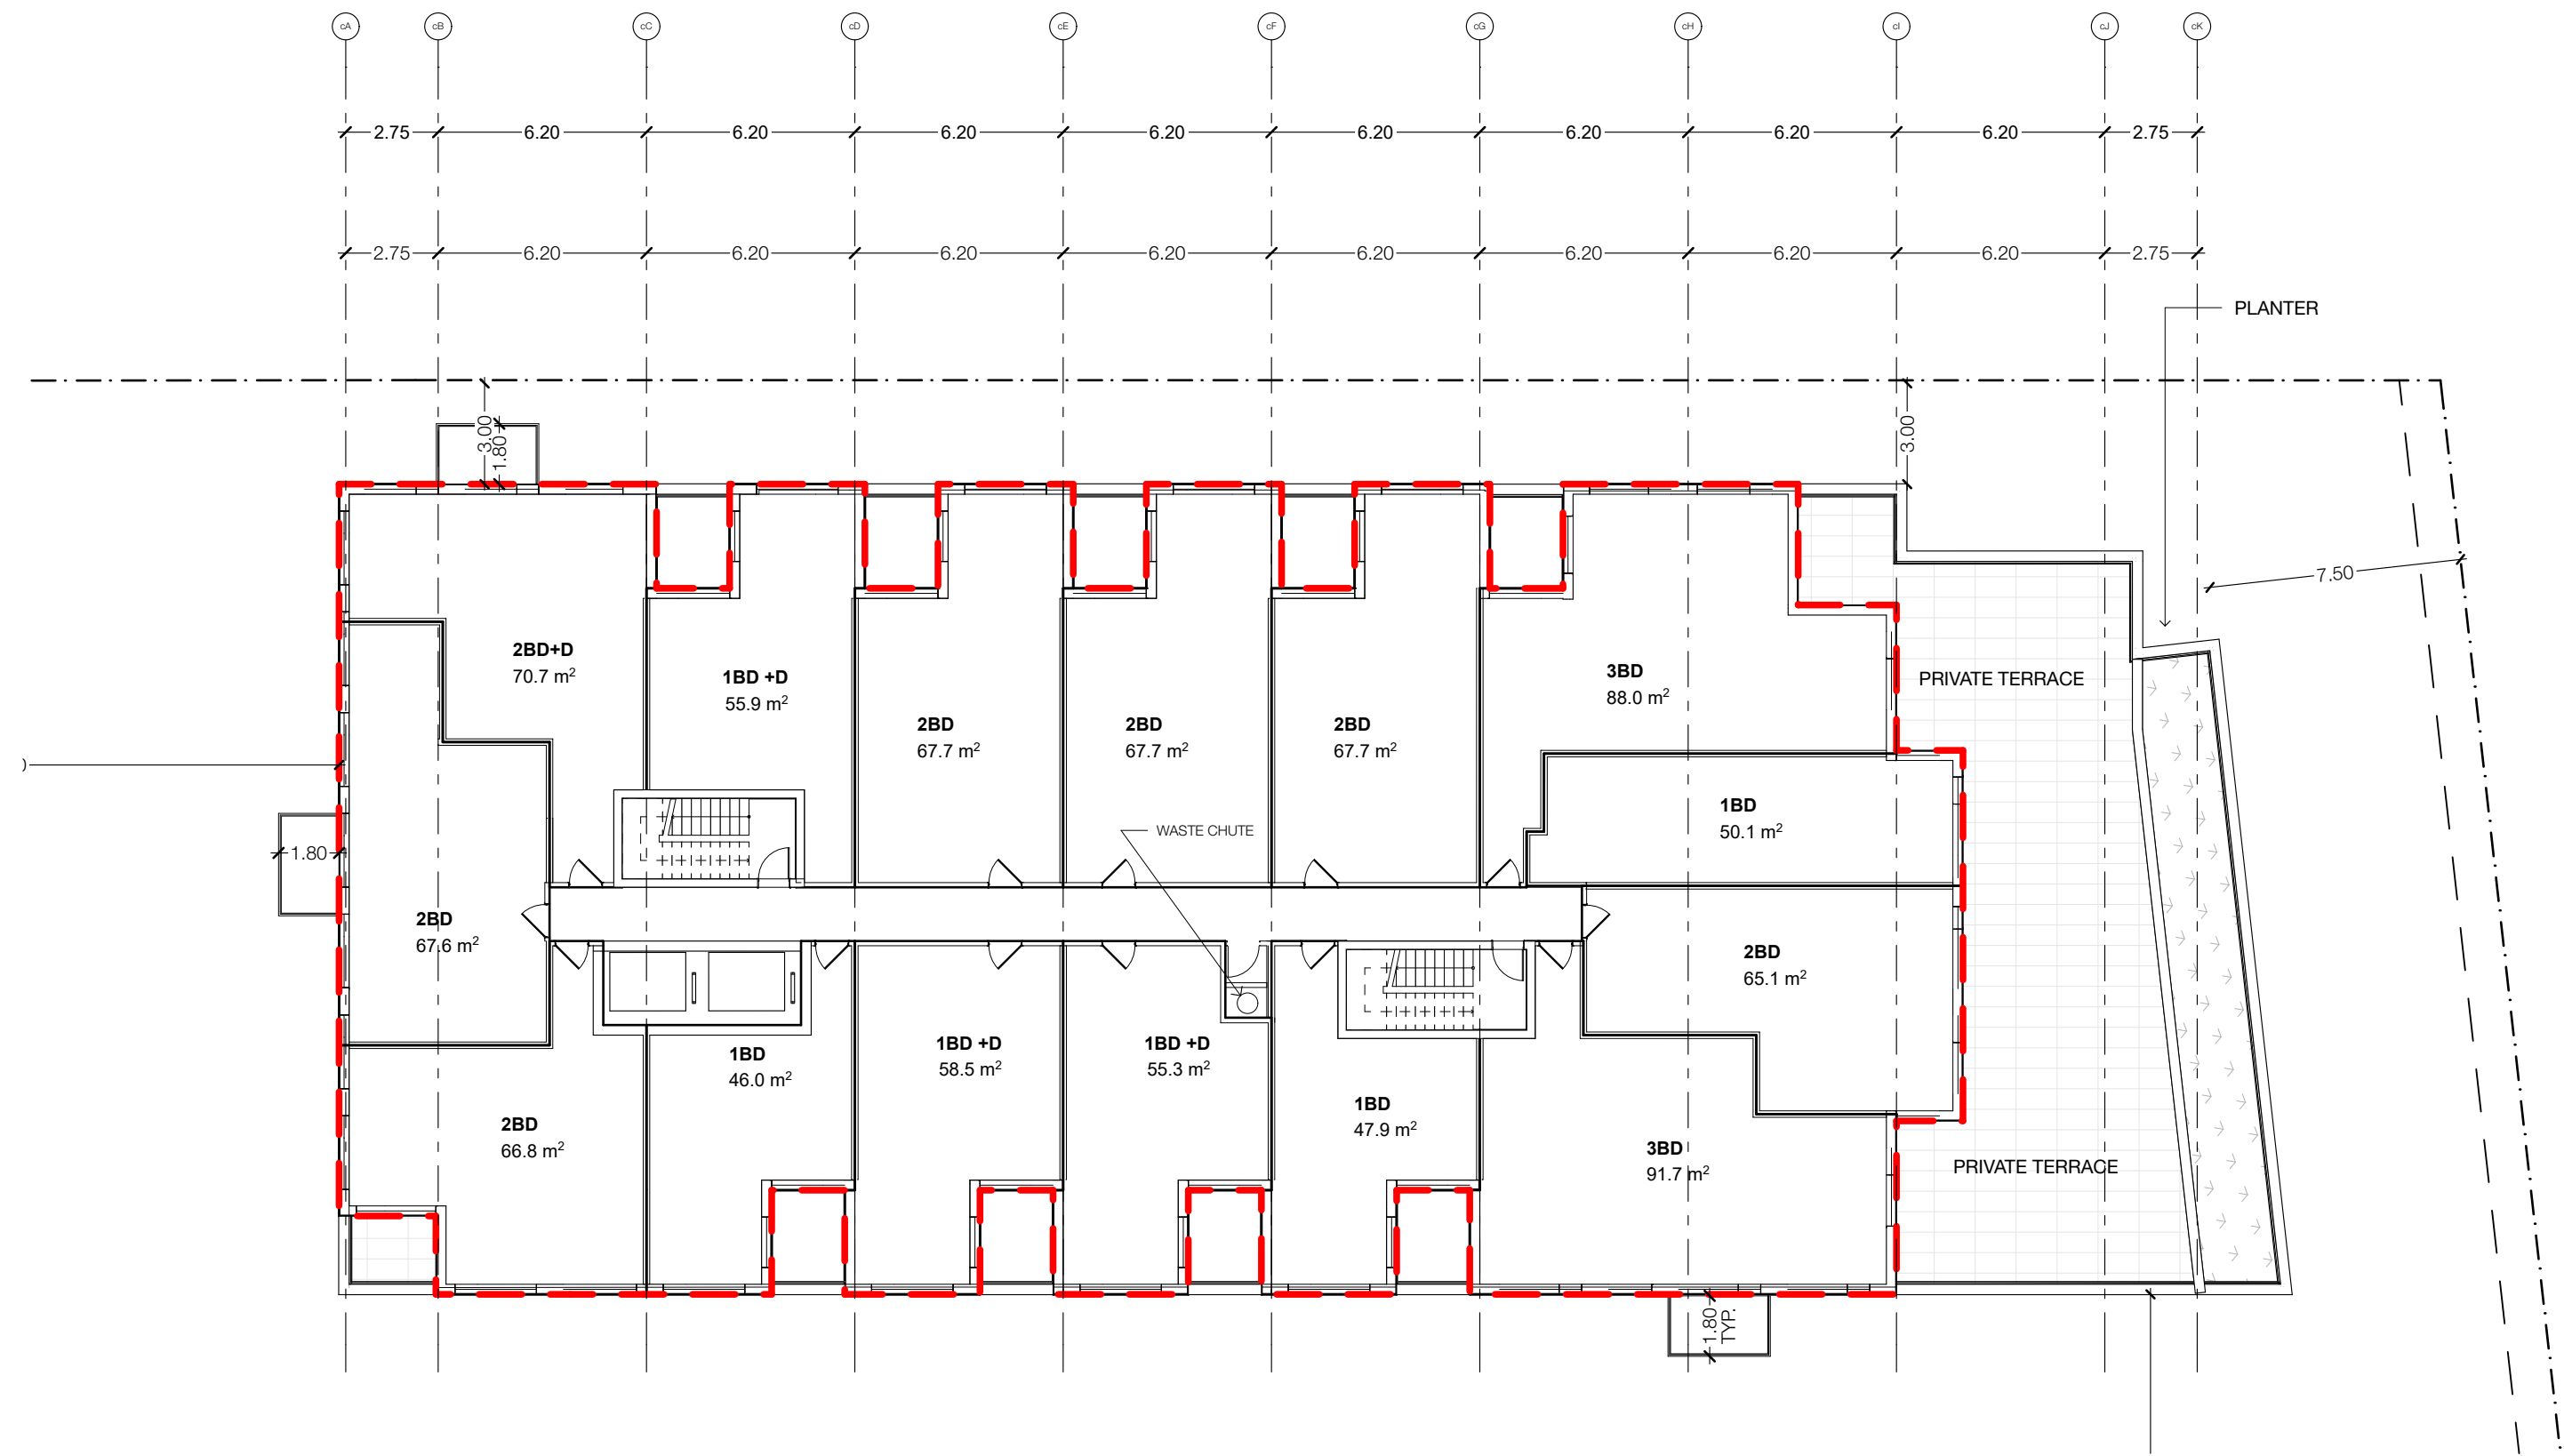

4 5F
SCALE: 1:200

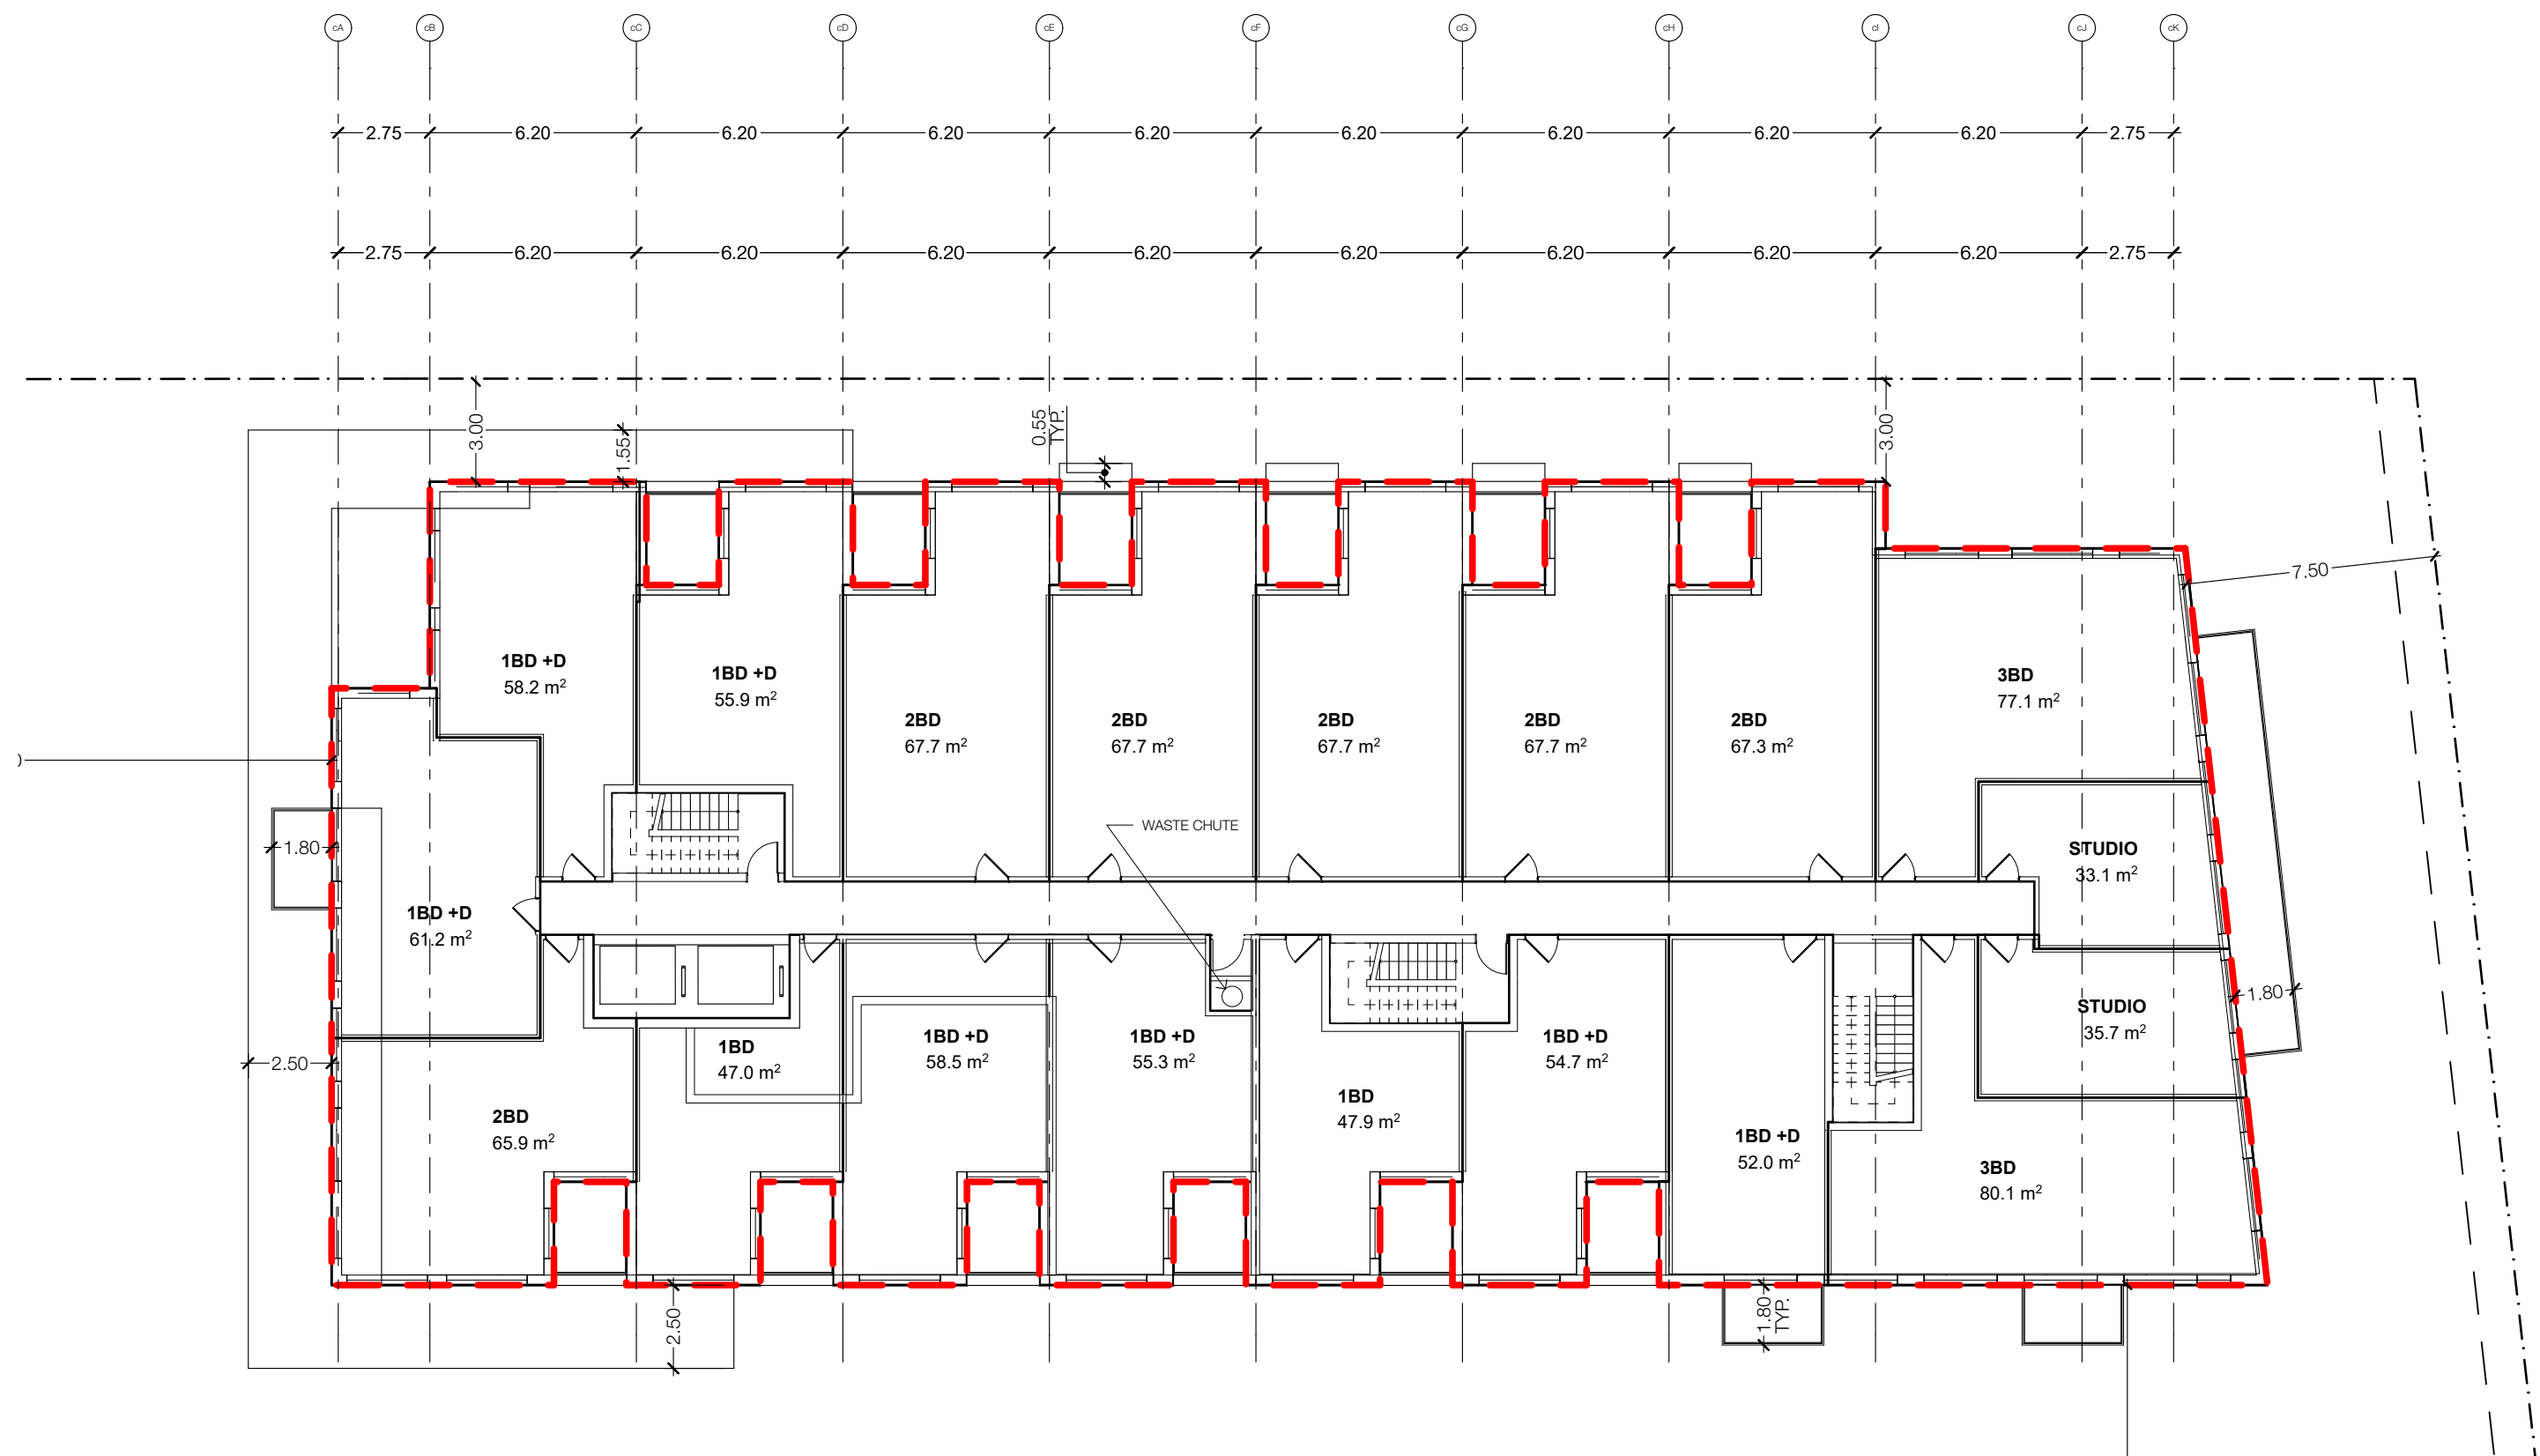

1 2F
SCALE: 1:200

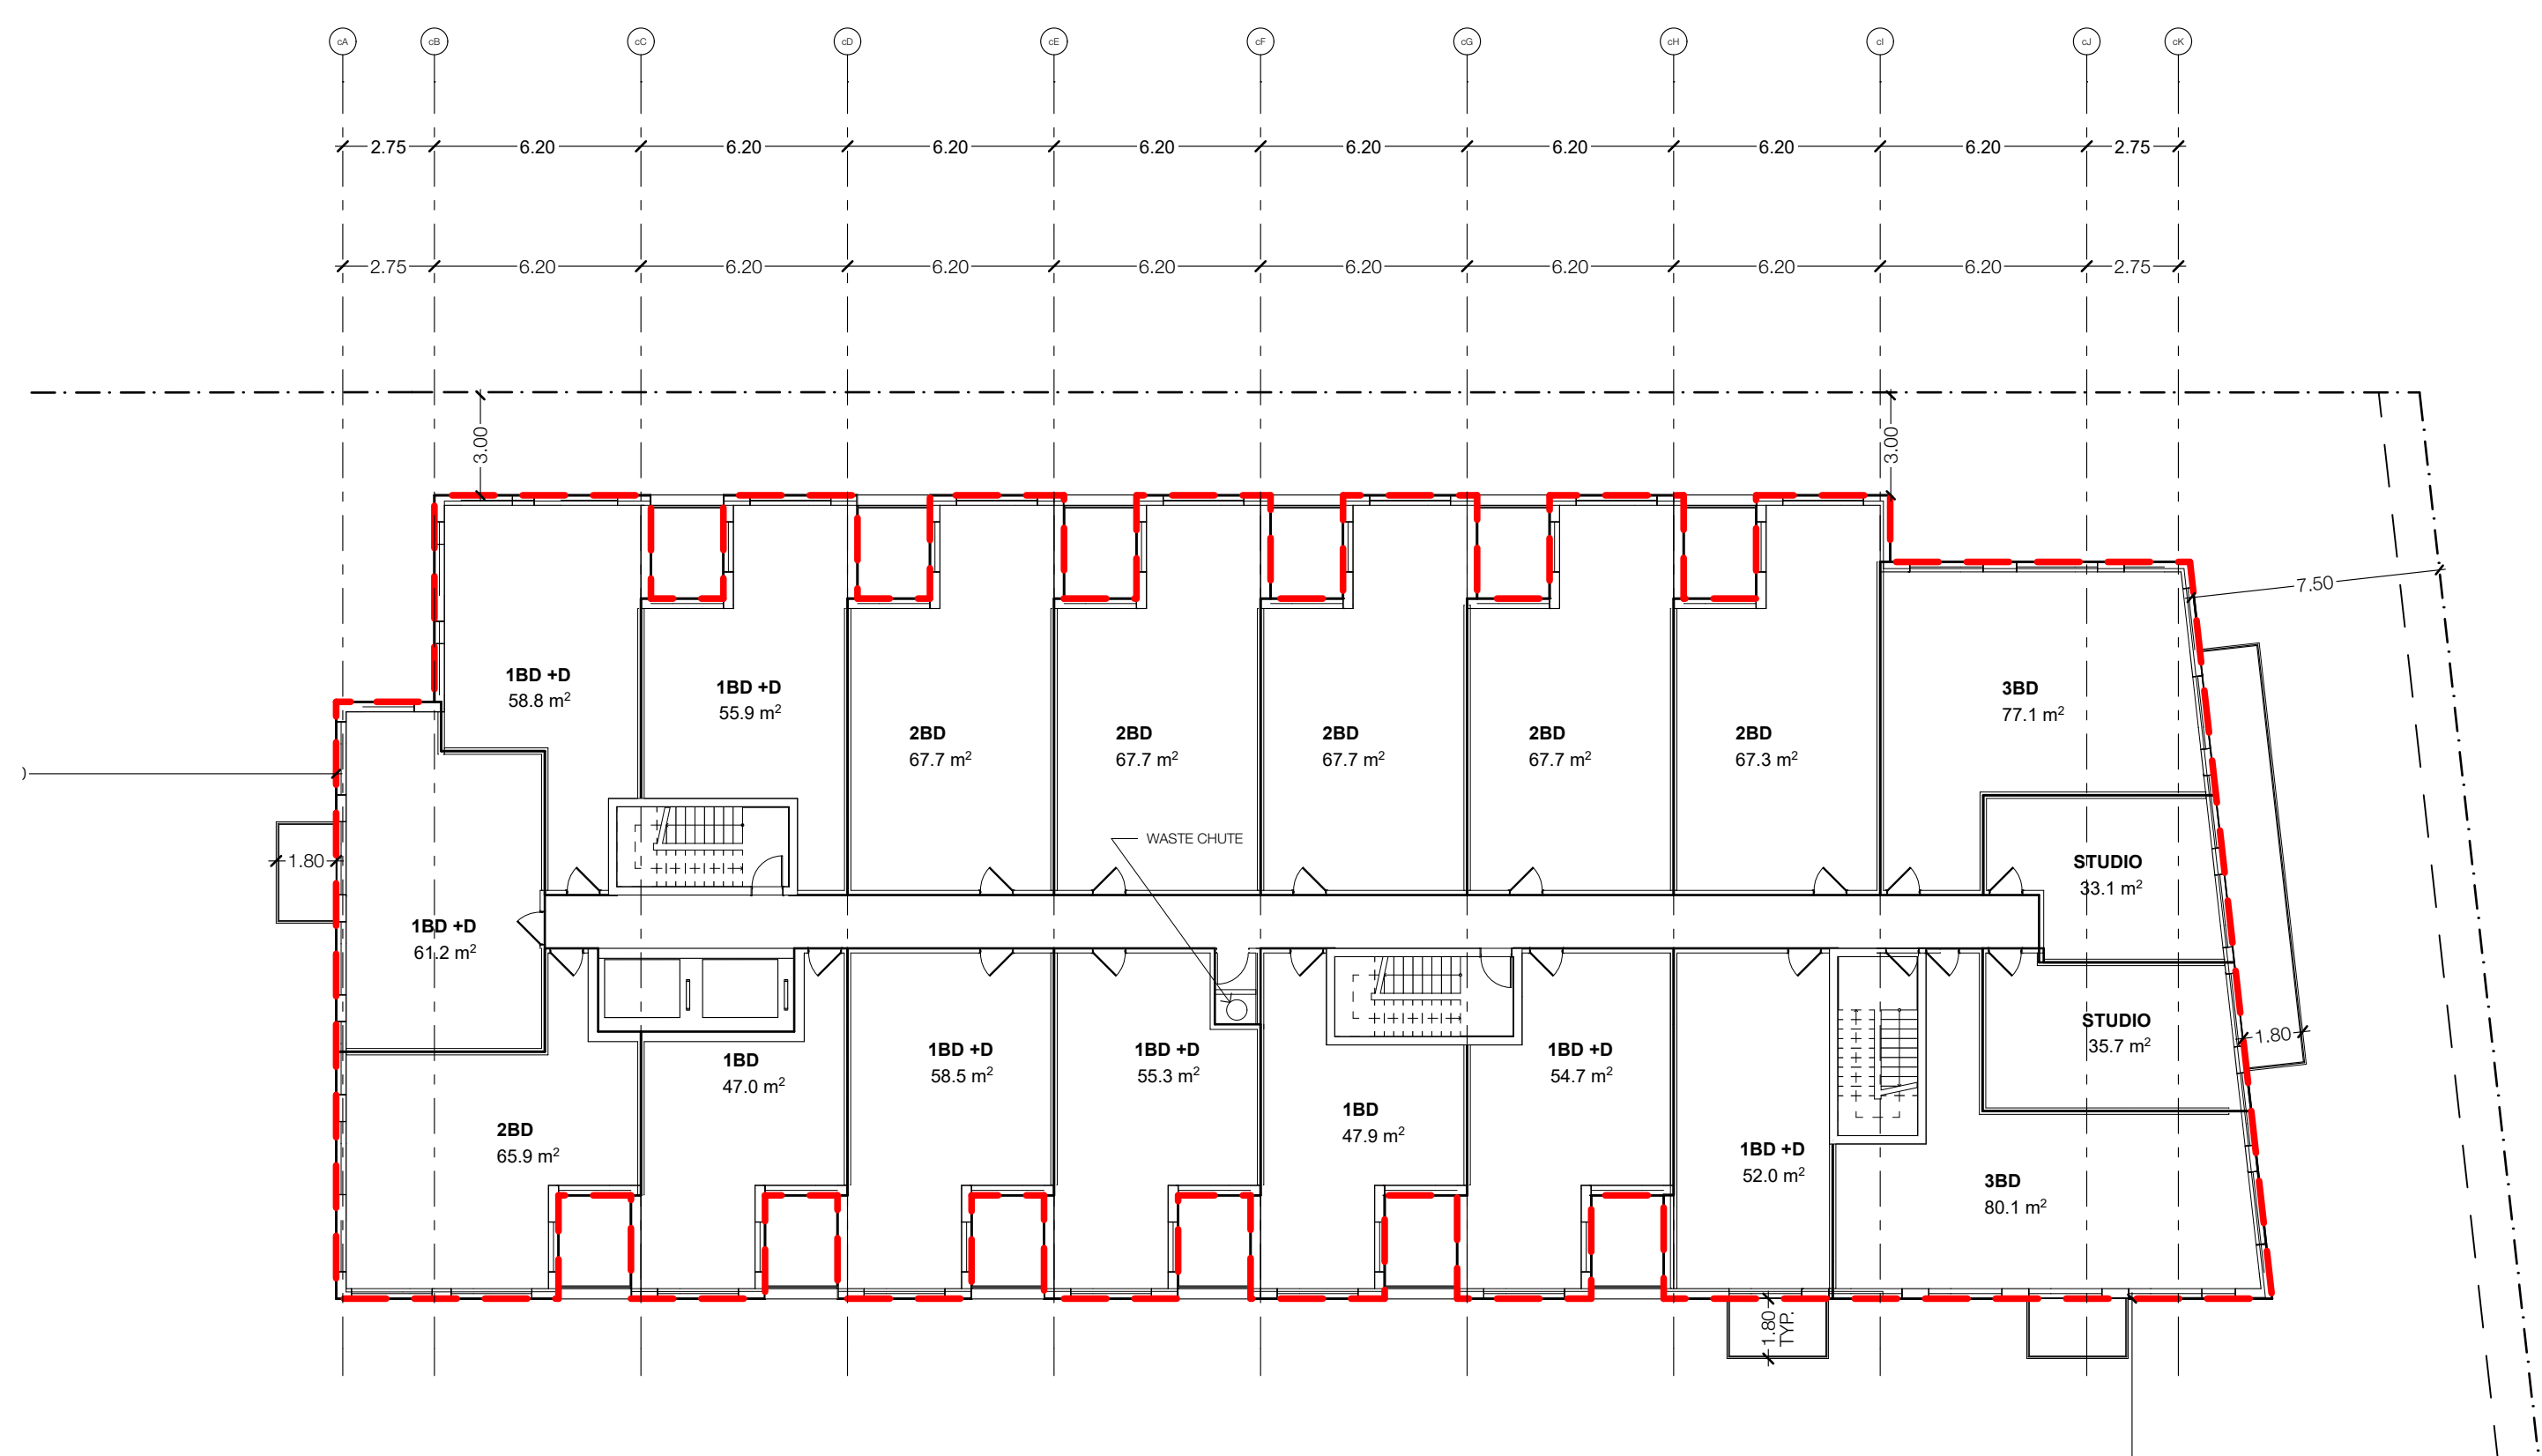

2 3F
SCALE: 1:200

--- LINE OF PREVIOUS SUBMISSION BUILDING ENVELOPE

OP & ZBA # 21 228471 NNY 15 02
SPA # 21 228475 NNY 15 SA
TACT Architecture Inc.
600 College Street (near King)
Toronto, Ontario M5G 1B8
416-535-1869
info@tactdesign.ca

Note: This drawing and all copyright therein are the sole and exclusive property of TACT Architecture Inc. Reproduction or use of this drawing in whole or in part by any means or in any way whatsoever without the prior written consent of TACT Architecture Inc. is strictly prohibited. Do not scale this drawing.

file: site Woodsworth v.34.pdf
job title
390-400 Woodsworth

client
Windfield Estates Corporation

sheet title
BLDG C - 2F, 3F, 4F, 5F

drawn by
ML





checked by
PJ

issue date
Tuesday, November 26, 2024

scale

job number
2011

Revision:		
No.	Date	Revision
01	2021.09.07	ZBA / OPA / SPA
02	2023.08.11	ZBA / OPA / SPA
03		
04		
05		

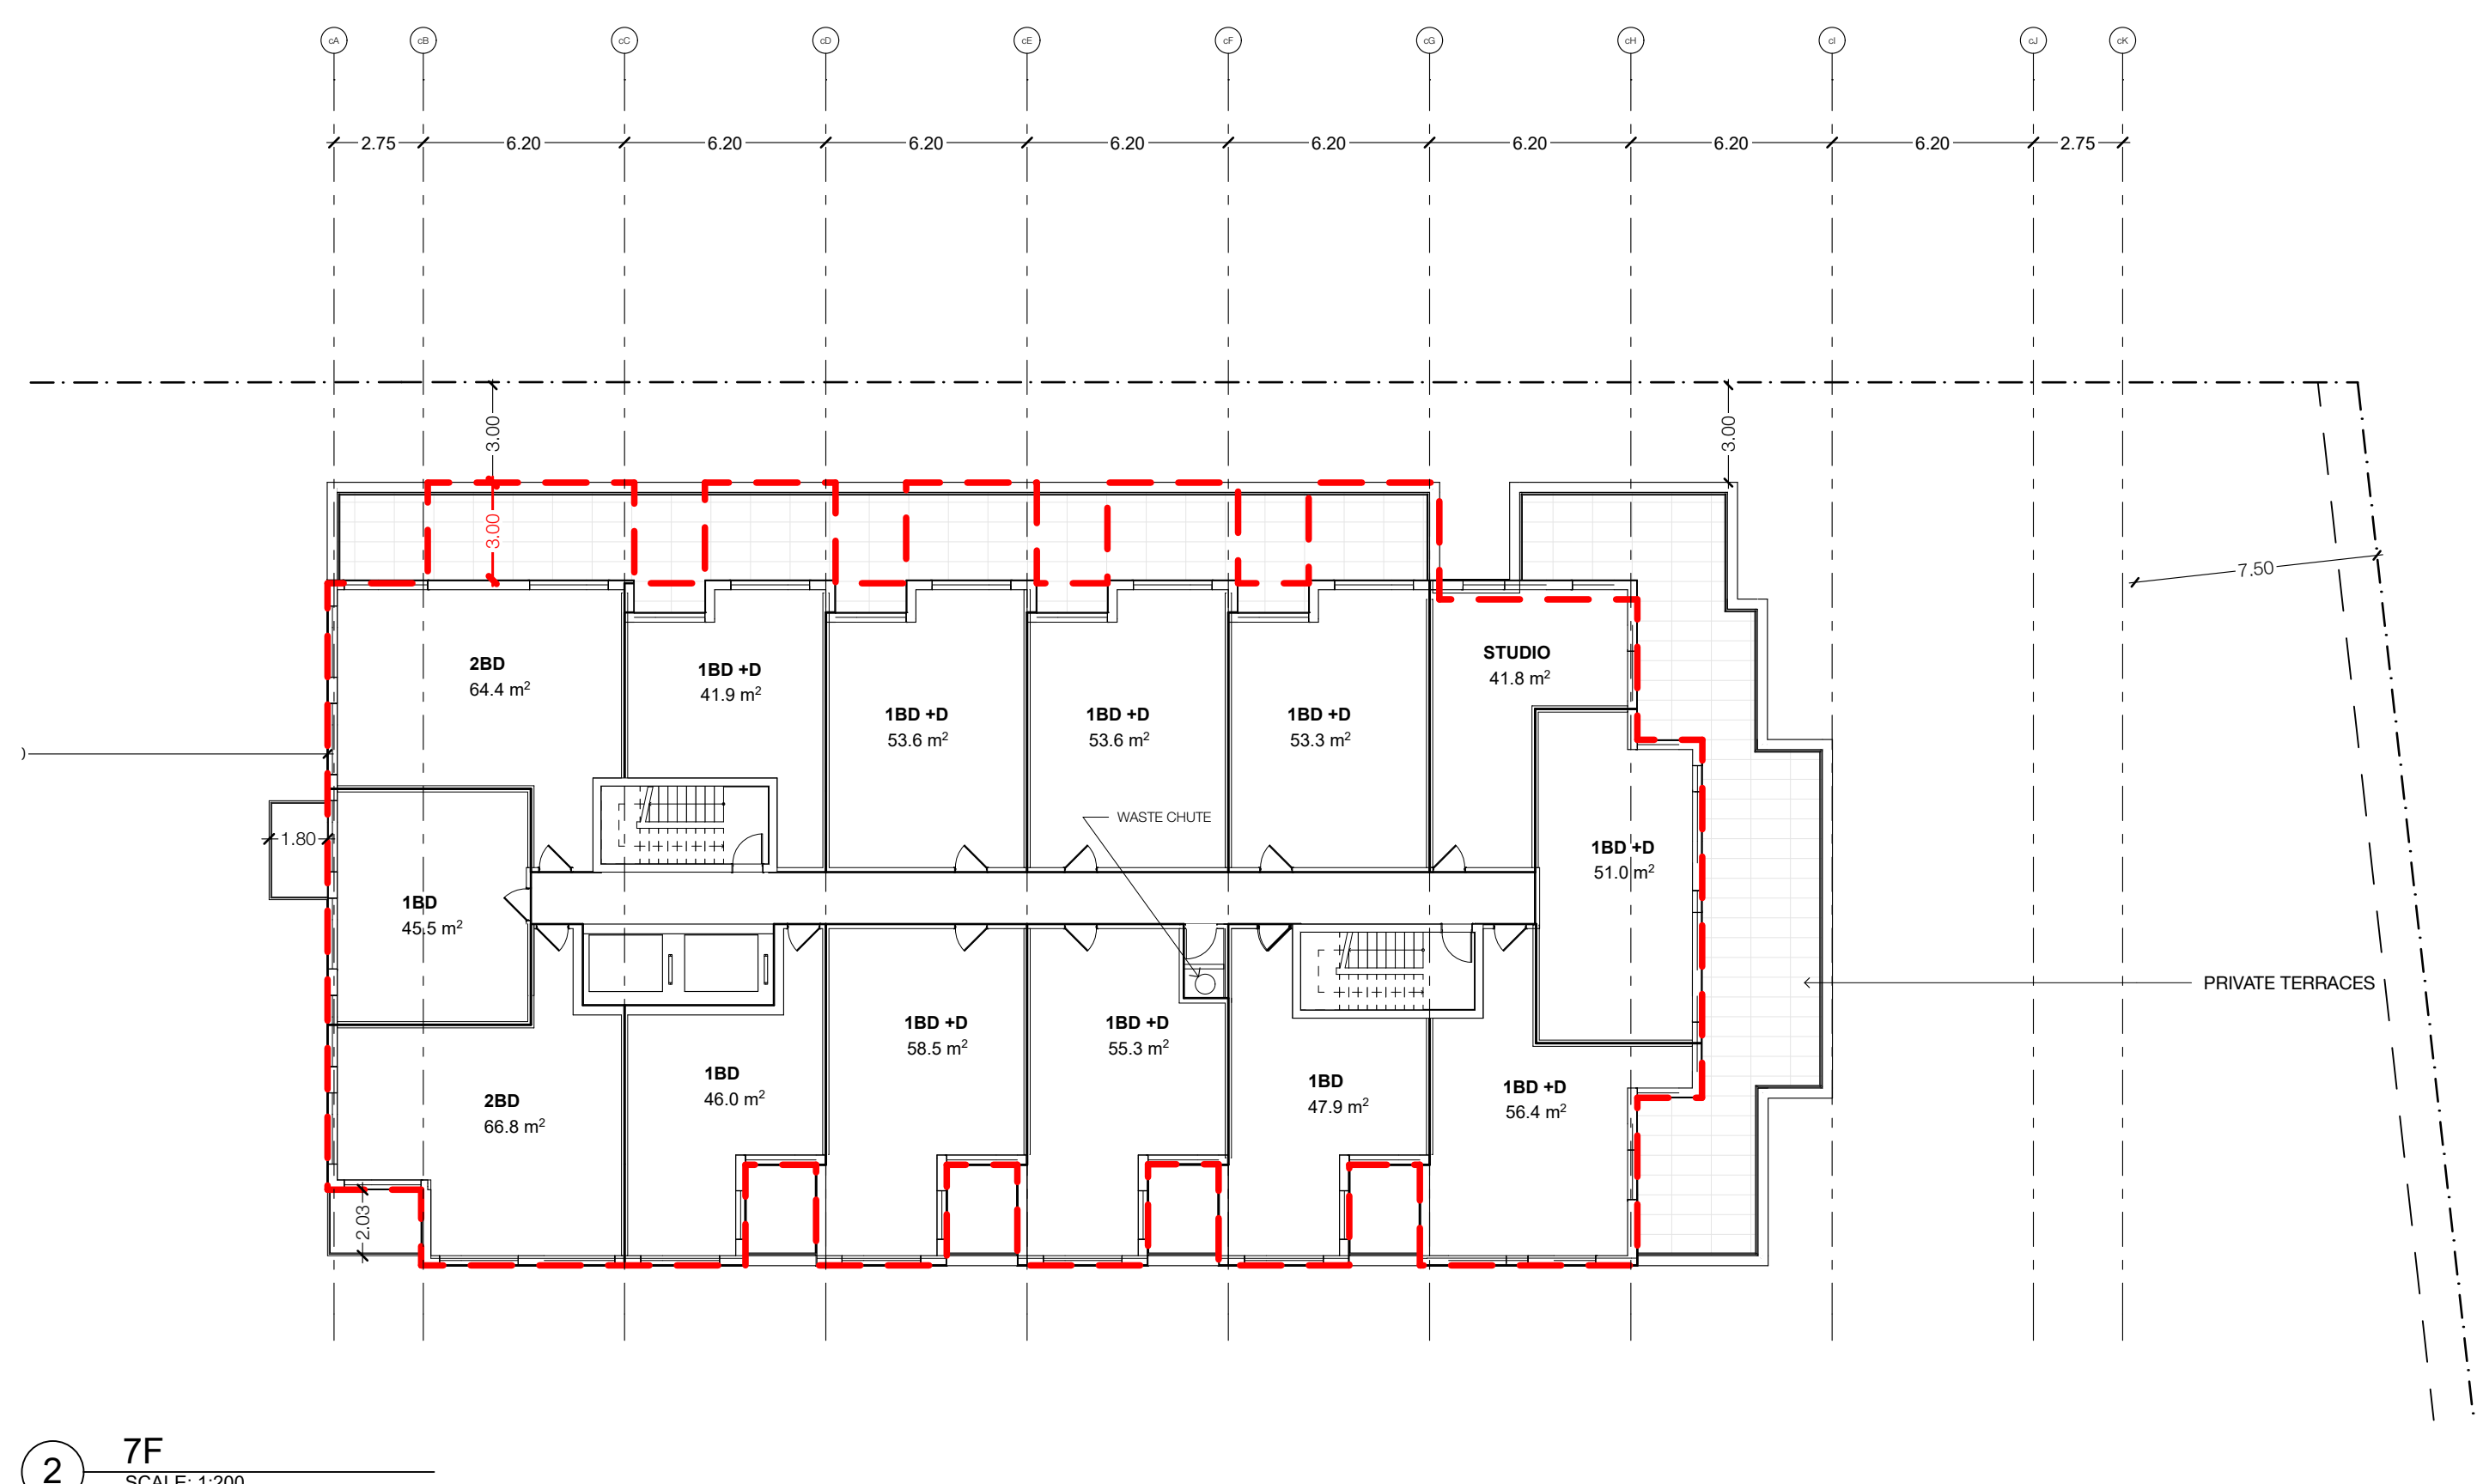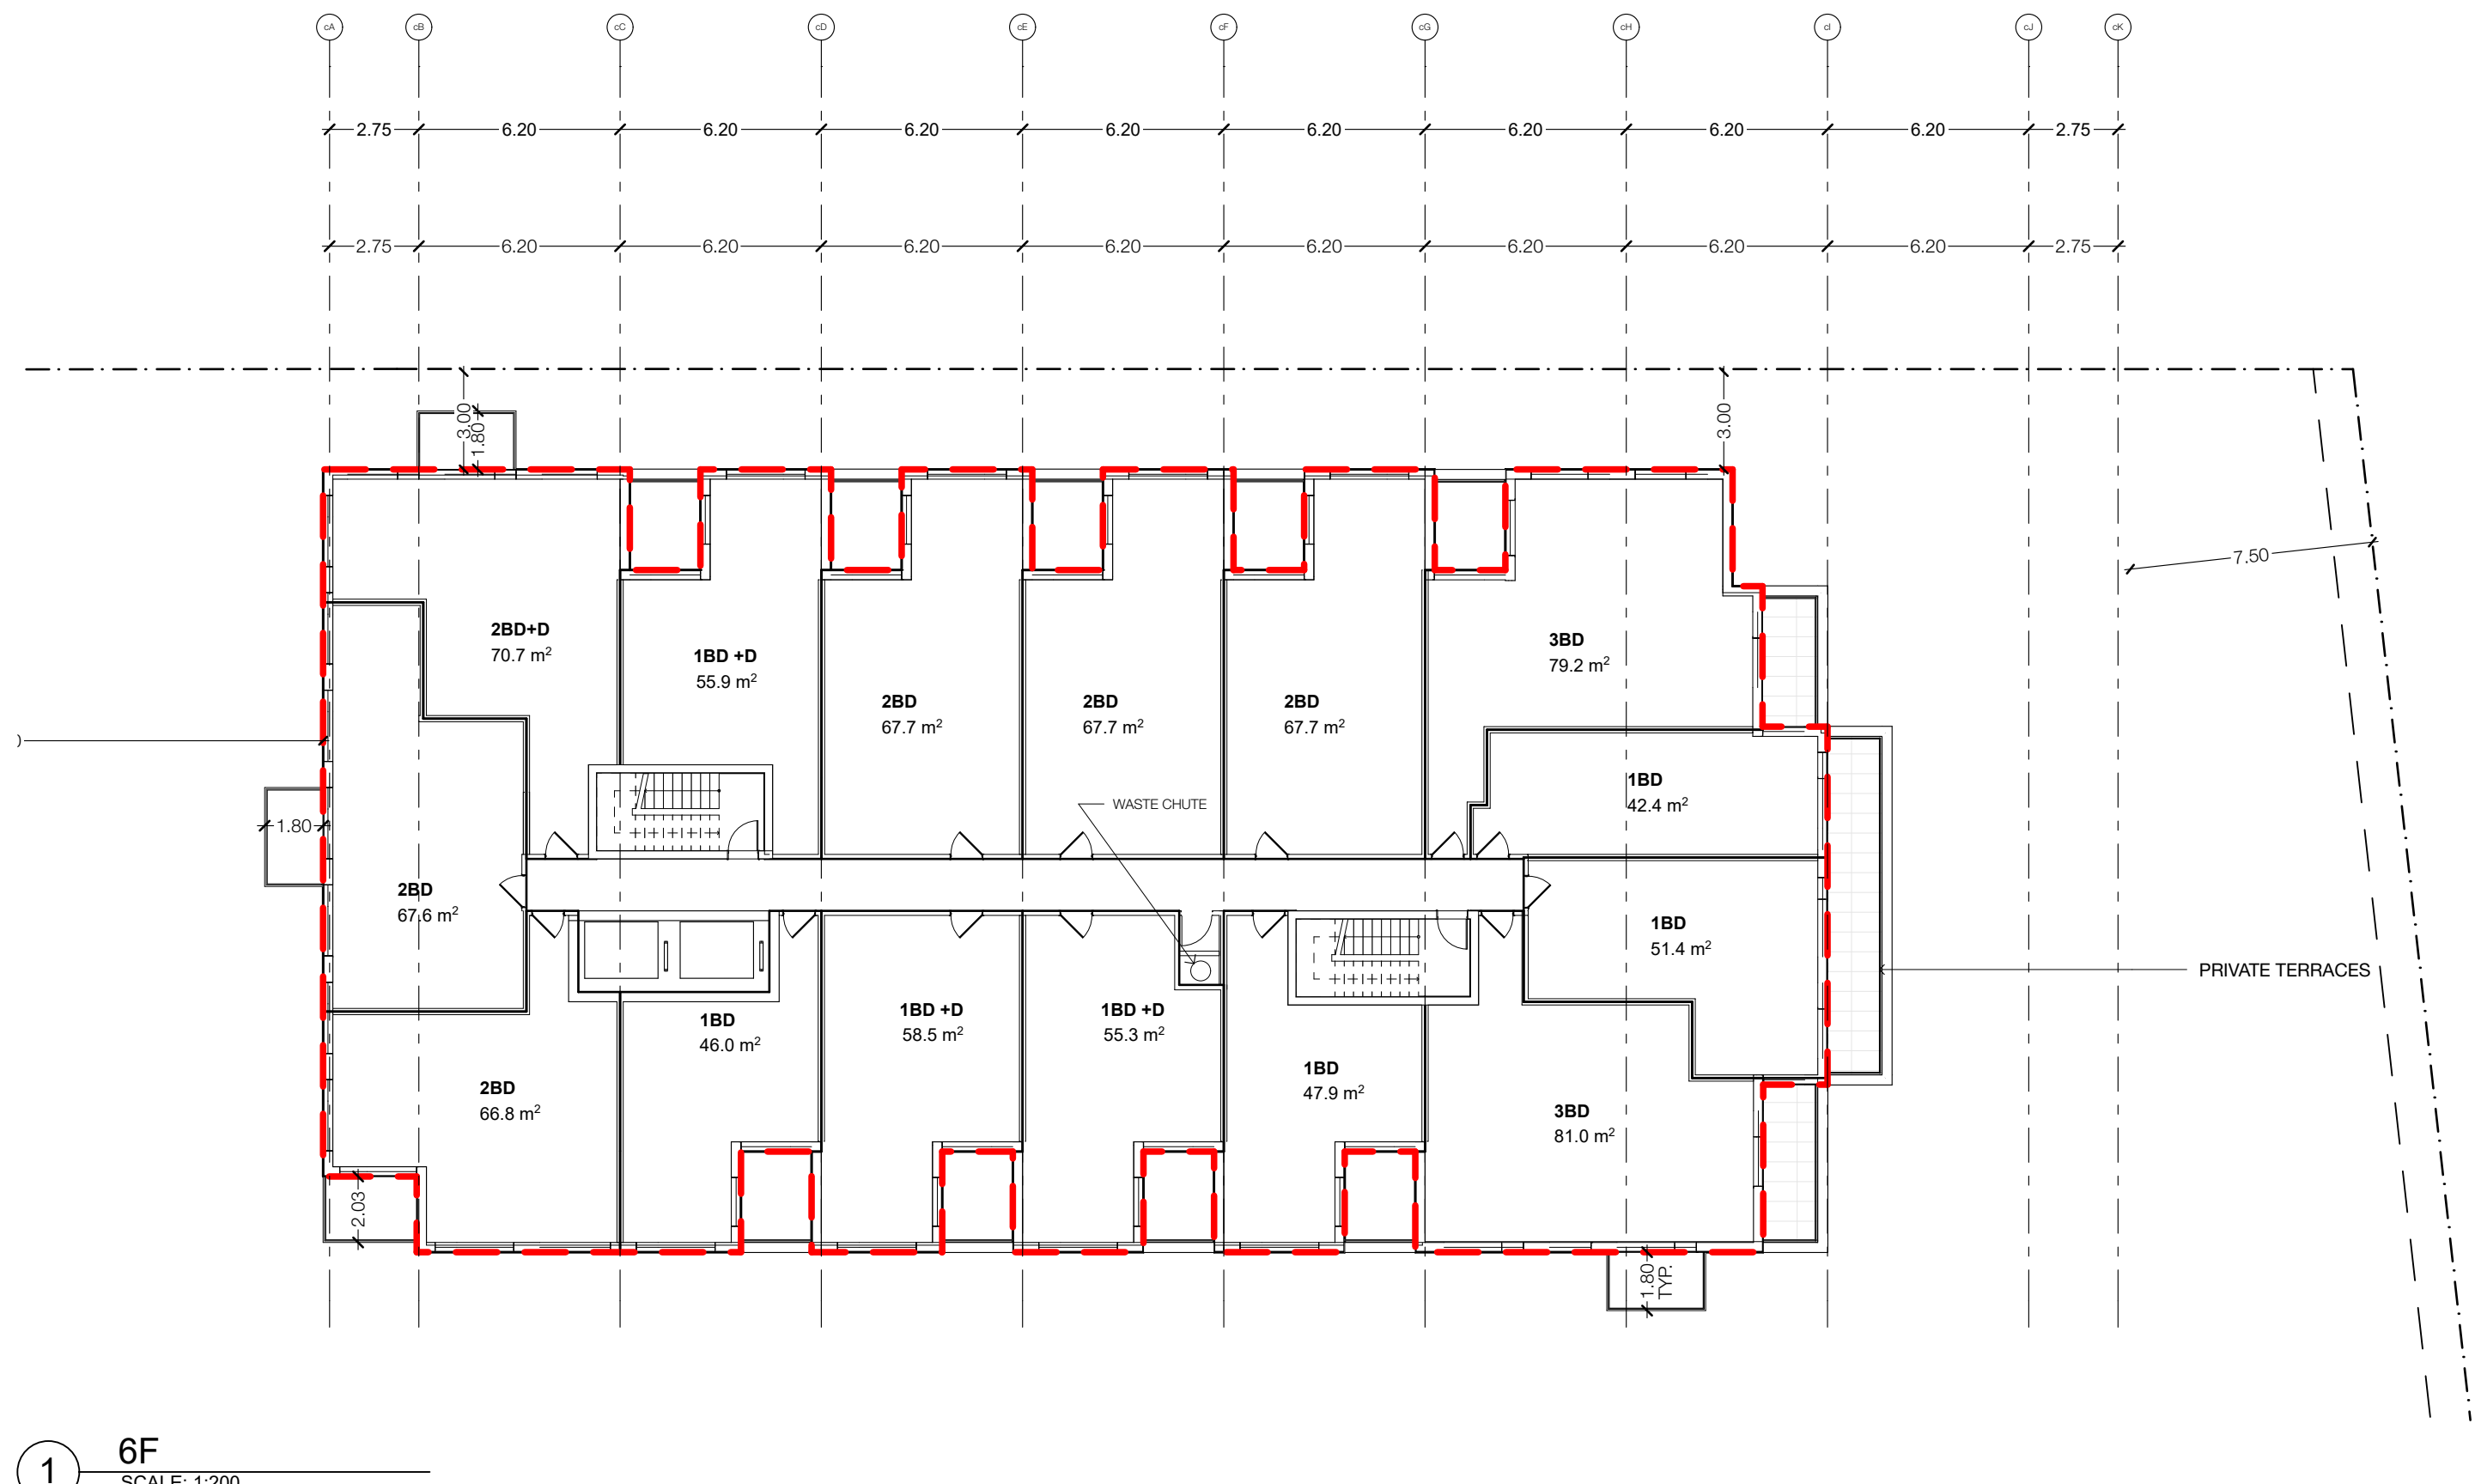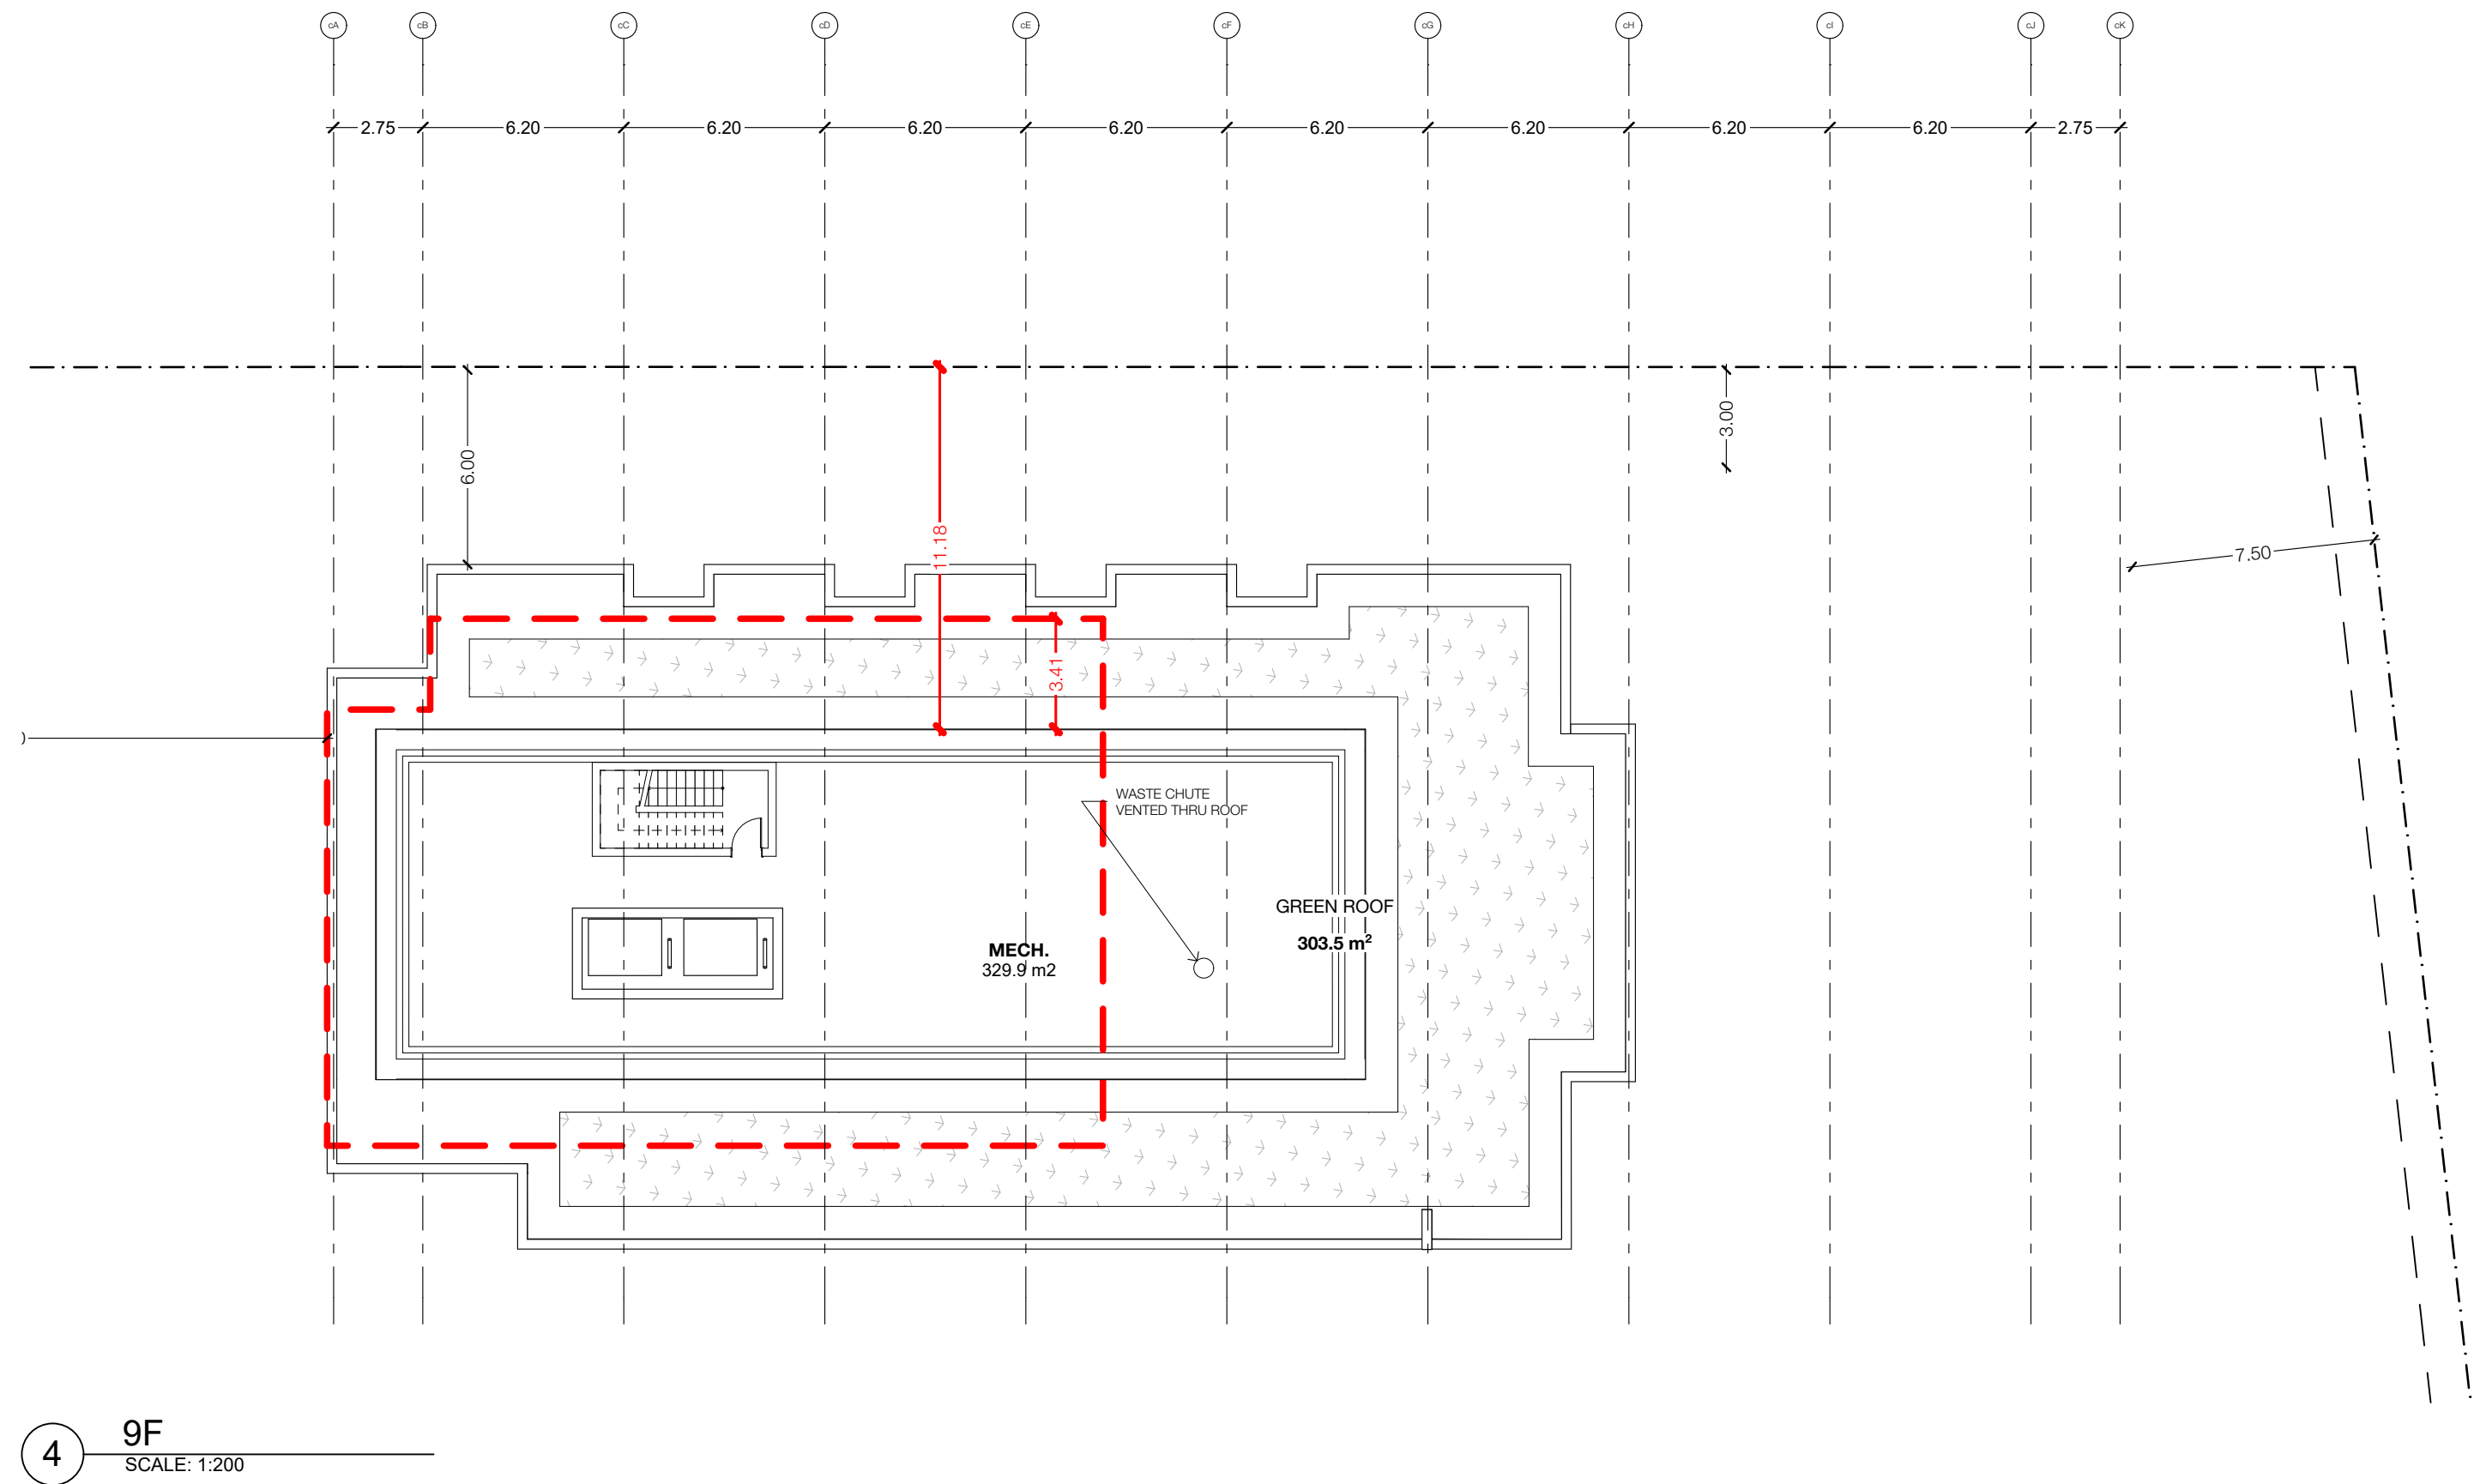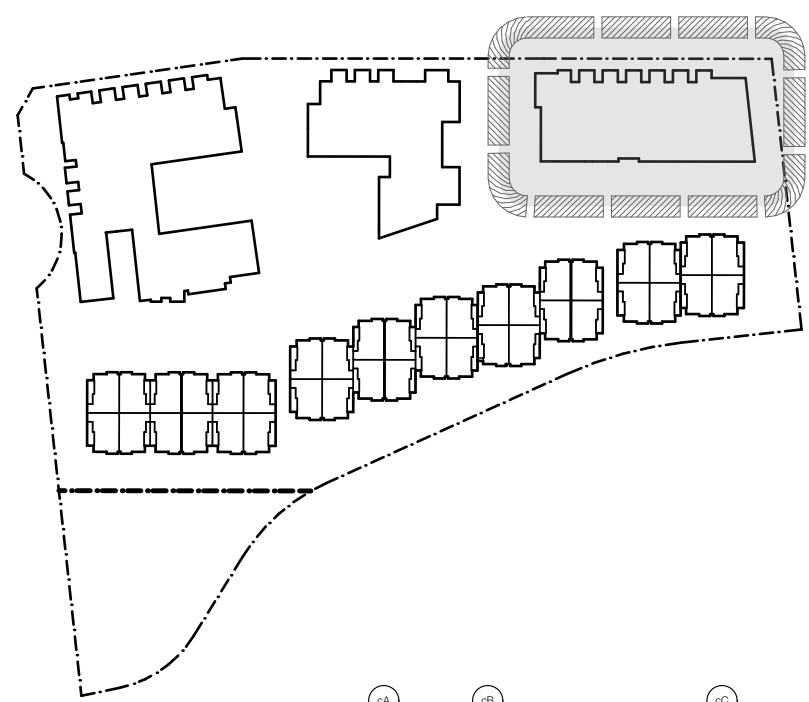

LINE OF PREVIOUS
SUBMISSION BUILDING
ENVELOPE

OP & ZBA # 21 228471 NNY 15 02
SPA # 21 228475 NNY 15 5A
TACT Architecture Inc.
6607 College Street (near King)
Toronto, Ontario M6G 1B8
416-535-1869
info@tactdesign.ca

Note: This drawing and all copyright therein
are the sole and exclusive property of TACT
Architecture Inc. Reproduction or use of this
drawing in whole or in part by any means or in
any way whatsoever without the prior written
consent of TACT Architecture is strictly
prohibited. Do not scale this drawing.

file size: Woodworth v.34.pdf

job title
390-400 Woodworth

client
Windfield Estates
Corporation

sheet title
BLDG C - 6F, 7F, 8F, MECH
PH


drawn by
ML

checked by
PJ


issue date
Tuesday, November 26, 2024

scale

job number
2011

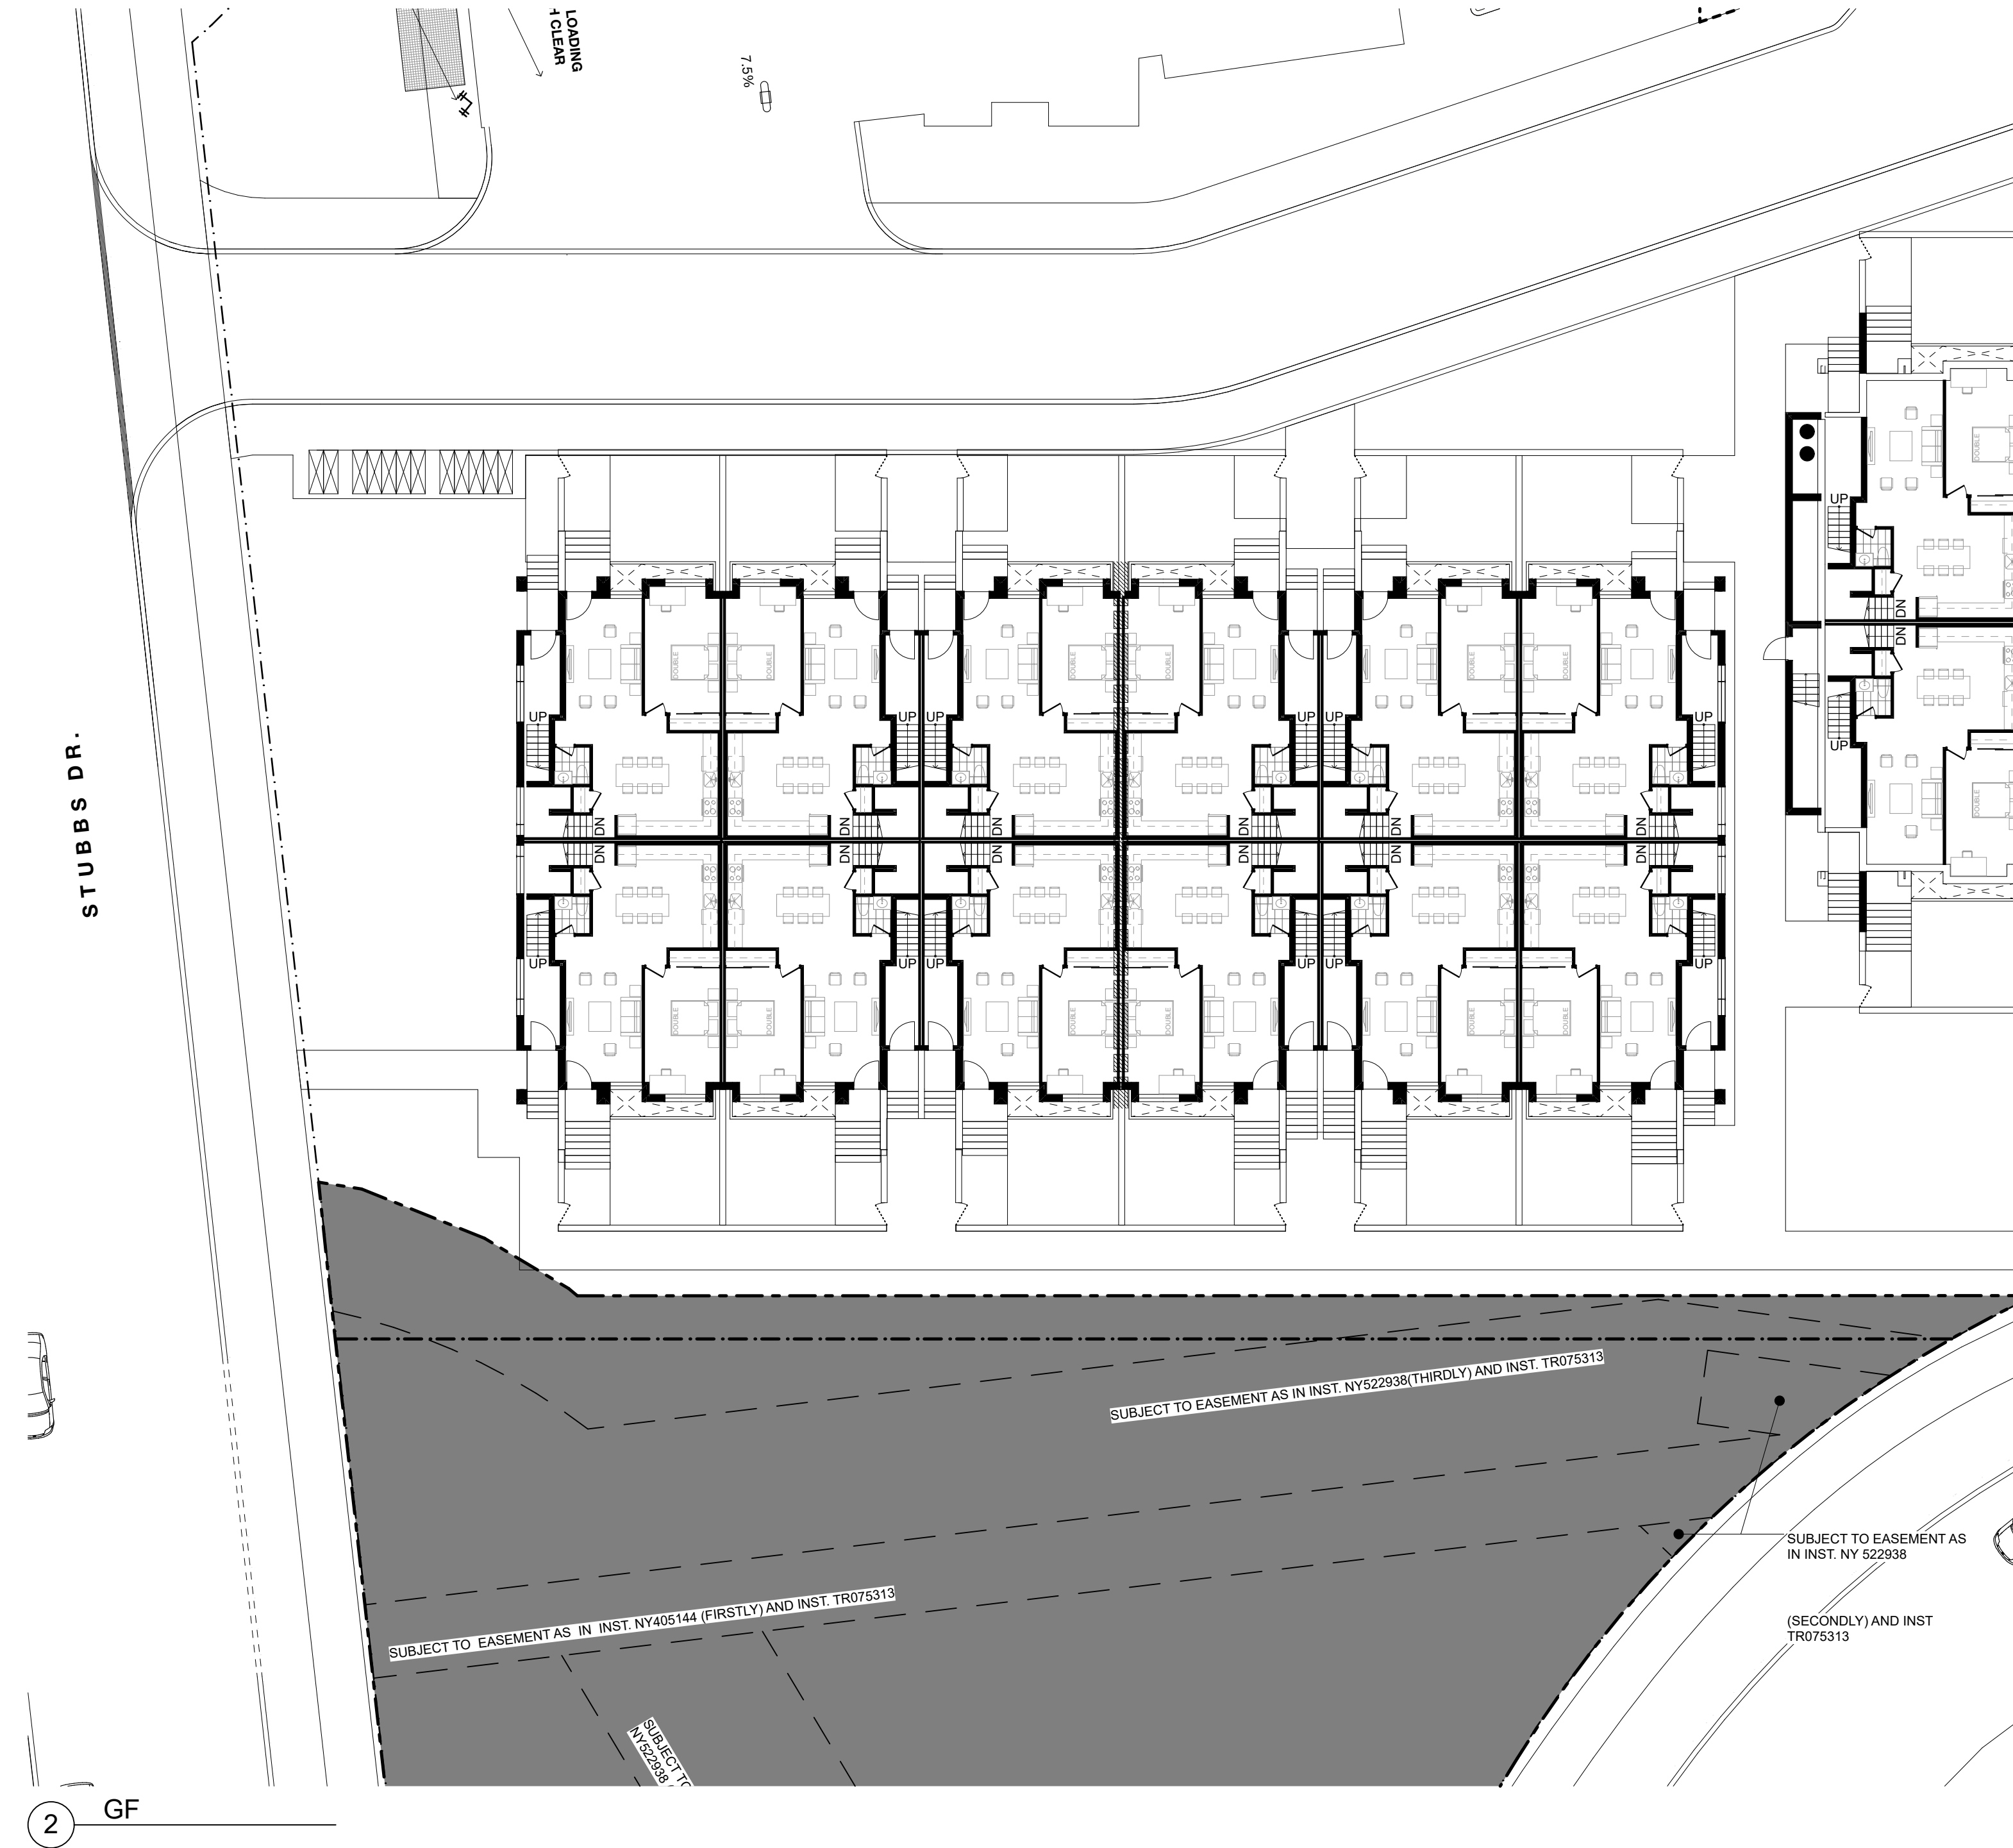


2 GF

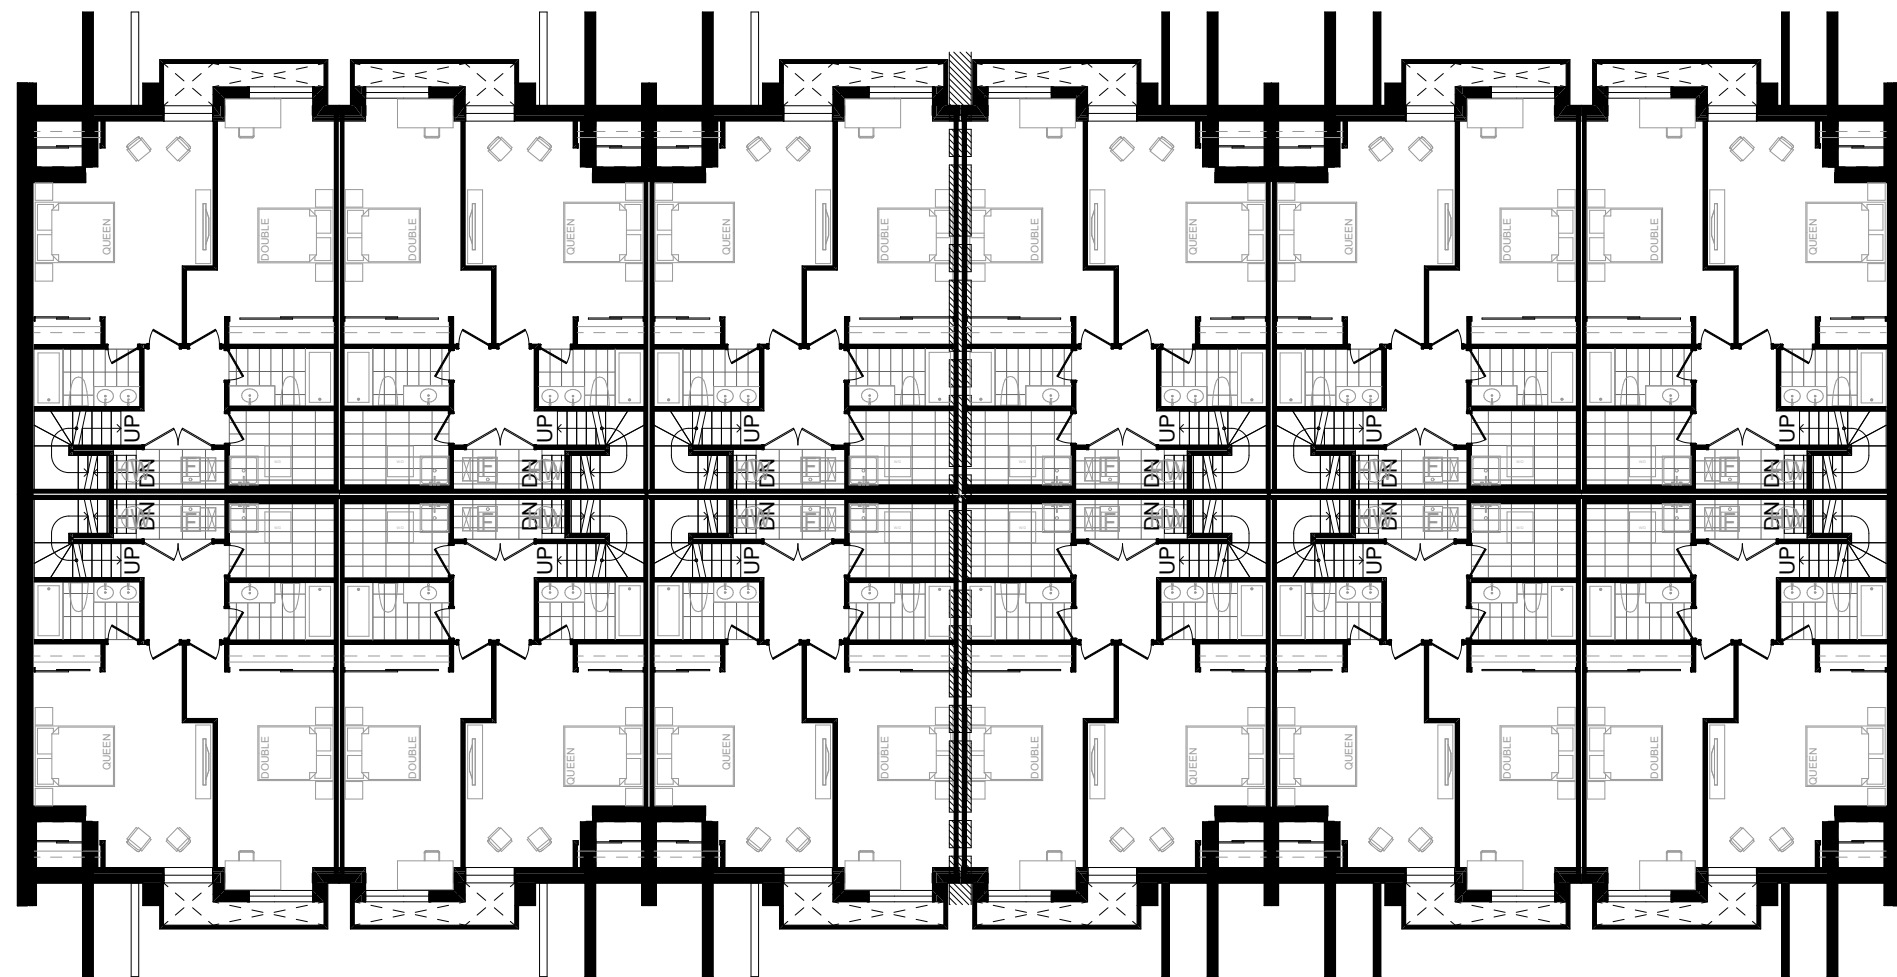


1 LOWER


6 R

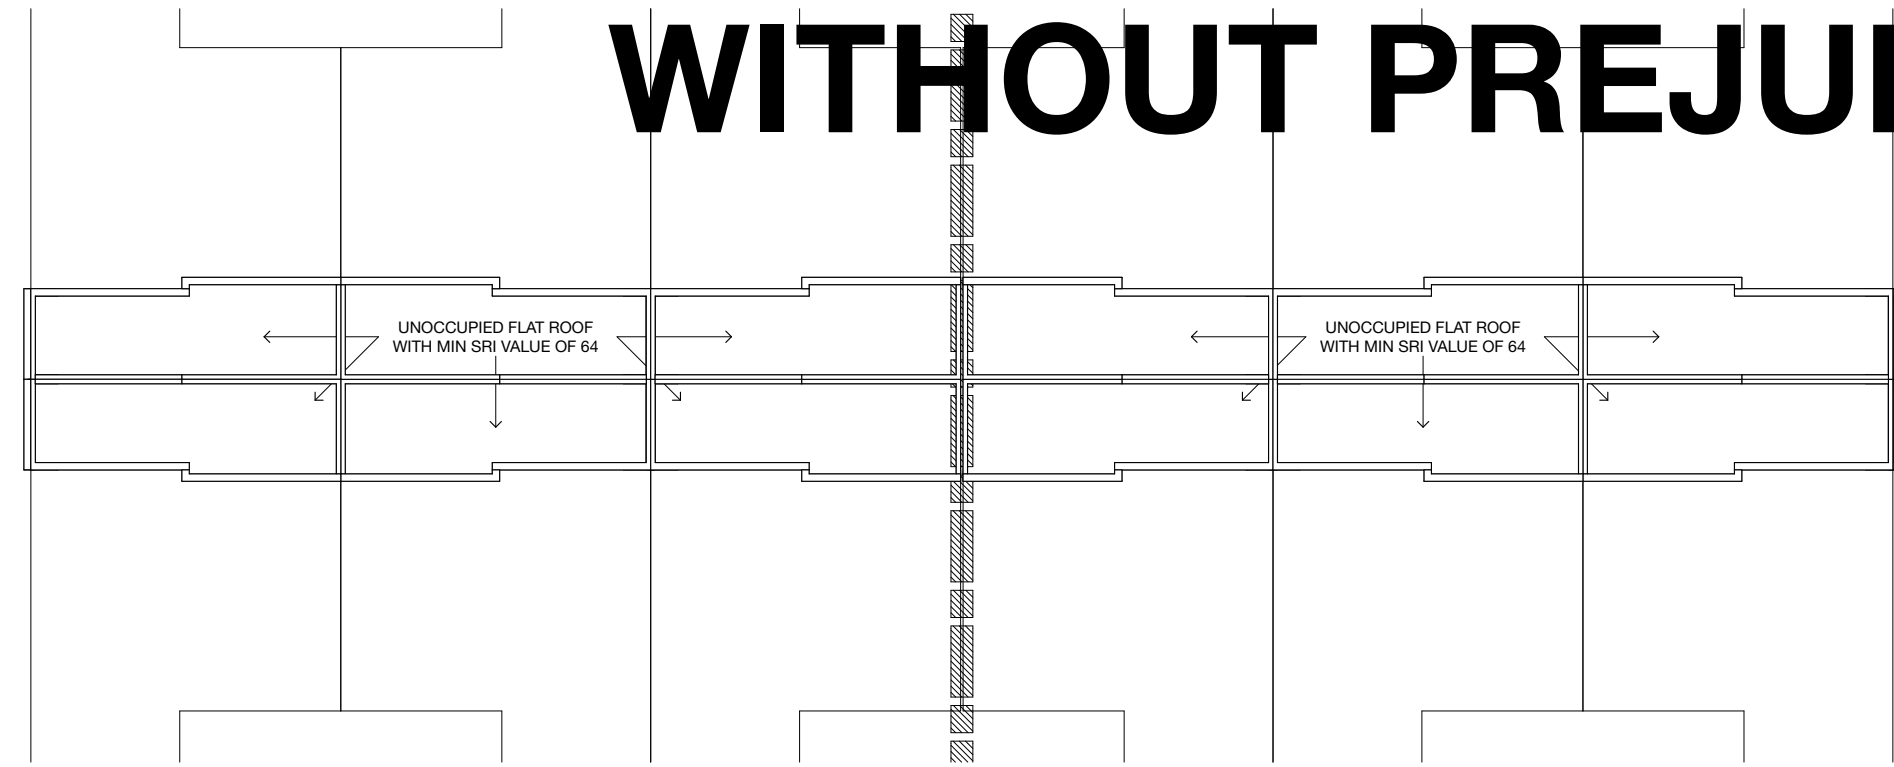


5 MECH PH

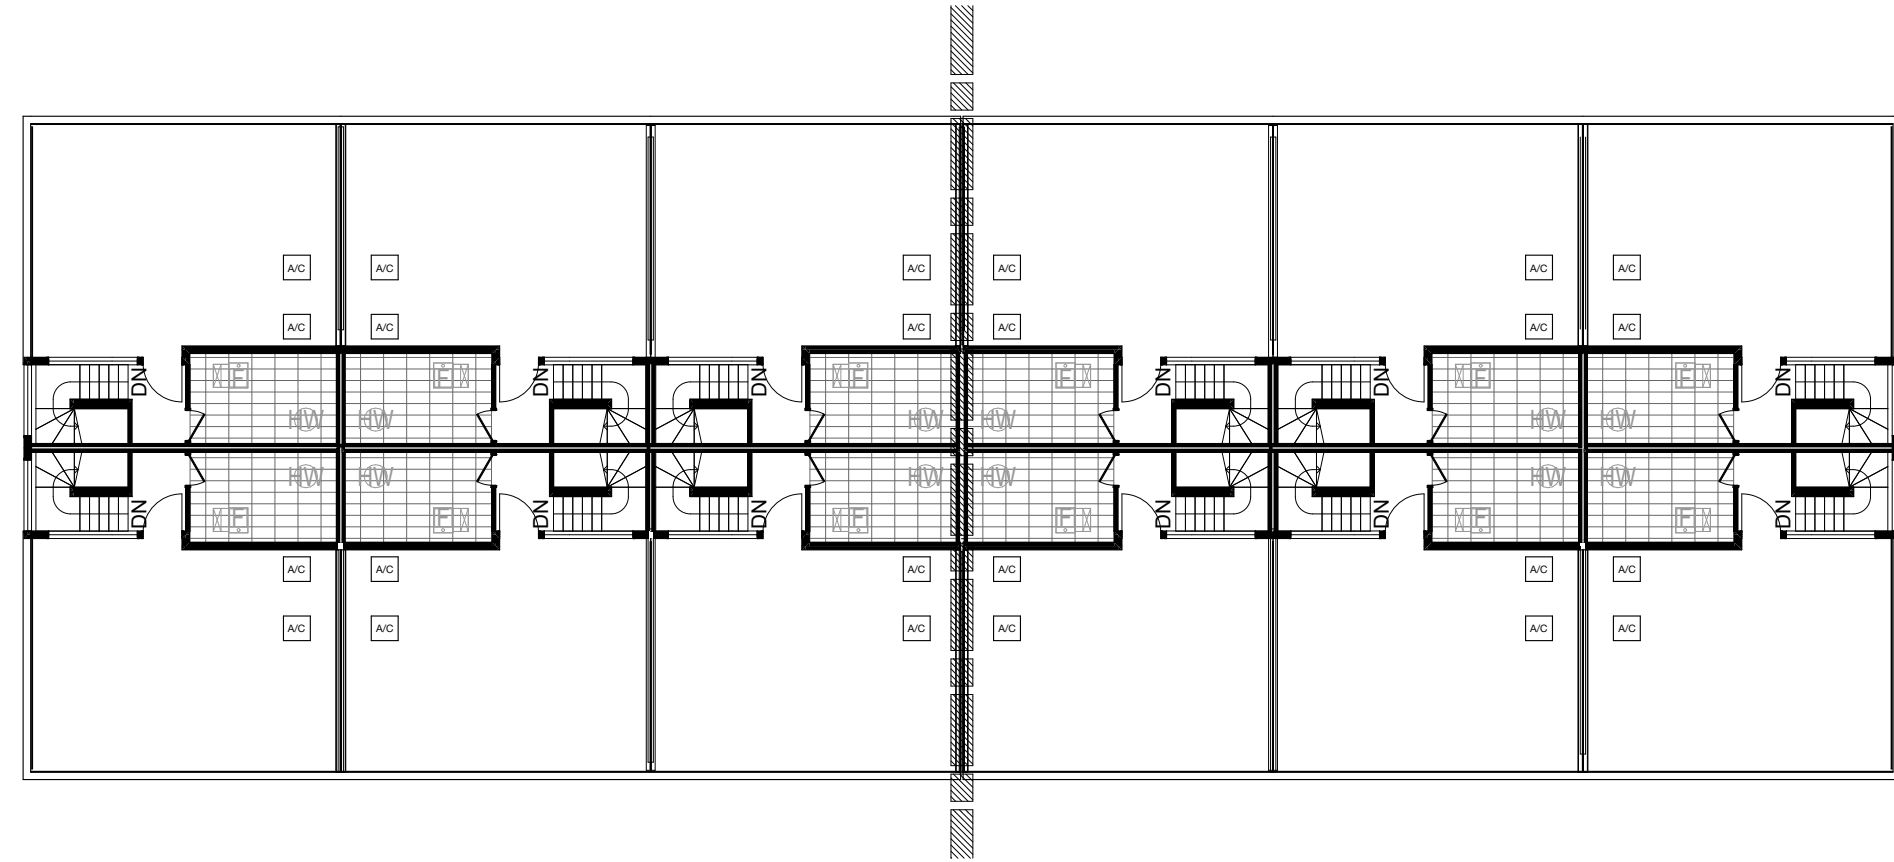

4 3F

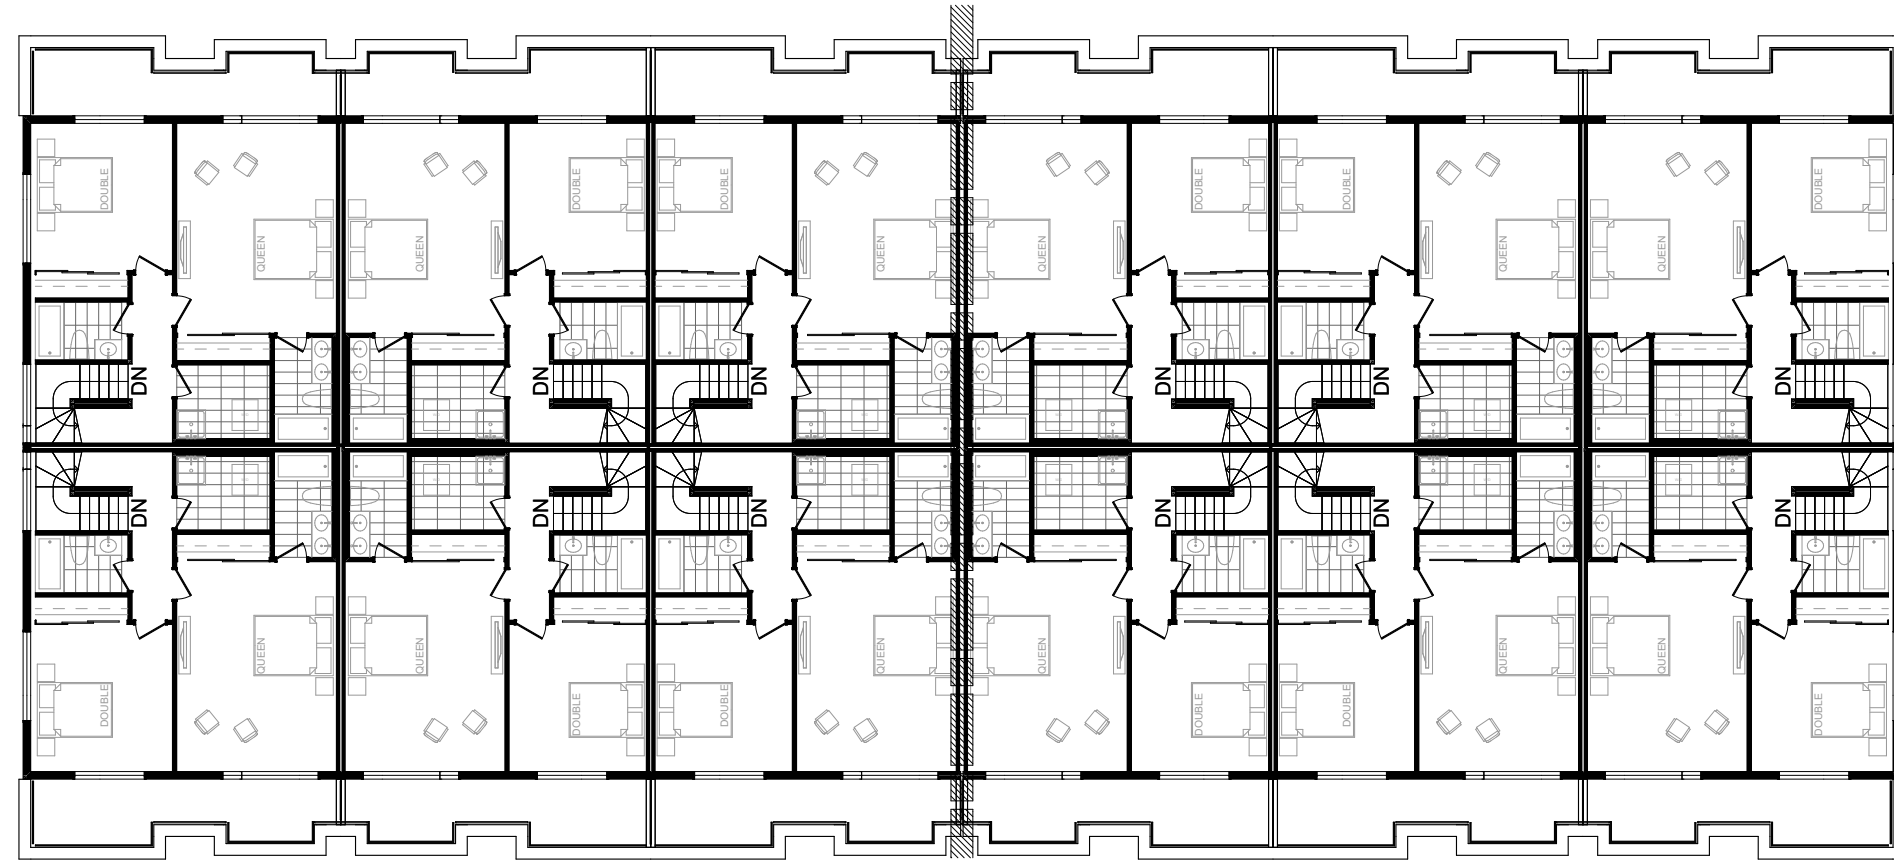

3 2F

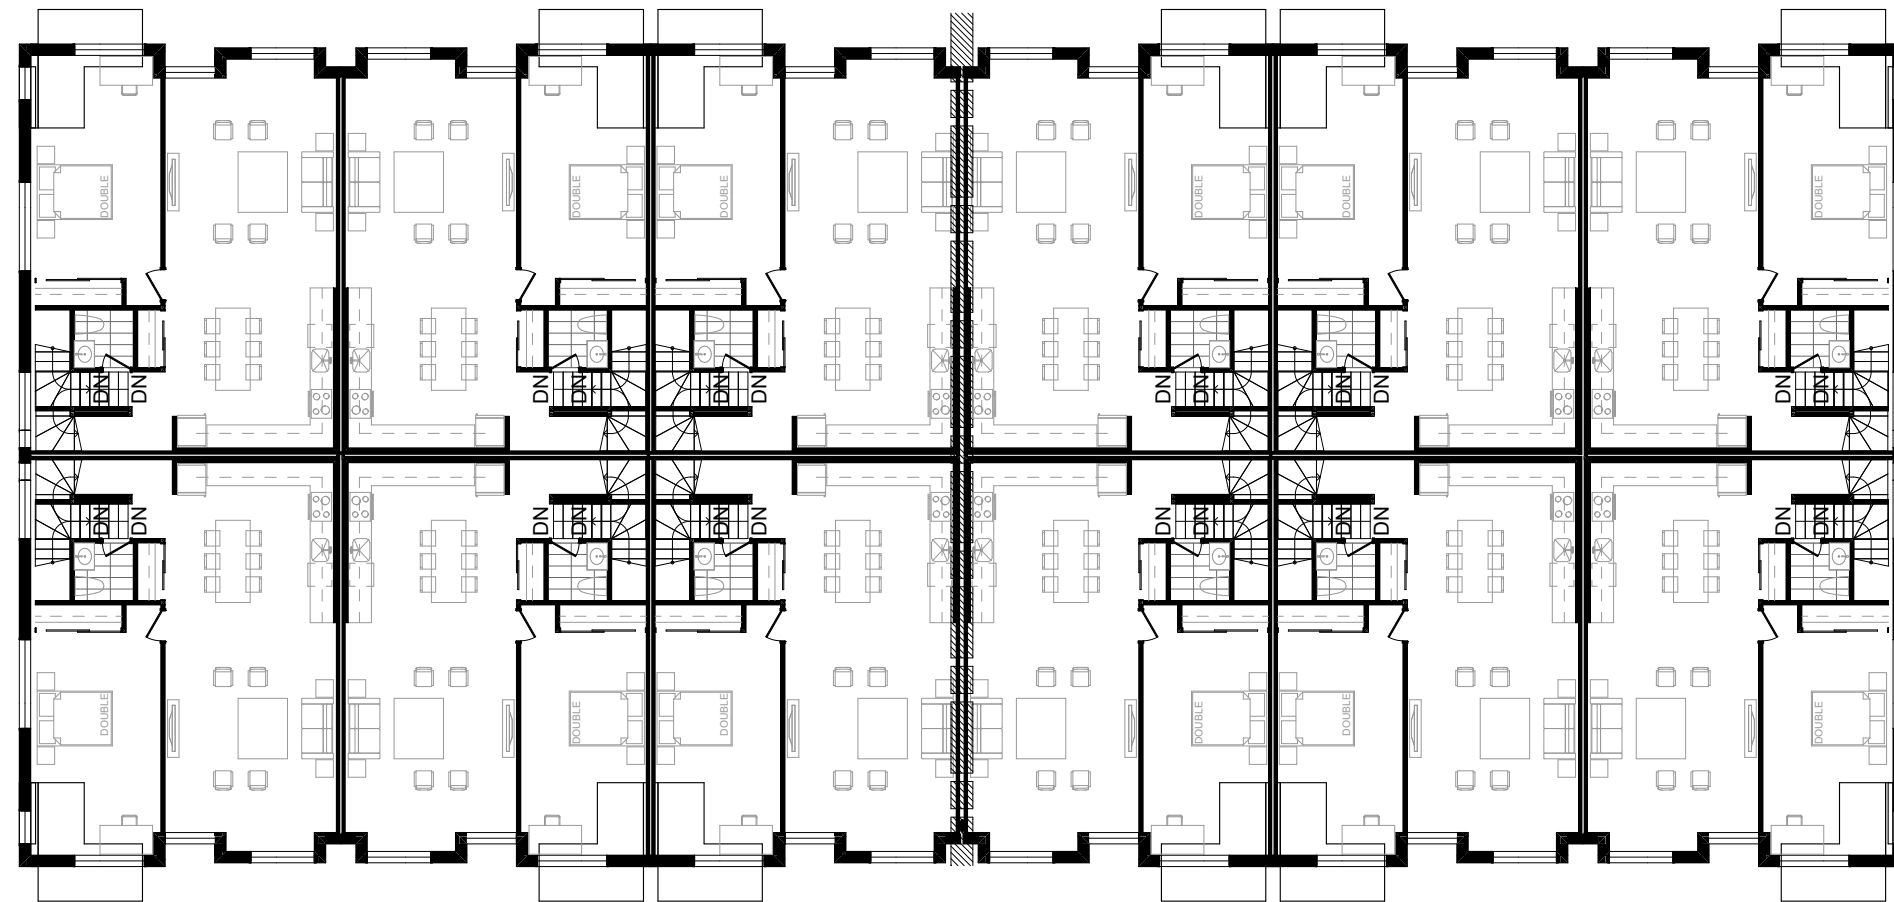

WITHOUT PREJUDICE TACT

Revision:		
No.	Date	Revision
01	2021.09.07	ZBA / OPA / SPA
02	2023.08.11	ZBA / OPA / SPA
03		
04		
05		

--- LINE OF PREVIOUS SUBMISSION BUILDING ENVELOPE

FLOODPLAIN MAPPING PROVIDED BY TRCA

OP & ZBA # 21 228471 NNY 15 02
SPA # 21 228475 NNY 15 SA

TACT Architecture Inc.
6607 College Street (near Leslie)
Toronto, Ontario M6G 1B8
416-535-1369
info@tactdesign.ca

Note: This drawing and all copyright therein are the sole and exclusive property of TACT Architecture Inc. Reproduction or use of this drawing in whole or in part by any means or in any way whatsoever without the prior written consent of TACT Architecture Inc. is strictly prohibited. Do not scale this drawing.


File: site Woodsworth v.34.pdf
Job title: **390-400 Woodsworth**

client: **Windfield Estates Corporation**


sheet title: **BLDG D1/D2**

drawn by: **ML** checked by: **PJ**
issue date: **Tuesday, November 26, 2024**
scale:
job number: **2011**


Revision:		
No.	Date	Revision
01	2021.09.07	ZBA / OPA / SPA
02	2023.08.11	ZBA / OPA / SPA
03		
04		
05		

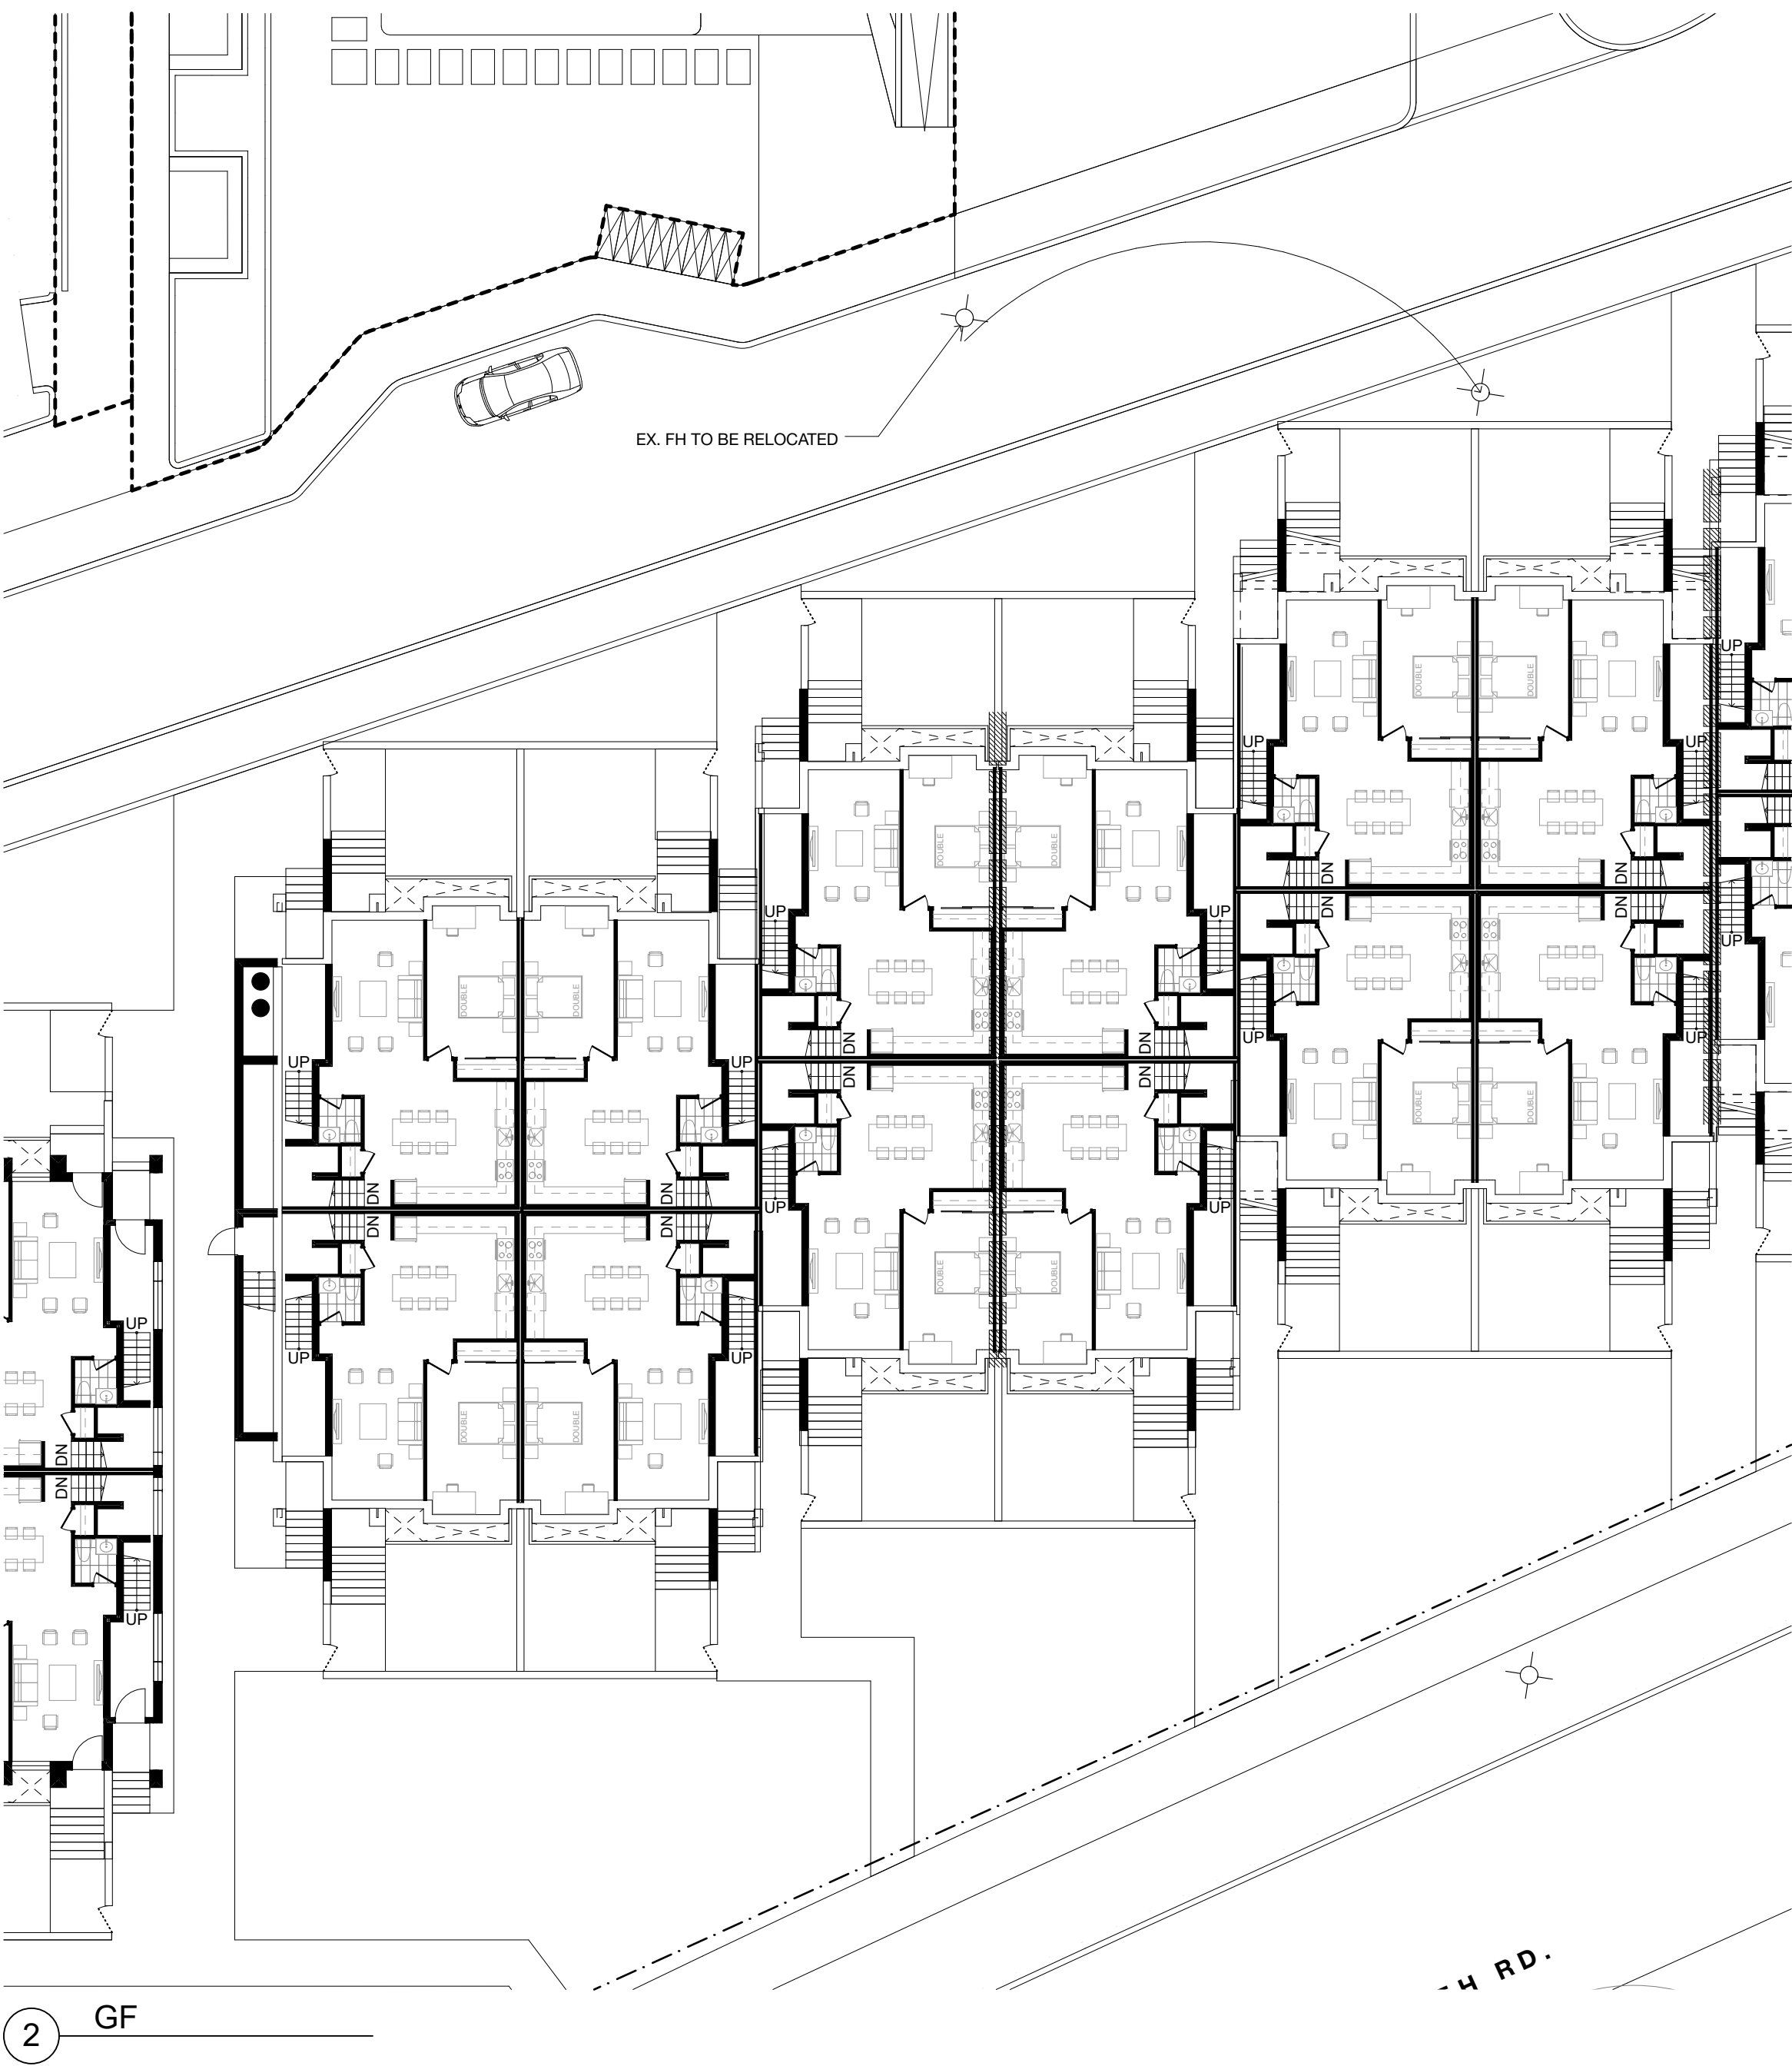


2 GF

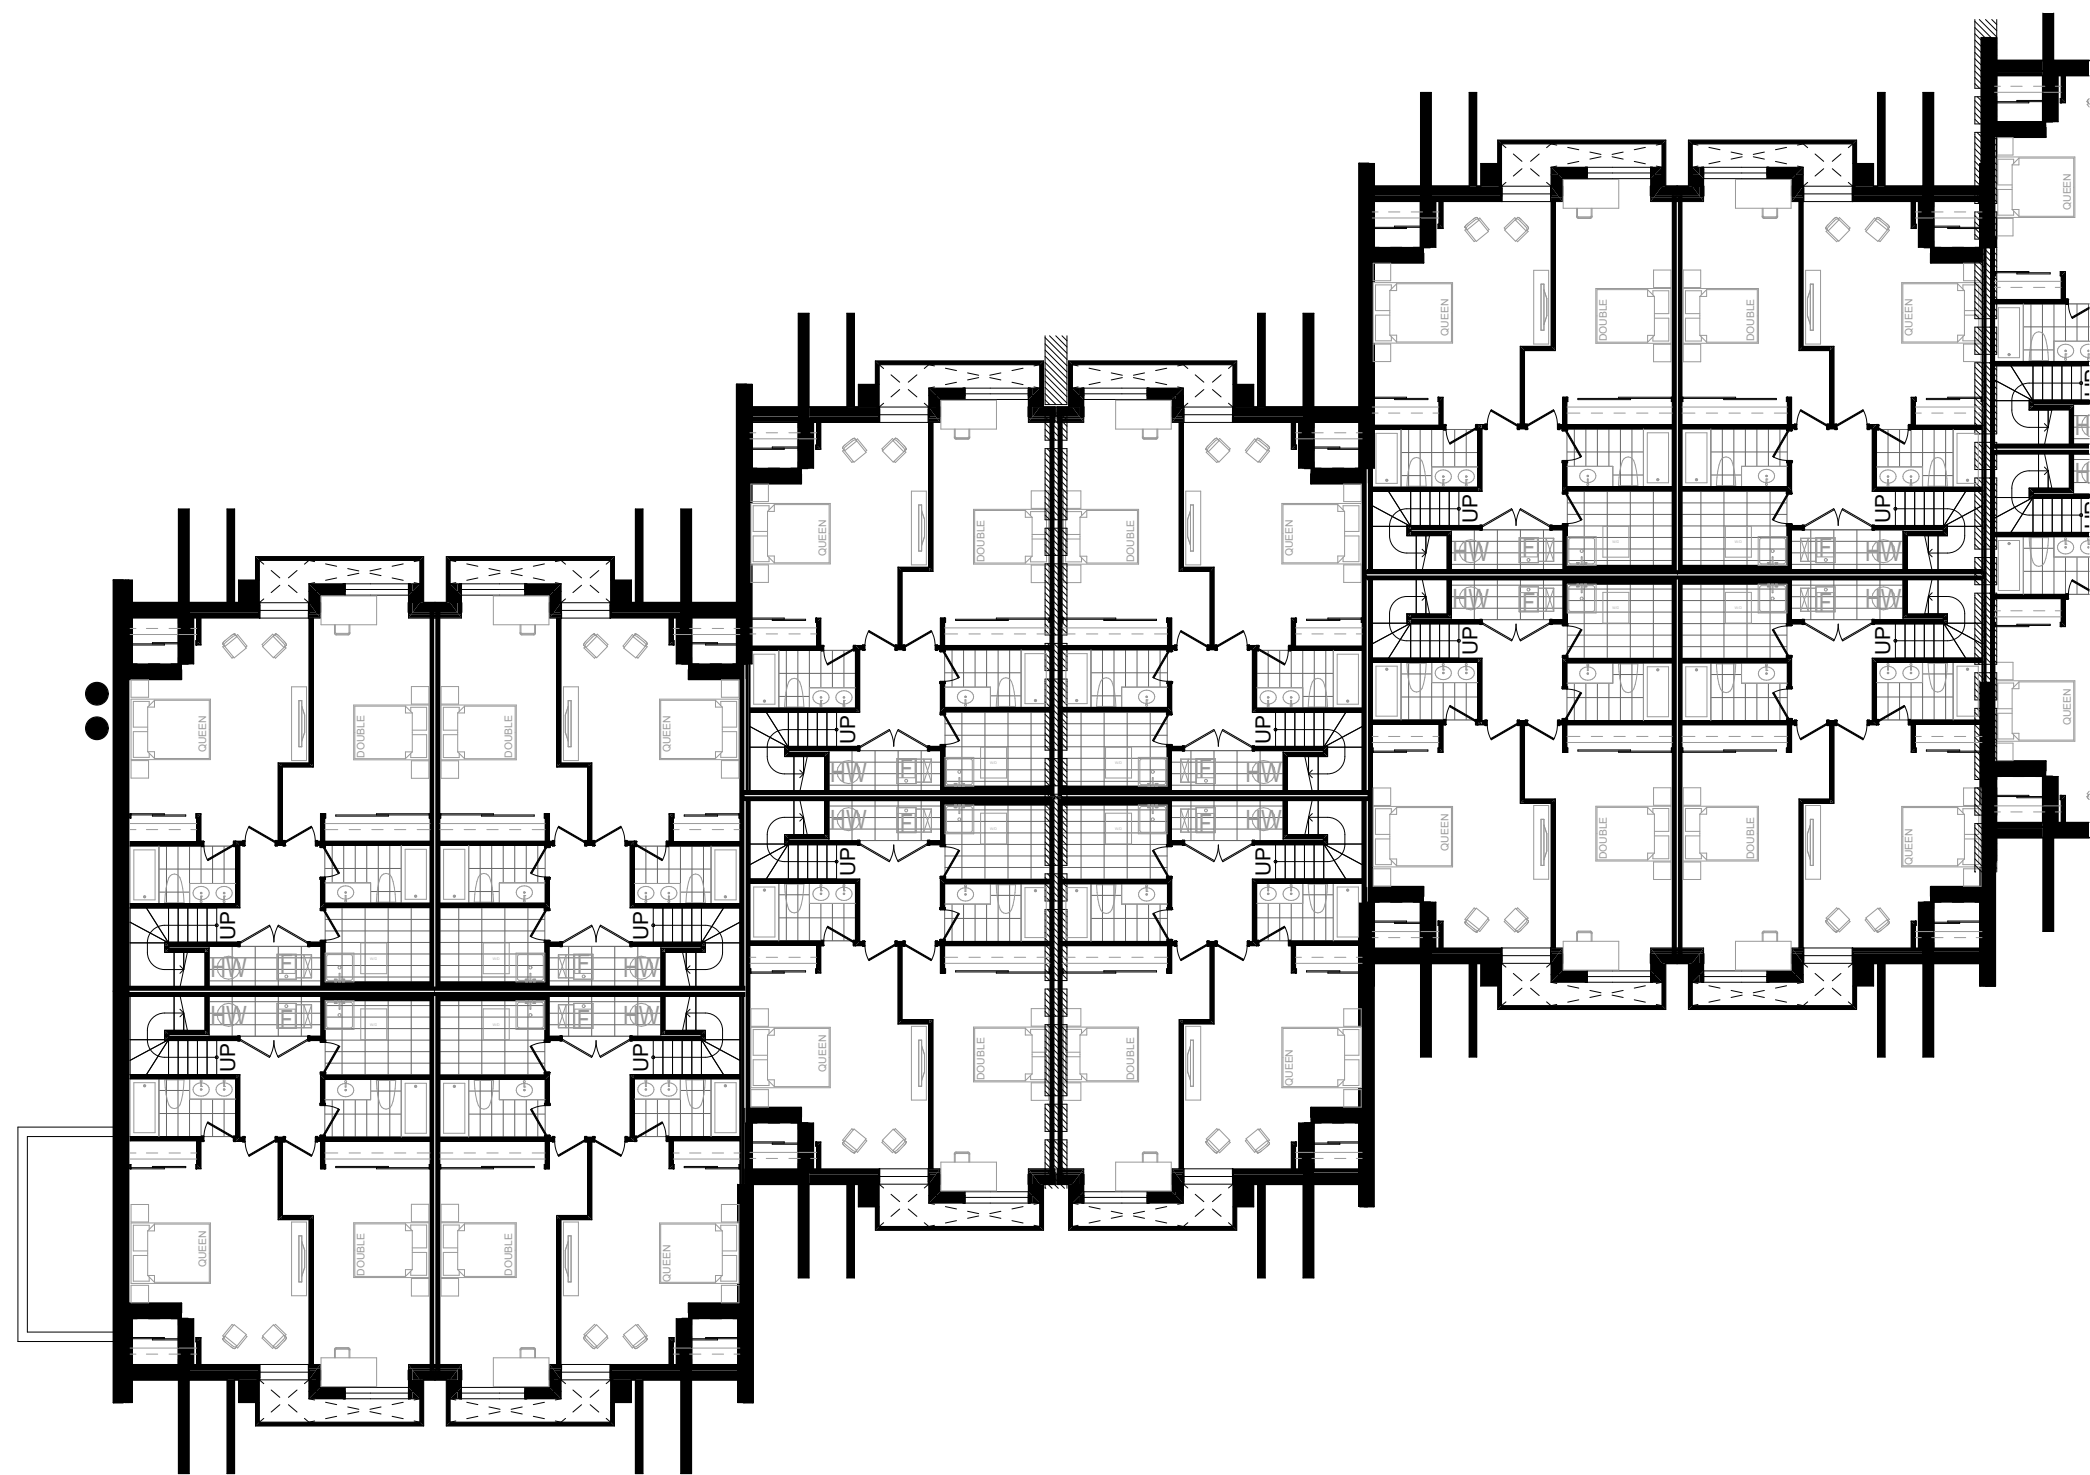

1 LOWER

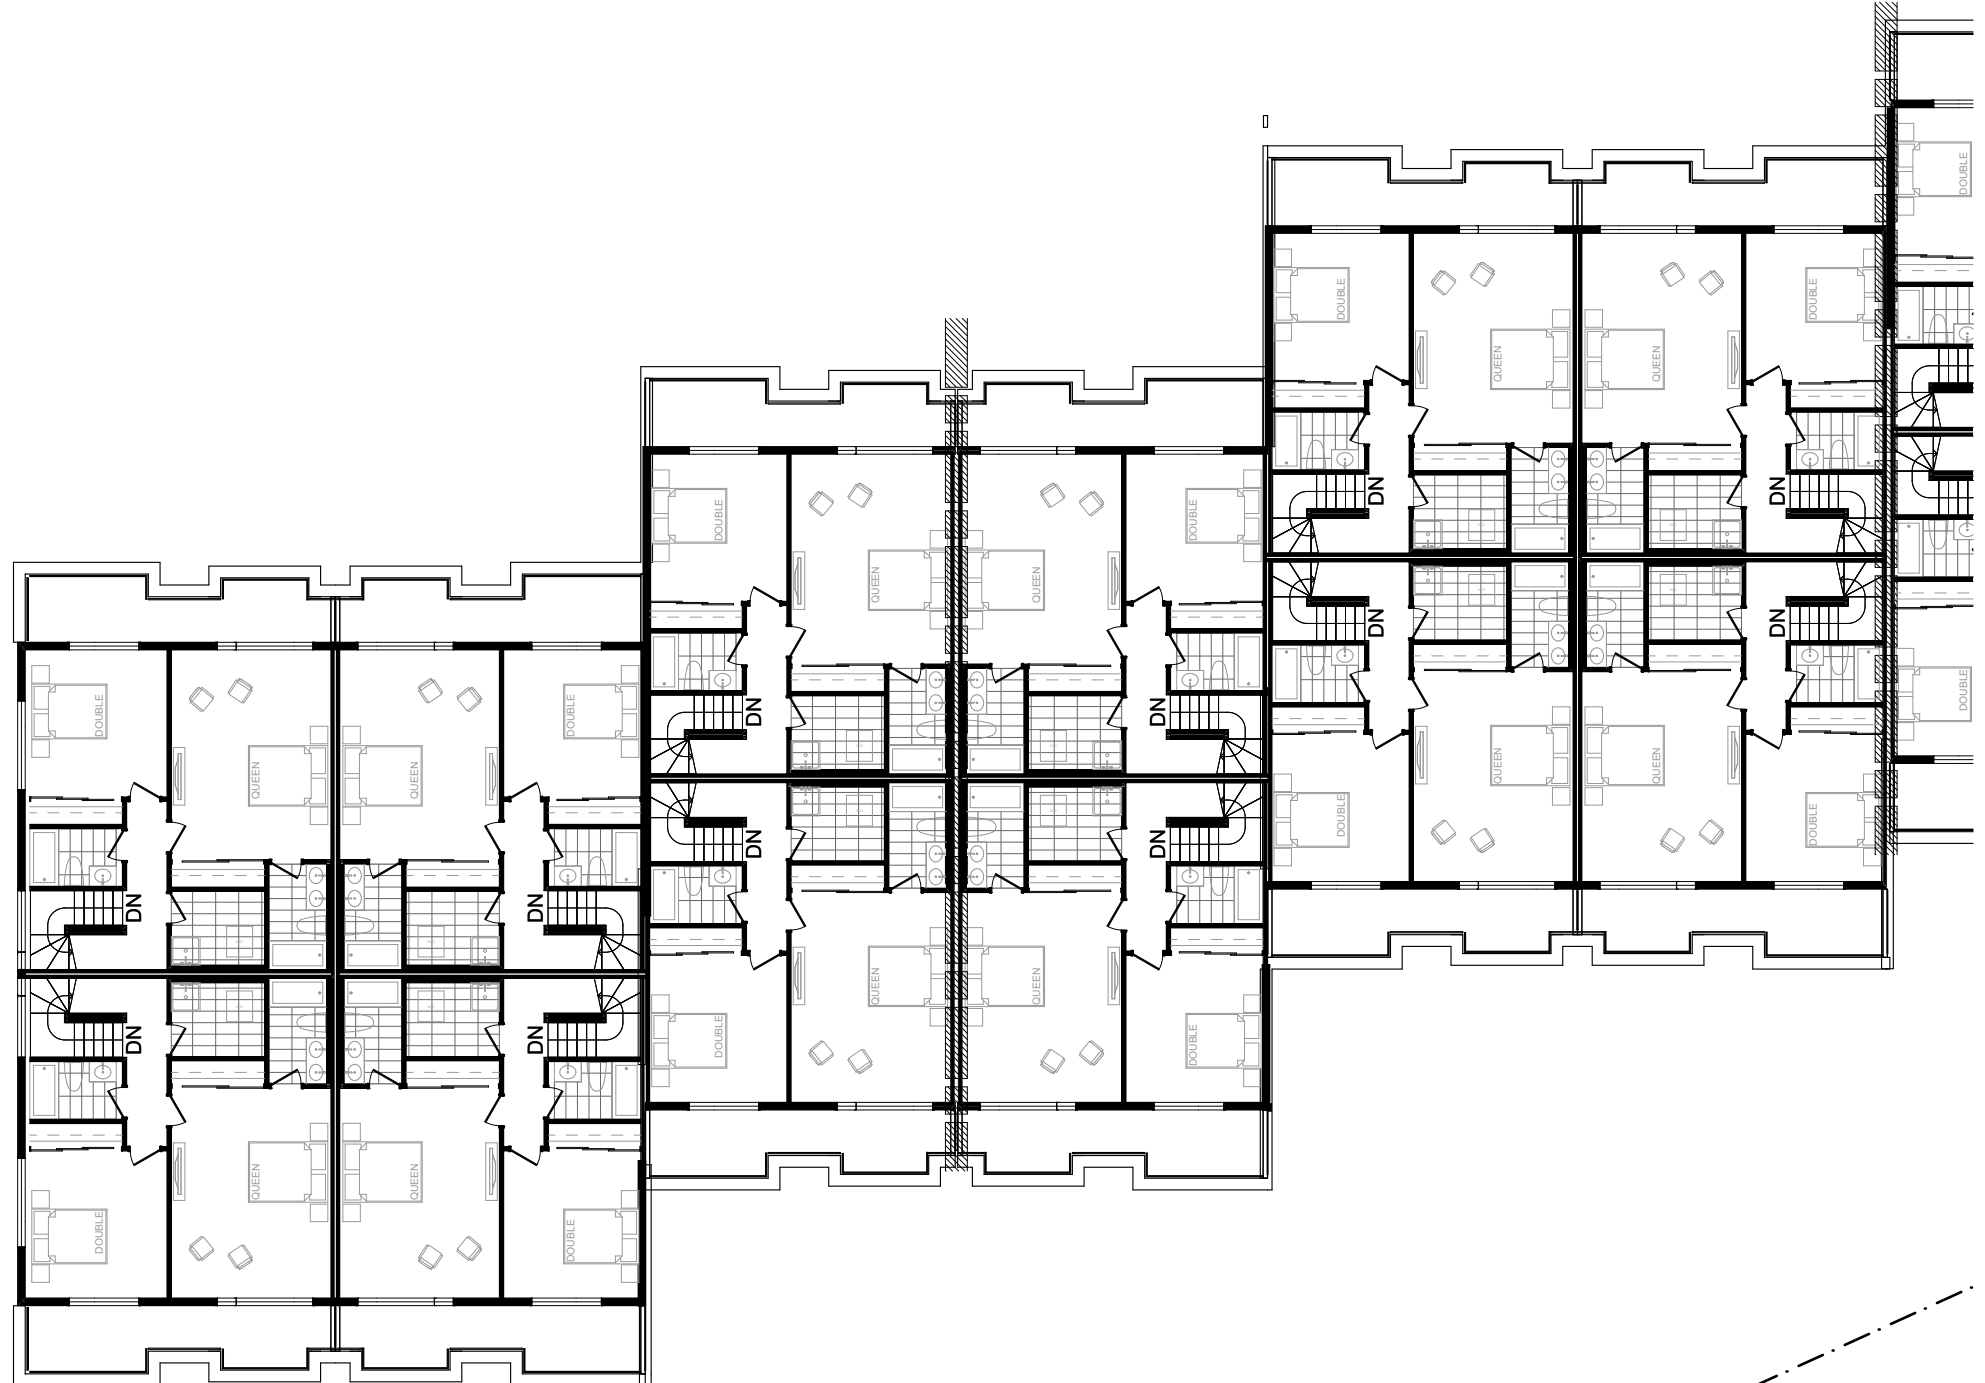



1 3F

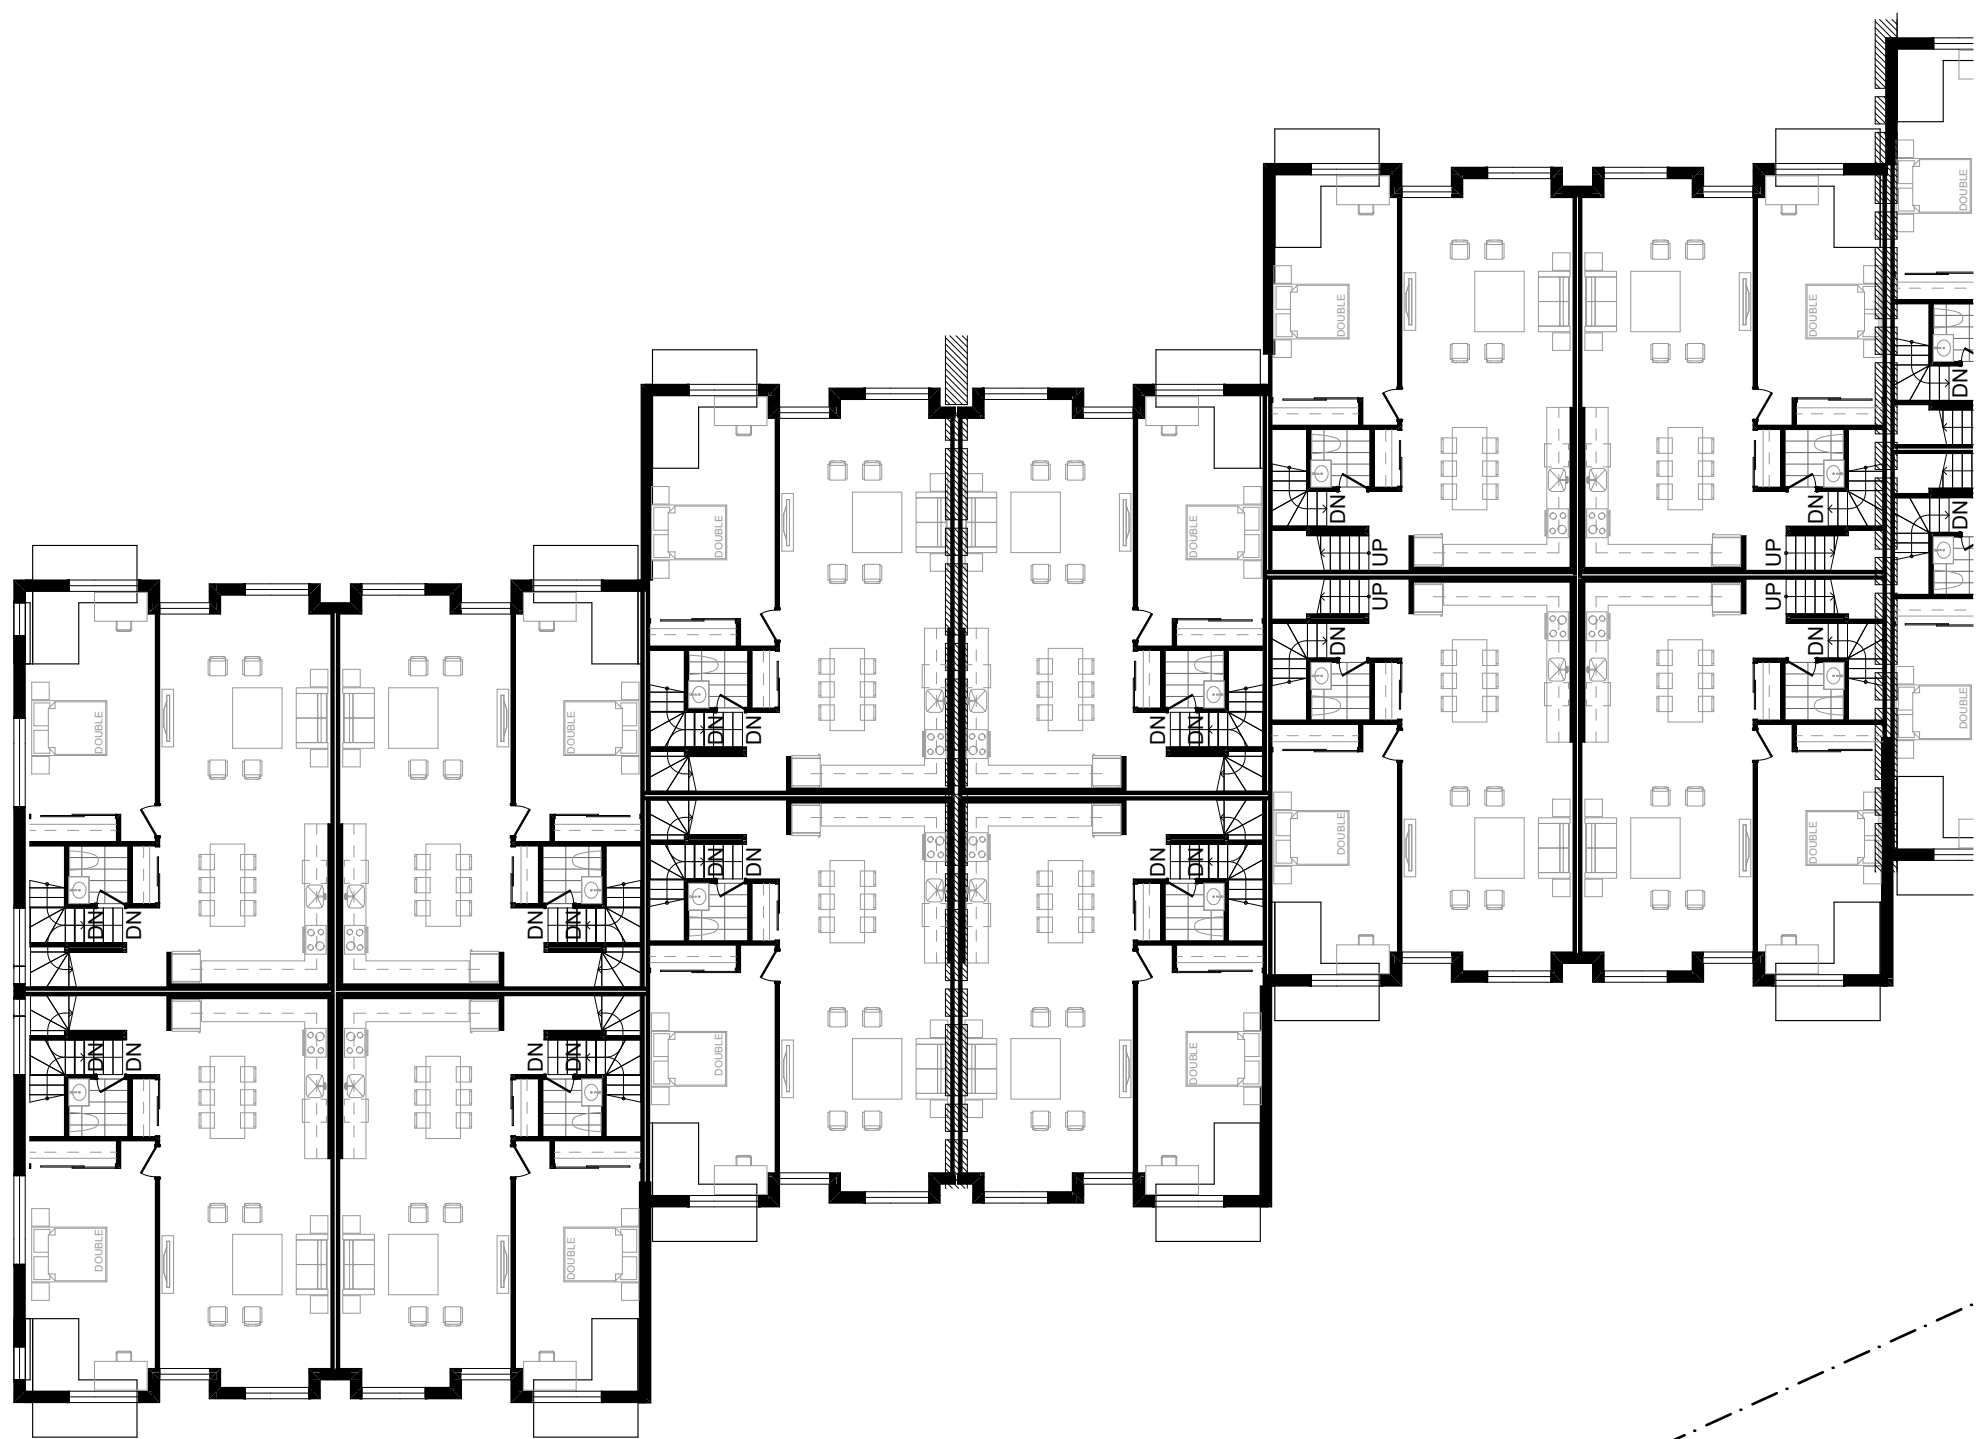

1 2F

--- LINE OF PREVIOUS SUBMISSION BUILDING ENVELOPE

FLOODPLAIN MAPPING PROVIDED BY TRCA

 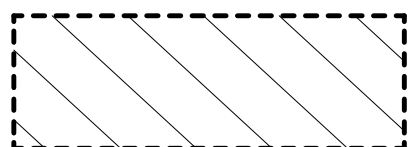

OP & ZBA # 21 228471 NNY 15 02
SPA # 21 228472 NNY 15 SA

TACT Architecture Inc.
6500 College Street (near Leslie)
Toronto, Ontario M6G 1B8
416-536-1889
info@tactdesign.ca

Note: This drawing and all copyright therein are the sole and exclusive property of TACT Architecture Inc. Reproduction or use of this drawing in whole or in part by any means or in any way whatsoever without the prior written consent of TACT Architecture is strictly prohibited. Do not scale this drawing.

file size: Woodsworth v.34.pdf

job title: 390-400 Woodsworth

client: Windfield Estates Corporation

sheet title: BLDG E1/E2


drawn by: ML checked by: PJ

issue date: Tuesday, November 26, 2024


scale:

job number: 2011


Revision:		
No.	Date	Revision
01	2021.09.07	ZBA / OPA / SPA
02	2023.08.11	ZBA / OPA / SPA
03		
04		
05		

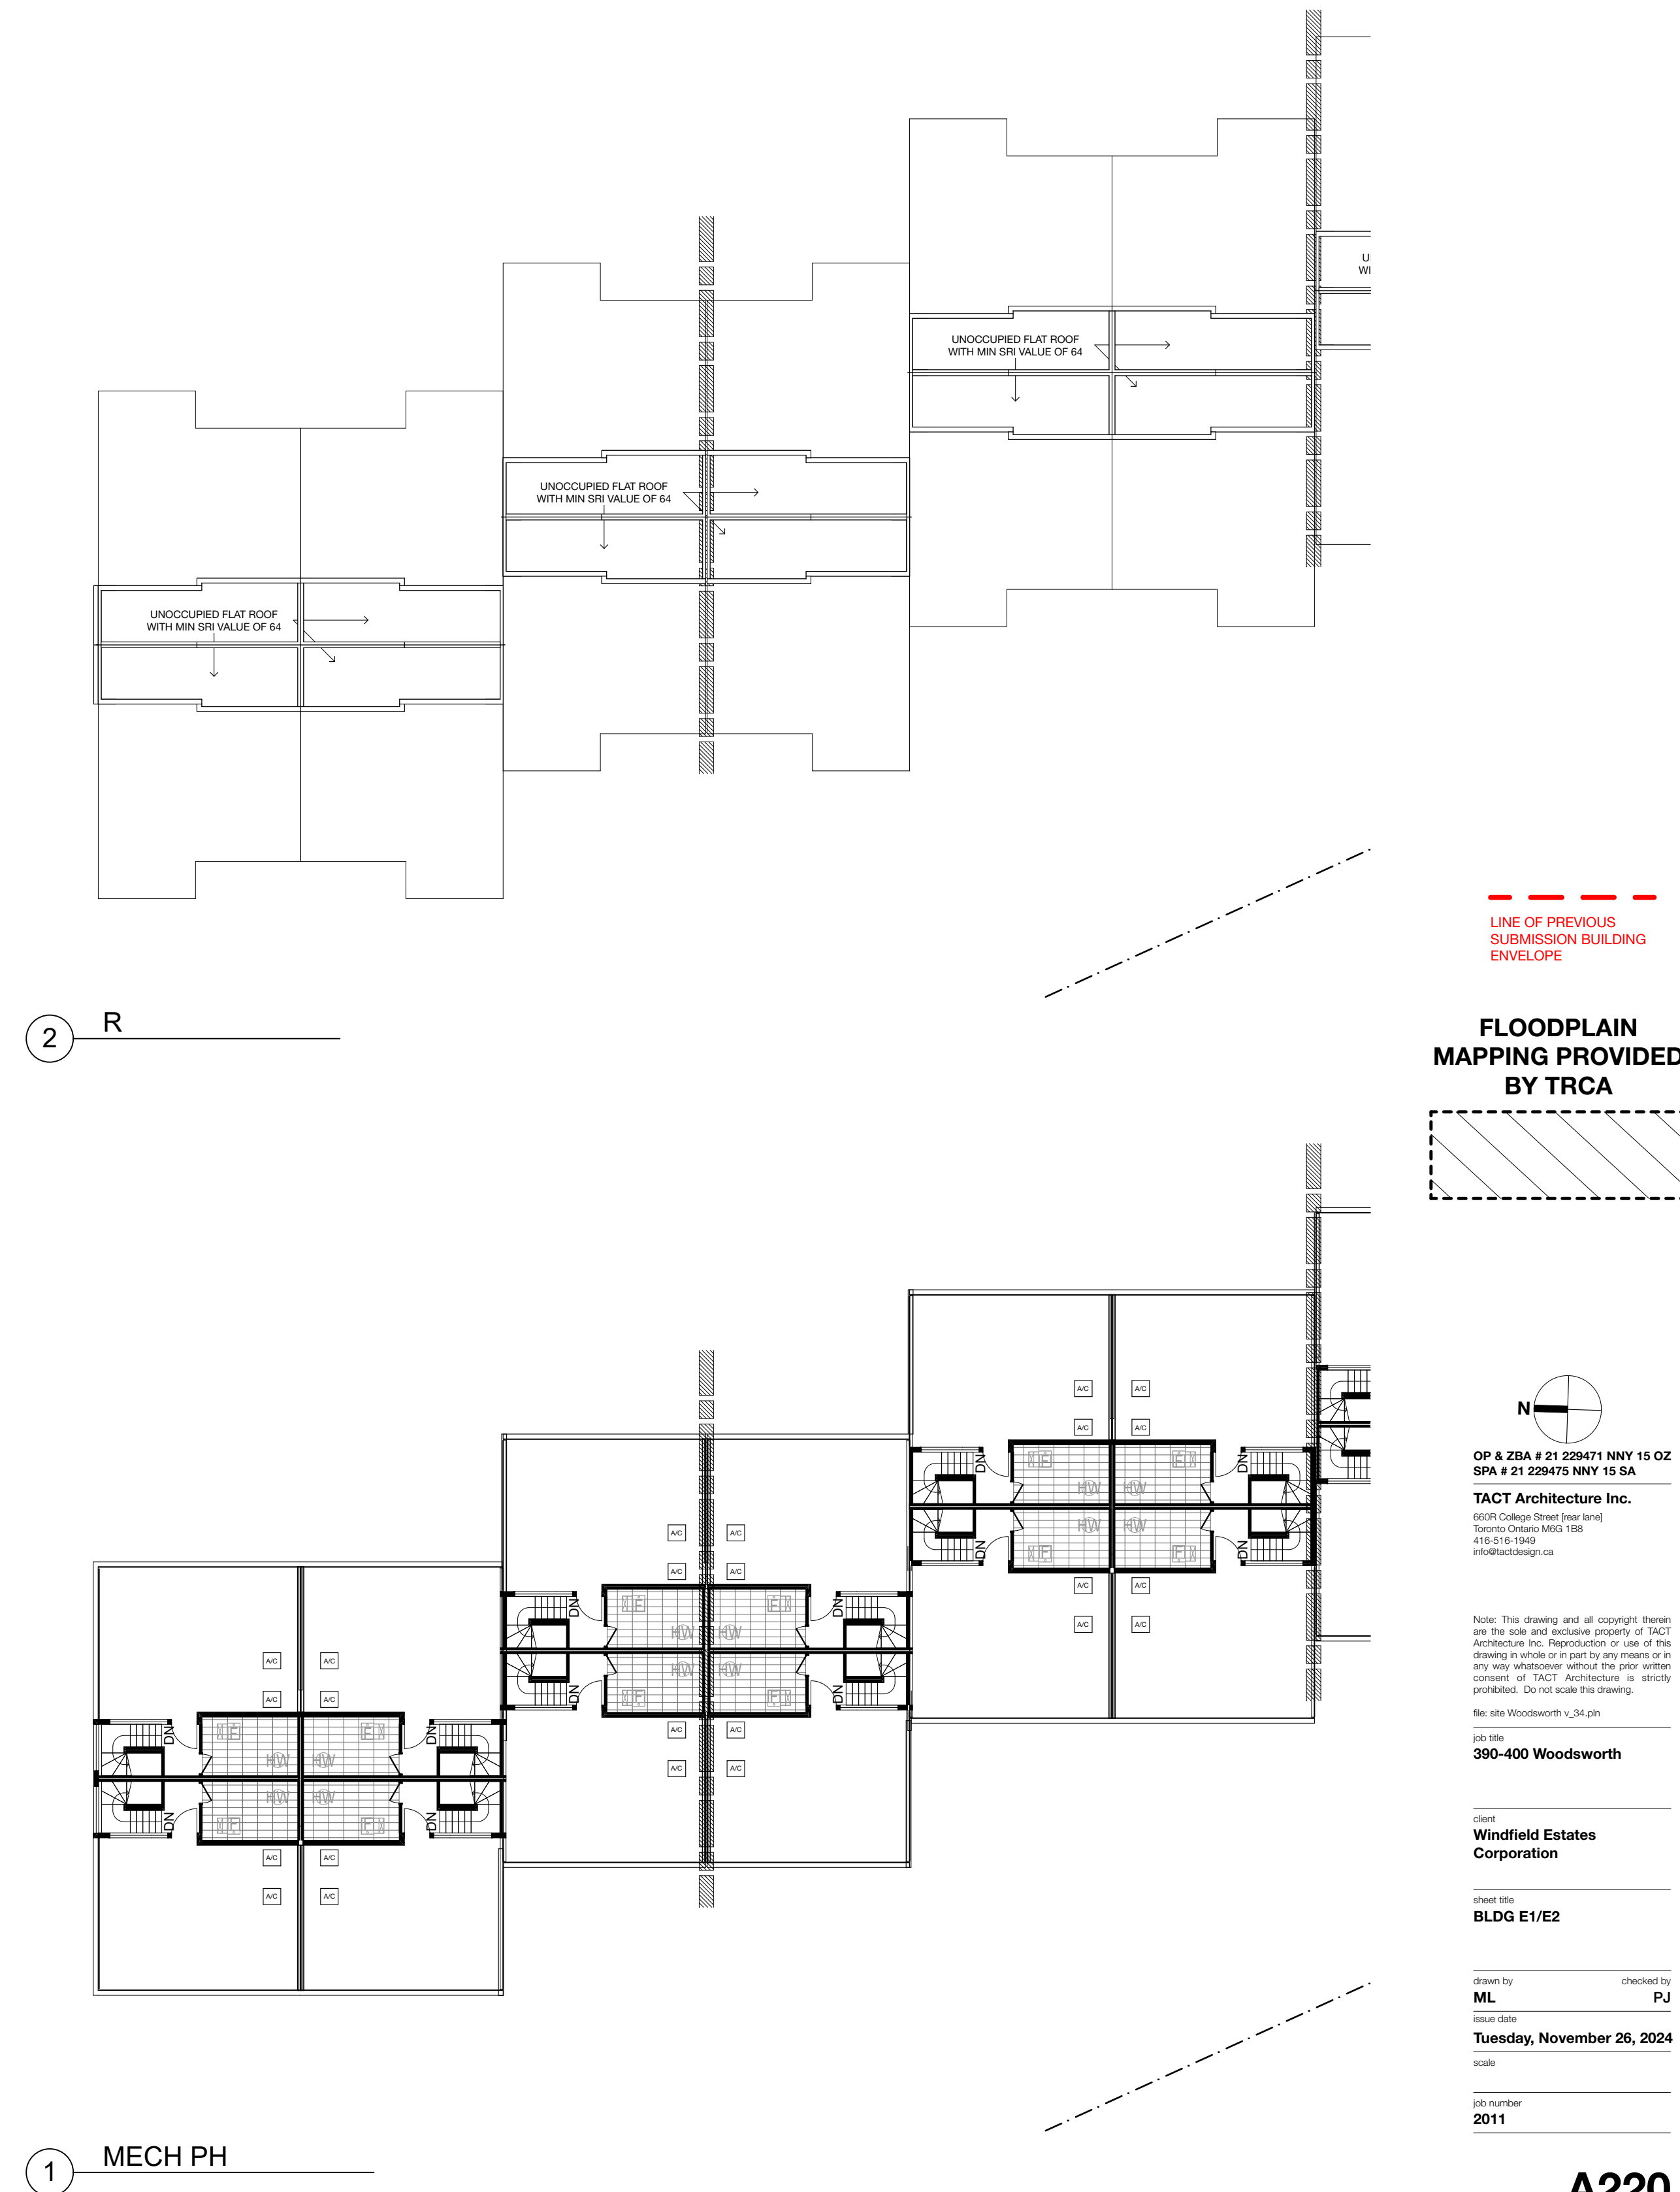


Revision:		
No.	Date	Revision
01	2021.09.07	ZBA / OPA / SPA
02	2023.08.11	ZBA / OPA / SPA
03		
04		
05		

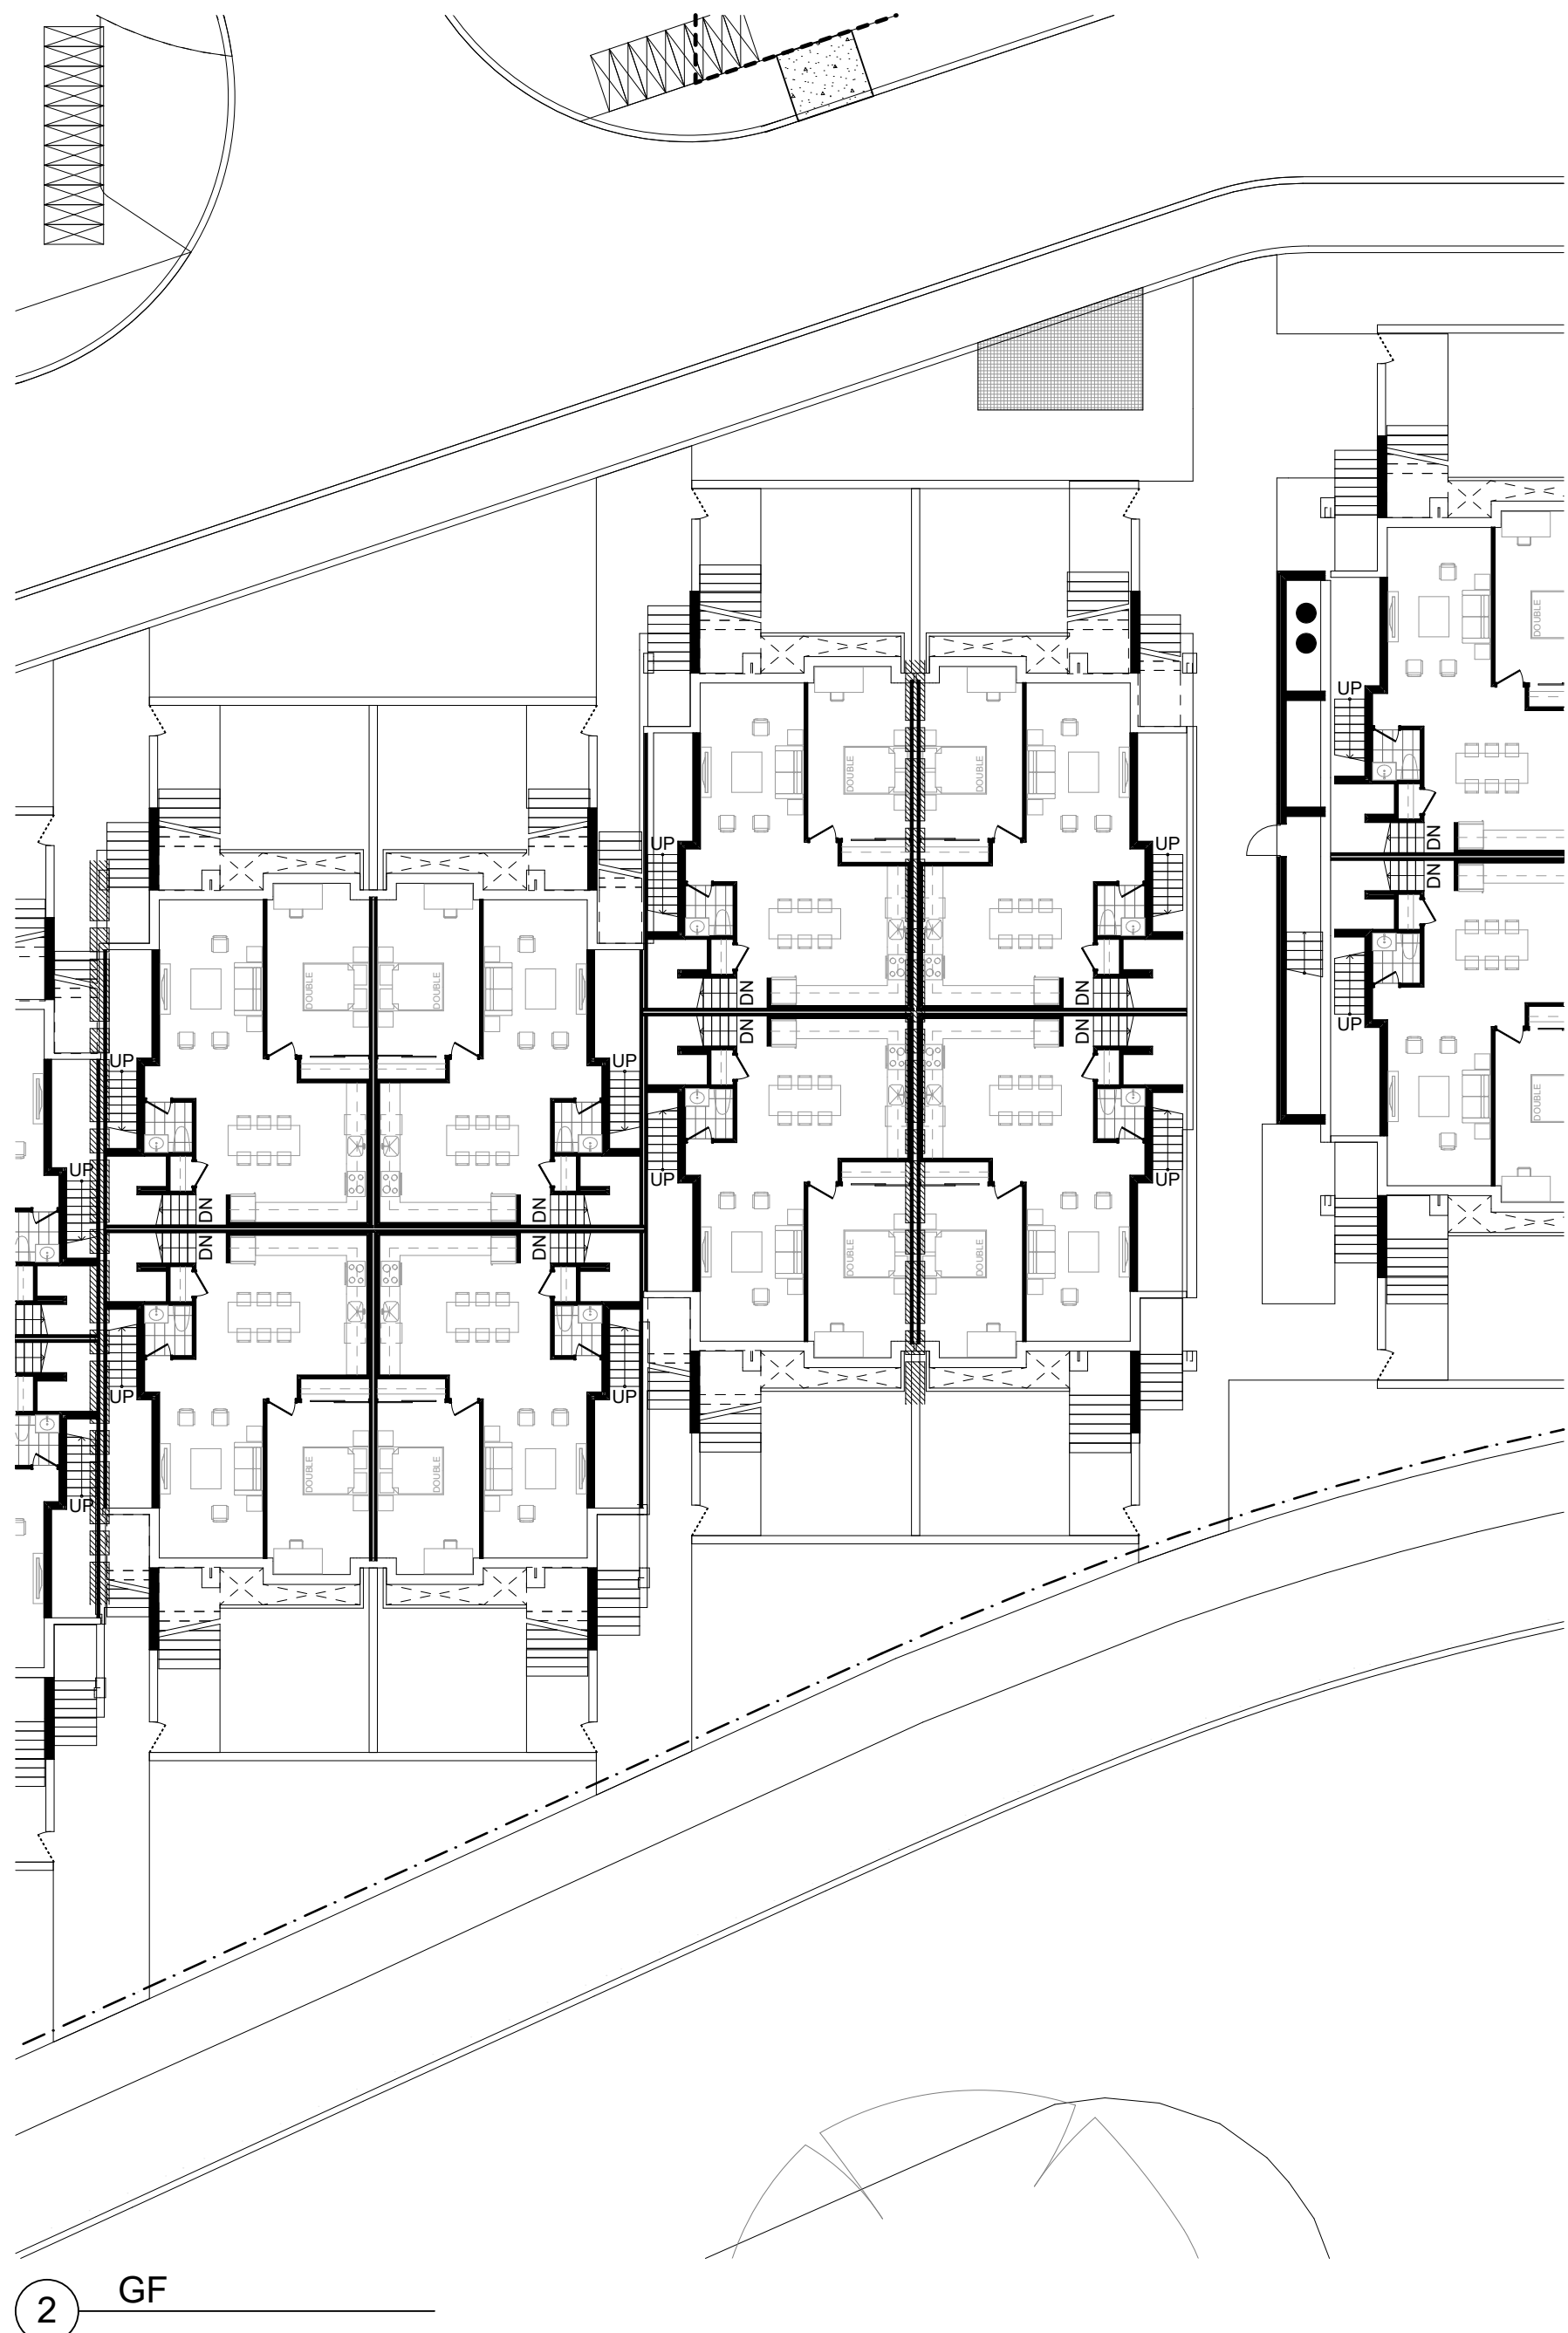


2 GF

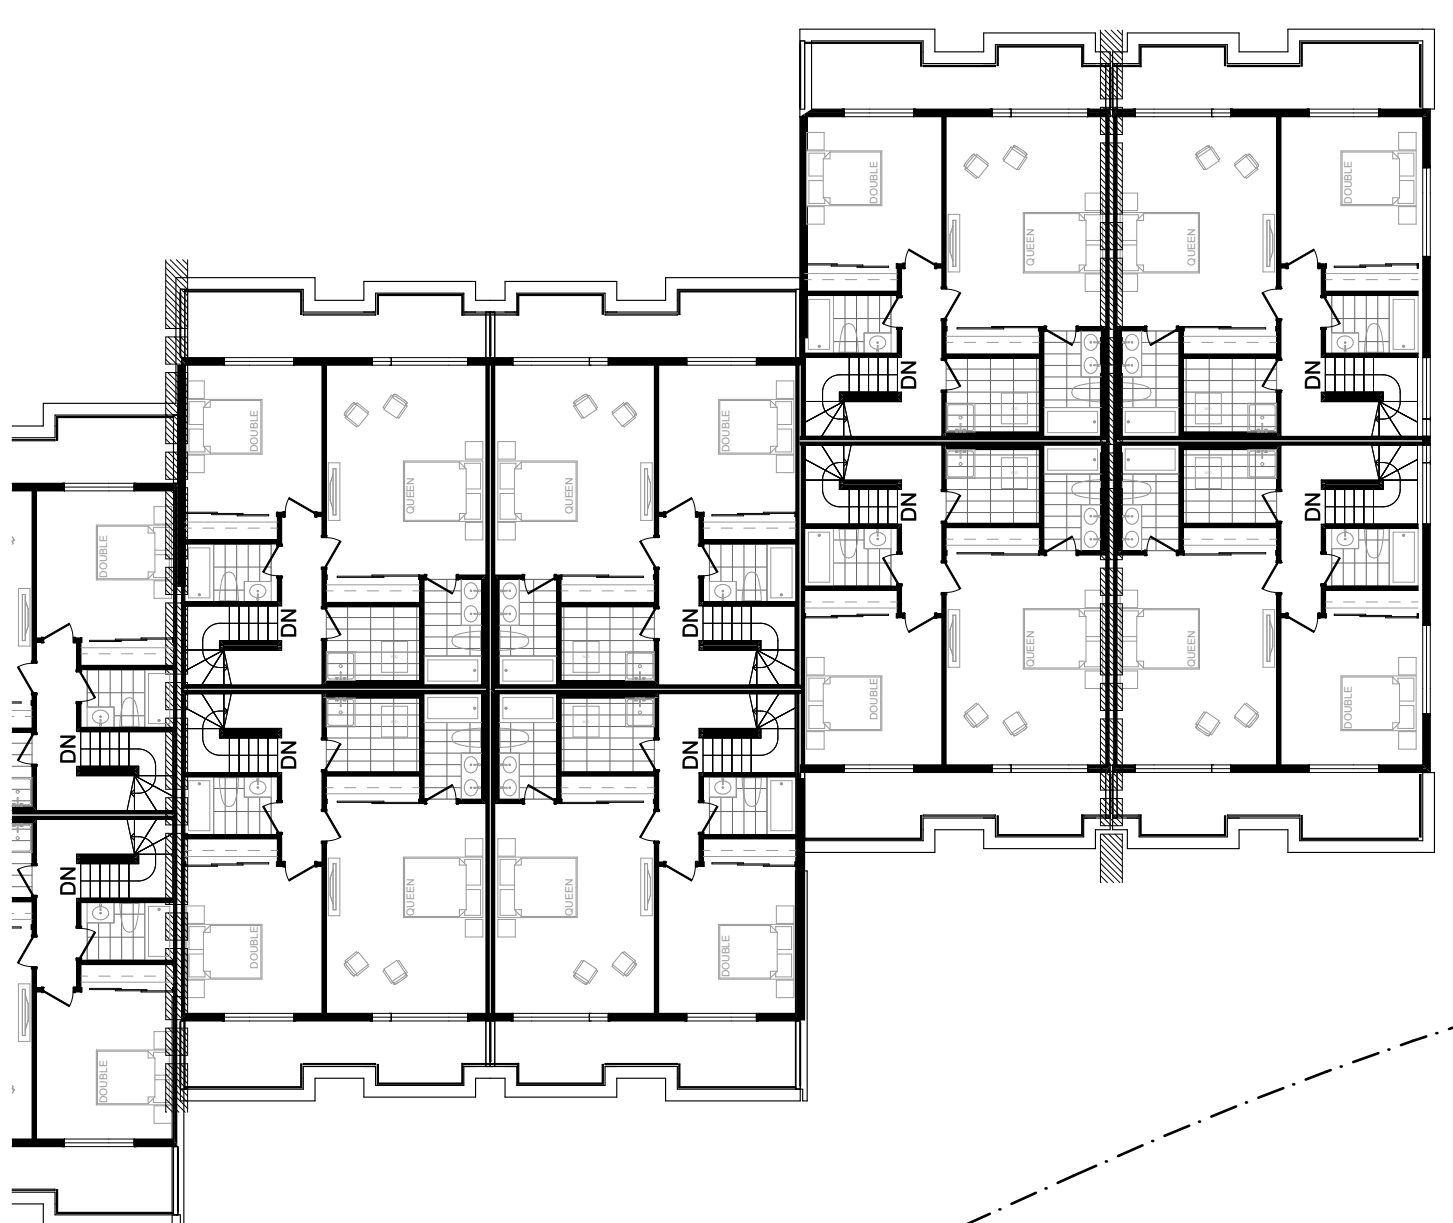


4 3F

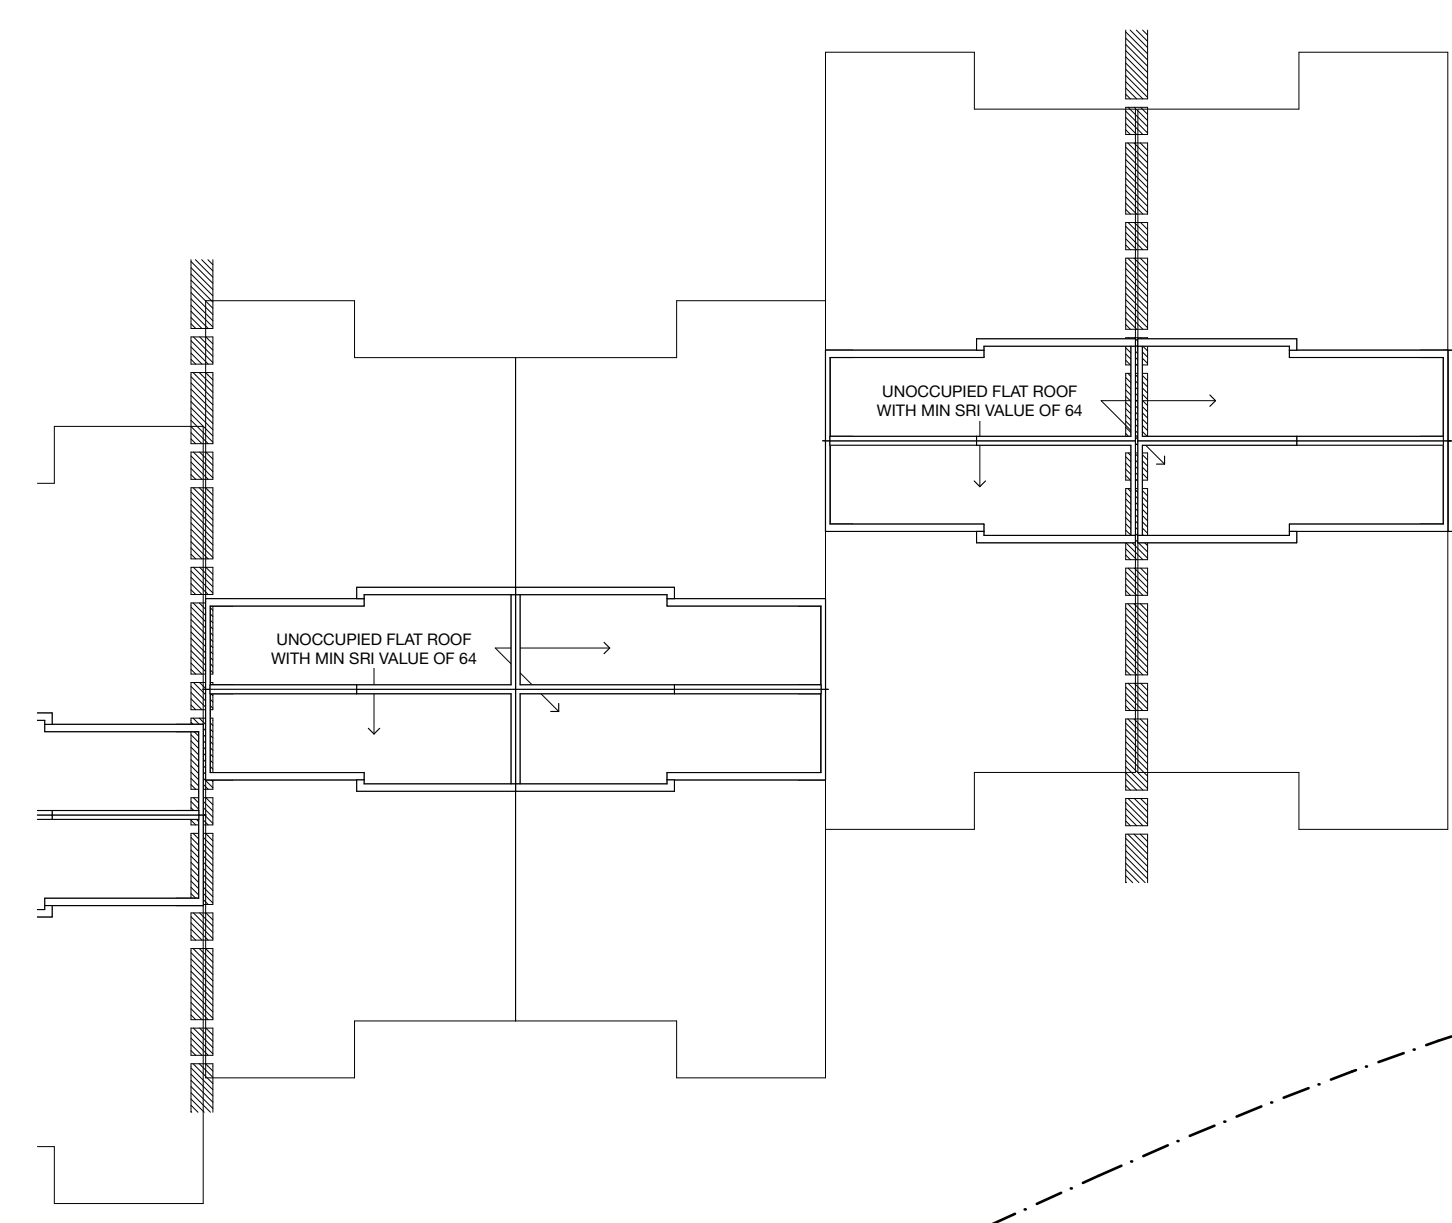


6 R

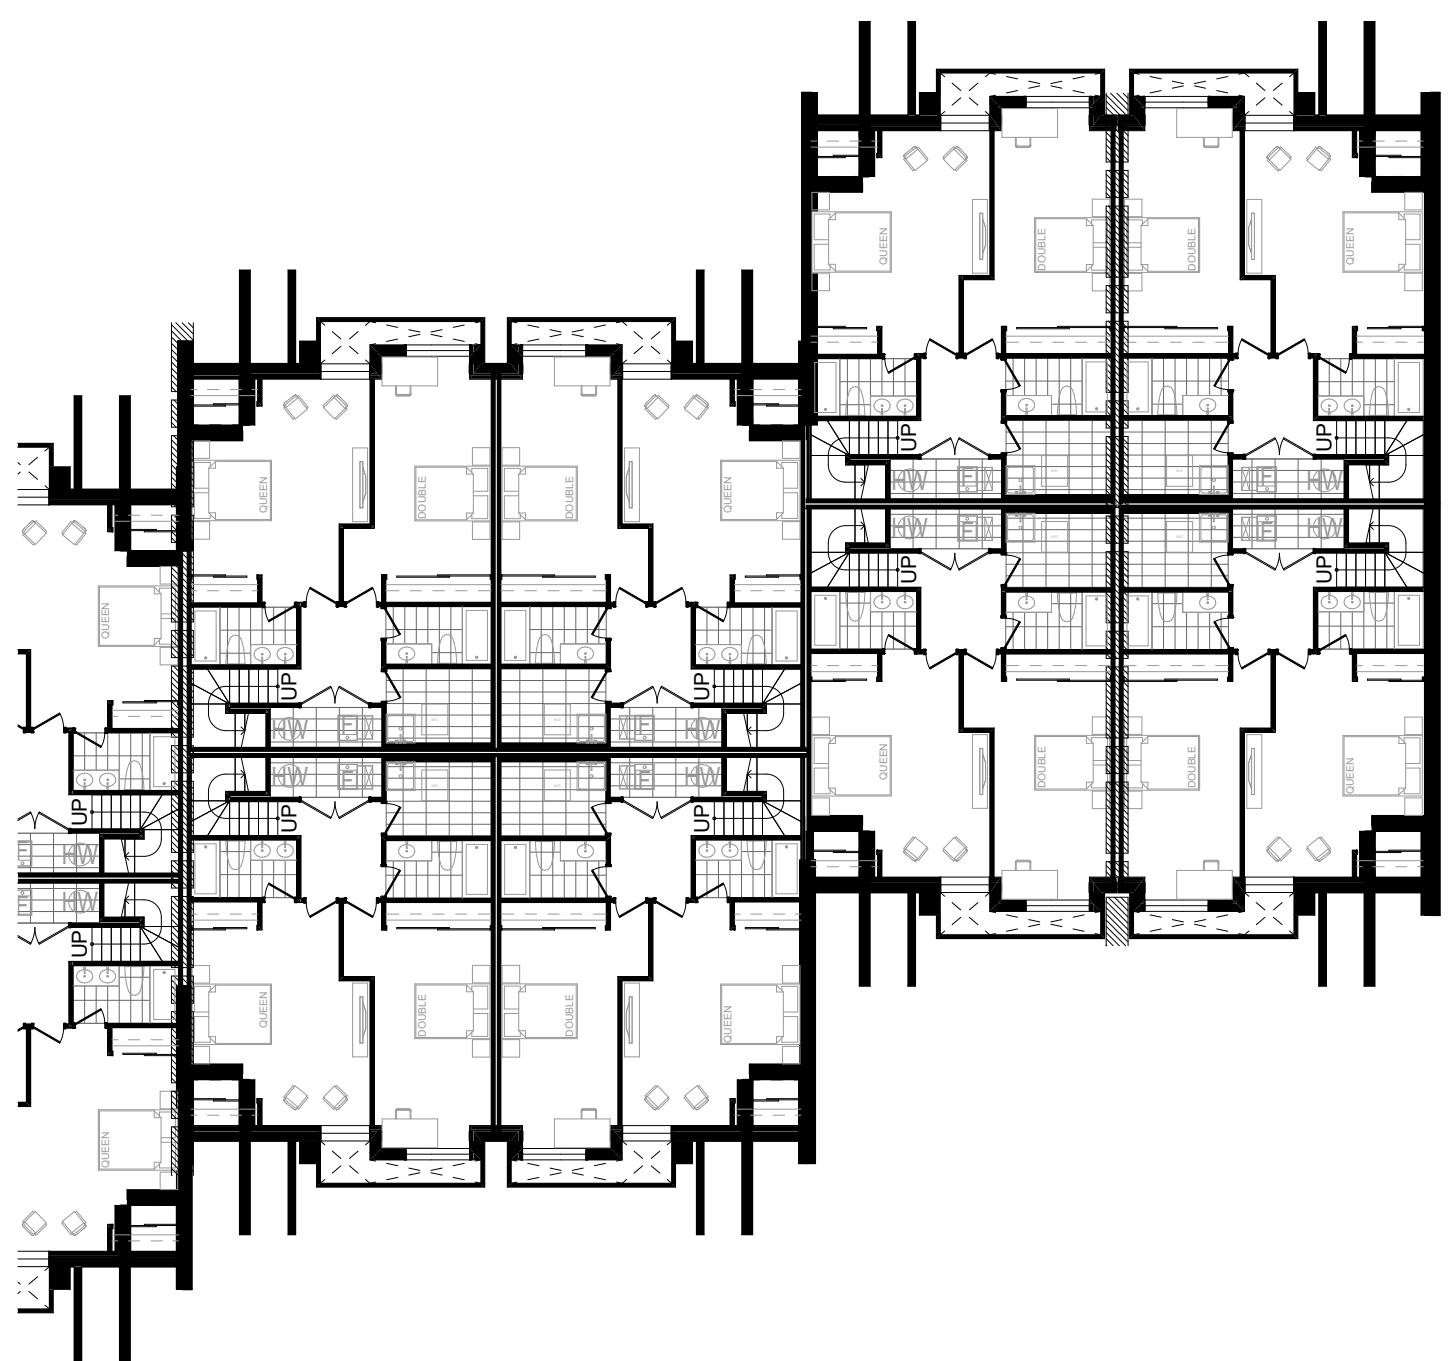

1 LOWER

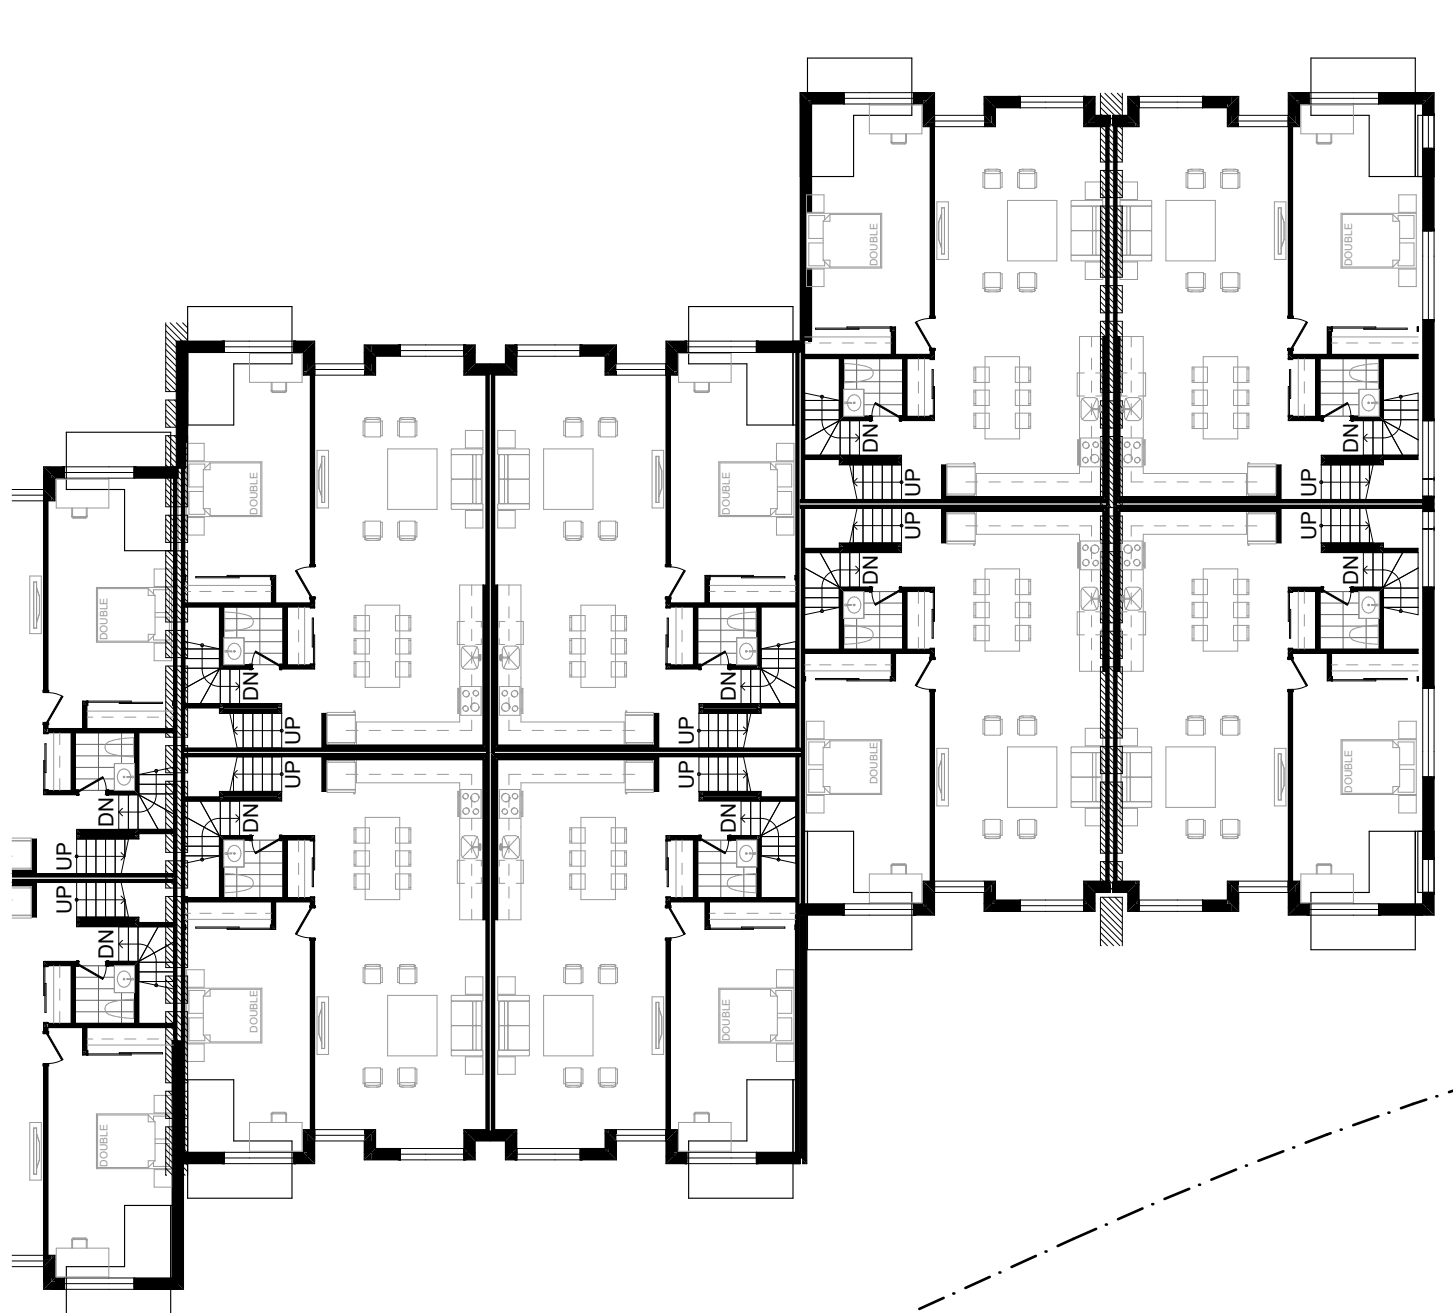

3 2F

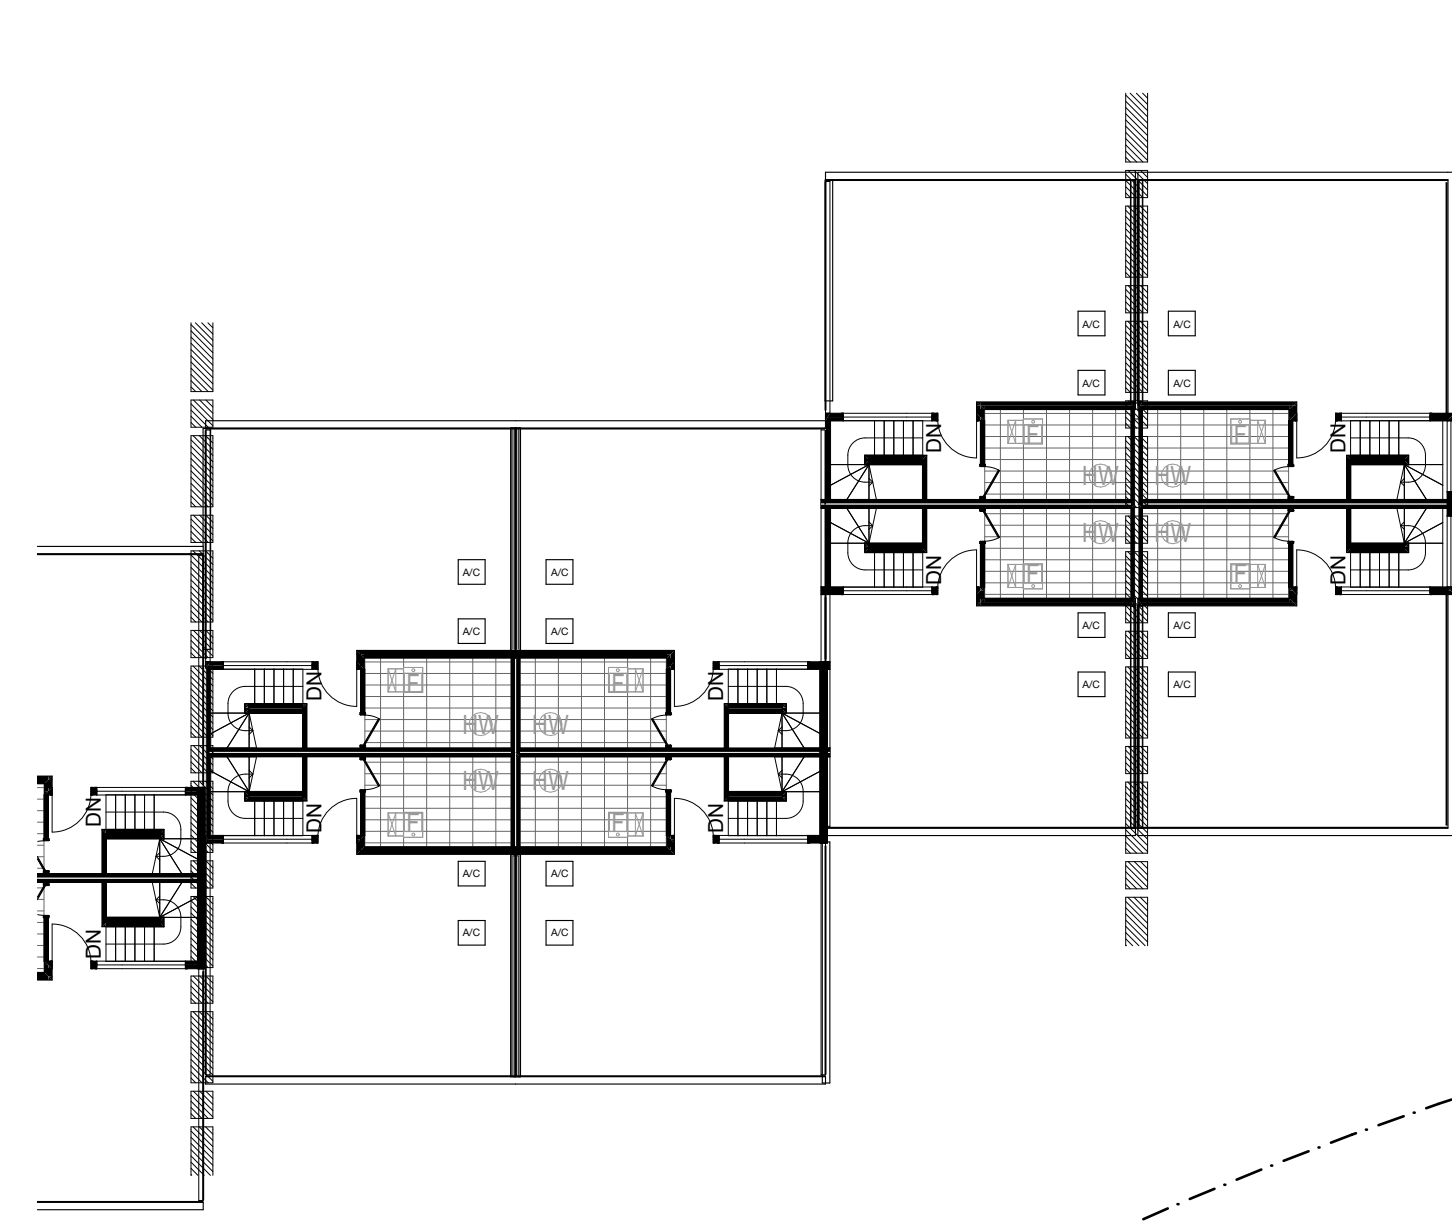

5 MECH PH

--- LINE OF PREVIOUS SUBMISSION BUILDING ENVELOPE

FLOODPLAIN MAPPING PROVIDED BY TRCA

OP & ZBA # 21 228471 NNY 15 02
SPA # 21 229475 NNY 15 SA

TACT Architecture Inc.
6607 College Street (near Leslie)
Toronto, Ontario M6G 1B8
416-536-1969
info@tactdesign.ca

Note: This drawing and all copyright therein are the sole and exclusive property of TACT Architecture Inc. Reproduction or use of this drawing in whole or in part by any means or in any way whatsoever without the prior written consent of TACT Architecture Inc. is strictly prohibited. Do not scale this drawing.

file: site Woodsworth v.34.pdf
job title
390-400 Woodsworth

client
Windfield Estates Corporation

sheet title
BLDG E3/E4

drawn by
ML




checked by
PJ

issue date
Tuesday, November 26, 2024

scale

job number
2011

Revision:		
No.	Date	Revision
01	2021.09.07	ZBA / OPA / SPA
02	2023.08.11	ZBA / OPA / SPA
03		
04		
05		

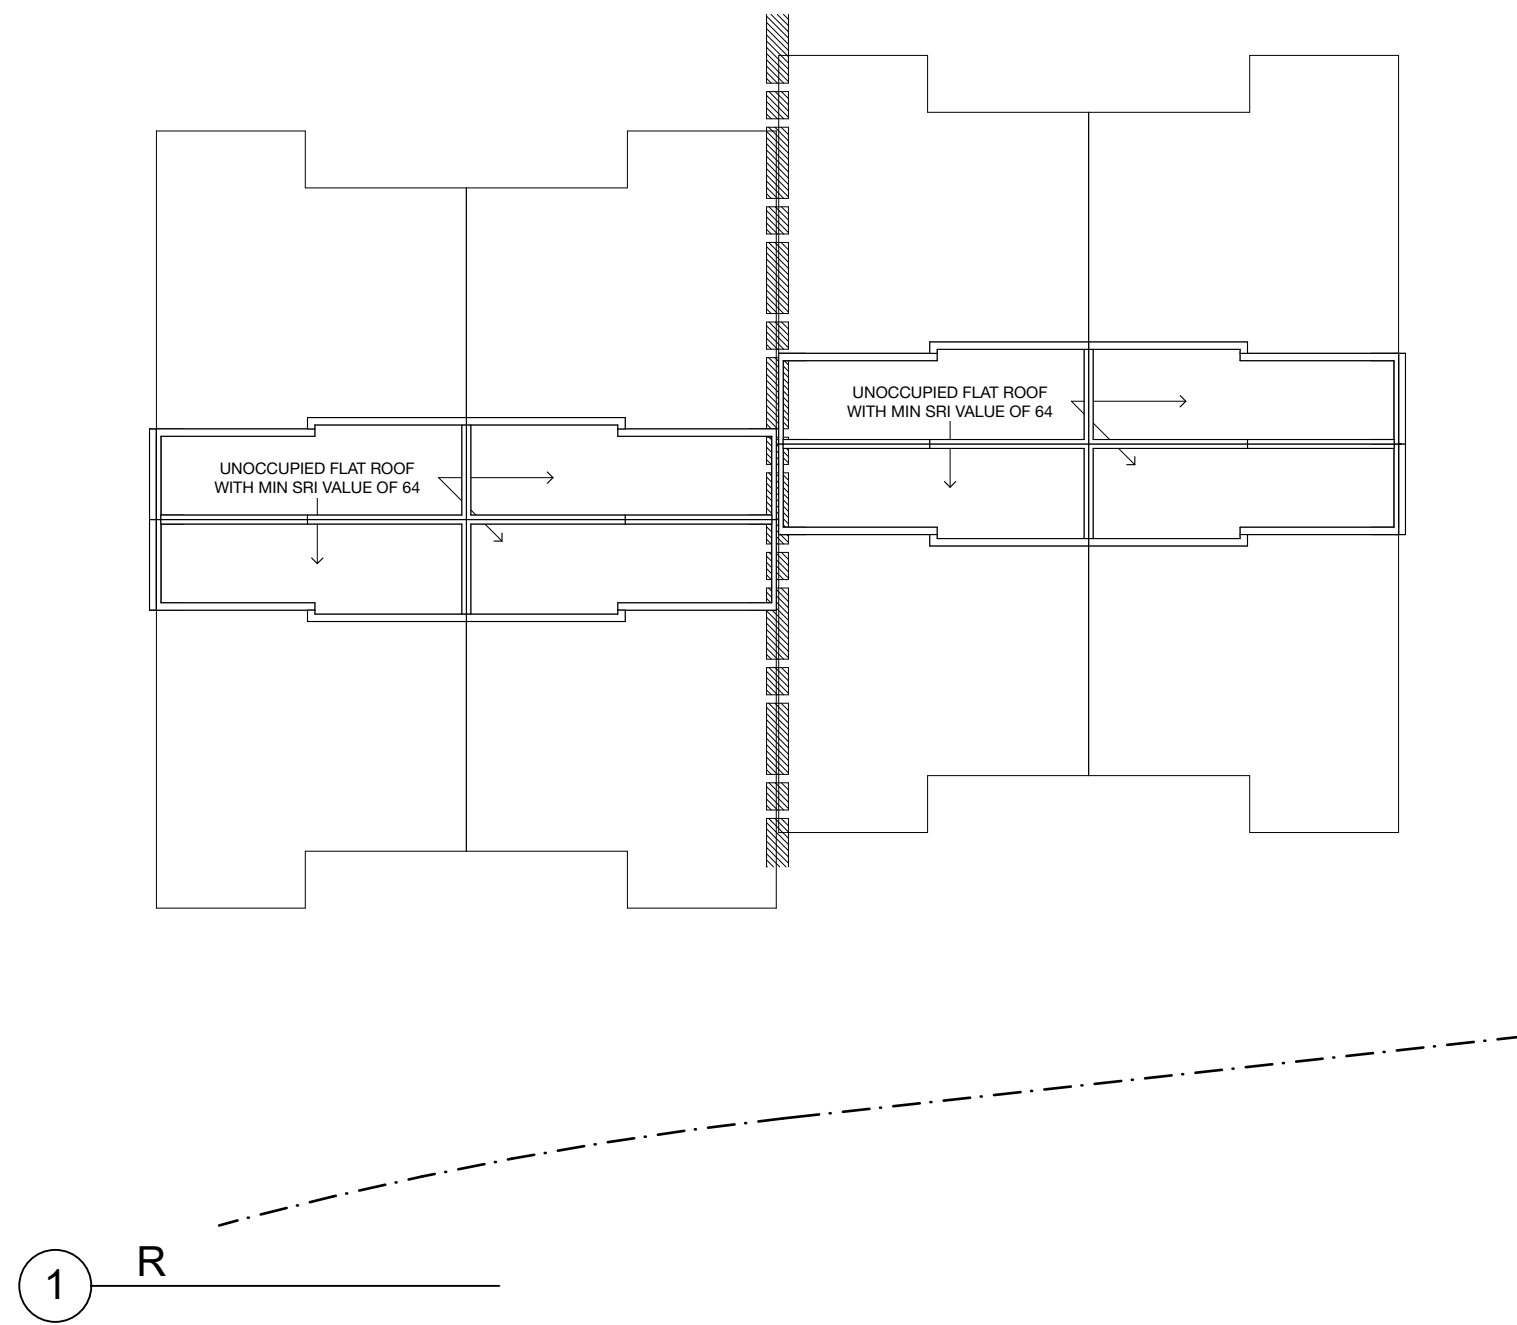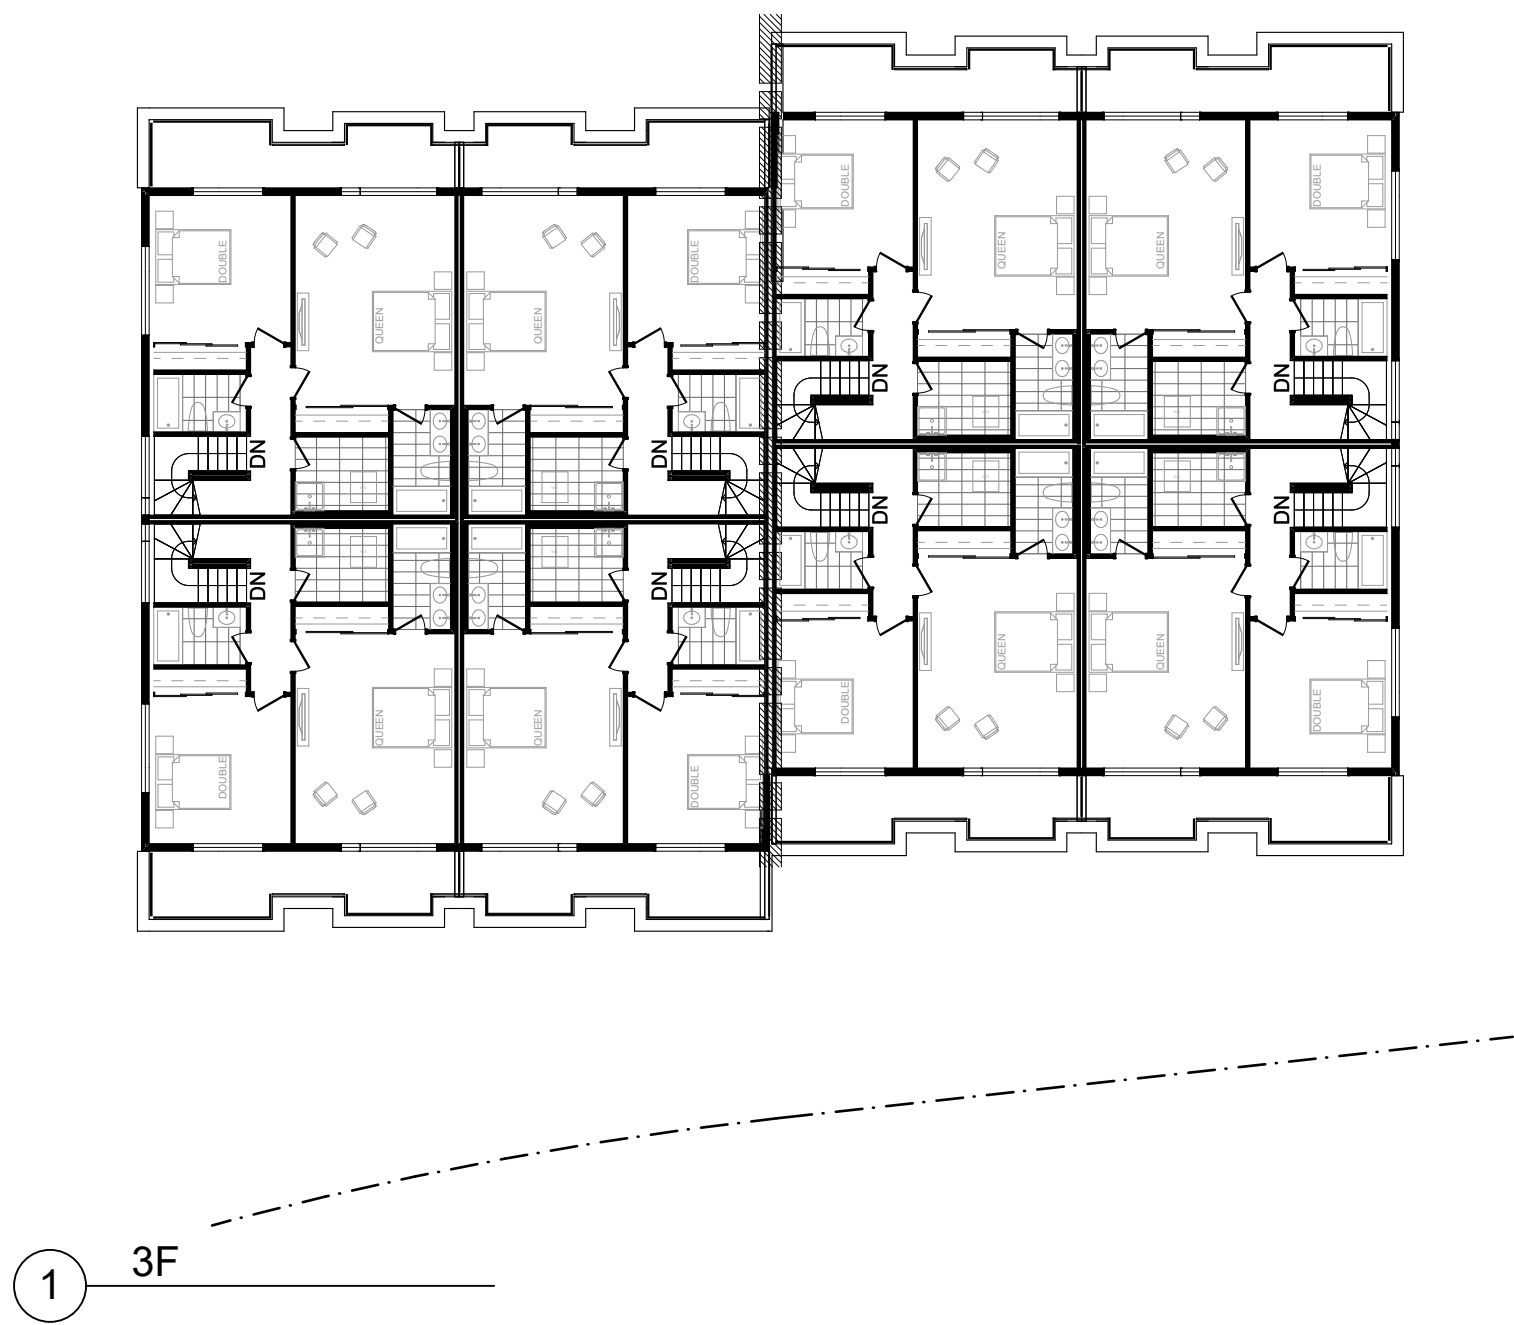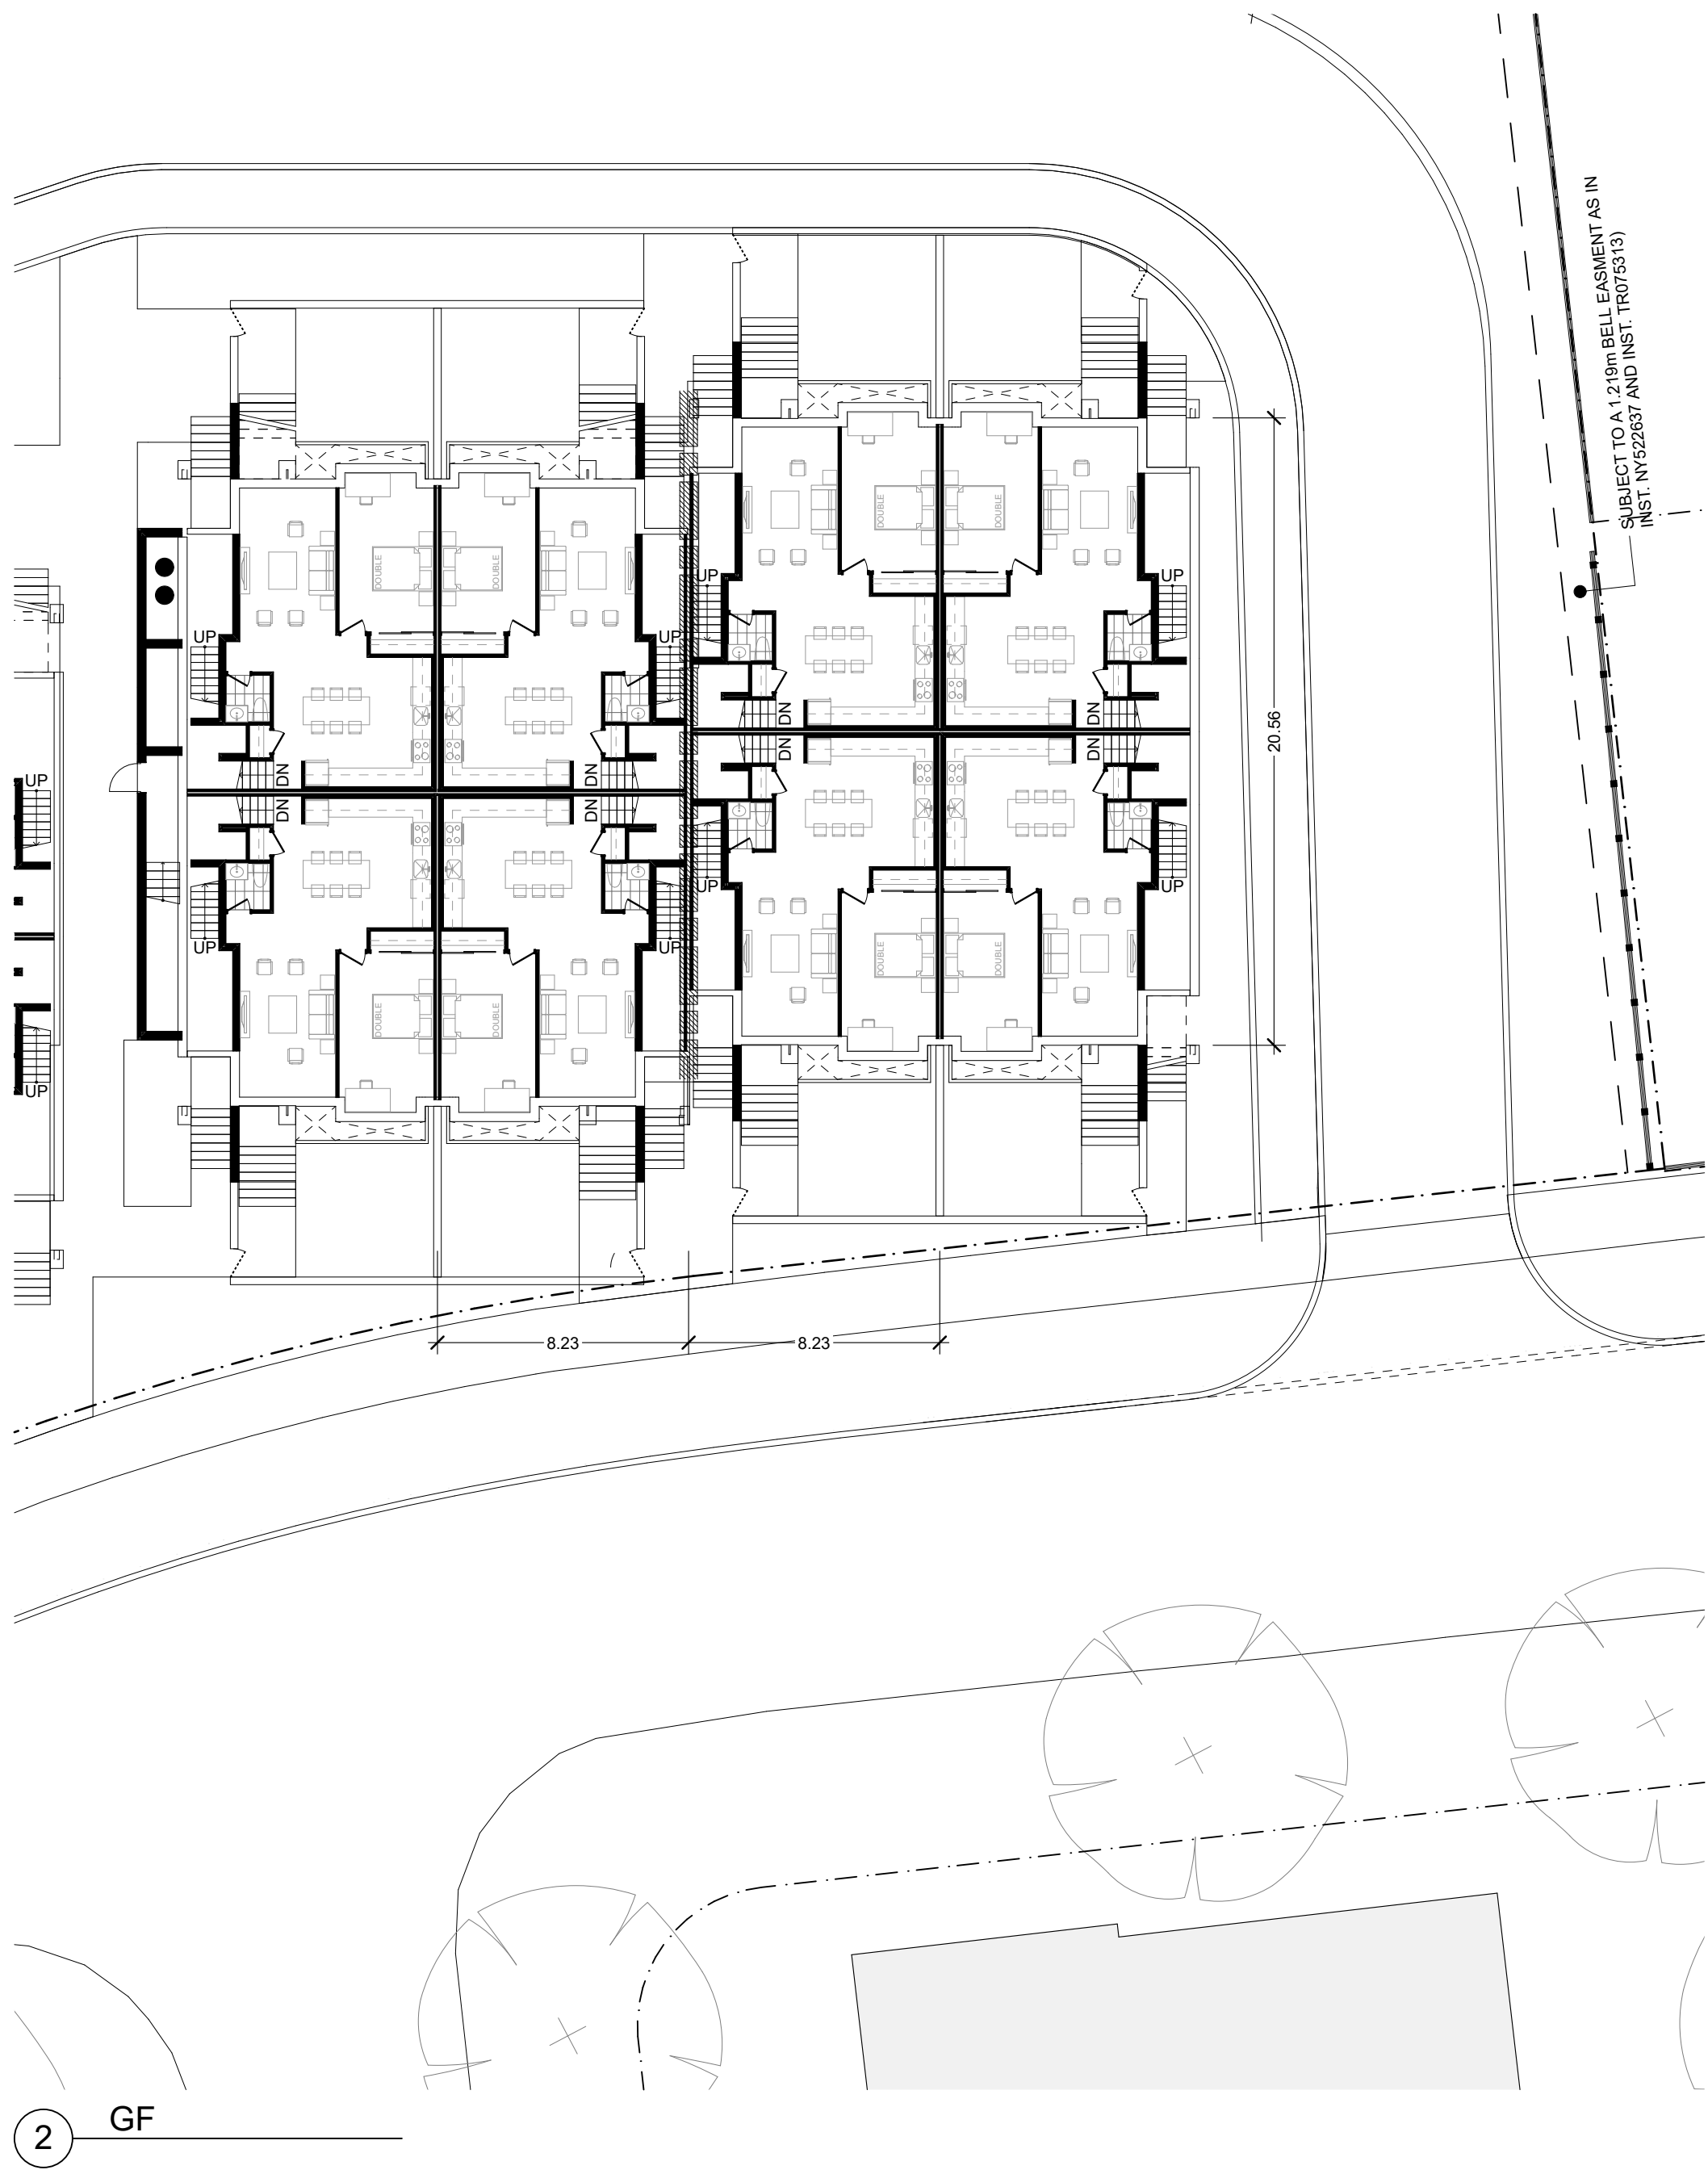

--- LINE OF PREVIOUS SUBMISSION BUILDING ENVELOPE

FLOODPLAIN MAPPING PROVIDED BY TRCA

OP & ZBA # 21 228471 NNY 15 02
SPA # 21 228475 NNY 15 SA

TACT Architecture Inc.
6607 College Street (near Leslie)
Toronto, Ontario M6G 1B8
416-516-1369
info@tactdesign.ca

Note: This drawing and all copyright therein are the sole and exclusive property of TACT Architecture Inc. Reproduction or use of this drawing in whole or in part by any means or in any way whatsoever without the prior written consent of TACT Architecture Inc. is strictly prohibited. Do not scale this drawing.

file: site Woodsworth v.34.pdf
job title
390-400 Woodsworth

client
Windfield Estates Corporation

sheet title
BLDG F1/F2

drawn by
ML




checked by
PJ

issue date
Tuesday, November 26, 2024

scale
2011

job number
2011

A222

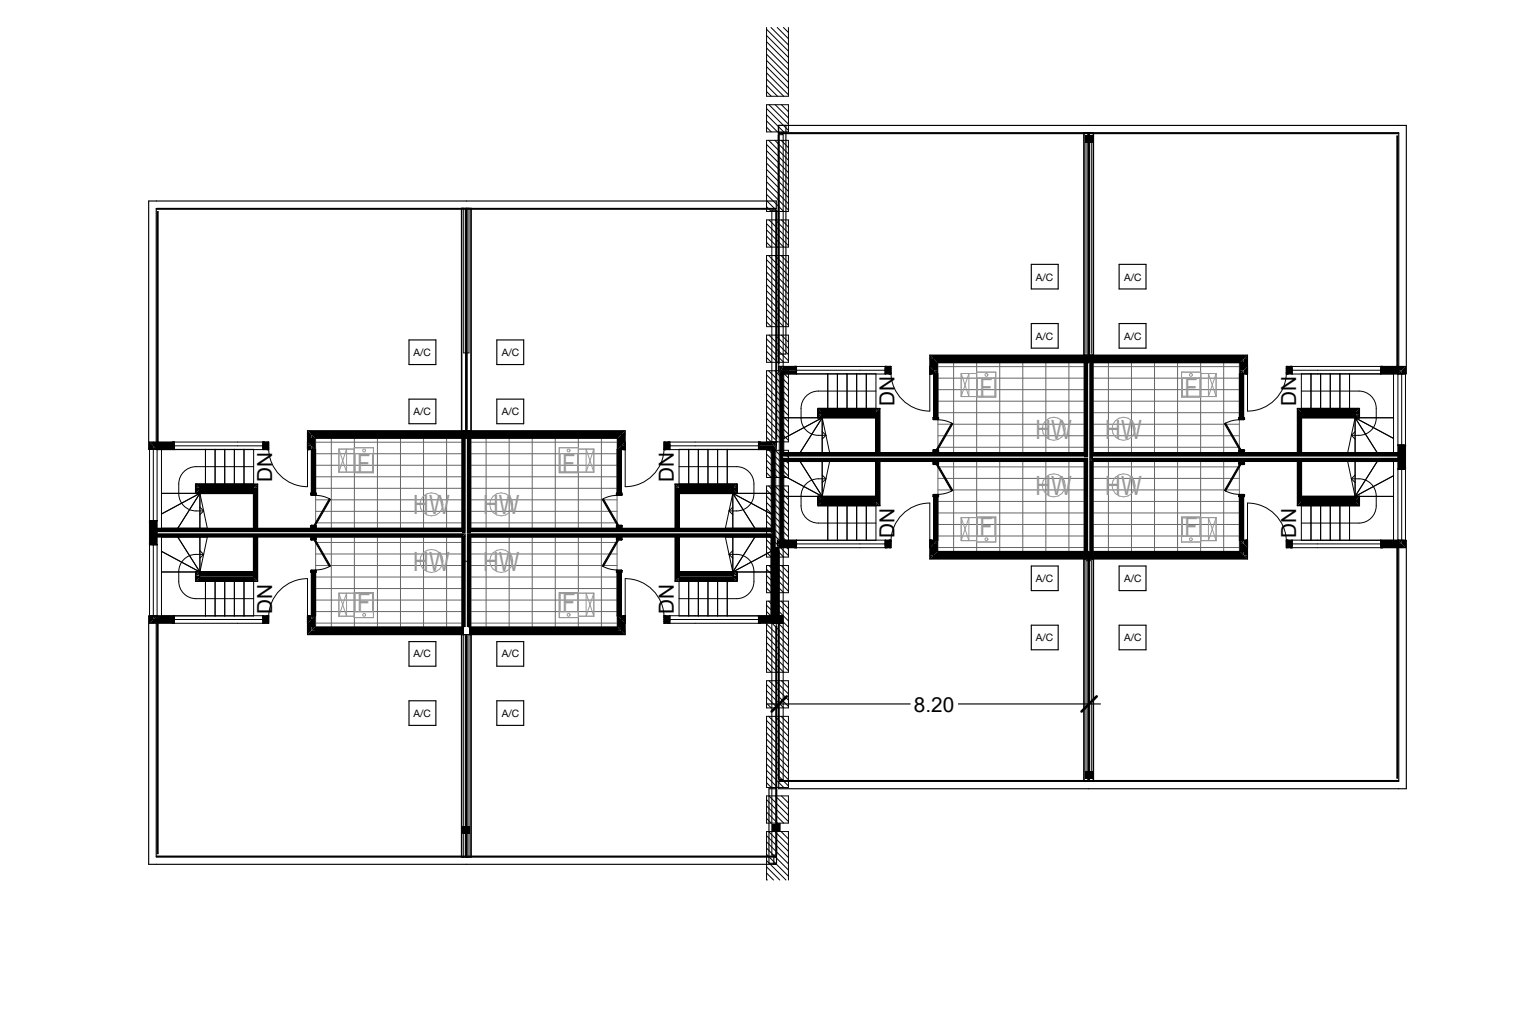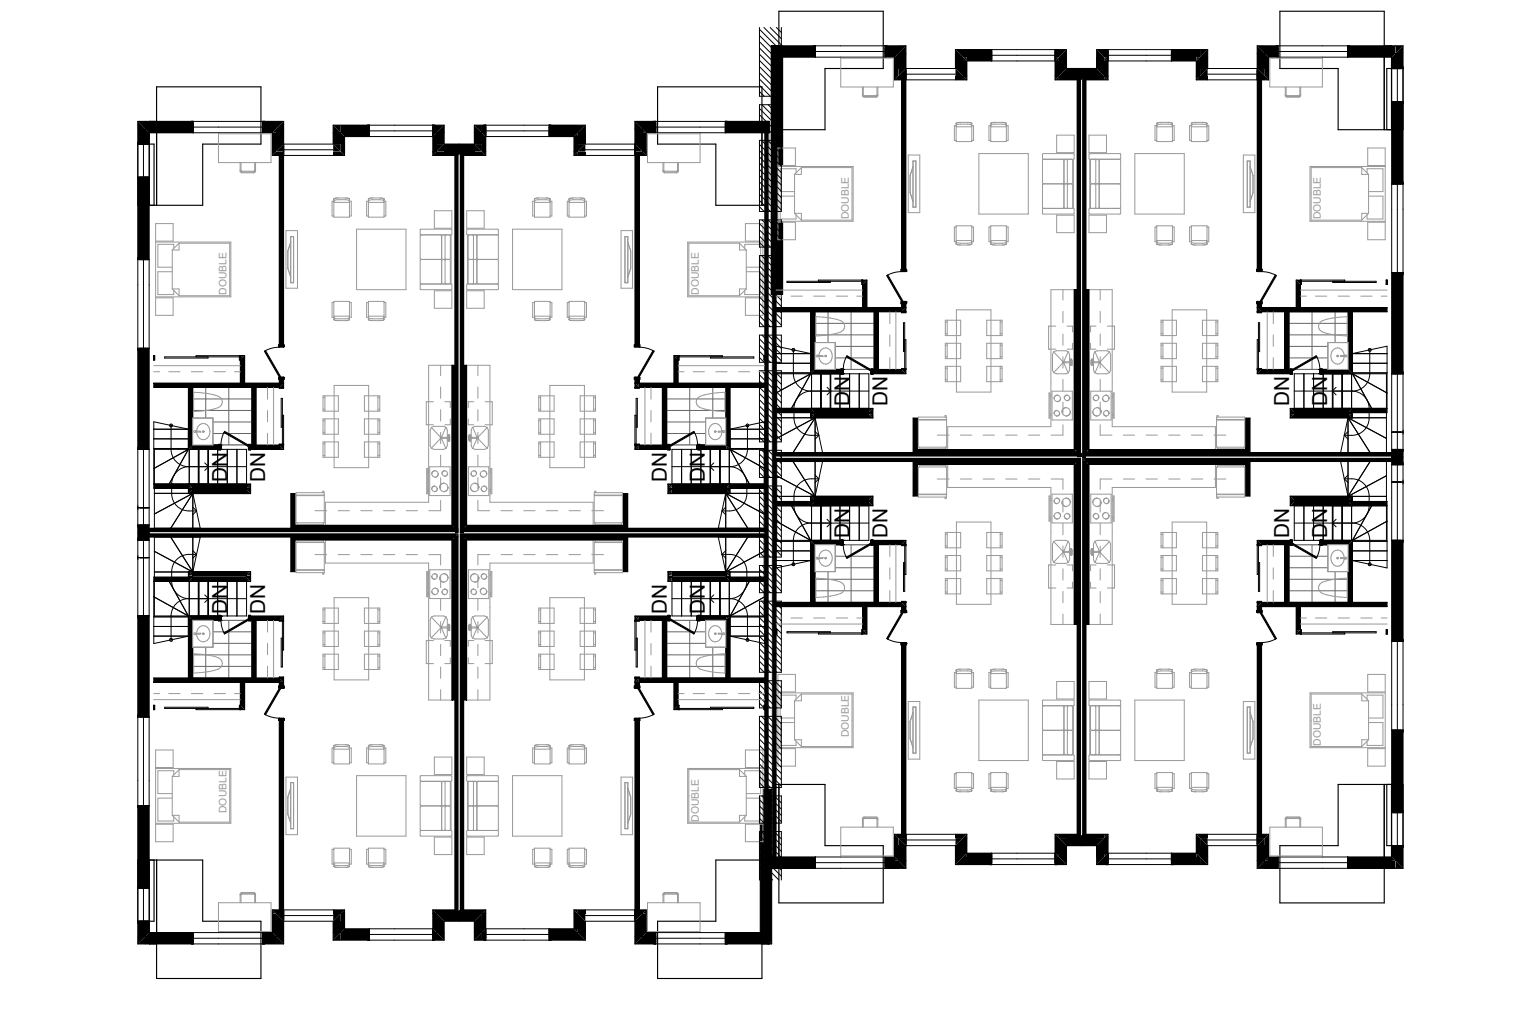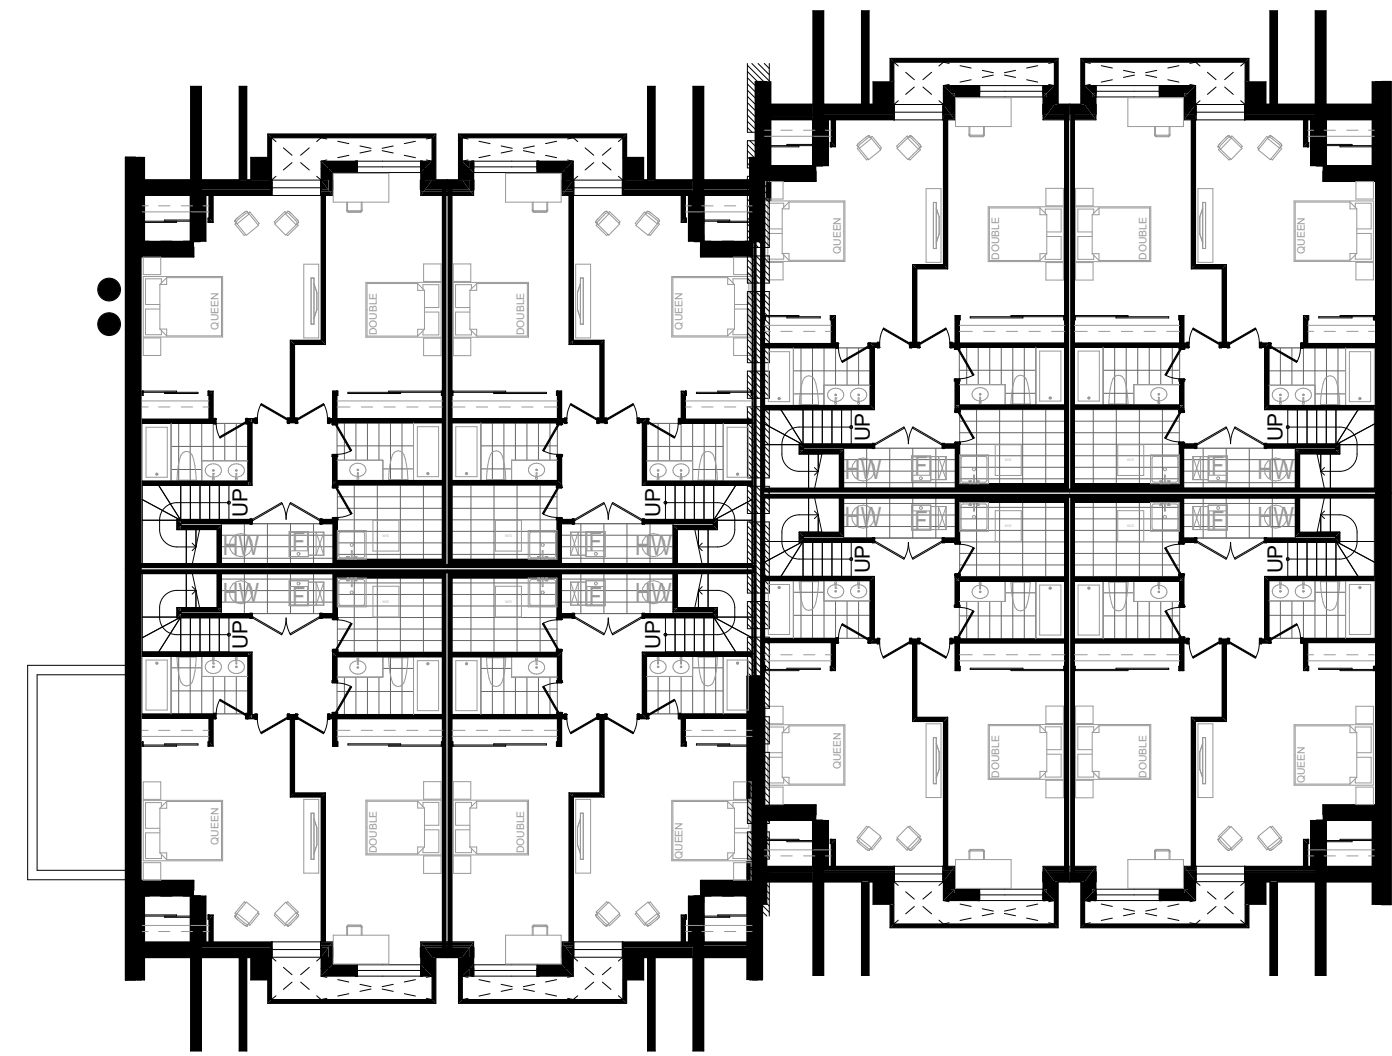

Revision:		
No.	Date	Revision
01	2021.09.07	ZBA / OPA / SPA
02	2023.08.11	ZBA / OPA / SPA
03		
04		
05		

MATERIAL LEGEND

- PC1

PATTERNED PRECAST CONCRETE
- PC2

PRECAST CONCRETE
- MT1



METAL PANEL 1
- MS1

WOOD LOOK SIDING
- GL1

CLEAR GLAZING
- GL2

BIRD FRIENDLY GLAZING
MAX. 50x50 mm FIRST PATTERN

NOTES:
1. METAL CAP FLASHINGS TO MATCH WALL COLOUR
2. WINDOW MULLIONS - MATCH MT1
3. METAL LOUVRES TO MATCH WINDOW MULLIONS
4. CANOPY FASCIA AND SOFFITS - MS1

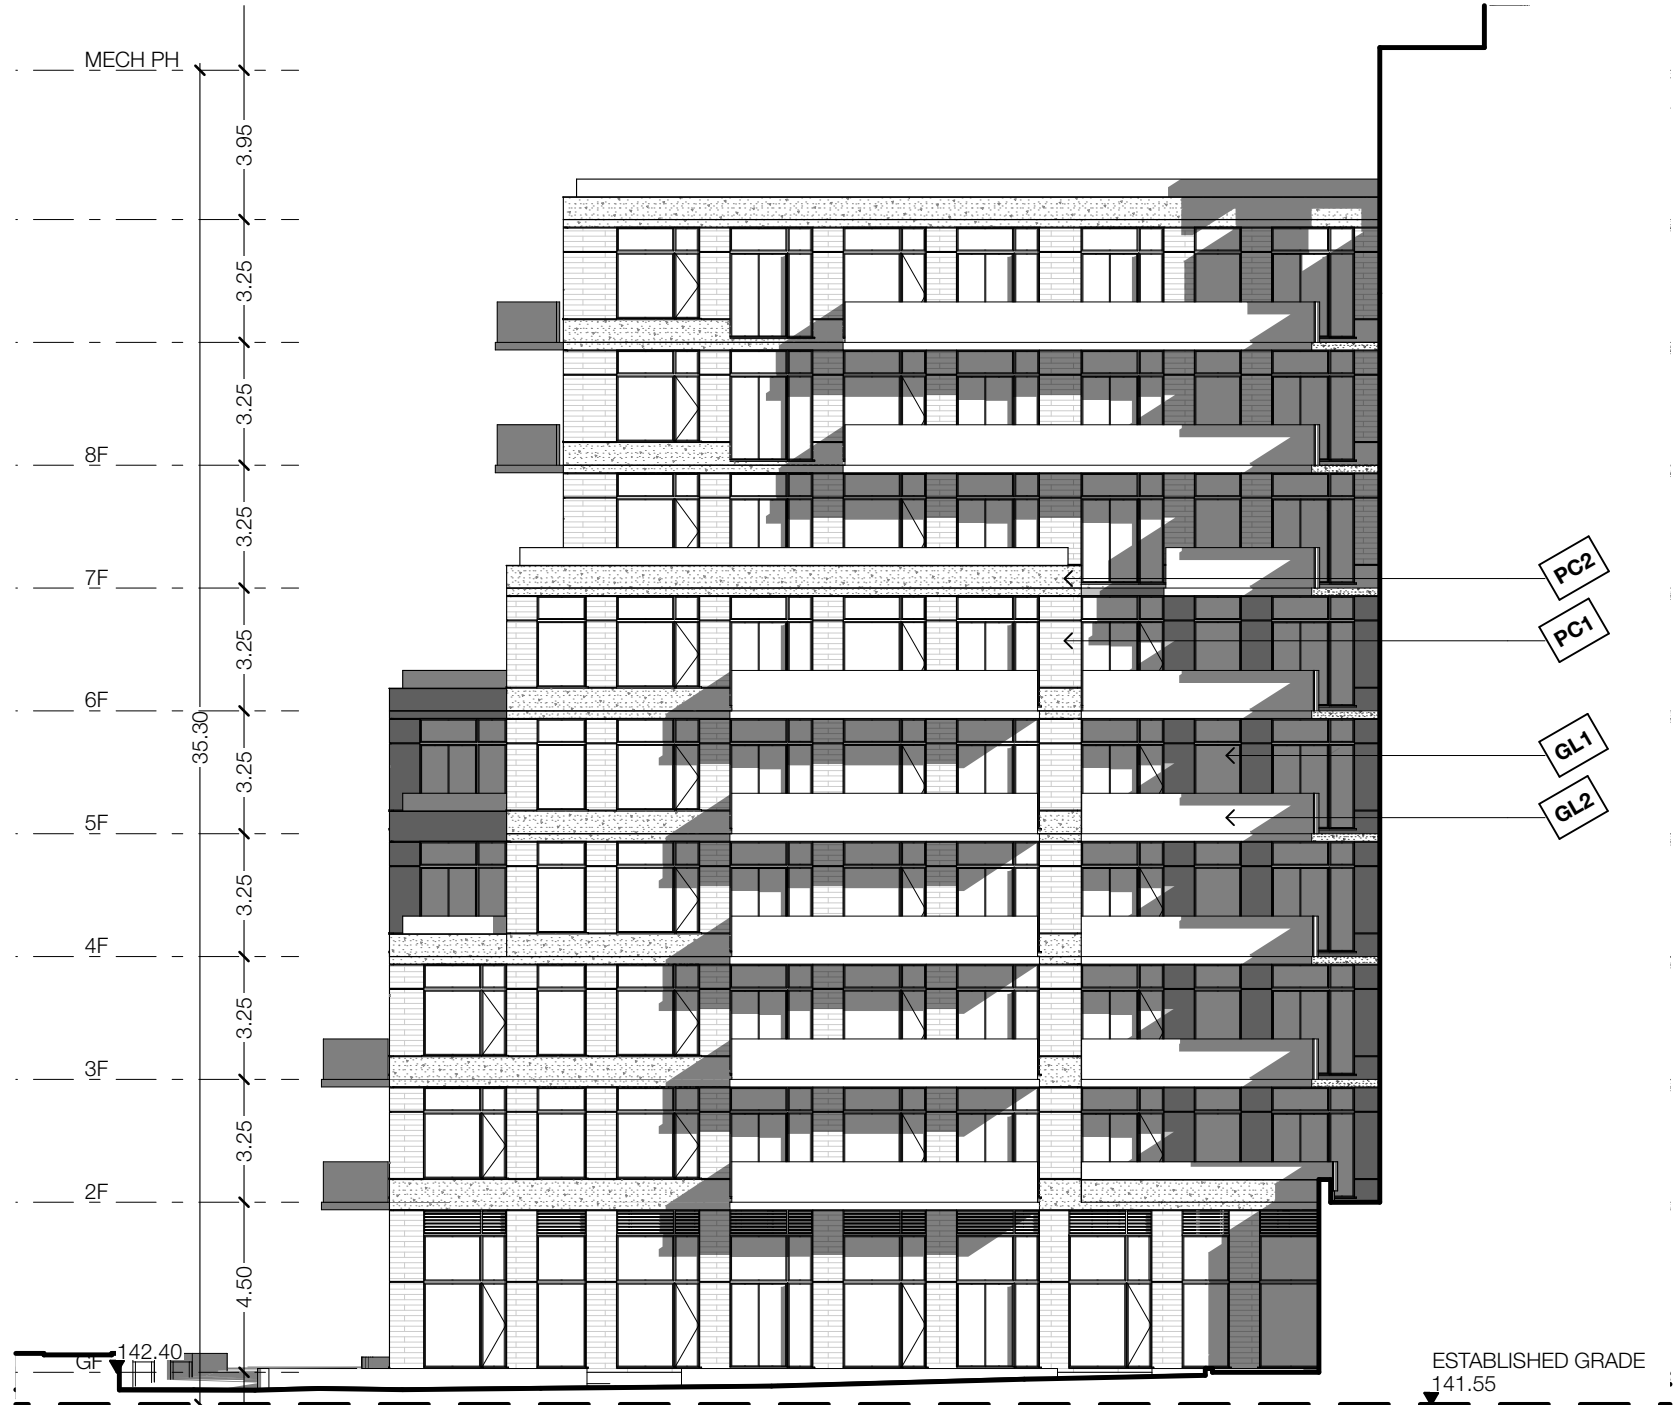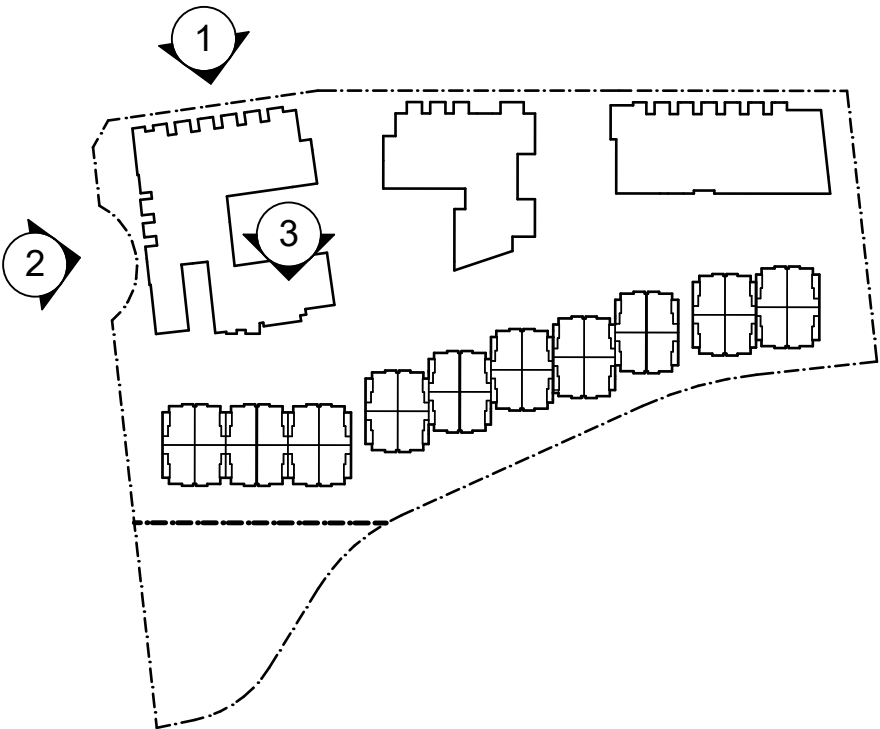

3 EAST ELEVATION
SCALE: 1:200



1 EAST ELEVATION
SCALE: 1:200



2 NORTH ELEVATION
SCALE: 1:200

OP & ZBA # 21 228471 NNY 15 02
SPA # 21 228475 NNY 15 SA

TACT Architecture Inc.
6609 College Street (near King)
Toronto, Ontario M6G 1B8
416-535-1369
info@tactdesign.ca

Note: This drawing and all copyright therein
are the sole and exclusive property of TACT
Architecture Inc. Reproduction or use of this
drawing in whole or in part by any means or in
any way whatsoever without the prior written
consent of TACT Architecture is strictly
prohibited. Do not scale this drawing.

file: site Woodsworth v.34.pdf

job title
390-400 Woodsworth

client
Windfield Estates
Corporation

sheet title
BLDG A Elevations

drawn by
ML

checked by
PJ

issue date
Tuesday, November 26, 2024

scale

job number
2011

Revision:		Revision
No.	Date	
01	2021.09.07	ZBA / OPA / SPA
02	2023.08.11	ZBA / OPA / SPA
03		
04		
05		

MATERIAL LEGEND

- PC1

PATTERNED PRECAST CONCRETE
- PC2

PRECAST CONCRETE
- MT1



METAL PANEL 1
- MS1

WOOD LOOK SIDING
- GL1


CLEAR GLAZING
- GL2

BIRD FRIENDLY GLAZING
MAX. 50x50 mm FRST PATTERN

- NOTES:
- METAL CAP FLASHINGS TO MATCH WALL COLOUR
 - WINDOW MULLIONS - MATCH MT1
 - METAL LOUVRES TO MATCH WINDOW MULLIONS
 - CANOPY FASCIA AND SOFFITS - MS1

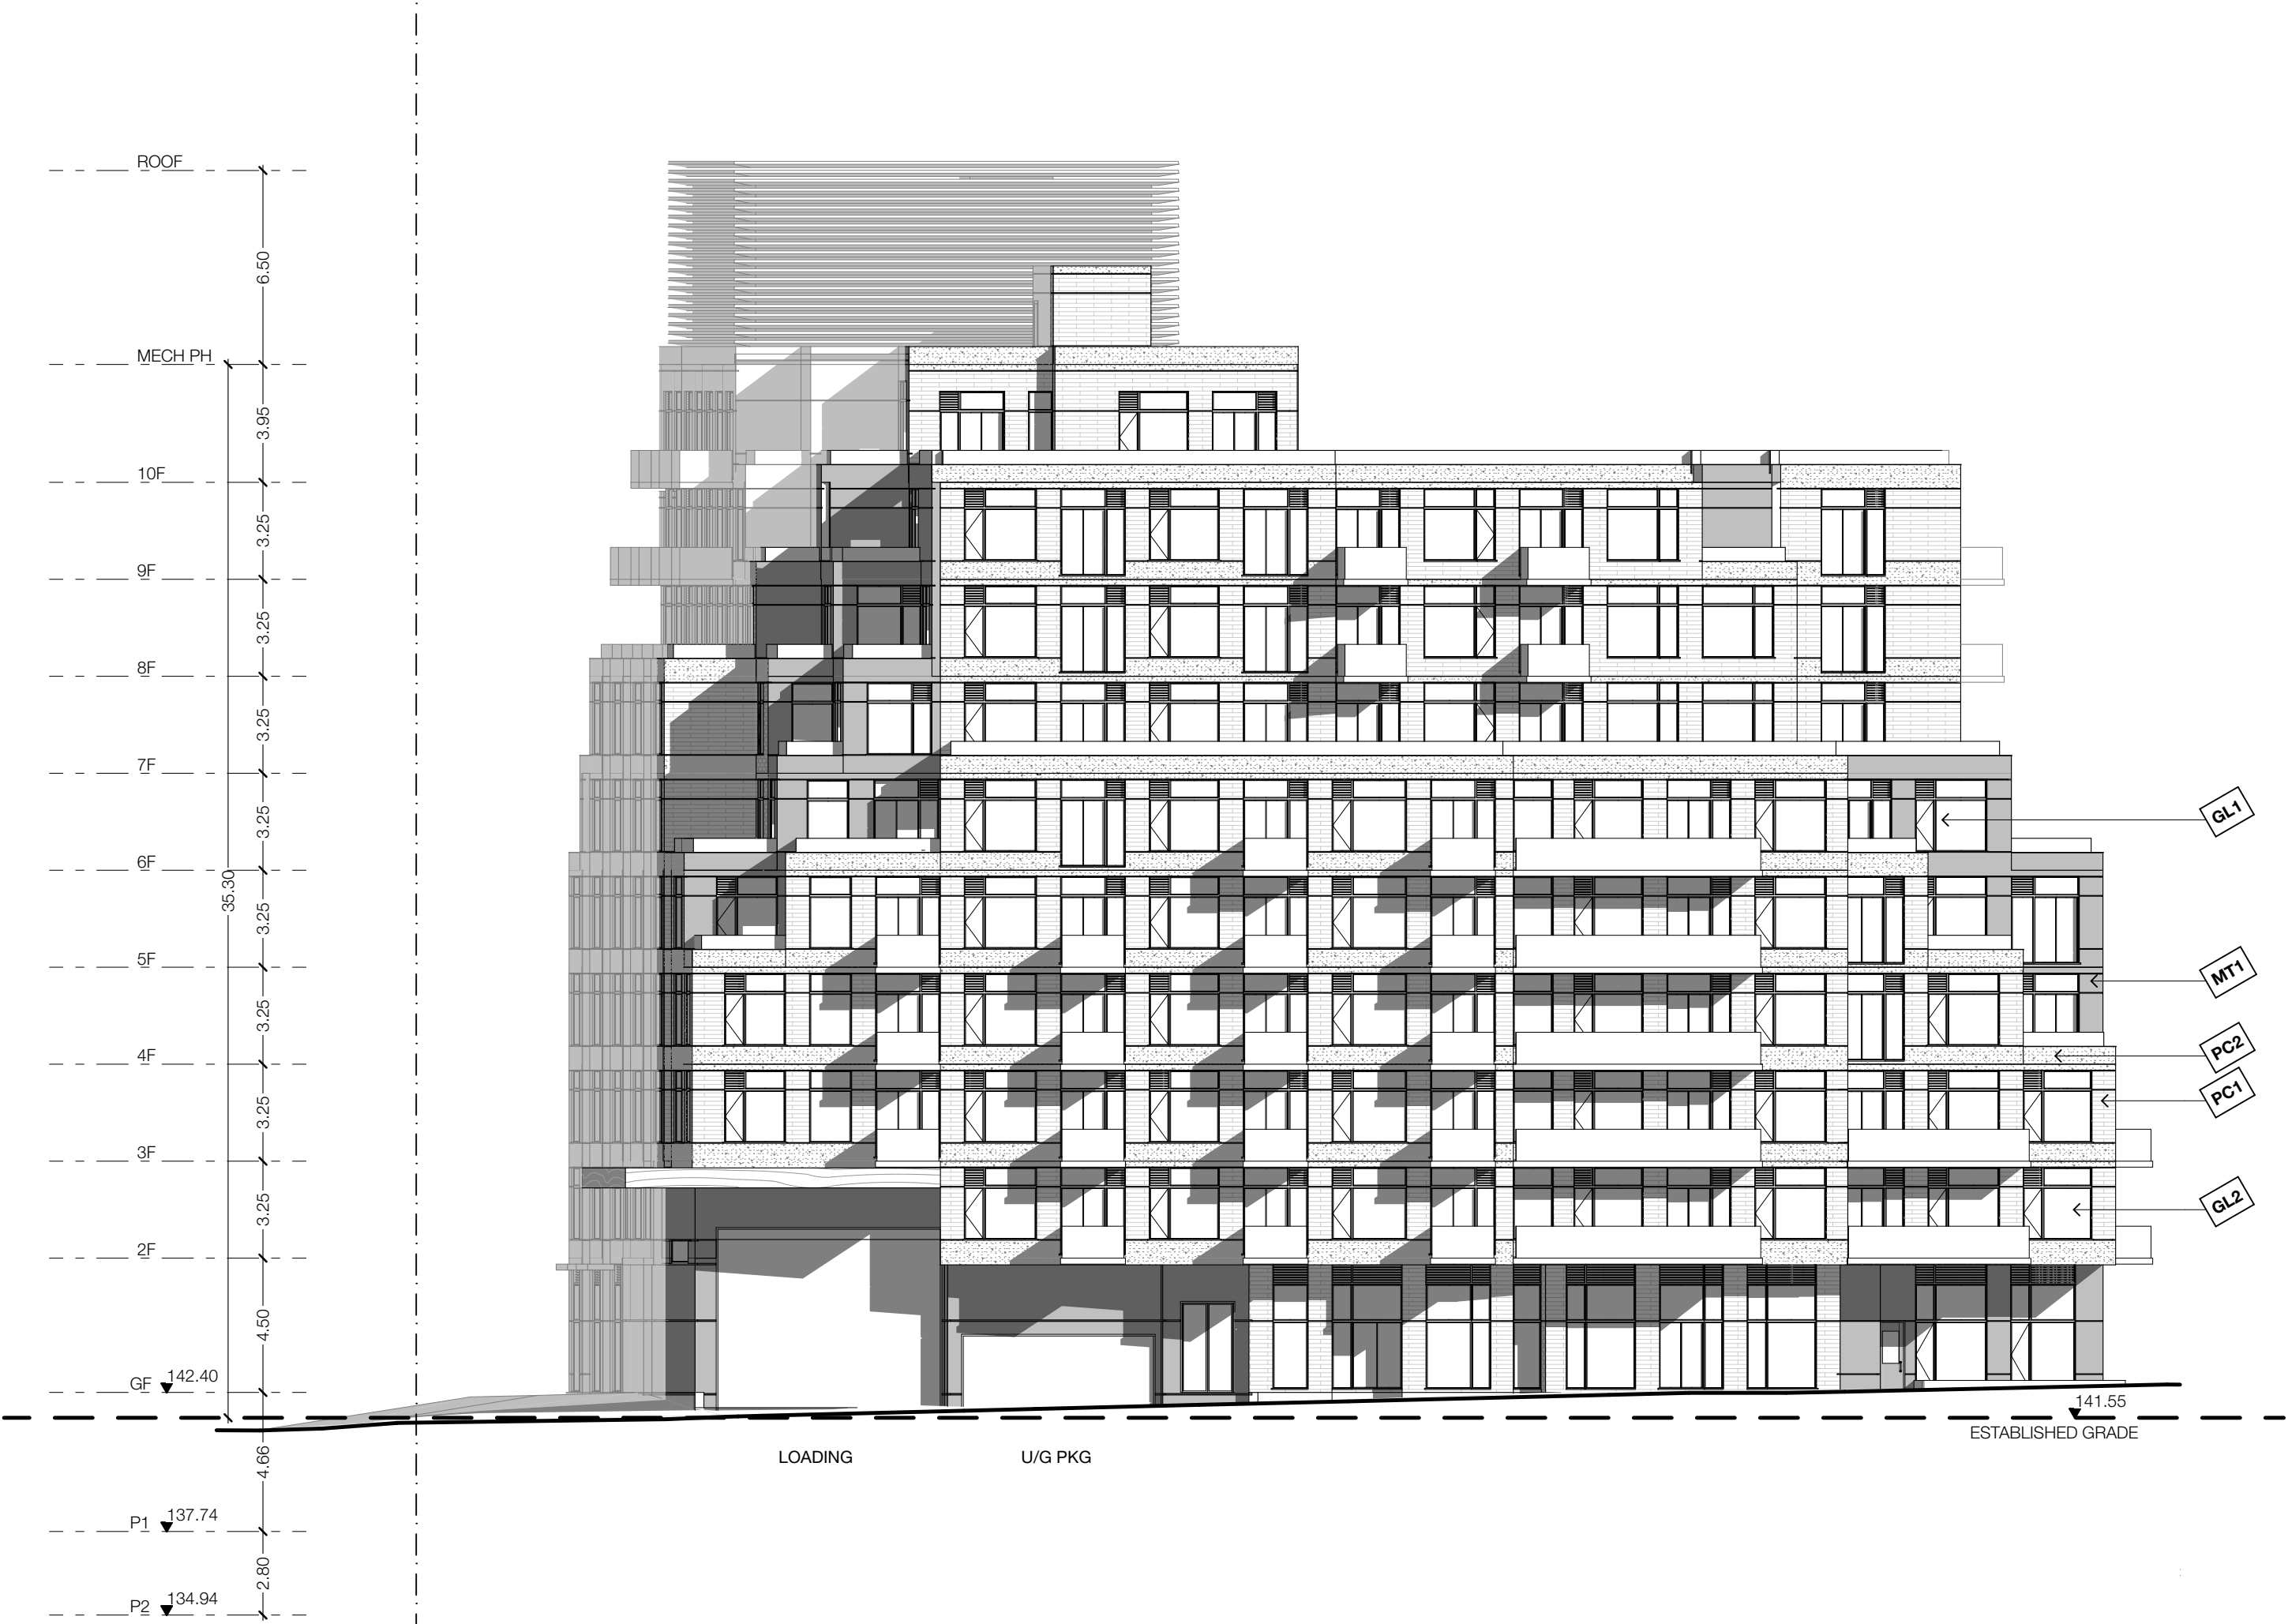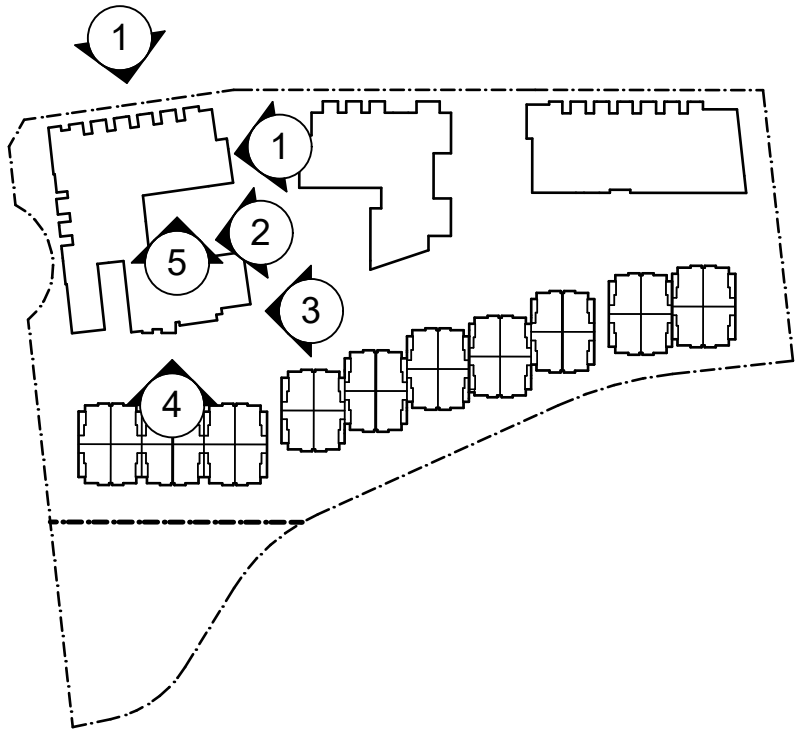


4 WEST ELEVATION
SCALE: 1:200

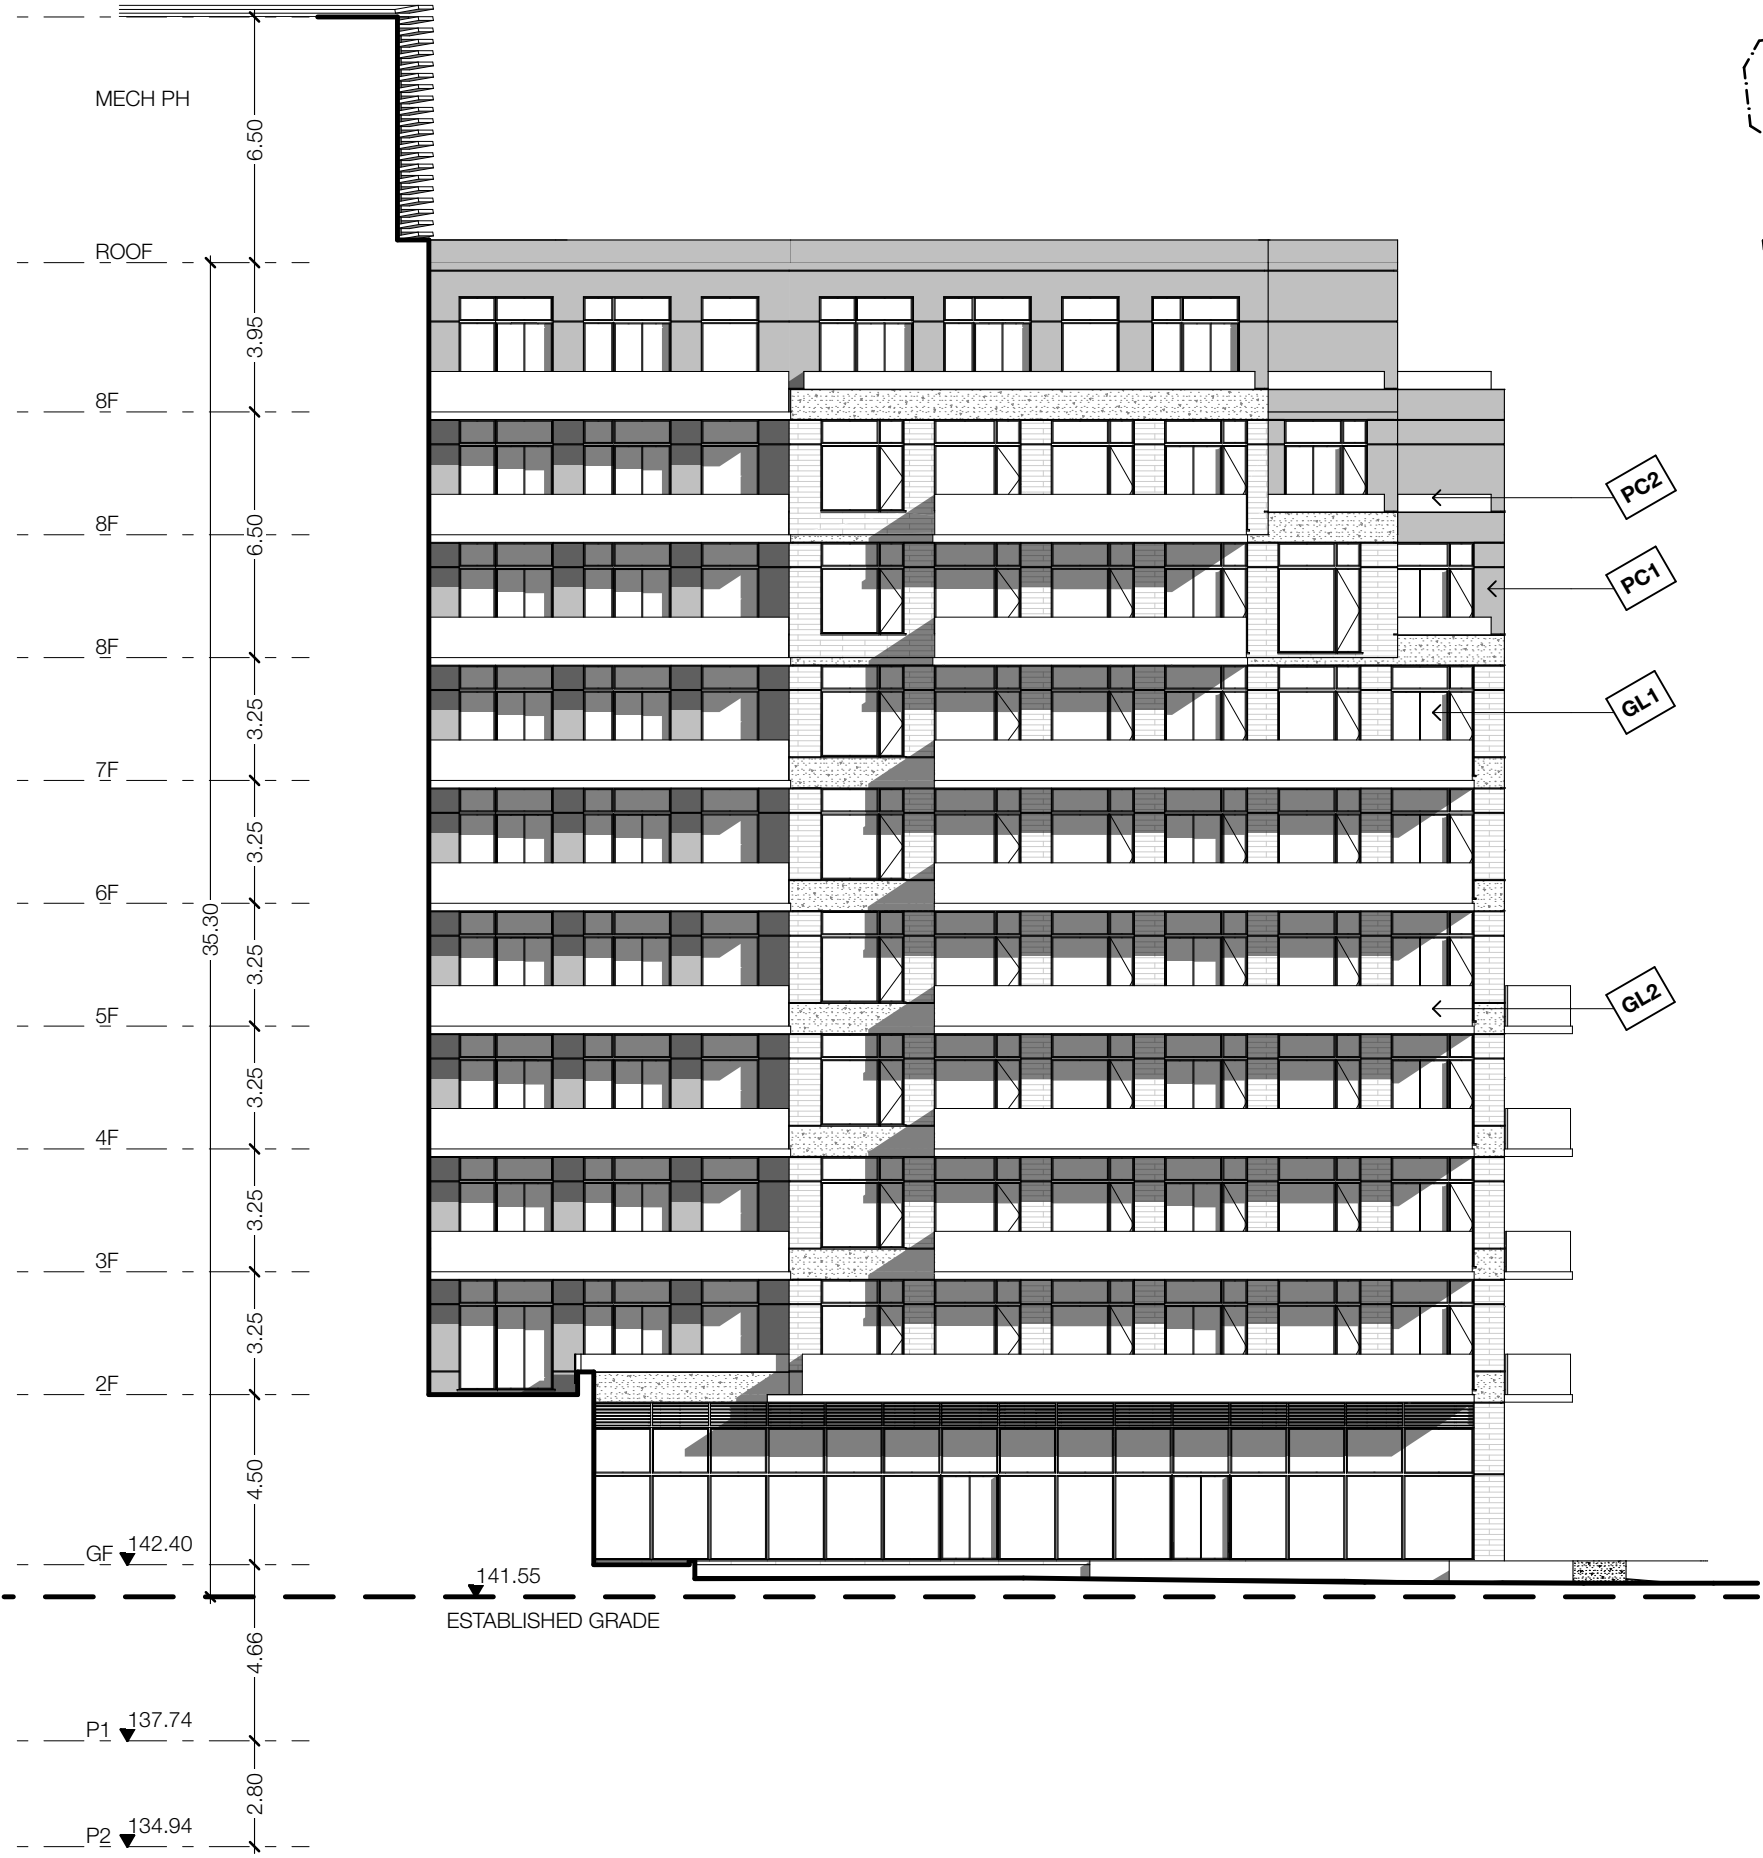


5 WEST ELEVATION
SCALE: 1:200



3 SOUTH ELEVATION
SCALE: 1:200

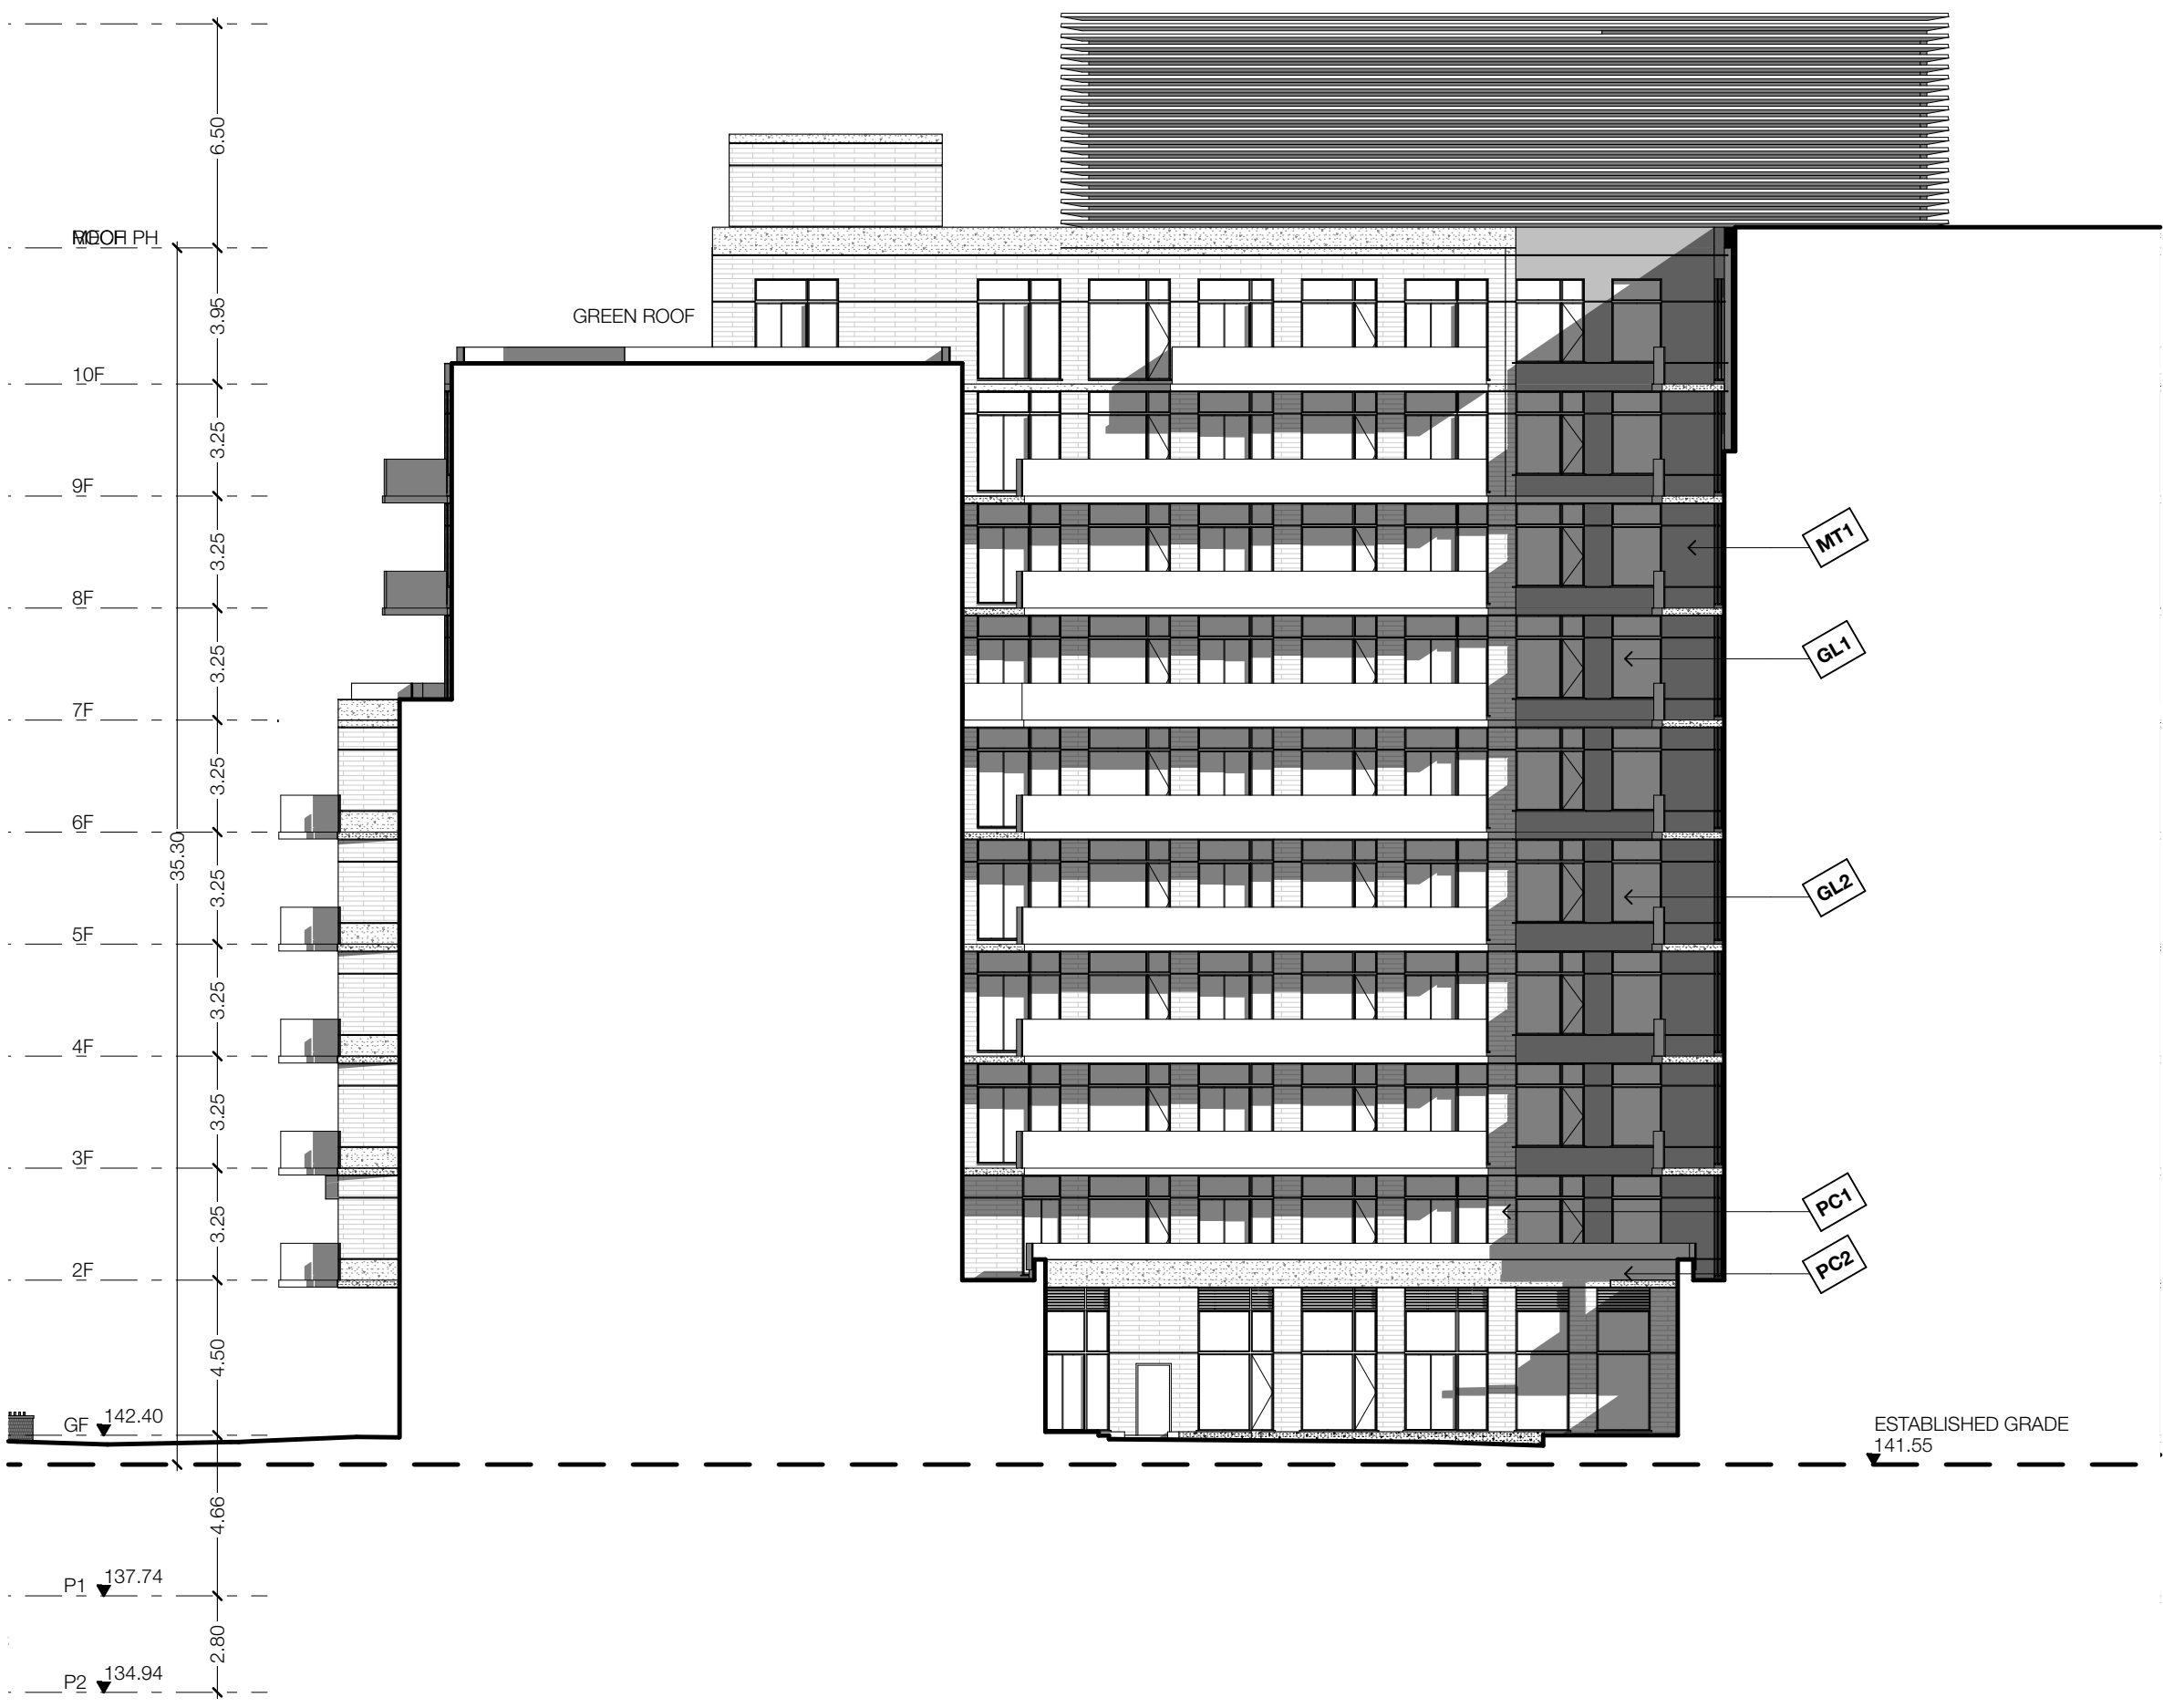

2 SOUTH ELEVATION
SCALE: 1:200

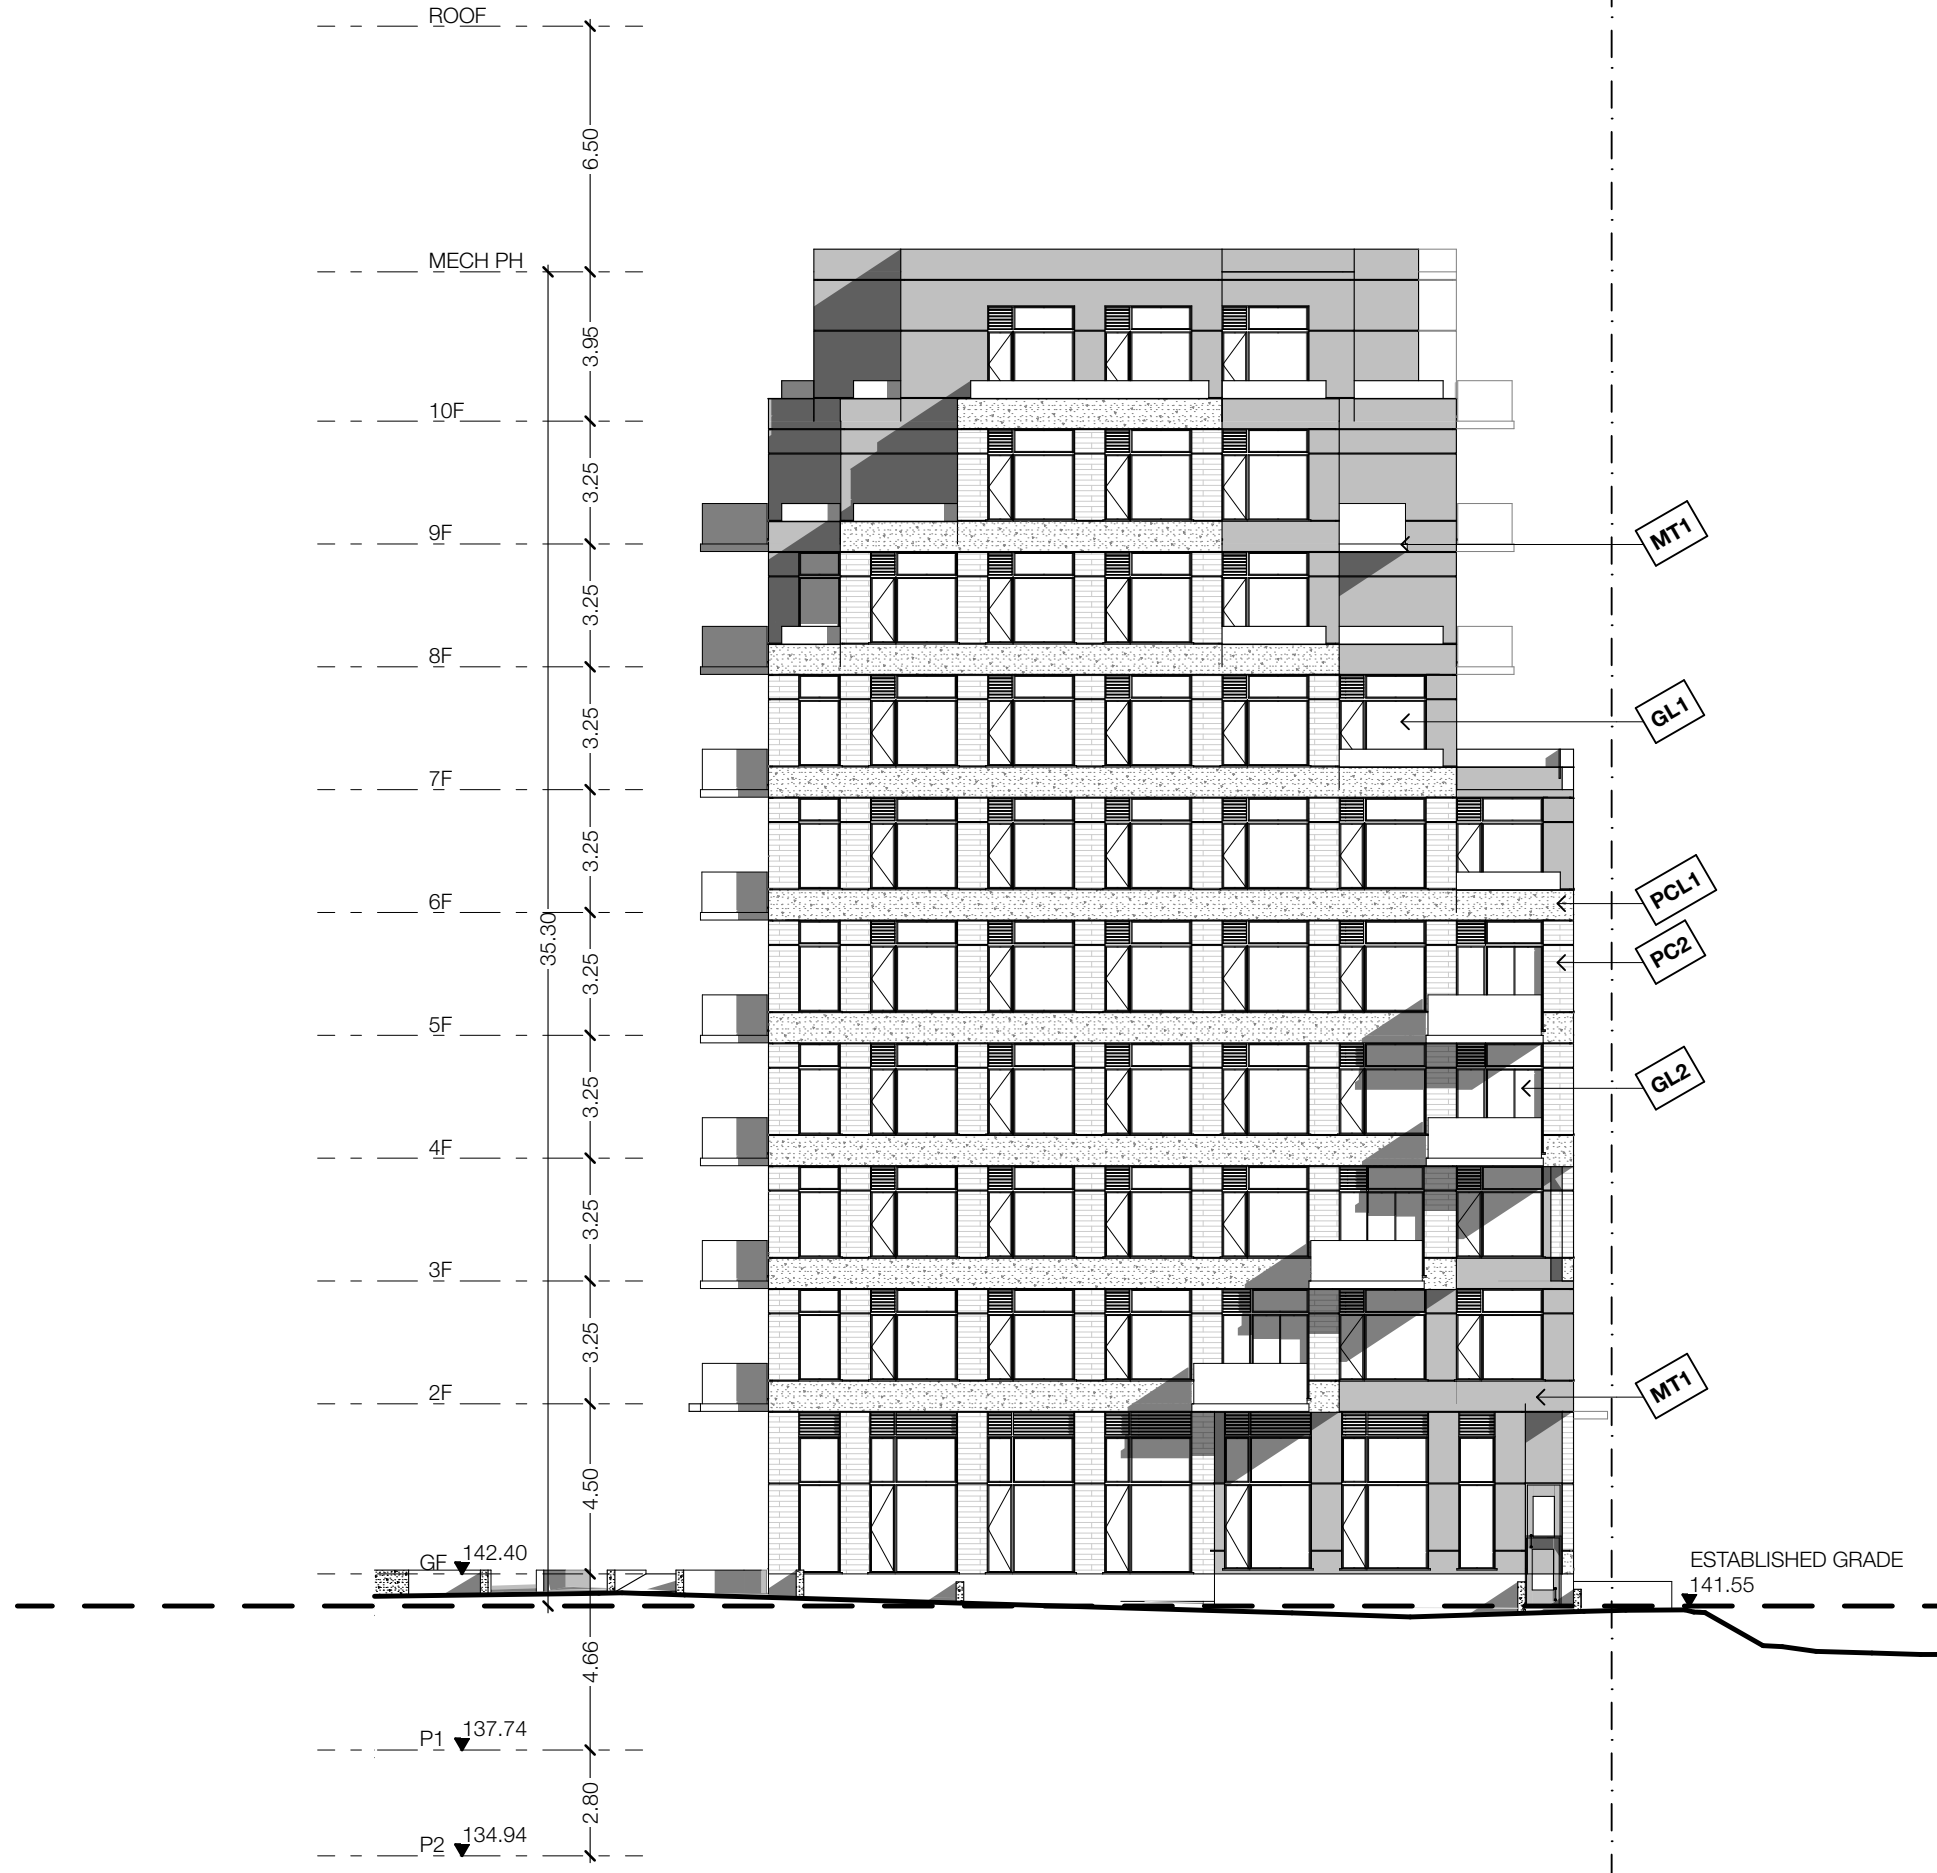

1 SOUTH ELEVATION
SCALE: 1:200

OP & ZBA # 21 228471 NNY 15 02
SPA # 21 228475 NNY 15 SA
TACT Architecture Inc.
6000 College Street (near King)
Toronto, Ontario M6G 1B8
416-535-1559
info@tactdesign.ca

Note: This drawing and all copyright therein
are the sole and exclusive property of TACT
Architecture Inc. Reproduction or use of this
drawing in whole or in part by any means or in
any way whatsoever without the prior written
consent of TACT Architecture is strictly
prohibited. Do not scale this drawing.

file: site Woodsworth v.34.pdf

job title
390-400 Woodsworth

client
Windfield Estates
Corporation

sheet title
BLDG A Elevations

drawn by
ML

checked by
PJ

issue date
Tuesday, November 26, 2024

scale


job number
2011

Revision:		
No.	Date	Revision
01	2021.09.07	ZBA / OPA / SPA
02	2023.08.11	ZBA / OPA / SPA
03		
04		
05		

MATERIAL LEGEND

- PC1PATTERNED PRECAST CONCRETE
- PC2PRECAST CONCRETE
- MT1METAL PANEL 1
- MS1WOOD LOOK SIDING
- GL1CLEAR GLAZING
- GL2BIRD FRIENDLY GLAZING
MAX. 50x50 mm FRST PATTERN

NOTES:
1. METAL CAP FLASHINGS TO MATCH WALL COLOUR
2. WINDOW MULLIONS - MATCH MT1
3. METAL LOUVRES TO MATCH WINDOW MULLIONS
4. CANOPY FASCIA AND SOFFITS - MS1

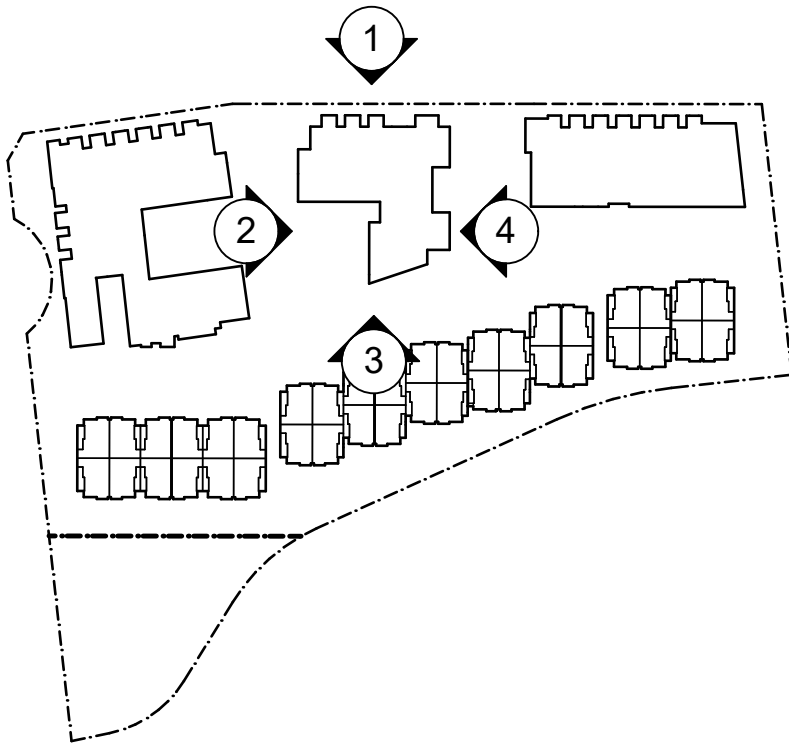

3 WEST ELEVATION
SCALE: 1:200



4 SOUTH ELEVATION
SCALE: 1:200



1 EAST ELEVATION
SCALE: 1:200



2 NORTH ELEVATION
SCALE: 1:200

OP & ZBA # 21 229471 NNY 15 02
SPA # 21 229475 NNY 15 SA

TACT Architecture Inc.
6609 College Street (near King)
Toronto, Ontario M6G 1B8
416-535-1569
info@tactdesign.ca

Note: This drawing and all copyright therein
are the sole and exclusive property of TACT
Architecture Inc. Reproduction or use of this
drawing in whole or in part by any means or in
any way whatsoever without the prior written
consent of TACT Architecture is strictly
prohibited. Do not scale this drawing.

file: site Woodsworth v.34.pdf
job title
390-400 Woodsworth

client
Windfield Estates
Corporation

sheet title
BLDG B Elevations

drawn by
ML
checked by
PJ
date: 2024
Tuesday, November 26, 2024
scale
job number
2011