


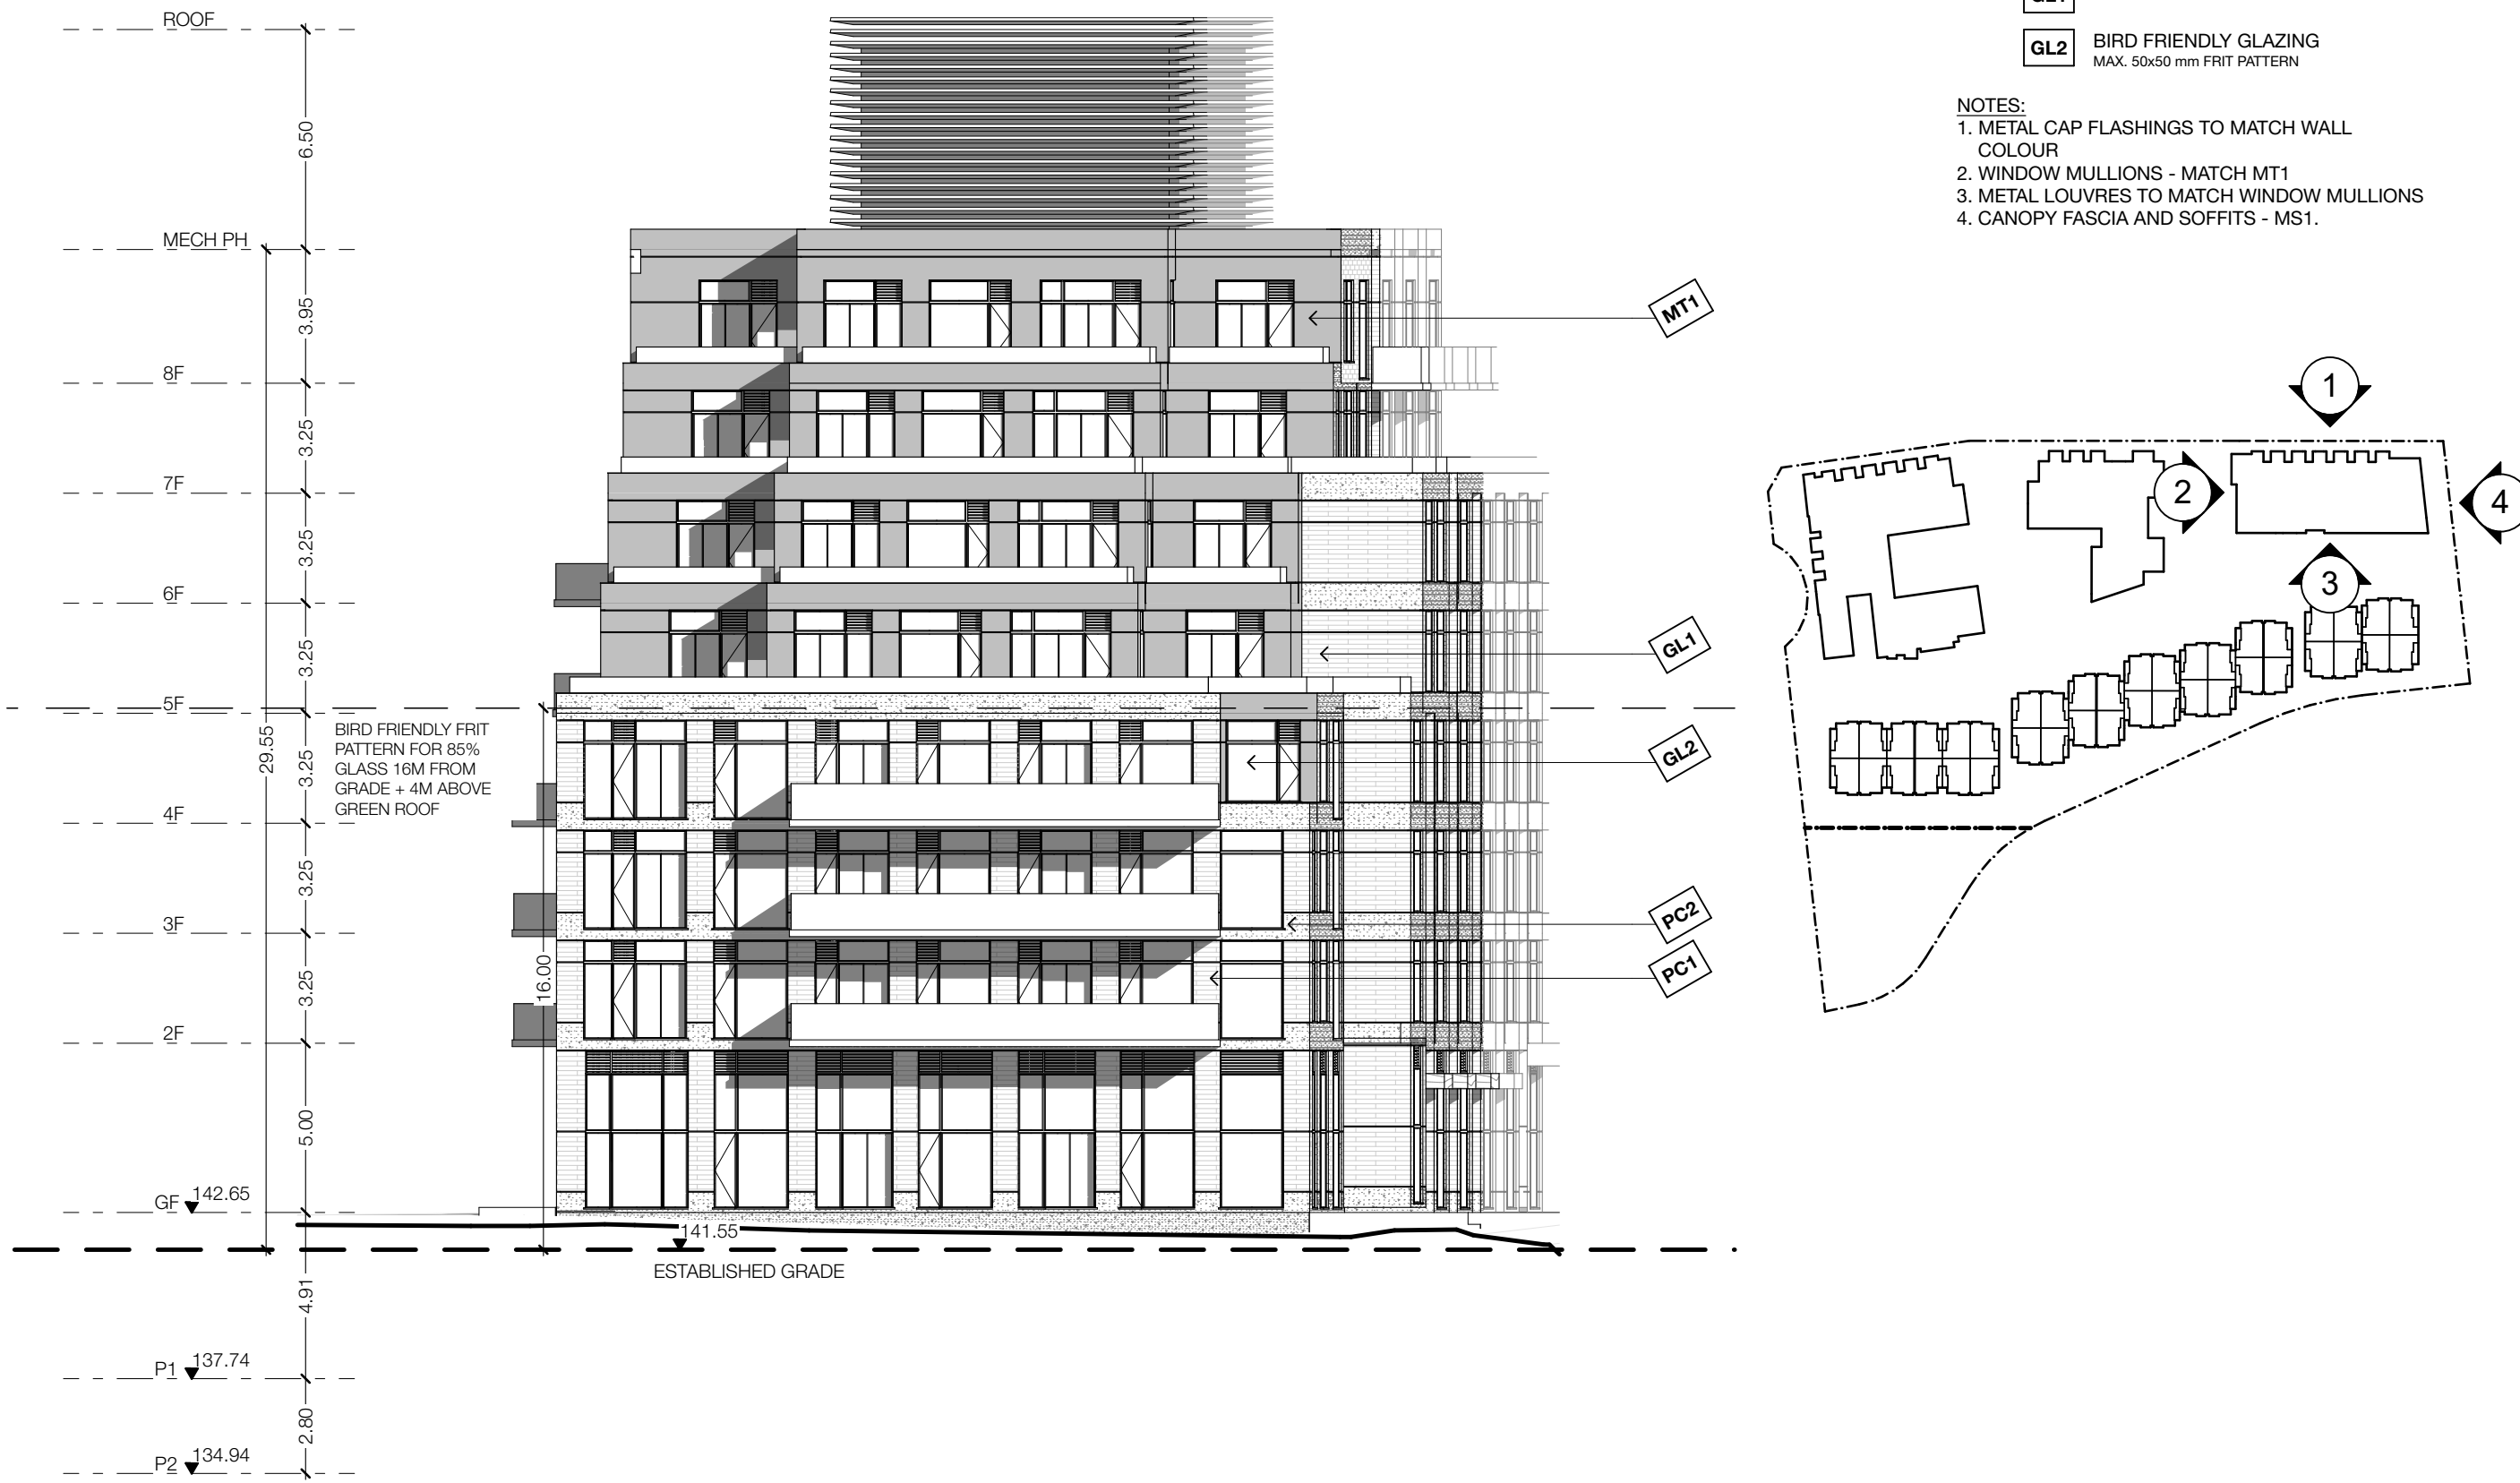


3 WEST ELEVATION
SCALE: 1:200



4 SOUTH ELEVATION
SCALE: 1:200




1 EAST ELEVATION
SCALE: 1:200

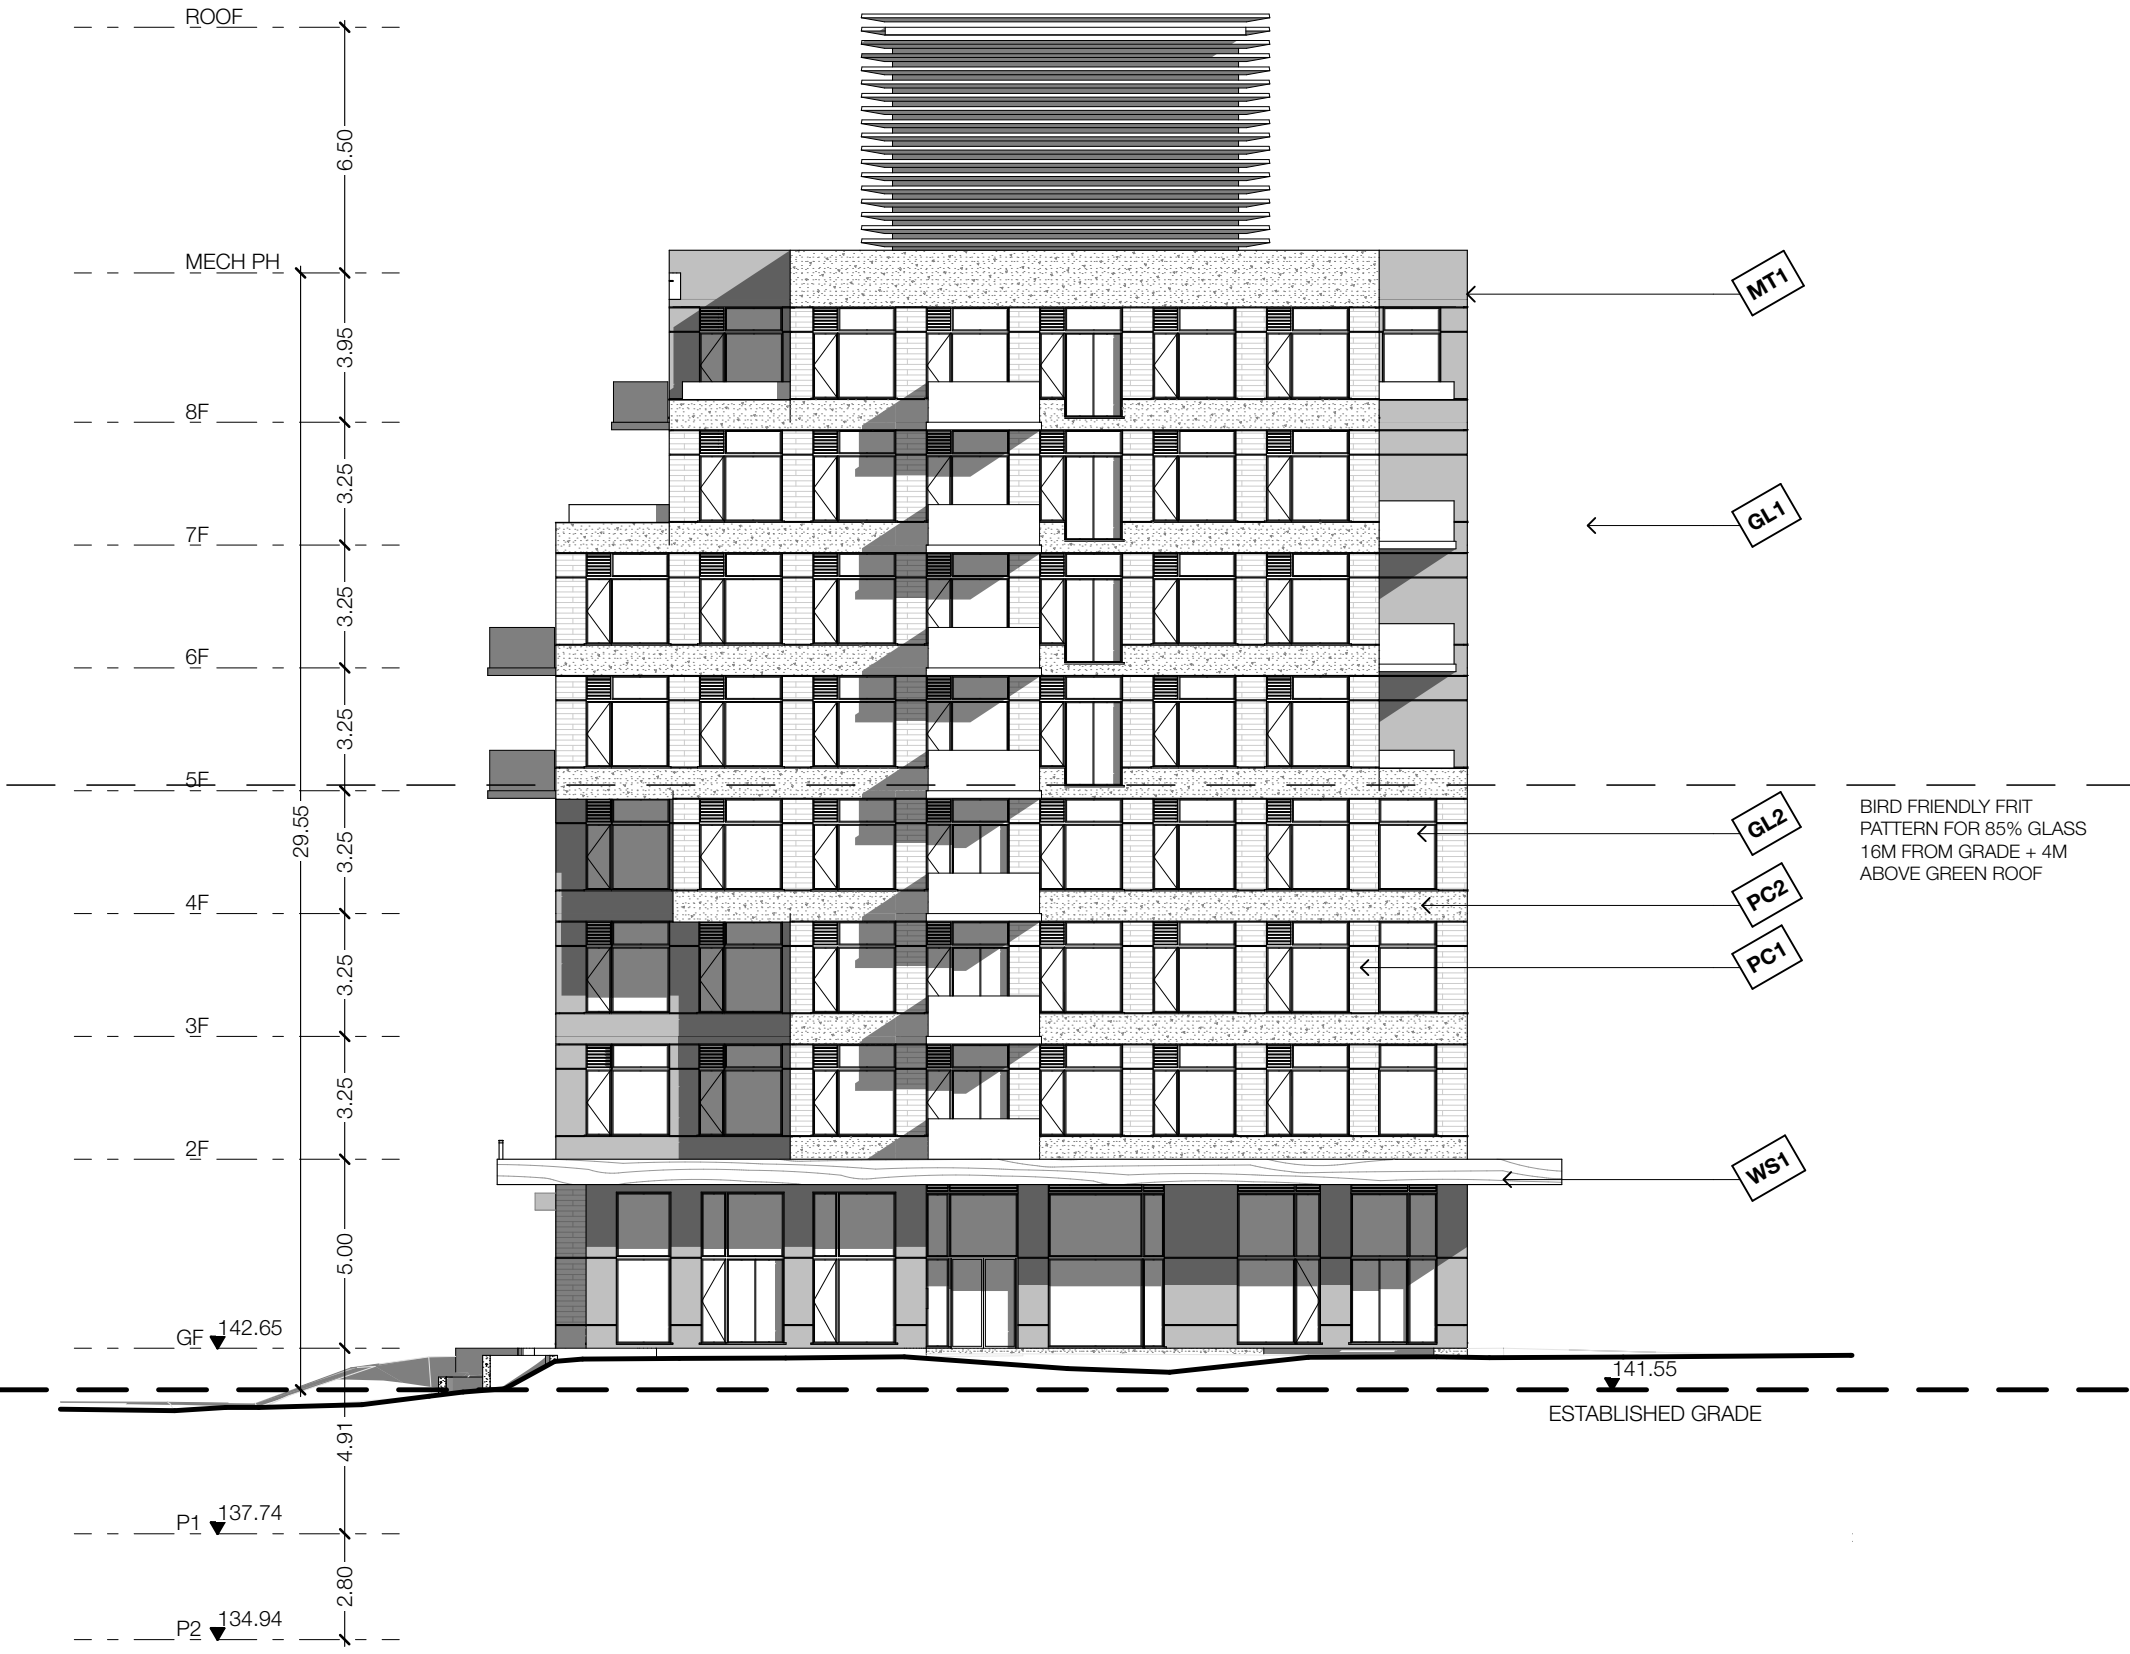

2 NORTH ELEVATION
SCALE: 1:200

MATERIAL LEGEND		
PC1	PATTERNED PRECAST CONCRETE	
PC2	PRECAST CONCRETE	
MT1	METAL PANEL 1	
MS1	WOOD LOOK SIDING	
GL1	CLEAR GLAZING	
GL2	BIRD FRIENDLY GLAZING MAX. 50x50 mm FRIT PATTERN	

NOTES:
1. METAL CAP FLASHINGS TO MATCH WALL COLOUR
2. WINDOW MULLIONS - MATCH MT1
3. METAL LOUVRES TO MATCH WINDOW MULLIONS
4. CANOPY FASCIA AND SOFFITS - MS1

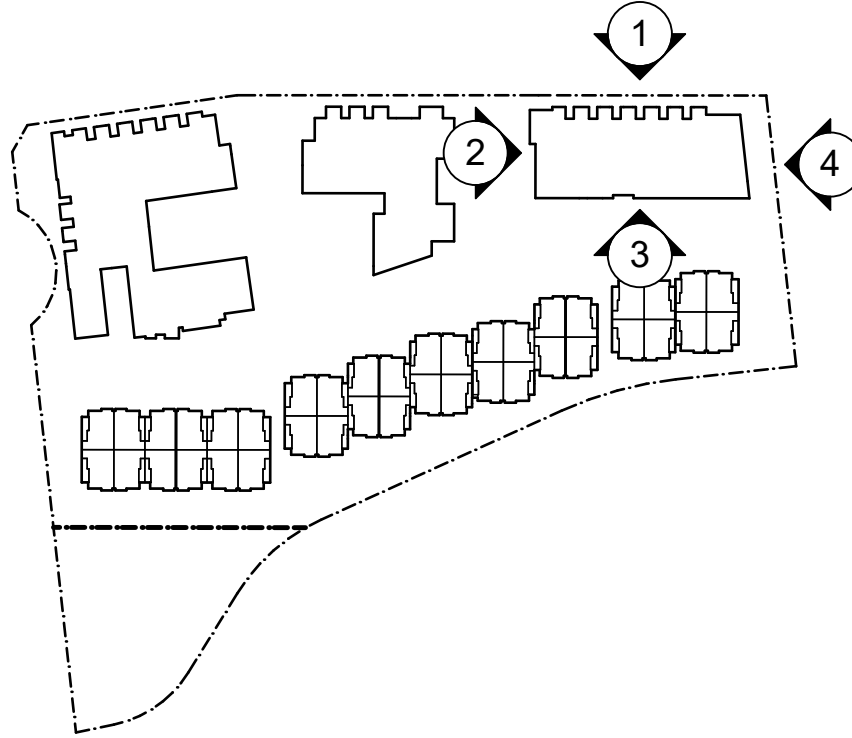

Revision:		
No.	Date	Revision
01	2021.09.07	ZBA / OPA / SPA
02	2023.08.11	ZBA / OPA / SPA
03		
04		
05		

OP & ZBA # 21 229471 NNY 15 02
SPA # 21 229475 NNY 15 SA
TACT Architecture Inc.
600 College Street (near King)
Toronto, Ontario M5G 1B8
416-516-1869
info@tactdesign.ca

Note: This drawing and all copyright therein are the sole and exclusive property of TACT Architecture Inc. Reproduction or use of this drawing in whole or in part by any means or in any way whatsoever without the prior written consent of TACT Architecture is strictly prohibited. Do not scale this drawing.

file: site Woodsworth v.34.pdf
job title
390-400 Woodsworth

client
Windfield Estates Corporation

sheet title
BLDG C Elevations

drawn by
ML



checked by
PJ

date
Tuesday, November 26, 2024

scale

job number
2011

Revision:		
No.	Date	Revision
01	2021.09.07	ZBA / OPA / SPA
02	2023.08.11	ZBA / OPA / SPA
03		
04		
05		

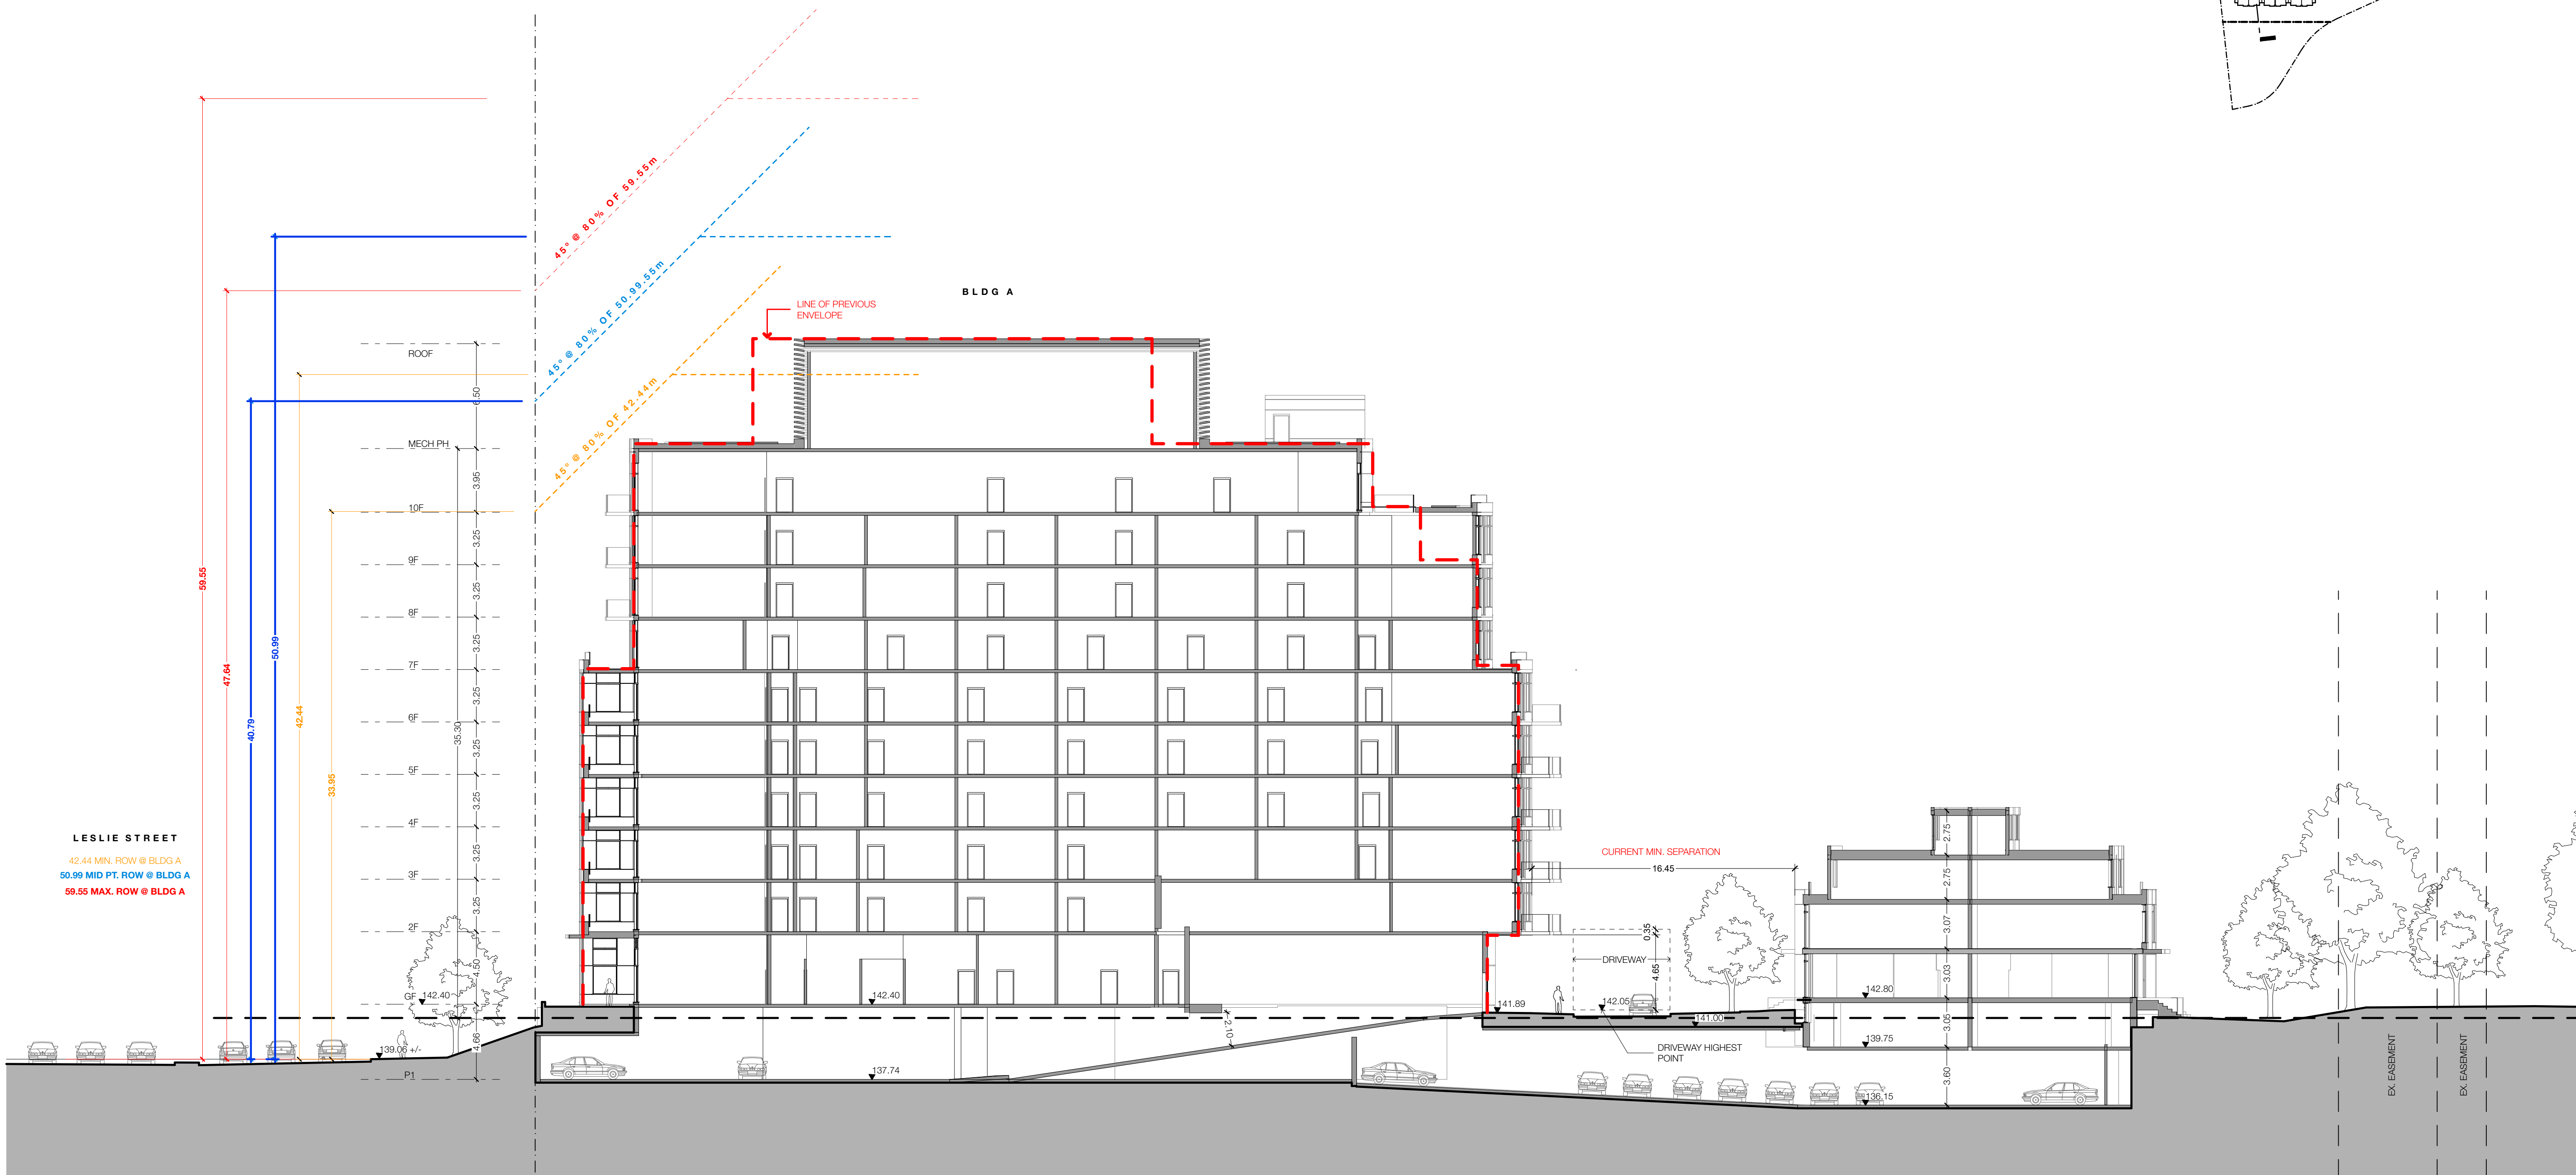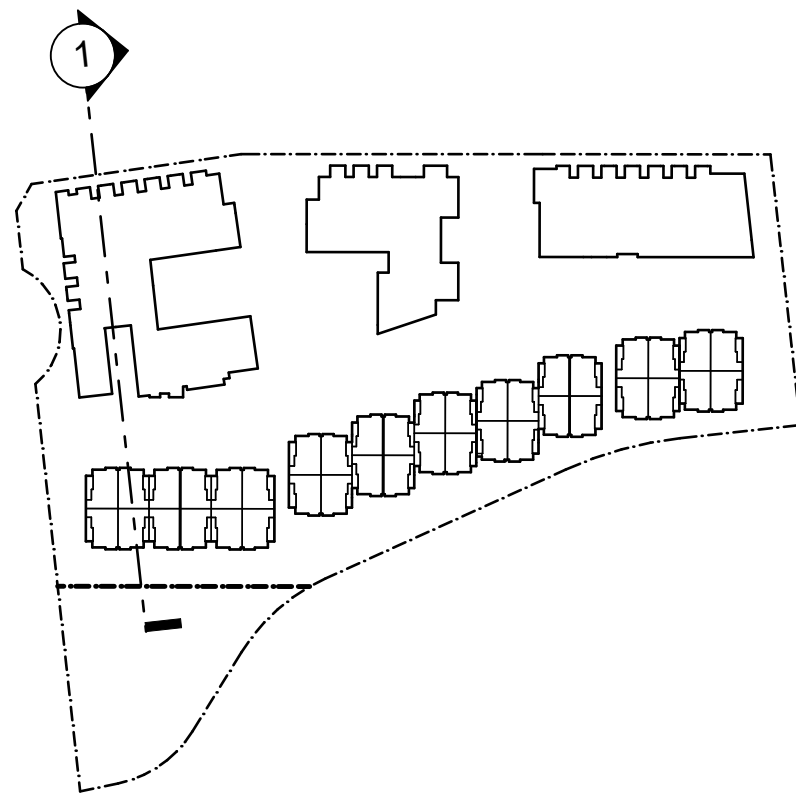

OP & ZBA # 21 225471 NNY 15 02
SPA # 21 229475 NNY 15 SA
TACT Architecture Inc.
6609 College Street (near King)
Toronto, Ontario M6G 1B8
416-535-1369
info@tactdesign.ca

Note: This drawing and all copyright therein are the sole and exclusive property of TACT Architecture Inc. Reproduction or use of this drawing in whole or in part by any means or in any way whatsoever without the prior written consent of TACT Architecture Inc. is strictly prohibited. Do not scale this drawing.

file: site Woodsworth v.34.pdf
job title
390-400 Woodsworth

client
Windfield Estates Corporation

sheet title
BLDG A Sections

drawn by
ML


checked by
PJ

issue date
Tuesday, November 26, 2024


scale

job number
2011

Revision:		
No.	Date	Revision
01	2021.09.07	ZBA / OPA / SPA
02	2023.08.11	ZBA / OPA / SPA
03		
04		
05		

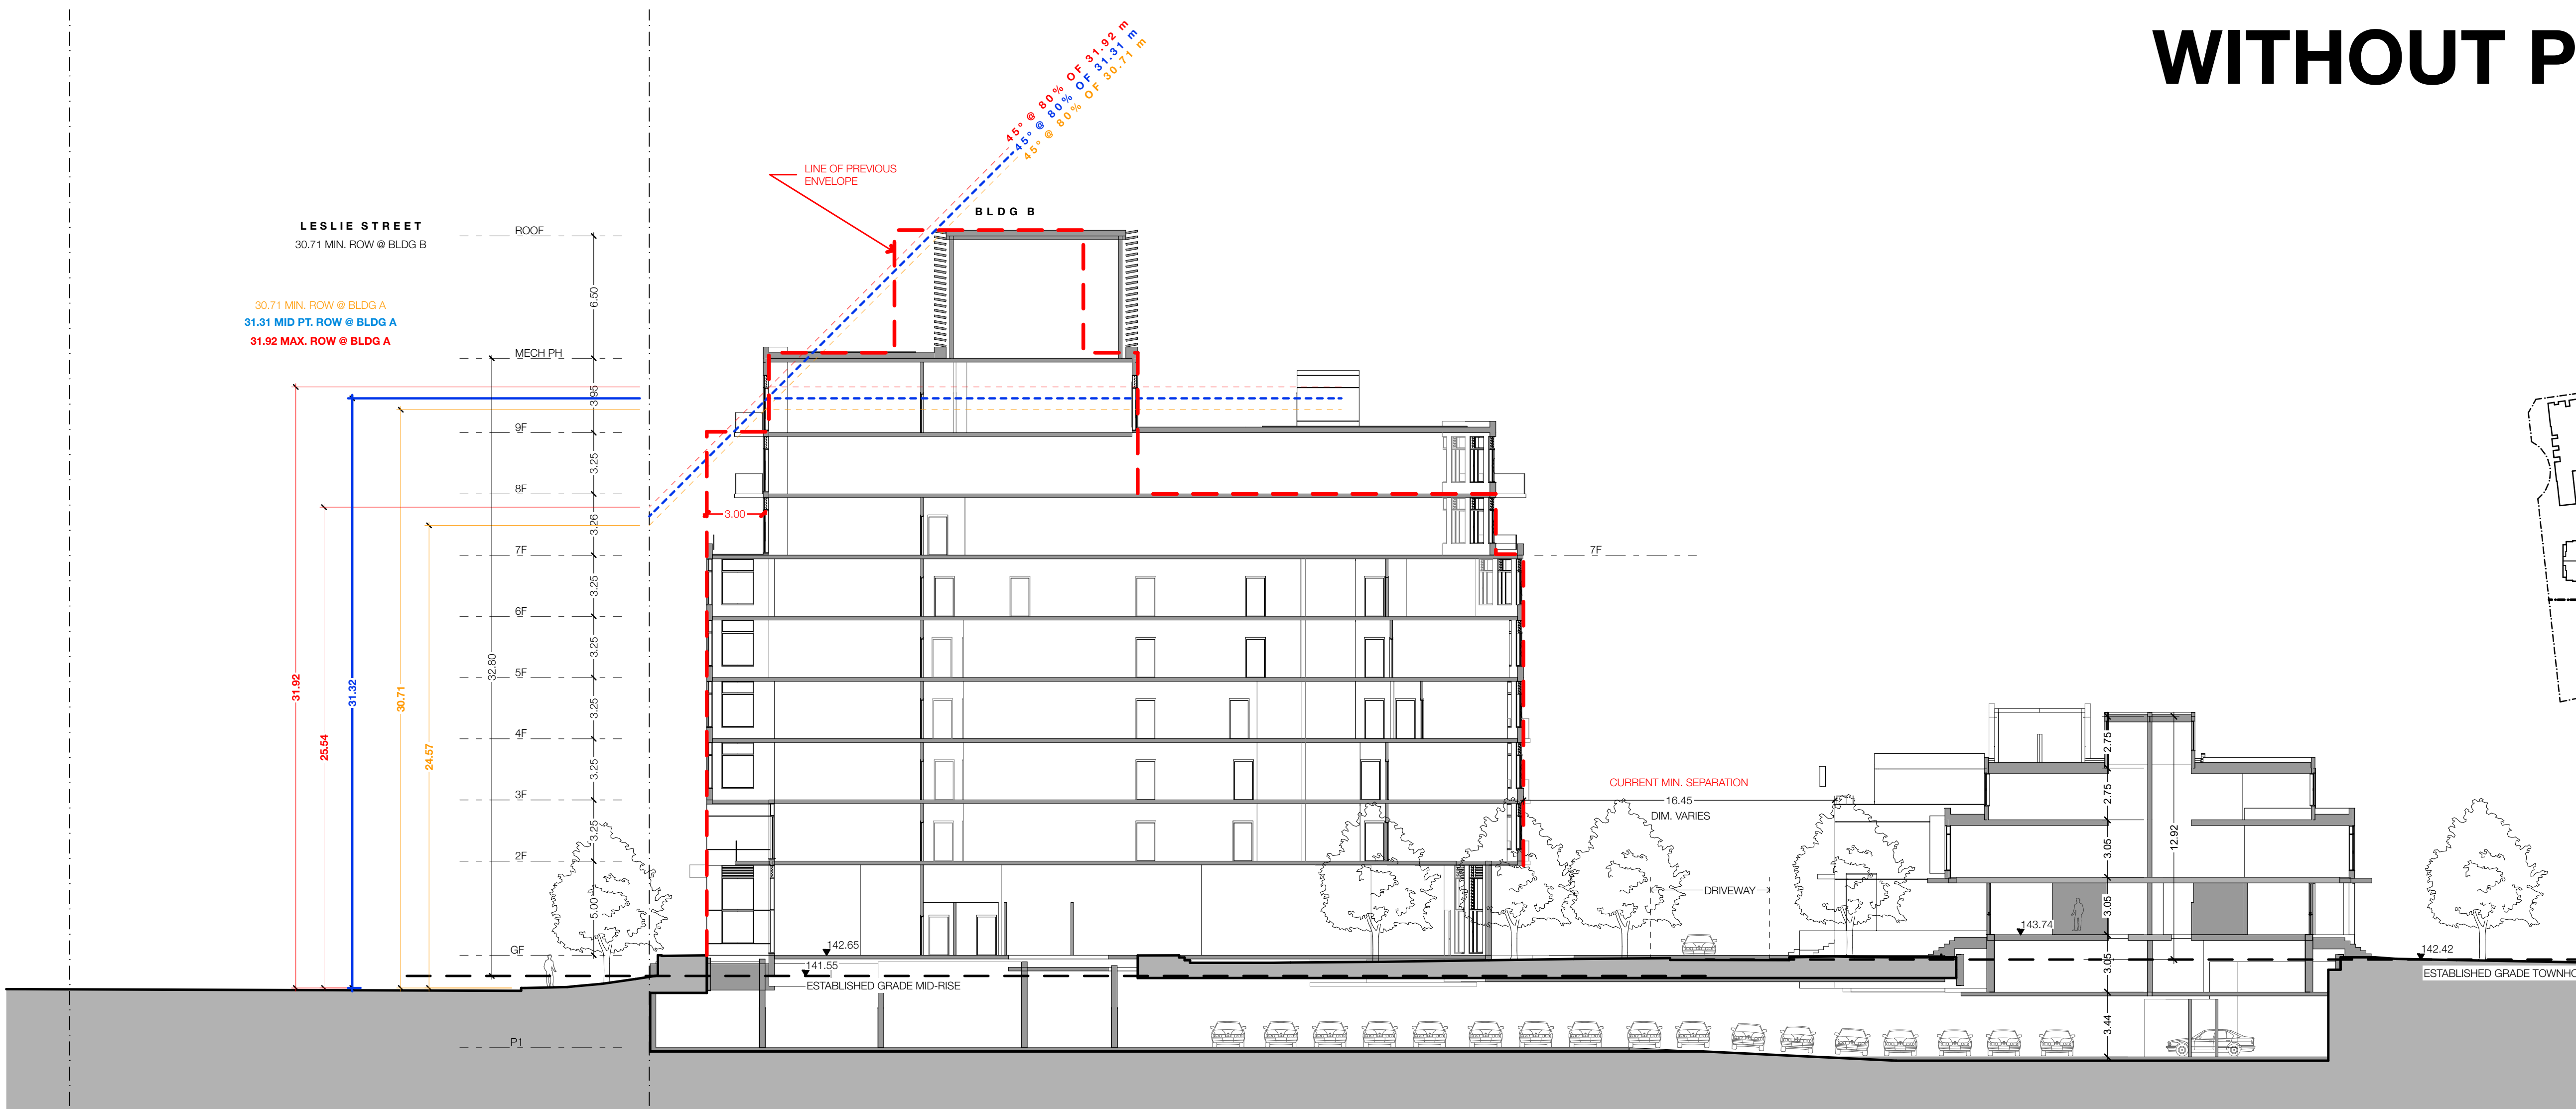

2 BLDG B SECTION
SCALE: 1:200

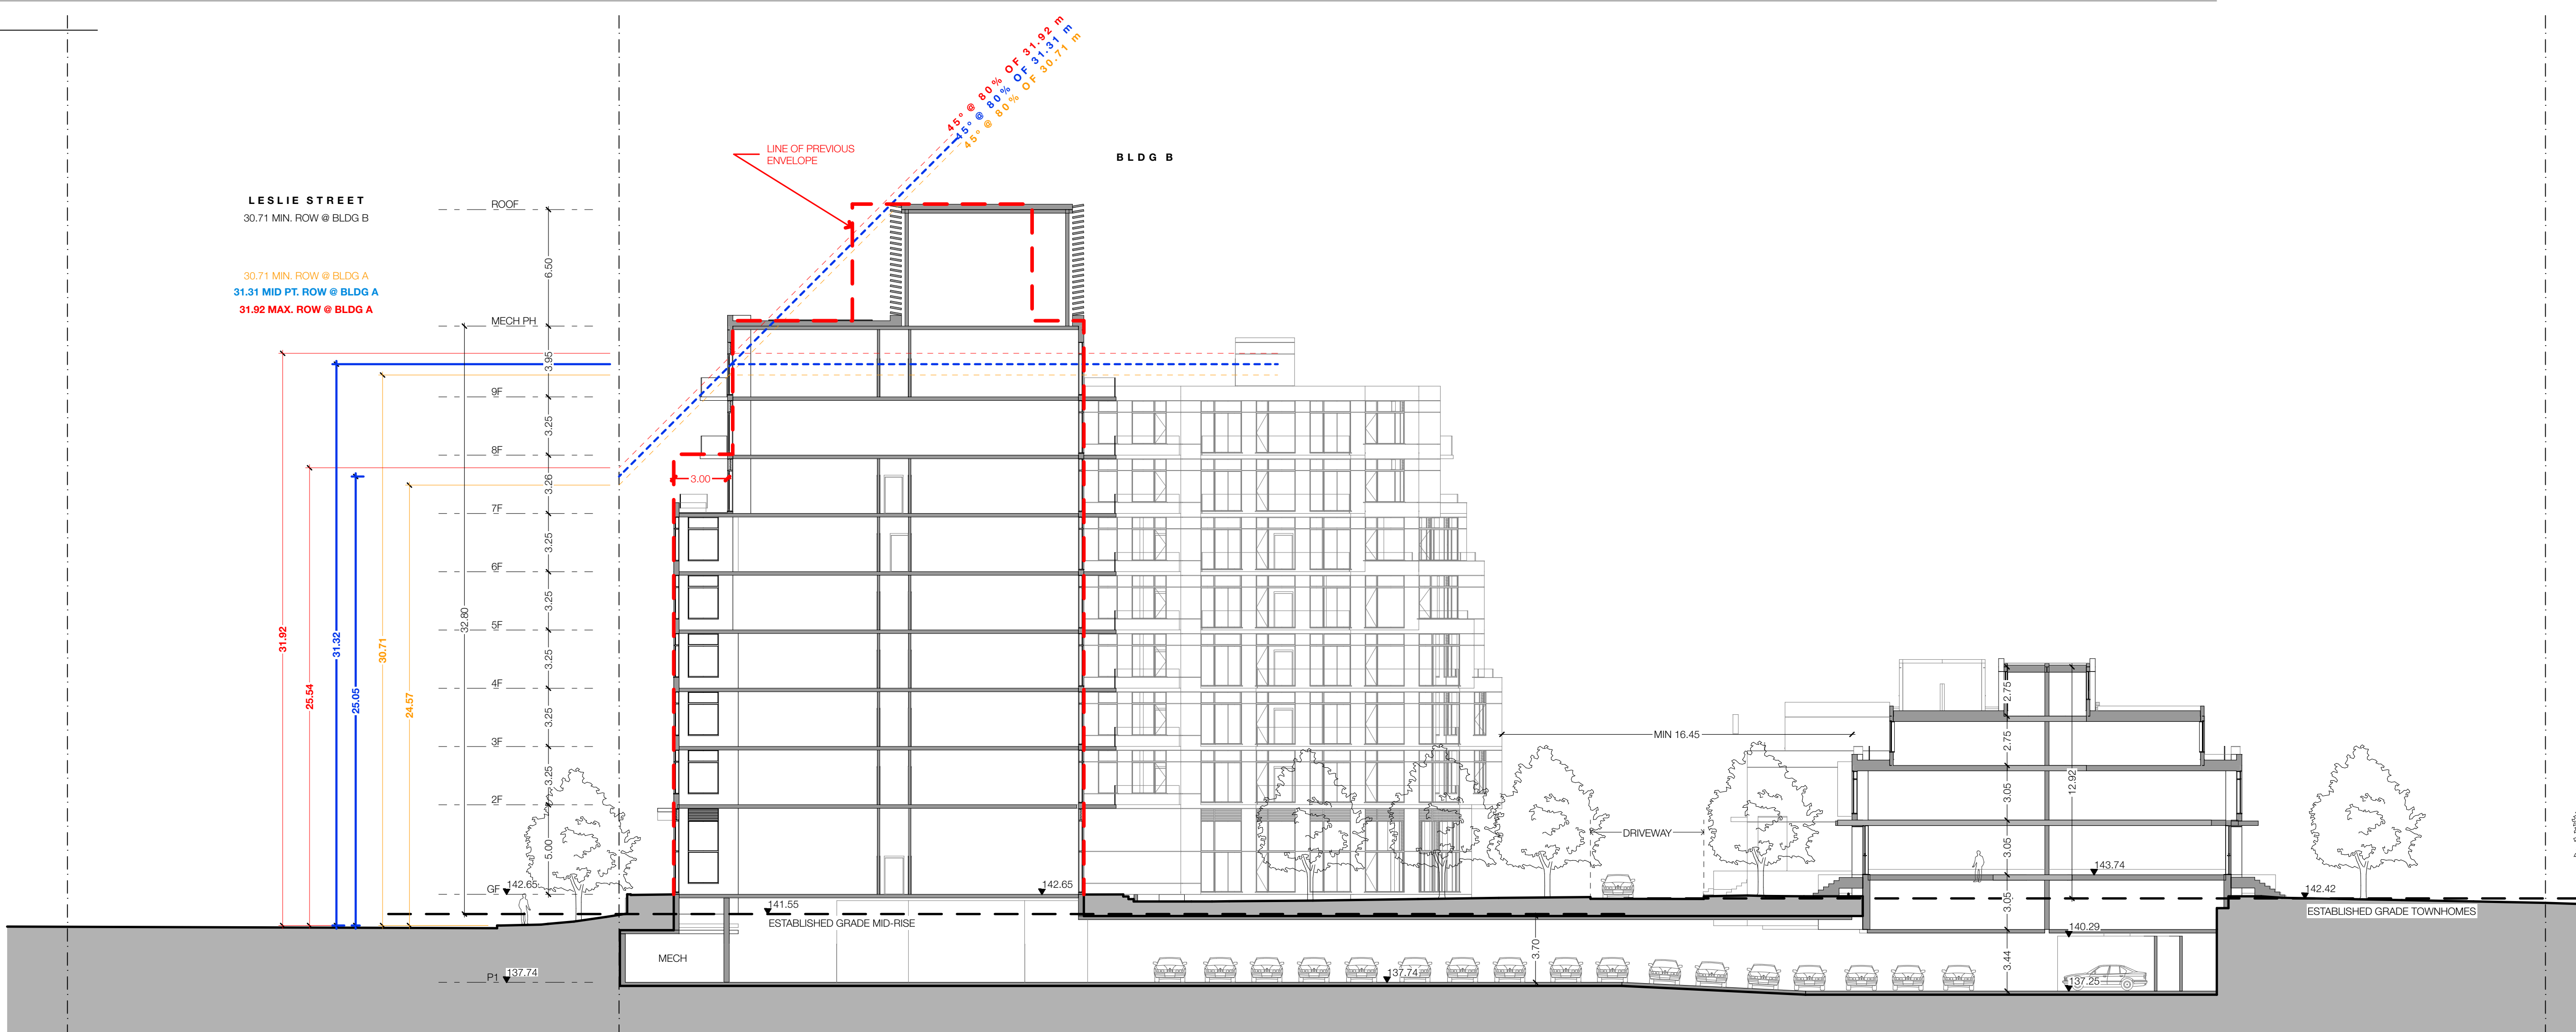

1 BLDG B SECTION
SCALE: 1:200

OP & ZBA # 21 228471 NNY 15 02
SPA # 21 228475 NNY 15 SA
TACT Architecture Inc.
6609 College Street (near Leslie)
Toronto, Ontario M6G 1B8
416-535-1869
info@tactdesign.ca

Note: This drawing and all copyright therein
are the sole and exclusive property of TACT
Architecture Inc. Reproduction or use of this
drawing in whole or in part by any means or in
any way whatsoever without the prior written
consent of TACT Architecture is strictly
prohibited. Do not scale this drawing.

File: site Woodsworth v.34.pdf
Job title:
390-400 Woodsworth

client
Windfield Estates
Corporation

sheet title
BLDG B Sections

drawn by
ML



checked by
PJ

date
Tuesday, November 26, 2024

scale

job number
2011

Revision:		
No.	Date	Revision
01	2021.09.07	ZBA / OPA / SPA
02	2023.08.11	ZBA / OPA / SPA
03		
04		
05		

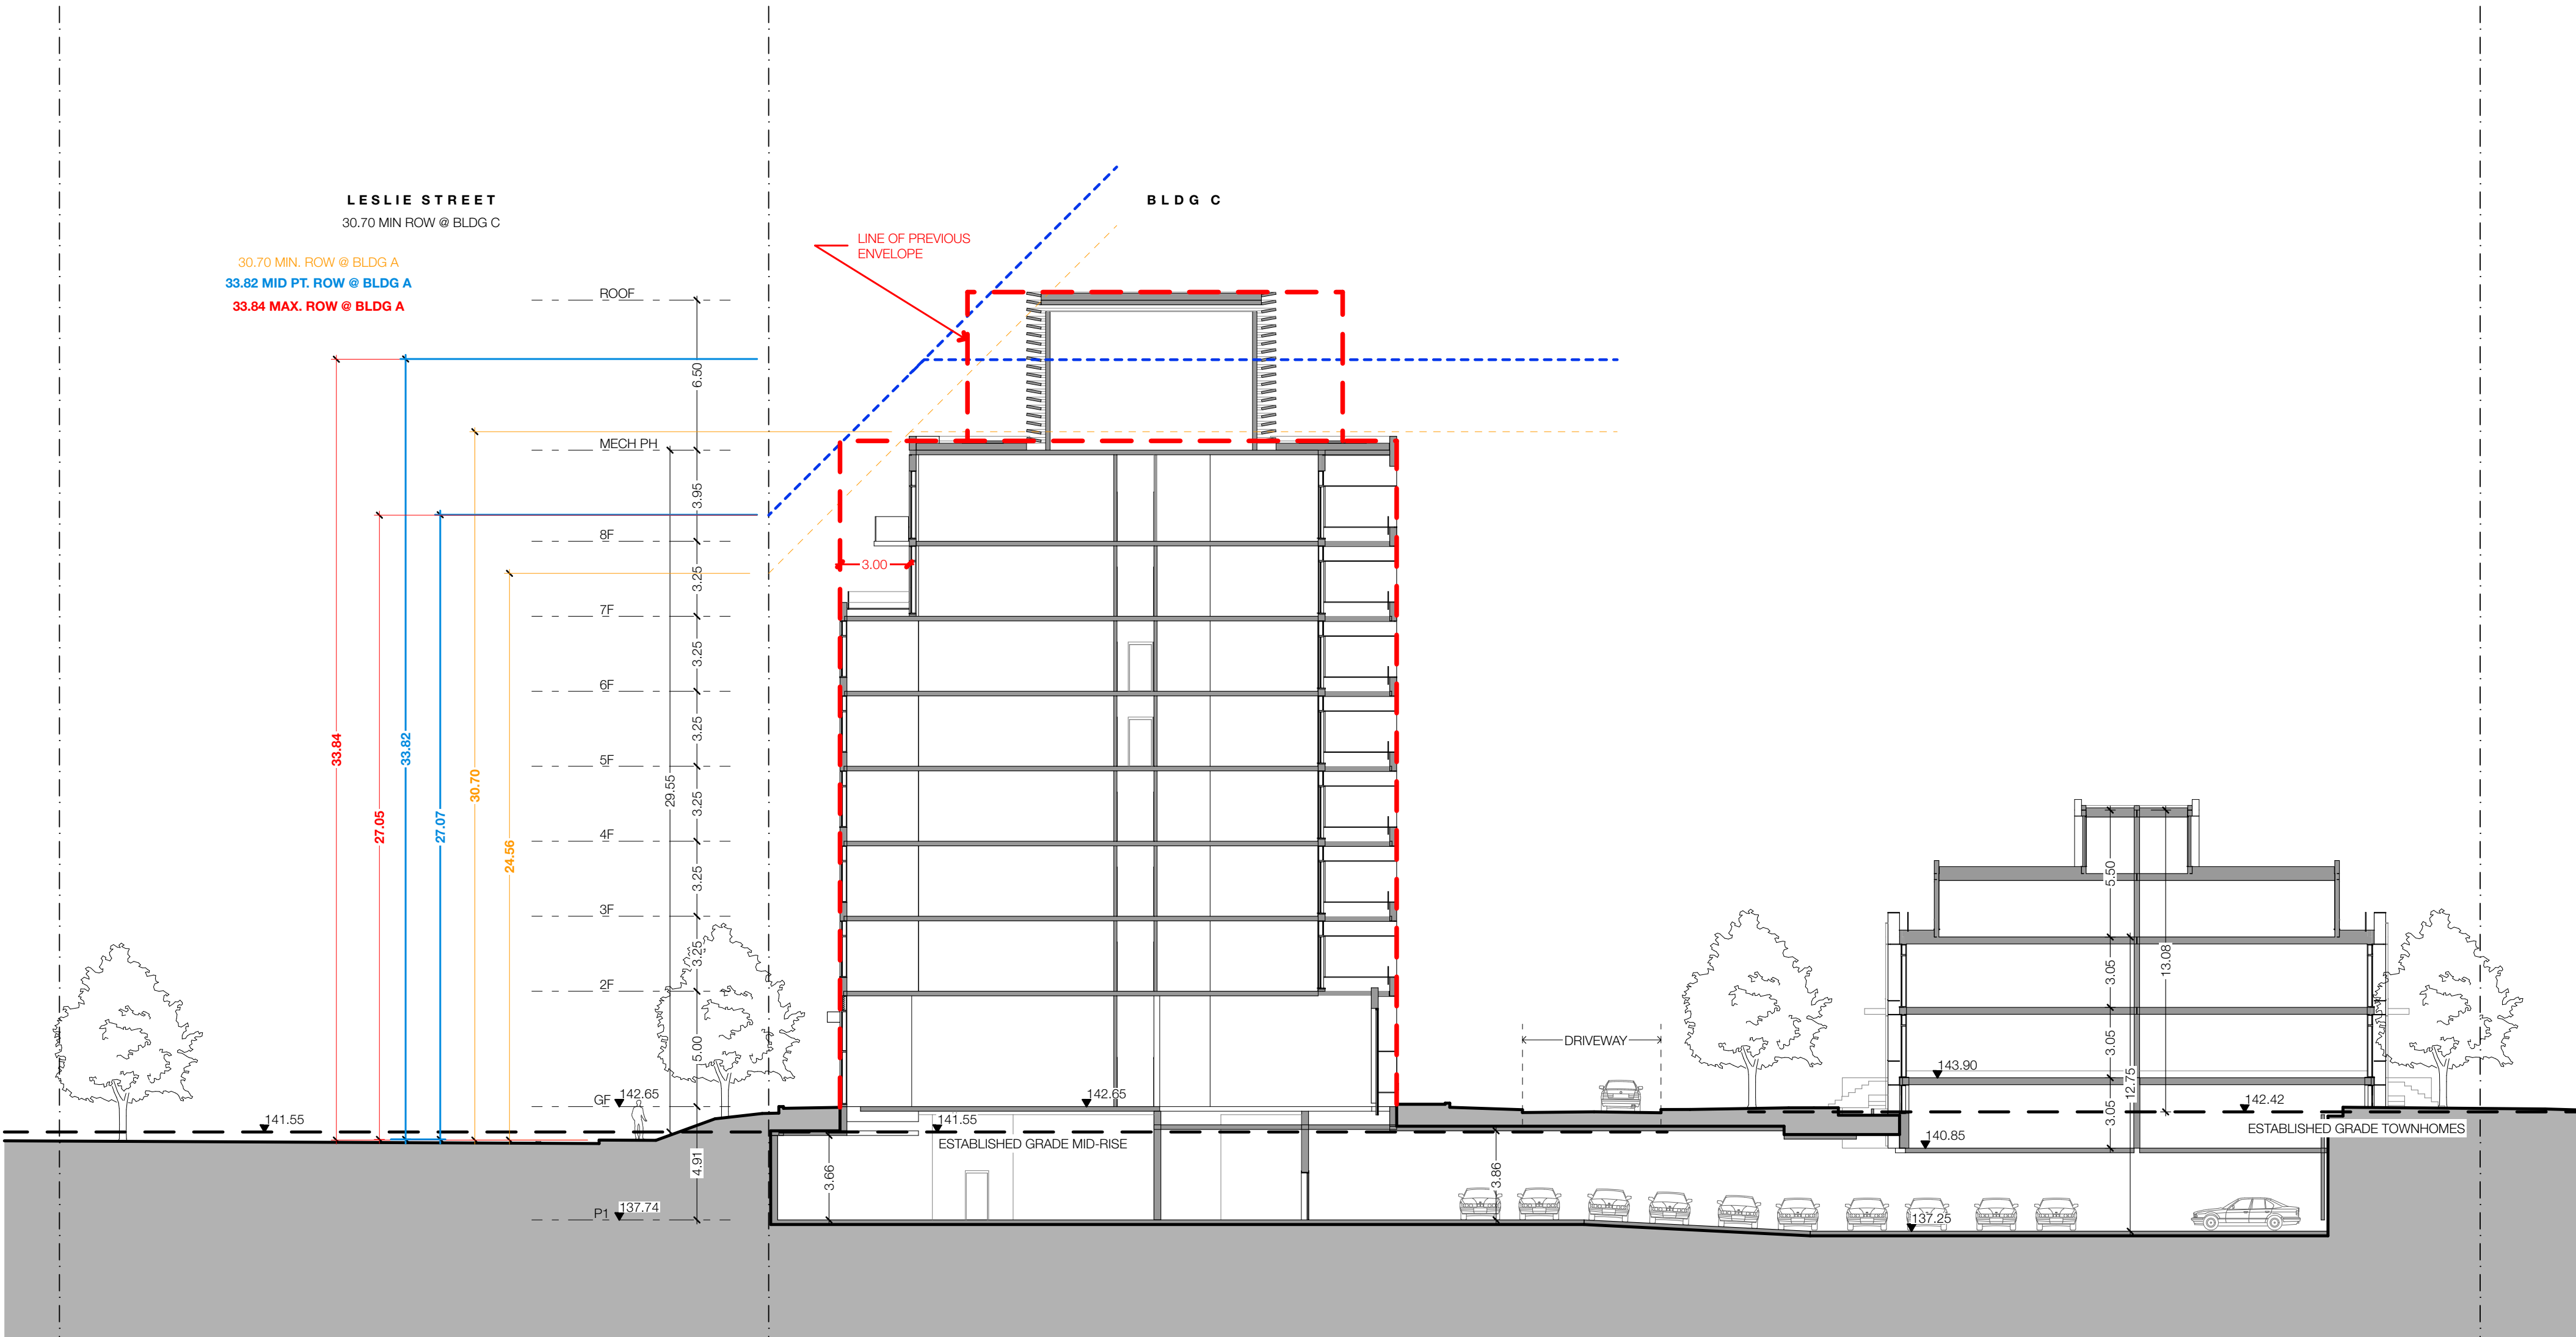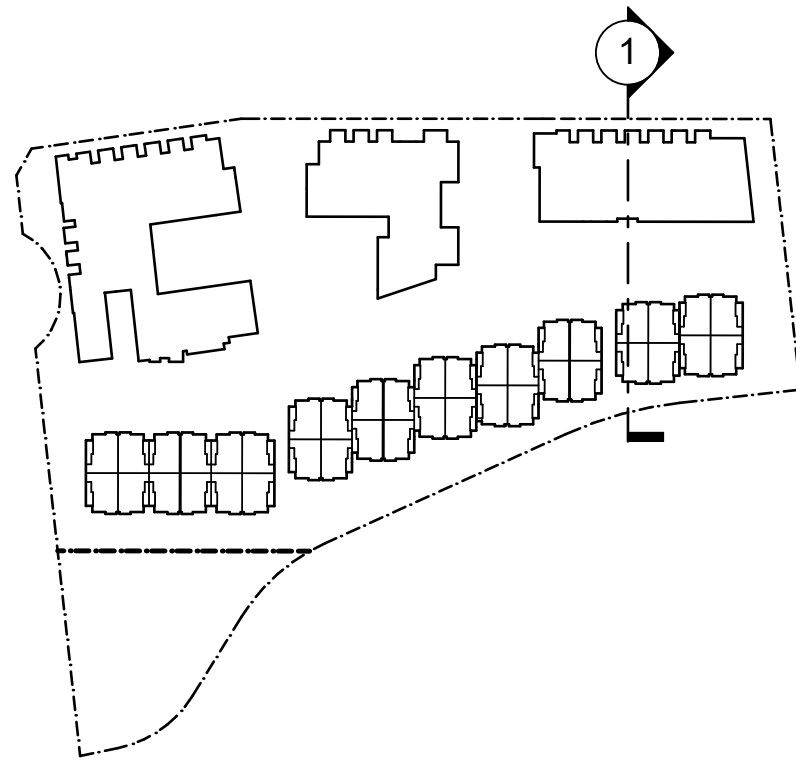

OP & ZBA # 21 228471 NNY 15 02
SPA # 21 228475 NNY 15 SA

TACT Architecture Inc.
6609 College Street (near Leslie)
Toronto, Ontario M6G 1B8
416-535-1889
info@tactdesign.ca

Note: This drawing and all copyright therein
are the sole and exclusive property of TACT
Architecture Inc. Reproduction or use of this
drawing in whole or in part by any means or in
any way whatsoever without the prior written
consent of TACT Architecture is strictly
prohibited. Do not scale this drawing.

file: site Woodsworth v.34.pdf

job title
390-400 Woodsworth

client
**Windfield Estates
Corporation**

sheet title
BLDG C Sections

drawn by
ML

checked by
PJ

issue date
Tuesday, November 26, 2024

scale

job number
2011